

INDEX OF SHEETS

SHEET NO. 1	TITLE
SHEET NO. 2	TYPICAL CROSS SECTIONS
SHEET NO. 2	ESTIMATE OF QUANTITIES
SHEET NO. 2	MISCELLANEOUS QUANTITIES
SHEET NO. —	RIGHT OF WAY PLAT
SHEET NO. 3-5	PLAN AND PROFILE STA. 51+62.4 TO STA. 117+00
SHEET NO. 6-12	STANDARD DETAILS
SHEET NO. —	DRAINAGE STRUCTURES
SHEET NO. 13-19	CROSS SECTIONS




STATE OF WISCONSIN STATE HIGHWAY COMMISSION OF WISCONSIN

PLAN AND PROFILE OF PROPOSED STEPHENSVILLE — S.T.H. 47 C.T.H. "S" OUTAGAMIE COUNTY PROJECT . S0379(5)

SCALES { PLAN 1 IN. = 100 FT.
PROFILE HOR. 1 IN. = 100 FT. VERT. 1 IN. = 10 FT.
CROSS SECTIONS HOR. 1 IN. = 5 FT. VERT. 1 IN. = 5 FT.

STA. 51+62.4 BEG. OF
PROJ. S0379(5)
15.5' SOUTH & 55.0' EAST OF
WEST 1/4 COR. SEC. 16, T. 22 N., R. 16 E.

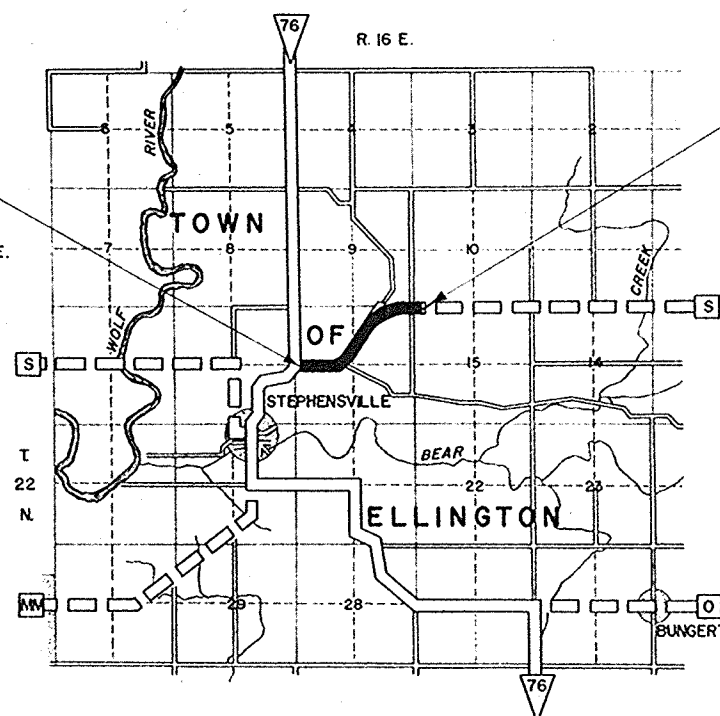

STA. 117+00 END OF
PROJ. S0379(5)
1.5' SOUTH & 139.5' EAST OF
N.W. COR. SEC. 15, T. 22 N., R. 16 E.

CONVENTIONAL SIGNS

STATE LINE		CULVERTS IN PLACE	
COUNTY LINE		CULVERTS REQUIRED	
TOWNSHIP OR RANGE LINE		DROP INLET	
SECTION LINE		POWER POLE	
NEW RIGHT OF WAY LINE		TELEPHONE OR TELEGRAPH POLE	
PRESENT RIGHT OF WAY LINE		RIGHT OF WAY MARKERS	
WIRE FENCE { WOVEN		REFERENCE STAKE FOR HUES ONLY	
BARBED		MARSH	
LOT LINE		HEDGE	
CORPORATE OR CITY LIMITS		TREES	
PROPERTY LINE		GROUND ELEVATION	
TRAVELED WAY OR P.E.		GRADE ELEVATION	
RAILROADS			
BASE OR SURVEY LINE			

LAYOUT

SCALE ONE MILE

TOTAL NET LENGTH OF CENTERLINE = 1.238 MI.

COUNTY AND HIGHWAY	ROUTE AND SECTION	CLASS AND AGREEMENT	FEDERAL DIVISION OFFICE	SHEET NUMBER	TOTAL SHEETS
44.6	379.0	STATE FEDERAL	11.5 WIS. 4	1	19

RECEIVED





JUL 17 1958

OUTAGAMIE COUNTY
HIGHWAY COMMISSION

(1958) County Project #98
East of S.T.H. "76"
"S" 5

STATE HIGHWAY COMMISSION OF WISCONSIN MADISON, WIS.	
SURVEYOR R.W.N.	NOTE BOOK 56-57
DIVISION COMPUTER G.A.H.	M.O. CHECKER
DISTRICT CHECKER C.W.N.	CORRECT
CORRECT:	
DATE 6-3-58	DISTRICT ENGINEER
RECOMMENDED FOR APPROVAL:	
DATE 4/1/58	ENGINEER OF DESIGN
APPROVED:	
DATE 4/9/58	STATE HIGHWAY ENGINEER
DEPARTMENT OF COMMERCE BUREAU OF PUBLIC ROADS	
APPROVED:	
DISTRICT ENGINEER	

S0379(5)

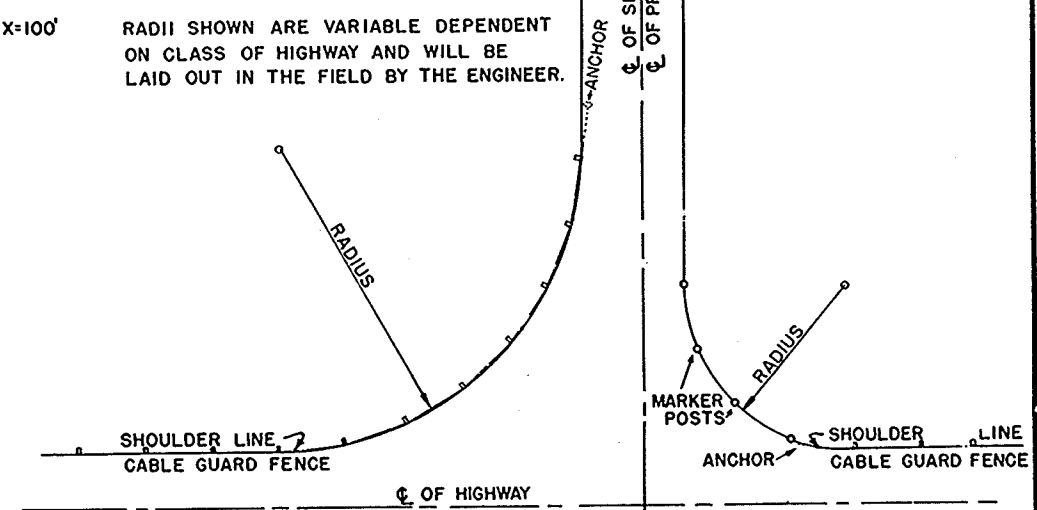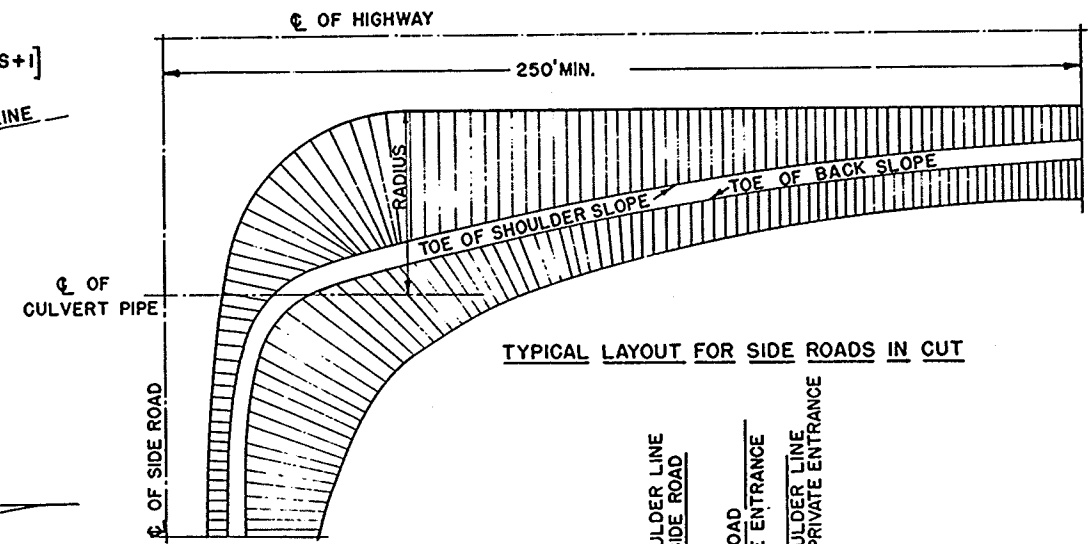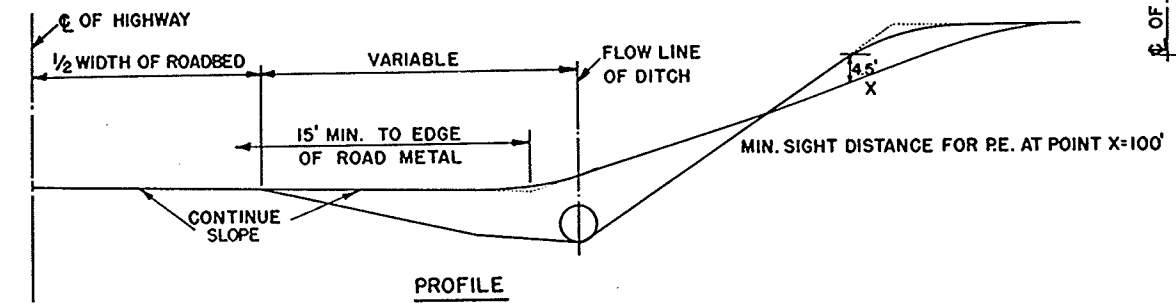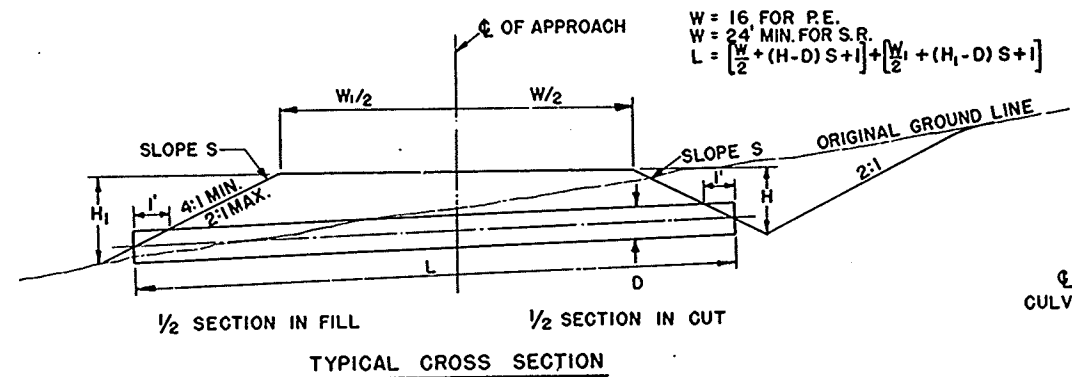

DETAILS OF PRIVATE ENTRANCE AND SIDE ROAD APPROACHES

STATE HIGHWAY COMMISSION OF WISC.

RECOMMENDED FOR APPROVAL:

DESIGN ENGINEER: *Frank Crane*


CONSTRUCTION ENGINEER: *W. Bluh*

APPROVED: OCT. 1, 1945

STATE HIGHWAY ENGINEER: *W. H. Roelke*


DRAWN: _____ DATE: _____

CHECKED: _____

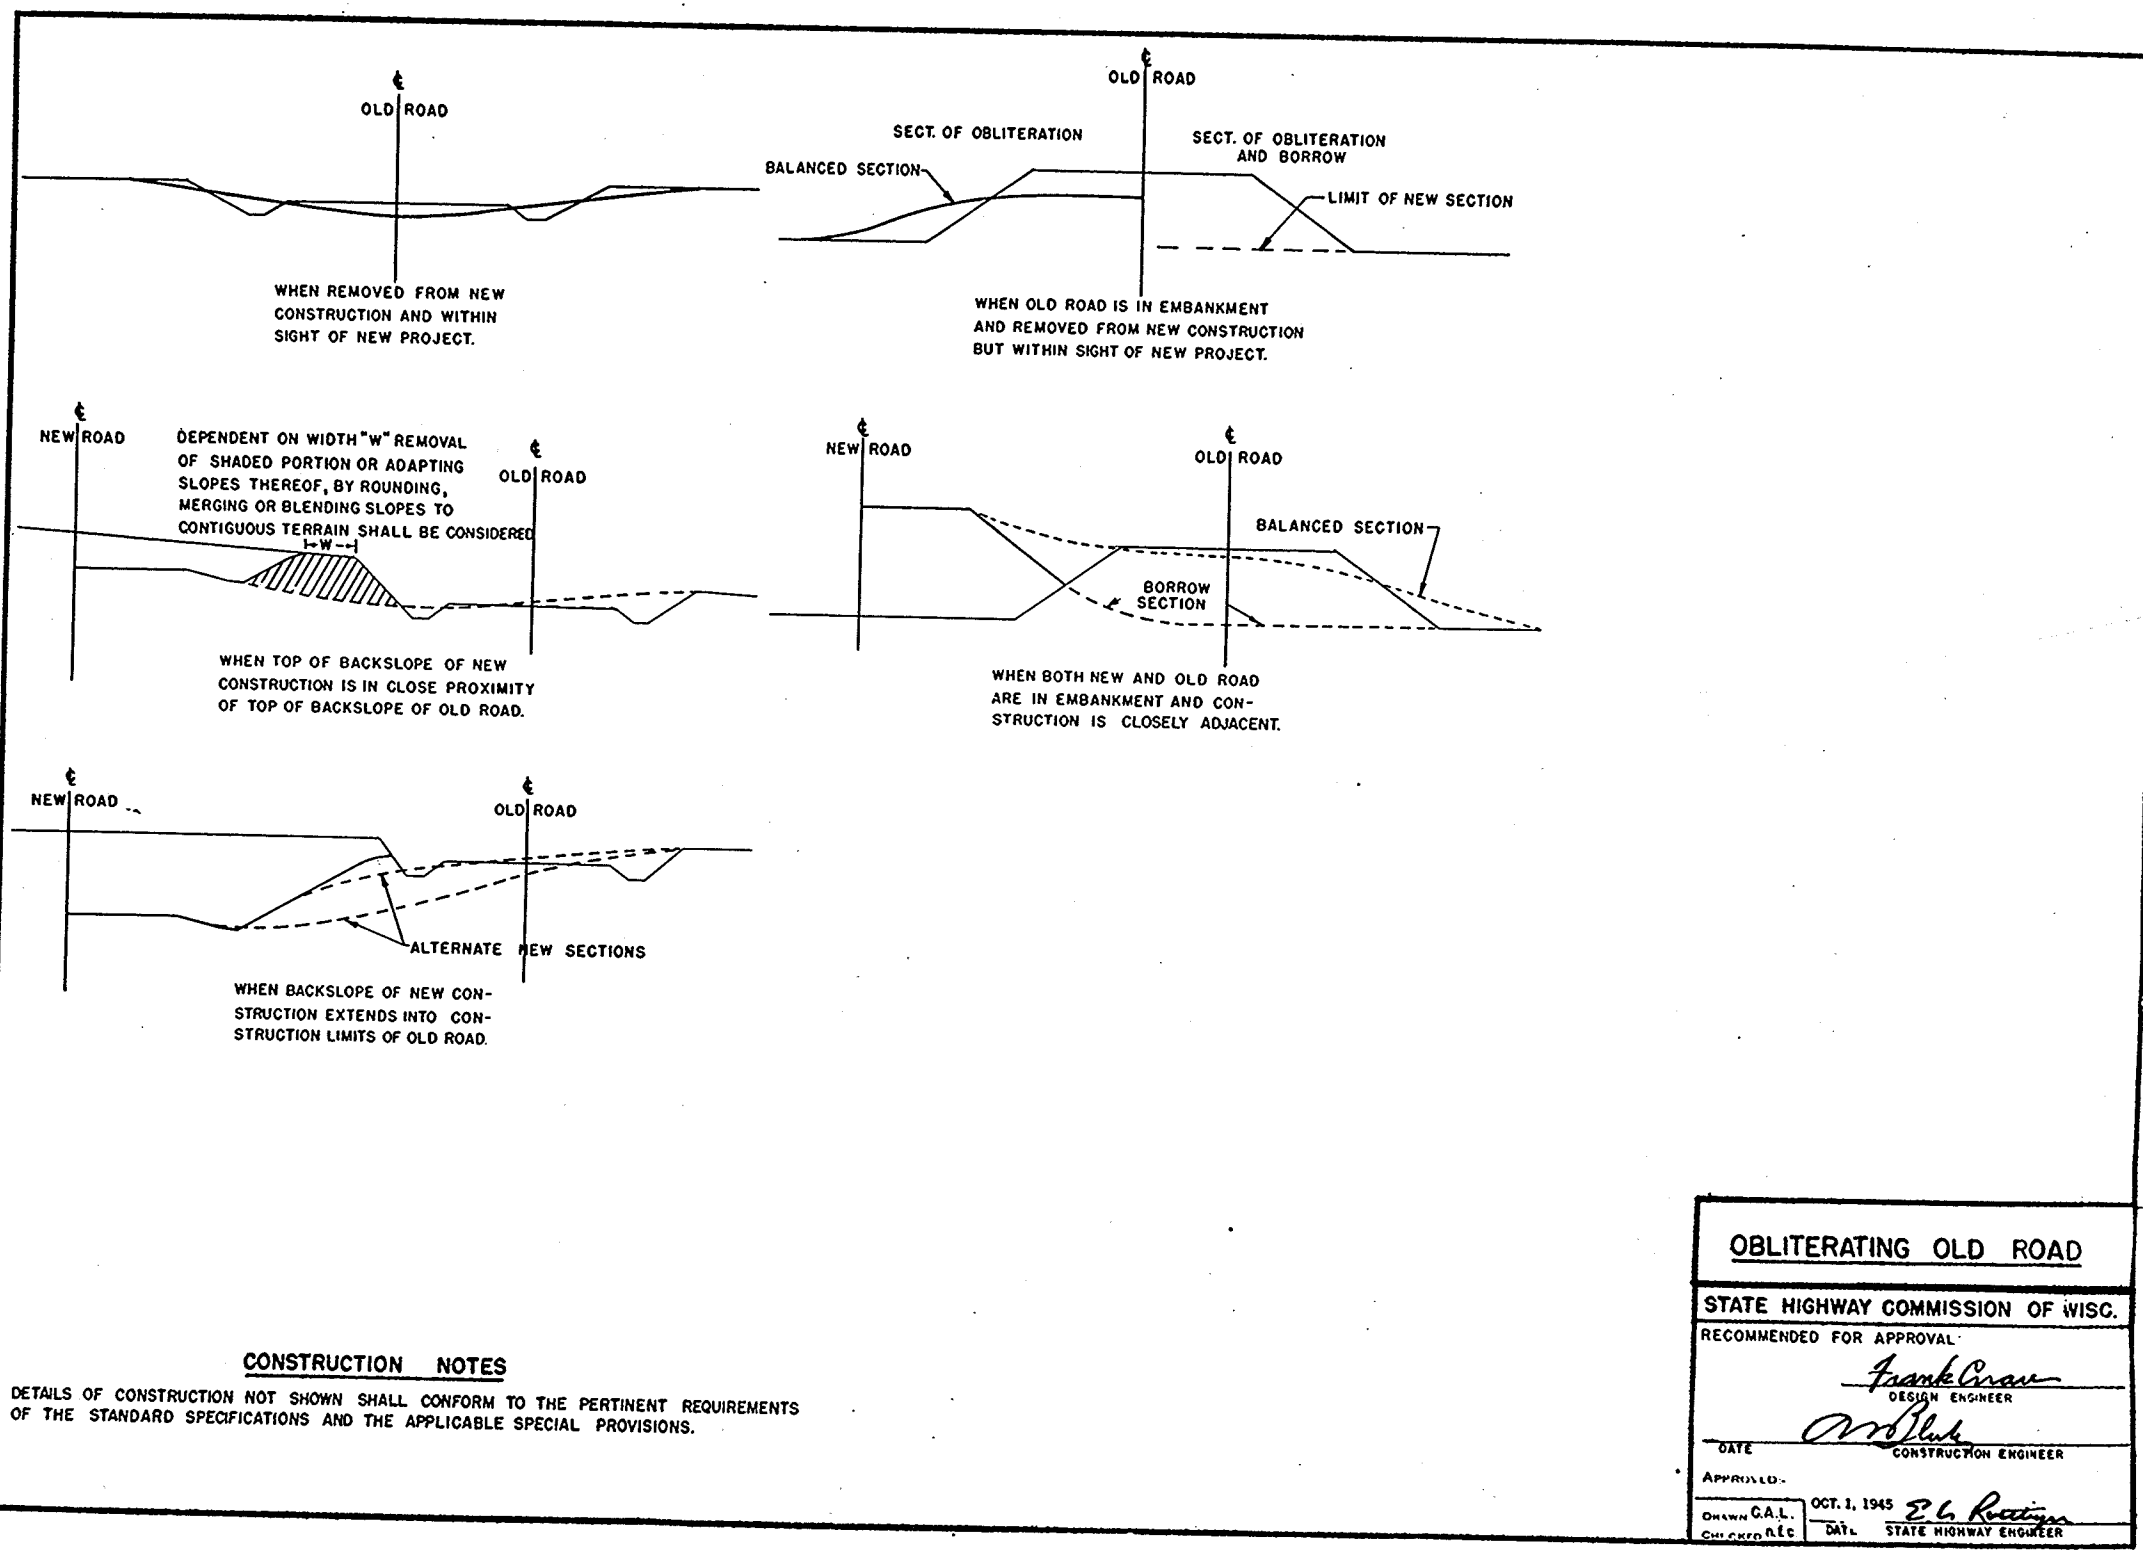


CONSTRUCTION NOTES
 DETAILS OF CONSTRUCTION NOT SHOWN SHALL CONFORM TO THE PERTINENT REQUIREMENTS OF THE STANDARD SPECIFICATIONS AND THE APPLICABLE SPECIAL PROVISIONS.

OBLITERATING OLD ROAD	
STATE HIGHWAY COMMISSION OF WISC.	
RECOMMENDED FOR APPROVAL	
Frank Crow DESIGN ENGINEER	
DATE	Mr. Bluh CONSTRUCTION ENGINEER
APPROVED	
DRAWN C.A.L.	OCT. 1, 1945
CHECKED R.E.C.	E.L. Rostain STATE HIGHWAY ENGINEER

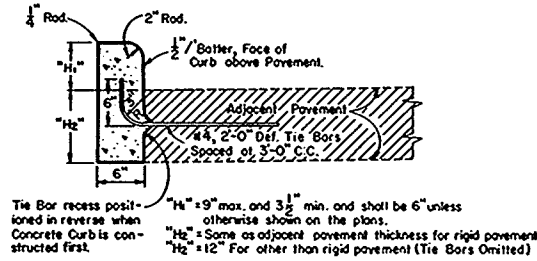


TYPE "A" (Including Tie Bars) TYPE "D" (Excluding Tie Bars)

CONCRETE CURB

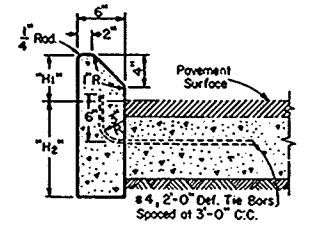


TYPE "G" (Including Tie Bars) TYPE "J" (Excluding Tie Bars)

CONCRETE CURB (Mountable Type)

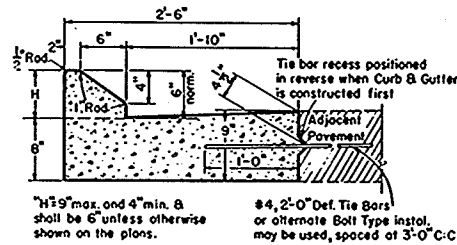


TYPE "G" (Including Tie Bars) TYPE "J" (Excluding Tie Bars)

CONCRETE CURB AND GUTTER (Mountable Type)

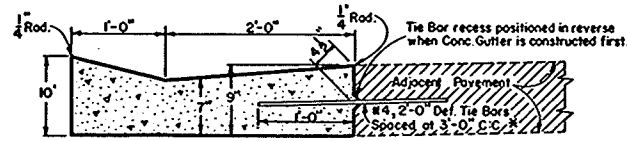



TYPE "A" (Including Tie Bars) TYPE "D" (Excluding Tie Bars)

CONCRETE GUTTER

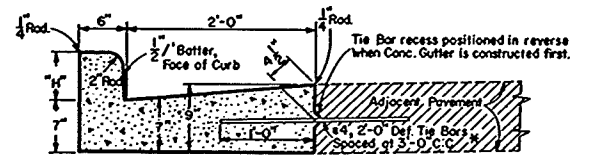

TYPE "A" (Including Tie Bars) TYPE "D" (Excluding Tie Bars)

CONCRETE CURB AND GUTTER (Barrier Type)

 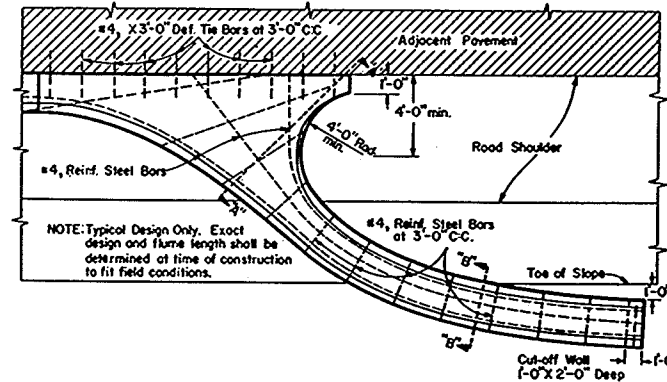

SECTION "A-A"

SECTION "B-B"

CONCRETE INLET OR DISCHARGE FOR CURB AND GUTTER SURFACE DRAIN

GENERAL NOTES

Details of construction and materials not shown on this drawing shall conform to the pertinent requirements of the Standard Specifications Sections 2301 B.2521, and the applicable Special Provisions.

JOINTS - Construction Joints or full section joints formed by steel separator plates approximately 1/8" in thickness shall be installed in concrete Curb and/or Gutter at transverse joint spacings as follows:

1-When concrete curb and/or gutter is to be constructed adjacent to and adjoining previously constructed concrete pavement, full section joints shall be placed in Curb and/or Gutter opposite all adjacent transverse pavement joints and major transverse pavement cracks, with a maximum of 40 feet and a minimum of 6 feet joint spacing.

2-When concrete Curb and/or Gutter is to be constructed prior to proposed adjacent and adjoining concrete pavement, full section joints shall be placed in the Curb and/or Gutter opposite all transverse joints in such proposed pavements, with a maximum of 40 feet and a minimum of 6 feet joint spacing.

3-When concrete Curb and/or Gutter is to be constructed adjacent to present or proposed adjoining flexible surfaces and/or bases, full section joints shall be placed at a maximum of 40 feet and a minimum of 6 feet joint spacing.

4-Joints shall be installed at a reduced spacing of 50 percent of the foregoing designated spacings as directed by the Engineer in order to coincide with the locations of manholes or other fixtures imbedded in the structure, and to adjust for construction and expansion joints, but in no case less than 6 feet joint spacing.

SEALING OF JOINTS - Expansion and contraction joints in Type "A", "D", "G", "J", "C" & "J" Concrete Curb, and the curb section in Type "A", "D", "G", "J", "C" & "J" Concrete Curb and Gutter need not be sealed, all other remaining expansion and contraction joints shall be sealed. Sealing of joints shall be done in a manner to preclude over-filling and flow of excess sealing material onto the surface of the abutting concrete.

BID ITEMS -

No. 2301-10 Concrete Surface Drains _____ Cu. Yds.
No. 2521-1 Concrete Curb (Type) _____ Lin. Ft.
No. 2521-6 Concrete Gutter (Type) _____ Lin. Ft.
No. 2521-11 Concrete Curb and Gutter (Type and Size) _____ Lin. Ft.

CONCRETE CURB, CONCRETE GUTTER
CONCRETE CURB AND GUTTER AND
CONCRETE SURFACE DRAINS

STATE HIGHWAY COMMISSION OF WISCONSIN

RECOMMENDED FOR APPROVAL:

3-23-57
DATE






APPROVED:

3/28/57
DATE

J. S. Pelt
ENGINEER OF DESIGN

E. C. Rosth
STATE HIGHWAY ENGINEER

PLATE NO. 3-1.1.4

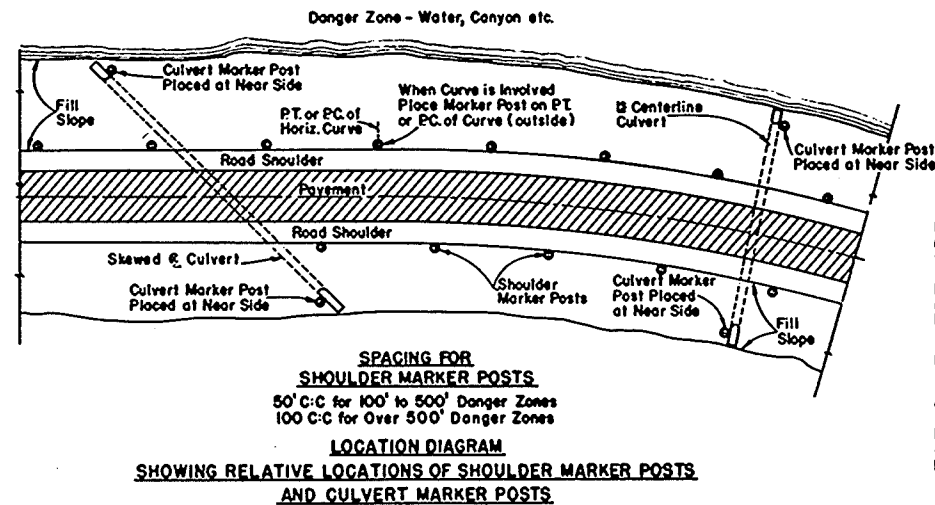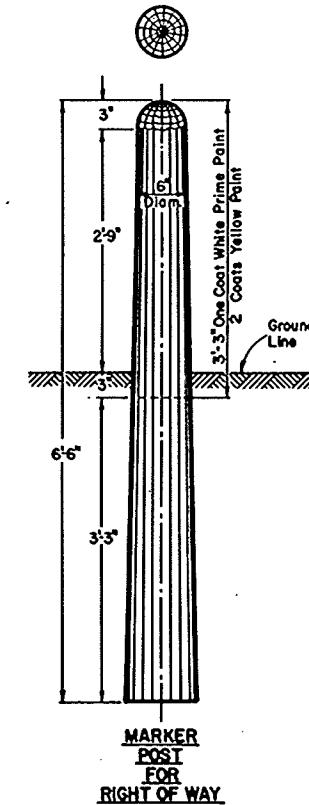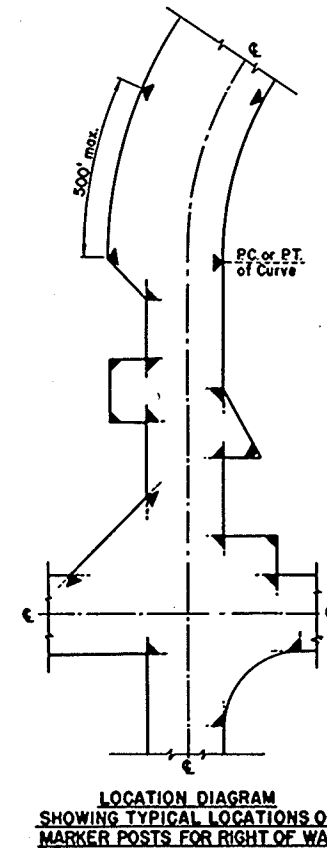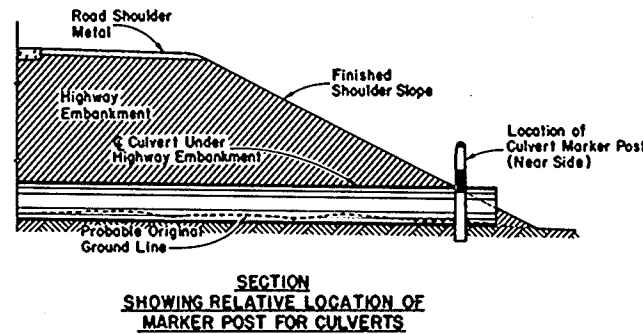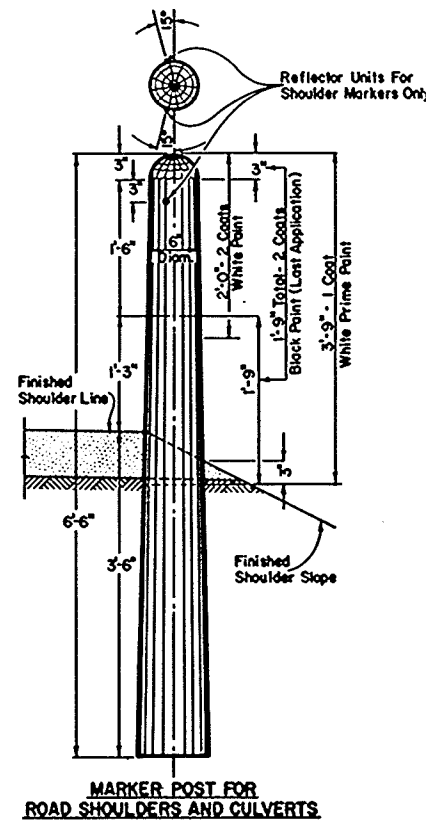

MARKER POSTS FOR ROAD SHOULDERS AND CULVERTS

GENERAL NOTES:

Details of Construction not shown on this drawing shall conform to the pertinent requirements of the Standard Specifications Sections 2523, 4124 and 4125 and the applicable Special Provisions.

All posts for Road Shoulder Markers, Culvert Markers and Right of Way Markers are identical except for Painting and Reflector Units. All Posts shall be round and untreated and shall be either Northern White Cedar, Southern Yellow Pine, Norway Pine, White Pine or Jack Pine.

MARKER POSTS FOR RIGHT OF WAY

Right of Way Marker Posts shall be erected in advance of Grading Operations. Posts may be shaped and painted prior to erection. Any damaged areas occurring to paint surface during erection or other subsequent operations must be repainted prior to acceptance.

Posts shall be placed at the outer limits of the Highway Right of Way, but entirely within the Right of Way and shall be so placed that the outer edge of the posts shall be tangent to the Right of Way line or lines extended. The exact location of all Right of Way Posts shall be staked in the field by the Engineer.

Reflector Units for Right of Way Marker Posts will not be required.

REFLECTOR UNITS

Reflector Units shall have plastic crystal lens 7/8" in diameter. Unit assembly shall be a minimum of 7/8" in length. Reflector Units shall be furnished with flared expanding metal clips for wood mounting. Units shall be mounted in tightest fit possible and securely stayed in posts. Reflector Units shall be installed in Road Shoulder Marker Posts only.

MARKER POST FOR RIGHT OF WAY

BID ITEMS

No. 2523-5 Marker Posts.....Each
No. 2523-6 Marker Posts for Right of Way.....Each

MARKER POSTS & MARKER POSTS FOR RIGHT OF WAY

STATE HIGHWAY COMMISSION OF WISCONSIN

RECOMMENDED FOR APPROVAL

5/16/57
DATE


APPROVED:

5/16/57
DATE

J. P. Pelt
ENGINEER OF DESIGN

E. L. Rottiers
STATE HIGHWAY ENGINEER

PLATE NO. 7-1.3.3.

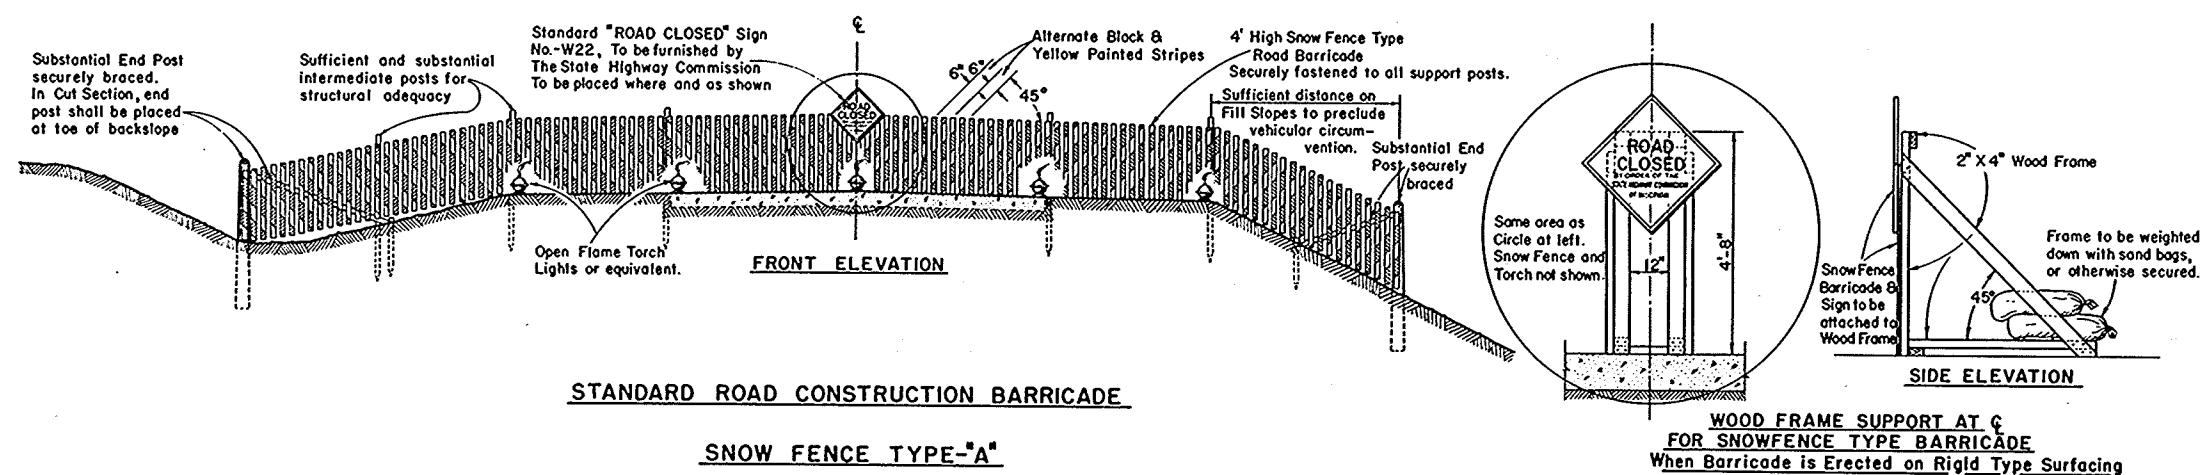

GENERAL NOTES

The Contractor shall construct, place and maintain barricades as shown on this drawing and as required by the Standard Specifications Section 1107 for the duration of the project. Barricades shall be painted and structurally maintained for maximum visibility at all times. Provision shall be made in the construction of barricades to provide for ingress and egress for local access as may be required.

ALTERNATE DESIGNS

Contractors may submit to the Engineer for approval, designs for Barricades other than shown on this drawing, and upon the Engineer's approval may be used as alternates.

MEASUREMENT & PAYMENT

All Barricades, unless otherwise provided for in the Plans and/or Special Provisions shall be furnished, placed, and maintained as noted above, and no additional compensation will be allowed but shall be construed to be included in the price bid for other items.

CONSTRUCTION BARRICADE

STATE HIGHWAY COMMISSION OF WISCONSIN

RECOMMENDED FOR APPROVAL:

6/6/55

DATE

APPROVED:

6/6/55


DATE

J. S. Pelt


ENGINEER OF DESIGN

E. C. Rustigen


STATE HIGHWAY ENGINEER

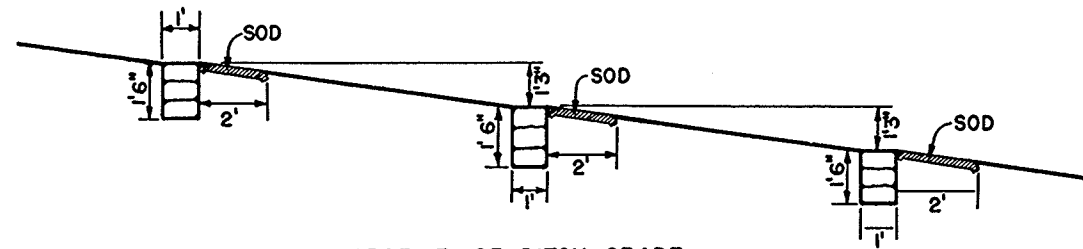

PROFILE OF DITCH GRADE

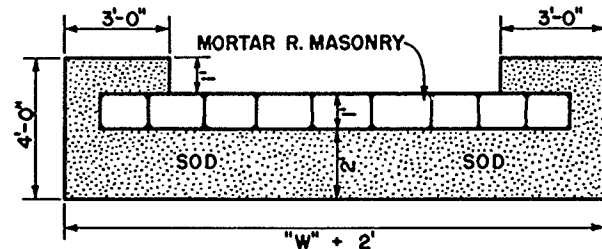

PLAN VIEW SHOWING SOD

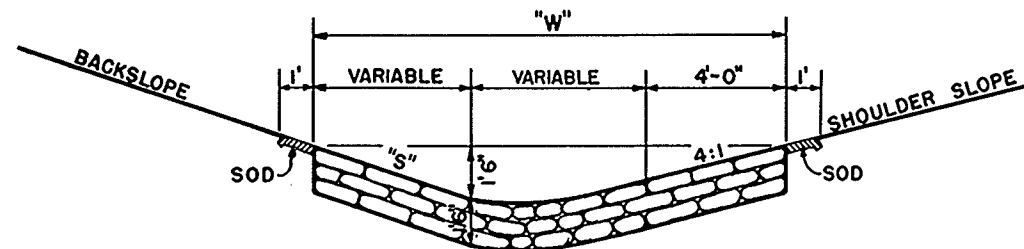

SECTION

MORTAR RUBBLE MASONRY

QUANTITIES			
"S"	"W"	SOD SQ. YD.	EACH CU. YD.
2:1	12'	4.0	0.67
3:1	13.5'	4.33	0.75
4:1	15'	4.67	0.83


CONSTRUCTION NOTES

DETAILS OF CONSTRUCTION NOT SHOWN SHALL CONFORM TO THE PERTINENT REQUIREMENTS OF THE STANDARD SPECIFICATIONS AND THE APPLICABLE SPECIAL PROVISIONS.



PROFILE OF DITCH GRADE

NOTE: NUMBER REQUIRED WILL BE DETERMINED BY VERTICAL SPACING.

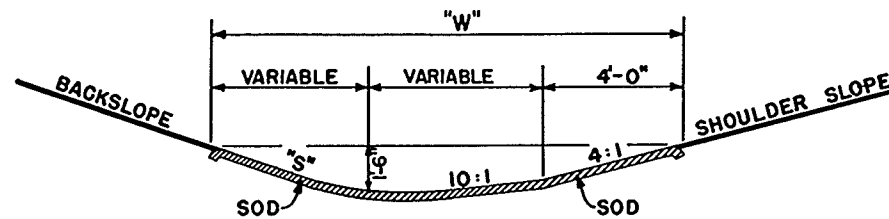


SECTION

SOD DITCH CHECKS

QUANTITIES		
"S"	"W"	EACH SQ. YD.
2:1	12'	8
3:1	13.5'	9
4:1	15'	10

DITCH CHECKS	
MORTAR RUBBLE MASONRY & SOD	
STATE HIGHWAY COMMISSION OF WISC.	
RECOMMENDED FOR APPROVAL:	
<i>Frank Crase</i> DESIGN ENGINEER <i>Ed. Blush</i> CONSTRUCTION ENGINEER	
DATE:	APPROVED:
DRAWN DIV 9	<i>E. B. Rottig</i> STATE HIGHWAY ENGINEER
CHECKED N.E.C.	

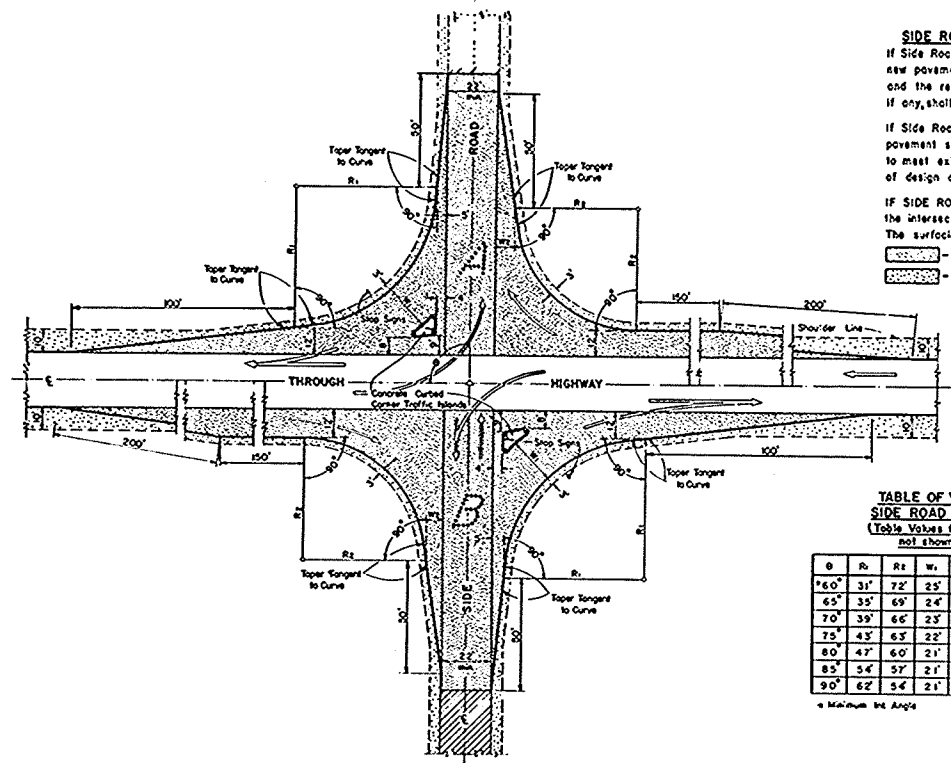



SIDE ROAD SURFACING NOTE
 If Side Road is not presently surfaced, new pavement shall be placed as shown, and the remainder to construction limits, if any, shall be gravel or crushed stone surfaced.
 If Side Road is presently paved, new pavement shall be placed only as necessary to meet existing pavement, and to limits of design as shown.
 IF SIDE ROAD IS THE CONSTRUCTION PROJECT, the intersection geometrics remain as shown. The surfacing shall be same as for the project.
 [Pattern] = Pavement
 [Pattern] = Gravel or Crushed Stone

TABLE OF VALUES FOR VARIABLE SIDE ROAD INTERSECTION ANGLES
 (Table Values for Angles between 60° & 120° not shown shall be interpolated)

θ	R ₁	R ₂	W ₁	W ₂	θ	R ₁	R ₂	W ₁	W ₂
60°	31'	72'	25'	10'	95°	70'	52'	20'	8'
65°	35'	69'	24'	9'	100°	80'	50'	20'	8'
70°	39'	66'	23'	8'	105°	95'	48'	20'	8'
75°	43'	63'	22'	8'	110°	104'	46'	19'	8'
80°	47'	60'	21'	8'	115°	122'	44'	19'	8'
85°	54'	57'	21'	8'	120°	143'	42'	19'	8'
90°	62'	54'	21'	8'					

θ Minimum Int. Angle

θ Maximum Int. Angle

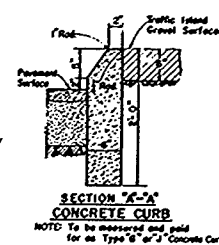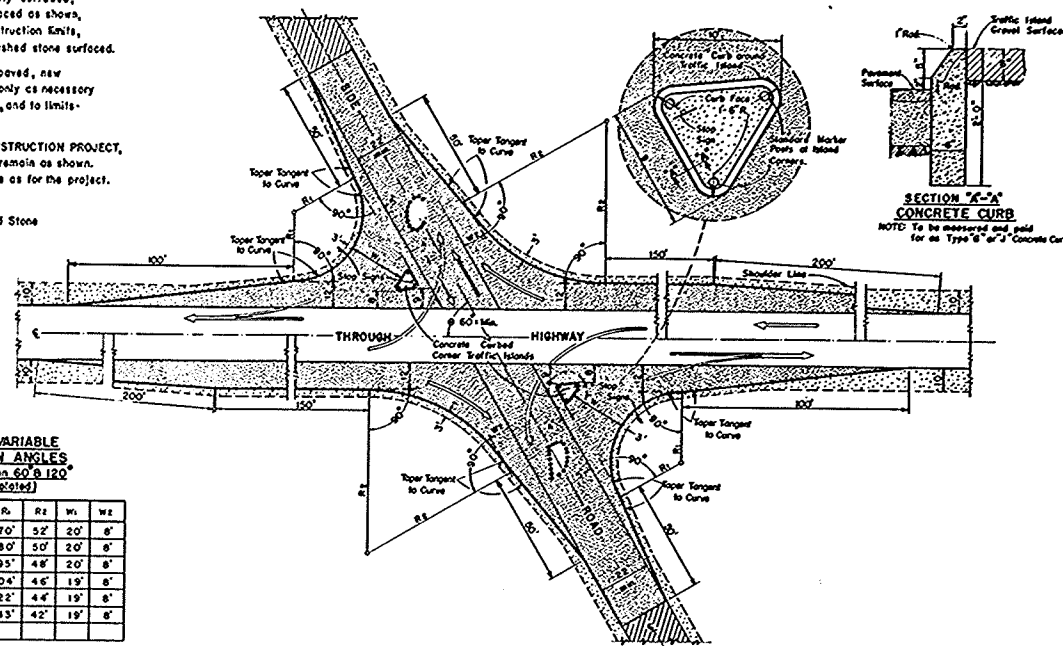

MAJOR SIDE ROAD INTERSECTION DESIGN DETAILS
 To be used only when current ADT on Through Highway is 1500 or over, and on Side Road is Over 200

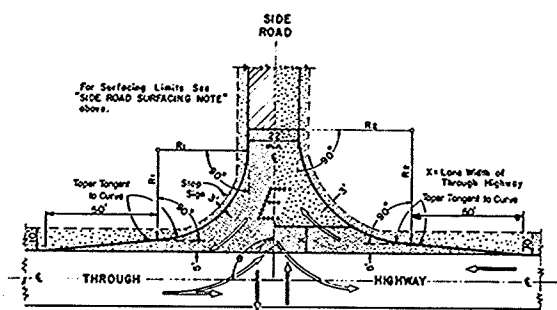


TABLE OF VALUES FOR VARIABLE SIDE ROAD INTERSECTION ANGLES
 (Table Values for Angles between 60° & 120° not shown shall be interpolated)

θ	R ₁	R ₂	θ	R ₁	R ₂
60°	40'	30'	95°	45'	49'
65°	40'	30'	100°	50'	48'
70°	40'	30'	105°	55'	47'
75°	40'	30'	110°	60'	46'
80°	40'	30'	115°	65'	45'
85°	40'	30'	120°	70'	44'
90°	40'	30'			

θ Minimum Int. Angle

θ Maximum Int. Angle

MINOR SIDE ROAD INTERSECTION DESIGN DETAILS
 To be used when current ADT on Through Highway is Less than 1500 or on Side Road is Less than 200

GENERAL NOTES
 Designs "A", "B", "C", "D", or "E" may be used interchangeably in combination or separately for any one complete intersection depending upon Traffic Volume, Intersection angle and Surfacing of each approach roadway.

Details on this drawing are for Minimum Design Only, and not applicable to Special Conditions, as shown elsewhere on the plans.

DESIGN & LAYOUT DETAILS FOR SIDE ROAD AT GRADE INTERSECTIONS (RURAL IN CHARACTER)

STATE HIGHWAY COMMISSION OF WISCONSIN

RECOMMENDED FOR APPROVAL
 DATE: 1/17/58
 APPROVED
 DATE: 1/17/58

PLATE NO. 9-113

THIS PROJECT IS TO BE EXECUTED UNDER THE STANDARD SPECIFICATIONS FOR ROAD AND BRIDGE CONSTRUCTION OF THE STATE HIGHWAY COMMISSION OF WISCONSIN -- EDITION OF 1957
APPROVED AUGUST 9, 1957, AND SPECIAL PROVISIONS AS ATTACHED TO PROPOSALS.

PROJECT	SHEET NO.	TOTAL SHEETS
S 0379(5)	2	19

CONSTRUCTION DETAILS NOT SHOWN HERE SHALL CONFORM TO THE PERTINENT REQUIREMENTS OF THE STANDARD SPECIFICATIONS AND THE APPLICABLE SPECIAL PROVISIONS.

FOR S.D.R.D. INTERSECTIONS USE "MINOR" S.D. RD. INTERSECTION DETAILS SHOWN ON PLATE NQ9-I.1.3

ON ALL HORIZONTAL CURVES THE NORMAL CROWN SHALL BE REMOVED AND THE PAVEMENT SURFACE, BASE COURSE, AND EARTH GRADE SHALL RESULT IN A STRAIGHT LINE SLOPE ACROSS THE ENTIRE WIDTH OF ROADBED.

DETAILS OF P.E. & S.D. RO. APPROACHES	1-3.1.1
OBITERATING OLD ROAD	1-4.1.1
CONC. CURB, GUTTER, CURB & GUTTER	3-1.1.4
MARKER POSTS	7-1.3.3
CONSTRUCTION BARRICADE	7-4.1.2
DITCH CHECKS, MORTAR RUBBLE	6-1.3.1
DESIGN DETAILS FOR S.D. RO.	9-1.1.3

Diagram illustrating a cross-section of a road shoulder and ditch. The shoulder width is labeled "12'-0" MIN." and "2'". The ditch bottom is labeled "6" GRAY OR CRUSHED STONE BASE COURSE". The ditch slope is labeled "4:1" and "3:1". The road surface slope is labeled "SLOPE 0.015'/FT." and "E. SD. RD.".

Diagram illustrating the proposed drainage ditch cross-section:

- Top width: 10'-0" MIN.
- Base course: 6" GRAV. OR CR. STONE
- Slope: 2:1
- Top of existing roadway: 0.02' below the ditch bottom
- Ditch width at bottom: 1'



GRAV. OR CR. STONE BASE COURSE	
LOCATION	C.Y.
CENTERLINE	7,300
PE'S & SD. RD'S	1,100
TOTAL	8,400

CULVERT PIPE					
STATION	LOCATION	DIA.	LENGTH	TYPE	MARKERS
52+12	℄	24"	18'	CM.C.PEXT.	1
65+80	℄	24"	60'	C.P	2
70+00	SD.RD. RT.	18"	44'	"	2
89+68	℄	30"	66'	"	2
104+45	℄	36"	80'	"	2
113+55	℄	48"	36'	CM.C.PEXT'S	2
115+60.5	SD.RD. RT	24"	58'	C.P.	2
PE'S.12 EA.	LT. & RT.	18" X 32'	384'	"	-

AGGREGATE FOR BITUMINOUS ROAD MIX	
LOCATION	CY.
SURFACING	1,350
SHOULDERS	300
TOTAL	1,650

TYPICAL CROSS SECTION
FOR
30 FT. ROADBED — 22 FT. BIT PAV'T.
AND
MISCELLANEOUS CONSTRUCTION DETAILS

S.P.R. DIVISION	PROJECT	SHEET NUMBER	TOTAL SHEETS
4	S0379(5)	3	19

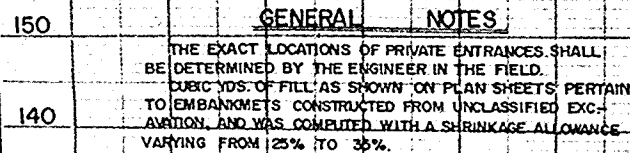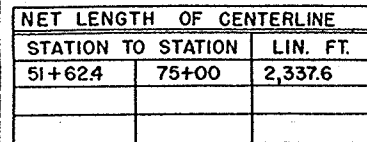

UNCL. EXC.	UNCLASSIFIED EXCAVATION
A	POWER POLE
N	TELEPHONE POLE
P.E	PRIVATE ENTRANCE
F.E	FIELD ENTRANCE
C.G.S.M.C.P.	CORR. GALV. SHEET METAL CULV. PIPE
C.P.	CULVERT PIPE

STA. 52+12			
24" X 96" C.G.S.M.C.P.			N PLACE
24" X 18" C.M.C.P.			EXTENSION
REQUIRED ON RT.			


STA. 65+80
24" X 60' C.P. REQ'D

BENCH MARKS				
NO.	STATION	DESCRIPTION		ELEV.
8	74+25	SPIKE IN 18" APPLE	100' LT.	135.74
9	82+95	" " 10" ELM	130' RT.	121.93
10	86+50	" " 12" ELM	50' RT.	116.27
11	93+90	" " 10" ASH	70' RT.	124.30
12	98+00	" " 18" ELM	130' LT.	118.13

S.P.F. DIVISION	PROJECT	SHEET NUMBER	TOTAL SHEETS
4	S 0379 (5)	4	19

10-57
 11-57
 12-57
 1-58
 2-58
 3-58
 4-58
 5-58
 6-58
 7-58
 8-58
 9-58
 10-58
 11-58
 12-58
 1-59
 2-59
 1-158
 2-1





DIVISION	PROJECT	SHEET NUMBER	TOTAL SHEETS
4	S 0379(5)	5	19

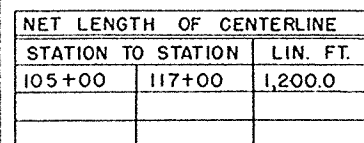

CURVE NOTES
P.I. = III+11.05
L = 204'-56"
Δ = 24°-56'
D = 4'-00"
T = 316.7
L.C. = 623.3
S.E. = 0.065'/FT.


STA.117+00 END OF
PROJECT S 0379 (5)

STA. 115+60.5 SD. RD. RT.
24" X 58' C.P. REQ'D.

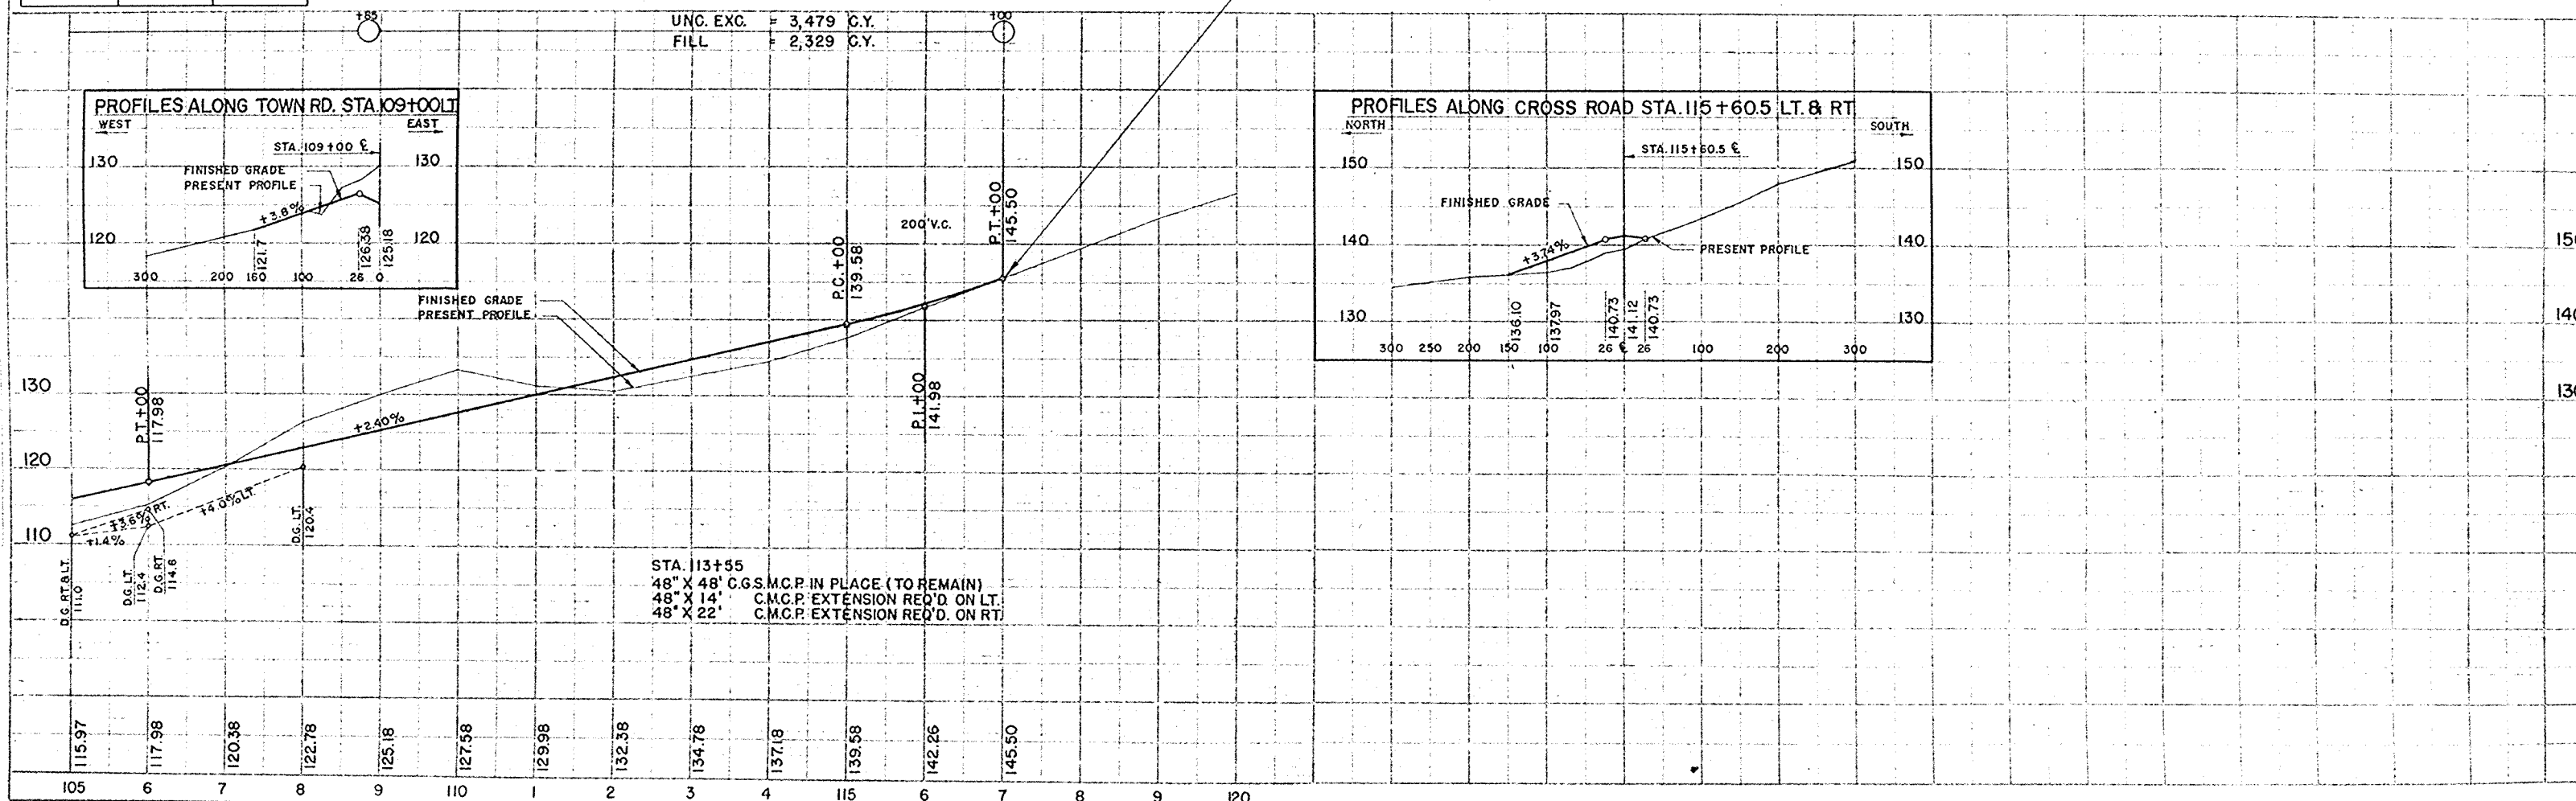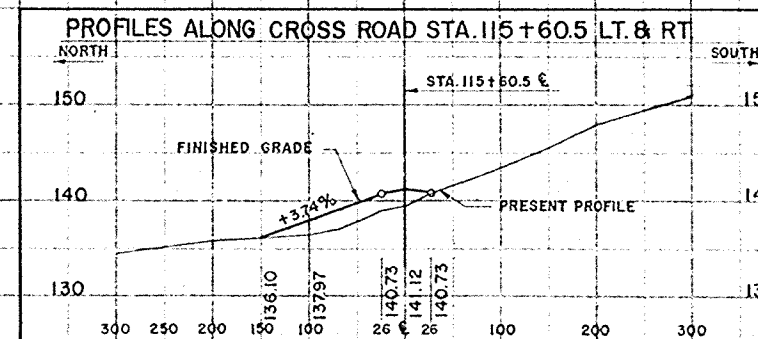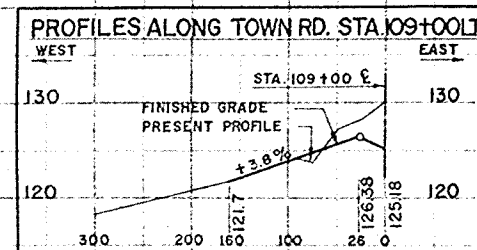 

ORIGINAL
SURVEY
NO. 57
DATE
JUL 11-57
J.E.S.

FINAL
SURVEY
NO. 57
DATE
JUL 11-57
J.E.S.

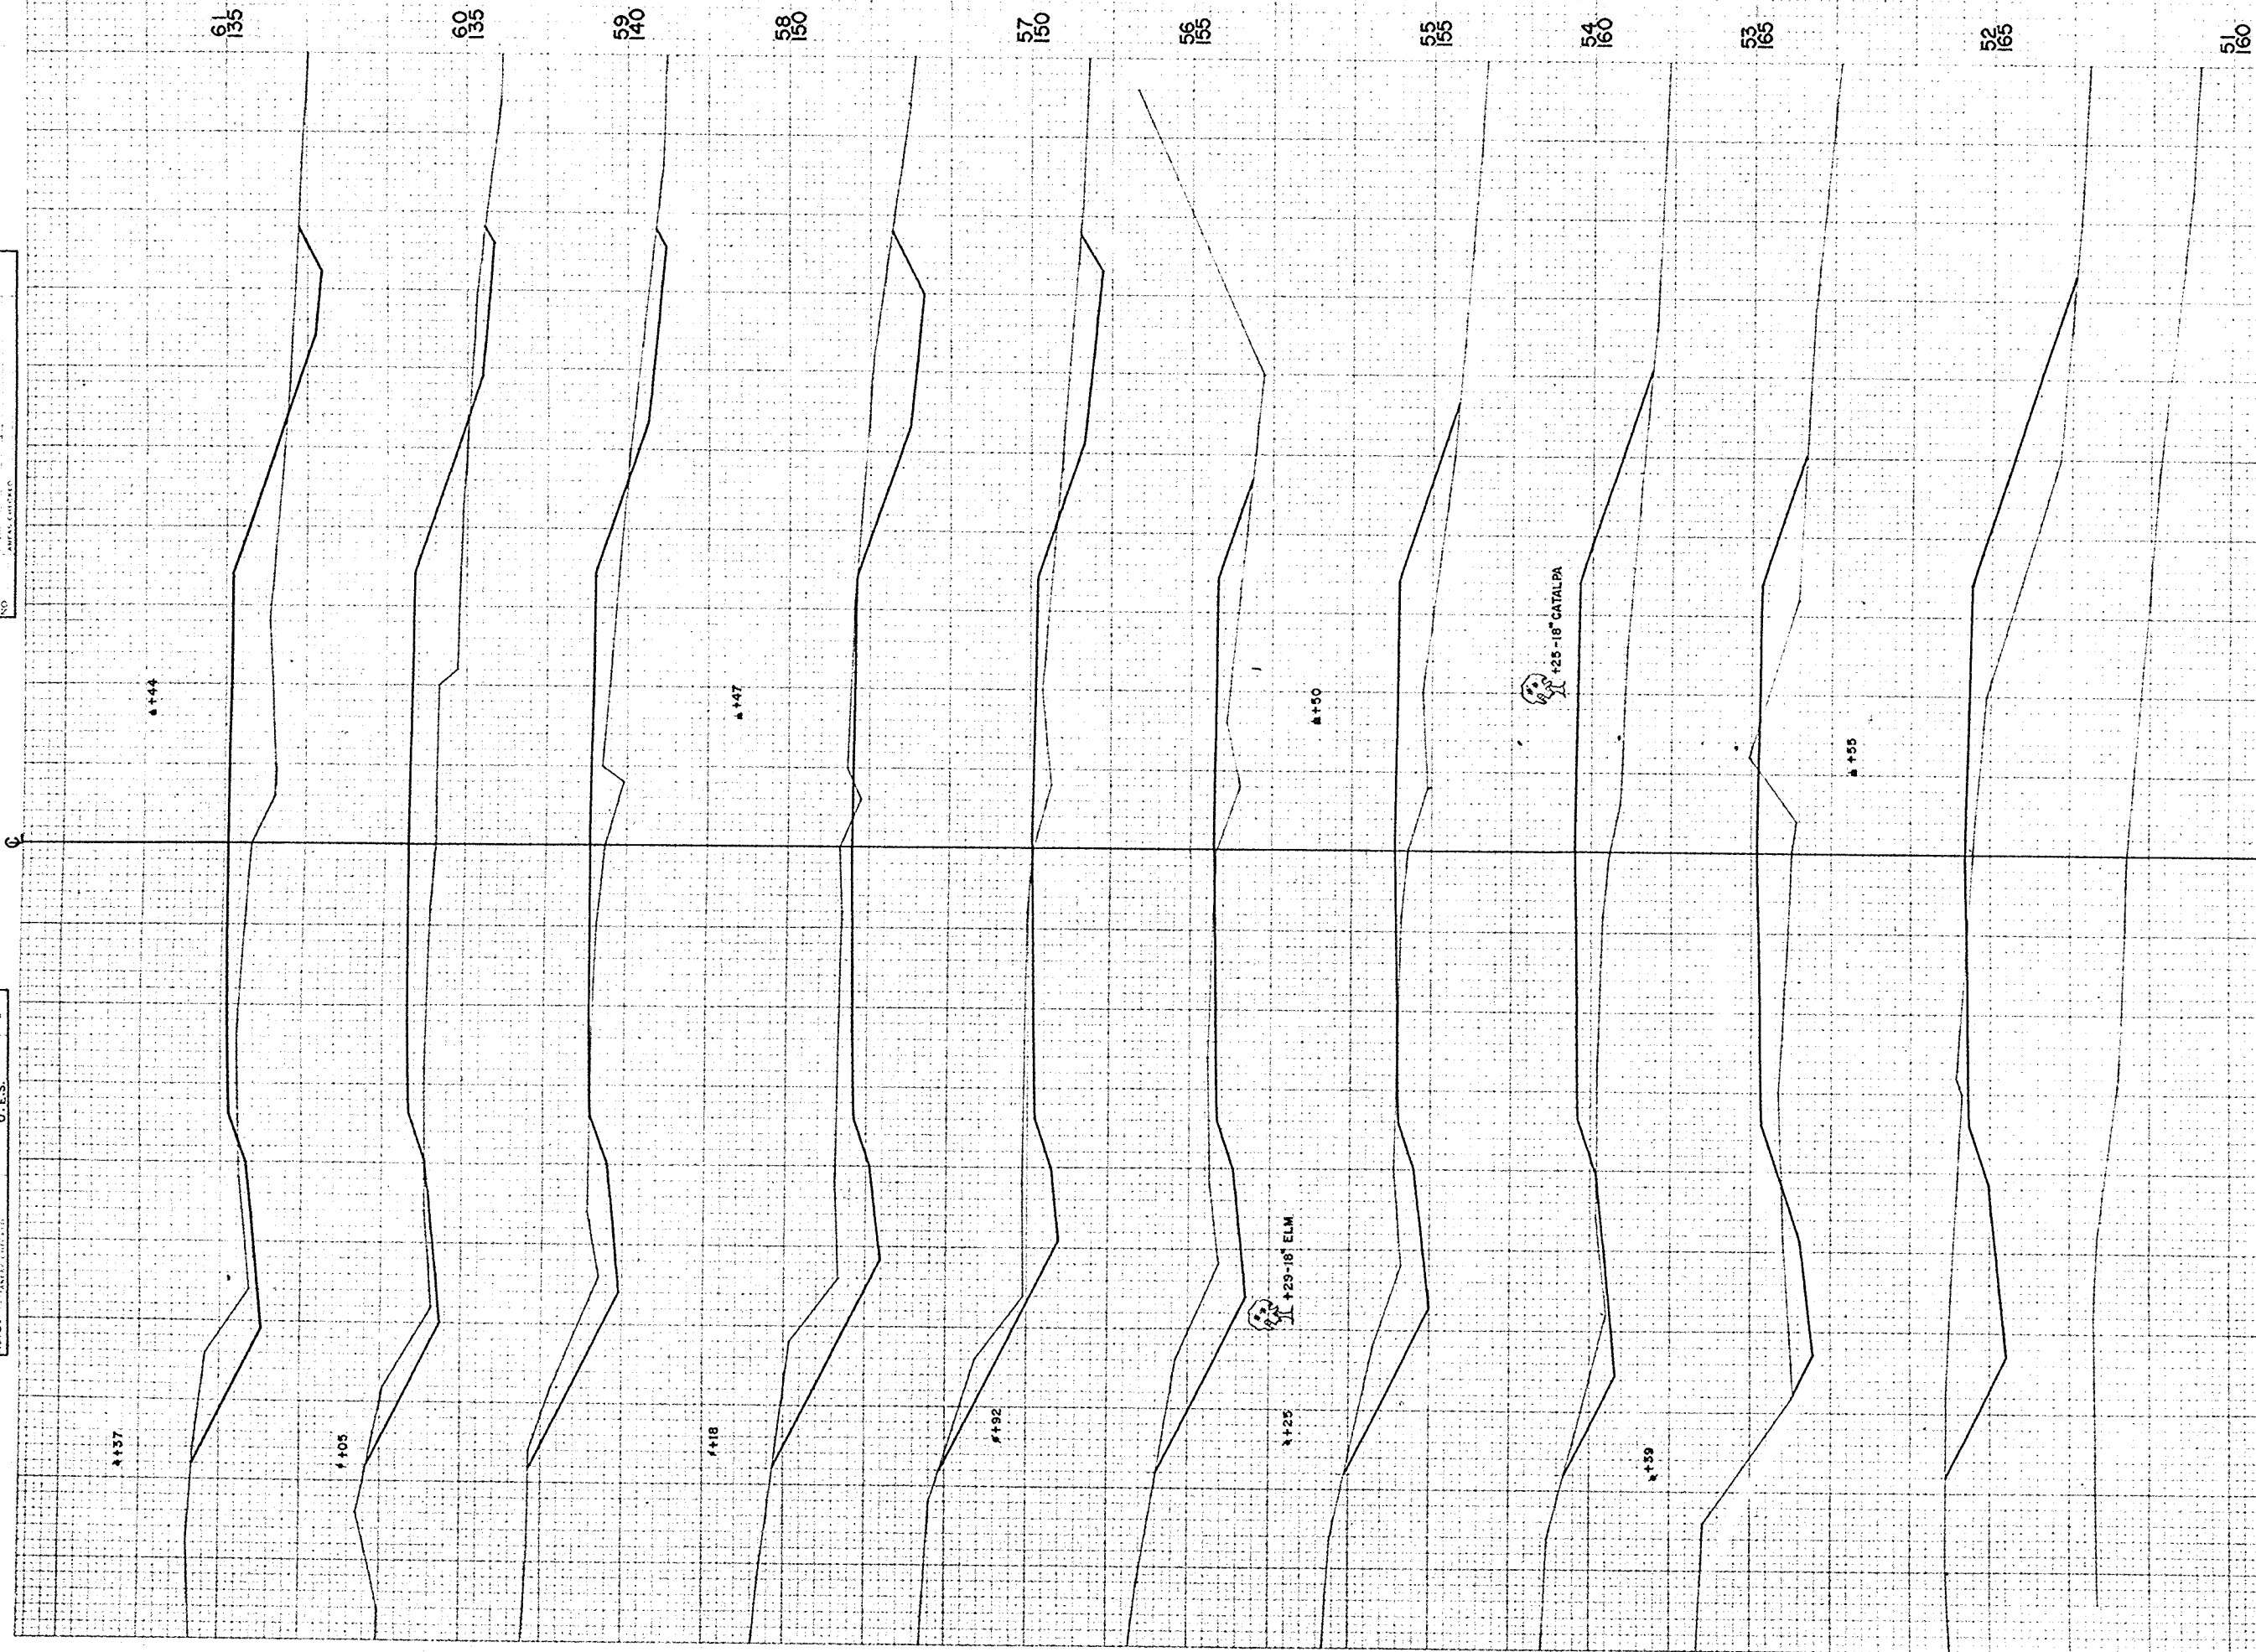

SHEET TOTAL


SCALE 1"=5'

STATION	DISTANCE	YARDAGE			
		EXCAVATION			FILL
		UNC.			
51+00		52			53
52		137			183
53		52			256
54		72			269
55		122			132
56		165			67
57		278			26
58		243			57
59		96			187
60		96			261
61					
SHEET TOTAL		1313			1491

D.P.R. DISTRICT OFFICE	PROJECT	SHEET NUMBER	TOTAL SHEETS
WIS. 4	S 0379(5)	13	19

FINAL SURVEY
NOTED FOR TYPING
NO. 57

DATE
10-57
BY
R.W.N.
M.H.N.
J.E.F.
O.E.S.

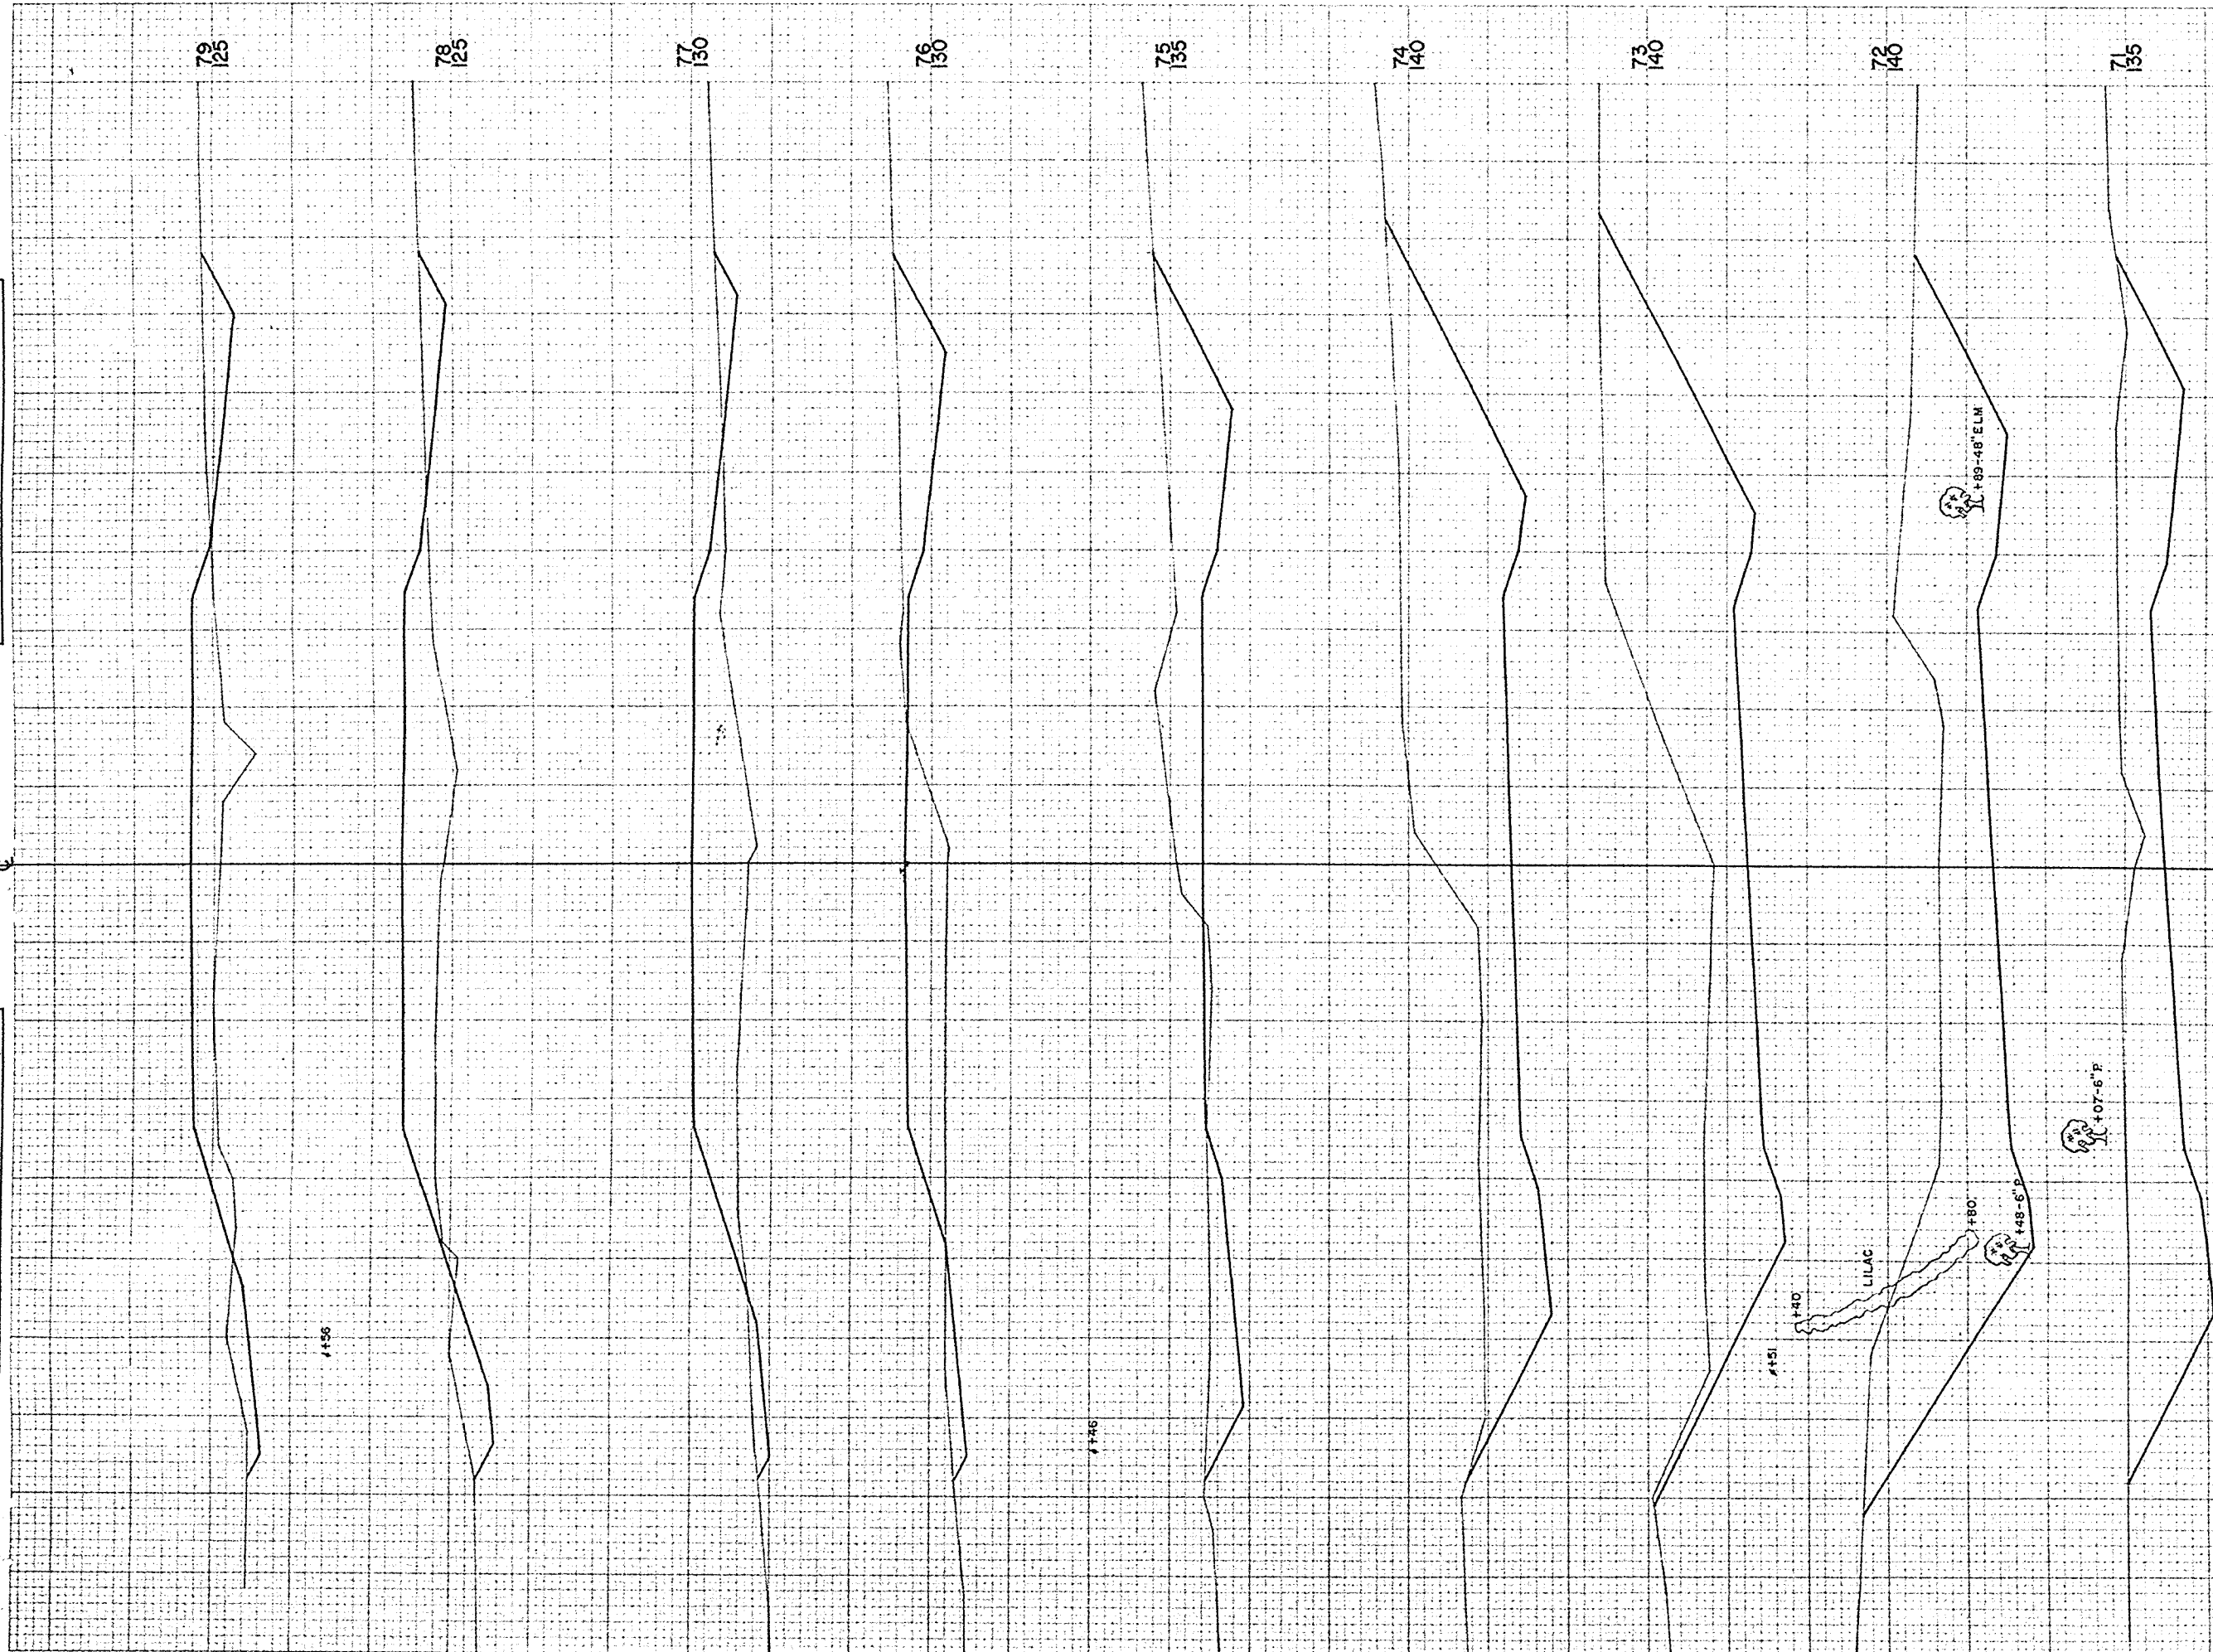

S.P.R. DISTRICT OFFICE	PROJECT	SHEET NUMBER	TOTAL SHEETS
WIS. 4	90379 (5)	15	19

STATION	DISTANCE	YARDAGE		
		EXCAVATION		FILL
		UNC.		
70		604		17
71		1052		0
72		1230		0
73		1202		0
74		831		7
75		331		124
76		126		335
77		83		389
78		111		306
79				
SHEET TOTAL		5570		1176

FINAL SURVEY
BY
DATE
NOTED
NO. 57

ORIGINAL SURVEY
BY
DATE
NOTED
NO. 57

89
115

88
115

87
115

86
115

85
115

84
115

83
115

82
120

81
120


80
120

D.P.R. DISTRICT OFFICE	PROJECT	SHEET NUMBER	TOTAL SHEETS
WIS. 4	S 0379 (5)	16	19

STATION	DISTANCE	YARDAGE			
		EXCAVATION			FILL
		UNC.			
79		106			241
80		91			211
81		104			217
82		128			161
83		180			57
84		219			33
85		161			107
86		74			243
87		42			369
88		46			420
89					
SHEET TOTAL		1151			2059

FINAL SURVEY
DATE: 10-57
BY: R.W.N.
NOTEBOOK AREA: 11-57
NO. 57

ORIGINAL SURVEY
DATE: 10-57
BY: R.W.N.
NOTEBOOK AREA: 11-57
NO. 57

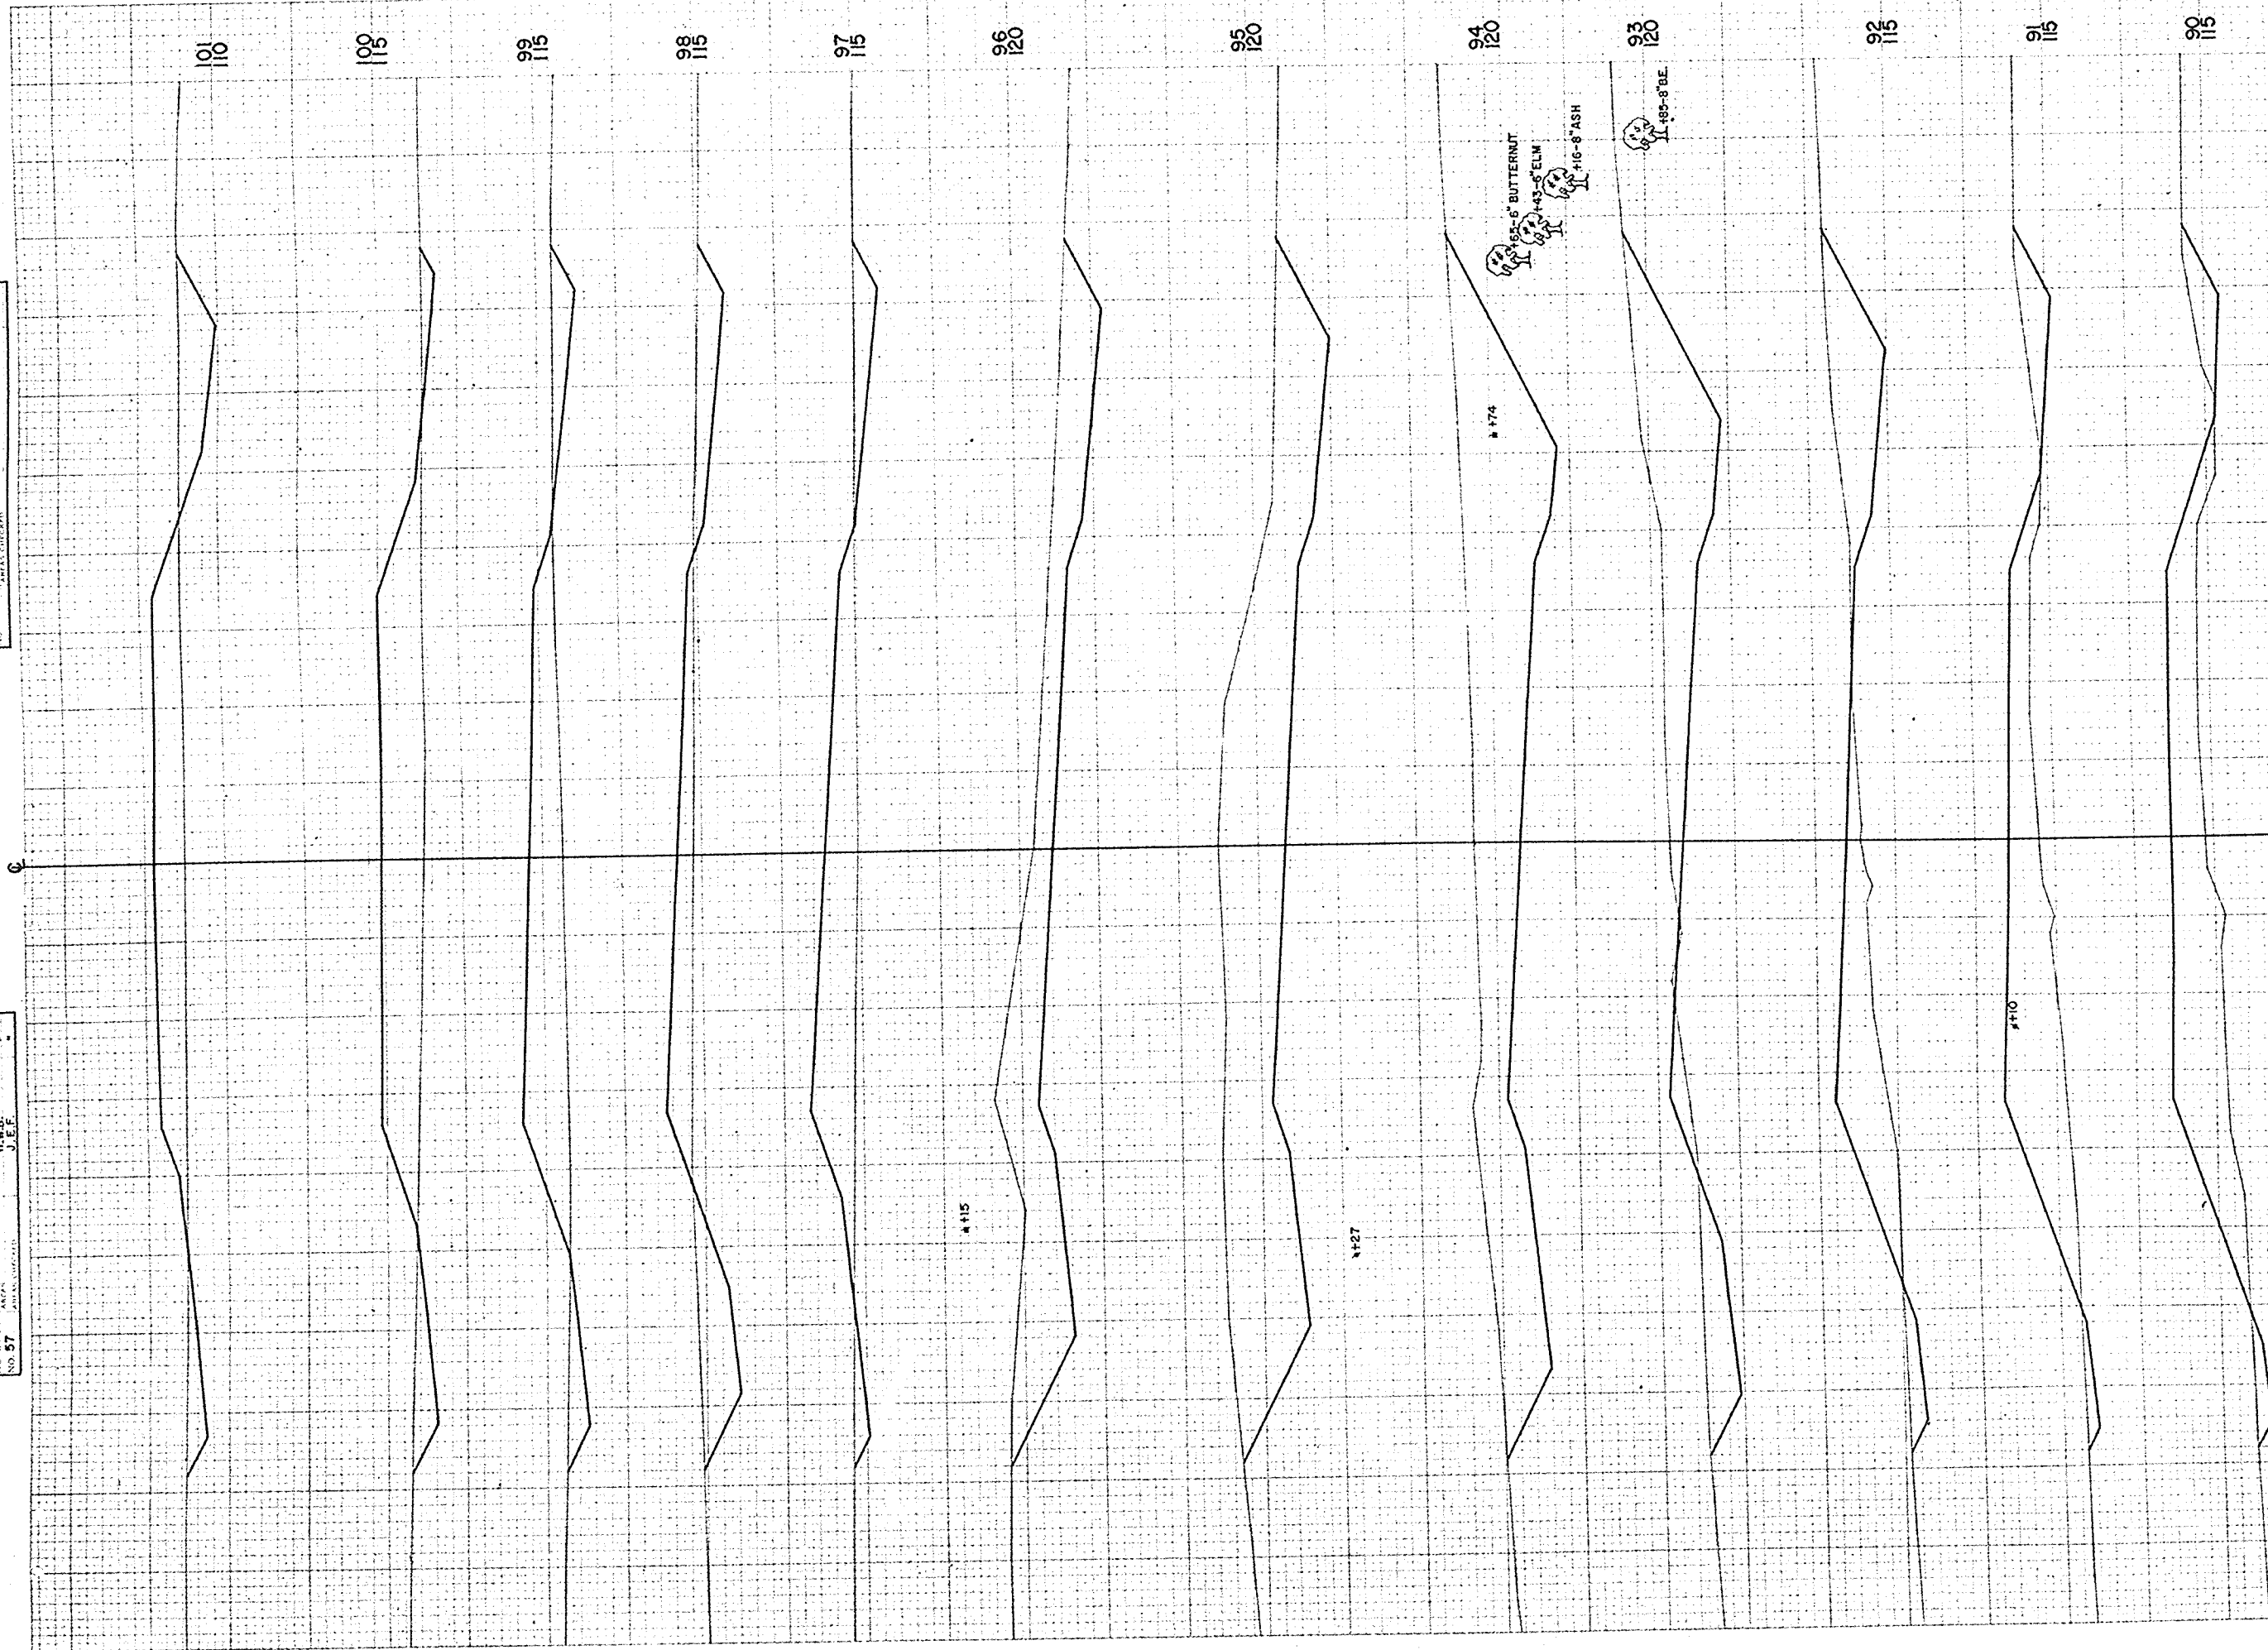


B.P.R. DISTRICT OFFICE	PROJECT	SHEET NUMBER	TOTAL SHEETS
WIS. 4	S 0379 (5)	17	19

STATION	DISTANCE	YARDAGE			
		EXCAVATION			FILL
		UNC.			
89		57			437
90		70			420
91		135			307
92		322			126
93		678			14
94		946			0
95		774			0
96		319			148
97		126			219
98		133			230
99		80			361
100		98			335
101					
SHEET TOTAL		3736			2597

DATE	PY	RECEIVED	FILED	INDEXED	SERIALIZED	ORIGINAL SURVEY
10-57	R.W.N.					
11-57	M.H.N.					
" "	J.E.F.					
" "	W.W.B.					
" "	H.C.G.					

NOTE BOOK NO. 57
 AREA APPROX.

 [illegible]