

Index of Sheets

Sheet No.	Title
Sheet No. 1	Typical Cross Sections
Sheet No. 2	Estimate of Quantities
Sheet No. 3	Miscellaneous Quantities
Sheet No. 4	Right of Way Plat
Sheet No. 5	Plan and Profile
Sheet No. 6	Standard Details
Sheet No. 7	Structure Plans
Sheet No. 8	Computer Earthwork Data
Sheet No. 9	Cross Sections

TOTAL SHEETS =




STATE OF WISCONSIN

OUTAGAMIE COUNTY

PLAN AND PROFILE OF PROPOSED

C.T.H. "EE"

APPLETON — C.T.H. "J" ROAD

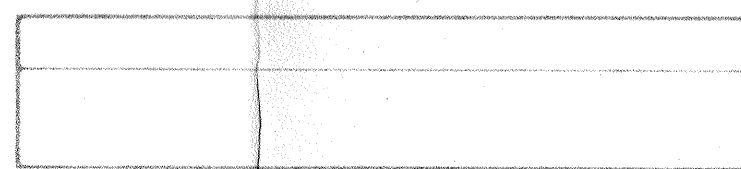

Scales
Plan: 1" = 100 ft
Profile: Hor. 1" = 100 ft, Vert. 1" = 10 ft
Cross Sections: Hor. 1" = 10 ft, Vert. 1" = 10 ft

BEGIN PROJECT
STATION 10 + 00.00


END PROJECT
STATION 75 + 75.78

Design Designation

1" = 100 ft
1" = 100 ft
1" = 100 ft

Conventional Signs

County Line	-----	Drainage in Place
Township or Range Line	-----	Drainage Required
Section Line	-----	Drop Inlet
New Right of Way Line	-----	Power Pole
Present Right of Way Line	-----	Telephone or Telegraph Pole
Wire Fence	-----	Right of Way Markers
Corporate or City Limits	-----	Reference Stake for Hubs Only
Property Line	-----	Marsh
Traveled Way or P.T.	-----	Hedge
Railroads	-----	Trees
Base of Survey Line	-----	Ground Elevation
Caution Symbol (Combustible fluids under pressure)	-----	Grade Elevation

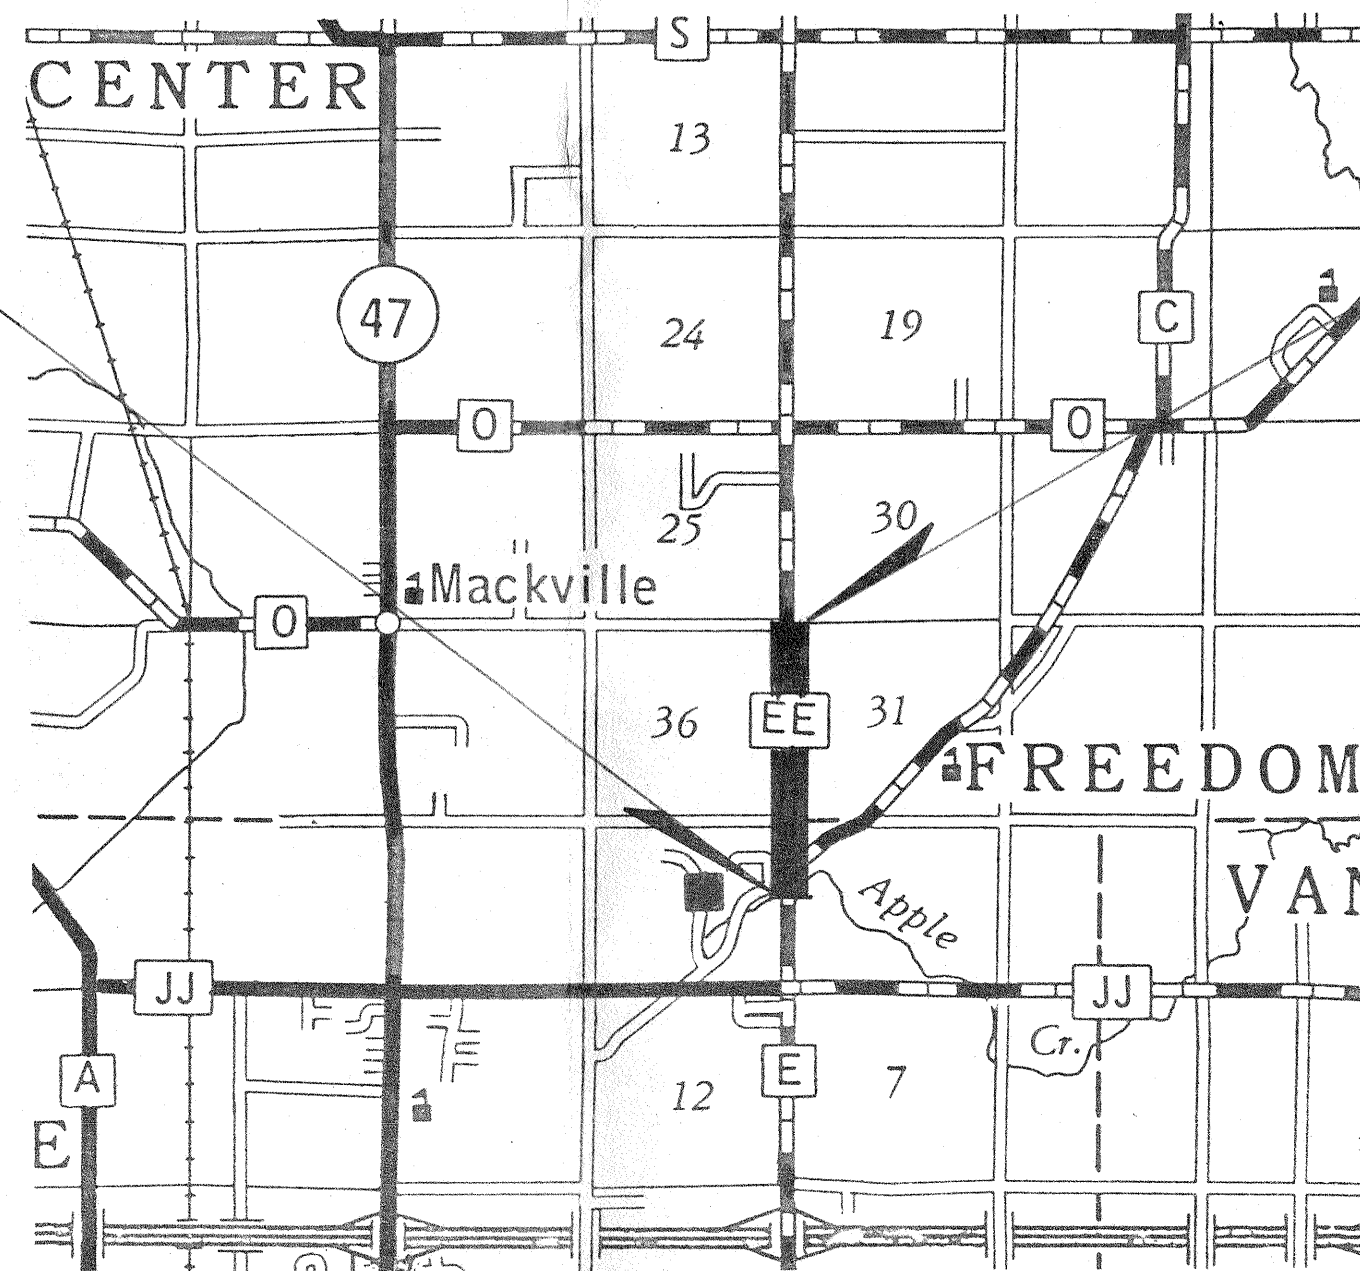


Layout
Scale 0 1/2 1 MILE

Total Net Length of Centerline 1.43 Mi

APPROVED
FOR
OUTAGAMIE COUNTY

DATE SIGNATURE OF OFFICIAL

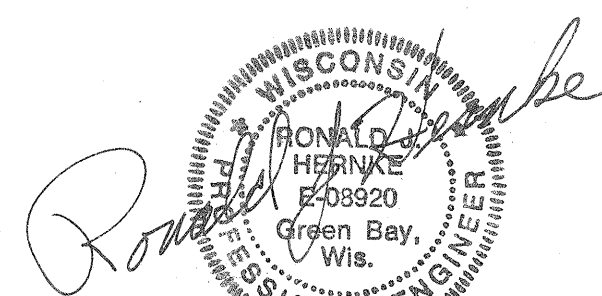

PLANS PREPARED
BY


OWEN AYRES & ASSOCIATES
CONSULTING ENGINEERS

GREEN BAY, WISCONSIN


EE-1



EE-1

PROJECT	DESIGNATION	SHEET NO.

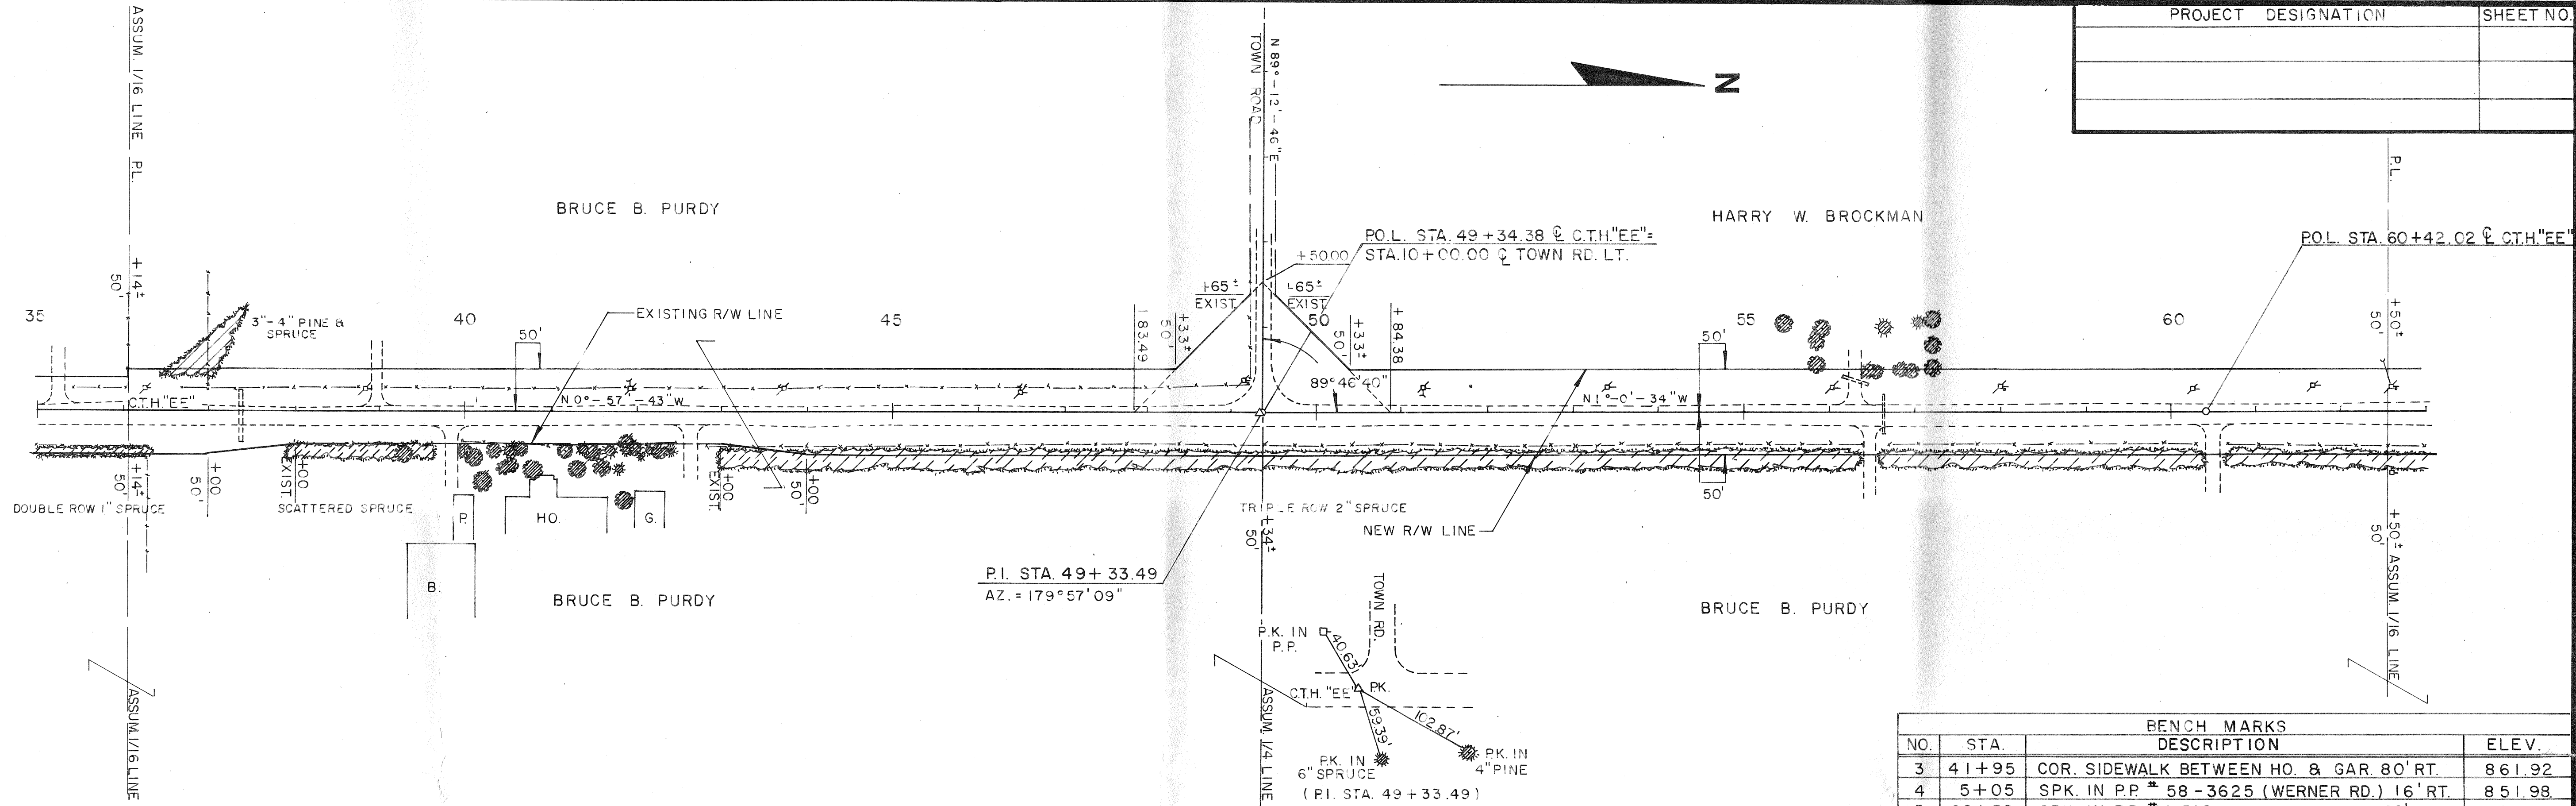


BENCH MARKS			
NO.	STA.	DESCRIPTION	ELEV.
3	41+95	COR. SIDEWALK BETWEEN HO. & GAR. 80' RT.	861.92
4	5+05	SPK. IN P.P. # 58-3625 (WERNER RD.) 16' RT.	851.98
5	62+50	SPK. IN P.P. # L 510 50' RT.	875.19

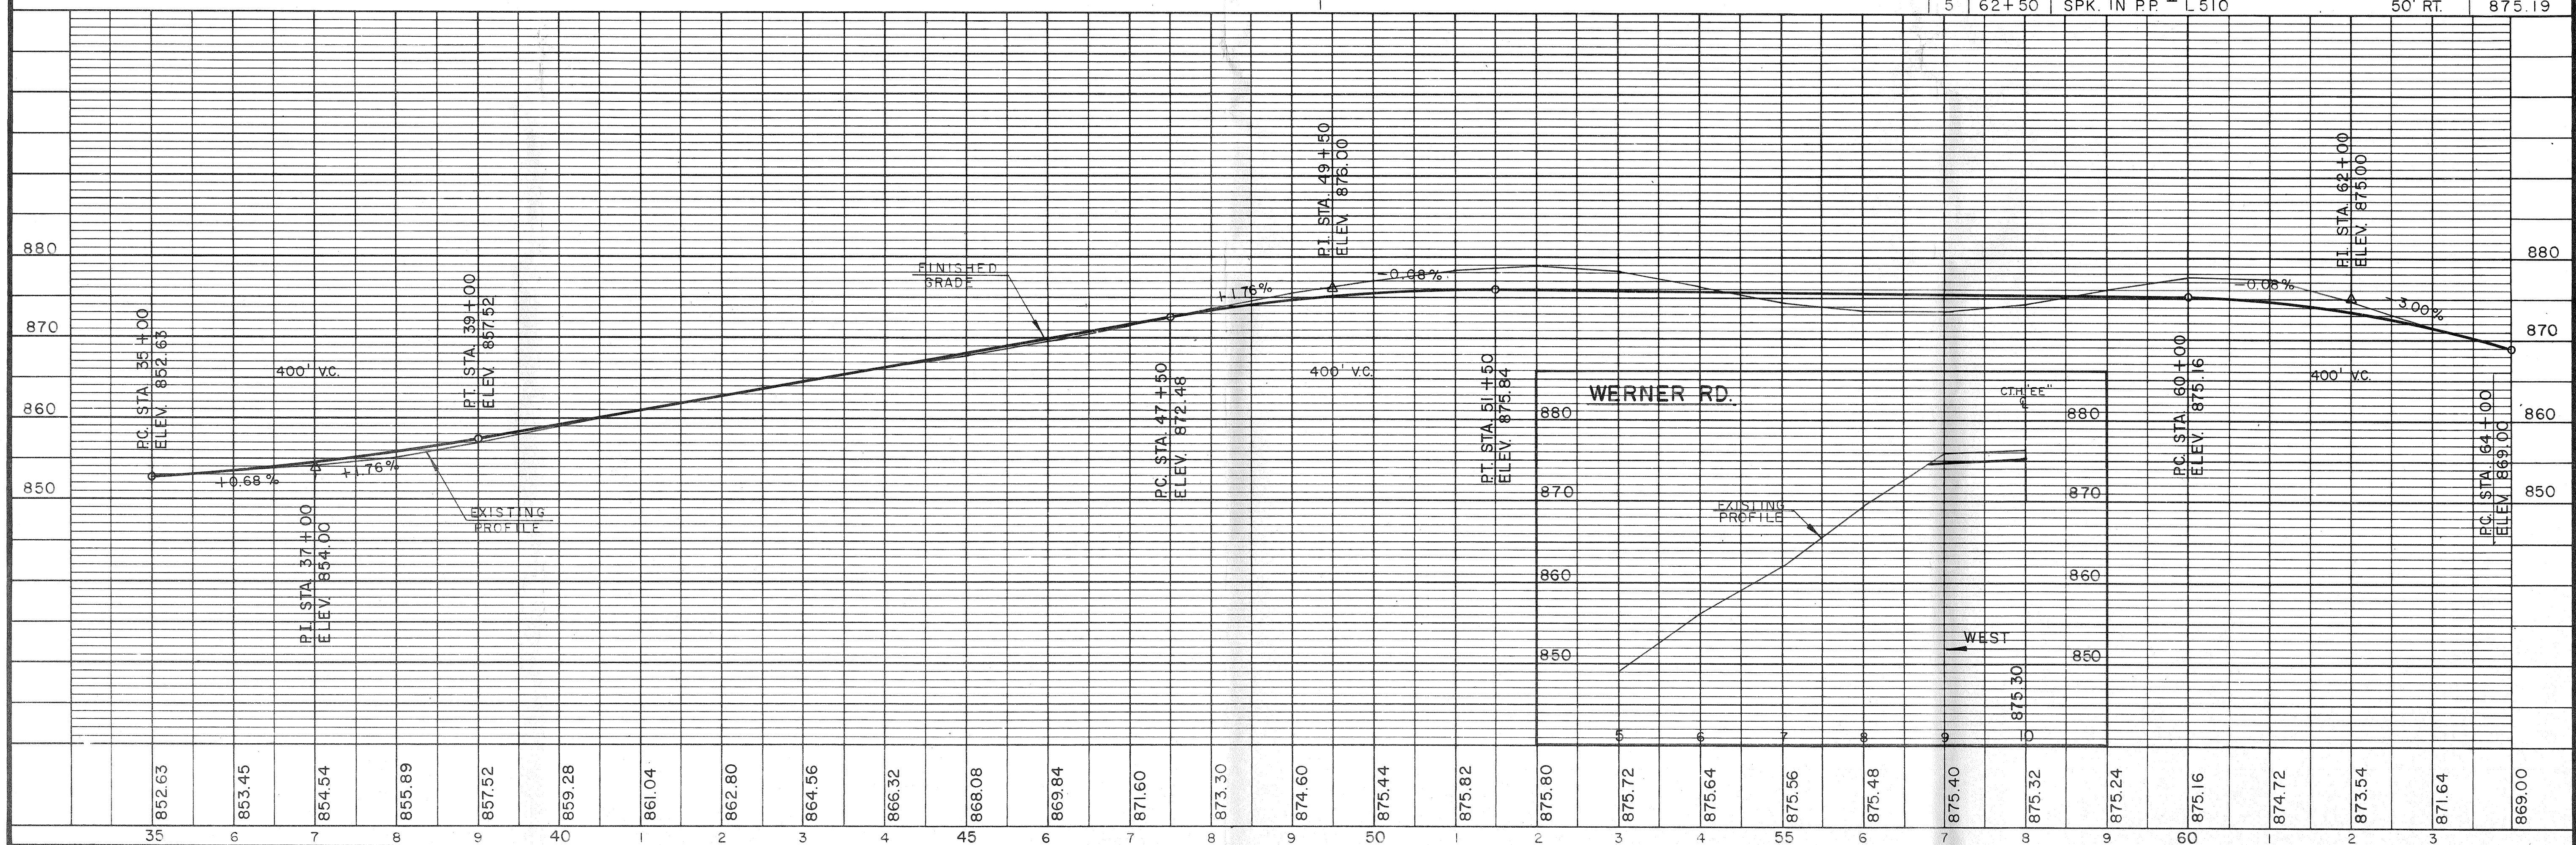

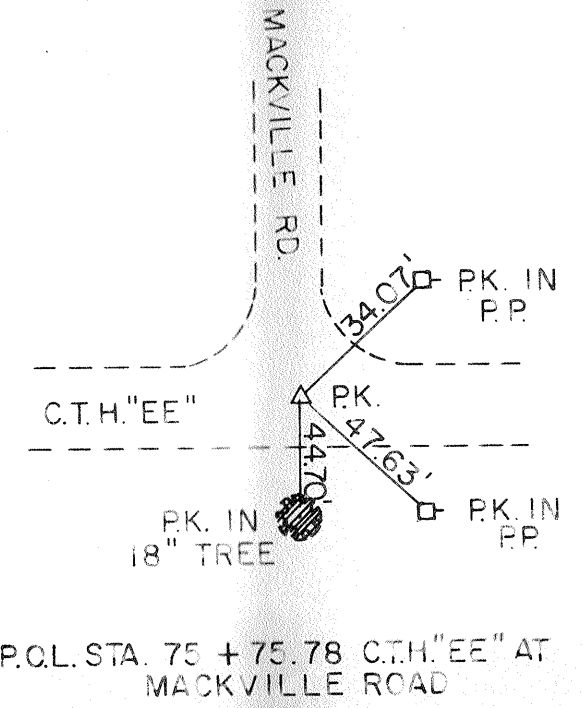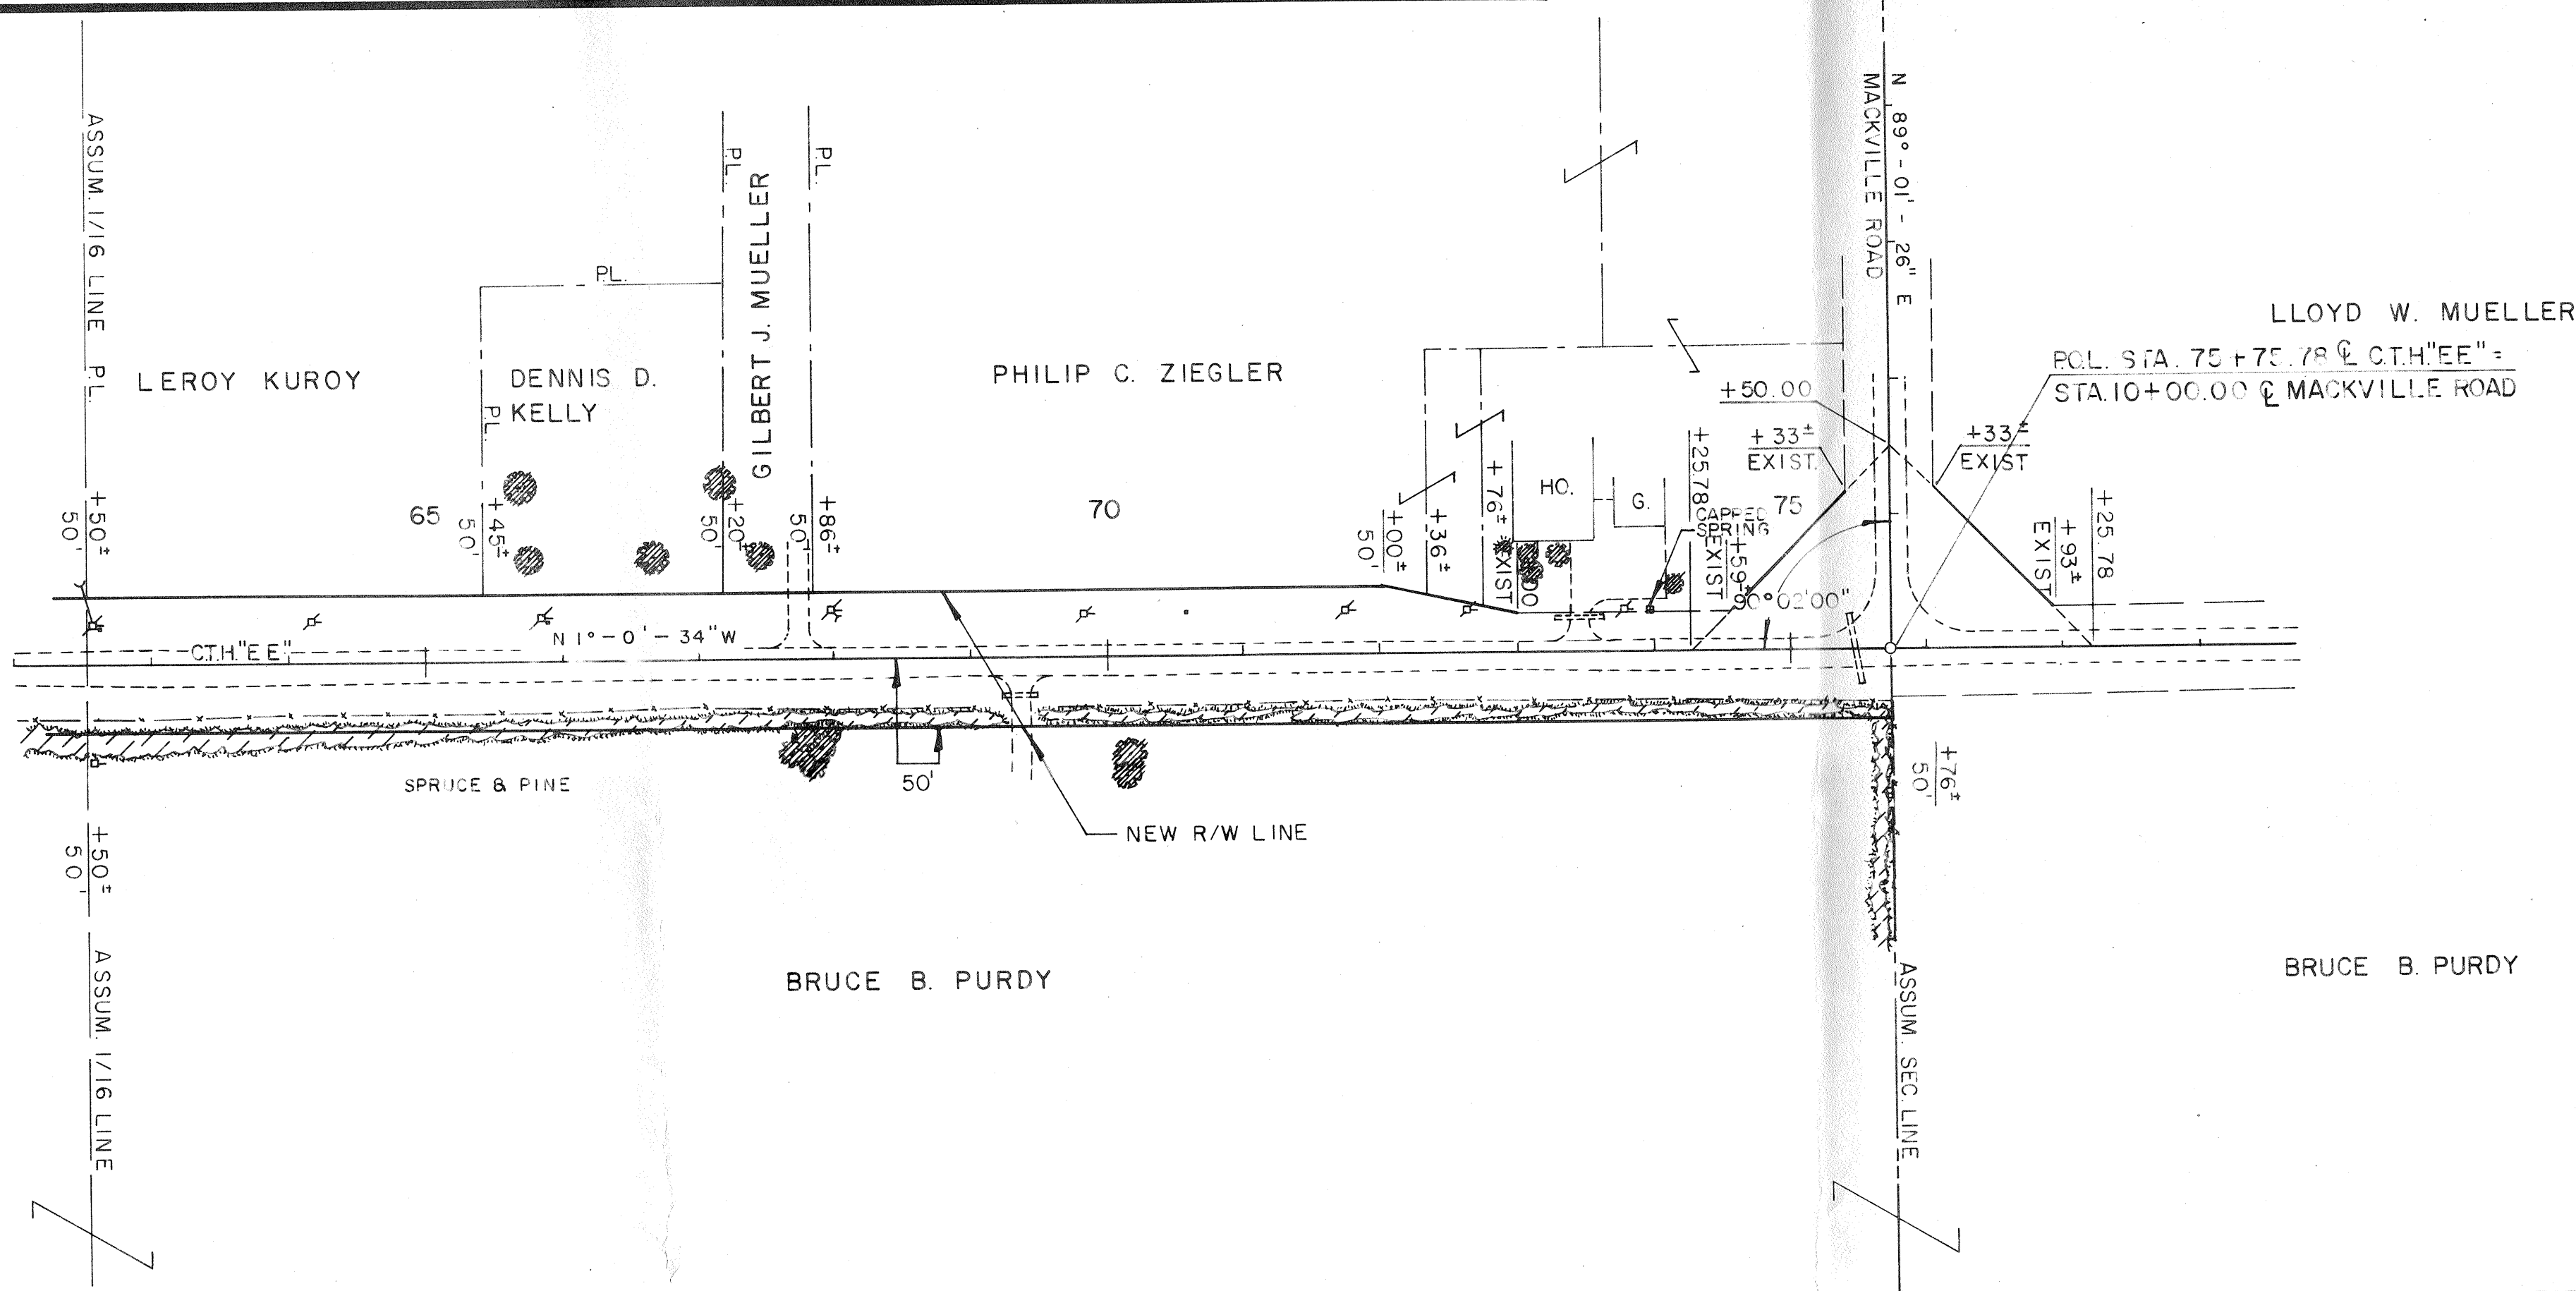

BENCH MARKS				
NO.	STA.	DESCRIPTION		ELEV.
5	62+50	SPK. IN P.P. # L510	50' RT.	875.19
6	7+28	SPK. IN P.P. # L527 (MACKVILLE RD.)	33' LT.	840.30
7	75+75.78	I.P. @ C.T.H. 'EE' AT MACKVILLE RD.		837.00

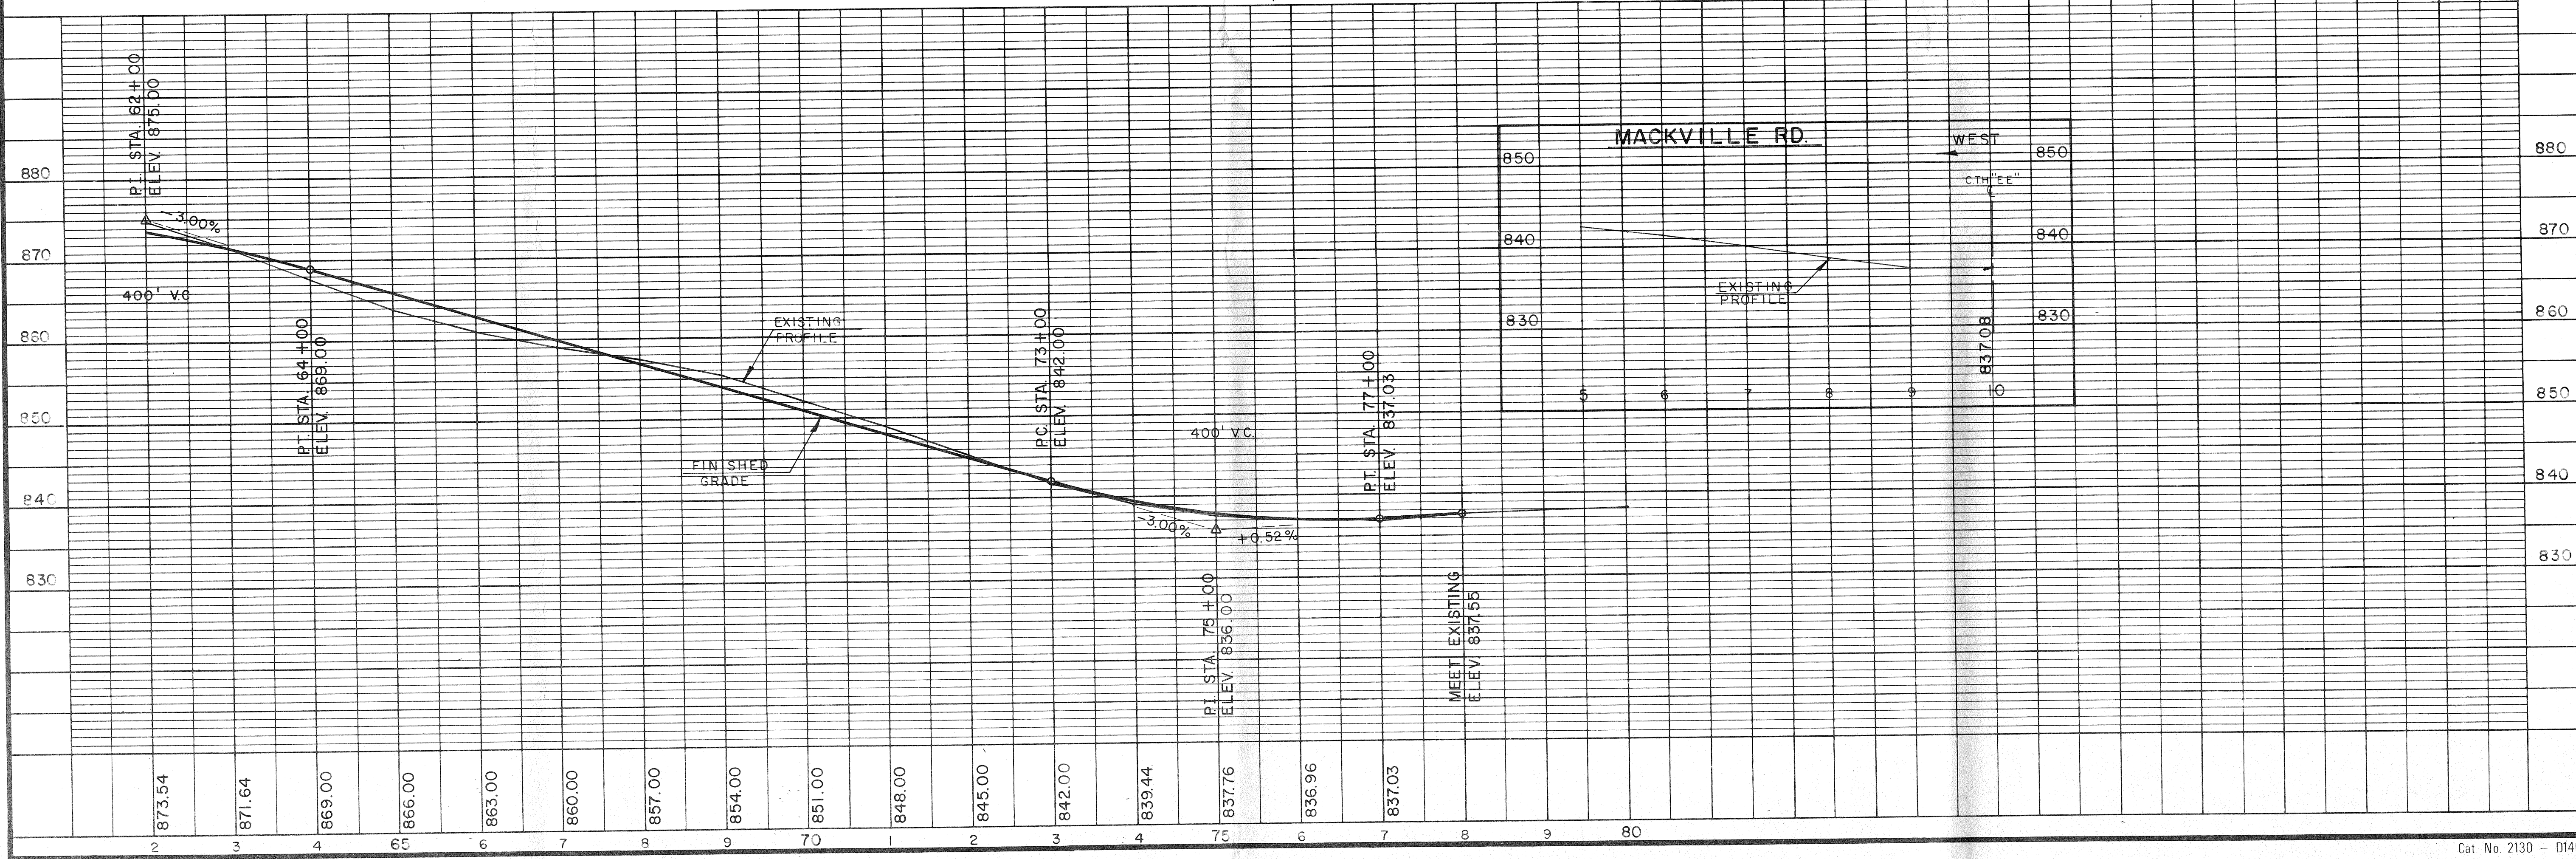

STANDARD ABBREVIATIONS

ABANDON	ABND.	MAXIMUM	MAX.
ABSTRACT	ABS.	MEASURED	(M)
ACCESS POINT	A.P.	MILE	MI.
ACRES	AC.	MINIMUM	MIN.
ADDITION	ADD.	MONUMENTS	MON.
AHEAD	AH.	MUNICIPAL	MCPL.
AND OTHERS	ET. AL.	NORTHEAST	NE
AND WIFE	ET. UX.	NORTHWEST	NW
APARTMENT	APT.	NUMBER	NO.
ASSUMED	(A)	OUTLOT	O.L.
AVENUE	AVE.	PAGE	P
BACK	BK.	PARALLEL	PLL.
BARN	B	PAVEMENT	PAV'T
BASE LINE	BL.	PERMANENT	PERM.
BEARING LONG CHORD	B.L.C.	POINT OF CURVATURE	P.C.
BITUMINOUS	BIT.	POINT OF INTERSECTION	P.I.
BLOCK	BLK.	POINT OF TANGENCY	P.T.
BOULEVARD	BLVD.	POINT OF COMPOUND CURVE	P.C.C.
BRICK	BRK.	POINT OF REVERSE CURVE	P.R.C.
BUILDINGS	BLDGS.	POINT ON CURVE	P.O.C.
CATCH BASIN	C.B.	POINT ON LINE	P.O.L.
CEMETERY	CEM.	POINT ON SEMI-TANGENT	P.O.S.T.
CENTERLINE	CL	PROJECT	PROJ.
CENTRAL ANGLE	Δ	PROPERTY LINE	PL
CHANNEL	CH.	QUIT CLAIM DEED	Q.C.D.
CHANNEL CHANGE	CH. CH.	RADIUS	R
COMMERCIAL	COMM.	RAILROAD	R.R.
COMPANY	COM	REFERENCE LINE	REQ'D
COMPUTED	(C)	REQUIRED	RES.
CONCRETE	CONC.	RESIDENTIAL	REST.
CONSTRUCTION	CONST.	RESTAURANT	RT.
CORNER	COR.	RIGHT	R/W
CORPORATION	CORP.	RIGHT OF WAY	RD.
COUNTY	CO.	ROAD	RDWY.
COUNTY TRUNK HIGHWAY	C.T.H.	ROADWAY	SAN.
CREEK	CR.	SANITARY	(S)
CULVERT	CULV.	SCALED	SCH.
DEED	(D)	SCHOOL	SEC.
DEGREE OF CURVE	D.	SECTION	S.S.
DISPOSAL	DISP.	SERVICE STATION	SEP
DISTRICT	DIST.	SEPTIC TANK	SWK.
DRIVE	DR.	SIDEWALK	S
DRIVEWAY	DWY.	SHED	SE
ESTATE	EST.	SOUTHEAST	SW
EXISTING	EX.	SOUTHWEST	SQ.
EXTERNAL DISTANCE	E	SQUARE	STD.
FACTORY	FACT.	STANDARD	S.T.H.
FEDERAL AID PROJECT	F.A.P.	STATE TRUNK HIGHWAY	STA.
FIELD ENTRANCE	F.E.	STATION	ST.
FIRE HYDRANT	F.H.	STREET	SUBD
FOOT (FEET)	FT.	SUBDIVISION	(S)
FOUNDATION	FDN.	SURVEY	TAN
GARAGE	G	TANGENT	T
GOVERNMENT	GOV'T.	TANGENT LENGTH OF CURVE	TAP
HIGHWAY	HWY.	TAPER	TAV
HOUSE	H	TAVERN	TEMP
INCHES	IN.	TEMPORARY	TL
INCORPORATED	INC.	TRANSIT LINE	T.T.
INTERSECTION ANGLE	I	TRANSMISSION TOWER	U.S.C.&G.S.
INTERSTATE HIGHWAY	I.H.	UNITED STATES COAST & GEODETIC SURVEY	U.S.G.S.
IRON PIN	I.P.	UNITED STATES GEOLOGICAL SURVEY	U.S.H.
ISLAND	IS.	UNITED STATES HIGHWAY	VDE.
LEFT	LT.	VENDEE	VDR.
LENGTH OF CURVE	L	VENDOR	VIT.
LESSEE	LSE	VITRIFIED	V
LESSOR	LSR	VOLUME	W.H.
LIMITED HIGHWAY EASEMENT	L.H.E.	WAREHOUSE	W.T.
MAGNETIC	MAG.	WATER TOWER	W
MAILING ADDRESS	# 0000	WATER	W.M.
MANHOLE	M.H.	WINDMILL	WD.
MANUFACTURING	MFG.	WOOD	

STATE OF WISCONSIN
OUTAGAMIE COUNTY HIGHWAY DEPARTMENT
PLAT OF RIGHT OF WAY REQUIRED FOR
C.T.H."EE"
APPLETON - C.T.H."J" ROAD

END RELOCATION ORDER PROJECT
STATION 75 + 75.78



BEGIN RELOCATION ORDER PROJECT
STATION 10 + 00.00

LAYOUT

SCALE: 1/2 MILE

TOTAL NET LENGTH OF CENTERLINE = 1.43 MILES

PARCEL NUMBER	SHEET NUMBER	OWNER
1	4.1	OUTAGAMIE COUNTY
2	4.1, 4.2, 4.3	BRUCE B. PURDY
3	4.1	THEODORE KRAUSE
4	4.1	JOHN G. STRANGE
6	4.2	HARRY W. BROCKMAN

PARCEL NUMBER	SHEET NUMBER	OWNER
7	4.3	LEROY KUROY
8	4.3	DENNIS D. KELLY
9	4.3	GILBERT J. MUELLER
11	4.3	PHILIP C. ZIEGLER
12	4.3	LLOYD W. MUELLER

REVISION DATE	R/W PROJECT NUMBER	SHEET NUMBER
JULY 12, 1978 PARCEL NO. 4	FEDERAL PROJECT NUMBER	4.0
PLAT OF RIGHT OF WAY REQUIRED FOR		
0 1/2 100 200ft. DATE 4/3/78		
CONSTRUCTION PROJECT NUMBER		


CONVENTIONAL SIGNS

STATE LINE	TRAVELED WAY
COUNTY LINE	(SHOWN ONLY IN AREA OF FRONTAGE ROADS, INTERCHANGES OR DUAL LANES)
TOWNSHIP AND RANGE LINE	
SECTION LINE	
QUARTER LINE	
SIXTEENTH LINE	
NEW CENTER LINE	
NEW R/W LINE	
OLD R/W LINE	
PROPERTY LINE	
CORPORATE LIMITS	
SLOPE INTERCEPTS	
LOT, TIE AND OTHER MINOR DASHED LINES	
UNDERGROUND FACILITY (POWER, TELEPHONE, TELEGRAPH, GAS, ETC.)	
NO ACCESS	
LIMITED HIGHWAY EASEMENT	
HIGHWAY SEPARATION	
HIGHWAY OVERPASS	
RAIL LINE OVERPASS	
ALL OTHER BRIDGES	
STREAM OR RIVER	
LAKE	
CEMETERY	
FOUNDATION	
GAS PUMP ISLAND	
BUILDING	
IRON PIN	
POWER POLE	
TELEPHONE POLE	
RAIL LINE	
TRANSMISSION TOWER AND LINE	
UNDERGROUND CABLE MARKER	
WELL	
STONE MONUMENT	
SEPTIC TANK	
WINDMILL	
CATTLE PASS	
RELOCATED STREAM OR RIVER	
TELEPHONE PEDESTAL OR RISER	

APPROVED FOR OUTAGAMIE COUNTY
DATE 4/13/78 COUNTY HIGHWAY COMMISSIONER
ORIGINAL PLAT PREPARED BY OWEN AYRES & ASSOCIATES CONSULTING ENGINEERS GREEN BAY, WISCONSIN DATE 4/3/78

SCHEDULE OF LANDS AND INTERESTS REQUIRED								
PARCEL NUMBER	OWNER	INTEREST REQUIRED	L.H.E. ACRES		ACRES REQUIRED			OPERATIONS PROJECT NUMBER
			TEMP	PERM.	NEW R/W REQUIRED	EXISTING R/W	TOTAL R/W REQUIRED	
1	OUTAGAMIE CO.	FEE TITLE			.74			
2	BRUCE B. PURDY	FEE TITLE			2.99			
3	THEODORE KRAUSE	FEE TITLE			.10			
4	JOHN G. STRANGE	FEE TITLE						
4	" "	EASEMENT	.03					

REVISION DATE	R/W PROJECT NUMBER	SHEET NUMBER
JULY 12, 1978 PARCEL NO. 4	FEDERAL PROJECT NUMBER	4.1
PLAT OF RIGHT OF WAY REQUIRED FOR		
C.T.H. "EE" OUTAGAMIE COUNTY		
SCALE 0 100 200 Ft.		DATE 4/3/78
CONSTRUCTION PROJECT NUMBER		

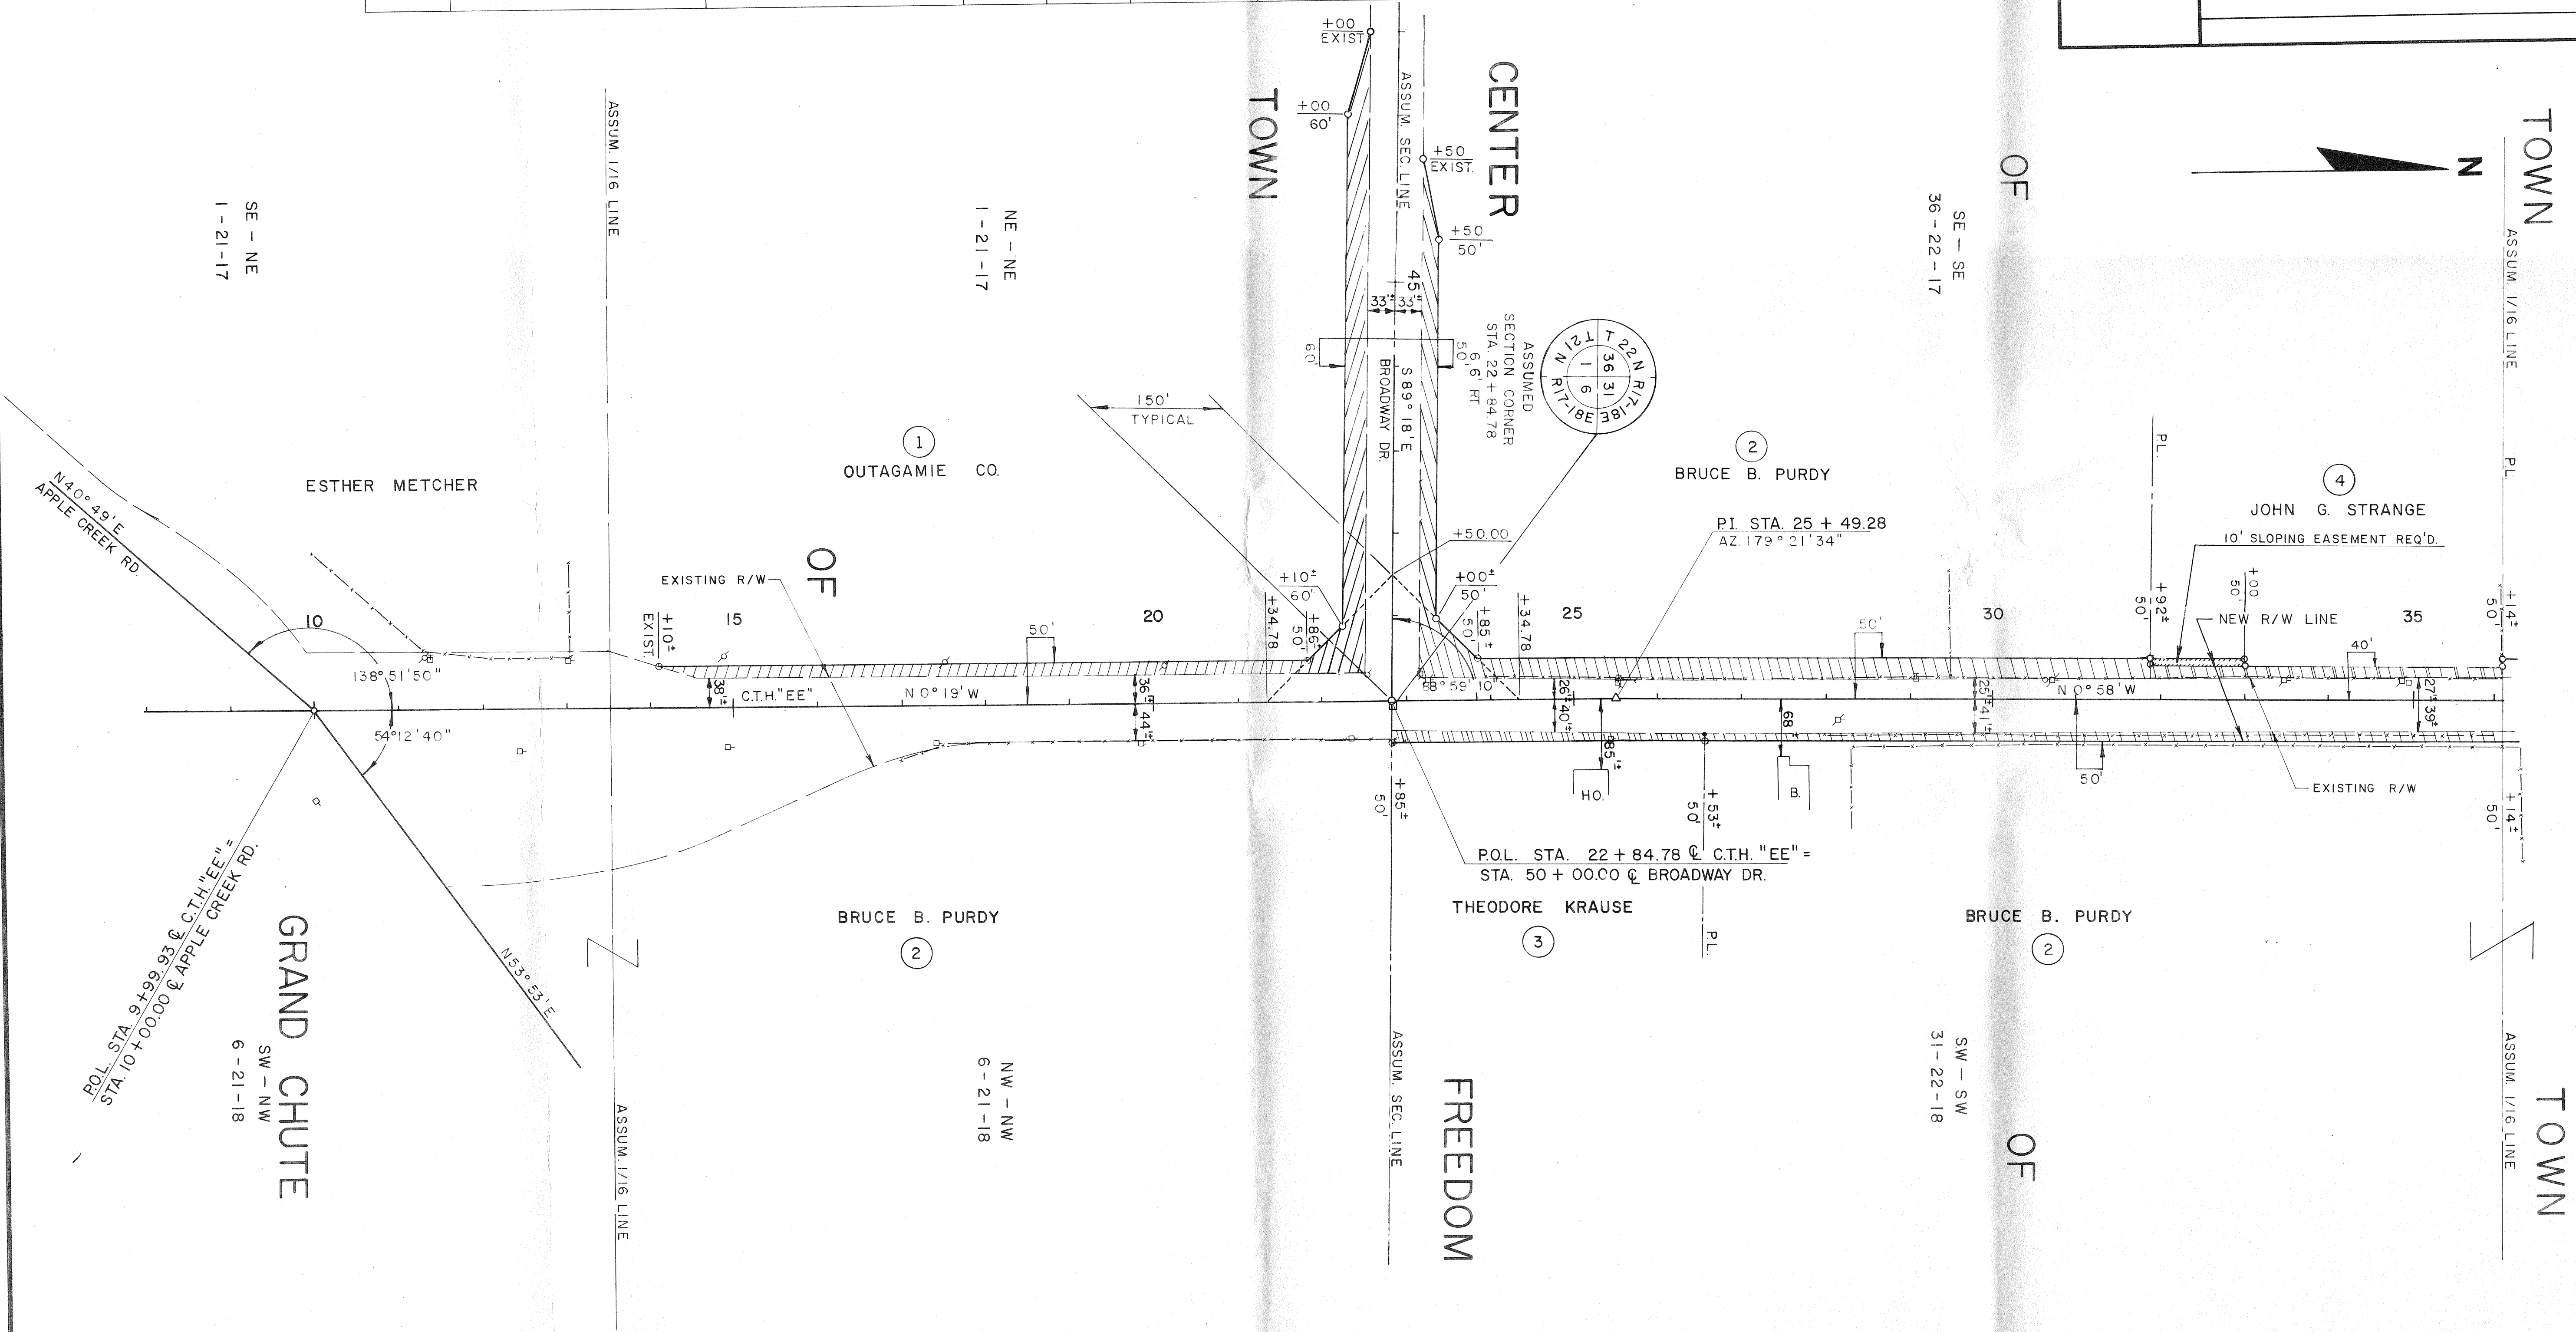

PARCEL NUMBER	OWNER	INTEREST REQUIRED	L.H.E. ACRES		ACRES REQUIRED			TOTAL REMAINING ACRES	OPERATIONS PROJECT NUMBER
			TEMP.	PERM.	NEW R/W REQUIRED	EXISTING R/W	TOTAL R/W REQUIRED		
2	BRUCE B. PURDY	FEE TITLE			2.99				
7	LEROY KUROY	FEE TITLE			0.14				
8	DENNIS D. KELLY	FEE TITLE			0.09				
9	GILBERT J. MUELLER	FEE TITLE			0.03				
11	PHILIP C. ZIEGLER	FEE TITLE			0.32				
12	LLOYD W. MUELLER	FEE TITLE			0.09				

REVISION DATE	R/W PROJECT NUMBER	SHEET NUMBER
	FEDERAL PROJECT NUMBER	4.3
PLAT OF RIGHT OF WAY REQUIRED FOR		
C.T.H. "EE" OUTAGAMIE COUNTY		
SCALE 0 100 200 Ft.		DATE 4/3/78
CONSTRUCTION PROJECT NUMBER		

