

INDEX OF SHEETS

SHEET NO. 1	TITLE
SHEET NO. 2	TYPICAL CROSS SECTIONS
SHEET NO. 2	ESTIMATE OF QUANTITIES
SHEET NO. -	MISCELLANEOUS QUANTITIES
SHEET NO. -	RIGHT OF WAY PLAT
SHEET NO. 2-3	PLAN AND PROFILE STA. 0+00 TO STA. 95+22.85
SHEET NO. -	STANDARD DETAILS
SHEET NO. -	DRAINAGE STRUCTURES
SHEET NO. -	CROSS SECTIONS




STATE OF WISCONSIN STATE HIGHWAY COMMISSION OF WISCONSIN

PLAN AND PROFILE OF PROPOSED C.T.H. E — EAST CO. LINE ROAD OUTAGAMIE COUNTY

PROJ. S 0378(1)

PLAN 1 IN. = 100 FT.
PROFILE HOR. 1 IN. = 100 FT. VERT. 1 IN. = 20 FT.

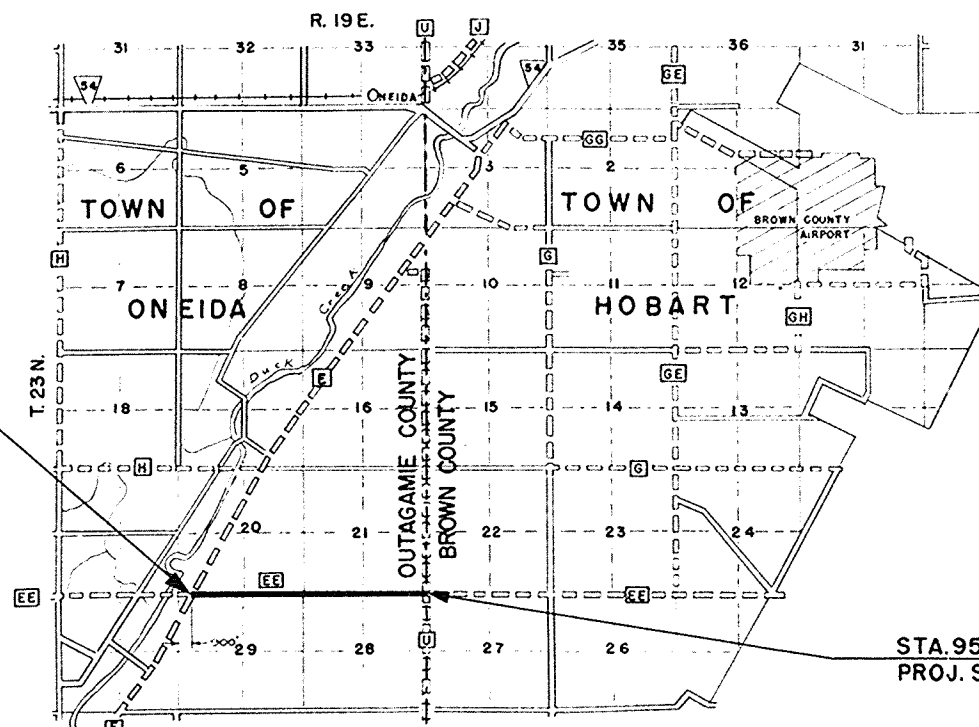

STA. 0+00 BEG. OF
PROJ. S 0378 (1)

STA. 95+22.85 END OF
PROJ. S 0378 (1)

CONVENTIONAL SIGNS

STATE LINE	-----	CULVERTS IN PLACE	-----
COUNTY LINE	-----	CULVERTS REQUIRED	-----
TOWNSHIP OR RANGE LINE	-----	DROP INLET	-----
SECTION LINE	-----	POWER POLE	-----
NEW RIGHT OF WAY LINE	-----	TELEPHONE OR TELEGRAPH POLE	-----
PRESENT RIGHT OF WAY LINE	-----	RIGHT OF WAY MARKERS	-----
WIRE FENCE { WOVEN	-----	REFERENCE STAKE FOR HUBS ONLY	-----
BARBED	-----	MARSH	-----
LOT LINE	-----	HEDGE	-----
CORPORATE OR CITY LIMITS	-----	TREES	-----
PROPERTY LINE	-----	GROUND ELEVATION	DATUM LINE 73.9
TRAVELED WAY OR P.E.	-----	GRADE ELEVATION	DATUM LINE 73.6
RAILROADS	-----		
BASE OR SURVEY LINE	-----		


LAYOUT

SCALE 1 MILE

TOTAL NET LENGTH OF CENTERLINE = 1.804 MI.

EE-4

COUNTY AND HIGHWAY	ROUTE AND SECTION	CLASS AND AGREEMENT	FEDERAL DIVISION OFFICE	SHEET NUMBER	TOTAL SHEETS
44.6	378.0	STATE FEDERAL	WIS. 5 N	1	3

 

(1949) County Project # 14.
(from E to W)

C.T.H. "EE"


STATE HIGHWAY COMMISSION OF WISCONSIN MADISON, WIS.		FEDERAL WORKS AGENCY PUBLIC ROADS ADMINISTRATION	
SURVEYOR: J. J. ... NOTE BOOK: 2237 DIVISION COMPUTER: J. H. ... M. O. CHECKER DIVISION CHECKER: A. L. ... CORRECT		RECOMMENDED FOR APPROVAL DATE	
CORRECT DATE 4/6/49 J. H. ... DIVISION ENGINEER		DISTRICT ENGINEER PUBLIC ROADS ADMINISTRATION FEDERAL WORKS AGENCY	
RECOMMENDED FOR APPROVAL: DATE 5/18/49 J. H. ... CONSTRUCTION ENGINEER		APPROVED DATE	
APPROVED: DATE 5/18/49 J. H. ... STATE HIGHWAY ENGINEER		DIVISION ENGINEER PUBLIC WORKS ADMINISTRATION FEDERAL WORKS AGENCY	
FIELD INSPECTION MADE APRIL 5, 1949 BY: E. EMMEL OF WMS (DIV. 3) & D. E. SCHNEIBLE OF P.R.A.			

S 0378 (1)

EE-4


BENCH MARKS			
NO.	STATION	DESCRIPTION	ELEV.
1	0+15	SPIKE IN POWER POLE 40' RT.	100.00
2	33+40	SPIKE IN POWER POLE 35' RT.	82.76

WIS.	S 0378(1)	2	3
------	-----------	---	---

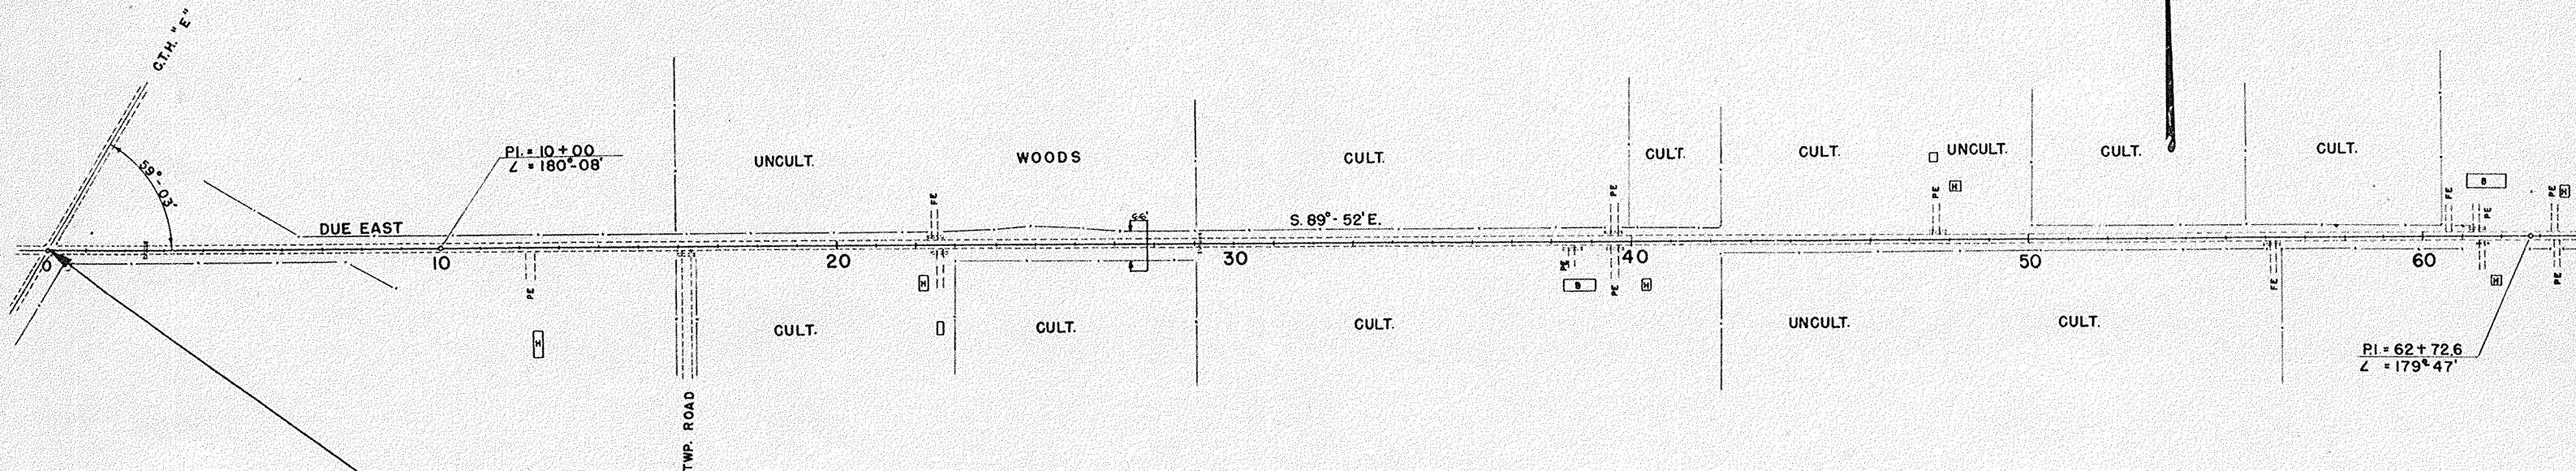


NET LENGTH OF CENTERLINE		
STATION TO STATION	LIN. FT.	
0+00	64+00	6,400

STA. 0+00 BEG. OF
PROJ. S 0378 (1)

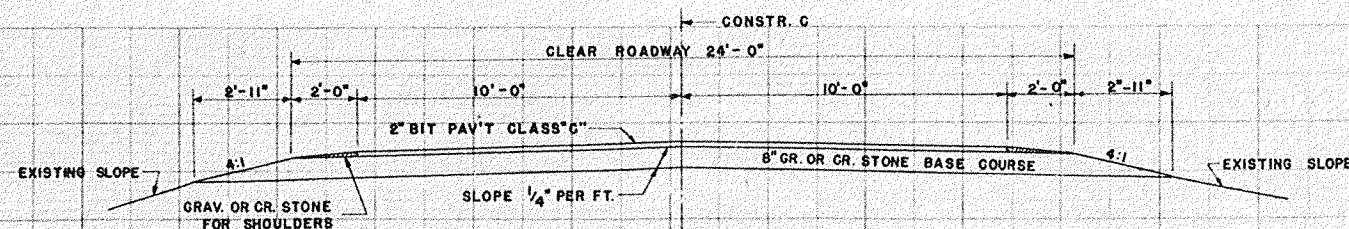

TYPICAL FINISHED SECTION

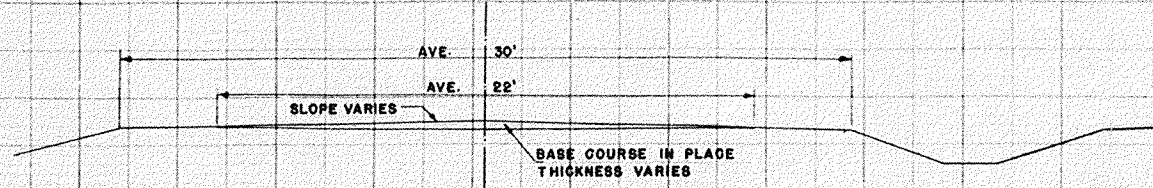

TYPICAL EXISTING SECTION

AVERAGE BASE COURSE = 13 C.Y. (IN PLACE) PER STA.
= 686 C.Y. (" ") PER MI.


ESTIMATE OF QUANTITIES

THIS PROJECT IS TO BE EXECUTED UNDER THE STANDARD SPECIFICATIONS FOR ROAD AND BRIDGE CONSTRUCTION OF THE STATE HIGHWAY COMMISSION OF WISCONSIN, EDITION OF 1941, APPROVED SEPT 26, 1941, FEDERAL AID SPECIAL PROVISIONS APPROVED AS STANDARD NOV 8, 1948, AND SPECIAL PROVISIONS AS ATTACHED TO PROPOSALS.

STATION TO STATION	NET LENGTH OF CENTERLINE	GRAVEL OR CRUSHED STONE TRAFF. BOUND SURF. (BASE) COURSE	BITUMINOUS MATERIAL FOR		GRADED AGGREGATE BITUMINOUS SURFACE COURSE (DENSE GR. TYPE, CLASS "C") ROAD MIX.	
			PRIME COAT	SURFACE COURSE	WEARING SURFACE	AGGREGATE FOR
0+00-95+22.85	9522.85	2320-1	2311-1	2313-5	S. P.	2312-2
		C.Y.	GAL.	GAL.	MILE	C.Y.
		7200	6000	22000	1.804	1500

CONTRACT NO.

1 2 2 2 1

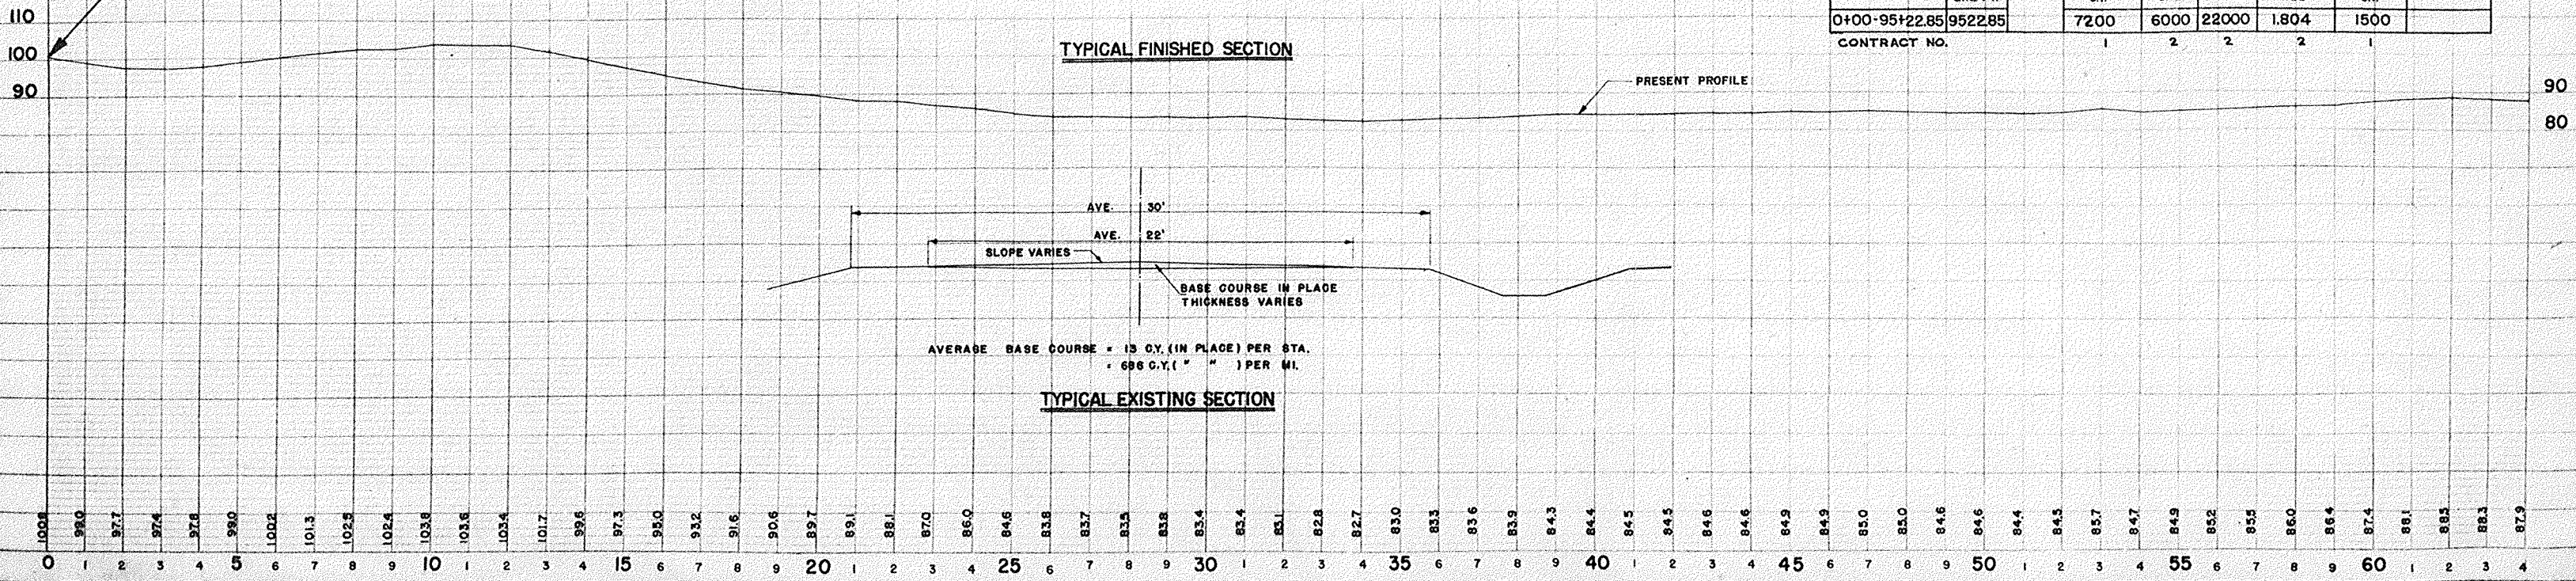

STATE	PROJECT	SHEET NUMBER	TOTAL SHEETS
WIS.	S 0378(1)	3	3

BENCH MARKS			
NO.	STATION	DESCRIPTION	ELEV.
3	95 + 50	SPIKE IN POWER POLE 23LT	75.79

PLAN

FORWARD

PLOTTED

NOTE BOOK

ALIGNED


CHECKED

NO. 9257

DATE

2-48

NET LENGTH OF CENTERLINE		
STATION TO STATION	LIN. FT.	
64+00	95+22.85	3122.85

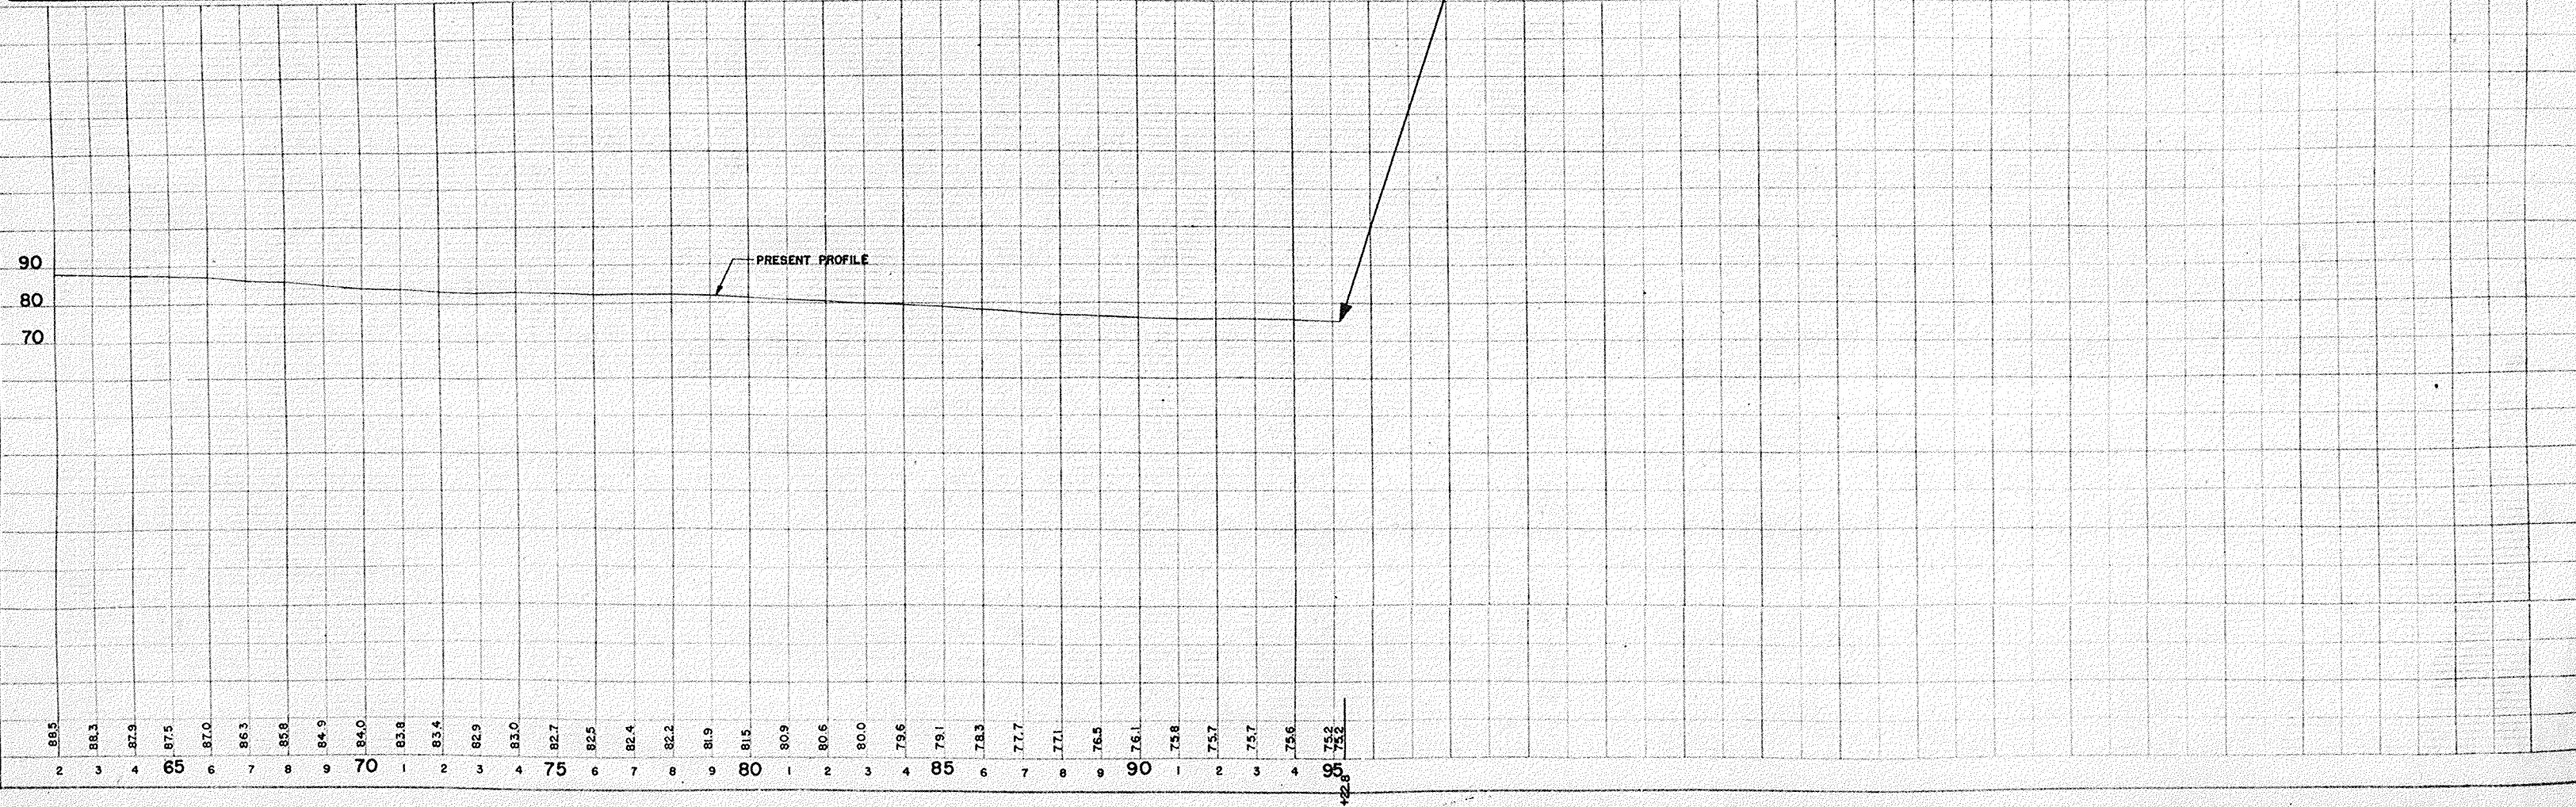

PROFILE

FORWARD

PLOTTED

NOTE BOOK

ALIGNED

CHECKED

NO. 9257

DATE

2-48

INDEX OF SHEETS

SHEET NO. 1 TITLE
 SHEET NO. 2 TYPICAL CROSS SECTIONS
 SHEET NO. 2 ESTIMATE OF QUANTITIES
 SHEET NO. NONE MISCELLANEOUS QUANTITIES
 SHEET NO. NONE RIGHT OF WAY PLAT
 SHEET NO. 2-4 PLAN AND PROFILE STA. 0+00 TO STA. 155+81.7
 SHEET NO. NONE STANDARD DETAILS
 SHEET NO. NONE DRAINAGE STRUCTURES
 SHEET NO. NONE CROSS SECTIONS




STATE OF WISCONSIN STATE HIGHWAY COMMISSION OF WISCONSIN

PLAN AND PROFILE OF PROPOSED FREEDOM-EAST CO. LINE ROAD OUTAGAMIE COUNTY

PROJ. S 0379(4)

PLAN 1 IN. = 200 FT.
 PROFILE HOR. 1 IN. = 200 FT. VERT. 1 IN. = 20 FT.

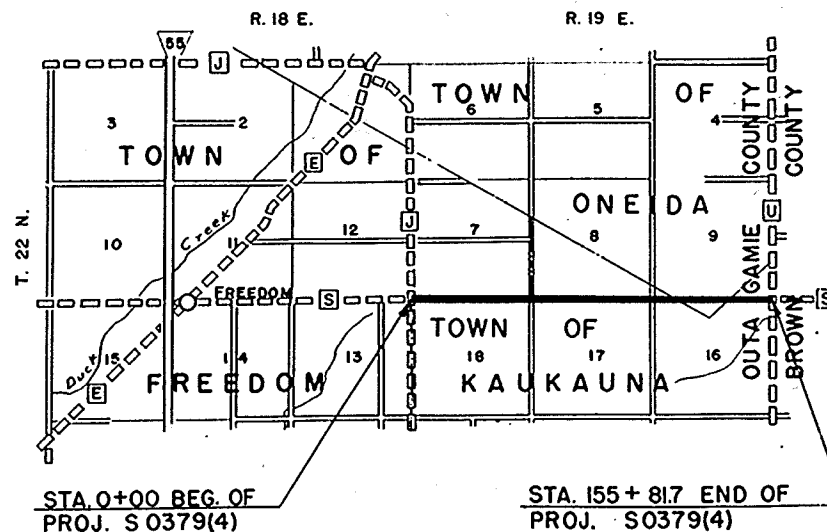

CONVENTIONAL SIGNS

STATE LINE.....	CULVERTS IN PLACE.....
COUNTY LINE.....	CULVERTS REQUIRED.....
TOWNSHIP OR RANGE LINE.....	DROP INLET.....
SECTION LINE.....	POWER POLE.....
NEW RIGHT OF WAY LINE.....	TELEPHONE OR TELEGRAPH POLE.....
PRESENT RIGHT OF WAY LINE.....	RIGHT OF WAY MARKERS.....
WIRE FENCE {WOVEN.....	REFERENCE STAKE FOR HUBS ONLY.....
{BARBED.....	MARSH.....
LOT LINE.....	HEDGE.....
CORPORATE OR CITY LIMITS.....	TREES.....
PROPERTY LINE.....	GROUND ELEVATION.....
TRAVELED WAY OR P.E.....	GRADE ELEVATION.....
RAILROADS.....	
BASE OR SURVEY LINE.....	

LAYOUT


SCALE 1 MILE

TOTAL NET LENGTH OF CENTERLINE = 2.951 MI.

COUNTY AND HIGHWAY	ROUTE AND SECTION	CLASS AND AGREEMENT	FEDERAL DIVISION OFFICE	SHEET NUMBER	TOTAL SHEETS
446	379.0	STATE FEDERAL	WIS. 5N	1	4

STATE HIGHWAY COMMISSION OF WISCONSIN MADISON, WIS.		FEDERAL WORKS AGENCY PUBLIC ROADS ADMINISTRATION	
SURVEYOR: L.J.L. DIVISION COMPUTER: R.H. DIVISION CHECKER:		NOTE BOOK: 9253 M.O. CHECKER: CORRECT	
CORRECT: DATE: 4/6/49		RECOMMENDED FOR APPROVAL DATE:	
RECOMMENDED FOR APPROVAL: DATE: 5/18/49		DISTRICT ENGINEER PUBLIC ROADS ADMINISTRATION FEDERAL WORKS AGENCY	
APPROVED: DATE: 5/18/49		APPROVED: DATE:	
FIELD INVESTIGATED BY: D.E. SCHNEIBLE C.G.E.		DIVISION ENGINEER PUBLIC WORKS ADMINISTRATION FEDERAL WORKS AGENCY	


WPA DISTRICT OFFICE	PROJECT	SHEET NUMBER	TOTAL SHEETS
WIS. 5N	S 0379(4)	2	4

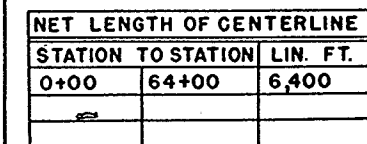

ESTIMATE OF QUANTITIES


THIS PROJECT IS TO BE EXECUTED UNDER THE STANDARD SPECIFICATIONS FOR ROAD AND BRIDGE CONSTRUCTION OF THE STATE HIGHWAY COMMISSION OF WISCONSIN- EDITION OF 1941, APPROVED SEP. 25, 1941; FEDERAL AID SPECIAL PROVISIONS APPROVED AS STANDARD NOV. 8, 1945; AND SPECIAL PROVISIONS AS ATTACHED TO PROPOSALS.

STATION TO STATION	NET LENGTH OF CENTER- LINE	GRAVEL OR CRUSHED STONE TRAFFIC SURE	BITUMINOUS MATERIAL FOR		UNGRADED AGGREGATE BITUMINOUS SURFACE COURSE/TYPE 6R TYPE CLASS "C") ROAD MIX	
			PRIME	SURFACE	WEARING	AGGREGATE
			COAT	COURSE	SURFACE	FOR
		BASE/COURSE				
		2320-1	2311-1	2313-5	S.P.	2312-2
	LIN. FT.	C.Y.	GAL.	GAL.	MILE	C.Y.
0+00-155+81.7	5581.7	11,800	10,000	35,000	2.951	2500
CONTRACT NO.		1	2	2	2	1

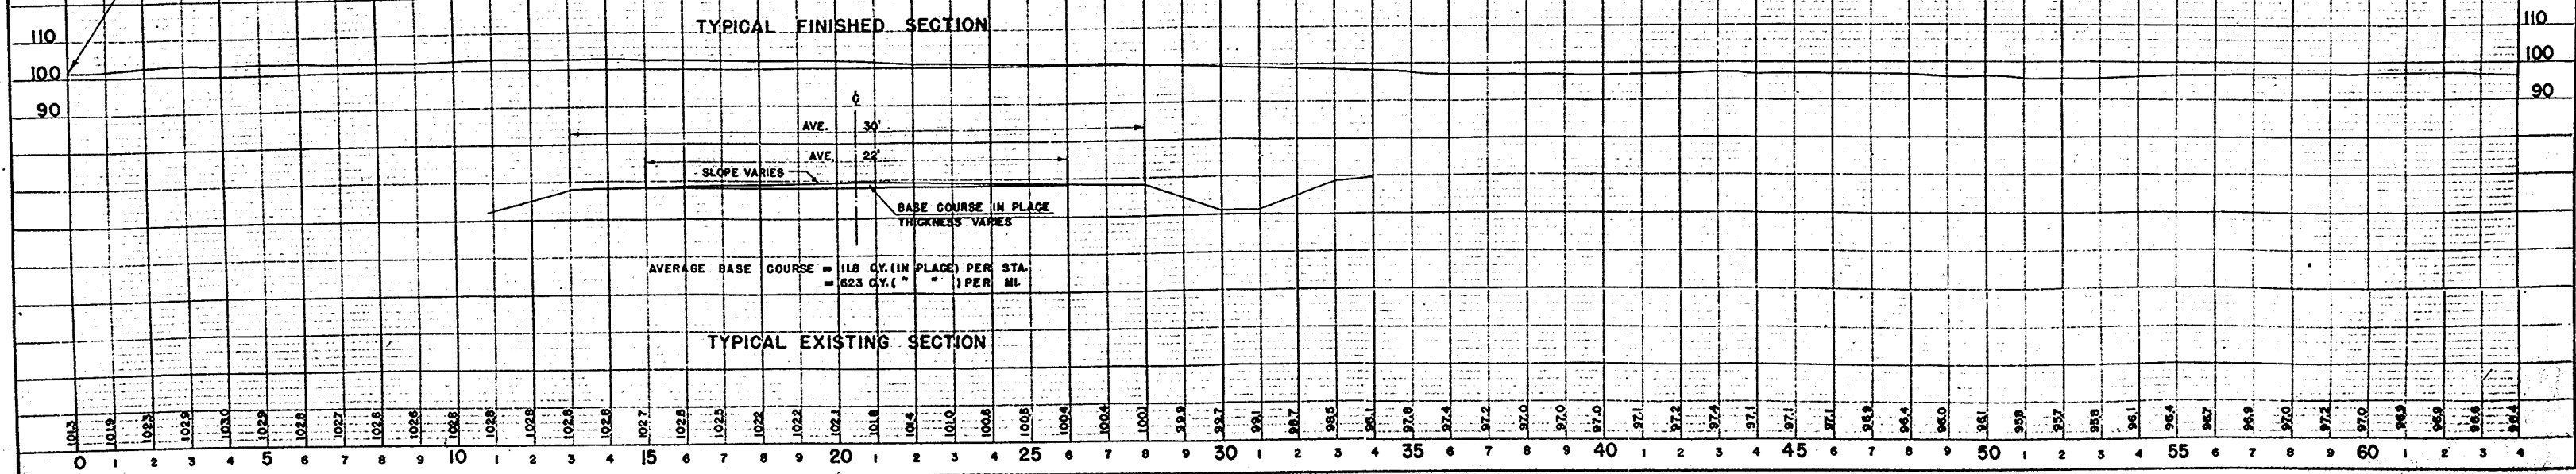


BENCH MARKS			
NO.	STATION	DESCRIPTION	ELEV.
3	103+47	SPIKE IN PW. POLE 35' LT	75.00

P.A. DISTRICT OFFICE	PROJECT	SHEET NUMBER	TOTAL SHEETS
WIS. SN	S 0379(4)	3	4

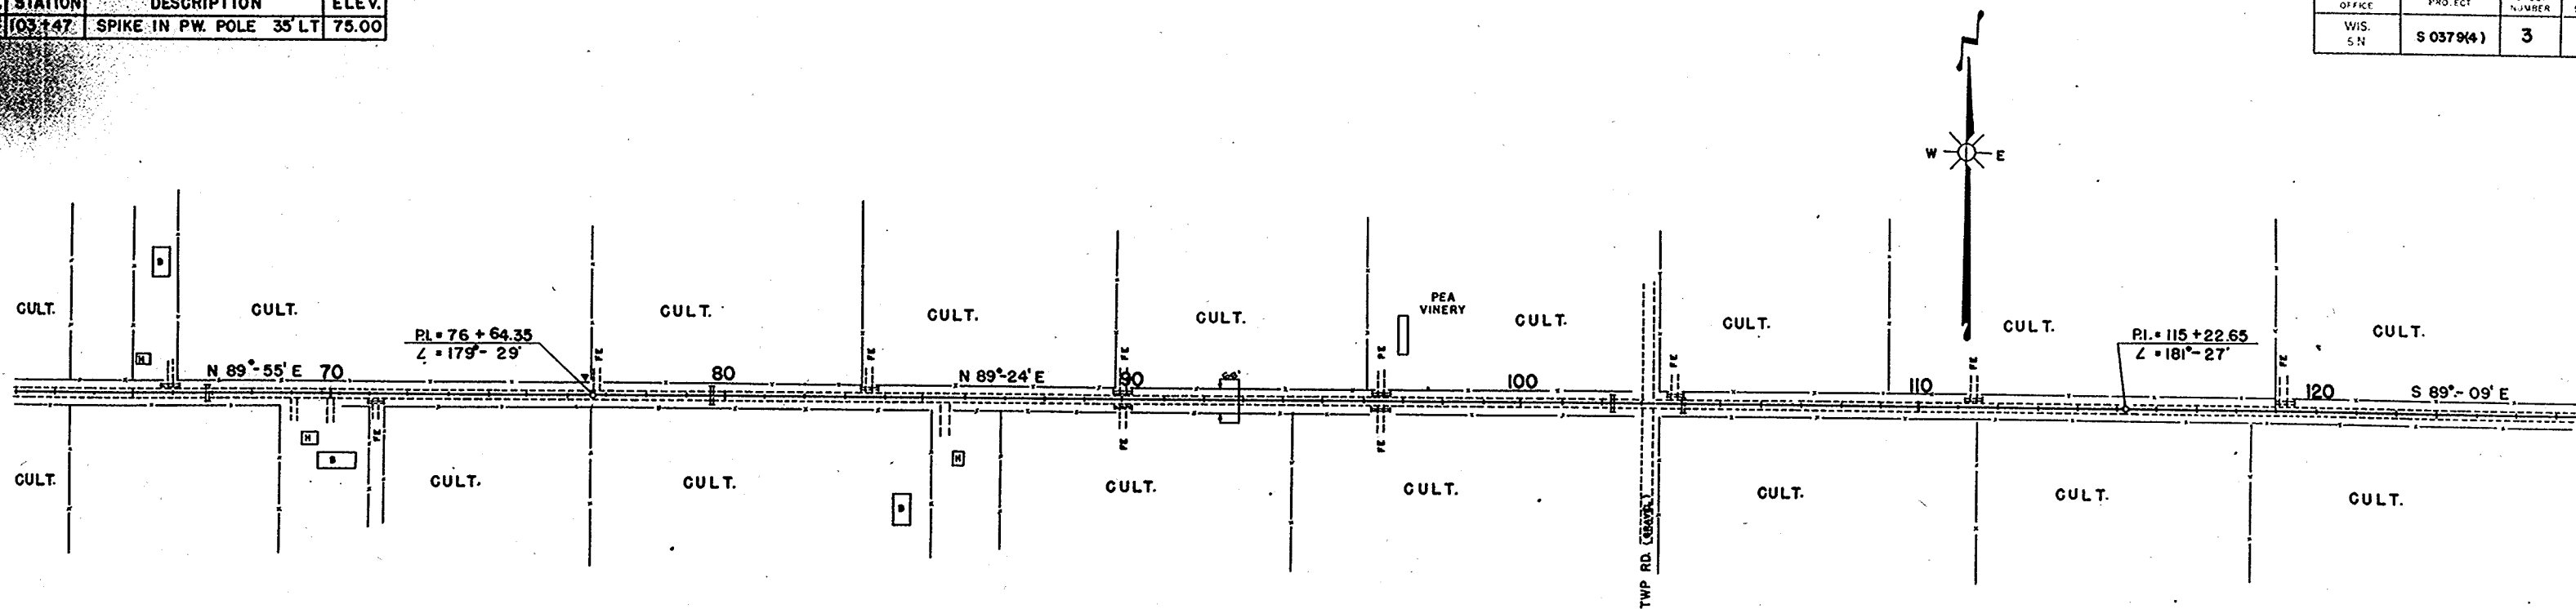

NET LENGTH OF CENTERLINE		
STATION TO STATION	LIN. FT.	
64+00	125+00	6100

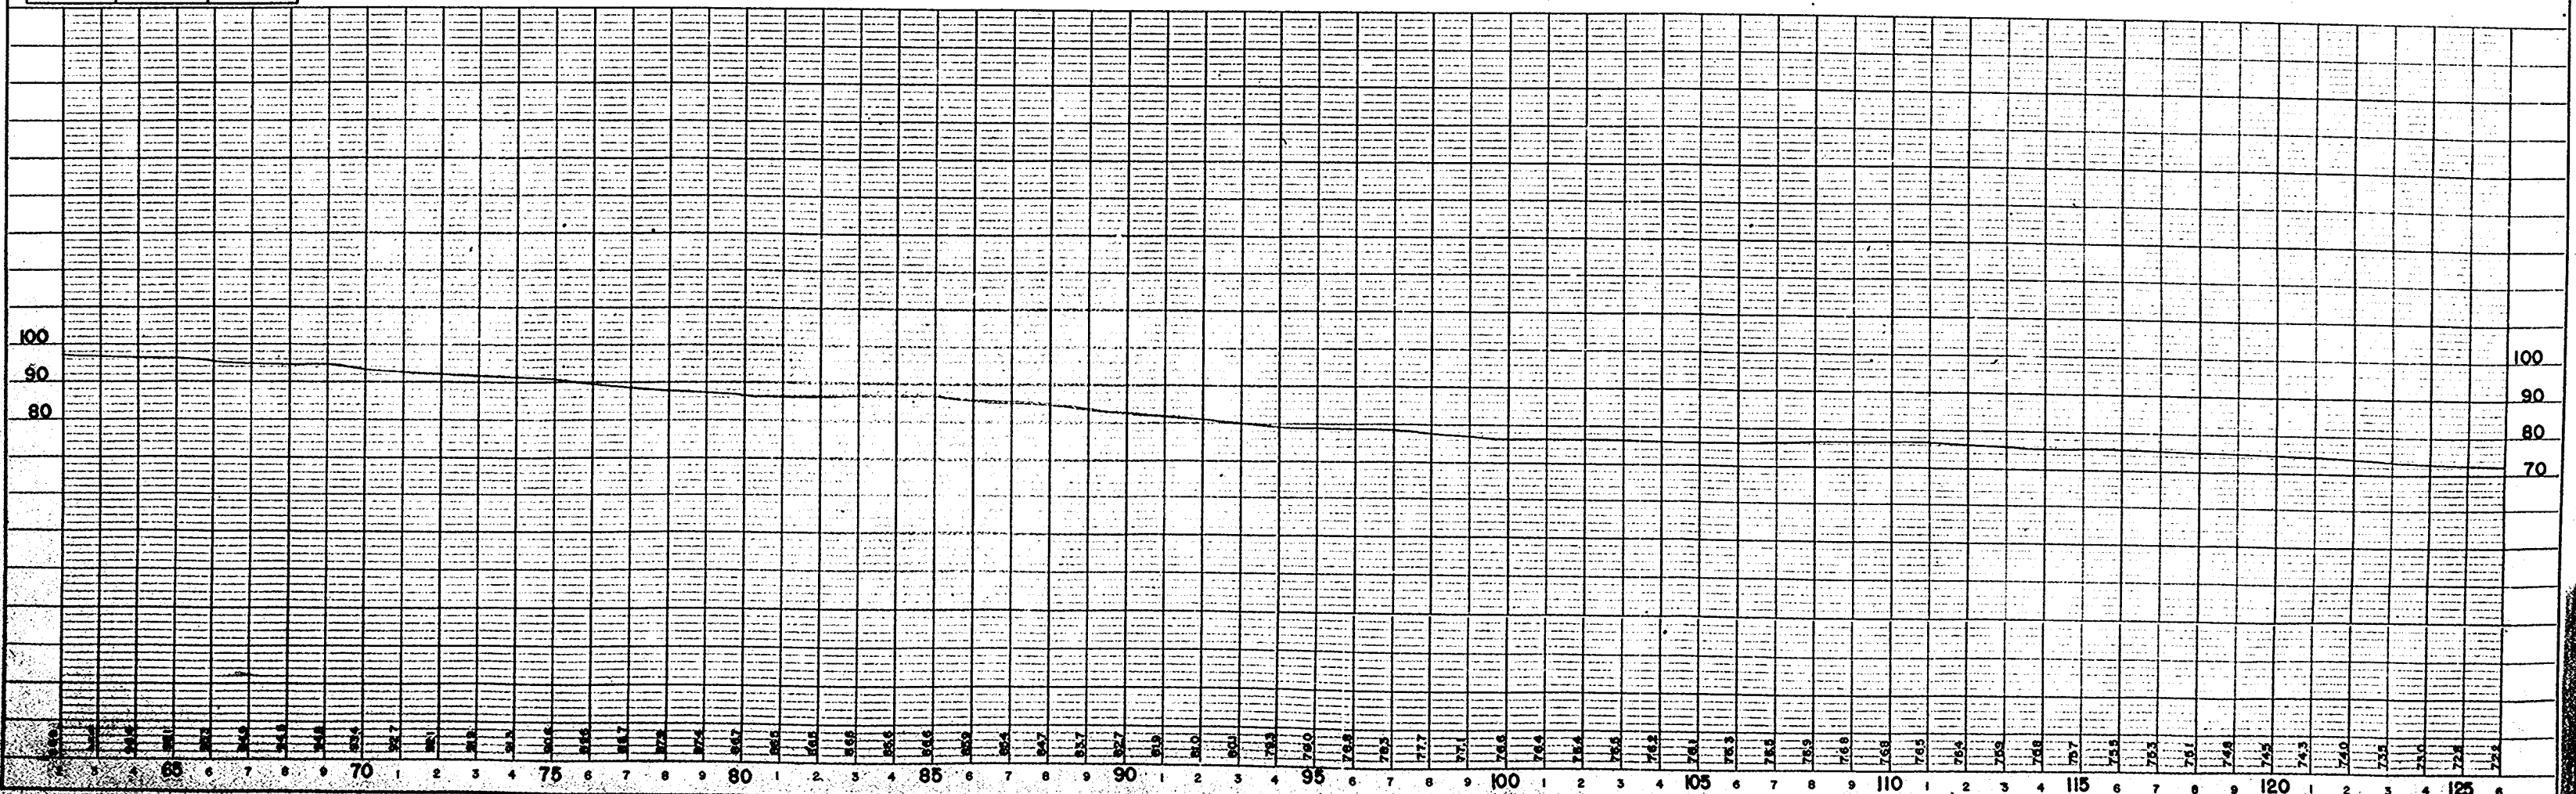

PLAN
NOTE BOOK
ALIGNMENT CHECKED
NO. 2203


PROFILE
NOTE BOOK
STRUCTURE METERS CHECKED
NO. 2203

BENCH MARKS			
NO.	STATION	DESCRIPTION	ELEV.
4		NW COR. WHEEL GUARD OF BR.	51.98

P.R.A. DISTRICT OFFICE	PROJECT	SHEET NUMBER	TOTAL SHEETS
WIS. 5 N	S 0379(4)	4	4

PLAN	DATE
DATE 11/1/53	BY A.L.G.
NOTES: 1. ALL NOTES 2. STRUCTURE MOATHE CTD.	

PROFILE	DATE
DATE 11/1/53	BY A.L.G.
NOTES: 1. ALL NOTES 2. STRUCTURE MOATHE CTD.	

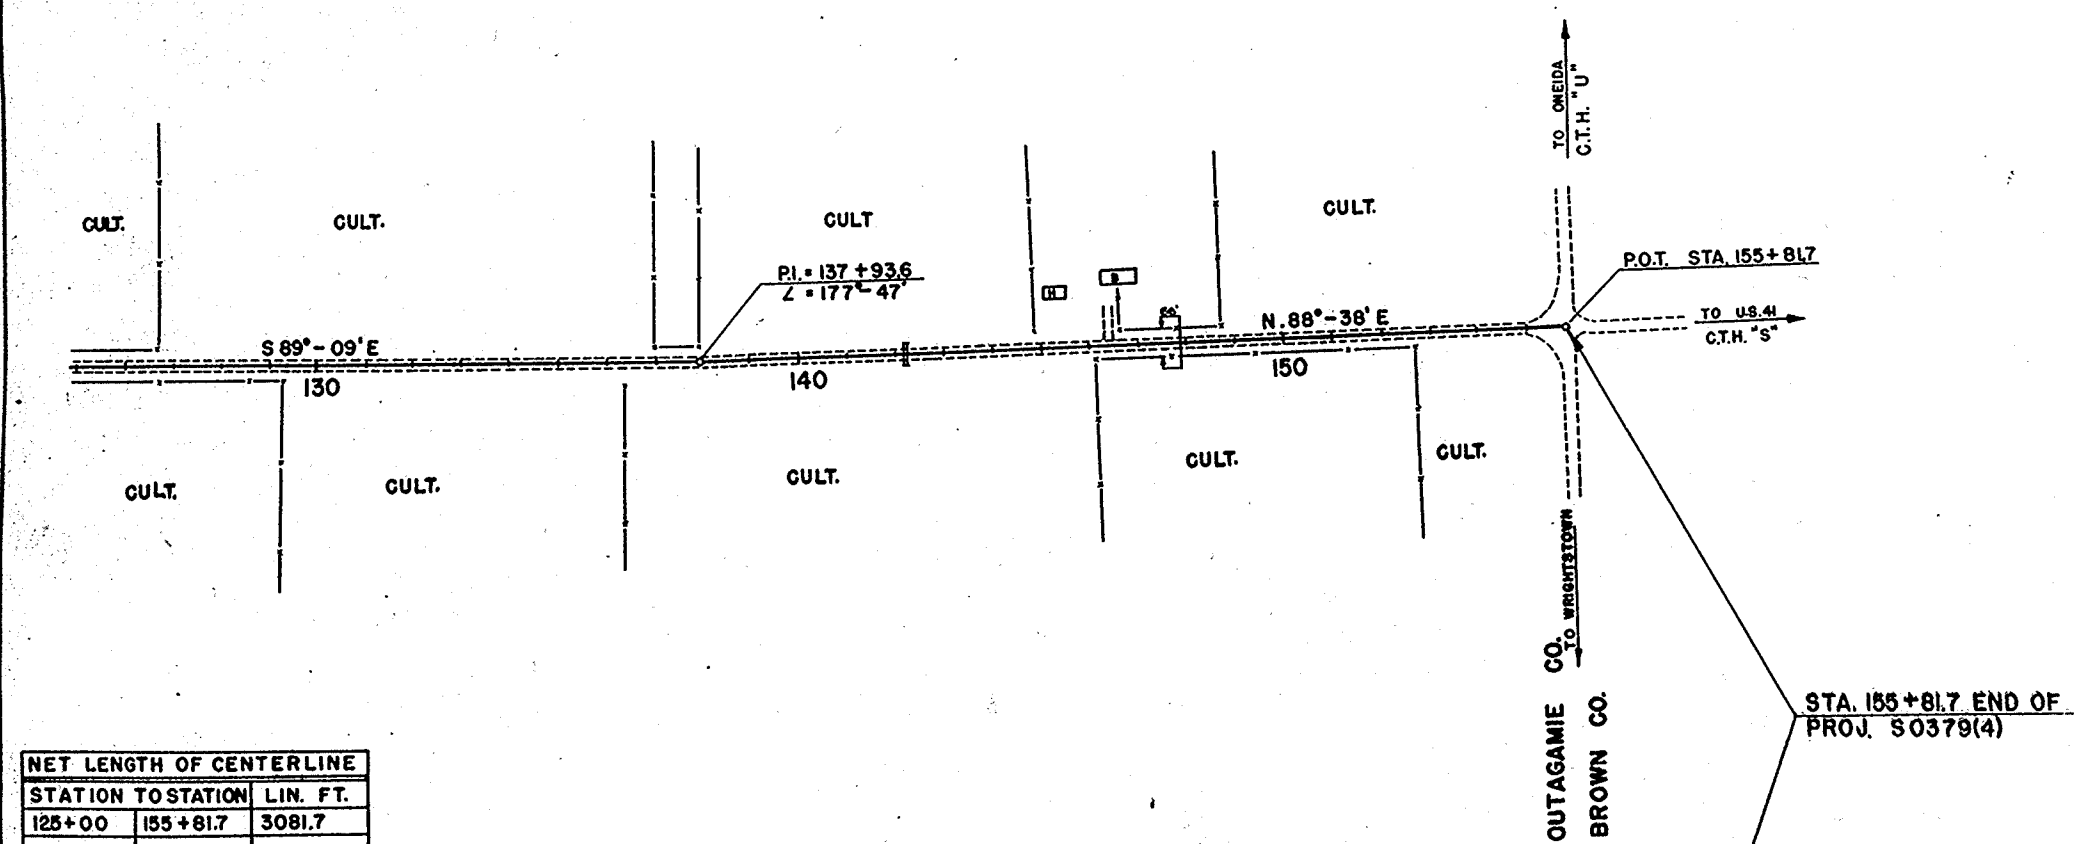

NET LENGTH OF CENTERLINE		
STATION	TO STATION	LIN. FT.
125+00	155+81.7	3081.7

