

STATE PROJECT NUMBER	SHEET NO.

Index of Sheets

Sheet No.	1	Title
Sheet No.		Typical Sections and Details
Sheet No.		Estimate of Quantities
Sheet No.		Miscellaneous Quantities
Sheet No.		Right of Way Plat
Sheet No.		Plan and Profile
Sheet No.		Standard Detail Drawings
Sheet No.		Standard Form Plates
Sheet No.		Structure Plans
Sheet No.		Computer Earthwork Data
Sheet No.		Grading Section

TOTAL SHEETS



Design Designation

A.D.T.	=
A.D.T.	=
D.H.V.	=
D.	=
T.	=
V.	=

Conventional Signs



County Line	-----	Caution Symbol (Combustible fluids under pressure)	
Township or Range Line	-----	Railroads	-----
Section Line	-----	Fence	-----
Corporate or City Limits	-----	Culverts in Place	-----
Property line	-----	Culverts Required	-----
Lot Line	-----	Power Pole	-----
Existing Right of Way Line	-----	Telephone or Telegraph Pole	-----
New Right of Way Line	-----	Right of Way Markers	-----
Base or Survey Line	-----	Marsh	-----
Slope Intercept	-----	Wooded Area	-----
Existing Roadway or Private Entrance	-----	Grade Elevation	-----

STATE OF WISCONSIN

OUTAGAMIE COUNTY HIGHWAY DEPARTMENT



PLAN OF PROPOSED IMPROVEMENT

C.T.H. "EE"

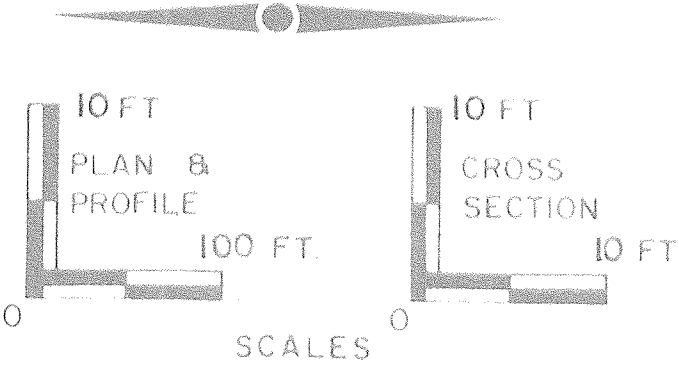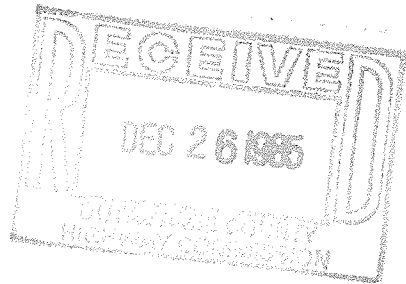

BEGIN PROJECT
STATION 629+00

END PROJECT
STATION 733+50

 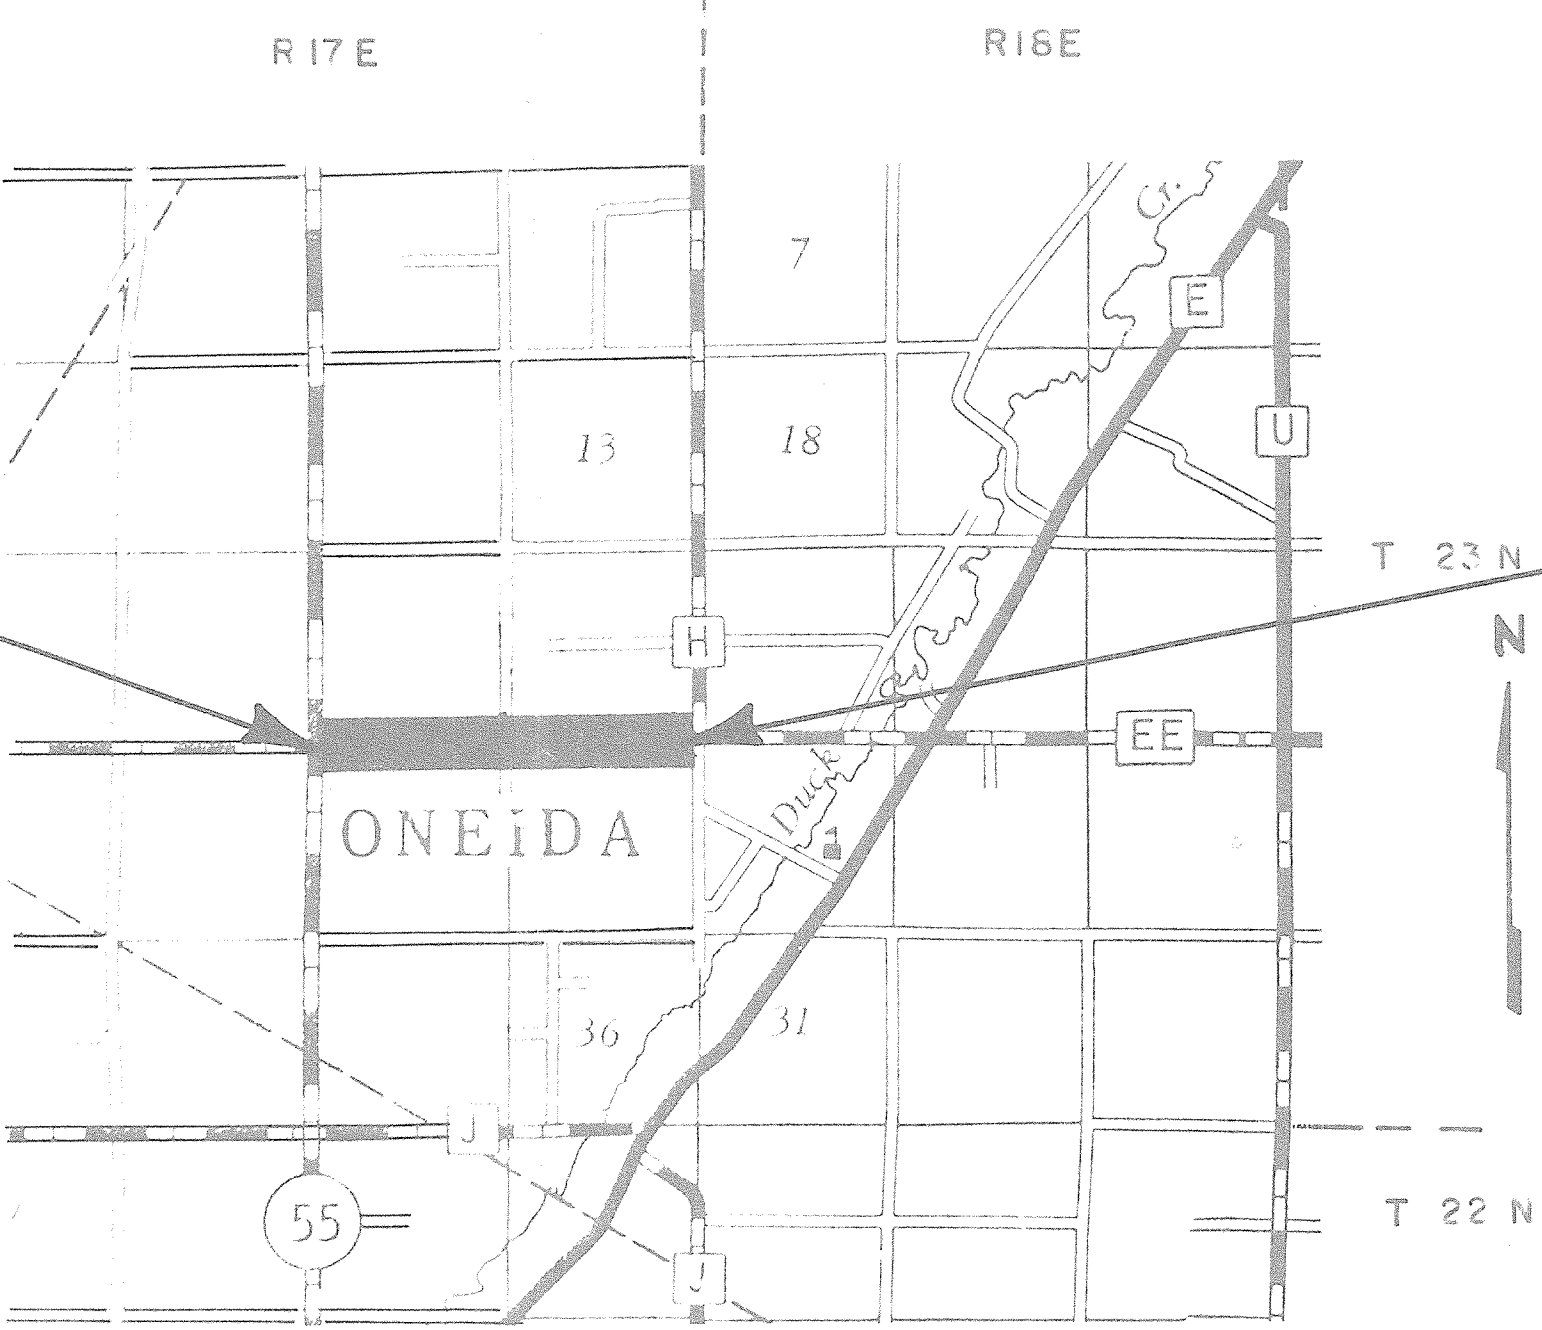


Total Net Length of Centerline = 1.979 M I. (RURAL)

APPROVED FOR OUTAGAMIE COUNTY	
DATE	COUNTY HIGHWAY COMMISSIONER
PLANS PREPARED BY AYRES ASSOCIATES CONSULTING ENGINEERS GREEN BAY, WISCONSIN	


EE-14

EE-14

STATE PROJECT NUMBER	SHEET NO.
TYPICAL CROSS SECTION FOR	
C.T.H. "EE"	OUTAGAMIE CO

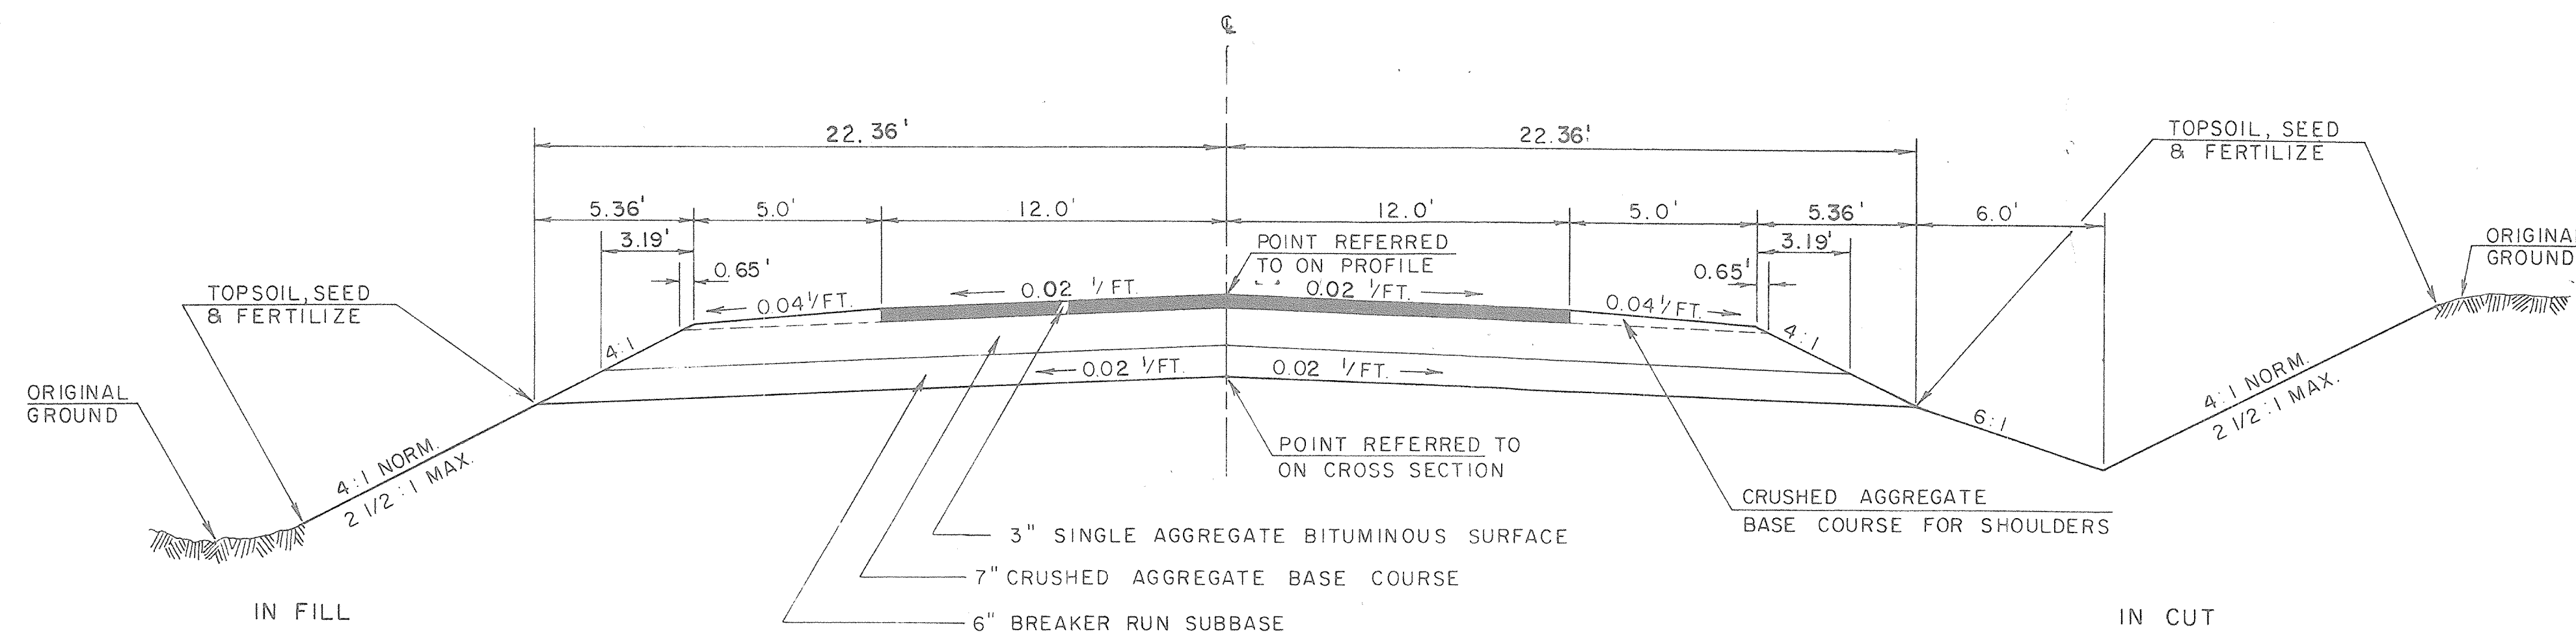

TYPICAL FINISHED SECTION

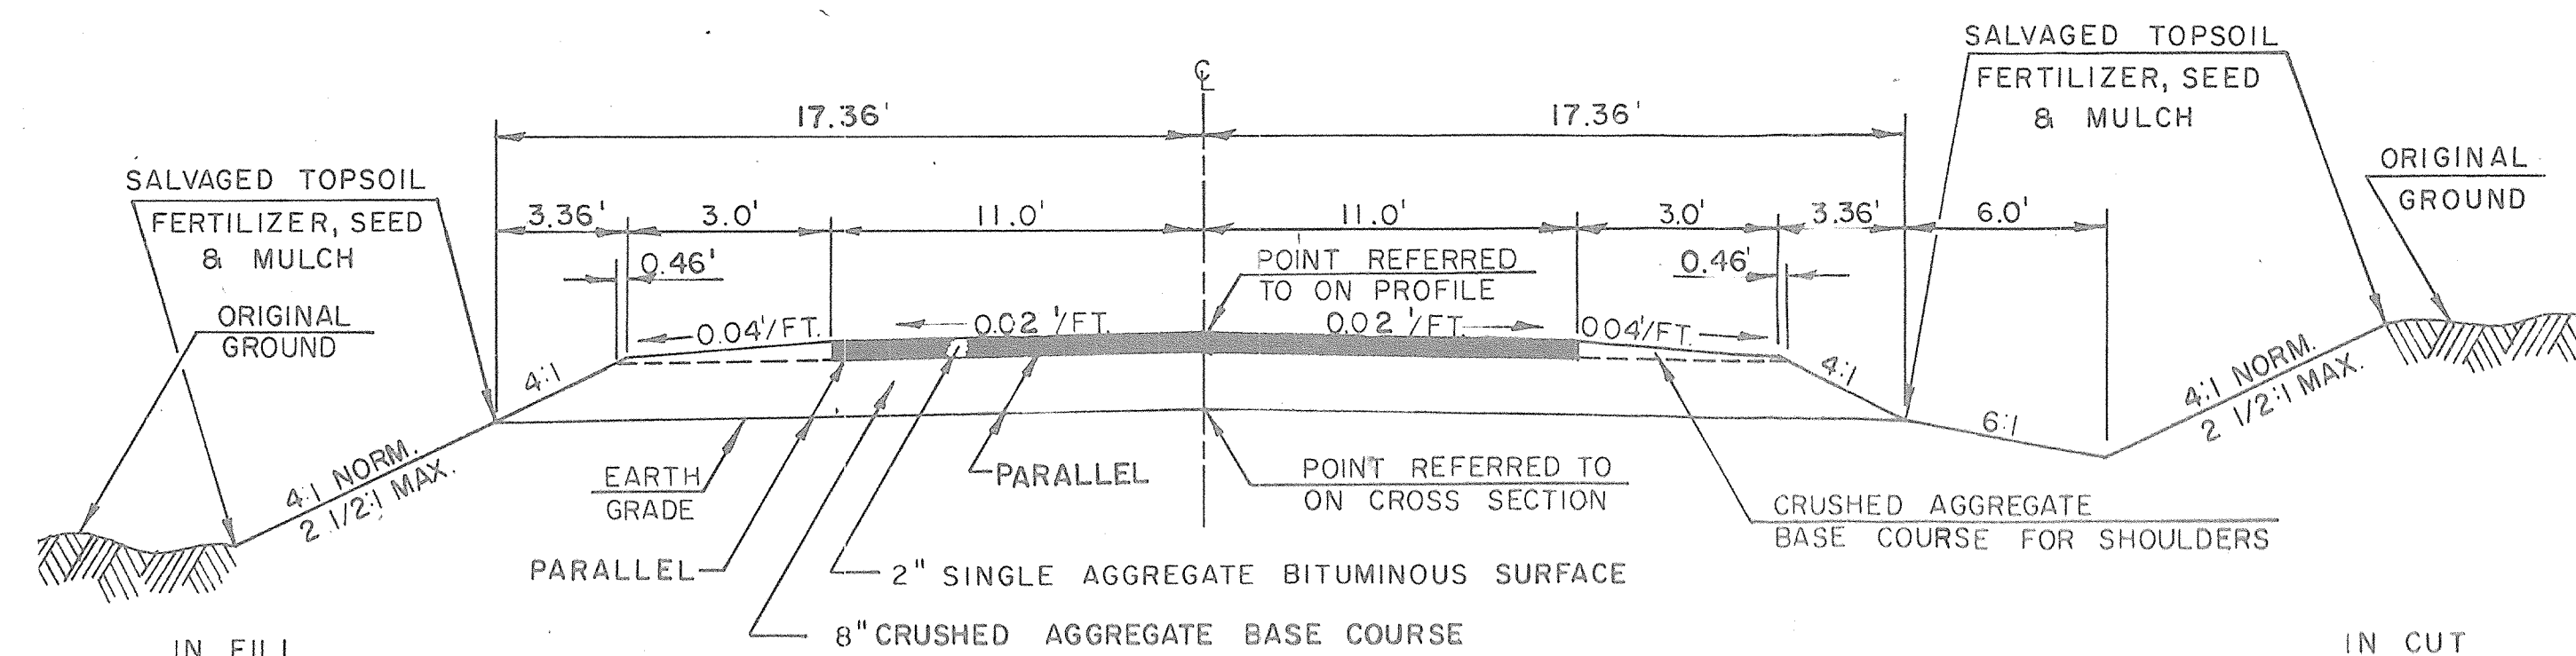


TYPICAL FINISHED SECTION
SIDE ROADS

GENERAL NOTES


ALL DISTANCES ARE GROUND DISTANCES.
ALL BEARINGS ARE TRUE BEARING
ALL TIES ON THIS PLAN ARE HORIZONTAL UNLESS DESCRIBED OTHERWISE
THE LOCATION OF EXISTING AND PROPOSED UTILITIES AS SHOWN ON THE PLANS ARE APPROXIMATE. THERE MAY BE OTHER UTILITIES INSTALLATION WITHIN THE PROJECT WHICH ARE NOT SHOWN.


UTILITIES

WISCONSIN ELECTRIC POWER COMPANY 807 SOUTH ONEIDA STREET P.O. BOX 1699 APPLETON, WISCONSIN 54913 ATTENTION: NORBERT P. SCHEMM	(414) 735-0705
WISCONSIN PUBLIC SERVICE CORPORATION P.O. BOX 19002 GREEN BAY, WISCONSIN 54305 ATTENTION: R. C. BUTTKE	(414) 433-1388
GENERAL TELEPHONE COMPANY OF WISCONSIN 3203 LINCOLN AVENUE TWO RIVER, WISCONSIN 54241 ATTENTION: R. J. DUCKETT	(414) 893-5971
WISCONSIN BELL 221 W. WASHINGTON STREET P.O. BOX 2159 APPLETON, WISCONSIN 54913 ATTENTION: ROSIE PAGEL MANAGER OUTSIDE PLANT ENGINEER	(414) 735-3241
ANR PIPELINE COMPANY P.O. BOX 398 BONDUEL, WISCONSIN 54107 ATTENTION: ROBERT CATHI	(715) 758-2131

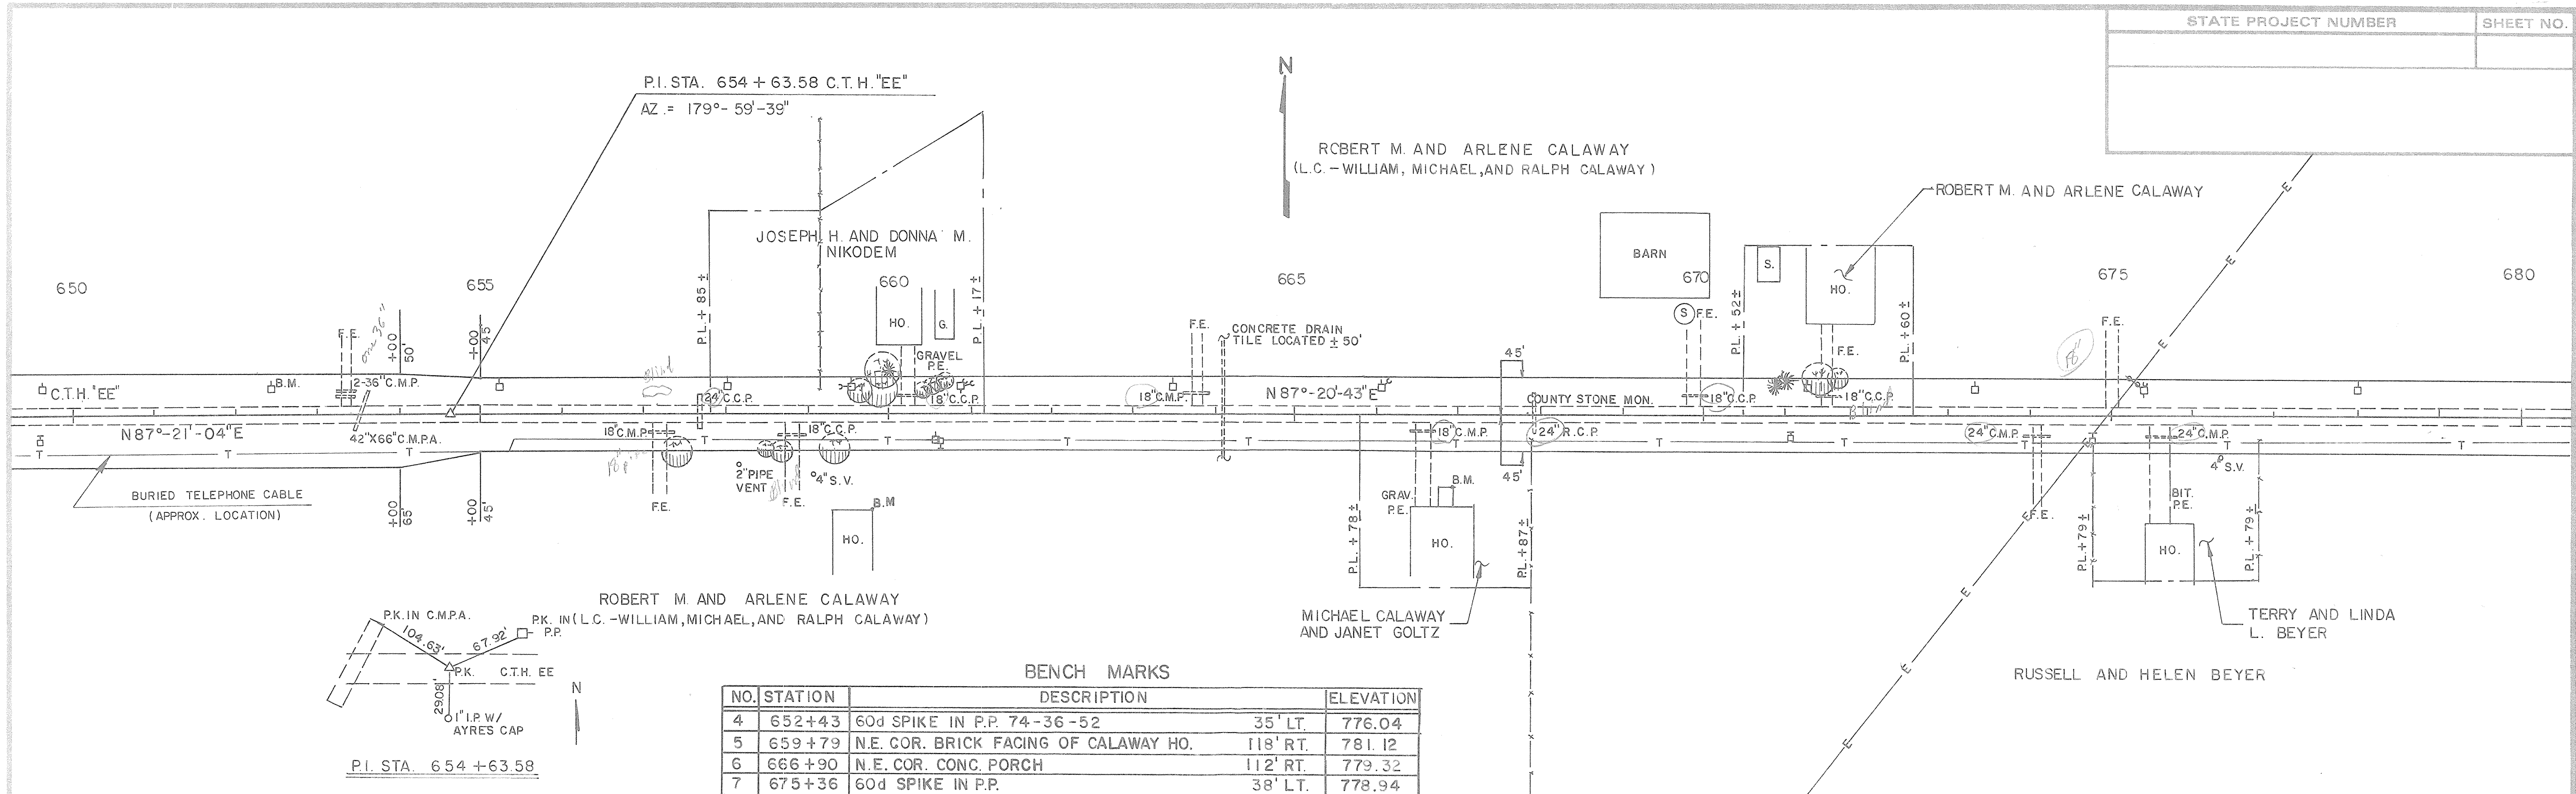

BENCH MARKS				
NO.	STATION	DESCRIPTION		ELEVATION
4	652+43	60d SPIKE IN P.P. 74-36-52	35' LT.	776.04
5	659+79	N.E. COR. BRICK FACING OF CALAWAY HO.	118' RT.	781.12
6	666+90	N.E. COR. CONC. PORCH	112' RT.	779.32
7	675+36	60d SPIKE IN P.P.	38' LT.	778.94

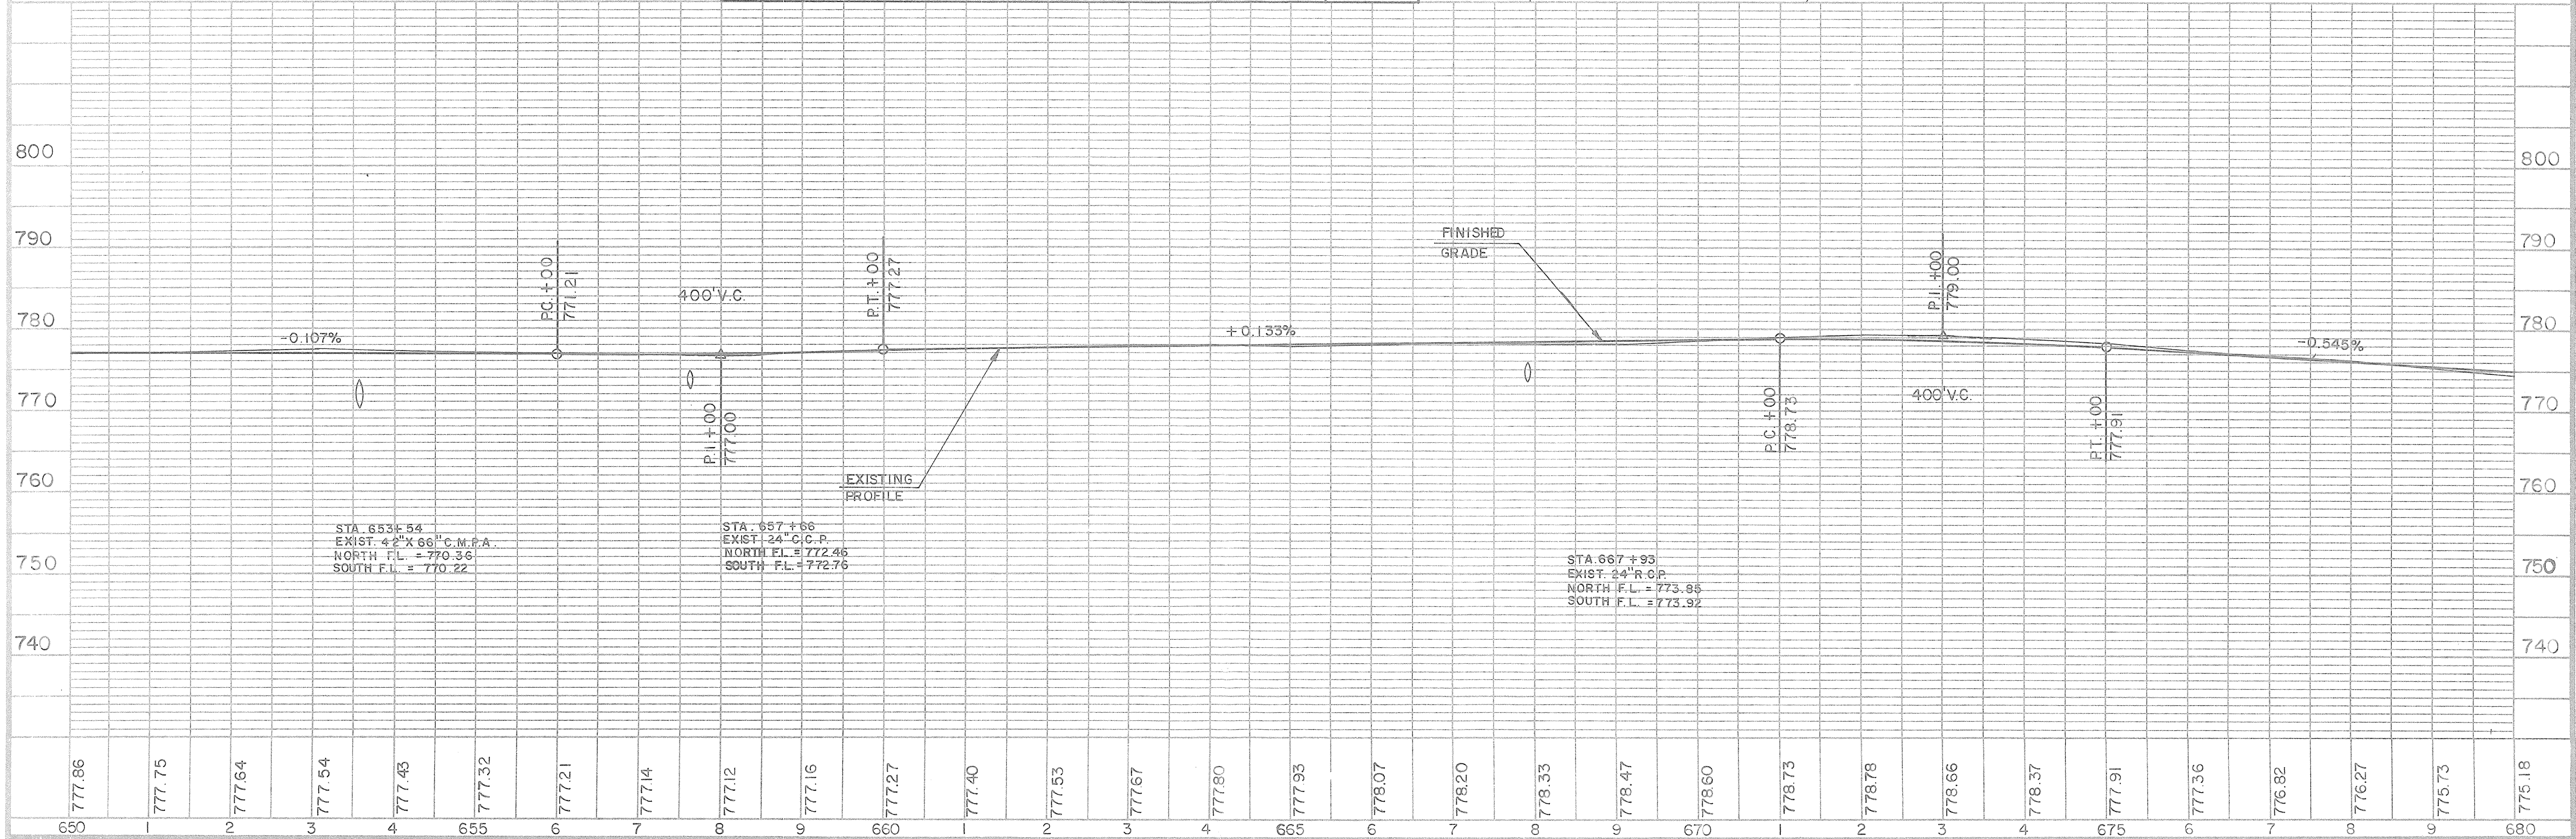

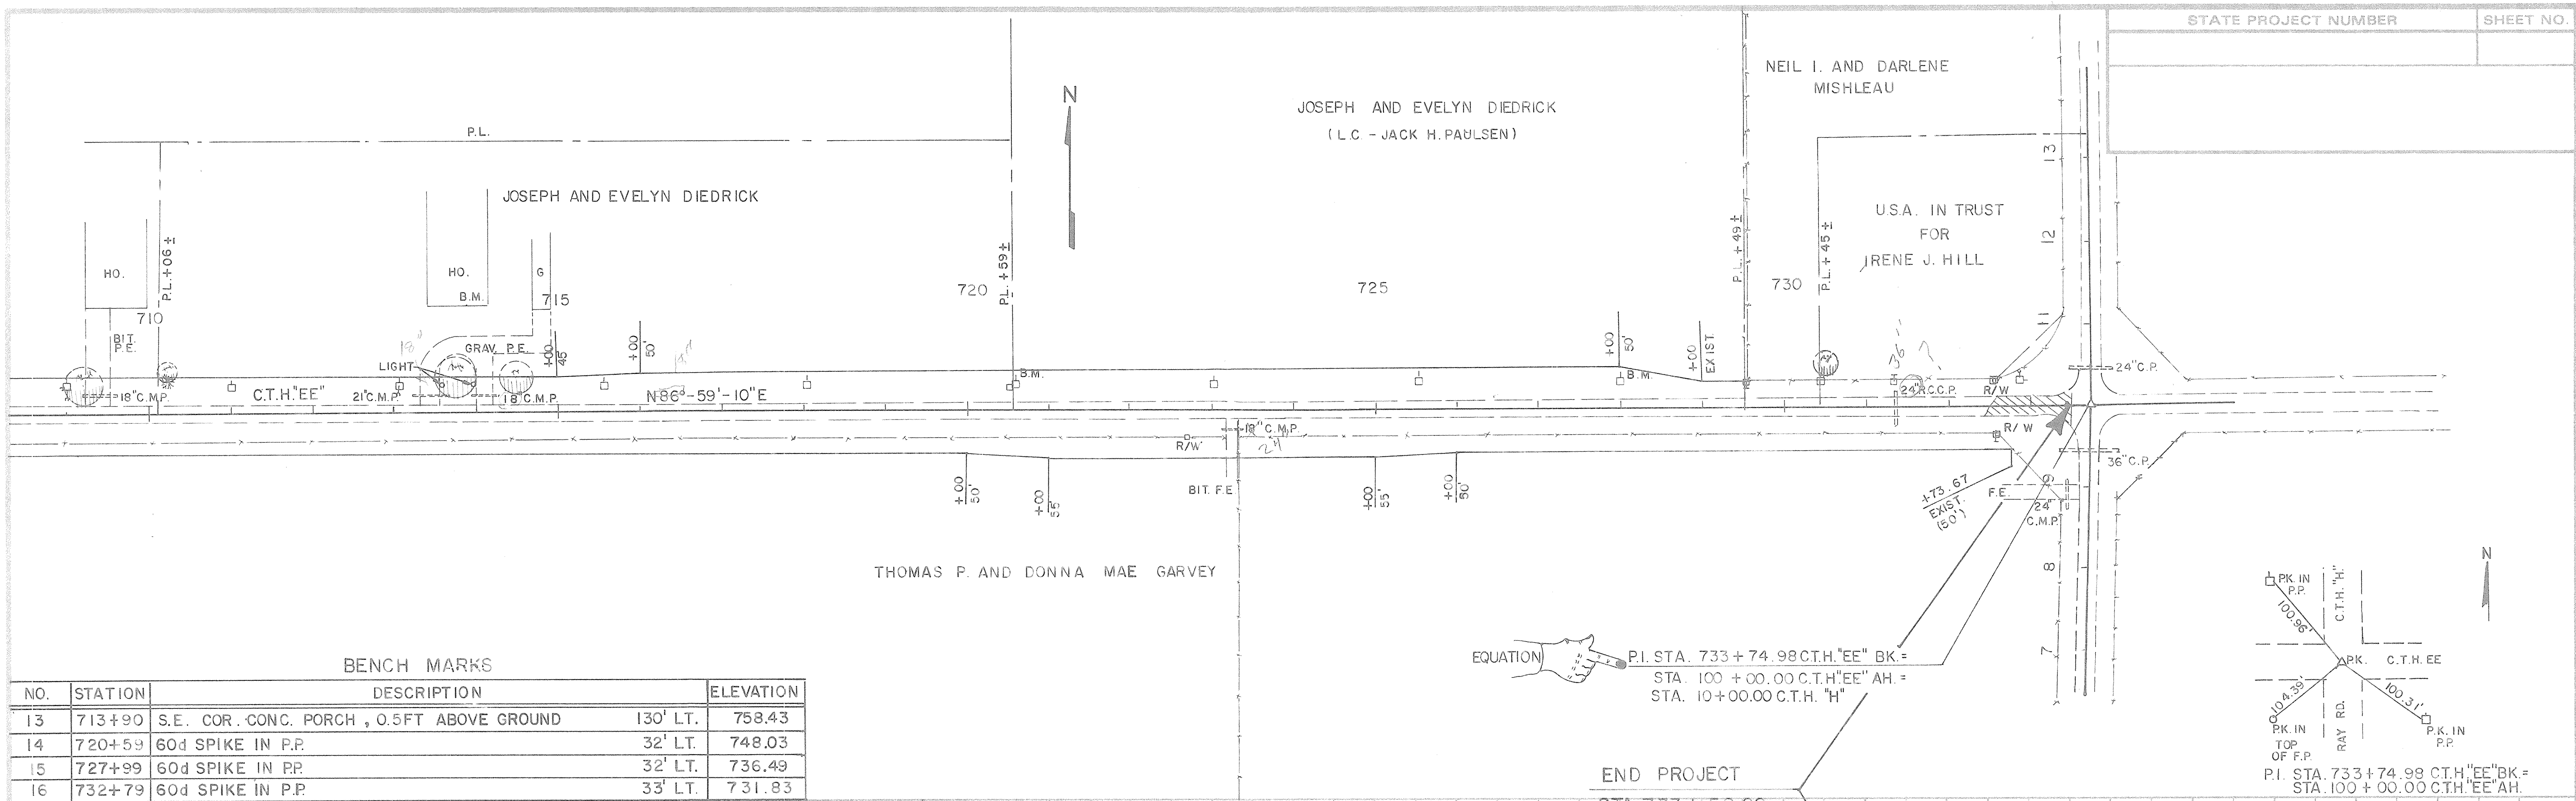

BENCH MARKS

NO.	STATION	DESCRIPTION	ELEVATION
13	713+90	S.E. COR. CONC. PORCH, 0.5FT ABOVE GROUND	130' LT. 758.43
14	720+59	60d SPIKE IN P.P.	32' LT. 748.03
15	727+99	60d SPIKE IN P.P.	32' LT. 736.49
16	732+79	60d SPIKE IN P.P.	33' LT. 731.83

