


INDEX OF SHEETS

Sheet No.	1	Title
Sheet No.	2	Typical Sections and Details
Sheet No.	-	Estimate of Quantities
Sheet No.	-	Miscellaneous Quantities
Sheet No.	4-4.2	Right of Way Plot
Sheet No.	5-5.3	Plan and Profile
Sheet No.	-	Standard Detail Drawings
Sheet No.	-	Sign Plates
Sheet No.	-	Structure Plans
Sheet No.	-	Computer Earthwork Data
Sheet No.	9-9.8	Cross Sections


TOTAL SHEETS = 18

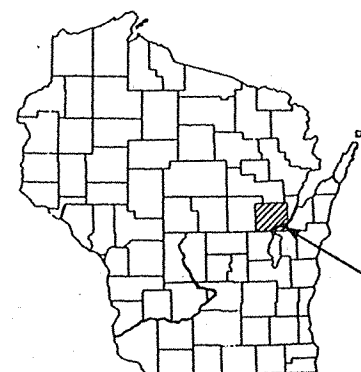

PROJECT LOCATION

STATE OF WISCONSIN DEPARTMENT OF TRANSPORTATION PLAN OF PROPOSED IMPROVEMENT VAN DEN HUEVEL ROAD - ISAAR ROAD TOWN OF SEYMOUR C.T.H. "G" OUTAGAMIE COUNTY

STATE PROJECT NUMBER

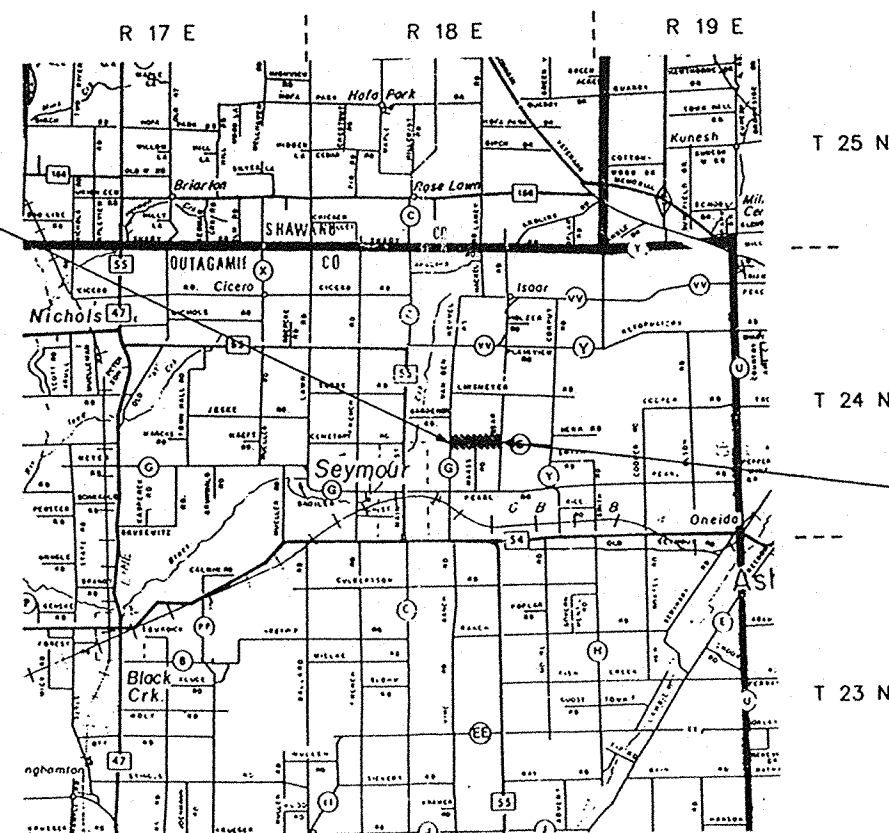

BEGIN PROJECT
STA 89+00.00

END PROJECT
STA 135+42.53


DESIGN DESIGNATION

A.D.T.	==
A.D.T.	==
D.H.V.	==
D.	==
T.	==
V.	==
ESALS	==

CONVENTIONAL SIGNS

COUNTY LINE	---
CORPORATE LIMITS	///
PROPERTY LINE	---
SECTION LINE	---
LIMITED EASEMENT	---
EXISTING RIGHT OF WAY	---
NEW RIGHT OF WAY	---
REFERENCE LINE	---
SLOPE INTERCEPT	---
ORIGINAL GROUND	---
MARSH OR ROCK PROFILE	---
CULVERT IN PLACE	---
CULVERT REQUIRED	---
CULVERT REQUIRED	---

COMBUSTIBLE FLUIDS (UNDER PRESSURE)	---
UNDERGROUND UTILITIES	---
GAS	---
ELECTRIC	---
TELEPHONE	---
SERVICE PEDESTAL	---
MAILBOX	---
POWER POLE	---
GUY WIRE	---
UNDERGROUND SEPTIC	---
WELL	---
LP GAS TANK	---
REMOVE TREE	---

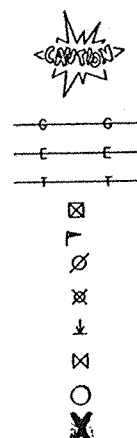

LAYOUT
SCALE 0 2 MI.

TOTAL NET LENGTH OF CENTERLINE = 0.879 MI.

COORDINATES AND BEARINGS ON THIS PLAN ARE REFERENCED TO THE NAD 83/91 WISCONSIN HIGH PRECISION NETWORK - CENTRAL ZONE - CONVERTED TO U.S. SURVEY FEET.

STATIONING AND DISTANCES ARE BASED UPON GROUND LENGTH.

STATE PROJECT

FEDERAL PROJECT

PROJECT

CONTRACT

PLANS PREPARED BY
Martenson & Eisele, Inc.
Consulting Engineering & Land Surveying
1919 American Court
Neenah, WI 54956 Ph.(414)731-0381



M & E PROJECT # 540-001

STATE OF WISCONSIN
DEPARTMENT OF TRANSPORTATION

PREPARED BY

Surveyor	_____
Designer	_____
District Examiner	_____
District Supervisor	_____
Proj. Dev. Engineer	_____
C.O. Examiner	_____

APPROVED FOR DISTRICT OFFICE

DATE: _____

AUTHORIZED FOR CENTRAL OFFICE DESIGN

DATE: _____

GENERAL NOTES

All distances are ground distances.

All bearings are grid North.

The location of existing utilities are shown according to the best available information. There may be other facilities within the project which are not shown.

Ground areas disturbed within the right-of-way shall be topsoiled, fertilized, seeded, and mulched.

The exact locations of private entrances and field entrances shall be determined in the field.




Side road intersections shall be type "C", unless otherwise noted.

No trees or shrubs are to be removed unless such trees or shrubs have first been indicated for removal on the plans, or by the Highway Commissioner.

UTILITIES


Wisconsin Electric Power Company
800 S. Lyndale Drive, PO Box 1699
Appleton, WI 54913-9988
ATTN: Jim Jacobs
(414)-735-8445

GTE
Sister Bay, WI
Mike Bartlett
(414)-854-4618

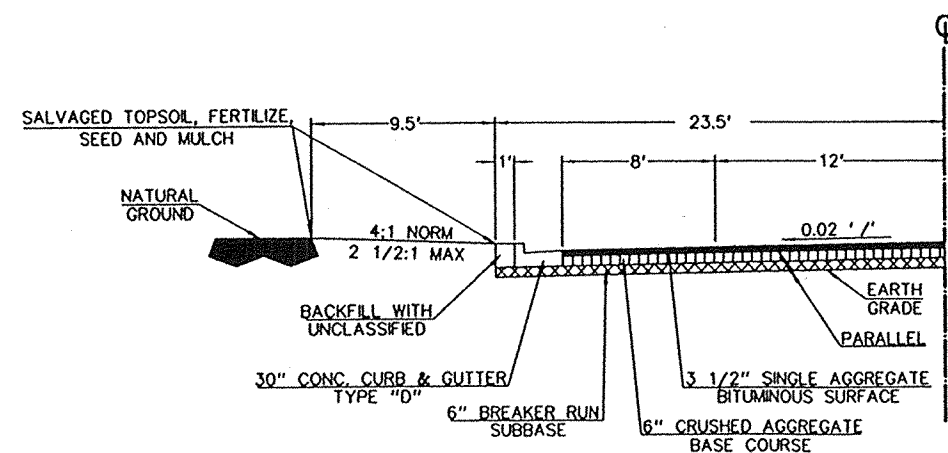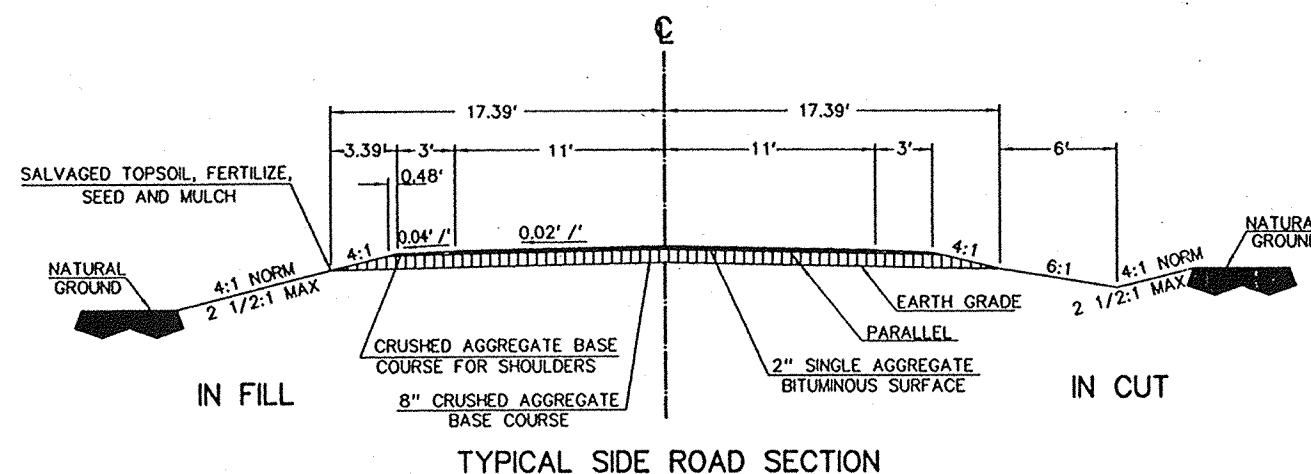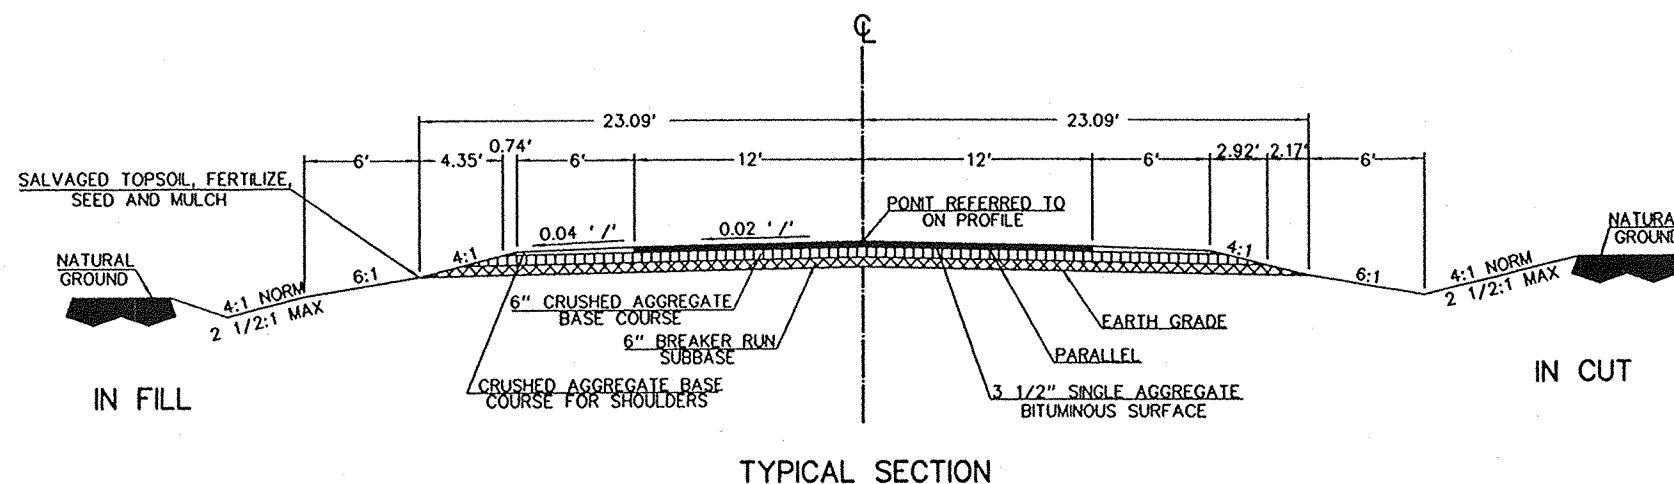

HALF TYPICAL SECTION
STA 15+00 TO STA 19+75 LT
STA 14+68 TO STA 17+68 RT

RADI DIMENSIONS FOR TYPES "B", "C" AND "D" INTERSECTIONS		
O	R1	R2
65-70	35	70
75-80	40	70
85-90	40	60
100	50	55
105-110	60	45

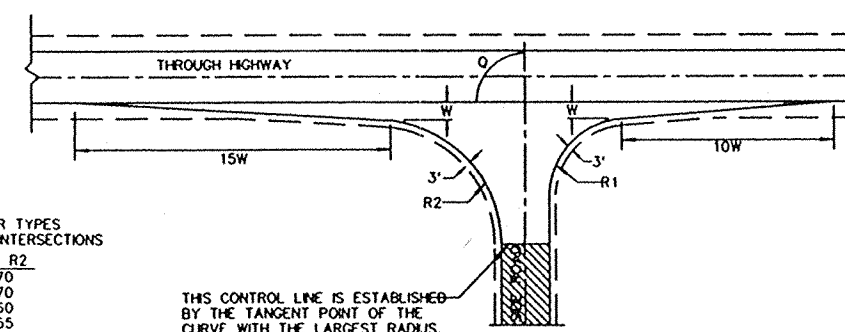


TYPE "C" INTERSECTION

ABBREVIATIONS

A.P.	ACCESS POINT	L.C.B.	LONG CHORD BEARING
AC.	ACRES	M.H.	MANHOLE
A.H.	AHEAD	MON.	MONUMENT
ALUM.	ALUMINUM	O.L.	OUTLOT
ET.AL.	AND OTHERS	P.	PAGE
BIT.	BITUMINOUS	P.C.	POINT OF CURVATURE
C.M.	CABLE MARKER	P.I.	POINT OF INTERSECTION
C/L	CENTERLINE	P.T.	POINT OF TANGENCY
C.T.H.	COUNTY TRUNK HIGHWAY	P.L.	PROPERTY LINE
C.S.M.	CERTIFIED SURVEY MAP	R	RADIUS
CONC.	CONCRETE	R.R.	RAILROAD
COR.	CORNER	R/L	REFERENCE LINE
CULV.	CULVERT	R.D.E.	RESTRICTED DEVELOPMENT EASEMENT
d/b/o	DOING BUSINESS AS	RT.	RIGHT
E	ELECTRIC	R/W	RIGHT OF WAY
FDN.	FOUNDATION	SEC.	SECTION
G.	GARAGE	S	SHED
G.M.	GAS MARKER	S.T.H.	STATE TRUNK HIGHWAY
G.P.	GAS PUMPS	STA.	STATION
H.	HOUSE	T	TANGENT LENGTH OF CURVE
I.P.	IRON PIPE	TAV.	TAVERN
L.C.	LAND CONTRACT	T.L.E.	TEMPORARY LIMITED EASEMENT
LT.	LEFT	U.S.H.	UNITED STATES HIGHWAY
L	LENGTH OF CURVE	W.	WALL
L.H.E.	LIMITED HIGHWAY EASEMENT	X	EAST COORDINATE
L.C.	LONG CHORD	Y	NORTH COORDINATE

R/W PROJECT NUMBER	SHEET NUMBER	TOTAL SHEETS
FEDERAL PROJECT NUMBER	4.0	3
PLAT OF RIGHT OF WAY REQUIRED FOR VAN DEN HEUVEL ROAD-ISAAR ROAD C.T.H. "G" OUTAGAMIE COUNTY		

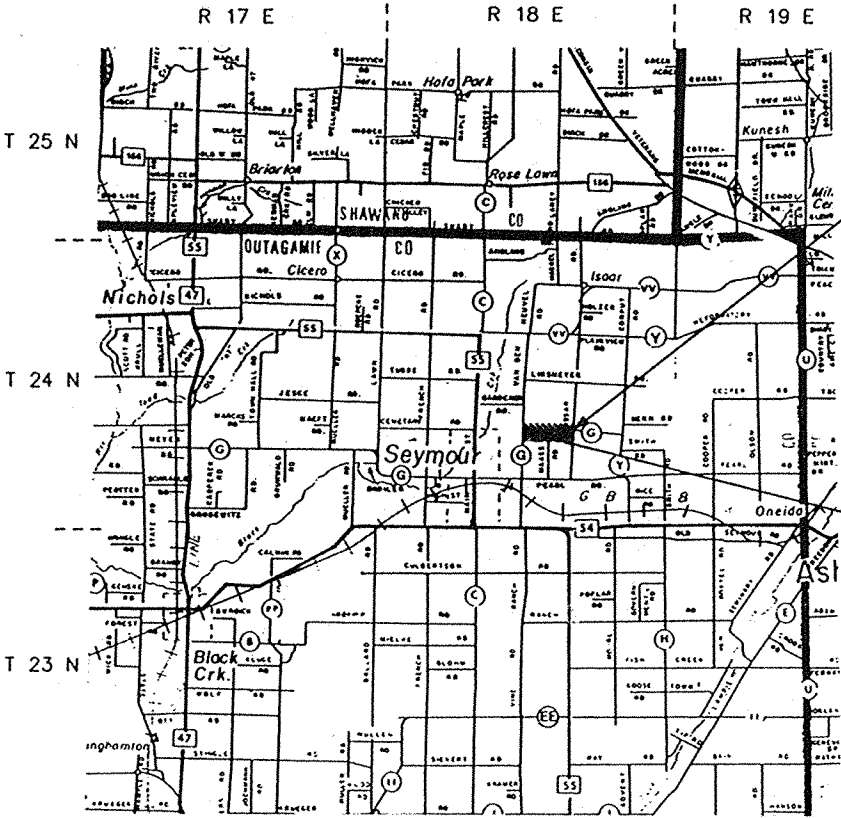

END RELOCATION ORDER
STA. 135+42.53 C.T.H. "G"
NORTHEAST CORNER OF SECTION 27
TOWNSHIP 24 NORTH RANGE 18 EAST
X = 2,414,553.255'
Y = 258,360.402'

BEGIN RELOCATION ORDER
STA. 89+00.00 C.T.H. "G"
LOCATED 1.56 FEET NORTH AND
620.55 FEET EAST OF THE
NORTHWEST CORNER OF SECTION 27
TOWNSHIP 24 NORTH, RANGE 18 EAST

NOTES:

COORDINATES AND BEARINGS ON THIS PLAT ARE ORIENTED TO THE NAD 83/91 WISCONSIN HIGH PRECISION NETWORK - CENTRAL ZONE - CONVERTED TO U.S. SURVEY FEET. ALL PLAT DISTANCES ARE GROUND LENGTH AND MAY BE CONVERTED TO GRID LENGTH BY MULTIPLYING THE DISTANCE BY THE GRID FACTOR PROVIDED ON THE DETAIL SHEETS.

RIGHT OF WAY BOUNDARIES ARE DEFINED WITH THE COURSES OF THE PERIMETER OF THE HIGHWAY LANDS REFERENCED TO THE U.S. PUBLIC LAND SURVEY OR OTHER SURVEYS OF PUBLIC RECORD.

AREAS SHOWN IN THE TOTAL ACRES COLUMN (OF THE SCHEDULE OF LANDS AND INTERESTS REQUIRED) MAY BE APPROXIMATE AND ARE DERIVED FROM TAX ROLLS OR OTHER AVAILABLE SOURCES AND MAY NOT INCLUDE LANDS OF THE OWNER WHICH ARE NOT CONTIGUOUS TO THE AREA TO BE ACQUIRED.

LAYOUT
SCALE 0 2 MI.
TOTAL NET LENGTH OF CENTERLINE = 0.879 MI.

PLAT PREPARED BY
Martenson & Eisele, Inc.
Consulting Engineering & Land Surveying
1919 American Court
Neenah, WI 54956 Ph.(414)731-0381

WISCONSIN
JEFFREY T. RUSTICK
S-2036
APPLETON, WIS.
LAND SURVEYOR

Jeffrey T. Rustick
12/6/96


M & E PROJECT # 540-001

REVISION DATE 8 - 18 - 95	STATE OF WISCONSIN DEPARTMENT OF TRANSPORTATION APPROVED FOR DISTRICT OFFICE: DATE: _____
------------------------------	--

SCHEDULE OF LANDS & INTEREST REQUIRED							
PARCEL NUMBER	OWNER	INTEREST REQUIRED	TOTAL ACRES	R/W ACRES REQUIRED			TOTAL ACRES REMAINING
				NEW	EXISTING	TOTAL	
1	Alois J. Leisgang and Delores Leisgang	FEE TITLE	115.49	0.381	1.816	2.20	113.29
2	Maynard R. Maas and Jean Maas	FEE TITLE	10.45*	0.100*	0.473*	0.57*	9.88*
3	MCC, Inc. f/k/a Black Creek Limestone Co.	FEE TITLE	9.55	0.006	0.026	0.03	9.52
4	Timothy Jaskolski and Laurie L. Jaskolski	FEE TITLE	19.75*	0.106*	0.498*	0.60*	19.15*
5	Daniel P. Carey and Jill M. Carey	FEE TITLE	1.19	0.096	0.253	0.35	0.84
11	Wisconsin Electric Power Company	RELEASE OF RIGHTS					
12	GTE	RELEASE OF RIGHTS					

* AREAS SHOWN ON THIS SHEET ONLY
 ** TOTAL FOR ENTIRE PROJECT

REVISION DATE 8-18-95	ROUTE C.T.H. "G"	COUNTY OUTAGAMIE	DATE 3-30-91	R/W PROJECT NUMBER	SHEET NUMBER 4.1
	SCALE, FT. 0 100 200		GRID FACTOR 0.999926	FEDERAL PROJECT NUMBER	

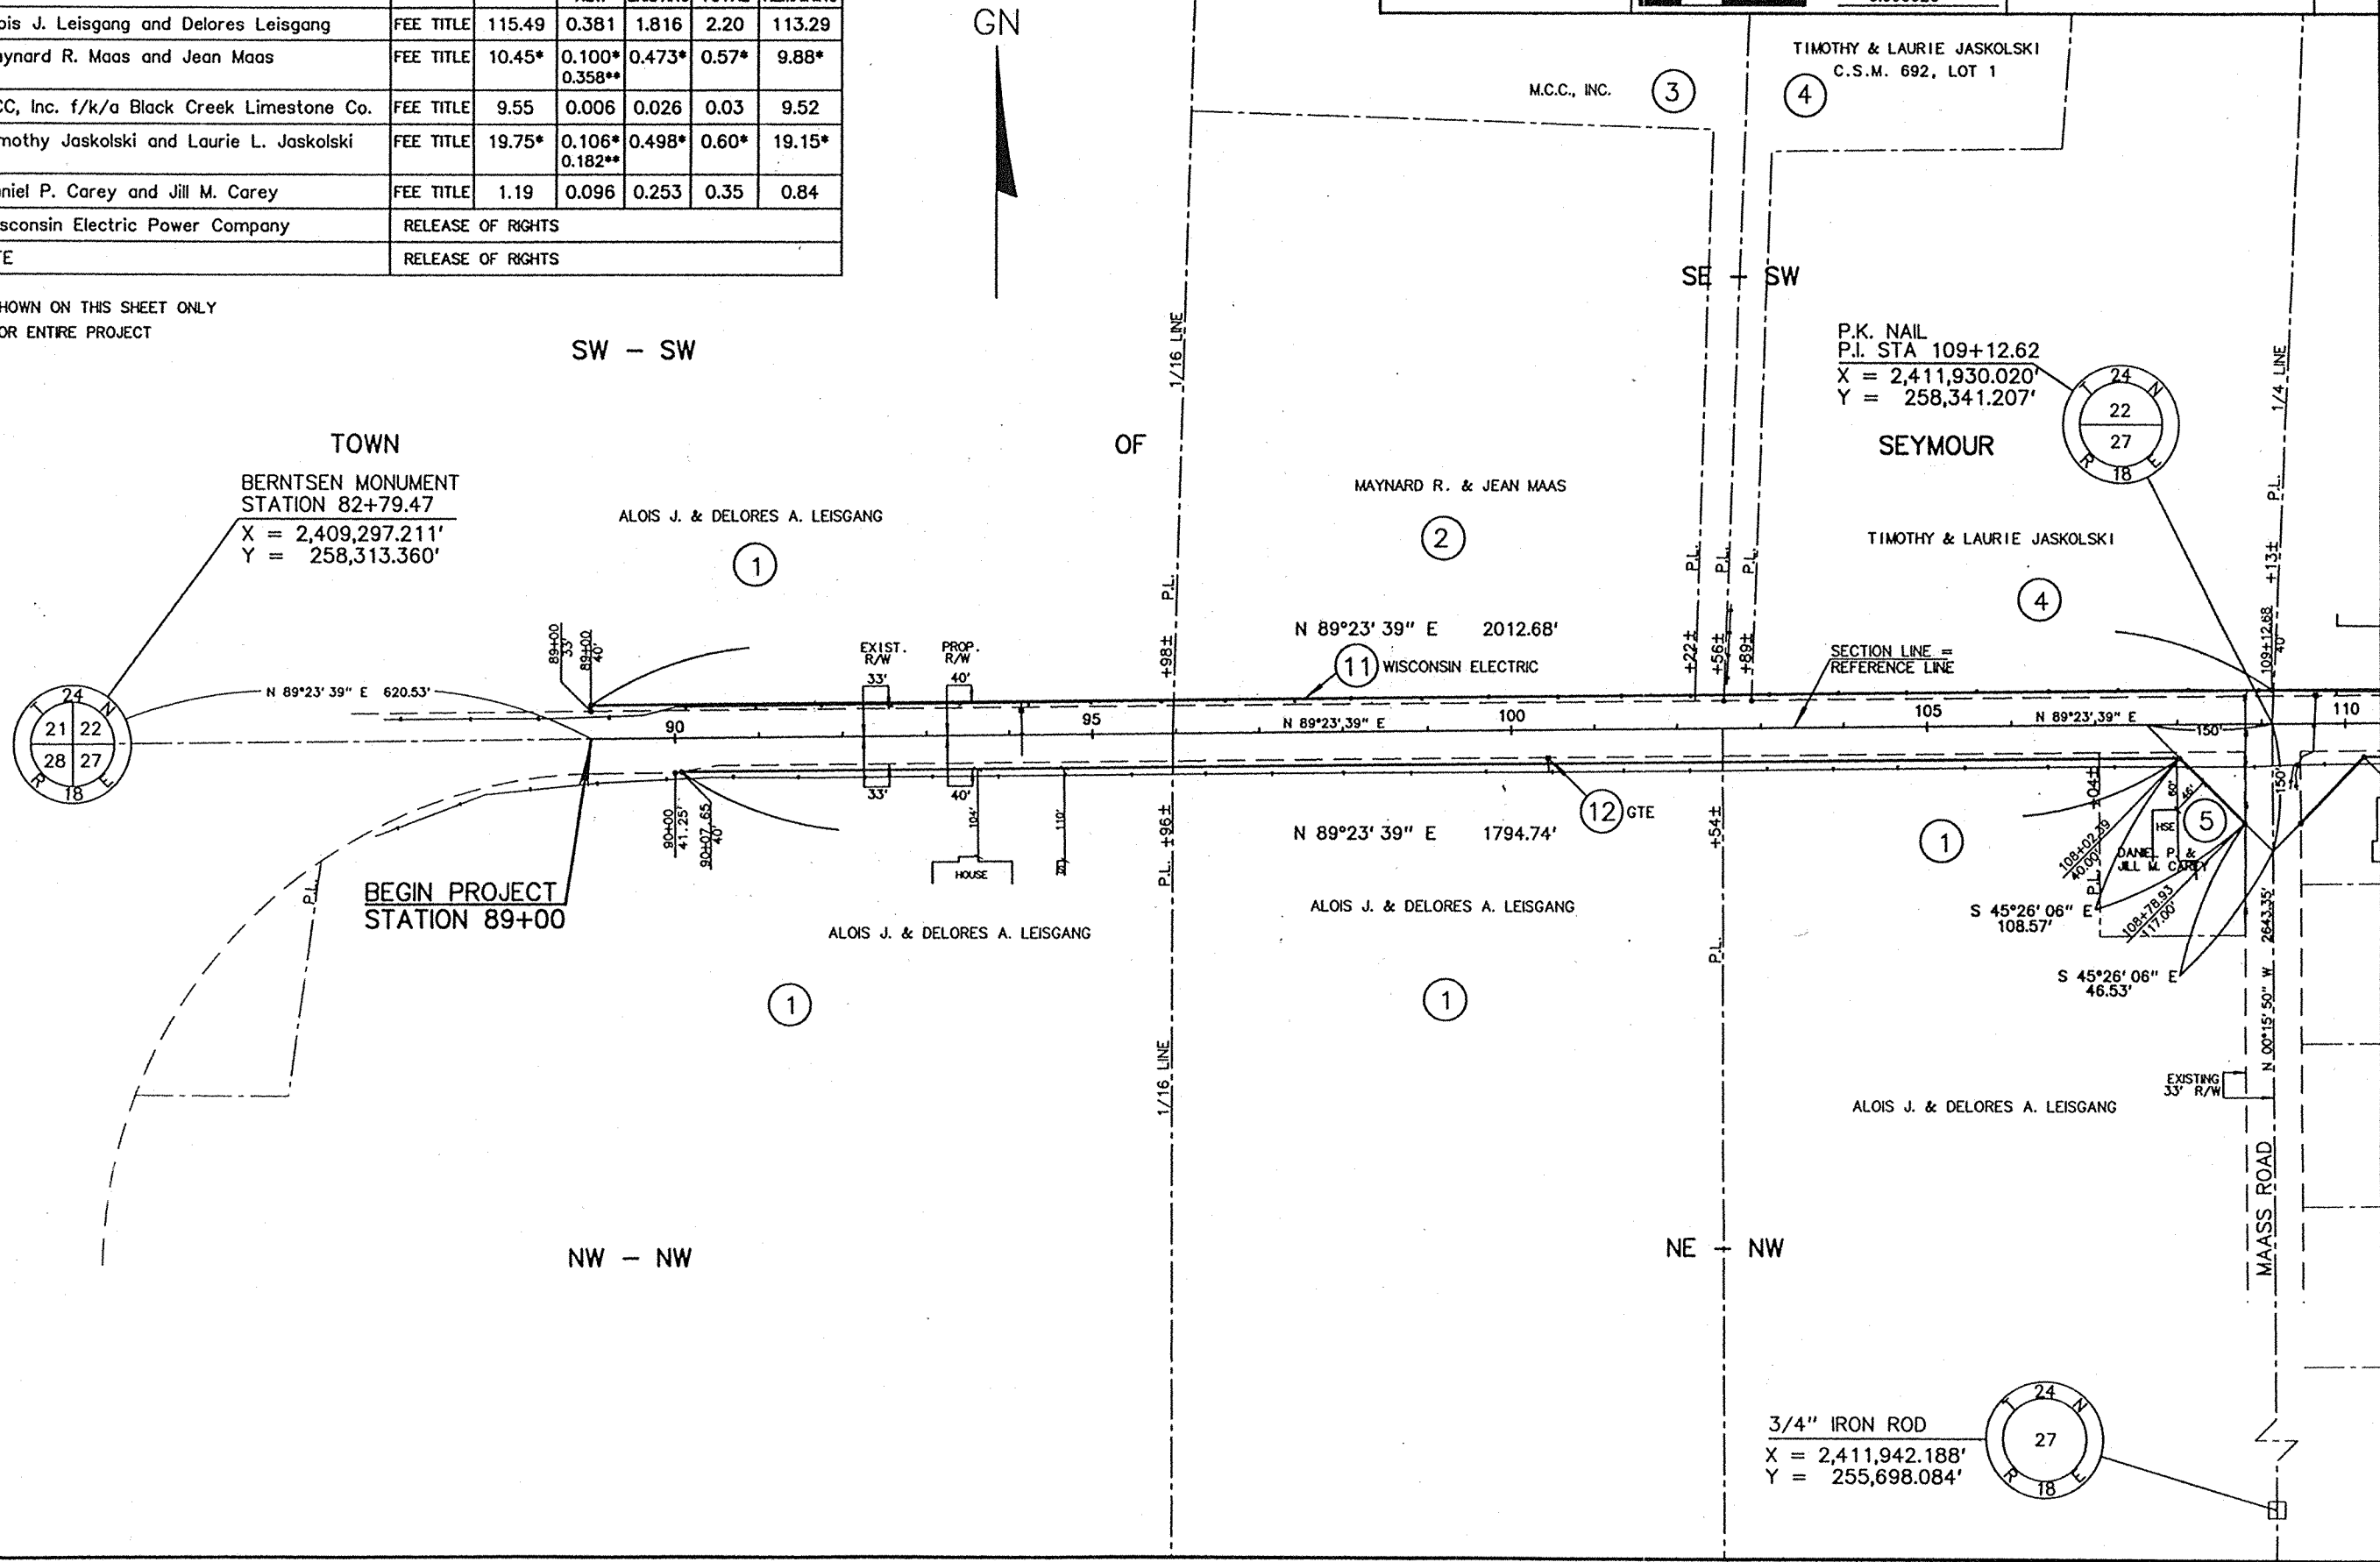


SCHEDULE OF LANDS & INTEREST REQUIRED


PARCEL NUMBER	OWNER	INTEREST REQUIRED	TOTAL ACRES	R/W ACRES REQUIRED			TOTAL ACRES REMAINING
				NEW	EXISTING	TOTAL	
2	Maynard R. Maas and Jean Maas	FEE TITLE	38.68*	0.258*	1.085*	1.34*	37.34*
4	Timothy Jaskolski and Laurie L. Jaskolski	FEE TITLE	34.32*	0.076*	0.668*	0.74*	33.58*
6	Richard T. Rottier and Karyn K. Rottier	FEE TITLE	1.00	0.100	0.250	0.35	0.65
7	Randy L. Johnson and Jeanne T. Johnson	FEE TITLE	1.21	0.028	0.133	0.16	1.05
8	Gerald Jaskolski and LaVon Jaskolski	FEE TITLE	1.03	0.024	0.114	0.14	0.89
9	Gary P. Jaskolski	FEE TITLE	13.46	0.047	0.452	0.50	12.96
10	Charles W. Petersen and Vicki A. Petersen	FEE TITLE	4.10	0.108	0.508	0.62	3.48
11	Wisconsin Electric Power Company	RELEASE OF RIGHTS					
12	GTE	RELEASE OF RIGHTS					
13	Leonard C. Polczinski	FEE TITLE	5.68	0.040	0.326	0.37	5.31
14	Dennis Wickesberg and Sally Wickesberg	FEE TITLE	35.9	0.150	0.577	0.73	34.56

- * AREAS SHOWN ON THIS SHEET ONLY
- ** TOTAL FOR ENTIRE PROJECT


REVISION DATE 8-18-95	ROUTE C.T.H. "G"	COUNTY OUTAGAMIE	DATE 3-30-91	R/W PROJECT NUMBER	SHEET NUMBER
	SCALE, FT. 0 100 200		GRID FACTOR 0.999926	FEDERAL PROJECT NUMBER	4.2

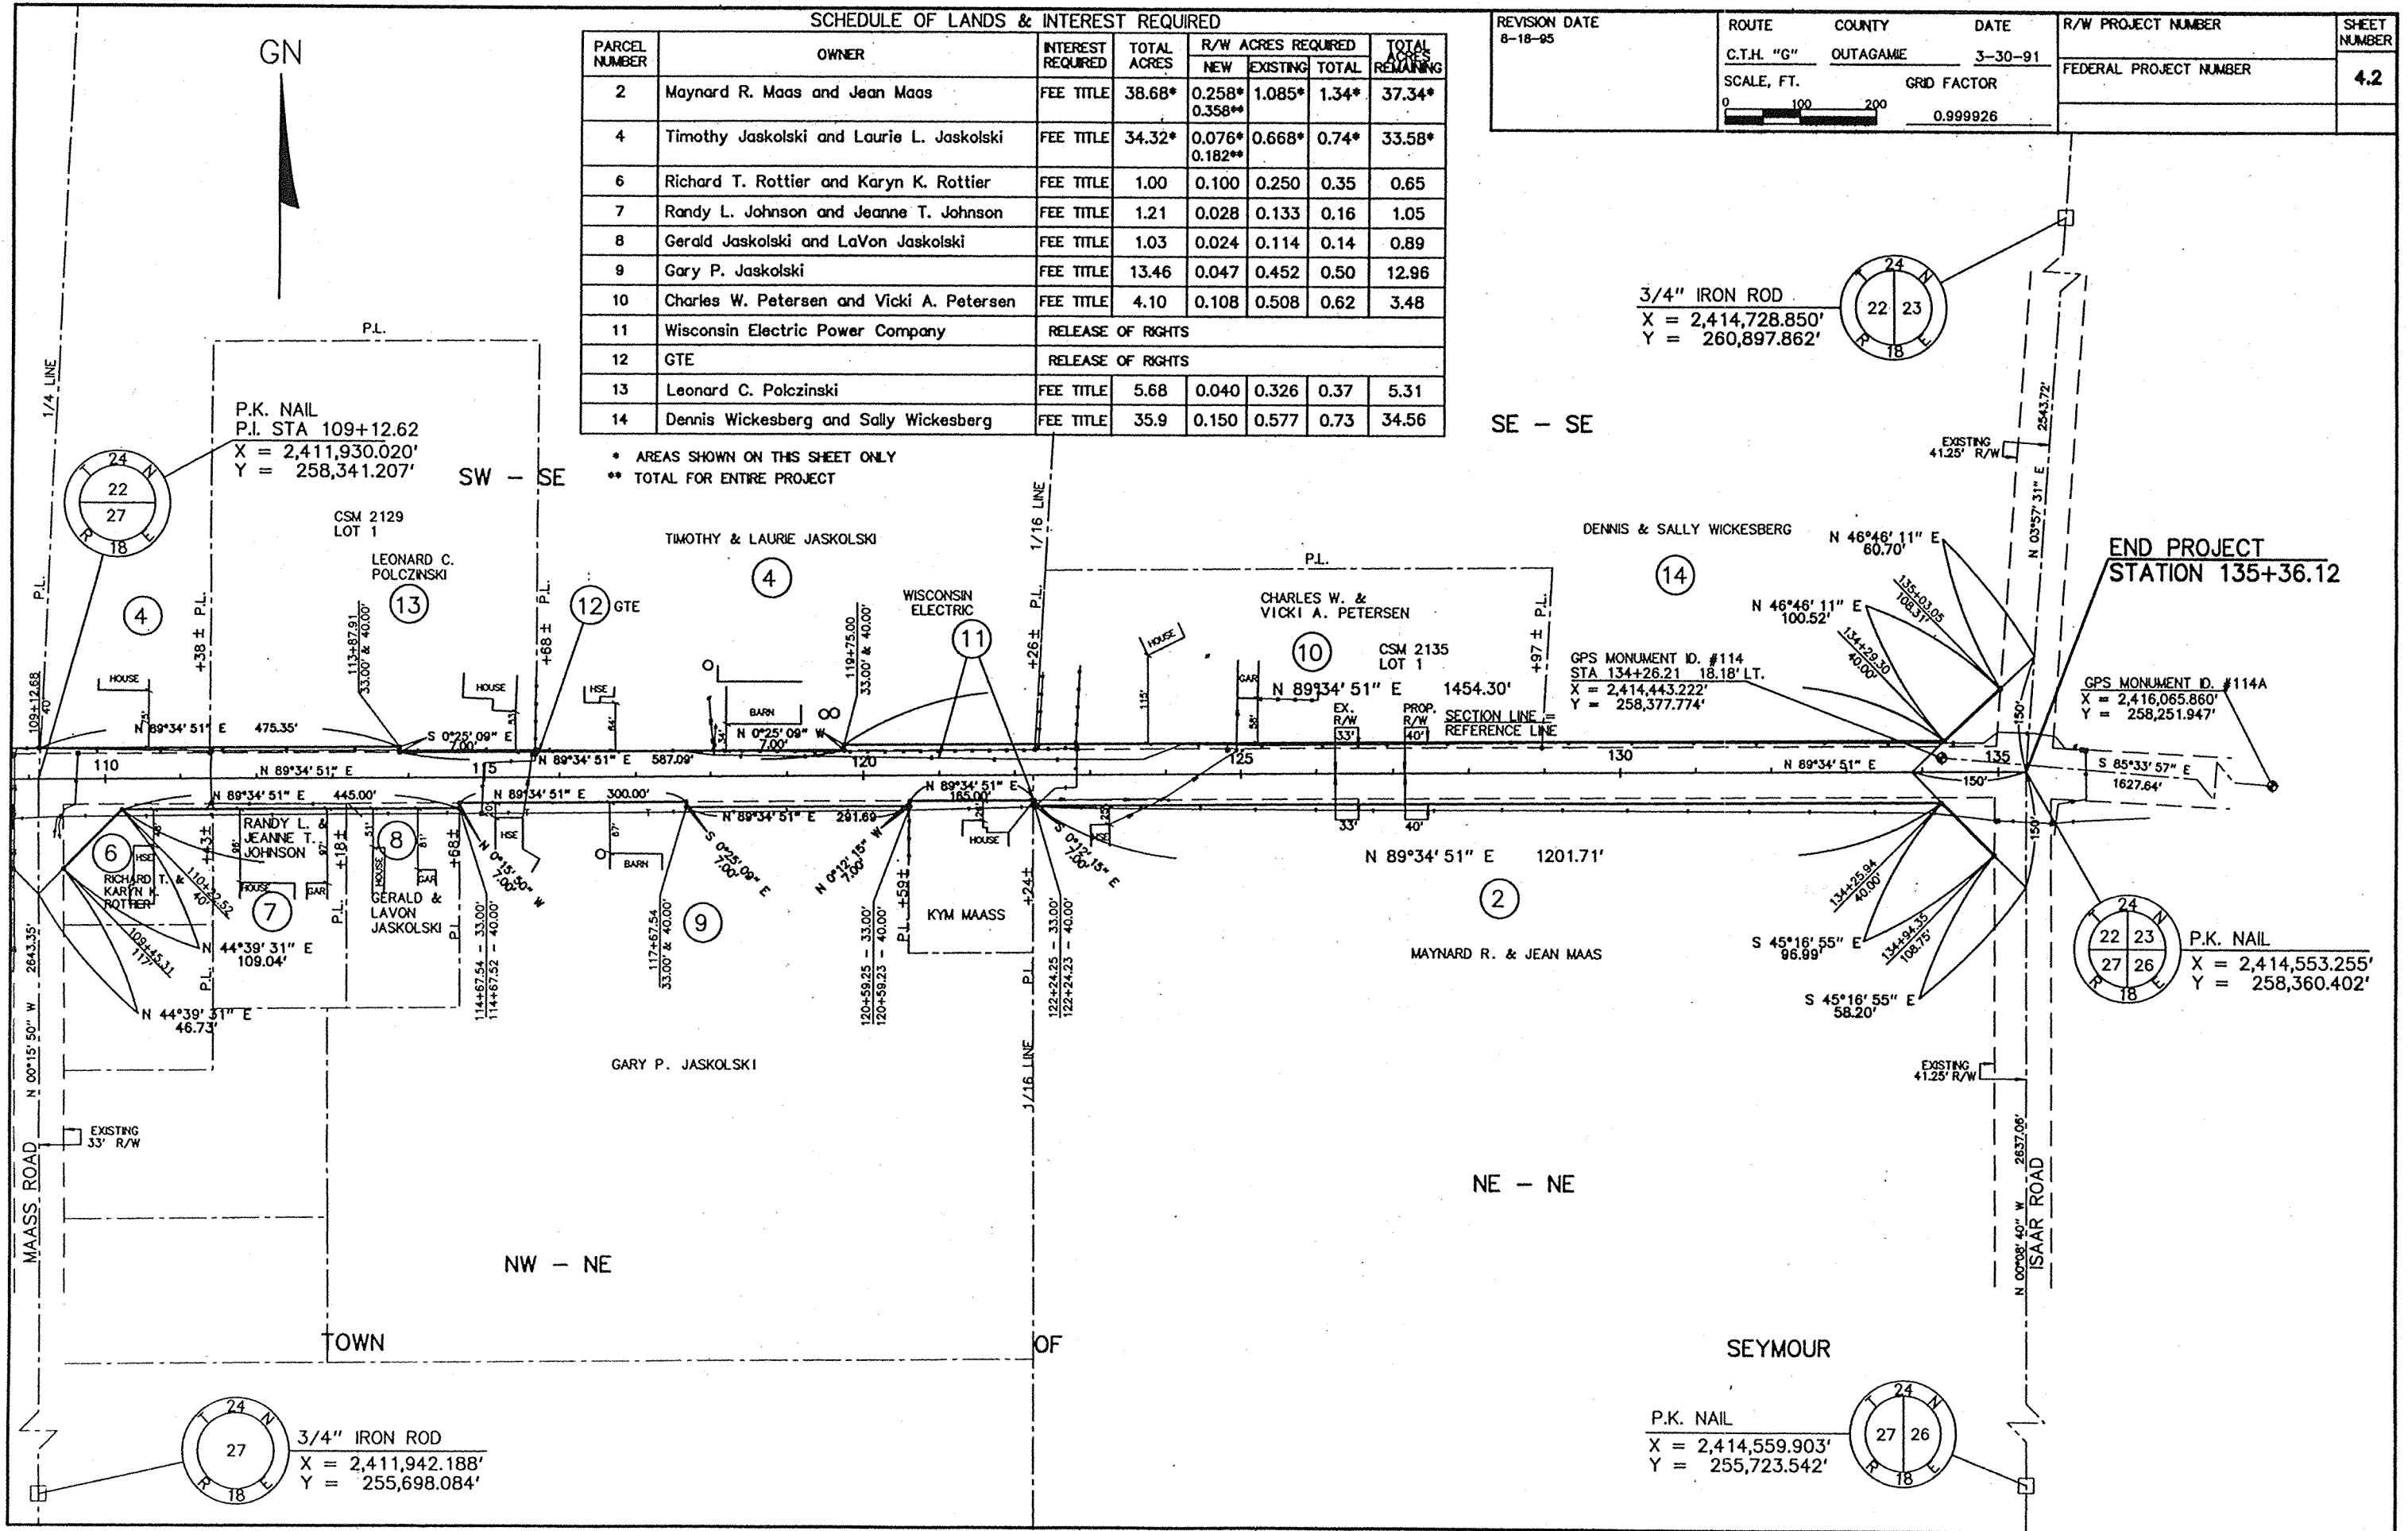


STATE PROJECT NUMBER	SHEET NO.
	5.0

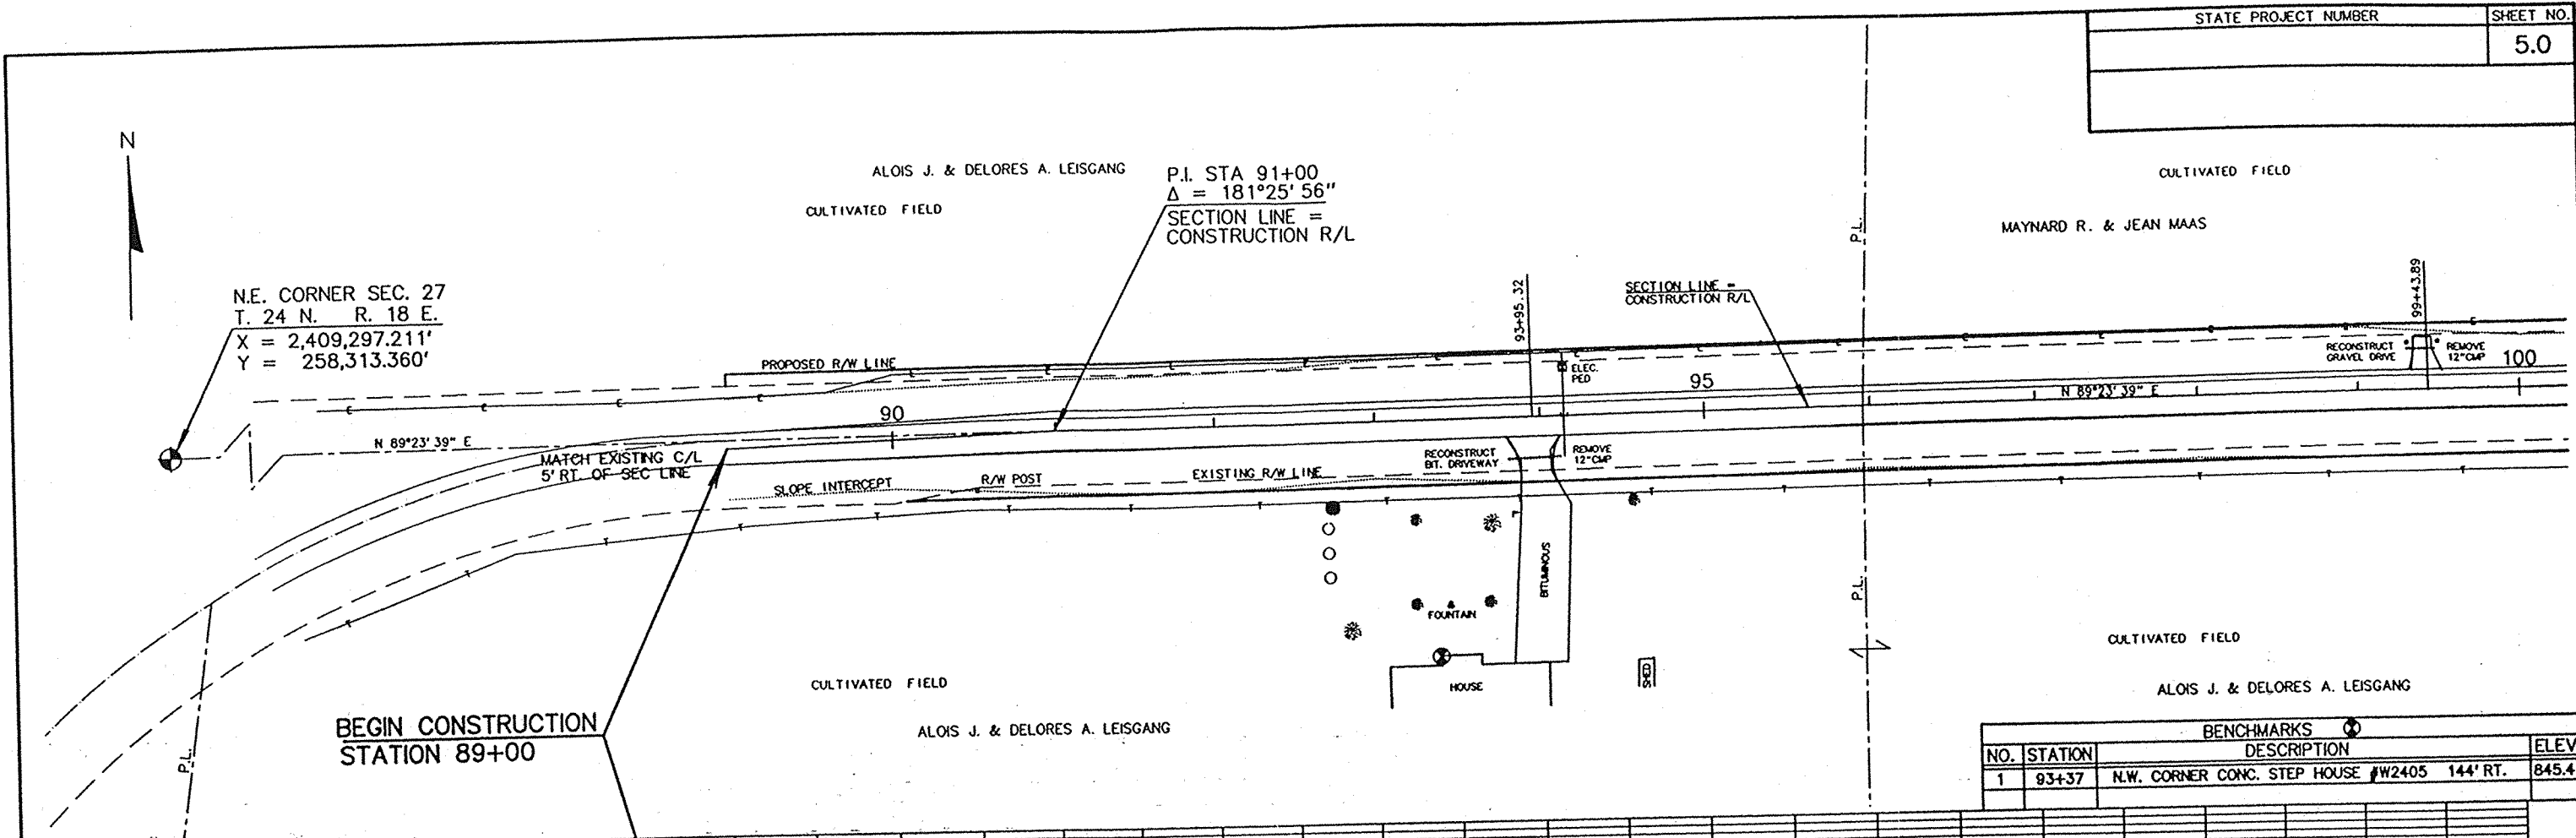



BENCHMARKS			
NO.	STATION	DESCRIPTION	ELEV.
1	93+37	N.W. CORNER CONC. STEP HOUSE #W2405 144' RT.	845.41

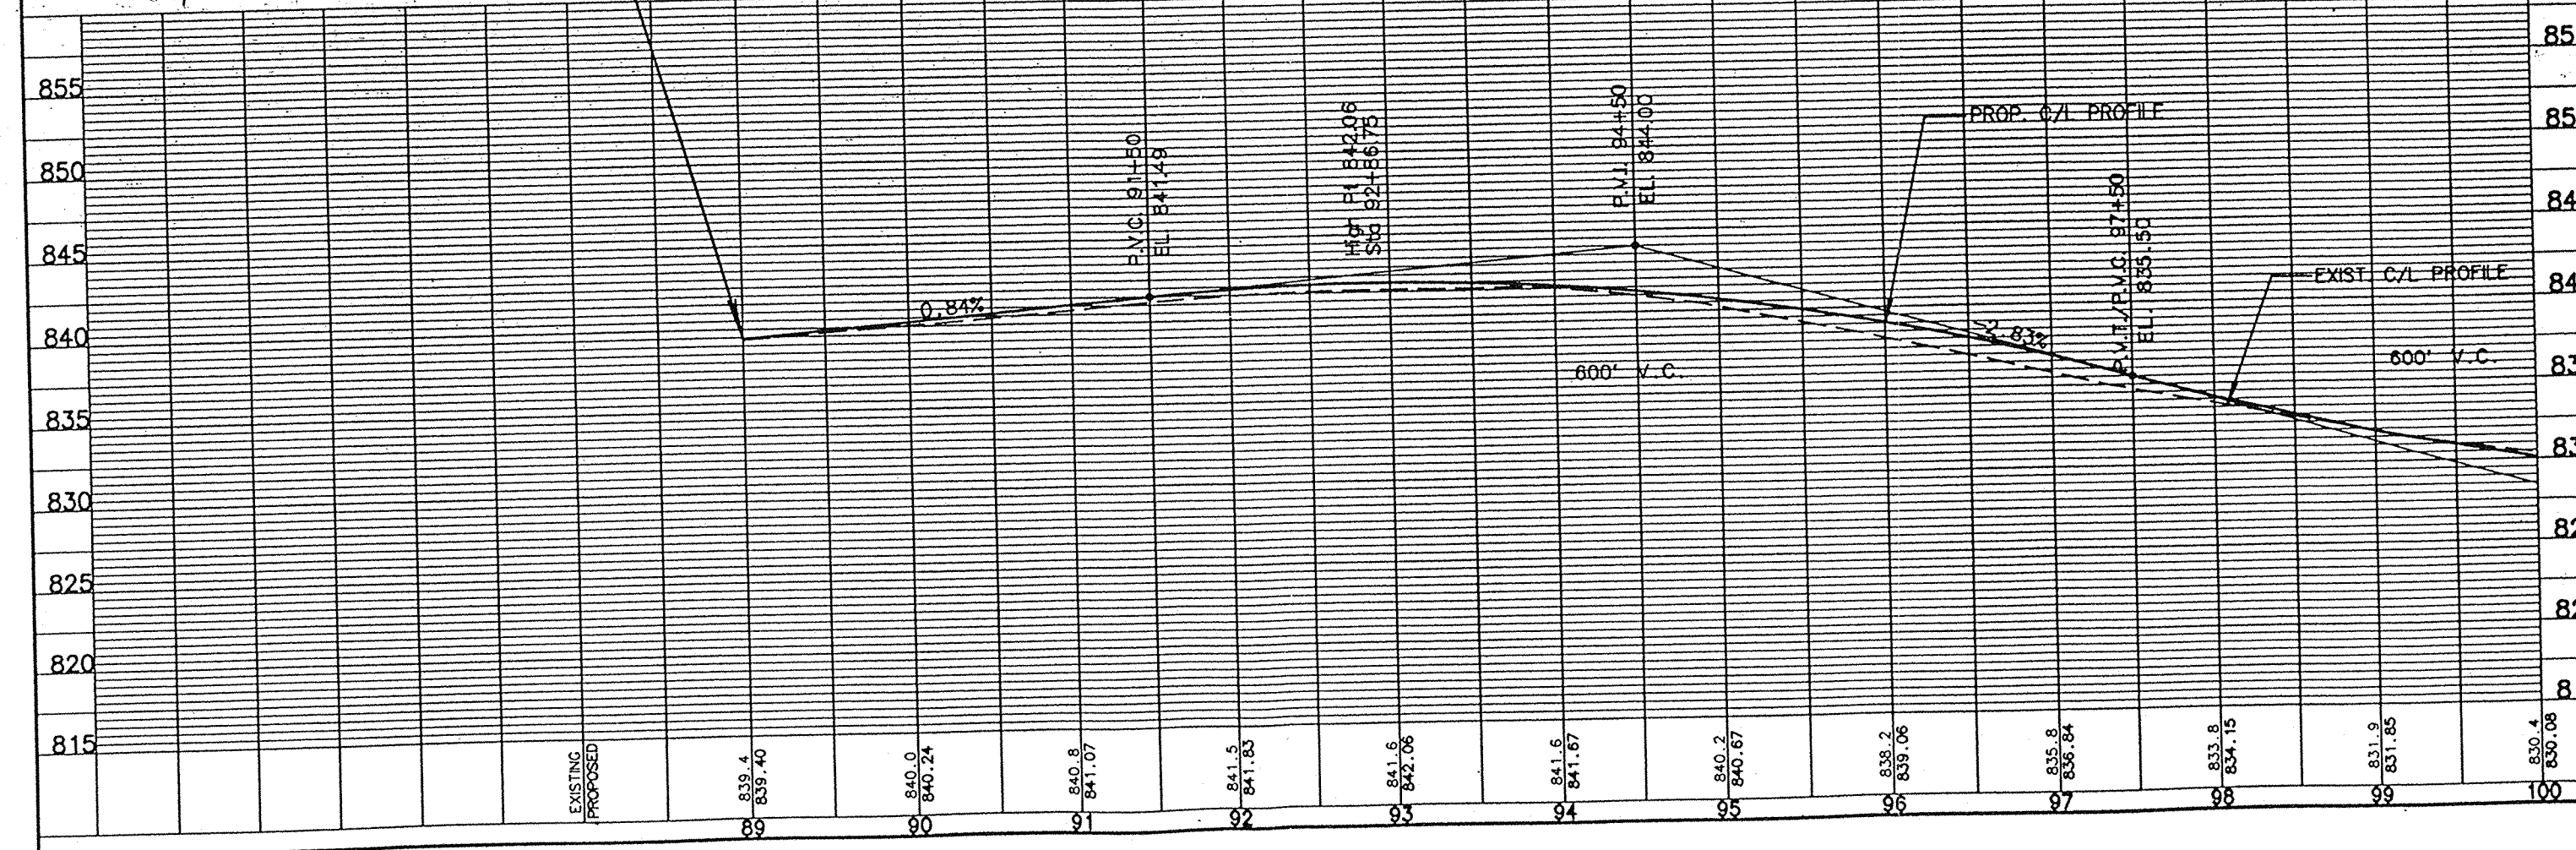

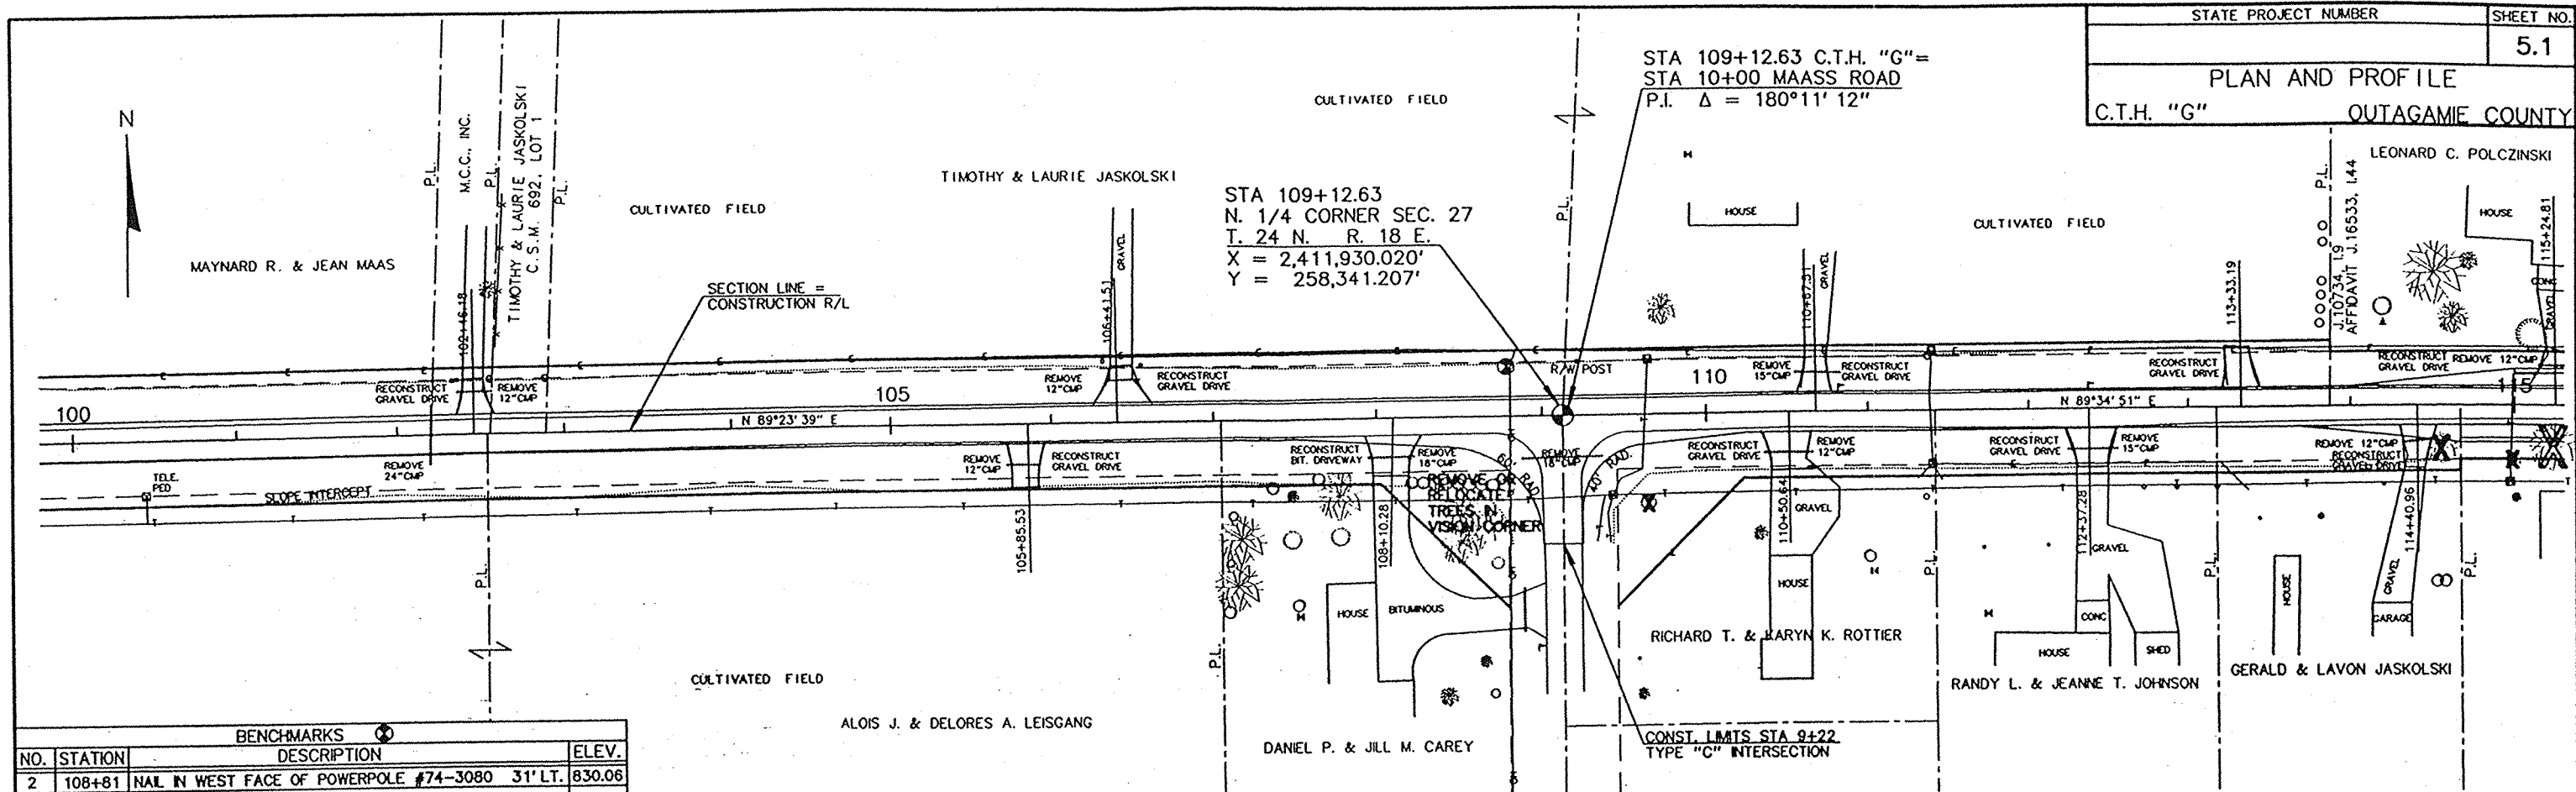


BENCHMARKS			
NO.	STATION	DESCRIPTION	ELEV.
2	108+81	NAIL IN WEST FACE OF POWERPOLE #74-3080 31' LT.	830.06

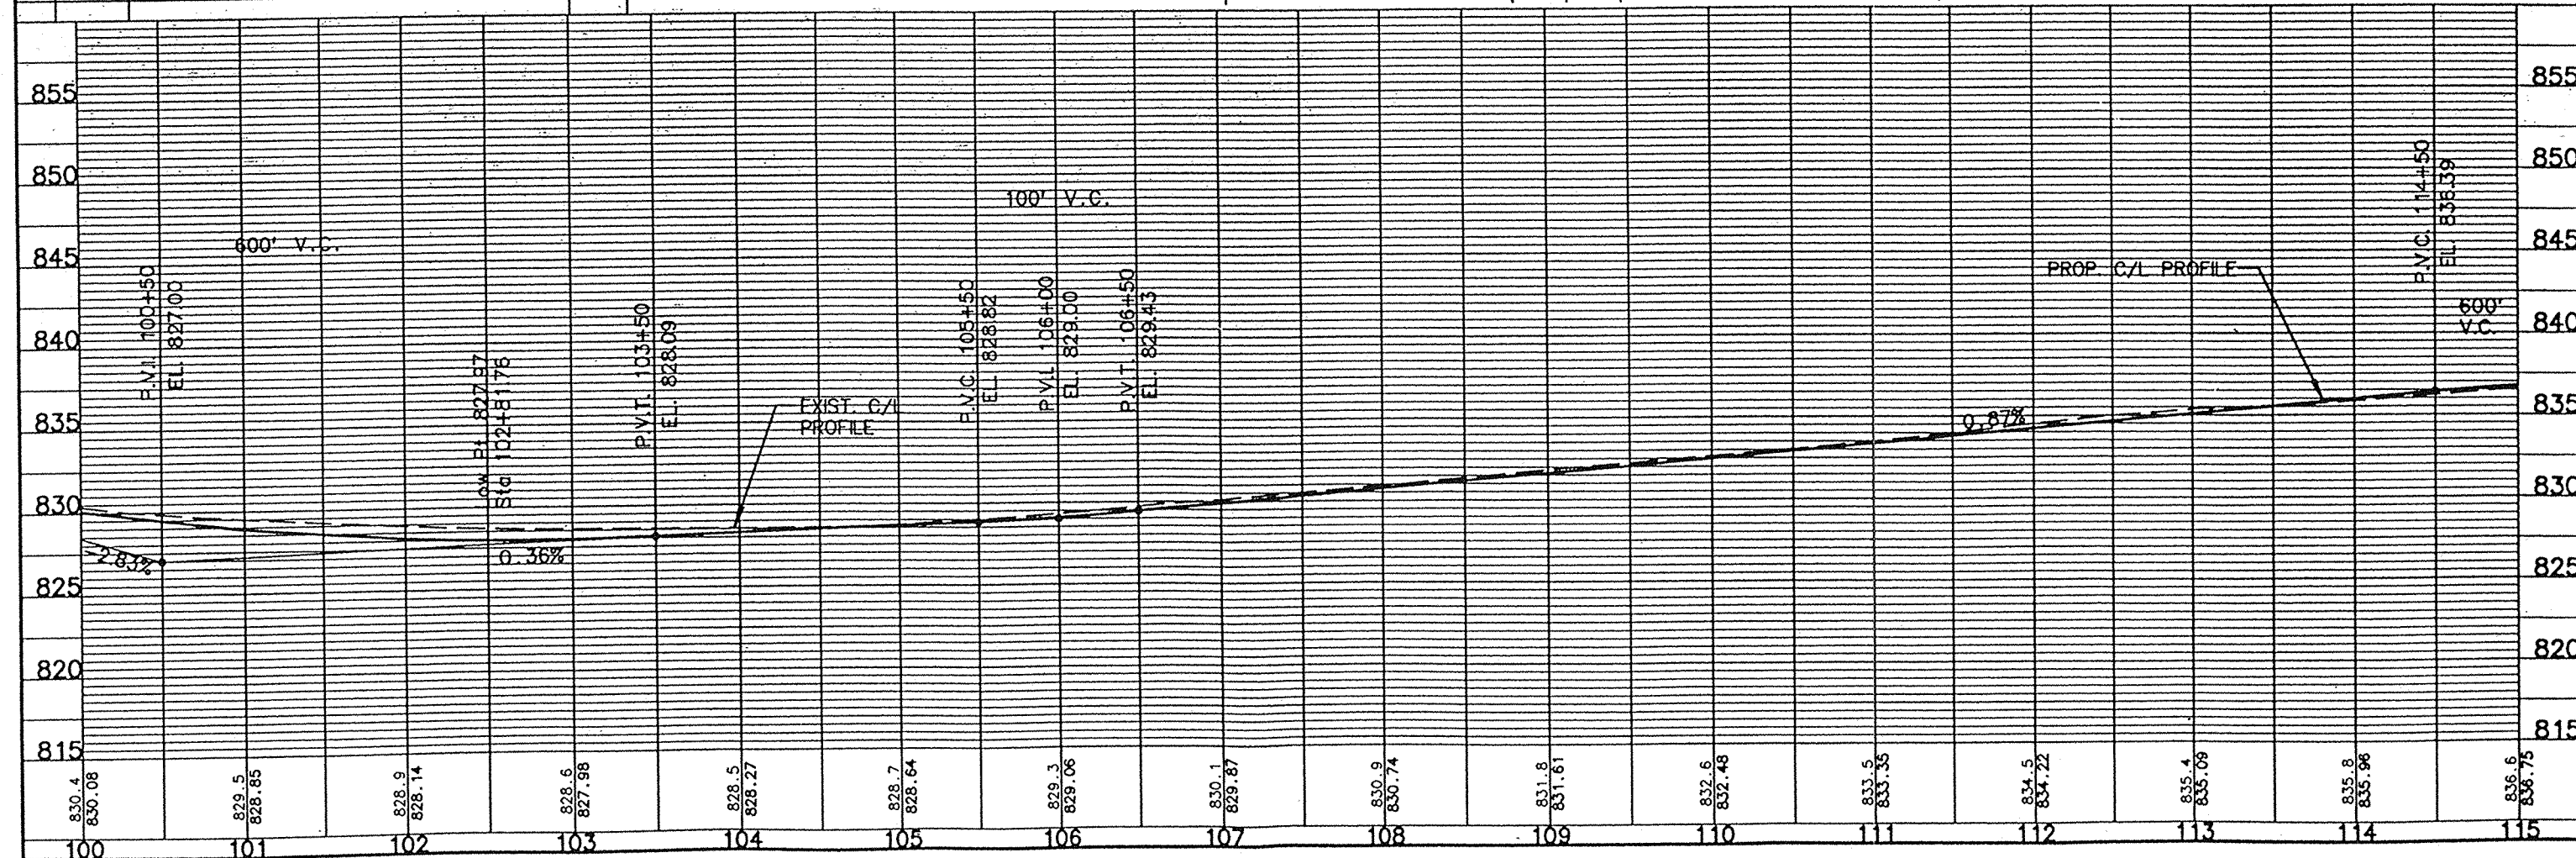

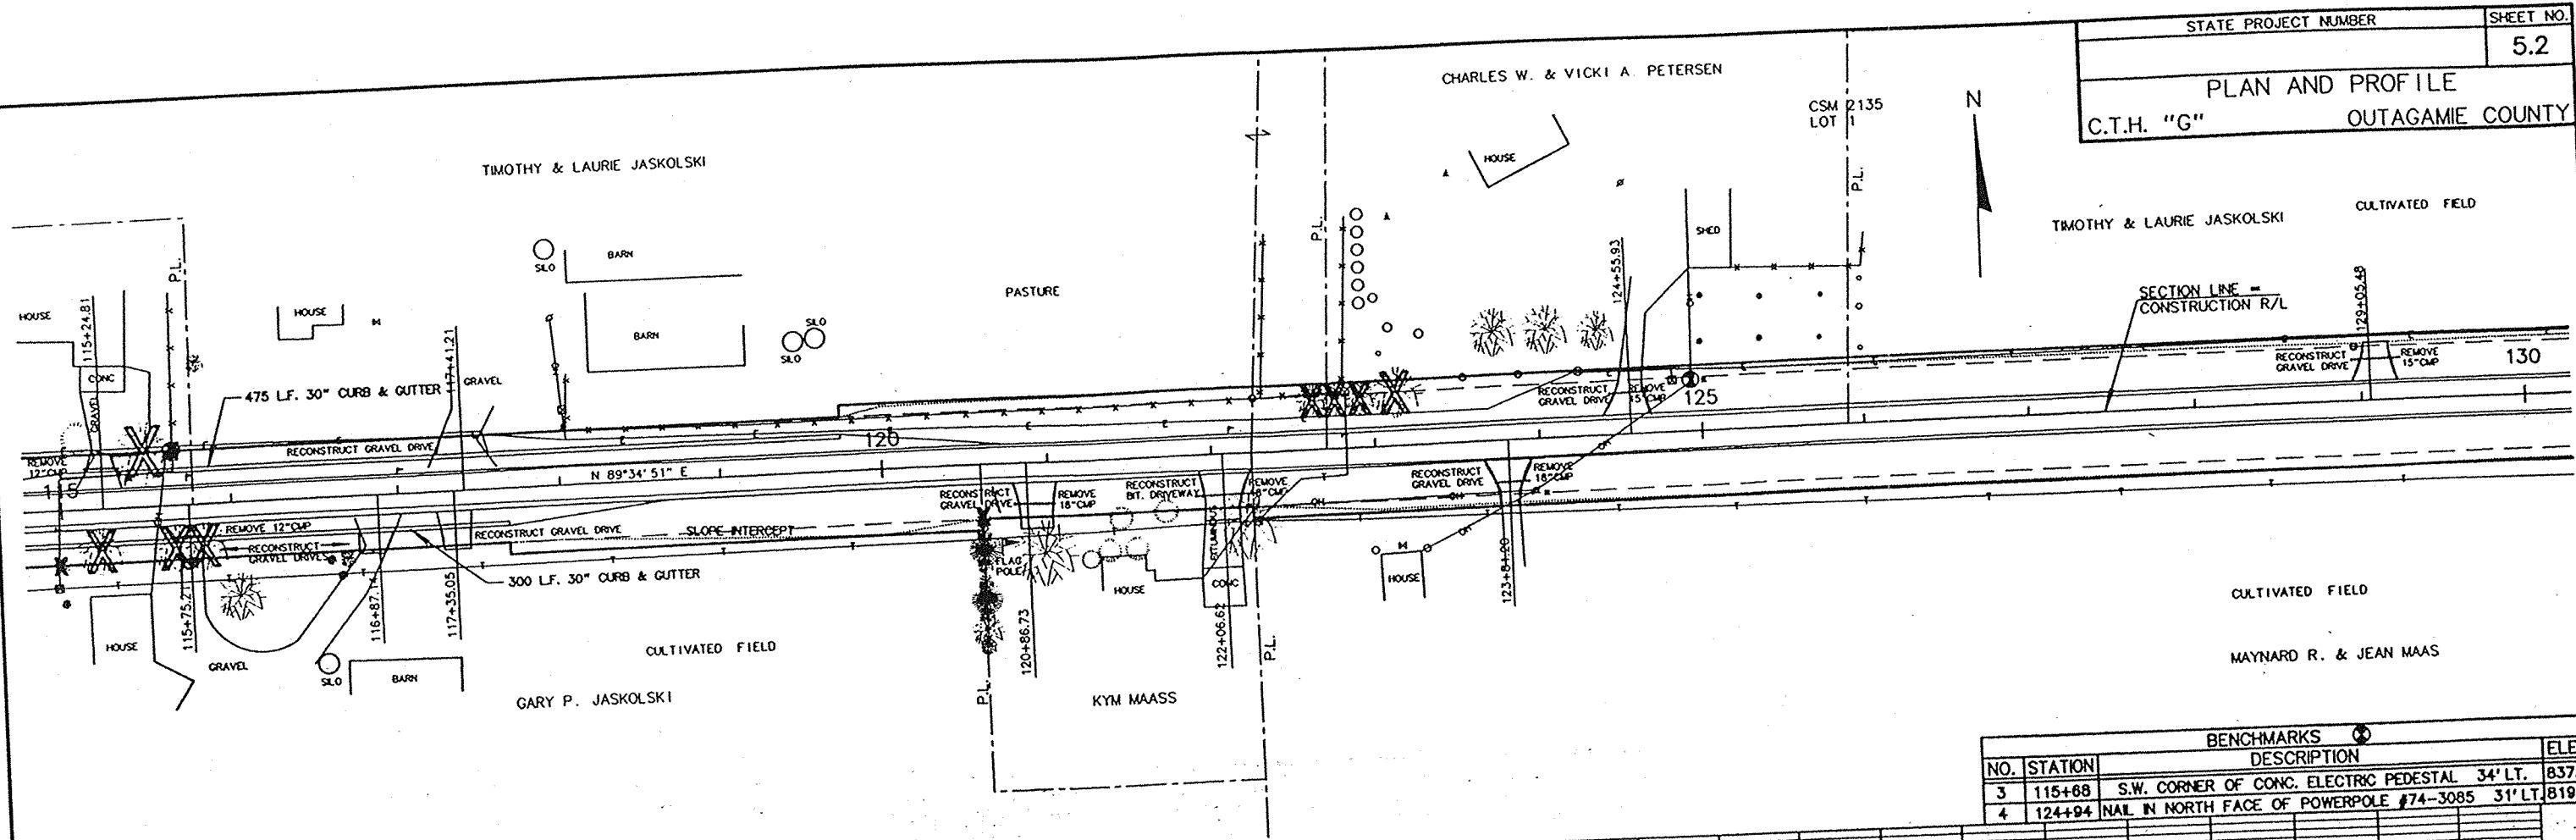

BENCHMARKS			
NO.	STATION	DESCRIPTION	ELEV.
3	115+68	S.W. CORNER OF CONC. ELECTRIC PEDESTAL 34' LT.	837.38
4	124+94	NAIL IN NORTH FACE OF POWERPOLE #74-3085 31' LT.	819.20

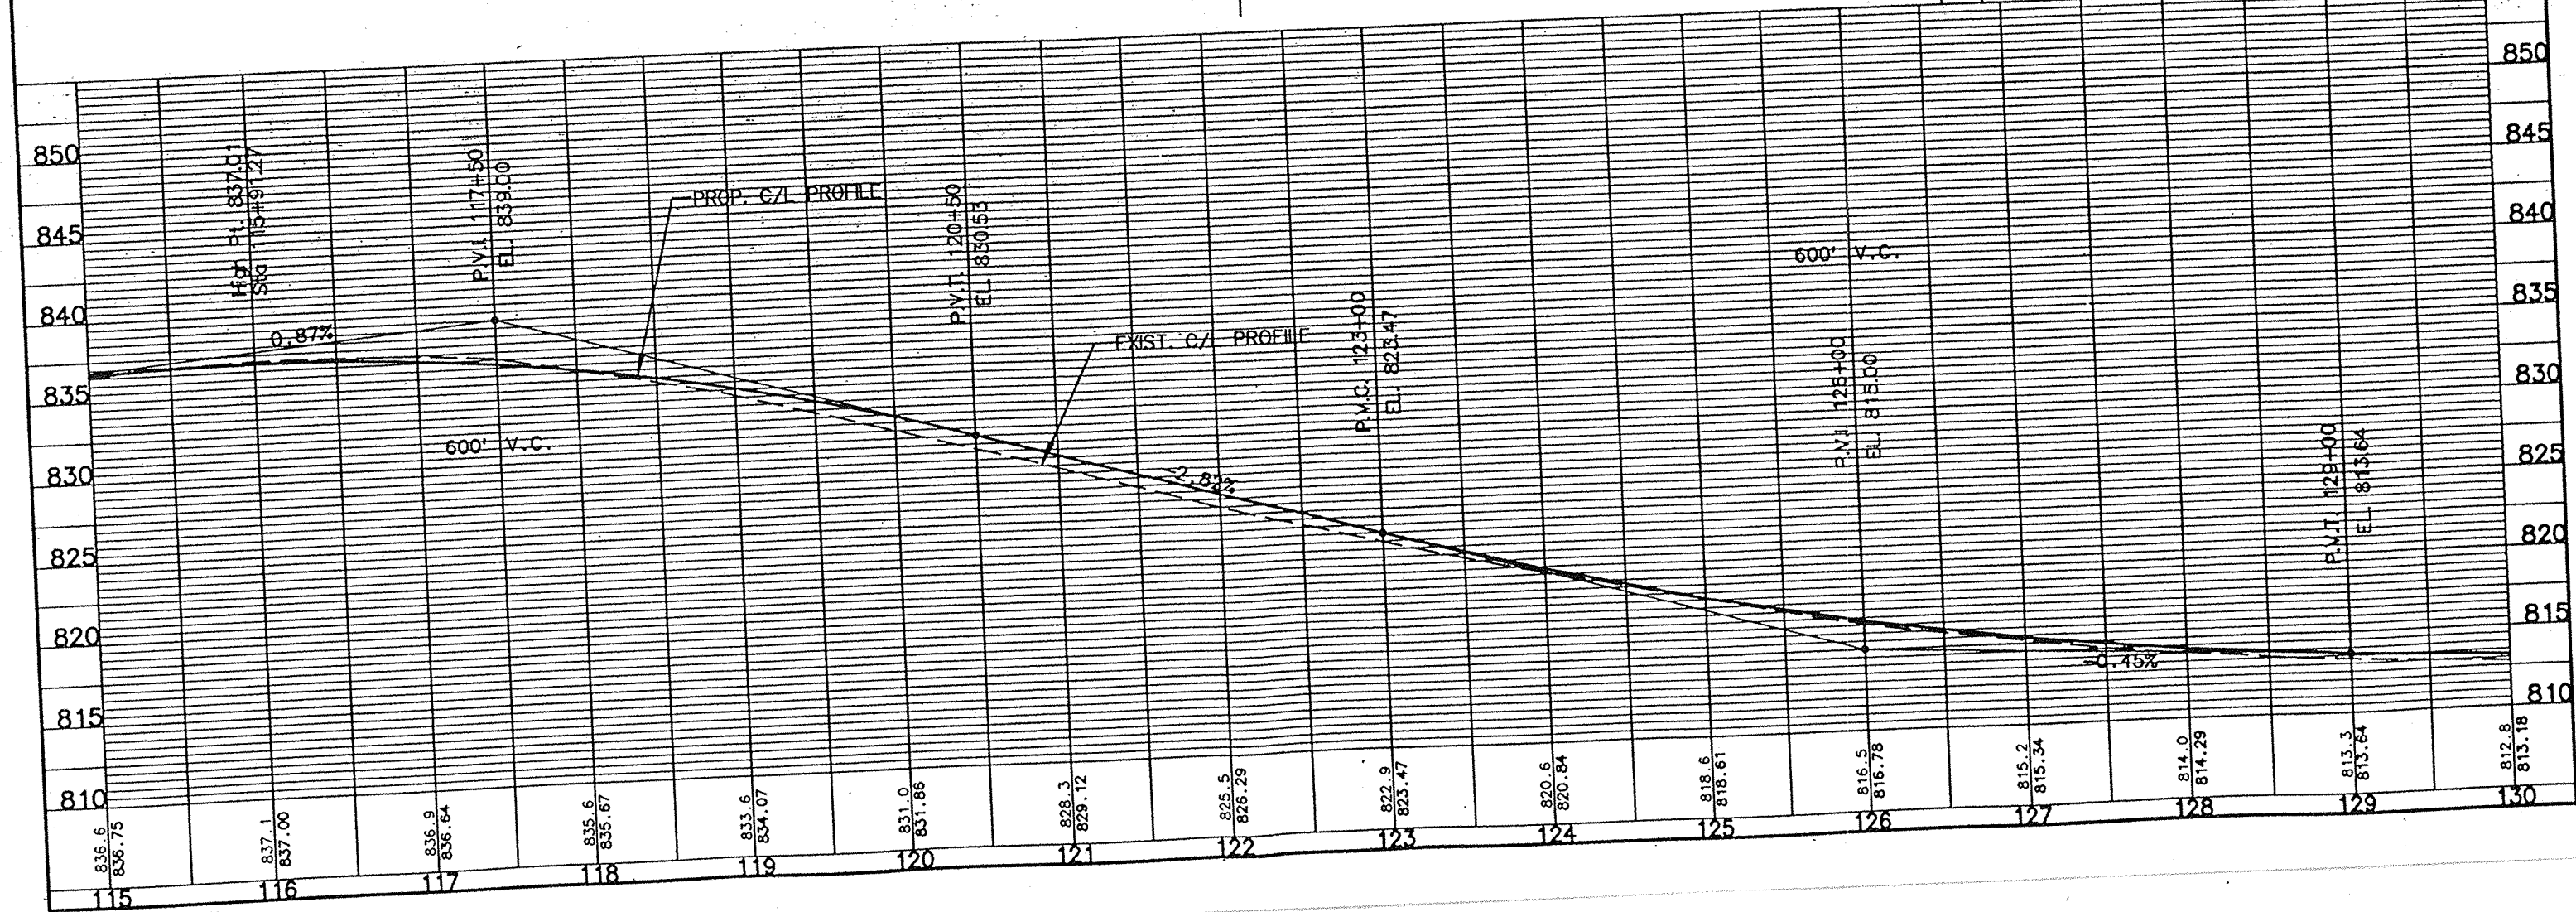


TIMOTHY & LAURIE JASKOLSKI


STATE PROJECT NUMBER


SHEET NO.


5.3


PLAN AND PROFILE
C.T.H. "G" OUTAGAMIE COUNTY

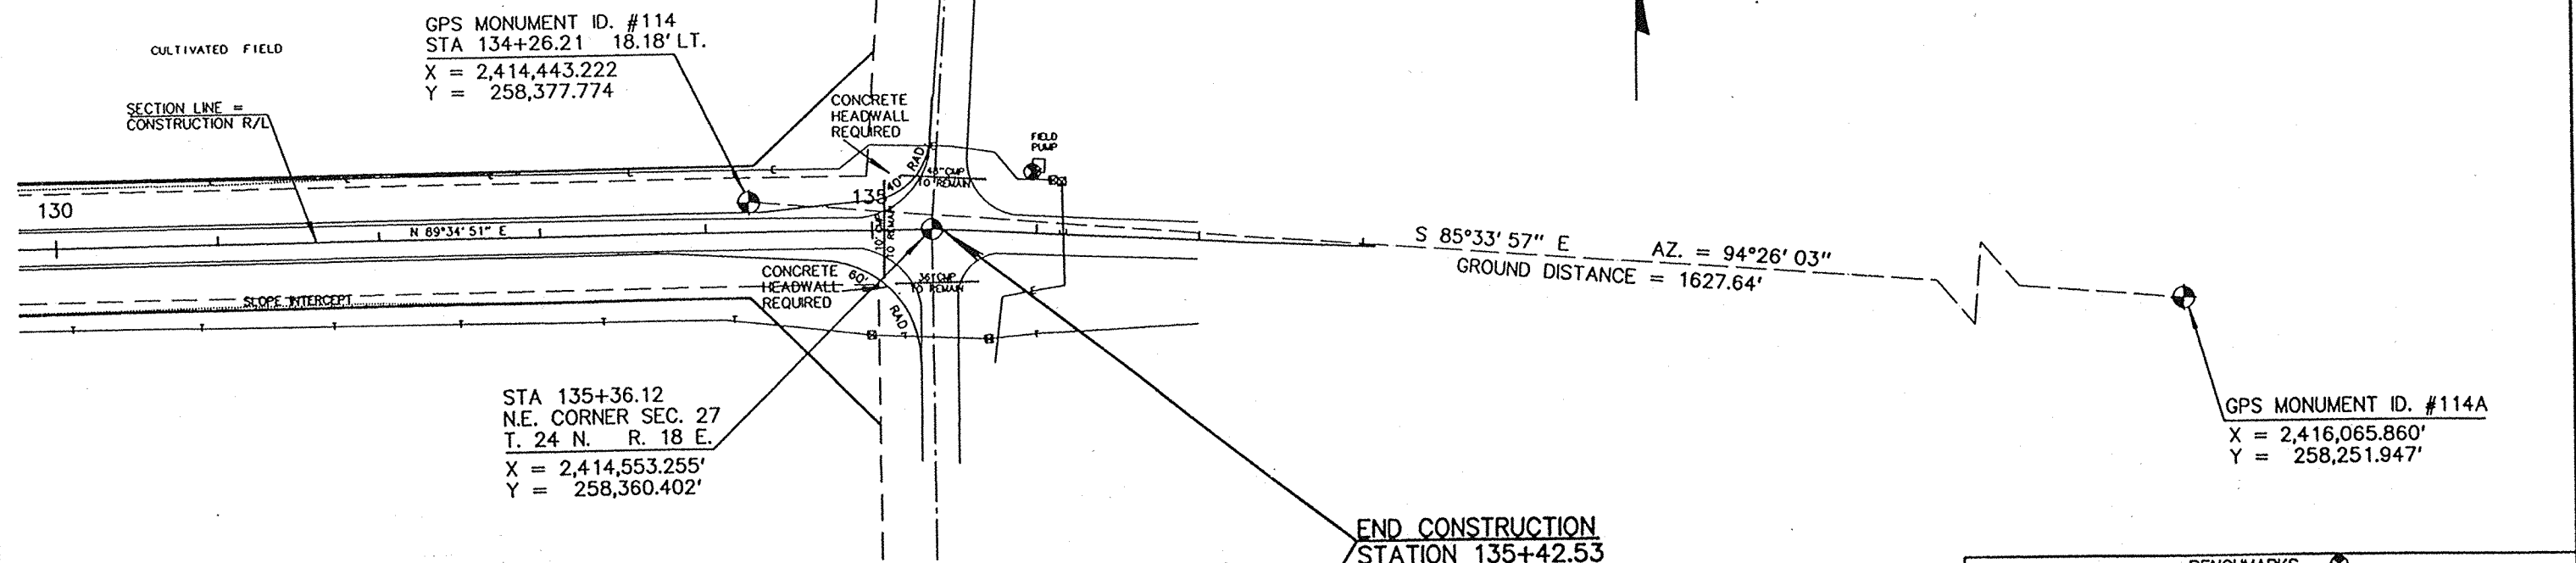


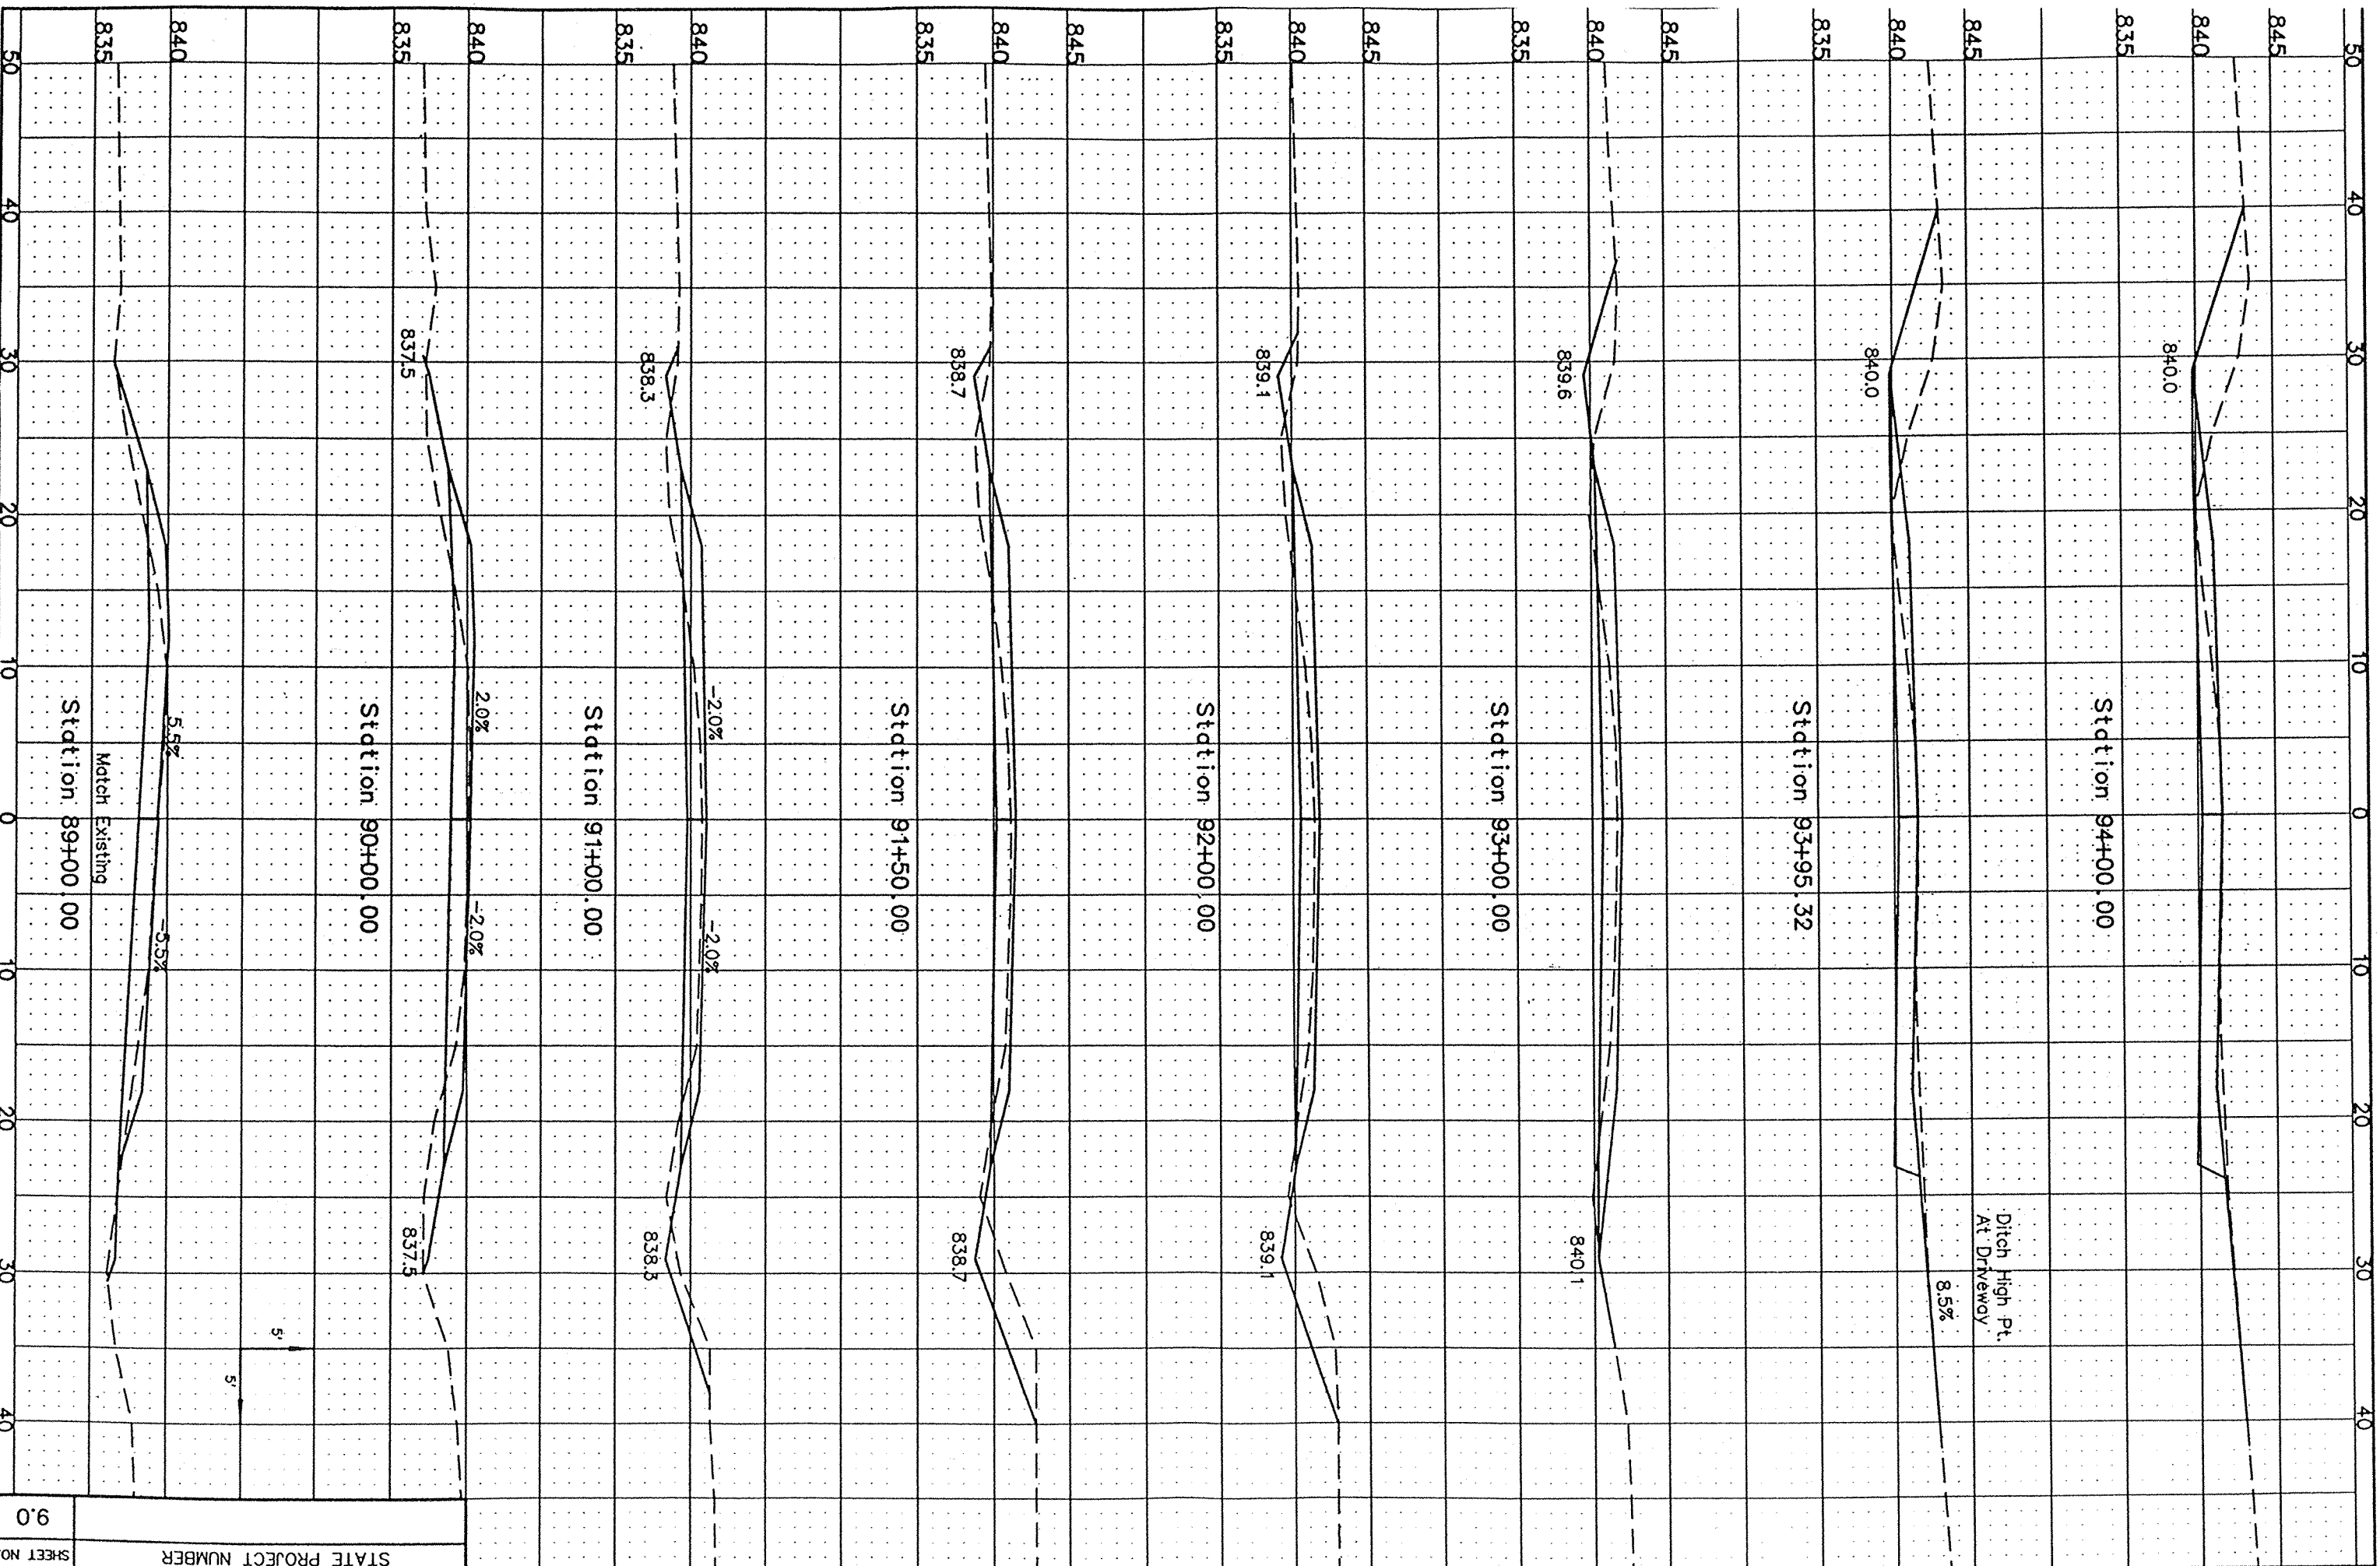


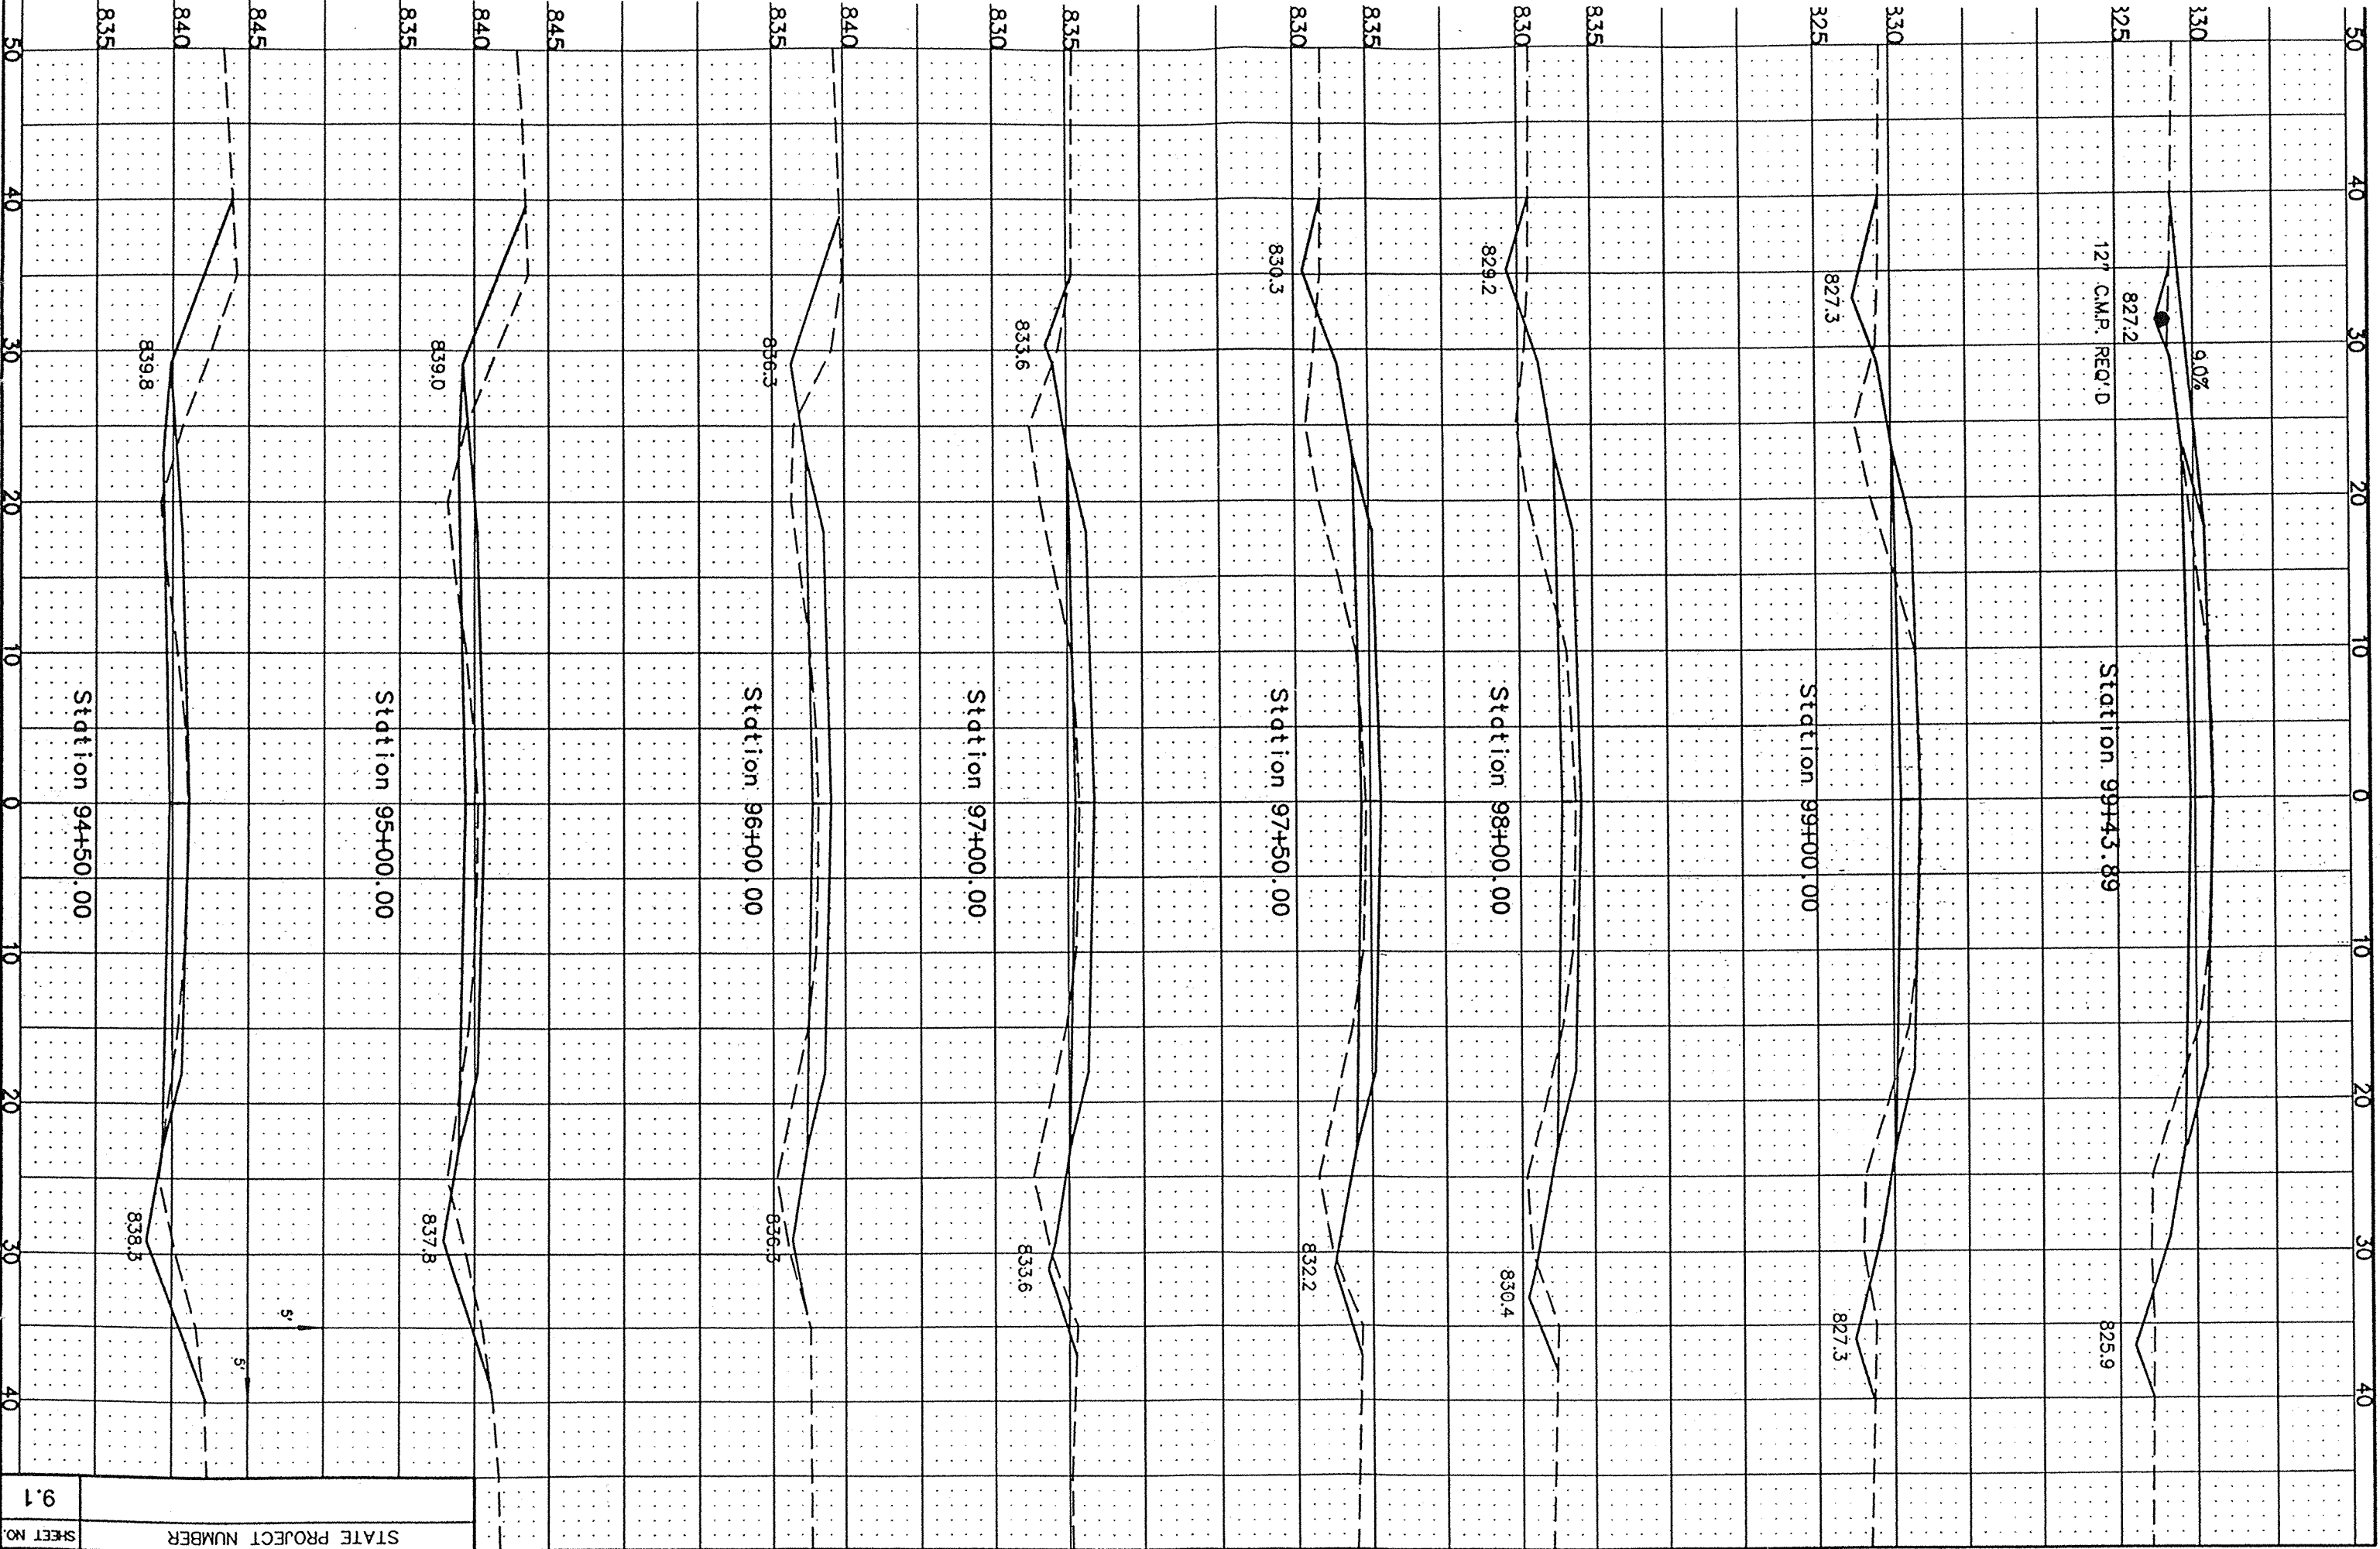

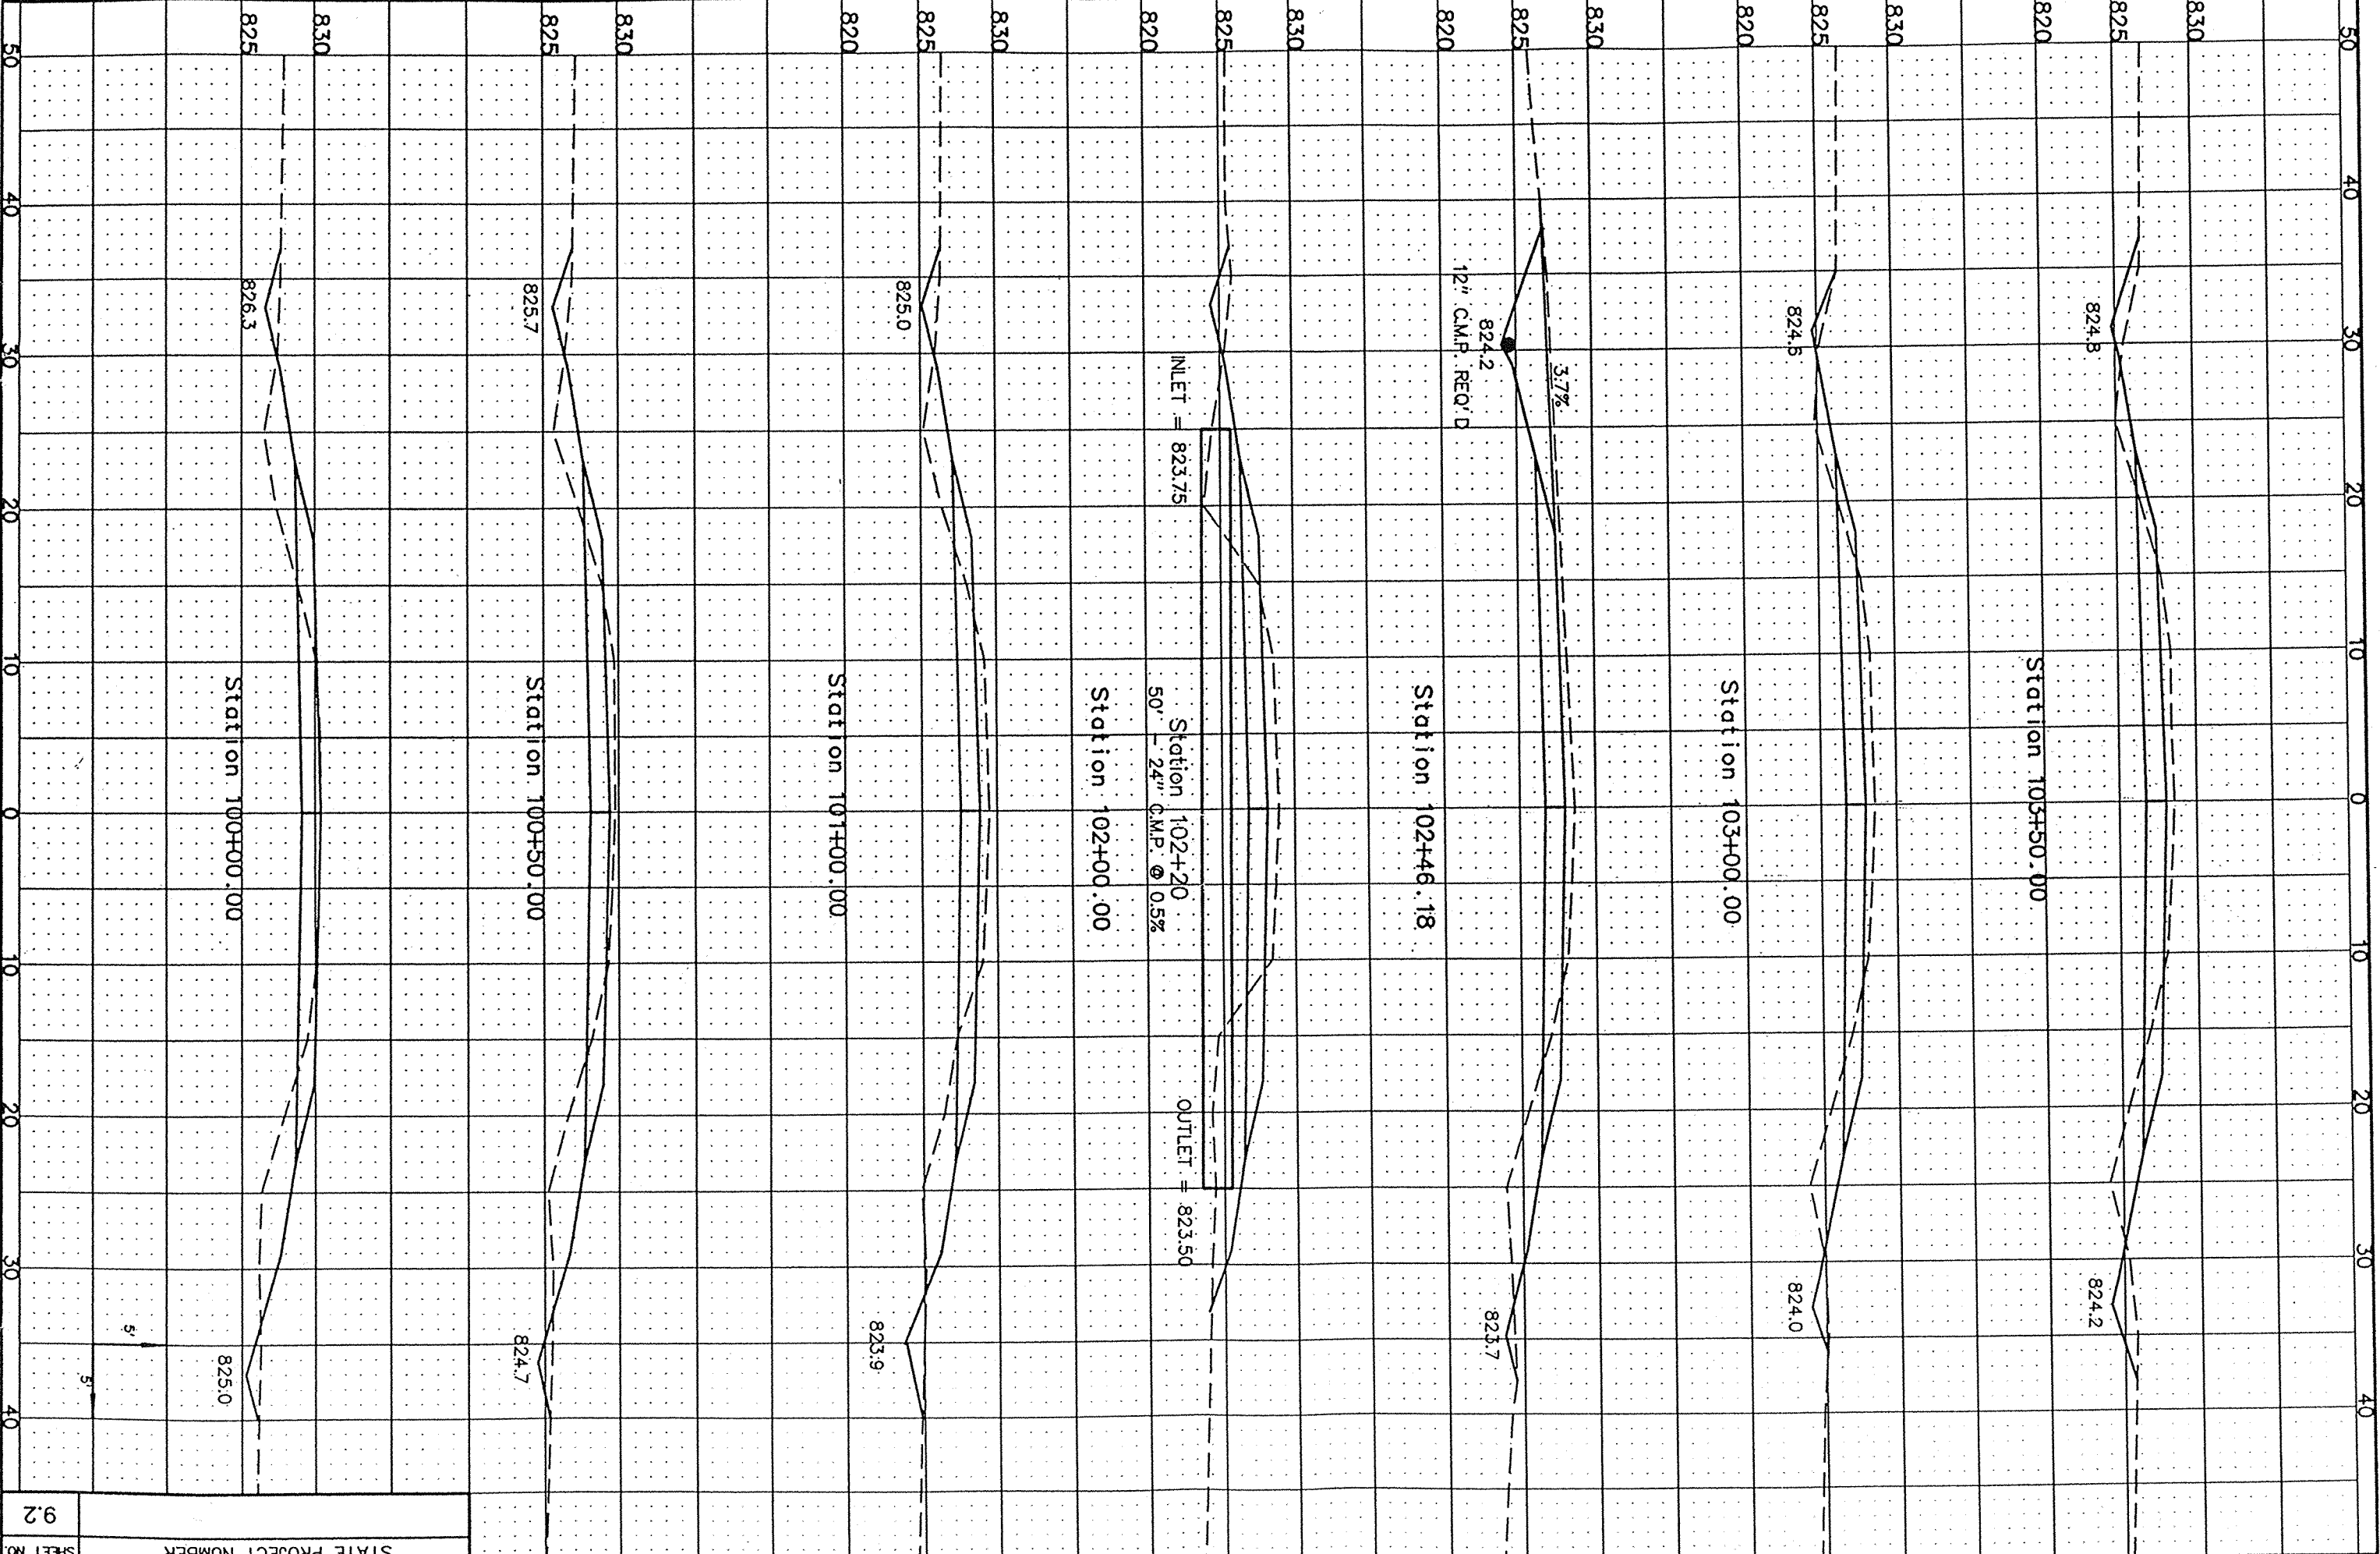

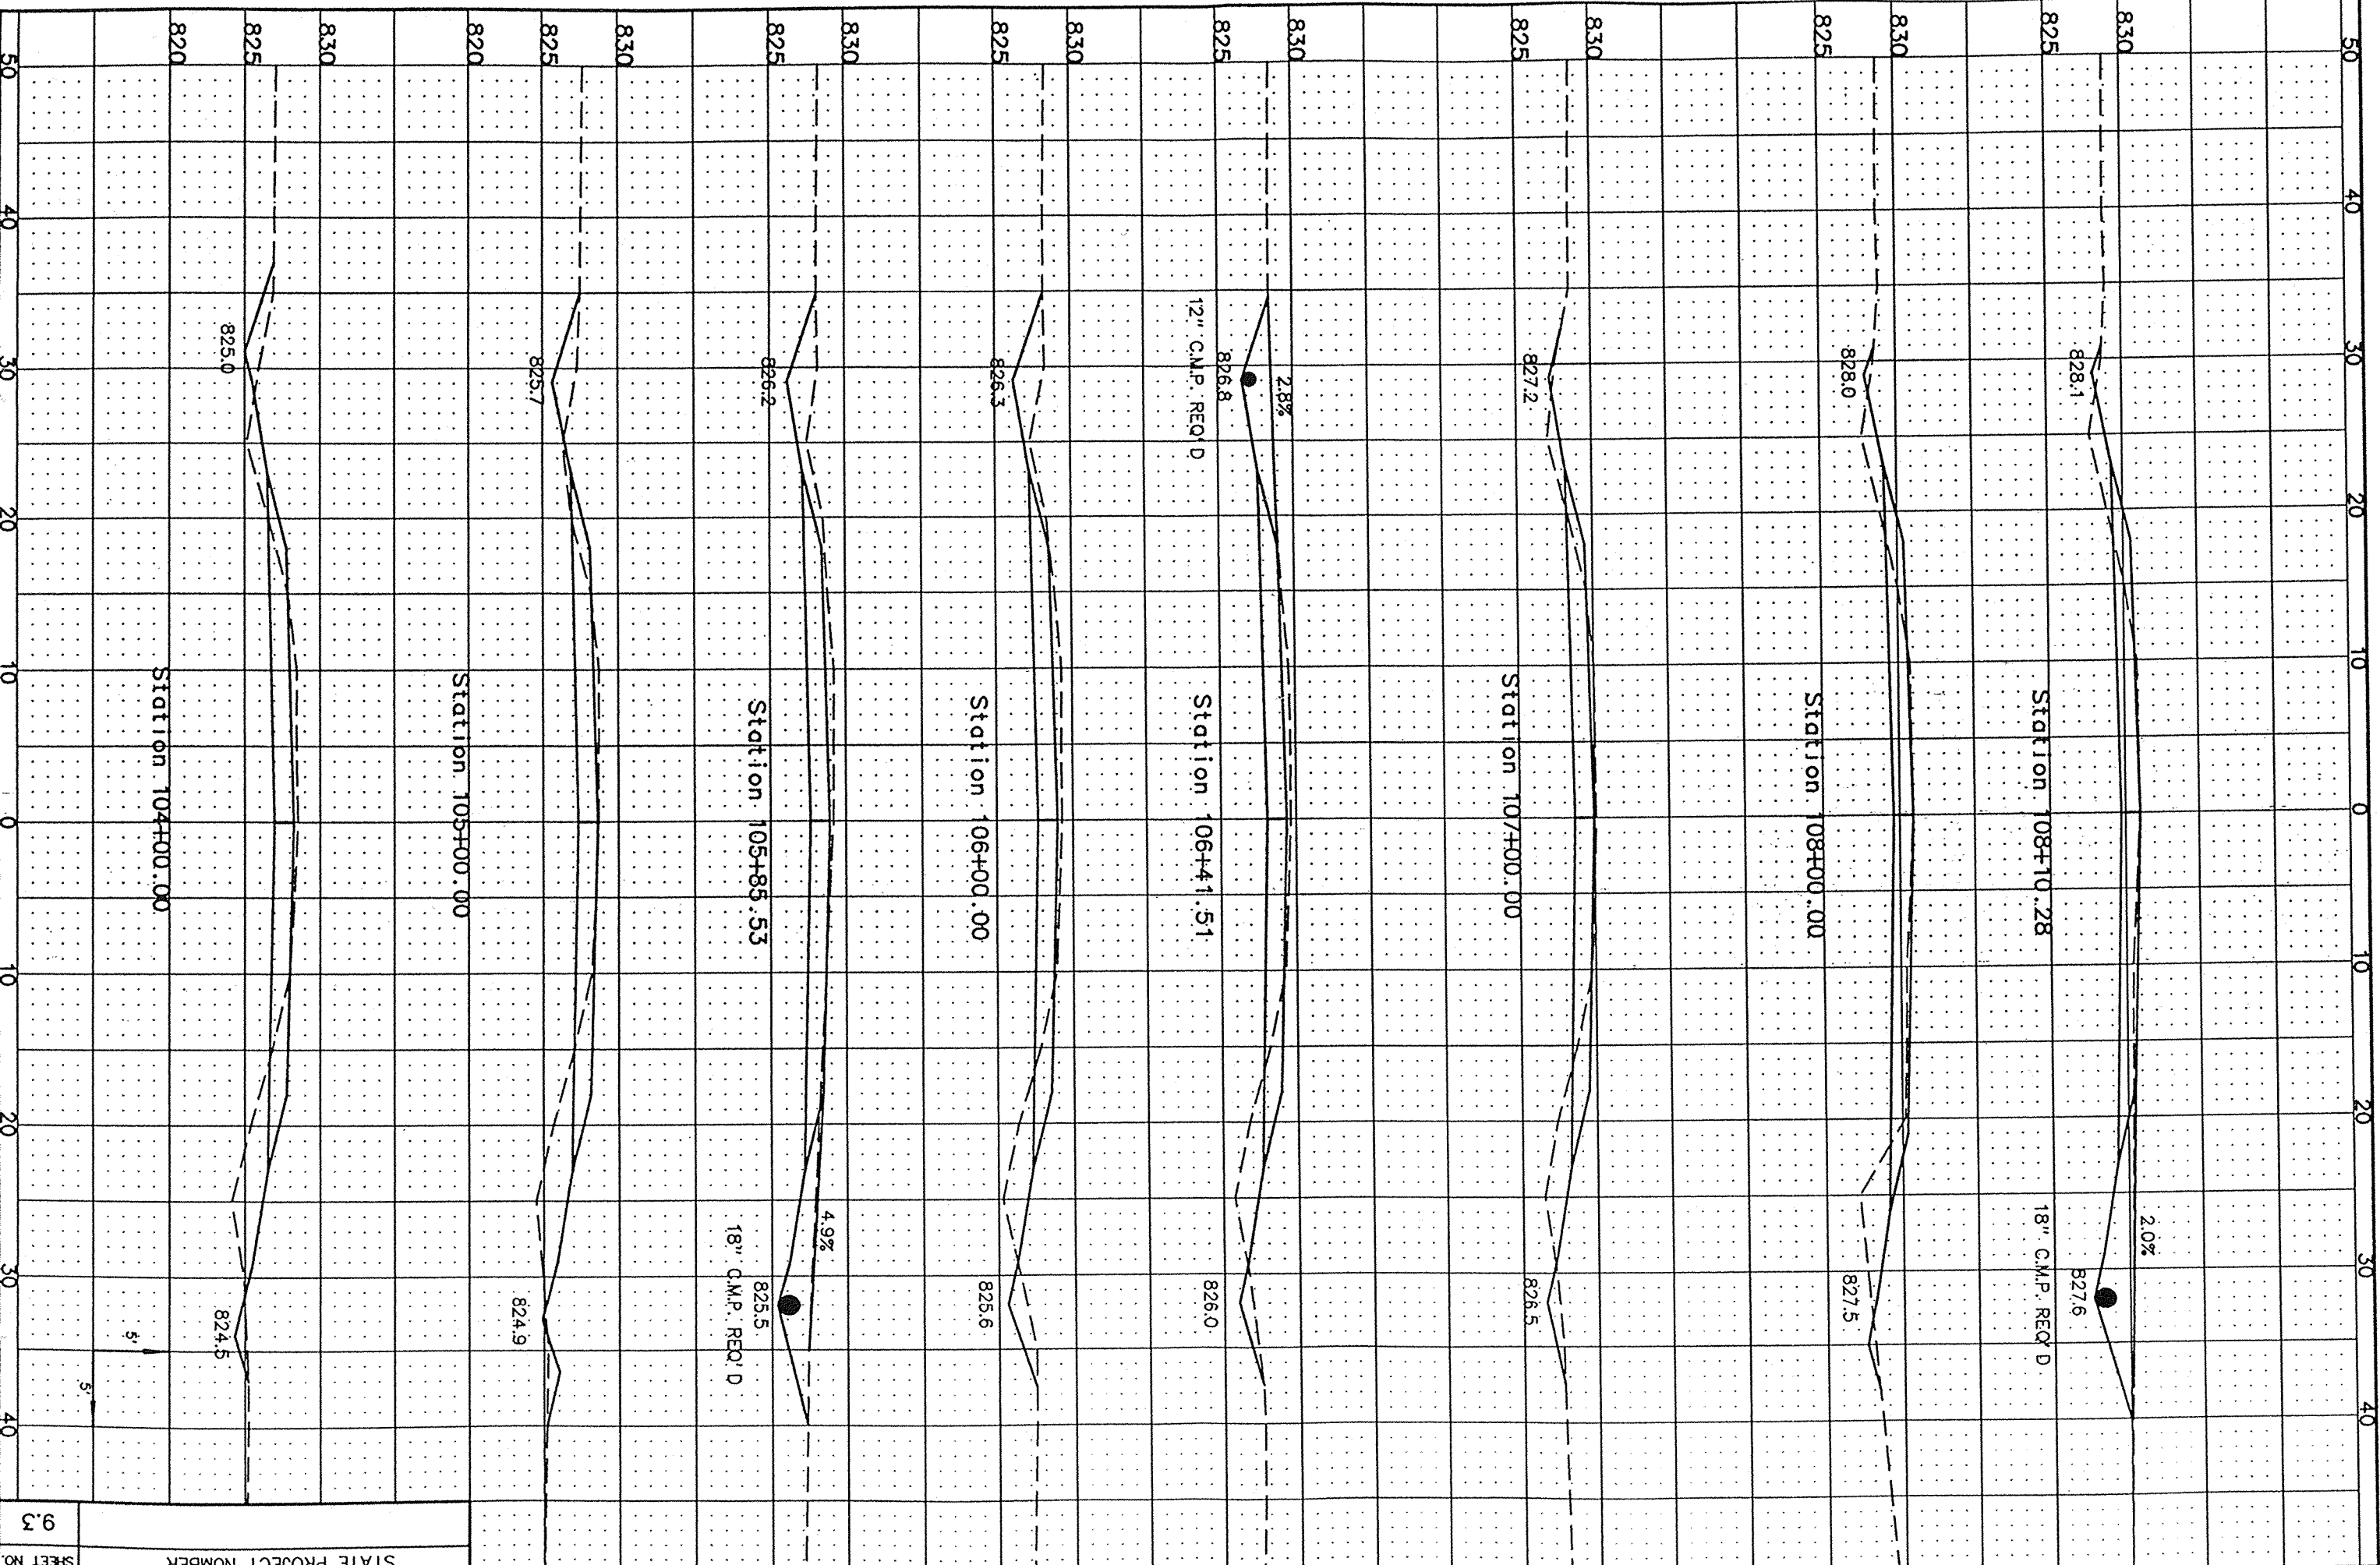

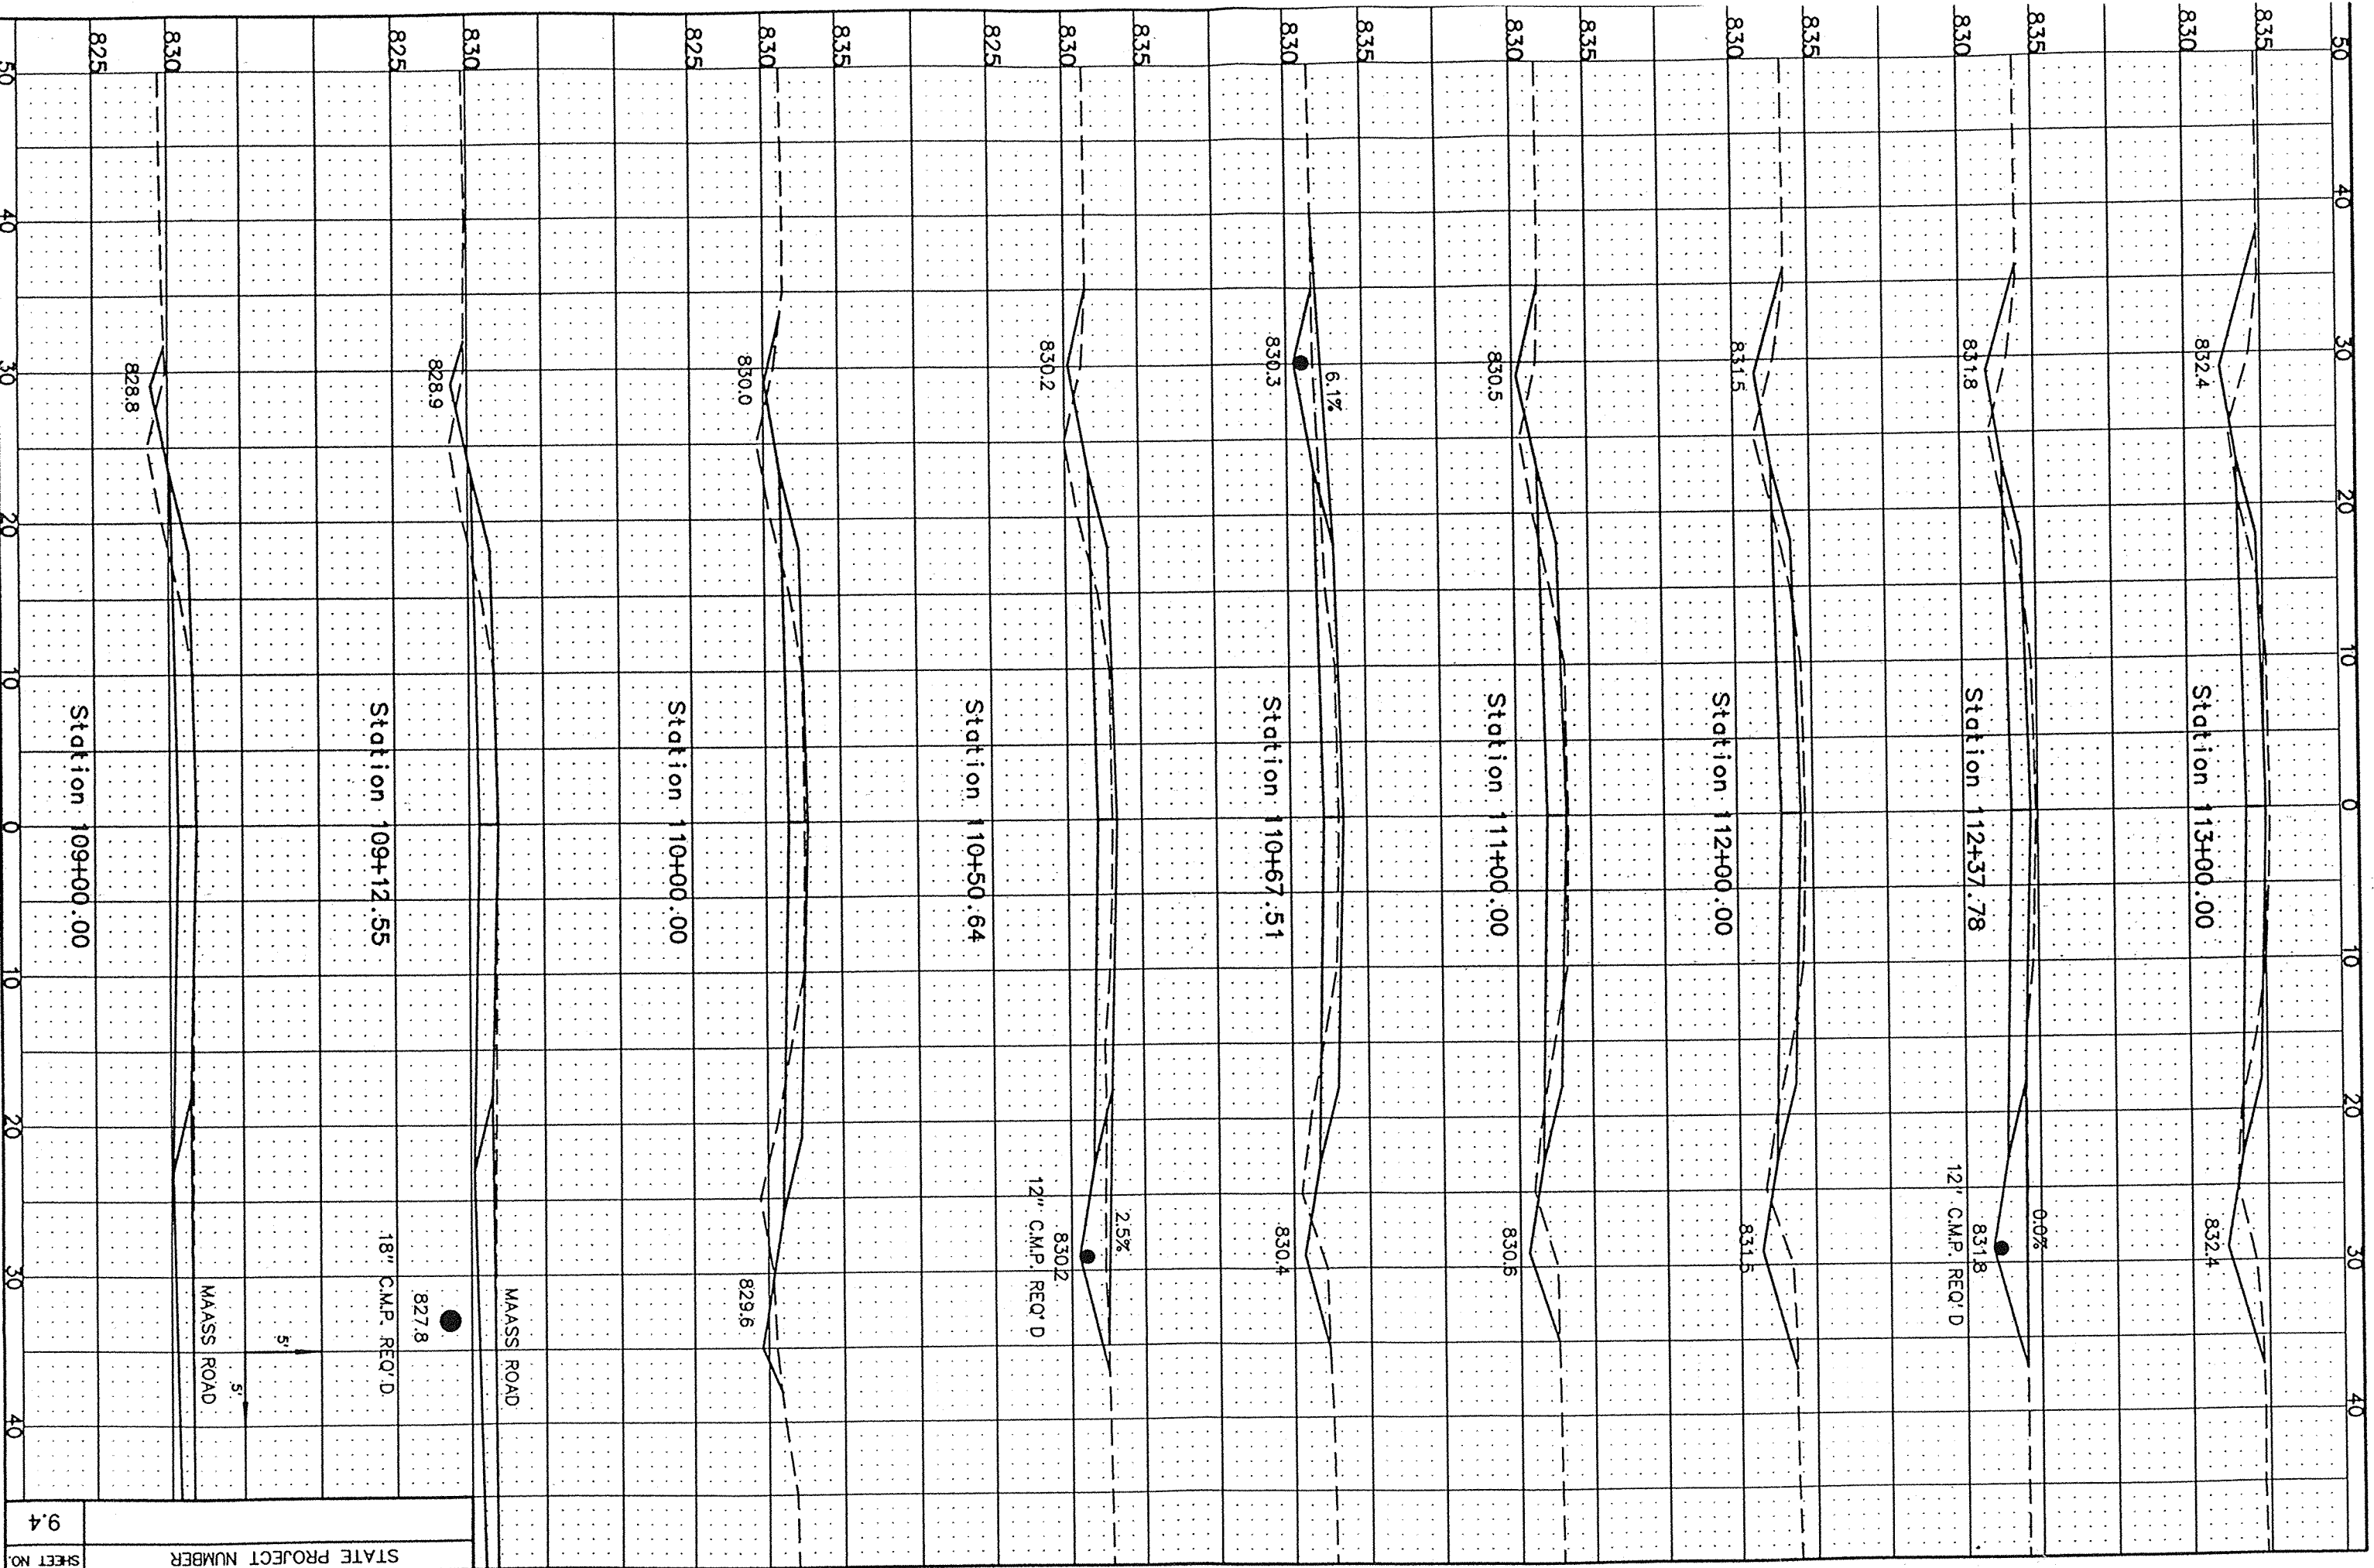


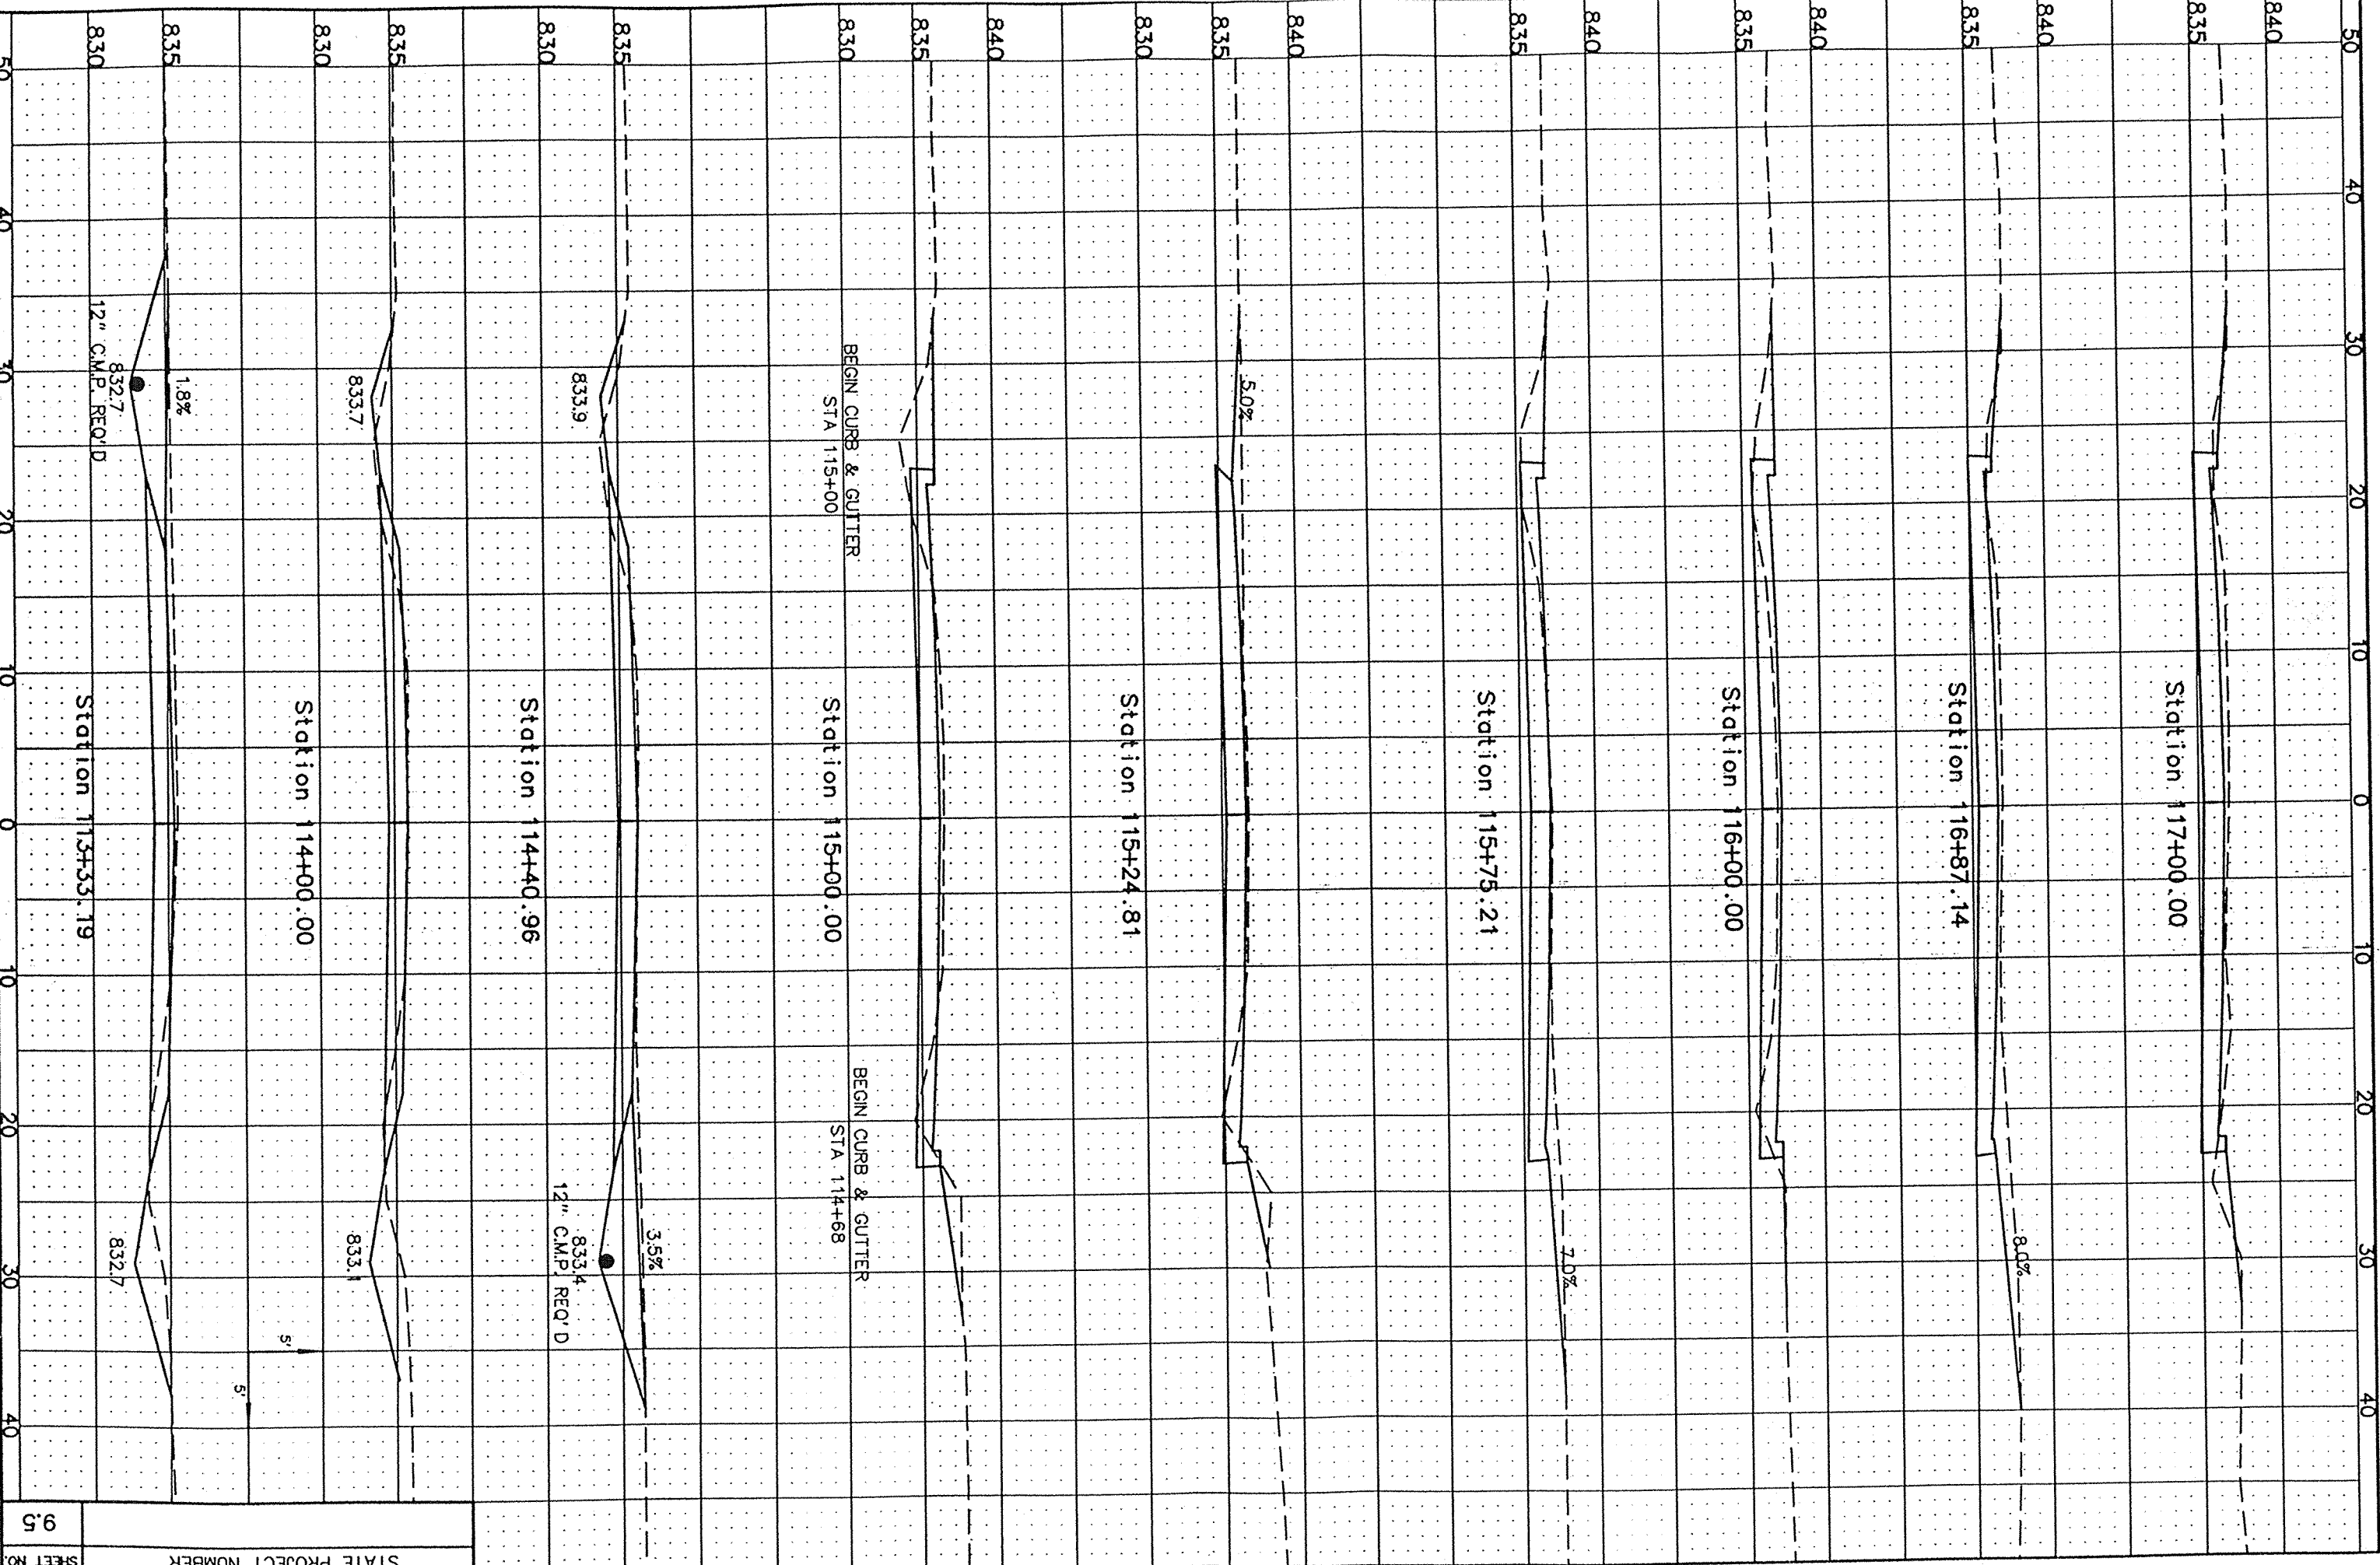


STATE PROJECT NUMBER

SHEET NO.

9.5

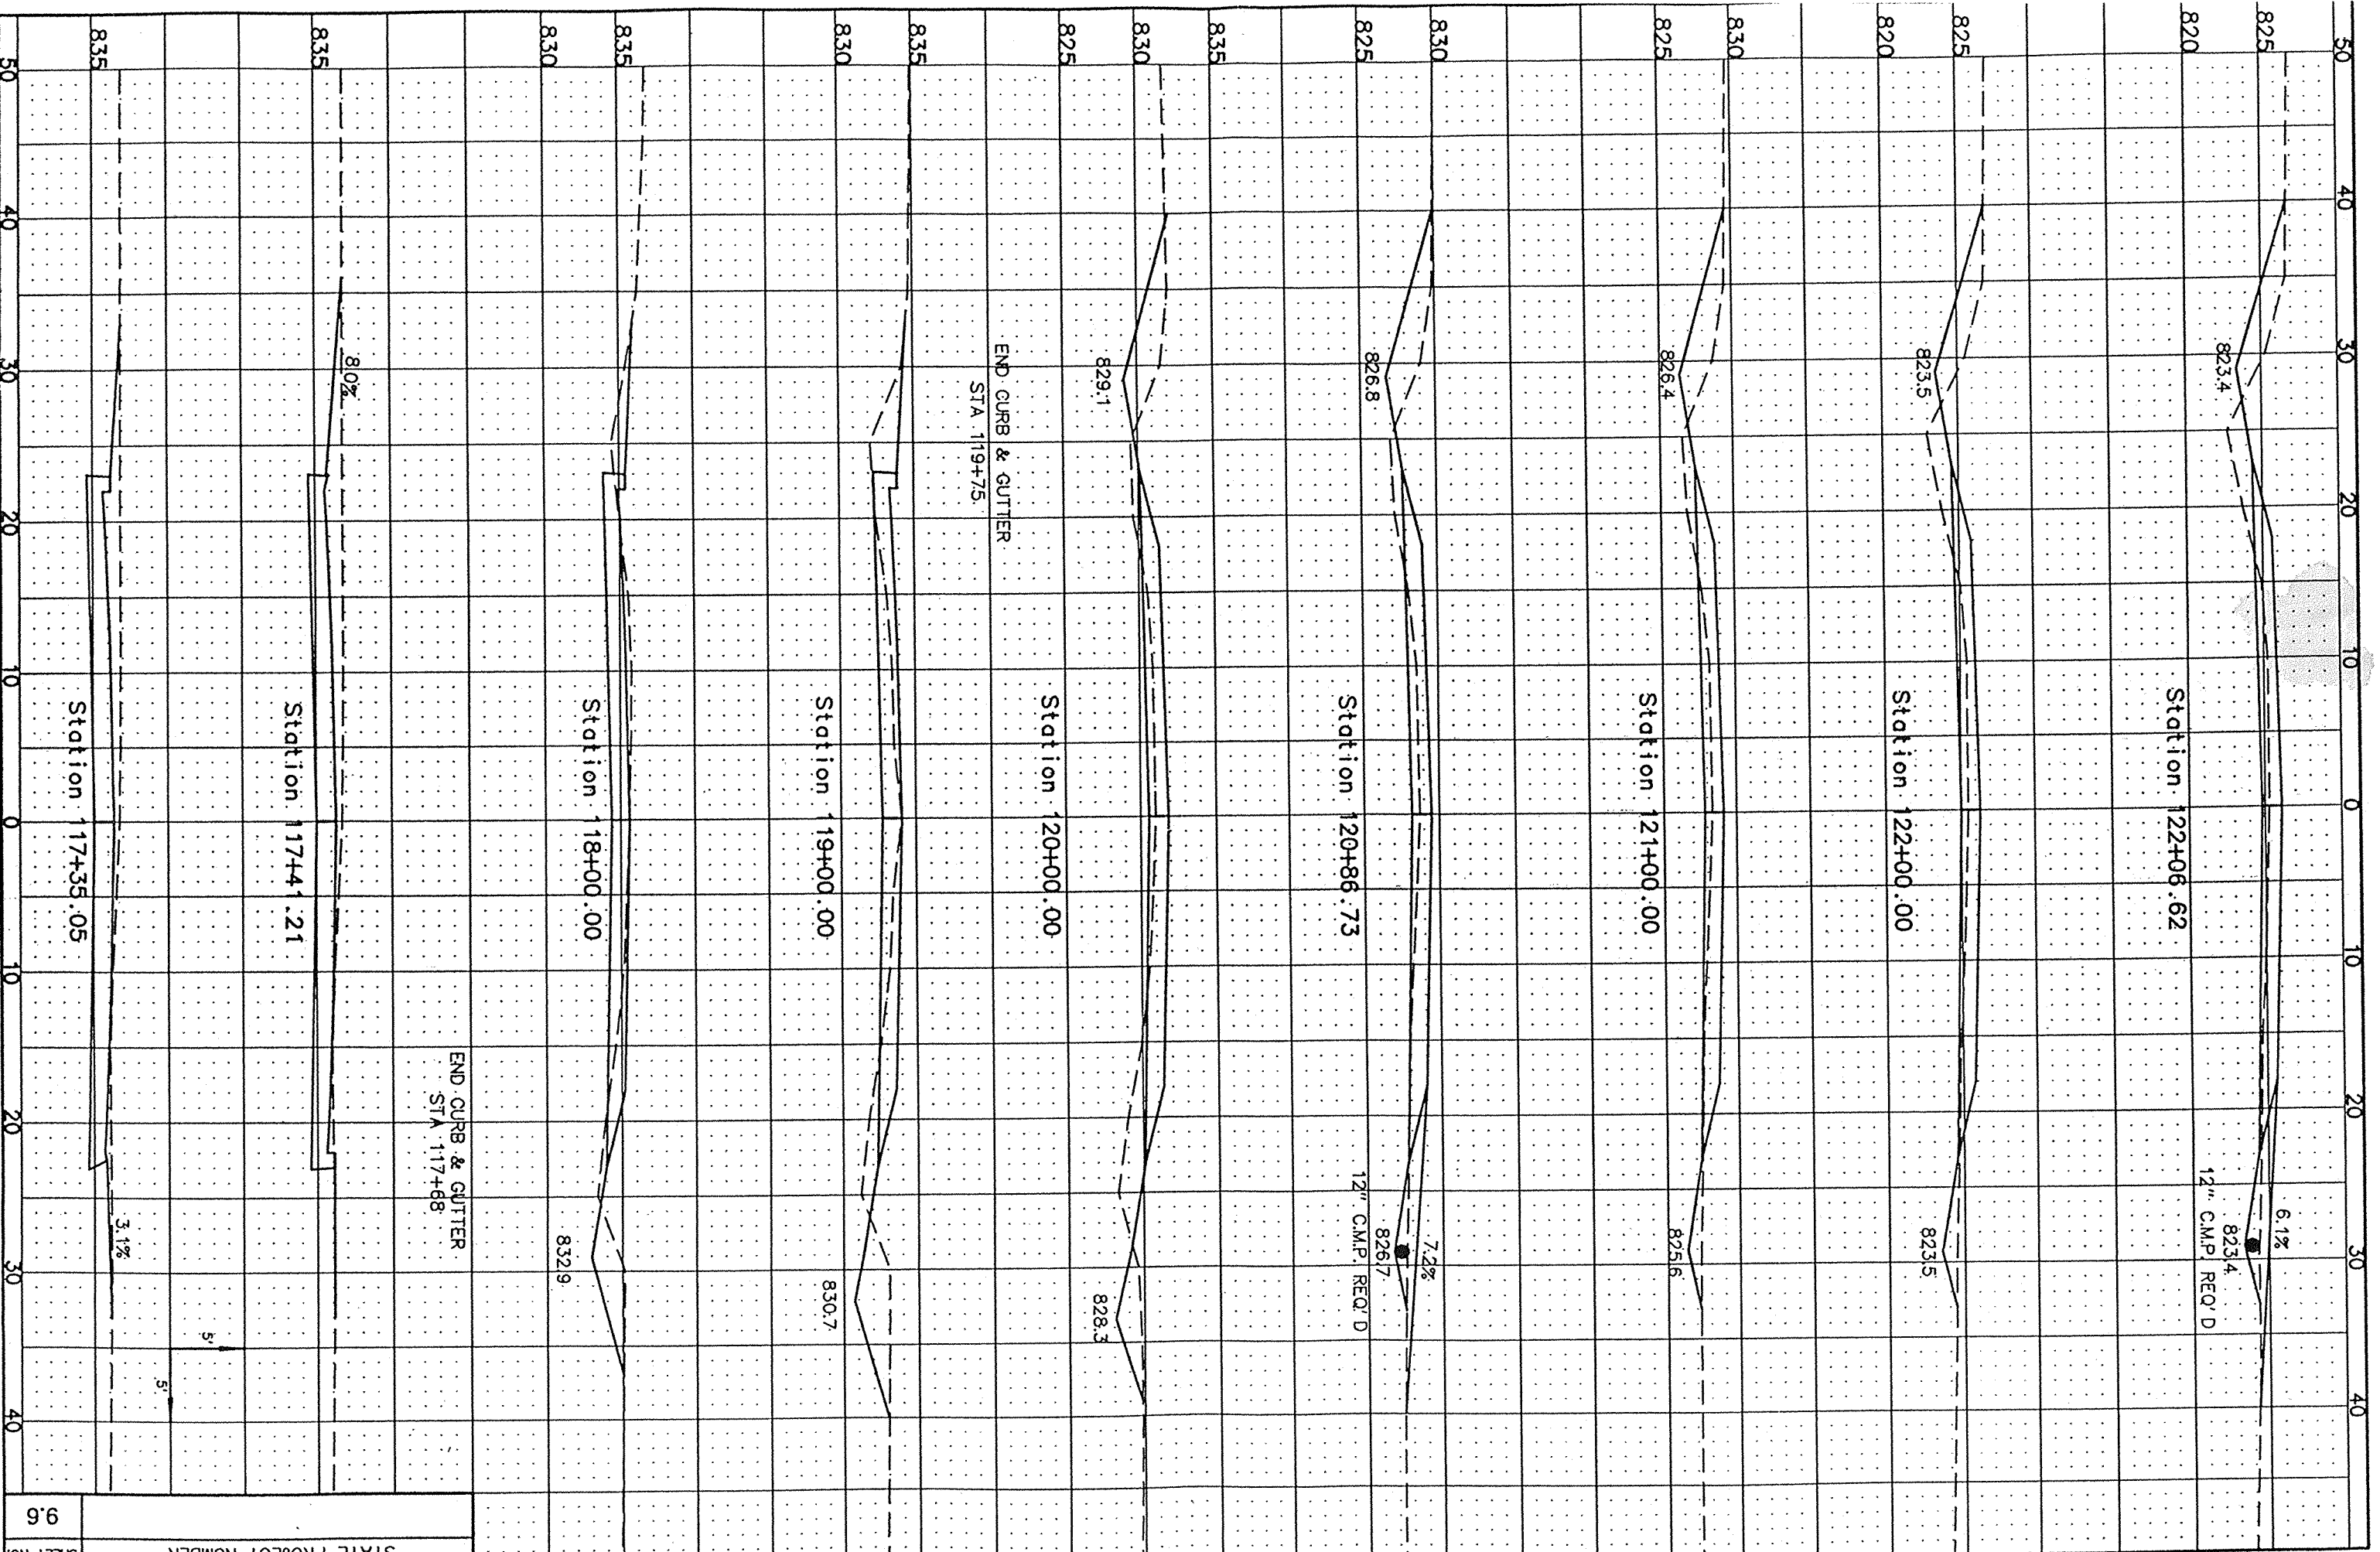

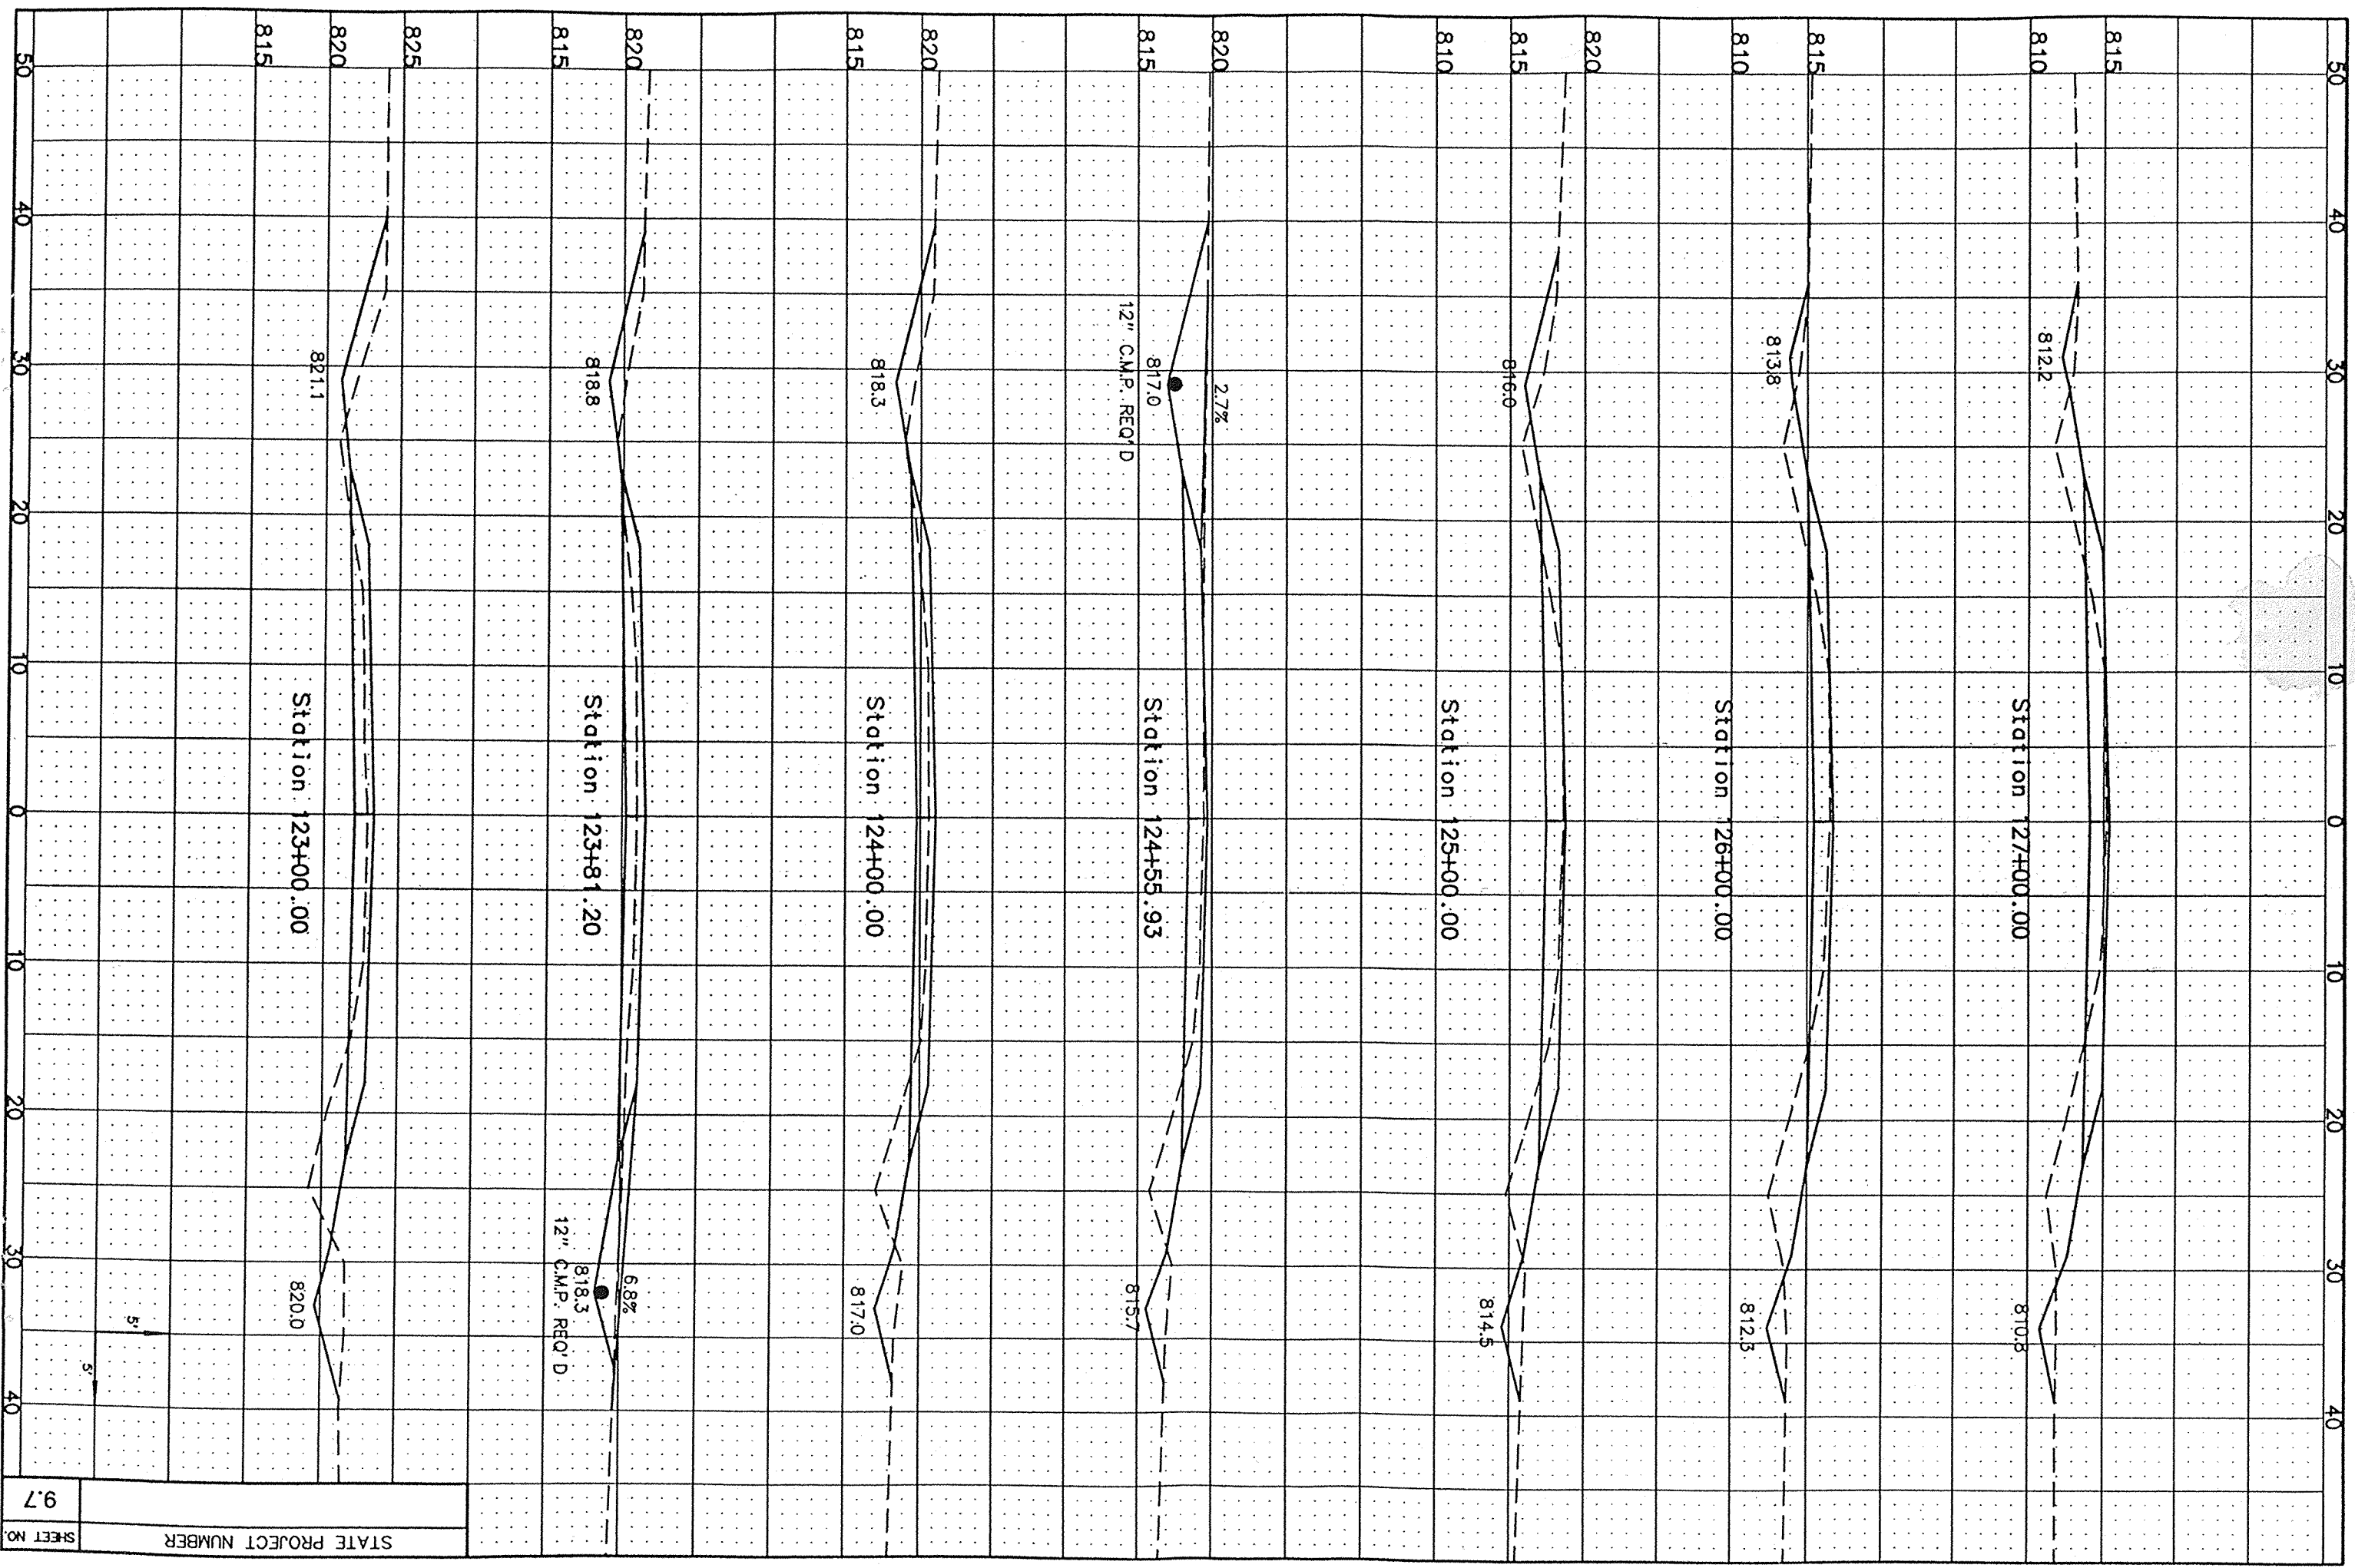

STATE PROJECT NUMBER

9.7

SHEET NO.

