

CITY OF NEW LONDON



NORTHEAST INDUSTRIAL PARK UTILITY IMPROVEMENTS

NEW LONDON, WISCONSIN

JULY 1999

INDEX

FILE NO.	DRAWING NO.	SHEET NO.	DESCRIPTION
			CIVIL
SA-13433	C-1	1	TYPICAL SECTIONS
SA-13434	C-2	2	OVERALL
SA-13435	C-3	3	DETAILS
SA-13436	C-4	4	EROSION CONTROL PLAN
SA-13437	C-5	5	PLAN AND PROFILE SANITARY SEWER AND WATERMAIN
SA-13438	C-6	6	PLAN AND PROFILE SANITARY SEWER AND WATERMAIN
SA-13439	C-7	7	PLAN AND PROFILE SANITARY SEWER AND WATERMAIN
SA-13440	C-8	8	PLAN AND PROFILE SANITARY SEWER AND WATERMAIN
SA-13441	C-9	9	PLAN AND PROFILE SANITARY SEWER AND WATERMAIN
SA-13442	C-10	10	PLAN AND PROFILE SANITARY SEWER AND WATERMAIN
SA-13443	C-11	11	PLAN AND PROFILE SANITARY SEWER AND WATERMAIN
SA-13444	C-12	12	PLAN AND PROFILE SANITARY SEWER AND WATERMAIN
SA-13445	C-13	13	PLAN AND PROFILE SANITARY SEWER AND WATERMAIN
SA-13446	C-14	14	PLAN AND PROFILE SANITARY SEWER AND WATERMAIN
SA-13447	C-15	15	PLAN AND PROFILE SANITARY SEWER AND WATERMAIN
SA-13448	C-16	16	PLAN AND PROFILE STORM SEWER
SA-13449	C-17	17	PLAN AND PROFILE STORM SEWER
SA-13450	C-18	18	PLAN AND PROFILE STORM SEWER
SA-13451	C-19	19	PLAN AND PROFILE STORM SEWER
SA-13451	C-20	20	PLAN AND PROFILE STORM SEWER
SA-13453	C-21	21	PLAN AND PROFILE STORM SEWER
SA-13454	C-22	22	PLAN AND PROFILE STORM SEWER
SA-13455	C-23	23	PLAN AND PROFILE STORM SEWER
SA-13456	C-24	24	PLAN AND PROFILE STORM SEWER

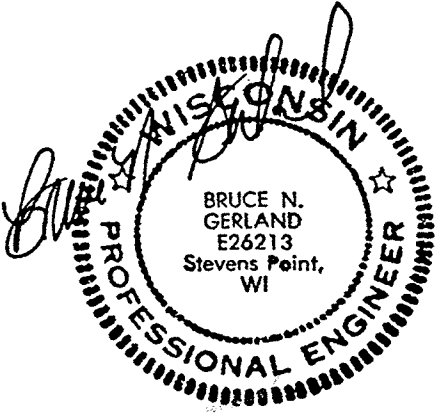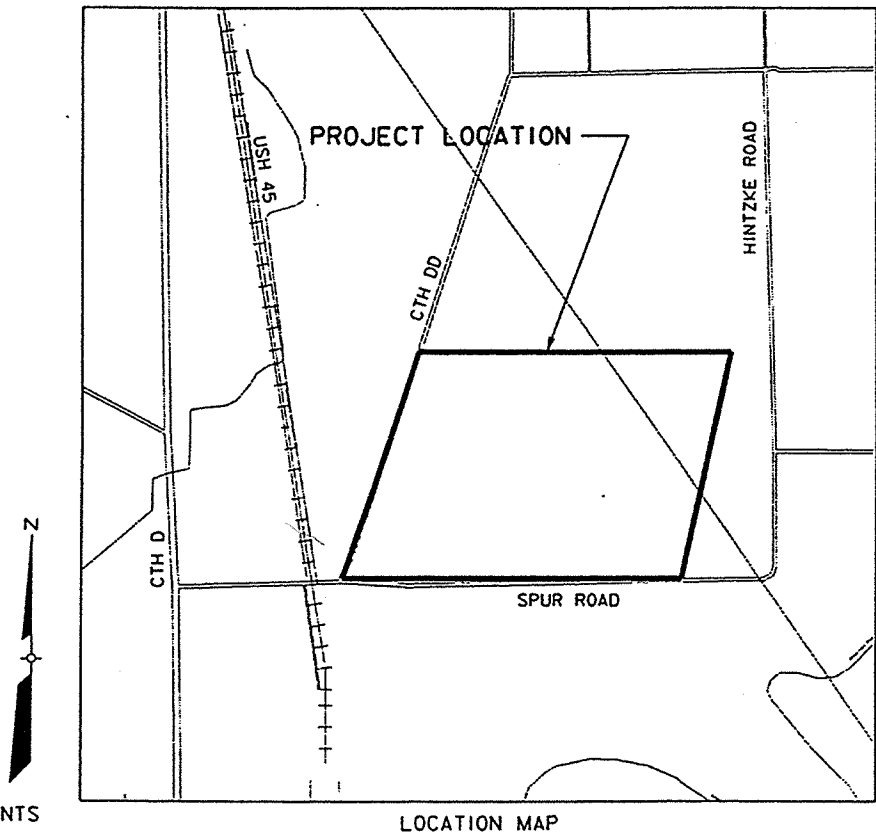

LEGEND

- POWER POLE
- EDGE OF WOODS
- NEW HYDRANT
- NEW VALVE
- FENCE
- EXISTING ROW
- EASEMENT
- EXISTING STORM SEWER
- SAN — EXISTING SANITARY SEWER
- G — EXISTING GAS
- TEL — EXISTING TELEPHONE
- FO — EXISTING FIBER OPTIC
- CURB & GUTTER
- EXISTING WATER MAIN
- NEW WATER MAIN
- PROPOSED (BY OTHERS)
- EXISTING GRAVEL

BENCH MARKS

NUMBER	DESCRIPTION	ELEV.
1	PK NAIL IN PP @ INT OF C.T.H. DD & SPUR RD. S. SIDE 600 SPIKE IN 71-5665 (PP) S. SIDE HINTZKE SW COR. IND. PARK	763.47
2	60 D SPIKE IN PP #71-5668 N. SIDE HINTZKE RD.	768.76
3	60 D SPIKE IN PP #84-21565-50-2 N. SIDE HINTZKE RD.	769.93
4	60 D SPIKE IN PP #84-21931 HINTZKE RD. E. SIDE	766.03
5	60 D SPIKE IN PP #84-21935-55-2 E. SIDE HINTZKE RD.	765.49
6	60 D SPIKE IN PP #84-21938-55-2 E. SIDE HINTZKE RD	764.54

PREPARED FOR

CITY NEW LONDON


215 NORTH SHAWANO STREET
NEW LONDON, WISCONSIN
920-982-8503

PREPARED BY




200 INDIANA AVENUE
STEVENS POINT, WISCONSIN
715-341-8110

Misc 4

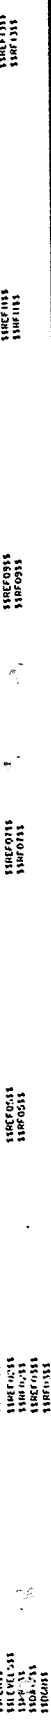


NTS

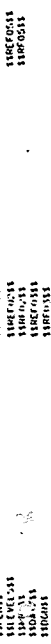


NTS

CITY OF NEW LONDON NORTHEAST INDUSTRIAL PARK UTILITY IMPROVEMENTS		 E A R T H T E C H		DRN SS TK DES BG CHK JG APP BG		NO		REVISONS		DRN	CHK	DATE
TYPICAL SECTIONS				Copyright © Earth Tech. All Rights Reserved								
DATE JULY, 1995 PROJECT NO 30656 FILENAME TYP.DGN SHEET NO DRAWING NO C-1												

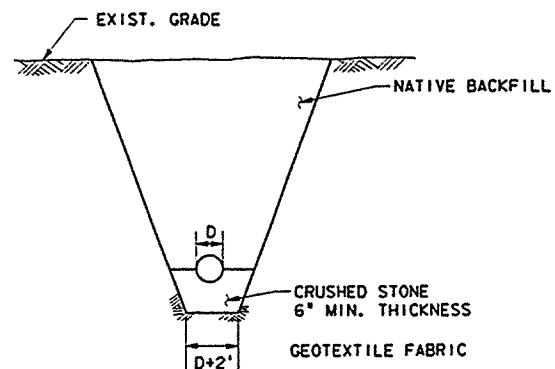


UNSTABLE TRENCH BOTTOM DETAIL
NTS

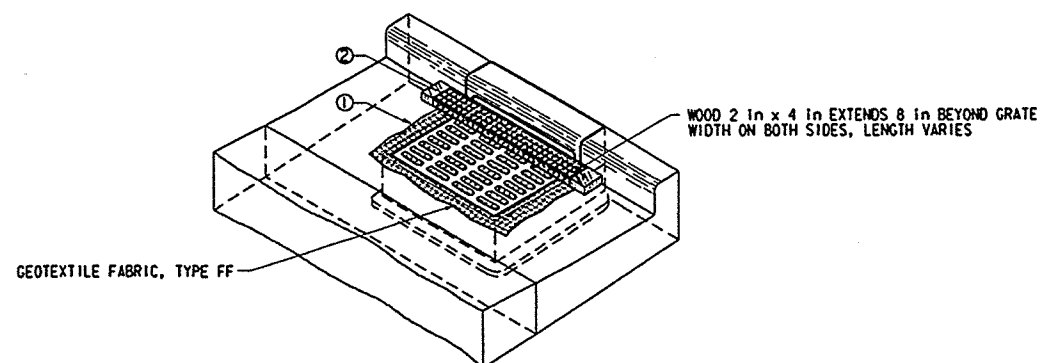


- FABRIC SIZE SHALL BE 8 in (MIN) GREATER ON ALL SIDES OF THE INLET COVER TO PROVIDE A HAND HOLD WHEN MAINTENANCE OR REMOVAL IS REQUIRED.
- FOR INLET PROTECTION, TYPE C, WITH A CURB BOX, AND ADDITIONAL 18 in OF FABRIC IS WRAPPED AROUND THE WOOD AND SECURED WITH STAPLES.


INLET EROSION CONTROL
NTS

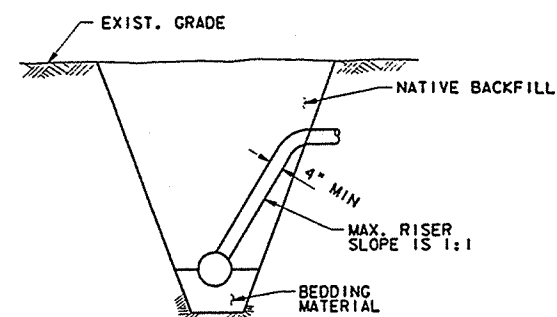


RISER DETAIL
NTS

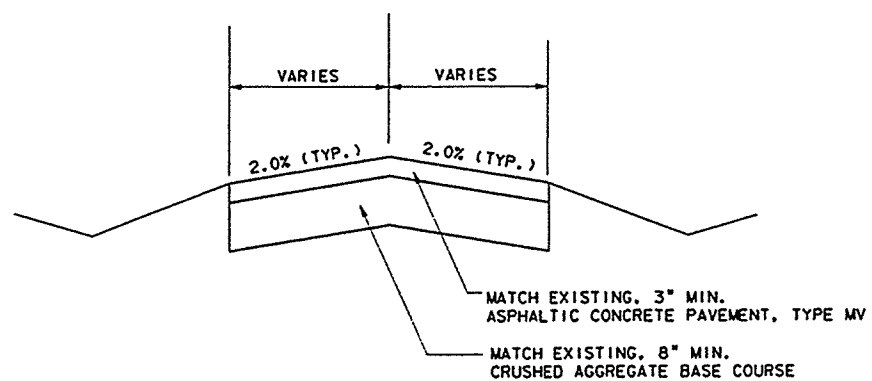

TYPICAL ROAD SECTION
SPUR ROAD AND CTH DD
NTS

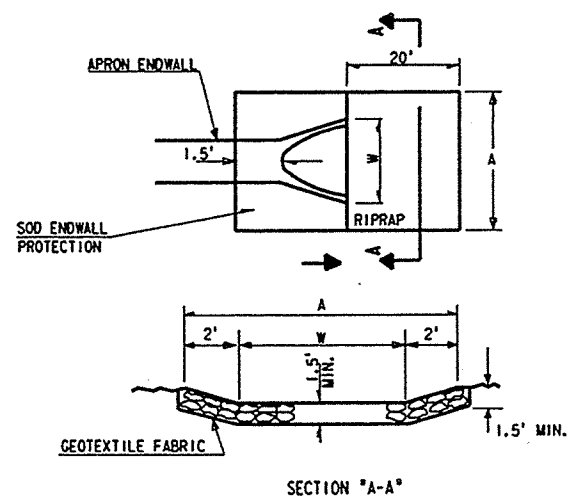

MEDIUM RANDOM RIPRAP AT INLET OR DISCHARGE APRON
EROSION CONTROL DETAIL
NTS

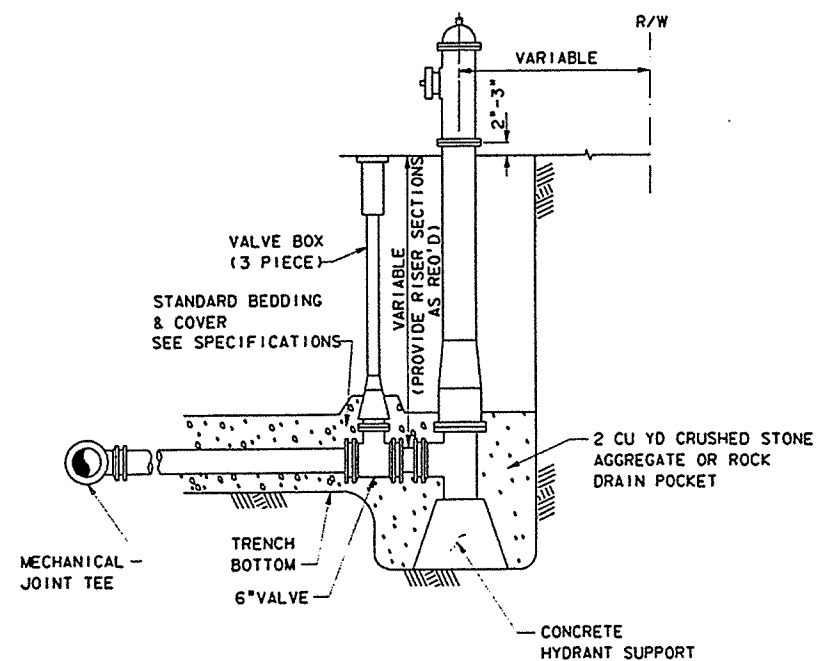

TYPICAL HYDRANT DETAIL
NTS

EARTH TECH

CITY OF NEW LONDON
NORTHEAST INDUSTRIAL PARK
UTILITY IMPROVEMENTS

DETAILS

DATE JULY, 1999
PROJECT NO 30658
FILENAME Details2
SHEET NO 3
DRAWING NO

C-3

DATE

REVISIONS

NO

Copyright ©
Earth Tech All Rights Reserved

NO

NO

NO

NO

NO

NO

NO

NO

NO

NO

NO

NO

NO

NO

NO

NO

NO

NO

NO

NO

NO

NO

NO

NO

NO

SOIL EROSION CONTROL NOTES:

1. THE PROPOSED EROSION CONTROL MEASURES SHALL BE CONSTRUCTED ACCORDING TO THE "WISCONSIN CONSTRUCTION SITE BEST MANAGEMENT PRACTICES HANDBOOK"
2. EROSION CONTROL MEASURES (SILT FENCE) SHALL BE IN PLACE PRIOR TO ANY SITE CONSTRUCTION.
3. SITE MATERIAL MAY NOT BE DEPOSITED ON CITY OR COUNTY ROADS. REGULAR CLEANING OF NEIGHBORING ROADS IS REQUIRED.
4. PREVENT CONSTRUCTION MATERIAL, PAVEMENT, CONCRETE, EARTH OR OTHER DEBRIS FROM ENTERING DRAINAGE STRUCTURE.
5. CONTRACTOR SHALL COMPLY WITH NOTICE OF INTENT AND CONSTRUCTION SITE EROSION CONTROL AND STORM WATER PLAN.
6. CONTRACTOR SHALL INSPECT EROSION CONTROL MEASURE AFTER EACH RAINFALL AND SHALL MAKE ANY NECESSARY CORRECTIONS OR REPAIRS.
7. CONTRACTOR SHALL KEEP PLAN ON SITE DURING THE CONTRACT TIME, AVAILABLE FOR REVIEW BY WONR.
8. CONTRACTOR SHALL MAINTAIN DAILY FIELD REPORTS.
9. EXCESS EXCAVATED MATERIAL NOT REQUIRED OR SUITABLE FOR BACKFILL AND OTHER WASTE MATERIAL SHALL BE DISPOSED OF IN ACCORDANCE WITH LOCAL REGULATORY REQUIREMENTS.
10. STOCKPILE STRIPPED TOPSOIL AND TEMPORARY SEED. PLACE SILT FENCE AROUND ENTIRE STOCKPILED TOPSOIL.
11. INSTALL EROSION BALES UPON COMPLETION OF GRADING FOR EACH STREET.

LEGEND

- PROPOSED ROADWAY
- INDUSTRIAL/BUSINESS PARK LIMITS
- PROPOSED RIGHT OF WAY
- SECTION, QUARTER & 16TH LINES
- PROPOSED PONDS
- SILT FENCE (TYPICAL)
- EROSION BALES (TYPICAL)

STABILIZED CONSTRUCTION
ENTRANCE

EROSION BALES TYP.
75 FEET SPACING

SILT FENCE TYP.

EROSION BALES
TYP.

EROSION BALES TYP.
100 FEET SPACING

EROSION BALES TYP.
50 FEET SPACING

EROSION BALES TYP.
75 FEET SPACING

SPURR ROAD


EARTHTECH

CITY OF NEW LONDON
NORTHEAST INDUSTRIAL PARK
UTILITY IMPROVEMENTS


EROSION CONTROL PLAN

DATE JULY, 1999
PROJECT NO 30658
FILENAME EROSION.DGN
SHEET NO 4
DRAWING NO

C-4

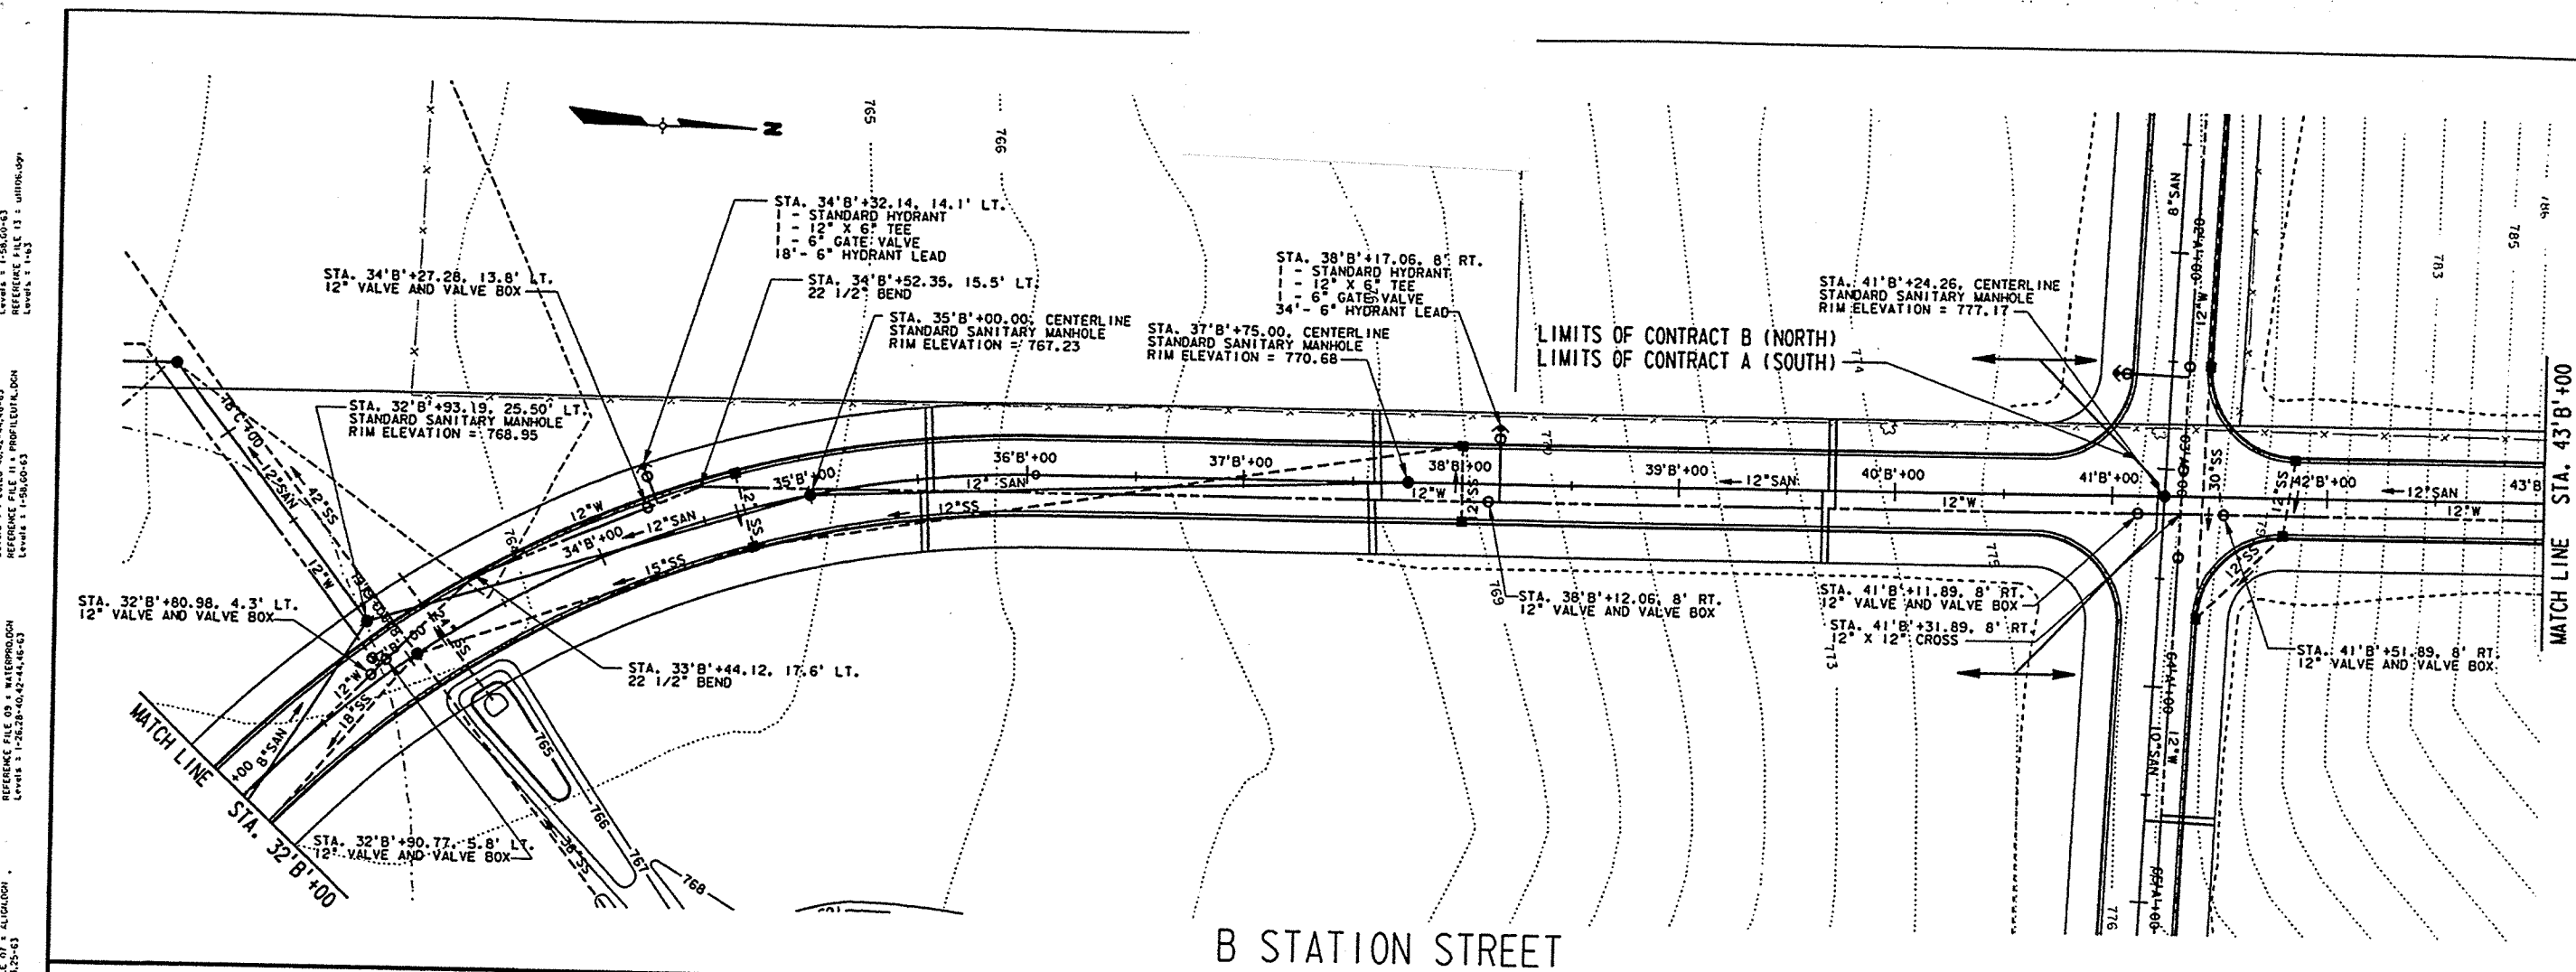

NOTE:
EXISTING UTILITIES SHOWN, IN PLAN AND PROFILE ARE INDICATED IN ACCORDANCE WITH AVAILABLE RECORDS. THE CONTRACTOR SHALL BE RESPONSIBLE FOR OBTAINING EXACT LOCATIONS AND ELEVATIONS OF ALL UTILITIES, INCLUDING SEWER AND WATER FROM THE OWNERS OF THE RESPECTIVE UTILITIES. ALL UTILITY OWNERS SHALL BE NOTIFIED BY THE CONTRACTOR 3 WORKING DAYS PRIOR TO EXCAVATION.

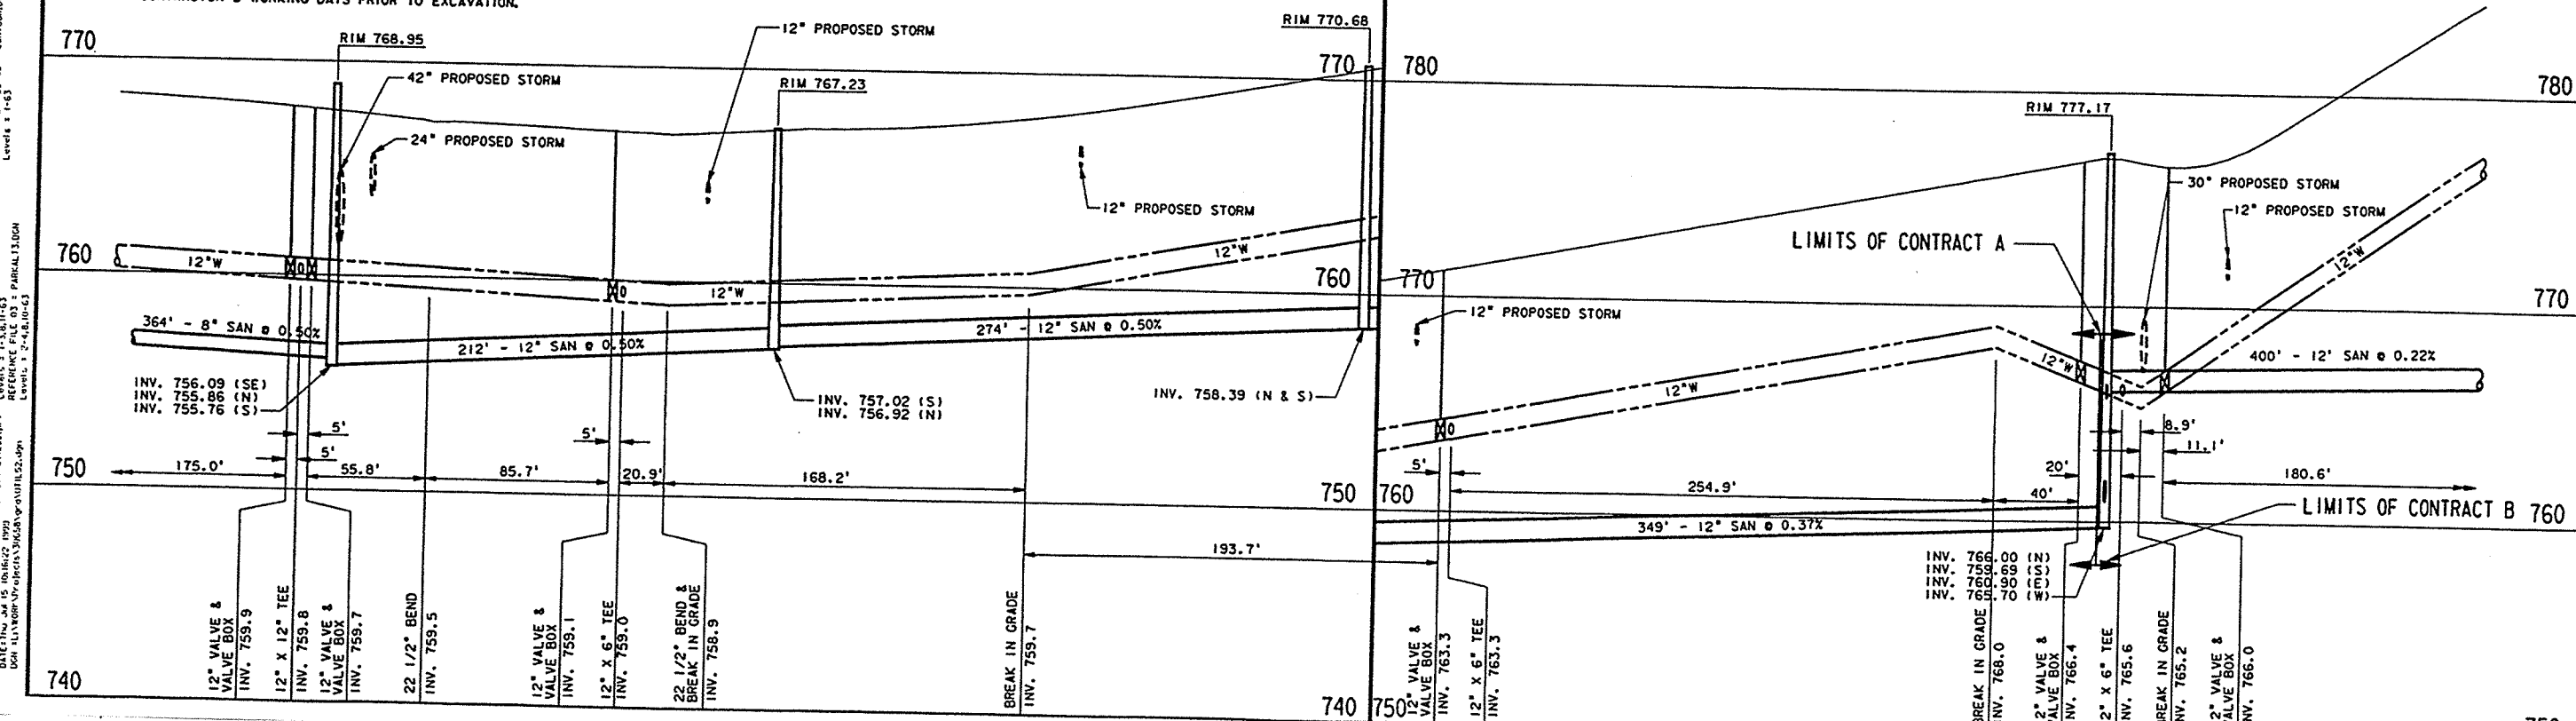

Copyright (c) Corinthian Rights Reserved				NO	REVISIONS	DRN	CHK	DATE
DRN	SS	TK						
DES	BC							
CHK	JG							
APP	BC							

EARTH TECH

CITY OF NEW LONDON
NORTHEAST INDUSTRIAL PARK
UTILITY IMPROVEMENTS

SANITARY SEWER & WATERMAIN

LEVELS: 1-10, 11-15, 16-20, 21-25, 5811-5815, 5816-582

REFERENCE FILE 10 = PROFILE.DGN
LEVELS = 1-43
DATE = 11/01/99
DRAWN BY = J. L. BROWN
CHECKED BY = J. L. BROWN
APPROVED BY = J. L. BROWN
SCALE = 1" = 40'

REFERENCE FILE 08 = 222400.dgn
LEVELS = 1-43
DATE = 11/01/99
DRAWN BY = J. L. BROWN
CHECKED BY = J. L. BROWN
APPROVED BY = J. L. BROWN
SCALE = 1" = 40'


REFERENCE FILE 06 = 222400.dgn
LEVELS = 1-43
DATE = 11/01/99
DRAWN BY = J. L. BROWN
CHECKED BY = J. L. BROWN
APPROVED BY = J. L. BROWN
SCALE = 1" = 40'

REFERENCE FILE 04 = 222400.dgn
LEVELS = 1-43
DATE = 11/01/99
DRAWN BY = J. L. BROWN
CHECKED BY = J. L. BROWN
APPROVED BY = J. L. BROWN
SCALE = 1" = 40'


REFERENCE FILE 01 = 222400.dgn
LEVELS = 1-43
DATE = 11/01/99
DRAWN BY = J. L. BROWN
CHECKED BY = J. L. BROWN
APPROVED BY = J. L. BROWN
SCALE = 1" = 40'

REFERENCE FILE 03 = PROFILE.DGN
LEVELS = 1-43
DATE = 11/01/99
DRAWN BY = J. L. BROWN
CHECKED BY = J. L. BROWN
APPROVED BY = J. L. BROWN
SCALE = 1" = 40'

USER = J. L. BROWN
PEN = 1
LAYER = 1
DATE = 11/01/99
DRAWN BY = J. L. BROWN
CHECKED BY = J. L. BROWN
APPROVED BY = J. L. BROWN
SCALE = 1" = 40'

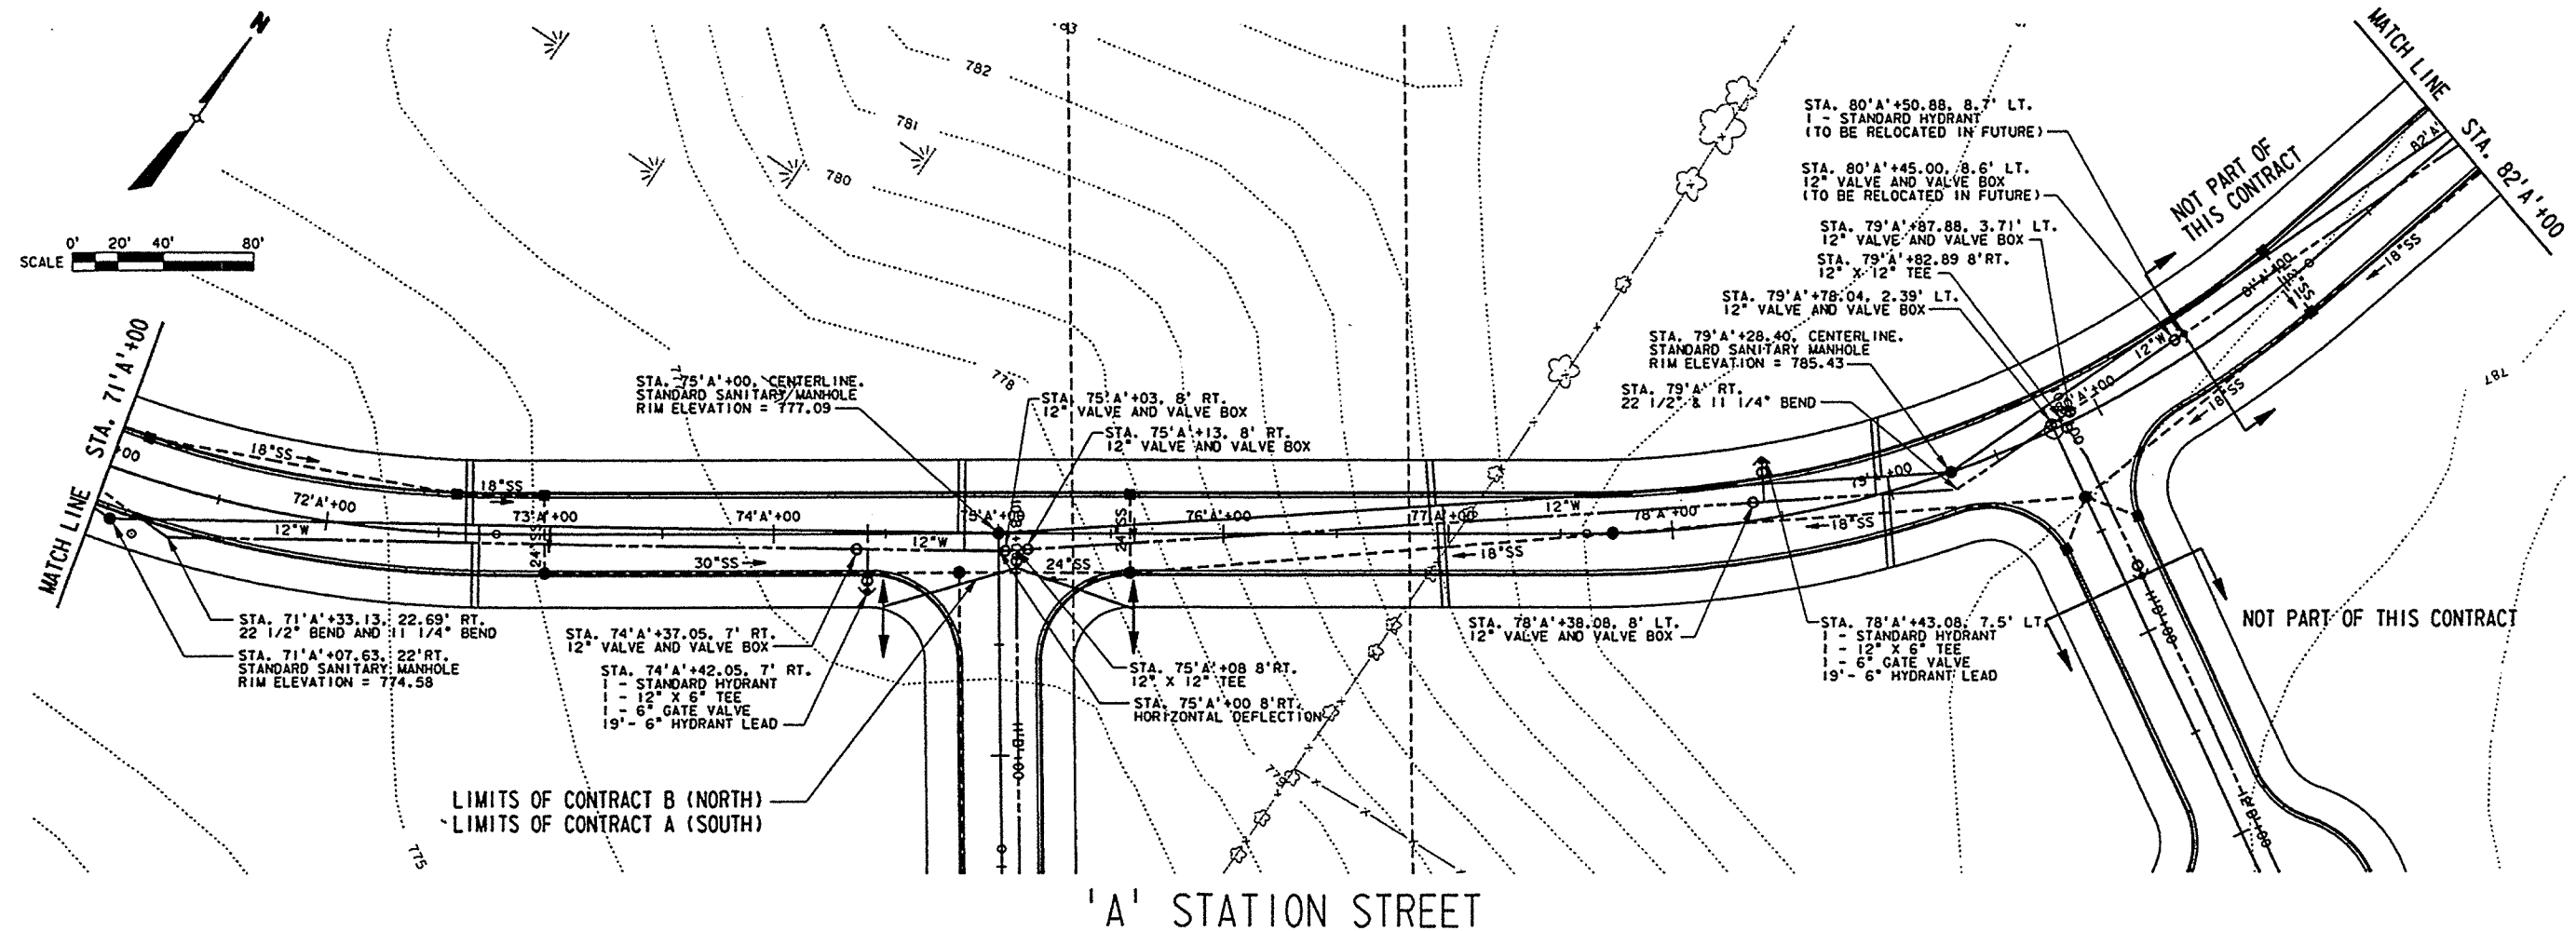

NOTE:
EXISTING UTILITIES SHOWN, IN PLAN AND PROFILE
ARE INDICATED IN ACCORDANCE WITH AVAILABLE
RECORDS. THE CONTRACTOR SHALL BE RESPONSIBLE
FOR OBTAINING EXACT LOCATIONS AND ELEVATIONS
OF ALL UTILITIES, INCLUDING SEWER AND WATER
FROM THE OWNERS OF THE RESPECTIVE UTILITIES.
ALL UTILITY OWNERS SHALL BE NOTIFIED BY THE
CONTRACTOR 3 WORKING DAYS PRIOR TO EXCAVATION.

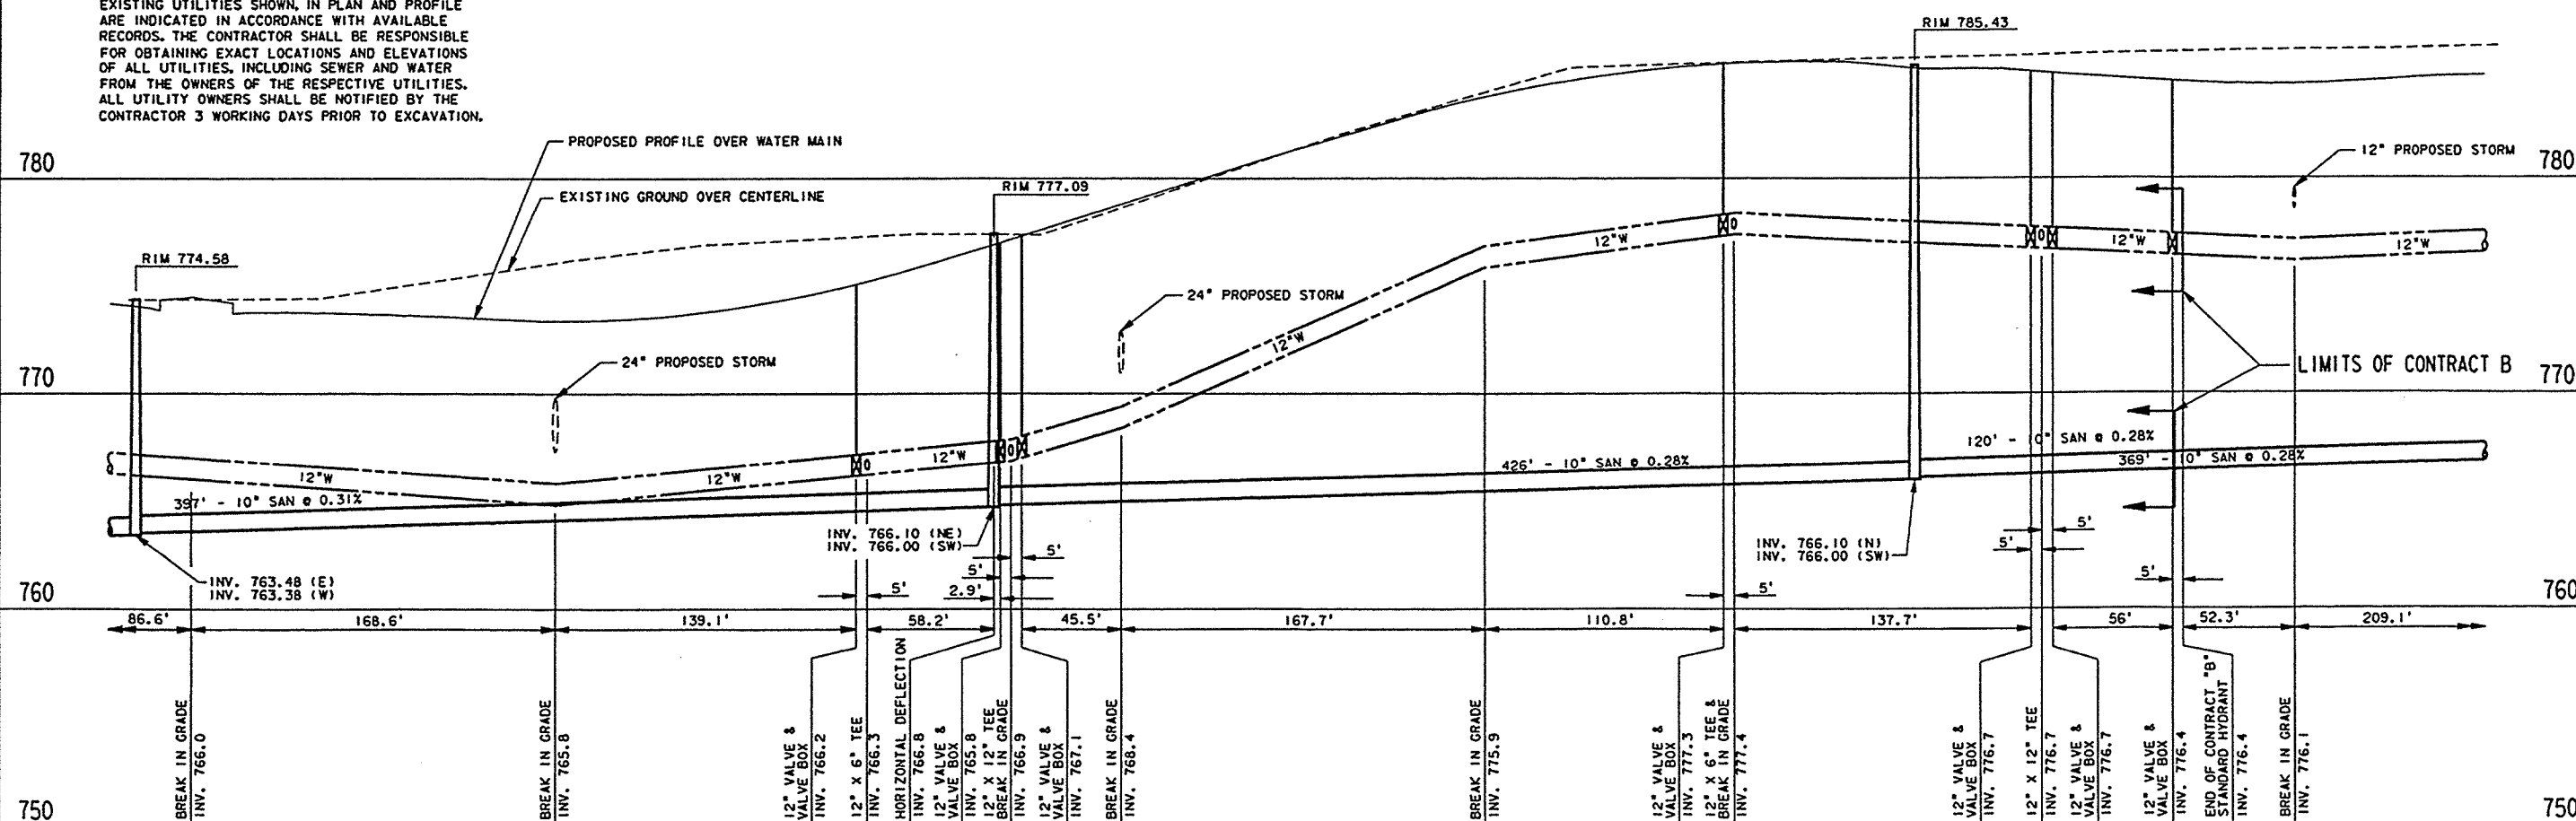

REVISIONS		DATE
NO		

DRN	SS	TK
DES	BC	
CHK	JG	
APP	BC	


Copyright ©
Earth Tech All Rights Reserved



EARTH TECH

CITY OF NEW LONDON
NORTHEAST INDUSTRIAL PARK
UTILITY IMPROVEMENTS

SANITARY SEWER & WATERMAIN

DATE: JULY, 1999
PROJECT NO: 30658
FILENAME: UTIL03
SHEET NO: 11
DRAWING NO: C-11

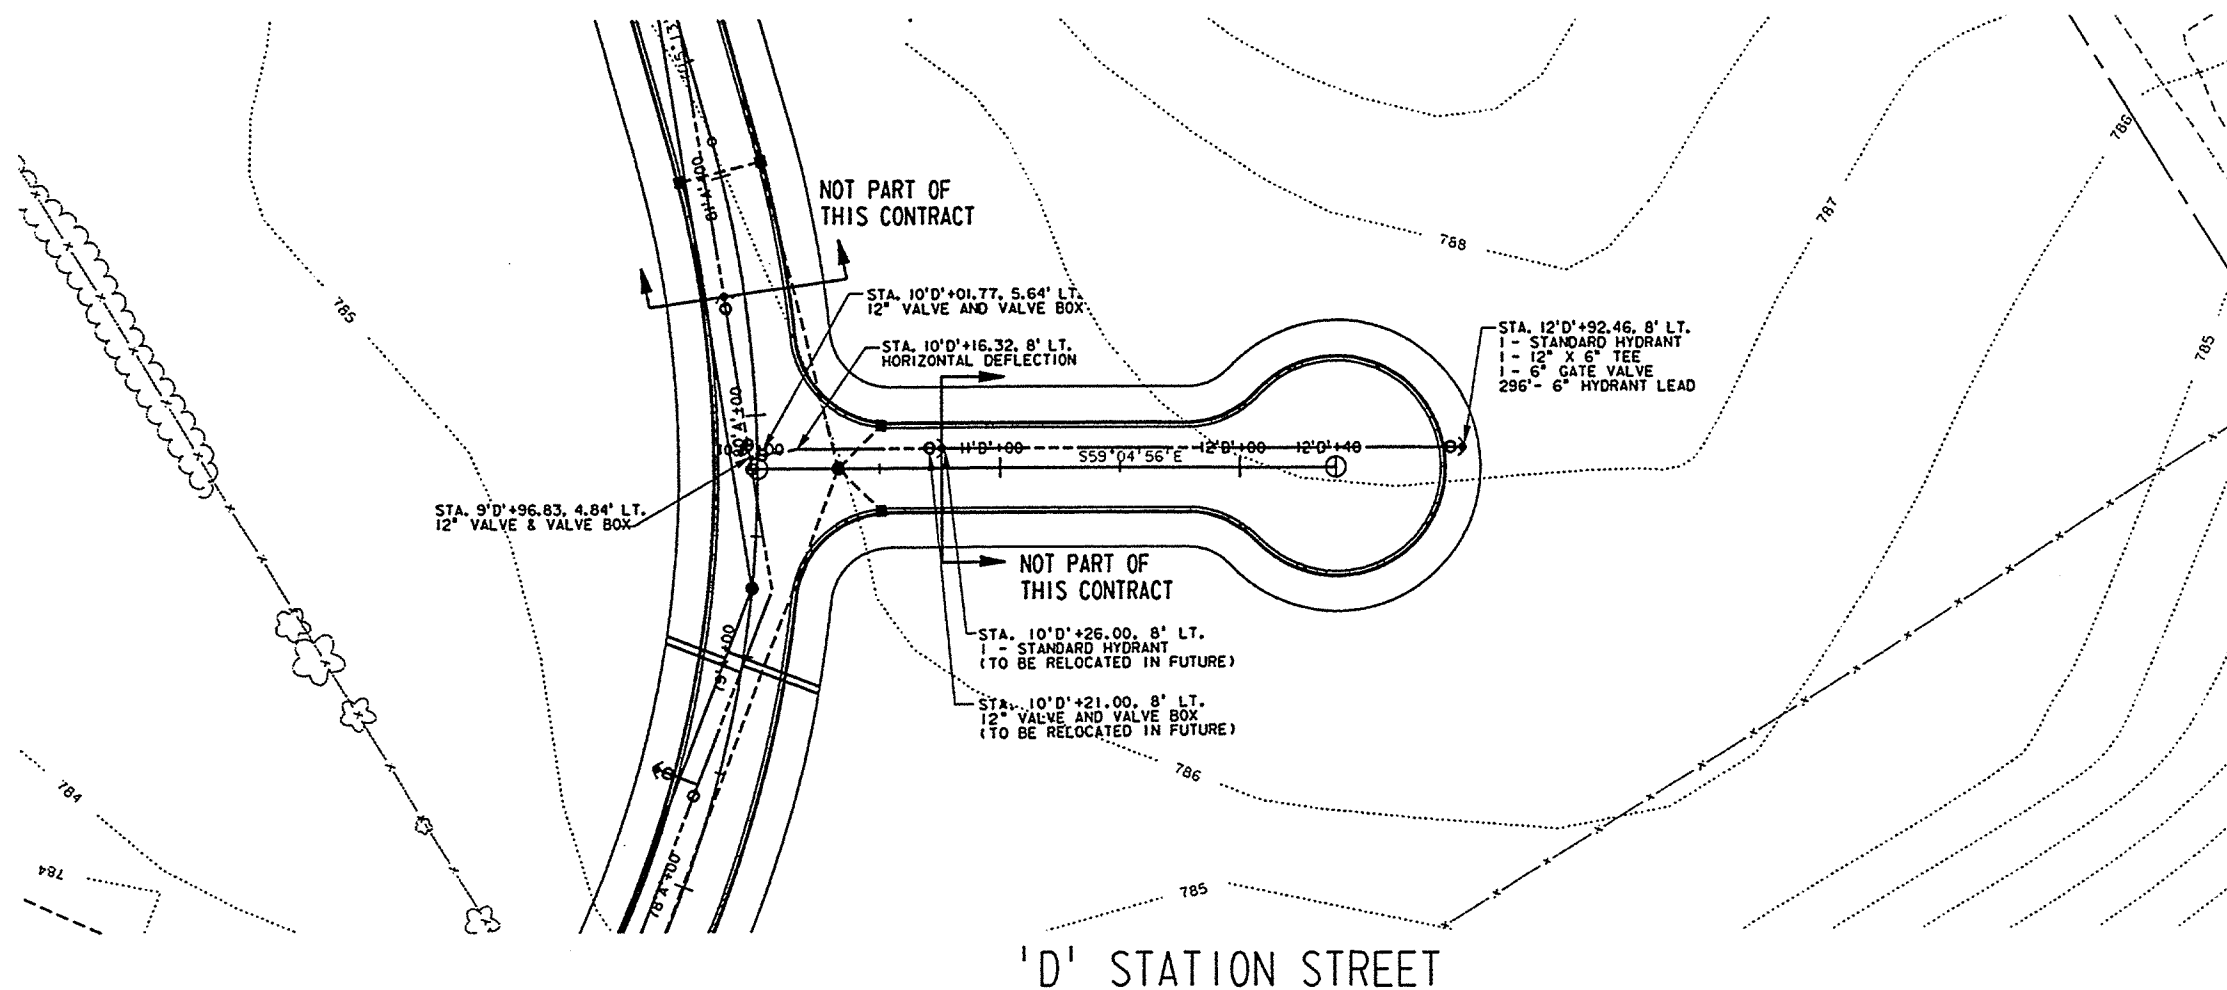

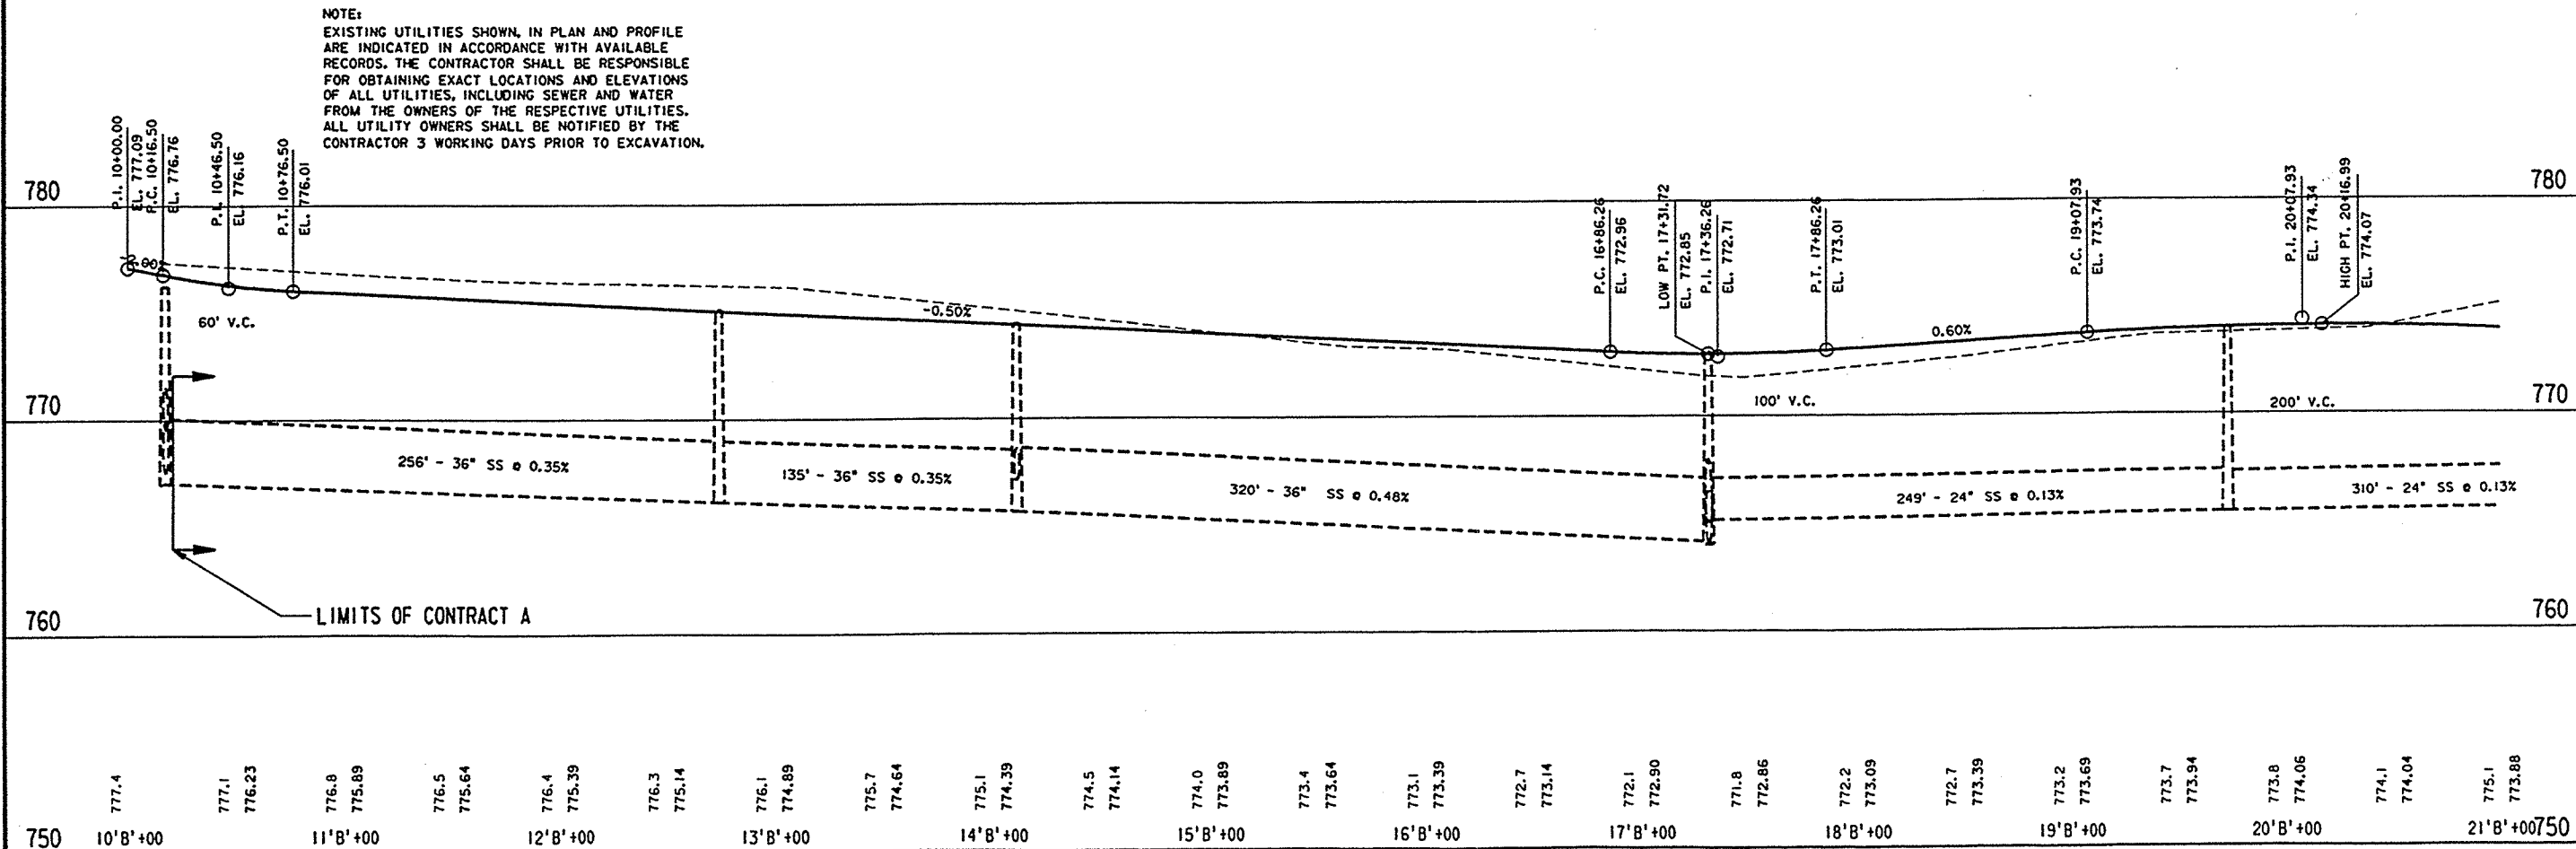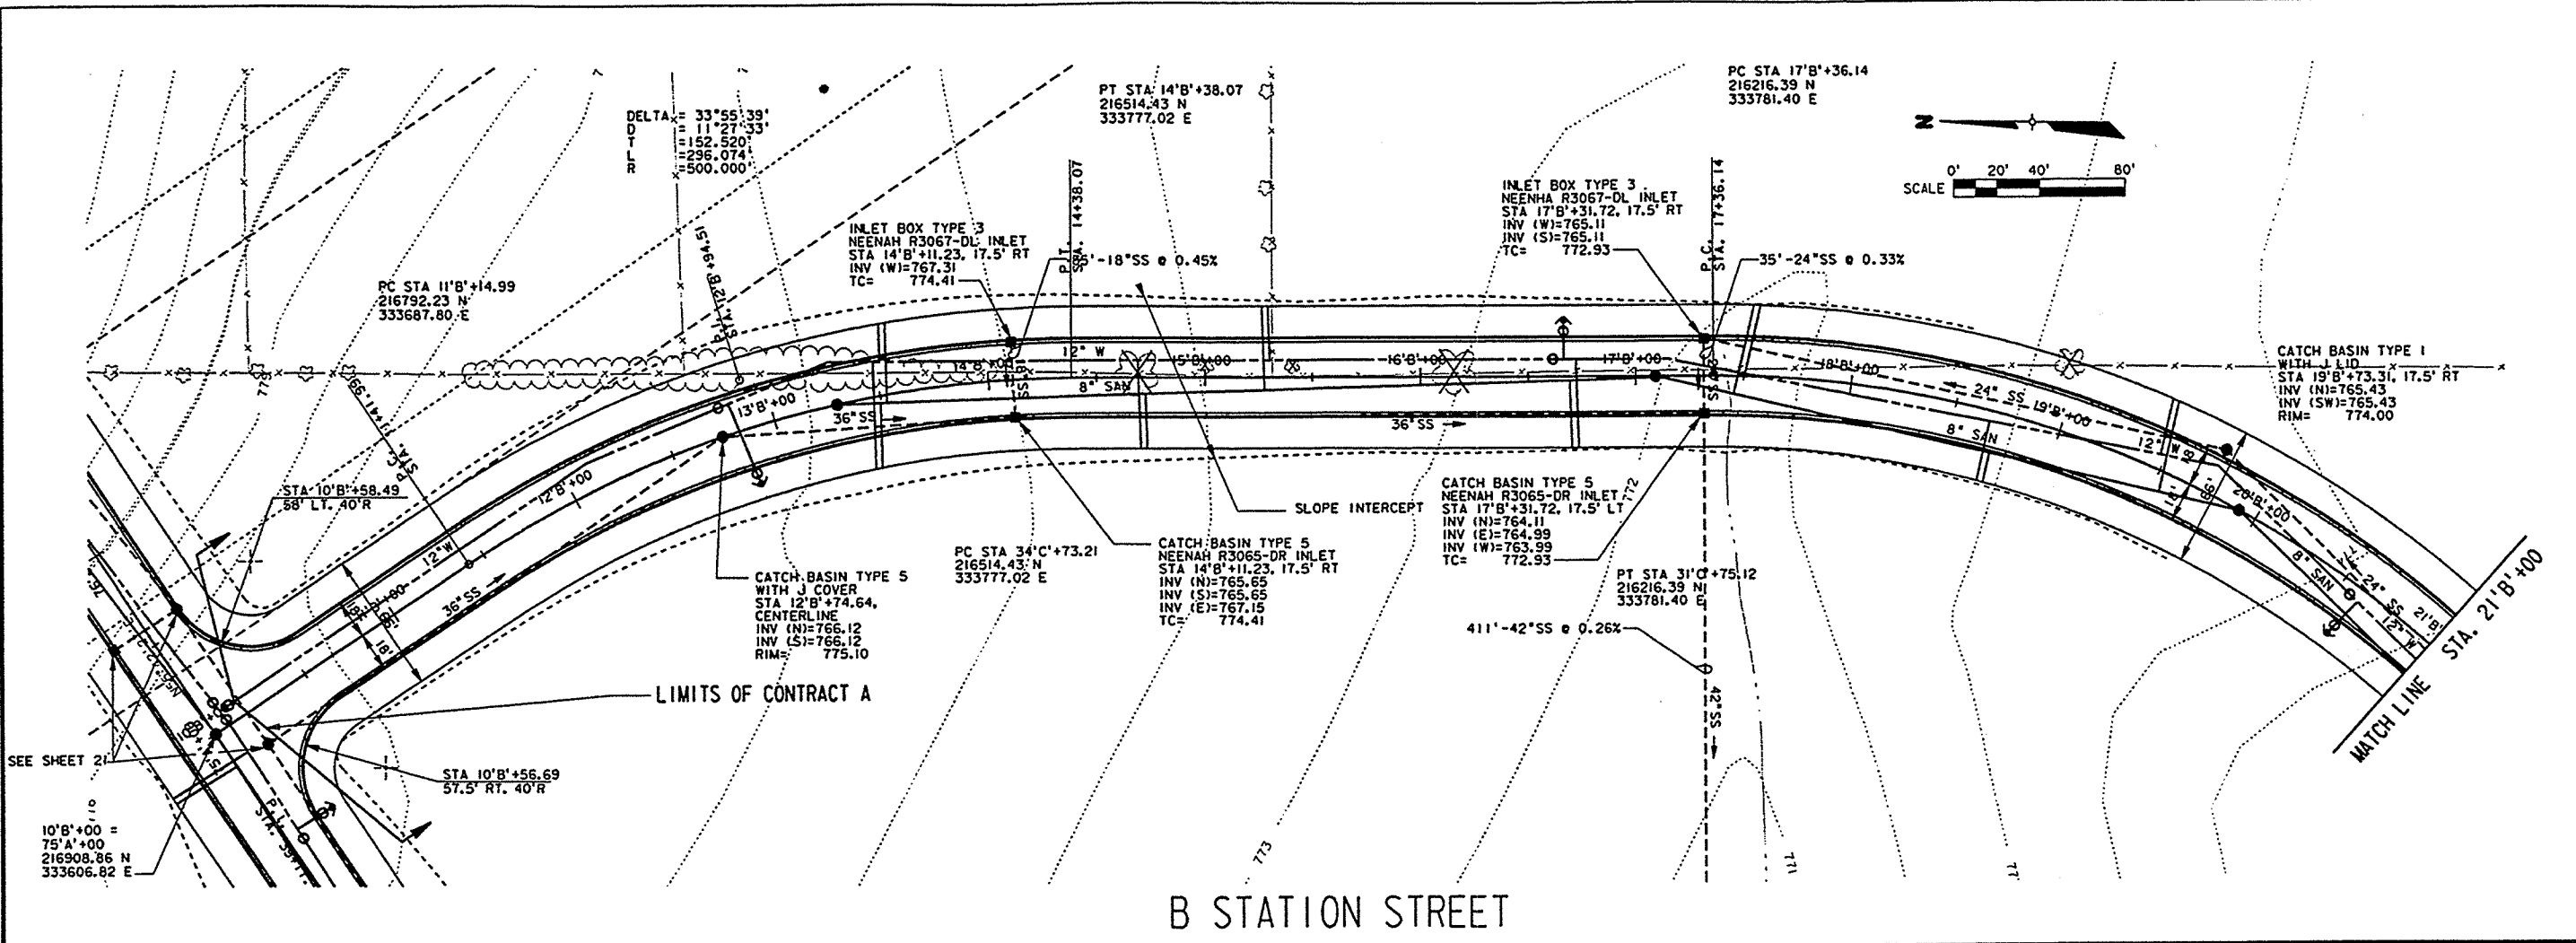

DATE
JULY, 1999

PROJECT NO
30658

FILENAME
PLAN50

SHEET NO
20

DRAWING NO
C-20

CITY OF NEW LONDON
NORTHEAST INDUSTRIAL PARK
UTILITY IMPROVEMENTS

PLAN AND PROFILE
AND STORM SEWER PLAN

DRN
SS
TK

DES
BG

CHK
JG

APP
BG

Copyright ©
Earth Tech. All Rights Reserved



REVISIONS

NO

DATE

DRN

CHK

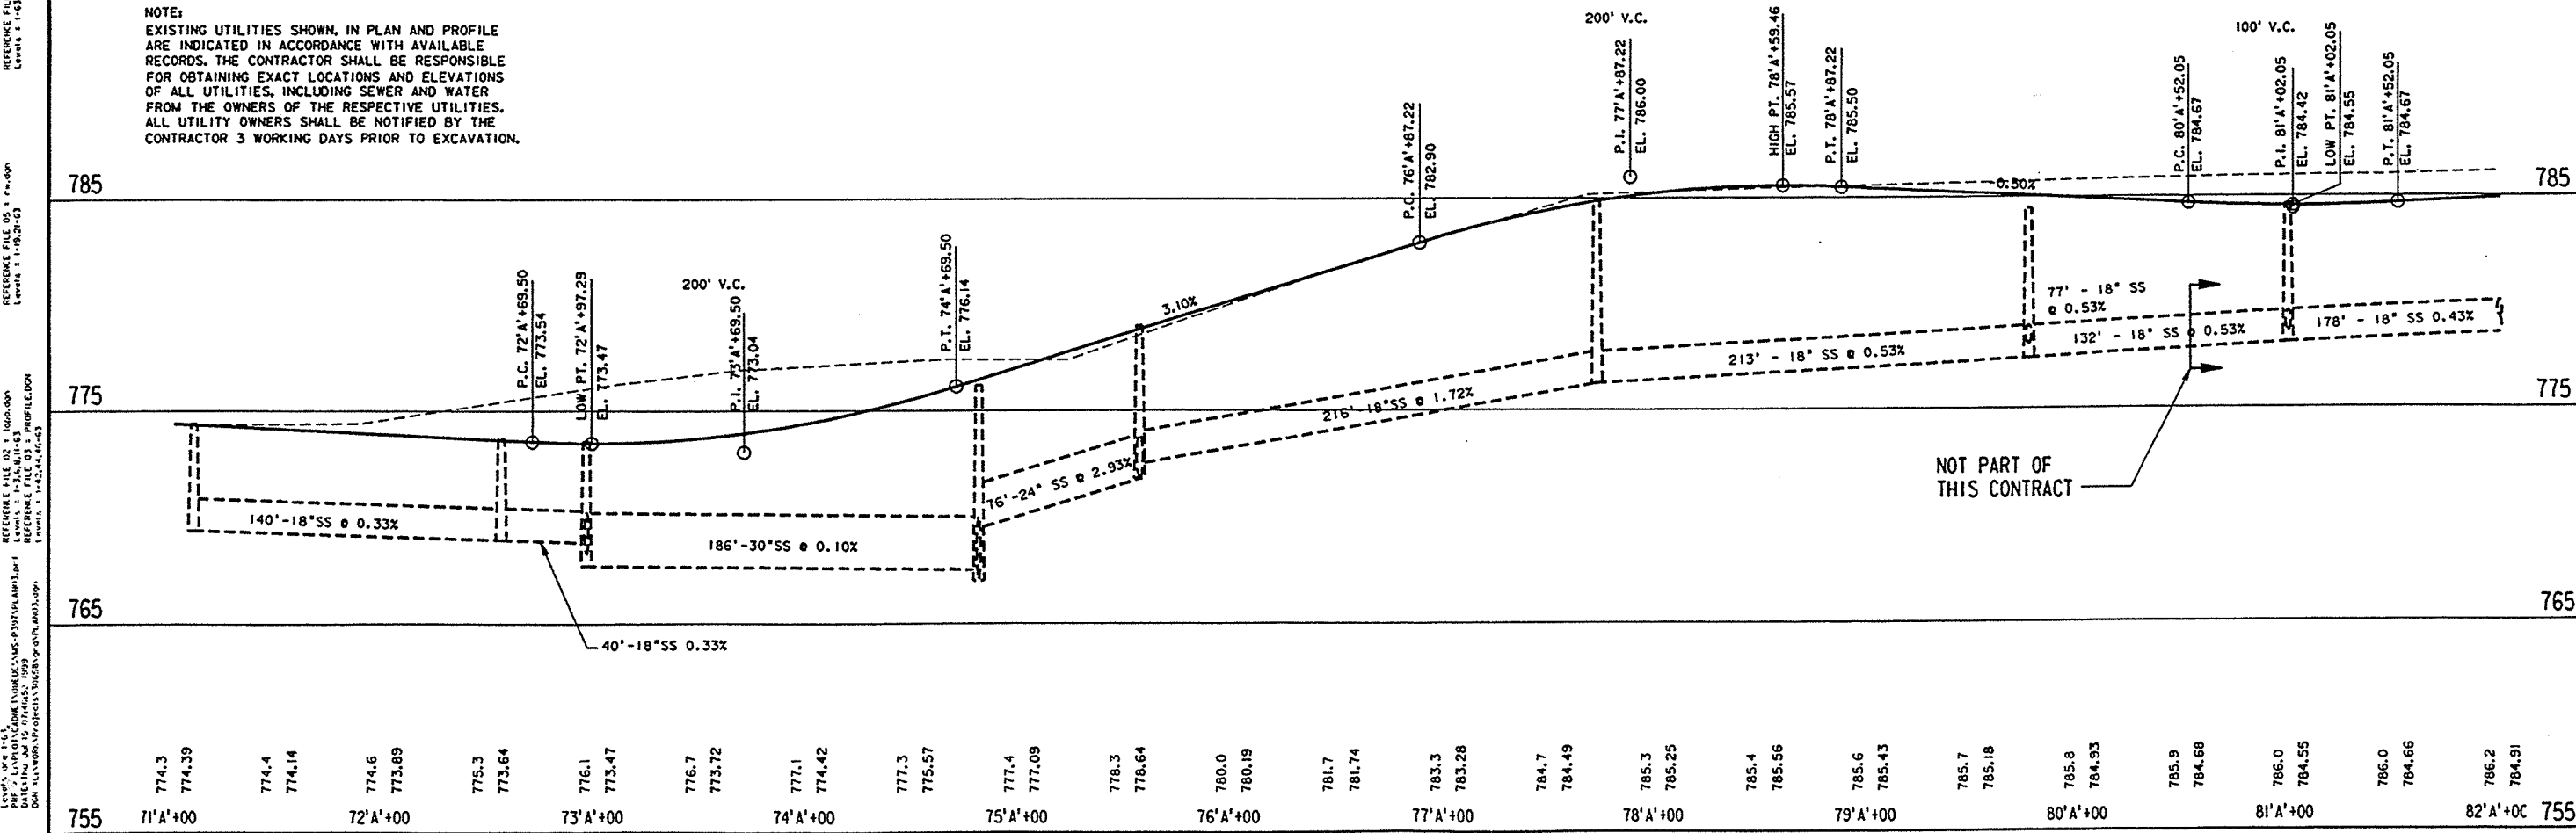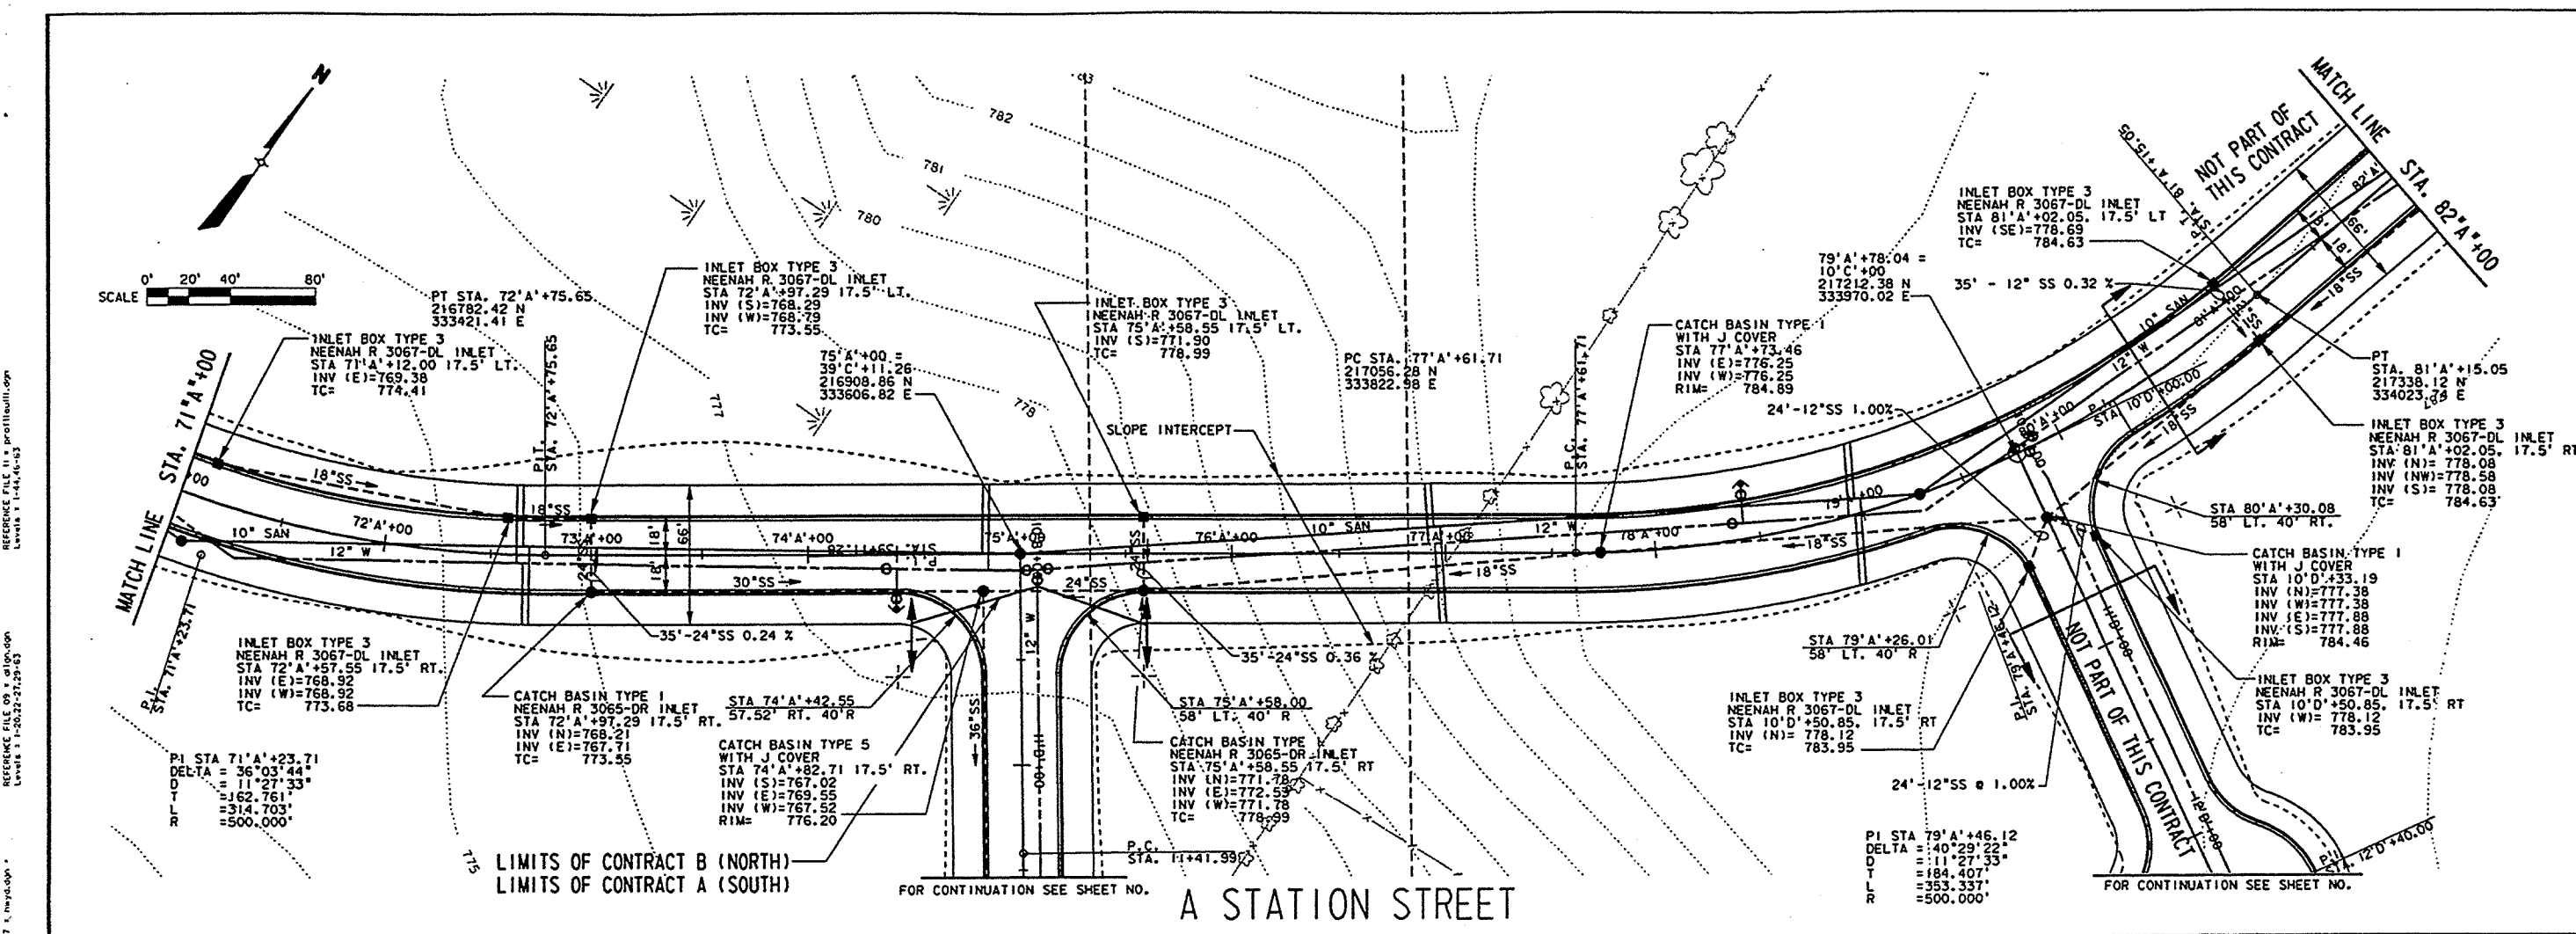

755	774.3	774.39	774.4	774.14	774.6	773.89	775.3	773.64	776.1	773.47	776.7	773.72	777.1	774.42	777.3	775.57	777.4	777.09	778.3	778.64	780.0	780.19	781.7	781.74	783.3	783.28	784.7	784.49	785.3	785.25	785.4	785.56	785.6	785.43	785.7	785.18	785.8	784.93	785.9	784.68	786.0	784.55	786.2	784.91	755
-----	-------	--------	-------	--------	-----

DATE
JULY, 1999

PROJECT NO
30658

FILENAME
PLAN03

SHEET NO
21

DRAWING NO
C-21



CITY OF NEW LONDON
NORTHEAST INDUSTRIAL PARK
UTILITY IMPROVEMENTS

PLAN AND PROFILE
AND STORM SEWER PLAN

EARTH TECH

REVISIONS

DATE

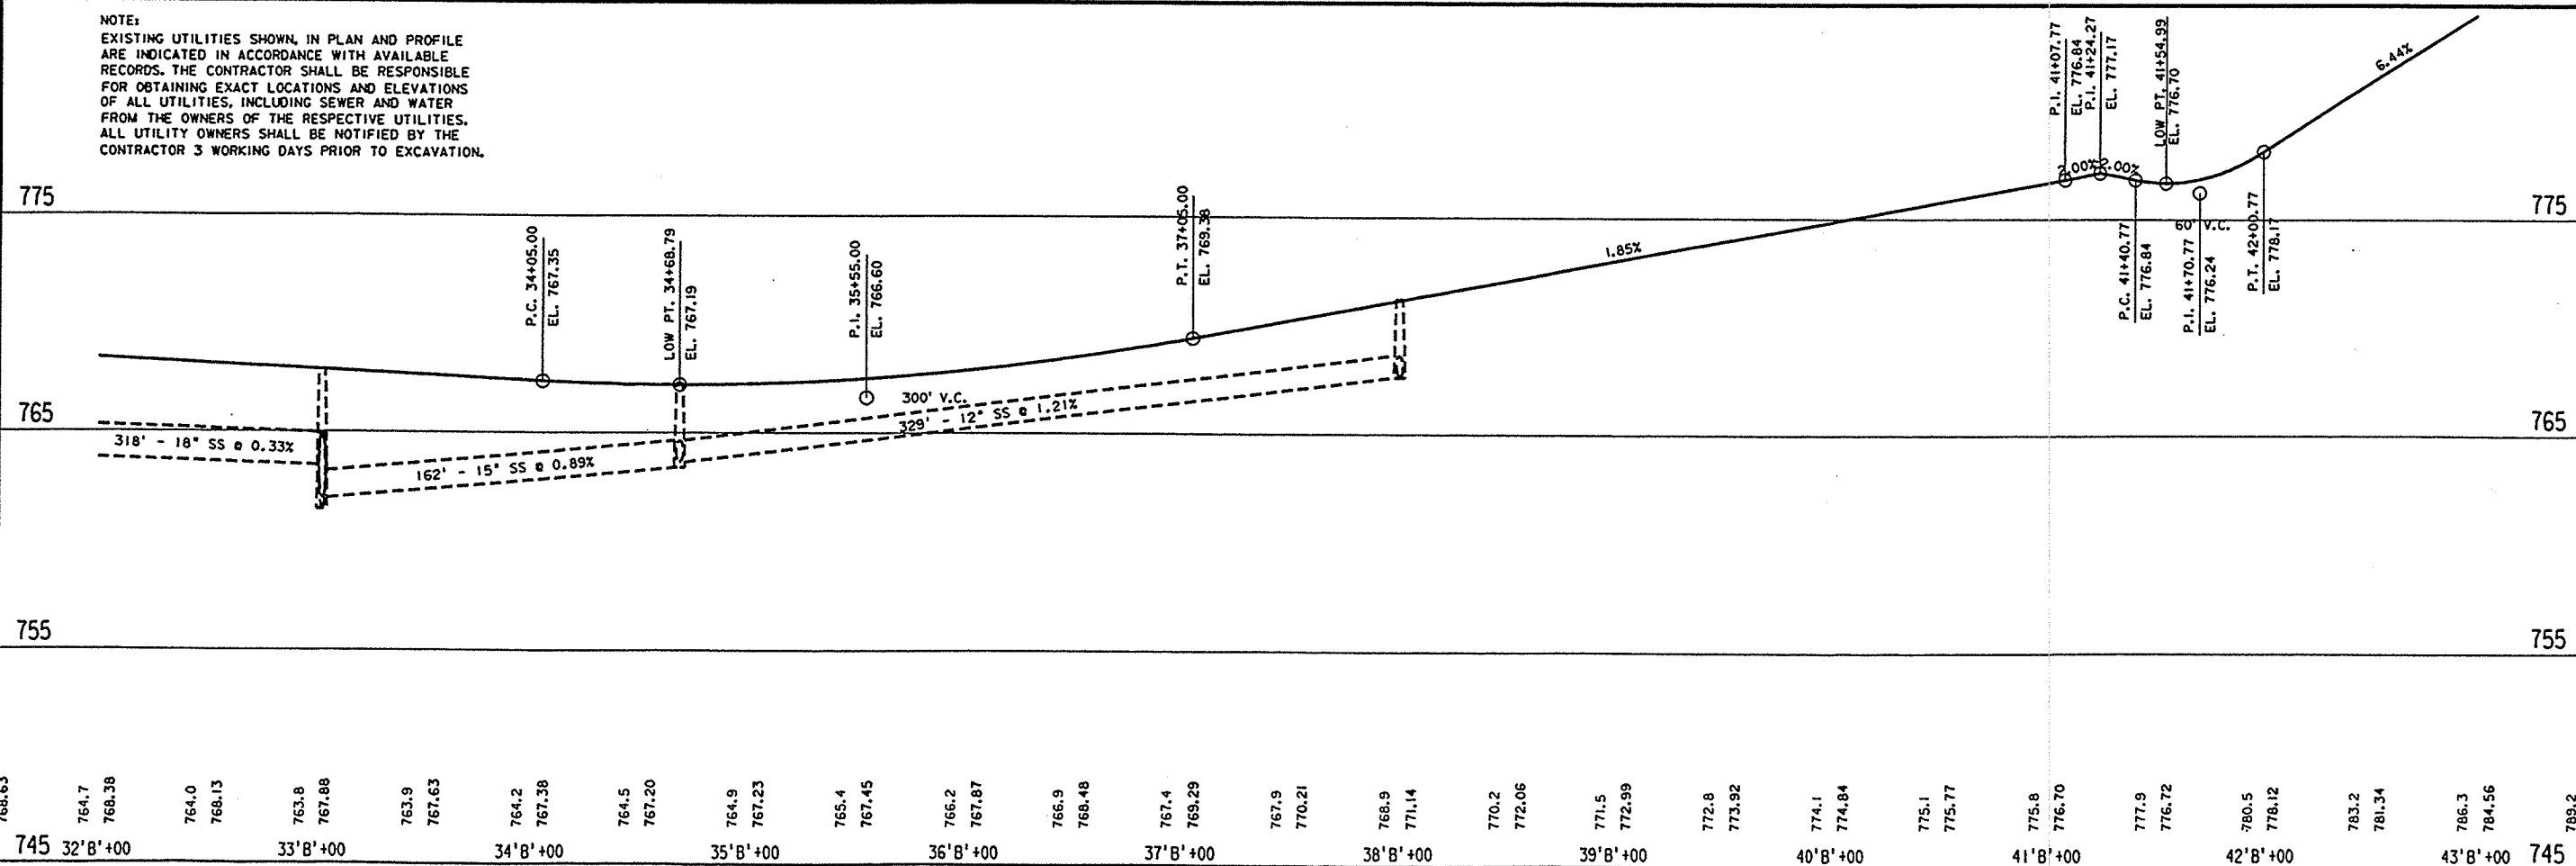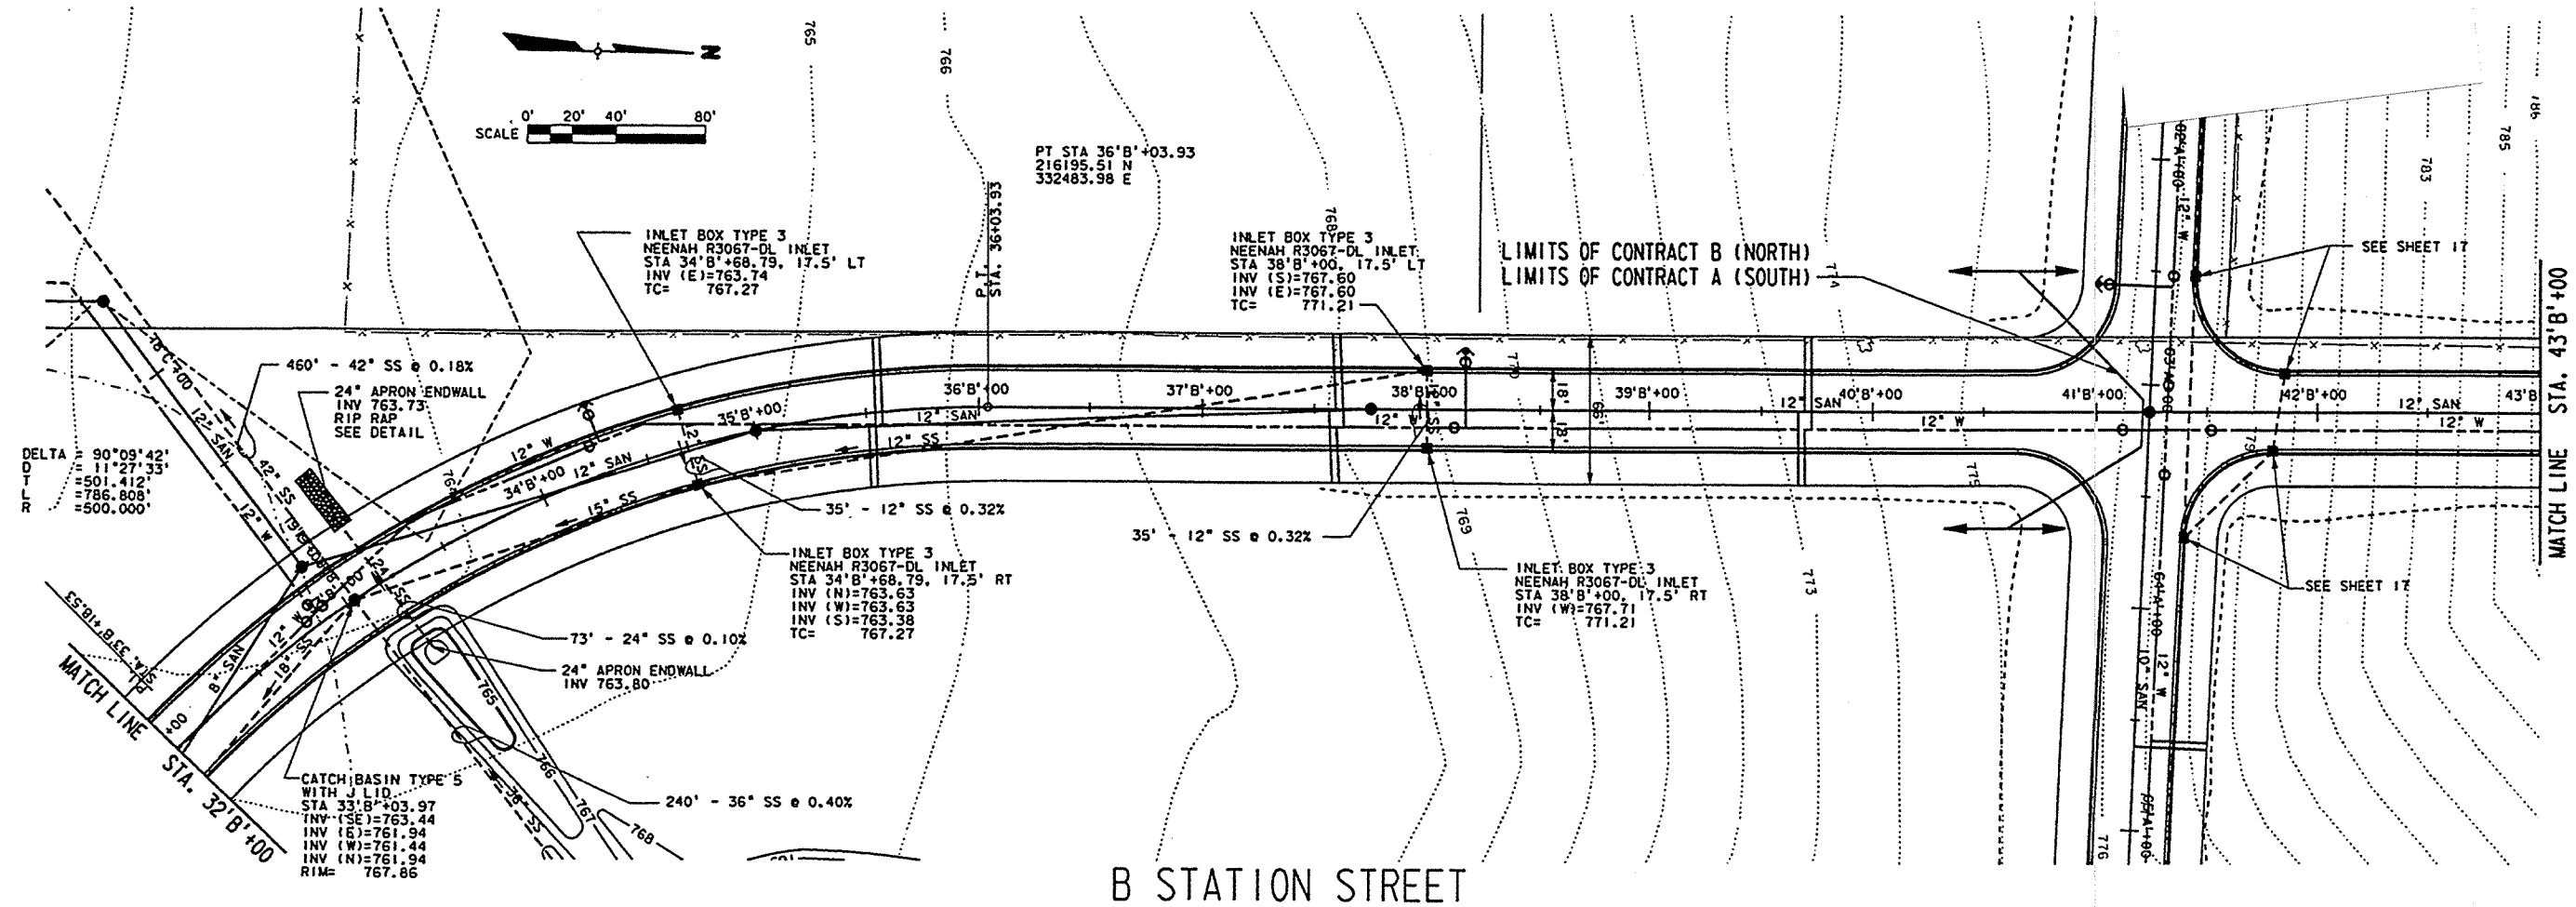

CITY OF NEW LONDON NORTHEAST INDUSTRIAL PARK UTILITY IMPROVEMENTS		 E A R T H T E C H		<table><tr><td>DRN</td><td>SS</td><td>TK</td></tr><tr><td>DES</td><td>BC</td><td></td></tr><tr><td>CHK</td><td>JC</td><td></td></tr><tr><td>APP</td><td>BG</td><td></td></tr></table> Copyright ©		DRN	SS	TK	DES	BC		CHK	JC		APP	BG	
DRN	SS	TK															
DES	BC																
CHK	JC																
APP	BG																
DATE JULY, 1999																	
PROJECT NO 30658																	
FILENAME PLAN52																	
SHEET NO 23																	
DRAWING NO																	
C-23																	

