

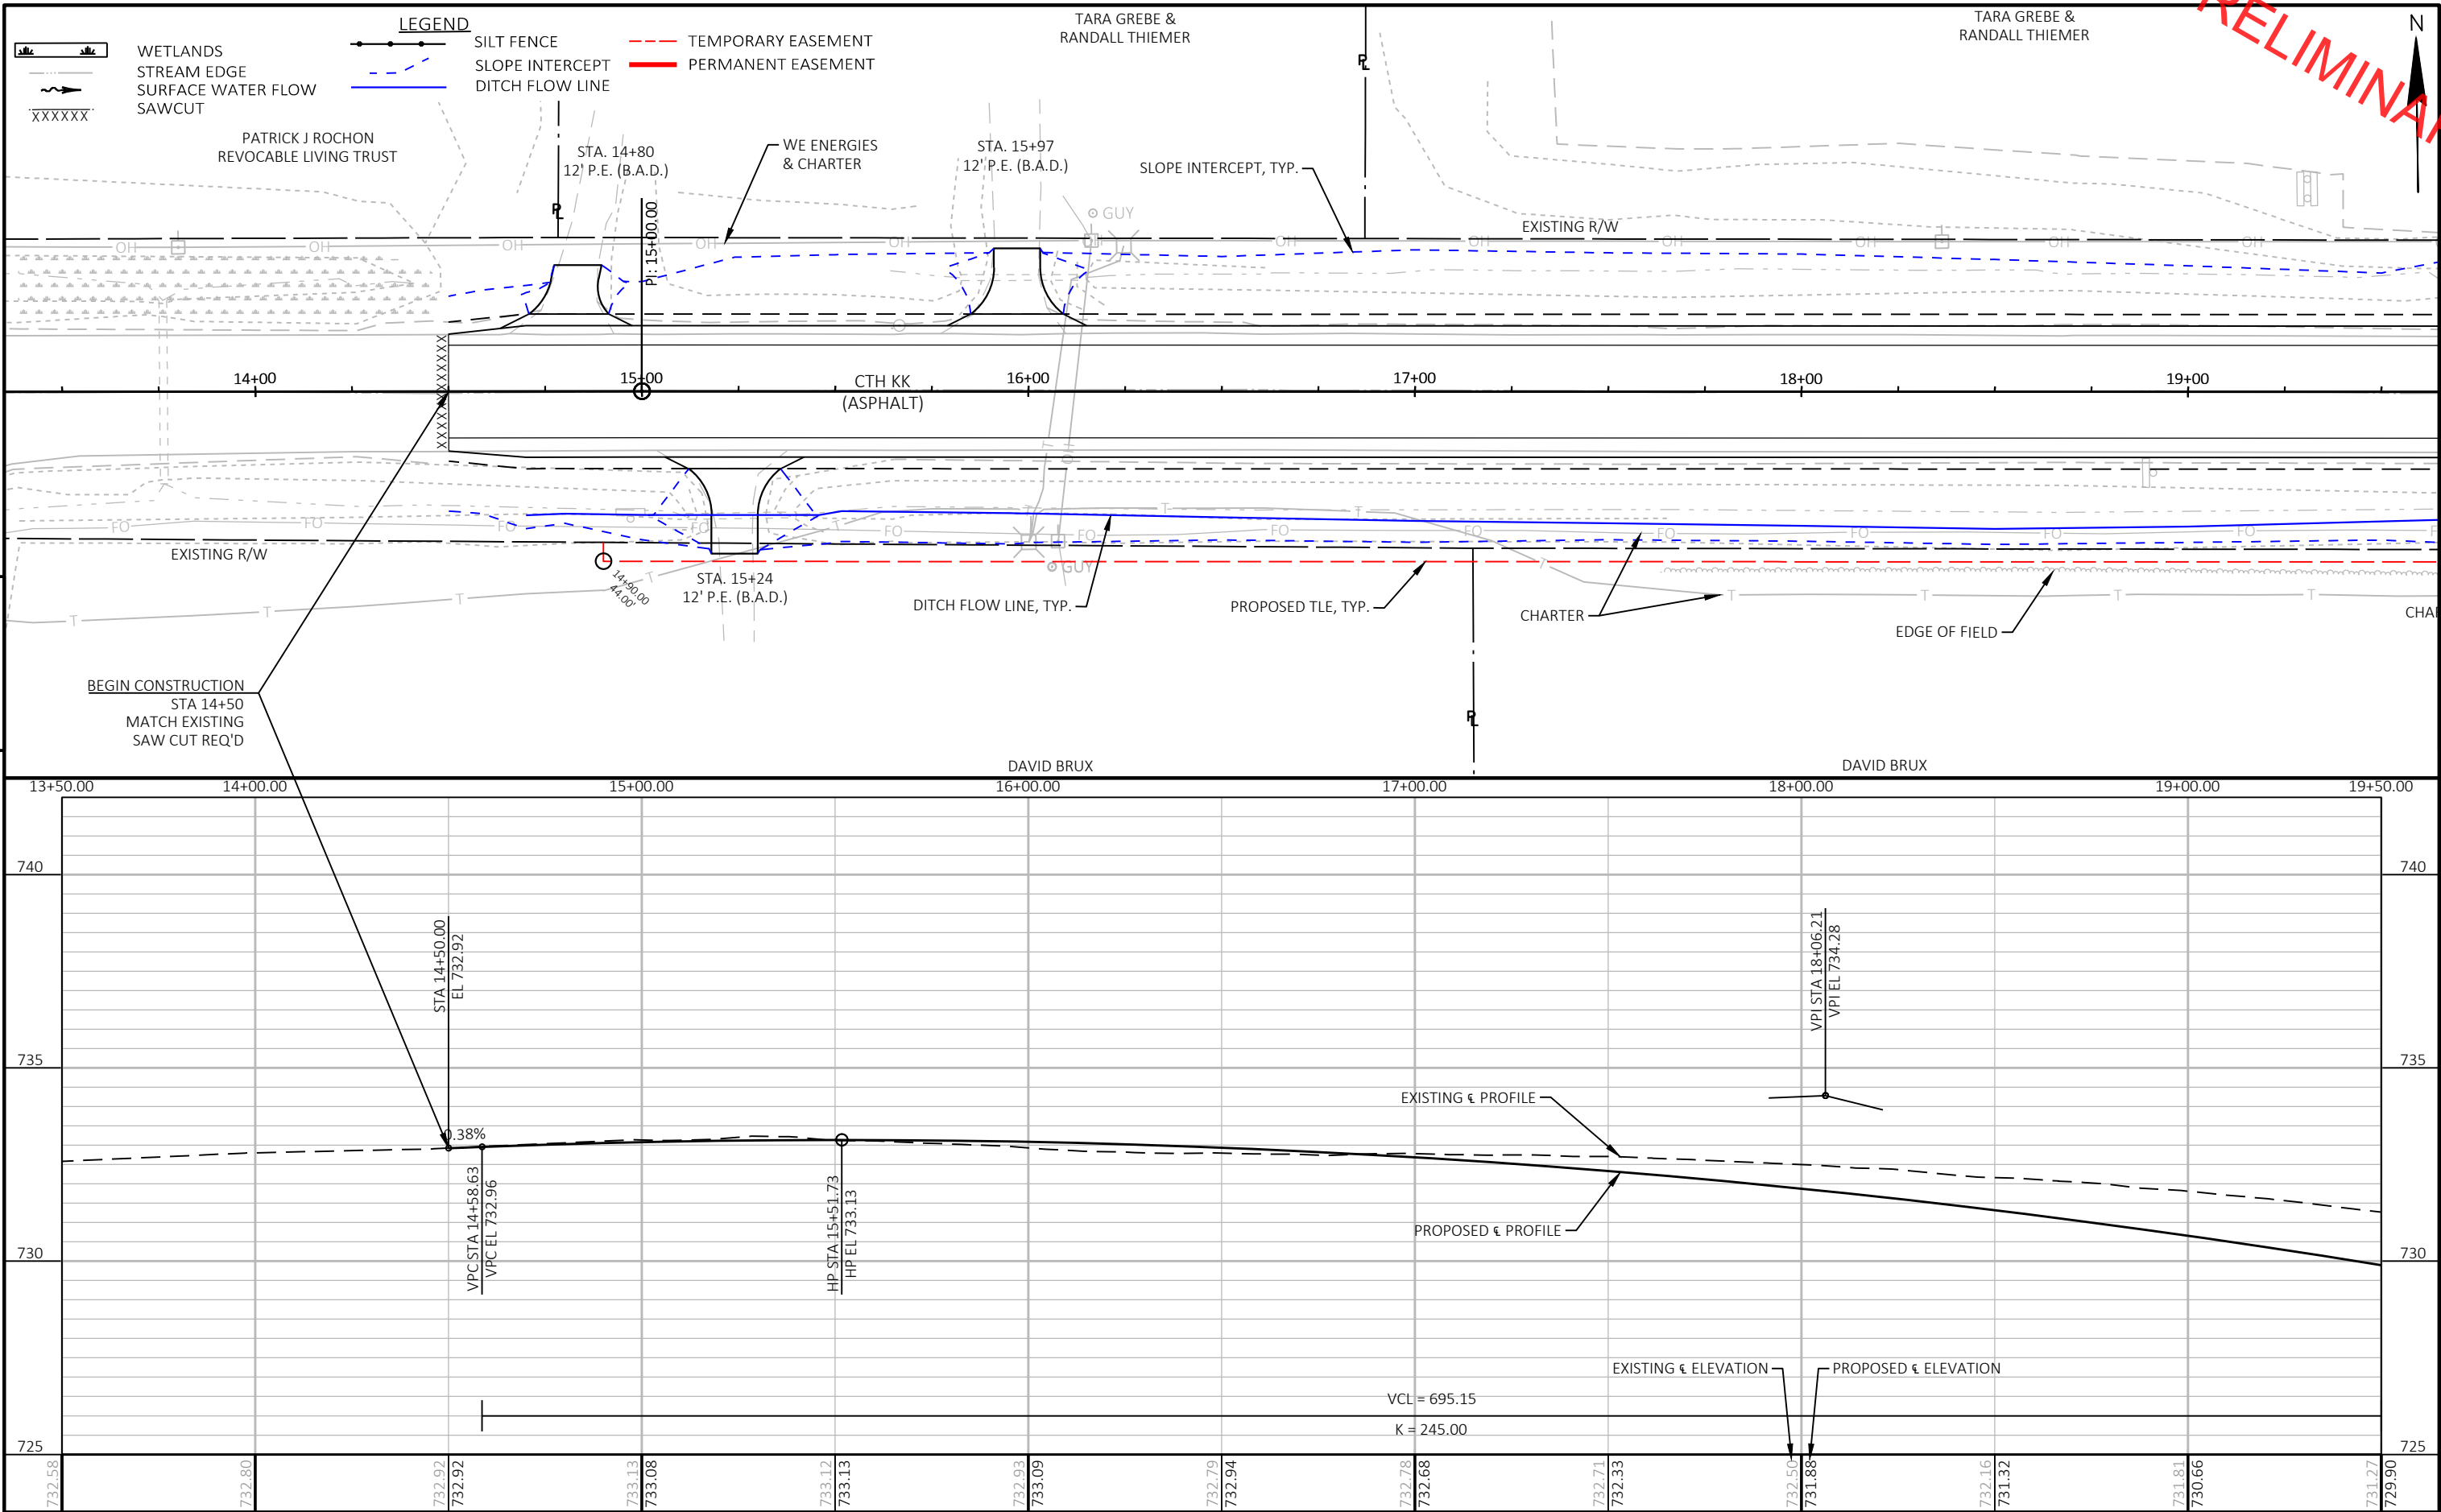


PRELIMINARY



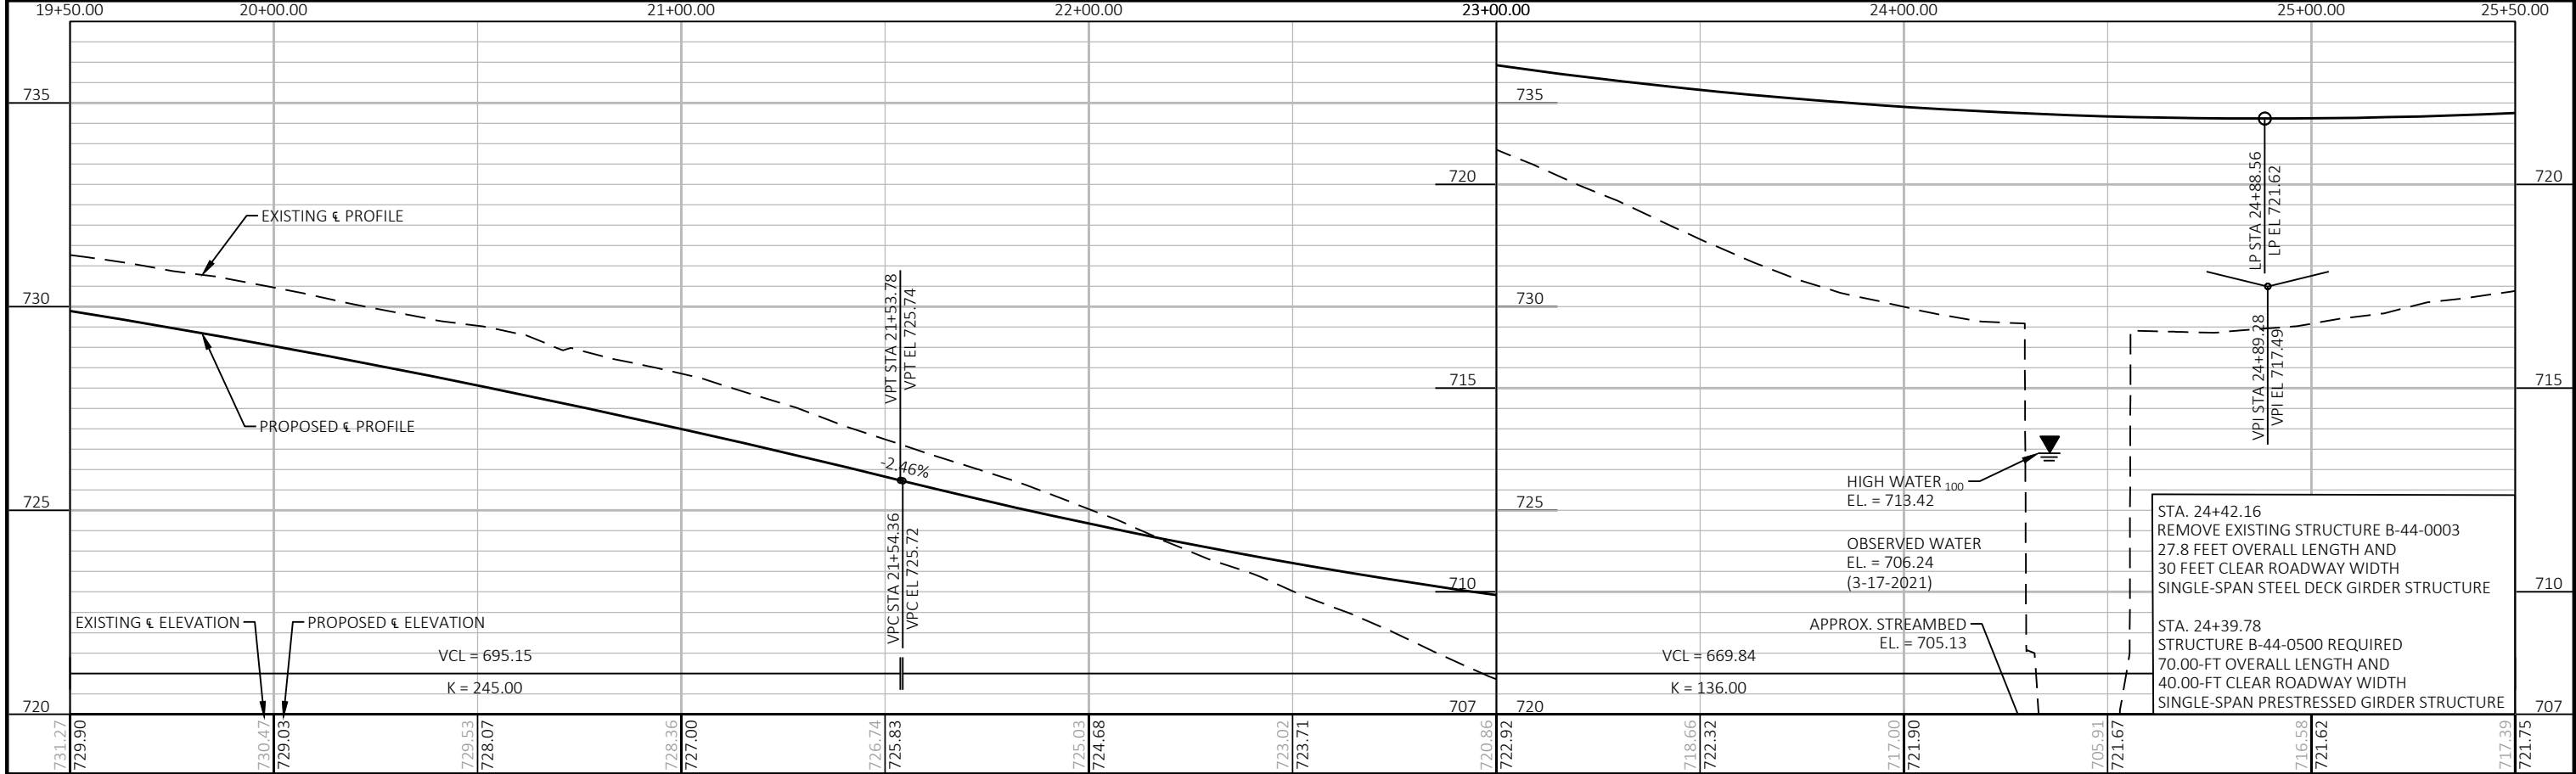


PROJECT NO: 4494-07-71	HWY: CTH KK	COUNTY: OUTAGAMIE	PLAN AND PROFILE: CTH KK	SHEET E
------------------------	-------------	-------------------	--------------------------	---------

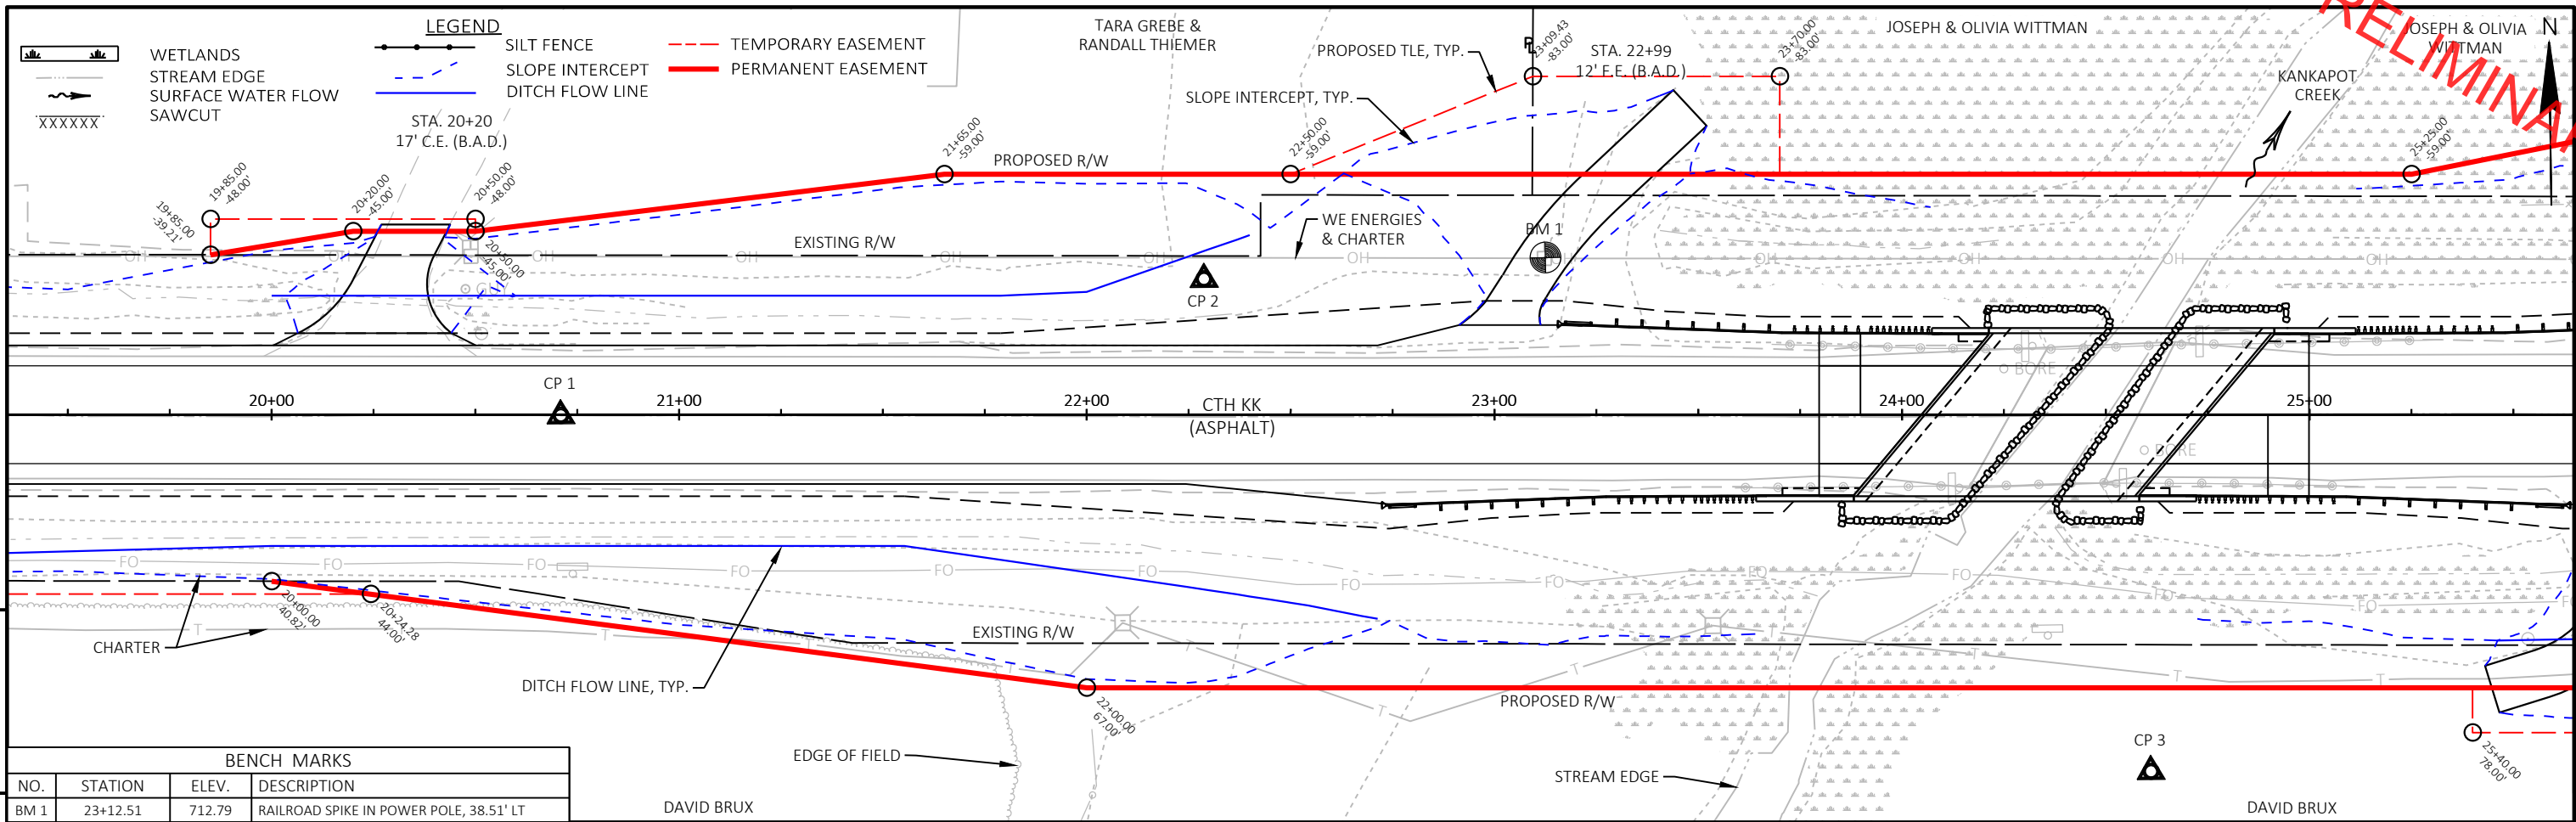


PROJECT NO:	4494-07-71	HWY:	CTH KK	COUNTY:	OUTAGAMIE	PLAN AND PROFILE:	CTH KK	SHEET	E
-------------	------------	------	--------	---------	-----------	-------------------	--------	-------	---

PRELIMINARY

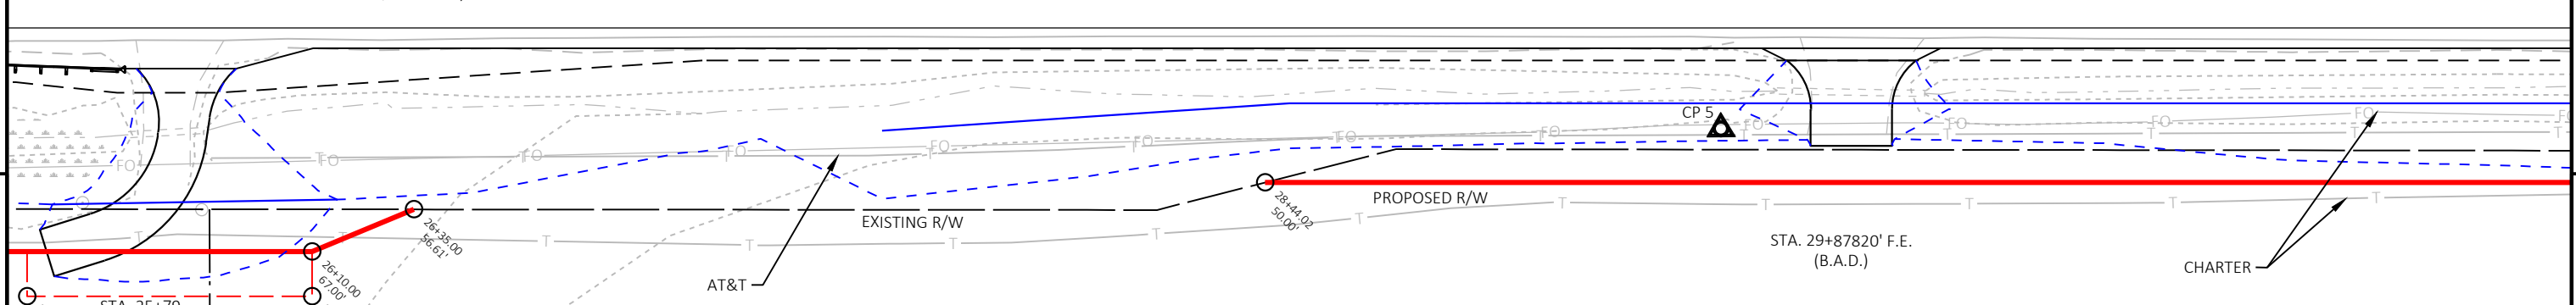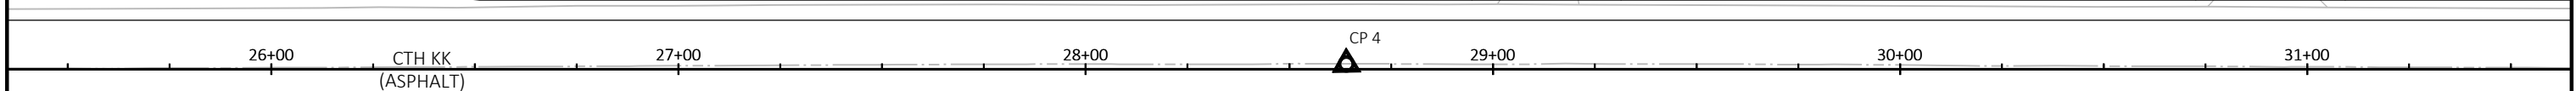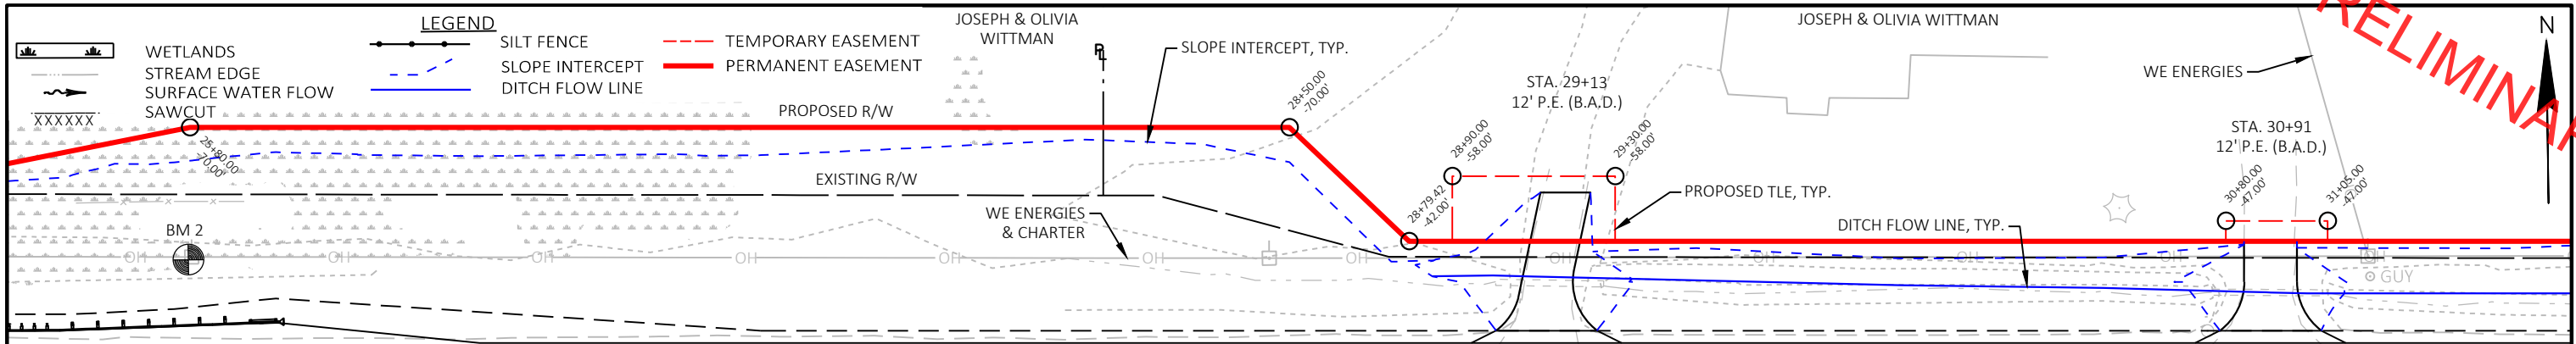

BENCH MARKS			
NO.	STATION	ELEV.	DESCRIPTION
BM 2	25+79.58	710.75	RAILROAD SPIKE IN POWER POLE, 37.42' LT

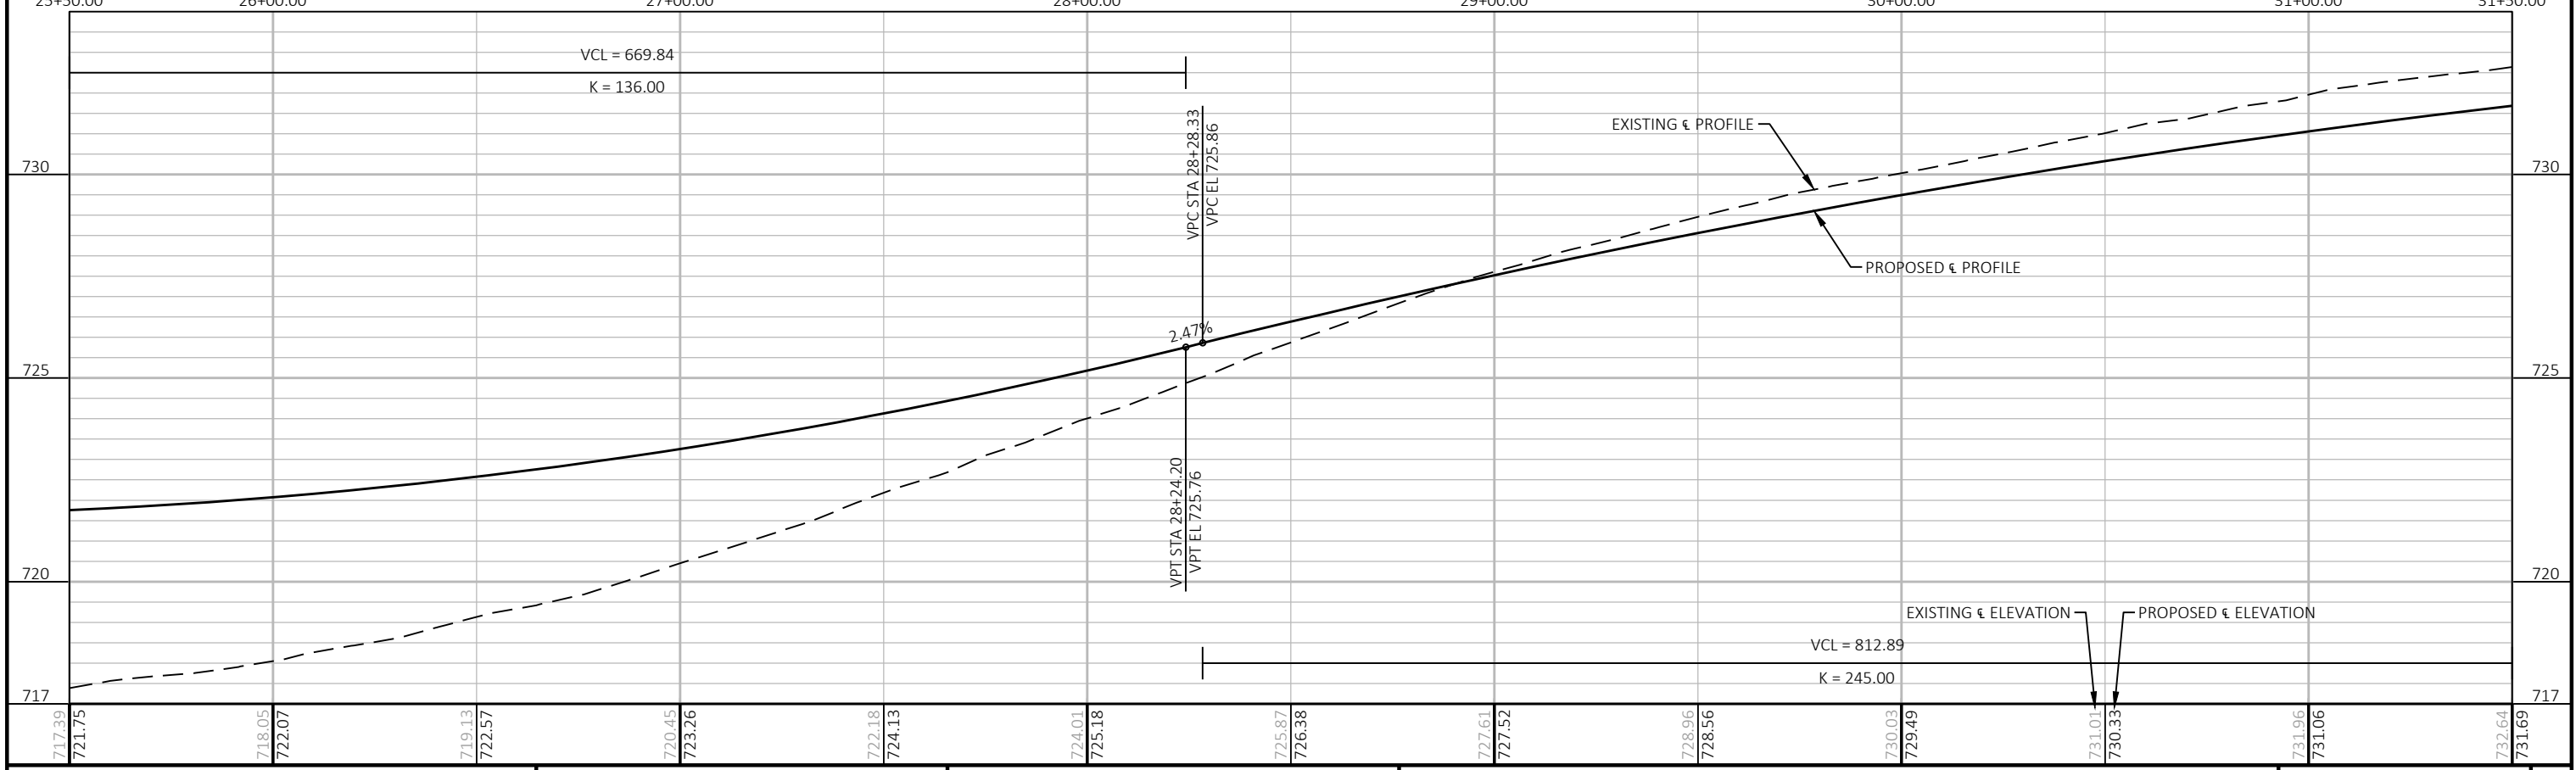

PROJECT NO: 4494-07-71	HWY: CTH KK	COUNTY: OUTAGAMIE	PLAN AND PROFILE: CTH KK	SHEET	E
------------------------	-------------	-------------------	--------------------------	-------	---

PRELIMINARY

