



\\jilinski\W\PROJECTS\00006\082300501\CADD\Rendering\Renderings for PIM.dwg, pplotout for 20sec model, Plot Date: 3/26/2024 3:06 PM, xref:none

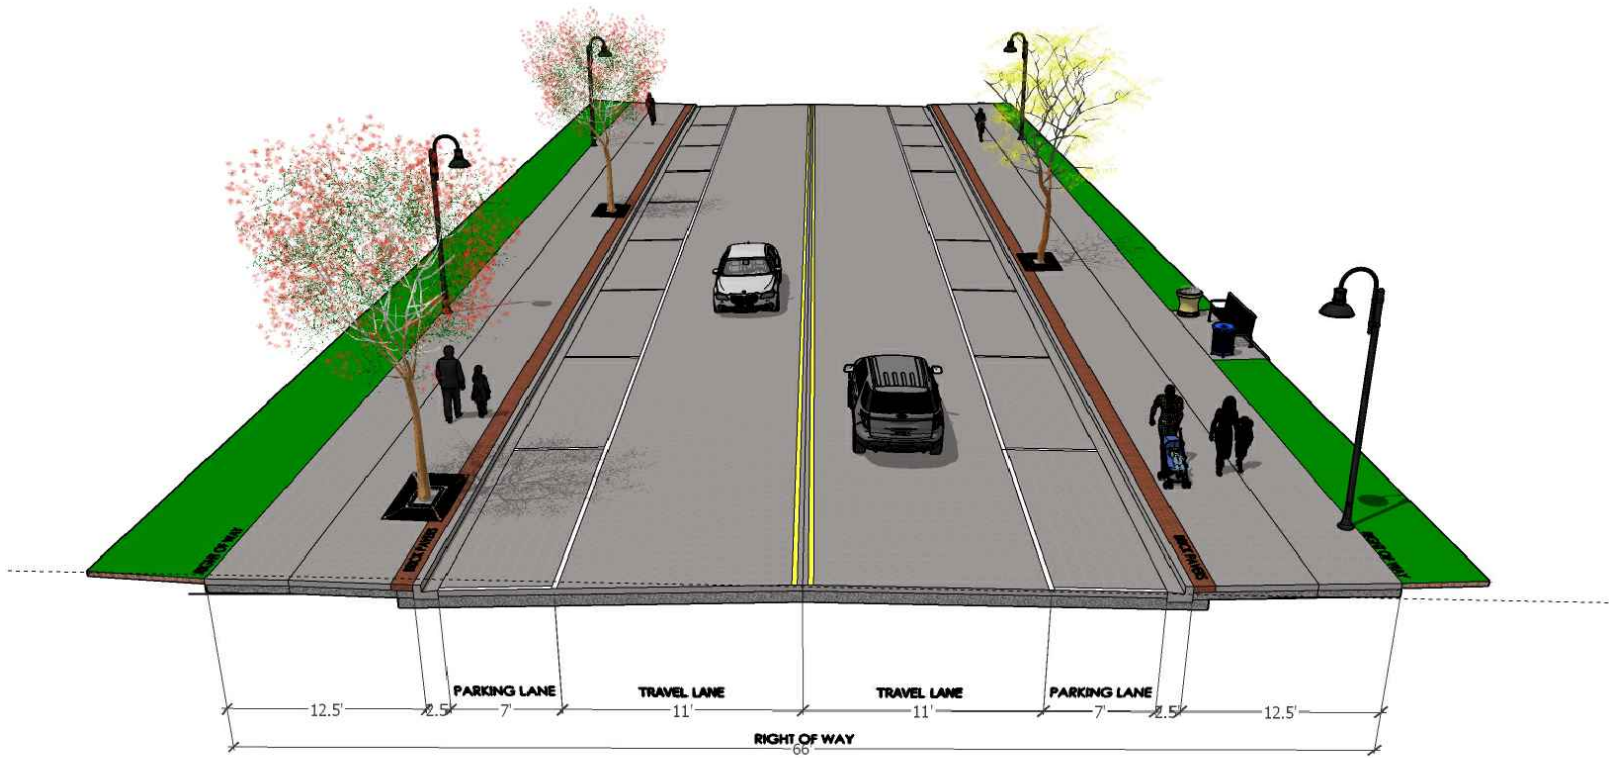

CENTRAL CORE SEGMENT

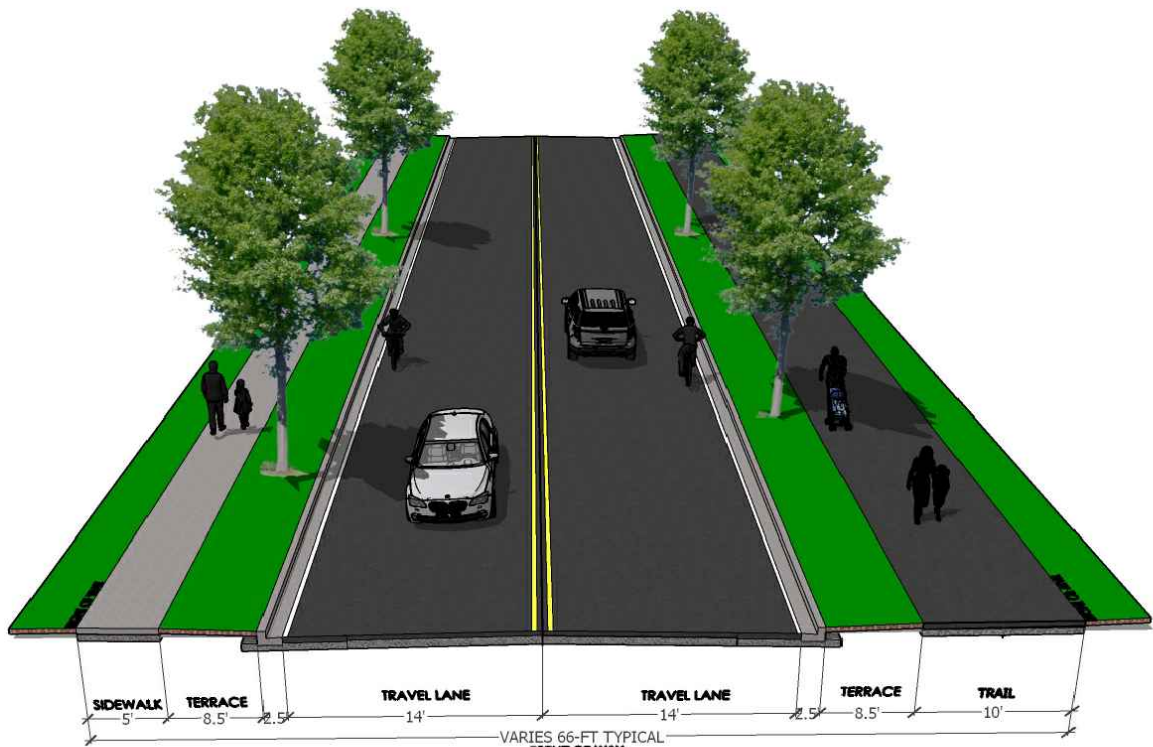

PROPOSED EAST AND WEST SEGMENTS
(FACING EAST)

McMAHON

ENGINEERS & ARCHITECTS

McMAHON ASSOCIATES, INC.
1445 McMAHON DRIVE NEENAH, WI 54956
Mailing: P.O. BOX 1025 NEENAH, WI 54957-1025
PH 920.751.4200 FX 920.751.4284 MCMGRP.COM

McMahon Associates, Inc. provides this document as a preliminary design or for informational purposes only. It is not to be used for construction or as a basis for any legal action. The user assumes all liability for any use of or reliance on this document without prior written consent by McMahon Associates, Inc.

NO.	DATE	REVISION

CTH JJ
VILLAGE OF HORTONVILLE
TYPICAL SECTIONS


DESIGNED
#

DRAWN
#


PROJECT NO.
00006 08-26-00501

DATE
03-05-2024

SHEET NO.
##

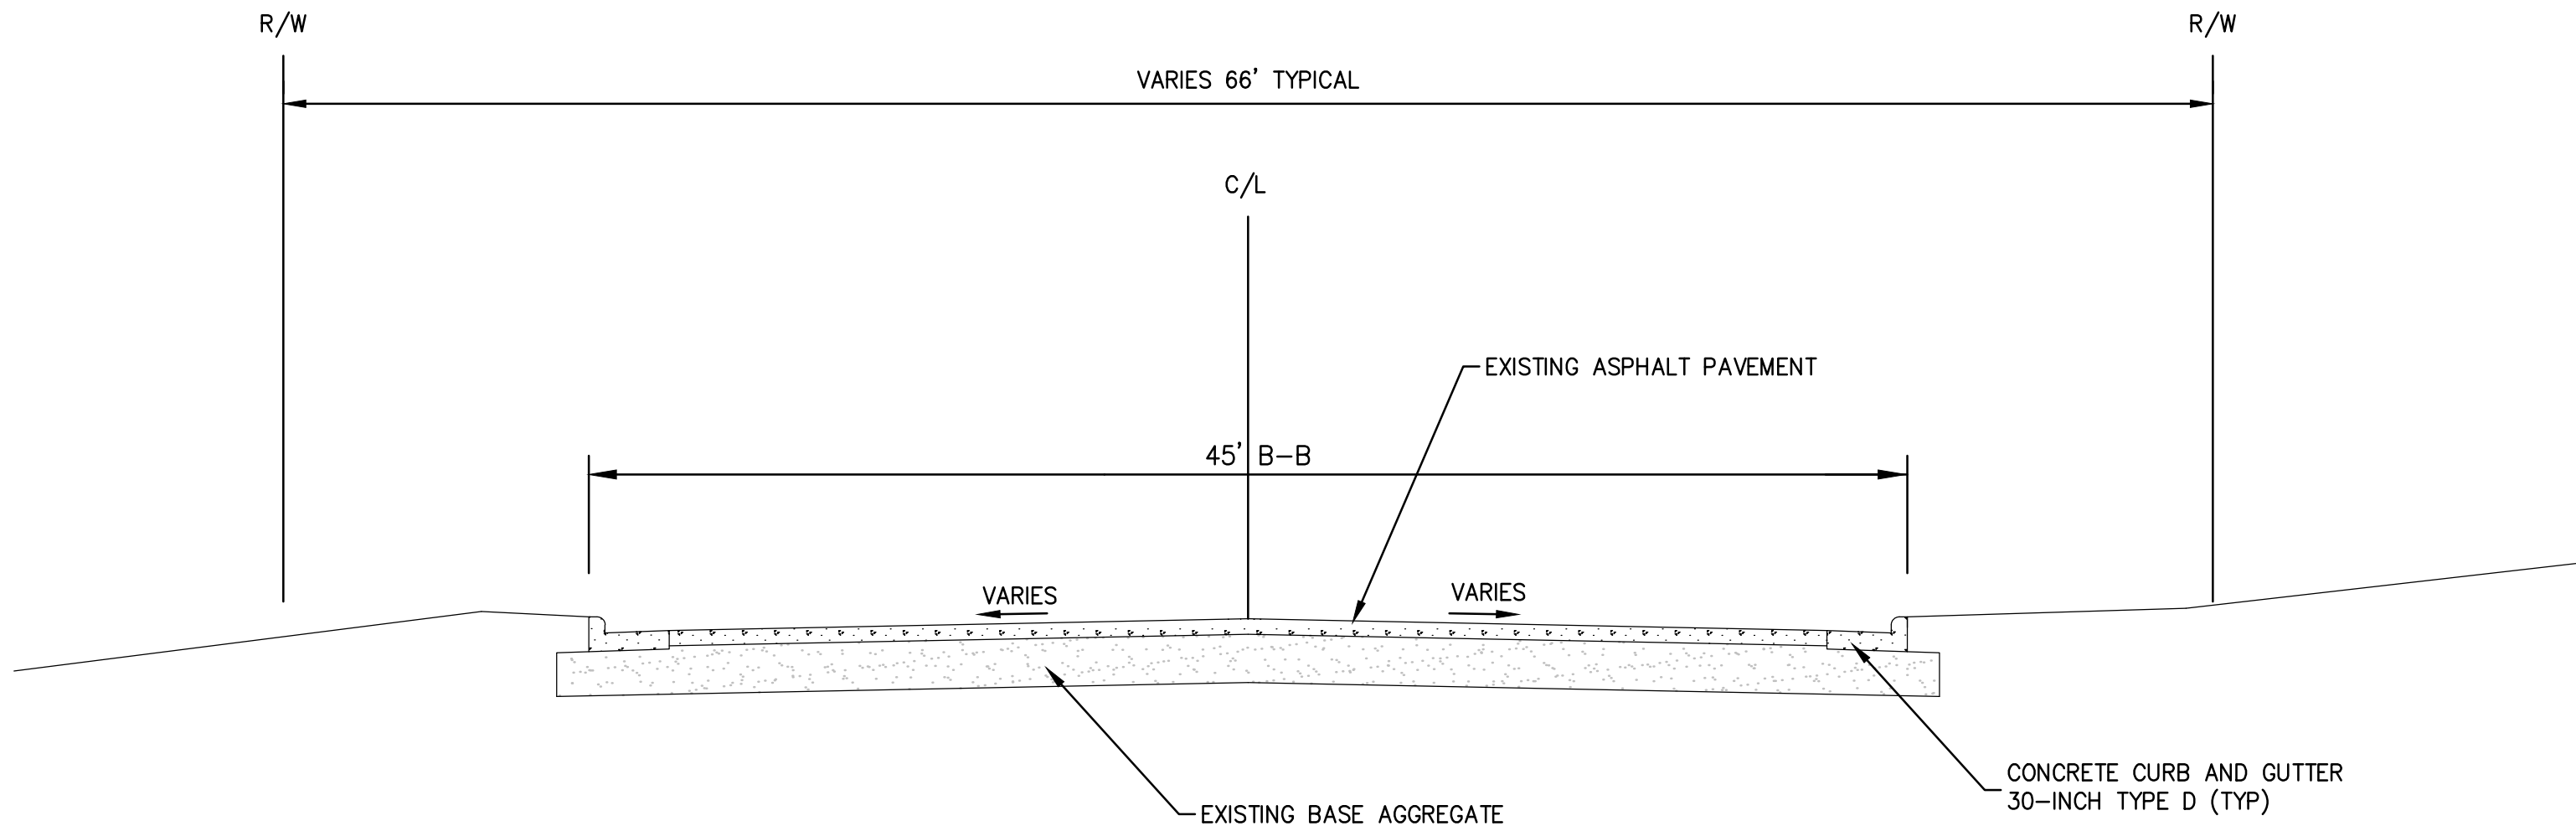

TYPICAL EXISTING SECTION – CTH JJ
17+00 TO 34+46 RT
87+60 TO 90+75 RT
17+00 TO 38+80 LT

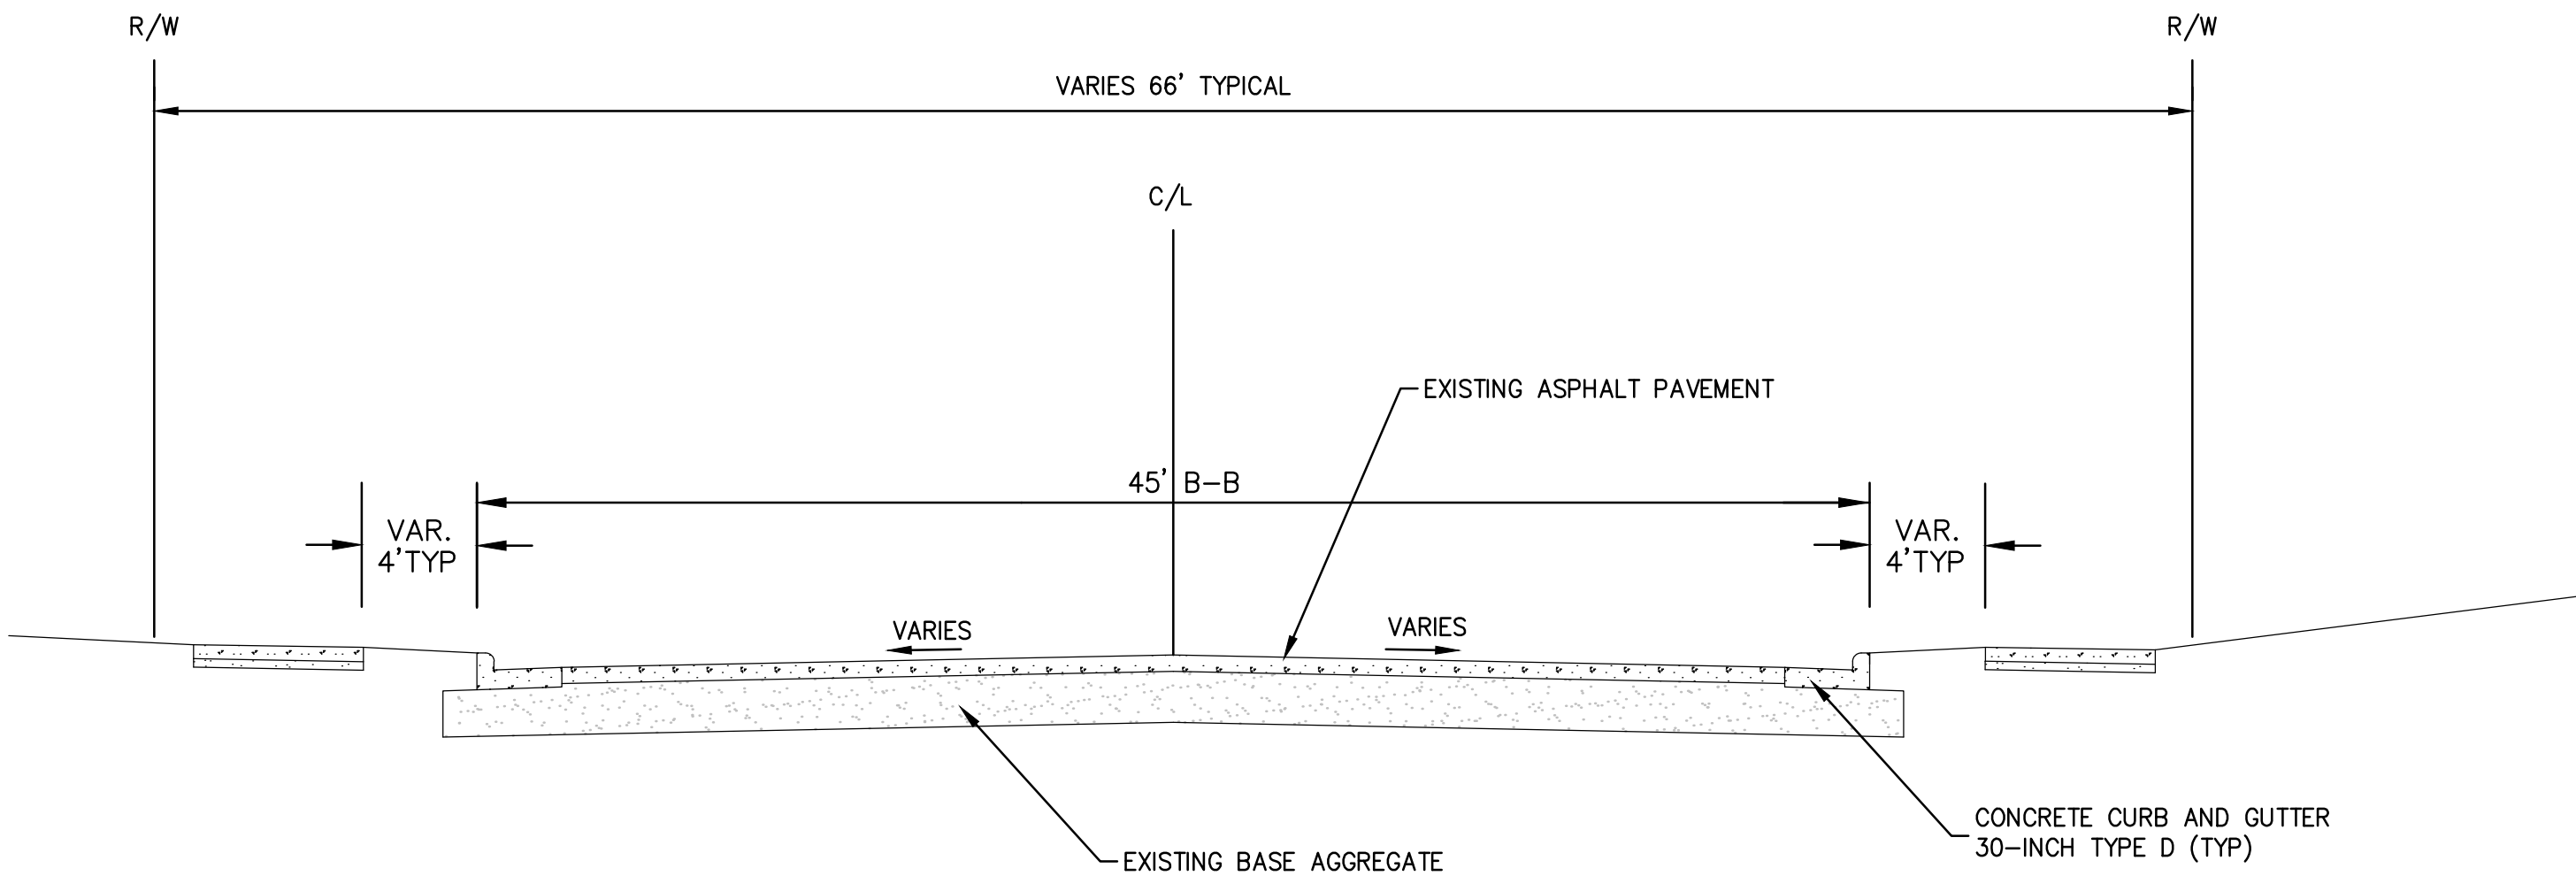

TYPICAL EXISTING SECTION – CTH JJ
34+46 TO 55+00 RT
66+50 TO 87+60 RT
38+80 TO 55+00 LT
66+50 TO 94+50 LT


REVISION		DATE		NO.	

VILLAGE OF HORTONVILLE
CTH JJ
TYPICAL SECTIONS


DESIGNED CRS	DRAWN CRS
PROJECT NO. 00006-08-23-00501	
DATE PROJECT DATE HERE	
SHEET NO. - - - - -	

W:\PROJECTS\0006\082300501\CADD\Civil\Plan Sheets\Cover Notes Typical.dwg, TYPICAL SECTION (2), 3/21/2024 2:42 PM, CSchuh, 1:1

cschuh, W:\PROJECTS\0006\082300501\CADD\Civil\Plan Sheets\Cover Notes Typical.dwg, TYPICAL SECTION (2), Plot Date: 3/21/2024 2:42 PM, xrefs: none

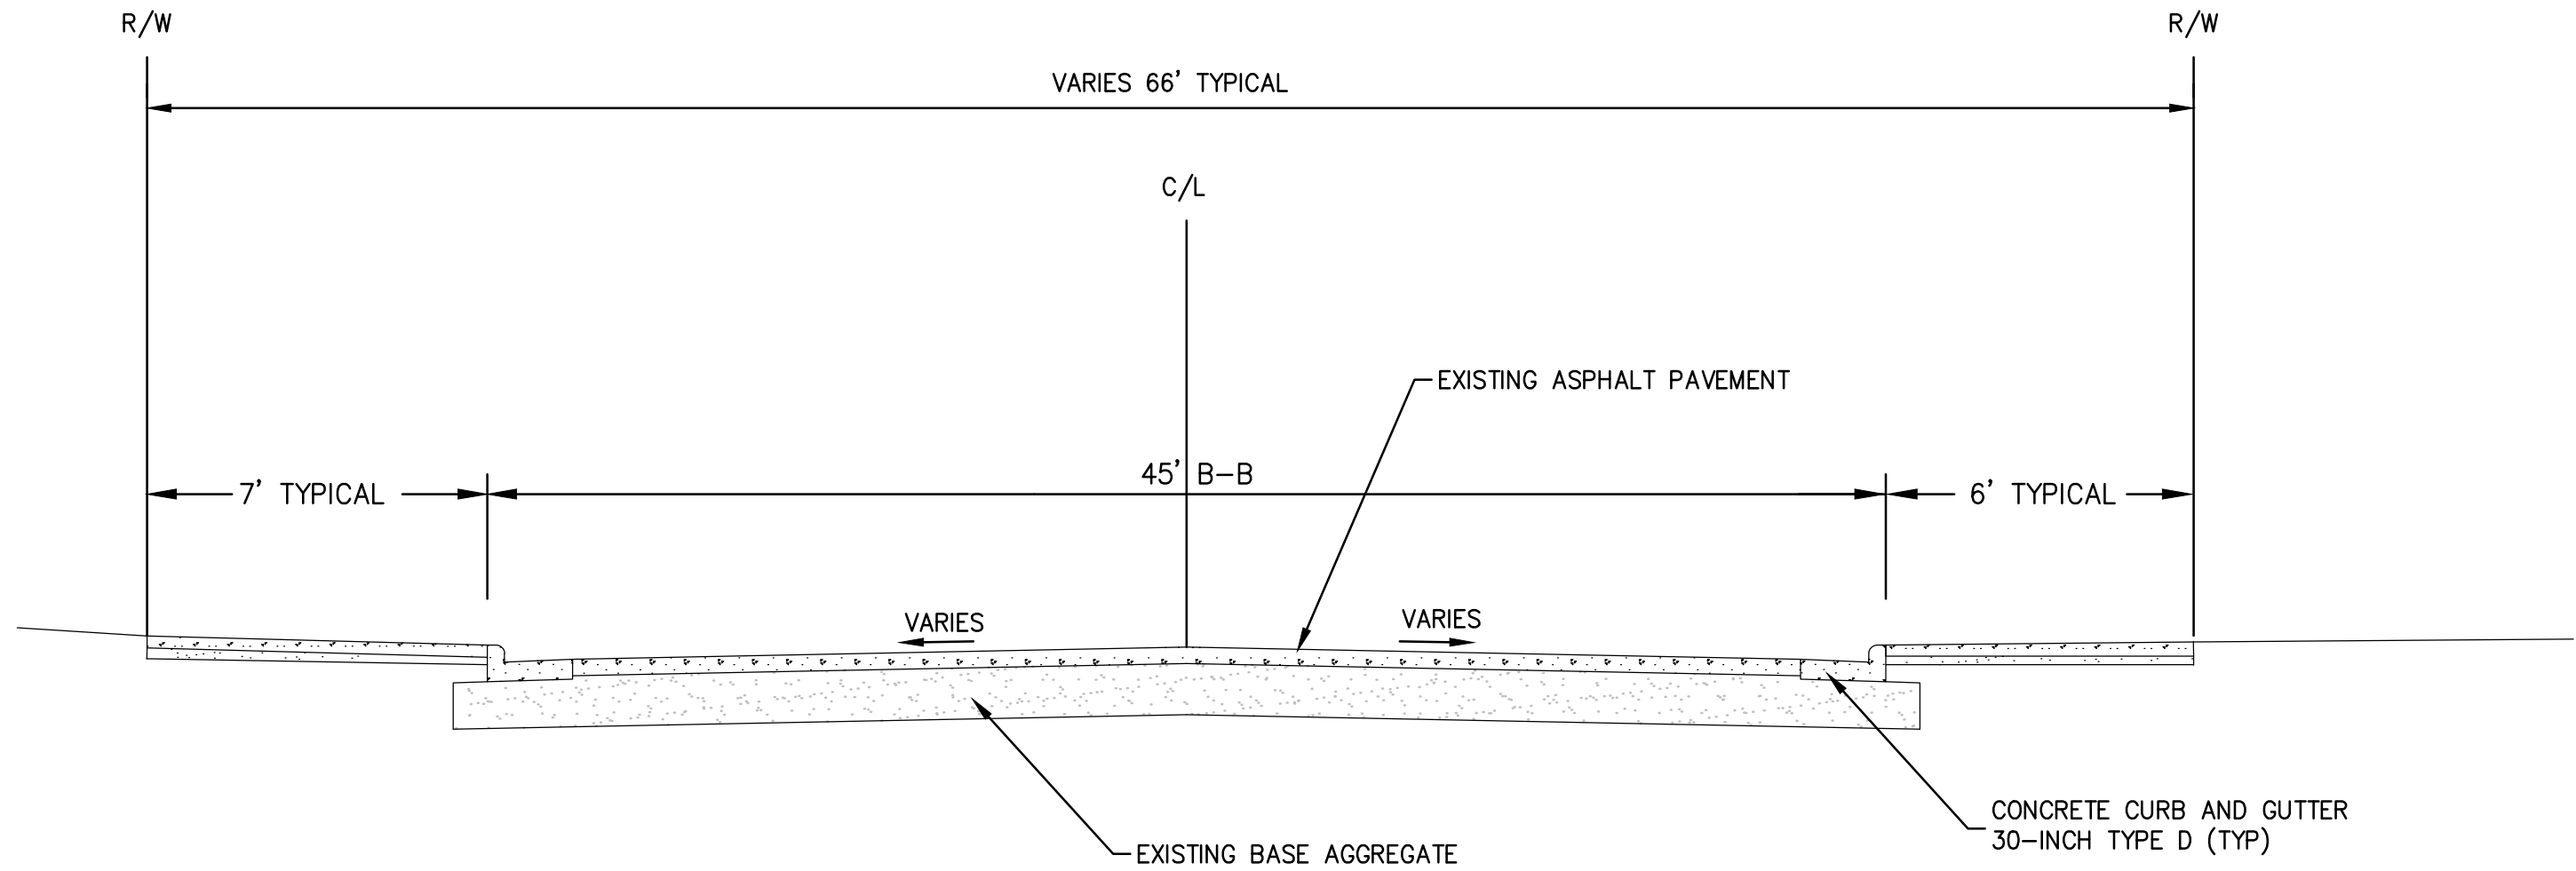

TYPICAL EXISTING SECTION - CTH JJ
55+00 TO 66+50

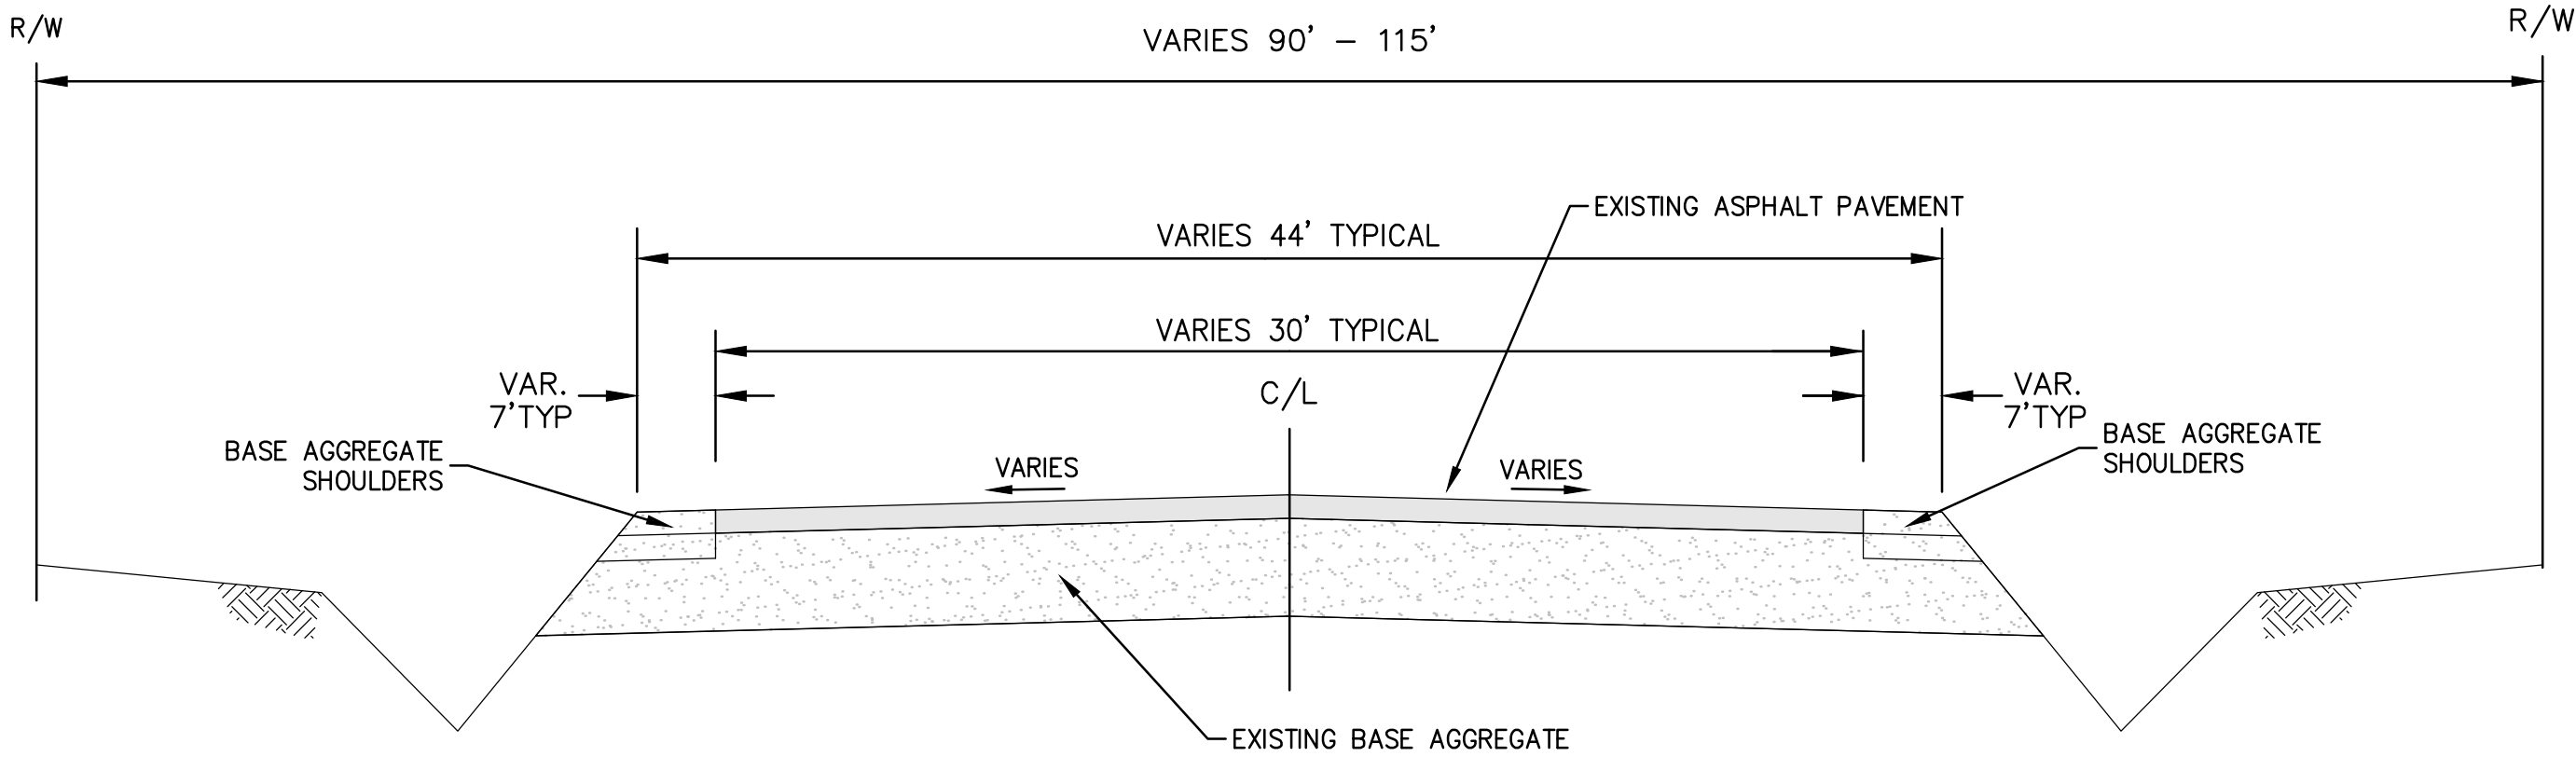



TYPICAL EXISTING SECTION - CTH JJ
87+60 TO 109+50 RT
90+75 TO 109+50 LT

NO.	DATE	REVISION

DESIGNED CRS	DRAWN CRS
PROJECT NO. 00006-08-23-00501	
DATE PROJECT DATE HERE	
SHEET NO. - - - -	

W:\PROJECTS\0006\082300501\CADD\Civil\Plan Sheets\Cover Notes Typical.dwg, TYPICAL SECTION (3), 3/21/2024 2:42 PM, CSchuh, 1:1

cschuh, W:\PROJECTS\0006\082300501\CADD\Civil\Plan Sheets\Cover Notes Typical.dwg, TYPICAL SECTION (3), Plot Date: 3/21/2024 2:42 PM, xrefs: none

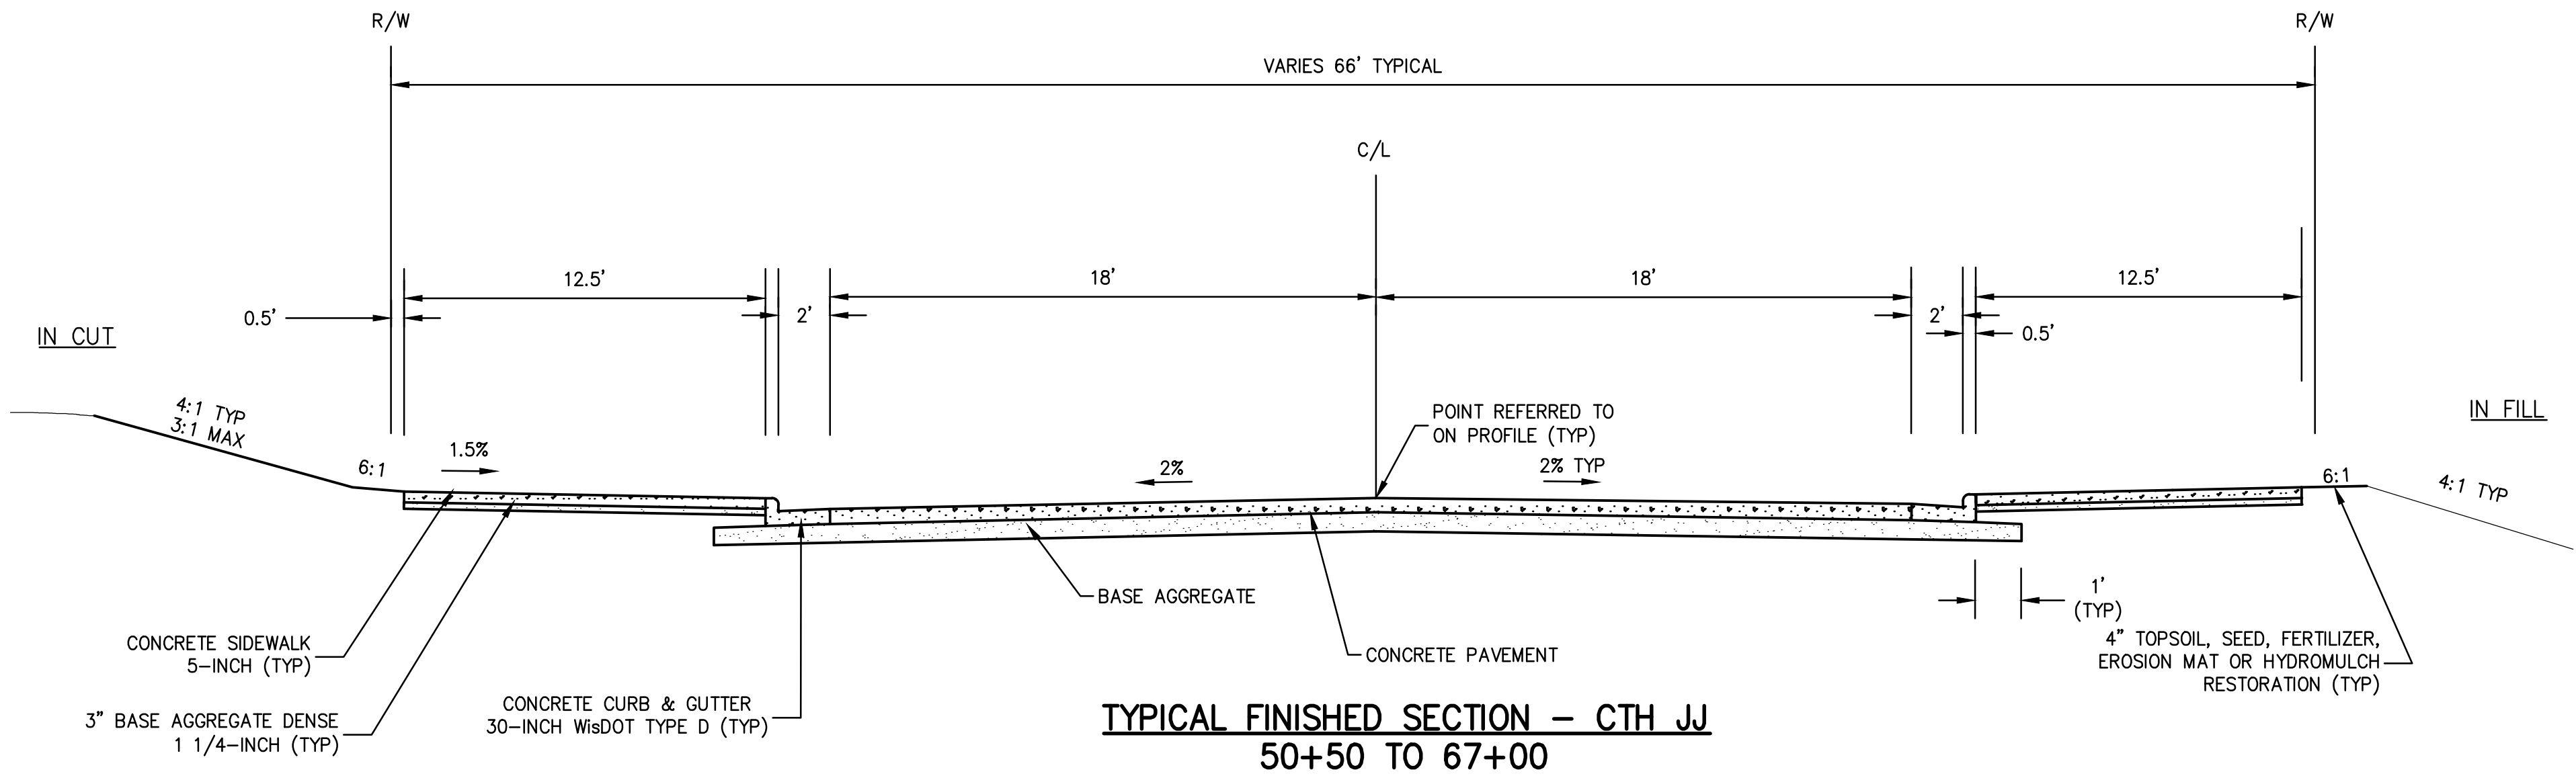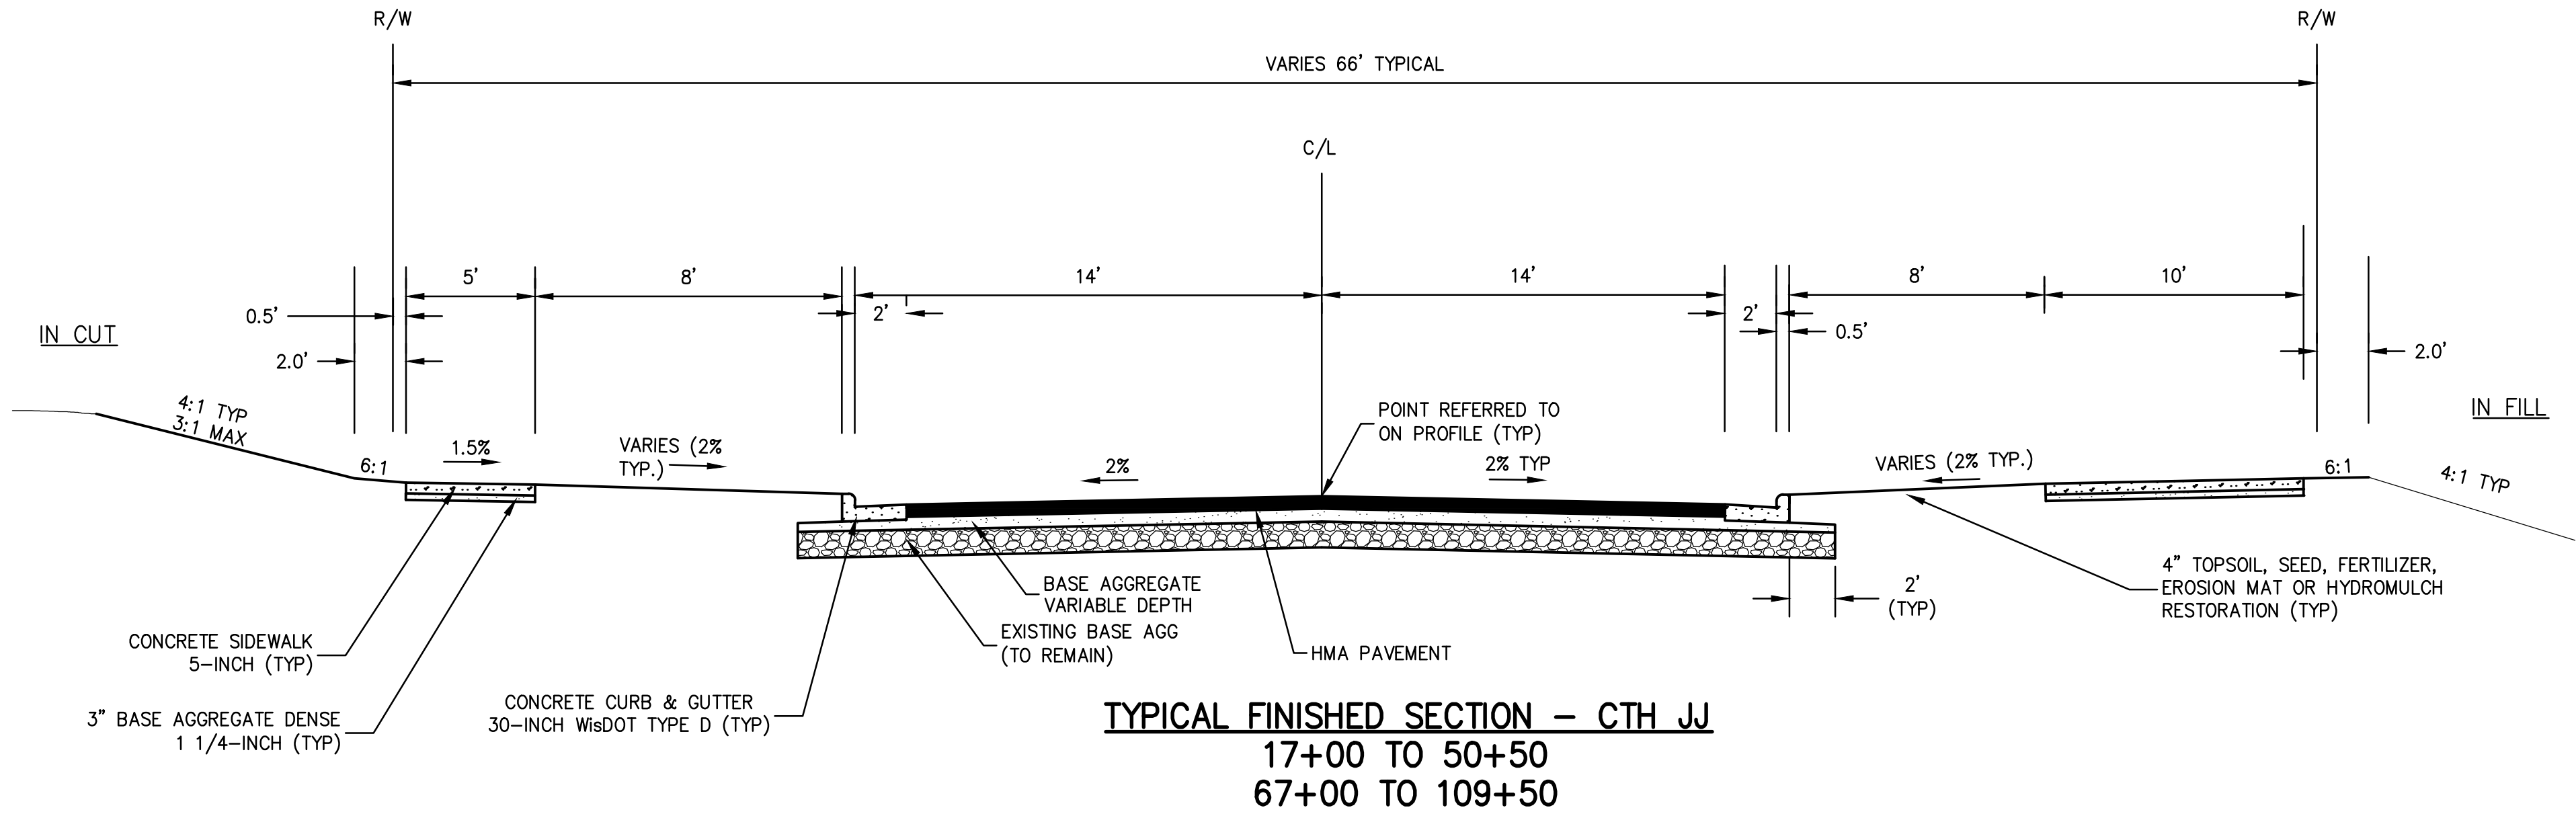



McMahon Associates, Inc. provides this drawing & data, regardless of the medium, for the use of the client and/or recipient agrees to indemnify and hold McMahon Associates, Inc. harmless for any reuse of or changes made to the original drawing without the written consent by McMahon Associates, Inc.

NO.	DATE	REVISION

CTH JJ VILLAGE OF HORTONVILLE #####	
DESIGNED CRS	DRAWN CRS
PROJECT NO. 00006-08-23-00501	
DATE PROJECT DATE HERE	
SHEET NO. - - - -	

W:\PROJECTS\0006\082300501\CADD\Civil\Plan Sheets\Cover Notes Typical.dwg, TYPICAL SECTION (3), 3/27/2024 3:21:26 PM, CSchuh, 1:1

cschuh, W:\PROJECTS\0006\082300501\CADD\Civil\Plan Sheets\Cover Notes Typical.dwg, TYPICAL SECTION (3), Plot Date: 3/27/2024 3:21 PM, xrefs: none

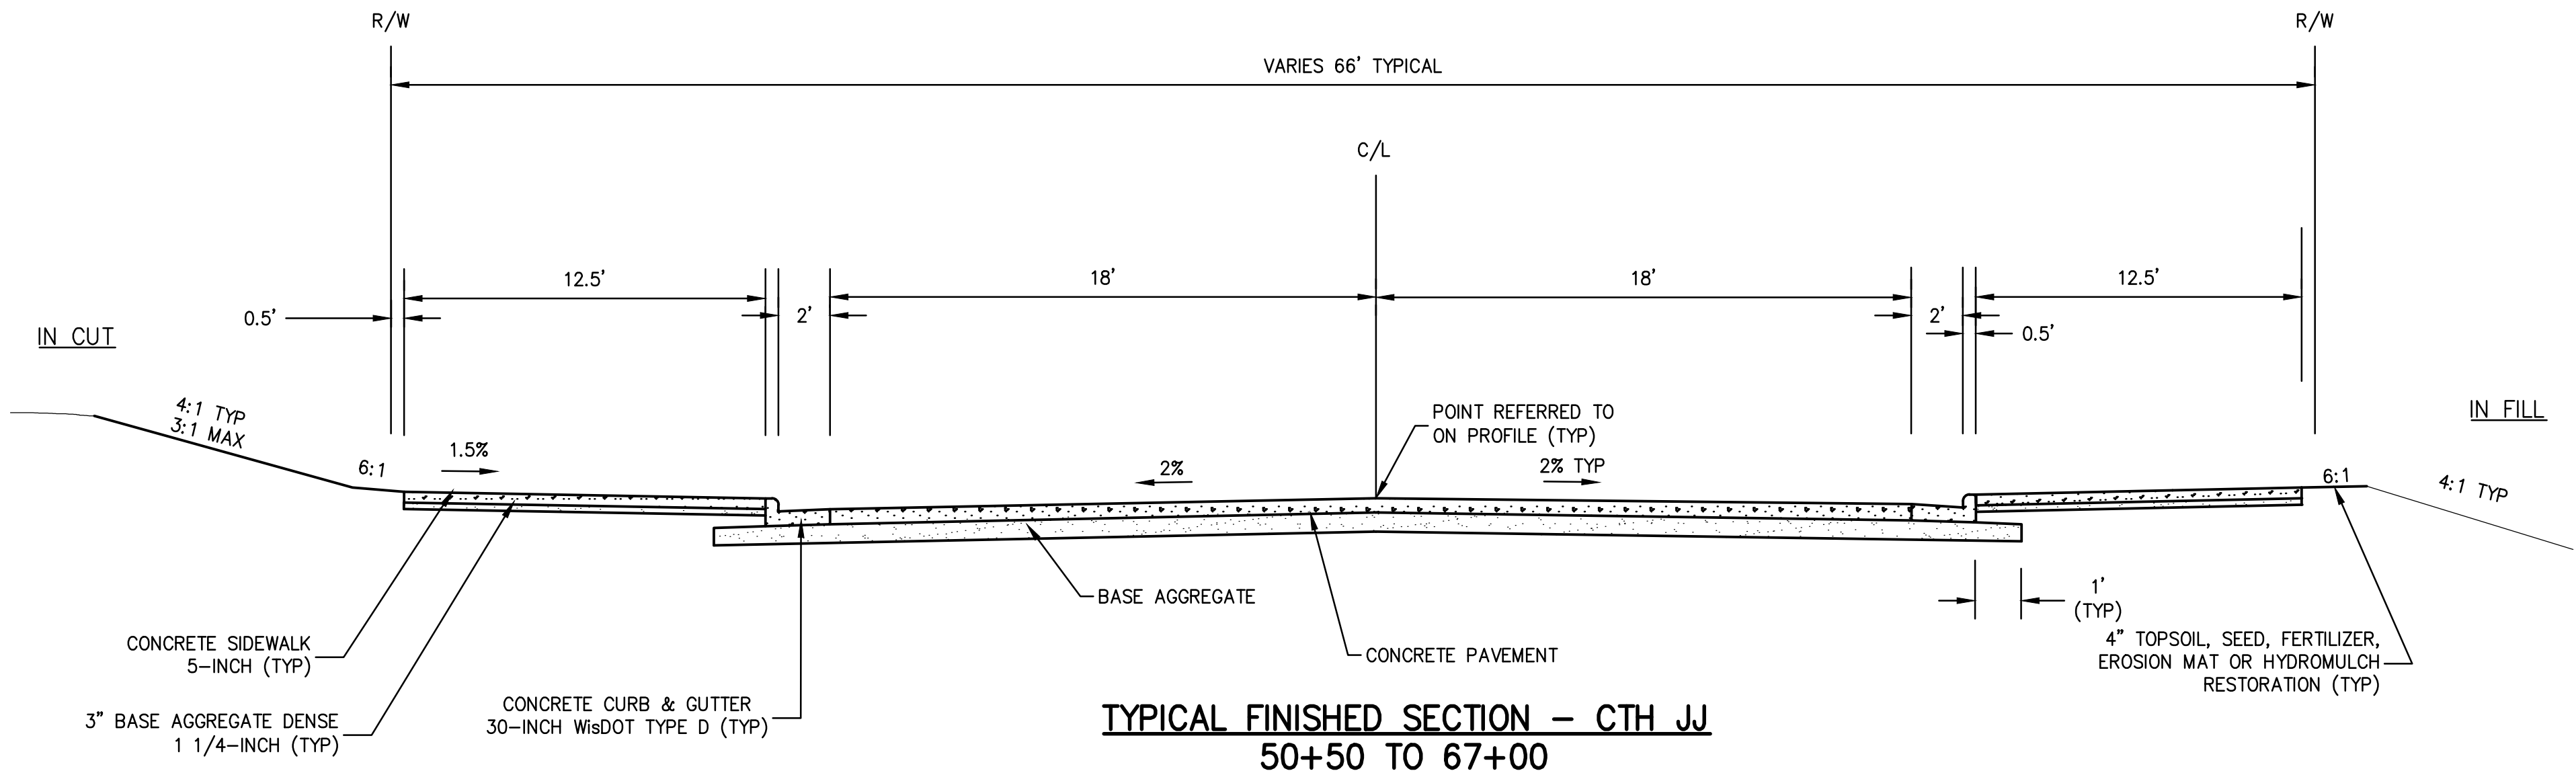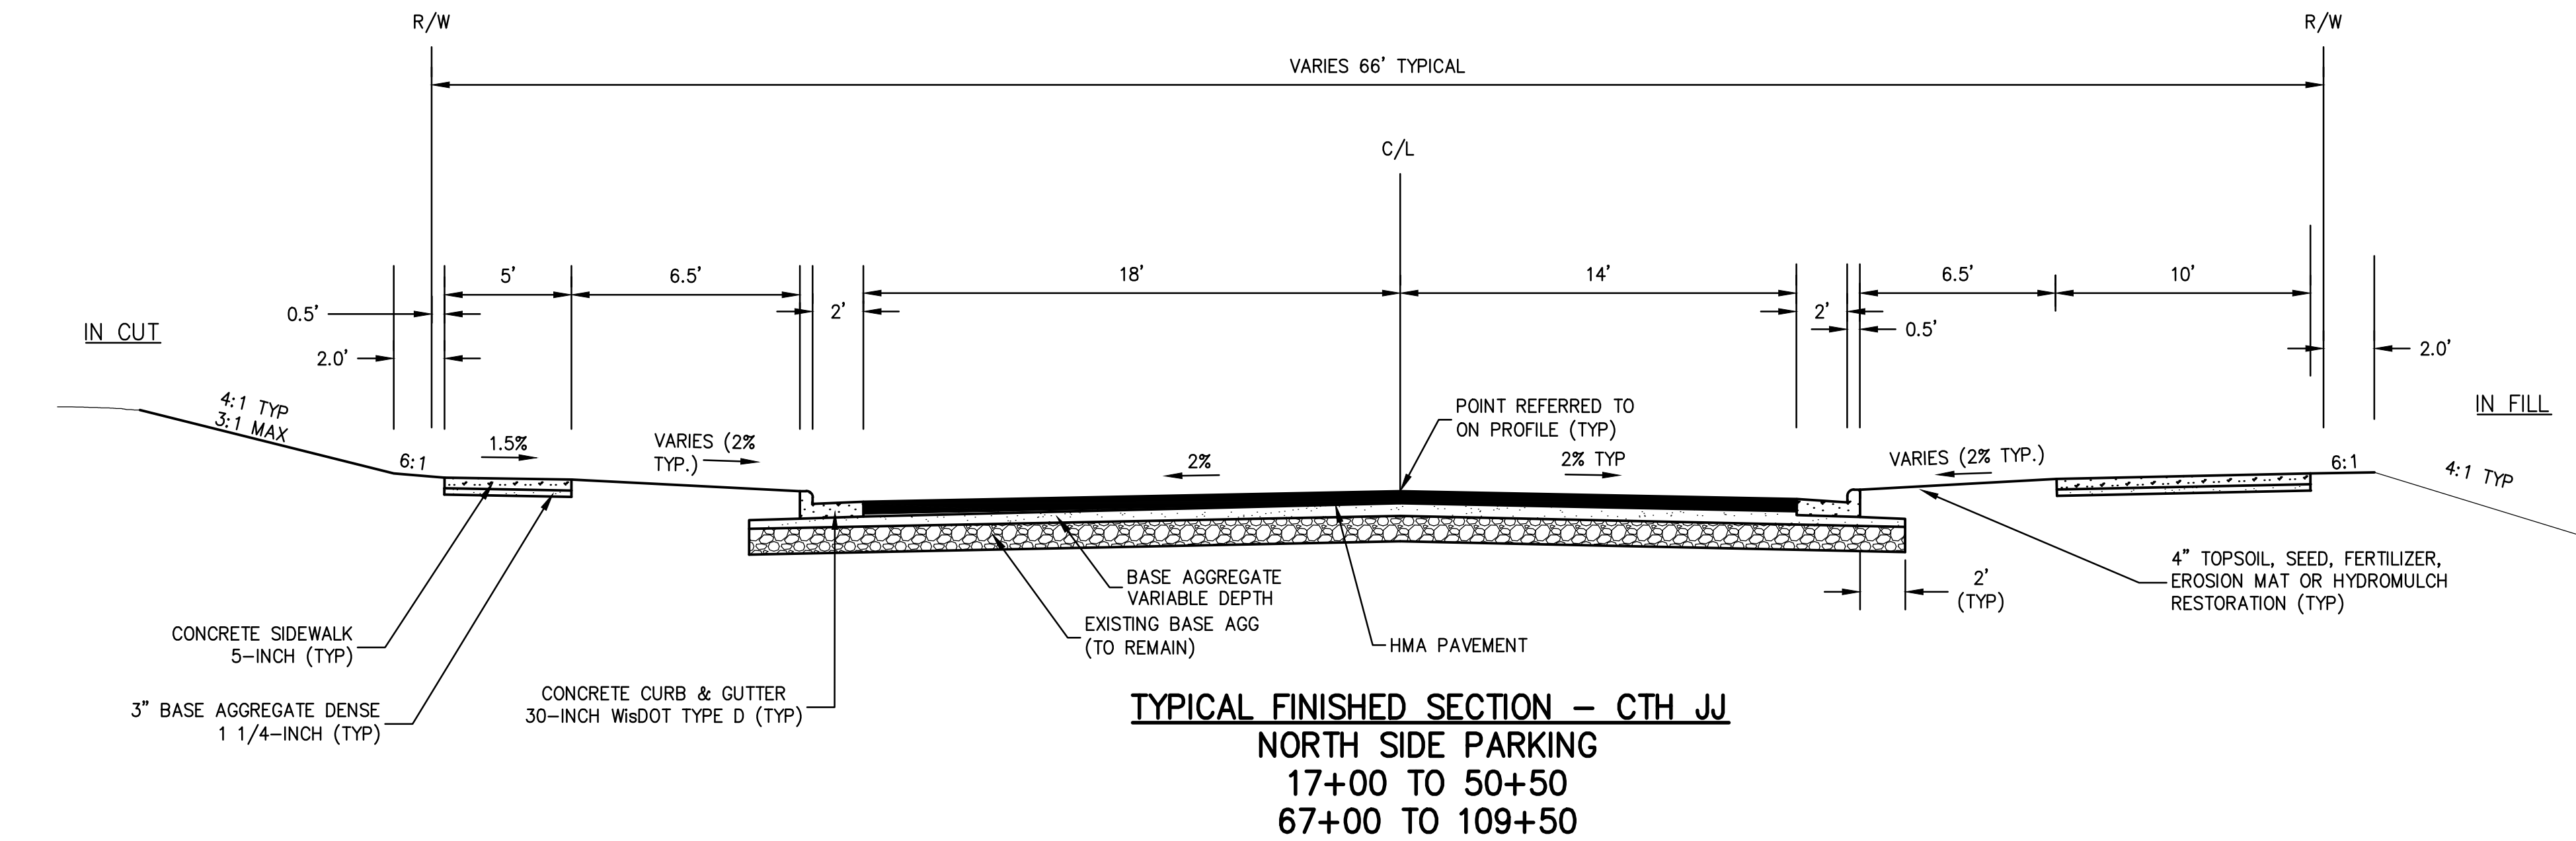

NO.	DATE	REVISION

CTH JJ
VILLAGE OF HORTONVILLE
#####

DESIGNED CRS	DRAWN CRS
PROJECT NO. 00006-08-23-00501	
DATE PROJECT DATE HERE	
SHEET NO. - - - - -	