



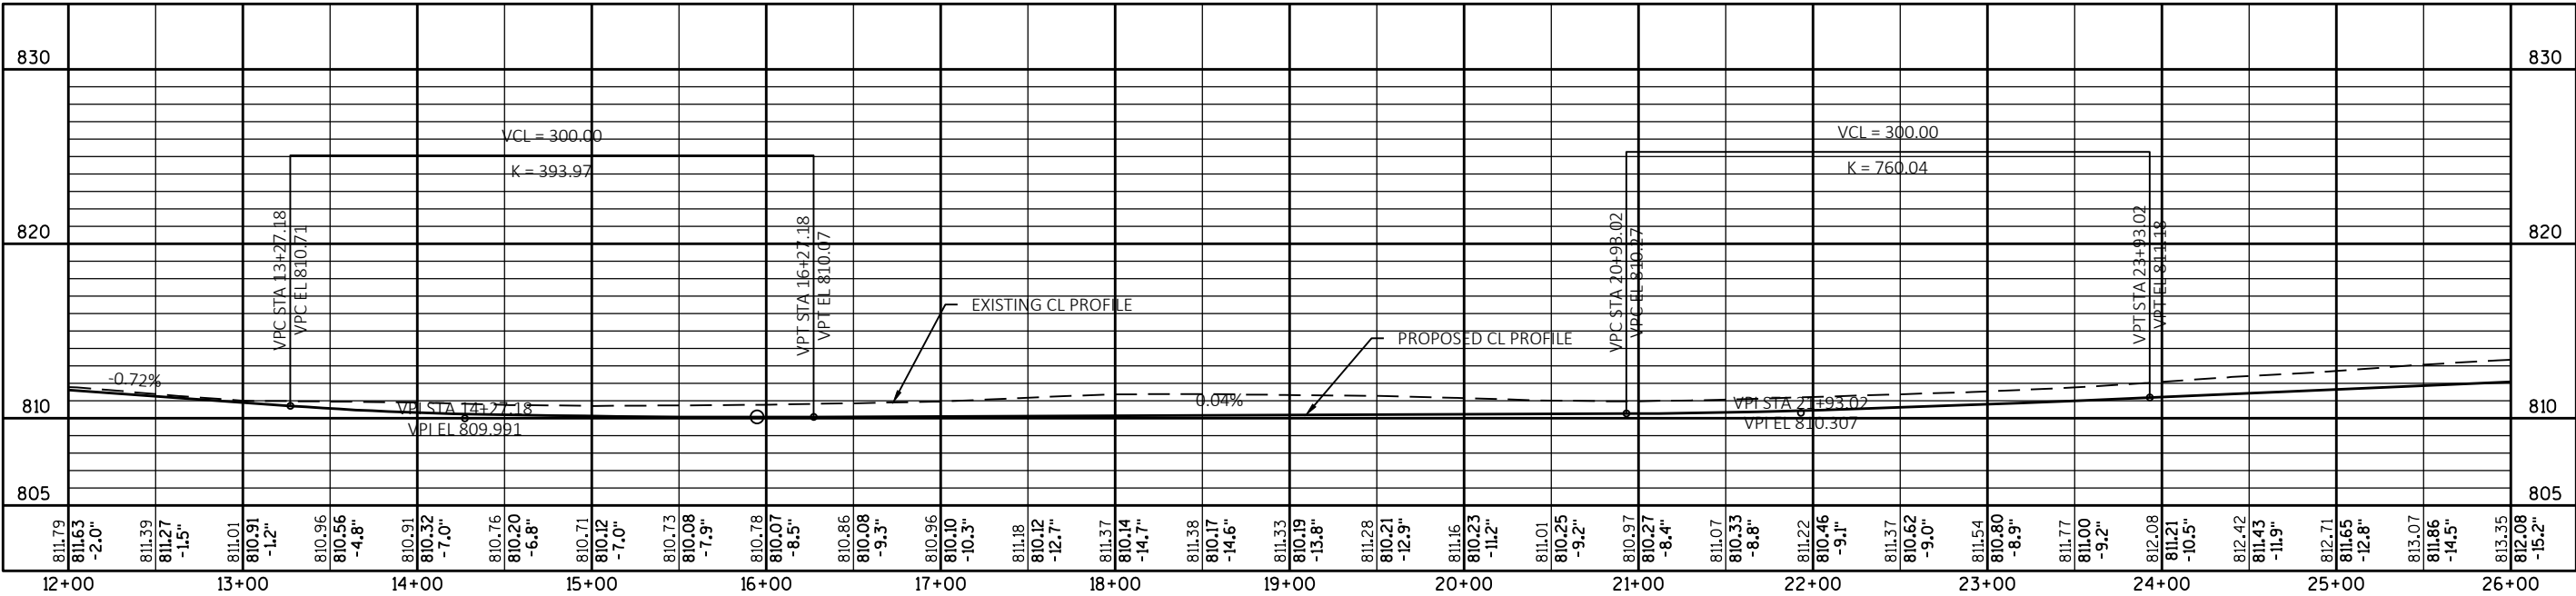
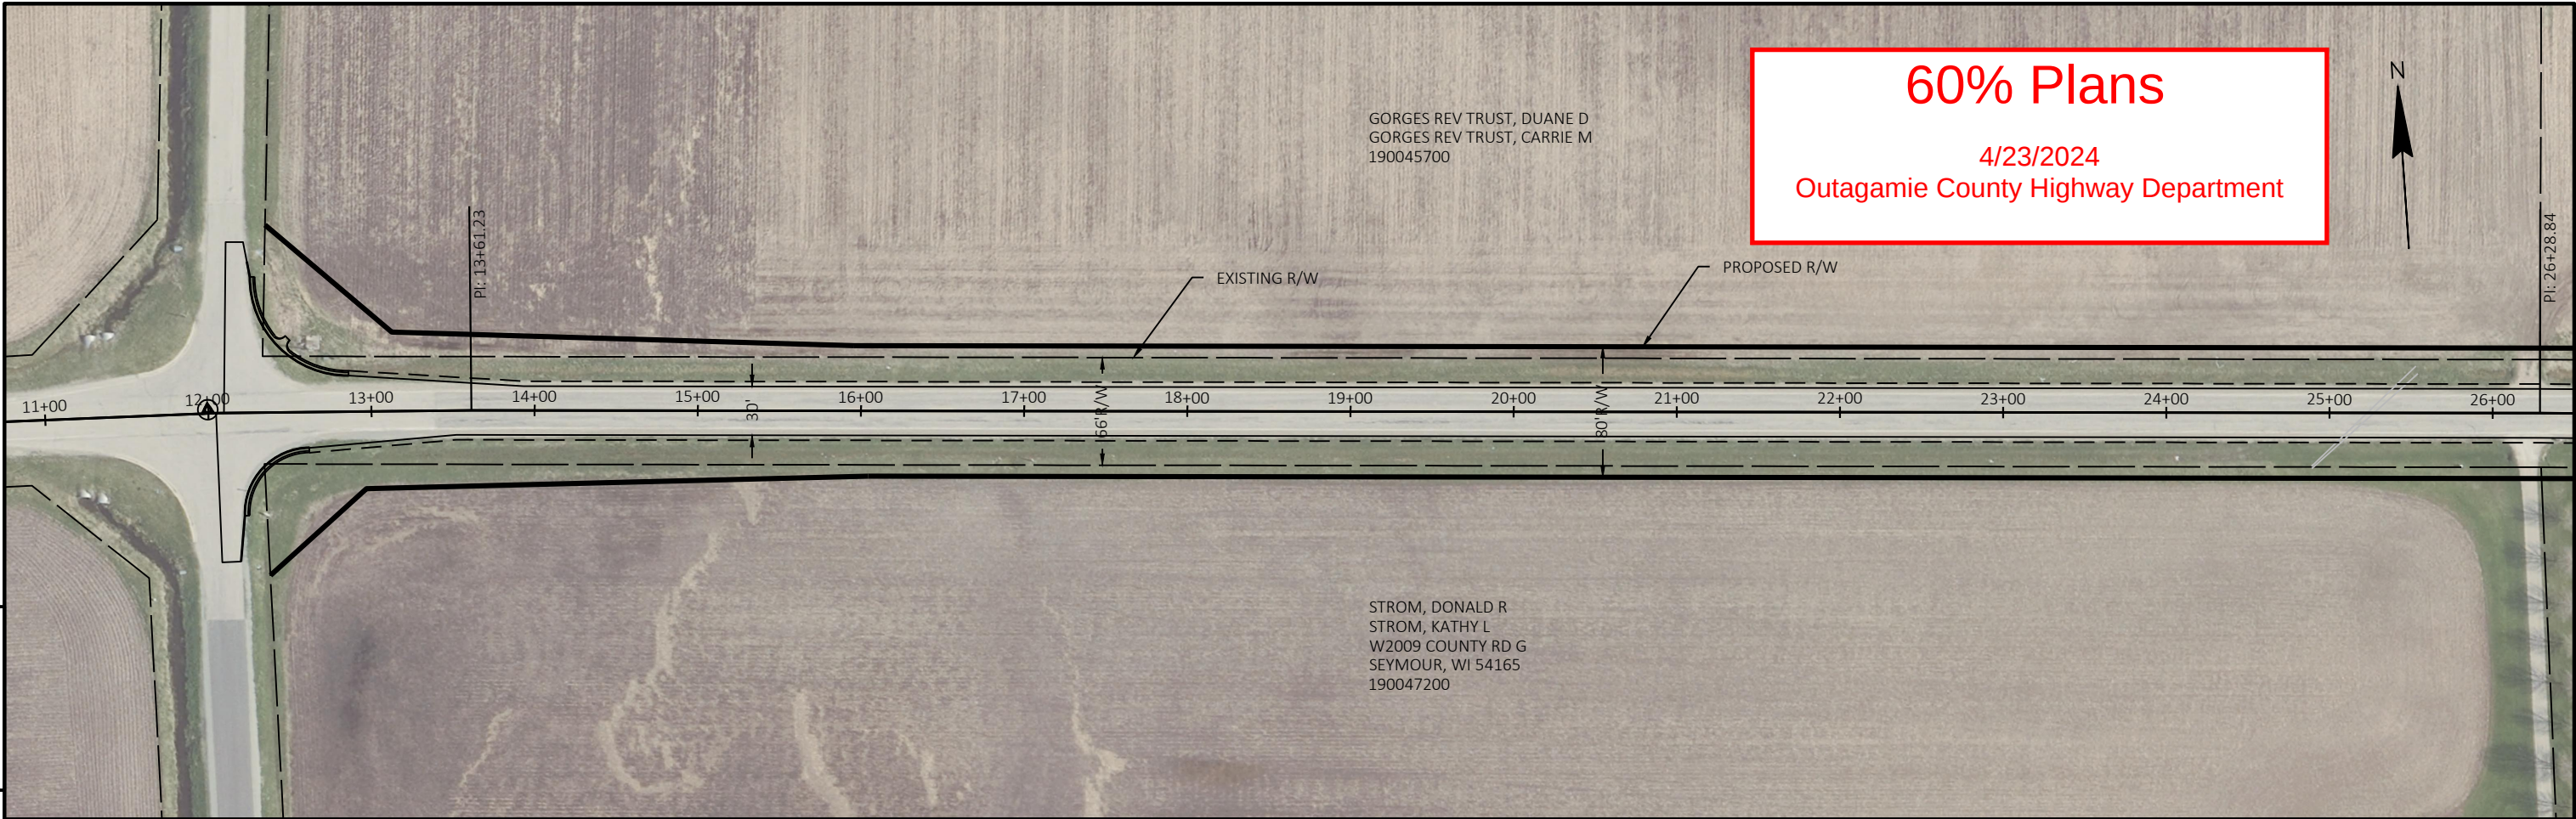
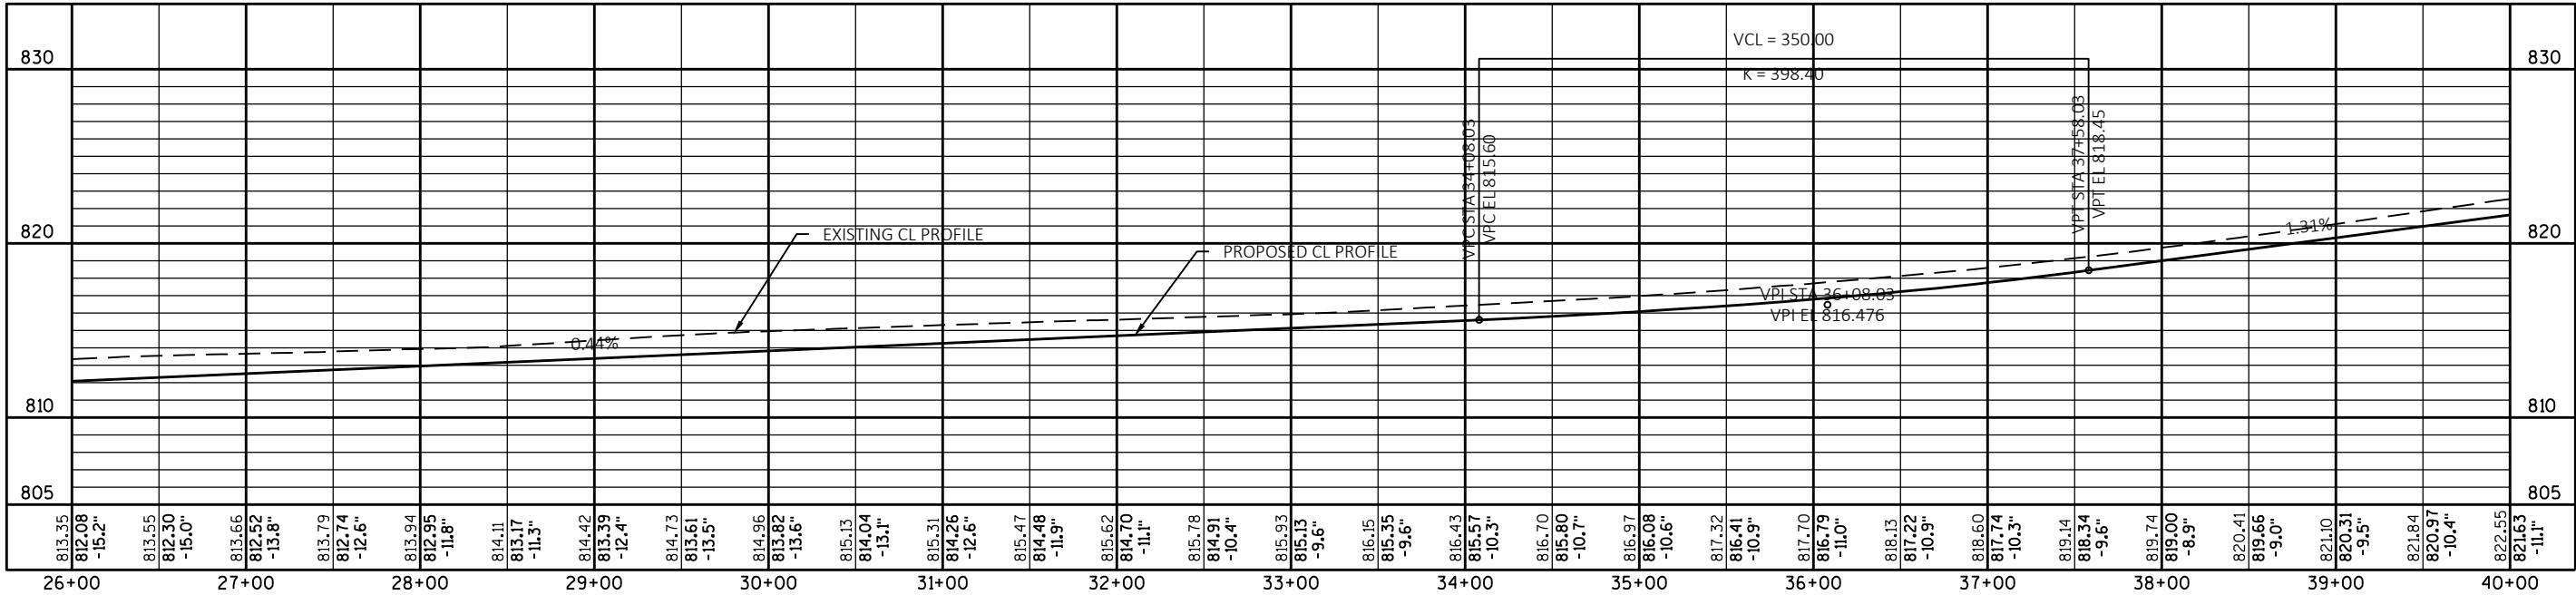


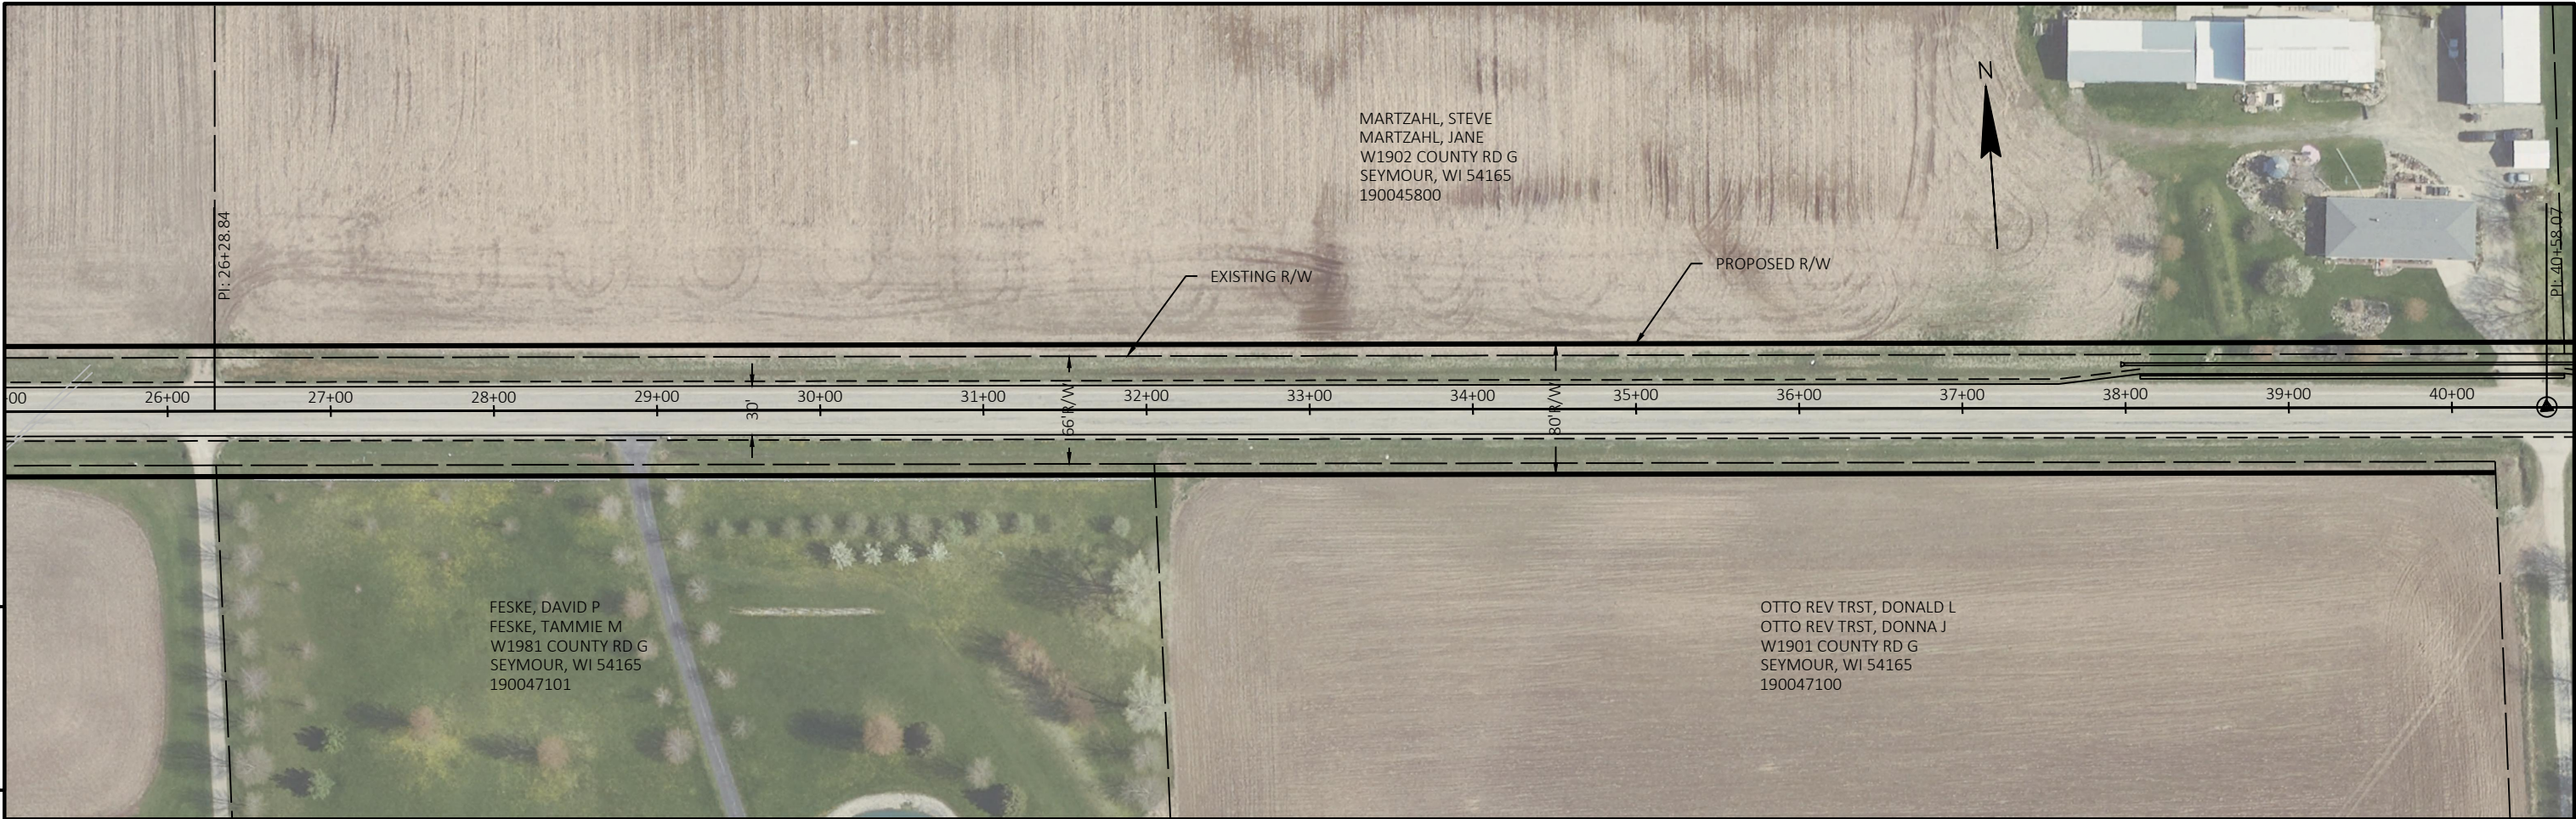

PROJECT NO: 583300	HWY: CTH G	COUNTY: OUTAGAMIE	PLAN AND PROFILE: CTH G - ISAAR RD TO CTH Y	SHEET 1	E
--------------------	------------	-------------------	---	---------	---

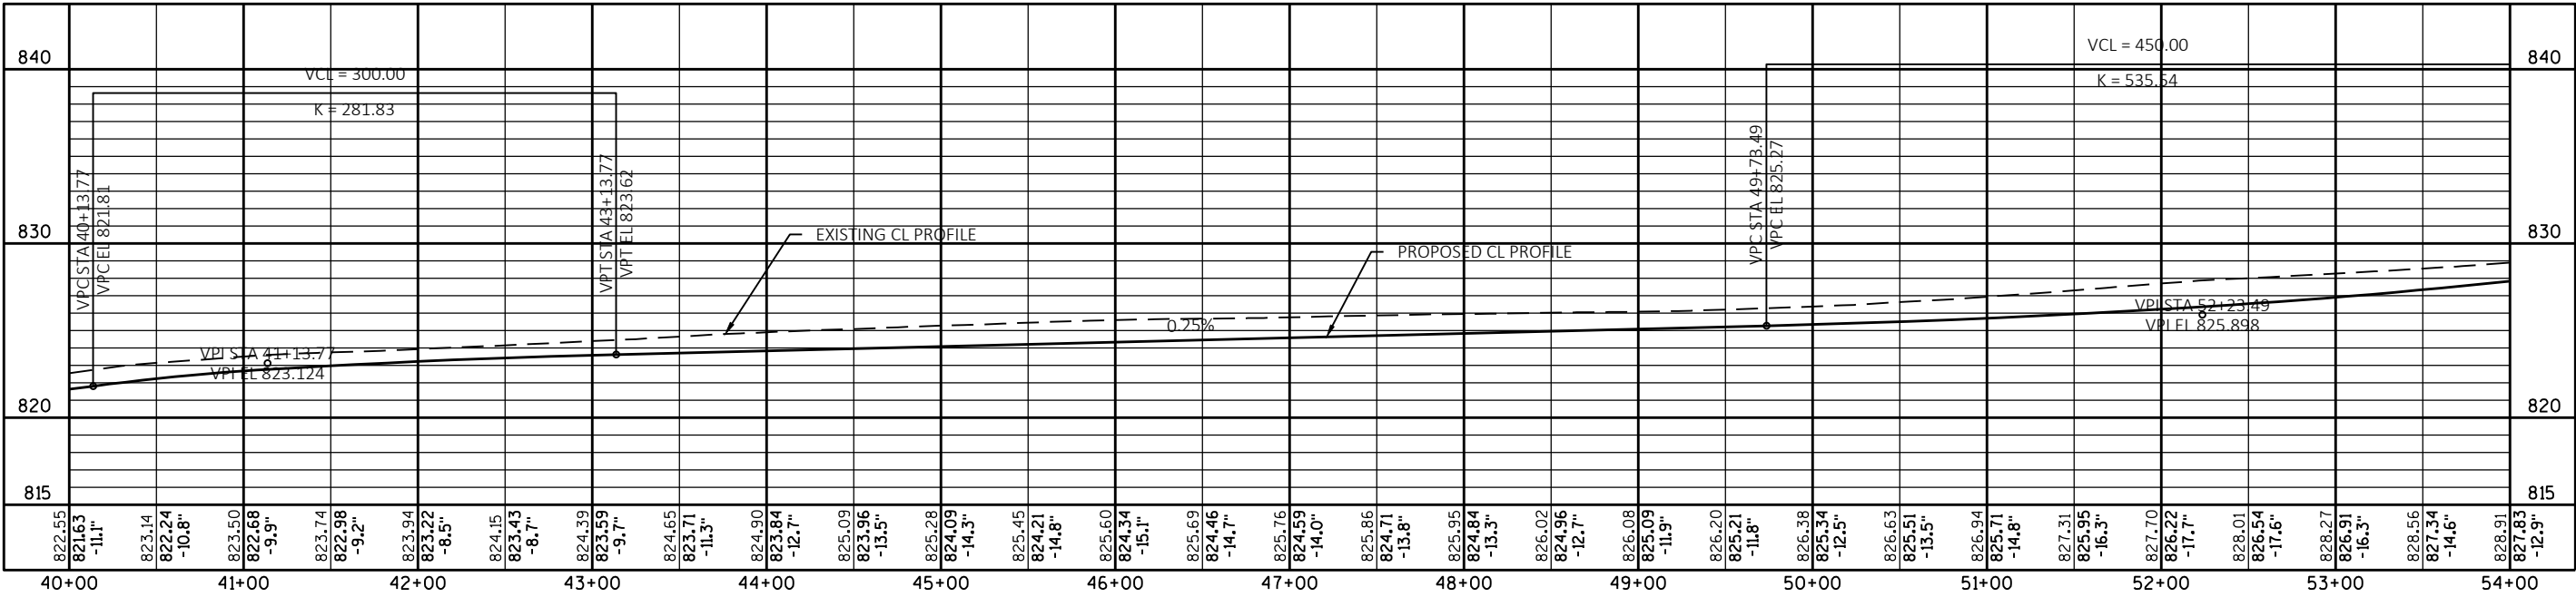

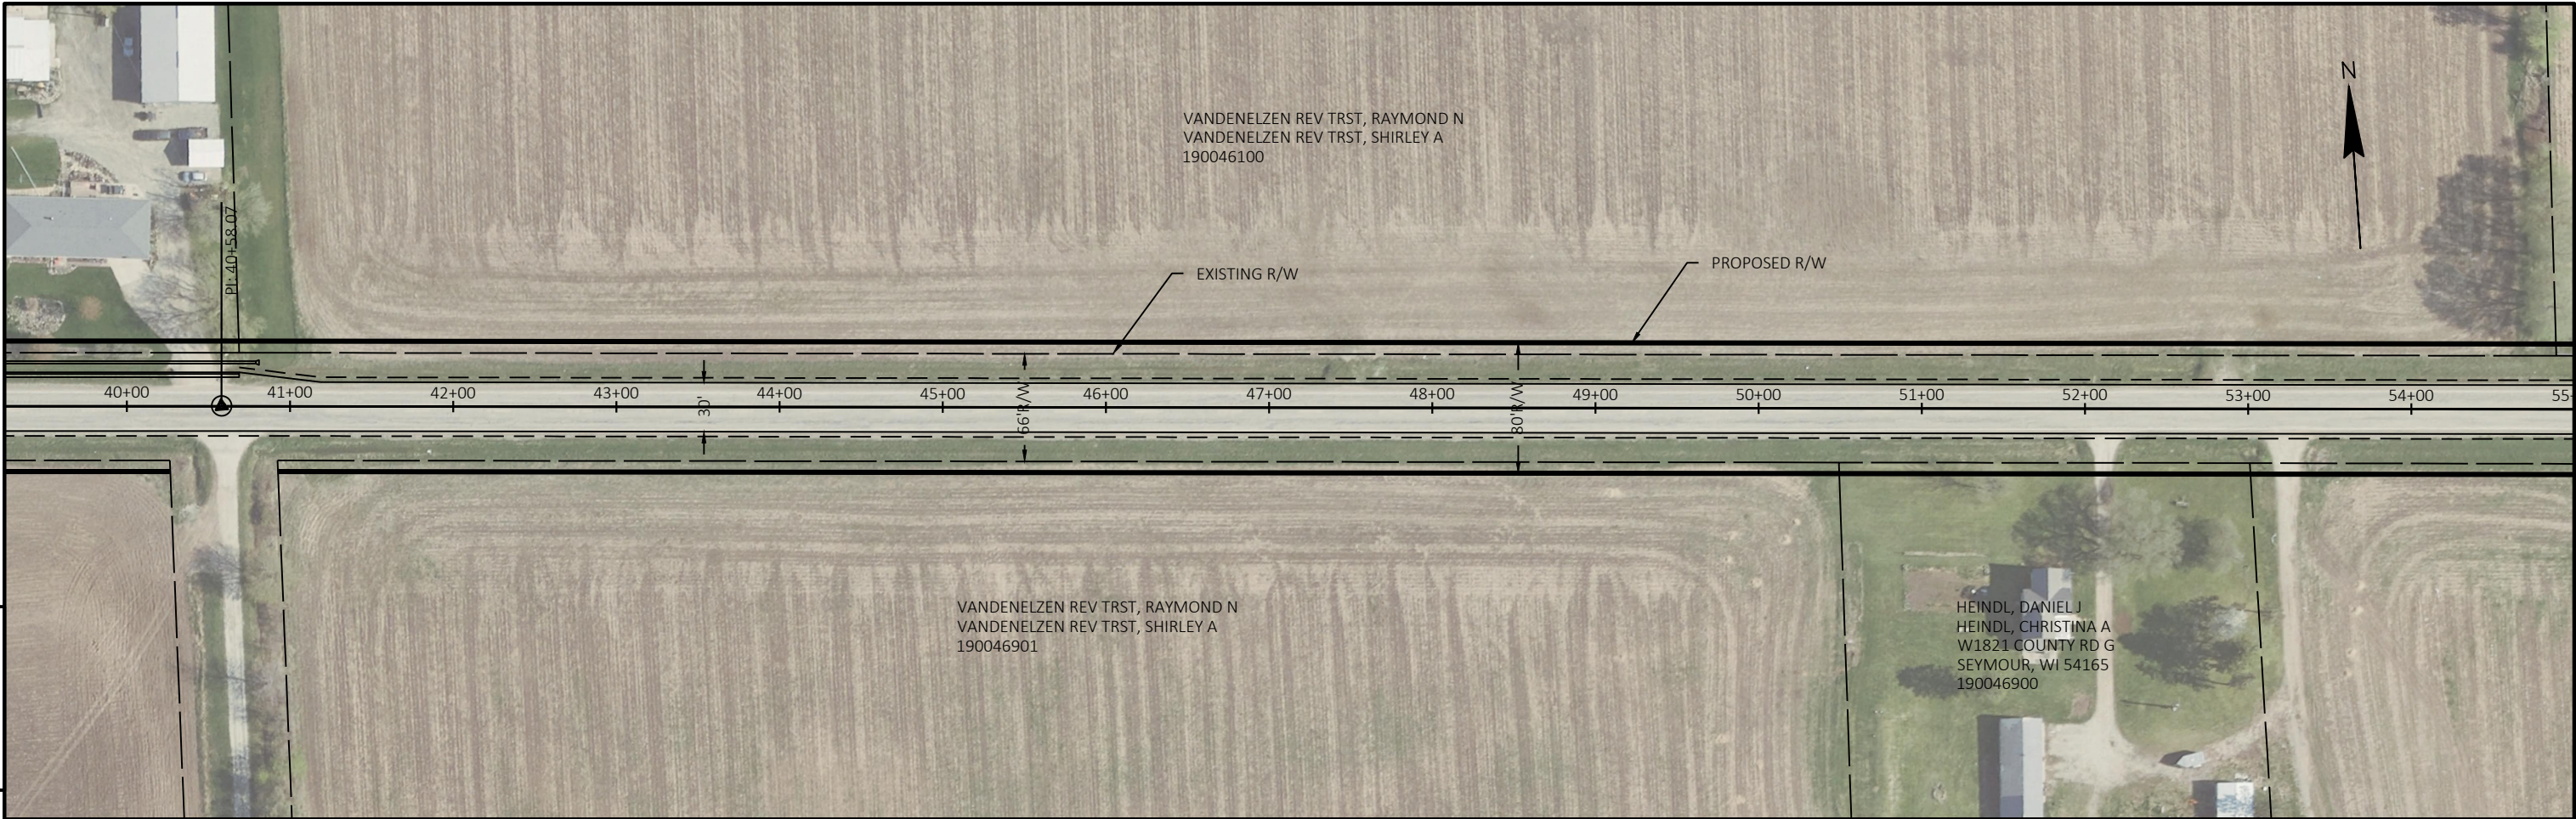

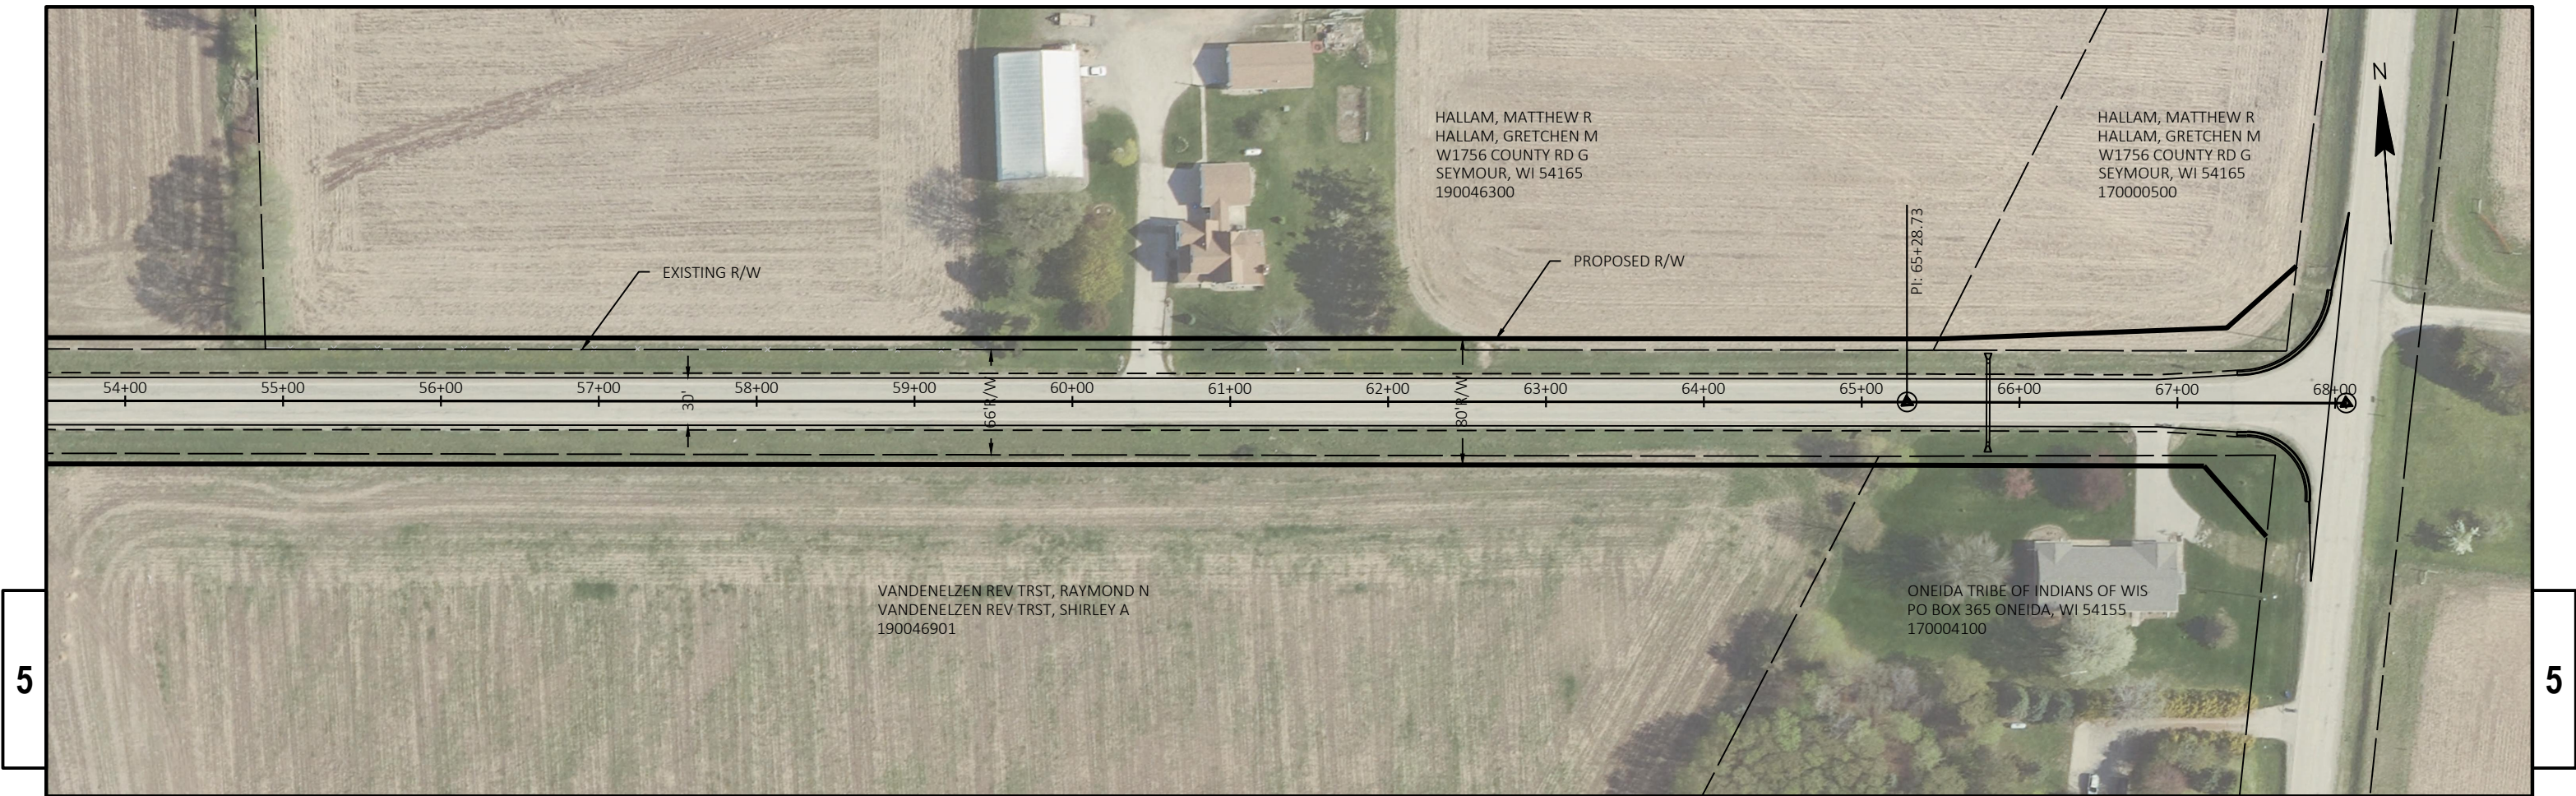

5

5

