


FINISHED TYPICAL SECTION CTH U

STA 1000+15 - 1210+84.77

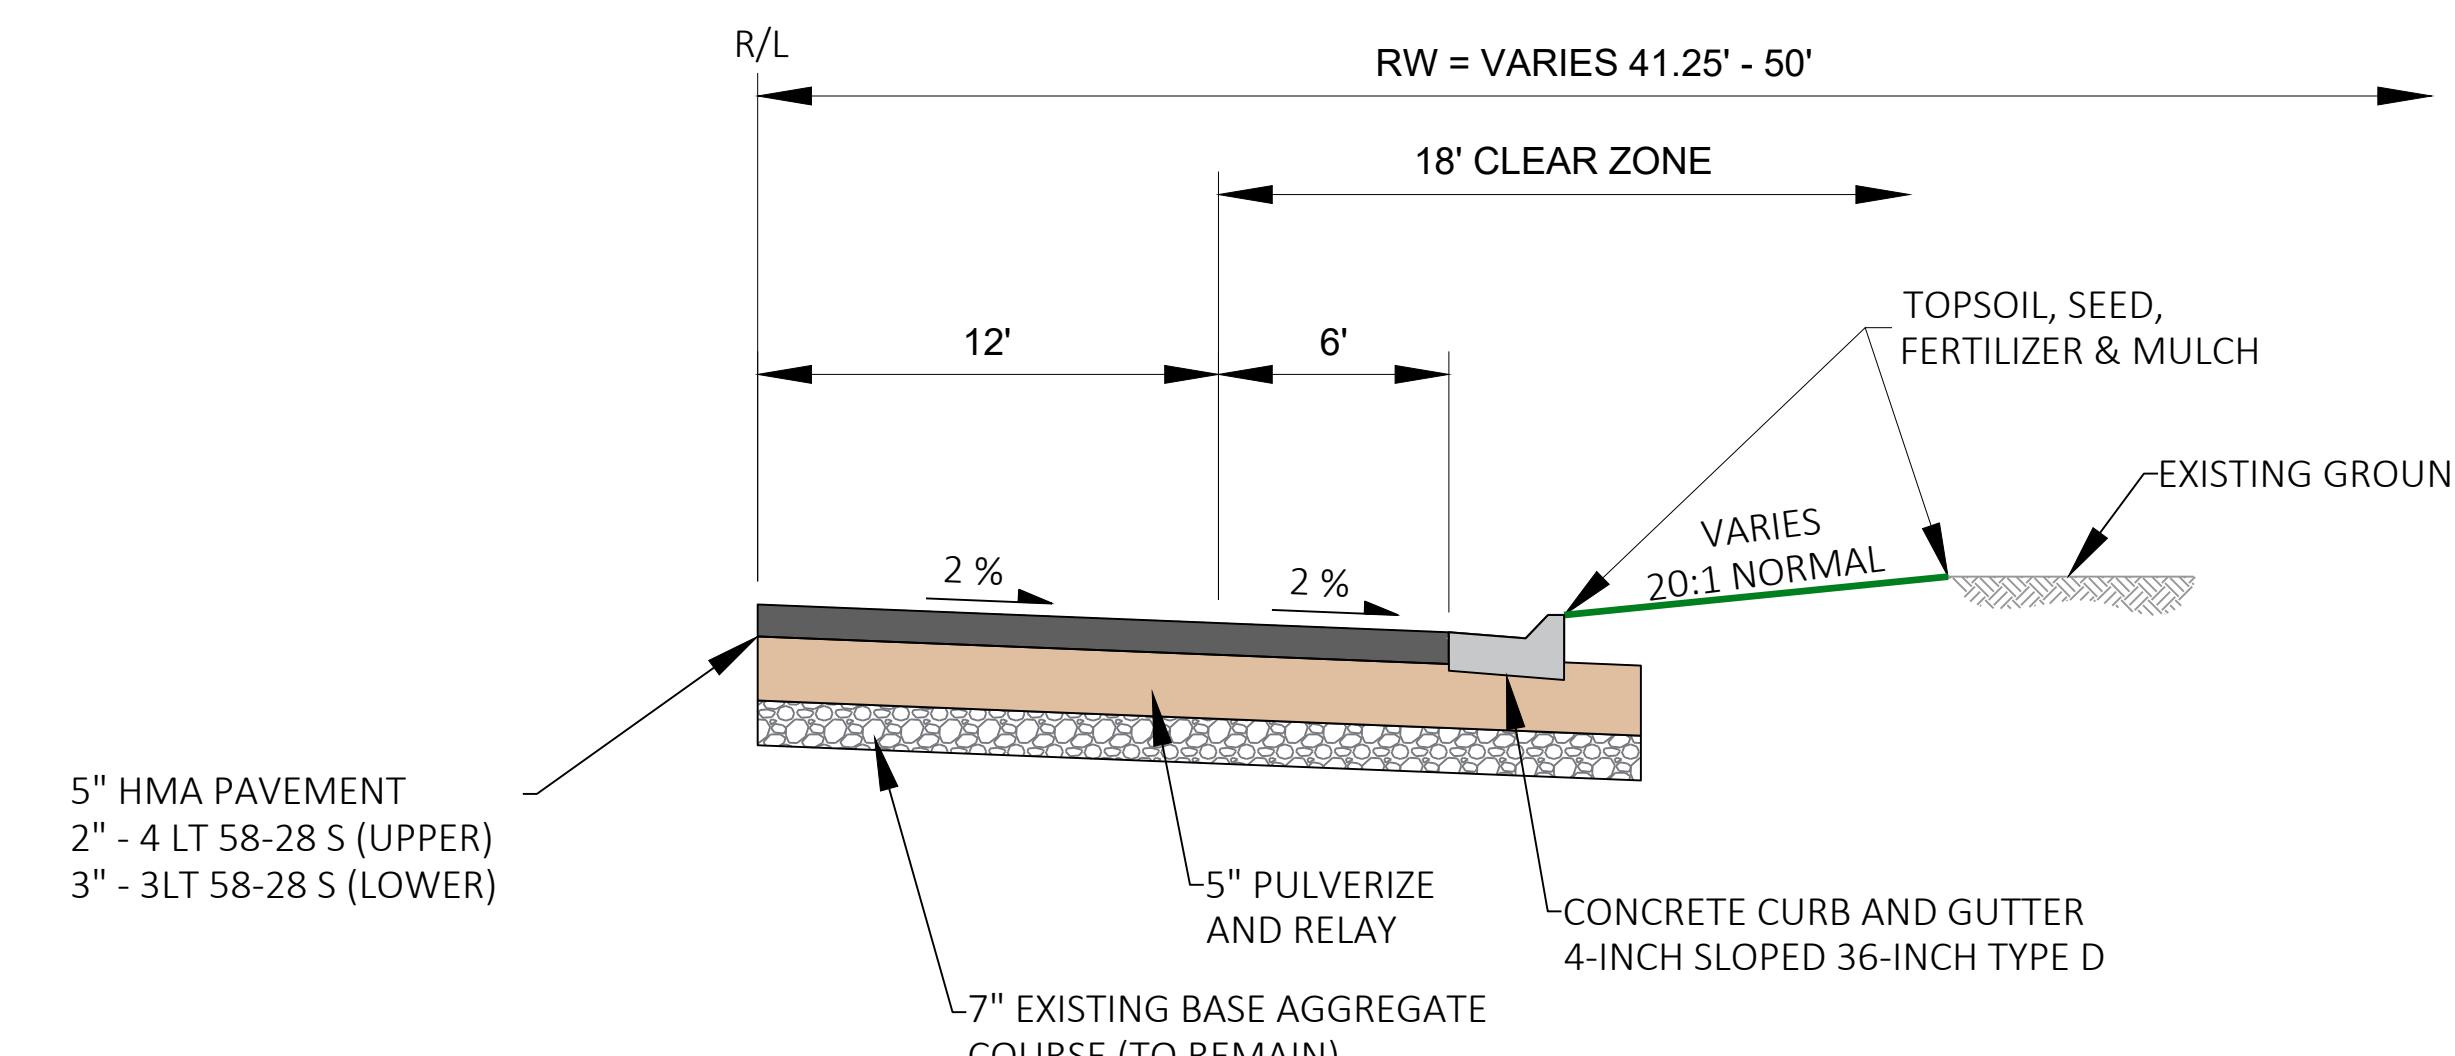

FINISHED TYPICAL SECTION CTH U

STA 1000+15 - 1007+72 RT

STA 1067+08 - 1070+75 RT

STA 1067+25 - 1069+25 LT

STA 1082+75 - 1087+00 RT