
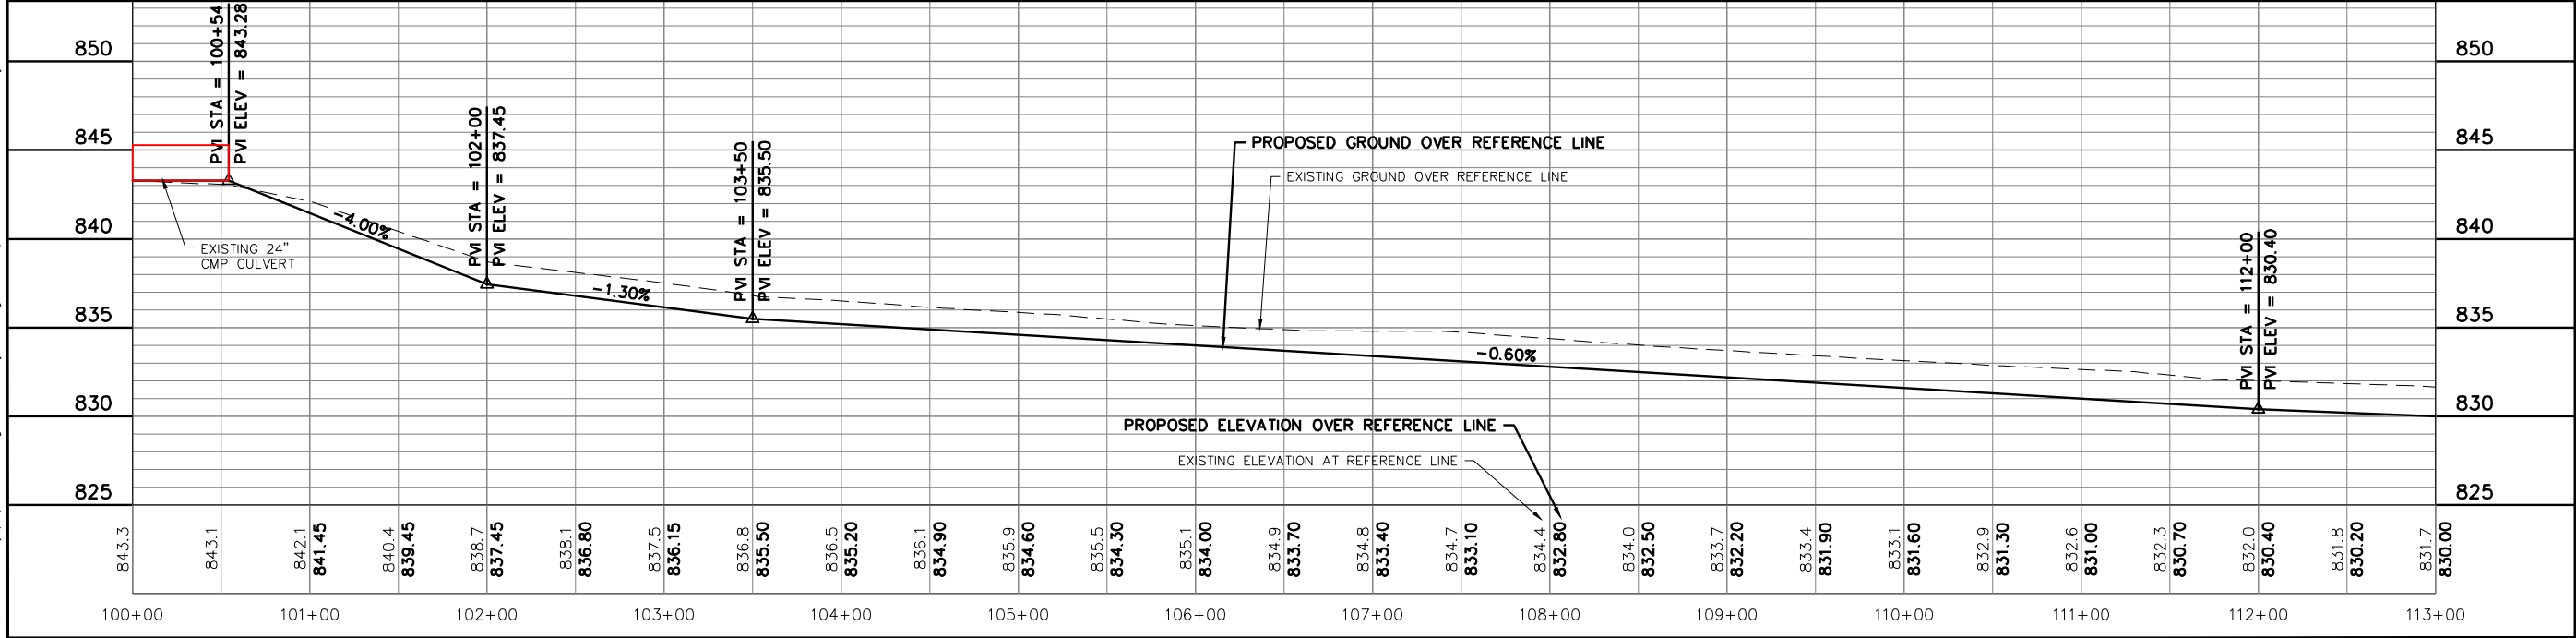
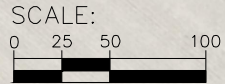
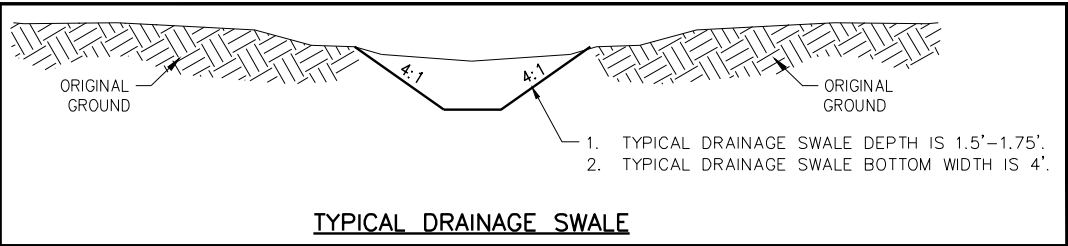


I:\Clients-G&B\06581 Outagamie County Drainage Board\002 2024 Storm Water Project Reviews\04 CADD\DWG\06-27-24 Center Valley Drainage baseomap.dwg 08/05/24 3:18:19 PM

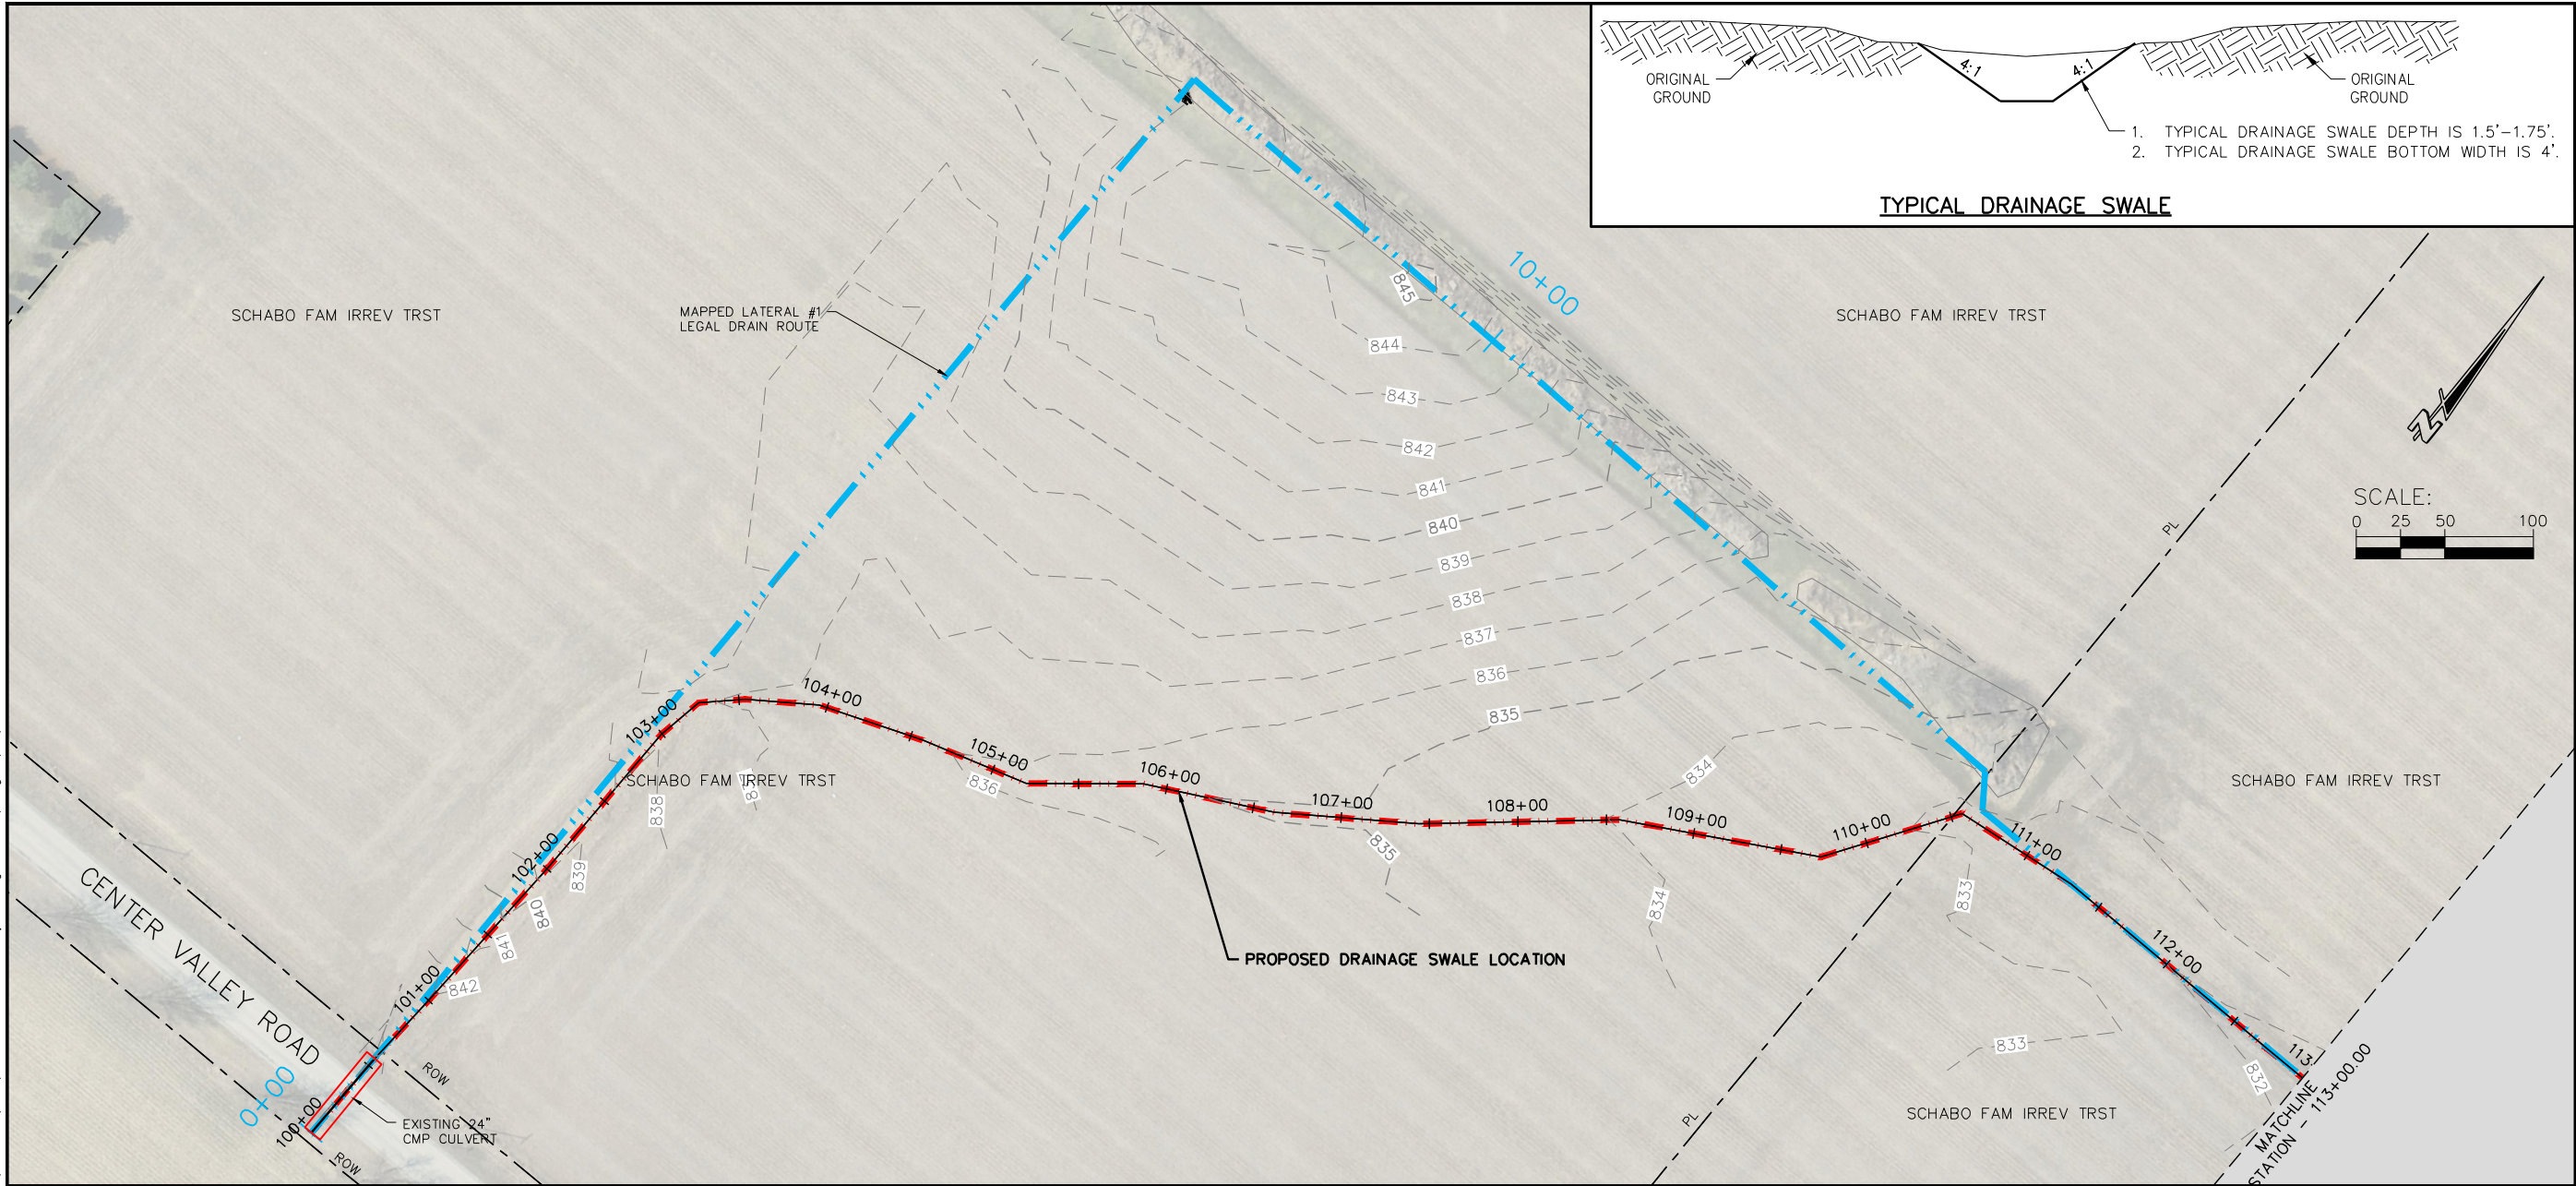

JOB NO.	06581-002
DRAWN BY	JJK
CHECKED BY	JJK
DATE	8/5/24
REVISIONS	
REFERENCE FILE	
DRAWING FILE	

www.cedarcorp.com

Cedar
CORPORATION



Community Infrastructure • Architecture • Environmental Services

1695 Bellevue Street
Madison, WI 53718
608-254-0037
FAX 608-254-2688

604 Wilson Ave.
Madison, WI 53711
715-235-3081
FAX 715-235-2727

OUTAGAMIE COUNTY DRAINAGE BOARD
CENTER VALLEY DRAINAGE DISTRICT - LATERAL 1
OUTAGAMIE COUNTY, WISCONSIN
PLAN PROFILE 1

I:\Clients-GrBay\0\06581 Outagamie County Drainage Board\002 Storm Water Project Reviews\04 CADD\DWG\06-27-24 Center Valley Drainage baseomap.dwg 08/05/24 3:14:57 PM

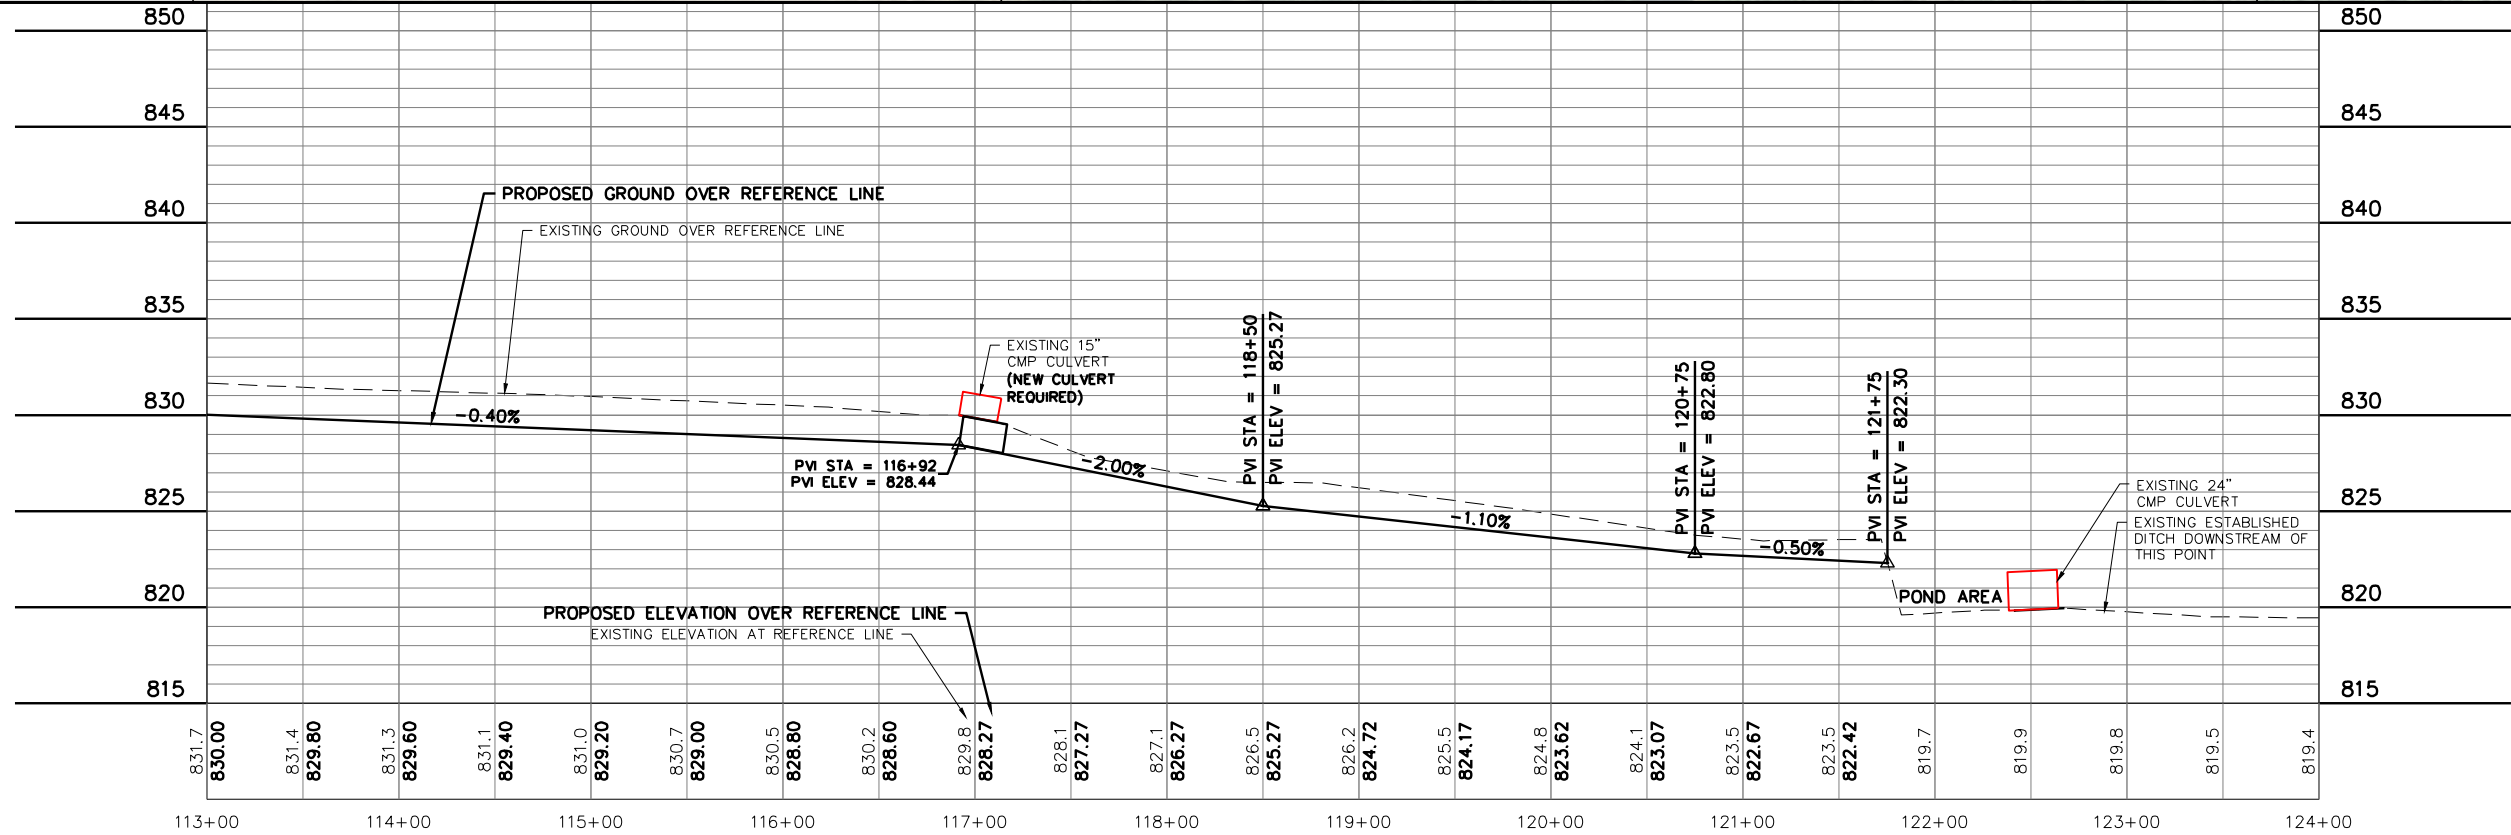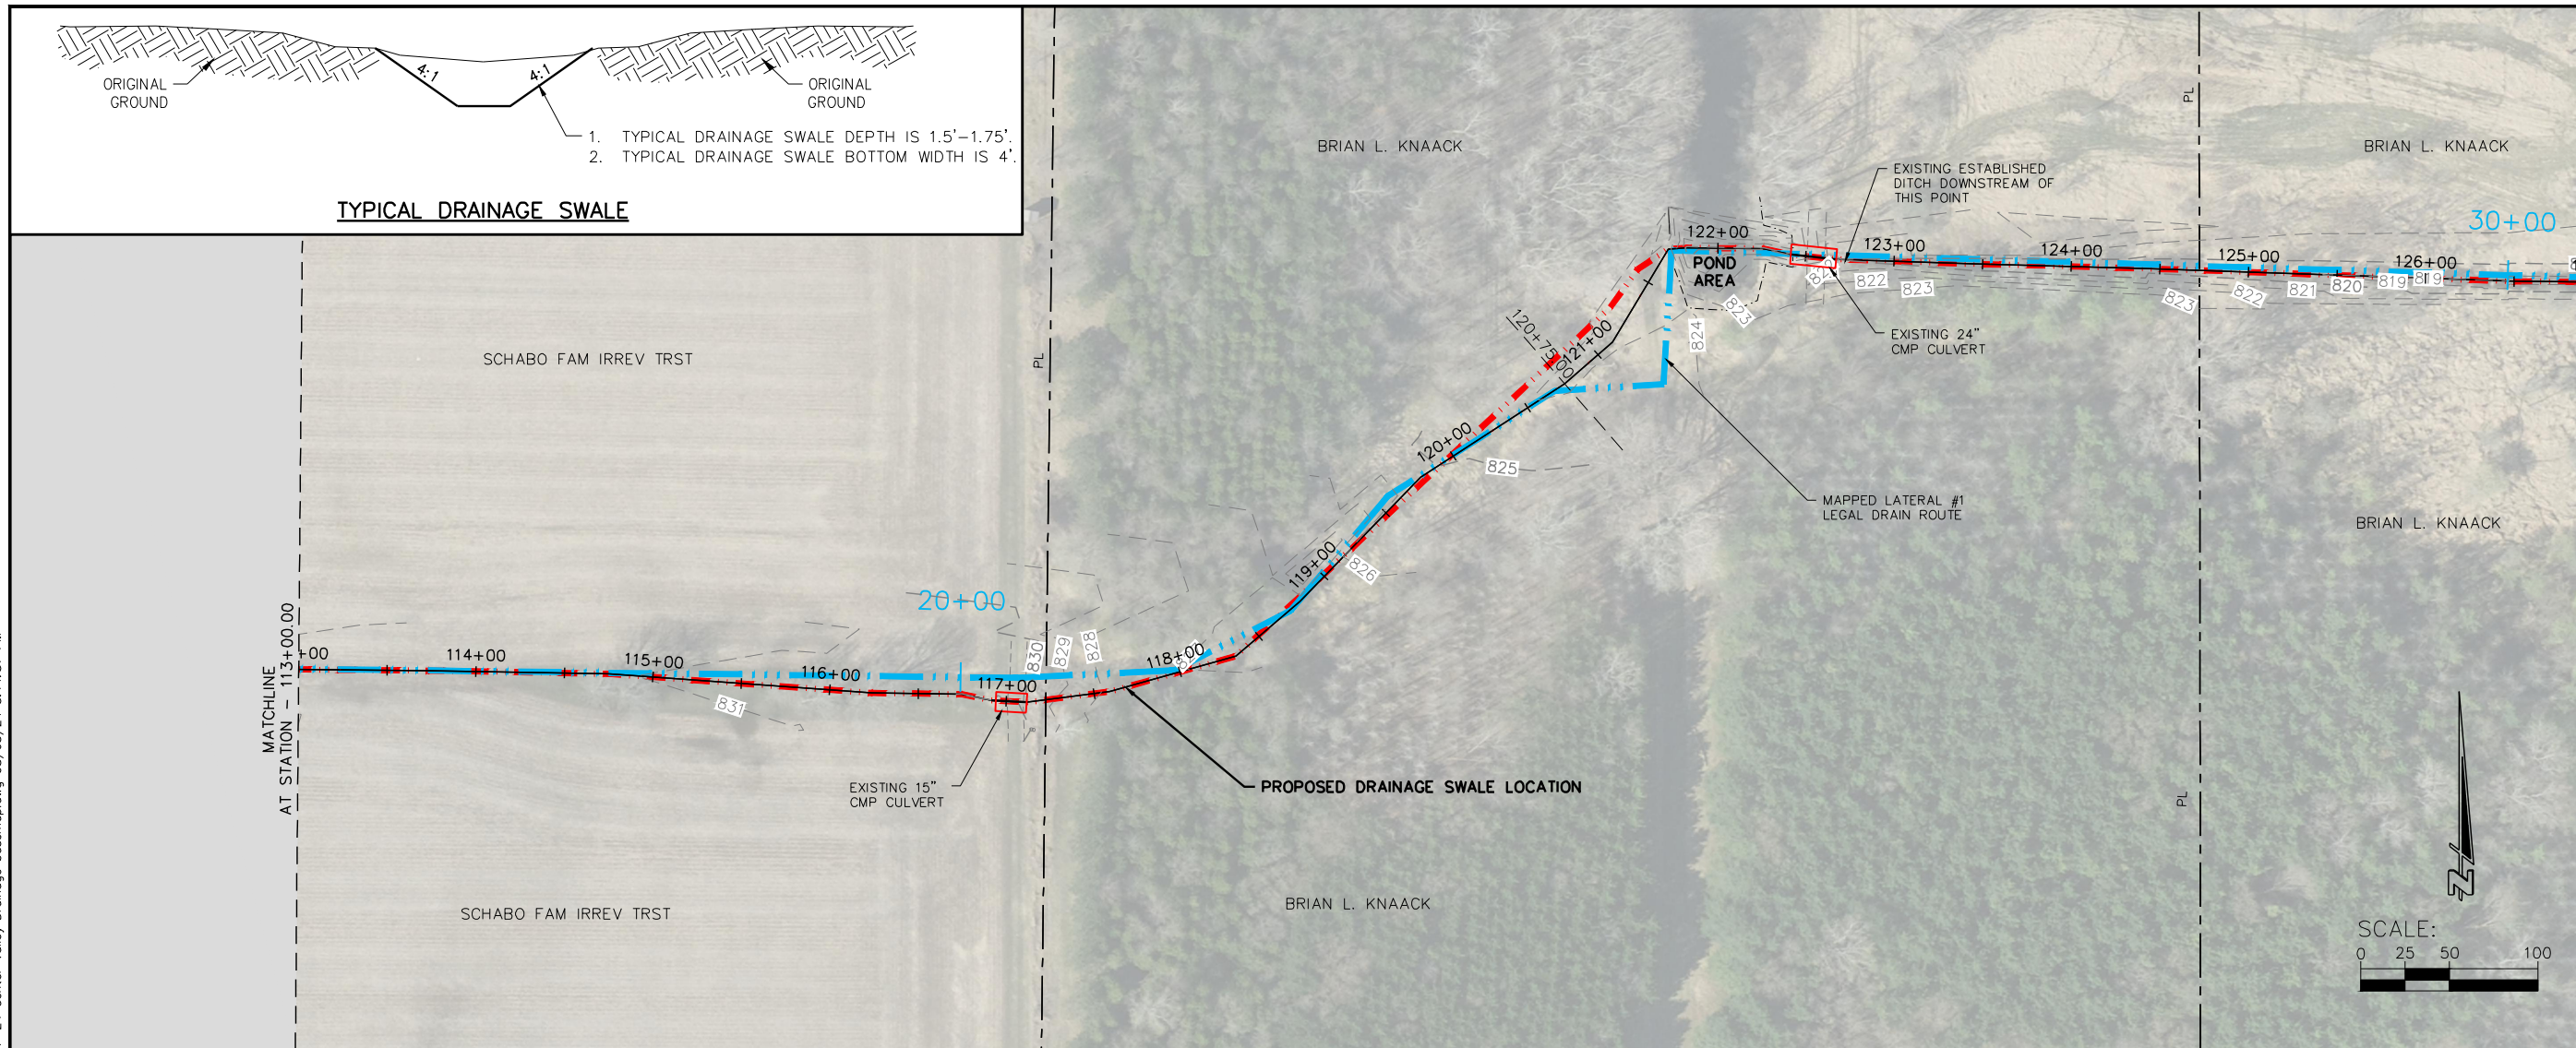

JOB NO.	06581-002
DRAWN BY	JJK
CHECKED BY	JJK
DATE	8/5/24
REVISIONS	
REFERENCE FILE	
DRAWING FILE	

www.cedarcorp.com

Cedar CORPORATION

Community Infrastructure • Architecture • Environmental Services

1695 Bellevue Street
Madison, WI 53718
608-254-0037
FAX 608-254-2688

604 Wilson Ave.
Madison, WI 53718
608-254-0037
FAX 608-254-2688

OUTAGAMIE COUNTY DRAINAGE BOARD
CENTER VALLEY DRAINAGE DISTRICT - LATERAL 1
OUTAGAMIE COUNTY, WISCONSIN
PLAN PROFILE 2