
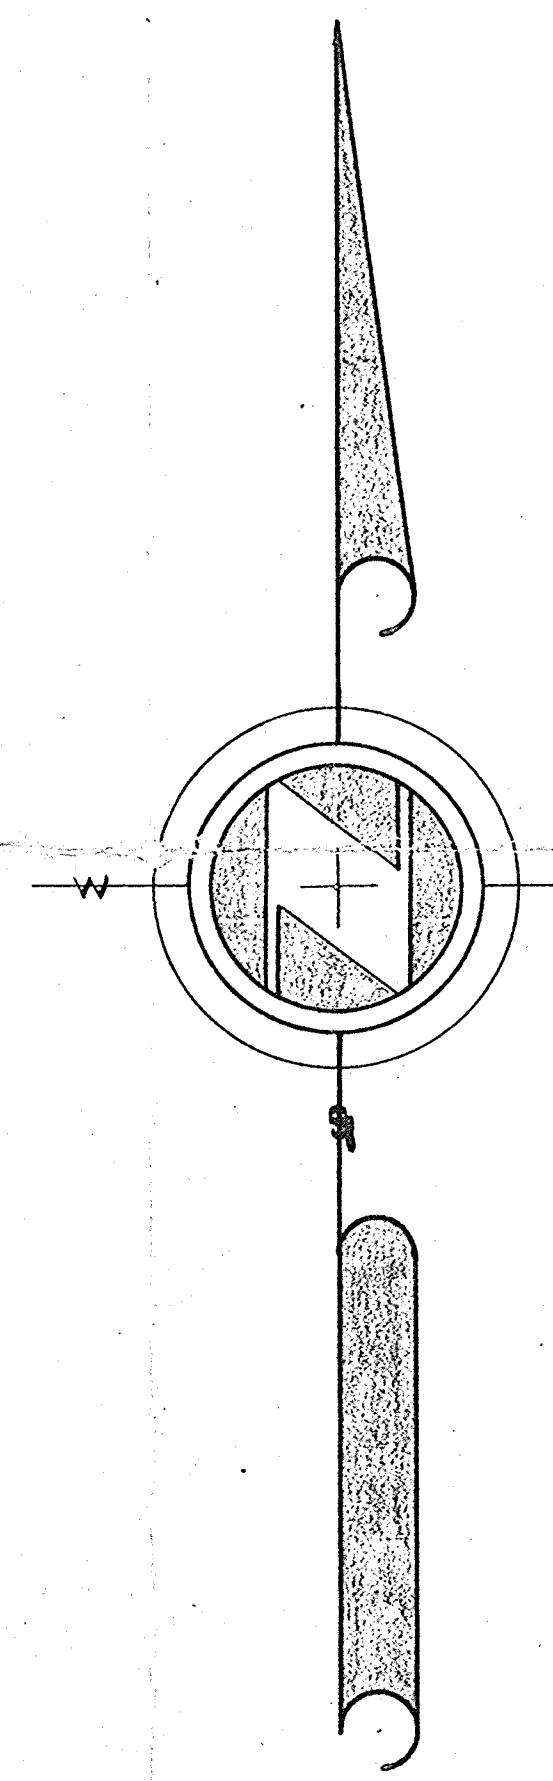


SECTION 27

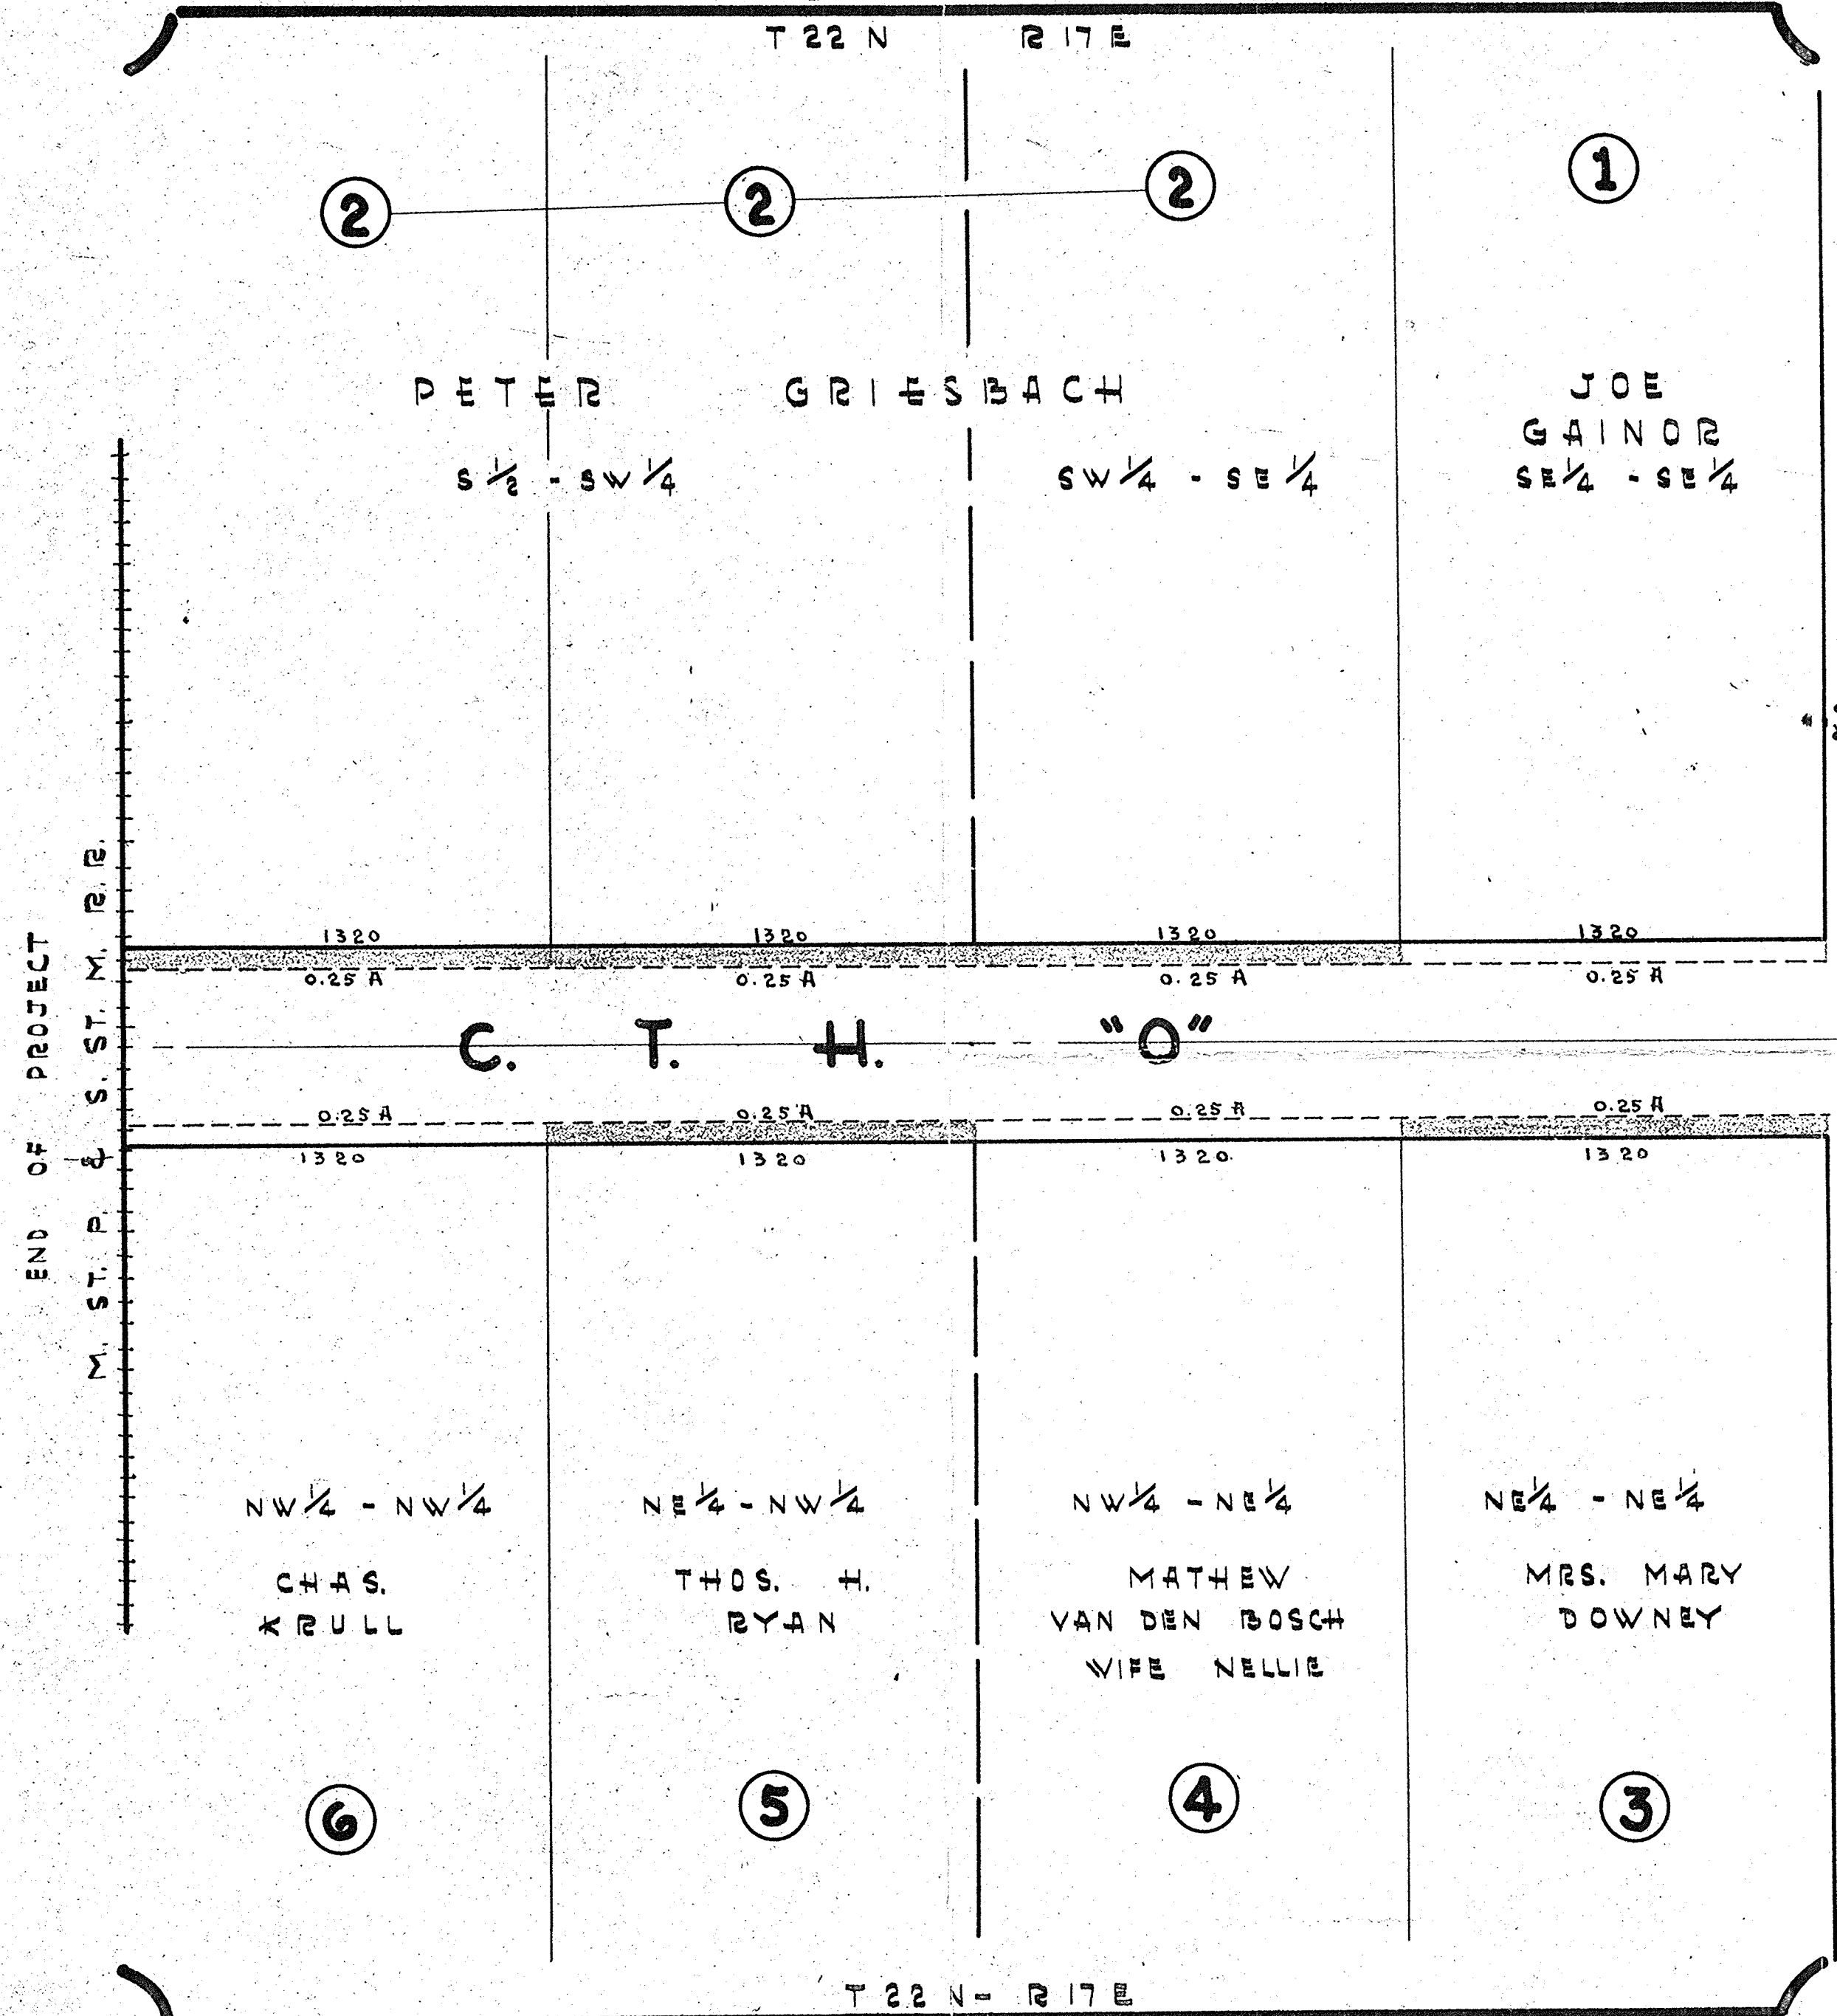

0-3

(1949) County Project #31

"0"-3

RIGHT-OF-WAY MAP

of
COUNTY TRUNK HIGHWAY "0"
 BEGINNING AT S.T.H. #47 THENCE,
 WEST ONE MILE TO
 M. ST. & S. ST. M.R.R.

SURVEYED & DRAWN BY: FRANK M. CHARLESWORTH OUTAGAMIE COUNTY SURVEYOR		
REVISIONS	BRANCH OFFICE FOTH & PORATH INC. CONSULTING ENGINEERS	SHEET NO. ONE SHEET
APPROVED	APPLETON, GREEN BAY	DATE
	DRAWN BY R. W. W.	CHECKED BY NOV 19

"0"-3

D-10

D-10