




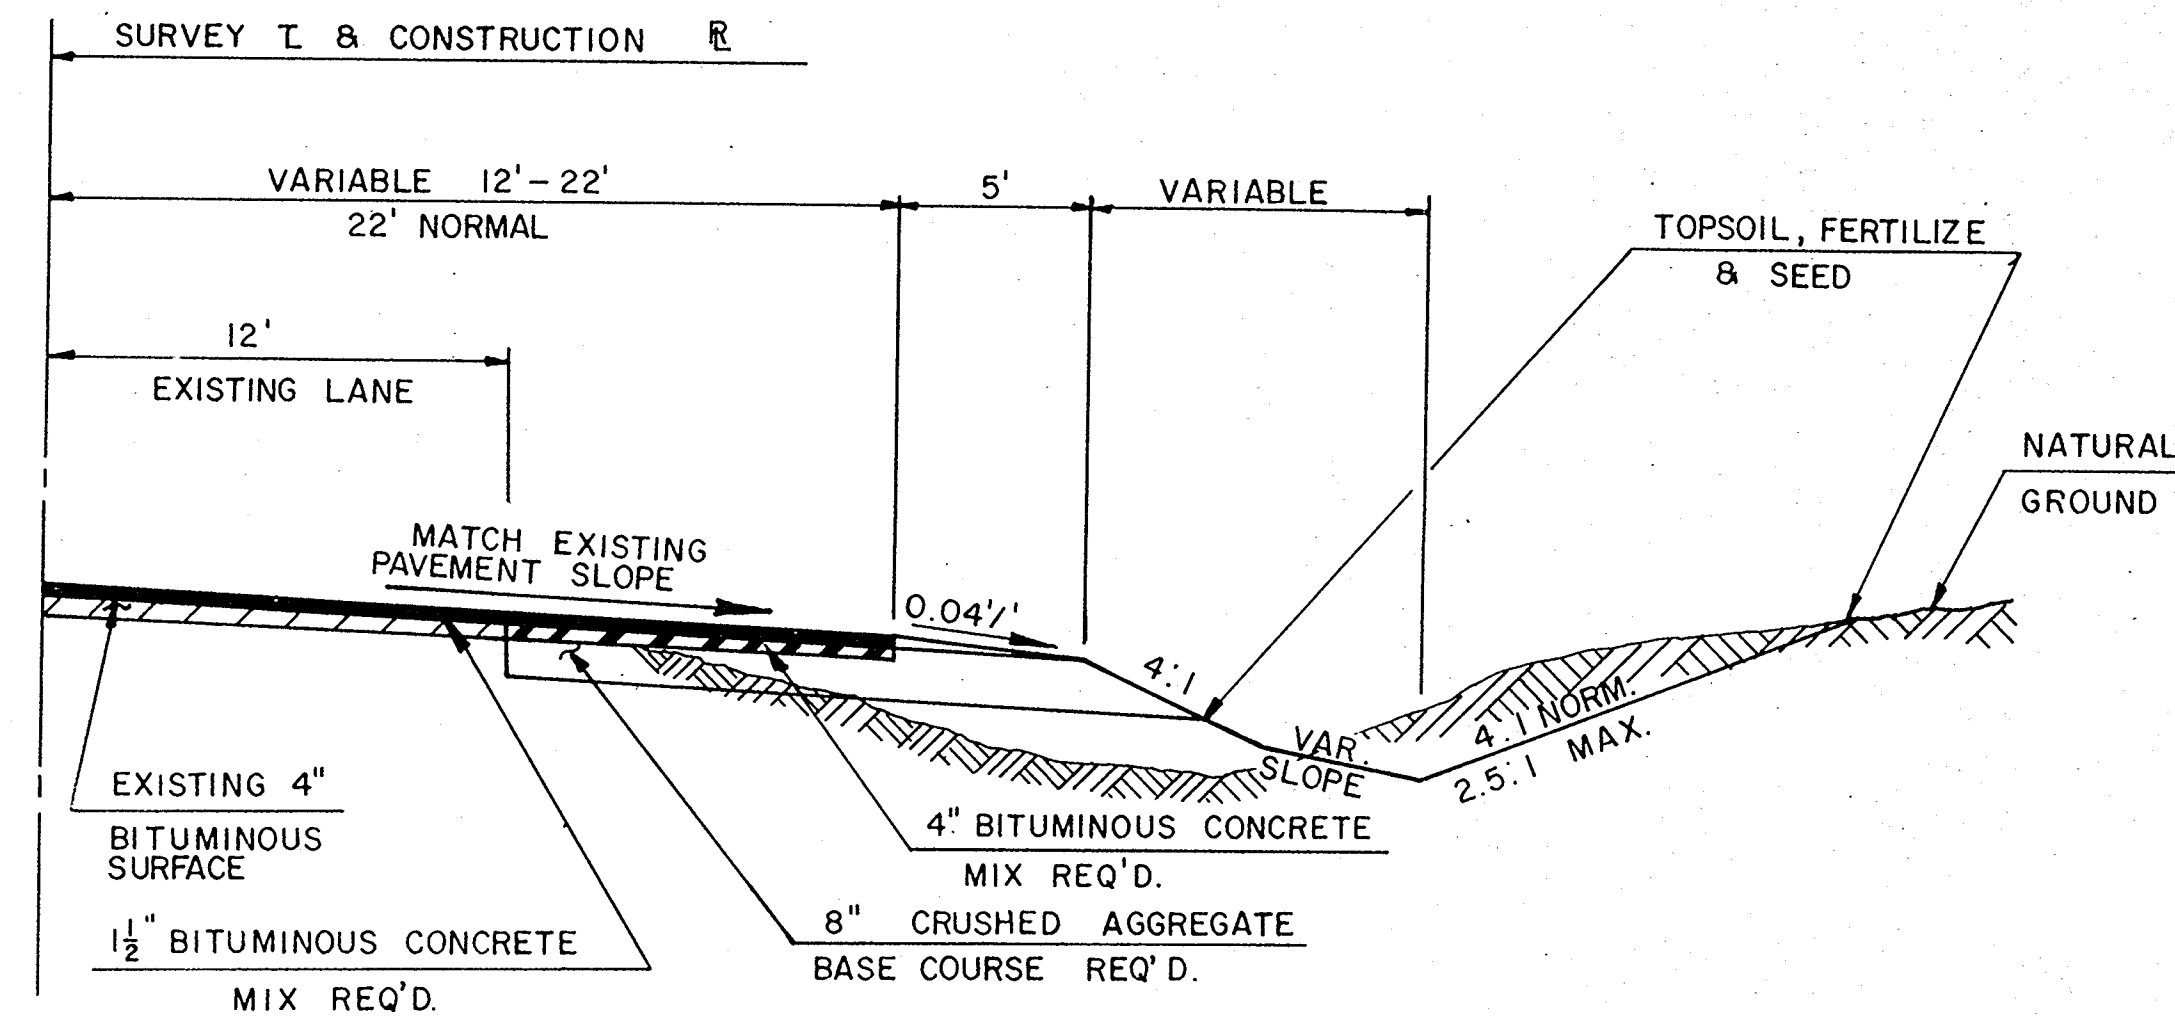



1/2 TYPICAL SECTION FOR C.T.H. "E"
STA. 10+00 - STA. 14+00

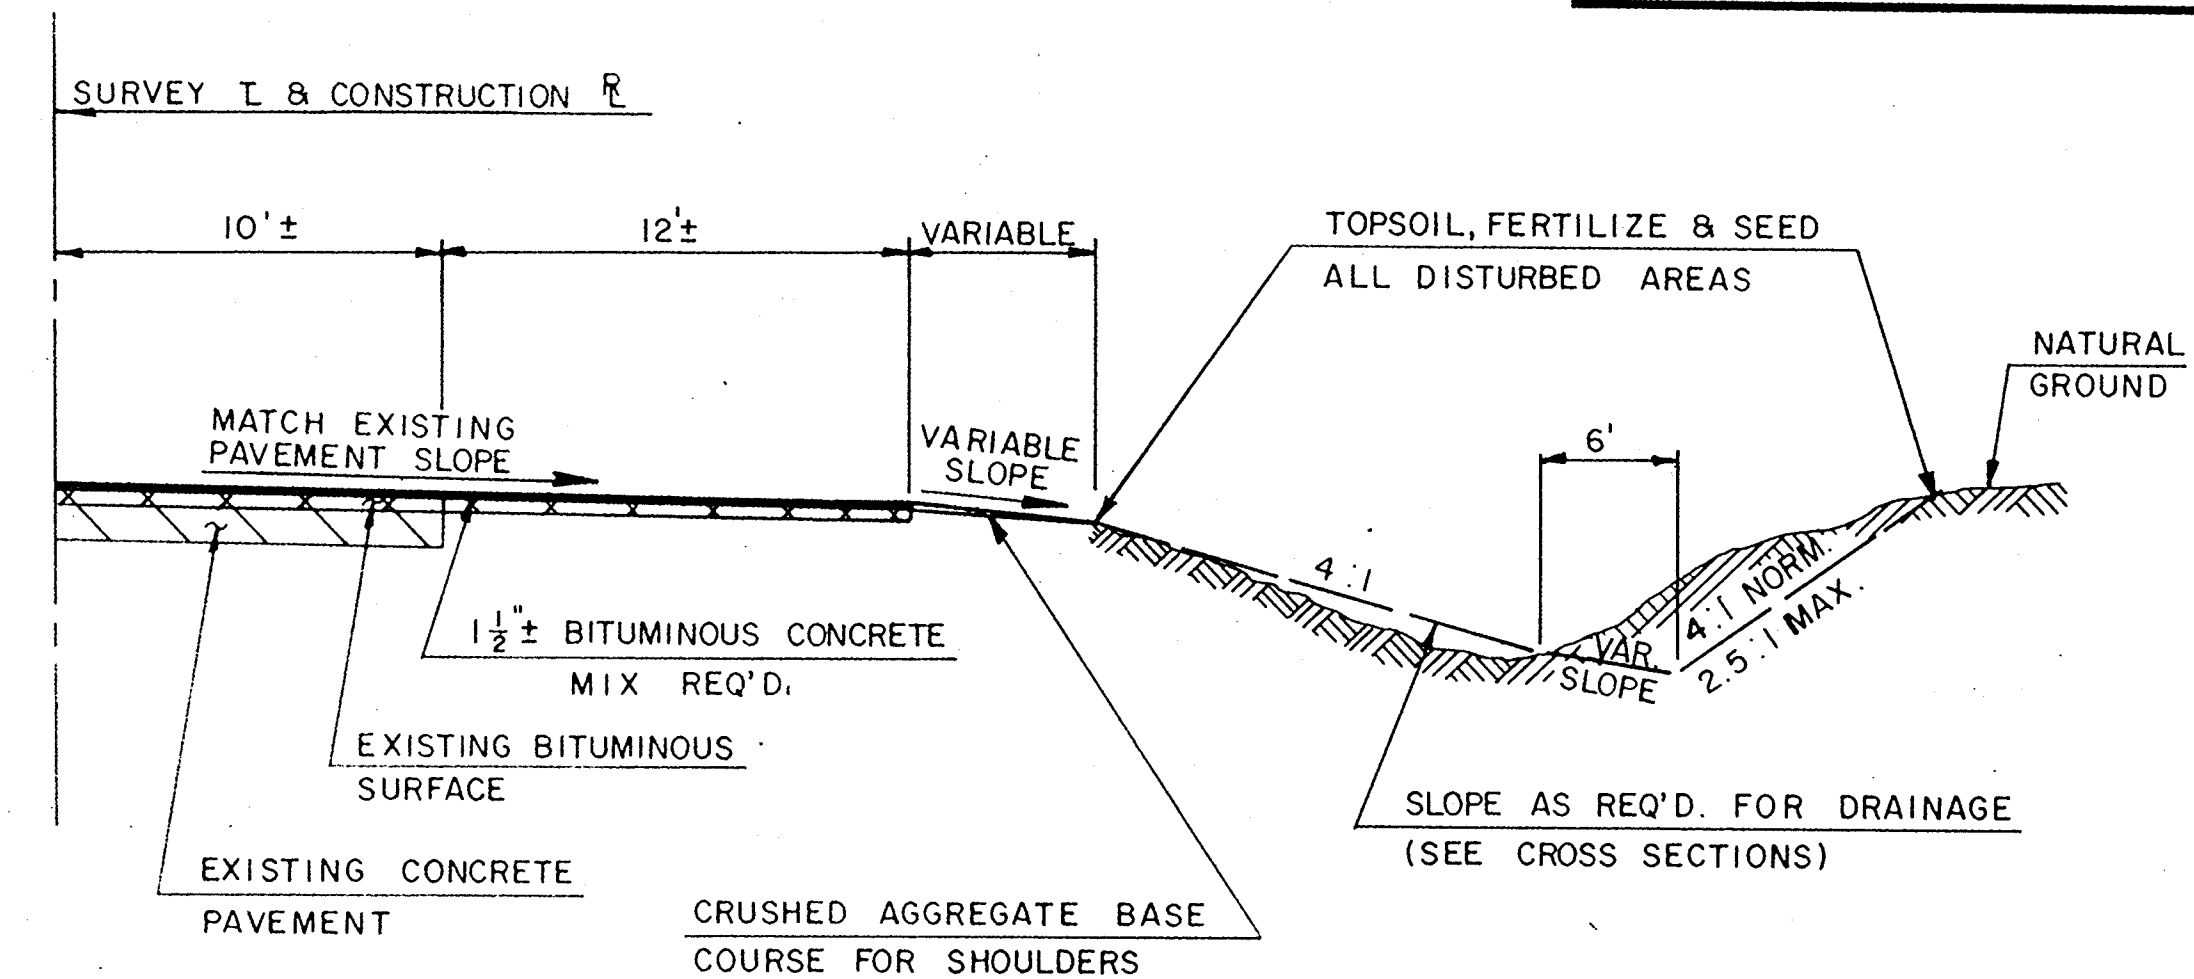


1/2 TYPICAL SECTION FOR C.T.H. "OO"
STA. 8+50 - STA. 9+26
STA. 10+74 - STA. 11+50

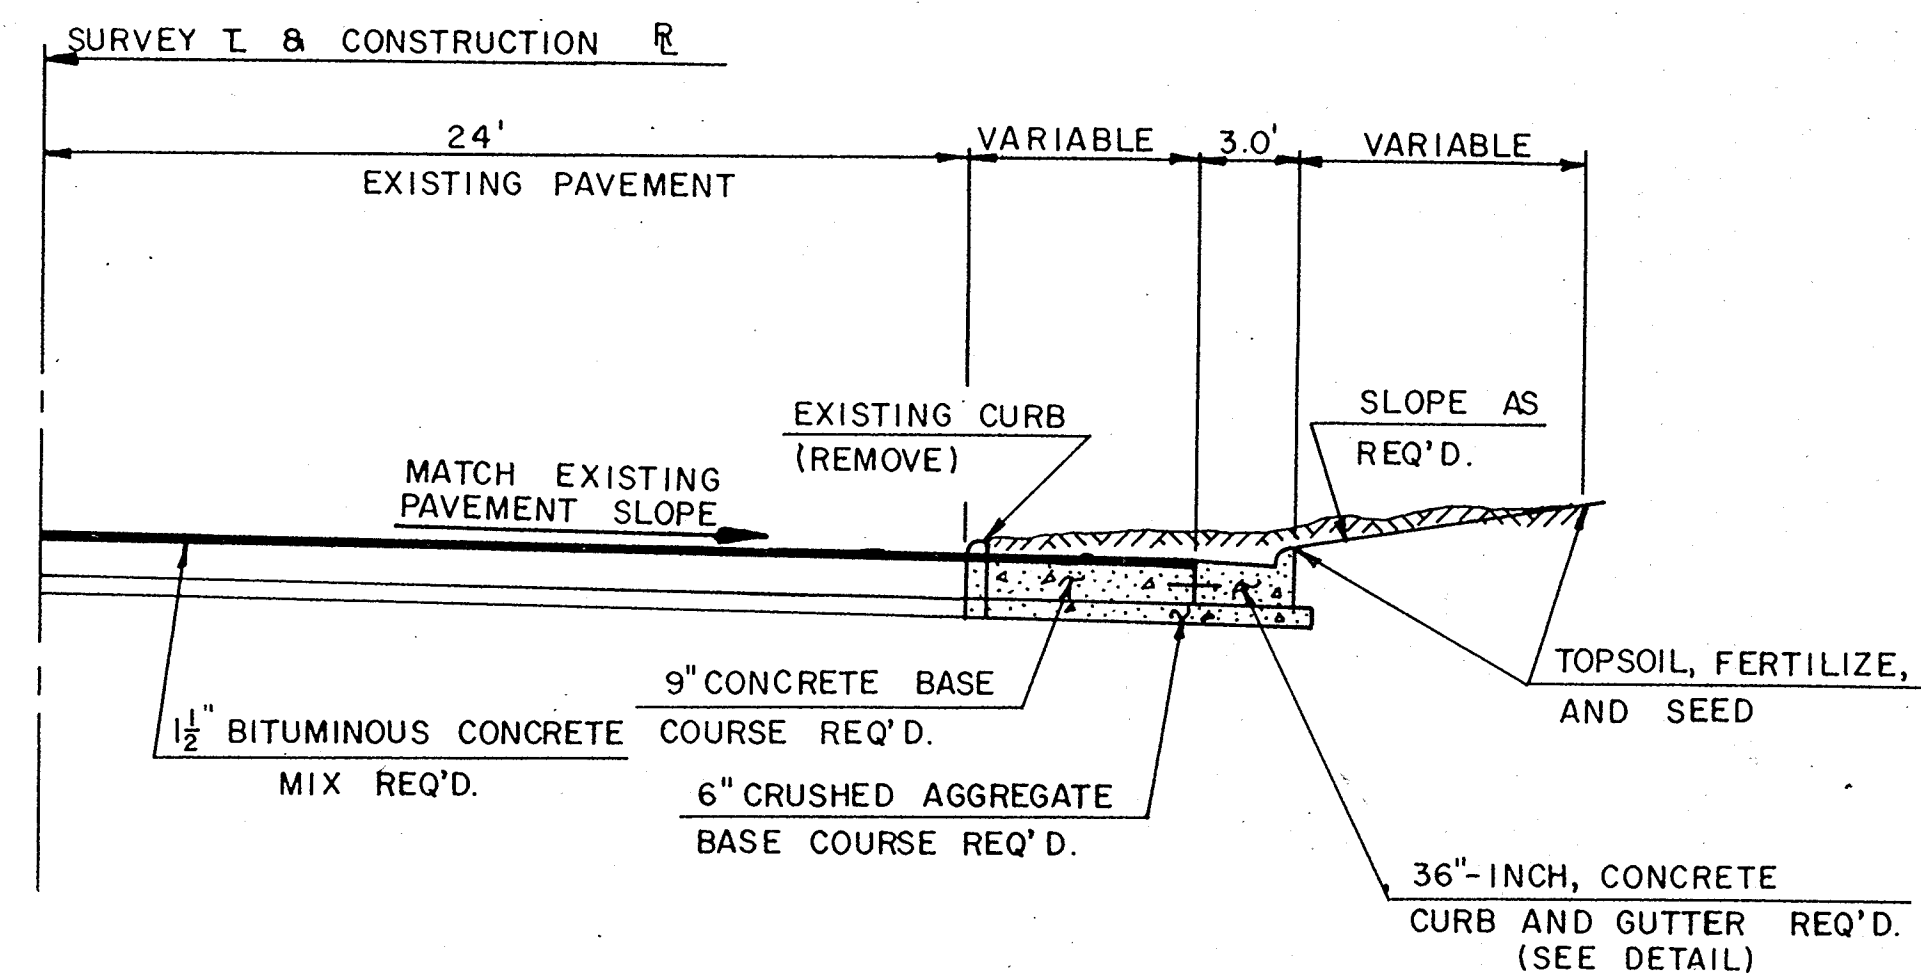

1/2 TYPICAL SECTION FOR C.T.H. "E"
STA. 8+50 - 10+00

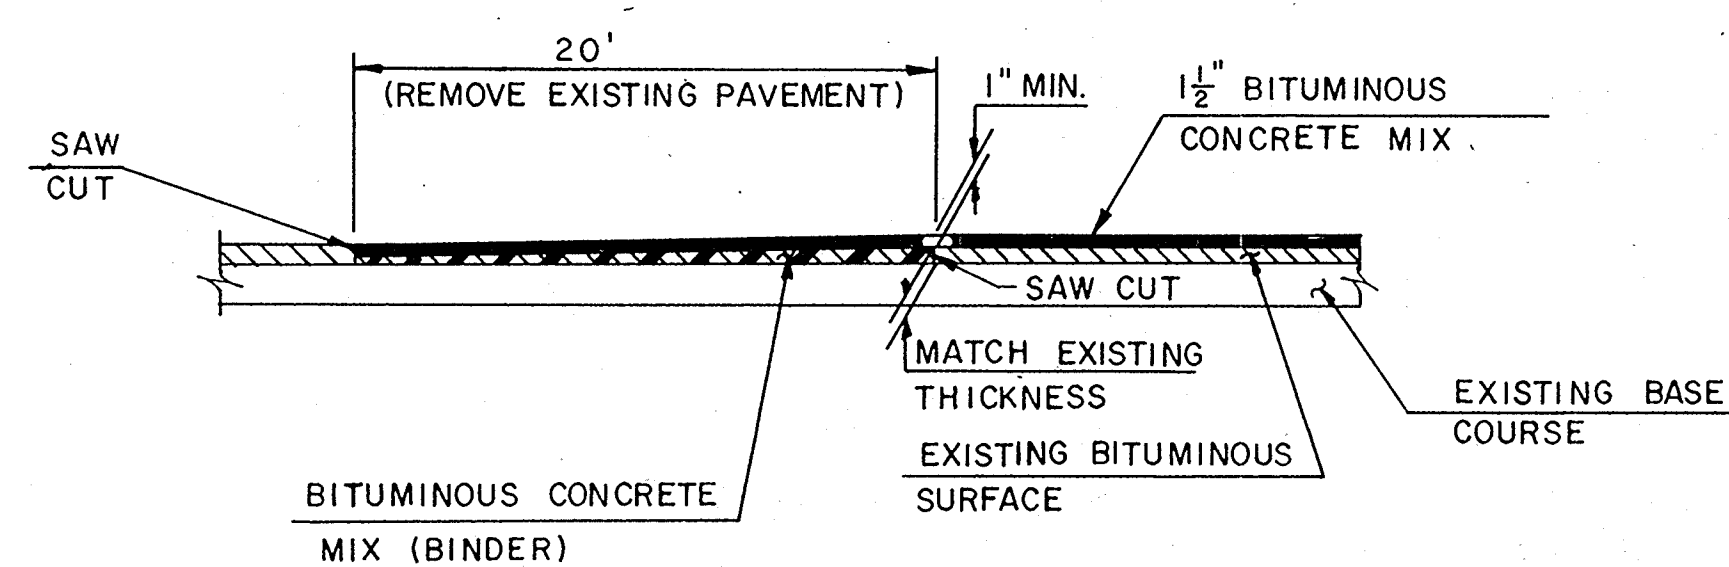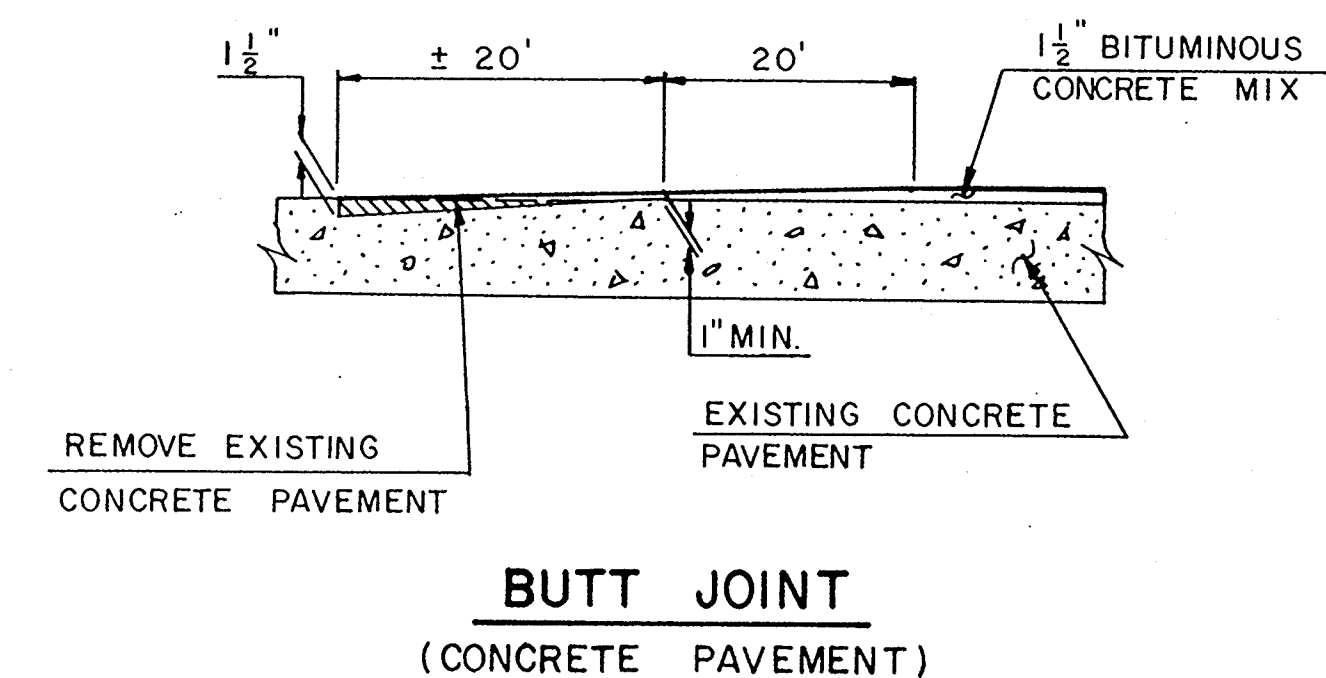

BUTT JOINT
(BITUMINOUS PAVEMENT)

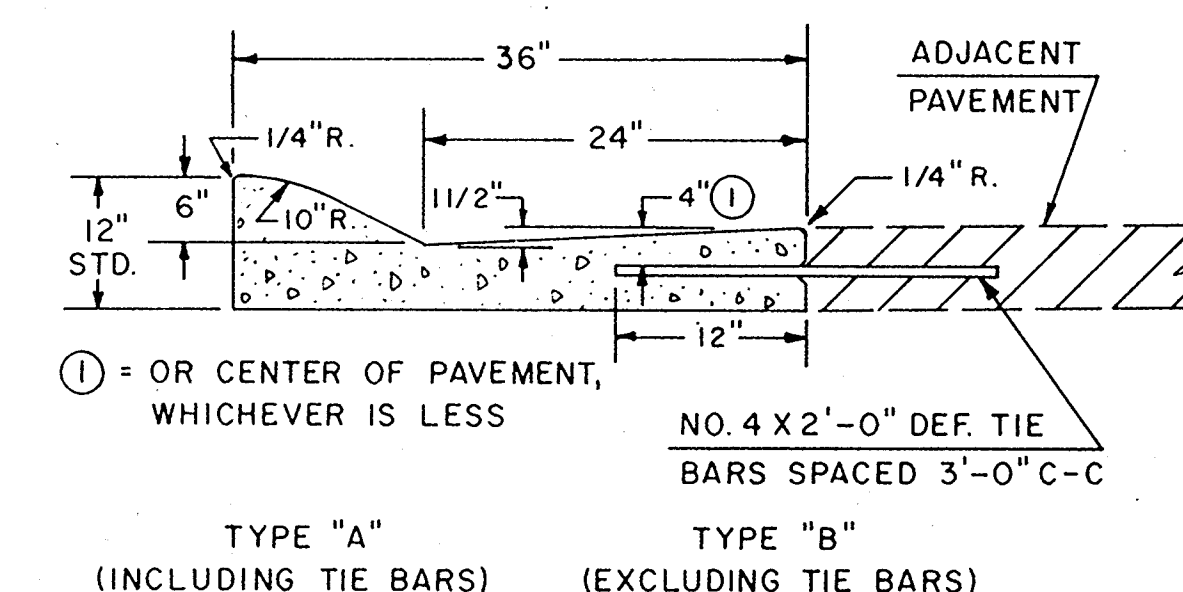

CONCRETE CURB & GUTTER 36"

CONSTRUCTION DETAILS

