



C.T.H. "PP"

FROM S.T.H. "47" TO S.T.H. "54"

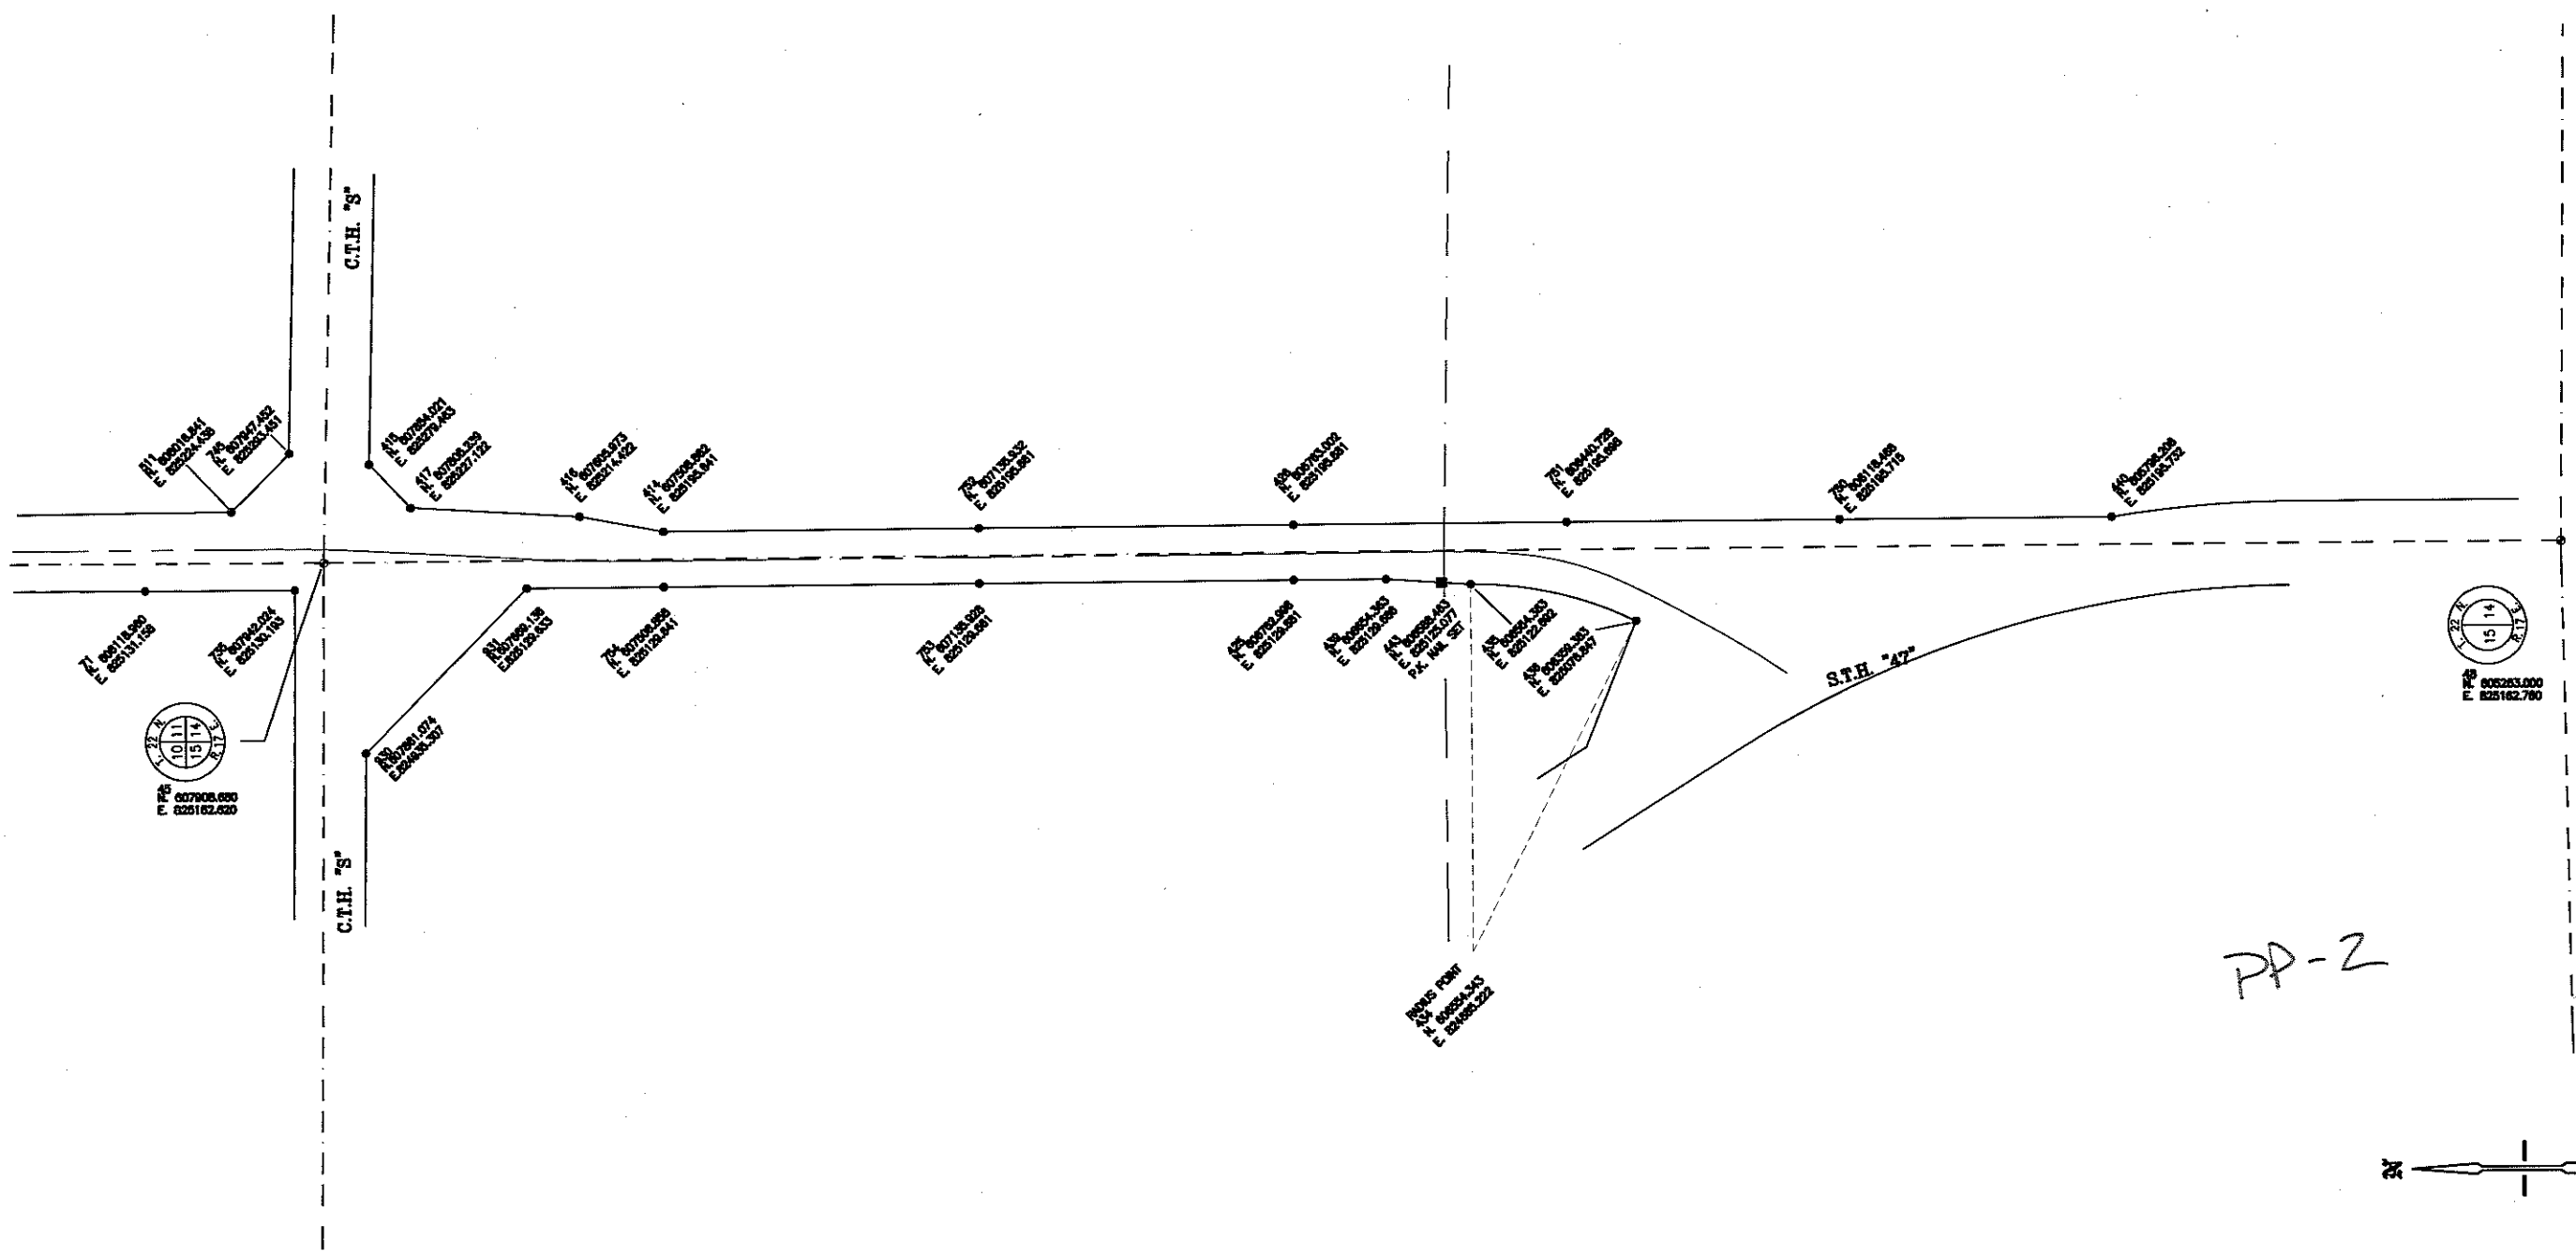

LEGEND:
 ● = 3/4" X 24" SOLID ROUND IRON REBAR
 SET, WEIGHING 1,502 LBS. PER LIN. FT.
 ○ = COUNTY SECTION CORNER
 ⊕ = 1" I.D. ROUND IRON PIPE FOUND
 --- = CENTERLINE OF PAVEMENT
 --- = SECTION LINE

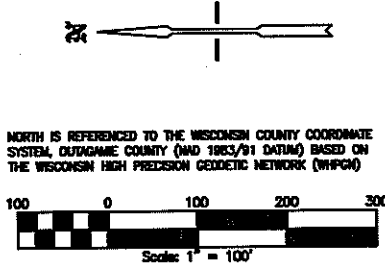


PP-2


OUTAGAMIE COUNTY HIGHWAY DEPARTMENT 1313 HOLLAND ROAD APPLETON, WISCONSIN 54911-8947 PROJECT: FROM S.T.H. "47" TO S.T.H. "54"		SHEET NO. 1 OF 13
SCALE 1" = 100'	DATE 12-5-2008	PROJECT NO. C083.5
DESIGNED JRM/ML	CHECKED CEP	RFR
CARON LAND SURVEYING CO., INC. 615 N. LYNDAL DRIVE APPLETON, WISCONSIN 54912-1287 PHONE: (920)731-4168 FAX 731-5673		

C.T.H. "PP"

FROM S.T.H. "47" TO S.T.H. "54"

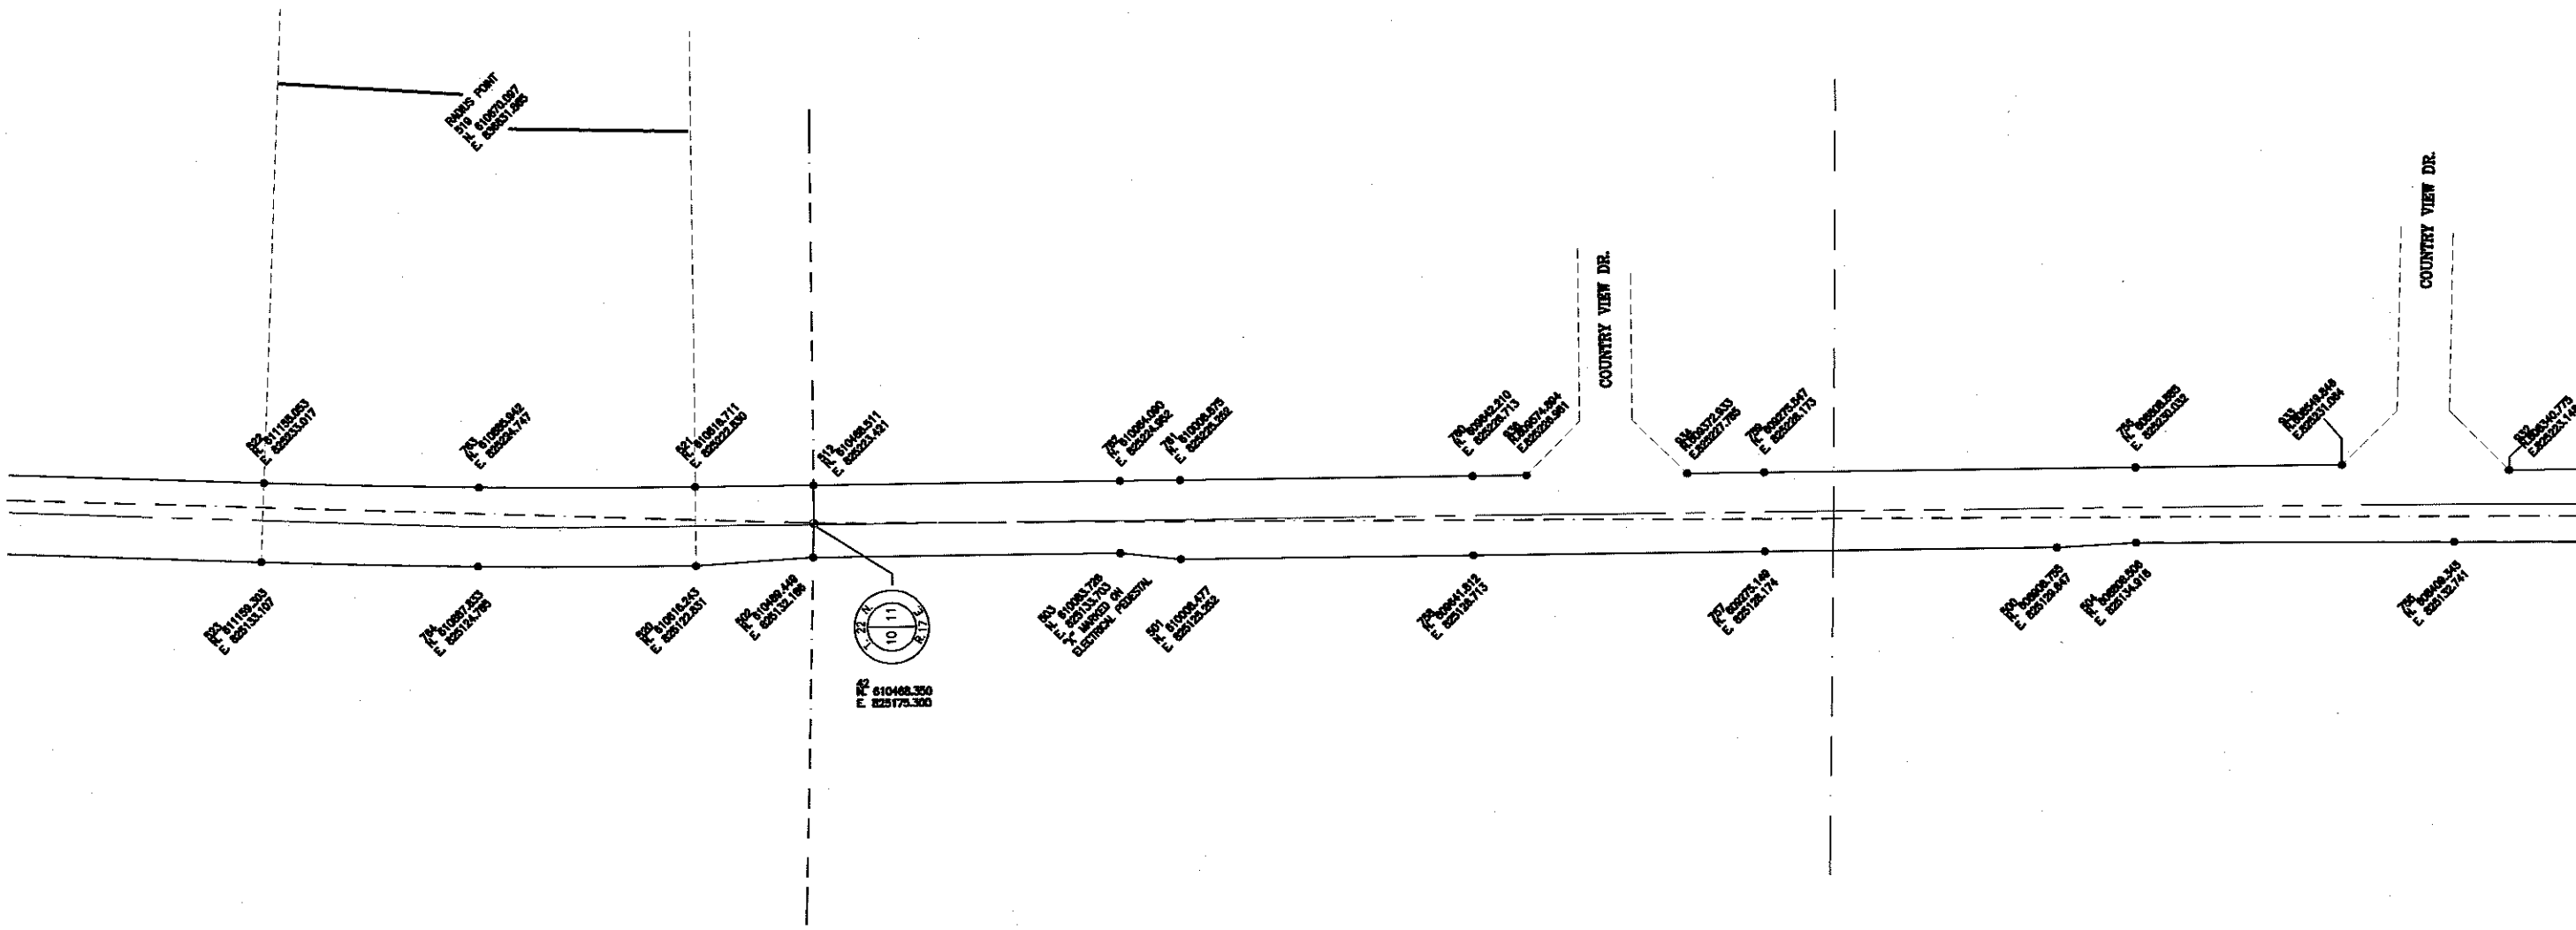


- LEGEND:
- = 3/4" x 24" SOLID ROUND IRON REBAR SET, WEIGHING 1,502 LBS. PER LIN. FT.
 - = COUNTY SECTION CORNER
 - ⊙ = 1" LD. ROUND IRON PIPE FOUND
 - = CENTERLINE OF PAVEMENT
 - - - = SECTION LINE

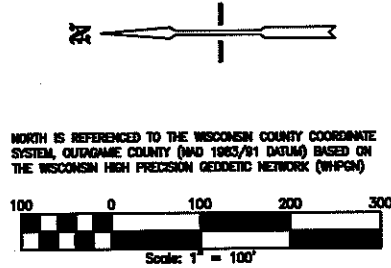

REVISED		DATE		BY	
CARON LAND SURVEYING CO., INC. 815 N. LYNDALE DRIVE APPLETON, WISCONSIN 54912-1287 PHONE: (920)731-4168 FAX 731-5873					
DESIGNED	DRAWN	CHECKED	BY	RFR	
OUTAGAMIE COUNTY HIGHWAY DEPARTMENT 1313 HOLLAND ROAD APPLETON, WISCONSIN 54911-8847 PROJECT: FROM S.T.H. "47" TO S.T.H. "54"					
SCALE	DATE	PROJECT NO.	SHEET NO.		
1" = 100'	12-5-2006	C083.5	2 of 13		

C.T.H. "PP"


FROM S.T.H. "47" TO S.T.H. "54"

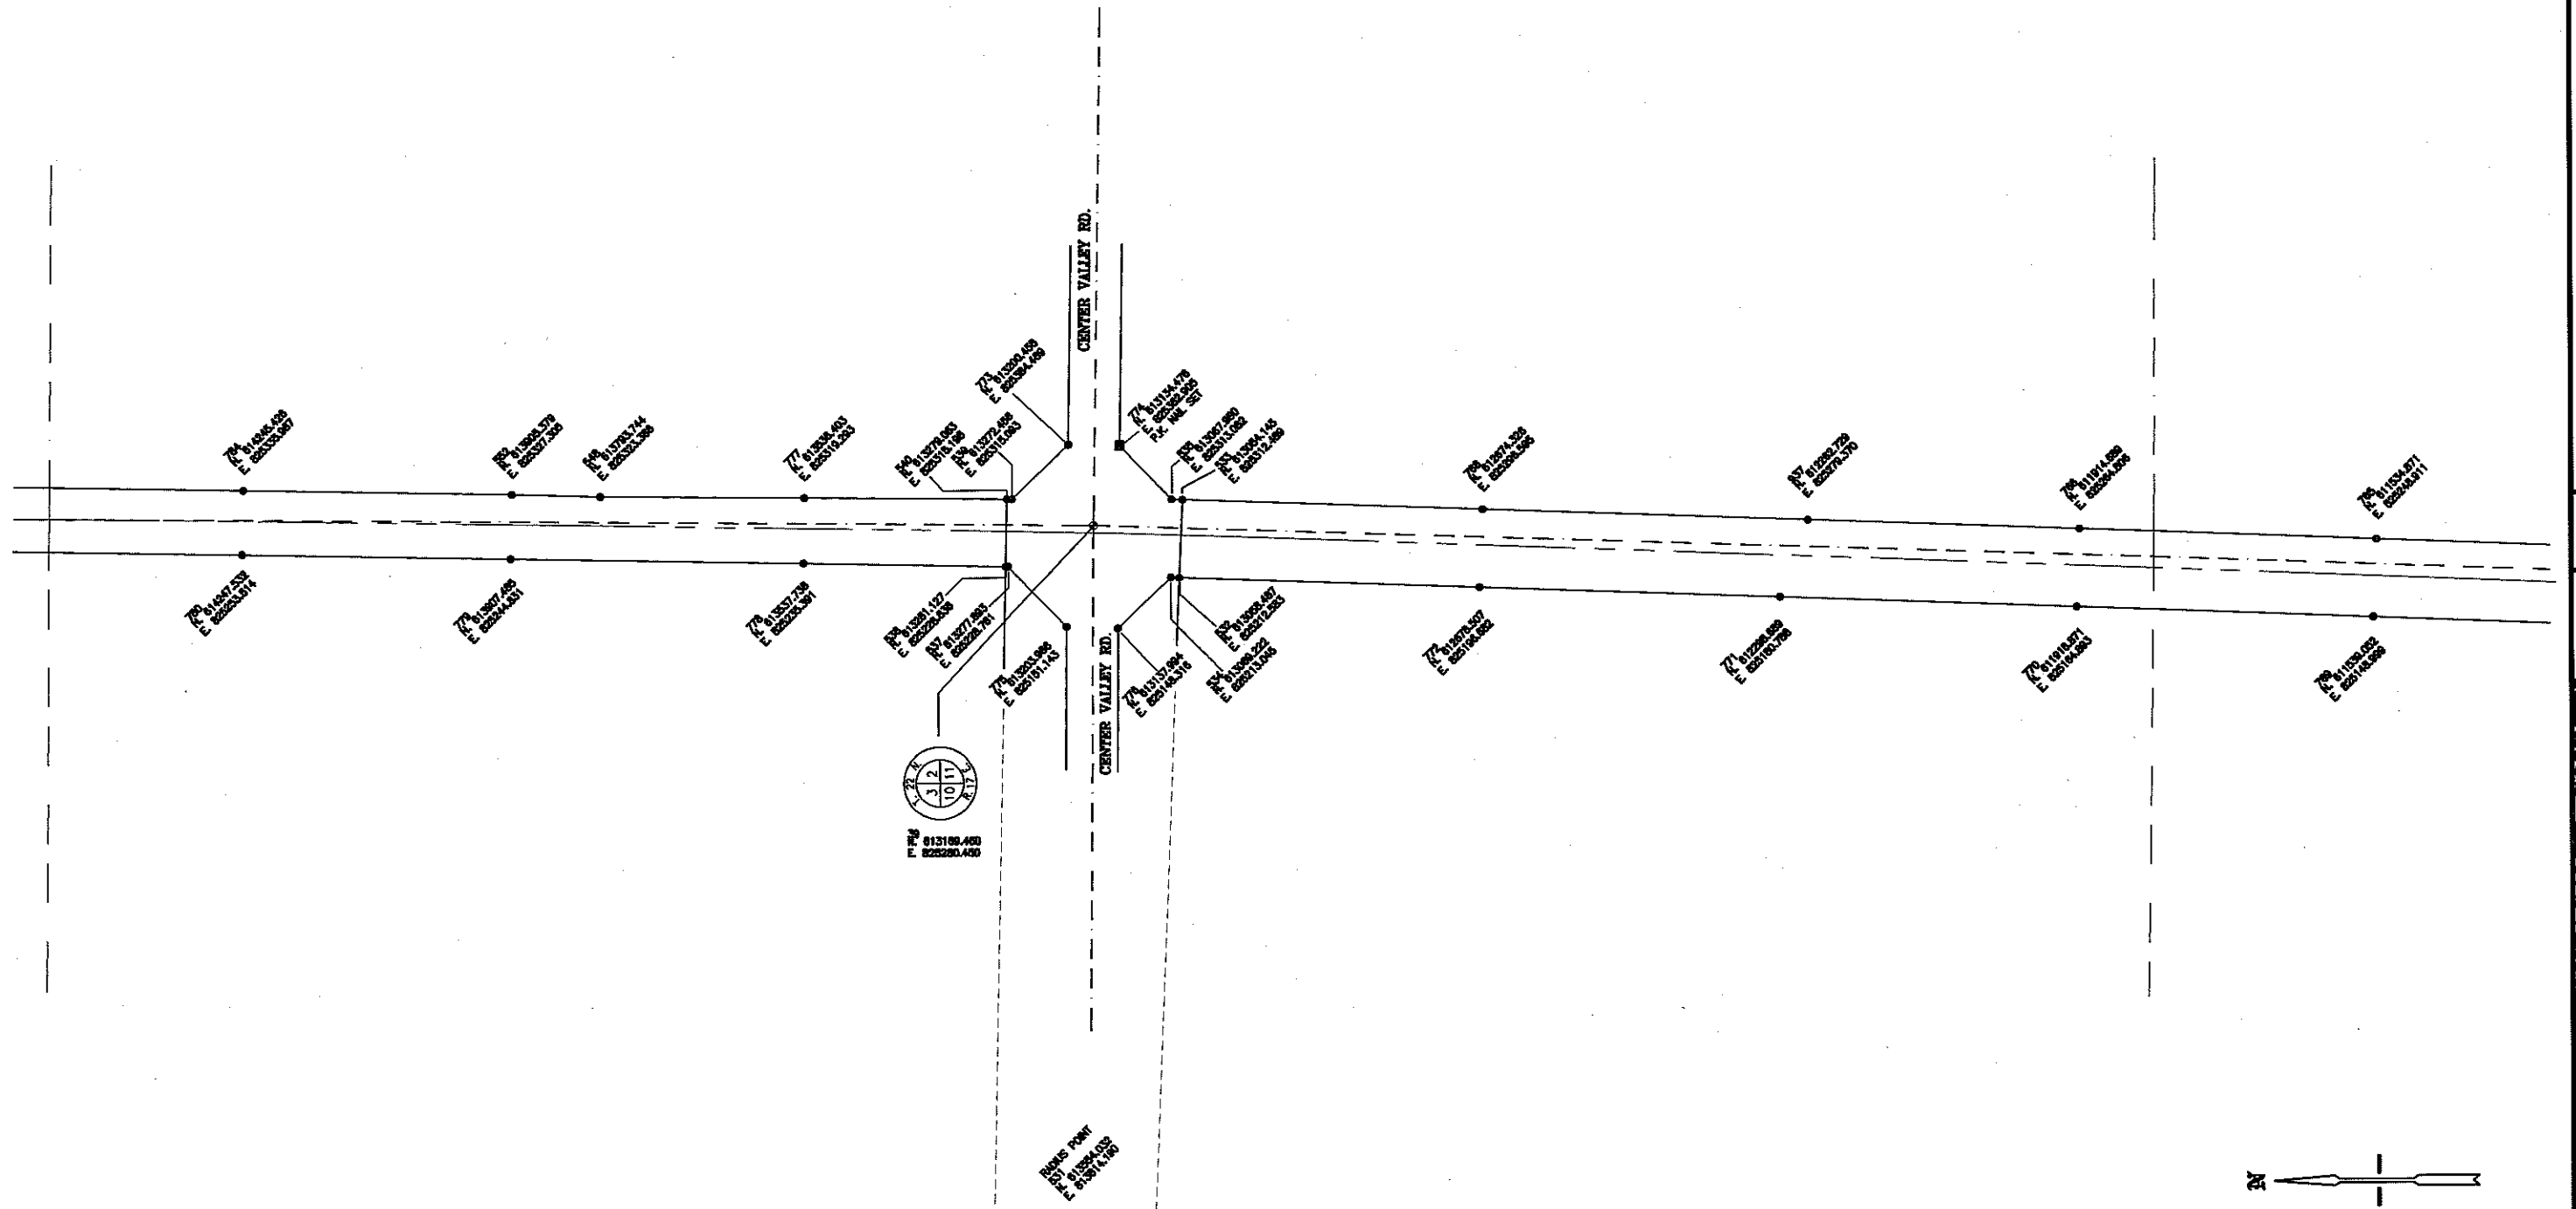


OUTAGAMIE COUNTY HIGHWAY DEPARTMENT 1313 HOLLAND ROAD APPLETON, WISCONSIN 54911-8947 PROJECT: FROM S.T.H. "47" TO S.T.H. "54"		CARON LAND SURVEYING CO., INC. 615 N. LYNDALE DRIVE APPLETON, WISCONSIN 54912-1287 PHONE: (920)731-4168 FAX 731-5673	
SCALE 1" = 100'	DATE 12-5-2006	PROJECT NO. C083.5	SHEET NO. 3 of 13
DESIGNED DRAWN C.E.P.		CHECKED RFR	
REVISIONS		DATE	

C.T.H. "PP"

FROM S.T.H. "47" TO S.T.H. "54"

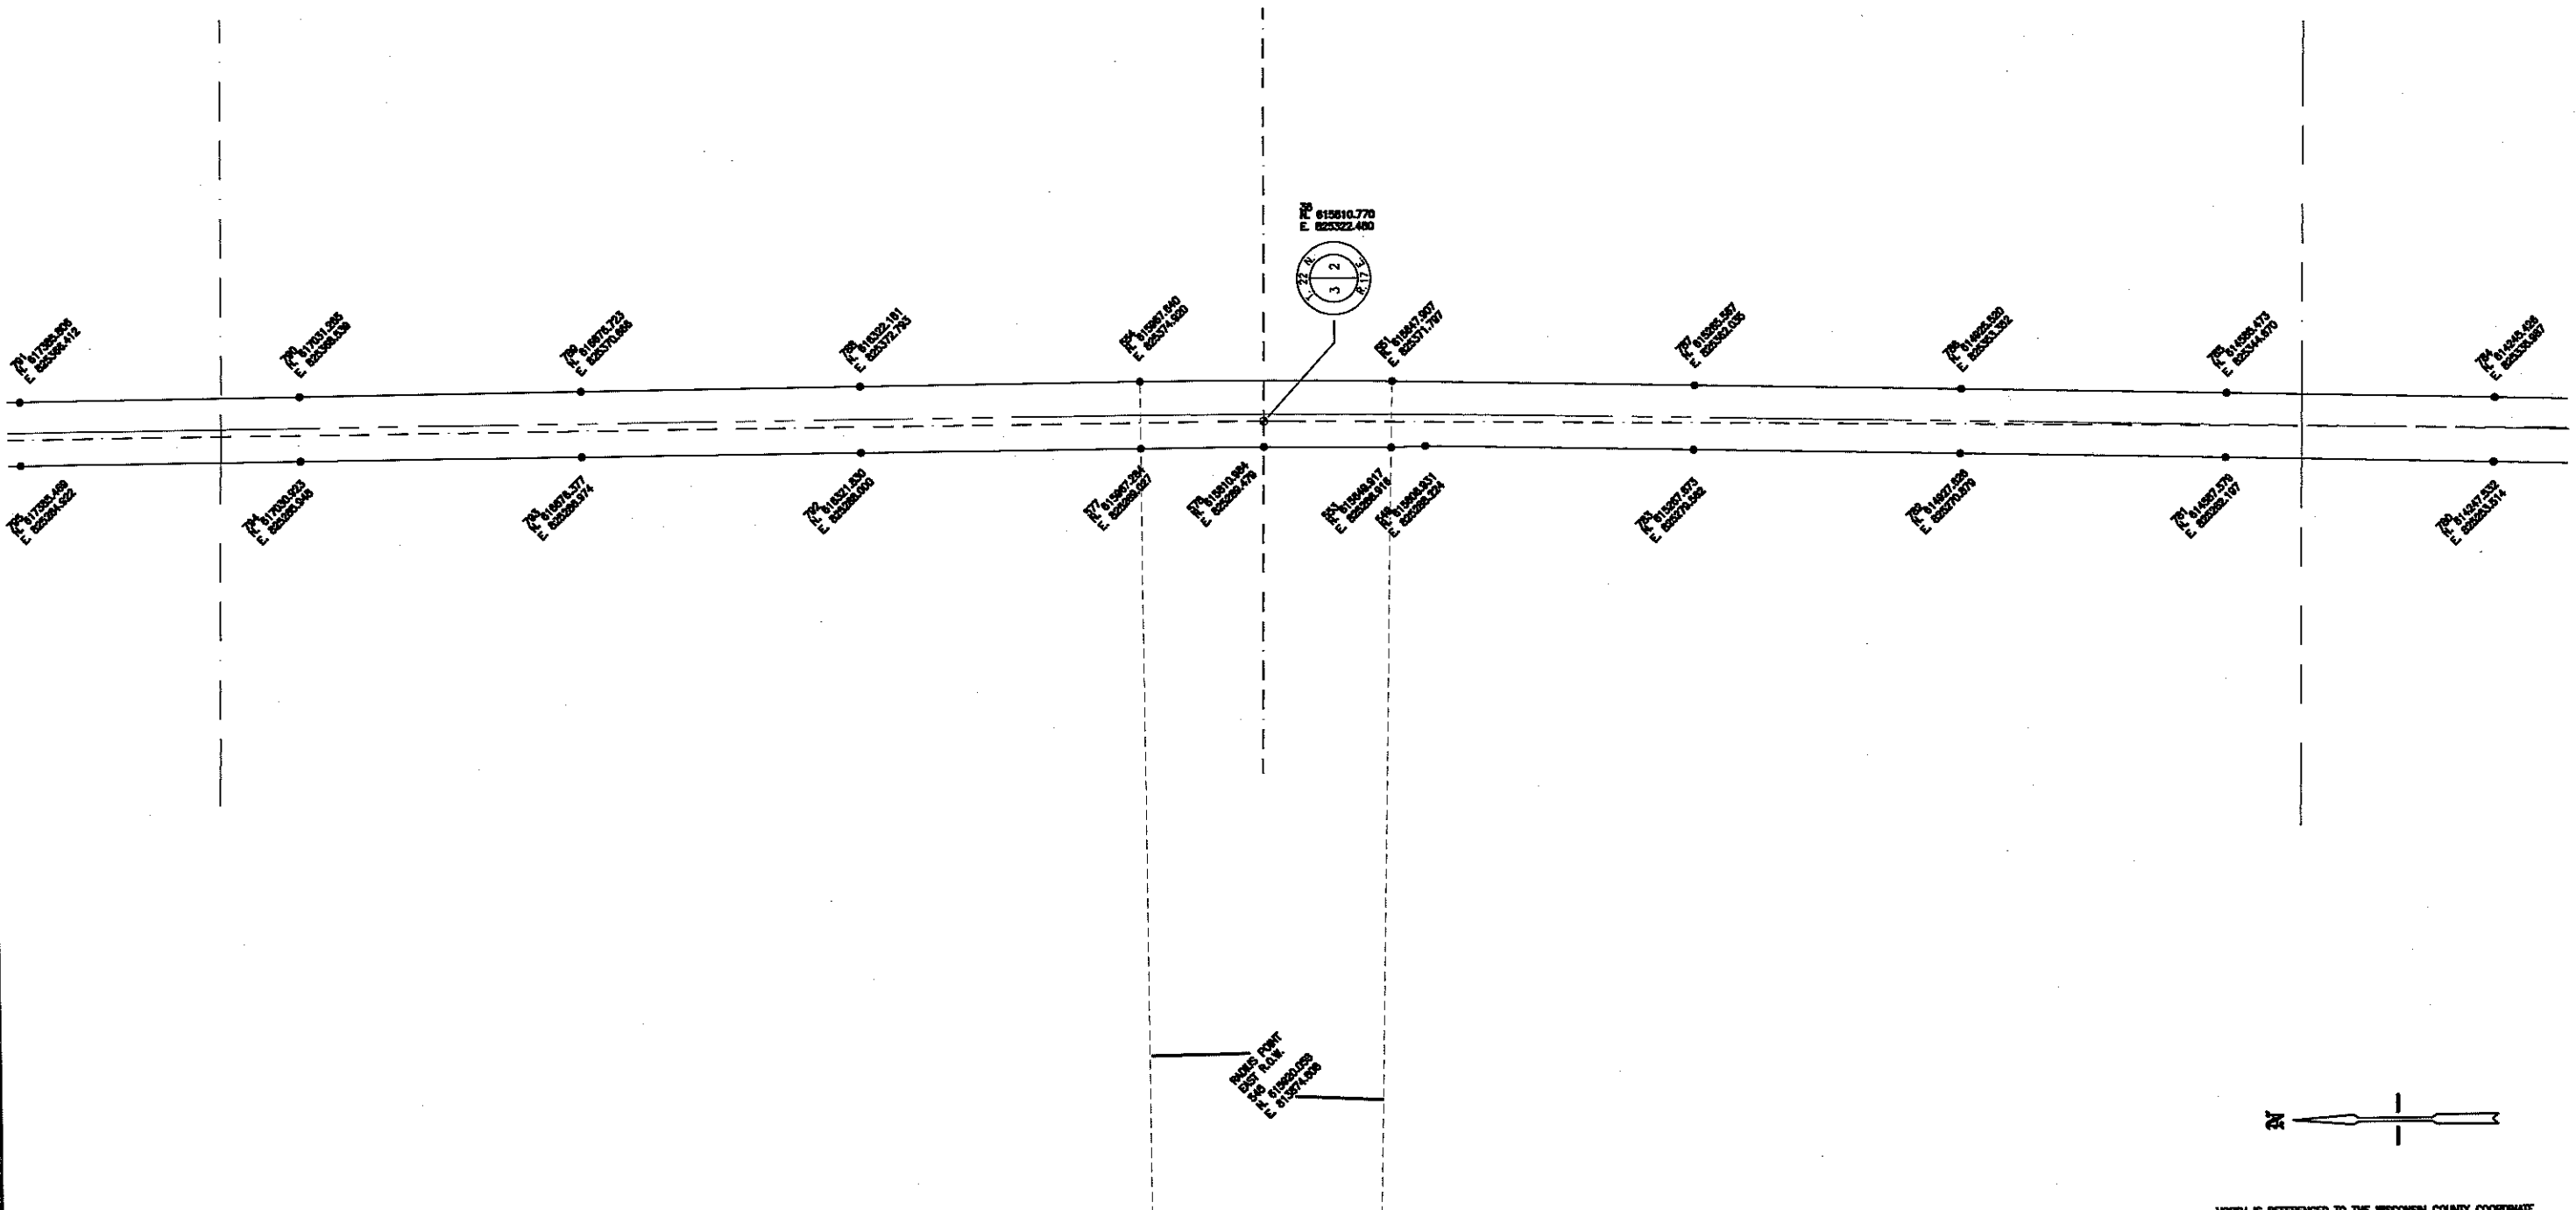


LEGEND:
 ● = 3/4" X 24" SOLID ROUND IRON REBAR
 SET, WEIGHING 1,502 LBS. PER LIN. FT.
 ○ = COUNTY SECTION CORNER
 ⊙ = 1" DIA. ROUND IRON PIPE FOUND
 --- = CENTERLINE OF PAVEMENT
 --- = SECTION LINE

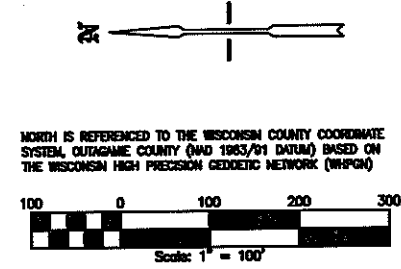

REVISIONS INT. DATE 1 2 
---	--


C.T.H. "PP"

FROM S.T.H. "47" TO S.T.H. "54"

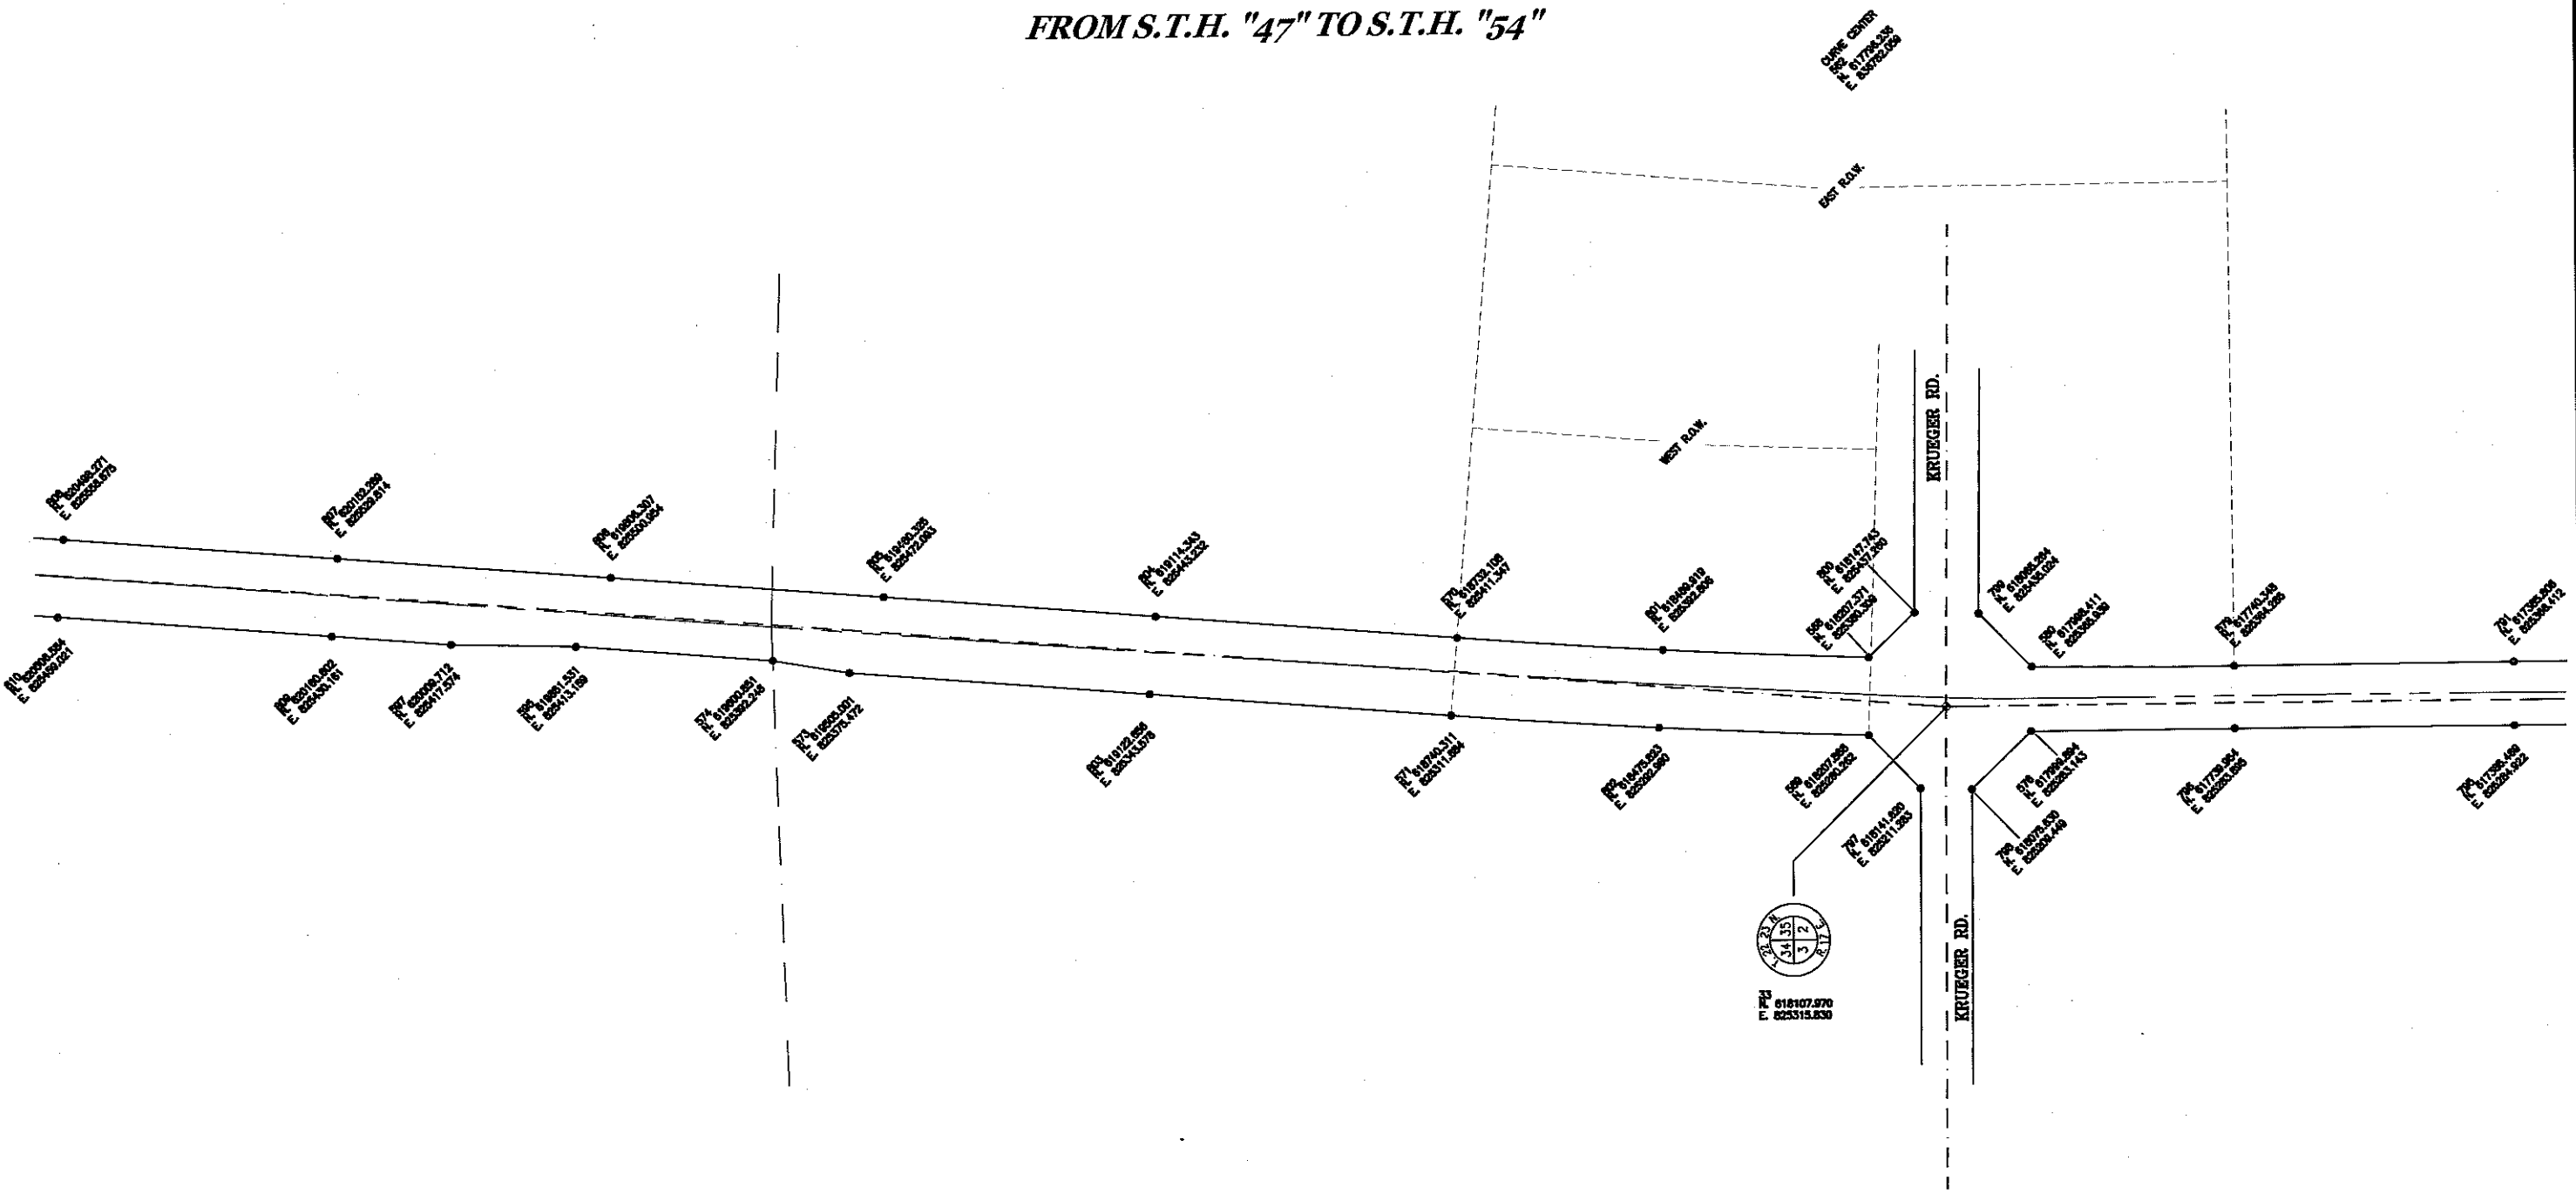

P1 618107.970
E. 625315.830

- LEGEND:
- 3/4" X 24" SOLID ROUND IRON REBAR SET, WEIGHING 1,502 LBS. PER LIN. FT.
 - COUNTY SECTION CORNER
 - 1" LD. ROUND IRON PIPE FOUND
 - - - CENTERLINE OF PAVEMENT
 - - - SECTION LINE

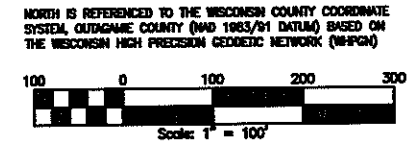

CAROW LAND SURVEYING CO., INC.

615 N. LYNDALE DRIVE
APPLETON, WISCONSIN 54912-1297
PHONE: (820)731-4168 FAX 731-5673

**OUTAGAMIE COUNTY
HIGHWAY DEPARTMENT**



1313 HOLLAND ROAD
APPLETON, WISCONSIN 54911-8947
PROJECT: FROM S.T.H. "47" TO S.T.H. "54"

SCALE 1" = 100'	DATE 12-5-2006	PROJECT NO. C063.5
SHEET NO. 5	of 13	

REV.	DATE	REVISIONS

C.T.H. "PP"

FROM S.T.H. "47" TO S.T.H. "54"

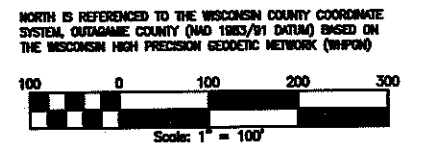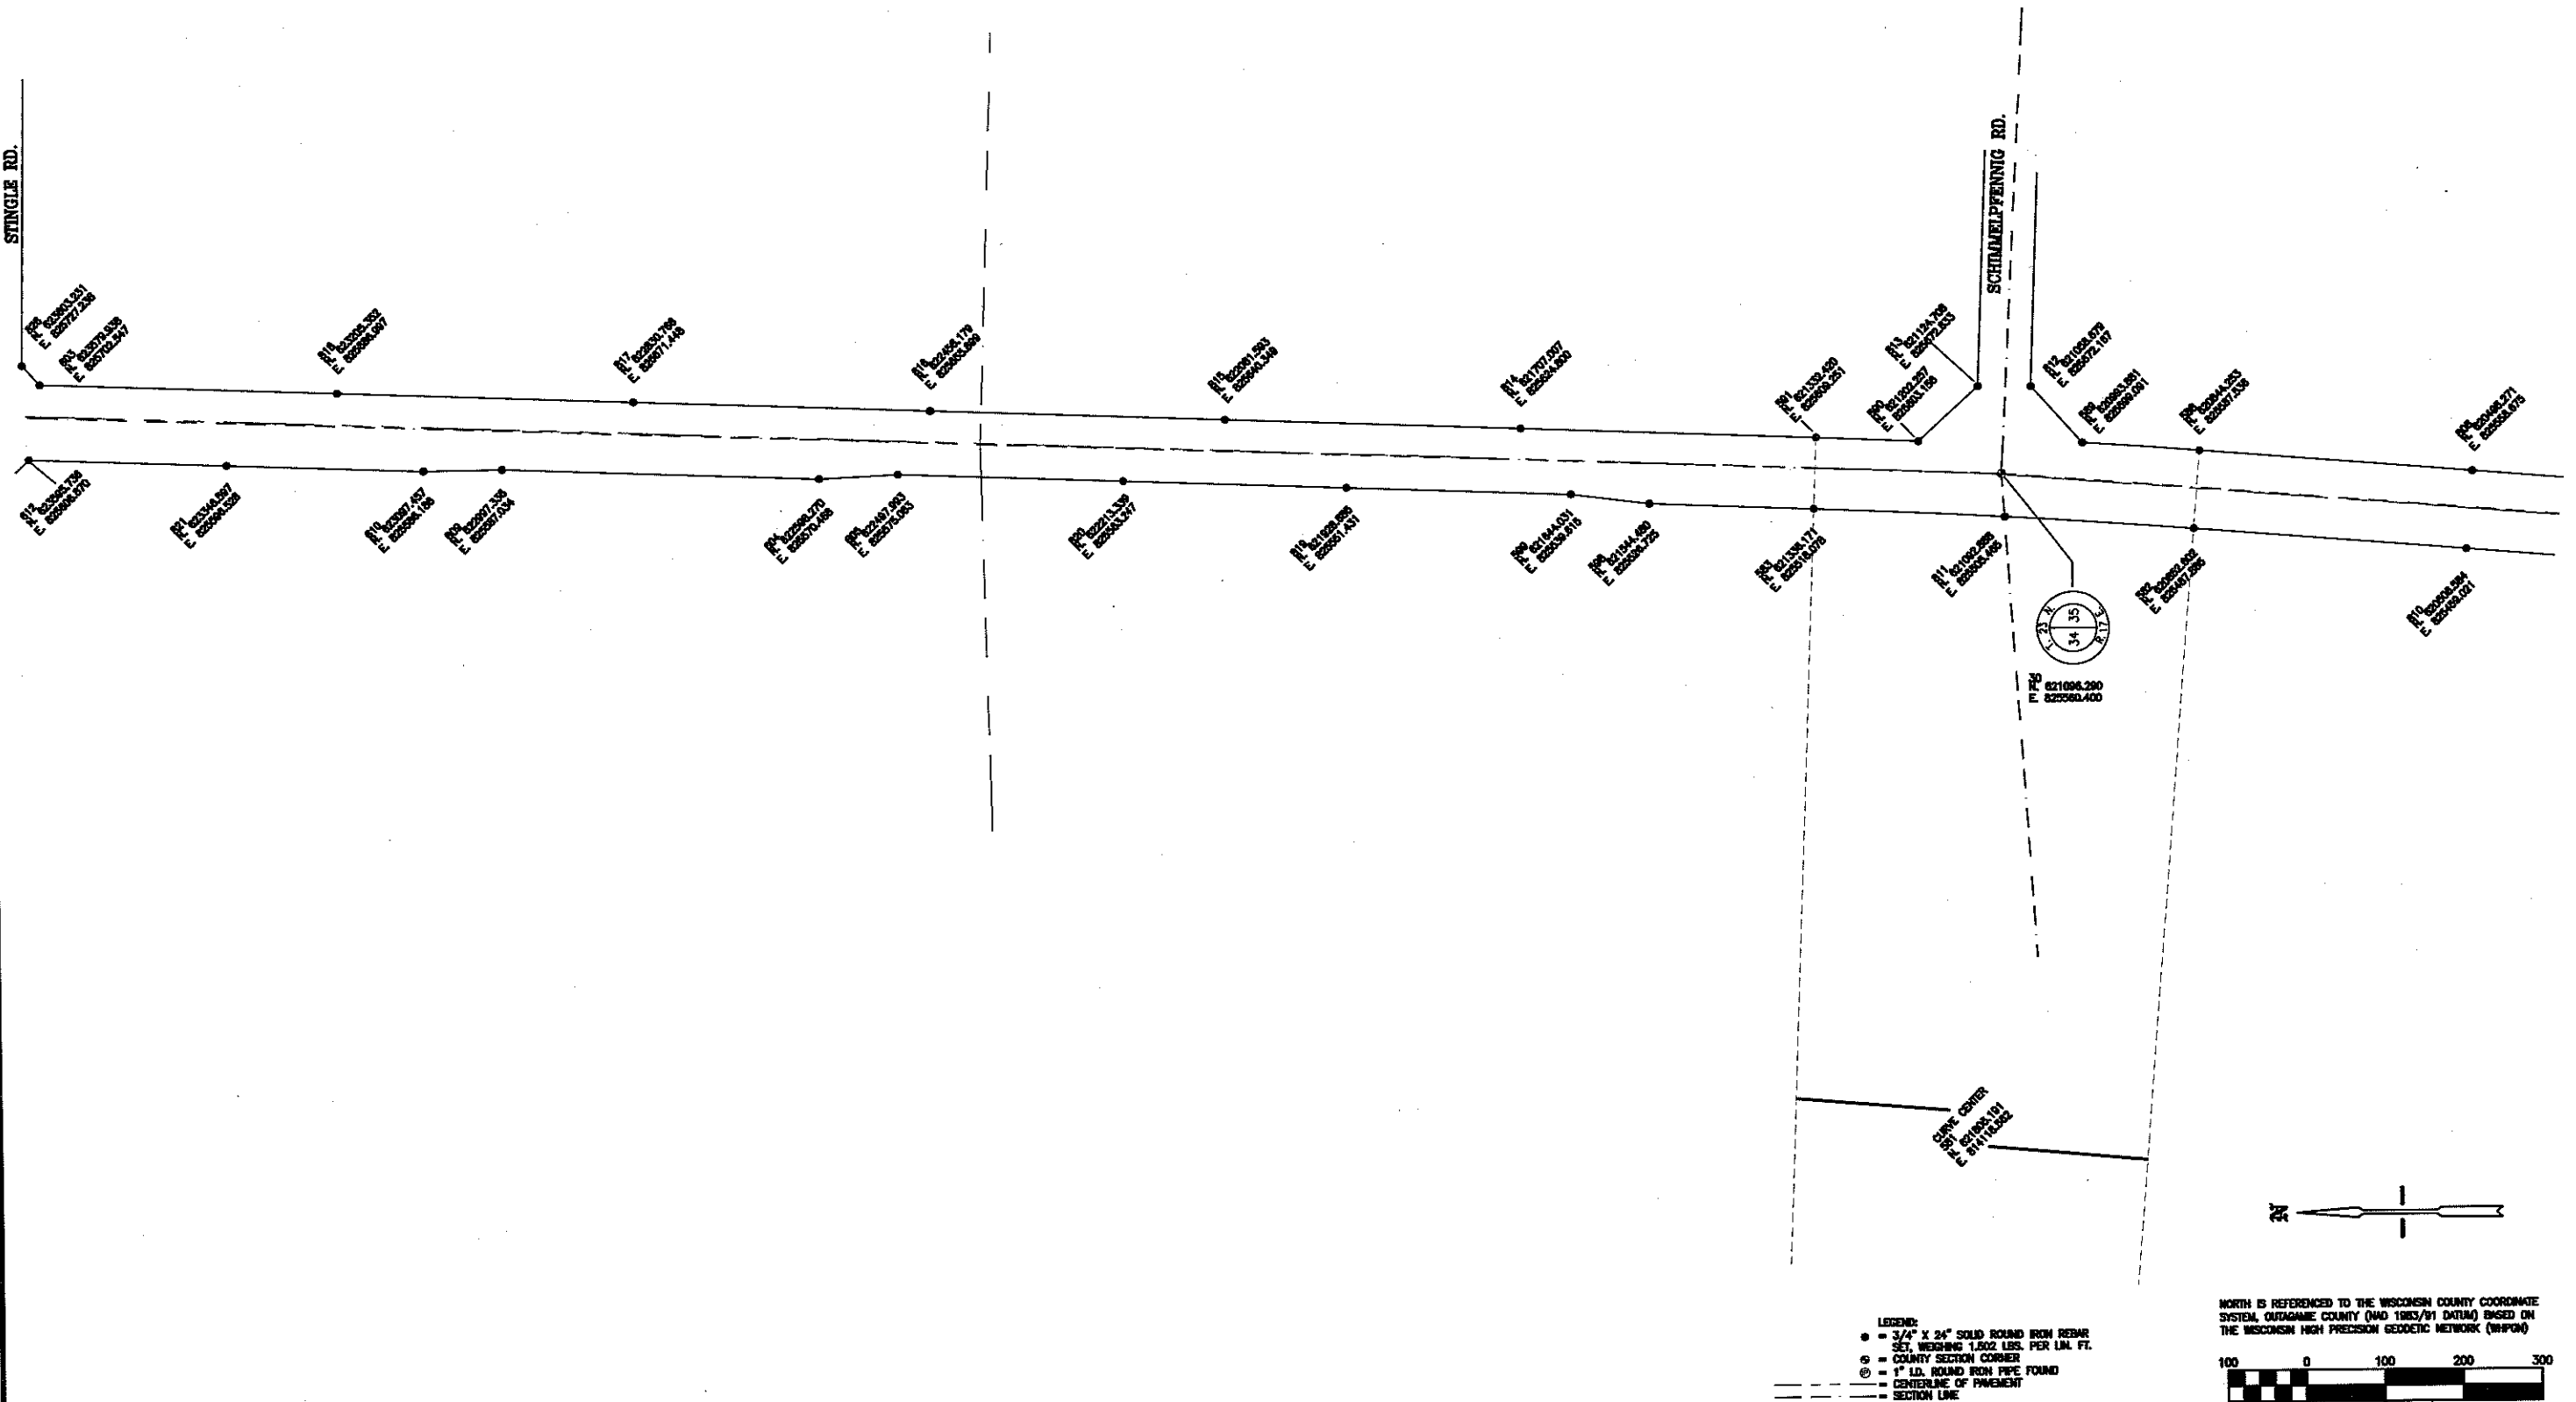

CARON LAND SURVEYING CO., INC.

615 N. LYNDALE DRIVE
APPLETON, WISCONSIN 54912-1297
PHONE: (920) 731-4168 FAX 731-5673

OUTAGAMIE COUNTY
HIGHWAY DEPARTMENT

1313 HOLLAND ROAD
APPLETON, WISCONSIN 54911-8947
PROJECT: FROM S.T.H. "47" TO S.T.H. "54"

SCALE
1" = 100'

DATE
12-5-2006


PROJECT NO.
C083.5

SHEET NO.
6 of 13


REV	DATE	REVISIONS

C.T.H. "PP"

FROM S.T.H. "47" TO S.T.H. "54"

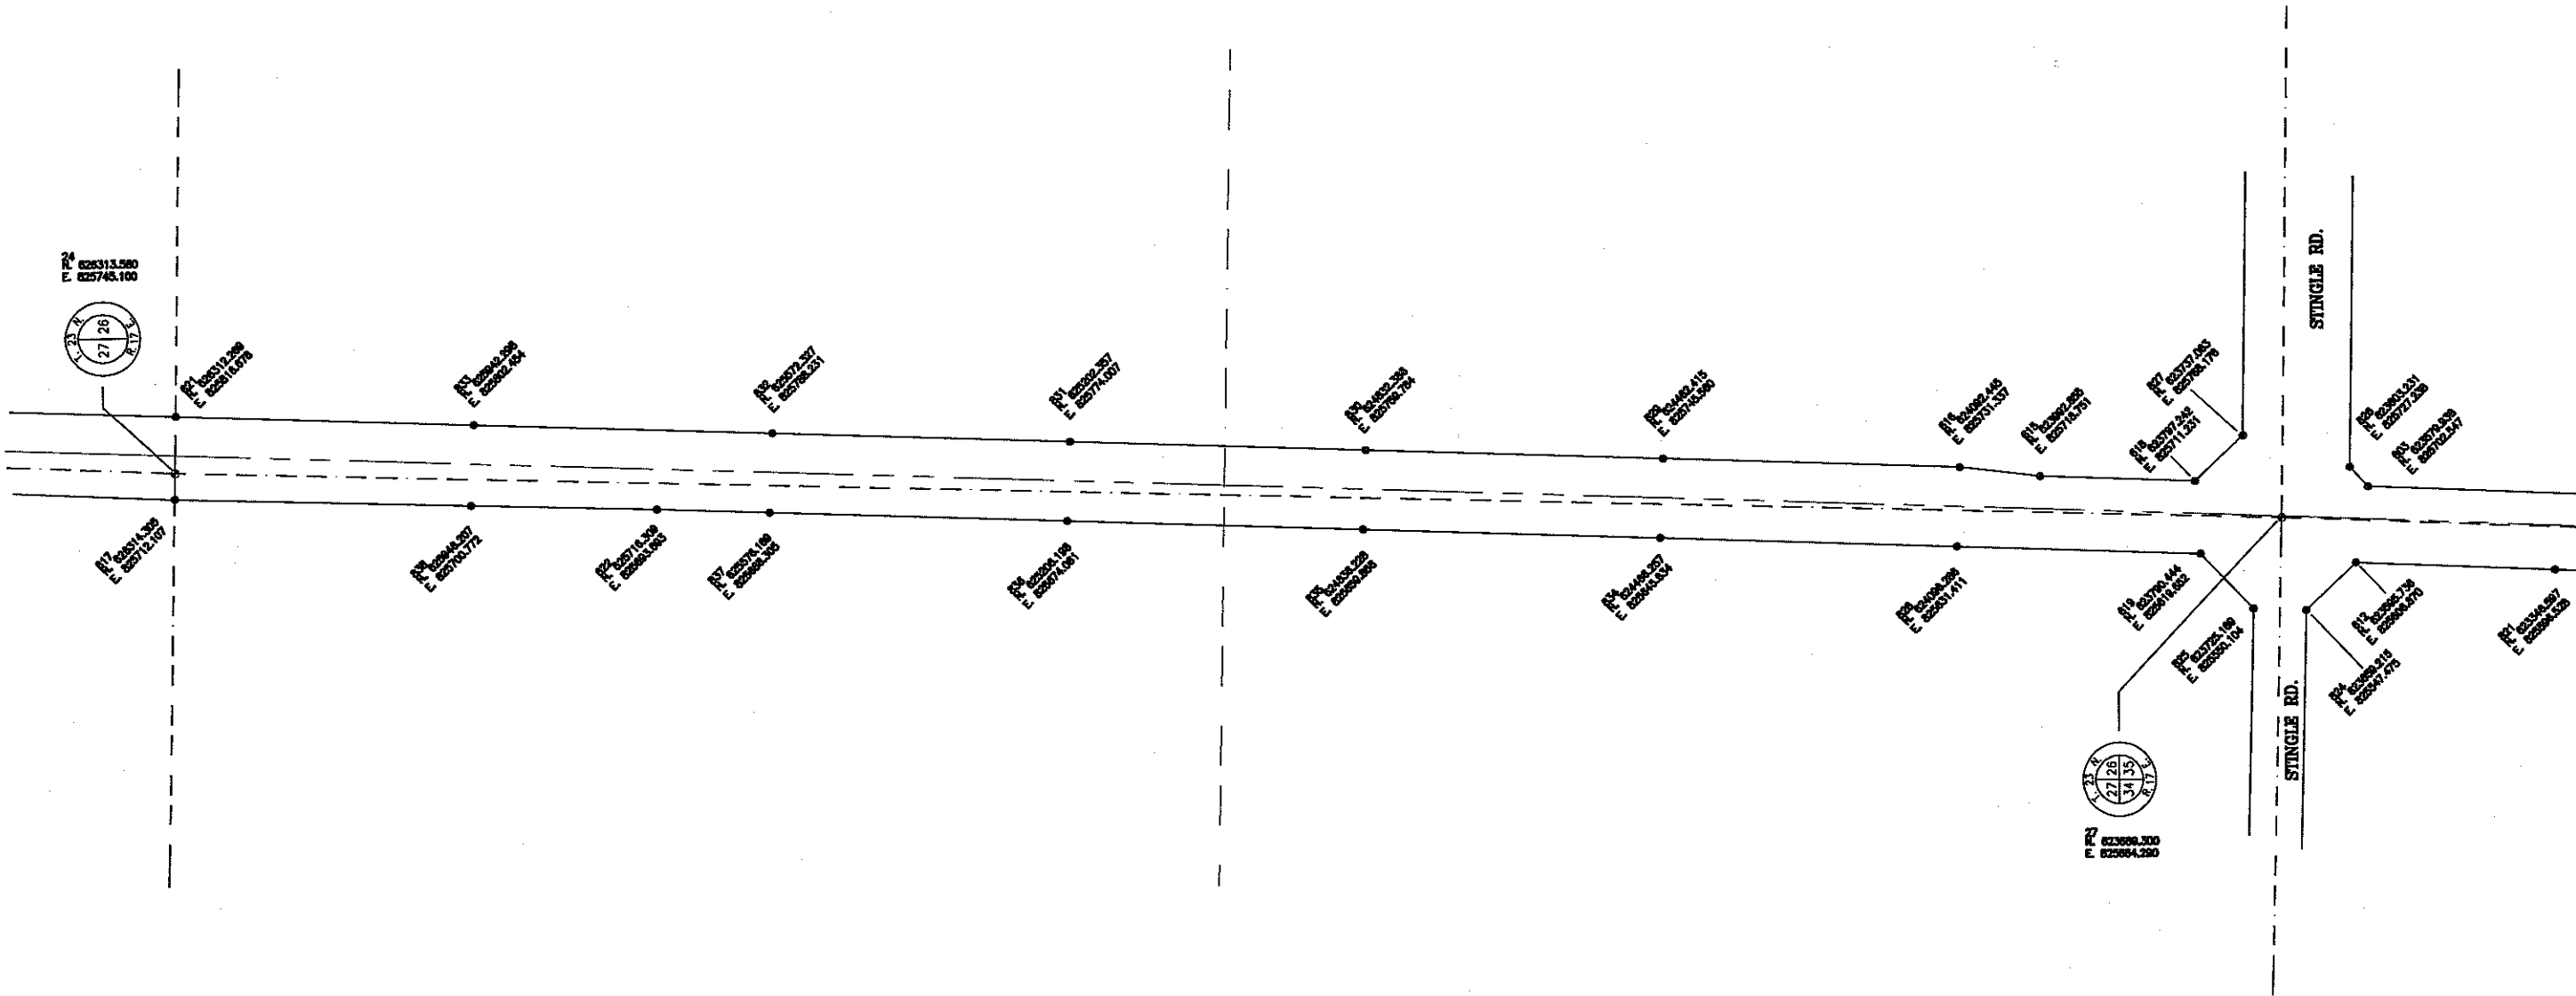

- LEGEND:
- = 3/4" X 24" SOLID ROUND IRON REBAR SET, WEIGHING 1,502 LBS. PER LIN. FT.
 - ⊙ = COUNTY SECTION CORNER
 - ⊙ = 1" I.D. ROUND IRON PIPE FOUND
 - = CENTERLINE OF PAVEMENT
 - = SECTION LINE

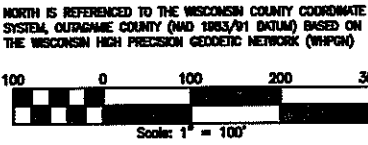

CAROM LAND SURVEYING CO., INC.
 615 N. LYNDALE DRIVE
 APPLETON, WISCONSIN 54912-1287
 PHONE: (920) 731-4168 FAX 731-5673

**OUTAGAMIE COUNTY
 HIGHWAY DEPARTMENT**
 1313 HOLLAND ROAD
 APPLETON, WISCONSIN 54911-8947
 PROJECT: FROM S.T.H. "47" TO S.T.H. "54"

SCALE
 1" = 100'

DATE
 12-8-2005


PROJECT NO.
 C083.5

SHEET NO.
 7 of 13


REV.	DATE	REVISIONS

C.T.H. "PP"

FROM S.T.H. "47" TO S.T.H. "54"

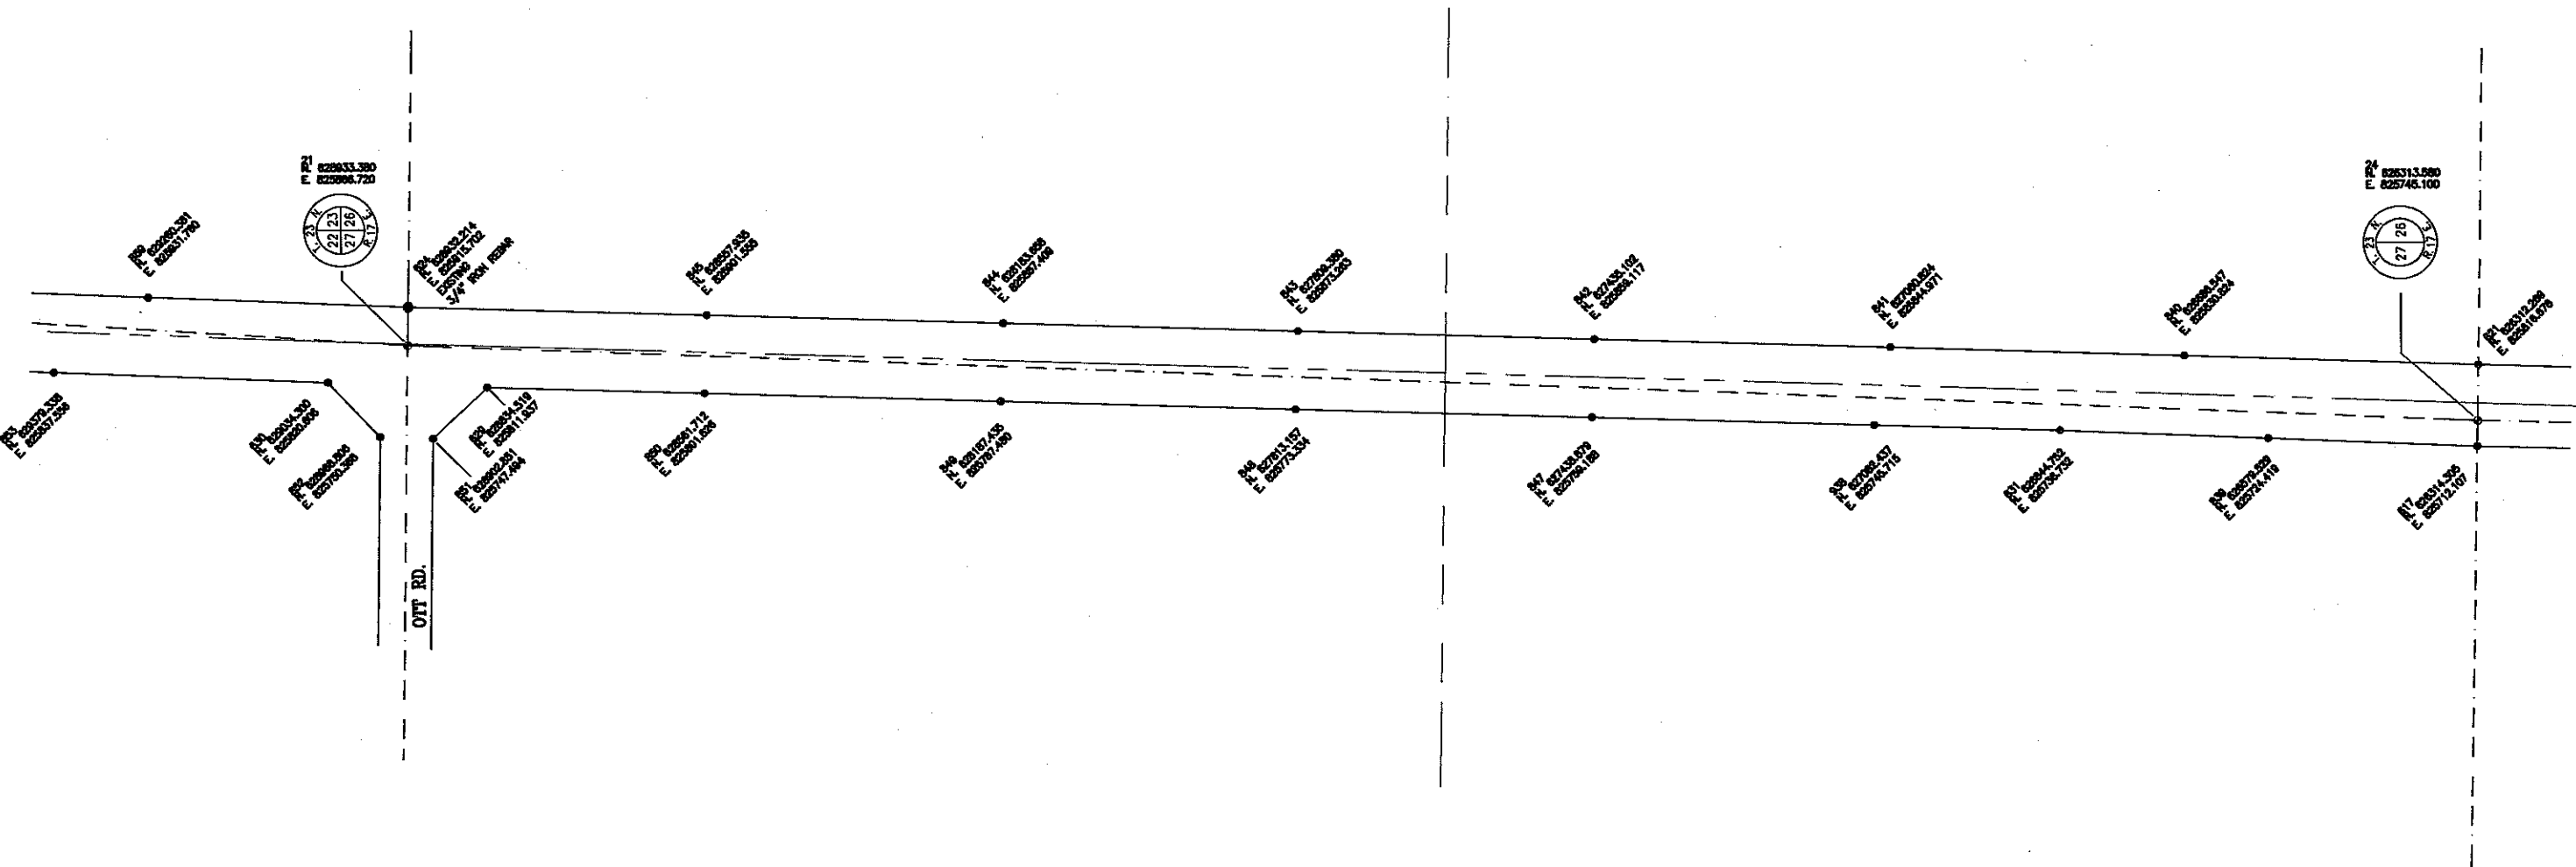


- LEGEND:
- = 3/4" X 24" SOLID ROUND IRON REBAR SET, WEIGHING 1.502 LBS. PER LIN. FT.
 - ⊙ = COUNTY SECTION CORNER
 - ⊙ = 1" I.D. ROUND IRON PIPE FOUND
 - = CENTERLINE OF PAVEMENT
 - = SECTION LINE

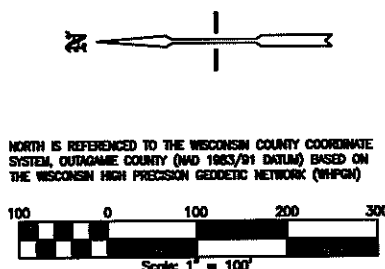


OUTAGAMIE COUNTY HIGHWAY DEPARTMENT 1313 HOLLAND ROAD APPLETON, WISCONSIN 54911-8947 PROJECT: FROM S.T.H. "47" TO S.T.H. "54"		CAROW LAND SURVEYING CO., INC. 615 N. LYNDALE DRIVE APPLETON, WISCONSIN 54912-1287 PHONE: (920)731-4168 FAX 731-5673	
SCALE 1" = 100'	DATE 12-5-2008	PROJECT NO. C063.5	SHEET NO. 8 of 13
DESIGNED DRAWN CEP CHECKED RFR		INC. DATE REVISED	

C.T.H. "PP"

FROM S.T.H. "47" TO S.T.H. "54"

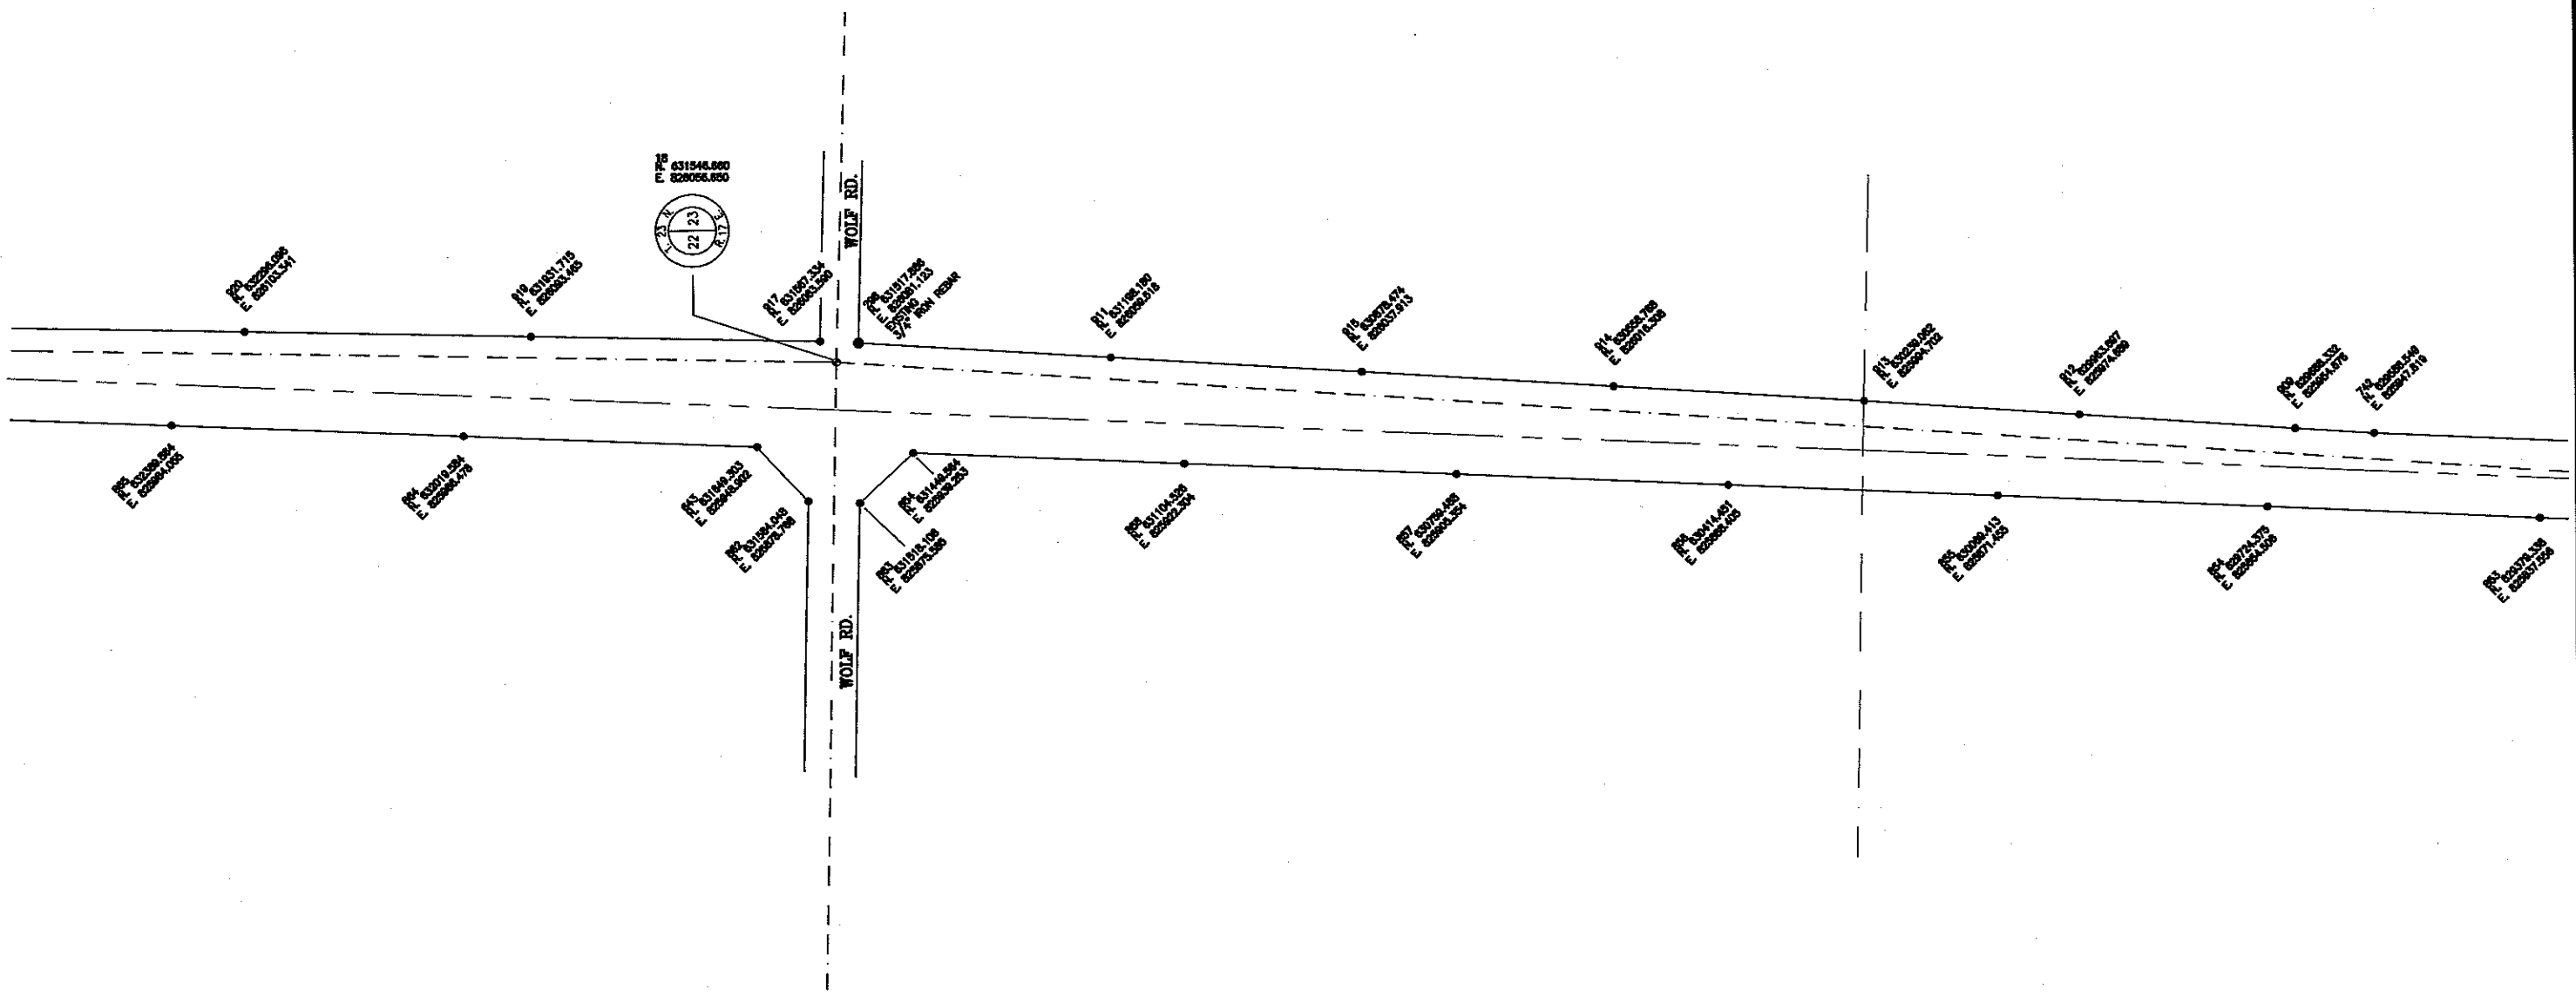


- LEGEND:
- = 3/4" x 24" SOLID ROUND IRON REBAR SET, WEIGHING 1.502 LBS. PER LIN. FT.
 - = COUNTY SECTION CORNER
 - ⊙ = 1" I.D. ROUND IRON PIPE FOUND
 - = CENTERLINE OF PAVEMENT
 - - - = SECTION LINE

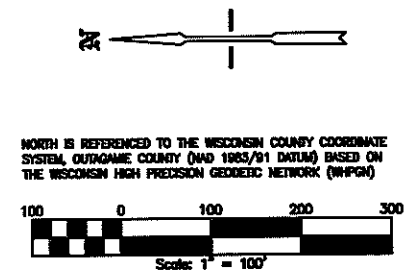

OUTAGAMIE COUNTY HIGHWAY DEPARTMENT 1313 HOLLAND ROAD APPLETON, WISCONSIN 54911-8847 PROJECT: FROM S.T.H. "47" TO S.T.H. "54"		CARON LAND SURVEYING CO., INC. 815 N. LYNDALE DRIVE APPLETON, WISCONSIN 54912-1297 PHONE: (920)731-4188 FAX 731-5673																
SCALE 1" = 100'	DATE 12-5-2006	PROJECT NO. C083.5	SHEET NO. 9 of 13															
DESIGNED TRAVIN CEP	CHECKED CEP	RFR	REVISIONS <table border="1"> <tr><td> </td><td> </td><td> </td></tr> <tr><td> </td><td> </td><td> </td></tr> <tr><td> </td><td> </td><td> </td></tr> <tr><td> </td><td> </td><td> </td></tr> <tr><td> </td><td> </td><td> </td></tr> </table>															

C.T.H. "PP"


FROM S.T.H. "47" TO S.T.H. "54"

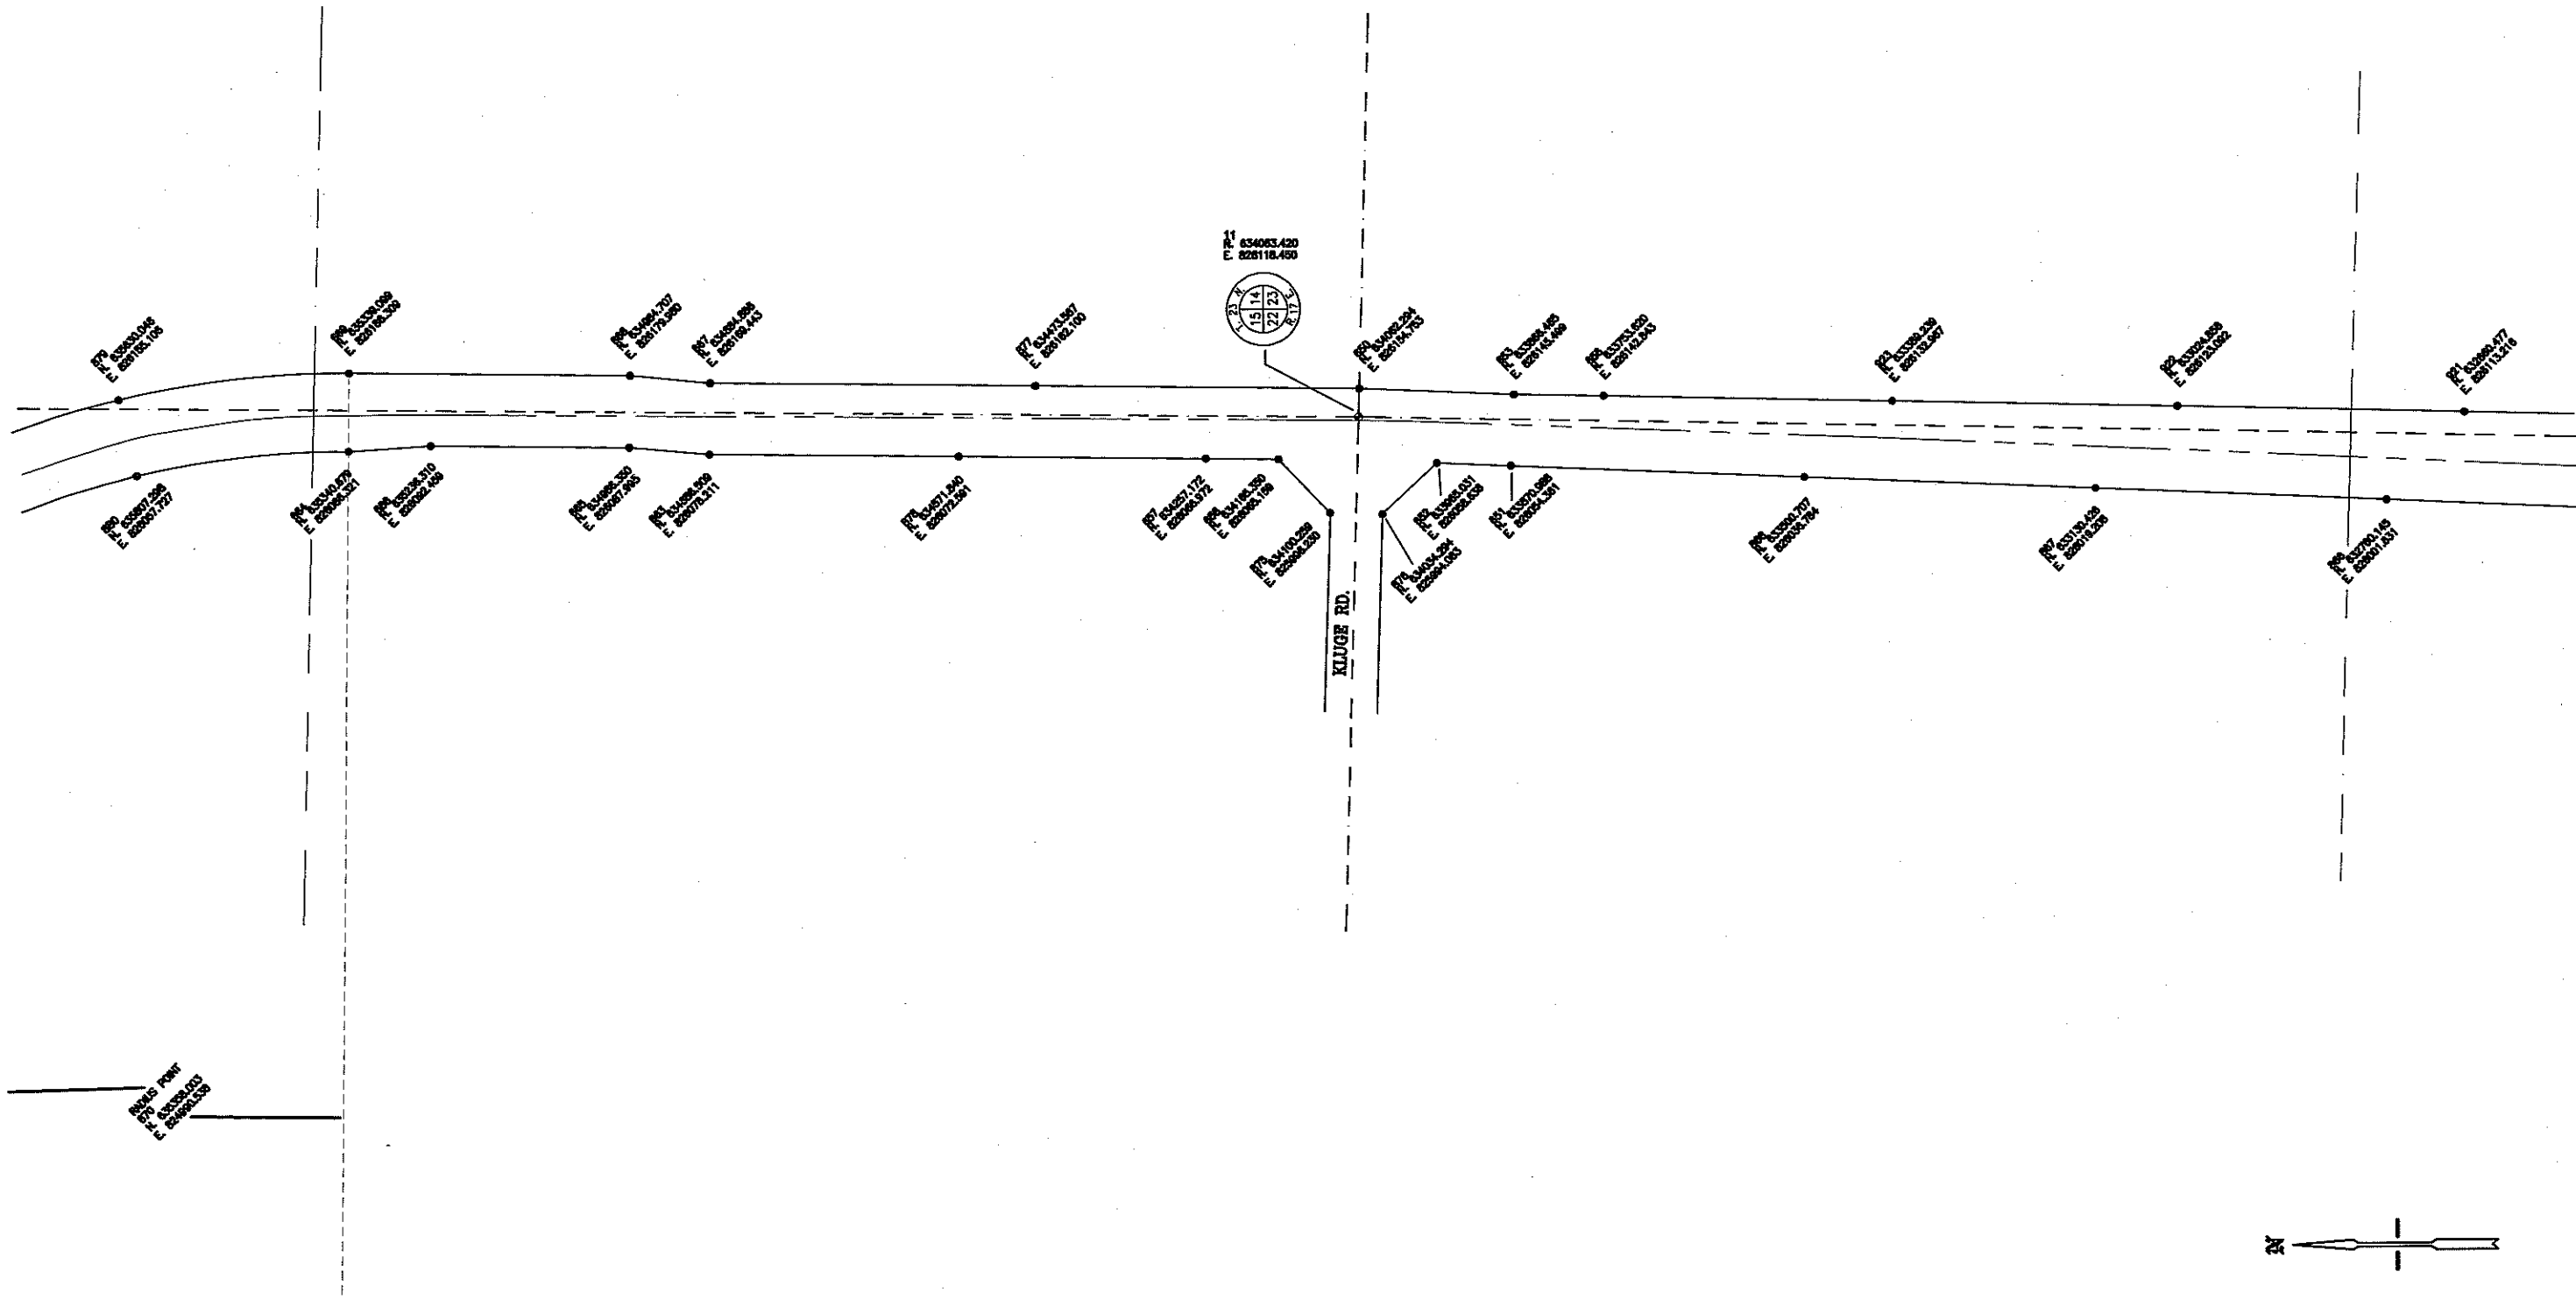


OUTAGAMIE COUNTY HIGHWAY DEPARTMENT 1313 HOLLAND ROAD APPLETON, WISCONSIN 54911-8947 PROJECT: FROM S.T.H. "47" TO S.T.H. "54"		SCALE 1" = 100' DATE 12-5-2006 PROJECT NO. C063.5	SHEET NO. 10 of 13
DESIGNED DRAWN CEP CHECKED RFR	CAROW LAND SURVEYING CO., INC. 815 N. LYNDALE DRIVE APPLETON, WISCONSIN 54912-1287 PHONE: (920) 731-4168 FAX 731-5673		

C.T.H. "PP"

FROM S.T.H. "47" TO S.T.H. "54"

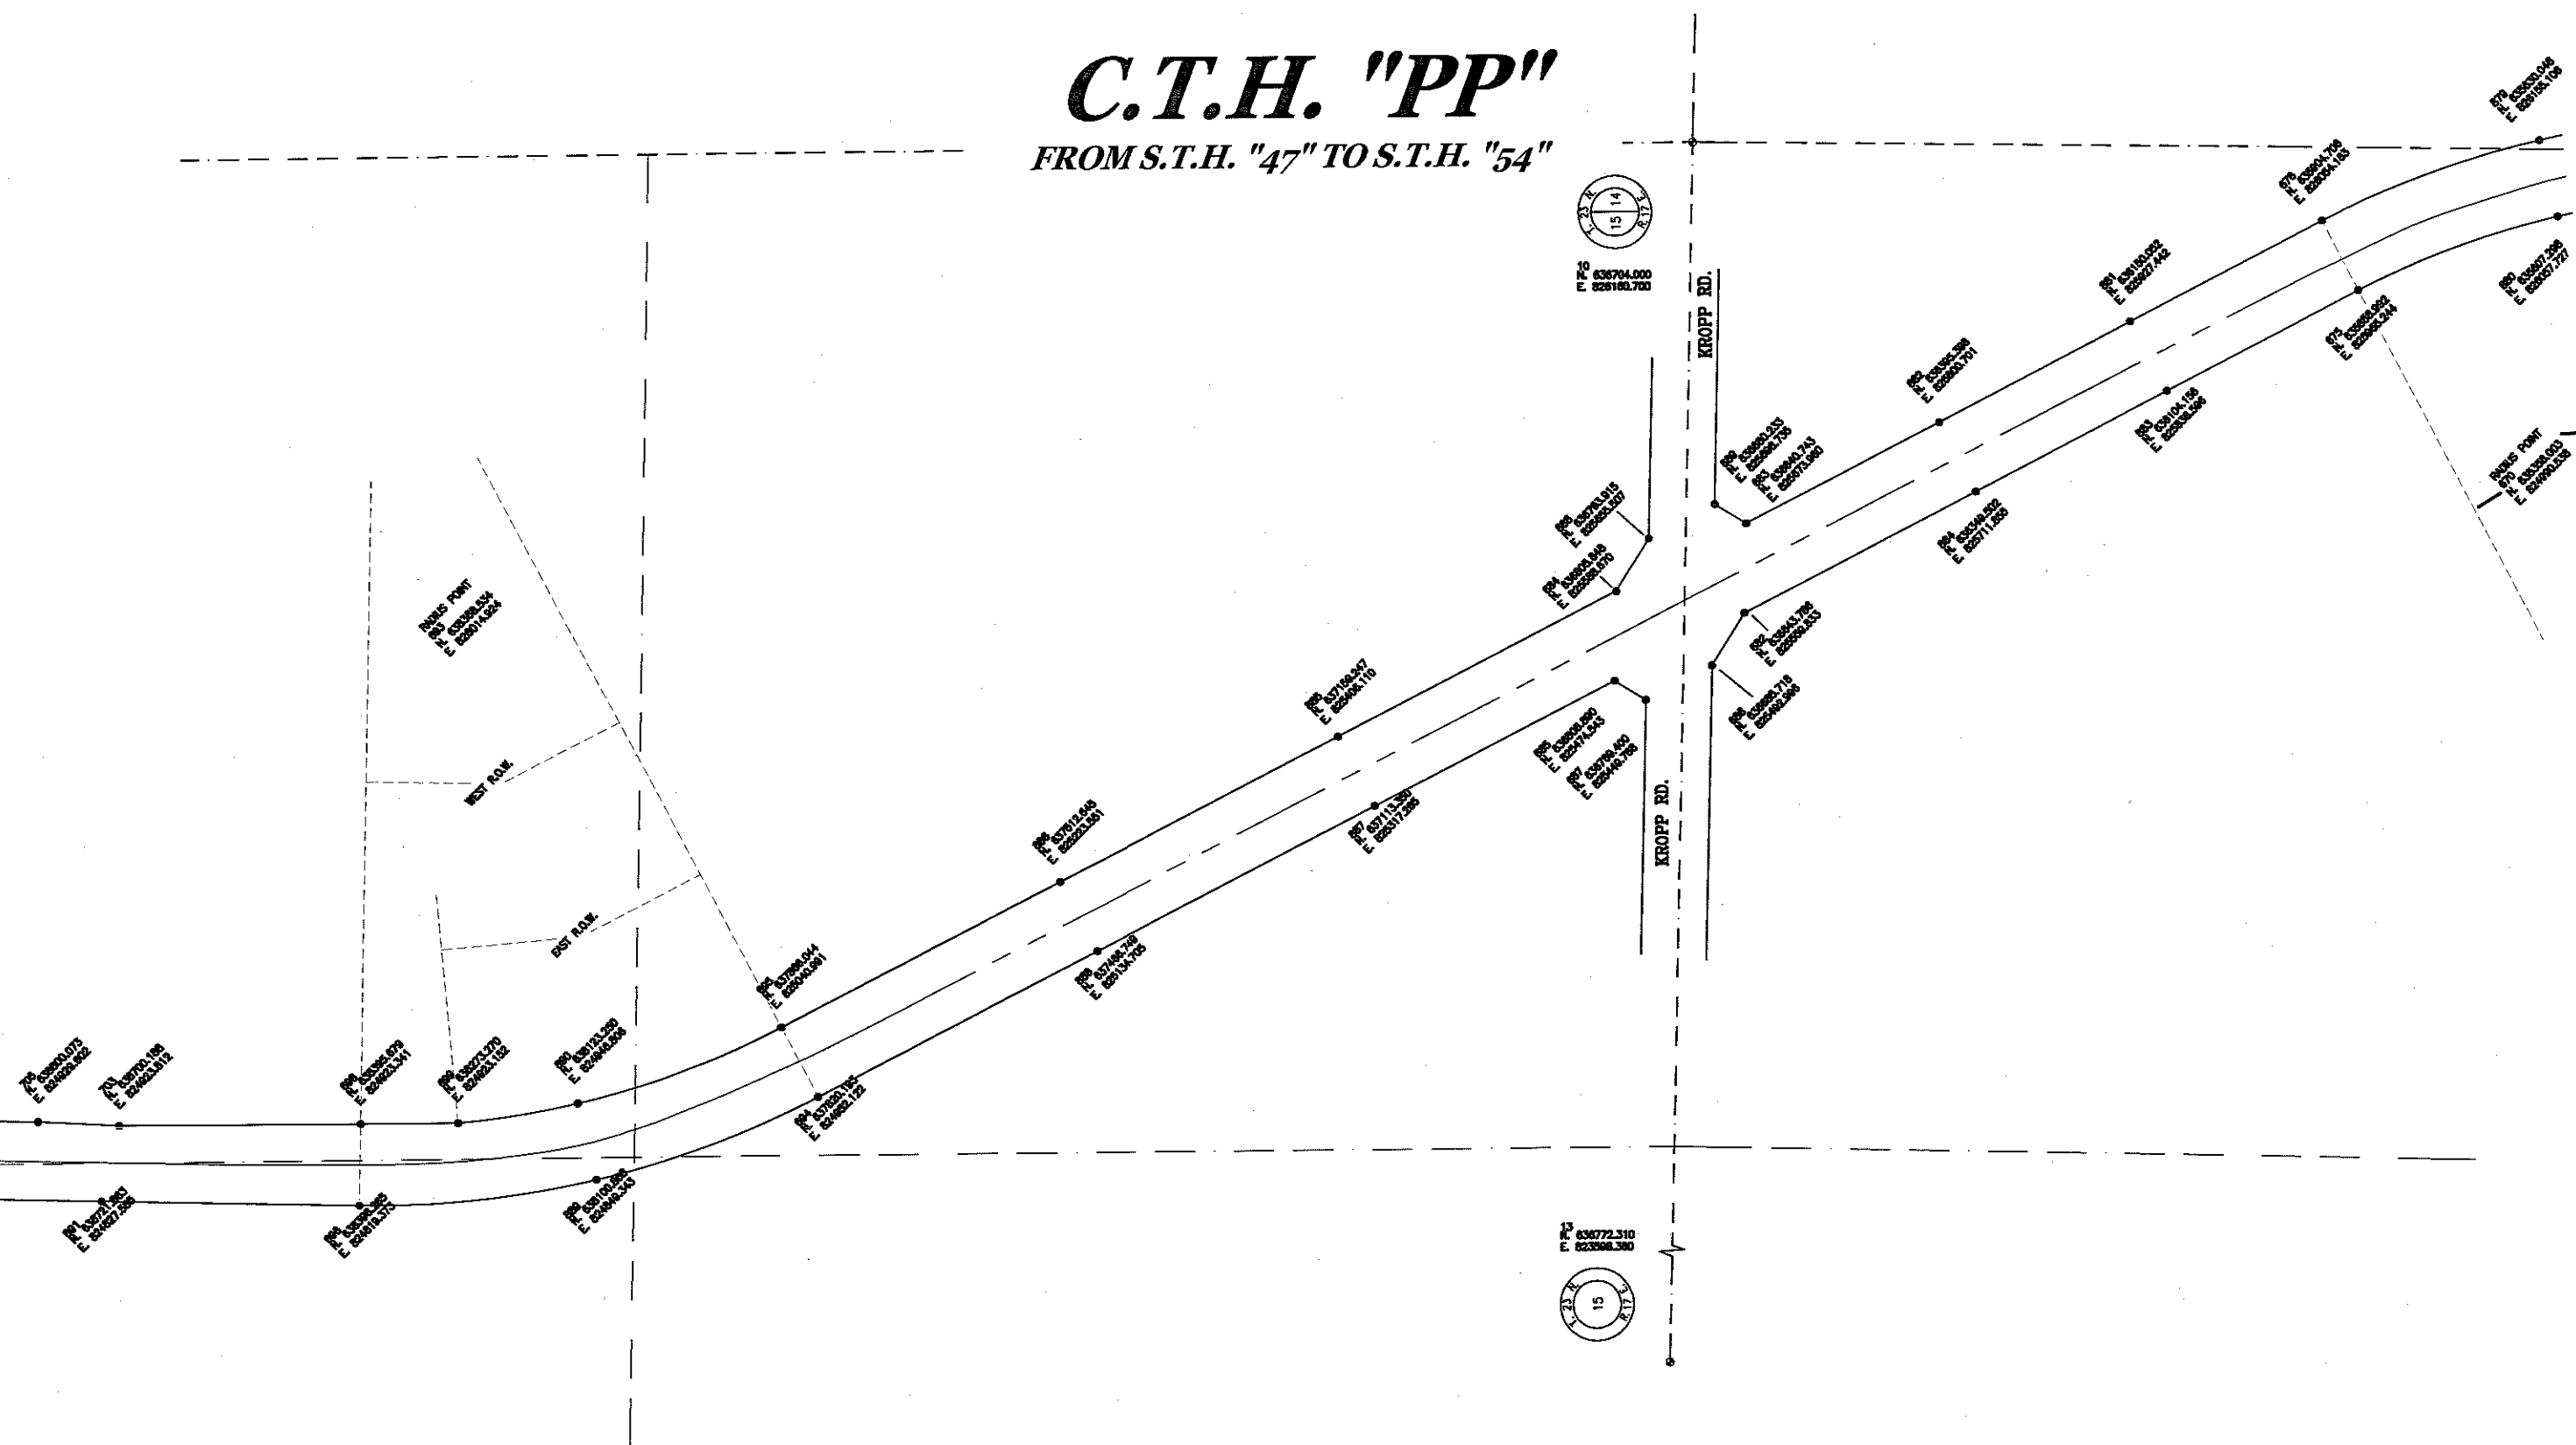

- LEGEND:
- = 3/4" X 24" SOLID ROUND IRON REBAR SET, WEIGHING 1,502 LBS. PER LIN. FT.
 - ⊙ = COUNTY SECTION CORNER
 - ⊕ = 1" I.D. ROUND IRON PIPE FOUND
 - = CENTERLINE OF PAVEMENT
 - - - = SECTION LINE

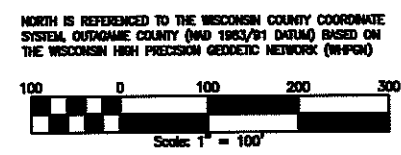

CARON LAND SURVEYING CO., INC.
 615 N. LYNDALE DRIVE
 APPLETON, WISCONSIN 54912-1287
 PHONE: (920)731-4166 FAX 731-5673

**OUTAGAMIE COUNTY
 HIGHWAY DEPARTMENT**
 1313 HOLLAND ROAD
 APPLETON, WISCONSIN 54911-8947
 PROJECT: FROM S.T.H. "47" TO S.T.H. "54"

SCALE 1" = 100'
 DATE 12-5-2008
 PROJECT NO. C063.5

SHEET NO.
11 of 13

REV.	DATE	REVISIONS

FROM S.T.H. "47" TO S.T.H. "54"



— = SECTION LINE



10