

R/W PROJECT NUMBER 6513-02-21	SHEET NUMBER	TOTAL SHEETS
FEDERAL PROJECT NUMBER	4.1	22
PLAT OF RIGHT-OF-WAY REQUIRED FOR HOUSE ROAD - CTH M		
CTH S	OUTAGAMIE CO.	
CONSTRUCTION PROJECT NUMBER 6513-02-71		


CONVENTIONAL SIGNS AND ABBREVIATIONS

- | | | | |
|--|--|---|---|
| AC.
AC. REM.
A.P.
B.
BLDG.
CO.
CORP.
C.T.H.
D.
E.
E.T. AL.
G.
GN
H.
INC.
L.C.
LT.
N | ACRES
ACRES REMAINING
ACCESS POINT
BARN
BUILDING
COMPANY
CORPORATION
COUNTY TRUNK HIGHWAY
DEED
EAST
AND OTHER
GARAGE
GRID NORTH
HOUSE
INCORPORATED
LAND CONTRACT
LEFT
NORTH | PED
P.L.
P.L.E.
R.
RD.
RT.
R/W
S.
S.T.H.
T.
TEMP.
T.L.
T.L.E.
U.G.
VOL.
W.
WIS. | PEDESTAL
R/W MONUMENT
PROPERTY LINE
PERMANENT LIMITED EASEMENT
RANGE
ROAD
RIGHT
RIGHT OF WAY
SHED
STATE TRUCK HIGHWAY
TOWN
TEMPORARY
TEMPORARY INTEREST
TEMPORARY LIMITED EASEMENT
UNDERGROUND
VOLUME
WEST
WISCONSIN |
|--|--|---|---|
- IP
IRON PIPE
- SECTION CORNER
- SECTION CORNER MONUMENT
- MONUMENT
- TRIANGULATION POINT OR
HORIZONTAL CONTROL STATION

- | | | | |
|---------------|-------------------------------------|-----|---|
| | NO ACCESS (By Acquisition) | --- | QUARTER LINE |
| ----- | NO ACCESS (By Previous Acquisition) | --- | EXISTING R/W LINE |
| ----- | NO ACCESS (By Statutory Authority) | --- | PROPOSED OR NEW R/W LINE |
| ----- | CORPORATE LIMITS | --- | SECTION LINE |
| --- | HIGHWAY EASEMENT | --- | SIXTEENTH LINE |
| --- | MINOR LOT LINE | --- | STATE, COUNTY OR TOWN LINE
(Use when not a section or quarter sec. line) |
| P.L. 122+58.1 | PROPERTY LINE | | |

BEGIN RELOCATION ORDER
1128.32' S. OF AND 1178.35' W. OF THE
E 1/4 CORNER OF SEC 7, T-22-N, R-15-E
T-22-N

END RELOCATION ORDER
11.86' N. OF AND 408.46' W. OF
THE E 1/4 CORNER OF SEC 14,
T-22-N, R-15-E
R-16-E

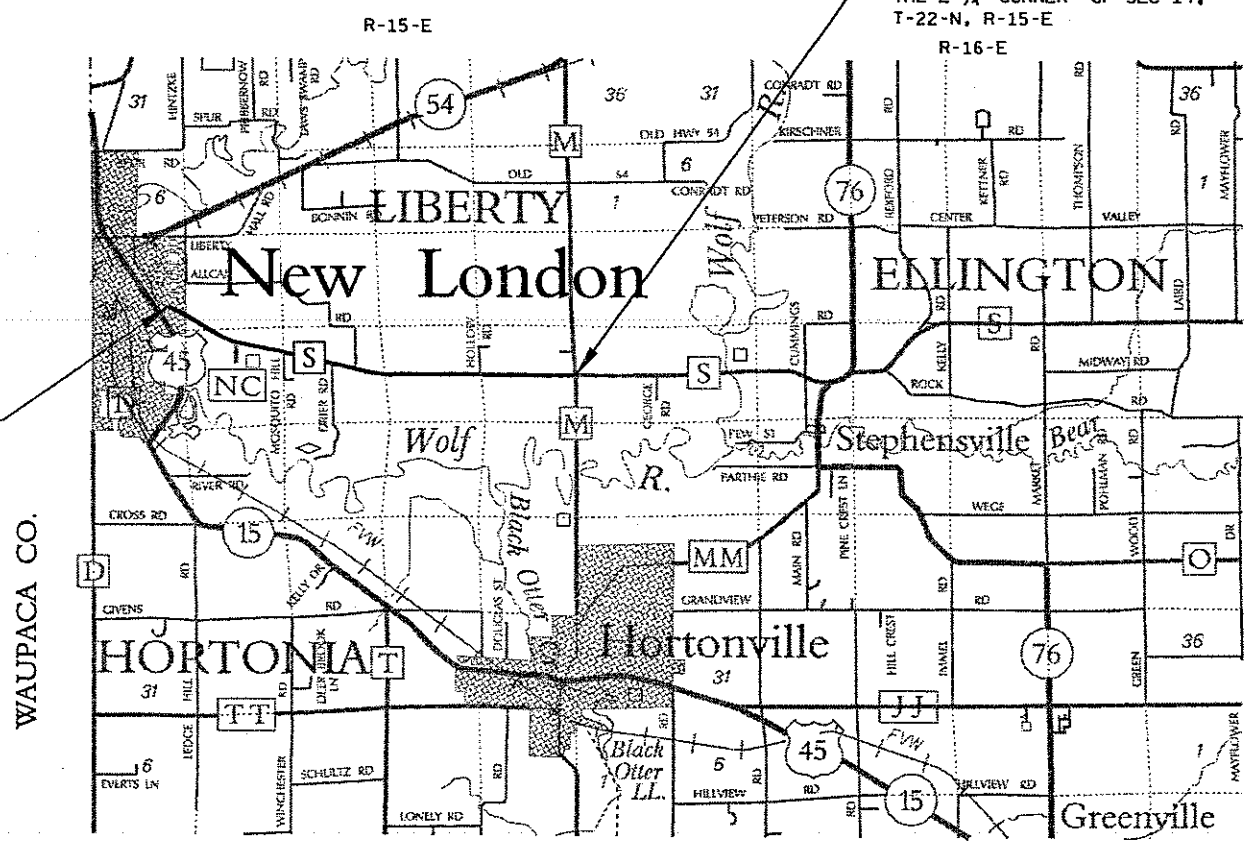

AUG 16 2004


Reflects changes
made 9/22/04 & 10/14/04

NOTES

COORDINATES AND BEARINGS ON THIS PLAT ARE ORIENTED TO THE WISCONSIN COUNTY COORDINATE SYSTEM, OUTAGAME COUNTY ZONE, NAD 83 (1991) ADJUSTMENT. THE COORDINATES SHOWN ARE GRID COORDINATES AND ARE TO BE USED AS GRID OR GROUND VALUES ON THIS PLAT.

RIGHT-OF-WAY MONUMENTS WILL BE PLACED PRIOR TO THE COMPLETION OF THE PROJECT.

RIGHT-OF-WAY BOUNDARIES ARE DEFINED WITH COURSES OF THE PERIMETER OF THE HIGHWAY LANDS REFERENCED TO THE U.S. PUBLIC LAND SURVEY SYSTEM OR OTHER SURVEYS OF PUBLIC RECORD.

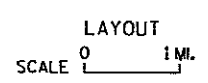

TOTAL NET LENGTH OF CENTERLINE = 4.36 MI.

5-33
R/W PLAT

ORIGINAL PLANS PREPARED BY
Robert E. Lee & Associates, Inc.
ENGINEERING, SURVEYING, ENVIRONMENTAL SERVICES
4664 GOLDEN POND PARK CT.
ONEIDA, WI 54155 PHONE: (920) 662-9641
FAX: (920) 662-9141 INTERNET: www.releeinc.com


(Date) (Signature)

REVISION DATE	OUTAGAME COUNTY HIGHWAY DEPARTMENT
APPROVED FOR COUNTY	
DATE: _____	(Signature)

SCHEDULE OF LANDS & INTERESTS REQUIRED

AREAS SHOWN IN THE TOTAL ACRES COLUMN MAY BE APPROXIMATE AND ARE DERIVED FROM TAX ROLLS OR OTHER AVAILABLE SOURCES AND MAY NOT INCLUDE LANDS OF THE OWNER WHICH ARE NOT CONTIGUOUS TO THE AREA TO BE ACQUIRED.

PARCEL NUMBER	SHEET NUMBER	OWNER (S)	INTEREST REQUIRED	TOTAL AREA	R/W AREA REQUIRED			TOTAL AREA REMAINING	T.L.E. AREA
					NEW	EXISTING	TOTAL		
1	4.6	LORI R. MAHLIK AND MARCELLIS AND AUDREY BRICCO	FEE	113 AC	0.007 AC	0.135 AC	0.142 AC	0.988 AC	---
2	4.6	DAVID C. WENZEL AND JUNE F. WENZEL	FEE	1.0 AC	0.039 AC	0.141 AC	0.180 AC	0.820 AC	---
3	4.6	DAVID C. WENZEL	FEE	1.01 AC	0.059 AC	0.120 AC	0.179 AC	0.831 AC	---
4	4.6	TITAN LEASING, L.L.P.	FEE	32.46 AC	0.438 AC	0.831 AC	1.269 AC	31.191 AC	---
5	4.6	DONALD KALWITZ	FEE	4.75 AC	0.011 AC	0.120 AC	0.131 AC	4.619 AC	---
6	4.6	LIVING WATERS ASSEMBLY OF GOD (RELIGIOUS CORP.)	FEE	11.72 AC	0.044 AC	0.643 AC	0.687 AC	11.033 AC	---
7	4.6	DONALD KALWITZ		---	---	---	---	---	---
8	4.7-4.8	WAYNE AND CAROL MORACK	FEE	79.30 AC	0.898 AC	2.618 AC	3.516 AC	75.784 AC	0.021 AC
9	4.7	RYAN R. AND CRISTY L. POPKE		---	---	---	---	---	---
10	4.8	CAROL HANDRICH, ARTHUR HANDRICH, GARY HANDRICH	FEE	40 AC	0.047 AC	0.120 AC	0.168 AC	39.832	---
11	4.8	DENNIS D. AND WENDY A. MAGOLSKI	FEE	4.84 AC	0.357 AC	1.082 AC	1.439 AC	3.401 AC	---
12	4.8-4.9	HAROLD J. MAGOLSKI	FEE	28.45 AC	0.203 AC	1.007 AC	1.210 AC	27.24 AC	0.011 AC
13	4.9	LEON J. PETIT	FEE	0.50 AC	0.004 AC	0.130 AC	0.134 AC	0.366 AC	---
15	4.8-4.9	RITA A. BERG	FEE	2.93 AC	0.112 AC	0.217 AC	0.329 AC	2.601 AC	---
16	4.9	KEVIN R. AND DENA M. SORCE	FEE	5.14 AC	0.142 AC	0.311 AC	0.453 AC	4.687 AC	---
17	4.9	ALLEN R. AND JOYCE K. SYKES	FEE	8.01 AC	0.178 AC	0.447 AC	0.625 AC	7.385 AC	---
18	4.9-4.10	DWIGHT M. AND CYNTHIA A. NAPRALLA	FEE	10.10 AC	0.224 AC	0.481 AC	0.705 AC	9.395 AC	---
19	4.9-4.10	LAURA A. SODEMANN, E. GIBSON ANDERSON, AND MARGARET A. KRENKE, ERNST AND SARA ANDERSON	FEE	15.00 AC	0.266 AC	1.143 AC	1.409 AC	13.591 AC	0.010 AC
20	4.10	DANIEL J. AND ARDYCE A. GUYETTE	FEE	6.76 AC	0.089 AC	0.229 AC	0.318 AC	6.442 AC	---
21	4.10	DUANE C. AND TRACY A. STRONG	FEE	19.29 AC	0.392 AC	0.668 AC	1.060 AC	18.230 AC	0.018 AC
22	4.10	MATTHEW K. ROBERTS	FEE	0.64 AC	0.042 AC	0.176 AC	0.218 AC	0.422 AC	---
23	4.10	TIMOTHY R. THERN, ANDREW A. THERN	FEE	34.24 AC	0.442 AC	1.297 AC	1.739 AC	32.501 AC	---
24	4.11	WARREN K. AND BARBARA A. LAMB	TLE	7.0 AC	---	---	---	7.0 AC	0.097 AC
25	4.11	RALPH AND DOROTHY THERN, KARI K. NIEMUTH, MICHELLE M. THERN		---	---	---	---	---	---
26	4.11	JEAN RAE BACHMANN (A/K/A MRS. HAROLD THIELE)	TLE	1.04 AC	---	---	---	1.04 AC	0.078 AC
27	4.11	JUNE L. FLANNERY	TLE	1.09 AC	---	---	---	1.09 AC	0.030 AC
28	4.11	BRIAN P. & SHARON S. RAND		---	---	---	---	---	---
29	4.11-4.12	MARK GROSSMAN, JUDITH M. CLEMENTS, DON W. AND DOTHEA M. POLZIN, SALLY BRUNN, DONALD R. POLZIN	FEE	1.41 AC	0.006 AC	0.043 AC	0.049 AC	1.361 AC	---
30	4.11	JEFFERY J. ROZE	FEE	9.91 AC	0.055 AC	0.454 AC	0.509 AC	9.401 AC	0.043 AC
31	4.11	DAVID G. AND SANDRA J. BEDOR	FEE	12.86 AC	0.079 AC	0.620 AC	0.699 AC	12.161 AC	0.069 AC
32	4.12	VERNELL AND HEATHER KRATZKE	FEE	1.86 AC	0.042 AC	0.176 AC	0.218 AC	1.642 AC	---
33	4.12	NOAL A. AND LETA M. POPE	FEE	1.50 AC	0.034 AC	0.144 AC	0.178 AC	1.322 AC	---
34	4.12	DAVID AND SHIRLEY FERMANICH	FEE	18.09 AC	0.183 AC	0.476 AC	0.659 AC	17.431 AC	0.007 AC
35	4.12	DAVID AND SHIRLEY FERMANICH	FEE	1.16 AC	0.020 AC	0.082 AC	0.102 AC	1.058 AC	---
36	4.12	DAVID AND SHIRLEY FERMANICH	FEE	1.0 AC	0.038 AC	0.194 AC	0.232 AC	0.768 AC	---
37	4.12	ROBERT A. AND MARY A. CHIPMAN	FEE	13.0 AC	0.605 AC	1.503 AC	2.108 AC	10.892 AC	---
38	4.13	THOMAS C. AND KRISTINE M. BLUMREICH	FEE	2.5 AC	0.027 AC	0.063 AC	0.090 AC	2.410 AC	---
39	4.13	WILLIAM R. AND JOAN M. KJOS	FEE	5.0 AC	0.141 AC	0.386 AC	0.527 AC	4.473 AC	0.062 AC
40	4.6, 13, 14	CHARTER COMMUNICATIONS	CONVEYANCE OF RIGHTS	---	---	---	---	---	---
41	4.7-4.22	WE ENERGIES	CONVEYANCE OF RIGHTS	---	---	---	---	---	---
42	4.6, 10, 14, 17, 19, 20	SBC	CONVEYANCE OF RIGHTS	---	---	---	---	---	---
43	4.7-4.8	NEW LONDON UTILITIES	CONVEYANCE OF RIGHTS	---	---	---	---	---	---
44	4.9	WISCONSIN BELL	CONVEYANCE OF RIGHTS	---	---	---	---	---	---
60	4.13	CHARLES J. AND CONNIE M. WESTPHAL	FEE	1.09 AC	0.044 AC	0.146 AC	0.190 AC	0.900 AC	0.005 AC
61	4.13	RITA MAXLOUF, KATHLEEN ROBERTS, CHARLES D. WEBER, SANDRA LEMKE, JAMES WEBER	FEE	2.06 AC	0.025 AC	0.335 AC	0.360 AC	1.700 AC	---
62	4.13	HUBERT W. AND MARIAN TAPIO	FEE	1.38 AC	0.059 AC	0.190 AC	0.249 AC	1.131 AC	0.083 AC
63	4.13	GREGORY AND CHERIE MICHAELSON	FEE	2.75 AC	0.095 AC	0.251 AC	0.346 AC	2.405 AC	0.097 AC
64	4.13	DANIEL A. AND DEBORAH E. DERKS	FEE	3.79 AC	0.225 AC	0.551 AC	0.776 AC	3.014 AC	0.012 AC
65	4.13	JEFF H. AND TARA K. THOMSON	FEE	3.54 AC	0.111 AC	0.288 AC	0.399 AC	3.141 AC	---
66	4.13	DANIEL L. AND KAY L. SCHMIDT	FEE	3.0 AC	0.019 AC	0.288 AC	0.307 AC	2.693 AC	0.020 AC
67	4.14	WAYNE LLOYD MORACK	FEE	45.0 AC	0.464 AC	0.903 AC	1.367 AC	43.633 AC	0.138 AC
68	4.14-4.15	KENNETH KRAUSE	FEE	35.2 AC	0.863 AC	1.665 AC	2.528 AC	32.672 AC	---
69	4.15	STEVE MORACK	FEE	0.02 AC	0.001 AC	0.001 AC	0.002 AC	0.018 AC	---

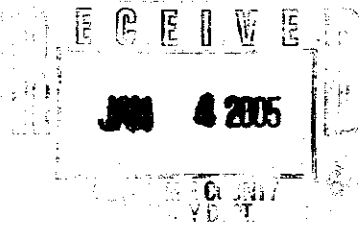

SCHEDULE OF LANDS & INTERESTS REQUIRED

AREAS SHOWN IN THE TOTAL ACRES COLUMN MAY BE APPROXIMATE AND ARE DERIVED FROM TAX ROLLS OR OTHER AVAILABLE SOURCES AND MAY NOT INCLUDE LANDS OF THE OWNER WHICH ARE NOT CONTIGUOUS TO THE AREA TO BE ACQUIRED.

PARCEL NUMBER	SHEET NUMBER	OWNER (S)	INTEREST REQUIRED	TOTAL AREA	R/W AREA REQUIRED			TOTAL AREA REMAINING	T.L.E. AREA
					NEW	EXISTING	TOTAL		
70	4.15	THOMAS L. AND JUDITH A. NEUMANN	FEE	4.91 AC	0.161 AC	0.818 AC	1.039 AC	3.871 AC	0.006 AC
71	4.15	JODY L. AND SHERIL L. GORGES	FEE	2.13 AC	0.035 AC	0.383 AC	0.418 AC	1.712 AC	---
72	4.15	KRAKE FAMILY FARM, LLC.	FEE	50.62 AC	0.178 AC	0.606 AC	0.784 AC	49.836 AC	0.016 AC
73	4.15	SHANE C. KRAKE	FEE	1.82 AC	0.113 AC	---	0.113 AC	1.707 AC	---
74	4.15	JOHN W. MORACK AND CHERYL A. MORACK	FEE	1.24 AC	0.035 AC	---	0.035 AC	1.275 AC	---
75	4.15	WIRT AND CAROL HOLM	FEE	1.24 AC	0.056 AC	0.148 AC	0.204 AC	1.073 AC	---
76	4.15	PAUL CHRISTIAN AND JANA RUPPEL	FEE	1.0 AC	0.059 AC	0.158 AC	0.217 AC	0.783 AC	---
77	4.15	KRAKE FAMILY FARM, LLC.	FEE	0.66 AC	0.036 AC	---	0.036 AC	0.624 AC	---
78	4.15-4.16	TOWN OF LIBERTY	TLE	1.18 AC	---	---	---	1.18 AC	0.009 AC
79	4.16	STEPHEN L. AND TAMMY K. PATERS	FEE	38.82 AC	0.328 AC	0.876 AC	1.204 AC	37.616 AC	0.006 AC
80	4.16	JAY D. AND JUDITH KRAKE	FEE	14.12 AC	0.025 AC	0.280 AC	0.305 AC	13.815 AC	---
81	4.16	DAVID N. HARDY	FEE	1.0 AC	0.009 AC	0.094 AC	0.103 AC	0.897 AC	---
82	4.16	RANDALL S. AND JAYNE E. GRUNWALD	FEE	1.42 AC	0.012 AC	0.135 AC	0.147 AC	1.273 AC	---
88	4.17	MARY LOU LEMKE	FEE	37.78 AC	0.218 AC	0.731 AC	0.949 AC	36.831 AC	---
90	4.17-4.18	RODNEY SEEFELD	FEE	38.70 AC	0.223 AC	0.835 AC	1.058 AC	37.642 AC	0.068 AC
91	4.17	CURT H. SEEFELD	FEE	2.30 AC	0.125 AC	0.242 AC	0.367 AC	1.933 AC	0.015 AC
92	4.18	KRAUSE, ALISE SURV. TRUST	FEE	19.0 AC	0.226 AC	0.502 AC	0.728 AC	18.272 AC	0.007 AC
93	4.18	THOMAS H. AND LINDA J. LAMBIE	FEE	20 AC	0.299 AC	0.527 AC	0.826 AC	19.174 AC	0.137 AC
96	4.18	PETER J. AND CORINNE C. DEGROOT	FEE	2.56 AC	0.053 AC	0.313 AC	0.366 AC	2.194 AC	---
97	4.18	CORINNE C. DEGROOT	FEE	1.17 AC	0.026 AC	0.168 AC	0.194 AC	0.976 AC	---
98	4.18	STUART AND PENNY ENGEL	FEE	1.29 AC	0.087 AC	0.231 AC	0.318 AC	0.972 AC	---
99	4.19	JOSEPH B. AND TAMMY K. SELL	FEE	3.01 AC	0.130 AC	0.285 AC	0.415 AC	2.595 AC	0.043 AC
100	4.19	ARTHUR F. AND SHIRLEY F. MIKULSKI	FEE	16.0 AC	0.071 AC	0.195 AC	0.266 AC	15.734 AC	---
101	4.19	ALFRED D. AND JANALEE R. STRAUSS	FEE	10.66 AC	0.083 AC	0.141 AC	0.224 AC	10.436 AC	---
102	4.19	WILLIAM N. AND RUTH JUREK	FEE	9.13 AC	0.164 AC	0.348 AC	0.512 AC	8.788 AC	---
103	4.19	TOWN OF LIBERTY	FEE	2.03 AC	0.104 AC	0.352 AC	0.456 AC	1.574 AC	0.029 AC
104	4.19-4.21	JOHN AND HELEN THERN	FEE	101.46 AC	0.786 AC	2.070 AC	2.856 AC	98.604 AC	0.091 AC
105	4.20	VICTOR J. AND LEIGH ANN THERN	FEE	1.83 AC	0.038 AC	0.408 AC	0.446 AC	1.384 AC	---
106	4.20	JOHN AND HELEN THERN	FEE	2.80 AC	0.116 AC	0.312 AC	0.428 AC	2.372 AC	---
107	4.20	SCOTT S. AND HEIDI THERN	FEE	1.25 AC	0.058 AC	0.159 AC	0.217 AC	1.033 AC	0.006 AC
108	4.21	SALLY ANN HENDRICKS	FEE	1.17 AC	0.031 AC	0.144 AC	0.175 AC	0.995 AC	---
109	4.21	GERTRUDE B. PEEBLES, REV. TRUST	FEE	37.83 AC	0.265 AC	1.004 AC	1.269 AC	36.561 AC	---
110	4.21	BRUCE W. AND DARLENE PEEBLES	FEE	1.0 AC	0.034 AC	0.144 AC	0.178 AC	0.822 AC	---
111	4.22	JEFF AND BARBARA PARKER	FEE	9.81 AC	0.159 AC	0.656 AC	0.815 AC	8.995 AC	---
112	4.22	SCOTT RETZLAFF	FEE	1.61 AC	0.085 AC	0.265 AC	0.350 AC	1.260 AC	0.028 AC
113	4.22	ROGER L. AND DEANNE RETZLAFF	FEE	31.17 AC	0.057 AC	0.438 AC	0.495 AC	30.675 AC	---
114	4.19	STEVEN J. O'KRUJEK, THOMAS SPRINGBORN AND CHARLES LaFONTAINE	FEE	40.48 AC	0.010 AC	0.010 AC	0.020 AC	40.46 AC	0.032 AC

REVISION DATE
8-30-04 UPDATED SCHEDULE

DATE 05-19-04

SCALE, FEET



HWY: CTH S

COUNTY: OUTAGAMIE

STATE R/W PROJECT NUMBER 6513-02-21

CONSTRUCTION PROJECT NUMBER 6513-02-71

PLAT SHEET NO: 4.3

PS&E SHEET

E

SCHEDULE OF LANDS & INTERESTS REQUIRED

AREAS SHOWN IN THE TOTAL ACRES COLUMN MAY BE APPROXIMATE AND ARE DERIVED FROM TAX ROLLS OR OTHER AVAILABLE SOURCES AND MAY NOT INCLUDE LANDS OF THE OWNER WHICH ARE NOT CONTIGUOUS TO THE AREA TO BE ACQUIRED.

4


4

INTENTIONALLY LEFT BLANK

REVISION DATE 8-30-04 REMOVED SCHEDULE	DATE 05-19-04	SCALE, FEET  N/A	HWY: CTH S	STATE R/W PROJECT NUMBER 6513-02-21	PLAT SHEET NO: 4.4	E
			COUNTY: OUTAGAMIE	CONSTRUCTION PROJECT NUMBER 6513-02-71	PS&E SHEET	

4

4

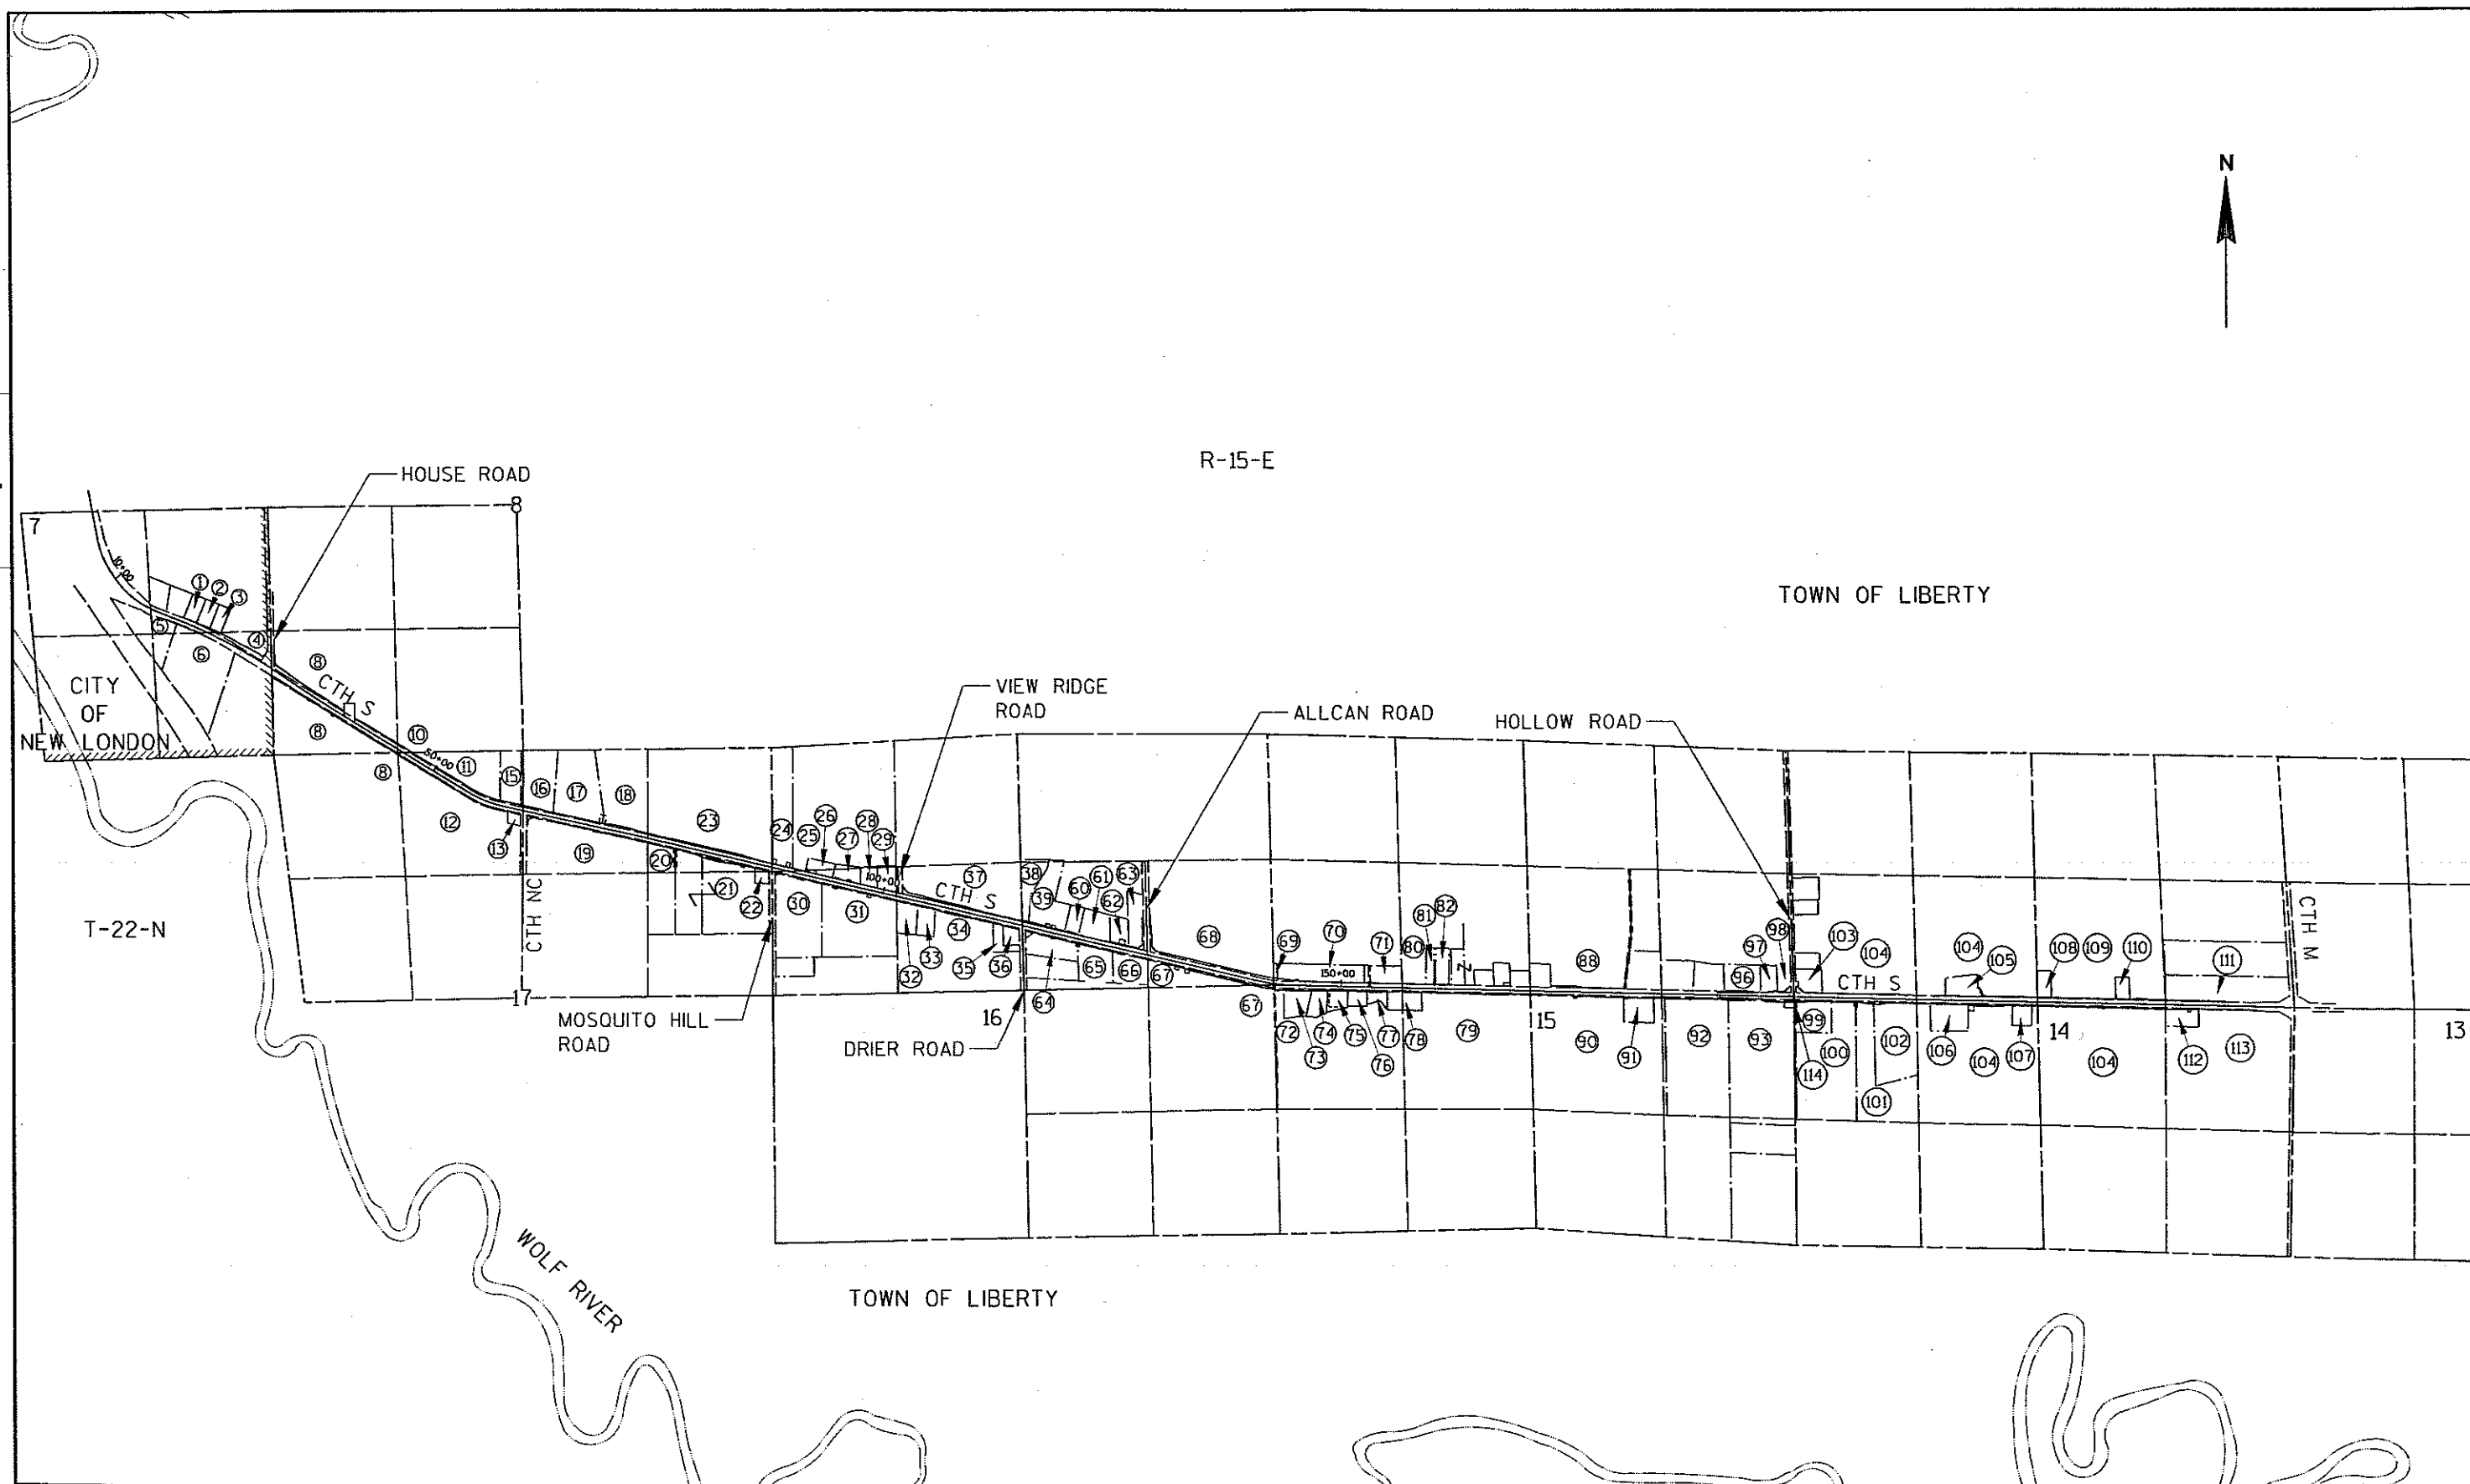

REVISION DATE
8-30-04 UPDATED PARCEL NUMBERS

DATE 05-19-04

NOT TO SCALE

HWY: CTH S

COUNTY: OUTAGAMIE


STATE R/W PROJECT NUMBER 6513-02-21

CONSTRUCTION PROJECT NUMBER 6513-02-71

PLAT SHEET NO: 4.5

PS&E SHEET

E

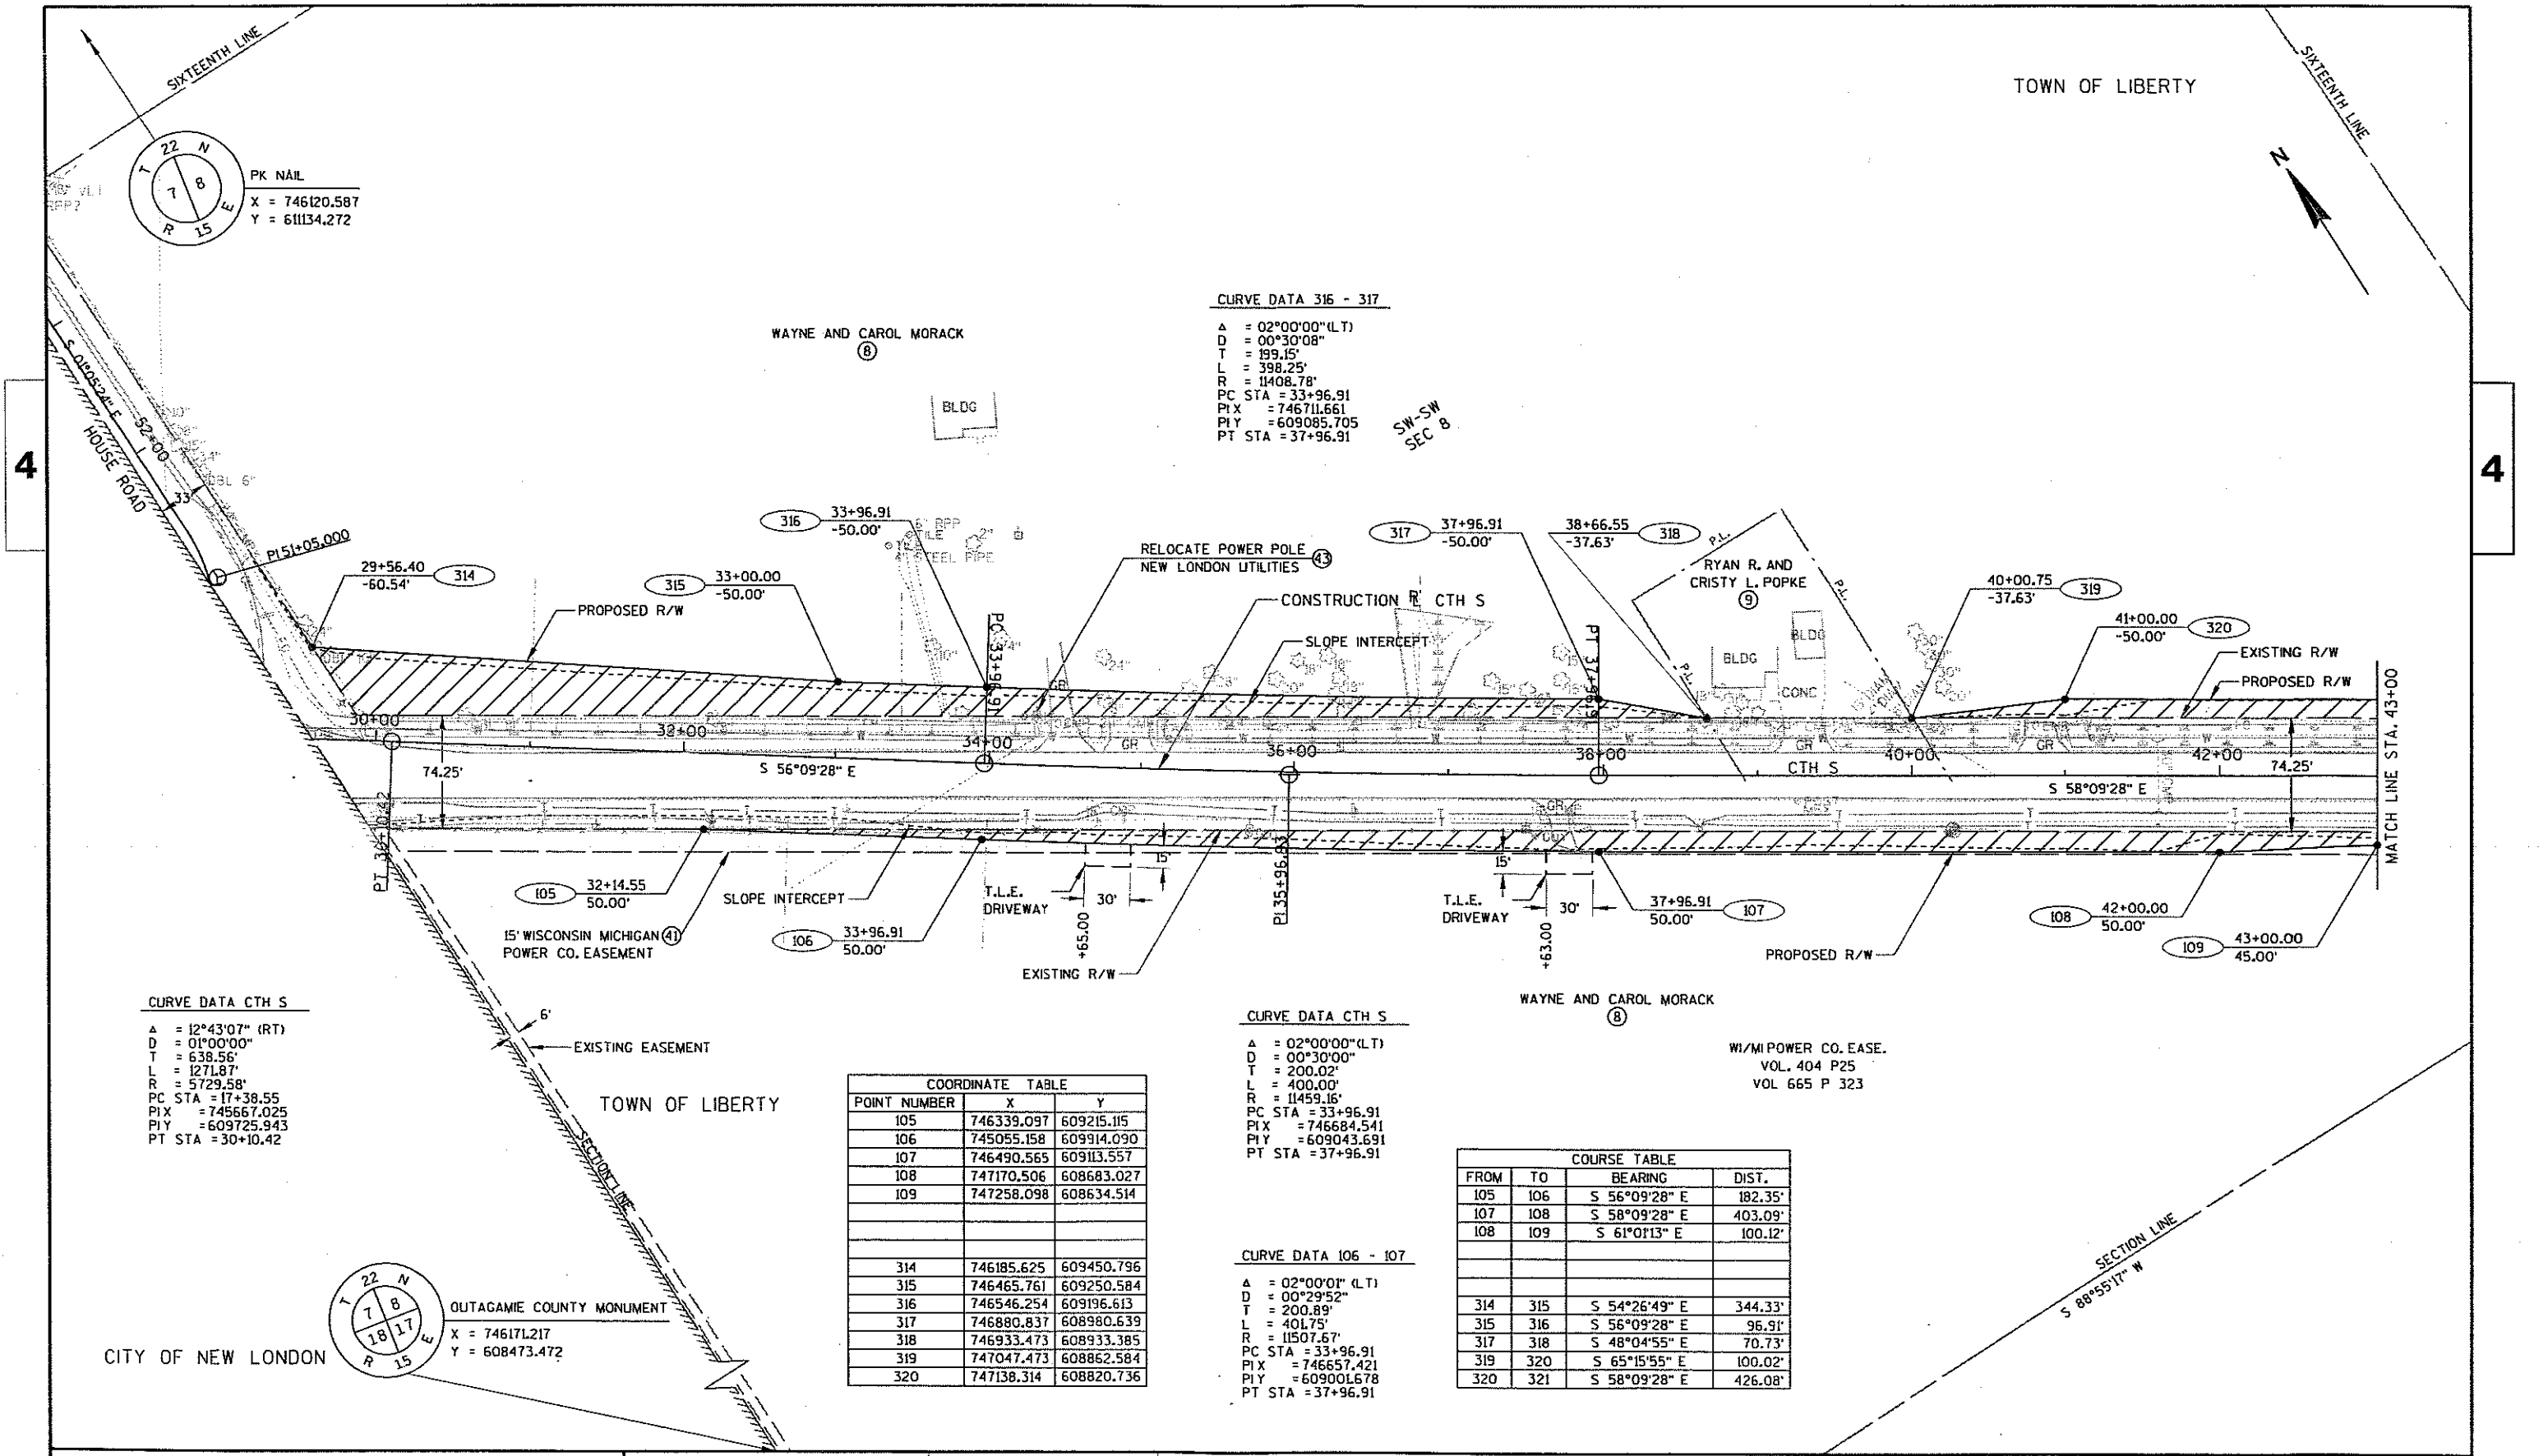

CURVE DATA 316 - 317

Δ = 02°00'00" (LT)
 D = 00°30'08"
 T = 199.15'
 L = 398.25'
 R = 11408.78'
 PC STA = 33+96.91
 PT STA = 37+96.91
 PI X = 746711.661
 PI Y = 609085.705

SW-SW
SEC 8

CURVE DATA CTH S

Δ = 12°43'07" (RT)
 D = 01°00'00"
 T = 638.56'
 L = 1271.87'
 R = 5729.58'
 PC STA = 17+38.55
 PT STA = 30+10.42
 PI X = 745667.025
 PI Y = 609725.943

CURVE DATA CTH S

Δ = 02°00'00" (LT)
 D = 00°30'00"
 T = 200.02'
 L = 400.00'
 R = 11459.16'
 PC STA = 33+96.91
 PT STA = 37+96.91
 PI X = 746684.541
 PI Y = 609043.691


WI/MI POWER CO. EASE.
 VOL. 404 P25
 VOL 665 P 323


COORDINATE TABLE		
POINT NUMBER	X	Y
105	746339.097	609215.115
106	745055.158	609914.090
107	746490.565	609113.557
108	747170.506	608683.027
109	747258.098	608634.514
314	746185.625	609450.796
315	746465.761	609250.584
316	746546.254	609196.613
317	746880.837	608980.639
318	746933.473	608933.385
319	747047.473	608862.584
320	747138.314	608820.736

CURVE DATA 106 - 107

Δ = 02°00'00" (LT)
 D = 00°29'52"
 T = 200.89'
 L = 401.75'
 R = 11507.67'
 PC STA = 33+96.91
 PT STA = 37+96.91
 PI X = 746657.421
 PI Y = 609001.678

COURSE TABLE			
FROM	TO	BEARING	DIST.
105	106	S 56°09'28" E	182.35'
107	108	S 58°09'28" E	403.09'
108	109	S 61°01'13" E	100.12'
314	315	S 54°26'49" E	344.33'
315	316	S 56°09'28" E	96.91'
317	318	S 48°04'55" E	70.73'
319	320	S 65°15'55" E	100.02'
320	321	S 58°09'28" E	426.08'

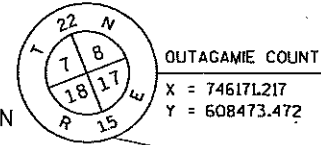

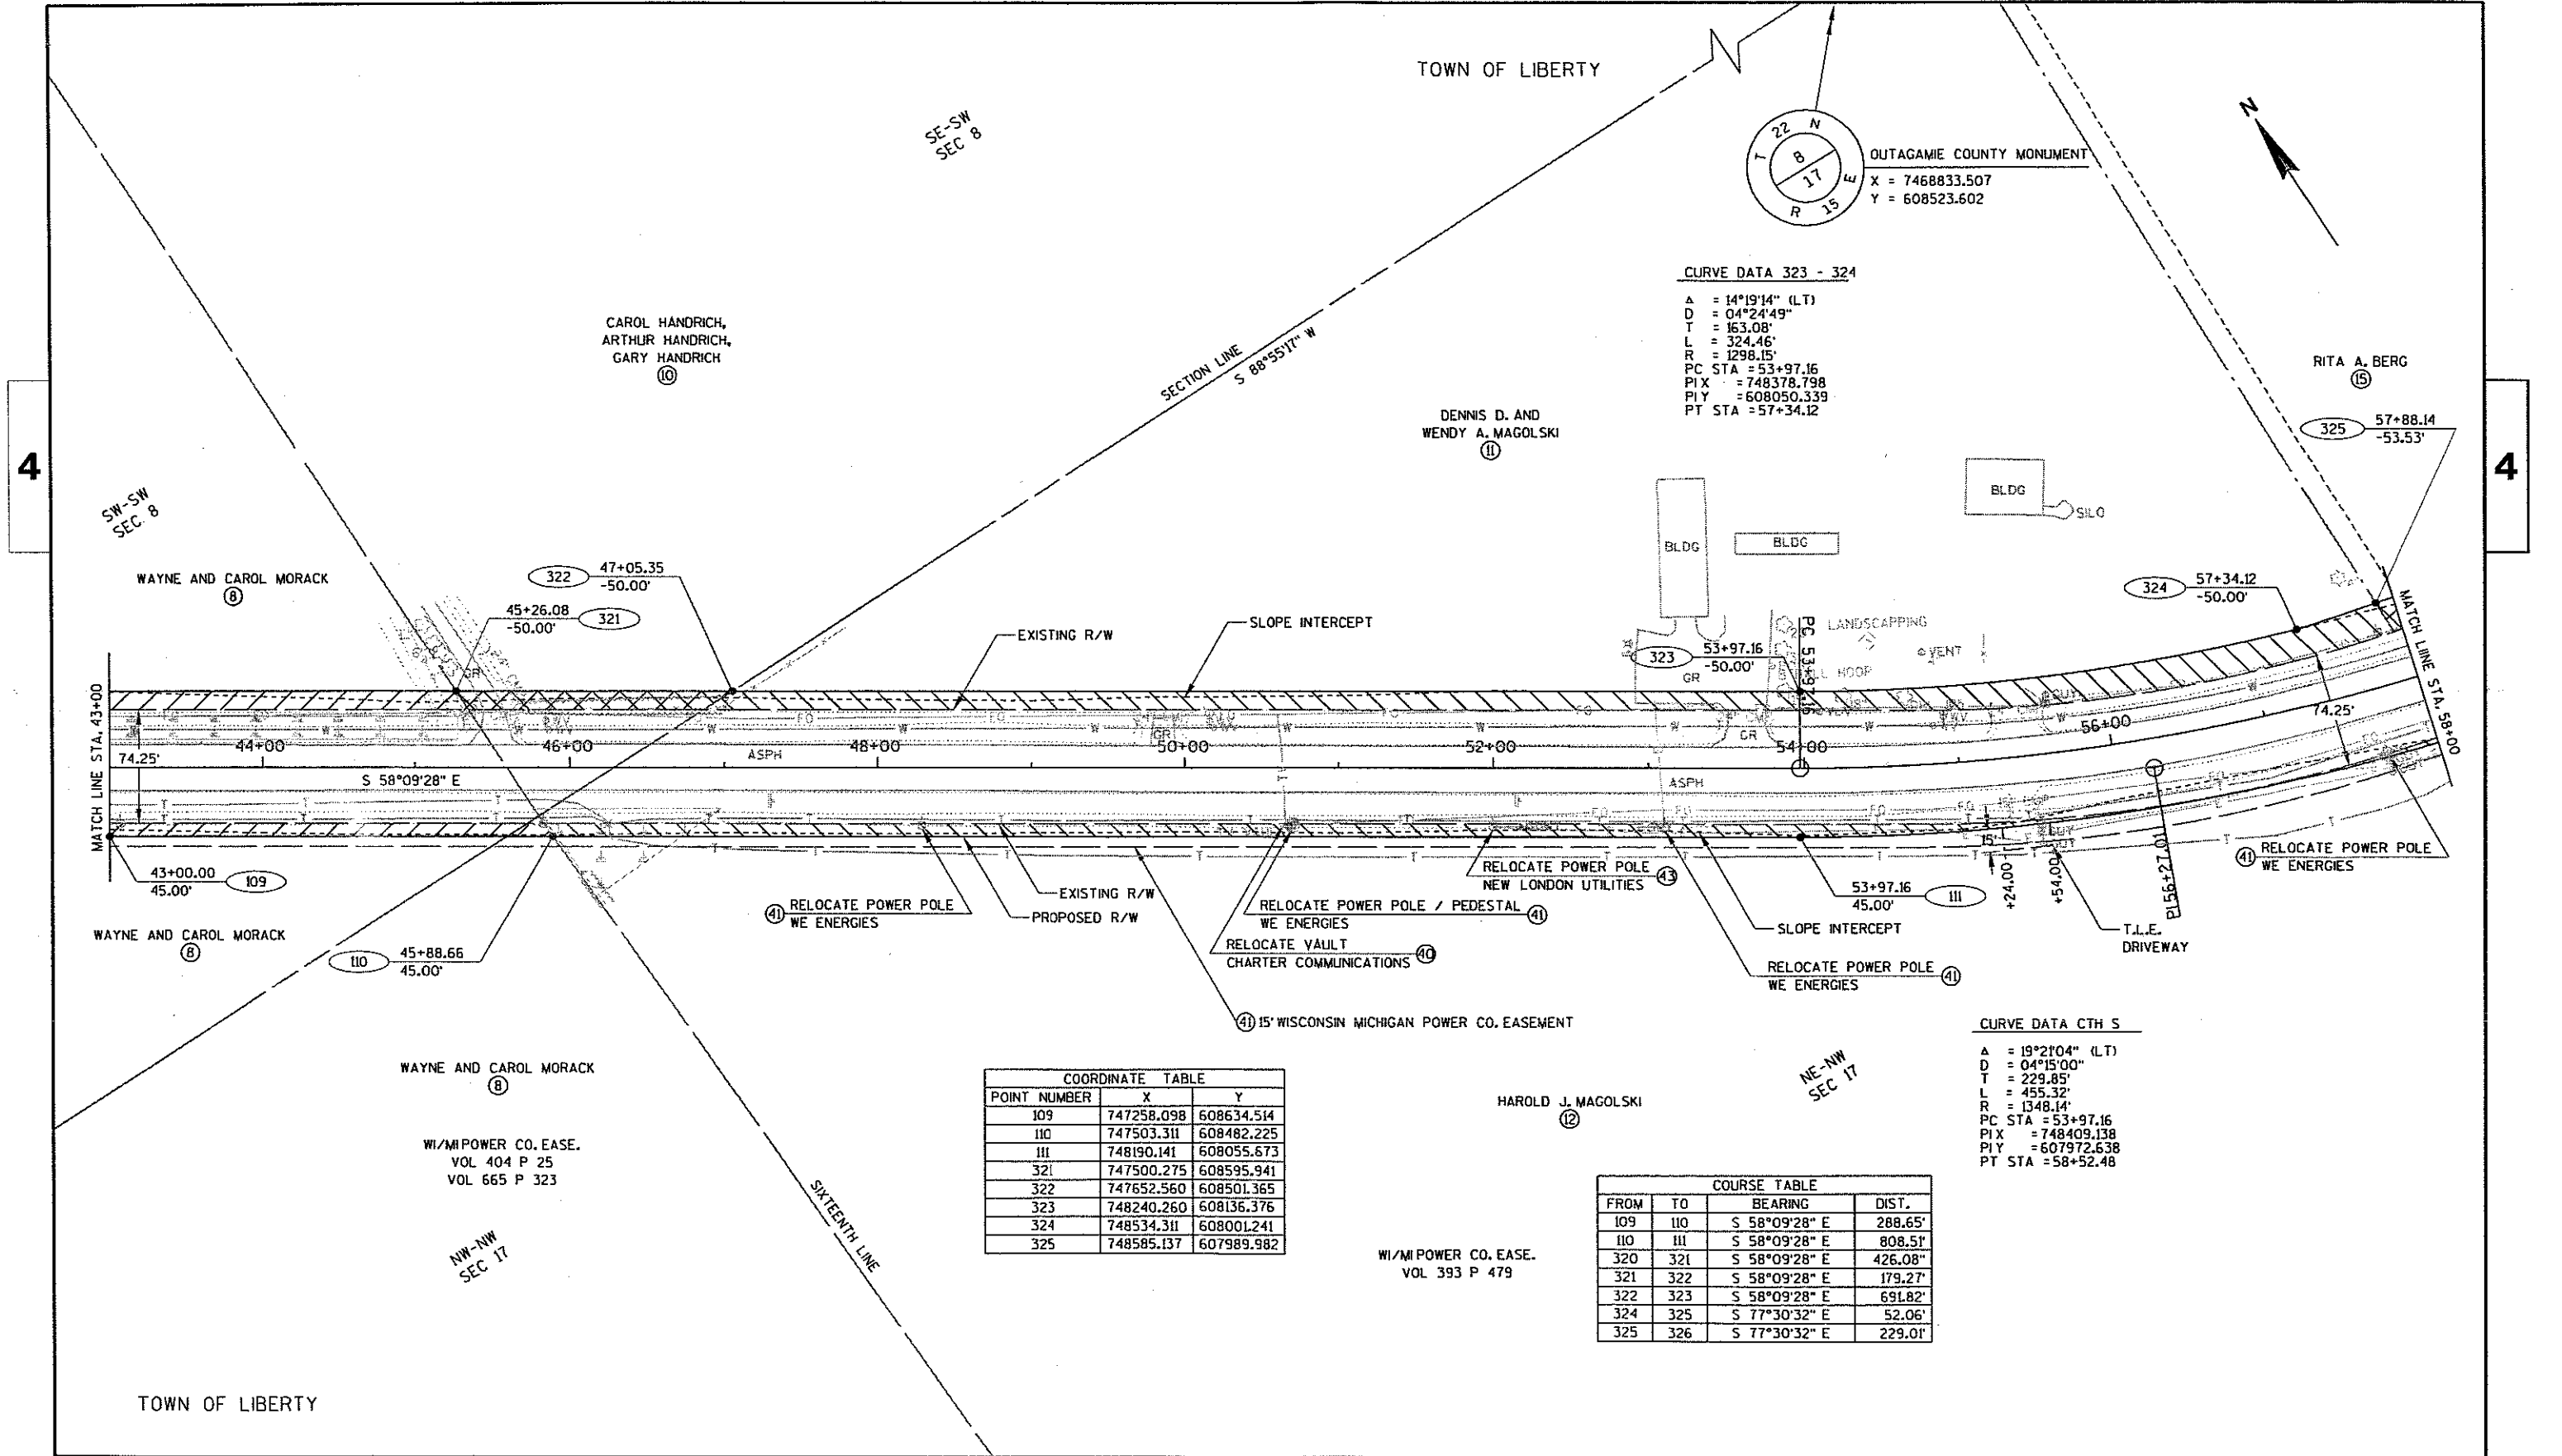

CURVE DATA 323 - 324
A = 14°19'14" (LT)
D = 04°24'49"
T = 163.08'
L = 324.46'
R = 1298.15'
PC STA = 53+97.16
PIX = 748378.798
PIY = 608050.339
PT STA = 57+34.12


CURVE DATA CTH S
A = 19°21'04" (LT)
D = 04°15'00"
T = 229.85'
L = 455.32'
R = 1348.14'
PC STA = 53+97.16
PIX = 748409.138
PIY = 607972.638
PT STA = 58+52.48

COORDINATE TABLE		
POINT NUMBER	X	Y
109	747258.098	608634.514
110	747503.311	608482.225
111	748190.141	608055.673
321	747500.275	608595.941
322	747652.560	608501.365
323	748240.260	608136.376
324	748534.311	608001.241
325	748585.137	607989.982

COURSE TABLE			
FROM	TO	BEARING	DIST.
109	110	S 58°09'28" E	288.65'
110	111	S 58°09'28" E	808.51'
320	321	S 58°09'28" E	426.08"
321	322	S 58°09'28" E	179.27'
322	323	S 58°09'28" E	691.82'
324	325	S 77°30'32" E	52.06'
325	326	S 77°30'32" E	229.01'

4

4

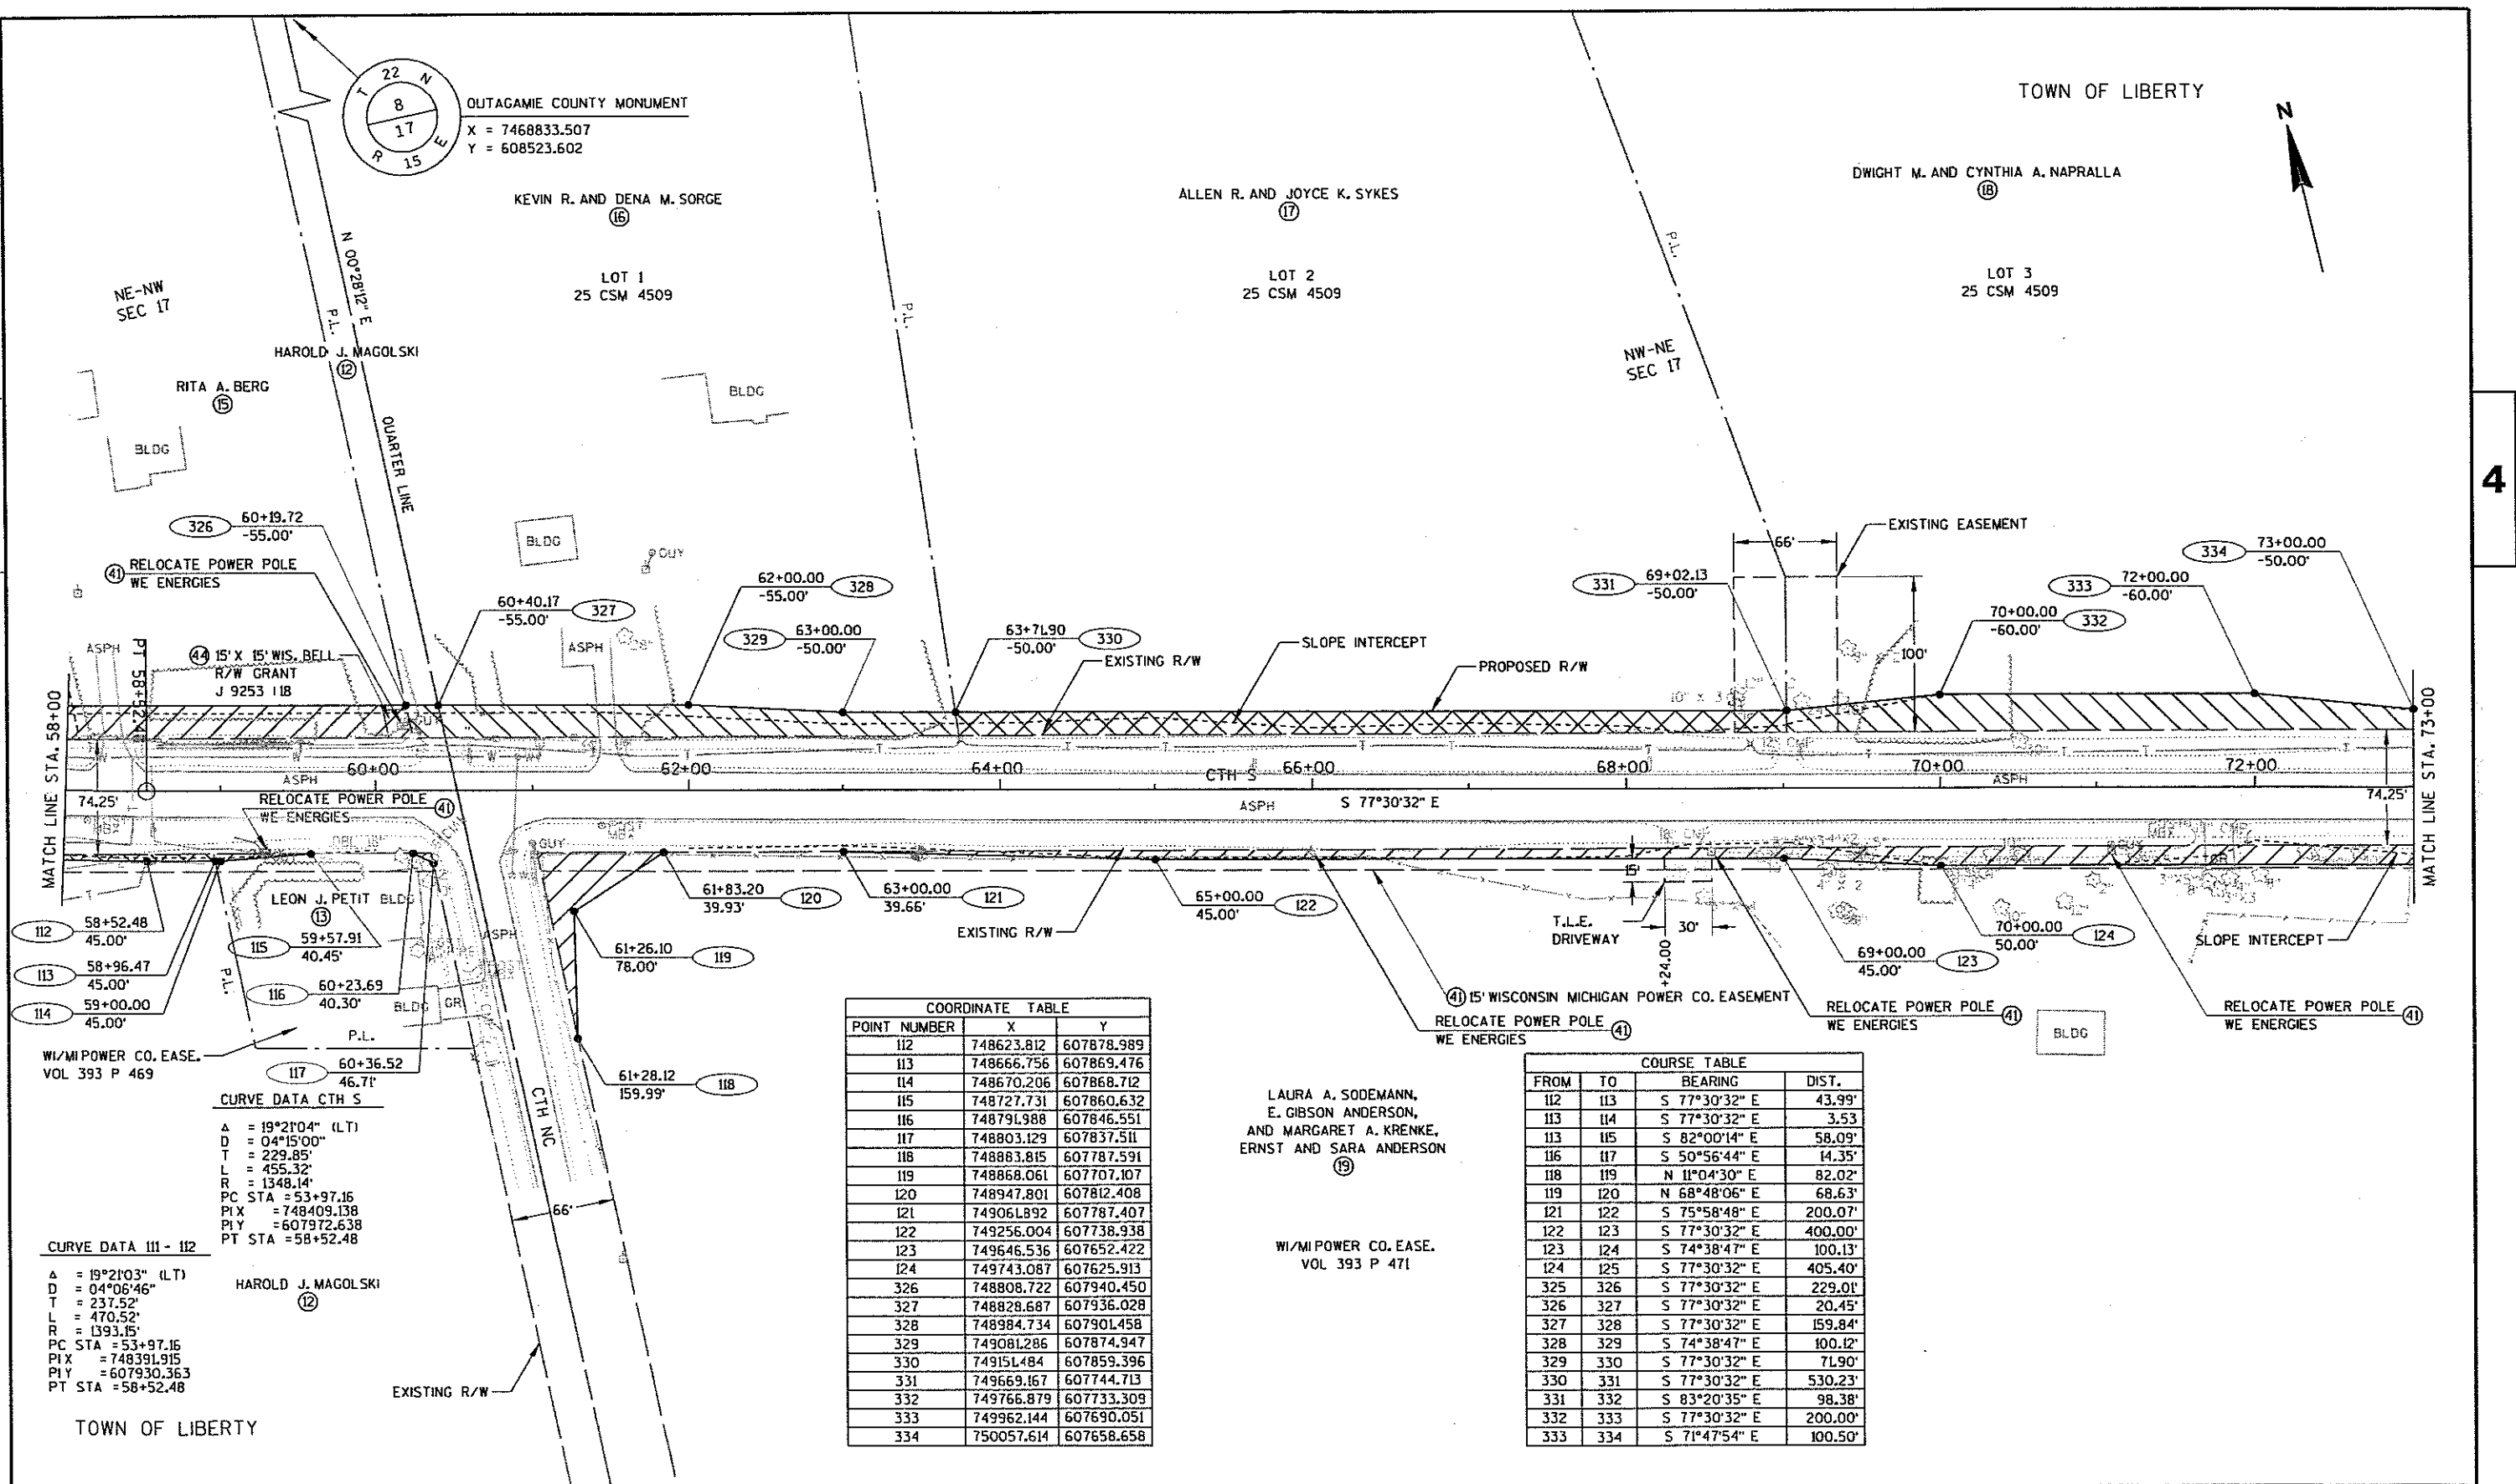

CURVE DATA CTH S

A	= 19°21'04" (LT)
D	= 04°15'00"
T	= 229.85'
L	= 455.32'
R	= 1348.14'
PC STA	= 53+97.16
PI X	= 748409.138
PI Y	= 607972.638
PT STA	= 58+52.48

CURVE DATA 111 - 112




A	= 19°21'03" (LT)
D	= 04°06'46"
T	= 237.52'
L	= 470.52'
R	= 1393.15'
PC STA	= 53+97.16
PI X	= 748391.915
PI Y	= 607930.363
PT STA	= 58+52.48

COORDINATE TABLE		
POINT NUMBER	X	Y
112	748623.812	607878.989
113	748666.756	607869.476
114	748670.206	607868.712
115	748727.731	607860.632
116	748791.988	607846.551
117	748803.129	607837.511
118	748883.815	607787.591
119	748868.061	607707.107
120	748947.801	607812.408
121	749061.892	607787.407
122	749256.004	607738.938
123	749646.536	607652.422
124	749743.087	607625.913
326	748808.722	607940.450
327	748828.687	607936.028
328	748984.734	607901.458
329	749081.286	607874.947
330	749151.484	607859.396
331	749669.167	607744.713
332	749766.879	607733.309
333	749962.144	607690.051
334	750057.614	607658.658


COURSE TABLE			
FROM	TO	BEARING	DIST.
112	113	S 77°30'32" E	43.99'
113	114	S 77°30'32" E	3.53'
113	115	S 82°00'14" E	58.09'
116	117	S 50°56'44" E	14.35'
118	119	N 11°04'30" E	82.02'
119	120	N 68°48'06" E	68.63'
121	122	S 75°58'48" E	200.07'
122	123	S 77°30'32" E	400.00'
123	124	S 74°38'47" E	100.13'
124	125	S 77°30'32" E	405.40'
325	326	S 77°30'32" E	229.01'
326	327	S 77°30'32" E	20.45'
327	328	S 77°30'32" E	159.84'
328	329	S 74°38'47" E	100.12'
329	330	S 77°30'32" E	71.90'
330	331	S 77°30'32" E	530.23'
331	332	S 83°20'35" E	98.38'
332	333	S 77°30'32" E	200.00'
333	334	S 71°47'54" E	100.50'

COORDINATE TABLE		
POINT NUMBER	X	Y
125	750138.891	607538.228
126	750158.010	607533.777
127	750425.275	607471.502
492	750452.973	607466.492
128	750523.802	607453.680
129	750621.193	607430.988
130	750747.903	607384.265
131	750810.303	607361.256
132	750907.694	607338.564
133	751302.948	607272.141
134	751311.865	607270.063
135	751416.283	607245.734
136	751459.118	607206.655
334	750057.614	607658.658
335	750158.227	607636.370
336	750161.053	607635.744
337	750350.572	607591.586
338	750449.102	607573.763
339	751130.837	607414.921
340	751418.959	607329.436

COURSE TABLE			
FROM	TO	BEARING	DIST.
124	125	S 77°30'32" E	405.67'
125	126	S 76°53'03" E	19.63'
126	127	S 76°53'03" E	274.42'
127	492	S 79°44'48" E	28.16'
492	128	S 79°44'48" E	71.98'
128	129	S 76°53'03" E	100.00'
129	130	S 69°45'33" E	135.05'
130	131	S 69°45'33" E	66.50'
131	132	S 76°53'03" E	100.00'
132	133	S 80°27'38" E	400.78'
133	134	S 76°53'03" E	9.16'
134	135	S 76°53'03" E	107.23'
135	136	S 47°37'31" E	57.98'
334	335	S 77°30'32" E	103.05'
335	336	S 77°30'32" E	2.89'
336	337	S 76°53'03" E	194.60'
337	338	S 79°44'48" E	100.13'
338	339	S 76°53'03" E	700.00'
339	340	S 73°28'28" E	300.53'

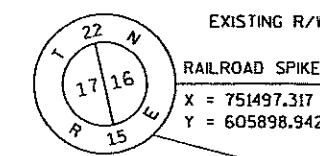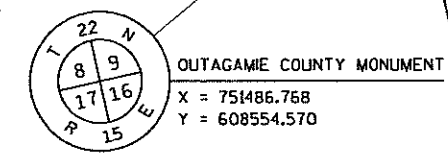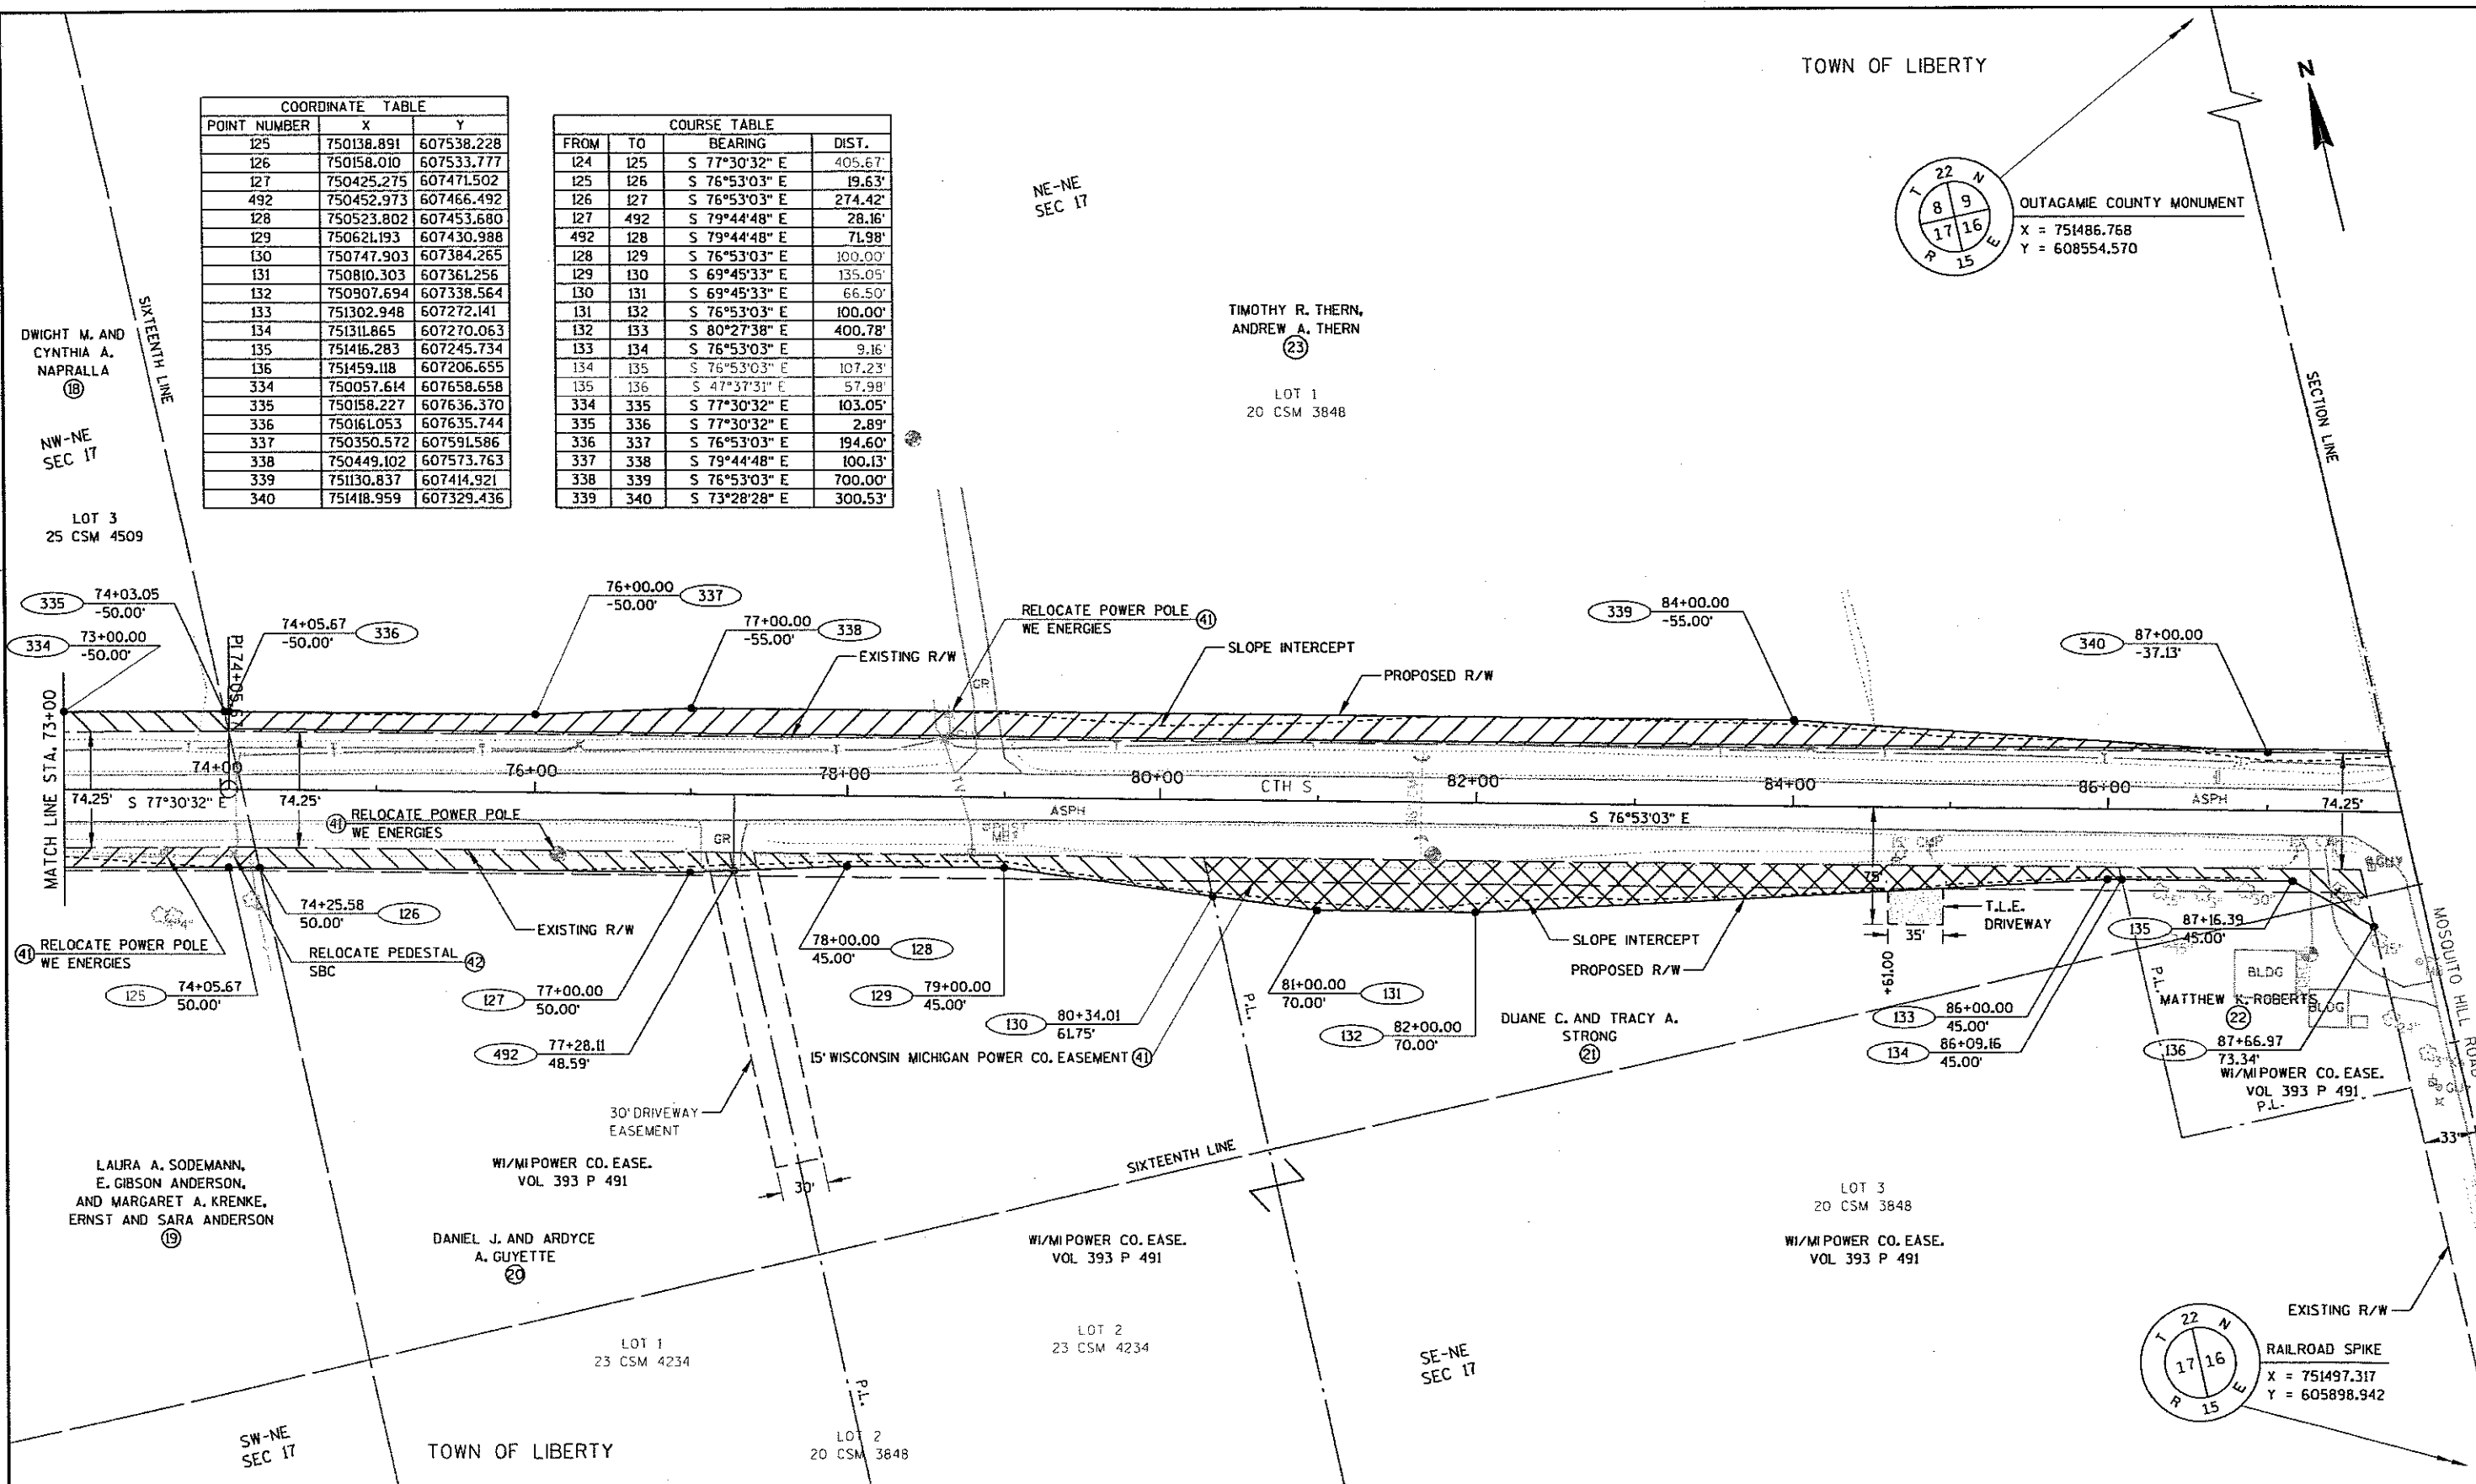

REVISION DATE 8-30-04	DATE 05-19-04	SCALE, FEET 0 50 100	HWY: CTH S	STATE R/W PROJECT NUMBER 6513-02-21	PLAT SHEET NO: 4.10
	GRID FACTOR 1.00000		COUNTY: OUTAGAMIE	CONSTRUCTION PROJECT NUMBER 6513-02-71	PS&E SHEET
E					

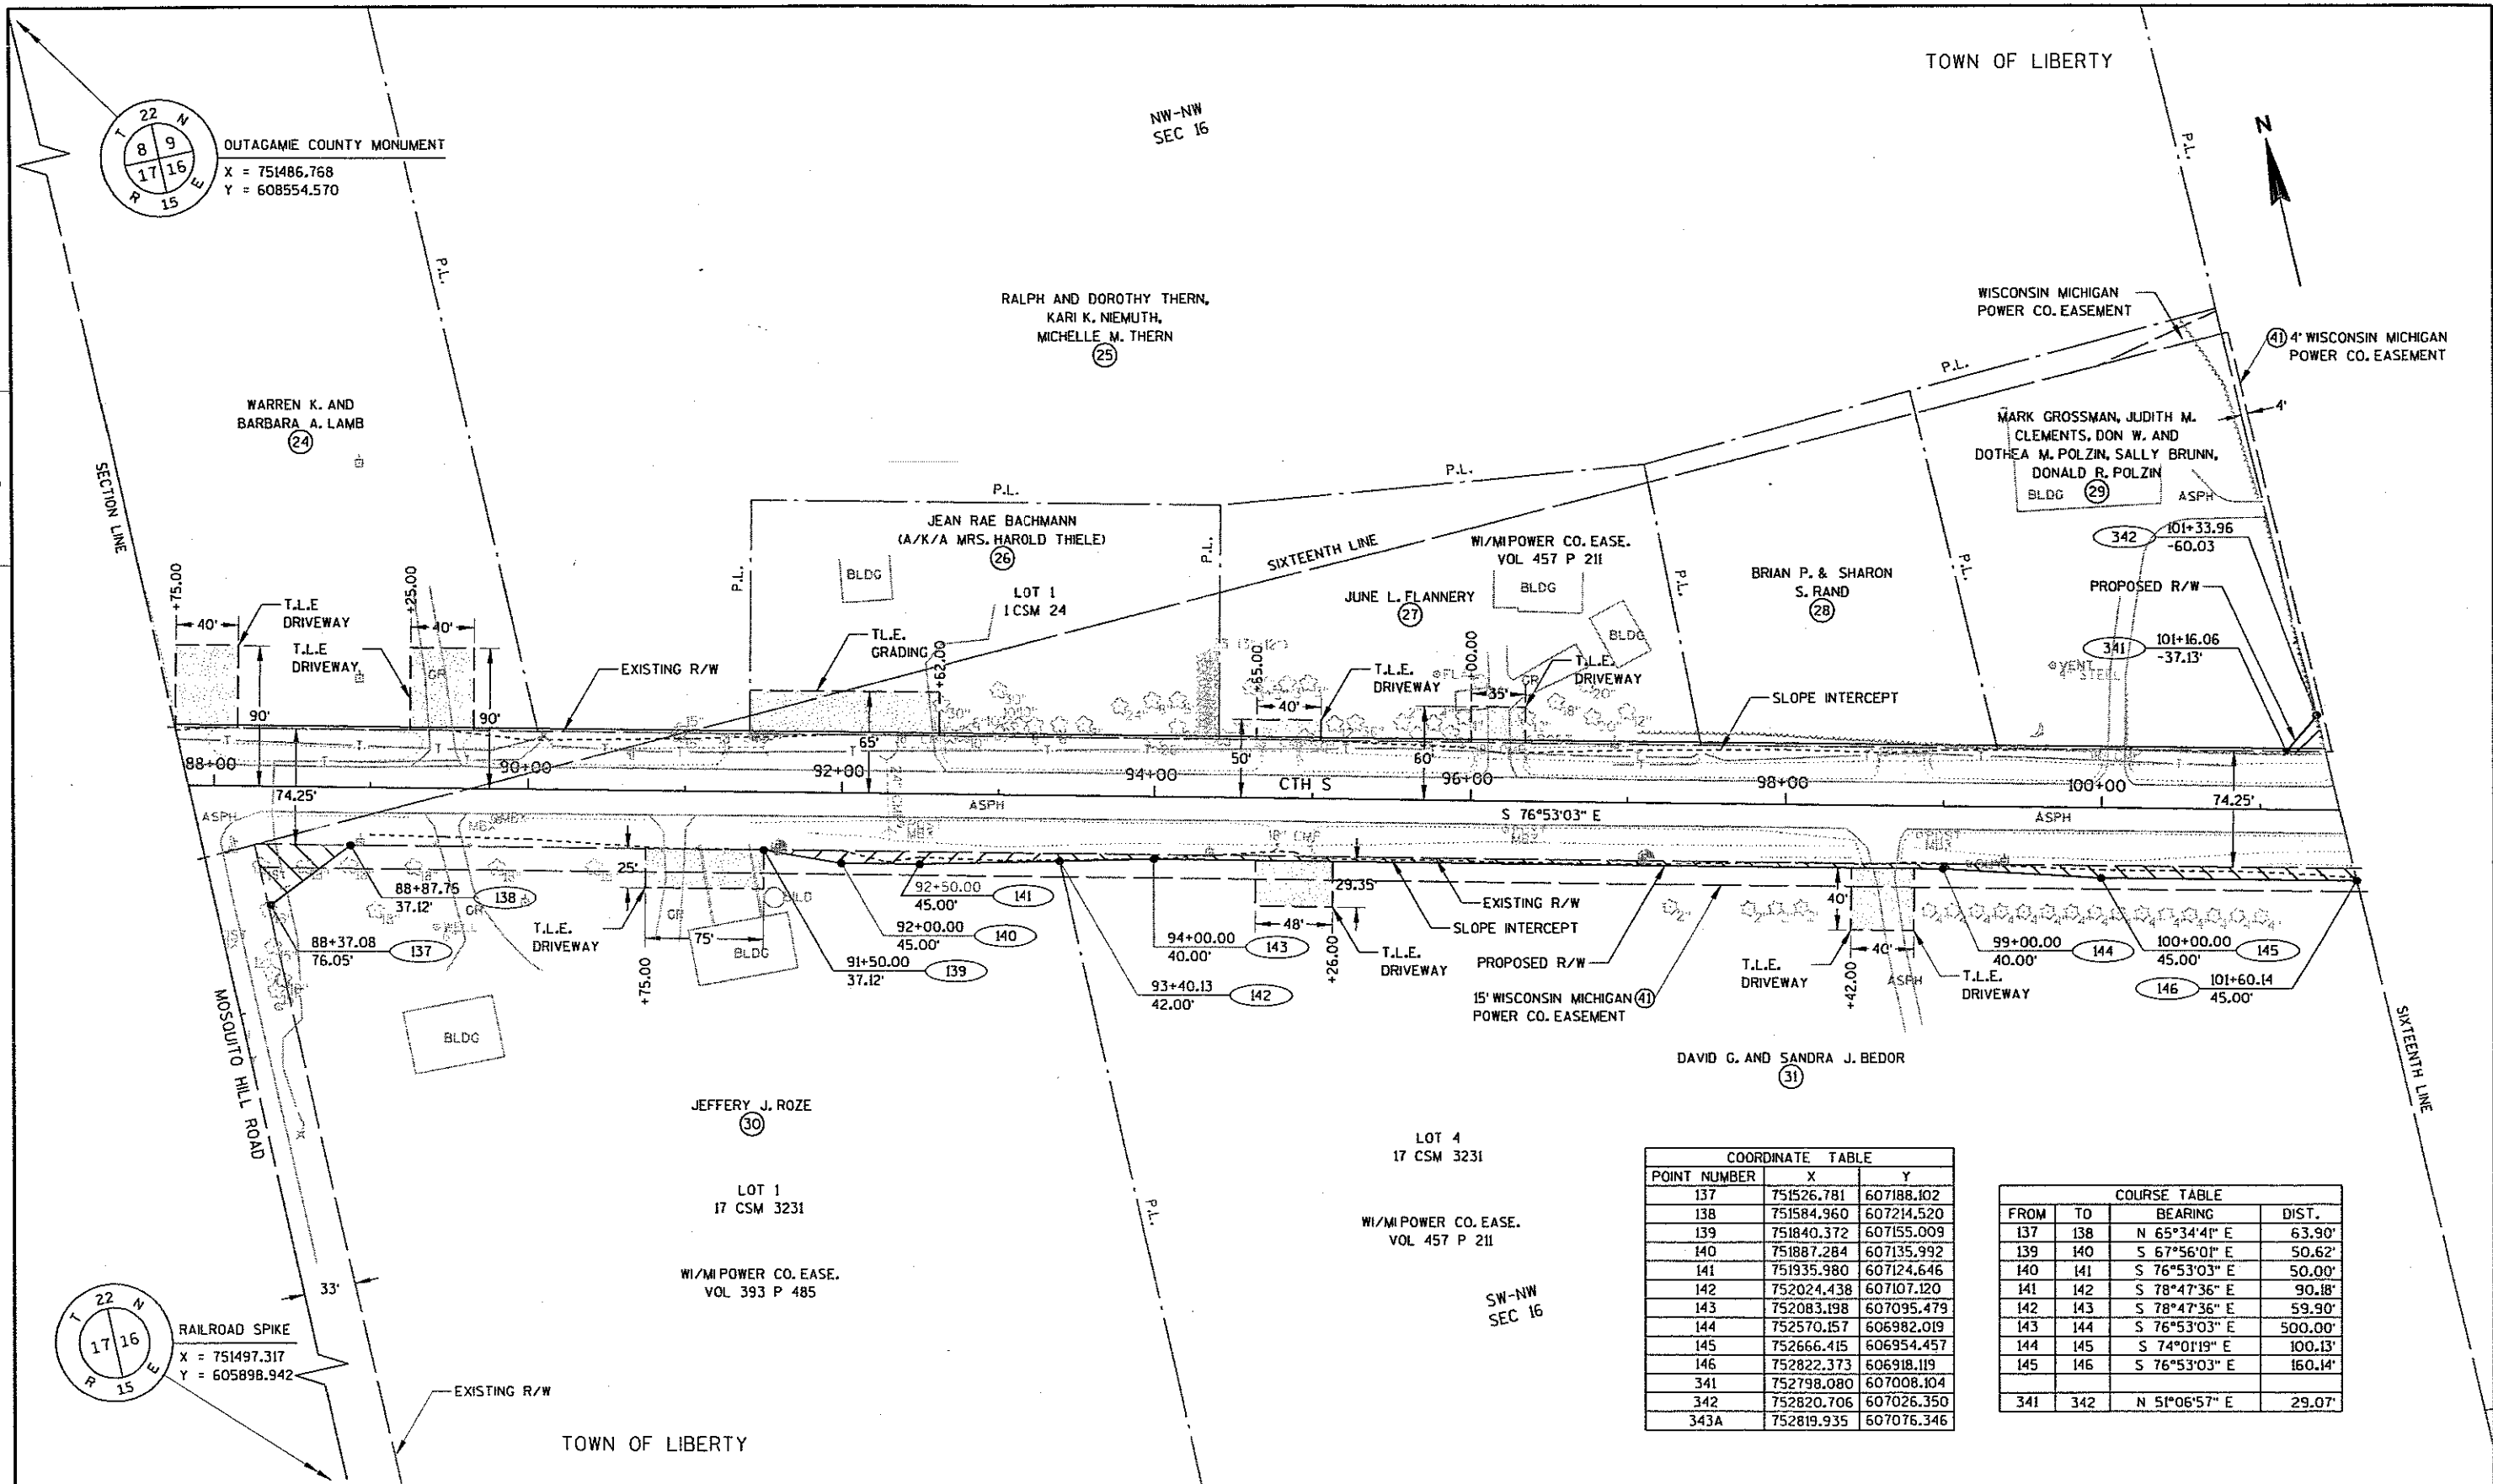

REVISION DATE
8-30-04 REVISED PARCEL 29

DATE 05-19-04

GRID FACTOR 1.00000

SCALE, FEET



HWY: CTH S

COUNTY: OUTAGAMIE




STATE R/W PROJECT NUMBER 6513-02-21

CONSTRUCTION PROJECT NUMBER 6513-02-71

PLAT SHEET NO: 4.11

PS&E SHEET

E

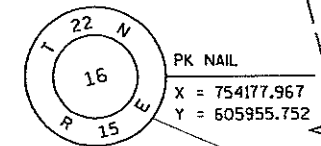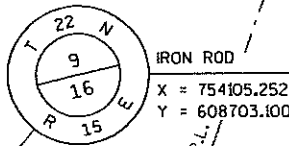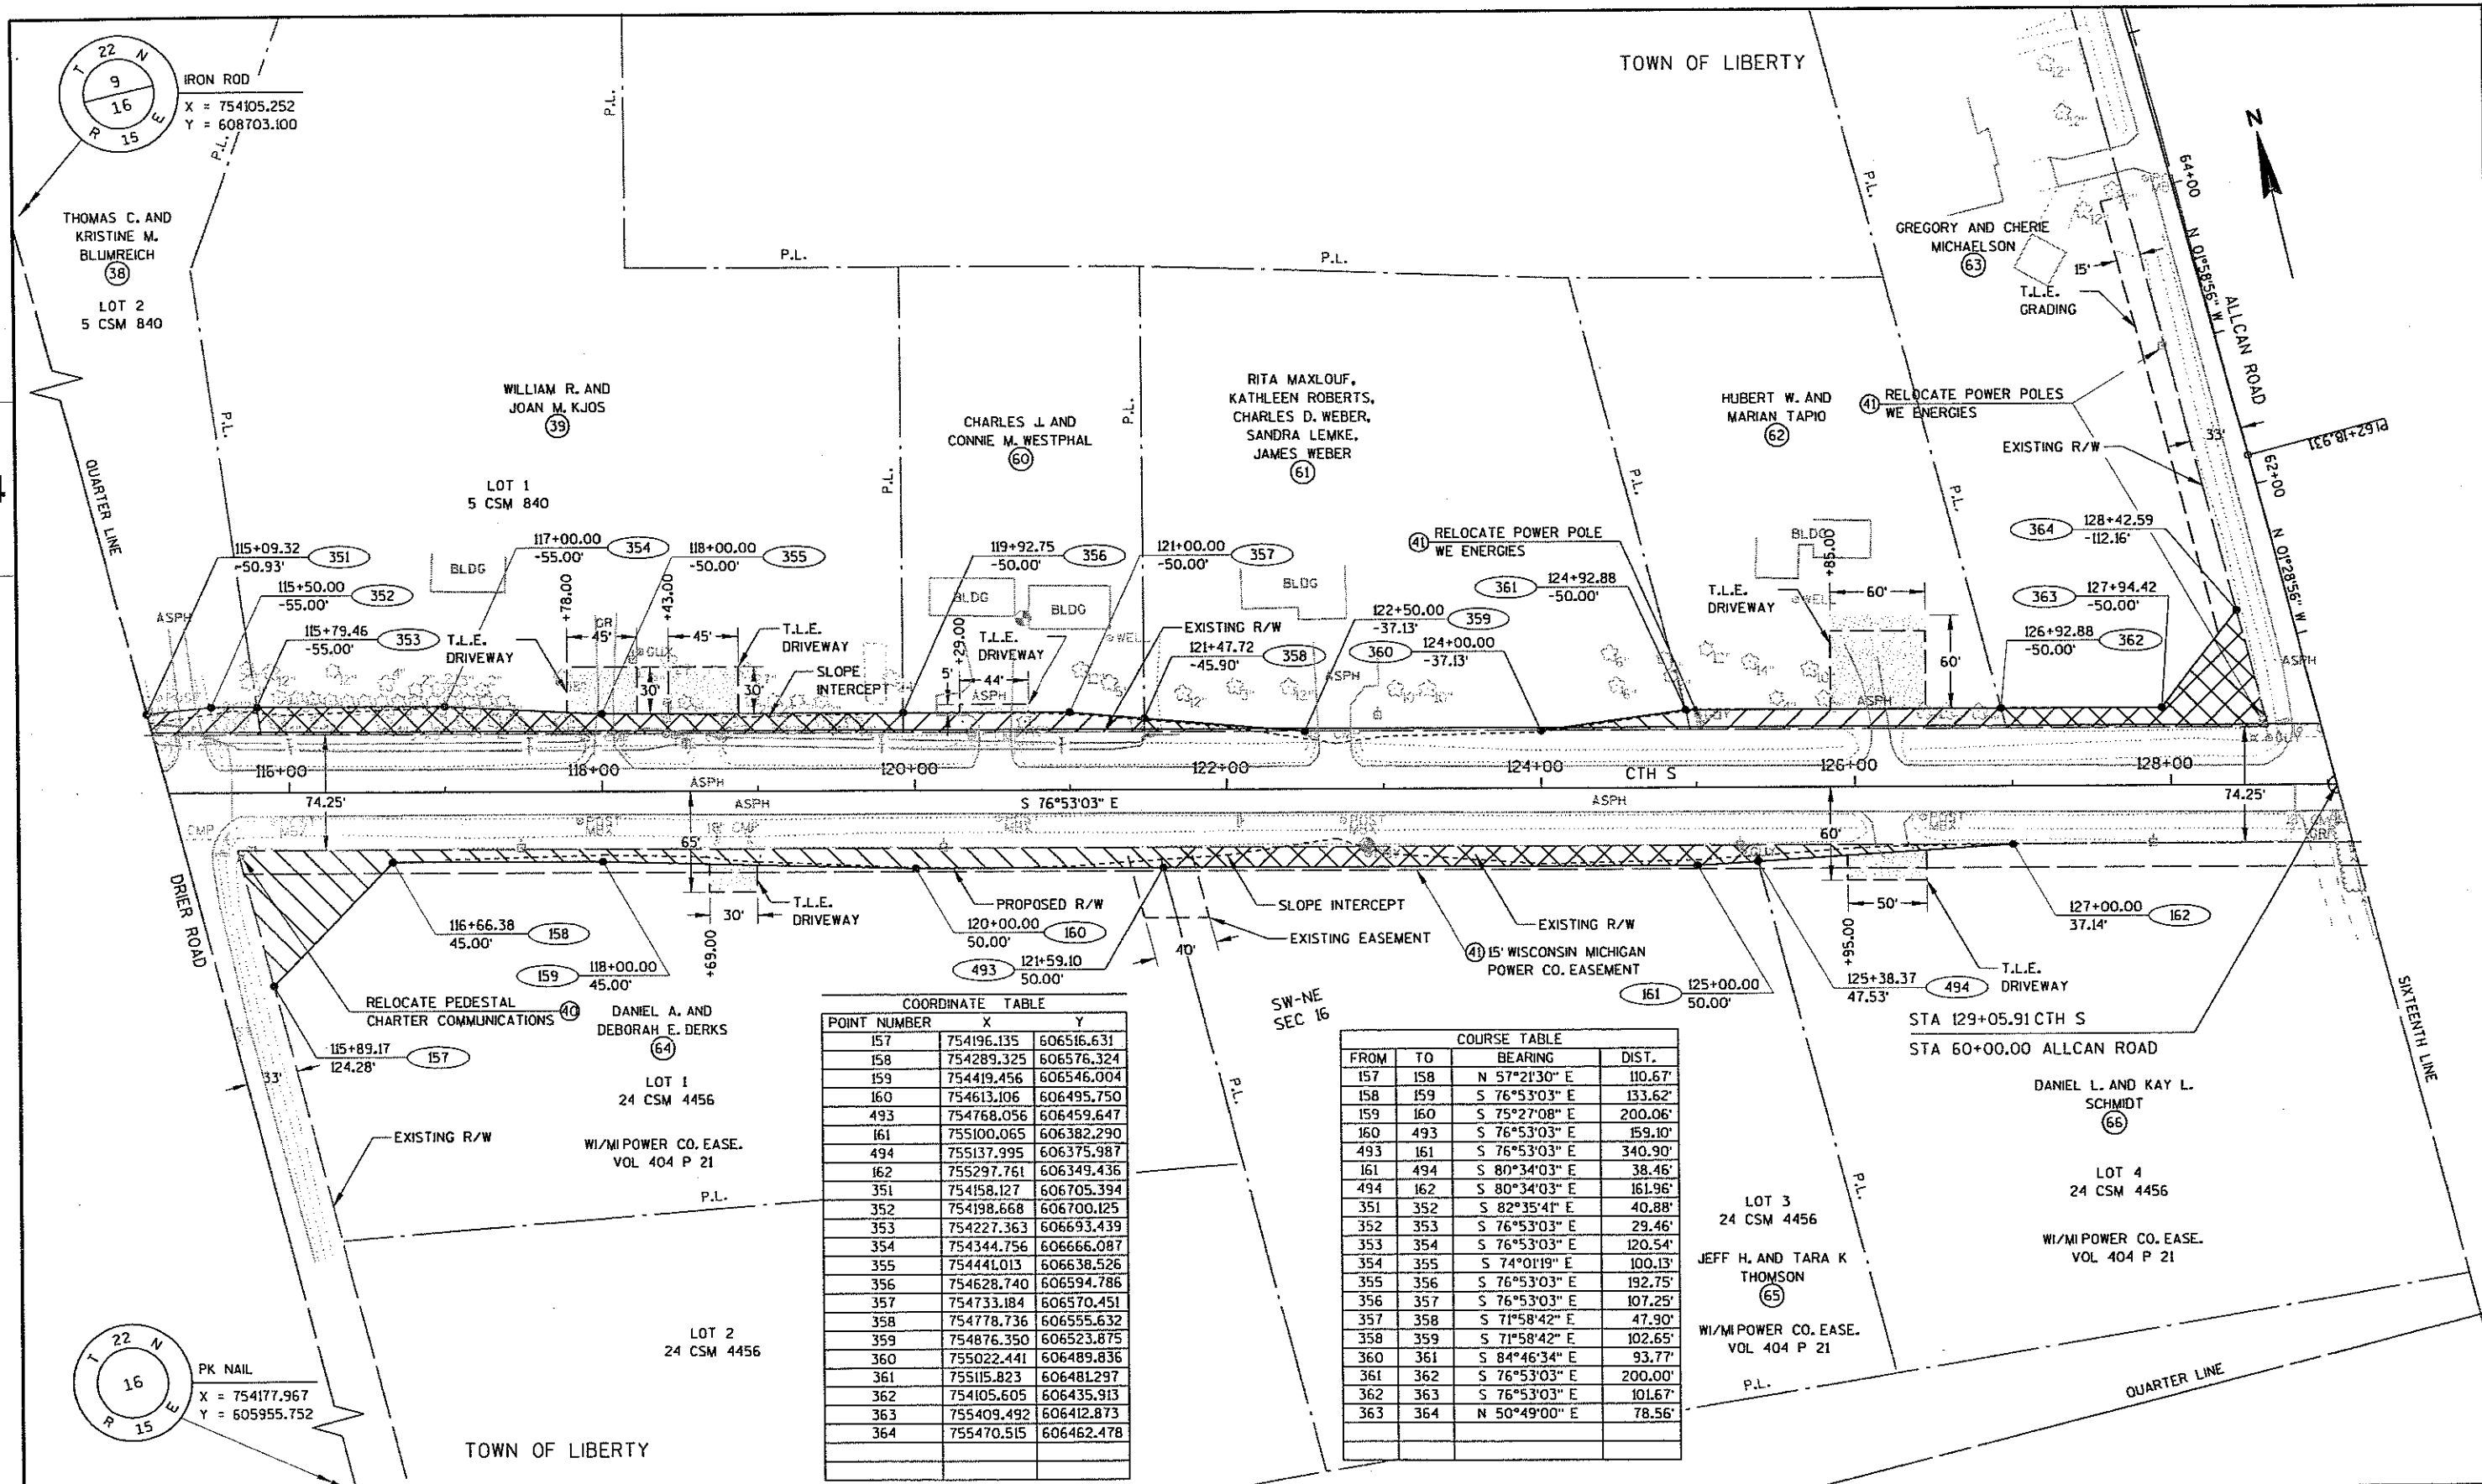


COORDINATE TABLE

POINT NUMBER	X	Y
157	754196.135	606516.631
158	754289.325	606576.324
159	754419.456	606546.004
160	754613.106	606495.750
493	754768.056	606459.647
161	755100.065	606382.290
494	755137.995	606375.987
162	755297.761	606349.436
351	754158.127	606705.394
352	754198.668	606700.125
353	754227.363	606693.439
354	754344.756	606666.087
355	754441.013	606638.526
356	754628.740	606594.786
357	754733.184	606570.451
358	754778.736	606555.632
359	754876.350	606523.875
360	755022.441	606489.836
361	755115.823	606481.297
362	754105.605	606435.913
363	755409.492	606412.873
364	755470.515	606462.478

COURSE TABLE

FROM	TO	BEARING	DIST.
157	158	N 57°21'30" E	110.67'
158	159	S 76°53'03" E	133.62'
159	160	S 75°27'08" E	200.06'
160	493	S 76°53'03" E	159.10'
493	161	S 76°53'03" E	340.90'
161	494	S 80°34'03" E	38.46'
494	162	S 80°34'03" E	161.96'
351	352	S 82°35'41" E	40.88'
352	353	S 76°53'03" E	29.46'
353	354	S 76°53'03" E	120.54'
354	355	S 74°01'19" E	100.13'
355	356	S 76°53'03" E	192.75'
356	357	S 76°53'03" E	107.25'
357	358	S 71°58'42" E	47.90'
358	359	S 71°58'42" E	102.65'
360	361	S 84°46'34" E	93.77'
361	362	S 76°53'03" E	200.00'
362	363	S 76°53'03" E	101.67'
363	364	N 50°49'00" E	78.56'

REVISION DATE 8-30-04 REVISED PARCEL 63	DATE 05-19-04	SCALE, FEET 0 50 100	HWY: CTH S	STATE R/W PROJECT NUMBER 6513-02-21	PLAT SHEET NO: 4.13
GRID FACTOR 1.00000			COUNTY: OUTAGAMIE	CONSTRUCTION PROJECT NUMBER 6513-02-71	PS&E SHEET

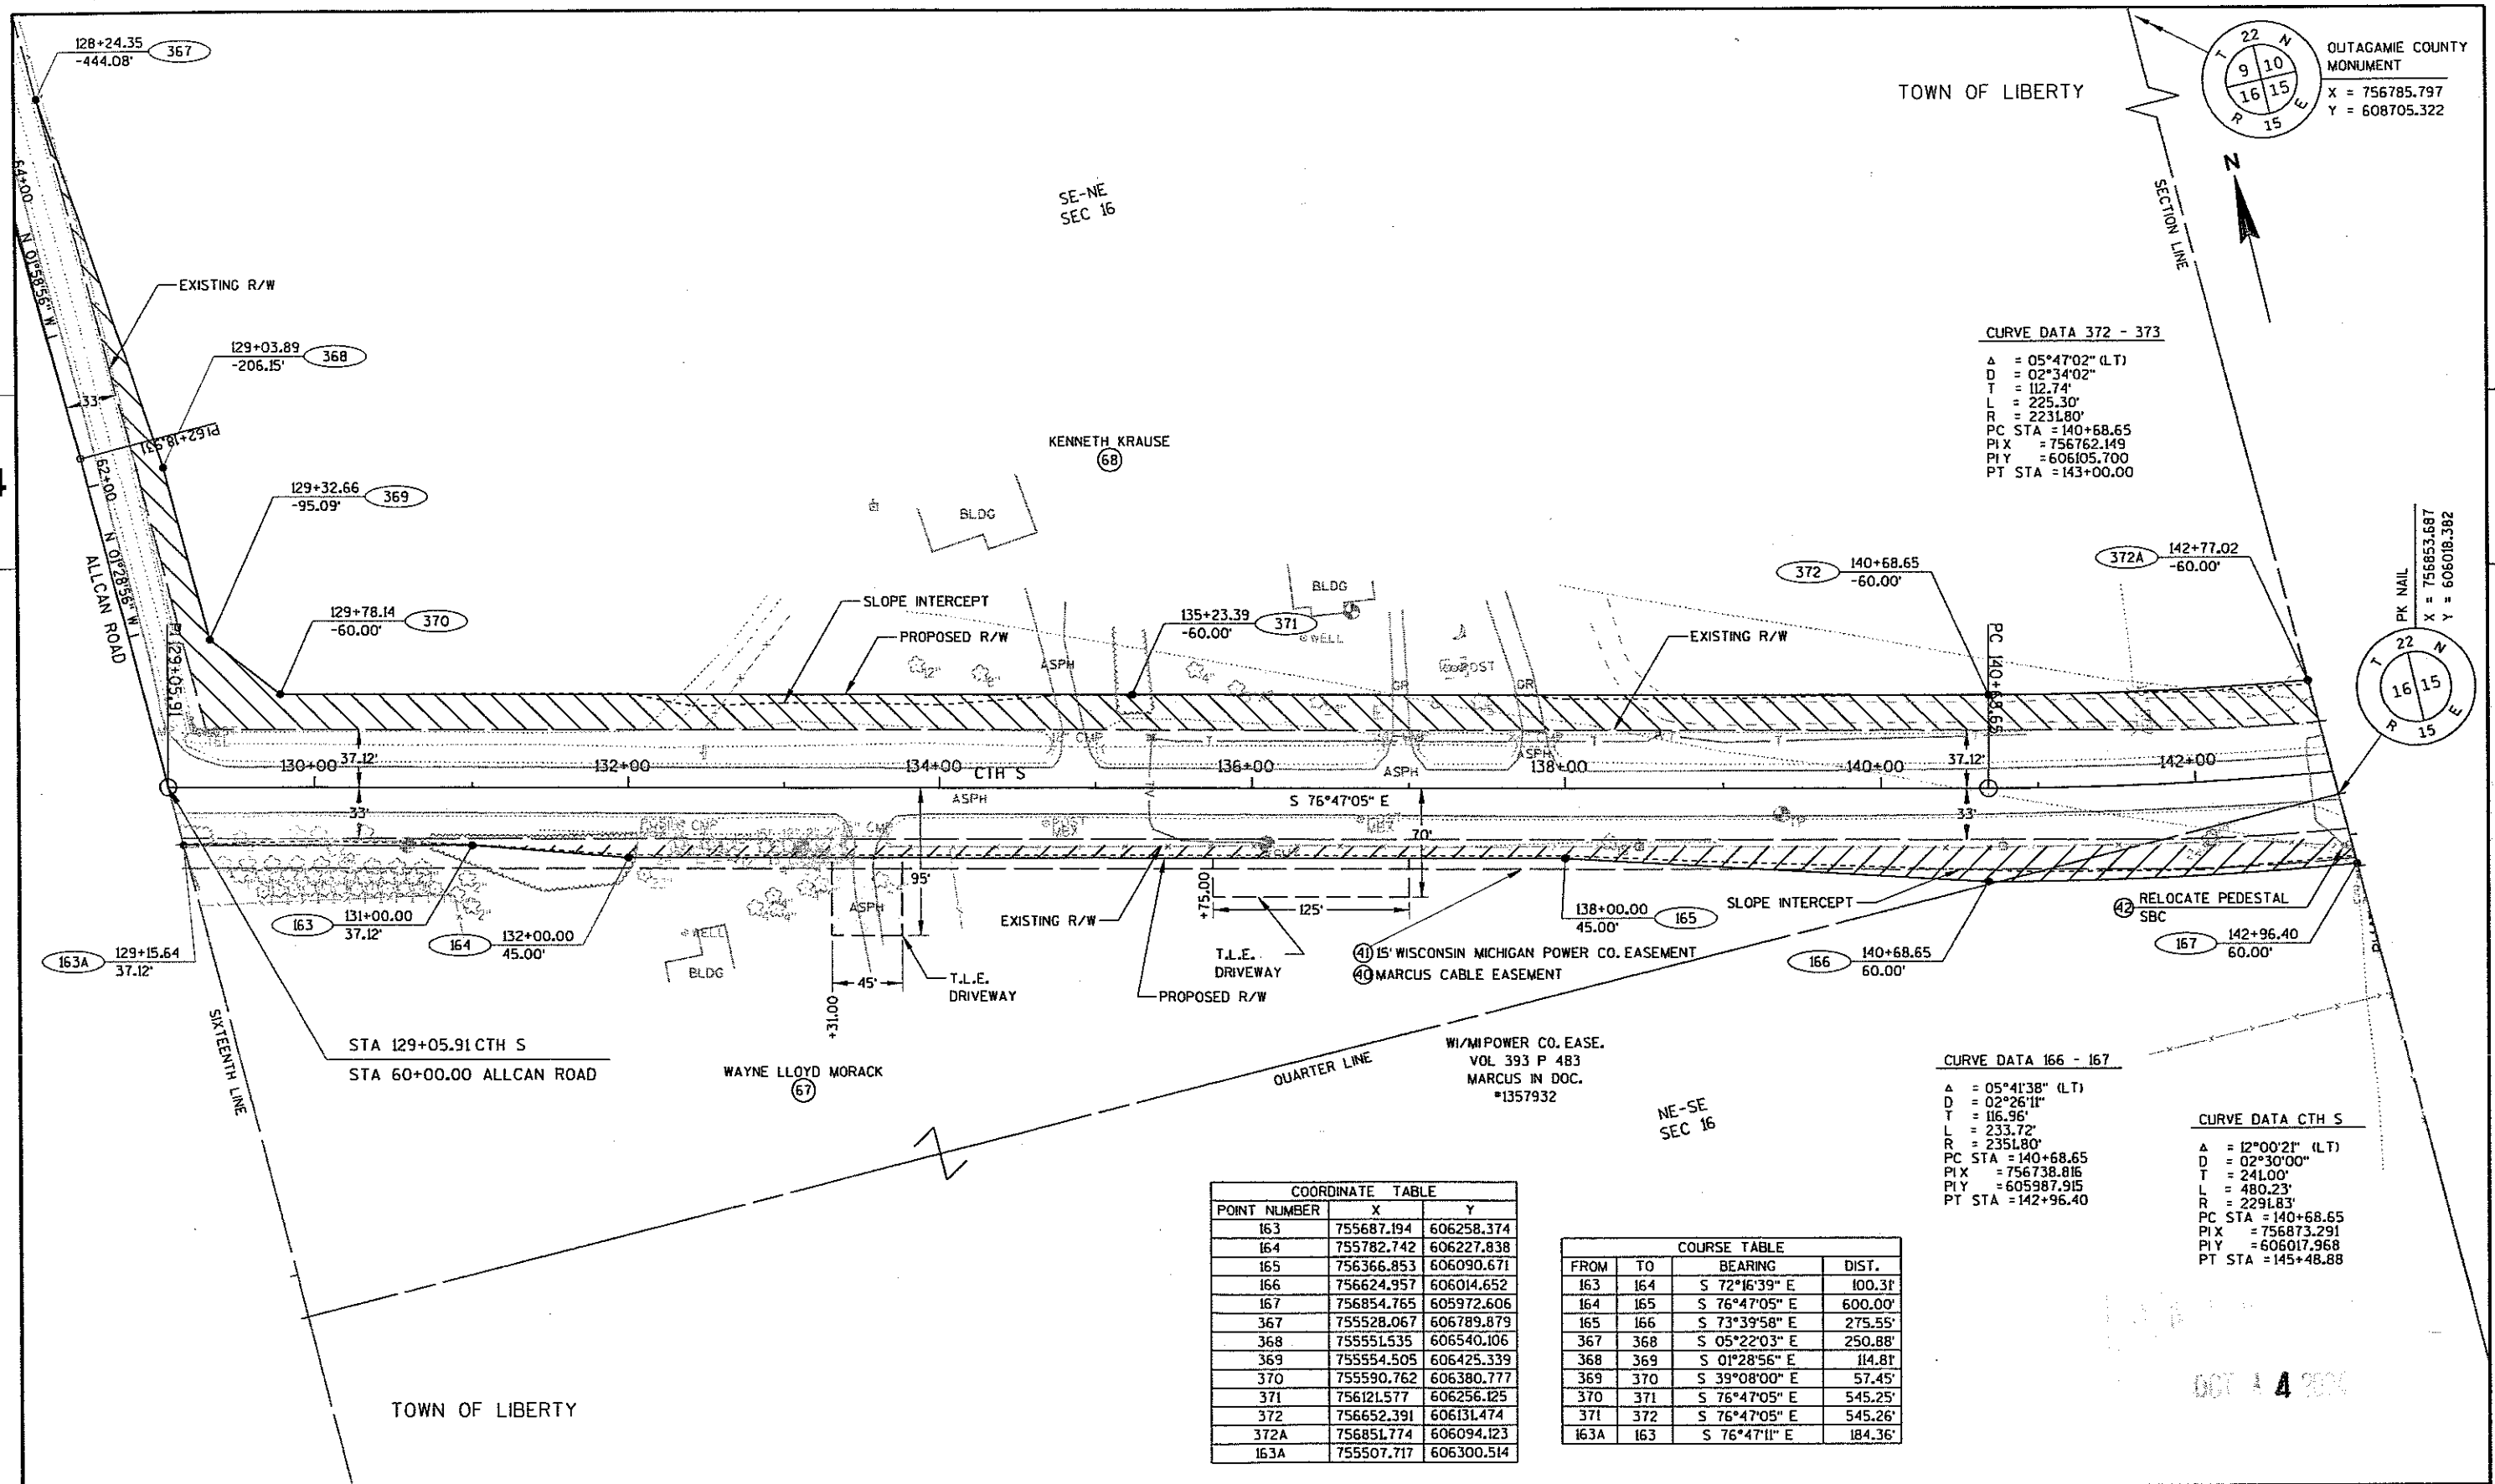

CURVE DATA 372 - 373


A = 05°47'02" (LT)
D = 02°34'02"
T = 112.74'
L = 225.30'
R = 2231.80'
PC STA = 140+68.65
PI X = 756762.149
PI Y = 606105.700
PT STA = 143+00.00

CURVE DATA CTH S

A = 12°00'21" (LT)
D = 02°30'00"
T = 241.00'
L = 480.23'
R = 2291.83'
PC STA = 140+68.65
PI X = 756873.291
PI Y = 606017.968
PT STA = 145+48.88

COORDINATE TABLE		
POINT NUMBER	X	Y
167	756854.765	605972.606
168	756955.251	605961.530
169	757112.970	605952.895
170	757254.841	605955.957
171	757423.285	605959.593
172	757464.326	605960.479
173	757638.407	605956.804
174	757814.254	605953.091
175	757847.293	605949.081
176	757864.132	605947.037
177	758014.099	605943.871
178	758065.650	605959.787
373	756873.946	606091.118
374	756892.275	606088.966
375	757166.295	606056.792
376	757816.961	606043.054
377	758220.870	606034.527

COURSE TABLE			
FROM	TO	BEARING	DIST.
169	170	N 88°45'48" E	141.90'
170	171	N 88°45'48" E	168.49'
171	172	N 88°45'48" E	41.05'
172	173	S 88°47'26" E	174.12'
173	174	S 88°47'26" E	175.88'
174	175	S 83°04'48" E	33.29'
175	176	S 83°04'48" E	16.96'
176	177	S 88°47'26" E	150.00'
177	178	N 72°50'33" E	53.95'
373	374	S 83°18'12" E	18.46'
374	375	S 83°18'12" E	275.90'
375	376	S 88°47'26" E	650.81'
376	377	S 88°47'26" E	404.00'

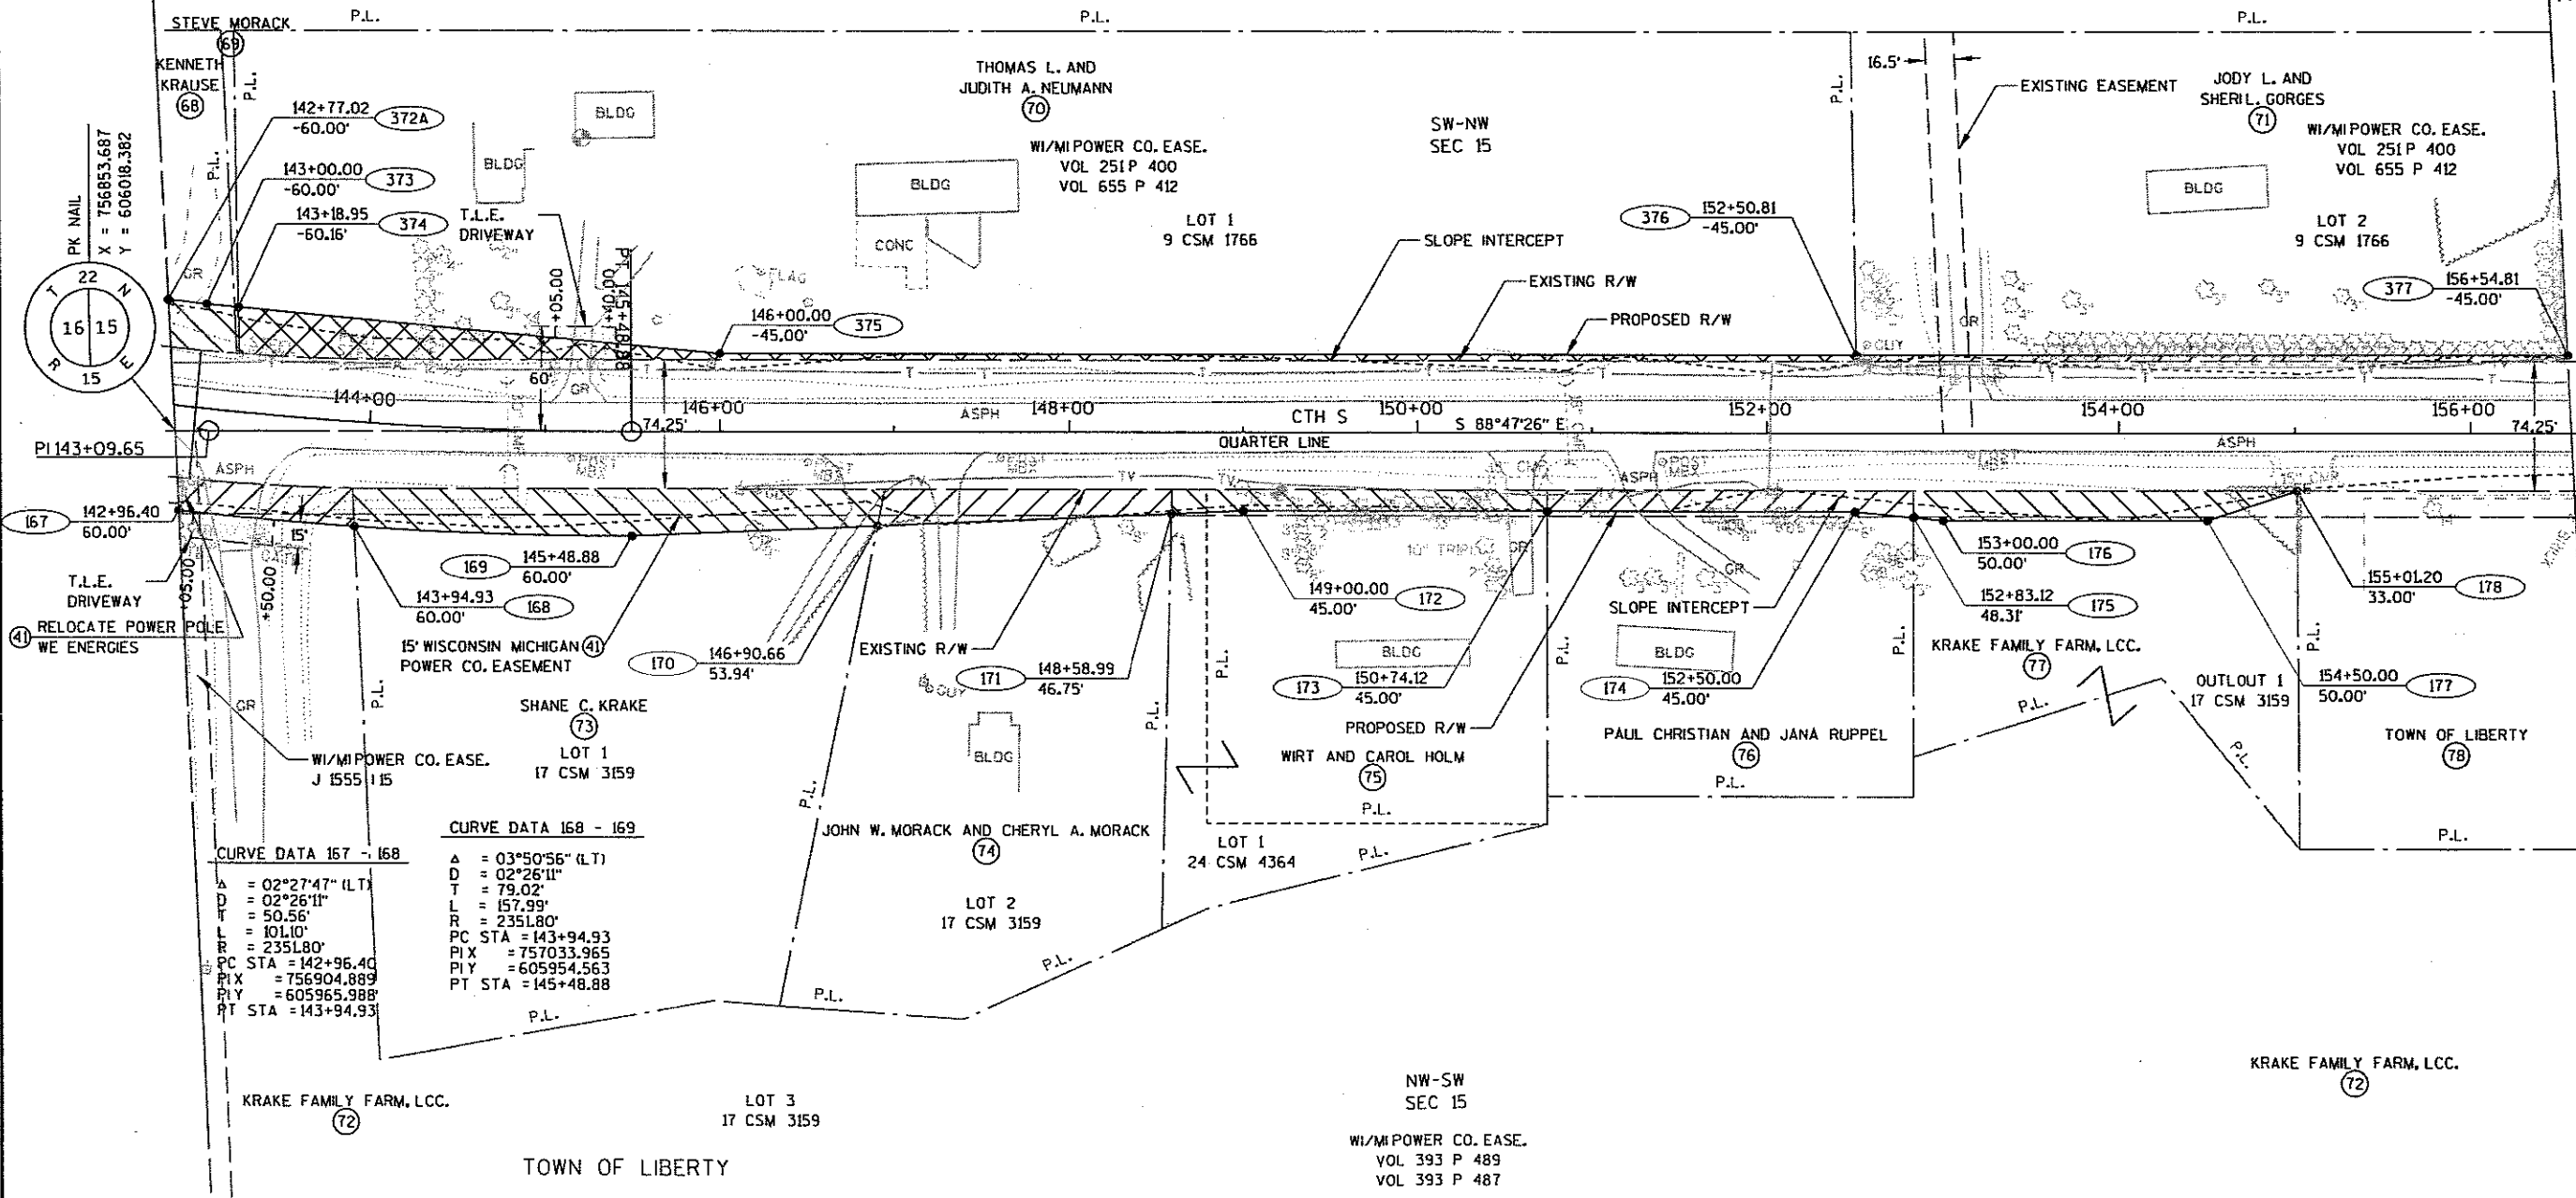

CURVE DATA 167 - 168

A = 02°27'47" (LT)
D = 02°26'11"
T = 50.56'
L = 101.10'
R = 2351.80'
PC STA = 142+96.40
PI X = 756904.889
PI Y = 605965.988
PT STA = 143+94.93


CURVE DATA 168 - 169

A = 03°50'56" (LT)
D = 02°26'11"
T = 79.02'
L = 157.99'
R = 2351.80'
PC STA = 143+94.93
PI X = 757033.965
PI Y = 605954.563
PT STA = 145+48.88

REVISION DATE 8-30-04 UPDATED PARCEL 74 NAME	DATE 05-19-04	SCALE, FEET 0 50 100	HWY: CTH S	STATE R/W PROJECT NUMBER 6513-02-21	PLAT SHEET NO: 4.15
GRID FACTOR 1.00000			COUNTY: OUTAGAMIE	CONSTRUCTION PROJECT NUMBER 6513-02-71	PS&E SHEET


4

4

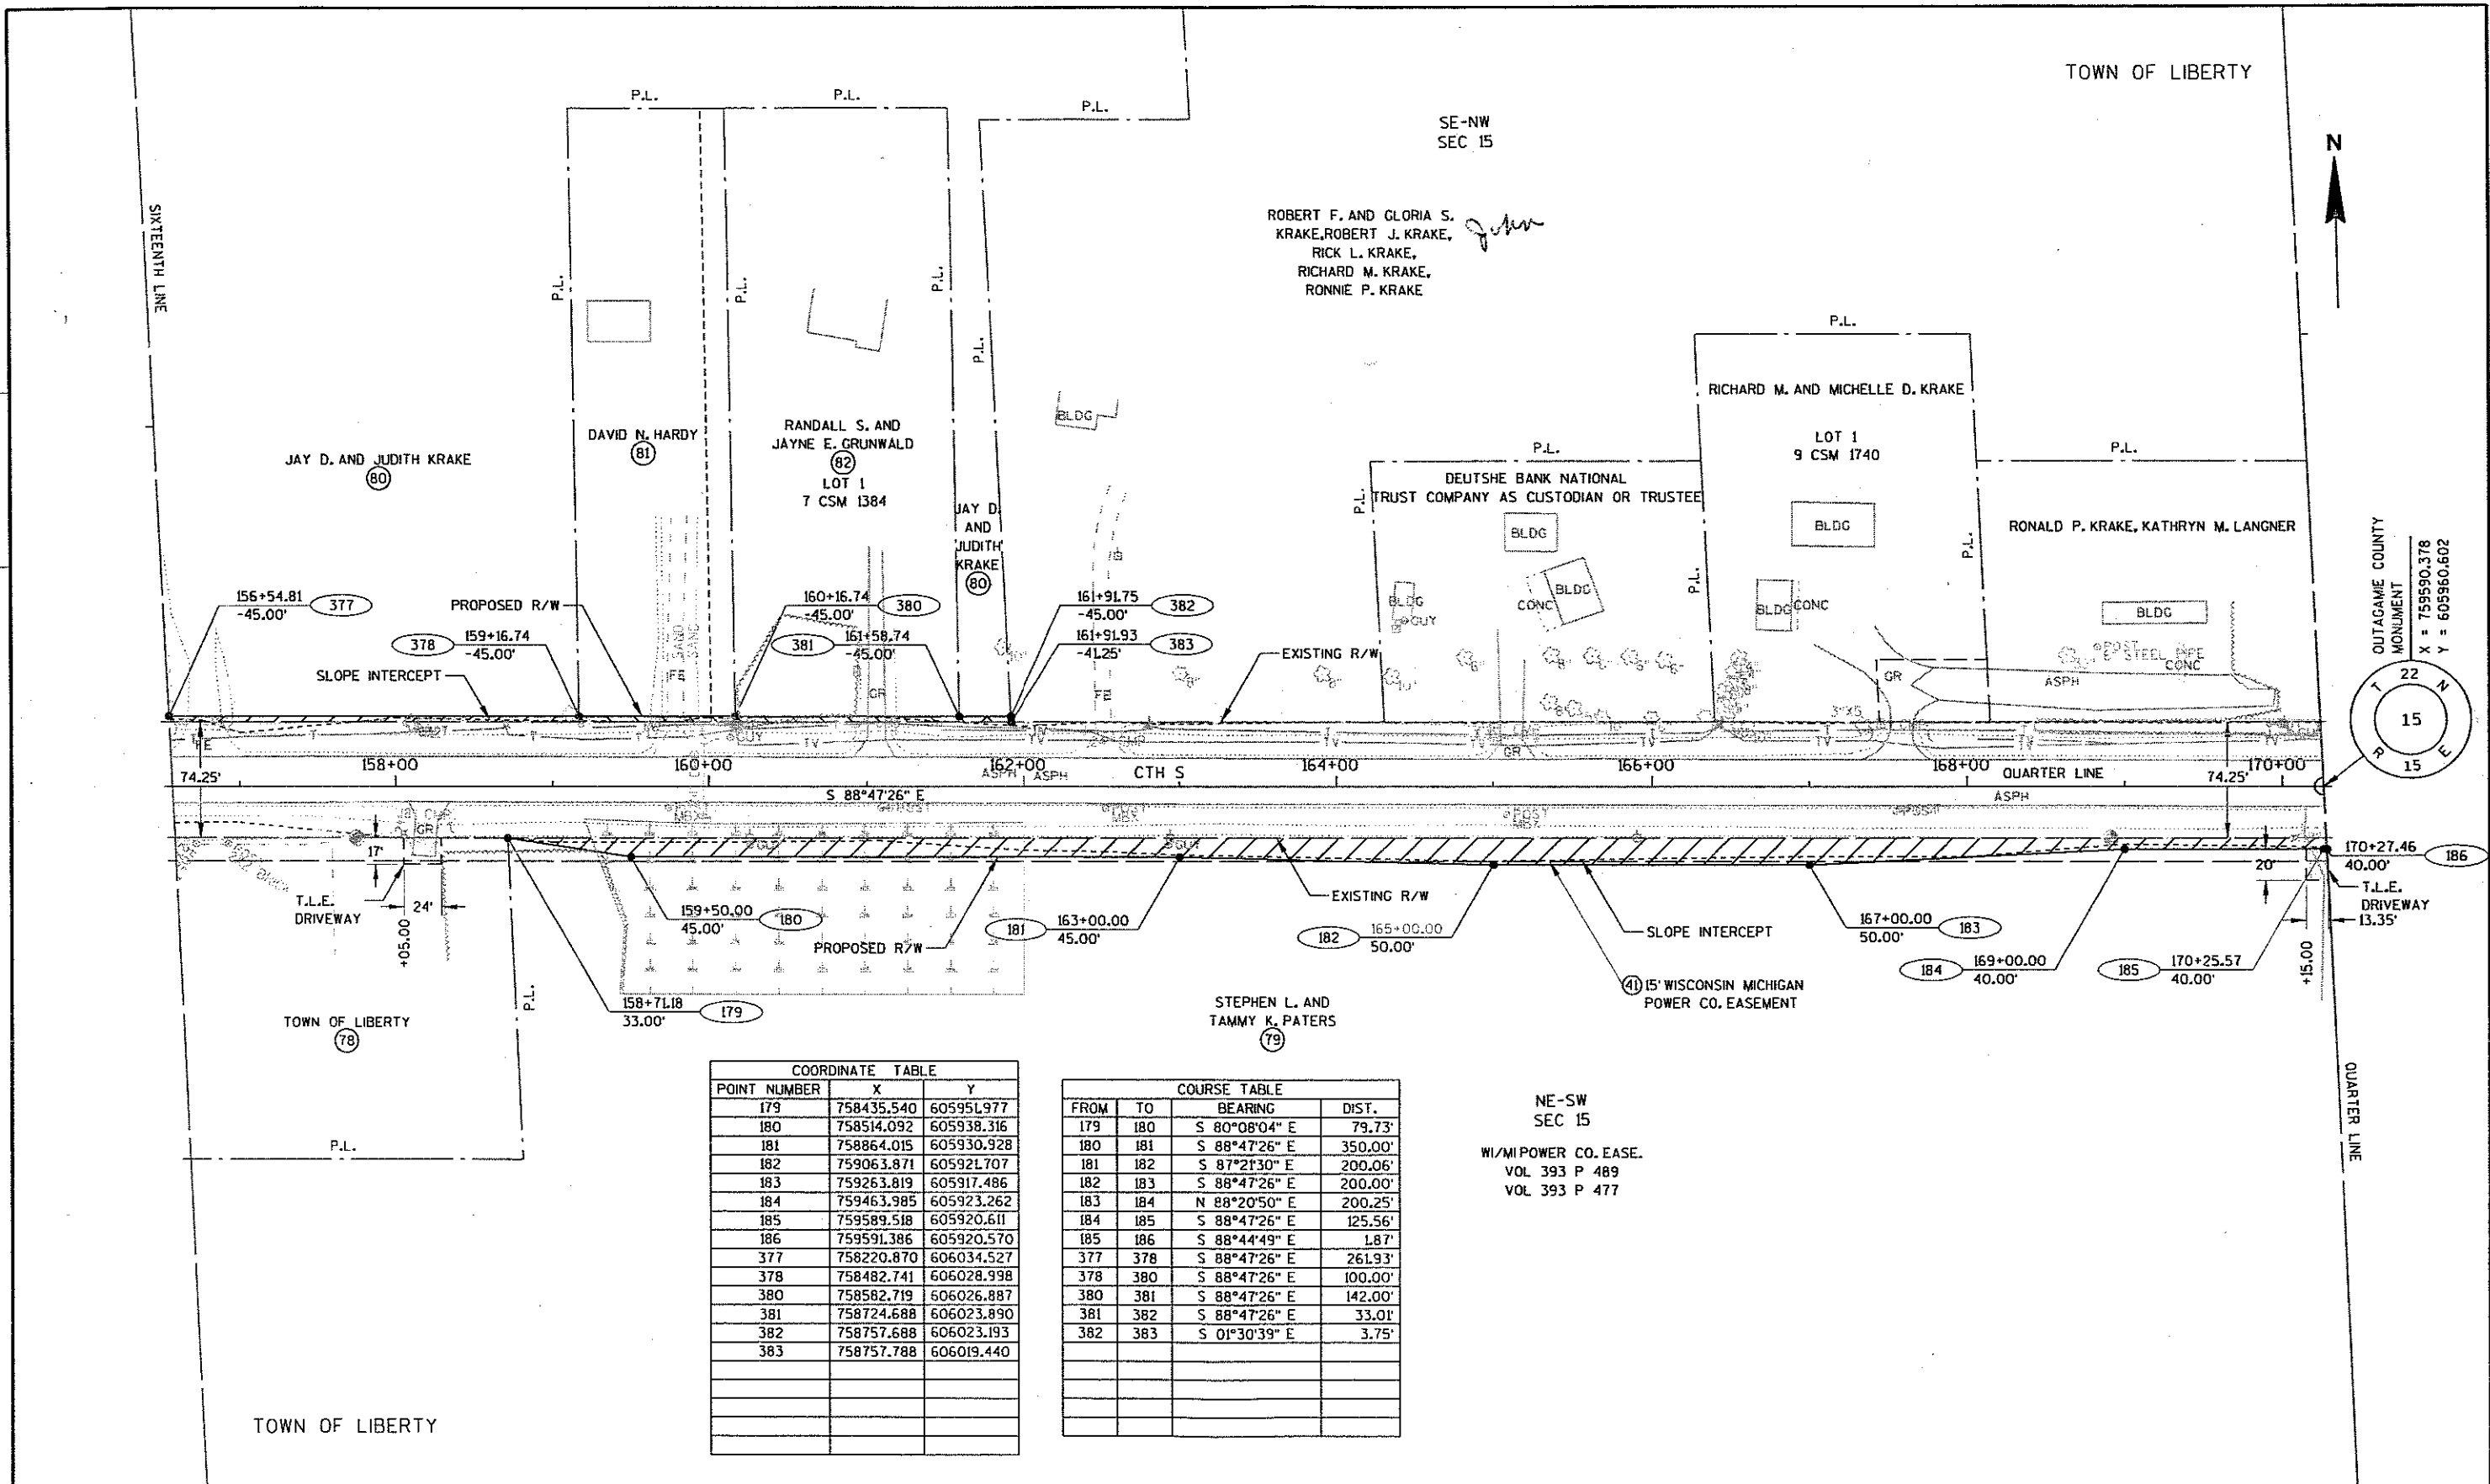

4

4

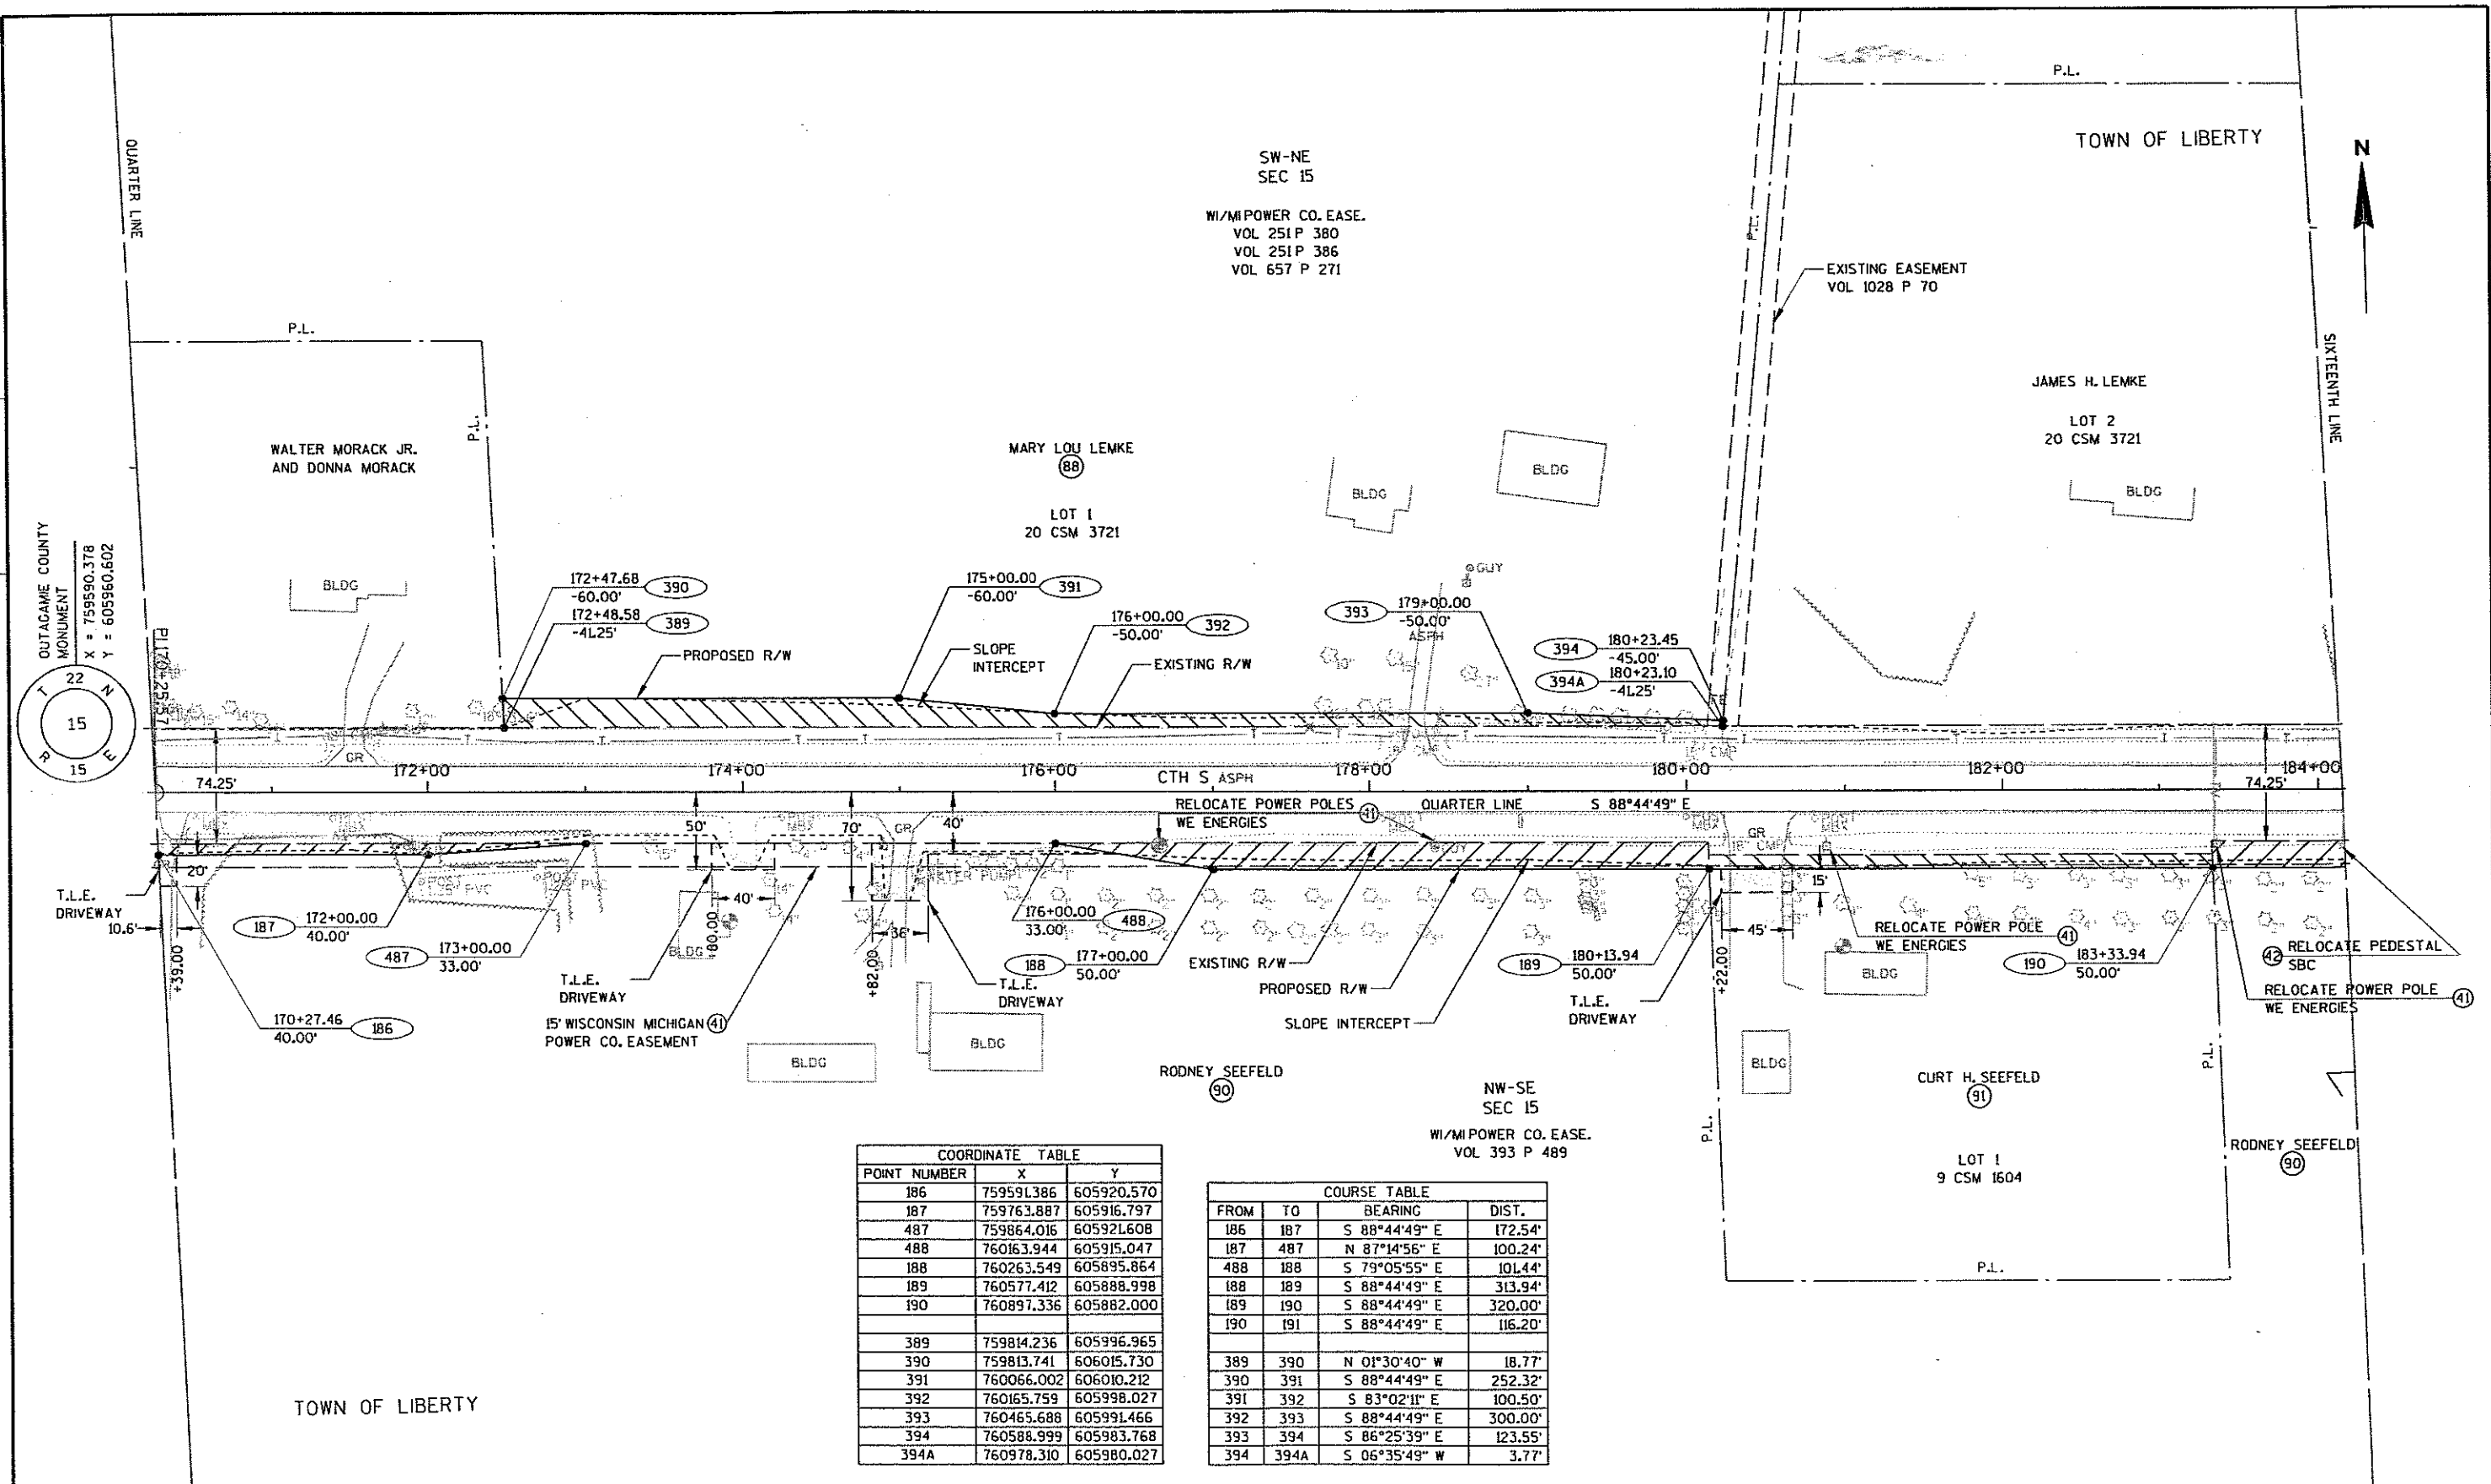


COORDINATE TABLE		
POINT NUMBER	X	Y
186	759591.386	605920.570
187	759763.887	605916.797
487	759864.016	605921.608
488	760163.944	605915.047
188	760263.549	605895.864
189	760577.412	605888.998
190	760897.336	605882.000
389	759814.236	605996.965
390	759813.741	606015.730
391	760066.002	606010.212
392	760165.759	605998.027
393	760465.688	605991.466
394	760588.999	605983.768
394A	760978.310	605980.027

COURSE TABLE			
FROM	TO	BEARING	DIST.
186	187	S 88°44'49" E	172.54'
187	487	N 87°14'56" E	100.24'
488	188	S 79°05'55" E	101.44'
188	189	S 88°44'49" E	313.94'
189	190	S 88°44'49" E	320.00'
190	191	S 88°44'49" E	116.20'
389	390	N 01°30'40" W	18.77'
390	391	S 88°44'49" E	252.32'
391	392	S 83°02'11" E	100.50'
392	393	S 88°44'49" E	300.00'
393	394	S 86°25'39" E	123.55'
394	394A	S 06°35'49" W	3.77'

REVISION DATE 8-30-04 REMOVED PARCEL 87 AND 89	DATE 05-19-04	SCALE, FEET 0 50 100	HWY: CTH S	STATE R/W PROJECT NUMBER 6513-02-21	PLAT SHEET NO: 4.17
GRID FACTOR L00000			COUNTY: OUTAGAMIE	CONSTRUCTION PROJECT NUMBER 6513-02-71	PS&E SHEET

4

4

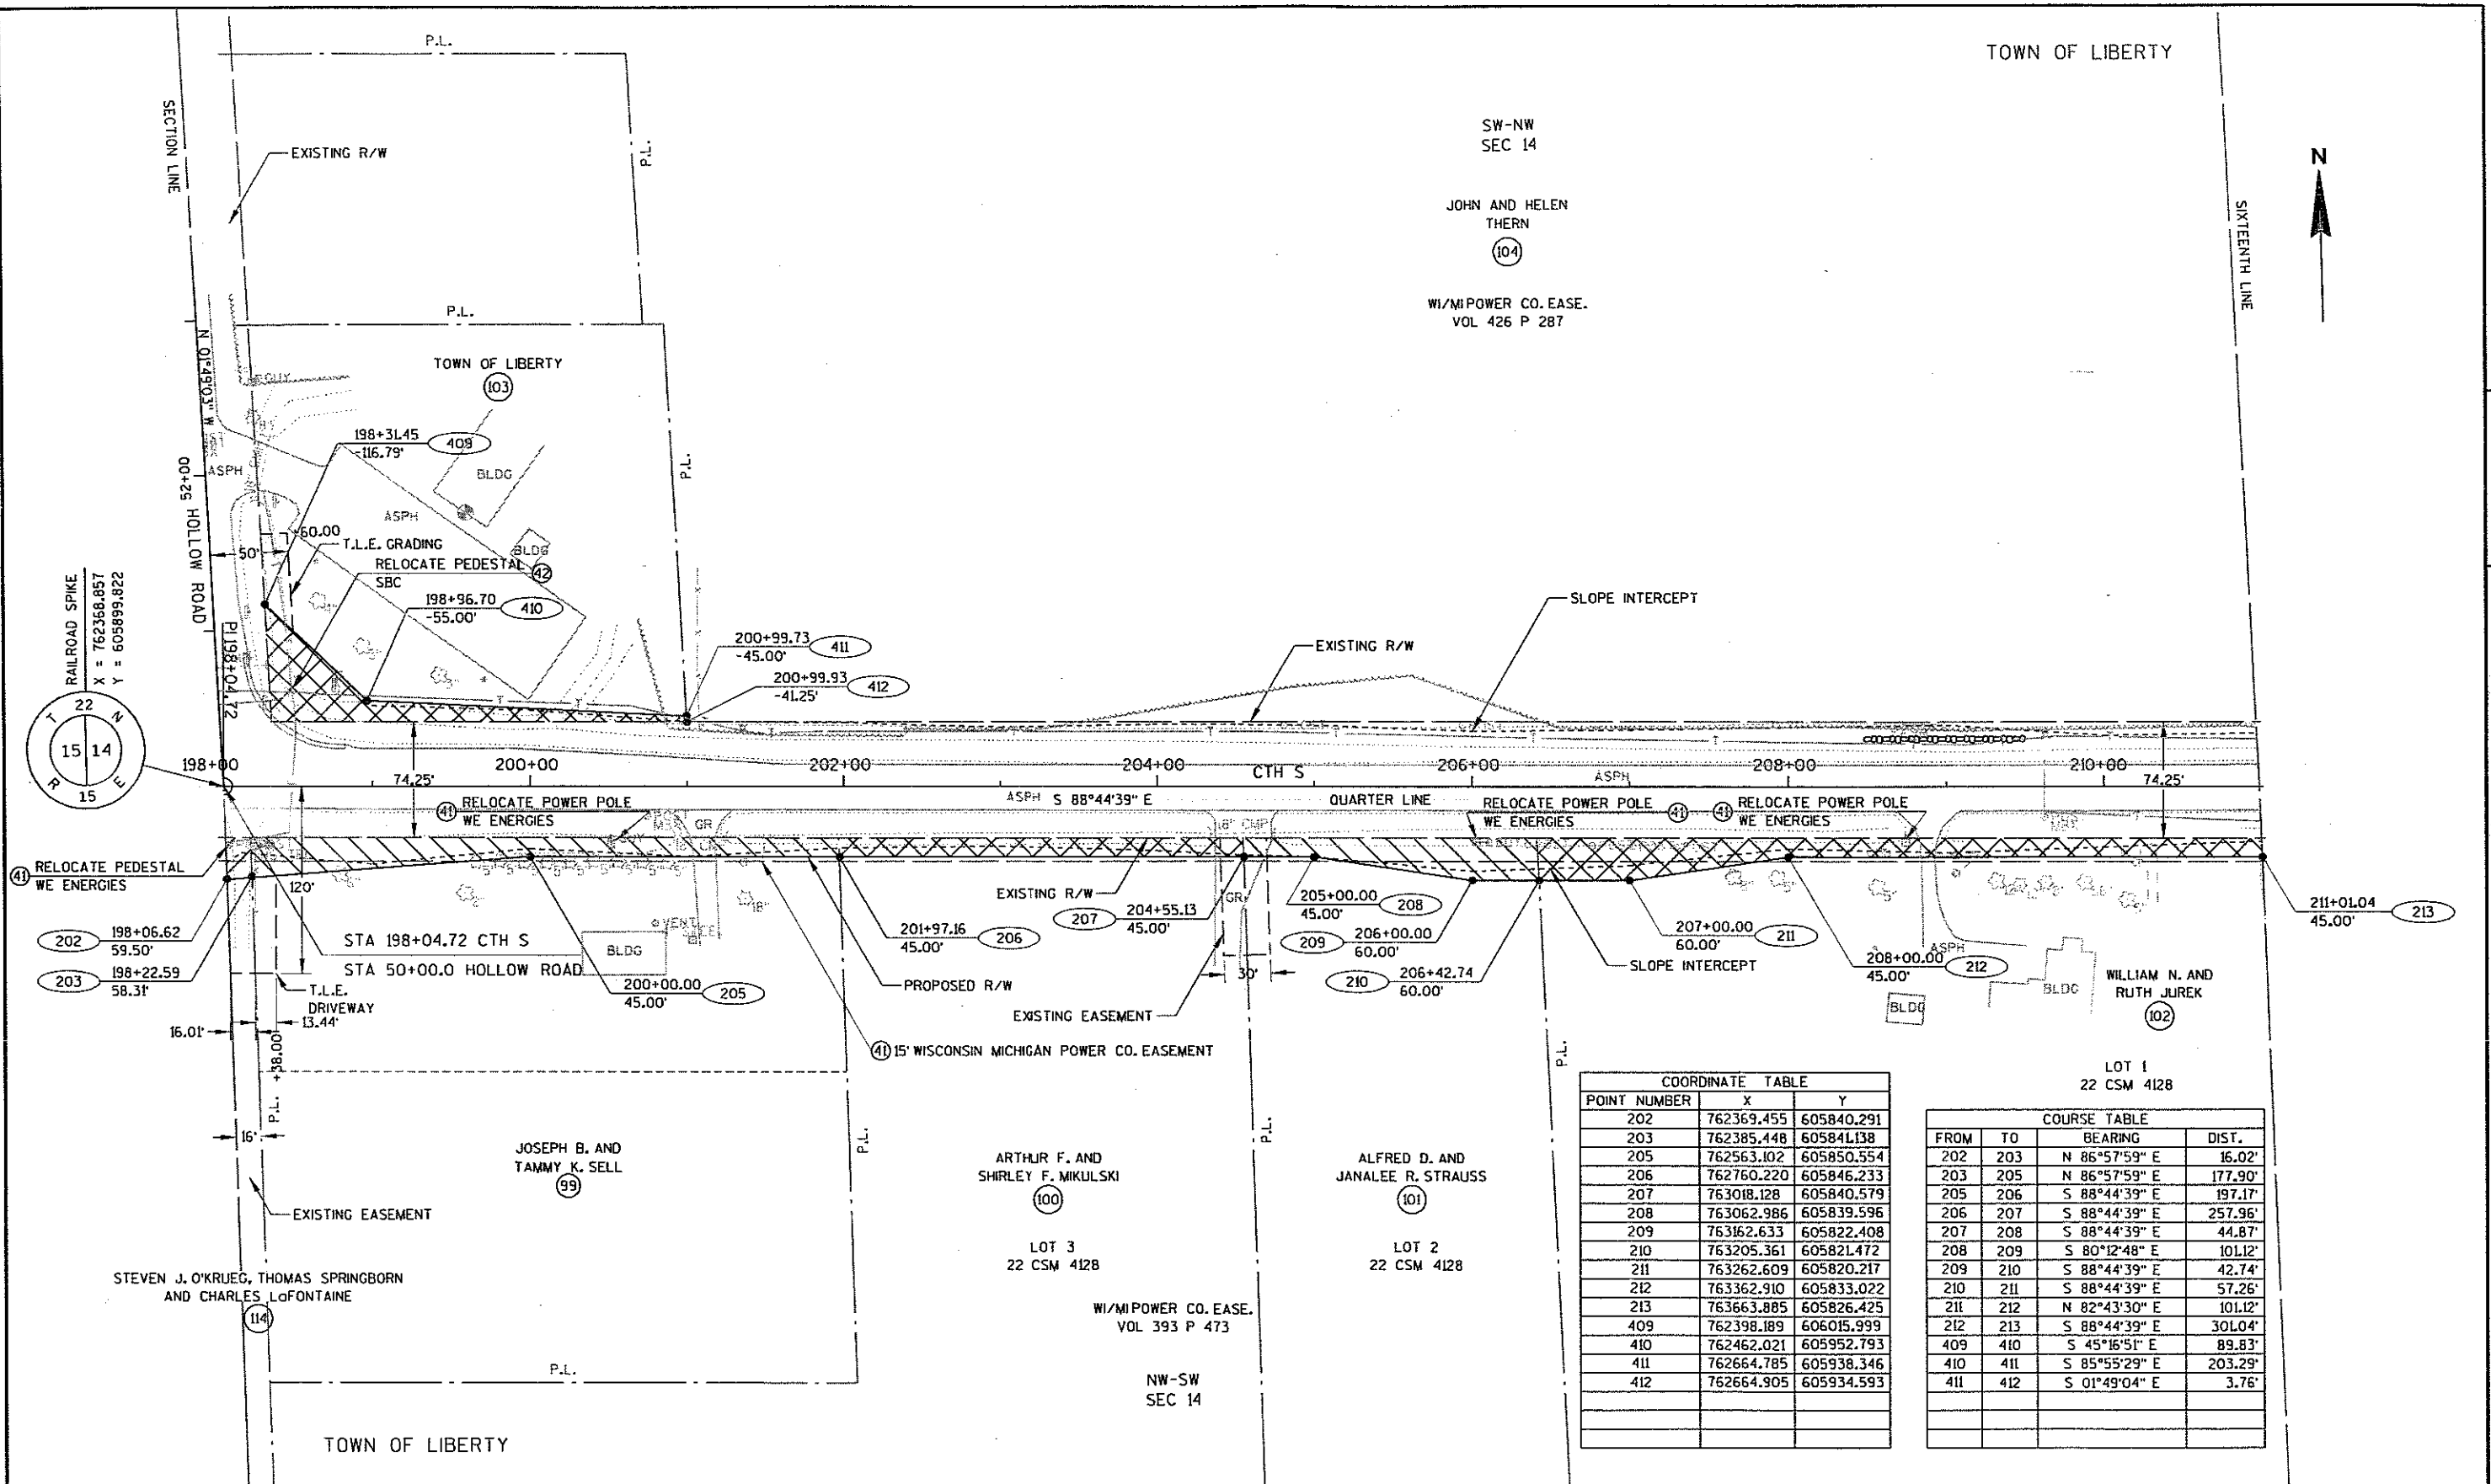

COORDINATE TABLE		
POINT NUMBER	X	Y
202	762369.455	605840.291
203	762385.448	605841.138
205	762563.102	605850.554
206	762760.220	605846.233
207	763018.128	605840.579
208	763062.986	605839.596
209	763162.633	605822.408
210	763205.361	605821.472
211	763262.609	605820.217
212	763362.910	605833.022
213	763663.885	605826.425
409	762398.189	606015.999
410	762462.021	605952.793
411	762664.785	605938.346
412	762664.905	605934.593

COURSE TABLE			
FROM	TO	BEARING	DIST.
202	203	N 86°57'59" E	16.02'
203	205	N 86°57'59" E	177.90'
205	206	S 88°44'39" E	197.17'
206	207	S 88°44'39" E	257.96'
207	208	S 88°44'39" E	44.87'
208	209	S 80°12'48" E	101.12'
209	210	S 88°44'39" E	42.74'
210	211	S 88°44'39" E	57.26'
211	212	N 82°43'30" E	101.12'
212	213	S 88°44'39" E	301.04'
409	410	S 45°16'51" E	89.83'
410	411	S 85°55'29" E	203.29'
411	412	S 01°49'04" E	3.76'



SE-NW
SEC 14

TOWN OF LIBERTY

JOHN AND HELEN THERN

(104)



4

4

VICTOR J. AND
LEIGH ANN THERN

(105)

LOT 1
9 CSM 1621

10' INGRESS & EGRESS
EASEMENT J 14130 152

491 214+04.72
-50.00'

417 214+04.72
-41.25'

215+00.00
-50.00'

418

420 217+50.00
-41.25'

216+00.00
-41.25'

419

BLDG 218+00.00
-50.00'

218+16.65
-50.00'

489

421

422 223+91.59
-50.00'

212+00 214+00 216+00 218+00 220+00 222+00 224+00

RELOCATE PEDESTAL
SBC

RELOCATE POWER POLE
WE ENERGIES

RELOCATE POWER POLE
WE ENERGIES

213 211+01.04
45.00'

214 212+46.85
45.00'

41 RELOCATE POWER POLE
WE ENERGIES

RELOCATE POWER POLE
WE ENERGIES

215 216+00.00
45.00'

216 216+57.86
49.34'

JOHN AND HELEN THERN

(106)

LOT 2
9 CSM 1621

60.00'

T.L.E.
DRIVEWAY

JOHN AND HELEN THERN

(104)

218+00.00
60.00'

219+00.00
60.00'

218

219

220 221+29.66
45.00'

221 223+39.66
45.00'

222 223+93.87
45.00'

BLDG
SCOTT S. AND HEIDI THERN

(107)

LOT 1
12 CSM 2341
P.L.

COORDINATE TABLE

POINT NUMBER	X	Y
213	763663.885	605826.425
214	763809.655	605823.229
215	764162.721	605815.490
216	764220.474	605809.884
217	764362.345	605796.111
218	764462.321	605793.919
219	764662.611	605804.533
220	764692.256	605803.883
221	764902.205	605799.281
222	764956.401	605798.093
223	764958.462	605798.050
417	763969.374	605906.000
491	763969.566	605914.747
418	764064.825	605912.659
419	764164.610	605901.625
420	764314.575	605898.433
489	764364.755	605906.084
421	764381.405	605905.719
422	764956.200	605893.120

COURSE TABLE

FROM	TO	BEARING	DIST.
213	214	S 88°44'39" E	145.81'
214	215	S 88°44'39" E	353.15'
215	216	S 84°27'19" E	58.02'
216	217	S 84°27'19" E	142.54'
217	218	S 88°44'39" E	100.00'
218	219	N 86°58'00" E	200.56'
219	220	S 88°44'39" E	29.68'
220	221	S 88°44'39" E	210.00'
221	222	S 88°44'39" E	54.23'
222	223	S 88°48'42" E	2.03'
417	491	S 01°15'20" W	8.75'
491	418	S 88°44'39" E	95.28'
418	419	N 83°44'37" W	100.38'
420	489	N 81°19'46" E	50.76'
489	421	S 88°44'39" E	16.65'
421	422	S 88°44'39" E	574.94'

NE-SW
SEC 14

WI/MIPOWER CO. EASE.
VOL 393 P 481


TOWN OF LIBERTY

REVISION DATE
8-30-04 REVISE PARCEL 104

DATE 05-19-04

GRID FACTOR 1.00000

SCALE, FEET

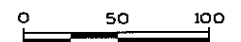

HWY: CTH S

COUNTY: OUTAGAMIE

STATE R/W PROJECT NUMBER 6513-02-21

CONSTRUCTION PROJECT NUMBER 6513-02-71

PLAT SHEET NO: 4.20

PS&E SHEET

E

FILE NAME : r:\2400\2482\2482002\dn\040415.rp.dgn

PLOT DATE : 9/22/2004

PLOT BY : JMG



PLOT NAME :

PLOT SCALE : .plotscale.

WISDOT/CADDs SHEET 75

4


4

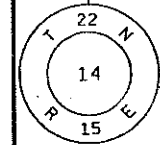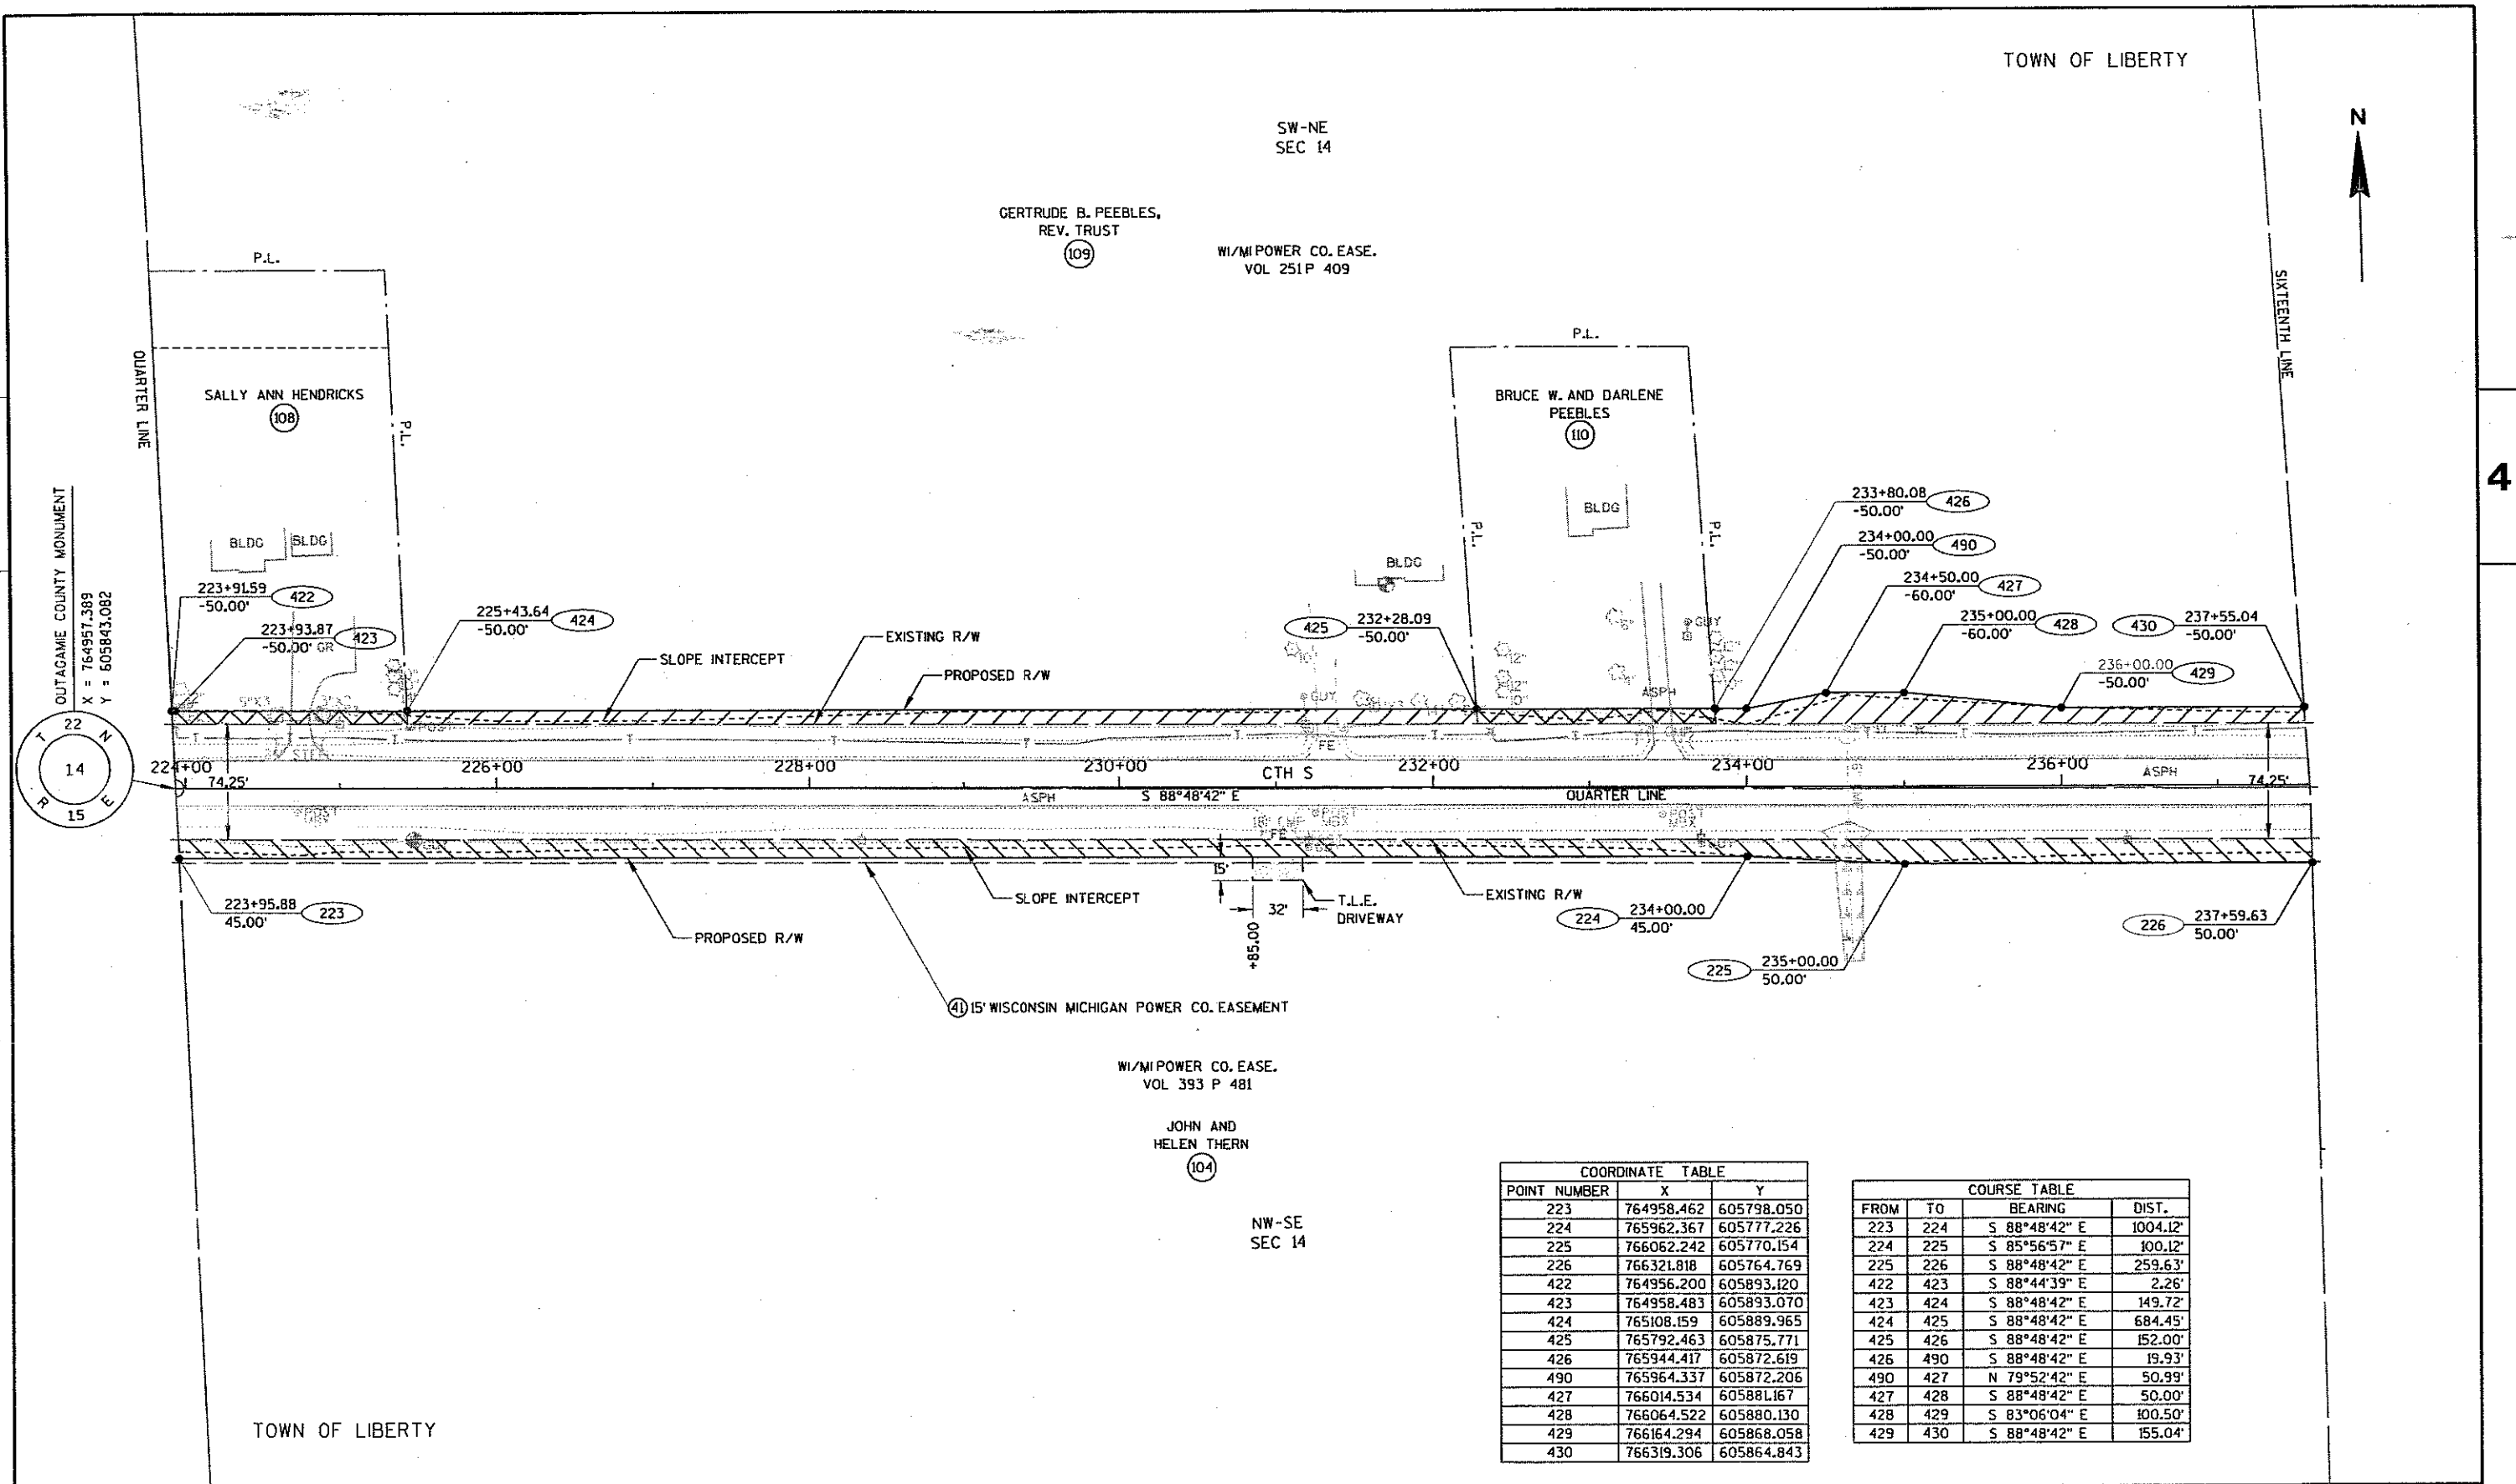

COORDINATE TABLE		
POINT NUMBER	X	Y
223	764958.462	605798.050
224	765962.367	605777.226
225	766062.242	605770.154
226	766321.818	605764.769
422	764956.200	605893.120
423	764958.483	605893.070
424	765108.159	605889.965
425	765792.463	605875.771
426	765944.417	605872.619
490	765964.337	605872.206
427	766014.534	605881.167
428	766064.522	605880.130
429	766164.294	605868.058
430	766319.306	605864.843

COURSE TABLE			
FROM	TO	BEARING	DIST.
223	224	S 88°48'42" E	1004.12'
224	225	S 85°56'57" E	100.12'
225	226	S 88°48'42" E	259.63'
422	423	S 88°44'39" E	2.26'
423	424	S 88°48'42" E	149.72'
424	425	S 88°48'42" E	684.45'
425	426	S 88°48'42" E	152.00'
426	490	S 88°48'42" E	19.93'
490	427	N 79°52'42" E	50.99'
427	428	S 88°48'42" E	50.00'
428	429	S 83°06'04" E	100.50'
429	430	S 88°48'42" E	155.04'

REVISION DATE 8-30-04	DATE 05-19-04	SCALE, FEET 0 50 100	HWY: CTH S	STATE R/W PROJECT NUMBER 6513-02-21	PLAT SHEET NO: 4.21
	GRID FACTOR 1.00000		COUNTY: OUTAGAMIE	CONSTRUCTION PROJECT NUMBER 6513-02-71	PS&E SHEET

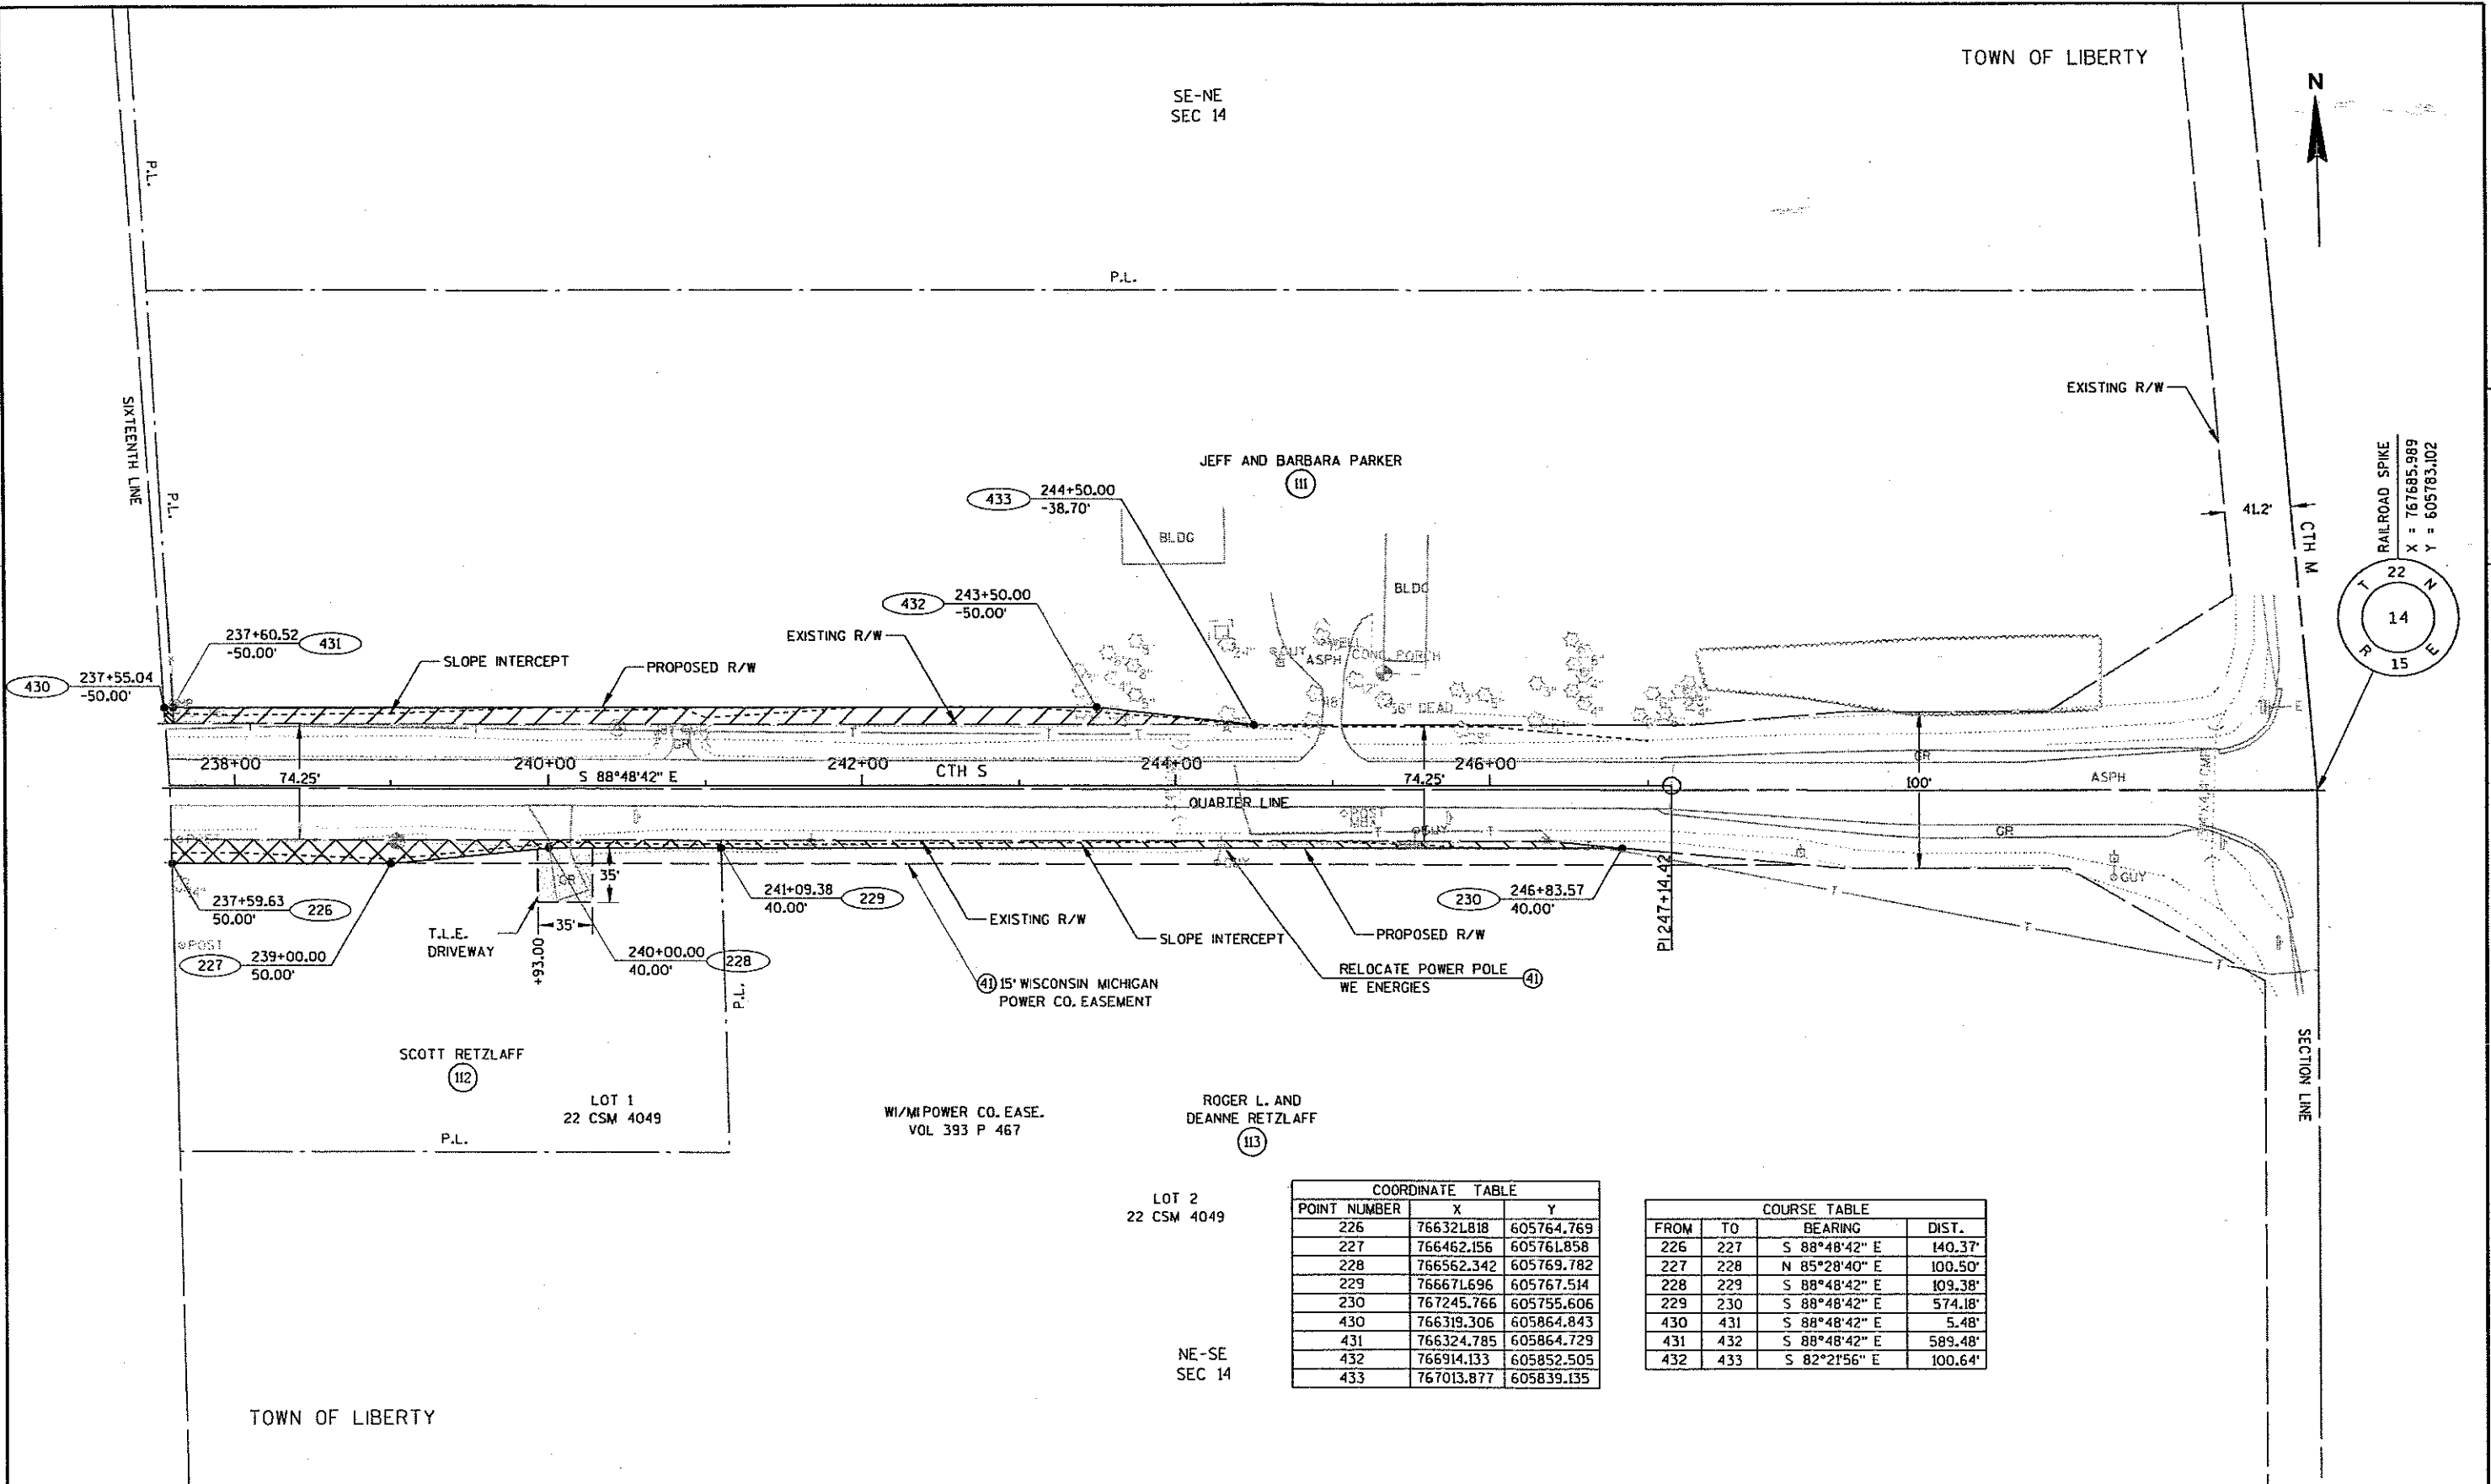

COORDINATE TABLE		
POINT NUMBER	X	Y
226	766321.818	605764.769
227	766462.156	605761.858
228	766562.342	605769.782
229	766671.696	605767.514
230	767245.766	605755.606
430	766319.306	605864.843
431	766324.785	605864.729
432	766914.133	605852.505
433	767013.877	605839.135

COURSE TABLE			
FROM	TO	BEARING	DIST.
226	227	S 88°48'42" E	140.37'
227	228	N 85°28'40" E	100.50'
228	229	S 88°48'42" E	109.38'
229	230	S 88°48'42" E	574.18'
430	431	S 88°48'42" E	5.48'
431	432	S 88°48'42" E	589.48'
432	433	S 82°21'56" E	100.64'

REVISION DATE 8-30-04	DATE 05-19-04	SCALE, FEET 0 50 100	HWY: CTH S	STATE R/W PROJECT NUMBER 6513-02-21	PLAT SHEET NO: 4.22
	GRID FACTOR 1.00000		COUNTY: OUTAGAMIE	CONSTRUCTION PROJECT NUMBER 6513-02-71	PS&E SHEET