


STATE OF WISCONSIN

| Sheet Number | Total Sheets |
|--------------|--------------|
|              |              |

Index of Sheets

|           |   |                          |
|-----------|---|--------------------------|
| Sheet No. | 1 | Title                    |
| Sheet No. |   | Typical Cross Sections   |
| Sheet No. |   | Estimate of Quantities   |
| Sheet No. |   | Miscellaneous Quantities |
| Sheet No. |   | Right of Way Plat        |
| Sheet No. |   | Plan and Profile Sta.    |
| Sheet No. |   | Standard Details         |
| Sheet No. |   | Drainage Structures      |
| Sheet No. |   | Cross Sections           |

to Sta.

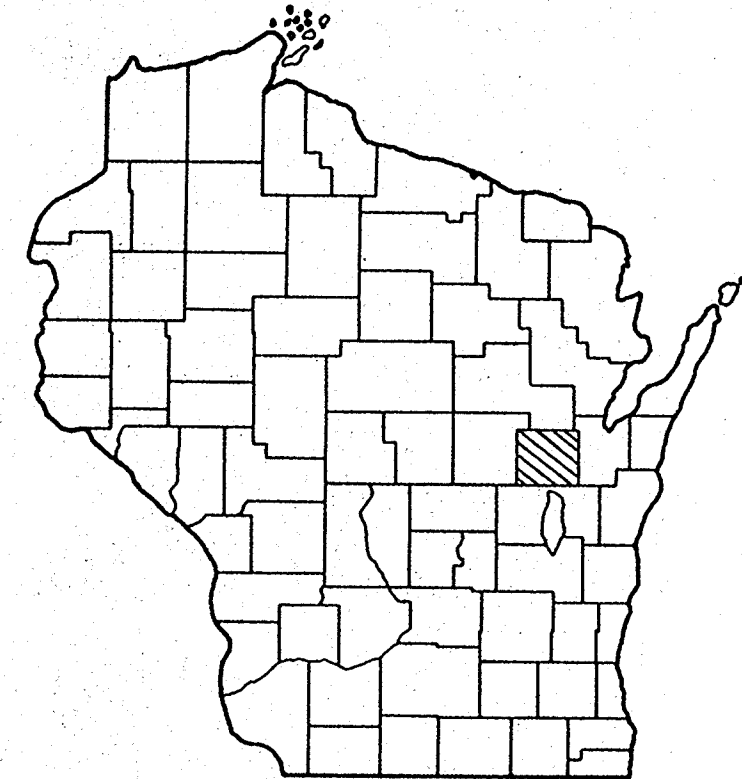

PLAN AND PROFILE OF PROPOSED

CTH "W"


PROJECT 166

OUTAGAMIE COUNTY

Scales { Plan 1 in. = 200 ft.  
Profile Hor. 1 in. = 200 ft. Vert. 1 in. = 10 ft.  
Cross Sections Hor. 1 in. = 5 ft. Vert. 1 in. = 5 ft.

Design Designation


|          |   |
|----------|---|
| A. D. T. | = |
| A. D. T. | = |
| D. H. V. | = |
| D.       | = |
| T.       | = |
| V.       | = |

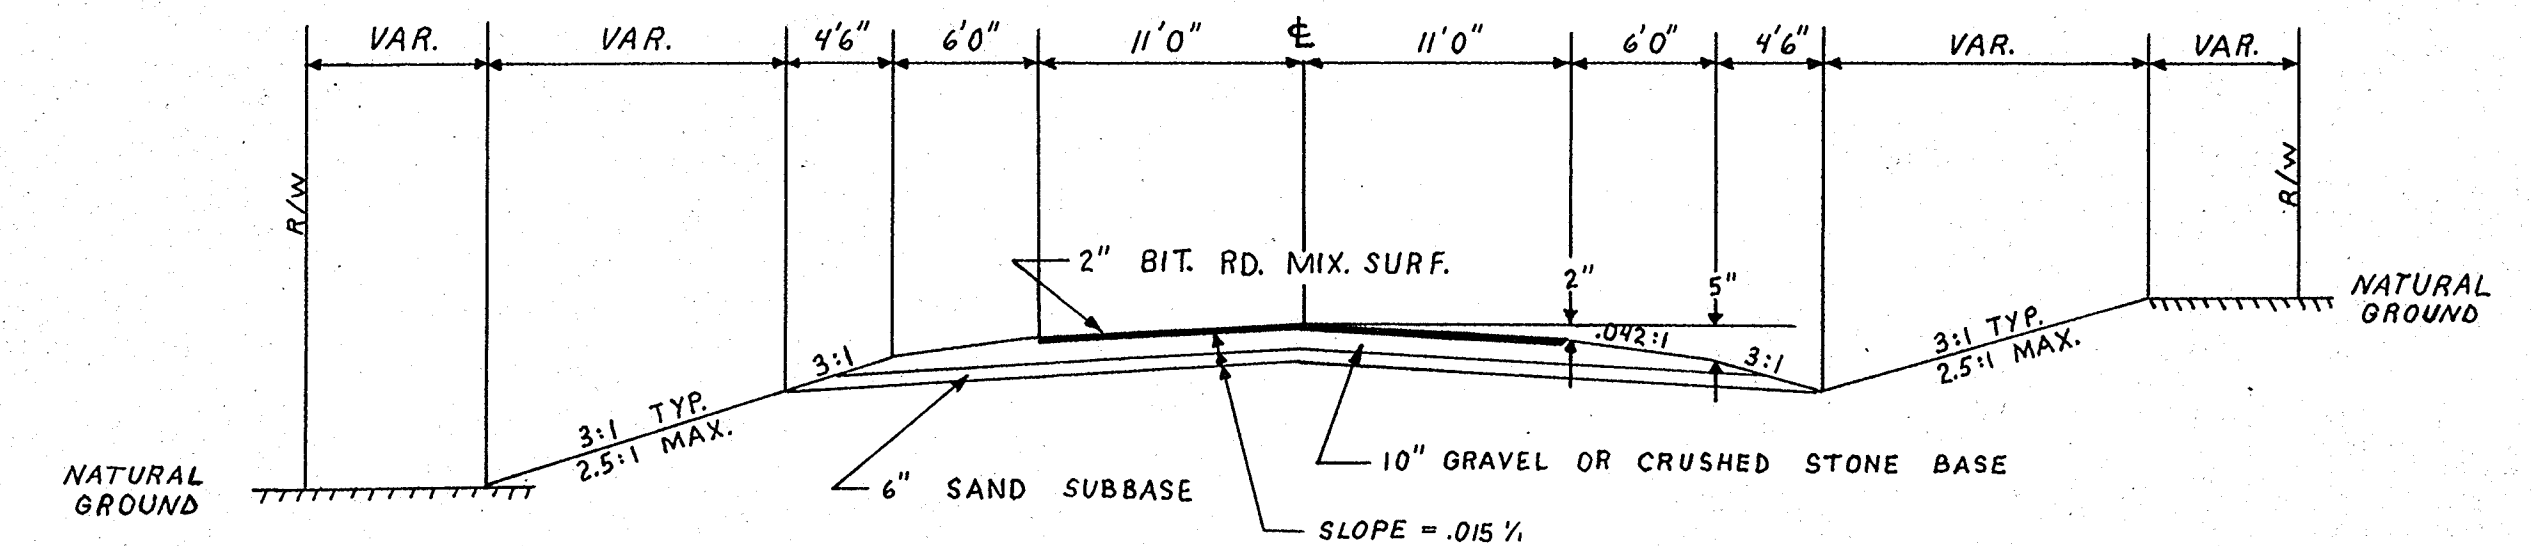

FILL

CUT

TYPICAL SECTION

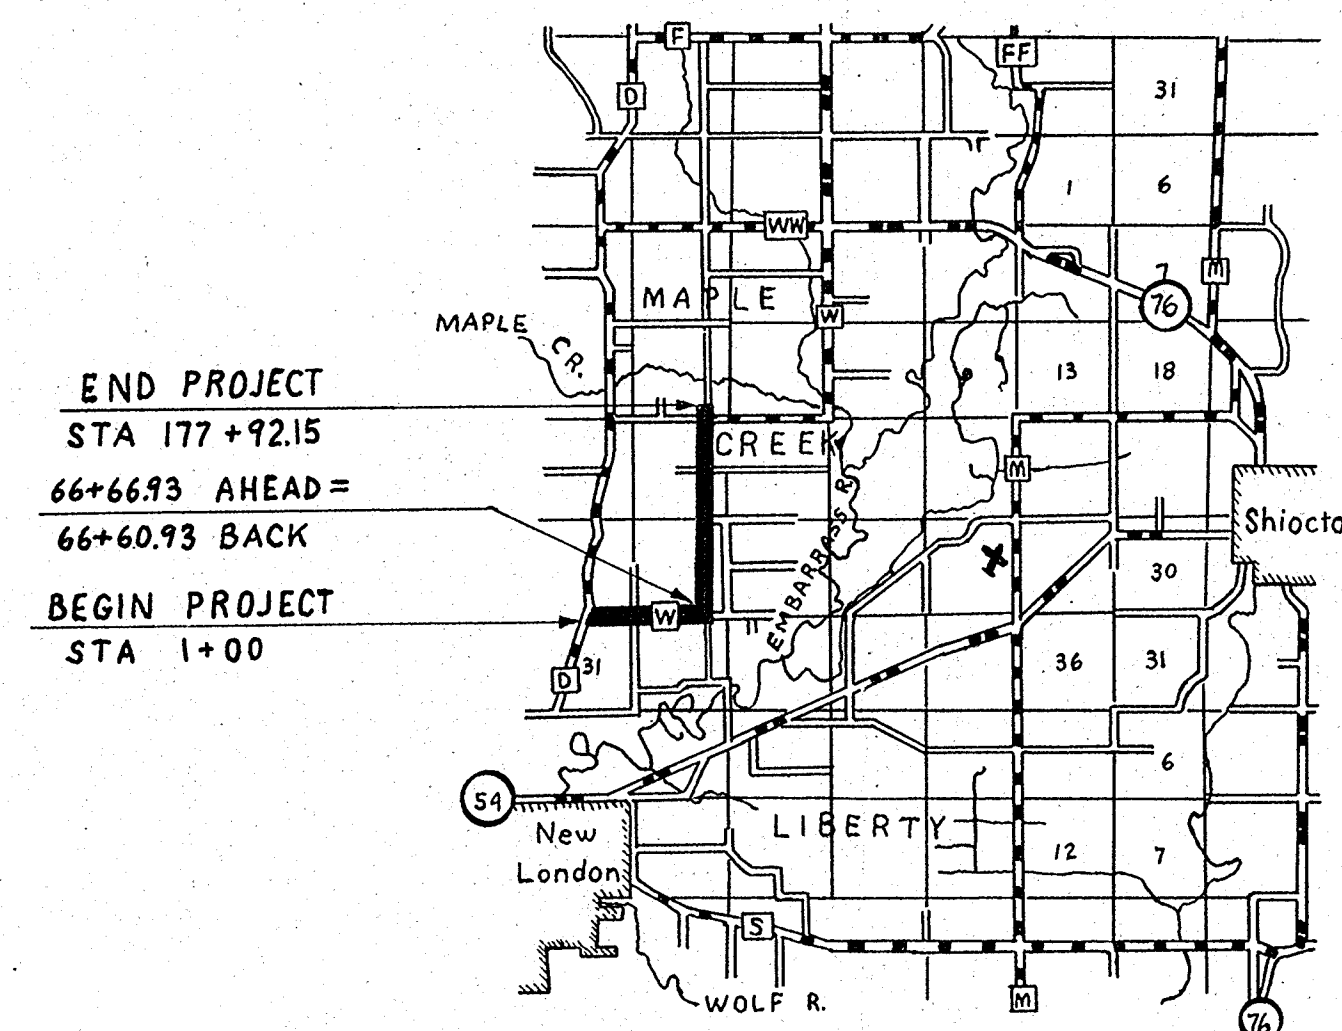

Layout

Scale 1" = 1 MILE

Total Net Length of Centerline = 3.350 Mi.

Conventional Signs

|                                     |       |                                         |                  |
|-------------------------------------|-------|-----------------------------------------|------------------|
| State Line . . . . .                | ----- | Culverts in Place . . . . .             | =====            |
| County Line . . . . .               | ----- | Culverts Required . . . . .             | =====            |
| Township or Range Line . . . . .    | ----- | Drop Inlet . . . . .                    | =====            |
| Section Line . . . . .              | ----- | Power Pole . . . . .                    | =====            |
| New Right of Way Line . . . . .     | ----- | Telephone or Telegraph Pole . . . . .   | =====            |
| Present Right of Way Line . . . . . | ----- | Right of Way Markers . . . . .          | =====            |
| Wire Fence { Woven . . . . .        | ----- | Reference Stake for Hubs Only . . . . . | =====            |
| Barbed . . . . .                    | ----- | Marsh . . . . .                         | =====            |
| Lot Line . . . . .                  | ----- | Hedge . . . . .                         | =====            |
| Corporate or City Limits . . . . .  | ----- | Trees . . . . .                         | =====            |
| Property Line . . . . .             | ----- | Ground Elevation . . . . .              | Datum Line 73.0  |
| Traveled Way or P. E. . . . .       | ----- | Grade Elevation . . . . .               | Datum Line 76.16 |
| Railroads . . . . .                 | ----- |                                         |                  |
| Base or Survey Line . . . . .       | ----- |                                         |                  |

C. Project #166  
C.T.H. "D" approx. 1 1/4 mi. - north 2.00 mi.

RECEIVED

JUN 22 1977

OUTAGAMIE COUNTY  
HIGHWAY COMMISSION



