

Conventional Signs and Abbreviations

	SECTION LINE	AC	ACRES	R	RADIUS
	QUARTER LINE	Δ	CENTRAL ANGLE	R/L	RANGE
	TOWNSHIP AND RANGE LINE	C/L	CENTERLINE	R/W	REFERENCE LINE
	PROPOSED OR NEW CENTERLINE	COR	CORNER	1/4 LINE	RIGHT OF WAY
	PROPOSED OR NEW R/W LINE	CTH	COUNTY TRUNK HIGHWAY	1/8 LINE	QUARTER LINE
	EXISTING R/W LINE	D	DEGREE OF CURVE	1/16 LINE	SIXTEENTH LINE
	LOT LINE	E	EAST	S	SOUTH
	PROPERTY LINE	L	LENGTH OF CURVE	SEC	SECTION
	COUNTY LINE LIMITS	LC	LONG CHORD	SEC LINE	SECTION LINE
	SLOPE INTERCEPTS	LCB	LONG CHORD BEARING	STH	STATE TRUNK HIGHWAY
	EXISTING PROPERTY MONUMENT	MR	MILE	SF	SQUARE FEET
	FENCE	N	NORTH	STA	STATION
	SECTION OR QUARTER CORNER	PC	POINT OF CURVATURE	T	TOWN
	POWER POLE	PI	POINT OF INTERSECTION	T	TANGENT LENGTH OF CURVE
	TELEPHONE PEDESTAL	PT	POINT OF TANGENCY	TI	TEMPORARY INTEREST
	UNDERGROUND TELEPHONE CABLE	PLE	PERMANENT LIMITED EASEMENT	USH	UNITED STATES HIGHWAY
	NO ACCESS (BY ACQUISITION)	P/L	PROPERTY LINE	W	WEST
	NO ACCESS (BY STATUTORY AUTHORITY)				
	NO ACCESS (BY PREVIOUS PROJECT)				
	TEMPORARY INTEREST				
	PERMANENT LIMITED EASEMENT				
	RIGHT-OF-WAY TYPE 2 MONUMENTS SET AT NEWLY ACQUIRED R/W ANGLE POINTS				

BEGIN RELOCATION ORDER

STATION 79+00.00

1207.64' NORTH OF AND 25.44 FEET
WEST OF THE SOUTH QUARTER CORNER
SEC 21, T21N, R17E, OUTAGAMIE COUNTY
N = 567612.283
E = 817100.948

Notes

COORDINATES AND BEARINGS SHOWN ON THIS PLAT ARE REFERENCED TO THE WISCONSIN COUNTY COORDINATE SYSTEM, (OUTAGAMIE COUNTY) COUNTY ZONE, NAD 83 (1993) ADJUSTMENT. THE COORDINATES SHOWN ARE GRID COORDINATES AND ARE TO BE USED AS GRID OR GROUND VALUES ON THIS PLAT.


RIGHT OF WAY MONUMENTS ARE TYPE 2 (TYPICALLY 3/4" X 24" REBAR) AND ARE PLACED PRIOR TO THE COMPLETION OF THE PROJECT.

RIGHT OF WAY BOUNDARIES ARE DEFINED WITH COURSES OF THE PERIMETER OF THE HIGHWAY LANDS REFERENCED TO THE U.S. PUBLIC LAND SURVEY OR OTHER SURVEYS OF PUBLIC RECORD.

AREAS SHOWN IN THE TOTAL ACRES COLUMN MAY BE APPROXIMATE AND ARE DERIVED FROM TAX ROLLS OR OTHER AVAILABLE SOURCES AND MAY NOT INCLUDE LANDS OF THE OWNER WHICH ARE NOT CONTIGUOUS TO THE AREA TO BE ACQUIRED.

EXISTING RIGHT-OF-WAY IS BASED UPON RIGHT-OF-WAY PLAT PROJECT S 1254(3) DATED FEB. 16, 1960, AND AND RIGHT-OF-WAY PLAT PROJECT 4657-13-00 BY McMAHON AND ASSOCIATES

EXISTING ACCESS CONTROL ON CTH A (LYNNDALE DRIVE) IS BASED UPON SUBDIVISION PLATS TIMBER CREST ESTATES, LIBERTY COMMONS, APPLAGATE WEST, AND NORDALE COMMERCE-INDUSTRIAL PLAT

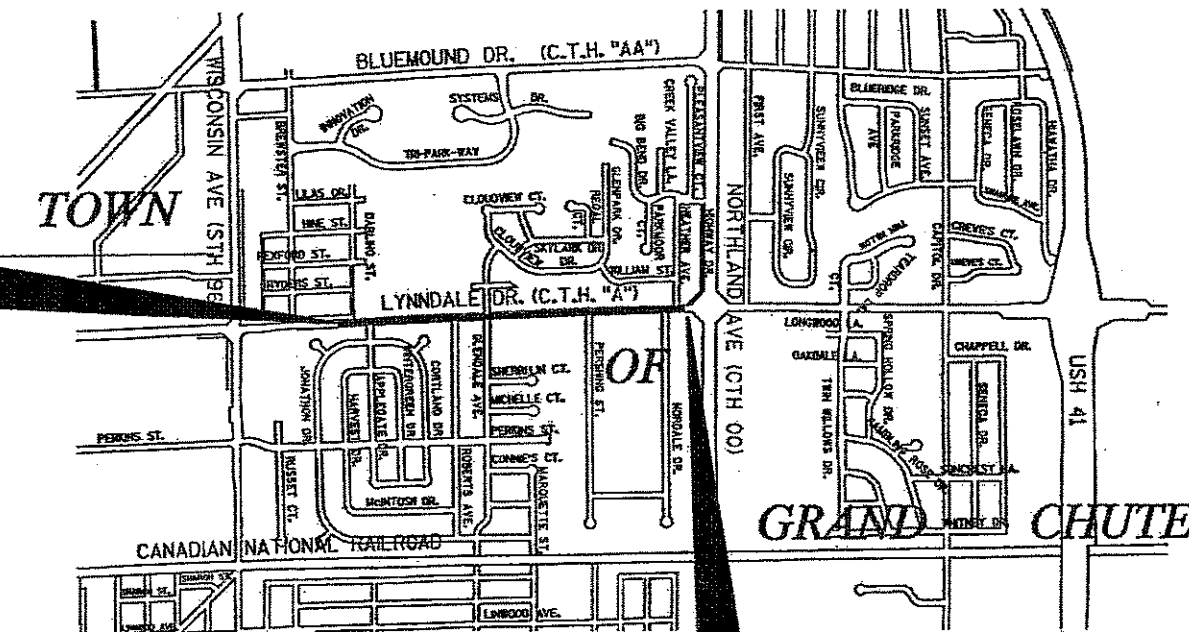


END RELOCATION ORDER

STATION 116+00.00

399.92' SOUTH OF AND 7.97 FEET
EAST OF THE NORTH QUARTER CORNER
SEC 21, T21N, R17E, OUTAGAMIE COUNTY
N = 571311.514
E = 817025.564

LAYOUT

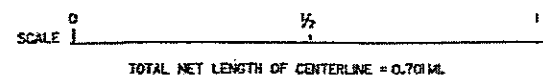


REVISION DATE	R/W PROJECT NUMBER	SHEET NUMBER	TOTAL SHEETS
4-25-11	FEDERAL PROJECT NUMBER	4.1	10
5-6-11	PLAT OF RIGHT-OF-WAY REQUIRED FOR		
7-26-11	CTH A (LYNNDALE DRIVE)		
	STH - 96 TO CTH - 00		
	OUTAGAMIE COUNTY WISCONSIN		
	CONSTRUCTION PROJECT NUMBER		
	4984-01-57		

ACCEPTED FOR
OUTAGAMIE COUNTY

5-31-11 *David A. Yurk*
Highway Commissioner
(Date) (Signature & Title of Official)

ORIGINAL PLANS PREPARED BY

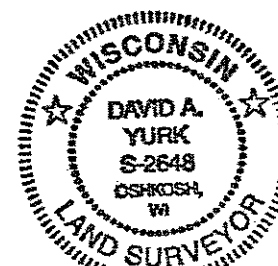OMNI
ASSOCIATES
APPLETON, WISCONSIN

6-29-10 *David A. Yurk*
(Date) (Signature)


SCHEDULE OF LANDS & INTERESTS REQUIRED

OWNER'S NAMES ARE SHOWN FOR REFERENCE PURPOSES ONLY
AND ARE SUBJECT TO CHANGE PRIOR TO THE TRANSFER OF LANDS
OF INTEREST TO THE DEPARTMENT.

PARCEL	SHEET			TOTAL	AREA	REQUIRED	TOTAL AREA		
NUMBER	NUMBER	OWNER	INT. REQD.	AREA	NEW	EXISTING	TOTAL	REMAINING	TLE AREA PLE AREA
1	4.4	RONALD S. BECKLUND & KATHRYN A. BECKLUND	FEE TLE	0.60 AC	0.01 AC	----	0.01 AC	0.59 AC	0.01 AC ----
2	4.4	SARA R. BRANDON & KATHLEEN J. SCHOMMER	FEE TLE PLE	0.46 AC	12 SQ FT	----	12 SQ FT	0.46 AC	1057 SQ FT 73 SQ FT
3	4.4 4.5	MICHAEL P. SCHOMMER & KATHLEEN J. SCHOMMER	TLE PLE	0.82 AC	----	----	----	0.82 AC	0.02 AC 0.03 AC
4	4.5	JEFFRY A. SCHULTZ & SALLY A. SCHULTZ	TLE	0.98 AC	----	----	----	0.98 AC	0.05 AC ----
6	4.6	PAMELA J. CASE	FEE	0.53 AC	0.06 AC	----	0.06 AC	0.47 AC	---- ----
7	4.7	RICHARD E. SCHULTZ & ELSA R. SCHULTZ	FEE TLE	0.42 AC	0.01 AC	----	0.01 AC	0.41 AC	0.01 AC ----
8	4.6 4.7	DALE LAURIN & SHARON LAURIN	FEE TLE	1.13 AC	0.02 AC	----	0.02 AC	1.11 AC	0.01 AC ----
9	4.6 4.7 4.8 4.9	OUTAGAMIE COUNTY	PLE TLE	2.74 AC	----	----	----	2.64 AC	0.49 AC 0.10 AC
10	4.5 4.6	PATRICIA J. BARTHEN	TLE	0.46 AC	----	----	----	0.46 AC	0.02 AC ----
11	4.7	JOANN M. SCHROEDER	FEE TLE PLE	0.31 AC	0.04 AC	----	----	0.27 AC	0.03 AC 0.01 AC
12	4.7	WESTWOOD PARK CONDOMINIUM	FEE TLE PLE	1.18 AC	355 SQ FT	----	----	1.17 AC	1566 SQ FT 62 SQ FT
13	4.7	LAURA K. GWIAZDON	FEE TLE PLE	0.47 AC	43 SQ FT	----	----	0.47 AC	1312 SQ FT 18 SQ FT
14	4.7	DANIEL G. SCHROEDER & PATRICIA M. SCHROEDER	FEE TLE PLE	0.24 AC	913 SQ FT	----	----	0.22 AC	1565 SQ FT 173 SQ FT
16	4.7	KEVIN J. SCHUELLER & KIARRA K. SHUELLER	FEE TLE	0.26 AC	0.02 AC	----	----	0.24 AC	0.03 AC ----
17	4.7	PHILLIP L. KALWITZ & KAREN M. KALWITZ	FEE TLE PLE	0.21 AC	900 SQ FT	----	----	0.19 AC	160 SQ FT 589 SQ FT
18	4.7 4.8	NANCY J. PACKETT	FEE TLE PLE	0.60 AC	0.04 AC	----	----	0.56 AC	0.04 AC 0.01 AC
19	4.8 4.9	VERSATILE DEVELOPMENTS COMPANY, LLC	FEE TLE PLE	6.85 AC	0.01 AC	----	----	6.84 AC	0.07 AC 0.01 AC
21	4.7	LOIS CHADEK	FEE TLE	0.30 AC	0.05 AC	----	----	0.25 AC	0.05 AC ----
22	4.8	BERNICE SWEETALLA	FEE TLE PLE	0.96 AC	1434 SQ FT	----	----	0.93 AC	3254 SQ FT 156 SQ FT
24	4.9	NANCY K. WEBER, JANE M. STEVENSON & THOMAS R. REINKE	FEE TLE	0.71 AC	174 SQ FT	----	----	0.71 AC	986 SQ FT ----
25	4.9	HARRY E. ROZELLE & MILDRED E. ROZELLE	FEE TLE	0.33 AC	0.01 AC	----	----	0.32 AC	0.02 AC ----
26	4.9	PAUL DRAXLER	FEE TLE	0.51 AC	90 SQ FT	----	----	0.51 AC	264 SQ FT ----
27	4.9	LESTER KRUEGER	FEE TLE PLE	0.43 AC	275 SQ FT	----	----	0.42 AC	985 SQ FT 110 SQ FT
28	4.9 4.10	TANNAN PROPERTIES LLC	FEE TLE	1.33 AC	0.01 AC	----	----	1.32 AC	0.05 AC ----
29	4.9 4.10	METAPHOR, A LIMITED PARTNERSHIP	FEE TLE	3.44 AC	0.01 AC	----	----	3.43 AC	0.05 AC ----
31	4.10	MARK ERDMAN & CARLA ERDMAN	FEE TLE	0.23 AC	0.02 AC	----	----	0.21 AC	0.02 AC ----
32	4.10	DAVID R. HERRMANN & MARIA B. HERRMANN	FEE TLE PLE	0.22 AC	777 SQ FT	----	----	0.20 AC	668 SQ FT 110 SQ FT
33	4.10	MILLER INVESTMENTS INC	TLE	3.43 AC	----	----	----	3.43 AC	0.02 AC ----
34	4.10	JAMES T. LAVIOLETTE & JANELLE G. LAVIOLETTE	FEE TLE	0.22 AC	0.02 AC	----	----	0.20 AC	0.02 AC ----
36	4.10	BRADLEY J. GREGORIUS	FEE TLE	0.22 AC	0.02 AC	----	----	0.20 AC	0.03 AC ----
37	4.10	PETER D. LARDINOIS	FEE TLE	0.21 AC	0.01 AC	----	----	0.20 AC	0.01 AC ----
90	4.7	TRANSCANADA	RELEASE OF RIGHTS		----	----	----		----
91	4.5 4.7 4.8 4.9 4.10	WE ENERGIES	RELEASE OF RIGHTS		----	----	----		----
92	4.5 4.6 4.7 4.8 4.9 4.10	AT & T WISCONSIN	RELEASE OF RIGHTS		----	----	----		----
93	4.8	TOWN OF GRAND CHUTE UTILITIES	RELEASE OF RIGHTS		----	----	----		----
94	4.9	TIME WARNER CABLE	RELEASE OF RIGHTS		----	----	----		----

LEVELS ON - 1,2,3,4,5,6,7,8,9,10,11,12,13,14,15,16,17,18,19,20,21,22,23,24,25,26,27,28,29,30,31,32,33,34,35,36,37,38,39,40,41,42,43,44,45,46,47,48,49,50,51,52,53,54,55,56,57,58,59,60,61,62,63

4

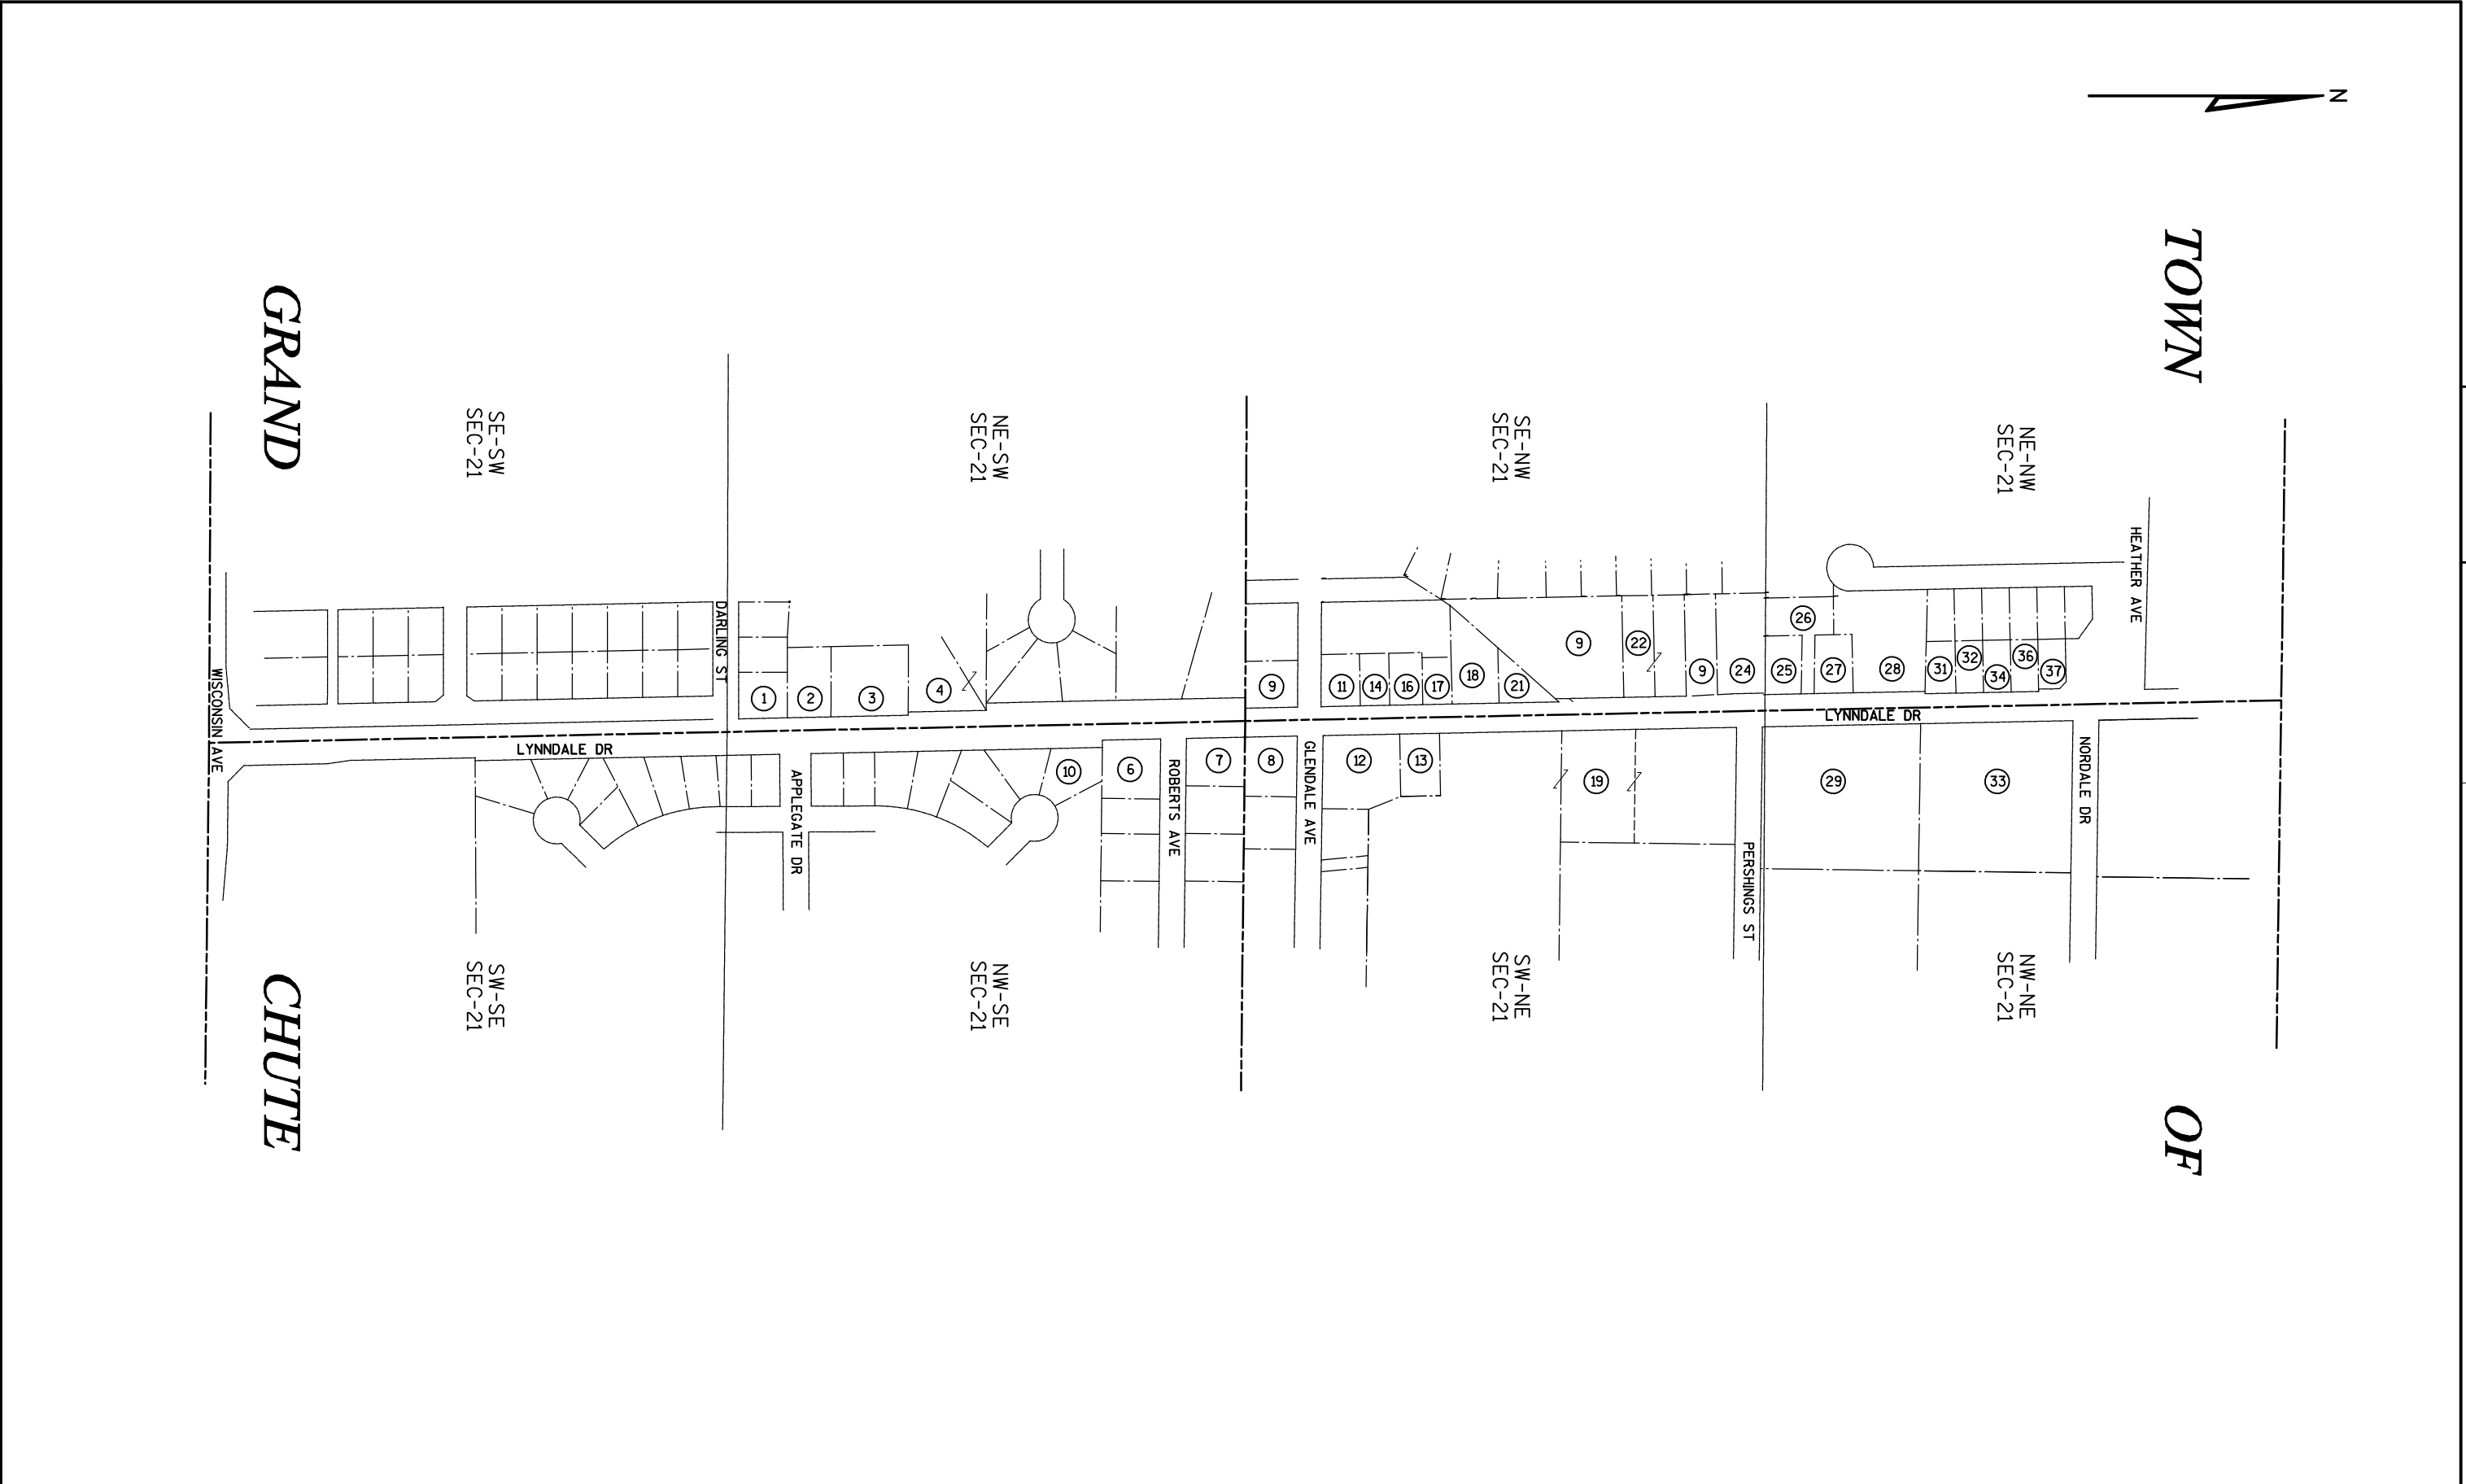


4


REVISION DATE	4-26-11 NC	5-6-11	7-26-11	DATE	1" = 400'	HWY: CTH A (LYNNDALE DR)	STATE R/W PROJECT NUMBER	PLAT SHEET NO: 4.3	
						COUNTY: OUTAGAMIE	CONSTRUCTION PROJECT NUMBER 4984-01-57	PS&E SHEET NO:	

E

LEVELS ON - 1,2,3,4,5,6,7,8,9,10,11,12,13,14,15,16,17,18,19,20,21,22,23,24,25,26,27,28,29,30,31,32,33,34,35,36,37,38,39,40,41,42,43,44,45,46,47,48,49,50,51,52,53,54,55,56,57,58,59,60,61,62,63

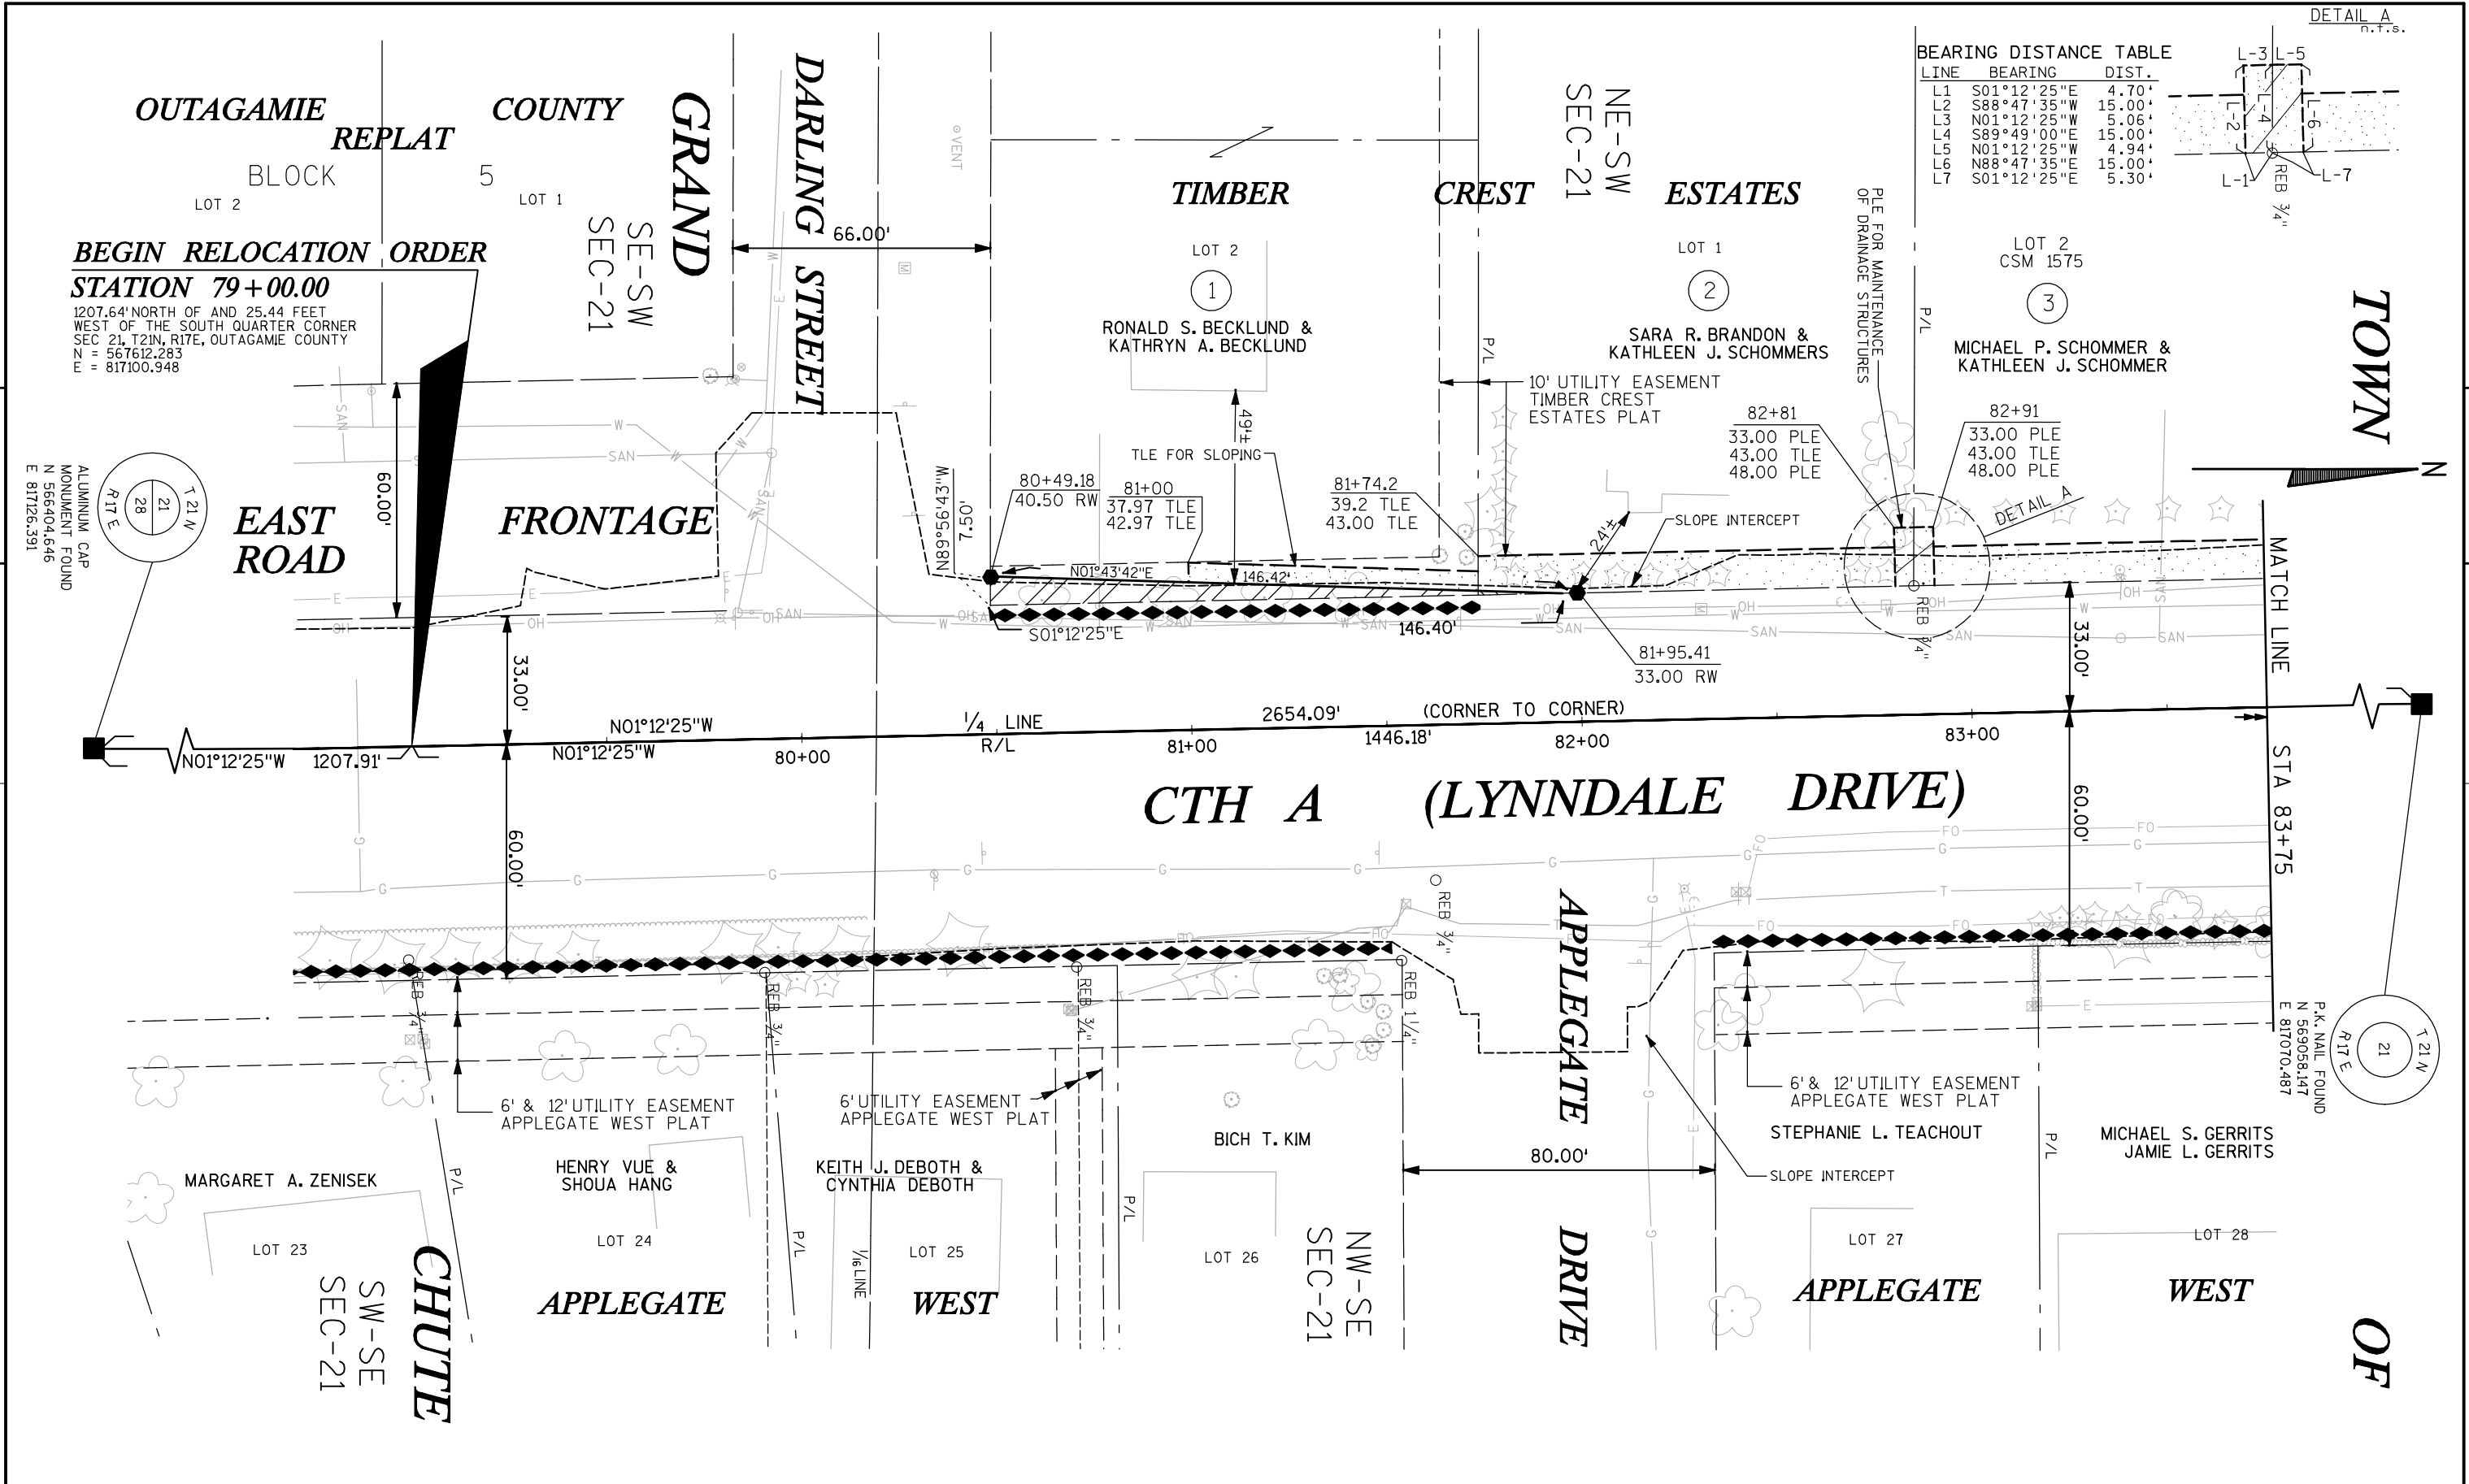


LINE	BEARING	DIST.
L1	S01°12'25"E	4.70'
L2	S88°47'35"W	15.00'
L3	N01°12'25"W	5.06'
L4	S89°49'00"E	15.00'
L5	N01°12'25"W	4.94'
L6	N88°47'35"E	15.00'
L7	S01°12'25"E	5.30'

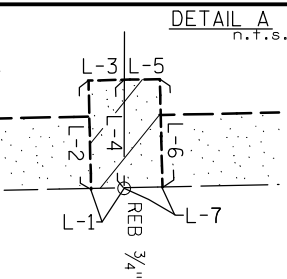


REVISION DATE	4-25-11	5-6-11 NC	7-26-11 NC	DATE		SCALE, FEET	0 40	HWY: CTH A (LYNNDALE DR)	STATE R/W PROJECT NUMBER	PLAT SHEET NO: 4.4
				GRID FACTOR	N/A			COUNTY: OUTAGAMIE	CONSTRUCTION PROJECT NUMBER 4984-01-57	PS&E SHEET NO:

LEVELS ON - 1,2,3,4,5,6,7,8,9,10,11,12,13,14,15,16,17,18,19,20,21,22,23,24,25,26,27,28,29,30,31,32,33,34,35,36,37,38,39,40,41,42,43,44,45,46,47,48,49,50,51,52,53,54,55,56,57,58,59,60,61,62,63

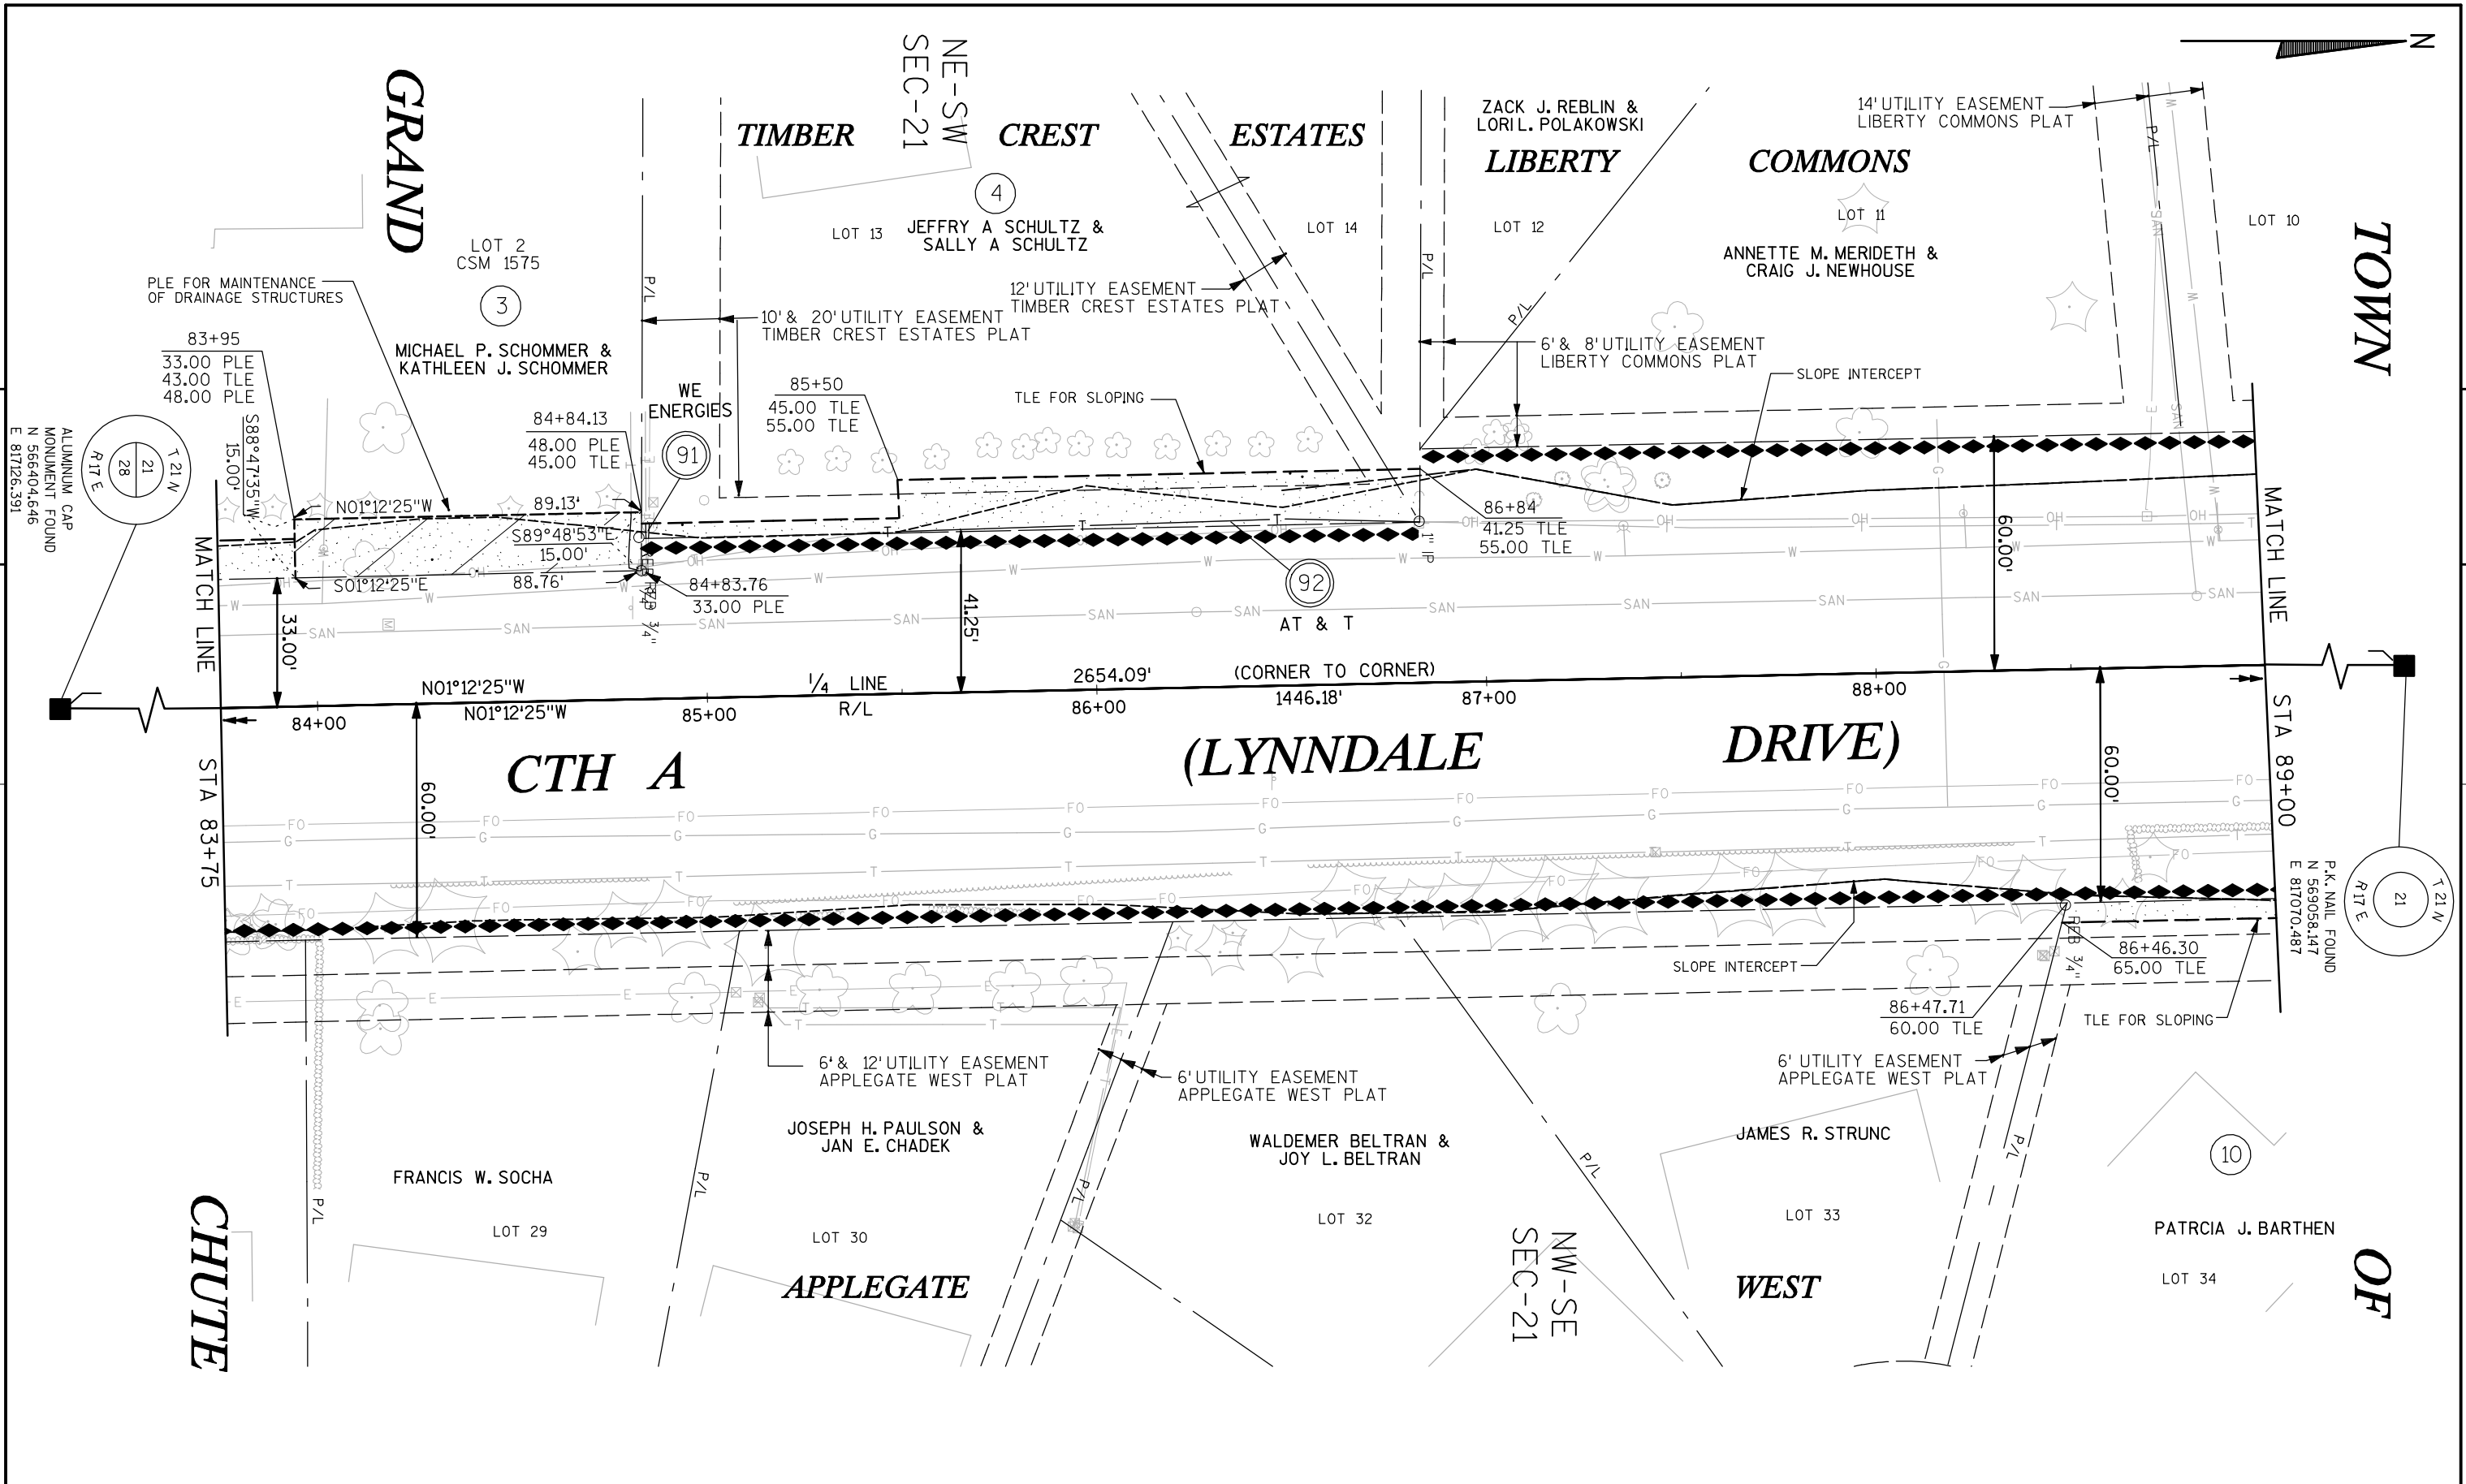


REVISION DATE	4-25-11	5-6-11	7-26-11 NC	DATE	SCALE, FEET 0 40	HWY: CTH A (LYNNDALE DR)	STATE R/W PROJECT NUMBER	PLAT SHEET NO: 4.5	E
				GRID FACTOR		COUNTY: OUTAGAMIE	CONSTRUCTION PROJECT NUMBER 4984-01-57	PS&E SHEET NO:	

LEVELS ON - 1, 2, 3, 4, 5, 6, 7, 8, 9, 10, 11, 12, 13, 14, 15, 16, 17, 18, 19, 20, 21, 22, 23, 24, 25, 26, 27, 28, 29, 30, 31, 32, 33, 34, 35, 36, 37, 38, 39, 40, 41, 42, 43, 44, 45, 46, 47, 48, 49, 50, 51, 52, 53, 54, 55, 56, 57, 58, 59, 60, 61, 62, 63

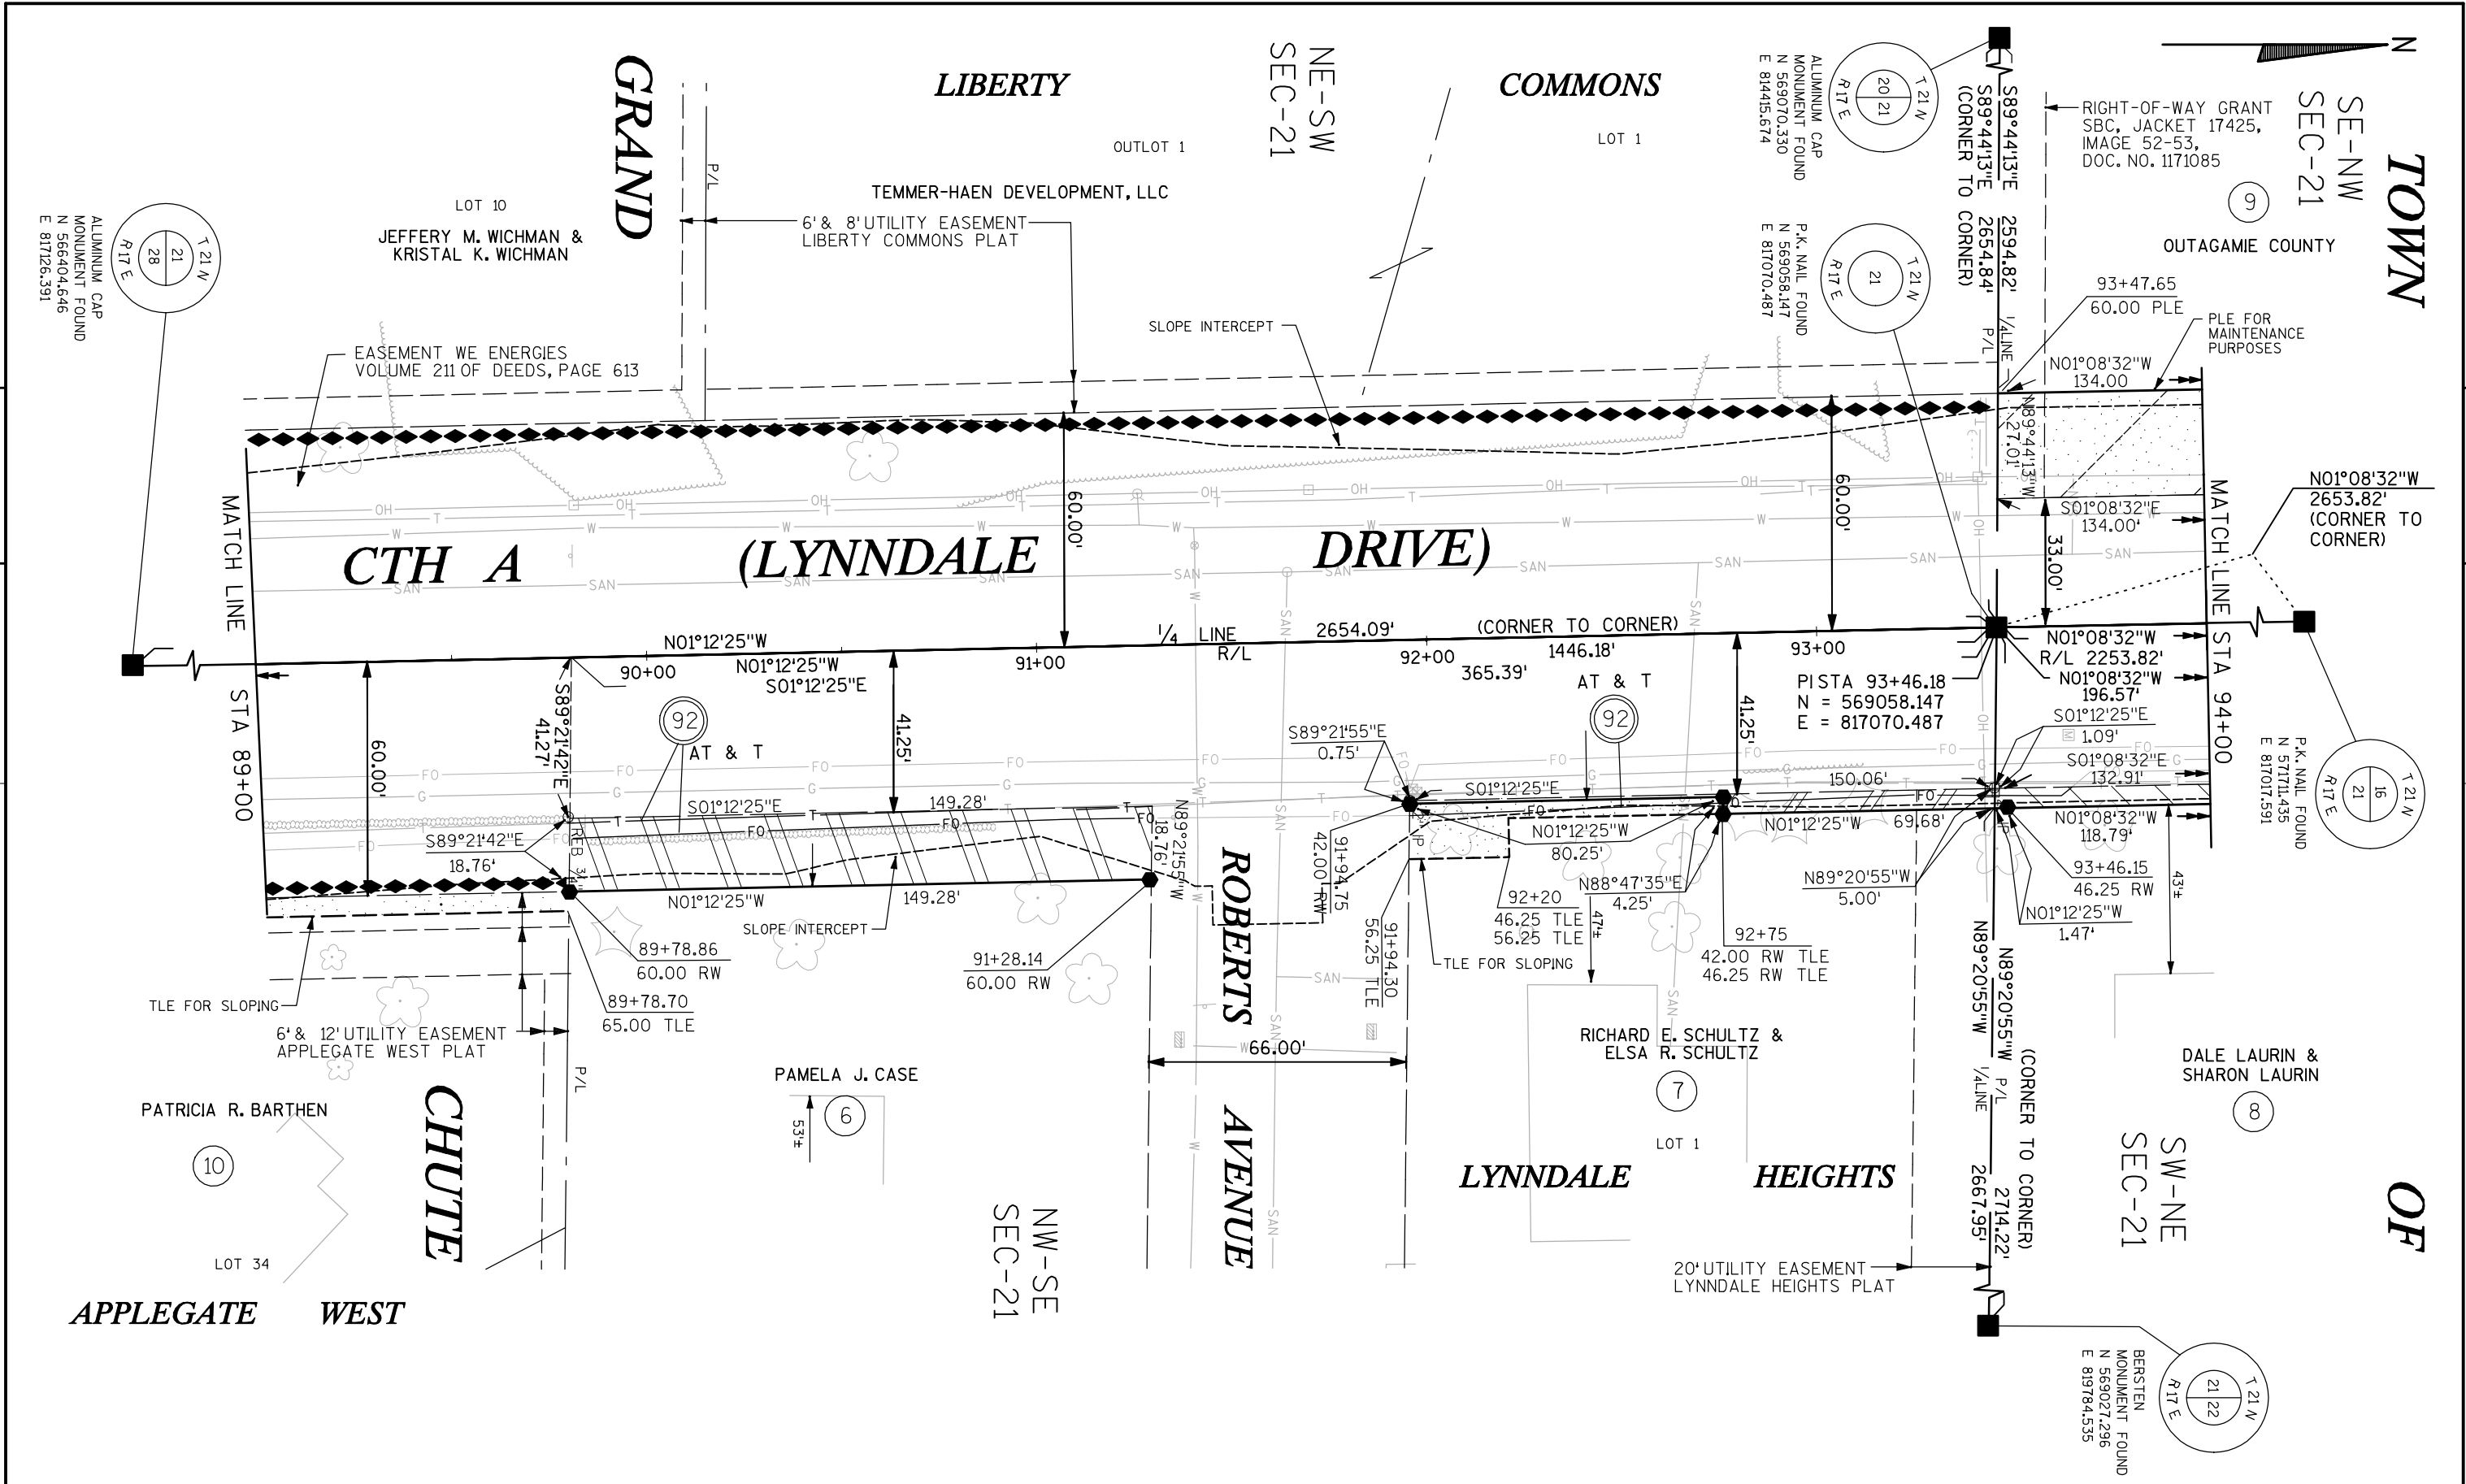

REVISION DATE	4-25-11	5-6-11	7-26-11	DATE	SCALE, FEET 0 40	HWY: CTH A (LYNNDALE DR)	STATE R/W PROJECT NUMBER	PLAT SHEET NO: 4.6	E
				GRID FACTOR		COUNTY: OUTAGAMIE	CONSTRUCTION PROJECT NUMBER 4984-01-57	PS&E SHEET NO:	


LEVELS ON - 1, 2, 3, 4, 5, 6, 7, 8, 9, 10, 11, 12, 13, 14, 15, 16, 17, 18, 19, 20, 21, 22, 23, 24, 25, 26, 27, 28, 29, 30, 31, 32, 33, 34, 35, 36, 37, 38, 39, 40, 41, 42, 43, 44, 45, 46, 47, 48, 49, 50, 51, 52, 53, 54, 55, 56, 57, 58, 59, 60, 61, 62, 63

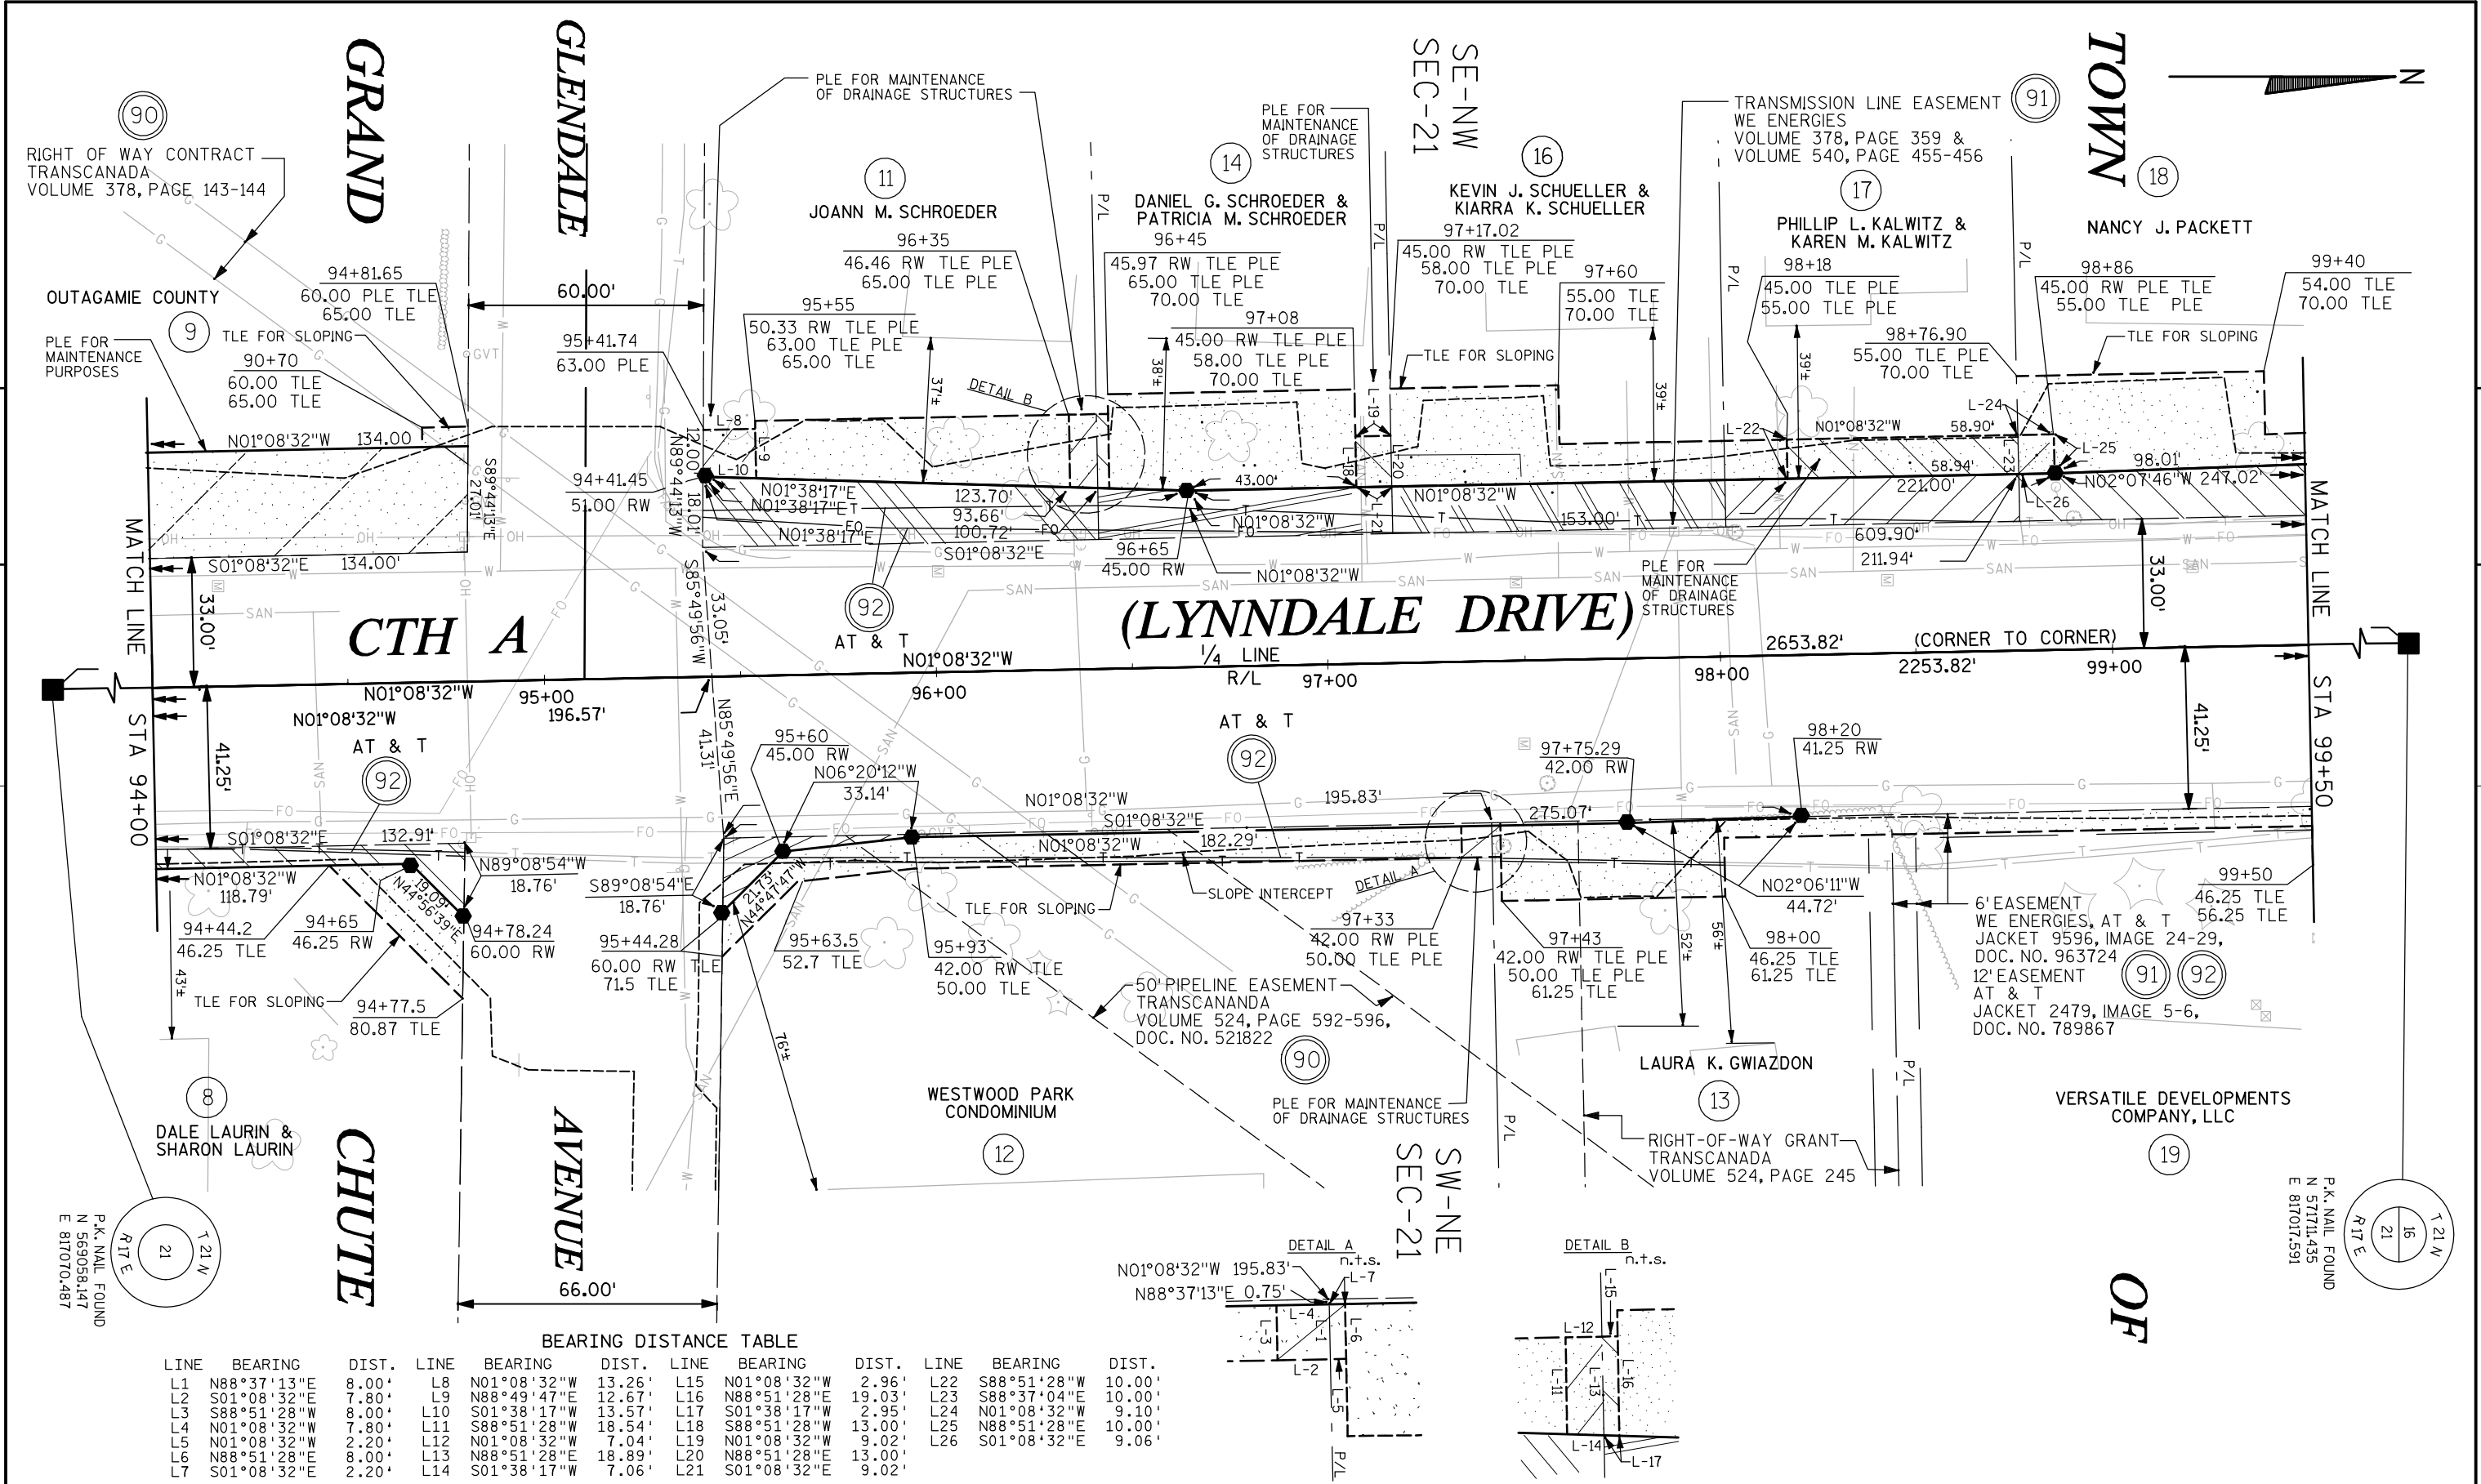

BEARING DISTANCE TABLE											
LINE	BEARING	DIST.	LINE	BEARING	DIST.	LINE	BEARING	DIST.	LINE	BEARING	DIST.
L1	N88°37'13"E	8.00'	L8	N01°08'32"W	13.26'	L15	N01°08'32"W	2.96'	L22	S88°51'28"W	10.00'
L2	S01°08'32"E	7.80'	L9	N88°49'47"E	12.67'	L16	N88°51'28"E	19.03'	L23	S88°37'04"E	10.00'
L3	S88°51'28"W	8.00'	L10	S01°38'17"W	13.57'	L17	S01°38'17"W	2.95'	L24	N01°08'32"W	9.10'
L4	N01°08'32"W	7.80'	L11	S88°51'28"W	18.54'	L18	S88°51'28"W	13.00'	L25	N88°51'28"E	10.00'
L5	N01°08'32"W	2.20'	L12	N01°08'32"W	7.04'	L19	N01°08'32"W	9.02'	L26	S01°08'32"E	9.06'
L6	N88°51'28"E	8.00'	L13	N88°51'28"E	18.89'	L20	N88°51'28"E	13.00'			
L7	S01°08'32"E	2.20'	L14	S01°38'17"W	7.06'	L21	S01°08'32"E	9.02'			

REVISION DATE	4-25-11	5-6-11 NC	7-26-11	DATE		SCALE, FEET	HWY: CTH A (LYNNDALE DR)	STATE R/W PROJECT NUMBER	PLAT SHEET NO: 4.7
GRID FACTOR	N/A						COUNTY: OUTAGAMIE	CONSTRUCTION PROJECT NUMBER 4984-01-57	PS&E SHEET NO:


LEVELS ON - 1, 2, 3, 4, 5, 6, 7, 8, 9, 10, 11, 12, 13, 14, 15, 16, 17, 18, 19, 20, 21, 22, 23, 24, 25, 26, 27, 28, 29, 30, 31, 32, 33, 34, 35, 36, 37, 38, 39, 40, 41, 42, 43, 44, 45, 46, 47, 48, 49, 50, 51, 52, 53, 54, 55, 56, 57, 58, 59, 60, 61, 62, 63

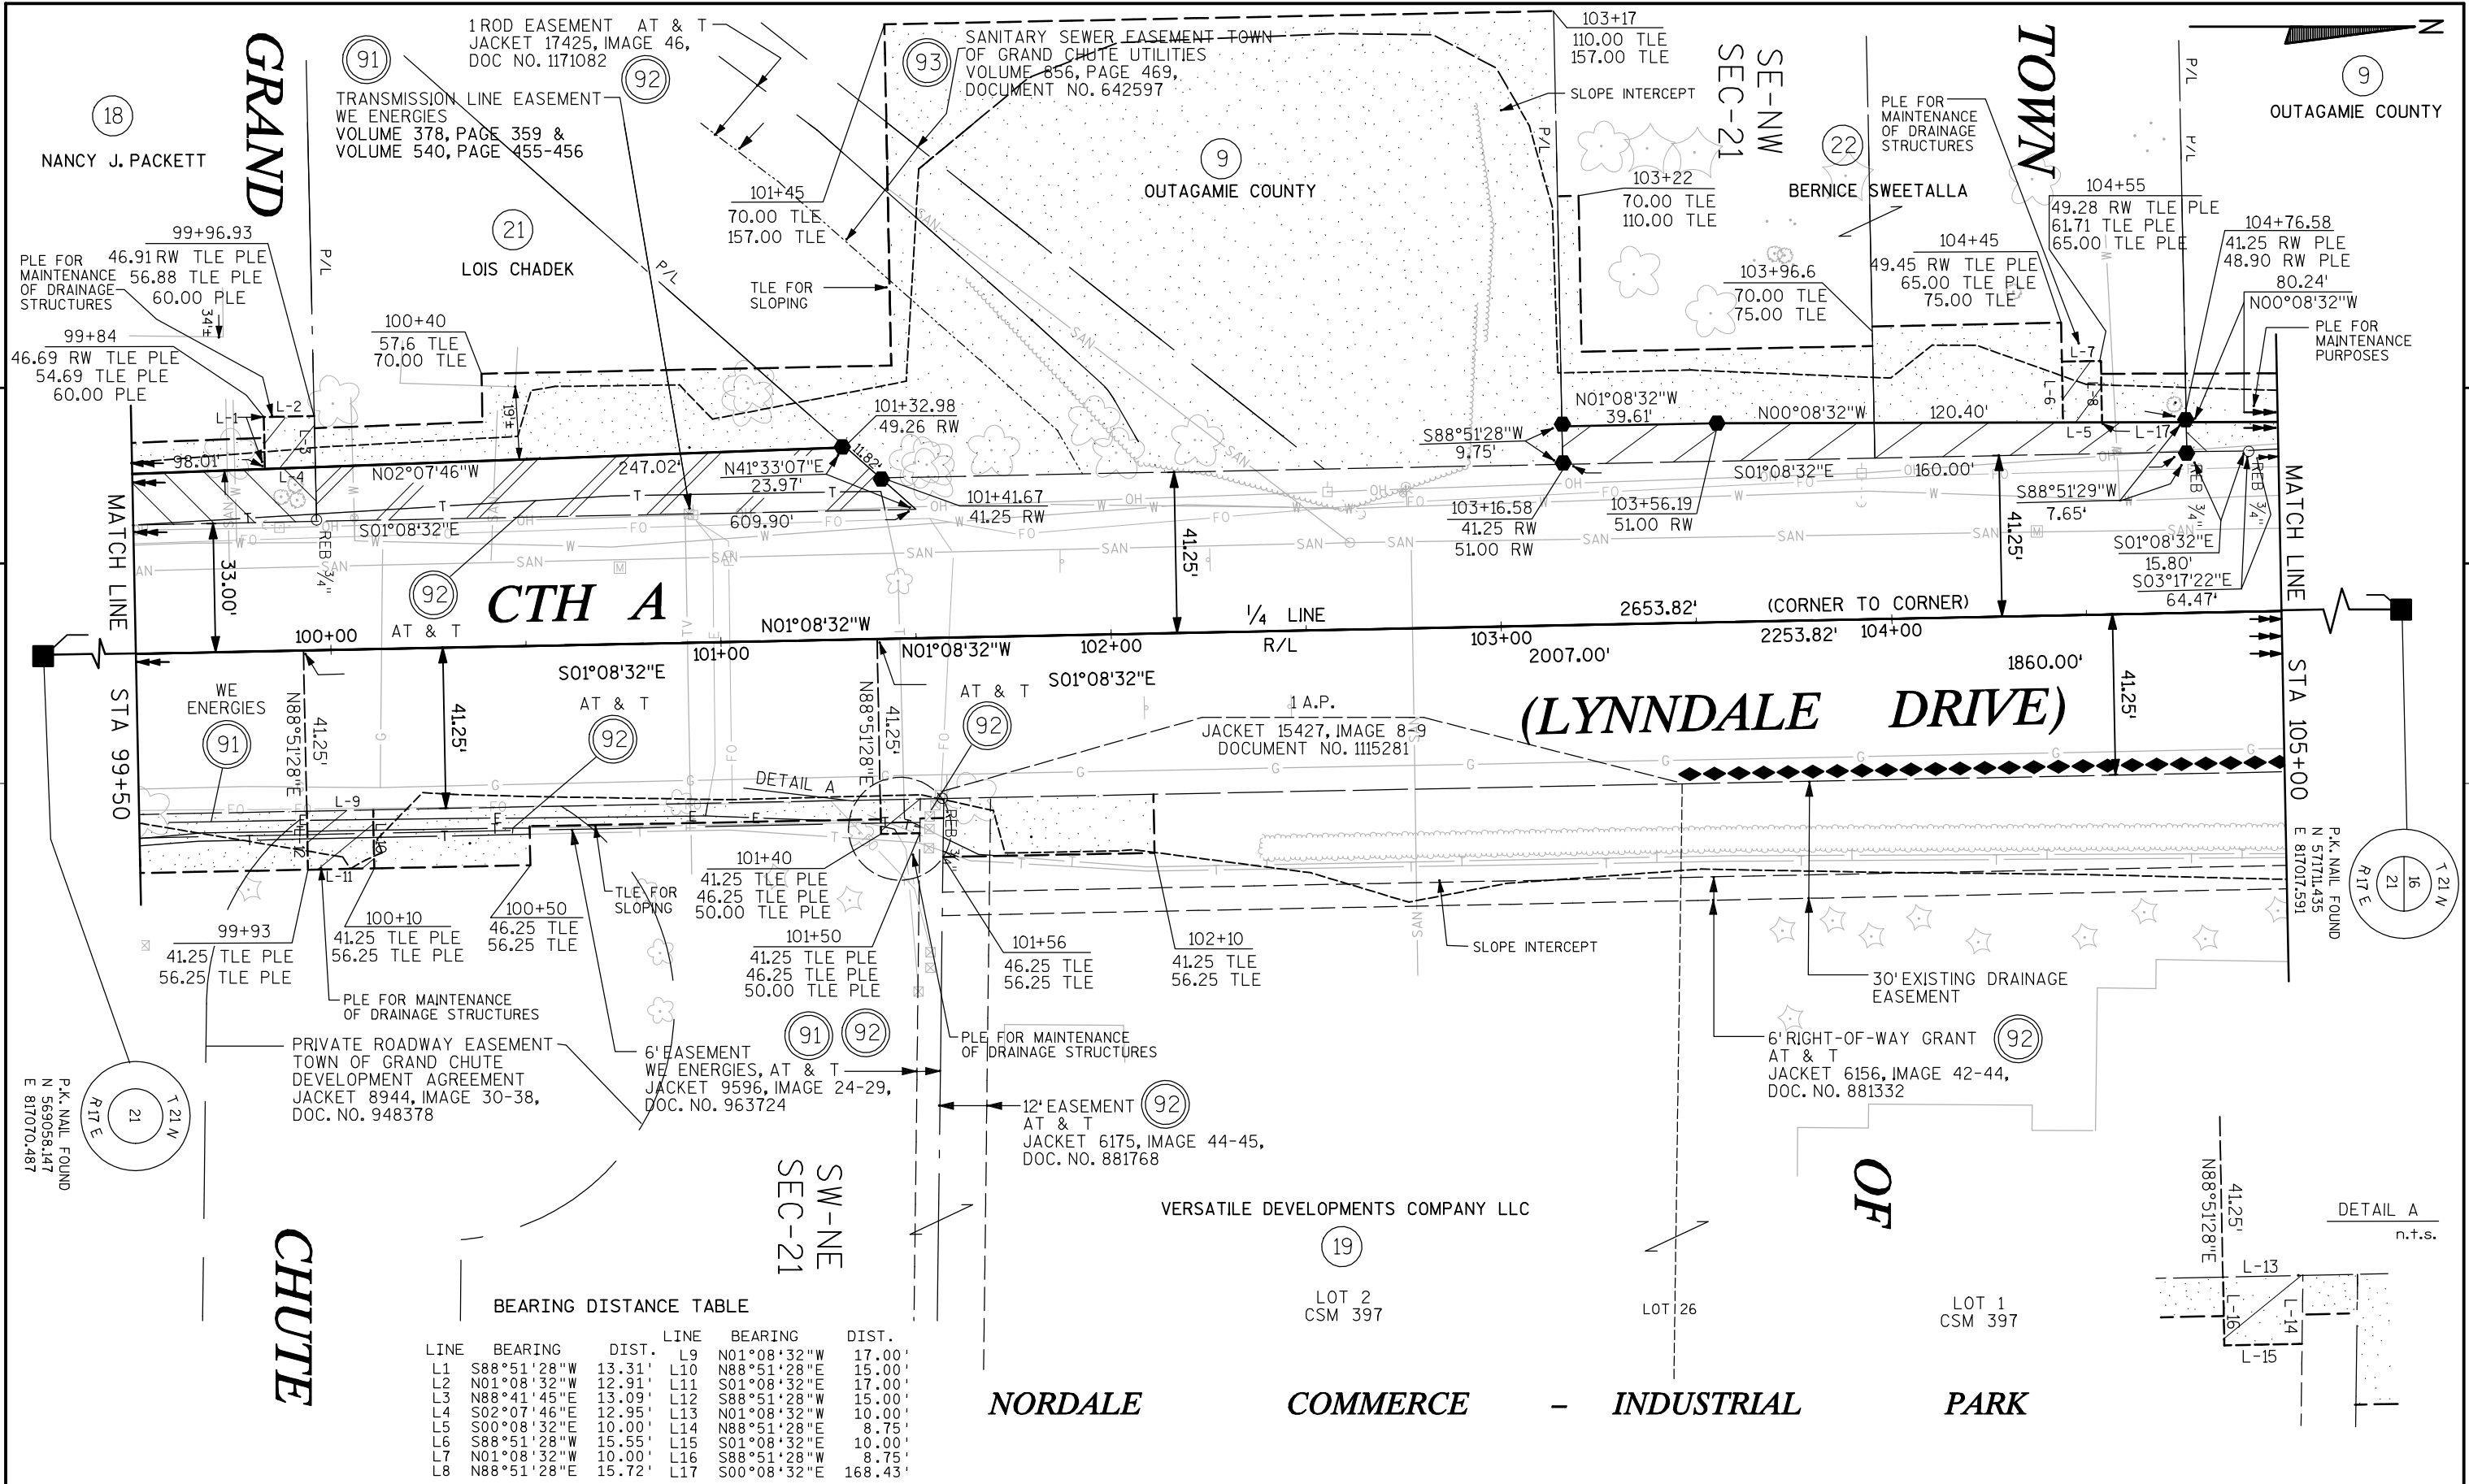


BEARING DISTANCE TABLE					
LINE	BEARING	DIST.	LINE	BEARING	DIST.
L1	S88°51'28"W	13.31'	L9	N01°08'32"W	17.00'
L2	N01°08'32"W	12.91'	L10	N88°51'28"E	15.00'
L3	N88°41'45"E	13.09'	L11	S01°08'32"E	17.00'
L4	S02°07'46"E	12.95'	L12	S88°51'28"W	15.00'
L5	S00°08'32"E	10.00'	L13	N01°08'32"W	10.00'
L6	S88°51'28"W	15.55'	L14	N88°51'28"E	8.75'
L7	N01°08'32"W	10.00'	L15	S01°08'32"E	10.00'
L8	N88°51'28"E	15.72'	L16	S88°51'28"W	8.75'
			L17	S00°08'32"E	168.43'

REVISION DATE	4-25-11	5-6-11	7-26-11	DATE	SCALE, FEET 	HWY: CTH A (LYNNDALE DR)	STATE R/W PROJECT NUMBER	PLAT SHEET NO: 4.8	
				GRID FACTOR N/A		COUNTY: OUTAGAMIE	CONSTRUCTION PROJECT NUMBER 4984-01-57	PS&E SHEET NO:	

LEVELS ON - 1, 2, 3, 4, 5, 6, 7, 8, 9, 10, 11, 12, 13, 14, 15, 16, 17, 18, 19, 20, 21, 22, 23, 24, 25, 26, 27, 28, 29, 30, 31, 32, 33, 34, 35, 36, 37, 38, 39, 40, 41, 42, 43, 44, 45, 46, 47, 48, 49, 50, 51, 52, 53, 54, 55, 56, 57, 58, 59, 60, 61, 62, 63

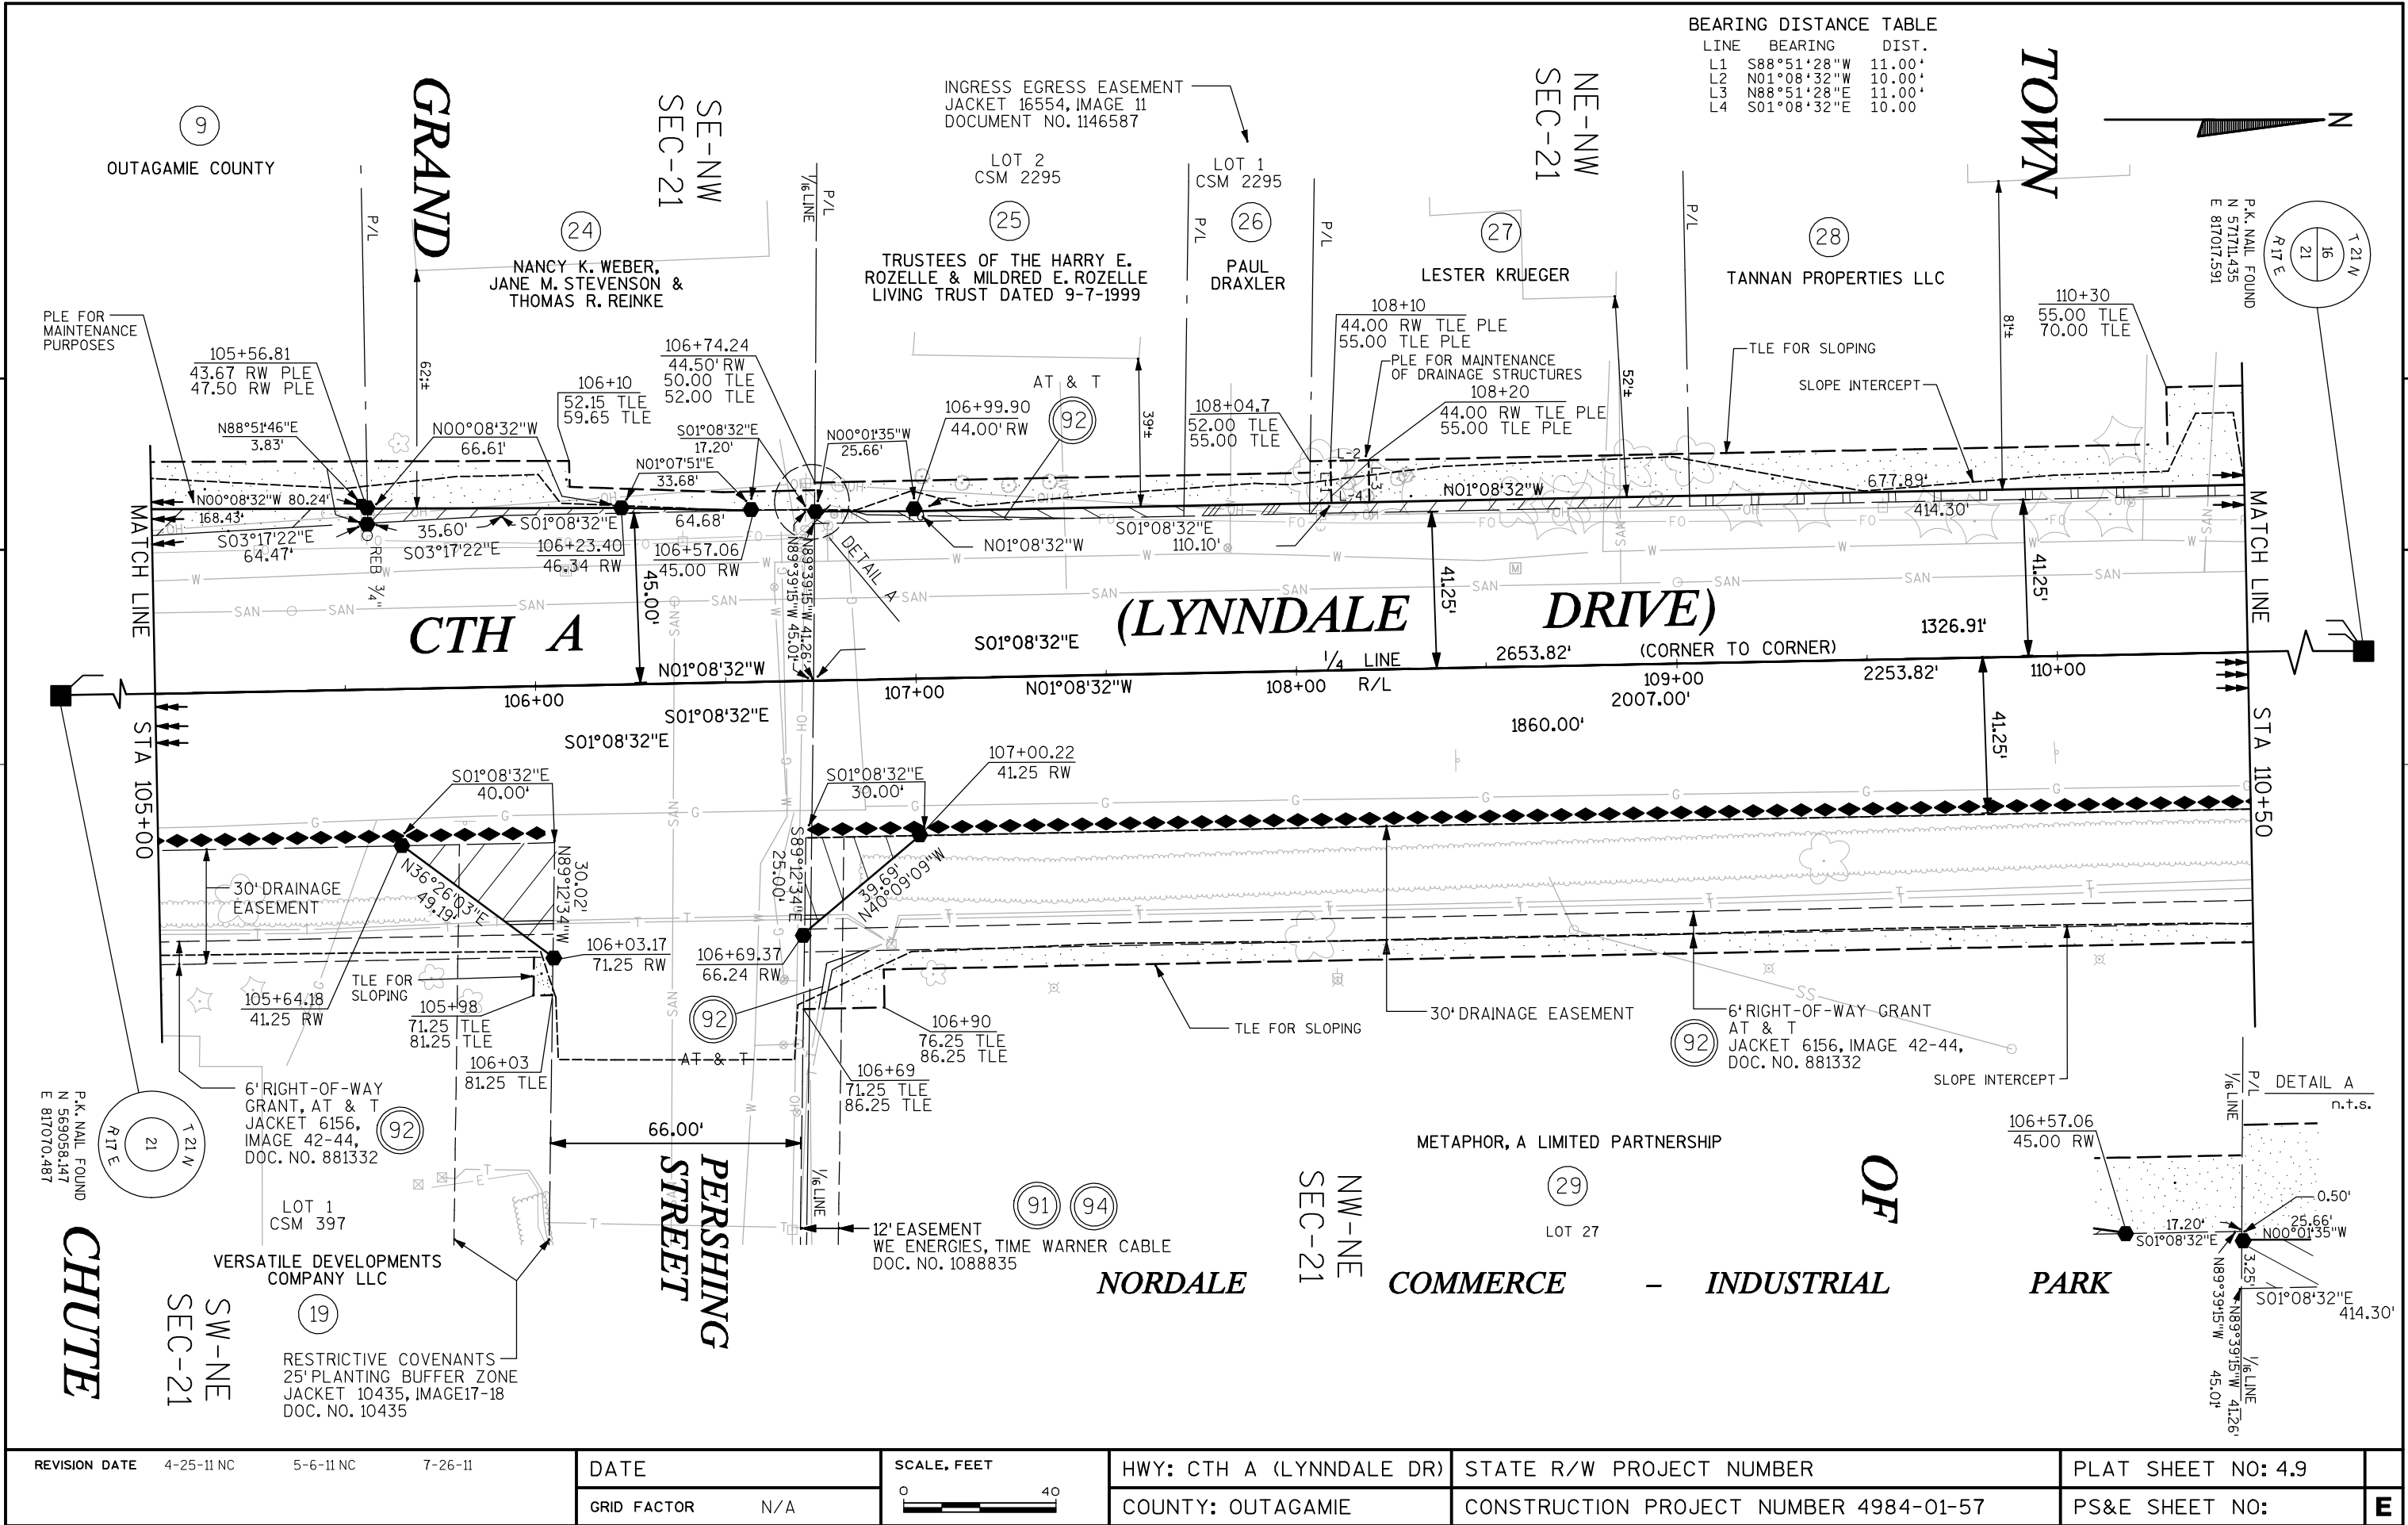

LEVELS ON - 1, 2, 3, 4, 5, 6, 7, 8, 9, 10, 11, 12, 13, 14, 15, 16, 17, 18, 19, 20, 21, 22, 23, 24, 25, 26, 27, 28, 29, 30, 31, 32, 33, 34, 35, 36, 37, 38, 39, 40, 41, 42, 43, 44, 45, 46, 47, 48, 49, 50, 51, 52, 53, 54, 55, 56, 57, 58, 59, 60, 61, 62, 63

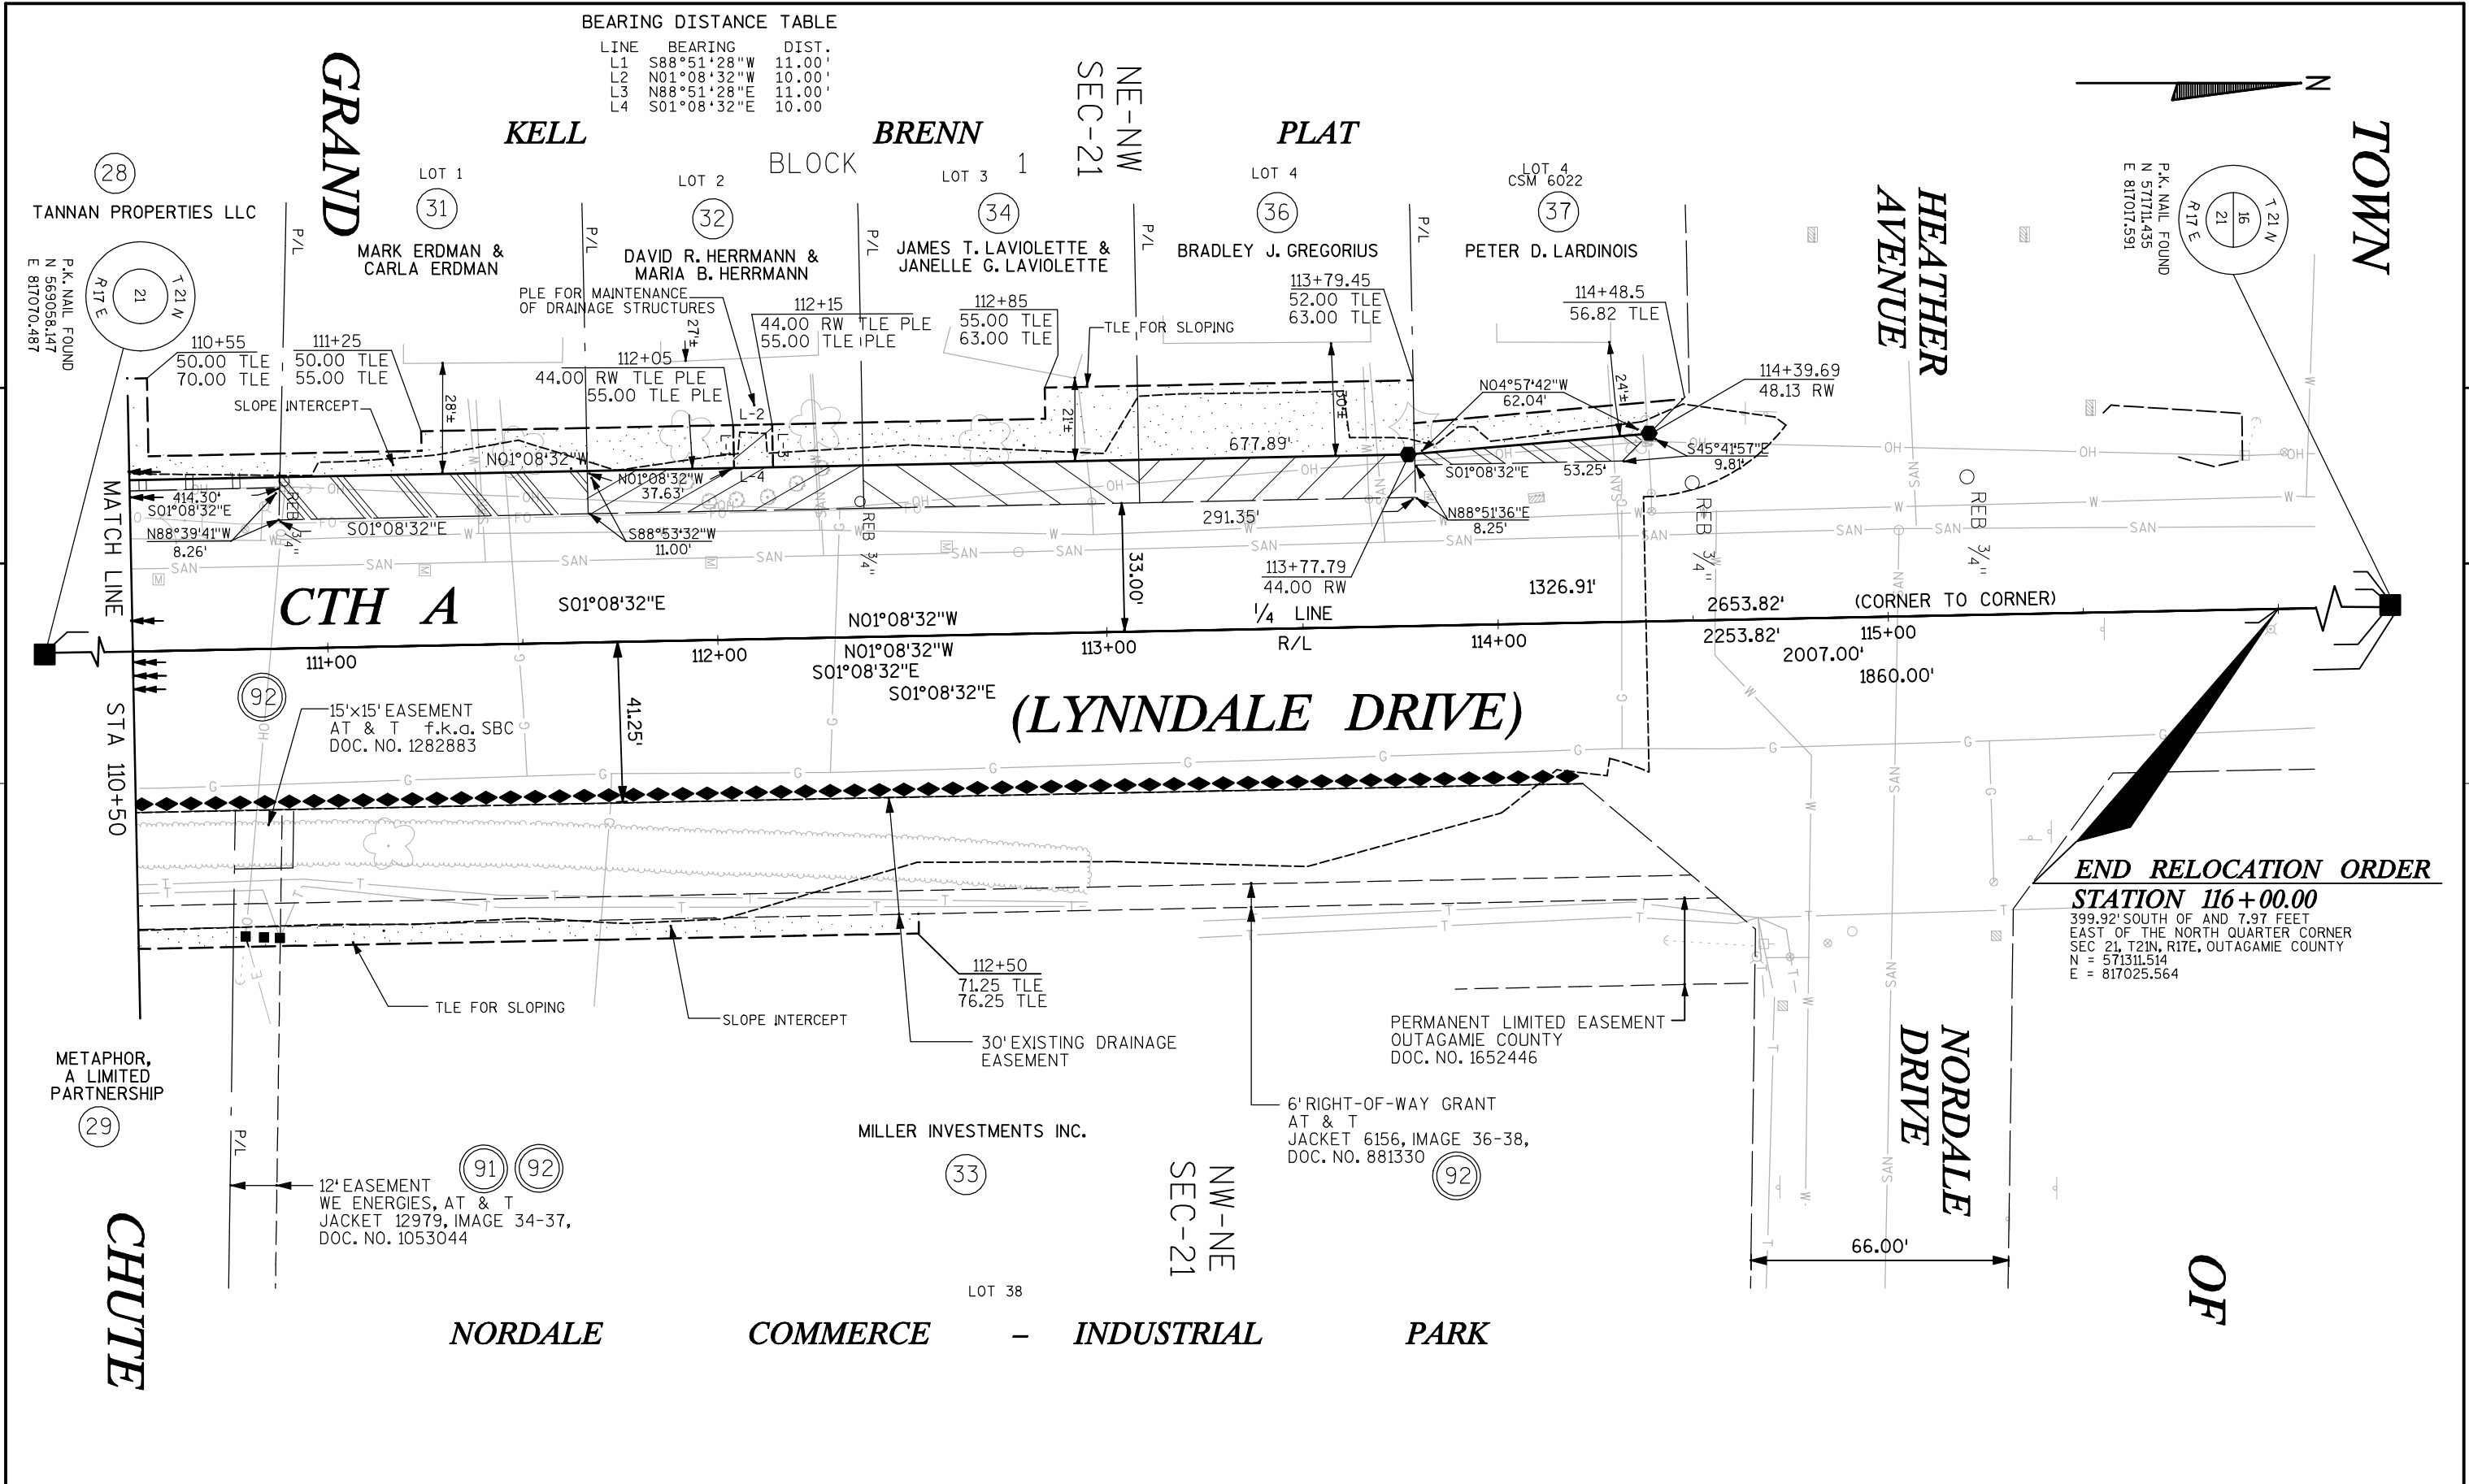

REVISION DATE	4-25-11	5-6-11 NC	7-26-11 NC	DATE	SCALE, FEET 0 40	HWY: CTH A (LYNNDALE DR)	STATE R/W PROJECT NUMBER	PLAT SHEET NO: 4.10	E
				GRID FACTOR		COUNTY: OUTAGAMIE	CONSTRUCTION PROJECT NUMBER 4984-01-57	PS&E SHEET NO:	