





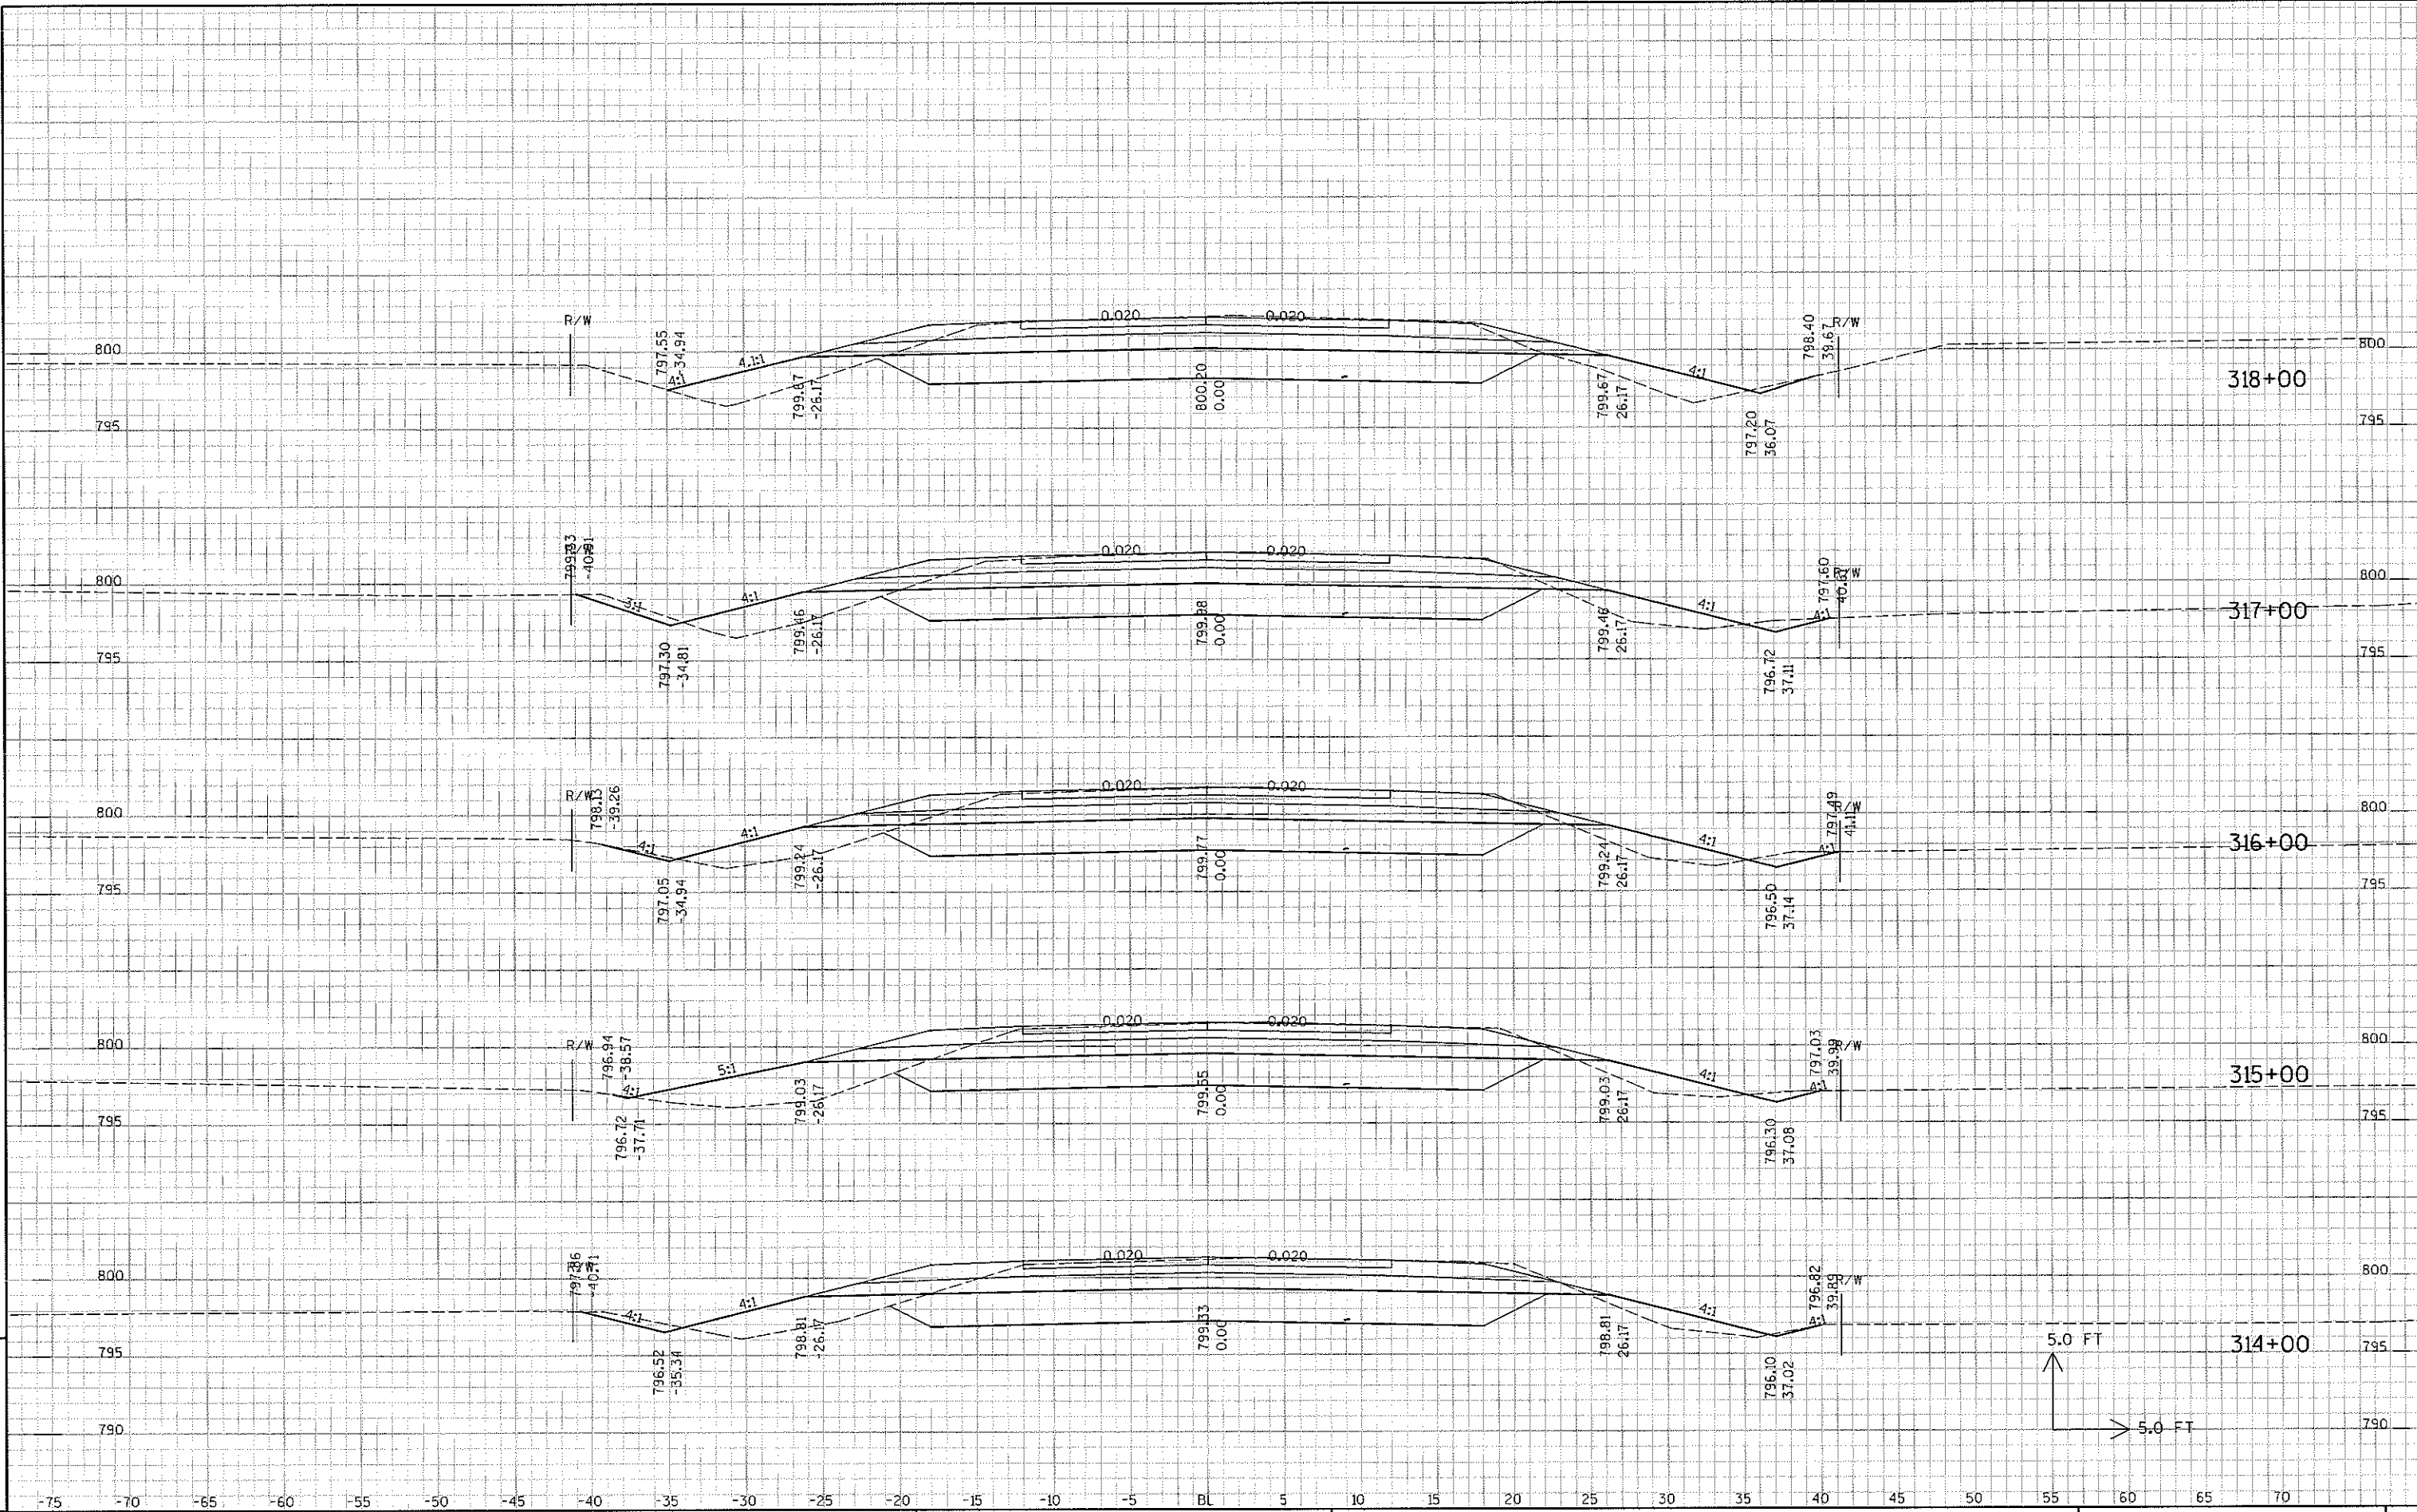


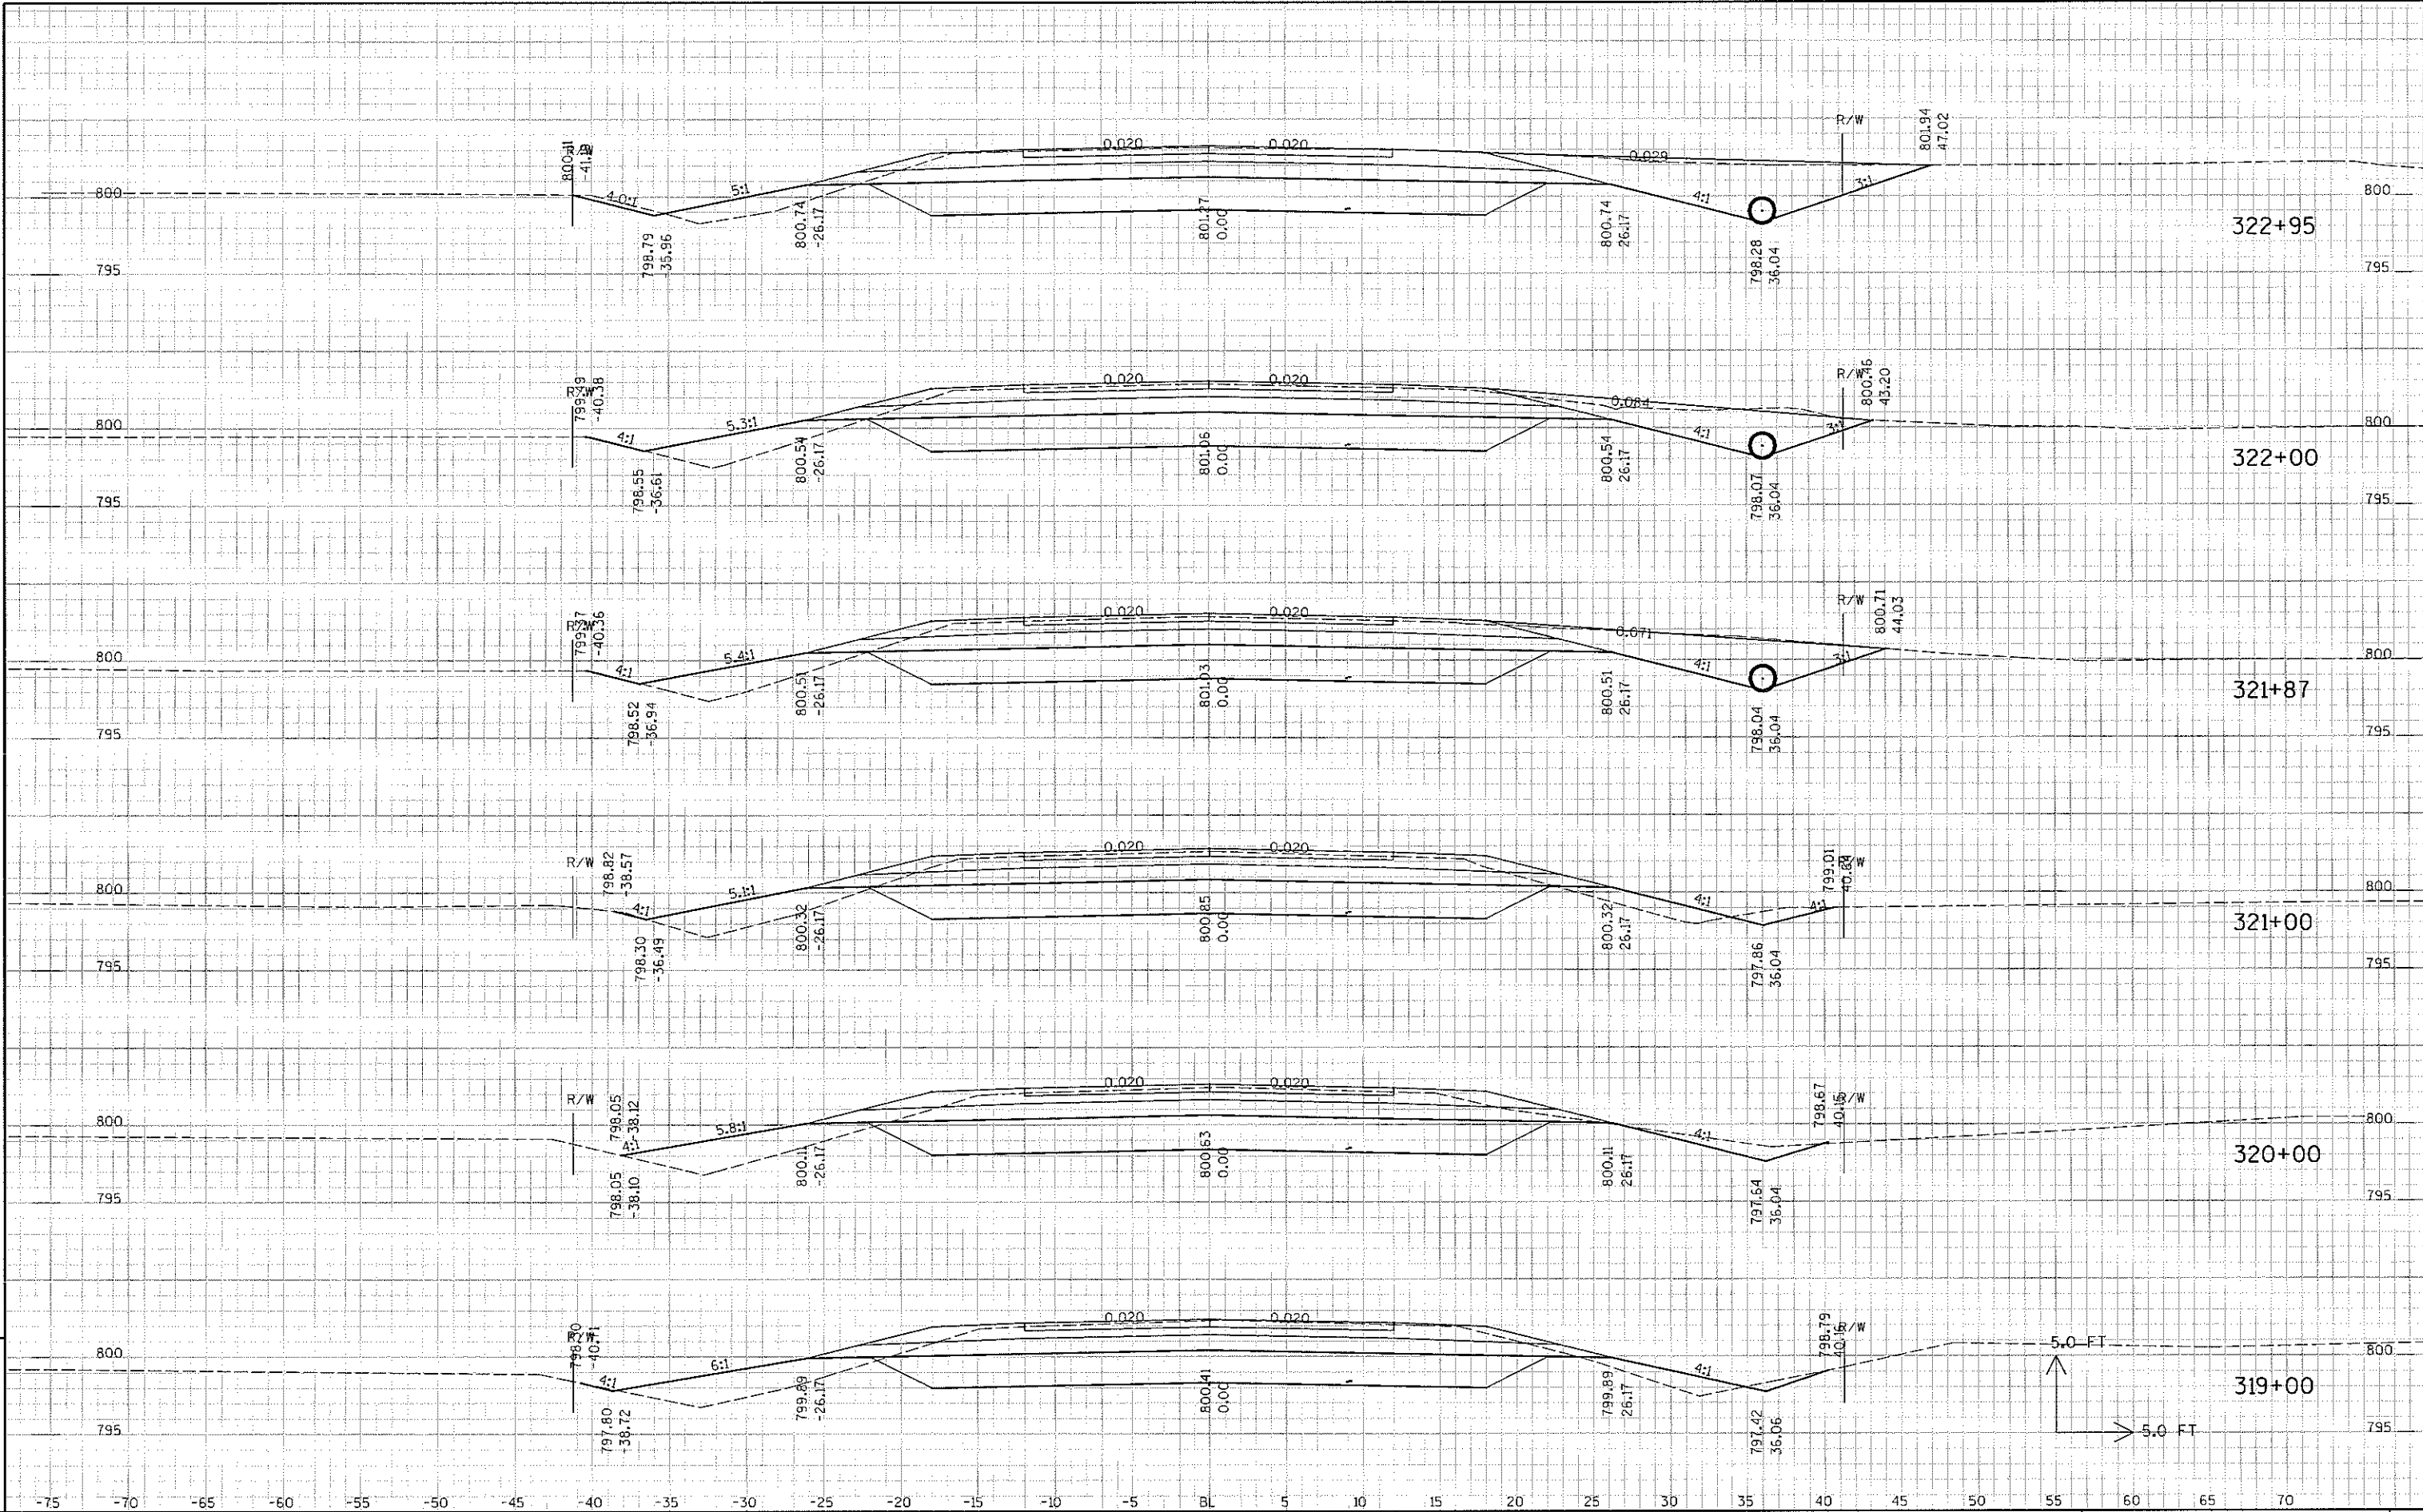


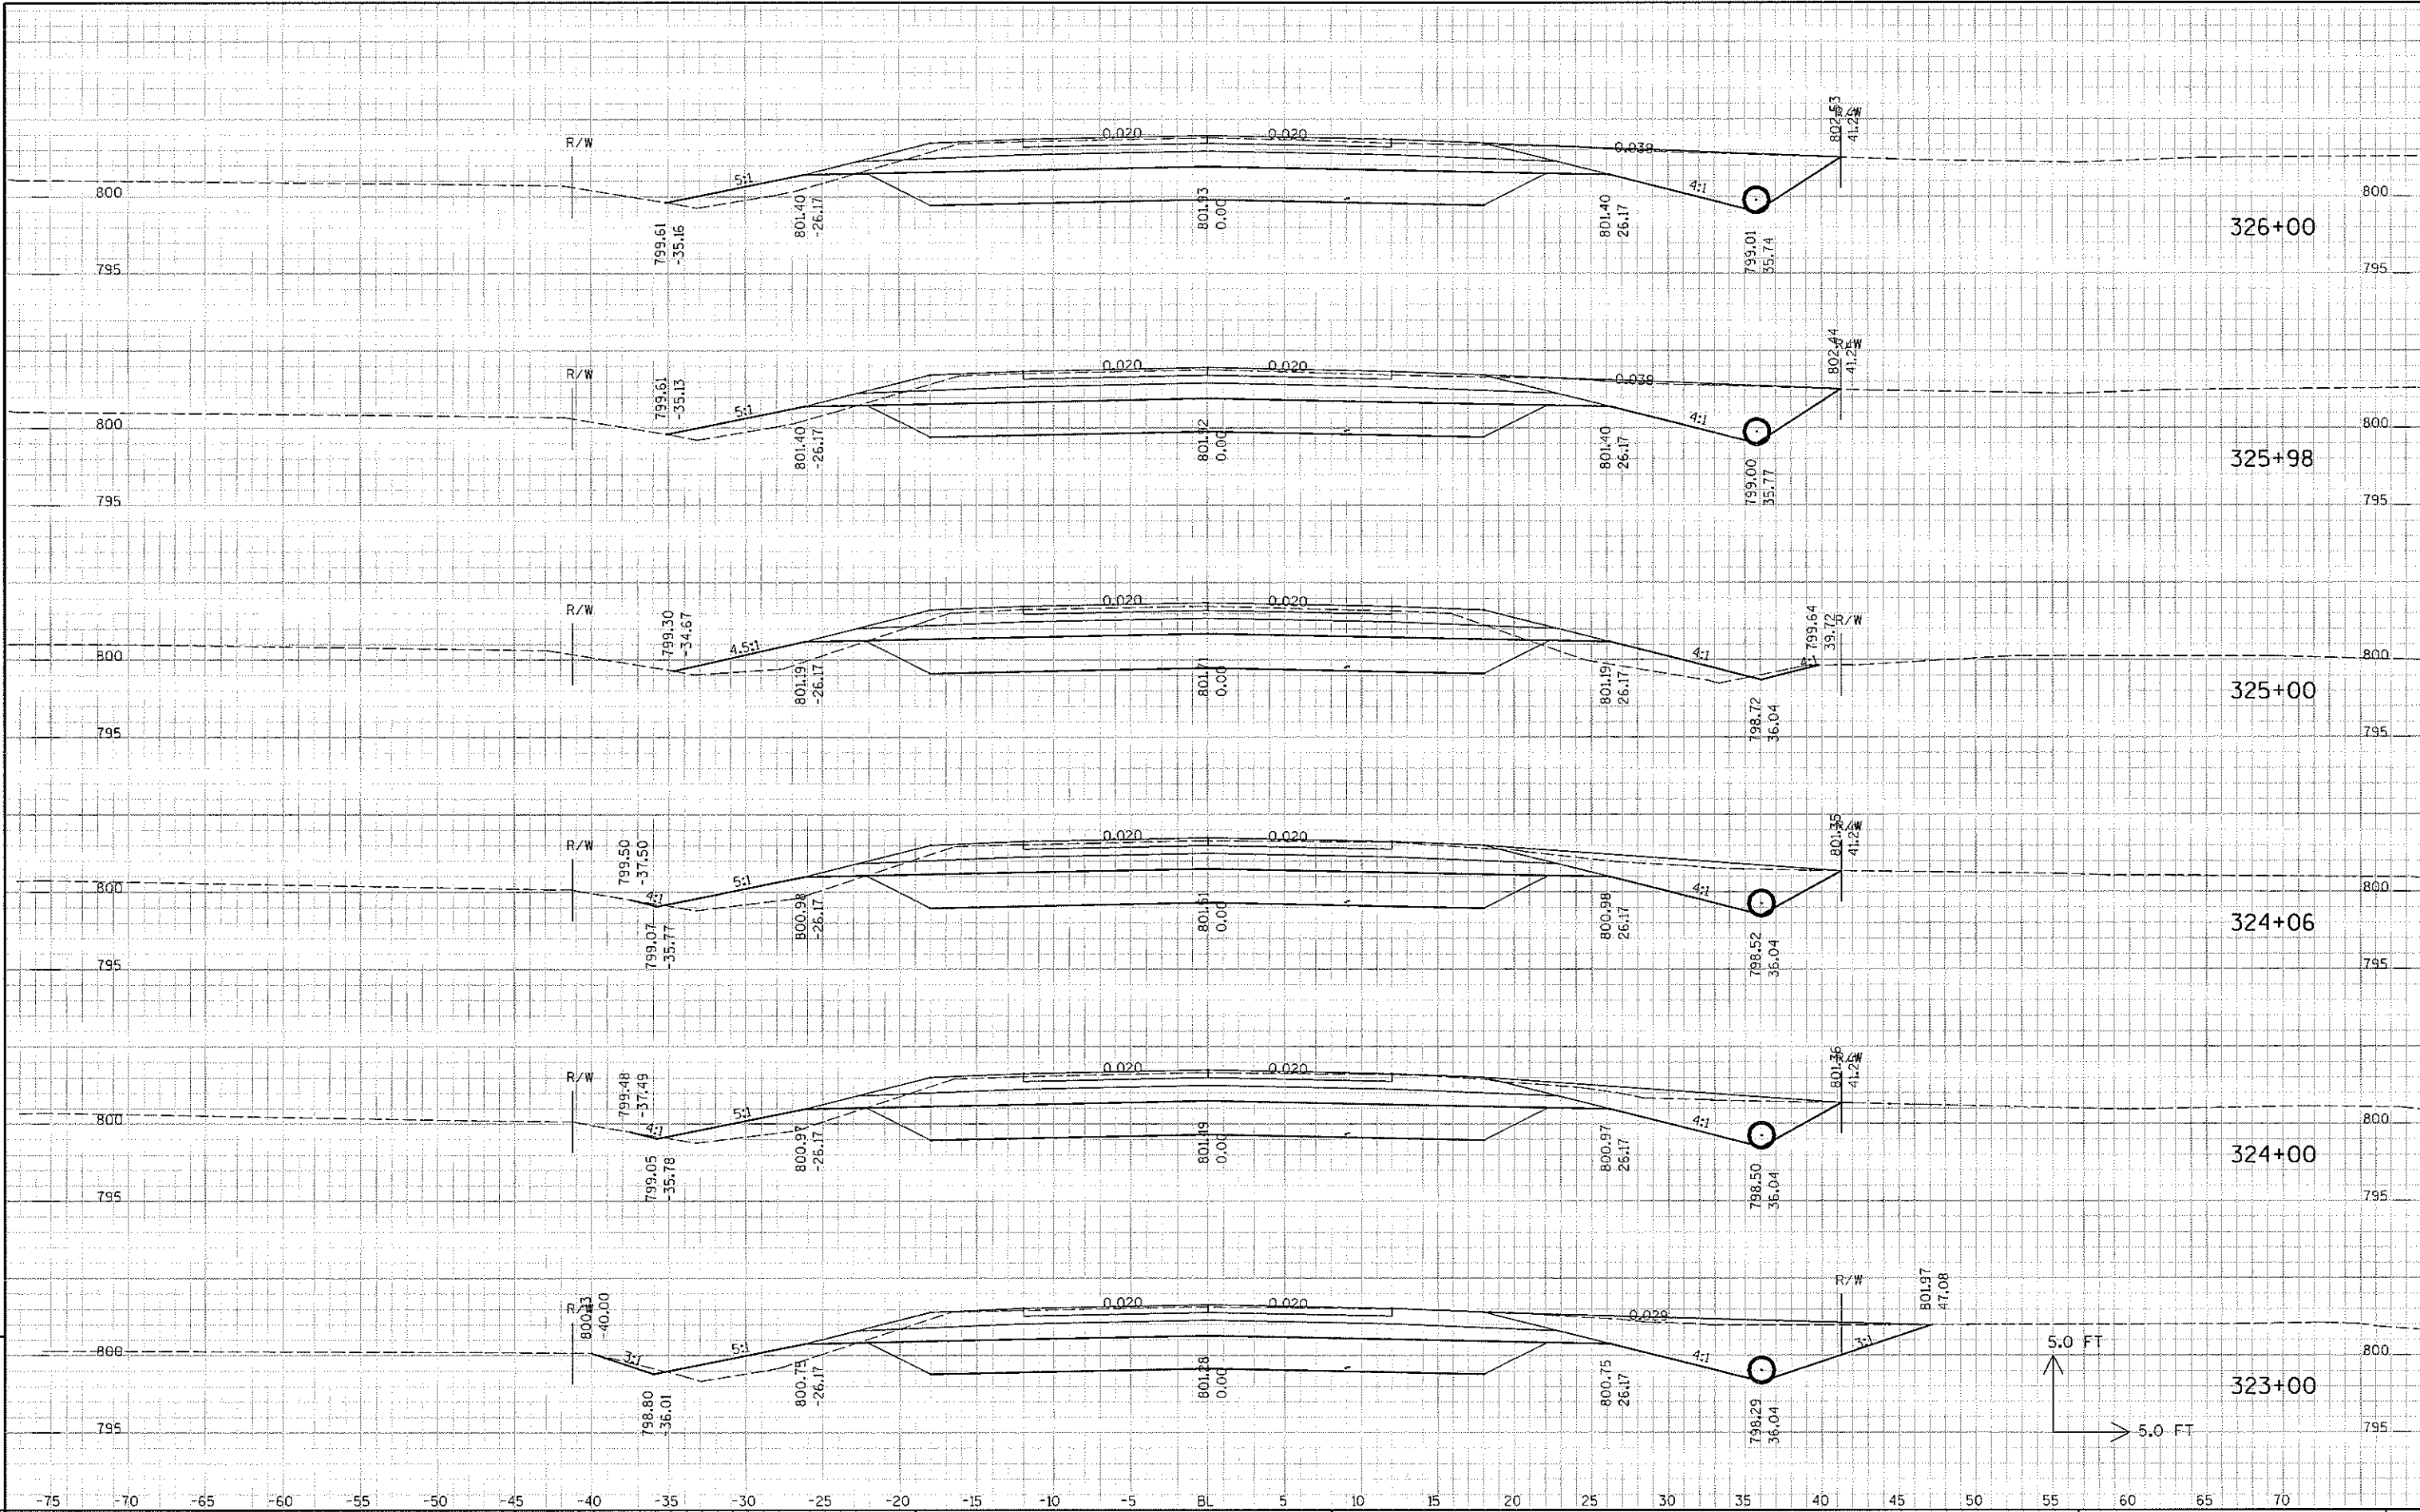


9

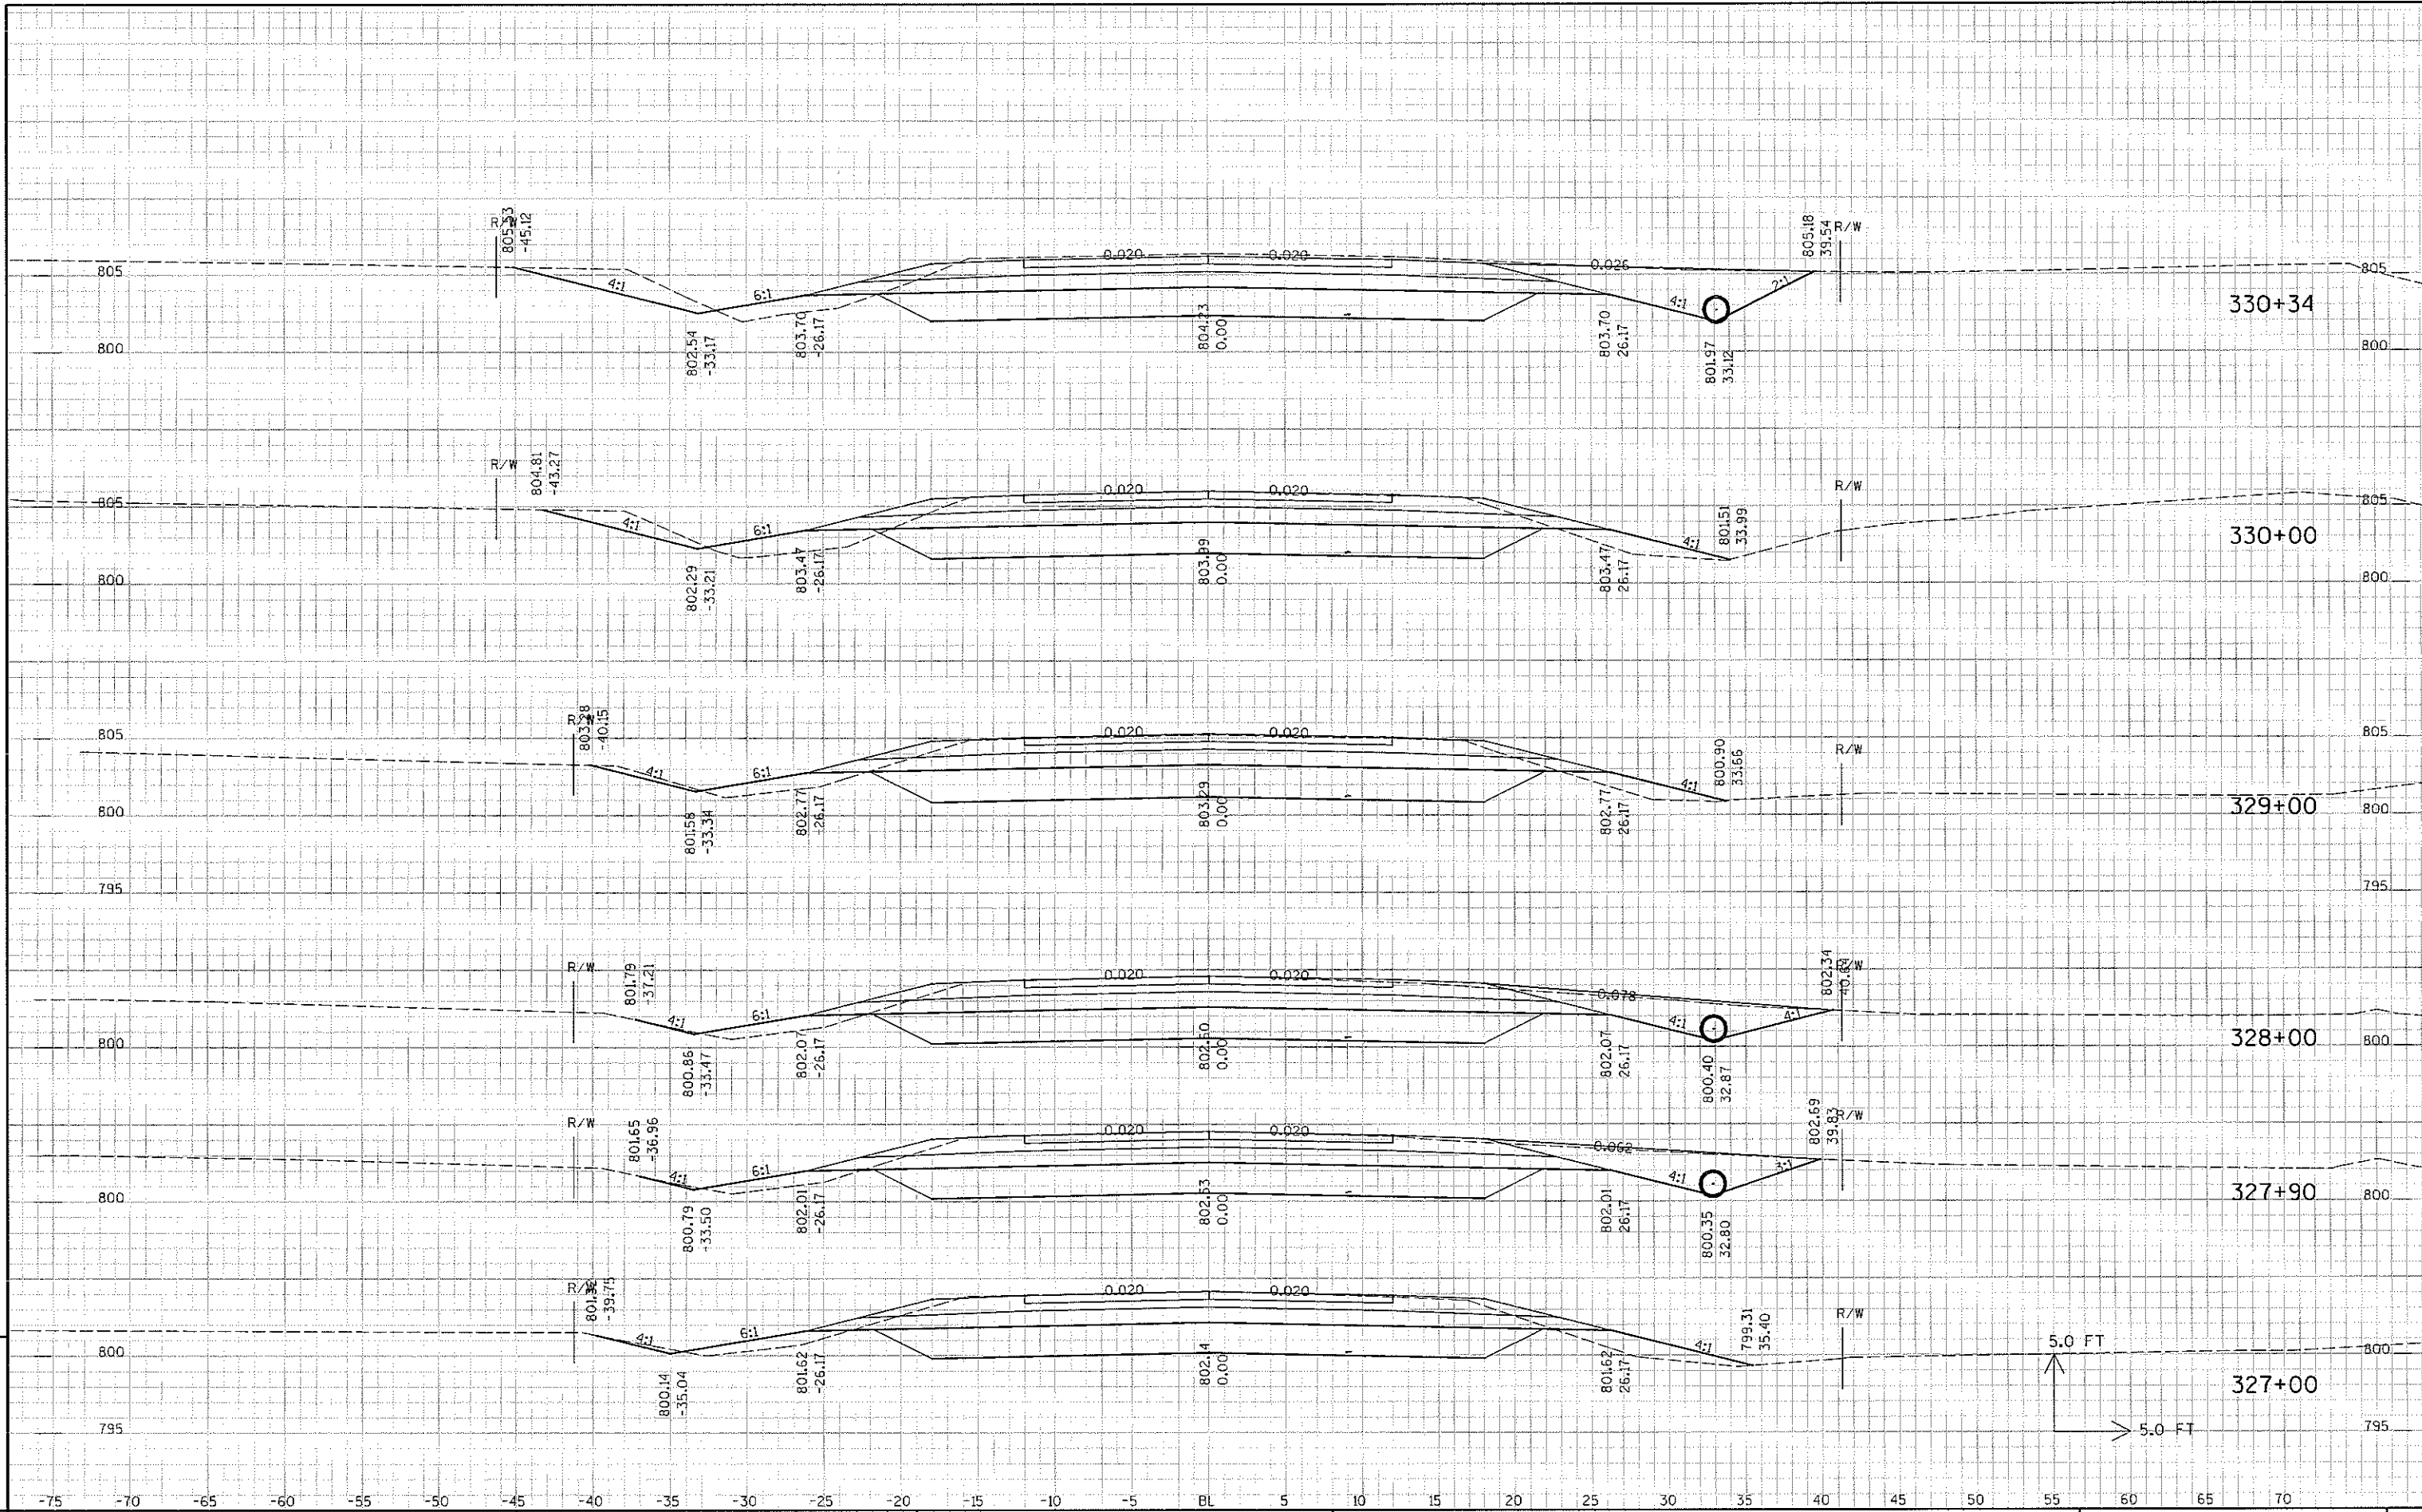


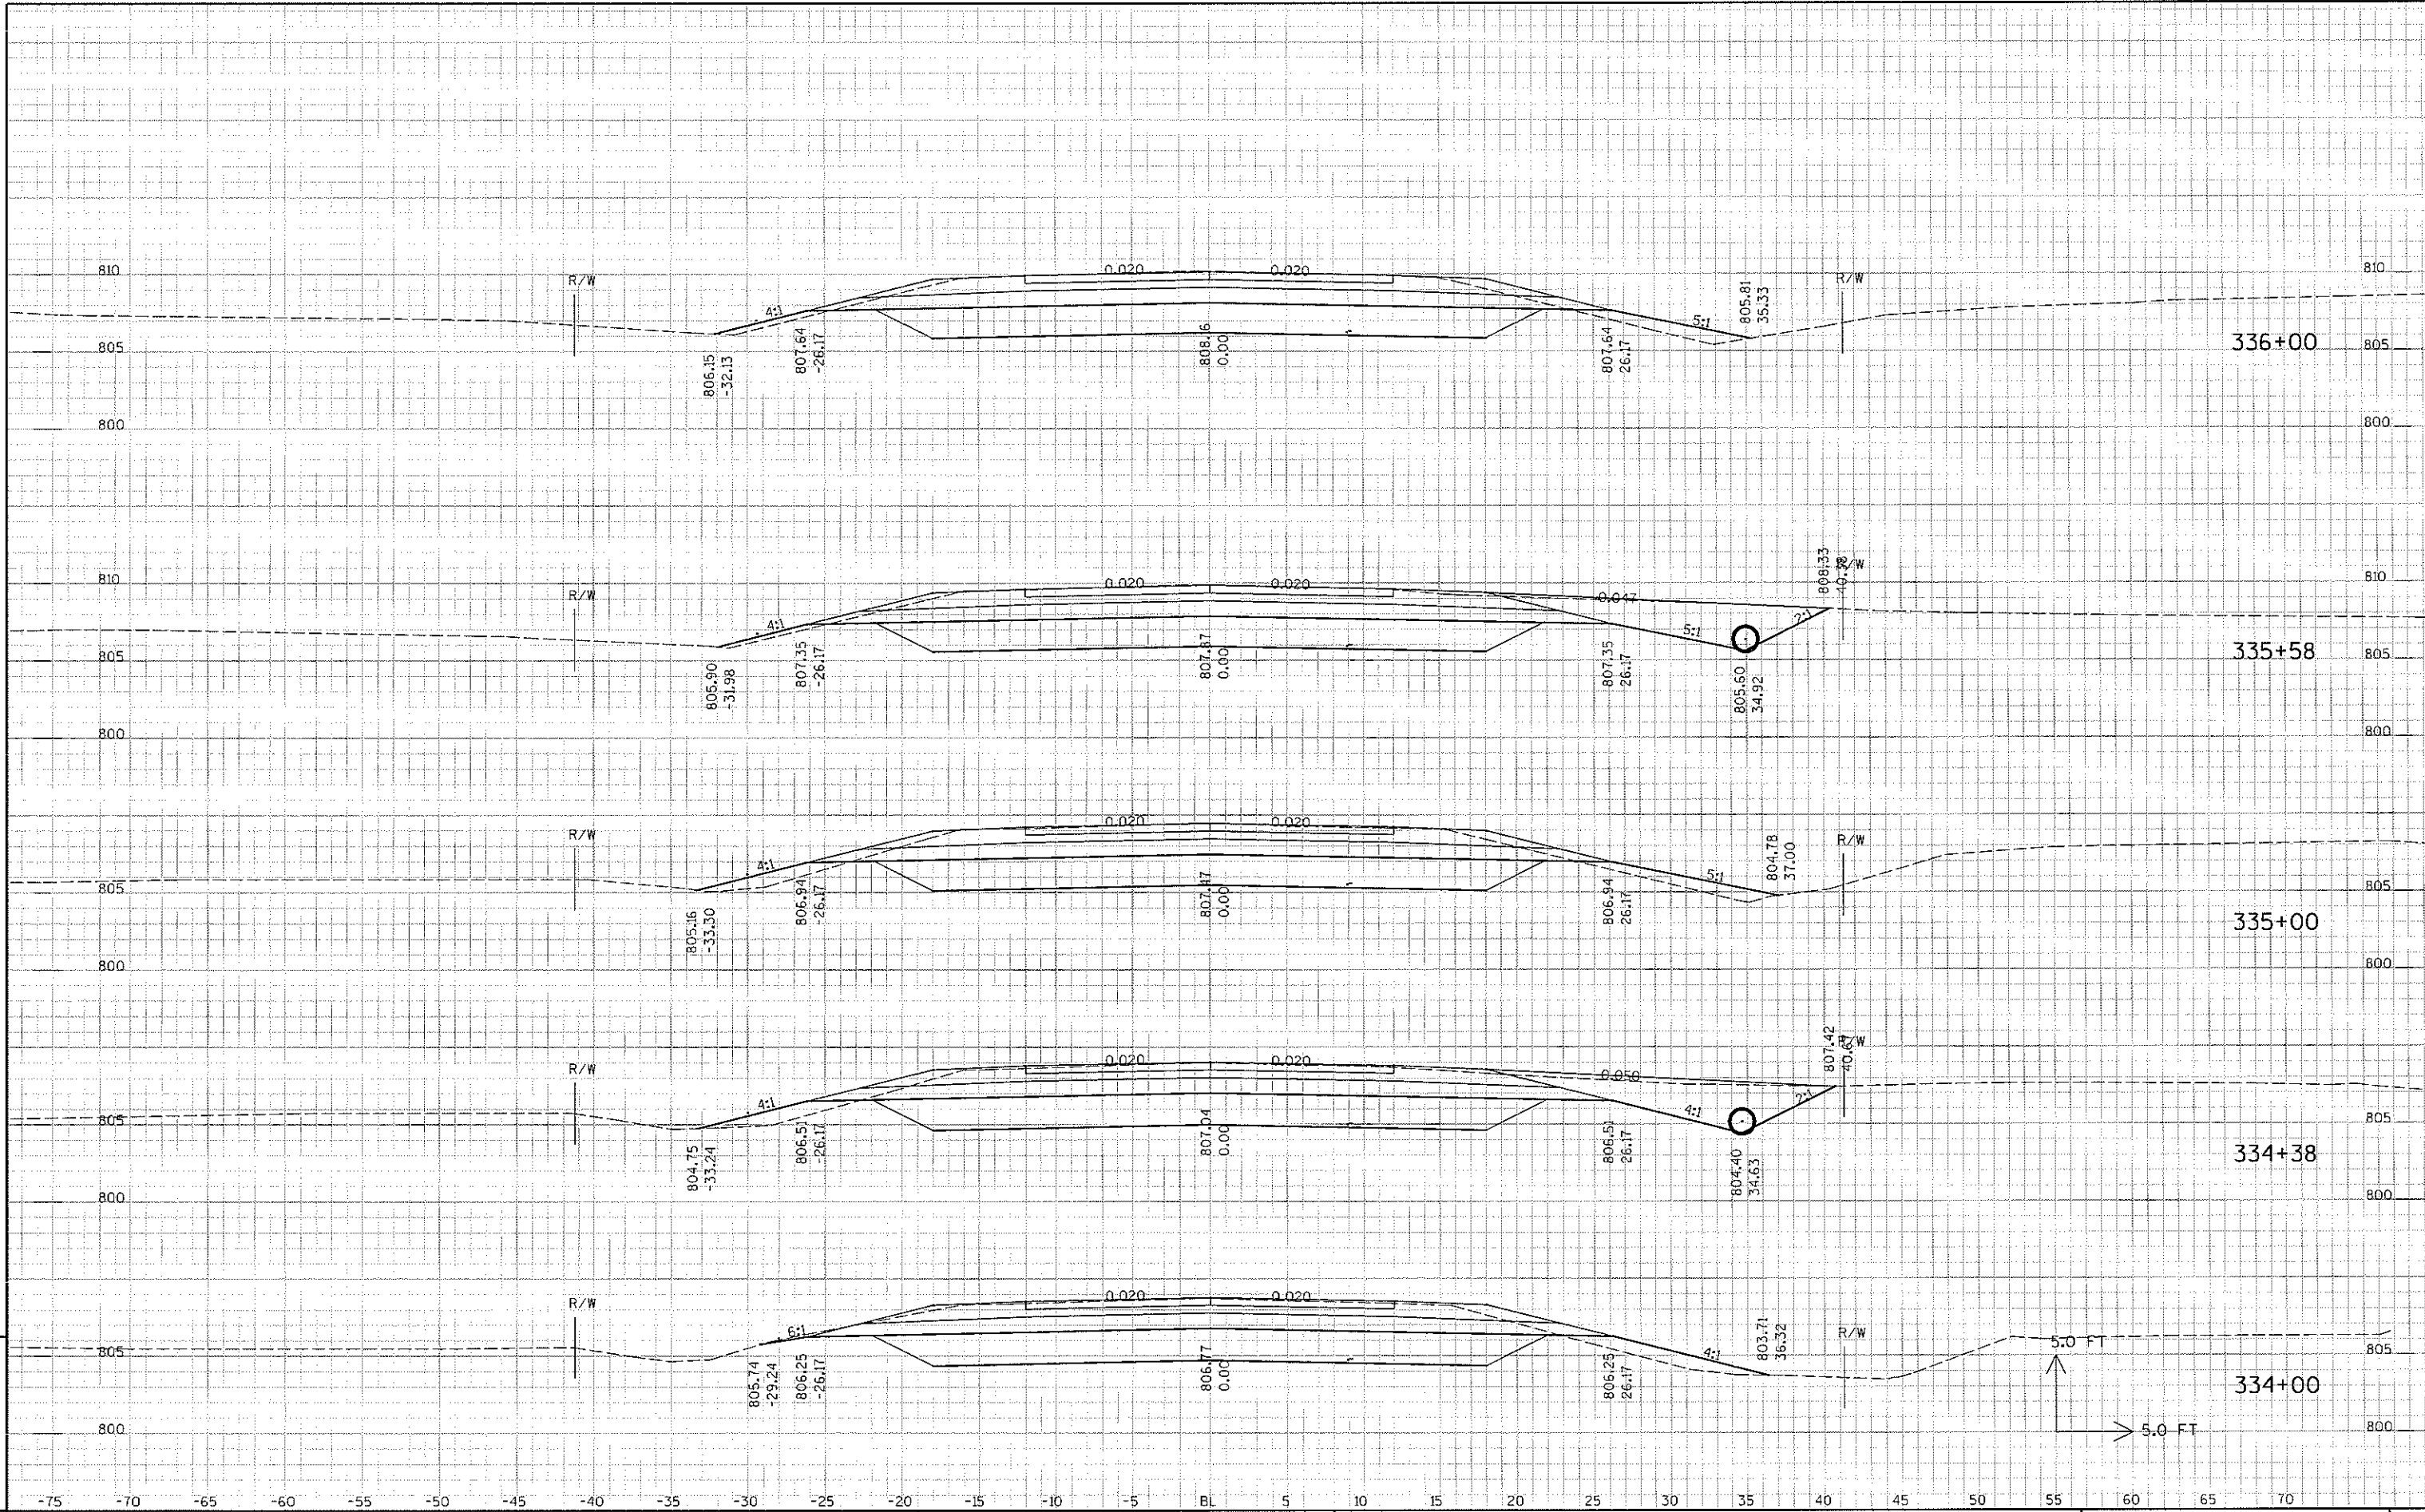

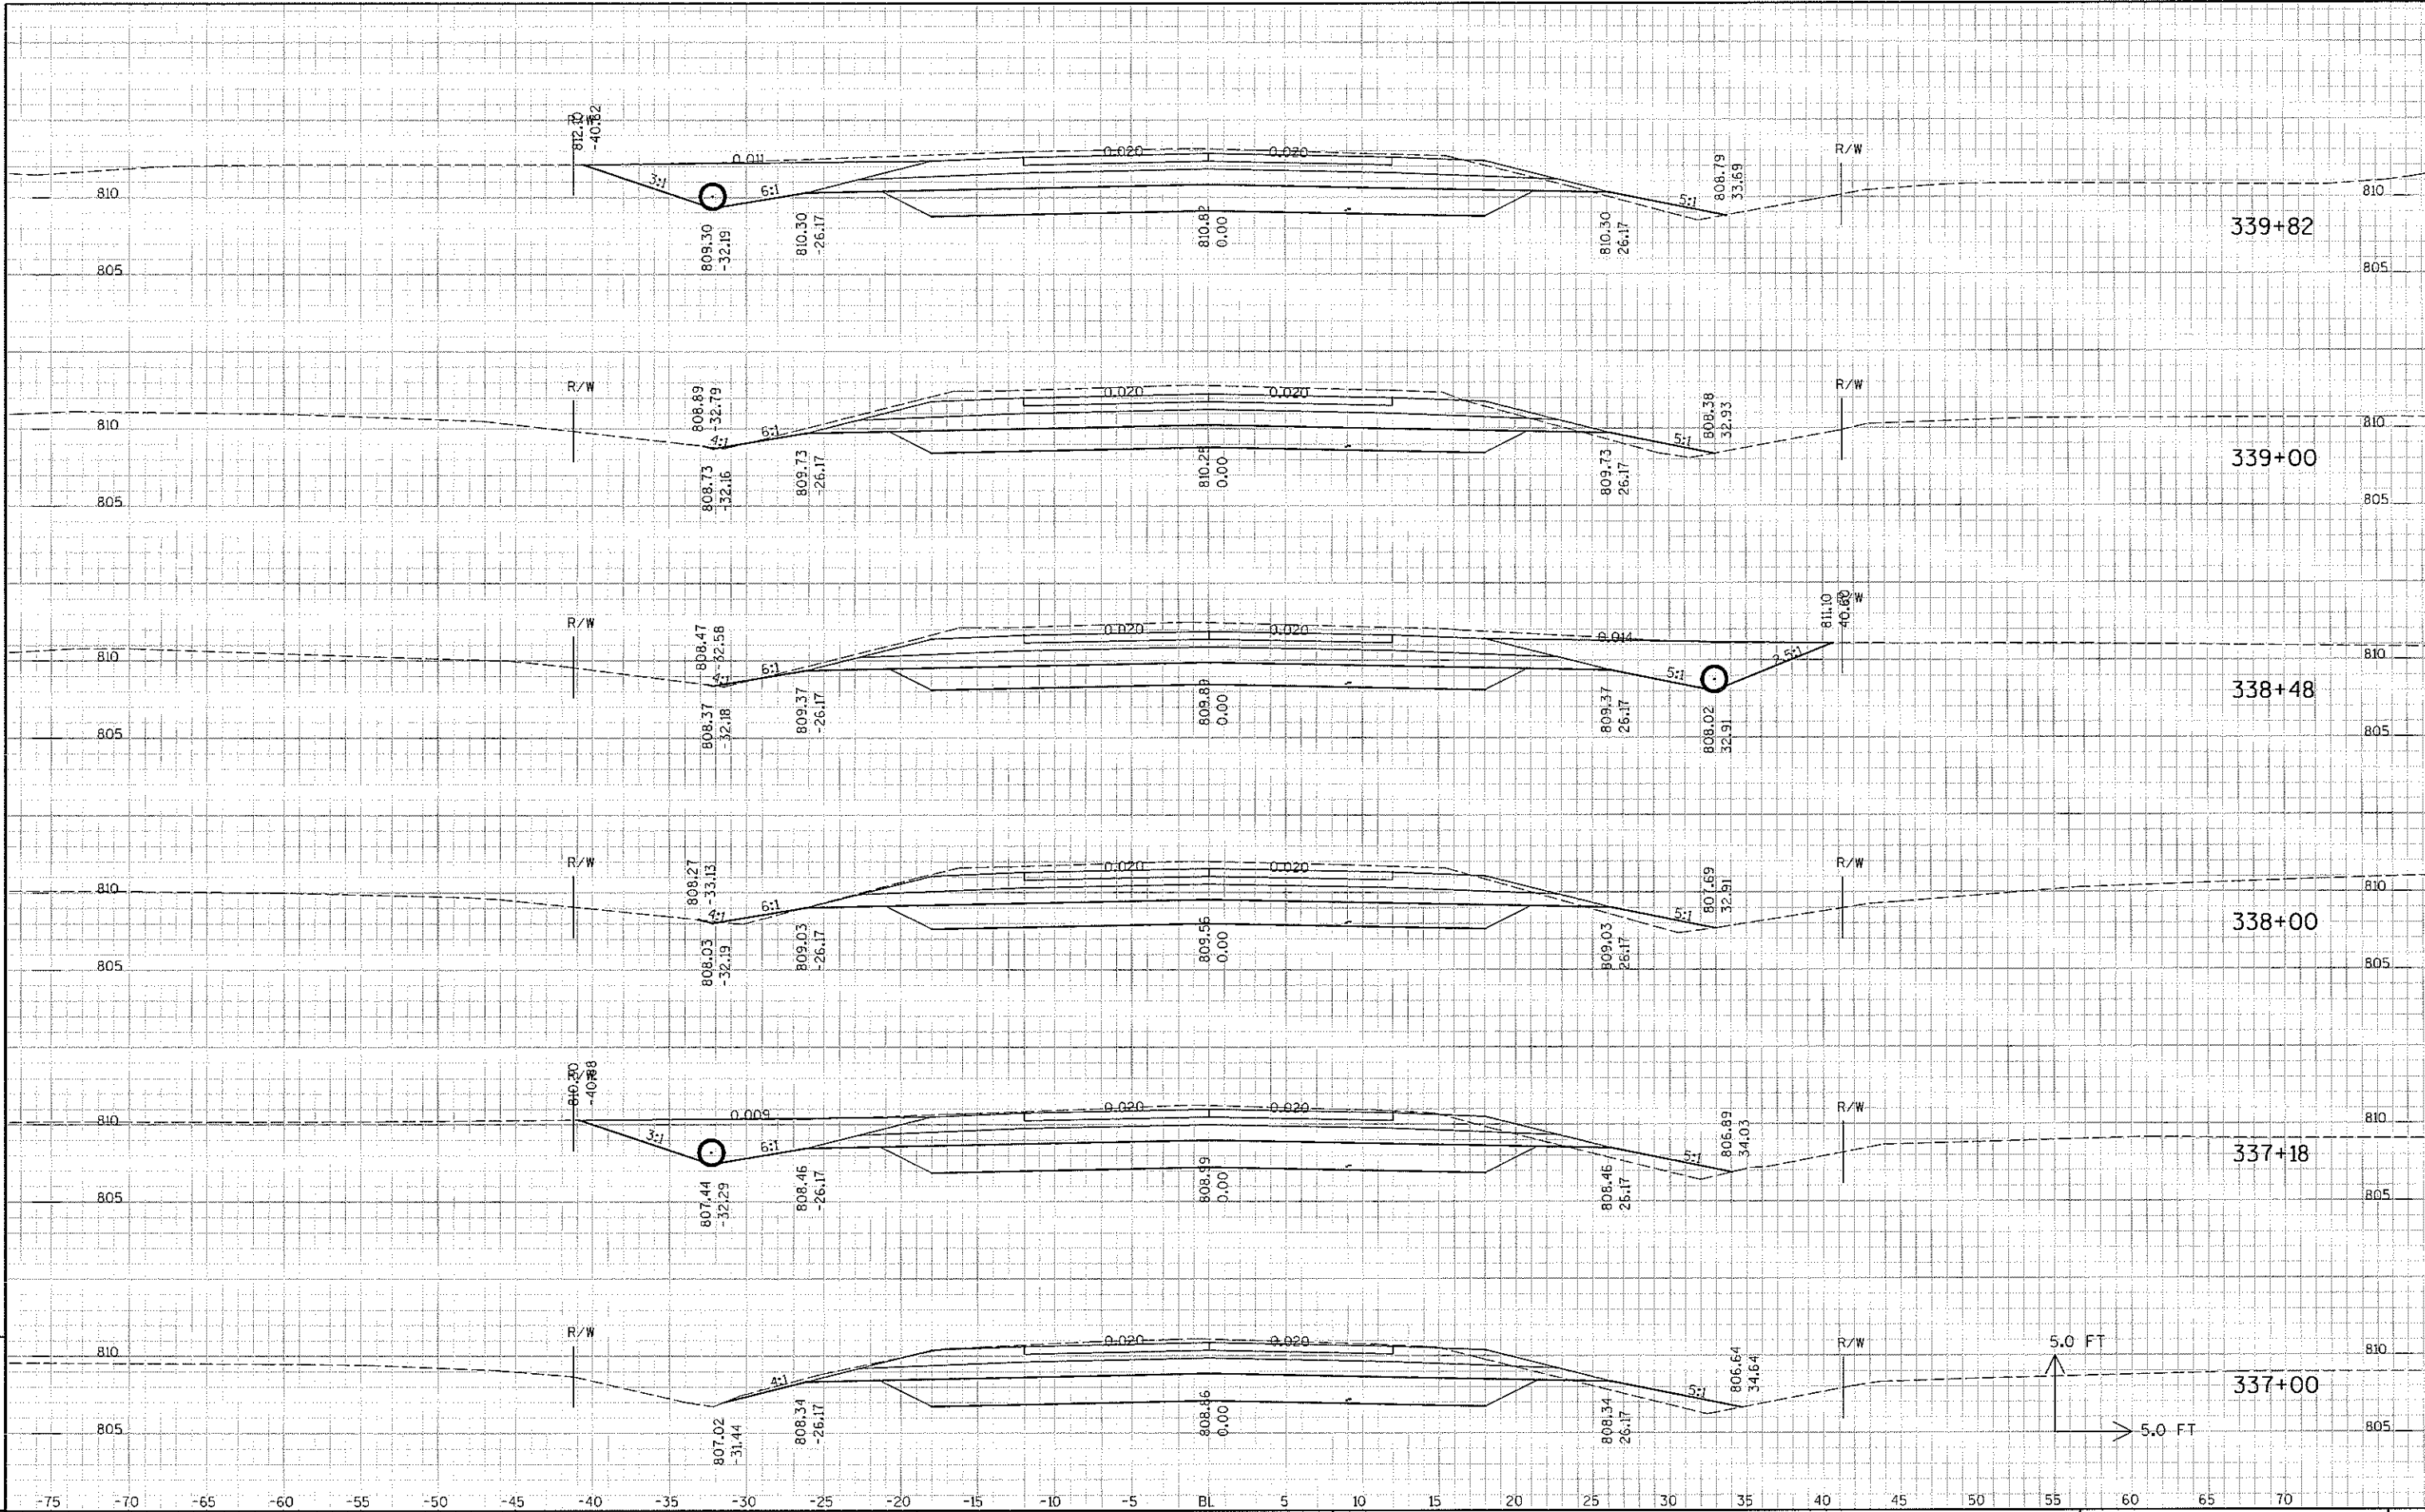

9

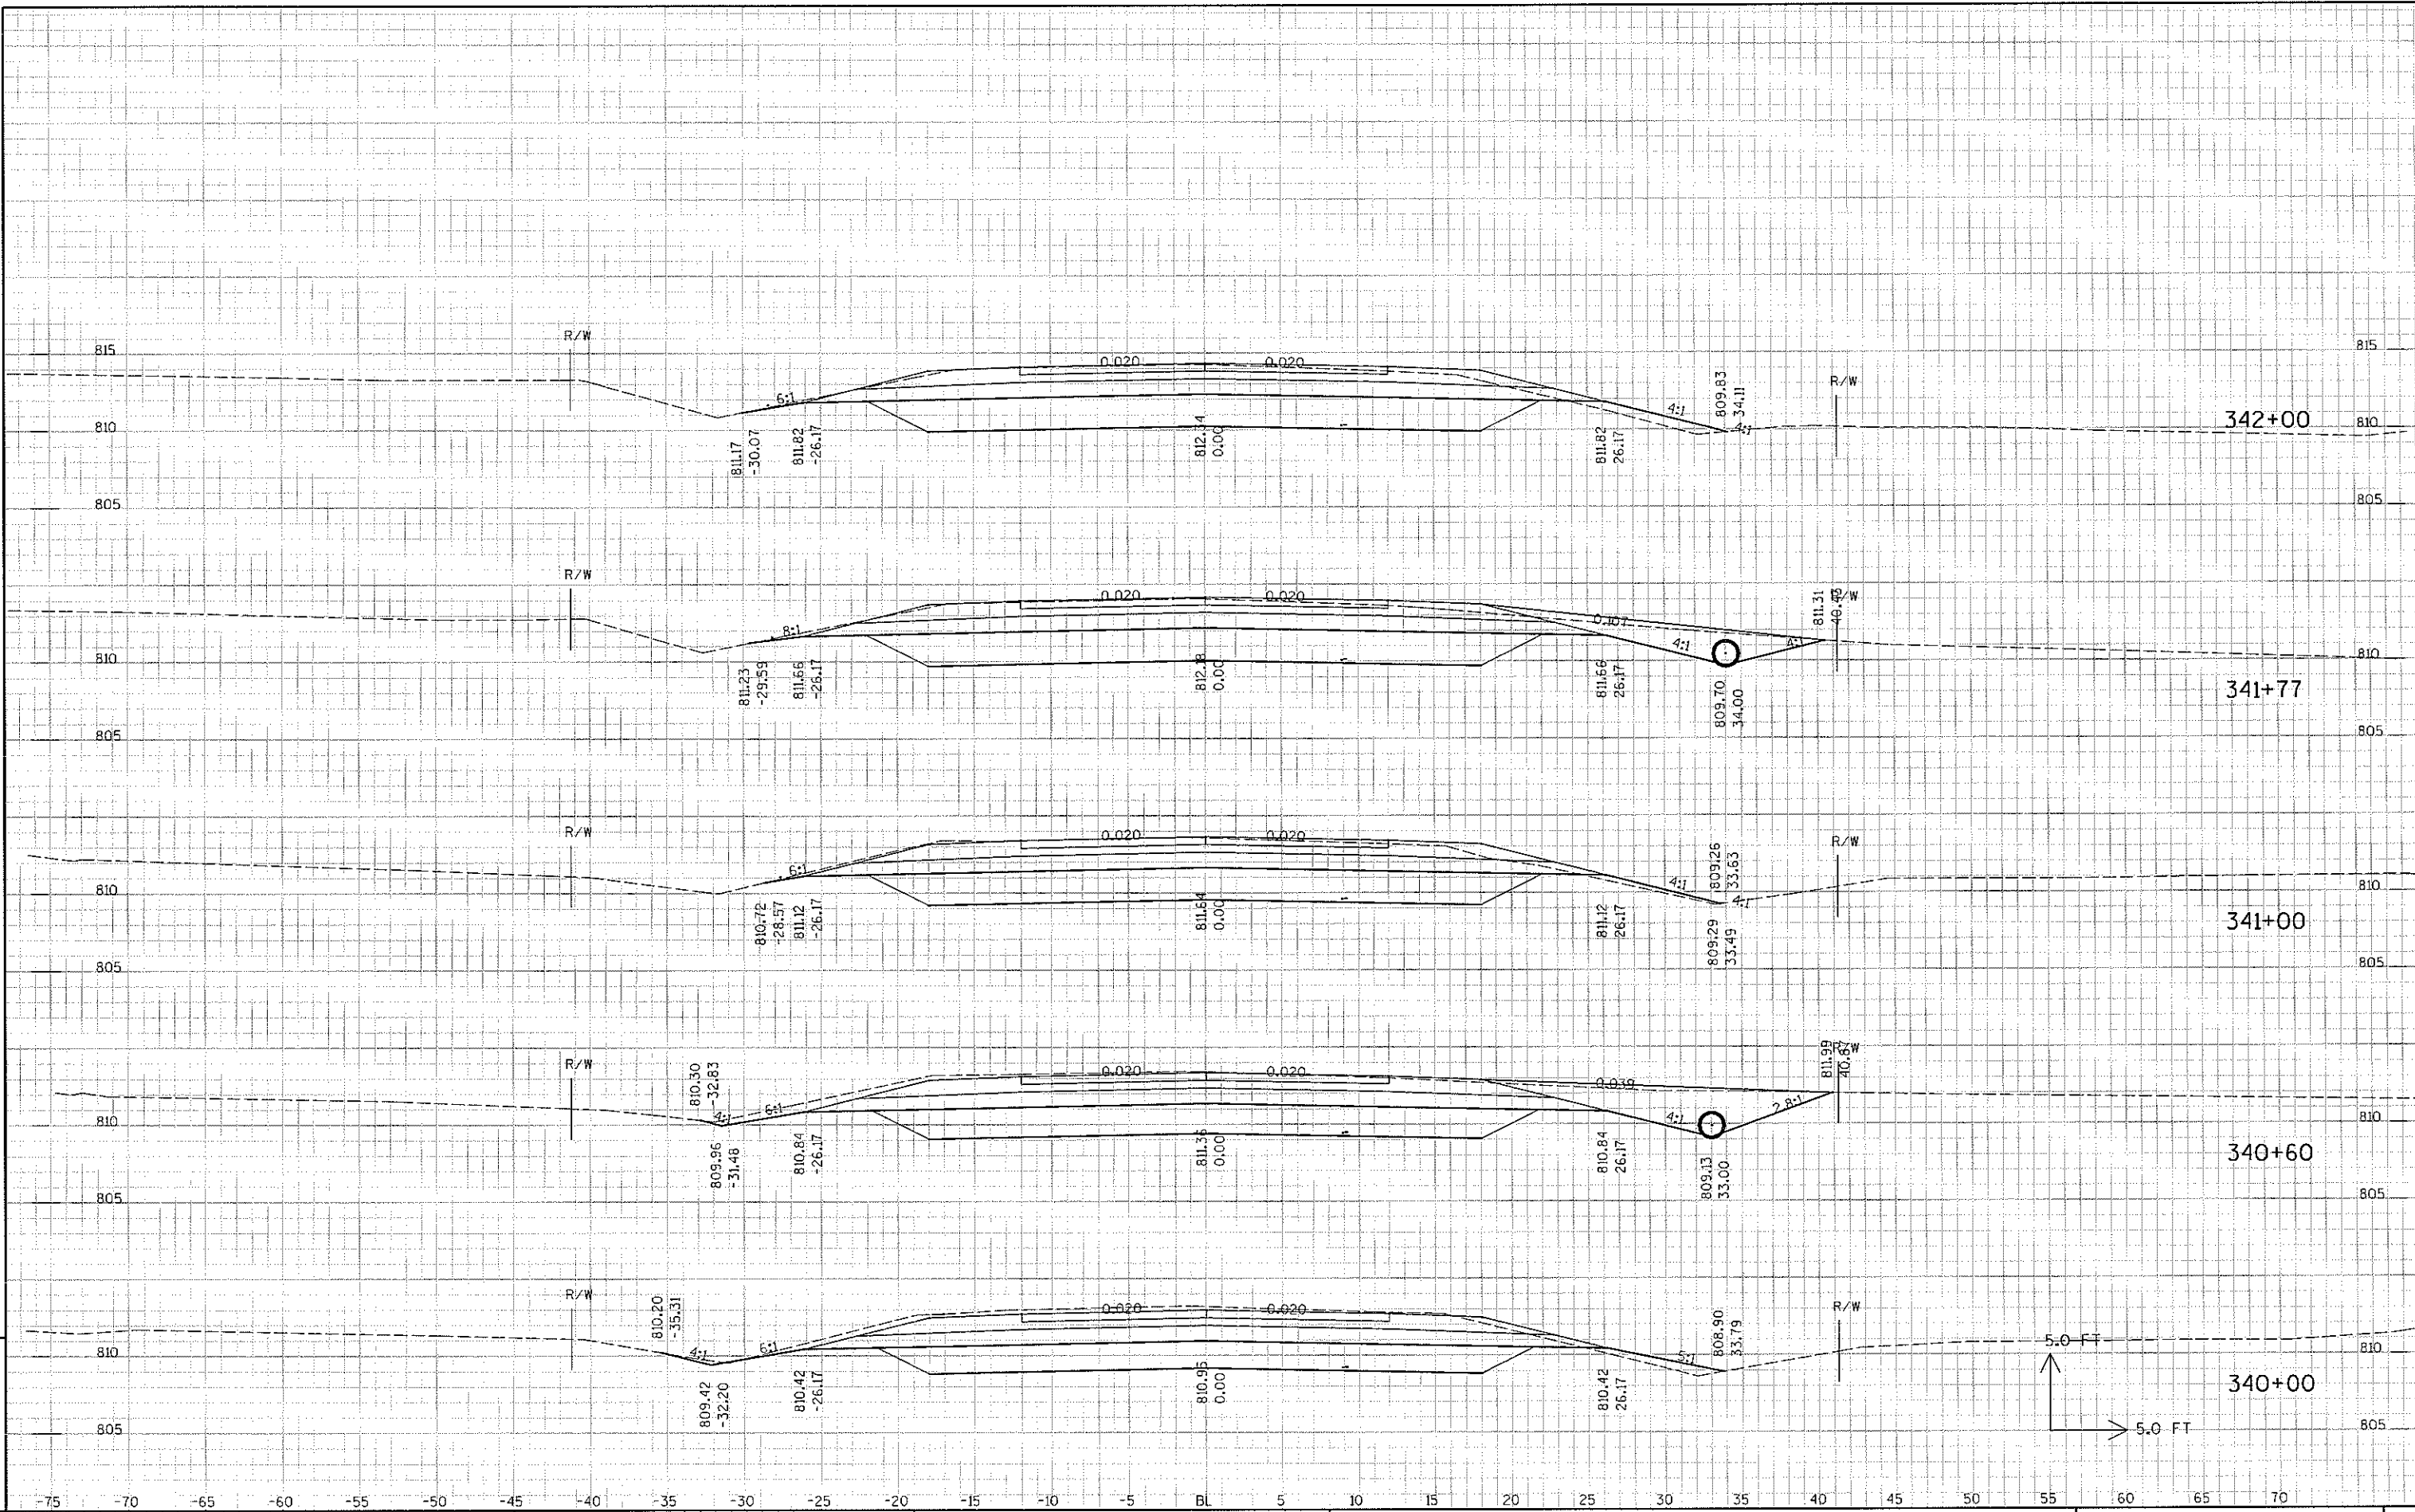

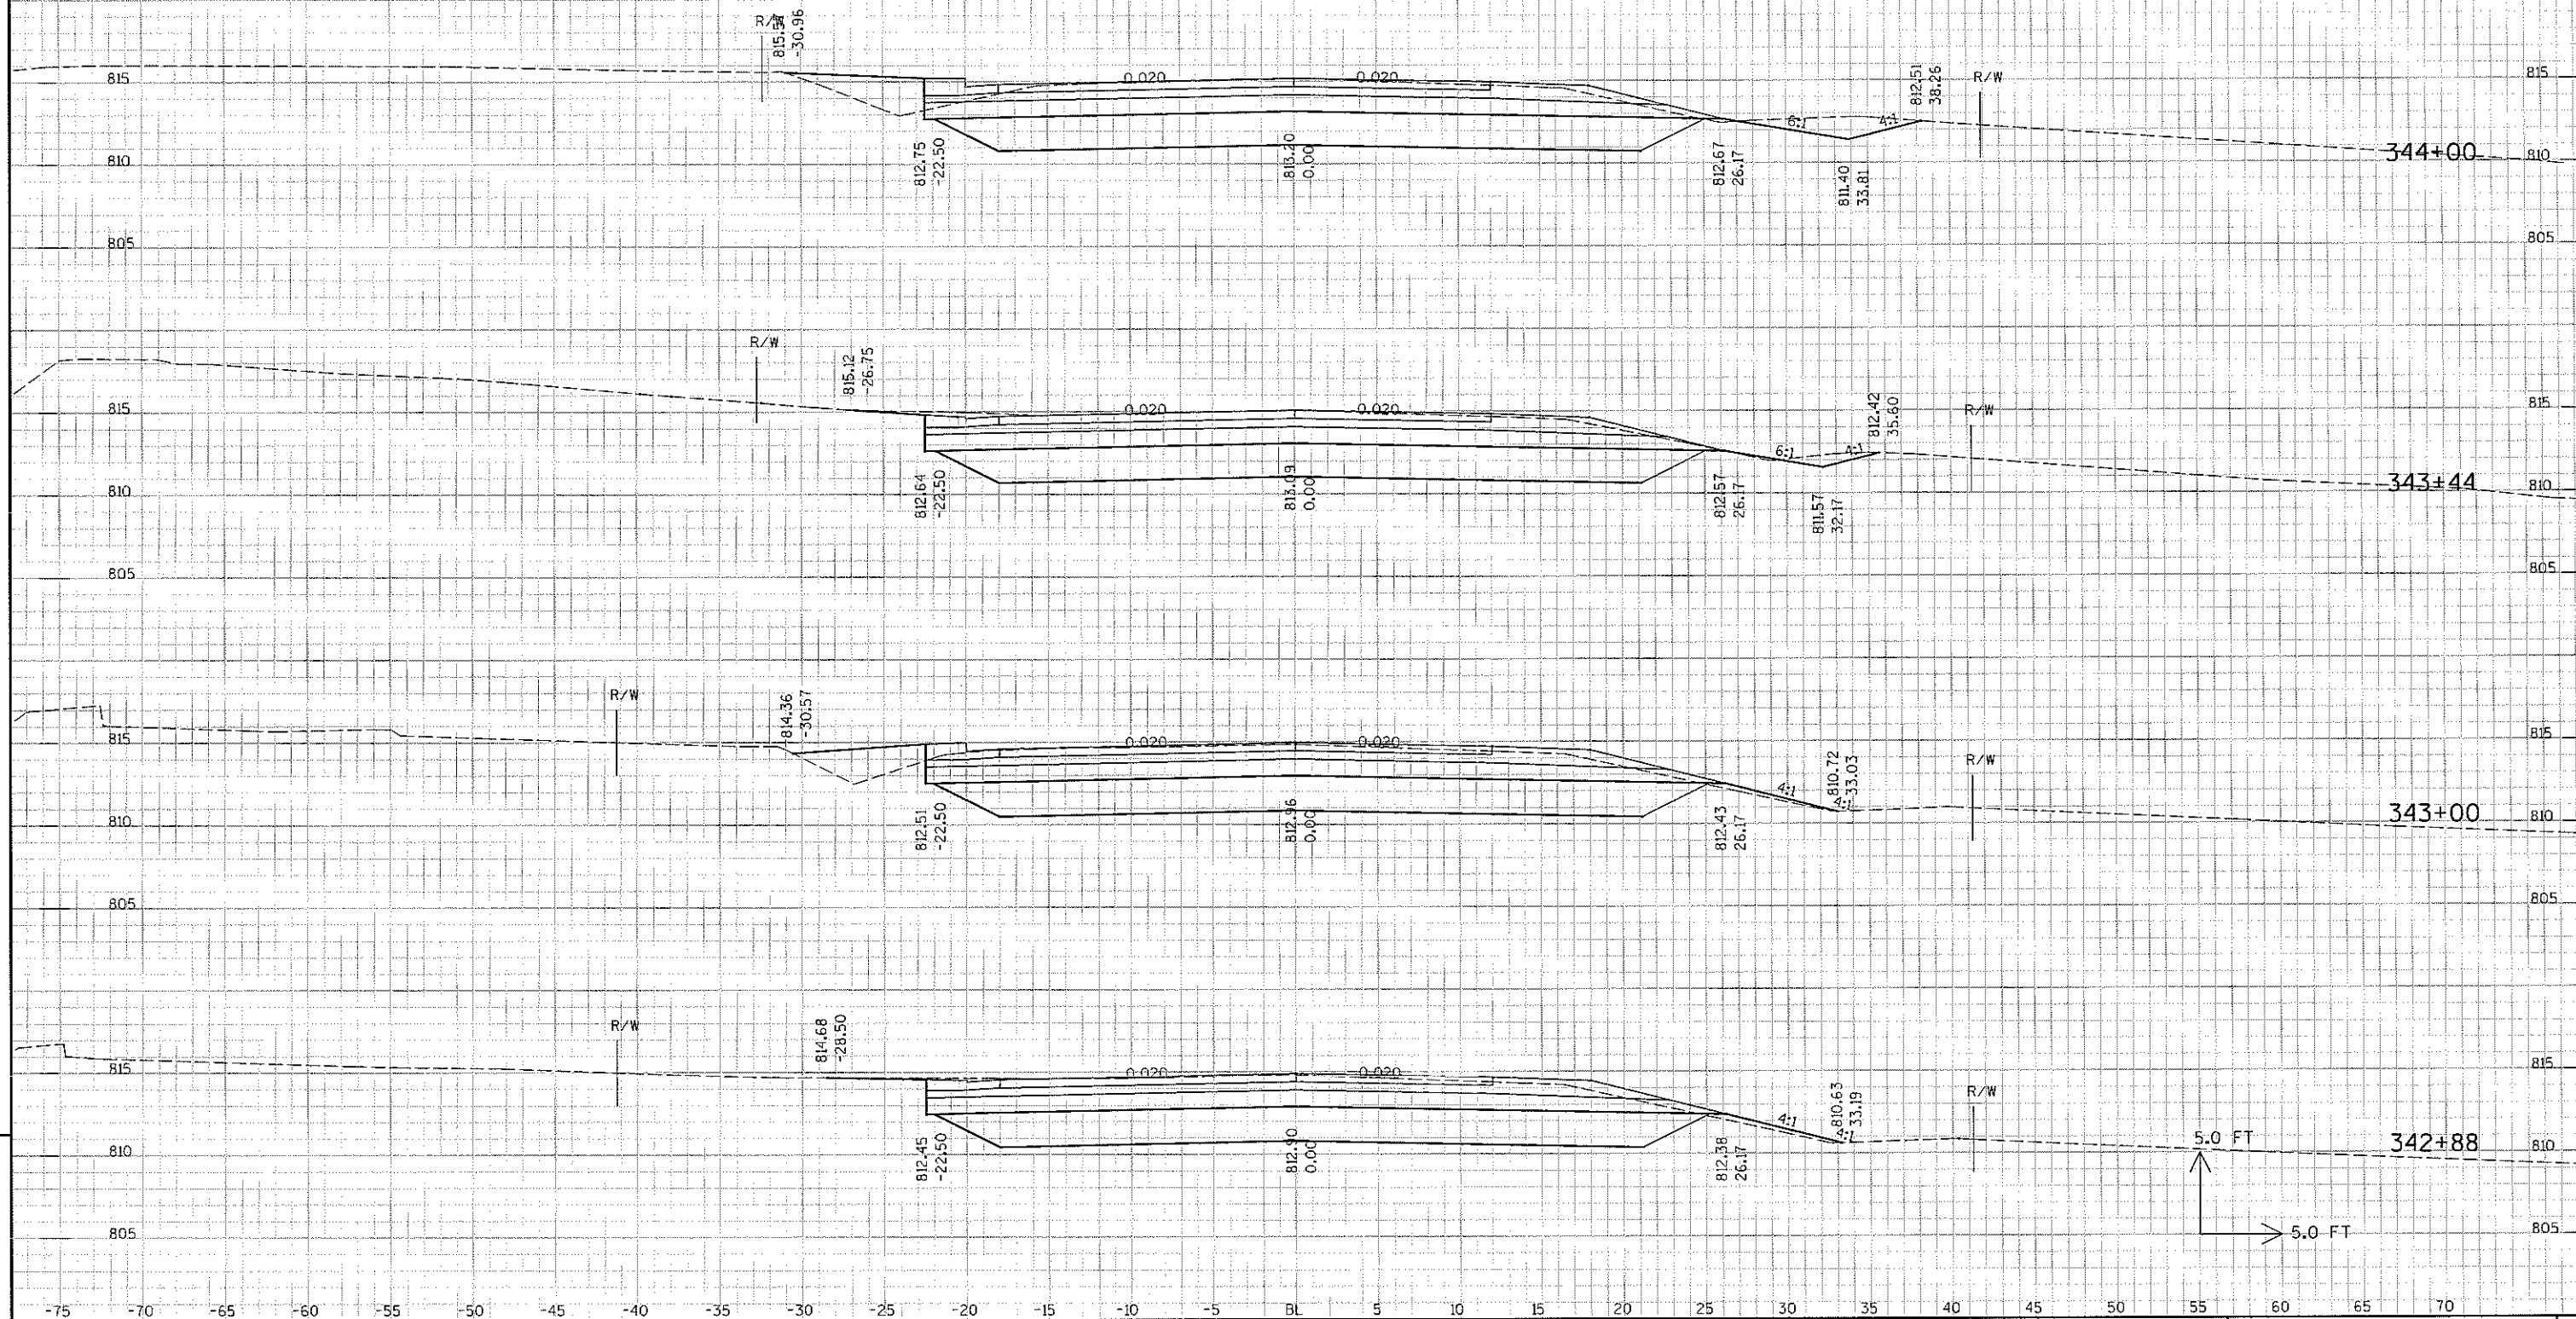

STATE PROJECT NO :

HWY : CTH 0

COUNTY : OUTAGAMIE

CROSS SECTIONS - MAINLINE

SHEET NO:

E

FILE NAME : \$FILE\$

PLOT TIME : \$TIME\$

PLOT DATE : \$DATE\$

PLOT BY : \$\$...plotuser...\$\$

PLOT NAME :

```
PLOT SCALE :  $$.....plotscale.....$$
```

