





9

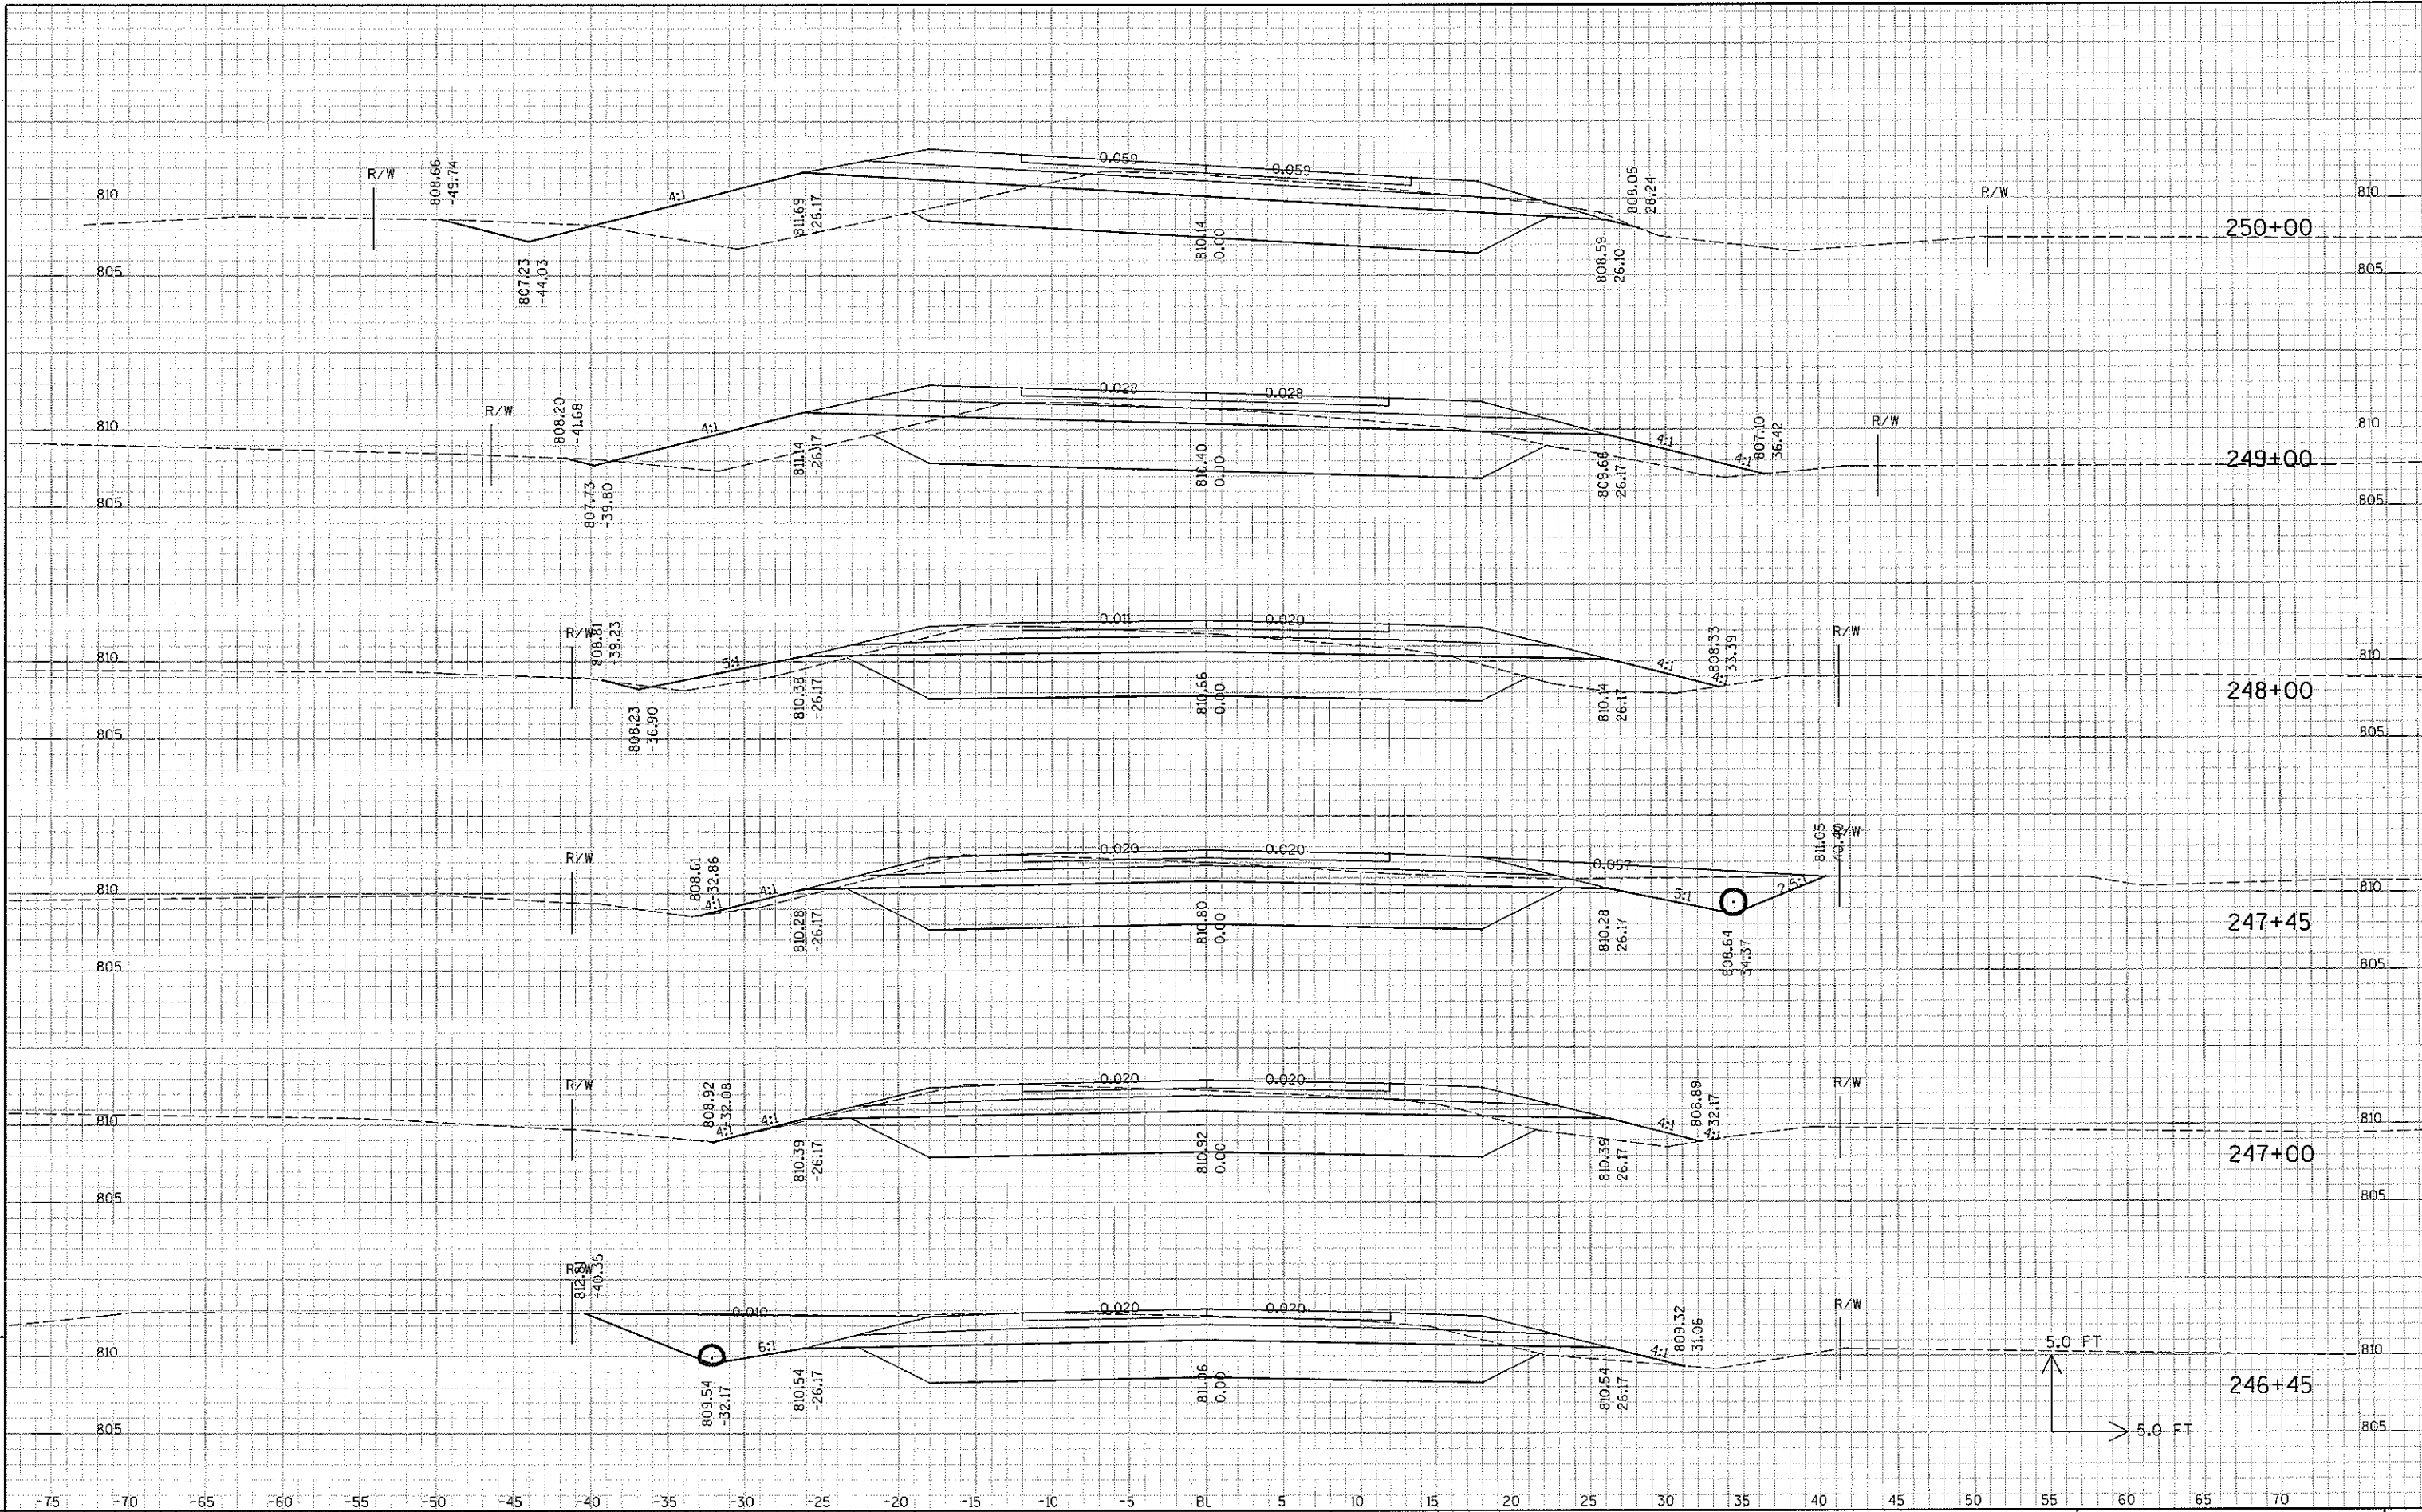

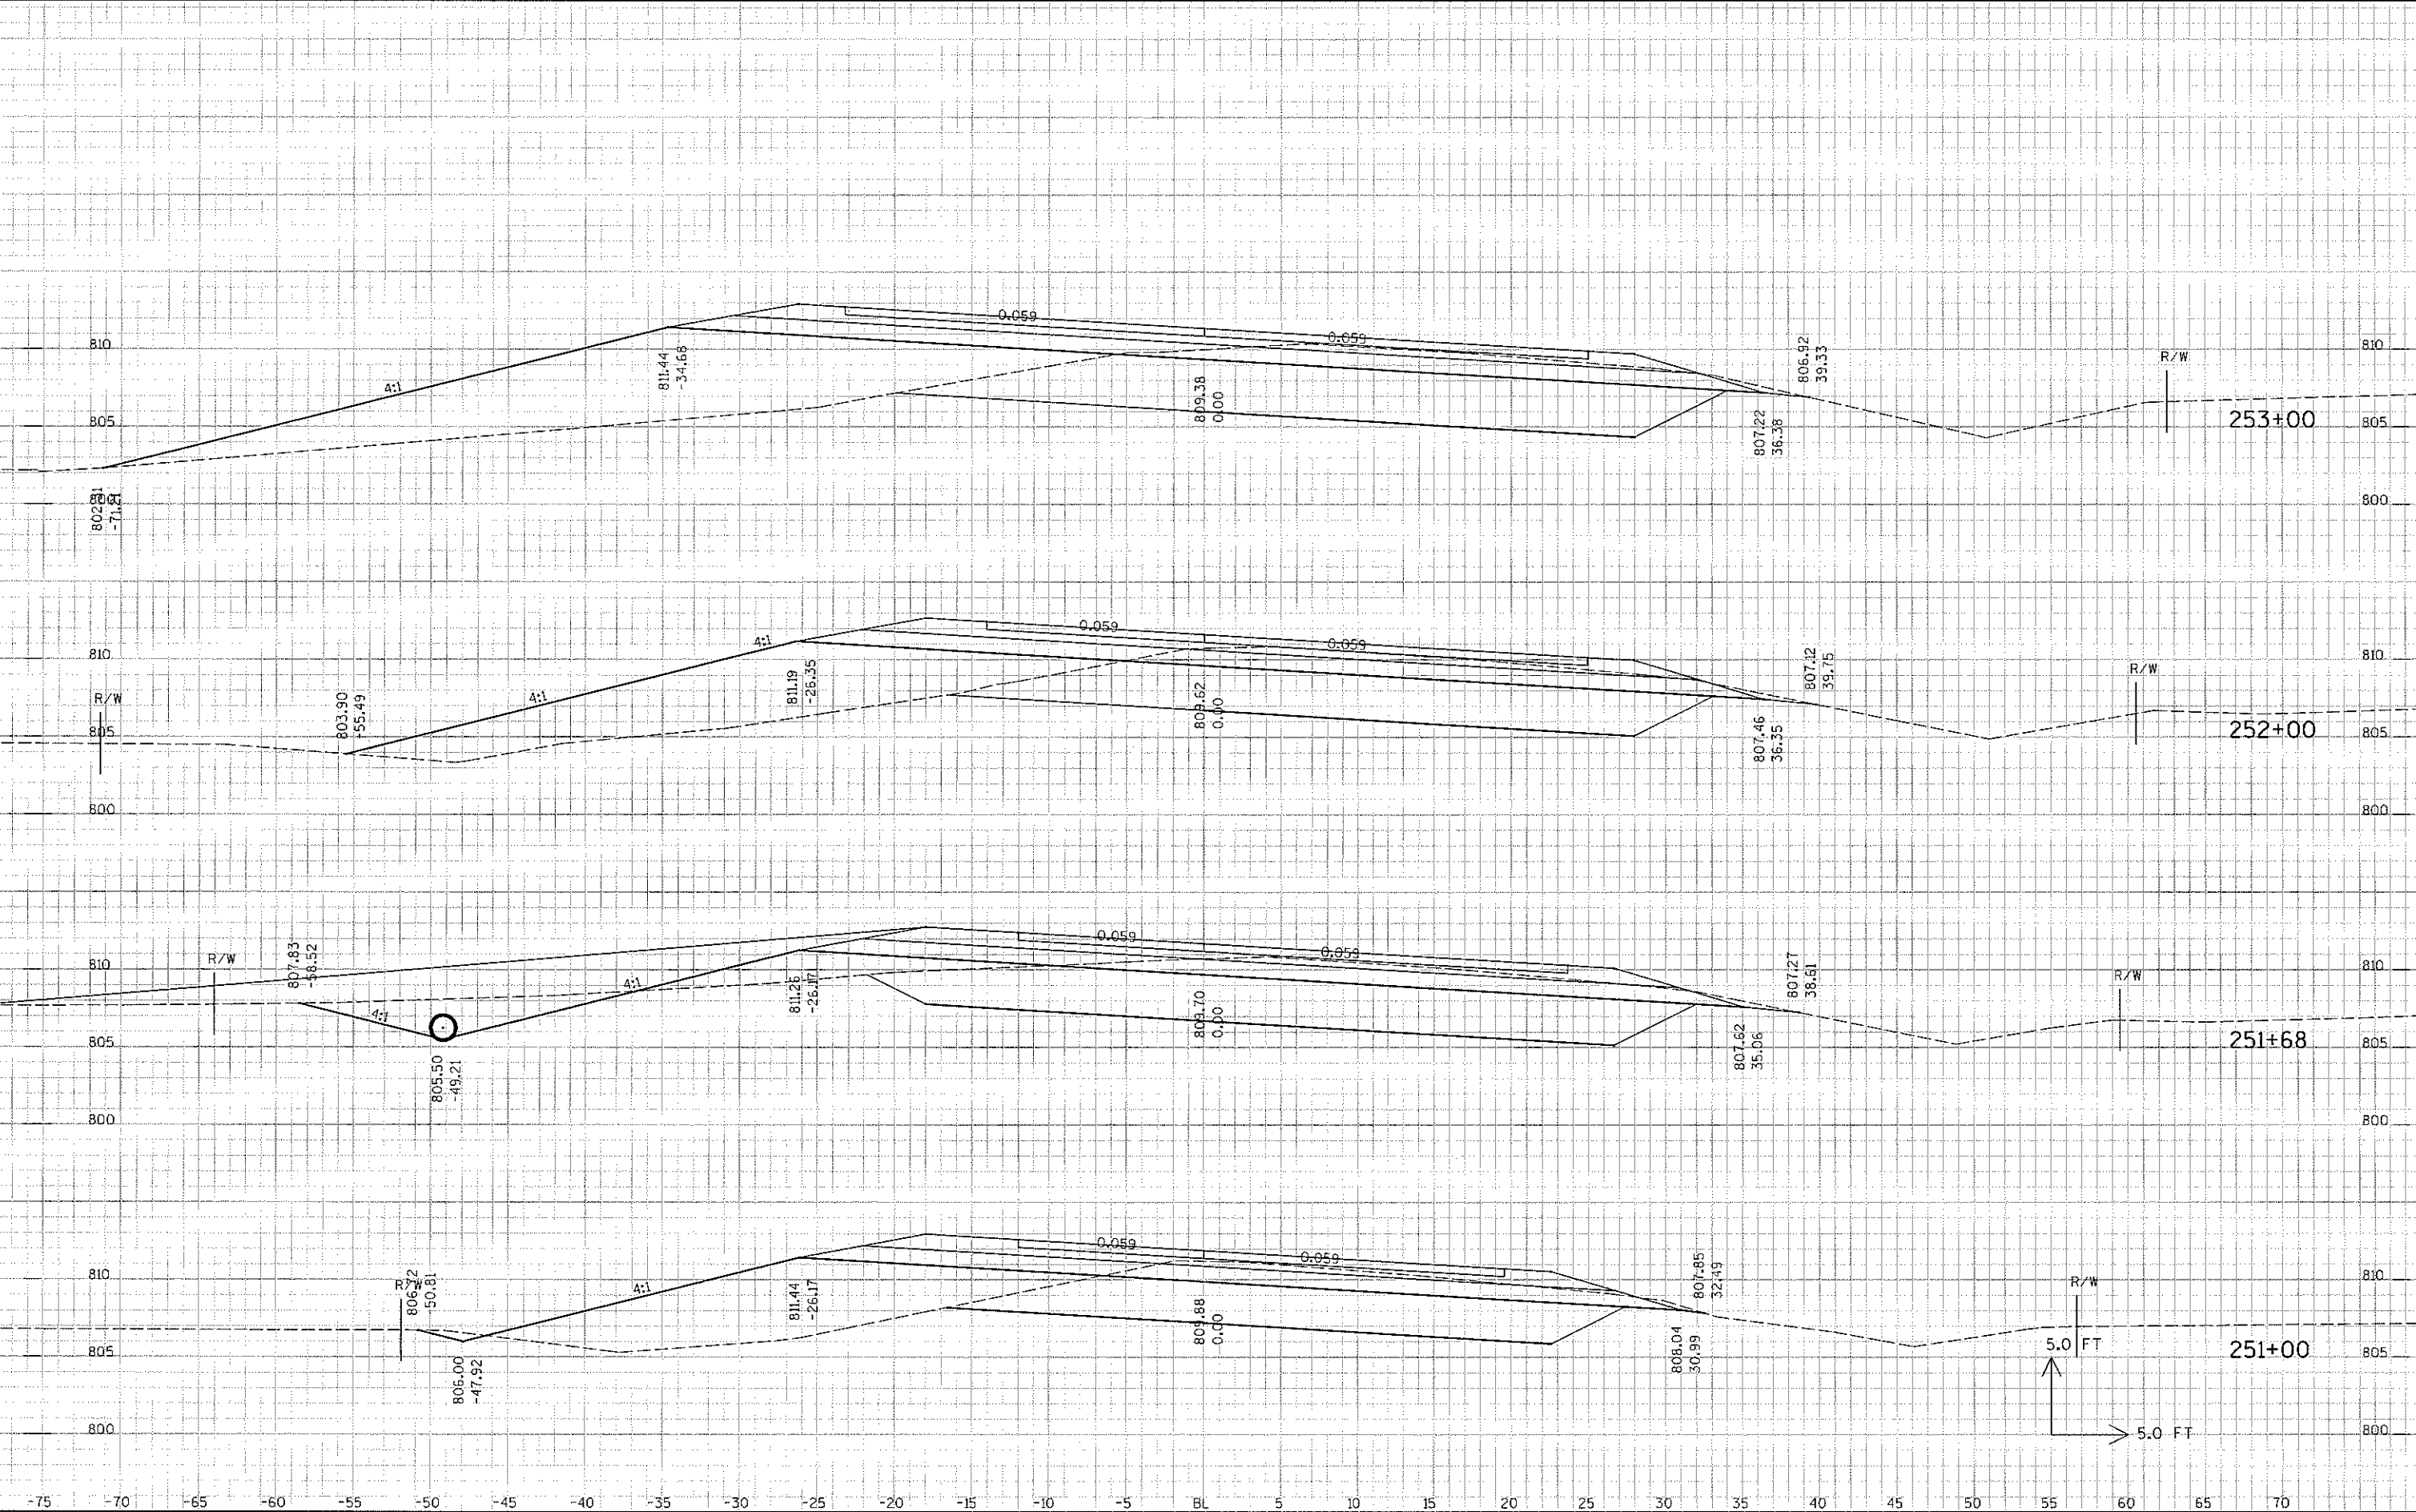


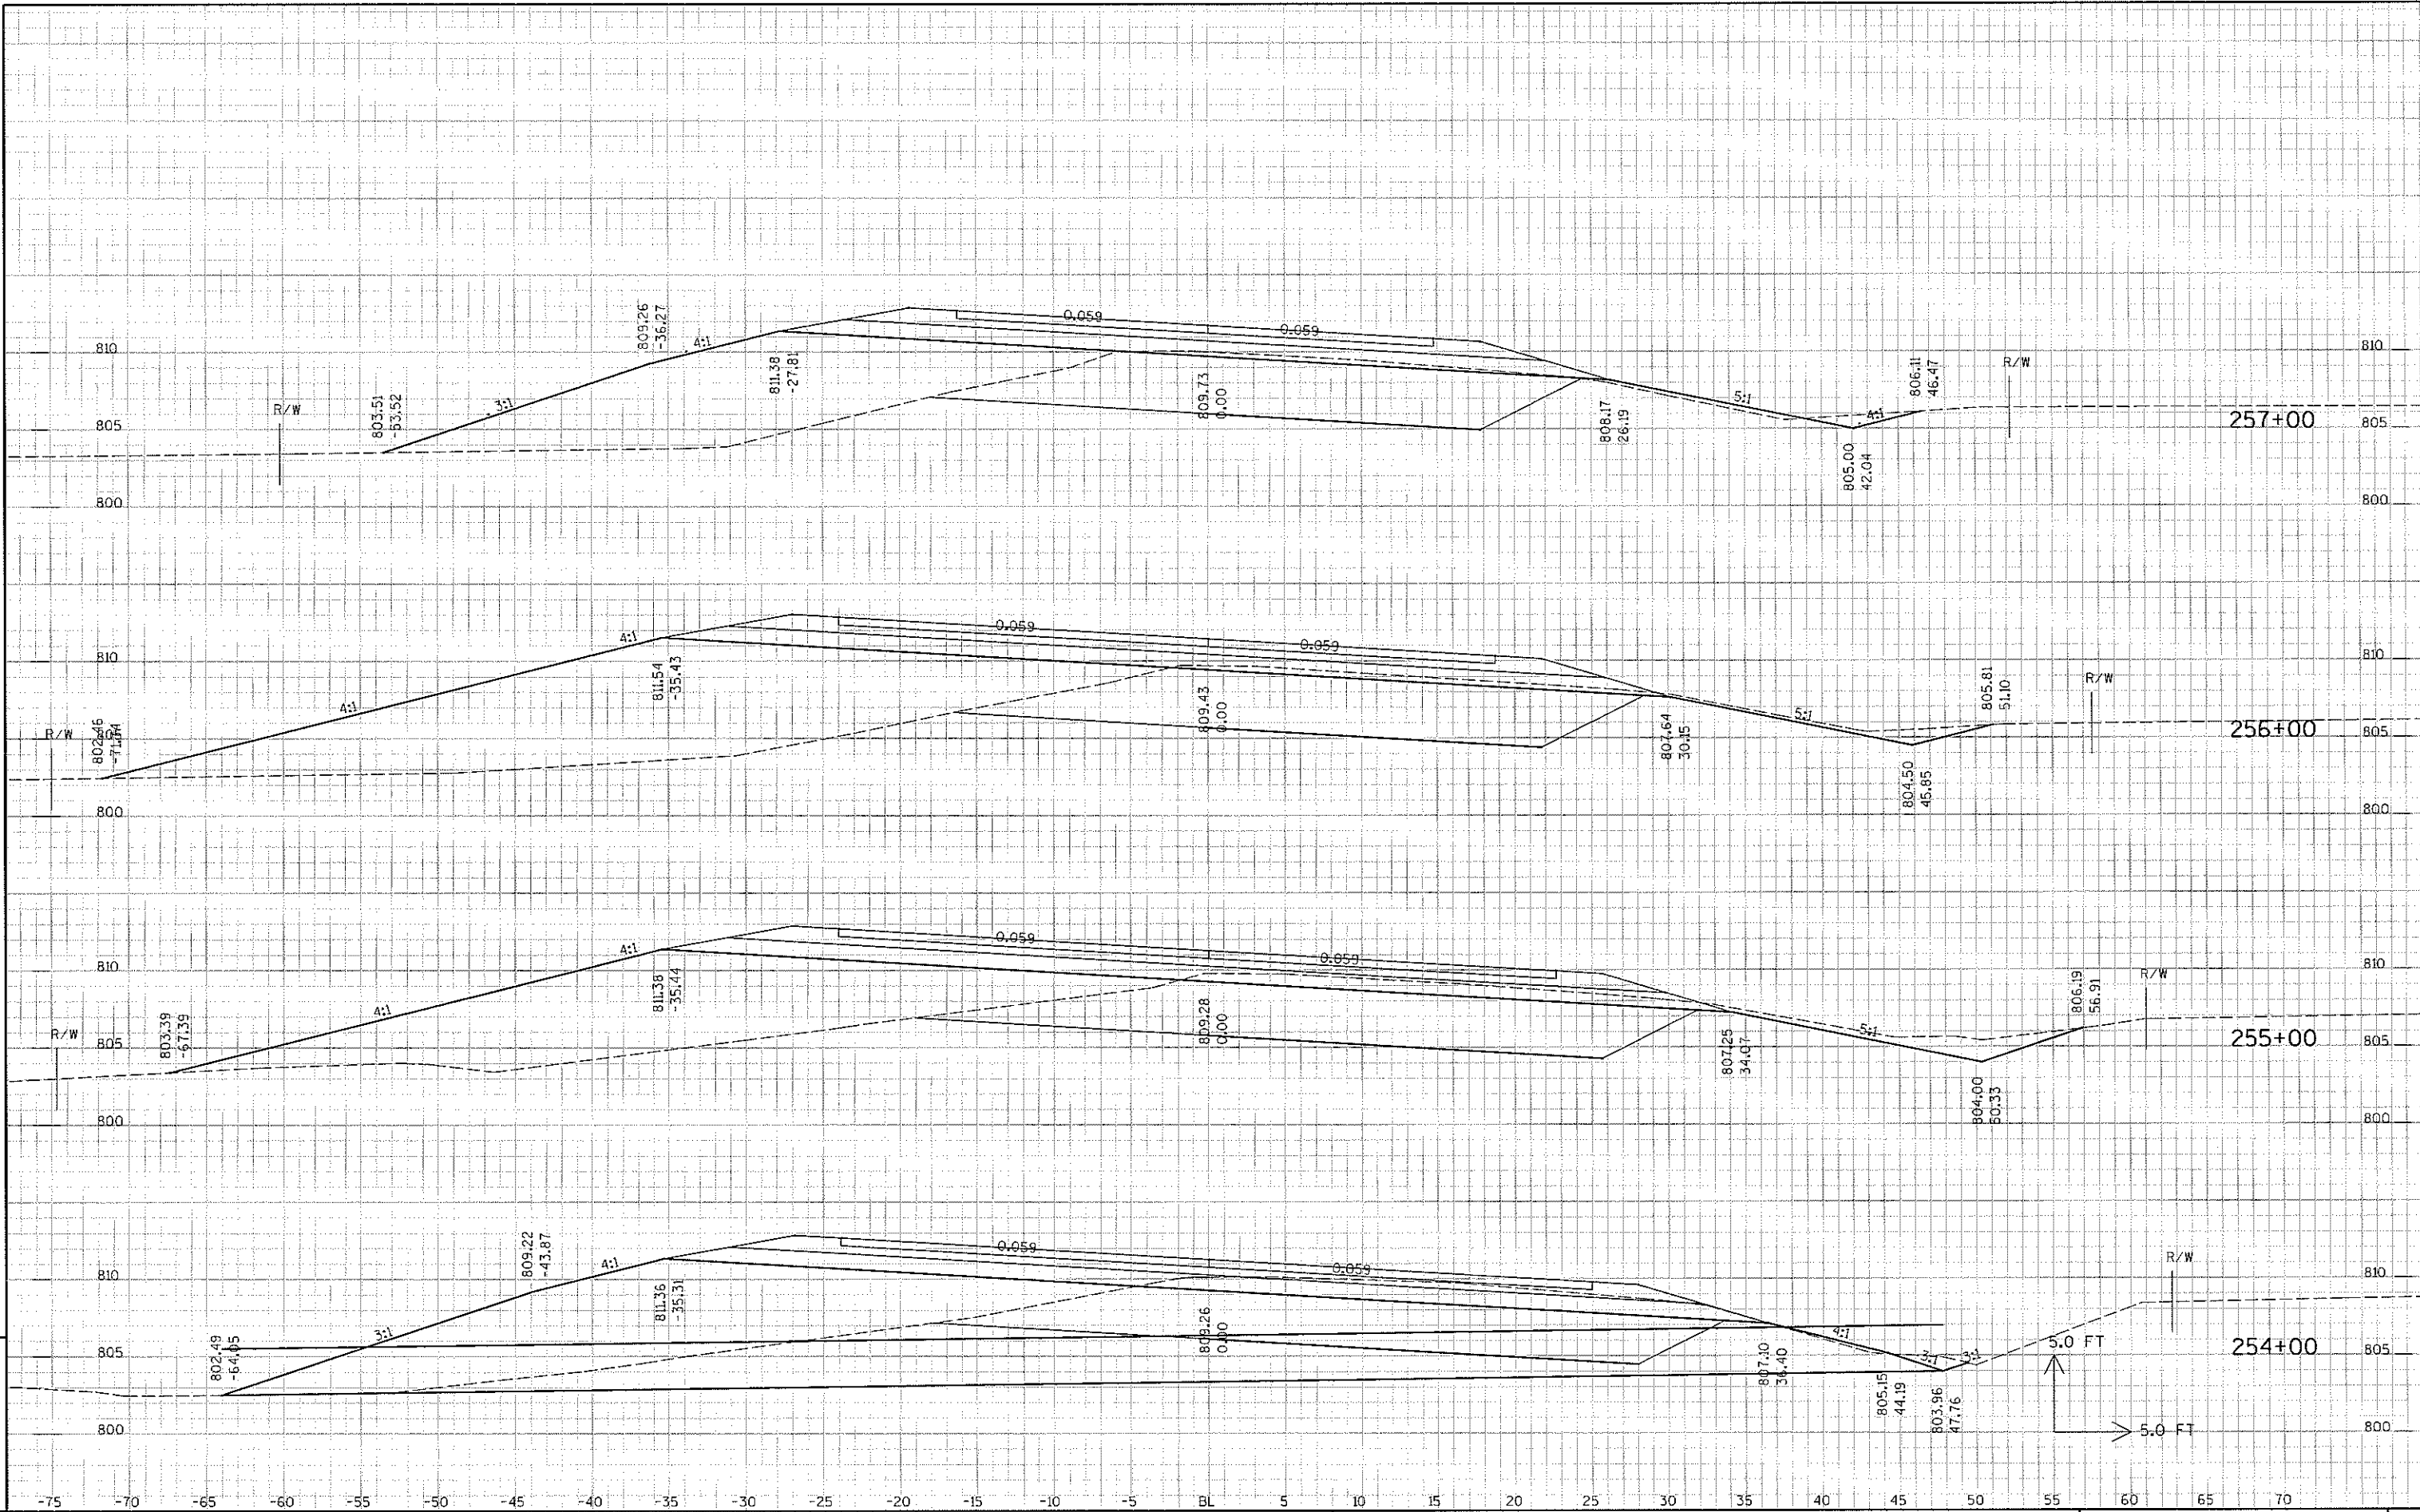


9

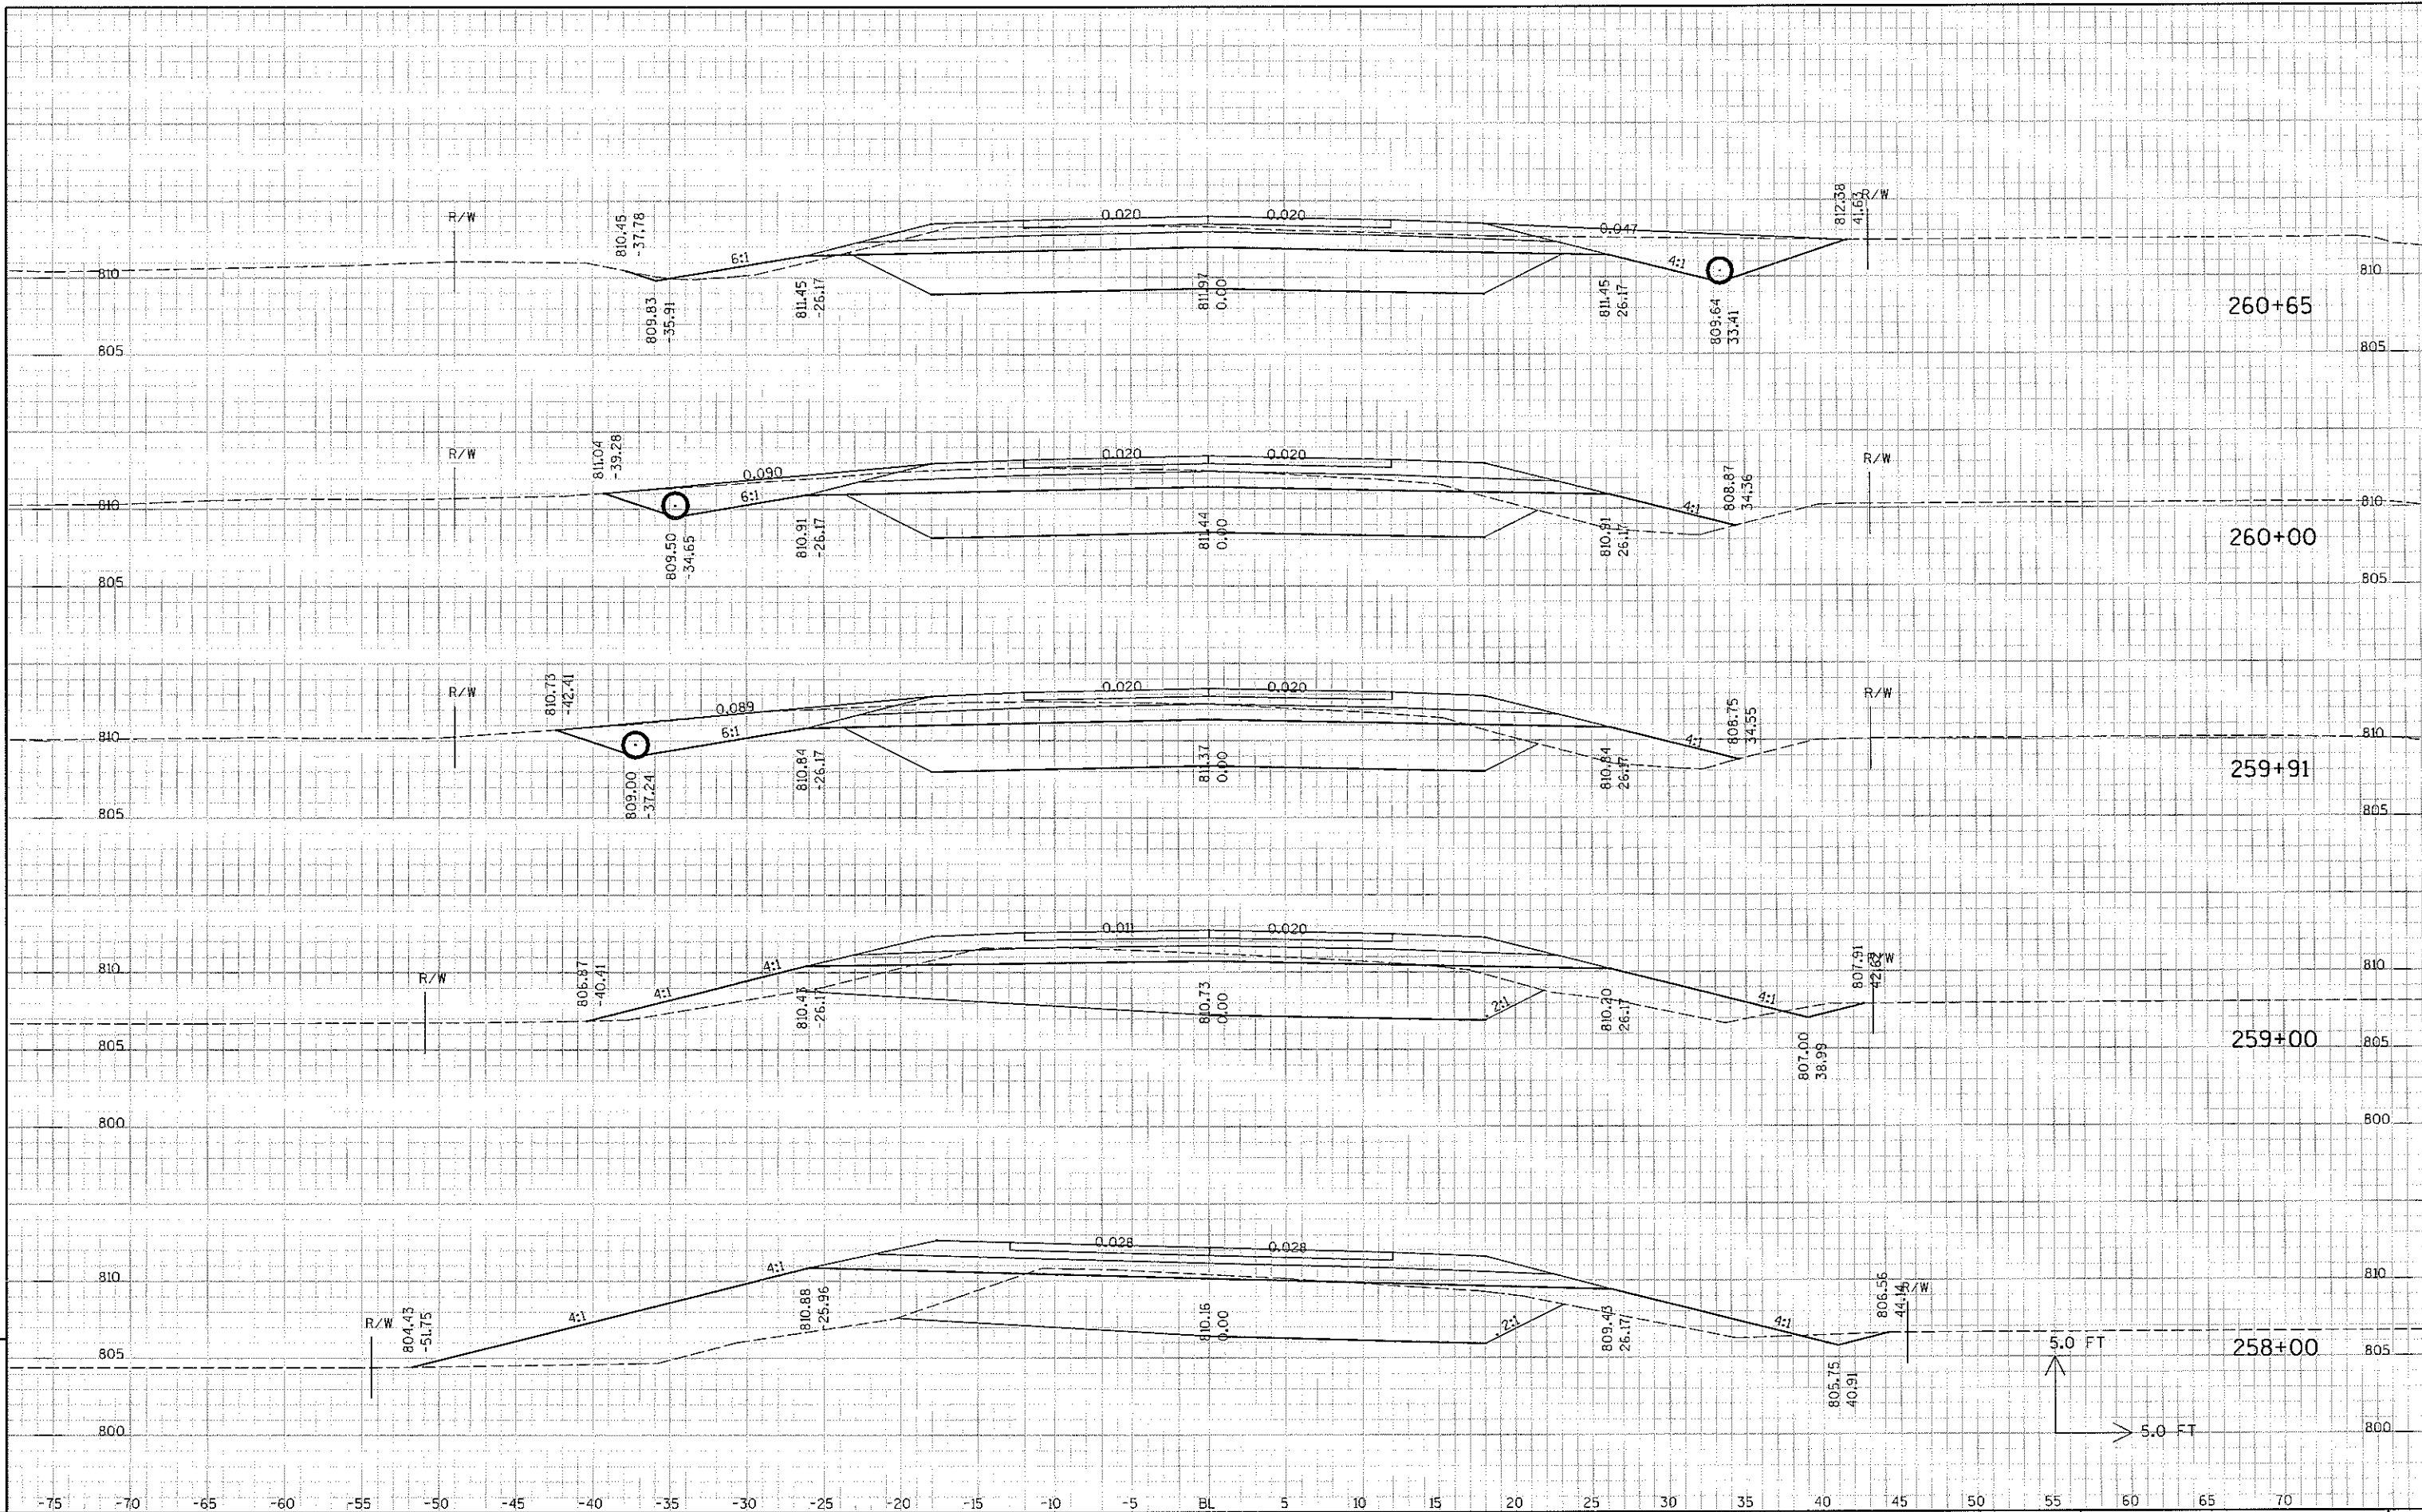

9

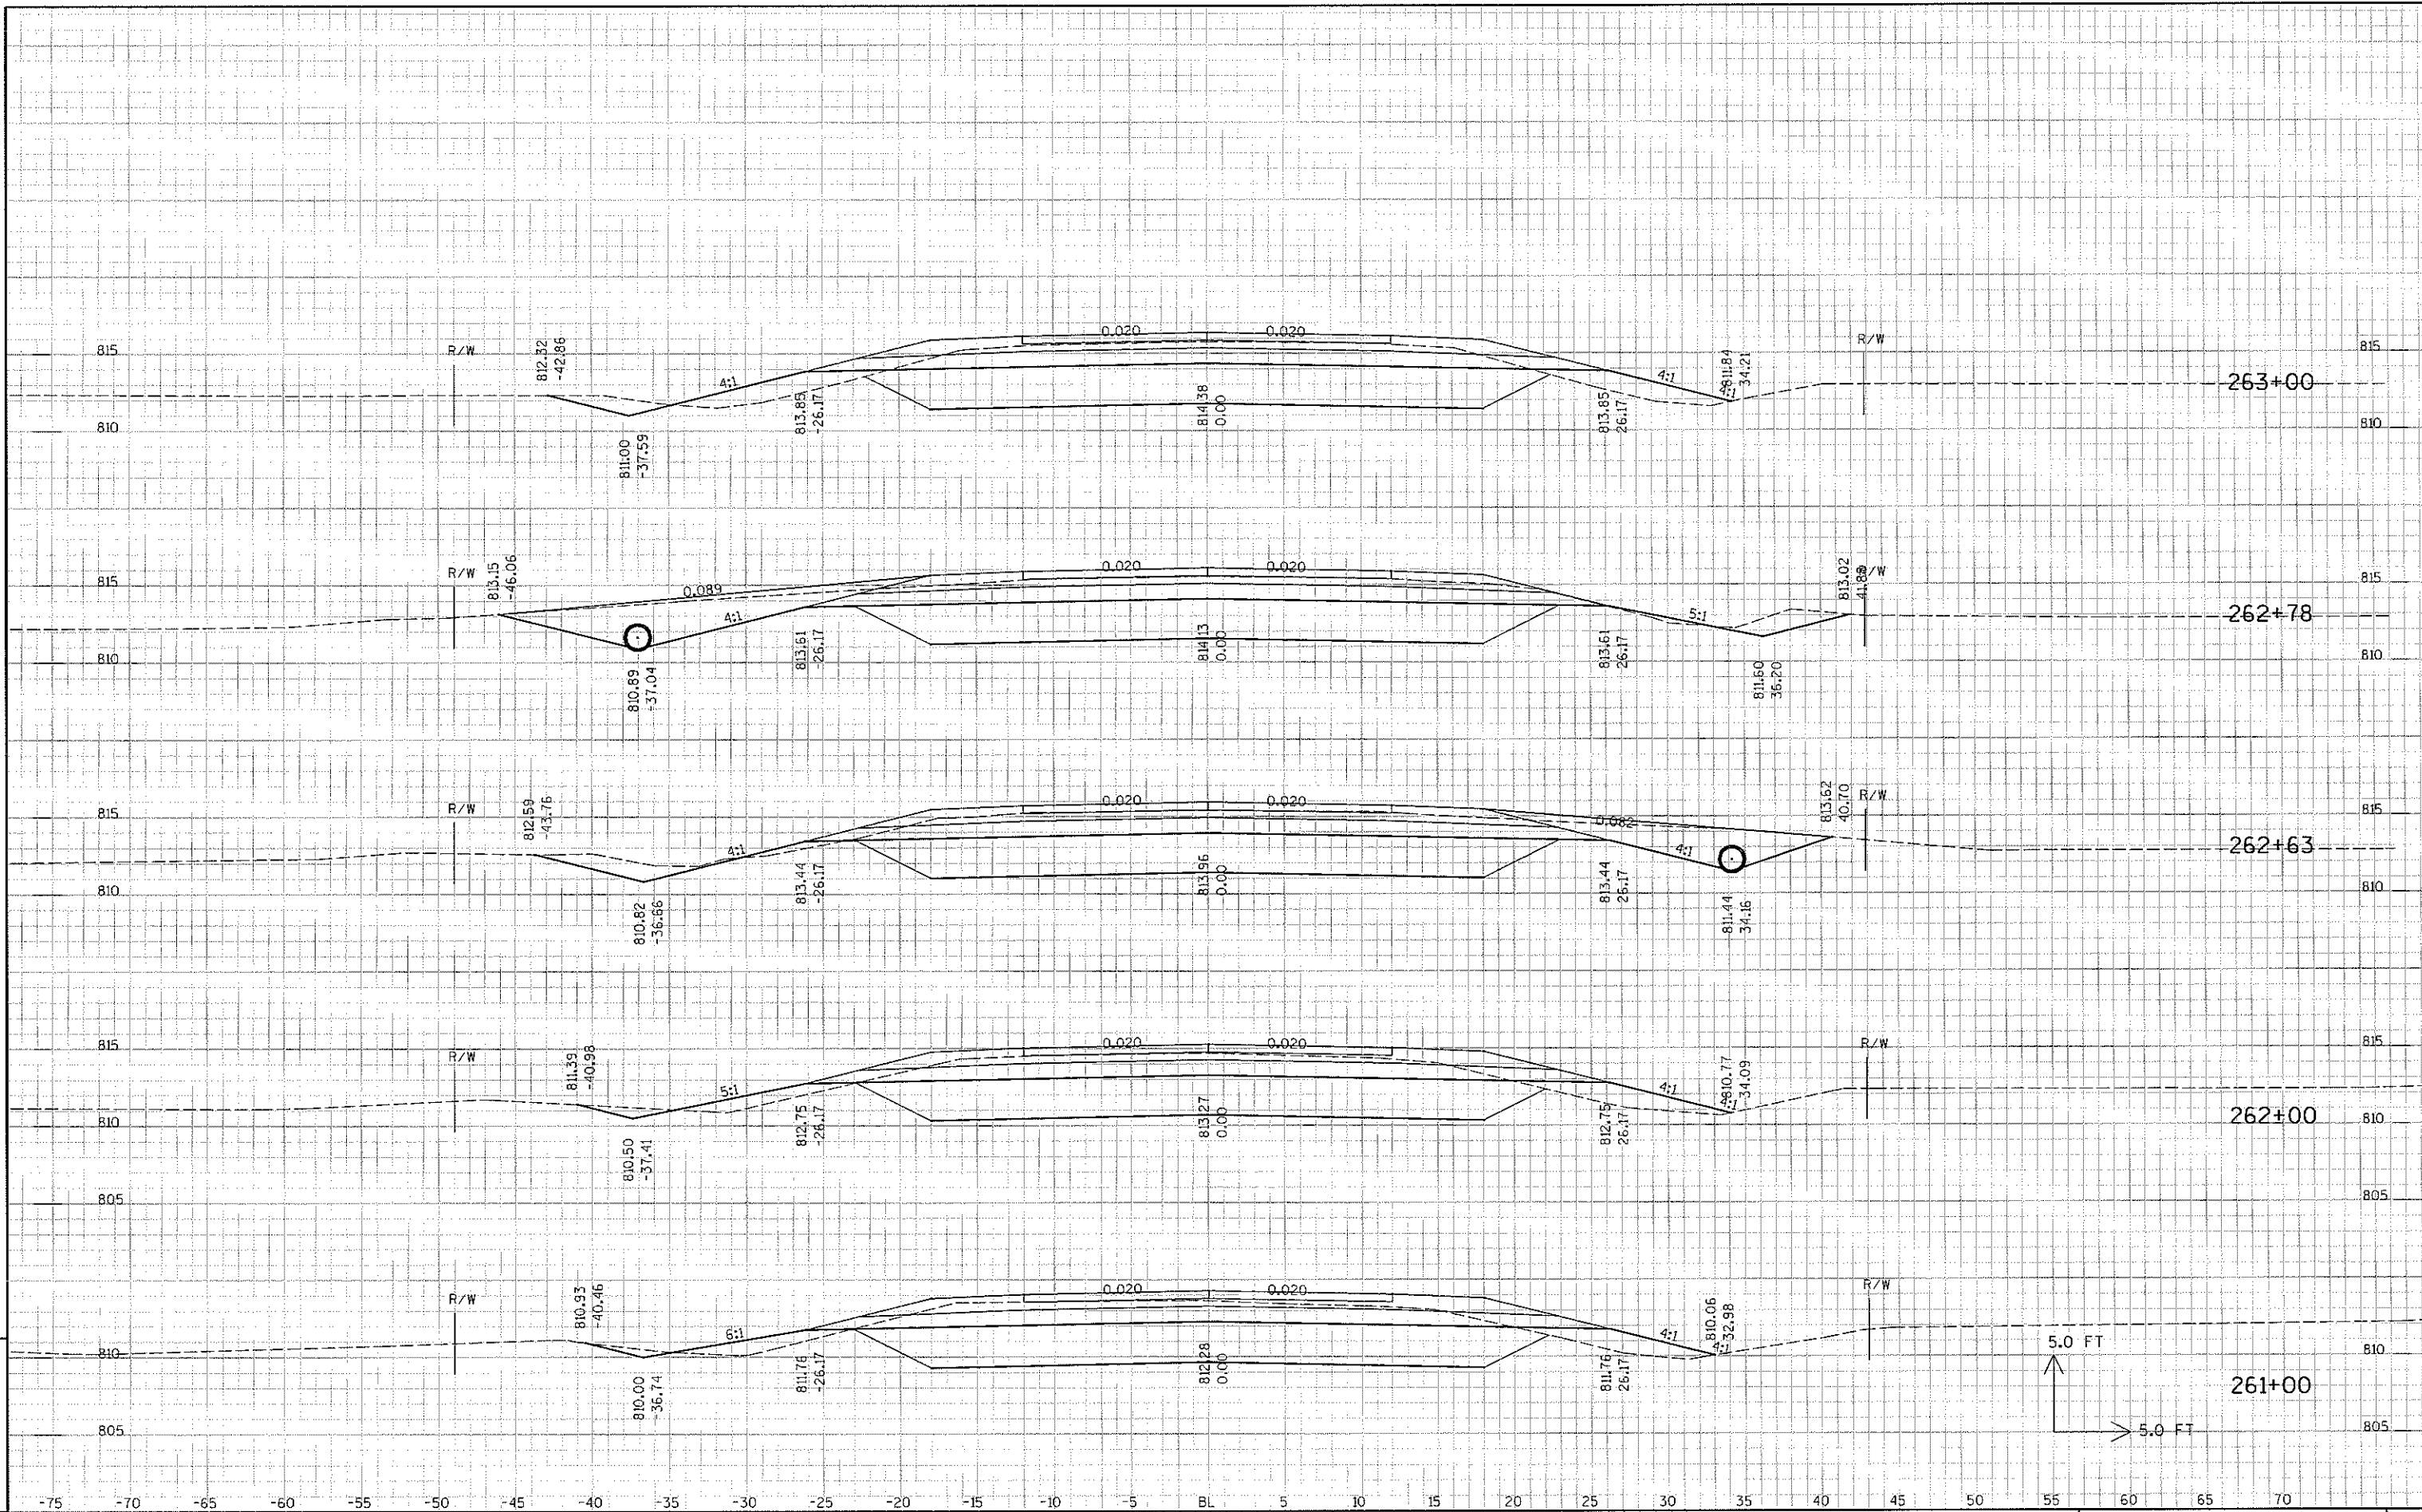

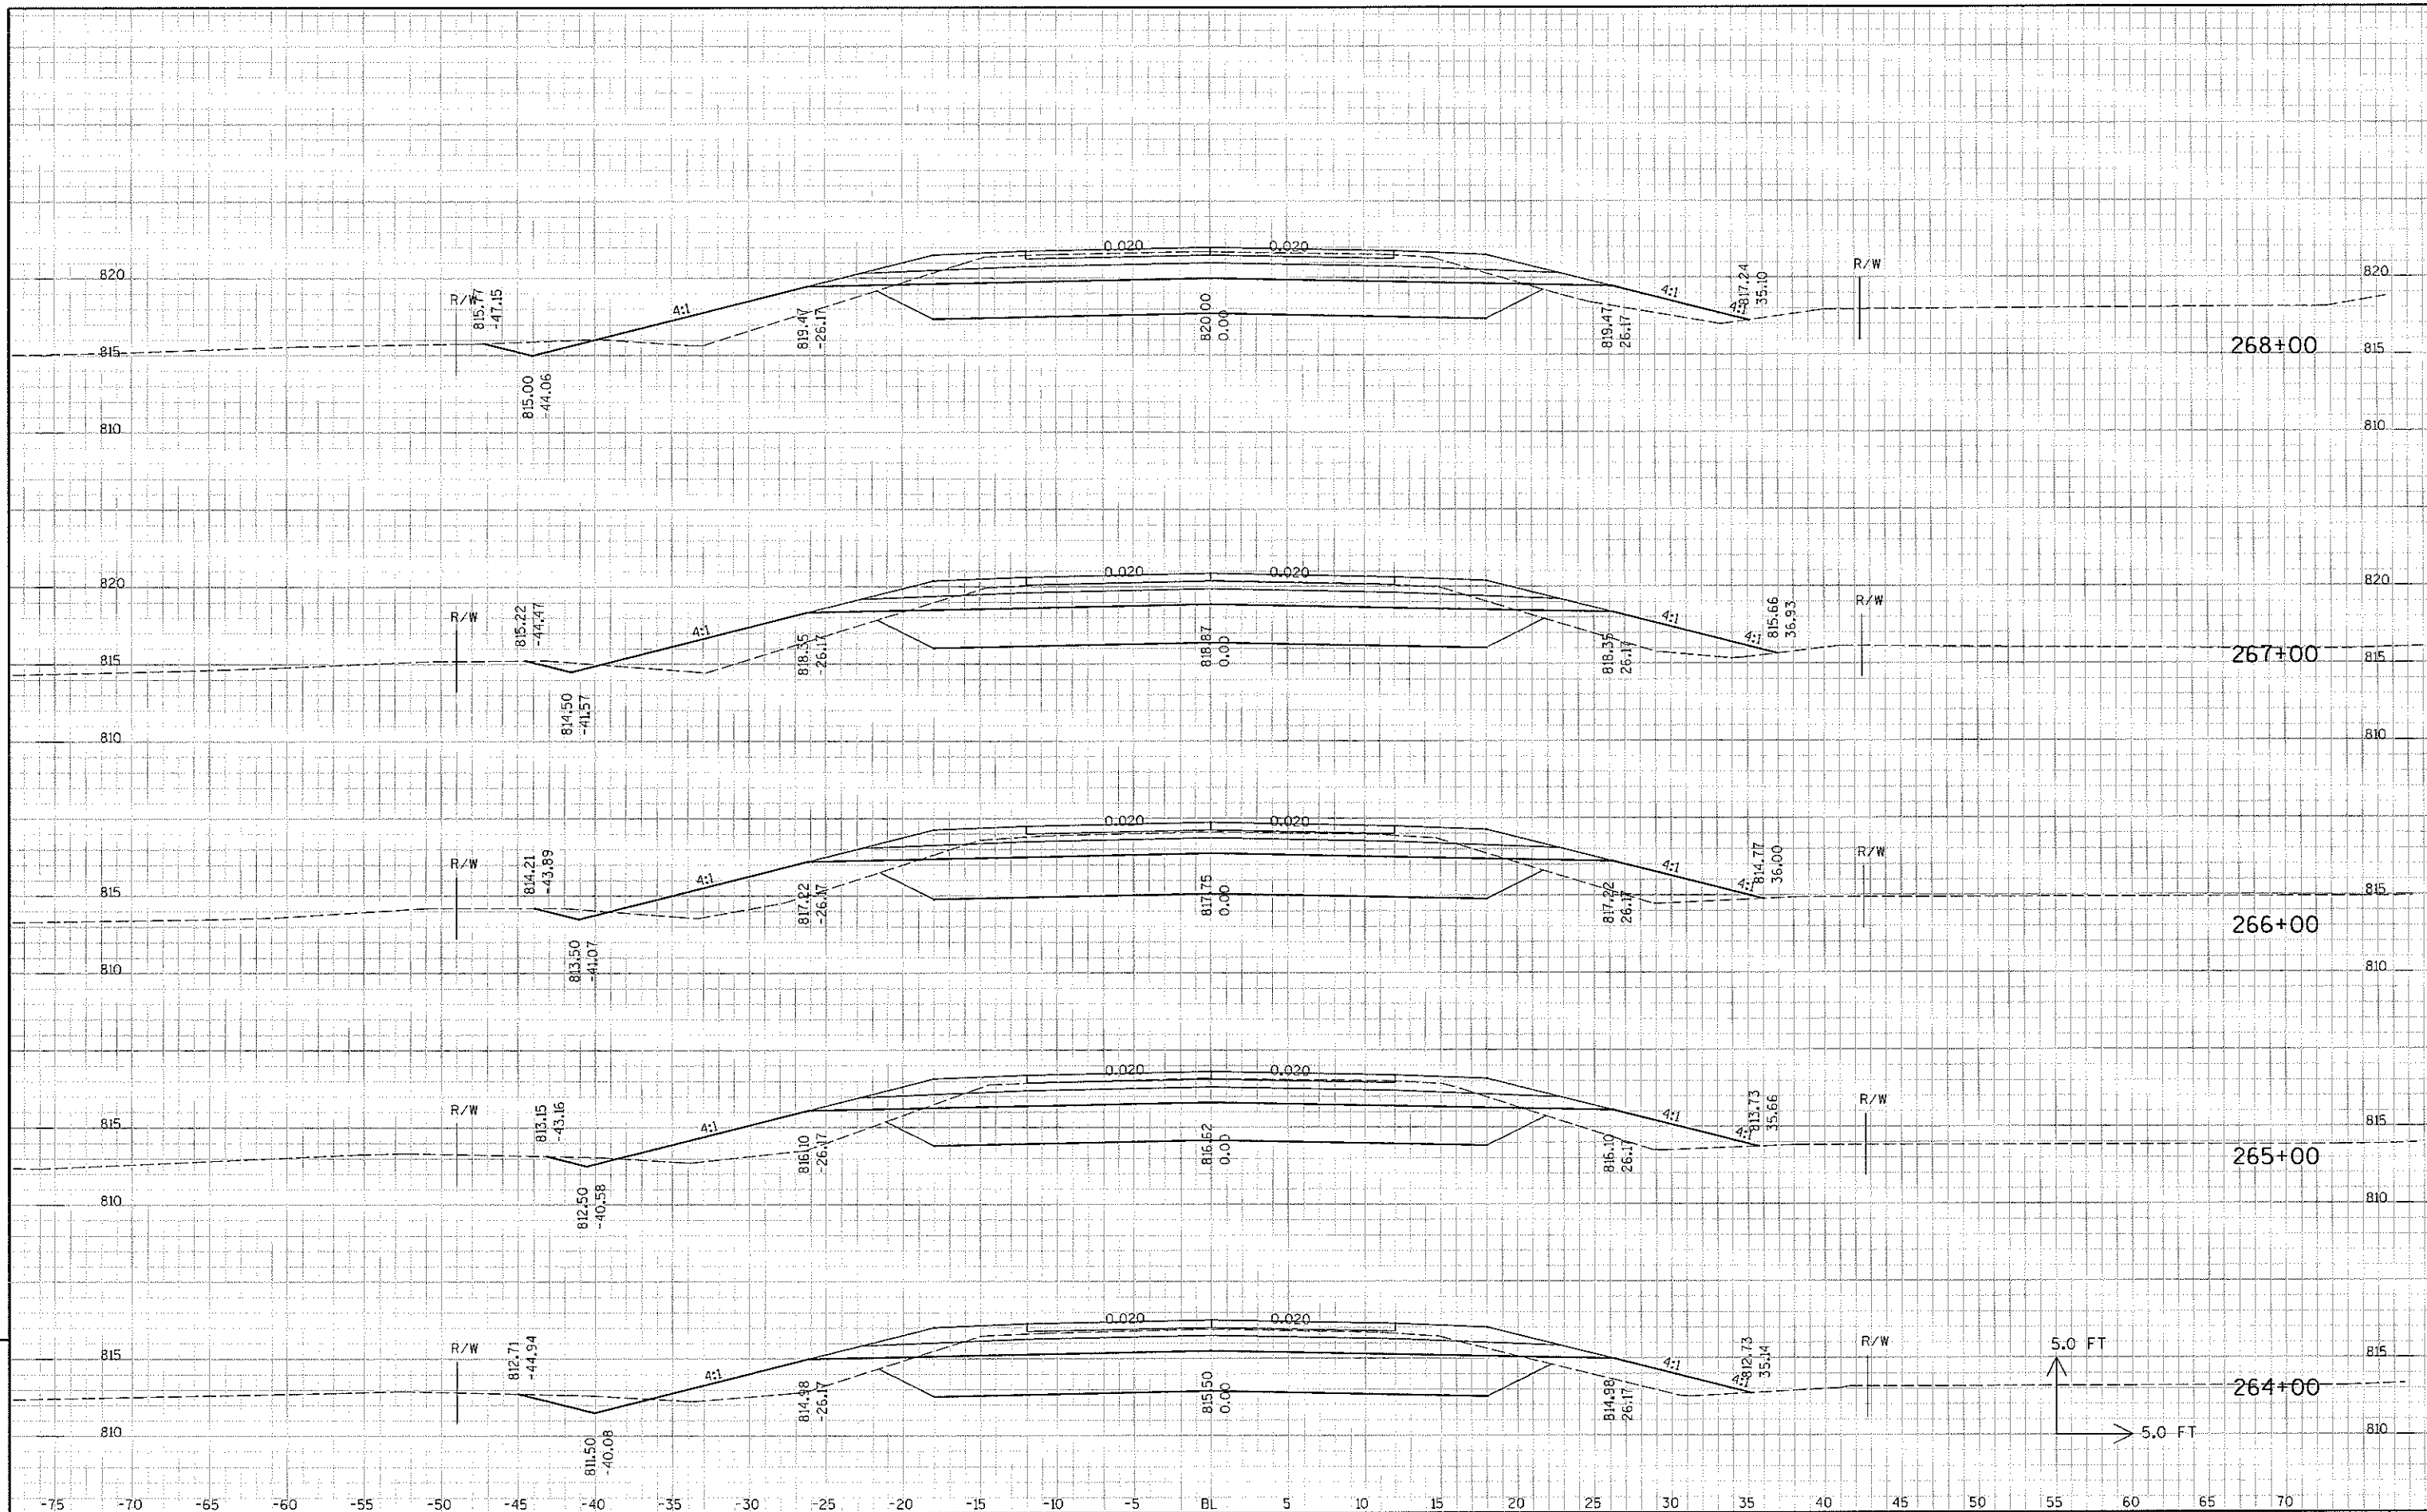

STATE PROJECT NO :


HWY : CTH 0


COUNTY : OUTAGAME


CROSS SECTIONS - MAINLINE


SHEET NO:

E

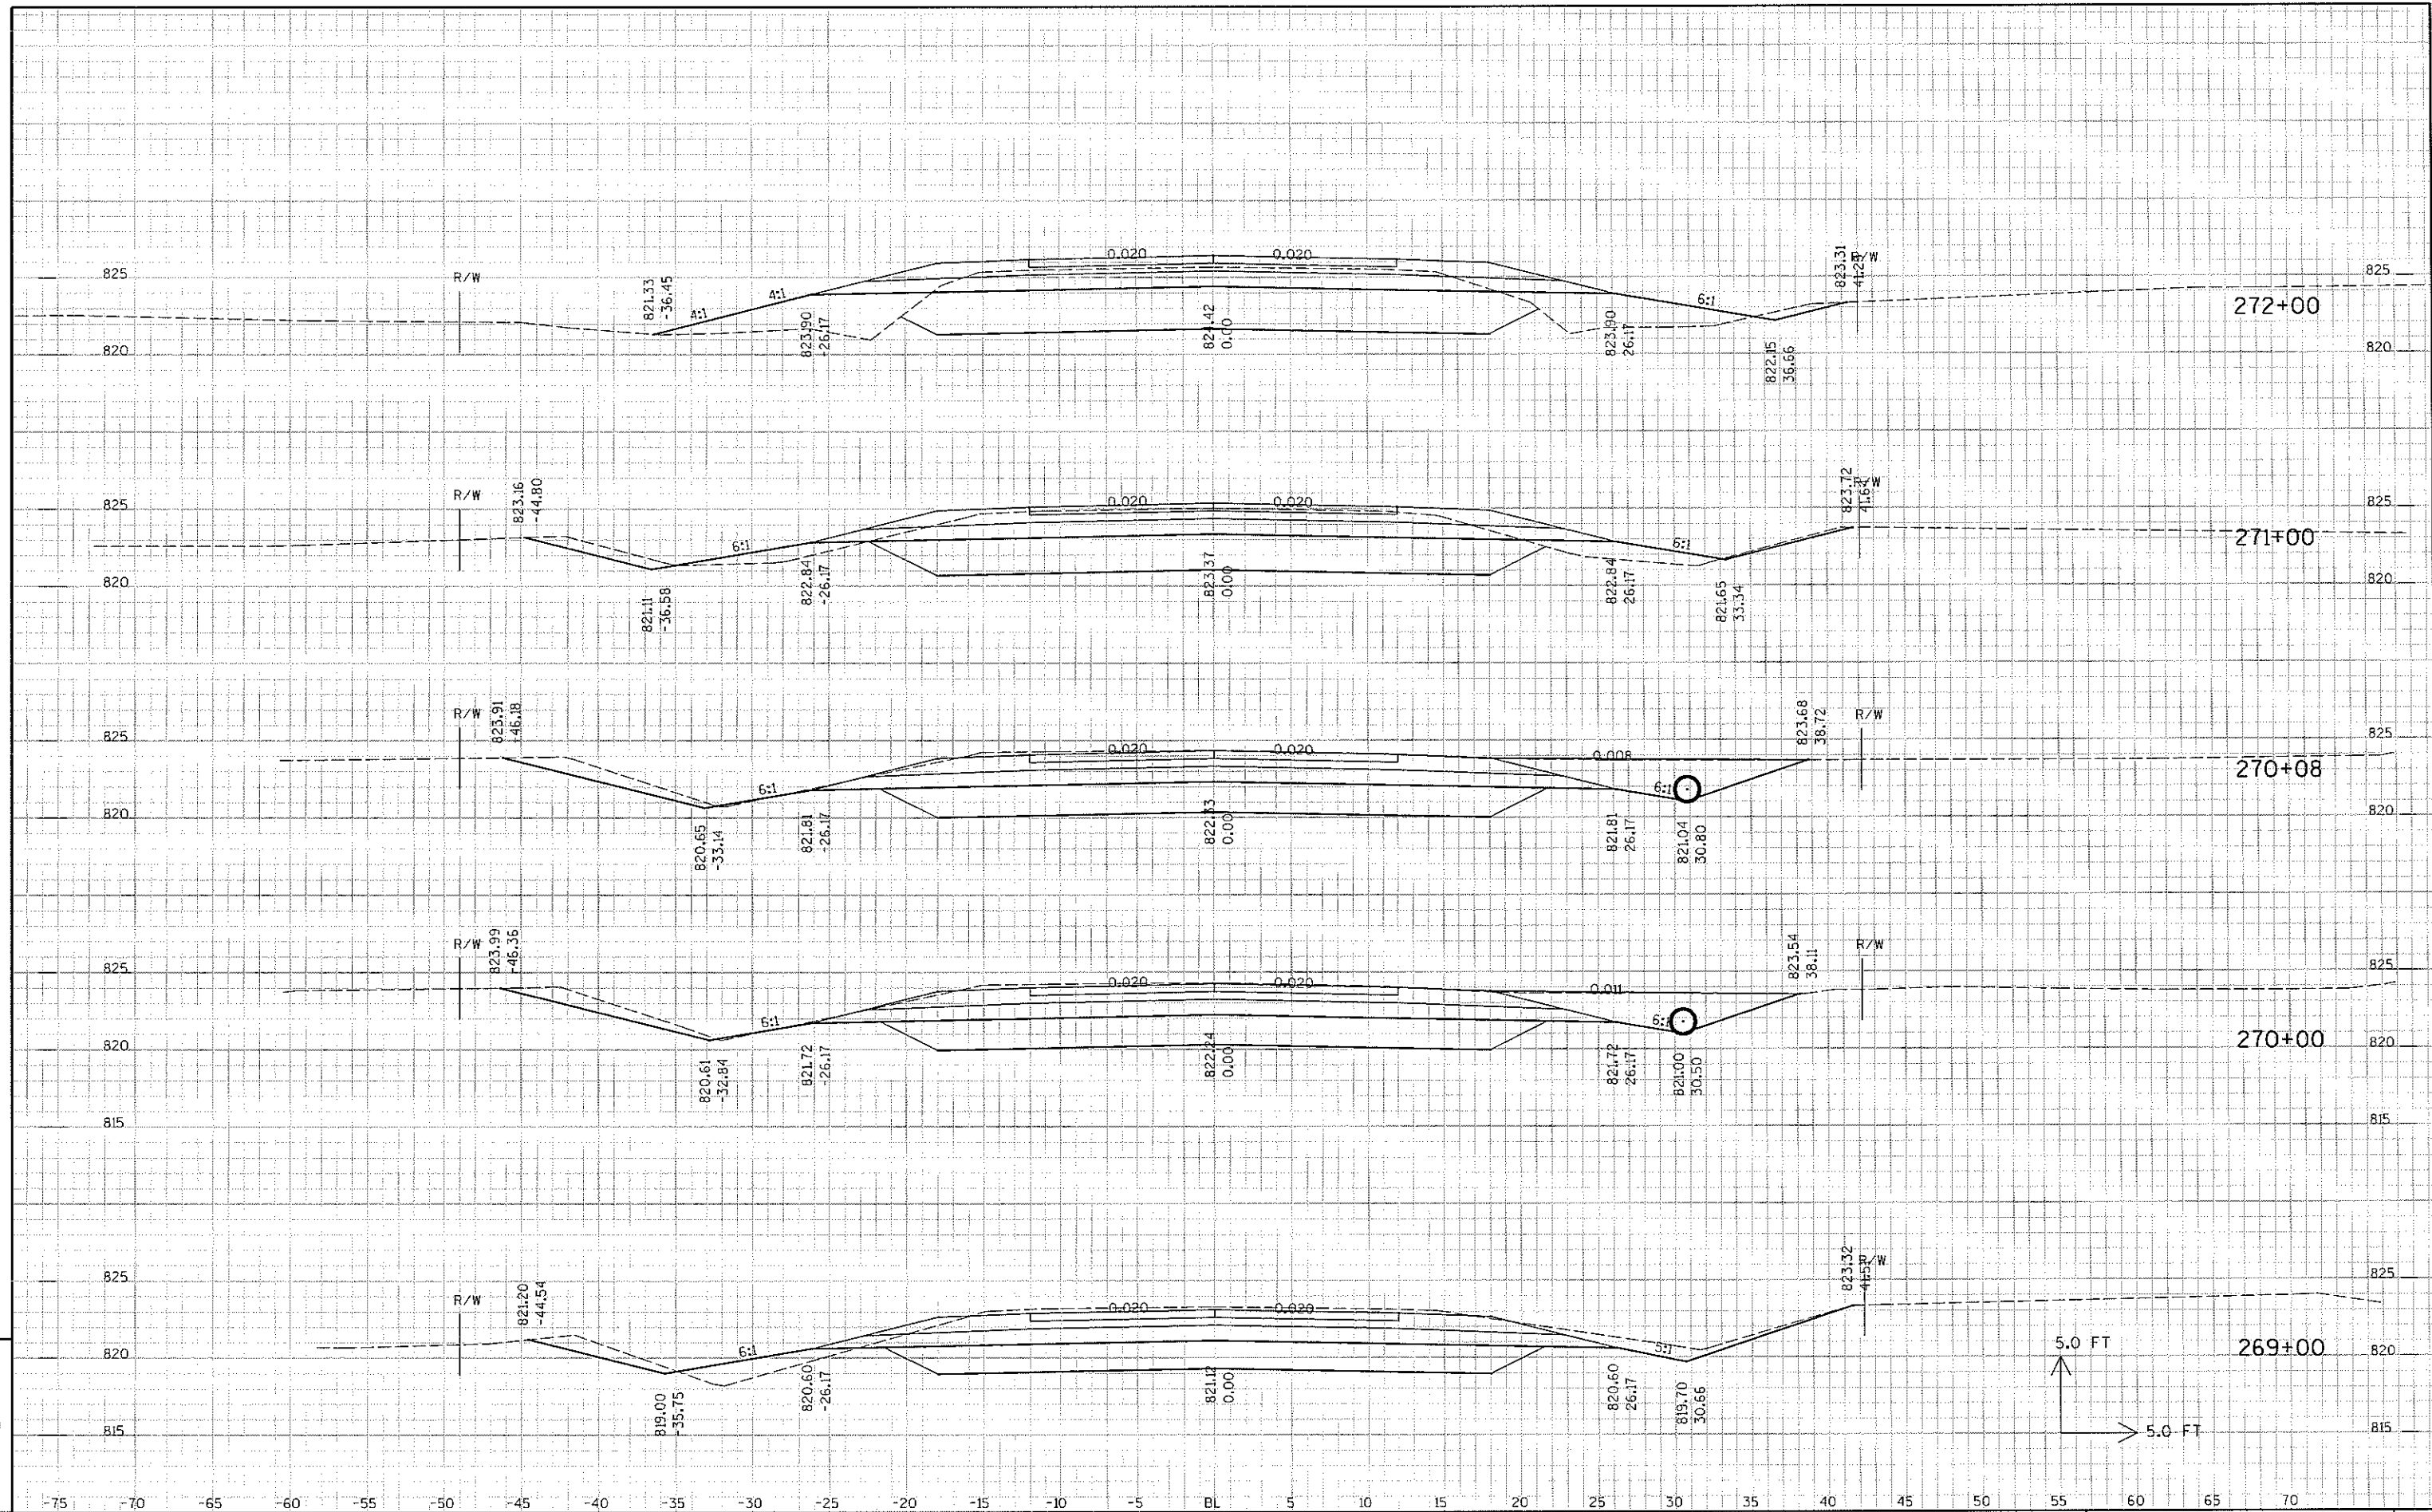


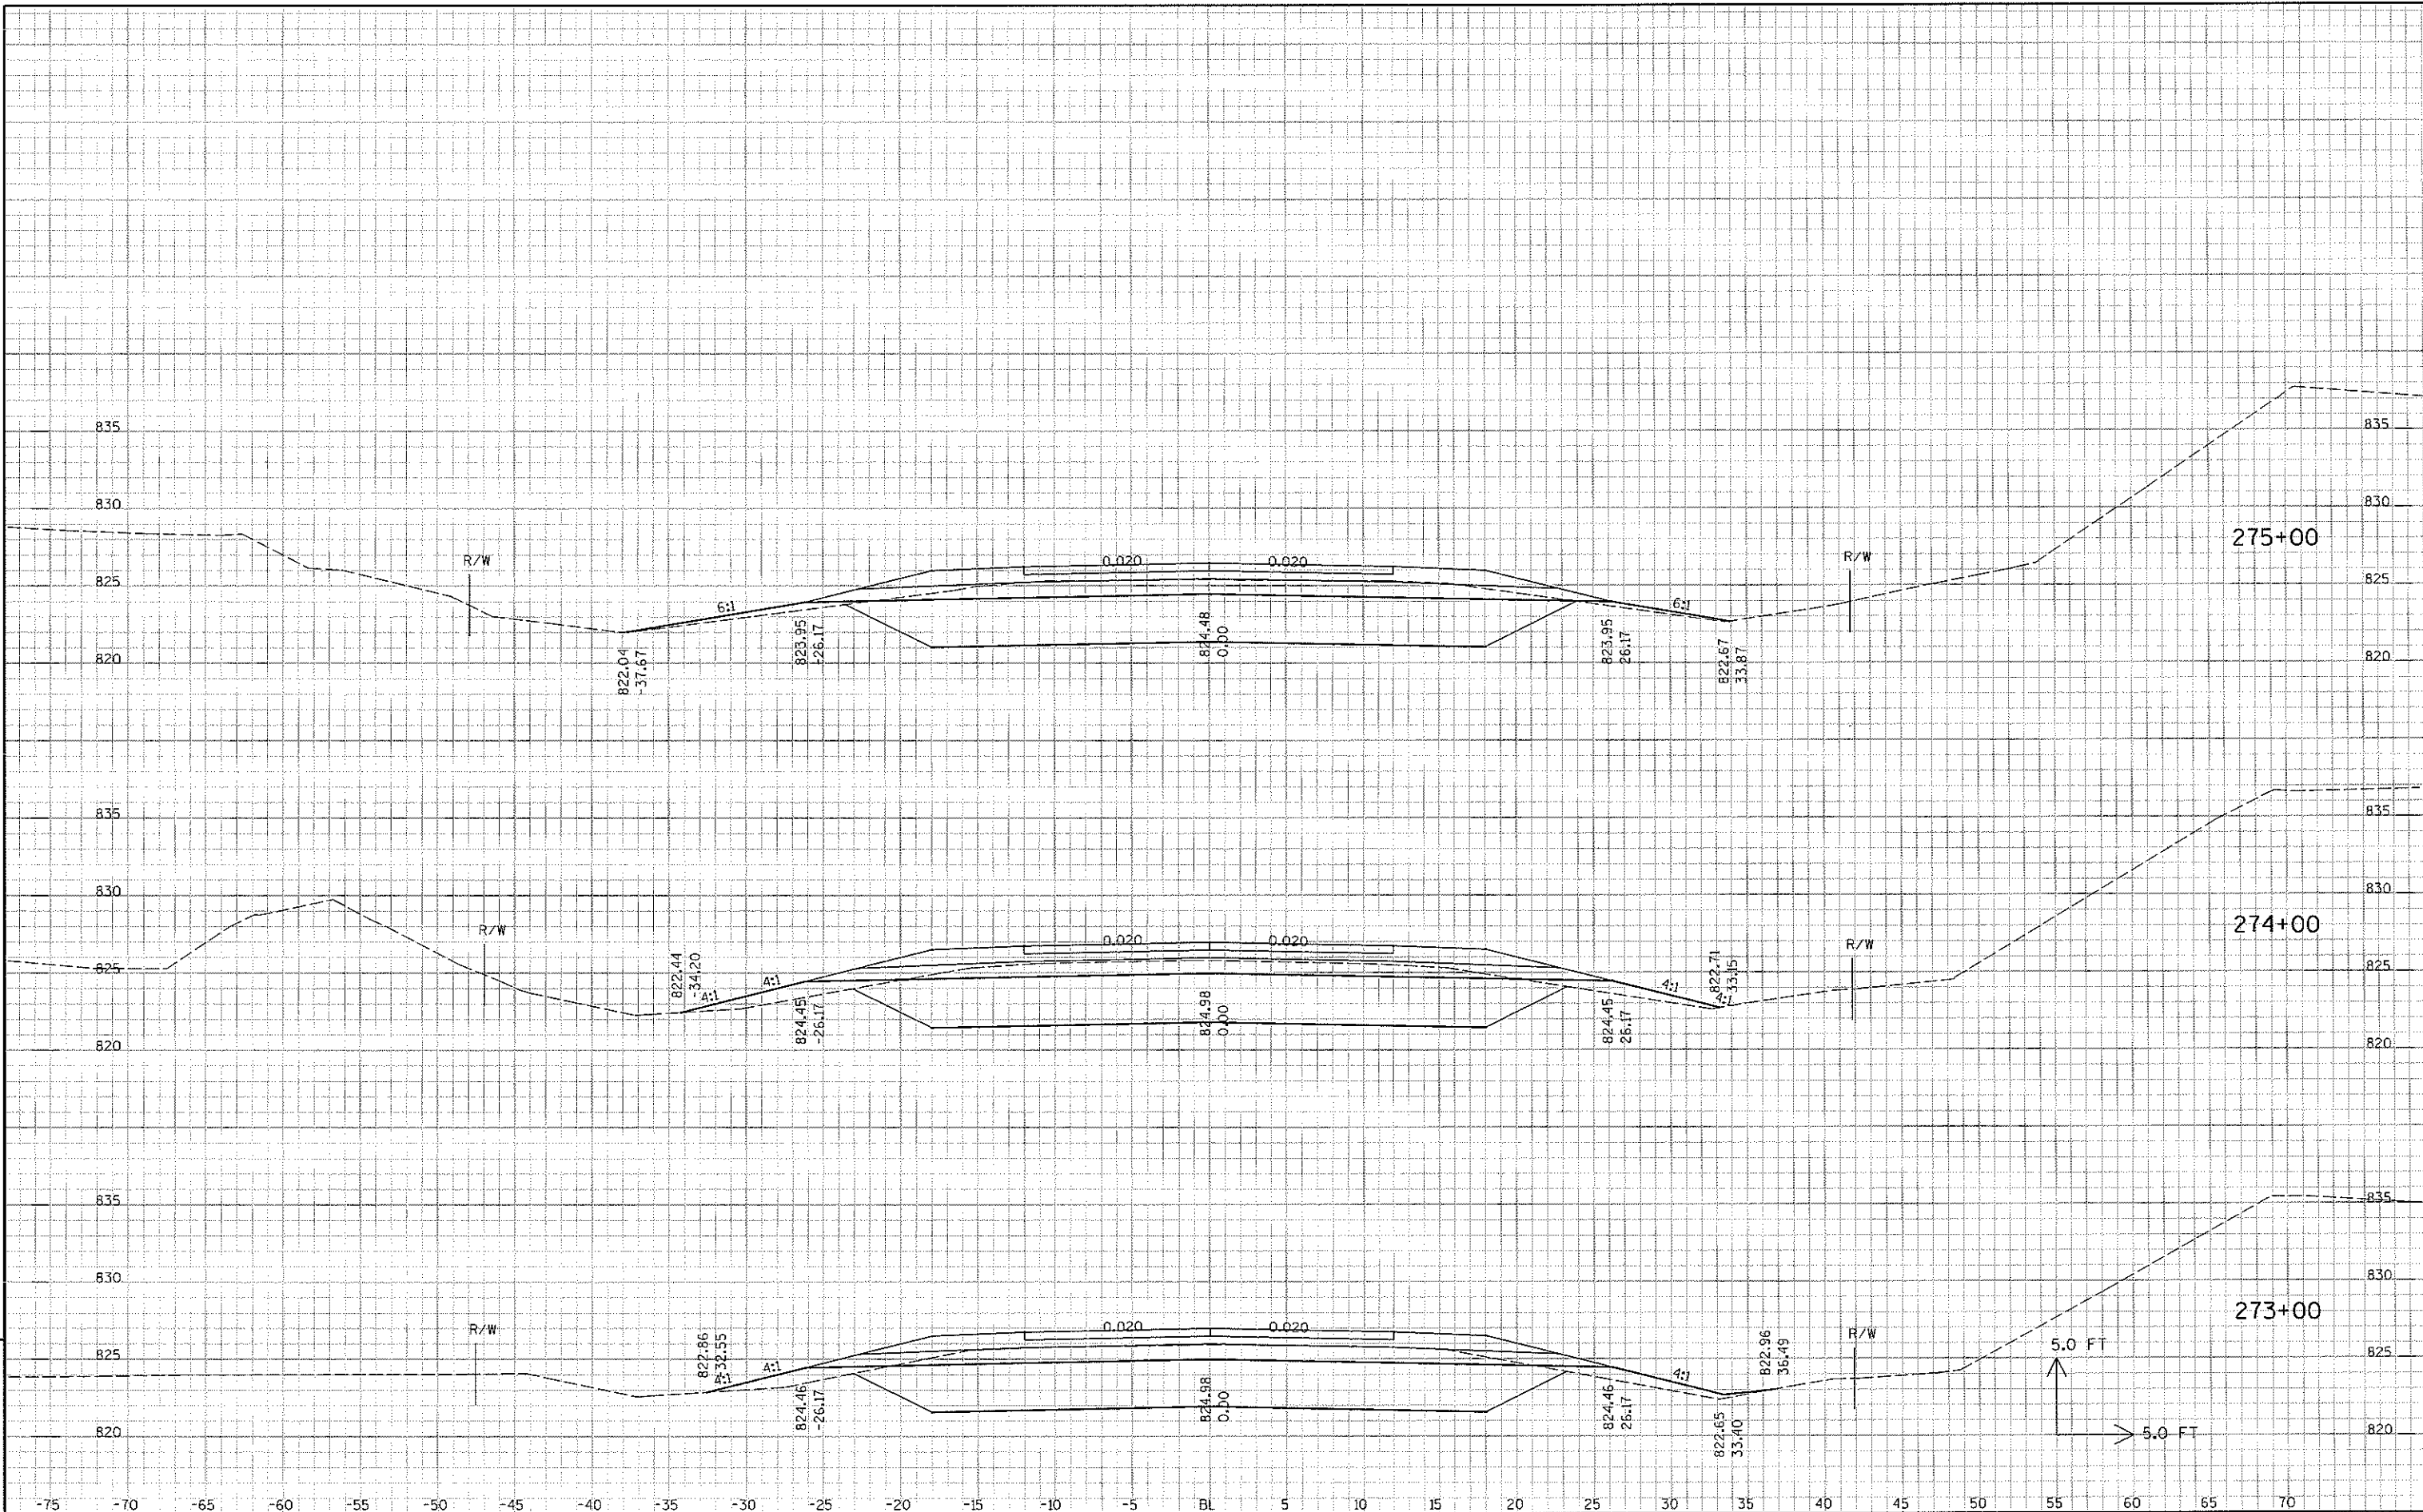


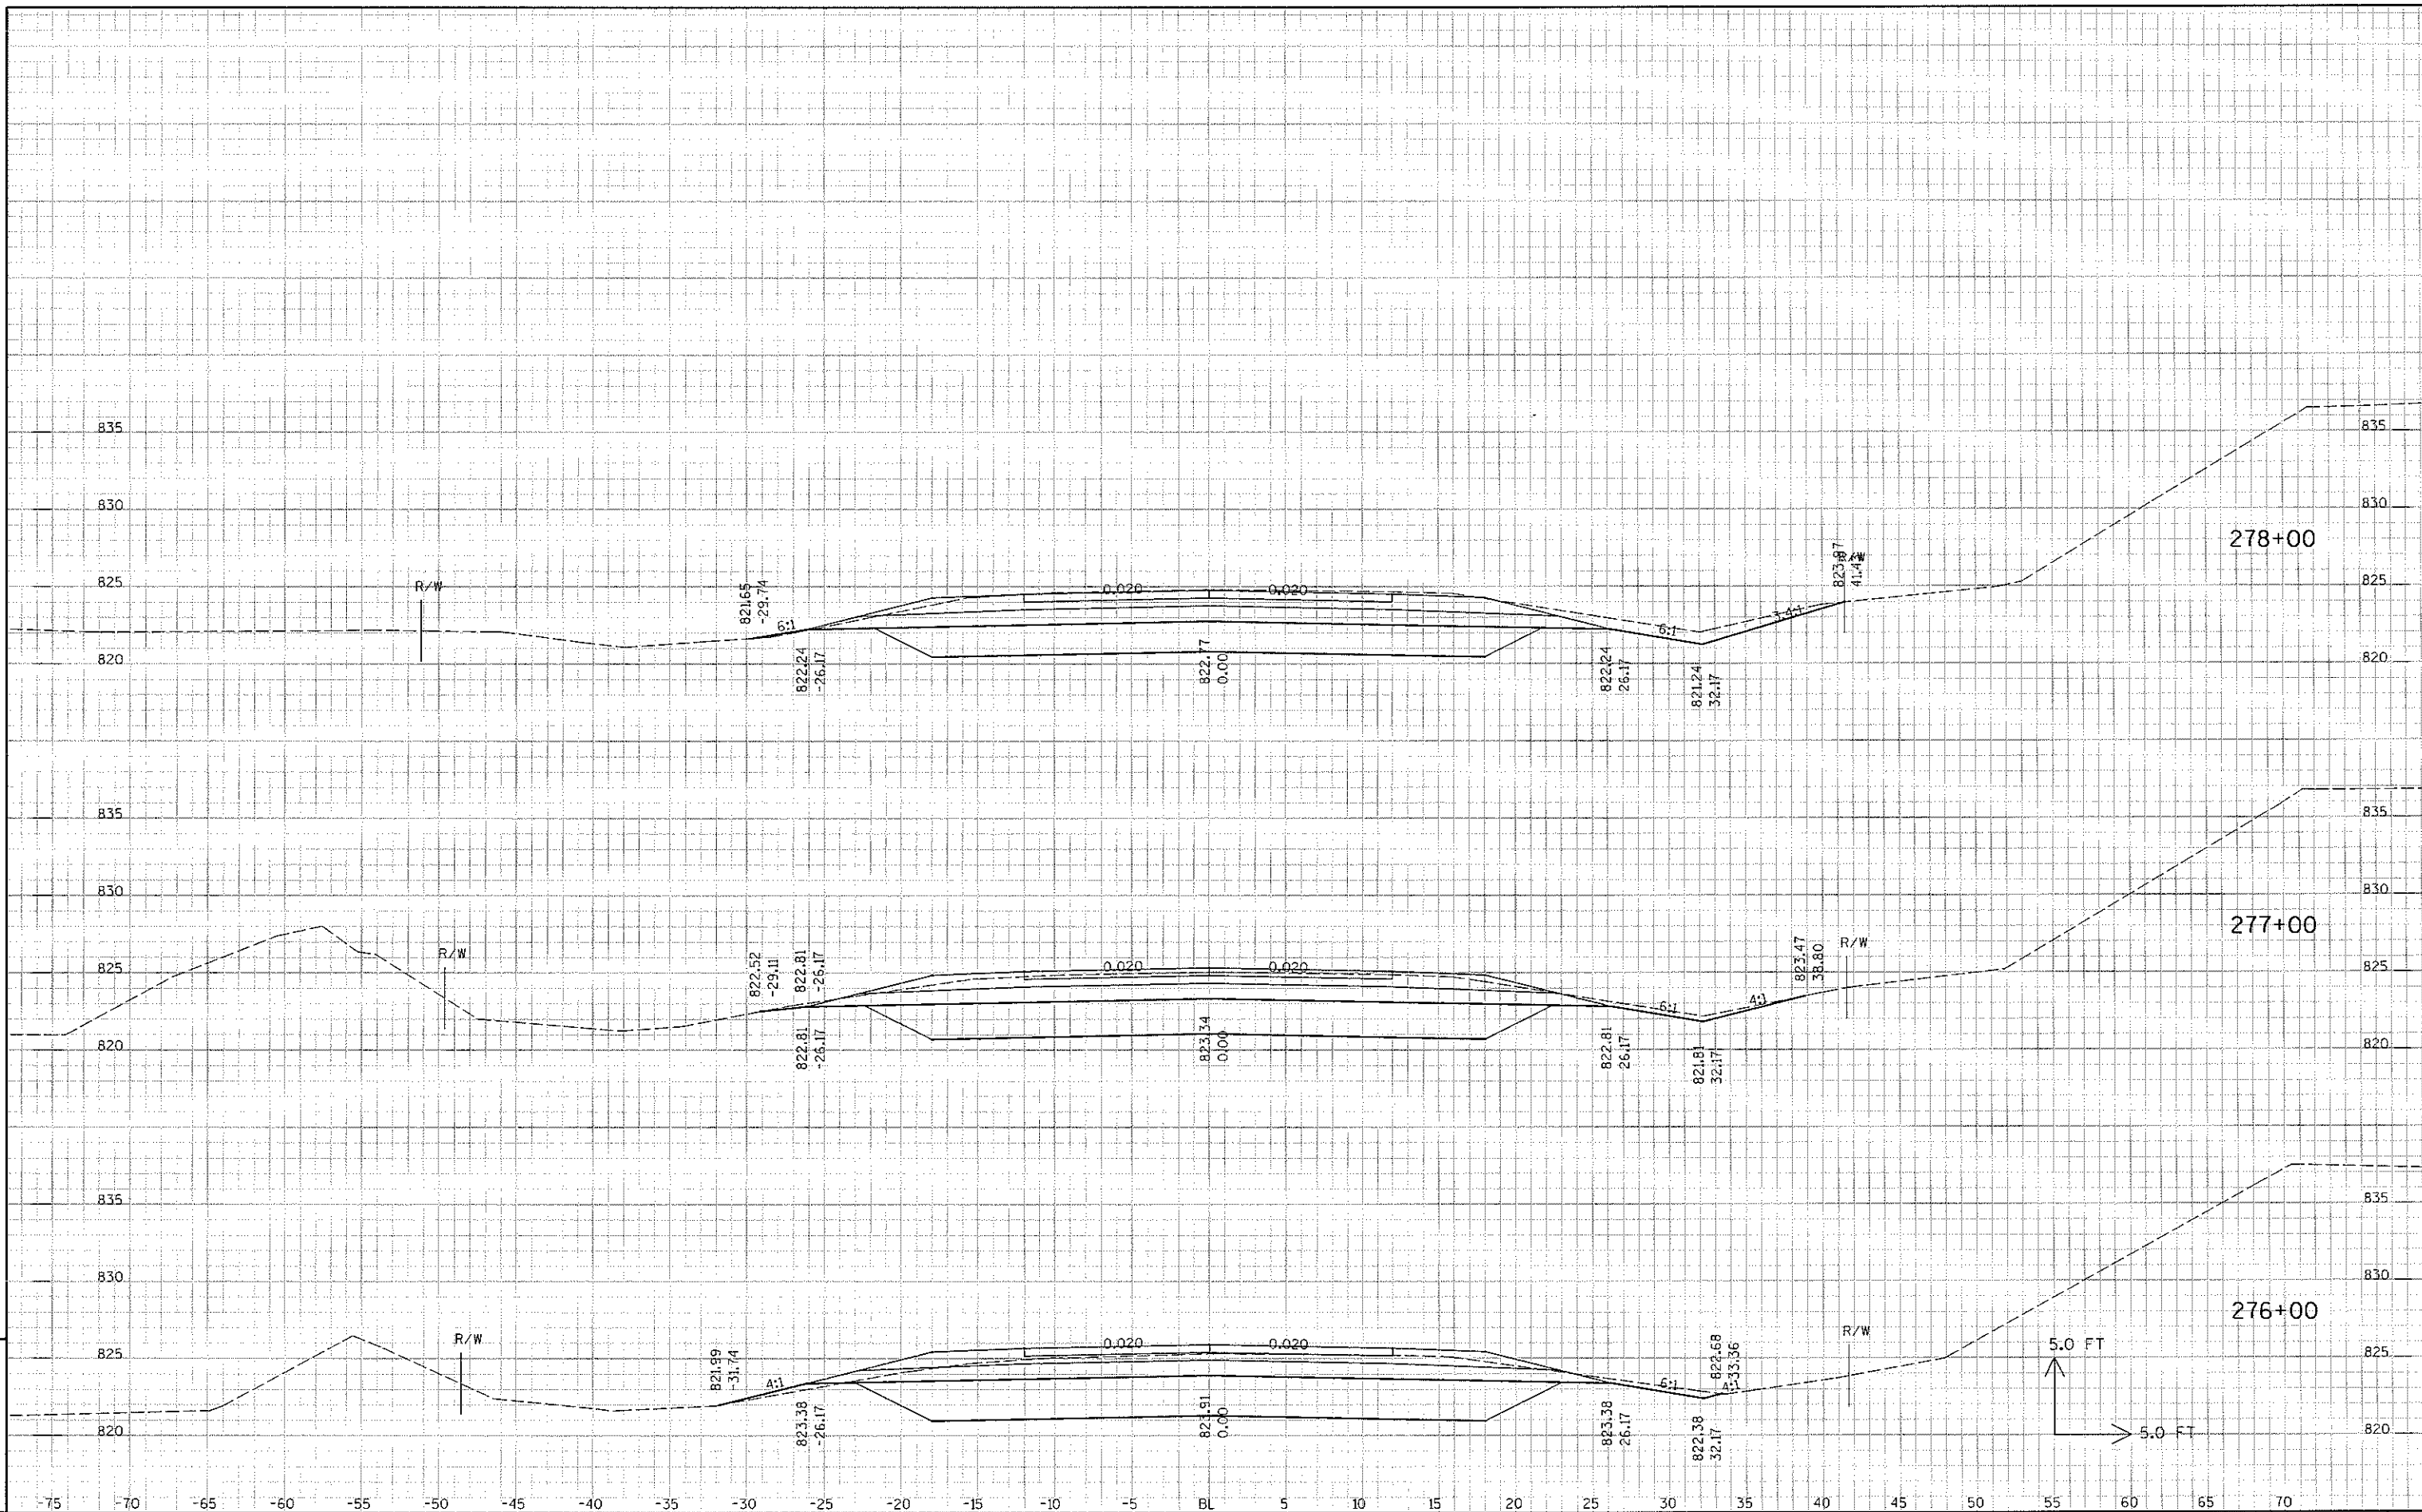


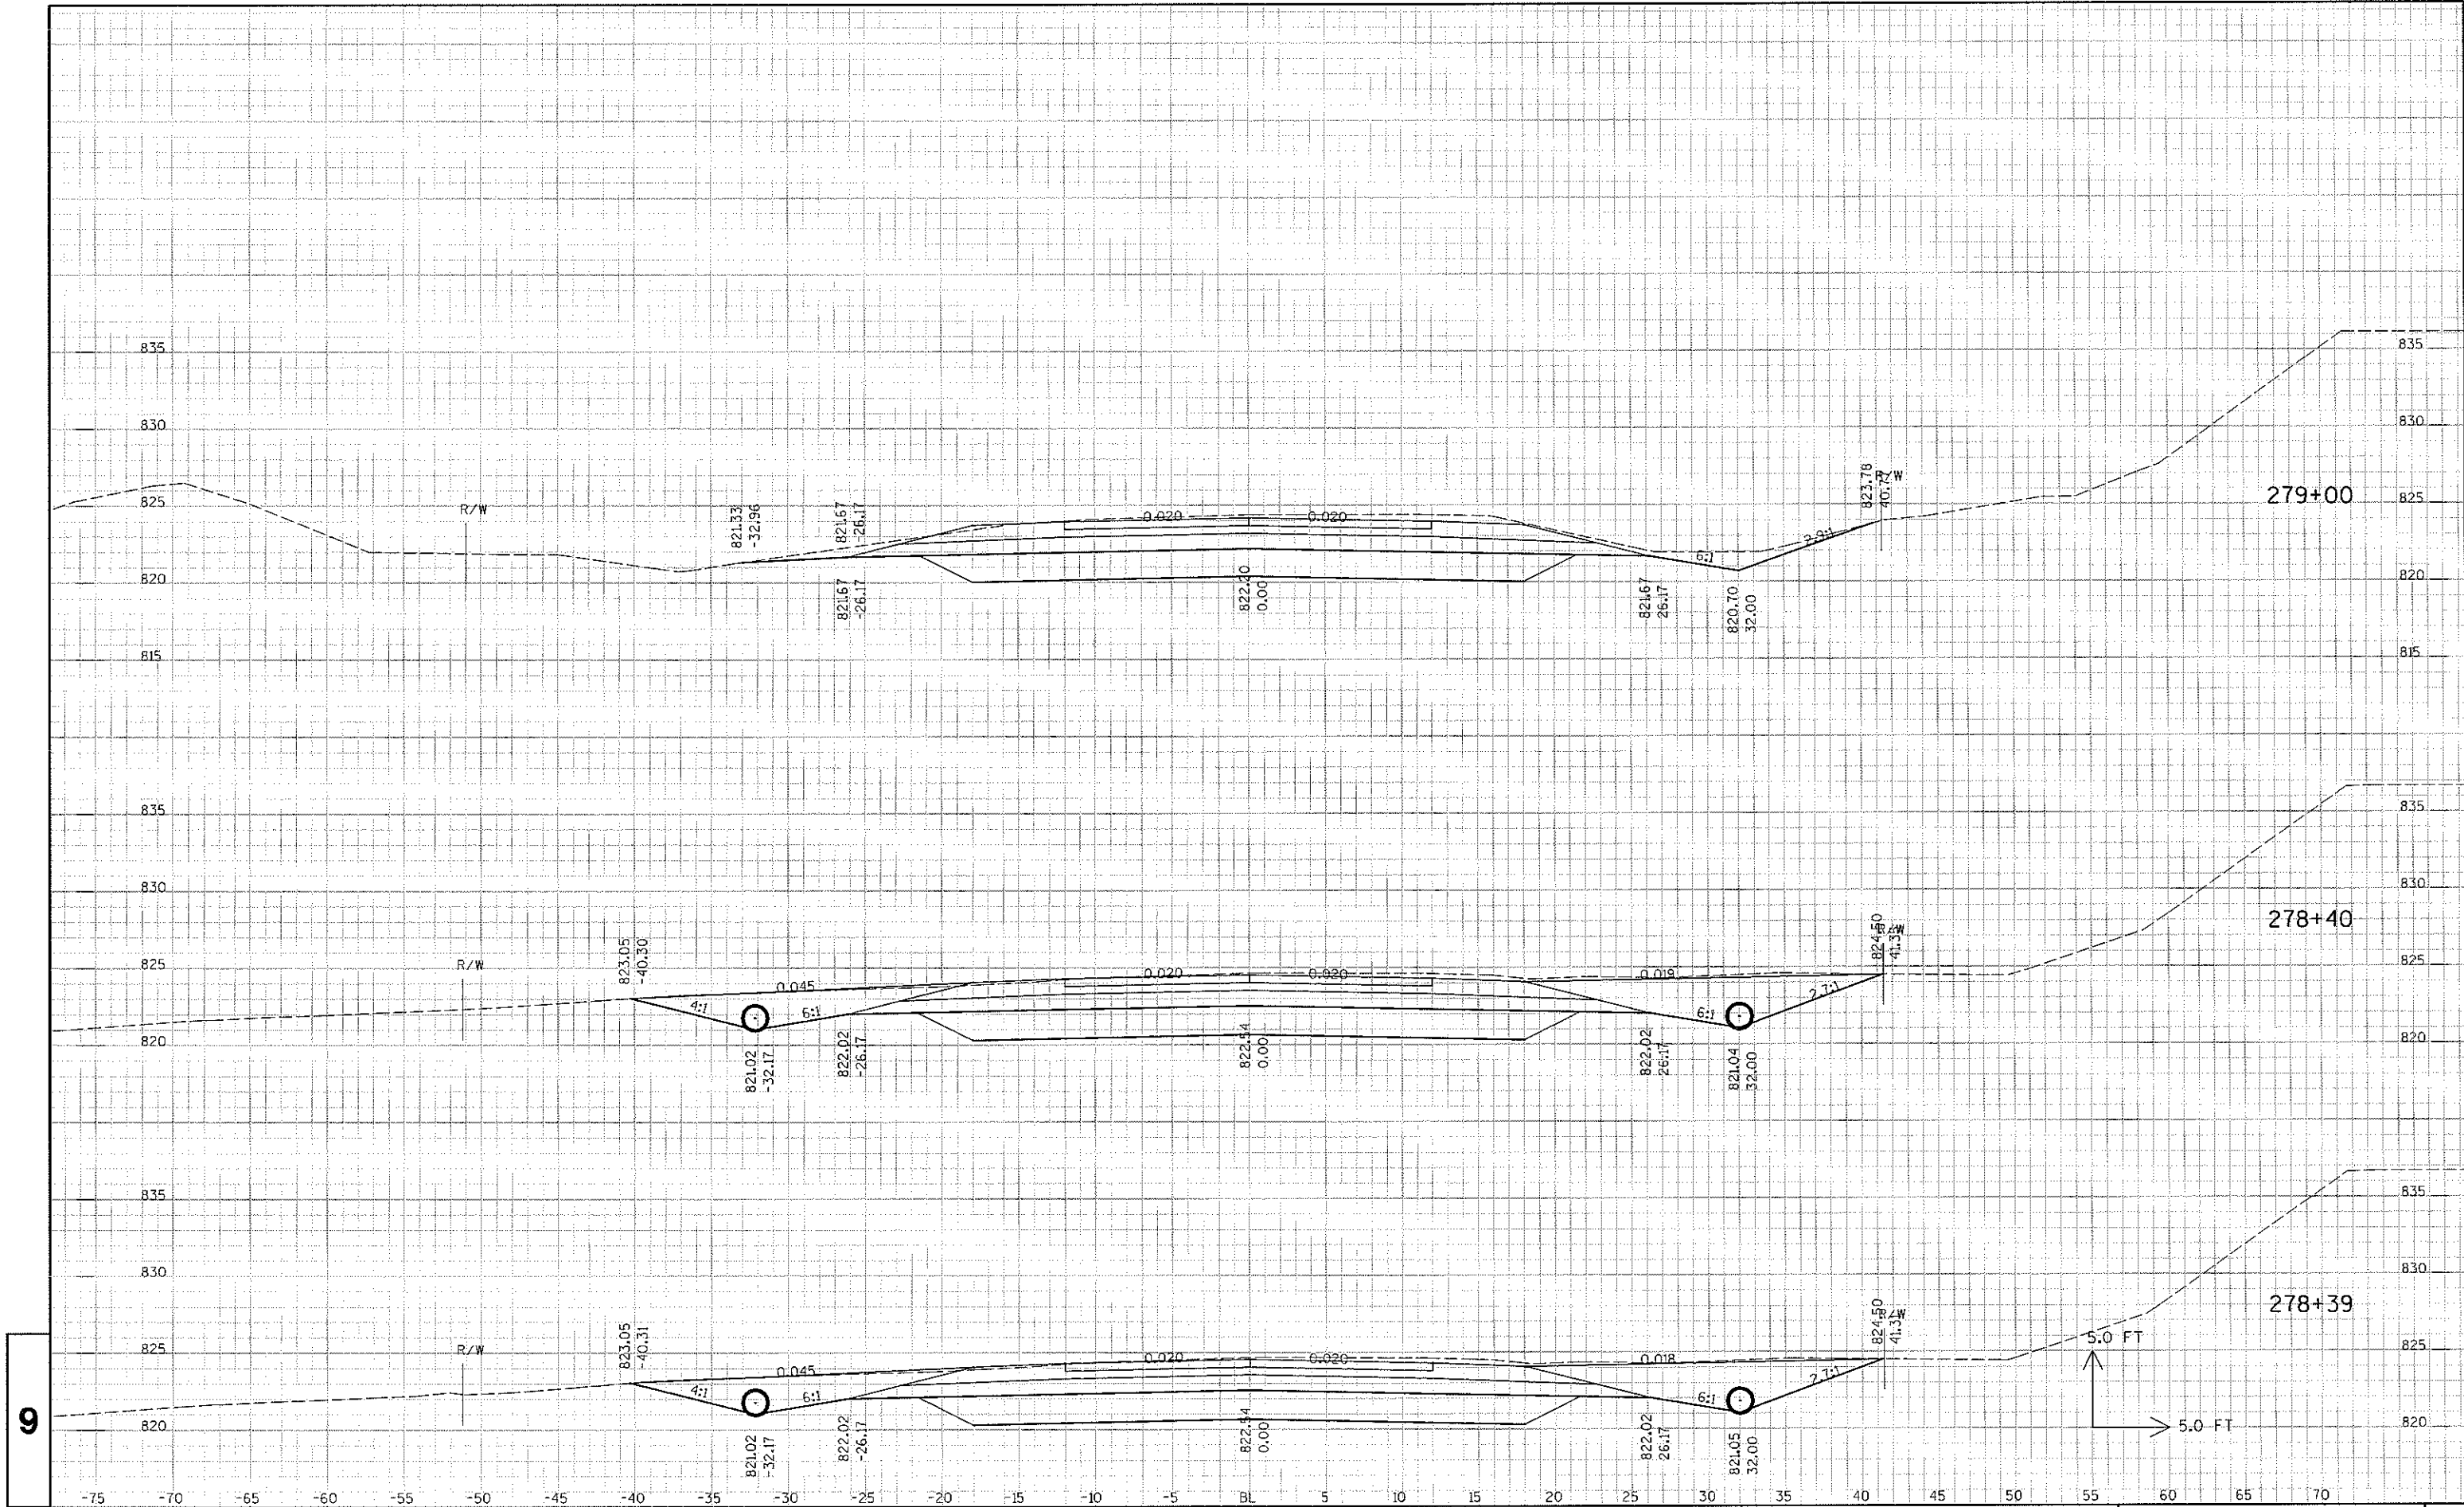



9

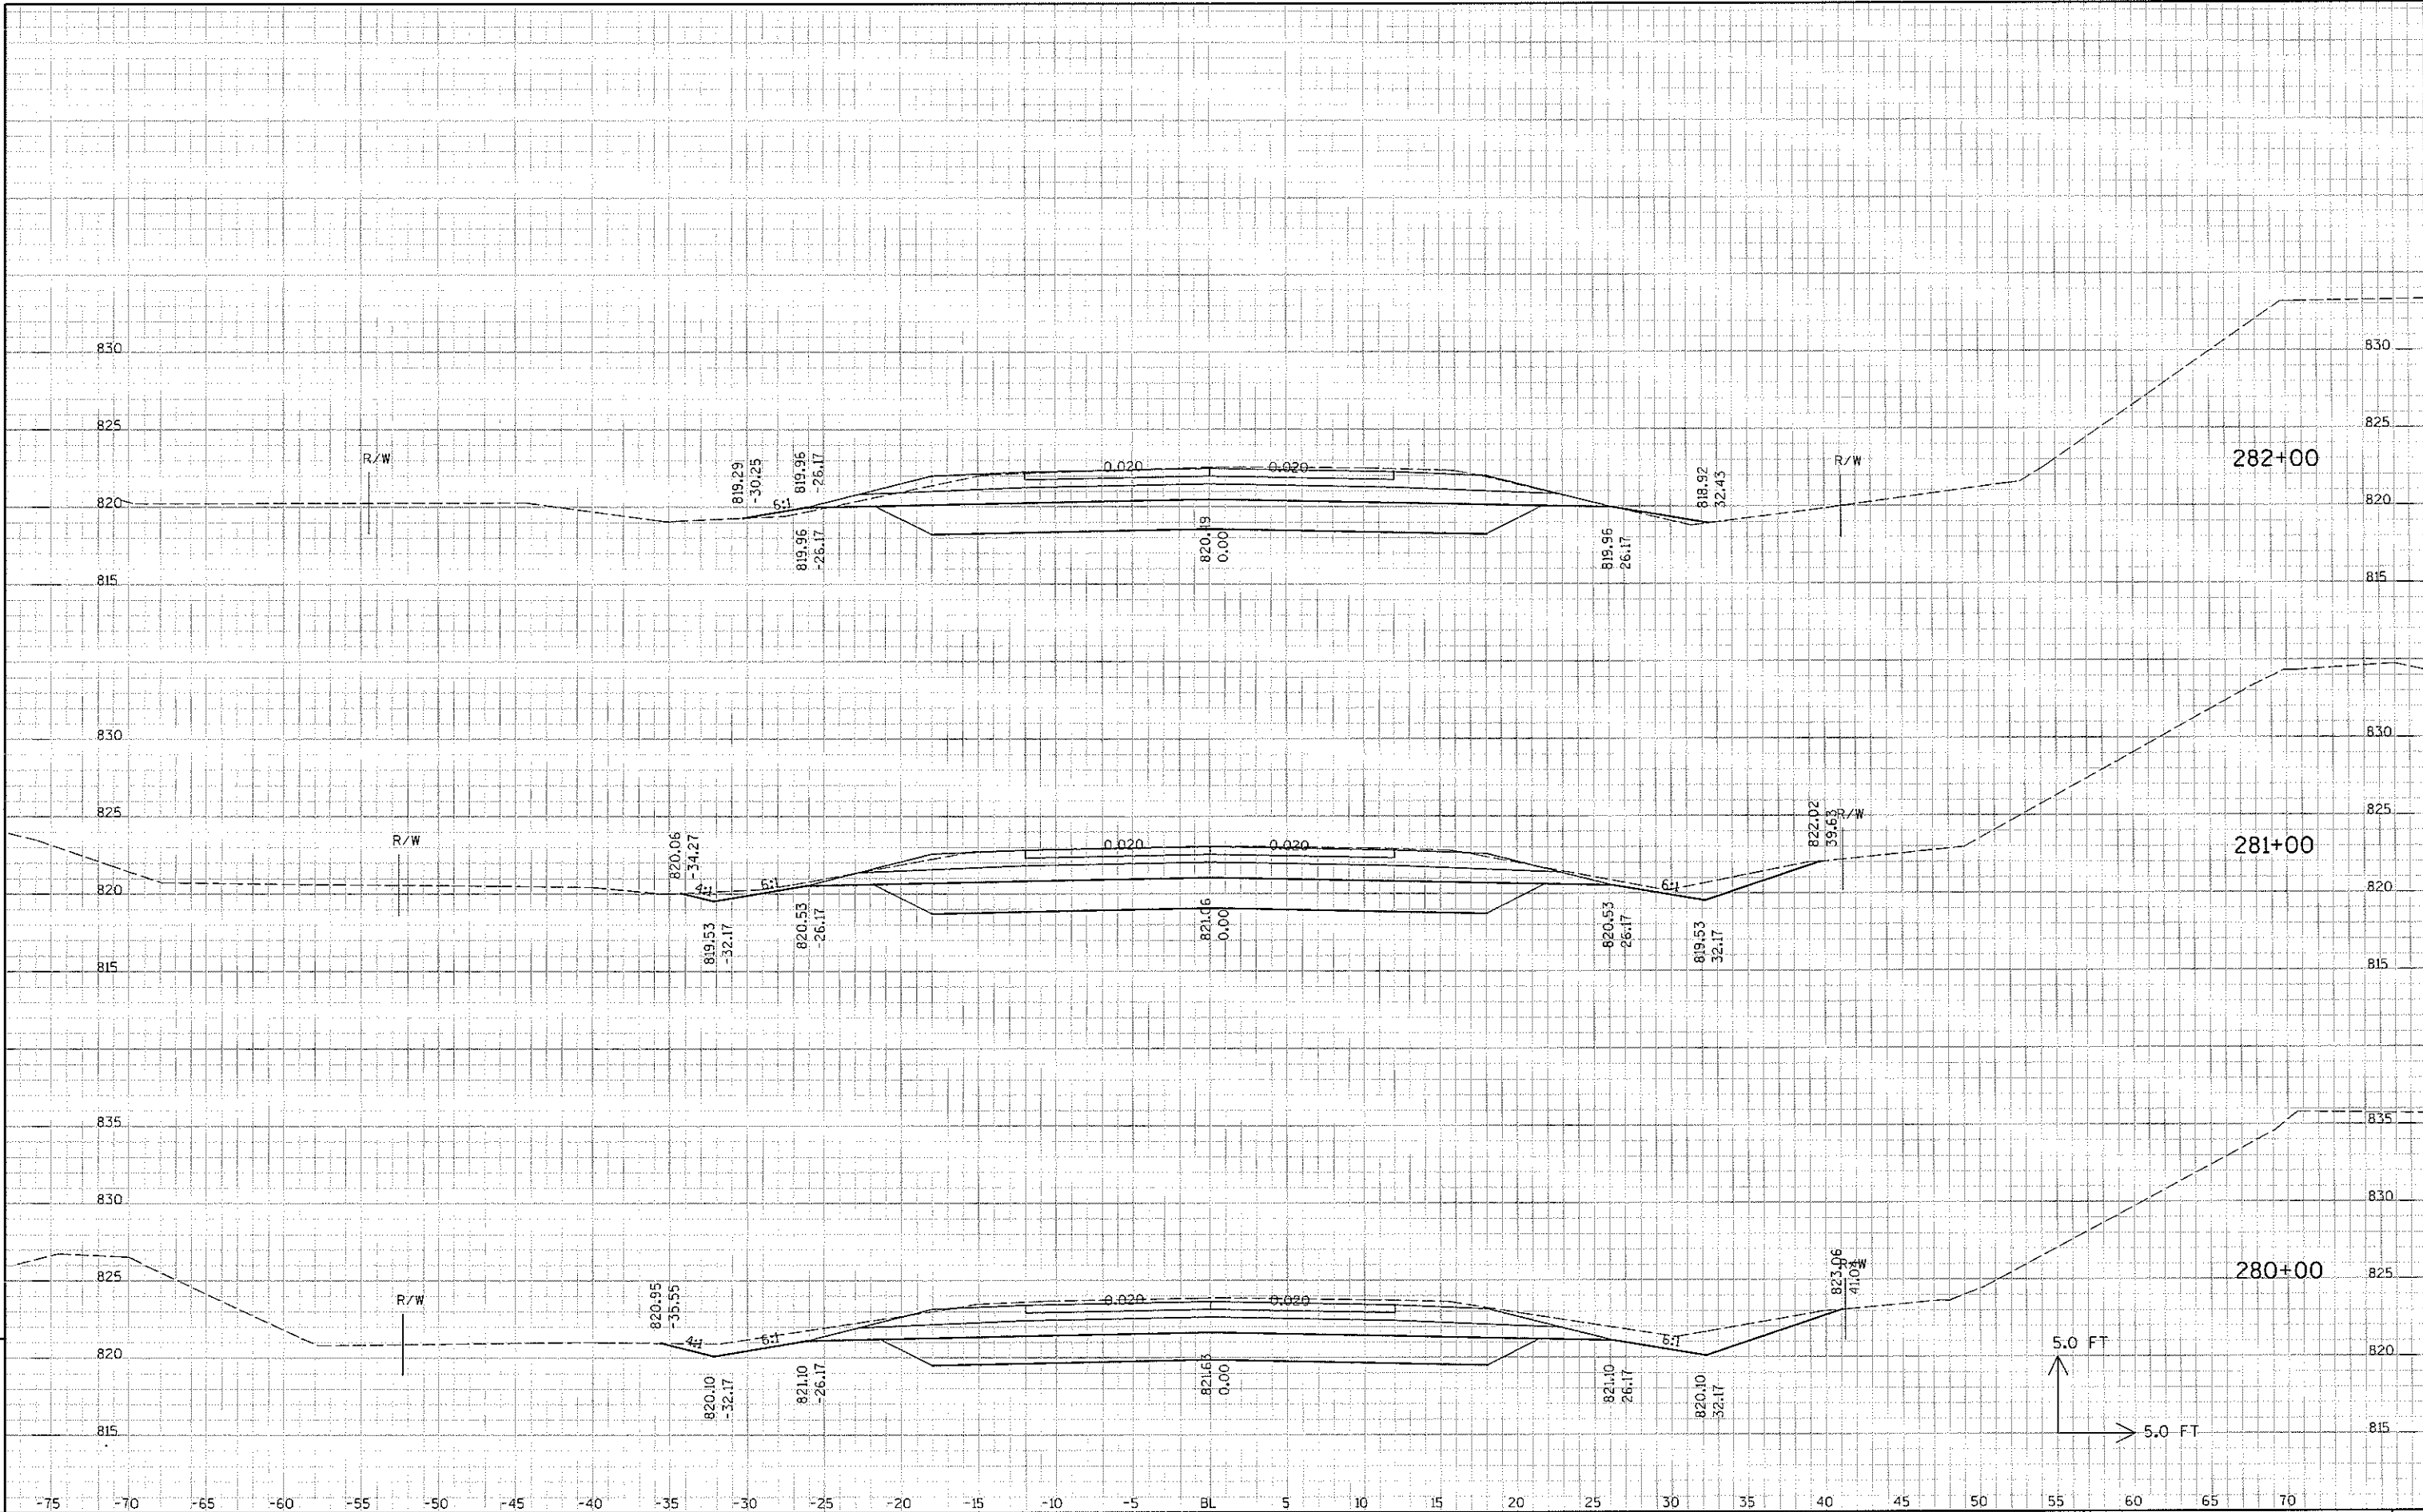


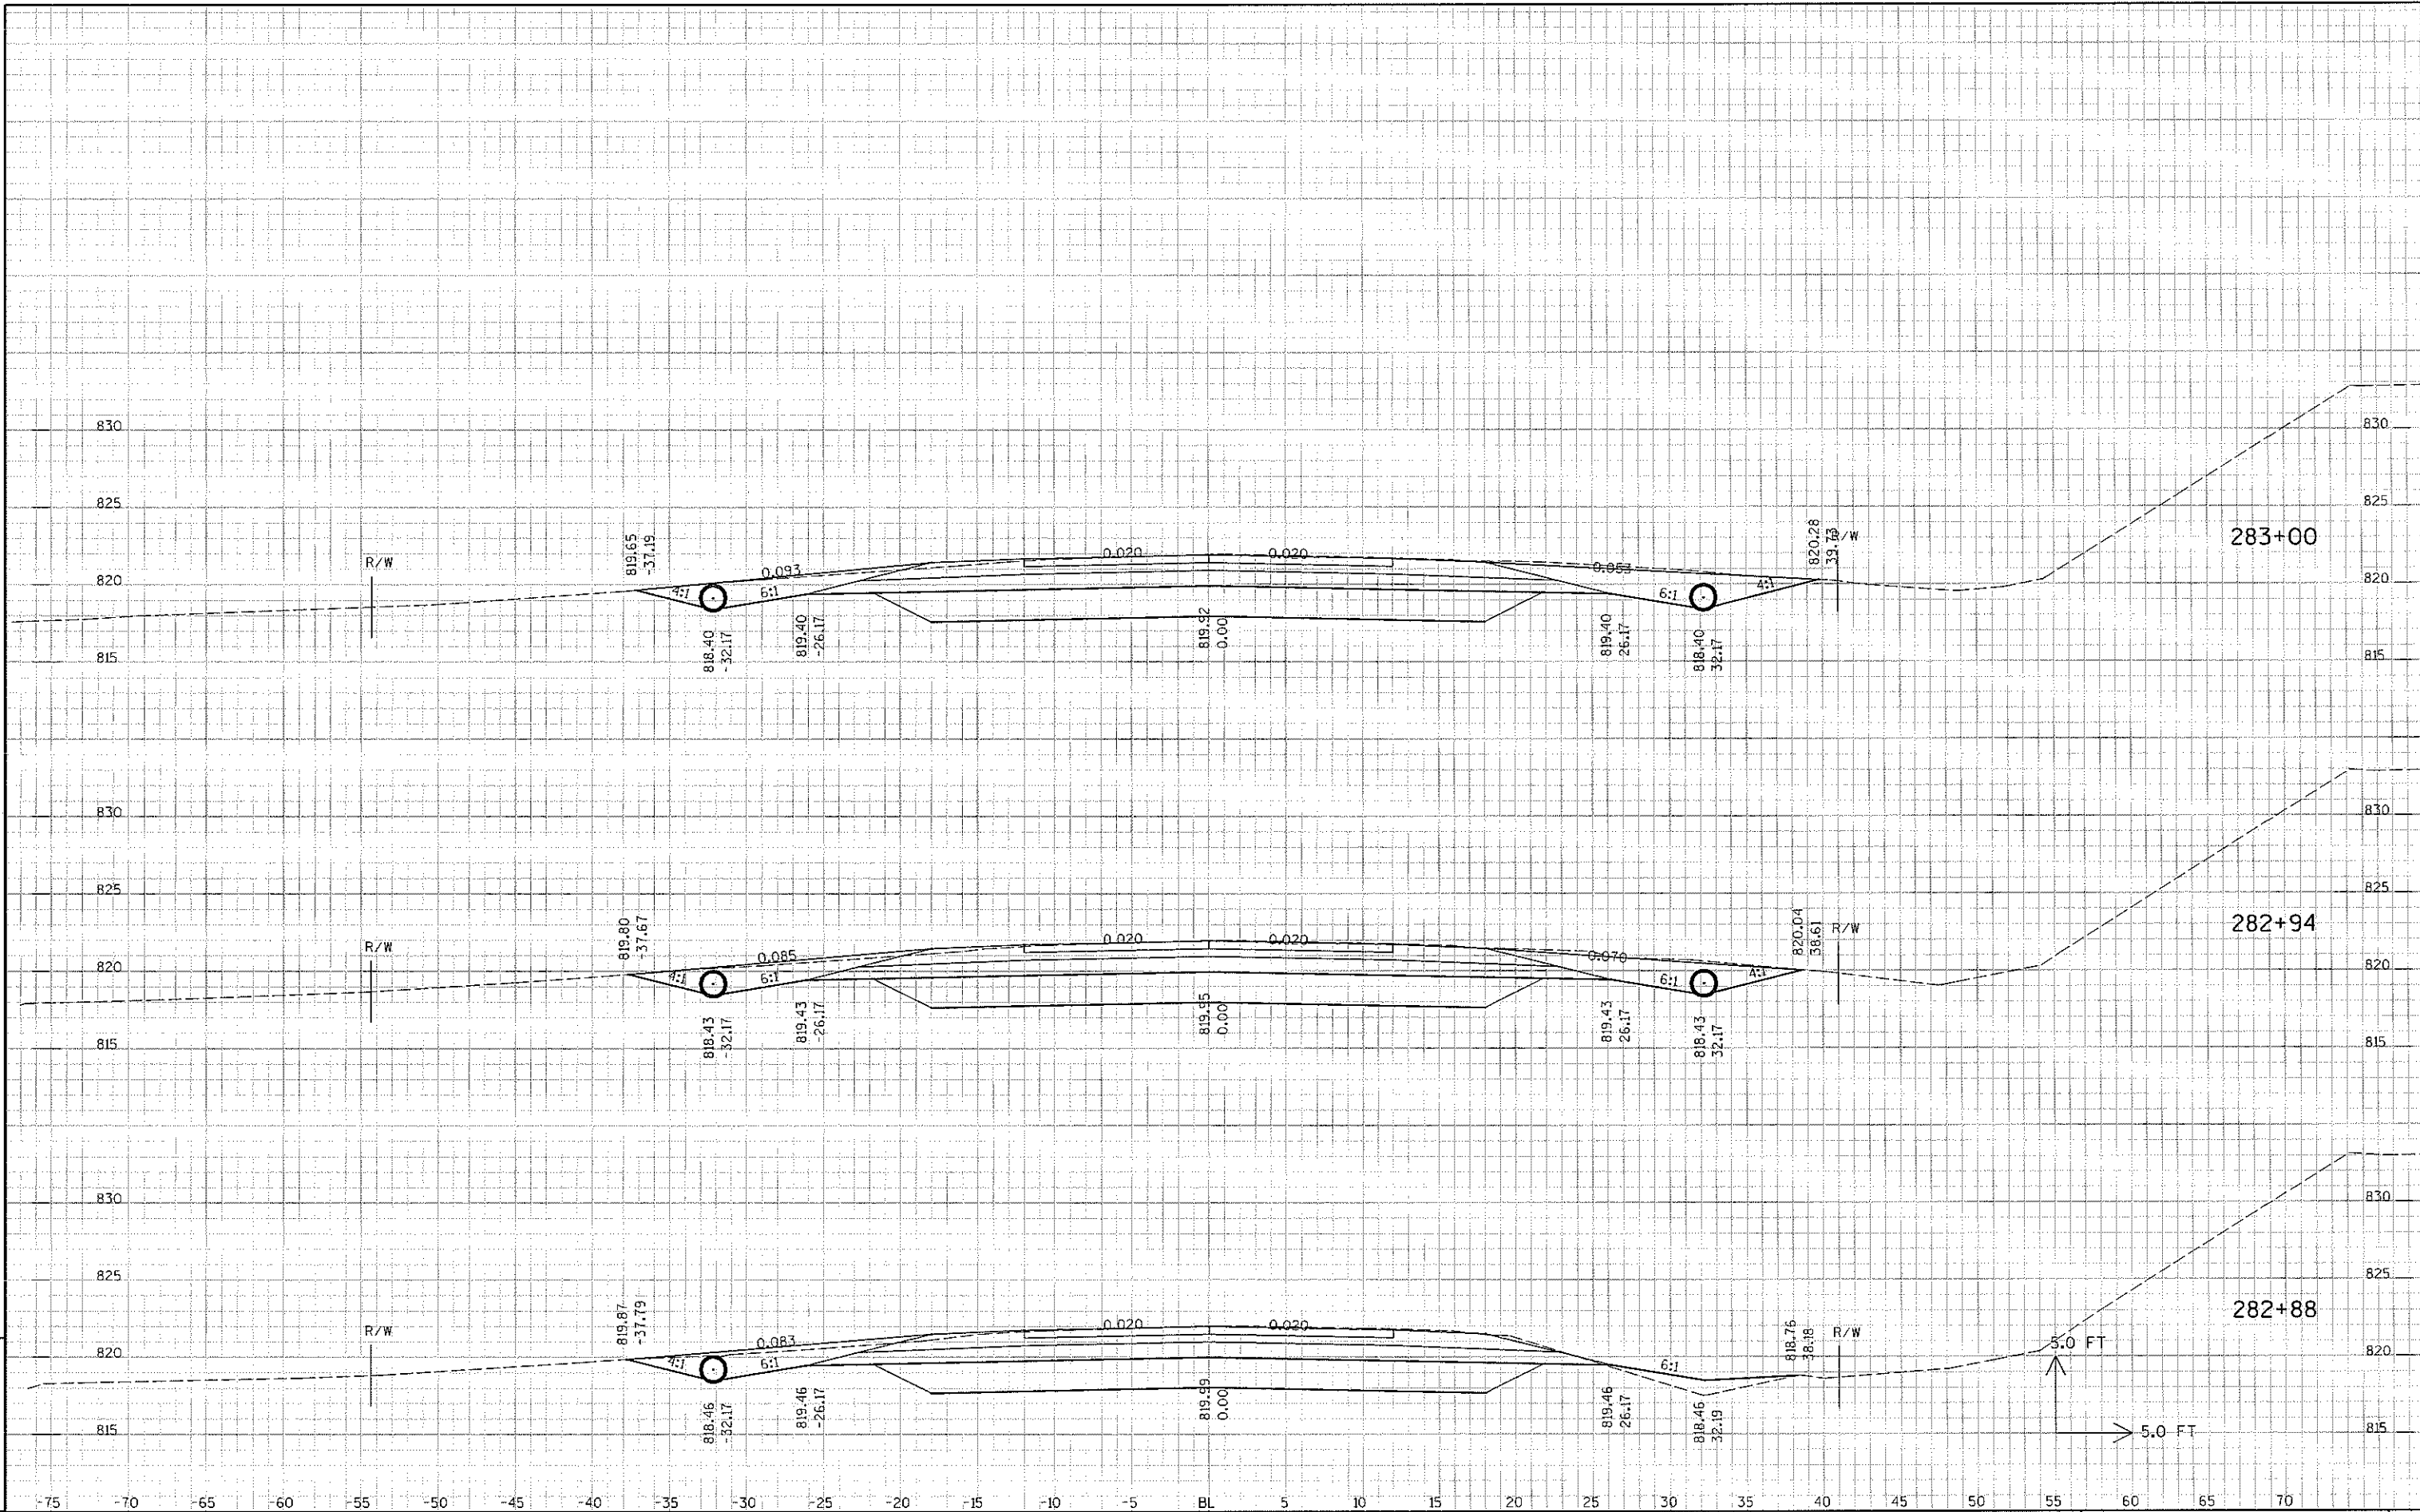


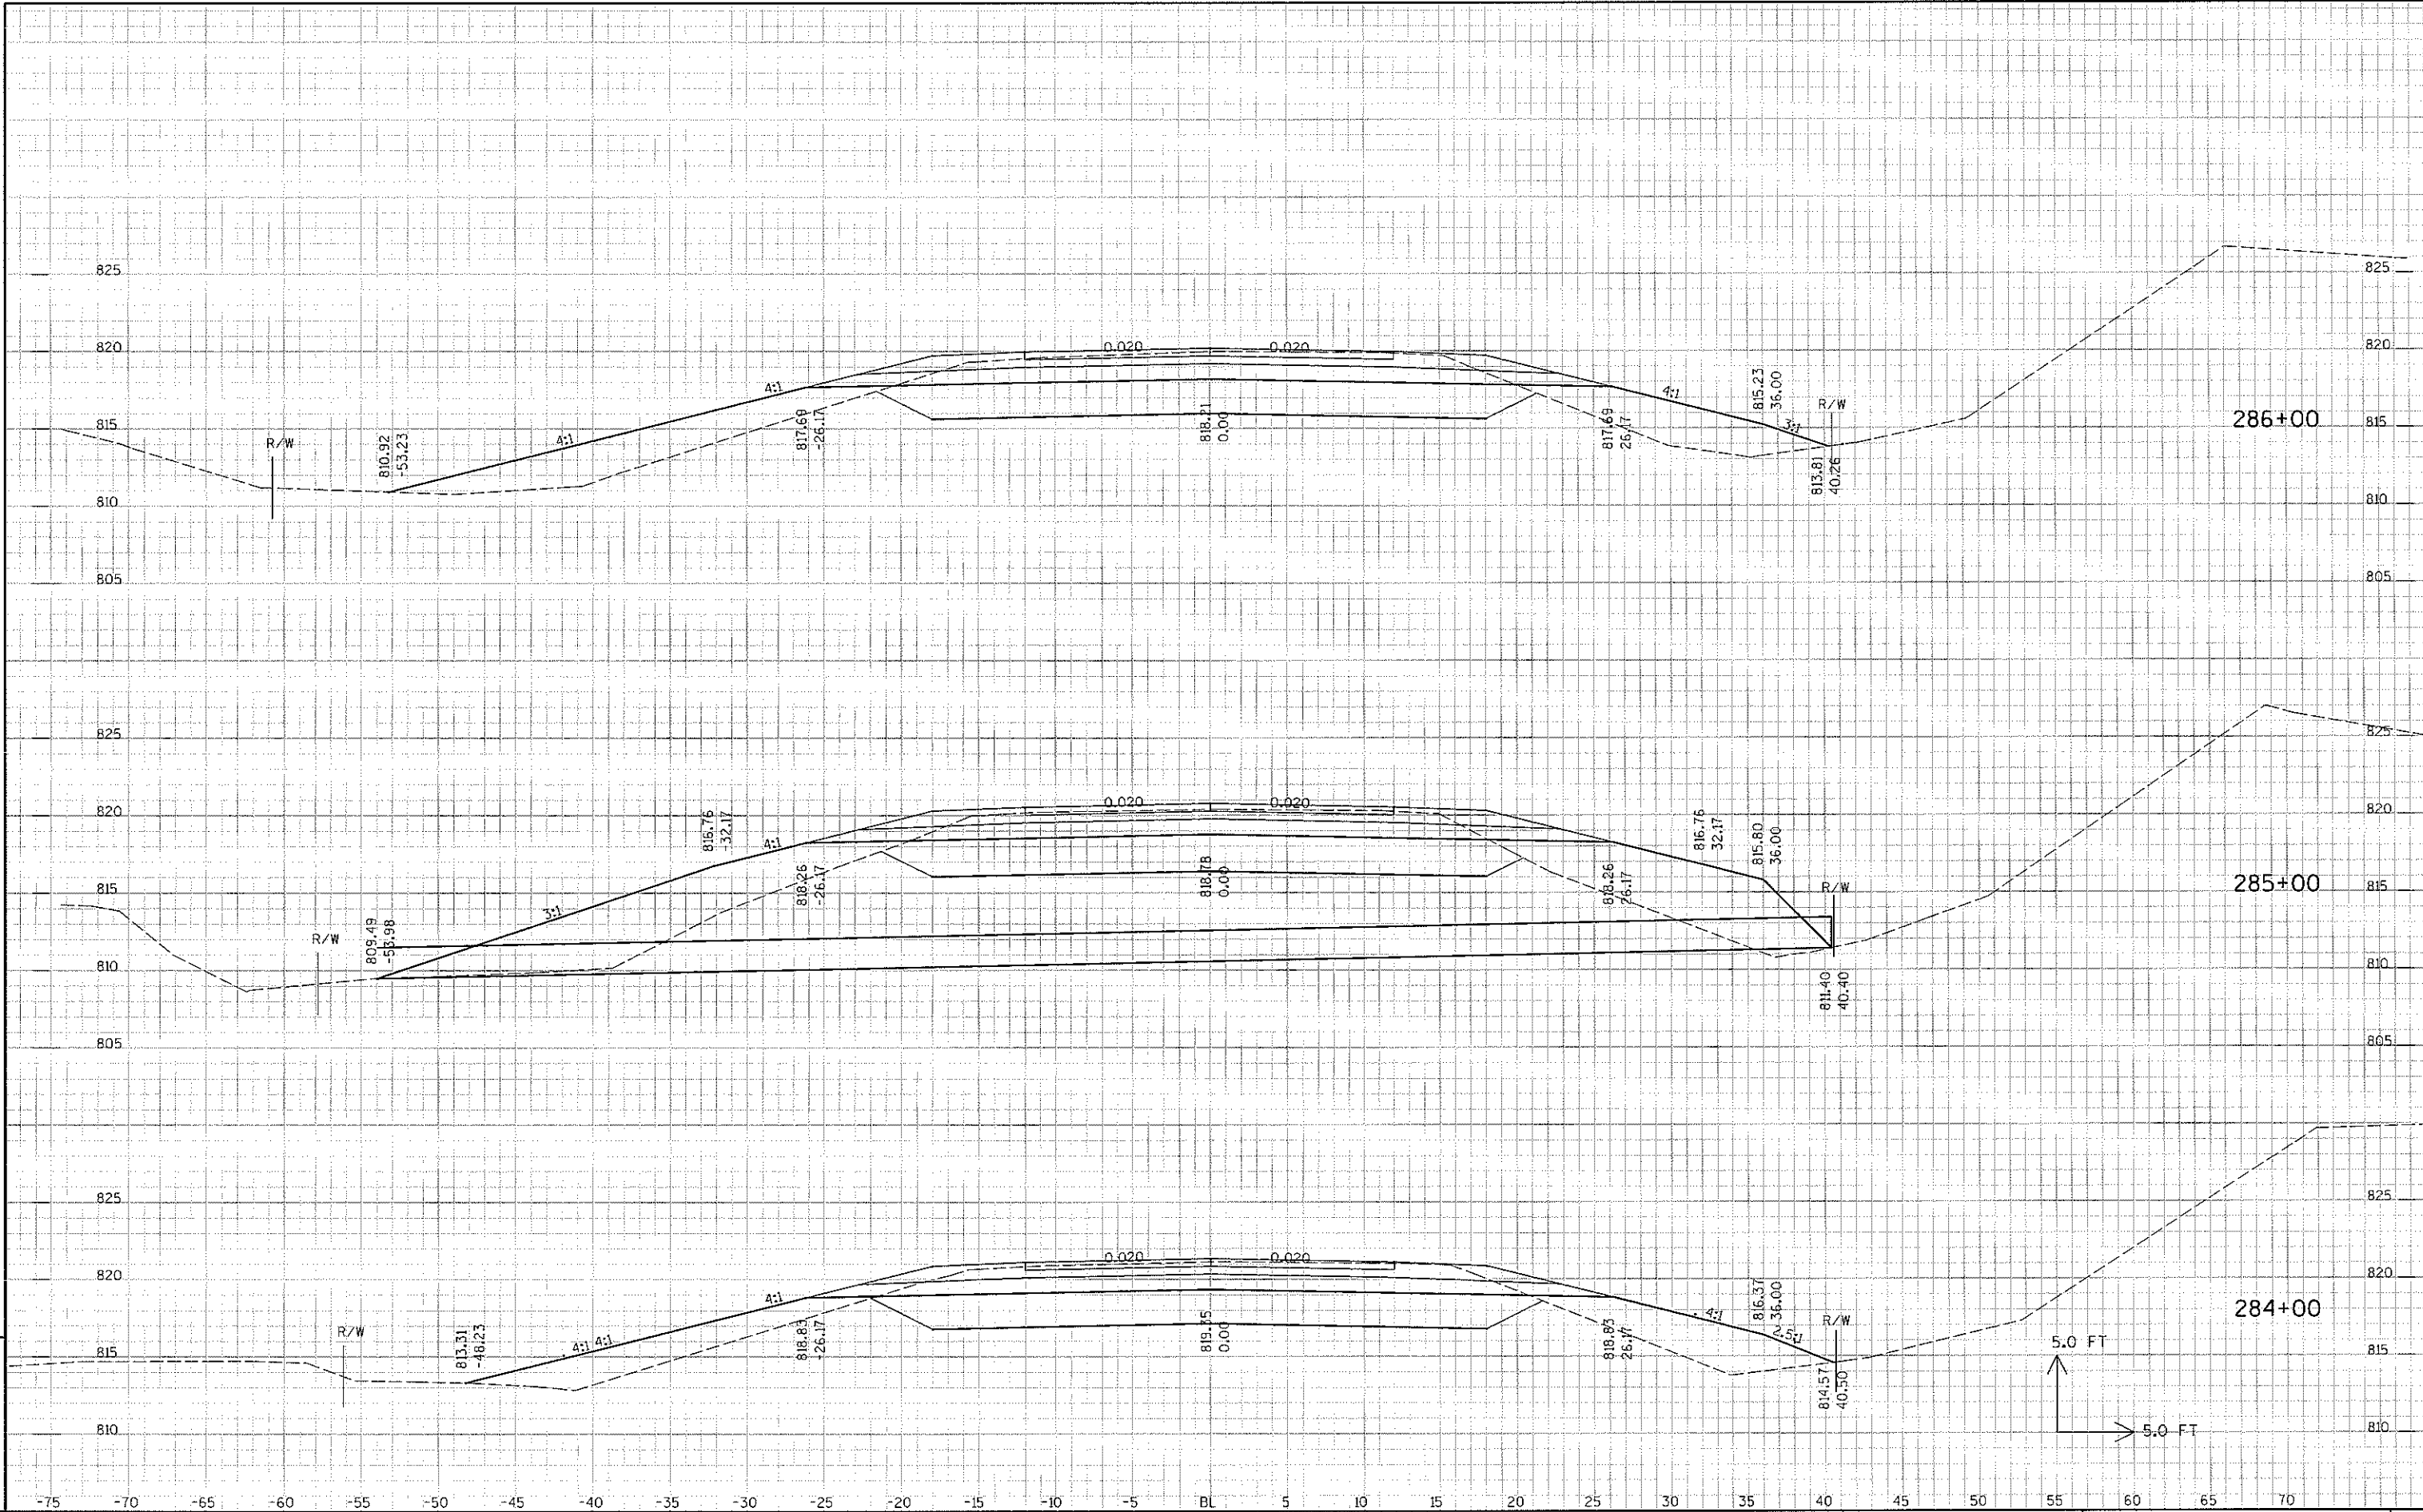

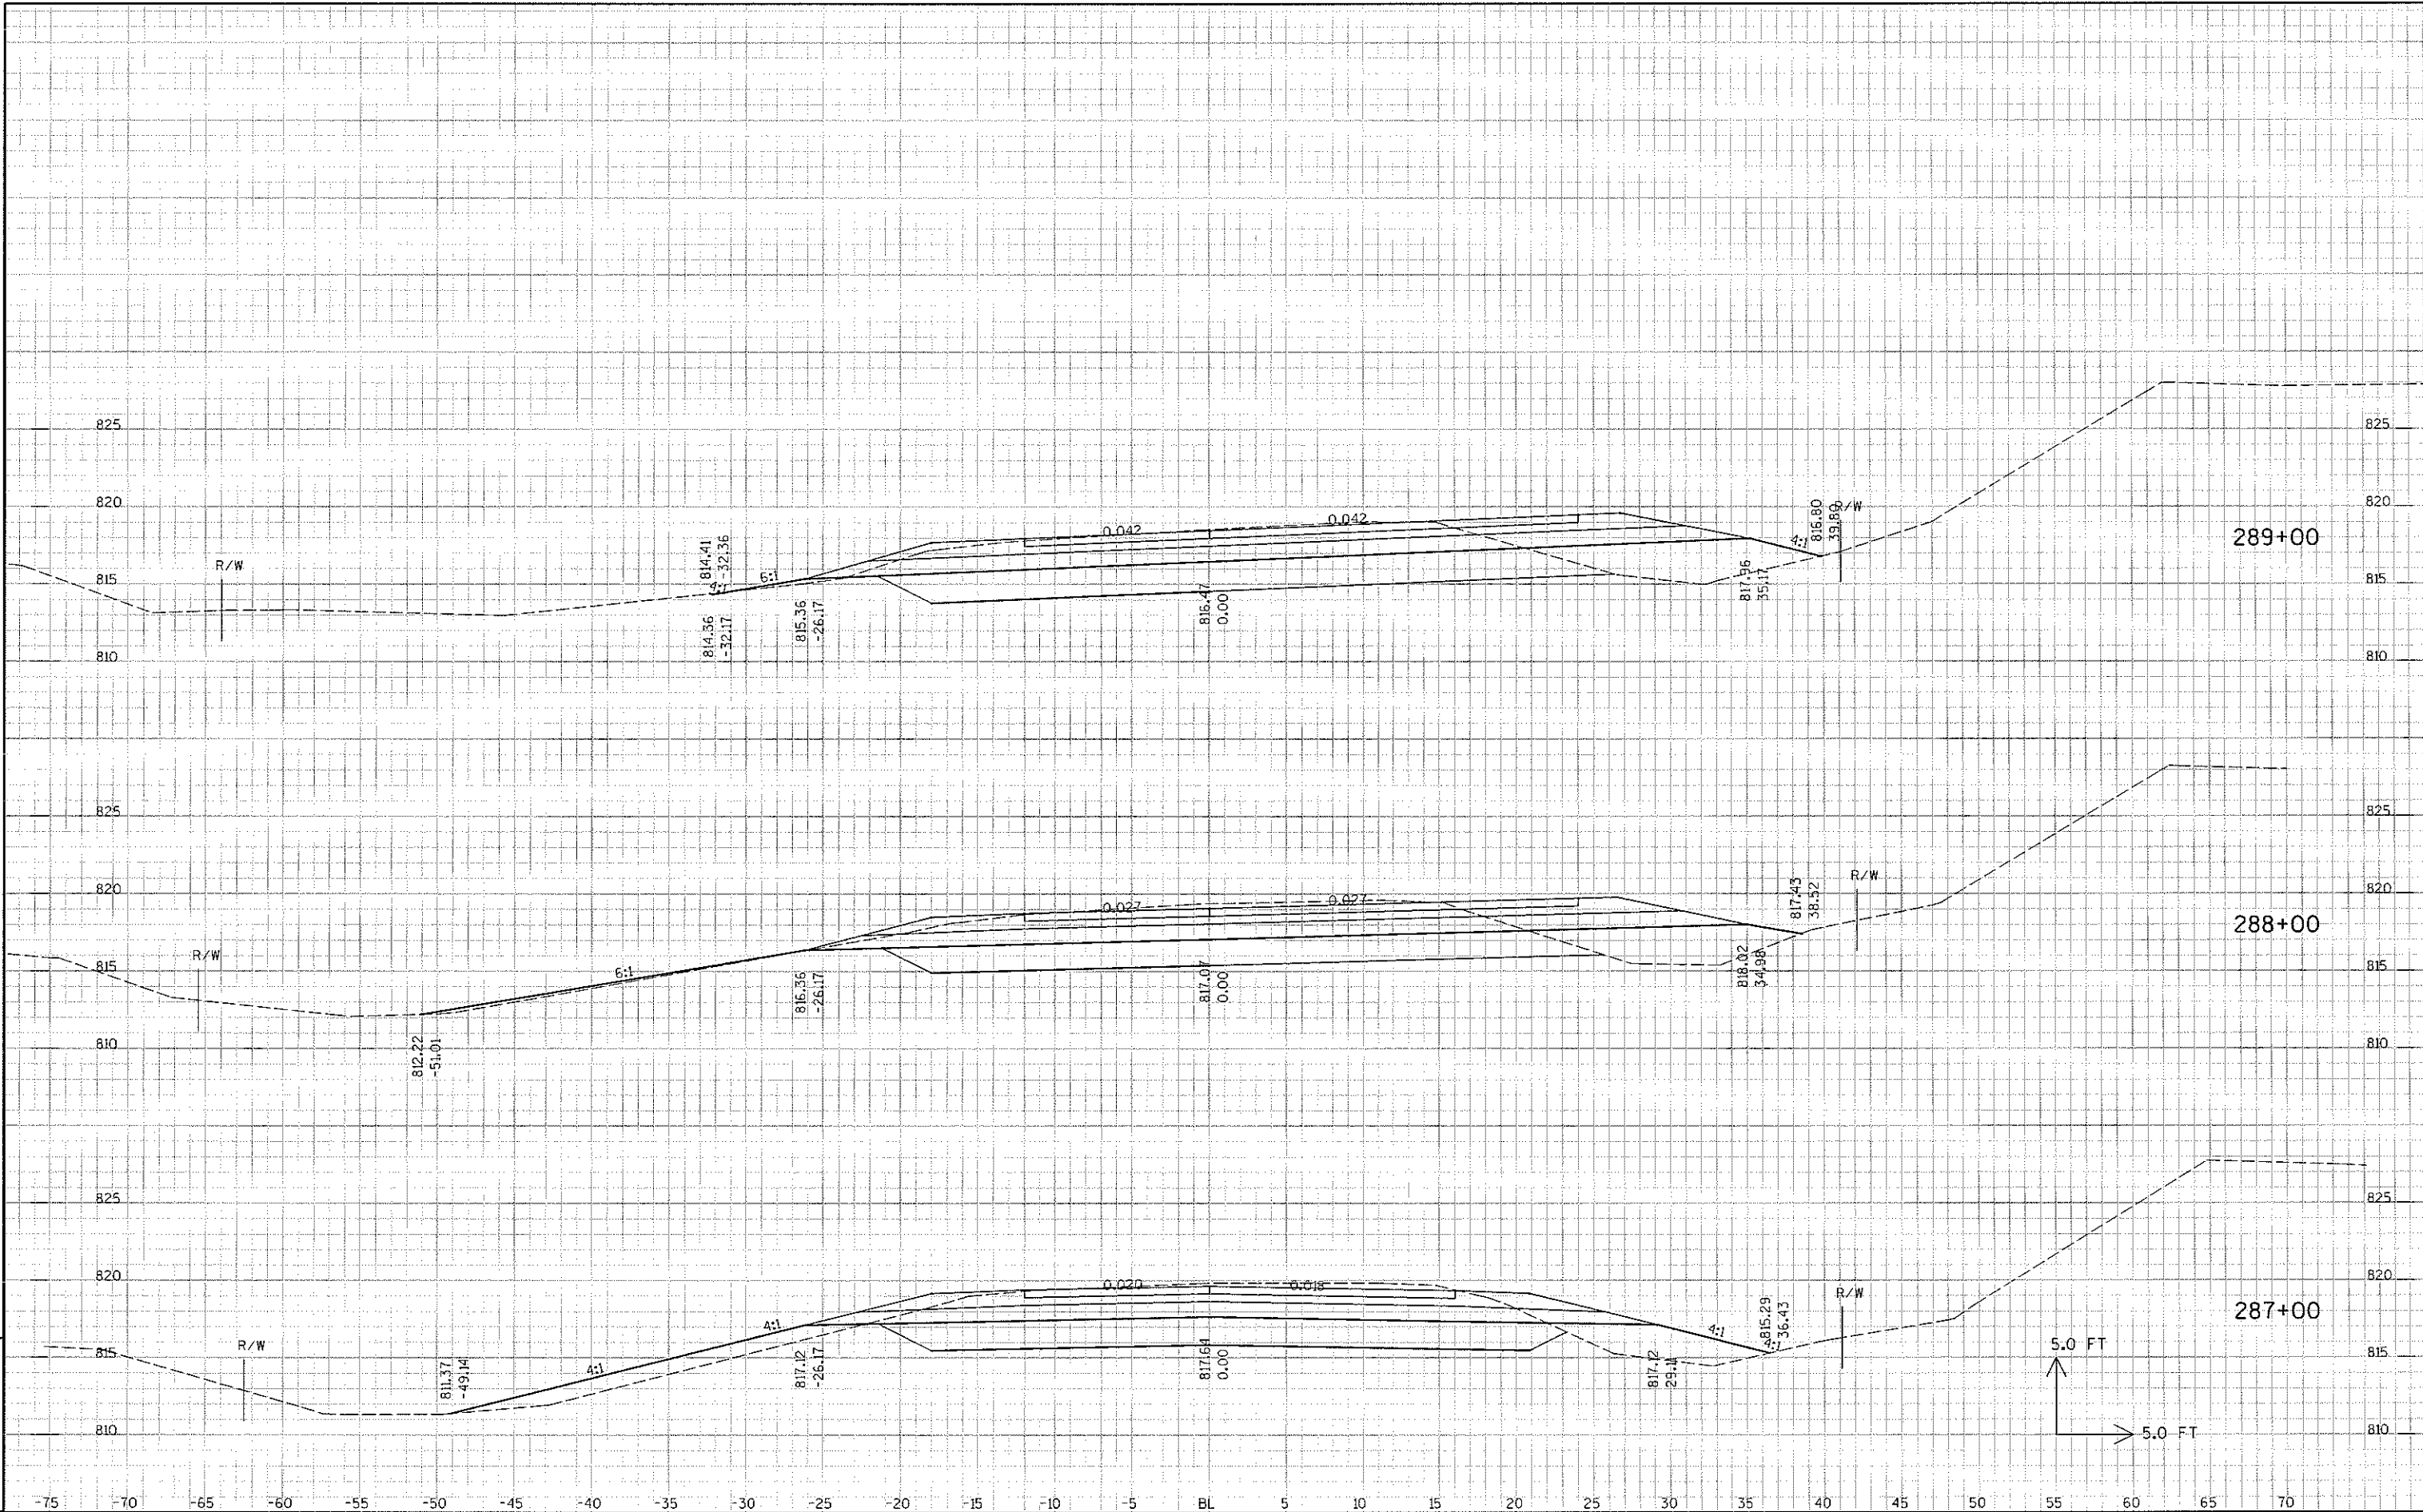

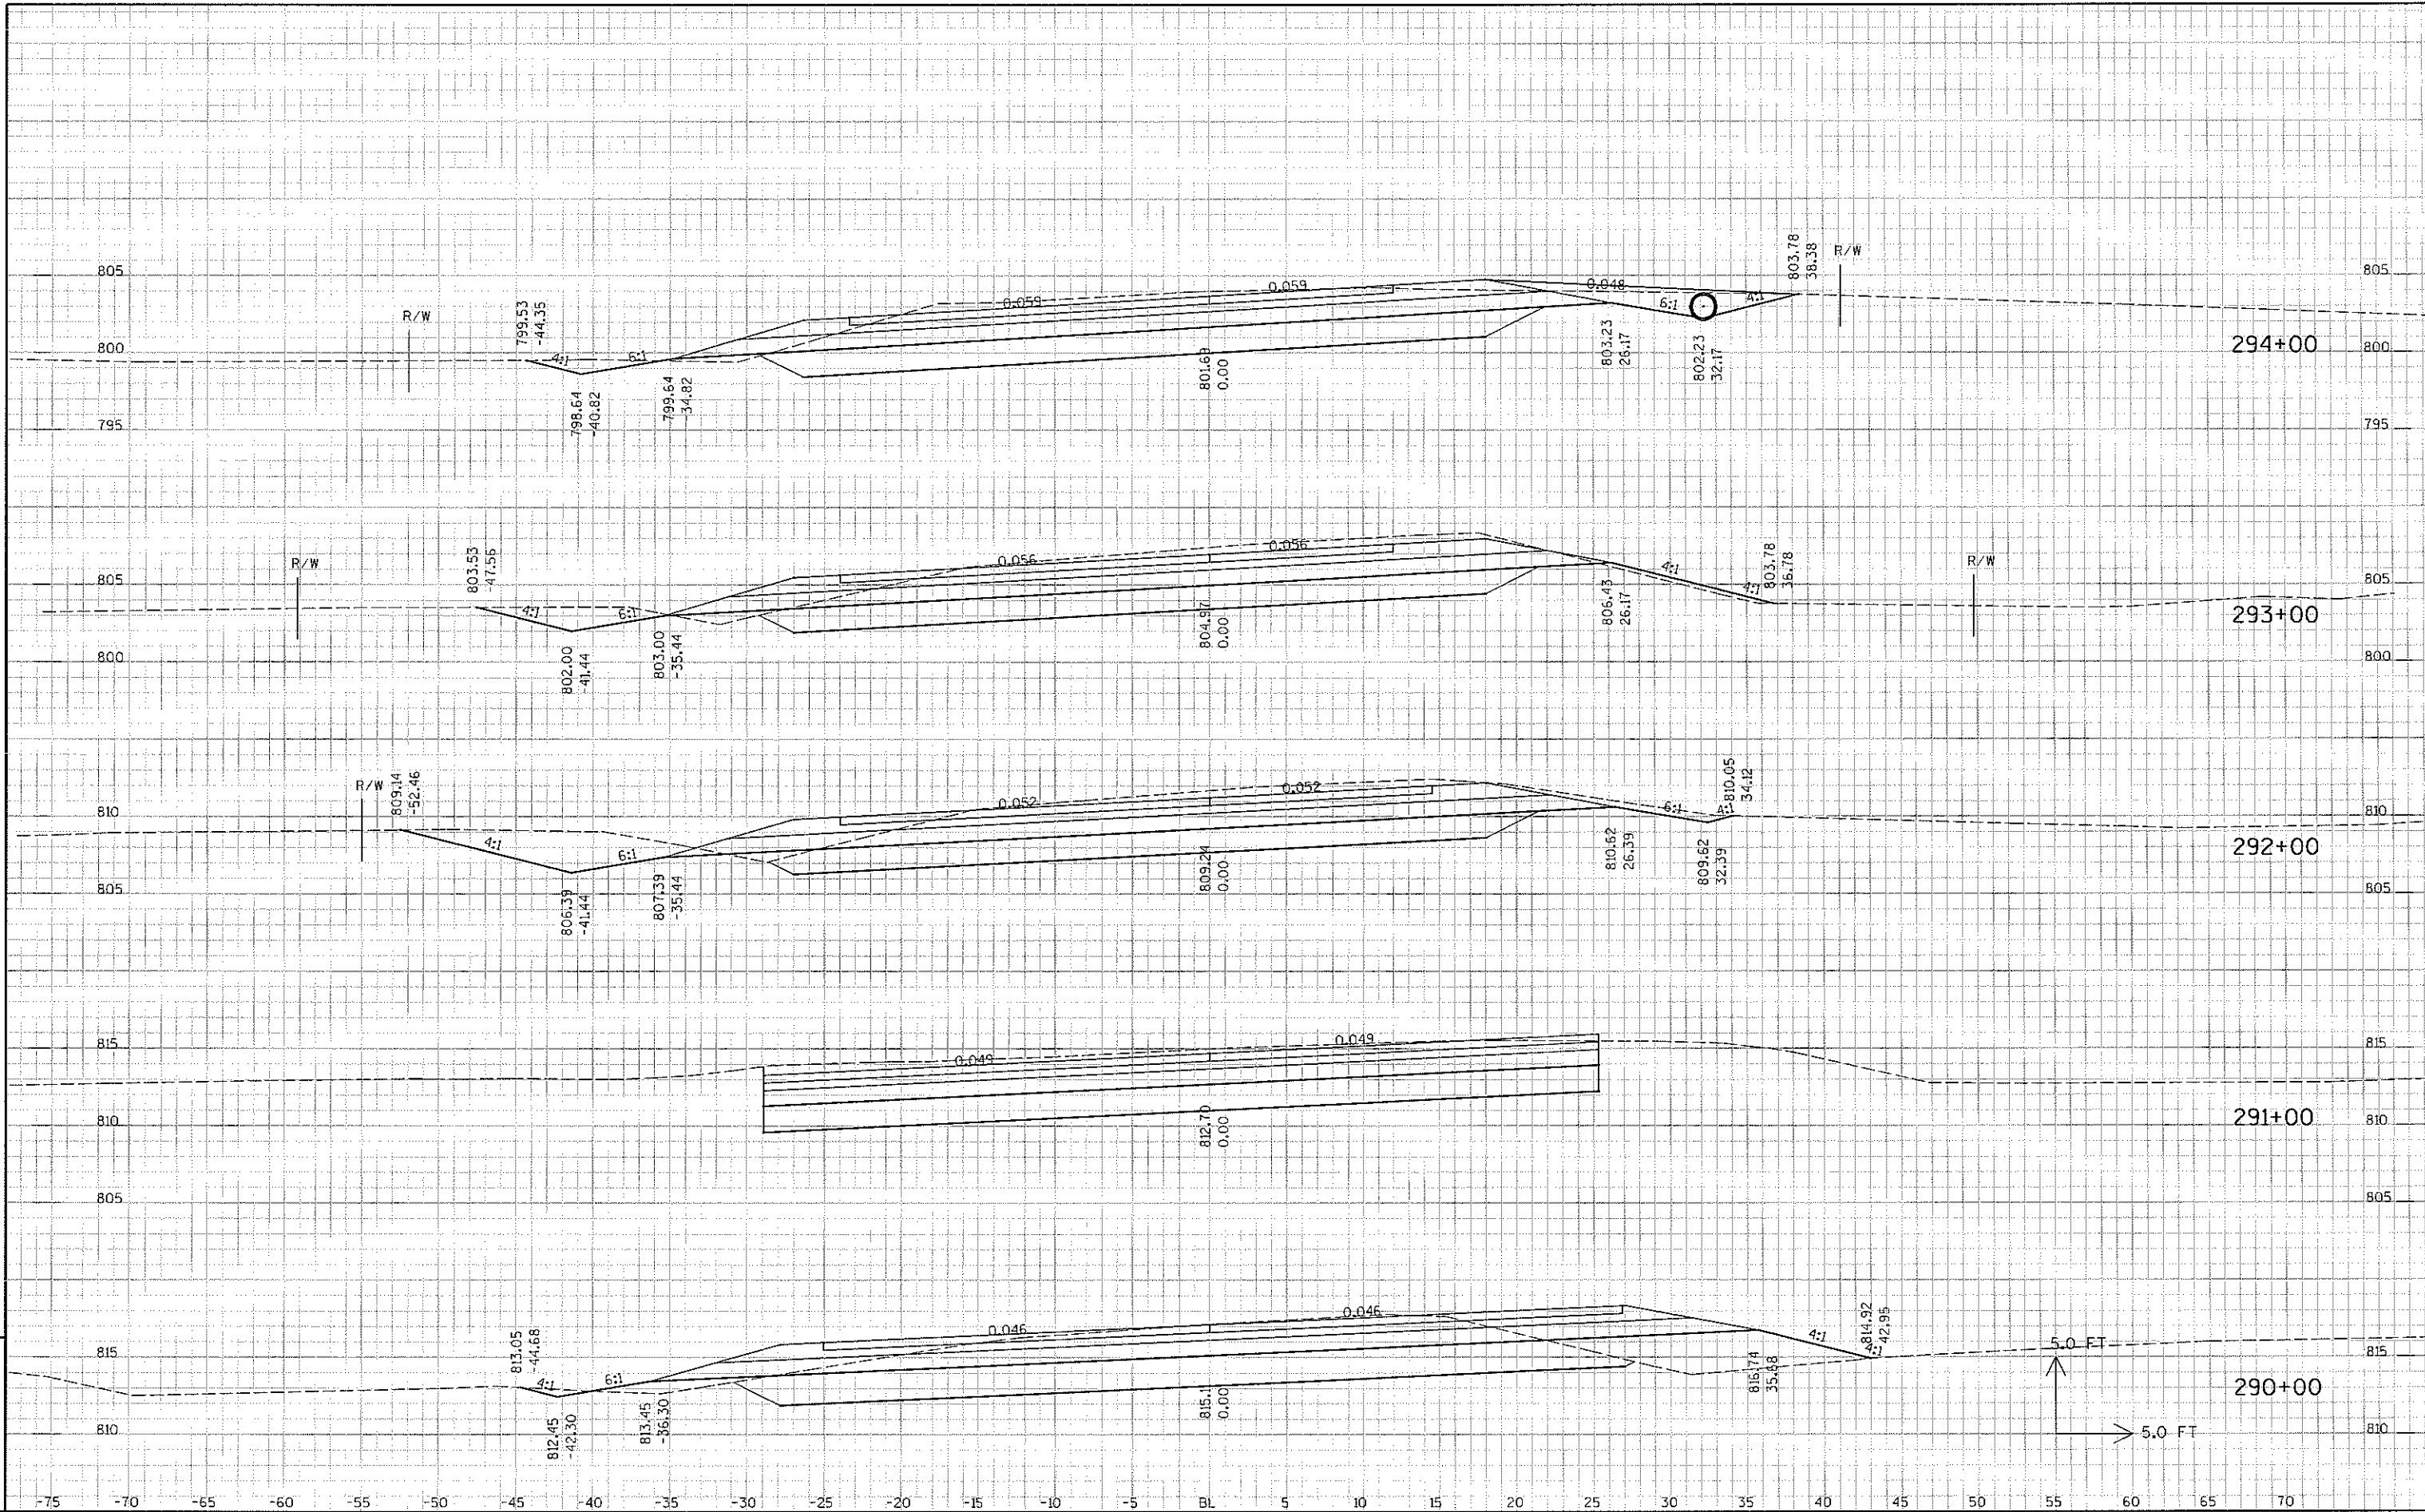

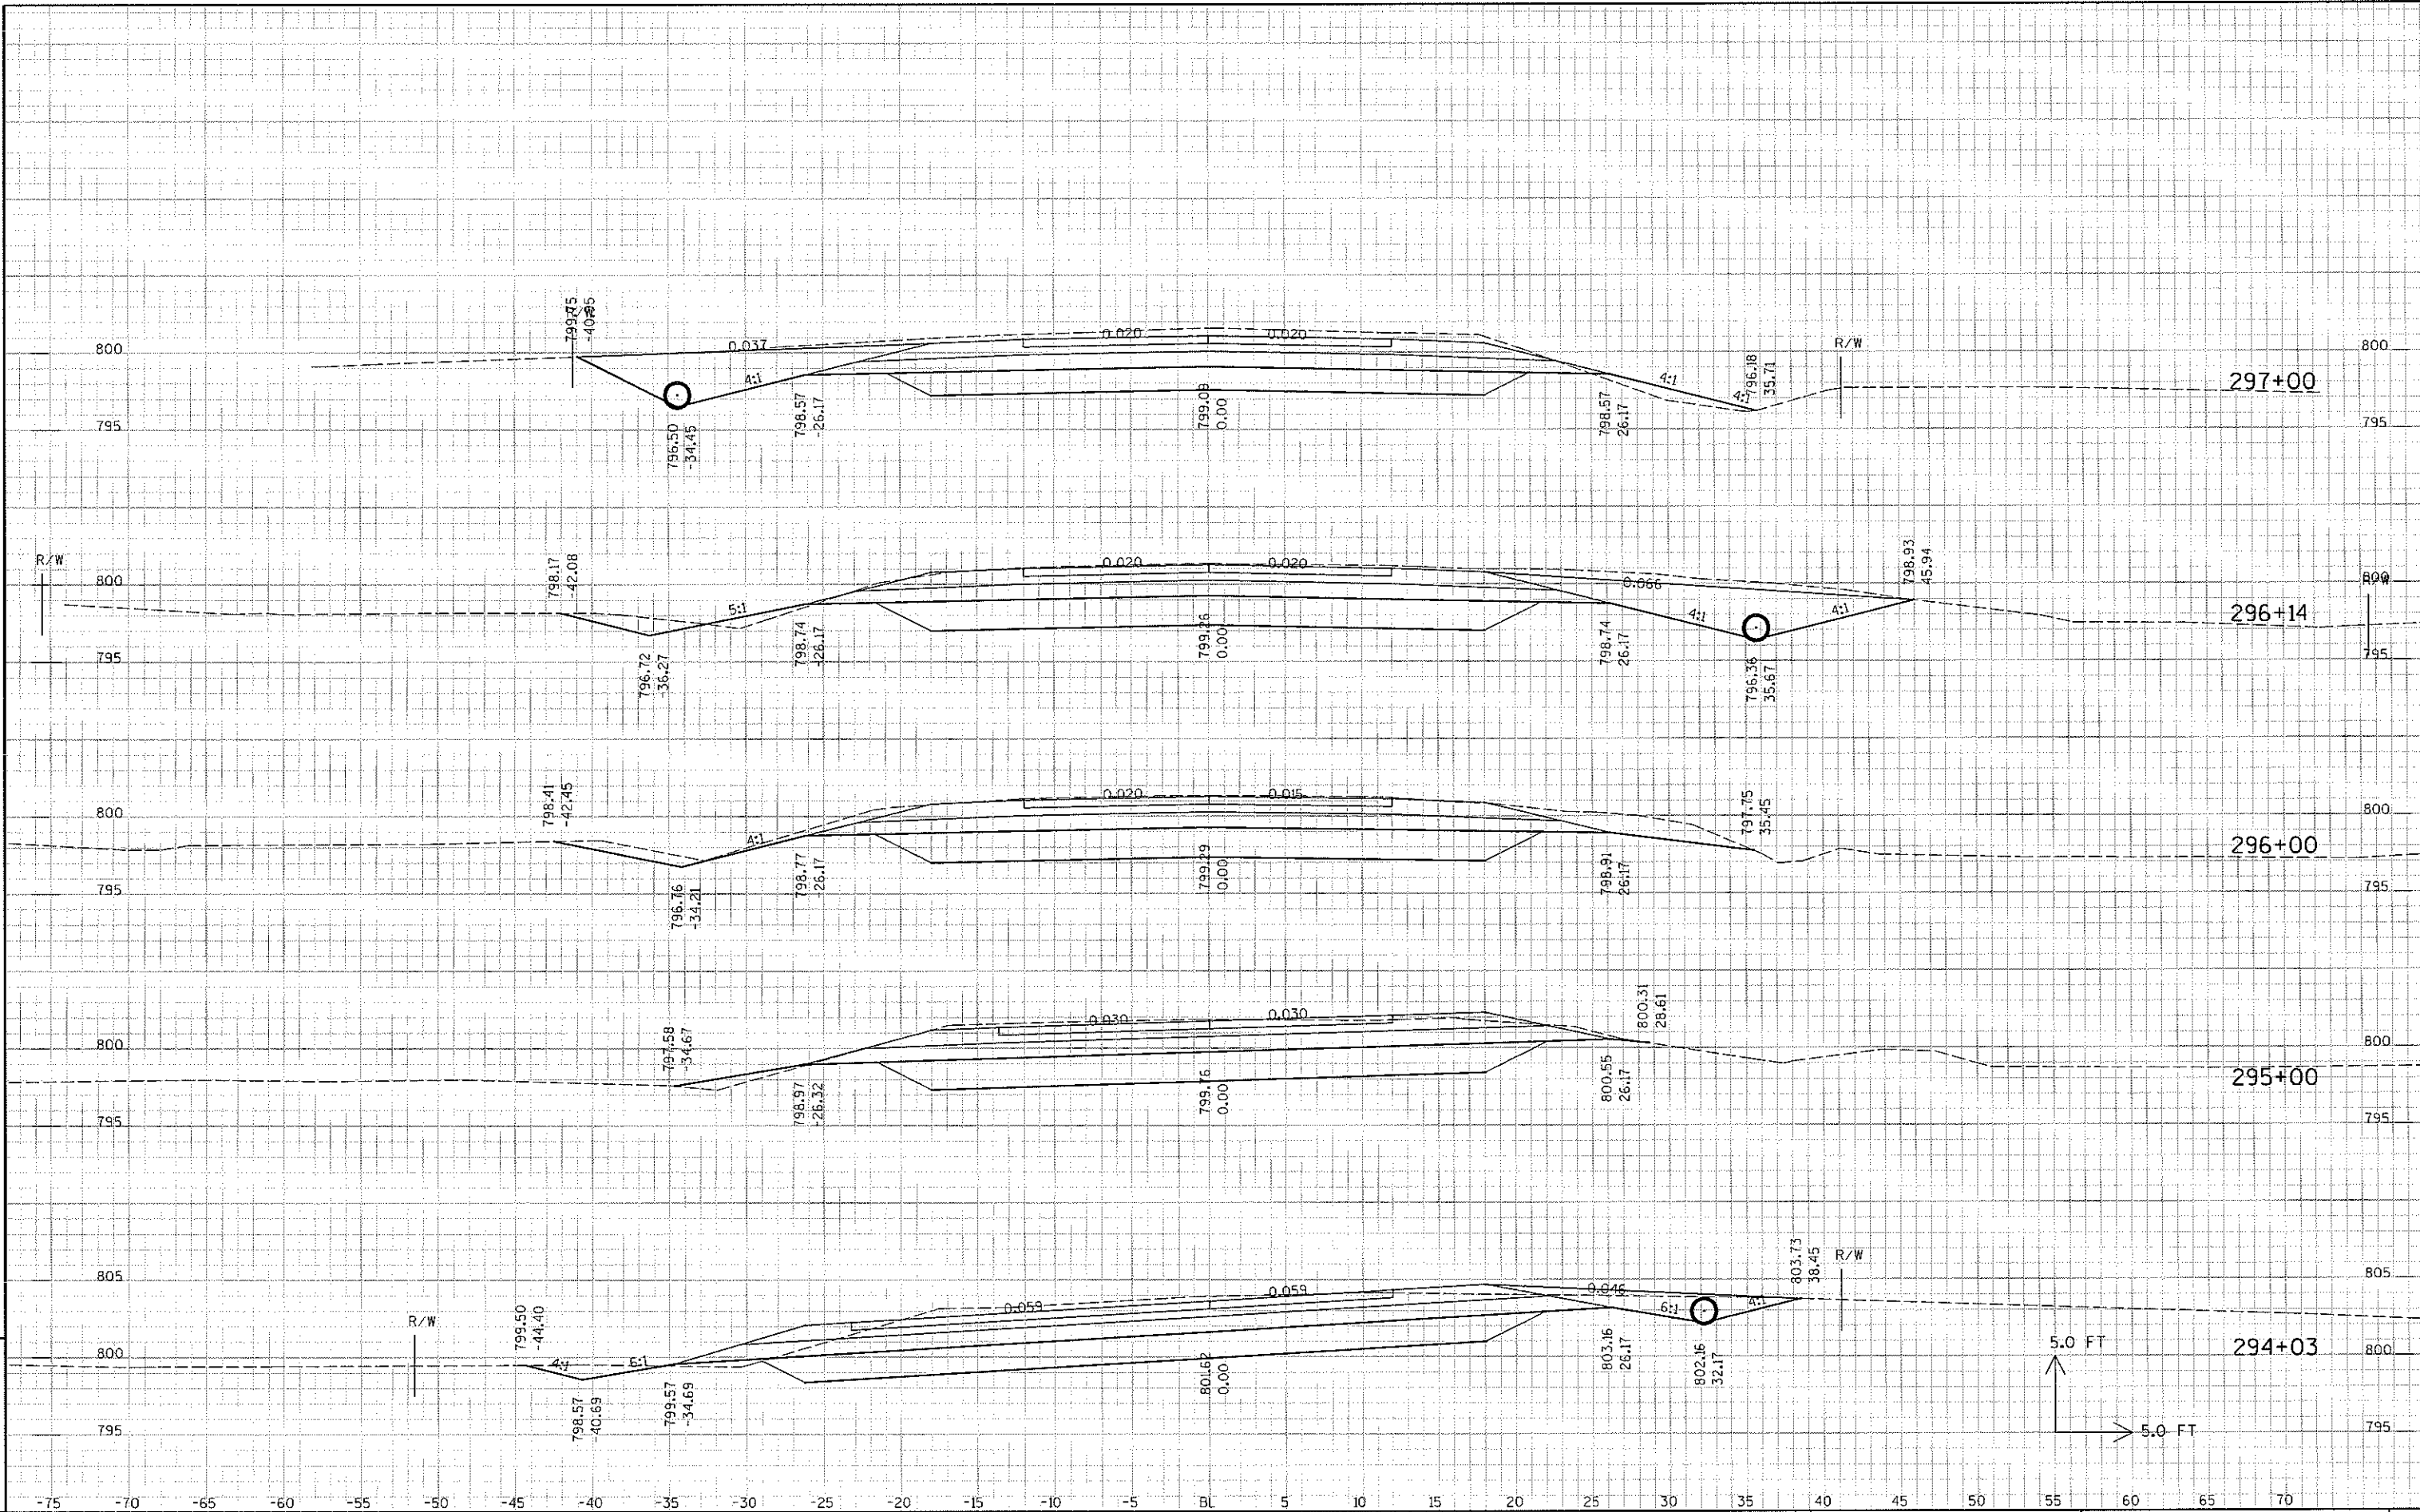

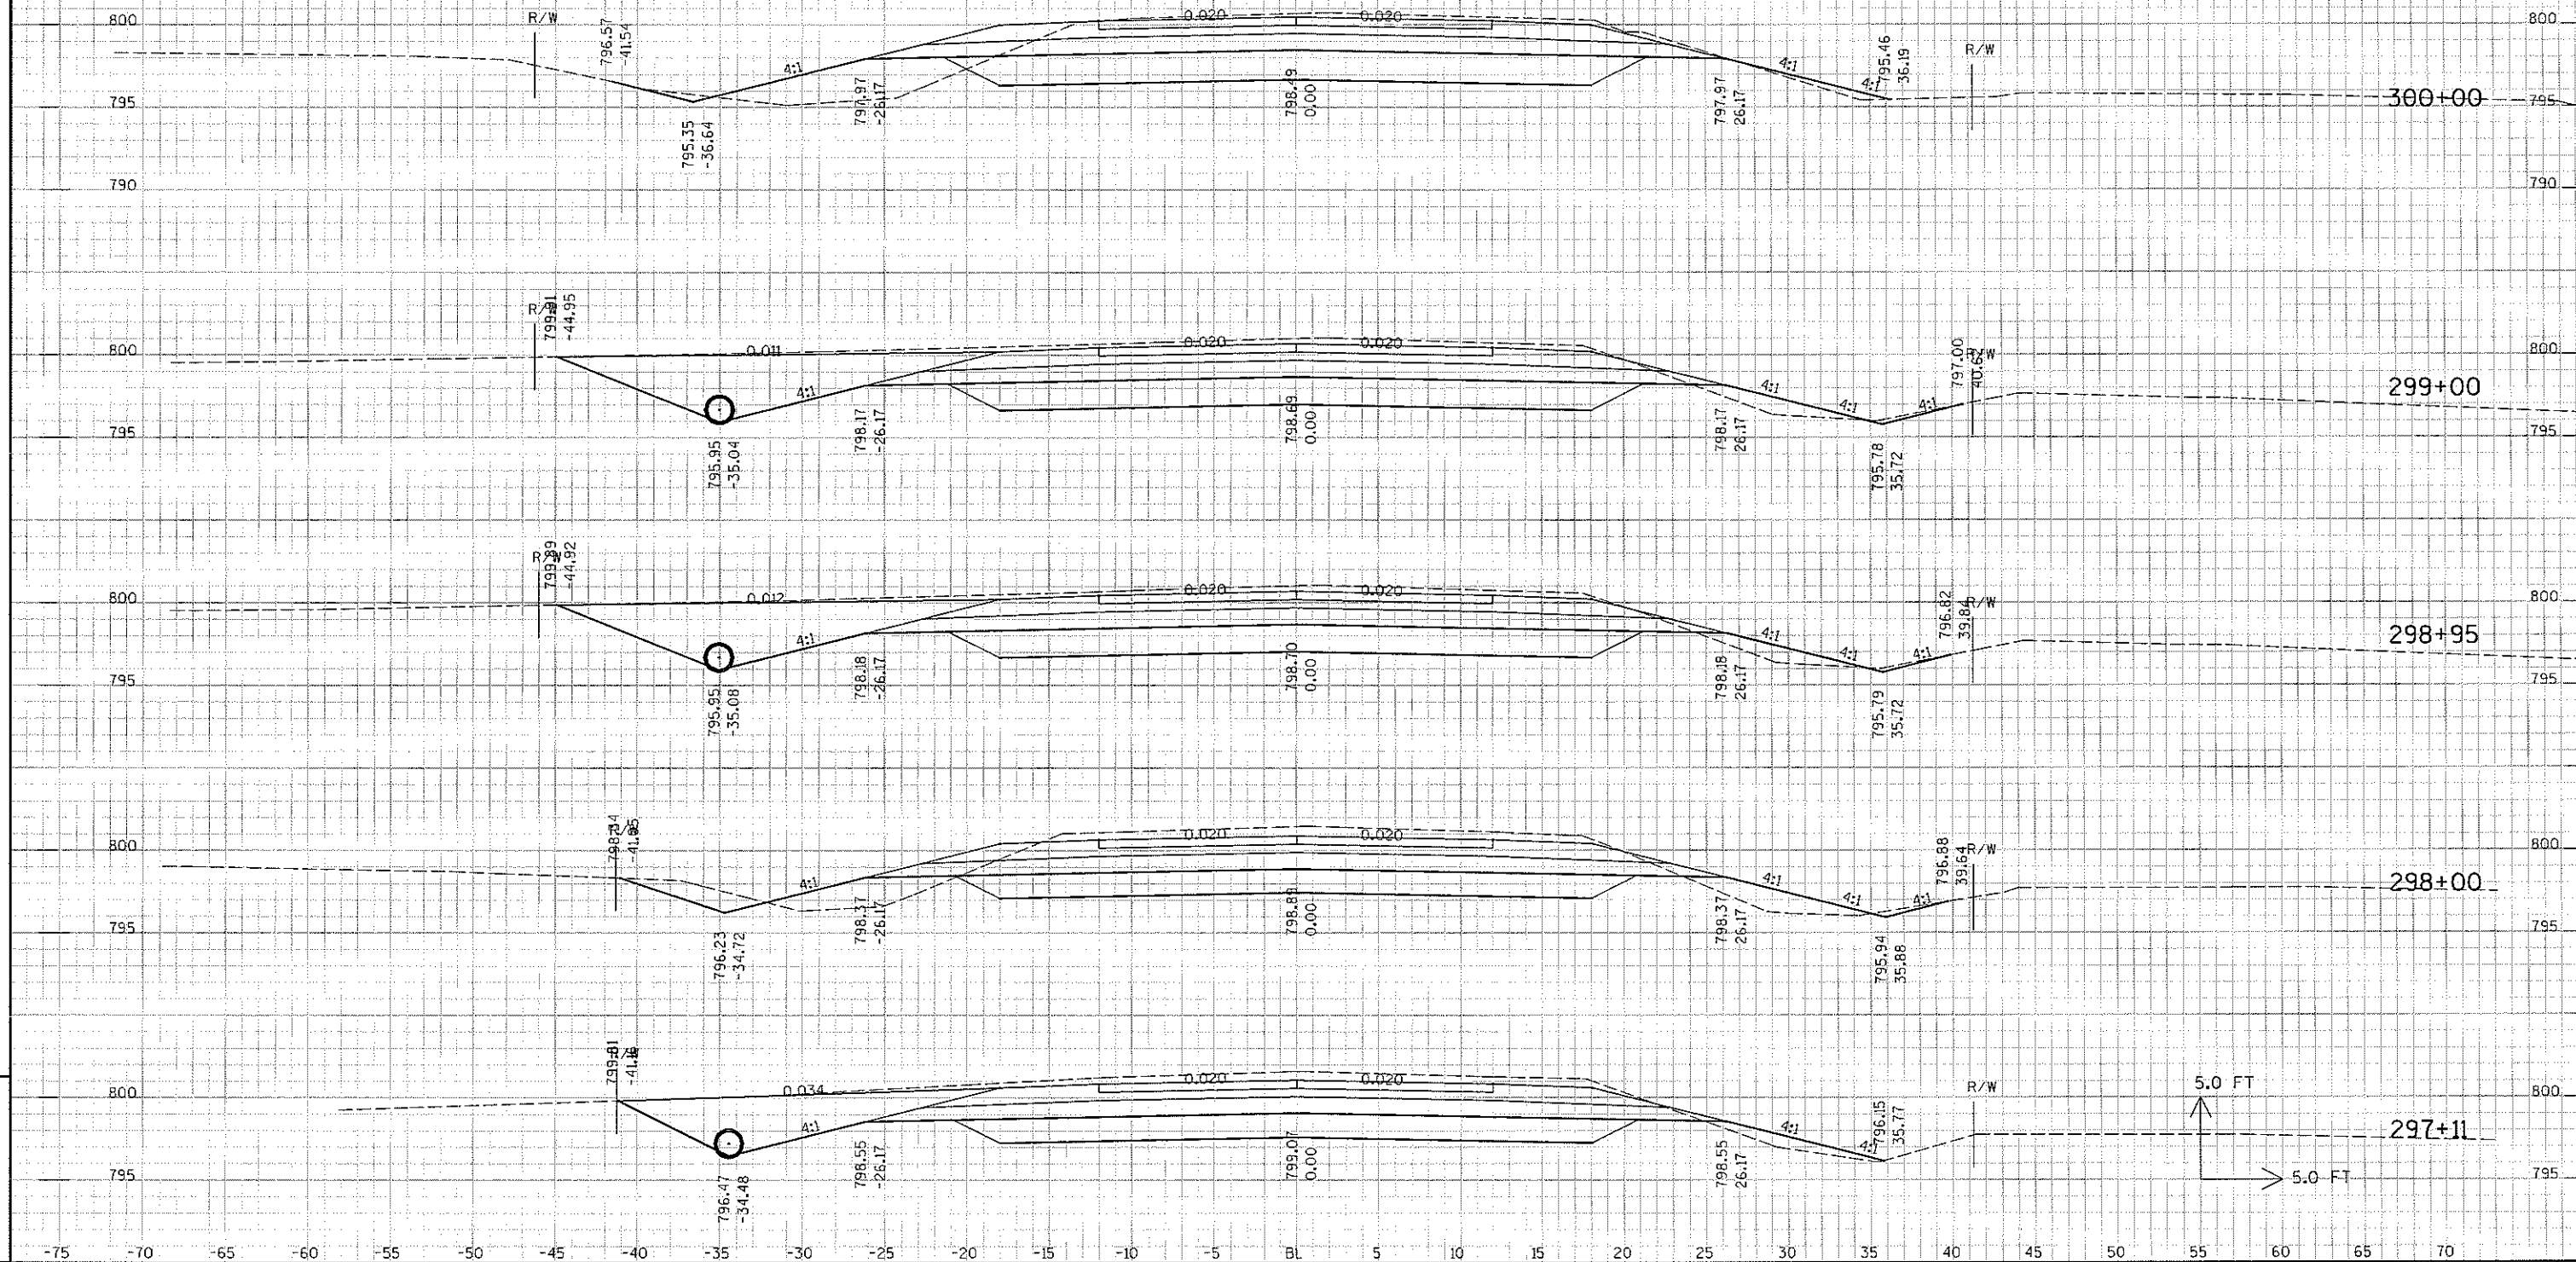

STATE PROJECT NO :

HWY : CTH 0

COUNTY : OUTAGAMIE

CROSS SECTIONS - MAINLINE

SHEET NO:

E

FILE NAME : c:\documents and settings\rklen\desktop\ceth o\cad\XSCTH0 FINAL 71009.DGN

PLOT TIME : 2:59:58 PM


PLOT DATE : 7/22/2009


PLOT BY : SEH

PLOT NAME :

PLOT SCALE : N/A

9

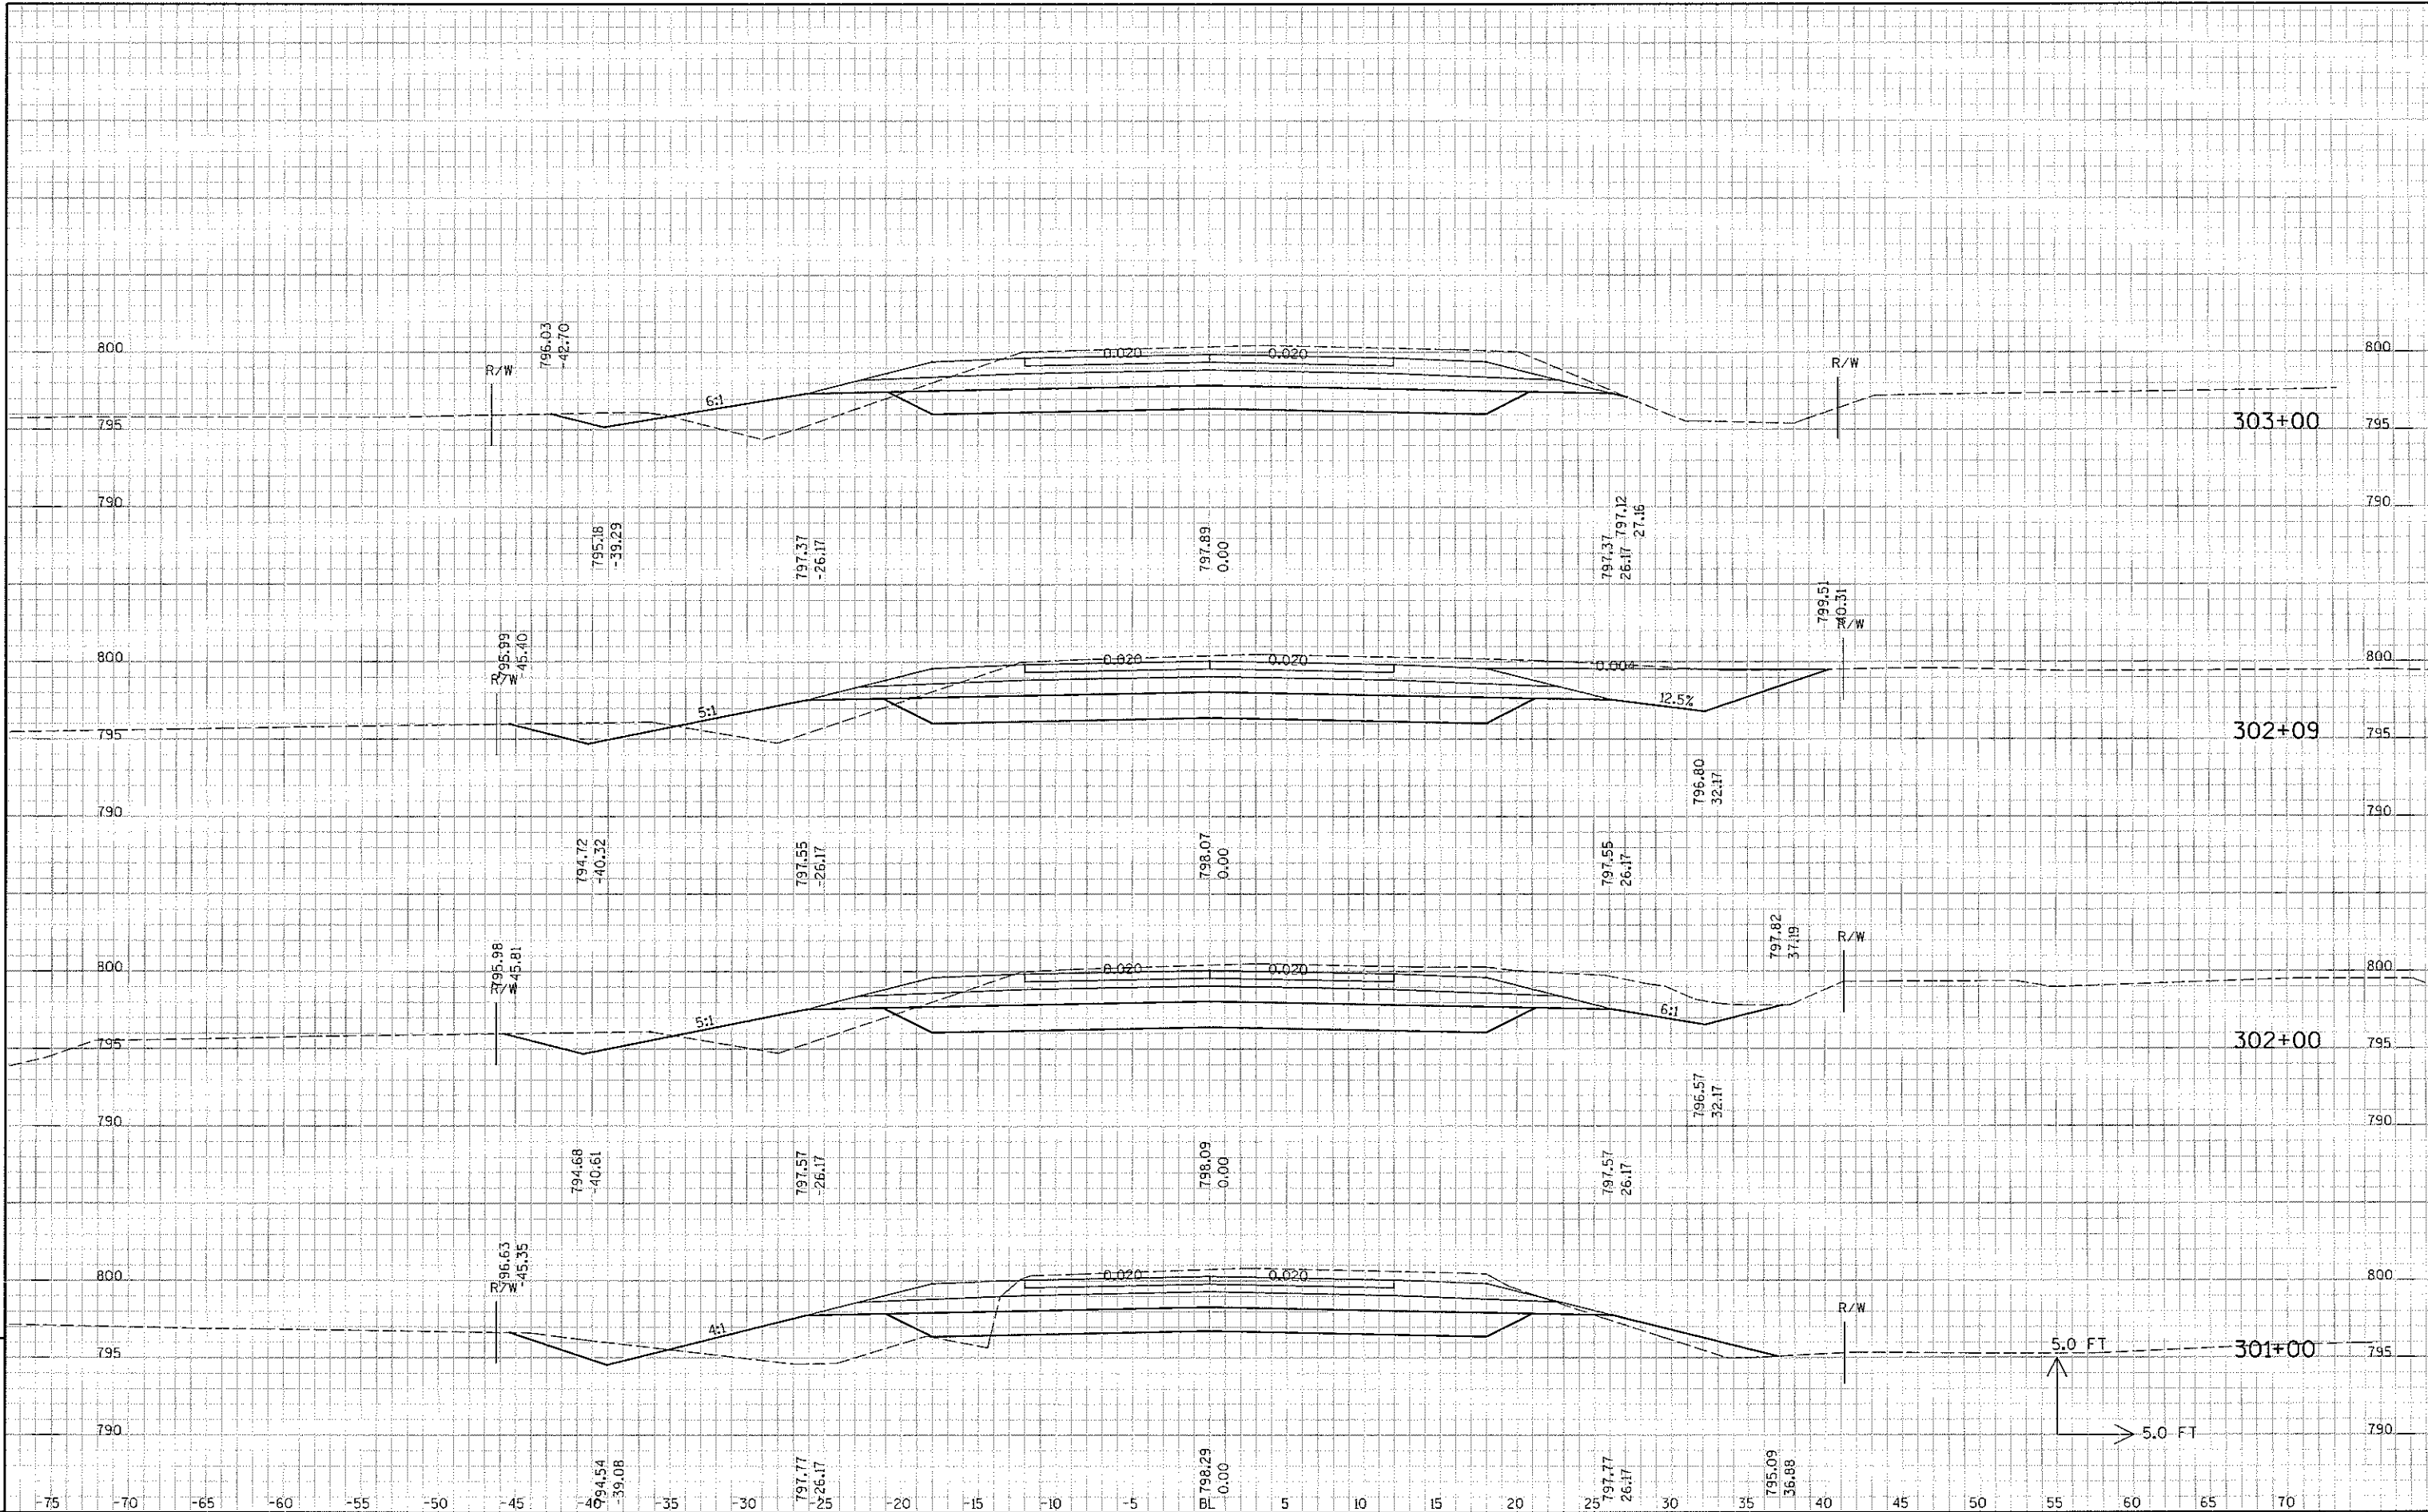

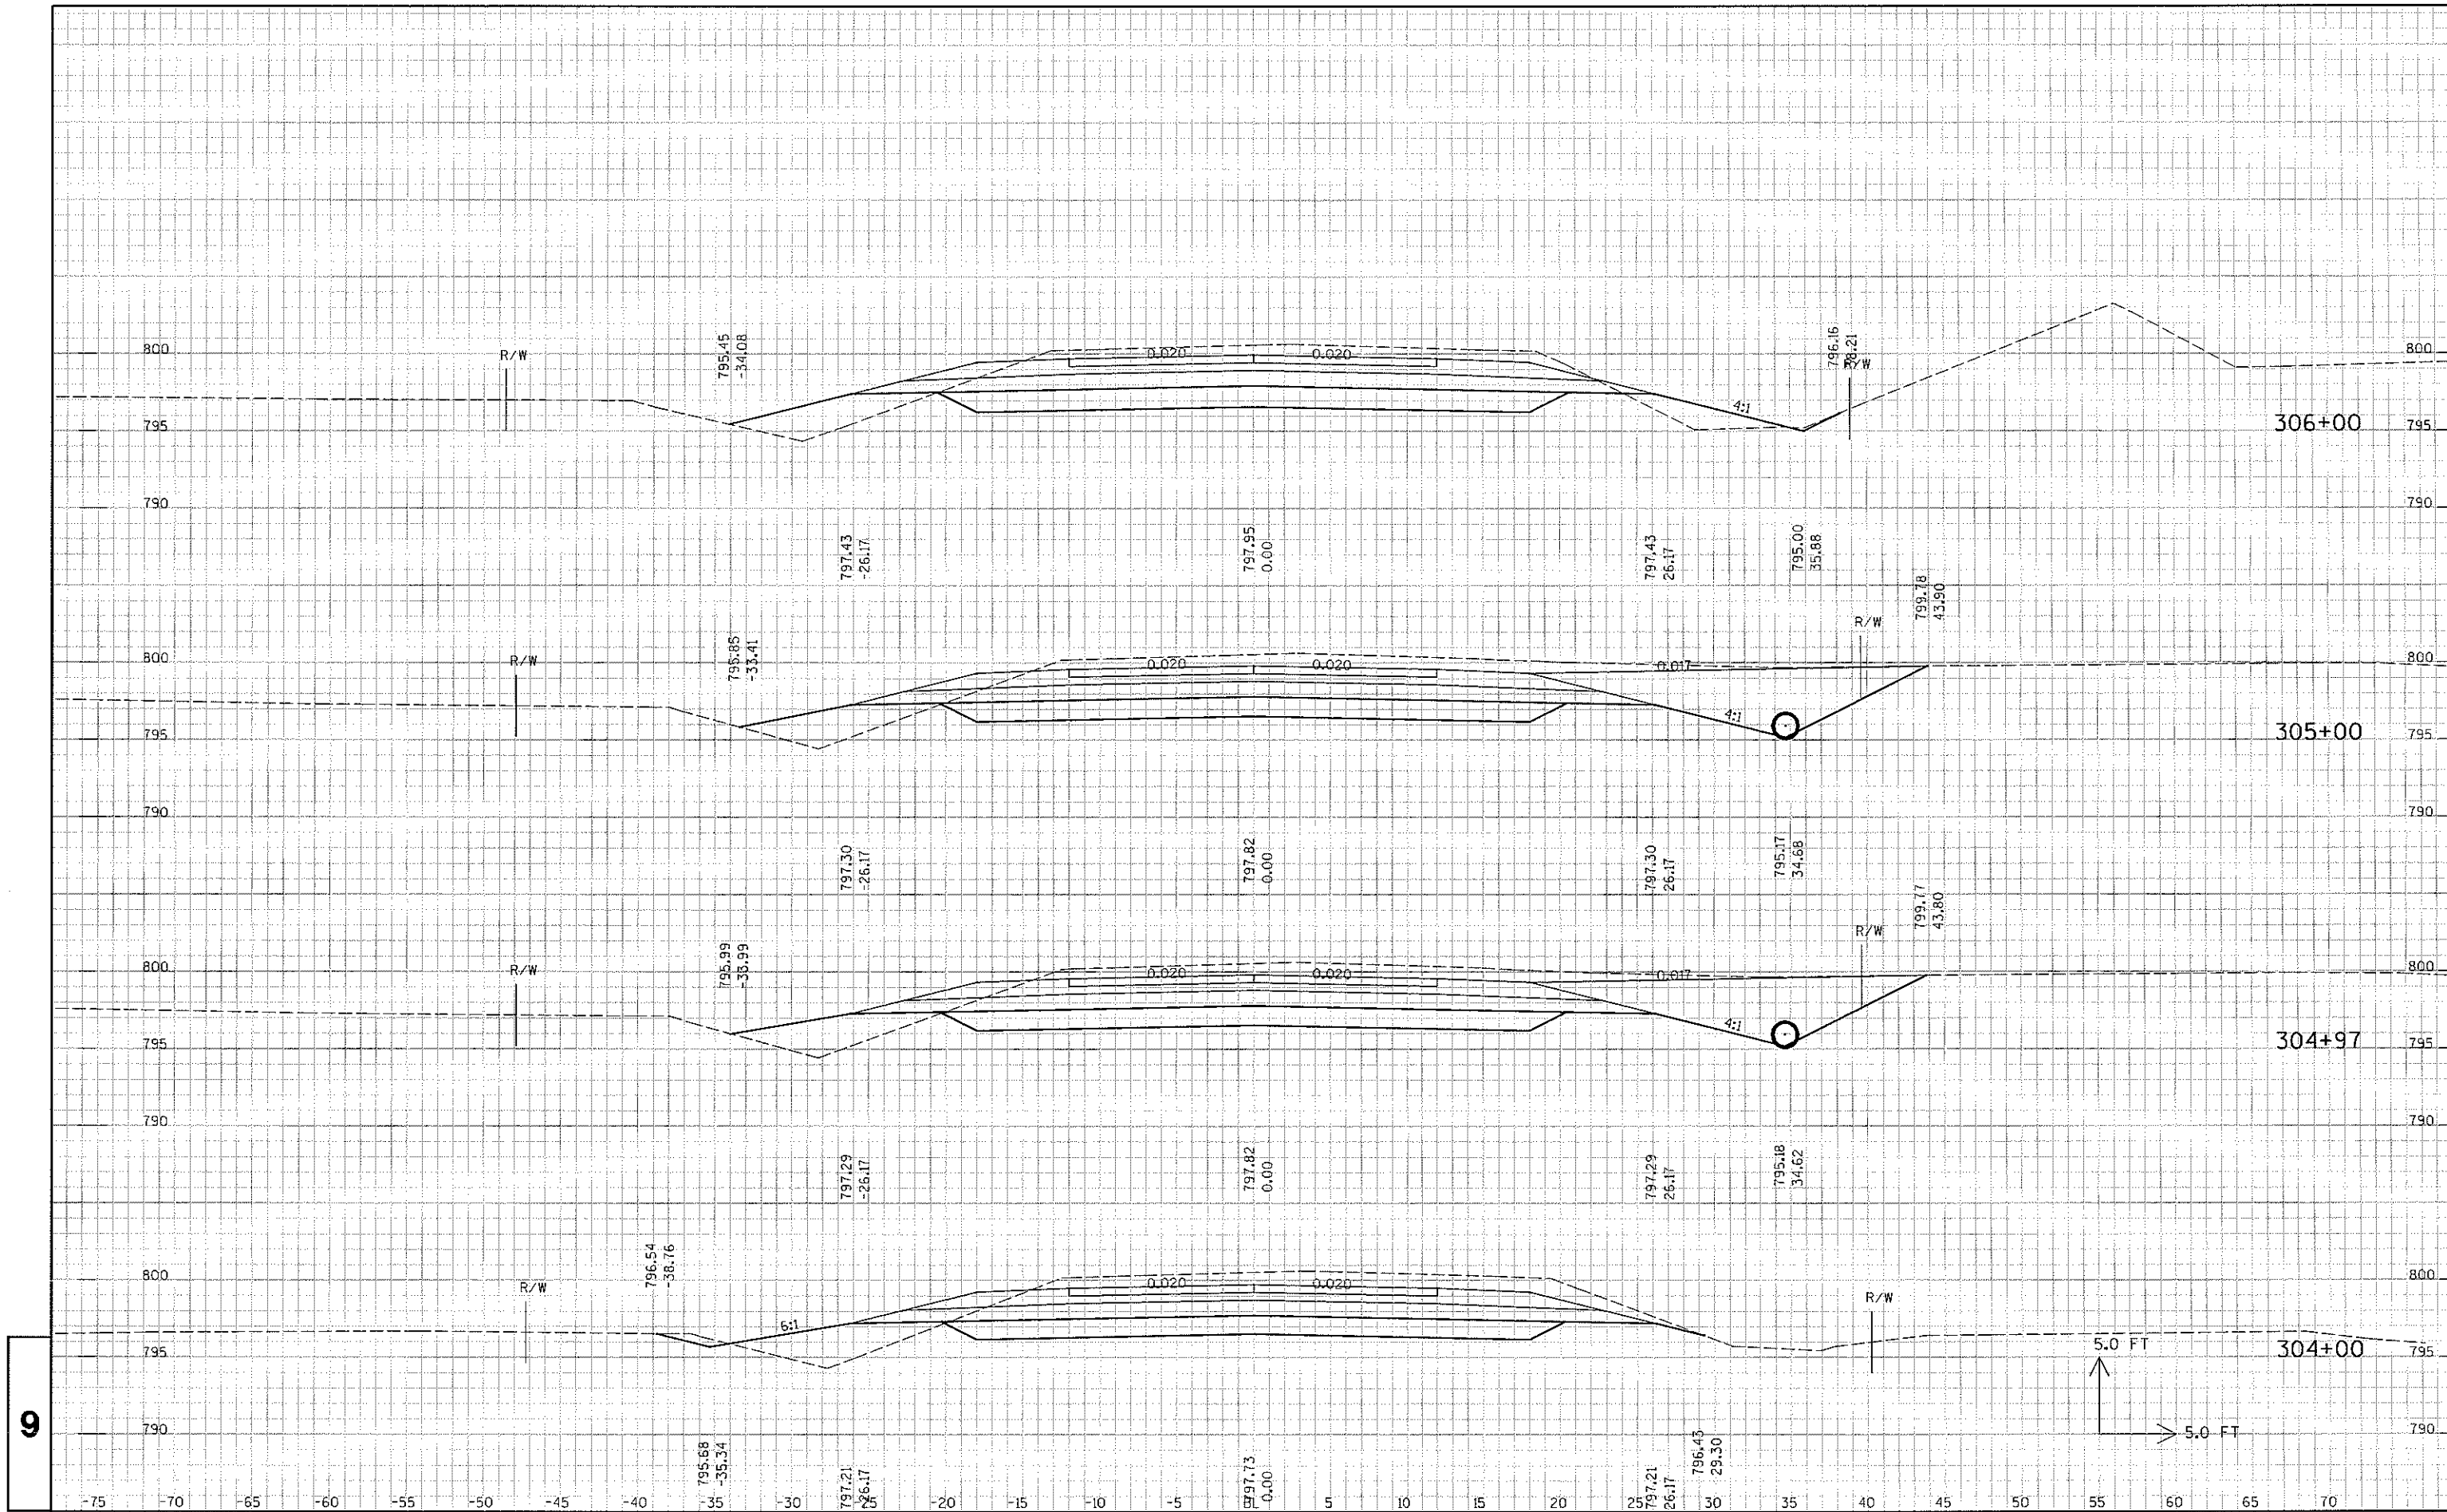

9