

CTH Z TO EAST COUNTY LINE
RIGHT-OF-WAY MONUMENTATION
TOWN OF KAUKAUNA
OUTAGAMIE COUNTY, WISCONSIN

_____- EXISTING R/W LINE
 _____- SECTION LINE
 _____- QUARTER LINE
 _____- $\frac{1}{16}$ LINE
 _____- CENTERLINE OF R/W

- - $\frac{3}{4}$ "X24" IRON REBAR SET WITH R/W CHANNEL POST OR OTHERWISE NOTED
- △ - CENTROL ANGLE OF CURVE
- T - TANGENT
- L - LENGTH OF CURVE
- R - RADIUS
- LC - LONG CHORD LENGTH
- D.A. - DEGREE OF ARC
- P.C. - POINT OF CURVE
- P.T. - POINT OF TANGENT
- P.I. - POINT OF INTERSECTION
- R/L - REFERENCE LINE
- L.C.B. - LONG CHORD BEARING

CTH ZZ - FRANK CHARLESWORTH RIGHT-OF-WAY PLAT (NO PROJECT*), DATED JULY 1949
CTH Z - FRANK CHARLESWORTH RIGHT-OF-WAY PLAT PROJECT 100-101, DATED JAN 1956
CTH GG - WDOT RIGHT-OF-WAY PROJECT E 0-0(43) DATED APRIL 4, 1968



DATE					
PROJECT NUMBER E2043A02					
FILE NUMBER					
DIRECTORY NUMBER					
DRAWN BY JLS					
CADD FILE NAME					
SHEET 1 OF 5					

REV.	DATE	BY	REV.	DATE	BY



PROJECT OUTAGAMIE COUNTY
HIGHWAY DEPARTMENT
1313 HOLLAND ROAD, APPLETON, WI 54911

OMNI ASSOCIATES

Omni



DESIGN ASSOCIATES

ONE SYSTEM DRIVE
SUITE 200
APPLETON, WISCONSIN 54911-1000
PHONE (920) 735-9500 FAX (920) 830-6100

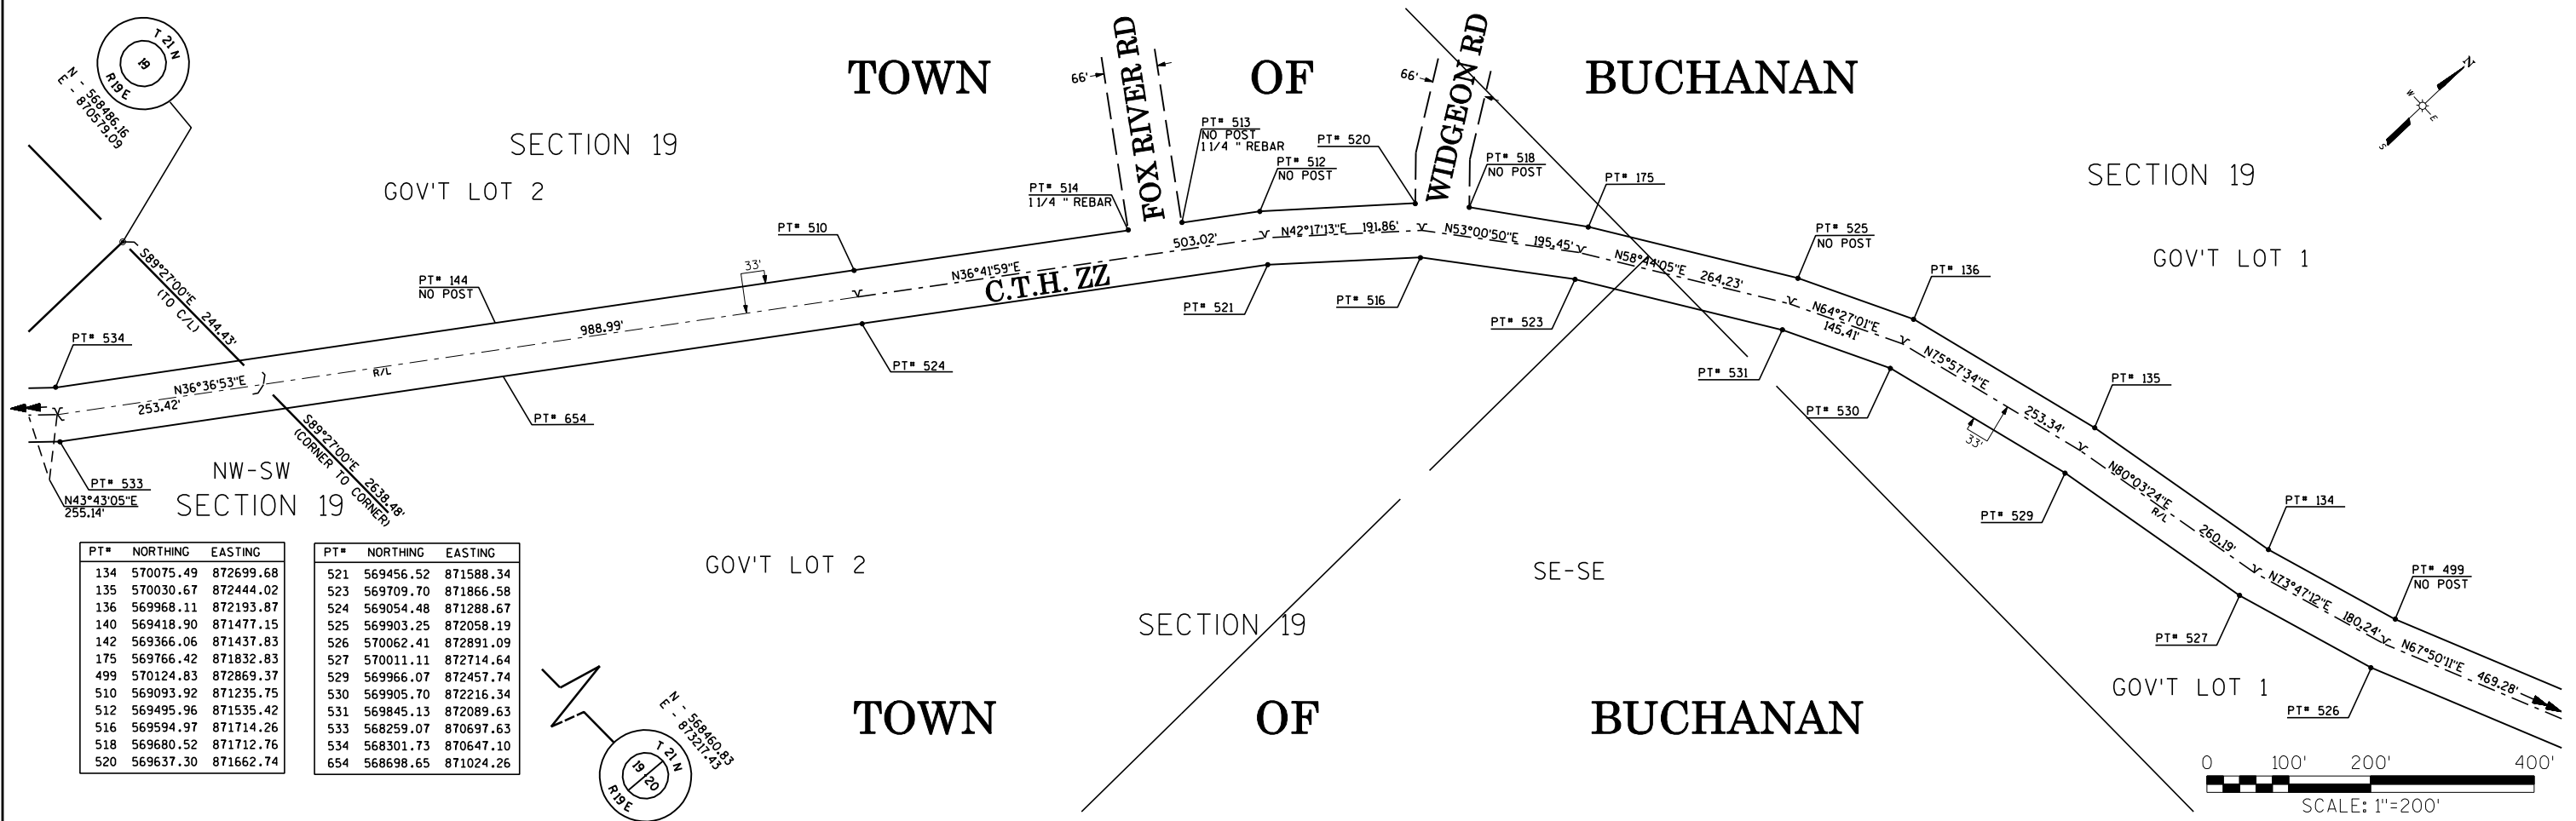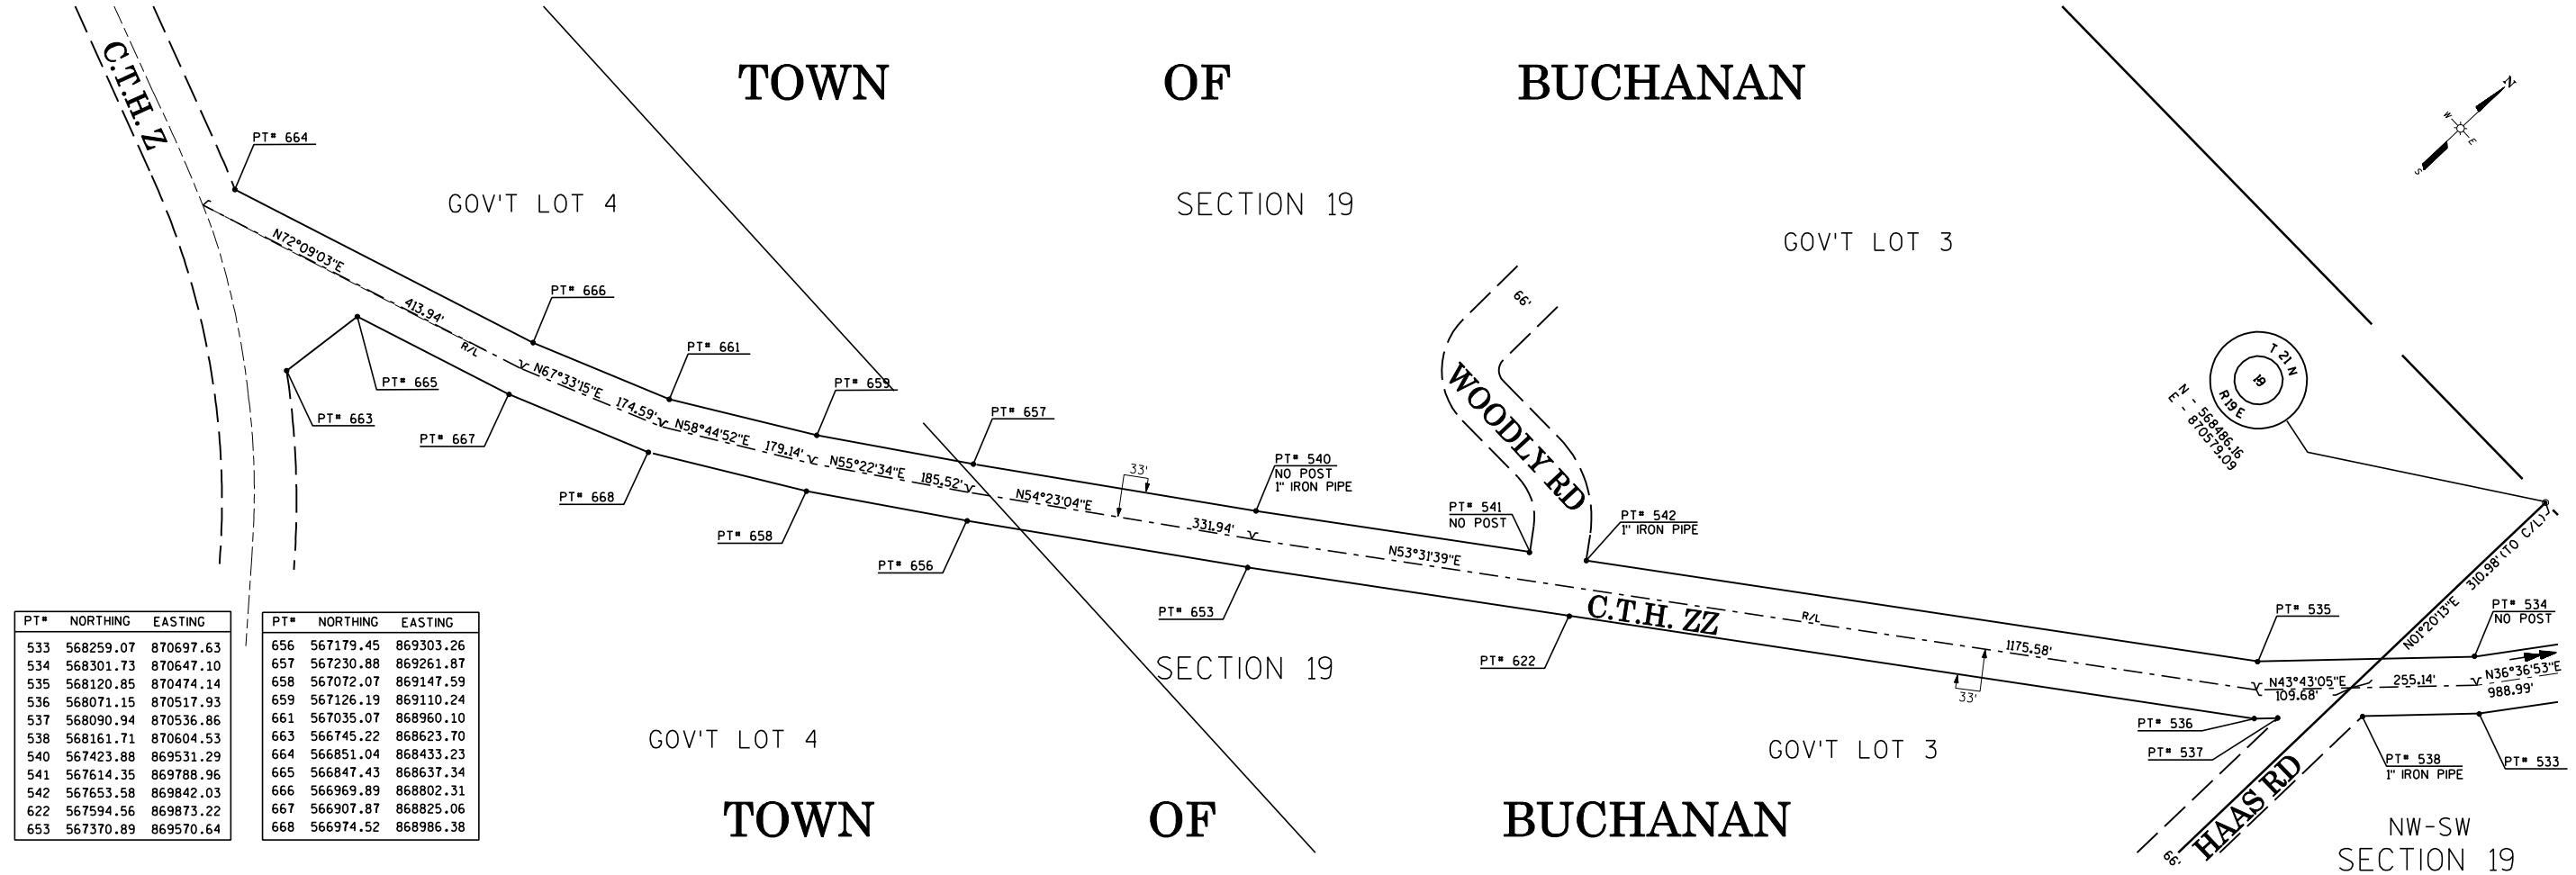

PT#	NORTHING	EASTING
444	571998.94	874800.25
445	571838.95	874743.66
446	571692.63	874676.73
454	572501.23	874863.56
455	571863.74	874682.42
456	572018.34	874737.11
457	571721.53	874617.37
472	572209.72	874710.57
473	572277.20	874804.90
474	572051.27	874745.73
475	572144.86	874698.41
476	571474.76	874564.12

PT#	NORTHING	EASTING
477	571508.60	874507.31
479	570299.72	873298.70
482	570730.41	873893.67
484	570856.44	874040.48
485	570935.76	874101.21
491	571110.30	874236.34
493	571088.04	874301.03
494	571071.49	874289.77
496	570810.85	874088.70
497	570678.55	873934.59
498	570241.60	873330.96
532	570897.17	874154.78
655	571154.71	874346.38

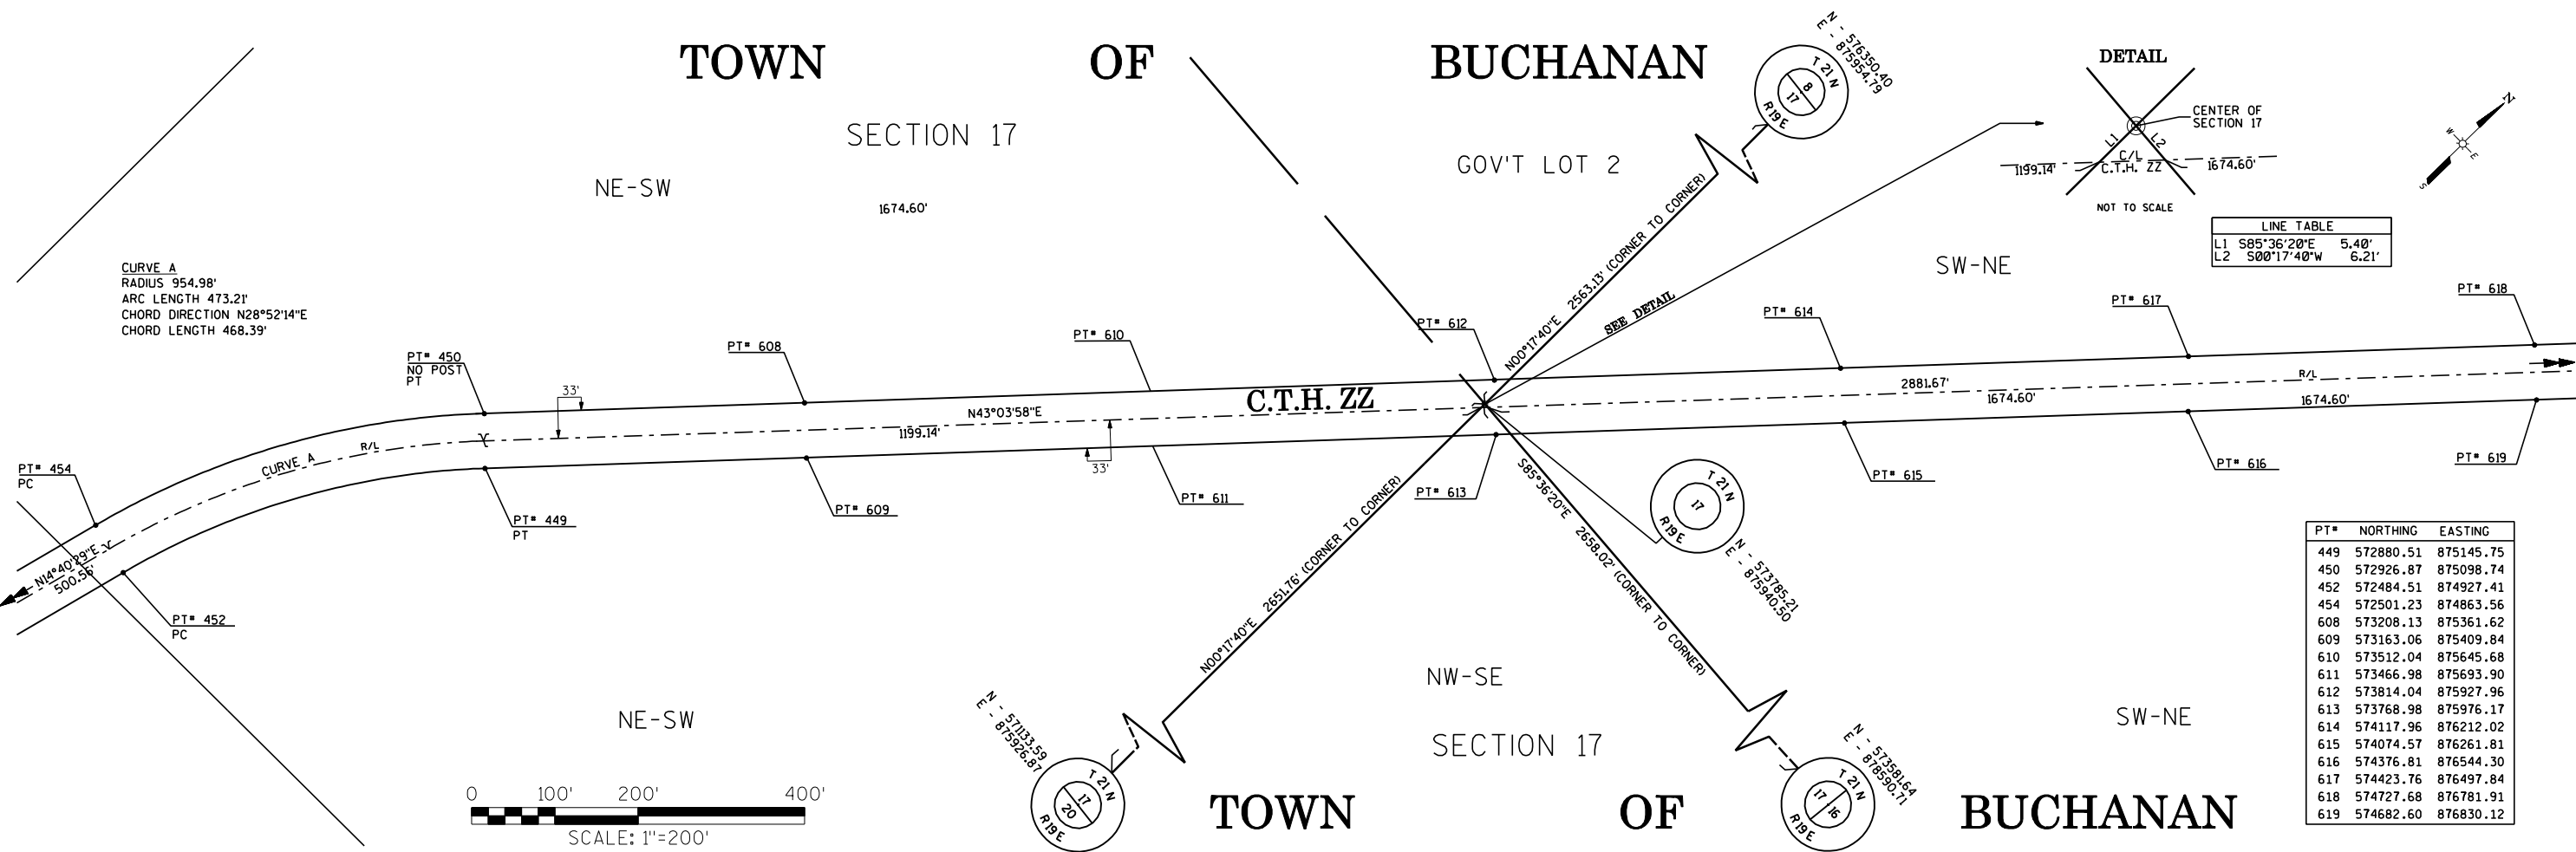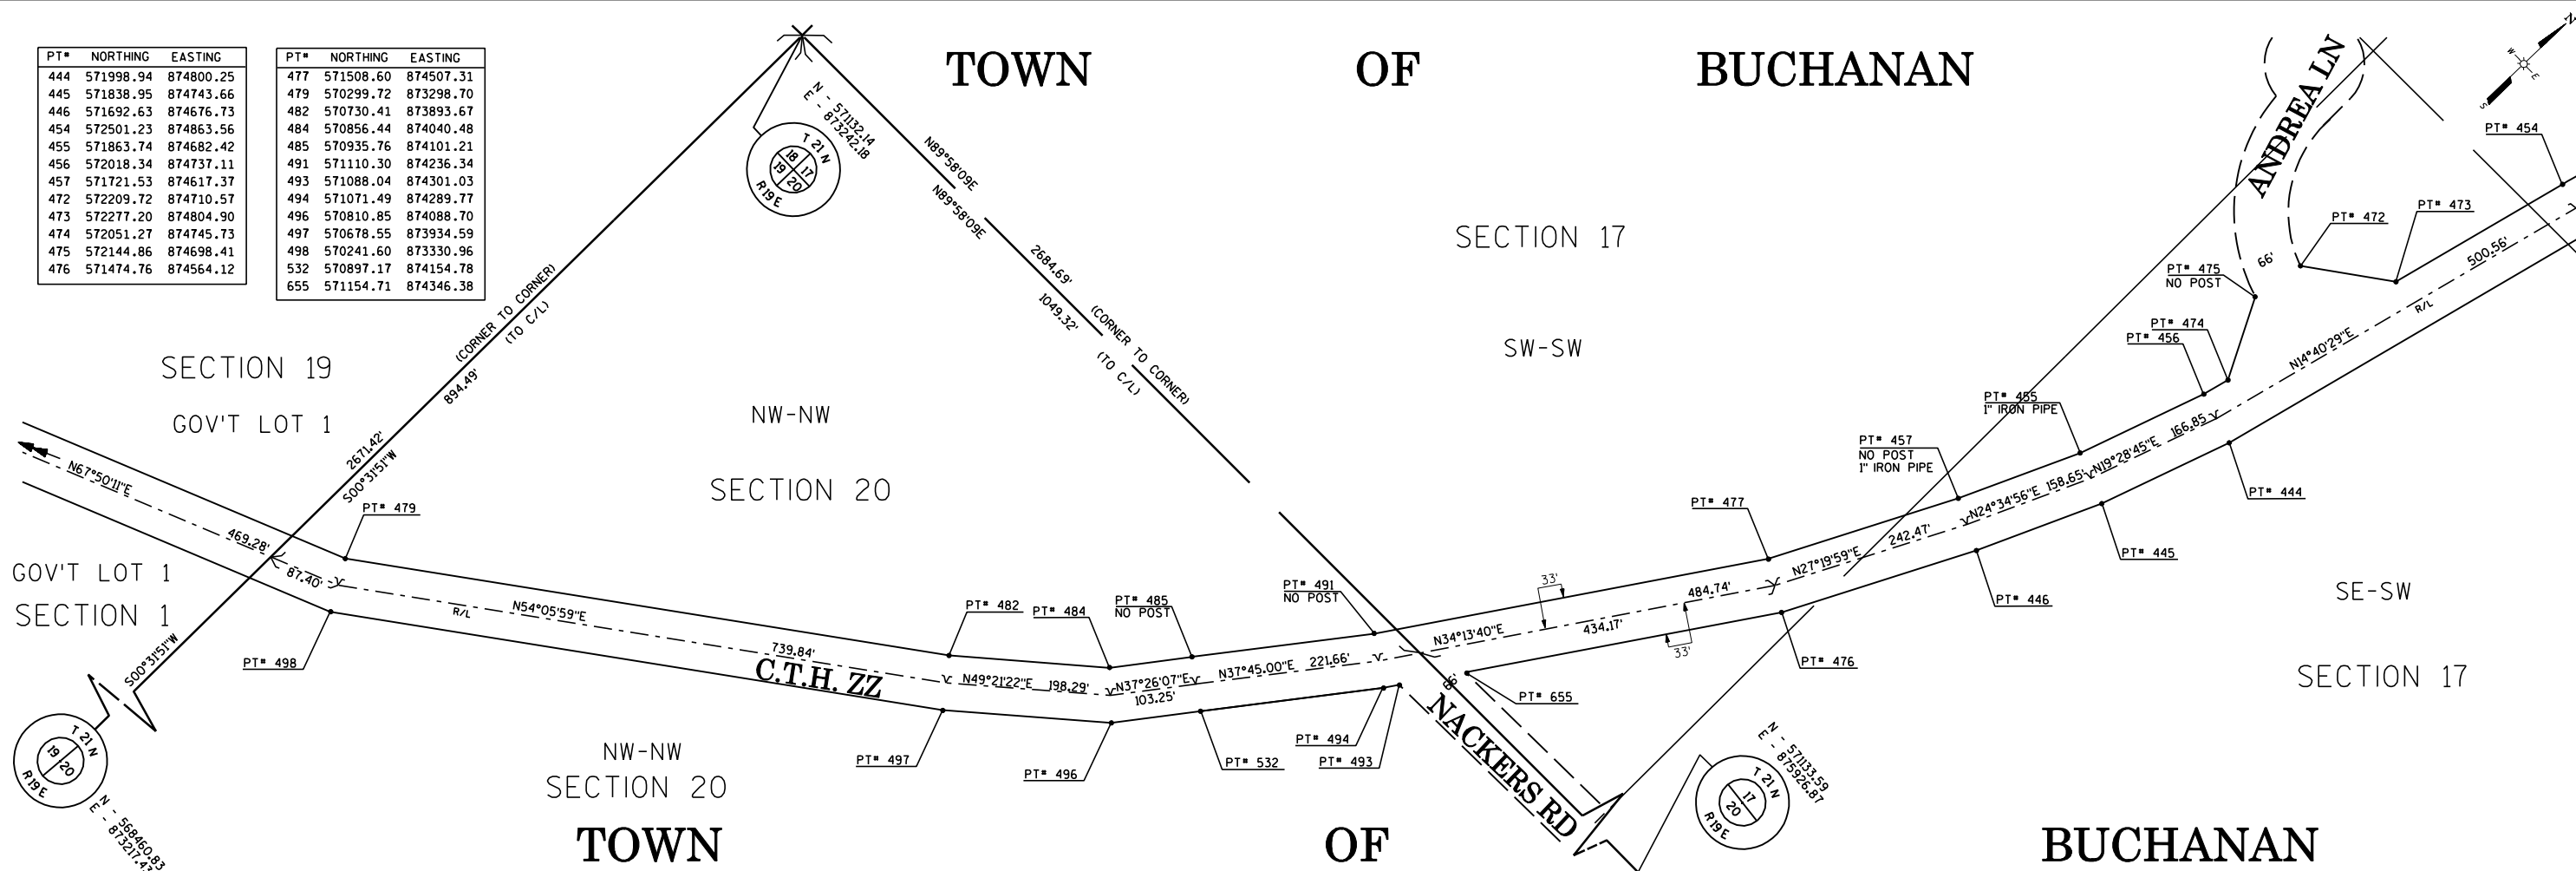

PT#	NORTHING	EASTING
449	572880.51	875145.75
450	572926.87	875098.74
452	572484.51	874927.41
454	572501.23	874863.56
608	573208.13	875361.62
609	573163.06	875409.84
610	573512.04	875645.68
611	573466.98	875693.90
612	573814.04	875927.96
613	573768.98	875976.17
614	574117.96	876212.02
615	574074.57	876261.81
616	574376.81	876544.30
617	574423.76	876497.84
618	574727.68	876781.91
619	574682.60	876830.12

Omni ASSOCIATES

Omni ASSOCIATES
ONE SYSTEMS DRIVE
APPLETON, WI 54914
PHONE (920) 735-5900
FAX (920) 839-5006

DRAWING

CTH ZZ
RIGHT-OF-WAY
REMONUMENTATION

PROJECT

OUTAGAMIE COUNTY
HIGHWAY DEPARTMENT
1313 HOLLAND RD. APPLETON WI 54911

BY	DATE

DATE

PROJECT NUMBER
E2043A12



FILE NUMBER

DRAWN BY
SW


CAD FILE NAME

SHEET
3 OF 5

PT#	NORTHING	EASTING
201	576936.14	878323.76
414	576255.37	878305.29
425	576040.89	878029.85
428	576561.39	878276.99
434	576147.82	878223.23
437	575030.96	877065.38
438	574985.64	877113.35
598	577119.81	878413.23
599	576702.97	878361.18
601	575275.65	877390.32
602	575321.79	877668.34
603	575857.10	877945.59
604	575321.69	877343.02
605	575612.41	877620.66
607	575903.14	877898.30

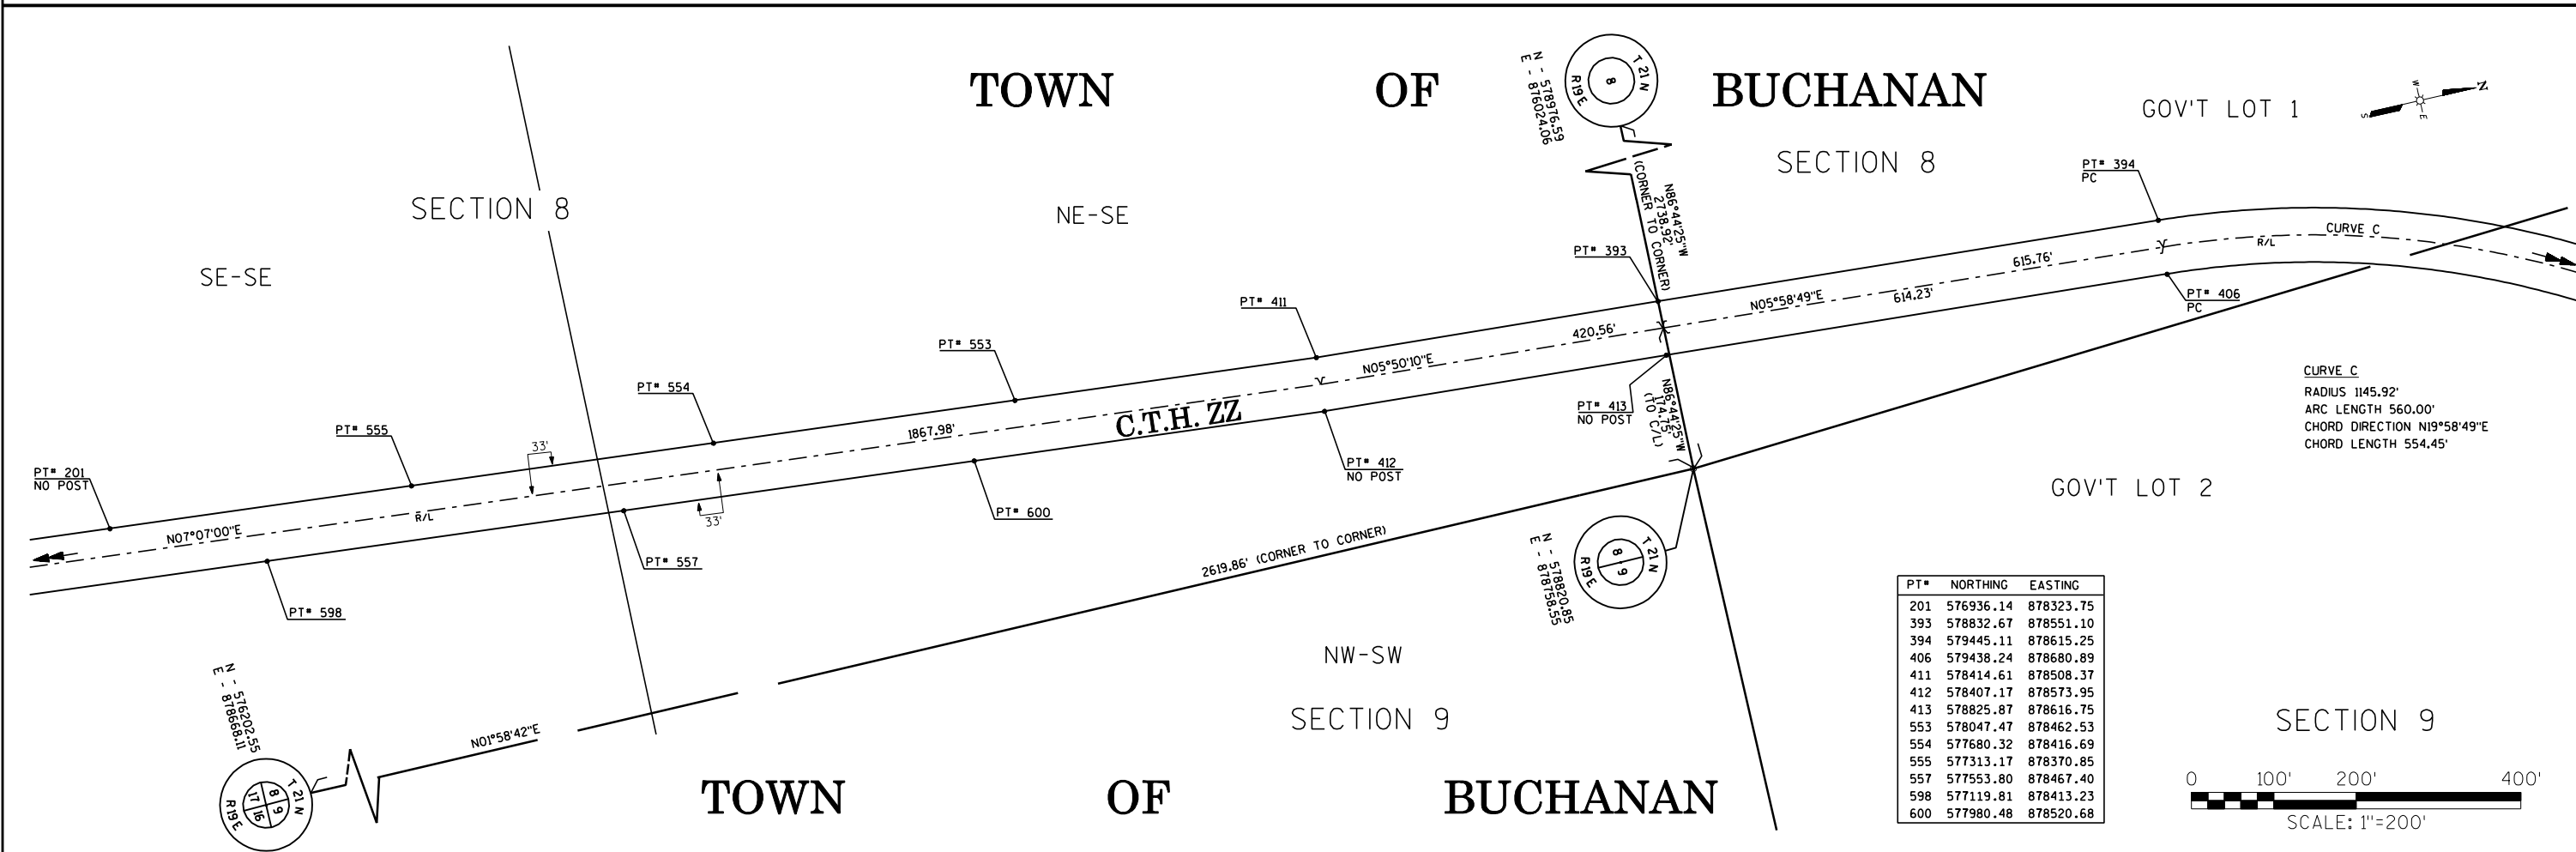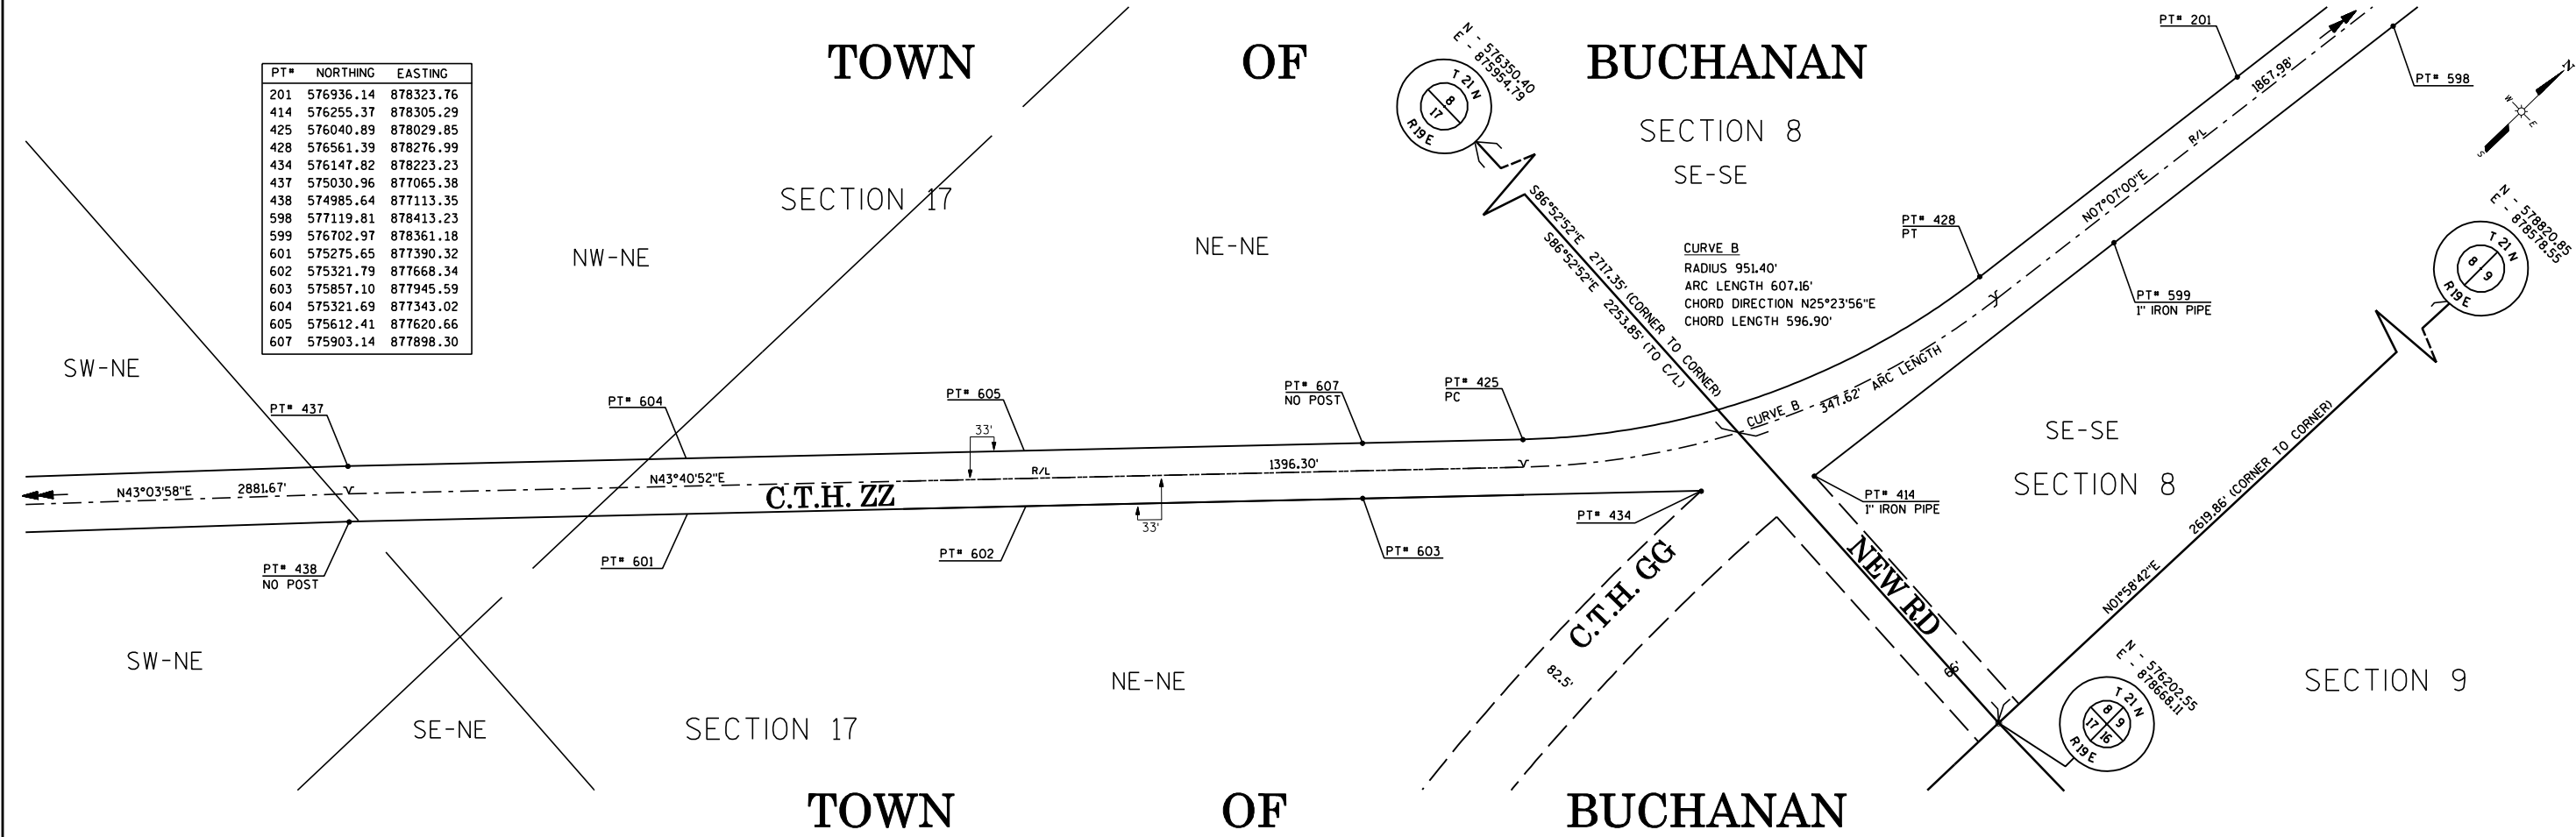

PT#	NORTHING	EASTING
201	576936.14	878323.75
393	578832.67	878551.10
394	579445.11	878615.25
406	579438.24	878680.89
411	578414.61	878508.37
412	578407.17	878573.95
413	578825.87	878616.75
553	578047.47	878462.53
554	577680.32	878416.69
555	577313.17	878370.85
557	577553.80	878467.40
598	577119.81	878413.23
600	577980.48	878520.68

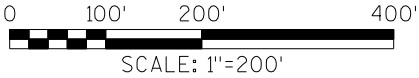

Omni ASSOCIATES

Omni ASSOCIATES
ONE SYSTEMS DRIVE
APPLETON, WI 54914
PHONE (920) 735-5900
FAX (920) 839-5086

DRAWING

CTH ZZ
RIGHT-OF-WAY
REMONUMENTATION

PROJECT

OUTAGAMIE COUNTY
HIGHWAY DEPARTMENT
1313 HOLLAND RD. APPLETON WI 54911

BY	DATE

DATE
PROJECT NUMBER E2043A12
FILE NUMBER
DRAFTED BY SW
CAD FILE NAME
SHEET 4 OF 5


SECTION 8
GOV'T LOT 1

SECTION 9

TOWN

OF

BUCHANAN

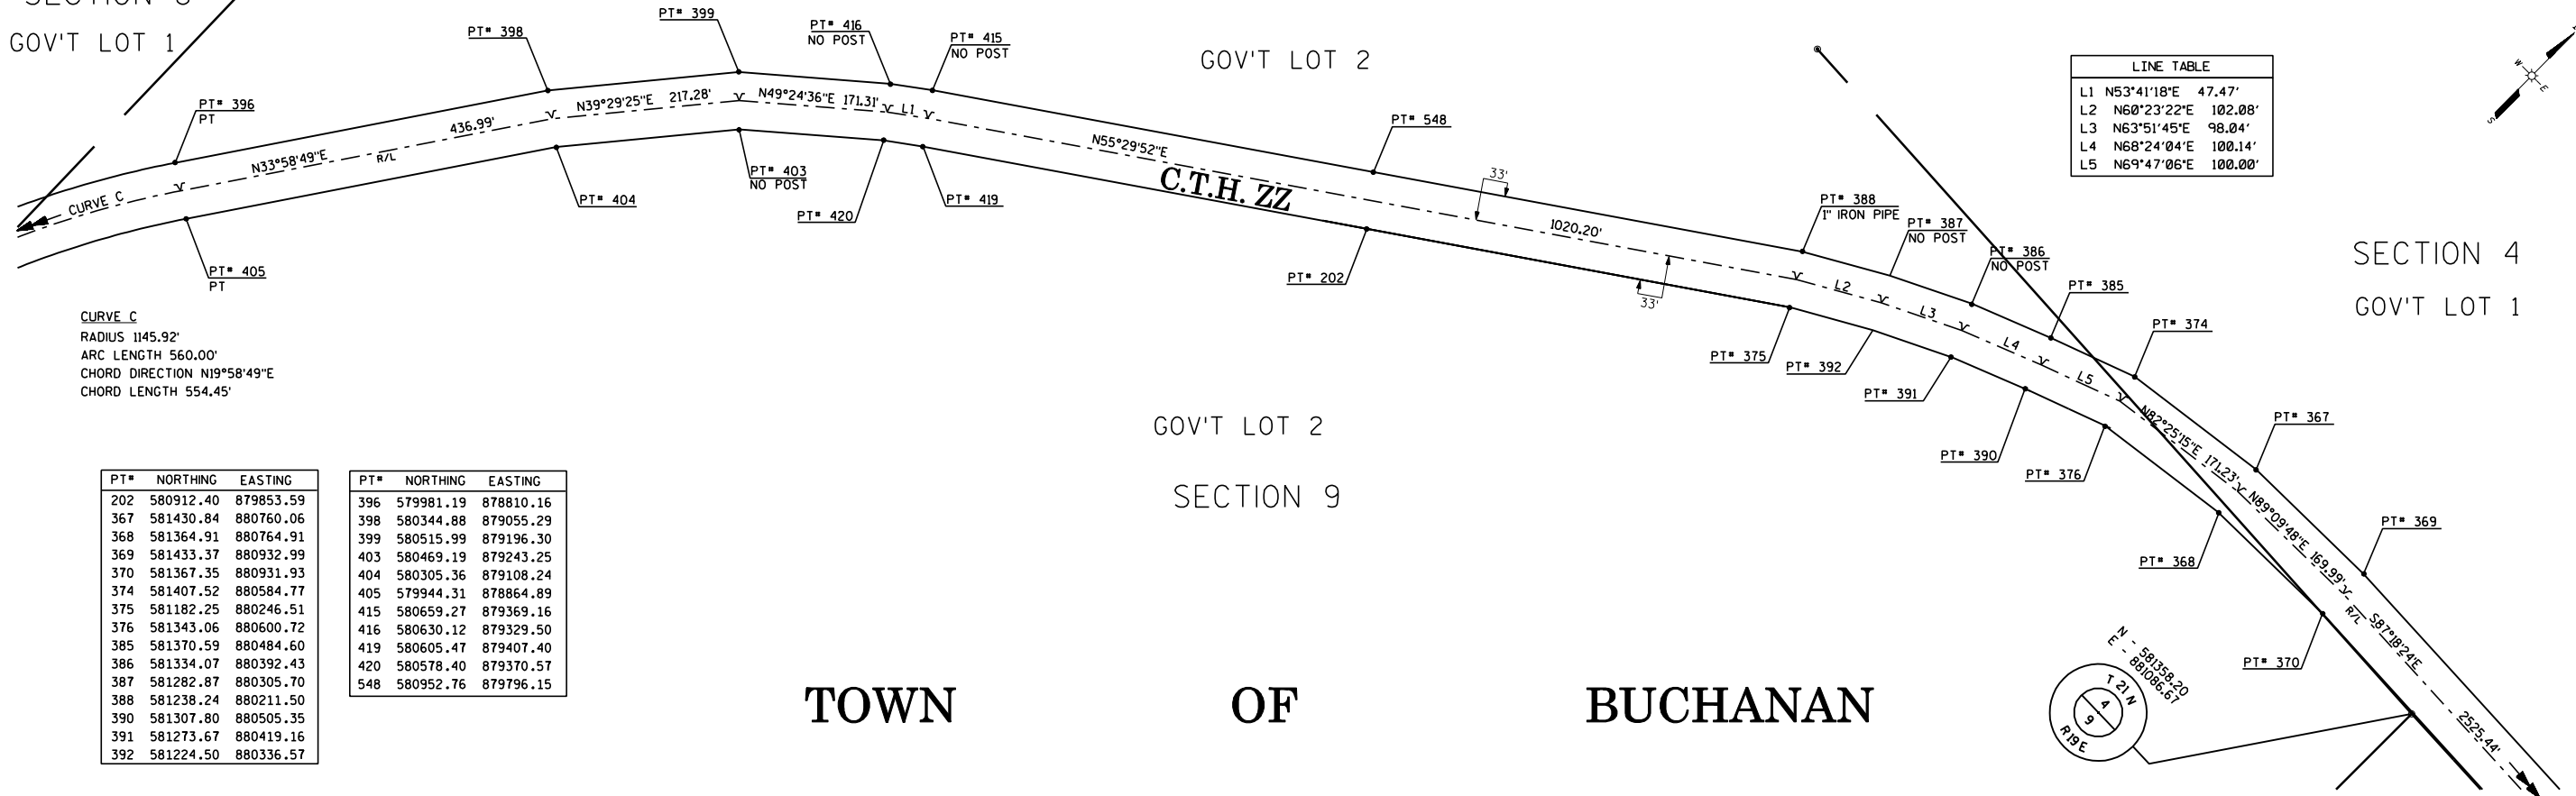

PT#	NORTHING	EASTING
202	580912.40	879853.59
367	581430.84	880760.06
368	581364.91	880764.91
369	581433.37	880932.99
370	581367.35	880931.93
374	581407.52	880584.77
375	581182.25	880246.51
376	581343.06	880600.72
385	581370.59	880484.60
386	581334.07	880392.43
387	581282.87	880305.70
388	581238.24	880211.50
390	581307.80	880505.35
391	581273.67	880419.16
392	581224.50	880336.57

PT*	NORTHING	EASTING
396	579981.19	878810.16
398	580344.88	879055.29
399	580515.99	879196.30
403	580469.19	879243.25
404	580305.36	879108.24
405	579944.31	878864.89
415	580659.27	879369.16
416	580630.12	879329.50
419	580605.47	879407.40
420	580578.40	879370.57
548	580952.76	879796.15

PT*	NORTHING	EASTING
201	581394.94	881750.10
378	581314.71	883455.33
379	581250.22	883421.69
502	581413.68	881351.53
503	581334.92	883025.68
504	581354.61	882607.14
506	581394.95	881750.10
507	581268.90	883024.61
508	581288.59	882606.08
539	581308.28	882187.54
543	581327.97	881769.00
547	581347.66	881350.47


TOWN

OF

BUCHANAN

SECTION 4

GOV'T LOT 1

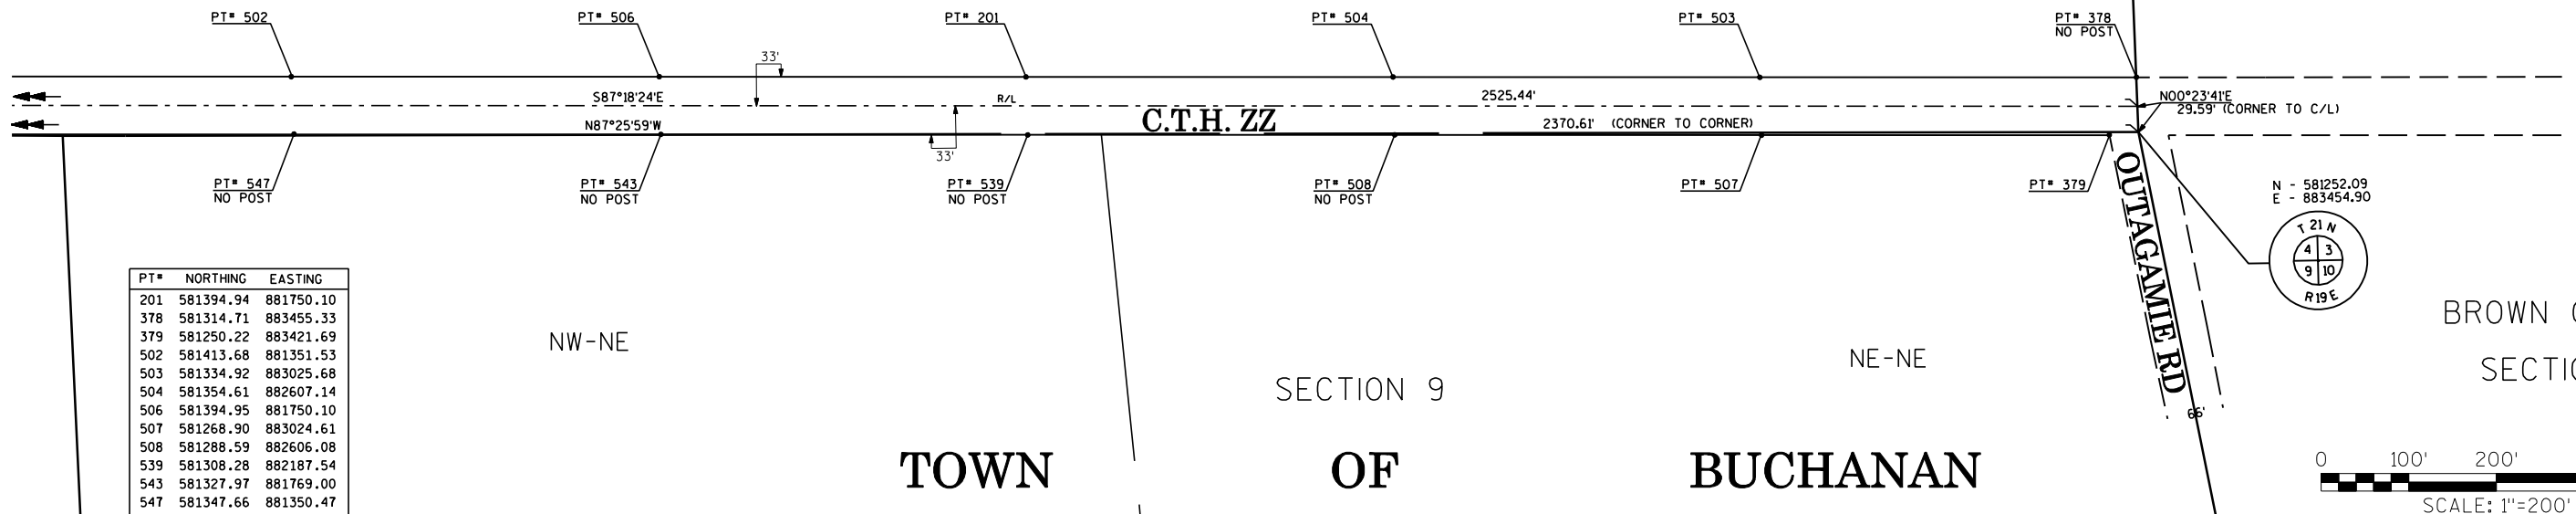

OMNI
ASSOCIATES

OMNI ASSOCIATES
ONE SYSTEMS DRIVE
APPLETON, WI 54914
PHONE (920) 735-6900
FAX (920) 830-6100

CH 22
RIGHT-OF-WAY
REMONUMENTATION

PROJECT | OUTAGAMIE COUNTY
HIGHWAY DEPARTMENT
1313 HOLLAND RD. APPLETON WI 54911

[illegible]

DATE
PROJECT NUMBER E2043A12
FILE NUMBER
DRAFTED BY BW
CAD FILE NAME
SHEET 5 OF 5