

PROJECT ID: 1123-09-21
WITH:

COUNTY: OUTAGAMIE

CONVENTIONAL SIGNS AND ABBREVIATIONS

SECTION LINE	AC	ACRES	R	RADIUS
QUARTER LINE	AP	ACCESS POINT	R.	RANGE
TOWNSHIP AND RANGE LINE	Δ	CENTRAL ANGLE	REF	REFERENCE LINE
PROPOSED OR NEW CENTERLINE	C/L	CENTERLINE	R/L	REFERENCE LINE
PROPOSED OR NEW R/W LINE	COR.	CORNER	R/W	RIGHT OF WAY
EXISTING R/W LINE	CTH	COUNTY TRUNK HIGHWAY	S.	SOUTH
LOT LINE	D	DEGREE OF CURVE	SEC	SECTION
PROPERTY LINE	E	EAST	SF RES	SINGLE FAMILY RESIDENTIAL
COUNTY LINE LIMITS	L	LENGTH OF CURVE	SL	SECTION LINE
SLOPE INTERCEPTS	LC	LONG CHORD	STH	STATE TRUNK HIGHWAY
R/W POINT	LCB	LONG CHORD BEARING	SF	SQUARE FEET
FENCE	MI	MILE	STA	STATION
SECTION OR QUARTER CORNER	N	NORTH	T.	TOWN
POWER POLE	PC	POINT OF CURVATURE	T	TANGENT LENGTH OF CURVE
TELEPHONE PEDESTAL	PI	POINT OF INTERSECTION	TI	TEMPORARY INTEREST
UNDERGROUND TELEPHONE CABLE	PT	POINT OF TANGENCY	USH	UNITED STATES HIGHWAY
TEMPORARY INTEREST	PLE	PERMANENT LIMITED EASEMENT	W.	WEST
NO ACCESS (BY ACQUISITION)				
NO ACCESS (BY STATUTORY AUTHORITY)				
NO ACCESS (BY PREVIOUS PROJECT, COVENANT OR COUNTY ORDINANCE)				
RIGHT-OF-WAY TYPE 2 MONUMENTS SET AT NEWLY ACQUIRED R/W ANGLE POINTS				
PERMANENT LIMITED EASEMENT				
FEE TITLE ACQUIRED R/W				

END RELOCATION ORDER

STA 249+84.34

1,332.19 FEET NORTH OF AND 12.77 FEET WEST OF THE NORTH QUARTER CORNER OF SECTION 16, T21N, R17E

Y = 578340.29

X = 817156.31

BEGIN RELOCATION ORDER

STA 201+75.00

824.64 FEET SOUTH OF AND 23.97 FEET WEST OF THE CENTER OF SECTION 16, T21N, R17E

Y = 573533.11

X = 817070.30

Notes

COORDINATES AND BEARINGS ON THIS PLAT ARE ORIENTED TO THE WISCONSIN COUNTY COORDINATE SYSTEM (WCCS) OUTAGAMIE COUNTY. ALL PLAT DISTANCES ARE GROUND LENGTH. THE DIFFERENCE BETWEEN PLAT BEARINGS REPRESENTS PLANE ANGLES IN DEGREES, MINUTES, AND SECONDS.

RIGHT OF WAY MONUMENTS ARE TYPE 2 AND ARE PLACED PRIOR TO OR AT THE TIME OF LAND TITLE TRANSFER FOR ALL LANDS BEING ACQUIRED.


RIGHT OF WAY BOUNDARIES ARE DEFINED WITH COURSES OF THE PERIMETER OF THE HIGHWAY LANDS REFERENCED TO THE U.S. PUBLIC LAND SURVEY OR OTHER SURVEYS OF PUBLIC RECORD. OTHER INFORMATION IS PROVIDED TO SUPPLEMENT THE BASIC PERIMETER DESCRIPTION AND SHALL NOT BE CONSTRUED TO PREVAIL OVER THE PERIMETER DESCRIPTION.

AREAS SHOWN IN THE TOTAL ACRES COLUMN MAY BE APPROXIMATE AND ARE DERIVED FROM TAX ROLLS OR OTHER AVAILABLE SOURCES AND MAY NOT INCLUDE LANDS OF THE OWNER WHICH ARE NOT CONTIGUOUS TO THE AREA TO BE ACQUIRED.

TOTAL NET LENGTH OF CENTERLINE = 0.911 MI.

A-22

R/W PROJECT NUMBER 1123-09-21	SHEET NUMBER 4.1	TOTAL SHEETS 10
FEDERAL PROJECT NUMBER		
PLAT OF RIGHT OF WAY REQUIRED FOR APPLETON - GREEN BAY (CTY A INTERCHANGE)		
USH 41		OUTAGAMIE COUNTY

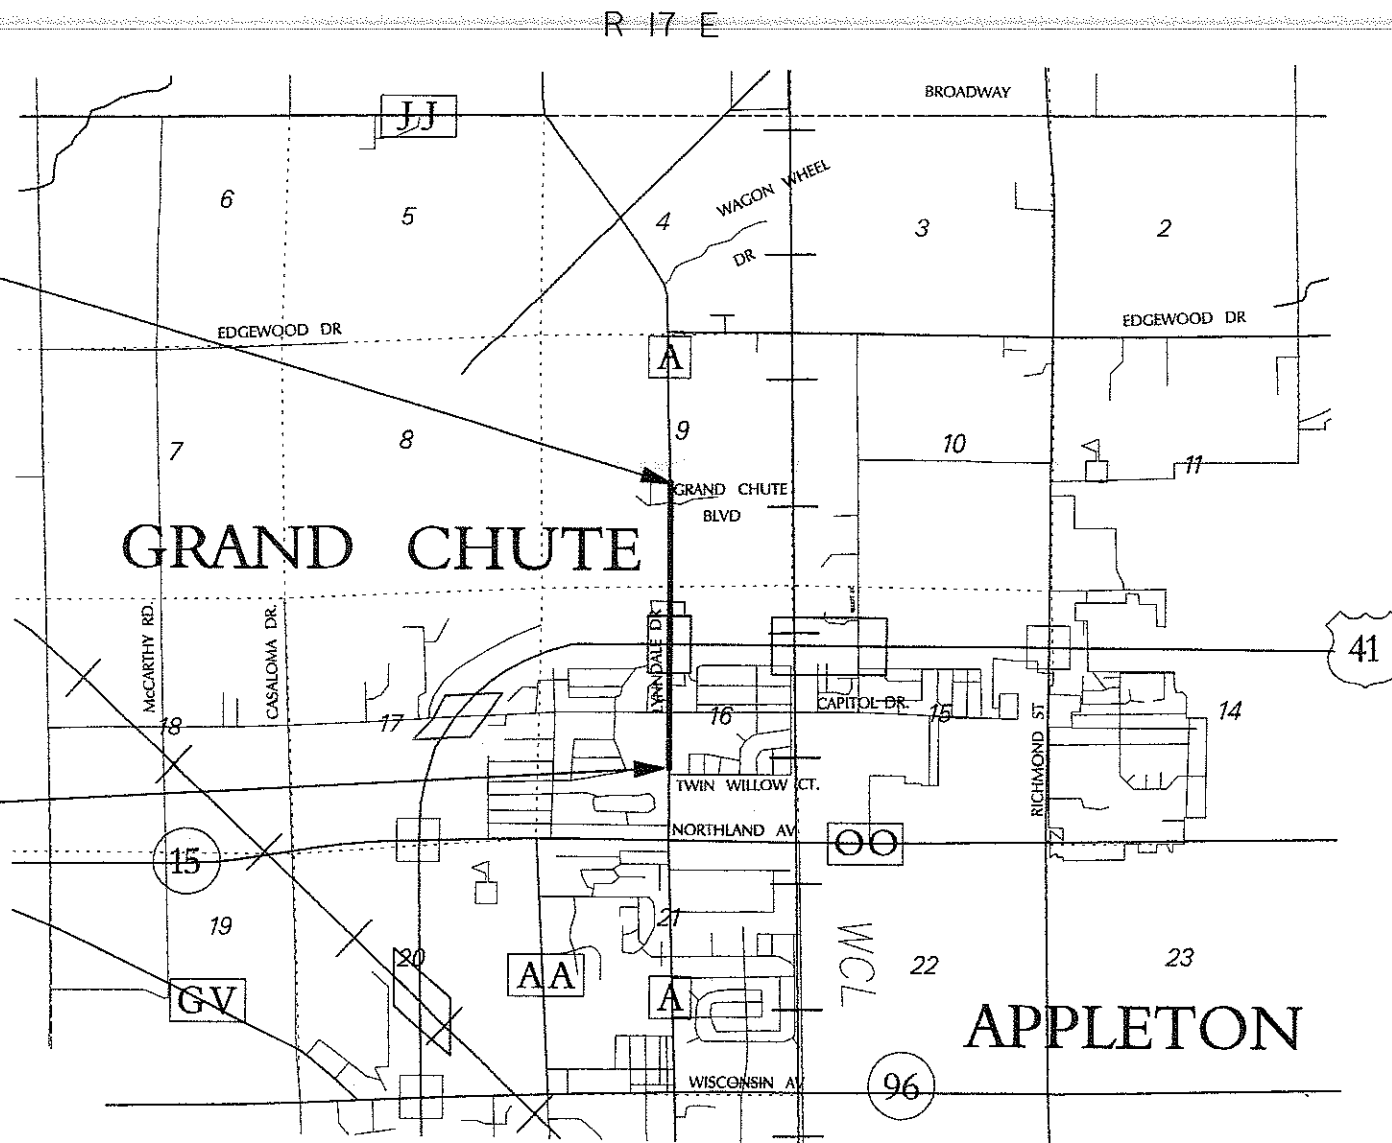

ACCEPTED FOR
OUTAGAMIE COUNTY

4-28-03
(Date)

Devin Smith
(Signature)

ORIGINAL PLANS PREPARED BY

OMNI
ASSOCIATES
APPLETON, WISCONSIN



3/21/03
(Date)

Ronald F. LeComte
(Signature)

REVISION DATE
3-22-04
3-6-09

STATE OF WISCONSIN
DEPARTMENT OF TRANSPORTATION

APPROVED FOR DISTRICT OFFICE:

DATE: 5/19/03 *[Signature]*

SCHEDULE OF LANDS & INTERESTS REQUIRED

AREAS SHOWN IN THE TOTAL ACRES COLUMN MAY BE APPROXIMATE AND ARE DERIVED FROM TAX ROLLS OR OTHER AVAILABLE SOURCES AND MAY NOT INCLUDE LANDS OF THE OWNER WHICH ARE NOT CONTIGUOUS TO THE AREA TO BE ACQUIRED.

PARCEL NUMBER	SHEET NUMBER	OWNER	INT. REQ'D	TOTAL AREA	R/W NEW	EXISTING	REQUIRED TOTAL	TOTAL AREA REM	TJ AREA	PLE AREA	ACCESS CONTROL
1*	4.4	SANDRA M. NETT & DREW V. SELIG	FEE	1.28 AC	0.09 AC	---	0.09 AC	1.19 AC	---	---	---
2*	4.4	TOWN OF GRAND CHUTE	TI	2.66 AC	---	---	---	2.66 AC	0.10 AC	---	---
3*	4.4	BETHANY LUTHERAN CHURCH	FEE	4.15 AC	0.12 AC	---	0.12 AC	4.03 AC	---	---	---
4*	4.4	MARK A. VIVODA	TI	0.72 AC	---	---	---	0.72 AC	141 SQ FT	---	---
5*	4.4	BRIAN A. & STEPHANIE EDWARDS	FEE TI	0.34 AC	0.01 AC	---	0.01 AC	0.33 AC	262 SQ FT	---	---
6*	4.4, 4.5	APPLETON COMMUNITY CHURCH	FEE	5.09 AC	0.07 AC	---	0.07 AC	5.02 AC	---	---	---
7*	4.4	JOHN P. & KAY L. MULLINS	FEE	0.52 AC	0.02 AC	---	0.02 AC	0.50 AC	---	---	---
9*	4.4	DAVID J. & SUEZETE EBBEN	FEE	0.65 AC	0.02 AC	---	0.02 AC	0.63 AC	---	---	---
10	4.5	WAYNE J. & TANA L. ALLEN	FEE	0.54 AC	0.07 AC	---	0.07 AC	0.47 AC	---	---	---
11*	4.4, 4.5	RODNEY W. & RHONDA K. FOLZ	FEE	0.58 AC	0.01 AC	---	0.01 AC	0.57 AC	---	---	---
12	4.5	MARTY P. PATRICIA VANDENACKER	FEE	20473 SQ FT	67 SQ FT	---	67 SQ FT	20406 SQ FT	---	---	---
13*	4.5	JEROME G. & AUDREY M. GREVE	FEE ACCESS CONTROL	0.94 AC	0.10 AC	---	0.10 AC	0.84 AC	---	---	1SF RES
15	4.5	JEROME G. GREVE, LOIS JANE SONNENBERG & JEANETTE LOEFER	FEE ACCESS CONTROL	2.12 AC	0.40 AC	---	0.40 AC	1.72 AC	0.05 AC	---	1SF RES
19	4.6	EUGENE W. & DOROTHY E. DORN	FEE ACCESS CONTROL	0.85 AC	0.06 AC	---	0.06 AC	0.79 AC	0.05 AC	---	1SF RES
21**	4.5, 4.6,	CHRISTIAN & MISSIONARY ALLIANCE CHURCH OF APPLETON	FEE	61.71 AC	0.09 AC	---	0.09 AC	61.62 AC	---	---	---
22	4.5, 4.6, 4.8	ANDREW J. SCHUH	FEE TI	8.53 AC	0.80 AC	---	0.80 AC	7.73 AC	1.02 AC	---	---
23*	4.6	CASALOMA PROPERTIES	FEE	1.25 AC	0.12 AC	---	0.12 AC	1.13 AC	---	---	---
24	4.6	EDWARD ROSE PROPERTIES, INC.	FEE PLE	47.40 AC	0.25 AC	---	0.25 AC	47.15 AC	---	0.49 AC	---
25*	4.6, 4.7	MATTHEW D. DORN	FEE	1.81 AC	0.06 AC	---	0.06 AC	1.75 AC	---	---	---
27*	4.7	E.L. DORN ESTATE, LLP	FEE	17.26 AC	0.24 AC	---	0.24 AC	17.02 AC	---	---	---
28*	4.6, 4.7	TOWN OF GRAND CHUTE	FEE TI ACCESS CONTROL	50.30 AC	0.20 AC	---	0.20 AC	50.10 AC	0.03 AC	---	1AP
30	4.5, 4.6,	TOWN OF GRAND CHUTE (30)	CONVEYANCE OF RIGHTS	---	---	---	---	---	---	---	---
40	4.4, 4.5, 4.6	WE ENERGIES (40)	CONVEYANCE OF RIGHTS	---	---	---	---	---	---	---	---
41	4.4, 4.5, 4.6	SBC AMERITECH (41)	CONVEYANCE OF RIGHTS	---	---	---	---	---	---	---	---
42	4.4, 4.5,	TOWN OF GRAND CHUTE SANITARY DISTRICT (42)	CONVEYANCE OF RIGHTS	---	---	---	---	---	---	---	---
43	4.4, 4.5, 4.6	TIME WARNER CABLE (43)	CONVEYANCE OF RIGHTS	---	---	---	---	---	---	---	---

NOTE

* ACQUIRED IN THE NAME OF OUTAGAMIE COUNTY

** PROPOSED RIGHT-OF-WAY IS BEING DEDICATED BY THE DEVELOPER AS PART OF THE SITE DEVELOPMENT PROCESS.

REVISION DATE 03-22-04
3-6-09

DATE 3/21/03

SCALE, FEET



HWY: CTH A

COUNTY: OUTAGAMIE

STATE R/W PROJECT NUMBER 1123-09-21


CONSTRUCTION PROJECT NUMBER 1123-09-71,72

PLAT SHEET NO: 4.2

PS&E SHEET NO:

E


LEVELS ON - 1, 2, 3, 4, 5, 6, 7, 8, 9, 10, 11, 12, 13, 14, 15, 16, 17, 18, 19, 20, 21, 22, 23, 24, 25, 27, 28, 29, 30, 31, 32, 33, 34, 35, 36, 37, 38, 39, 40, 41, 42, 43, 44, 45, 46, 47, 48, 49, 50, 51, 52, 53, 54, 55, 56, 57, 58, 59, 60, 61, 62, 63

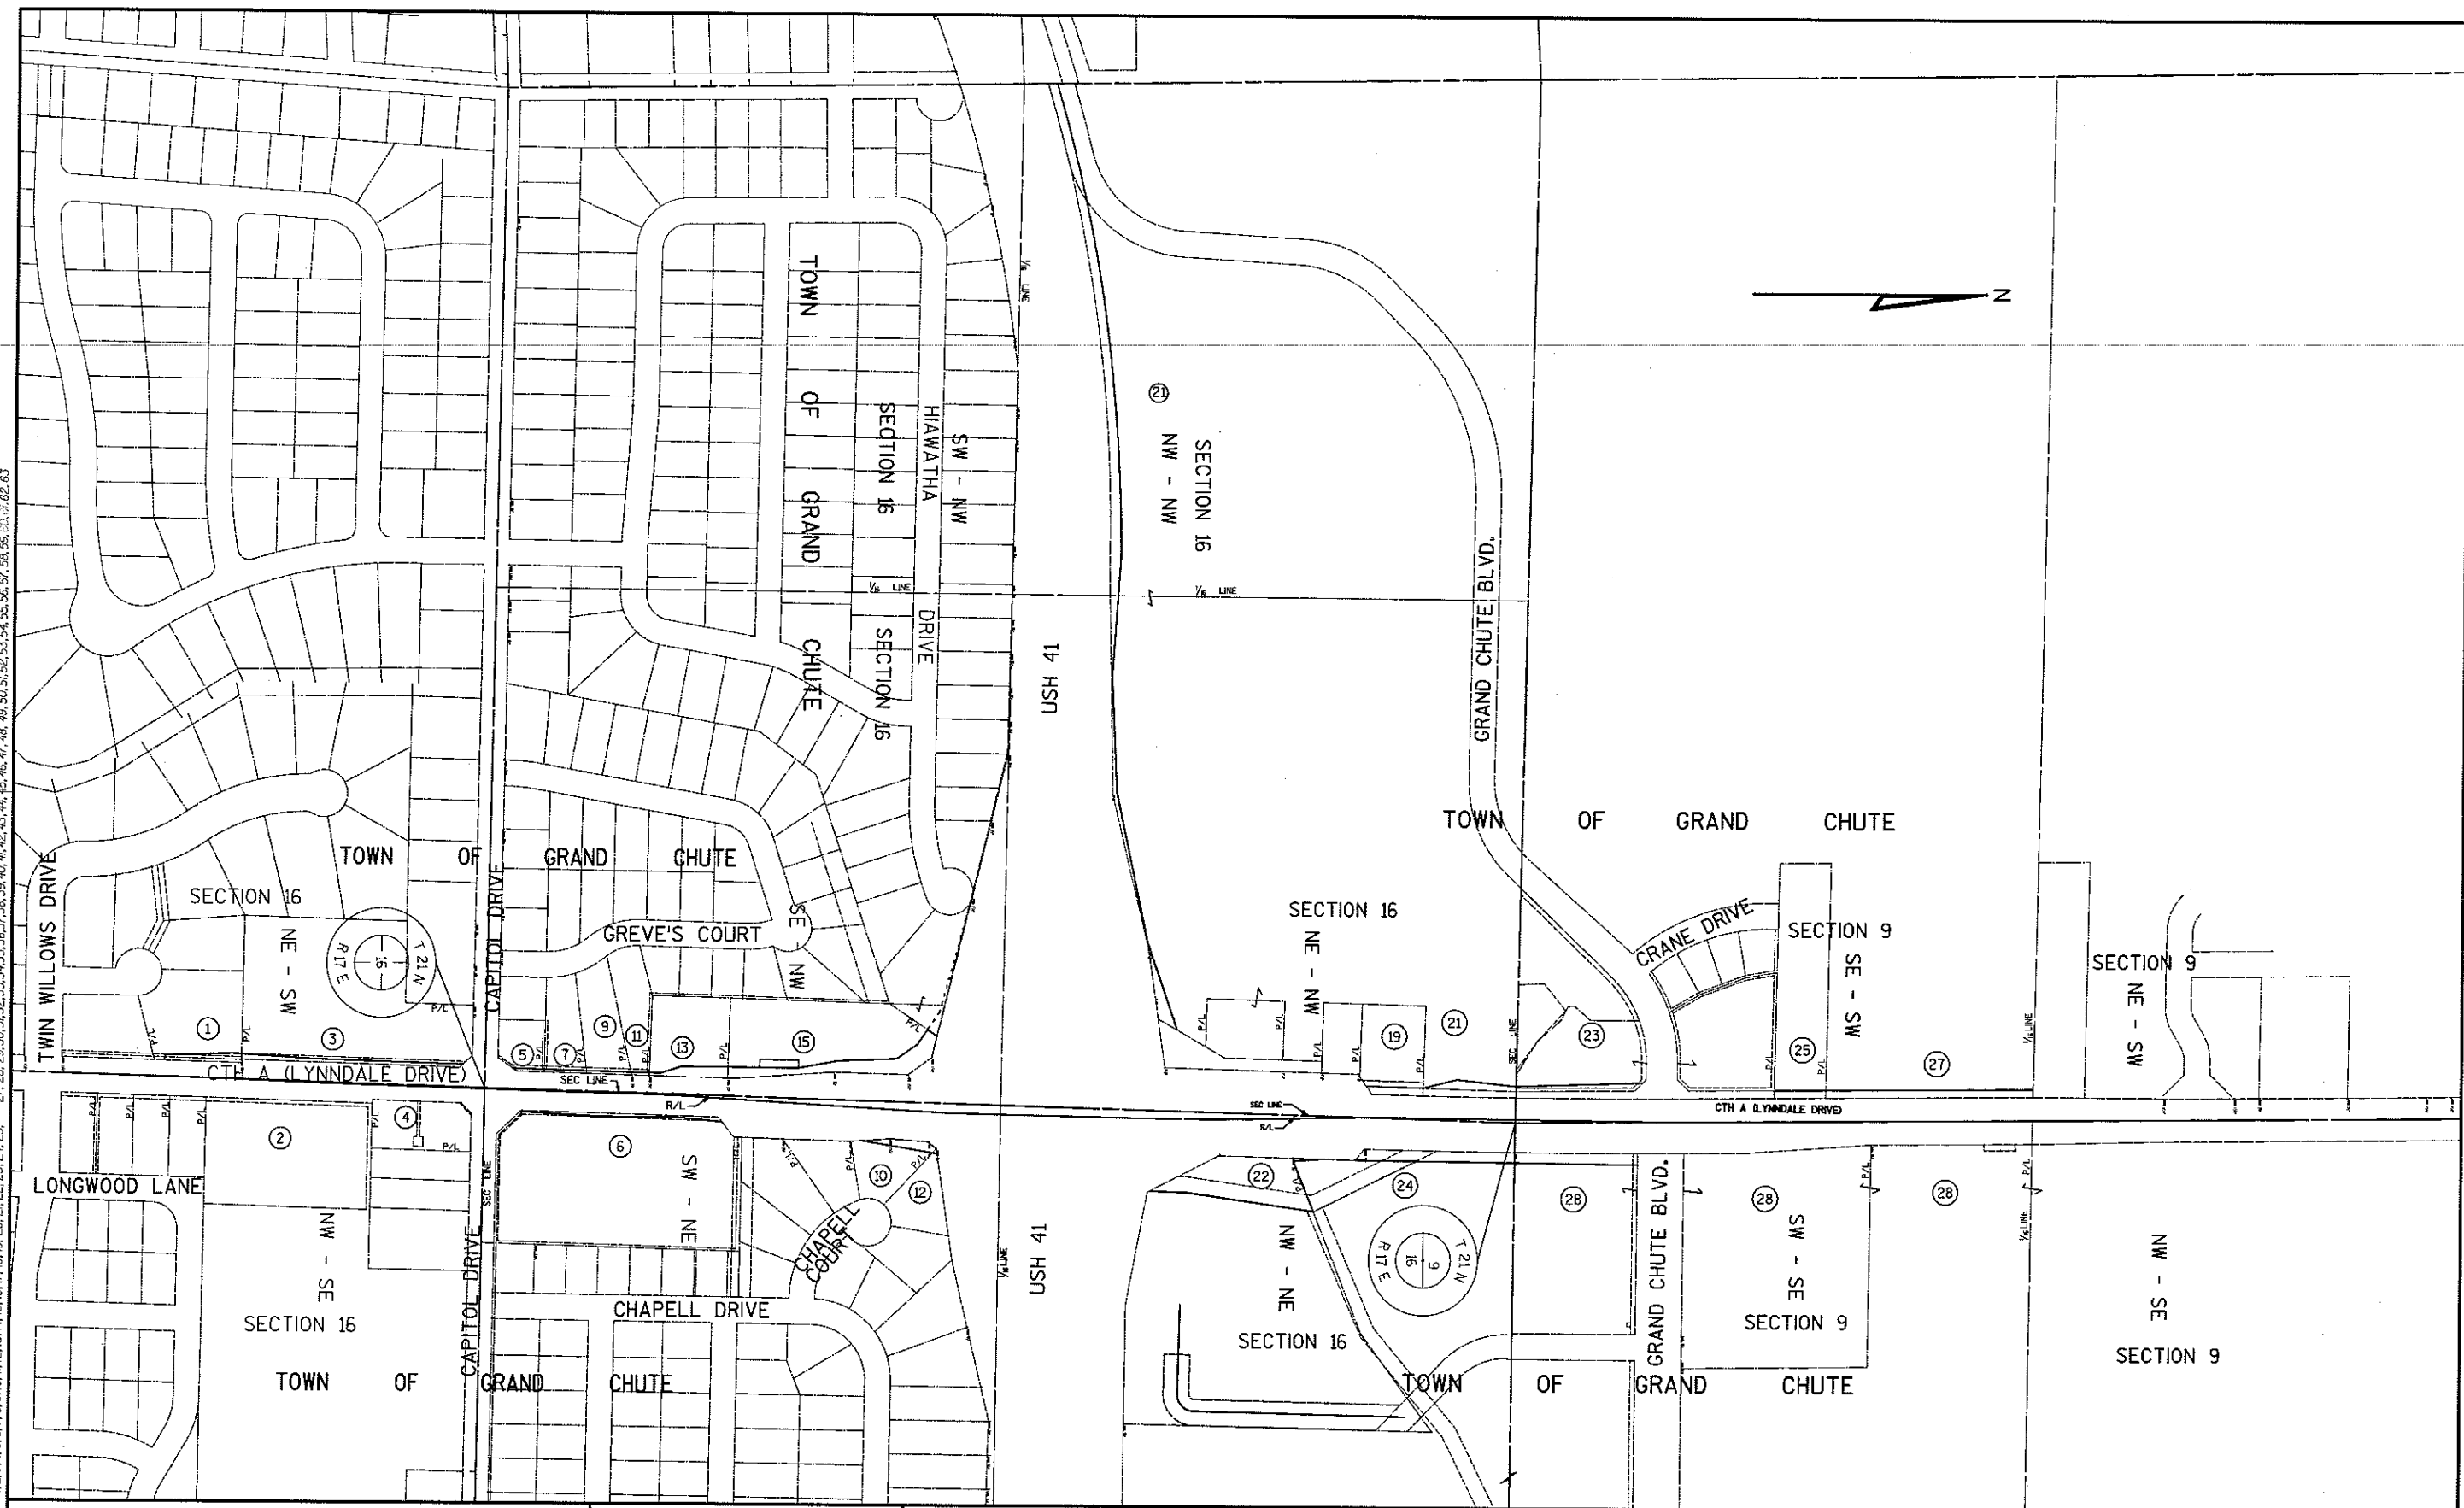

4

REVISION DATE 03-22-04 NC 3-6-09		DATE 3/21/03		SCALE, FEET 0 200 400		HWY: CTH A		STATE R/W PROJECT NUMBER 1123-09-21		PLAT SHEET NO: 4.3	
GRID FACTOR N.A.						COUNTY: OUTAGAMIE		CONSTRUCTION PROJECT NUMBER 1123-09-71,72		PS&E SHEET NO:	
FILE NAME : F:\Transportation\E1582A02\SHEET\PLAT\L001.dgn											
PLOT DATE : 03/23/2004 10:09:46 AM PLOT BY : kaurth											
PLOT NAME : ABC DATE : 03/23/2004 10:09:46 AM PLOT BY : kaurth											
Original plot: CHIN\166201755.dwg											
E											


LEVELS ON - 1, 2, 3, 4, 5, 6, 7, 8, 9, 10, 11, 12, 13, 14, 15, 16, 17, 18, 19, 20, 21, 22, 23, 24, 25, 26, 27, 28, 29, 30, 31, 32, 33, 34, 35, 36, 37, 38, 39, 40, 41, 42, 43, 44, 45, 46, 47, 48, 49, 50, 51, 52, 53, 54, 55, 56, 57, 58, 59, 60, 61, 62, 63

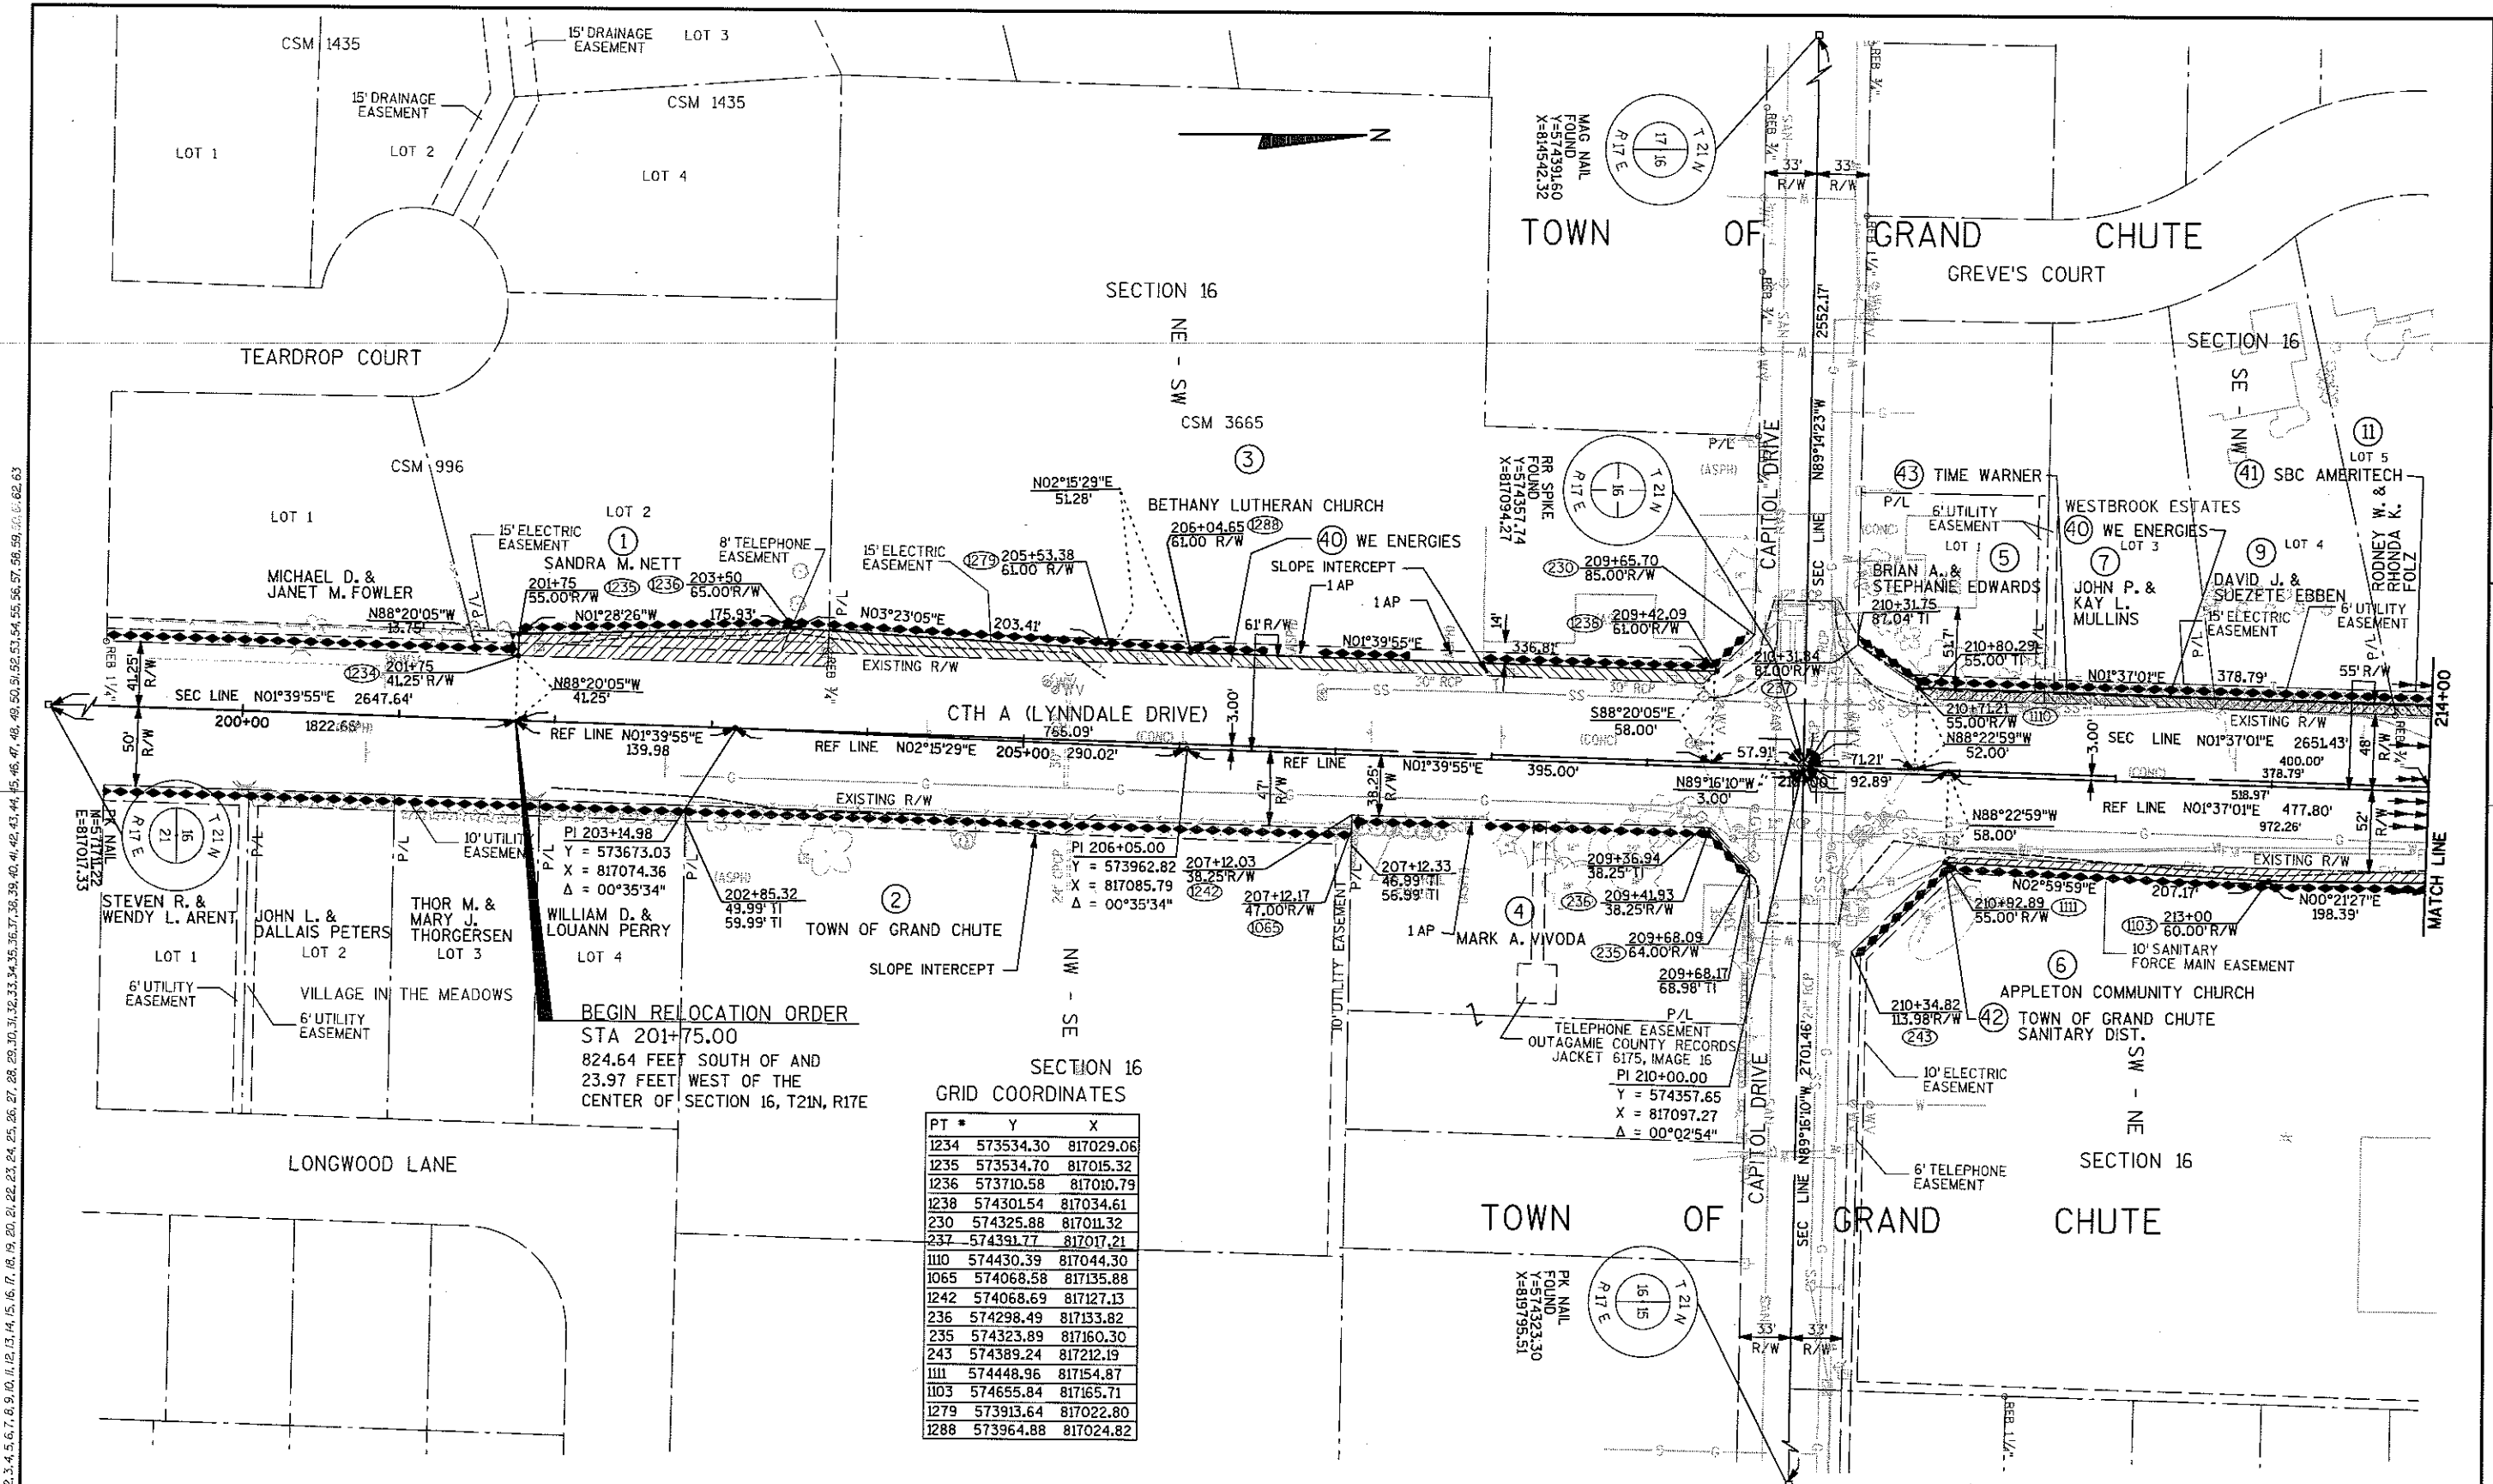

SECTION 16
GRID COORDINATES

PT #	Y	X
1234	573534.30	817029.06
1235	573534.70	817015.32
1236	573710.58	817010.79
1238	574301.54	817034.61
230	574325.88	817011.32
237	574391.77	817017.21
1110	574430.39	817044.30
1065	574068.58	817135.88
1242	574068.69	817127.13
236	574298.49	817133.82
235	574323.89	817160.30
243	574389.24	817212.19
1111	574448.96	817154.87
1103	574655.84	817165.71
1279	573913.64	817022.80
1288	573964.88	817024.82

REVISION DATE 03-22-04 NC 3-6-09	DATE 3/21/03	SCALE, FEET 0 50 100	HWY: CTH A	STATE R/W PROJECT NUMBER 1123-09-21	PLAT SHEET NO: 4.4
GRID FACTOR N.A.			COUNTY: OUTAGAMIE	CONSTRUCTION PROJECT NUMBER 1123-09-71,72	PS&E SHEET NO:

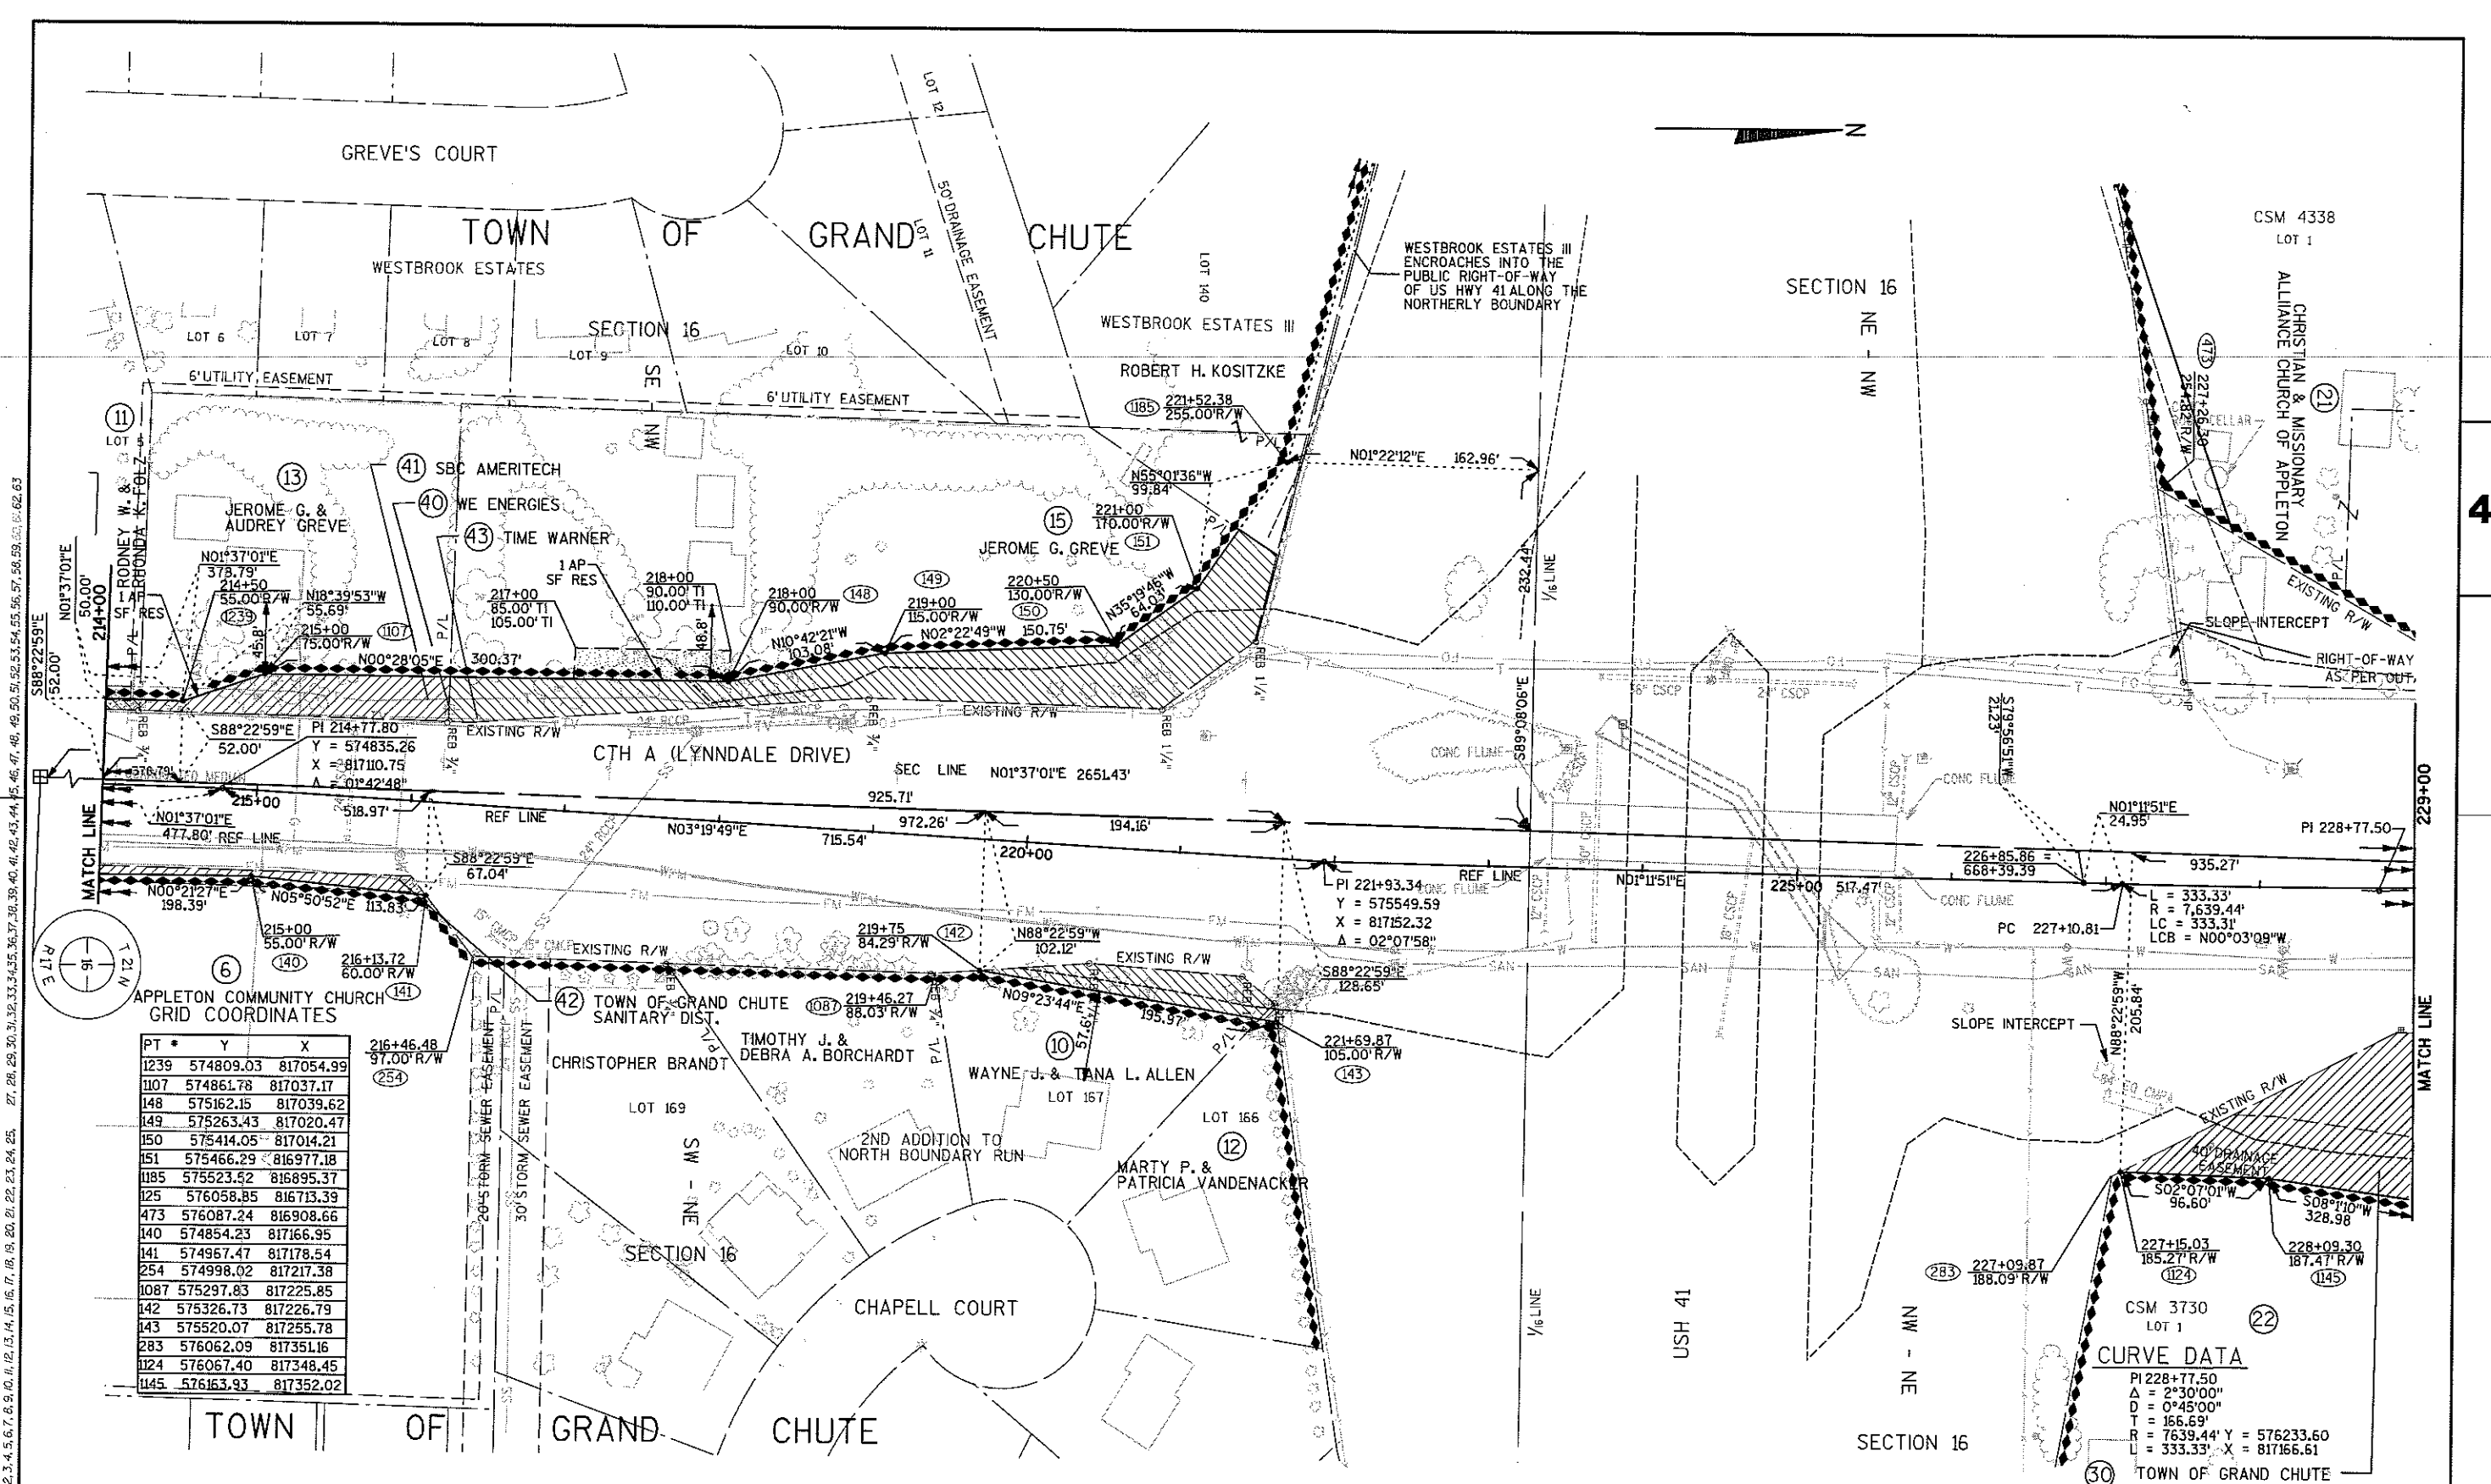

LEVELS ON - 1, 2, 3, 4, 5, 6, 7, 8, 9, 10, 11, 12, 13, 14, 15, 16, 17, 18, 19, 20, 21, 22, 23, 24, 25, 26, 27, 28, 29, 30, 31, 32, 33, 34, 35, 36, 37, 38, 39, 40, 41, 42, 43, 44, 45, 46, 47, 48, 49, 50, 51, 52, 53, 54, 55, 56, 57, 58, 59, 60, 61, 62, 63

PT #	Y	X
1239	574809.03	817054.99
1107	574861.78	817037.17
148	575162.15	817039.62
149	575263.43	817020.47
150	575414.05	817014.21
151	575466.29	816977.18
1185	575523.52	816895.37
125	576058.85	816713.39
473	576087.24	816908.66
140	574854.23	817166.95
141	574967.47	817178.54
254	574998.02	817217.38
1087	575297.83	817225.85
142	575326.73	817226.79
143	575520.07	817255.78
283	576062.09	817351.16
1124	576067.40	817348.45
1145	576163.93	817352.02


CURVE DATA	
PI 228+77.50	
Δ = 2°30'00"	
D = 0°45'00"	
T = 166.69'	
R = 7639.44'	Y = 576233.60
L = 333.33'	X = 817166.61

REVISION DATE 03-22-04 3-6-09	DATE 3/21/03	SCALE, FEET 0 50 100	HWY: CTH A	STATE R/W PROJECT NUMBER 1123-09-21	PLAT SHEET NO: 4.5
GRID FACTOR N.A.			COUNTY: OUTAGAMIE	CONSTRUCTION PROJECT NUMBER 1123-09-71,72	PS&E SHEET NO: E
FILE NAME : F:\Transportation\11582A02\SHEET\PLAT\RP02.dgn PLOT DATE : 03/23/2004 10:13:10 AM PLOT BY : knuthc PLOT NAME : ORG DATE : Originator : OMNI ASSOCIATES, INC. PLOT SCALE : **.....plotscale.....** WISDOT/CADDs SHEET 75					

LEVELS ON • 1, 2, 3, 4, 5, 6, 7, 8, 9, 10, 11, 12, 13, 14, 15, 16, 17, 18, 19, 20, 21, 22, 23, 24, 25, 26, 27, 28, 29, 30, 31, 32, 33, 34, 35, 36, 37, 38, 39, 40, 41, 42, 43, 44, 45, 46, 47, 48, 49, 50, 51, 52, 53, 54, 55, 56, 57, 58, 59, 60, 61, 62, 63

**E**

LEVELS ON - 1,2,3,4,5,6,7,8,9,10,11,12,13,14,15,16,17,18,19,20,21,22,23,24,25,26,27,28,29,30,31, 33,34,35,36,37,38,39,40,41,42,43,44,45,46,47,48,49,50,51,52,53,54,55,56,57,58,59,60,61,62,63

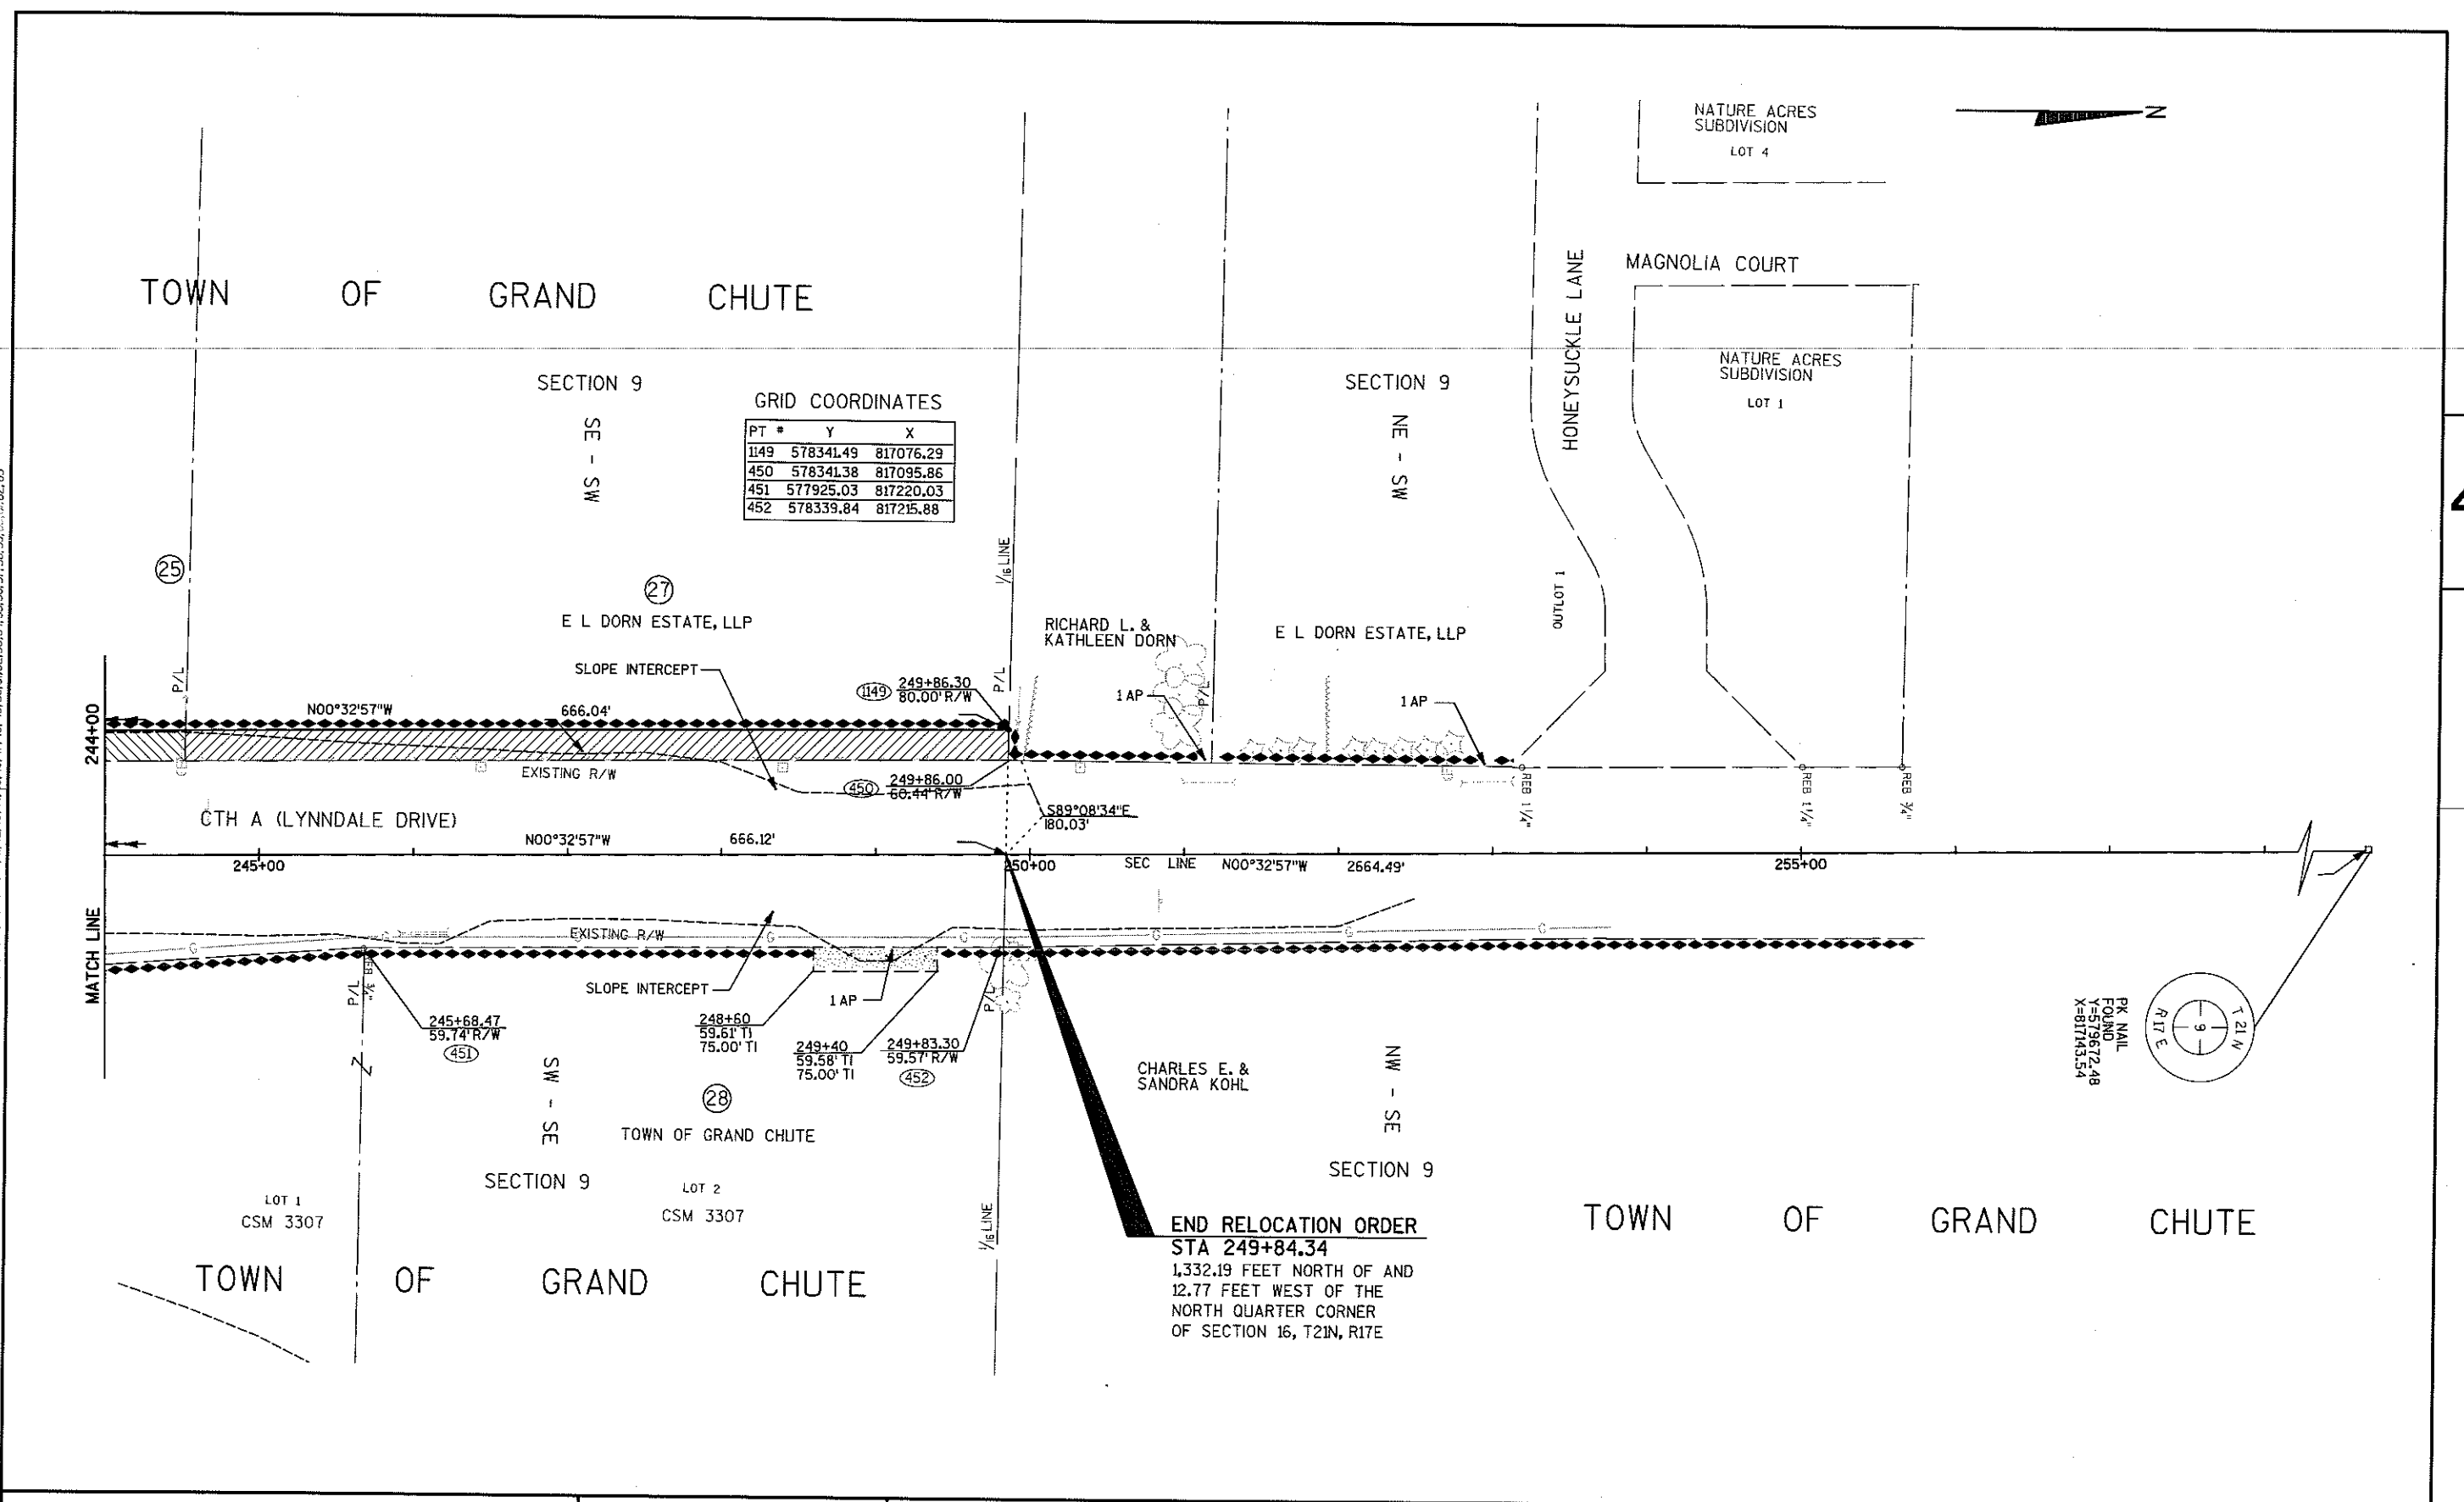

GRID COORDINATES

PT #	Y	X
1149	578341.49	817076.29
450	578341.38	817095.86
451	577925.03	817220.03
452	578339.84	817215.88

END RELOCATION ORDER
STA 249+84.34
1,332.19 FEET NORTH OF AND
12.77 FEET WEST OF THE
NORTH QUARTER CORNER
OF SECTION 16, T21N, R17E

REVISION DATE 03-22-04 NC 3-6-09	DATE 3/21/03	SCALE, FEET 0 50 100	HWY: CTH A	STATE R/W PROJECT NUMBER 1123-09-21	PLAT SHEET NO: 4.7
GRID FACTOR N.A.			COUNTY: OUTAGAMIE	CONSTRUCTION PROJECT NUMBER 1123-09-71,72	PS&E SHEET NO: E

