

LEVELS ON = 01, 02, 03, 04, 05, 06, 07, 08, 09, 10, 11, 12, 13, 14, 15, 16, 17, 18, 19, 20, 21, 22, 23, 24, 25, 26, 27, 28, 29, 30, 31, 32, 33, 34, 35, 36, 37, 38, 39, 40, 41, 42, 43, 44, 45, 46, 47, 48, 49, 50, 51, 52, 53, 54, 55, 56, 57, 58, 59, 60, 61, 62, 63

Conventional Signs and Abbreviations

SECTION LINE	AC	ACRES	R	RADIUS
QUARTER LINE	Δ	CENTRAL ANGLE	R.	RANGE
TOWNSHIP AND RANGE LINE	C/L	CENTERLINE	R/L	REFERENCE LINE
PROPOSED OR NEW CENTERLINE	COR.	CORNER	R/W	RIGHT OF WAY
PROPOSED OR NEW R/W LINE	CTH	COUNTY TRUNK HIGHWAY	1/4 LINE	QUARTER LINE
EXISTING R/W LINE	D	DEGREE OF CURVE	1/16 LINE	SIXTEENTH LINE
LOT LINE	E.	EAST	S.	SOUTH
PROPERTY LINE	L	LENGTH OF CURVE	SEC	SECTION
COUNTY LINE LIMITS	LC	LONG CHORD	SEC LINE	SECTION LINE
SLOPE INTERCEPTS	LCB	LONG CHORD BEARING	STH	STATE TRUNK HIGHWAY
EXISTING MONUMENTATION	MI	MILE	SF	SQUARE FEET
FENCE	N.	NORTH	STA	STATION
SECTION OR QUARTER CORNER	N.T.S.	NOT TO SCALE	T.	TOWN
TELEPHONE	PC	POINT OF CURVATURE	T	TANGENT LENGTH OF CURVE
GAS	PI	POINT OF INTERSECTION	TI	TEMPORARY INTEREST
WATER	PT	POINT OF TANGENCY	USH	UNITED STATES HIGHWAY
ELECTRIC	PLE	PERMANENT LIMITED EASEMENT	W.	WEST
FIBER OPTIC	P&L	PROPERTY LINE		
SANITARY				
STORM SEWER				
NO ACCESS (BY ACQUISITION)				
NO ACCESS (BY STATUTORY AUTHORITY)				
NO ACCESS (BY PREVIOUS PROJECT)				
TEMPORARY INTEREST				
PERMANENT LIMITED EASEMENT				
FEE TITLE				
RIGHT-OF-WAY TYPE 2 MONUMENTS SET AT NEWLY ACQUIRED R/W ANGLE POINTS				
R/W BOUNDARY POINT				
PARCEL NUMBER				
UTILITY PARCEL NUMBER				



	COMPENSABLE	NON-COMPENSABLE
POWER POLE	■	□
TELEPHONE POLE	●	○
TELEPHONE PEDESTAL	⊗	⊙

END RELOCATION

STA 36+00.00
57.61 FEET SOUTH OF AND
124.10 FEET WEST OF THE
EAST QUARTER CORNER OF
SECTION 36, T21N, R16E, TOWN
OF GREENVILLE, OUTAGAMIE
COUNTY, WISCONSIN.
Y:558348.36
X:803744.20

BEGIN RELOCATION

STA 9+99.52
0.04 FEET NORTH OF AND
43.63 FEET EAST OF THE
SW CORNER, SECTION 31,
T21N, R17E, TOWN OF GRAND
CHUTE, OUTAGAMIE COUNTY,
WISCONSIN.
Y:555764.14
X:803877.49

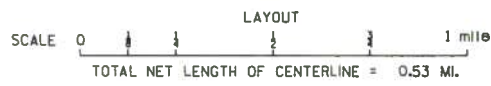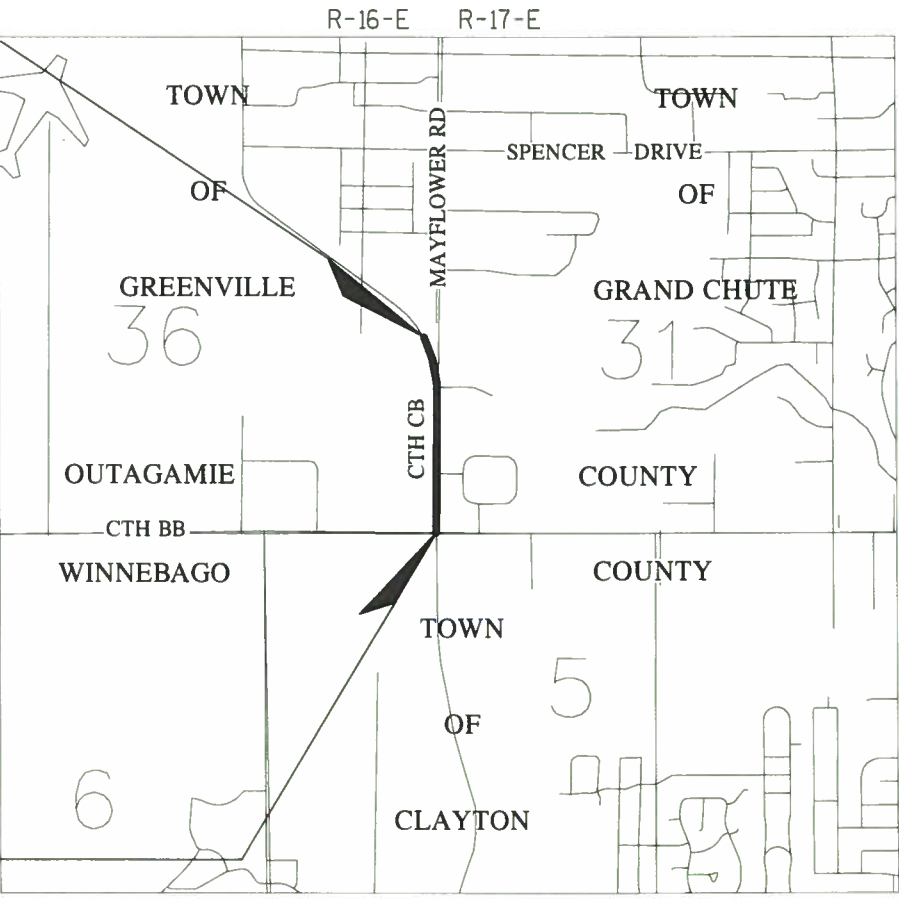

R/W PROJECT NUMBER	SHEET NUMBER	TOTAL SHEETS
	4.1	5
FEDERAL PROJECT NUMBER		
PLAT OF RIGHT-OF-WAY REQUIRED FOR CTH CB		
TOWN OF GRAND CHUTE OUTAGAMIE COUNTY		
CONSTRUCTION PROJECT NUMBER 585200		



Notes:

COORDINATES AND BEARINGS ON THE PLAT ARE REFERENCED TO THE WISCONSIN COUNTY COORDINATE SYSTEM, (OUTAGAMIE COUNTY) COUNTY ZONE, NAD 1983 (1990) ADJUSTMENT. THE COORDINATES SHOWN ARE GRID COORDINATES AND ARE TO BE USED AS GRID OR GROUND VALUES ON THIS PLAT.

RIGHT OF WAY MONUMENTS ARE TYPE 2 (TYPICALLY 3/4-INCH BY 24-INCH REBAR) AND WILL BE PLACED PRIOR TO THE COMPLETION OF THE PROJECT.

RIGHT OF WAY BOUNDARIES ARE DEFINED WITH COURSES OF THE PERIMETER OF THE HIGHWAY LANDS REFERENCED TO THE U.S. PUBLIC LAND SURVEY OR OTHER SURVEYS OF PUBLIC RECORD.

PROPERTY LINES SHOWN ON THIS PLAT ARE DRAWN FROM DATA DERIVED OF MAPS AND DOCUMENTS OF PUBLIC RECORD AND/ OR EXISTING OCCUPATION LINES. EXCLUDING RIGHT-OF-WAY BOUNDARIES, THIS PLAT MAY NOT BE A TRUE REPRESENTATION OF EXISTING PROPERTY LINES AND SHOULD NOT BE USED AS A SUBSTITUTE FOR AN ACCURATE FIELD SURVEY.

DIMENSIONS FOR THE NEW RIGHT-OF-WAY IS MEASURED ALONG AND PERPENDICULAR TO THE NEW REFERENCE LINES.

CTH CB RIGHT-OF-WAY IS BASED UPON AIP PROJECT NO. 3-55-0002-06, RIGHT-OF-WAY PLAT AND AN OMNI ASSOCIATES RIGHT-OF-WAY PLAT DATED 3-17-1994.

CTH BB RIGHT-OF-WAY IS BASED UPON PROJECT NO. 4667-1-00 RIGHT-OF-WAY PLAT.

MIDWEST DRIVE AND CONSOLIDATED COURT RIGHT-OF-WAY IS BASED UPON GRAND CHUTE SOUTHWEST BUSINESS BANK.


ACCEPTED FOR	
OUTAGAMIE COUNTY	
12-4-13 (Date)	<i>David A. Yurk</i> (Signature & Title of Official)
ORIGINAL PLANS PREPARED BY	
OMNI ASSOCIATES APPLETON, WISCONSIN	
WISCONSIN LAND SURVEYOR DAVID A. YURK S-2648 OSHKOSH, WI	
12-3-2013 (Date)	<i>David A. Yurk</i> (Signature)

SCHEDULE OF LANDS & INTERESTS REQUIRED


OWNERS NAMES ARE SHOWN FOR REFERENCE PURPOSES ONLY
AND ARE SUBJECT TO CHANGE PRIOR TO THE TRANSFER OF LAND
INTEREST TO THE COUNTY OF OUTAGAMIE.

PARCEL PLAT SHEET					AREA ACRES REQUIRED			TOTAL AREA		
NUMBER	NUMBER	OWNER	INT. REQD.	TOTAL AREA	NEW	EXISTING	TOTAL	REMAINING	TLE Area	HE Area
1	4.4	MIDWEST PROPERTIES I, LLP	HE	2.67 ac	0 SQ FT	0 SQ FT	0 SQ FT	2.67 AC	0 SQ FT	9017 SQ FT
2	4.4	MIDWEST PROPERTIES I, LLP	HE	2.02 AC	0 SQ FT	0 SQ FT	0 SQ FT	2.02 AC	0 SQ FT	6171 SQ FT
3	4.4	MIDWEST PROPERTIES I, LLP	HE	2.00 AC	0 SQ FT	0 SQ FT	0 SQ FT	2.00 AC	0 SQ FT	6162 SQ FT
4	4.4	MIDWEST PROPERTIES I, LLP	HE	2.08 AC	0 SQ FT	0 SQ FT	0 SQ FT	2.08 AC	0 SQ FT	2508 SQ FT
6	4.5	MILLER ELECTRIC MFG. CO., A WISCONSIN CORPORATION	HE	10.93 AC	0 SQ FT	0 SQ FT	0 SQ FT	10.93 AC	0 SQ FT	1720 SQ FT
7	4.5	MIDWEST PROPERTIES I, LLP	HE	1.64 AC	0 SQ FT	0 SQ FT	0 SQ FT	1.64 AC	0 SQ FT	2285 SQ FT
8	4.5	MIDWEST PROPERTIES I, LLP	HE	5.34 AC	0 SQ FT	0 SQ FT	0 SQ FT	5.34 AC	0 SQ FT	4089 SQ FT
90	4.4, 4.5	WE ENERGIES - GAS	RELEASE OF RIGHTS	---	---	---	---	---	---	---
91	4.4, 4.5	AT&T	RELEASE OF RIGHTS	---	---	---	---	---	---	---
92	4.4, 4.5	WE ENERGIES - ELECTRIC	RELEASE OF RIGHTS	---	---	---	---	---	---	---
93	4.4, 4.5	TIME WARNER CABLE	RELEASE OF RIGHTS	---	---	---	---	---	---	---

REVISION DATE:	DATE: 12-3-2013		HWY: CB	STATE R/W PROJECT NUMBER:	PLAT SHEET NO: 4.2	
			COUNTY: OUTAGAMIE	CONSTRUCTION PROJECT NUMBER: 585200	PS&E SHEET NO:	E

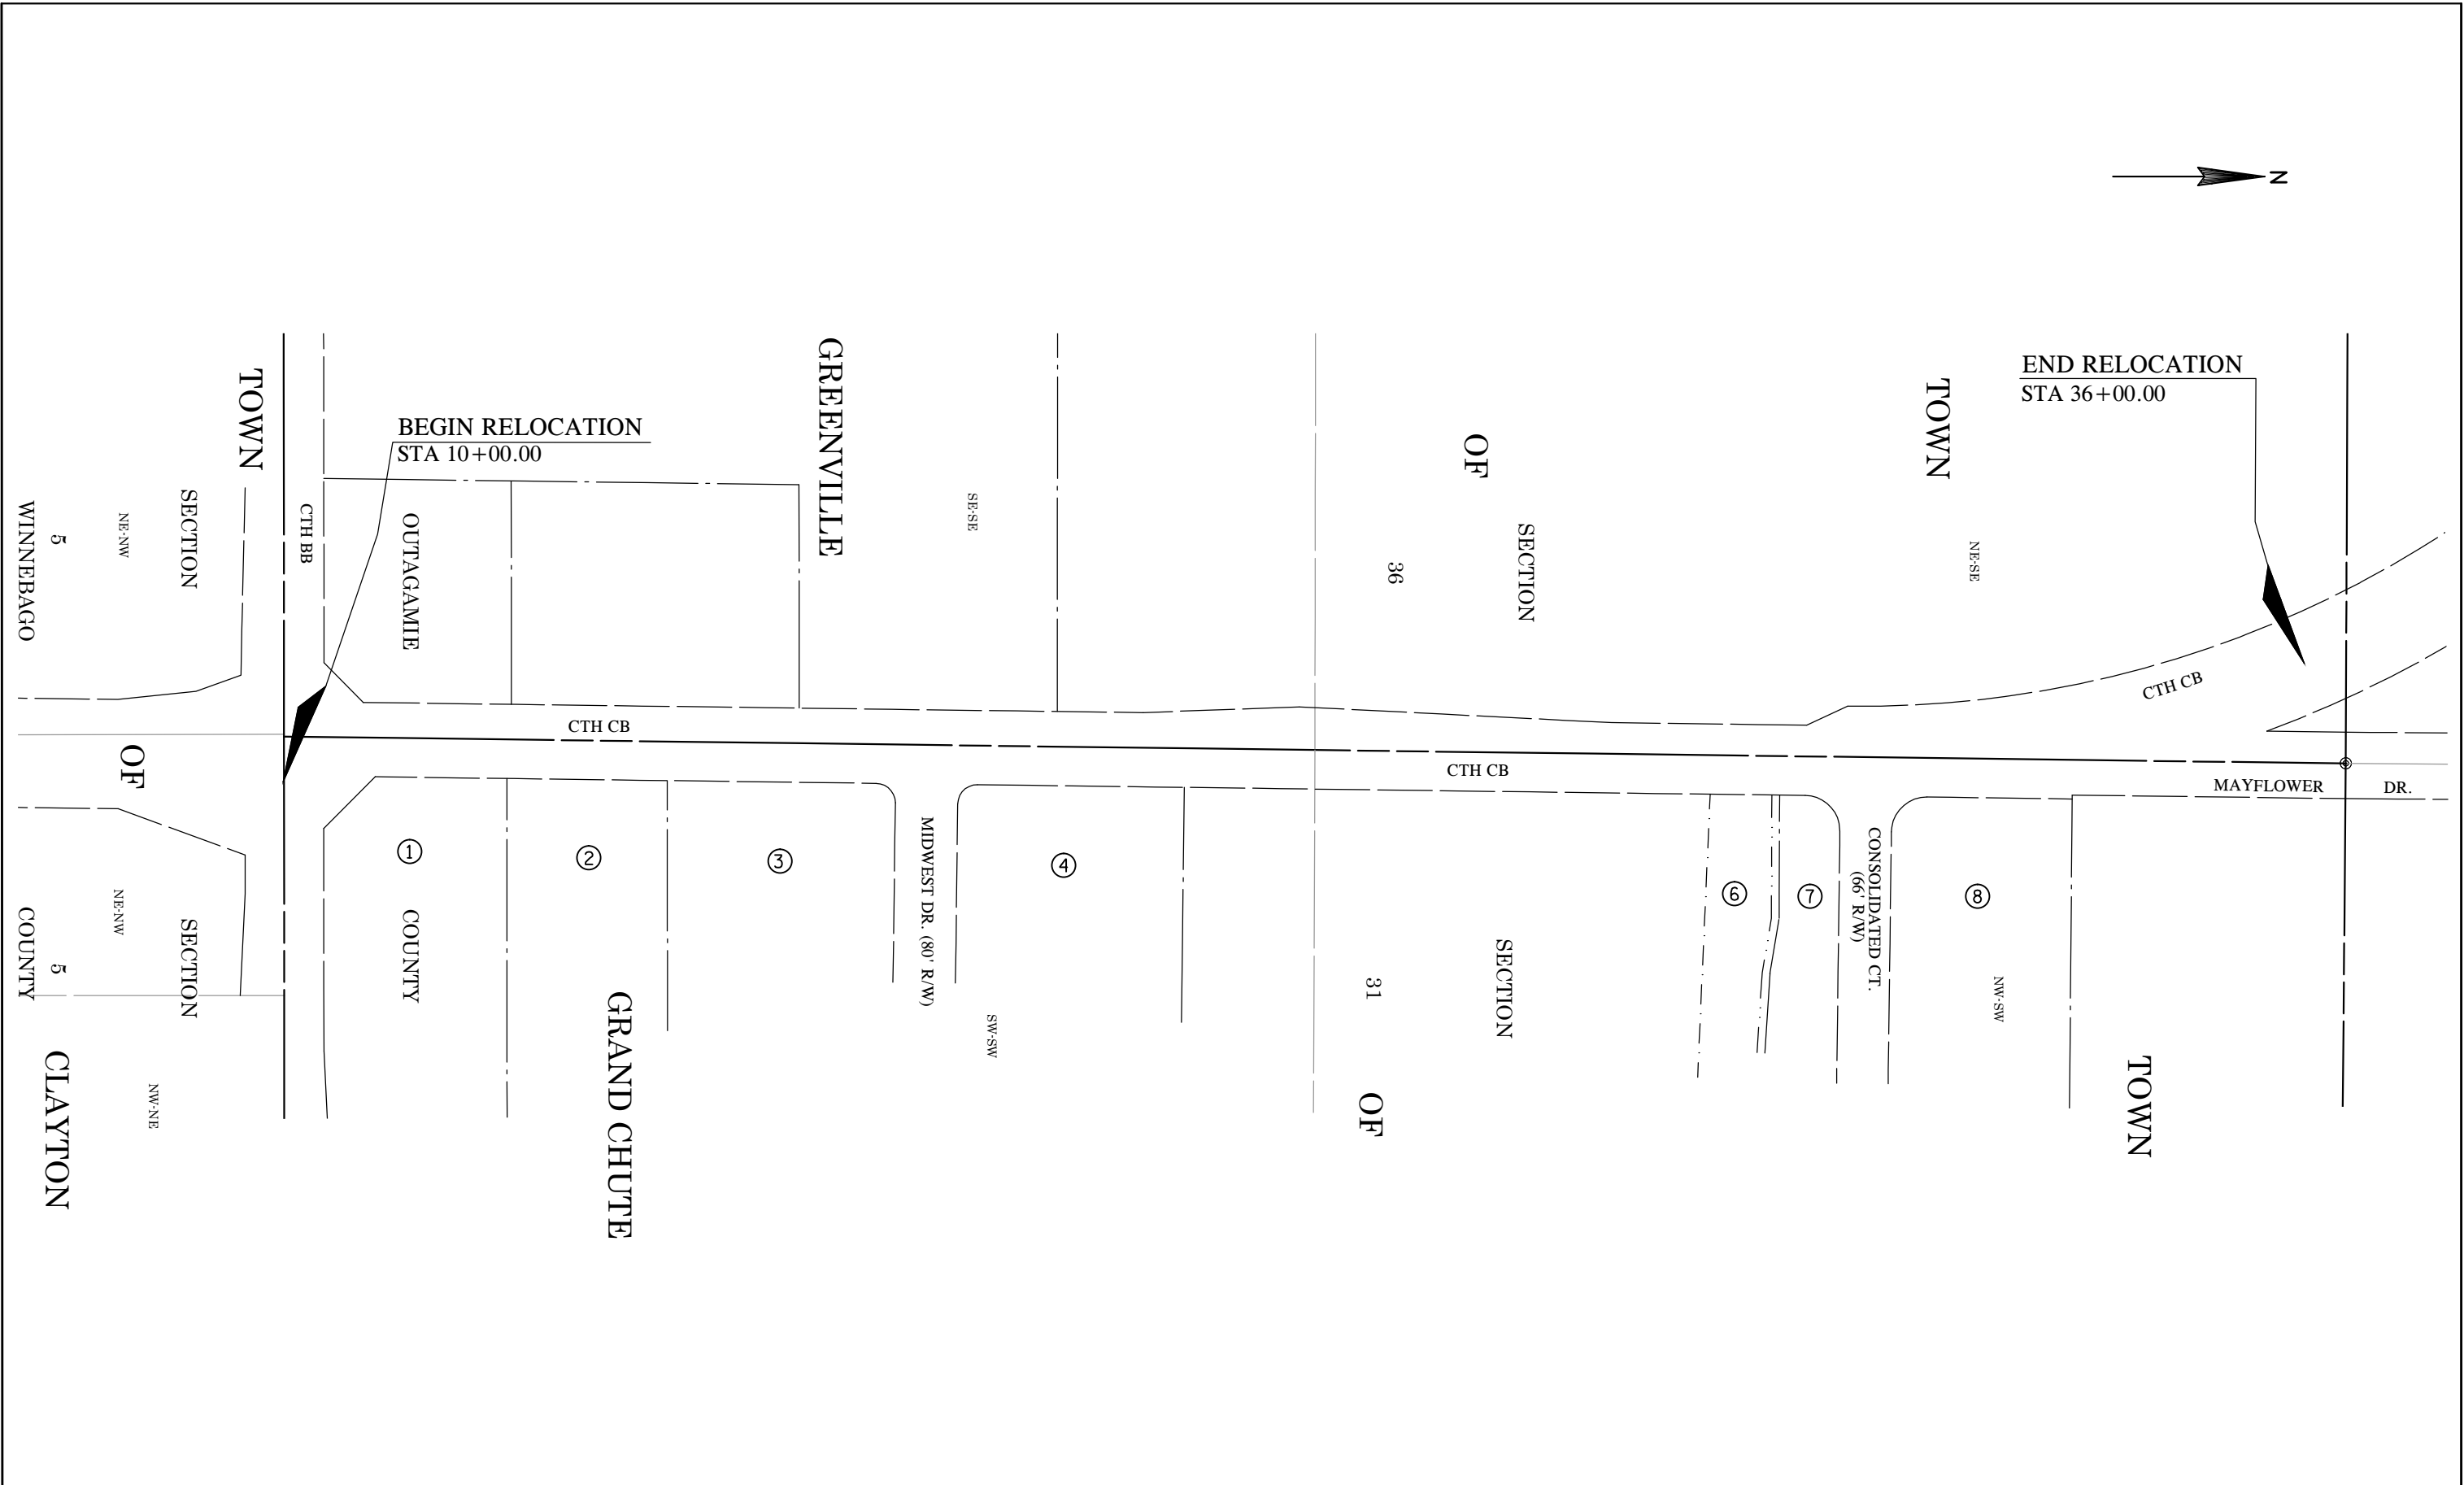

REVISION DATE ----- ----- ----- -----	DATE: 12-3-2013	SCALE, FEET 0100200	HWY: CTH CB	STATE R/W PROJECT NUMBER	PLAT SHEET 4.3	E
	GRID FACTOR -----		COUNTY: OUTAGAMIE	CONSTRUCTION PROJECT NUMBER 585200	PS&E SHEET -----	

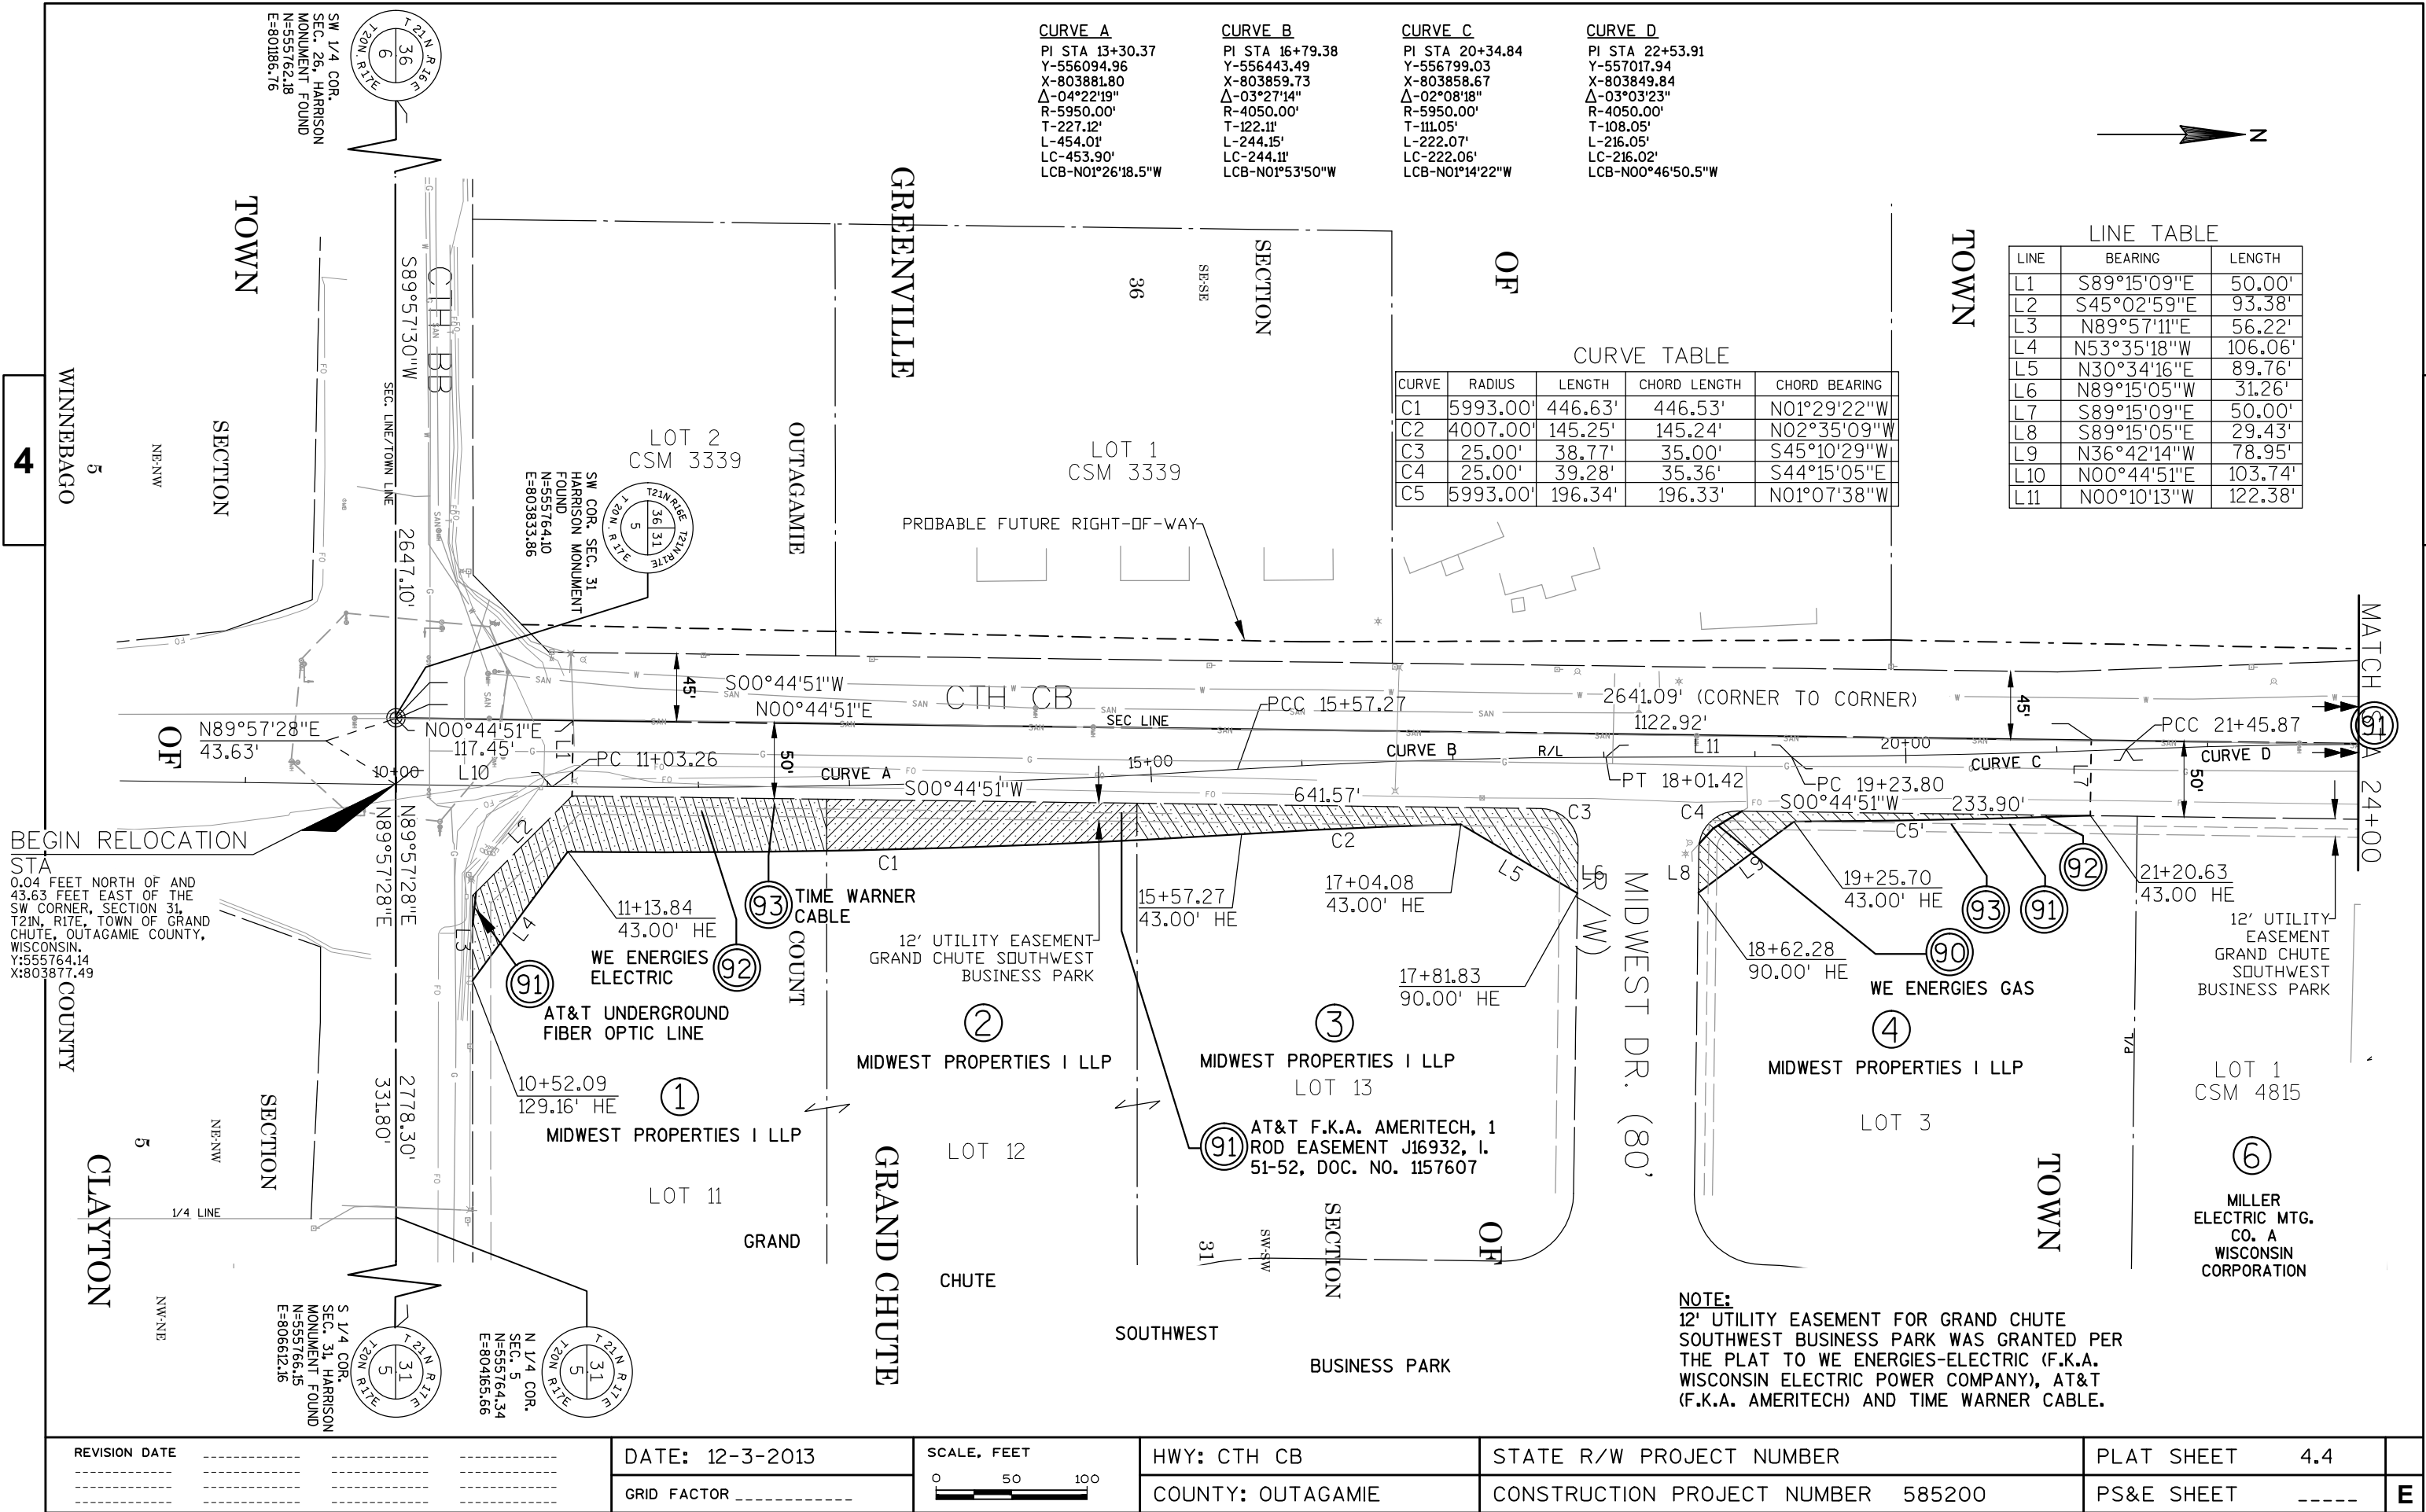

LINE TABLE

LINE	BEARING	LENGTH
L1	S89°15'09"E	50.00'
L2	N29°02'54"E	73.82'
L3	N00°44'51"E	93.10'
L4	S00°44'51"W	114.22'
L5	S89°15'09"E	50.00'





CURVE TABLE

CURVE	RADIUS	LENGTH	CHORD LENGTH	CHORD BEARING
C1	45.00'	60.60'	56.12'	S39°19'46"W
C2	45.00'	64.77'	59.32'	S40°28'55"E

CURVE D
PI STA 22+53.91
Y-557017.94
X-803849.84
Δ-03°03'23"
R-4050.00'
T-108.05'
L-216.05'
LC-216.02'
LCB-N00°46'50.5"W

CURVE E
PI STA 25+57.29
Y-557017.94
X-803849.84
Δ-23°55'01"
R-1432.39'
T-303.38'
L-597.92'
LC-593.59'
LCB-N11°12'39.5"W

NOTE:
12' UTILITY EASEMENT FOR GRAND CHUTE
SOUTHWEST BUSINESS PARK WAS GRANTED PER
THE PLAT TO WE ENERGIES-ELECTRIC (F.K.A.
WISCONSIN ELECTRIC POWER COMPANY), AT&T
(F.K.A. AMERITECH) AND TIME WARNER CABLE.

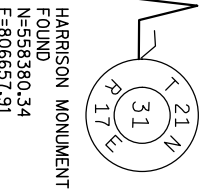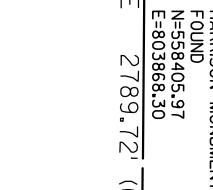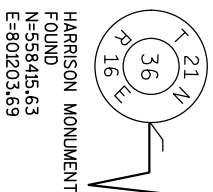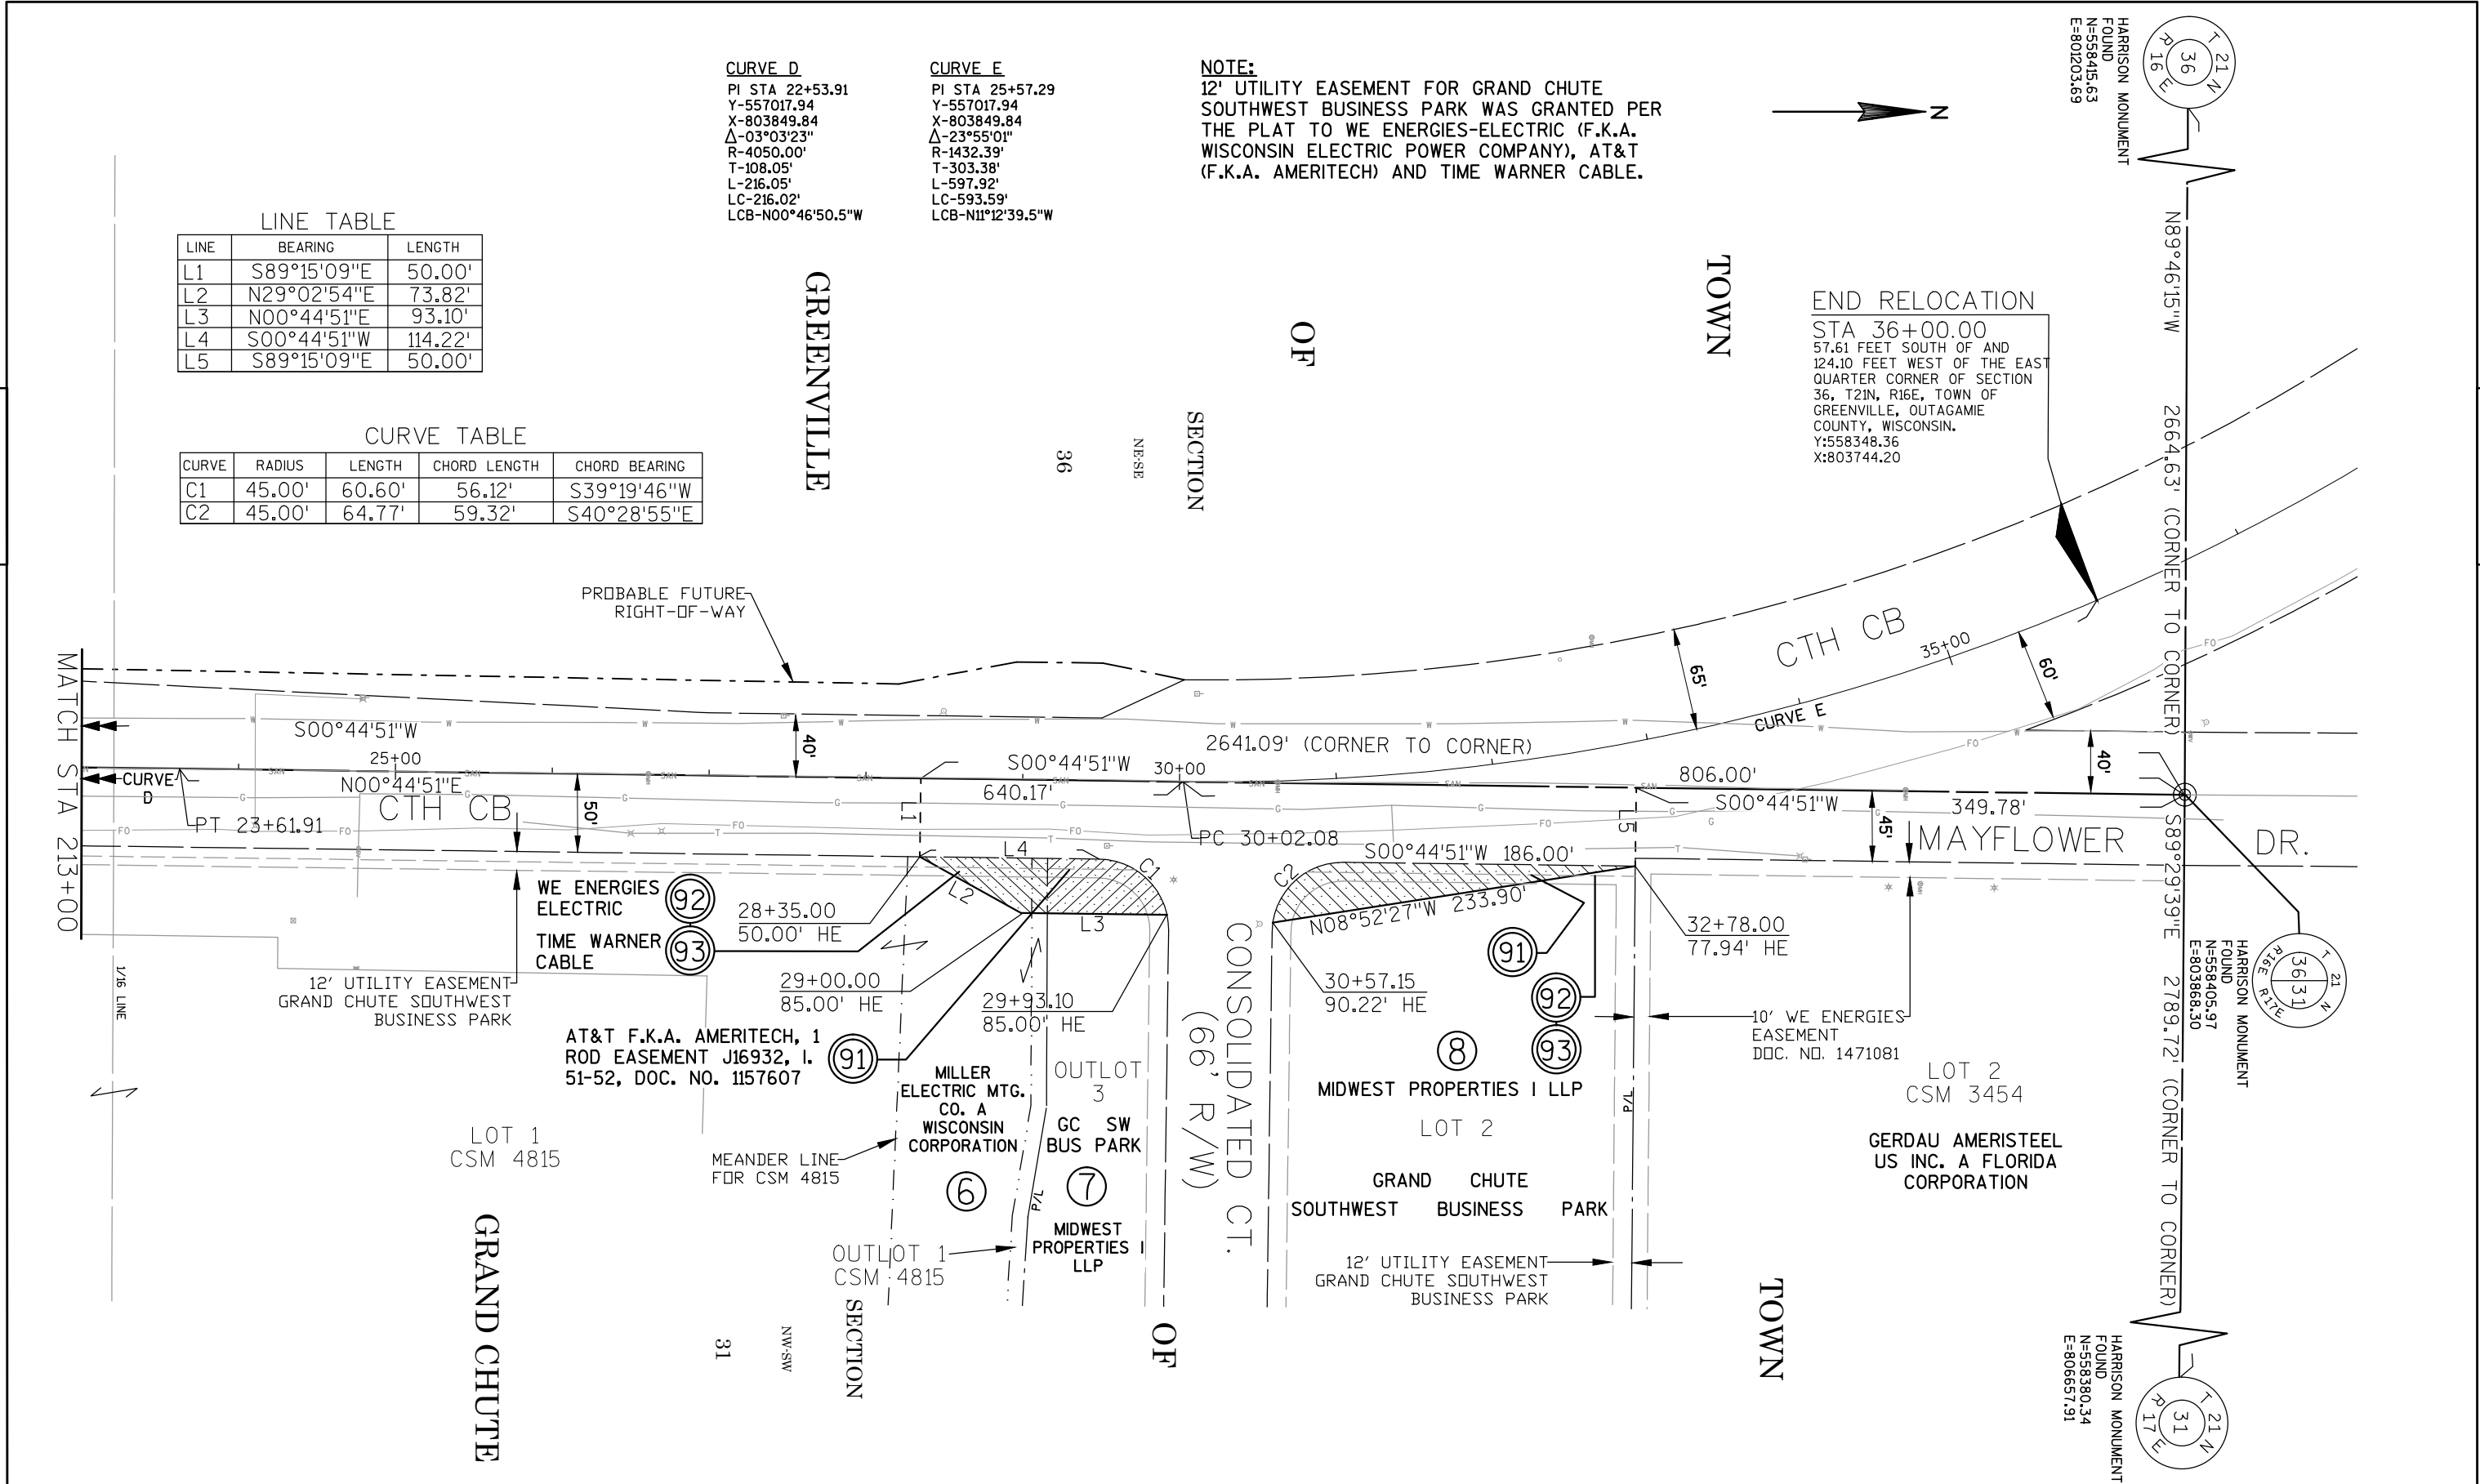

REVISION DATE ----- ----- ----- -----	DATE: 12-3-2013	SCALE, FEET 	HWY: CTH CB	STATE R/W PROJECT NUMBER	PLAT SHEET 4.5	E
	GRID FACTOR -----		COUNTY: OUTAGAMIE	CONSTRUCTION PROJECT NUMBER 585200	PS&E SHEET -----	