

File Name: F:\N\JOBS\E2129A14\Draw 30 2012\Sheets\Plan\CTH-MM\CTH-MM-TITLE.dwg
Plotted By: JMS/DMM on 01/13/2015 at 07:25 AM

CTH MM

CTH M TO STH 76
RIGHT-OF-WAY MONUMENTATION
VILLAGE OF HORTONVILLE &
TOWN OF ELLINGTON
OUTAGAMIE COUNTY, WISCONSIN



CTH MM, RIGHT OF WAY MONUMENTATION
OUTAGAMIE COUNTY HIGHWAY DEPARTMENT
1313 HOLLAND ROAD, APPLETON, WI 54911

Omni
ASSOCIATES
ONE SYSTEMS DRIVE
APPLETON, WI 54914
(920) 735-8900

REV	DATE	DESCRIPTION

SHEET DESCRIPTION

PROJECT MANAGER: DAY
PROJ NO: E2129A14
DATE: 11/4/14

DRAWING NO.

1 OF 5

LEGEND

- EXISTING R/W LINE
- SECTION LINE
- QUARTER LINE
- $\frac{1}{8}$ LINE
- CENTERLINE OF R/W
- ////// CORPORATE LIMITS


- - $\frac{3}{4}$ " X 24" IRON REBAR SET WITH R/W CHANNEL POST OR OTHERWISE NOTED
- △ - CENTROL ANGLE OF CURVE
- T - TANGENT
- L - LENGTH OF CURVE
- R - RADIUS
- LC - LONG CHORD LENGTH
- D.A. - DEGREE OF ARC
- P.C. - POINT OF CURVE
- P.T. - POINT OF TANGENT
- P.I. - POINT OF INTERSECTION
- R/L - REFERENCE LINE
- L.C.B. - LONG CHORD BEARING

NOTES:
POSITIONS SHOWN ON THIS PLAT ARE WISCONSIN COUNTY COORDINATES,
OUTAGAMIE COUNTY, NAD 83 1991 IN US SURVEY FEET. VALUES SHOWN
ARE GRID COORDINATES, GRID BEARINGS, AND GRID DISTANCES. GRID
DISTANCES MAY BE USED AS GROUND DISTANCES.

RIGHT-OF-WAY MONUMENTS ARE $\frac{3}{4}$ " X 24" REBAR, UNLESS
OTHERWISE NOTED.



EXISTING HIGHWAY RIGHT-OF-WAY SHOWN IS BASED ON THE
FOLLOWING:

- CTH MM - NO R/W PLAT ON RECORD AT OUTAGAMIE COUNTY, USED NUMEROUS SUBDIVISION PLATS, CSM'S, PLAT OF SURVEY AND DEEDS OF RECORDS.
- CTH M - STATE OF WISCONSIN RIGHT-OF-WAY PLAT PROJECT S0395(1), DATED JULY 24, 1967.
- STH 76 - WISDOT RIGHT-OF-WAY PROJECT NO. 6517-07-22, DATED DECEMBER 18, 2006.

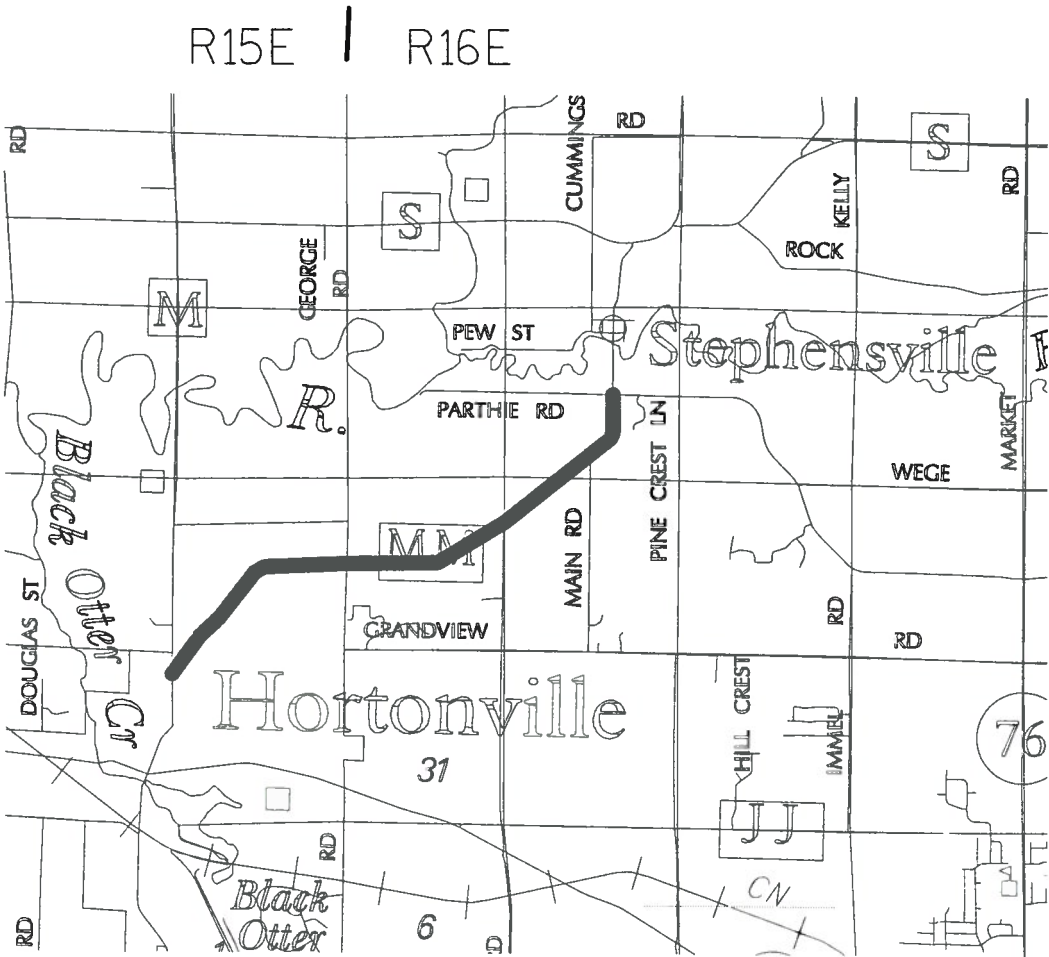

MM-1

File Name: F:\TRA\JOB\NE2129A14\Civil 3D 2012\Sheets\plan\CTH-H\CTHMMRVP.dwg
Plotted By: TDMS\SVTH on 01/13/2015 at 07:59 AM

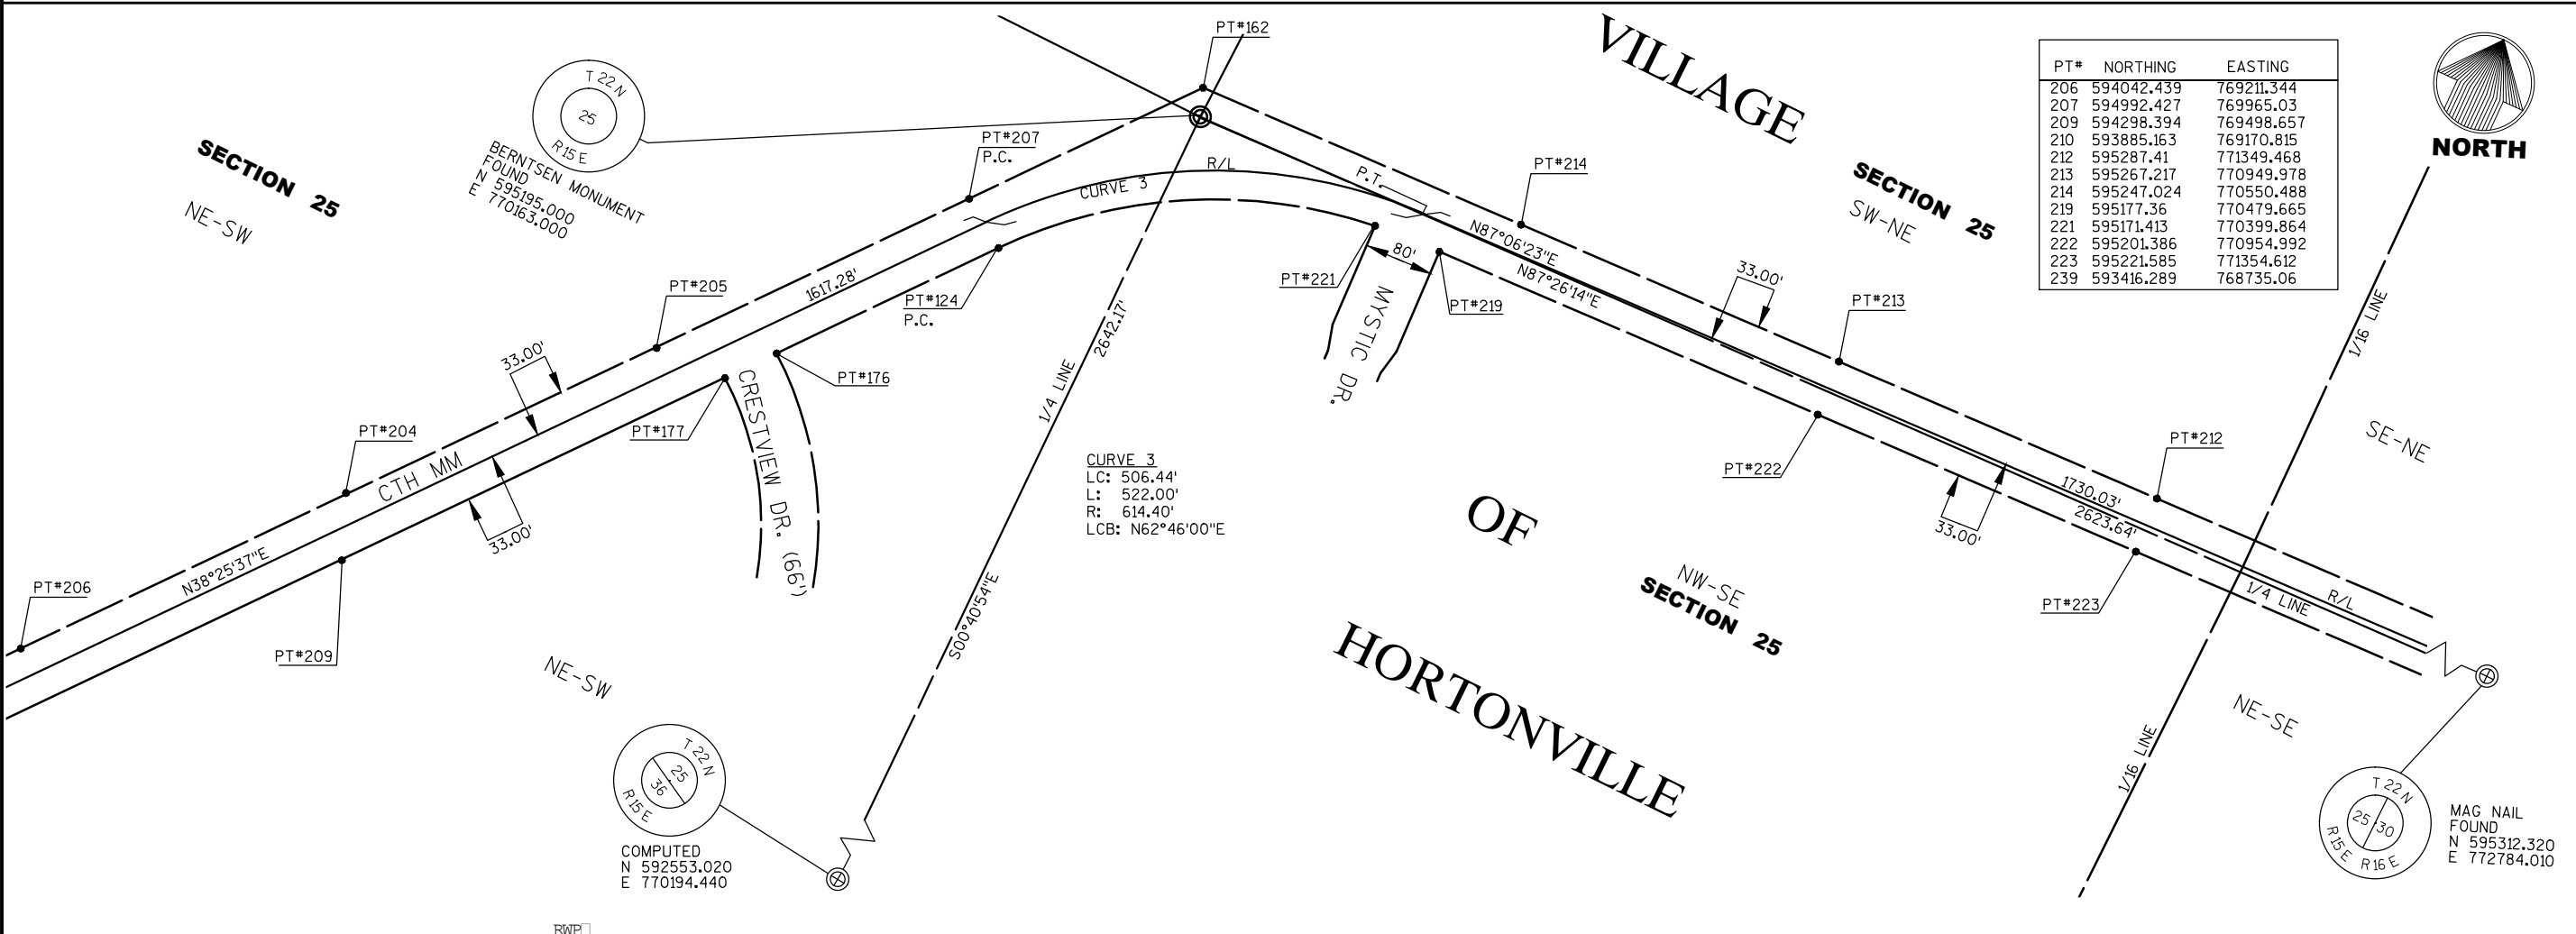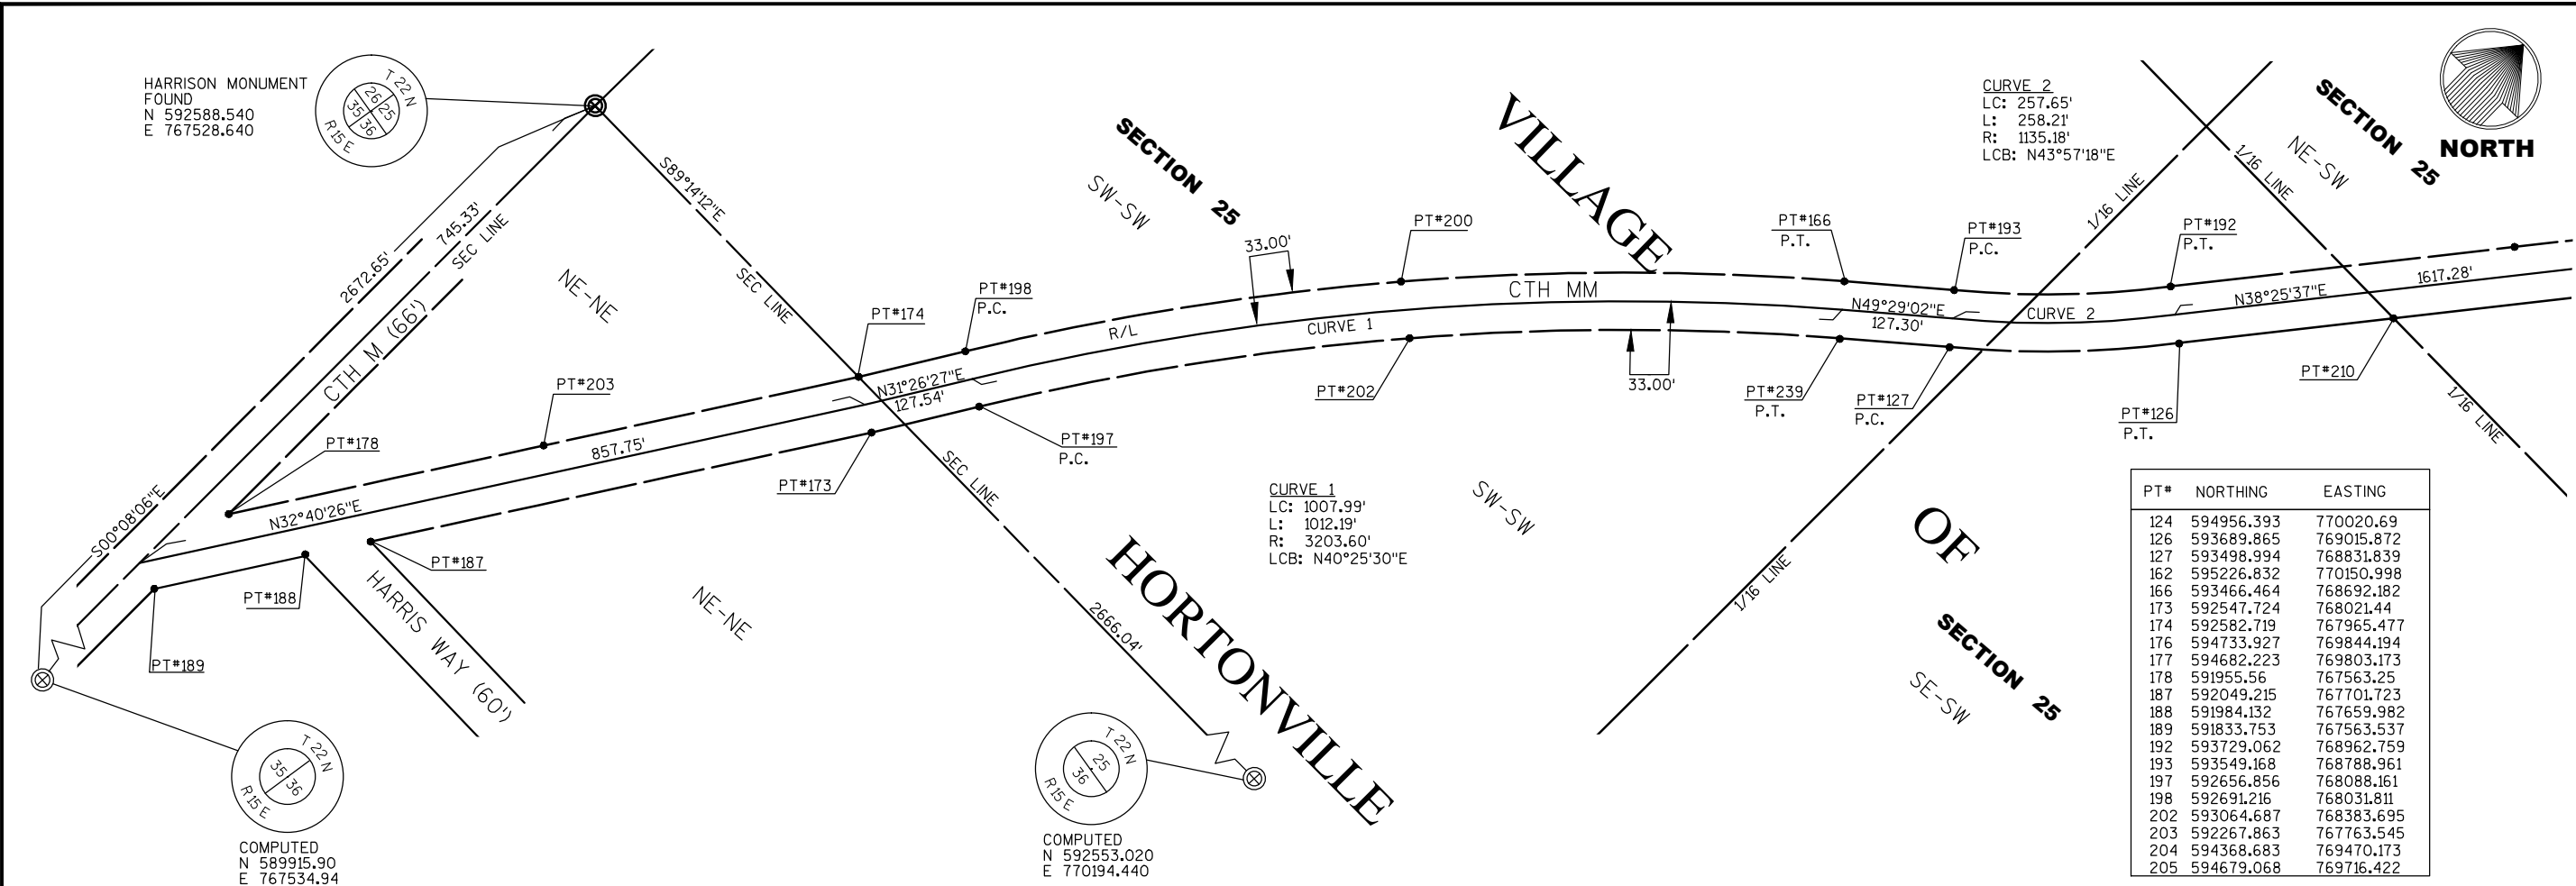

CTH MM, RIGHT OF WAY MONUMENTATION
OUTAGAMIE COUNTY HIGHWAY DEPARTMENT
1313 HOLLAND ROAD, APPLETON, WI 54911

Omni ASSOCIATES
ONE SYSTEMS DRIVE
APPLETON, WI 54914
PHONE (920) 738-9900
FAX (920) 830-8100

REV.	DATE	DESCRIPTION

DATE DESCRIPTION

SHEET DESCRIPTION

RIGHT-OF-WAY MONUMENTATION

PROJECT MANAGER: DAY

PROJ NO: E2129A14

DATE: 11/4/14

DRAWING NO.

2 OF 5

© 2009 OMNI Associates, Inc. - This design, drawing and detail is the copyrighted property of OMNI Associates, Inc. No part shall be copied, duplicated, distributed or reproduced in any manner without written consent of OMNI Associates, Inc.

VILLAGE OF

SECTION 25

SE-NE

TOWN

SW-NW



OF

SECTION 30

SE-NW



NORTH

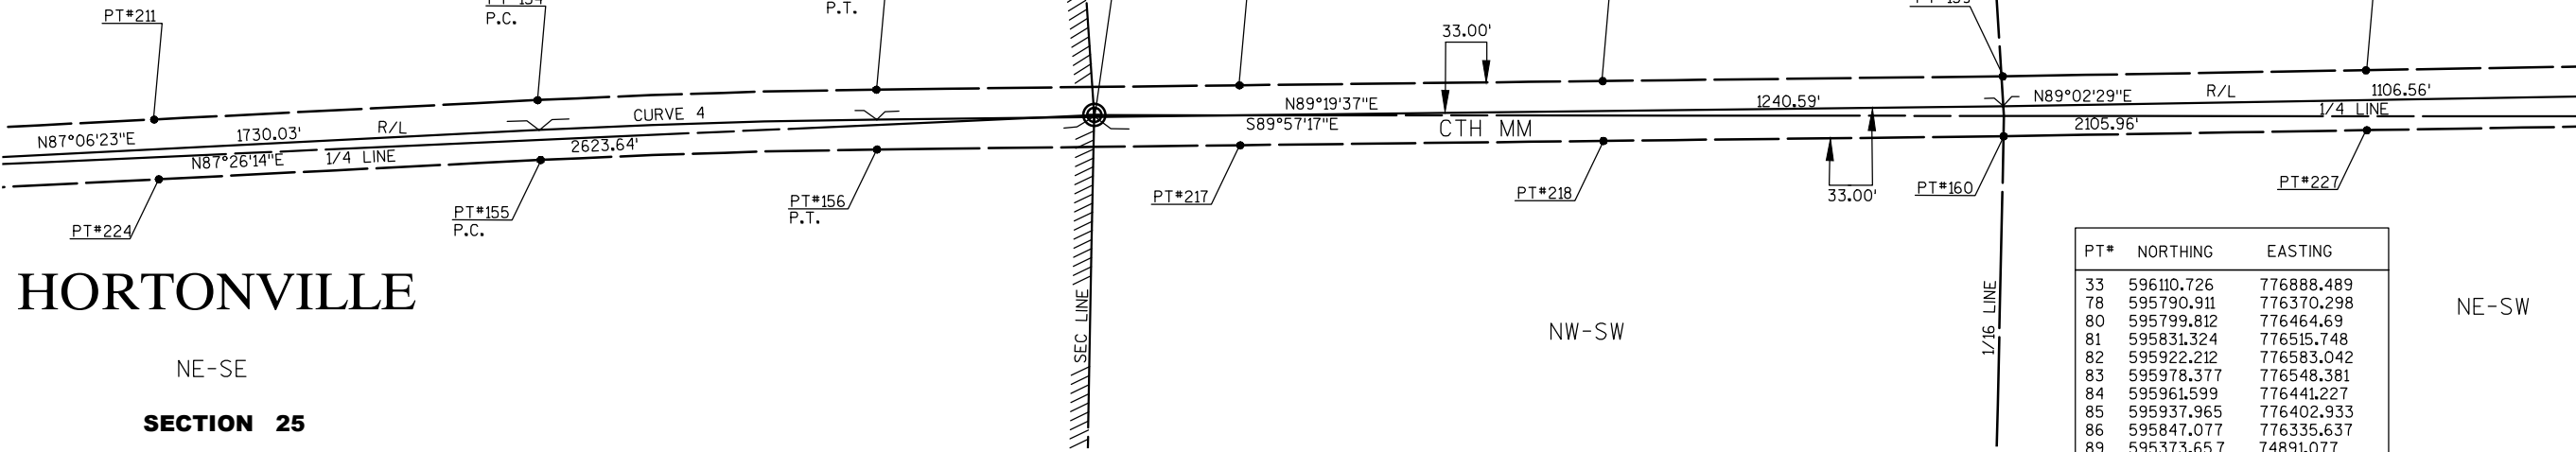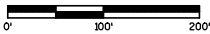


PT#	NORTHING	EASTING
33	596110.726	776888.489
78	595790.911	776370.298
80	595799.812	776464.69
81	595831.324	776515.748
82	595922.212	776583.042
83	595978.377	776548.381
84	595961.599	776441.227
85	595937.965	776402.933
86	595847.077	776335.637
89	595373.657	74891.077
102	595307.657	774891.266
103	595367.784	775426.286
104	595301.788	775425.561

ELLINGTON


SECTION 30

NE-SW

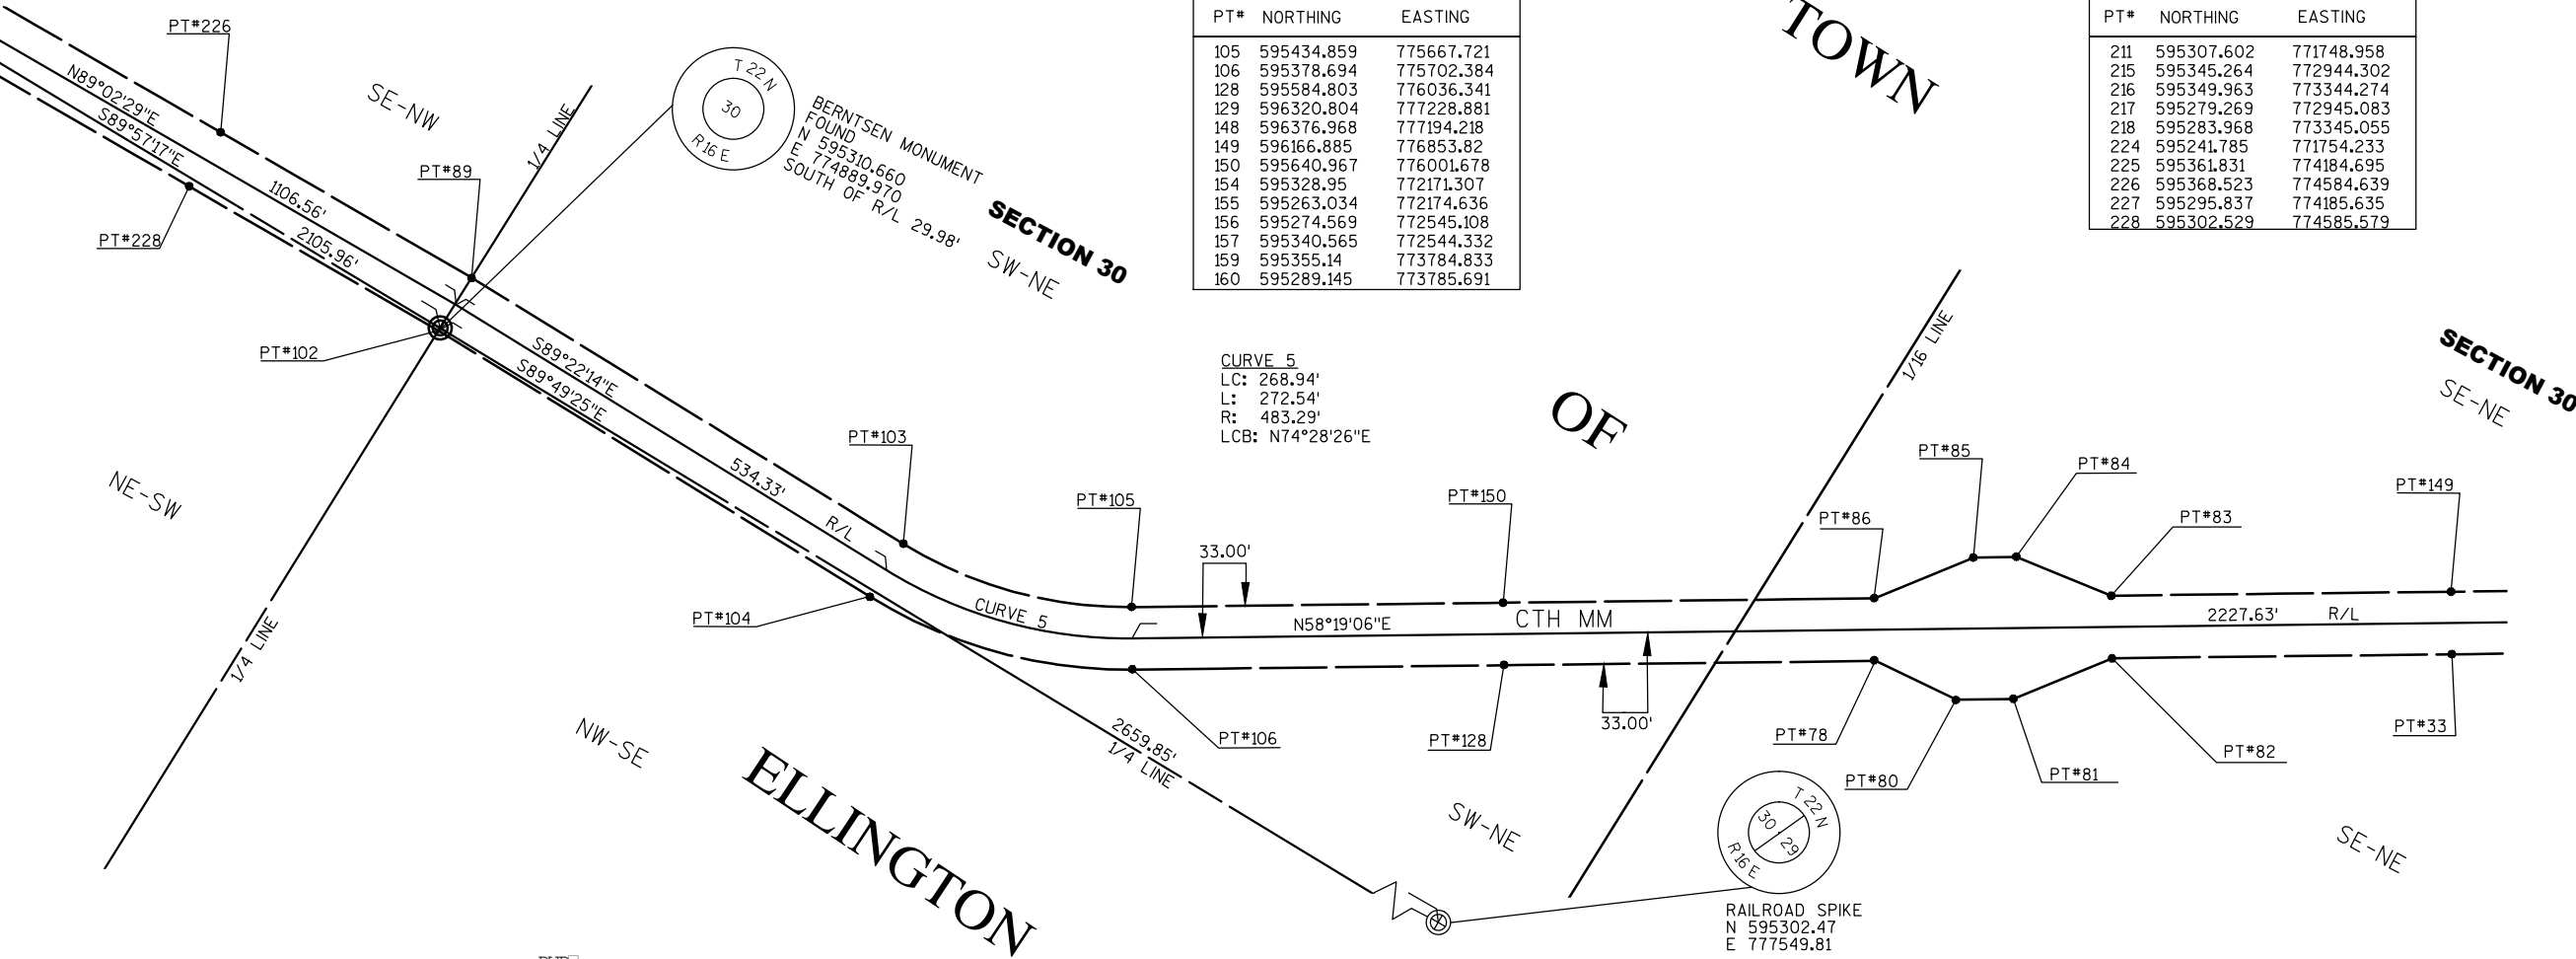

PT#	NORTHING	EASTING
105	595434.859	775667.721
106	595378.694	775702.384
128	595584.803	776036.341
129	596320.804	777228.881
148	596376.968	777194.218
149	596166.885	776853.82
150	595640.967	776001.678
154	595328.95	772171.307
155	595263.034	772174.636
156	595274.569	772545.108
157	595340.565	772544.332
159	595355.14	773784.833
160	595289.145	773785.691

PT#	NORTHING	EASTING
211	595307.602	771748.958
215	595345.264	772944.302
216	595349.963	773344.274
217	595279.269	772945.083
218	595283.968	773345.055
224	595241.785	771754.233
225	595361.831	774184.695
226	595368.523	774584.639
227	595295.837	774185.635
228	595302.529	774585.579

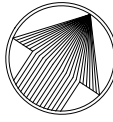

NORTH

CTH MM, RIGHT OF WAY MONUMENTATION
OUTAGAMIE COUNTY HIGHWAY DEPARTMENT
1313 HOLLAND ROAD, APPLETON, WI 54911



REV.	DATE	DESCRIPTION

DATE DESCRIPTION

SHEET DESCRIPTION

RIGHT-OF-WAY MONUMENTATION

PROJECT MANAGER: DAY




PROJ NO: E2129A14

DATE: 11/4/14


DRAWING NO.

3 OF 5

File Name: F:\TRA\JOB\S\2129A14\Civil 3D 2012\SheetsPlan\CTH-MM\H&M\H&MVP.dwg
Plotted By: TDS\SDVTH on 01/13/2015 at 09:01 AM

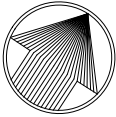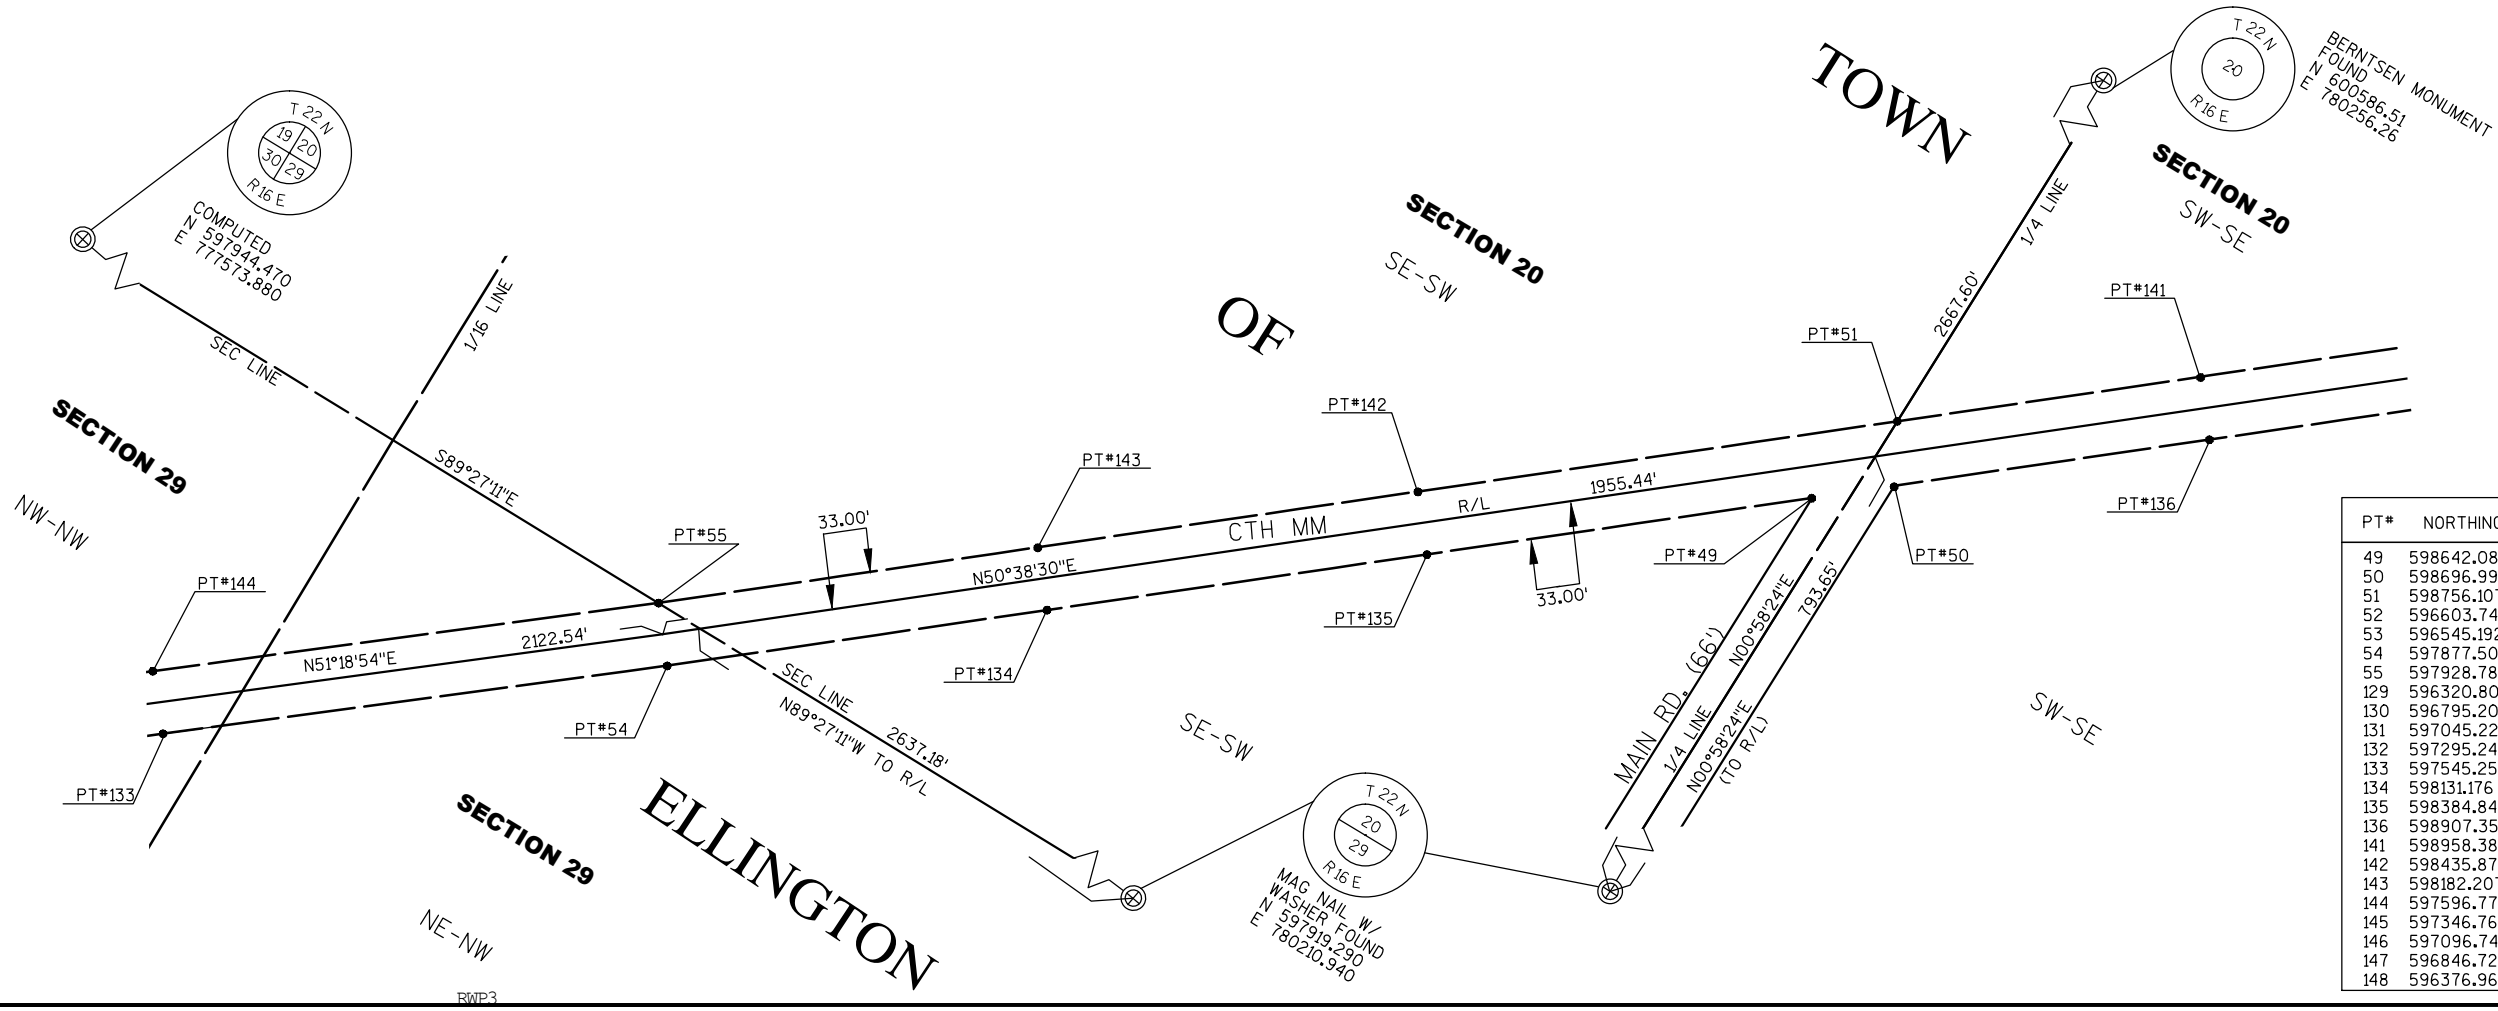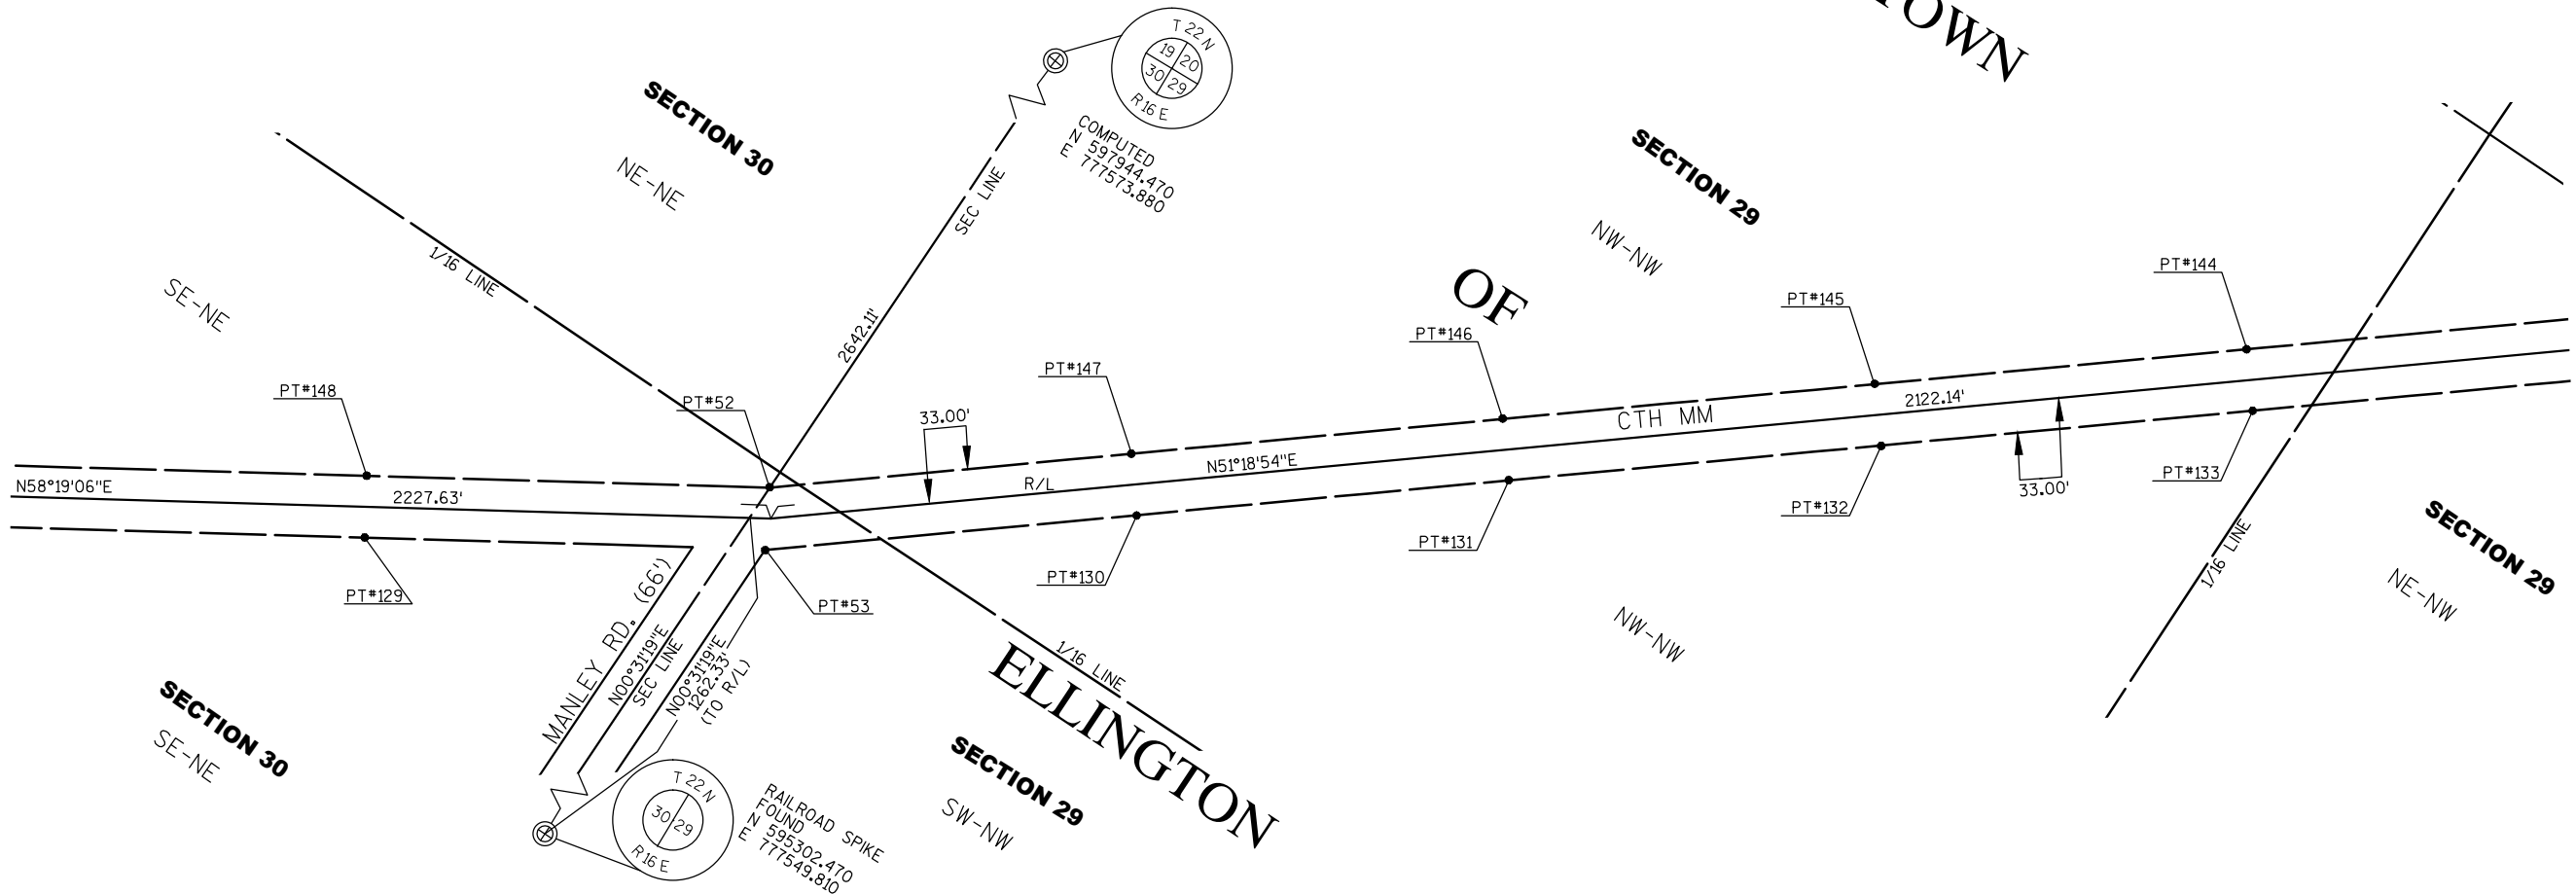

NORTH

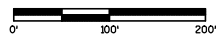

CTH MM, RIGHT OF WAY MONUMENTATION
OUTAGAMIE COUNTY HIGHWAY DEPARTMENT
1313 HOLLAND ROAD, APPLETON, WI 54911

Omni
ASSOCIATES
ONE SYSTEMS DRIVE
APPLETON, WI 54914
PHONE (920) 735-9900
FAX (920) 830-8100

REV.	DATE	DESCRIPTION
1		

DATE DESCRIPTION

SHEET DESCRIPTION

RIGHT-OF-WAY MONUMENTATION

PROJECT MANAGER: DAY

PROJ NO: E2129A14


DATE: 11/4/14

DRAWING NO.

4 OF 5

© 2009 OMNI Associates, Inc. - This design, drawing and detail is the copyrighted property of OMNI Associates, Inc. No part shall be copied, duplicated, distributed or reproduced in any manner without written consent of OMNI Associates, Inc.

File Name: F:\TRA\JOBSS\E2129A14\Civil 3D 2012\Sheets\Plan\CTH-MM\CTHMMRVP.dwg
Plotted By: SELLEK on 02/17/2015 at 08:04 AM

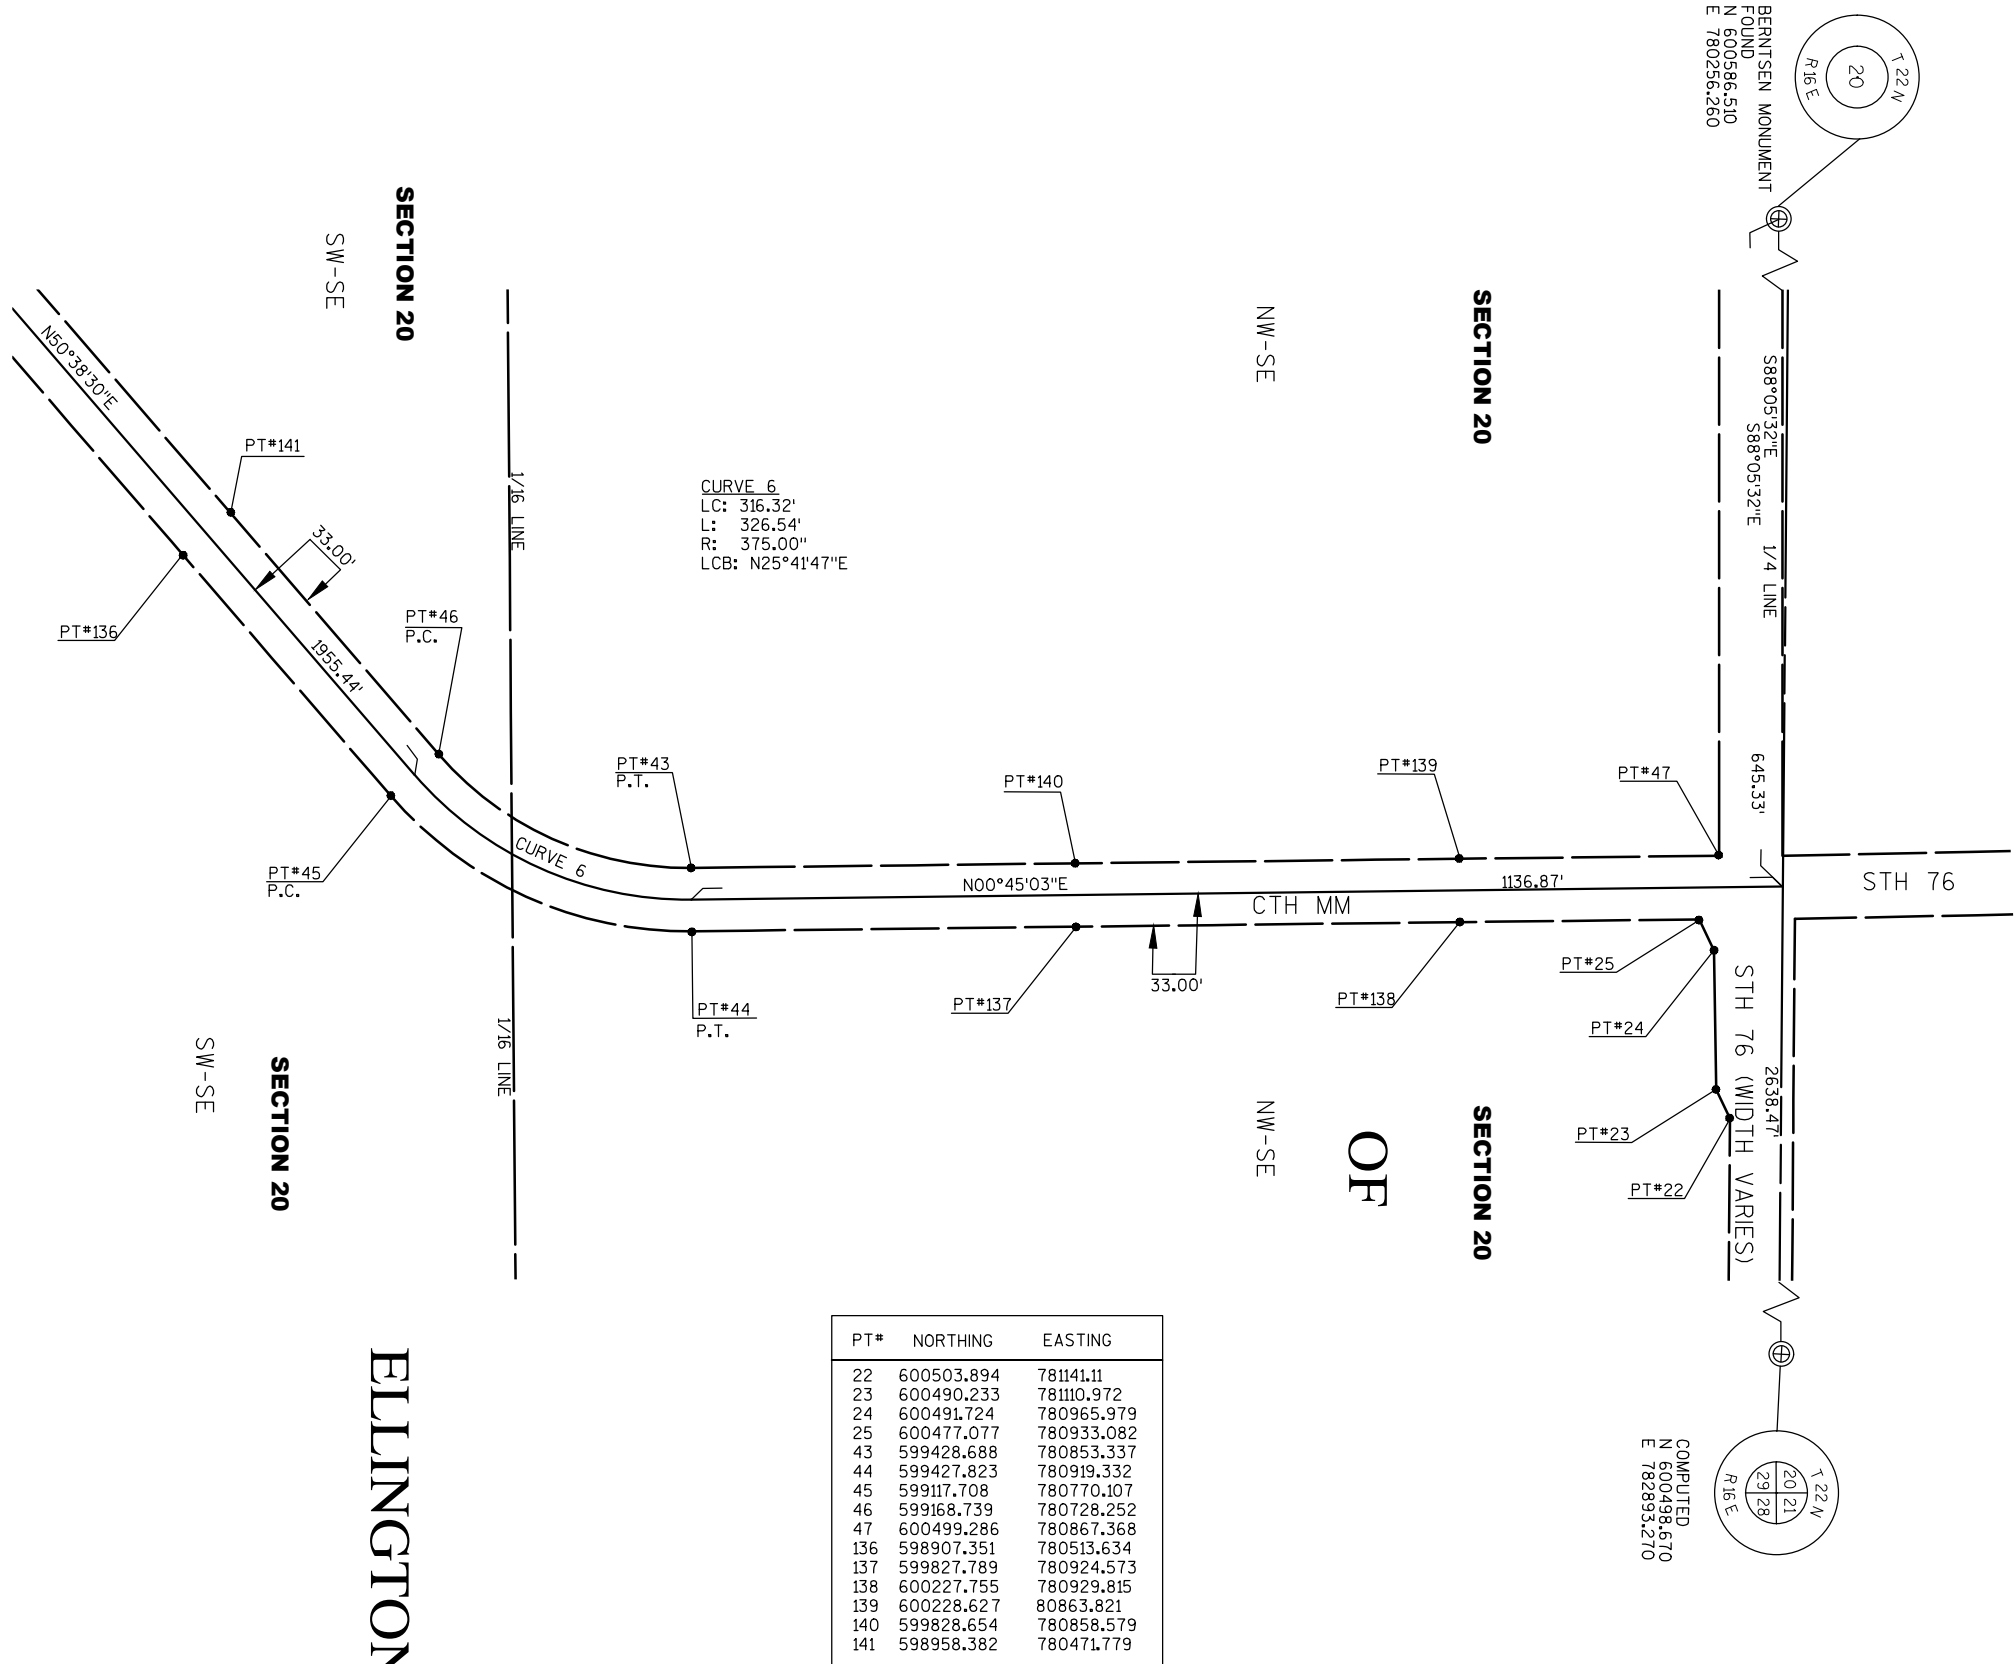

PT#	NORTHING	EASTING
22	600503.894	781141.11
23	600490.233	781110.972
24	600491.724	780965.979
25	600477.077	780933.082
43	599428.688	780853.337
44	599427.823	780919.332
45	599117.708	780770.107
46	599168.739	780728.252
47	600499.286	780867.368
136	598907.351	780513.634
137	599827.789	780924.573
138	600227.755	780929.815
139	600228.627	80863.821
140	599828.654	780858.579
141	598958.382	780471.779

CTH MM, RIGHT OF WAY MONUMENTATION
OUTAGAMIE COUNTY HIGHWAY DEPARTMENT
1313 HOLLAND ROAD, APPLETON, WI 54911



Omni ASSOCIATES
ONE SYSTEMS DRIVE
APPLETON, WI 54914
PHONE (920) 735-8800
FAX (920) 630-8100

REV.	DATE	DESCRIPTION

DATE	DESCRIPTION

SHEET DESCRIPTION

RIGHT-OF-WAY MONUMENTATION

PROJECT MANAGER: DAY

PROJ NO: E2129A14

DATE: 11/4/14

DRAWING NO.

5 OF 5

