

Conventional Signs and Abbreviations

SECTION LINE	AC	ACRES	R	RADIUS
QUARTER LINE	Δ	CENTRAL ANGLE	R.	RANGE
TOWNSHIP AND RANGE LINE	C/L	CENTERLINE	R/L	REFERENCE LINE
PROPOSED OR NEW CENTERLINE	COR.	CORNER	R/W	RIGHT OF WAY
PROPOSED OR NEW R/W LINE	CTH	COUNTY TRUNK HIGHWAY	1/4 LINE	QUARTER LINE
EXISTING R/W LINE	D	DEGREE OF CURVE	1/8 LINE	SIXTEENTH LINE
LOT LINE	E.	EAST	S.	SOUTH
PROPERTY LINE	L	LENGTH OF CURVE	SEC	SECTION
COUNTY LINE LIMITS	LC	LONG CHORD	SEC LINE	SECTION LINE
SLOPE INTERCEPTS	LCB	LONG CHORD BEARING	STH	STATE TRUNK HIGHWAY
EXISTING MONUMENTATION	MI	MILE	SF	SQUARE FEET
FENCE	N.	NORTH	STA	STATION
SECTION OR QUARTER CORNER	PC	POINT OF CURVATURE	T.	TOWN
TELEPHONE	PI	POINT OF INTERSECTION	T	TANGENT LENGTH OF CURVE
GAS	PT	POINT OF TANGENCY	TI	TEMPORARY INTEREST
WATER	PLE	PERMANENT LIMITED EASEMENT	USH	UNITED STATES HIGHWAY
ELECTRIC	P=L	PROPERTY LINE	W.	WEST
FIBER OPTIC				
SANITARY				
STORM SEWER				
NO ACCESS (BY ACQUISITION)				
NO ACCESS (BY STATUTORY AUTHORITY)				
NO ACCESS (BY PREVIOUS PROJECT)				
TEMPORARY INTEREST				
PERMANENT LIMITED EASEMENT				
HIGHWAY EASMENT				
RIGHT-OF-WAY TYPE 2 MONUMENTS SET AT NEWLY ACQUIRED R/W ANGLE POINTS				
R/W BOUNDARY POINT				
PARCEL NUMBER				
UTILITY PARCEL NUMBER				

COMPENSABLE	NON-COMPENSABLE
POWER POLE	
TELEPHONE POLE	
TELEPHONE PEDESTAL	

BEGIN RELOCATION ORDER
STATION 32+00.00

288.45 SOUTH OF AND 19.54'
WEST OF THE SE CORNER
SECTION 33, T22N, R19E
Y 586270.483
X 883770.993

Notes:

POSITIONS SHOWN ON THIS PLAT ARE WISCONSIN COUNTY COORDINATES, (OUTAGAMIE COUNTY), NAD 83 (1991) IN US SURVEY FEET. VALUES SHOWN ARE GRID COORDINATES, GRID BEARINGS, AND GRID DISTANCES. GRID DISTANCES MAY BE USED AS GROUND DISTANCES.

A TEMPORARY LIMITED EASEMENT (TLE) IS A RIGHT FOR CONSTRUCTION PURPOSES, AS DEFINED HEREIN, INCLUDING THE RIGHT TO OPERATE NECESSARY EQUIPMENT THEREON AND THE RIGHT OF INGRESS AND EGRESS, AS LONG AS REQUIRED FOR SUCH PUBLIC PURPOSE, INCLUDING THE RIGHT TO PRESERVE, PROTECT, REMOVE, OR PLANT THEREON ANY VEGETATION THAT THE HIGHWAY AUTHORITIES MAY DEEM NECESSARY OR DESIRABLE. ALL TLE'S EXPIRE AT THE TIME OF COMPLETION OF CONSTRUCTION PROJECT FOR WHICH THIS INSTRUMENT IS GIVEN.


EXISTING RIGHT-OF-WAY OF CTH U IS BASED UPON RIGHT-OF-WAY PROJECT NO. 6498-04-21.

RIGHT OF WAY MONUMENTS ARE TYPE 2 (TYPICALLY 3/4-INCH BY 24-INCH REBAR) AND WILL BE PLACED PRIOR TO THE COMPLETION OF THE PROJECT.

RIGHT OF WAY BOUNDARIES ARE DEFINED WITH COURSES OF THE PERIMETER OF THE HIGHWAY LANDS REFERENCED TO THE U.S. PUBLIC LAND SURVEY OR OTHER SURVEYS OF PUBLIC RECORD.

PROPERTY LINES SHOWN ON THIS PLAT ARE DRAWN FROM DATA DERIVED OF MAPS AND DOCUMENTS OF PUBLIC RECORD AND/OR EXISTING OCCUPATION LINES. EXCLUDING RIGHT-OF-WAY BOUNDARIES, THIS PLAT MAY NOT BE A TRUE REPRESENTATION OF EXISTING PROPERTY LINES AND SHOULD NOT BE USED AS A SUBSTITUTE FOR AN ACCURATE FIELD SURVEY.

DIMENSIONS FOR THE NEW RIGHT-OF-WAY IS MEASURED ALONG AND PERPENDICULAR TO THE NEW REFERENCE LINES.

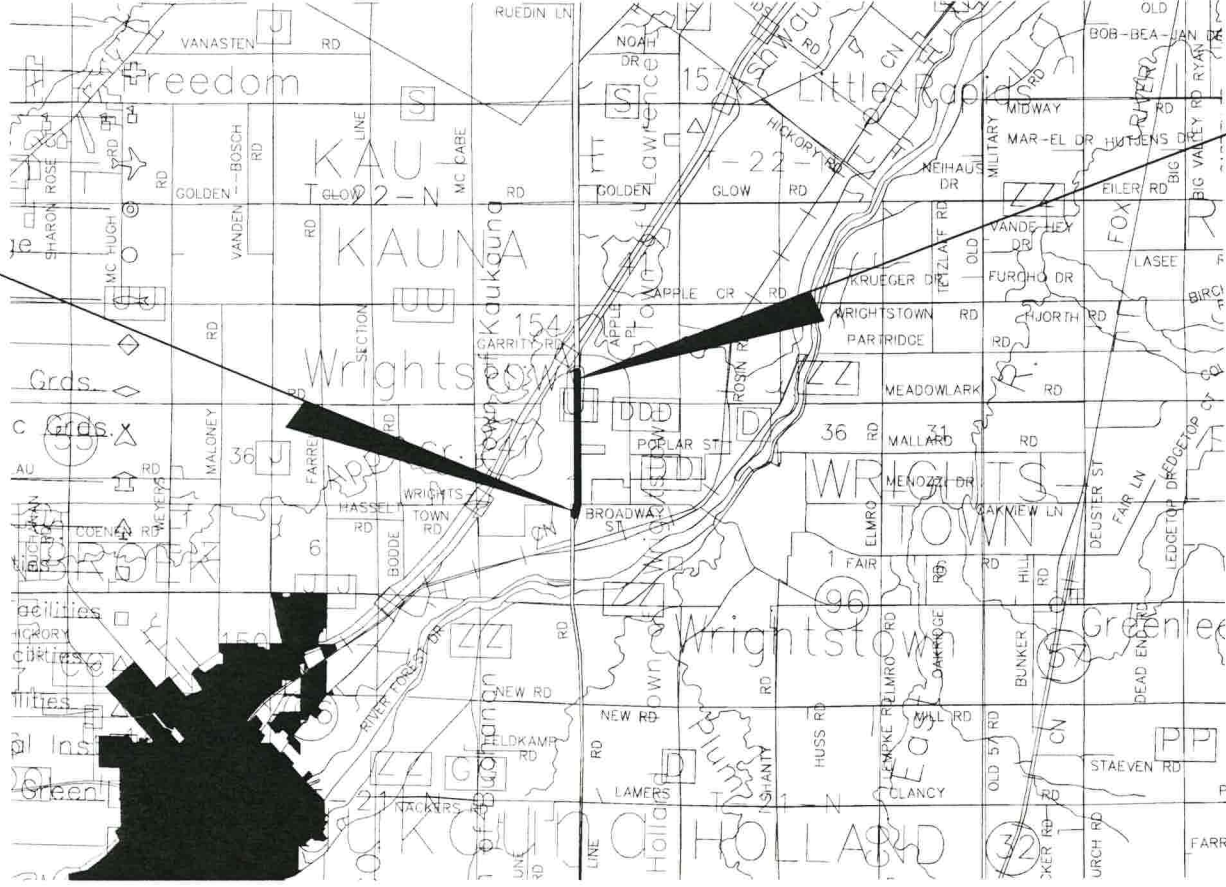

LAYOUT
SCALE 0 1/2 1 MI.
TOTAL NET LENGTH OF CENTERLINE = 1.08 MI.

R/W PROJECT NUMBER	SHEET NUMBER	TOTAL SHEETS
FEDERAL PROJECT NUMBER	4.1	7
PLAT OF RIGHT-OF-WAY REQUIRED FOR CTH U STH 96 TO USH 41		
OUTAGAMIE COUNTY	BROWN COUNTY	
CONSTRUCTION PROJECT NUMBER	586500-15	



END RELOCATION ORDER
STATION 89+00.00
157.12 FEET NORTH OF AND 0.71
FEET WEST OF THE NW CORNER OF
SECTION 33, T22N, R19E
Y 591969.076
X 883736.165

ACCEPTED FOR
OUTAGAMIE COUNTY
Paul D. Nordwig
10-2-14
(Date) (Signature & Title of Official)


ORIGINAL PLANS PREPARED BY
OMNI ASSOCIATES
APPLETON, WISCONSIN
WISCONSIN PROFESSIONAL LAND SURVEYOR
PAUL D. NORDWIG
S-2784
WRIGHTSTOWN, WI
Oct 7 2014
(Date) (Signature)


SCHEDULE OF LANDS & INTERESTS REQUIRED

OWNERS NAMES ARE SHOWN FOR REFERENCE PURPOSES ONLY
AND ARE SUBJECT TO CHANGE PRIOR TO THE TRANSFER OF LAND
INTEREST TO THE COUNTY OF OUTAGAMIE.

PARCEL NUMBER	PLAT SHEET NUMBER	OWNER	INT. REQD.	TOTAL AREA	AREA ACRES REQUIRED			TOTAL AREA REMAINING	TLE Area
					NEW	EXISTING	TOTAL		
1	4.4	KELLI G. EFFA, MARK W. GOODE, TED G. GRODE, BRUCE B. GRODE, KATHI L. DANKE, TAMI G. JUST & BONI L. DVORACHEK	FEE TLE	2.05 AC	2861 SQ FT	0 SQ FT	2861 SQ FT	1.98 AC	800 SQ FT
2	4.4	CC - WHRIGHTSTOWN WI, LLC	FEE TLE	22.50 AC	3700 SQ FT	0 SQ FT	3700 SQ FT	22.42 AC	173 SQ FT
3	4.4	KILLARNEY HARBOR CONDOMINIUM ASSOCIATION	TLE	9.47 AC	0 SQ FT	0 SQ FT	0 SQ FT	0 SQ FT	190 SQ FT
4	4.4	MS REAL ESATE HOLDING, LLC	FEE TLE	3.00 AC	531 SQ FT	0 SQ FT	531 SQ FT	2.99 AC	2013 SQ FT
5	4.5	MARK J. KERRIGAN & JEANNE KERRIGAN	TLE	1.52 AC	0 SQ FT	0 SQ FT	0 SQ FT	1.52 AC	825 SQ FT
6	4.5	TINEDALE FARMS PARTNERSHIP LLP	TLE	19.10 AC	0 SQ FT	0 SQ FT	0 SQ FT	19.10 AC	750 SQ FT
7	4.5 4.7	UNITED MEADOWS DAIRY LLC	TLE	51.48 AC	0 SQ FT	0 SQ FT	0 SQ FT	51.48 AC	3748 SQ FT
8	4.5	SWING THRU REAL ESTATE LLC	TLE	6.10 AC	0 SQ FT	0 SQ FT	0 SQ FT	6.10 AC	433 SQ FT
9	4.5	PAGE GOLF PROPERTIES LLC	TLE	150.02 AC	0 SQ FT	0 SQ FT	0 SQ FT	150.02 AC	460 SQ FT
11	4.6 4.7	NATHON SPRANGERS & JANELLE SPRANGERS	TLE	62.35 AC	0 SQ FT	0 SQ FT	0 SQ FT	62.35 AC	2848 SQ FT
12	4.7	SCOTT R. BERKEN	TLE	2.62 AC	0 SQ FT	0 SQ FT	0 SQ FT	2.62 AC	500 SQ FT
90	4.4 4.7	AT & T	RELEASE OF RIGHTS	----	----	----	----	----	----
91	4.4 4.5 4.7	TIME WARNER CABLE	RELEASE OF RIGHTS	----	----	----	----	----	----
92	4.4	VILLAGE OF WRIGHTSTOWN	RELEASE OF RIGHTS	----	----	----	----	----	----
93	4.6	WISCONSIN PUBLIC SERVICE	RELEASE OF RIGHTS	----	----	----	----	----	----
94	4.5 4.7	KAUKAUNA UTILITIES	RELEASE OF RIGHTS	----	----	----	----	----	----

REVISION DATE: 1-20-2015	DATE: 10-7-2014		HWY: CTH U	STATE R/W PROJECT NUMBER:	PLAT SHEET NO: 4.2	
			COUNTY: OUTAGAMIE	CONSTRUCTION PROJECT NUMBER: 586500-15	PS&E SHEET NO:	E

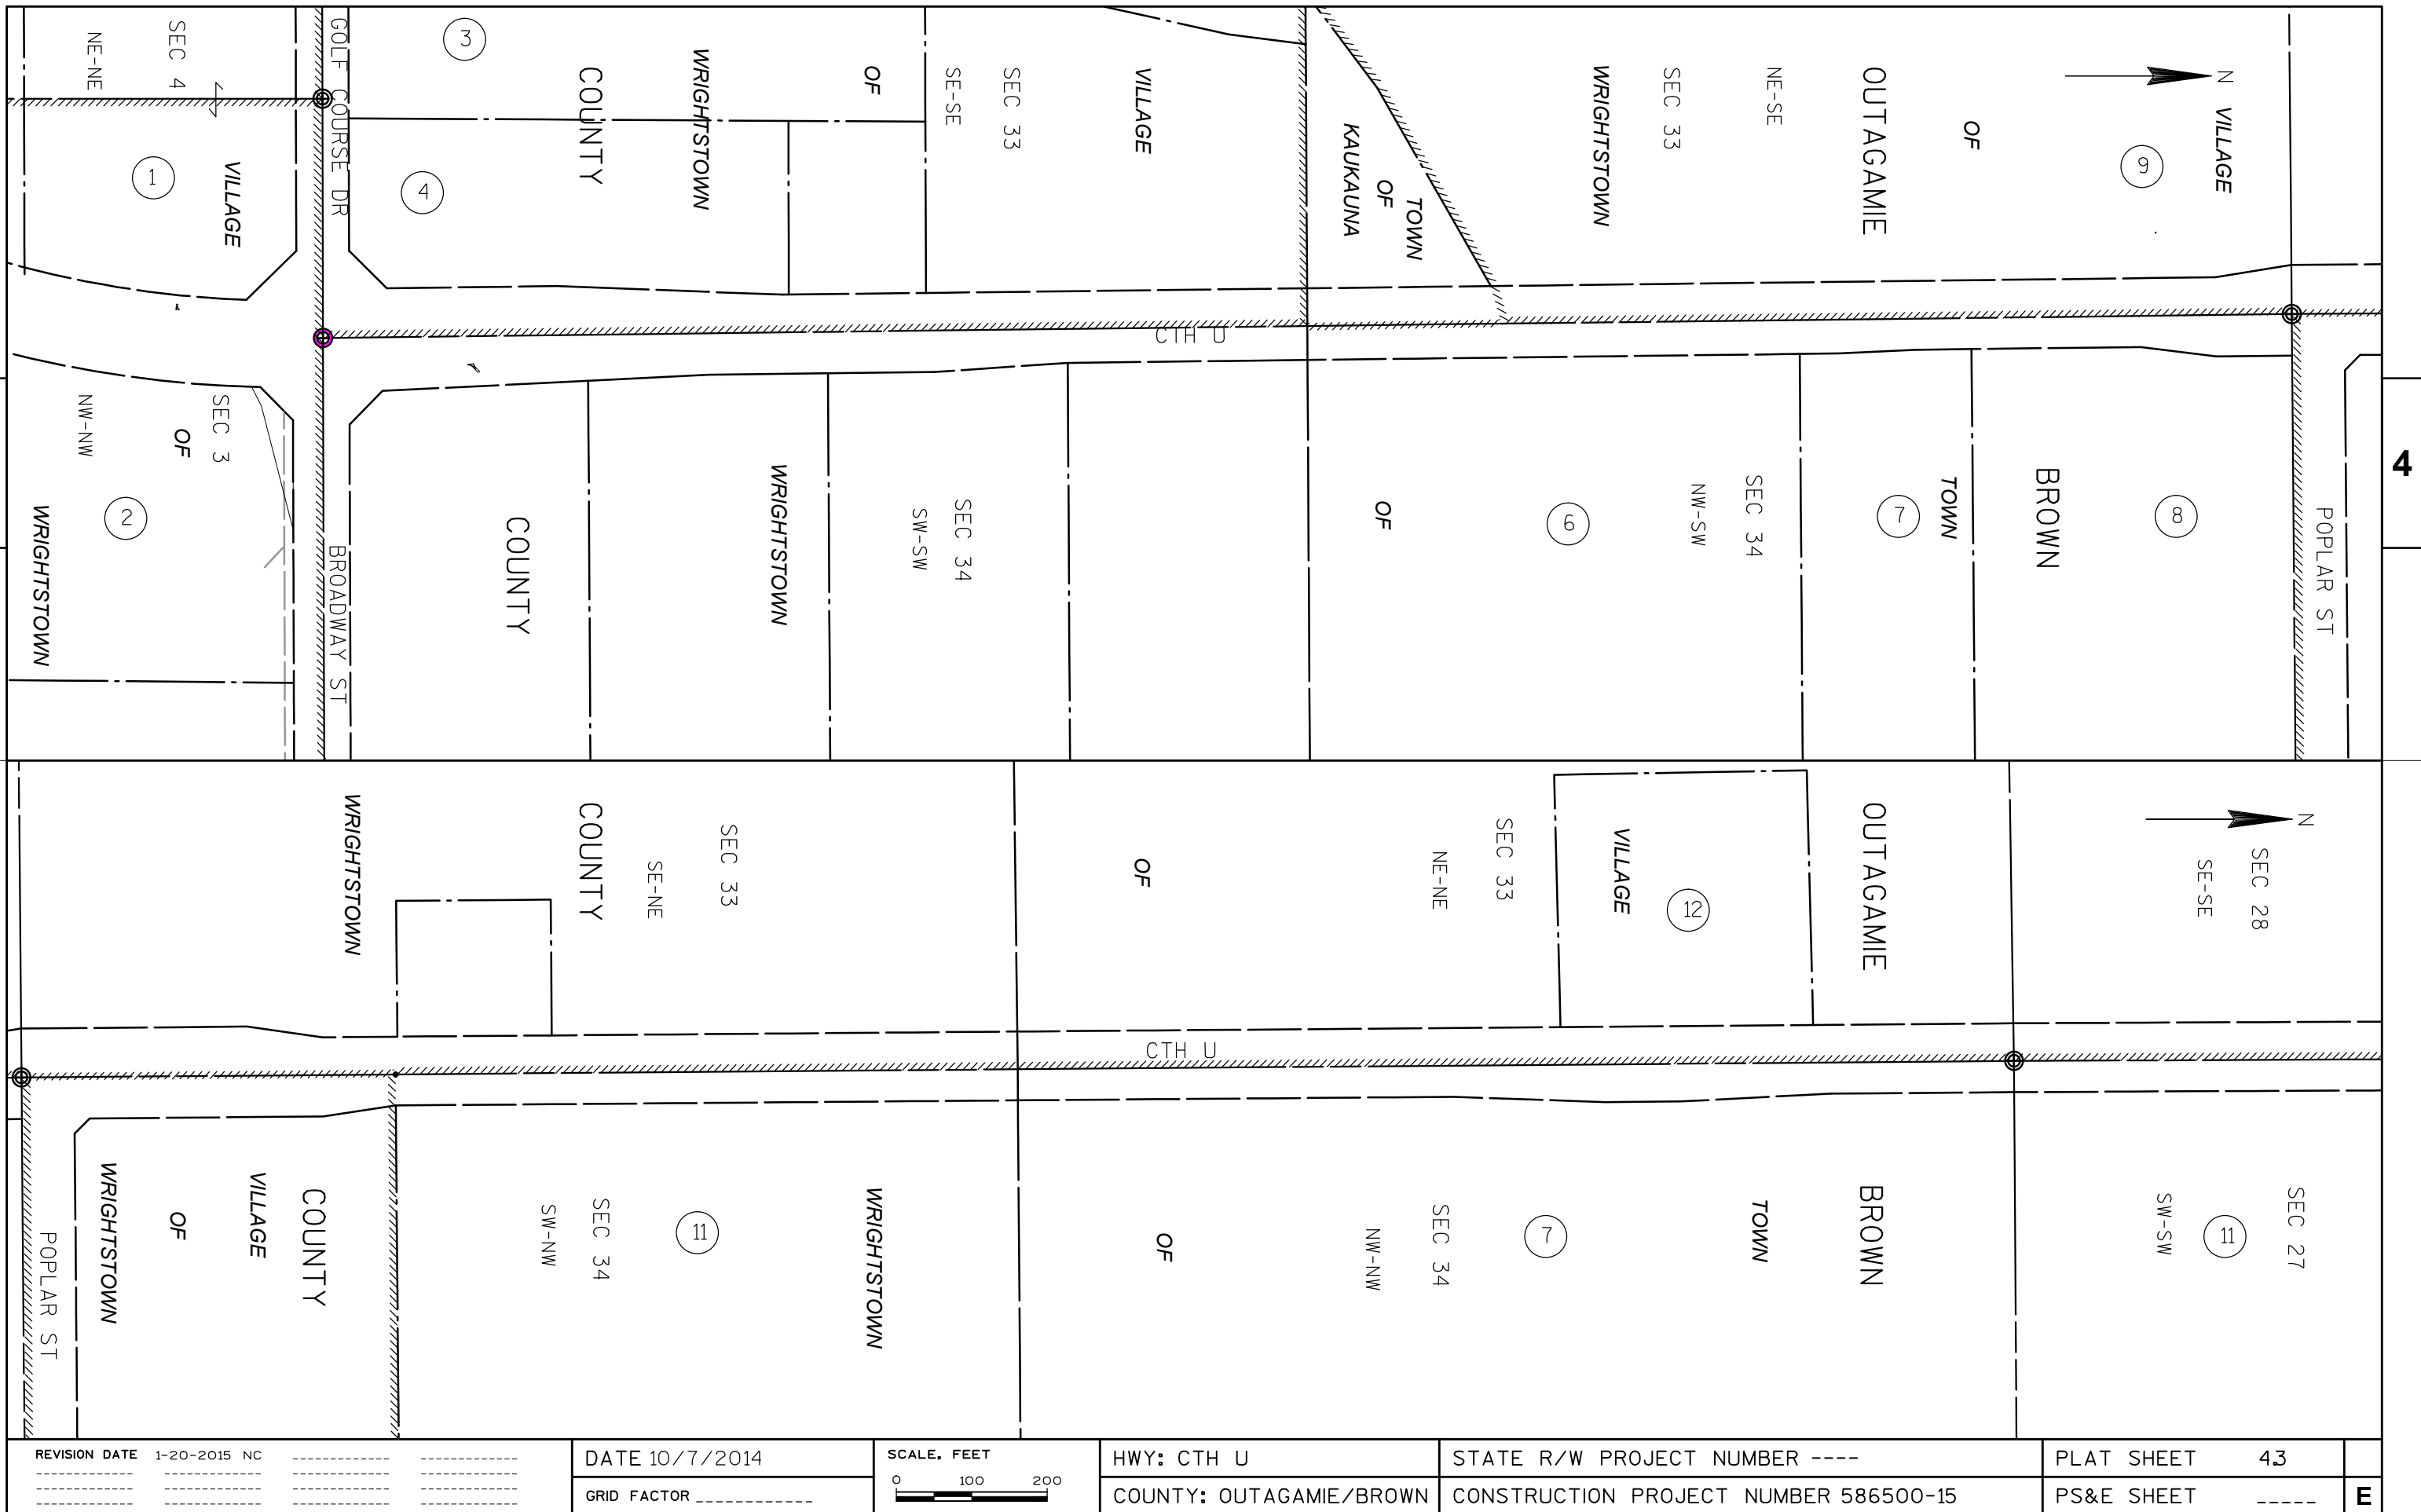

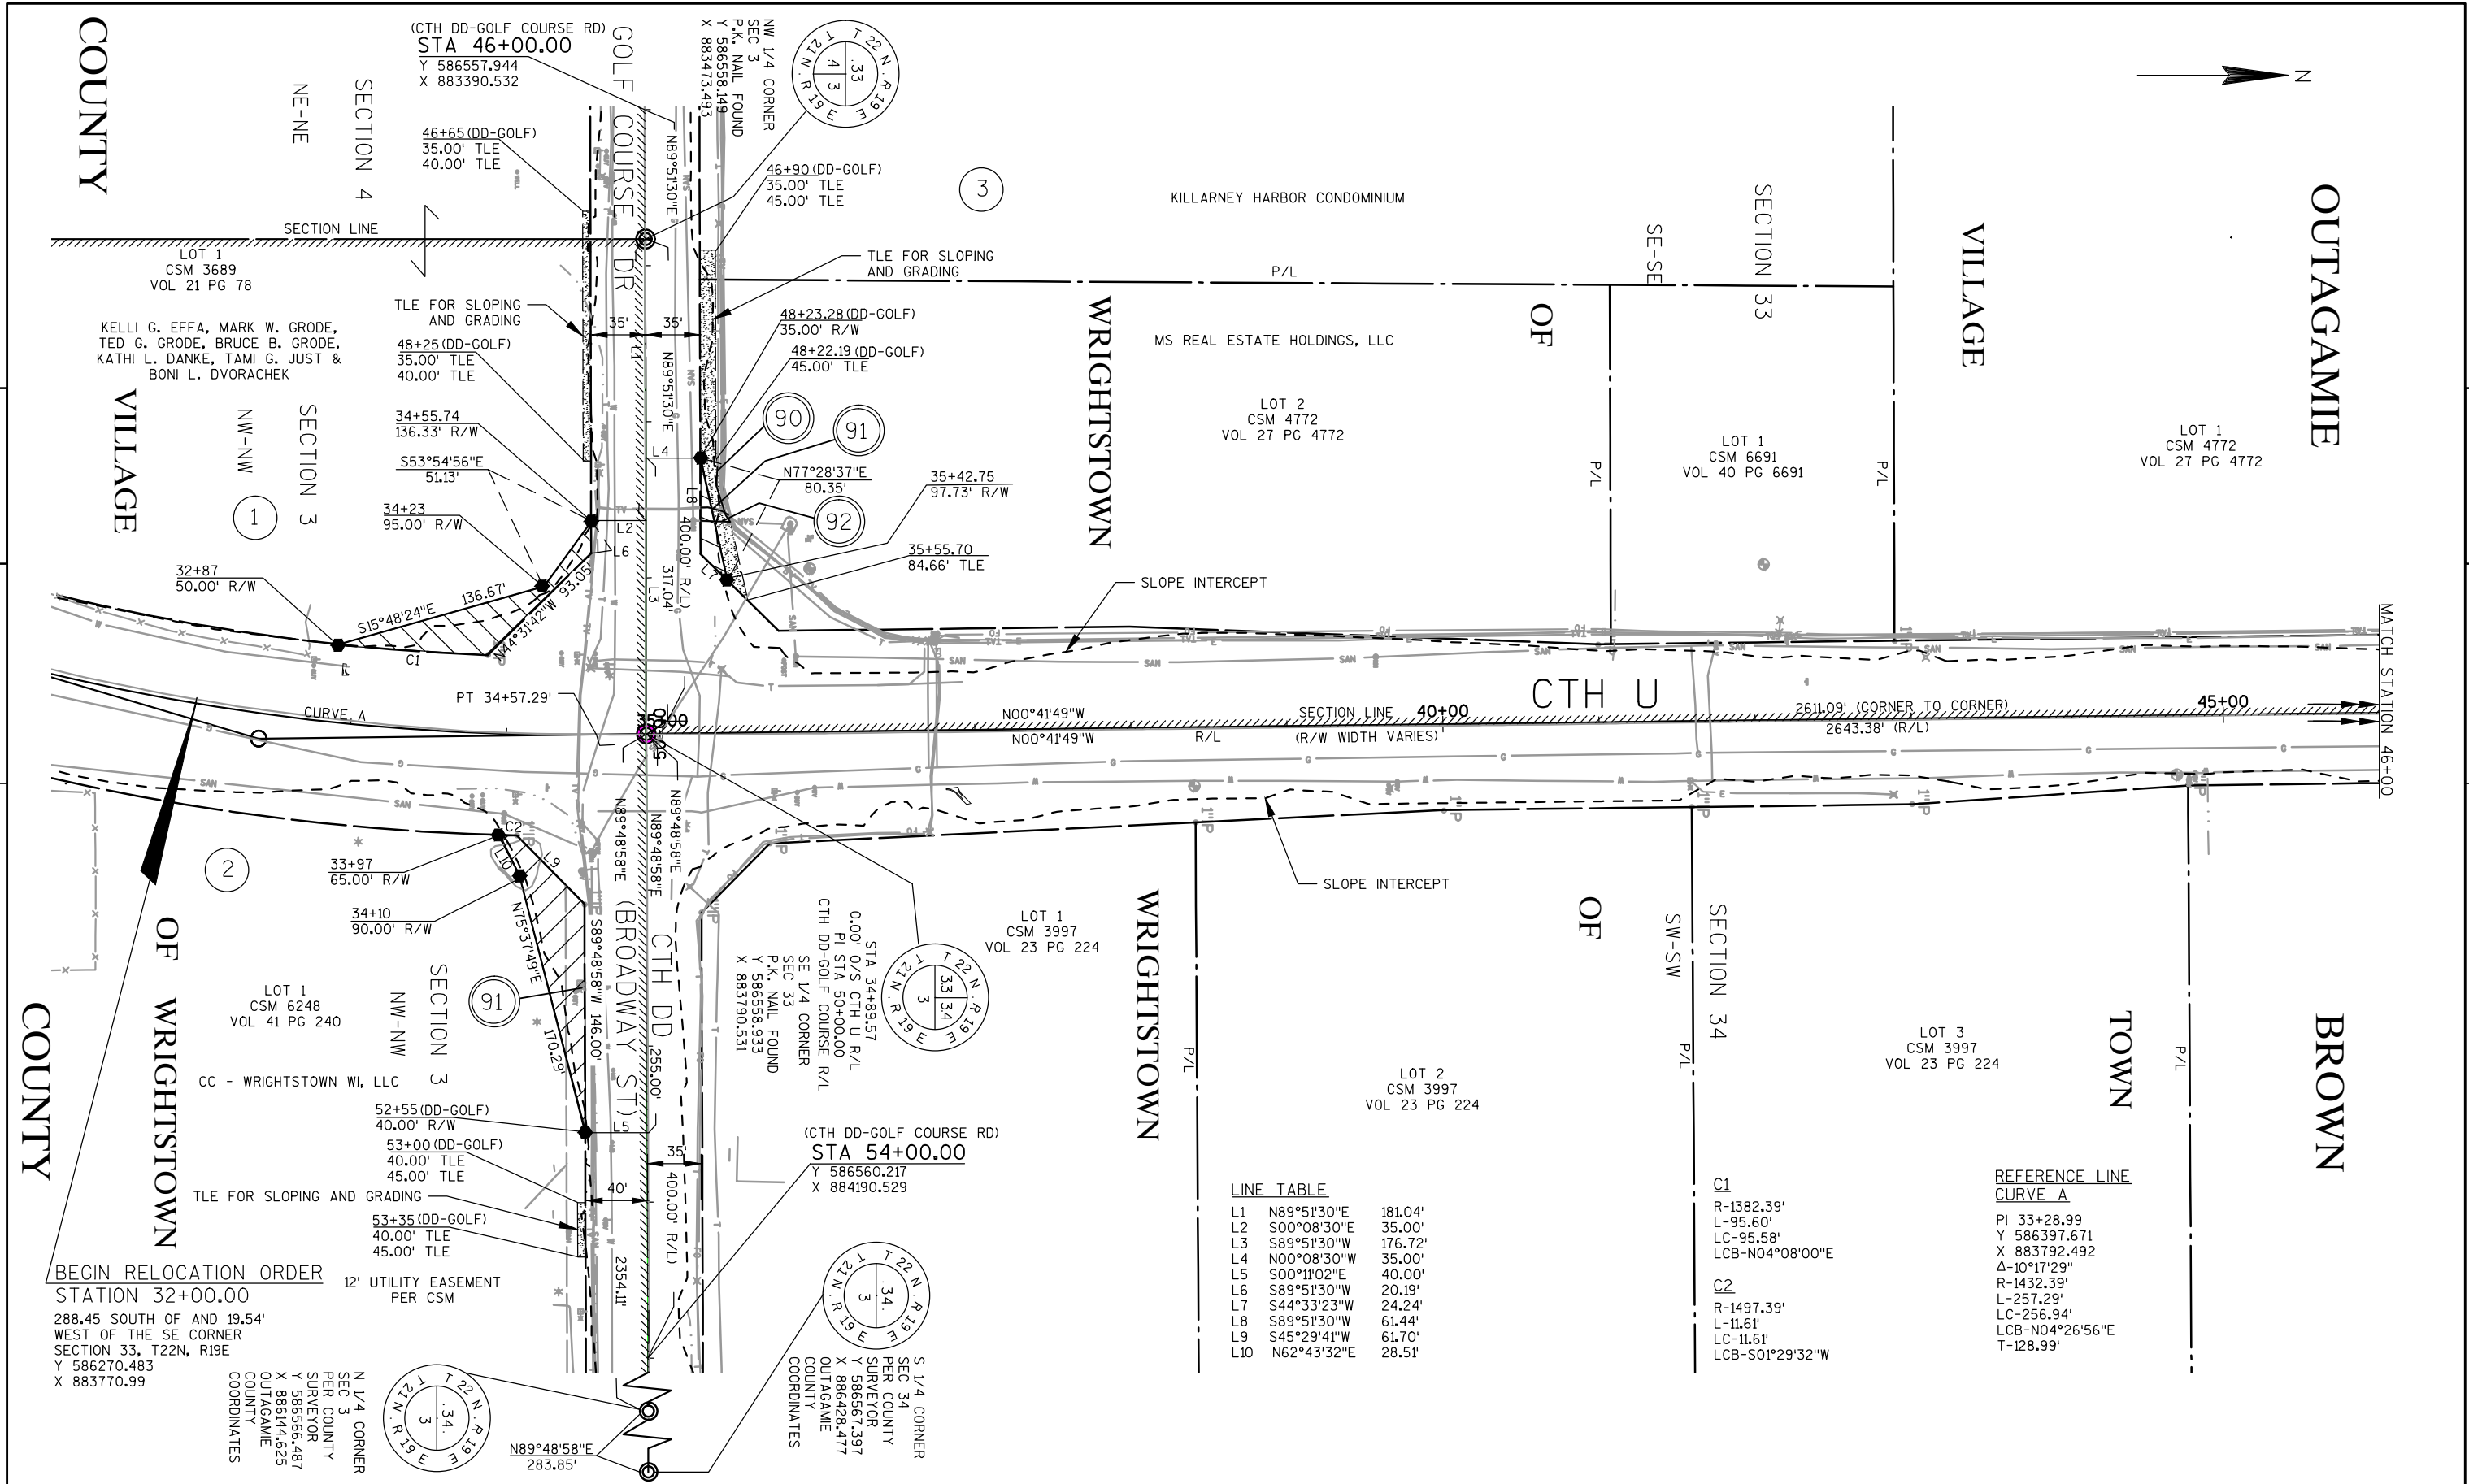

BEGIN RELOCATION ORDER
STATION 32+00.00
288.45 SOUTH OF AND 19.54'
WEST OF THE SE CORNER
SECTION 33, T22N, R19E
Y 586270.483
X 883770.99

N 1/4 CORNER
SEC 3
PER COUNTY
SURVEYOR
Y 586566.487
X 886144.625
OUTAGAMIE
COUNTY
COORDINATES

S 1/4 CORNER
SEC 34
PER COUNTY
SURVEYOR
Y 586567.397
X 886428.477
OUTAGAMIE
COUNTY
COORDINATES

LINE TABLE		
L1	N89°51'30"E	181.04'
L2	S00°08'30"E	35.00'
L3	S89°51'30"W	176.72'
L4	N00°08'30"W	35.00'
L5	S00°11'02"E	40.00'
L6	S89°51'30"W	20.19'
L7	S44°33'23"W	24.24'
L8	S89°51'30"W	61.44'
L9	S45°29'41"W	61.70'
L10	N62°43'32"E	28.51'

REFERENCE LINE	
CURVE A	
PI	33+28.99
Y	586397.671
X	883792.492
Δ	10°17'29"
R	1432.39'
L	257.29'
LC	256.94'
LCB	N04°26'56"E
T	128.99'

REFERENCE LINE	
CURVE A	
PI	33+28.99
Y	586397.671
X	883792.492
Δ	10°17'29"
R	1432.39'
L	257.29'
LC	256.94'
LCB	N04°26'56"E
T	128.99'

REVISION	DATE	1-20-2015	NC


DATE	10/7/2014
GRID FACTOR	

SCALE, FEET
0 50 100


HWY: CTH U
COUNTY: OUTAGAMIE/BROWN


STATE R/W PROJECT NUMBER ----
CONSTRUCTION PROJECT NUMBER 586500-15

PLAT SHEET	44
PS&E SHEET	----
	E

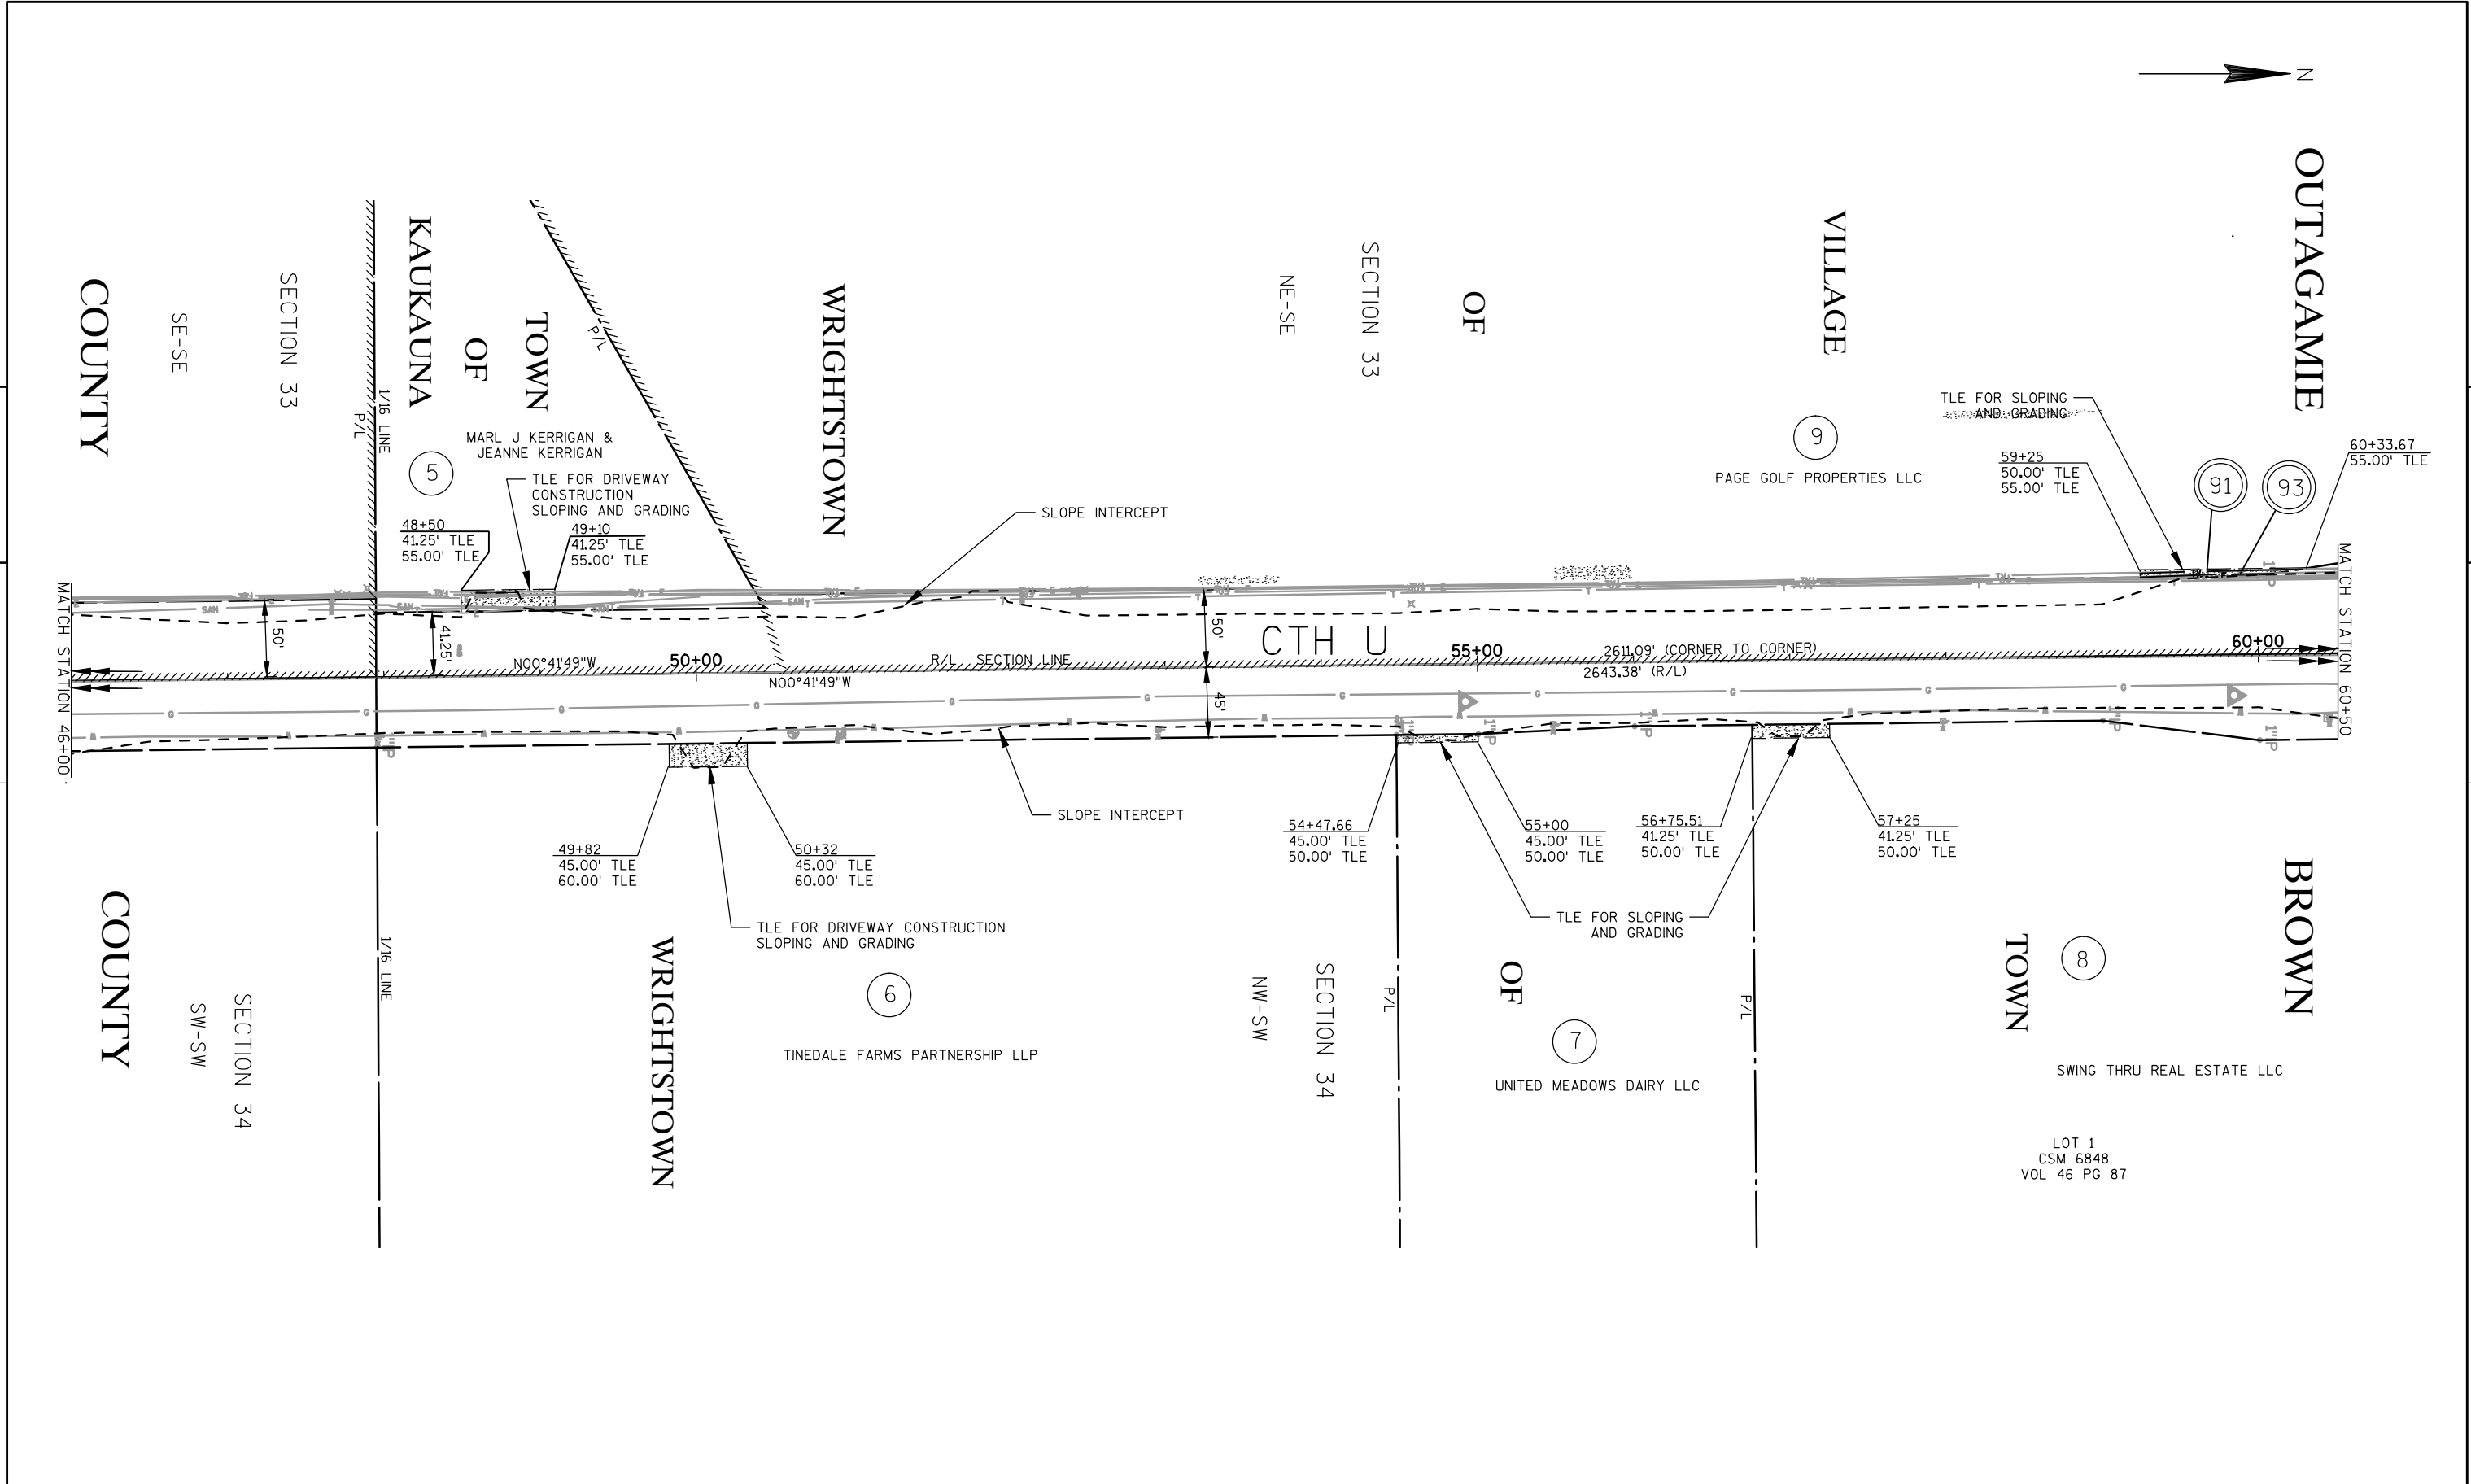

REVISION DATE	DATE 10/7/2014	SCALE, FEET 0 50 100	HWY: CTH U	STATE R/W PROJECT NUMBER ----	PLAT SHEET 45	E
			COUNTY: OUTAGAMIE/BROWN	CONSTRUCTION PROJECT NUMBER 586500-15	PS&E SHEET ----	

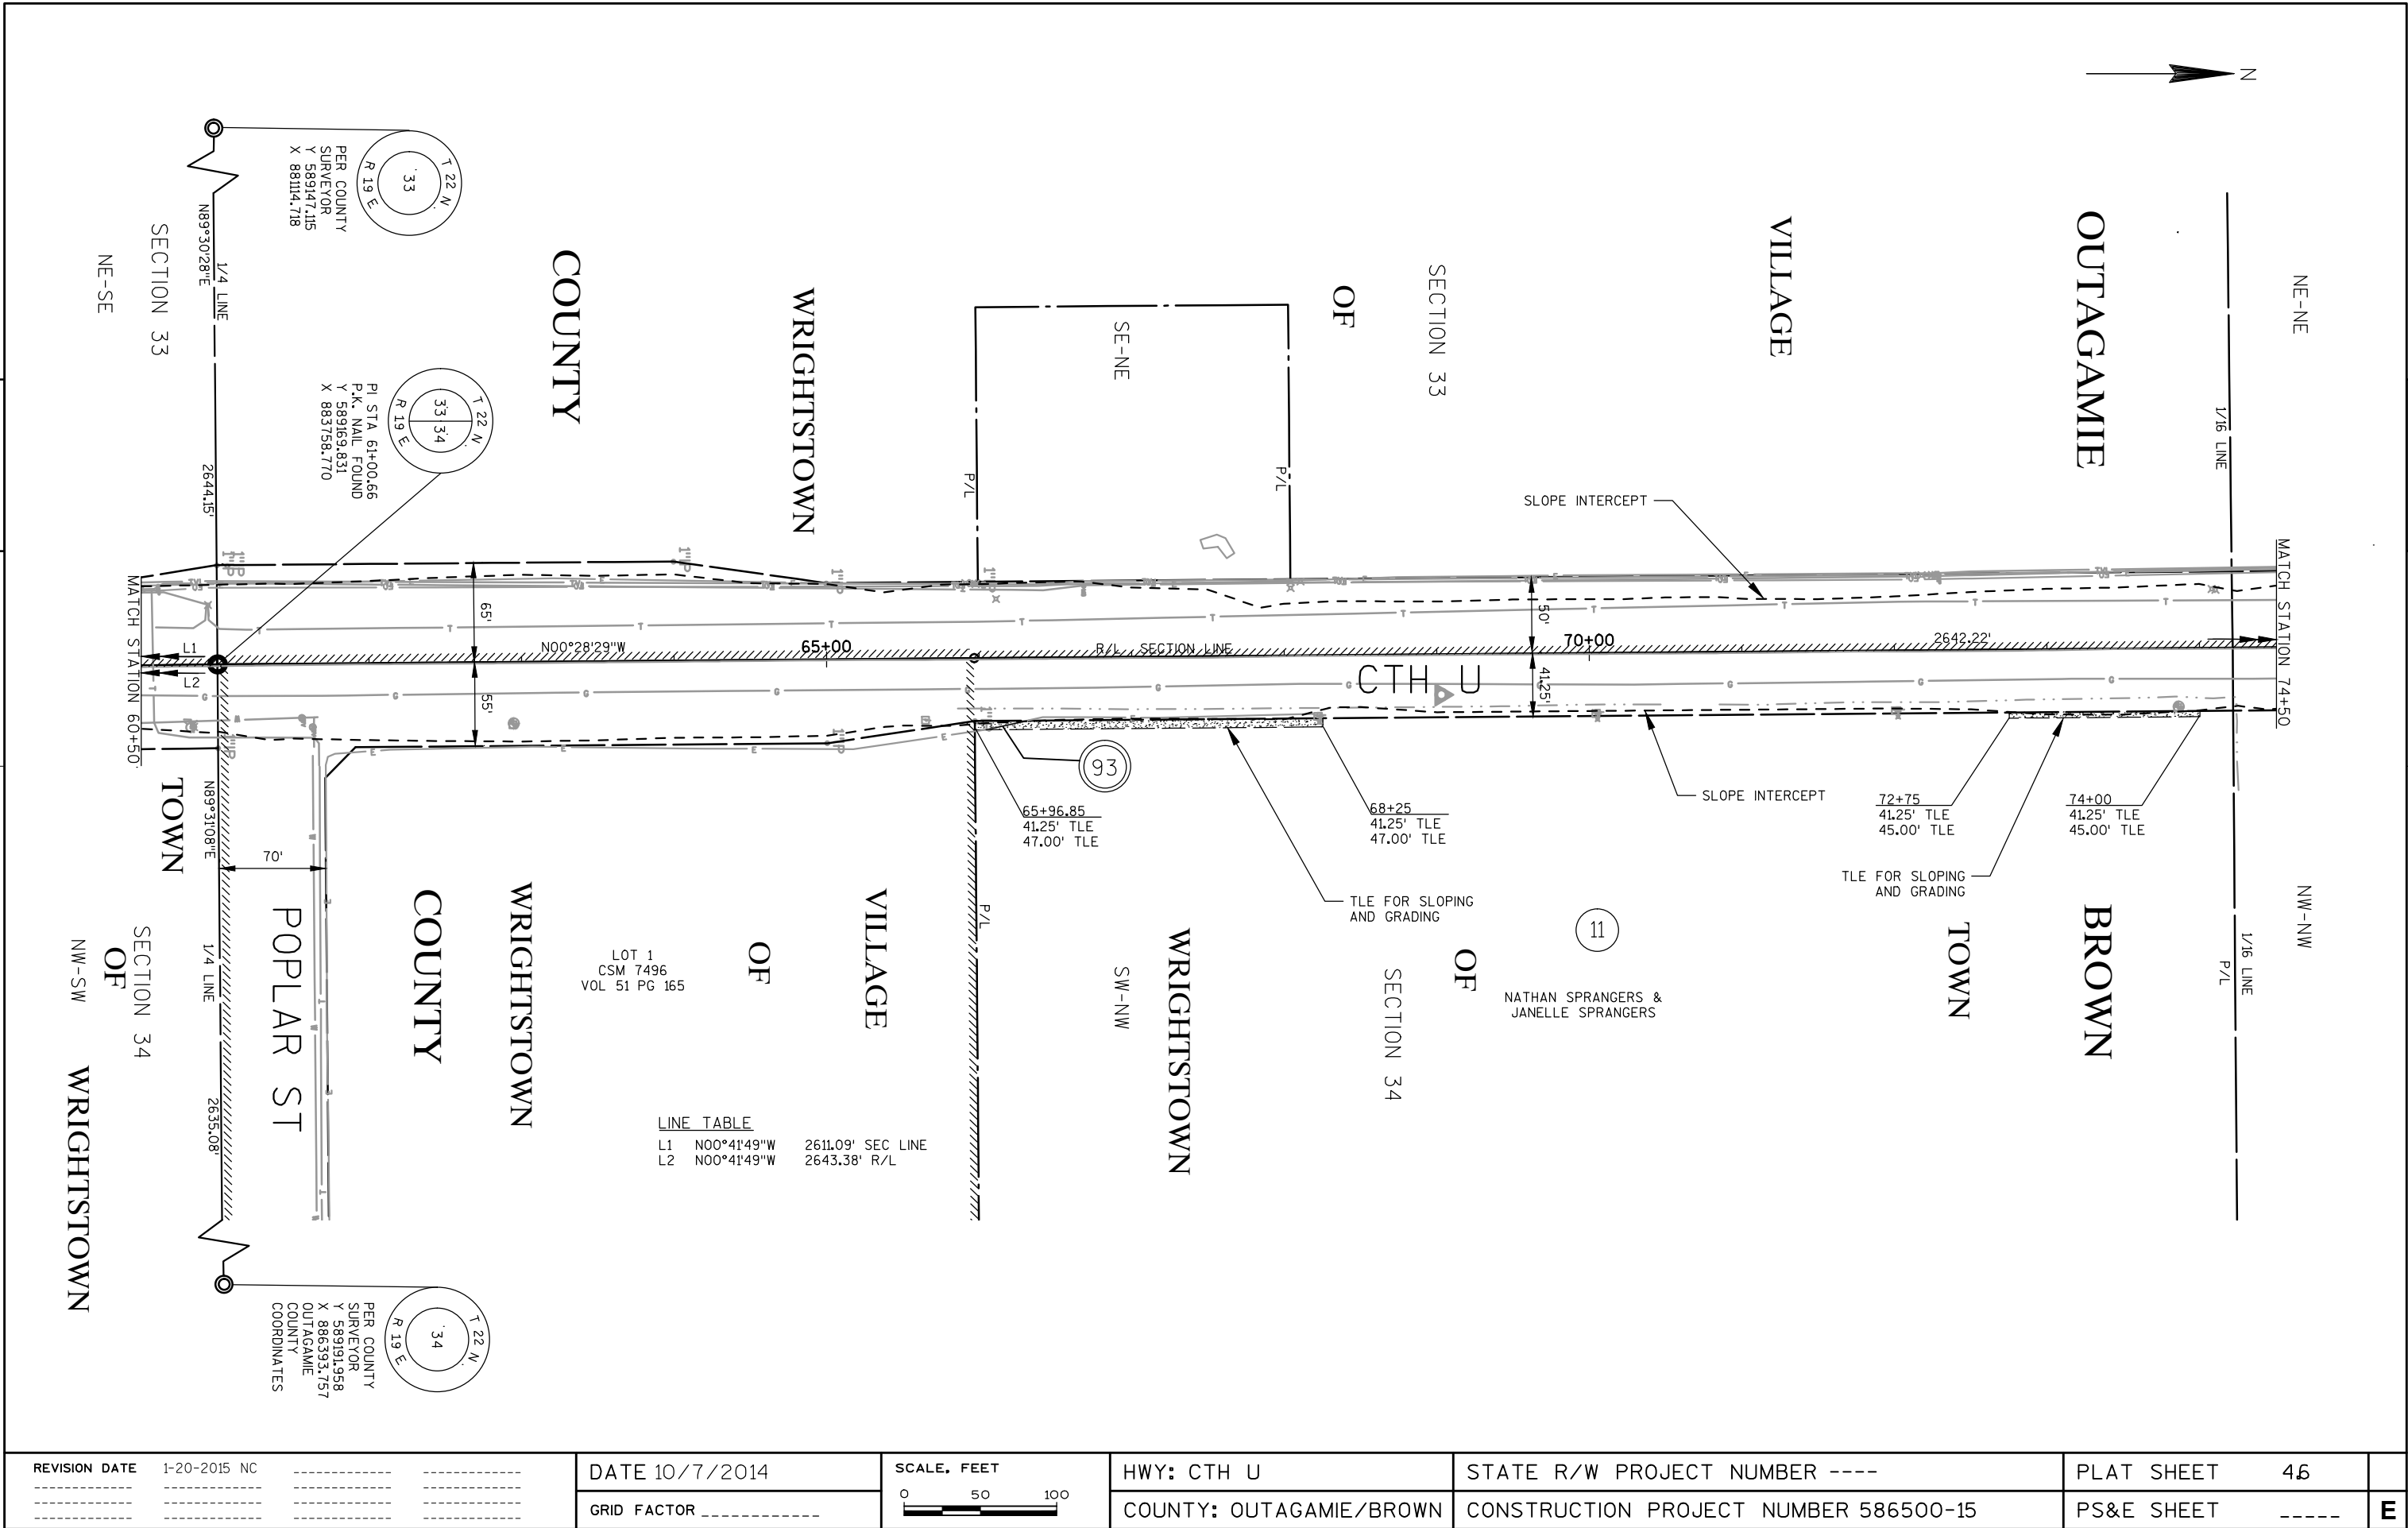

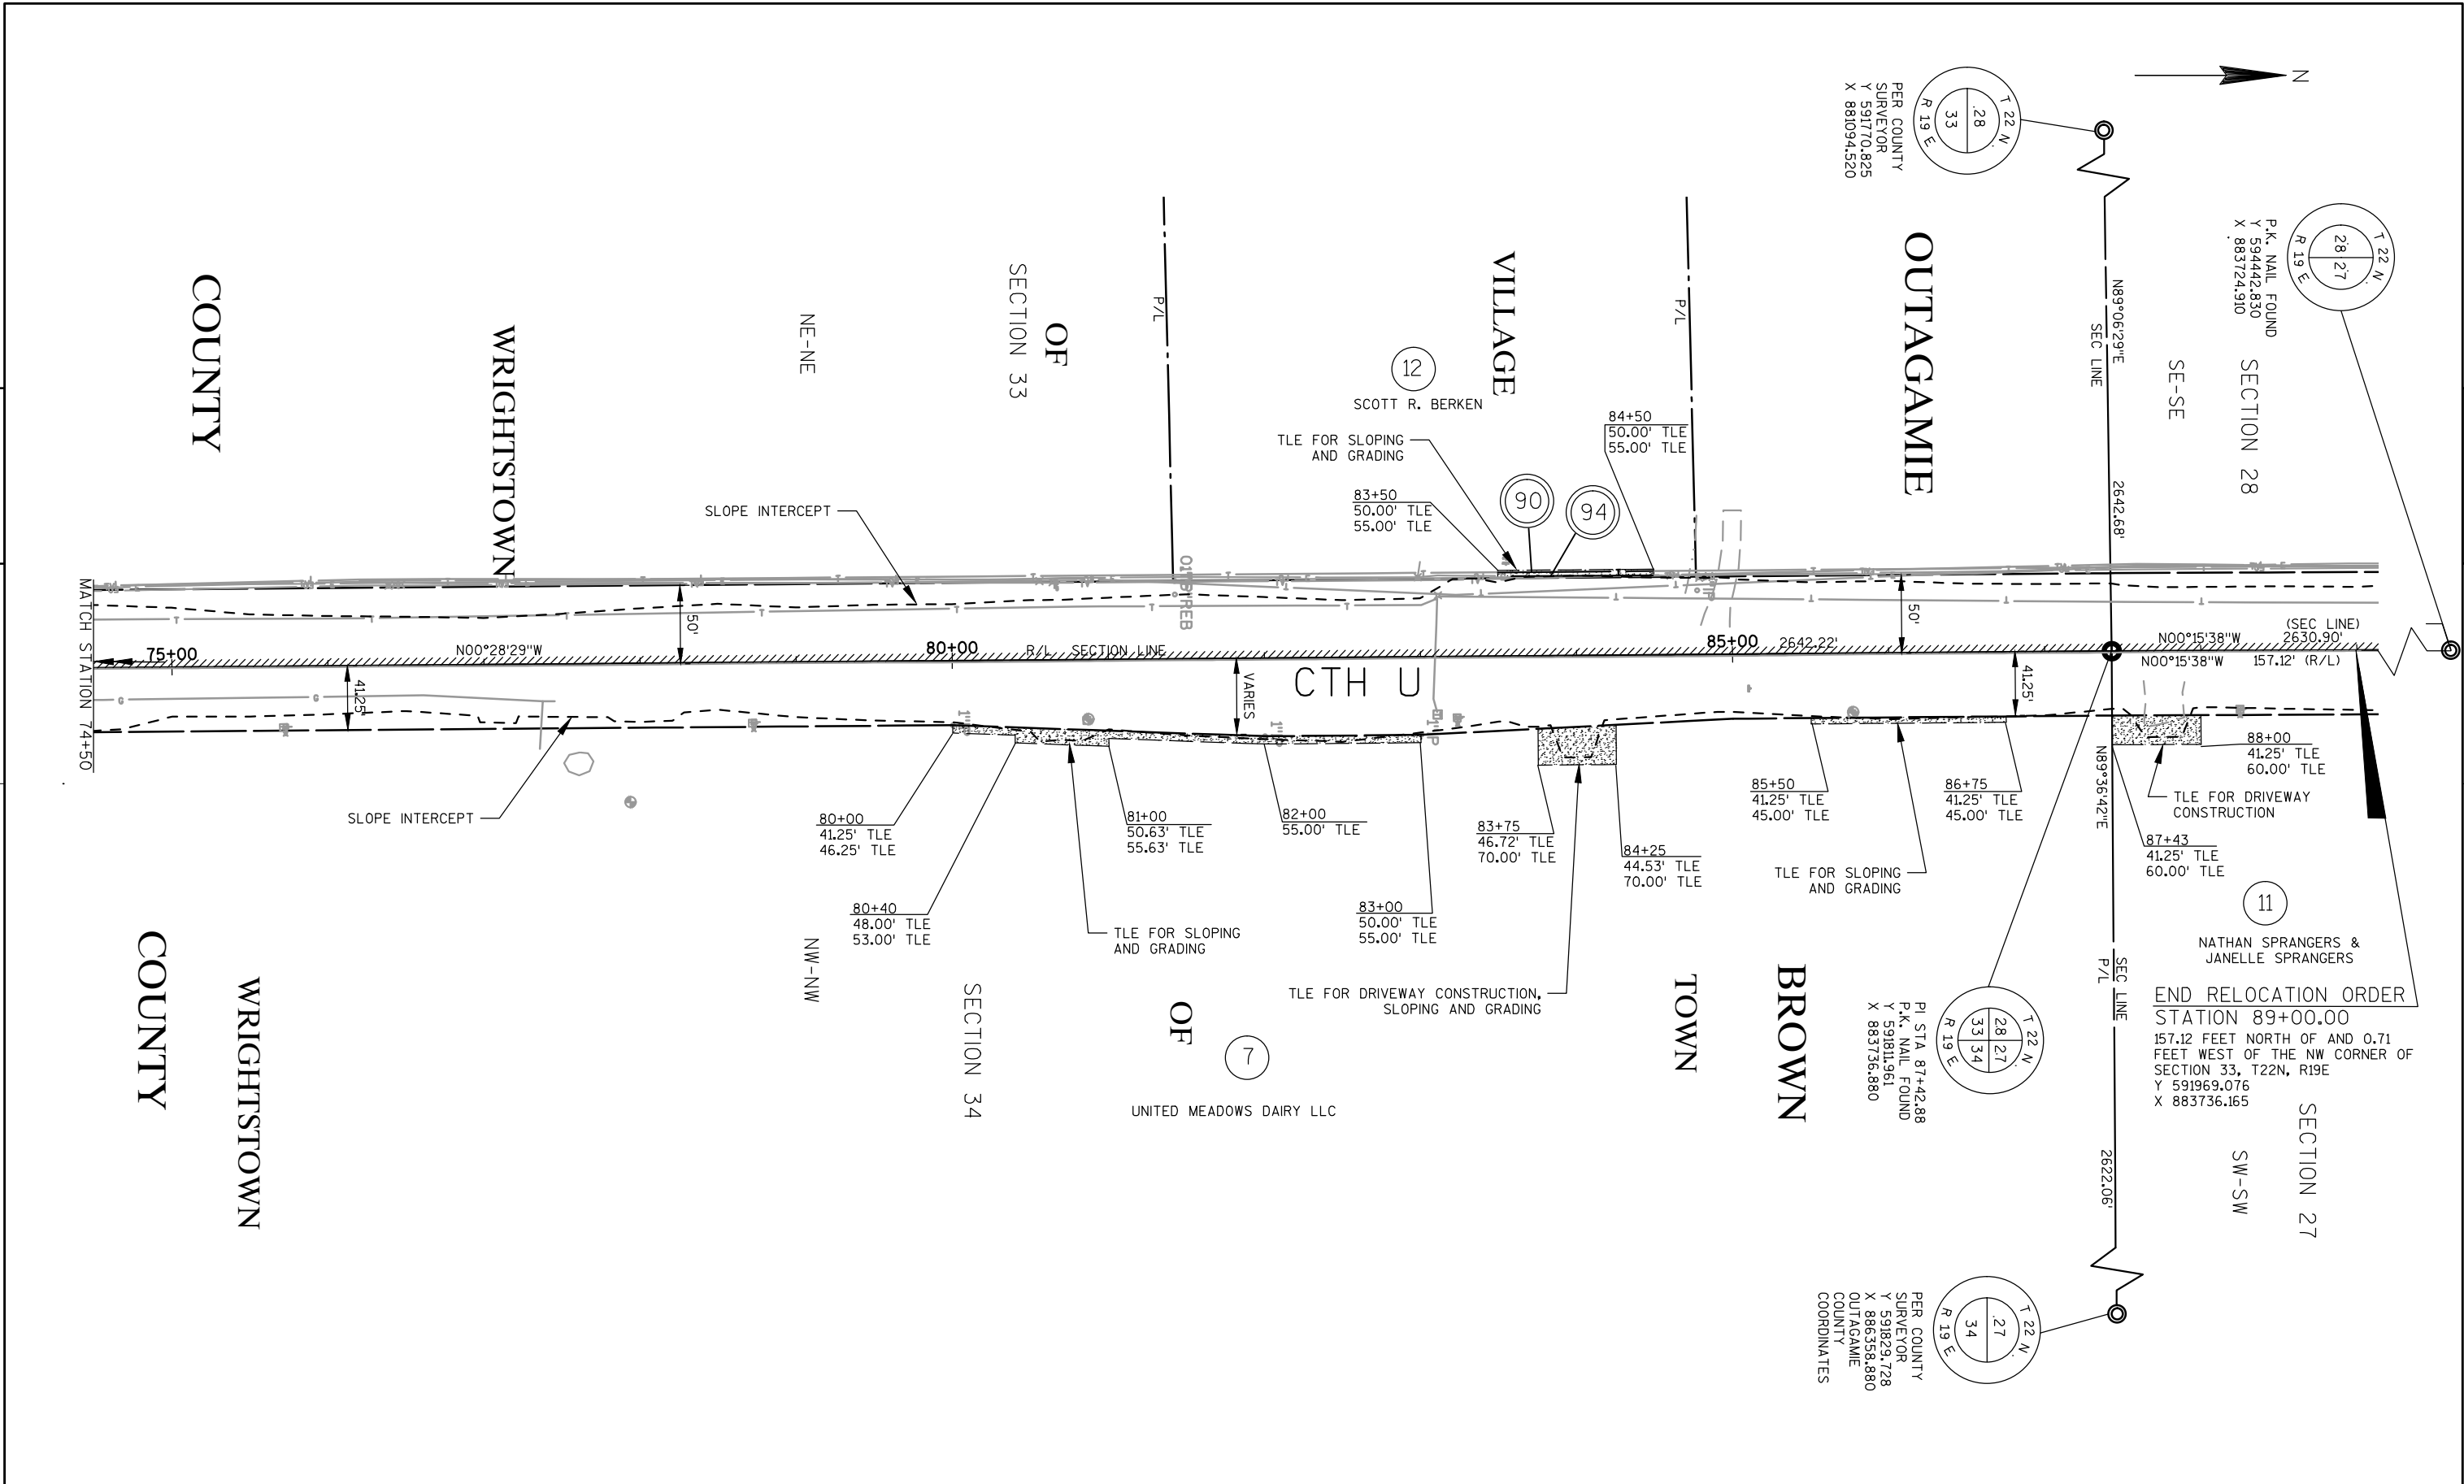

REVISION DATE	1-20-2015	-----	-----	DATE 10/7/2014	SCALE, FEET 	HWY: CTH U	STATE R/W PROJECT NUMBER ----	PLAT SHEET 4.7	E
-----	-----	-----	-----	GRID FACTOR -----		COUNTY: OUTAGAMIE/BROWN	CONSTRUCTION PROJECT NUMBER 586500-15	PS&E SHEET -----	