


SIGNAL FACES AND NUMBERS

3-V (R) (Y) (G) 3, 4, 8, 9, 13, 17	3-H (R)(Y)(G) 2, 7, 12, 16
5-V (R) (Y) (G) (+) (-) (=) 1, 5, 6, 10, 11, 14, 15, 18	5-H (R)(Y)(+)(G)(-)(=) NONE

STATE PROJECT NUMBER	4682-01-71	SHEET NO.	2.8
TRAFFIC SIGNALS			
CTH CB & CTH CA (COLLEGE AVENUE)			
CTH CB (TWO MILE RD) OUTAGAMIE CO			

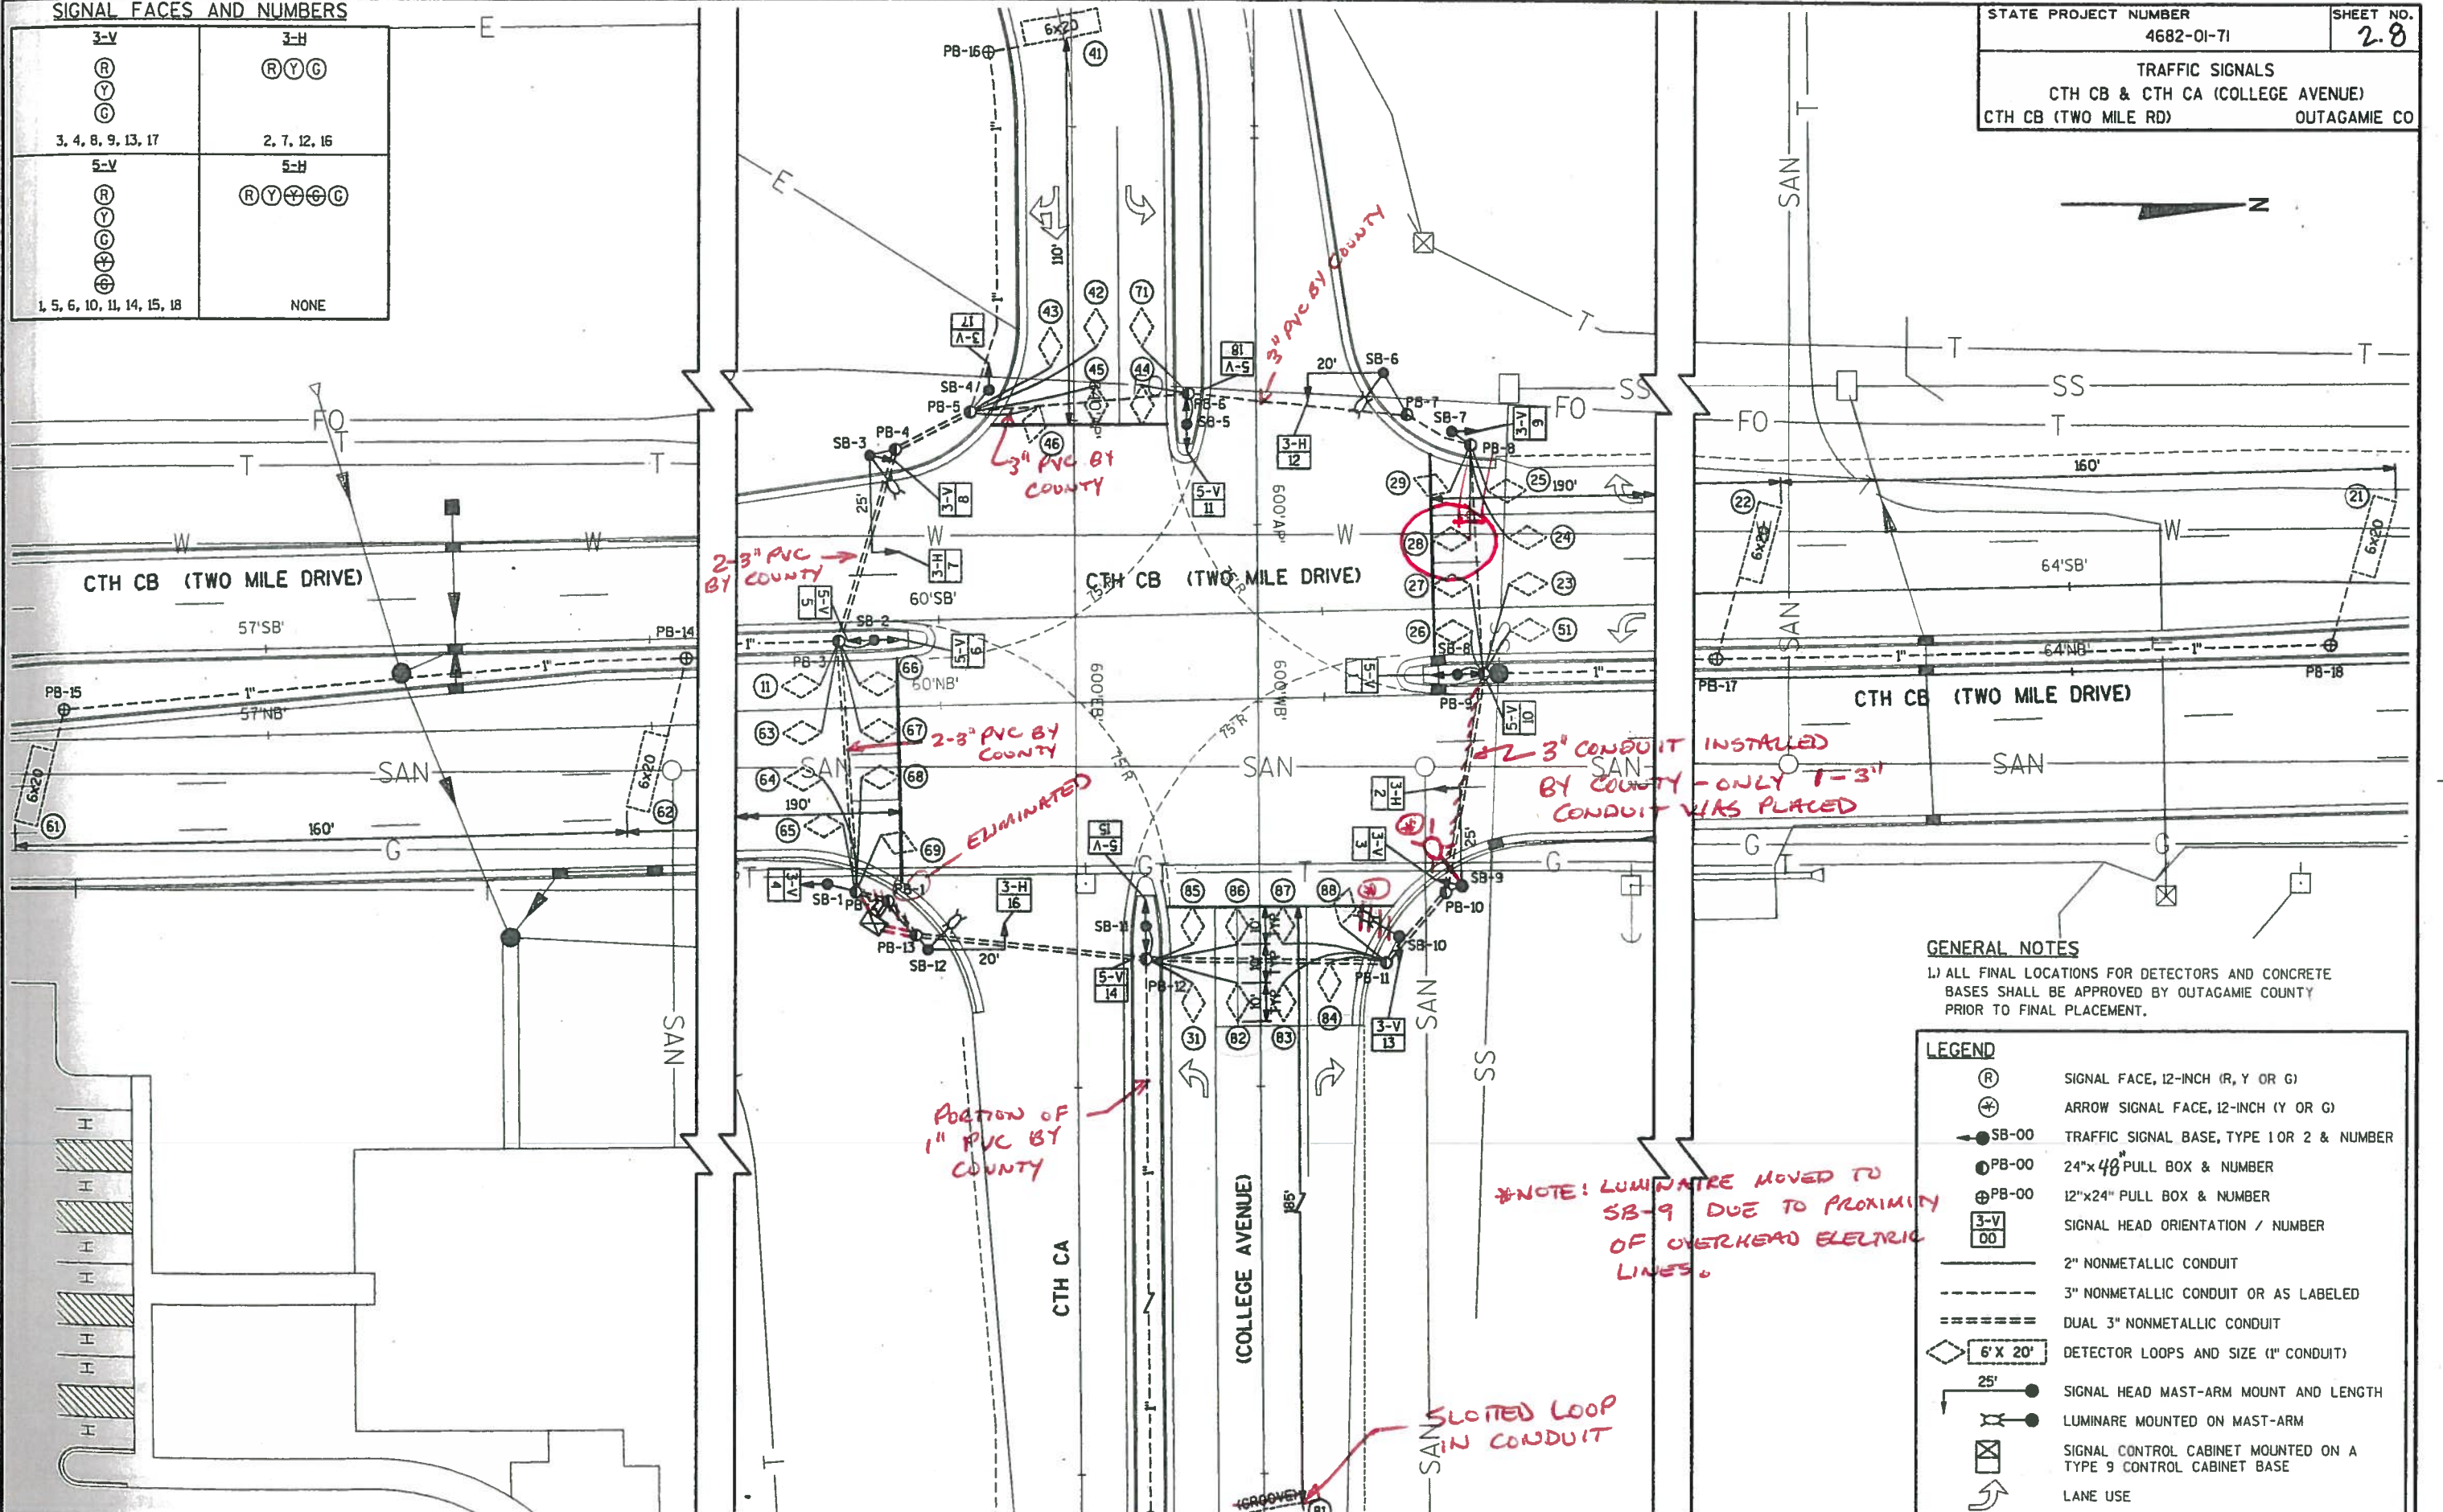

GENERAL NOTES

1.) ALL FINAL LOCATIONS FOR DETECTORS AND CONCRETE BASES SHALL BE APPROVED BY OUTAGAMIE COUNTY PRIOR TO FINAL PLACEMENT.

LEGEND

- (R) SIGNAL FACE, 12-INCH (R, Y OR G)
- (+)(-) SIGNAL FACE, 12-INCH (Y OR G)
- SB-00 TRAFFIC SIGNAL BASE, TYPE 1 OR 2 & NUMBER
- PB-00 24"x48" PULL BOX & NUMBER
- PB-01 12"x24" PULL BOX & NUMBER
- 3-V SIGNAL HEAD ORIENTATION / NUMBER
- 2" NONMETALLIC CONDUIT
- 3" NONMETALLIC CONDUIT OR AS LABELED
- DUAL 3" NONMETALLIC CONDUIT
- 6" x 20" DETECTOR LOOPS AND SIZE (1" CONDUIT)
- 25' SIGNAL HEAD MAST-ARM MOUNT AND LENGTH
- LUMINAIRE MOUNTED ON MAST-ARM
- SIGNAL CONTROL CABINET MOUNTED ON A TYPE 9 CONTROL CABINET BASE
- LANE USE