


Conventional Signs and Abbreviations

SECTION LINE	AC	ACRES	R	RADIUS
QUARTER LINE	Δ	CENTRAL ANGLE	R/L	RANGE
TOWNSHIP AND RANGE LINE	COR.	CORNER	R/L	REFERENCE LINE
PROPOSED OR NEW CENTERLINE	CTH	COUNTY TRUNK HIGHWAY	S	RIGHT OF WAY
PROPOSED OR NEW R/W LINE	D	DEGREE OF CURVE	SEC	SOUTH
EXISTING R/W LINE	E	EAST	SL	SECTION
LOT LINE	L	LENGTH OF CURVE	SL	SECTION LINE
PROPERTY LINE	LC	LONG CHORD	SQ FT	SQUARE FEET
CORPORATE LIMITS	LCB	LONG CHORD BEARING	STA	STATION
SLOPE INTERCEPTS	MI	MILE	T.	TOWN
R/W POINT	N	NORTH	T	TANGENT LENGTH OF CURVE
FENCE	PC	POINT OF CURVATURE	TLE	TEMPORARY LIMITED EASEMENT
SECTION OR QUARTER CORNER	PI	POINT OF INTERSECTION	USH	UNITED STATES HIGHWAY
POWER POLE	PT	POINT OF TANGENCY	W	WEST
TELEPHONE PEDESTAL	PLE	PERMANENT LIMITED EASEMENT		
UNDERGROUND TELEPHONE CABLE				
TEMPORARY LIMITED EASEMENT				
NO ACCESS (BY ACQUISITION)				
NO ACCESS (BY STATUTORY AUTHORITY)				
NO ACCESS (BY PREVIOUS PROJECT)				

REVISION DATE	R/W PROJECT NUMBER	SHEET NUMBER	TOTAL SHEETS
12-13-96 N.C. 2-14-97 N.C.	FEDERAL PROJECT NUMBER	4.0	
PLAT OF RIGHT OF WAY REQUIRED FOR CTH A (QUARRY ROAD - STH 47) OUTAGAMIE COUNTY			

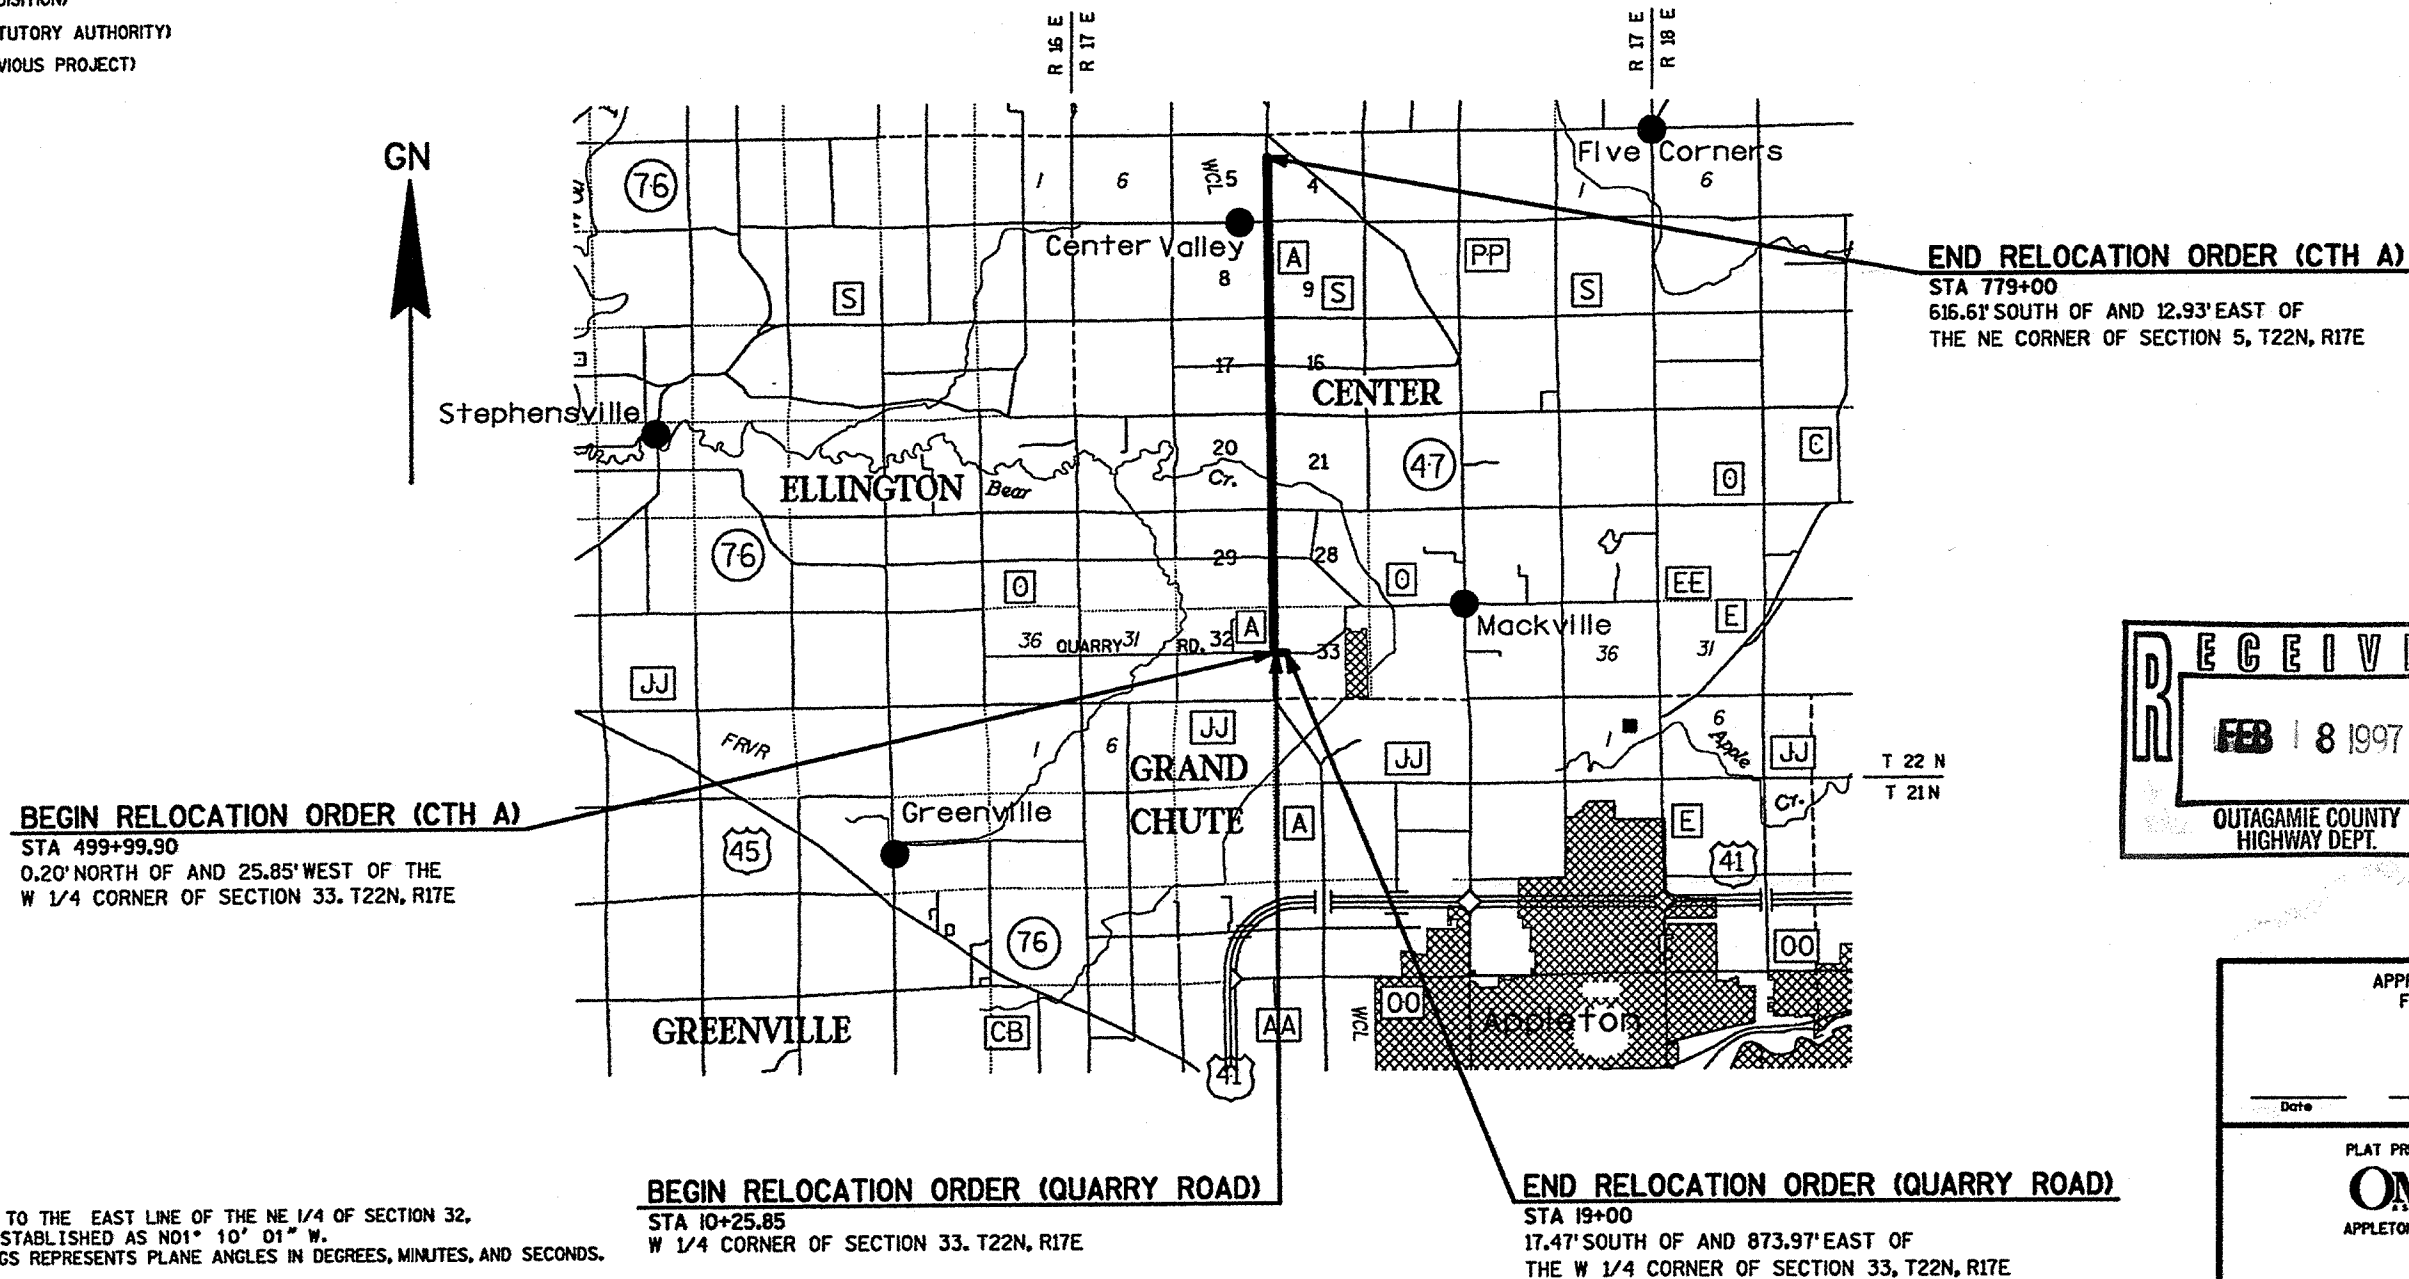


Notes

BEARING ORIENTATION
 RIGHT OF WAY BEARINGS ARE ORIENTED TO THE EAST LINE OF THE NE 1/4 OF SECTION 32, T22N, R17E. WITH THE BEARINGS ESTABLISHED AS N01° 10' 01" W. THE DIFFERENCE BETWEEN PLAT BEARINGS REPRESENTS PLANE ANGLES IN DEGREES, MINUTES, AND SECONDS.

RIGHT OF WAY BOUNDARIES ARE DEFINED WITH COURSES OF THE PERIMETER OF THE HIGHWAY LANDS REFERENCED TO THE U.S. PUBLIC LAND SURVEY OR OTHER SURVEYS OF PUBLIC RECORD. OTHER INFORMATION IS PROVIDED TO SUPPLEMENT THE BASIC PERIMETER DESCRIPTION AND SHALL NOT BE CONSTRUED TO PREVAIL OVER THE PERIMETER DESCRIPTION.

AREAS SHOWN IN THE TOTAL ACRES COLUMN MAY BE APPROXIMATE AND ARE DERIVED FROM TAX ROLLS OR OTHER AVAILABLE SOURCES AND MAY NOT INCLUDE LANDS OF THE OWNER WHICH ARE NOT CONTIGUOUS TO THE AREA TO BE ACQUIRED.

LAYOUT
 SCALE 0 1/2 1 MI.
 TOTAL NET LENGTH OF CENTERLINE = 5.284 MI. (CTH A)
 = 0.166 MI. (QUARRY ROAD)

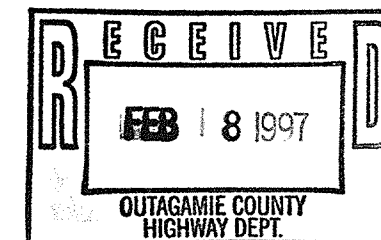


APPROVED FOR
Date
PLAT PREPARED BY:
OMNI ASSOCIATES APPLETON, WISCONSIN
Date

14-13

A13

4.1

PARCEL NUMBER	SHEET NUMBER	OWNER'S NAME	INTEREST REQUIRED
96	---	WISCONSIN PUBLIC SERVICE CORPORATION	RELEASE OF RIGHTS
97	---	AMERITECH	RELEASE OF RIGHTS
98	---		RELEASE OF RIGHTS
99	---	WISCONSIN ELECTRIC POWER COMPANY	RELEASE OF RIGHTS

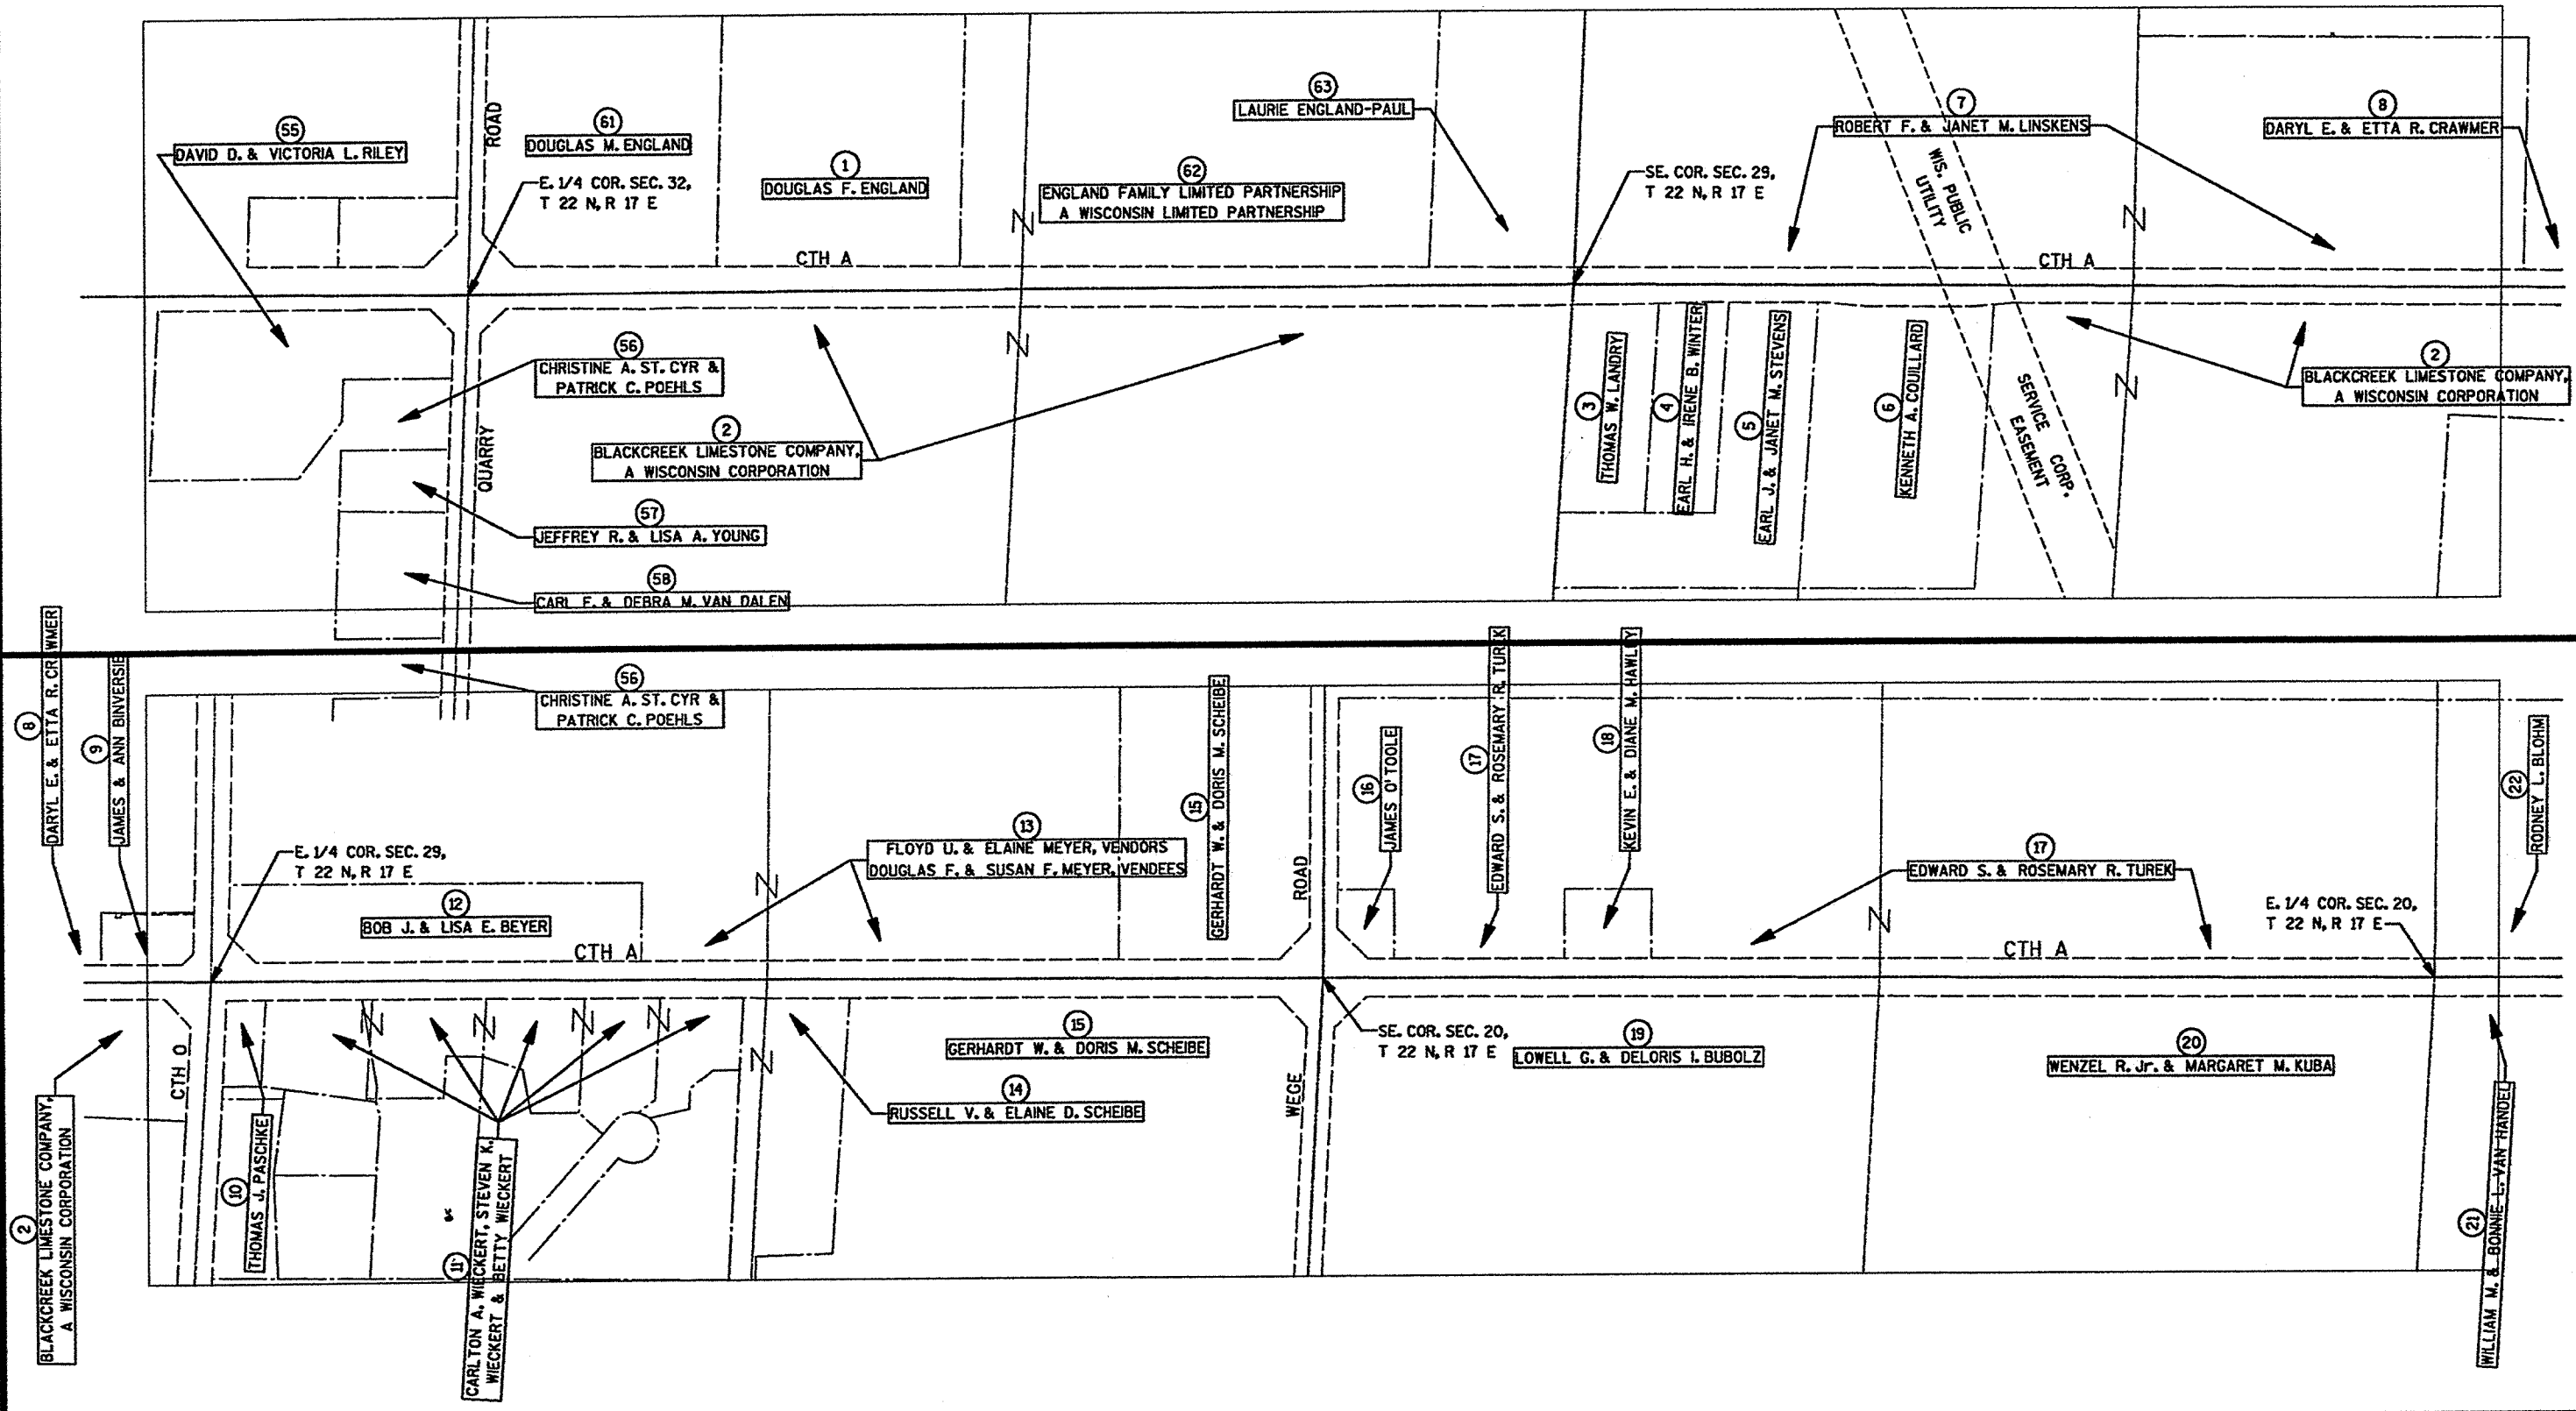

REVISION DATE
12-13-96
2-14-97 N.C.

ROUTE
CTH A

COUNTY
OUTAGAMIE

DATE
07/25/96

R/W PROJECT NUMBER


FEDERAL PROJECT NUMBER

SHEET
NUMBER

4.3


GRID FACTOR

0 100 200 400 FT.

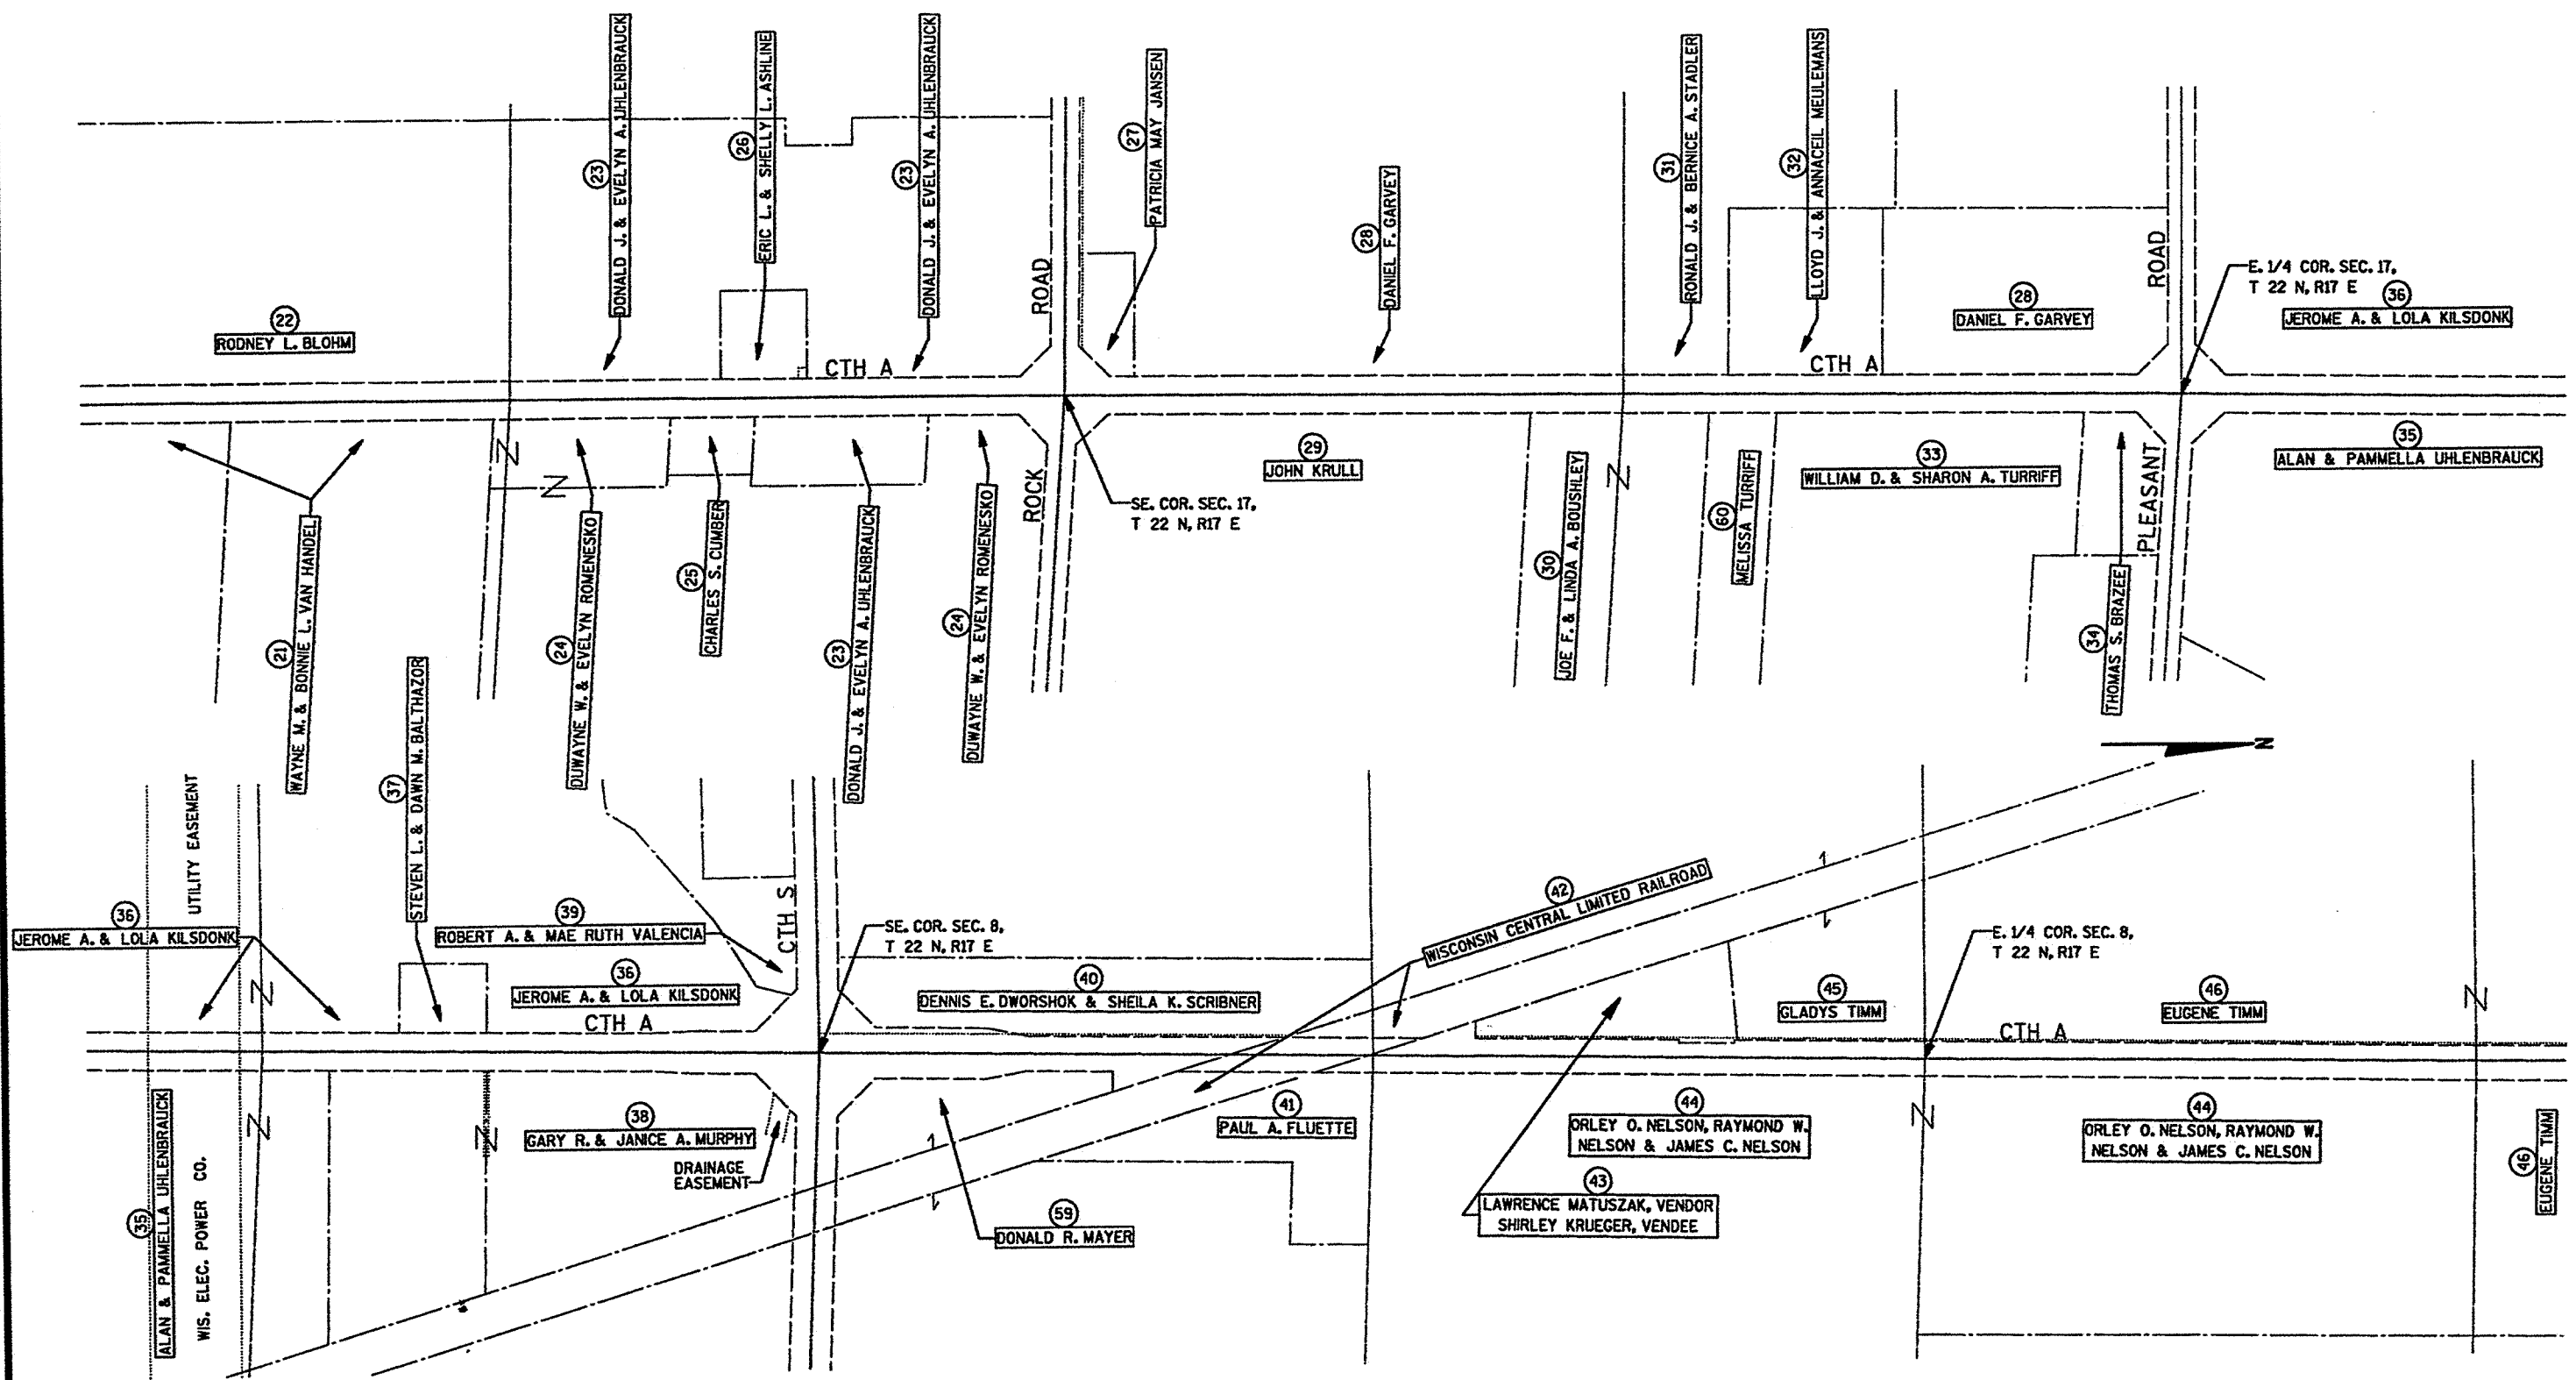


FILE NAME: E1355A98/SHEETS /PLAT /R102 .JDN
TECH/ENGR: GJS/NAH
PLOT DATE: 07/25/98

REVISION DATE 12-13-96 N.C. 2-14-97 N.C.	ROUTE	COUNTY	DATE	R/W PROJECT NUMBER	SHEET NUMBER
	CTH A	OUTAGAMIE	07/25/96	FEDERAL PROJECT NUMBER	
GRID FACTOR					4.4
0 100 200 400 FT.					

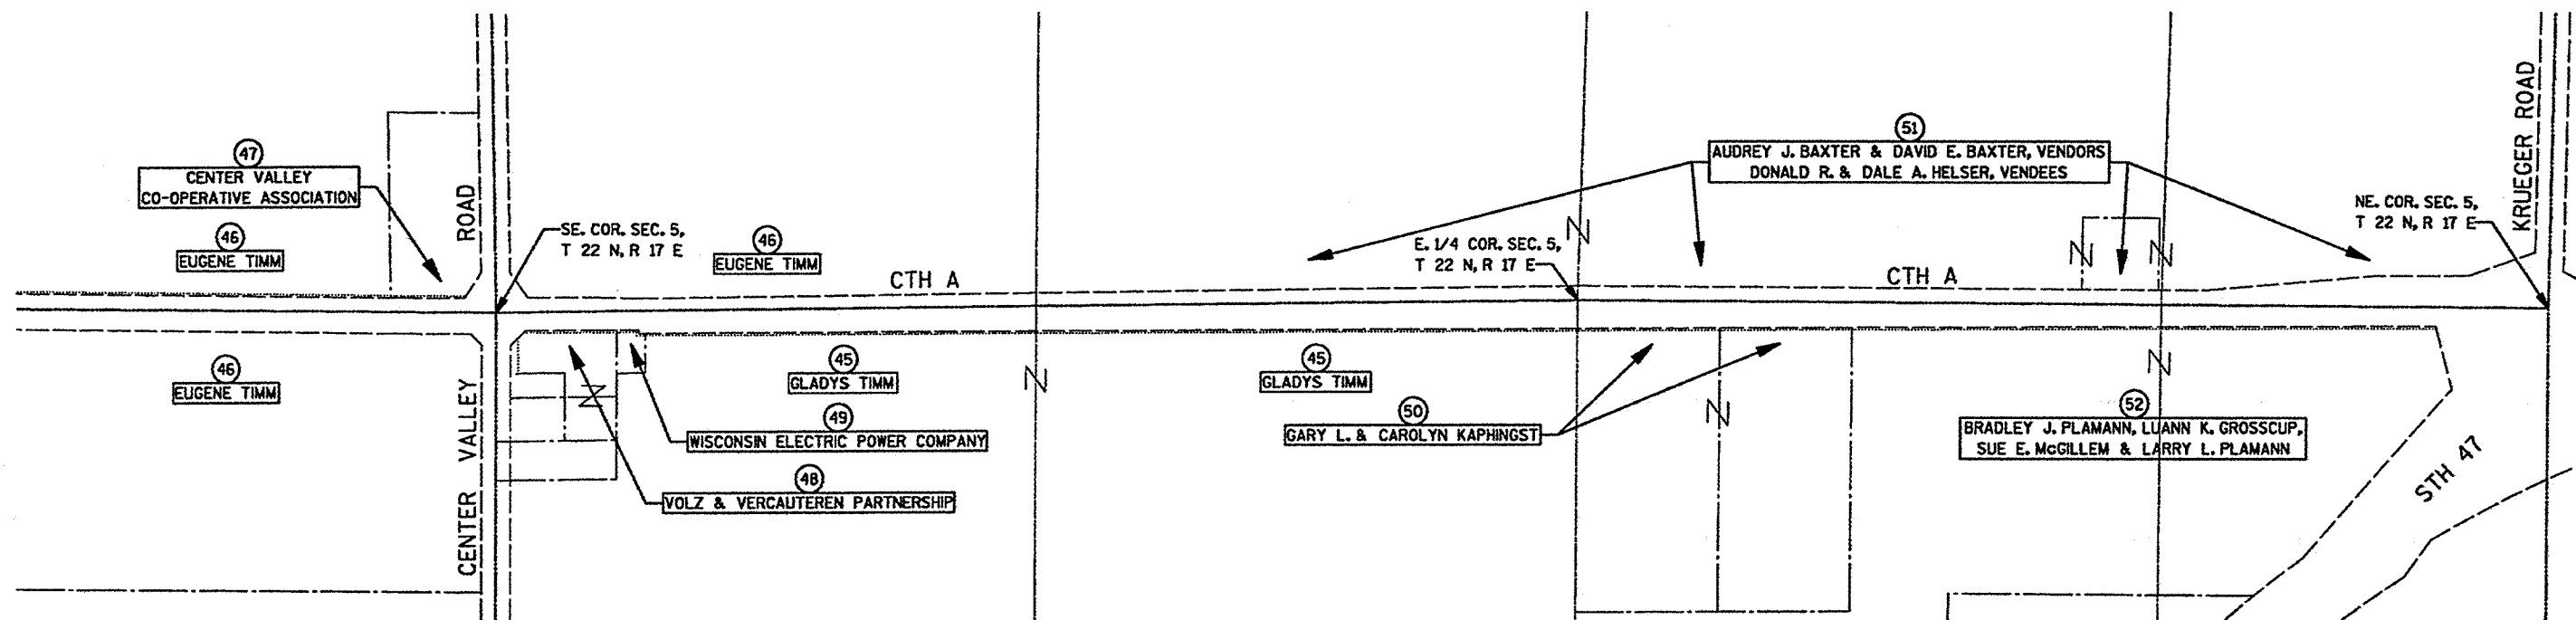


BEGIN RELOCATION ORDER (CTH A)

STA 499+99.90
0.20' NORTH OF AND 25.85' WEST OF THE
THE W 1/4 CORNER OF SECTION 33, T22N, R17E


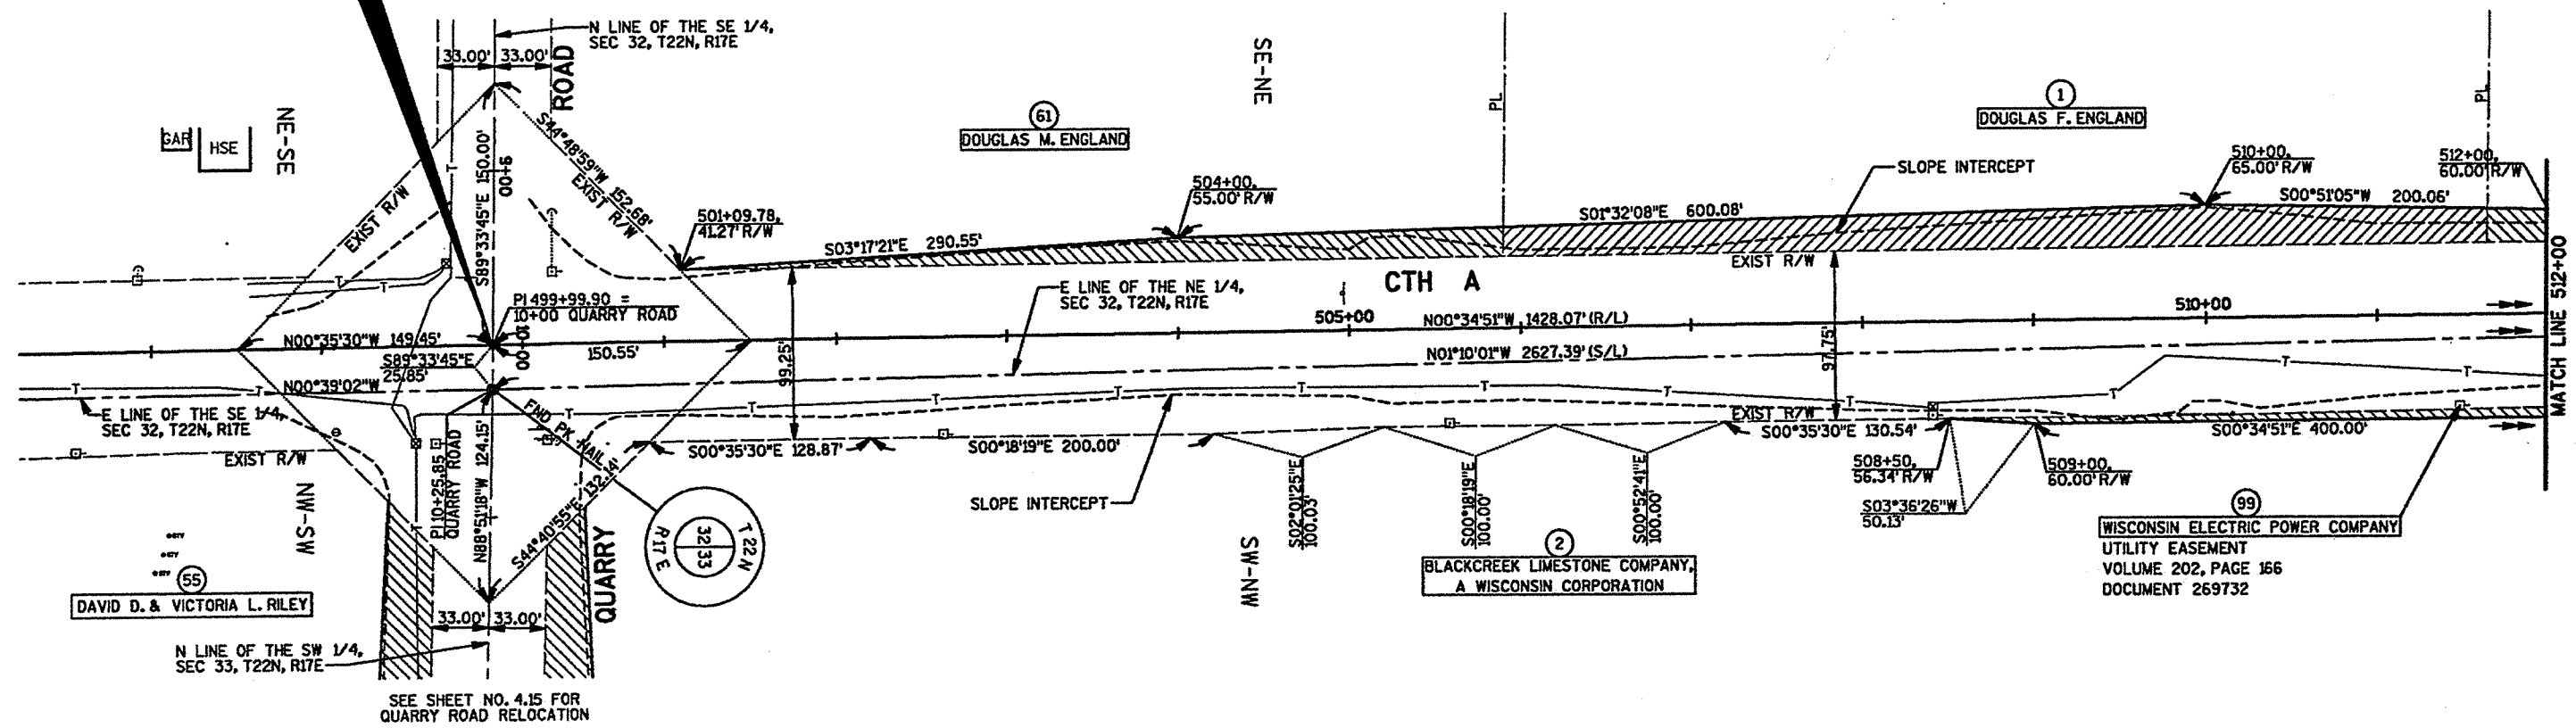




SEE SHEET NO. 4.15 FOR
QUARRY ROAD RELOCATION

CURVE 1
Δ = 00°51'34"
L = 343.75'
R = 22°18'31"
LCB = N01°00'38"W
LC = 343.75'

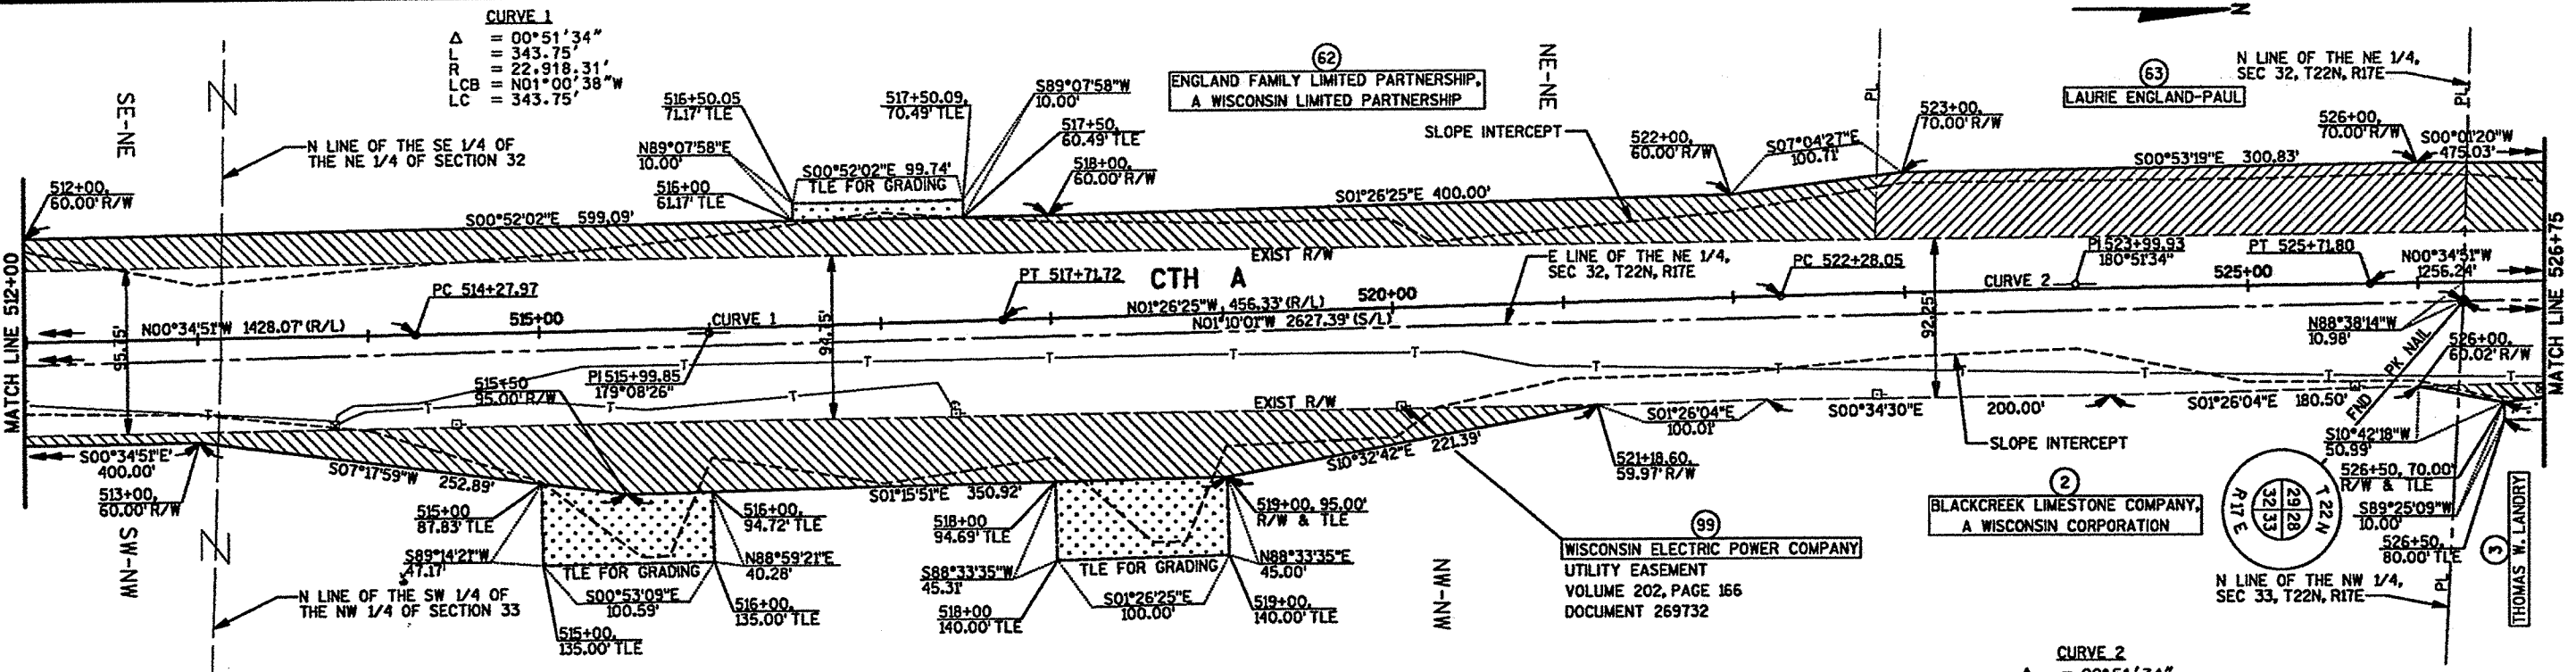

CURVE 2
Δ = 00°51'34"
L = 343.75'
R = 22°18'31"
LCB = N01°00'38"W
LC = 343.75'

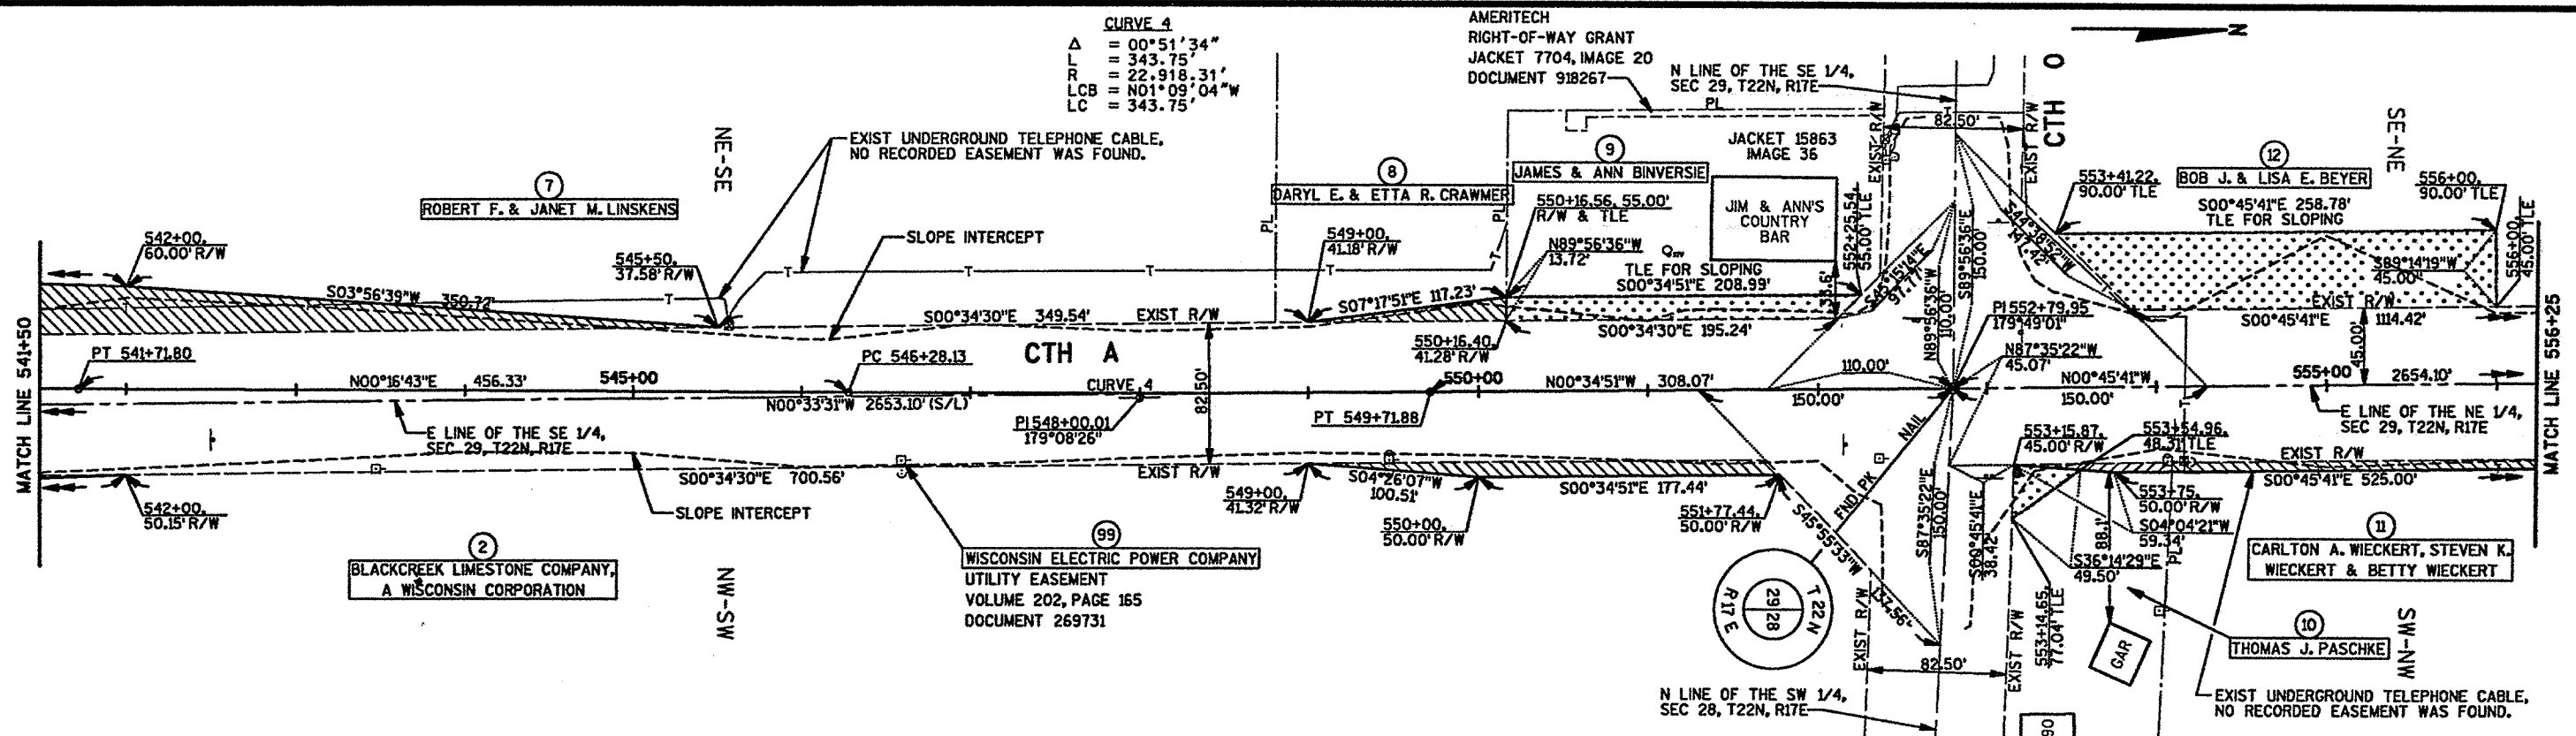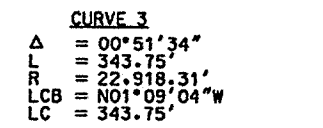

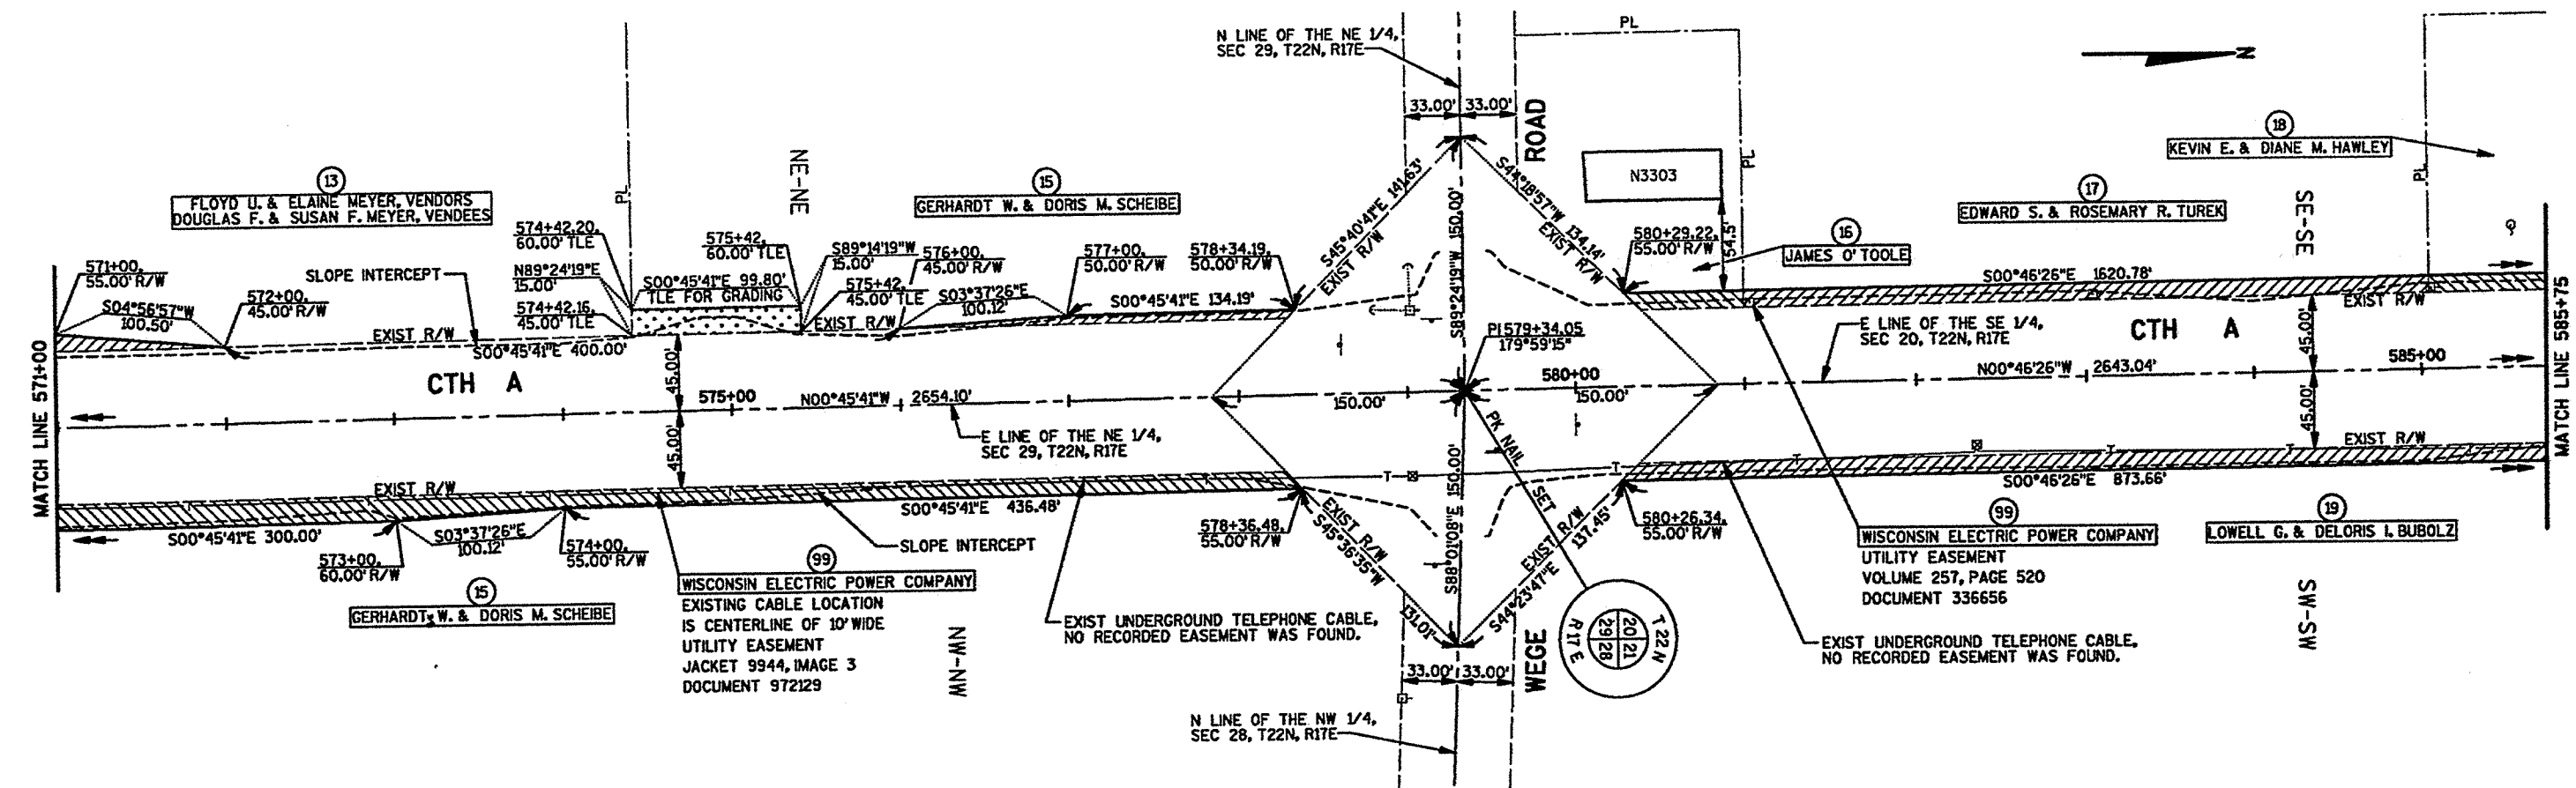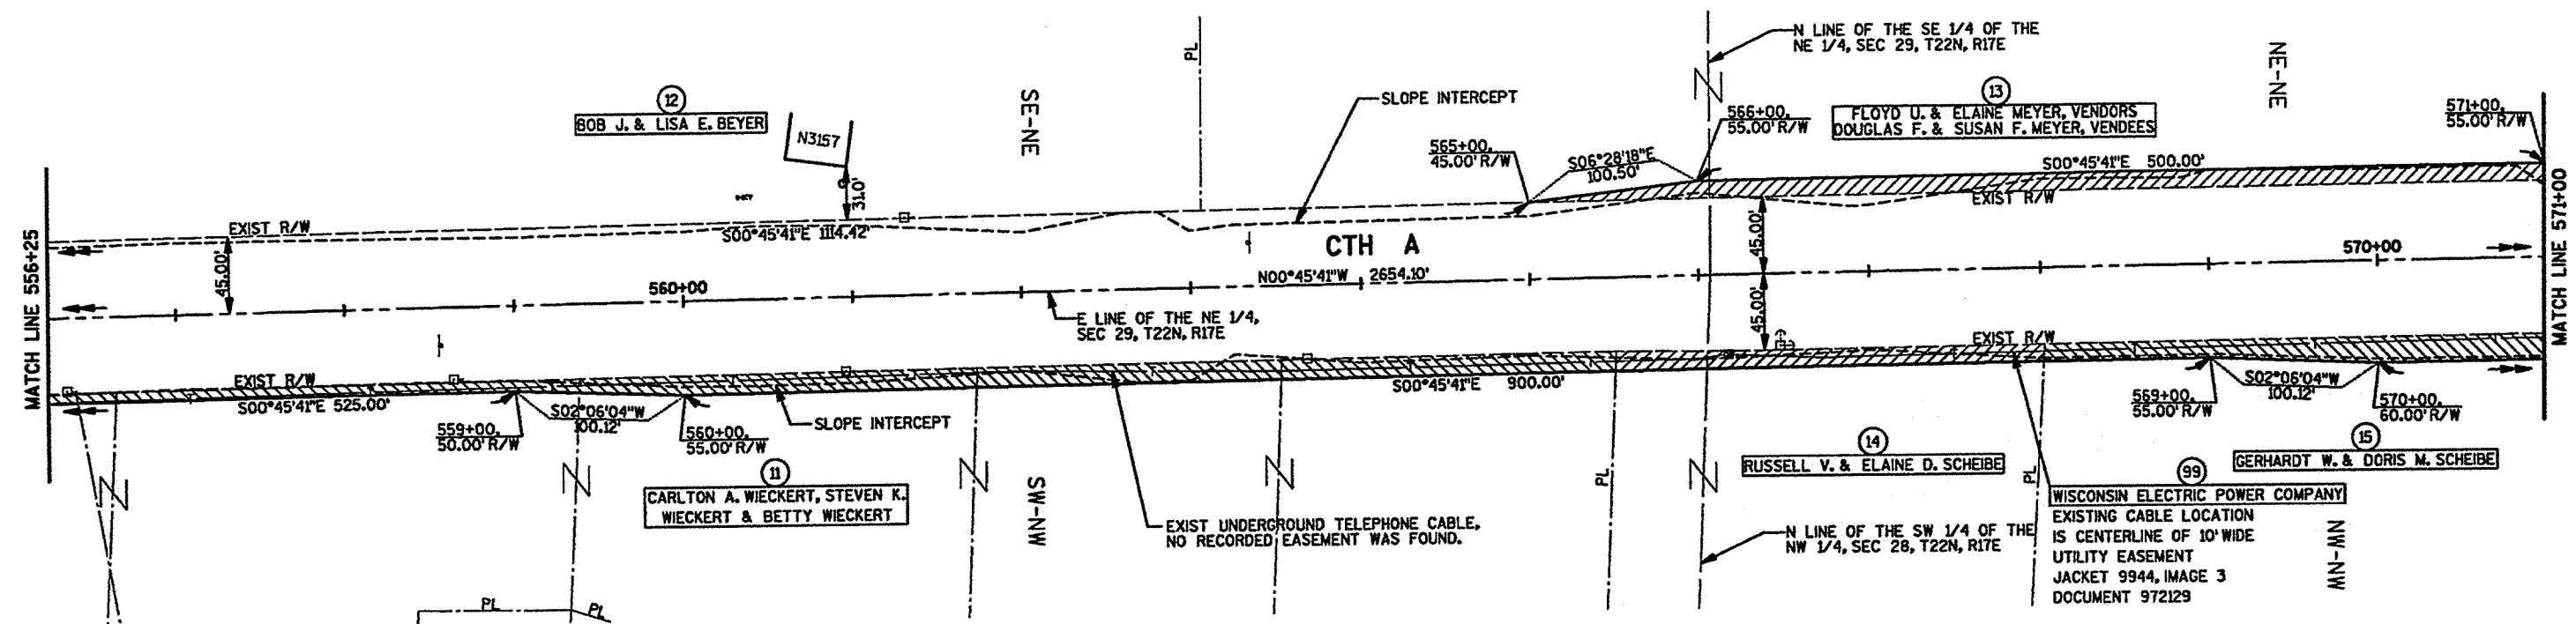

FILE NAME: E1335A95/SHEETS /PLAT /RWPOS .DGN
TECH/ENGR: GJS/MAH
PLOT DATE: 07/25/96

REVISION DATE
12-13-96 N.C.
2-14-97 N.C.

ROUTE
CTH A

COUNTY
OUTAGAMIE

DATE
07/25/96



R/W PROJECT NUMBER



FEDERAL PROJECT NUMBER

SHEET
NUMBER

4.8




GRID FACTOR
0 25 50 100 FT.

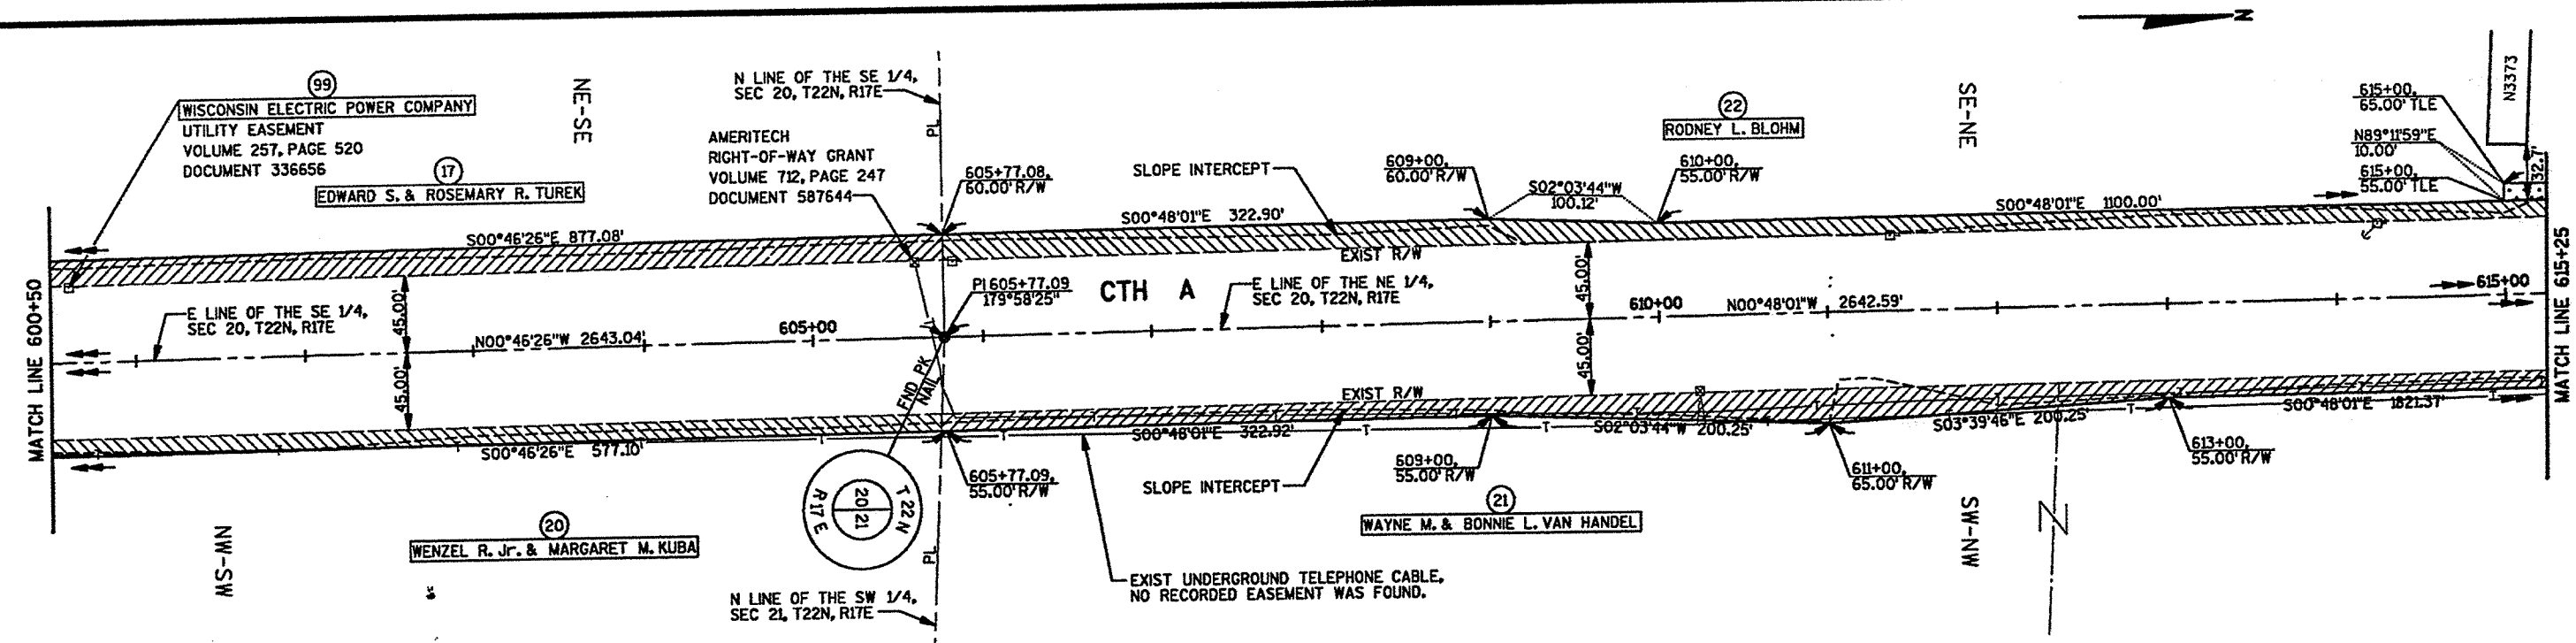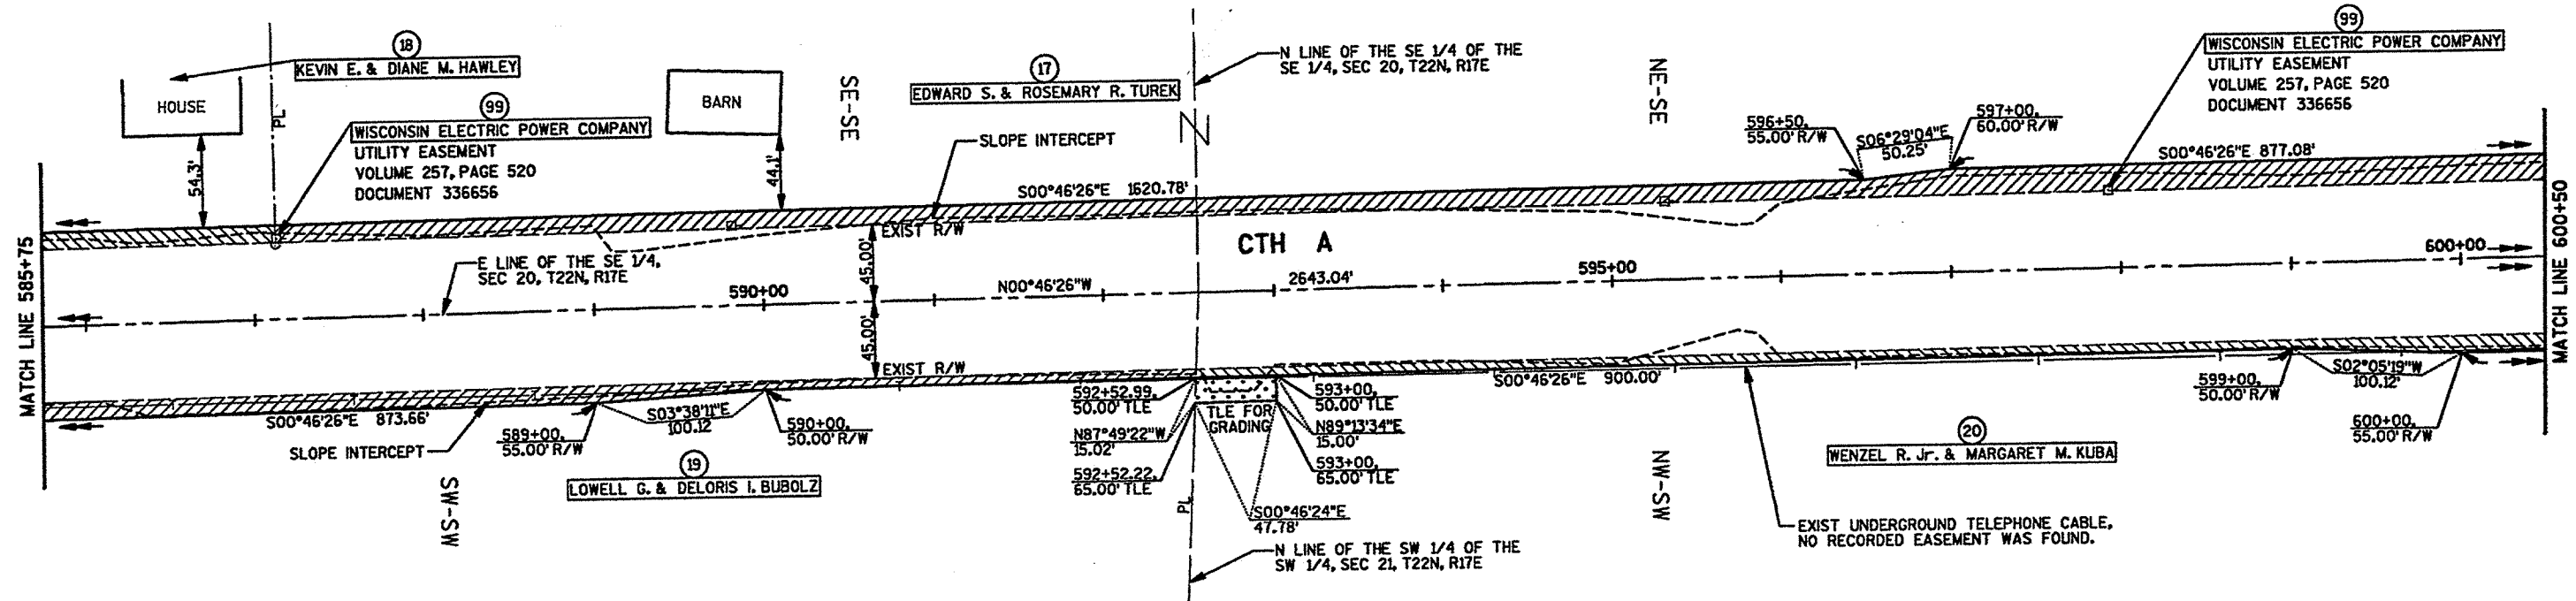

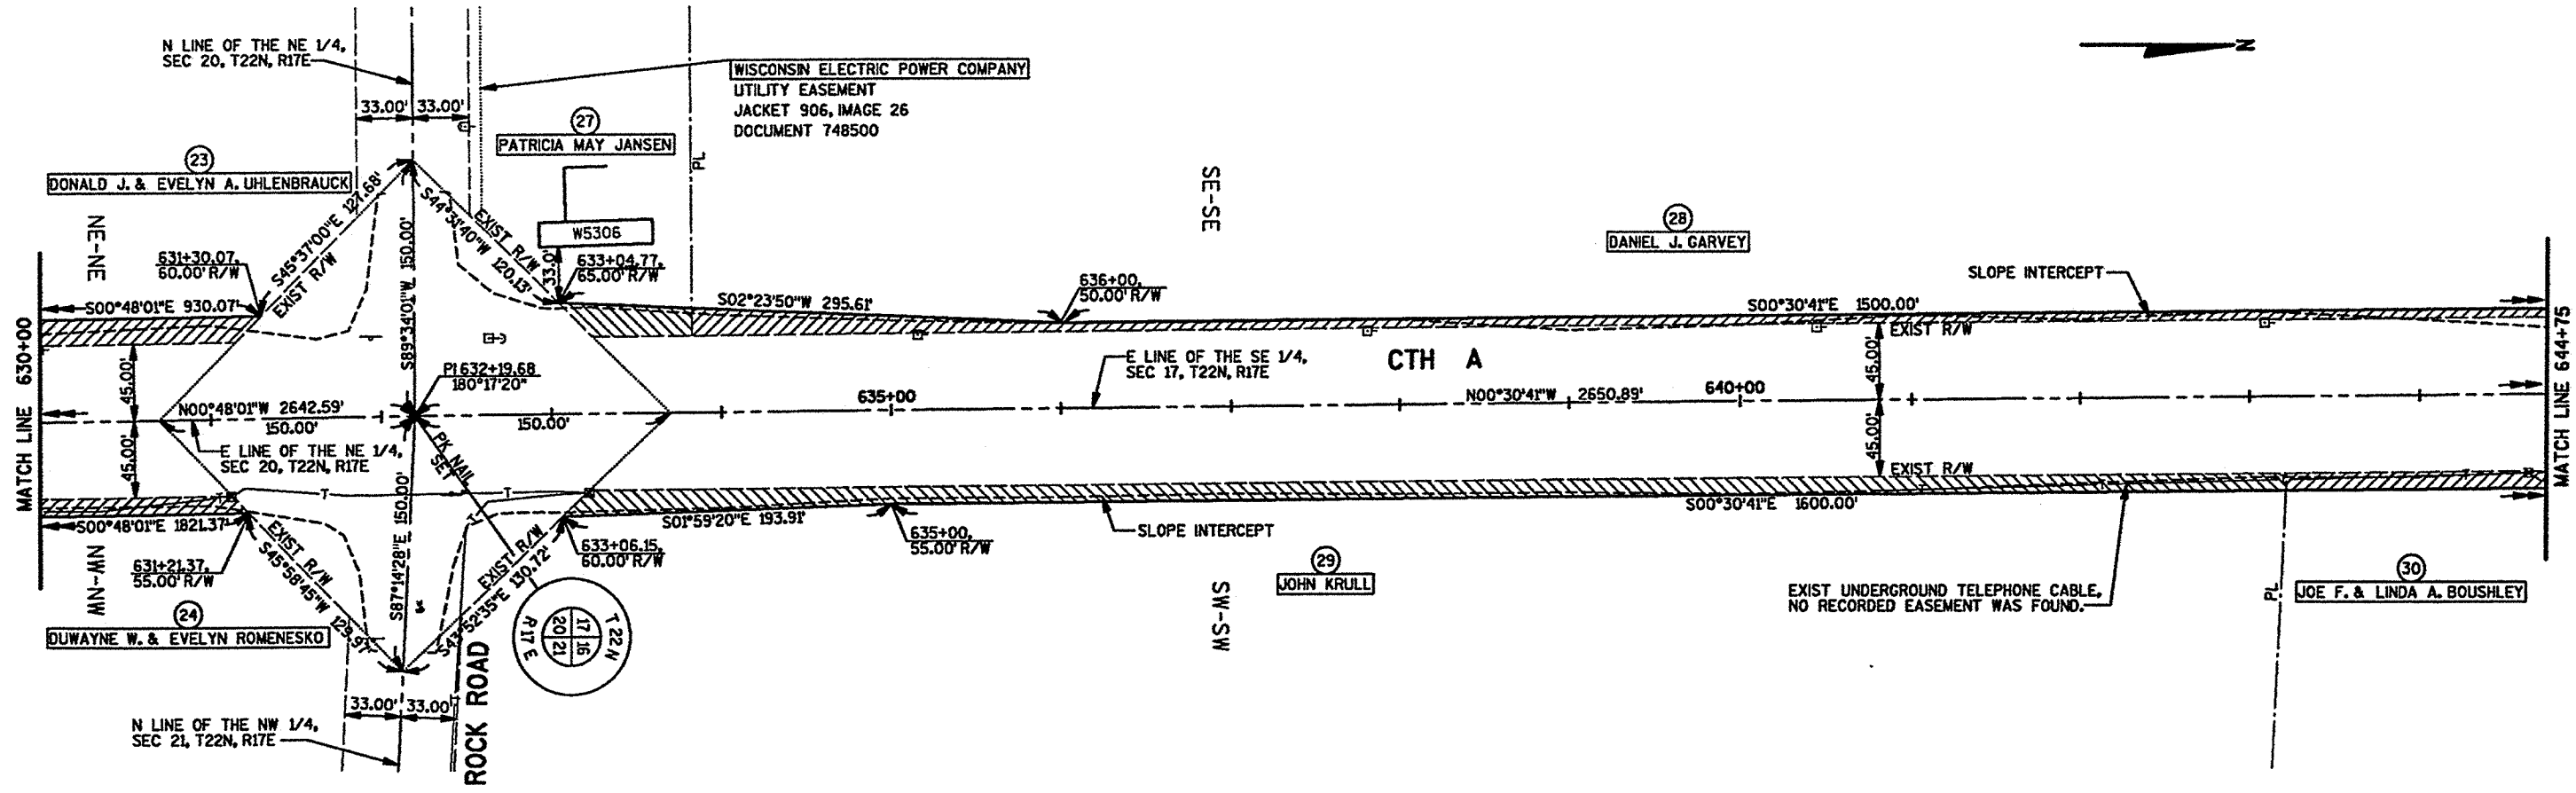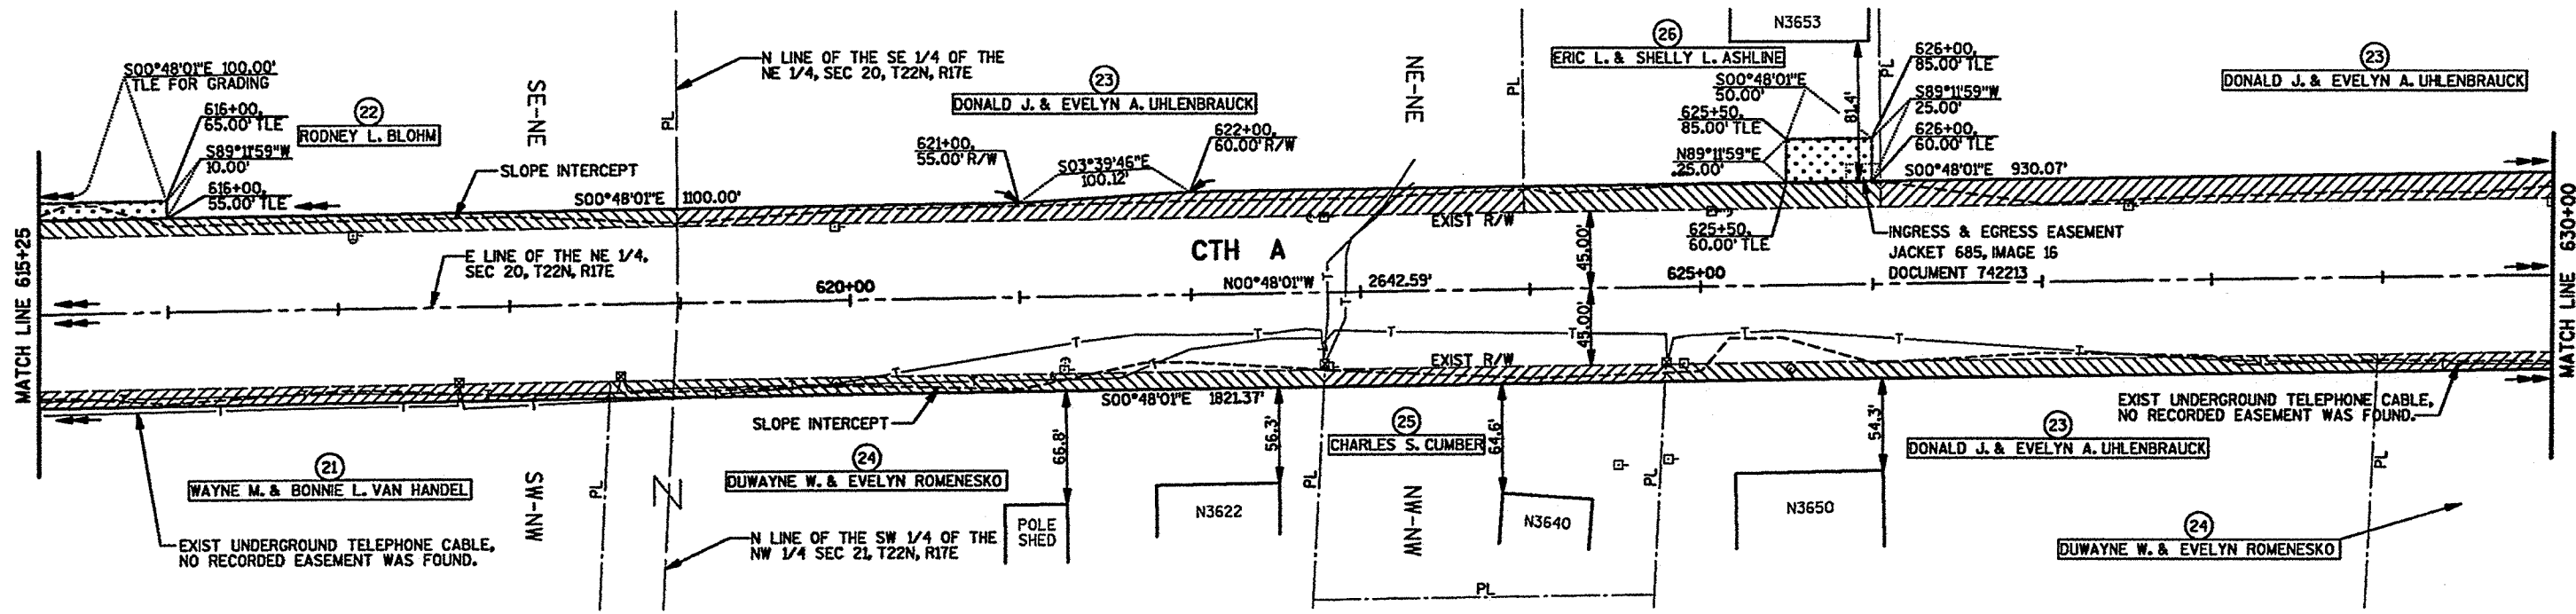



FILE NAME: E135859/SHEETS /PLAT /RW/07 .DON
TECH/ENGR: GUS/MAH
PLOT DATE: 07/25/96

REVISION DATE 12-13-96 2-14-97 N.C.	ROUTE CTH A	COUNTY OUTAGAMIE	DATE 07/25/96	R/W PROJECT NUMBER	SHEET NUMBER 4.10
				FEDERAL PROJECT NUMBER	

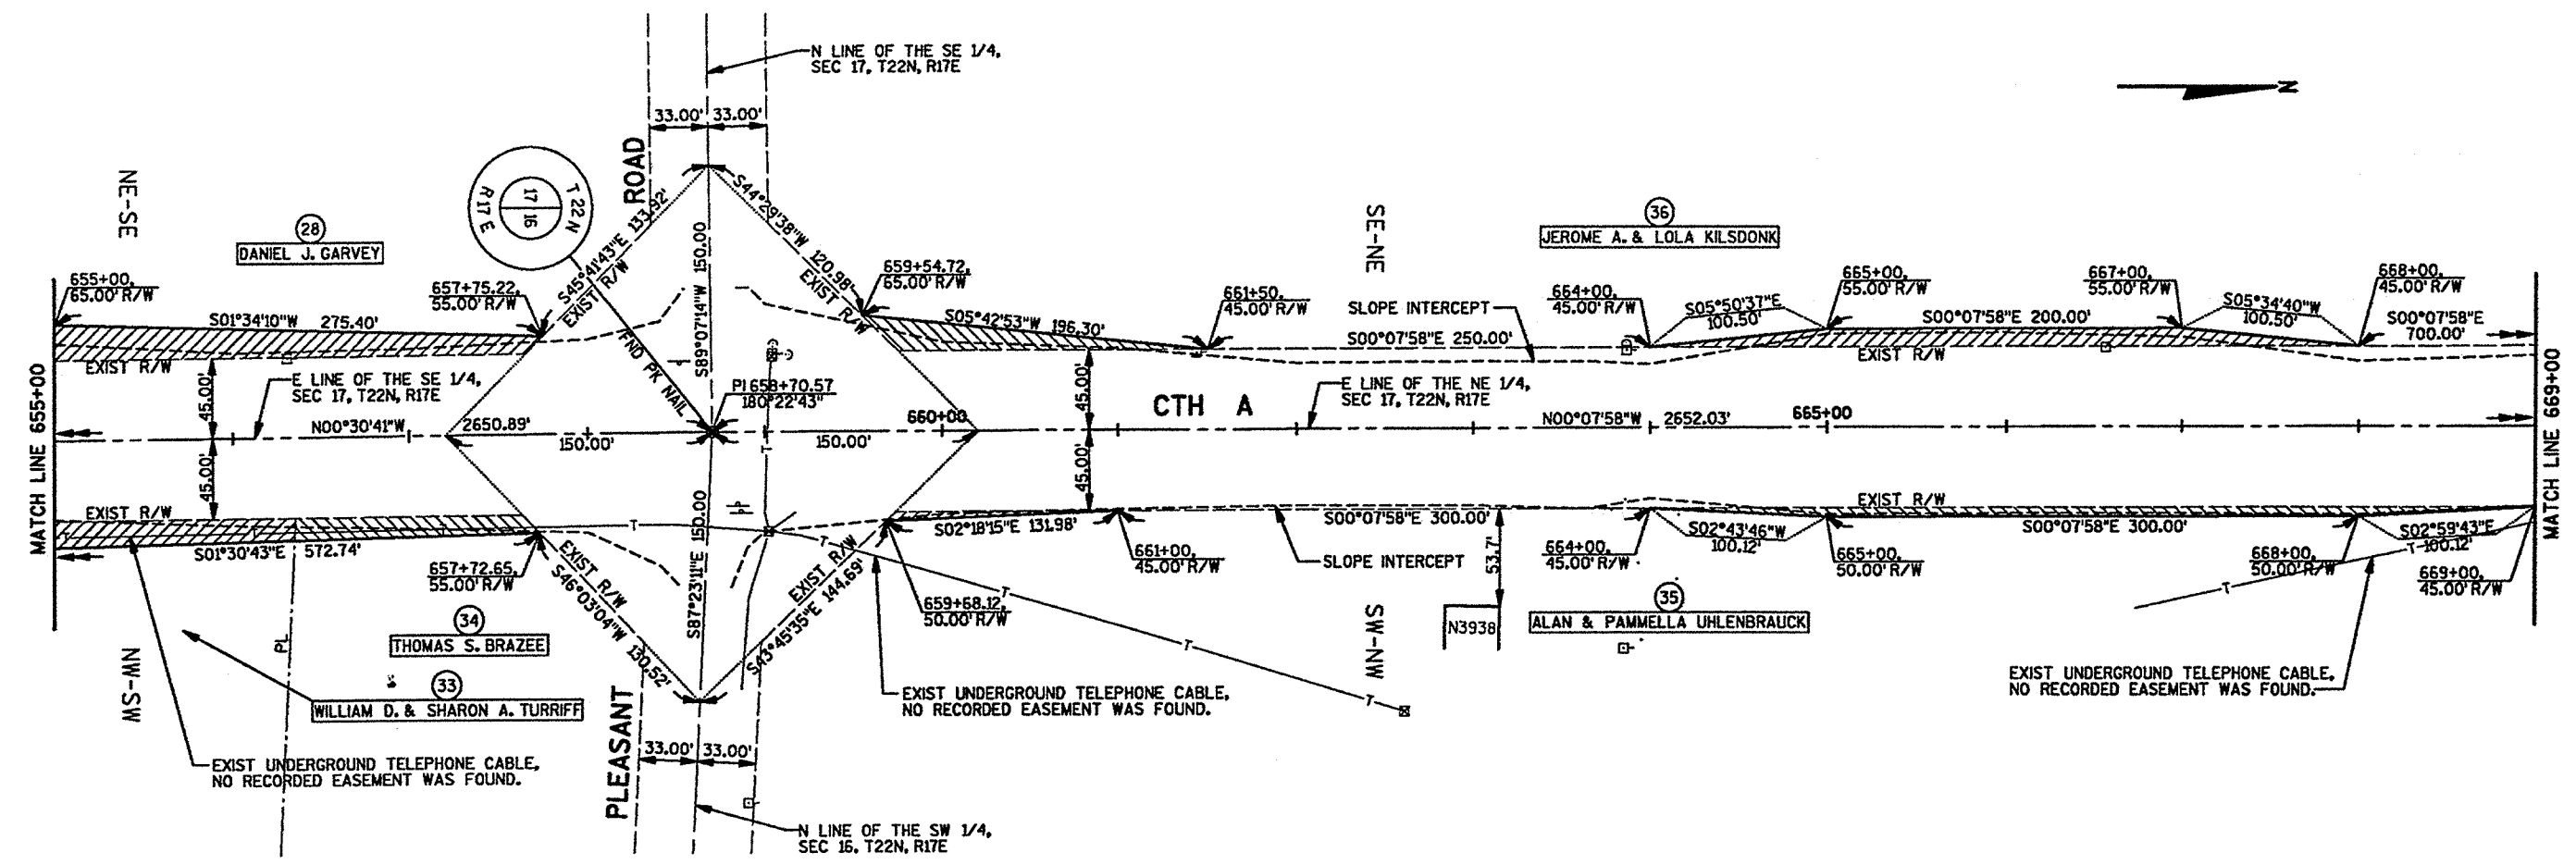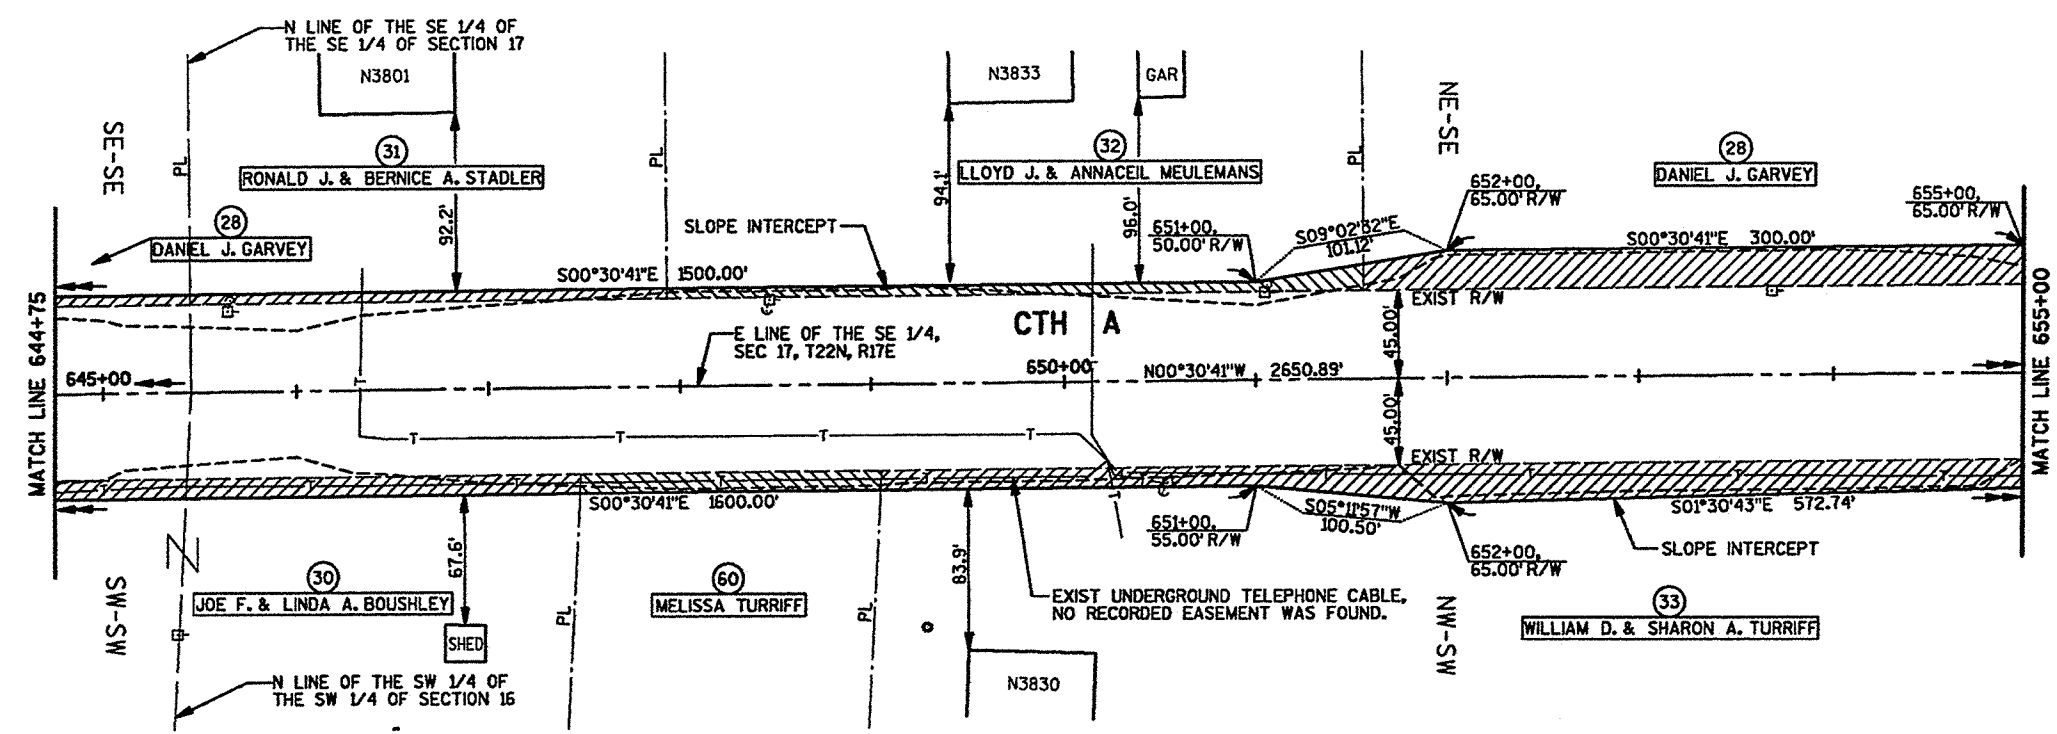
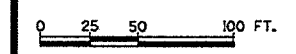


FILE NAME: E135495/SHEETS /PLAT /RWP08 .DGN
 TECH/ENGR: GUS/MAH
 PLOT DATE: 07/25/96

REVISION DATE 12-13-96 N.C. 2-14-97 N.C.	ROUTE CTH A	COUNTY OUTAGAMIE	DATE 07/25/96	R/W PROJECT NUMBER	SHEET NUMBER
			GRID FACTOR	FEDERAL PROJECT NUMBER	4.12
	0 25 50 100 FT.				

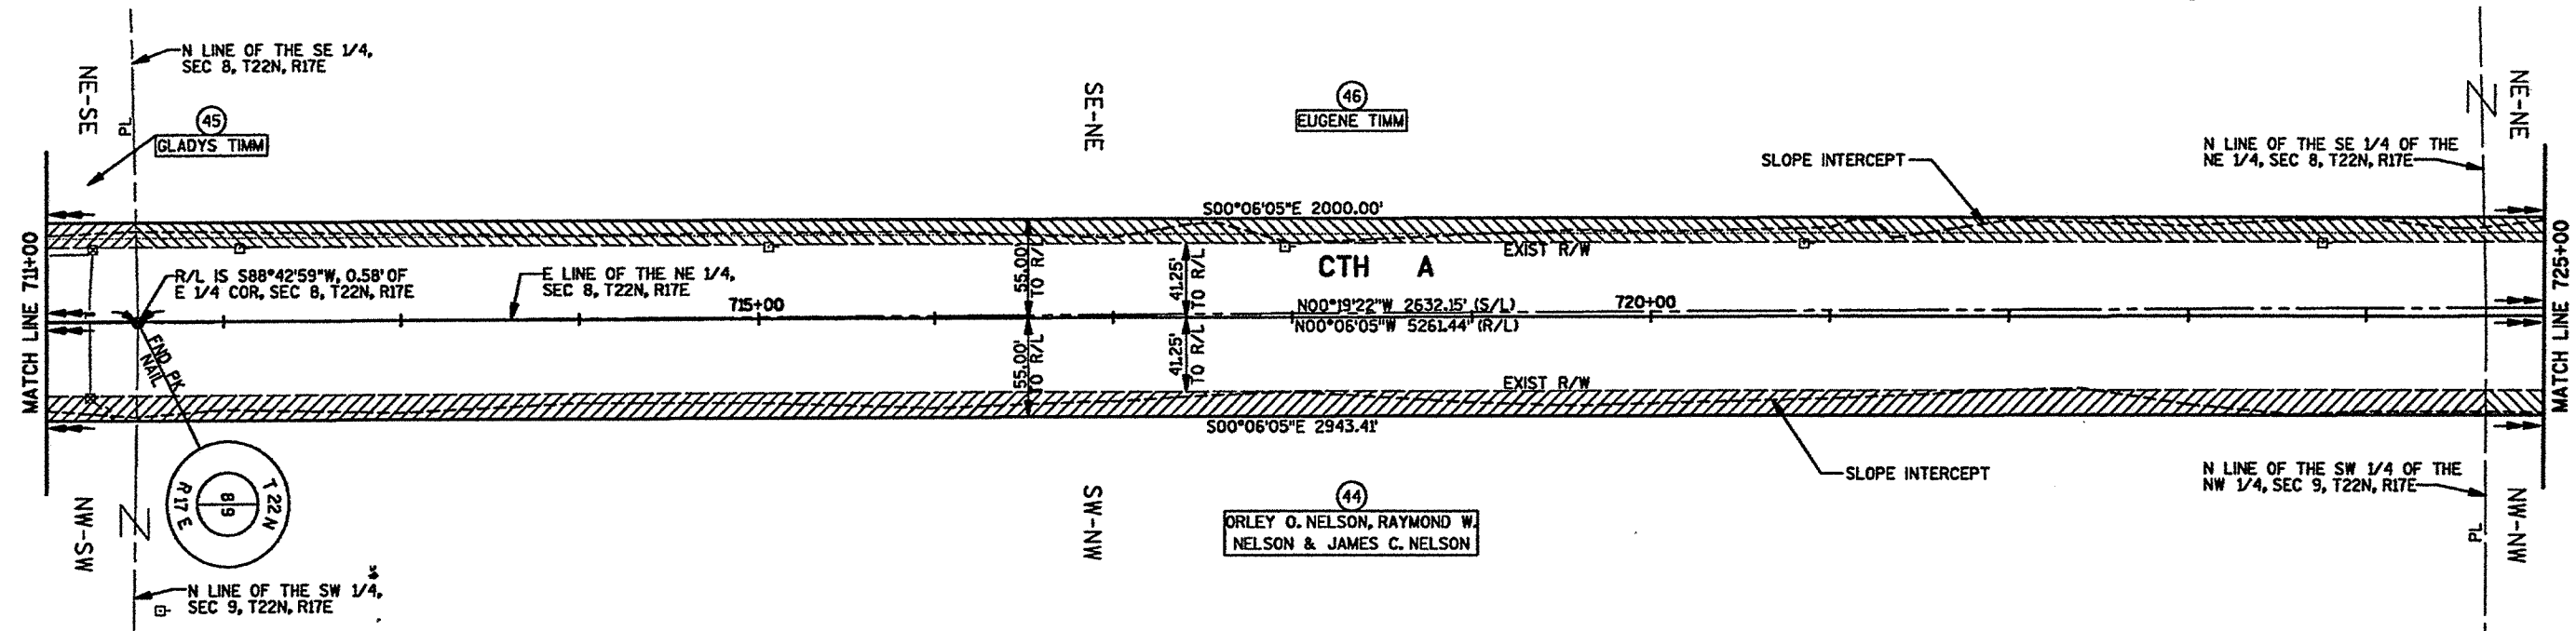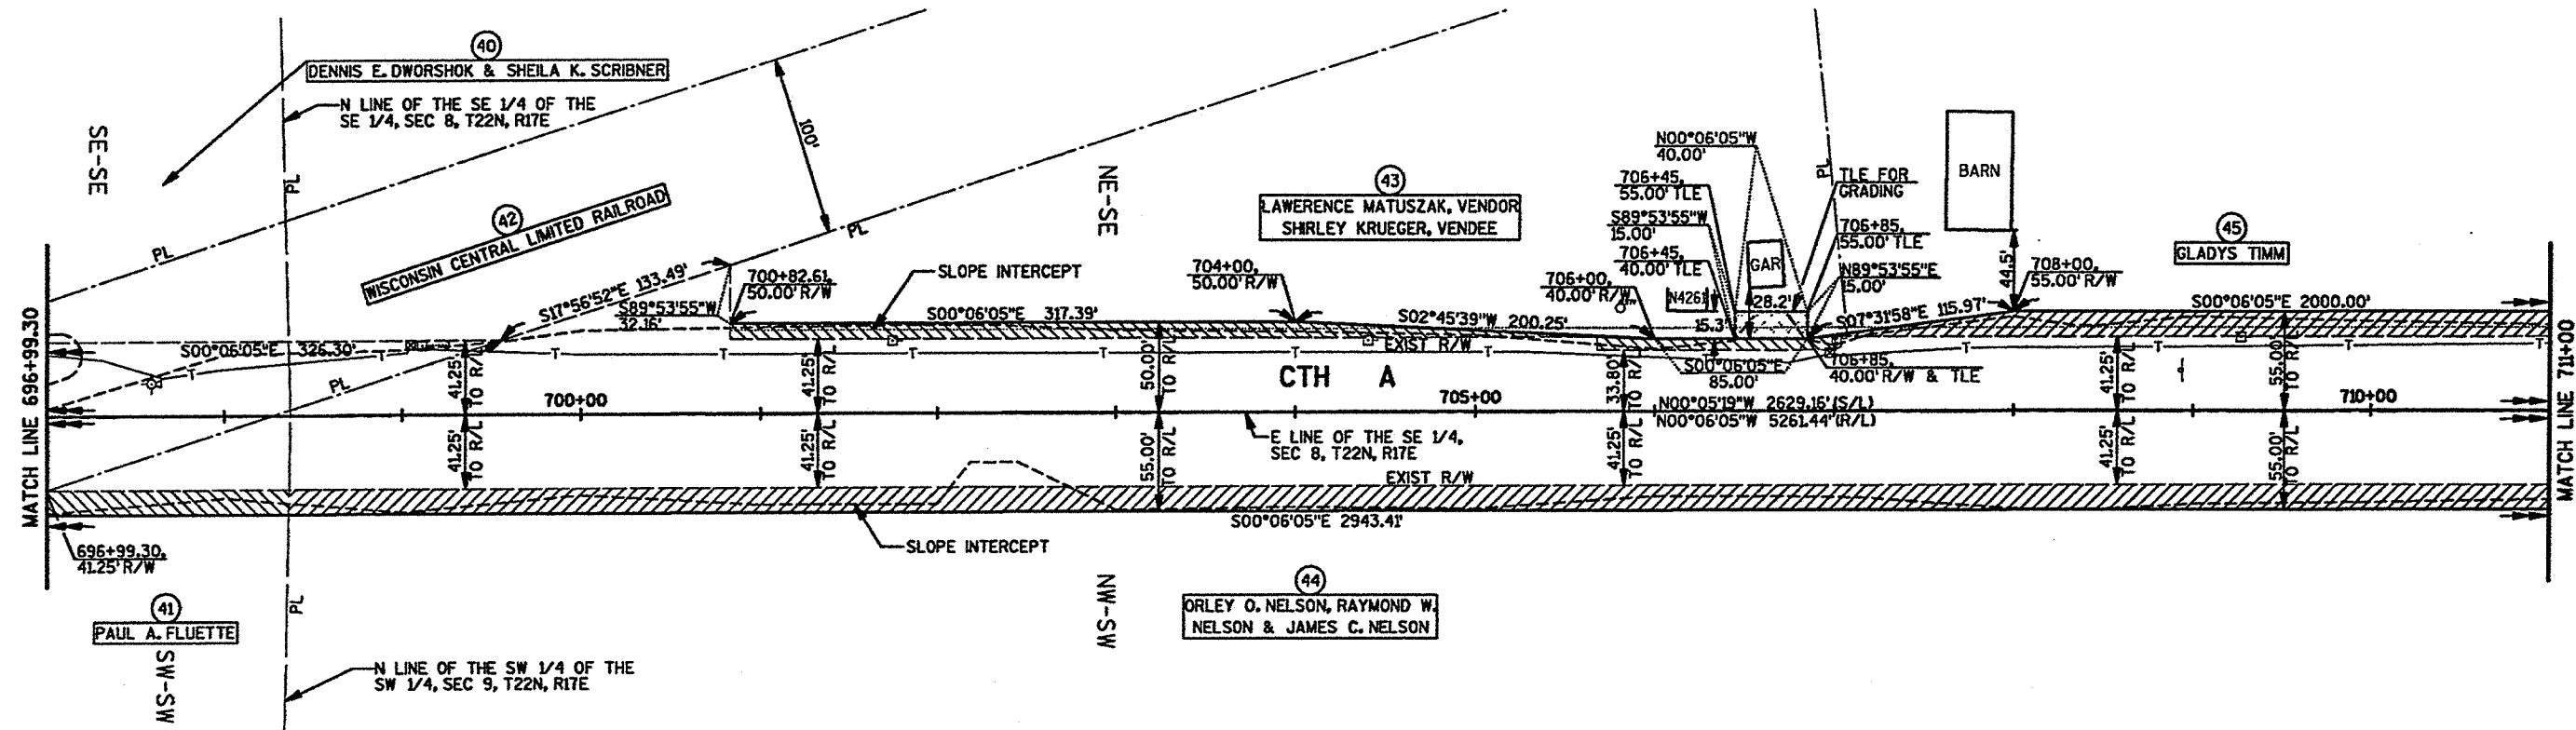

FILE NAME: E135485/SHEETS /PLAT /RWPID .DON
TECH/ENGR: OJS/MAH
PLOT DATE: 07/25/96

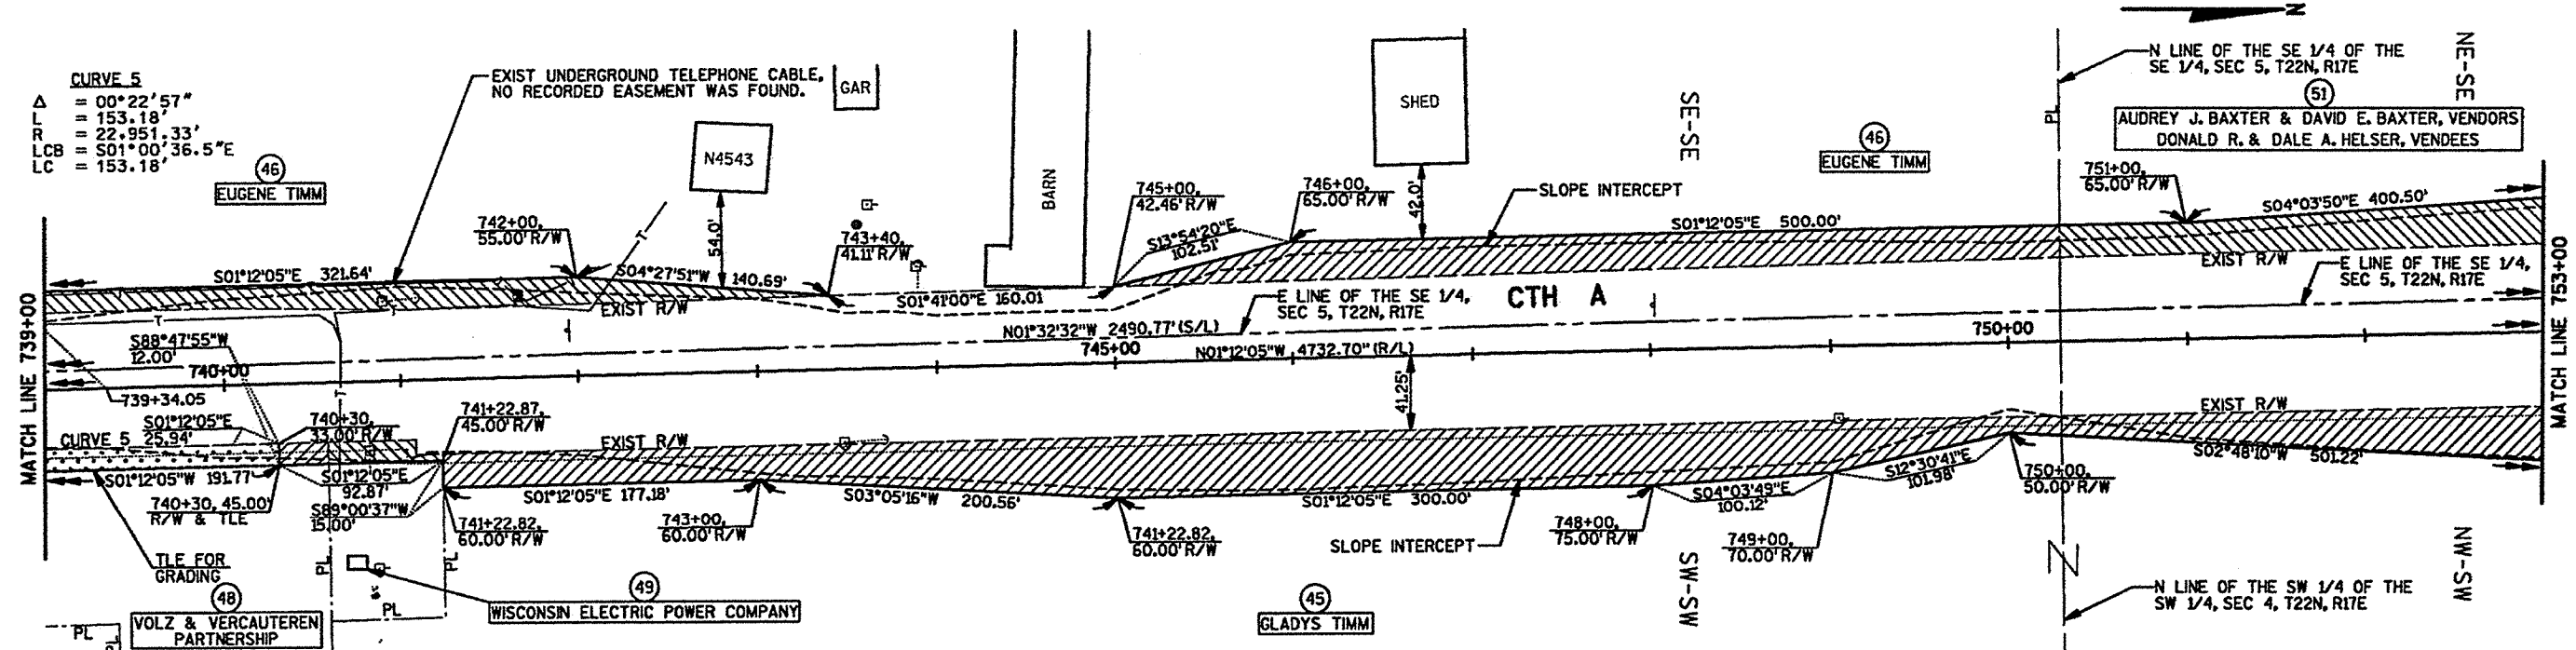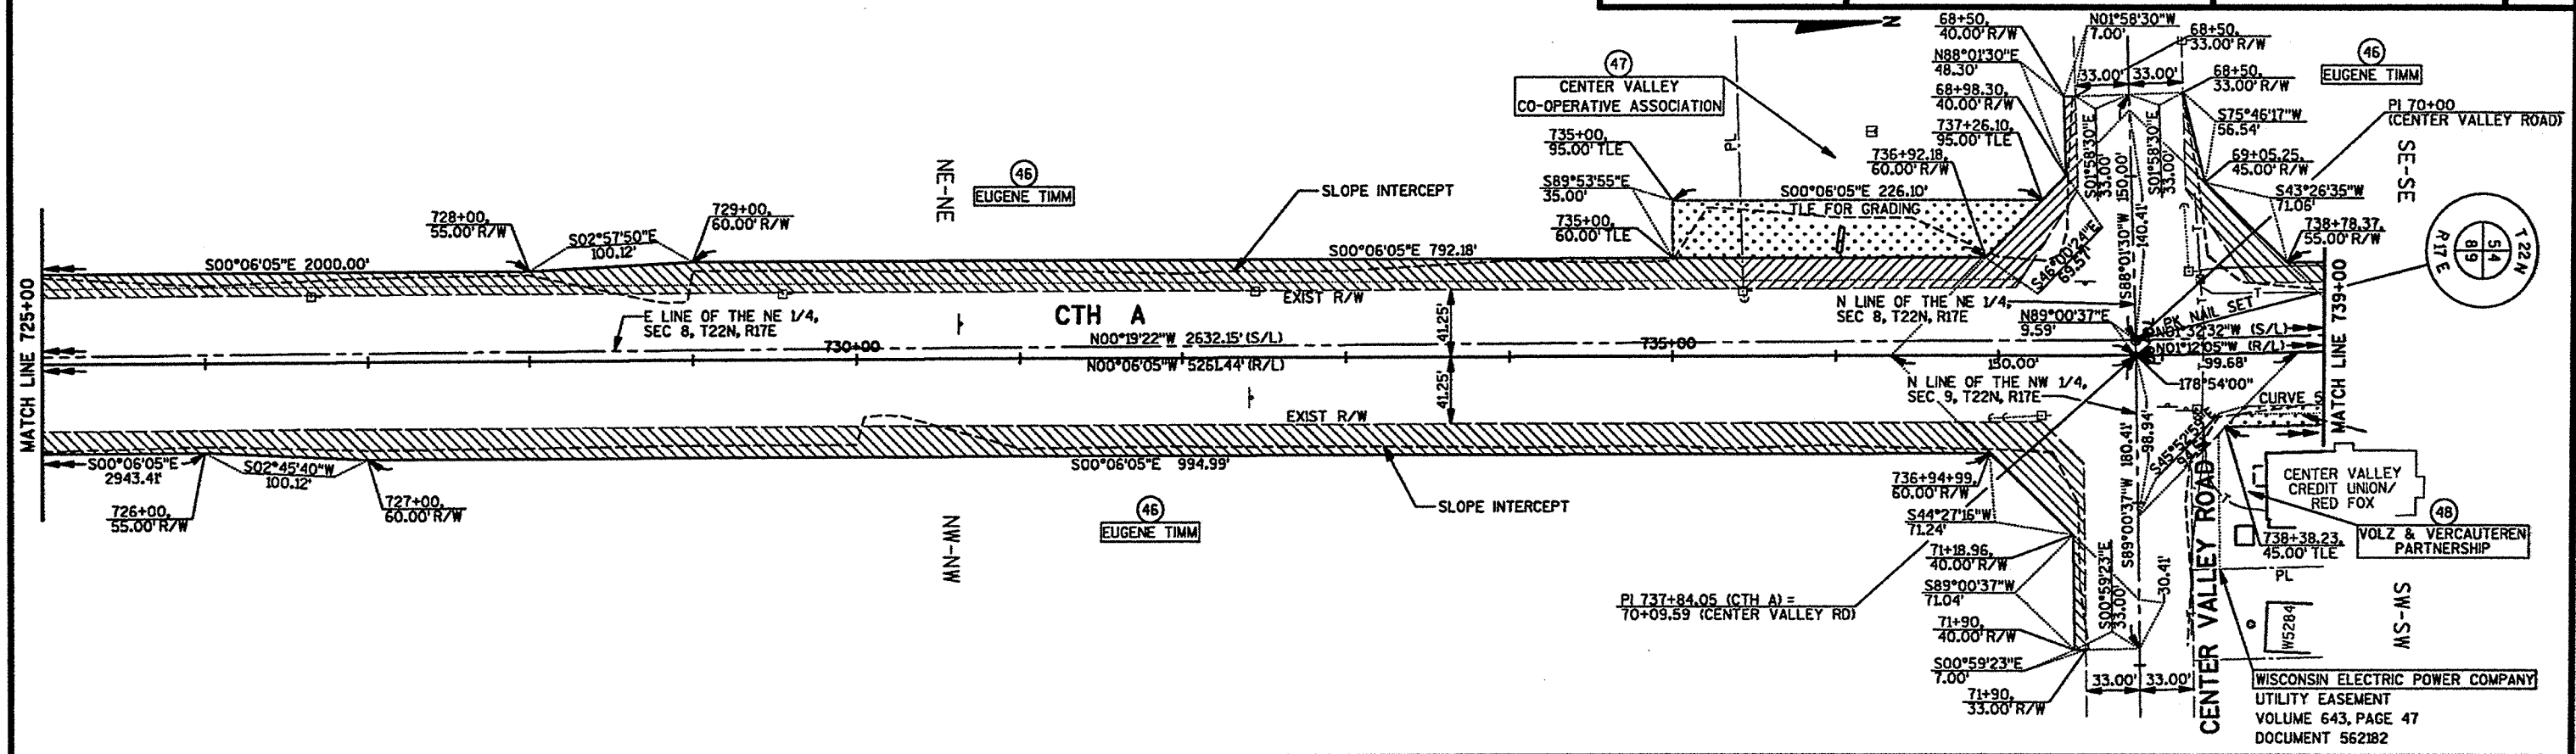

REVISION DATE
12-13-96
2-14-97 N.C.

ROUTE
CTH A

COUNTY
OUTAGAMIE



DATE
07/25/96

GRID FACTOR

R/W PROJECT NUMBER



FEDERAL PROJECT NUMBER

SHEET
NUMBER
4.14

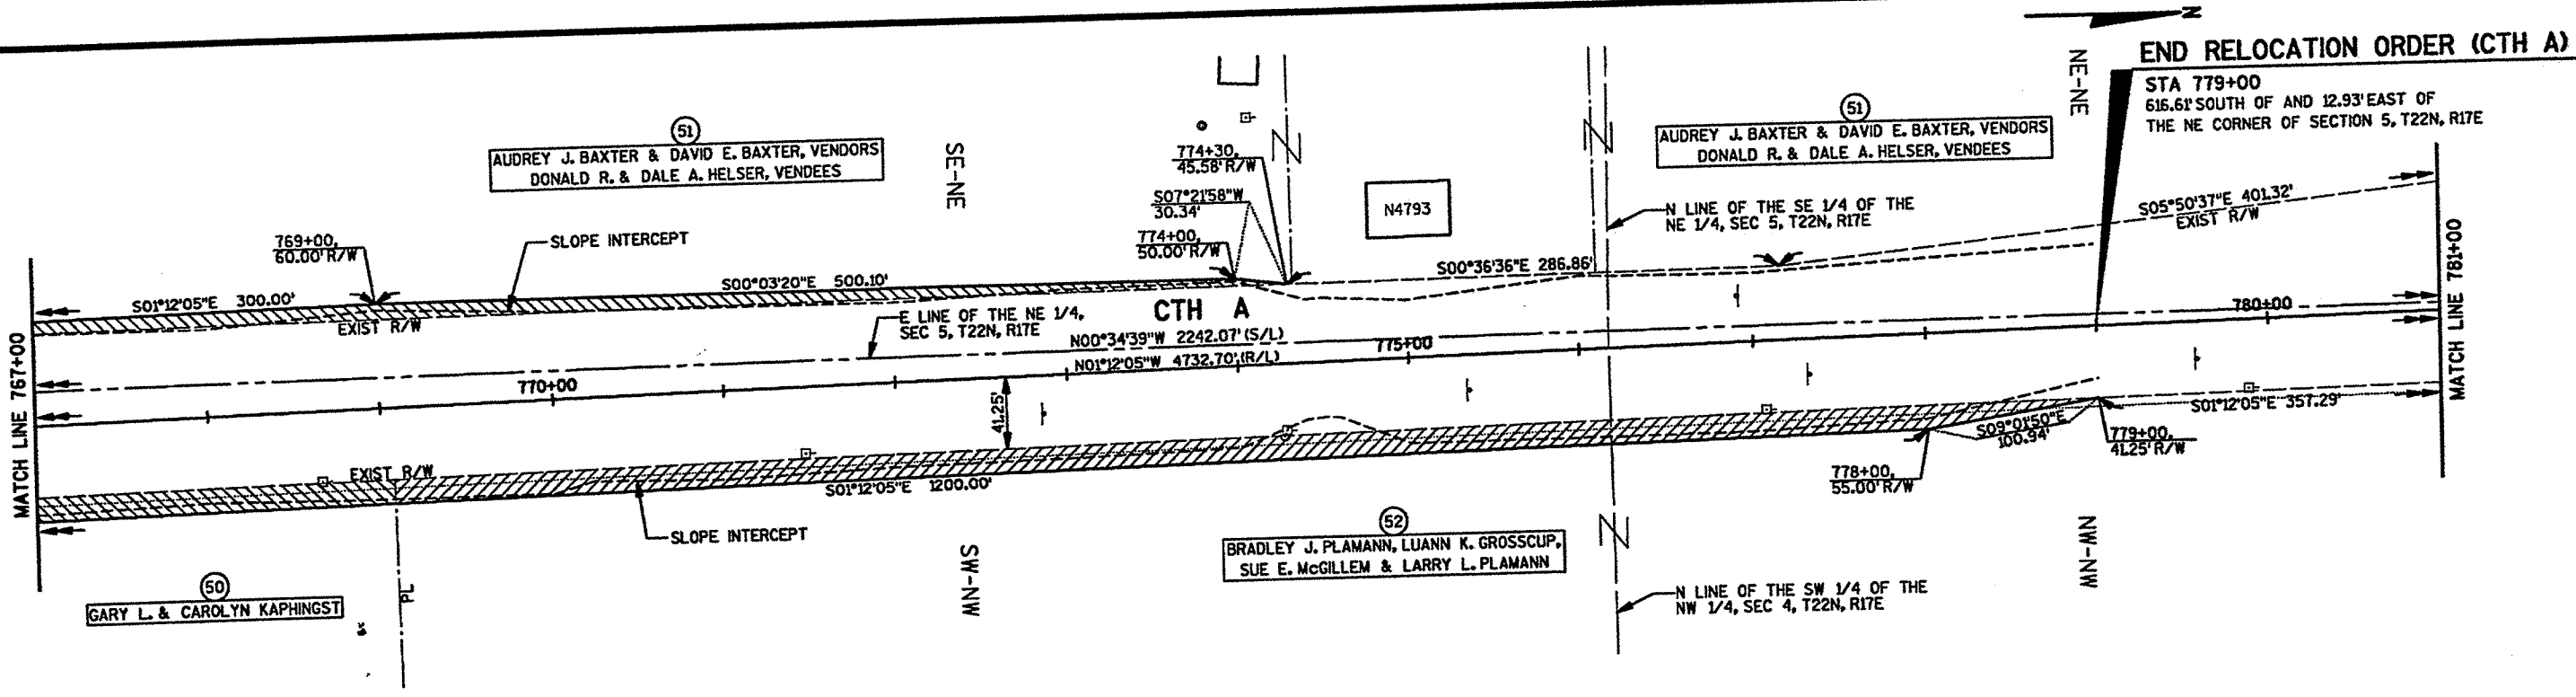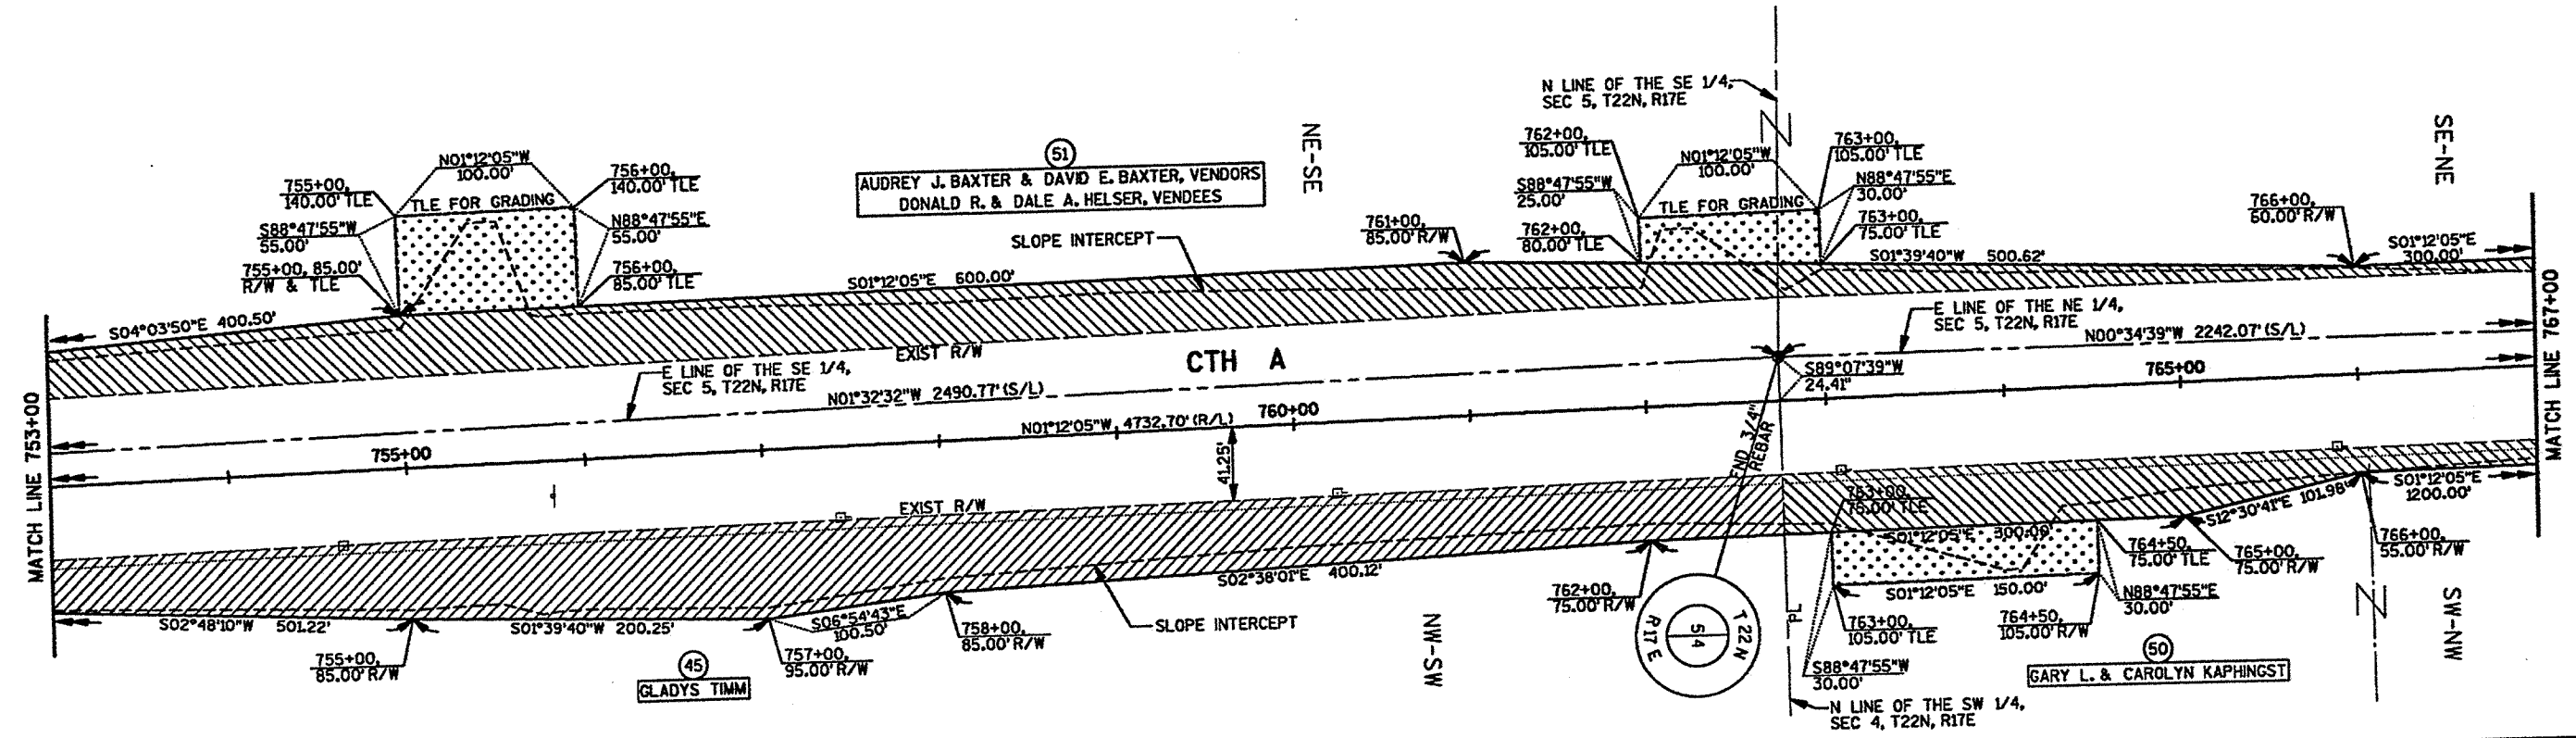

FILE NAME: EUS6A98/SHEETS /PLAT /RWP12 .DGN
TECH/ENGR: GJS/MAH
PLOT DATE: 07/25/96

REVISION DATE 12-13-96 N.C. 2-14-97 N.C.	ROUTE CTH A	COUNTY OUTAGAMIE	DATE 07/25/96	R/W PROJECT NUMBER	SHEET NUMBER
			GRID FACTOR	FEDERAL PROJECT NUMBER	4.15
			0 25 50 100 FT.		

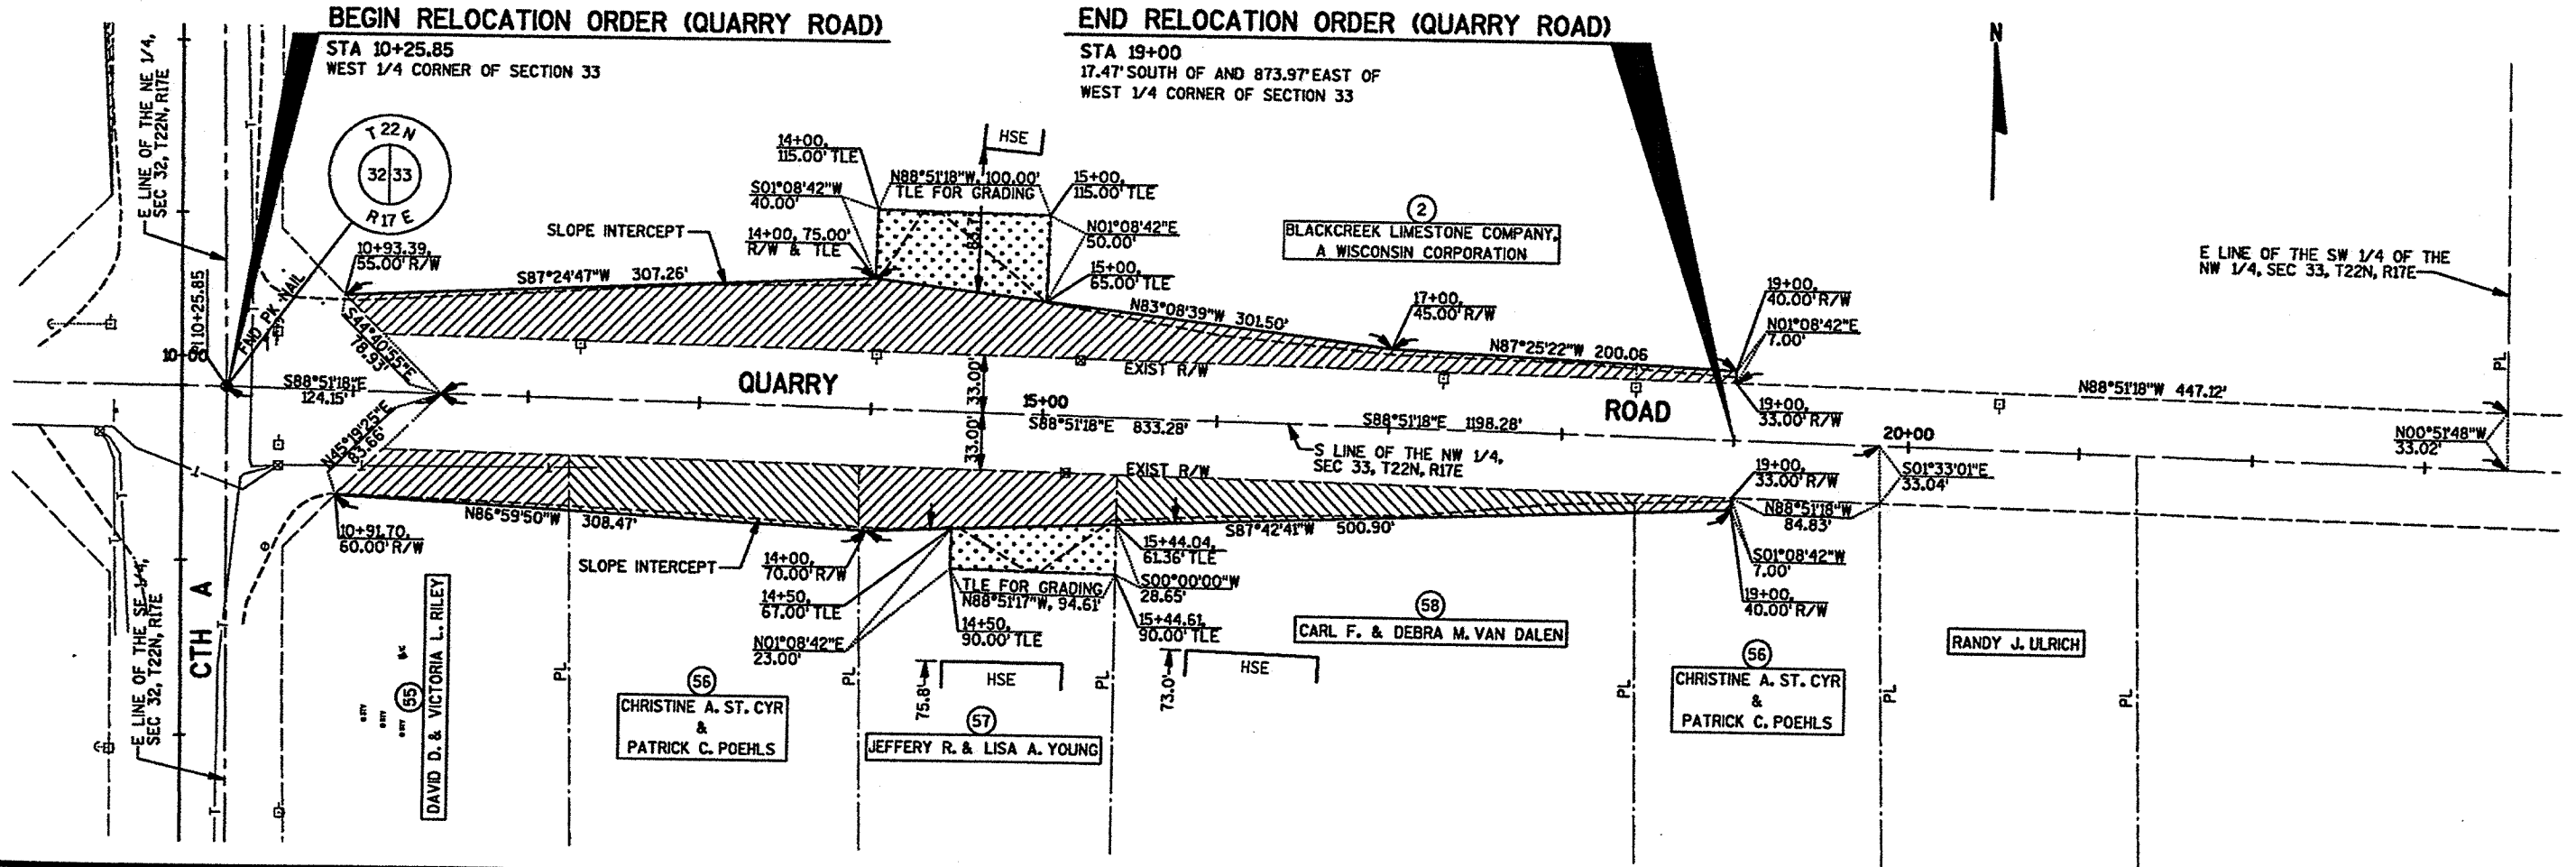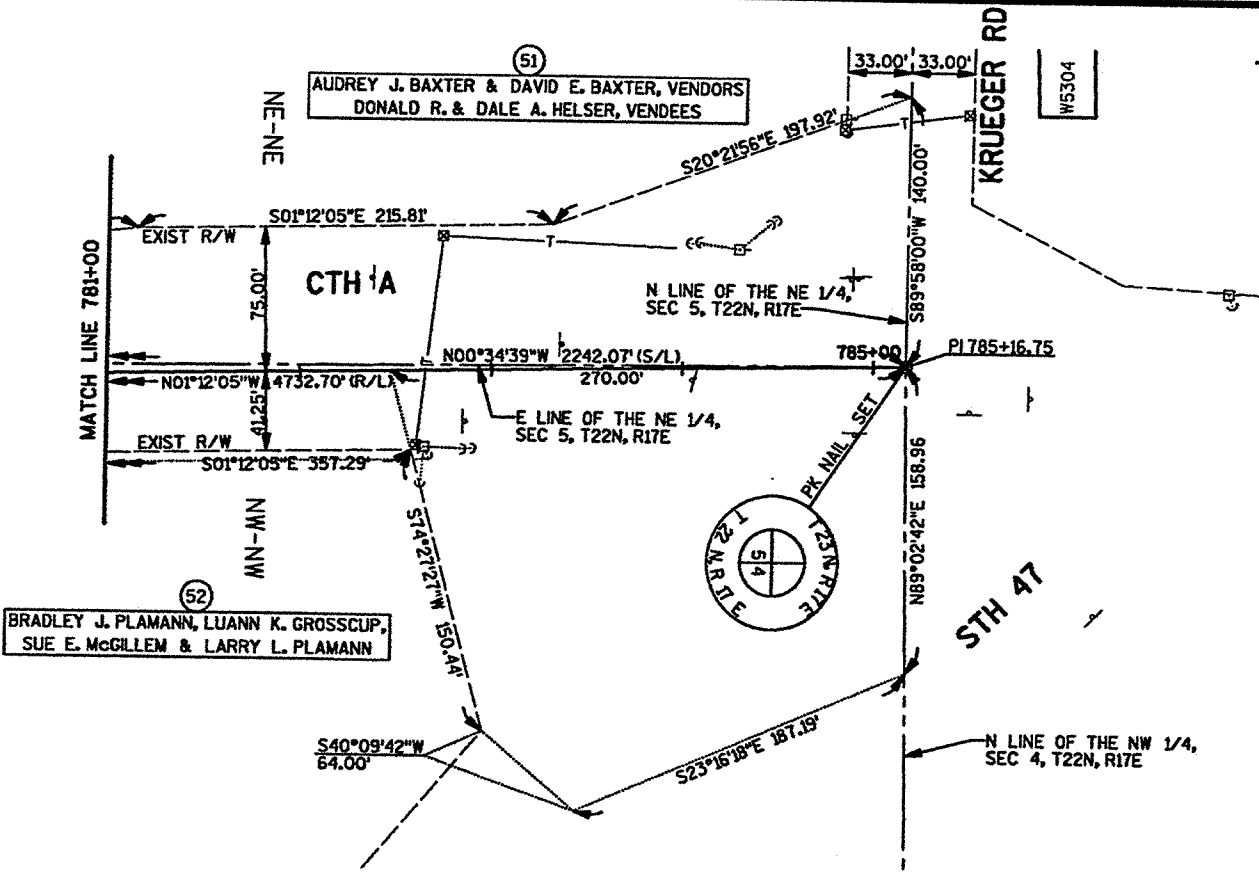

FILE NAME: E135485/SHEETS /PLAT /RWP13 .DGN
 TECH/ENGR: GJS/MAH
 PLOT DATE: 07/25/96