

CURB & GUTTER & ASPHALT PAVING GRAND CHUTE BOULEVARD & NEW TOWN HALL PROPERTY

MCM # G006-91460



TOWN OF GRAND CHUTE OUTAGAMIE COUNTY, WIS.

ASK AL GUESTS
ABOUT THE NEW
ROAD THAT GOES
WEST.



Signs

Northeast ASPHALT
To do the signs -
CALL Lyle WETTERSTINE

John Parker
McMATTON ASSOCIATES
HEAD MAN
in
charge

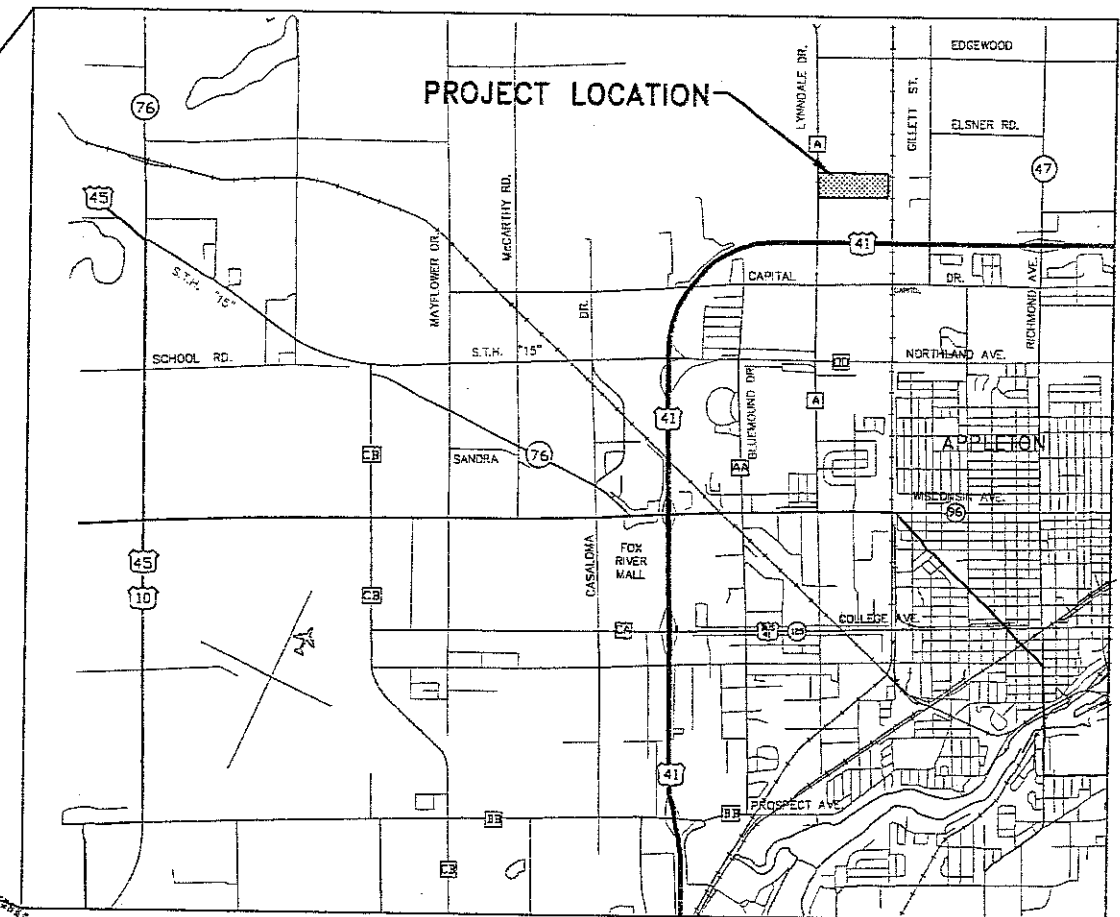
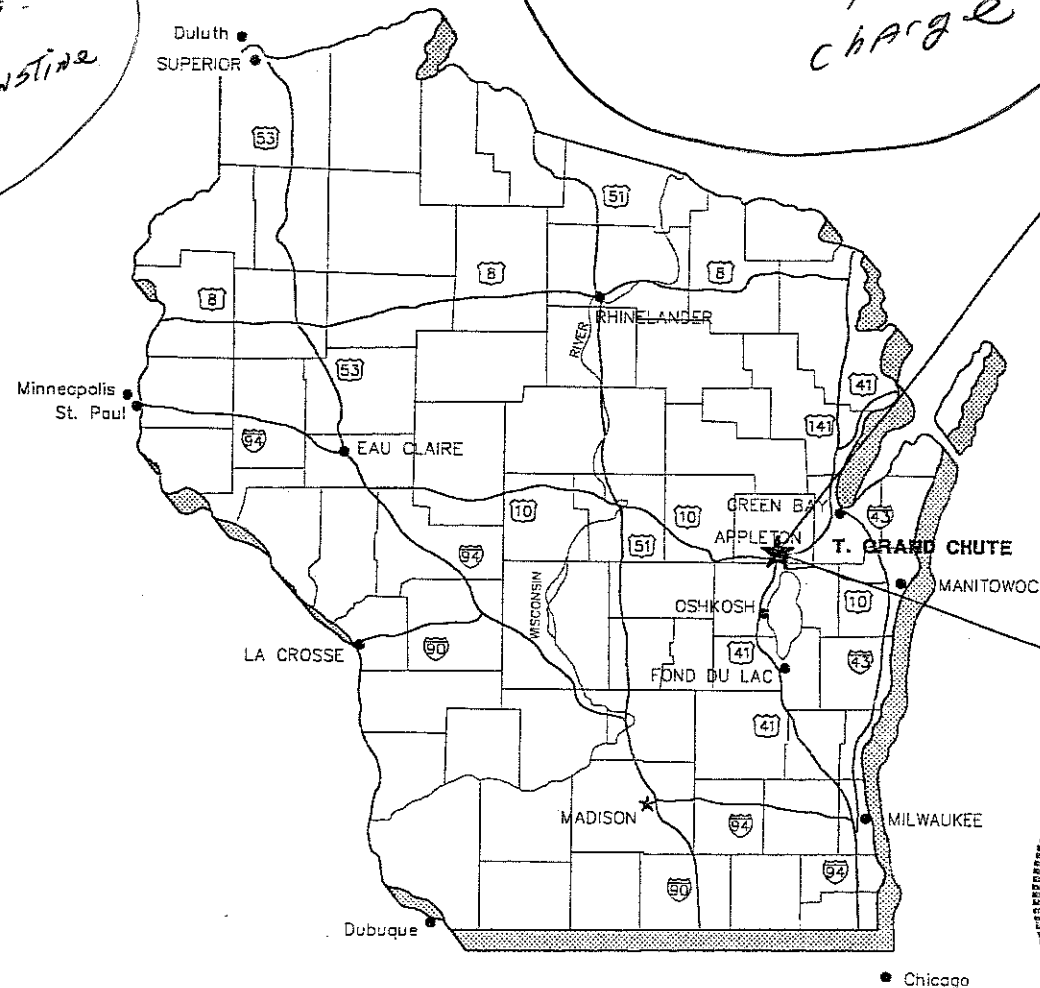


LEGEND	
○	MANHOLE
⊞	INLET
⊙	ROUND INLET
⊕	HYDRANT
⊞	TEE
⊞	CROSS
⊙	VALVE
▼	REDUCER
⊞	TELEPHONE PEDESTAL
⊞	POWER POLE WITH GUY
⊞	LIGHT POLE
TTTT	ROCK
***	FENCE LINE
----	EROSION CONTROL BALE
---	UNDERGROUND GAS LINE
-T-	UNDERGROUND TELEPHONE
-E-	UNDERGROUND ELECTRIC

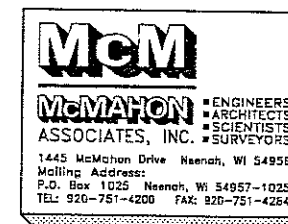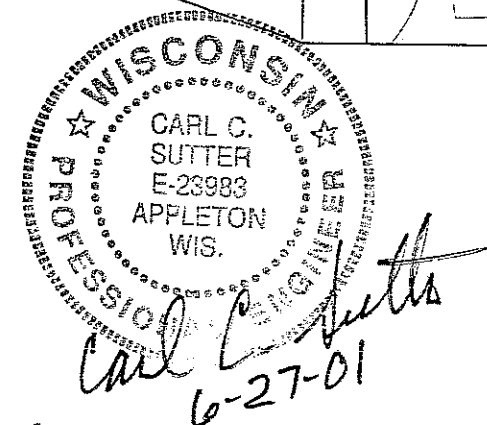


SHEET INDEX

- | | |
|-----|---------------------------------|
| 1-2 | GRAND CHUTE BOULEVARD |
| 3 | TOWN HALL PROPERTY (PAVING) |
| 4 | TOWN HALL PROPERTY (DETAILS) |
| 5 | PAVEMENT MARKING |
| 6 | GRAND CHUTE BOULEVARD (DETAILS) |

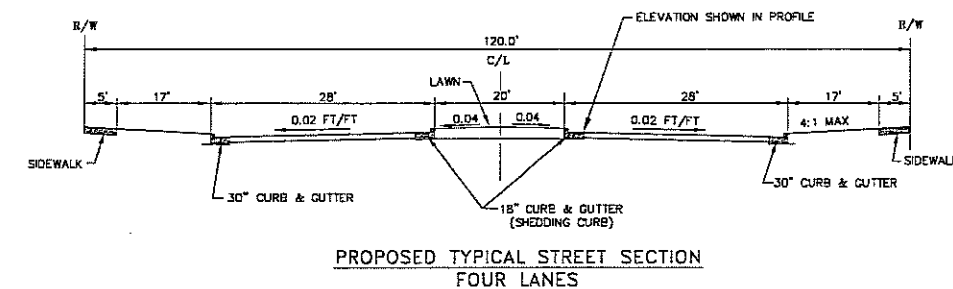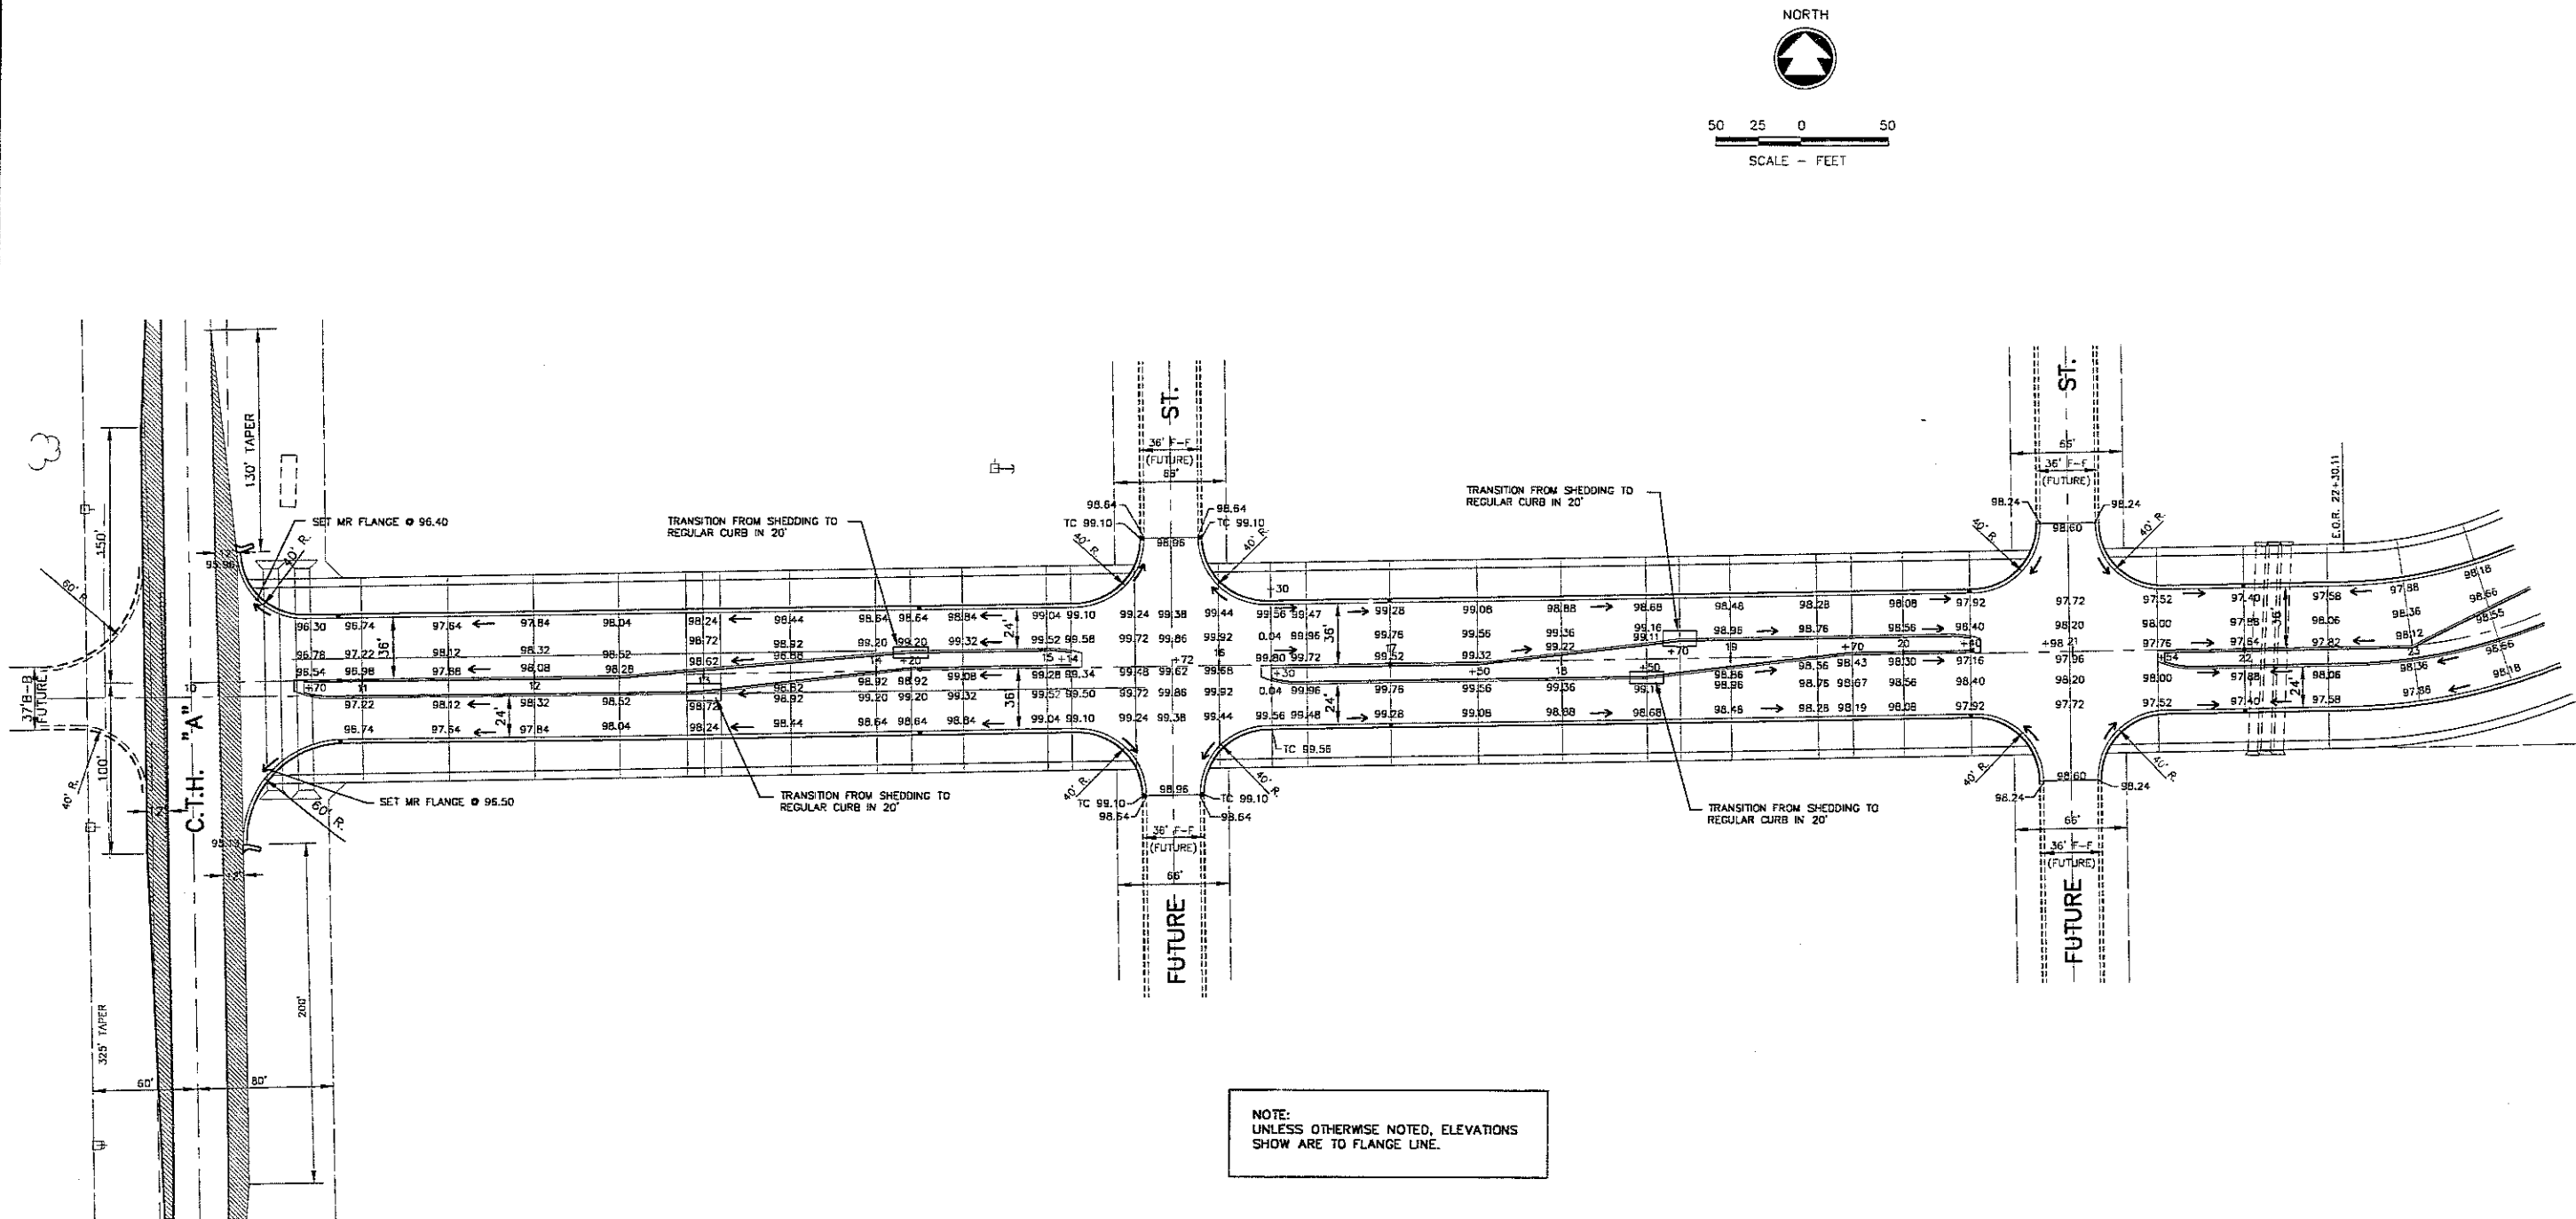


PAVING PLAN
TOWN OF GRAND CHUTE

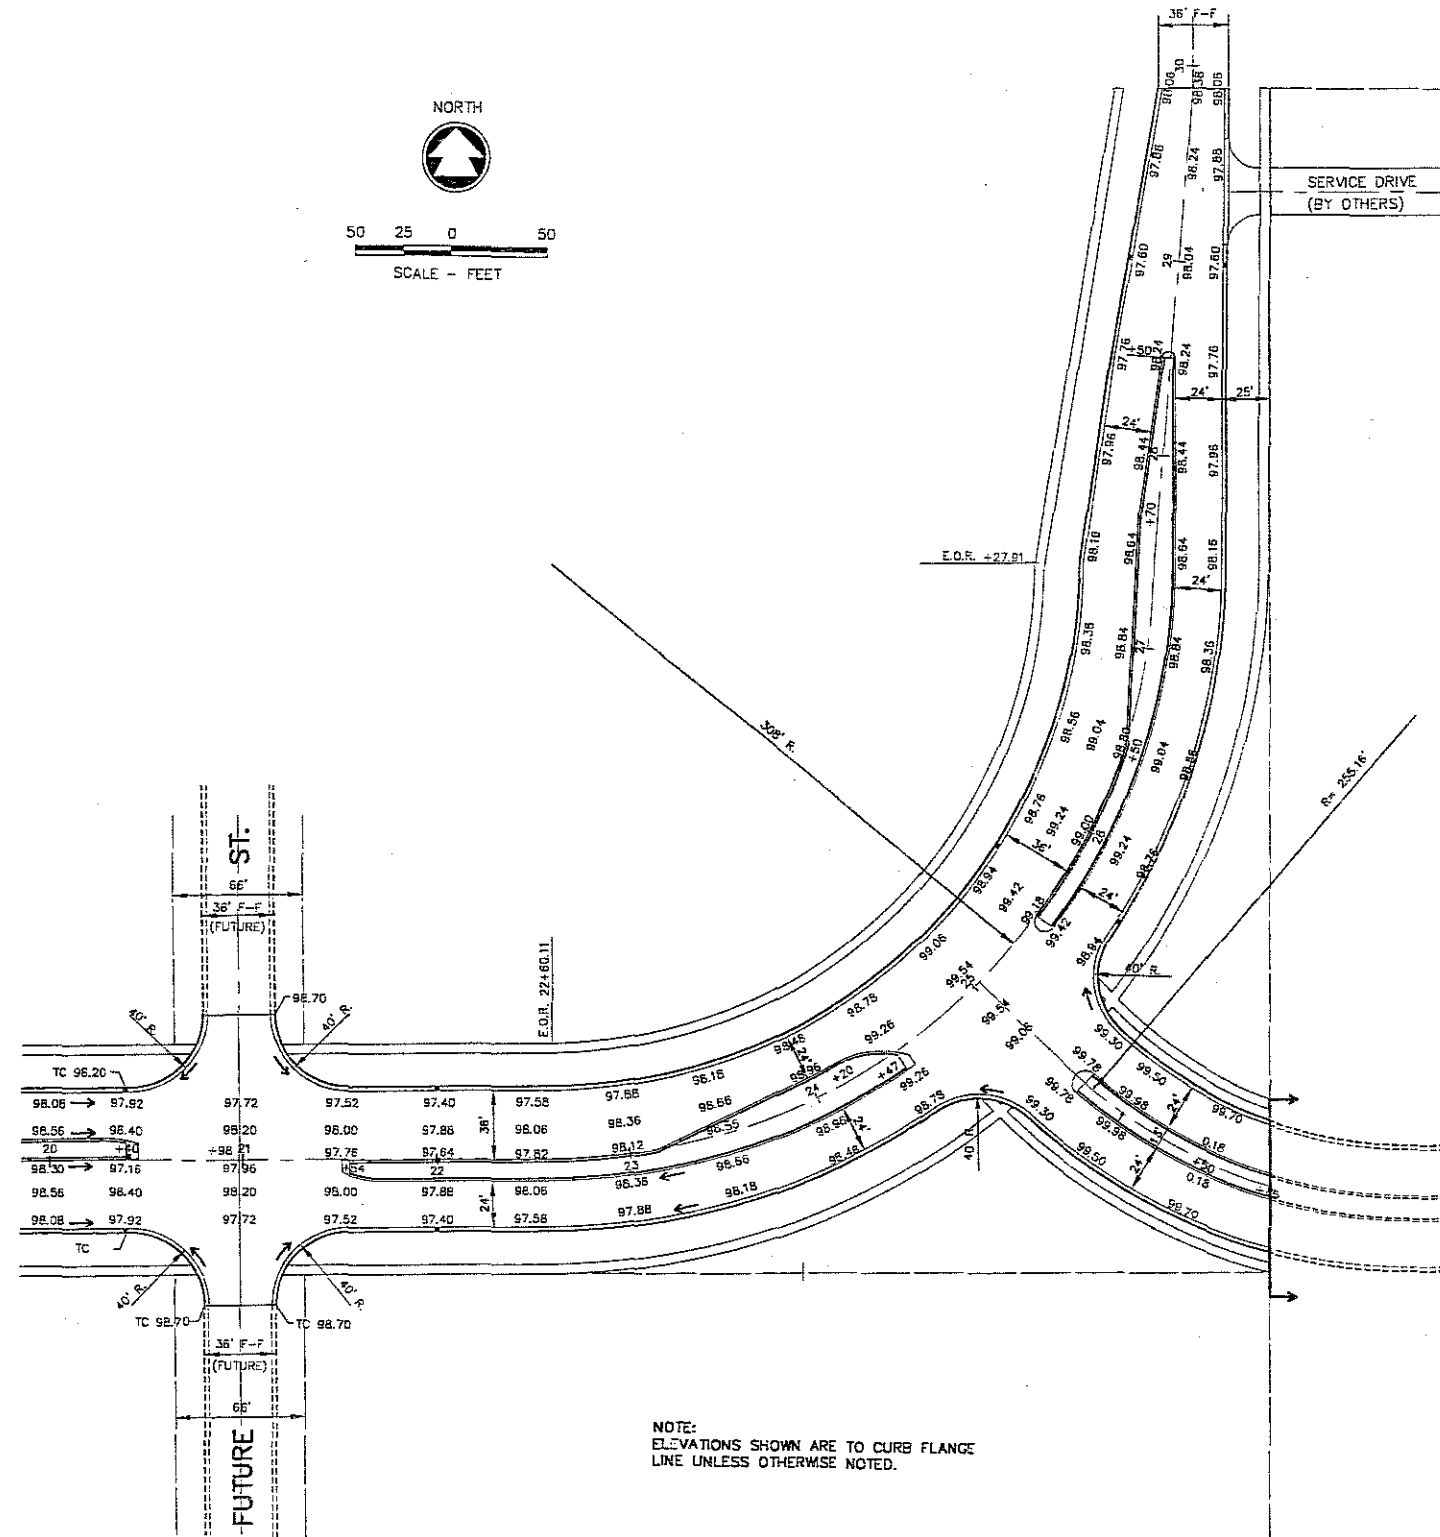


NOTE:
ELEVATIONS SHOWN ARE TO CURB FLANGE
LINE UNLESS OTHERWISE NOTED.

CONSTRUCTION (BY OTHERS)

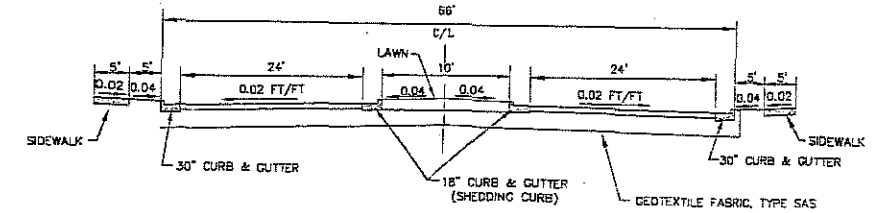


TOWN HALL ENTRANCE

18" AGGREGATE BASE COURSE
2" ASPHALTIC CONCRETE BASE COURSE
1 1/2" ASPHALTIC CONCRETE SURFACE COURSE

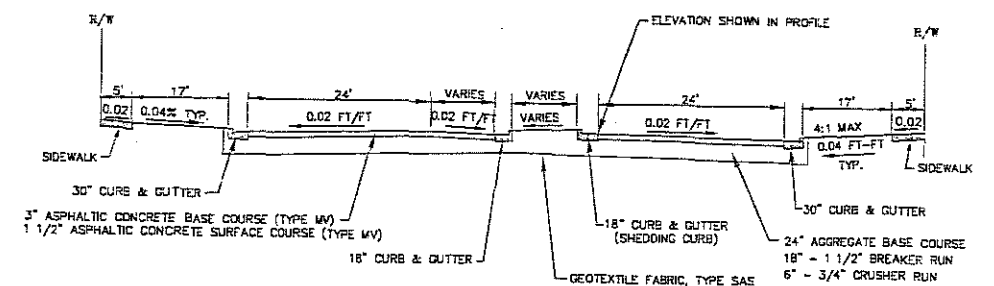

PROPOSED TYPICAL STREET SECTION


TURN LANES

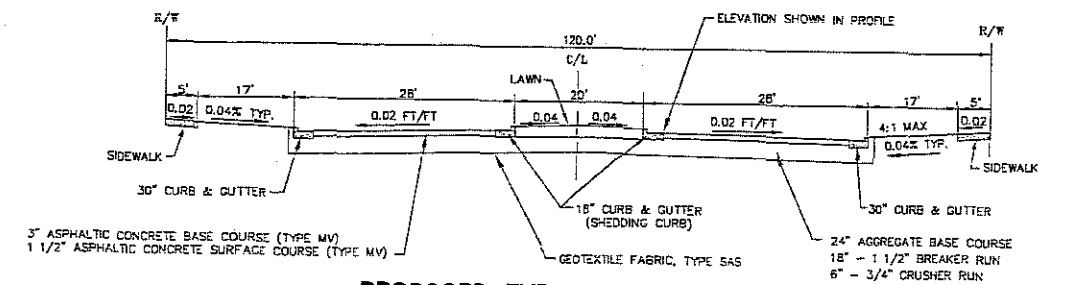


PROPOSED TYPICAL STREET SECTION

FOUR LANES


C:\DWGENC\0006\91480\03-PAVE.dwg 05/25/01 2:40 PM (X-MAP, X-0824)

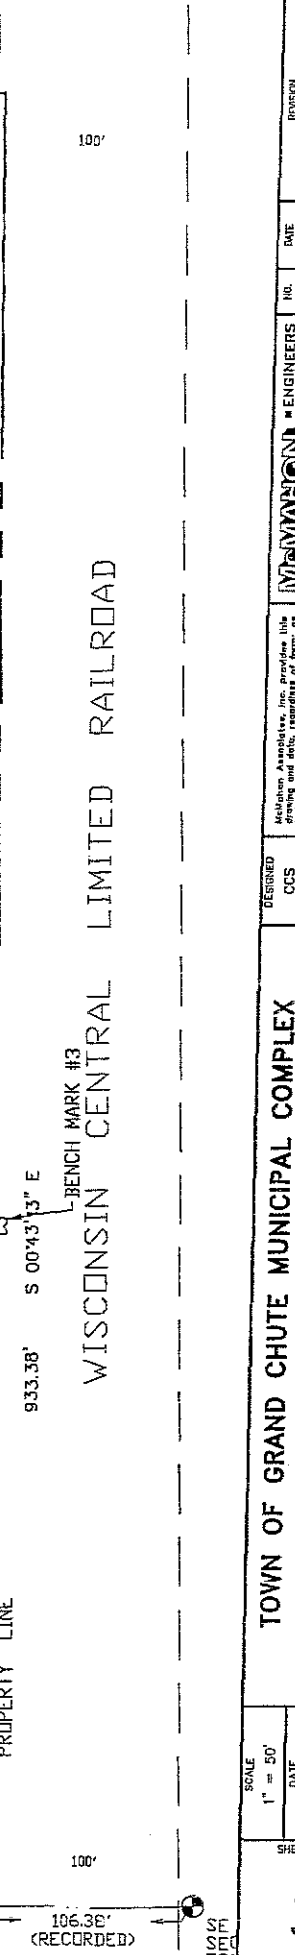




C:\Dwg\CNC\GD05\91460\04-DETP.dwg 05/25/01 9:57 AM

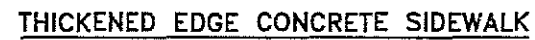


SILT FENCE - INSTALLATION DETAIL

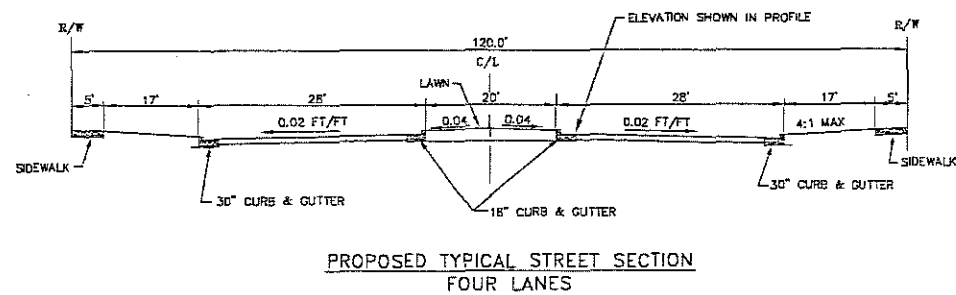

- LEGEND**
- (A) — 4" LANE LINE, WHITE DASHED
 - (B) — 4" EDGE LINE, WHITE
 - (C) — 8-INCH CHANNELIZING, WHITE
 - (D) — 12-INCH STOP BAR
 - (E) — ARROWS, TYPE 2, WHITE
 - (F) — EPOXY WHITE, WORD (ONLY)
 - (G) — ISLAND NOSE, YELLOW
 - (H) — 4" LANE LINE, YELLOW DASHED

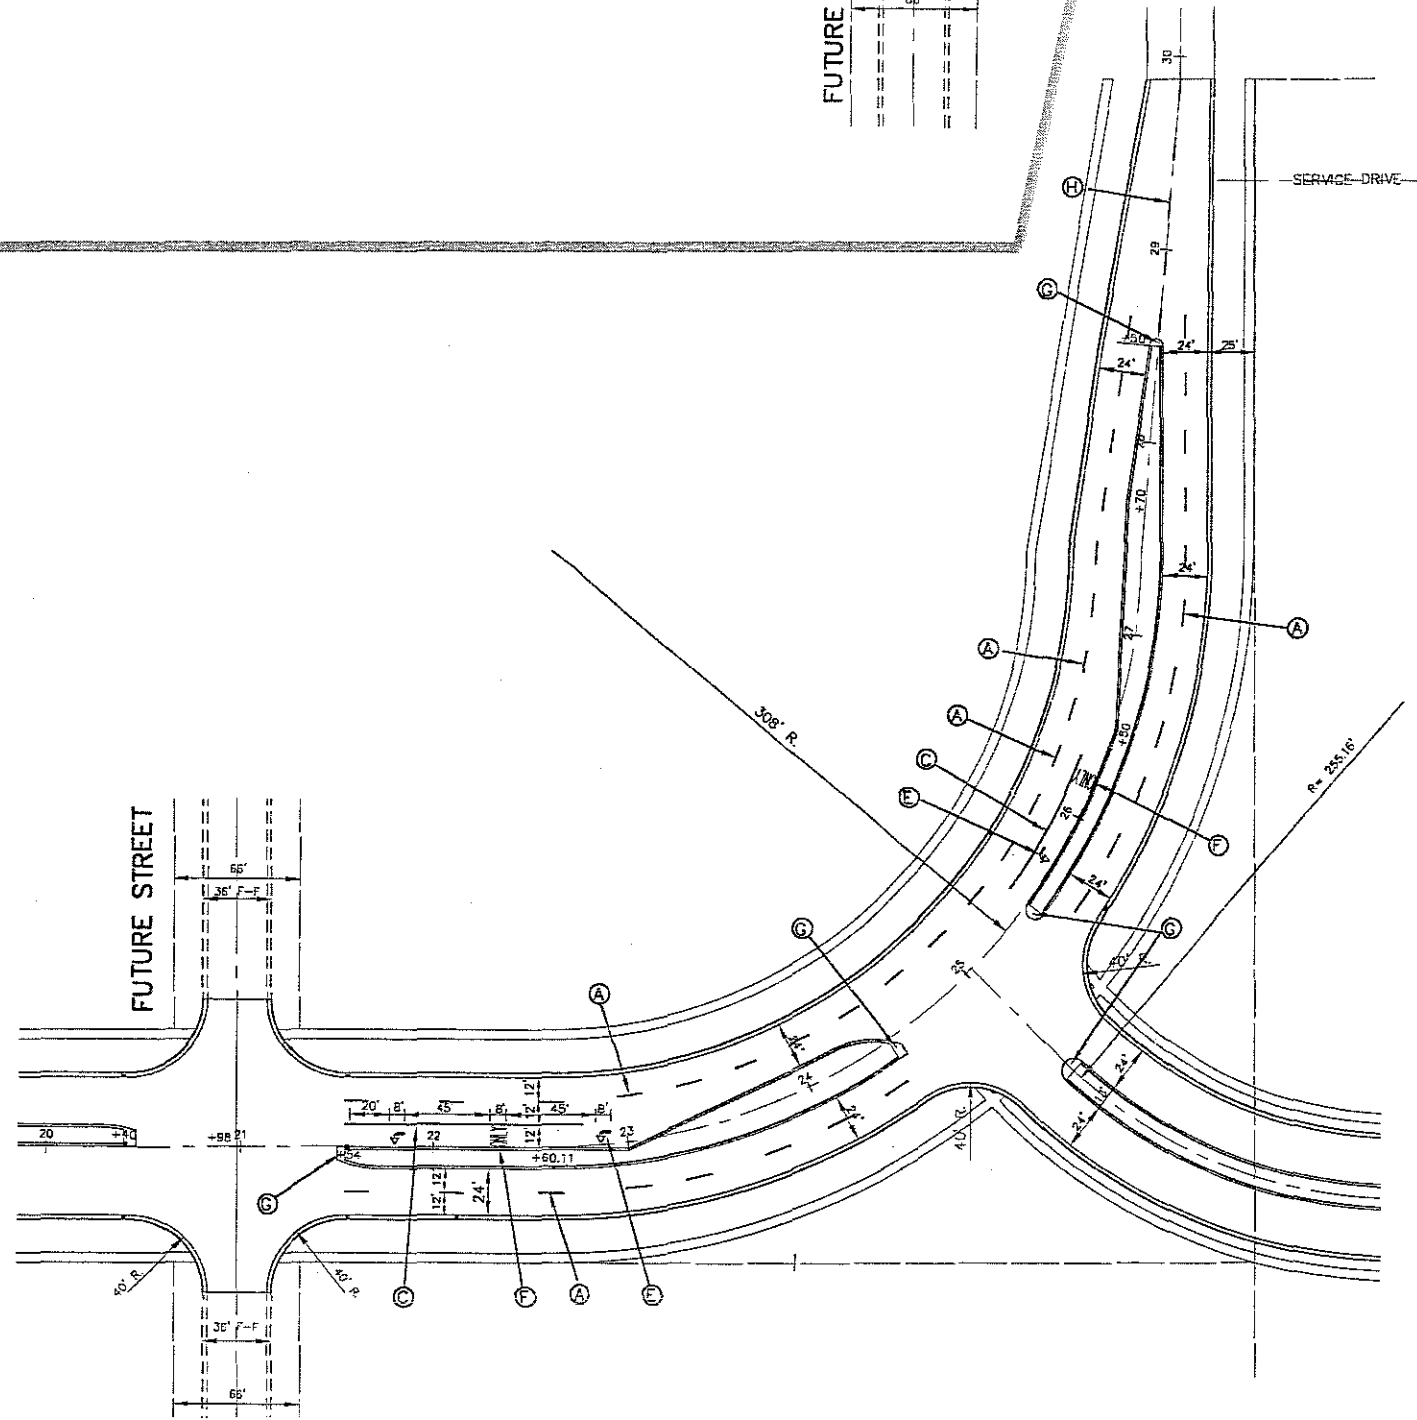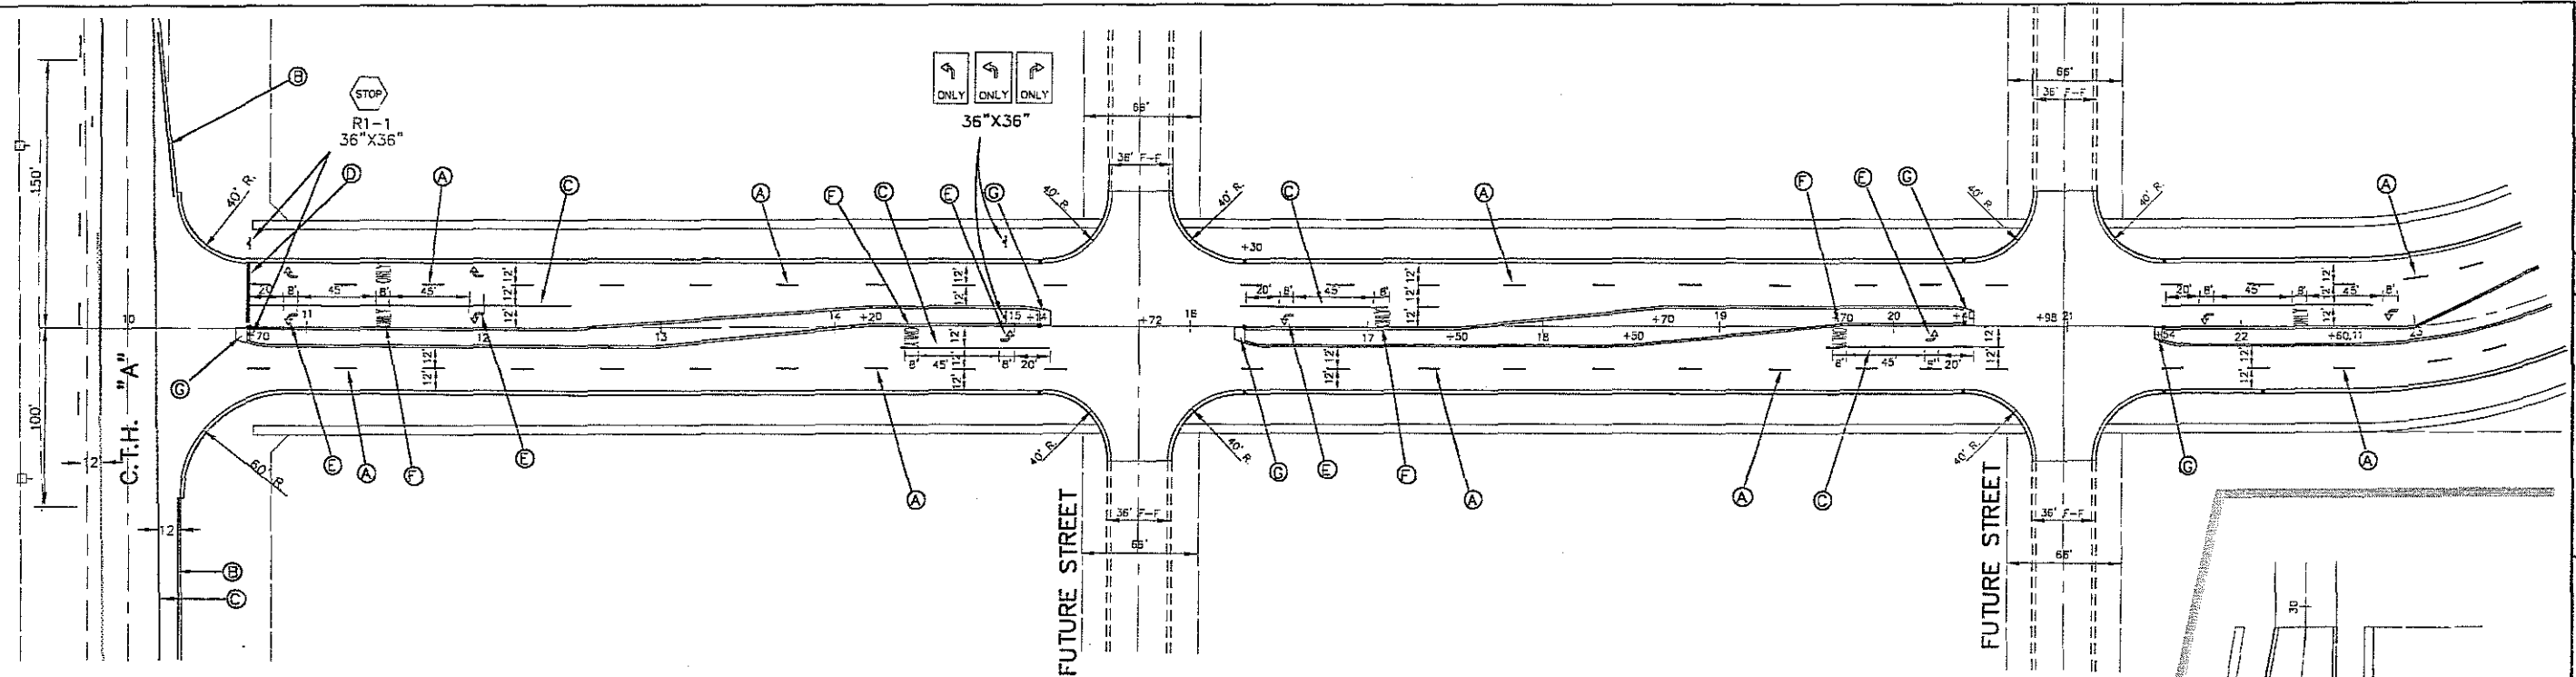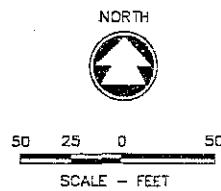


- INSTALL SPACERS NO GREATER THAN 6- FEET APART.
- USE RESTRAINT JOINT PIPE OR EBAA IRON SERIES 1600 RESTRAINT HARNESS FOR PIPE JOINTS.
- DO NOT FILL ANNULAR SPACE

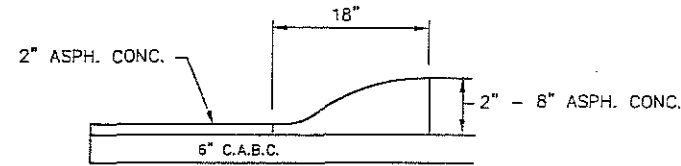


SECTION B-B

(ASPHALTIC CONCRETE TYPICAL MINIMUM SHOWN)


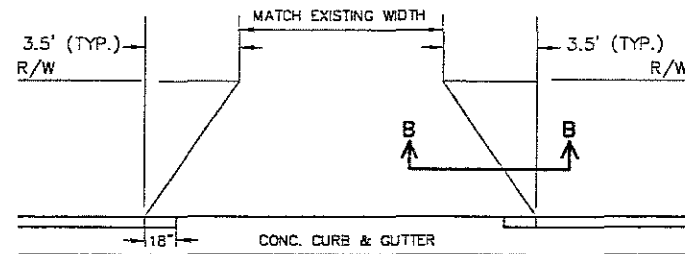


DRIVEWAY DETAIL

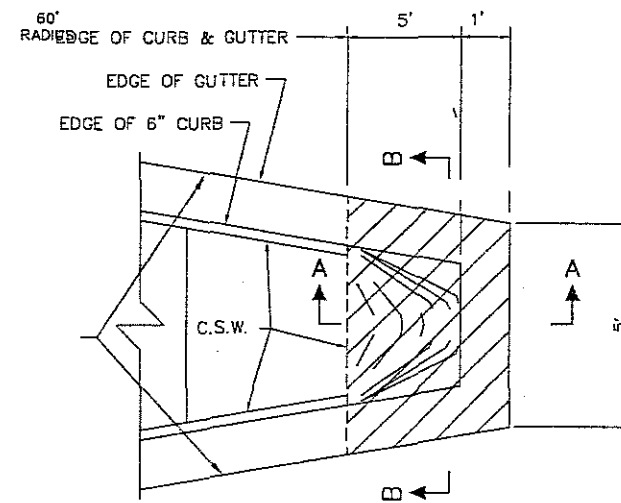


DESIGN NOTE: CONCRETE ISLAND NOSE (TO BE PAID FOR AS CONCRETE CURB & GUTTER, 18-INCH)

CONCRETE MEDIAN SLOPED NOSE DETAIL

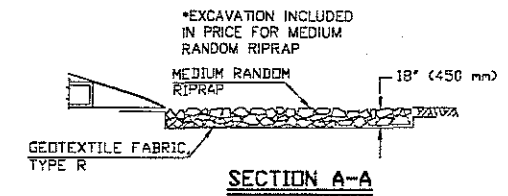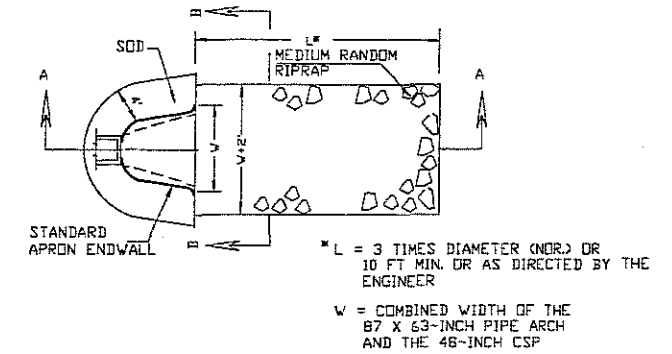


SECTION A-A

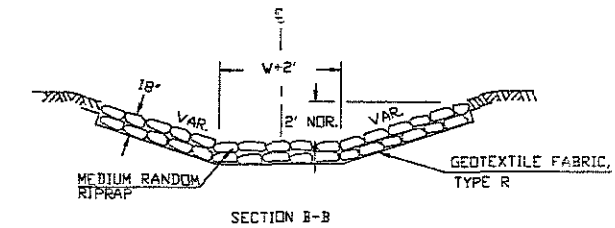


SECTION B-B

SOD, MEDIUM RANDOM RIPRAP AND GEOTEXTILE FABRIC
DETAIL AT APRON ENDWALLS

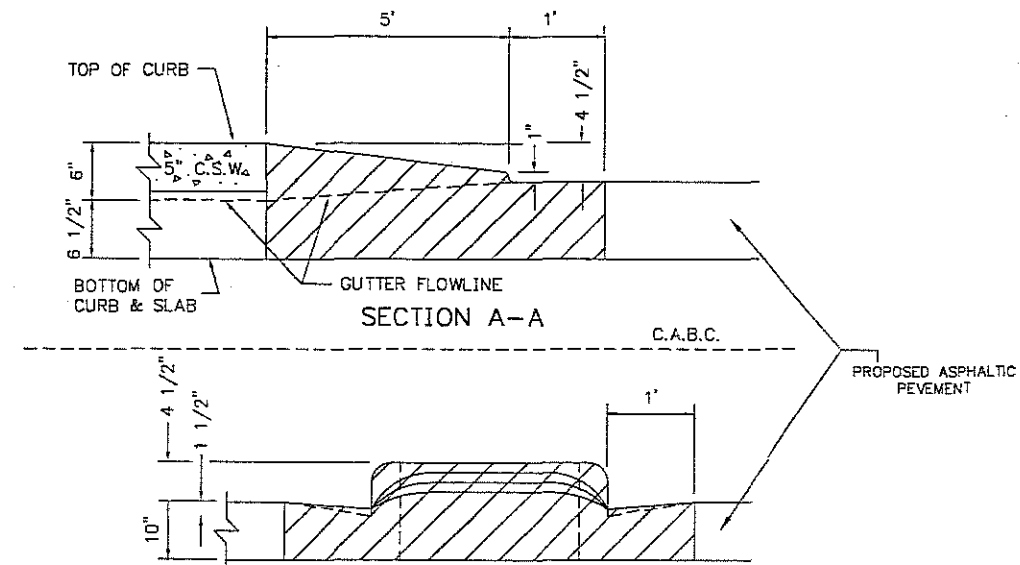

SECTION A-A

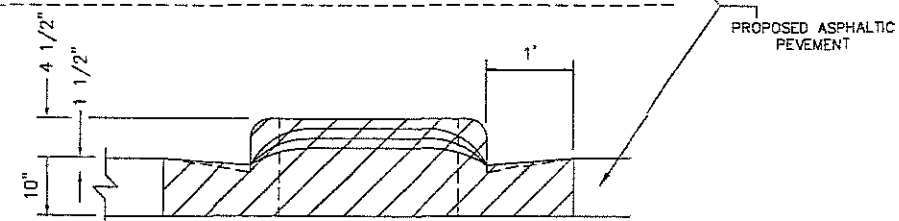

SECTION B-B

NOTE:
DETAILS OF CONSTRUCTION, MATERIALS AND WORKMANSHIP NOT SHOWN ON THIS DRAWING SHALL CONFORM TO THE PERTINENT REQUIREMENTS OF THE STANDARD SPECIFICATIONS AND THE APPLICABLE SPECIAL PROVISIONS.