

REVISION DATE	ROUTE	COUNTY	DATE	R/W PROJECT NUMBER	SHEET NUMBER
6-24-04 8-11-04	LYNNDALE DRIVE	OUTAGAMIE			4.2
	SCALE	GRID FACTOR		FEDERAL PROJECT NUMBER	
	NOT TO SCALE				


A- SPENCER ST to WISCONSIN AVE
R/W plat

Received
w/ construction
plans
3/17/05

SCHEDULE OF LANDS & INTERESTS REQUIRED

PARCEL NO.	TAX KEY NO.	SHEET NO.	OWNERSHIP	INTEREST REQUIRED	TOTAL ACRES	EXISTING R/W ACQUIRED S.F.	NEW R/W ACQUIRED S.F.	TOTAL R/W ACQUIRED S.F.	REMAINING ACRES	PLE REQUIRED SQUARE FEET	TI REQUIRED SQUARE FEET
1	10-1-1169-00	4.5	J & J ENTERPRISES, A CO-PARTNERSHIP CONSISTING OF JOHN E. MEIERS AND JAMES A. RUDOLF	TI, FEE	3.81		372.38	372.38	3.801		4974
2	10-1-1168-00	4.5+4.6	BERGSTROM BUICK PONTIAC, INC.	TI, FEE, PLE	3.51		1734.12	1734.12	3.470	115.0	4533
3	31-7-0040-00	4.6	ROGER A. VANVREEDE, A 25% INTEREST AND HARVEY T. VANVREEDE, A 25% INTEREST AND ROBERT A. DEBRUIN, A 50% INTEREST, AS TENANTS IN COMMON	TI, FEE	2.24		4078.02	4078.02	2.146		9987
5	10-1-1159-01	4.6	LESLIE F. STUMPF	TI	2.55						5092
6	10-1-1159-00	4.7	CHRIS M. LINDBERG	TI	1.17						5448
7	10-1-1158-01	4.7	DALE LESSELYOUNG AND PATRICK WILLIAMS, A/K/A P & D REAL ESTATE PARTNERSHIP	TI	1.27						1500
9	10-1-1158-00	4.7	GPI PROPERTIES 1997, A NORTH CAROLINA LIMITED LIABILITY COMPANY	TI, FEE	1.26		81.48	81.48	1.258		5066
10	10-1-1078-01	4.7	ANNEWAY INVESTMENTS LLC	TI, FEE	4.18		152.48	152.48	4.176		3801
11	10-1-1078-04	4.7	W. W. GRAINGER, A ILLINOIS CORPORATION	TI	5.11						11010
12	10-1-1078-02	4.8	WILLIAM J. MERIZON	TI	4.88						10500
14	10-1-1078-00	4.8	SCHMIT PROPERTY MANAGEMENT, INC	TI	2.79						3000
15	10-1-1078-05	4.8	LAWYERS SIX, A WISCONSIN PARTNERSHIP	TI	2.79						2000
16	10-1-1077-01	4.8	PROFESSIONAL PROPERTIES GROUP, LLC	TI	2.48						1741
18	10-1-1077-06	4.8	JAMES E. TEMMER AND KITTY M. JEDWABNY	TI	1.18						2123
19	10-1-1077-04	4.8+4.9	R & D GROUP, A WISCONSIN PARTNERSHIP	TI	2.87						4584
20	10-1-1077-05	4.9	PENDERGAST ENTERPRISES, INC. A WISCONSIN CORPORATION	TI	3.25						3292
27	10-1-1090-01	4.8+4.9	C & W BUILDING CO.	TI	1.16						7508
28	10-2-1720-00	4.8	LYNNDALE OFFICE PARTNERS, L.L.P.	TI	9.55						7903
32	10-1-1113-04-0	4.8	CREATIVE LEASING, A WISCONSIN GENERAL PARTNERSHIP	TI	0.78						1702
34	10-1-1113-03-0	4.8	CREATIVE GROUP INC., A WISCONSIN CORPORATION	TI	0.59						1300
35	10-1-1113-02-0	4.8	H AND R INVESTMENTS OF APPLETON, LLC, A WISCONSIN LIMITED LIABILITY COMPANY	TI	0.76						1680
36	10-1-1113-01	4.7	JAMES R. LONG	TI	0.59						1300
38	10-1-1113-05	4.7	P D I FINANCIAL GROUP, A DIVISION OF PENSION DESIGNERS, INC. A WISCONSIN CORPORATION	TI	0.61						1341
39	10-1-1113-06	4.7	SR & A REALTY COMPANY, A WISCONSIN GENERAL PARTNERSHIP	TI	1.13						2522
40	10-1-1114-00	4.7	MIDWEST OFFICE PROPERTIES LLC	TI, FEE	0.67		376.78	376.78	0.661		3230
42	31-7-0038-00	4.7	ANCHOR INVESTMENTS LIMITED PARTNERSHIP, A WISCONSIN LIMITED PARTNERSHIP	TI, FEE	3.12		1190.77	1190.77	3.093		8021
43	31-7-0042-00	4.6+4.7	LIVESEY APM 2 LIMITED PARTNERSHIP, A WISCONSIN LIMITED PARTNERSHIP	TI	1.30						4930
46	31-7-0041-00	4.6	LIVESEY APM LIMITED PARTNERSHIP, A WISCONSIN LIMITED PARTNERSHIP	TI	3.07						5733
47	10-2-0913-02	4.5	VK REAL ESTATE HOLDING COMPANY LLC, A WISCONSIN LIMITED LIABILITY COMPANY	TI, FEE	0.36		249.94	249.94	0.354		477
48	10-2-0914-02	4.5+4.6	VK REAL ESTATE HOLDING COMPANY LLC, A WISCONSIN LIMITED LIABILITY COMPANY	TI, FEE	0.62		769.21	769.21	0.602		978
50	10-2-0912-00	4.5	JEFFREY W. CHAUDOIR & KARLA A. CHAUDOIR, HUSBAND AND WIFE	TI, FEE	0.27		146.05	146.05	0.267		2254
51	10-2-0901-00	4.5	PAUL J. DATTA	TI, FEE	0.27		111.10	111.10	0.267		2769
52	10-2-0881-00	4.5	MICHAEL C. JENS & SANDRA J. JENS, HUSBAND AND WIFE	TI, FEE	0.27		99.73	99.73	0.268		3097
54	10-2-0869-00	4.5	LAWRENCE A. REINKE & SUSAN R. REINKE, HUSBAND AND WIFE	TI, FEE	0.23		392.87	392.87	0.221		3290
55	10-2-0870-00-0	4.5	ORVILLE V. KELPINSKI & RAMONA E. KELPINSKI, A/K/A ELIZABETH RAMONA KELPINSKI, HUSBAND AND WIFE	TI	0.31						1900
56	10-2-0871-00-0	4.5	BRIAN A. KUNSTMAN & TEONIE M. KUNSTMAN, HUSBAND AND WIFE	TI	0.26						1632
58	10-1-1167-04	4.5	GUSTMAN FAMILY LIMITED PARTNERSHIP, A WISCONSIN LIMITED PARTNERSHIP	TI	3.28						1224
60	10-2-1170-00	4.5	LEVY BADGER NEWS, LLC, AN ILLINOIS LIMITED LIABILITY COMPANY	TI, FEE	0.50		864.26	864.26	0.480		4332
61	10-2-1171-00	4.5	THEODORE J. CALMES & MARGARET M. LANDREMAN, AN UNDIVIDED 1/2 INTEREST TO EACH, AS TENANTS IN COMMON AND NOT AS JOINT TENANTS	TI	0.42						1700
62	10-2-1172-00	4.5	DAVID B. KING	TI	0.42						1700
63	31-3-4800-00	4.5	LEVY BADGER NEWS, LLC, AN ILLINOIS LIMITED LIABILITY COMPANY	TI, FEE	1.01		528.58	528.58	0.998		1796
64	31-3-4809-00	4.5	CRESCENT ELECTRIC SUPPLY COMPANY	TI							1732
66	10-2-1173-00	4.5	ANDREW N. & LORI J. VANCE	TI							1700
67	10-2-0872-00	4.5	JAMES P. & MARILYN CIHOWIAK	TI							1632
70		4.5+4.6+ 4.7+4.8	WE ENERGIES	RELEASE OF RIGHTS, TEMPORARY RELEASE OF RIGHTS							
71		4.5+4.7+ 4.8	SBC AMERITECH	RELEASE OF RIGHTS, TEMPORARY RELEASE OF RIGHTS							
TOTAL SQ. FT.							11147.77	11147.77		115.00	158034
TOTAL ACRES							0.256	0.256		0.003	3.628

REVISION DATE	ROUTE LYNNDALE DRIVE	COUNTY OUTAGAMIE	DATE	R/W PROJECT NUMBER	SHEET NUMBER
	SCALE NOT TO SCALE		GRID FACTOR	FEDERAL PROJECT NUMBER	4.3

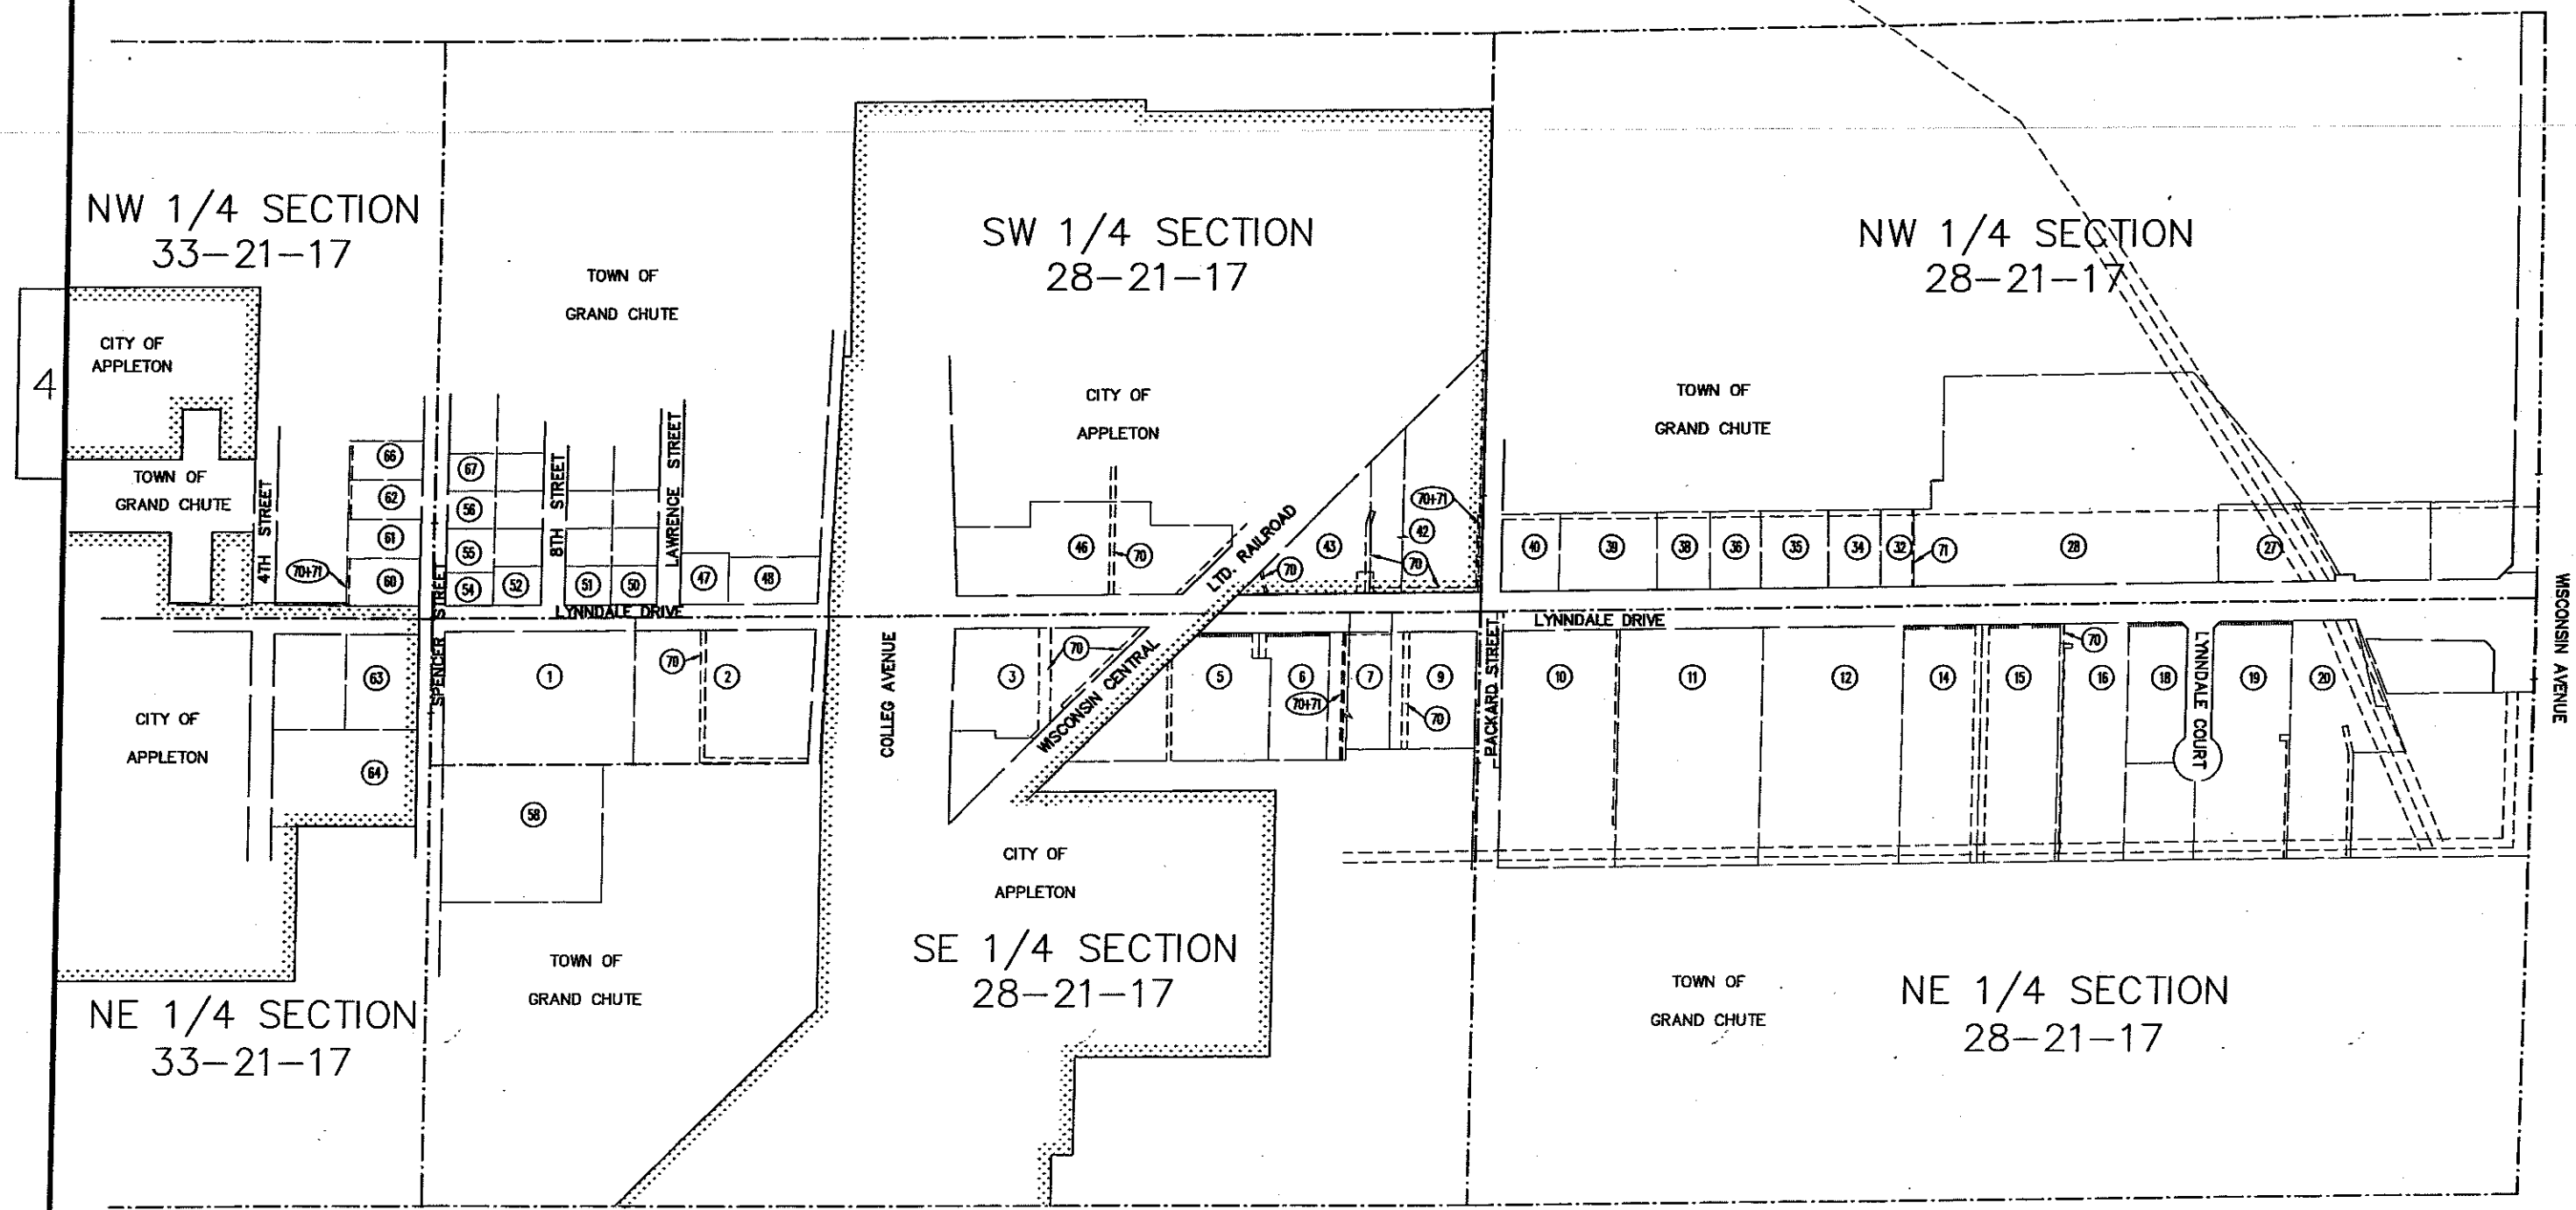

10/25/04 8:20 AM \\srs\proj\930141\ROW PLAT\1.3-OVERVIEW.dwg

4

TI (LEFT) LOCATION TABLE			
POINT #	INTEREST	STATION	C/L OFFSET
32	T.I.	7+85.42	48.00' LT.
33	T.I.	9+22.32	48.00' LT.
33A	T.I.	9+35.43 SPENCER	50.00' RT
33B	T.I.	5+47.48 SPENCER	50.00' RT
34	T.I.	10+70.56	53.00' LT.
34A	T.I.	5+78.45 SPENCER	50.00' LT
34B	T.I.	9+26.50 SPENCER	50.00' LT
35	T.I.	12+63.85	53.00' LT.
35A	T.I.	12+65.12	132.70' LT
36	T.I.	13+33.92	57.00' LT.
37	T.I.	14+53.94	57.00' LT.
38	T.I.	14+53.87	53.00' LT.
39	T.I.	15+73.86	53.00' LT.
39A	T.I.	16+54.11	38.00' LT
39B	T.I.	19+19.17	38.00' LT
40	T.I.	23+28.91	60.00' LT.
41	T.I.	29+12.05	60.00' LT.
42	T.I.	30+59.06	65.00' LT.
43	T.I.	33+80.14	65.00' LT.
44	T.I.	33+80.14	75.00' LT.
45	T.I.	36+41.62	75.00' LT.
45A	T.I.	36+43.56	191.25' LT
47	T.I.	7+52.16 PACKARD	34.90' LT.
48	T.I.	9+10.72 PACKARD	34.88' LT
49	T.I.	37+25.04	60.00' LT.
54	T.I.	46+75.43	60.00' LT.
55	T.I.	46+75.46	70.00' LT.
56	T.I.	47+60.31	70.00' LT.
57	T.I.	47+60.30	60.00' LT.
58	T.I.	55+32.18	60.00' LT.
59	T.I.	55+32.18	75.00' LT.
60	T.I.	58+34.70	72.11' LT.

TI (RIGHT) LOCATION TABLE			
POINT #	INTEREST	STATION	C/L OFFSET
60A	T.I.	10+63.77 SPENCER	42.00' RT
60B	T.I.	14+76.51 SPENCER	42.00' RT
60C	T.I.	14+76.51 SPENCER	45.00' LT
61	T.I.	10+76.55 SPENCER	45.00' LT
62	T.I.	10+68.53	53.00' RT
63	T.I.	18+78.66	53.00' RT
64	T.I.	10+73.55 SOUTH FRONTAGE	37.35' RT
65	T.I.	11+75.00 SOUTH FRONTAGE	37.28' RT
65A	T.I.	11+20.00 NORTH FRONTAGE	33.85' LT
65B	T.I.	10+65.07 NORTH FRONTAGE	33.85' LT
66	T.I.	23+42.08	59.00' RT
67	T.I.	26+69.08	59.00' RT
68	T.I.	27+76.77	73.65' RT
69	T.I.	28+12.35	80.00' RT
72	T.I.	33+28.35	80.00' RT
73	T.I.	34+35.93	70.00' RT
74	T.I.	36+41.38	70.00' RT
74A	T.I.	11+54.60 PACKARD	43.00' RT
75A	T.I.	11+54.60 PACKARD	43.00' RT
75	T.I.	37+24.547.11	60.00' RT
76	T.I.	40+17.26	60.00' RT
77	T.I.	40+16.67	80.00' RT
80	T.I.	47+33.67	80.00' RT
81	T.I.	47+33.96	65.00' RT
82	T.I.	49+33.96	65.00' RT
83	T.I.	49+34.06	60.00' RT
86	T.I.	54+45.23	60.00' RT
86A	T.I.	11+40.32 LYNNDAL COURT	43.00' RT
87	T.I.	10+69.15 LYNNDAL COURT	43.00' LT
88	T.I.	11+50.00 LYNNDAL COURT	43.00' LT
89	T.I.	58+83.25	73.50' RT

PLE (RIGHT) LOCATION TABLE			
POINT #	INTEREST	STATION	C/L OFFSET
204	P.L.E.	15+18.15	33.00' RT
205	P.L.E.	15+27.92	33.00' RT
206	P.L.E.	15+27.84	44.50' RT
207	P.L.E.	15+17.84	44.50' RT

REVISION DATE	ROUTE	COUNTY	DATE	R/W PROJECT NUMBER	SHEET NUMBER
	LYNNDAL DRIVE	OUTAGAMIE			4.4
	SCALE	GRID FACTOR		FEDERAL PROJECT NUMBER	
	NOT TO SCALE				

COORDINATE TABLE						
POINT #	NORTH	EAST	STATION	C/L OFFSET	BEARING	DISTANCE
(R/W POINTS)						
1	560998.80	817152.40	9+25.76	33.00' LT		
2	561040.72	817110.75	9+67.75	74.57' LT		
3	561106.74	817109.34	10+34.21	75.67' LT		
4	561149.06	817151.69	10+76.21	33.00' LT		
5	561325.81	817150.33	12+52.96	33.00' LT	N25°30'35"W	22.88'
6	561346.46	817140.48	12+73.69	42.70' LT		
7	561406.47	817139.35	13+33.70	43.37' LT	N25°32'51"E	23.66'
8	561427.82	817149.55	13+54.97	33.00' LT		
9	561624.04	817148.05	15+51.20	33.00' LT	N30°33'00"W	26.06'
10	561646.48	817134.80	15+73.75	46.08' LT		
10C	561706.53	817130.03	16+33.82	50.39' LT	N30°58'38"E	33.36'
10D	561735.13	817147.20	16+62.29	33.00' LT		
10E	561941.99	817145.61	18+69.17	33.00' LT	N06°08'57"W	80.42'
10F	562021.95	817137.00	19+49.19	41.00' LT		
					N30°46'15"W	32.97'
10G	562050.28	817120.13	19+77.64	57.65' LT		
11	563696.15	817115.17	36+23.51	50.00' LT	N31°34'14"W	27.85'
12	563719.88	817100.59	36+47.34	64.40' LT		
					N89°22'43"W	39.21'
12A	563720.30	817061.39	36+48.07	103.60' LT		
					N74°50'02"W	51.77'
13	563733.85	817011.43	36+62.00	153.46' LT		
14	563784.06	817078.21	37+12.27	85.95' LT	N59°58'14"E	41.20'
15	563804.68	817113.88	37+32.38	50.00' LT		
16	561020.27	817225.37	9+47.09	40.00' RT	N65°20'56"E	35.68'
16A	561035.15	817257.79	9+61.91	72.46' RT		
					N84°15'12"E	50.27'
17	561040.18	817307.81	9+66.86	122.48' RT		
18	561106.15	817259.72	10+32.48	74.70' RT		
19	561147.64	817217.70	10+74.28	33.00' RT		
20	561825.48	817212.51	17+52.14	33.00' RT	N04°27'41"E	99.50'
20A	561924.68	817220.25	18+51.28	41.50' RT		
					N00°26'20"E	97.33'
21	562022.00	817219.50	19+48.61	41.50' RT		
					N45°38'56"E	32.70'
22	562044.86	817424.89	19+71.29	65.06' RT		
23	562397.88	817253.55	22+24.22	78.43' RT	N47°50'18"W	52.20'
24	562432.92	817214.86	23+59.55	40.00' RT		
					N00°26'20"W	451.13'
26	562884.04	817211.40	28+10.68	40.00' RT		
					N45°12'55"W	9.94'
27	562891.04	817204.35	28+17.74	33.00' RT		
28	563712.69	817215.05	36+39.28	50.00' RT	N46°50'34"E	17.96'
29	563724.97	817228.16	36+51.46	63.20' RT		
30	563790.93	817237.86	37+16.85	73.79' RT	N61°39'41"W	27.24'
31	563803.86	817213.89	37+30.12	50.00' RT		

NOTE: REFERENCE LINE = SECTION LINE EXCEPT FROM STATION 56+00 TO END OF PROJECT

LEGEND
CORPORATE LIMITS
TOWN OF GRAND CHUTE
CITY OF APPLETON

REVISION DATE	ROUTE	COUNTY	DATE	R/W PROJECT NUMBER	SHEET NUMBER
6-24-04 8-11-04	LYNNDAL DRIVE	OUTAGAMIE			4.5
SCALE 50 25 0 50 SCALE - FEET		GRID FACTOR		FEDERAL PROJECT NUMBER	

CURVE VALUES 1-2
Delta angle: 89°25'11"
RW Degree of curve: 136°25'7"
External dist: 17.10'
Middle ordinate: 12.15'
Radius: 42.00'
Tangent length: 41.58'
Arc length: 65.55'
Chord length: 59.10'

CURVE VALUES 3-4
Delta angle: 90°54'56"
RW Degree of curve: 136°25'7"
External dist: 17.88'
Middle ordinate: 12.54'
Radius: 42.00'
Tangent length: 42.68'
Arc length: 66.64'
Chord length: 59.87'

CURVE VALUES 18-19
Delta angle: 89°20'10"
RW Degree of curve: 136°25'7"
External dist: 17.06'
Middle ordinate: 12.13'
Radius: 42.00'
Tangent length: 41.52'
Arc length: 65.49'
Chord length: 59.05'

P.L.E. (RIGHT) LOCATION TABLE			
POINT #	INTEREST	STATION	C/L OFFSET
204	P.L.E.	15+18.15	33.00' RT
205	P.L.E.	15+27.92	33.00' RT
206	P.L.E.	15+27.84	44.50' RT
207	P.L.E.	15+17.84	44.50' RT

COORDINATE TABLE						
POINT #	NORTH	EAST	STATION	C/L OFFSET	BEARING	DISTANCE
(R/W POINTS)						
1	560998.80	817152.40	9+25.76	33.00' LT		
2	561040.72	817110.75	9+67.75	74.57' LT		
3	561106.74	817109.34	10+34.21	75.67' LT		
4	561149.06	817151.69	10+76.21	33.00' LT		
5	561325.81	817150.33	12+52.96	33.00' LT	N25°30'35"W	22.88'
6	561346.46	817140.48	12+73.69	42.70' LT		
7	561406.47	817139.35	13+33.70	43.37' LT	N25°32'51"E	23.66'
8	561427.82	817149.55	13+54.97	33.00' LT		
9	561624.04	817148.05	15+51.20	33.00' LT	N30°33'00"W	26.06'
10	561646.48	817134.80	15+73.75	46.08' LT		
10C	561706.53	817130.03	16+33.82	50.39' LT	N30°58'38"E	33.36'
10D	561735.13	817147.20	16+62.29	33.00' LT		
16	561020.27	817225.37	9+47.09	40.00' RT	N65°20'56"E	35.68'
16A	561035.15	817257.79	9+61.91	72.46' RT		
17	561040.18	817307.81	9+66.86	122.48' RT	N84°15'12"E	50.27'
18	561106.15	817258.72	10+32.48	74.70' RT		
19	561147.64	817217.70	10+74.47	33.00' RT		
20	561825.48	817212.51	17+52.14	33.00' RT	N04°27'41"E	99.50'

T.I. (RIGHT) LOCATION TABLE			
POINT #	INTEREST	STATION	C/L OFFSET
60A	T.I.	10+63.77 SPENCER	42.00' RT
60B	T.I.	14+76.51 SPENCER	42.00' RT
61	T.I.	12+07.35 SPENCER	45.00' LT
61A	T.I.	11+47.36 SPENCER	45.00' LT
61B	T.I.	10+77.32 SPENCER	33.00' LT
62	T.I.	10+75.30	35.00' RT
62A	T.I.	11+64.40	35.00' RT
62B	T.I.	11+64.40	53.00' RT
62C	T.I.	12+24.40	53.00' RT
62D	T.I.	12+24.40	35.00' RT
62E	T.I.	12+87.84	35.00' RT
62F	T.I.	12+87.84	53.00' RT
62G	T.I.	13+47.84	53.00' RT
62H	T.I.	13+47.84	35.00' RT
62J	T.I.	14+72.50	35.00' RT
62K	T.I.	14+72.50	48.00' RT
63	T.I.	15+30.66	48.00' RT
63A	T.I.	15+30.66	38.00' RT
63B	T.I.	16+86.97	38.00' RT
63C	T.I.	16+86.97	48.00' RT
63D	T.I.	17+29.91	48.00' RT
63E	T.I.	17+29.91	38.00' RT
63F	T.I.	17+51.93	38.00' RT

T.I. (LEFT) LOCATION TABLE			
POINT #	INTEREST	STATION	C/L OFFSET
32	T.I.	7+85.42	48.00' LT
33	T.I.	9+22.32	48.00' LT
33A	T.I.	9+35.43 SPENCER	50.00' RT
33B	T.I.	5+47.48 SPENCER	50.00' RT
34	T.I.	10+70.56	53.00' LT
34A	T.I.	5+78.45 SPENCER	50.00' LT
34B	T.I.	9+26.50 SPENCER	50.00' LT
35	T.I.	12+63.85	53.00' LT
35A	T.I.	12+65.12	132.70' LT
36	T.I.	13+33.92	57.00' LT
37	T.I.	14+53.94	57.00' LT
38	T.I.	14+53.87	53.00' LT
39	T.I.	15+73.86	53.00' LT
39A	T.I.	16+54.11	38.00' LT
39B	T.I.	17+86.39	38.00' LT
39C	T.I.	17+86.39	43.00' LT

MATCH LINE STA 18+00
SEE SHEET 4.6

131


NOTE: REFERENCE LINE = SECTION LINE EXCEPT FROM STATION 56+00 TO END OF PROJECT

LEGEND
 CORPORATE LIMITS
 TOWN OF GRAND CHUTE
 CITY OF APPLETON

COORDINATE TABLE						
POINT #	NORTH	EAST	STATION	C/L OFFSET	BEARING	DISTANCE
10E	561941.99	817145.61	18+69.17	33.00' LT	N06°08'57"W	80.42
10F	562021.95	817137.00	19+49.19	41.00' LT	N30°46'15"W	32.97
10G	562050.28	817120.13	19+77.64	57.65' LT		
20A	561924.68	817220.25	18+51.28	41.50' RT	N00°26'20"E	97.33'
21	562022.00	817219.50	19+48.61	41.50' RT	N45°38'56"E	32.70'
22	562044.86	817424.89	19+71.29	65.06' RT		
23	562397.88	817253.55	22+24.22	78.43' RT	N47°50'18"W	52.20'
24	562432.92	817214.86	23+59.55	40.00' RT	N00°26'20"W	451.13'
26	562884.04	817211.40	28+10.68	40.00' RT	N45°12'55"W	9.94'
27	562891.04	817204.35	28+17.74	33.00' RT		

TI (LEFT) LOCATION TABLE			
POINT #	INTEREST	STATION	C/L OFFSET
39D	T.I.	18+41.40	43.00' LT
39E	T.I.	18+41.40	38.00' LT
39F	T.I.	19+19.17	38.00' LT
40	T.I.	23+28.91	60.00' LT
41	T.I.	29+12.05	60.00' LT
42	T.I.	30+59.06	65.00' LT

TI (RIGHT) LOCATION TABLE			
POINT #	INTEREST	STATION	C/L OFFSET
63G	T.I.	18+51.28	46.50' RT
64	T.I.	19+25.06	46.50' RT
64A	T.I.	19+23.67	81.38' RT
64B	T.I.	10+85.36 SOUTH FRONTAGE	36.50' RT
65	T.I.	11+66.02 SOUTH FRONTAGE	36.50' RT
65A	T.I.	11+20.00 NORTH FRONTAGE	33.85' LT
65B	T.I.	10+65.07 NORTH FRONTAGE	33.85' LT
66	T.I.	23+42.08	59.00' RT
67	T.I.	26+69.08	59.00' RT
68	T.I.	27+76.77	73.65' RT
69	T.I.	28+12.35	80.00' RT

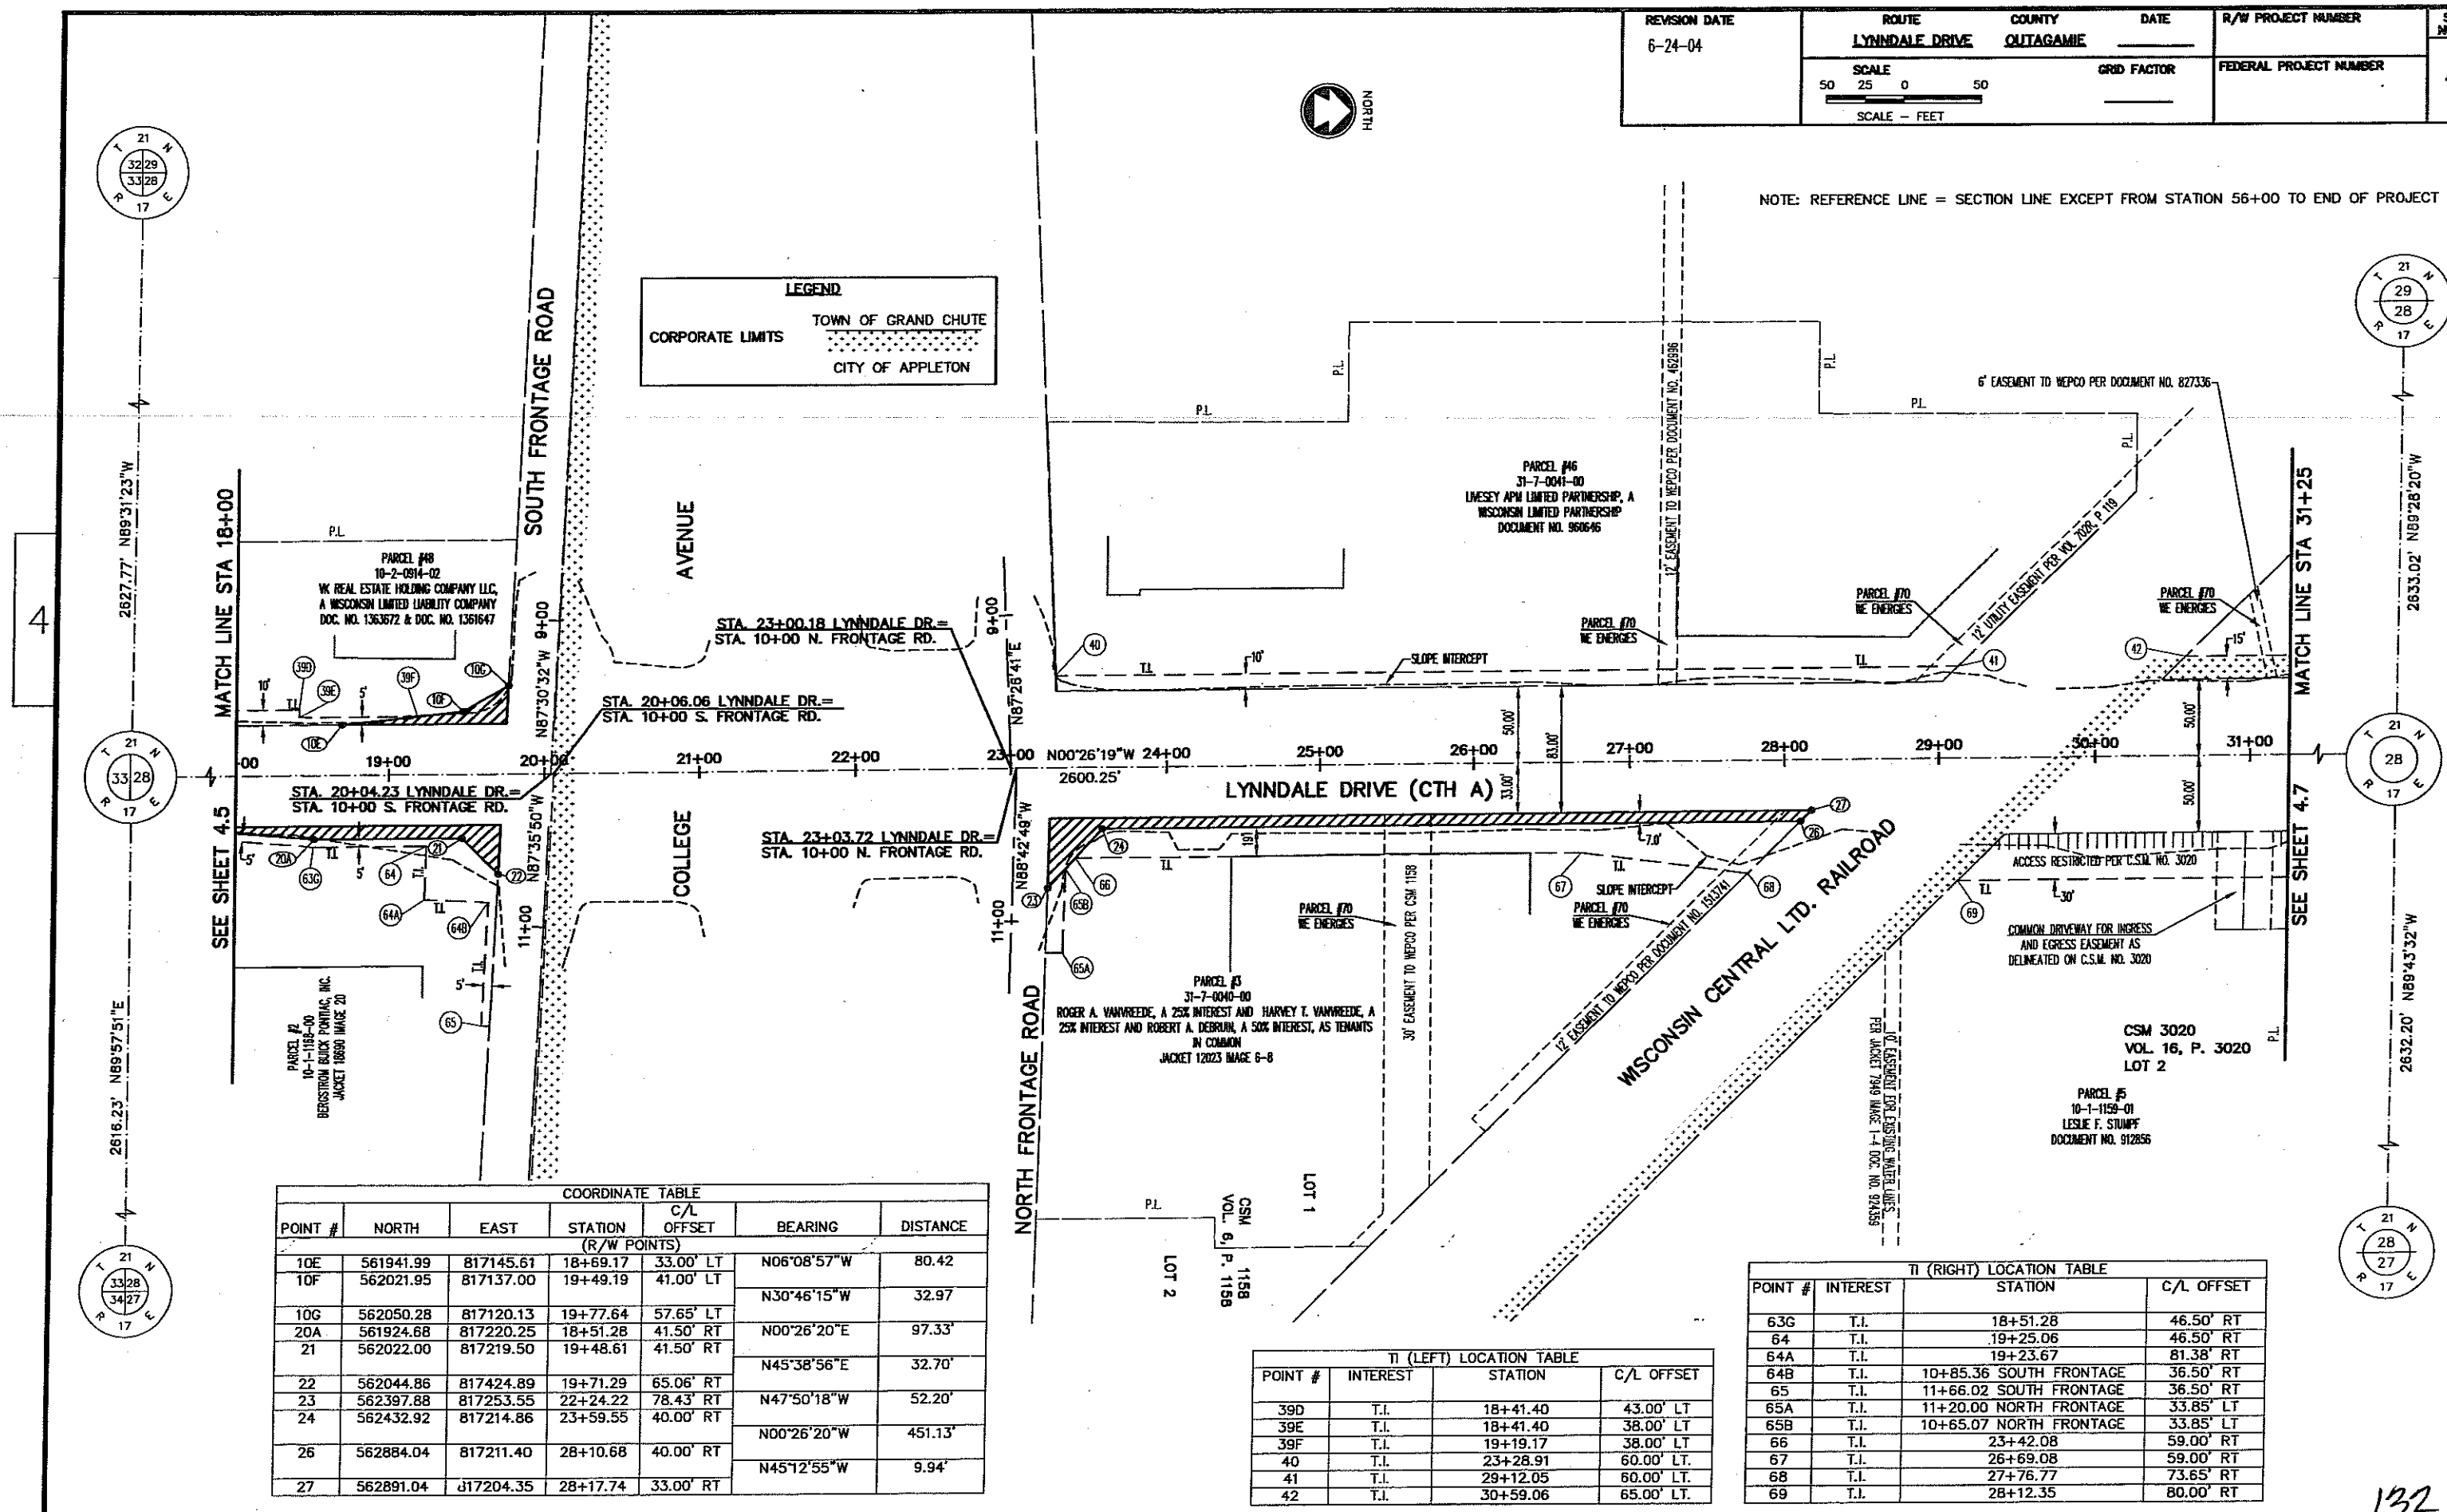


NOTE: REFERENCE LINE = SECTION LINE EXCEPT FROM STATION 56+00 TO END OF PROJECT

POINT #	NORTH	EAST	STATION	C/L OFFSET	BEARING	DISTANCE
COORDINATE TABLE (R/W POINTS)						
11	563696.15	817115.17	36+23.51	50.00' LT	N31°34'14"W	27.85'
12	563719.88	817100.59	36+47.34	64.40' LT	N89°22'43"W	39.21'
12A	563720.30	817061.39	36+48.07	103.60' LT	N74°50'02"W	51.77'
13	563733.85	817011.43	36+62.00	153.46' LT	N59°58'14"E	41.20'
14	563784.06	817078.21	37+12.27	85.95' LT		
15	563804.68	817113.88	37+32.38	50.00' LT		
28	563712.69	817215.05	36+39.28	50.00' RT	N46°50'34"E	17.96'
29	563724.97	817228.16	36+51.46	63.20' RT		
30	563790.93	817237.86	37+16.85	73.79' RT	N61°39'41"W	27.24'
31	563803.86	817213.89	37+30.12	50.00' RT		


POINT #	INTEREST	STATION	C/L OFFSET
TI (LEFT) LOCATION TABLE			
43	T.I.	33+80.14	65.00' LT.
44	T.I.	33+80.14	75.00' LT.
45	T.I.	36+41.62	75.00' LT.
45A	T.I.	36+43.56	191.25' LT
47	T.I.	7+52.16 PACKARD	34.90' LT.
48	T.I.	9+10.72 PACKARD	34.88' LT
49	T.I.	37+25.04	60.00' LT.

POINT #	INTEREST	STATION	C/L OFFSET
TI (RIGHT) LOCATION TABLE			
72	T.I.	33+28.35	80.00' RT
73	T.I.	34+35.93	70.00' RT
74	T.I.	36+41.38	70.00' RT
74A	T.I.	11+54.60 PACKARD	43.00' RT
75A	T.I.	11+54.60 PACKARD	43.00' RT
75	T.I.	37+24.547.11	60.00' RT
76	T.I.	40+17.26	60.00' RT
77	T.I.	40+16.67	80.00' RT

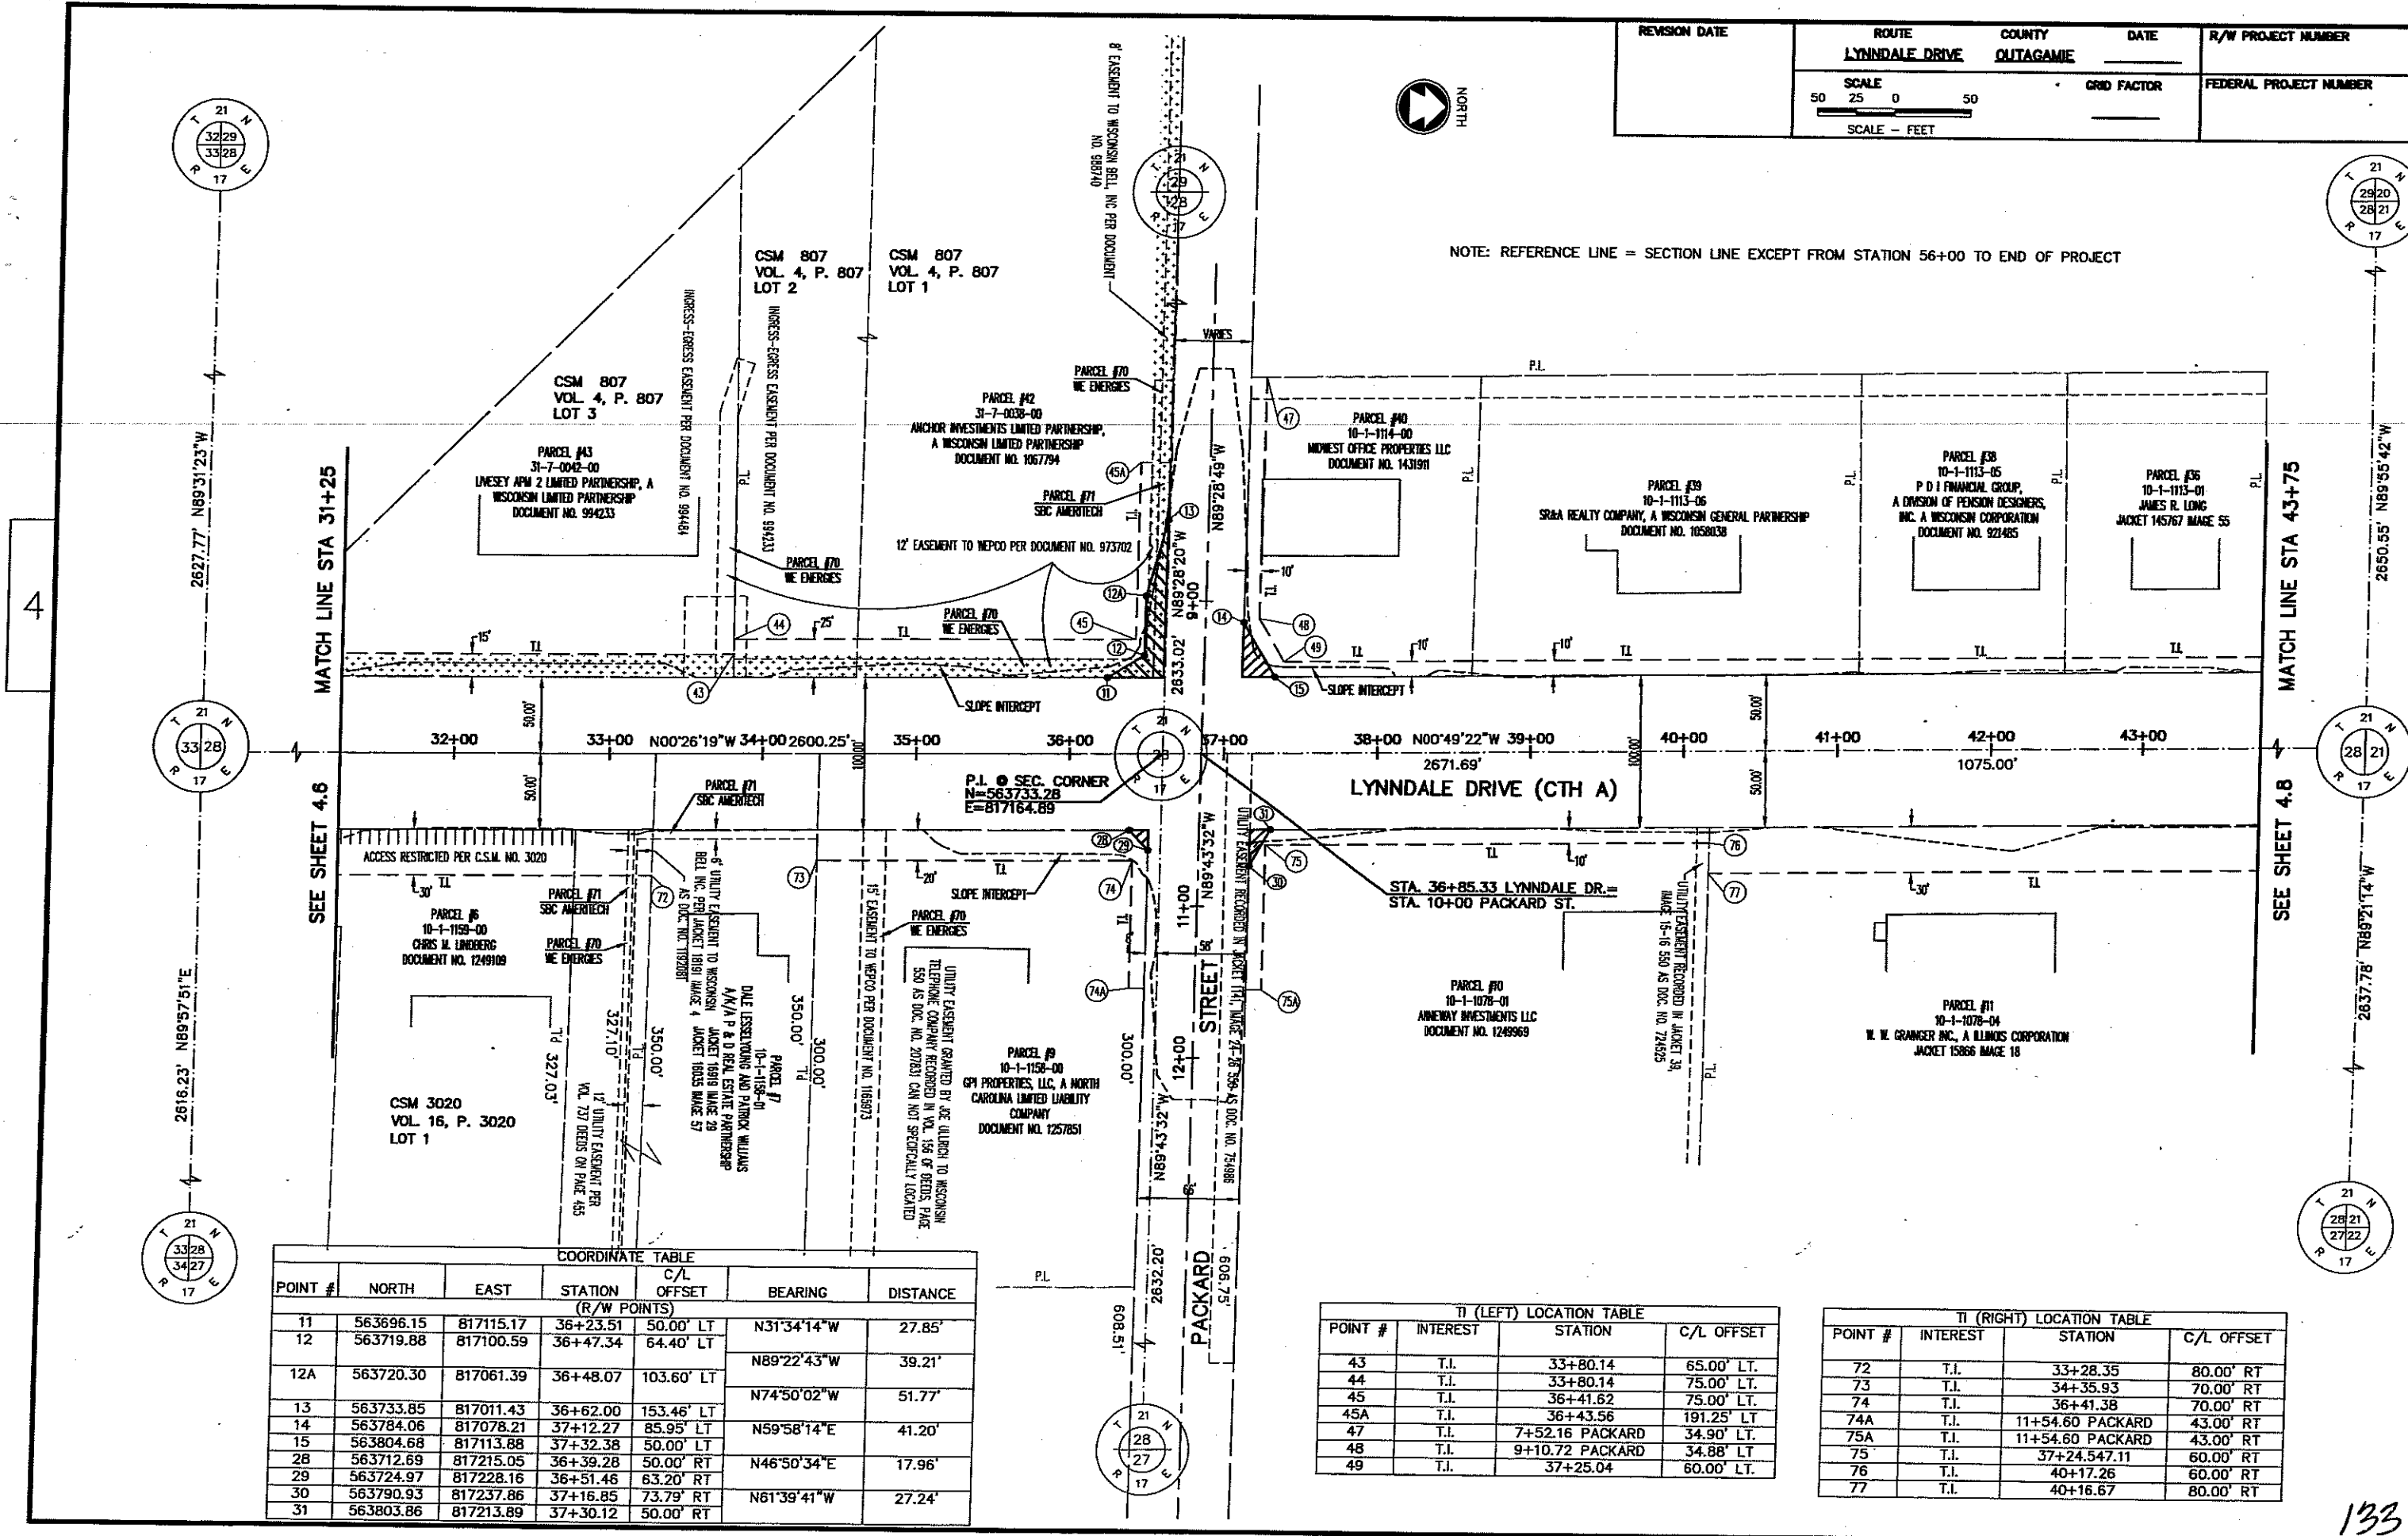



NOTE: REFERENCE LINE = SECTION LINE EXCEPT FROM STATION 56+00 TO END OF PROJECT

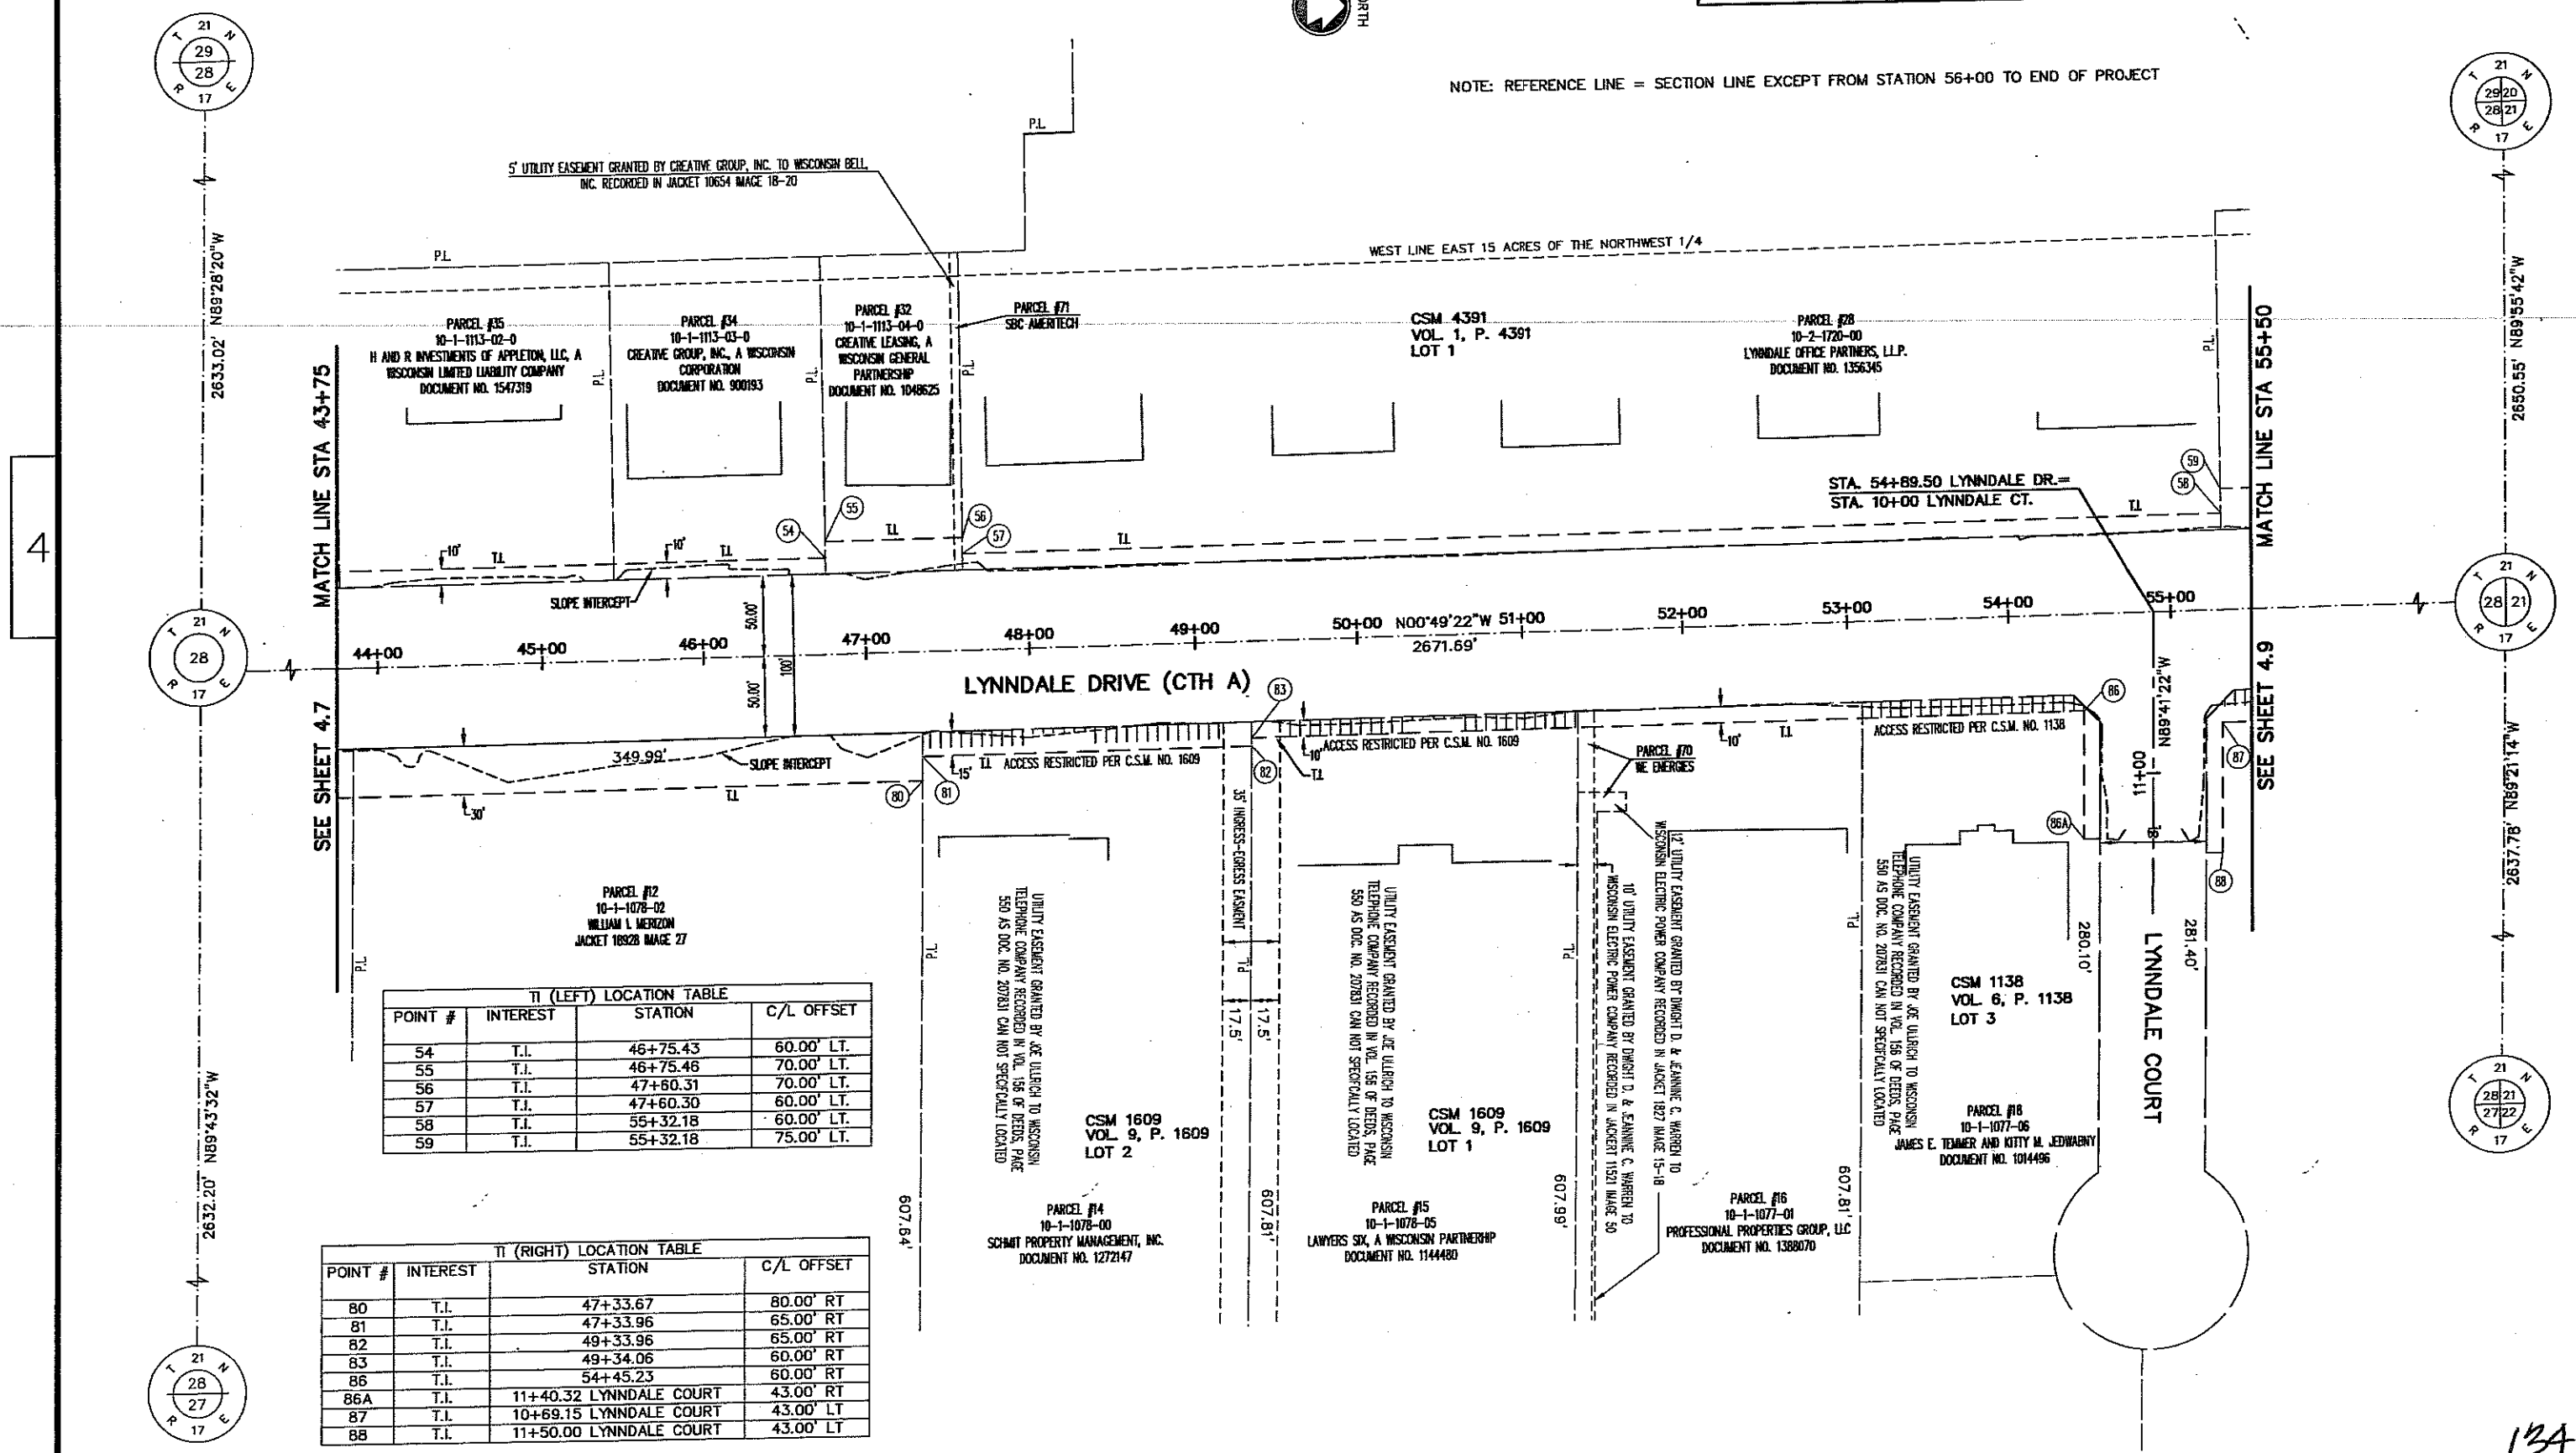

TI (LEFT) LOCATION TABLE

POINT #	INTEREST	STATION	C/L OFFSET
54	T.I.	46+75.43	60.00' LT.
55	T.I.	46+75.46	70.00' LT.
56	T.I.	47+60.31	70.00' LT.
57	T.I.	47+60.30	60.00' LT.
58	T.I.	55+32.18	60.00' LT.
59	T.I.	55+32.18	75.00' LT.

TI (RIGHT) LOCATION TABLE

POINT #	INTEREST	STATION	C/L OFFSET
80	T.I.	47+33.67	80.00' RT
81	T.I.	47+33.96	65.00' RT
82	T.I.	49+33.96	65.00' RT
83	T.I.	49+34.06	60.00' RT
86	T.I.	54+45.23	60.00' RT
86A	T.I.	11+40.32 LYNNDALE COURT	43.00' RT
87	T.I.	10+69.15 LYNNDALE COURT	43.00' LT
88	T.I.	11+50.00 LYNNDALE COURT	43.00' LT

134

