


CTH CB BIKE TO WORK TRAIL TOWN OF GREENVILLE

FEDERAL PROJECT ID: 4682-02-00(71)

OUTAGAMIE COUNTY, WISCONSIN
MCM # G0014 8-15-00118

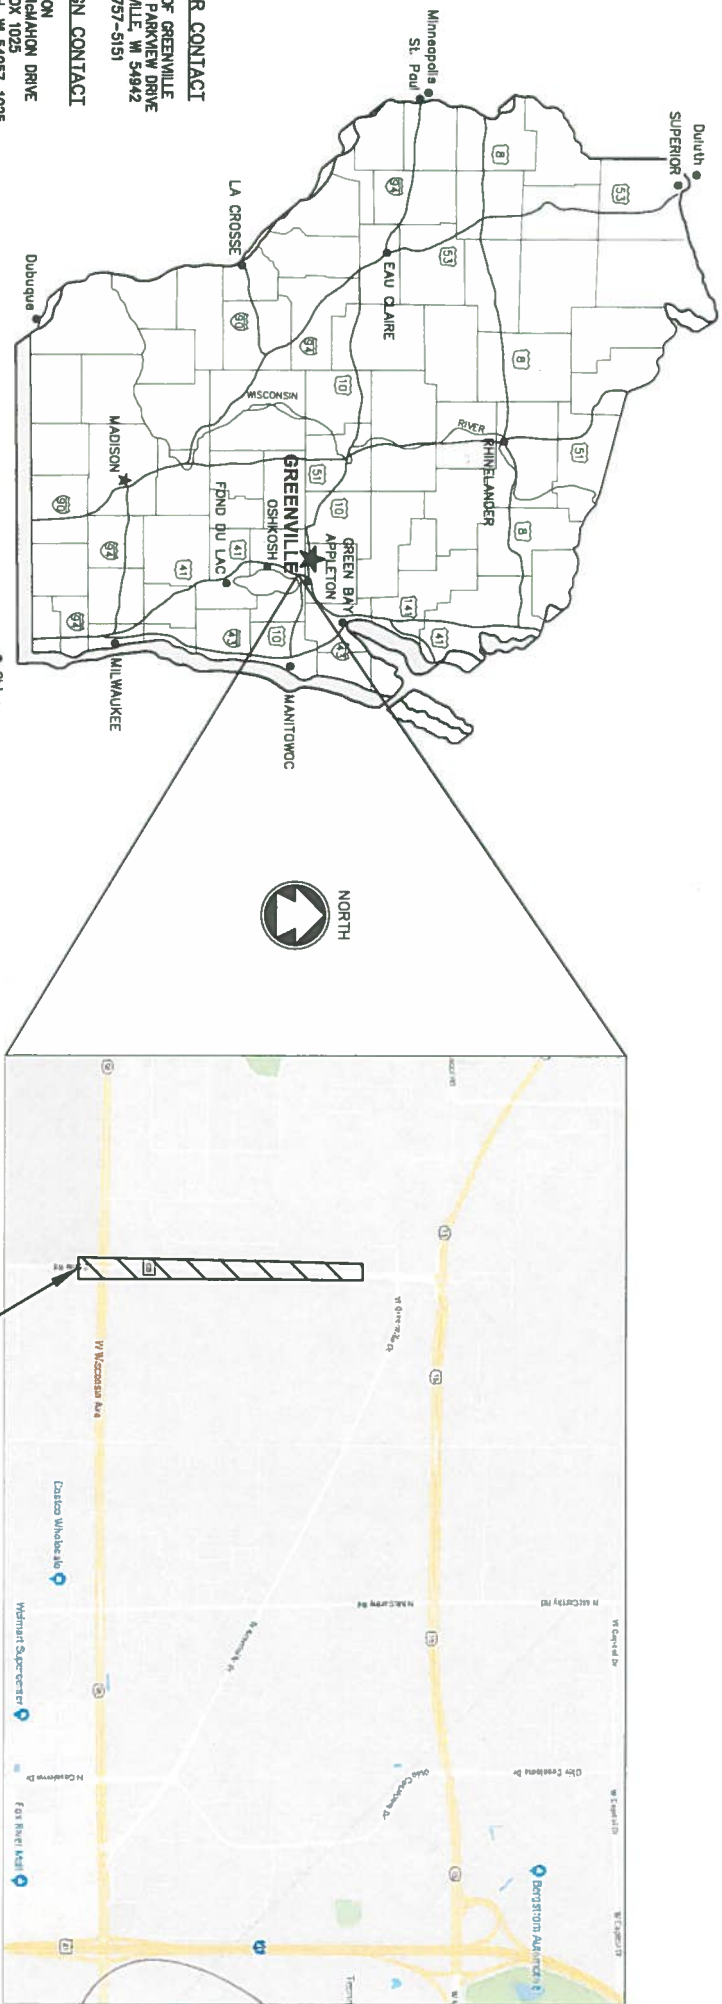

CONTACT INFORMATION

UTILITY CONTACTS

AT&T
GARY LAABS
221 WEST WASHINGTON STREET FLOOR 4
APPLETON, WI 54911
(920) 735-3063

INSIGHT
RICK VINCENT
(920) 817-7318
TIME WARNER CABLE
VINCE ELLEN
3820 ESTIMATION DRIVE
APPLETON, WI 54915
(920) 378-0444

WE-ENERGES (GAS)
ZACH DUGA
(920) 380-3458

WE-ENERGES (ELECTRIC)
STEVE ARMSTRONG
(920) 380-3563

WISCONSIN INDEPENDENT NETWORK, LLC
JOHN LOUIS
(715) 838-4012
WINSTREAM
JIM KOSTUCH
(262) 792-74838

TOWN OF GREENVILLE
DAN KLANSTY
WATER & SEWER SUPERINTENDENT
(920) 841-8550

TOWN OF GRAND CHUTE
TODD PRAHL
UTILITY SUPERINTENDENT
(920) 832-1581

OWNER CONTACT

TOWN OF GREENVILLE
W8980 PARKVIEW DRIVE
GREENVILLE, WI 54942
(920) 757-9151

DESIGN CONTACT

McMAHON
1445 McMAHON DRIVE
P.O. BOX 1025
NEENAH, WI 54957-1025
MIKE KOHLBECK, PROJECT ENGINEER
PHONE: (920) 751-4200
EMAIL: mko@mcmahona.com

DNR LIAISON

DEPARTMENT OF NATURAL RESOURCES
MATT SCHAEVE
2884 SHAWANO AVENUE
GREEN BAY, WI 54313
(920) 682-5472
matt.schaeve@dnr.wisconsin.gov

DIGGERS HOTLINE

Dial 811 or (800) 242-8511
www.DiggersHotline.com



McMAHON
ENGINEERS ARCHITECTS


McMAHON ASSOCIATES, INC.
1445 McMAHON DRIVE NEENAH, WI 54956
Mailing: P.O. BOX 1025 NEENAH, WI 54957-1025
PH 920.751.4200 FX 920.751.4284 MCMGRP.COM



SHEET INDEX

- 1 ABBREVIATIONS, SYMBOLS & NOTES
- 2 PROJECT OVERVIEW
- 3 SURVEY CONTROL
- 4-13 TYPICAL SECTIONS & DETAILS
- 14-21 MISCELLANEOUS QUANTITIES
- 22-28 RIGHT OF WAY PLAT
- 29-38 PLAN & PROFILE
- 39-79 STANDARD DETAIL DRAWINGS
- 80-96 CROSS SECTIONS

Town of Greenville
acquired the
right of way

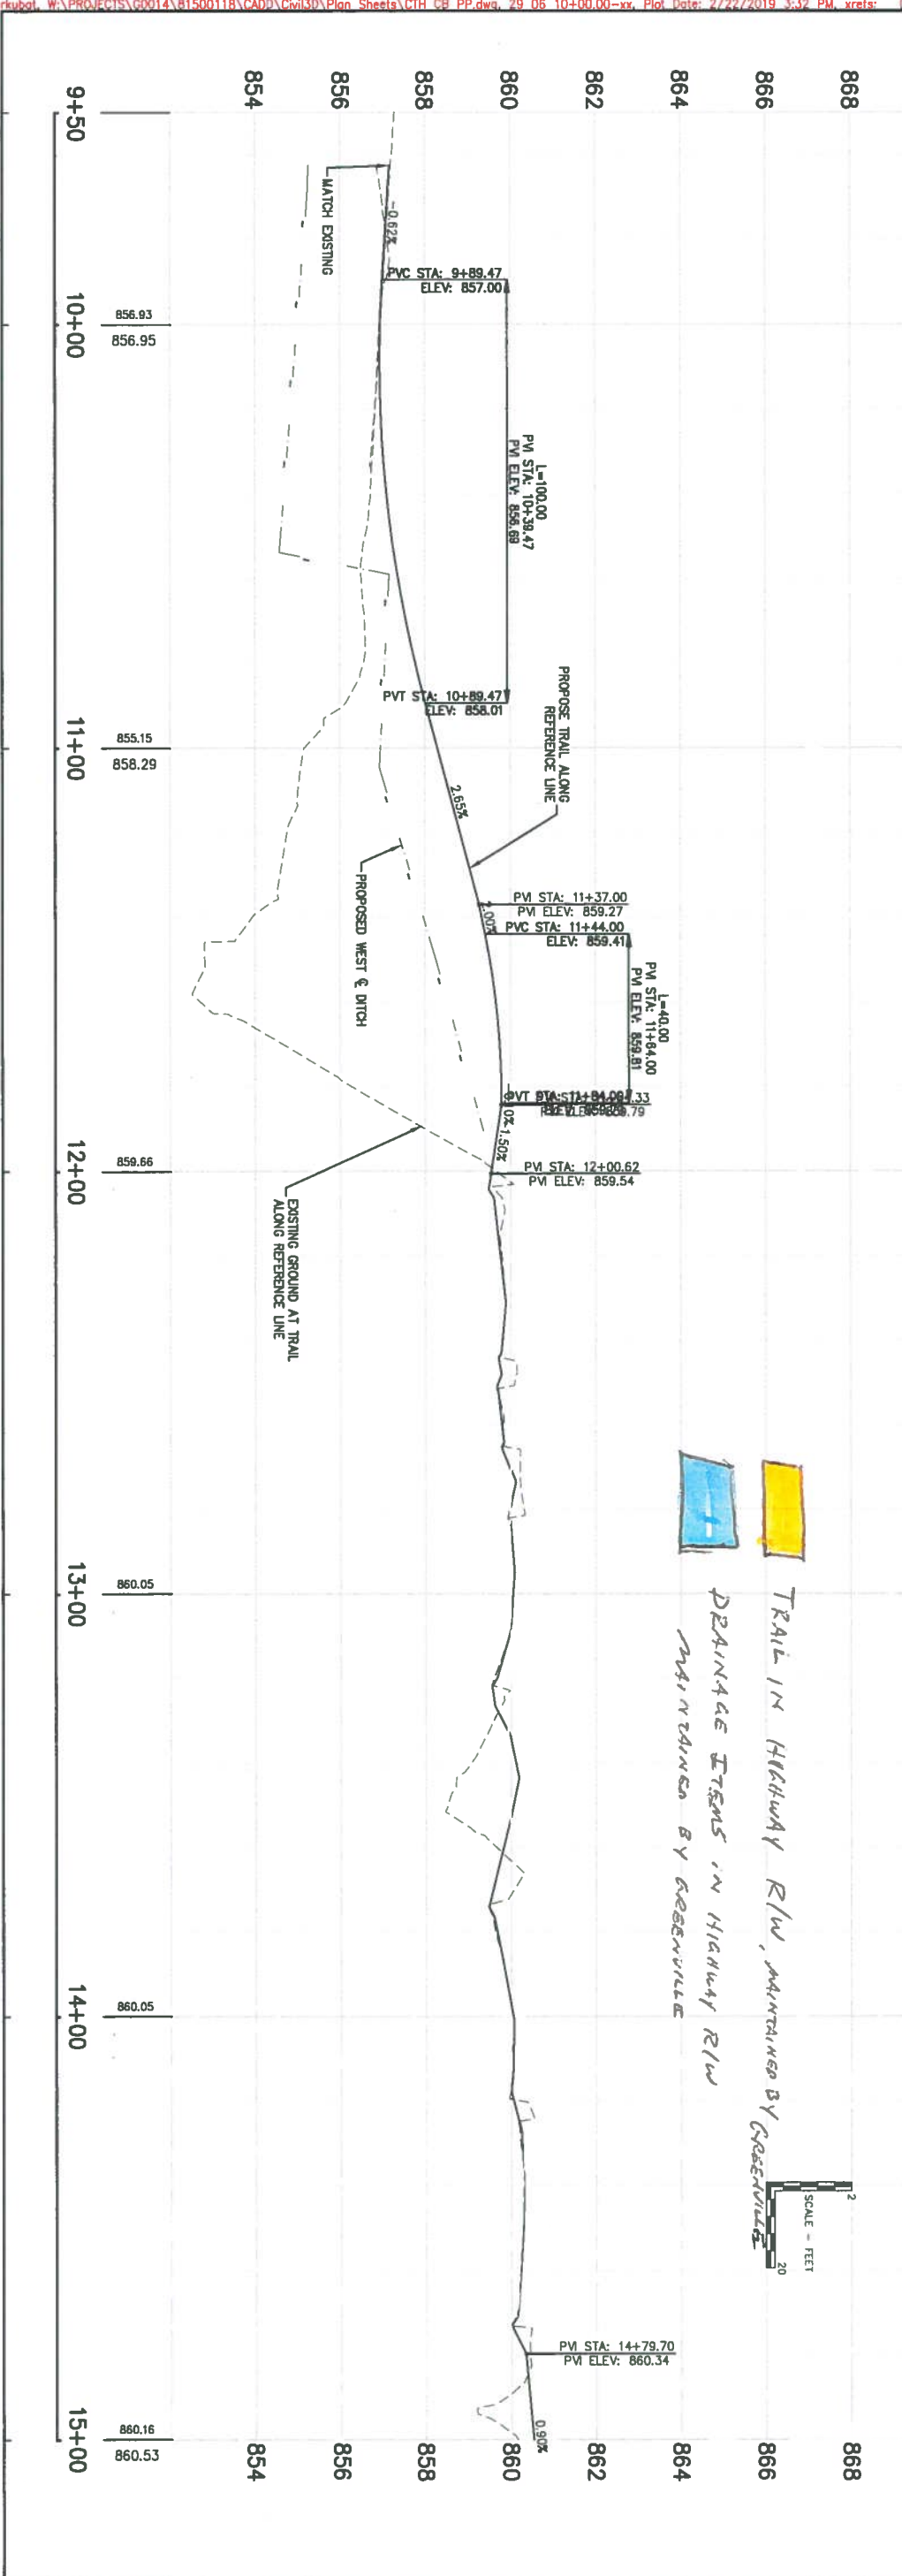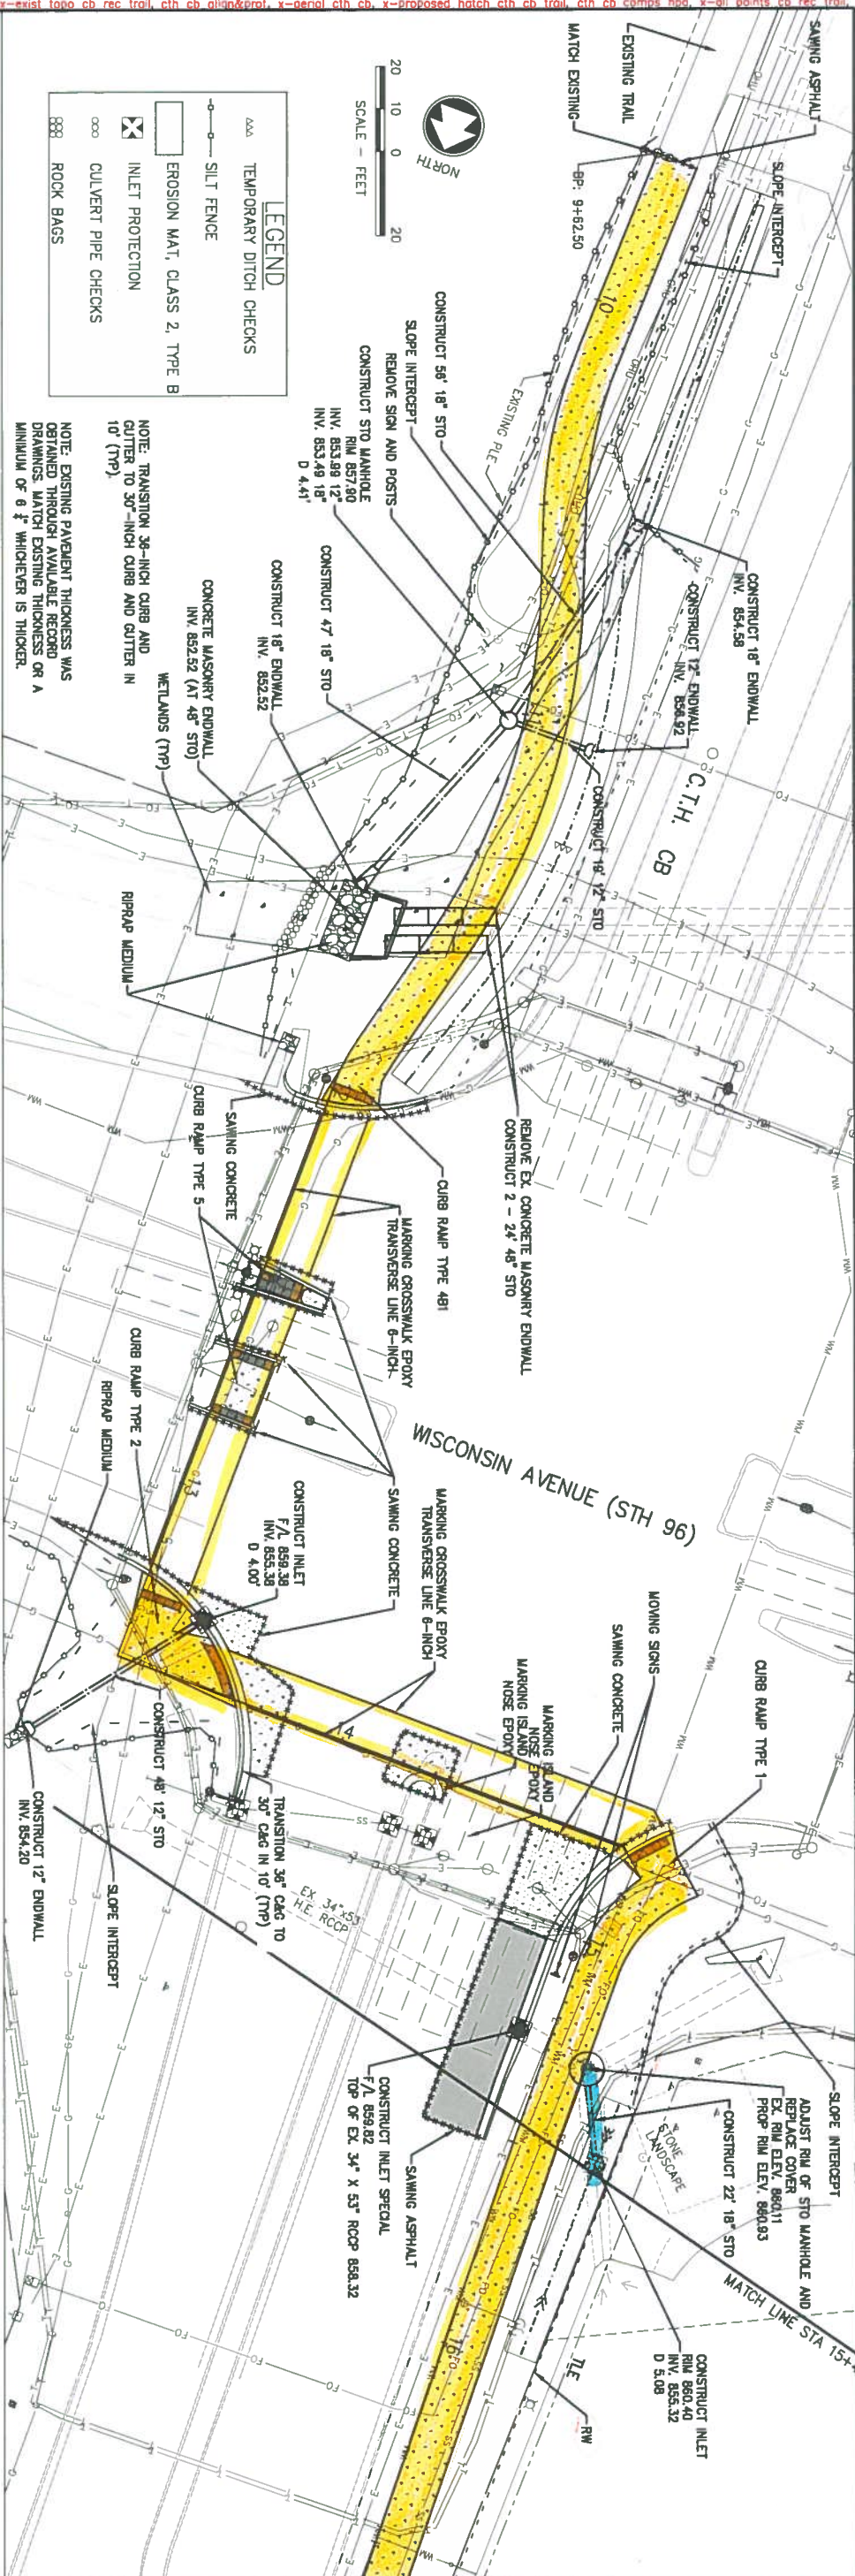

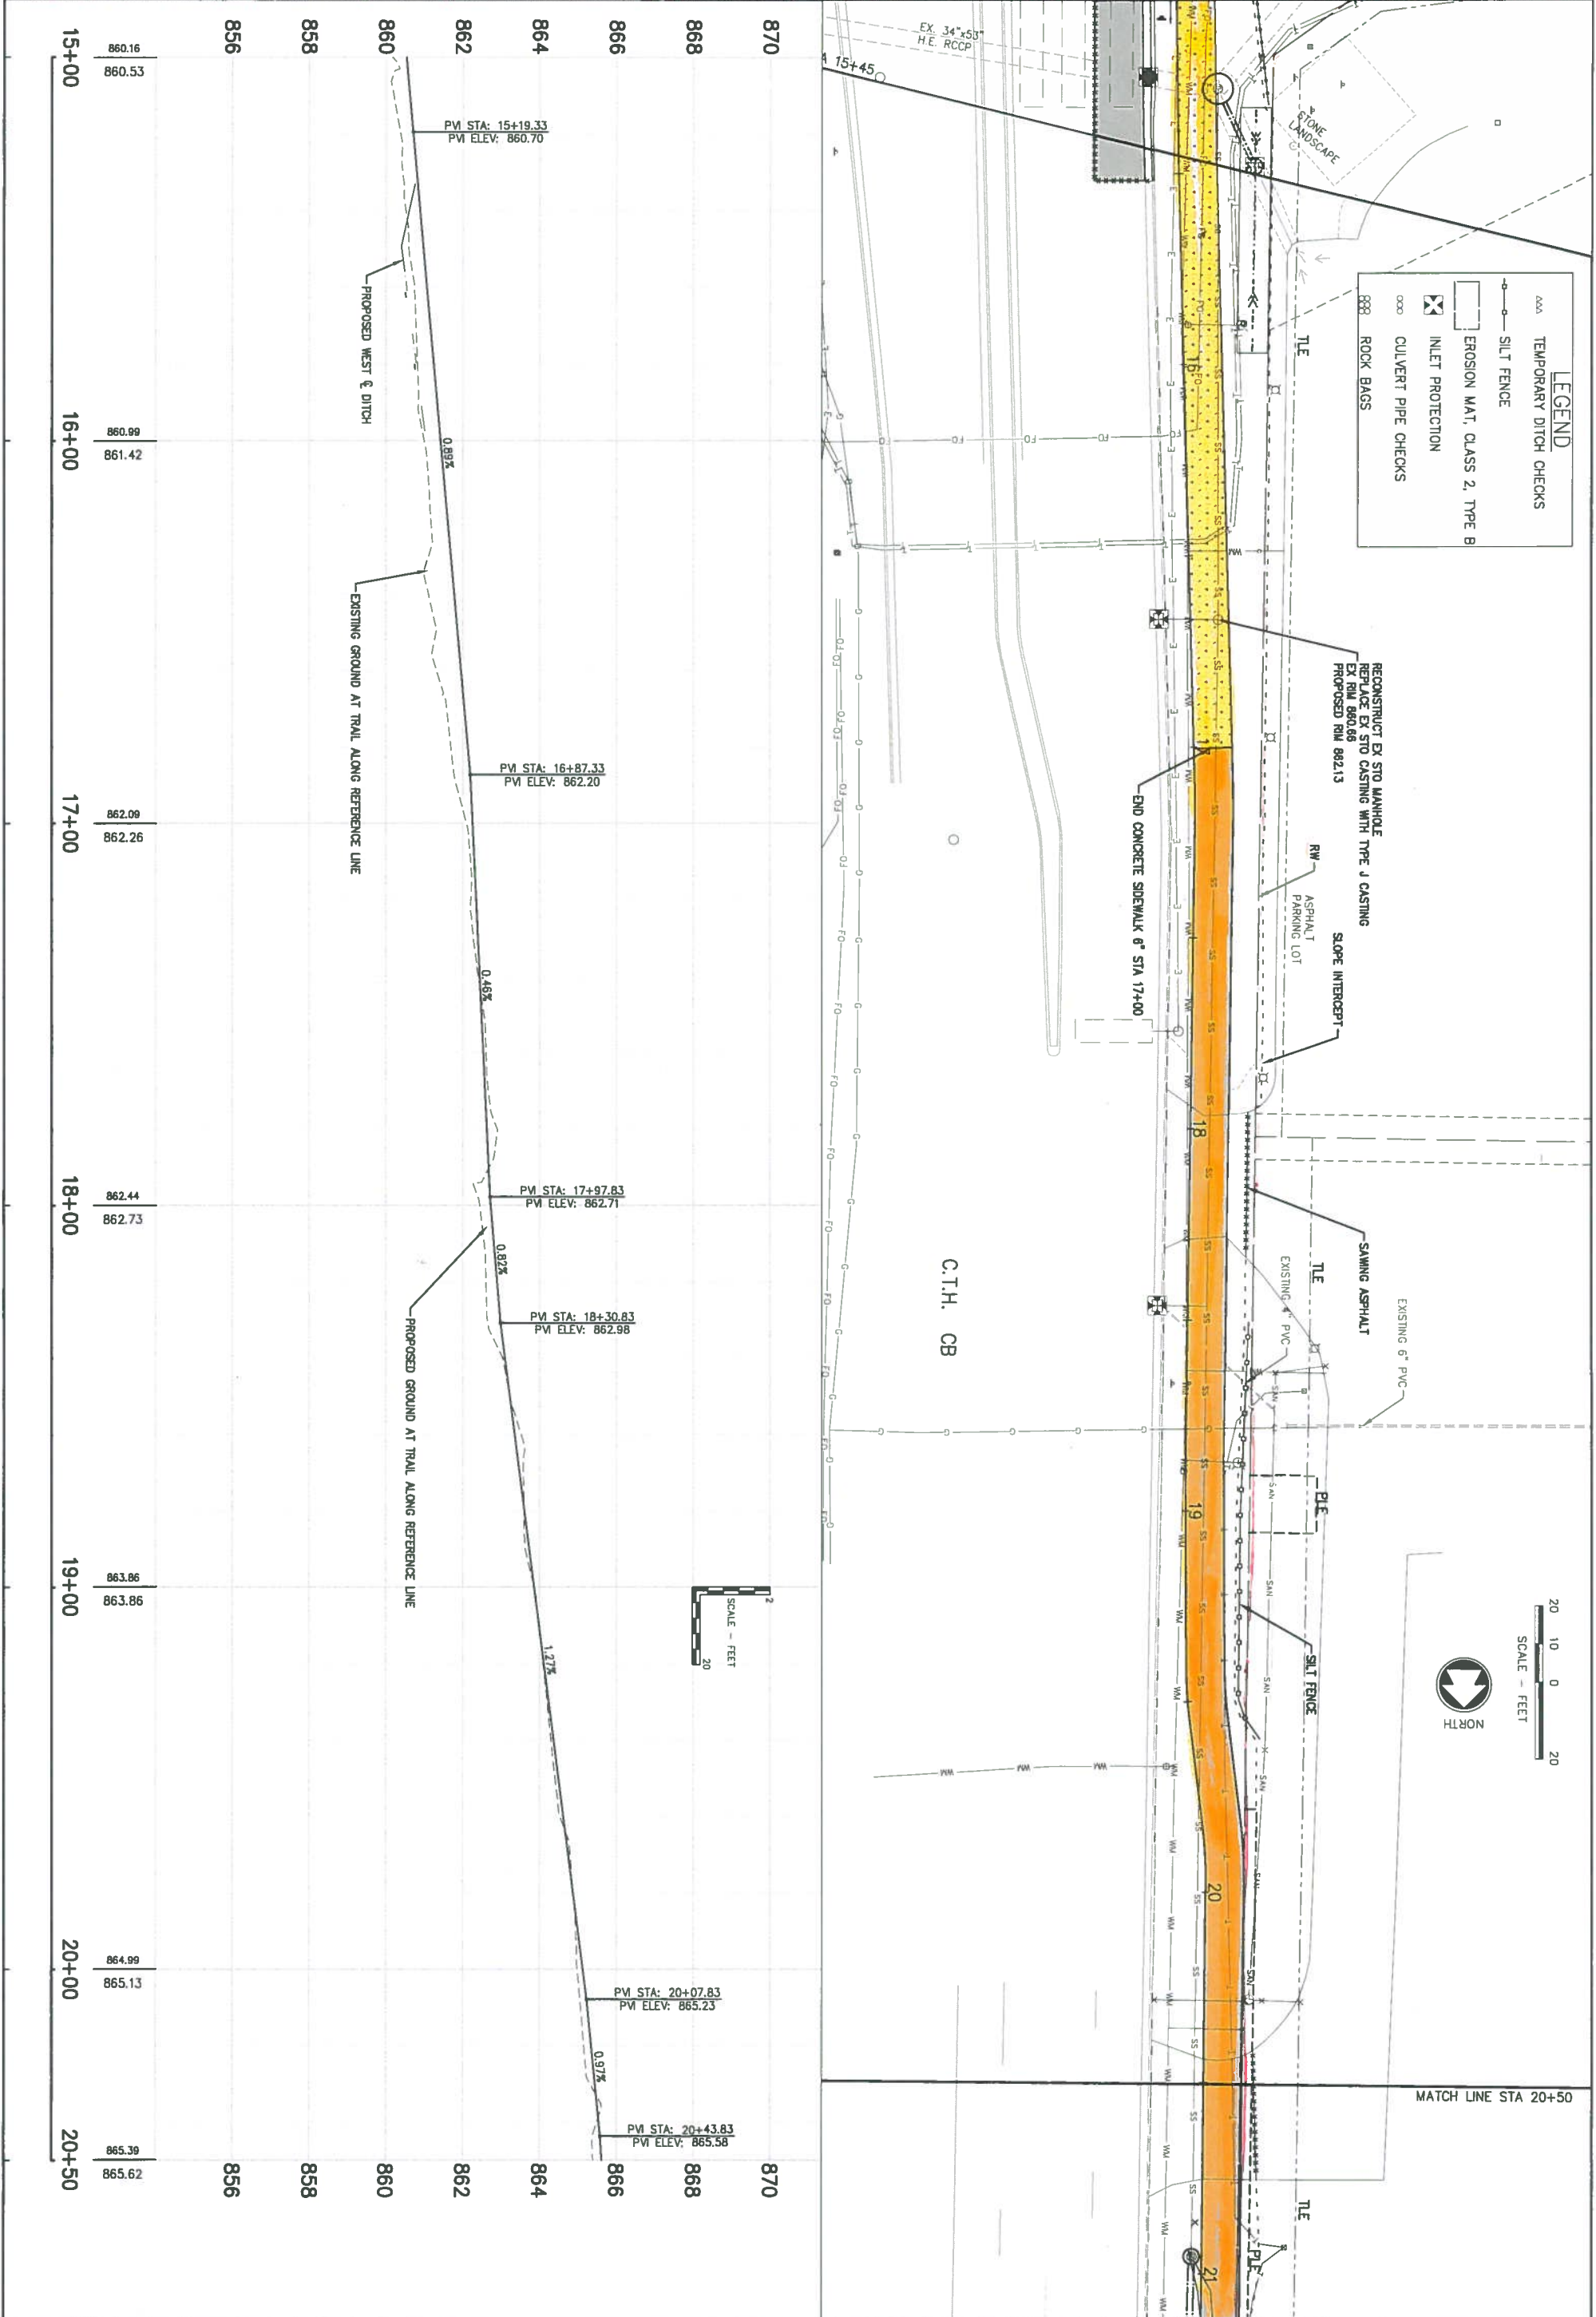

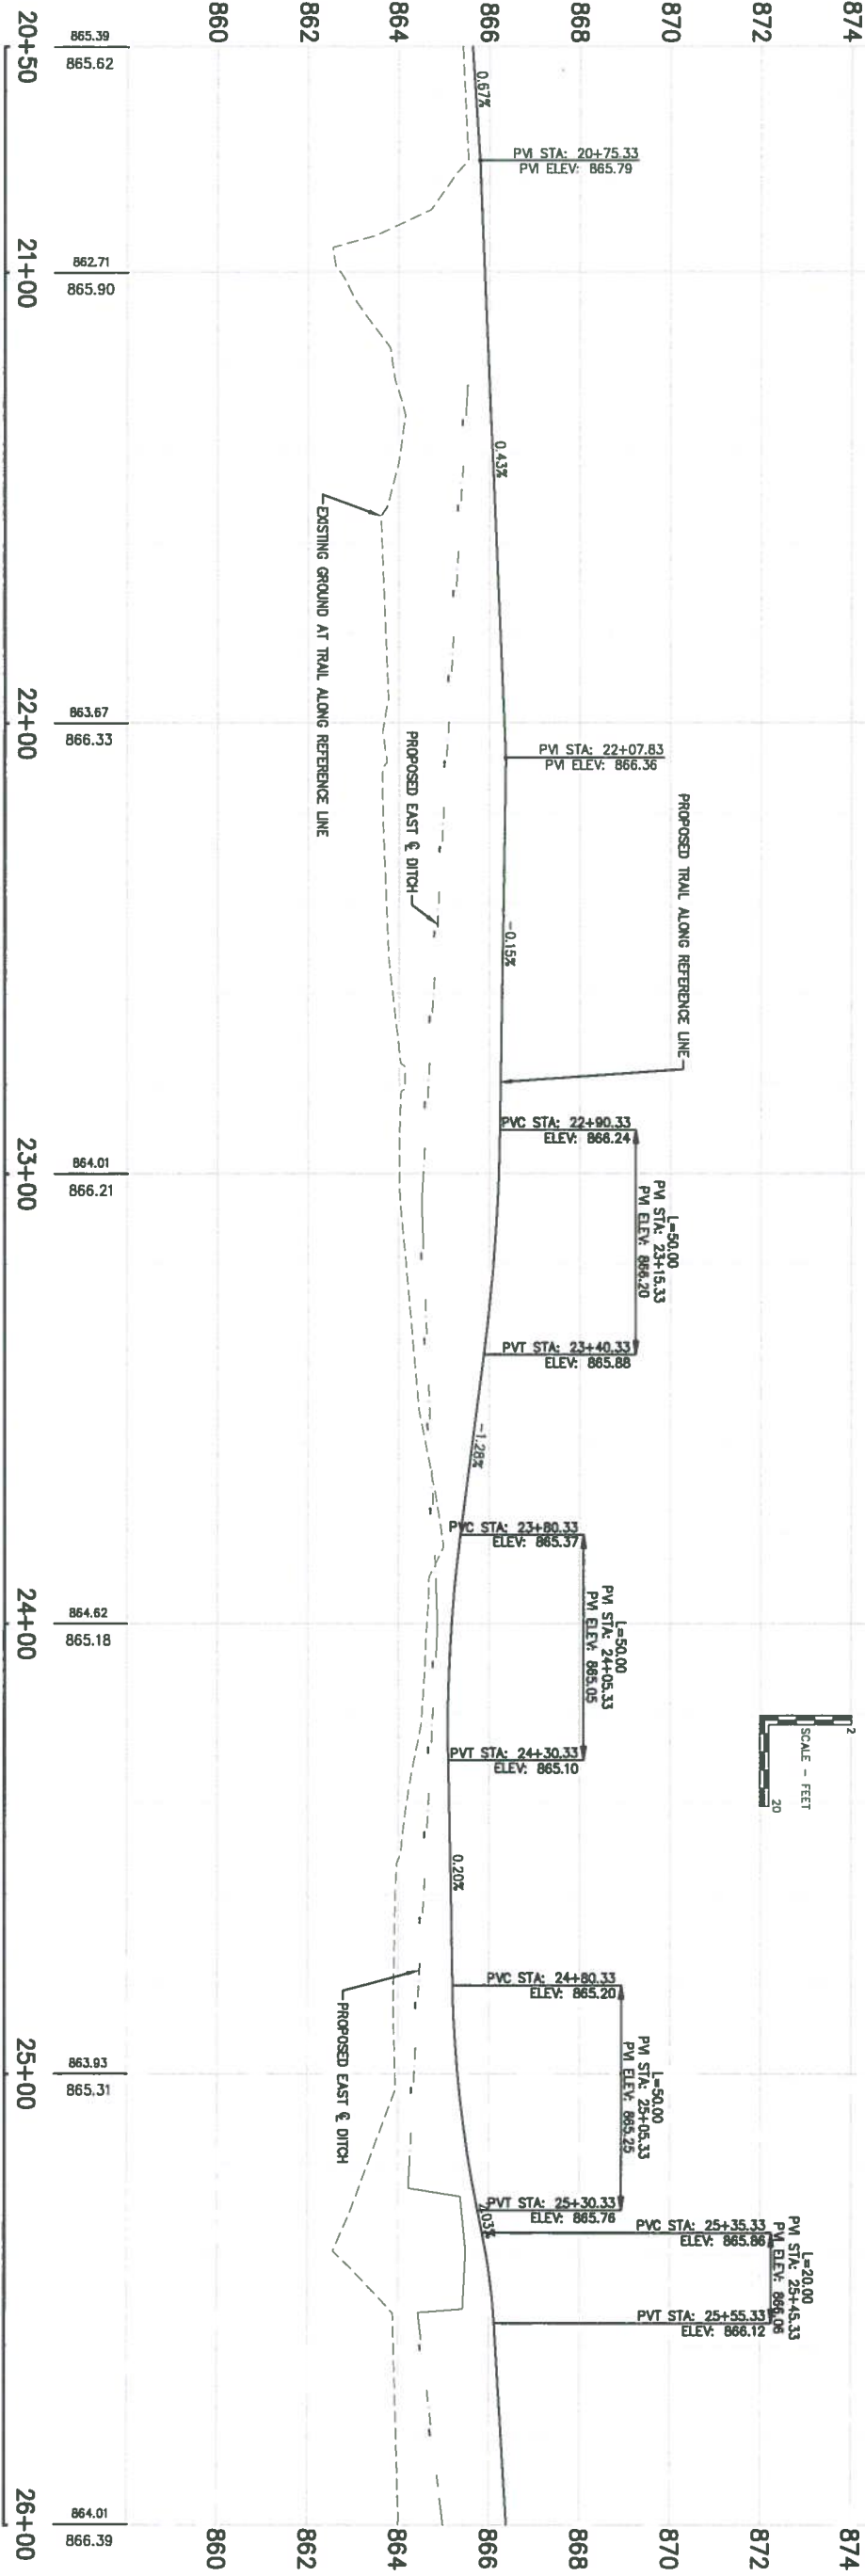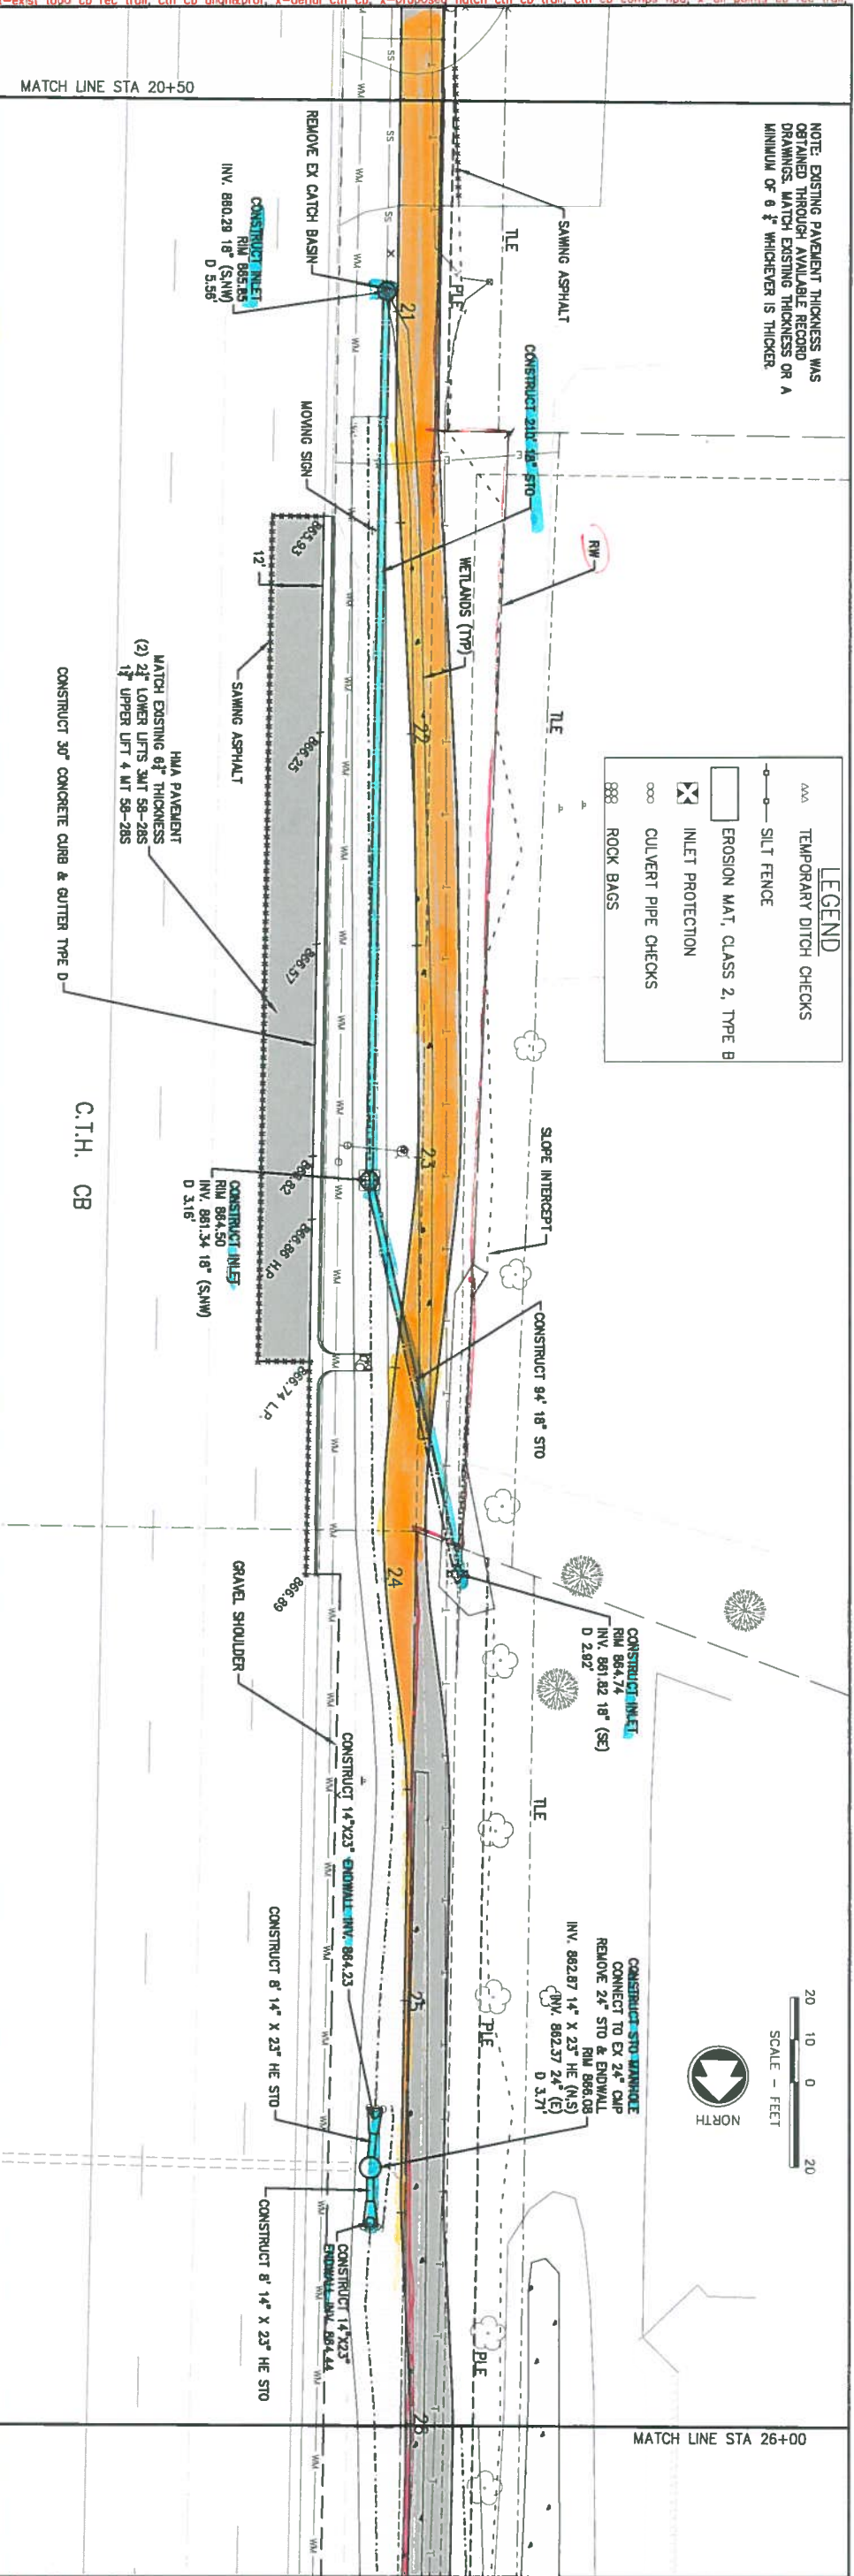



CTH CB BIKE TO WORK TRAIL
TOWN OF GREENVILLE, OUTAGAMIE COUNTY, WI
PLAN & PROFILE



NO.	DATE	REVISION

McMahon provides this drawing and data, regardless of form, as instruments of service. All rights including copyrights are retained by McMahon. The client and/or recipient agrees to the fullest extent permitted by law to indemnify and hold McMahon harmless for any reuse of or changes made to the original drawing or data without prior written consent by McMahon.

McMAHON
ENGINEERS ARCHITECTS
1445 McMAHON DRIVE NEENAH, WI 54956
Mailing: P.O. BOX 1025 NEENAH, WI 54957-1025
Tel: (920) 751-4200 Fax: (920) 751-4284
www.mcmgrp.com

DESIGNED
MPK
DRAWN
MPK
PROJECT NO.
G0014-B-15-0018
DATE
JULY 2018
SHEET NO.
31

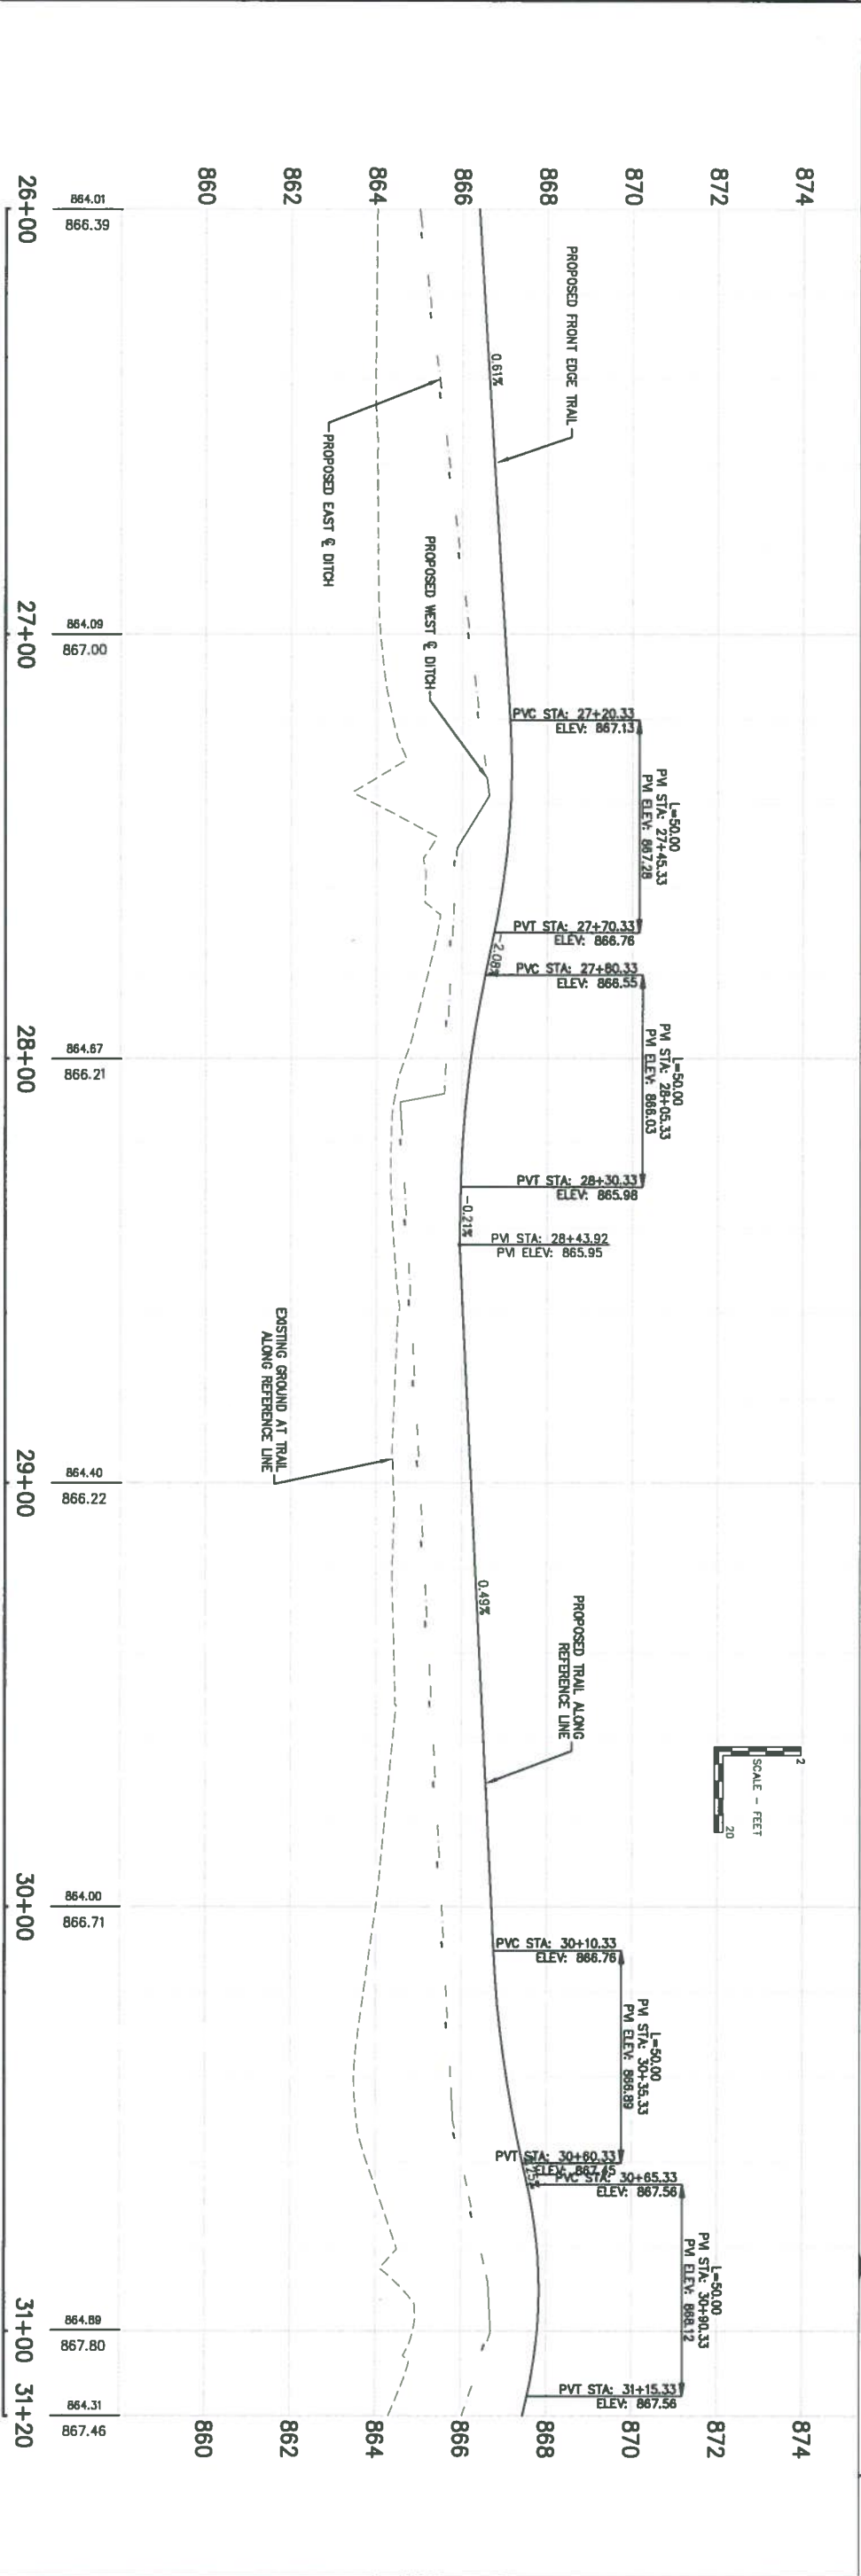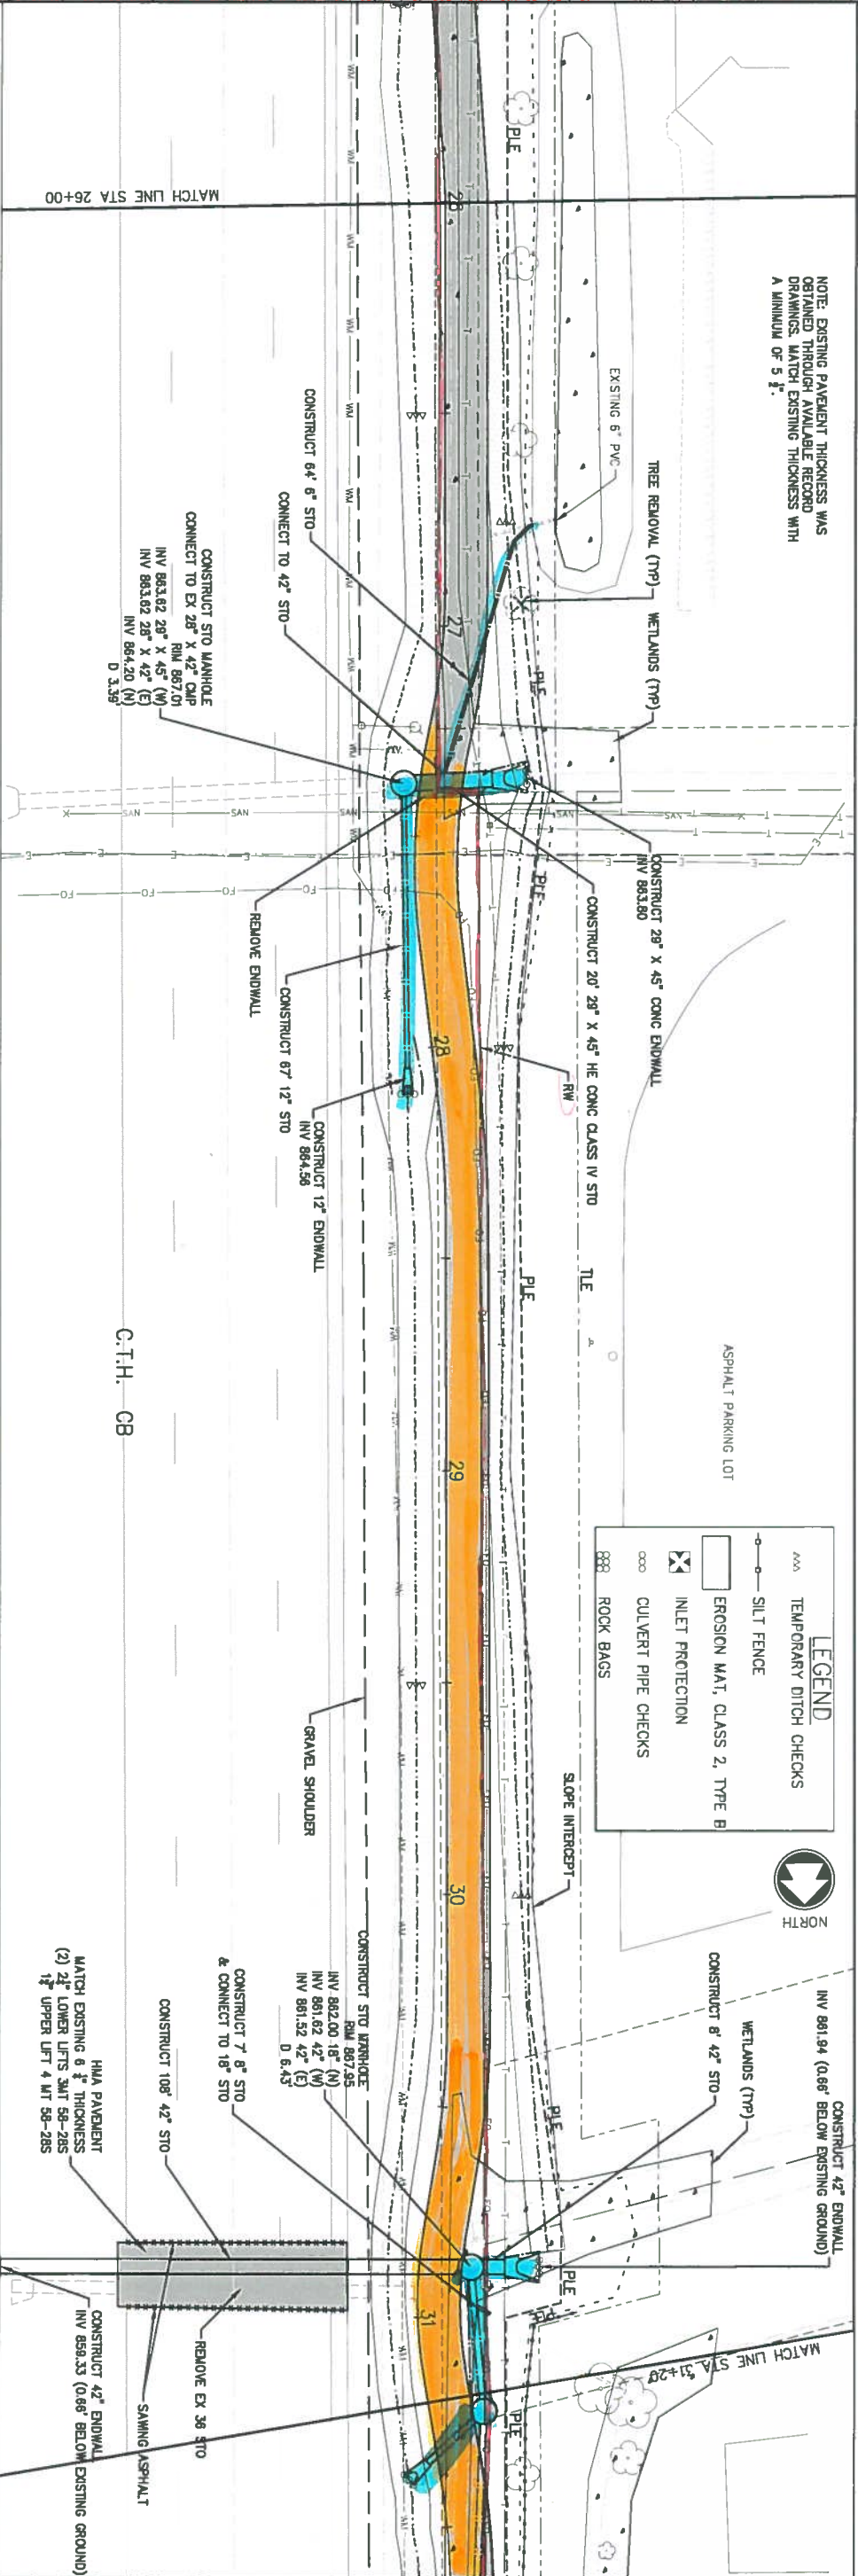

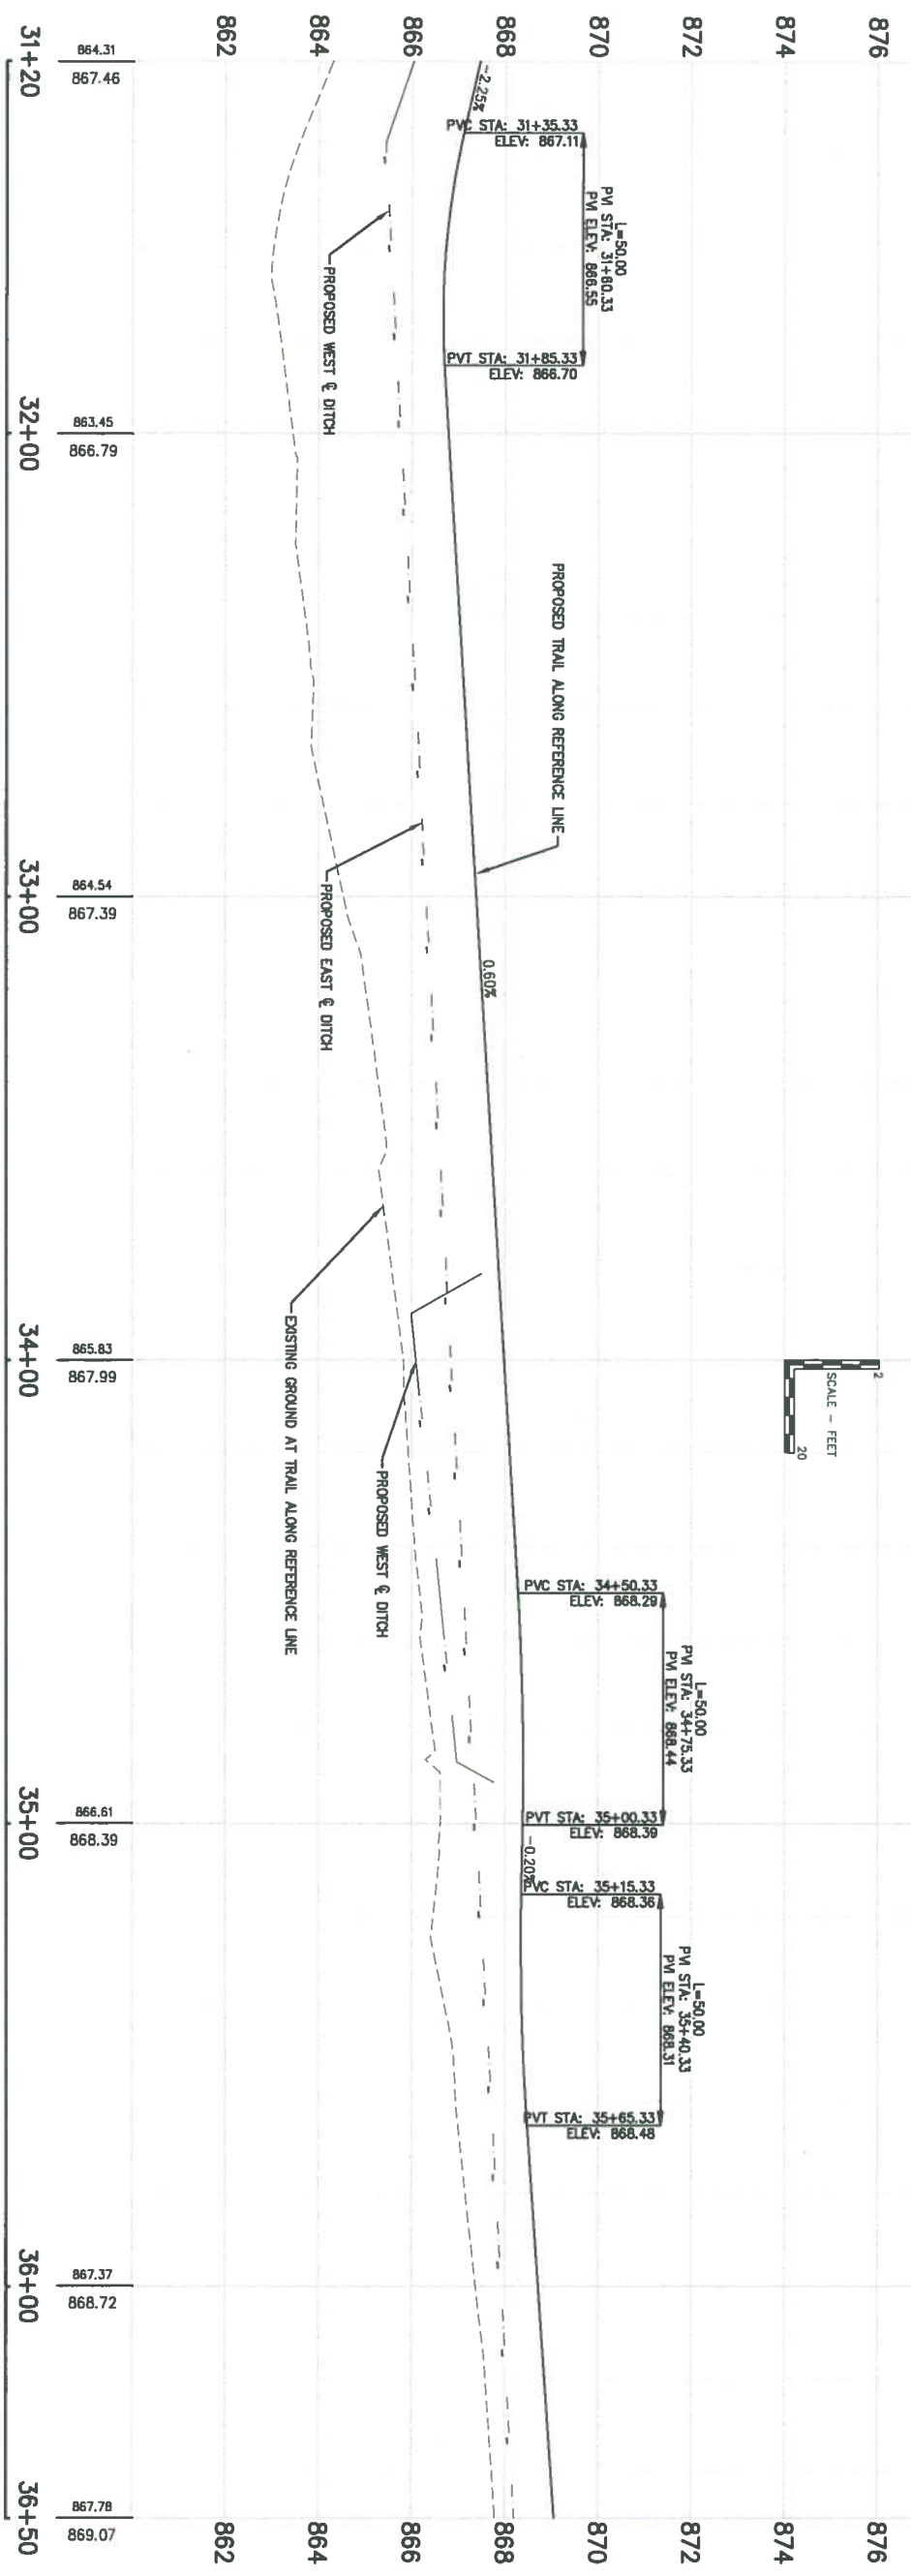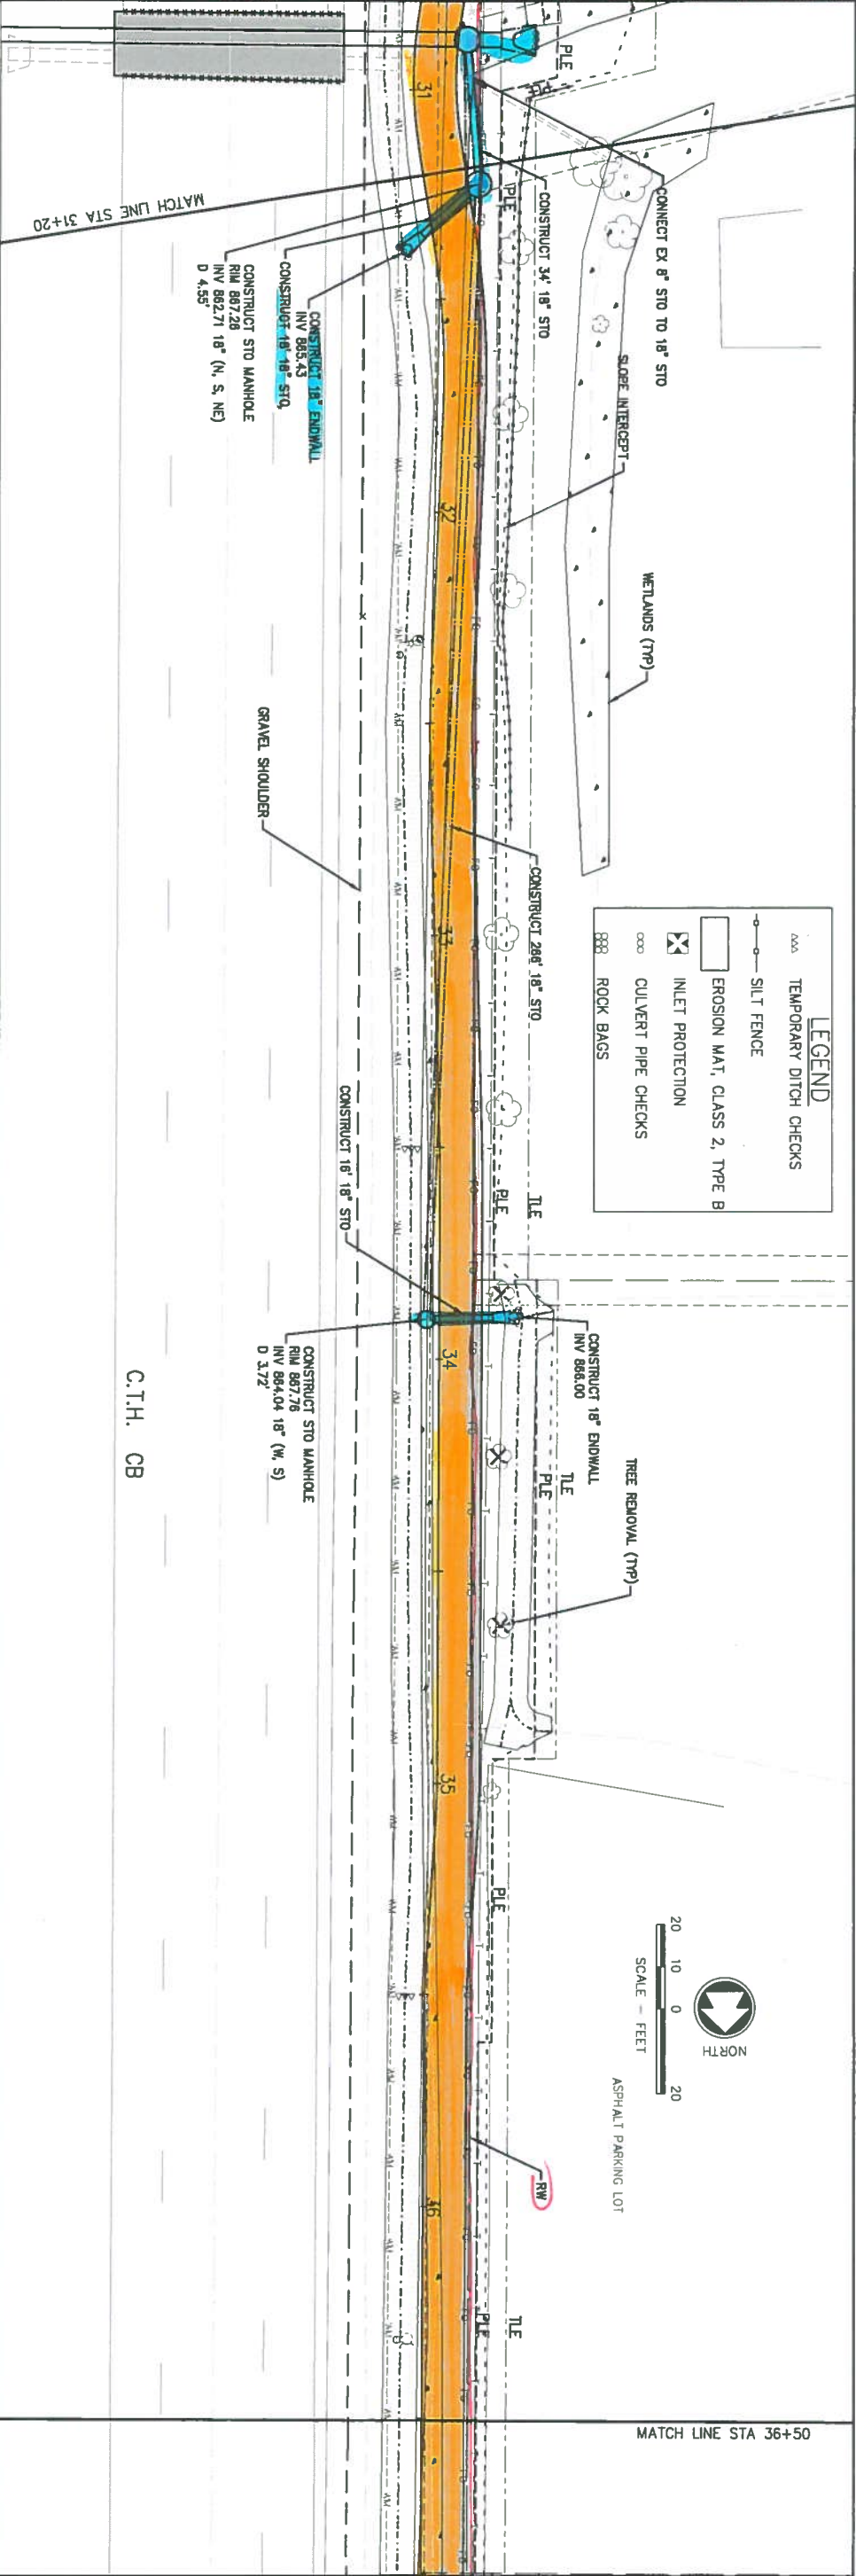

SCALE - FEET
20

20 10 0 20
SCALE - FEET
NORTH
ASPHALT PARKING LOT


CTH CB BIKE TO WORK TRAIL
TOWN OF GREENVILLE, OUTAGAMIE COUNTY, WI
PLAN & PROFILE

NO.	DATE	REVISION

McMahon provides this drawing and data, regardless of form, as instruments of service. All rights including copyrights are retained by McMahon. The client and/or recipient agrees to the fullest extent permitted by law to indemnify and hold McMahon harmless for any use of or changes made to the original drawing or data without prior written consent by McMahon.

McMAHON
ENGINEERS ARCHITECTS
1445 McMAHON DRIVE NEENAH, WI 54956
Mailing: P.O. BOX 1025 NEENAH, WI 54957-1025
Tel: (920) 751-4200 Fax: (920) 751-4284
www.mcmgrp.com

DESIGNED	DRAWN
MPK	MPK
PROJECT NO.	G0014 8-15-00118
DATE	JULY, 2018
SHEET NO.	33

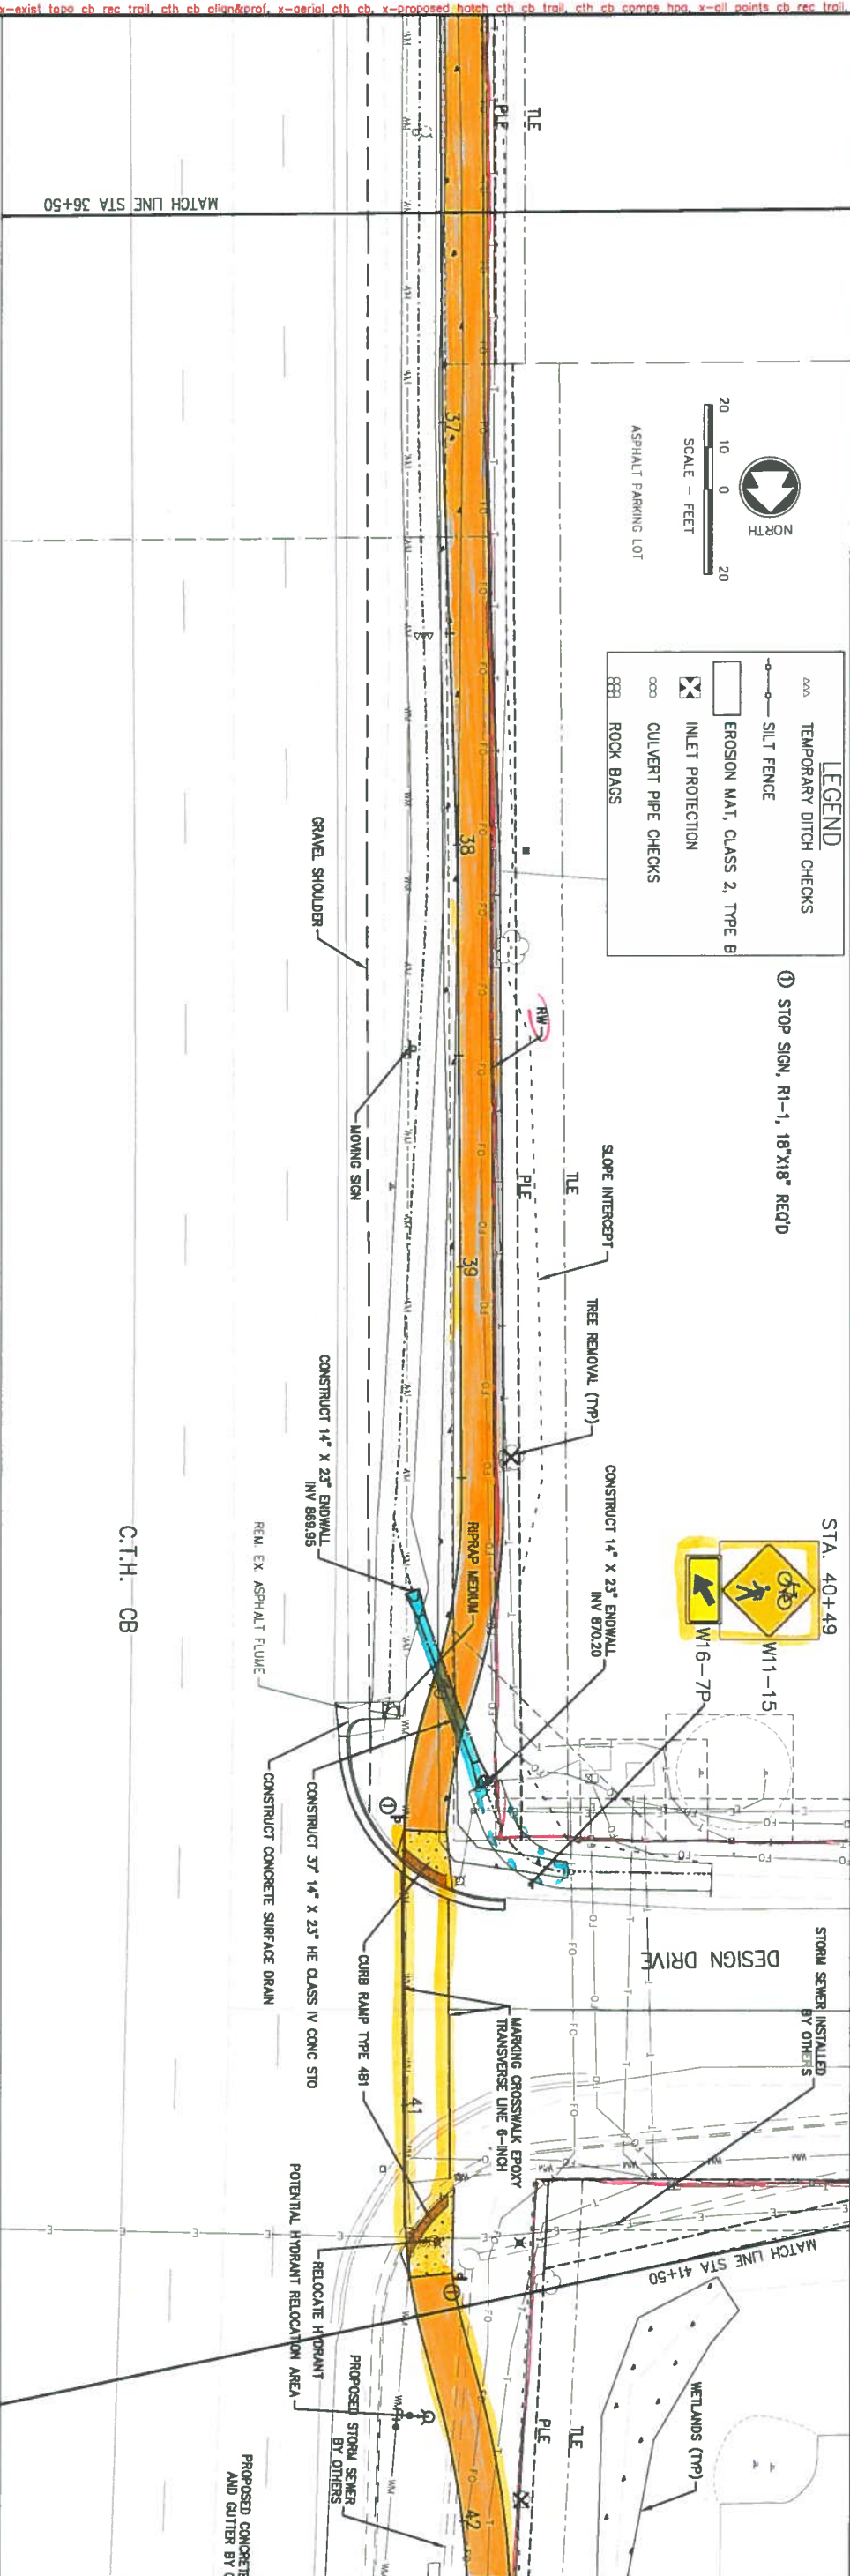[illegible]


McMahon provides this drawing and data, regardless of form; as instruments of service. All rights including copyrights are retained by McMahon. The client and/or recipient agrees to the fullest extent permitted by law to indemnify and hold McMahon harmless for any reuse of or changes made to the original drawing or data without prior written consent by McMahon.

McMAHON
ENGINEERS ARCHITECTS
1445 McMAHON DRIVE NEENAH, WI 54956
Mailing: P.O. BOX 1025 NEENAH, WI 54957-1025
Tel: (920) 751-4200 Fax: (920) 751-4284
www.mcmgrp.com

CTH CB BIKE TO WORK TRAIL
TOWN OF GREENVILLE, OUTAGAMIE COUNTY, WI
PLAN & PROFILE



DESIGNED	DRAWN
M/PK	M/PK
PROJECT NO.	
G0014 8-15-00118	
DATE	
JULY, 2018	

kubat, W:\PROJECTS\G0014\81500118\CADD\Civil3D\Plan Sheets\CTH CB PP.dwg, 35 12 41+25.00--xx, Plot Date: 2/22/2019 3:33 PM, xrefs: (x-exist topo cb rec trail, cth cb align&prof, x-aerial cth cb, x-proposed hatch cth cb trail, cth cb comps hpg, x-oil points cb rec trail)

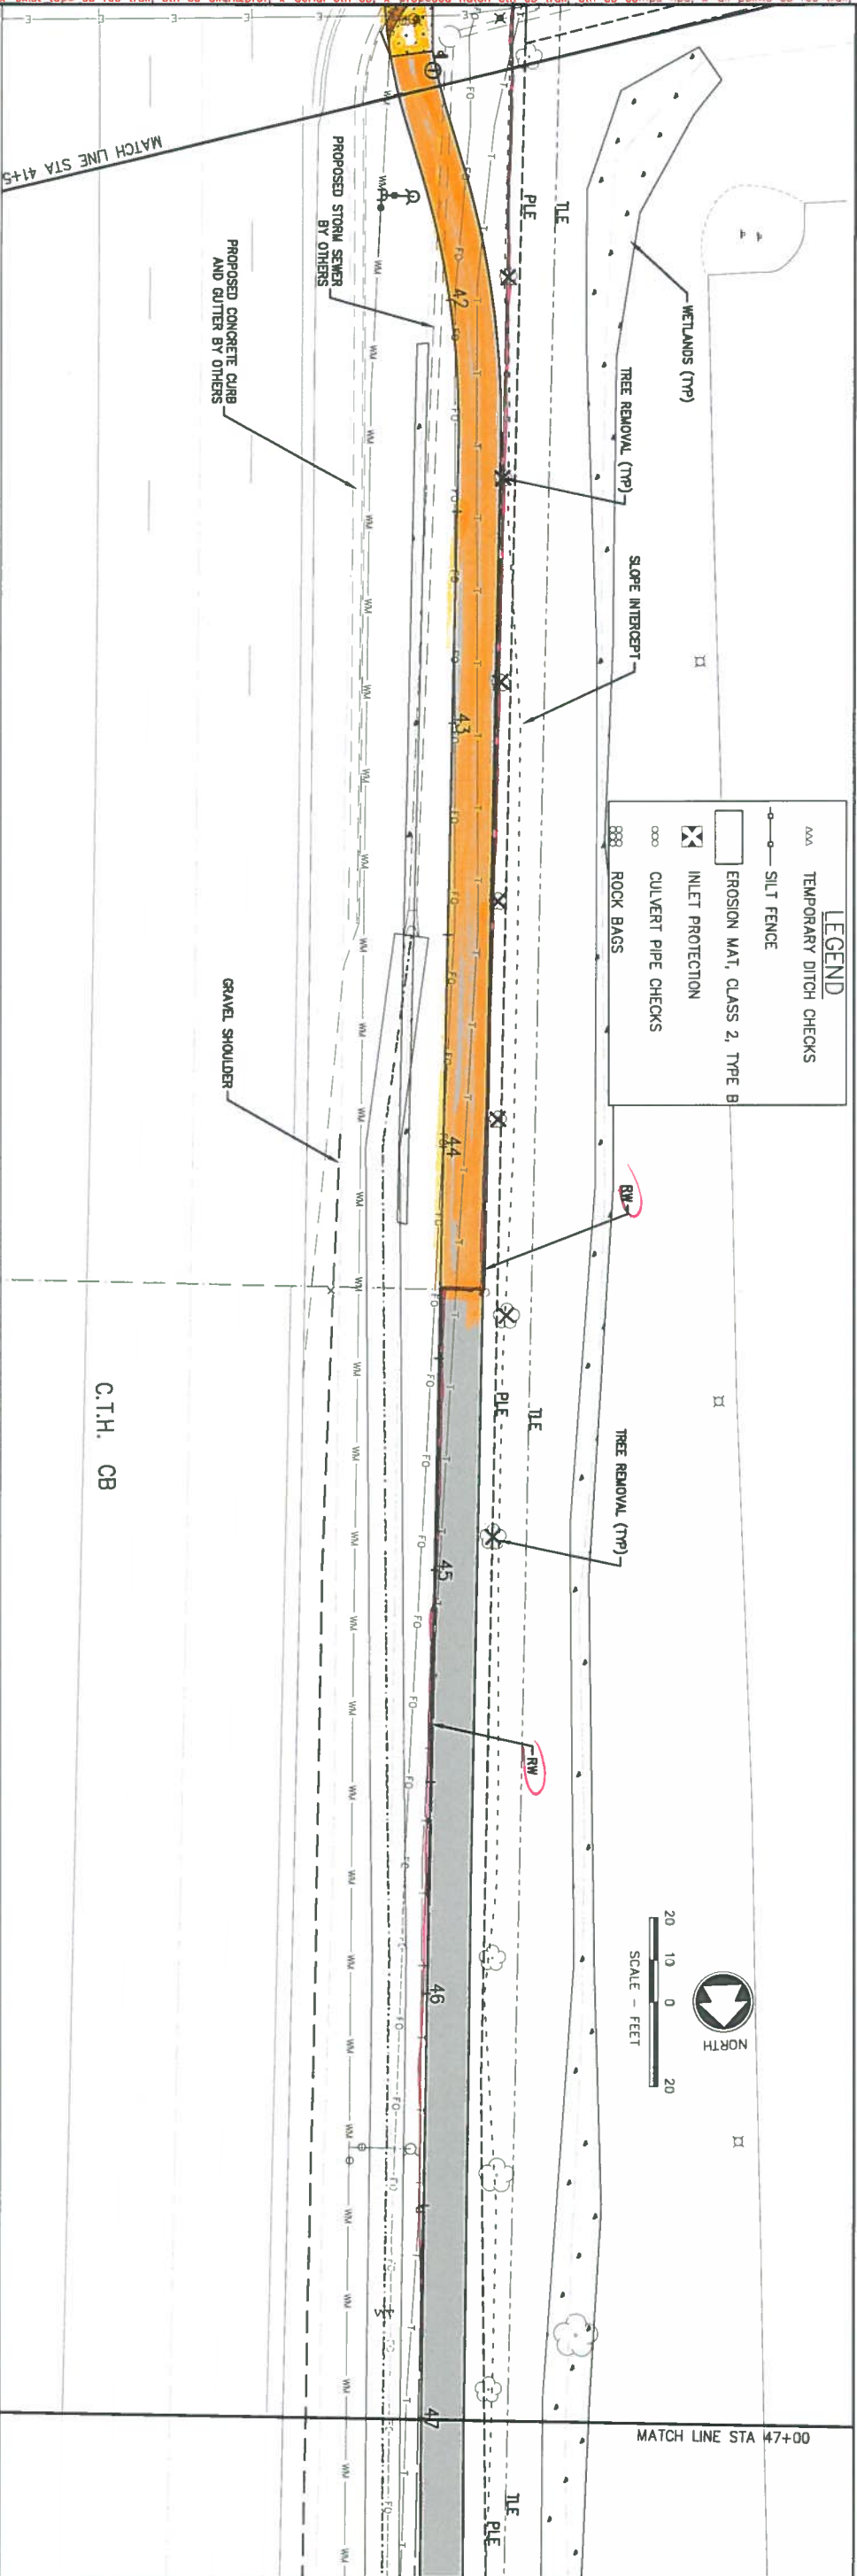

LEGEND

- TEMPORARY DITCH CHECKS
- SILT FENCE
- EROSION MAT, CLASS 2, TYPE B
- X INLET PROTECTION
- O CULVERT PIPE CHECKS
- 888 ROCK BAGS

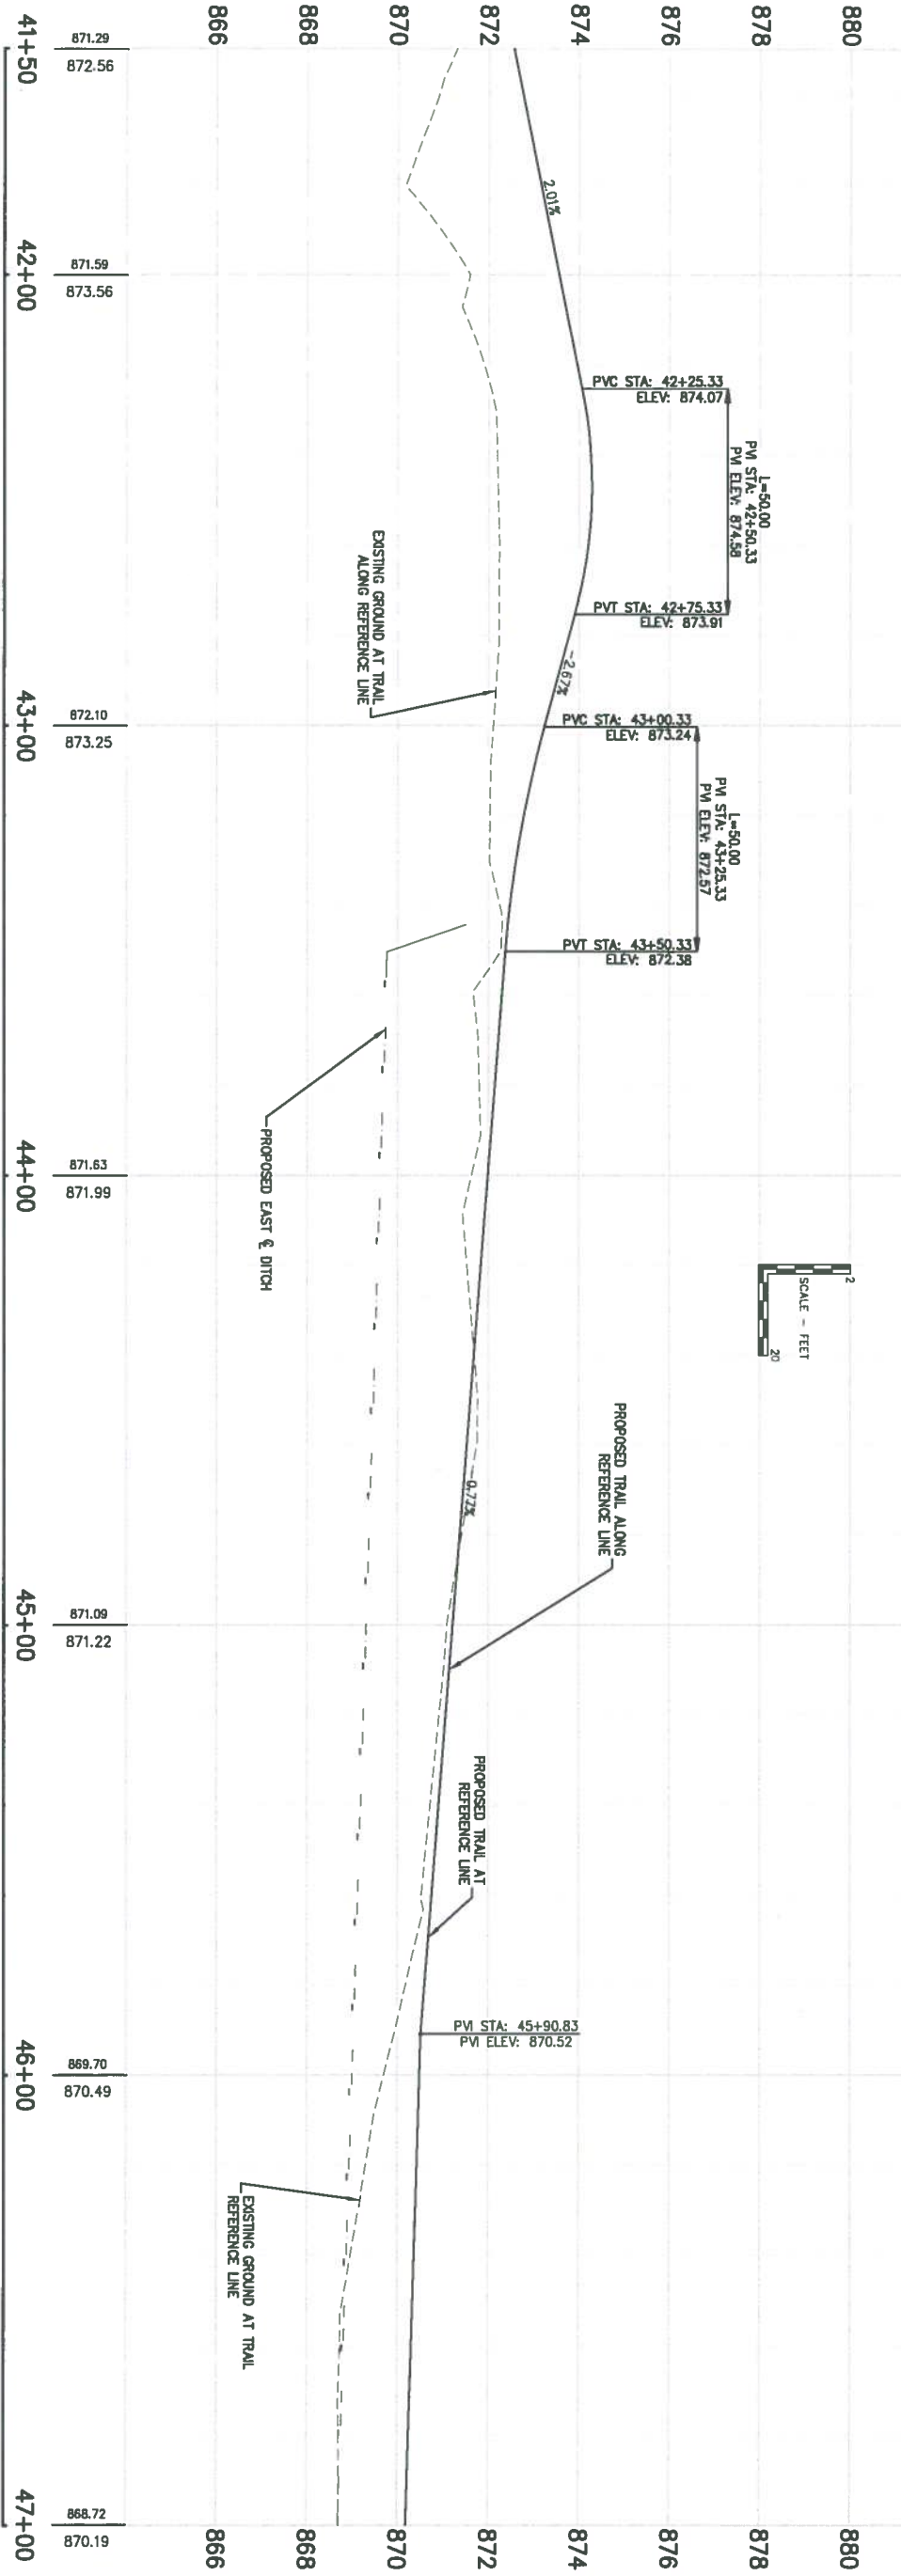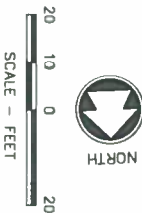

NO.	DATE	REVISION


McMahon provides this drawing and data, regardless of form, as instruments of service. All rights including copyrights are retained by McMahon. The client and/or recipient agrees to the fullest extent permitted by law to indemnify and hold McMahon harmless for any reuse of or changes made to the original drawing or data without prior written consent by McMahon.

McMAHON
ENGINEERS ARCHITECTS
1445 McMAHON DRIVE NEENAH, WI 54956
Mailing: P.O. BOX 1025 NEENAH, WI 54957-1025
Tel: (920) 751-4200 Fax: (920) 751-4284
www.mcmgrp.com

CTH CB BIKE TO WORK TRAIL
TOWN OF GREENVILLE, OUTAGAMIE COUNTY, WI
PLAN & PROFILE



DESIGNED	DRAWN
MPK	MPK

PROJECT NO.
G0014-B-15-00118
DATE
JULY, 2018

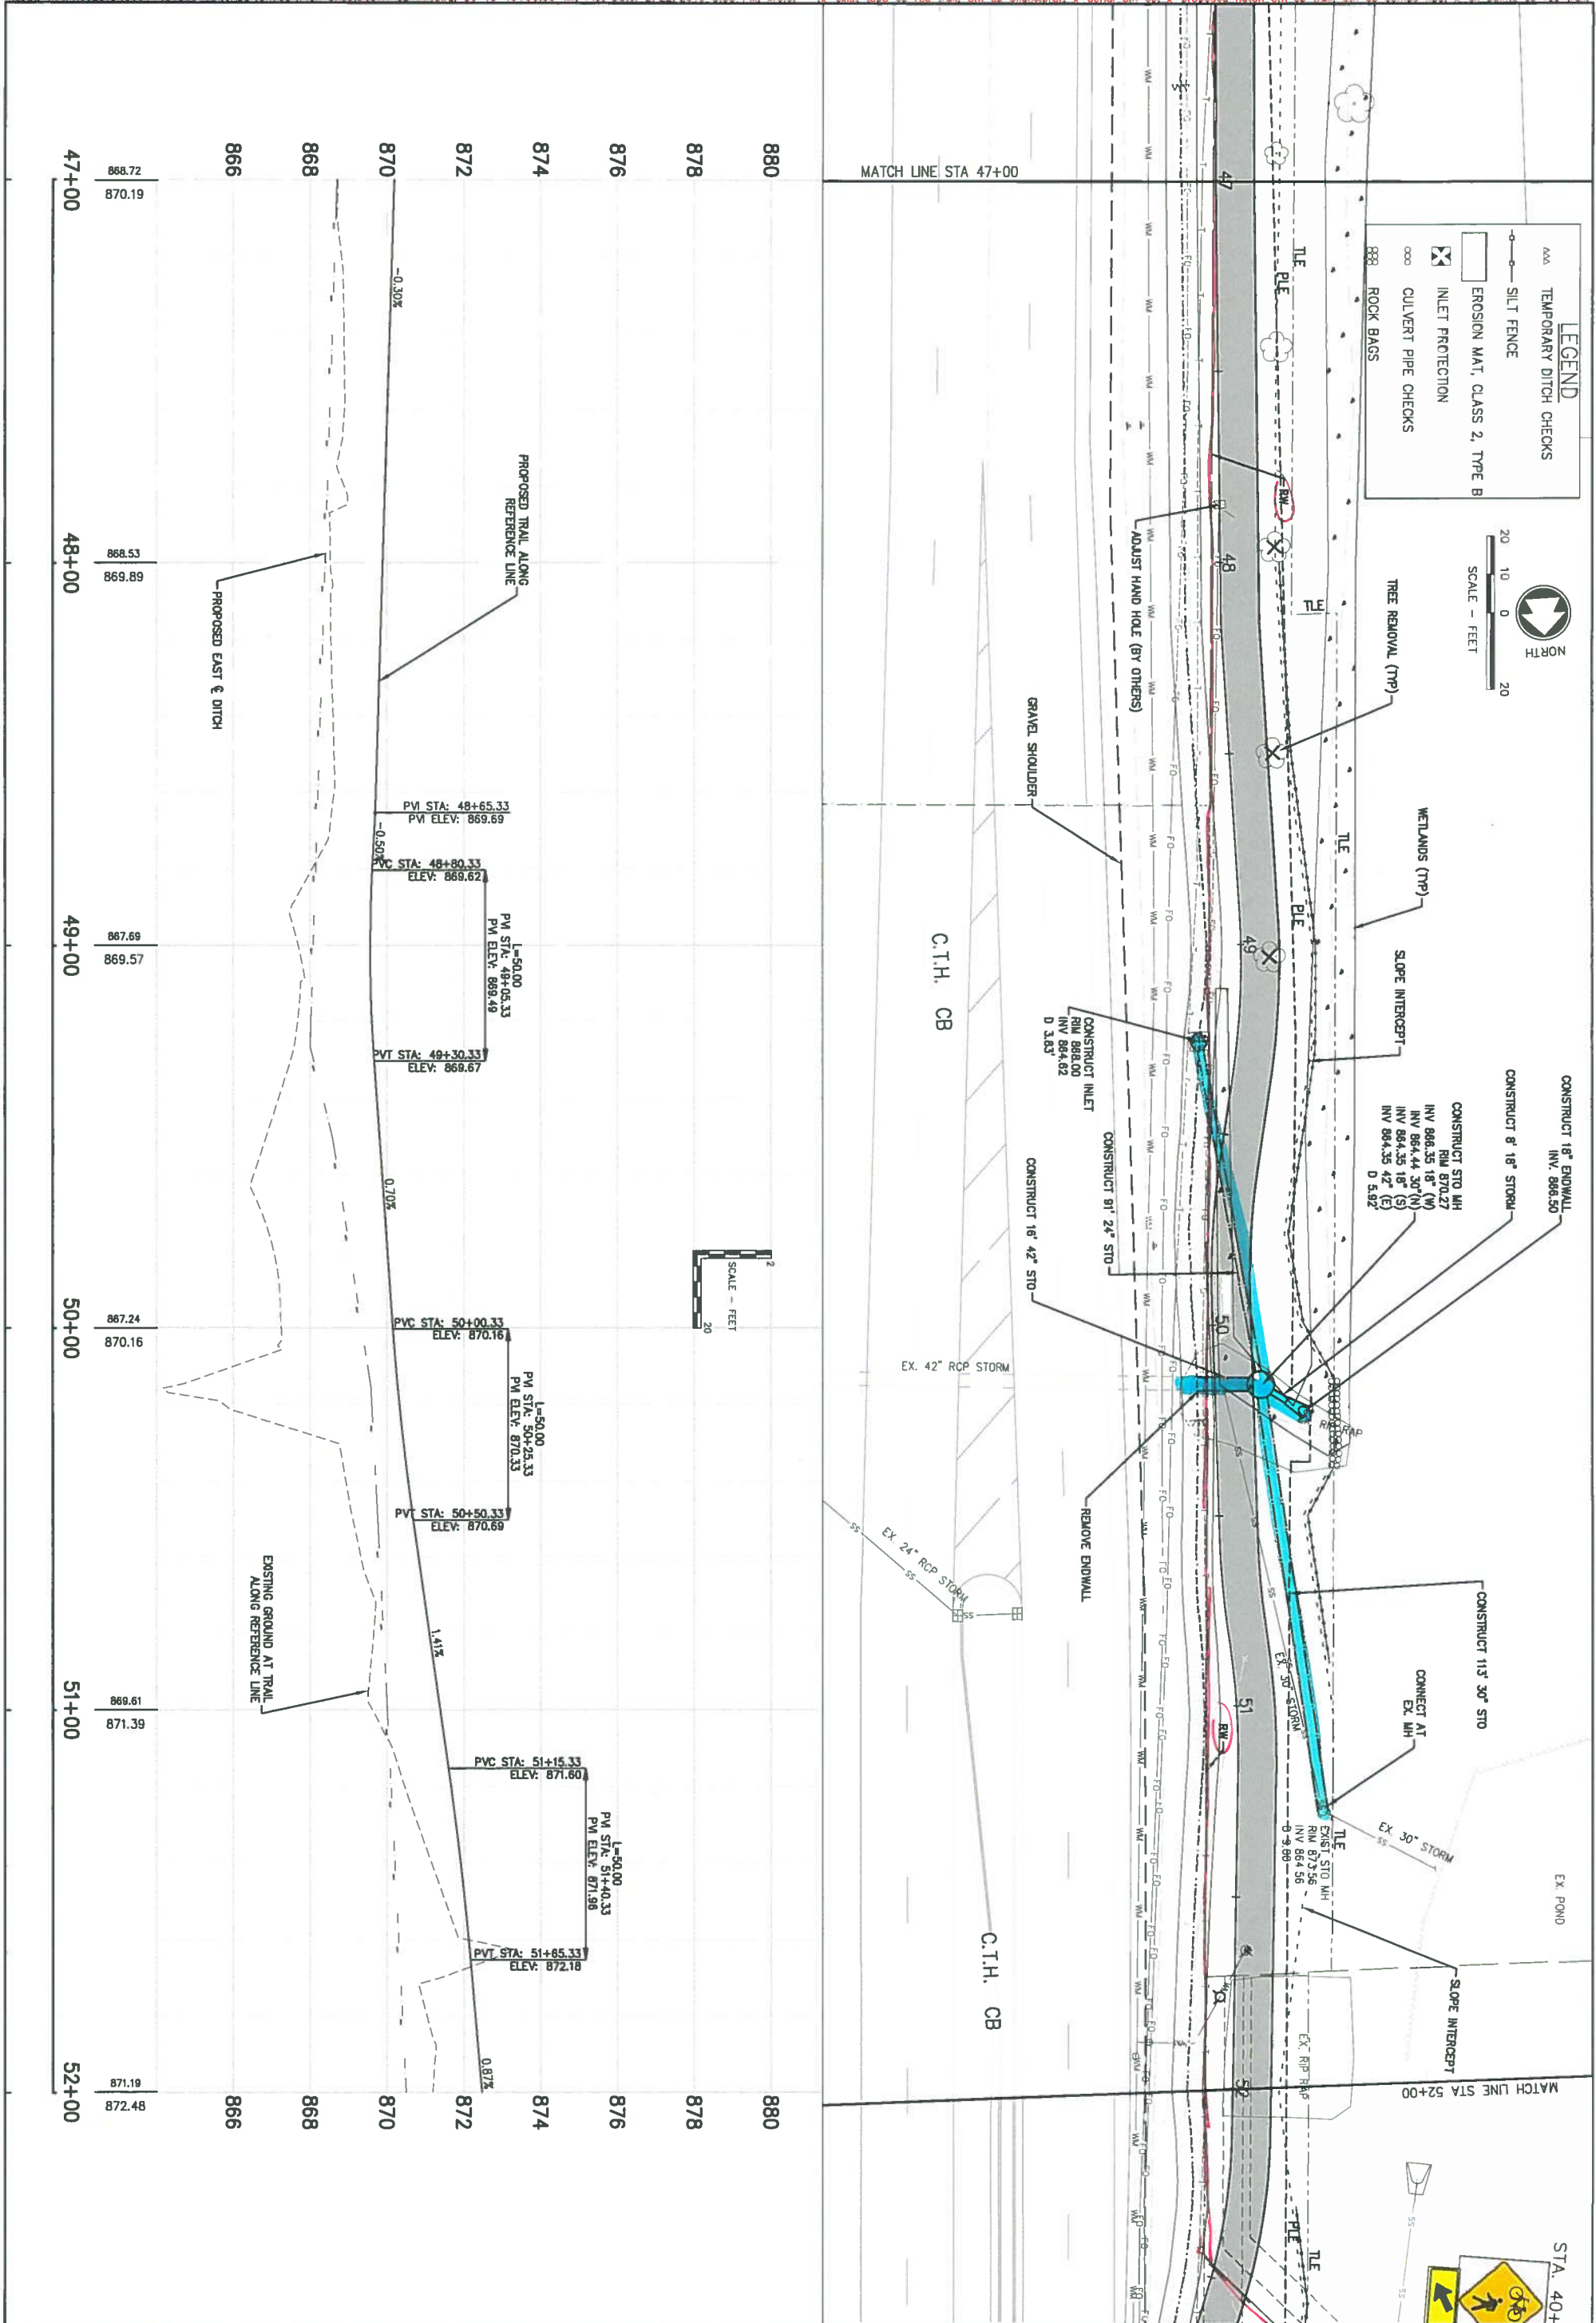[illegible]

McMahon provides this drawing and data, regardless of form; as instruments or services. All rights including copyrights are retained by McMahon. The client and/or recipient agrees to the fullest extent permitted by law to indemnify and hold McMahon harmless for any reuse of or changes made to the original drawing or data without prior written consent by McMahon.

McMAHON
ENGINEERS ARCHITECTS
1445 McMAHON DRIVE NEENAH, WI 54956
Mailing: P.O. BOX 1025 NEENAH, WI 54957-1025
Tel: (920) 751-4200 Fax: (920) 751-4284
www.mcmgrp.com

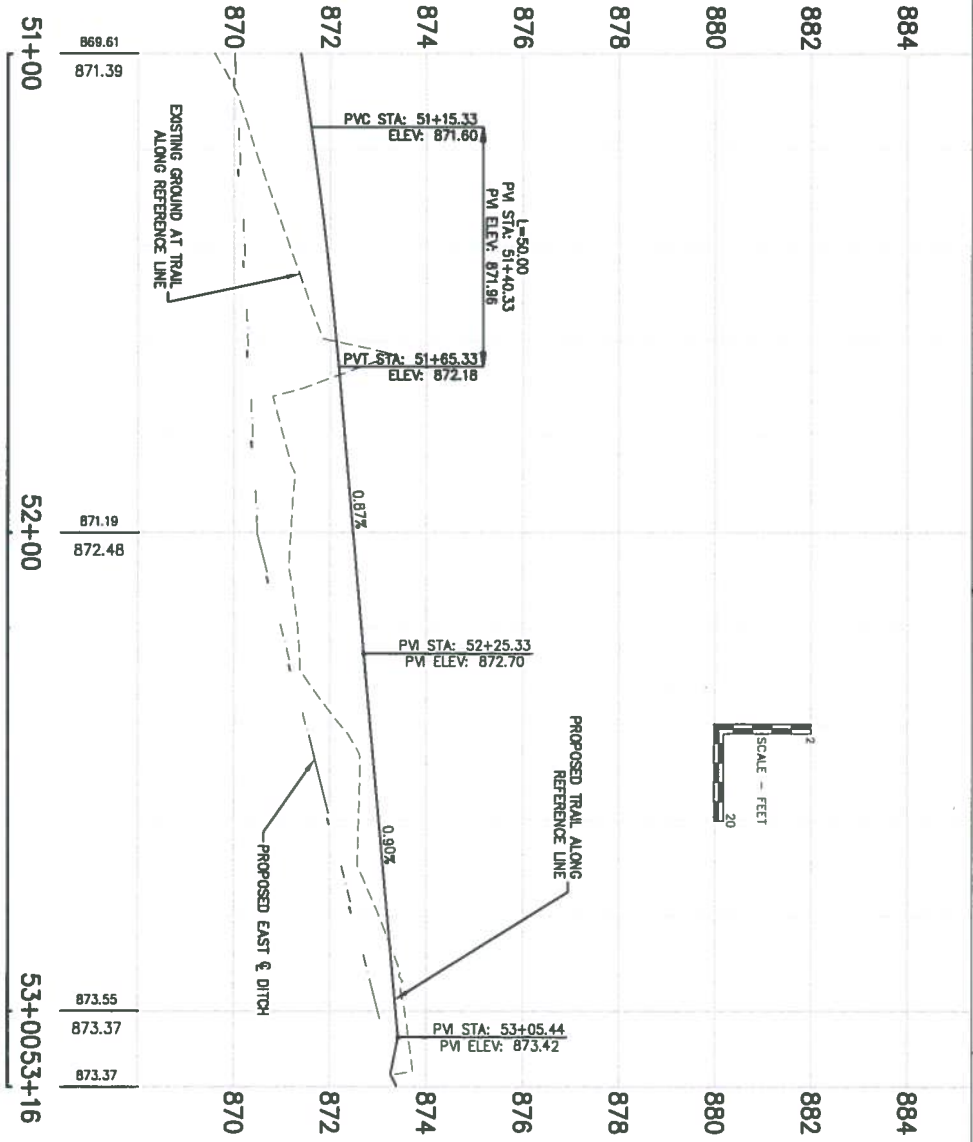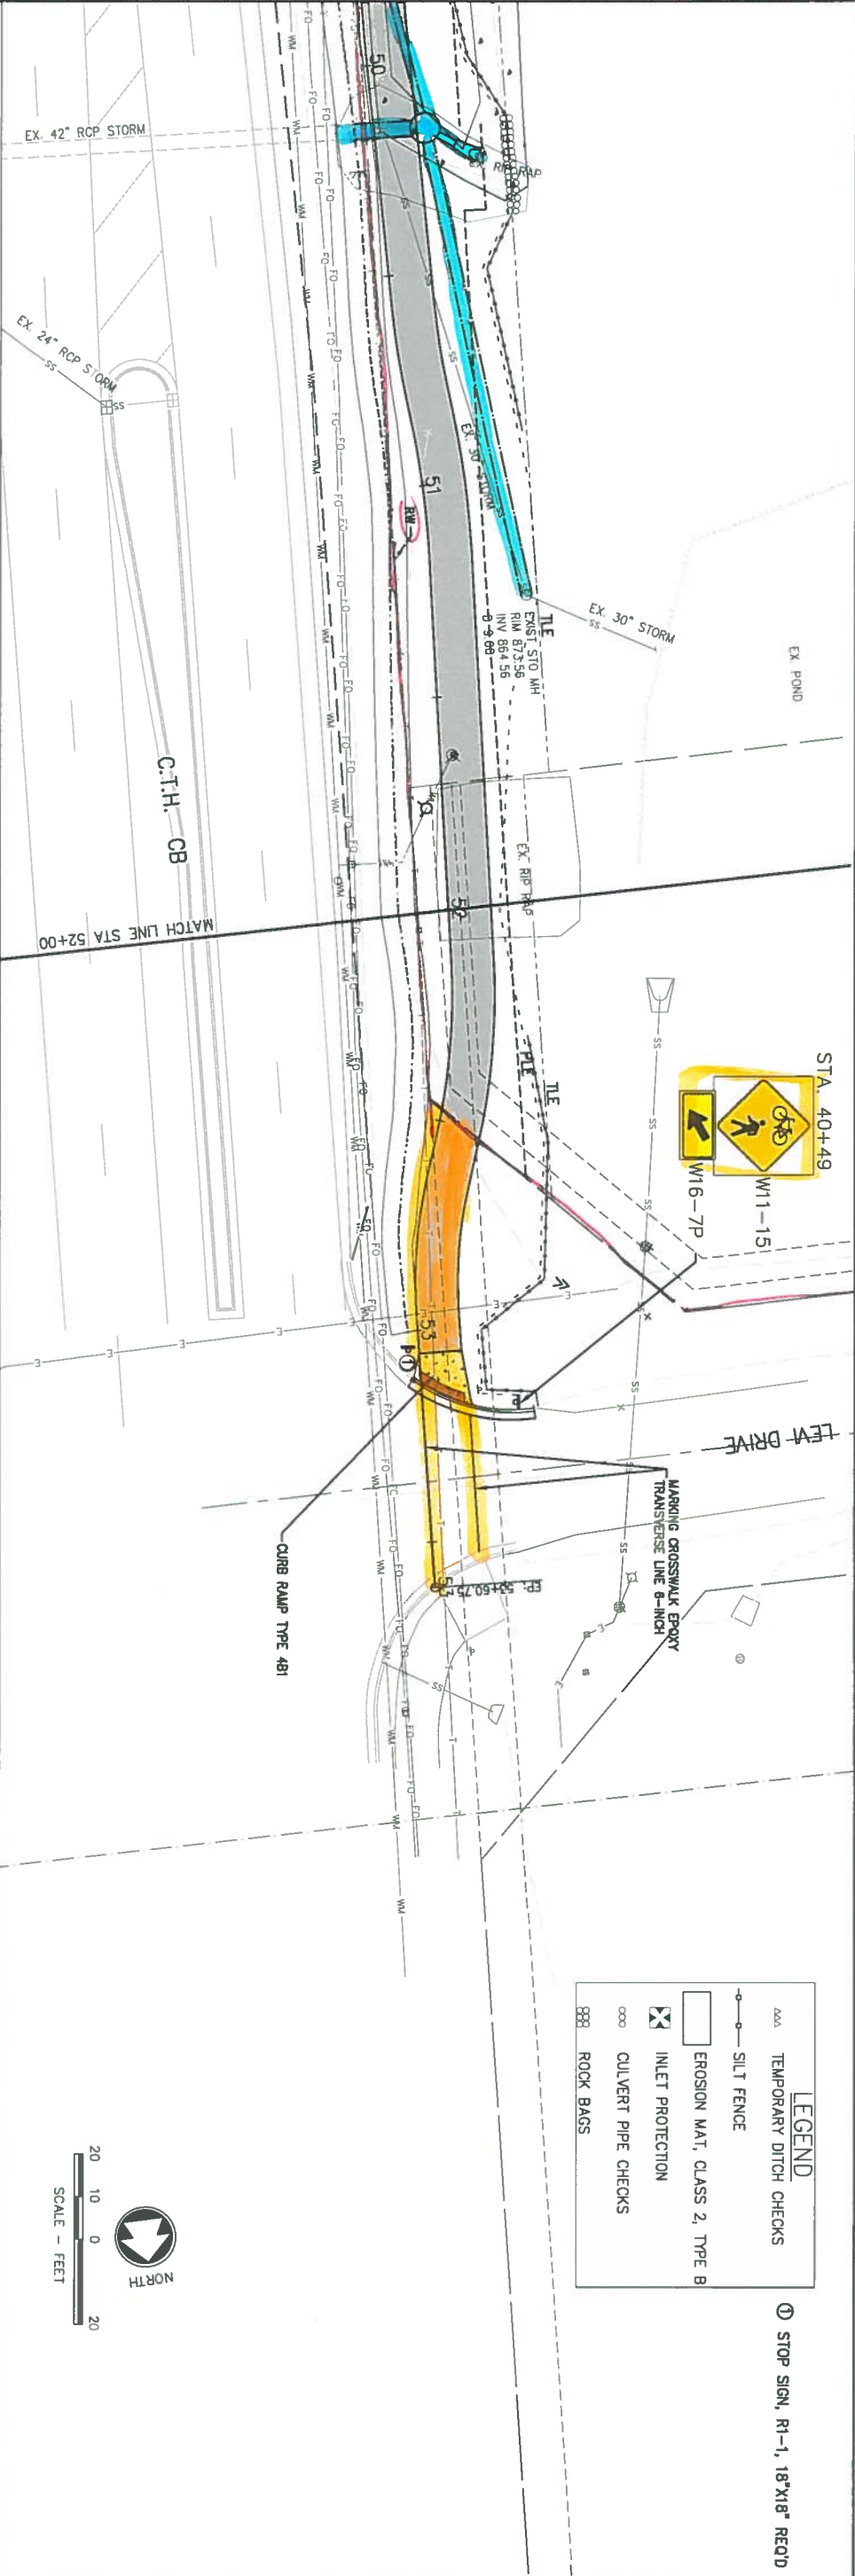

LEGEND

- STOP SIGN, R1-1, 18"x18" REQ'D
- SILT FENCE
- EROSION MAT, CLASS 2, TYPE B
- INLET PROTECTION
- CULVERT PIPE CHECKS
- ROCK BAGS

SCALE - FEET

20 10 0 10 20

NORTH

NO.	DATE	REVISION

McMahon provides this drawing and data, regardless of form, as instruments of service. All rights including copyright are retained by McMahon. The client and/or recipient agrees to the fullest extent permitted by law to indemnify and hold McMahon harmless for any reuse of or changes made to the original drawing or data without prior written consent by McMahon.

McMAHON
ENGINEERS ARCHITECTS

1445 McMAHON DRIVE NEENAH, WI 54958
Mailing: P.O. BOX 1025 NEENAH, WI 54957-1025
Tel: (920) 751-4200 Fax: (920) 751-4284
www.mcmgrp.com

CTH CB BIKE TO WORK TRAIL
TOWN OF GREENVILLE, OUTAGAMIE COUNTY, WI
PLAN & PROFILE

DESIGNED M/PK **DRAWN** M/PK

PROJECT NO. G0014-B-15-00118

DATE JULY, 2018

SHEET NO. 37