

Conventional Signs and Abbreviations

SECTION LINE	AC	ACRES	R	RADIUS
QUARTER LINE	Δ	CENTRAL ANGLE	R.	RANGE
TOWNSHIP AND RANGE LINE	COR.	CORNER	REF	REFERENCE LINE
PROPOSED OR NEW CENTERLINE	CTH	COUNTY TRUNK HIGHWAY	R/L	REFERENCE LINE
PROPOSED OR NEW R/W LINE	D	DEGREE OF CURVE	R/W	RIGHT OF WAY
EXISTING R/W LINE	E.	EAST	S.	SOUTH
LOT LINE	L	LENGTH OF CURVE	SEC	SECTION
PROPERTY LINE	LC	LONG CHORD	SL	SECTION LINE
CORPORATE LIMITS	LCB	LONG CHORD BEARING	STH	STATE TRUNK HIGHWAY
SLOPE INTERCEPTS	MI	MILE	SF	SQUARE FEET
R/W POINT	N.	NORTH	STA	STATION
FENCE	PC	POINT OF CURVATURE	T.	TOWN
SECTION OR QUARTER CORNER	PI	POINT OF INTERSECTION	T	TANGENT LENGTH OF CURVE
POWER POLE	PT	POINT OF TANGENCY	TI	TEMPORARY INTEREST
TELEPHONE PEDESTAL	PLE	PERMANENT LIMITED EASEMENT	USH	UNITED STATES HIGHWAY
UNDERGROUND TELEPHONE CABLE			W.	WEST
TEMPORARY INTEREST				
NO ACCESS (BY ACQUISITION)				
NO ACCESS (BY STATUTORY AUTHORITY)				
NO ACCESS (BY PREVIOUS PROJECT)				

END RELOCATION ORDER
STA. 427+07.67
0.07' SOUTH OF AND 4.90' EAST OF THE
NORTHWEST CORNER OF SECTION 4, T.23N., R.18E.

BEGIN RELOCATION ORDER
STA. 219+26.00
0.00' NORTH OF AND 0.05' EAST OF THE
SOUTHWEST CORNER OF SECTION 21, T.23N., R.18E.


Notes

COORDINATES AND BEARINGS ON THIS PLAT ARE ORIENTED TO THE OUTAGAMIE COUNTY COORDINATE SYSTEM. ALL PLAT DISTANCES ARE GROUND LENGTH. THE DIFFERENCE BETWEEN PLAT BEARINGS REPRESENTS PLANE ANGLES IN DEGREES, MINUTES, AND SECONDS.

RIGHT OF WAY MONUMENTS ARE TYPE 2 AND ARE PLACED PRIOR TO OR AT THE TIME OF LAND TITLE TRANSFER.


RIGHT OF WAY BOUNDARIES ARE DEFINED WITH COURSES OF THE PERIMETER OF THE HIGHWAY LANDS REFERENCED TO THE U.S. PUBLIC LAND SURVEY OR OTHER SURVEYS OF PUBLIC RECORD. OTHER INFORMATION IS PROVIDED TO SUPPLEMENT THE BASIC PERIMETER DESCRIPTION AND SHALL NOT BE CONSTRUED TO PREVAIL OVER THE PERIMETER DESCRIPTION.

AREAS SHOWN IN THE TOTAL ACRES COLUMN MAY BE APPROXIMATE AND ARE DERIVED FROM TAX ROLLS OR OTHER AVAILABLE SOURCES AND MAY NOT INCLUDE LANDS OF THE OWNER WHICH ARE NOT CONTIGUOUS TO THE AREA TO BE ACQUIRED.

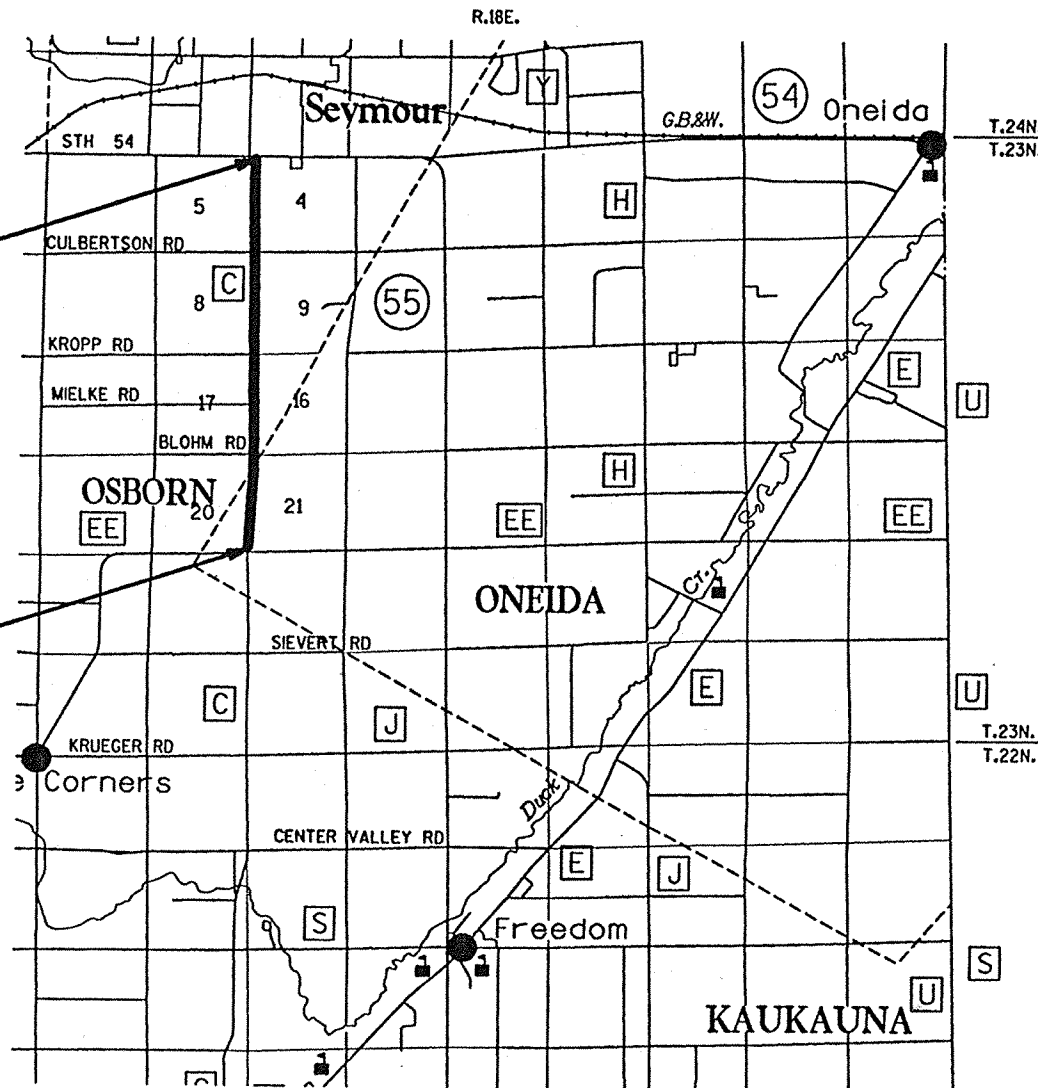

LAYOUT
SCALE 0 1/2 1 M.
TOTAL NET LENGTH OF CENTERLINE = 3.936 M.

REVISION DATE	R/W PROJECT NUMBER	SHEET NUMBER	TOTAL SHEETS
6-26-99 AC 7-21-99 AC	FEDERAL PROJECT NUMBER	4.0	
PLAT OF RIGHT OF WAY REQUIRED FOR CTH C (CTH EE TO STH 54) OUTAGAMIE COUNTY			

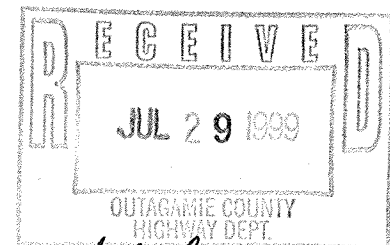

ACCEPTED FOR OUTAGAMIE COUNTY	
4-8-99 (Date)	Alvin Smith (Signature)
ORIGINAL PLANS PREPARED BY OMNI ASSOCIATES APPLETON, WISCONSIN	
Rel. 7/21/99 REV. 6/26/99 APR. 7, 1999 (Date)	Ronald S. Hardy (Signature)

FILE NAME: E1332A /ROW /PLAT2 /RWP41 .DGN
TECH/ENGR: DPP/MAH
PLOT DATE: 04/22/99
LEVELS ON - 1,2,3,4,5,6,7,8,9,10,11,12,13,14,15,16,17,18,19,20,21,22,23,24,25,26,27,28,29,30,31,32,33,34,35,36,37,38,39,40,41,42,43,44,45,46,47,48,49,50,51,52,53,54,55,56,57,58,59,60,61,62,63

SCHEDULE OF LANDS & INTERESTS REQUIRED

AREAS SHOWN IN THE TOTAL ACRES COLUMN MAY BE APPROXIMATE AND ARE DERIVED FROM TAX ROLLS OR OTHER AVAILABLE SOURCES AND MAY NOT INCLUDE LANDS OF THE OWNER WHICH ARE NOT CONTIGUOUS TO THE AREA TO BE ACQUIRED.


REVISION DATE
6-25-99
7-21-99
10-25-99

ROUTE	COUNTY	DATE	R/W PROJECT NUMBER	SHEET NUMBER
CTH C	OUTAGAMIE	4-8-99	FEDERAL PROJECT NUMBER	4.1


PARCEL NUMBER	SHEET NUMBER	OWNER	INTEREST REQUIRED	TOTAL AREA	R/W NEW	AREA EXISTING	TOTAL AREA REQUIRED	TOTAL REMAINING	TI AREA	PLE AREA	REMARKS
1	4.4	RICHARD P. FASSBENDER	FEE & TI	2.64 AC	0.13 AC	0.51 AC	0.64 AC	2.00 AC	0.03 AC	---	---
2	4.4	KRABBE'S, LLC, A LIMITED LIABILITY COMPANY & TI	FEE, PLE & TI	0.91 AC	0.02 AC	0.33 AC	0.35 AC	0.56 AC	0.04 AC	0.04 AC	0.04 AC
3	4.4 - 4.6	GARY VER VOORT	FEE & TI	119.84 AC	1.58 AC	3.81 AC	5.39 AC	114.45 AC	0.07 AC	---	---
4	4.4	DANIEL J. VANDEN HEUVEL & MARY F. VANDEN HEUVEL	FEE	35.55 AC	0.59 AC	0.83 AC	1.42 AC	34.13 AC	---	---	---
5											
6	4.4 - 4.5	MERLE WAGNER & BARBARA WAGNER		1.46 AC	0.00 AC	0.20 AC	0.20 AC	1.26 AC	---	---	---
7	4.5	KENNETH PETERS		1.05 AC	0.00 AC	0.14 AC	0.14 AC	0.91 AC	---	---	---
8	4.5 - 4.7	THE UNITED STATES OF AMERICA IN TRUST FOR THE ONEIDA TRIBE OF INDIANS OF WISCONSIN		76.28 AC	0.00 AC	1.09 AC	1.09 AC	75.19 AC	---	---	---
9	4.6 - 4.7	DENNIS VANDOE WALLE & NANCY VANDOE WALLE	FEE	47.60 AC	1.52 AC	3.09 AC	4.61 AC	42.99 AC	---	---	---
10											
11	4.7 - 4.10	GERALD H. VANDER HEIDEN & TERRY M. VANDER HEIDEN	FEE	185.84 AC	3.41 AC	8.12 AC	11.53 AC	174.31 AC	---	---	---
12											
13	4.9	JOANNE R. OTT	FEE	1.12 AC	0.01 AC	0.17 AC	0.18 AC	0.94 AC	---	---	---
14	4.9 - 4.10	PETER H. BAUMANN & TONI R. BAUMANN	FEE & TI	38.88 AC	0.12 AC	0.84 AC	0.96 AC	37.92 AC	0.04 AC	---	---
15											
16	4.10 - 4.11	DAVID R. TIMM	FEE & TI	40.00 AC	0.47 AC	1.56 AC	2.03 AC	37.97 AC	0.13 AC	---	---
17	4.10 - 4.11	RONALD L. PETERS & JUDY PETERS	FEE & TI	40.00 AC	0.17 AC	1.01 AC	1.18 AC	38.82 AC	0.08 AC	---	---
18	4.11 - 4.12	BRADLEY R. JOHNSON & KRISTINE J. PETERS	FEE & TI	20.00 AC	0.56 AC	1.54 AC	2.10 AC	17.90 AC	0.02 AC	---	---
19	4.11	STEVEN J. KEUNE & KAREN V. KEUNE	FEE	54.39 AC	0.41 AC	0.00 AC	0.41 AC	53.98 AC	---	---	---
20											
21	4.12	JOHN FREDRICK HUSMAN	FEE	40.00 AC	0.38 AC	1.47 AC	1.85 AC	38.15 AC	---	---	---
22	4.12	TERRY A. BLOEDORN & MARCIA A. BLOEDORN	FEE	2.19 AC	0.03 AC	0.39 AC	0.42 AC	1.77 AC	---	---	---
23	4.11 - 4.12	JAMES MAASS	FEE & TI	36.62 AC	0.13 AC	0.47 AC	0.60 AC	36.02 AC	0.03 AC	---	---
24	4.12	GERALD MAASS & DONNA MAASS	FEE	1.65 AC	0.04 AC	0.15 AC	0.19 AC	1.46 AC	---	---	---
25											
26	4.12	FRANK J. SAUSEN	FEE & TI	25.04 AC	0.08 AC	0.29 AC	0.37 AC	24.67 AC	0.02 AC	---	---
27	4.12 - 4.14	DELBERT KRULL; BERNICE KRULL, LIFE ESTATE	FEE & TI	100.00 AC	1.38 AC	3.60 AC	4.98 AC	95.02 AC	0.03 AC	---	---
28	4.12 - 4.13	THE EDGEWOOD OF SEYMOUR, INC., A WISCONSIN CORPORATION	FEE & TI	10.00 AC	0.15 AC	0.51 AC	0.66 AC	9.34 AC	0.01 AC	---	---
29	4.13 - 4.14	NORMAN M. BUCHMANN & ALETHA M. BUCHMANN	FEE & TI	40.00 AC	0.47 AC	1.26 AC	1.73 AC	38.27 AC	0.02 AC	---	---
30											
31	4.14 - 4.16	J. FREDERICK HUSMAN; JOSEPHINE HUSMAN, LIFE ESTATE	FEE & TI	120.00 AC	1.31 AC	3.90 AC	5.21 AC	114.79 AC	0.19 AC	---	---
32	4.17	SCOTT F. VANDEN HEUVEL & LISA M. VANDEN HEUVEL	FEE & TI	0.49 AC	0.01 AC	0.00 AC	0.01 AC	0.43 AC	0.02 AC	---	---
33	4.15 - 4.17	MAASS L.L.C., A WISCONSIN LIMITED LIABILITY CORPORATION	FEE & TI	80.25 AC	0.42 AC	2.50 AC	2.92 AC	77.33 AC	0.20 AC	---	---
34	4.16	FRED E. HAASE & NANCY L. HAASE	TI	2.00 AC	0.00 AC	0.19 AC	0.19 AC	1.81 AC	0.09 AC	---	---
35											
36	4.16 - 4.17	JEANETTE J. KIMBALL	TI	65.39 AC	0.00 AC	0.13 AC	0.13 AC	65.26 AC	0.04 AC	---	---
37	4.16	NELSON J. AGEN & JULIA A. AGEN	TI	1.25 AC	0.00 AC	0.23 AC	0.23 AC	1.02 AC	0.12 AC	---	---
38	4.16	THOMAS E. SWOBODA & KAREN SWOBODA	TI	0.62 AC	0.00 AC	0.11 AC	0.11 AC	0.51 AC	0.06 AC	---	---
39	4.16	JAMES E. MAASS & JEAN C. MAASS	TI	0.66 AC	0.00 AC	0.11 AC	0.11 AC	0.55 AC	0.07 AC	---	---
40											
41	4.16	GREGORY J. MATUSZAK & JILL M. MATUSZAK	TI	0.56 AC	0.00 AC	0.10 AC	0.10 AC	0.46 AC	0.06 AC	---	---
42	4.16 - 4.17	MATHILDA STUEFLAT A/K/A MATHILDA J. STUEFLAT	TI	0.60 AC	0.00 AC	0.11 AC	0.11 AC	0.49 AC	0.08 AC	---	---
43	4.17	ALEX NIESPODZANY & LEONA NIESPODZANY	TI	1.86 AC	0.00 AC	0.34 AC	0.34 AC	1.52 AC	0.16 AC	---	---
44	4.17	ST. JOHN'S CONGREGATION OF SEYMOUR, WISCONSIN	TI	6.39 AC	0.00 AC	0.40 AC	0.40 AC	5.99 AC	0.12 AC	---	---
45											
46	4.17	EMERENCE JENQUIN	FEE & TI	1.34 AC	0.01 AC	0.21 AC	0.22 AC	1.12 AC	0.06 AC	---	---
47	4.17	CARDELL A. SOLBERG & GERALD D. SOLBERG	TI	0.54 AC	0.00 AC	0.09 AC	0.09 AC	0.45 AC	0.03 AC	---	---
48	4.17	SCOTT BLAIR & DENISE BLAIR	FEE & TI	0.54 AC	0.02 AC	0.07 AC	0.09 AC	0.45 AC	0.03 AC	---	---
49	4.17	EILEEN HUETTL A/K/A EILEEN M. HUETTL	TI	0.58 AC	0.00 AC	0.05 AC	0.05 AC	0.53 AC	0.03 AC	---	---
50											
51	4.17	ROGER P. MAURER & JOAN E. MAURER	TI	0.42 AC	0.00 AC	0.07 AC	0.07 AC	0.35 AC	0.05 AC	---	---
52	4.17	CLIFFORD W. REIS & BEVERLY J. REIS	TI	0.64 AC	0.00 AC	0.00 AC	0.00 AC	0.64 AC	0.13 AC	---	---
53	4.17	HARTLAND CICERO MUTUAL INSURANCE COMPANY, A WISCONSIN INSURANCE COMPANY	PLE & TI	2.21 AC	0.00 AC	0.02 AC	0.02 AC	2.19 AC	0.02 AC	155 SF	---
54	4.17	WESTERFELD OIL CO., INC., A WISCONSIN CORPORATION	TI	0.94 AC	0.00 AC	0.09 AC	0.09 AC	0.85 AC	0.09 AC	---	---
93	4.4, 4.11, 4.12, 4.14	GENERAL TELEPHONE COMPANY OF WISCONSIN	CONVEYANCE OF RIGHTS	---	---	---	---	---	---	---	---
94	4.17	ANR PIPELINE COMPANY	CONVEYANCE OF RIGHTS	---	---	---	---	---	---	---	---

FILE NAME: E1332A /ROW /PLAT2 / RWP42.DCNETCH/ENCR: /
ORIGINATOR: OMNI ASSOCIATES ONE SYSTEMS DRIVE APPLETON, WI 54914

FILE NAME: HDGN:

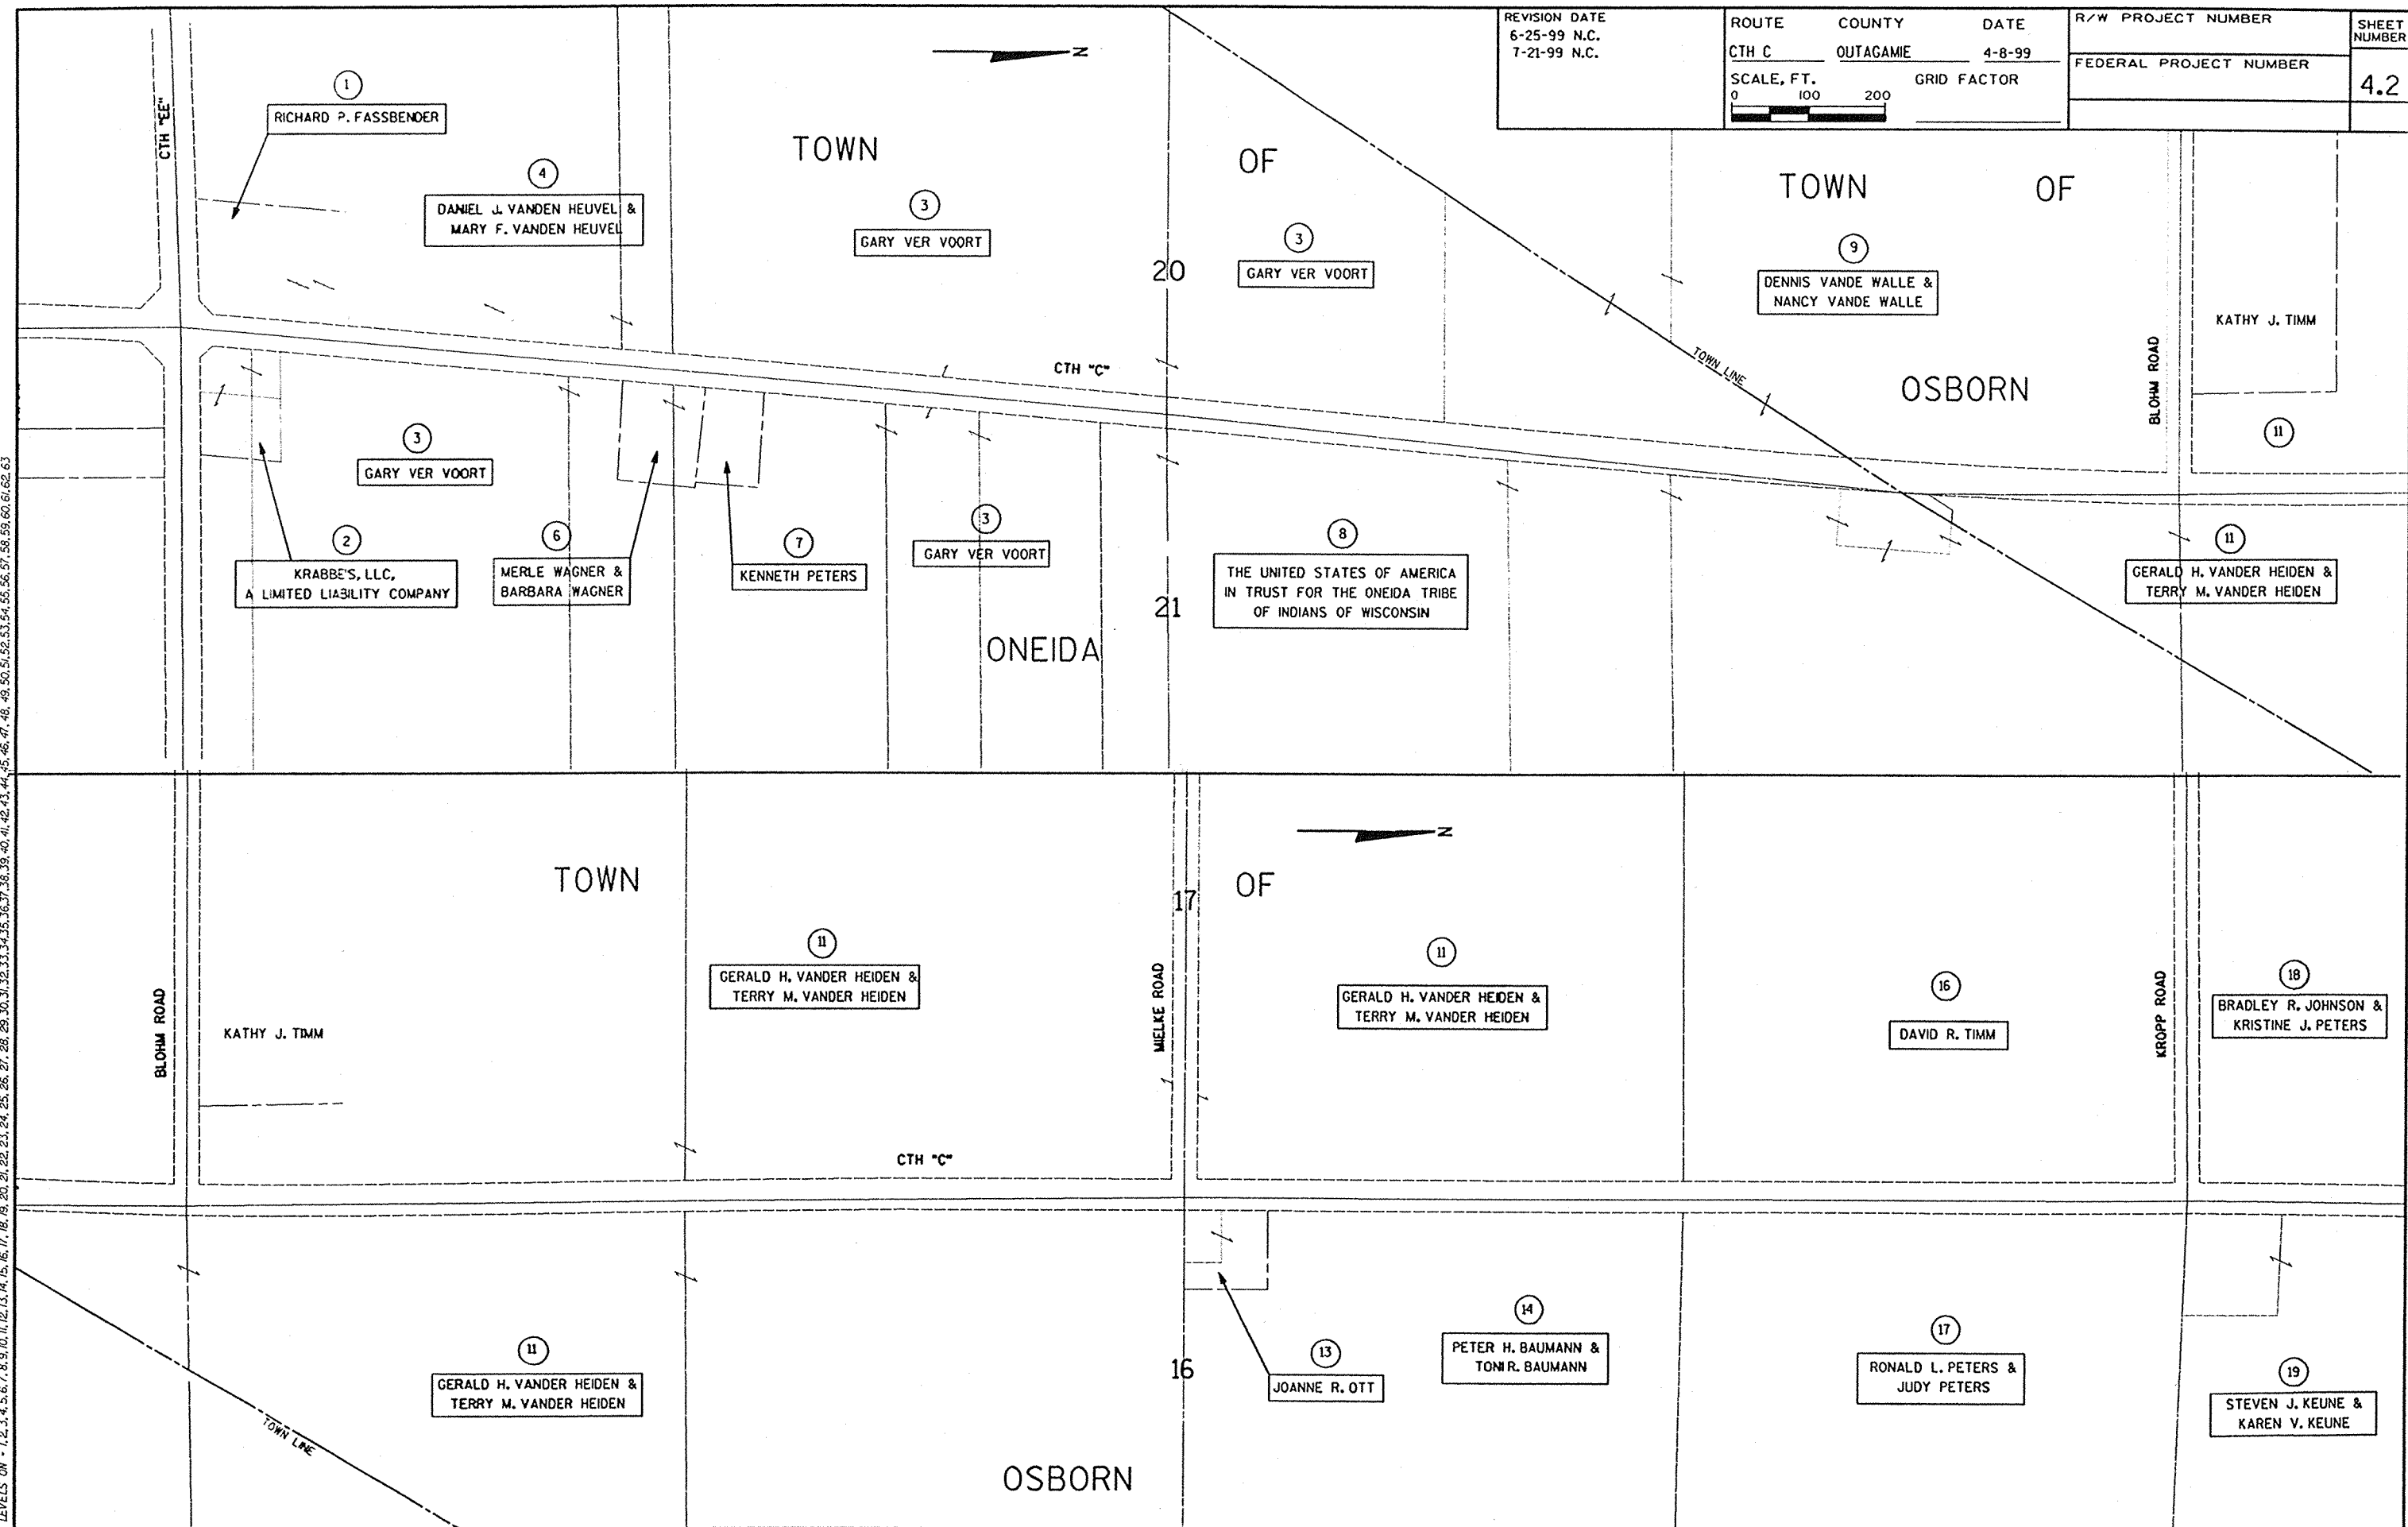

FILE NAME: E1332A /ROW /PLAT /RWP43 .JGN
TECH/ENGR: DPP/MAH
PLOT DATE: 04/08/99
LEVELS: ON - 1, 2, 3, 4, 5, 6, 7, 8, 9, 10, 11, 12, 13, 14, 15, 16, 17, 18, 19, 20, 21, 22, 23, 24, 25, 26, 27, 28, 29, 30, 31, 32, 33, 34, 35, 36, 37, 38, 39, 40, 41, 42, 43, 44, 45, 46, 47, 48, 49, 50, 51, 52, 53, 54, 55, 56, 57, 58, 59, 60, 61, 62, 63

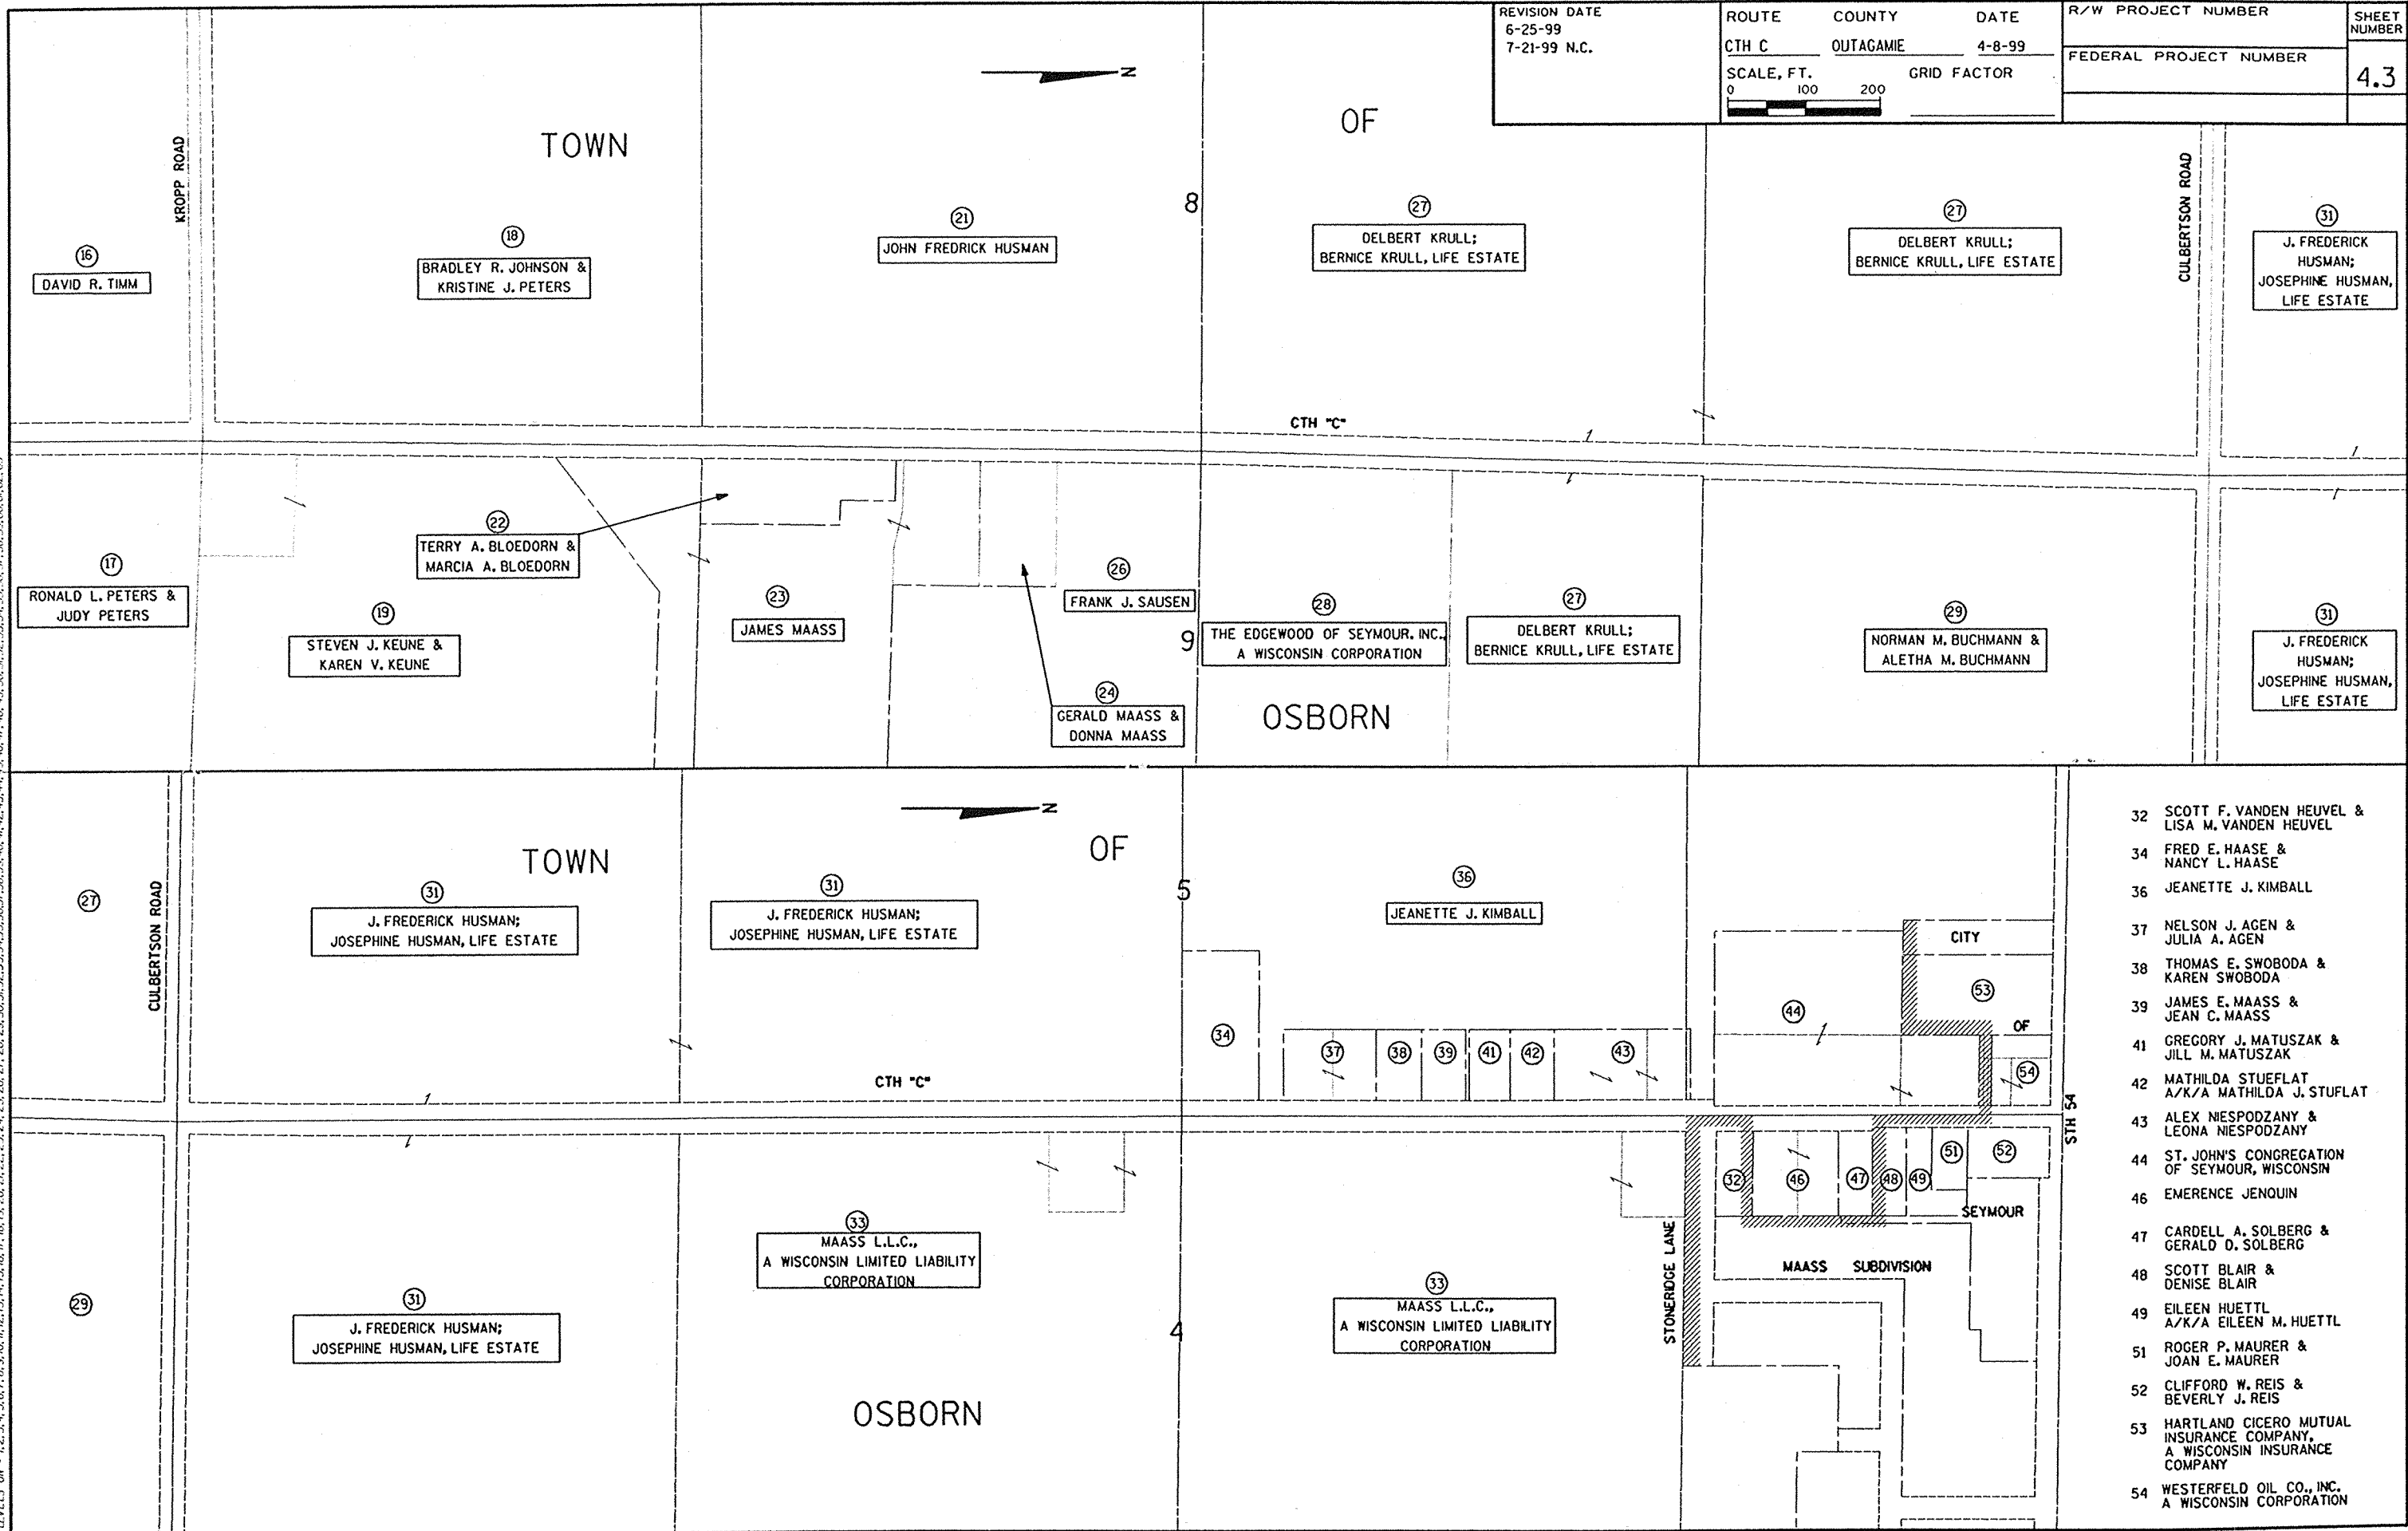

REVISION DATE 6-25-99 7-21-99 N.C.	ROUTE CTH C	COUNTY OUTAGAMIE	DATE 4-8-99	R/W PROJECT NUMBER	SHEET NUMBER 4.3
	SCALE, FT. 0 100 200		GRID FACTOR	FEDERAL PROJECT NUMBER	

- 32 SCOTT F. VANDEN HEUVEL & LISA M. VANDEN HEUVEL
- 34 FRED E. HAASE & NANCY L. HAASE
- 36 JEANETTE J. KIMBALL
- 37 NELSON J. AGEN & JULIA A. AGEN
- 38 THOMAS E. SWOBODA & KAREN SWOBODA
- 39 JAMES E. MAASS & JEAN C. MAASS
- 41 GREGORY J. MATUSZAK & JILL M. MATUSZAK
- 42 MATHILDA STUEFLAT A/K/A MATHILDA J. STUFLAT
- 43 ALEX NIESPODZANY & LEONA NIESPODZANY
- 44 ST. JOHN'S CONGREGATION OF SEYMOUR, WISCONSIN
- 46 EMERENCE JENQUIN
- 47 CARDELL A. SOLBERG & GERALD D. SOLBERG
- 48 SCOTT BLAIR & DENISE BLAIR
- 49 EILEEN HUETTL A/K/A EILEEN M. HUETTL
- 51 ROGER P. MAURER & JOAN E. MAURER
- 52 CLIFFORD W. REIS & BEVERLY J. REIS
- 53 HARTLAND CICERO MUTUAL INSURANCE COMPANY, A WISCONSIN INSURANCE COMPANY
- 54 WESTERFELD OIL CO., INC. A WISCONSIN CORPORATION

FILE NAME: E1372A / ROW
ORIGINATOR: OMNI ASSOCIATES
LEVELS ON - 1, 2, 1000

REVISION DATE 6-25-99 7-21-99 N.C. 10-25-99	ROUTE CTH C	COUNTY OUTAGAMIE	DATE 4-8-99	R/W PROJECT NUMBER	SHEET NUMBER 4.4
SCALE, FT. 0 25 50 100 FT.			GRID FACTOR	FEDERAL PROJECT NUMBER	

BEGIN RELOCATION ORDER
STA 219+26.00
0.00 FEET NORTH OF AND 0.05 FEET EAST OF THE
SOUTHWEST CORNER OF SECTION 21 T.23N., R.18E.

COURSE TABLE		
COURSE	DIRECTION	
A	L = 67.56'	R = 11,500.39'
	LCB = N04°36'25"E	LC = 67.56'
B	L = 79.86'	R = 11,404.16'
	LCB = N04°30'11"E	LC = 79.86'
C	L = 179.79'	R = 11,459.16'
	LCB = N04°15'15"E	LC = 179.79'
D	L = 97.55'	R = 11,417.83'
	LCB = N04°41'25"E	LC = 97.55'


P1215+34.18
Δ = 5°43'15"
D = 0°30'
T = 572.55'
L = 1,144.15'
R = 11,459.16'
LCB = N01°50'35.5"E
LC = 1,143.68'
PC = 209+61.63

NOTE: CTH C EXISTING RIGHT-OF-WAY ESTABLISHED FROM PREVIOUS
PROJECT S 0324 (4); CTH EE - SEYMOUR ROAD; CTH C; OUTAGAMIE COUNTY.
CTH EE EXISTING RIGHT-OF-WAY ESTABLISHED FROM PREVIOUS
PROJECT CTH J - STH 55; CTH EE; OUTAGAMIE COUNTY

NOTE: CTH C EXISTING RIGHT-OF-WAY ESTABLISHED FROM PREVIOUS PROJECT S0324 (4); CTH EE - SEYMOUR ROAD; CTH C; OUTAGAMIE COUNTY.

REVISION DATE 6-25-99 7-21-99 N.C.	ROUTE CTH C	COUNTY OUTAGAMIE	DATE 4-8-99	R/W PROJECT NUMBER	SHEET NUMBER
	SCALE, FT. 0 25 50 100 FT.		GRID FACTOR	FEDERAL PROJECT NUMBER	4.5

FILE NAME: E1332A / ROW / PLAT2 / RWP45.DGNTECH/ENGR: RHM / PLOT DATE: 04/22/99
ORIGINATOR: OMNIA ASSOCIATES ONE SYSTEMS DRIVE APPLETON, WI 54914
LEVELS ON - 1, 2, 3, 4, 5, 6, 7, 8, 9, 10, 11, 12, 13, 14, 15, 16, 17, 18, 19, 20, 21, 22, 23, 24, 25, 26, 27, 28, 29, 30, 31, 32, 33, 34, 35, 36, 37, 38, 39, 40, 41, 42, 43, 44, 45, 46, 47, 48, 49, 50, 51, 52, 53, 54, 55, 56, 57, 58, 59, 60, 61, 62

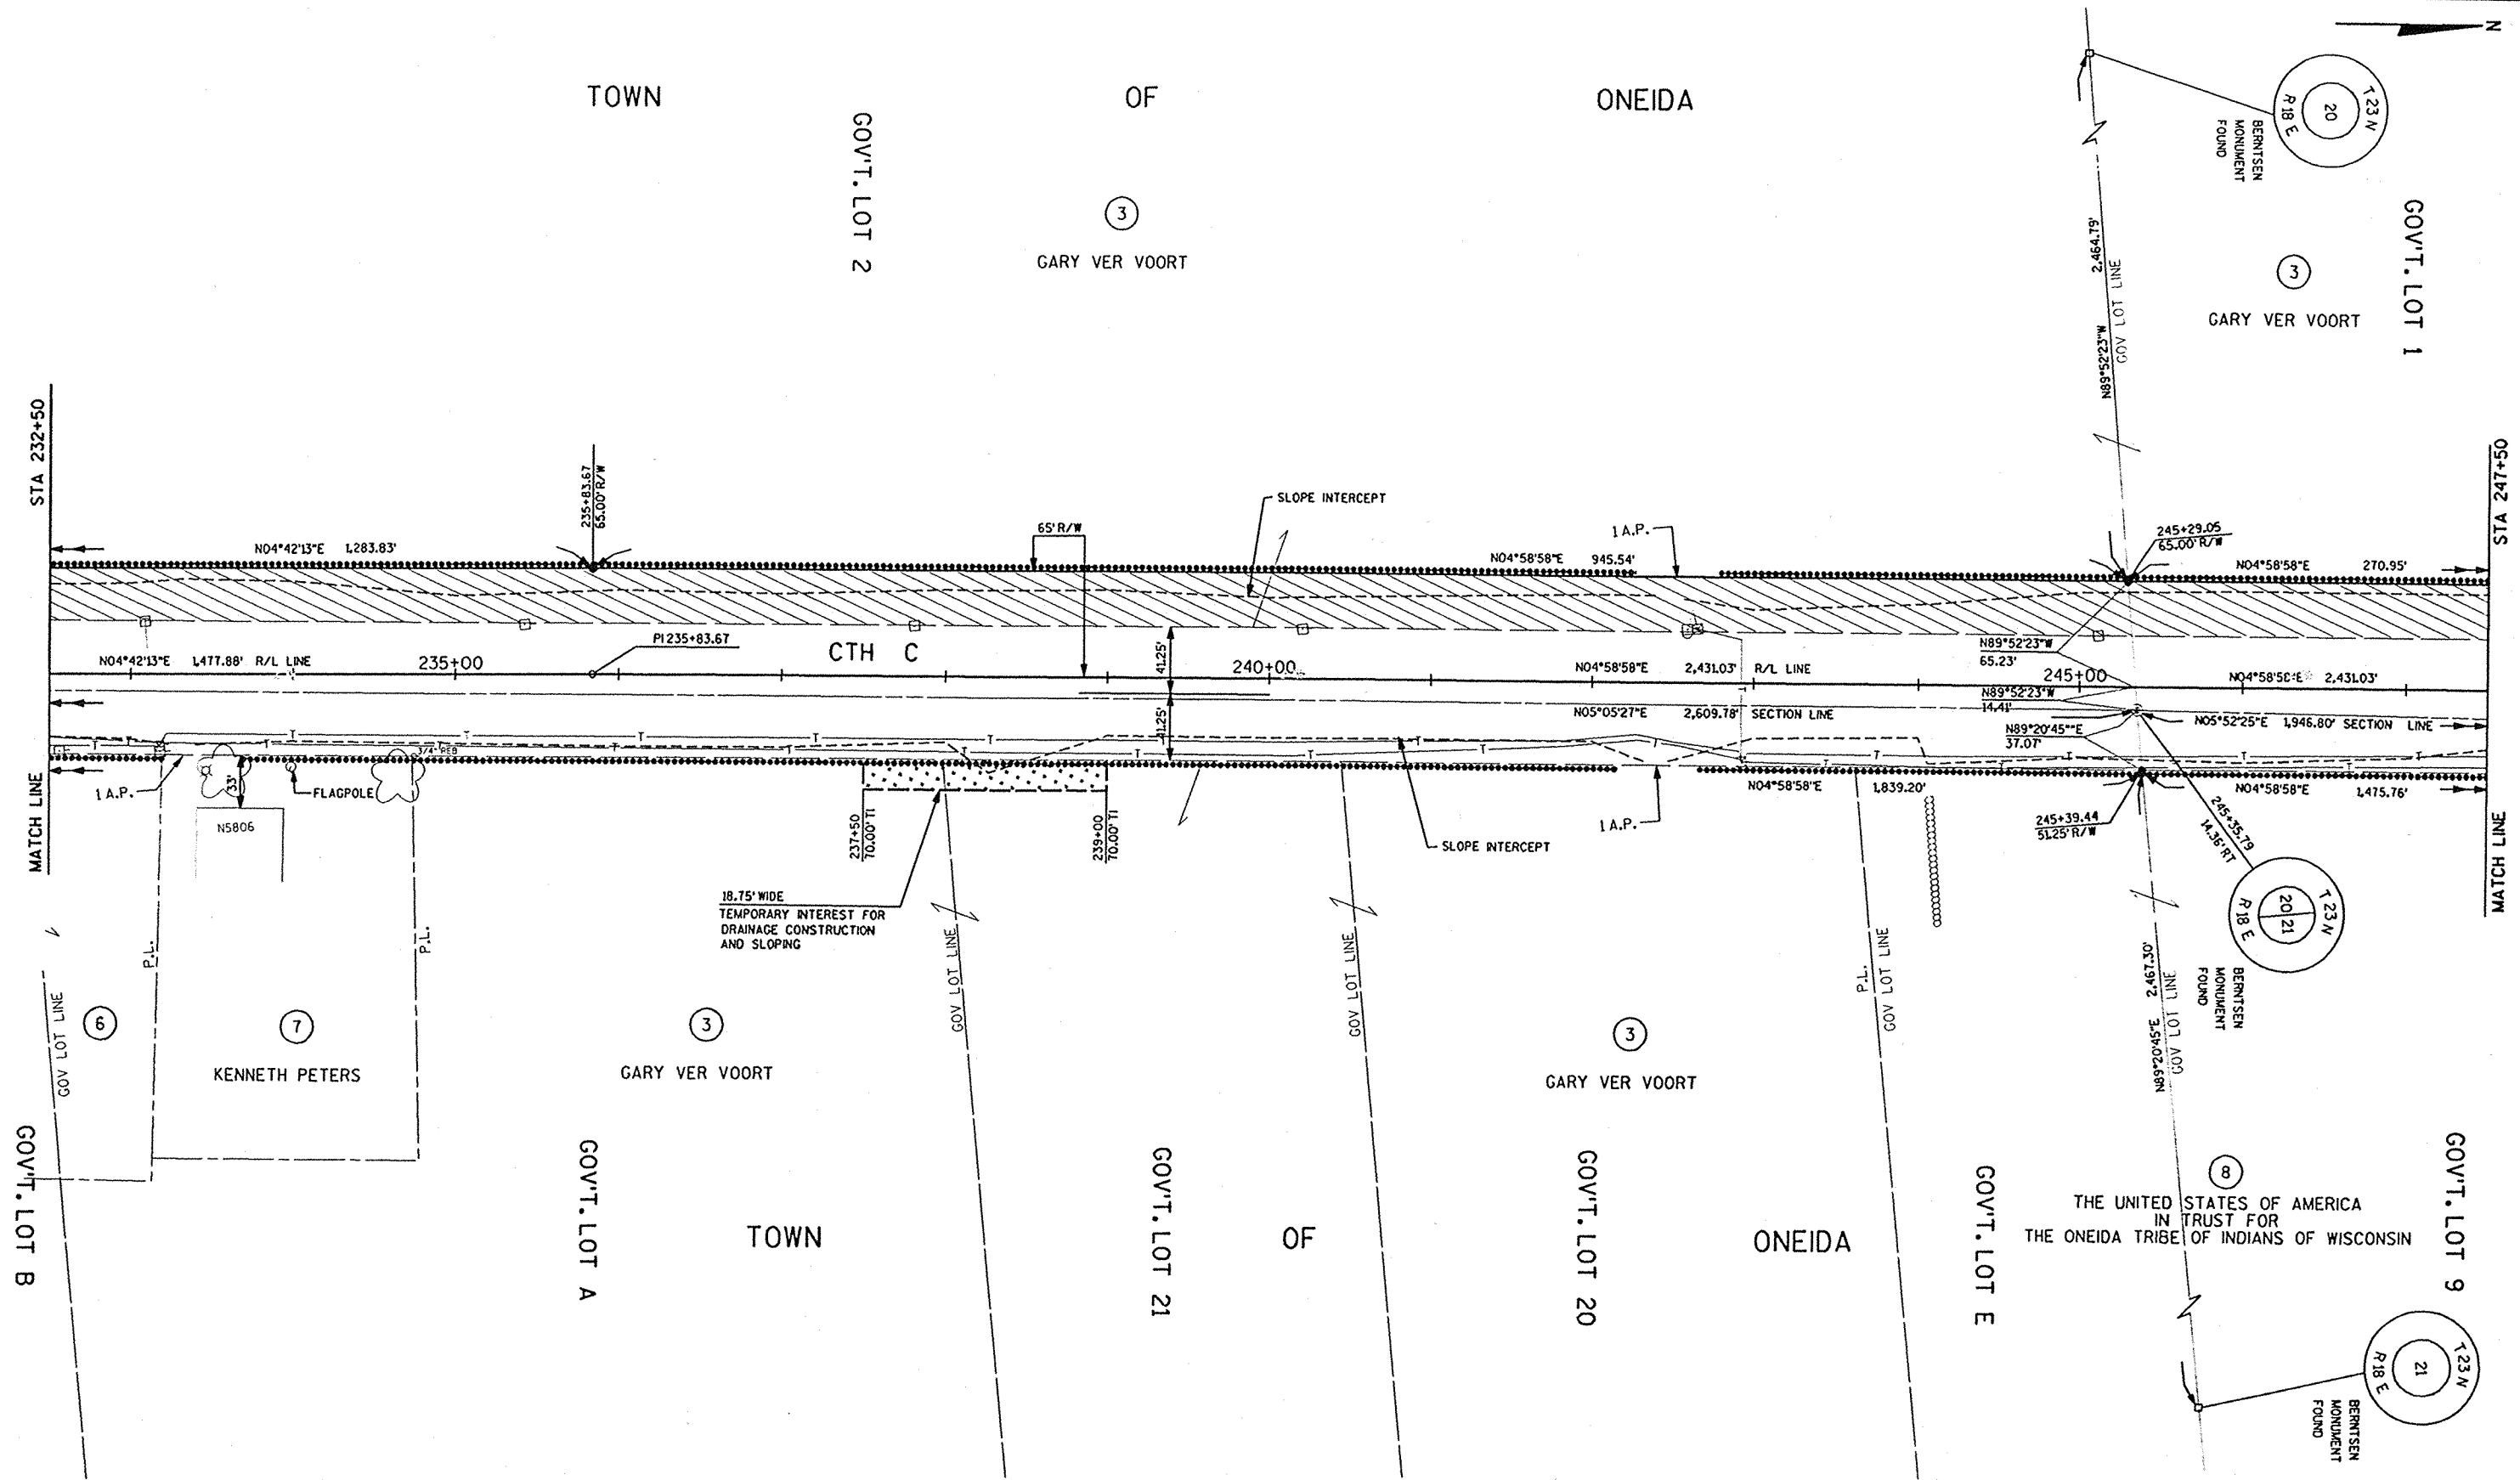

FILE NAME: E1332A /ROW /PLAT2 / RWP46.DGNTECH/ENGR: RJH/ PLOT DATE: 04/08/99
ORIGINATOR: OMNINI ASSOCIATES ONE SYSTEMS DRIVE APPLETON, WI 54914 REV. DATE: / /99
LEVELS ON - 1, 2, 3, 4, 5, 6, 7, 8, 9, 10, 11, 12, 13, 14, 15, 16, 17, 18, 19, 20, 21, 22, 23, 24, 25, 26, 27, 28, 29, 30, 31, 32, 33, 34, 35, 36, 37, 38, 39, 40, 41, 42, 43, 44, 45, 46, 47, 48, 49, 50, 51, 52, 53, 54, 55, 56, 57, 58, 59, 60, 61, 62

NOTE: CTH C EXISTING RIGHT-OF-WAY ESTABLISHED FROM PREVIOUS PROJECT S0324 (4); CTH EE - SEYMOUR ROAD; CTH C; OUTAGAMIE COUNTY

REVISION DATE
6-25-99 N.C.
7-21-99 N.C.

ROUTE COUNTY DATE
CTH C OUTAGAMIE 4-8-99

R/W PROJECT NUMBER
FEDERAL PROJECT NUMBER

SHEET NUMBER
4.6



SCALE, FT.
0 25 50 100 FT.

GRID FACTOR

GOV'T LOT 1 TOWN OF ONEIDA GOV'T LOT 1 TOWN OF OSBORN

3
GARY VER VOORT

9
DENNIS VANDE WALLE &
NANCY VANDE WALLE

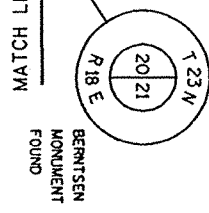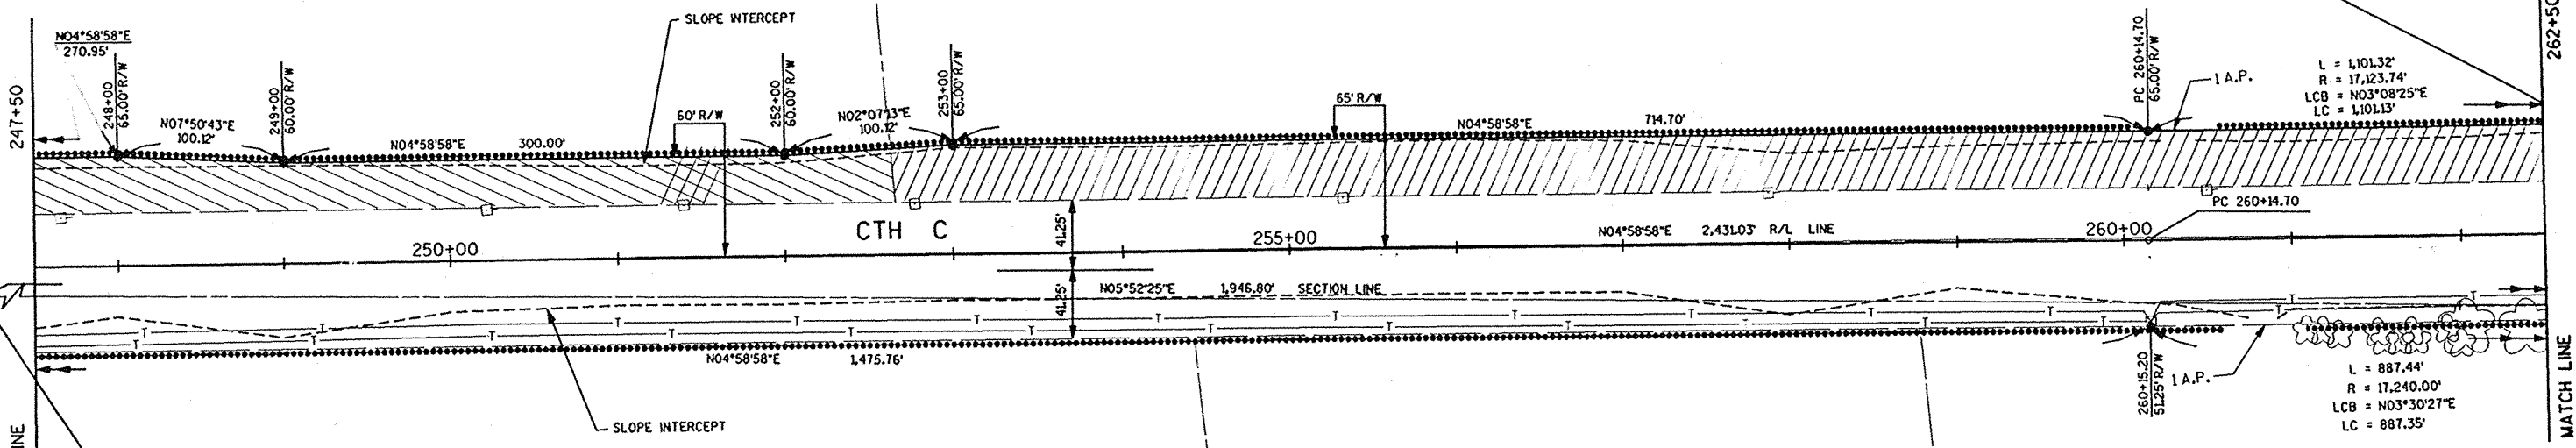

8
THE UNITED STATES OF AMERICA
IN TRUST FOR
THE ONEIDA TRIBE OF INDIANS OF WISCONSIN

GOV'T LOT 9

GOV'T LOT 8

OF

ONEIDA


NW - NW

BLOHM ROAD EXISTING RIGHT-OF-WAY ESTABLISHED FROM THE SOUTH LINE OF THE SE 1/4 OF SECTION 17, T.23N., R.18E.

4.7

SCALE, FT.
0 25 50 100 FT.

GRID FACTOR

 

GOV'T. LOT 1

OF

OSBORN

SE - SE

KATHY J. TIMM

GERALD H. VANDER HEIDEN &
TERRY M. VANDER HEIDEN

COURSE TABLE

COURSE	DIRECTION
D	L = 113.48' R = 17,118.74'
	LCB = N00°33'18"E LC = 113.48'

GERALD H. VANDER HEIDEN &
TERRY M. VANDER HEIDEN

MS - MS

OSBORN


WISDOT/CADDS SHEET 70

FILE NAME: E1332A /ROW /PLAT2 / RWP47.DGNTECH/ENGR: RJH/ PLOT DATE: 04/08/99
 ONE SYSTEMS DRIVE APPLETON, WI 54914 / '99 PLOT SCALE: 1:1
 ORIGINALS ON: 1 2 3 4 5 6 7 8 9 10 11 12 13 14 15 16 17 18 19 20 21 22 23 34 35 36 37 38 39 40 41 42 43 44 45 46 47 48 49 50 51 52 53 54 55 56 57 58 59 60 61 62

FILE NAME: E1332A /ROW /PLAT2 / RWP48.DGNTECH/ENGR: RJH/ REV. DATE: 04/08/99 PLOT DATE: 04/08/99 PLOT SCALE: 1:1
ORIGINATOR: OMNI ASSOCIATES ONE SYSTEMS DRIVE APPLETON, WI 54914
LEVELS ON - 1, 2, 3, 4, 5, 6, 7, 8, 9, 10, 11, 12, 13, 14, 15, 16, 17, 18, 19, 20, 21, 22, 23, 24, 25, 26, 27, 28, 29, 30, 31, 32, 33, 34, 35, 36, 37, 38, 39, 40, 41, 42, 43, 44, 45, 46, 47, 48, 49, 50, 51, 52, 53, 54, 55, 56, 57, 58, 60, 61, 62.

NOTE: CTH C EXISTING RIGHT-OF-WAY ESTABLISHED FROM PREVIOUS PROJECT S0324 (4); CTH EE - SEYMOUR ROAD; CTH C; OUTAGAMIE COUNTY.


REVISION DATE 6-25-99 N.C. 7-21-99	ROUTE CTH C	COUNTY OUTAGAMIE	DATE 4-8-99	R/W PROJECT NUMBER	SHEET NUMBER
	SCALE, FT. 0 25 50 100 FT.		GRID FACTOR	FEDERAL PROJECT NUMBER	4.8

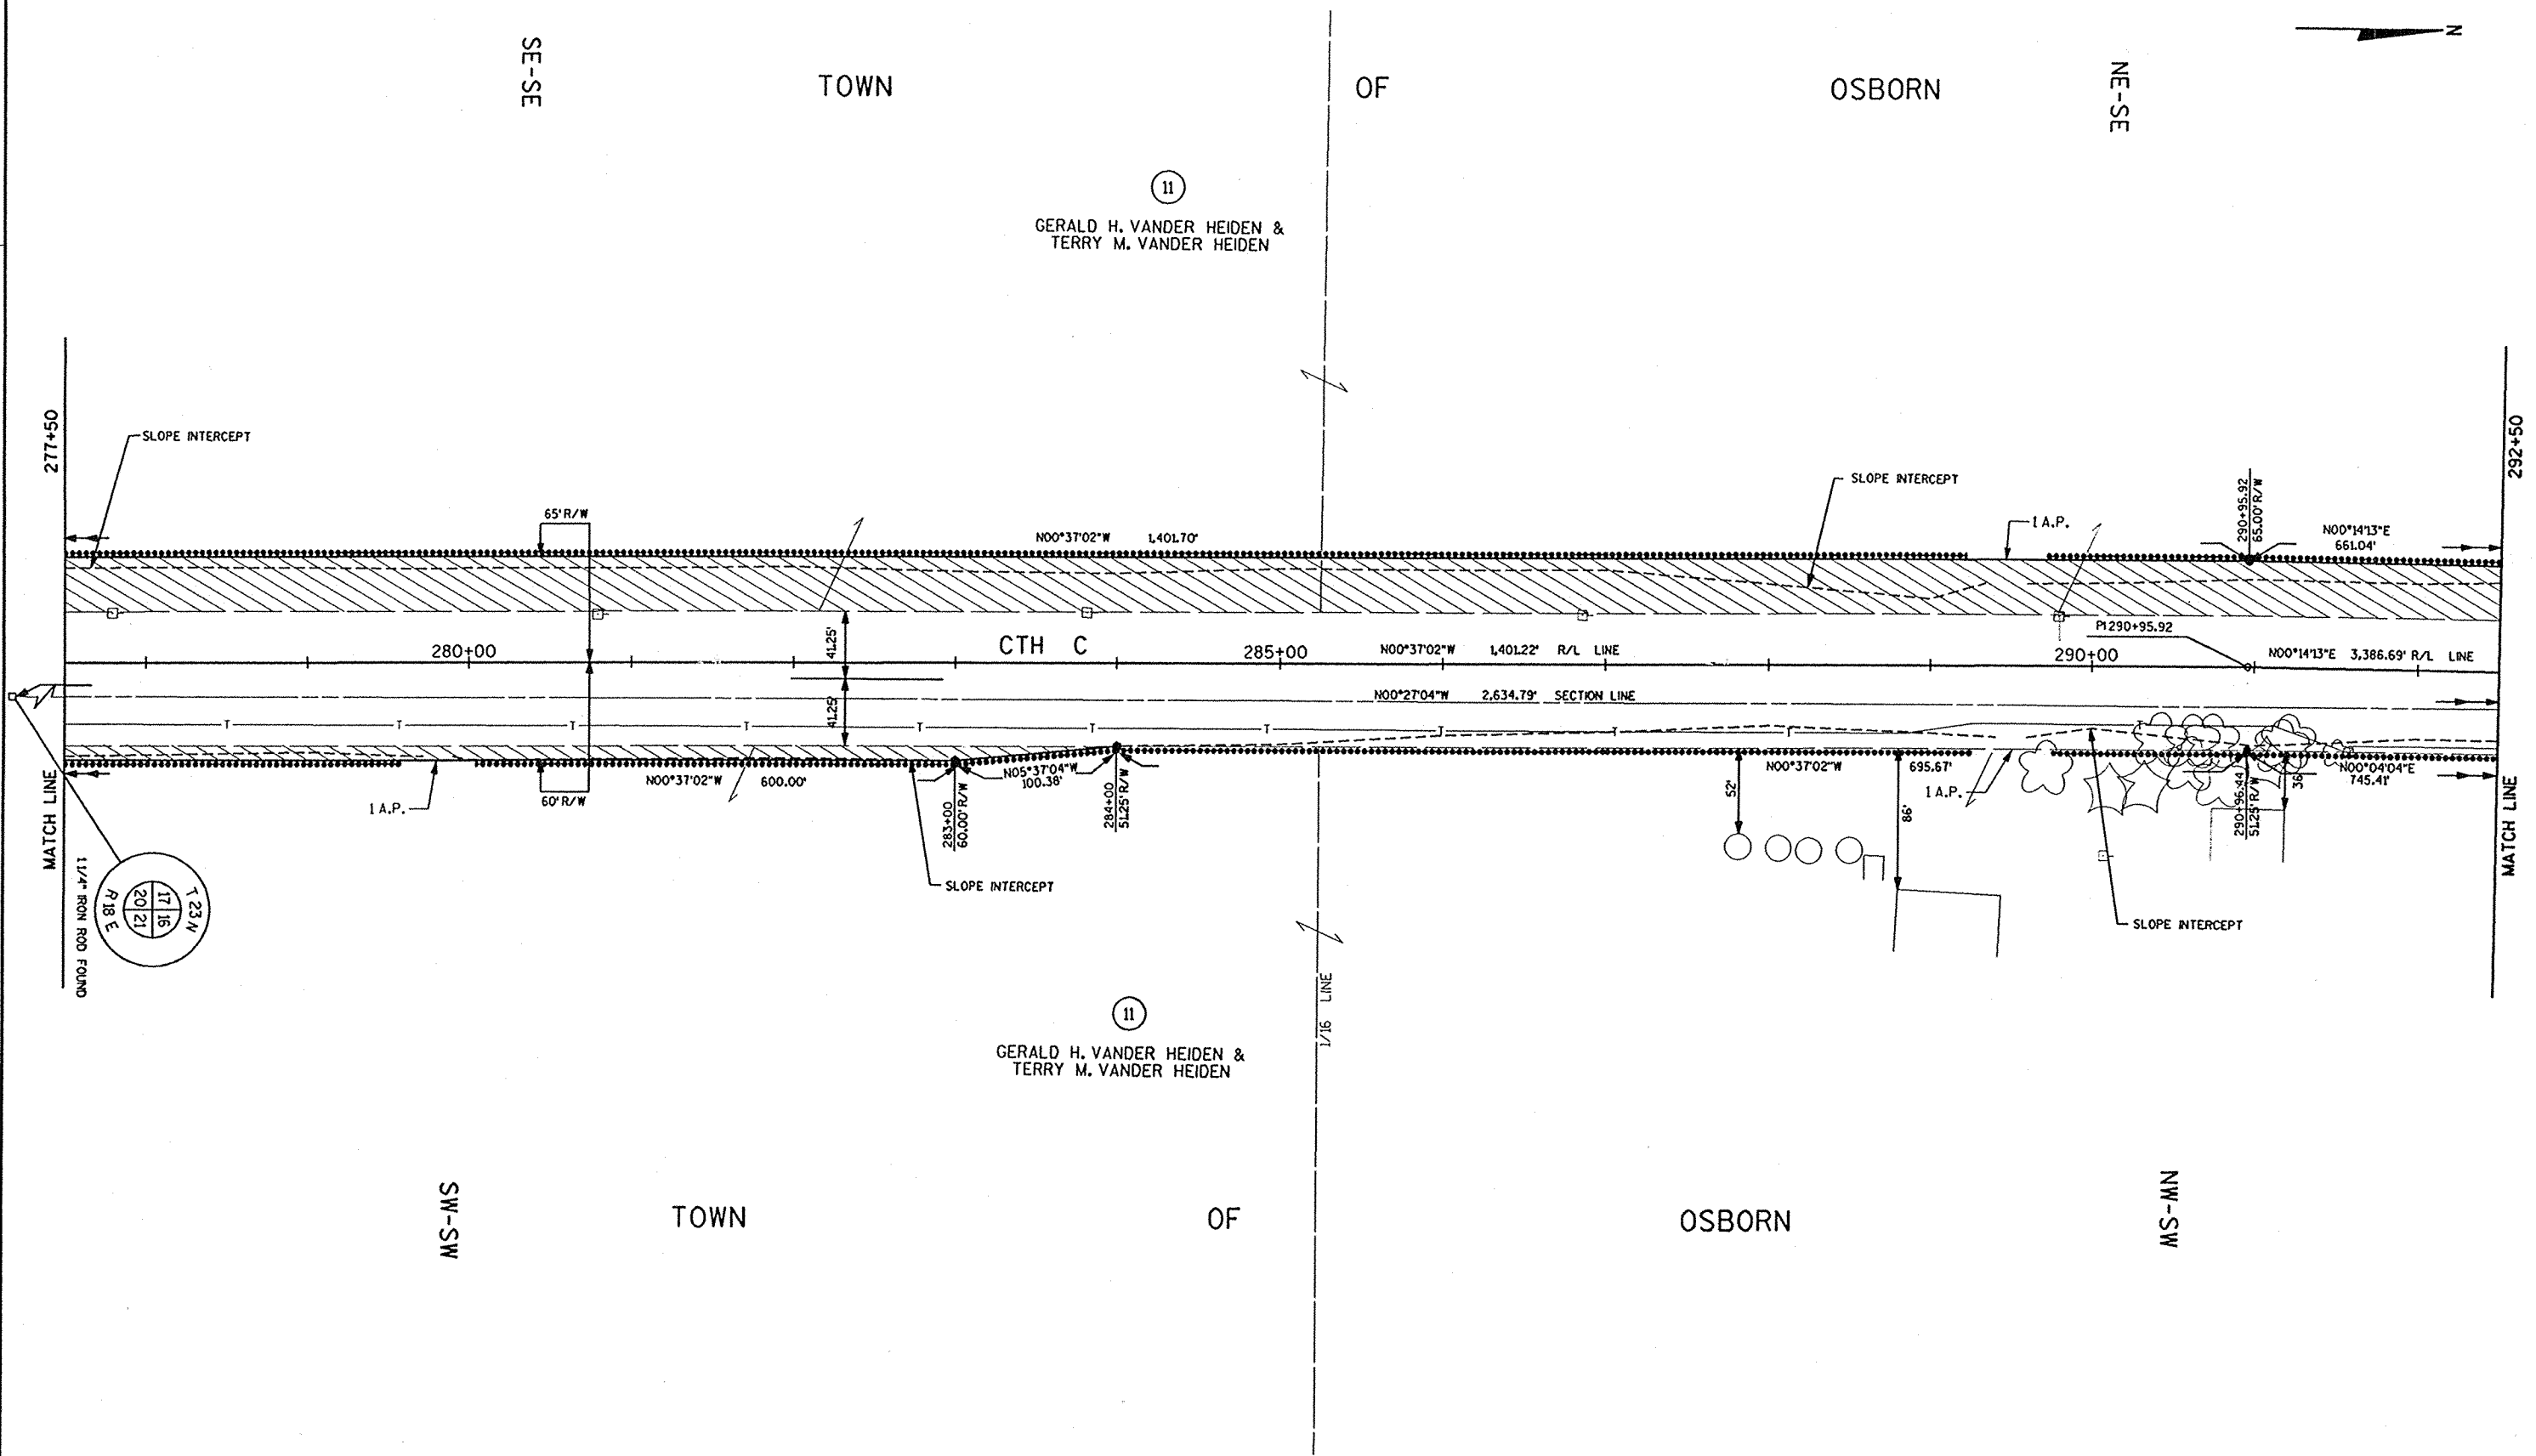

FILE NAME: E332A /ROW /PLAT2 / RWP49.DDTECH/ENGR: / PLOT DATE: 04/08/99 PLOT SCALE: 1:1
ORIGINATOR: OMNINI ASSOCIATES ONE SYSTEMS DRIVE APPLETON, WI 54914 REV. DATE: /99
LEVELS ON: 1, 2, 3, 4, 5, 6, 7, 8, 9, 10, 11, 12, 13, 14, 15, 16, 17, 18, 19, 20, 21, 22, 23, 24, 25, 26, 27, 28, 29, 30, 31, 32, 33, 34, 35, 36, 37, 38, 39, 40, 41, 42, 43, 44, 45, 46, 47, 48, 49, 50, 51, 52, 53, 54, 55, 56, 57, 58, 59, 60, 61, 62.

NOTE: CTH C EXISTING RIGHT-OF-WAY ESTABLISHED FROM PREVIOUS PROJECT S0324 (4); CTH EE- SEYMOUR ROAD; CTH C; OUTAGAMIE COUNTY.
MIELKE ROAD EXISTING RIGHT-OF-WAY ESTABLISHED FROM THE NORTH LINE OF THE SE 1/4 OF SECTION 17, T.23N., R.18E.


REVISION DATE 6-25-99 N.C. 7-21-99 N.C.	ROUTE CTH C	COUNTY OUTAGAMIE	DATE 4-8-99	R/W PROJECT NUMBER	SHEET NUMBER
	SCALE, FT. 25 50 100 FT.		GRID FACTOR	FEDERAL PROJECT NUMBER	4.9

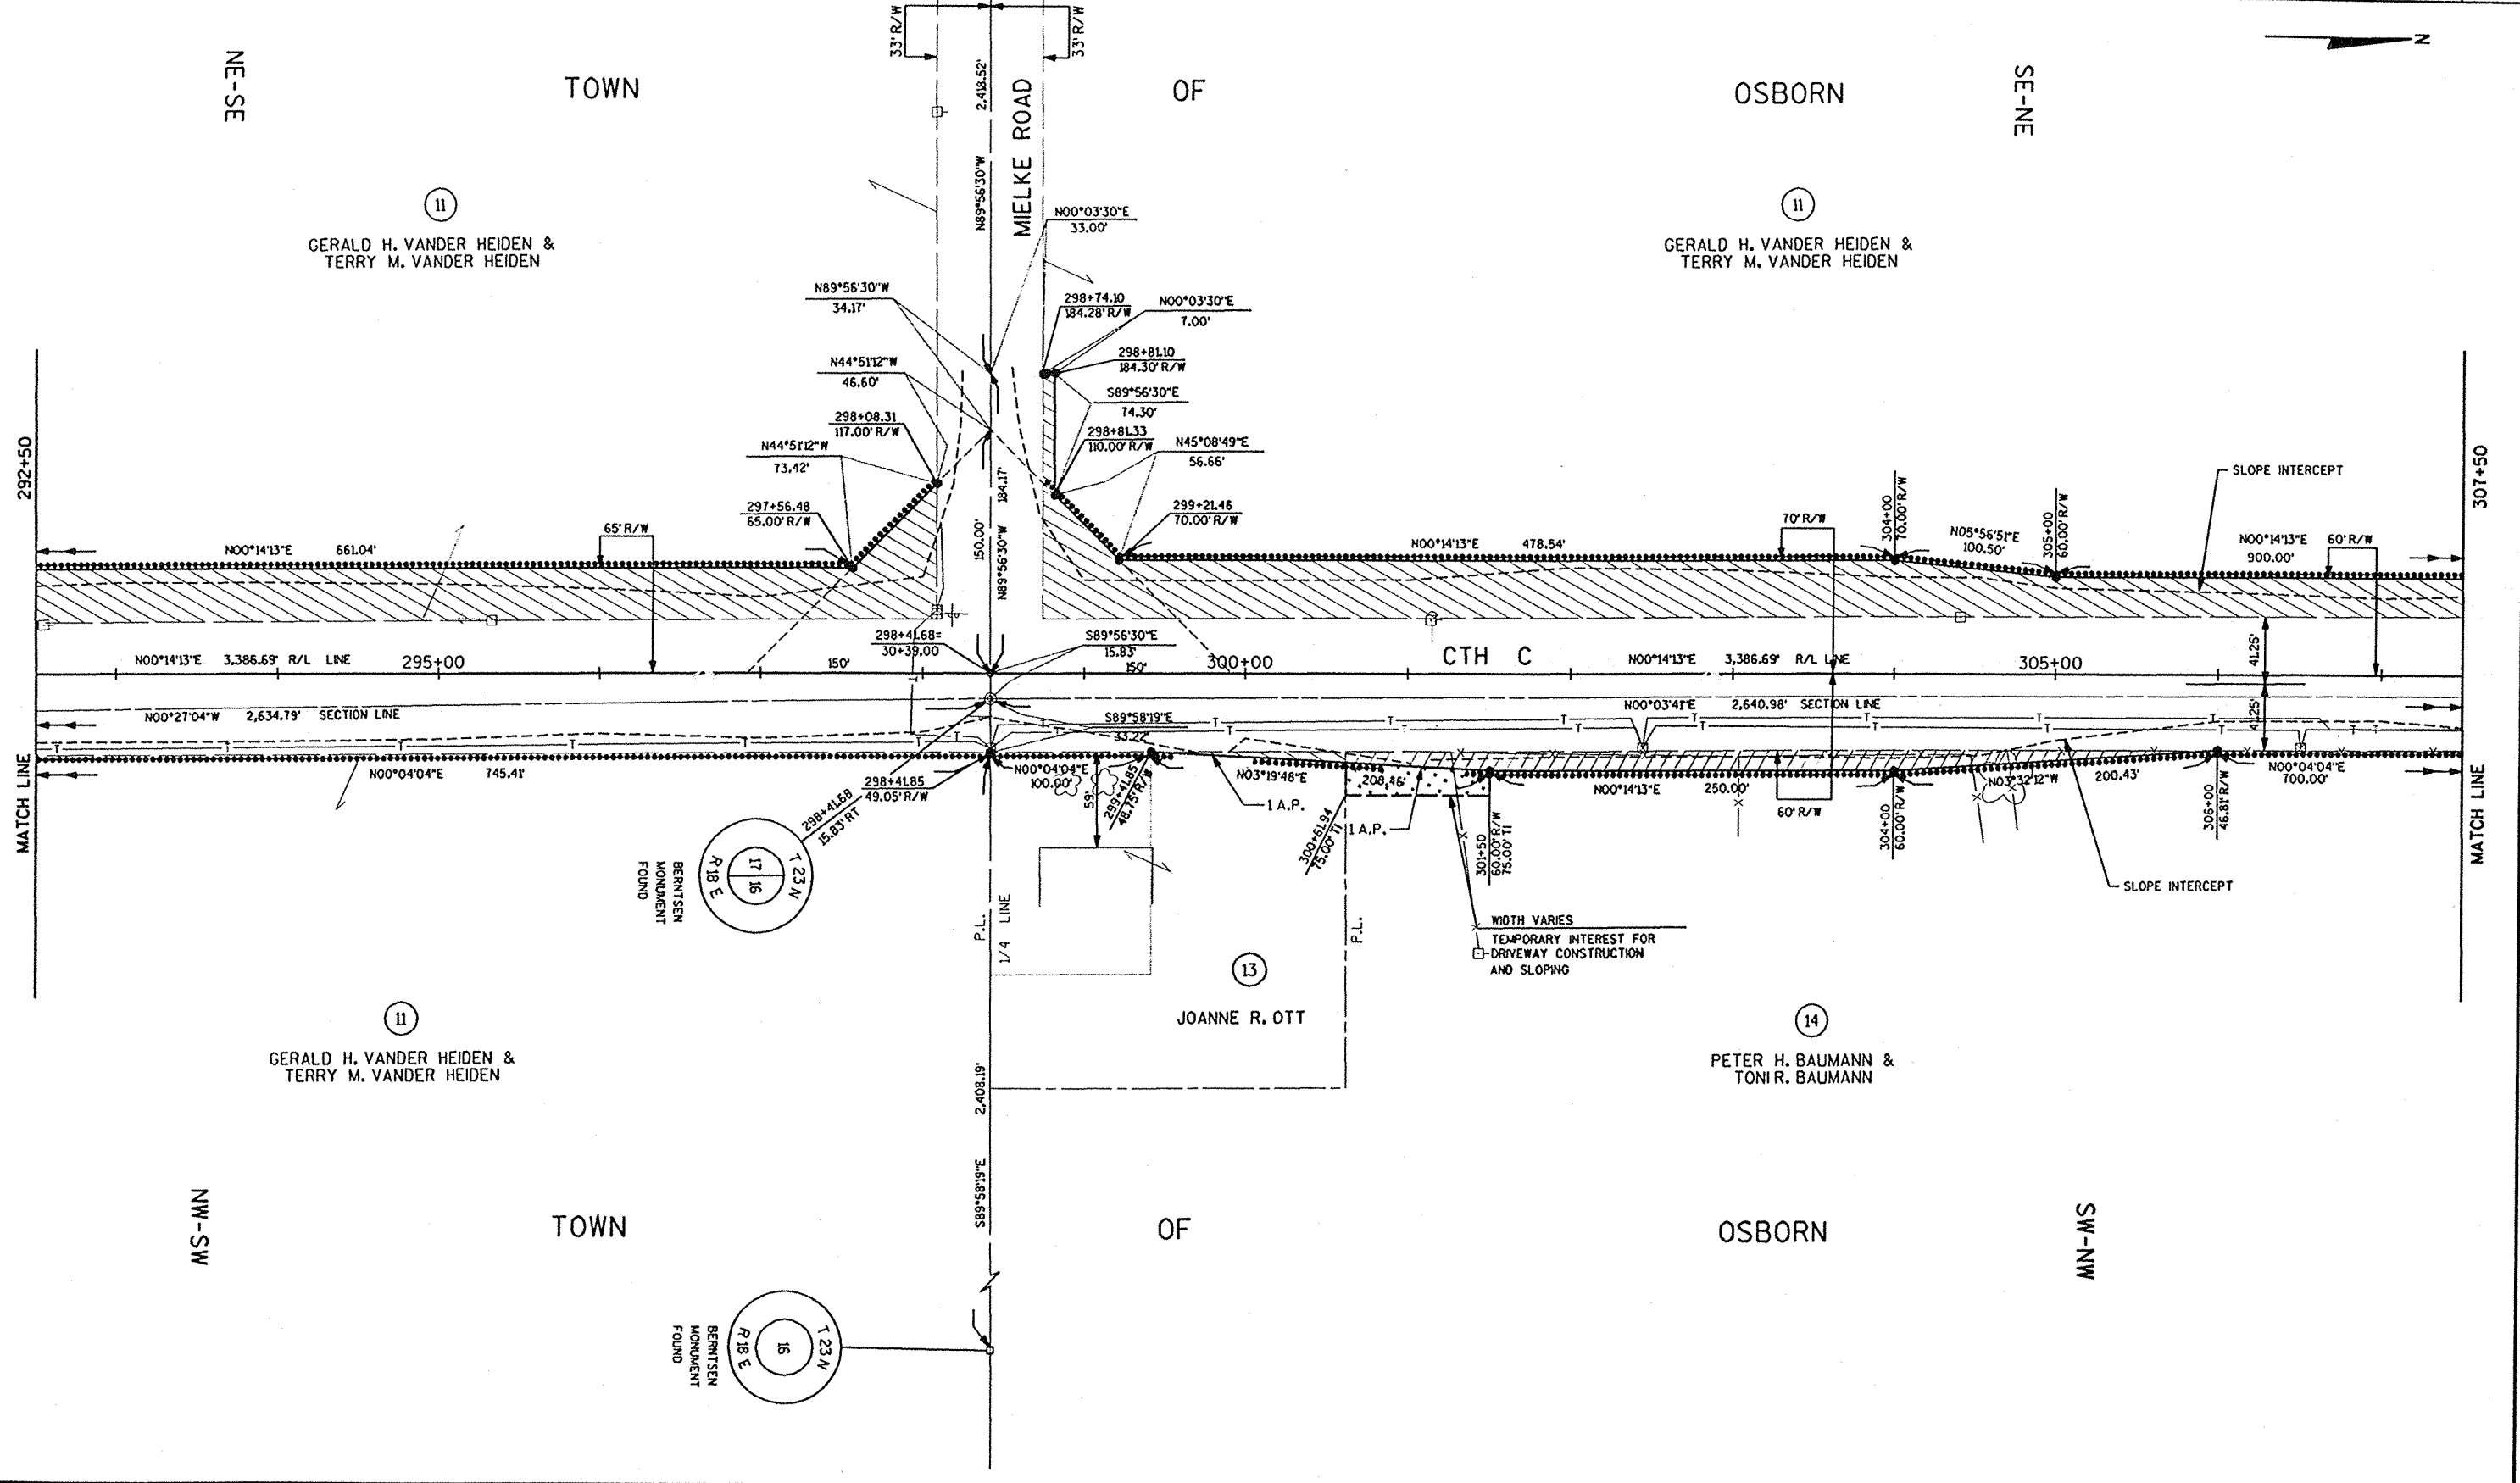


FILE NAME: E0322A / ROW / PLAT2 / RWP410.00GN TECH/ENGR: / PLOT DATE: 04/08/99
ORIGINATOR: OMNIA ASSOCIATES ONE SYSTEMS DRIVE APPLETON, WI 54914 REV. DATE: / / 99
LEVELS ON - 1,2,3,4,5,6,7,8,9,10,11,12,13,14,15,16,17,18,19,20,21,22,23,24,25,26,27,28,29,30,31,32,33,34,35,36,37,38,39,40,41,42,43,44,45,46,47,48,49,50,51,52,53,54,55,56,57, 59,60,61,62

NOTE: CTH C EXISTING RIGHT-OF-WAY ESTABLISHED FROM PREVIOUS PROJECT S0324 (4); CTH EE - SEYMOUR ROAD; CTH C; OUTAGAME COUNTY.

REVISION DATE 6-25-99 N.C. 7-21-99 N.C.	ROUTE	COUNTY	DATE	R/W PROJECT NUMBER	SHEET
	CTH C	OUTAGAME	4-8-99		NUMBER
	SCALE, FT.			FEDERAL PROJECT NUMBER	4.10
	0 25 50 100 FT.				
			GRID FACTOR		

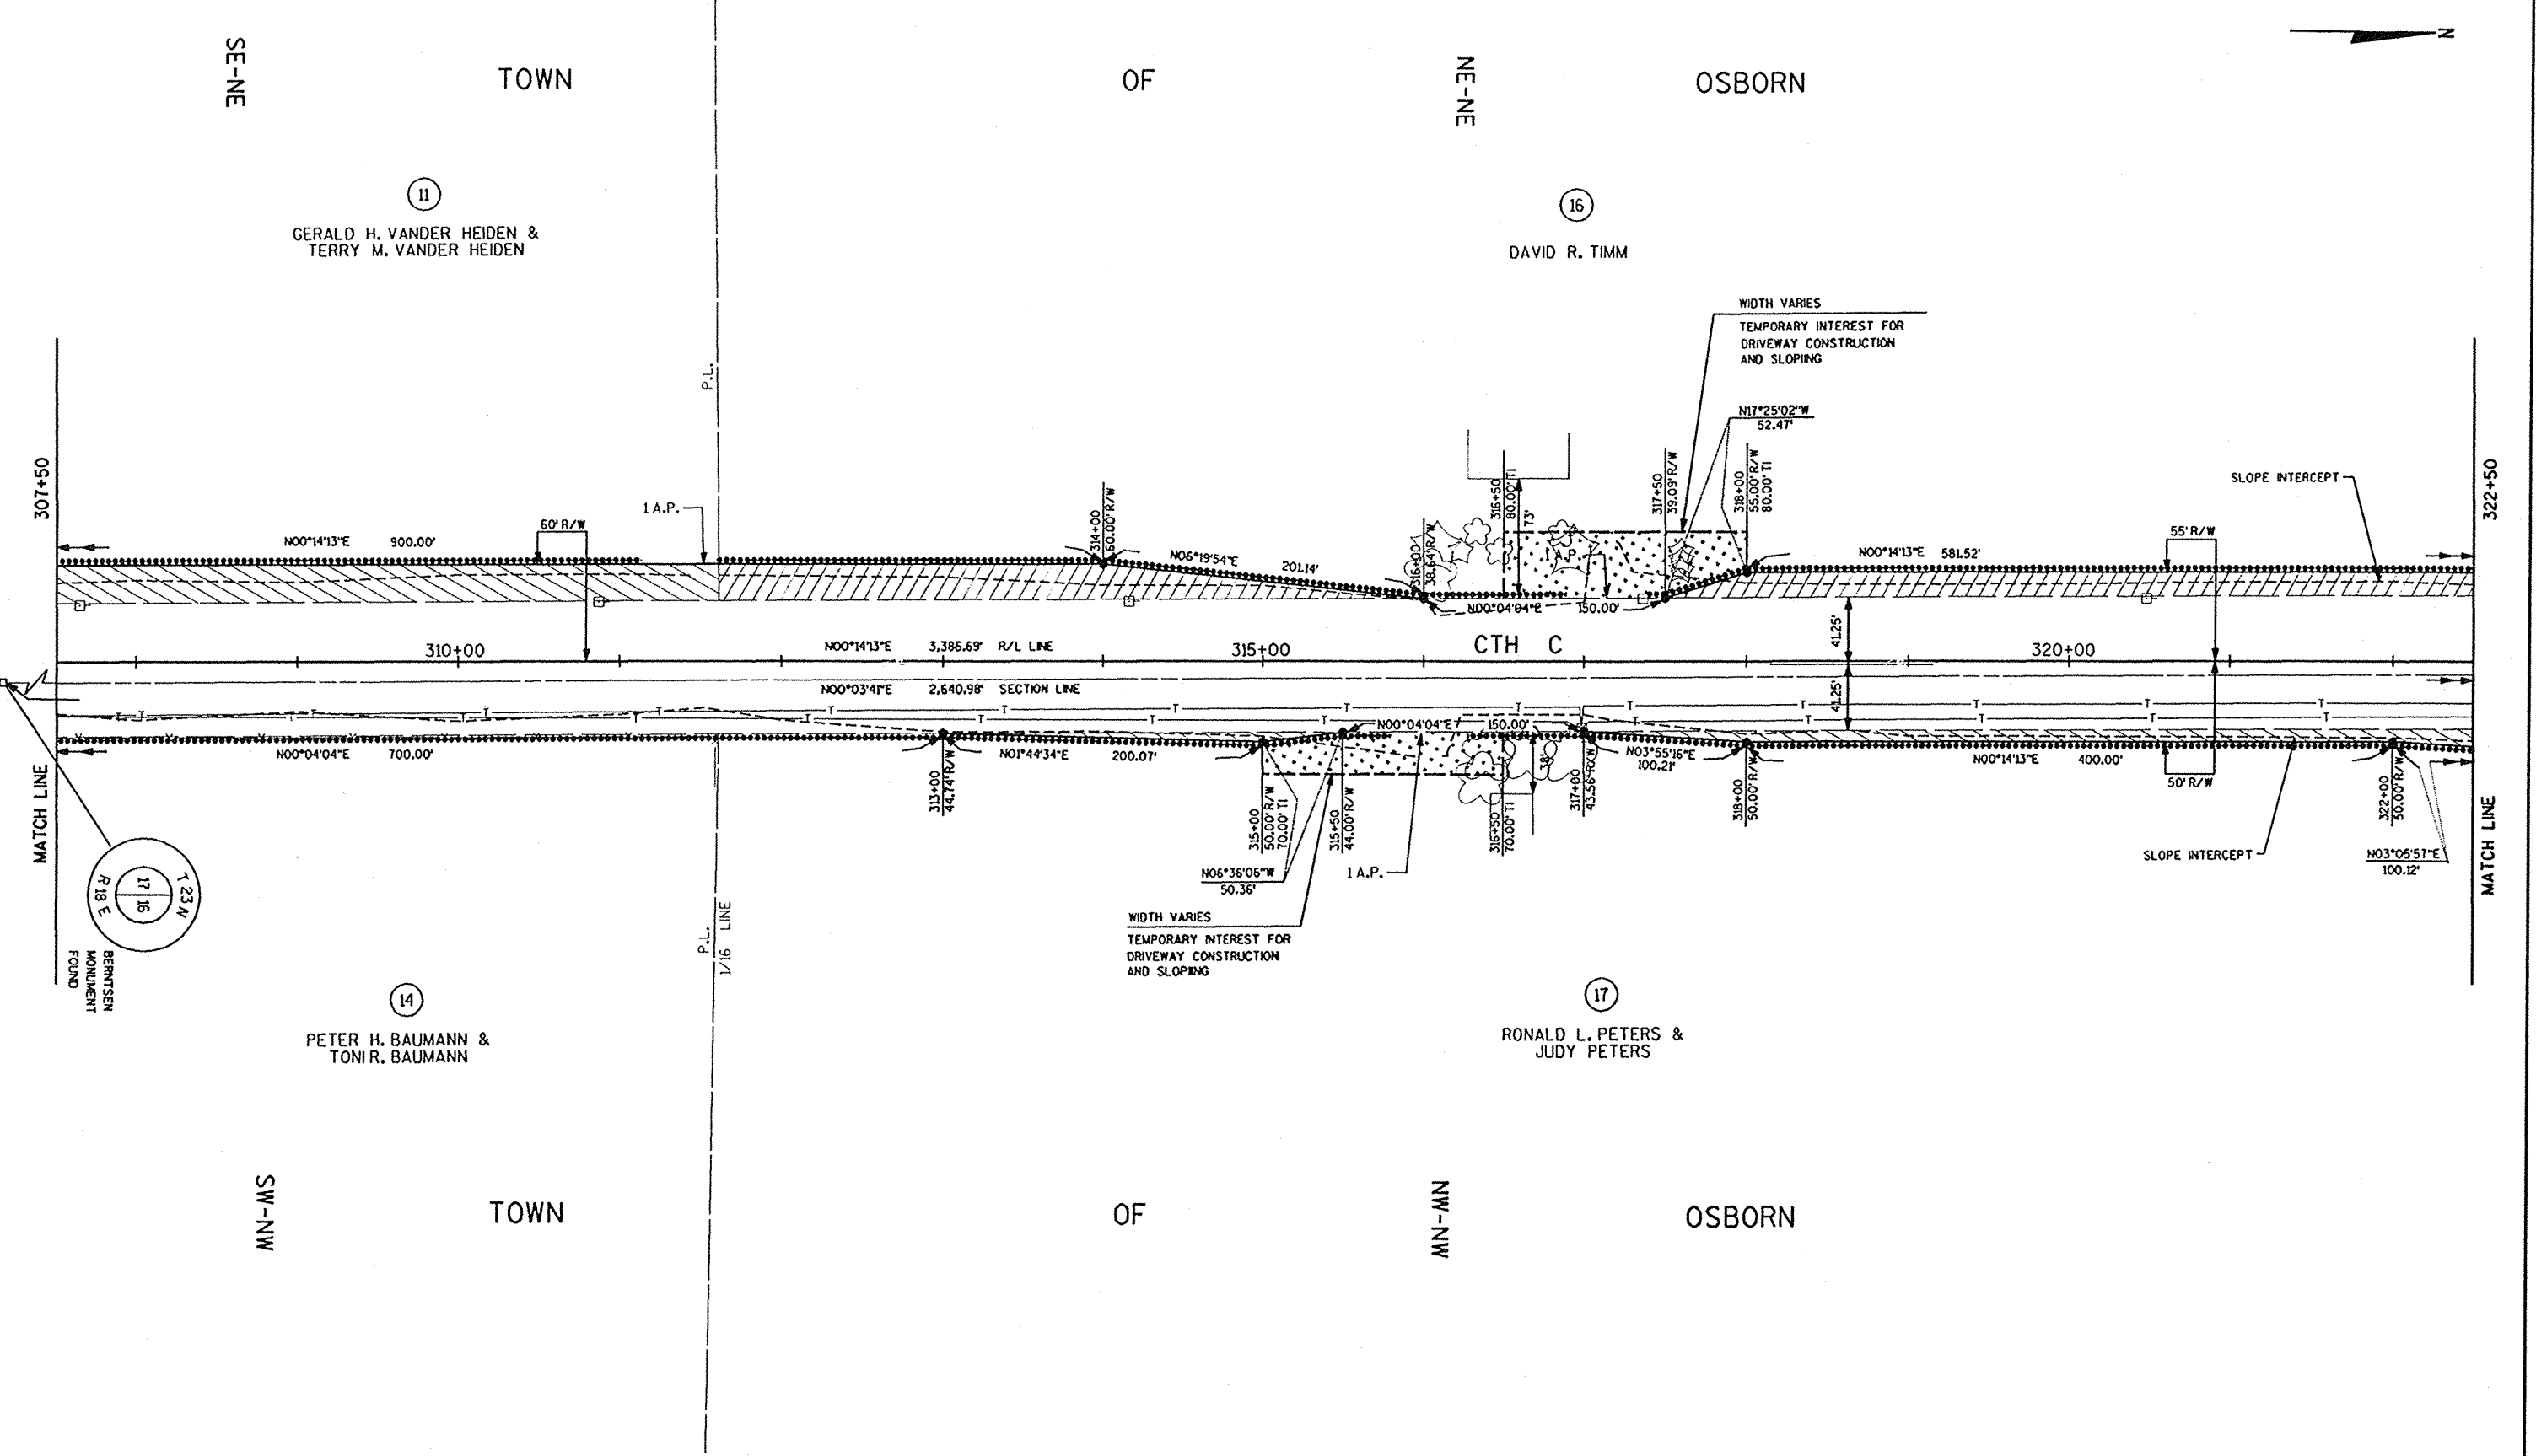


FILE NAME: E1332A / ROW / RWP41100N TECH/ENGR: RWH /
ORIGINATOR: OMNI ASSOCIATES ONE SYSTEMS DRIVE APPLETON, WI 54914
LEVELS ON: 1, 2, 3, 4, 5, 6, 7, 8, 9, 10, 11, 12, 13, 14, 15, 16, 17, 18, 19, 20, 21, 22, 23, 24, 25, 26, 27, 28, 29, 30, 31, 32, 33, 34, 35, 36, 37, 38, 39, 40, 41, 42, 43, 44, 45, 46, 47, 48, 49, 50, 51, 52, 53, 54, 55, 56, 57, 58, 59, 60, 61, 62
PLOT DATE: 04/08/99 PLOT SCALE: 1"=111'
REV. DATE: / / 799

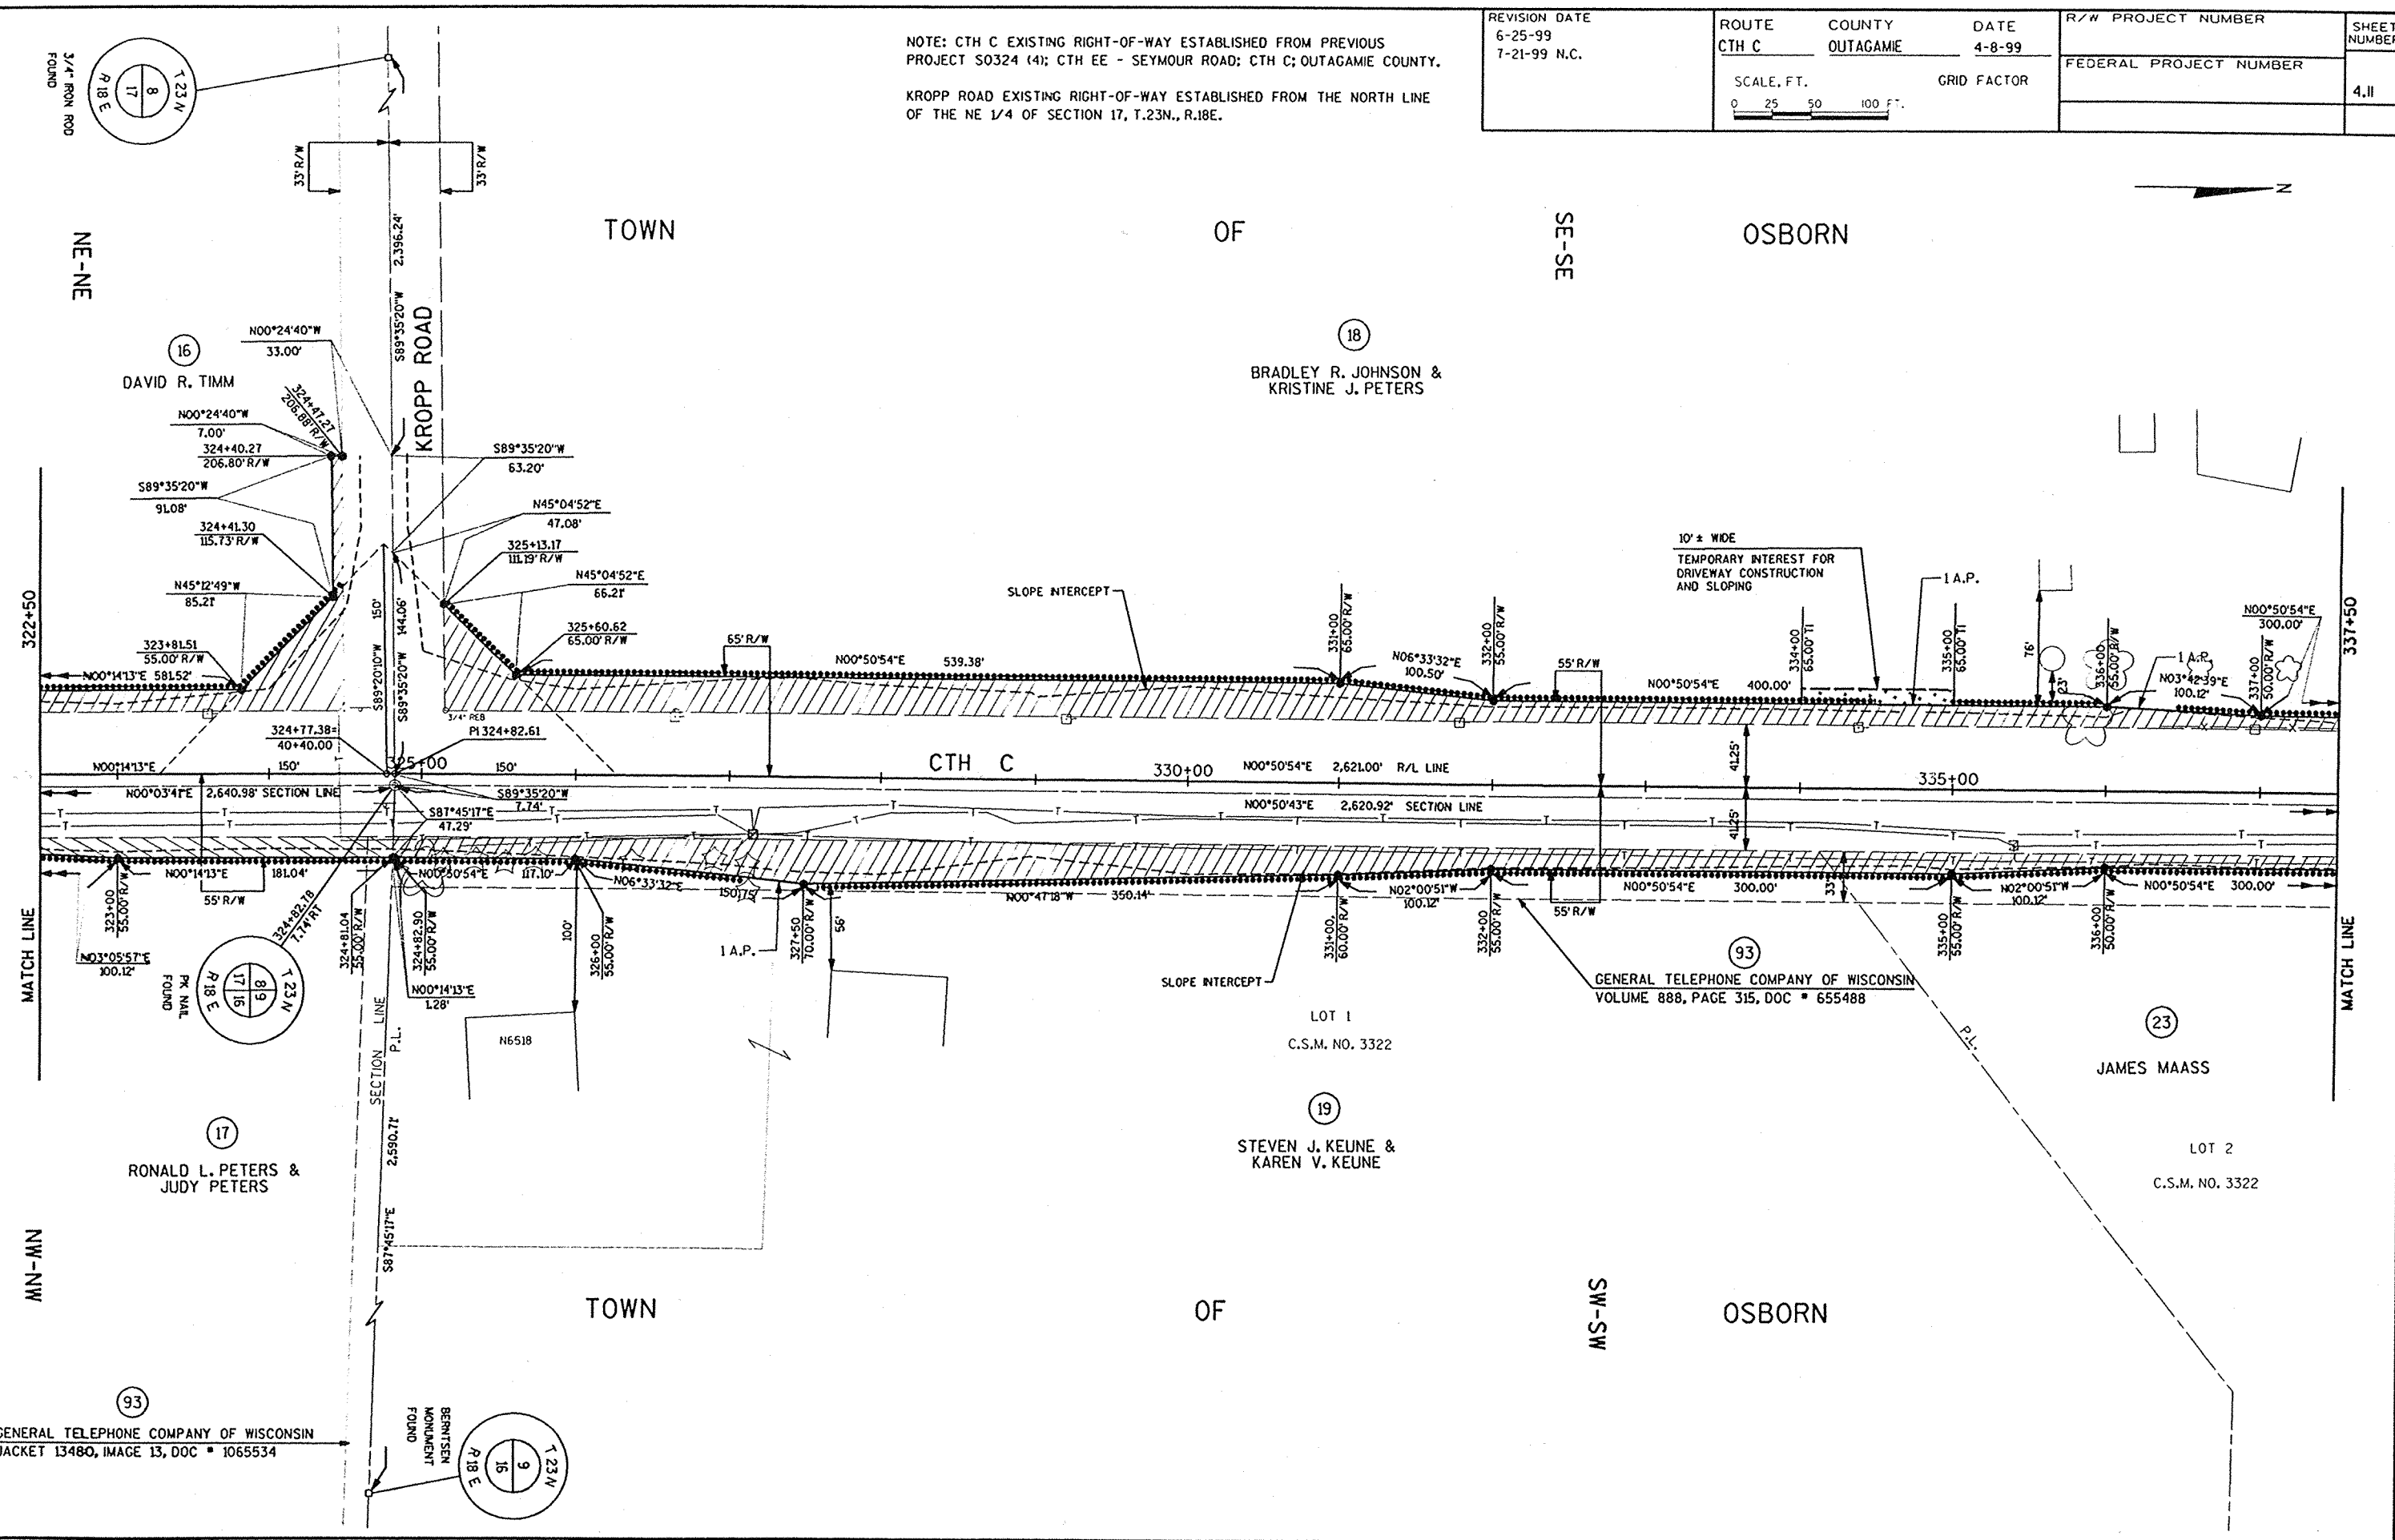

FILE NAME: E1332A /ROW /PLAT2 /RWP412.DON TECH/ENGR: R.J.H. /PLOT DATE: 04/08/99 /REV. DATE: / /99 /PLOT SCALE: 1:1
ORIGINATOR: OMNIA ASSOCIATES ONE SYSTEMS DRIVE APPLETON, WI 54914
LEVELS ON - 1, 2, 3, 4, 5, 6, 7, 8, 9, 10, 11, 12, 13, 14, 15, 16, 17, 18, 19, 20, 21, 22, 23, 24, 25, 26, 27, 28, 29, 30, 31, 32, 33, 34, 35, 36, 37, 38, 39, 40, 41, 42, 43, 44, 45, 46, 47, 48, 49, 50, 51, 52, 53, 54, 55, 56, 57, 58, 59, 60, 61, 62.

NOTE: CTH C EXISTING RIGHT-OF-WAY ESTABLISHED FROM PREVIOUS PROJECT S0324 (4); CTH EE - SEYMOUR ROAD; CTH C; OUTAGAMIE COUNTY.

REVISION DATE 6-25-99 7-21-99 N.C.	ROUTE CTH C	COUNTY OUTAGAMIE	DATE 4-8-99	R/W PROJECT NUMBER	SHEET NUMBER
	SCALE, FT. 0 25 50 100 FT.	GRID FACTOR		FEDERAL PROJECT NUMBER	4.12

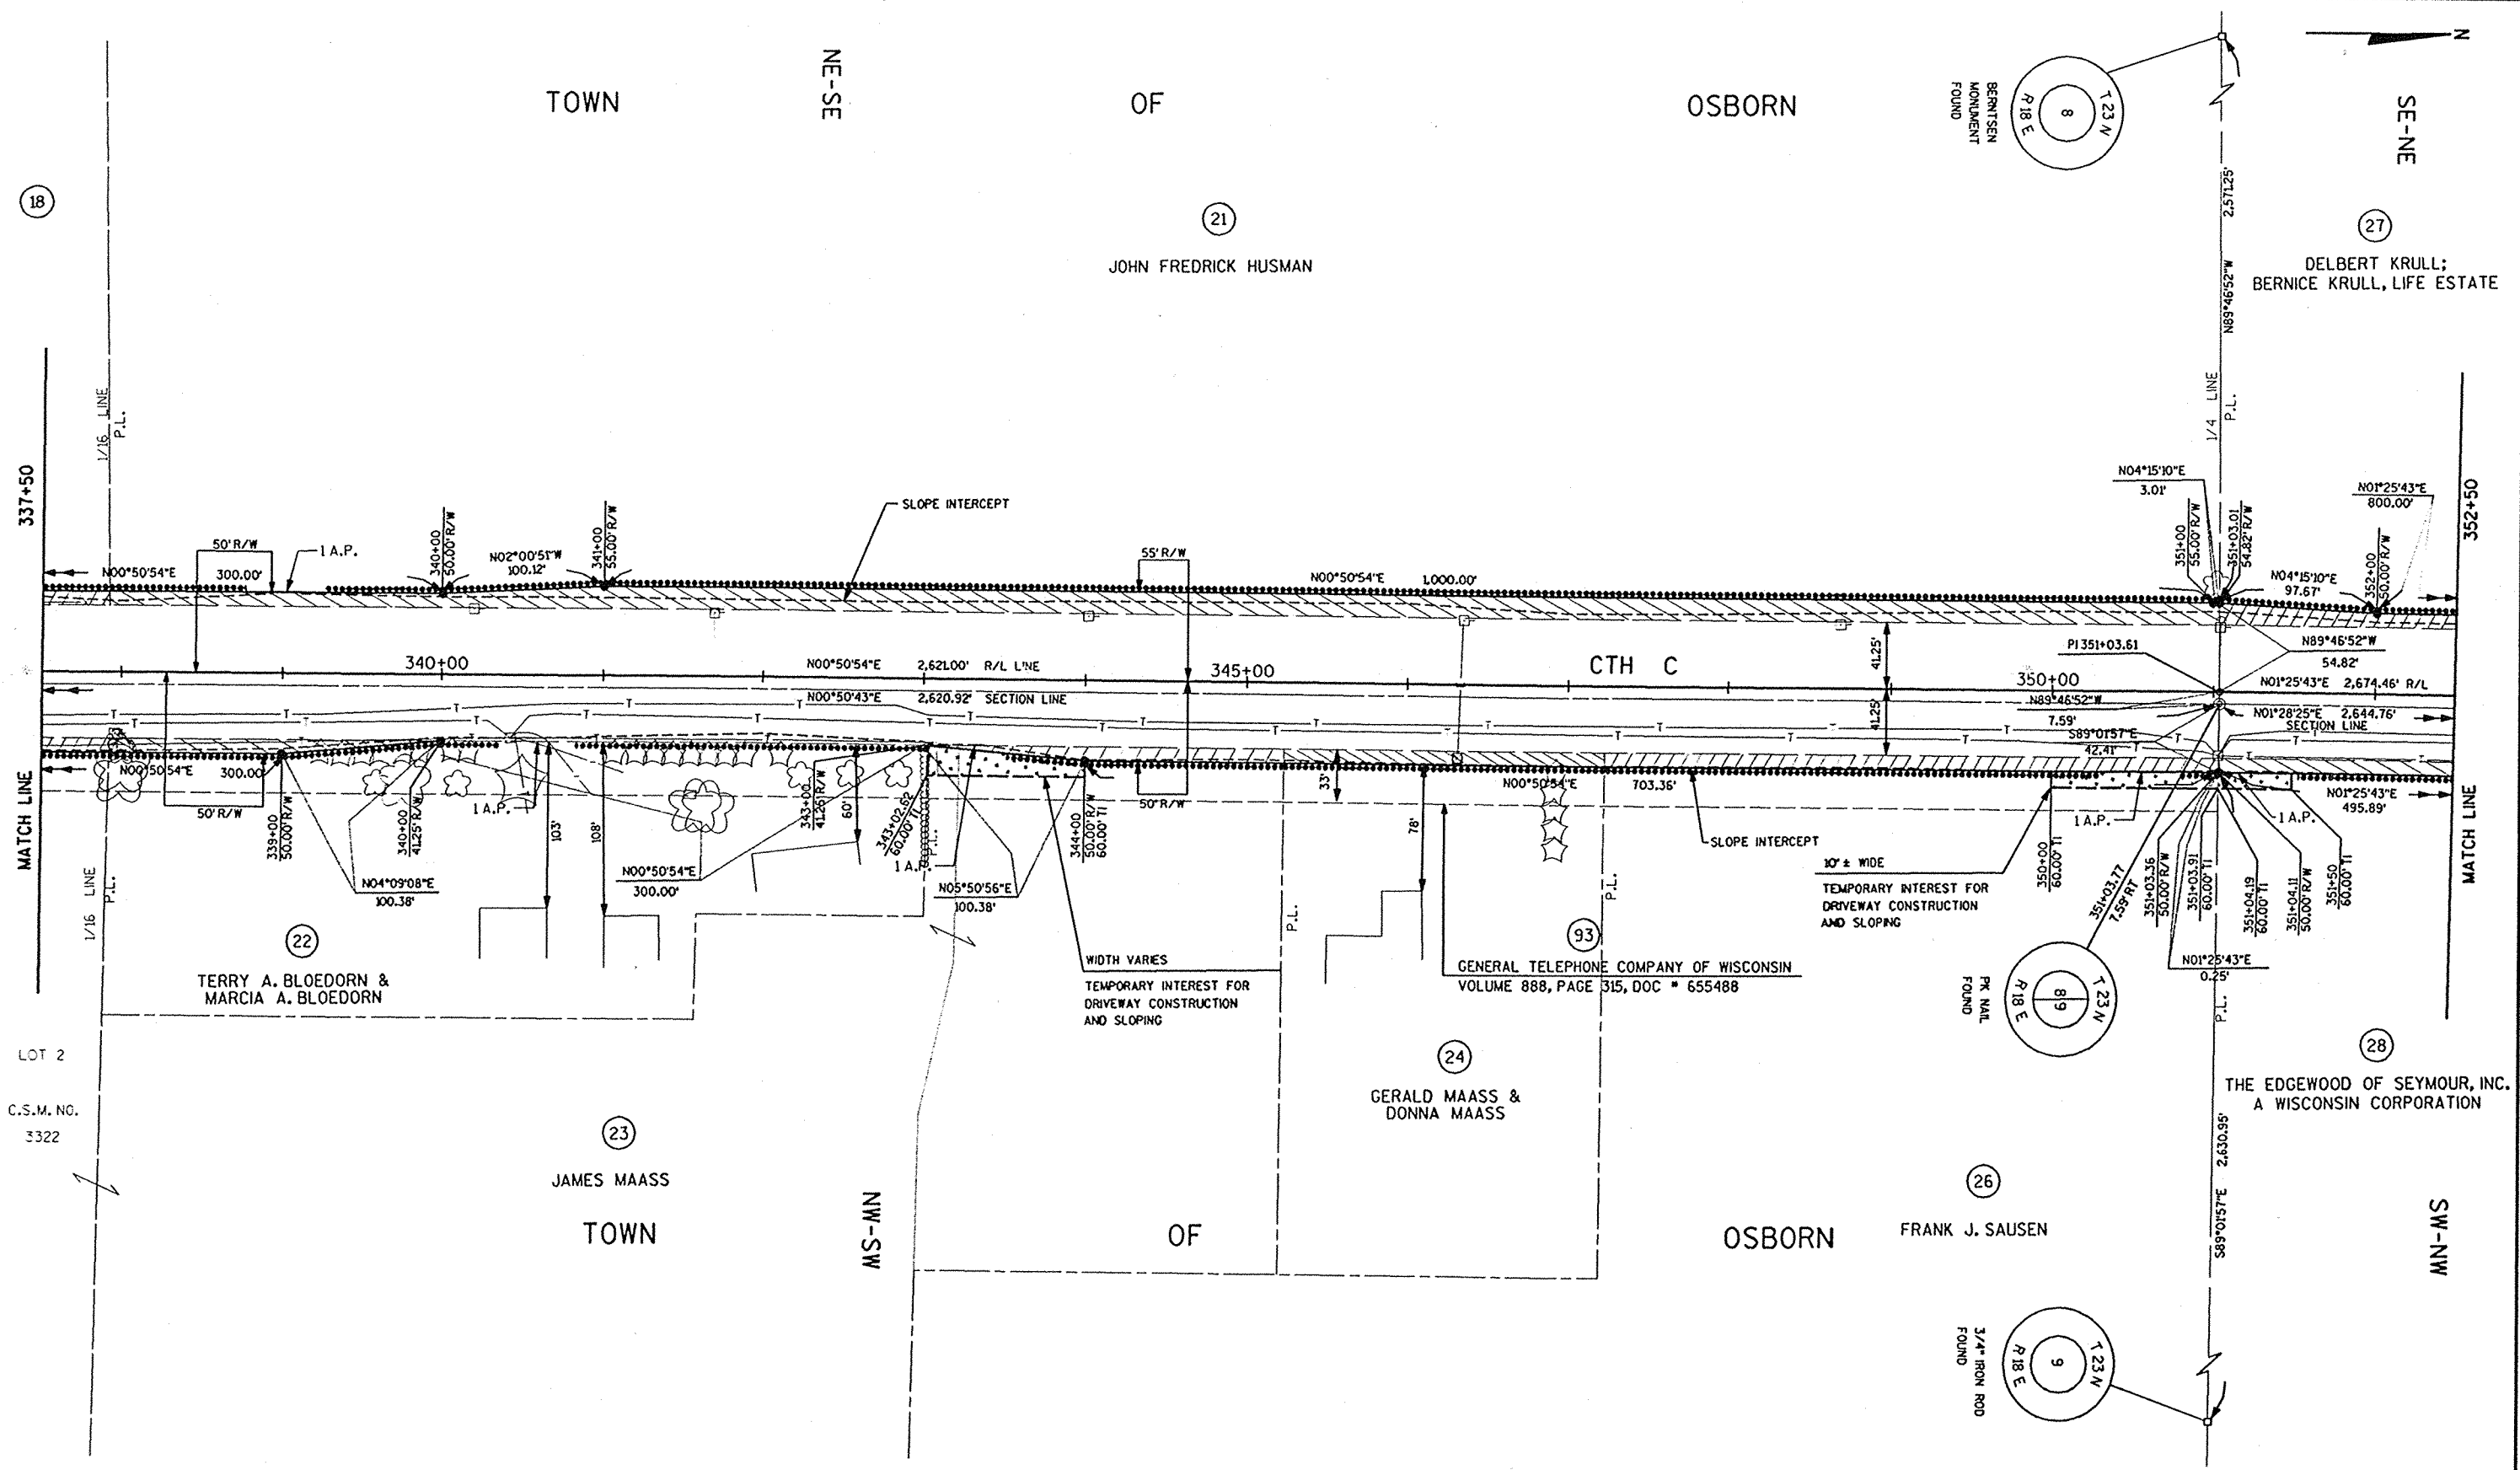

FILE NAME: E1332A /ROW /PLAT2 /RWP413.DGN TECH/ENGR: RJM/ PLOT DATE: 04/08/99 PLOT SCALE: 1:1
ORIGINATOR: OMNIA ASSOCIATES ONE SYSTEMS DRIVE APPLETON, WI 54914 REV. DATE: / '99
LEVELS ON: 1, 2, 3, 4, 5, 6, 7, 8, 9, 10, 11, 12, 13, 14, 15, 16, 17, 18, 19, 20, 21, 22, 23, 24, 25, 26, 27, 28, 29, 30, 31, 32, 33, 34, 35, 36, 37, 38, 39, 40, 41, 42, 43, 44, 45, 46, 47, 48, 49, 50, 51, 52, 53, 54, 55, 56, 57, 58, 59, 60, 61, 62

NOTE: CTH C EXISTING RIGHT-OF-WAY ESTABLISHED FROM PREVIOUS PROJECT S0324 (4); CTH EE - SEYMOUR ROAD; CTH C; OUTAGAMIE COUNTY

REVISION DATE
6-25-99 N.C.
7-21-99 N.C.

ROUTE
CTH C

COUNTY
OUTAGAMIE

DATE
4-8-99

R/W PROJECT NUMBER

FEDERAL PROJECT NUMBER

SHEET
NUMBER

4.13

SCALE, FT.
0 25 50 100 FT.

GRID FACTOR

SE-NE

TOWN

OF

OSBORN

NE-NE

(27)
DELBERT KRULL;
BERNICE KRULL, LIFE ESTATE

10' WIDE
TEMPORARY INTEREST FOR
DRIVEWAY CONSTRUCTION
AND SLOPING

SLOPE INTERCEPT

50' R/W

N01°25'43"E

800.00'

1 A.P.

358+00

60.00' TI

360+00

CTH C

365+00

1/16" LINE

65' R/W

N01°25'43"E


1,462.68'

367+50

MATCH LINE

325+50

MATCH LINE

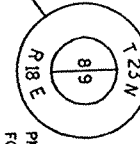

(28)
THE EDGEWOOD OF SEYMOUR, INC.,
A WISCONSIN CORPORATION

MN-MN

TOWN

(27)
DELBERT KRULL;
BERNICE KRULL, LIFE ESTATE

OF


OSBORN

(29)
NORMAN M. BUCHMANN &
ALETHA M. BUCHMANN

MN-MN

CULBERTSON ROAD EXISTING RIGHT-OF-WAY ESTABLISHED FROM THE NORTH LINE OF THE NE 1/4 OF SECTION 8, T.23N., R.18E. AND THE NORTH LINE OF THE NW 1/4 OF SECTION 9, T.23N., R.18E.


R/W PROJECT NUMBER	SHEET NUMBER
FEDERAL PROJECT NUMBER	4.14

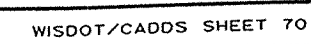

FILE NAME: E1332A /ROW /PLAT2 / RWP415.DGN TECH/ENGR: / PLOT DATE: 04/08/99 PLOT SCALE: 1:1
ORIGINATOR: OMNI ASSOCIATES ONE SYSTEMS DRIVE APPLETON, WI 54914 REV. DATE: / /99
LEVELS ON - 1,2,3,4,5,6,7,8,9,10,11,12,13,14,15,16,17,18,19,20,21,22,23,24,25,26,27,28,29,30,31,32,33,34,35,36,37,38,39,40,41,42,43,44,45,46,47,48,49,50,51,52,53,54,55,56,57, 59,60,61,62

NOTE : CTH C EXISTING RIGHT-OF-WAY ESTABLISHED FROM PREVIOUS PROJECT S0324 (4); CTH EE - SETMOUR ROAD; CTH C; OUTAGAMIE COUNTY

REVISION DATE 6-25-99 7-21-99 N.C.	ROUTE	COUNTY	DATE	R/W PROJECT NUMBER	SHEET
	CTH C	OUTAGAMIE	4-8-99		NUMBER
	SCALE, FT.			FEDERAL PROJECT NUMBER	4,15
	0 25 50 100 FT.				
			GRID FACTOR		

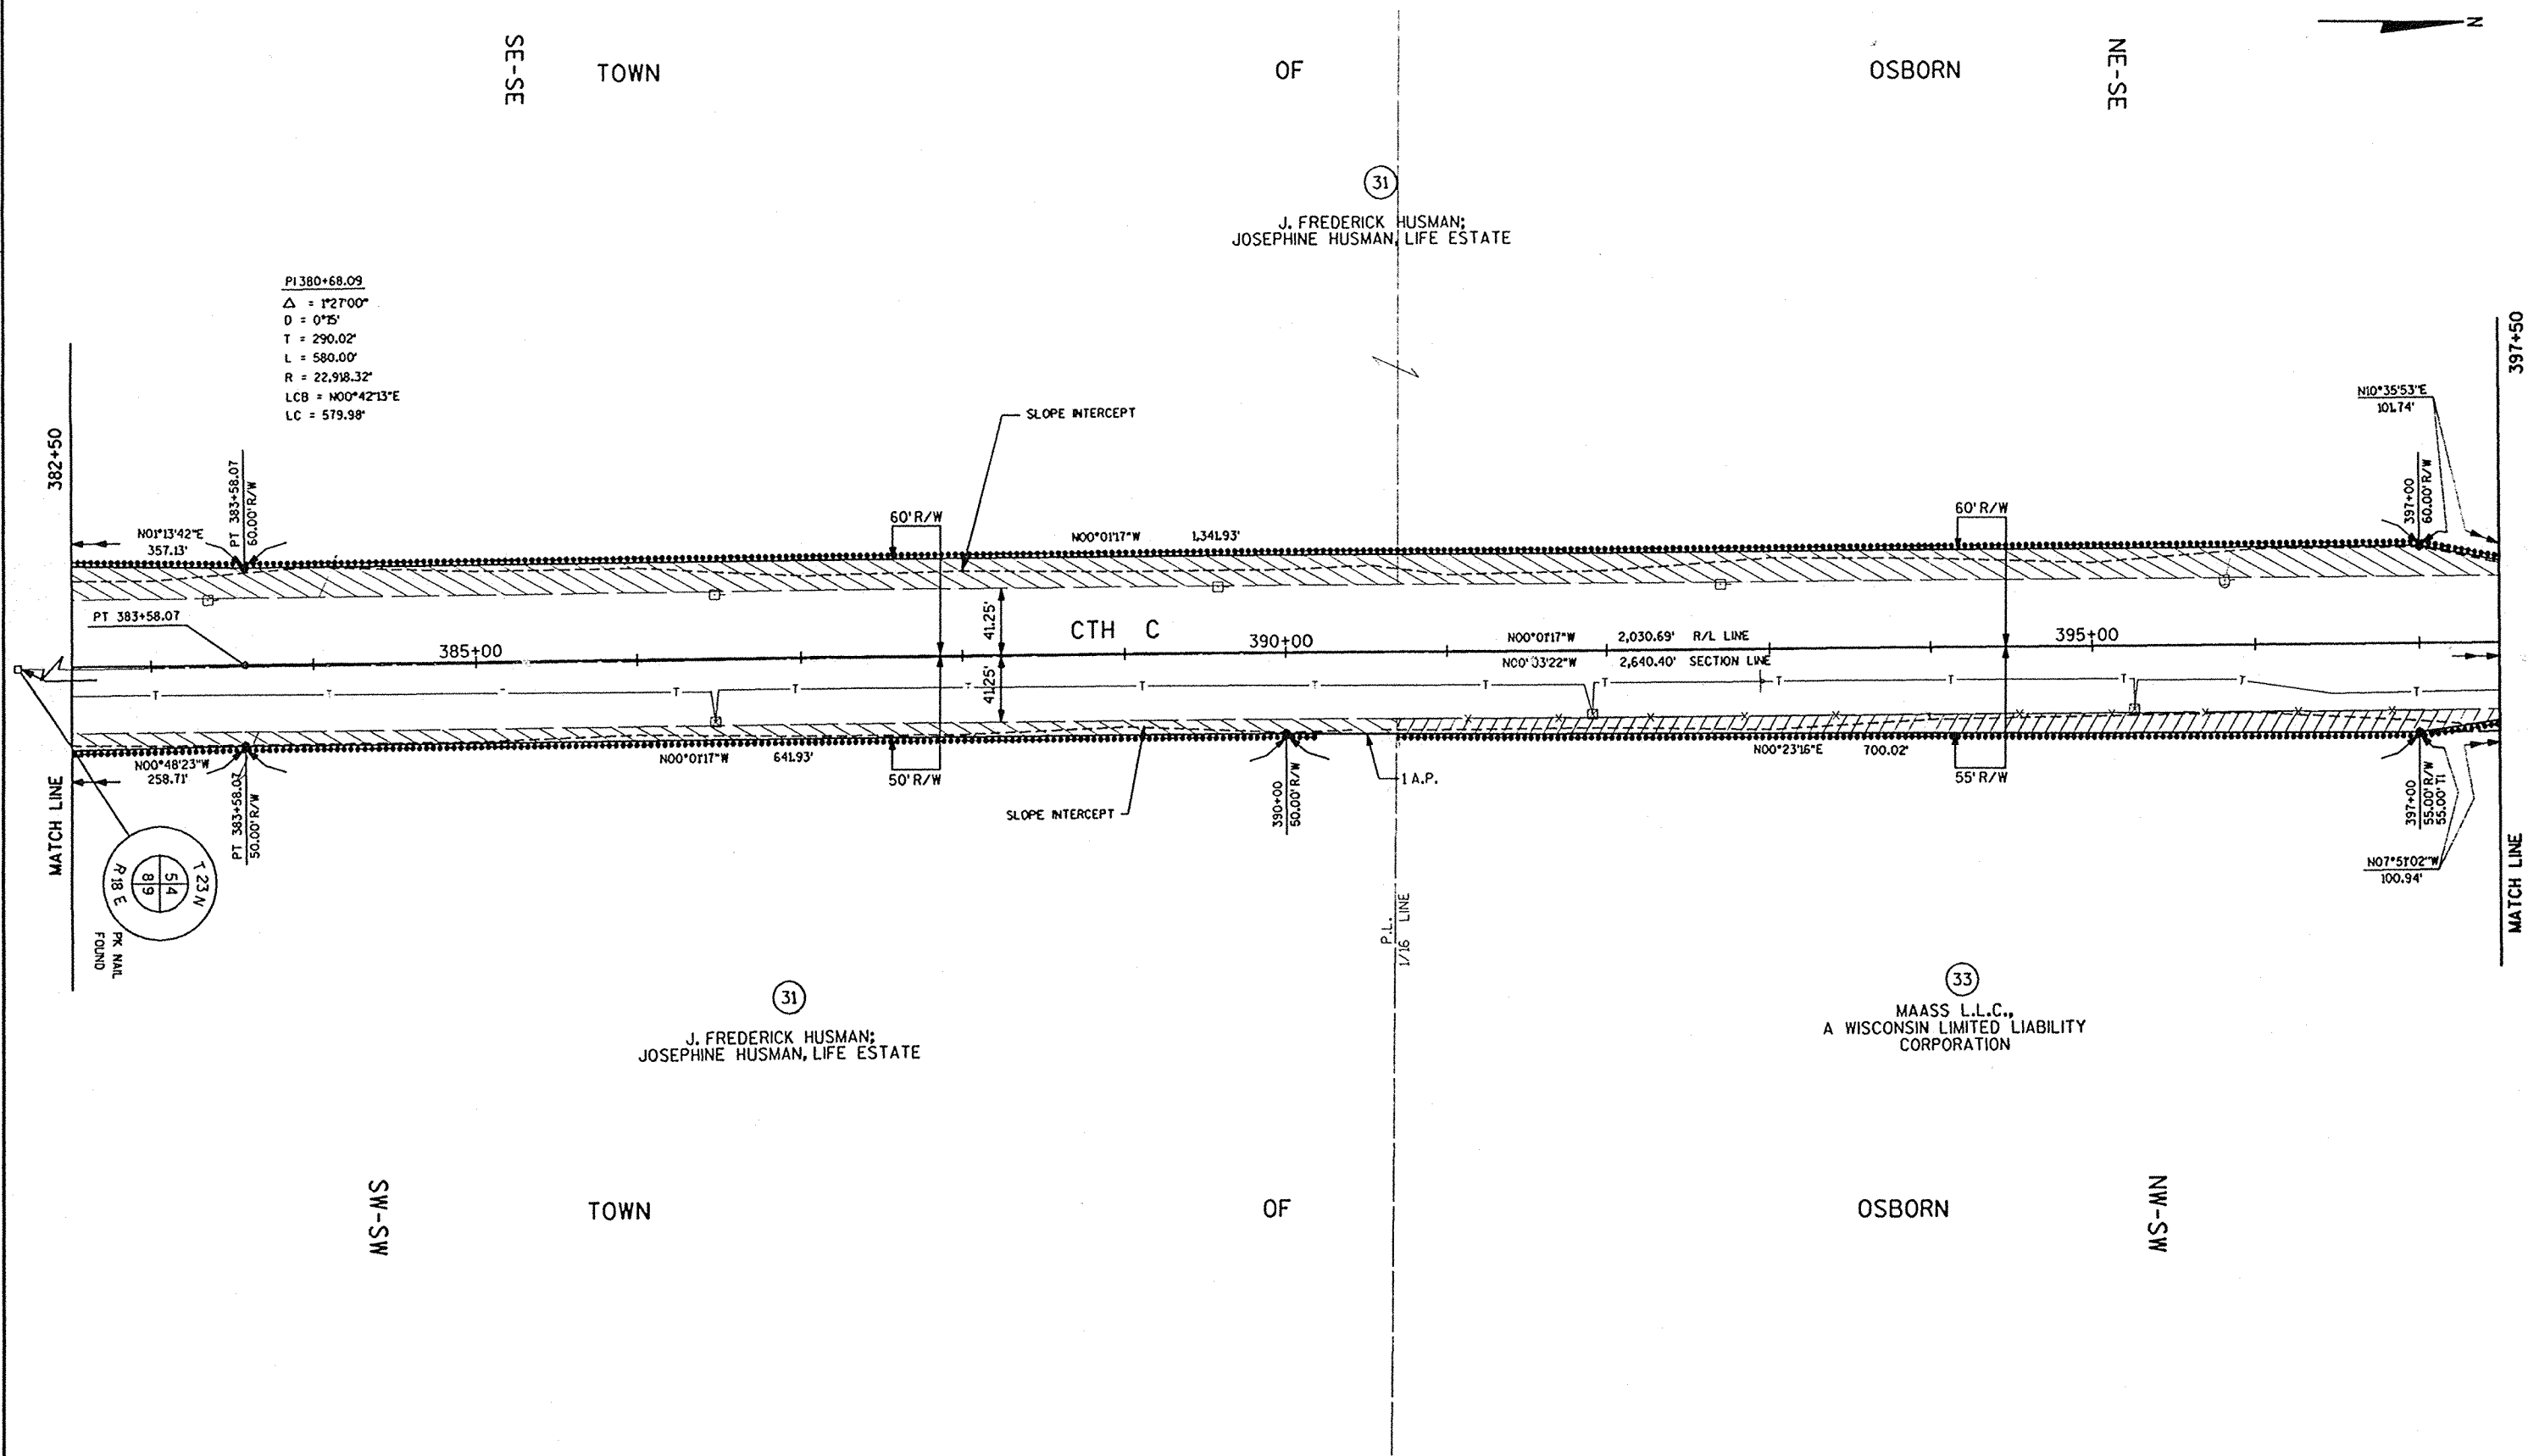


NOTE: CTH C EXISTING RIGHT-OF-WAY ESTABLISHED FROM PREVIOUS PROJECT S0324 (4); CTH EE - SEYMOUR ROAD; CTH C; OUTAGAMIE COUNTY.

REVISION DATE 6-25-99 7-21-99 N.C.	ROUTE CTH C	COUNTY OUTAGAMIE	DATE 4-8-99	R/W PROJECT NUMBER	SHEET NUMBER
	SCALE, FT. 0 25 50 100 FT.	GRID FACTOR		FEDERAL PROJECT NUMBER	4.16

FILE NAME: E1332A /ROW /PLAT2 / RWP16.DGN TECH/ENGR: / PLOT DATE: 04/08/99 / PLOT SCALE: 1:1
ORIGINATOR: OMNI ASSOCIATES ONE SYSTEMS DRIVE APPLETON, WI 54914 REV. DATE: / /99

LEVELS ON - 1, 2, 3, 4, 5, 6, 7, 8, 9, 10, 11, 12, 13, 14, 15, 16, 17, 18, 19, 20, 21, 22, 23, 24, 25, 26, 27, 28, 29, 30, 31, 32, 33, 34, 35, 36, 37, 38, 39, 40, 41, 42, 43, 44, 45, 46, 47, 48, 49, 50, 51, 52, 53, 54, 55, 57, 59, 60, 61, 62.

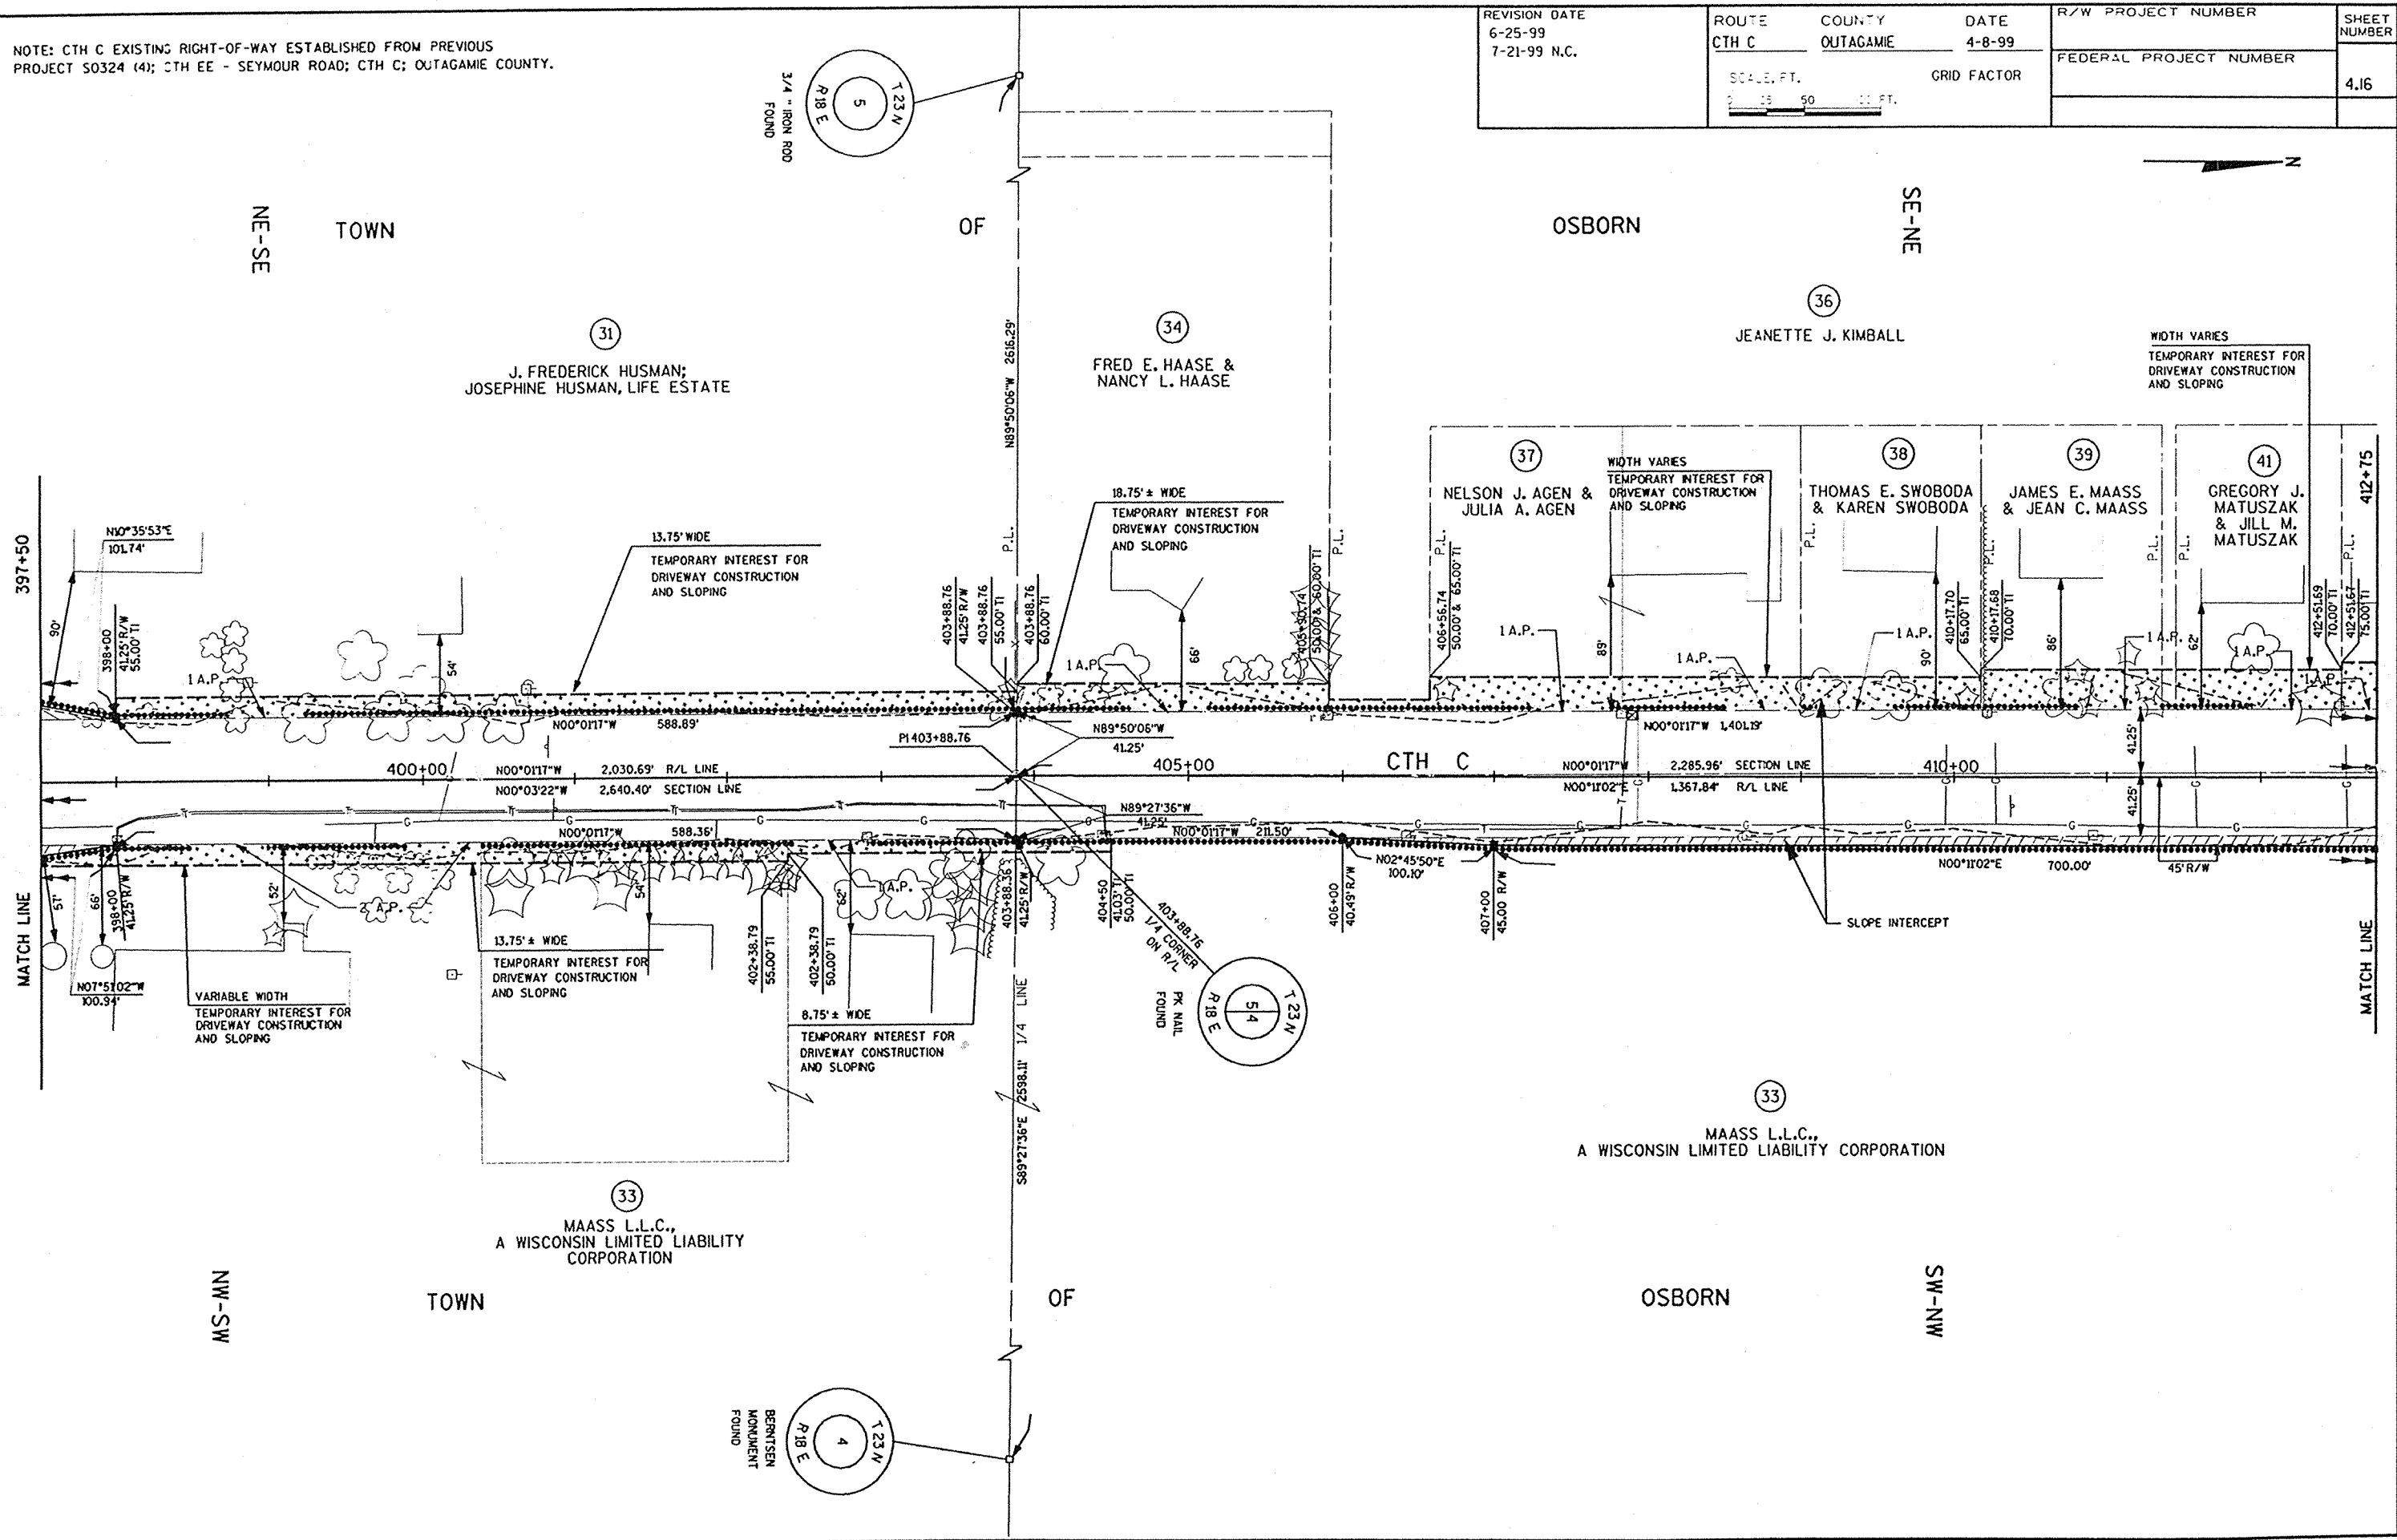

NOTE: CTH C EXISTING RIGHT-OF-WAY ESTABLISHED FROM PREVIOUS PROJECT S0324 (4); CTH EE- SEYMOUR ROAD; CTH C: OUTAGAMIE COUNTY.

STONERIDGE LANE EXISTING RIGHT-OF-WAY ESTABLISHED FROM MAASS SUBDIVISION.

STH 54 EXISTING RIGHT-OF-WAY ESTABLISHED FROM THE NORTH LINE OF THE NE 1/4 OF SECTION 32 AND THE NORTH LINE OF THE NW 1/4 OF SECTION 33, T.23N., R.18E.

REVISION DATE
6-25-99
7-21-99

ROUTE
CTH C

COUNTY
OUTAGAMIE

DATE
4-8-99


R/W PROJECT NUMBER

FEDERAL PROJECT NUMBER

SHEET
NUMBER
4.17

SCALE: 1"=40.00'
0 20 40 80 100 FT.

GRID FACTOR

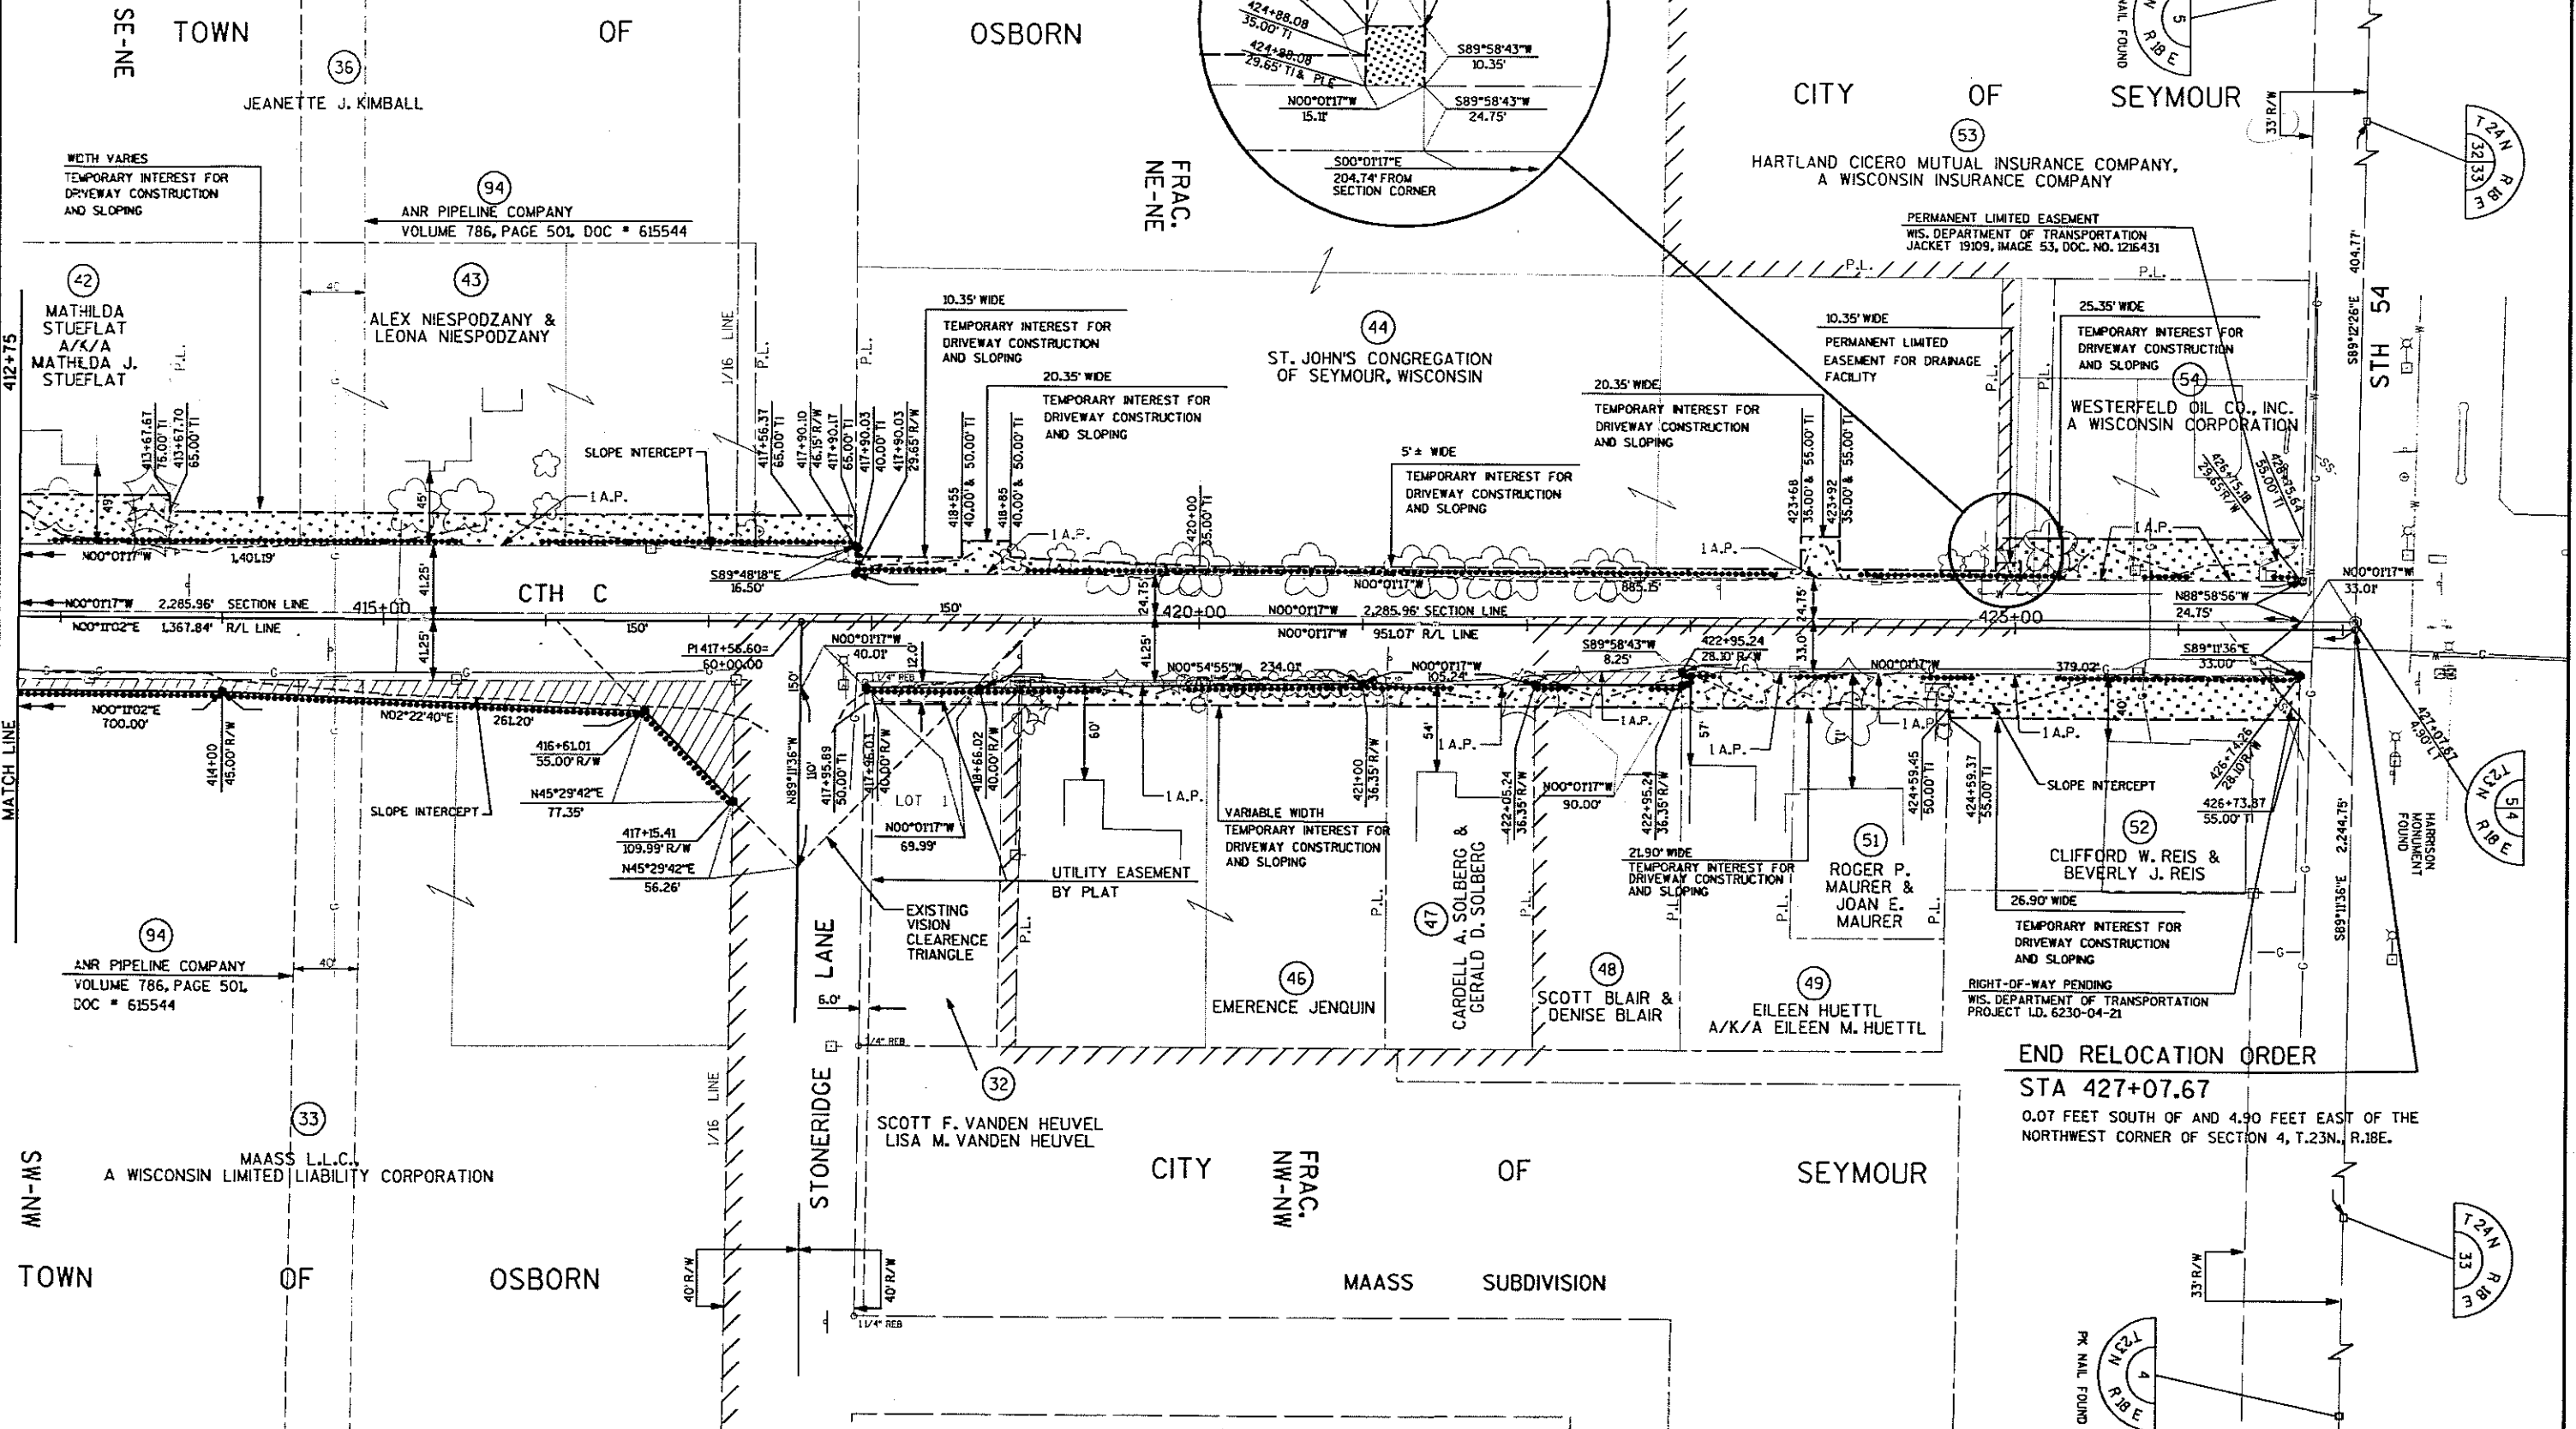

END RELOCATION ORDER

STA 427+07.67

0.07 FEET SOUTH OF AND 4.90 FEET EAST OF THE
NORTHWEST CORNER OF SECTION 4, T.23N., R.18E.