

Conventional Signs and Abbreviations

SECTION LINE	AC	ACRES	R	RADIUS
QUARTER LINE	Δ	CENTRAL ANGLE	R.	RANGE
TOWNSHIP AND RANGE LINE	COR.	CORNER	REF	REFERENCE LINE
PROPOSED OR NEW CENTERLINE	CTH	COUNTY TRUNK HIGHWAY	R/L	REFERENCE LINE
PROPOSED OR NEW R/W LINE	D	DEGREE OF CURVE	R/W	RIGHT OF WAY
EXISTING R/W LINE	E	EAST	S	SOUTH
LOT LINE	L	LENGTH OF CURVE	SEC	SECTION
PROPERTY LINE	LC	LONG CHORD	SL	SECTION LINE
CORPORATE LIMITS	LCB	LONG CHORD BEARING	SQ FT	SQUARE FEET
SLOPE INTERCEPTS	MI	MILE	STA	STATION
R/W POINT	N	NORTH	T.	TOWN
FENCE	PC	POINT OF CURVATURE	T	TANGENT LENGTH OF CURVE
SECTION OR QUARTER CORNER	PI	POINT OF INTERSECTION	TI	TEMPORARY INTEREST
POWER POLE	PT	POINT OF TANGENCY	USH	UNITED STATES HIGHWAY
TELEPHONE PEDESTAL	PLE	PERMANENT LIMITED EASEMENT	W	WEST
UNDERGROUND TELEPHONE CABLE				
TEMPORARY INTEREST				
NO ACCESS (BY ACQUISITION)				
NO ACCESS (BY STATUTORY AUTHORITY)				
NO ACCESS (BY PREVIOUS PROJECT)				



REVISION DATE	R/W PROJECT NUMBER	NUMBER
12-10-98 N.C.	FEDERAL PROJECT NUMBER	4.0
04-26-99 N.C.	PLAT OF RIGHT OF WAY REQUIRED FOR CTH C (CTH S TO CTH EE) OUTAGAMIE COUNTY	

END RELOCATION ORDER

STA 219+26.00
0.05 FEET EAST OF THE NORTHEAST
CORNER OF SECTION 29, T23N, R18E

BEGIN RELOCATION ORDER

STA 10+00.00
14.09 FEET NORTH OF AND 707.61 FEET WEST OF THE
SOUTHEAST CORNER OF SECTION 8, T22N, R18E

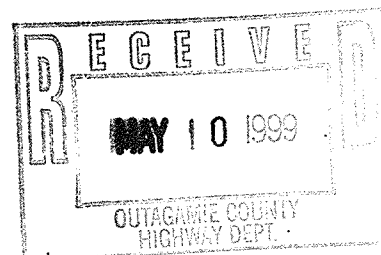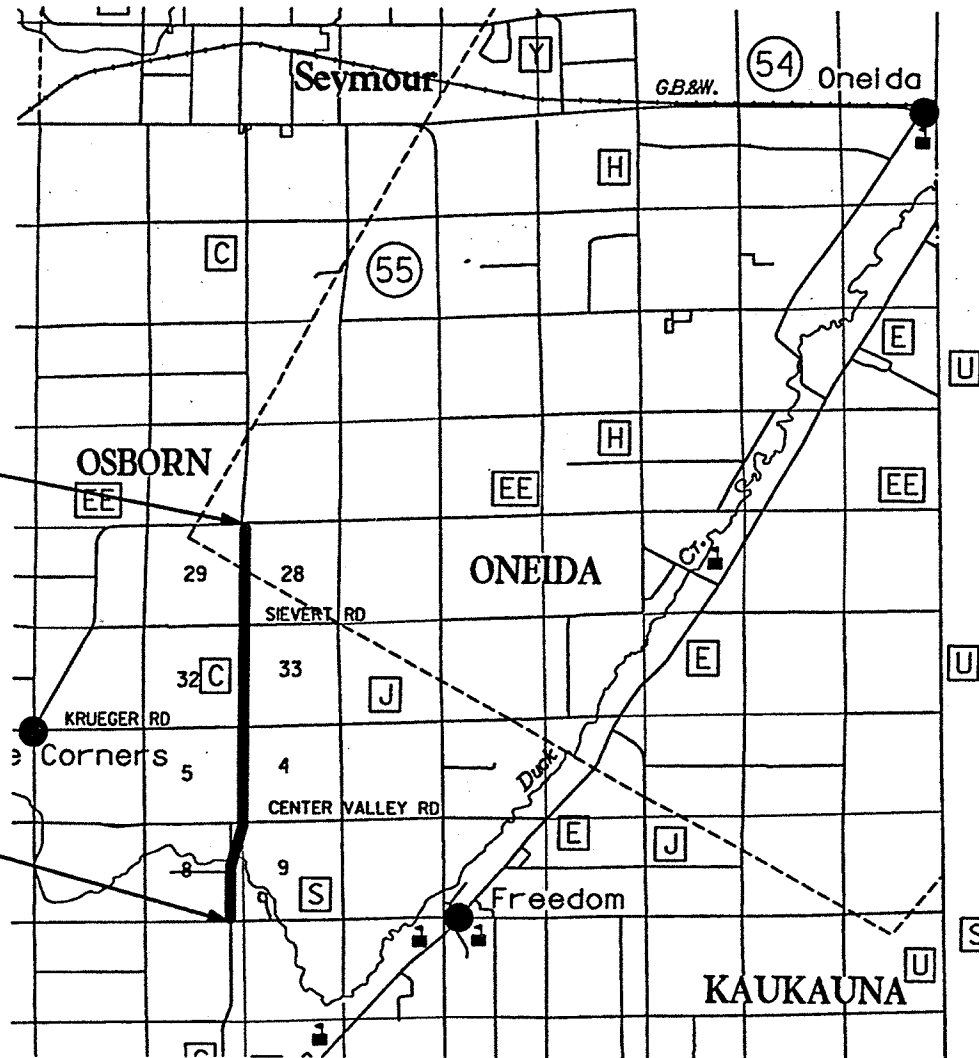

C-12

Notes

COORDINATES AND BEARINGS ON THIS PLAT ARE ORIENTED TO THE OUTAGAMIE COUNTY COORDINATE SYSTEM. ALL PLAT DISTANCES ARE GROUND LENGTH. THE DIFFERENCE BETWEEN PLAT BEARINGS REPRESENTS PLANE ANGLES IN DEGREES, MINUTES, AND SECONDS.

RIGHT OF WAY MONUMENTS ARE TYPE 2 AND ARE PLACED PRIOR TO OR AT THE TIME OF LAND TITLE TRANSFER.

RIGHT OF WAY BOUNDARIES ARE DEFINED WITH COURSES OF THE PERIMETER OF THE HIGHWAY LANDS REFERENCED TO THE U.S. PUBLIC LAND SURVEY OR OTHER SURVEYS OF PUBLIC RECORD. OTHER INFORMATION IS PROVIDED TO SUPPLEMENT THE BASIC PERIMETER DESCRIPTION AND SHALL NOT BE CONSTRUED TO PREVAIL OVER THE PERIMETER DESCRIPTION.

AREAS SHOWN IN THE TOTAL ACRES COLUMN MAY BE APPROXIMATE AND ARE DERIVED FROM TAX ROLLS OR OTHER AVAILABLE SOURCES AND MAY NOT INCLUDE LANDS OF THE OWNER WHICH ARE NOT CONTIGUOUS TO THE AREA TO BE ACQUIRED.

LAYOUT
SCALE 0 1/2 1 MI.
TOTAL NET LENGTH OF CENTERLINE = 3.963 MI.

ACCEPTED FOR OUTAGAMIE COUNTY	
9-30-98 (Date)	Alvin M. Smith (Signature)
ORIGINAL PLANS PREPARED BY	
OMNI ASSOCIATES APPLETON, WISCONSIN	
SEPT 30, 1998 (Date)	Donald P. Lacombe (Signature)

C-12

SCHEDULE OF LANDS & INTERESTS REQUIRED

AREAS SHOWN IN THE TOTAL ACRES COLUMN MAY BE APPROXIMATE AND ARE DERIVED FROM TAX ROLLS OR OTHER AVAILABLE SOURCES AND MAY NOT INCLUDE LANDS OF THE OWNER WHICH ARE NOT CONTIGUOUS TO THE AREA TO BE ACQUIRED.


REVISION DATE
12-10-98
04-26-99

ROUTE CTH C COUNTY OUTAGAMIE DATE 09/30/98


R/W PROJECT NUMBER	SHEET NUMBER
FEDERAL PROJECT NUMBER	4.1

NUMBER	SHEET NUMBER	OWNER	INTEREST REQUIRED	TOTAL AREA	R/W AREA NEW	R/W AREA EXISTING	TOTAL AREA REQUIRED	TOTAL AREA REM	TI AREA	REMARKS
1	4.4	BARBARA K. GIESSEL, LC, MERLIN J. BESSETTE, JR & CONNIE L. BESSETTE, VENDORS		0.50	0.00	0.12	0.12	0.38	AC	---
2	4.4	THOMAS P. MURPHY & DEBBIE M. MURPHY	FEE	19.73	0.28	1.17	1.45	18.28	AC	---
3	4.4	MARTIN J. MURPHY & PATRICIA MURPHY	FEE & TI	27.17	0.60	1.60	2.20	25.04	AC	0.08
4	4.4	LINDA M. SCHUH		0.77	0.00	0.12	0.12	0.65	AC	---
5	4.4	JOSEPH P. VAN VEGHEL		0.50	0.00	0.11	0.11	0.39	AC	---
6	4.4	BLACK CREEK LIMESTONE COMPANY, A WISCONSIN CORPORATION	FEE & TI	20.08	0.18	1.45	1.63	18.45	AC	0.02
7	4.4	JAMES A. LARDINDIS & LORI A. LARDINDIS		0.92	0.00	0.25	0.25	0.67	AC	---
8	4.4 - 4.5	DOUGLAS R. BERA & CATHY BERA	FEE	6.34	0.11	0.67	0.78	5.56	AC	---
9	4.4 - 4.5	LEROY FRITTSCH & MARY LOU FRITTSCH	FEE & TI	35.76	0.55	5.65	6.20	29.56	AC	0.05
10										
11	4.5	STEVEN E. SCHULTZ & LINDA M. SCHUH	FEE & TI	4.50	0.01	0.00	0.01	4.49	AC	0.05
12	4.5	IRISH WATERS GOLF CLUB, INC., A WISCONSIN CORPORATION	FEE & TI	30.08	0.07	0.99	1.06	29.02	AC	0.05
13	4.5 - 4.6	LES TERPSTRA & KRISTINE TERPSTRA	FEE	40.00	0.46	1.43	1.89	38.11	AC	---
14	4.5 - 4.6	ELMER F. EGGERT & LUCILLE EGGERT	FEE	40.00	0.09	1.33	1.42	38.58	AC	---
15										
16	4.6	RICHARD FISCHER & DIANE FISCHER	TI	1.00	0.00	0.14	0.14	0.86	AC	0.05
17	4.6	DAVID R. FISCHER & MARILYN FISCHER	FEE & TI	79.00	0.86	2.46	3.32	75.68	AC	0.20
18	4.6 - 4.7	EUGENE GONNERING	FEE & TI	40.00	0.33	1.28	1.61	38.39	AC	0.14
19	4.6 - 4.7	DUANE L. IHDE & LYNN M. IHDE, LC, LORRAINE IHDE, VENDOR	FEE & TI	40.75	0.41	1.27	1.68	39.07	AC	0.11
20										
21	4.7	CARLTON L. STELLMACHER & DOROTHY STELLMACHER	FEE	29.31	0.29	1.24	1.53	27.78	AC	---
22	4.7	DANIEL ANGOTTI & DARLENE ANGOTTI	FEE & TI	3.70	0.08	0.26	0.34	3.36	AC	0.05
23	4.7	JOHN R. SMET & RENEE J. SMET	TI	1.00	0.00	0.20	0.20	0.80	AC	0.08
24	4.7 - 4.8	EUGENE GONNERING	FEE & TI	41.59	0.86	1.99	2.85	38.74	AC	0.10
25										
26	4.7 - 4.8	KEVIN PEETERS & LINDA D. ZULEGER	FEE & TI	14.65	0.18	1.07	1.25	13.40	AC	0.02
27	4.8	ROBERT GEENEN	FEE & TI	38.00	0.32	1.00	1.32	36.68	AC	0.03
28	4.8	JAMES J. BAUMGART & JOAN R. BAUMGART	FEE & TI	2.00	0.11	0.35	0.46	1.54	AC	0.06
29	4.8	JUDITH L. BUELOW	FEE & TI	8.00	0.08	0.24	0.32	7.68	AC	0.02
30										
31	4.8	DOUGLAS C. BUELOW & ELLEN K. BUELOW	FEE & TI	37.50	0.36	1.14	1.50	36.00	AC	0.03
32	4.8	WAYNE MUENSTER, A/K/A WAYNE K. MUENSTER & VIRGINIA MUENSTER, A/K/A VIRGINIA S. MUENSTER	FEE & TI	28.33	0.19	0.65	0.84	27.49	AC	0.08
33	4.8	TIM ENDTER & SHARON J. ENDTER	FEE	2.50	0.03	0.08	0.11	2.39	AC	---
34	4.8	MARK E. TREIBER & SANDRA S. SIEVERT N/K/A SANDRA S. TREIBER		1.21	0.00	0.16	0.16	1.05	AC	---
35										
36	4.8 - 4.9	DENNIS BOYLAN	FEE & TI	40.00	0.47	1.28	1.75	38.25	AC	0.04
37	4.8 - 4.9	RONALD W. ROETHLISBERGER & CYNTHIA S. ROETHLISBERGER	FEE	10.46	0.13	0.41	0.54	9.92	AC	---
38	4.9	MARK C. KERKHOFF & CYNTHIA A. KERKHOFF	FEE	57.12	0.33	1.65	1.98	55.14	AC	---
39	4.9	TRUSTEES OF THE LERUM REVOCABLE TRUST, OLIVER LERUM, TRUSTEE, ADELINE LERUM TRUSTEE	FEE	33.10	0.41	1.29	1.70	31.40	AC	---
40										
41	4.9	LARRY J. KRUEGER & ELLEN E. AMBROSIOUS N/K/A ELLEN E. KRUEGER	FEE	1.73	0.11	0.32	0.43	1.30	AC	---
42	4.9	DANIEL L. BECKS & CATHY M. BECKS	FEE	4.29	0.20	0.57	0.77	3.52	AC	---
43	4.9	STEVEN D. LADUKE & SANDRA L. CASEY	FEE	10.21	0.18	0.53	0.71	9.50	AC	---
44	4.9 - 4.10	GENE GONNERING	FEE & TI	56.32	0.55	1.79	2.34	53.98	AC	0.02
45										
46	4.9	THOMAS N. SMET & SUSAN M. SMET	FEE	7.00	0.14	0.00	0.14	6.86	AC	---
47	4.9 - 4.10	JOHN G. ARTIN & PATRICIA L. ARTIN	FEE	7.08	0.12	0.00	0.12	6.96	AC	---
48	4.10	MARCIA NOBLE	FEE & TI	10.01	0.17	0.49	0.66	9.35	AC	0.03
49	4.10	LEONARD J. LINSMEYER & CYNTHIA L. LINSMEYER	FEE	8.60	0.22	1.04	1.26	7.34	AC	---
50										
51	4.10	MARVIN W. HINTZ & SHARRI K. HINTZ	TI	29.99	0.00	0.39	0.39	29.60	AC	0.08
52	4.10	ESTELLE MOHRING	FEE & TI	38.41	0.44	1.03	1.47	36.94	AC	0.06
53	4.10	JANICE GAONOW	TI	1.23	0.00	0.22	0.22	1.01	AC	0.09
54	4.10	WINTER LEASING, LLC	FEE	10.25	0.11	0.13	0.24	10.01	AC	---
55										
56	4.10	FRANK J. SAUSEN	FEE	24.92	0.38	0.50	0.88	24.04	AC	---
57	4.10 - 4.11	TERRY L. BRILL & JANET J. BRILL, LC, GERALD L. BRILL, VENDOR	FEE	5.00	0.15	0.16	0.31	4.69	AC	---
58	4.10	JOSEPH R. KUNSTMAN & NANCY R. KUNSTMAN		0.78	0.00	0.34	0.34	0.44	AC	---
59	4.10 - 4.11	DANIEL J. VANDEN HEUVEL & MARY F. VANDEN HEUVEL	FEE	39.00	0.71	2.06	2.77	36.23	AC	---
60										
61	4.11	B & B ENTERPRISES, A WISCONSIN PARTNERSHIP	FEE & TI	4.64	0.03	0.00	0.03	4.61	AC	0.06
62	4.11	GERALD L. BRILL & ELAINE E. BRILL	FEE	3.66	0.27	0.00	0.27	3.39	AC	---
90	4.4 - 4.5	WISCONSIN PUBLIC SERVICE CORPORATION	CONVEYANCE OF RIGHTS	---	---	---	---	---	---	---
91	4.4, 4.7, 4.9	WISCONSIN ELECTRIC POWER COMPANY	CONVEYANCE OF RIGHTS	---	---	---	---	---	---	---
92	4.4, 4.9	AMERITECH	CONVEYANCE OF RIGHTS	---	---	---	---	---	---	---
93	4.10 - 4.11	GENERAL TELEPHONE COMPANY OF WISCONSIN	CONVEYANCE OF RIGHTS	---	---	---	---	---	---	---


FILE NAME: EI1332A /ROW
TECH/ENGR: DPP/NAH
PLOT DATE: 12/10/98
LEVELS ON: 1,2,3,4,5,6,7,8,9,10,11,12,13,14,15,16,17,18,19,20,21,22,23,24,25,26,27,28,29,30,31,32,33,34,35,36,37,38,39,40,41,42,43,44,45,46,47,48,49,50,51,52,53,54,55, 57,58,59,60,61,62,63

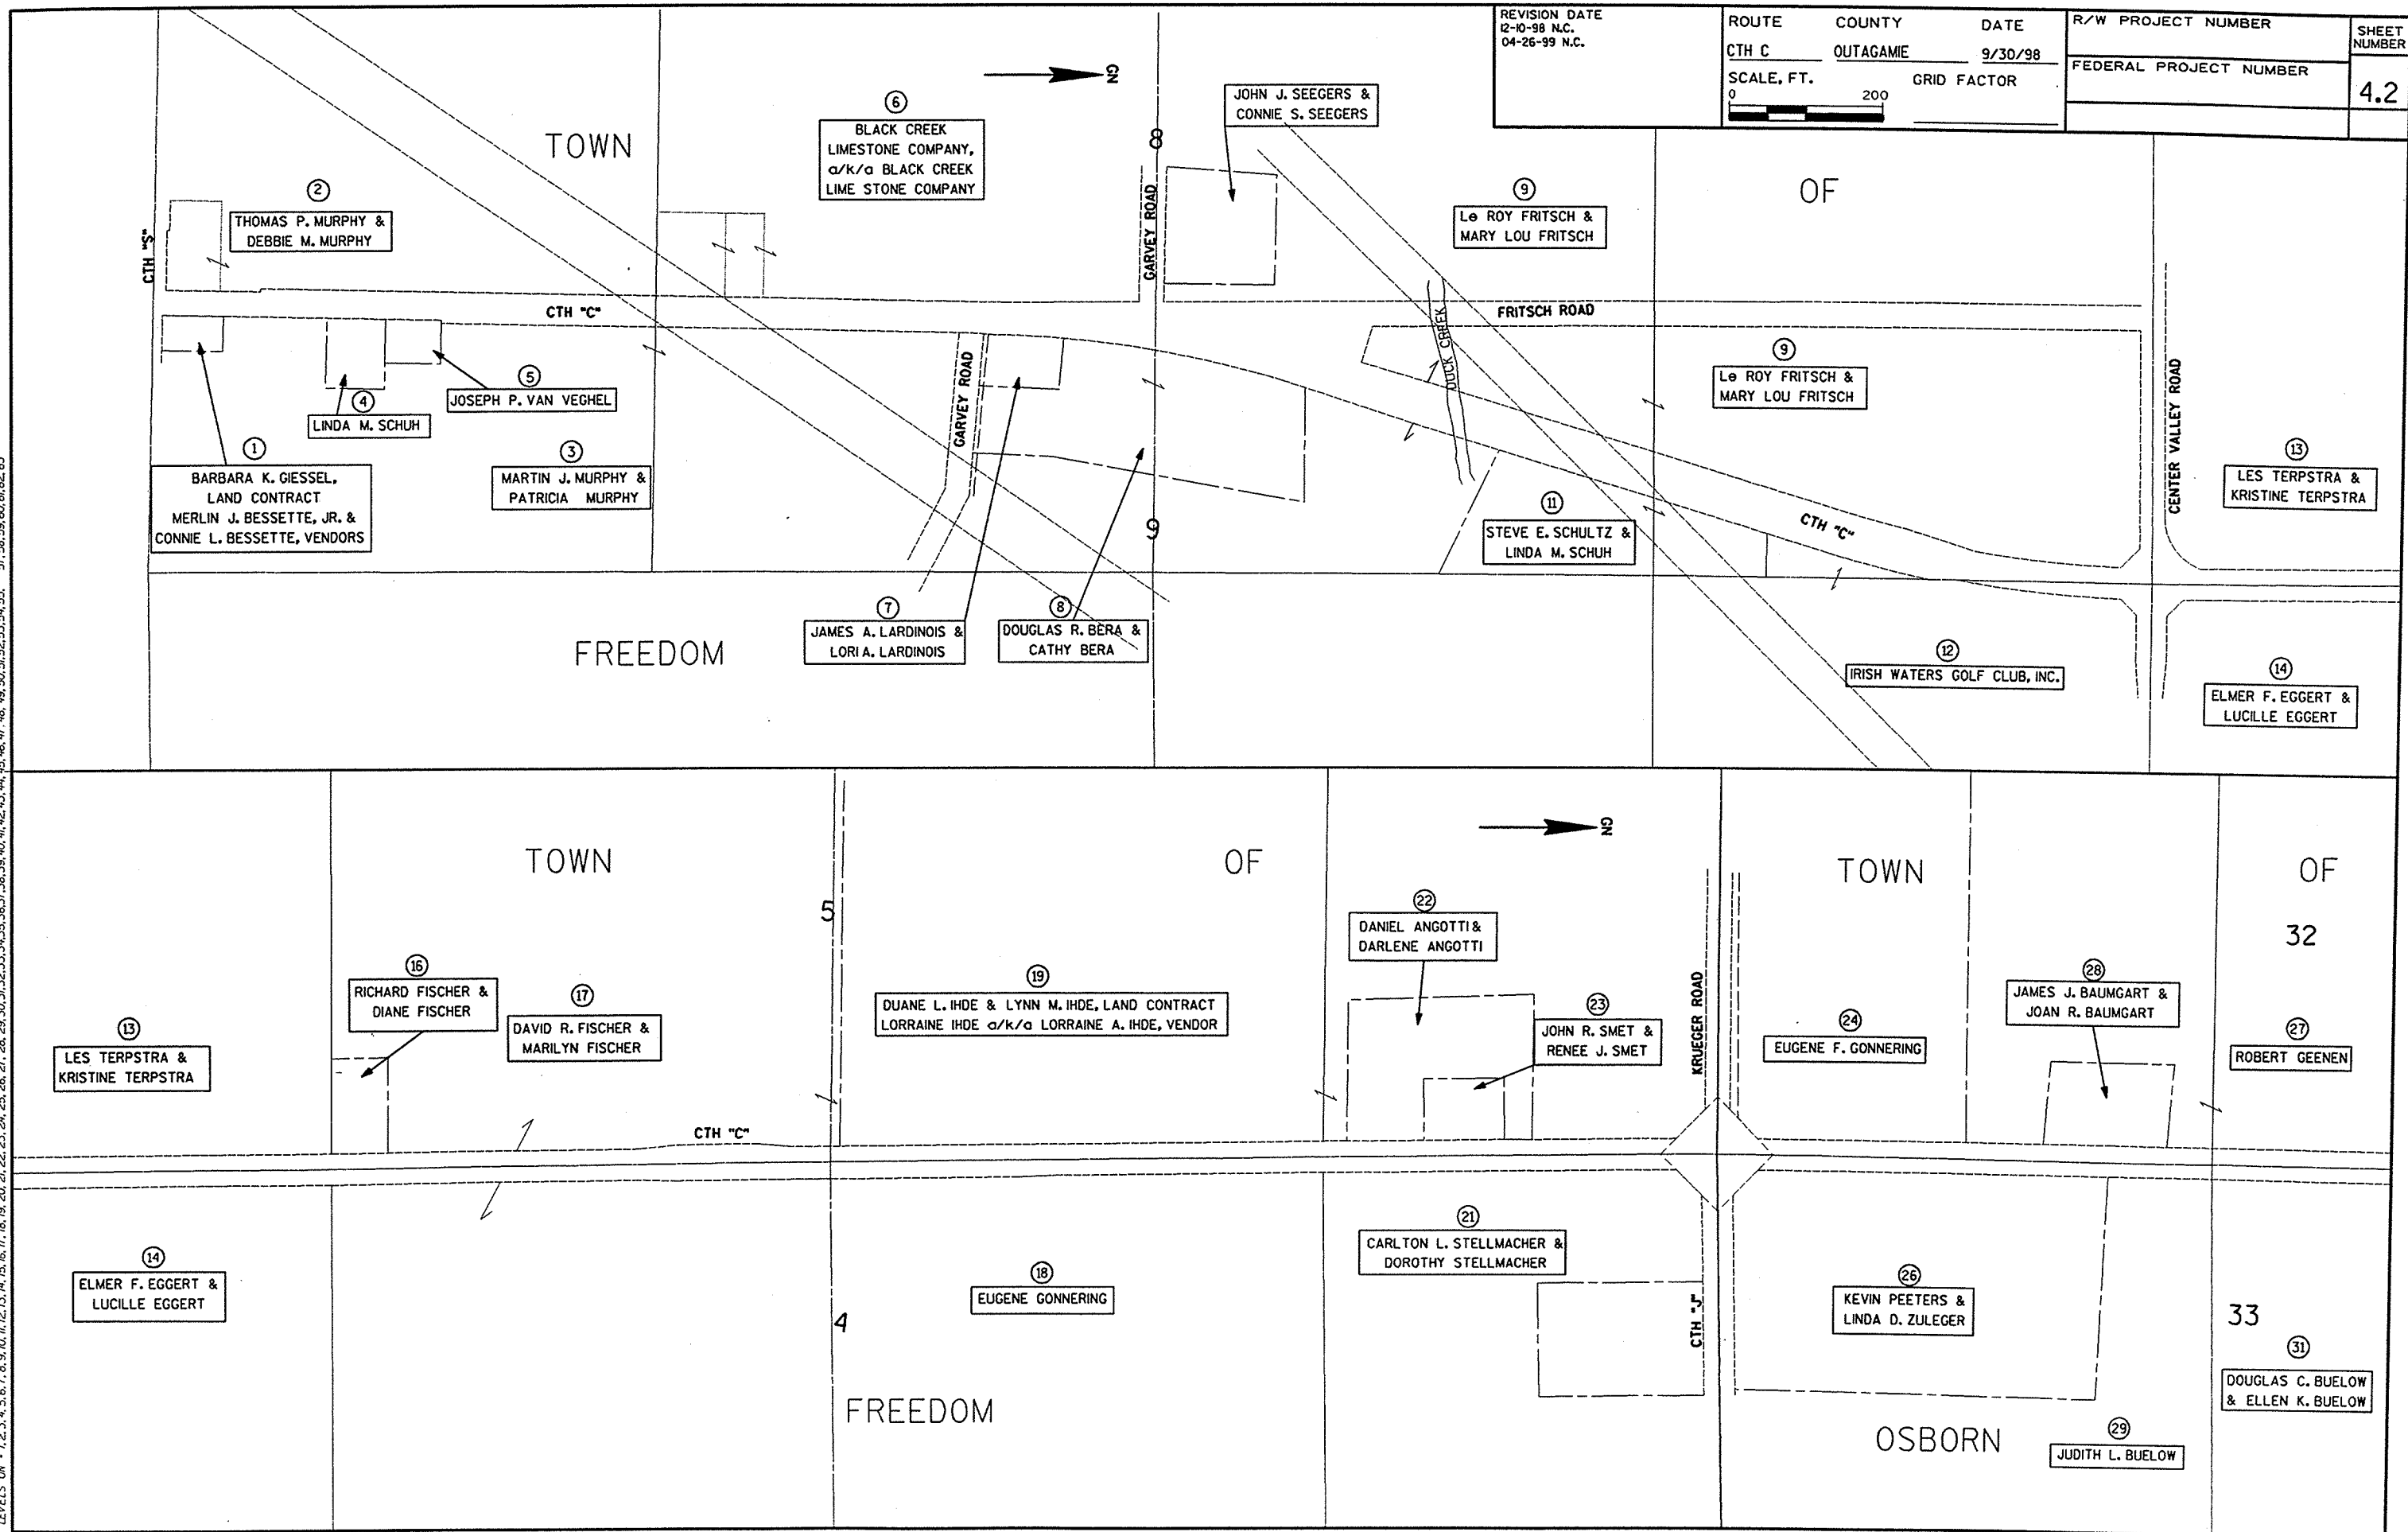

FILE NAME: E01332A /ROW
TECH/ENGR: DPP/MAH
PLOT DATE: 12/10/98
LEVELS ON: 1,2,3,4,5,6,7,8,9,10,11,12,13,14,15,16,17,18,19,20,21,22,23,24,25,26,27,28,29,30,31,32,33,34,35,36,37,38,39,40,41,42,43,44,45,46,47,48,49,50,51,52,53,54,55,57,58,59,60,61,62,63

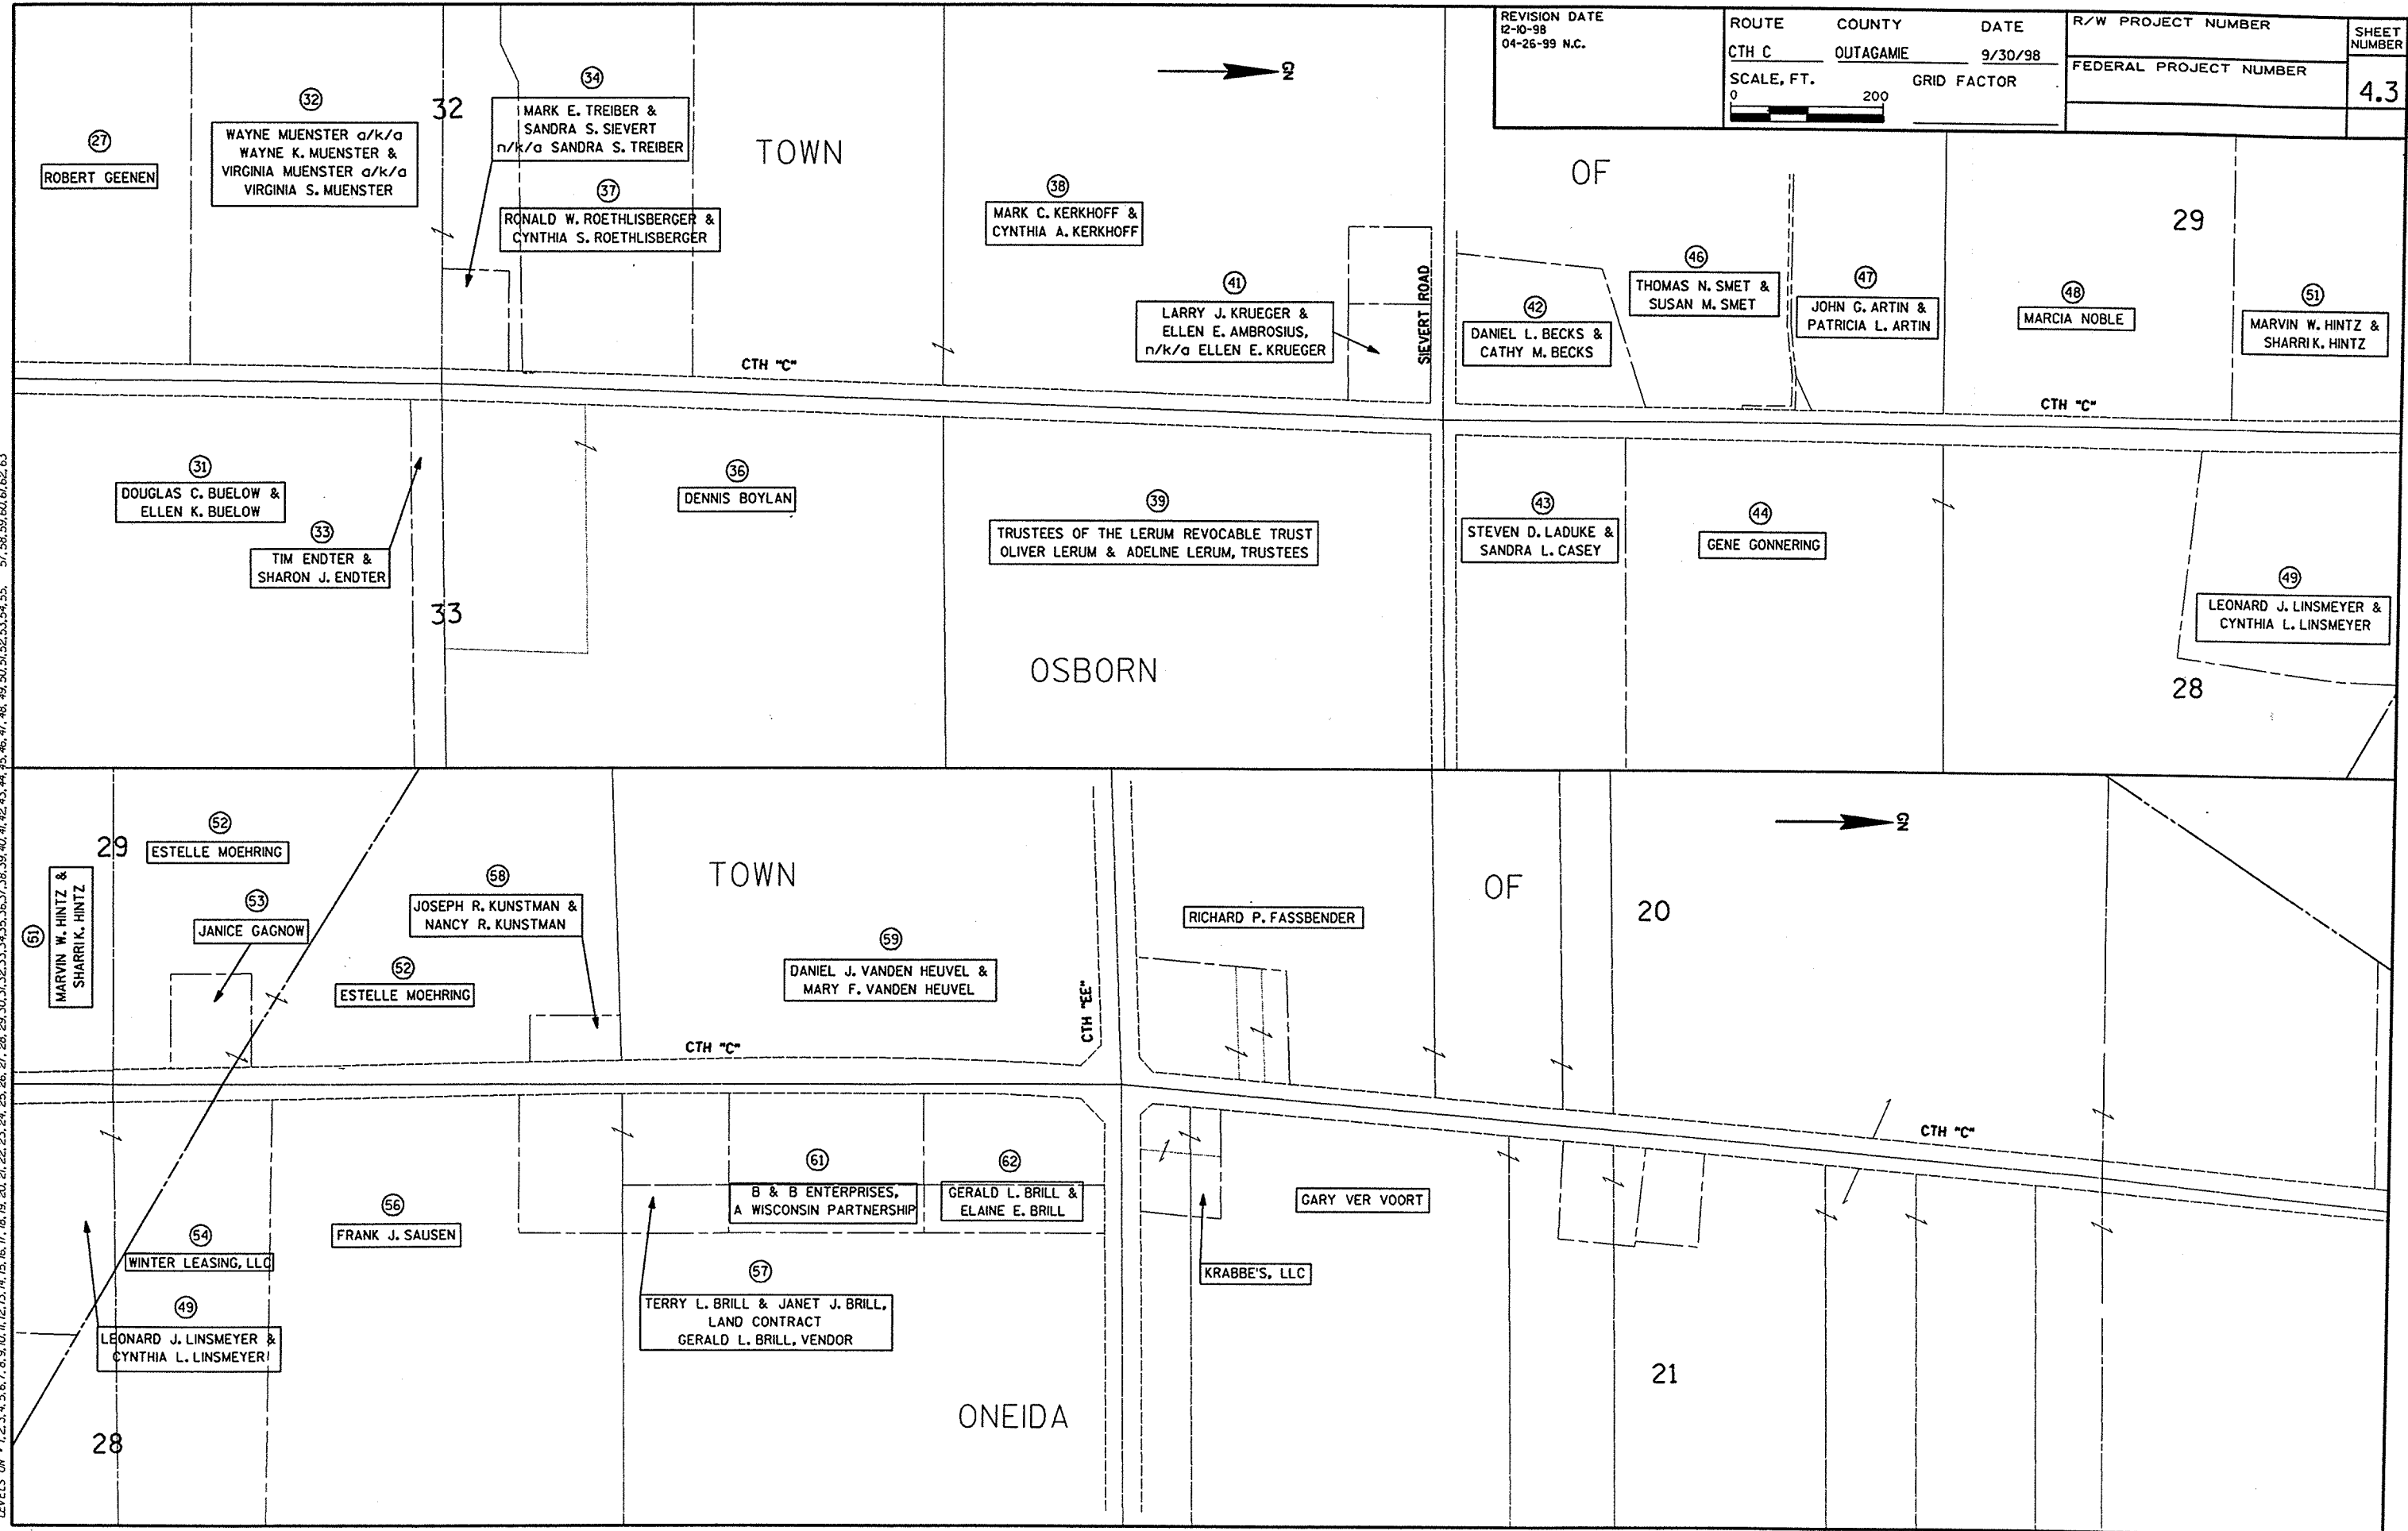

FILE NAME: HOGN:

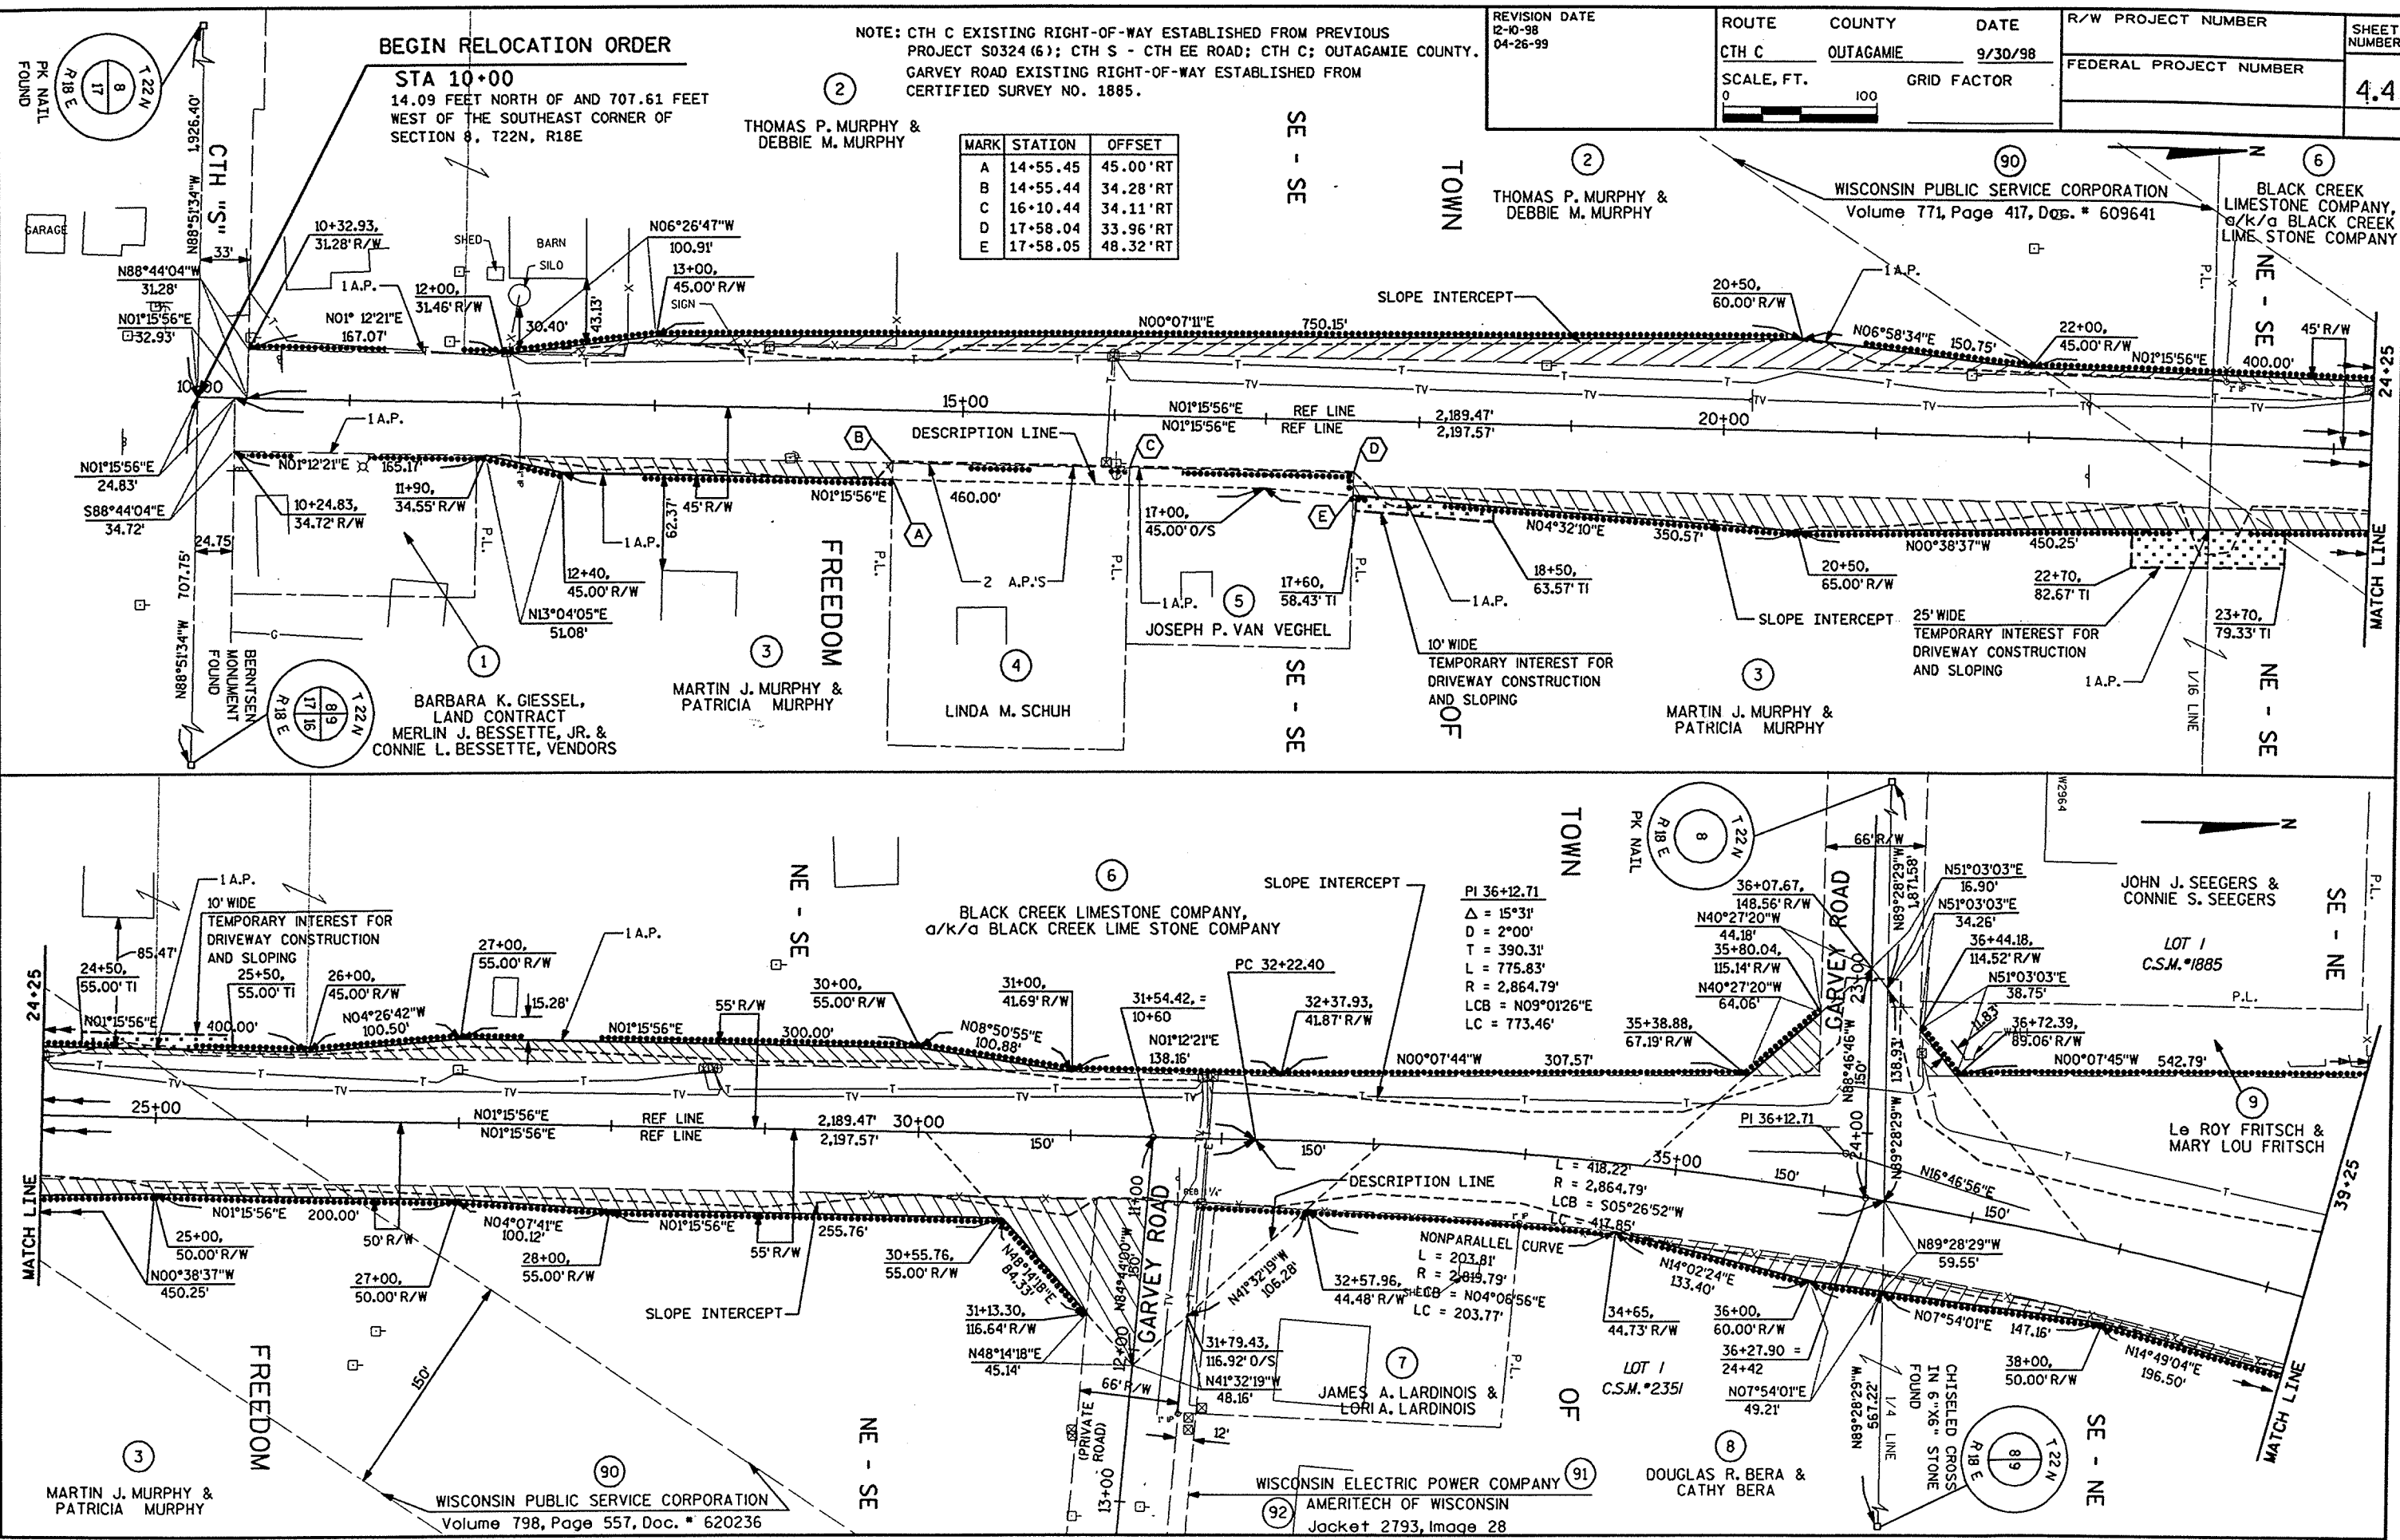


NOTE: CTH C EXISTING RIGHT-OF-WAY ESTABLISHED FROM PREVIOUS PROJECT S0324 (6); CTH S - CTH EE ROAD; CTH C; OUTAGAMIE COUNTY. GARVEY ROAD EXISTING RIGHT-OF-WAY ESTABLISHED FROM CERTIFIED SURVEY NO. 1885.

MARK	STATION	OFFSET
A	14+55.45	45.00' RT
B	14+55.44	34.28' RT
C	16+10.44	34.11' RT
D	17+58.04	33.96' RT
E	17+58.05	48.32' RT

REVISION DATE 12-10-98 04-26-99	ROUTE CTH C	COUNTY OUTAGAMIE	DATE 9/30/98	R/W PROJECT NUMBER
	SCALE, FT. 0 100	GRID FACTOR		FEDERAL PROJECT NUMBER
				SHEET NUMBER 4.4

FILE NAME: HOGN;
ORIGINATOR: OMNI ASSOCIATES
LEVELS ON - 1, 2, 100
PLOT DATE: 12/10/98
REV. DATE: 12/10/98
PLOT SCALE: 1"=111'
TECHNICAL: RWPOLSON
APPLETON, WI 54914

FILE NAME: E1332A / ROW / PLAT / RW04.DGN/ENGR: / REV. DATE: 12/10/98 / PLOT SCALE: 1:1
ORIGINATOR: OMNI ASSOCIATES ONE SYSTEMS DRIVE APPLETON, WI 54914
LEVELS ON: 1, 2, 3, 4, 5, 6, 7, 8, 9, 10, 11, 12, 13, 14, 15, 16, 17, 18, 19, 20, 21, 22, 23, 24, 25, 26, 27, 28, 29, 30, 31, 32, 33, 34, 35, 36, 37, 38, 39, 40, 41, 42, 43, 44, 45, 46, 47, 48, 49, 50, 51, 52, 53, 54, 55, 57, 58, 59, 60, 61, 62, 63

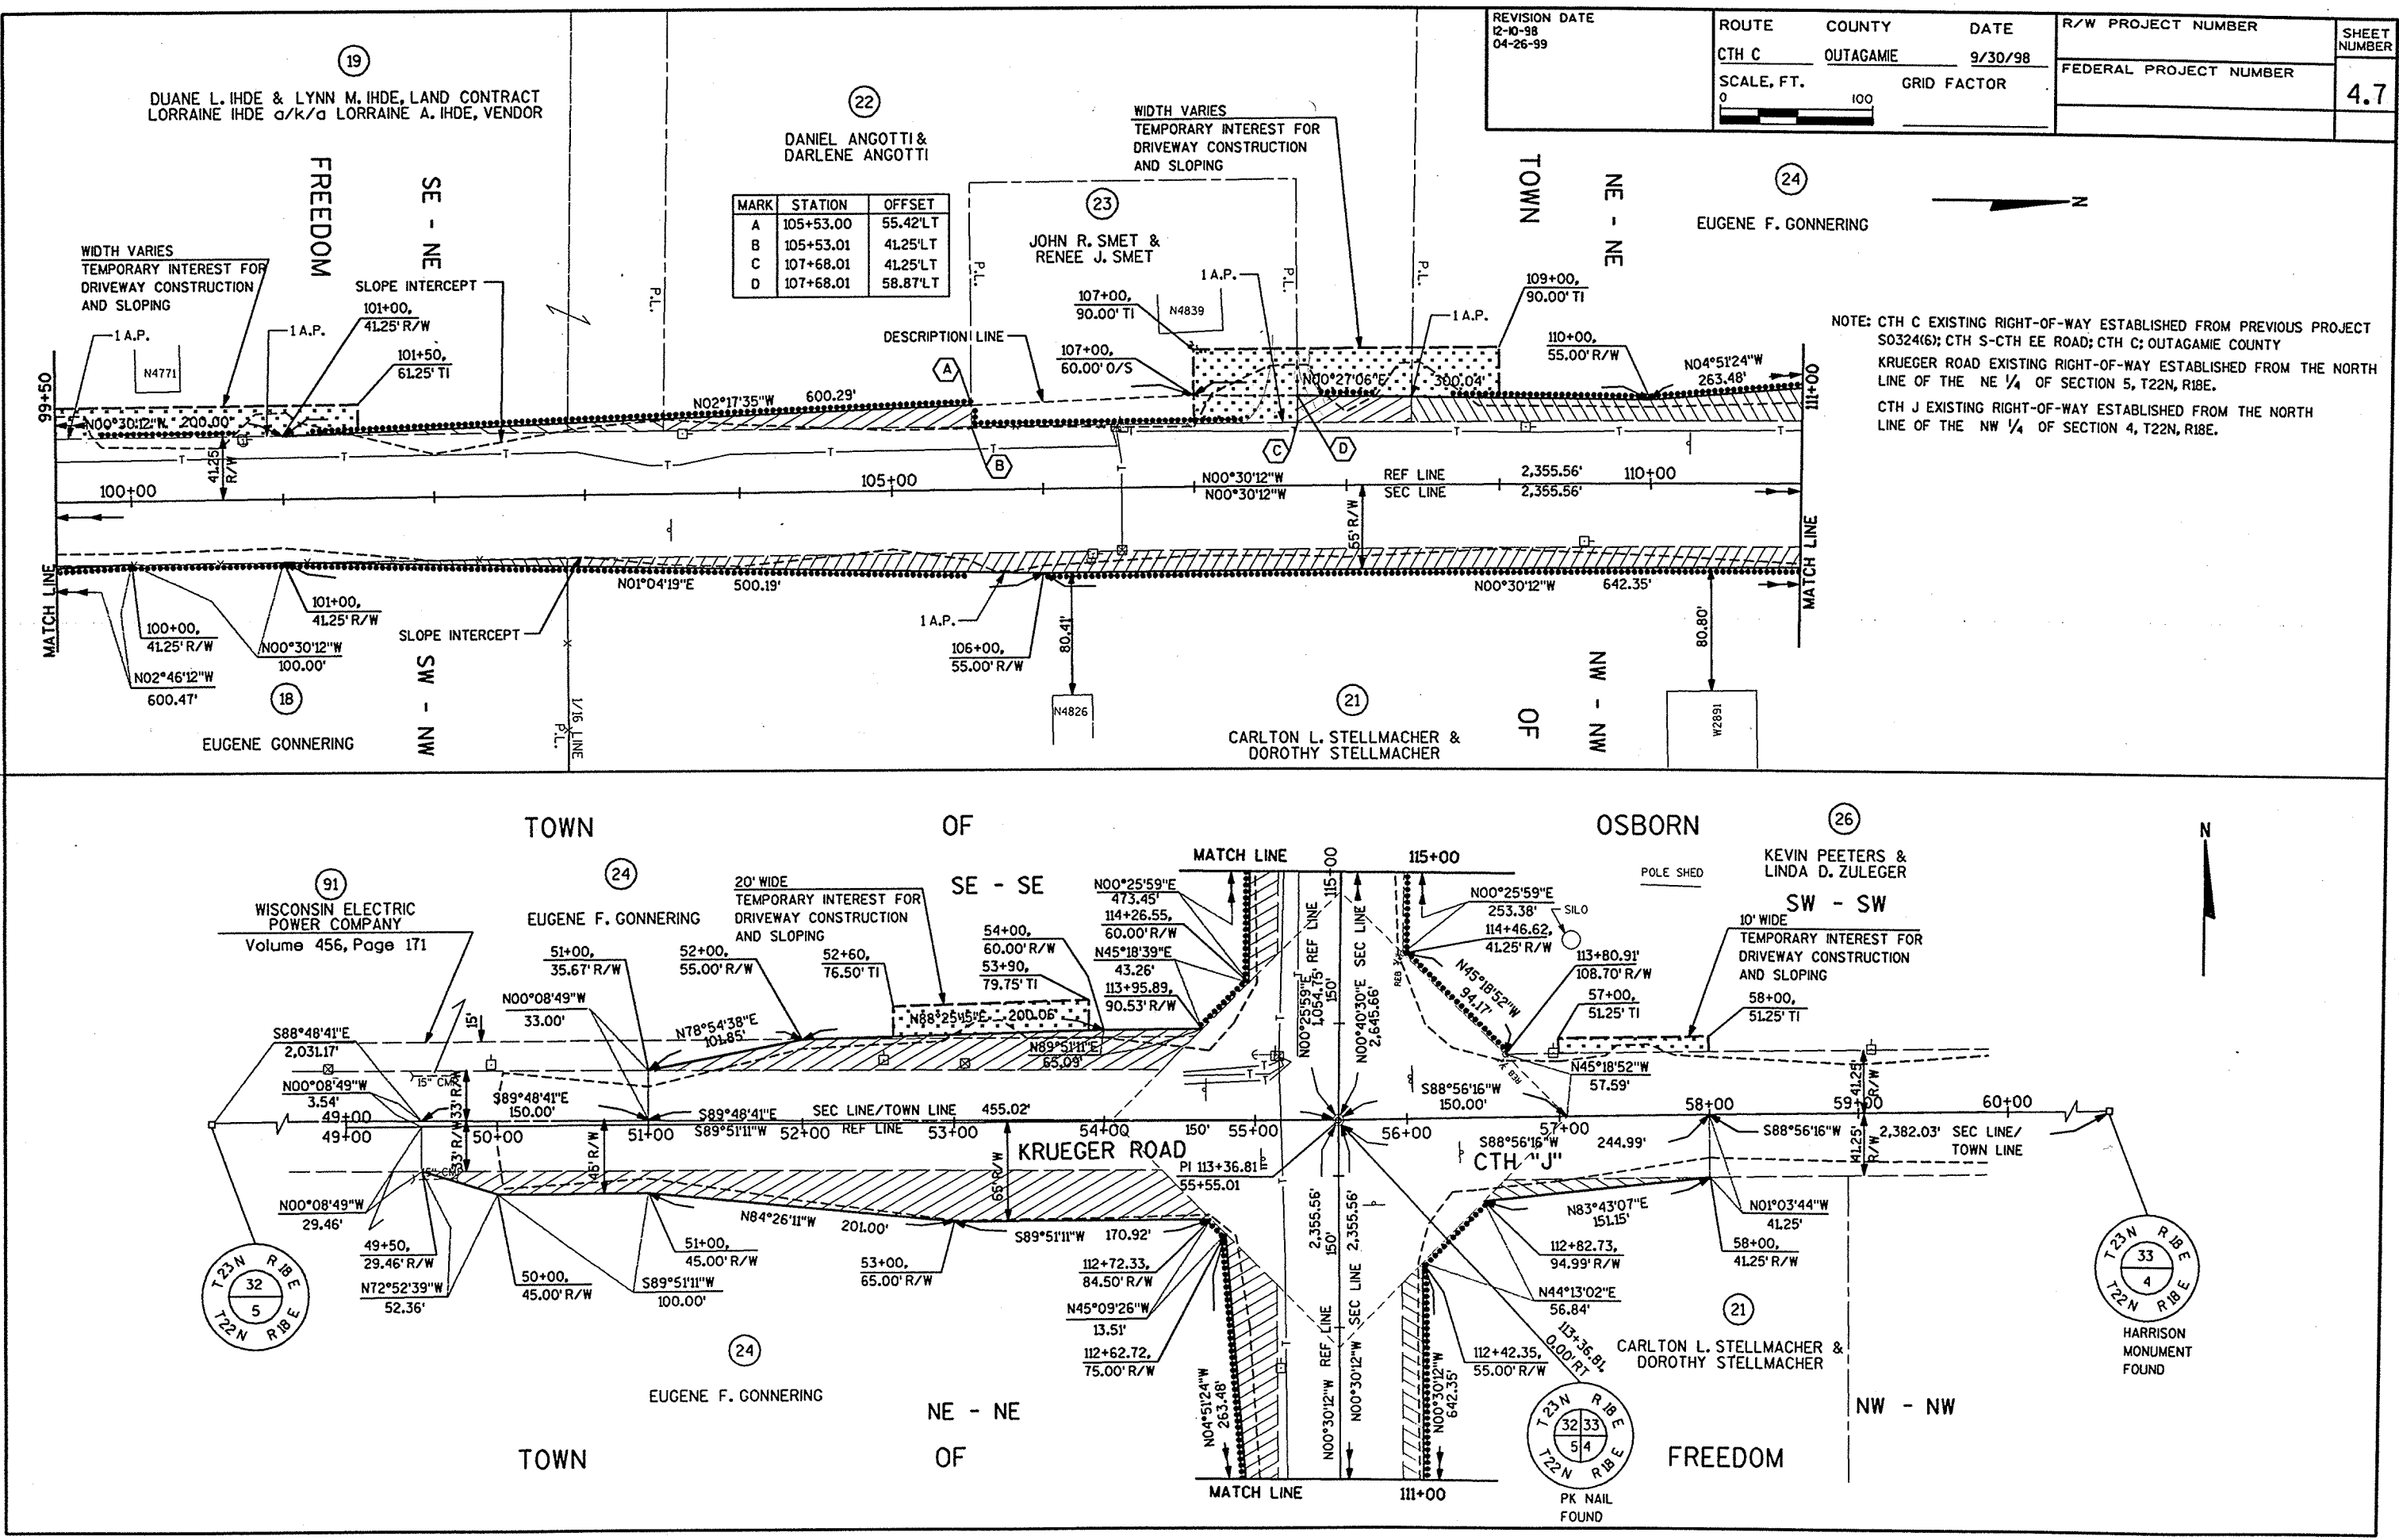

REVISION DATE 12-10-98 04-26-99	ROUTE CTH C	COUNTY OUTAGAMIE	DATE 9/30/98	R/W PROJECT NUMBER	SHEET NUMBER 4.7
	SCALE, FT. 0 100		GRID FACTOR	FEDERAL PROJECT NUMBER	

MARK	STATION	OFFSET
A	105+53.00	55.42' LT
B	105+53.01	41.25' LT
C	107+68.01	41.25' LT
D	107+68.01	58.87' LT

NOTE: CTH C EXISTING RIGHT-OF-WAY ESTABLISHED FROM PREVIOUS PROJECT S0324(6); CTH S-CTH EE ROAD; CTH C: OUTAGAMIE COUNTY
KRUEGER ROAD EXISTING RIGHT-OF-WAY ESTABLISHED FROM THE NORTH LINE OF THE NE 1/4 OF SECTION 5, T22N, R18E.
CTH J EXISTING RIGHT-OF-WAY ESTABLISHED FROM THE NORTH LINE OF THE NW 1/4 OF SECTION 4, T22N, R18E.





NOTE: CTH C EXISTING RIGHT-OF-WAY ESTABLISHED FROM PREVIOUS PROJECT
S0324(6); CTH S-CTH EE ROAD; CTH C; OUTAGAMIE COUNTY

REVISION DATE
12-10-98
04-26-99

ROUTE COUNTY DATE
CTH C OUTAGAMIE 9/30/98
SCALE, FT. GRID FACTOR
0 100

R/W PROJECT NUMBER
FEDERAL PROJECT NUMBER
SHEET NUMBER
4.8

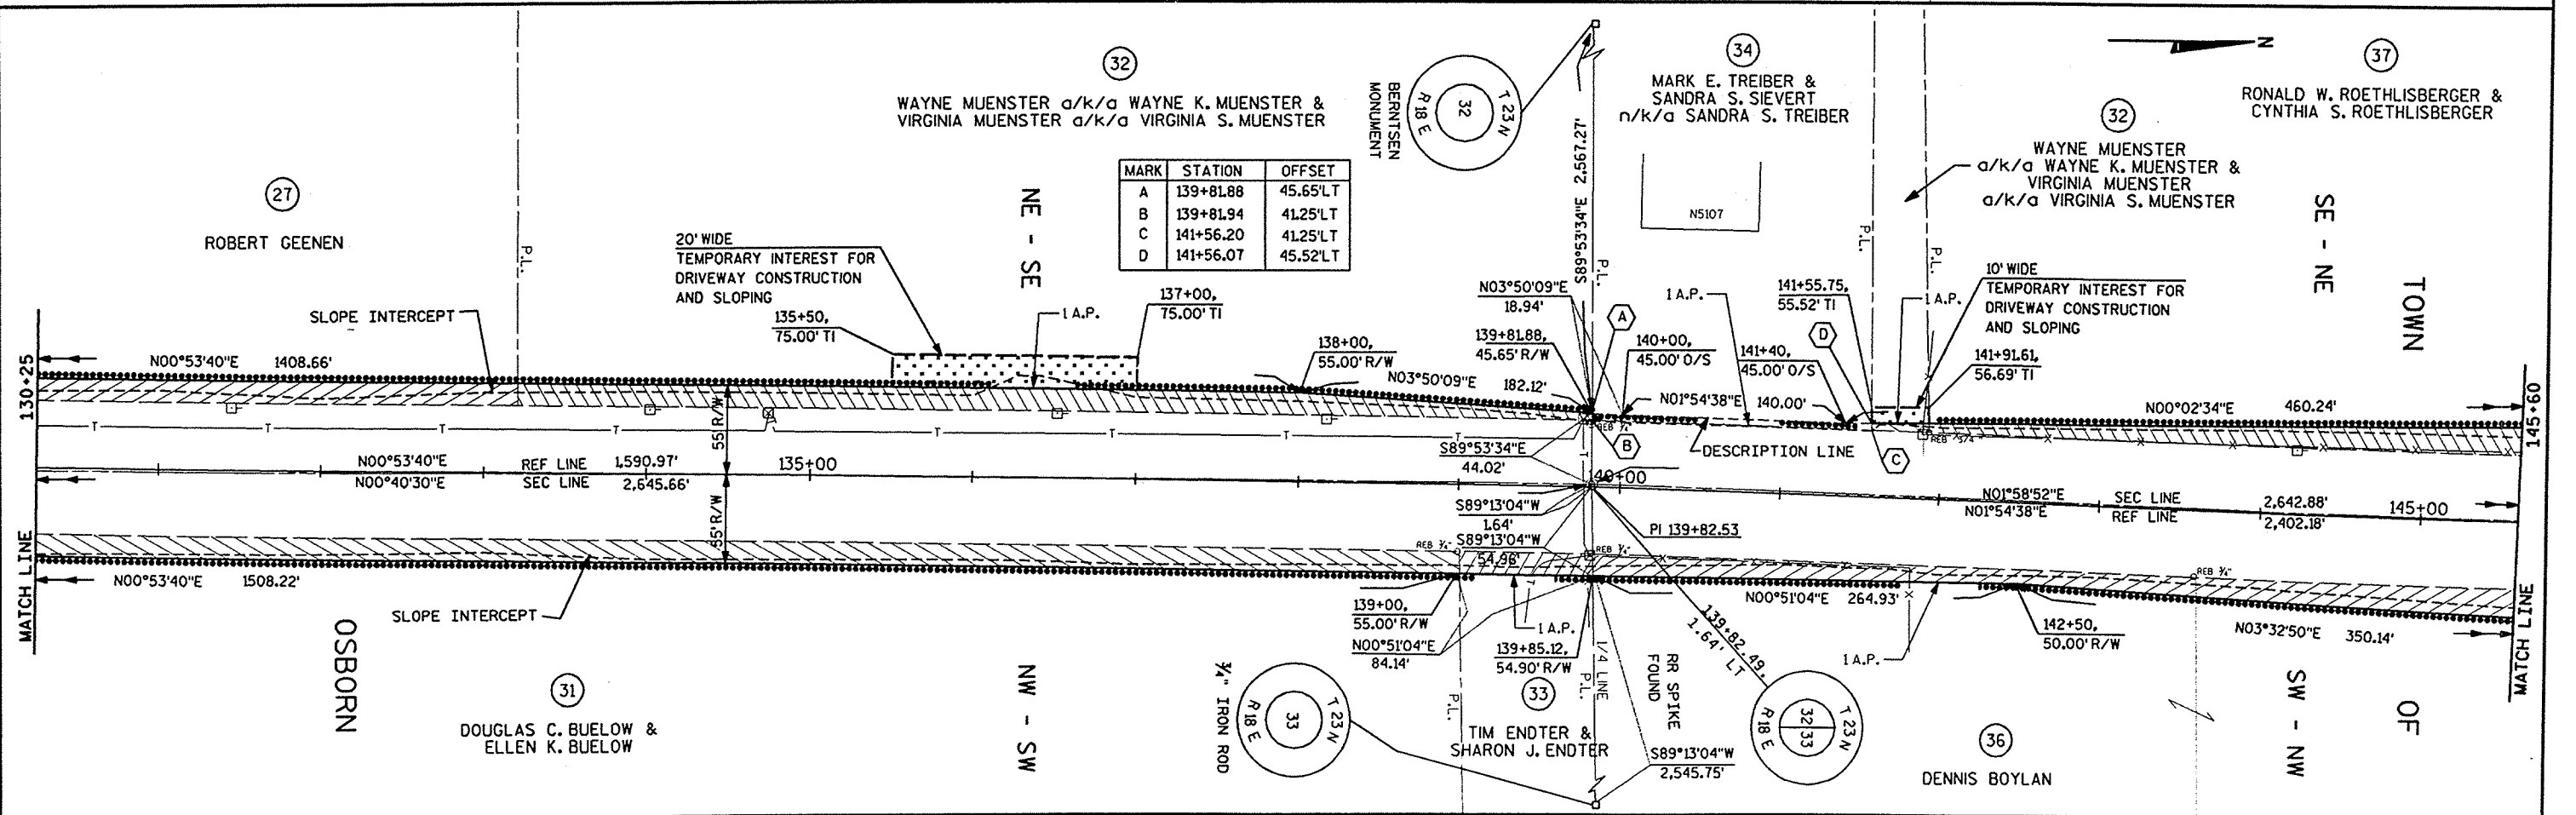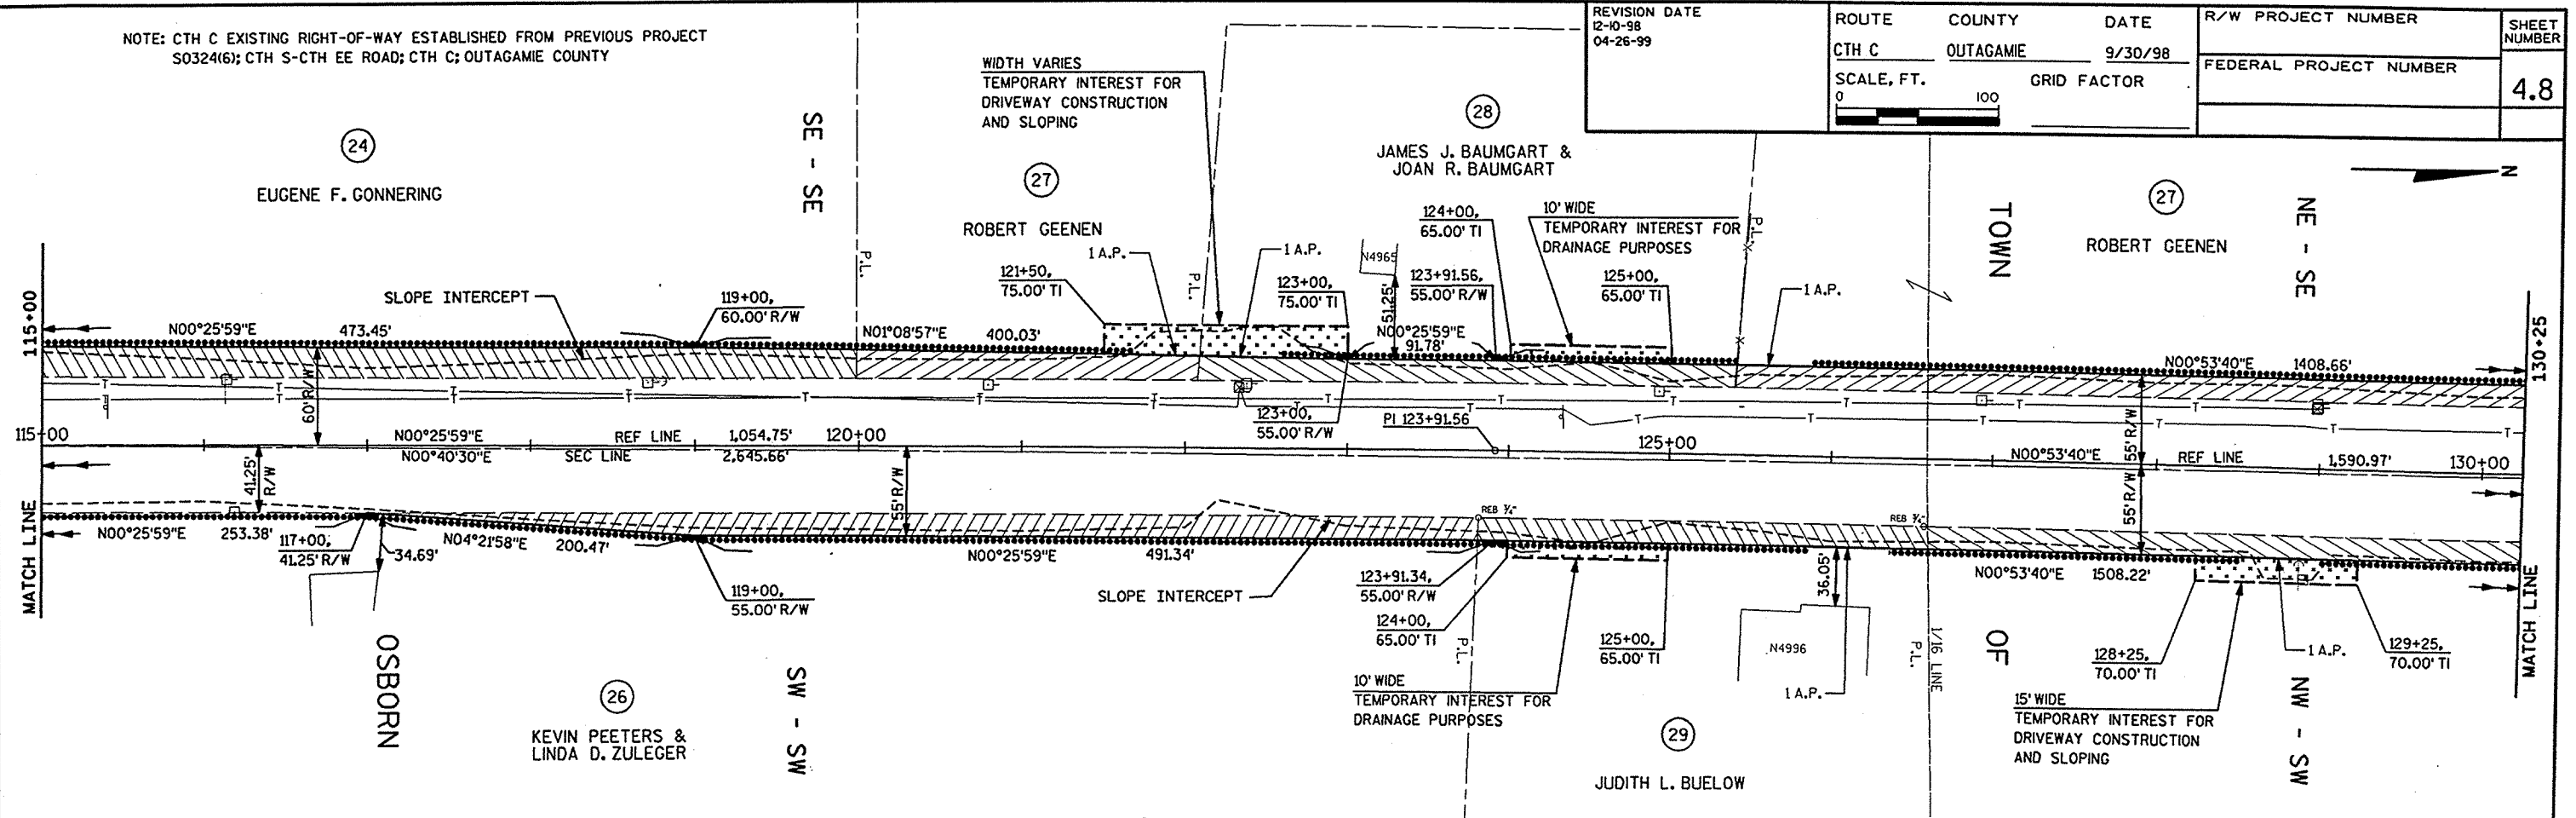


MARK	STATION	OFFSET
A	139+81.88	45.65'LT
B	139+81.94	41.25'LT
C	141+56.20	41.25'LT
D	141+56.07	45.52'LT


FILE NAME: E1332A /ROW /PLAT /RWPOS, DONTCH/ENGR: /REV. DATE: 12/10/98
ORIGINATOR: OMNI ASSOCIATES /ONE SYSTEMS DRIVE /APPLETON, WI 54914
LEVELS ON: 1, 2, 3, 4, 5, 6, 7, 8, 9, 10, 11, 12, 13, 14, 15, 16, 17, 18, 19, 20, 21, 22, 23, 24, 25, 26, 27, 28, 29, 30, 31, 32, 33, 34, 35, 36, 37, 38, 39, 40, 41, 42, 43, 44, 45, 46, 47, 48, 49, 50, 51, 52, 53, 54, 55, 57, 58, 59, 60, 61, 62, 63

FILE NAME: E1332A /ROW /PLAT /RWPO6.DGN/ENGR: / ONE SYSTEMS DRIVE APPLETON, WI 54914
ORIGINATOR: OMNI ASSOCIATES
LEVELS ON - 1, 2, 3, 4, 5, 6, 7, 8, 9, 10, 11, 12, 13, 14, 15, 16, 17, 18, 19, 20, 21, 22, 23, 24, 25, 26, 27, 28, 29, 30, 31, 32, 33, 34, 35, 36, 37, 38, 39, 40, 41, 42, 43, 44, 45, 46, 47, 48, 49, 50, 51, 52, 53, 54, 55, 56, 57, 58, 59, 60, 61, 62, 63
PLOT DATE: 12/10/98
REV. DATE: 12/10/98
PLOT SCALE: 1" = 11'

NOTE: CTH C EXISTING RIGHT-OF-WAY ESTABLISHED FROM PREVIOUS PROJECT S0324(6); CTH S-CTH EE ROAD; CTH C; OUTAGAMIE COUNTY
SIEVERT ROAD EXISTING RIGHT-OF-WAY ESTABLISHED FROM THE NORTH LINE OF THE NE 1/4 OF SECTION 32 AND THE NORTH LINE OF THE NW 1/4 OF SECTION 33, T 23 N, R 18 E.
REFERENCE LINE AND SECTION LINE CROSS AT STA 153+09.81

REVISION DATE 12-10-98 04-26-99 N.C.	ROUTE CTH C	COUNTY OUTAGAMIE	DATE 9/30/98	R/W PROJECT NUMBER	SHEET NUMBER 4.9
	SCALE, FT. 0 100		GRID FACTOR	FEDERAL PROJECT NUMBER	

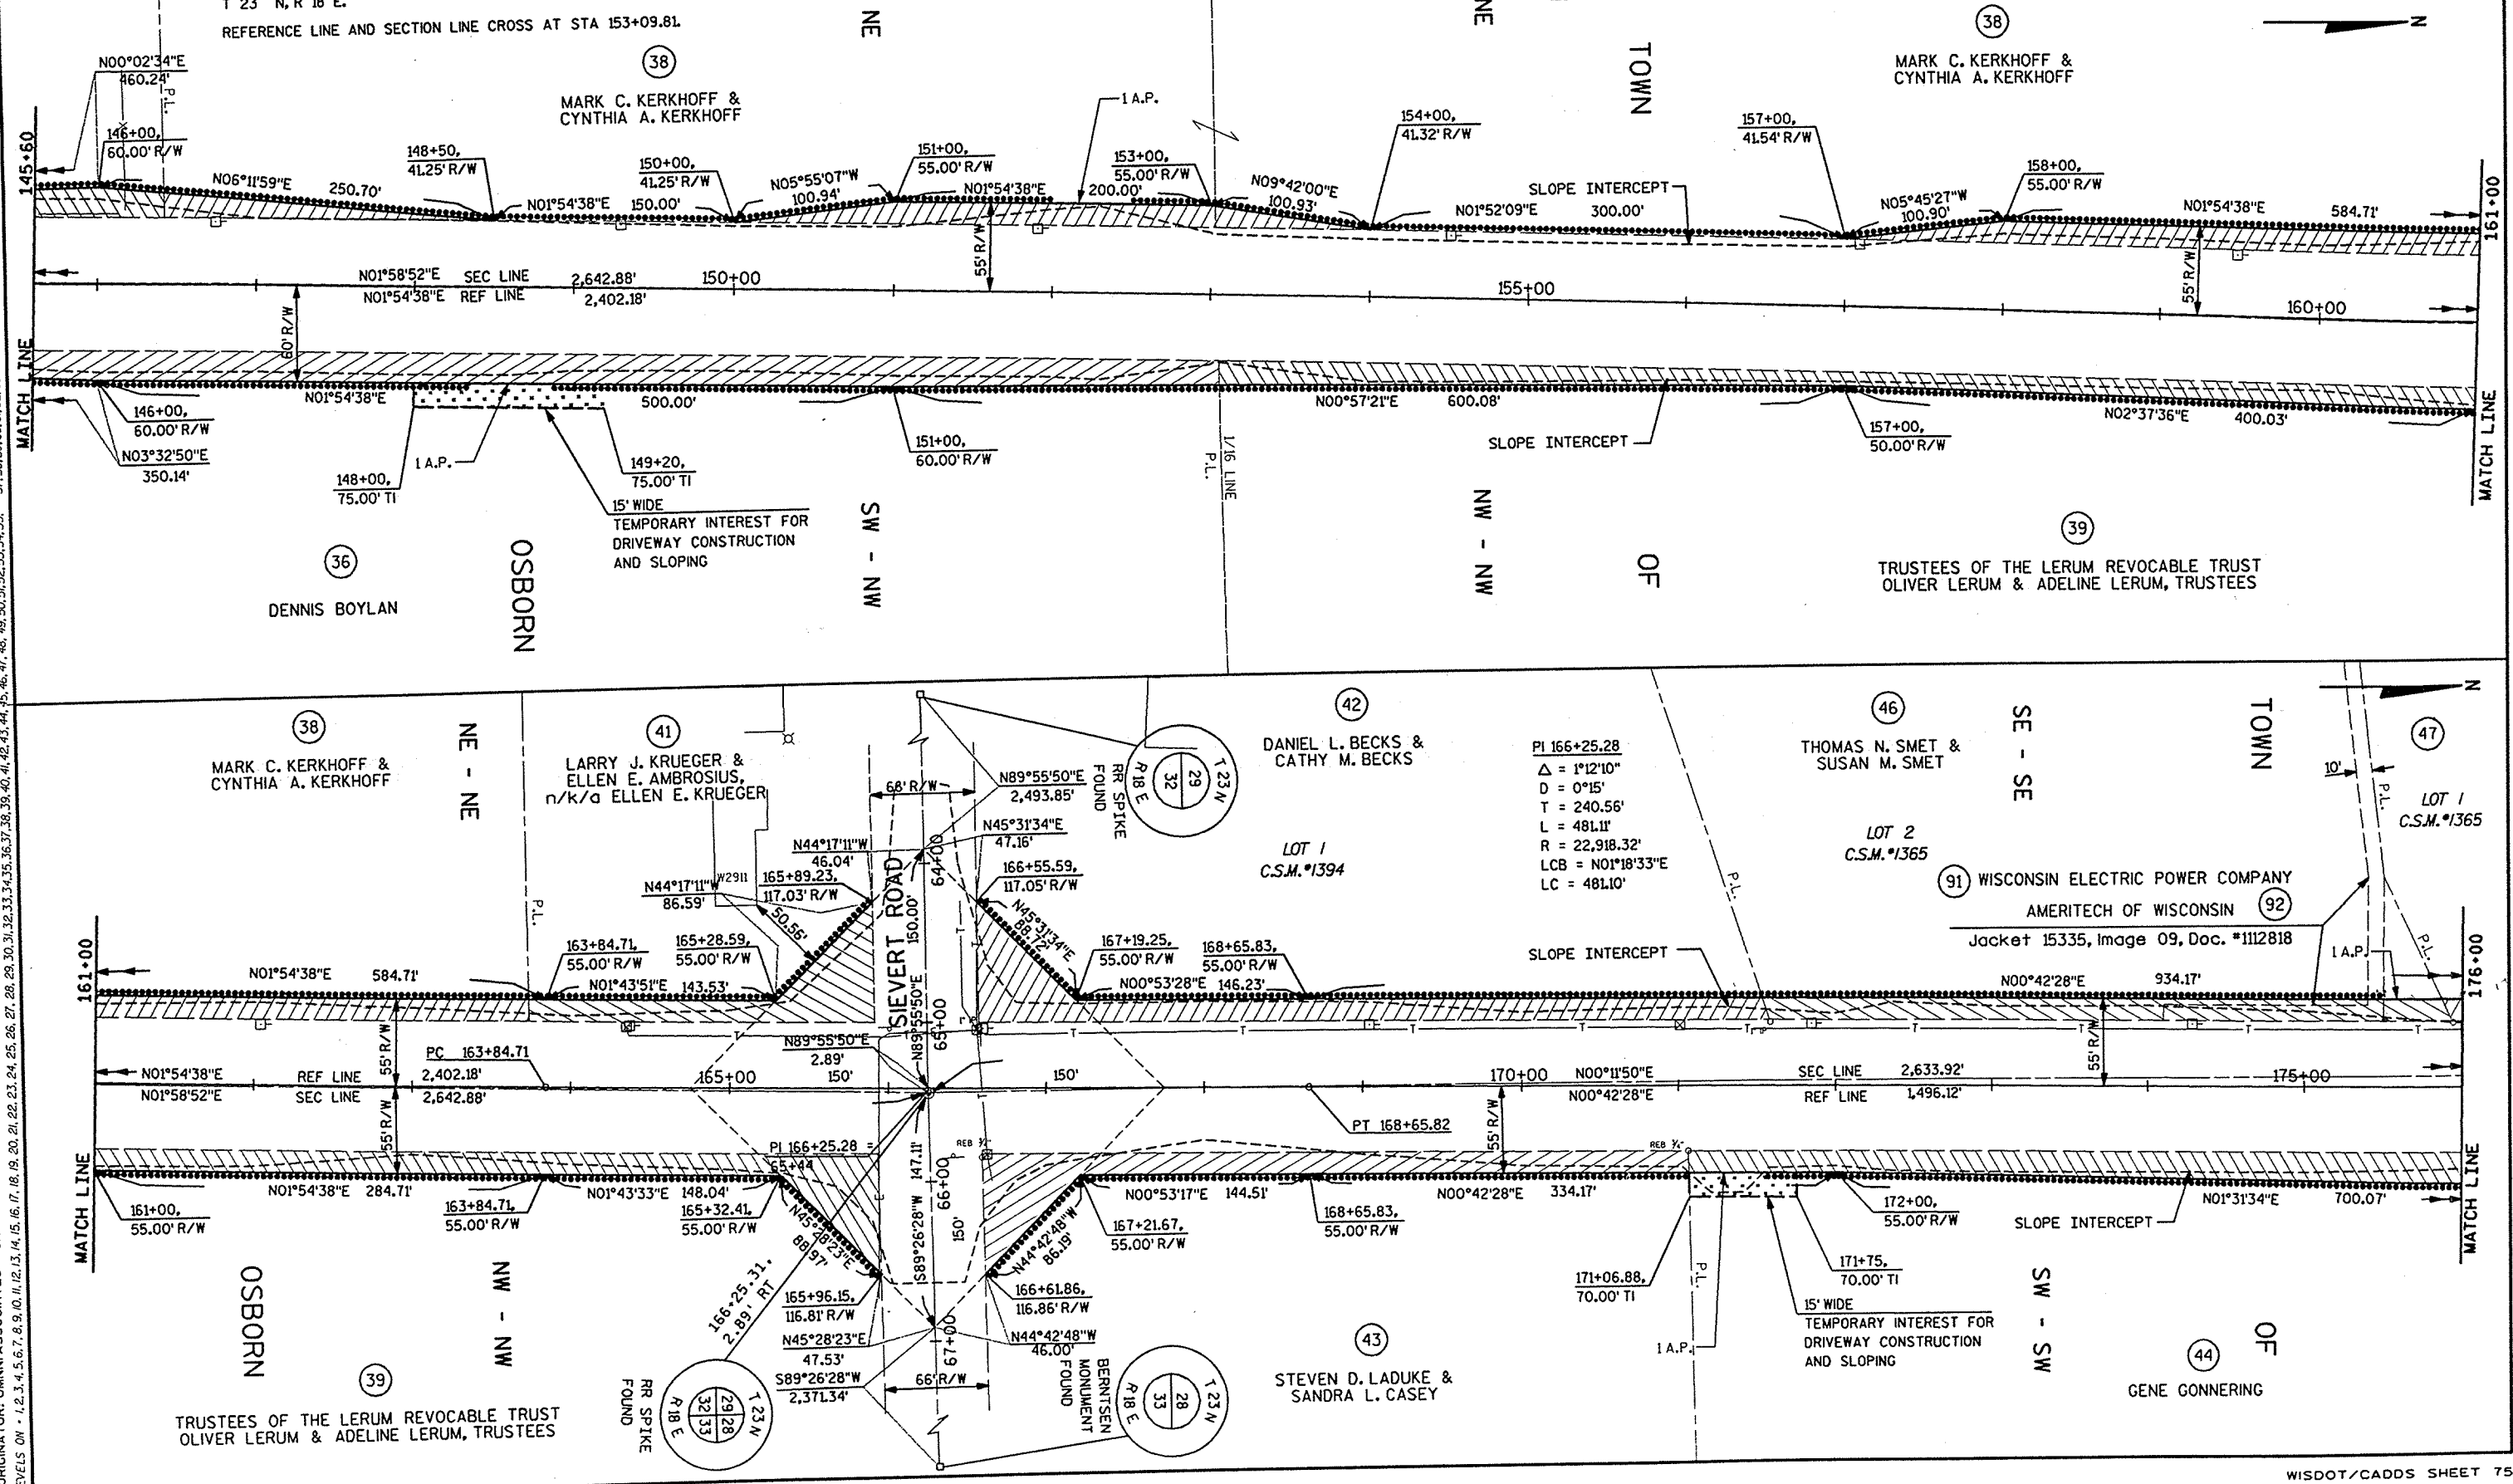

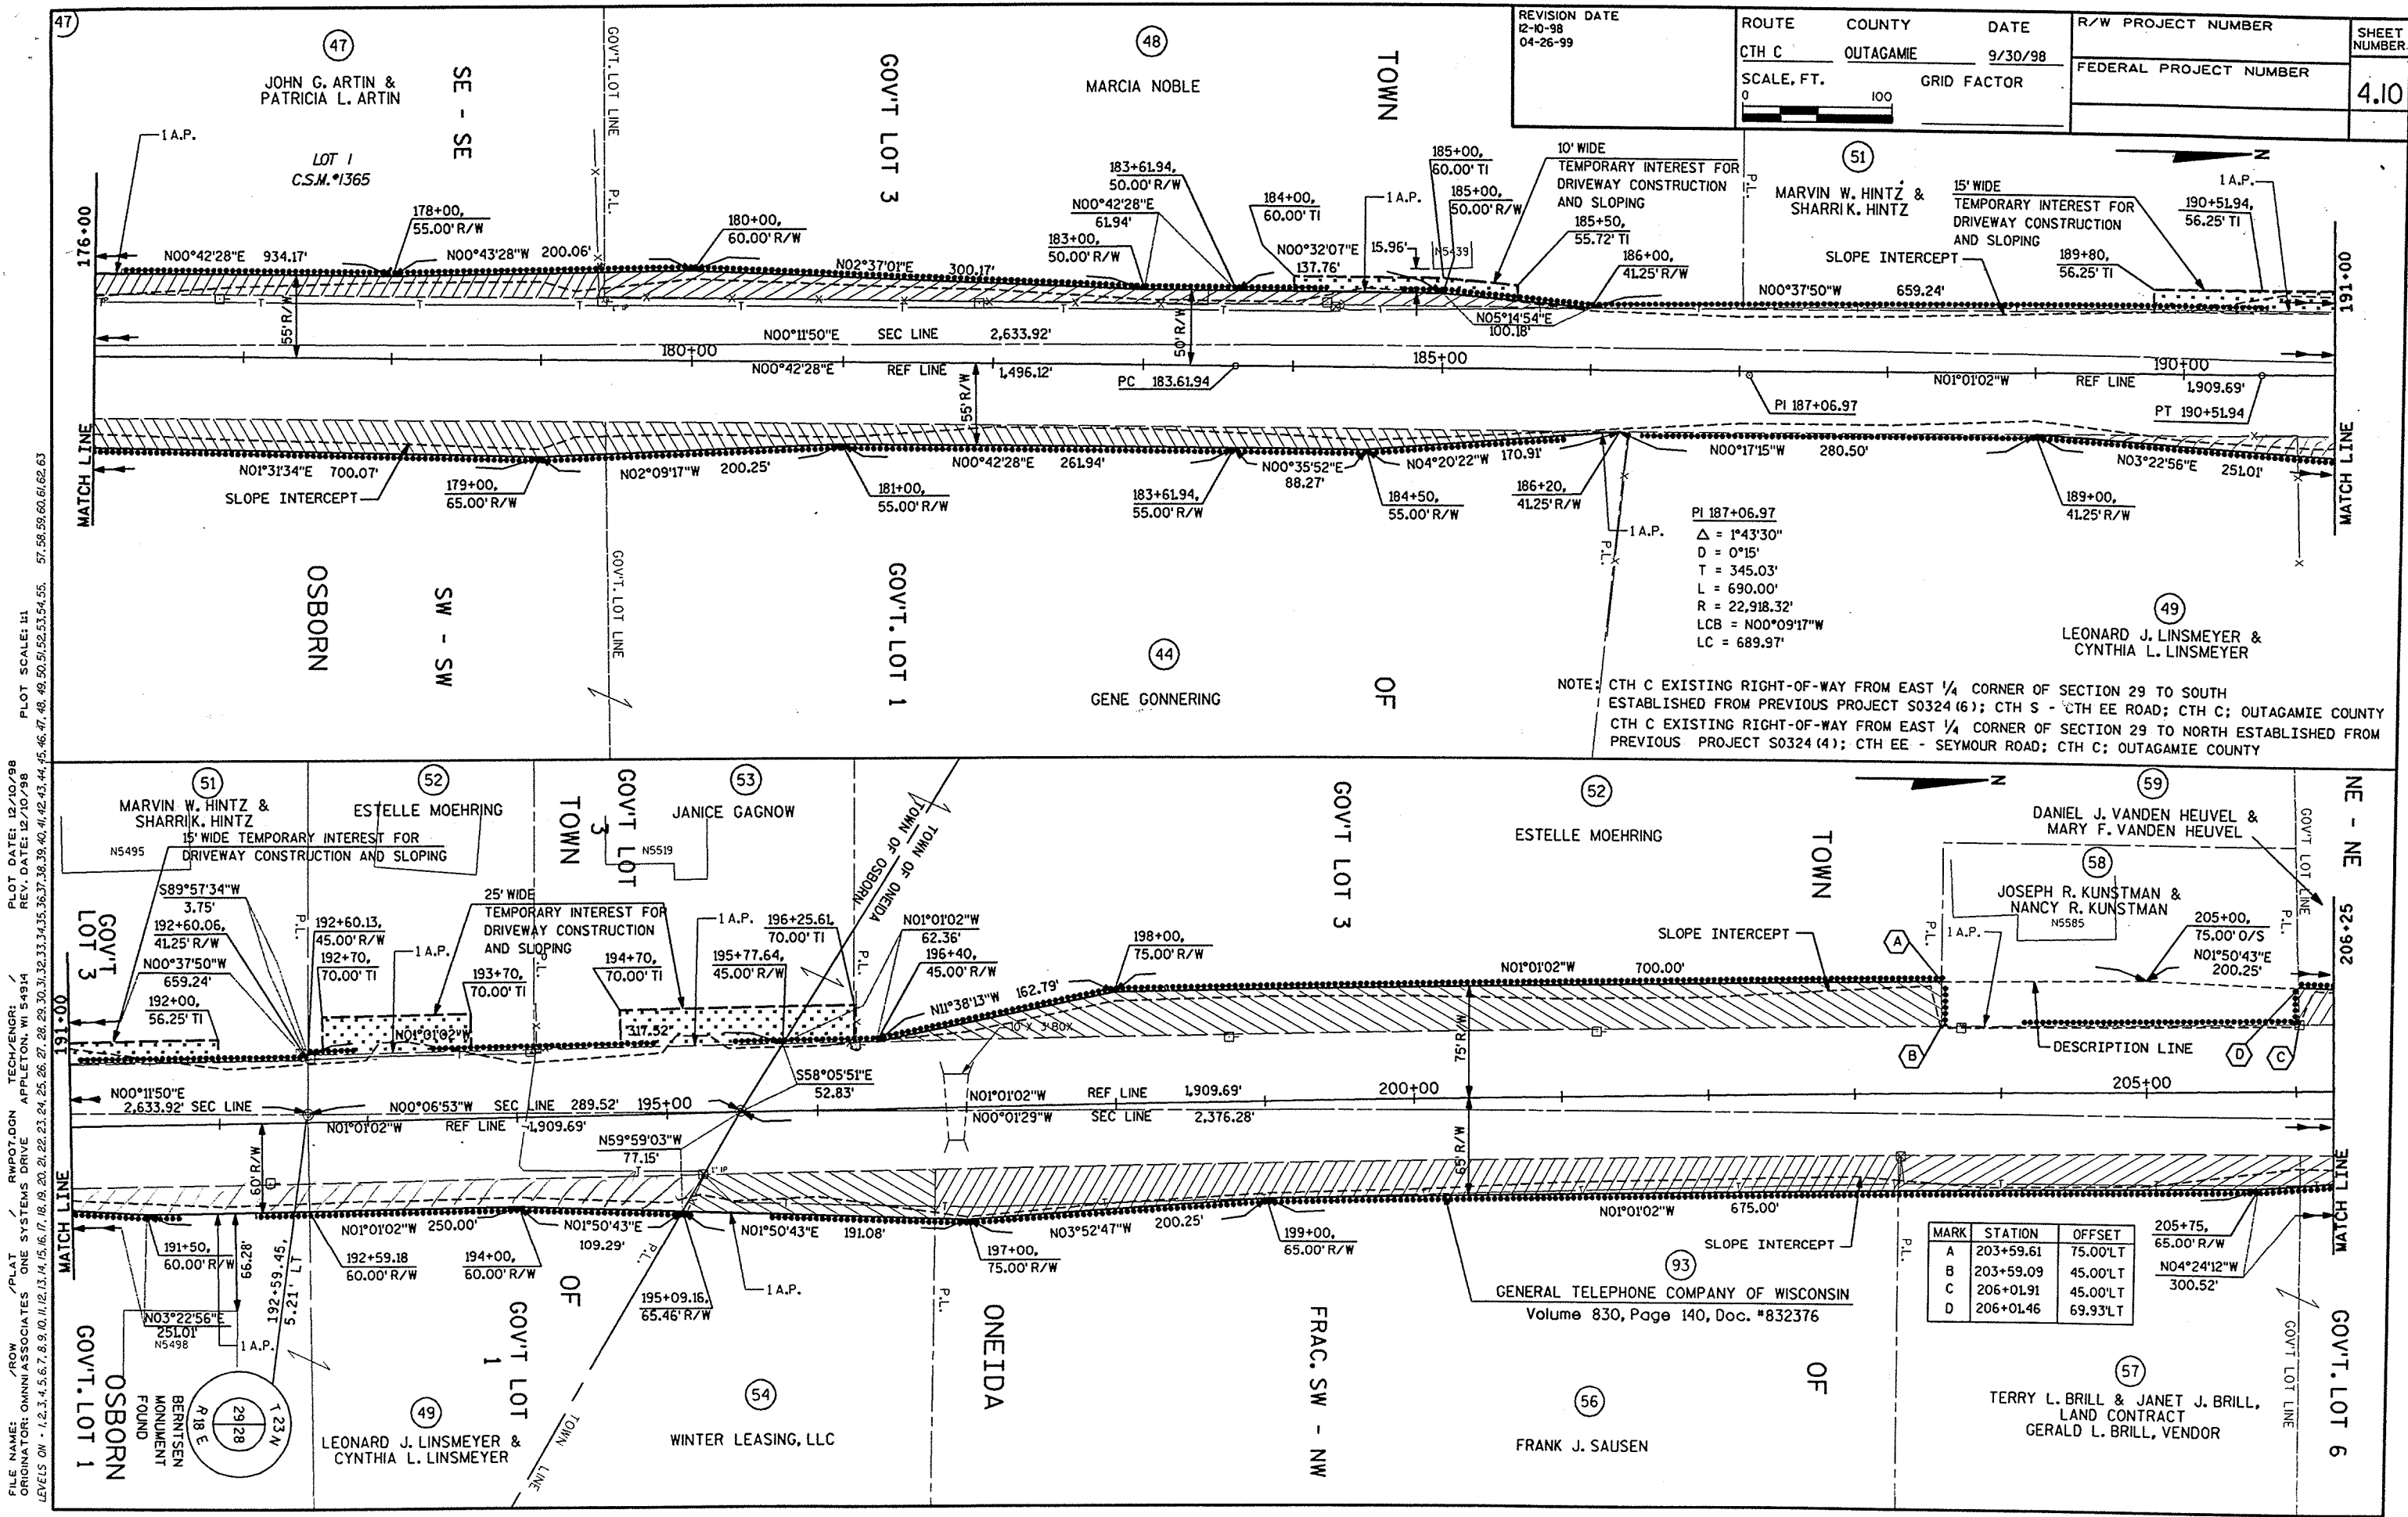

REVISION DATE 12-10-98 04-26-99	ROUTE CTH C	COUNTY OUTAGAMIE	DATE 9/30/98	R/W PROJECT NUMBER	SHEET NUMBER 4.10
	SCALE, FT. 0 100	GRID FACTOR		FEDERAL PROJECT NUMBER	

PI 187+06.97
Δ = 1°43'30"
D = 0°15'
T = 345.03'
L = 690.00'
R = 22,918.32'
LCB = N00°09'17"W
LC = 689.97'

NOTE: CTH C EXISTING RIGHT-OF-WAY FROM EAST 1/4 CORNER OF SECTION 29 TO SOUTH ESTABLISHED FROM PREVIOUS PROJECT S0324 (6); CTH S - CTH EE ROAD; CTH C; OUTAGAMIE COUNTY
CTH C EXISTING RIGHT-OF-WAY FROM EAST 1/4 CORNER OF SECTION 29 TO NORTH ESTABLISHED FROM PREVIOUS PROJECT S0324 (4); CTH EE - SEYMOUR ROAD; CTH C; OUTAGAMIE COUNTY

MARK	STATION	OFFSET
A	203+59.61	75.00'LT
B	203+59.09	45.00'LT
C	206+01.91	45.00'LT
D	206+01.46	69.93'LT

FILE NAME: HDGN
PLOT DATE: 12/10/98
REV. DATE: 12/10/98
PLOT SCALE: 1"=111'
TECH/ENGR: /
RWP/ODN
ORIGINATOR: OMNI ASSOCIATES
LEVELS ON - 1, 2, 3, 4, 5, 6, 7, 8, 9, 10, 11, 12, 13, 14, 15, 16, 17, 18, 19, 20, 21, 22, 23, 24, 25, 26, 27, 28, 29, 30, 31, 32, 33, 34, 35, 36, 37, 38, 39, 40, 41, 42, 43, 44, 45, 46, 47, 48, 49, 50, 51, 52, 53, 54, 55, 56, 57, 58, 59, 60, 61, 62, 63

NOTE: CTH C EXISTING RIGHT-OF-WAY ESTABLISHED FROM PREVIOUS PROJECT
S0324(4); CTH EE - SEYMOUR ROAD; CTH C; OUTAGAMIE COUNTY
CTH EE EXISTING RIGHT-OF-WAY ESTABLISHED FROM PREVIOUS
PROJECT CTH J - STH 55; CTH CTH EE; OUTAGAMIE COUNTY

REVISION DATE
12-10-98 N.C.
04-26-99 N.C.

ROUTE COUNTY DATE
CTH C OUTAGAMIE 9/30/98
SCALE, FT. GRID FACTOR

R/W PROJECT NUMBER
FEDERAL PROJECT NUMBER

SHEET
NUMBER
4.11

FILE NAME: /ROW /PLAT /TECH/ENG/ /R/W/08.DGN APPLETION, WI 54914
ORIGINAL: OMNI ASSOCIATES ONE SYSTEMS DRIVE
LEVELS ON - 1, 2, 3, 4, 5, 6, 7, 8, 9, 10, 11, 12, 13, 14, 15, 16, 17, 18, 19, 20, 21, 22, 23, 24, 25, 26, 27, 28, 29, 30, 31, 32, 33, 34, 35, 36, 37, 38, 39, 40, 41, 42, 43, 44, 45, 46, 47, 48, 49, 50, 51, 52, 53, 54, 55, 57, 58, 59, 60, 61, 62, 63

