


LEVELS ON = 01, 02, 03, 04, 05, 06, 07, 08, 09, 10, 11, 12, 13, 14, 15, 16, 17, 18, 19, 20, 21, 22, 23, 24, 25, 26, 27, 28, 29, 30, 31, 32, 33, 34, 35, 36, 37, 38, 39, 40, 41, 42, 43, 44, 45, 46, 47, 48, 49, 50, 51, 52, 53, 54, 55, 56, 57, 58, 59, 60, 61, 62, 63

Conventional Signs and Abbreviations

SECTION LINE	AC	ACRES	R	RADIUS
QUARTER LINE	Δ	CENTRAL ANGLE	R.	RANGE
TOWNSHIP AND RANGE LINE	COR.	CORNER	R/L	REFERENCE LINE
PROPOSED OR NEW CENTERLINE	CTH	COUNTY TRUNK HIGHWAY	R/W	RIGHT OF WAY
PROPOSED OR NEW R/W LINE	D	DEGREE OF CURVE	S	SOUTH
EXISTING R/W LINE	E	EAST	SEC	SECTION
LOT LINE	L	LENGTH OF CURVE	SL	SECTION LINE
PROPERTY LINE	LC	LONG CHORD	SQ FT	SQUARE FEET
SLOPE INTERCEPTS	LCB	LONG CHORD BEARING	STA	STATION
R/W POINT	MI	MILE	T.	TOWN
FENCE	N	NORTH	T	TANGENT LENGTH OF CURVE
SECTION OR QUARTER CORNER	PC	POINT OF CURVATURE	TLE	TEMPORARY LIMITED EASEMENT
POWER POLE	PI	POINT OF INTERSECTION	USH	UNITED STATES HIGHWAY
TELEPHONE PEDESTAL	PT	POINT OF TANGENCY	W	WEST
UNDERGROUND TELEPHONE CABLE	PLE	PERMANENT LIMITED EASEMENT		
TEMPORARY LIMITED EASEMENT				
NO ACCESS (BY ACQUISITION)				
NO ACCESS (BY STATUTORY AUTHORITY)				
NO ACCESS (BY PREVIOUS PROJECT)				

REVISION DATE	R/W PROJECT NUMBER	SHEET NUMBER	TOTAL SHEETS
2/14/95	FEDERAL PROJECT NUMBER	4.0	
PLAT OF RIGHT OF WAY REQUIRED FOR CTH CA (CTH CA - USH 10) OUTAGAME COUNTY			

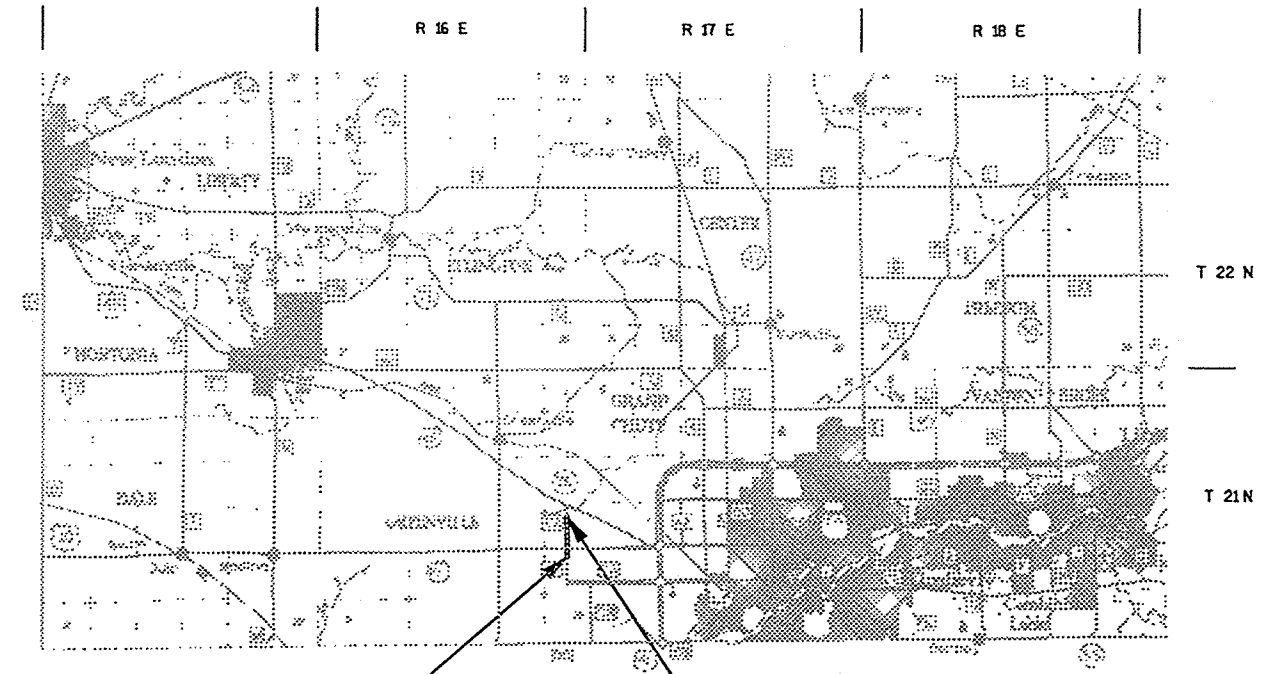

BEGIN RELOCATION ORDER
STA 82+50
881.10' N OF AND 31.53' W OF THE
CENTER OF SECTION 25, T21N, R16E

END RELOCATION ORDER
STA 144+32.37
874.63' S OF AND 54.37' E OF THE
N 1/4 CORNER OF SECTION 24, T21N, R16E.

Notes

BEARING ORIENTATION
RIGHT OF WAY BEARINGS ARE ORIENTED TO THE WEST LINE OF THE SE 1/4 OF SECTION 25, T21N, R16E. WITH THE BEARINGS ESTABLISHED AS N00° 25' 34" W.
THE DIFFERENCE BETWEEN PLAT BEARINGS REPRESENTS PLANE ANGLES IN DEGREES, MINUTES, AND SECONDS.

RIGHT OF WAY BOUNDARIES ARE DEFINED WITH COURSES OF THE PERIMETER OF THE HIGHWAY LANDS REFERENCED TO THE U.S. PUBLIC LAND SURVEY OR OTHER SURVEYS OF PUBLIC RECORD. OTHER INFORMATION IS PROVIDED TO SUPPLEMENT THE BASIC PERIMETER DESCRIPTION AND SHALL NOT BE CONSTRUED TO PREVAIL OVER THE PERIMETER DESCRIPTION.

AREAS SHOWN IN THE TOTAL ACRES COLUMN MAY BE APPROXIMATE AND ARE DERIVED FROM TAX ROLLS OR OTHER AVAILABLE SOURCES AND MAY NOT INCLUDE LANDS OF THE OWNER WHICH ARE NOT CONTIGUOUS TO THE AREA TO BE ACQUIRED.

LAYOUT
SCALE 0 2 MI.
TOTAL NET LENGTH OF CENTERLINE - 1.17 MI.

APPROVED FOR

Date

PLAT PREPARED BY:

OMNI
ASSOCIATES
APPLETON, WISCONSIN

Date

CB-7

2
CB-7

CB-7


SCHEDULE OF LANDS & INTEREST REQUIRED

AREAS SHOWN IN THE TOTAL ACRES COLUMN MAY BE APPROXIMATE AND ARE DERIVED FROM TAX ROLLS OR OTHER AVAILABLE SOURCES AND MAY NOT INCLUDE LANDS OF THE OWNER WHICH ARE NOT CONTIGUOUS TO THE AREA TO BE ACQUIRED.
(c) INDICATES CALCULATED AREA BASED ON RECORD INFORMATION

REVISION DATE 2/14/95	ROUTE CTH CA	COUNTY OUTAGAMIE	DATE	R/W PROJECT NUMBER	SHEET NUMBER
				FEDERAL PROJECT NUMBER	4.1

PARCEL NUMBER	SHEET NUMBER	OWNER	INTEREST REQUIRED	TOTAL ACRES	R/W ACRES			TOTAL ACRES REM.	TLE ACRES	PLE ACRES
					NEW	EXIST.	TOTAL			
1	4.3	JANSPORT, INC.	FEE TITLE	34.01	0.48	0.00	0.48	33.53	—	—
2	4.3	OUTAGAMIE COUNTY AIRPORT	FEE TITLE & T.L.E.	1449.10	0.77	0.00	0.77	1448.33	0.18	—
3	4.4	FRED J. PIETTE & SHIRLEY PIETTE	FEE TITLE & ACCESS RIGHTS	4.46 (C)	0.07	0.00	0.35	4.39	—	—
4	4.4	PETER A. WESTERGARD	FEE TITLE & ACCESS RIGHTS	3.42 (C)	0.27	0.00	0.27	3.15	—	—
5	4.4	DANIEL S. RAJEK & KARLA S. RAJEK	FEE TITLE & ACCESS RIGHTS	1.12	0.09	0.00	0.09	1.03	—	—
6	4.4	DONALD J. DORSEY & LUCILLE M. DORSEY	FEE TITLE & ACCESS RIGHTS	1.31	0.03	0.00	0.03	1.28	—	—
7	4.4	PAUL E. SCHROTH	FEE TITLE & ACCESS RIGHTS	49.45	0.12	0.00	0.12	49.33	—	—
8	4.5	SILAS KOERNER	FEE TITLE & ACCESS RIGHTS	80.00	0.36	0.00	0.36	79.64	—	—
9	4.4	MARTY J. NIKODEM & SUZETTE A. NIKODEM	FEE TITLE	2.83	0.08	0.00	0.08	2.75	—	—
10	4.4	TOWN OF GREENVILLE	PLE	2.06	0.00	0.00	0.00	2.06	—	0.08
11	4.5	UNITEL	FEE TITLE	2.10	0.08	0.00	0.08	2.02	—	—
12	4.5	TOWN OF GREENVILLE	FEE TITLE	2.31	0.07	0.00	0.07	2.24	—	—
13	4.5	N.C.S. PARTNERSHIP	FEE TITLE	2.10	0.07	0.00	0.07	2.03	—	—
14	4.5	N.C.S. PARTNERSHIP	FEE TITLE	2.42	0.08	0.00	0.08	2.34	—	—
15	4.6.4.7	CATHERINE SCHLIMM	FEE TITLE & ACCESS RIGHTS	92.97	0.51	0.00	0.51	92.46	—	—
16	4.6.4.7	MARGARET SCHROEDER, VENDOR RICHARD L. SCHROEDER & PATRICIA ANN SCHROEDER, VENDEES	FEE TITLE & ACCESS RIGHTS	74.24	0.48	0.00	0.48	73.76	—	—
21	—	WISCONSIN ELECTRIC POWER COMPANY	RELEASE OF RIGHTS	—	—	—	—	—	—	—
22	—	AMERITECH	RELEASE OF RIGHTS	—	—	—	—	—	—	—

REVISION DATE 2/14/95	ROUTE CTH CA	COUNTY OUTAGAMIE	DATE	R/W PROJECT NUMBER	SHEET NUMBER
	SCALE, FT. 0 100 200 400 FT.	GRID FACTOR 0.999935		FEDERAL PROJECT NUMBER	4.2

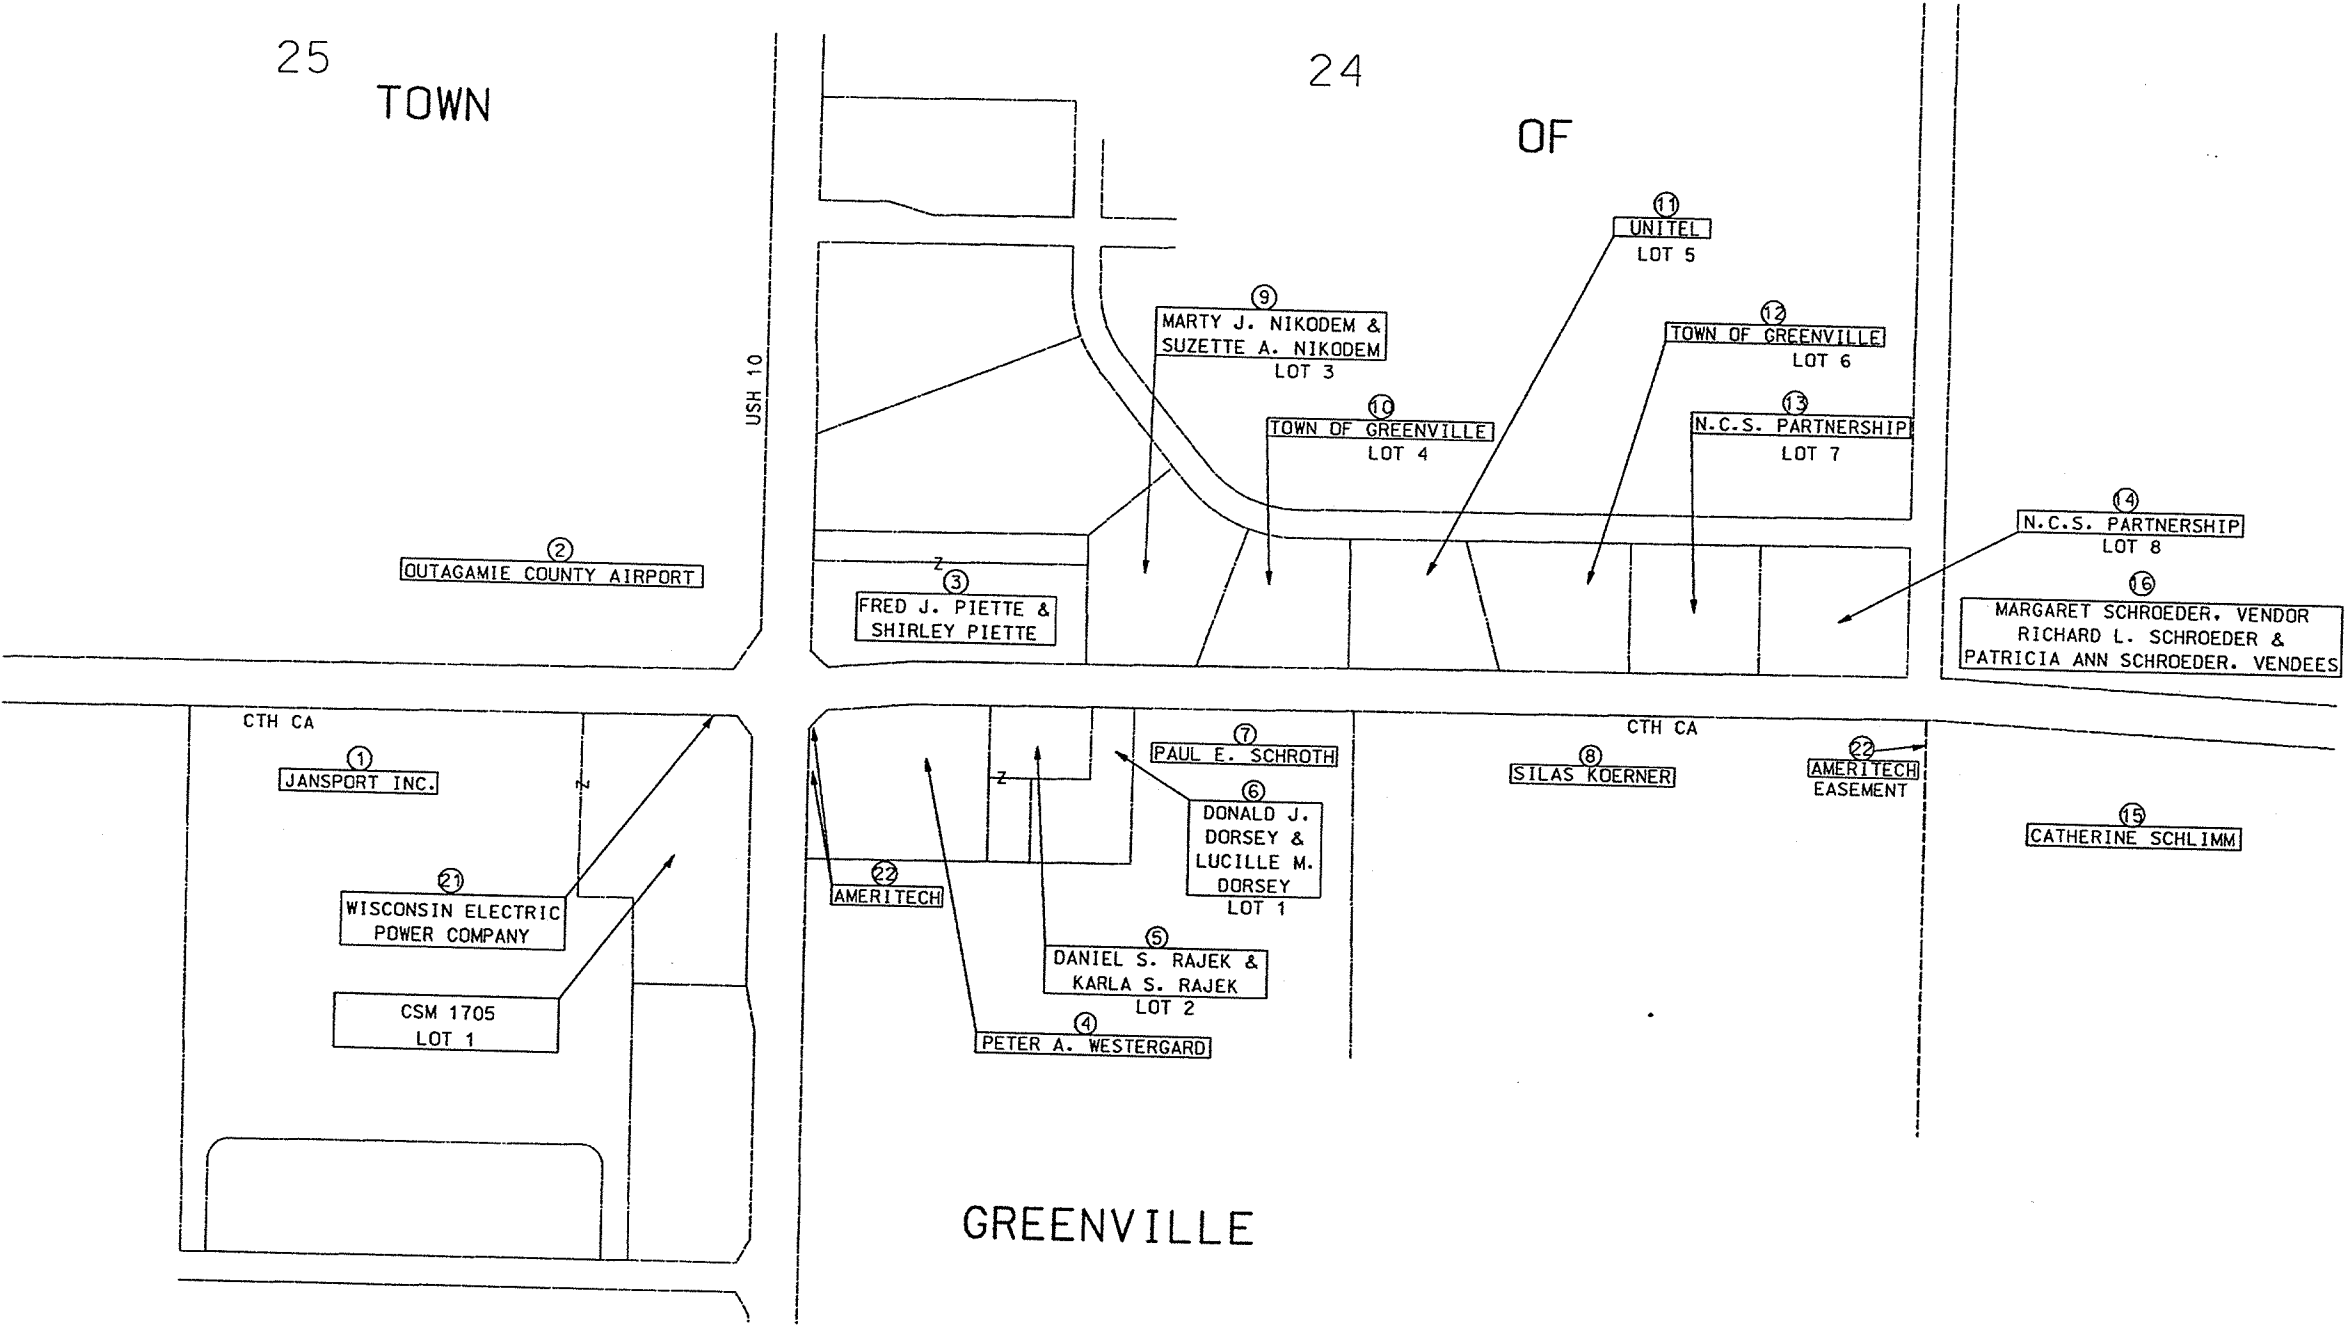


LEVELS ON = 01, 02, 03, 04, 05, 06, 07, 08, 09, 10, 11, 12, 13, 14, 15, 16, 17, 18, 19, 20, 21, 22, 23, 24, 25, 26, 27, 28, 29, 30, 31, 32, 33, 34, 35, 36, 37, 38, 39, 40, 41, 42, 43, 44, 45, 46, 47, 48, 49, 50, 51, 52, 53, 54, 55, 56, 57, 58, 59, 60, 61, 62, 63


REVISION DATE	2/14/95	N/C	ROUTE	CTH CA	COUNTY	OUTAGAMIE	DATE	R/W PROJECT NUMBER	SHEET NUMBER
SCALE, FT.	0	25	50	100	FT.	GRID FACTOR	0.999935	FEDERAL PROJECT NUMBER	4.3

TOWN OF GREENVILLE
NE-NW

2
OUTAGAMIE COUNTY AIRPORT

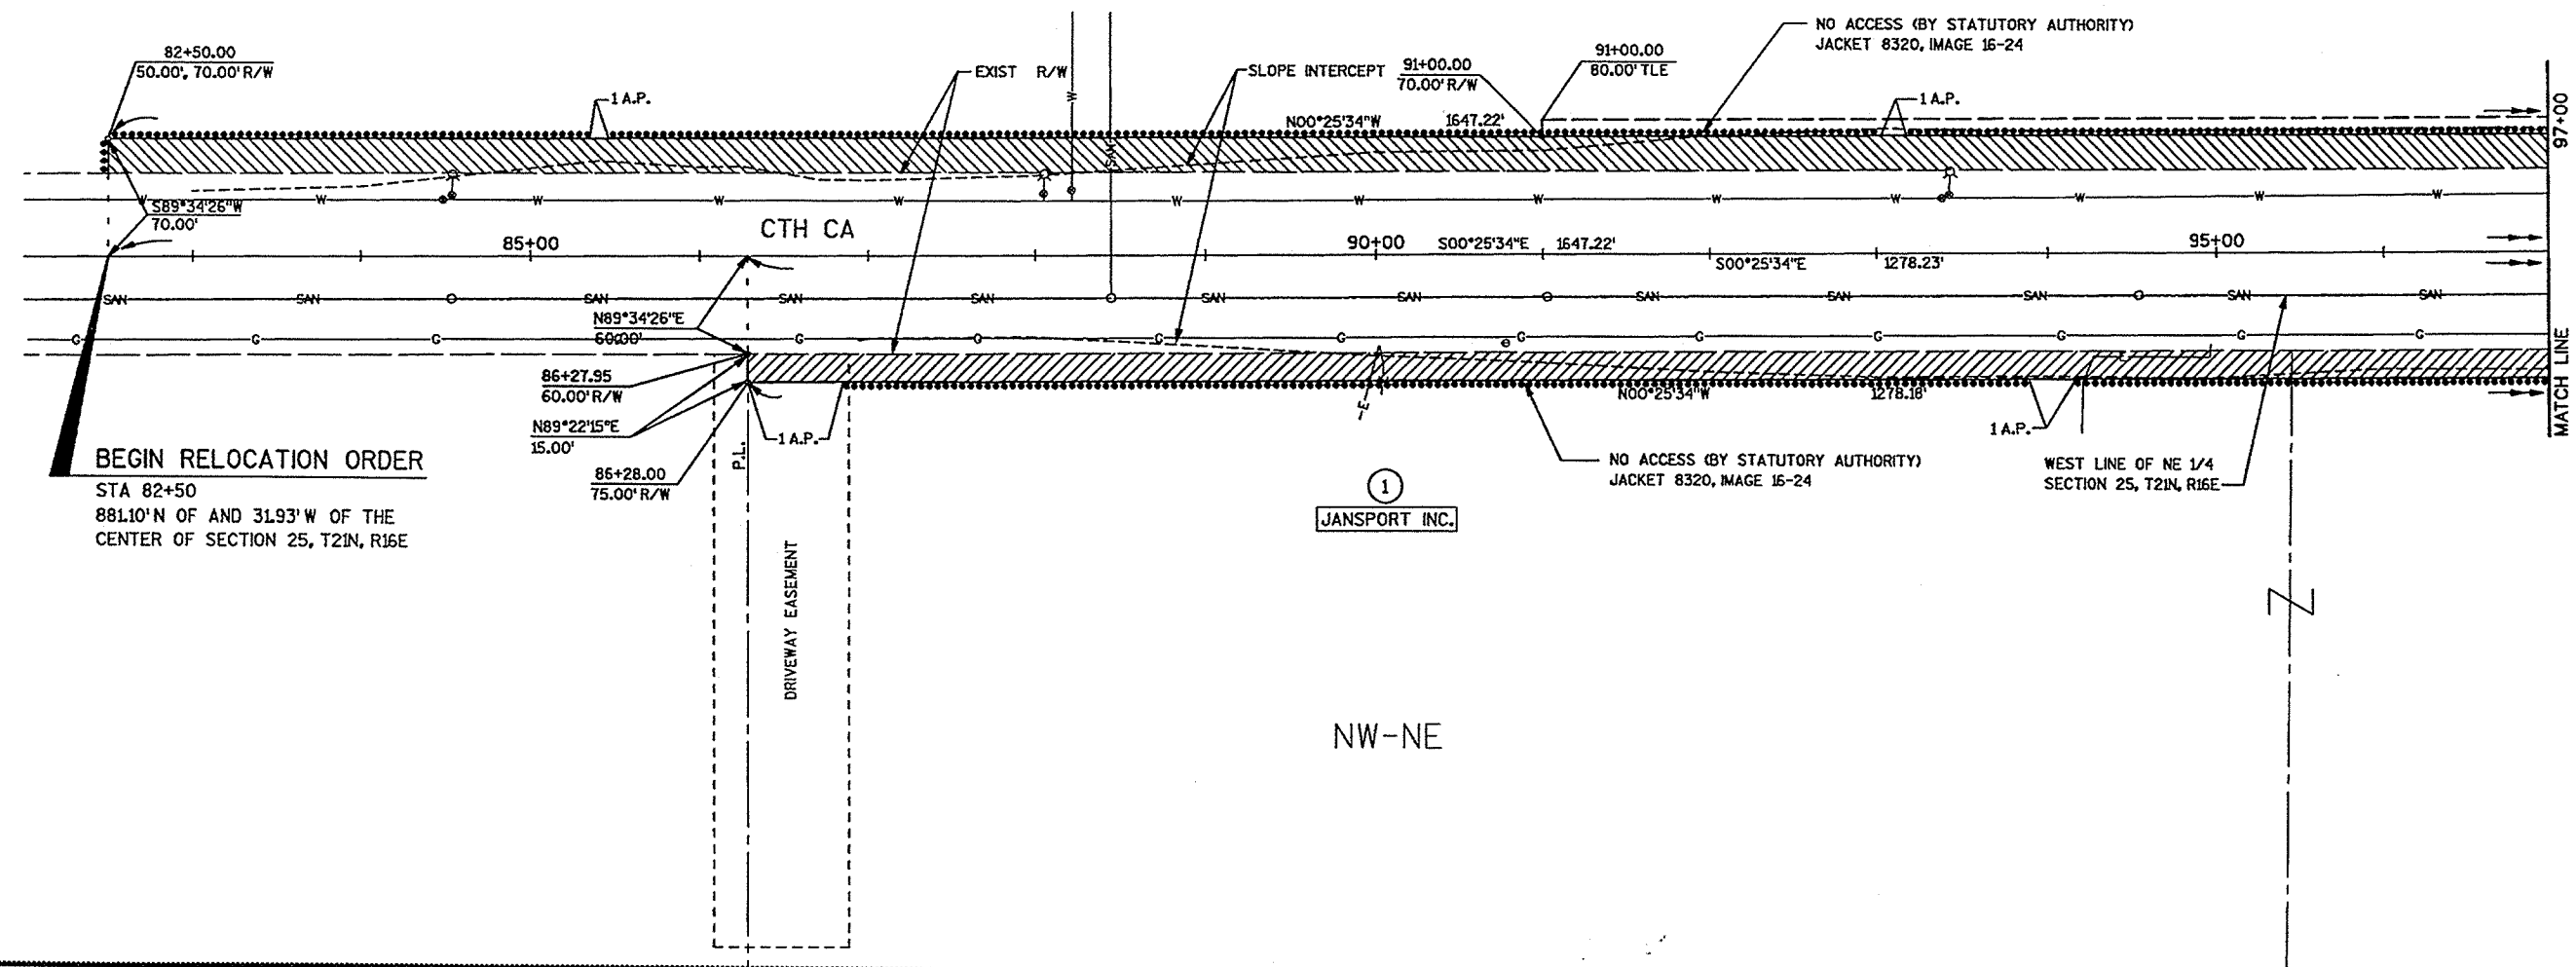

REVISION DATE 2/14/95	ROUTE CTH CA	COUNTY OUTAGAMIE	DATE	R/W PROJECT NUMBER	SHEET NUMBER
	SCALE, FT. 0 25 50 100 FT.	GRID FACTOR 0.999935		FEDERAL PROJECT NUMBER	4.4

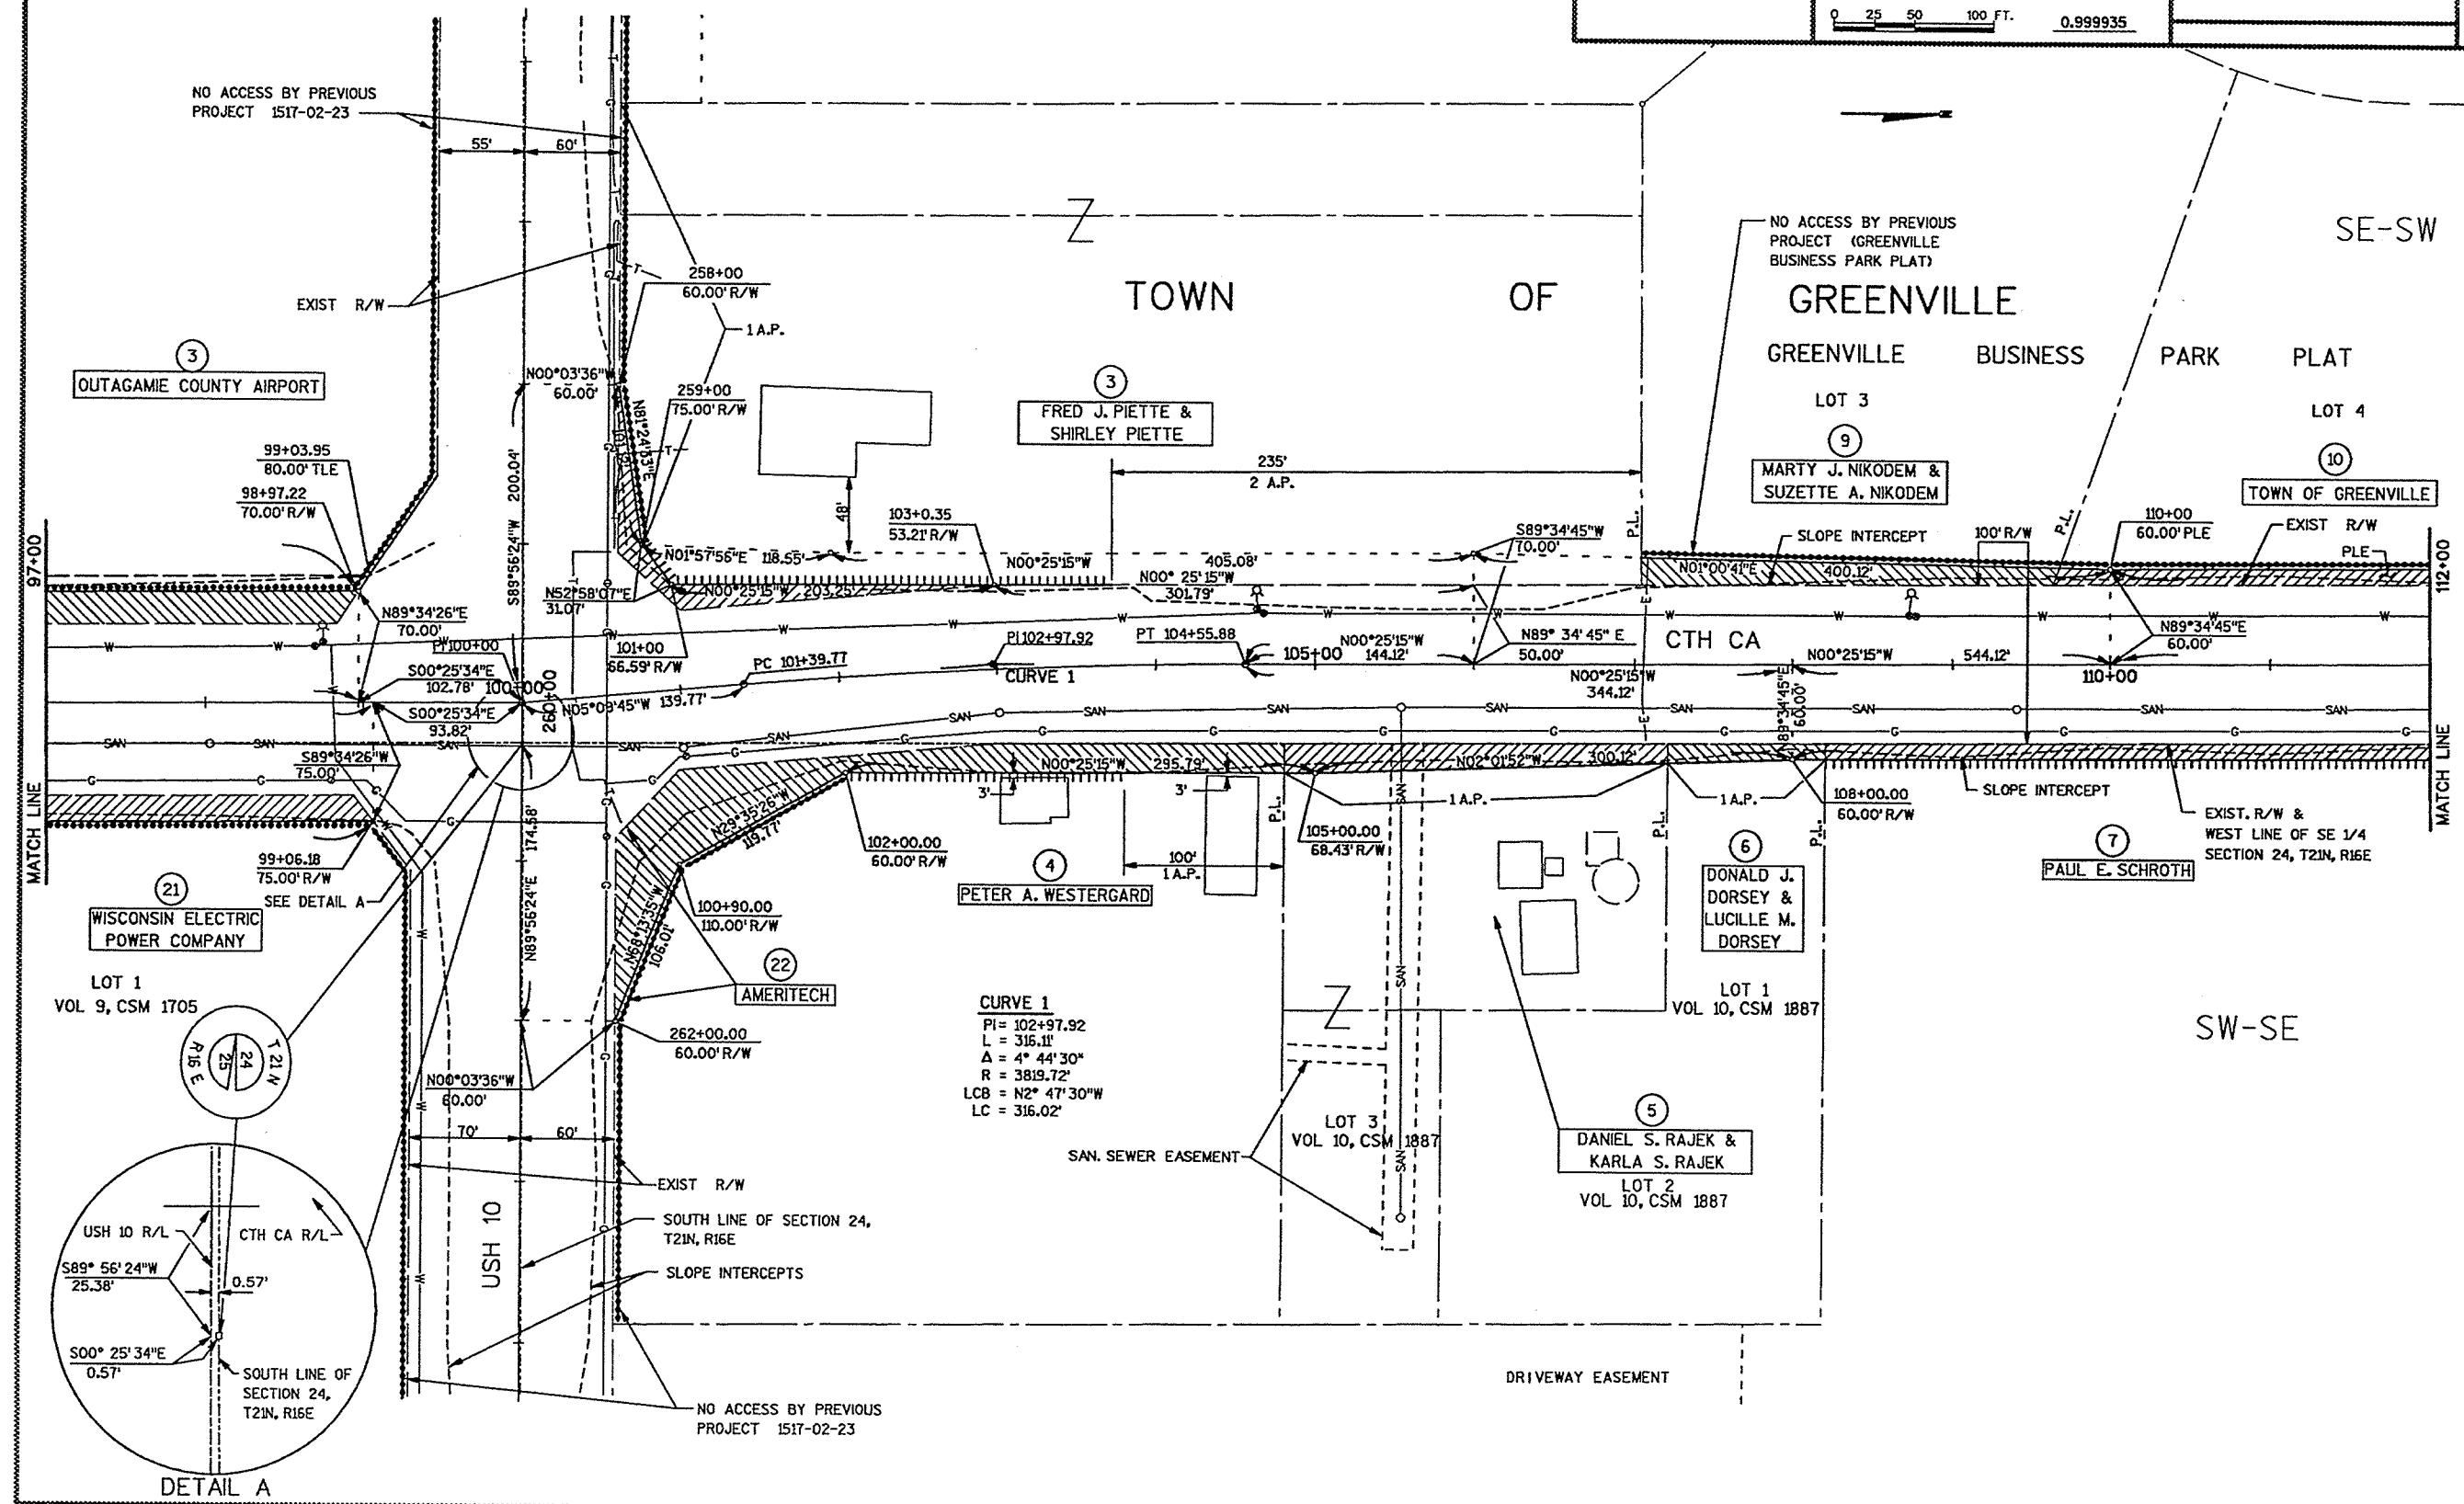


FILE NAME : ENGROWG5\1047A \ PLT5 .200
 PLOT SCALE : 50'/IN PLOT DATE : 6/24/94

DETAIL A

LEVELS ON = 01, 02, 03, 04, 05, 06, 07, 08, 09, 10, 11, 12, 13, 14, 15, 16, 17, 18, 19, 20, 21, 22, 23, 24, 25, 26, 27, 28, 29, 30, 31, 32, 33, 34, 35, 36, 37, 38, 39, 40, 41, 42, 43, 44, 45, 46, 47, 48, 49, 50, 51, 52, 53, 54, 55, 56, 57, 58, 59, 60, 61, 62, 63

REVISION DATE 2/14/95	ROUTE CTH CA	COUNTY OUTAGAMIE	DATE	R/W PROJECT NUMBER	SHEET NUMBER
	SCALE, FT. 0 25 50 100 FT.	GRID FACTOR 0.999935		FEDERAL PROJECT NUMBER	4.5

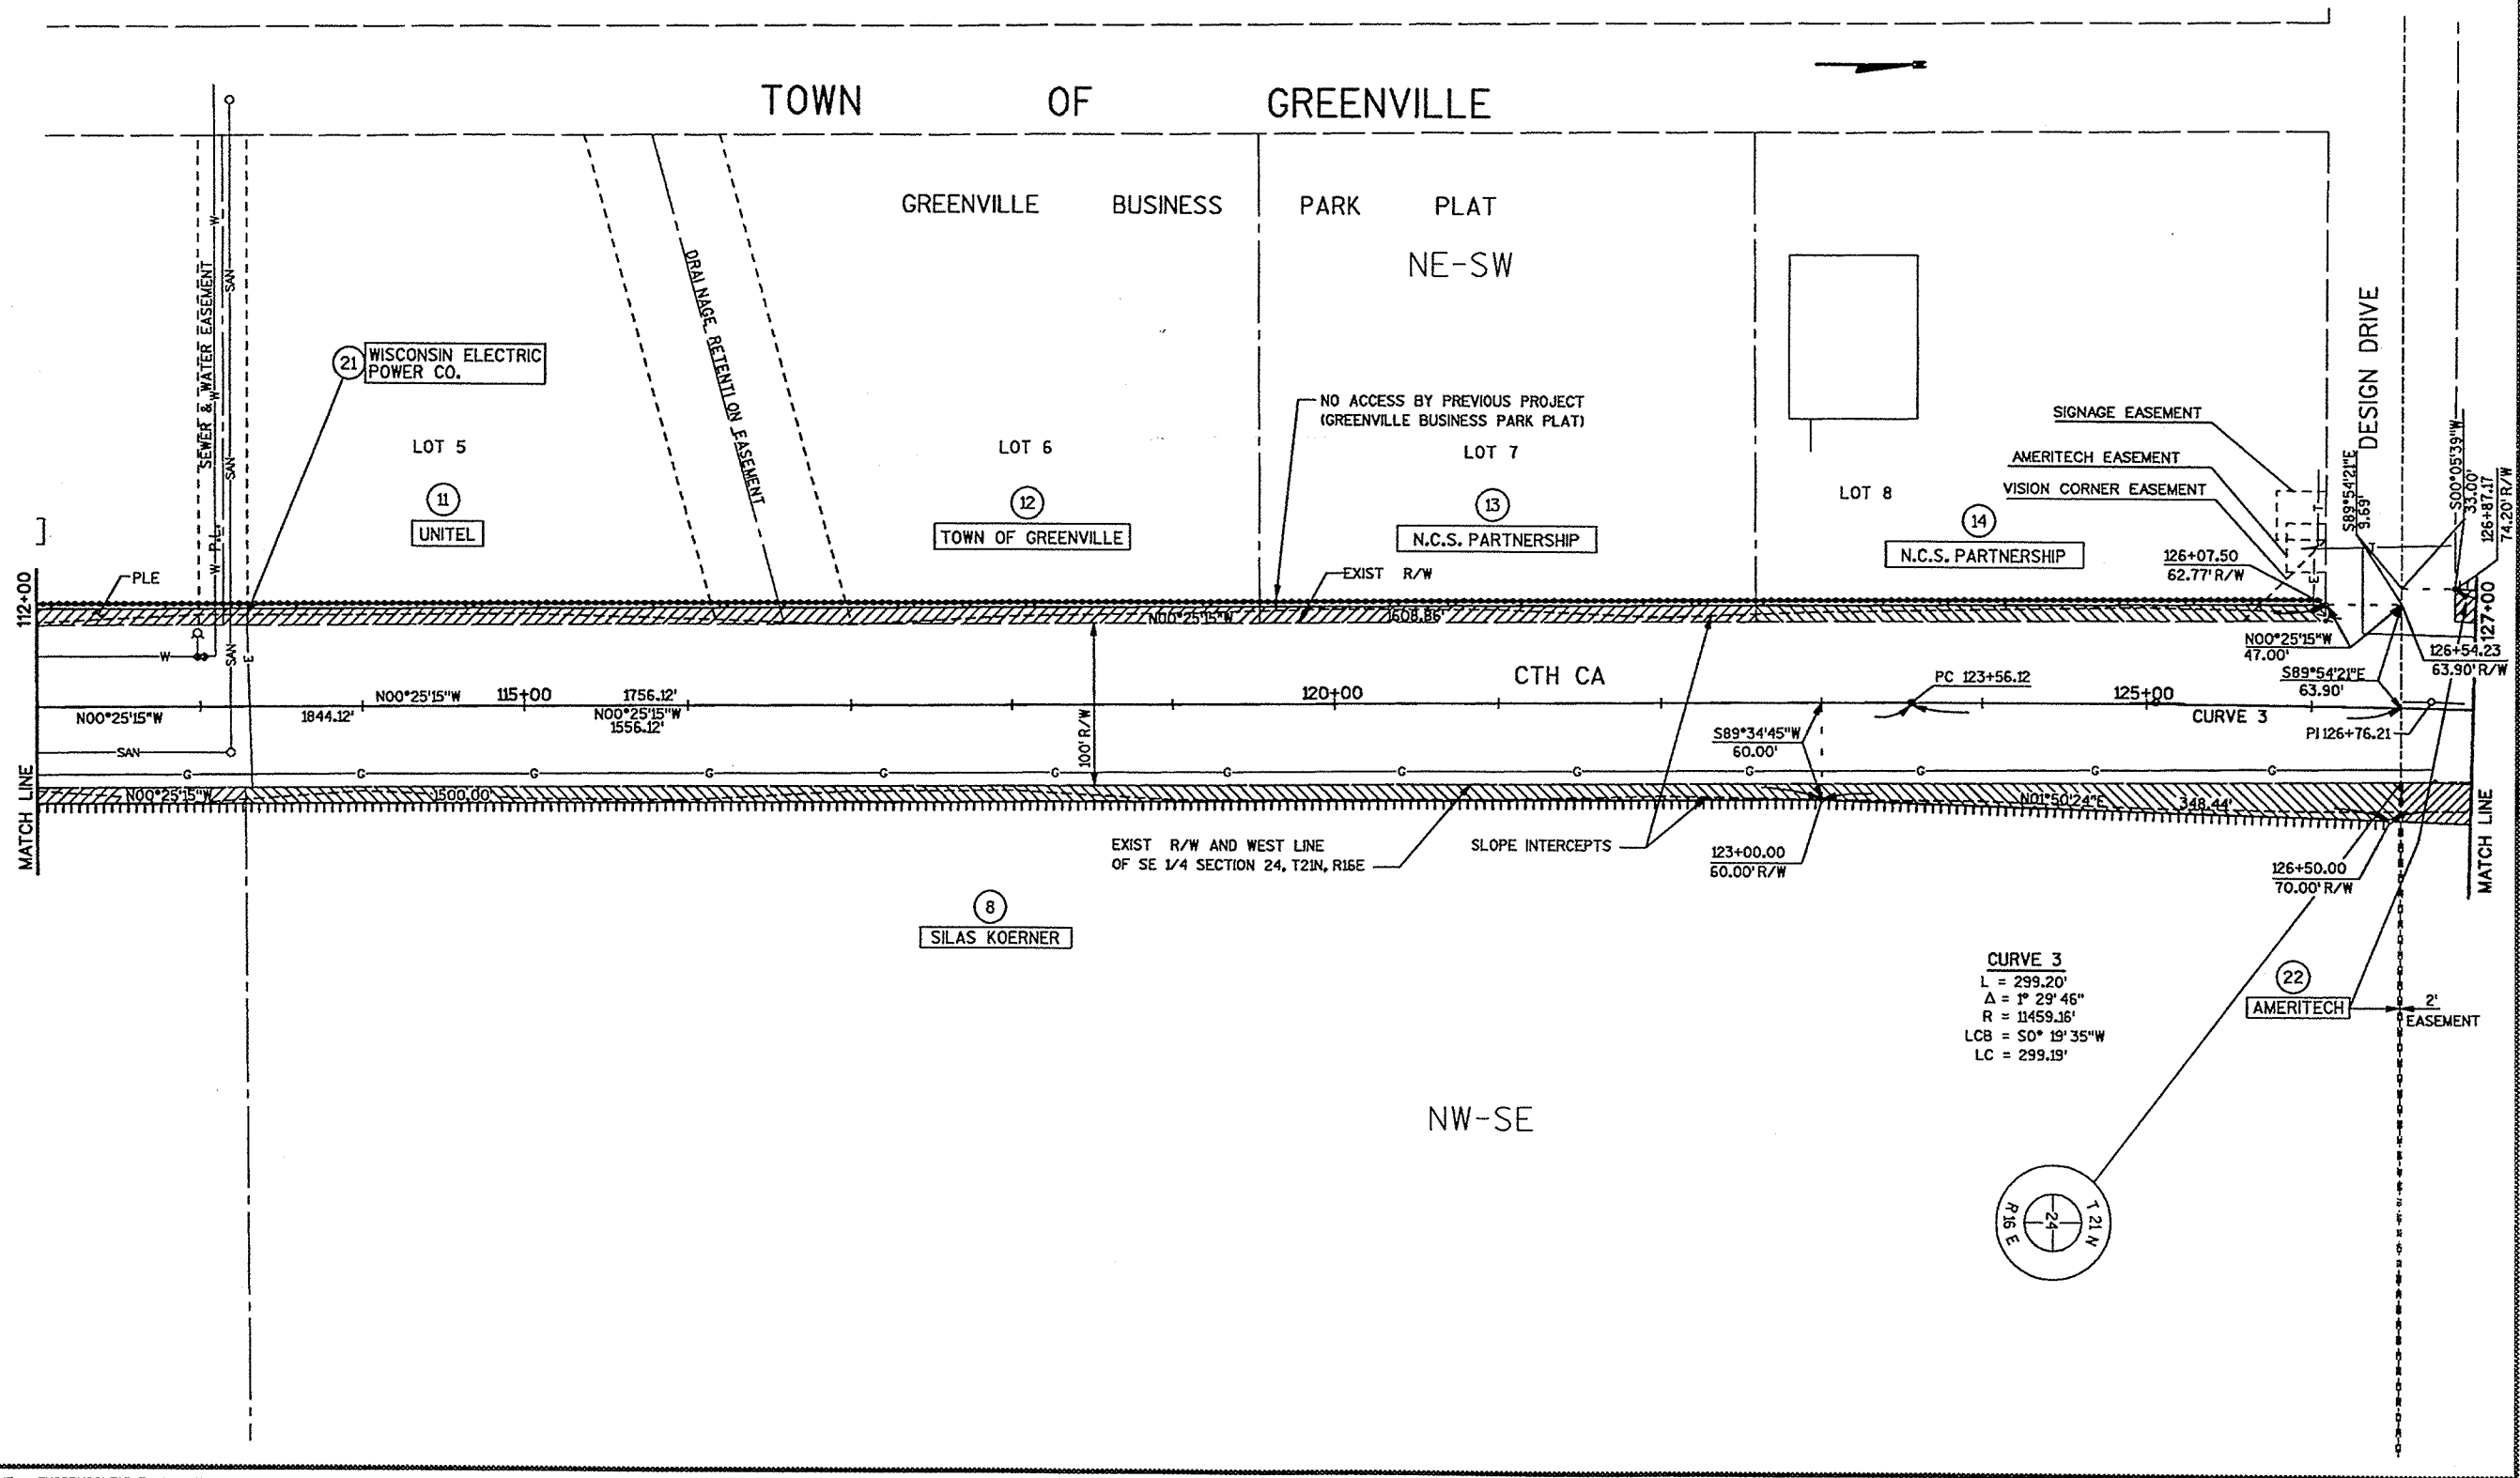

LEVELS ON = 01, 02, 03, 04, 05, 06, 07, 08, 09, 10, 11, 12, 13, 14, 15, 16, 17, 18, 19, 20, 21, 22, 23, 24, 25, 26, 27, 28, 29, 30, 31, 32, 33, 34, 35, 36, 37, 38, 39, 40, 41, 42, 43, 44, 45, 46, 47, 48, 49, 50, 51, 52, 53, 54, 55, 56, 57, 58, 59, 60, 61, 62, 63

REVISION DATE 2/14/95	ROUTE CTH CA	COUNTY OUTAGAMIE	DATE	R/W PROJECT NUMBER	SHEET NUMBER 4.7
	SCALE, FT. 0 25 50 100 FT.	GRID FACTOR 0.999935	FEDERAL PROJECT NUMBER		

