

OUTAGAMIE COUNTY

FILE NAME: E1340888/SHEETS /PLAT /TITLE.B .DGN
TECH/ENGR: DPP/DLC
PLOT DATE: 01/07/00
LEVELS ON = 01, 02, 03, 04, 05, 06, 07, 08, 09, 10, 11, 12, 13, 14, 15, 16, 17, 18, 19, 20, 21, 22, 23, 24, 25, 26, 27, 28, 29, 30, 31, 32, 33, 34, 35, 36, 37, 38, 39, 40, 41, 42, 43, 44, 45, 46, 47, 48, 49, 51, 52, 53, 54, 55, 59, 60, 61, 62, 63


Conventional Signs and Abbreviations

	SECTION LINE	AC	ACRES	R	RADIUS
	QUARTER LINE	Δ	CENTRAL ANGLE	R.	RANGE
	TOWNSHIP AND RANGE LINE	COR.	CORNER	REF	REFERENCE LINE
	PROPOSED OR NEW CENTERLINE	CTH	COUNTY TRUNK HIGHWAY	R/L	REFERENCE LINE
	PROPOSED OR NEW R/W LINE	D	DEGREE OF CURVE	R/W	RIGHT OF WAY
	EXISTING R/W LINE	E	EAST	S.	SOUTH
	LOT LINE	L	LENGTH OF CURVE	SEC	SECTION
	PROPERTY LINE	LC	LONG CHORD	SL	SECTION LINE
	COUNTY LINE LIMITS	LCB	LONG CHORD BEARING	STH	STATE TRUNK HIGHWAY
	SLOPE INTERCEPTS	MI	MILE	SF	SQUARE FEET
	R/W POINT	N.	NORTH	STA	STATION
	FENCE	PC	POINT OF CURVATURE	T.	TOWN
	SECTION OR QUARTER CORNER	PI	POINT OF INTERSECTION	T	TANGENT LENGTH OF CURVE
	POWER POLE	PT	POINT OF TANGENCY	TI	TEMPORARY INTEREST
	TELEPHONE PEDESTAL	PLE	PERMANENT LIMITED EASEMENT	USH	UNITED STATES HIGHWAY
	UNDERGROUND TELEPHONE CABLE			W.	WEST
	TEMPORARY INTEREST				
	NO ACCESS (BY ACQUISITION)				
	NO ACCESS (BY STATUTORY AUTHORITY)				
	NO ACCESS (BY PREVIOUS PROJECT)				
	RIGHT-OF-WAY TYPE 2 MONUMENTS SET AT NEWLY ACQUIRED R/W ANGLE POINTS				

REVISION DATE	R/W PROJECT NUMBER	SHEET NUMBER	TOTAL SHEETS
03-04-03 N.C.		4.0	
PLAT OF RIGHT OF WAY REQUIRED FOR CTH E (VAN ASTEN ROAD TO CTH EE) OUTAGAMIE COUNTY			

END RELOCATION ORDER
STA. 284+70.00
 155.41 FEET SOUTH OF AND 941.51 FEET EAST OF THE
 NORTHWEST CORNER OF SECTION 29, T.23N., R.19E.

BEGIN RELOCATION ORDER
STA. 49+85.42
 389.57 FEET SOUTH OF AND 133.39 FEET
 EAST OF THE CENTER 1/4 CORNER OF
 SECTION 11, T.22N., R.18E.

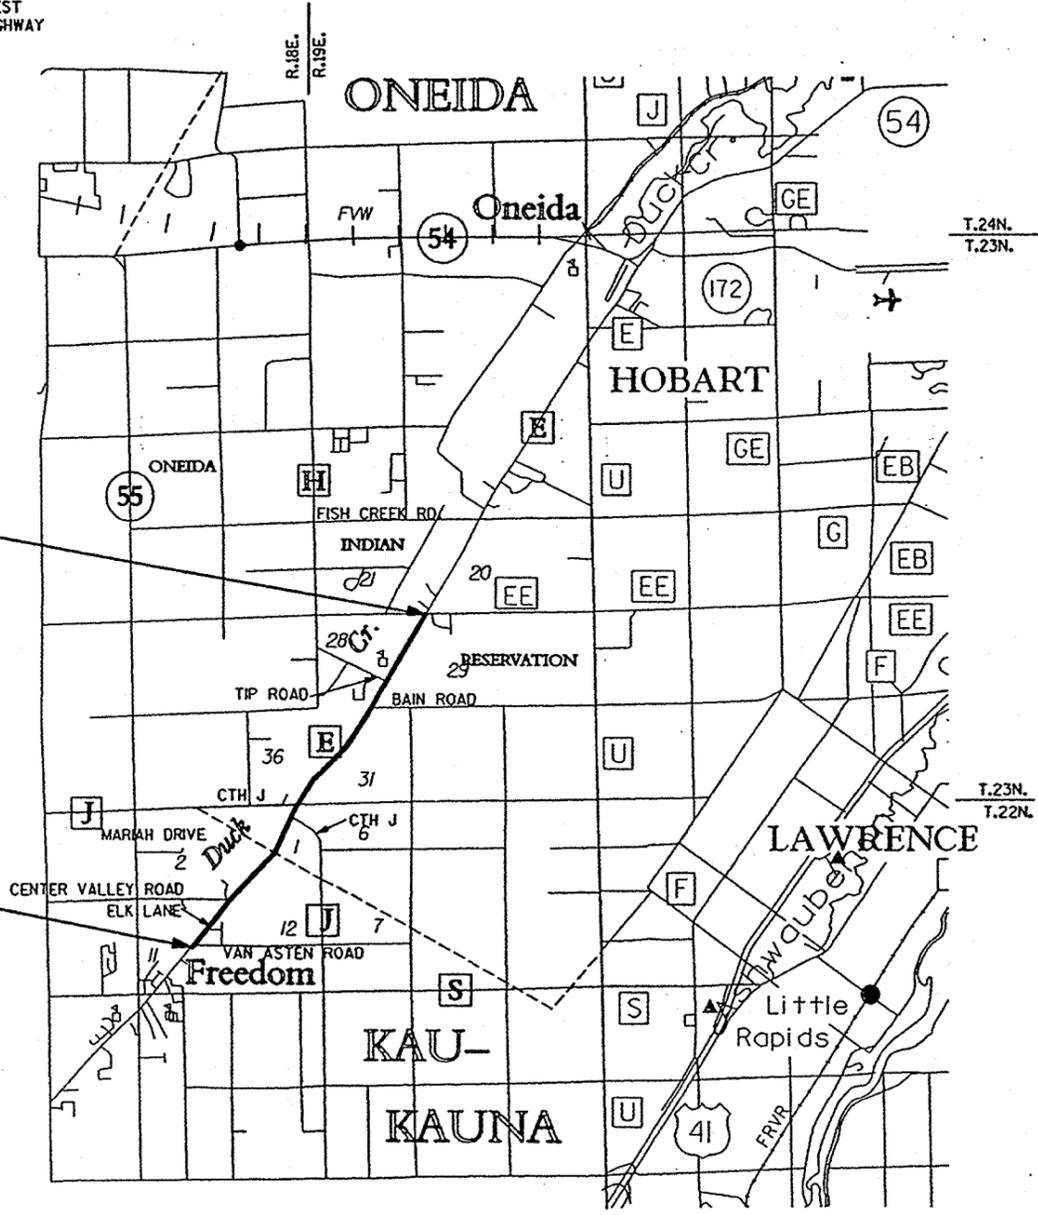

MAR 12 2003

Notes

COORDINATES AND BEARINGS ON THIS PLAT ARE ORIENTED TO THE OUTAGAMIE COUNTY COORDINATE SYSTEM. ALL PLAT DISTANCES ARE GROUND LENGTH. THE DIFFERENCE BETWEEN PLAT BEARINGS REPRESENTS PLANE ANGLES IN DEGREES, MINUTES, AND SECONDS.

RIGHT OF WAY MONUMENTS ARE TYPE 2 AND ARE PLACED PRIOR TO OR AT THE TIME OF LAND TITLE TRANSFER FOR ALL LANDS BEING ACQUIRED.

RIGHT OF WAY BOUNDARIES ARE DEFINED WITH COURSES OF THE PERIMETER OF THE HIGHWAY LANDS REFERENCED TO THE U.S. PUBLIC LAND SURVEY OR OTHER SURVEYS OF PUBLIC RECORD. OTHER INFORMATION IS PROVIDED TO SUPPLEMENT THE BASIC PERIMETER DESCRIPTION AND SHALL NOT BE CONSTRUED TO PREVAIL OVER THE PERIMETER DESCRIPTION.

AREAS SHOWN IN THE TOTAL ACRES COLUMN MAY BE APPROXIMATE AND ARE DERIVED FROM TAX ROLLS OR OTHER AVAILABLE SOURCES AND MAY NOT INCLUDE LANDS OF THE OWNER WHICH ARE NOT CONTIGUOUS TO THE AREA TO BE ACQUIRED.

LAYOUT
 SCALE 0 1/2 1 MI.
 TOTAL NET LENGTH OF CENTERLINE = 4.45 MI.

R/W
E-21
Van Asten Road to EE

ACCEPTED FOR
 OUTAGAMIE COUNTY

11-10-00 (Date) *Alvin Severt* (Signature)

ORIGINAL PLANS PREPARED BY



SEPT. 9 2000 (Date) *Donald F. LaCount* (Signature)

SCHEDULE OF LANDS & INTERESTS REQUIRED

AREAS SHOWN IN THE TOTAL ACRES COLUMN MAY BE APPROXIMATE AND ARE DERIVED FROM TAX ROLLS OR OTHER AVAILABLE SOURCES AND MAY NOT INCLUDE LANDS OF THE OWNER WHICH ARE NOT CONTIGUOUS TO THE AREA TO BE ACQUIRED.

REVISION DATE
03-04-03

ROUTE COUNTY DATE
CTH E OUTAGAMIE 11-9-00

R/W PROJECT NUMBER
FEDERAL PROJECT NUMBER

SHEET NUMBER
4.1

PARCEL NUMBER	SHEET NUMBER	OWNER	INTEREST REQUIRED	TOTAL AREA	R/W REQUIRED NEW	EXISTING	TOTAL	TOTAL AREA REM	TI AREA	REMARKS
1										
2										
3										
4										
5										
6										
7	4.6	KENNETH R. BOWERS & JUDY L. BOWERS	FEE	0.97AC	0.02AC	---	0.02AC	0.95AC	---	
8	4.6	ROGER A. HANSEN	TI	1.80AC	---	---	---	1.80AC	0.01AC	
9	4.6	ROBERT J. BERGMANN & KATHLEEN J. BERGMANN	FEE & TI	1.07AC	0.06AC	---	0.06AC	1.01AC	0.01AC	
10										
11	4.6	KENNETH J. SCHWINER & BARBARA A. SCHWINER	TI	0.29AC	---	---	---	0.29AC	0.02AC	VAN ASTEN ROAD
12	4.6	RAYMOND A REITER & JACQUELINE B. REITER	TI	0.67AC	---	---	---	0.67AC	375 SQ FT	
13	4.6	ANTHONY L. DICKERELL & MARILEE DICKERELL	TI	0.53AC	---	---	---	0.53AC	375 SQ FT	
14	4.6	KIM ROULEAU	FEE	0.53AC	0.03AC	---	0.03AC	0.50AC	---	
15										
16	4.6	DONALD E. GARNER & NANCY JO GARNER	FEE & TI	22.651 SQ FT	194 SQ FT	---	194 SQ FT	22.457 SQ FT	435 SQ FT	
17	4.6	MICHAEL A. VANDE HEY & LYNN V. VANDE HEY, LAND CONTRACT EUGENE A. VANDE HEY & ETHEL V. VANDE HEY, VENDORS	FEE & TI	5.90AC	0.09AC	0.18AC	0.27AC	5.63AC	0.01AC	
18	4.6-4.7	ROBERT R. GREINER & VIONNE GREINER	FEE	19.36AC	0.07AC	---	0.07AC	19.29AC	---	
19	4.7	ROBERT R. GREINER & VIONNE GREINER	FEE	4.80AC	0.04AC	---	0.04AC	4.76AC	---	
20										
21										
22										
23										
24										
25										
26										
27	4.7	RANDY VAN HEUKLON	FEE	0.34AC	0.06AC	---	0.06AC	0.28AC	---	
28										
29	4.7	LESTER F. HOODYMAN & KATHLEEN J. HOODYMAN	FEE	0.90AC	0.03AC	---	0.03AC	0.87AC	0.05AC	
30										
31	4.7	RICHARD A. & TONYA L. SEES	FEE	1.02AC	0.03AC	---	0.03AC	0.99AC	---	
32										
33										
34	4.7	MICHAEL J. VANDENBERG & JOANN VANDENBERG	FEE	22.10AC	0.04AC	---	0.04AC	22.06AC	---	
35										
36	4.7	ROBERT R. GREINER JR. & LORI A. UITENBROCK	FEE	0.78AC	0.02AC	---	0.02AC	0.76AC	---	
37	4.7	BRUCE DAUL	FEE & TI	43.560 SQ FT	170 SQ FT	7.841 SQ FT	8.011 SQ FT	35.549 SQ FT	435 SQ FT	
38	4.7-4.8	LORRAINE VANDENBERG	FEE	13.07AC	0.26AC	---	0.26AC	12.81AC	---	
39										
40										
41	4.7	ROY PAUL ZOERN	FEE	0.62AC	0.01AC	0.14AC	0.15AC	0.47AC	---	
42	4.7	DALE, MARK & SANDRA VERHASSELT	FEE	0.67AC	0.02AC	0.15AC	0.17AC	0.50AC	---	
43	4.7	JON M. REMMENA, WENDY J. VORPHAL, DAVID J. REMMENA, ANNE M MUCH & SCOTT W REMMENA	FEE	0.67AC	0.01AC	0.16AC	0.17AC	0.50AC	---	
44										
46										
47										
48										
49										
50										
51										
52										
53	4.8	JEROME N. GONNERING & JANICE ANN GONNERING	FEE & TI	1.11AC	0.01AC	0.11AC	0.12AC	0.99AC	0.01AC	
54	4.8-4.9	ROBERT L. VALENTINE & DEBORAH J. VALENTINE	FEE	41.78AC	0.41AC	---	0.41AC	41.37AC	---	
55										
56	4.8-4.9	DELORES MURPHY	FEE	55.99AC	0.07AC	---	0.07AC	55.92AC	---	
57										
58	4.9	JACK E. VAN ASTEN & PAULENE A. VAN ASTEN	FEE	5.57AC	0.03AC	---	0.03AC	5.54AC	---	
59	4.9-4.11	THOMAS J. MURPHY & MARY S. MURPHY	FEE & TI	90.22AC	---	2.00AC	2.00AC	88.22AC	0.02AC	
60	4.9	THOMAS J. MURPHY	FEE	15.70AC	0.02AC	1.10AC	1.12AC	14.58AC	---	
61										
62	4.9-4.10	ENERGETIC SOLUTIONS INCORPORATED, A DELAWARE CORPORATION	FEE & TI	35.79AC	0.31AC	2.55AC	2.86AC	32.93AC	0.01AC	
63										
64										
65										
66	4.10	DAVID ALVIN LINDSTEN	TI	0.92AC	---	0.20AC	0.20AC	0.72AC	0.01AC	
67										
68										
69										
70										
71	4.10	JOHN A. JAHNKE & MARILYN R. JAHNKE	TI	0.91AC	---	---	---	0.91AC	216.5 SQ FT	
72										
73										
74	4.10-4.11	WILLIAM J. AERTS & BERNICE AERTS	FEE & TI	14.53AC	0.05AC	---	0.05AC	14.48AC	0.01AC	
75										

FILE NAME: E1340898/SHEETS /PLAT /SCHED .DGN
TECH/ENGR: DPP/SMS
PLOT DATE: 02/17/00
LEVELS ON - 1,2,3,4,5,6,7,8,9,10,11,12,13,14,15,16,17,18,19,20,21,22,23,24,25,26,27,28,29,30,31,32,33,34,35,36,37,38,39,40,41,42,43,44,45,46,47,48,49,50,51,52,53,54,55,56,57,58,59,60,61,62,63

SCHEDULE OF LANDS & INTERESTS REQUIRED

AREAS SHOWN IN THE TOTAL ACRES COLUMN MAY BE APPROXIMATE AND ARE DERIVED FROM TAX ROLLS OR OTHER AVAILABLE SOURCES AND MAY NOT INCLUDE LANDS OF THE OWNER WHICH ARE NOT CONTIGUOUS TO THE AREA TO BE ACQUIRED.

REVISION DATE 03-04-03 03-24-03	ROUTE CTH E	COUNTY OUTAGAMIE	DATE 11-9-00	R/W PROJECT NUMBER	SHEET NUMBER 4.2
				FEDERAL PROJECT NUMBER	

PARCEL NUMBER	SHEET NUMBER	OWNER	INTEREST REQUIRED	TOTAL AREA	R/W REQUIRED NEW	EXISTING	TOTAL	TOTAL AREA REM	TI AREA	REMARKS
76										
77										
78	4.11	MICHAEL A. COOK	FEE & TI	108,900 SQ FT	85 SQ FT	---	85 SQ FT	108,815 SQ FT	470 SQ FT	
79	4.11	ROBERT M. OSTENSON & DEBRA L. OSTENSON	FEE	1.09AC	0.01AC	0.26AC	0.27AC	0.82AC	---	
80										
81										
82	4.11-4.12	JOHN J. WHEELER	FEE & TI	12.50AC	0.19AC	1.21AC	1.40AC	11.10AC	245 SQ FT	
83	4.12	JOSEPH E. KONKLE & DEBRA A. KONKLE	FEE	32.07AC	0.06AC	0.54AC	0.60AC	31.47AC	---	
84										
85	4.12	DEBRA A. WENDT A/K/A DEBRA A. KONKLE & JOSEPH E. KONKLE	FEE	2.76AC	0.01AC	0.49AC	0.50AC	2.26AC	---	
86	4.12	ROBERT L. NATROP JR	FEE	4.35AC	0.02AC	0.19AC	0.21AC	4.14AC	---	
87										
88	4.12	LINDA GARVEY (VENDOR), RICHARD GARVEY (VENDEE)	FEE	37.96AC	0.39AC	2.99AC	3.38AC	34.58AC	---	
89	4.12	LINDA GARVEY	FEE	0.48AC	0.02AC	0.14AC	0.16AC	0.32AC	---	
90										
91										
92										
93	4.12	PAUL E. & TAMARA J. BARBER	FEE	0.40AC	0.05AC	---	0.05AC	0.35AC	---	
94	4.13	LARRAND DAIRY PARTNERSHIP, A WISCONSIN GENERAL PARTNERSHIP RANDALL L. SMITH & LARRY J. OUDENHOVEN, A/K/A LARRY OUDENHOVEN, GENERAL PARTNERS, LAND CONTRACT GERALD SMITH & DOROTHY SMITH VENDORS	FEE	74.77AC	0.05AC	1.42AC	1.47AC	73.30AC	---	
95										
96	4.12-4.13	KENNETH SMITH, RANDALL SMITH, PAULENE VAN ASTEN AND MARY LOU KANKE	FEE	1.40AC	0.07AC	---	0.07AC	1.33AC	---	
97	4.13	LARRAND DAIRY PARTNERSHIP, A WISCONSIN GENERAL PARTNERSHIP LARRY J. OUDENHOVEN, A/K/A LARRY OUDENHOVEN, GENERAL PARTNERS, LAND CONTRACT, ROBERT J. OUDENHOVEN & RUTH M. OUDENHOVEN VENDORS	FEE	35.53AC	0.02AC	1.31AC	1.33AC	34.20AC	---	
98	4.13	RANDALL L. SMITH & NANCY M. SMITH	FEE	1.83AC	0.03AC	---	0.03AC	1.80AC	---	
99	4.13-4.14	LARRY OUDENHOVEN, A/K/A LARRY J. OUDENHOVEN & JOAN OUDENHOVEN A/K/A/ JOAN M. OUDENHOVEN	FEE	12.97AC	0.28AC	0.92AC	1.20AC	11.77AC	---	
100										
101										
102	4.13	WILLIAM J. LAABS & DONNA M. LAABS	TI	17.00AC	---	0.24AC	0.24AC	16.76AC	0.01AC	
103										
104	4.13	ROBERT J. OUDENHOVEN, & RUTH M. OUDENHOVEN	---	1.39AC	---	0.24AC	0.24AC	1.15AC	---	
105										
106										
107										
108	4.13	GEORGE VAN ROSSUM	FEE	2.06AC	0.01AC	0.06AC	0.07AC	1.99AC	---	
109										
110										
111	4.13	RAY R. GOFFARD	FEE	1.00AC	0.03AC	0.17AC	0.20AC	0.80AC	---	
112										
113	4.13	RICHARD J. POTHIER & SUSAN ANN POTHIER	FEE	1.25AC	0.01AC	0.19AC	0.20AC	1.05AC	---	
114	4.13	RICKY J. FUSS	---	1.13AC	---	0.30AC	0.30AC	0.83AC	---	
115										
116	4.13-4.14	DOUGLAS J. VAN DER HEYDEN & SUSAN M. VAN DER HEYDEN	FEE & TI	1.04AC	0.09AC	0.47AC	0.56AC	0.48AC	0.01AC	
117	4.13	JAMES P. PETERSON	FEE	24829 SQ FT	170 SQ FT	901 SQ FT	1071 SQ FT	23758 SQ FT	---	
118										
119										
120										
121										
122	4.14	JOHN M. CUMBER	FEE	4.67AC	0.19AC	0.21AC	0.40AC	4.27AC	---	
123	4.14	ALFREDIA H. GRIGNON F/K/A ALFREDIA BRAATEN	FEE	1.50AC	0.07AC	0.31AC	0.38AC	1.12AC	---	
124	4.14	DONALD L. HAMEISTER & DONNA M. HAMEISTER	FEE	4.23AC	0.09AC	0.22AC	0.31AC	3.92AC	---	
125										
126	4.14-4.15	ANDREW B. UJAZDOWSKI	FEE	22.50AC	0.26AC	1.47AC	1.73AC	20.77AC	0.01AC	
127	4.14	GERALD W. DOXTATOR & BRENDA L. DOXTATOR	FEE	0.71AC	0.05AC	---	0.05AC	0.66AC	---	
128	4.14	DAVID J. VAN ENKEVORT & CATHERINE A. VAN ENKEVORT	FEE	8.94AC	0.10AC	---	0.10AC	8.84AC	---	
129	4.14	ROBERT J. JANSSEN & LUANN M. JANSSEN	FEE	1.00AC	0.05AC	---	0.05AC	0.95AC	---	
130										

FILE NAME: E140898/SHEETS /PLAT /SCHED2 .DGN
 TECH/ENGR: DJS/MS
 PLOT DATE: 02/17/00
 LEVELS ON - 1,2,3,4,5,6,7,8,9,10,11,12,13,14,15,16,17,18,19,20,21,22,23,24,25,26,27,28,29,30,31,32,33,34,35,36,37,38,39,40,41,42,43,44,45,46,47,48,49,50,51,52,53,54,55,56,57,58,59,60,61,62,63

SCHEDULE OF LANDS & INTERESTS REQUIRED

AREAS SHOWN IN THE TOTAL ACRES COLUMN MAY BE APPROXIMATE AND ARE DERIVED FROM TAX ROLLS OR OTHER AVAILABLE SOURCES AND MAY NOT INCLUDE LANDS OF THE OWNER WHICH ARE NOT CONTIGUOUS TO THE AREA TO BE ACQUIRED.

REVISION DATE
03-04-03

ROUTE COUNTY DATE
CTH E OUTAGAME 11-9-00


R/W PROJECT NUMBER

SHEET NUMBER
4.3


PARCEL NUMBER	SHEET NUMBER	OWNER	INTEREST REQUIRED	TOTAL AREA	R/W REQUIRED NEW	EXISTING	TOTAL	TOTAL AREA REM	TI AREA	REMARKS
131 ✓ 132 133 ✓	4.15	LYLE J. CLAVERS & RENEE K. CLAVERS	FEE	5.11AC	0.21AC	---	0.21AC	4.90AC	---	
134 ✓ 135	4.15-4.16	SWINKLES, INCORPORATED, A WISCONSIN CORPORATION, LAND CONTRACT DONALD MUELLER & JOYCE MUELLER VENDORS JEFFERY D. VAN ENKEVORT & BRENDA L. GRYGIEL	---	51.35AC 1.56AC	---	1.16AC 0.20AC	1.16AC 0.20AC	50.19AC 1.36AC	---	
136 ✓ 137 ✓	4.16	KARL R. HOFFMAN & ANNE M. HOFFMAN	FEE	251,777 SQ FT	126 SQ FT	---	126 SQ FT	251,651 SQ FT	---	
138 ✓ 139 ✓	4.16	GEORGE L. BASTIEN & ROCHELLE BASTIEN	TI	1.00AC	---	---	---	1.00AC	0.03AC	
140 ✓ 141 ✓ 142	4.16	VICTORIA A. JOURDAN & BYRNNE W. BRUNETTE	FEE	1.70AC	0.02AC	0.16AC	0.18AC	1.52AC	---	
143 ✓ 144 ✓ 145 ✓	4.16	CHRISTOPHER M. THYSSEN SCOTT M. VAN DEN BERG JOANN HERBERT, RICHARD VAN DEN ENG, DONNA ROES, BARBARA, GUERTS, DIANE CAN ASTEN, THOMAS VAN DEN ENG, THERESA KORTZ, & PAUL VAN DEN ENG	FEE TI	0.96AC 1.17AC	0.02AC ---	0.16AC ---	0.18AC ---	0.78AC 1.17AC	---	0.01AC
146 ✓ 147 ✓ 148 ✓ 149 ✓ 150	4.16-4.17	BARBARA VAN DEN BERG IMMACULATE CONCEPTION CONGREGATION OF THE TOWN OF ONEIDA CLARENCE R. SCHMIDT & MARLENE L. SCHMIDT GEORGE VER KUILEN & MARIE VER KUILEN	FEE & TI TI TI TI	12.94AC 8.14AC 17,424 SQ FT 1.12AC	0.01AC ---	---	0.01AC 0.78AC ---	12.93AC 7.36AC 17,424 SQ FT 0.88AC	0.05AC 0.09AC 250 SQ FT 0.01AC	
151 ✓ 152 ✓ 153	4.17	WILLIAM HEISDORF	FEE	500,940 SQ FT	107 SQ FT	---	107 SQ FT	500,833 SQ FT	---	
190 ✓ 191 ✓ 192 ✓ 193	4.4-4.8	WISCONSIN BELL TELEPHONE A/K/A AMERITECH WISCONSIN WISCONSIN ELECTRIC POWER CABLEVISION OF THE FOX CITIES	CONVEYANCE OF RIGHTS CONVEYANCE OF RIGHTS CONVEYANCE OF RIGHTS	---	---	---	---	---	---	

FILE NAME: E1340898/SHEETS /PLAT /SCHED3 .DGN
TECH/ENGR: DPP/SMS
PLOT DATE: 02/17/00
LEVELS ON - 1,2,3,4,5,6,7,8,9,10,11,12,13,14,15,16,17,18,19,20,21,22,23,24,25,26,27,28,29,30,31,32,33,34,35,36,37,38,39,40,41,42,43,44,45,46,47,48,49,50,51,52,53,54,55,56,57,58,59,60,61,62,63

LEVELS ON - 1, 2, 3, 4, 5, 6, 7, 8, 9, 10, 11, 12, 13, 14, 15, 16, 17, 18, 19, 20, 21, 22, 23, 24, 25, 26, 27, 28, 29, 30, 31, 32, 33, 34, 35, 36, 37, 38, 39, 40, 41, 42, 43, 44, 45, 46, 47, 48, 49, 50, 51, 52, 53, 54, 55, 56, 57, 58, 59, 60, 61, 62

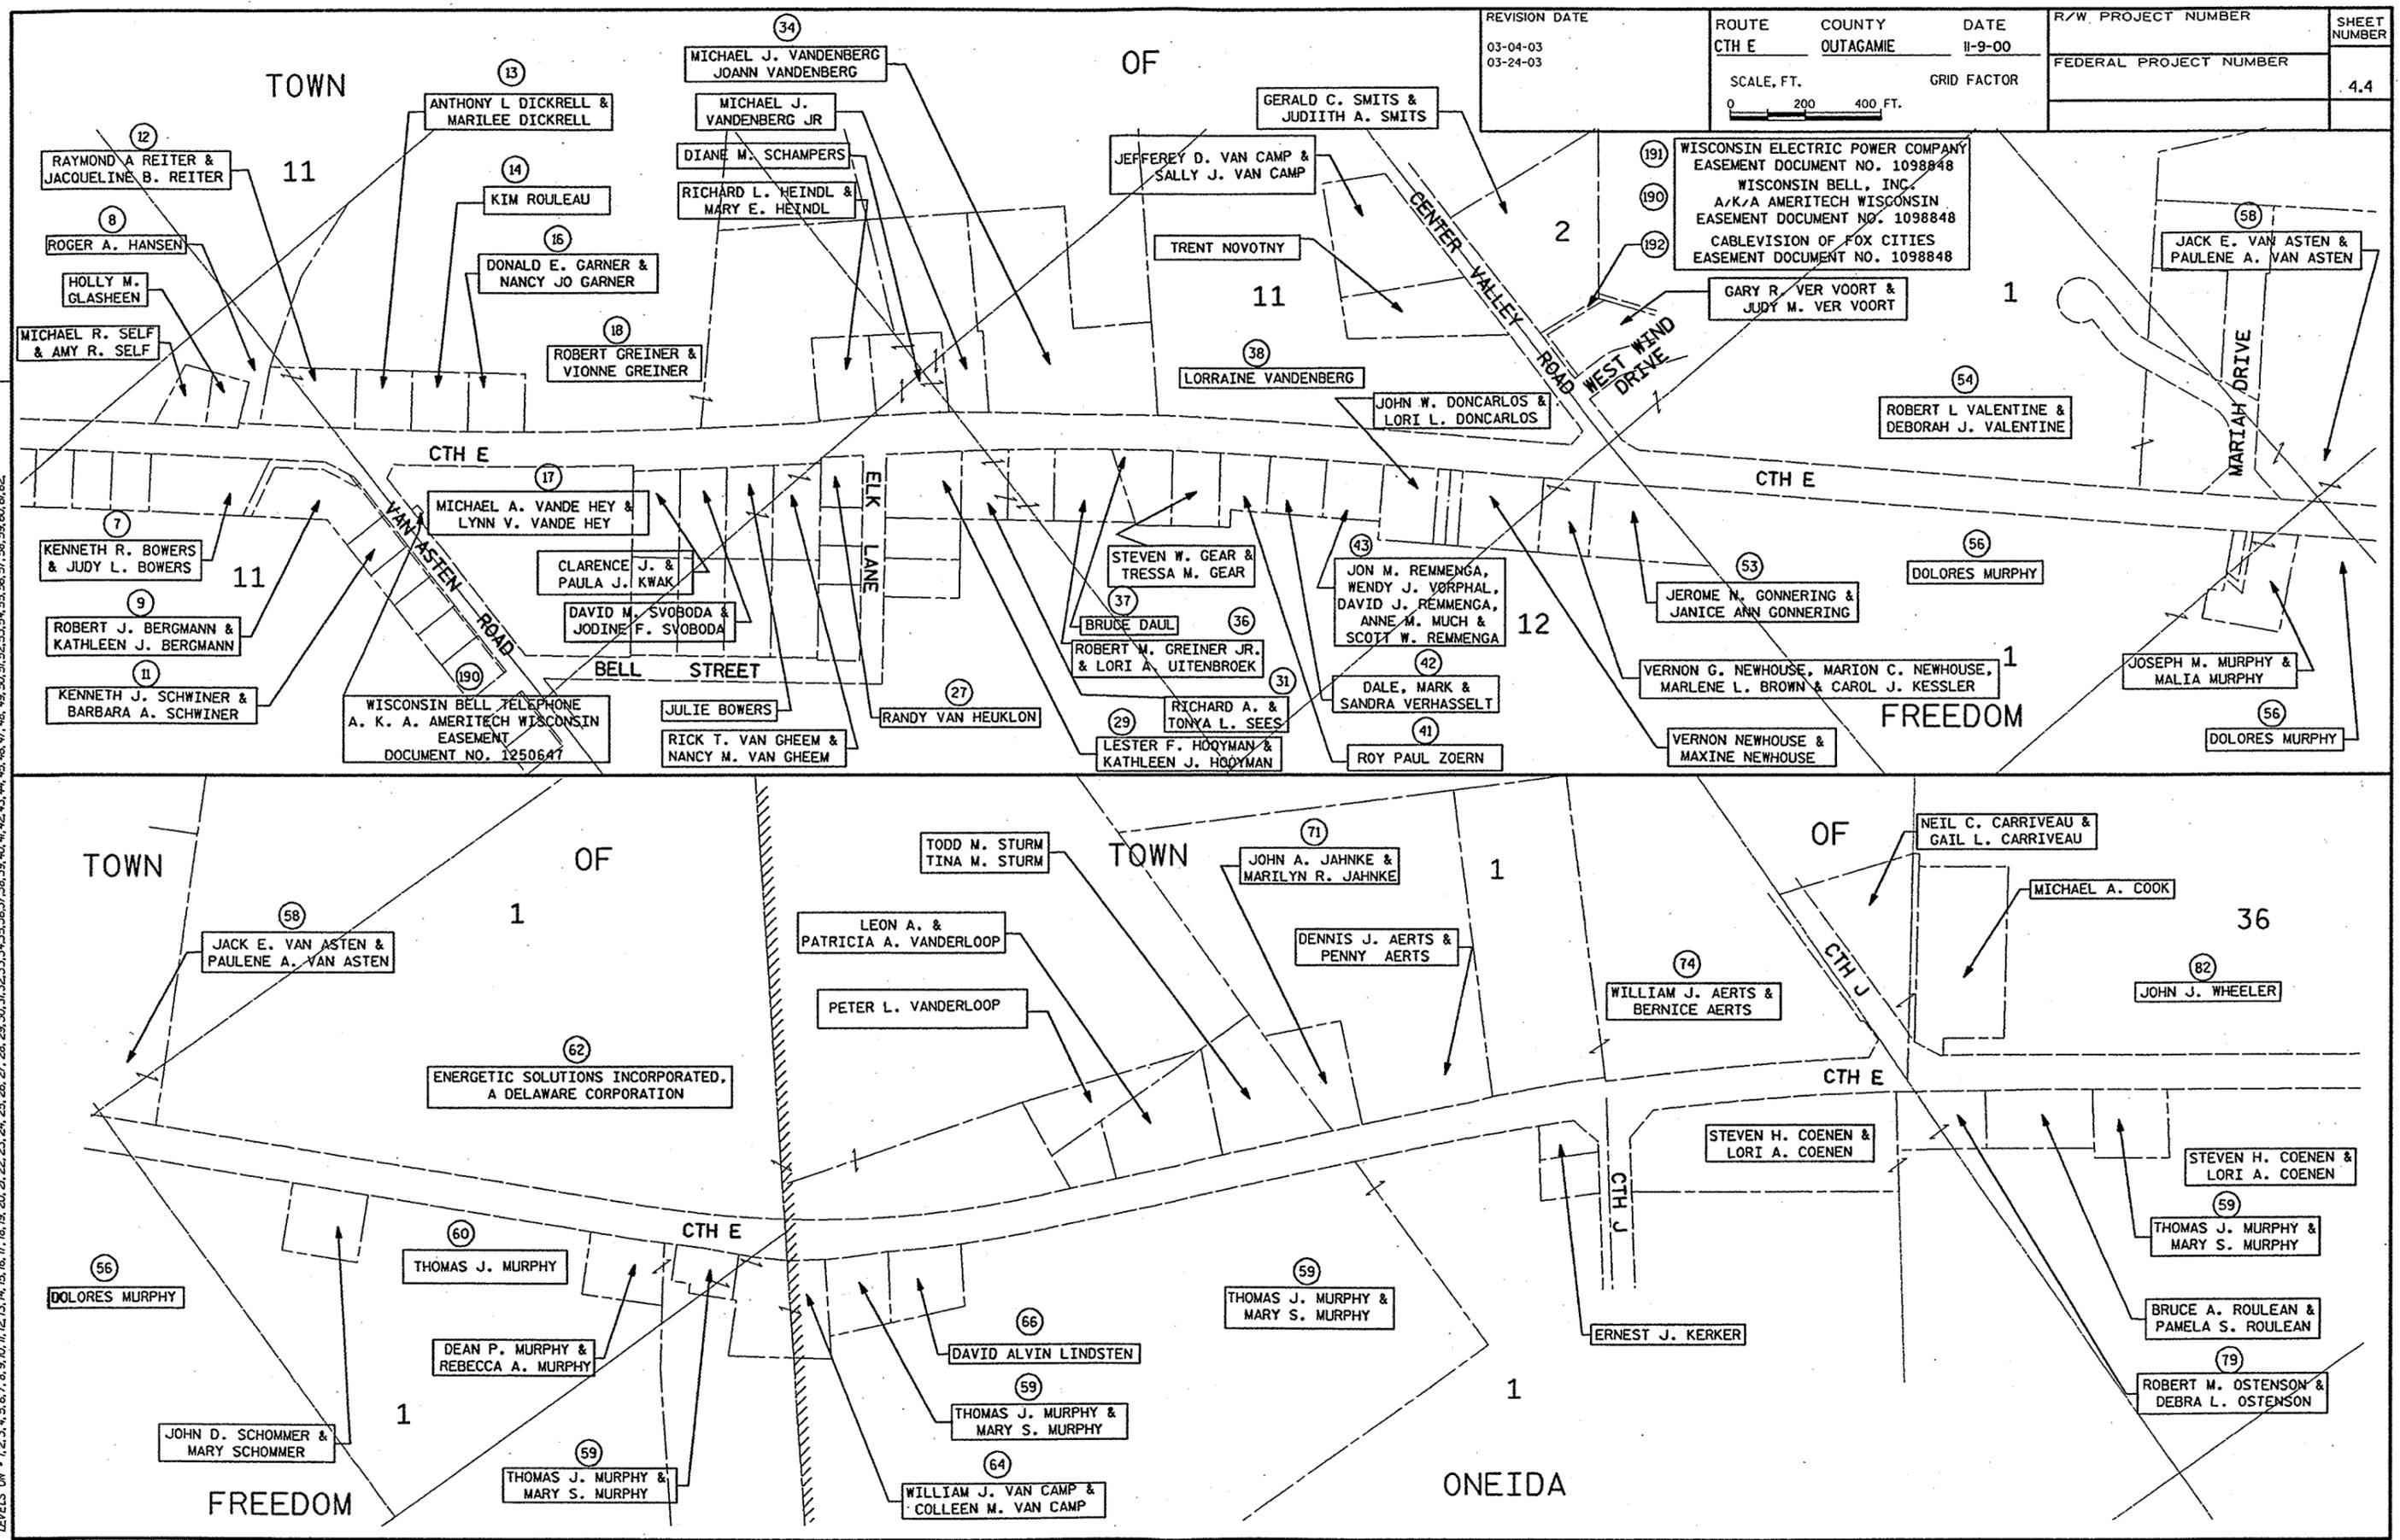


REVISION DATE 03-04-03 03-24-03	ROUTE CTH E	COUNTY OUTAGAMIE	DATE 11-9-00	R/W PROJECT NUMBER	SHEET NUMBER 4.4
	SCALE, FT. 0 200 400 FT.		GRID FACTOR	FEDERAL PROJECT NUMBER	

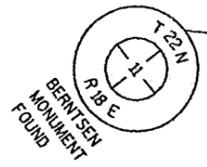

REVISION DATE 03-04-03	ROUTE CTH E	COUNTY OUTAGAME	DATE 11-9-00	R/W PROJECT NUMBER	SHEET NUMBER 4.6
SCALE, FT. 0 25 50 100 FT.			GRID FACTOR	FEDERAL PROJECT NUMBER	


TOWN OF FREEDOM

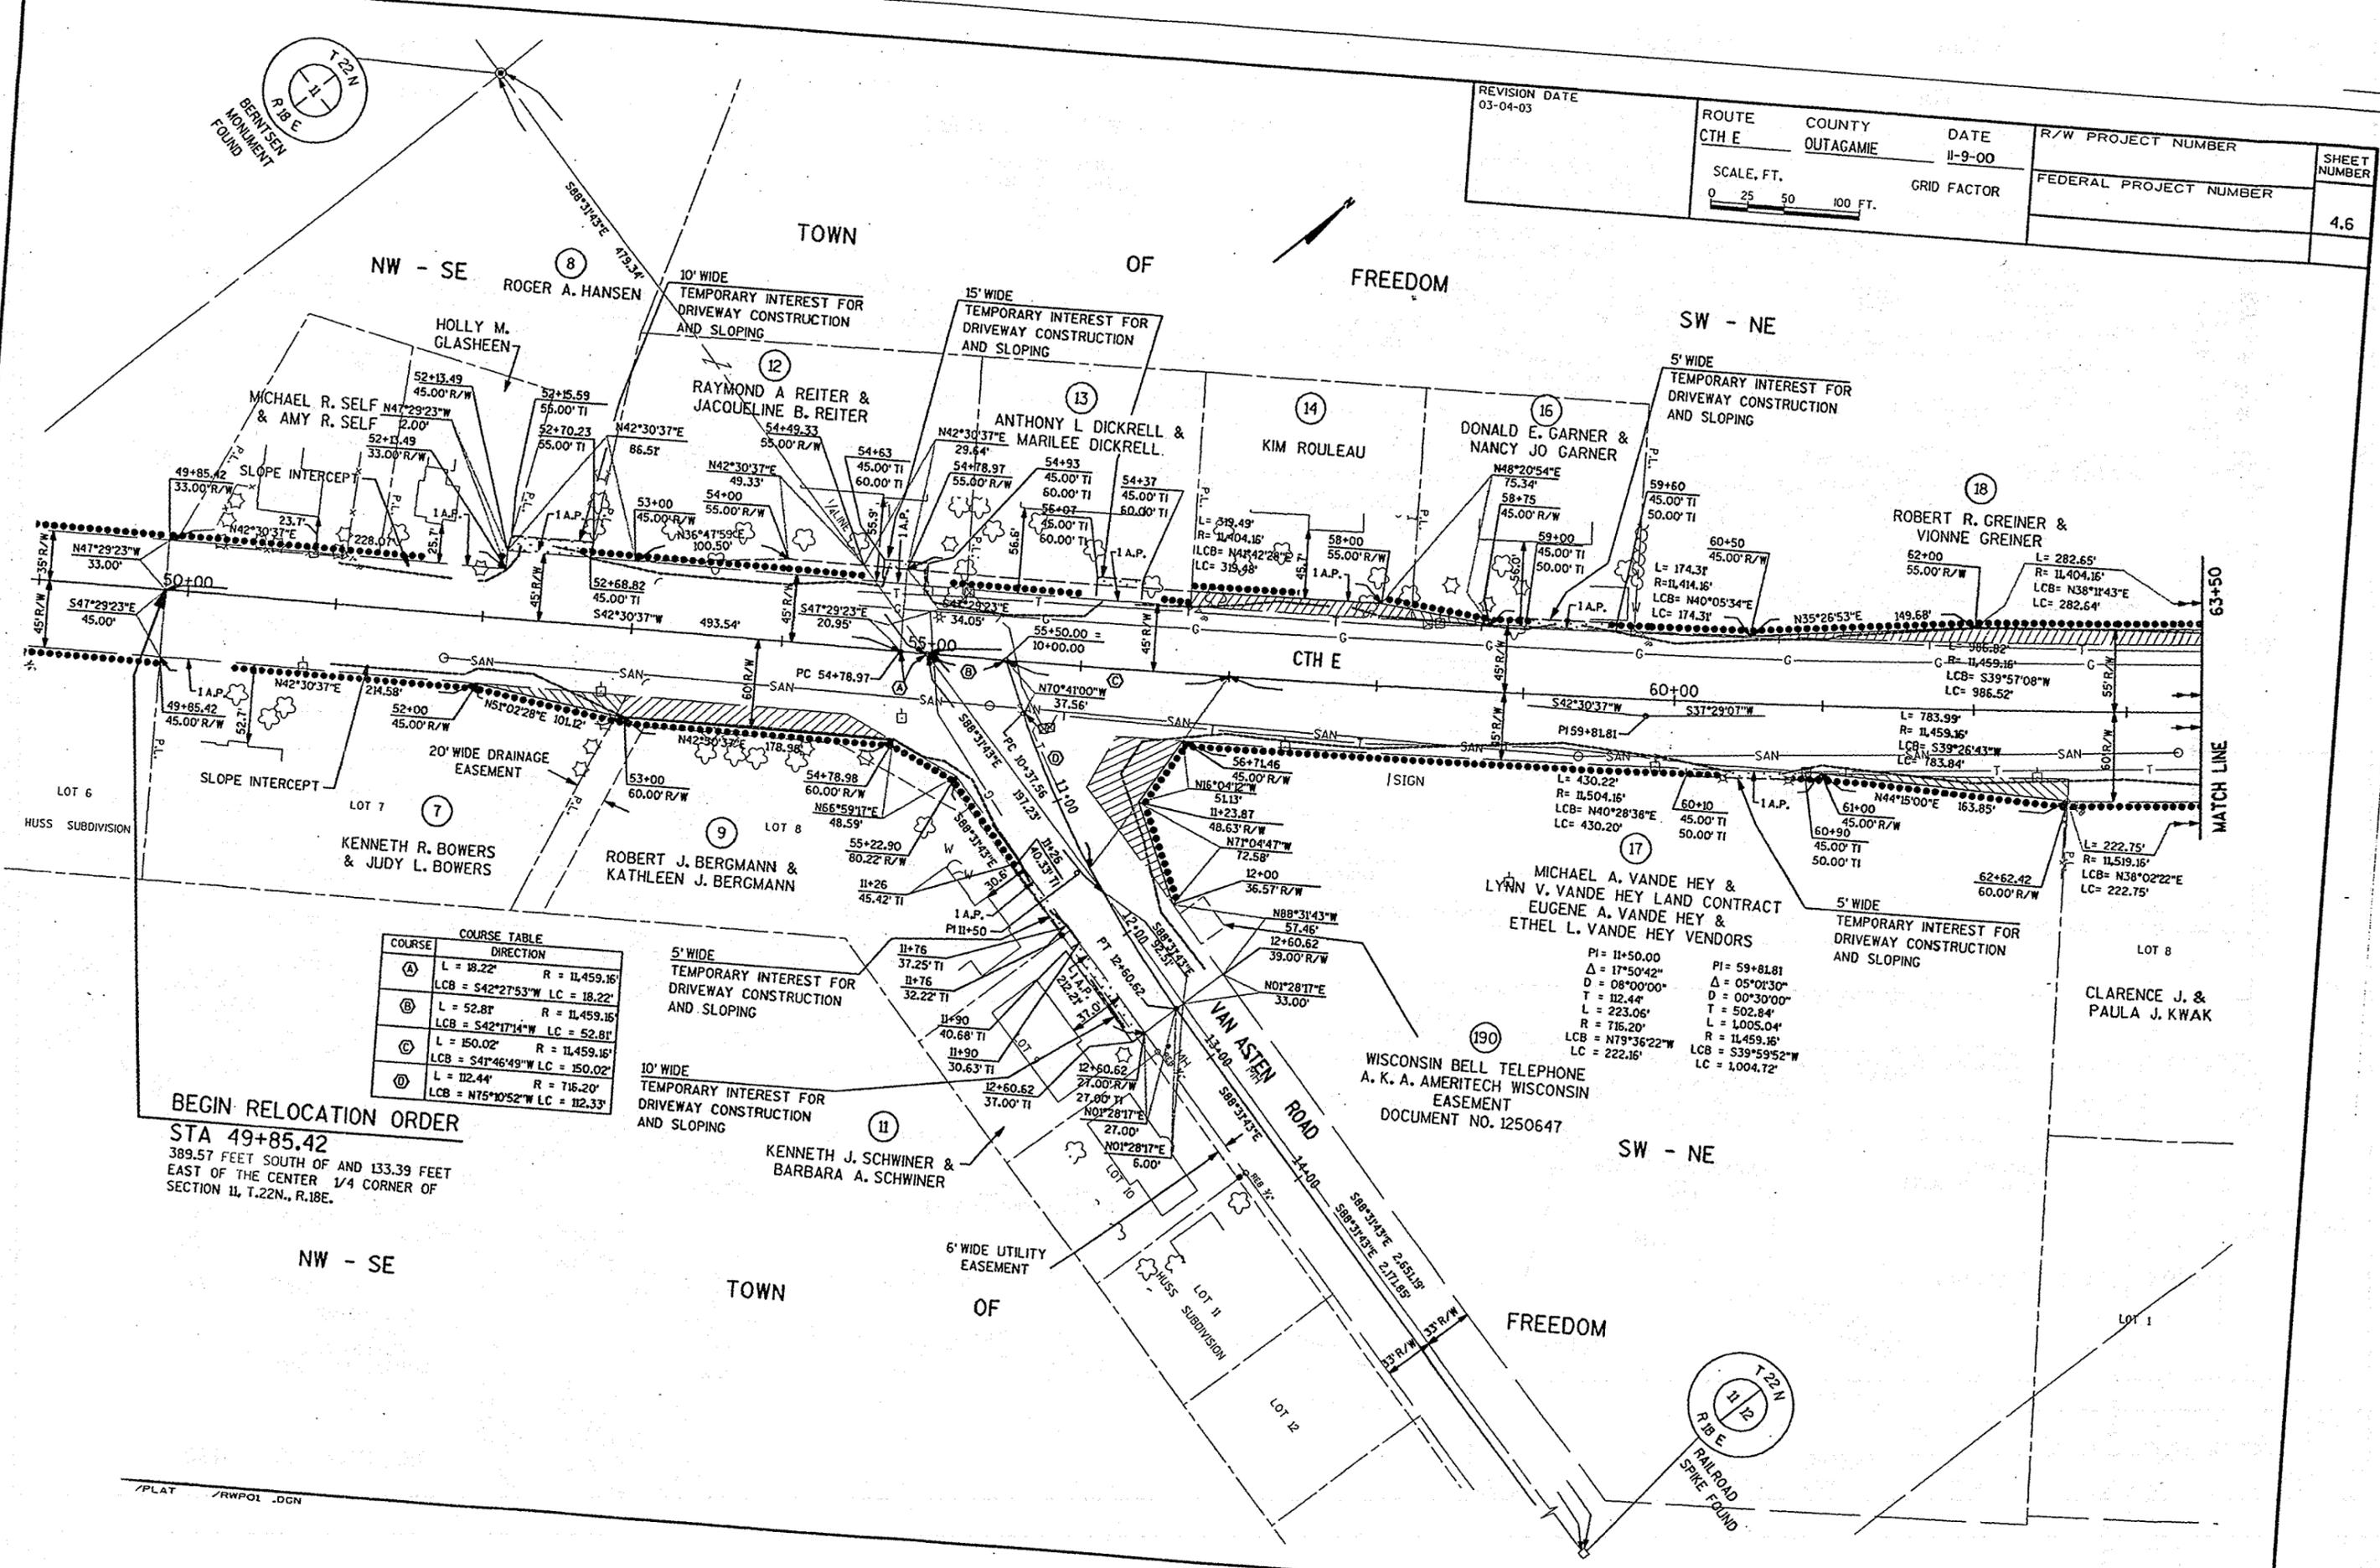



COURSE	DIRECTION
(A)	L = 18.22' R = 11,459.16' LCB = S42°27'53"W LC = 18.22'
(B)	L = 52.81' R = 11,459.15' LCB = S42°17'14"W LC = 52.81'
(C)	L = 150.02' R = 11,459.16' LCB = S41°46'49"W LC = 150.02'
(D)	L = 112.44' R = 716.20' LCB = N75°10'52"W LC = 112.33'

BEGIN RELOCATION ORDER
 STA 49+85.42
 389.57 FEET SOUTH OF AND 133.39 FEET
 EAST OF THE CENTER 1/4 CORNER OF
 SECTION 11, T.22N., R.18E.

WISCONSIN BELL TELEPHONE
 A. K. A. AMERITECH WISCONSIN
 EASEMENT
 DOCUMENT NO. 1250647

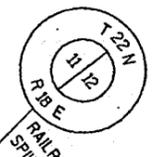


REVISION DATE 12/09/02 03-04-03	ROUTE CTH E	COUNTY OUTAGAME	DATE 11-9-00	R/W PROJECT NUMBER	SHEET NUMBER
	SCALE, FT. 0 25 50 100 FT.		GRID FACTOR	FEDERAL PROJECT NUMBER	4.7

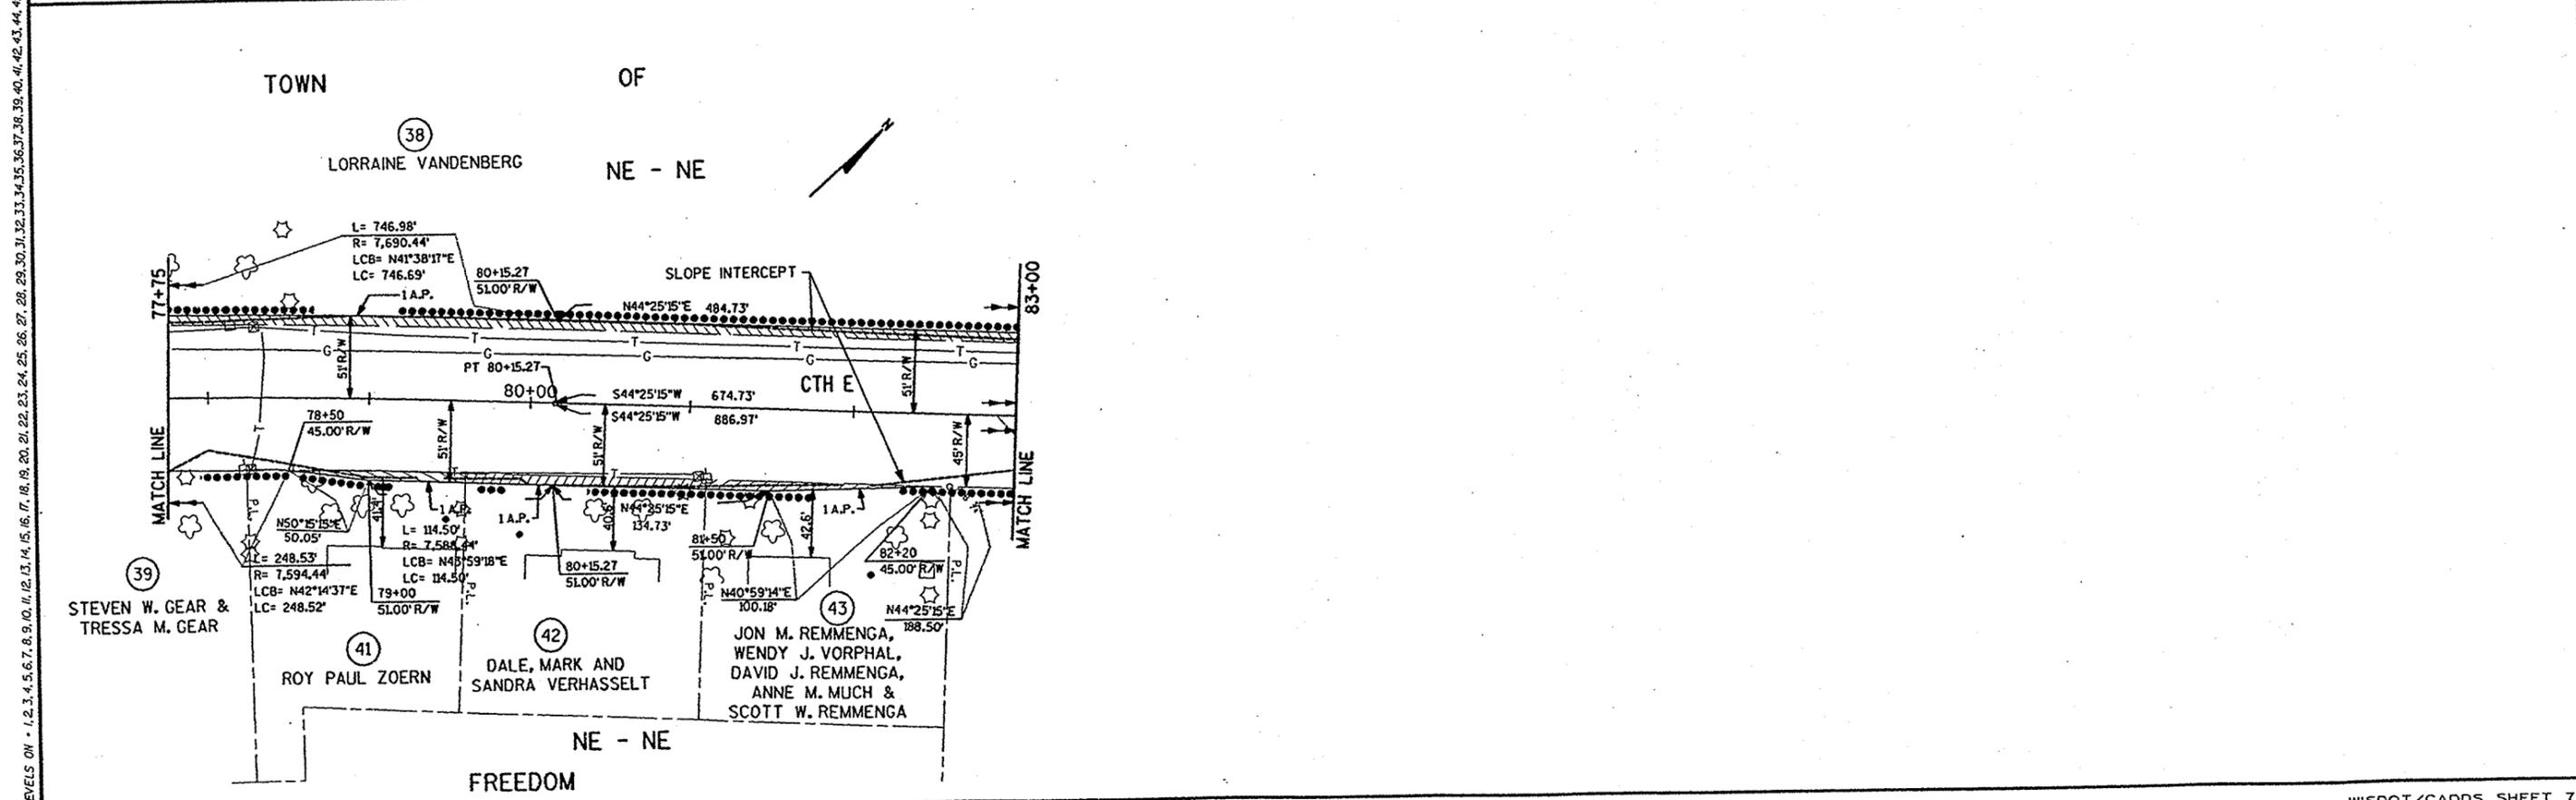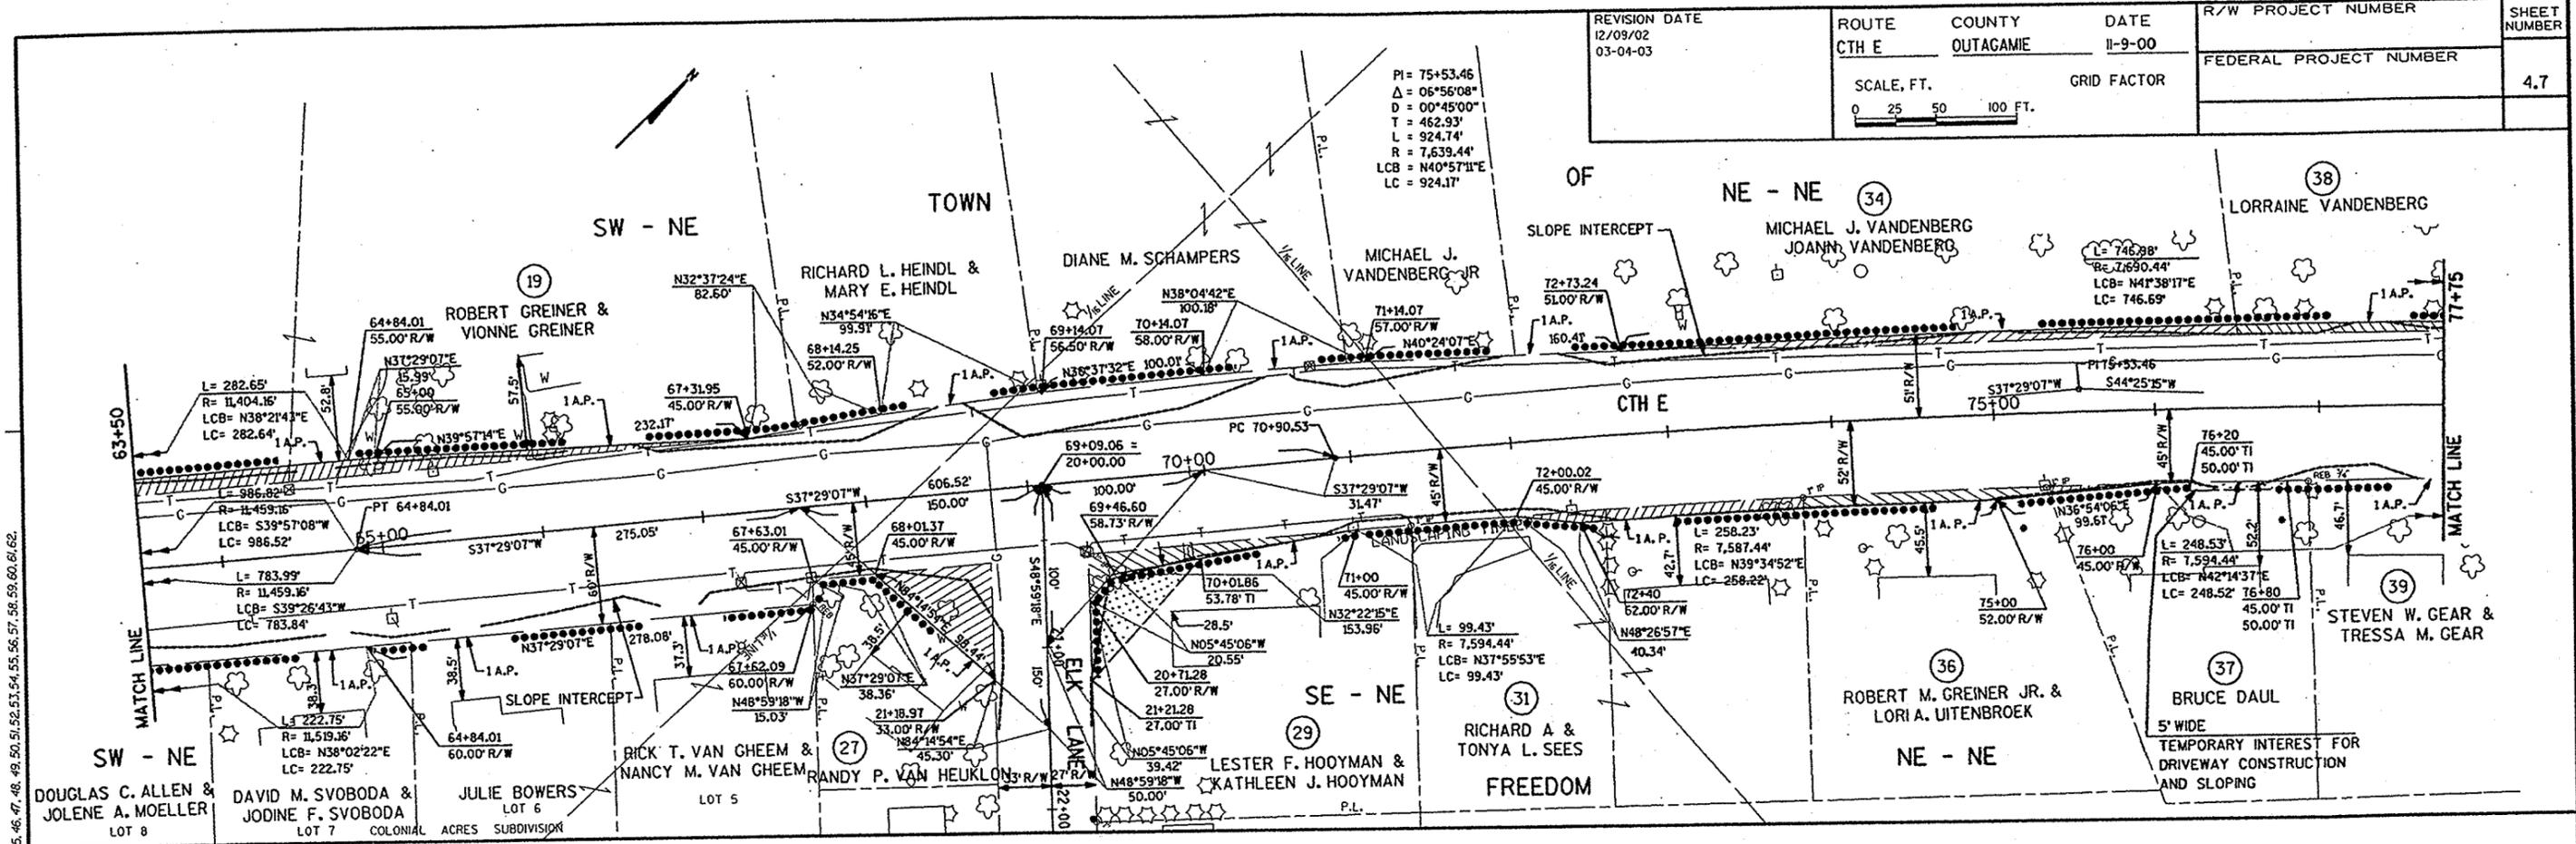

LEVELS ON - 1, 2, 3, 4, 5, 6, 7, 8, 9, 10, 11, 12, 13, 14, 15, 16, 17, 18, 19, 20, 21, 22, 23, 24, 25, 26, 27, 28, 29, 30, 31, 32, 33, 34, 35, 36, 37, 38, 39, 40, 41, 42, 43, 44, 45, 46, 47, 48, 49, 50, 51, 52, 53, 54, 55, 56, 57, 58, 59, 60, 61, 62.

REVISION DATE 12/09/02 03-04-03	ROUTE CTH E	COUNTY OUTAGAMIE	DATE 11-9-00	R/W PROJECT NUMBER	SHEET NUMBER 4.8
SCALE, FT. 0 25 50 100 FT.			GRID FACTOR	FEDERAL PROJECT NUMBER	

LEVELS ON - 1, 2, 3, 4, 5, 6, 7, 8, 9, 10, 11, 12, 13, 14, 15, 16, 17, 18, 19, 20, 21, 22, 23, 24, 25, 26, 27, 28, 29, 30, 31, 32, 33, 34, 35, 36, 37, 38, 39, 40, 41, 42, 43, 44, 45, 46, 47, 48, 49, 50, 51, 52, 53, 54, 55, 56, 57, 58, 59, 60, 61, 62


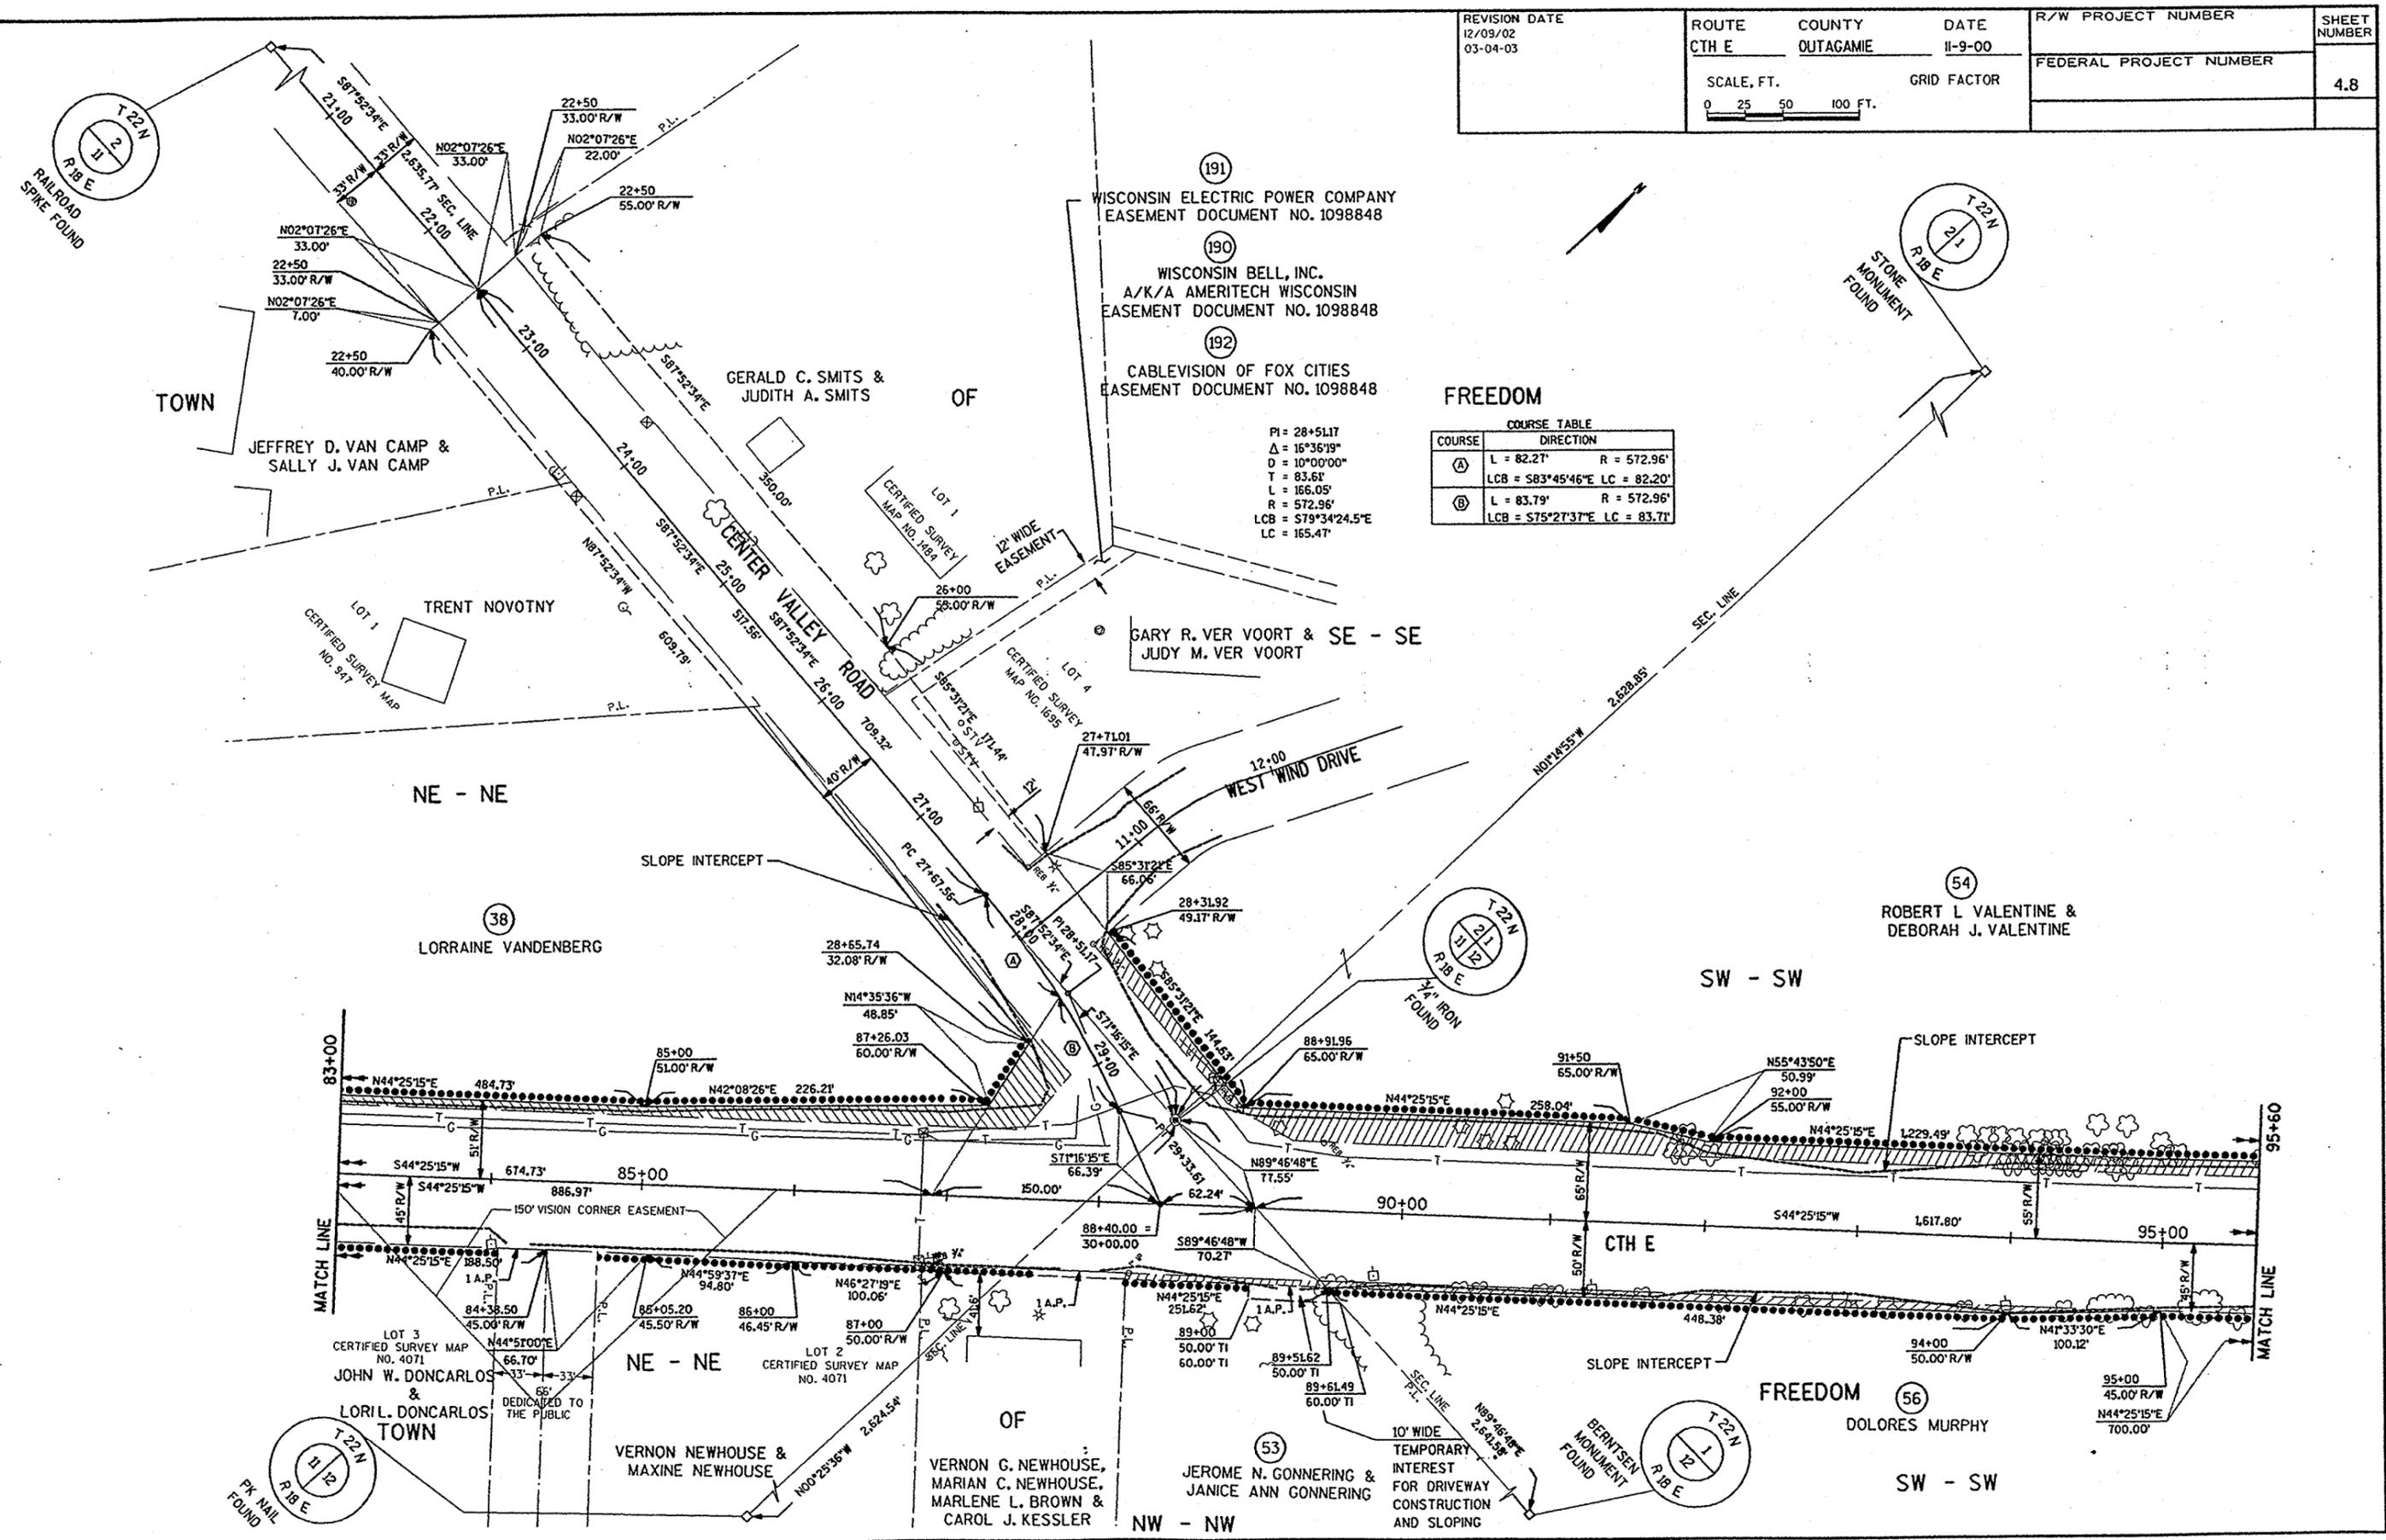


FREEDOM

PI = 28+51.17
 Δ = 16°36'19"
 D = 10°00'00"
 T = 83.61
 L = 166.05'
 R = 572.96'
 LCB = S79°34'24.5"E LC = 165.47'

COURSE TABLE	
COURSE	DIRECTION
Ⓐ	L = 82.27' R = 572.96' LCB = S83°45'46"E LC = 82.20'
Ⓑ	L = 83.79' R = 572.96' LCB = S75°27'37"E LC = 83.71'

REVISION DATE 03-04-03	ROUTE CTH E	COUNTY OUTAGAME	DATE 11-9-00	R/W PROJECT NUMBER	SHEET NUMBER
	SCALE, FT. 0 25 50 100 FT.		GRID FACTOR	FEDERAL PROJECT NUMBER	4.9

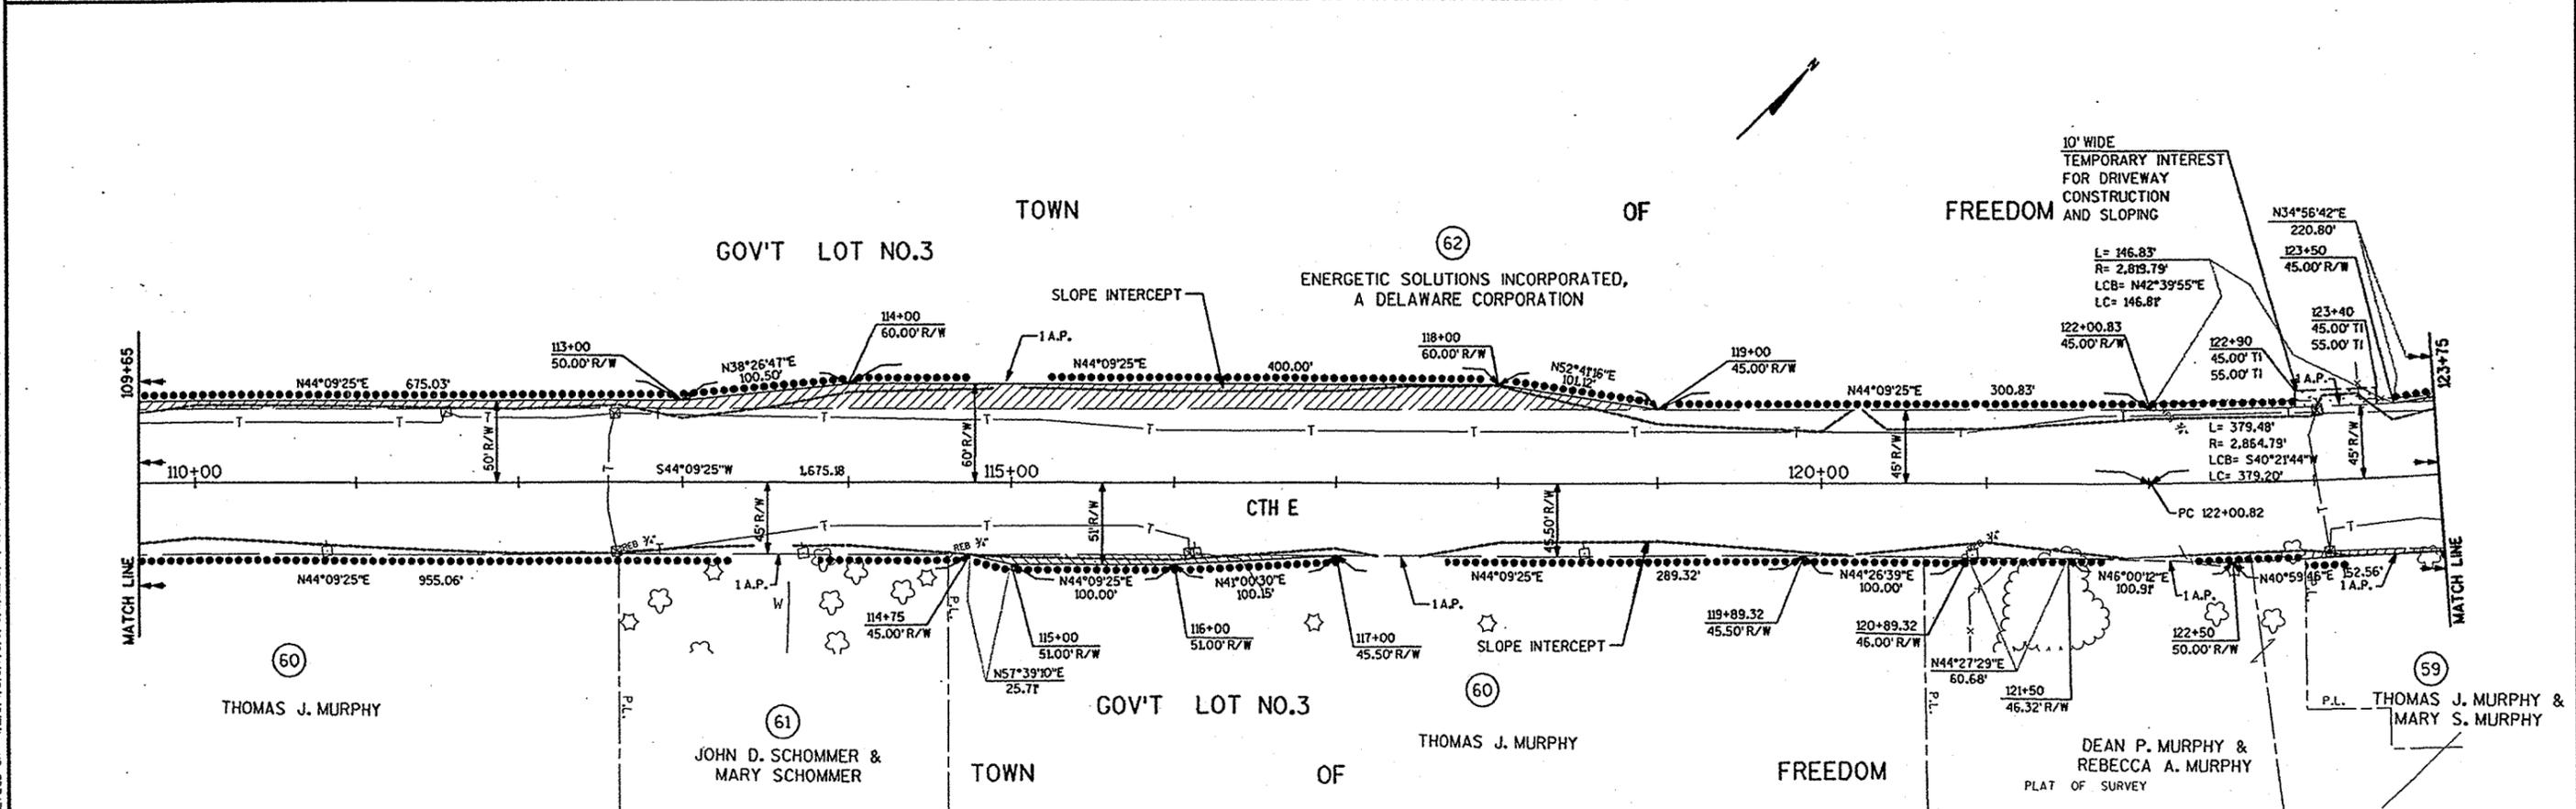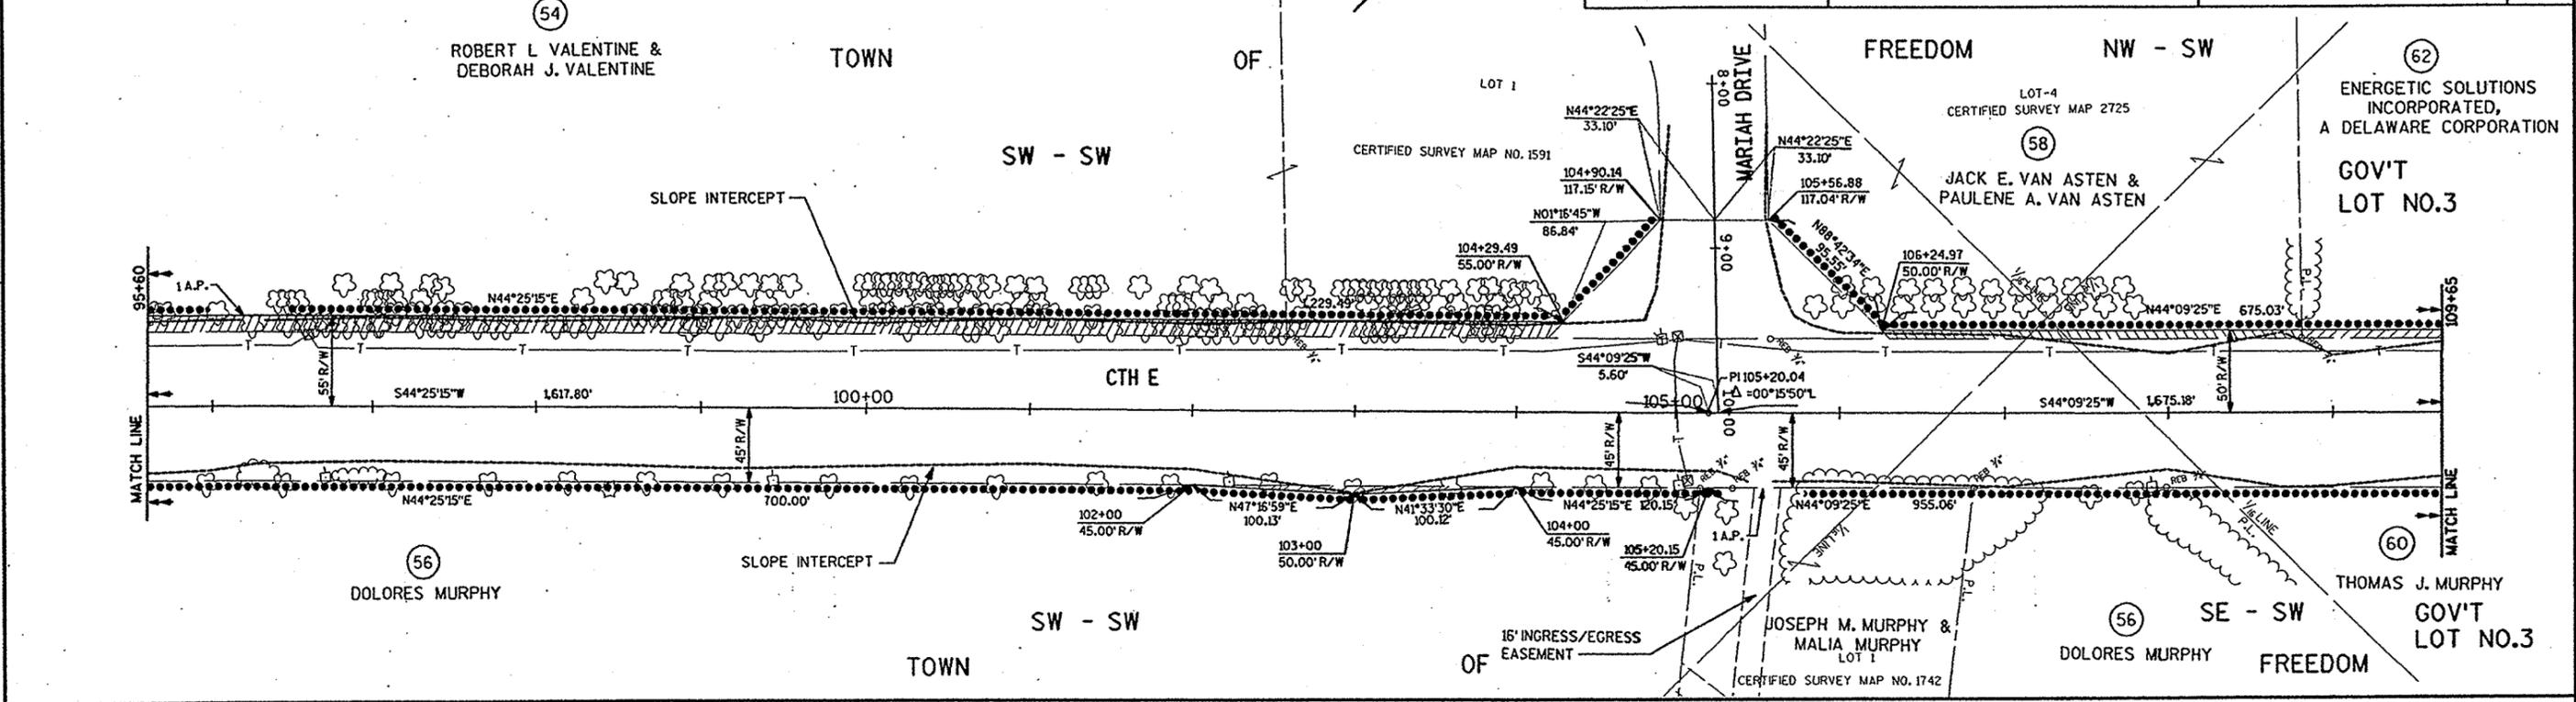

LEVELS ON - 1, 2, 3, 4, 5, 6, 7, 8, 9, 10, 11, 12, 13, 14, 15, 16, 17, 18, 19, 20, 21, 22, 23, 24, 25, 26, 27, 28, 29, 30, 31, 32, 33, 34, 35, 36, 37, 38, 39, 40, 41, 42, 43, 44, 45, 46, 47, 48, 49, 50, 51, 52, 53, 54, 55, 56, 57, 58, 59, 60, 61, 62.

TOWN OF FREEDOM

ENERGETIC SOLUTIONS INCORPORATED, A DELAWARE CORPORATION

GOV'T LOT NO. 3

PRIVATE CLAIM NO. 3

ENERGETIC SOLUTIONS INCORPORATED, A DELAWARE CORPORATION.

ONEIDA

PRIVATE CLAIM NO. 2

TODD M. STURM
TINA M. STURM

PETER J. VANDERLOOP

LEÓN A. & PATRICIA A. VANDERLOOP

CTH E

CLAIM NO. 2

ONEIDA

THOMAS J. MURPHY & MARY S. MURPHY

TOWN OF FREEDOM

PRIVATE CLAIM NO. 2

TODD M. STURM
TINA M. STURM

PRIVATE CLAIM NO. 5

DENNIS J. AERTS & PENNY AERTS

PARCEL A
PLAT OF SURVEY

PI = 149+99.43
Δ = 12°05'39"
D = 00°45'00"
T = 809.29'
L = 1,612.57'
R = 7,639.44'
LCB = N28°54'19.5"E
LC = 1,609.57'

WILLIAM J. AERTS & BERNICE AERTS

PRIVATE CLAIM NO. 6

5' WIDE
TEMPORARY INTEREST FOR
DRIVEWAY CONSTRUCTION
AND SLOPING

L = 662.09'
R = 7,684.44'
LCB = N29°50'30"E
LC = 661.89'

PRIVATE CLAIM NO. 2

TOWN OF FREEDOM

PRIVATE CLAIM NO. 5

THOMAS J. MURPHY & MARY S. MURPHY

ONEIDA

PRIVATE CLAIM NO. 6

STEVEN H. COENEN & LORIE A. COENEN

ONEIDA

REVISION DATE
03-04-03

ROUTE
CTH E

COUNTY
OUTAGAME

DATE
11-9-00

R/W PROJECT NUMBER

SHEET NUMBER

SCALE, FT.
0 25 50 100 FT.


GRID FACTOR

FEDERAL PROJECT NUMBER

410

LEVELS ON - 1, 2, 3, 4, 5, 6, 7, 8, 9, 10, 11, 12, 13, 14, 15, 16, 17, 18, 19, 20, 21, 22, 23, 24, 25, 26, 27, 28, 29, 30, 31, 32, 33, 34, 35, 36, 37, 38, 39, 40, 41, 42, 43, 44, 45, 46, 47, 48, 49, 50, 51, 52, 53, 54, 55, 56, 57, 58, 59, 60, 61, 62.

REVISION DATE 03-04-03 03-24-03	ROUTE CTH E	COUNTY OUTAGAMIE	DATE 11-9-00	R/W PROJECT NUMBER	SHEET NUMBER 4.11
SCALE, FT. 0 25 50 100 FT.			GRID FACTOR	FEDERAL PROJECT NUMBER	

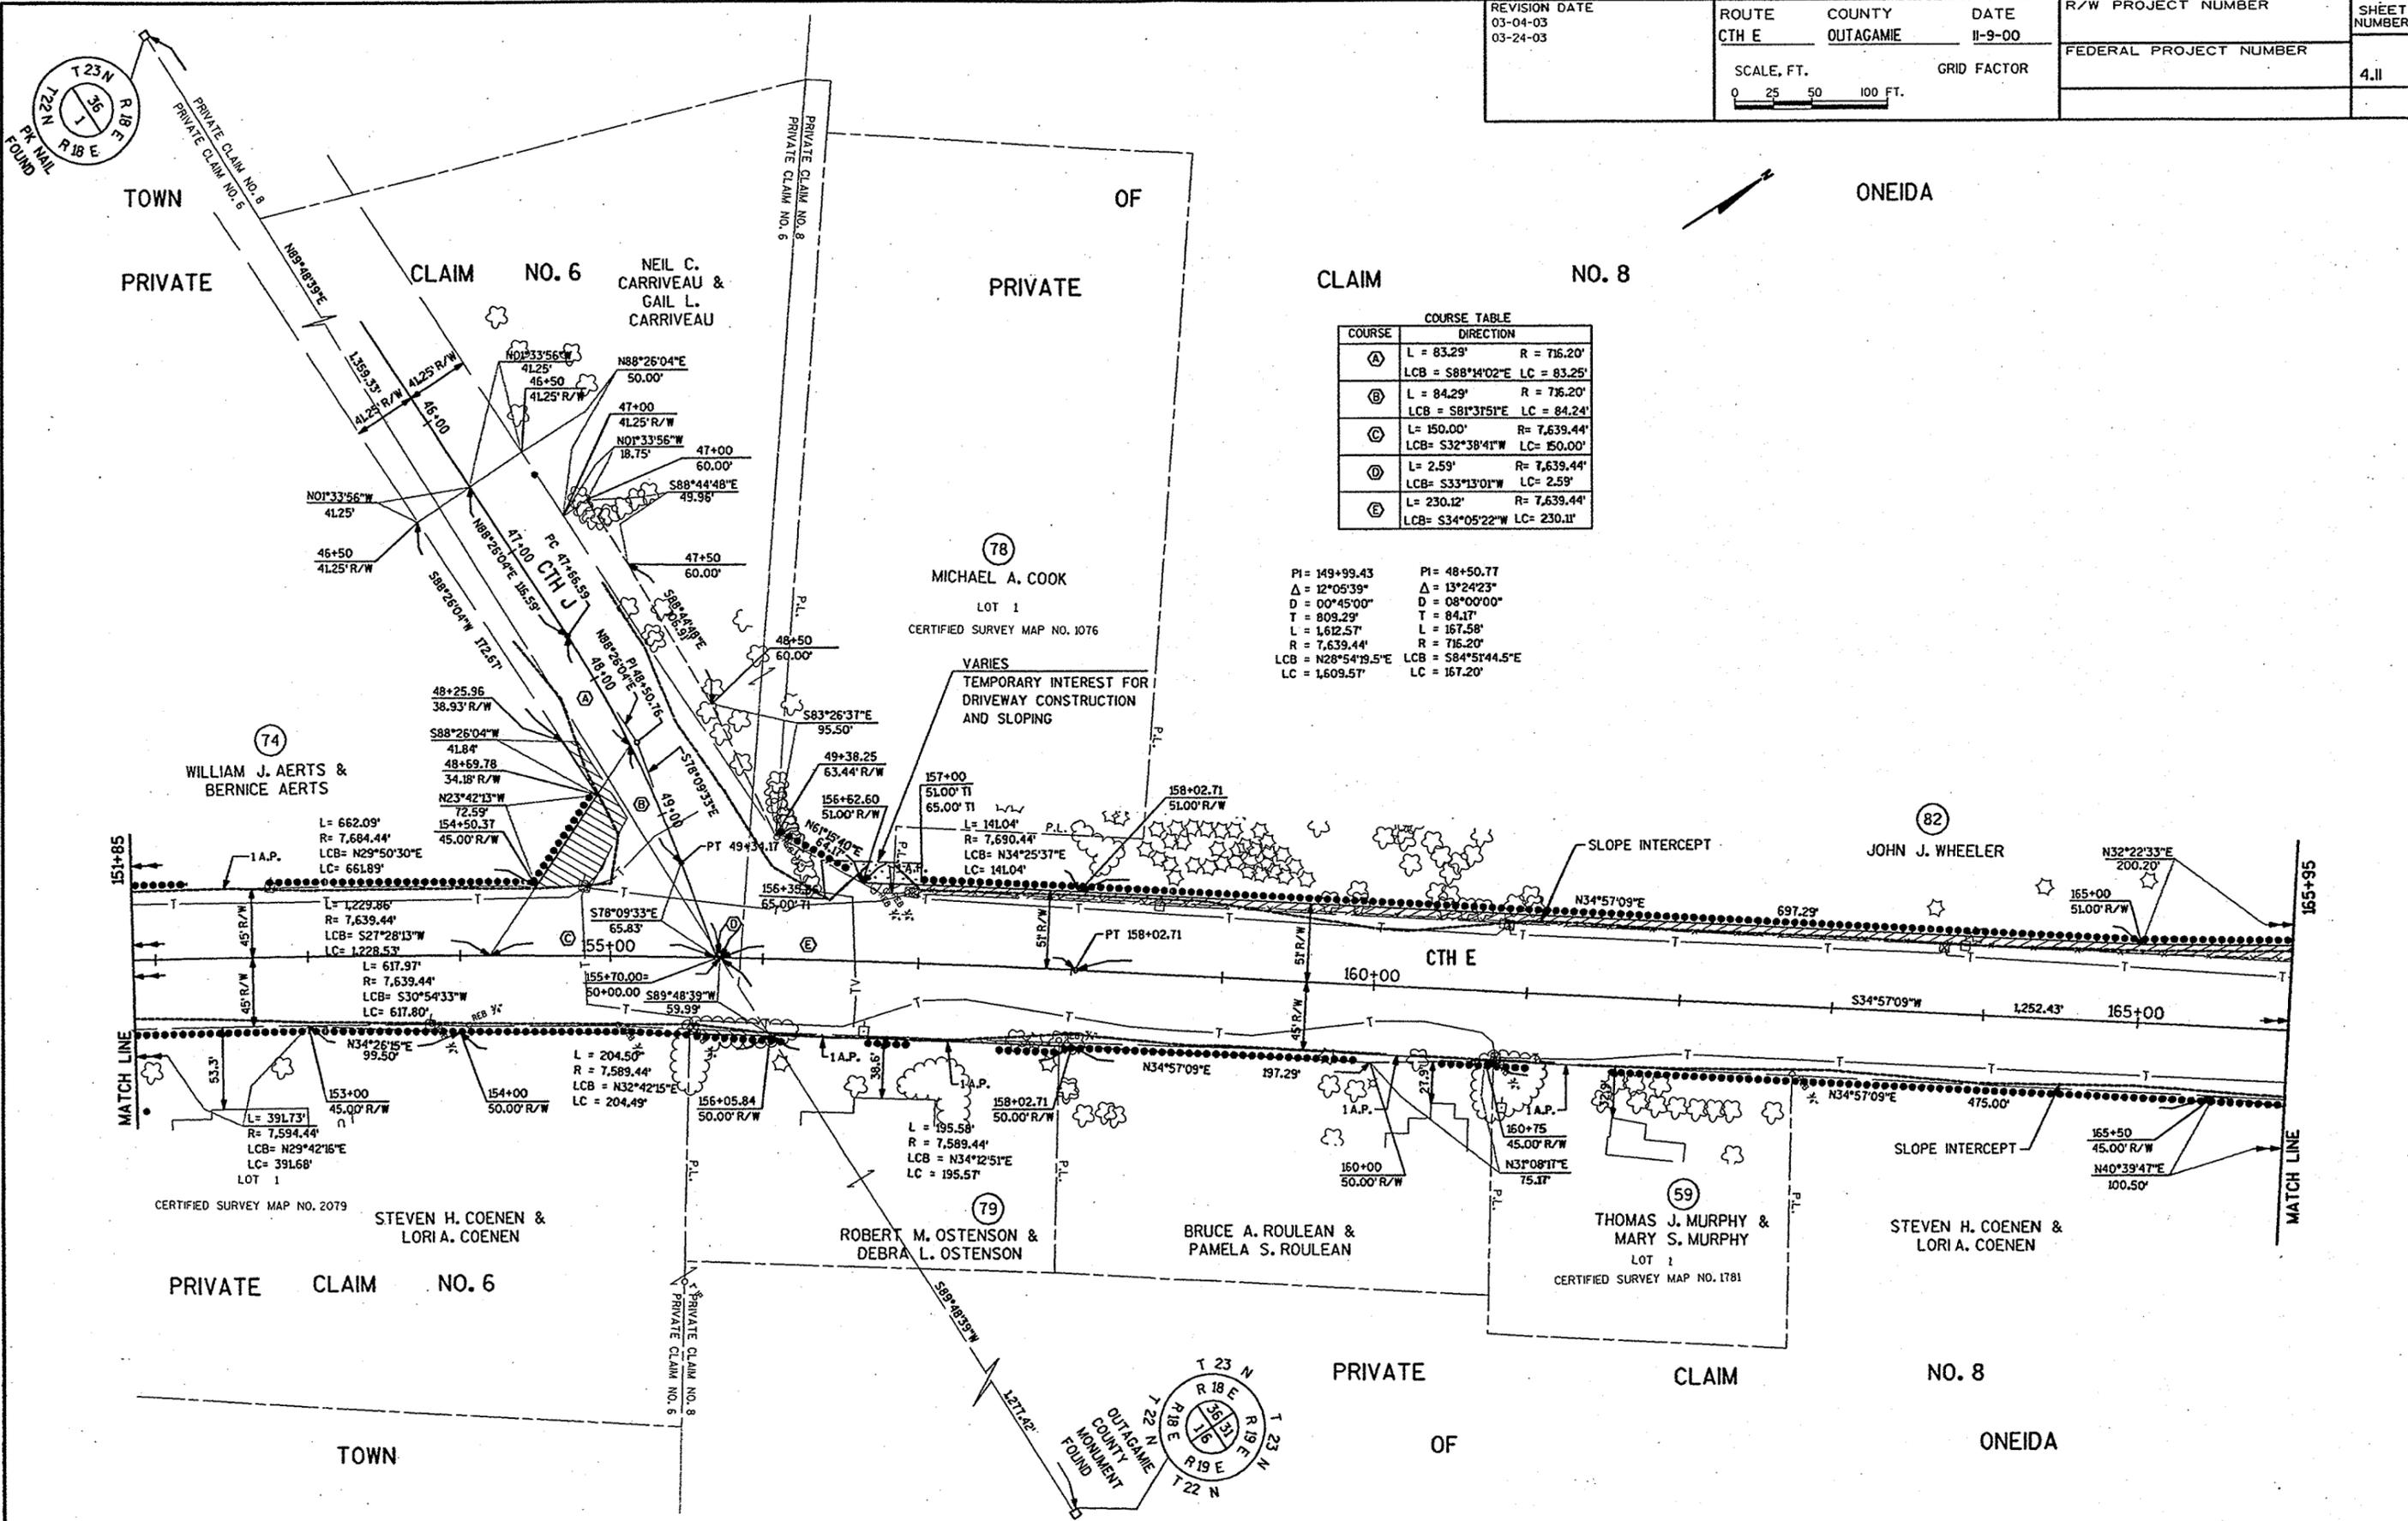



COURSE TABLE

COURSE	DIRECTION
(A)	L = 83.29' R = 716.20' LCB = S88°14'02"E LC = 83.25'
(B)	L = 84.29' R = 716.20' LCB = S81°31'51"E LC = 84.24'
(C)	L = 150.00' R = 7,639.44' LCB = S32°38'41"W LC = 150.00'
(D)	L = 2.59' R = 7,639.44' LCB = S33°13'01"W LC = 2.59'
(E)	L = 230.12' R = 7,639.44' LCB = S34°05'22"W LC = 230.11'

PI = 149+99.43	PI = 48+50.77
Δ = 12°05'39"	Δ = 13°24'23"
D = 00°45'00"	D = 08°00'00"
T = 809.29'	T = 84.17'
L = 1,612.57'	L = 167.58'
R = 7,639.44'	R = 716.20'
LCB = N28°54'19.5"E	LCB = S84°51'44.5"E
LC = 1,609.57'	LC = 167.20'

LEVELS ON - 1, 2, 3, 4, 5, 6, 7, 8, 9, 10, 11, 12, 13, 14, 15, 16, 17, 18, 19, 20, 21, 22, 23, 24, 25, 26, 27, 28, 29, 30, 31, 32, 33, 34, 35, 36, 37, 38, 39, 40, 41, 42, 43, 44, 45, 46, 47, 48, 49, 50, 51, 52, 53, 54, 55, 56, 57, 58, 59, 60, 61, 62.

LEVELS ON - 1, 2, 3, 4, 5, 6, 7, 8, 9, 10, 11, 12, 13, 14, 15, 16, 17, 18, 19, 20, 21, 22, 23, 24, 25, 26, 27, 28, 29, 30, 31, 32, 33, 34, 35, 36, 37, 38, 39, 40, 41, 42, 43, 44, 45, 46, 47, 48, 49, 50, 51, 52, 53, 54, 55, 56, 57, 58, 59, 60, 61, 62

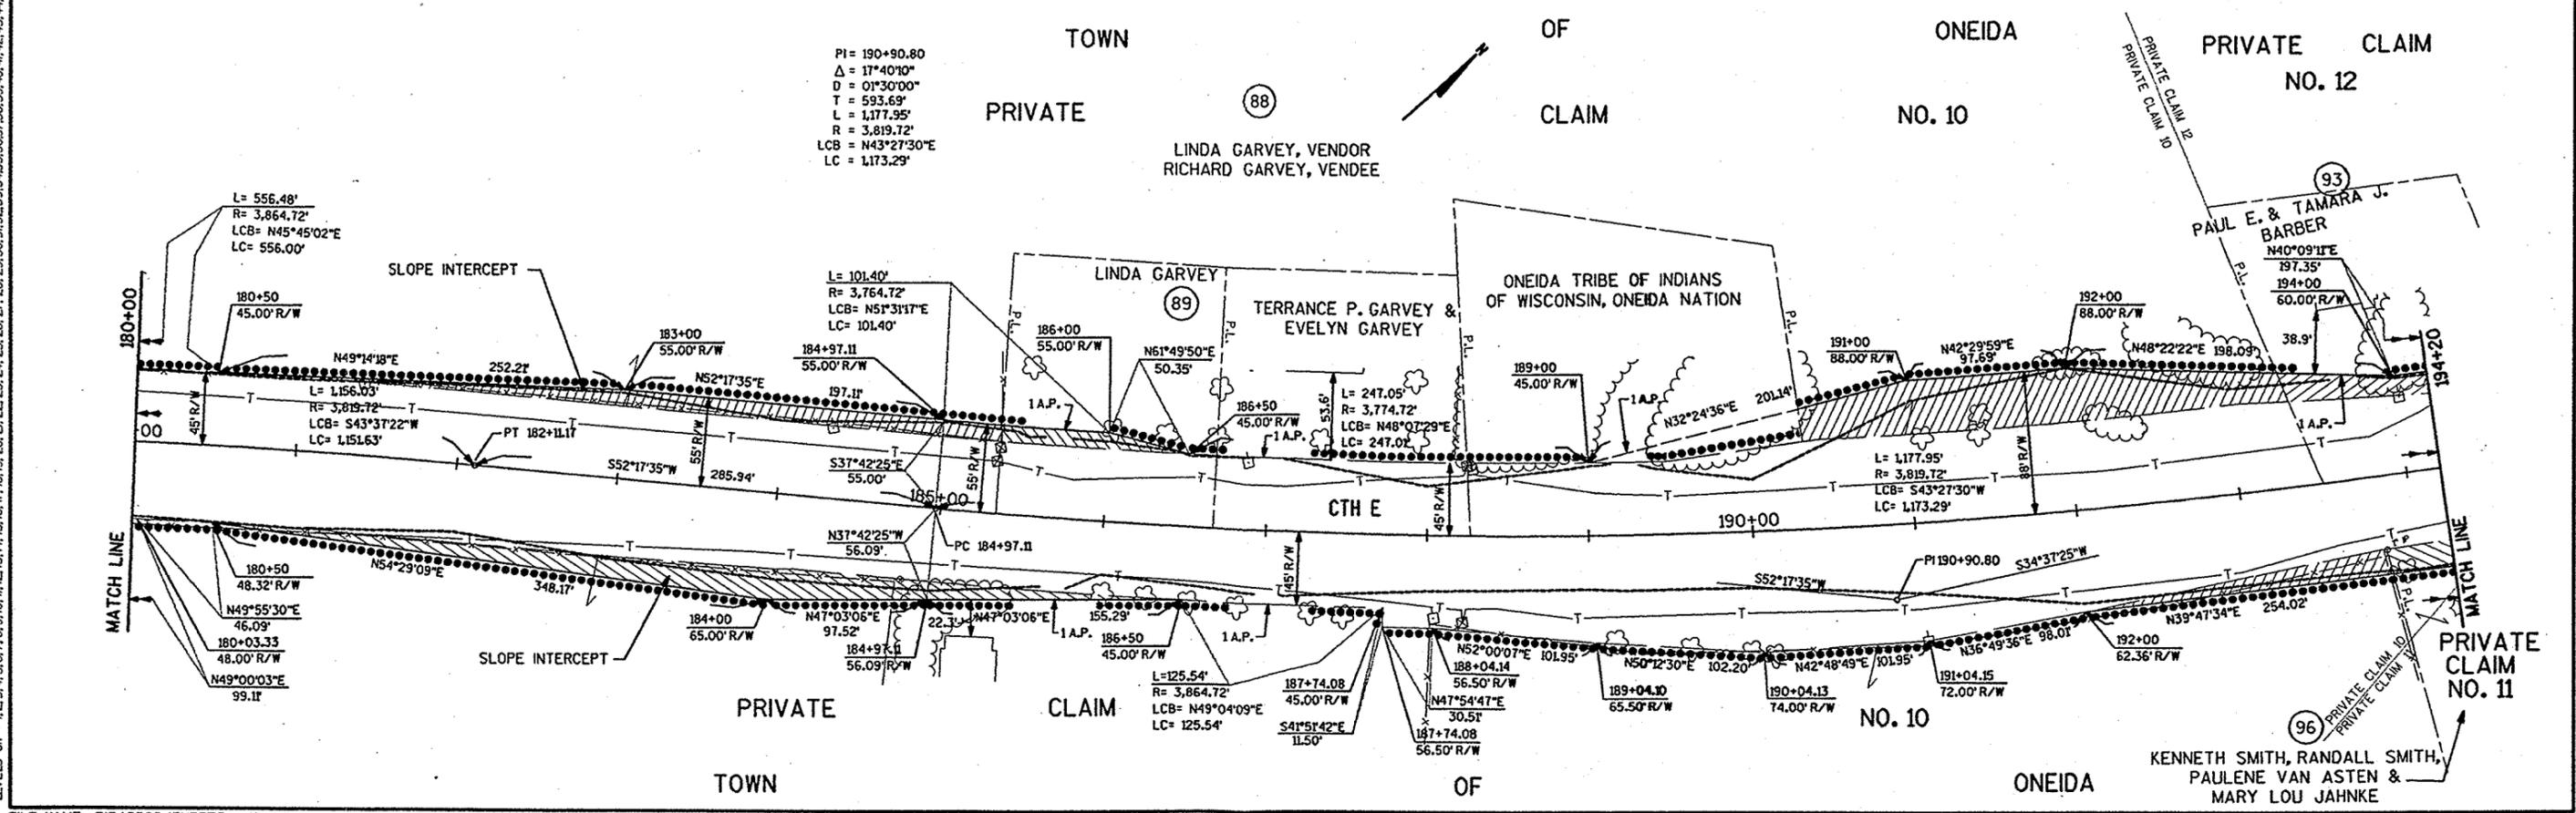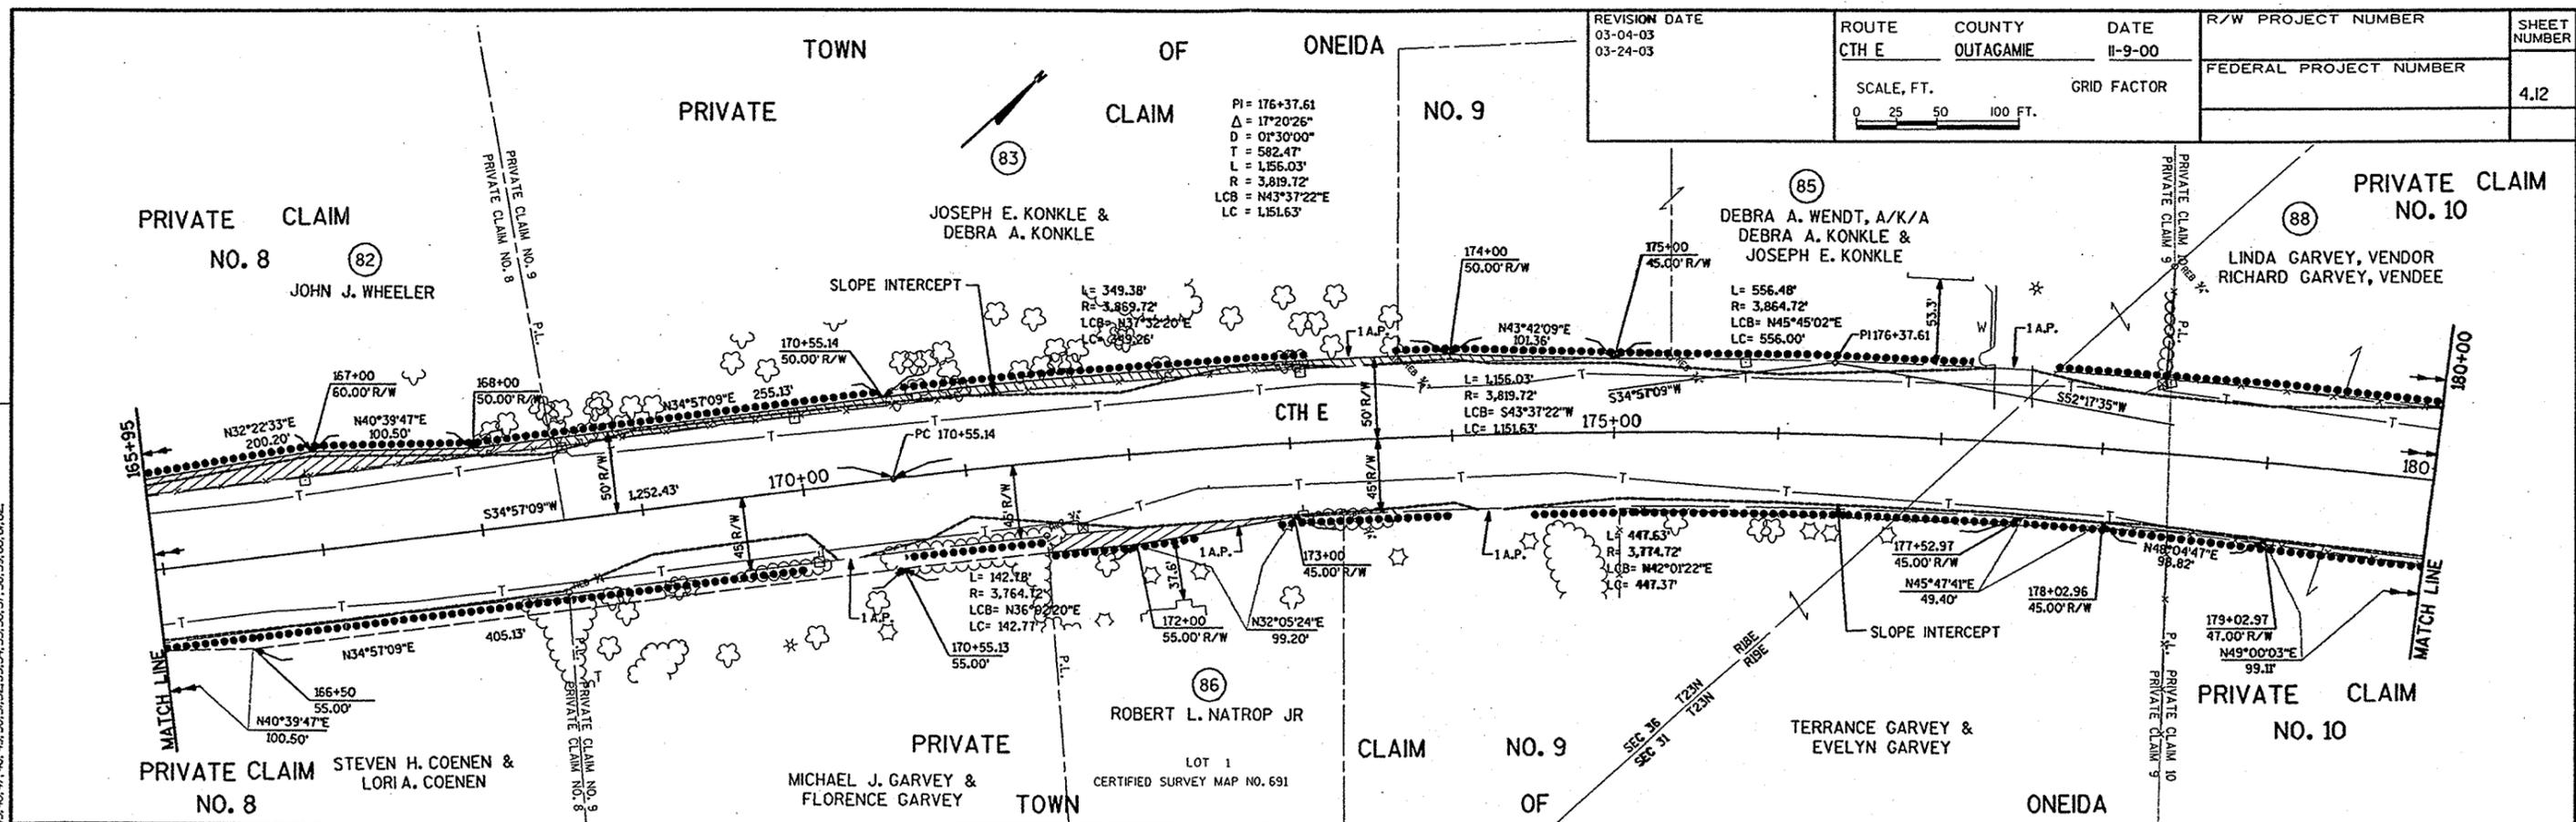

REVISION DATE
03-04-03

ROUTE COUNTY DATE
CTH E OUTAGAME 11-9-00
SCALE, FT. GRID FACTOR
0 25 50 100 FT.

R/W PROJECT NUMBER SHEET NUMBER
FEDERAL PROJECT NUMBER 4.14

TOWN OF ONEIDA


PRIVATE CLAIM NO. 19
THE UNITED STATES OF AMERICA IN TRUST FOR AGGIE WHELOCK & VINCENT WHELOCK

PRIVATE THE UNITED STATES OF AMERICA IN TRUST FOR EDMUND W. SKENADORE & HELEN GERTRUDE SKENADORE

CLAIM JOHN M. CUMBER

NO. 23 ANDREW B. UJAZDOWSKI

WIDTH VARIES TEMPORARY INTEREST FOR DRIVEWAY CONSTRUCTION AND SLOPING

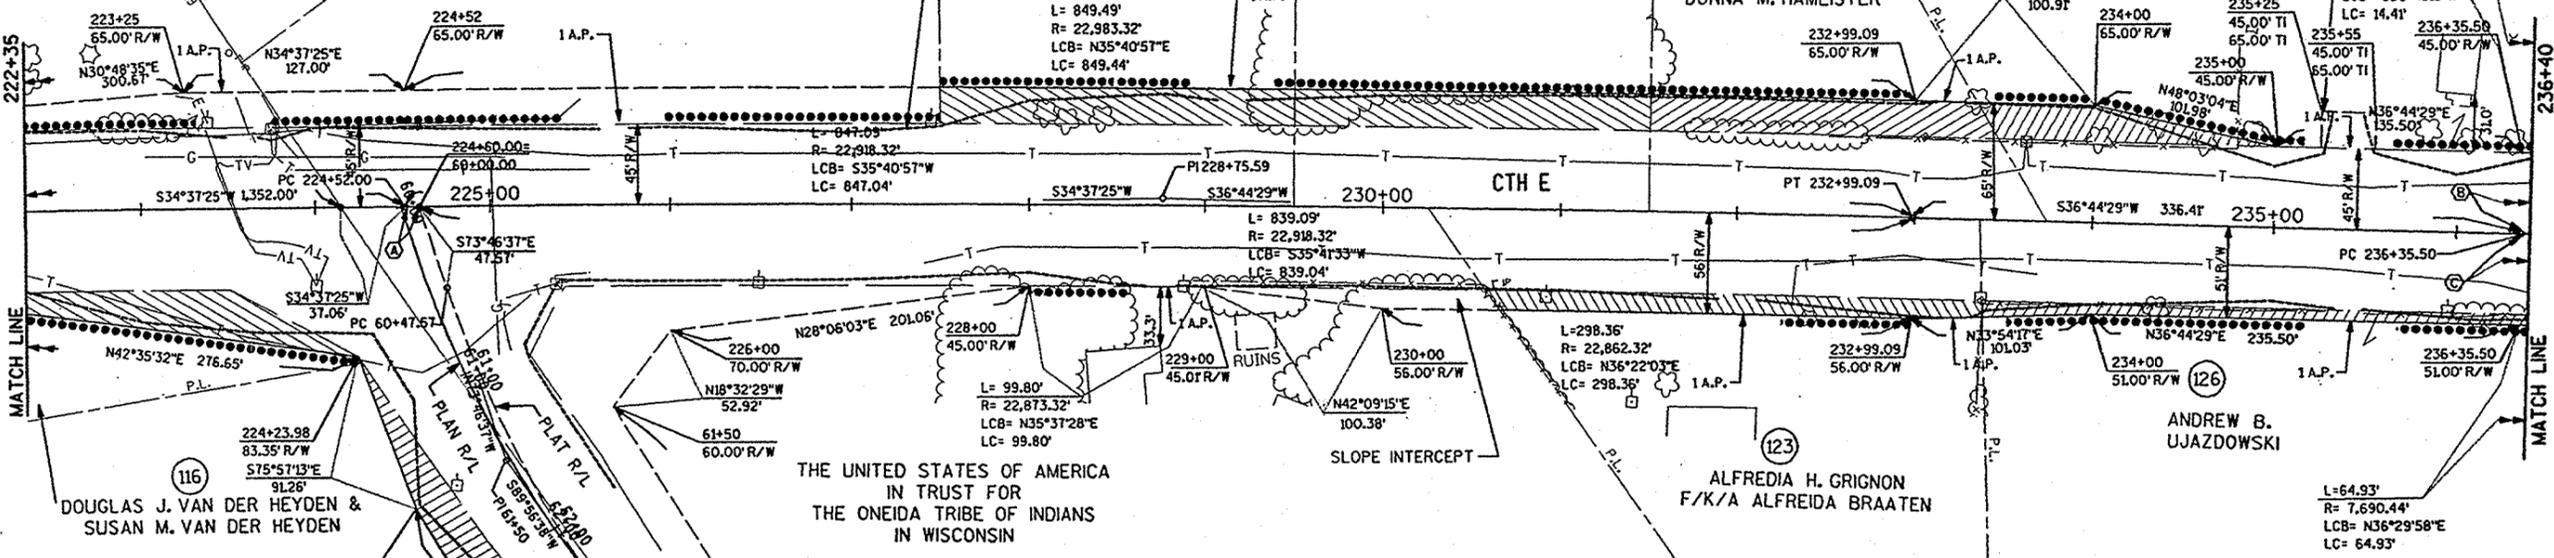

116 DOUGLAS J. VAN DER HEYDEN & SUSAN M. VAN DER HEYDEN

THE UNITED STATES OF AMERICA IN TRUST FOR THE ONEIDA TRIBE OF INDIANS IN WISCONSIN

123 ALFREDIA H. GRIGNON F/K/A ALFREIDA BRAATEN

ANDREW B. UJAZDOWSKI

99 LARRY OUDENHOVEN, A/K/A LARRY J. OUDENHOVEN & JOAN OUDENHOVEN, A/K/A JOAN M. OUDENHOVEN
PARCEL A
PLAT OF SURVEY

COURSE TABLE	
COURSE	DIRECTION
A	L = 8.00' R = 22,918.32' LCB = S34°38'01"W LC = 8.00'
B	L' = 371.02' R = 7,639.44' LCB = S35°21'00"W LC = 370.98'
C	L = 828.64' R = 7,639.44' LCB = S33°38'02.5"W LC = 828.23'

PI = 228+75.59
 $\Delta = 02^{\circ}07'04''$
 $D = 00^{\circ}15'00''$
 $T = 423.53'$
 $L = 847.09'$
 $R = 22,918.32'$
 $LCB = N35^{\circ}40'57''E$
 $LC = 847.04'$

PI = 240+50.23
 $\Delta = 06^{\circ}12'53''$
 $D = 00^{\circ}45'00''$
 $T = 414.73'$
 $L = 828.64'$
 $R = 7,639.44'$
 $LCB = N33^{\circ}38'02.5''E$
 $LC = 828.23'$

PI = 61+50.00
 $\Delta = 16^{\circ}16'45''$
 $D = 08^{\circ}00'00''$
 $T = 102.43'$
 $L = 203.49'$
 $R = 716.20'$
 $LCB = S81^{\circ}54'59.5''E$
 $LC = 202.81'$

PRIVATE CLAIM NO. 18

PRIVATE CLAIM

NO. 23

TOWN


OF

ONEIDA

LEVELS ON - 1, 2, 3, 4, 5, 6, 7, 8, 9, 10, 11, 12, 13, 14, 15, 16, 17, 18, 19, 20, 21, 22, 23, 24, 25, 26, 27, 28, 29, 30, 31, 32, 33, 34, 35, 36, 37, 38, 39, 40, 41, 42, 43, 44, 45, 46, 47, 48, 49, 50, 51, 52, 53, 54, 55, 56, 57, 58, 59, 60, 61, 62.

REVISION DATE 03-04-03	ROUTE CTH E	COUNTY OUTAGAME	DATE 11-9-00	R/W PROJECT NUMBER	SHEET NUMBER
	SCALE, FT. 0 25 50 100 FT.		GRID FACTOR	FEDERAL PROJECT NUMBER	4.15

TOWN OF ONEIDA

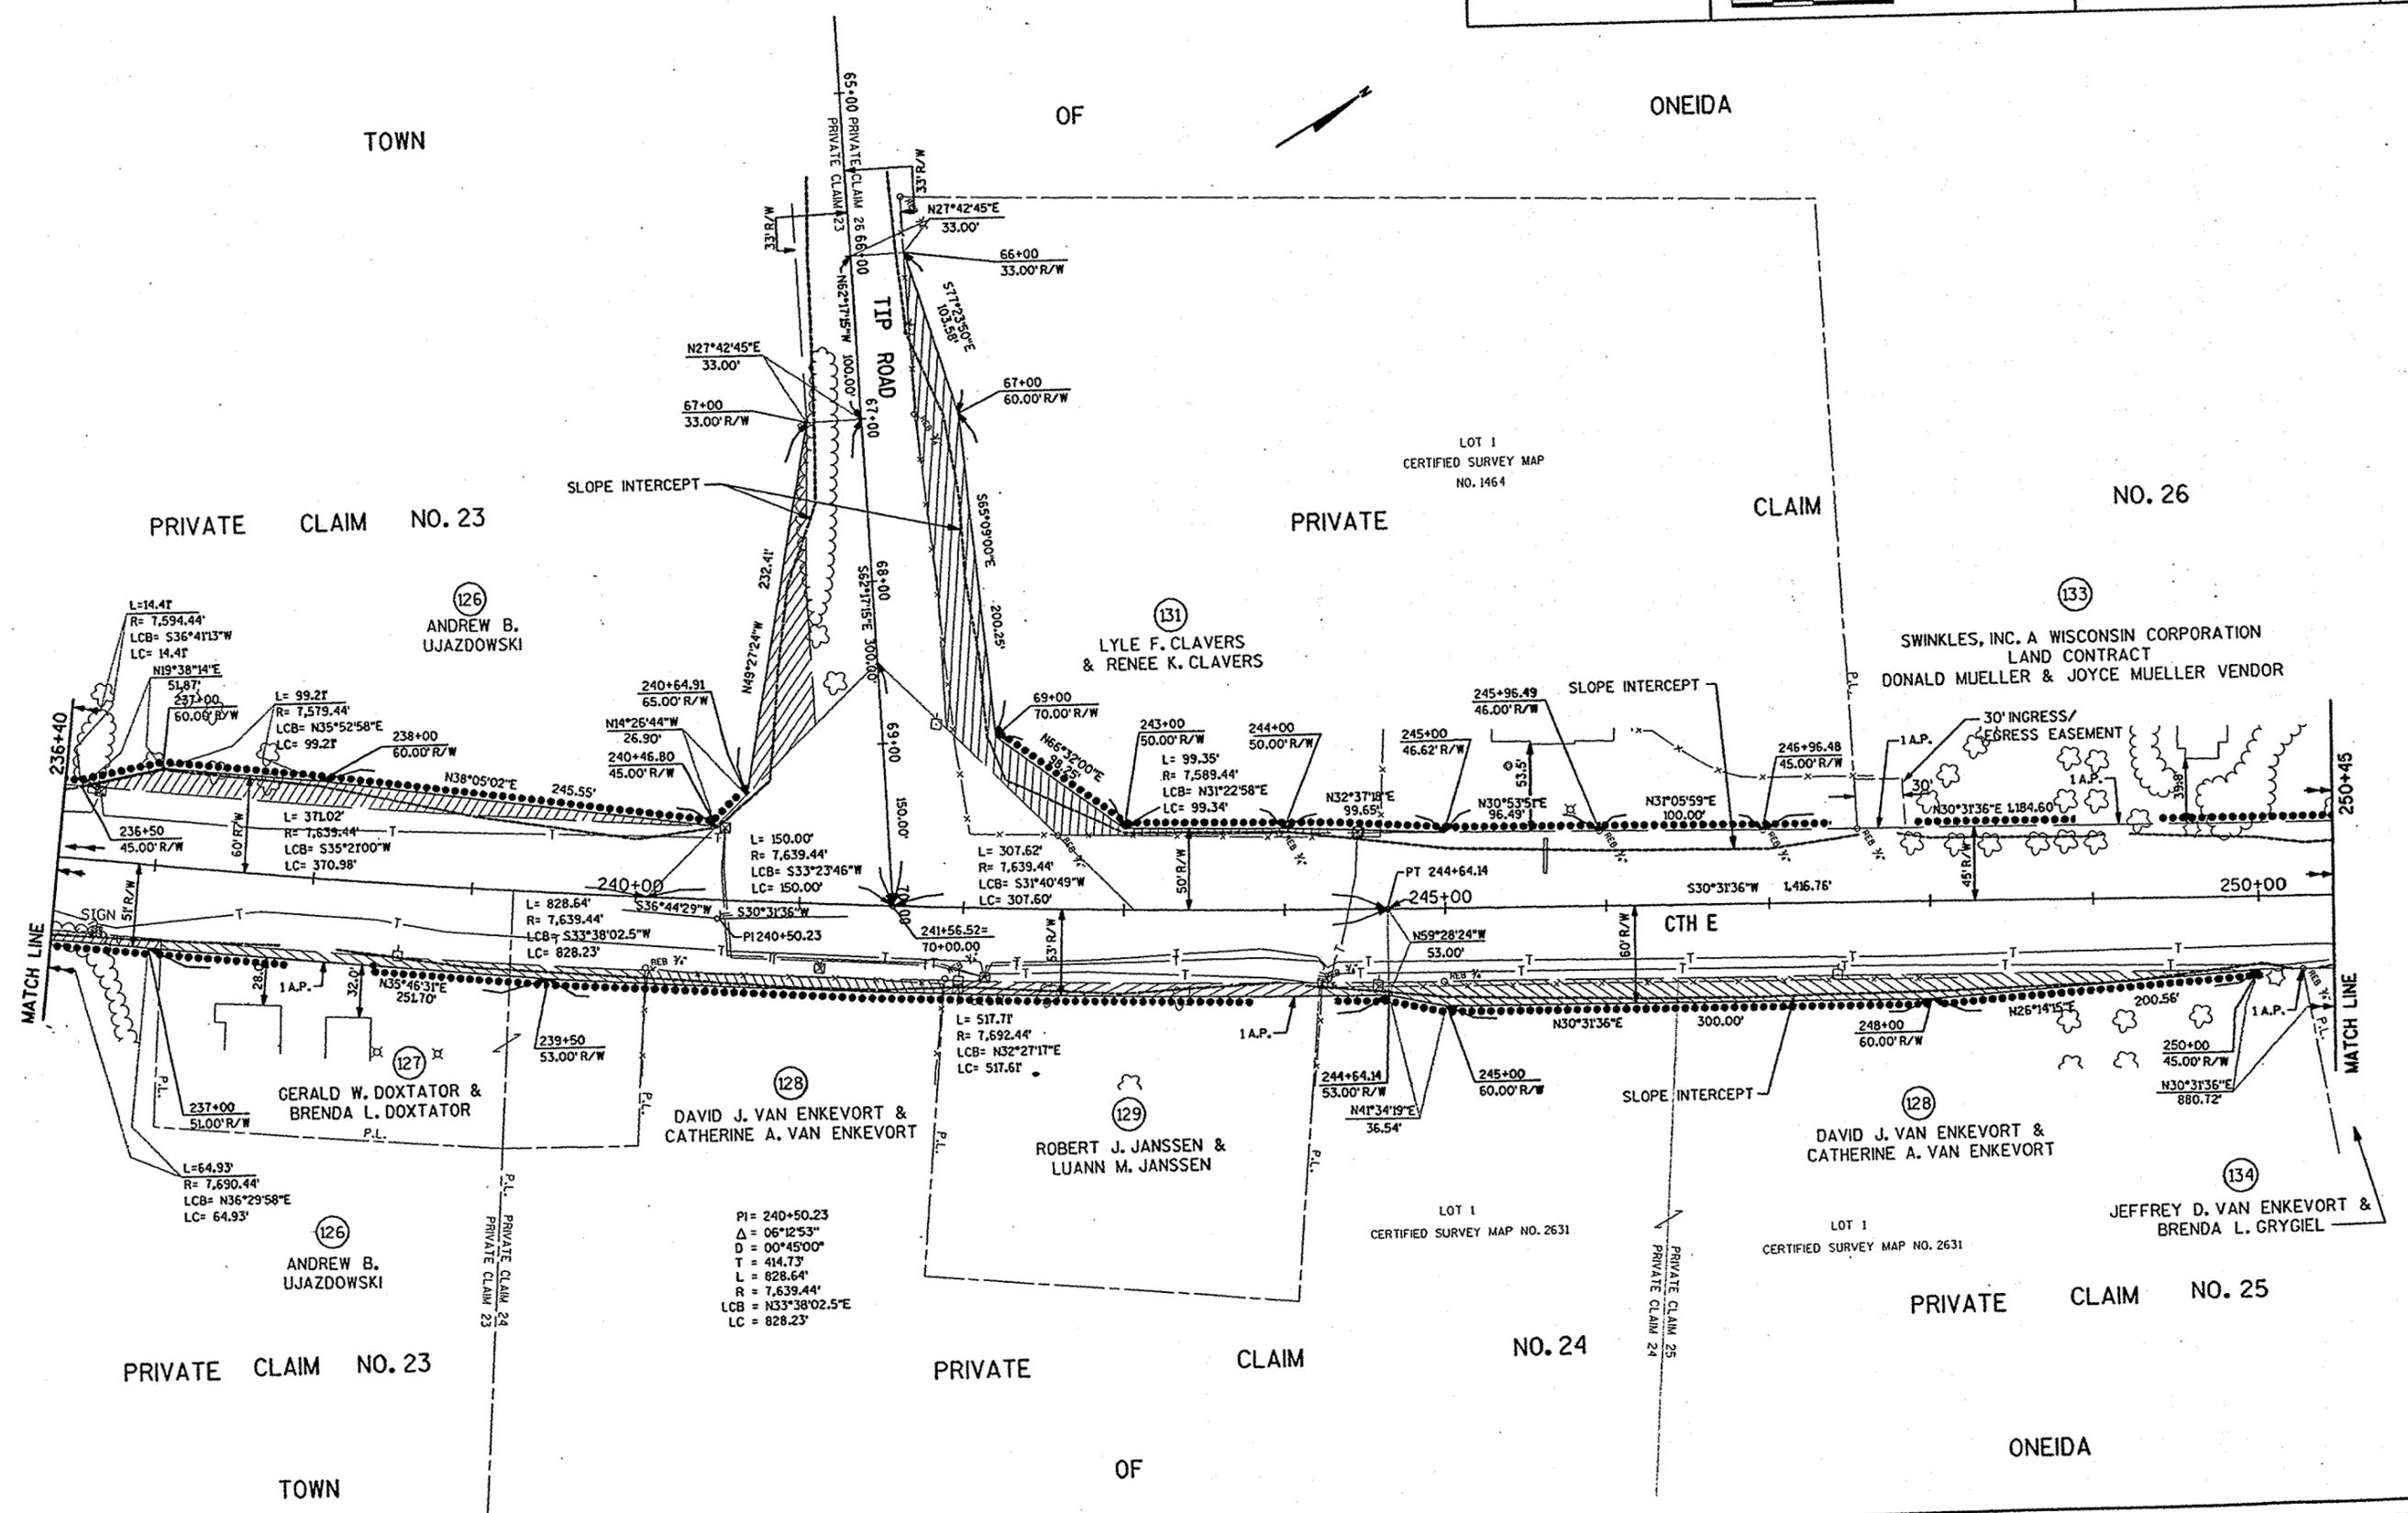


LEVELS ON - 1, 2, 3, 4, 5, 6, 7, 8, 9, 10, 11, 12, 13, 14, 15, 16, 17, 18, 19, 20, 21, 22, 23, 24, 25, 26, 27, 28, 29, 30, 31, 32, 33, 34, 35, 36, 37, 38, 39, 40, 41, 42, 43, 44, 45, 46, 47, 48, 49, 50, 51, 52, 53, 54, 55, 56, 57, 58, 59, 60, 61, 62.

REVISION DATE 03-04-03	ROUTE CTH E	COUNTY OUTAGAME	DATE 11-9-00	R/W PROJECT NUMBER	SHEET NUMBER 4.16
	SCALE, FT. 0 25 50 100 FT.		GRID FACTOR	FEDERAL PROJECT NUMBER	


TOWN OF ONEIDA

PRIVATE CLAIM NO. 26
SWINKLES, INC. A WISCONSIN CORPORATION
LAND CONTRACT
DONALD MUELLER & JOYCE MUELLER VENDOR

PRIVATE CLAIM NO. 32
GEORGE L. BASTIEN & ROCHELLE BASTIEN
15' WIDE TEMPORARY INTEREST FOR DRIVEWAY CONSTRUCTION AND SLOPING
JOHN H. VAN DEN BERG, JR. & CINDY A. VAN DEN BERG
SCOTT M. VAN DEN BERG
PLAT OF SURVEY

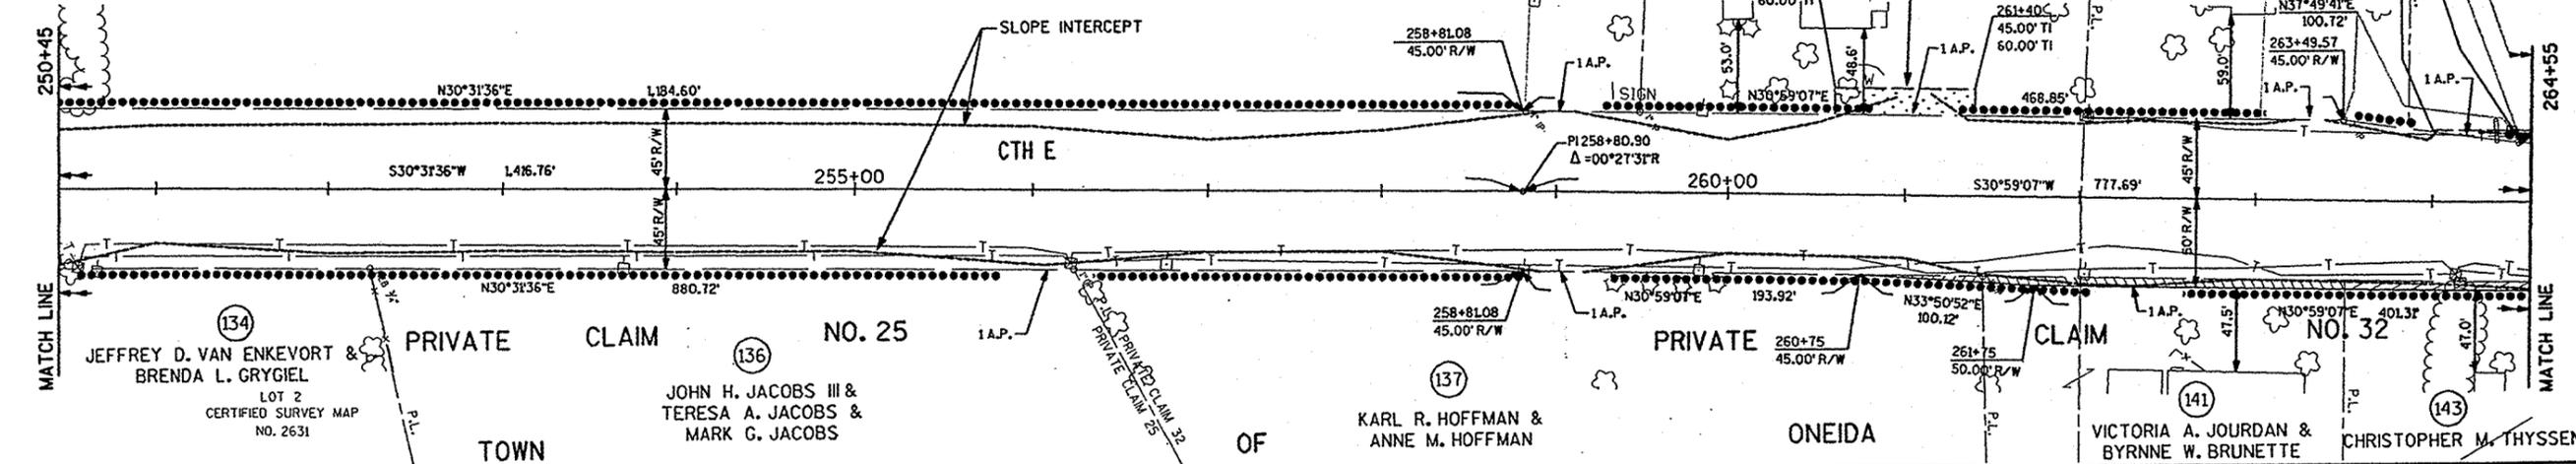


TOWN OF ONEIDA
PRIVATE CLAIM NO. 32
SCOTT M. VAN DEN BERG
BARBARA VAN DEN BERG
IMMACULATE CONCEPTION CONGREGATION OF THE TOWN OF ONEIDA
PRIVATE CLAIM NO. 33
DONALD A. PETERSON & MABEL E. PETERSON

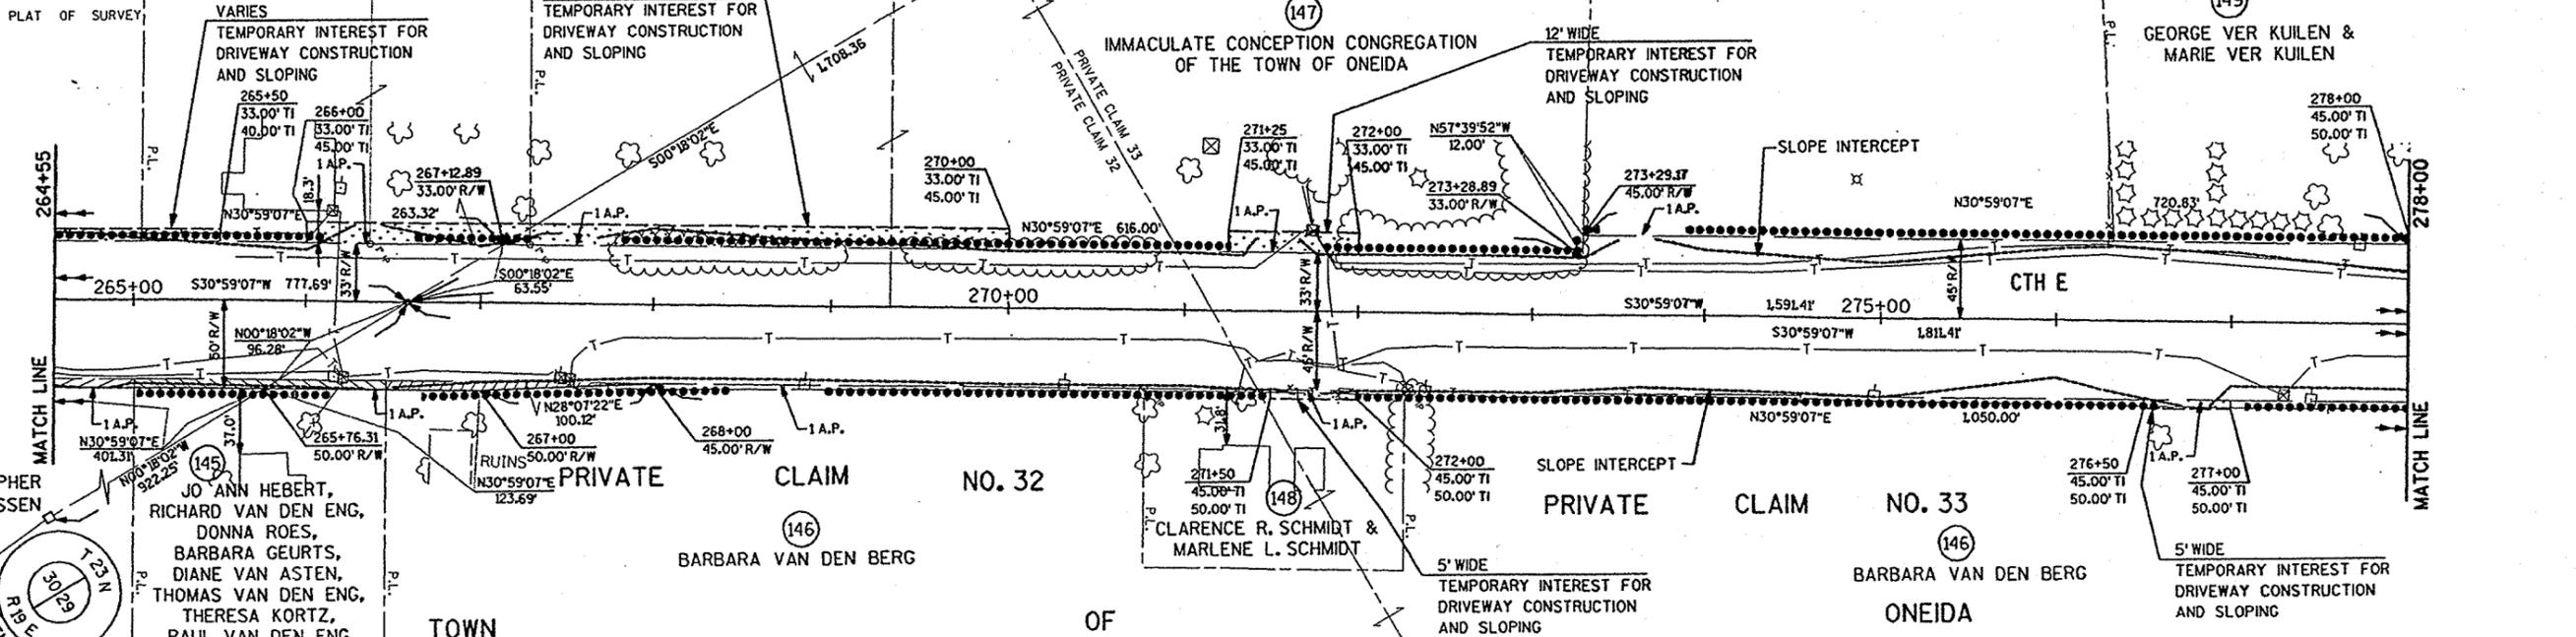

LEVELS ON - 1, 2, 3, 4, 5, 6, 7, 8, 9, 10, 11, 12, 13, 14, 15, 16, 17, 18, 19, 20, 21, 22, 23, 24, 25, 26, 27, 28, 29, 30, 31, 32, 33, 34, 35, 36, 37, 38, 39, 40, 41, 42, 43, 44, 45, 46, 47, 48, 49, 50, 51, 52, 53, 54, 55, 56, 57, 58, 59, 60, 61, 62.

REVISION DATE 03-04-03	ROUTE CTH E	COUNTY OUTAGAMIE	DATE 11-9-00	R/W PROJECT NUMBER	SHEET NUMBER
	SCALE, FT. 0 25 50 100 FT.		GRID FACTOR	FEDERAL PROJECT NUMBER	4.17

1. 2. 

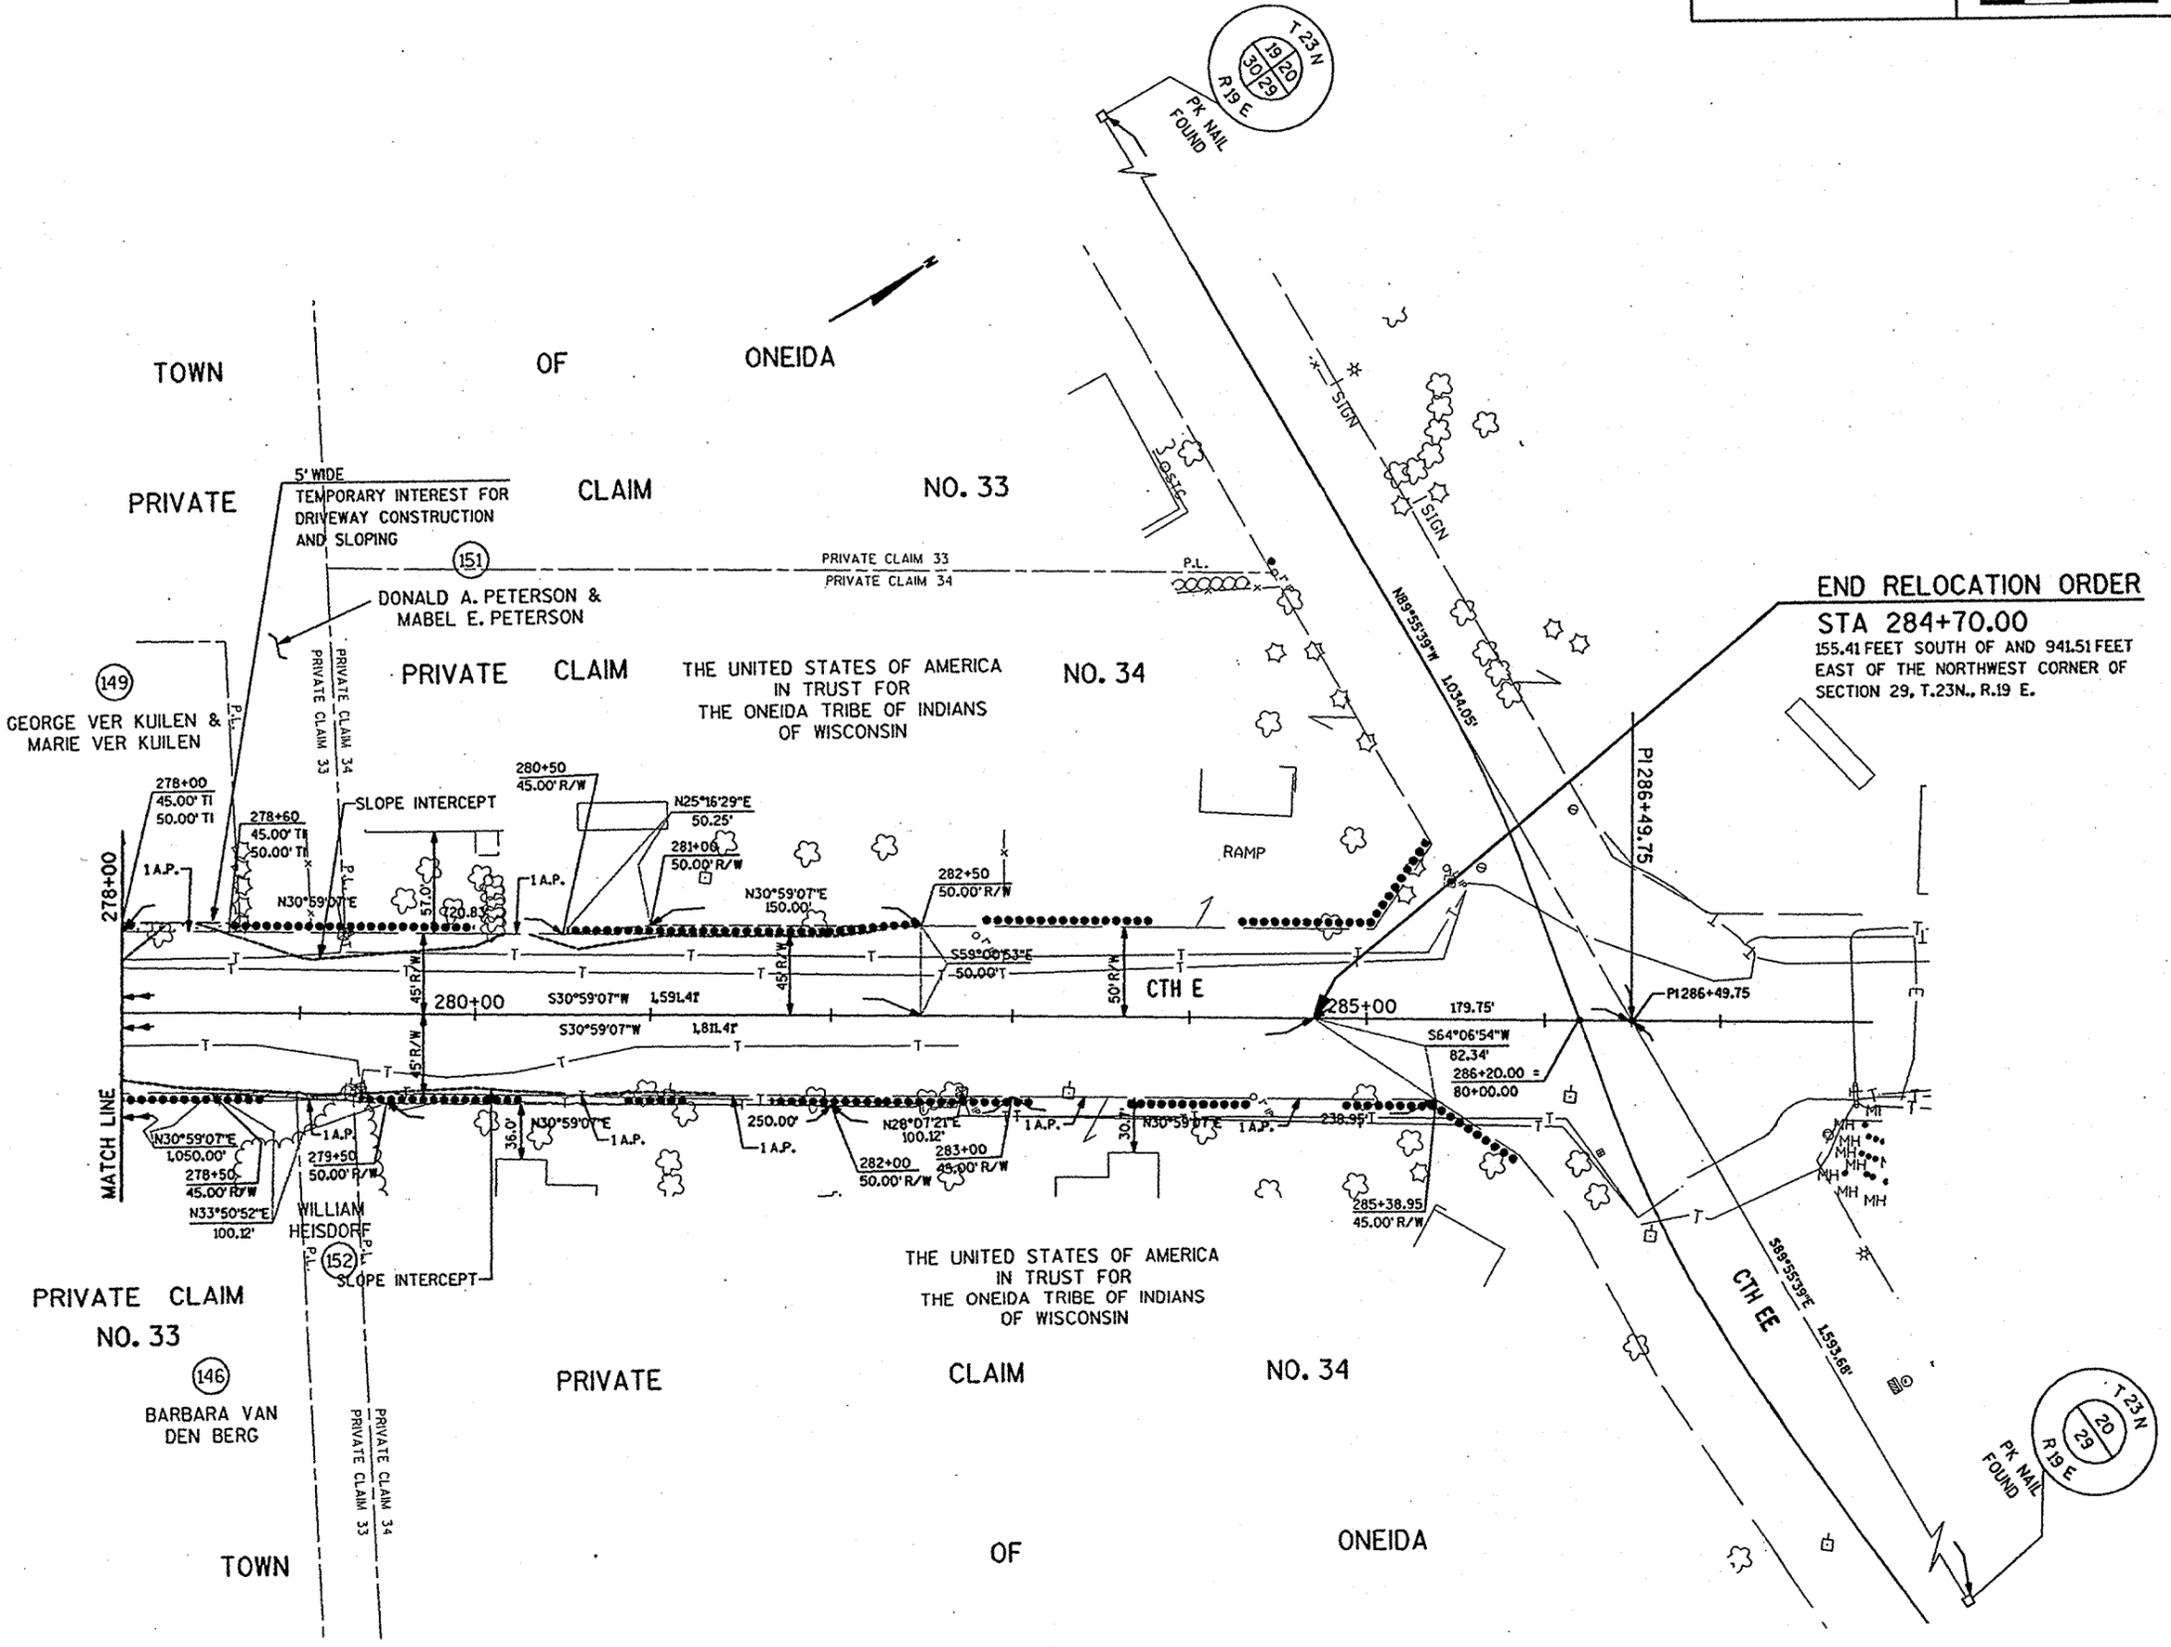

END RELOCATION ORDER
 STA 284+70.00
 155.41 FEET SOUTH OF AND 941.51 FEET EAST OF THE NORTHWEST CORNER OF SECTION 29, T.23N., R.19 E.