

# CTH E

CTH C TO STH 55  
 RIGHT-OF-WAY MONUMENTATION  
 TOWN OF FREEDOM  
 OUTAGAMIE COUNTY, WISCONSIN



RECEIVED

DEC 23 2009

OUTAGAMIE COUNTY  
 HIGHWAY DEPARTMENT

### Legend

- EXISTING R/W LINE
- SECTION LINE
- QUARTER LINE
- 1/16 LINE
- CENTERLINE OF R/W
- - 3/4" X 24" IRON REBAR SET WITH R/W CHANNEL POST
- △ - CENTRAL ANGLE OF CURVE
- T - TANGENT
- L - LENGTH OF CURVE
- R - RADIUS
- L.C. - LONG CHORD LENGTH
- D.A. - DEGREE OF ARC
- P.C. - POINT OF CURVE
- P.T. - POINT OF TANGENT
- P.I. - POINT OF INTERSECTION
- R/L - REFERENCE LINE
- L.C.B. - LONG CHORD BEARING

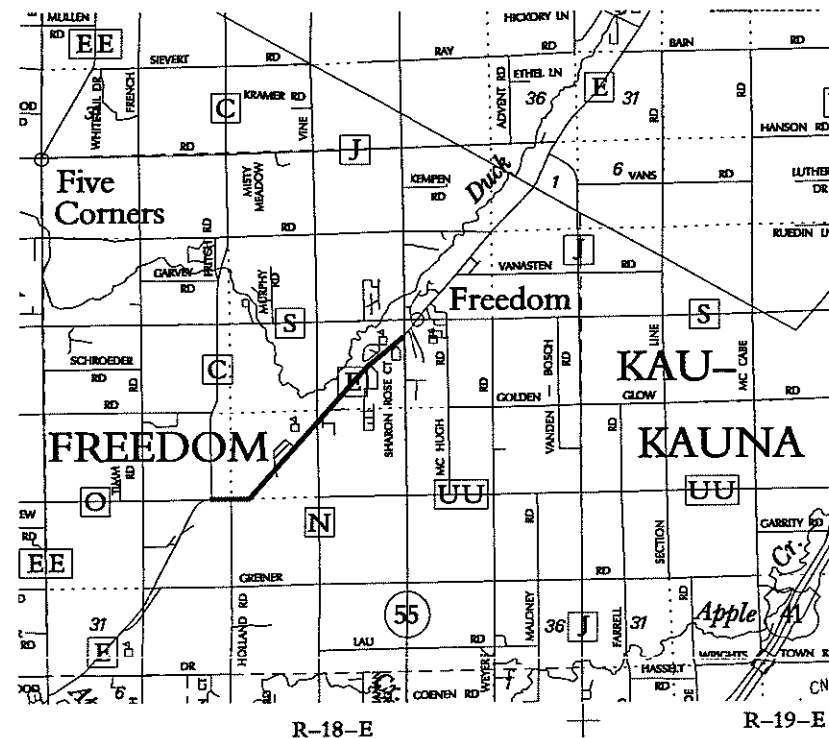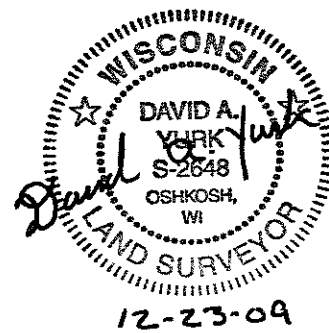

T-22-N

NOTES:  
 COORDINATE ON THE PLAT ARE REFERENCED TO THE WISCONSIN COUNTY COORDINATE SYSTEM, OUTAGAMIE COUNTY, (NAD 1983 (1997) ADJUSTMENT). THE COORDINATE SHOWN ARE GRID COORDINATES AND ARE INCLUDED TO BE USED AS GRID OR GROUND VALUES ON THIS PLAT.

RIGHT-OF-WAY MONUMENTS ARE 3/4" X 24" REBAR, UNLESS OTHERWISE NOTED.

EXISTING HIGHWAY RIGHT-OF-WAY SHOWN IS BASED ON THE FOLLOWING:

- CTH E - WDOT RIGHT-OF-WAY PLAT PROJECT S0377(1)
- CTH E - RIGHT-OF-WAY PROJECT NO 6529-04-00
- CTH C - RIGHT-OF-WAY PROJECT NO 4677-07-71
- CTH N - OMNI ASSOCIATES RIGHT-OF-WAY PLAT, AUGUST 1995
- STH 55 - WDOT RIGHT-OF-WAY PLAT PROJECT 6560-1-21




CTH E  
 RIGHT-OF-WAY  
 MONUMENTATION

OUTAGAMIE COUNTY  
 HIGHWAY DEPARTMENT  
 1313 HOLLAND RD, APPLETON, WI 54911-8947


DATE	BY

PROJECT NUMBER  
 E005-09  
 FILE NUMBER  
 DRAWN BY  
 J.S.  
 CIP FILE NAME  
 SHEET  
 1 OF 4

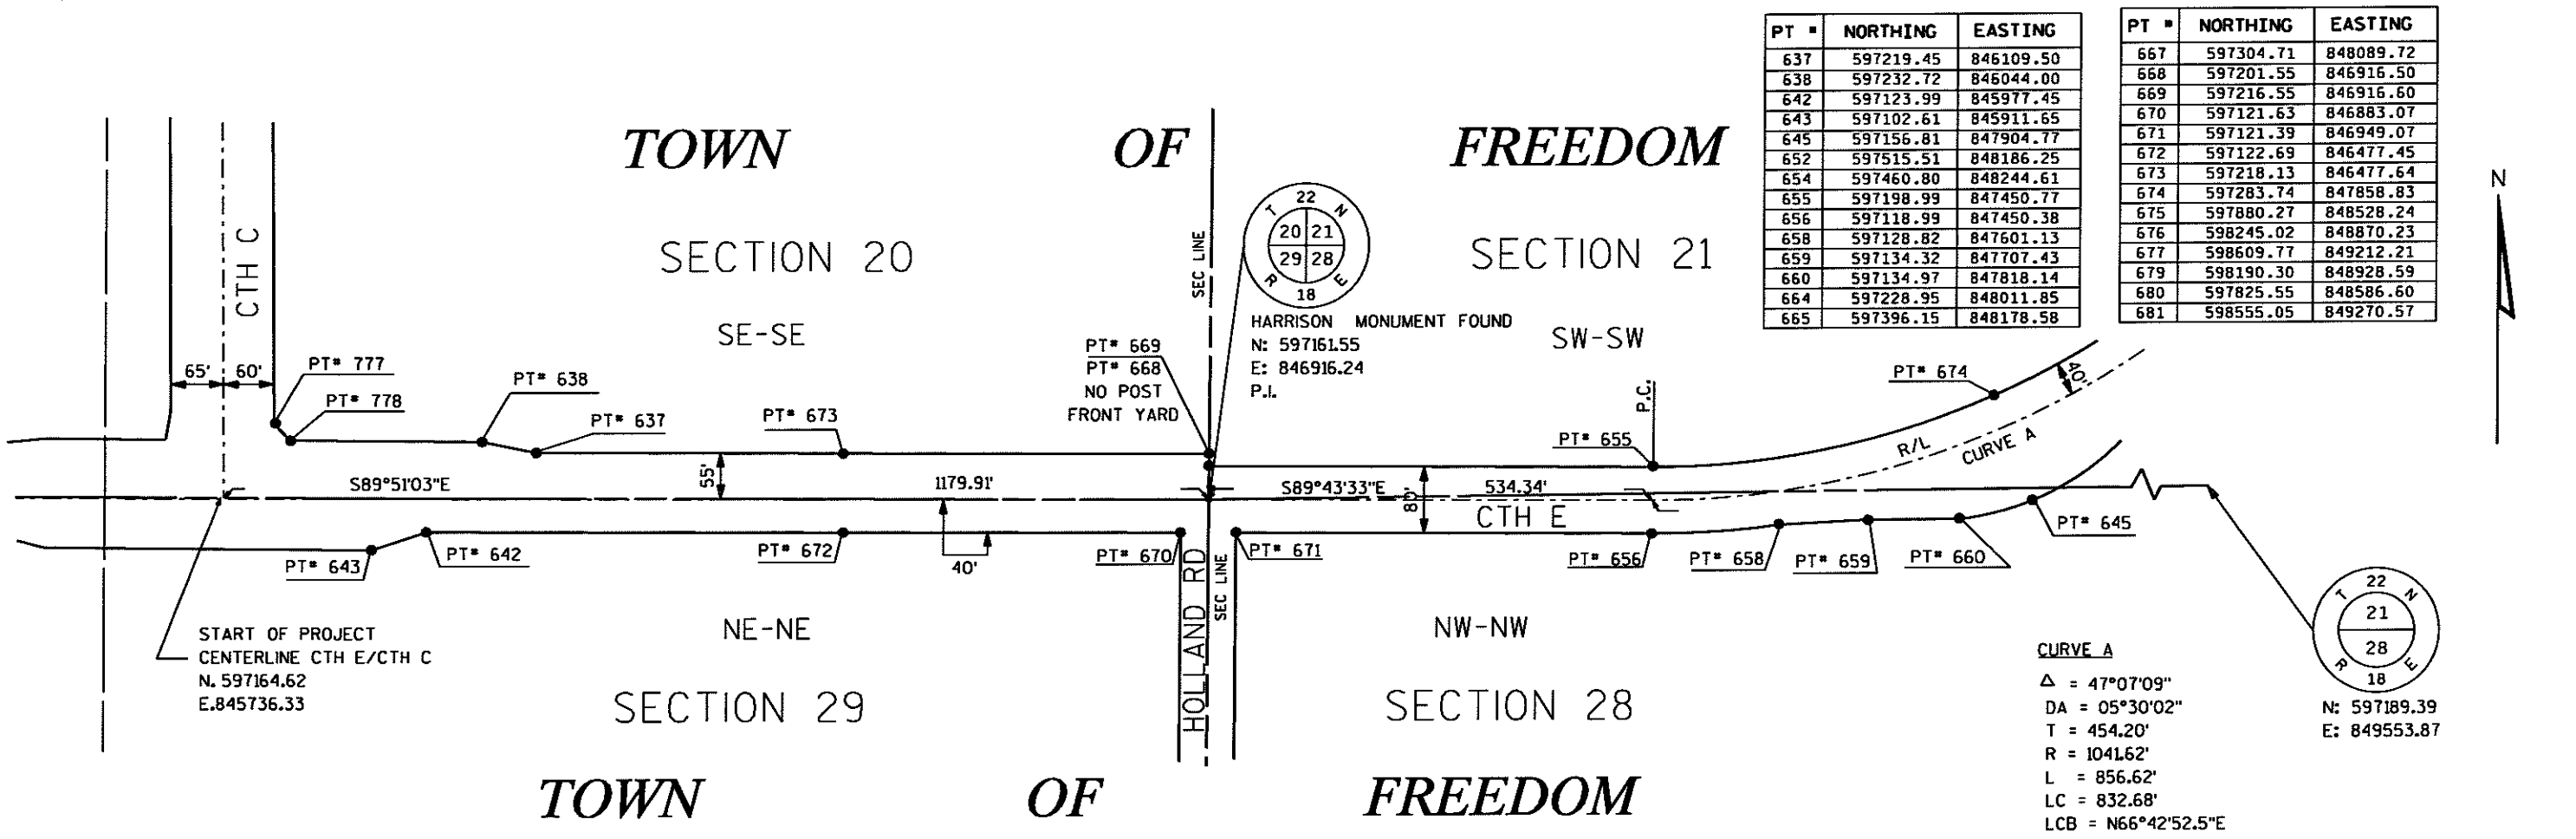

PT #	NORTHING	EASTING
637	597219.45	846109.50
638	597232.72	846044.00
642	597123.99	845977.45
643	597102.61	845911.65
645	597156.81	847904.77
652	597515.51	848186.25
654	597460.80	848244.61
655	597198.99	847450.77
656	597118.99	847450.38
658	597128.82	847601.13
659	597134.32	847707.43
660	597134.97	847818.14
664	597228.95	848011.85
665	597396.15	848178.58

PT #	NORTHING	EASTING
667	597304.71	848089.72
668	597201.55	846916.50
669	597216.55	846916.60
670	597121.63	846883.07
671	597121.39	846949.07
672	597122.69	846477.45
673	597218.13	846477.64
674	597283.74	847858.83
675	597880.27	848528.24
676	598245.02	848870.23
677	598609.77	849212.21
679	598190.30	848928.59
680	597825.55	848586.60
681	598555.05	849270.57


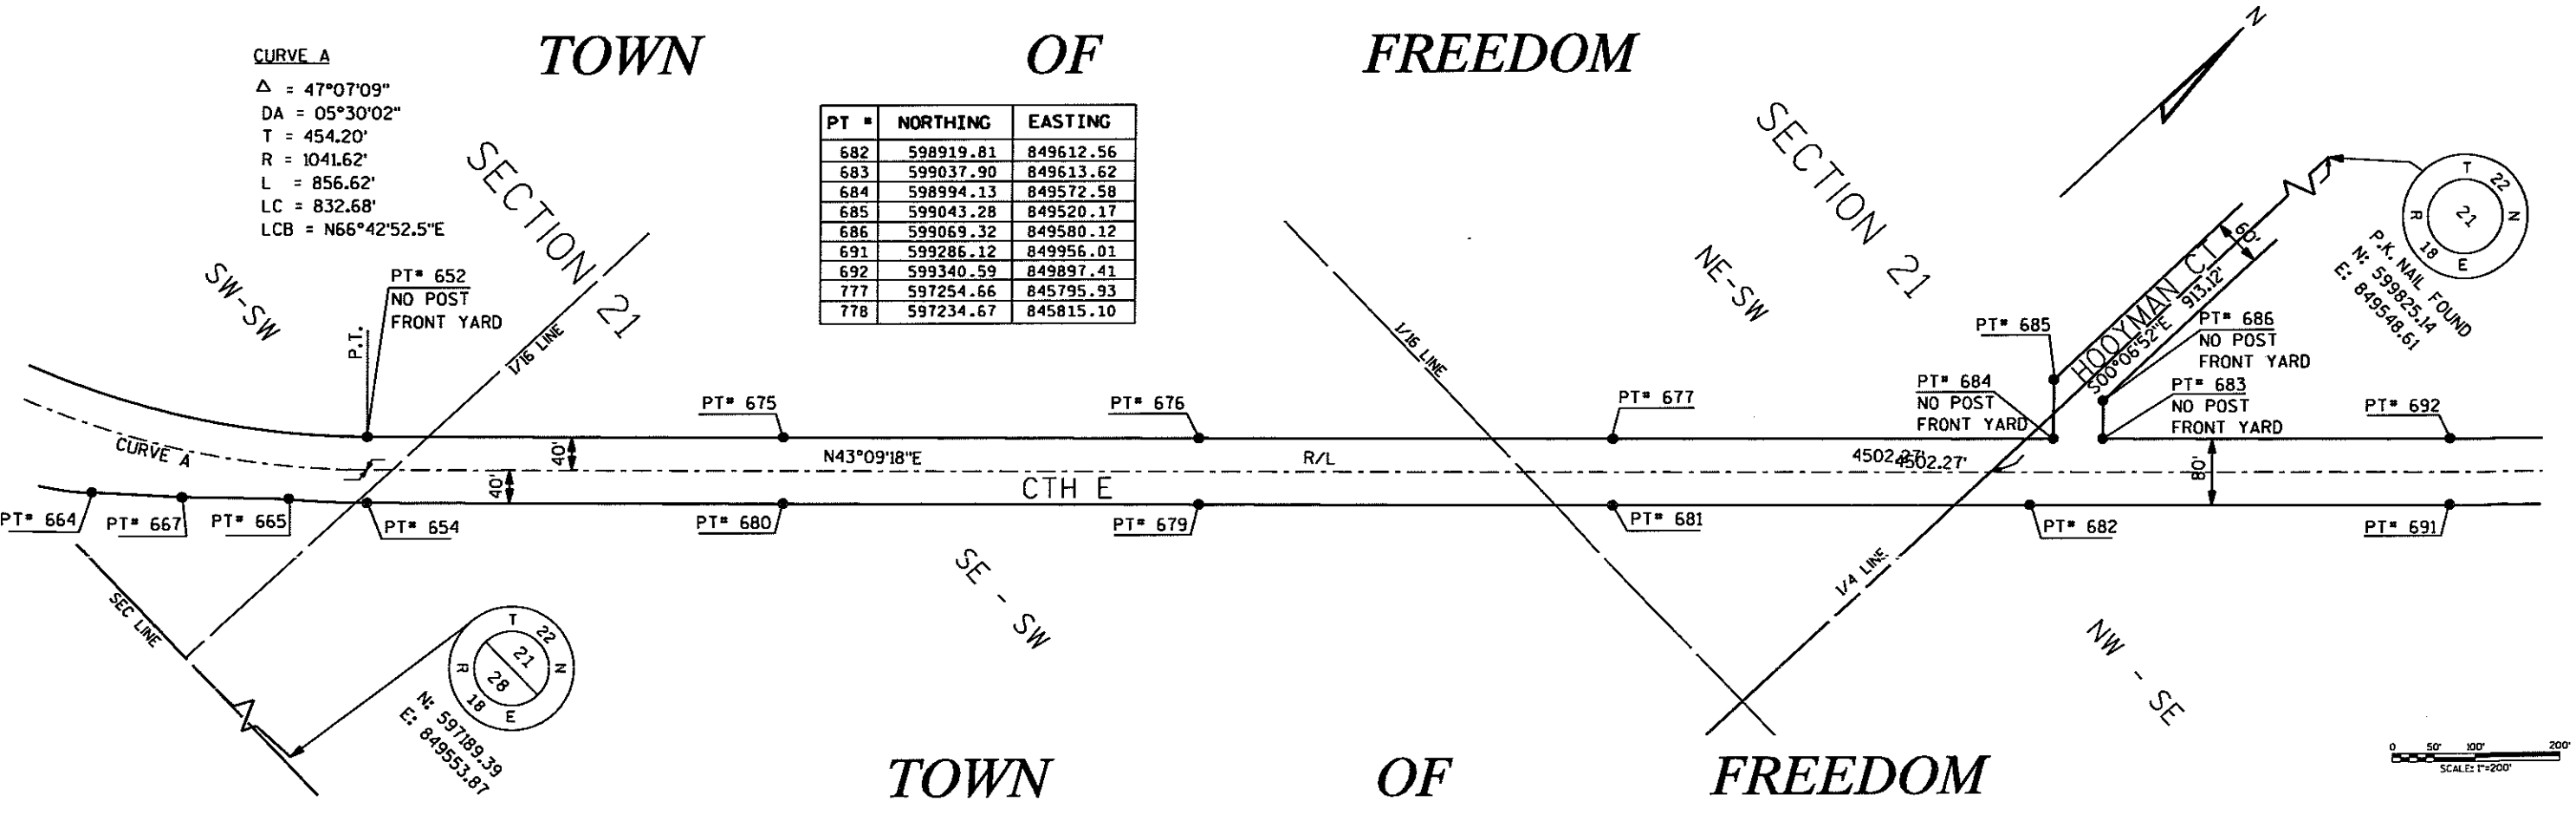


PT #	NORTHING	EASTING
682	598919.81	849612.56
683	599037.90	849613.62
684	598994.13	849572.58
685	599043.28	849520.17
686	599069.32	849580.12
691	599286.12	849956.01
692	599340.59	849897.41
777	597254.66	845795.93
778	597234.67	845815.10

TOWN OF FREEDOM

PT #	NORTHING	EASTING
620	601596.51	852213.88
623	601743.84	852281.62
627	601798.29	852323.06
647	600225.57	850727.17
687	600269.34	850768.21
688	600381.85	850983.35
689	600017.10	850641.37
690	599652.34	850299.38
691	599286.12	849956.01
692	599340.59	849897.41
693	599705.34	850239.40
694	600070.09	850581.39
695	600435.31	850923.81
696	600800.03	851265.77
697	600745.14	851323.97
698	601107.84	851668.05
699	601470.62	852012.21

PT #	NORTHING	EASTING
702	601162.68	851609.80
704	601549.31	852086.85
705	601538.07	852123.05
706	601711.08	852130.05
713	601832.64	852206.73
714	601822.57	852230.18
715	601841.30	852247.62
716	601856.07	852268.30
717	602161.03	852667.18
718	602553.05	853039.07
719	602485.27	852974.77
720	602219.25	852612.14
721	602582.00	852956.26
722	602944.74	853300.38
733	602915.79	853383.19
775	600471.78	850958.01
776	601543.56	851971.13

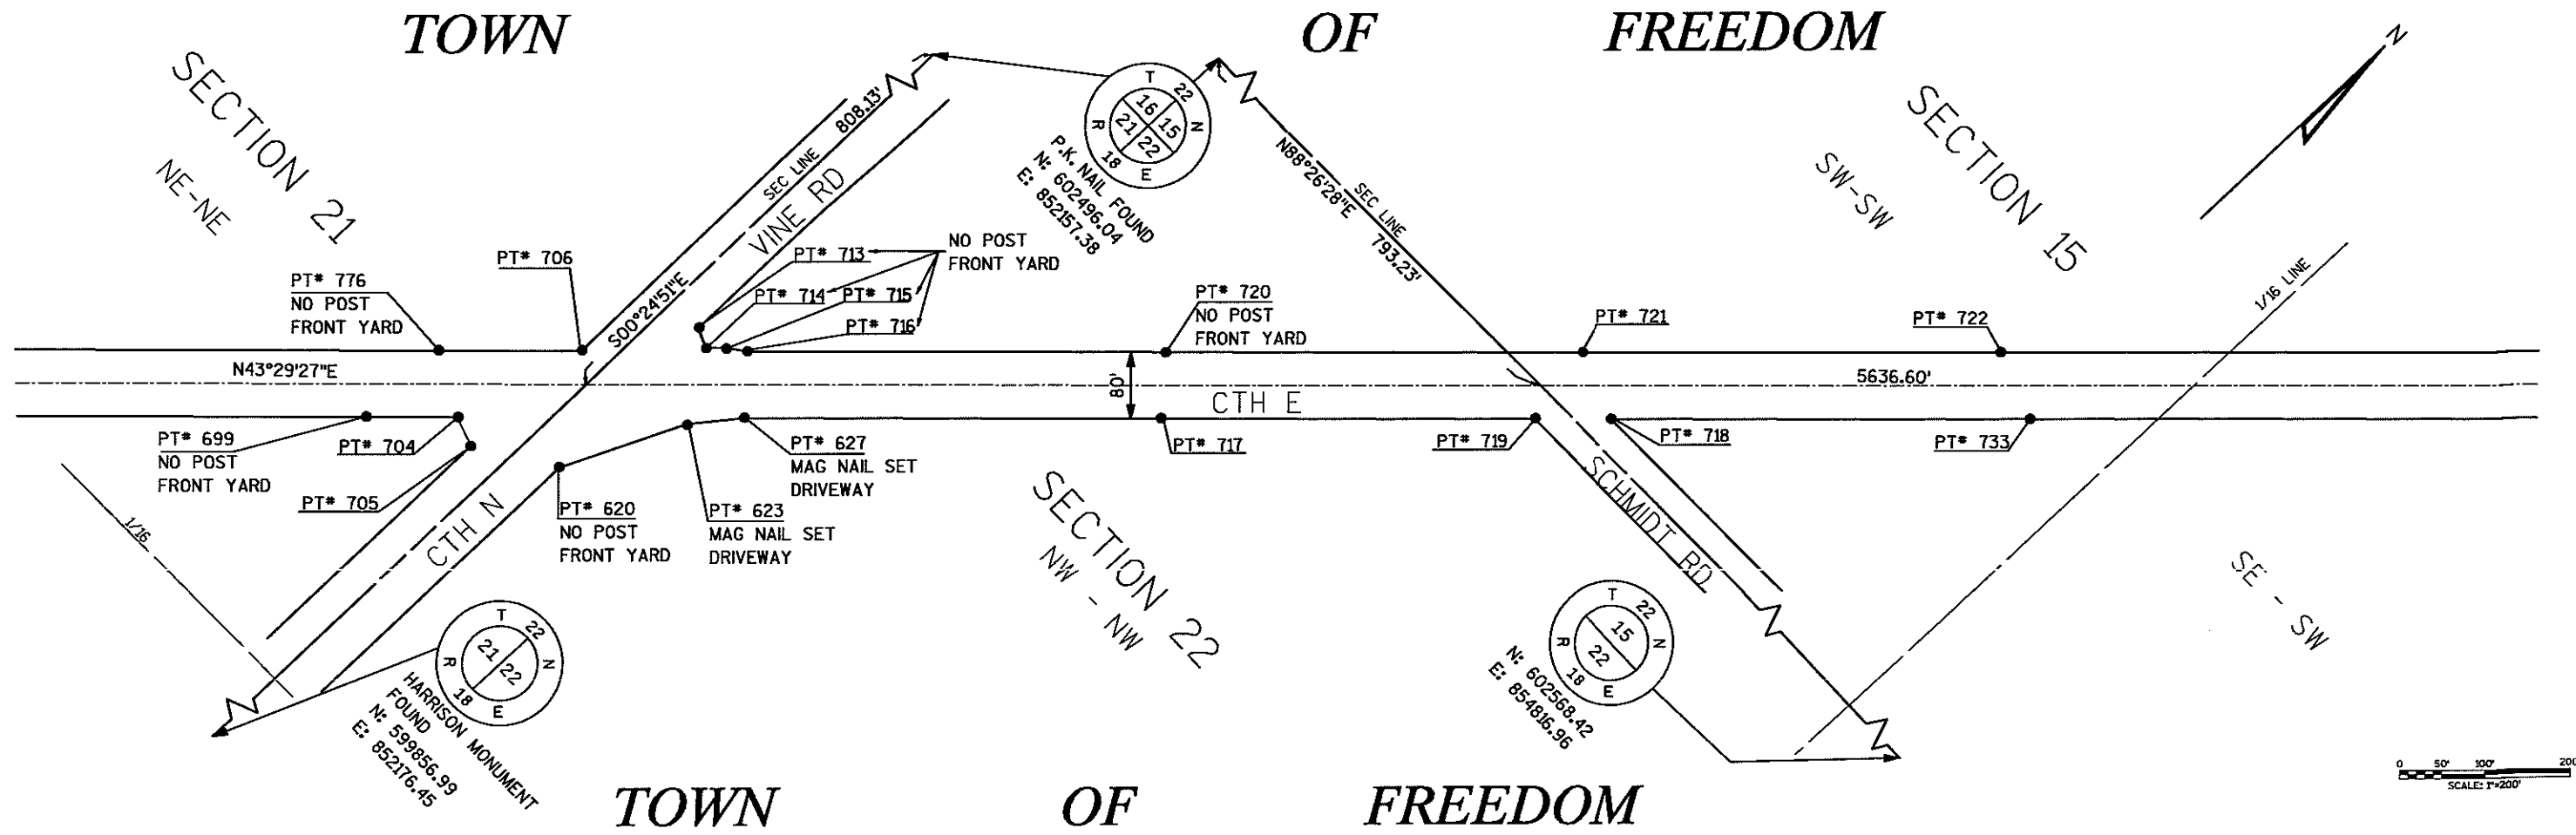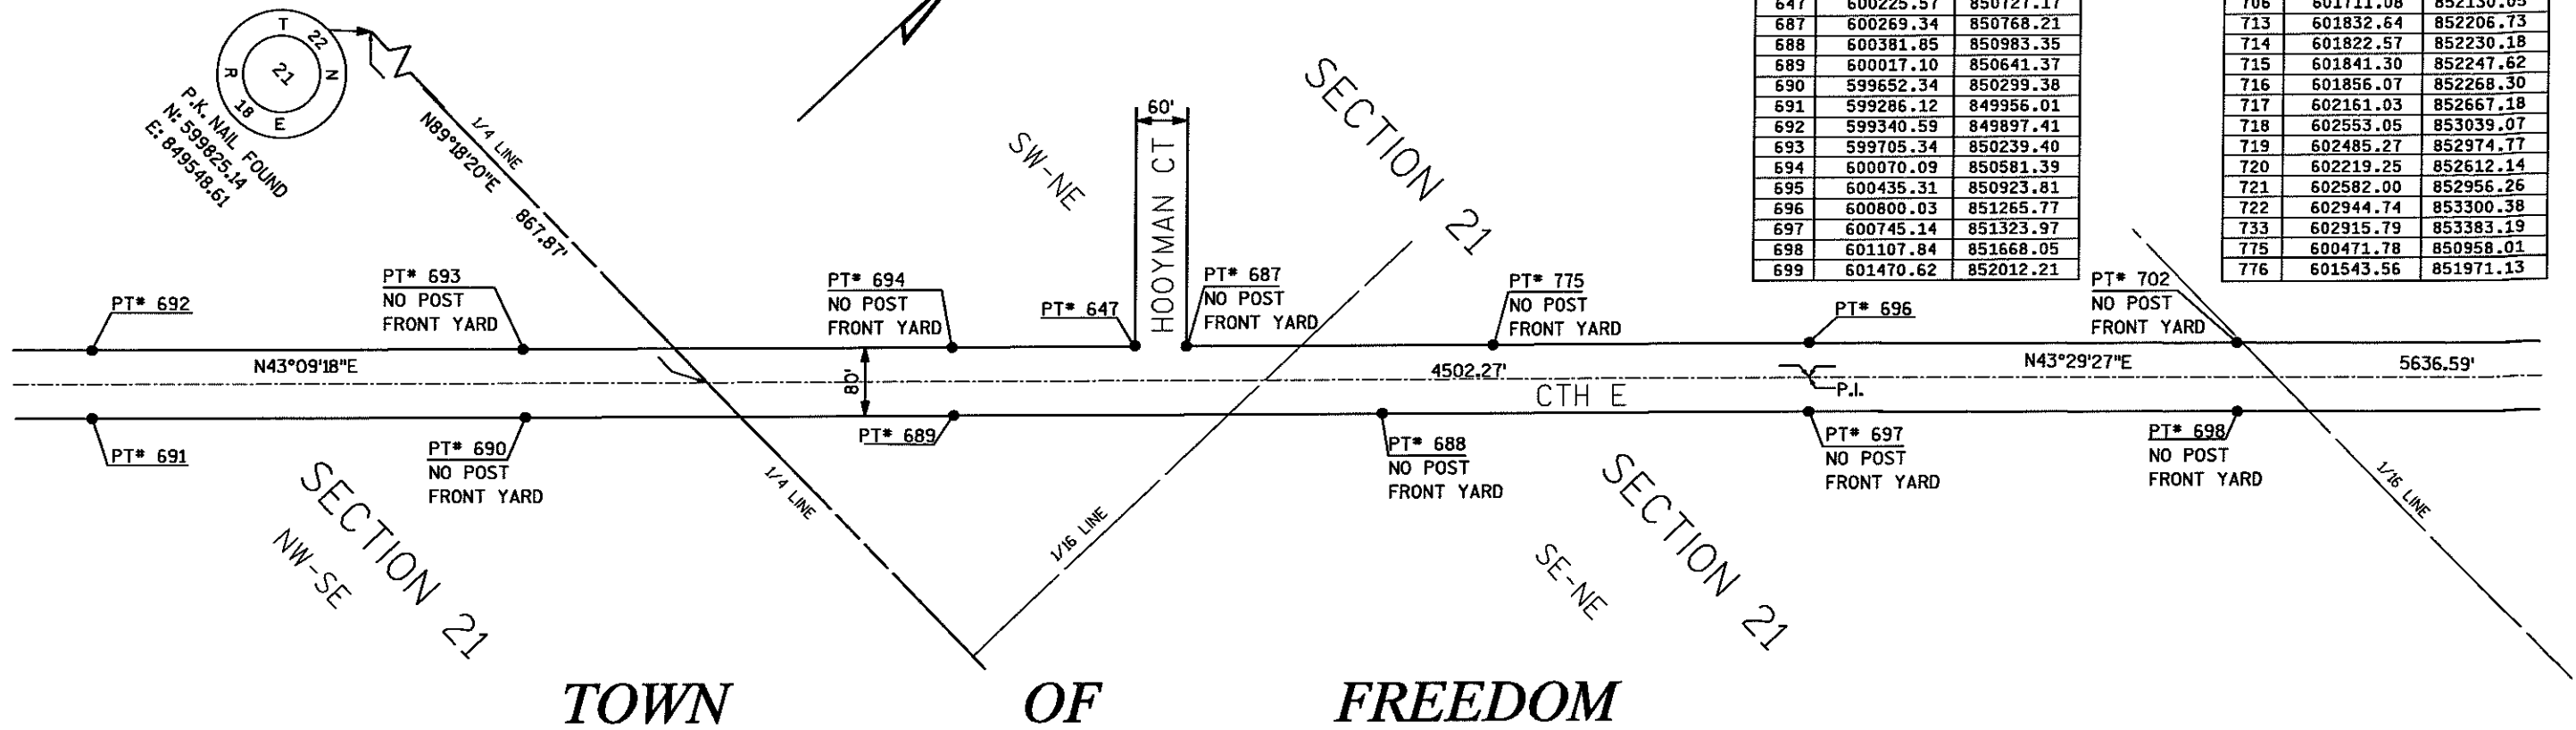



CTH E  
RIGHT-OF-WAY  
MONUMENTATION

OUTAGAMIE COUNTY  
HIGHWAY DEPARTMENT  
1313 HOLLAND ROAD, APPLETON, WI 54911

REV.	DATE	BY	DATE	BY


DATE: \_\_\_\_\_  
 PROJECT NUMBER: E1995A09  
 FILE NUMBER: \_\_\_\_\_  
 DIRECTORY NUMBER: \_\_\_\_\_  
 DRAFTED BY: JS  
 CAD FILE NAME: TPA4  
 SHEET: 3 OF 4

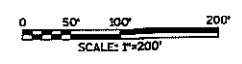

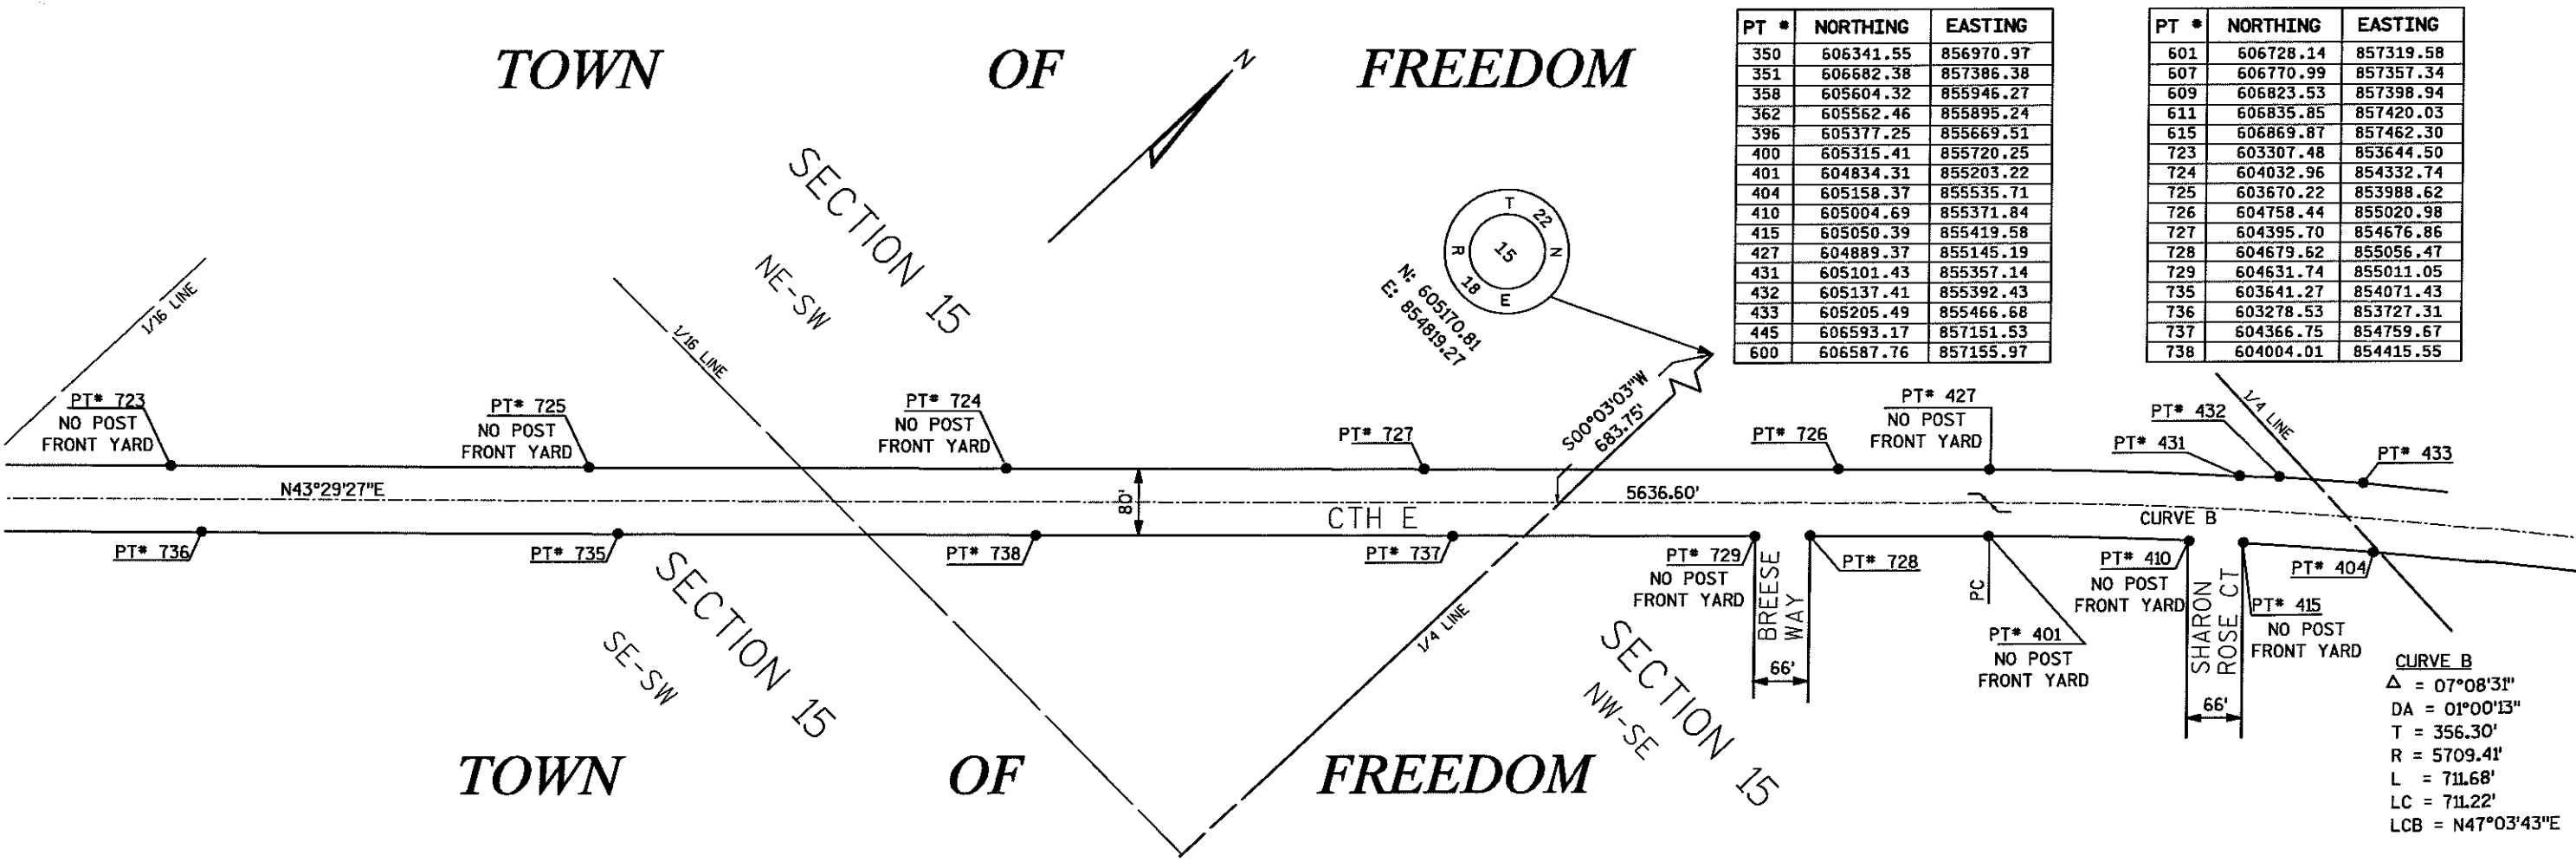

PT #	NORTHING	EASTING
350	606341.55	856970.97
351	606682.38	857386.38
358	605604.32	855946.27
362	605562.46	855895.24
396	605377.25	855669.51
400	605315.41	855720.25
401	604834.31	855203.22
404	605158.37	855535.71
410	605004.69	855371.84
415	605050.39	855419.58
427	604889.37	855145.19
431	605101.43	855357.14
432	605137.41	855392.43
433	605205.49	855466.68
445	606593.17	857151.53
600	606587.76	857155.97

PT #	NORTHING	EASTING
601	606728.14	857319.58
607	606770.99	857357.34
609	606823.53	857398.94
611	606835.85	857420.03
615	606869.87	857462.30
723	603307.48	853644.50
724	604032.96	854332.74
725	603670.22	853988.62
726	604758.44	855020.98
727	604395.70	854676.86
728	604679.62	855056.47
729	604631.74	855011.05
735	603641.27	854071.43
736	603278.53	853727.31
737	604366.75	854759.67
738	604004.01	854415.55

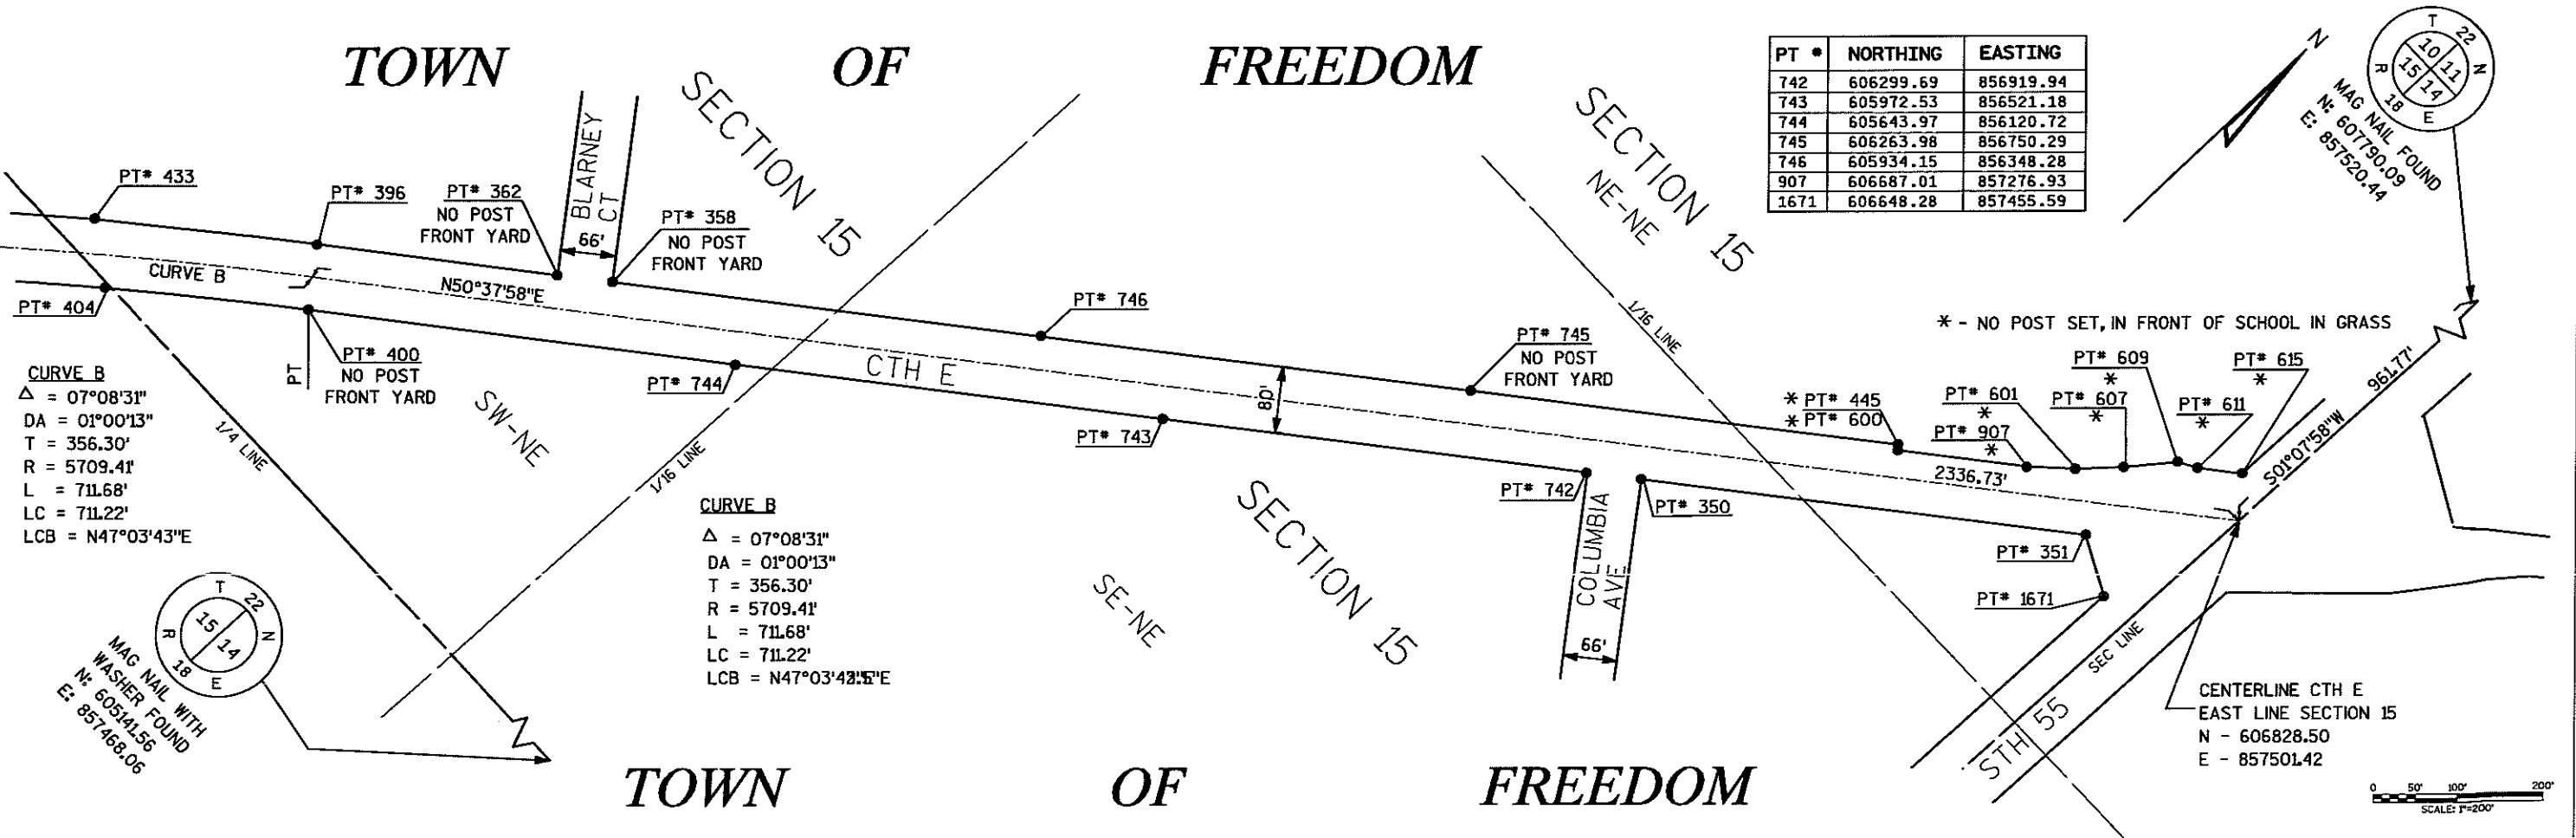



PT #	NORTHING	EASTING
742	606299.69	856919.94
743	605972.53	856521.18
744	605643.97	856120.72
745	606263.98	856750.29
746	605934.15	856348.28
907	606687.01	857276.93
1671	606648.28	857455.59

CURVE B  
 $\Delta = 07^{\circ}08'31''$   
 $DA = 01^{\circ}00'13''$   
 $T = 356.30'$   
 $R = 5709.41'$   
 $L = 711.68'$   
 $LC = 711.22'$   
 $LCB = N47^{\circ}03'43''E$

CURVE B  
 $\Delta = 07^{\circ}08'31''$   
 $DA = 01^{\circ}00'13''$   
 $T = 356.30'$   
 $R = 5709.41'$   
 $L = 711.68'$   
 $LC = 711.22'$   
 $LCB = N47^{\circ}03'43''E$

CENTERLINE CTH E  
 EAST LINE SECTION 15  
 N - 606828.50  
 E - 857501.42

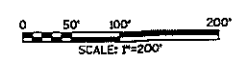

  
 ASSOCIATES

3111 WISCONSIN DRIVE  
 APPLETON, WI 54914  
 PHONE (920) 730-8908  
 FAX (920) 636-8988

---

DRAWING: CTH E  
 PROJECT: RIGHT-OF-WAY MONUMENTATION

---

PROJECT: OUTAGAMIE COUNTY  
 HIGHWAY DEPARTMENT  
 1313 HOLLAND ROAD, APPLETON, WI 54911

REV.	DATE	BY	DATE

DATE: \_\_\_\_\_  
 PROJECT NUMBER: E1895A03  
 FILE NUMBER: \_\_\_\_\_  
 DIRECTORY NUMBER: \_\_\_\_\_  
 DRAWN BY: JS  
 CAD FILE NAME: TYP4  
 SHEET: \_\_\_\_\_  
 4 OF 4