


SCHEDULE OF LANDS AND INTERESTS REQUIRED

PARCEL NUMBER	OWNER	INTEREST REQUIRED	L.H.E. ACRES	ACRES REQUIRED			TOTAL REMAINING ACRES
				NEW R/W REQUIRED	EXISTING R/W	TOTAL R/W REQUIRED	
47	ELMER DREWS	FEE TITLE	—	0.37	0.75	1.12	48.88
48	CLEMENS J. EGGERT	FEE TITLE	—	0.53	1.26	1.79	48.21
49	JUDITH SPRINGSTROH	FEE TITLE	—	1.15	2.14	3.39	139.52

PARCEL NO.	OWNER	SHEET NO.
47	ELMER DREWS	4.0
48	CLEMENS J. EGGERT	4.0, 4.1
49	JUDITH SPRINGSTROH	4.0, 4.1
50		
51	DONALD AND HAROLD VAN HANDEL	4.1, 4.2
52	HARVEY TANK	4.1, 4.2
53	ROGER E. FREDERICKSON	4.2
54	EDMUND MILLER	4.2
55		
56	LED V. DORN, JR.	4.2
57	CLYDE F. BAUMGART	4.2
58	JOHN A. PALTZER	4.2
59	DAVID L. BROOKER	4.2
60		
61	DONALD R. MOEHRING	4.2
62	TODD M. KUEPPER	4.2
63	JAMES BROCKMAN	4.2, 4.3
64	ROY W. WICHMAN, ET. AL.	4.2, 4.3, 4.4
65		
66	ROBERT P. VAN HOOFF	4.2
67	ROBERT L. SCHROEDER	4.2
68	GILBERT A. TETZLAFF	4.2, 4.3
69	WICHMAN FARMS, INC.	4.3
70		
71	DANIEL H. ARNOLDUSSEN	4.3
72	RIGHT REVEREND F.H. KRAUTHAUSER	4.3
73	THEODORE ROHM	4.3
74	RICHARD C. WENDT	4.3, 4.4
75		
76	ROBERT P. WENDT	4.4
77	NOLAN W. MARIEN	4.4

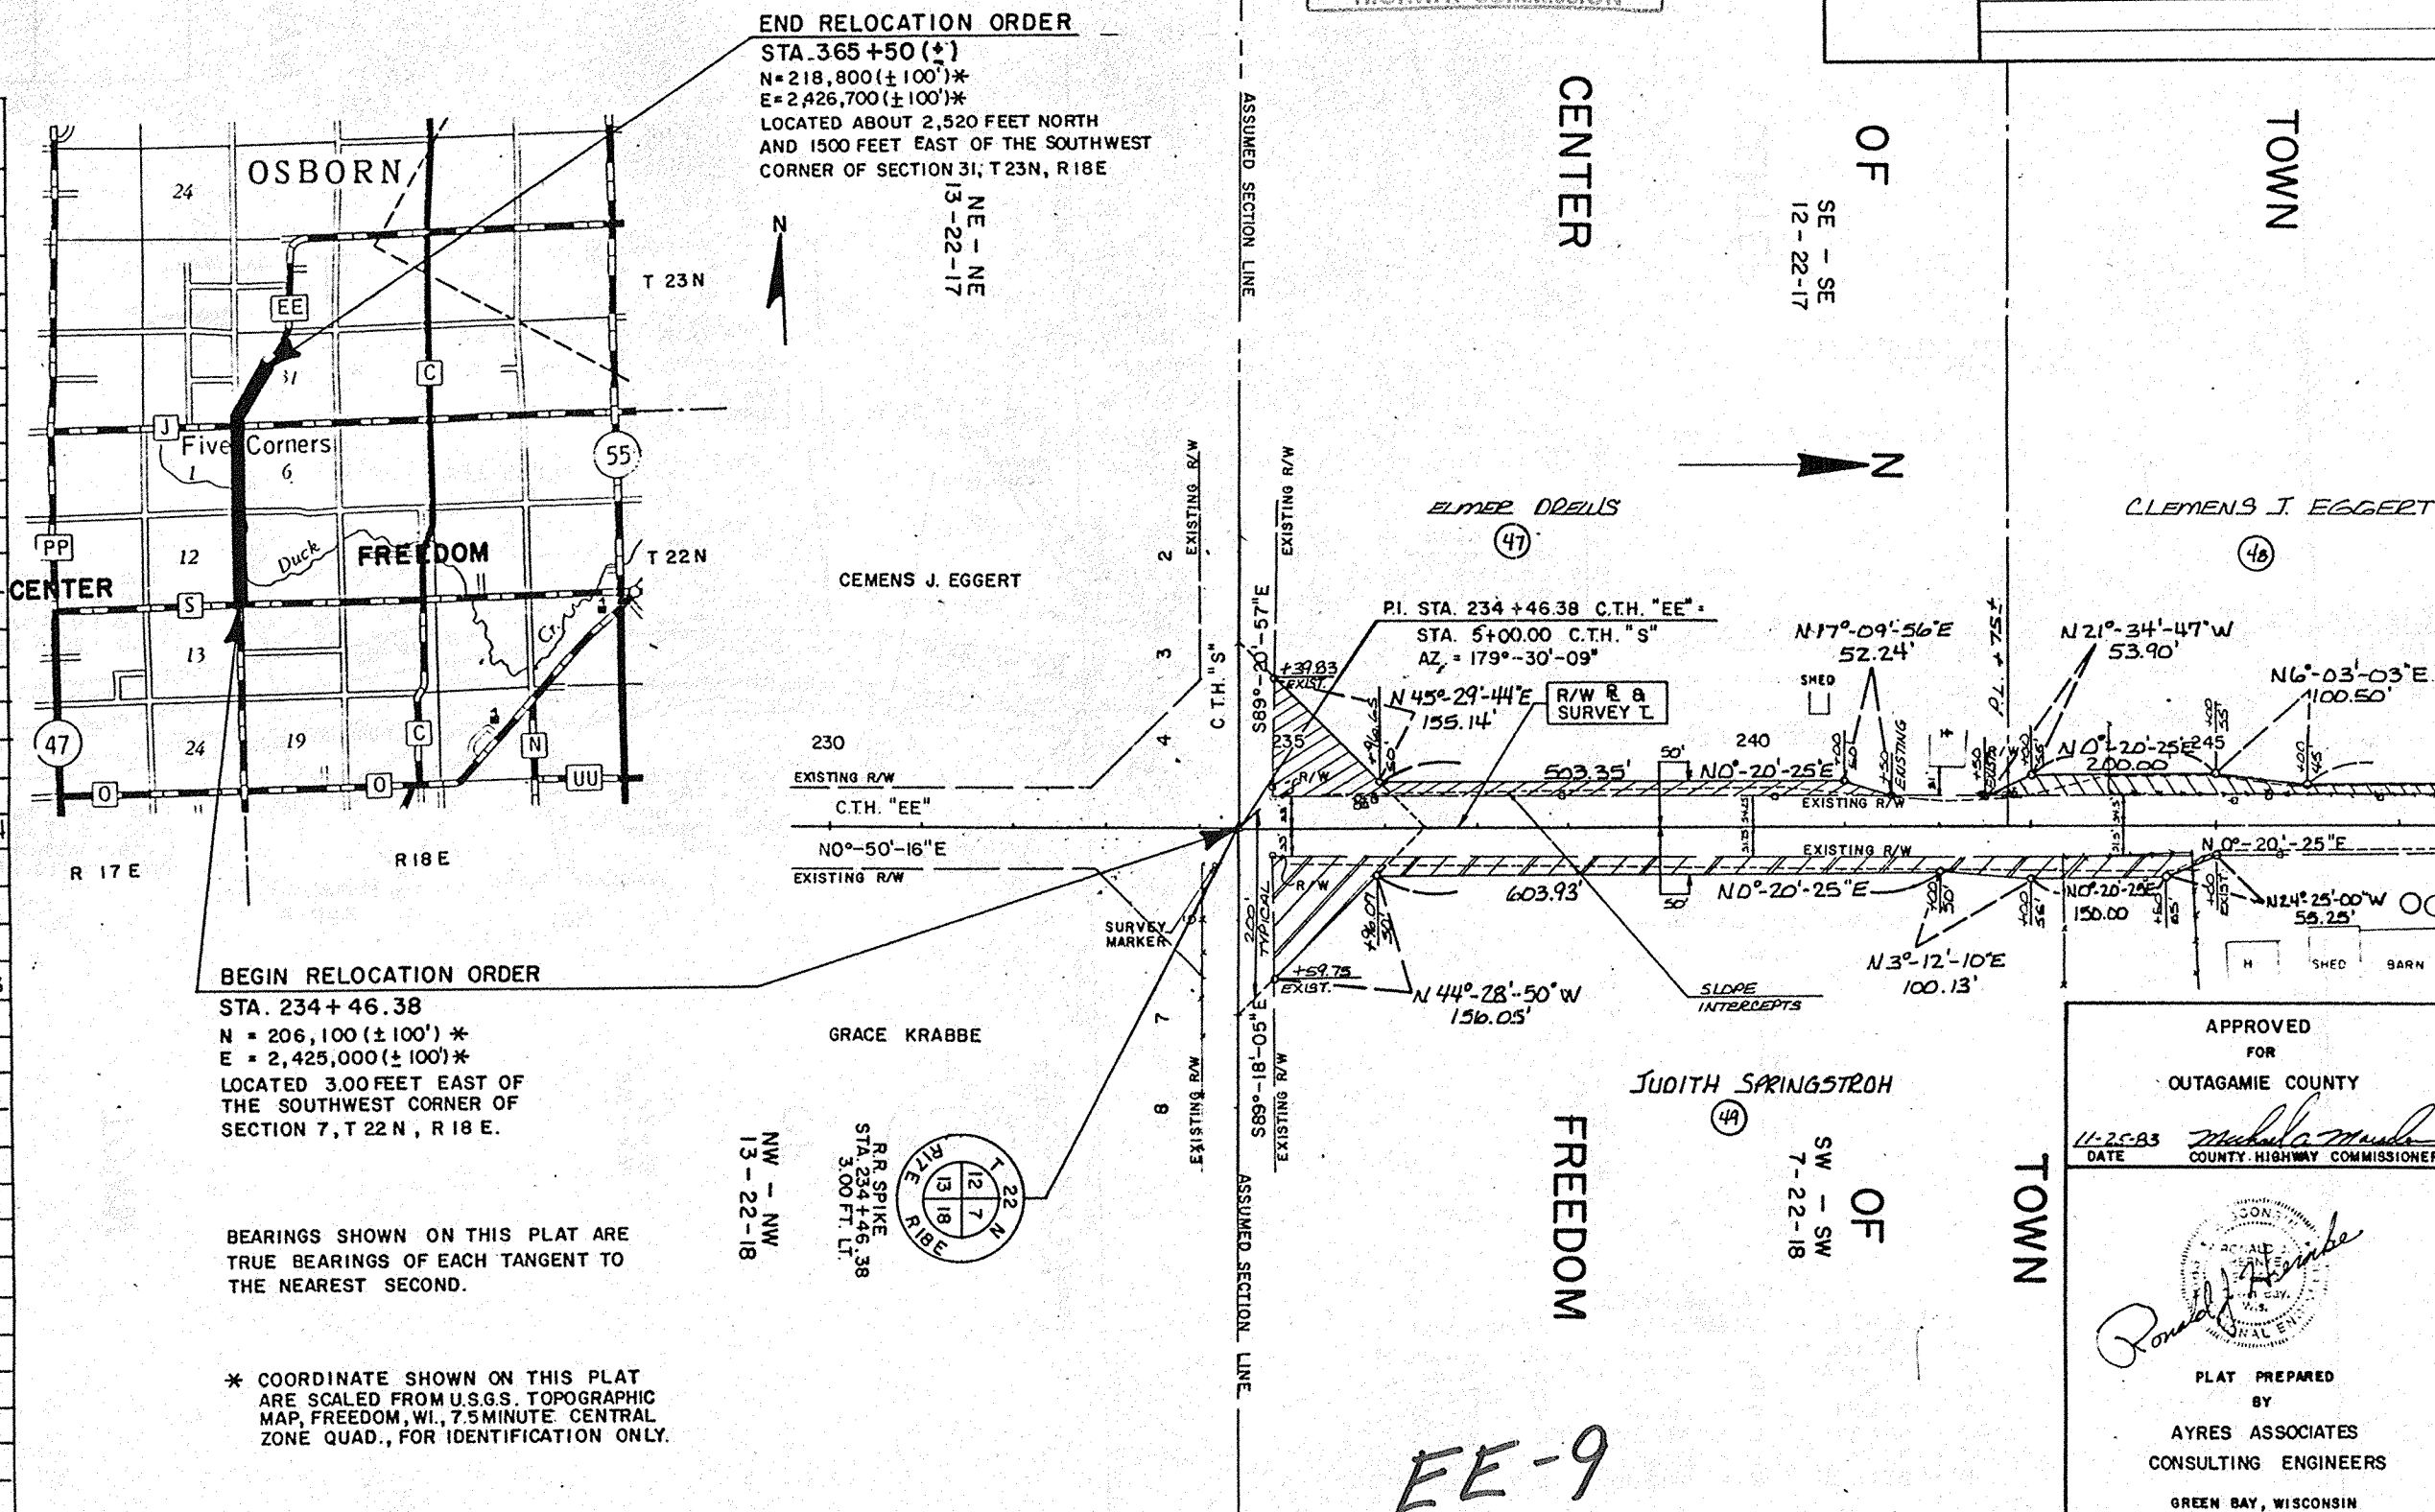

REVISION DATE 1-5-84	R/W PROJECT NUMBER	SHEET NUMBER 4.0
FEDERAL PROJECT NUMBER		
PLAT OF RIGHT OF WAY REQUIRED FOR C.T.H. EE OUTAGAMIE COUNTY C.T.H. "S" - C.T.H. "J" SCALE 100 200ft. DATE CONSTRUCTION PROJECT NUMBER		


APPROVED
FOR
OUTAGAMIE COUNTY
DATE 11-25-83
COUNTY HIGHWAY COMMISSIONER

PLAT PREPARED
BY
AYRES ASSOCIATES
CONSULTING ENGINEERS
GREEN BAY, WISCONSIN

SCHEDULE OF LANDS AND INTERESTS REQUIRED


PARCEL NUMBER	OWNER	INTEREST REQUIRED	L.H.E. ACRES	ACRES REQUIRED			TOTAL REMAINING ACRES
				NEW R/W REQUIRED	EXISTING R/W	TOTAL R/W REQUIRED	
48	CLEMENS J. EGGERT	FEE TITLE	—	0.93	1.26	1.79	48.21
49	JUDITH SPRINGSTROH	FEE TITLE	—	1.15	2.14	3.29	139.52
50							
51	DONALD AND HAROLD VAN HANDEL	FEE TITLE	—	0.21	0.93	1.14	13.65
52	HARVEY TANK	FEE TITLE	—	0.97	1.07	2.04	100.96

REVISION DATE	R/W PROJECT NUMBER	SHEET NUMBER
	FEDERAL PROJECT NUMBER	4.1
PLAT OF RIGHT OF WAY REQUIRED FOR		
C.T.H. "EE" OUTAGAMIE COUNTY		
C.T.H. "S" - C.T.H. "J"		
0	SCALE 100 200'	DATE
CONSTRUCTION PROJECT NUMBER		

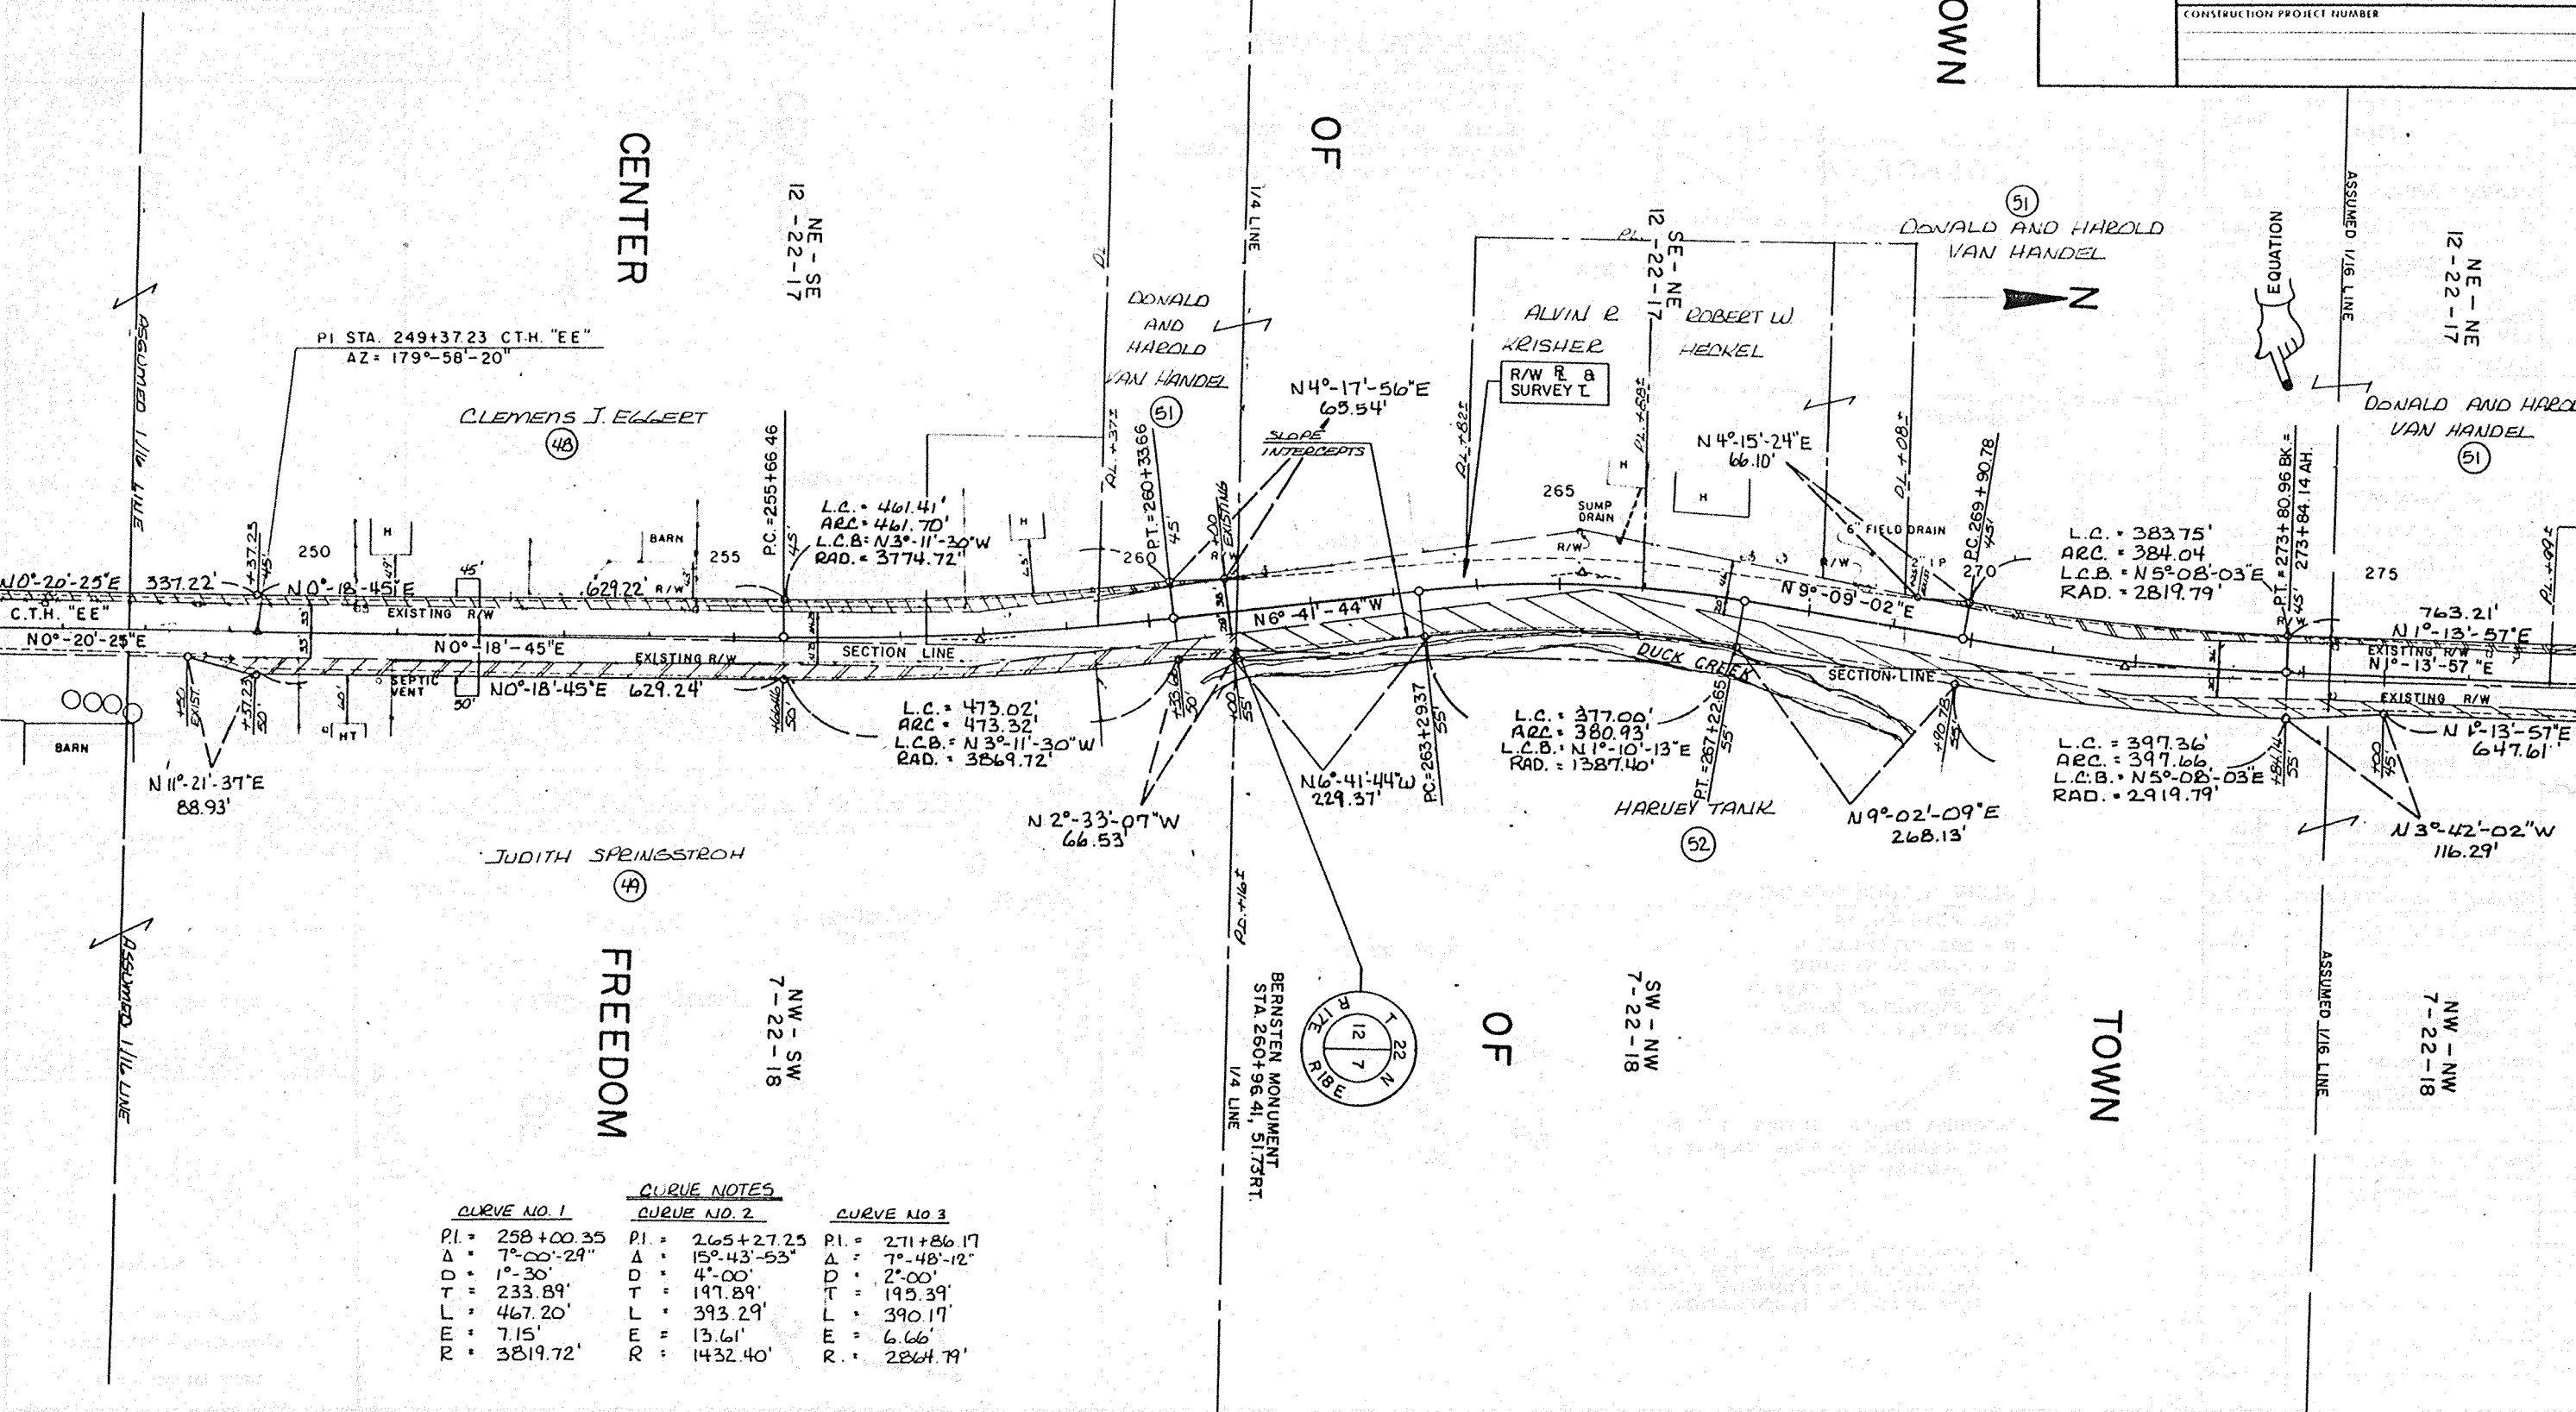


SCHEDULE OF LANDS AND INTERESTS REQUIRED

PARCEL NUMBER	OWNER	INTEREST REQUIRED	L.H.E. ACRES	ACRES REQUIRED			TOTAL REMAINING ACRES
				NEW R/W REQUIRED	EXISTING R/W	TOTAL R/W REQUIRED	
51	DONALD AND HAROLD VAN HANDEL	FEE TITLE	—	0.21	0.93	1.14	73.65
52	HARVEY TANK	FEE TITLE	—	0.97	1.07	2.04	100.96
53	ROGER E. FREDERICKSON	FEE TITLE	—	0.04	0.10	0.14	0.46
54	EDMUND MILLER	FEE TITLE	—	0.04	0.10	0.14	0.46
55							
56	LEO V. DORN JR.	FEE TITLE	—	0.29	0.67	0.96	1.65
57	CLYDE F. BAUMGART	FEE TITLE	—	0.04	0.12	0.16	1.69
58	JOHN A. PALTZER	FEE TITLE	—	0.04	0.12	0.16	1.53
59	DAVID L. BROOKER	FEE TITLE	—	0.05	0.15	0.20	1.65
60							
61	DONALD R. MOEHRING	FEE TITLE	—	0.04	0.12	0.16	1.30
62	TODD M. KUEPPER	FEE TITLE	—	0.14	0.31	0.45	2.65
63	JAMES BROCKMAN	FEE TITLE	—	0.75	1.32	2.07	47.93
64	ROY W. WICHMAN, ET. AL.	FEE TITLE	—	2.48	4.61	7.09	160.92
65							
66	ROBERT P. VAN HOOFF	FEE TITLE	—	0.02	0.03	0.10	0.25
67	ROBERT L. SCHROEDER	FEE TITLE	—	0.18	0.50	0.68	2.98
68	GILBERT A. TETZLAFF	FEE TITLE	—	0.79	1.21	2.00	64.00

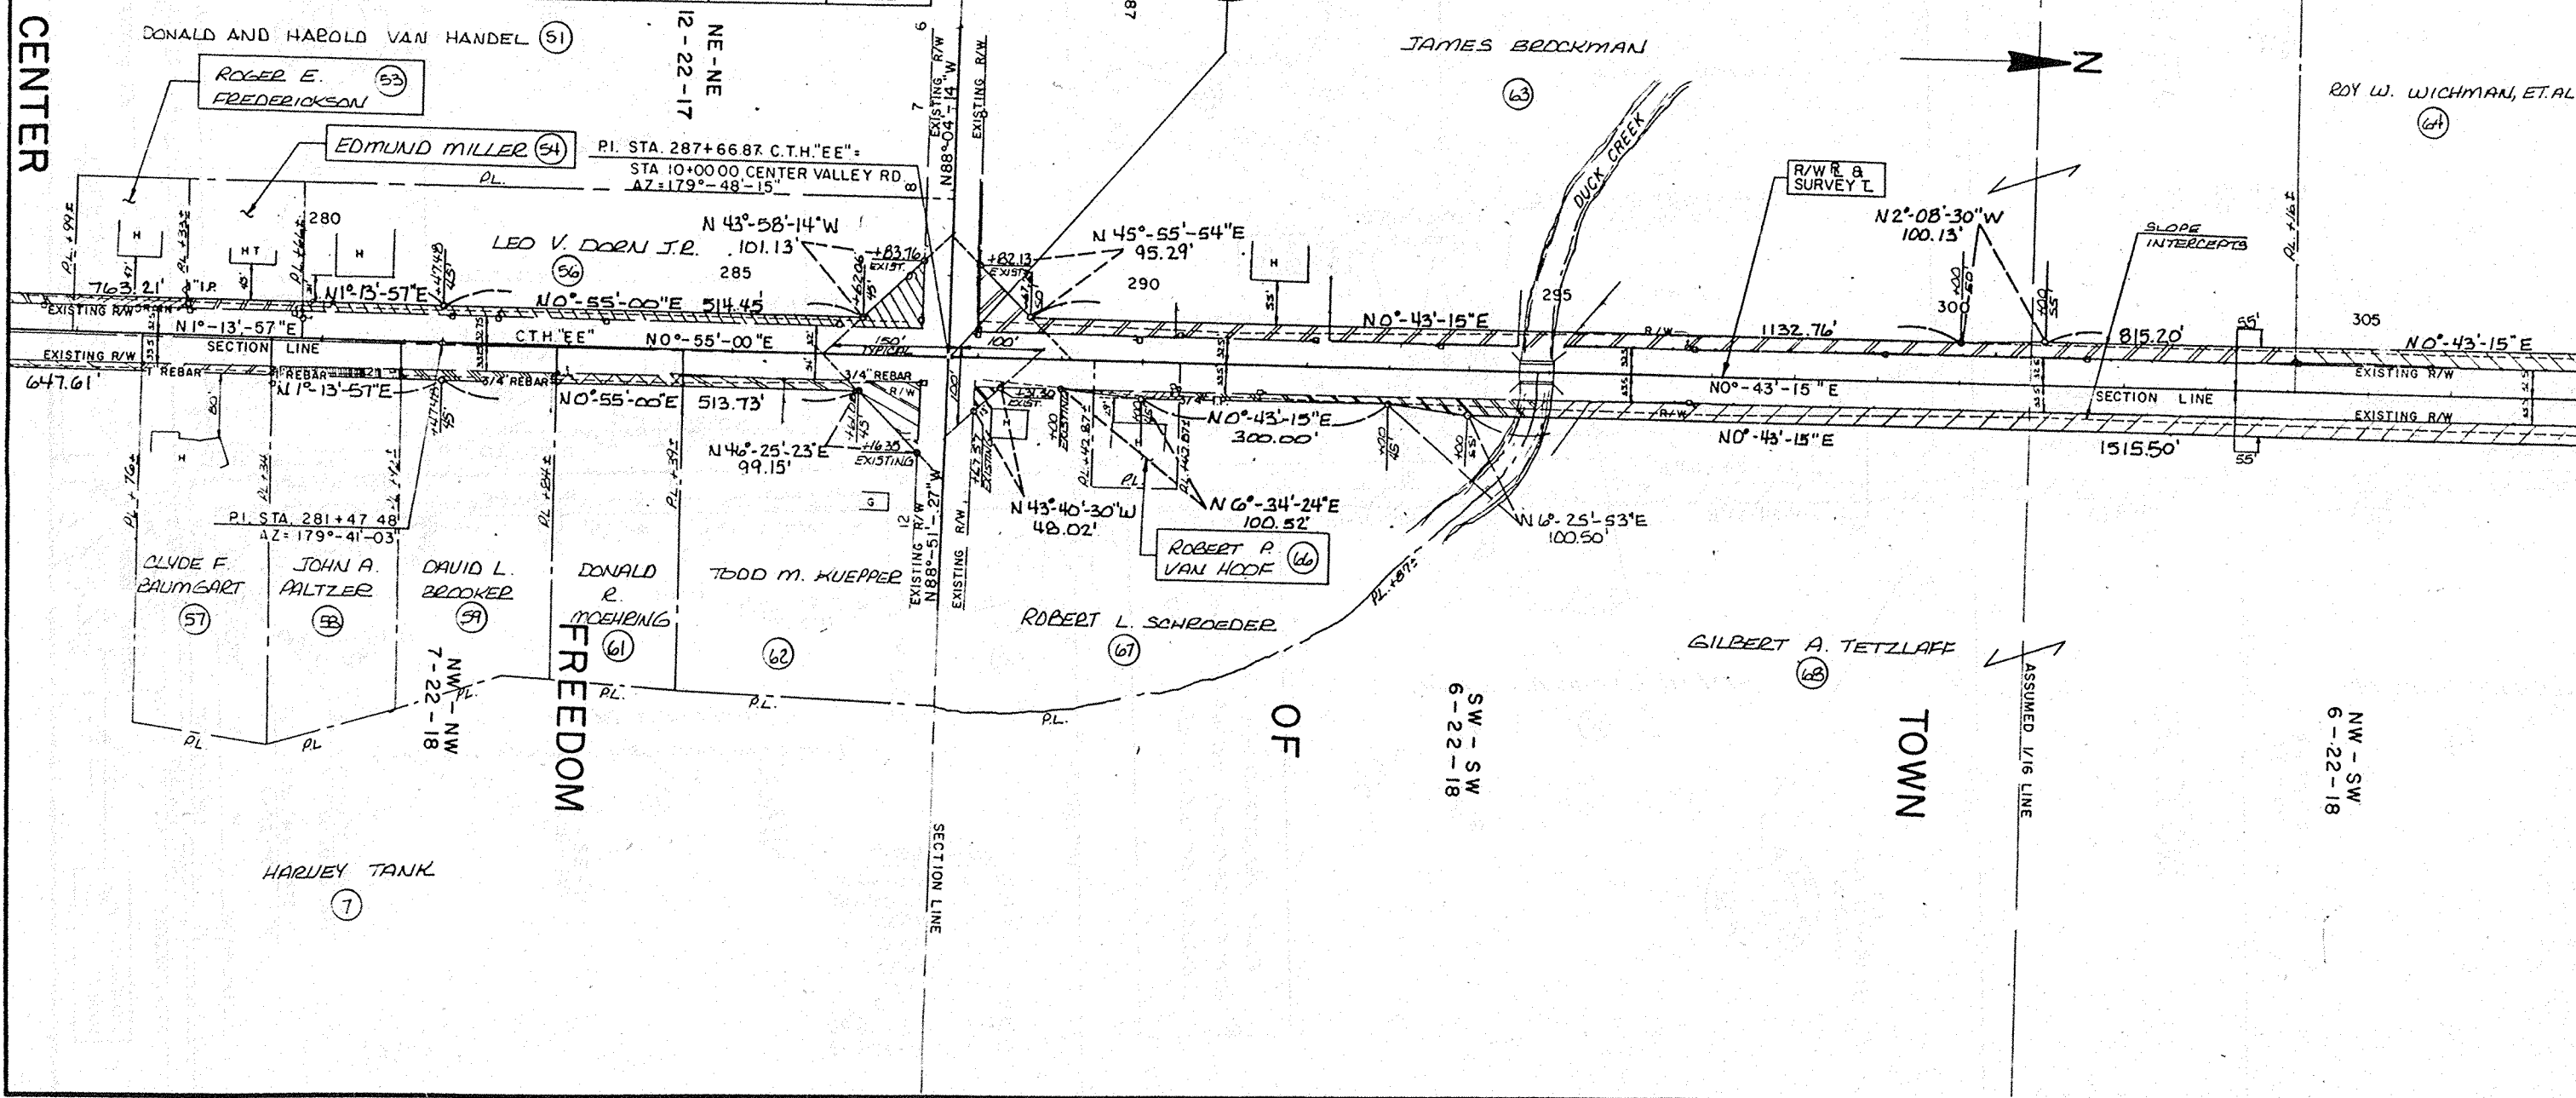


REVISION DATE	R/W PROJECT NUMBER	SHEET NUMBER
1-5-84	FEDERAL PROJECT NUMBER	4.2
PLAT OF RIGHT OF WAY REQUIRED FOR C.T.H. "EE" OUTAGAMIE COUNTY C.T.H. "S" - C.T.H. "J" SCALE 0 100 200 FT. DATE CONSTRUCTION PROJECT NUMBER		

SCHEDULE OF LANDS AND INTERESTS REQUIRED						
CELL NUMBER	OWNER	INTEREST REQUIRED	L.H.E. ACRES	ACRES REQUIRED		TOTAL REMAINING ACRES
				NEW R/W REQUIRED	EXISTING R/W	
1	ROY W. WICHMAN ET. AL.	FEE TITLE	—	2.48	4.61	7.09
2	GILBERT A. TETZLAFF	FEE TITLE	—	0.19	1.21	2.00
3	WICHMAN FARMS, INC.	FEE TITLE	—	0.42	0.68	1.10
4	DANIEL H. ARNDTUSSEN	FEE TITLE	—	0.17	0.35	0.52
5	RIGHT REVEREND F.H. KAUTBAUER	FEE TITLE	—	0.10	—	0.10
6	THEODORE ROHM	FEE TITLE	—	0.38	0.72	1.10
7	RICHARD C. WENDT	FEE TITLE	—	0.13	0.30	0.43

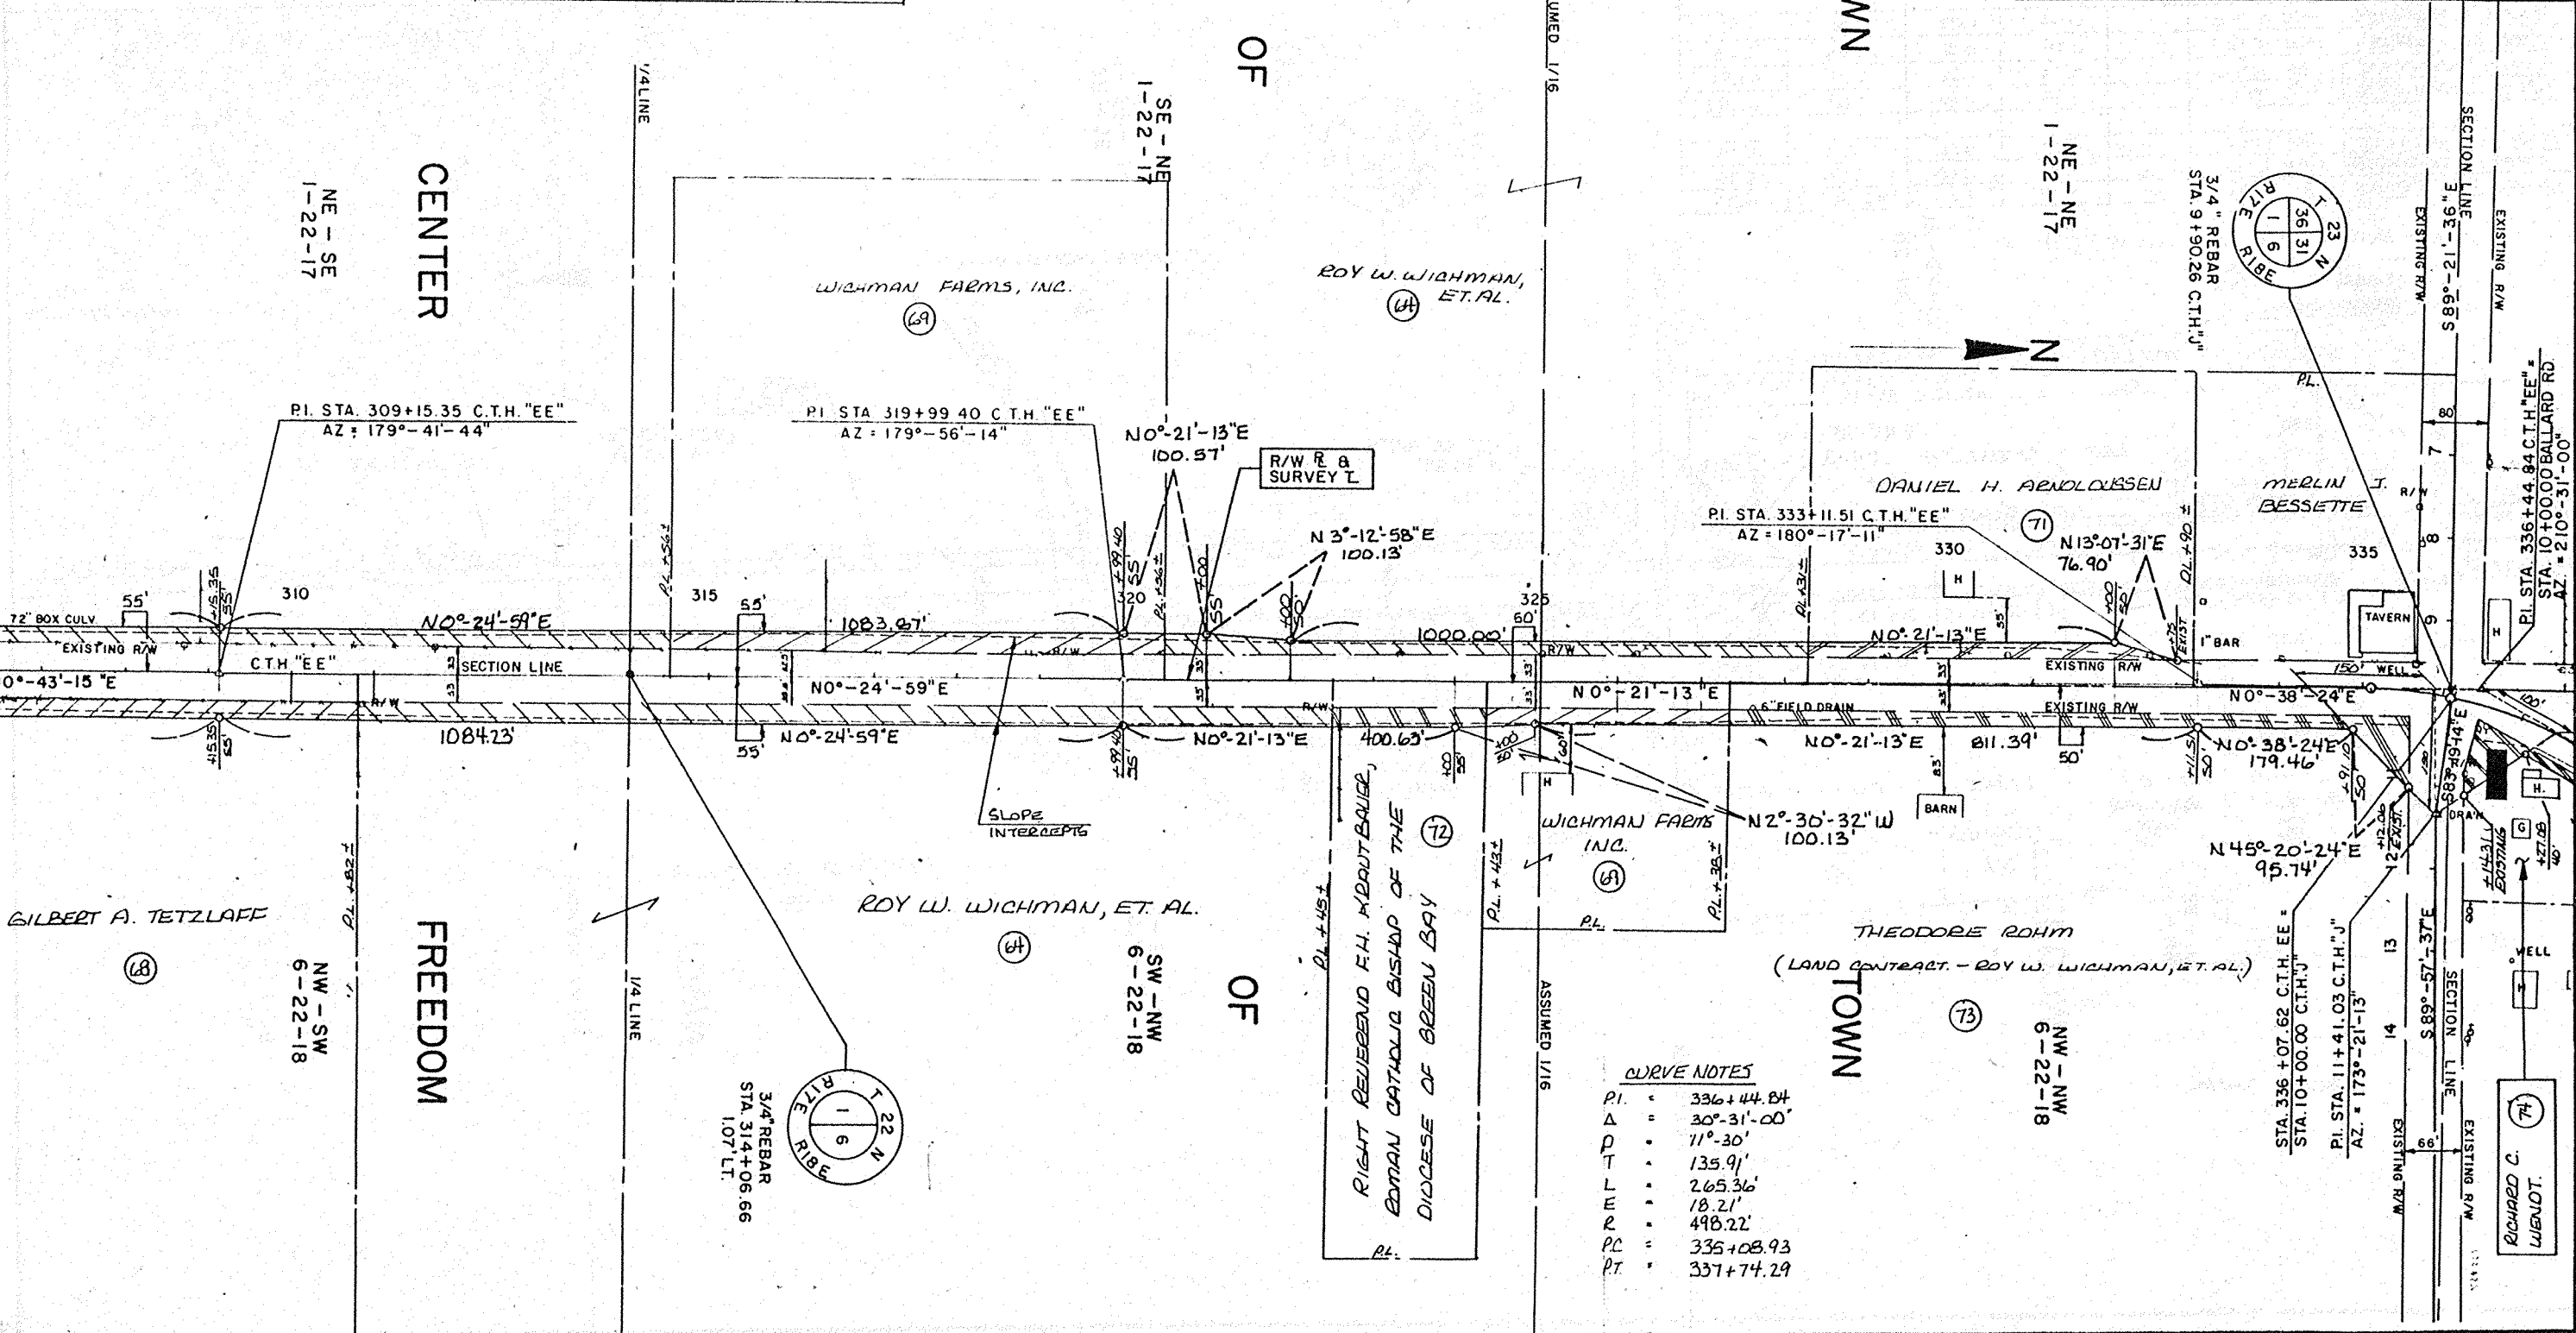

REVISION DATE	R/W PROJECT NUMBER	SHEET NUMBER
1-5-84 4-30-84	FEDERAL PROJECT NUMBER	44
PLAT OF RIGHT OF WAY REQUIRED FOR C.T.H. EE OUTAGAMIE COUNTY C.T.H. "S" - C.T.H. "J" SCALE 100' = 200 FT. DATE _____ 0 _____ CONSTRUCTION PROJECT NUMBER _____ _____ _____		

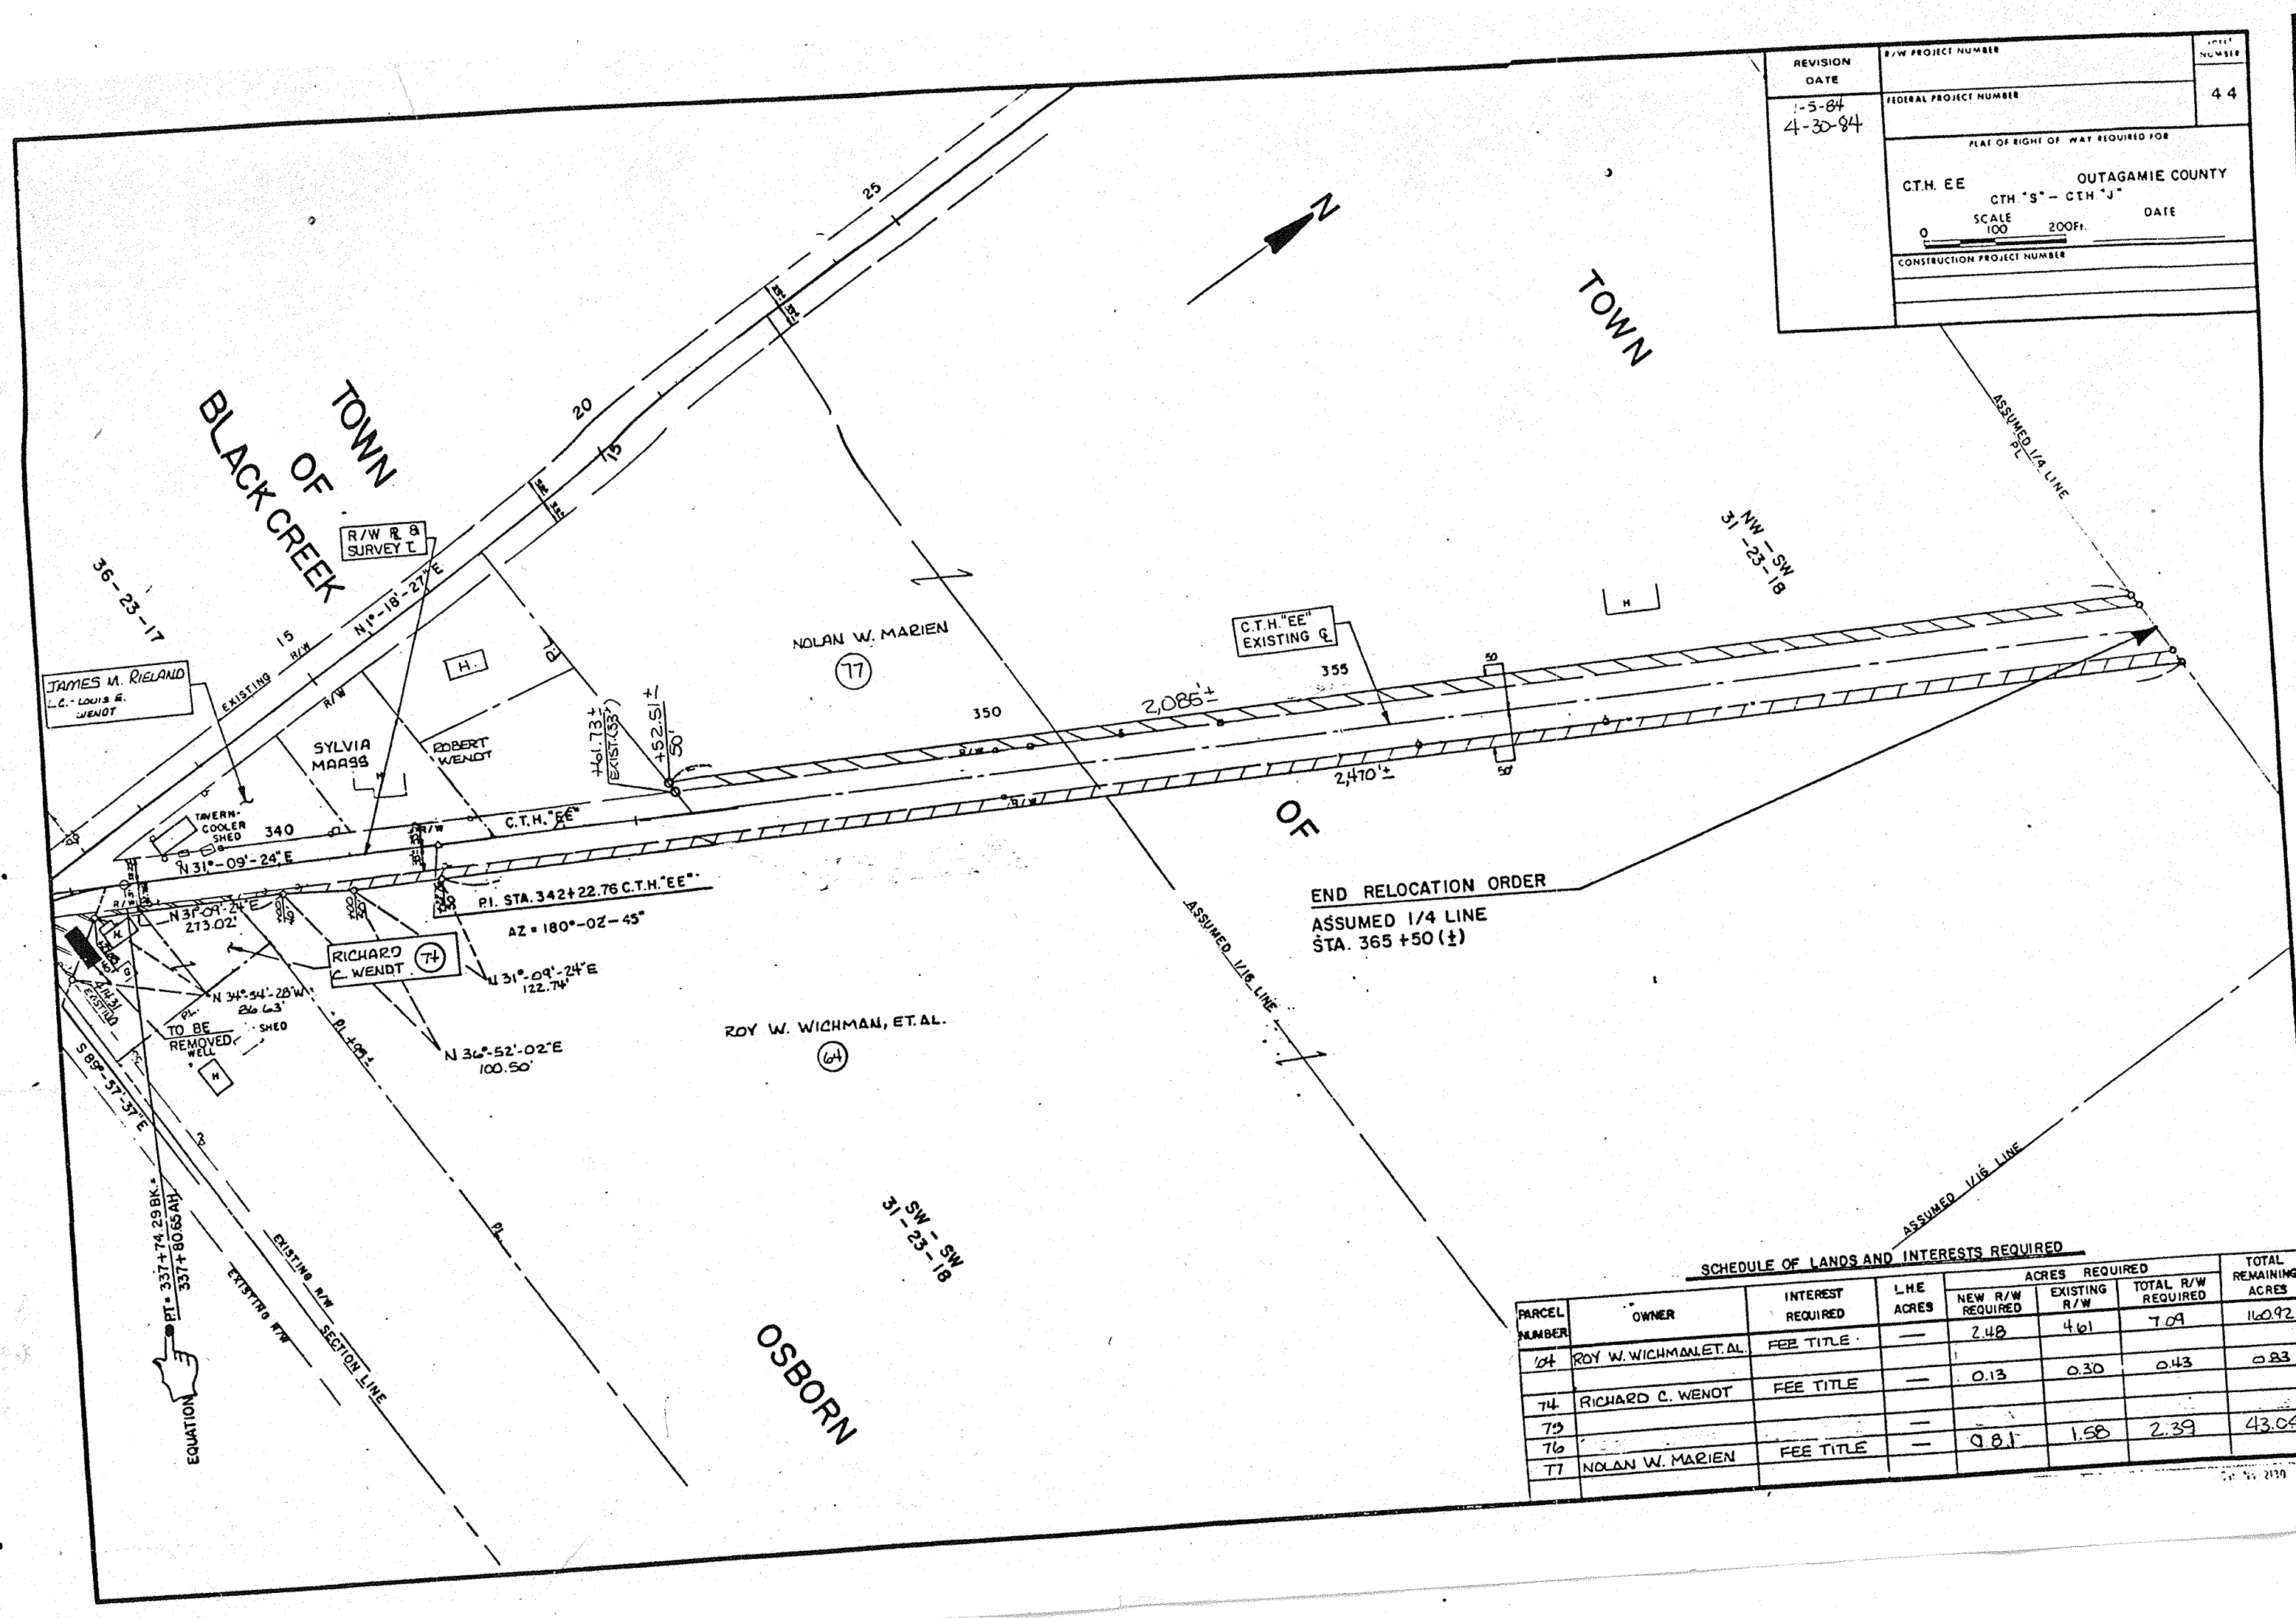

SCHEDULE OF LANDS AND INTERESTS REQUIRED							TOTAL REMAINING ACRES
PARCEL NUMBER	OWNER	INTEREST REQUIRED	LHE ACRES	ACRES REQUIRED			
				NEW R/W REQUIRED	EXISTING R/W	TOTAL R/W REQUIRED	
04	ROY W. WICHMAN ET AL.	FEE TITLE	—	2.48	4.01	7.09	16.92
74	RICHARD C. WENOT	FEE TITLE	—	0.13	0.30	0.43	0.83
75			—				
76			—	9.81	1.58	2.39	43.09
77	NOLAN W. MARIEN	FEE TITLE	—				