


# R/W FOR C.T.H. "J"

FROM C.T.H. "C" TO S.T.H. "55"  
 WIDEN TO (5) RODS 82.5 FEET.  
 DISTANCE = 2 MILES  
 JOB NO. - 100-91.

| NO. | OWNERS                      | TOTAL<br>WOVEN WIRE<br>FENCE TO MOVE | TOTAL STANDARD<br>FENCE TO MOVE | TOTAL ELECTRIC<br>FENCE TO MOVE | TOTAL ACREAGE<br>TO BUY |
|-----|-----------------------------|--------------------------------------|---------------------------------|---------------------------------|-------------------------|
|     |                             | RODS                                 | RODS                            | RODS                            | ACRES                   |
| 1   | HERBERT BUELOW & WF         |                                      | 20.2                            | 136.5                           | 1.0                     |
| 2   | EARL P. KRAMER & WF         |                                      | 39.7                            |                                 | 0.5                     |
| 3   | EDWIN KRAMER & WF           |                                      |                                 | 17.1                            | 0.5                     |
| 4   | CARLTON L. STELLMACHER & WF |                                      | 47.3                            | 110.3                           | 1.0                     |
| 5   | JOSEPH H. GREEN & WF        |                                      | 93.4                            |                                 | 0.618                   |
| 6   | HAROLD G. COENEN & WF       |                                      | 138.0                           |                                 | 0.882                   |
| 7   | WALTER P. ROCHE & WF        |                                      | 151.4                           | 65.2                            | 1.5                     |
| 8   | THEODORE MEULEMANS & WF     |                                      | 52.9                            | 137.7                           | 1.24                    |
| 9   | WILLARD A. DAHL             |                                      | 20.7                            | 73.0                            | 0.76                    |

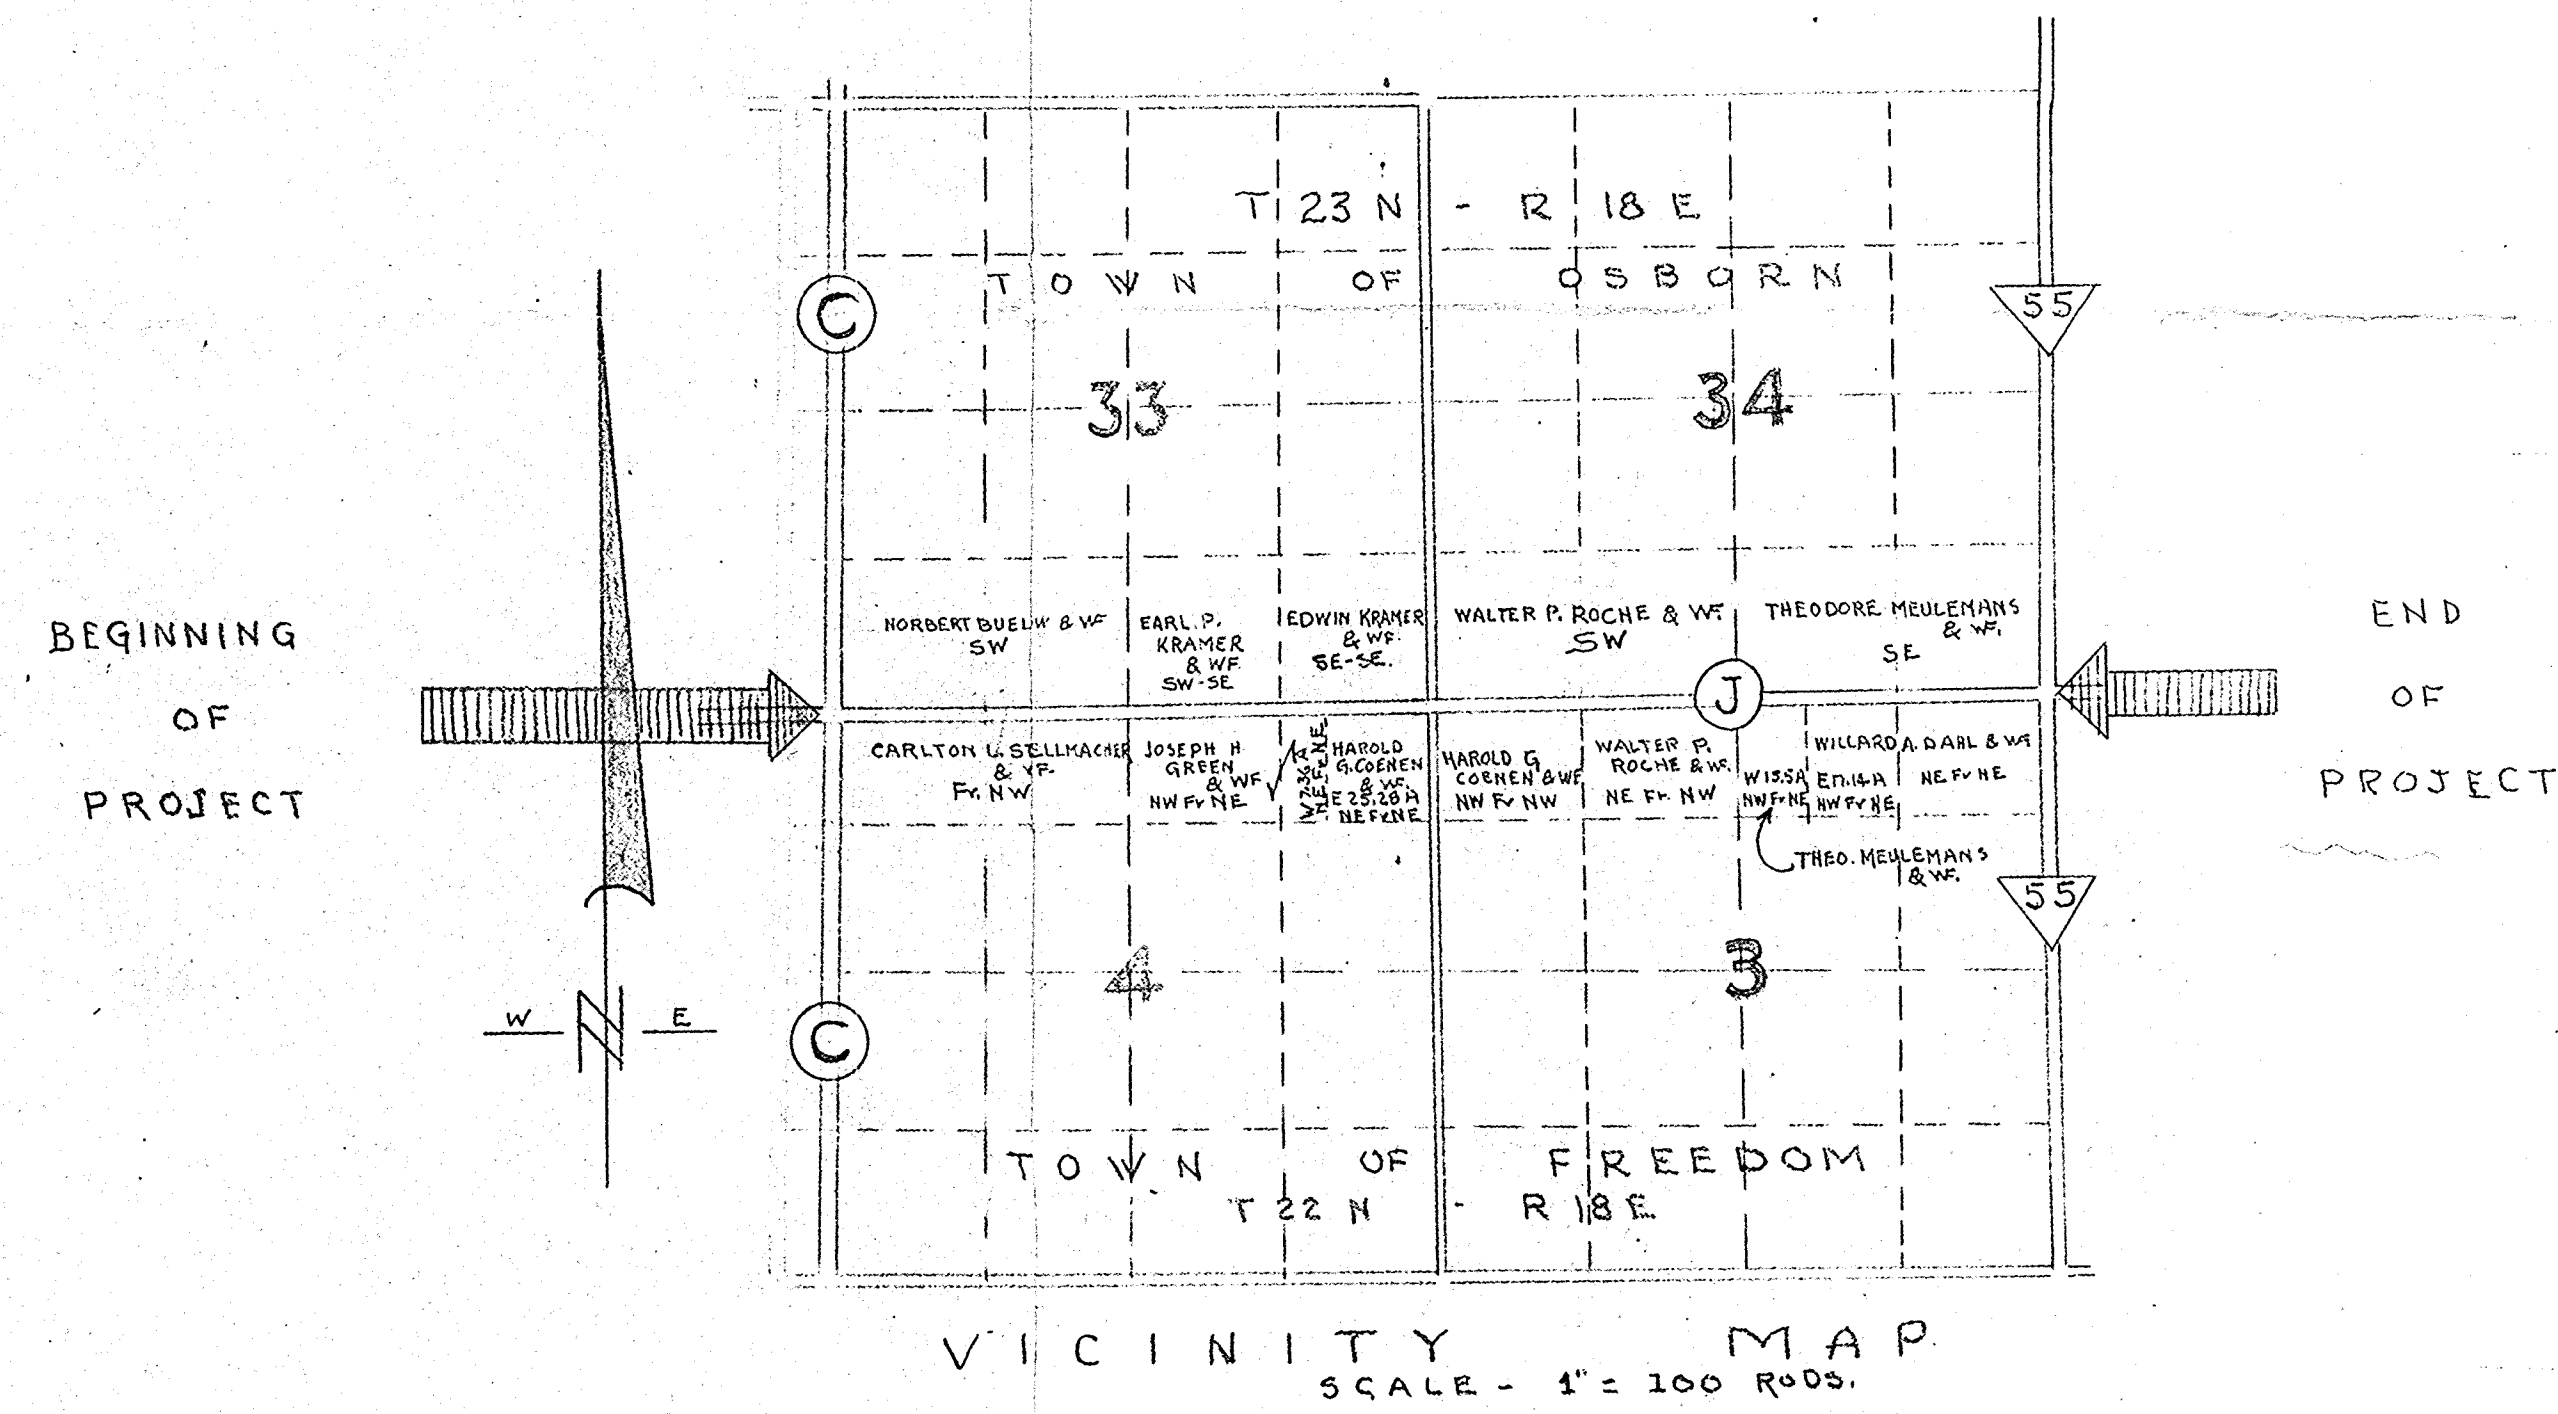

J-4

(1956) From C.T.H. "C" to S.T.H. "55"  
 County Project #85 -  
 (See additional map - from "55" to "E")

R/W ON C.T.H. "J"  
WIDEN. FROM 3 RODS TO 5 RODS  
TOWNS OF OSBORN & FREEDOM  
SECTIONS 33-34 & 3-4  
OUTAGAMIE COUNTY  
WISCONSIN.

FRANK M. CHARLESWORTH & ASSOCIATES  
CONSULTING ENGINEERS SINCE 1920  
OUTAGAMIE COUNTY SURVEYOR  
ROOM 110 - COURTHOUSE - PHONE 3-5423  
APPLETON, WISCONSIN

|                    |                   |                     |
|--------------------|-------------------|---------------------|
| DRAWN BY<br>F.M.C. | DATE<br>JAN. 1956 | SHEET NO.<br>1 of 3 |
| SCALE<br>AS SHOWN  | JOB NO.<br>100-91 | FILE NO.<br>I-2     |

J-4

33  
T 23 N R 18 E  
TW. OF OSBORN

TOWN OF FREEDOM  
T 22 N R 18 E  
4

HERBERT BUELOW & WF.  
SW  
(1.0 A.)  
①

EARL P. KRAMER & WF.  
SW-SE.  
(0.5 A.)  
②

EDWIN KRAMER & WF.  
SE-SE.  
(0.5 A.)  
③

C.T.H. "C"  
CARLTON L. STELLMACHER & WF.  
NW FR NW  
32.36 A.  
④

NE FR NW  
32.36 A.

JOSEPH H. GREEN & WF.  
NW FR NE.  
32.64 A.  
⑤

W 7.36 A NE FR NE  
⑥

HAROLD G. COENEN & WF.  
E 25.24 A NE FR NE.  
⑦

TOWN ROAD

C. T. H. "J".  
WIDEN FROM 3 RODS TO 5 RODS  
FROM C.T.H. "C" EAST 2 MILES

FRANK M. CHARLESWORTH & ASSOCIATES  
CONSULTING ENGINEERS SINCE 1920  
OUTAGAMIE COUNTY SURVEYOR  
ROOM 110 - COURTHOUSE - PHONE 3-5423  
APPLETON, WISCONSIN

|                    |                   |             |
|--------------------|-------------------|-------------|
| DRAWN BY<br>F.M.C. | DATE<br>Jan. 1956 | SHEET<br>2- |
| SCALE<br>1" = 100' | JOE No.<br>100-51 | FILE<br>I-  |

34

TOWN OF OSBORN  
T 23 N R 18 E

WALTER P. ROCHE & W.F.

SW  
(1.0 A.)

THEODORE MEULEMANS & W.F.

SE  
(1.0 A.)

S.T.H. 55.

TOWN ROAD

52+57.7

52+82.4

1076' Fc Posts only  
65.2 Rods

1392' 2 Wire Std. Fc.  
70.3 Rods

1319.3'

2639.6'

1175' Std. Fc.  
71.4 Rods

1320' Std. Fc.  
80 Rods

1320.3'

PL 78+97.3

PL 78+97.3

242' Std. Fc.  
14.7 Rods

631' Std. Fc.  
36.2 Rods

630.7'

PL 85+26

242' Std. Fc.  
20.7 Rods

630.7'

2649.2'

2272' Elec. Fc.  
137.1 Rods

1200' Elec. Fc.  
73.0 Rods

2018.5'

104+54.5

104+54.5

R/W Bt.

6

(0.5 A.)

HAROLD G. COETEN & W.F.  
NW Fr. NW

7

(0.5 A.)

WALTER P. ROCHE & W.F.  
NE Fr. NW

8

(0.24 A.)

THEODORE MEULEMANS & W.F.  
W 15.5 A. & NW Fr. NE.

9

(0.26 A.)

E 17.14 A. & NW Fr. NE.

9

(0.5 A.)

WILLARD A. DAHL  
NE Fr. NE.

T 22 N R 18 E  
TOWN OF FREEDOM

3

|                                     |                     |        |
|-------------------------------------|---------------------|--------|
| EDWARD L. CHARLESWORTH & ASSOCIATES |                     |        |
| SURVEYORS AND ENGINEERS             |                     |        |
| 1000 E. COUNTY HIGHWAY              |                     |        |
| MILWAUKEE, WIS. 53211               |                     |        |
| Project                             | Jan. 1956           | 2-3    |
| Scale                               | 1"=200' Ver. 1"=80' | 100-01 |
| Sheet                               |                     | I-2    |