


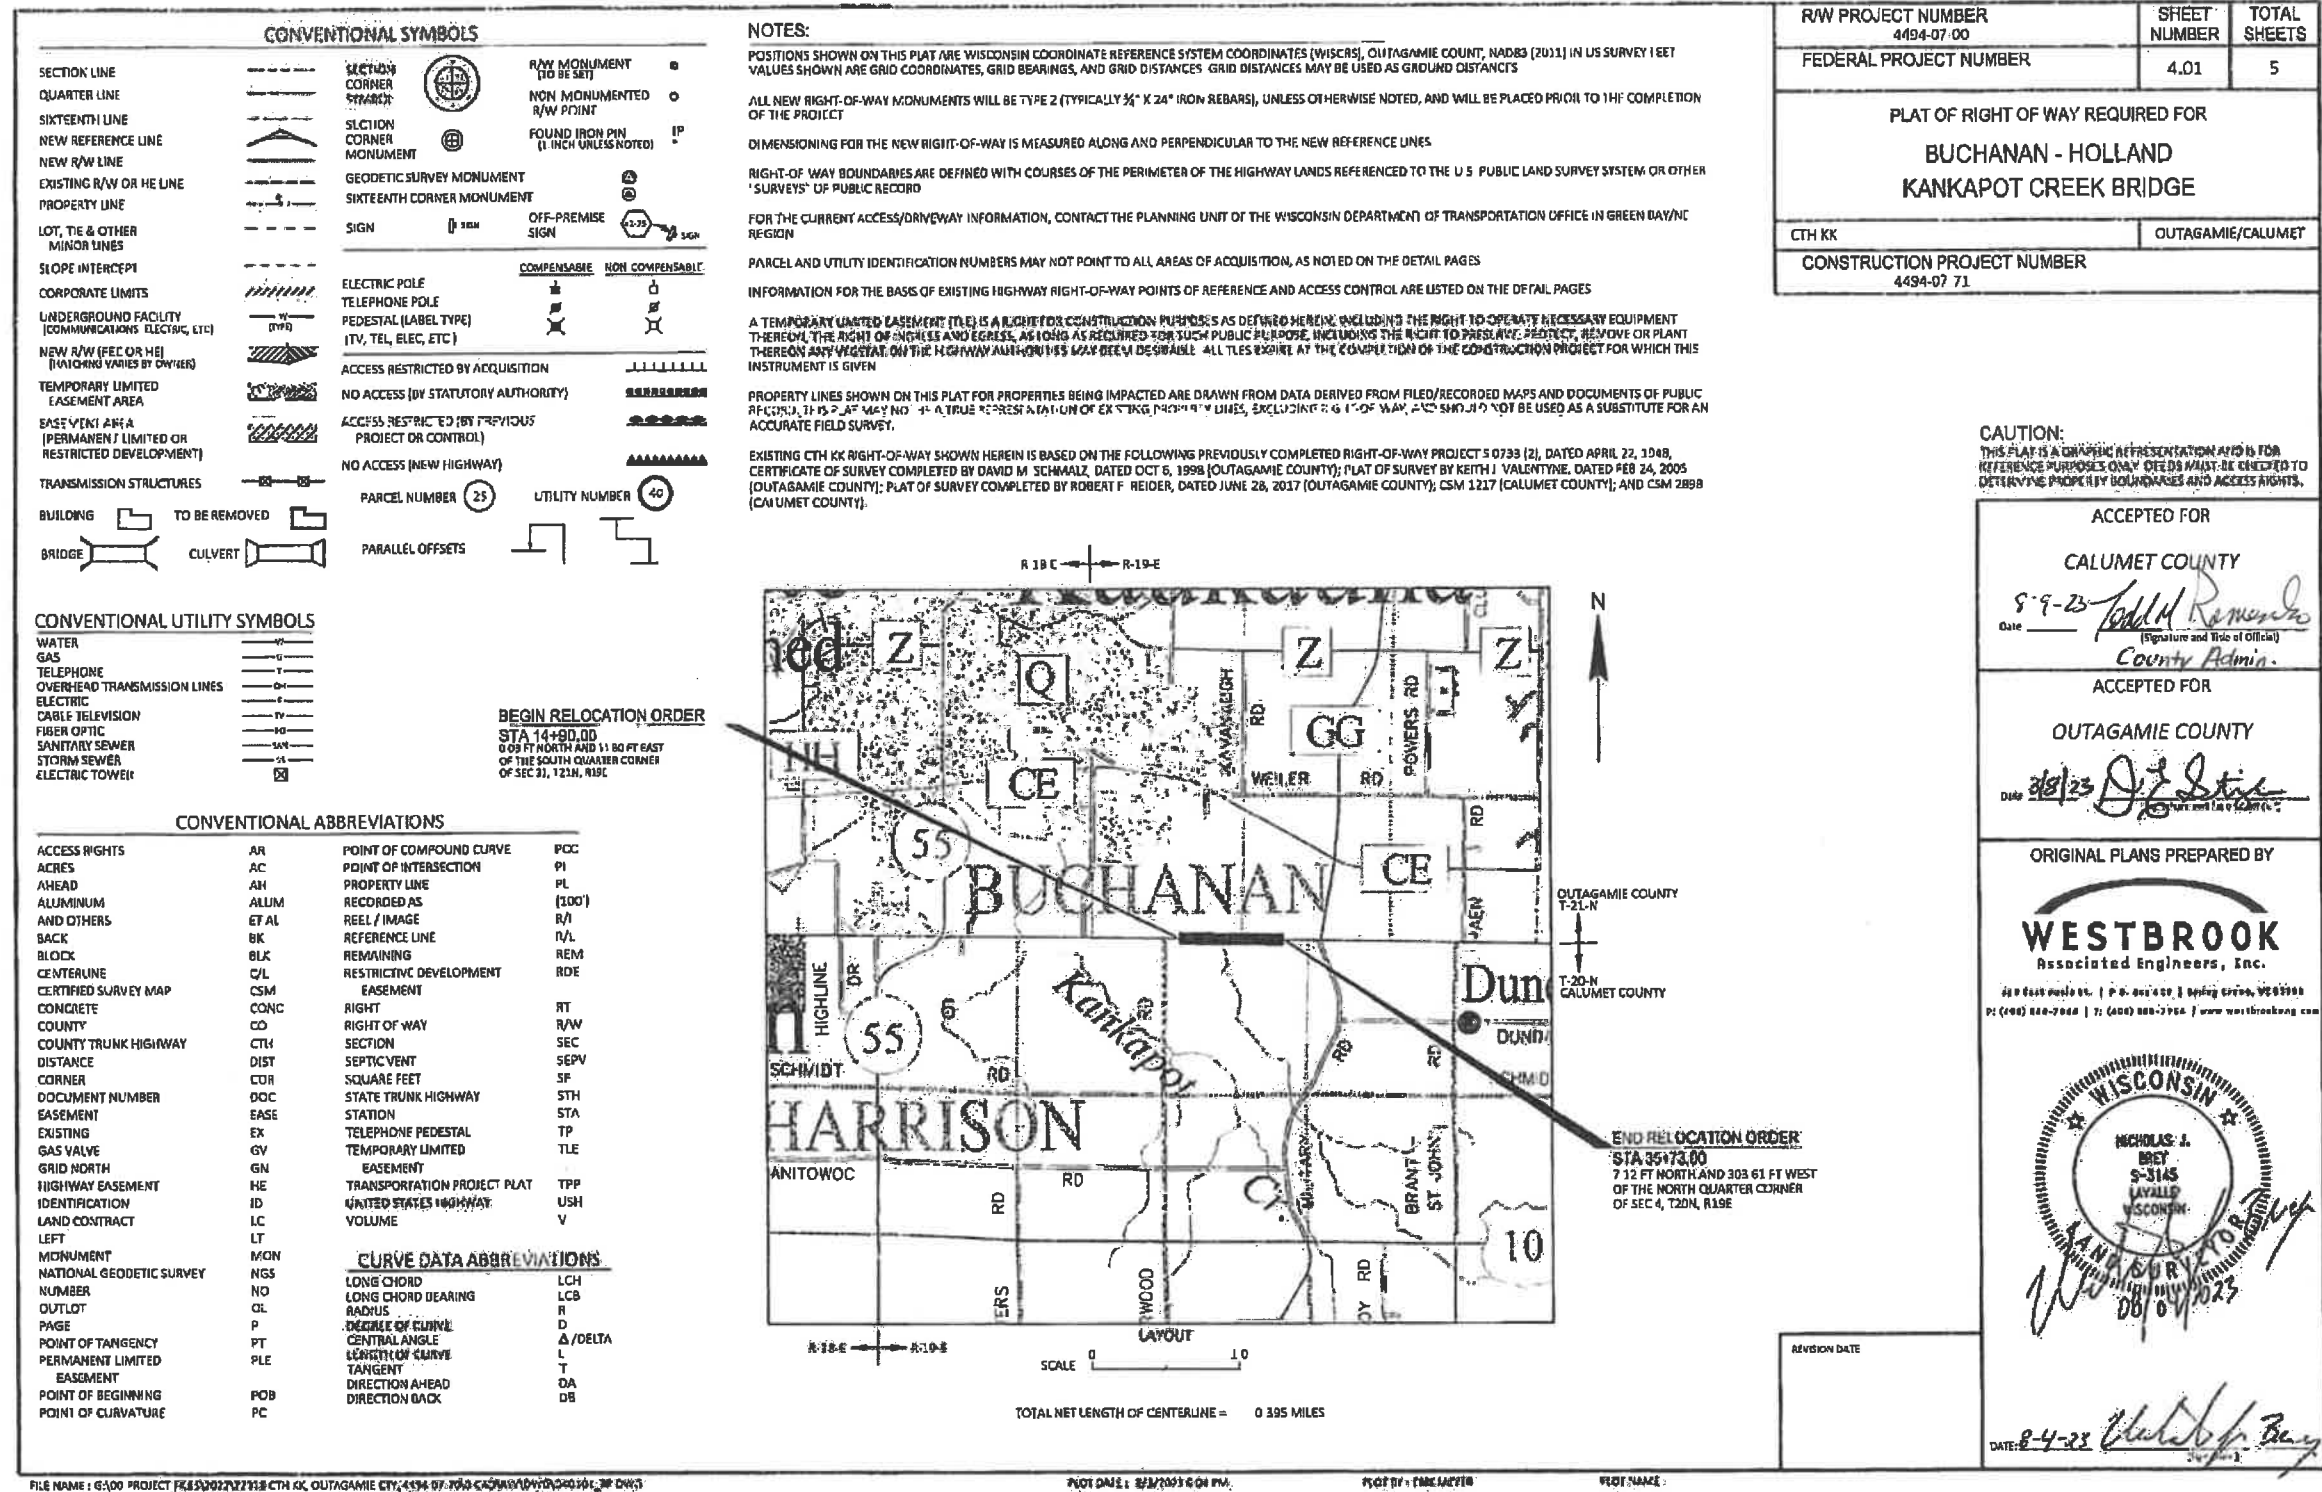

R/W PROJECT NUMBER 4494-07-00	SHEET NUMBER 4.01	TOTAL SHEETS 5
FEDERAL PROJECT NUMBER		
PLAT OF RIGHT OF WAY REQUIRED FOR BUCHANAN - HOLLAND KANKAPOT CREEK BRIDGE		
CTH KK		OUTAGAMIE/CALUMET
CONSTRUCTION PROJECT NUMBER 4494-07-71		

CAUTION:
THIS PLAT IS A GRAPHIC REPRESENTATION AND IS FOR
REFERENCE PURPOSES ONLY. DEEDS MUST BE CHECKED TO
DETERMINE PROPERTY BOUNDARIES AND ACCESS RIGHTS.

ACCEPTED FOR
CALUMET COUNTY
8-9-23 *Todd M. Remondino*
Date (Signature and Title of Official)
County Admin.

ACCEPTED FOR
OUTAGAMIE COUNTY
8/8/23 *D. J. Stice*
Date (Signature and Title of Official)
County Admin.

ORIGINAL PLANS PREPARED BY
WESTBROOK
Associated Engineers, Inc.
200 East Maple St. | P.O. Box 400 | Appleton, WI 54912
PH: (920) 820-7000 | FX: (920) 820-7100 | www.westbrookeng.com

WISCONSIN
NICHOLAS J. BREY
S-3145
LAWYER
WISCONSIN
8-4-23 *Nicholas J. Brey*
Date

SCHEDULE OF LANDS AND INTERESTS

OWNERS NAMES ARE SHOWN FOR REFERENCE PURPOSES ONLY AND ARE SUBJECT TO CHANGE PRIOR TO THE TRANSFER OF LAND INTERESTS TO OUTAGAMIE COUNTY.

OUTAGAMIE COUNTY


PARCEL NUMBER	SHEET NUMBER	OWNER(S)	INTEREST REQUIRED	R/W ACRES REQUIRED			
				NEW	EXISTING	TOTAL	T.L.E. ACRES
1	4.03	RANDALL P. THIEMER AND TARA A. GREBE	T.L.E. & FEE	0.053	0.173	0.226	0.036
2	4.03 & 4.04	JOSEPH A WITTMAN AND OLIVIA J. WHITMAN, HIS WIFE	T.L.E. & FEE	0.068	0.373	0.441	0.043
3	4.04	JOSEPH A WITTMAN AND OLIVIA J. WHITMAN, HIS WIFE	T.L.E. & FEE	0.052	0.375	0.427	0.018
4	4.04	ANDREW T. ERICKSON AND KATIE L. ERICKSON, HUSBAND AND WIFE	T.L.E. & FEE	0.039	0.201	0.240	0.005
200	4.03 & 4.04	CHARTER	RELEASE OF RIGHTS	---	---	---	---
300	4.03 & 4.04	WE ENERGIES	RELEASE OF RIGHTS	---	---	---	---

SCHEDULE OF LANDS AND INTERESTS


OWNERS NAMES ARE SHOWN FOR REFERENCE PURPOSES ONLY AND ARE SUBJECT TO CHANGE PRIOR TO THE TRANSFER OF LAND INTERESTS TO THE OUTAGAMIE COUNTY.

CALUMET COUNTY

PARCEL NUMBER	SHEET NUMBER	OWNER(S)	INTEREST REQUIRED	R/W ACRES REQUIRED			
				NEW	EXISTING	TOTAL	T.L.E. ACRES
5	4.03	DAVID BRUX	T.L.E.	0.000	0.000	0.000	0.022
6	4.03 & 4.04	DAVID BRUX	T.L.E. & FEE	0.046	0.344	0.390	0.055
7	4.04	RDT PROPERTIES, LLC, A WISCONSIN LIMITED LIABILITY COMPANY	T.L.E. & FEE	0.067	0.489	0.556	0.022
8	4.04	MARK L. SIMON AND AMY. SIMON, HUSBAND AND WIFE	T.L.E.	0.000	0.000	0.000	0.006
100	4.03 & 4.04	AT&T	RELEASE OF RIGHTS	---	---	---	---

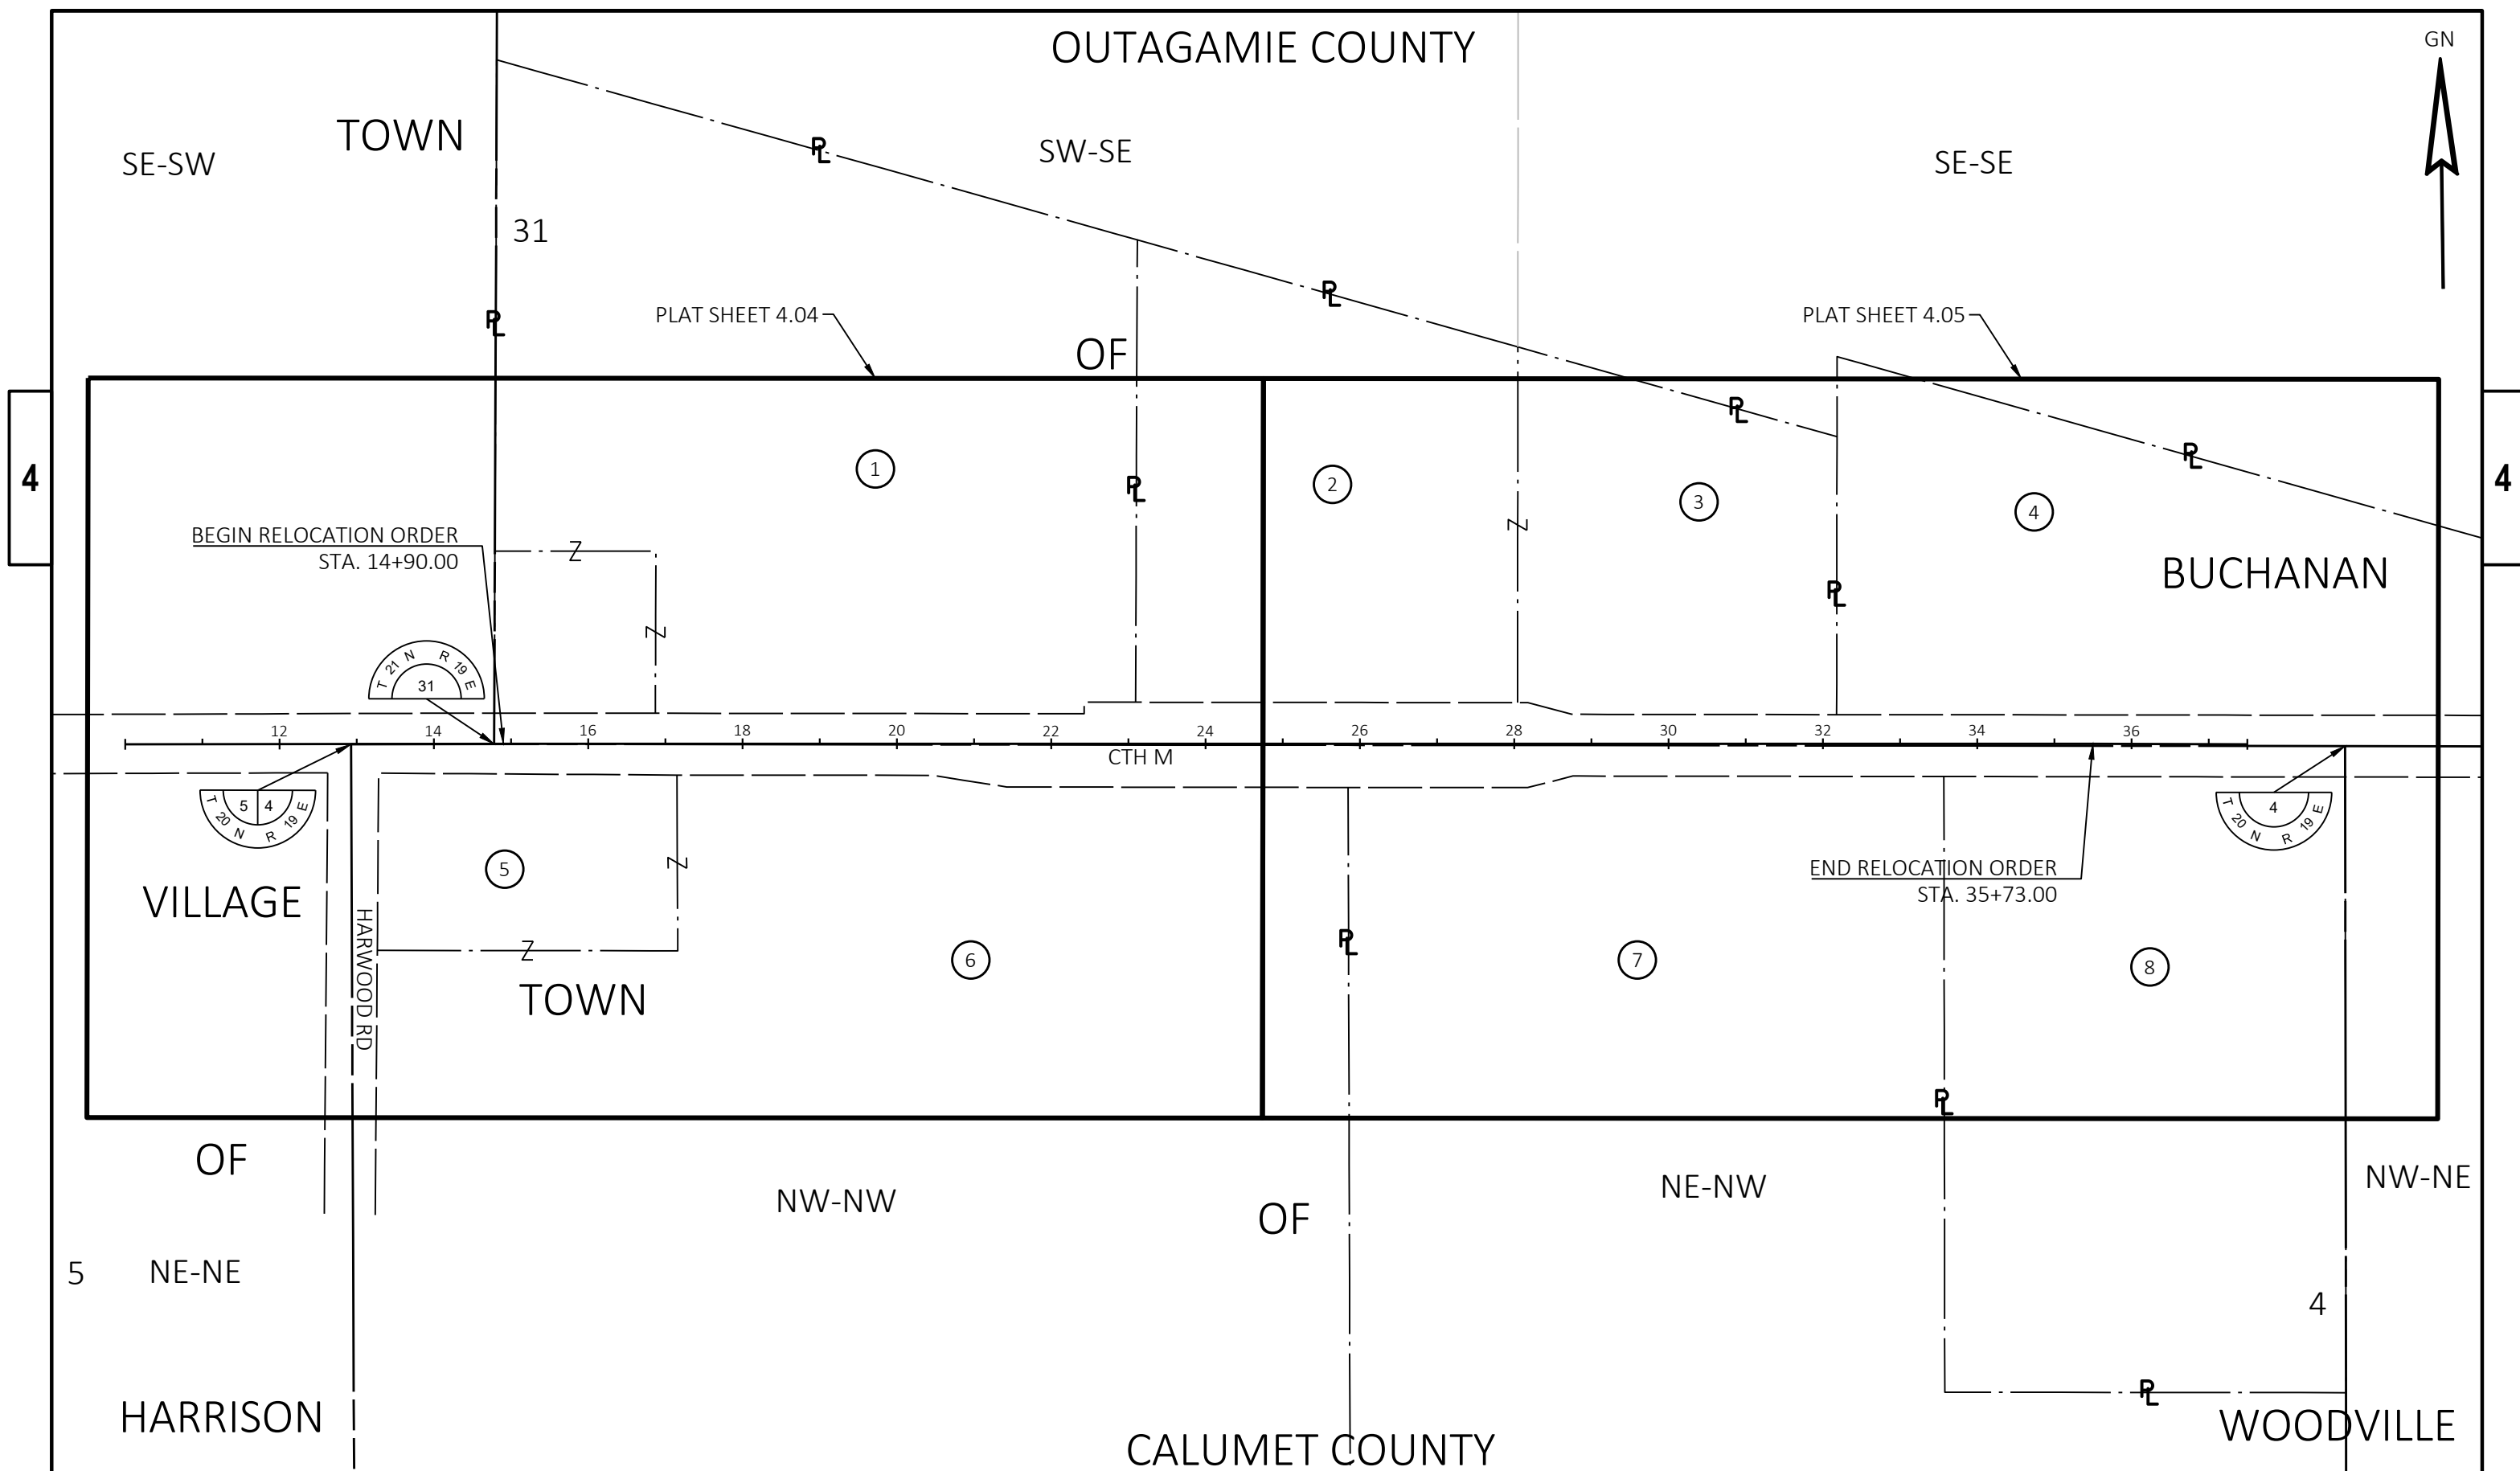


REVISION DATE 	DATE 08/03/2023 GRID FACTOR	NOT TO SCALE	HWY: CTH KK	STATE R/W PROJECT NUMBER 4494-07-00	PLAT SHEET 4.03	
			COUNTY: OUTAGAMIE/CALUMET	CONSTRUCTION PROJECT NUMBER 4494-07-71	PS&E SHEET	E

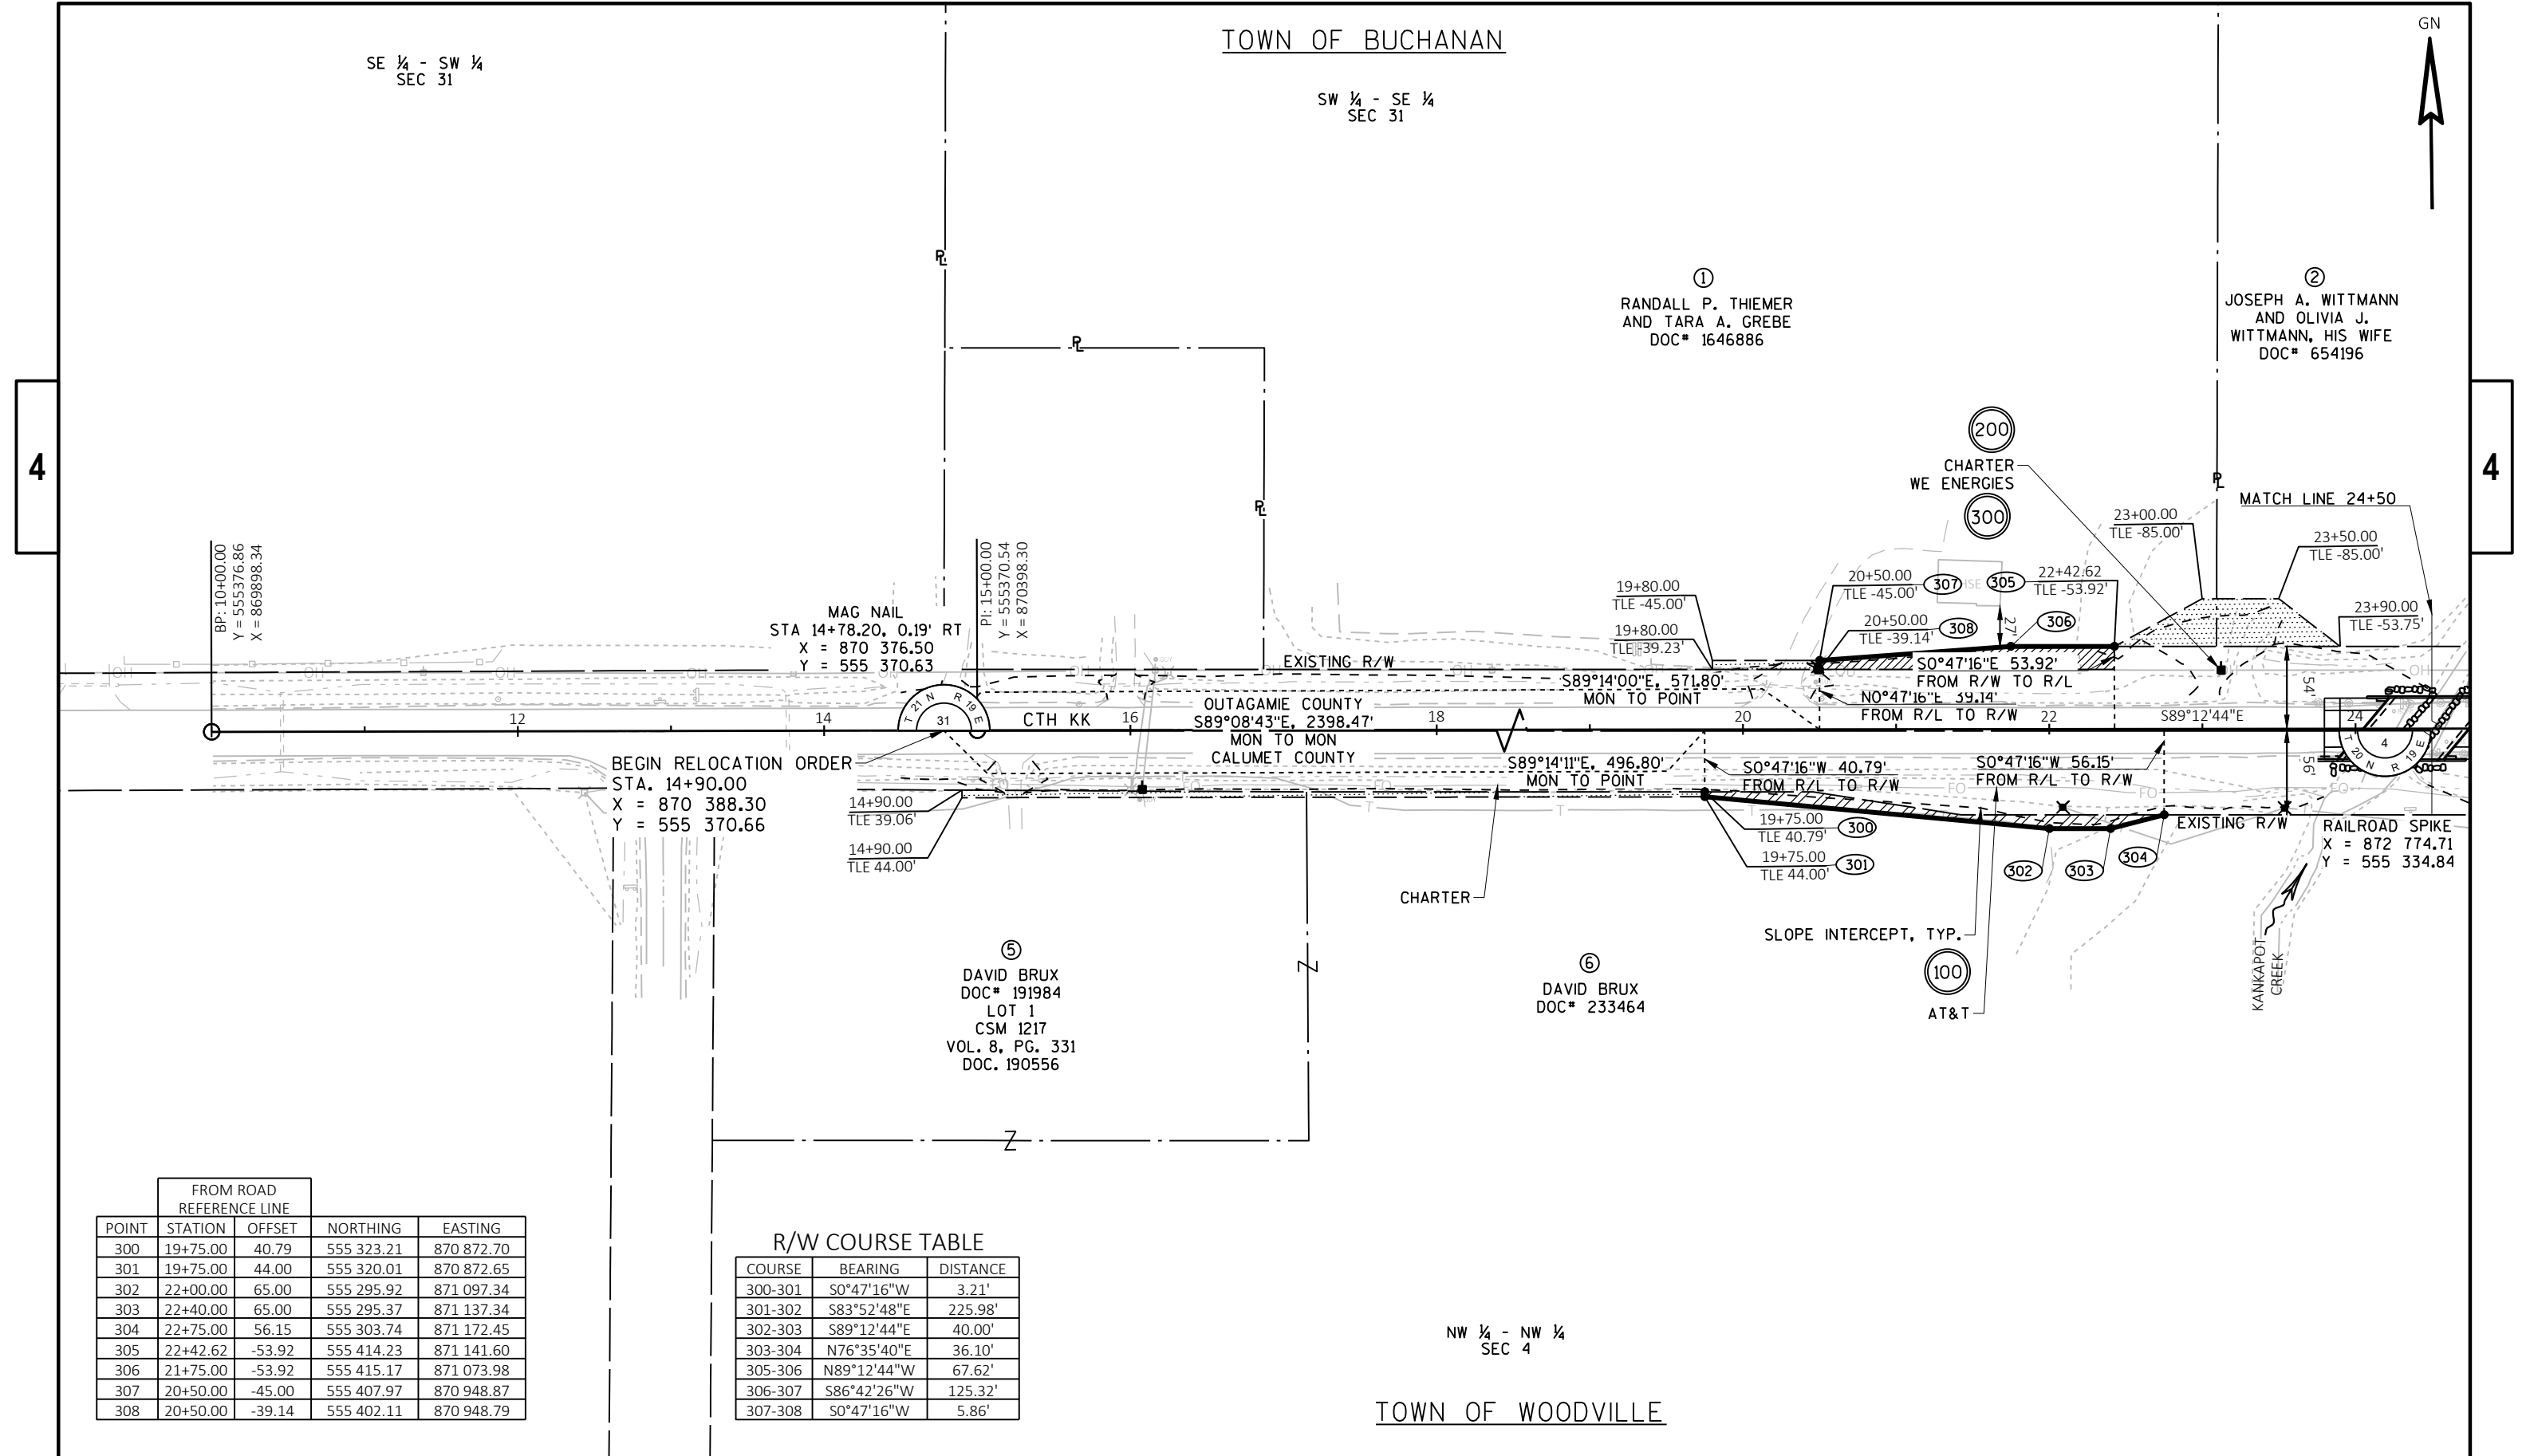

FROM ROAD REFERENCE LINE				
POINT	STATION	OFFSET	NORTHING	EASTING
300	19+75.00	40.79	555 323.21	870 872.70
301	19+75.00	44.00	555 320.01	870 872.65
302	22+00.00	65.00	555 295.92	871 097.34
303	22+40.00	65.00	555 295.37	871 137.34
304	22+75.00	56.15	555 303.74	871 172.45
305	22+42.62	-53.92	555 414.23	871 141.60
306	21+75.00	-53.92	555 415.17	871 073.98
307	20+50.00	-45.00	555 407.97	870 948.87
308	20+50.00	-39.14	555 402.11	870 948.79

R/W COURSE TABLE		
COURSE	BEARING	DISTANCE
300-301	S0°47'16"W	3.21'
301-302	S83°52'48"E	225.98'
302-303	S89°12'44"E	40.00'
303-304	N76°35'40"E	36.10'
305-306	N89°12'44"W	67.62'
306-307	S86°42'26"W	125.32'
307-308	S0°47'16"W	5.86'

REVISION DATE _____ _____ _____	DATE 08/03/2023	SCALE, FEET 0 50 100	HWY: CTH KK	STATE R/W PROJECT NUMBER 4494-07-00	PLAT SHEET 4.04	E
	GRID FACTOR _____		COUNTY: OUTAGAMIE/CALUMET	CONSTRUCTION PROJECT NUMBER 4494-07-71	PS&E SHEET _____	

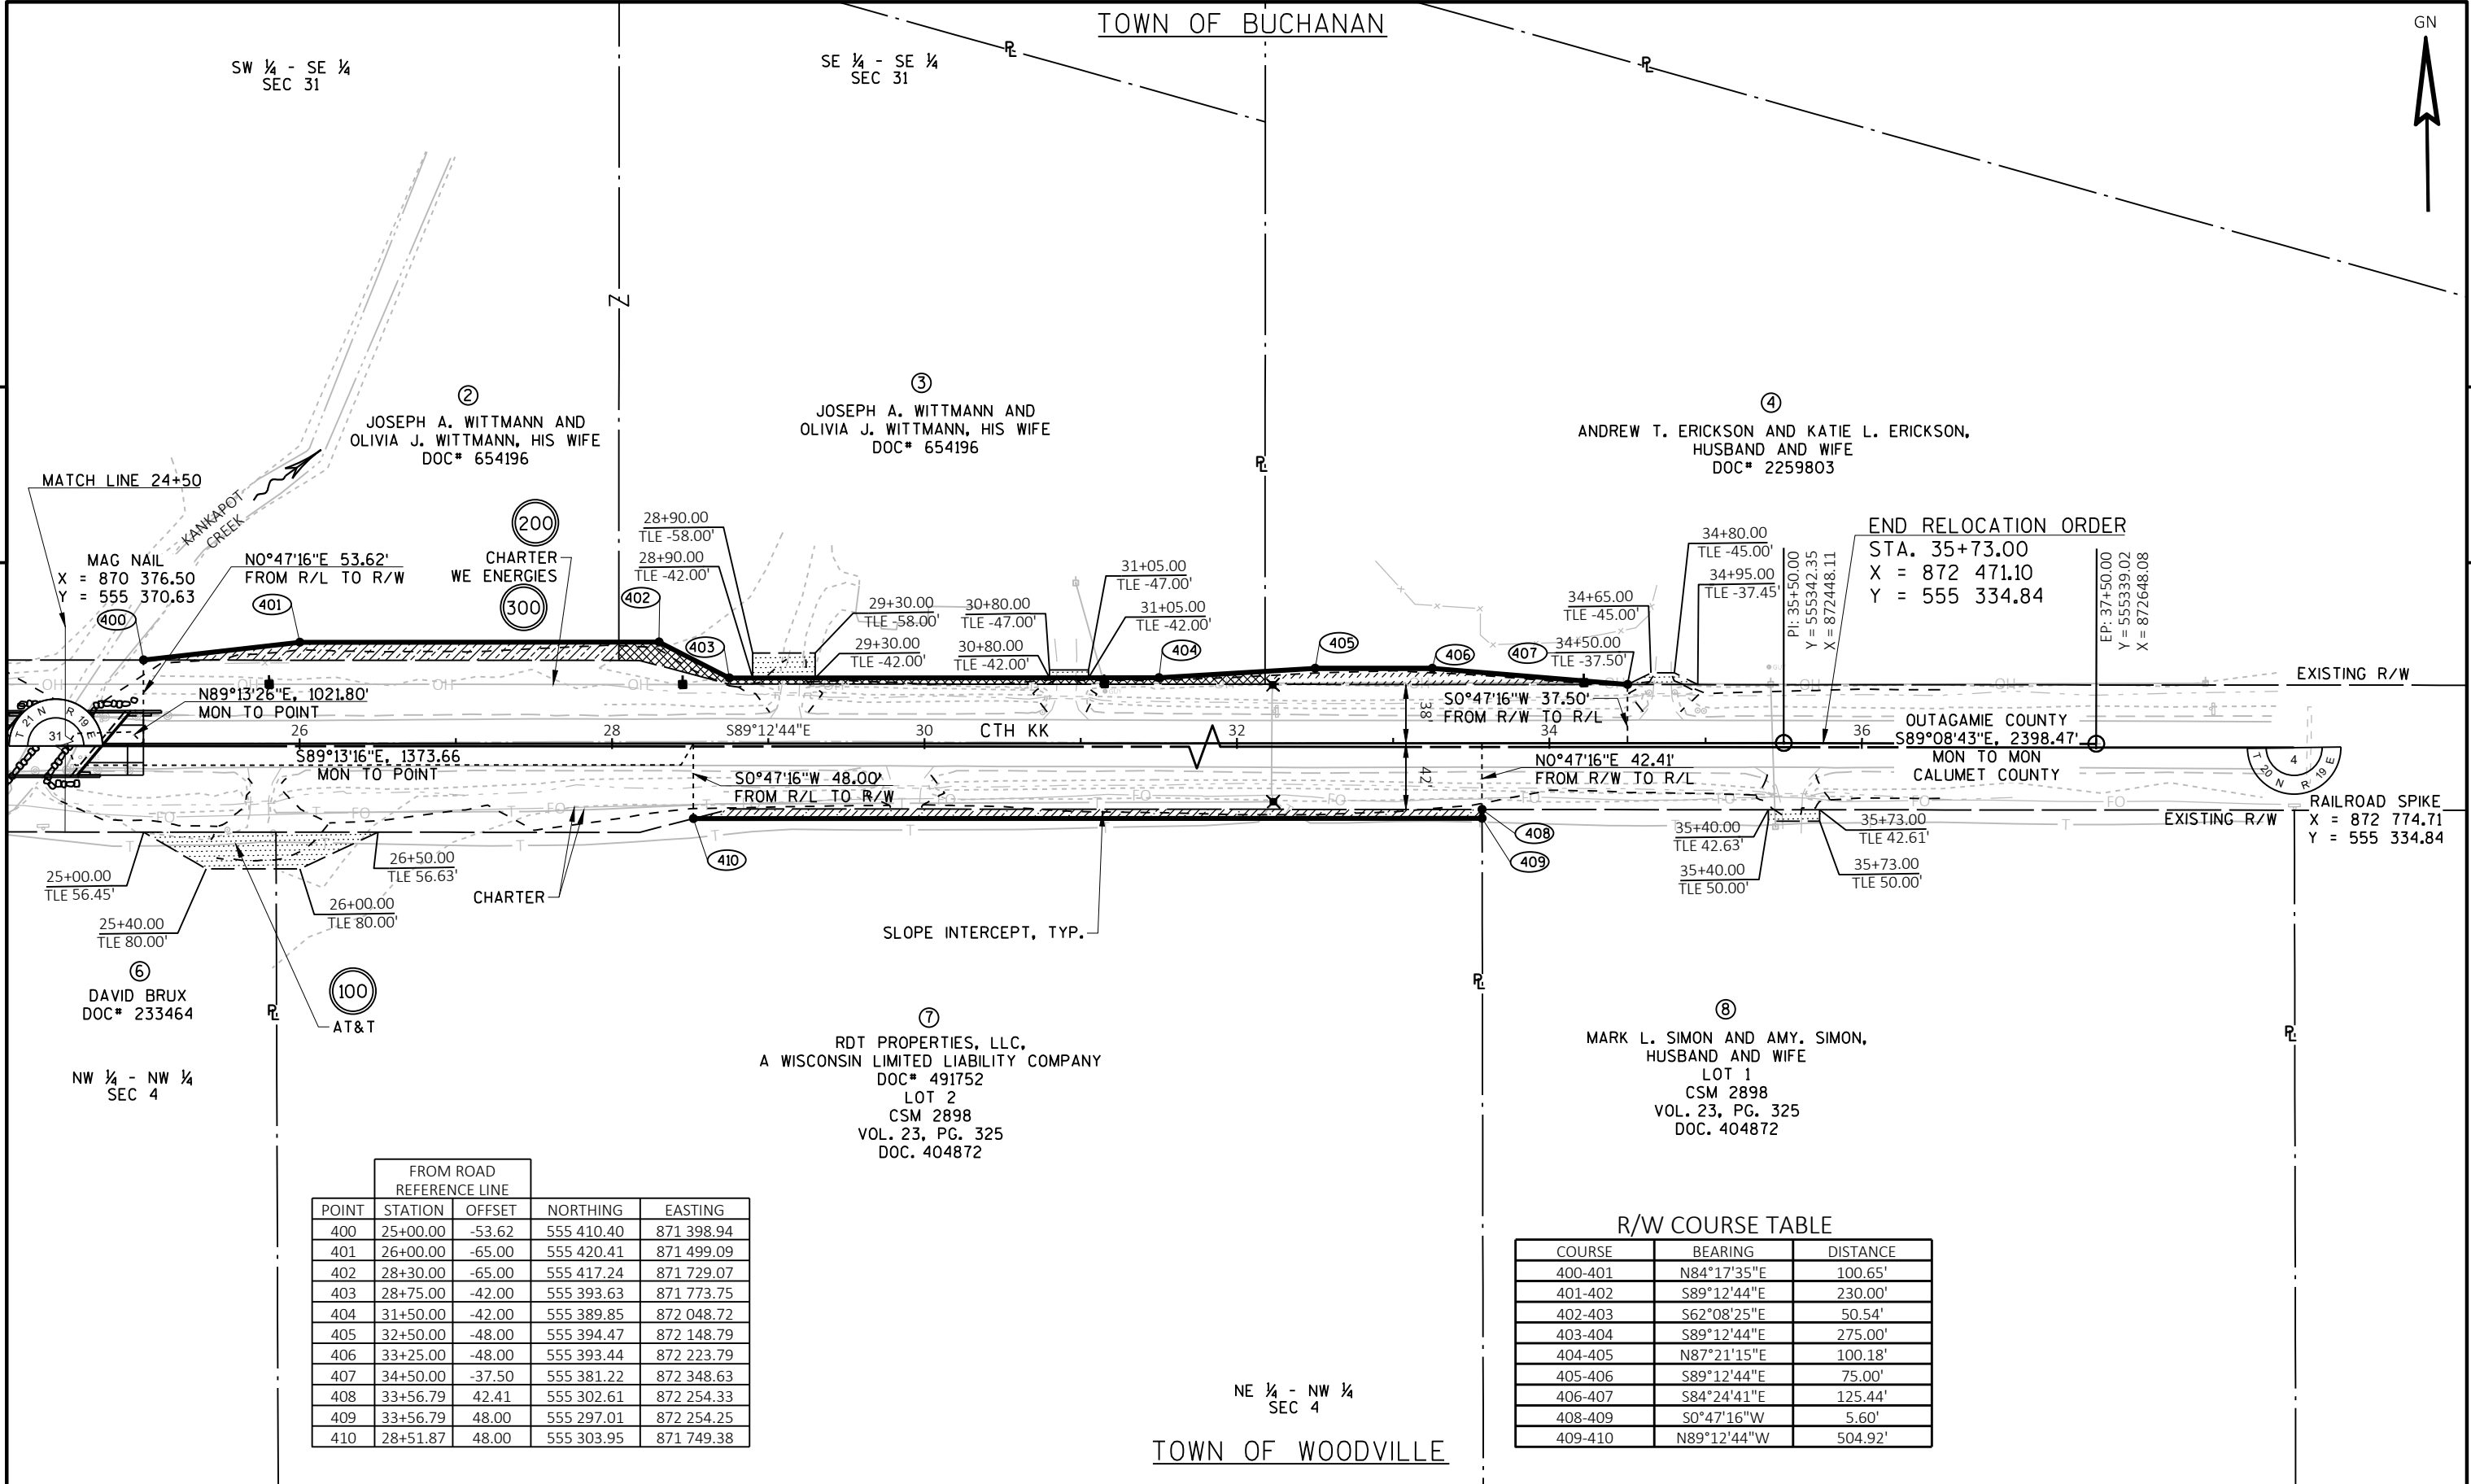

FROM ROAD REFERENCE LINE				
POINT	STATION	OFFSET	NORTHING	EASTING
400	25+00.00	-53.62	555 410.40	871 398.94
401	26+00.00	-65.00	555 420.41	871 499.09
402	28+30.00	-65.00	555 417.24	871 729.07
403	28+75.00	-42.00	555 393.63	871 773.75
404	31+50.00	-42.00	555 389.85	872 048.72
405	32+50.00	-48.00	555 394.47	872 148.79
406	33+25.00	-48.00	555 393.44	872 223.79
407	34+50.00	-37.50	555 381.22	872 348.63
408	33+56.79	42.41	555 302.61	872 254.33
409	33+56.79	48.00	555 297.01	872 254.25
410	28+51.87	48.00	555 303.95	871 749.38

R/W COURSE TABLE		
COURSE	BEARING	DISTANCE
400-401	N84°17'35"E	100.65'
401-402	S89°12'44"E	230.00'
402-403	S62°08'25"E	50.54'
403-404	S89°12'44"E	275.00'
404-405	N87°21'15"E	100.18'
405-406	S89°12'44"E	75.00'
406-407	S84°24'41"E	125.44'
408-409	S0°47'16"W	5.60'
409-410	N89°12'44"W	504.92'

REVISION DATE _____ _____ _____	DATE 08/03/2023	SCALE, FEET 0 50 100	HWY: CTH KK	STATE R/W PROJECT NUMBER 4494-07-00	PLAT SHEET 4.05	E
	GRID FACTOR _____		COUNTY: OUTAGAMIE/CALUMET	CONSTRUCTION PROJECT NUMBER 4494-07-71	PS&E SHEET _____	