

CONVENTIONAL SYMBOLS			
SECTION LINE	----	SECTION CORNER SYMBOL	
QUARTER LINE	----	R/W MONUMENT (TO BE SET)	●
SIXTEENTH LINE	----	NON-MONUMENTED R/W POINT	○
NEW REFERENCE LINE		FOUND IRON PIN (1-INCH UNLESS NOTED)	IP ●
NEW R/W LINE	----	GEODETIC SURVEY MONUMENT	
EXISTING R/W OR HE LINE	----	SIXTEENTH CORNER MONUMENT	
PROPERTY LINE	-----P.L.-----	SIGN	
LOT, TIE & OTHER MINOR LINES	-----	OFF-PREMISE SIGN	
SLOPE INTERCEPT	-----		
CORPORATE LIMITS	////	ELECTRIC POLE	
UNDERGROUND FACILITY (COMMUNICATIONS, ELECTRIC, ETC)	---W--- (TYPE)	TELEPHONE POLE	
NEW R/W (FEE OR HE) (HATCHING VARIES BY OWNER)		PEDESTAL (LABEL TYPE) (TV, TEL, ELEC, ETC.)	
TEMPORARY LIMITED EASEMENT AREA			
EASEMENT AREA (PERMANENT LIMITED OR RESTRICTED DEVELOPMENT)			
TRANSMISSION STRUCTURES	---X---X---		
BUILDING			
TO BE REMOVED			
BRIDGE			
CULVERT			

CONVENTIONAL UTILITY SYMBOLS	
WATER	---W---
GAS	---G---
TELEPHONE	---T---
OVERHEAD TRANSMISSION LINES	---OH---
ELECTRIC	---E---
CABLE TELEVISION	---TV---
FIBER OPTIC	---FO---
SANITARY SEWER	---SAN---
STORM SEWER	---SS---
ELECTRIC TOWER	

CONVENTIONAL ABBREVIATIONS			
ACCESS RIGHTS	AR	POINT OF COMPOUND CURVE	PCC
ACRES	AC	POINT OF INTERSECTION	PI
AHEAD	AH	PROPERTY LINE	PL
ALUMINUM	ALUM	RECORDED AS (100')	
AND OTHERS	ET AL	REEL / IMAGE	R/I
BACK	BK	REFERENCE LINE	R/L
BLOCK	BLK	REMAINING	REM
CENTERLINE	C/L	RESTRICTIVE DEVELOPMENT	RDE
CERTIFIED SURVEY MAP	CSM	EASEMENT	
CONCRETE	CONC	RIGHT	RT
COUNTY	CO	RIGHT OF WAY	R/W
COUNTY TRUNK HIGHWAY	CTH	SECTION	SEC
DISTANCE	DIST	SEPTIC VENT	SEPV
CORNER	COR	SQUARE FEET	SF
DOCUMENT NUMBER	DOC	STATE TRUNK HIGHWAY	STH
EASEMENT	EASE	STATION	STA
EXISTING	EX	TELEPHONE PEDESTAL	TP
GAS VALVE	GV	TEMPORARY LIMITED	TLE
GRID NORTH	GN	EASEMENT	
HIGHWAY EASEMENT	HE	TRANSPORTATION PROJECT PLAT	TPP
IDENTIFICATION	ID	UNITED STATES HIGHWAY	USH
LAND CONTRACT	LC	VOLUME	V
LEFT	LT		
MONUMENT	MON		
NATIONAL GEODETIC SURVEY	NGS		
NUMBER	NO		
OUTLOT	OL		
PAGE	P		
POINT OF TANGENCY	PT		
PERMANENT LIMITED EASEMENT	PLE		
POINT OF BEGINNING	POB		
POINT OF CURVATURE	PC		


BEGIN RELOCATION ORDER

STATION 12+05.08

2.27 FEET SOUTH OF AND
5.53 FEET EAST OF THE
NORTHWEST CORNER
SECTION 26, T24N, R18E
Y=659750.89
X=857921.48

CURVE DATA ABBREVIATIONS

LONG CHORD	LCH
LONG CHORD BEARING	LCB
RADIUS	R
DEGREE OF CURVE	D
CENTRAL ANGLE	Δ/DELTA
LENGTH OF CURVE	L
TANGENT	T
DIRECTION AHEAD	DA
DIRECTION BACK	DB

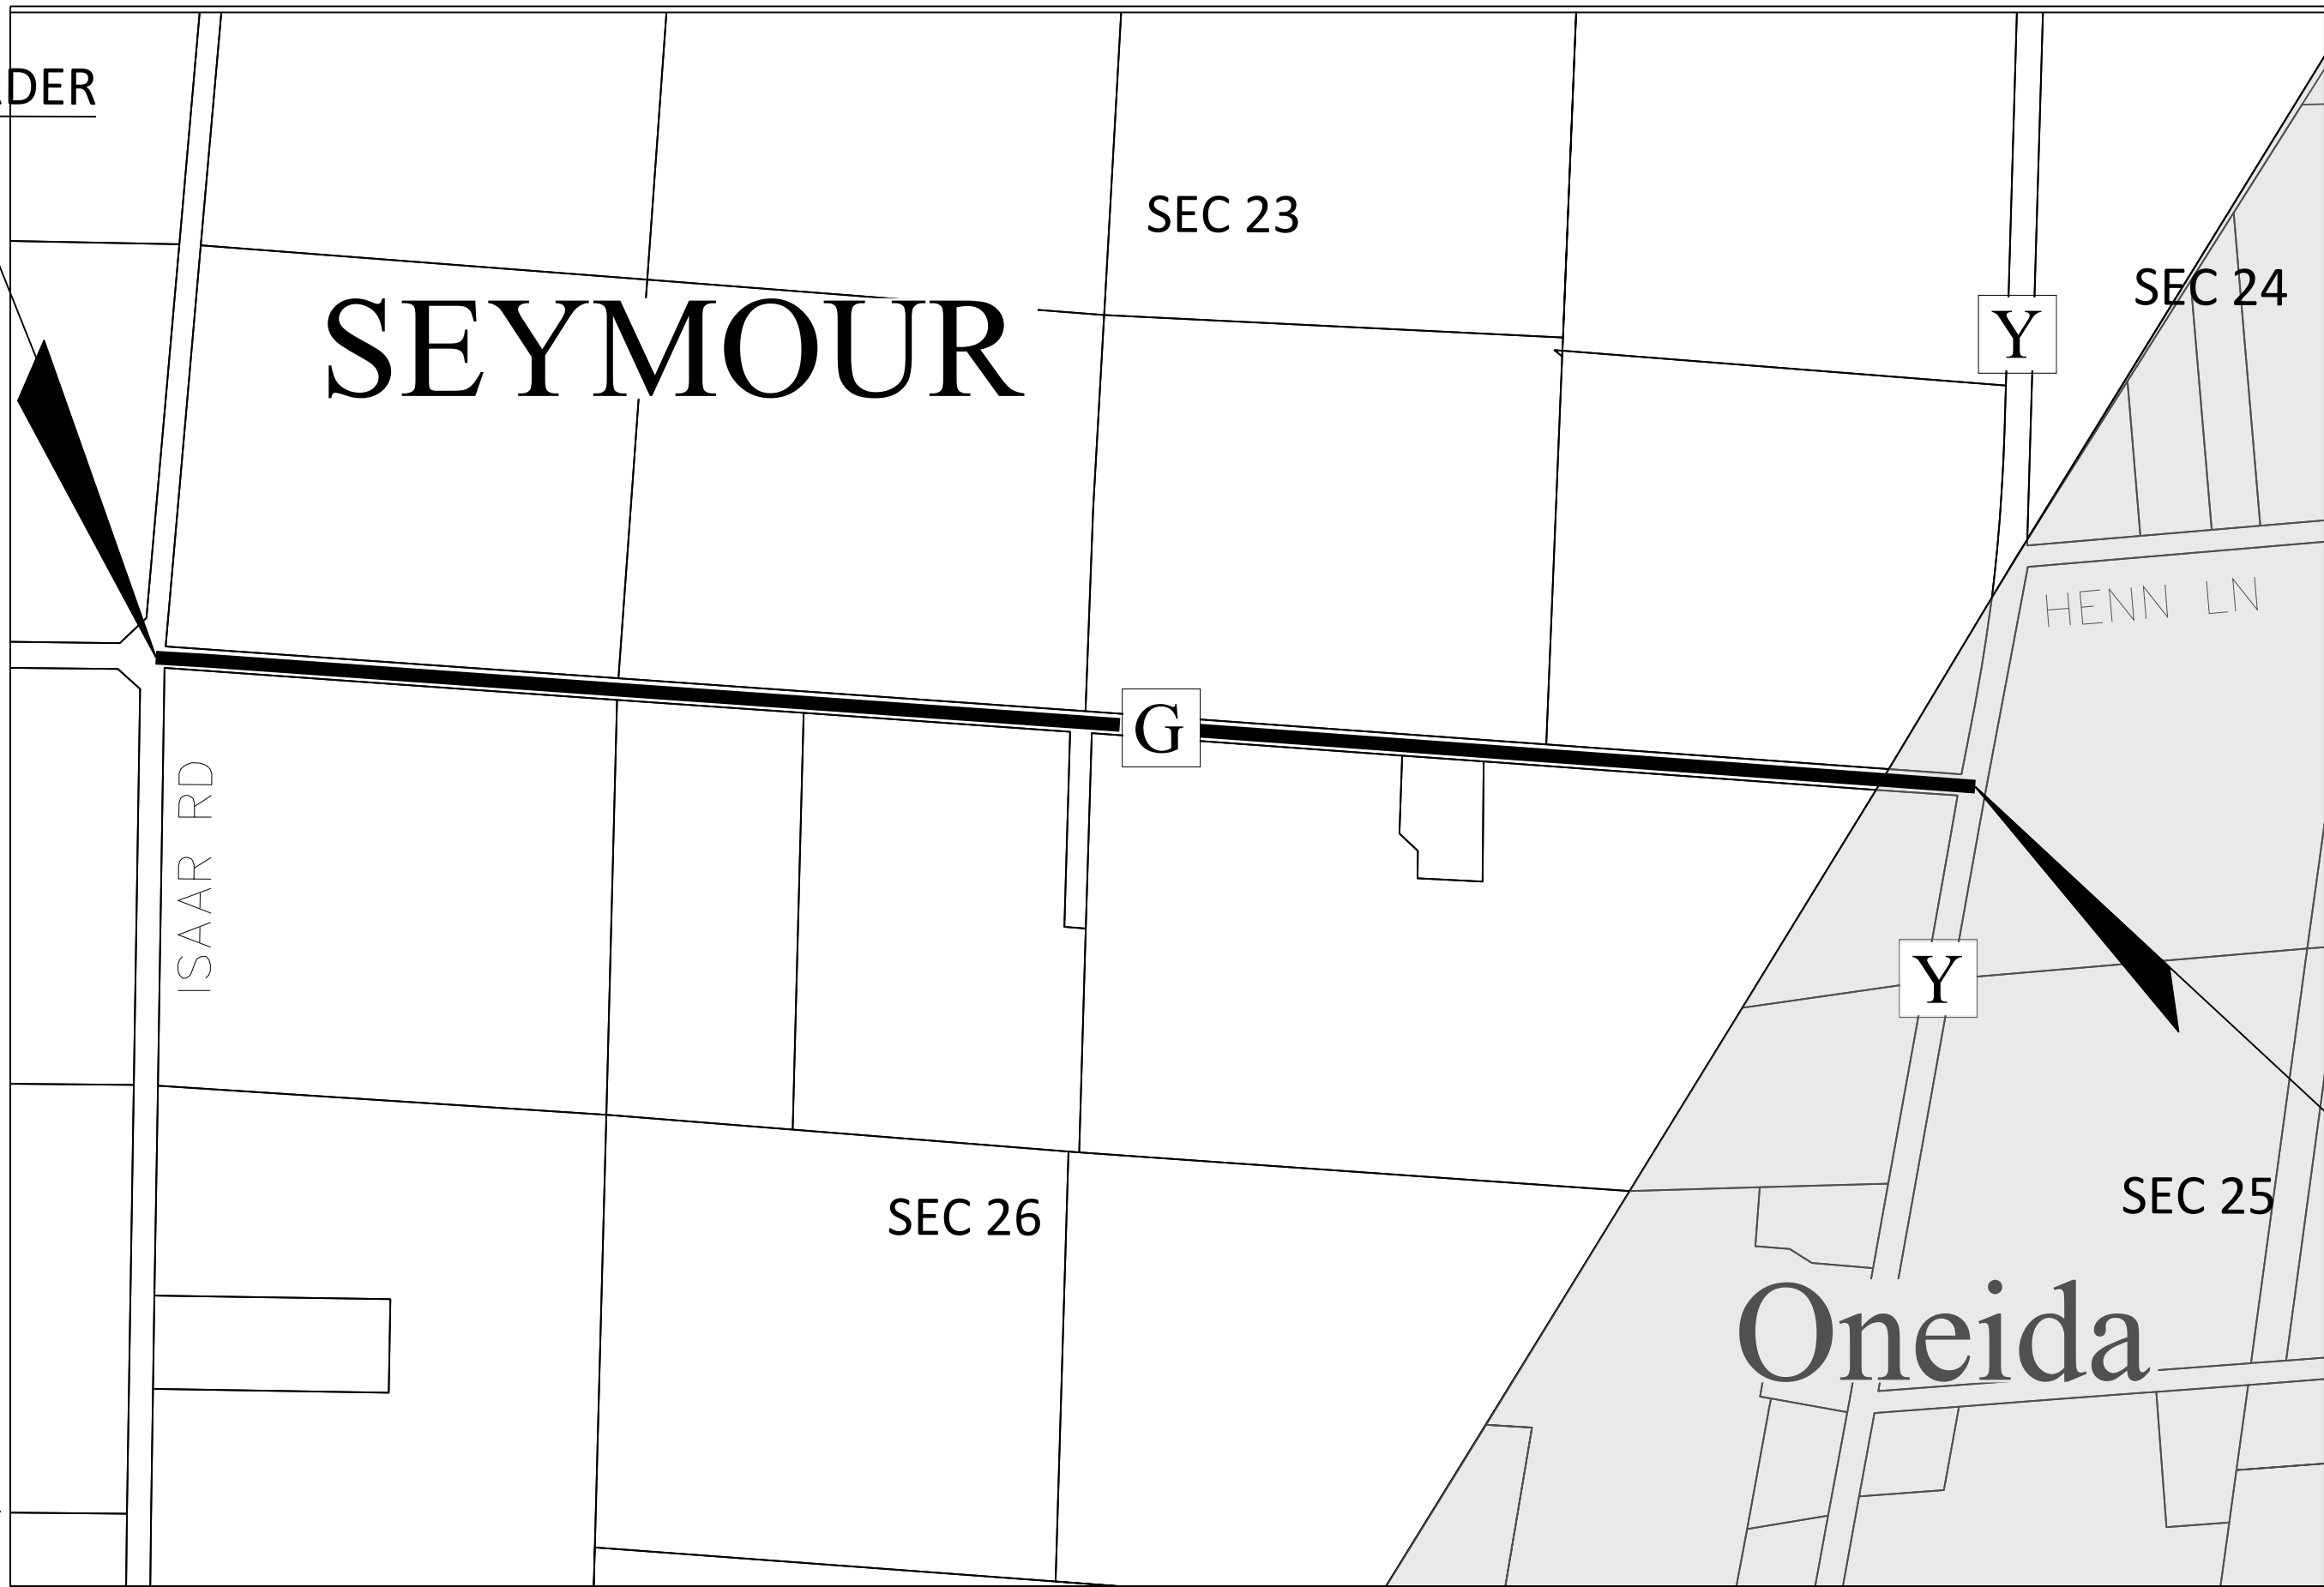

TOTAL NET LENGTH OF CENTERLINE = 1.100 MILES

R/W PROJECT NUMBER 583300	SHEET NUMBER	TOTAL SHEETS
FEDERAL PROJECT NUMBER ---	4.01	7
PLAT OF RIGHT OF WAY REQUIRED FOR CTH G ISAAR RD - CTH Y		
CTH G	OUTAGAMIE	
CONSTRUCTION PROJECT NUMBER 583300		

NOTES:

POSITIONS SHOWN ON THIS PLAT ARE WISCONSIN COORDINATE REFERENCE SYSTEM COORDINATES (WISCRS), OUTAGAMIE COUNTY, NAD83 (2011) IN US SURVEY FEET. VALUES SHOWN ARE GRID COORDINATES, GRID BEARINGS, AND GRID DISTANCES. GRID DISTANCES MAY BE USED AS GROUND DISTANCES.

ALL NEW RIGHT-OF-WAY MONUMENTS WILL BE TYPE 2 (TYPICALLY 1" X 24" IRON PIPES), UNLESS OTHERWISE NOTED, AND WILL BE PLACED PRIOR TO THE COMPLETION OF THE PROJECT.

DIMENSIONING FOR THE NEW RIGHT-OF-WAY IS MEASURED ALONG AND PERPENDICULAR TO THE NEW REFERENCE LINE.

RIGHT-OF-WAY BOUNDARIES ARE DEFINED WITH COURSES OF THE PERIMETER OF THE HIGHWAY LANDS REFERENCED TO THE U.S. PUBLIC LAND SURVEY SYSTEM OR OTHER "SURVEYS" OF PUBLIC RECORD.

FOR THE CURRENT ACCESS/DRIVEWAY INFORMATION, CONTACT THE HIGHWAY DEPARTMENT OF OUTAGAMIE COUNTY.

PARCEL AND UTILITY IDENTIFICATION NUMBERS MAY NOT POINT TO ALL AREAS OF ACQUISITION, AS NOTED ON THE DETAIL PAGES.

PROPERTY LINES SHOWN ON THIS PLAT FOR PROPERTIES BEING IMPACTED ARE DRAWN FROM DATA DERIVED FROM FILED/RECORDED MAPS AND DOCUMENTS OF PUBLIC RECORD. THIS PLAT MAY NOT BE A TRUE REPRESENTATION OF EXISTING PROPERTY LINES, EXCLUDING RIGHT-OF-WAY, AND SHOULD NOT BE USED AS A SUBSTITUTE FOR AN ACCURATE FIELD SURVEY.


ALL RIGHT-OF-WAY LINES DEPICTED IN THE NON-ACQUISITION AREAS ARE INTENDED TO RE-ESTABLISH EXISTING RIGHT-OF-WAY LINES AS DETERMINED FROM PREVIOUS PROJECTS, OTHER RECORDED DOCUMENTS, CENTERLINE OF EXISTING PAVEMENTS AND/OR EXISTING OCCUPATIONAL LINES.

THIS PLAT IS A GRAPHIC REPRESENTATION AND IS FOR REFERENCE PURPOSES ONLY. DEEDS MUST BE CHECKED TO DETERMINE PROPERTY BOUNDARIES AND ACCESS RIGHTS.

END RELOCATION ORDER

STATION 68+06.93
SOUTHEAST CORNER OF
GOV'T LOT A, SEC 23
T24N, R18E
Y=659355.07
X=863509.32

raSmith
CREATIVITY BEYOND ENGINEERING
16745 W. Bluemound Road
Brookfield, WI 53005-5938
(262) 781-1000
rasmith.com

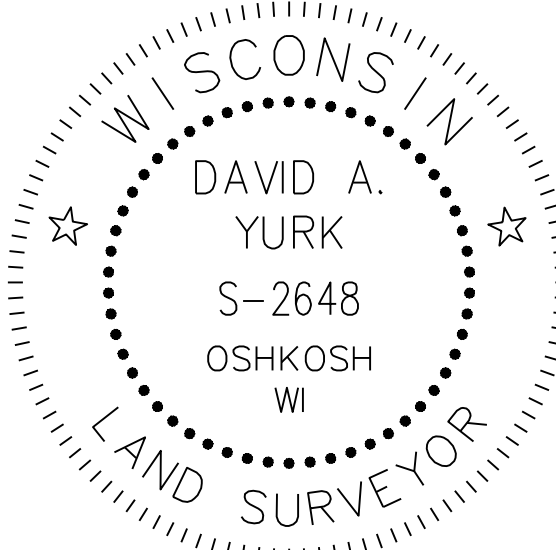

DATE: 5-20-2024

David A. Yurk
LAND SURVEYOR

REVISION DATE

OUTAGAMIE
COUNTY

APPROVED FOR THE COUNTY

DATE: 5/20/2024

[Signature]
(Signature)

SCHEDULE OF LANDS & INTERESTS REQUIRED

AREAS SHOWN IN THE TOTAL ACRES COLUMN MAY BE APPROXIMATE AND ARE DERIVED FROM TAX ROLLS OR OTHER AVAILABLE SOURCES AND MAY NOT INCLUDE LANDS OF THE OWNER WHICH ARE NOT CONTIGUOUS TO THE AREA TO BE ACQUIRED.




4


4

PARCEL NUMBER	SHEET NUMBER	OWNER(S)	INTEREST REQUIRED	FEE R/W REQUIRED ACRES		
				NEW	EXISTING	TOTAL
1	4.04 & 4.05	DUANE & CARRIE GORGES REV TRUST DATED JUNE 4, 2014	FEE	0.3237	1.1535	1.4772
2	4.04 & 4.05	DONALD R AKA DONALD STROM & KATHY L. STROM	FEE	0.3027	1.1458	1.4485
3	4.05	DAVID P. & TAMMIE M. FESKE	FEE	0.0925	0.4363	0.5288
4	4.05	STEVE & JANE MARTZAHL	FEE	0.2296	1.0910	1.3206
6	4.05	DONALD L. & DONNA J. OTTO REV TRUST DATED JUNE 18, 2018	FEE	0.1318	0.6466	0.7784
7	4.05, 4.06, & 4.07	RAYMOND N. & SHIRLEY A. VANDEN ELZEN REV TRUST DATED MARCH 30, 2021	FEE	0.5773	2.7465	3.3238
8	4.06	DANIEL J. & CHRISTINA A. HEINDL	FEE	0.0405	0.1905	0.2310
9	4.06 & 4.07	MATTHEW R. & GRETCHEN M. HALLAM	FEE	0.2468	0.9659	1.2127
11	4.07	ONEIDA TRIBE OF INDIANS OF WISCONSIN AND/OR UNITED STATES OF AMERICA IN TRUST FOR THE ONEIDA TRIBE OF INDIANS OF WISCONSIN	FEE	0.0631	0.1847	0.2478


REVISION DATE _____ _____ _____	DATE 5-20-2024	SCALE, FEET 0 	HWY: CTH G	R/W PROJECT NUMBER 583300	PLAT SHEET 4.02	E
			COUNTY: OUTAGAMIE	CONSTRUCTION PROJECT NUMBER 583300	PS&E SHEET _____	

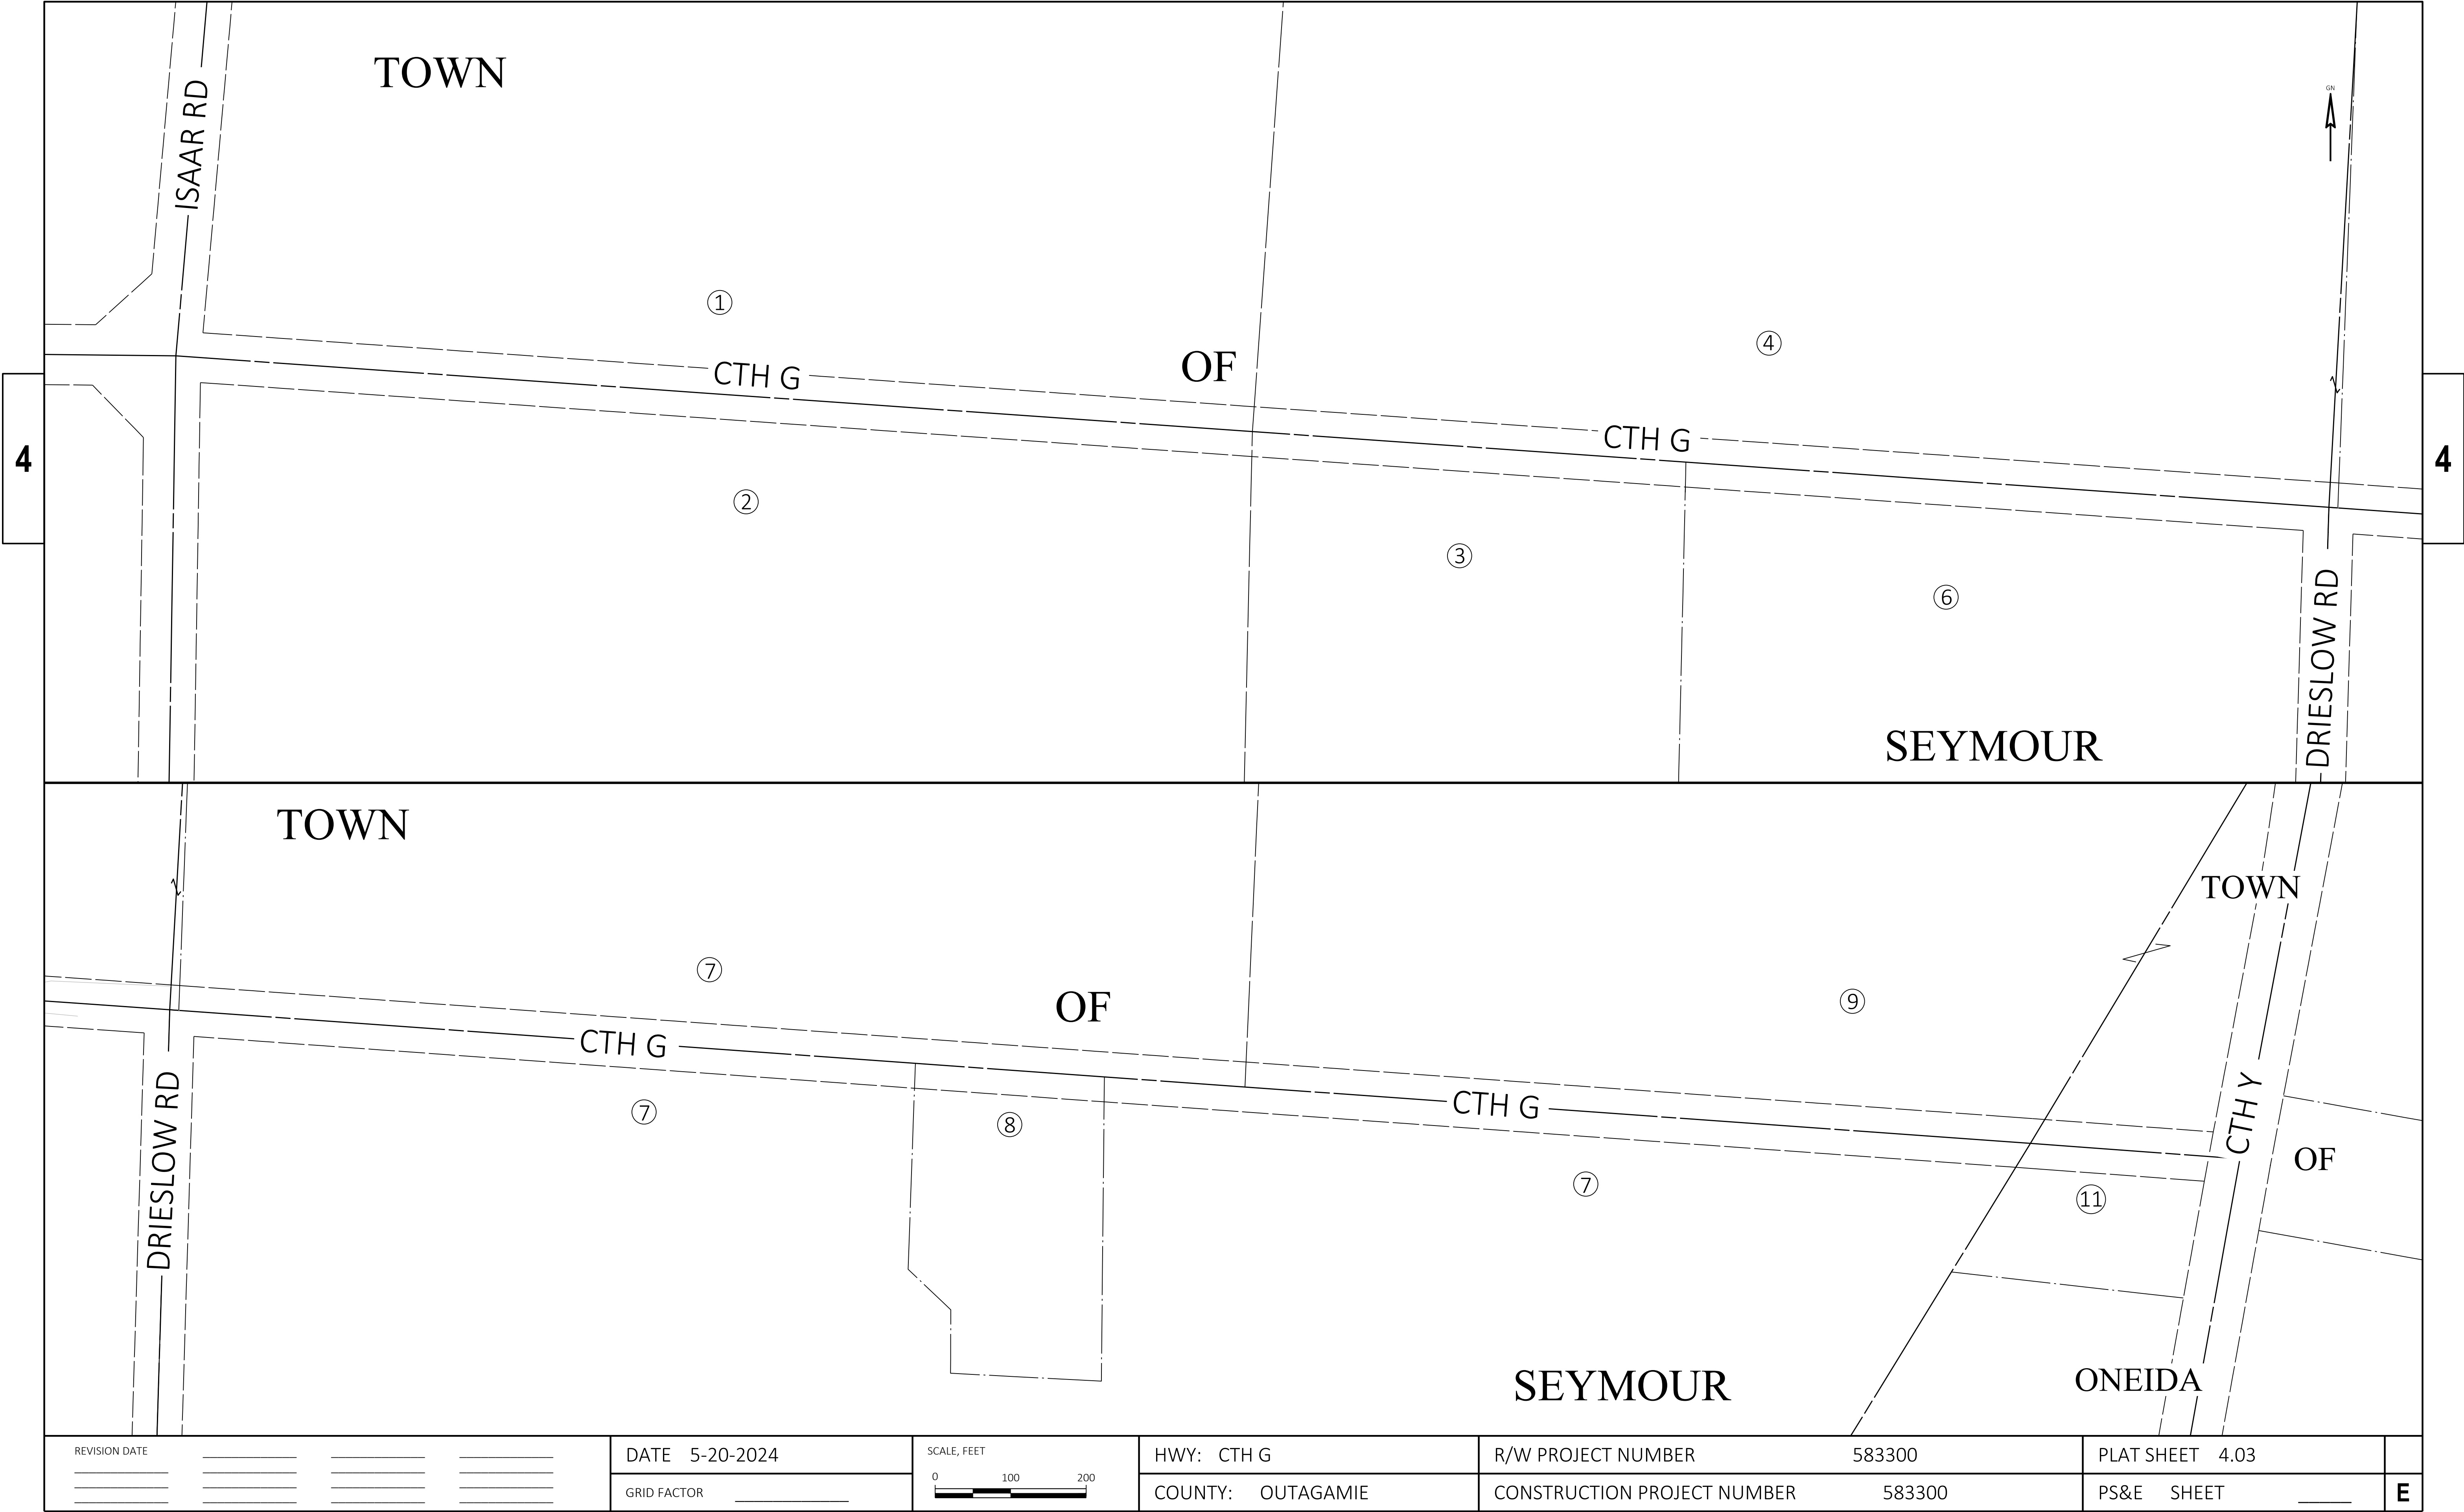


REVISION DATE _____ _____ _____	DATE 5-20-2024	SCALE, FEET 0 100 200	HWY: CTH G	R/W PROJECT NUMBER 583300	PLAT SHEET 4.03	E
			COUNTY: OUTAGAMIE	CONSTRUCTION PROJECT NUMBER 583300	PS&E SHEET _____	

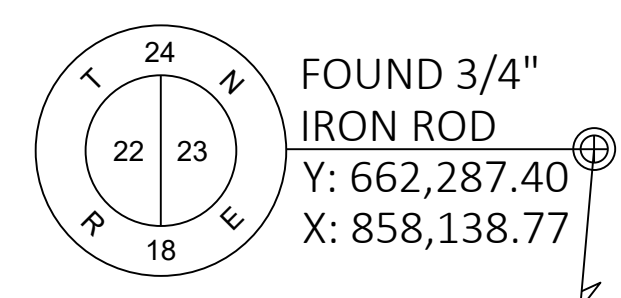

TOWN

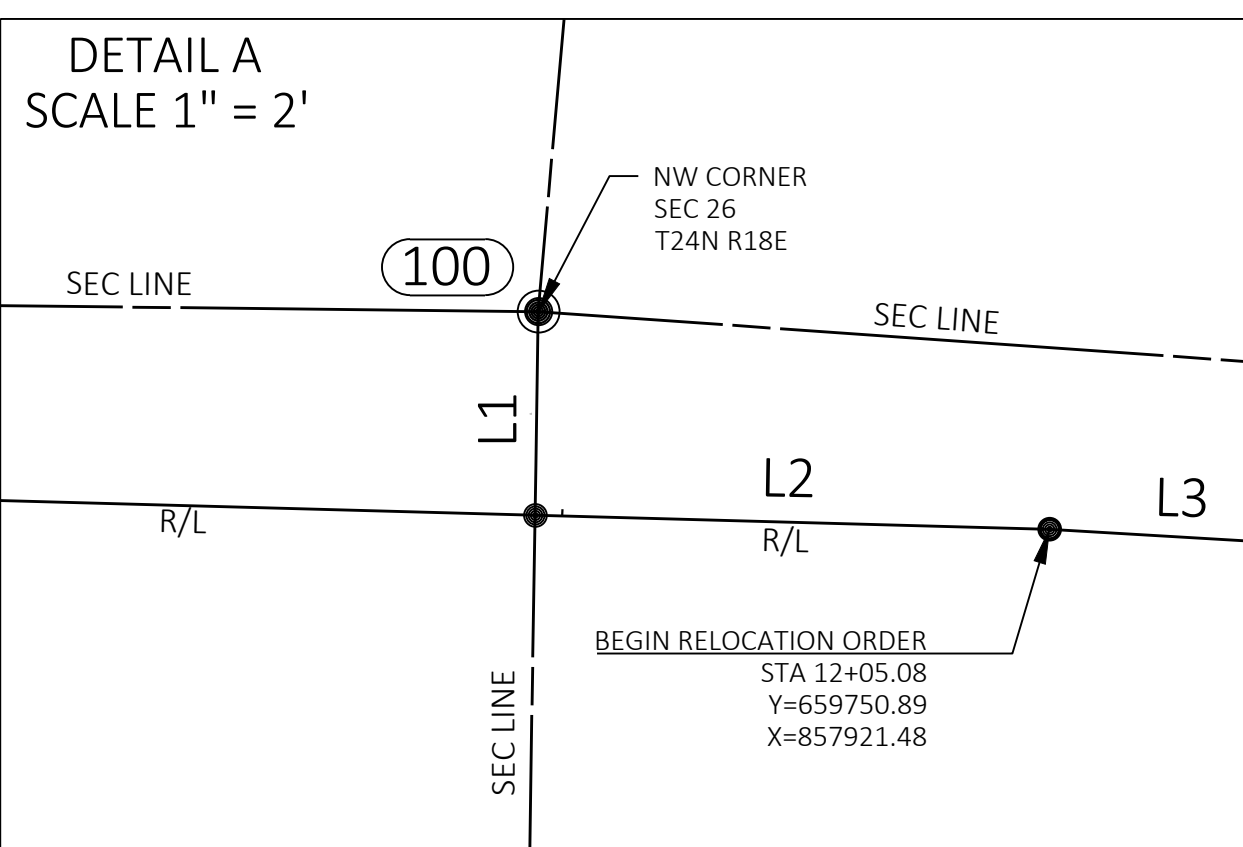

UTILITY INTEREST REQUIRED		
UTILITY NUMBER	UTILITY OWNER	INTEREST REQUIRED
500	WE ENERGIES ELECTRIC	RELEASE OF RIGHTS
501	GUARDIAN PIPELINE LLC	RELEASE OF RIGHTS
502	BRIGHTSPEED	RELEASE OF RIGHTS

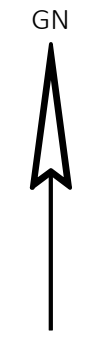

SE-SE
SECTION
22

SECTION 23
SW-SW

DUANE D. GORGES & CARRIE
M. GORGES REVOCABLE TRUST
DATED JUNE 4, 2014

OF

①

NE-NE
SECTION
27

②

DONALD R. STROM AKA
DONALD STROM & KATHY L.
STROM AKA KATHY STROM

NW-NW
SECTION 26

SEYMOUR

500 WE ENERGIES ELECTRICAL
AKA WIS ELECTRIC POWER COMPANY EASEMENT

FOUND MAG NAIL WITH
COUNTY WASHER
Y: 659,753.16
X: 857,916.15

502 BRIGHTSPEED
AKA GENERAL TELEPHONE
COMPANY EASEMENT

500 WE ENERGIES ELECTRICAL
AKA WIS ELECTRIC POWER COMPANY EASEMENT

502 BRIGHTSPEED
AKA GENERAL TELEPHONE
COMPANY EASEMENT

501 GUARDIAN PIPELINE LLC
50' EASEMENT

501 GUARDIAN PIPELINE LLC
50' EASEMENT

FOUND MAG NAIL WITH
COUNTY WASHER
Y: 659,552.55
X: 860,767.56
PI: 40+58.07
O/S: 0.00'

**BEGIN RELOCATION ORDER
STATION 12+05.08**
2.27 FEET SOUTH OF AND
5.53 FEET EAST OF THE
NORTHWEST CORNER
SECTION 26, T24N, R18E
Y=659750.89
X=857921.48

LINE TABLE		
LINE #	LENGTH	DIRECTION
L1	2.12	S00° 54' 51"W
L2	5.36	S88° 25' 29"E
L3	156.15	S86° 40' 04"E

STATION & OFFSET TABLE		
POINT	STATION	OFFSET
101	12+04.52	142.76' LT
102	13+12.99	48.50' LT
103	15+95.71	40.00' LT
112	16+04.49	40.00' RT
113	12+96.48	47.43' RT
114	12+36.96	99.97' RT
115	12+01.19	128.03' RT
126	12+35.97	114.97' LT

RW COURSE TABLE PARCELS 1, 2, 3, 4, & 6			
FROM	TO	BEARING	DISTANCE
100	101	N05° 01' 12"E	140.87'
101	126	S45° 52' 12"E	42.53'
126	102	S45° 52' 12"E	101.74'
102	103	S84° 22' 35"E	283.41'
103	104	S85° 58' 32"E	2462.48'
104	105	S85° 53' 30"E	10.59'
105	106	S02° 10' 28"W	7.00'
106	107	S02° 10' 28"W	33.02'
107	108	N85° 53' 30"W	12.00'
108	110	S01° 43' 17"W	40.03'
110	111	N85° 58' 32"W	33.03'
111	112	N85° 58' 32"W	2422.16'
112	113	N87° 30' 20"W	307.54'
113	114	S51° 53' 34"W	79.39'
114	115	S51° 53' 34"W	42.48'
115	100	N00° 54' 51"E	130.15'

REVISION DATE	DATE 5-20-2024	SCALE, FEET	HWY: CTH G	R/W PROJECT NUMBER 583300	PLAT SHEET 4.04	E
	GRID FACTOR		COUNTY: OUTAGAMIE	CONSTRUCTION PROJECT NUMBER 583300	PS&E SHEET	

TOWN

UTILITY INTEREST REQUIRED		
UTILITY NUMBER	UTILITY OWNER	INTEREST REQUIRED
501	GUARDIAN PIPELINE LLC	RELEASE OF RIGHTS
502	BRIGHTSPEED	RELEASE OF RIGHTS

501 GUARDIAN PIPELINE LLC
50' EASEMENT
DOC NO. 1780429
DOC NO. 1783435

502 BRIGHTSPEED
VOL 791, PG 500
DOC NO. 617501

SECTION 23
SE-SW


STEVE MARTZAHL AKA STEPHEN M. MARTZAHL &
JANE MARTZAHL AKA JANE M. MARTZAHL

4





OF

NE-NW
SECTION 26


SEYMOUR

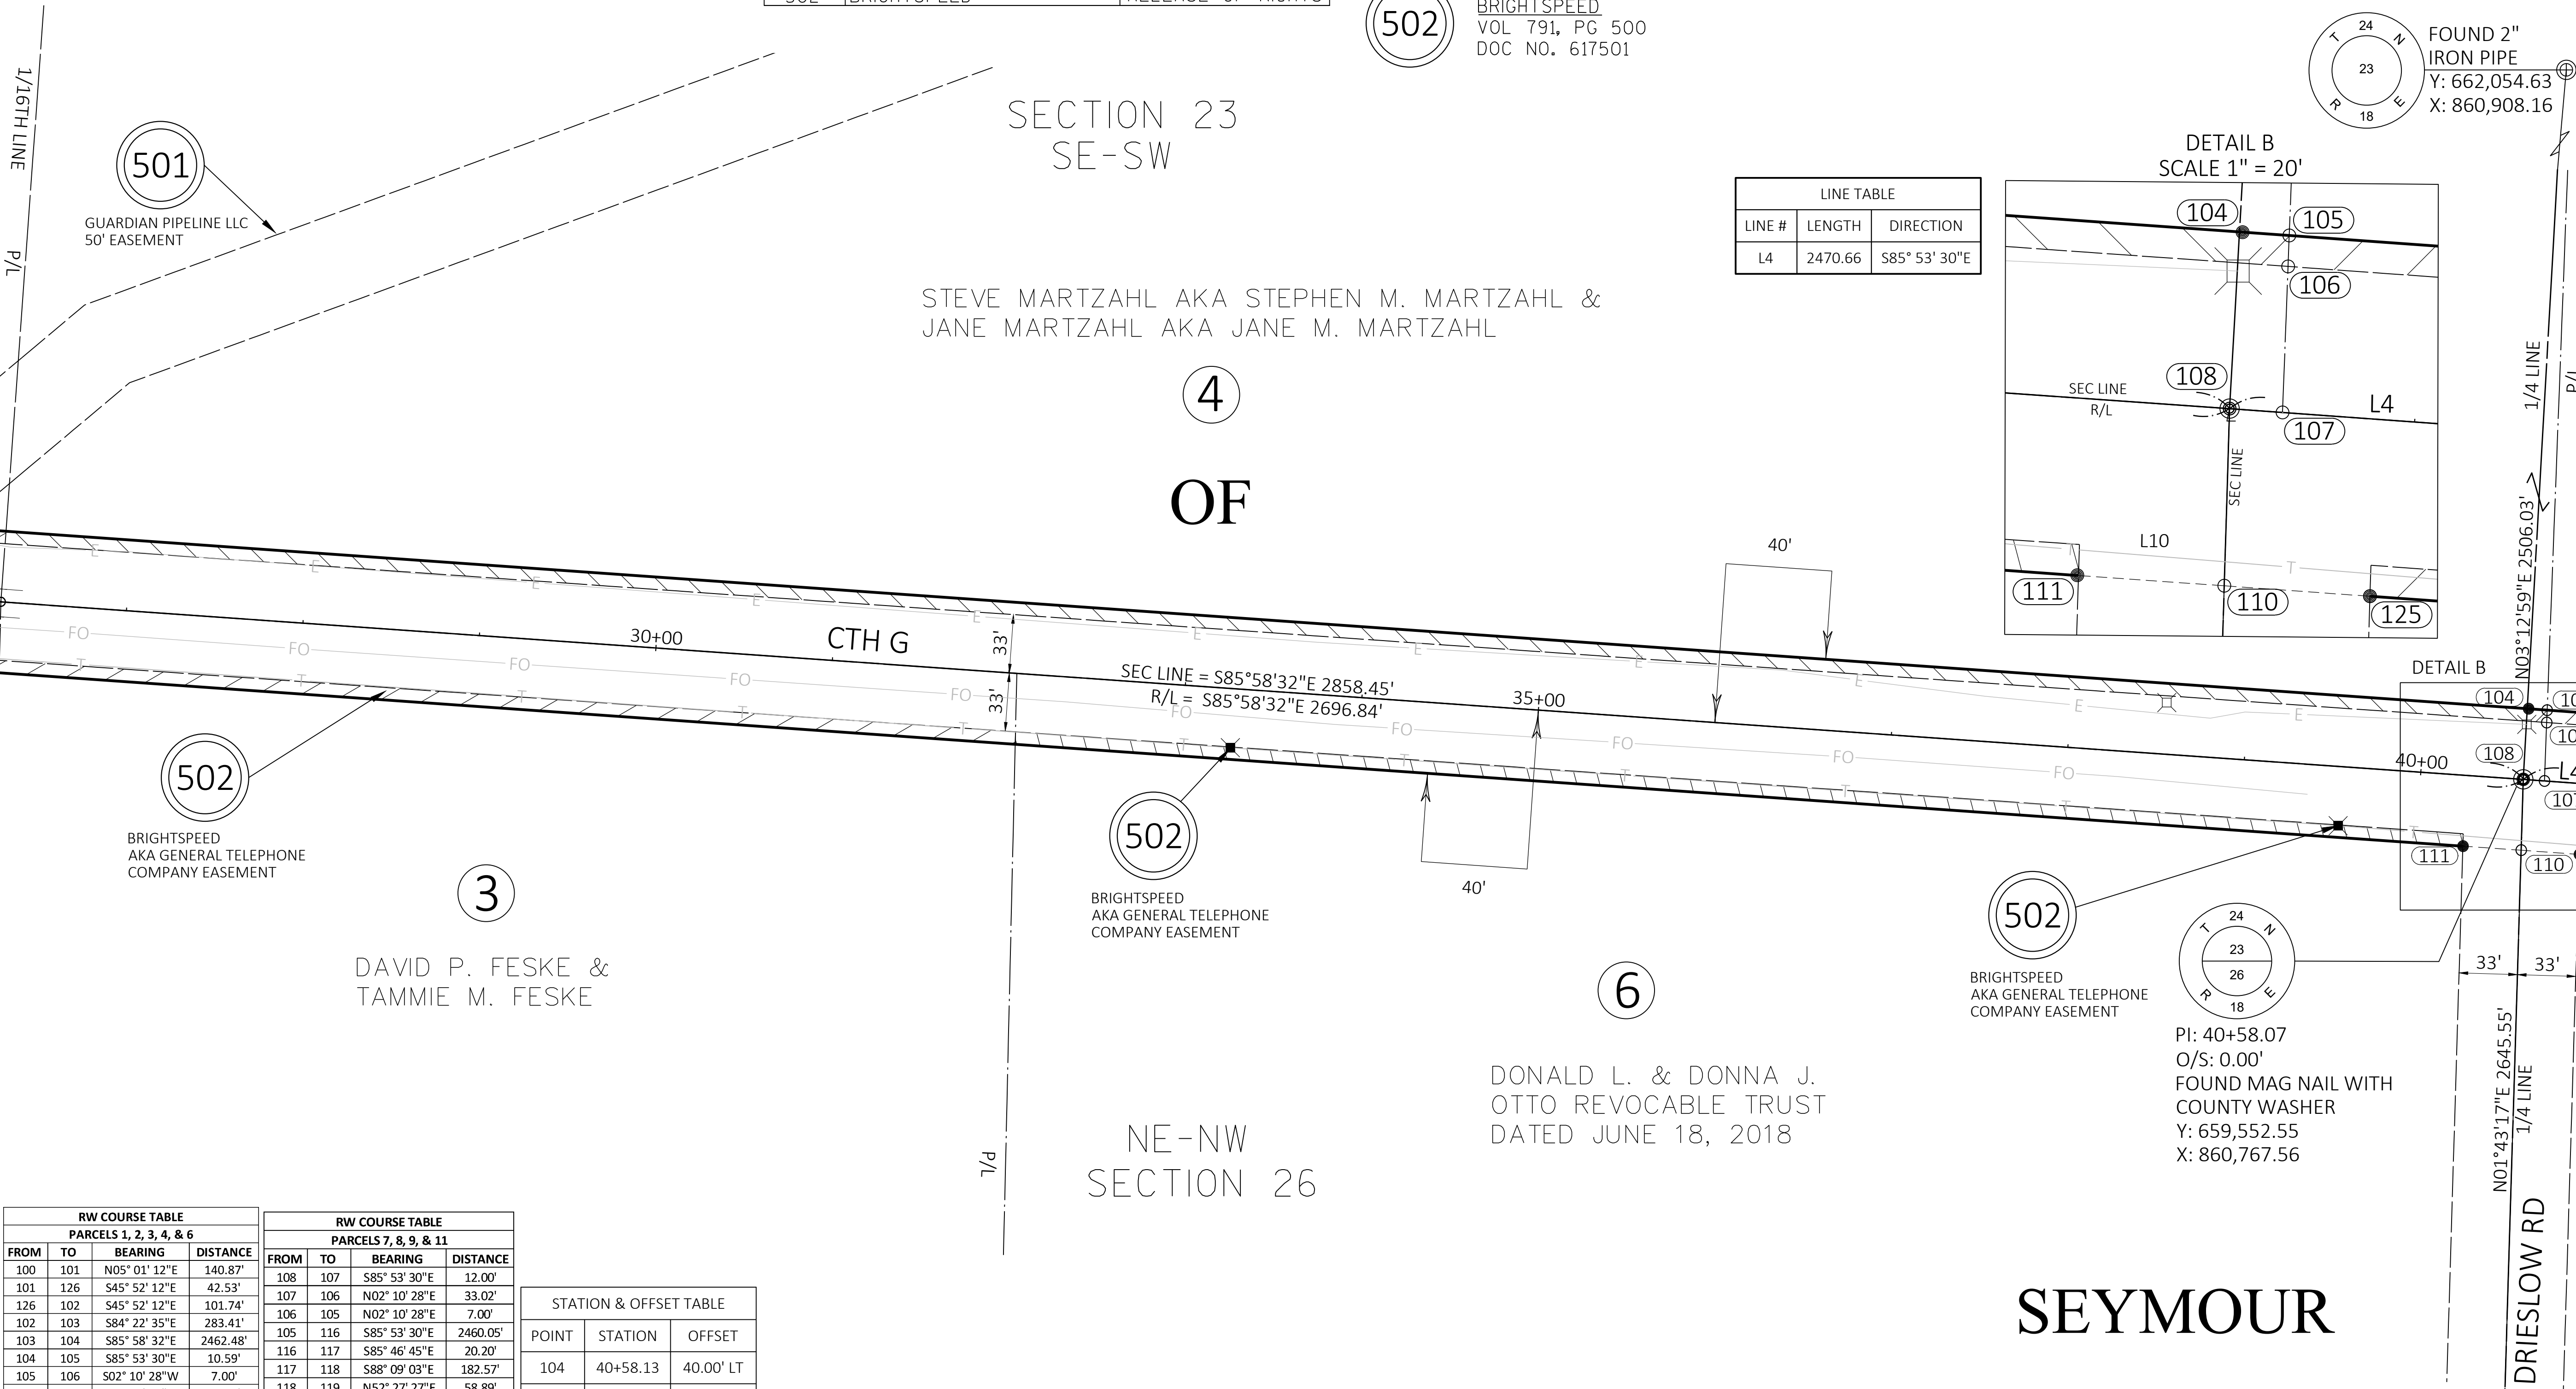

LINE TABLE		
LINE #	LENGTH	DIRECTION
L4	2470.66	S85° 53' 30"E

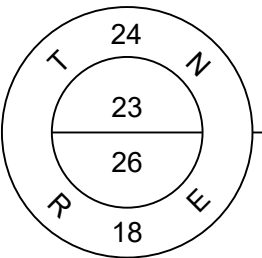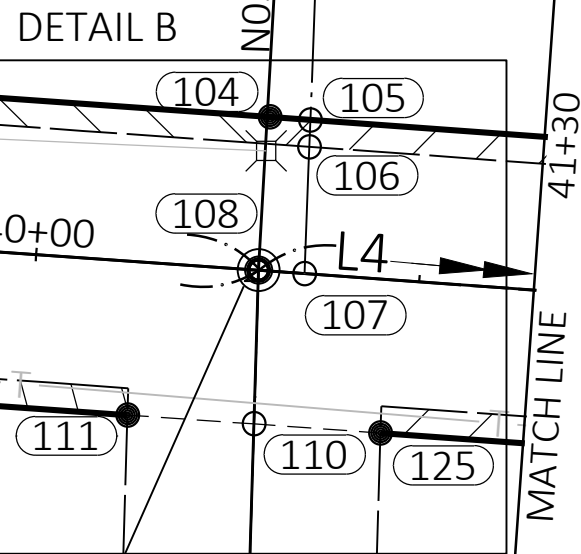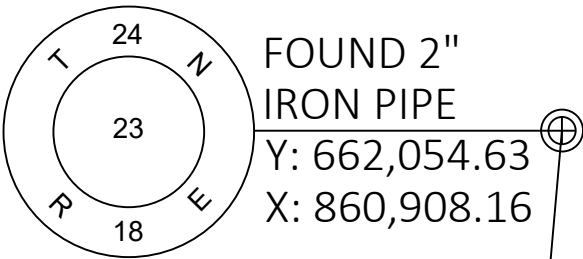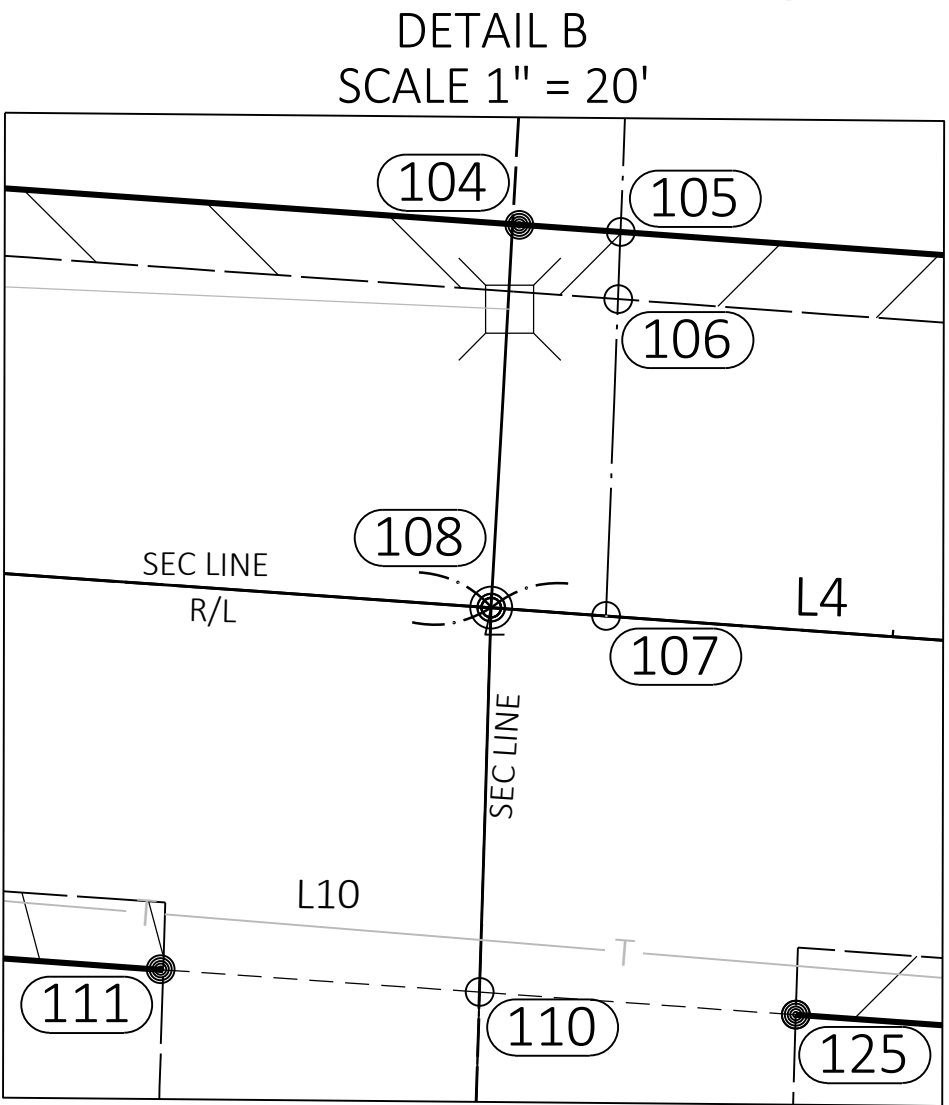

PI: 40+58.07
O/S: 0.00'
FOUND MAG NAIL WITH
COUNTY WASHER
Y: 659,552.55
X: 860,767.56

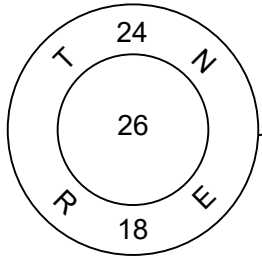

RW COURSE TABLE			
PARCELS 1, 2, 3, 4, & 6			
FROM	TO	BEARING	DISTANCE
100	101	N05° 01' 12"E	140.87'
101	126	S45° 52' 12"E	42.53'
126	102	S45° 52' 12"E	101.74'
102	103	S84° 22' 35"E	283.41'
103	104	S85° 58' 32"E	2462.48'
104	105	S85° 53' 30"E	10.59'
105	106	S02° 10' 28"W	7.00'
106	107	S02° 10' 28"W	33.02'
107	108	N85° 53' 30"W	12.00'
108	110	S01° 43' 17"W	40.03'
110	111	N85° 58' 32"W	33.03'
111	112	N85° 58' 32"W	2422.16'
112	113	N87° 30' 20"W	307.54'
113	114	S51° 53' 34"W	79.39'
114	115	S51° 53' 34"W	42.48'
115	100	N00° 54' 51"E	130.15'

RW COURSE TABLE			
PARCELS 7, 8, 9, & 11			
FROM	TO	BEARING	DISTANCE
108	107	S85° 53' 30"E	12.00'
107	106	N02° 10' 28"E	33.02'
106	105	N02° 10' 28"E	7.00'
105	116	S85° 53' 30"E	2460.05'
116	117	S85° 46' 45"E	20.20'
117	118	S88° 09' 03"E	182.57'
118	119	N52° 27' 27"E	58.89'
119	120	S10° 40' 28"W	54.12'
120	121	S10° 22' 25"W	66.38'
121	122	S10° 08' 38"W	51.80'
122	123	N37° 28' 44"W	59.63'
123	124	N85° 46' 45"W	188.22'
124	125	N85° 53' 30"W	2435.96'
125	110	N85° 53' 30"W	33.03'
110	108	N01° 43' 17"E	40.03'

STATION & OFFSET TABLE		
POINT	STATION	OFFSET
104	40+58.13	40.00' LT
105	40+68.72	40.00' LT
106	40+68.95	33.00' LT
110	40+59.74	40.00' RT
111	40+26.65	40.00' RT
125	40+92.76	40.00' RT

REVISION DATE				DATE 5-20-2024	SCALE, FEET	HWY: CTH G	R/W PROJECT NUMBER 583300	PLAT SHEET 4.05	
				GRID FACTOR		COUNTY: OUTAGAMIE	CONSTRUCTION PROJECT NUMBER 583300	PS&E SHEET	E

TOWN

SECTION 23
SW-SE

RAYMOND N. & SHIRLEY A.
VANDEN ELZEN REVOCABLE
TRUST DATED MARCH 30, 2021

502

BRIGHTSPEED
VOL 791, PG 500
DOC NO. 617501

UTILITY INTEREST REQUIRED		
UTILITY NUMBER	UTILITY OWNER	INTEREST REQUIRED
502	BRIGHTSPEED	RELEASE OF RIGHTS




GOV'T
LOT 1

9

4

4

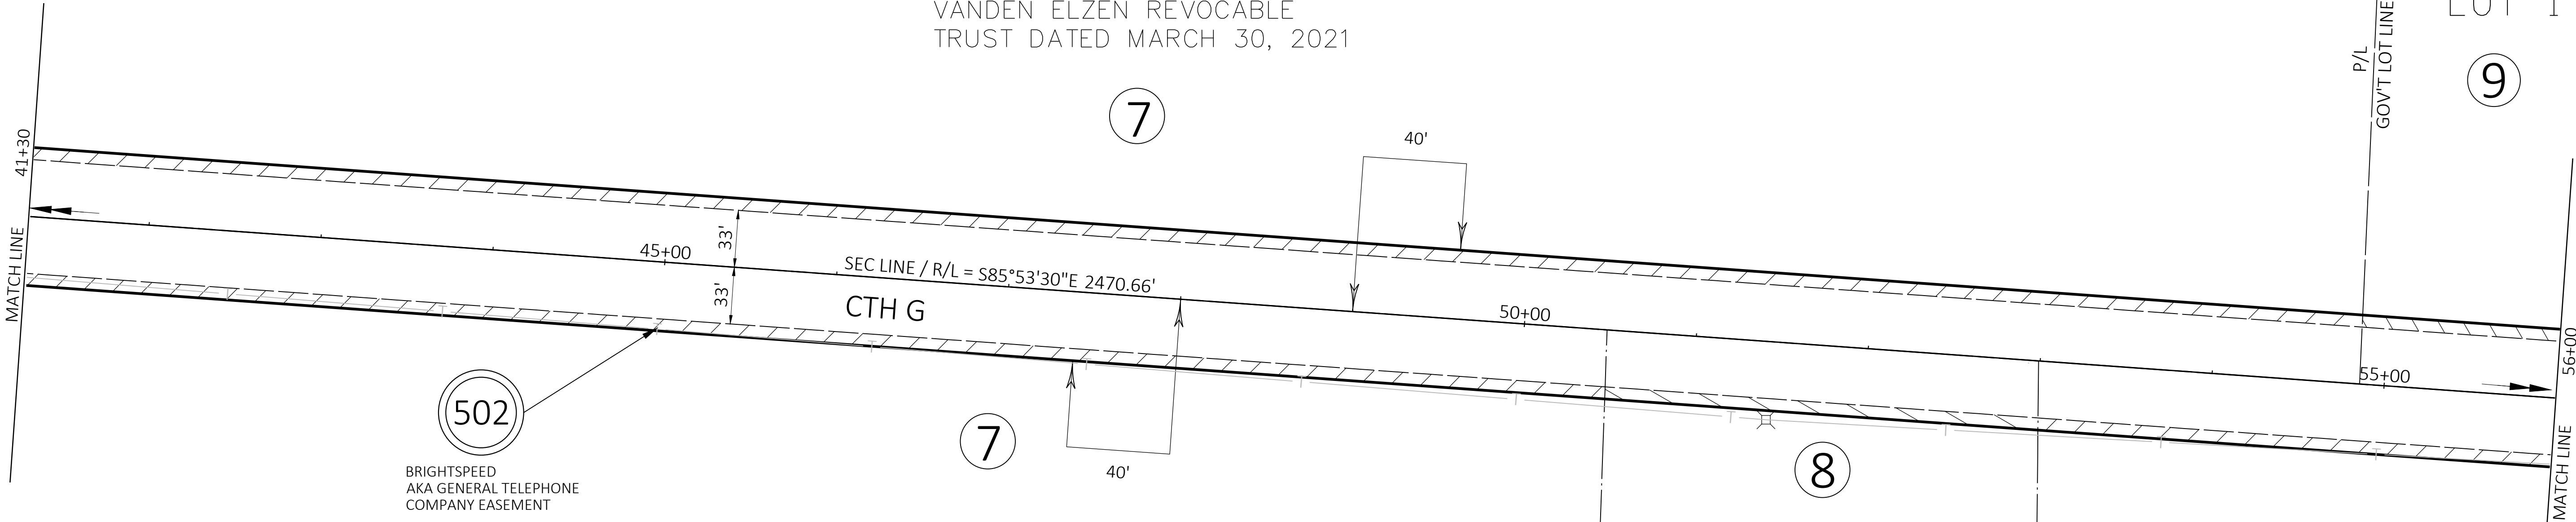

RAYMOND N. & SHIRLEY A.
VANDEN ELZEN REVOCABLE
TRUST DATED MARCH 30, 2021

OF

LOT 2
CSM 5583
DOC NO. 1749575,
VOL 32, PG 5583

GOV'T LOT 1
SECTION 26

DANIEL J. HEINDL &
CHRISTINA A. HEINDL

LOT 1
CSM 5583
DOC NO. 1749575,
VOL 32, PG 5583

SEYMOUR

RW COURSE TABLE			
PARCELS 7, 8, 9, & 11			
FROM	TO	BEARING	DISTANCE
108	107	S85° 53' 30"E	12.00'
107	106	N02° 10' 28"E	33.02'
106	105	N02° 10' 28"E	7.00'
105	116	S85° 53' 30"E	2460.05'
116	117	S85° 46' 45"E	20.20'
117	118	S88° 09' 03"E	182.57'
118	119	N52° 27' 27"E	58.89'
119	120	S10° 40' 28"W	54.12'
120	121	S10° 22' 25"W	66.38'
121	122	S10° 08' 38"W	51.80'
122	123	N37° 28' 44"W	59.63'
123	124	N85° 46' 45"W	188.22'
124	125	N85° 53' 30"W	2435.96'
125	110	N85° 53' 30"W	33.03'
110	108	N01° 43' 17"E	40.03'

REVISION DATE 	DATE 5-20-2024		SCALE, FEET 0 50 100	HWY: CTH G	R/W PROJECT NUMBER 583300	PLAT SHEET 4.06	E
	GRID FACTOR			COUNTY: OUTAGAMIE	CONSTRUCTION PROJECT NUMBER 583300	PS&E SHEET	

UTILITY INTEREST REQUIRED		
UTILITY NUMBER	UTILITY OWNER	INTEREST REQUIRED
502	BRIGHTSPEED	RELEASE OF RIGHTS
504	CHARTER	RELEASE OF RIGHTS

502

BRIGHTSPEED
VOL 791, PG 500
DOC NO. 617501


504

CHARTER
NO EASEMENT OF RECORD



4

4

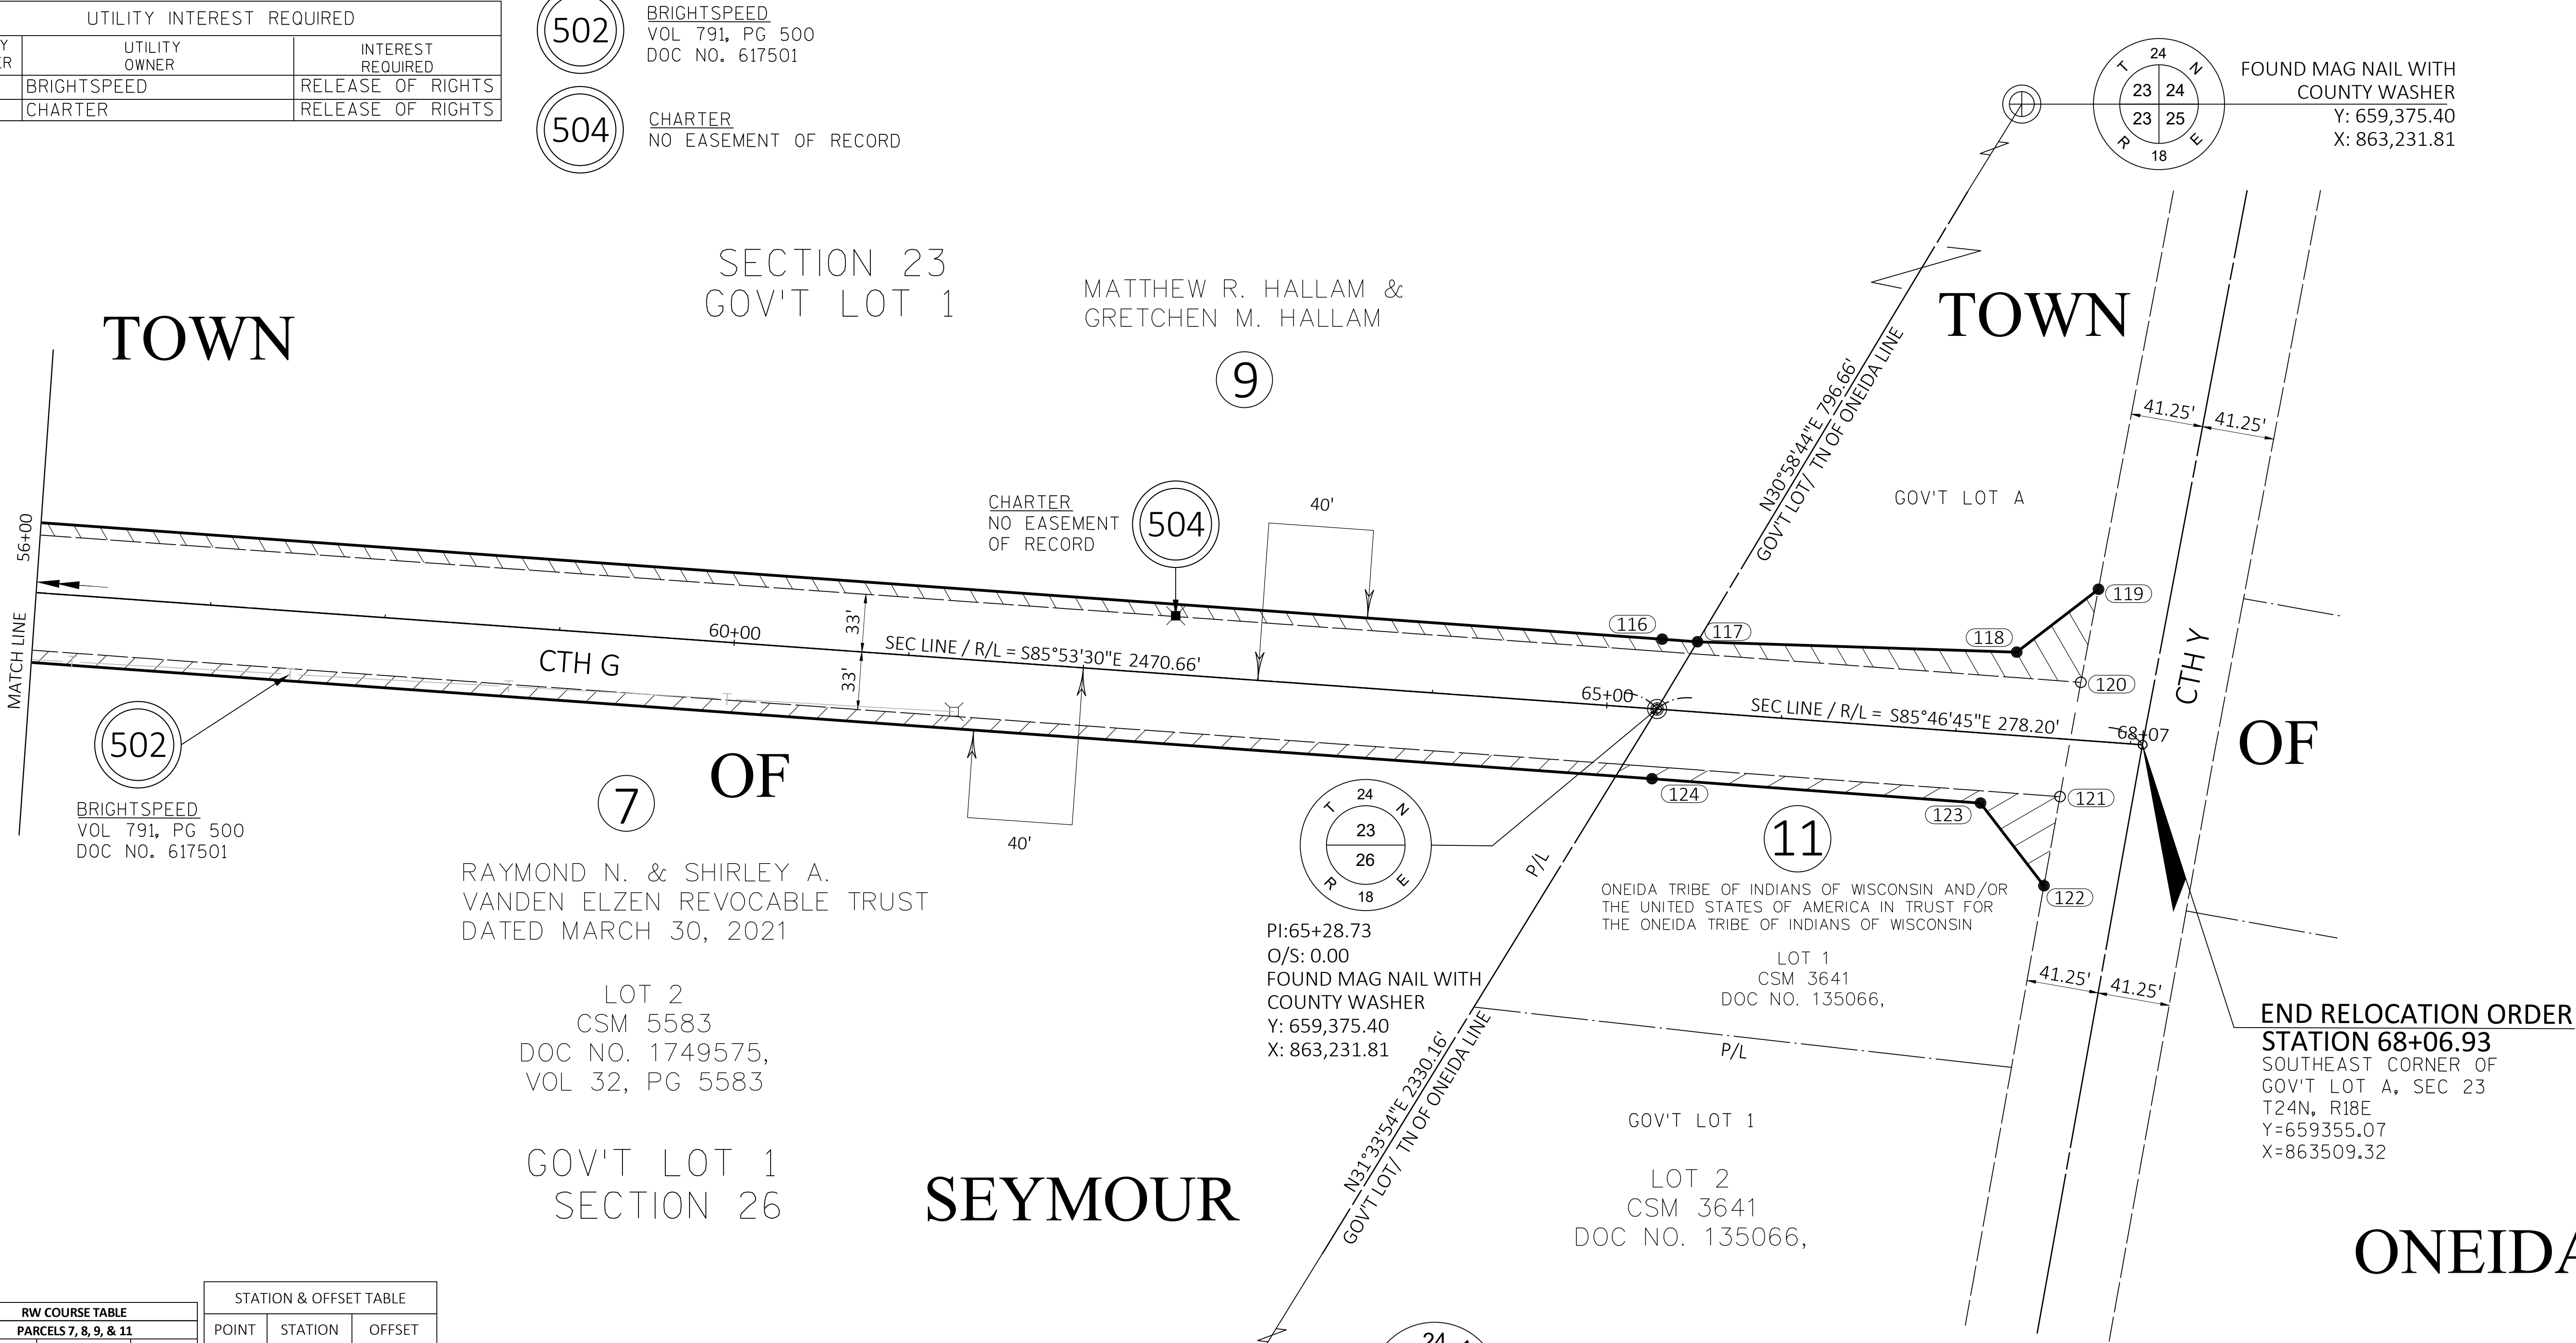

RW COURSE TABLE				STATION & OFFSET TABLE		
PARCELS 7, 8, 9, & 11				POINT	STATION	OFFSET
FROM	TO	BEARING	DISTANCE			
108	107	S85° 53' 30"E	12.00'	116	65+28.70	40.00' LT
107	106	N02° 10' 28"E	33.02'	117	65+48.90	40.00' LT
106	105	N02° 10' 28"E	7.00'	118	67+31.31	47.56' LT
105	116	S85° 53' 30"E	2460.05'	119	67+75.23	86.78' LT
116	117	S85° 46' 45"E	20.20'	120	67+69.15	33.00' LT
117	118	S88° 09' 03"E	182.57'	121	67+62.04	33.00' RT
118	119	N52° 27' 27"E	58.89'	122	67+56.69	84.52' RT
119	120	S10° 40' 28"W	54.12'	123	67+17.03	40.00' RT
120	121	S10° 22' 25"W	66.38'	124	65+28.80	40.00' RT
121	122	S10° 08' 38"W	51.80'			
122	123	N37° 28' 44"W	59.63'			
123	124	N85° 46' 45"W	188.22'			
124	125	N85° 53' 30"W	2435.96'			
125	110	N85° 53' 30"W	33.03'			
110	108	N01° 43' 17"E	40.03'			

REVISION DATE				DATE 5-20-2024	SCALE, FEET 050100	HWY: CTH G	R/W PROJECT NUMBER 583300	PLAT SHEET 4.07	
				GRID FACTOR		COUNTY: OUTAGAMIE	CONSTRUCTION PROJECT NUMBER 583300	PS&E SHEET	E