

COUNTY AND HIGHWAY	ROUTE AND SECTION	CLASS AND AGREEMENT	STATE	FEDERAL	FEDERAL DIVISION OFFICE	SHEET NUMBER	TOTAL SHEETS
44.6	112.0			11.1	4	4	

LOCATION SKETCH

SCALE: 0 1/2 1 MILE

STA. 19+99.6 BEG. OF RELOCATION ORDER

STA. 348+42.6 END OF RELOCATION ORDER

SCHEDULE OF LAND AND INTEREST REQUIRED

NO.	OWNER	ACRES REQ'D.	INTEREST REQUIRED
2	CLARENCE KREUTZBERG	0.48	HIGHWAY EASEMENT
3	ROBERT IMMEL	0.55	"
4	WILFORD IMMEL	0.22	"
5	MAHLON BUNGERT	0.25	"
6	WILFORD IMMEL	0.03	"

TITLE BLOCK

STATE HIGHWAY COMMISSION OF WISCONSIN
 PLAT OF RIGHT OF WAY REQUIRED
 PROJECT S 0112 (1)
 STH. 76 — MACKVILLE ROAD
 C.T.H. "O" OUTAGAMIE COUNTY

LENGTH = 6.220 MILES

DATE: APRIL 25, 1961

0"-2

STATE HIGHWAY COMMISSION OF WISCONSIN

PLAT OF RIGHT OF WAY REQUIRED

PROJECT S 0112 (1)

ST.H. 76 — MACKVILLE ROAD

C.T.H. "O" OUTAGAMIE COUNTY


SCALE

0' 100' 200' 400'


LENGTH = 6.220 MILES

DATED APRIL 25, 1961


"O"-2

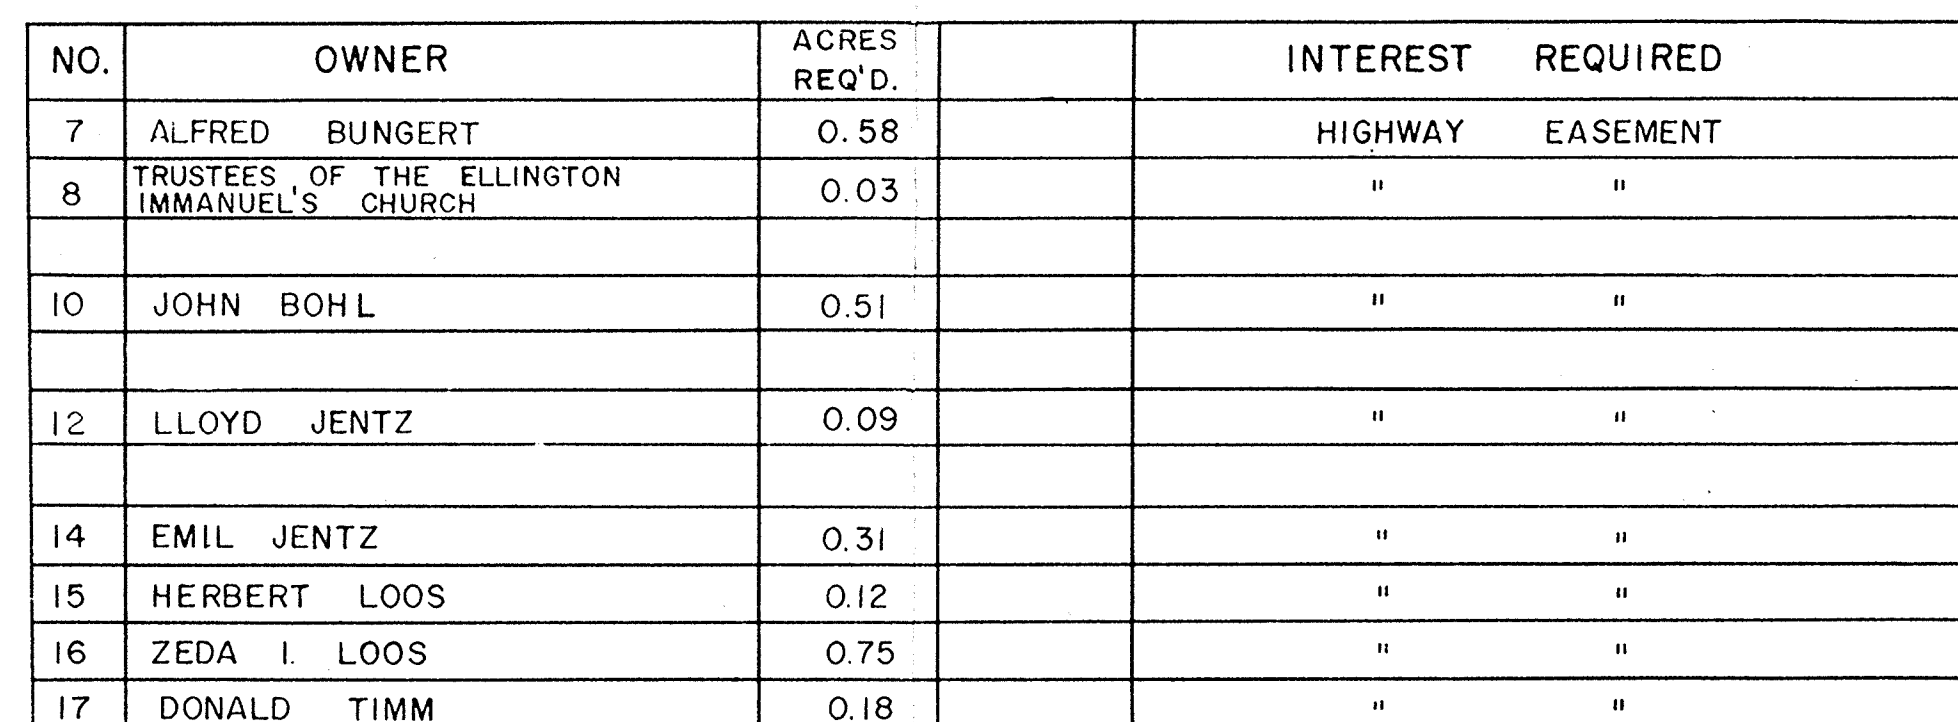

STATE HIGHWAY COMMISSION OF WISCONSIN
PLAT OF RIGHT OF WAY REQUIRED
PROJECT S 0112 (1)
S.T.H. 76 — MACKVILLE ROAD
C.T.H. "O" OUTAGAMIE COUNTY

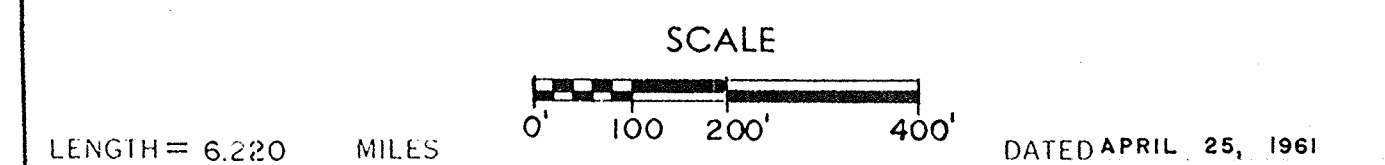

COUNTY AND HIGHWAY	ROUTE AND SECTION	CLASS AND AGREEMENT	FEDERAL DIVISION OFFICE	SHEET NUMBER	TOTAL SHEETS
446	112.0	STATE FEDERAL	4	42	

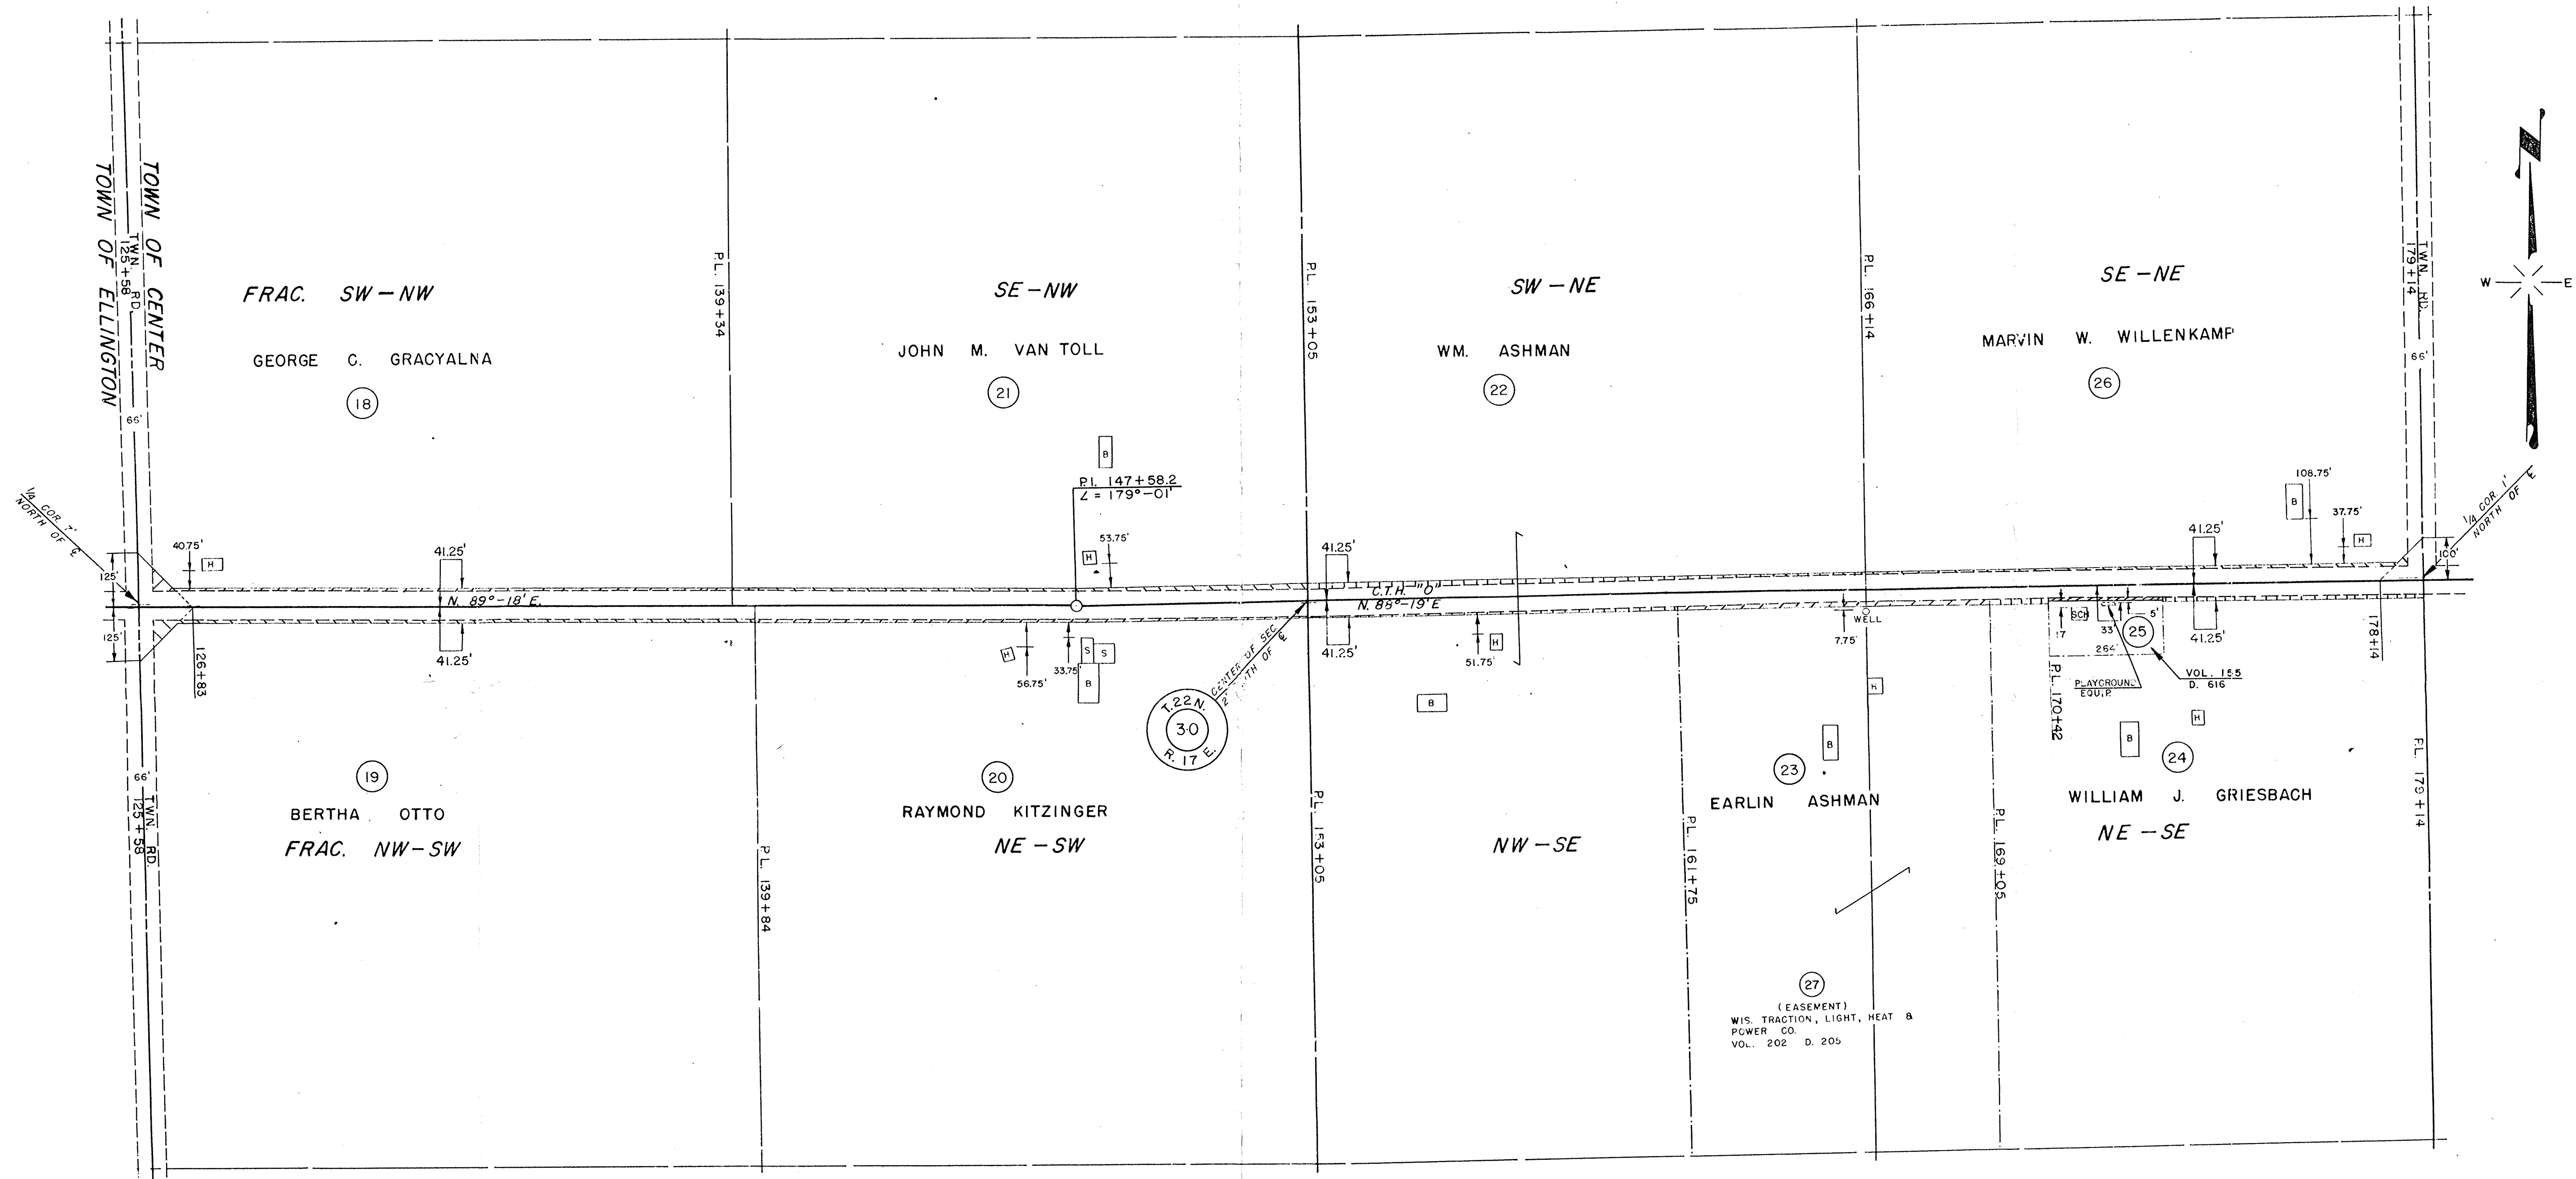


SCHEDULE OF LAND AND INTEREST REQUIRED

NO.	OWNER	ACRES REQ'D.	INTEREST REQUIRED
18	GEORGE C. GRACYALNA	0.16	HIGHWAY EASEMENT
19	BERTHA OTTO	0.42	" "
20	RAYMOND KITZINGER	0.21	" "
21	JOHN M. VAN TOLL	0.29	" "
22	WM. ASHMAN	0.41	" "
23	EARLIN ASHMAN	0.16	" "
24	WILLIAM J. GRIESBACH	0.42	" "
25	SCHOOL DIST. NO. 2	0.02	" "
26	MARVIN W. WILLENKAMP	0.19	" "
27	WIS. TRACTION, LIGHT, HEAT, & POWER CO.		" "

STATE HIGHWAY COMMISSION OF WISCONSIN
PLAT OF RIGHT OF WAY REQUIRED
PROJECT S 0112 (1)
S.T.H. 76 — MACKVILLE ROAD
C.T.H. "O" OUTAGAMIE COUNTY

SCALE
0' 100' 200' 400'
LENGTH = 6.220 MILES
DATED APRIL 25, 1961

COUNTY AND HIGHWAY	ROUTE AND SECTION	CLASS AND AGREEMENT		FEDERAL DIVISION OFFICE	SHEET NUMBER	TOTAL SHEETS
44.6	112.0	STATE	FEDERAL	4	4.3	

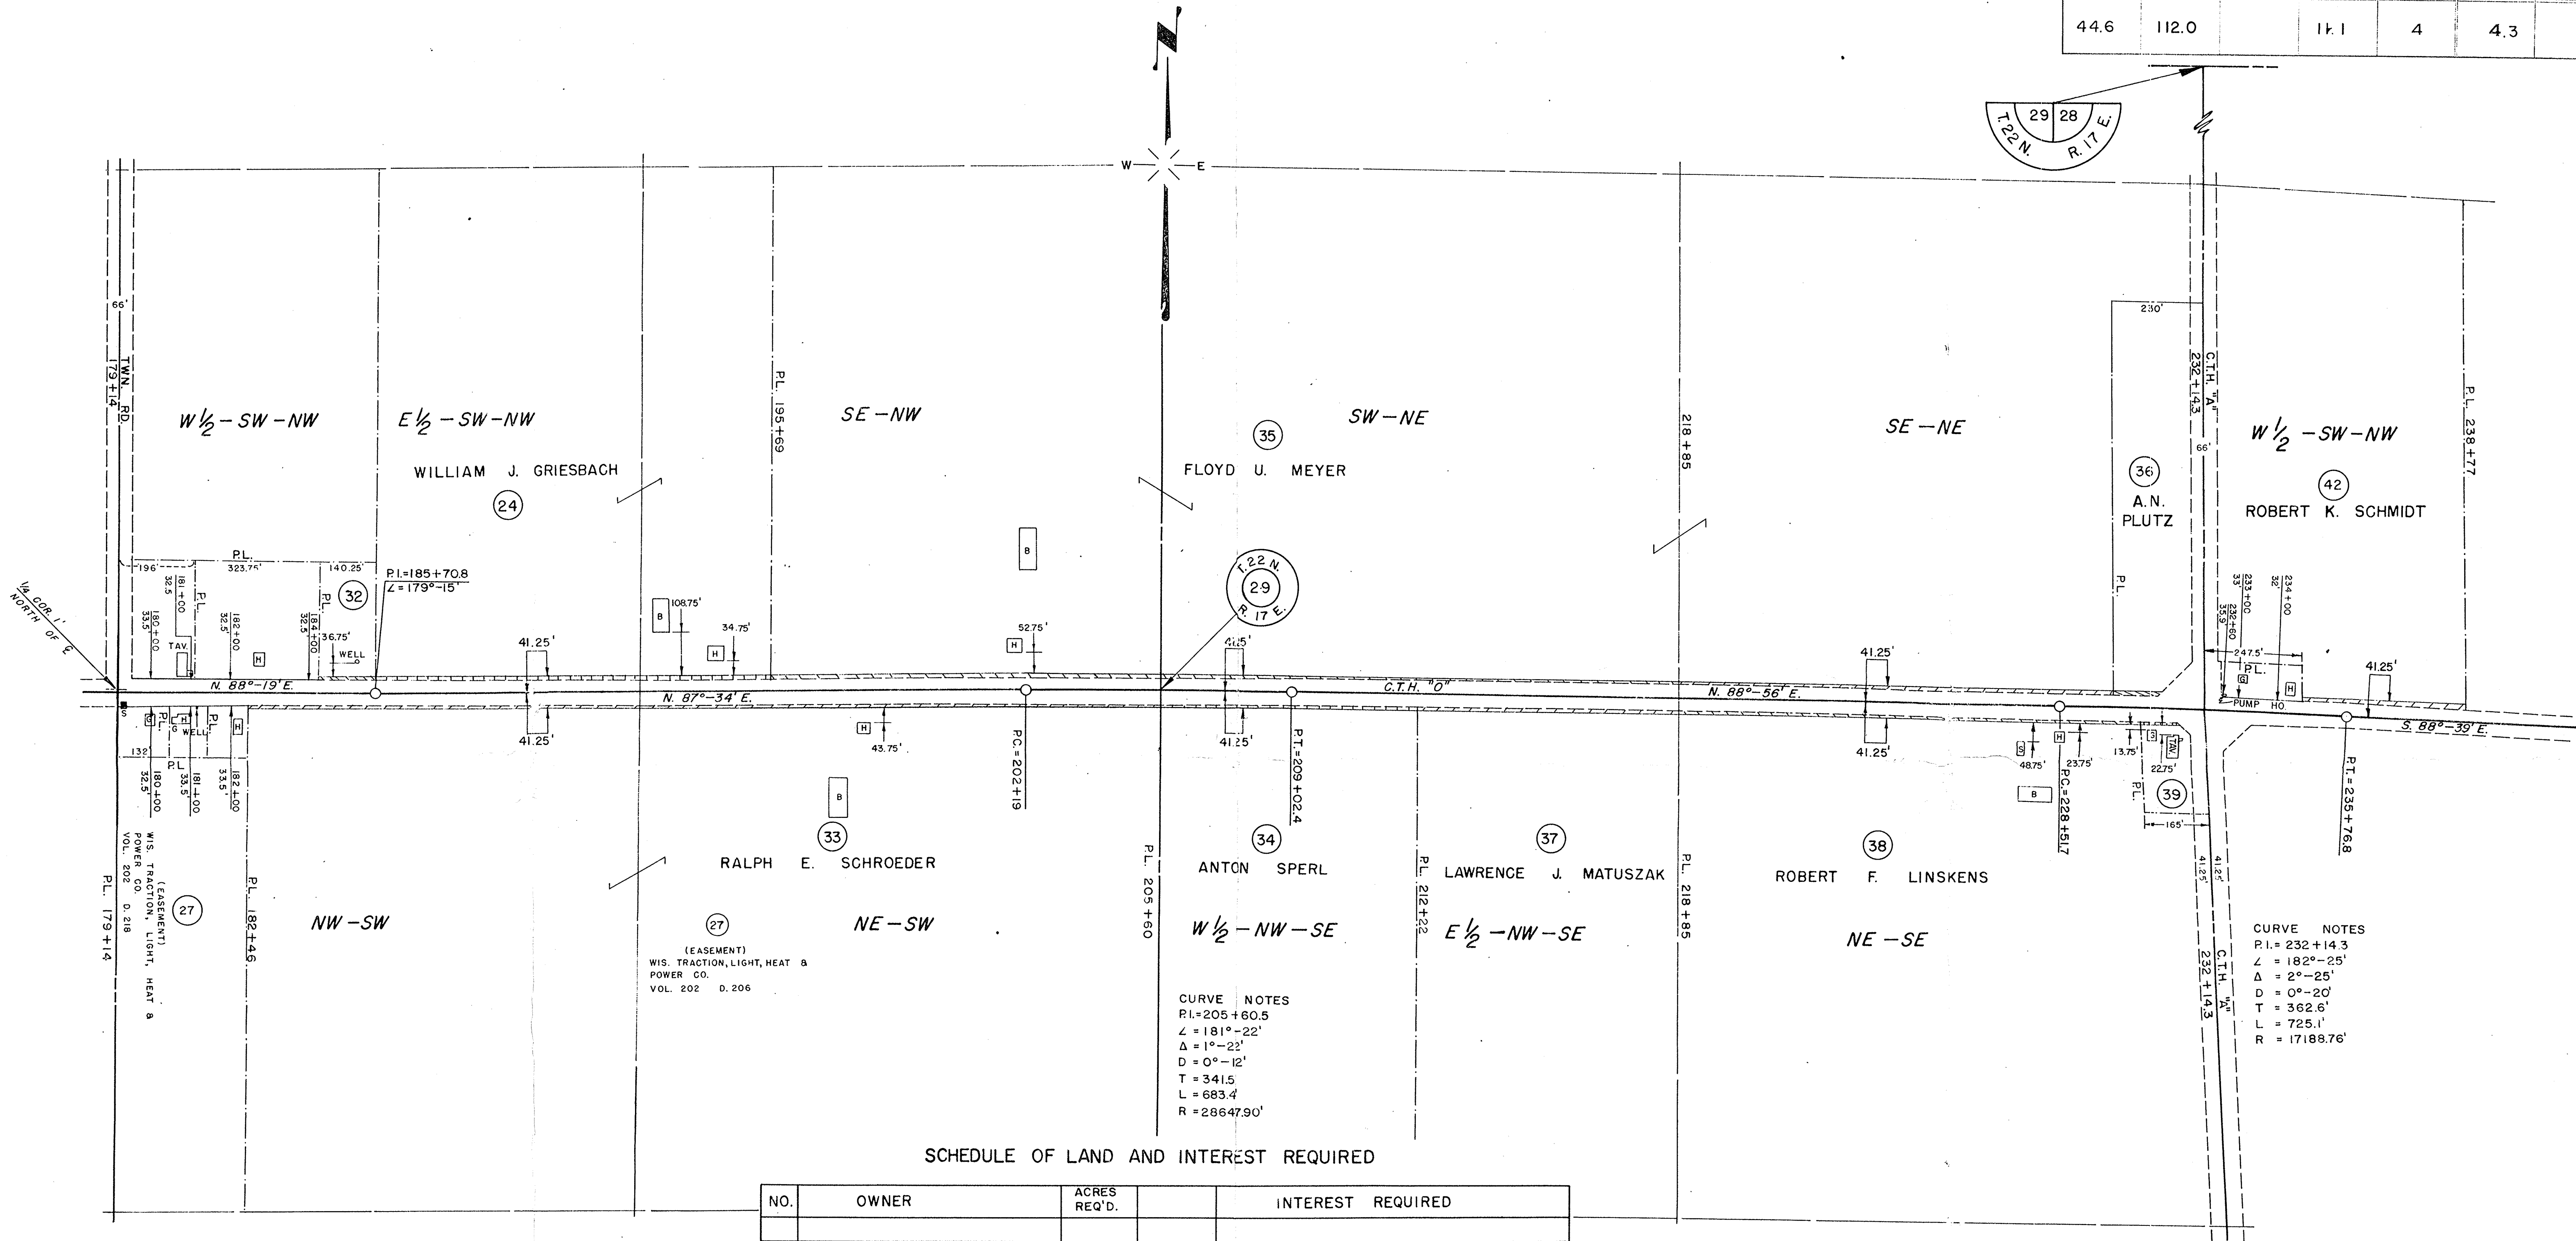

CURVE NOTES
P.I. = 205 + 60.5
L = 181° - 22'
Δ = 1° - 22'
D = 0° - 12'
T = 341.5
L = 683.4
R = 28647.90'

CURVE NOTES
P.I. = 232 + 14.3
L = 182° - 25'
Δ = 2° - 25'
D = 0° - 20'
T = 362.6
L = 725.1
R = 17188.76'

SCHEDULE OF LAND AND INTEREST REQUIRED

NO.	OWNER	ACRES REQ'D.	INTEREST REQUIRED
42	ROBERT K. SCHMIDT		SEE SHEET NO. 4.4
32	ANNA KERSTEN	0.03	HIGHWAY EASEMENT
24	WILLIAM J. GRIESBACH		SEE SHEET NO. 4.2
33	RALPH E. SCHROEDER	0.37	HIGHWAY EASEMENT
34	ANTON SPERL	0.15	" "
35	FLOYD U. MEYER	0.51	" "
36	ALPHONSE N. PLUTZ	0.02	" "
37	LAWRENCE J. MATUSZAK	0.19	" "
38	ROBERT F. LINSKENS	0.29	" "
39	PAUL MANTHEY	0.02	" "
27	WIS. TRACTION LIGHT, HEAT & POWER CO.		" "

STATE HIGHWAY COMMISSION OF WISCONSIN

PLAT OF RIGHT OF WAY REQUIRED

PROJECT S 0112(1)

S.T.H. 76 — MACKVILLE ROAD

C.T.H. "O" OUTAGAMIE COUNTY


SCALE

0' 100' 200' 400'

LENGTH = 6.220 MILES

DATED APRIL 25, 1961

COUNTY AND HIGHWAY	ROUTE AND SECTION	CLASS AND AGREEMENT STATE FEDERAL	FEDERAL DIVISION OFFICE	SHEET NUMBER	TOTAL SHEETS
44.6	112.0	11.1	4	4.4	

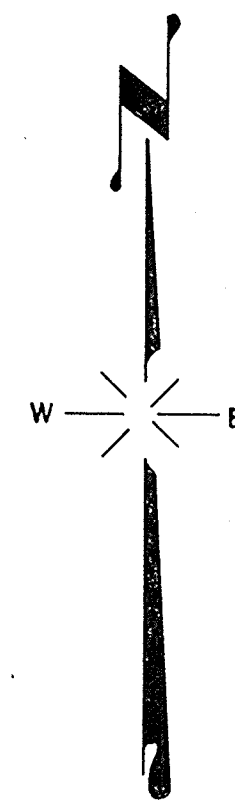

CURVE NOTES
 P.I. = 232 + 14.2
 L = 182° - 25'
 Δ = 2° - 25'
 D = 0° - 20'
 T = 362.6'
 L = 725.1'
 R = 17,188.76

CURVE NOTES
 P.I. = 253 + 70.7
 L = 222° - 00'
 Δ = 42° - 00'
 D = 4° - 00'
 T = 550'
 L = 1050'
 R = 1432.69'

SCHEDULE OF LAND AND INTEREST REQUIRED

NO.	OWNER	ACRES REQ'D.	INTEREST	REQUIRED
40	JOHN SCHMIDT	0.23	HIGHWAY	EASEMENT
41	HAROLD BAUMANN	1.06	"	"
42	ROBERT K. SCHMIDT	0.76	"	"
43	MARTIN JARCHOW	0.38	"	"
1	WIS. MICHIGAN POWER CO.		"	"
27	WIS. TRACTION LIGHT, HEAT & POWER CO.		"	"

STATE HIGHWAY COMMISSION OF WISCONSIN

PLAT OF RIGHT OF WAY REQUIRED

PROJECT S 0112 (1)

S.T.H. 76 — MACKVILLE ROAD

C.T.H. "O" OUTAGAMIE COUNTY

SCALE




LENGTH = 6.220

MILES

DATED APRIL 25, 1961

COUNTY AND HIGHWAY	ROUTE AND SECTION	CLASS AND AGREEMENT		FEDERAL DIVISION OFFICE	SHEET NUMBER	TOTAL SHEETS
44.6	112.0	STATE	FEDERAL	4	4.5	

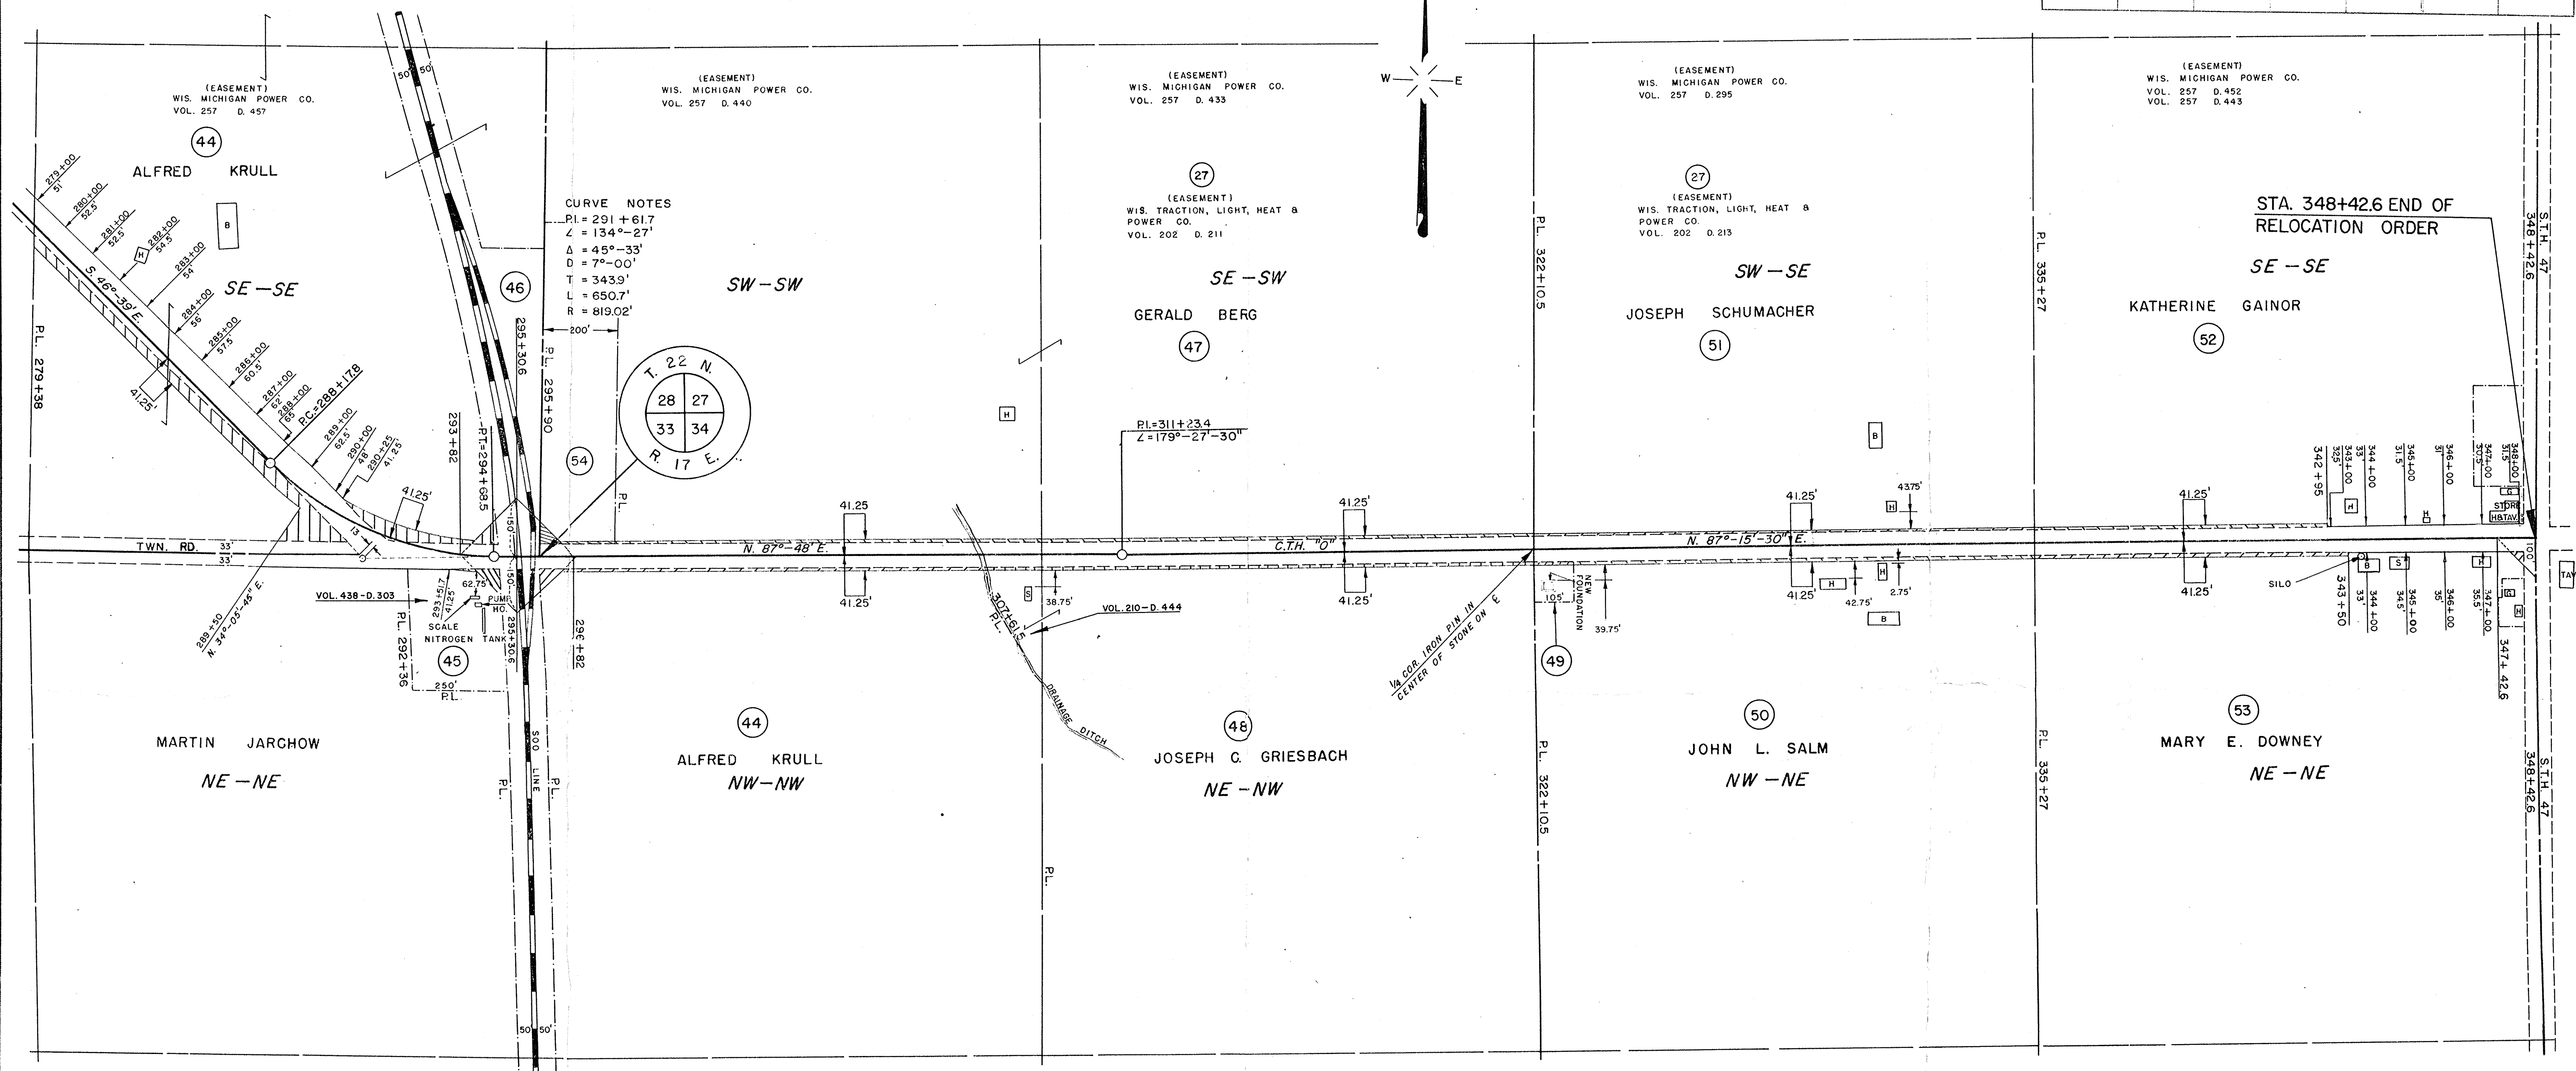

SCHEDULE OF LAND AND INTEREST REQUIRED

NO.	OWNER	ACRES REQ'D.	INTEREST REQUIRED
44	ALFRED KRULL	1.52	HIGHWAY EASEMENT
45	VALLEY NITROGEN CO.	0.08	" "
46	WIS. & NORTHERN RR. CO.		PERMIT
47	GERALD BERG	0.37	HIGHWAY EASEMENT
48	JOSEPH C. GRIESBACH	0.33	" "
49	HOWARD MC GUIRE	0.02	" "
50	JOHN L. SALM	0.28	" "
51	JOSEPH SCHUMACHER	0.20	" "
52	KATHERINE GAINOR	0.12	" "
53	MARY E. DOWNEY	0.19	" "
27	WIS. TRACTION, LIGHT, HEAT & POWER CO.		" "
54	ALVIN W. MUELLER	0.06	" "

STATE HIGHWAY COMMISSION OF WISCONSIN
 PLAT OF RIGHT OF WAY REQUIRED
 PROJECT S 0112 (I)
 S.T.H. 76 — MACKVILLE ROAD
 C.T.H. "O" OUTAGAMIE COUNTY

SCALE
 0' 100' 200' 400'
 LENGTH = 6.220 MILES
 DATED APRIL 25, 1961