



PARCEL NUMBER	OWNER	INTEREST REQUIRED	LHE ACRES	NEW R/W REQUIRED	EXISTING R/W	TOTAL R/W REQUIRED	TOTAL REMAINING ACRES	OPERATIONS PROJECT NO.
1	THEODORE THELOSEN	FEE		0.29	0.72	1.01	49.55	4989-0-02
2	HAROLD WIEDENHAUPT	FEE		0.16	0.99	1.15	59.35	4989-0-02

SCHEDULE OF LANDS AND INTERESTS REQUIRED

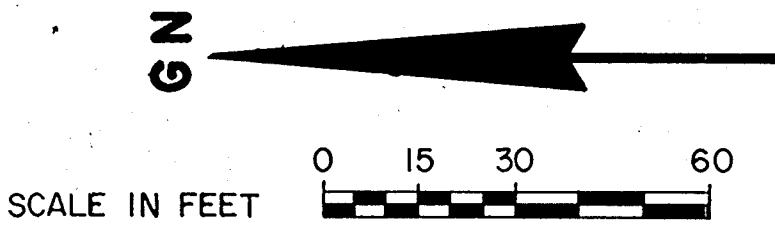

R/W PROJECT NUMBER	4989-0-01
FEDERAL PROJECT NUMBER	
PLAT OF RIGHT OF WAY REQUIRED FOR	
WASHINGTON STREET, KIMBERLY & COMBINED LOCKS (C. & N.W. R.R. TRACKS — C.T.H. "CE") C.T.H. "N" OUTAGAMIE COUNTY	
CONSTRUCTION PROJECT NUMBER	

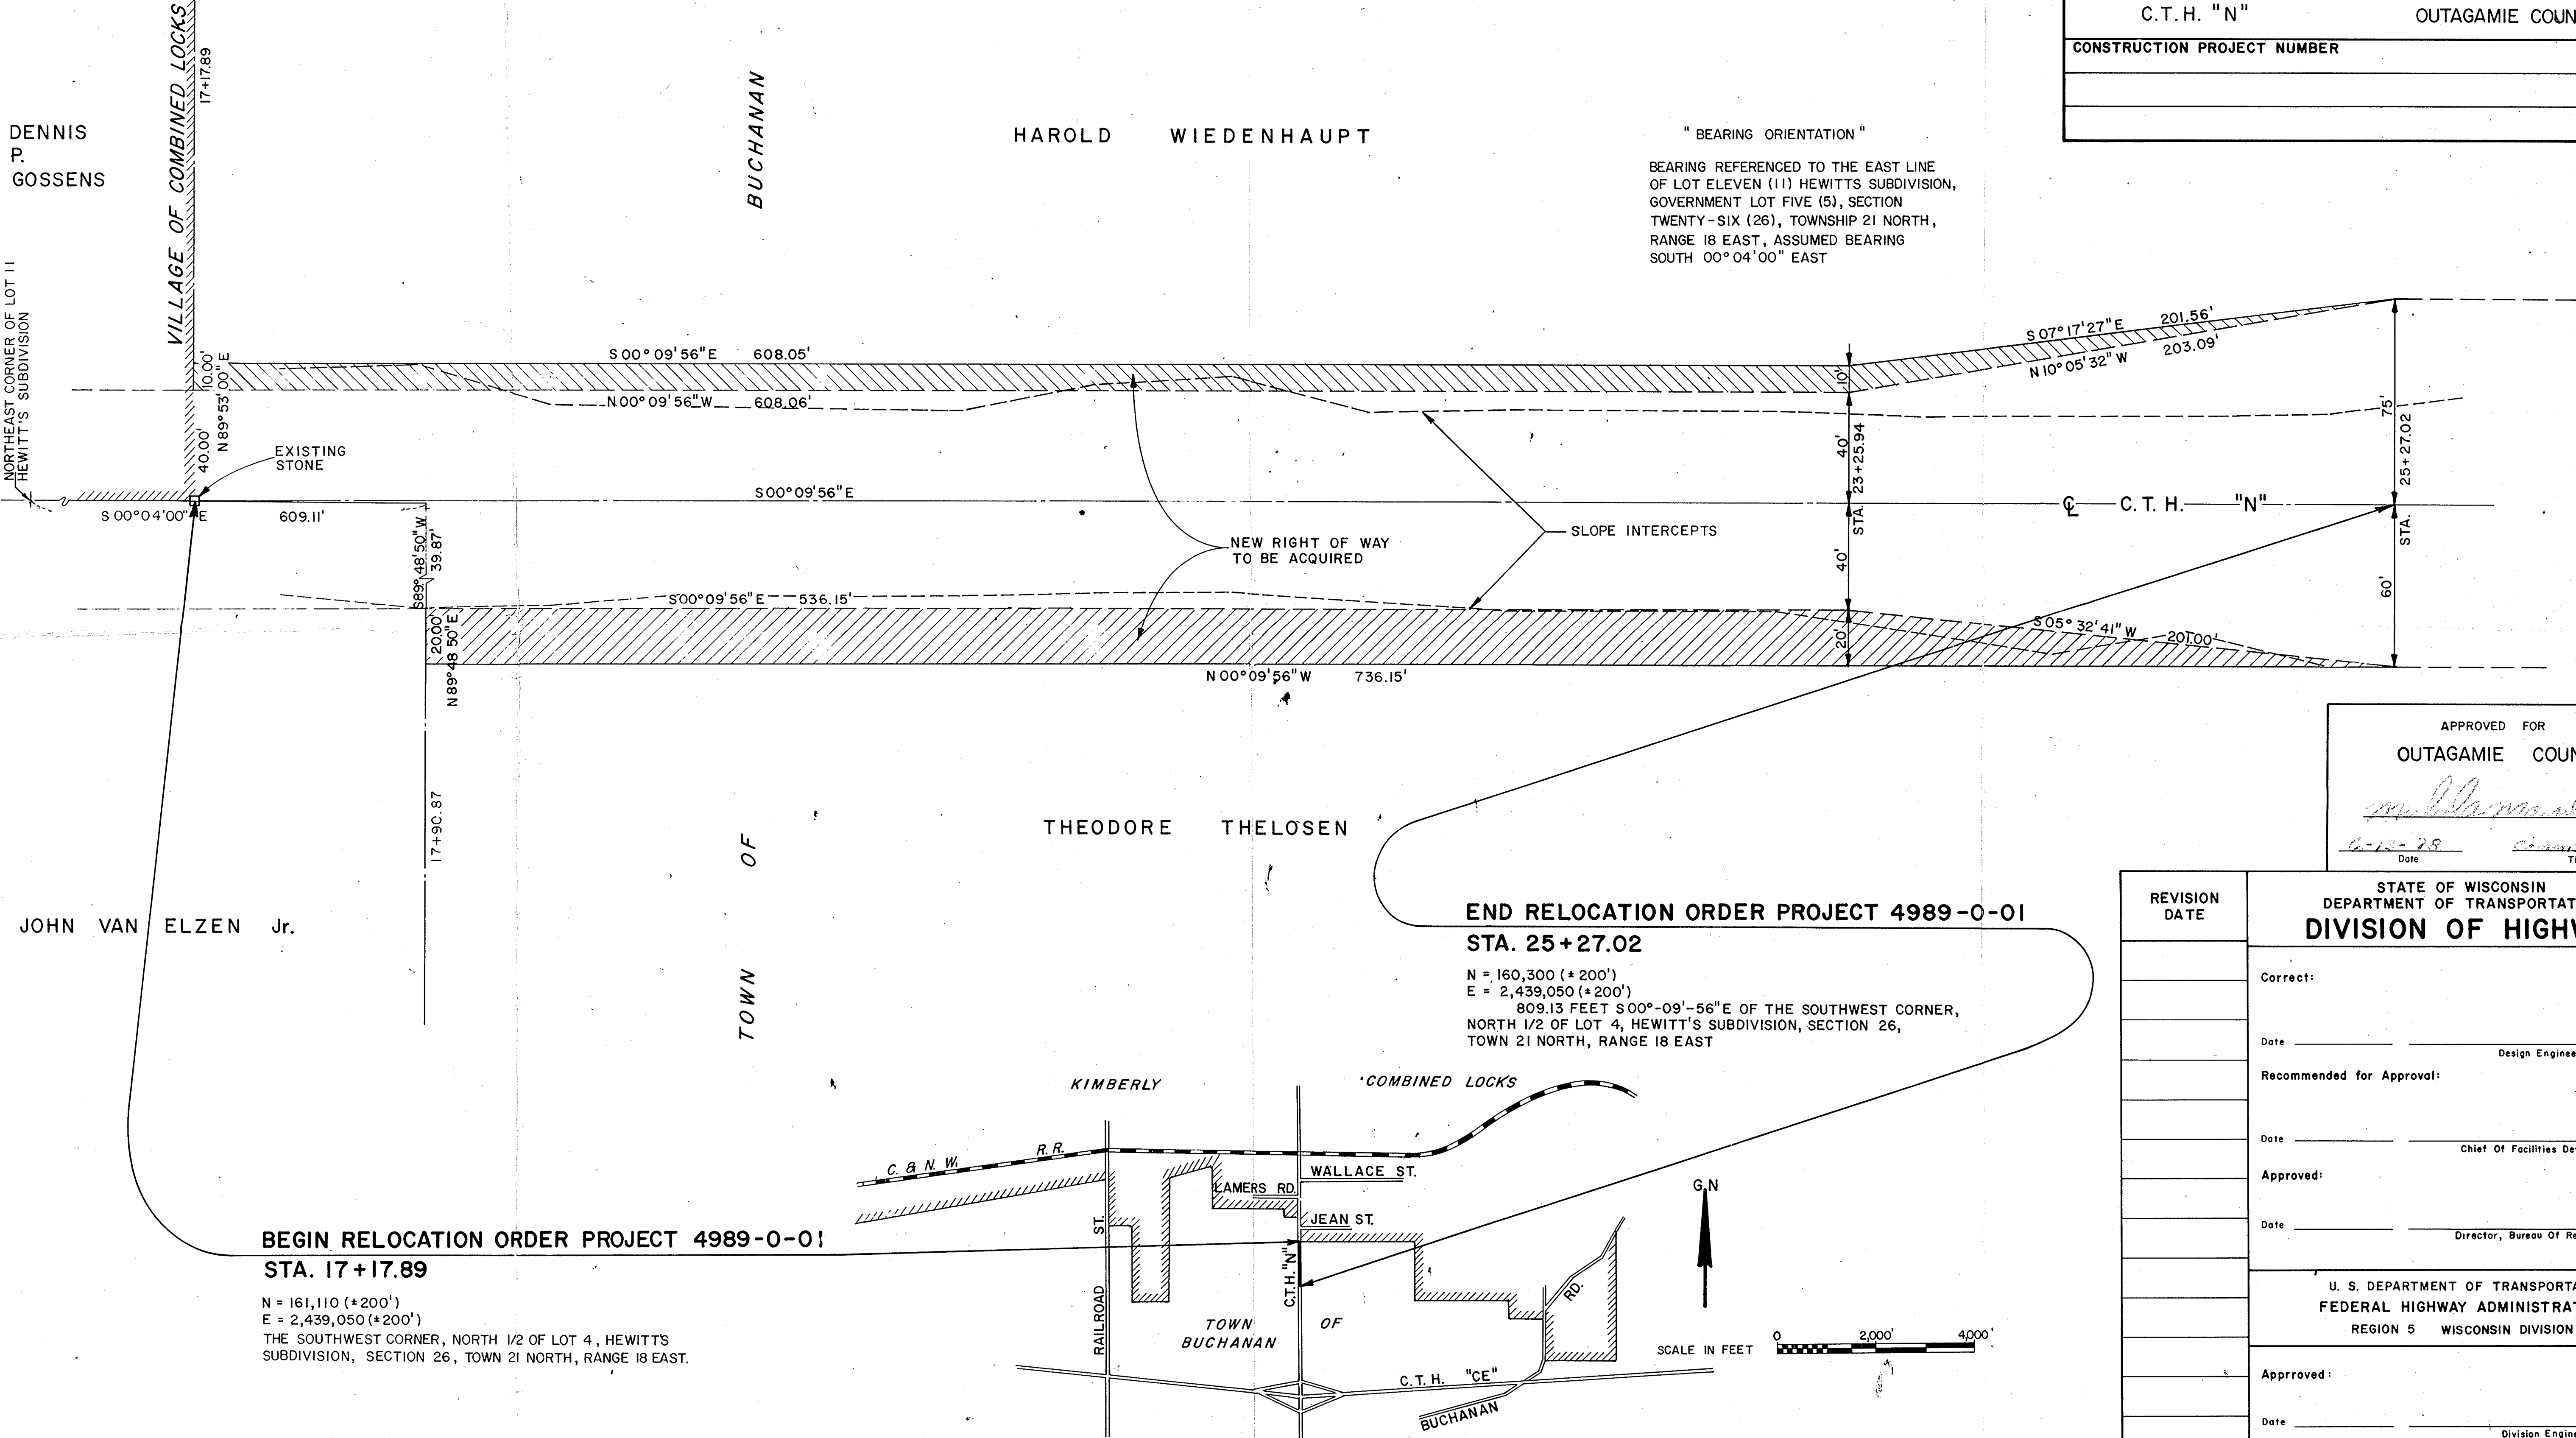

" BEARING ORIENTATION "

BEARING REFERENCED TO THE EAST LINE
OF LOT ELEVEN (11) HEWITT'S SUBDIVISION,
GOVERNMENT LOT FIVE (5), SECTION
TWENTY-SIX (26), TOWNSHIP 21 NORTH,
RANGE 18 EAST, ASSUMED BEARING
SOUTH 00°04'00" EAST

APPROVED FOR	OUTAGAMIE COUNTY
<i>[Signature]</i>	
Date	Title
6-12-79	Commissioner

REVISION DATE	STATE OF WISCONSIN DEPARTMENT OF TRANSPORTATION DIVISION OF HIGHWAYS
	Correct:
	Date _____ Design Engineer
	Recommended for Approval:
	Date _____ Chief Of Facilities Development
	Approved:
	Date _____ Director, Bureau Of Real Estate
	U. S. DEPARTMENT OF TRANSPORTATION FEDERAL HIGHWAY ADMINISTRATION REGION 5 WISCONSIN DIVISION
	Approved:
	Date _____ Division Engineer

