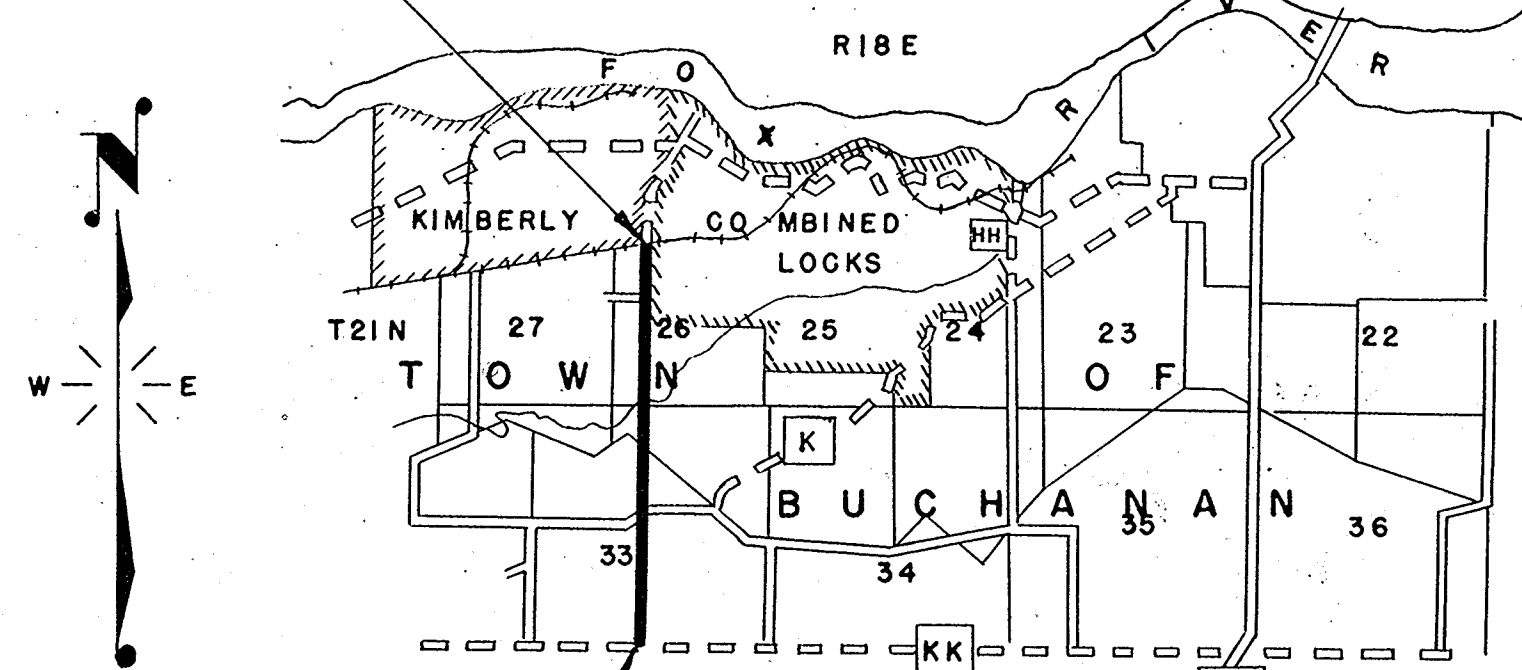


COUNTY AND HIGHWAY	ROUTE AND SECTION	CLASS AND AGREEMENT		FEDERAL DIVISION OFFICE	SHEET NUMBER	TOTAL SHEETS
		STATE	FEDERAL			
44.6	734.0		11.3	WIS. 5N	3	

SCHEDULE OF LAND AND INTEREST REQUIRED

NOTE: ACQUIRE HIGHWAY EASEMENTS FOR HIGHWAY PURPOSES EXCEPT AS OTHERWISE SPECIFIED

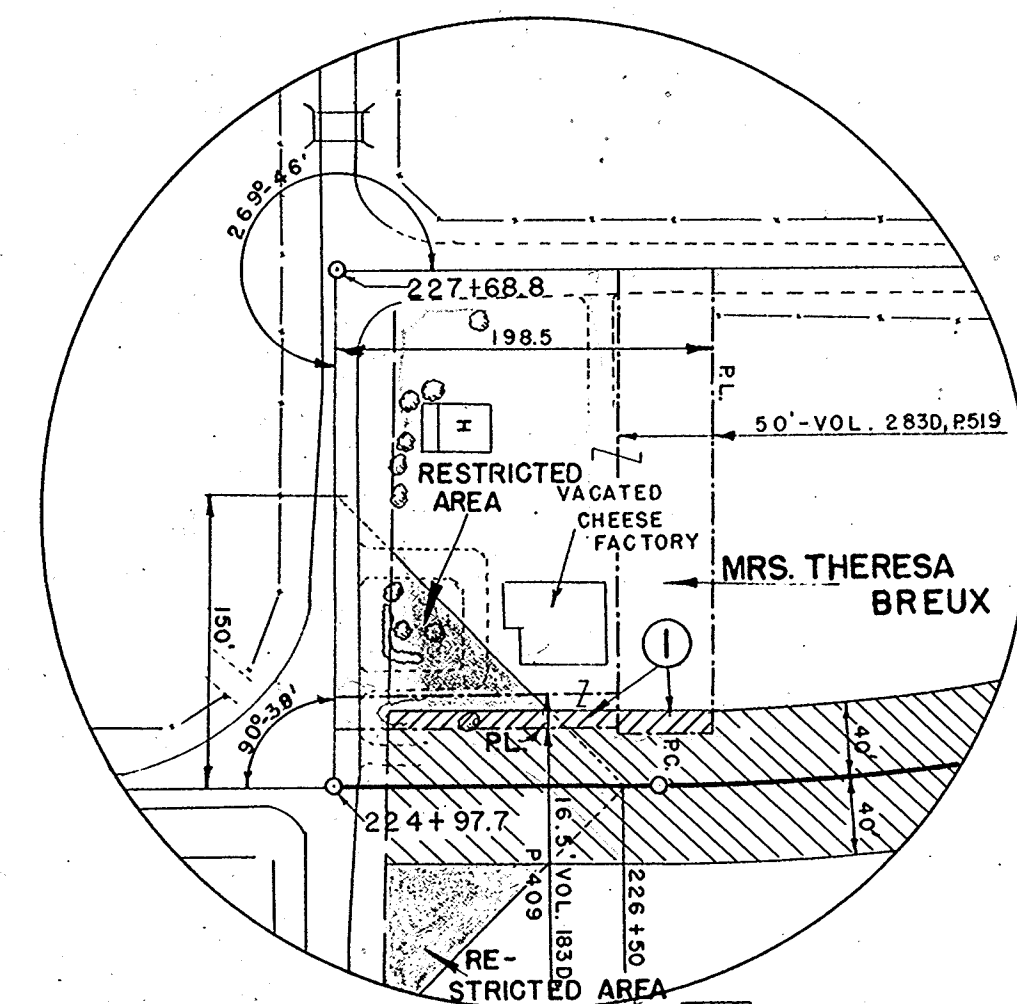
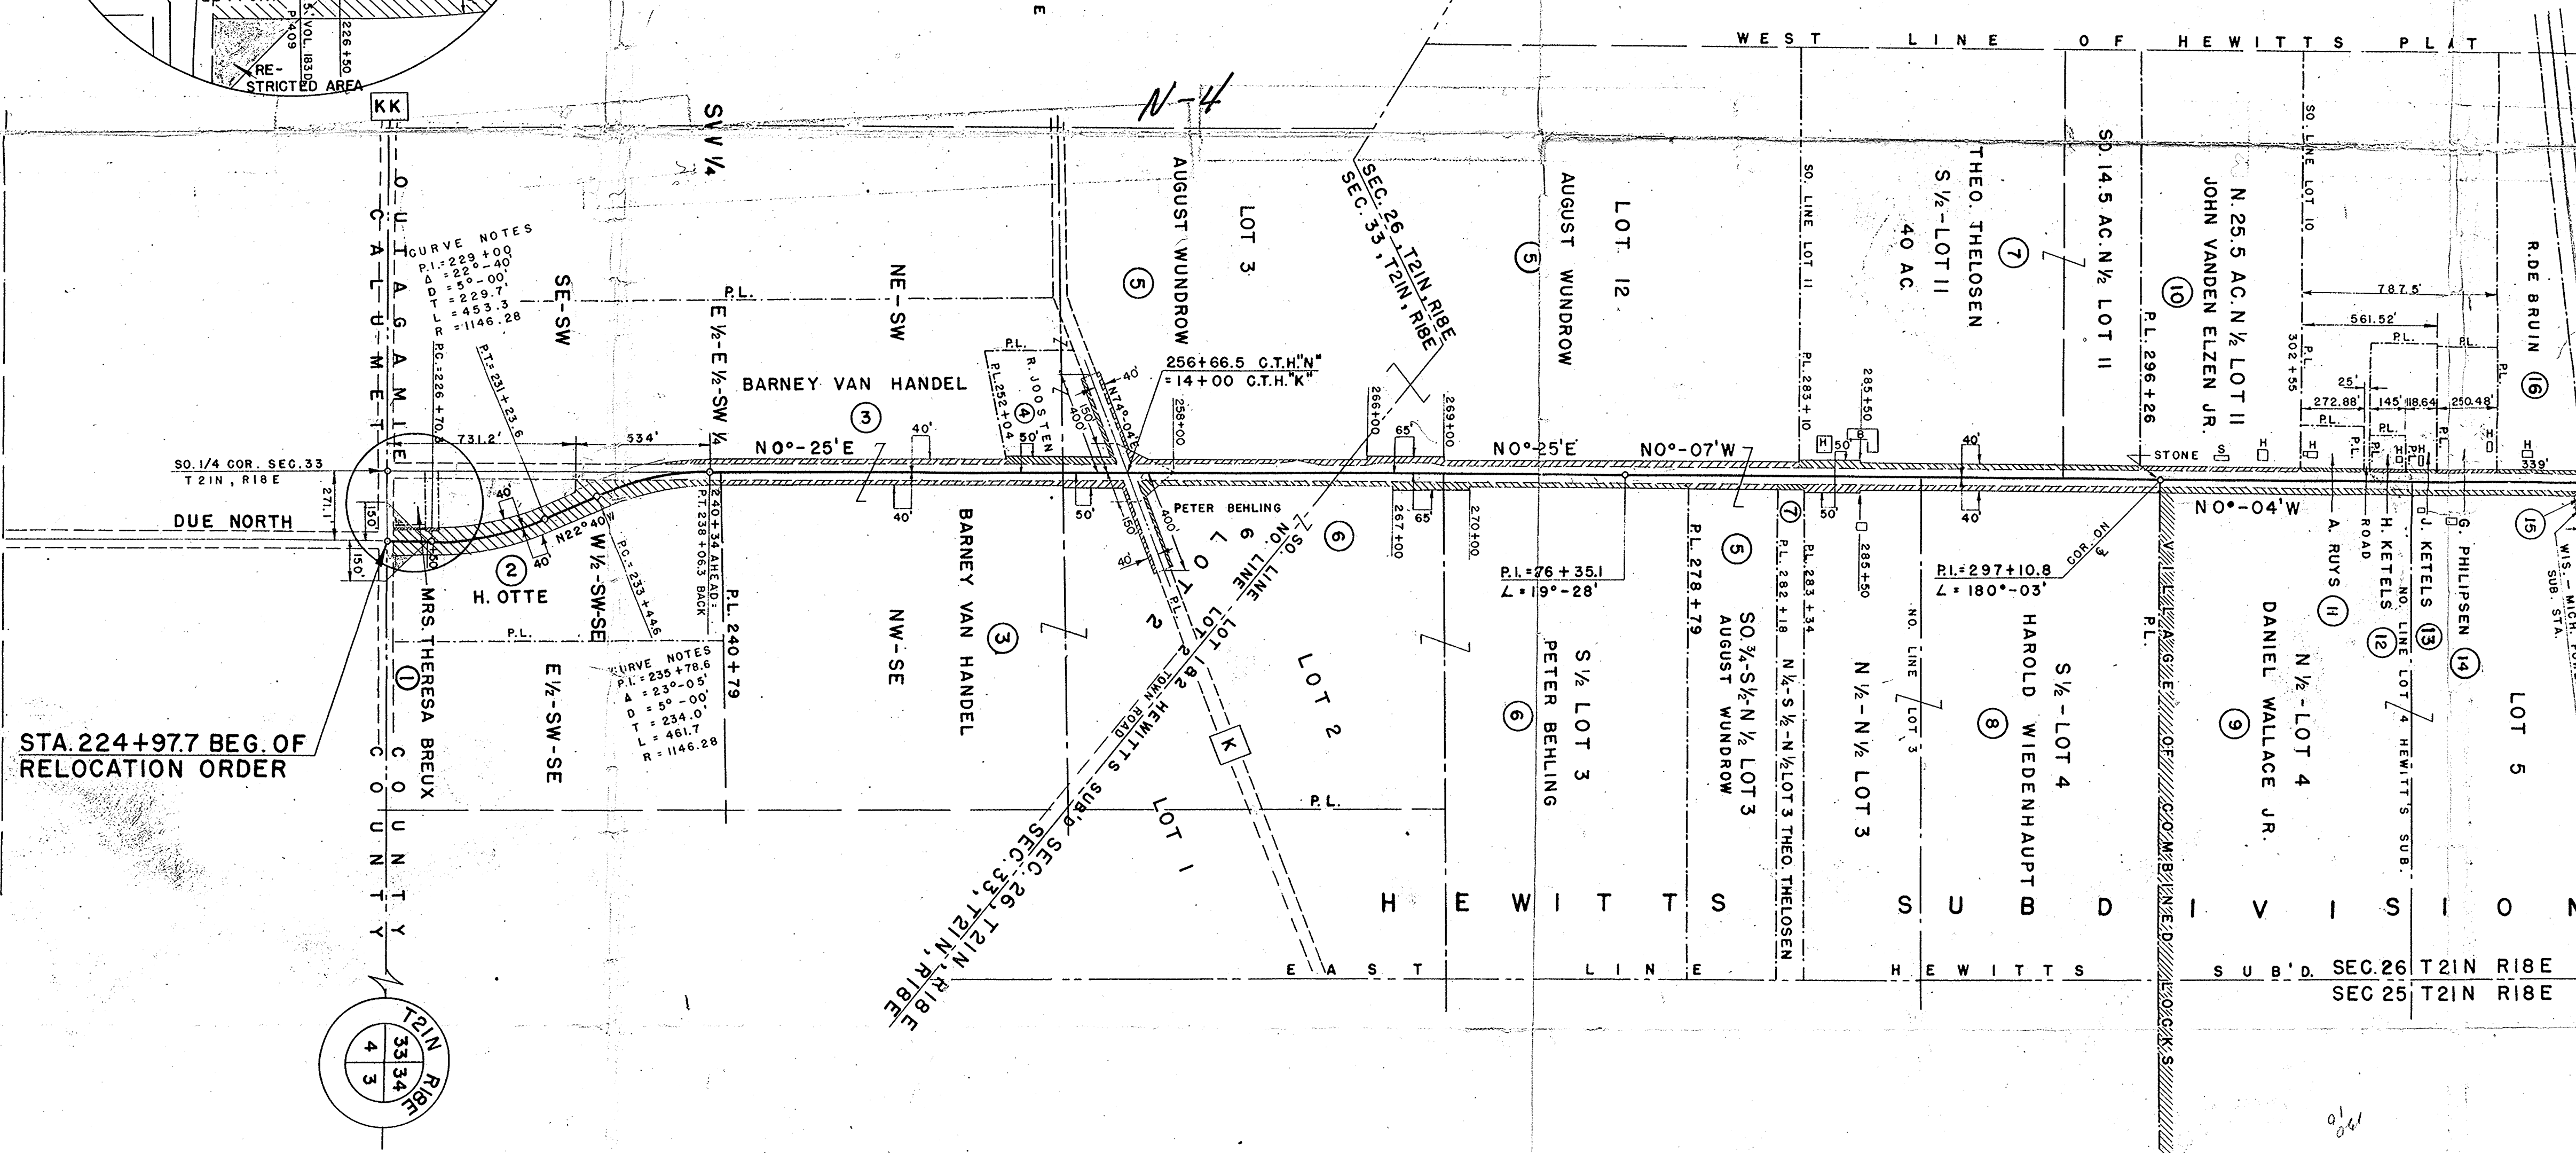
NO	OWNER	ACRES REQ'D.	RODS OF FENCING		INTEREST REQUIRED
			TO MOVE	TO BUILD	
1	MRS. THERESA BREUX	0.02	11		INCLUDING RESTRICTED DEVELOPMENT RIGHT
2	HENRY OTTE	2.09	35	84	INCLUDING RESTRICTED DEVELOPMENT RIGHT
3	BARNEY VAN HANDEL	1.17	204		
4	RICHARD A. JOOSTEN	0.31	24		
5	AUGUST WUNDROW	1.21	195		
6	PETER BEHLING	1.16	156		
7	THEODORE THELOSEN	0.55	71		
8	HAROLD WIEDENHAUPT	0.56	80		
9	DANIEL WALLACE JR.	0.60	90		
10	JOHN VANDEN ELZEN JR.	0.22	18		
11	ALBERT P. RUY	0.10			
12	HENRY KETELS	0.05	3		
13	JOHN KETELS	0.04	3		
14	GEORGE PHILIPSEN	0.08	10		
15	WIS.-MICH. POWER CO.	0.02	3		
16	RICHARD S. DE BRUIN	0.09	5		

STA. 313+81.5 END OF
RELOCATION ORDER

LOCATION SKETCH

STA. 224+97.7 BEG. OF
RELOCATION ORDER

SCALE 0 1/2 1 MILES

STA. 313+81.5 END OF
RELOCATION ORDER

STATE HIGHWAY COMMISSION OF WISCONSIN

PLAT OF RIGHT OF WAY REQUIRED

PROJECT S 0734 (3)

SOUTH COUNTY LINE - KIMBERLY ROAD
C.T.H. "N" OUTAGAMIE COUNTY

SCALE

LENGTH= 1.639 MILES

0 400 800

DATED MAY 18, 1953