


STANDARD ABBREVIATIONS

ABANDON	ABND.	MAXIMUM	MAX.
ABSTRACT	ABS.	MEASURED	(M)
ACCESS POINT	A.P.	MILE	MI.
ACRES	AC.	MINIMUM	MIN
ADDITION	ADD.	MONUMENTS	MON.
AHEAD	AH.	MUNICIPAL	MCPL.
AND OTHERS	ET. AL.	NORTHEAST	NE
AND WIFE	ET. UX.	NORTHWEST	NW
APARTMENT	APT.	NUMBER	NO.
ASSUMED	(A)	OUTLOT	O.L.
AVENUE	AVE.	PAGE	P
BACK	BK.	PARALLEL	PLL.
BARN	B	PAVEMENT	PAV'T
BASE LINE	BL.	PERMANENT	PERM.
BEARING LONG CHORD	B.L.C.	POINT OF CURVATURE	P.C.
BITUMINOUS	BIT.	POINT OF INTERSECTION	P.I.
BLOCK	BLK.	POINT OF TANGENCY	P.T.
BOULEVARD	BLVD.	POINT OF COMPOUND CURVE	P.C.C.
BRICK	BRK.	POINT OF REVERSE CURVE	P.R.C.
BUILDINGS	BLDGS.	POINT ON CURVE	P.O.C.
CATCH BASIN	C.B.	POINT ON LINE	P.O.L.
CEMETERY	CEM.	POINT ON SEMI-TANGENT	P.O.S.T.
CENTERLINE	CL	PROJECT	PROJ.
CENTRAL ANGLE	Δ	PROPERTY LINE	P.L.
CHANNEL	CH.	QUIT CLAIM DEED	Q.C.D.
CHANNEL CHANGE	CH. CH.	RADIUS	R
COMMERCIAL	COMM.	RAILROAD	R.R.
COMPANY	COM	REFERENCE LINE	R
COMPUTED	(C)	REQUIRED	REQ'D
CONCRETE	CONC.	RESIDENTIAL	RES.
CONSTRUCTION	CONST.	RESTAURANT	REST.
CORNER	COR.	RIGHT	RT.
CORPORATION	CORP.	RIGHT OF WAY	R/W
COUNTY	CO.	ROAD	RD.
COUNTY TRUNK HIGHWAY	C.T.H.	ROADWAY	RDWY.
CREEK	CR.	SANITARY	SAN.
CULVERT	CULV.	SCALED	(S)
DEED	(D)	SCHOOL	SCH.
DEGREE OF CURVE	D.	SECTION	SEC.
DISPOSAL	DISP.	SERVICE STATION	S.S.
DISTRICT	DIST.	SEPTIC TANK	SEP.
DRIVE	DR.	SIDEWALK	SWK.
DRIVEWAY	DWY.	SHED	S
ESTATE	EST.	SOUTHEAST	SE
EXISTING	EX.	SOUTHWEST	SW
EXTERNAL DISTANCE	E	SQUARE	SQ.
FACTORY	FACT.	STANDARD	STD.
FEDERAL AID PROJECT	F.A.P.	STATE TRUNK HIGHWAY	S.T.H.
FIELD ENTRANCE	F.E.	STATION	STA.
FIRE HYDRANT	F.H.	STREET	ST.
FOOT (FEET)	FT.	SUBDIVISION	SUBD
FOUNDATION	FDN.	SURVEY	(S)
GARAGE	G	TANGENT	TAN.
GOVERNMENT	GOV'T.	TANGENT LENGTH OF CURVE	T
HIGHWAY	HWY.	TAPER	TAP.
HOUSE	H	TAVERN	TAV.
INCHES	IN.	TEMPORARY	TEMP.
INCORPORATED	INC.	TRANSIT LINE	TL
INTERSECTION ANGLE	I	TRANSMISSION TOWER	T.T.
INTERSTATE HIGHWAY	I.H.	UNITED STATES COAST & GEODETIC SURVEY	U.S.C. & G.S.
IRON PIN	I.P.	UNITED STATES GEOLOGICAL SURVEY	U.S.G.S.
ISLAND	IS.	UNITED STATES HIGHWAY	U.S.H.
LEFT	LT.	VENDEE	VDE.
LENGTH OF CURVE	L	VENDOR	VDR.
LESSEE	LSE	VITRIFIED	VIT.
LESSOR	LSR	VOLUME	V
LIMITED HIGHWAY EASEMENT	L.H.E.	WAREHOUSE	W.H.
MAGNETIC	MAG.	WATER TOWER	W.T.
MAILING ADDRESS	# 0000	WATER	W
MANHOLE	M.H.	WINDMILL	W.M.
MANUFACTURING	MFG.	WOOD	WD.

STATE OF WISCONSIN
OUTAGAMIE COUNTY HIGHWAY DEPARTMENT
PLAT OF RIGHT OF WAY REQUIRED FOR
VILLAGE OF LITTLE CHUTE
C.T.H. "N"
S.T.H. 96 & C.T.H. "N" INTERSECTION

END RELOCATION ORDER PROJECT 4990-0-00
STATION 53+00.00

N 167,710 ± 200 FT. *
E 2,440,420 ± 200 FT. *
LOCATED 300 FT. NORTH OF THE INTERSECTION OF MAIN STREET (S.T.H. 96)
AND MADISON STREET (C.T.H. "N")
* SCALED FROM THE USGS, 15 MINUTE SERIES
APPLETON QUADRANGLE.

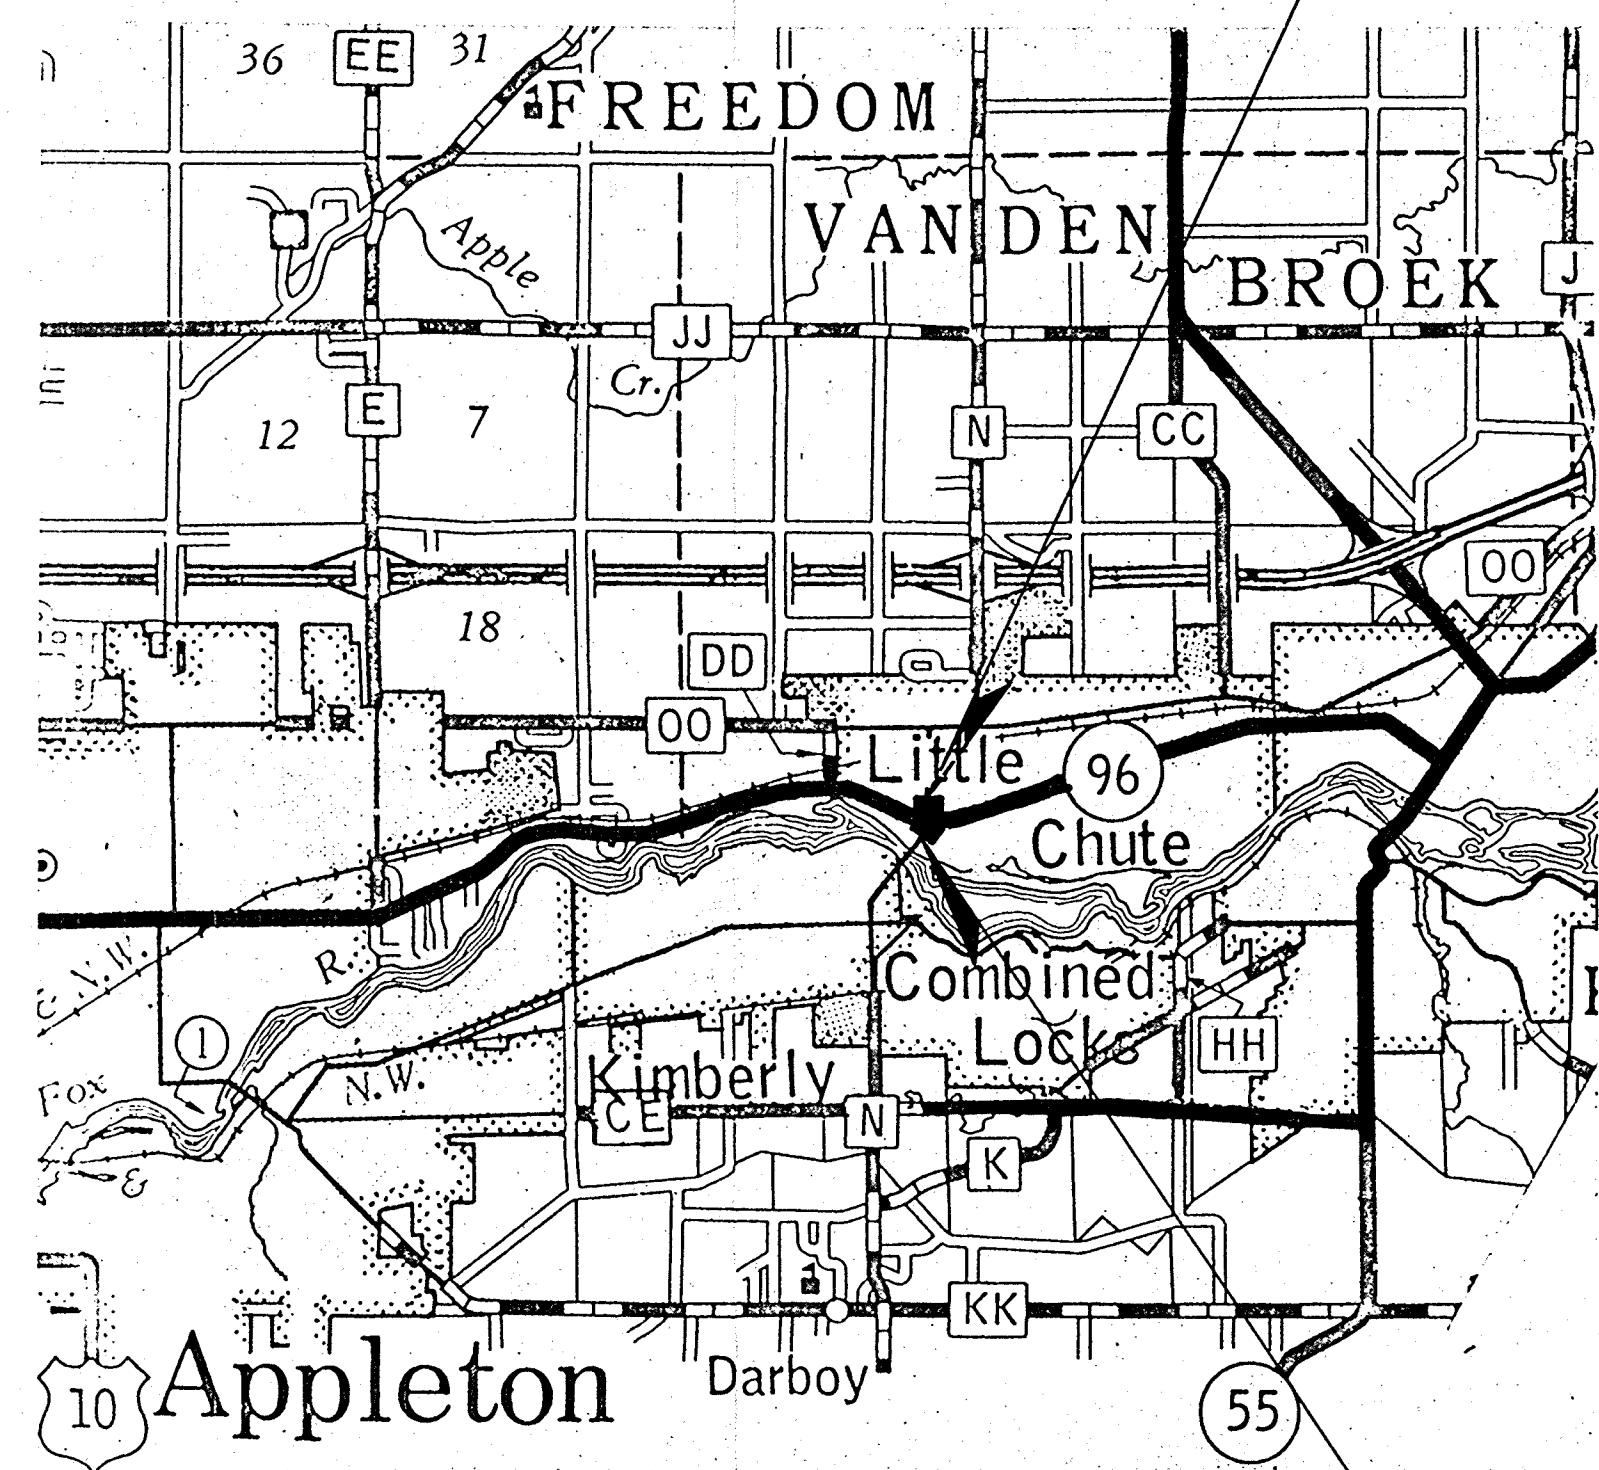

BEGIN RELOCATION ORDER PROJECT 4990-0-00
STATION 18+67.00

N 166,930 ± 200 FT. *
E 2,440,310 ± 200 FT. *
LOCATED 100 FT. SOUTHWEST OF THE INTERSECTION OF LINCOLN STREET
AND MADISON STREET (C.T.H. "N")
* SCALED FROM THE USGS, 15 MINUTE SERIES
APPLETON QUADRANGLE.

LAYOUT
SCALE: 0 1/2 MILE
TOTAL NET LENGTH OF CENTERLINE = 0.144 MI. (URBAN)

PARCEL NO.	SHEET NO.	OWNER
1	4.1	JERRY L. LAMBERT & SHARON J. LAMERS WEBER
2	4.1	PETROLEUM REAL CO.
3	4.1	ROBERT BENNIE
4	4.1	BANK OF LITTLE CHUTE
6	4.1	B & G REALTY INC.
7	4.1	IRENE M. AUSTIN ET. AL.

- STATE LINE
- COUNTY LINE
- TOWNSHIP AND RANGE LINE
- SECTION LINE
- QUARTER LINE
- SIXTEENTH LINE
- NEW CENTER LINE
- NEW R/W LINE
- OLD R/W LINE
- PROPERTY LINE
- CORPORATE LIMITS
- SLOPE INTERCEPTS
- LOT, TIE AND OTHER MINOR DASHED LINES
- UNDERGROUND FACILITY (POWER, TELEPHONE, TELEGRAPH, GAS, ETC.)
- NO ACCESS
- LIMITED HIGHWAY EASEMENT
- HIGHWAY SEPARATION
- HIGHWAY OVERPASS
- RAIL LINE OVERPASS
- ALL OTHER BRIDGES
- STREAM OR RIVER
- LAKE

CONVENTIONAL SIGNS

- TRAVELED WAY (SHOWN ONLY IN AREA OF FRONTAGE ROADS, INTERCHANGES OR DUAL LANES)
- CEMETERY
- FOUNDATION
- GAS PUMP ISLAND
- BUILDING
- IRON PIN
- POWER POLE
- TELEPHONE POLE
- RAIL LINE
- TRANSMISSION TOWER AND LINE
- UNDERGROUND CABLE MARKER
- WELL
- STONE MONUMENT
- SEPTIC TANK
- WINDMILL
- CATTLE PASS
- RELOCATED STREAM OR RIVER
- TELEPHONE PEDESTAL OR RISER

191-77

APPROVED FOR OUTAGAMIE COUNTY

DATE 12-16-77 COUNTY HIGHWAY COMMISSIONER

ORIGINAL PLAT PREPARED BY OWEN AYRES & ASSOCIATES CONSULTING ENGINEERS GREEN BAY, WISCONSIN DATE 12-16-77

SCHEDULE OF LANDS AND INTERESTS REQUIRED

PARCEL NUMBER	OWNER	INTEREST REQUIRED	L.H.E. ACRES		SQUARE FEET REQUIRED			TOTAL REMAINING ACRES	OPERATIONS PROJECT NUMBER
			TEMP	PERM.	NEW R/W REQUIRED	EXISTING R/W	TOTAL R/W REQUIRED		
1	JERRY L. LAMBERT AND SHARON J. LAMERS WEBER	FEE TITLE			107				
2	PETROLEUM REAL CO.	FEE TITLE			593				
3	ROBERT BENNIE	FEE TITLE			540				
4	BANK OF LITTLE CHUTE	FEE TITLE			556				
6	B & G REALTY INC.	FEE TITLE			1,456				
7	IRENE M. AUSTIN ET. AL.	FEE TITLE			680				
8	MARIE EVERS	FEE TITLE			99				
9	FRANK D. FEIVOR	FEE TITLE			728				
11	GEORGE J. VANERLOOP SR. & MARJORIE C.	FEE TITLE			229				
12	GEORGE U. WYNBOON & HILDA	FEE TITLE			75				

STATE PROJECT NUMBER	SHEET NO.
4990— 0 — 00	4 . 1
PLAT OF RIGHT OF WAY REQUIRED FOR OUTAGAMIE COUNTY, C.T.H. "N" & S.T.H. 96 INTERSECTION	

NOTE: BEARINGS SHOWN ON THIS PLAT ARE THE TRUE BEARINGS OF EACH TANGENT TO THE NEAREST MINUTE.

