


# Conventional Signs and Abbreviations

|                                    |      |                            |       |                            |
|------------------------------------|------|----------------------------|-------|----------------------------|
| SECTION LINE                       | AC   | ACRES                      | R     | RADIUS                     |
| QUARTER LINE                       | Δ    | CENTRAL ANGLE              | R.    | RANGE                      |
| TOWNSHIP AND RANGE LINE            | COR. | CORNER                     | R/L   | REFERENCE LINE             |
| PROPOSED OR NEW CENTERLINE         | CTH  | COUNTY TRUNK HIGHWAY       | R/W   | RIGHT OF WAY               |
| PROPOSED OR NEW R/W LINE           | D    | DEGREE OF CURVE            | S     | SOUTH                      |
| EXISTING R/W LINE                  | E    | EAST                       | SEC   | SECTION                    |
| LOT LINE                           | L    | LENGTH OF CURVE            | SL    | SECTION LINE               |
| PROPERTY LINE                      | LC   | LONG CHORD                 | SO FT | SQUARE FEET                |
| CORPORATE LIMITS                   | LCB  | LONG CHORD BEARING         | STA   | STATION                    |
| SLOPE INTERCEPTS                   | MI   | MILE                       | T     | TOWN                       |
| R/W POINT                          | N    | NORTH                      | T     | TANGENT LENGTH OF CURVE    |
| FENCE                              | PC   | POINT OF CURVATURE         | TLE   | TEMPORARY LIMITED EASEMENT |
| SECTION OR QUARTER CORNER          | PI   | POINT OF INTERSECTION      | USH   | UNITED STATES HIGHWAY      |
| POWER POLE                         | PT   | POINT OF TANGENCY          | W     | WEST                       |
| TELEPHONE PEDESTAL                 | PLE  | PERMANENT LIMITED EASEMENT |       |                            |
| UNDERGROUND TELEPHONE CABLE        |      |                            |       |                            |
| TEMPORARY LIMITED EASEMENT         |      |                            |       |                            |
| NO ACCESS (BY ACQUISITION)         |      |                            |       |                            |
| NO ACCESS (BY STATUTORY AUTHORITY) |      |                            |       |                            |
| NO ACCESS (BY PREVIOUS PROJECT)    |      |                            |       |                            |

GN

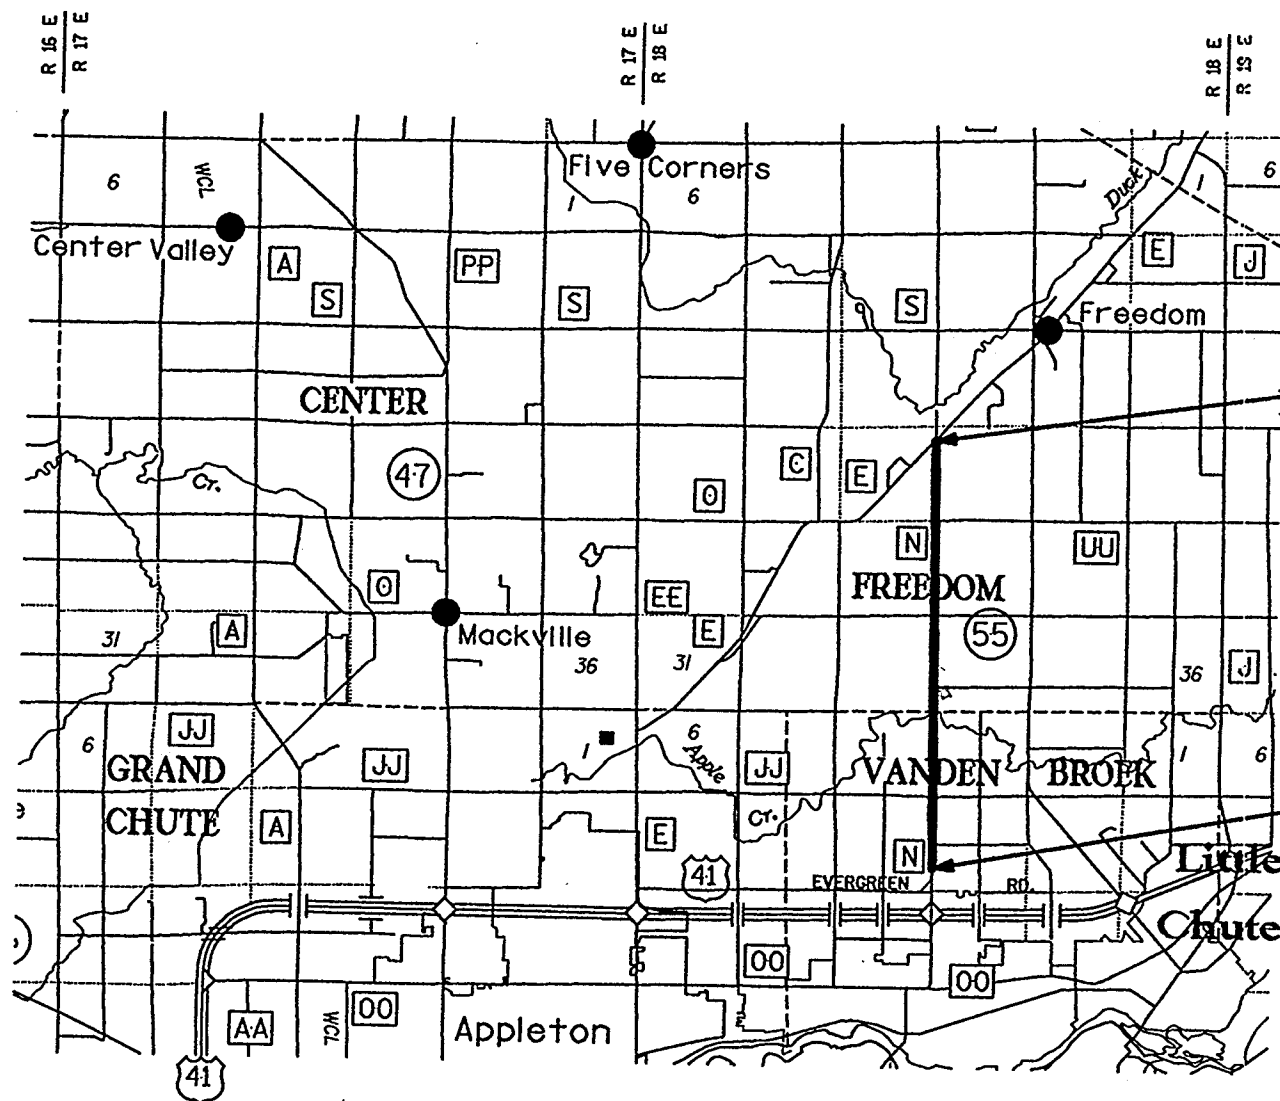

END RELOCATION ORDER

STA 249+91.66  
899.53' SOUTH OF AND 22.48' EAST OF  
THE NE CORNER OF SECTION 21, T22N, R18E

BEGIN RELOCATION ORDER

STA 8+00  
793.35' NORTH OF AND 11.96' WEST OF THE  
SE CORNER OF SECTION 9, T21N, R18E

## Notes


### BEARING ORIENTATION

RIGHT OF WAY BEARINGS ARE ORIENTED TO THE EAST LINE OF THE SE 1/4 OF SECTION 9, T21N, R18E. WITH THE BEARINGS ESTABLISHED AS N00° 51' 49" W. THE DIFFERENCE BETWEEN PLAT BEARINGS REPRESENTS PLANE ANGLES IN DEGREES, MINUTES, AND SECONDS.

RIGHT OF WAY BOUNDARIES ARE DEFINED WITH COURSES OF THE PERIMETER OF THE HIGHWAY LANDS REFERENCED TO THE U.S. PUBLIC LAND SURVEY OR OTHER SURVEYS OF PUBLIC RECORD. OTHER INFORMATION IS PROVIDED TO SUPPLEMENT THE BASIC PERIMETER DESCRIPTION AND SHALL NOT BE CONSTRUED TO PREVAIL OVER THE PERMETER DESCRIPTION.

AREAS SHOWN IN THE TOTAL ACRES COLUMN MAY BE APPROXIMATE AND ARE DERIVED FROM TAX ROLLS OR OTHER AVAILABLE SOURCES AND MAY NOT INCLUDE LANDS OF THE OWNER WHICH ARE NOT CONTIGUOUS TO THE AREA TO BE ACQUIRED.

LAYOUT  
SCALE 0 1/2 1 MI.  
TOTAL NET LENGTH OF CENTERLINE = 4.582 MI.

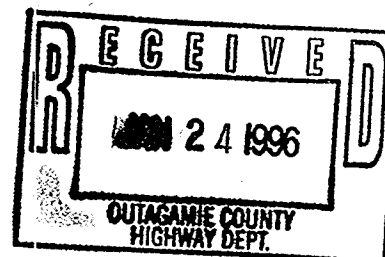

|                                                                       |  |
|-----------------------------------------------------------------------|--|
| APPROVED FOR                                                          |  |
| Date                                                                  |  |
| PLAT PREPARED BY:<br><b>OMNI</b><br>ASSOCIATES<br>APPLETON, WISCONSIN |  |
| Date                                                                  |  |

N-19

N-19

# SCHEDULE OF LANDS & INTEREST REQUIRED

AREAS SHOWN IN THE TOTAL ACRES COLUMN MAY BE APPROXIMATE AND ARE DERIVED FROM TAX ROLLS OR OTHER AVAILABLE SOURCES AND MAY NOT INCLUDE LANDS OF THE OWNER WHICH ARE NOT CONTIGUOUS TO THE AREA TO BE ACQUIRED.  
(c) INDICATES CALCULATED AREA, BASED ON RECORD INFORMATION

|                                            |                |                     |                |                        |                 |
|--------------------------------------------|----------------|---------------------|----------------|------------------------|-----------------|
| REVISION DATE<br>12/05/95<br>01/22/96 N.C. | ROUTE<br>CTH N | COUNTY<br>OUTAGAMIE | DATE<br>8/1/95 | R/W PROJECT NUMBER     | SHEET<br>NUMBER |
|                                            |                |                     | GRID FACTOR    | FEDERAL PROJECT NUMBER | 4.1             |

| PARCEL<br>NUMBER | SHEET<br>NUMBER    | OWNER   | INTEREST<br>REQUIRED | TOTAL<br>ACRES | R/W ACRES |          |       | TOTAL<br>ACRES<br>REM | TLE<br>ACRES |
|------------------|--------------------|---|----------------------|----------------|-----------|----------|-------|-----------------------|--------------|
|                  |                    |   |                      |                | NEW       | EXISTING | TOTAL |                       |              |
| 1                |                    | (BLANK)   |                      |                |           |          |       |                       |              |
| 2                | 4.4                | ARTHUR P. & IRENE M. HIETPAS   | FEE TITLE            | 13.66          | 0.01      | 0.70     | 0.71  | 12.95                 | —            |
| 3                | 4.4                | TOWN OF VANDENBROEK   |                      |                | 0.10      |          | 0.10  |                       |              |
| 4                | 4.4                | ARTHUR P. & IRENE M. HIETPAS, VENDORS, MARK G. & JANE M. VANDEHEY, VENDEES (BLANK)                                                             | FEE TITLE            | 0.90           | 0.04      | 0.22     | 0.26  | 0.64                  | —            |
| 5                |                    |   |                      |                |           |          |       |                       |              |
| 6                | 4.4                | KARL E. & ELIZABETH A. KEINONEN   | FEE TITLE            | 0.52 (c)       | 0.02      | 0.12     | 0.14  | 0.38                  | —            |
| 7                | 4.4                | LEROY J. VAN ASTEN   | FEE TITLE & TLE      | 68.67          | 0.26      | 1.16     | 1.42  | 67.25                 | 0.02         |
| 8                | 4.4                | ROBERT M. & DORIS M. VERBETEN   | FEE TITLE            | 0.41 (c)       | 0.02      | 0.09     | 0.11  | 0.30                  | —            |
| 9                | 4.4, 4.5           | ARTHUR W. VAN HANDEL   | FEE TITLE            | 122.00         | 0.28      | 1.83     | 2.11  | 119.89                | —            |
| 10               |                    | (BLANK)   |                      |                |           |          |       |                       |              |
| 11               | 4.5                | MARY A. KERKHOFF   | FEE TITLE            | 40.00          | 0.11      | 1.38     | 1.49  | 38.51                 | —            |
| 12               |                    | (BLANK)   |                      |                |           |          |       |                       |              |
| 13               |                    | (BLANK)   |                      |                |           |          |       |                       |              |
| 14               | 4.4                | DAVID V. & JUDITH A. SIMON   | FEE TITLE            | 6.82 (c)       | 0.02      | 0.42     | 0.44  | 6.38                  | —            |
| 15               | 4.4                | RICHARD J. & WILMA SCHUMACHER   | FEE TITLE            | 0.83 (c)       | 0.03      | 0.11     | 0.14  | 0.69                  | —            |
| 16               | 4.4                | WILFRED & CATHERINE BAUMGART   | FEE TITLE & TLE      | 19.84          | 0.21      | 0.84     | 1.05  | 18.79                 | 0.03         |
| 17               |                    | (BLANK)   |                      |                |           |          |       |                       |              |
| 18               |                    | (BLANK)   |                      |                |           |          |       |                       |              |
| 19               | 4.4, 4.5, 4.6, 4.7 | EVELYN SPRANGERS   | FEE TITLE            | 92.90          | 0.18      | 1.62     | 1.80  | 91.10                 | —            |
| 20               | 4.4, 4.5           | ALVARA E. VAN HOUT, VENDOR, FRANK J. OUDENHOVEN, VENDEE                                                                                        | FEE TITLE            | 25.00          | 0.13      | 1.24     | 1.37  | 23.63                 | —            |
| 21               | 4.5                | GERALD U. VANDEHEY   | FEE TITLE            | 34.48          | 0.12      | 1.07     | 1.19  | 33.29                 | —            |
| 22               | 4.5                | GILES A. HERMUS   | FEE TITLE            | 1.92           | 0.04      | 0.18     | 0.22  | 1.70                  | —            |
| 23               |                    | (BLANK)   |                      |                |           |          |       |                       |              |
| 24               |                    | (BLANK)   |                      |                |           |          |       |                       |              |
| 25               |                    | (BLANK)   |                      |                |           |          |       |                       |              |
| 26               | 4.5, 4.6           | ROGER H. & DELORES VANDERLOOP   | FEE TITLE            | 72.98          | 0.17      | 1.99     | 2.16  | 70.82                 | —            |
| 27               |                    | (BLANK)   |                      |                |           |          |       |                       |              |
| 28               | 4.6                | JAMES M. & PAULA M. VANDERLOOP   | FEE TITLE            | 2.77           | 0.01      | 0.03     | 0.04  | 2.73                  | —            |
| 29               | 4.6                | HUGH A. & JULIE MEYERHOFER   | FEE TITLE            | 10.00          | 0.13      | 0.63     | 0.76  | 9.24                  | —            |
| 30               |                    | (BLANK)   |                      |                |           |          |       |                       |              |
| 31               | 4.6, 4.7           | GLENN R. & CHERYL L. SPRANGERS   | FEE TITLE            | 2.00           | 0.06      | 0.40     | 0.46  | 1.54                  | —            |
| 32               | 4.7                | DENNIS N. & VICKY L. VOSTERS   | FEE TITLE            | 1.00           | 0.03      | 0.20     | 0.23  | 0.77                  | —            |
| 33               |                    | (BLANK)   |                      |                |           |          |       |                       |              |
| 34               |                    | (BLANK)   |                      |                |           |          |       |                       |              |
| 35               |                    | (BLANK)   |                      |                |           |          |       |                       |              |
| 36               | 4.5, 4.6           | ROBERT C. & DEBBIE M. DEGROOT   | FEE TITLE            | 2.00           | 0.02      | 0.25     | 0.27  | 1.73                  | —            |
| 37               | 4.6                | ROBERT F. & MARIE G. MEYERHOFER   | FEE TITLE            | 37.99          | 0.13      | 1.20     | 1.33  | 36.66                 | —            |
| 38               |                    | (BLANK)   |                      |                |           |          |       |                       |              |
| 39               | 4.6                | KIP J. & DIANE M. MEYERHOFER   | FEE TITLE            | 2.01           | 123.75 SF | 0.03     | 0.03  | 1.98                  | —            |
| 40               | 4.6                | JOHN A. & DOROTHY M. JANSEN   | FEE TITLE            | 0.59           | 0.01      | 0.11     | 0.12  | 0.47                  | —            |
| 41               |                    | (BLANK)   |                      |                |           |          |       |                       |              |
| 42               | 4.6, 4.7           | RICHARD C. JANSEN   | FEE TITLE            | 92.81          | 0.23      | 1.51     | 1.74  | 91.07                 | —            |
| 43               | 4.6, 4.7           | BRIAN P. & KATHY L. MURPHY   | FEE TITLE            | 1.77           | 0.02      | 0.33     | 0.35  | 1.42                  | —            |
| 44               | 4.7                | JAMES R. VOSTERS   | FEE TITLE            | 30.00          | 0.14      | 0.63     | 0.77  | 29.23                 | —            |
| 45               |                    | (BLANK)   |                      |                |           |          |       |                       |              |
| 46               | 4.7                | CLARENCE M. & FLORENCE VAN SCHINDEL   | FEE TITLE            | 70.00          | 0.42      | 1.26     | 1.68  | 68.32                 | —            |
| 47               | 4.7, 4.8, 4.9      | SYLVESTER J. & JANE VOSTERS, VENDORS, VOSTERS BROS. DOUBLE J. DAIRY FARM A WISCONSIN GENERAL PARTNERSHIP, VENDEES                              | FEE TITLE            | 176.28         | 0.37      | 2.86     | 3.23  | 173.05                | —            |
| 48               | 4.8                | TERRY & TINA VOSTERS   | FEE TITLE            | 0.86           | 0.01      | 0.14     | 0.15  | 0.71                  | —            |
| 49               | 4.8                | GREGORY & JOANNE BANECK   | FEE TITLE            | 0.86           | 0.01      | 0.14     | 0.15  | 0.71                  | —            |
| 50               |                    | (BLANK)   |                      |                |           |          |       |                       |              |
| 51               | 4.7                | PETER J. & PATRICIA A. VOSTERS   | FEE TITLE            | 154.00         | 0.03      | 0.63     | 0.66  | 153.34                | —            |
| 52               | 4.7                | ARTHUR L. & CHERYL A. SCHUH   | FEE TITLE            | 5.00           | 0.05      | 0.63     | 0.68  | 4.32                  | —            |
| 53               | 4.7, 4.8           | ANTHONY A. RUY   | FEE TITLE            | 35.00          | 0.16      | 0.85     | 1.01  | 33.99                 | —            |
| 54               | 4.7                | ALLEN J. & TAMARA M. DERKS   | FEE TITLE            | 1.96           | 0.01      | 0.12     | 0.13  | 1.83                  | —            |
| 55               | 4.7, 4.8           | HARRY J. VANROY   | FEE TITLE            | 3.04           | 0.03      | 0.29     | 0.32  | 2.72                  | —            |
| 56               |                    | (BLANK)   |                      |                |           |          |       |                       |              |
| 57               | 4.8                | NORBERT P. & MARIAN VOSTERS   | FEE TITLE            | 81.00          | 0.11      | 1.46     | 1.57  | 79.43                 | —            |
| 58               |                    | (BLANK)   |                      |                |           |          |       |                       |              |
| 59               | 4.8                | KENNETH W. PETERS   | FEE TITLE & TLE      | 3.00           | 0.04      | 0.48     | 0.52  | 2.48                  | 0.02         |
| 60               |                    | (BLANK)   |                      |                |           |          |       |                       |              |
| 61               | 4.8, 4.9           | DARREL J. & CAROL A. VOSTERS   | FEE TITLE            | 64.59          | 0.11      | 0.59     | 0.70  | 63.89                 | —            |
| 62               | 4.9                | TIMOTHY J. GREINER   | FEE TITLE            | 0.96           | 0.07      | 0.16     | 0.23  | 0.73                  |              |
| 63               |                    | (BLANK)   |                      |                |           |          |       |                       |              |
| 64               |                    | (BLANK)   |                      |                |           |          |       |                       |              |
| 65               | 4.9                | CLIFFORD A. & VALERIA A. HUSS   | FEE TITLE            | 186.18         | 0.07      | 1.58     | 1.65  | 184.53                |              |
| 66               | 4.9                | DANIEL R. & SHARON A. REINKE   | FEE TITLE            | 1.82           | 0.03      | 0.28     | 0.31  | 1.51                  |              |
| 67               | 4.9, 4.10          | JOHN J. & GERMAINE A. GREEN, LAWRENCE G. & DELORES M. DIEDRICK & RICHARD J. & HELEN M. DIEDRICK, VENDORS EARL J. & SANDRA L. BAUMGART, VENDEES | FEE TITLE            | 77.00          | 0.49      | 2.31     | 2.80  | 74.20                 |              |
| 68               |                    | (BLANK)   |                      |                |           |          |       |                       |              |
| 69               | 4.9                | GLENN & ROSEMARY HUSS   | FEE TITLE            | 80.00          | 0.50      | 2.49     | 2.99  | 77.01                 |              |
| 70               | 4.9, 4.10          | RUSSELL HUSS   | FEE TITLE            | 119.23         | 0.20      | 1.01     | 1.21  | 118.02                |              |
| 71               | 4.10               | WILLIAM L. & VIRGINIA M. MOEHRING   | FEE TITLE            | 19.78          | 0.18      | 0.85     | 1.03  | 18.75                 |              |
| 72               | 4.10               | NEIL A. & CAROL A. JADIN   | FEE TITLE            | 3.43           | 0.05      | 0.26     | 0.31  | 3.12                  |              |
| 73               | 4.10               | ROBERT J. & FLORUS WEYENBERG   | FEE TITLE            | 3.33           | 0.10      | 0.37     | 0.47  | 2.86                  |              |
| 74               | 4.10, 4.11         | LYLE D. WEYENBERG   | FEE TITLE            | 114.13         | 0.35      | 2.55     | 2.90  | 111.23                |              |
| 75               | 4.11               | ORVILLE M. & SHIRLEY A. EVERS   | FEE TITLE            | 0.65           | 0.01      | 0.16     | 0.17  | 0.48                  |              |
| 76               | 4.11               | PAUL B. & PAMELA M. MISCHLER   | FEE TITLE            | 0.65           | 0.01      | 0.16     | 0.17  | 0.48                  |              |
| 77               | 4.11               | THOMAS R. & CONNIE J. REINKE   | FEE TITLE            | 2.68           | 0.02      | 0.32     | 0.34  | 2.34                  |              |
| 78               | 4.11, 4.12         | WISCONSIN GAS COMPANY   | FEE TITLE            | 0.20 (c)       | 128.01 SF | 0.05     | 0.05  | 0.15                  |              |
| 79               | 4.12               | ROMAN SALM, JR., DARWIN SCHWALZ & SHARON L. SALM                                                                                               | FEE TITLE            | 22.33          | 175.49 SF | 0.06     | 0.06  | 22.27                 |              |
| 80               | 4.12               | DONALD C. & JANET J. JARCHOW   | FEE TITLE            | 2.47           | 0.05      | 0.31     | 0.36  | 2.11                  |              |
| 81               | 4.12               | TIMOTHY J. & ROSE L. VAN SCHYNDEL   | FEE TITLE            | 0.99           | 0.02      | 0.12     | 0.14  | 0.85                  |              |
| 82               | 4.12               | TODD ZORNOW   | FEE TITLE            | 0.53 (c)       | 0.02      | 0.09     | 0.11  | 0.42                  |              |
| 83               | 4.12               | JOSEPH G. & DARLA J. SCHUH   | FEE TITLE            | 1.01 (c)       | 0.02      | 0.11     | 0.13  | 0.88                  |              |
| 84               | 4.12               | BERNARD J. & SANDRA RAE FRITSCH   | FEE TITLE            | 0.80           | 0.04      | 0.20     | 0.24  | 0.56                  |              |
| 85               | 4.12               | CLAYTON F. SCHOOL   | FEE TITLE            | 0.52           | 0.01      | 0.16     | 0.17  | 0.35                  |              |
| 86               | 4.10, 4.11, 4.12   | EUGENE & PAULINE WEYENBERG   | FEE TITLE            | 88.44          | 0.25      | 2.53     | 2.78  | 85.66                 |              |
| 87               | 4.11               | DONALD & MYRA VANDERHEIDEN   | FEE TITLE            | 4.31           | 0.10      | 0.54     | 0.64  | 3.67                  |              |
| 88               | 4.11               | NORMAN W. GREEN   | FEE TITLE            | 0.50           | 0.02      | 0.11     | 0.13  | 0.37                  |              |
| 89               | 4.11               | GARY A. & JEAN J. BALCK   | FEE TITLE            | 0.84           | 0.02      | 0.11     | 0.13  | 0.71                  |              |
| 90               | 4.11               | ROBERT D. & LYNN M. ABITZ   | FEE TITLE            | 0.85           | 0.02      | 0.19     | 0.21  | 0.64                  |              |
| 91               | 4.11, 4.12         | MARK W. & DIANE M. BAUMGART   | FEE TITLE            | 1.49           | 0.02      | 0.12     | 0.14  | 1.35                  |              |
| 92               |                    | (BLANK)   |                      |                |           |          |       |                       |              |
| 93               |                    | (BLANK)   |                      |                |           |          |       |                       |              |
| 94               |                    | (BLANK)   |                      |                |           |          |       |                       |              |
| 95               |                    | (BLANK)   |                      |                |           |          |       |                       |              |
| 96               |                    | ANR PIPELINE   | RELEASE OF RIGHTS    | —              | —         | —        | —     | —                     |              |
| 97               |                    | AMERITECH   | RELEASE OF RIGHTS    | —              | —         | —        | —     | —                     |              |
| 98               |                    | AT & T   | RELEASE OF RIGHTS    | —              | —         | —        | —     | —                     |              |
| 99               |                    | WISCONSIN ELECTRIC POWER COMPANY   | RELEASE OF RIGHTS    | —              | —         | —        | —     | —                     |              |




REVISION DATE  
12/05/95 N.C.  
01/22/96 N.C.

ROUTE  
CTH N  
COUNTY  
OUTAGAMIE  
DATE  
8/1/95  
SCALE, FT.  
0 150 300 600 FT.  
GRID FACTOR

R/W PROJECT NUMBER  
FEDERAL PROJECT NUMBER

SHEET  
NUMBER  
4.3



2

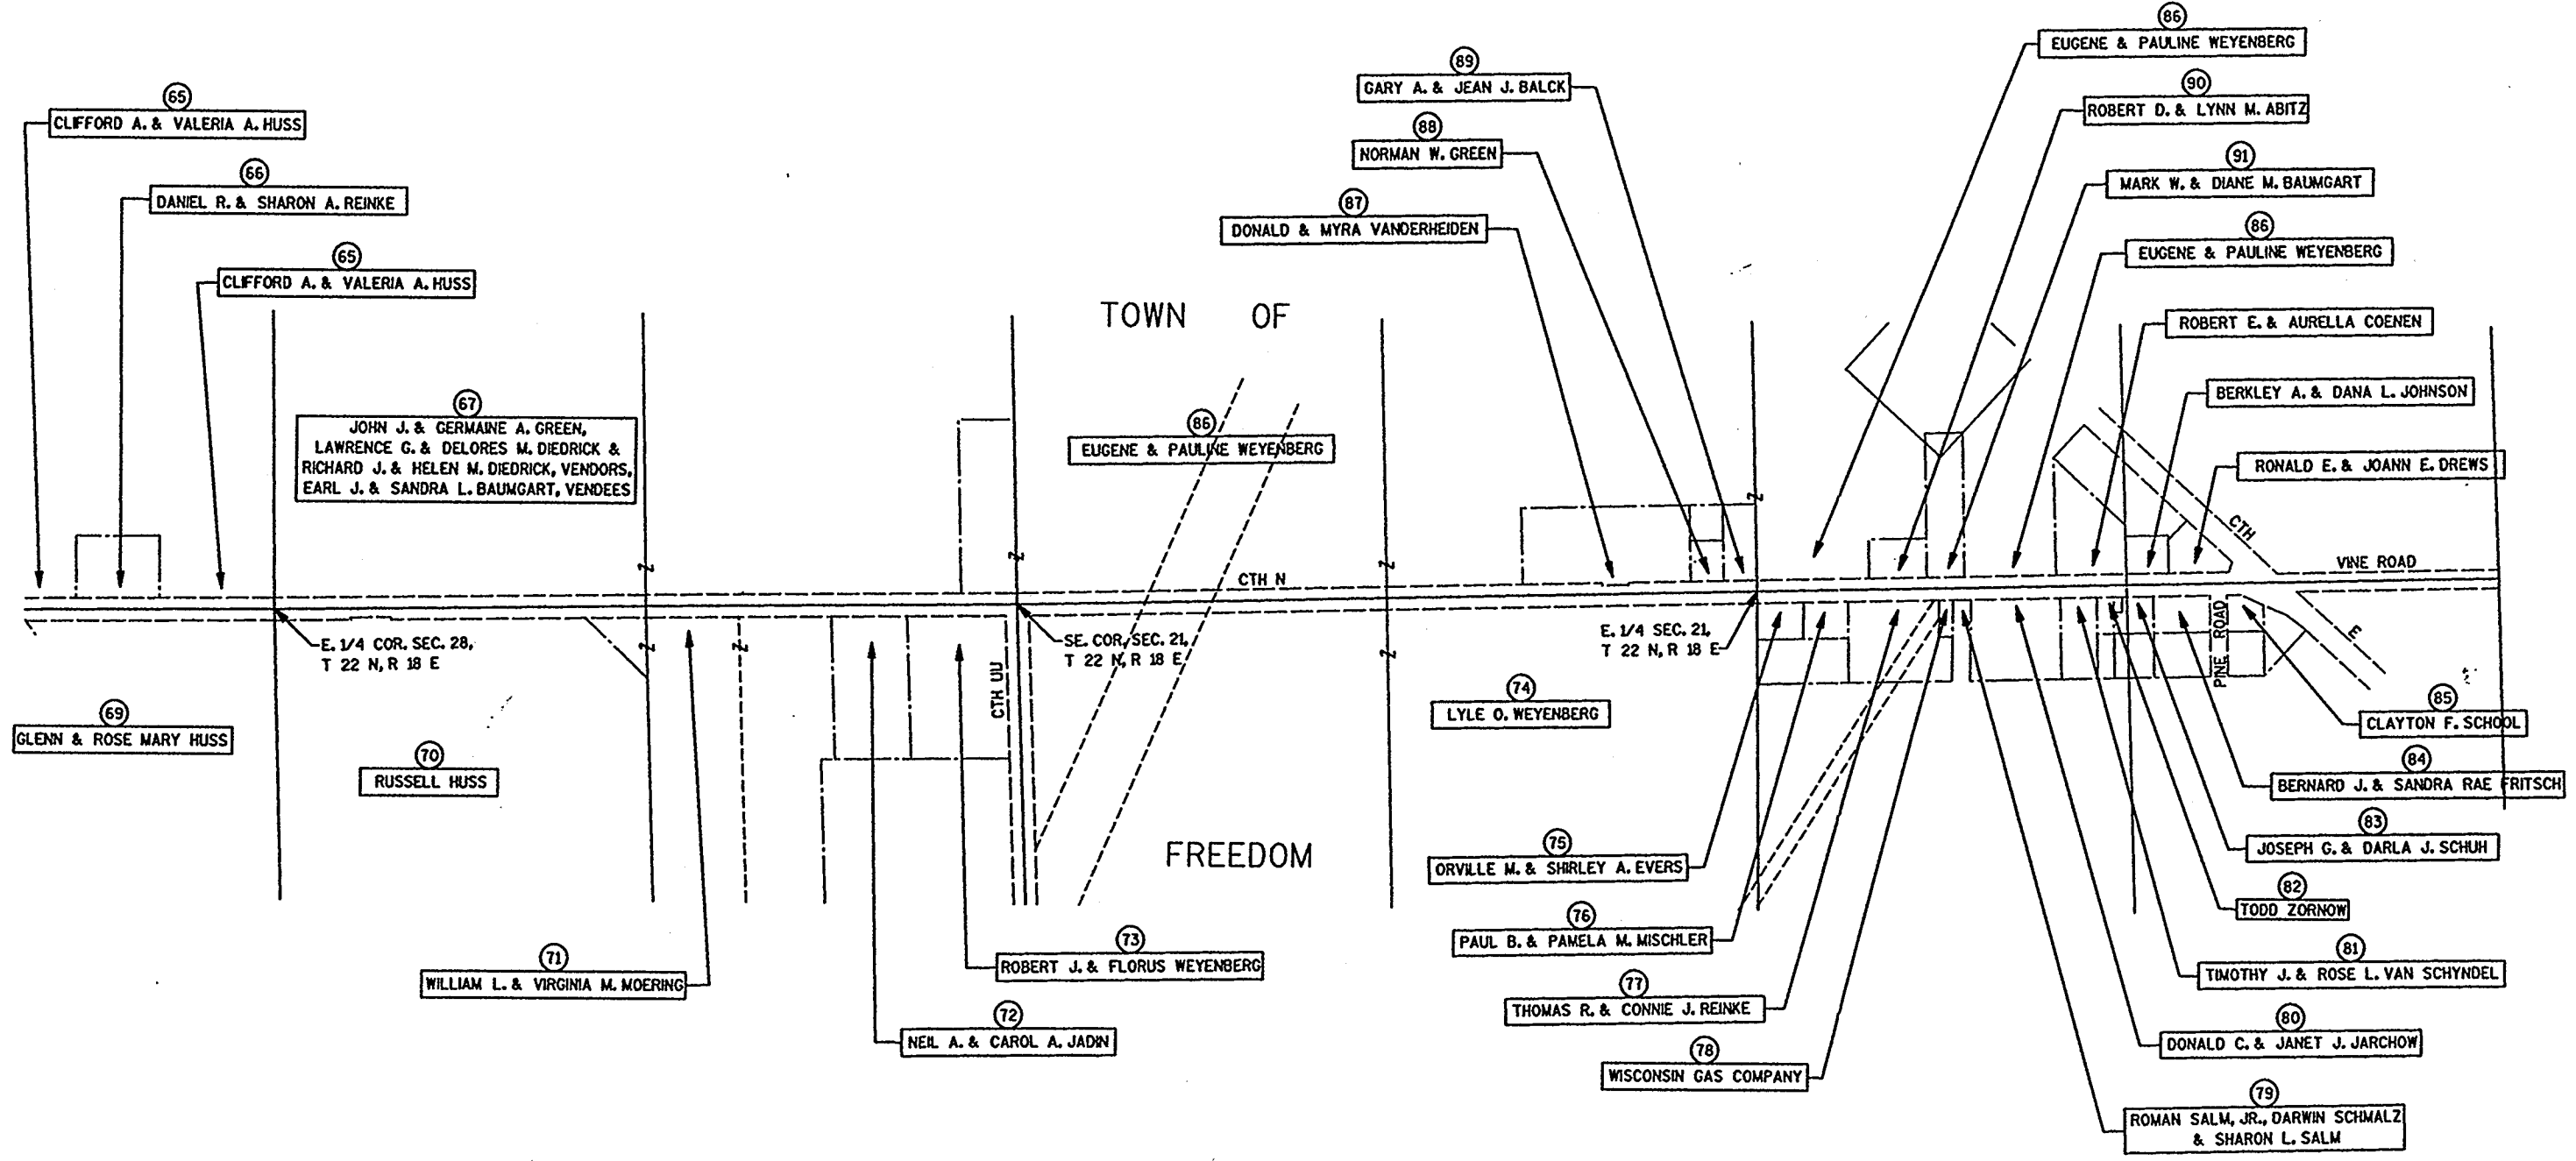



# BEGIN RELOCATION ORDER

STA 8+00.00  
793.35' NORTH OF AND 11.96' WEST OF THE  
SE CORNER OF SECTION 9, T21N, R18E

|               |      |                                                                                     |           |             |                        |              |
|---------------|------|-------------------------------------------------------------------------------------|-----------|-------------|------------------------|--------------|
| REVISION DATE |      | ROUTE                                                                               | COUNTY    | DATE        | R/W PROJECT NUMBER     | SHEET NUMBER |
| 12/05/95      | N.C. | CTH N                                                                               | OUTAGAMIE | 8/1/95      |                        |              |
| 01/22/96      | N.C. | SCALE, FT.                                                                          |           | GRID FACTOR | FEDERAL PROJECT NUMBER | 4.4          |
|               |      |  |           |             |                        |              |

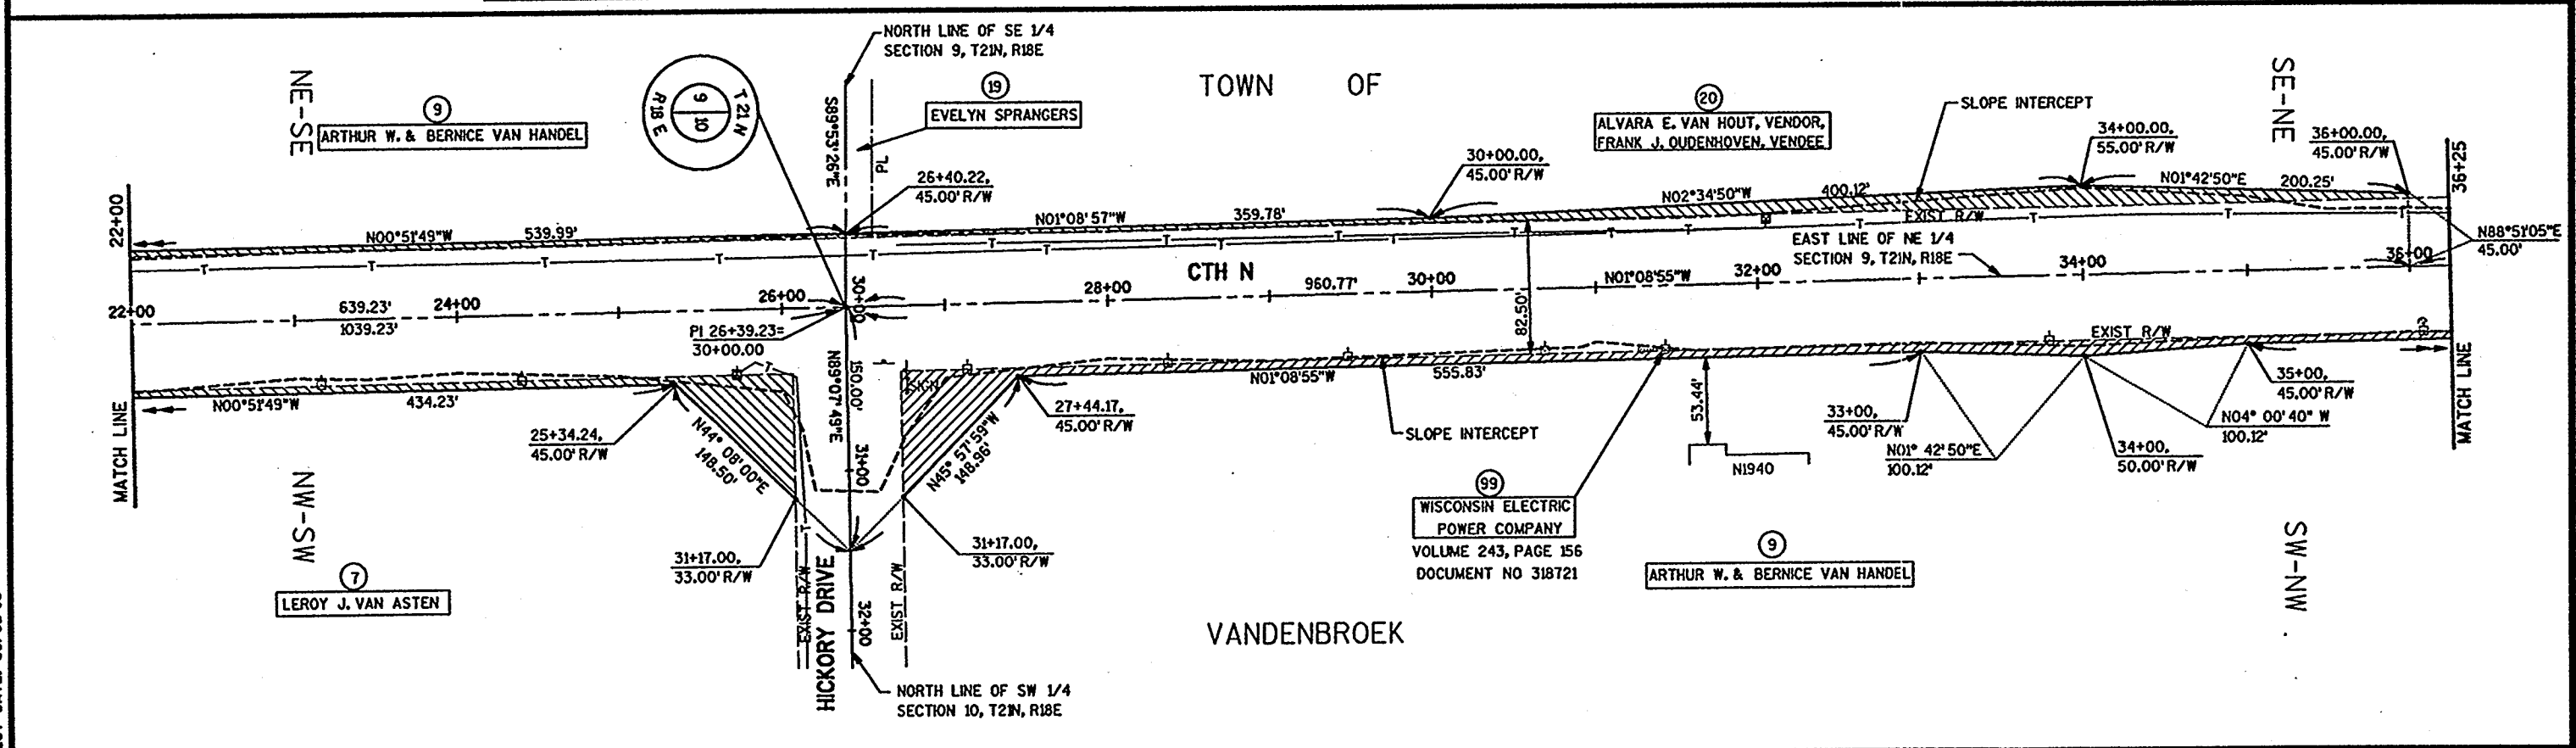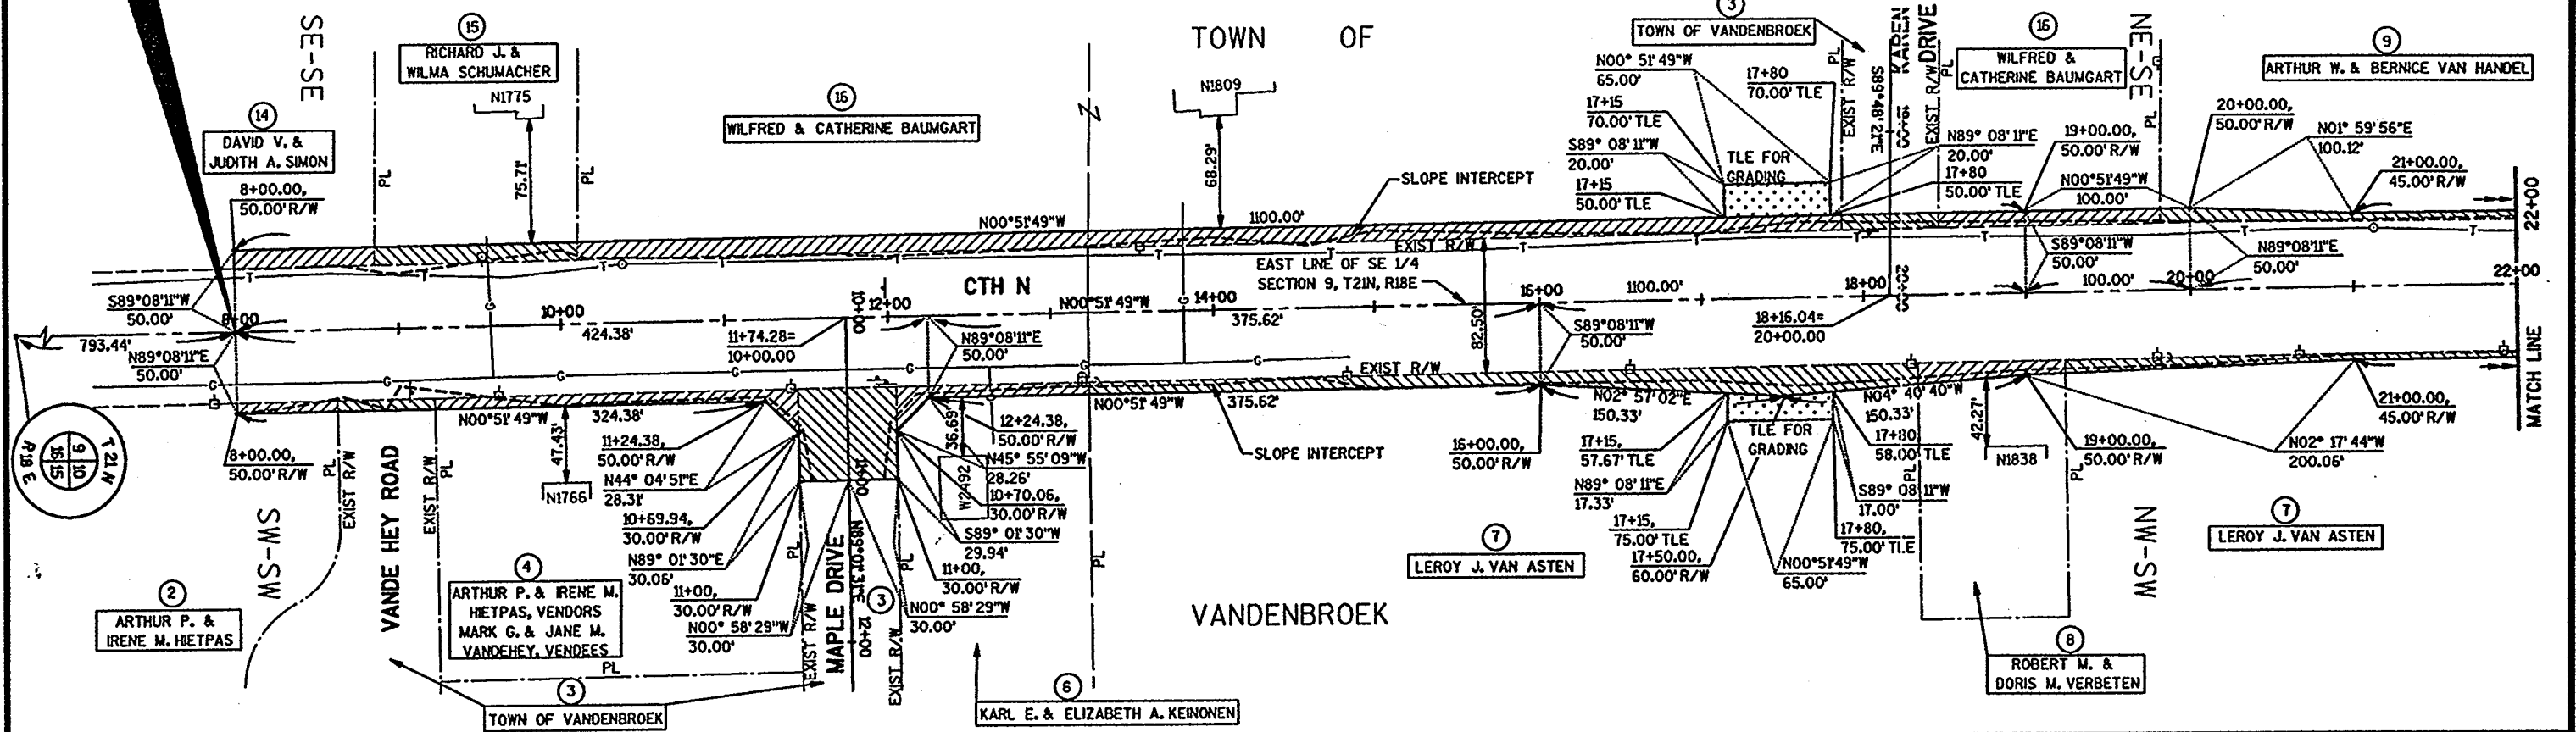


|                                            |                            |                     |                |                        |                 |
|--------------------------------------------|----------------------------|---------------------|----------------|------------------------|-----------------|
| REVISION DATE<br>12/05/95 N.C.<br>01/22/96 | ROUTE<br>CTH N             | COUNTY<br>OUTAGAMIE | DATE<br>8/1/95 | R/W PROJECT NUMBER     | SHEET<br>NUMBER |
|                                            | SCALE, FT.<br>0 50 100 FT. | GRID FACTOR         |                | FEDERAL PROJECT NUMBER | 4.5             |

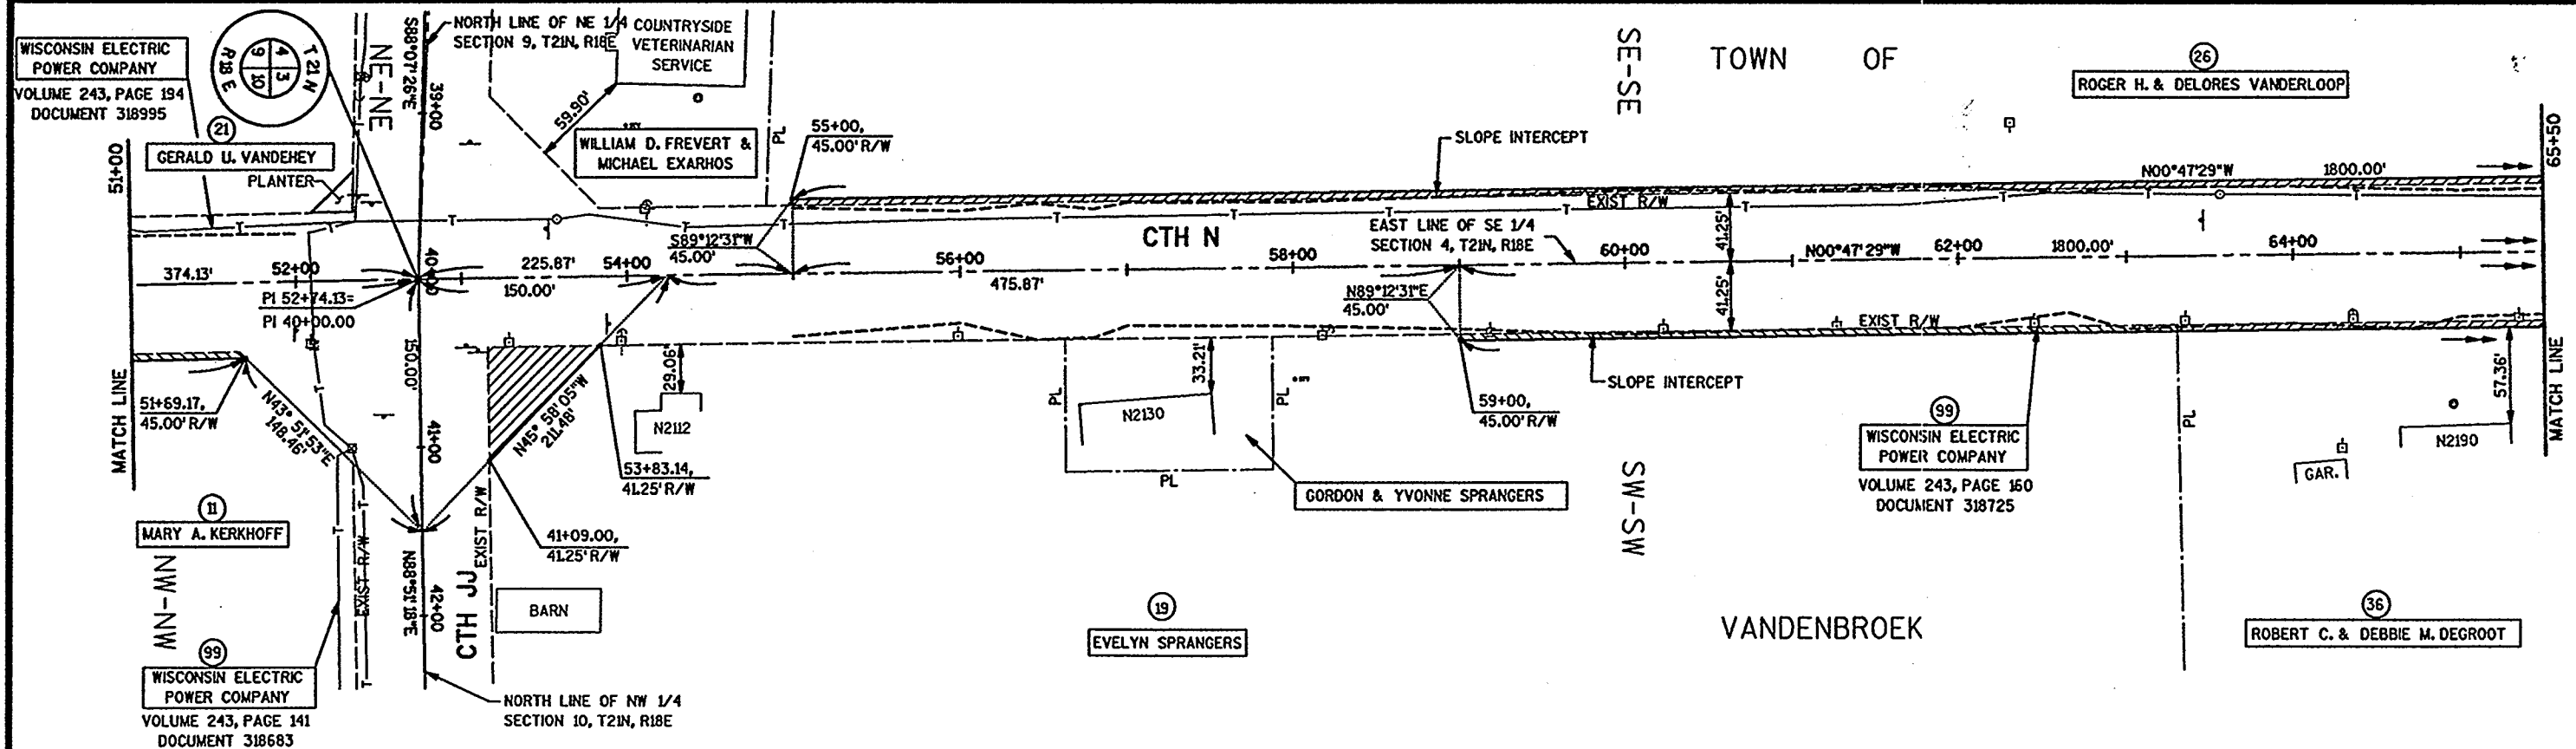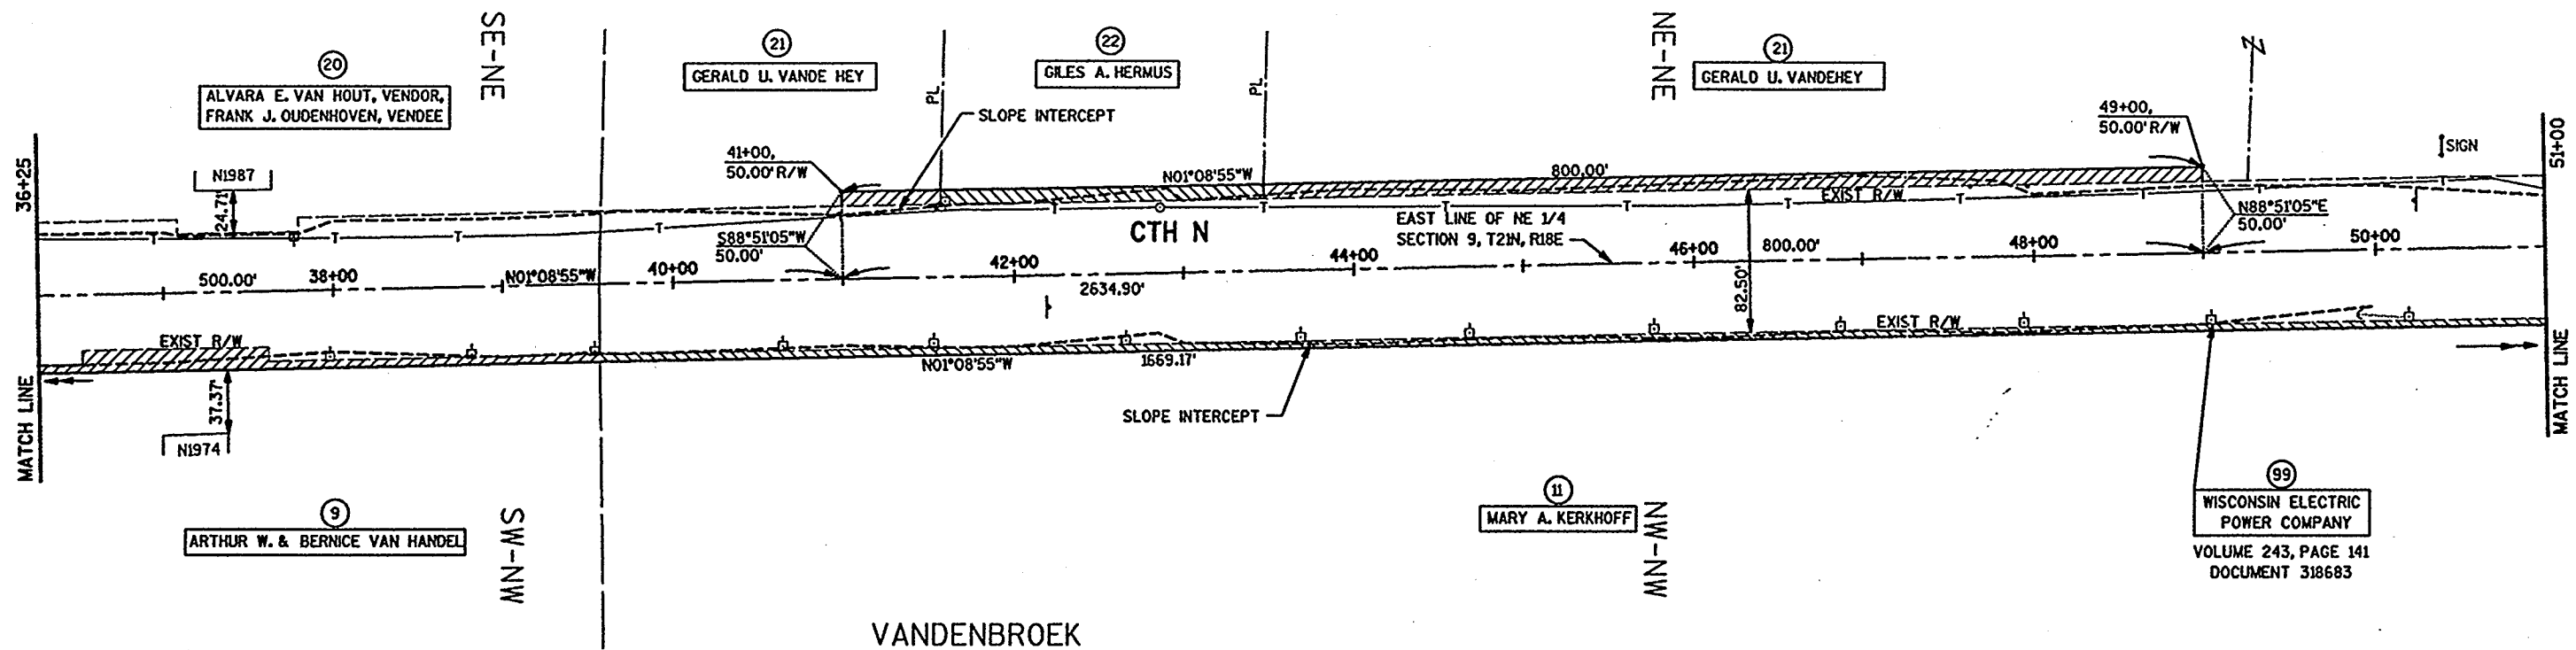

FILE NAME: E1354 /SHEETS /ROW /RWP04 .DGN  
 TECH/ENGR: DPP/PTTR  
 PLOT DATE: 08/01/95





FILE NAME: E1334A /SHEETS /ROW  
TECH/ENGR: DFP/PTR  
PLOT DATE: 07/21/95

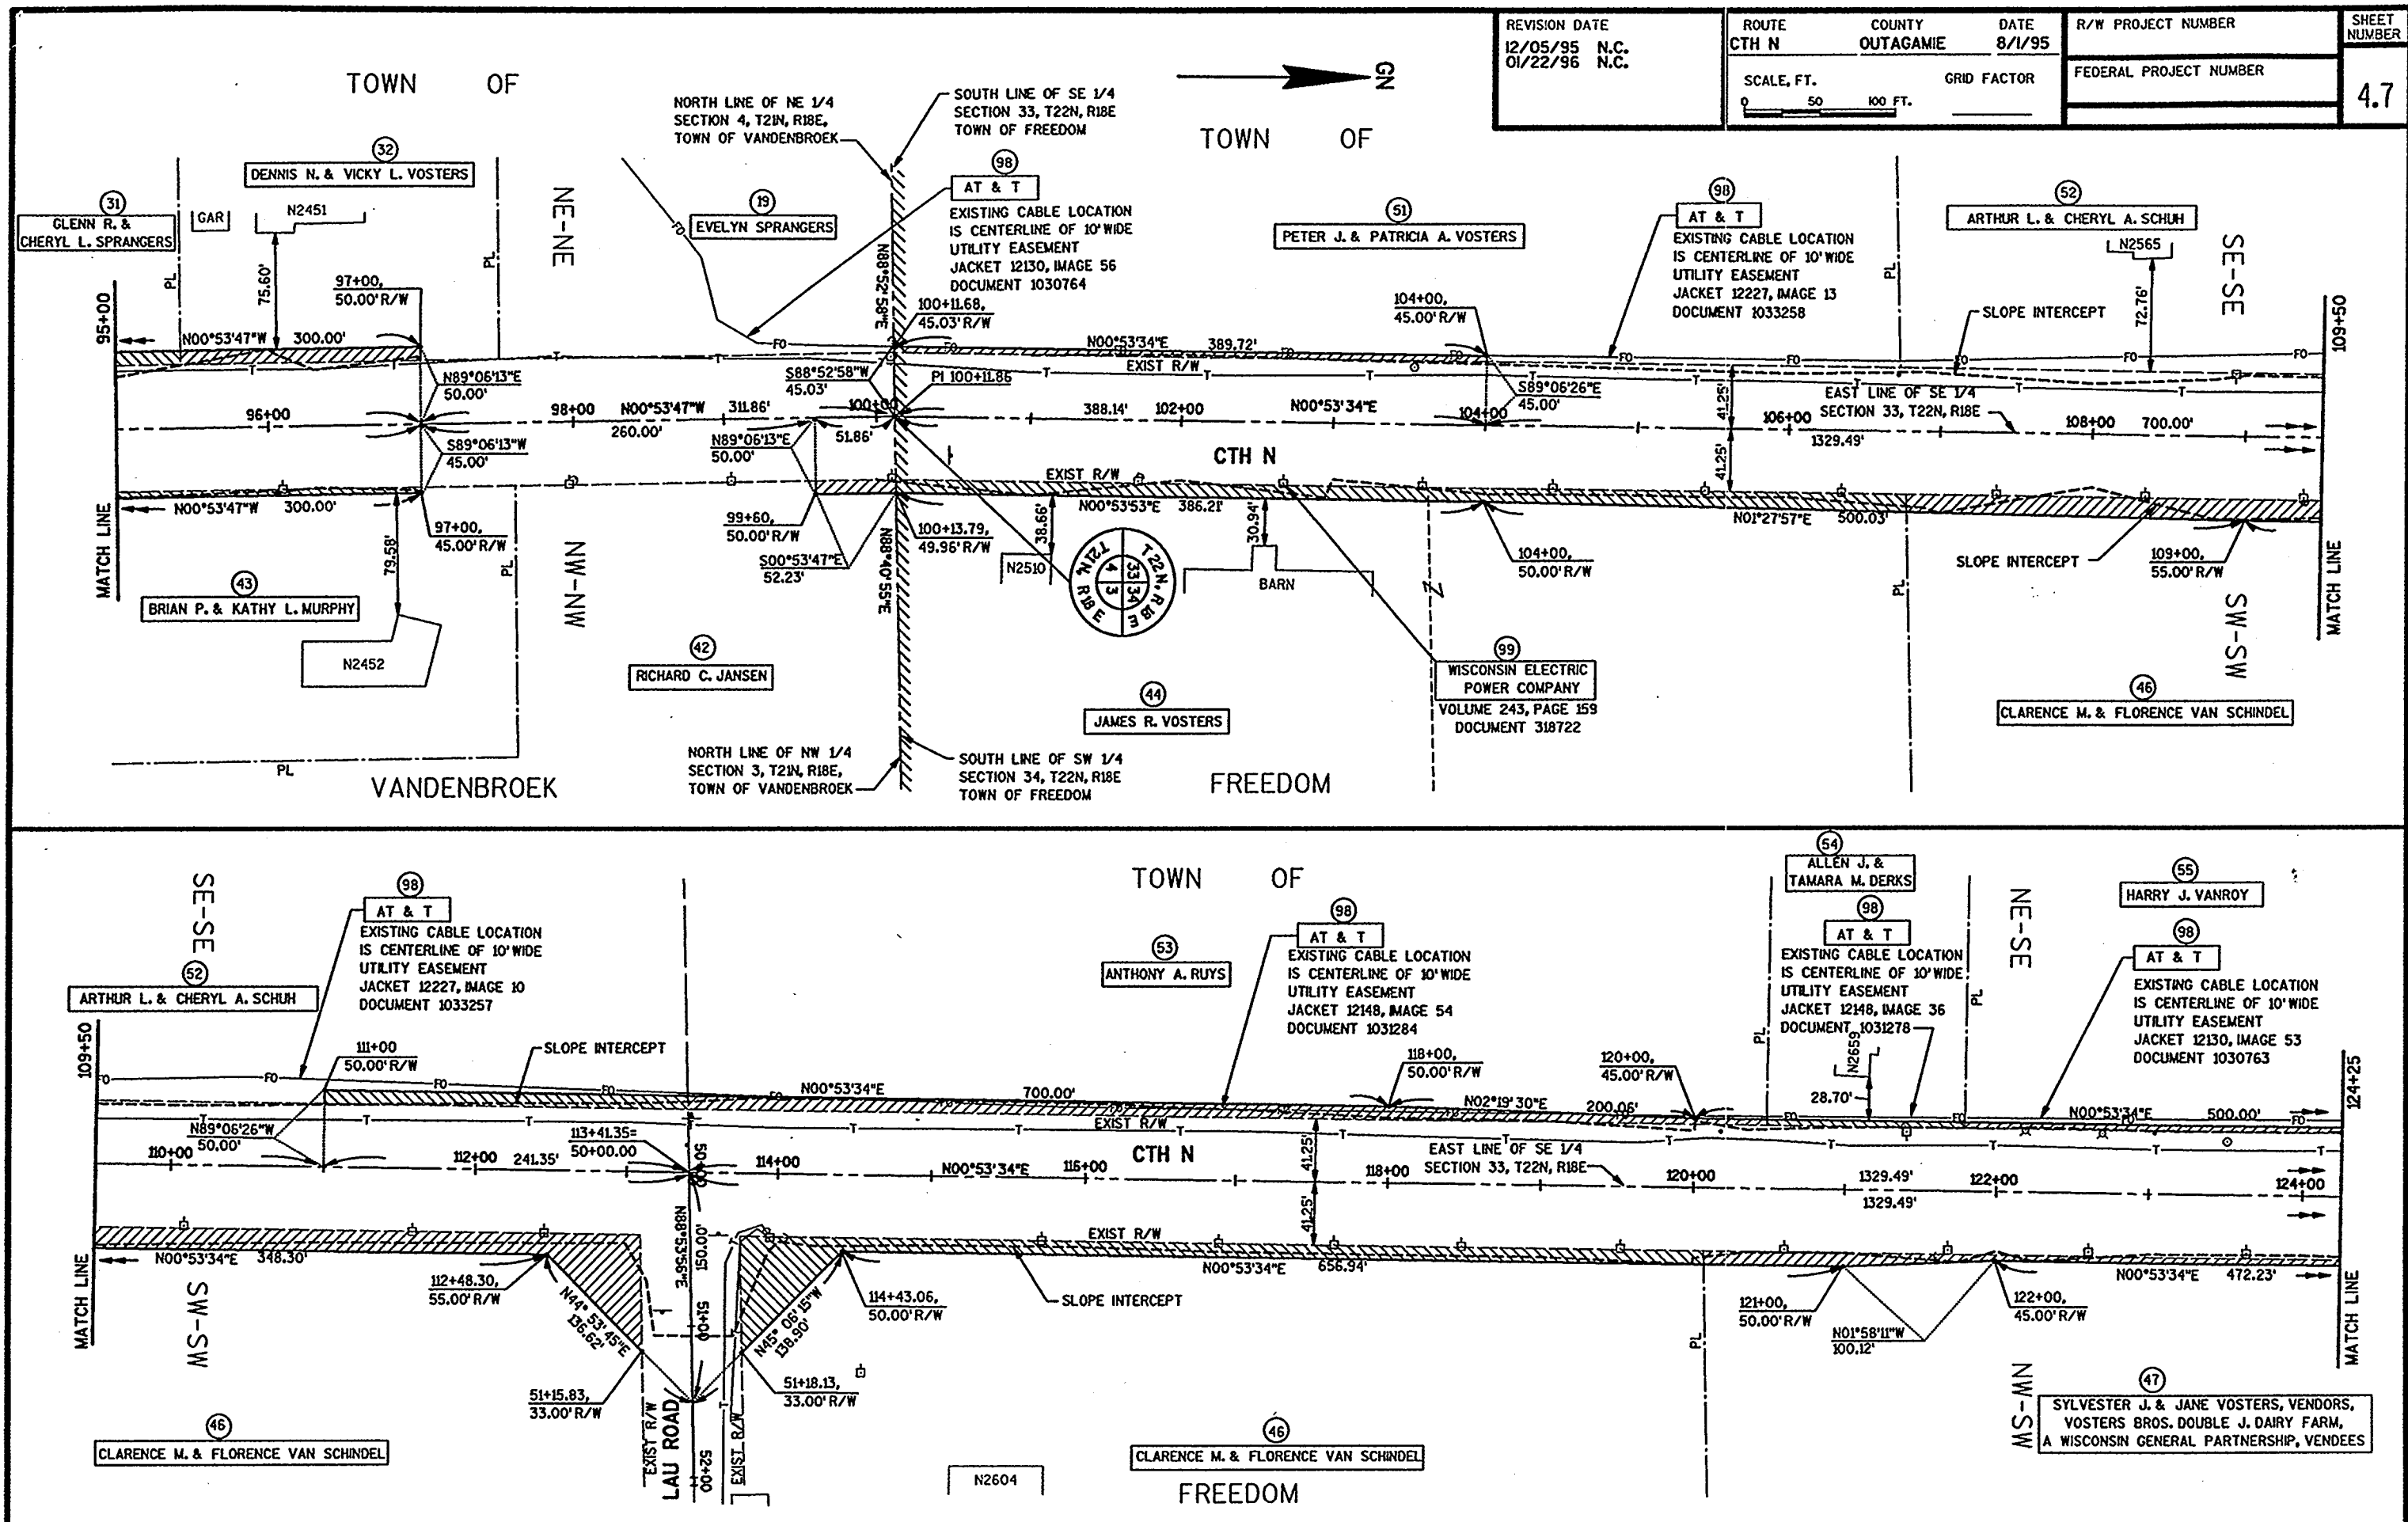


|                                                 |                            |                     |                |                        |                        |
|-------------------------------------------------|----------------------------|---------------------|----------------|------------------------|------------------------|
| REVISION DATE<br>12/05/95 N.C.<br>01/22/96 N.C. | ROUTE<br>CTH N             | COUNTY<br>OUTAGAMIE | DATE<br>8/1/95 | R/W PROJECT NUMBER     | SHEET<br>NUMBER<br>4.7 |
|                                                 | SCALE, FT.<br>0 50 100 FT. |                     | GRID FACTOR    | FEDERAL PROJECT NUMBER |                        |

|                                                 |                            |                     |                |                        |                 |
|-------------------------------------------------|----------------------------|---------------------|----------------|------------------------|-----------------|
| REVISION DATE<br>12/05/95 N.C.<br>01/22/96 N.C. | ROUTE<br>CTH N             | COUNTY<br>OUTAGAMIE | DATE<br>8/1/95 | R/W PROJECT NUMBER     | SHEET<br>NUMBER |
|                                                 | SCALE, FT.<br>0 50 100 FT. | GRID FACTOR         |                | FEDERAL PROJECT NUMBER | 4.8             |

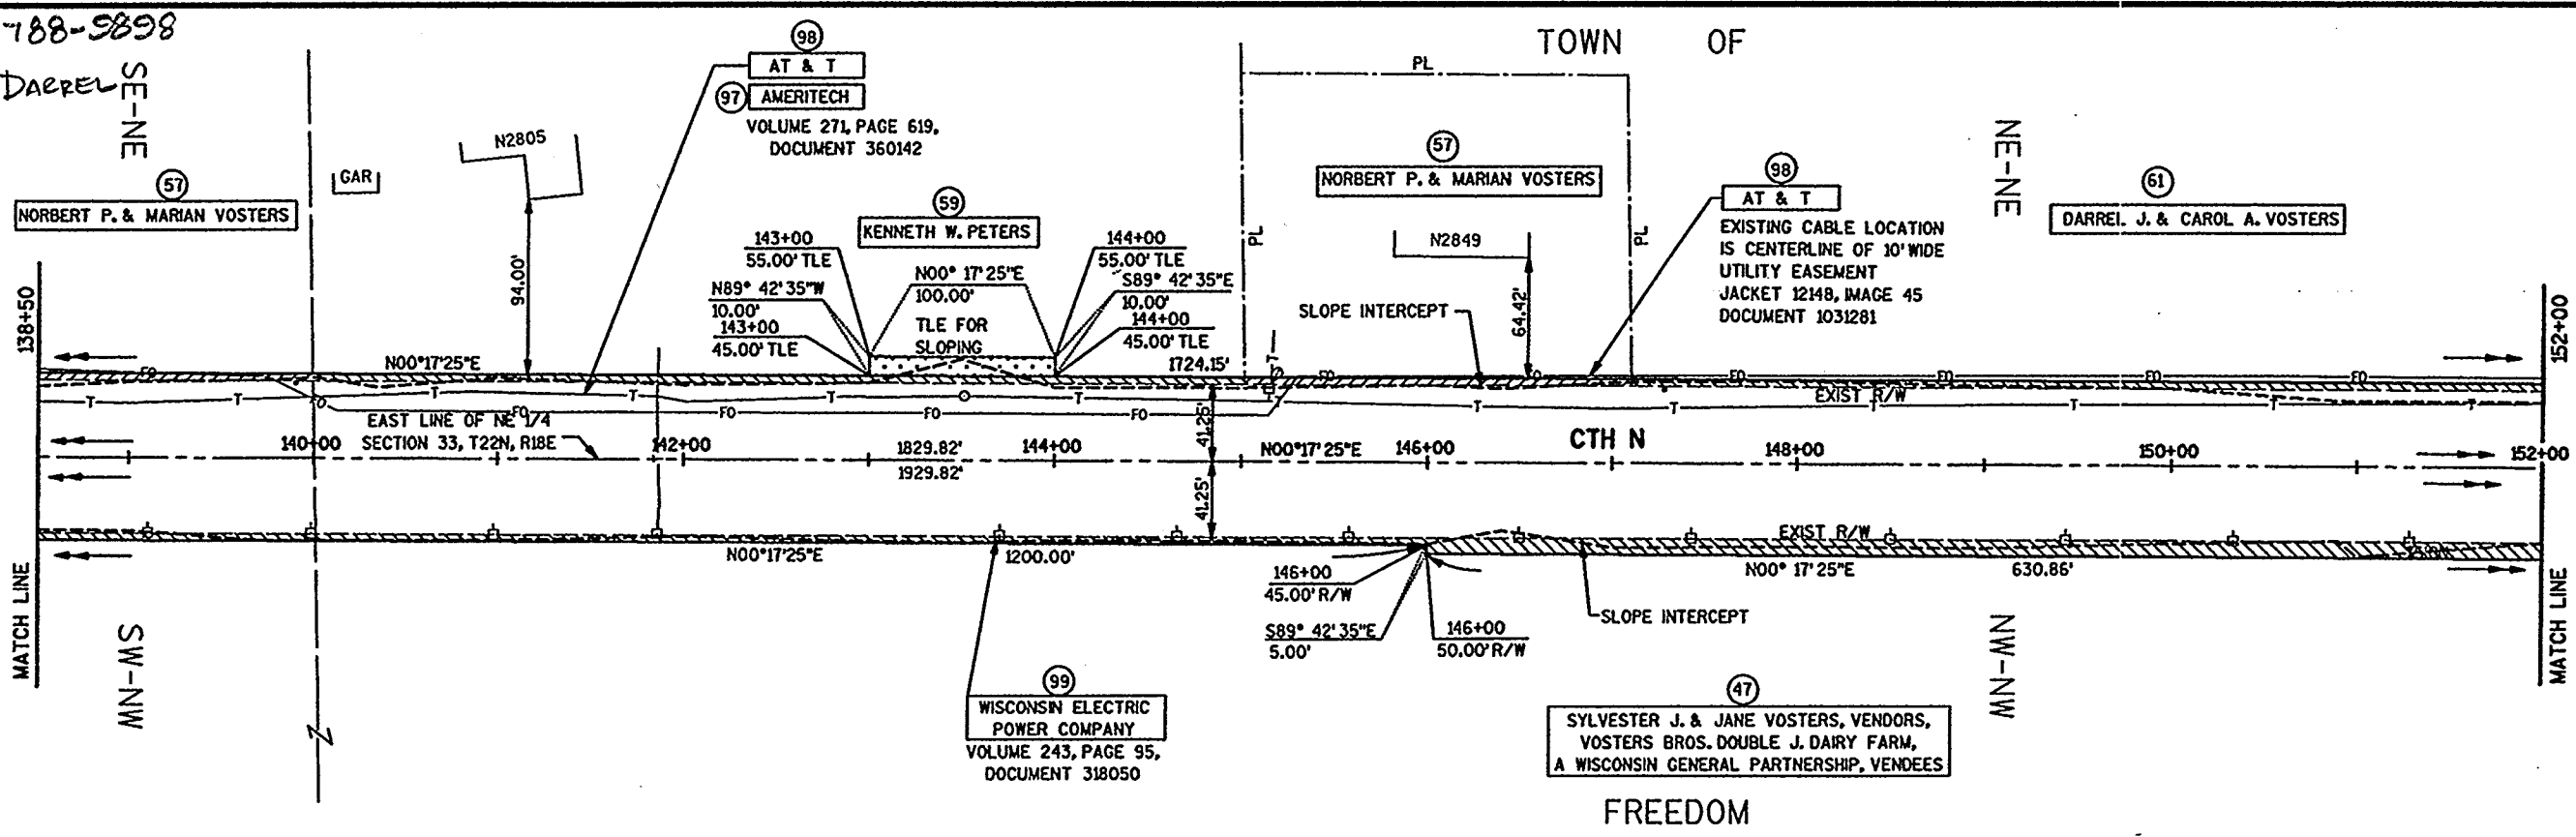
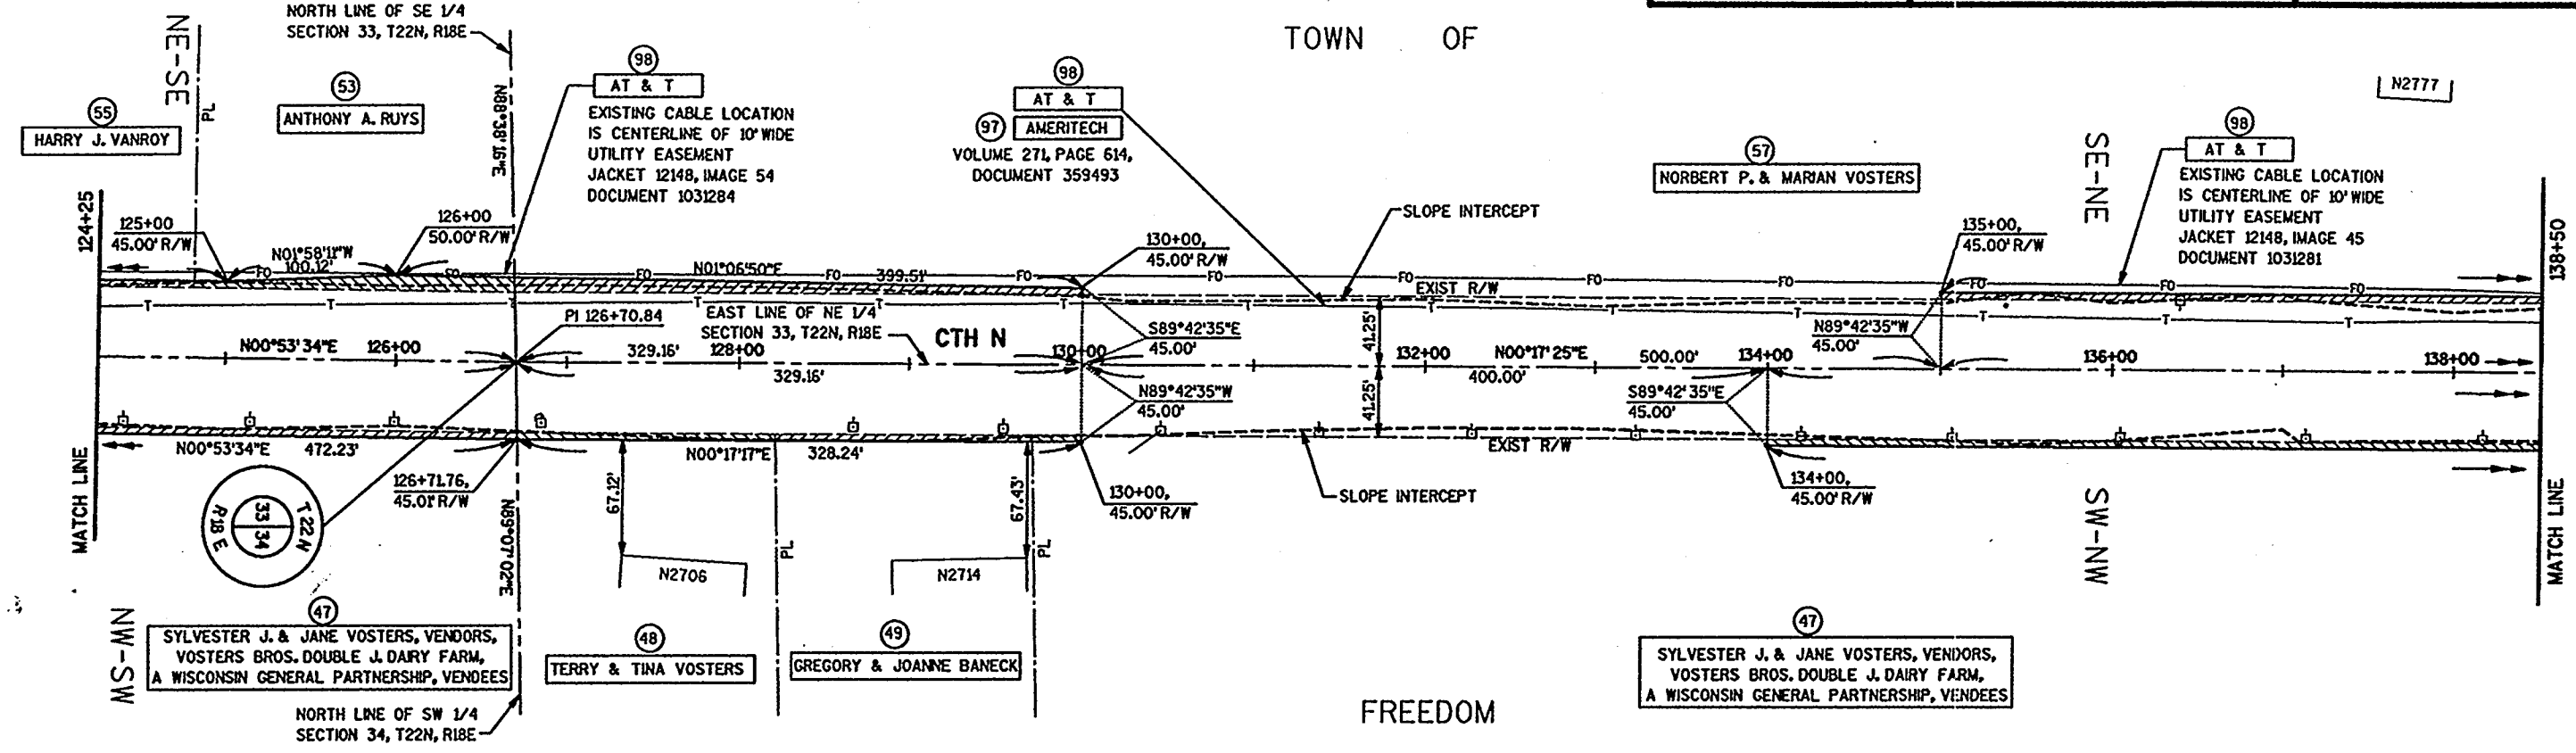


FILE NAME: EUS44 /SHEETS /ROW  
TECH/ENGR: DPP/PTP  
PLOT DATE: 08/01/95

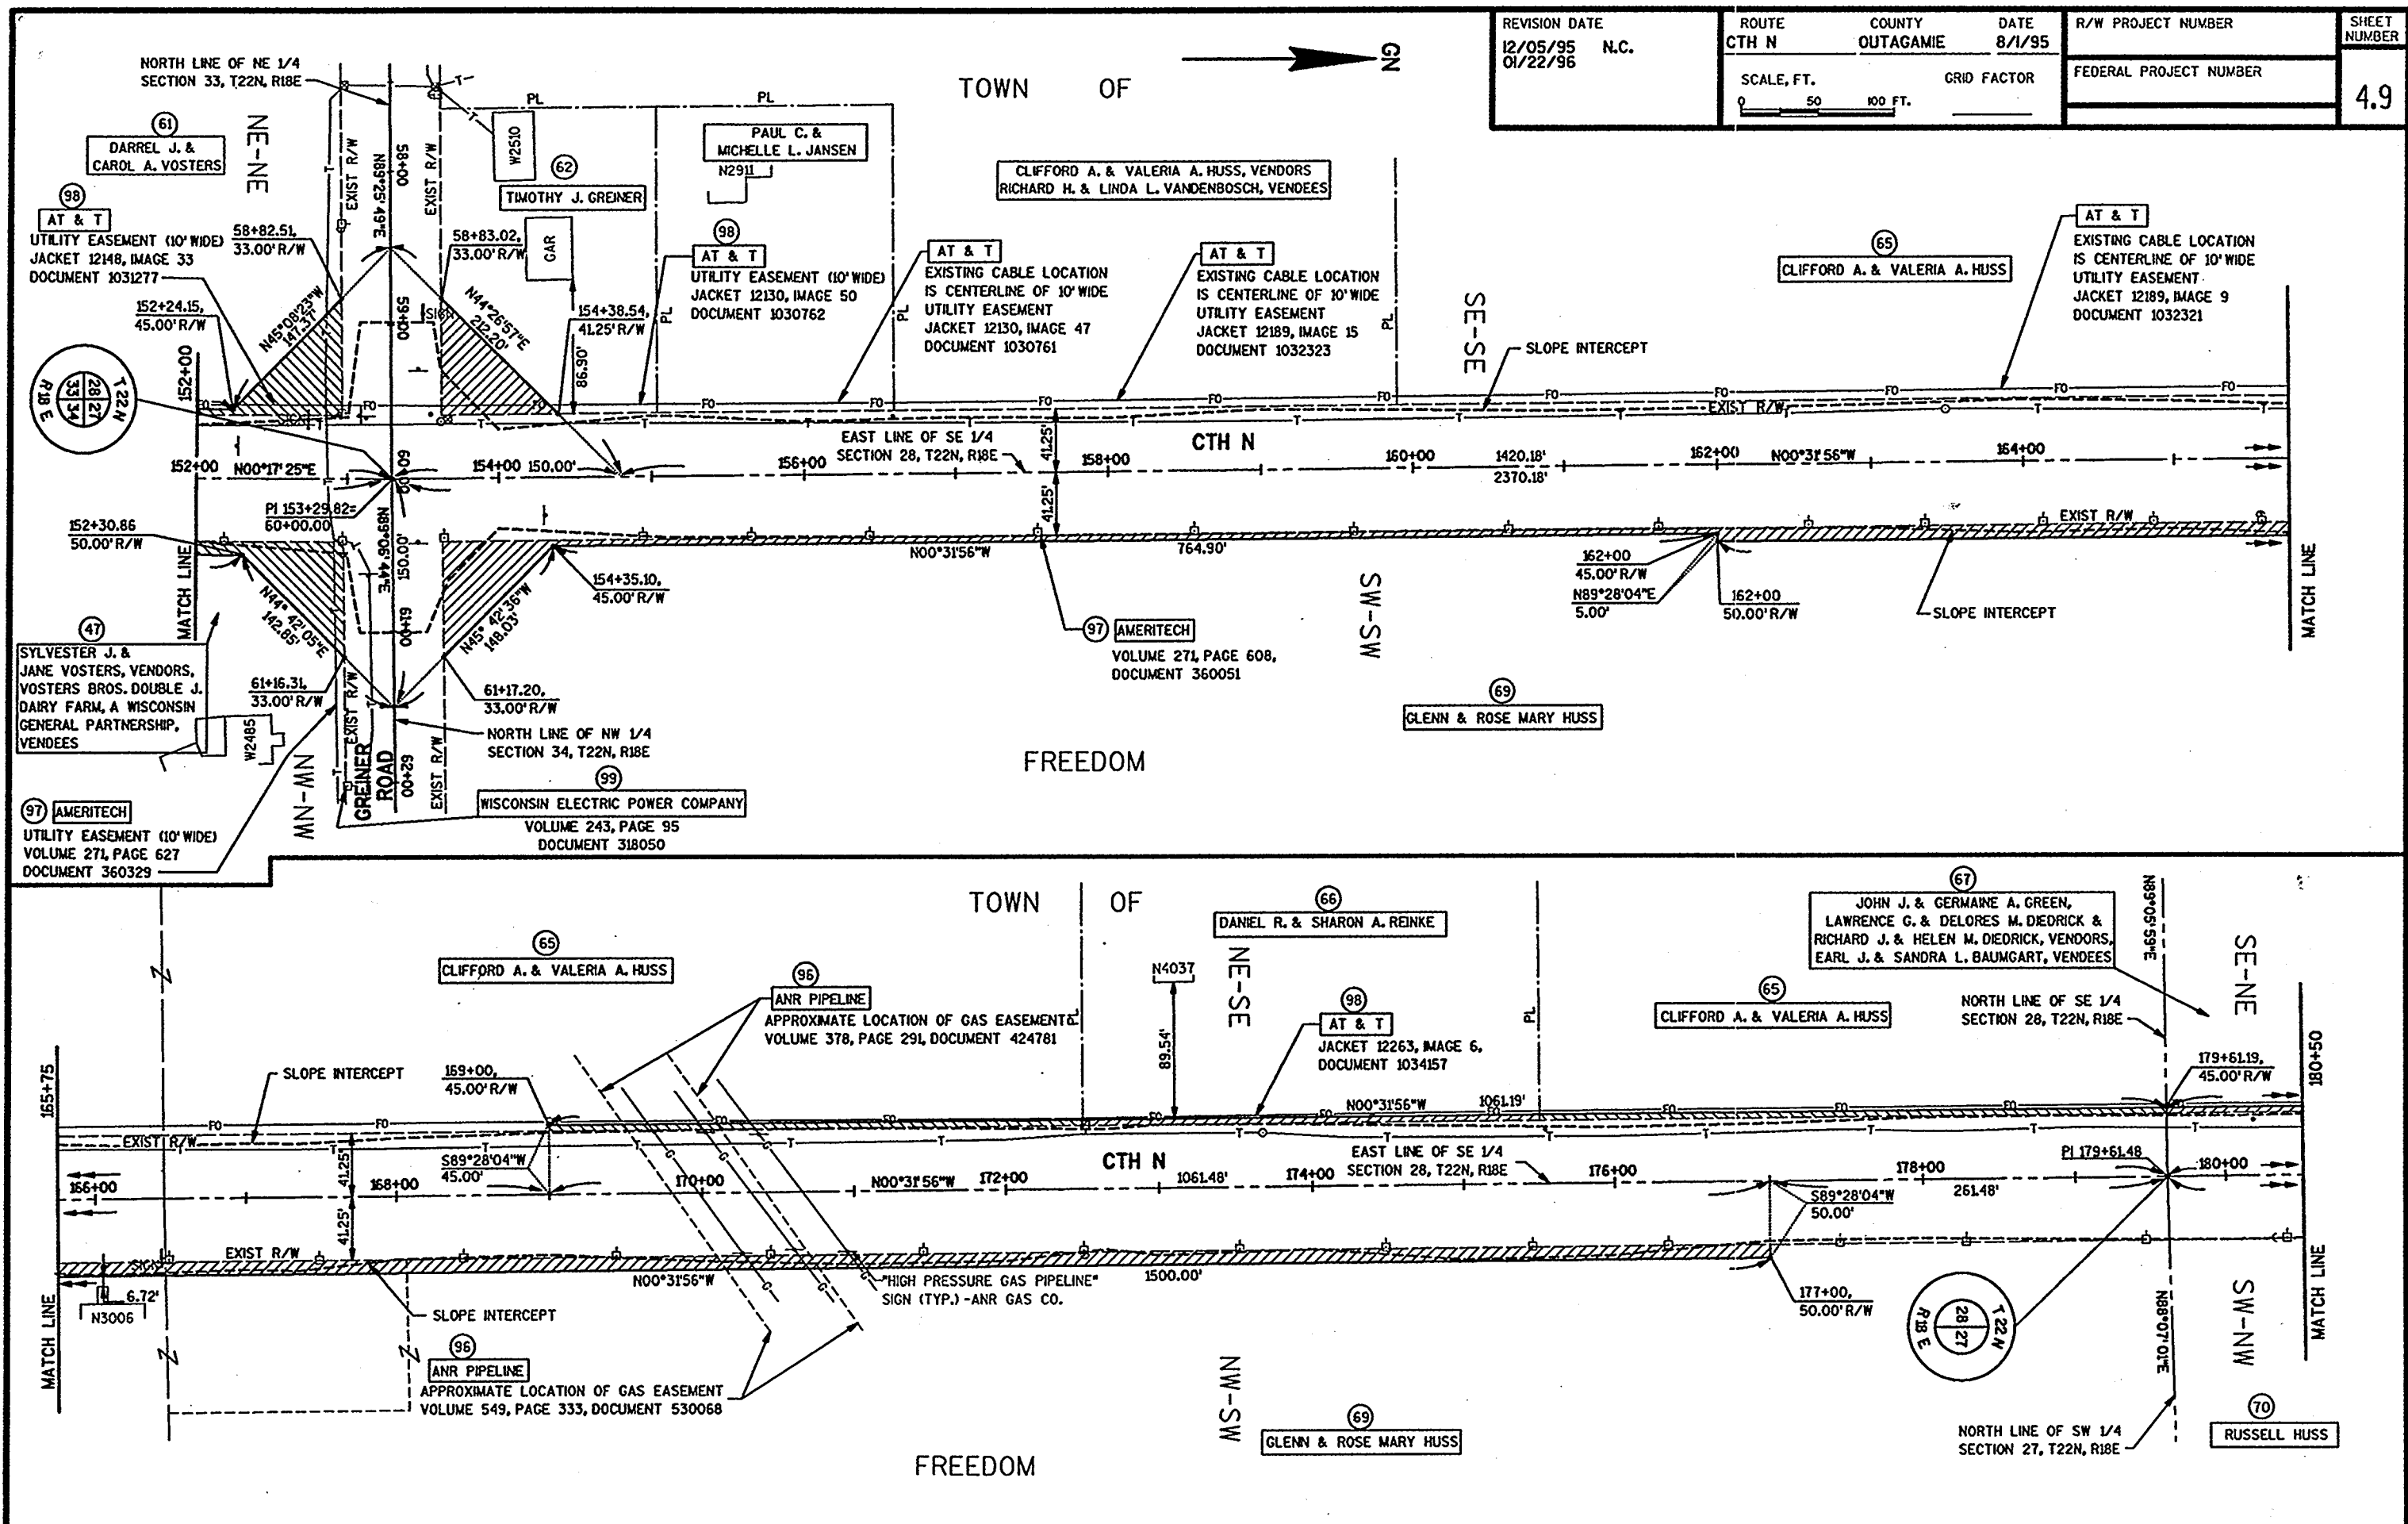



|                                       |              |                |                     |                |                        |                 |
|---------------------------------------|--------------|----------------|---------------------|----------------|------------------------|-----------------|
| REVISION DATE<br>12/05/95<br>01/22/96 | N.C.<br>N.C. | ROUTE<br>CTH N | COUNTY<br>OUTAGAMIE | DATE<br>8/1/95 | R/W PROJECT NUMBER     | SHEET<br>NUMBER |
| SCALE, FT.<br>0 50 100 FT.            |              |                |                     |                | FEDERAL PROJECT NUMBER | 4.10            |

TOWN OF → N

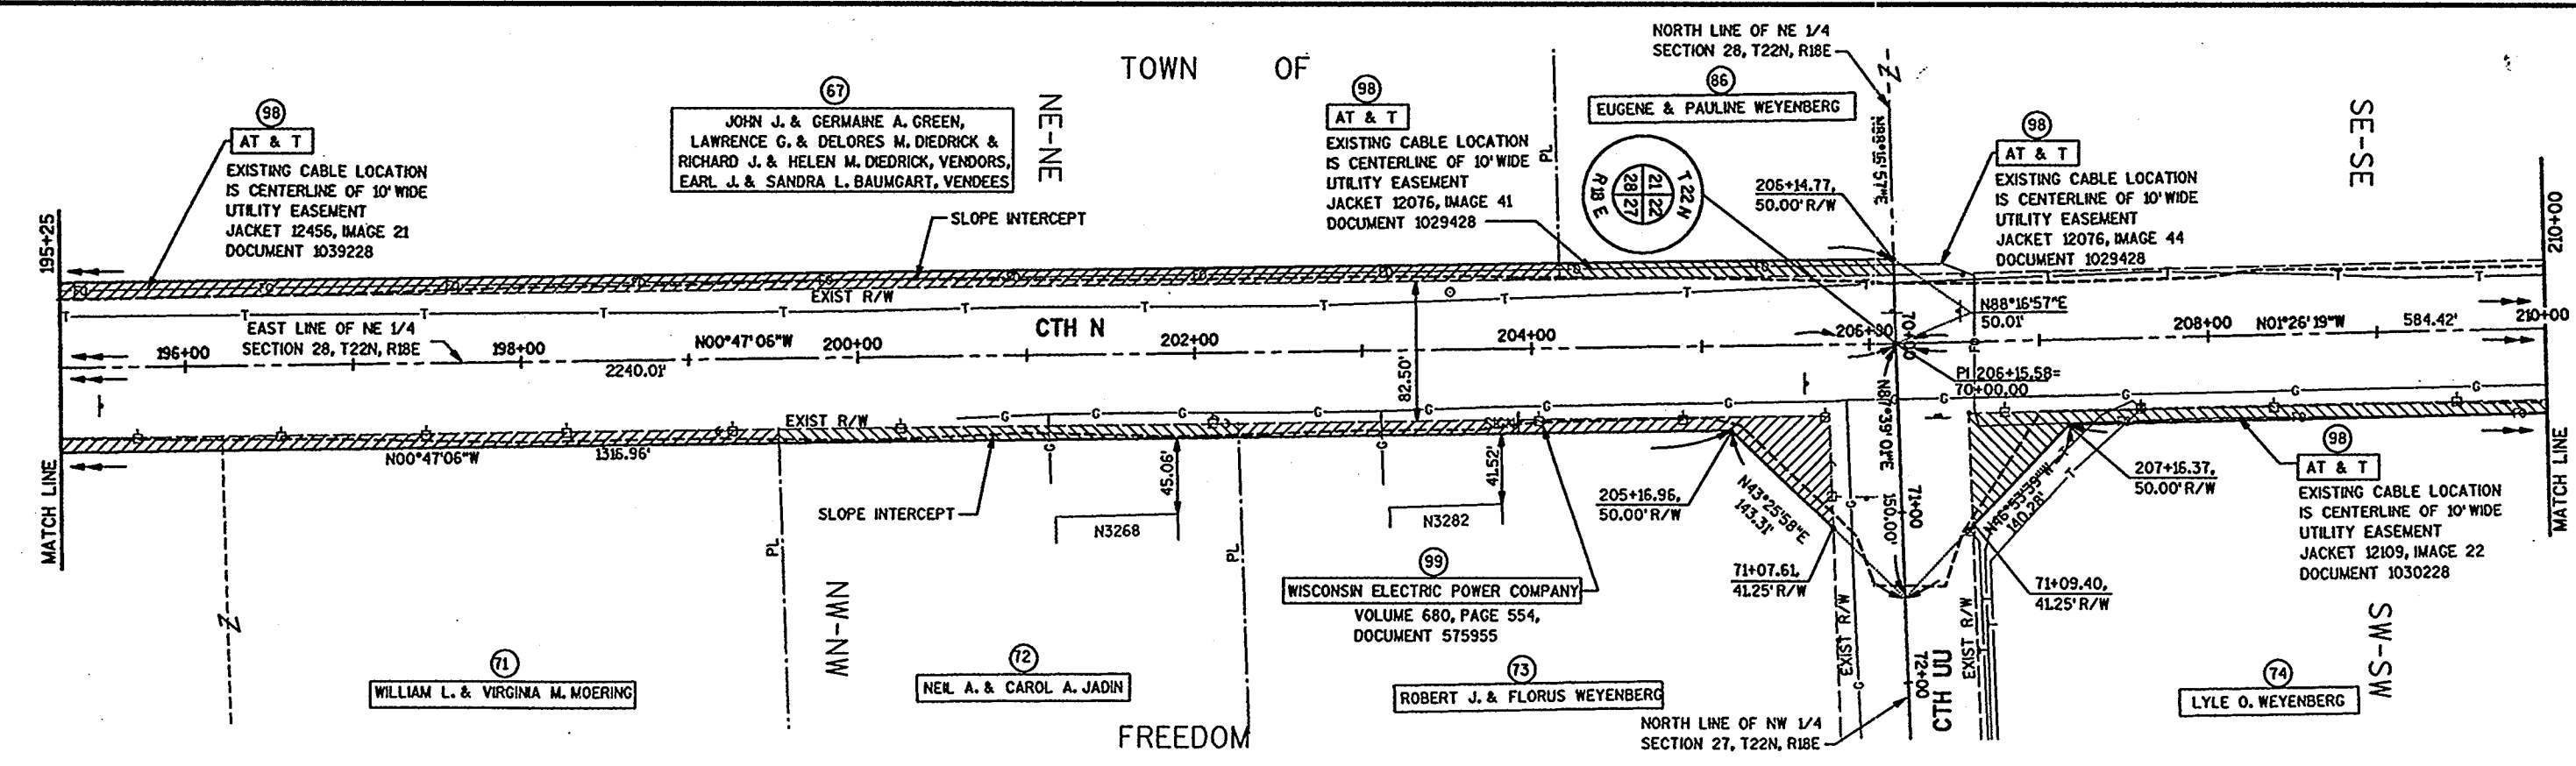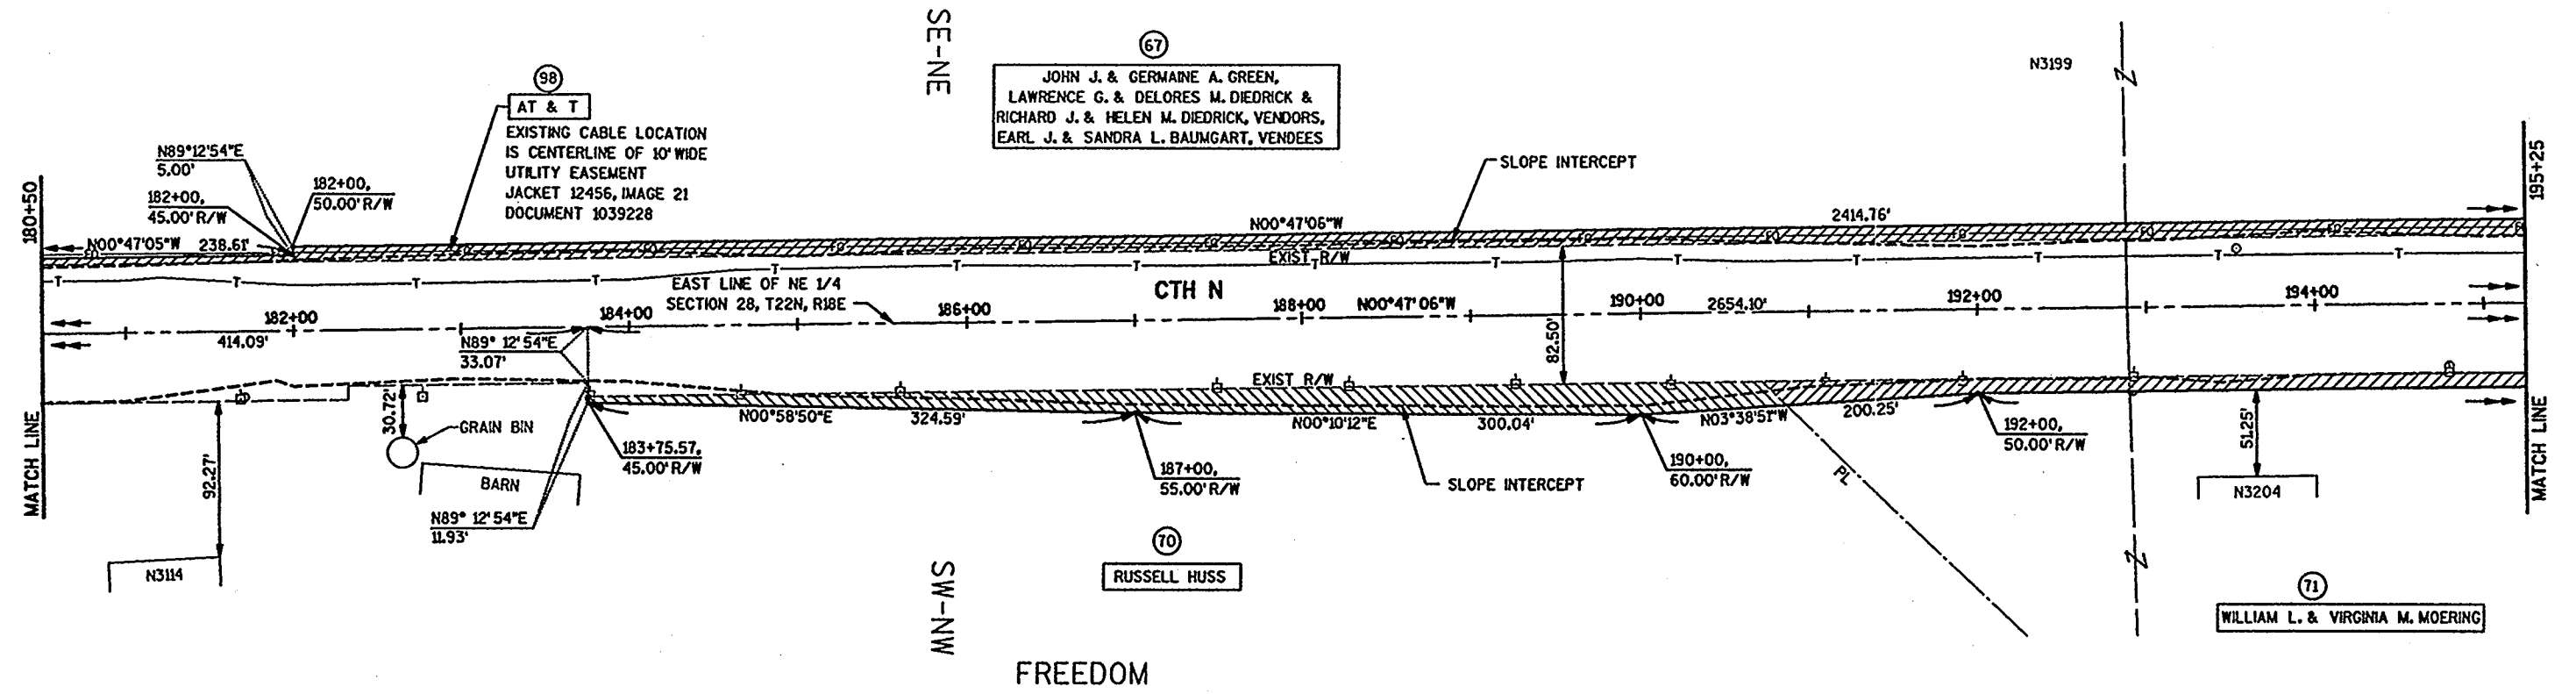

FILE NAME: E1344 /SHEETS /ROW .DGN  
TECH/ENGR: DPP/PTR  
PLOT DATE: 08/01/98

|                                                 |                            |                     |                |                        |                 |
|-------------------------------------------------|----------------------------|---------------------|----------------|------------------------|-----------------|
| REVISION DATE<br>12/05/95 N.C.<br>01/22/96 N.C. | ROUTE<br>CTH N             | COUNTY<br>OUTAGAMIE | DATE<br>8/1/95 | R/W PROJECT NUMBER     | SHEET<br>NUMBER |
|                                                 | SCALE, FT.<br>0 50 100 FT. |                     | GRID FACTOR    | FEDERAL PROJECT NUMBER | 4.11            |

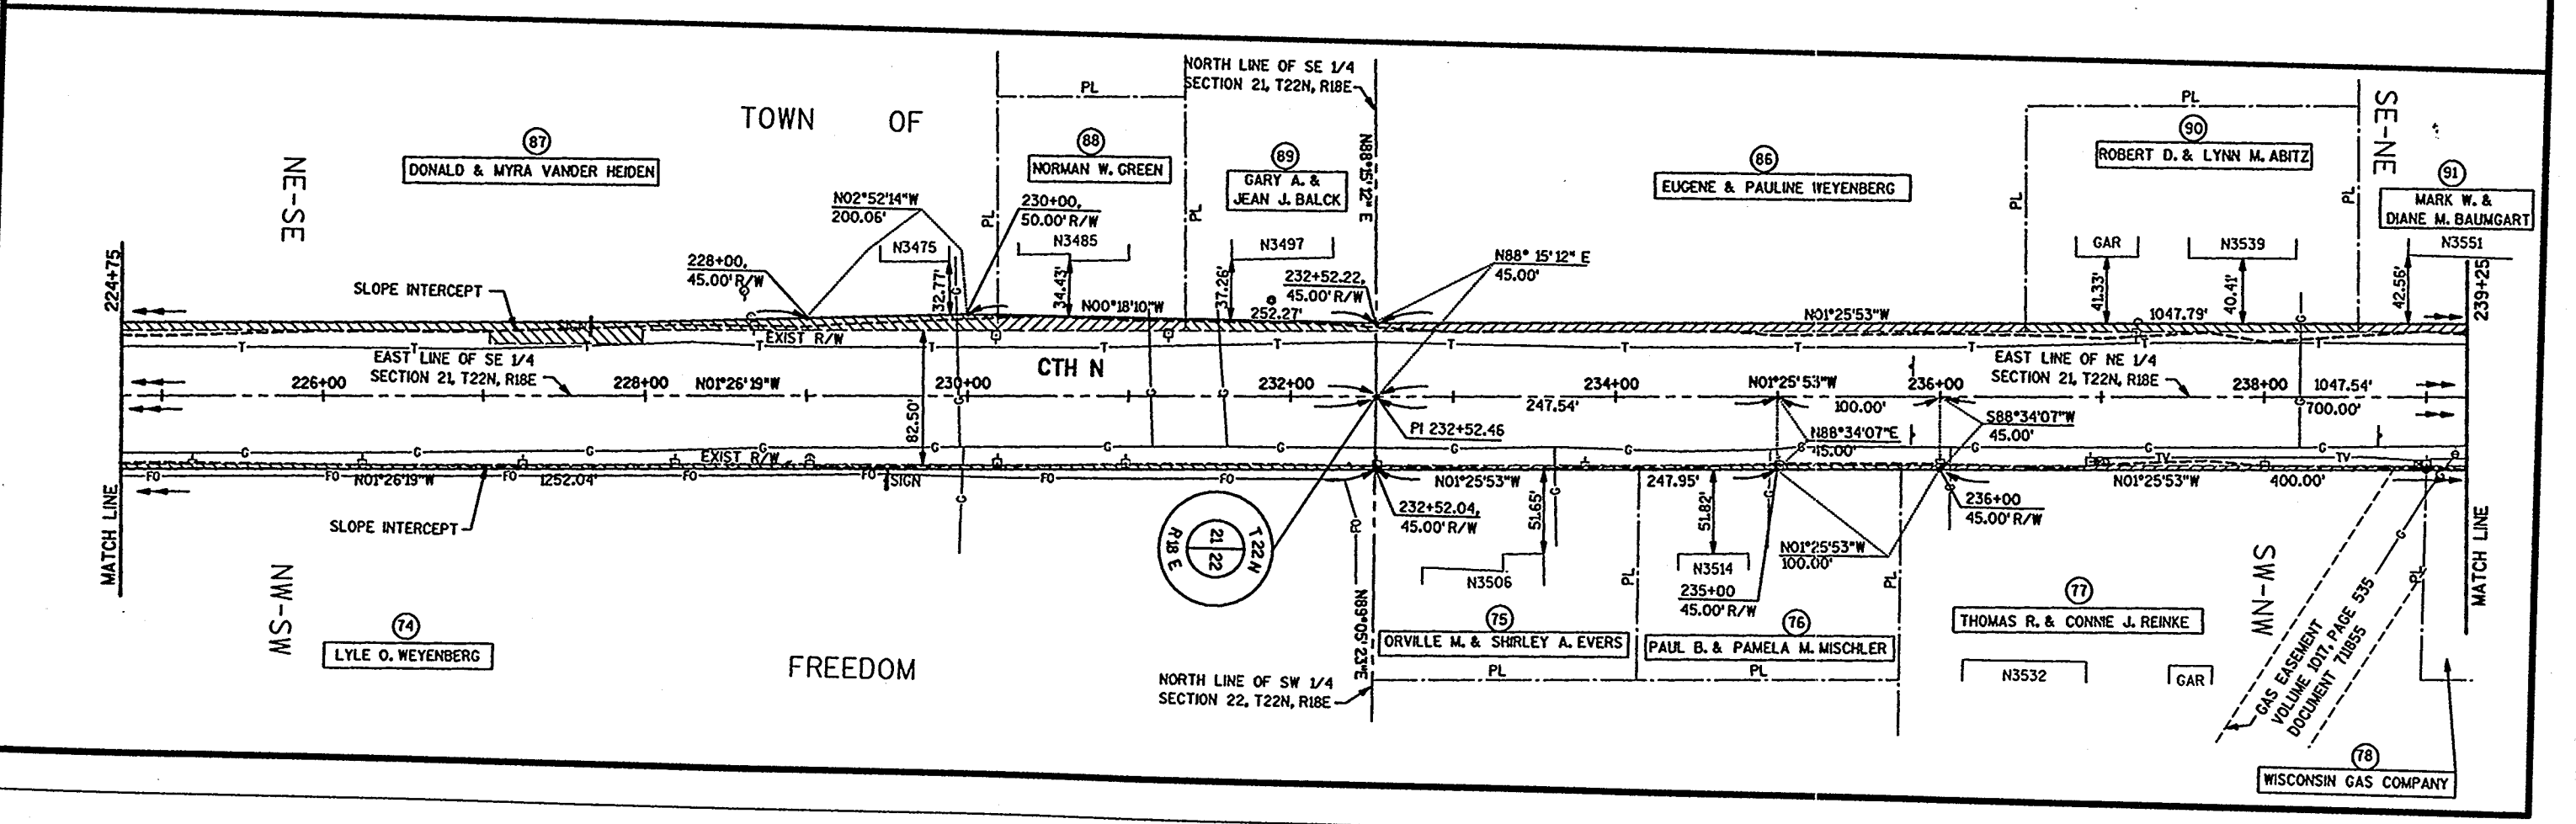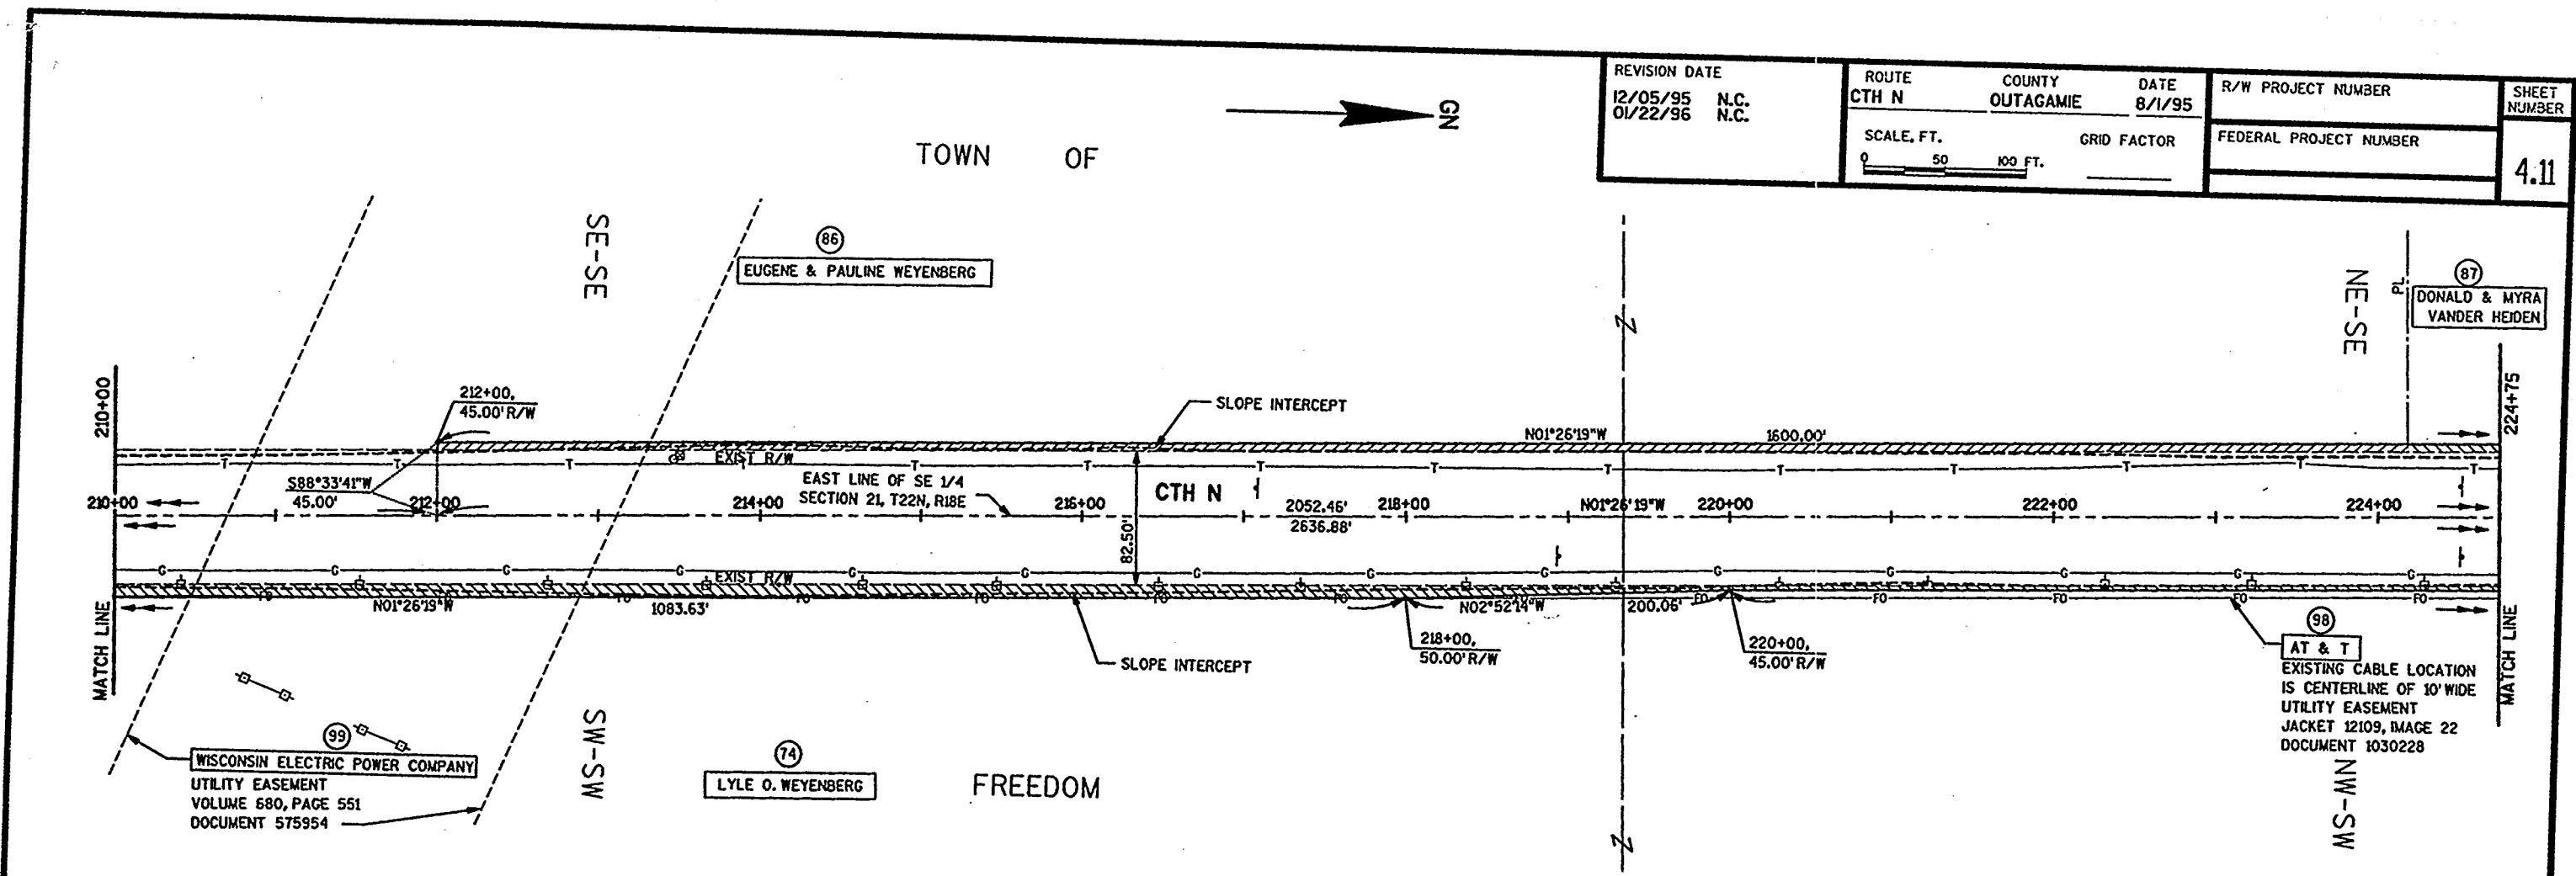

FILE NAME: EISA4 / SHEETS / ROW / NWFD .DGN  
 TECH: JRM  
 PLOT DATE: 01/21/96

TOWN OF


END RELOCATION ORDER  
STA 249+91.66

REVISION DATE  
12/05/95 N.C.  
01/22/96 N.C.

ROUTE CTH N  
COUNTY OUTAGAMIE  
DATE 8/1/95  
SCALE, FT. 0 50 100 FT.  
GRID FACTOR

R/W PROJECT NUMBER  
FEDERAL PROJECT NUMBER

SHEET NUMBER  
4.12

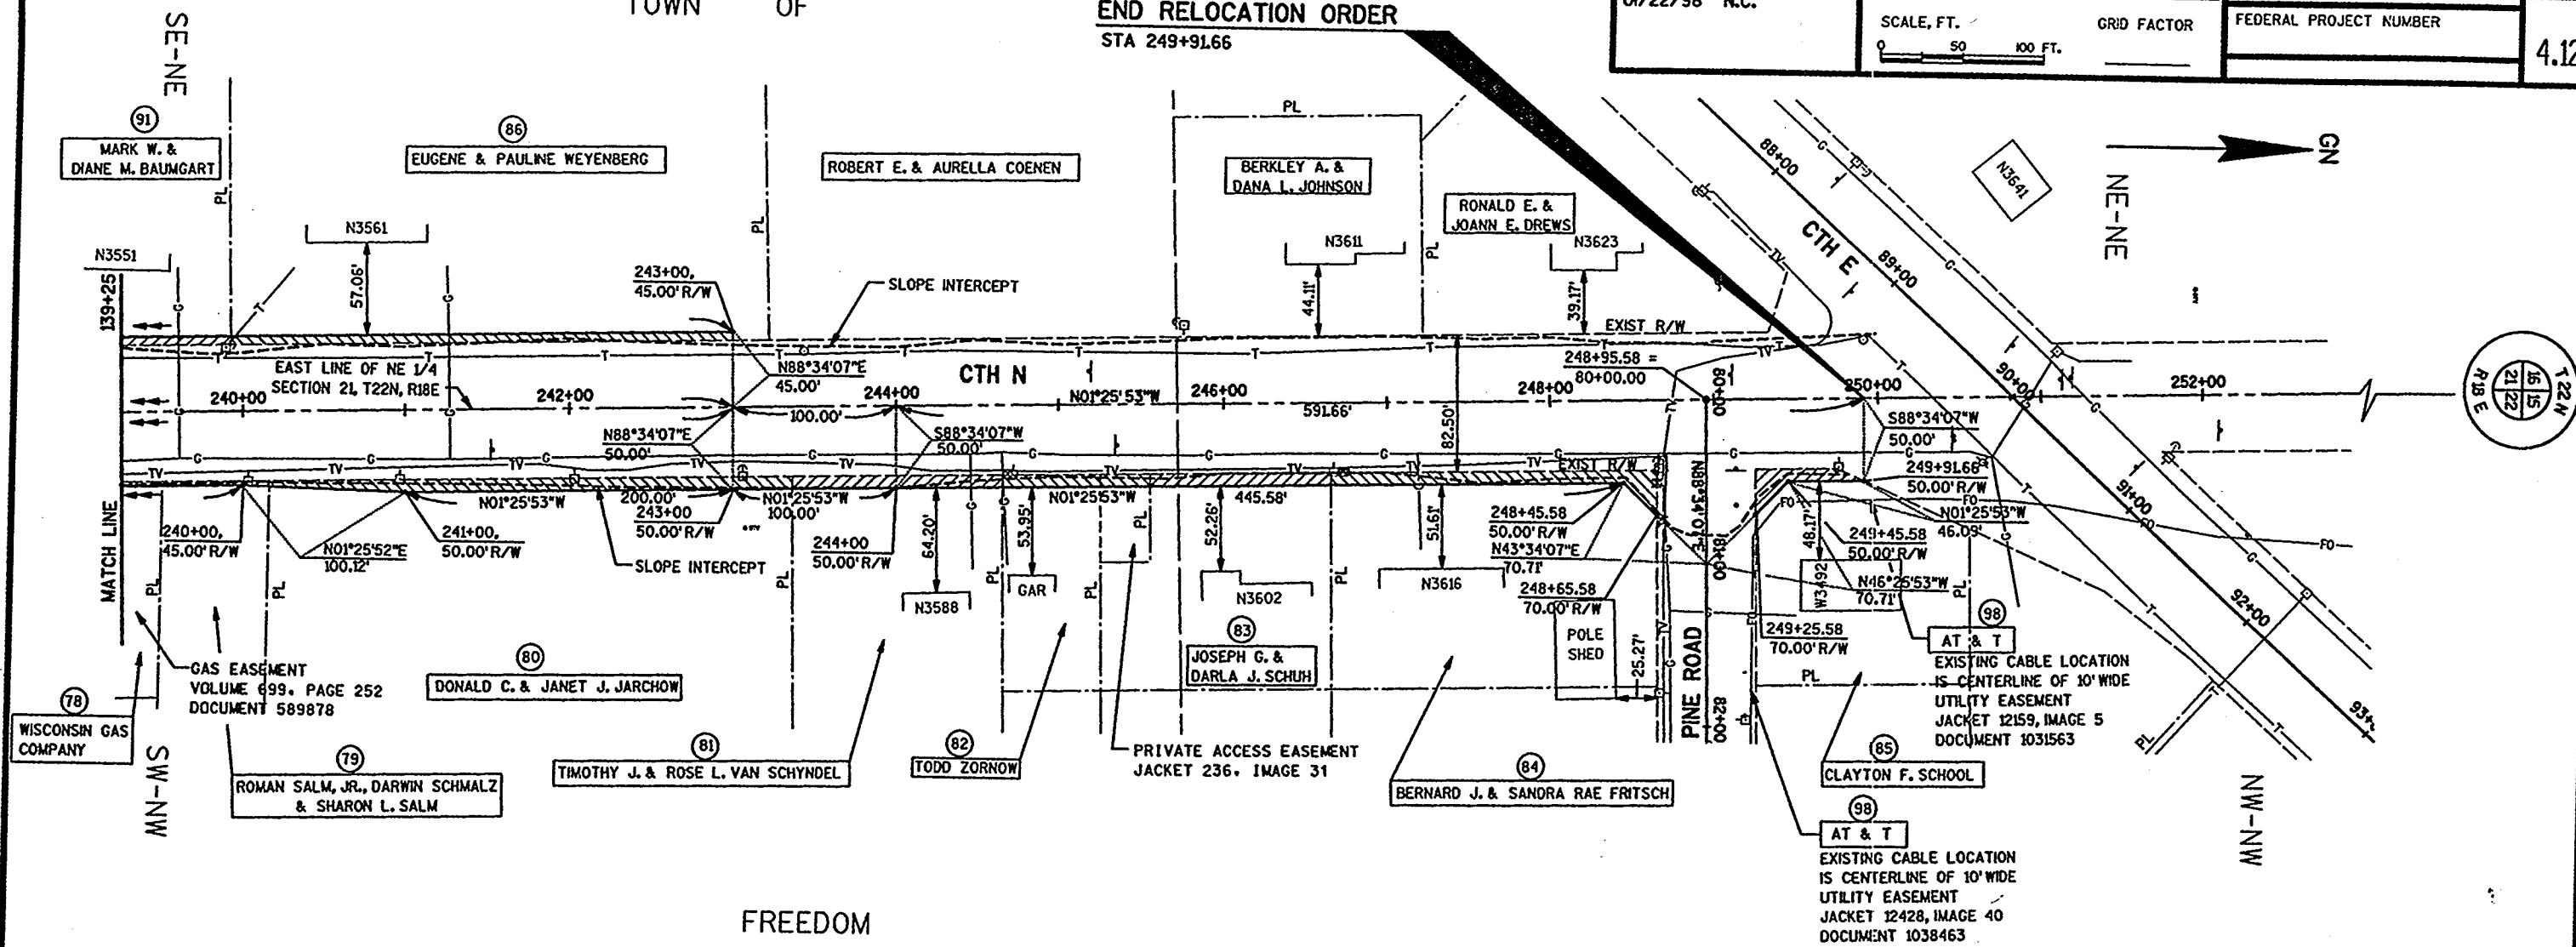

FILE NAME: EUSA /SHEETS /ROW /RWP11.DGN  
TECH/ENGR: DDP/PTS  
PLOT DATE: 08/01/95