


FILE NAME: E1134A /SHEETS /ROW /RWITILE .DGN
TECH/ENGR: DPP/PTR
PLOT DATE: 08/01/95
LEVELS ON: 01, 02, 03, 04, 05, 06, 07, 08, 09, 10, 11, 12, 13, 14, 15, 16, 17, 18, 19, 20, 21, 22, 23, 24, 25, 26, 27, 28, 29, 30, 31, 32, 33, 34, 35, 36, 37, 38, 39, 40, 41, 42, 43, 44, 45, 46, 47, 48, 49, 50, 51, 52, 53, 54, 55, 56, 57, 58, 59, 60, 61, 62, 63

Conventional Signs and Abbreviations

SECTION LINE	AC	ACRES	R	RADIUS
QUARTER LINE	Δ	CENTRAL ANGLE	R.	RANGE
TOWNSHIP AND RANGE LINE	COR.	CORNER	R/L	REFERENCE LINE
PROPOSED OR NEW CENTERLINE	CTH	COUNTY TRUNK HIGHWAY	R/W	RIGHT OF WAY
PROPOSED OR NEW R/W LINE	D	DEGREE OF CURVE	S	SOUTH
EXISTING R/W LINE	E	EAST	SEC	SECTION
LOT LINE	L	LENGTH OF CURVE	SL	SECTION LINE
PROPERTY LINE	LC	LONG CHORD	SQ FT	SQUARE FEET
CORPORATE LIMITS	LCB	LONG CHORD BEARING	STA	STATION
SLOPE INTERCEPTS	MI	MILE	T.	TOWN
R/W POINT	N	NORTH	T	TANGENT LENGTH OF CURVE
FENCE	PC	POINT OF CURVATURE	TLE	TEMPORARY LIMITED EASEMENT
SECTION OR QUARTER CORNER	PI	POINT OF INTERSECTION	USH	UNITED STATES HIGHWAY
POWER POLE	PT	POINT OF TANGENCY	W	WEST
TELEPHONE PEDESTAL	PLE	PERMANENT LIMITED EASEMENT		
UNDERGROUND TELEPHONE CABLE				
TEMPORARY LIMITED EASEMENT				
NO ACCESS (BY ACQUISITION)				
NO ACCESS (BY STATUTORY AUTHORITY)				
NO ACCESS (BY PREVIOUS PROJECT)				

GN

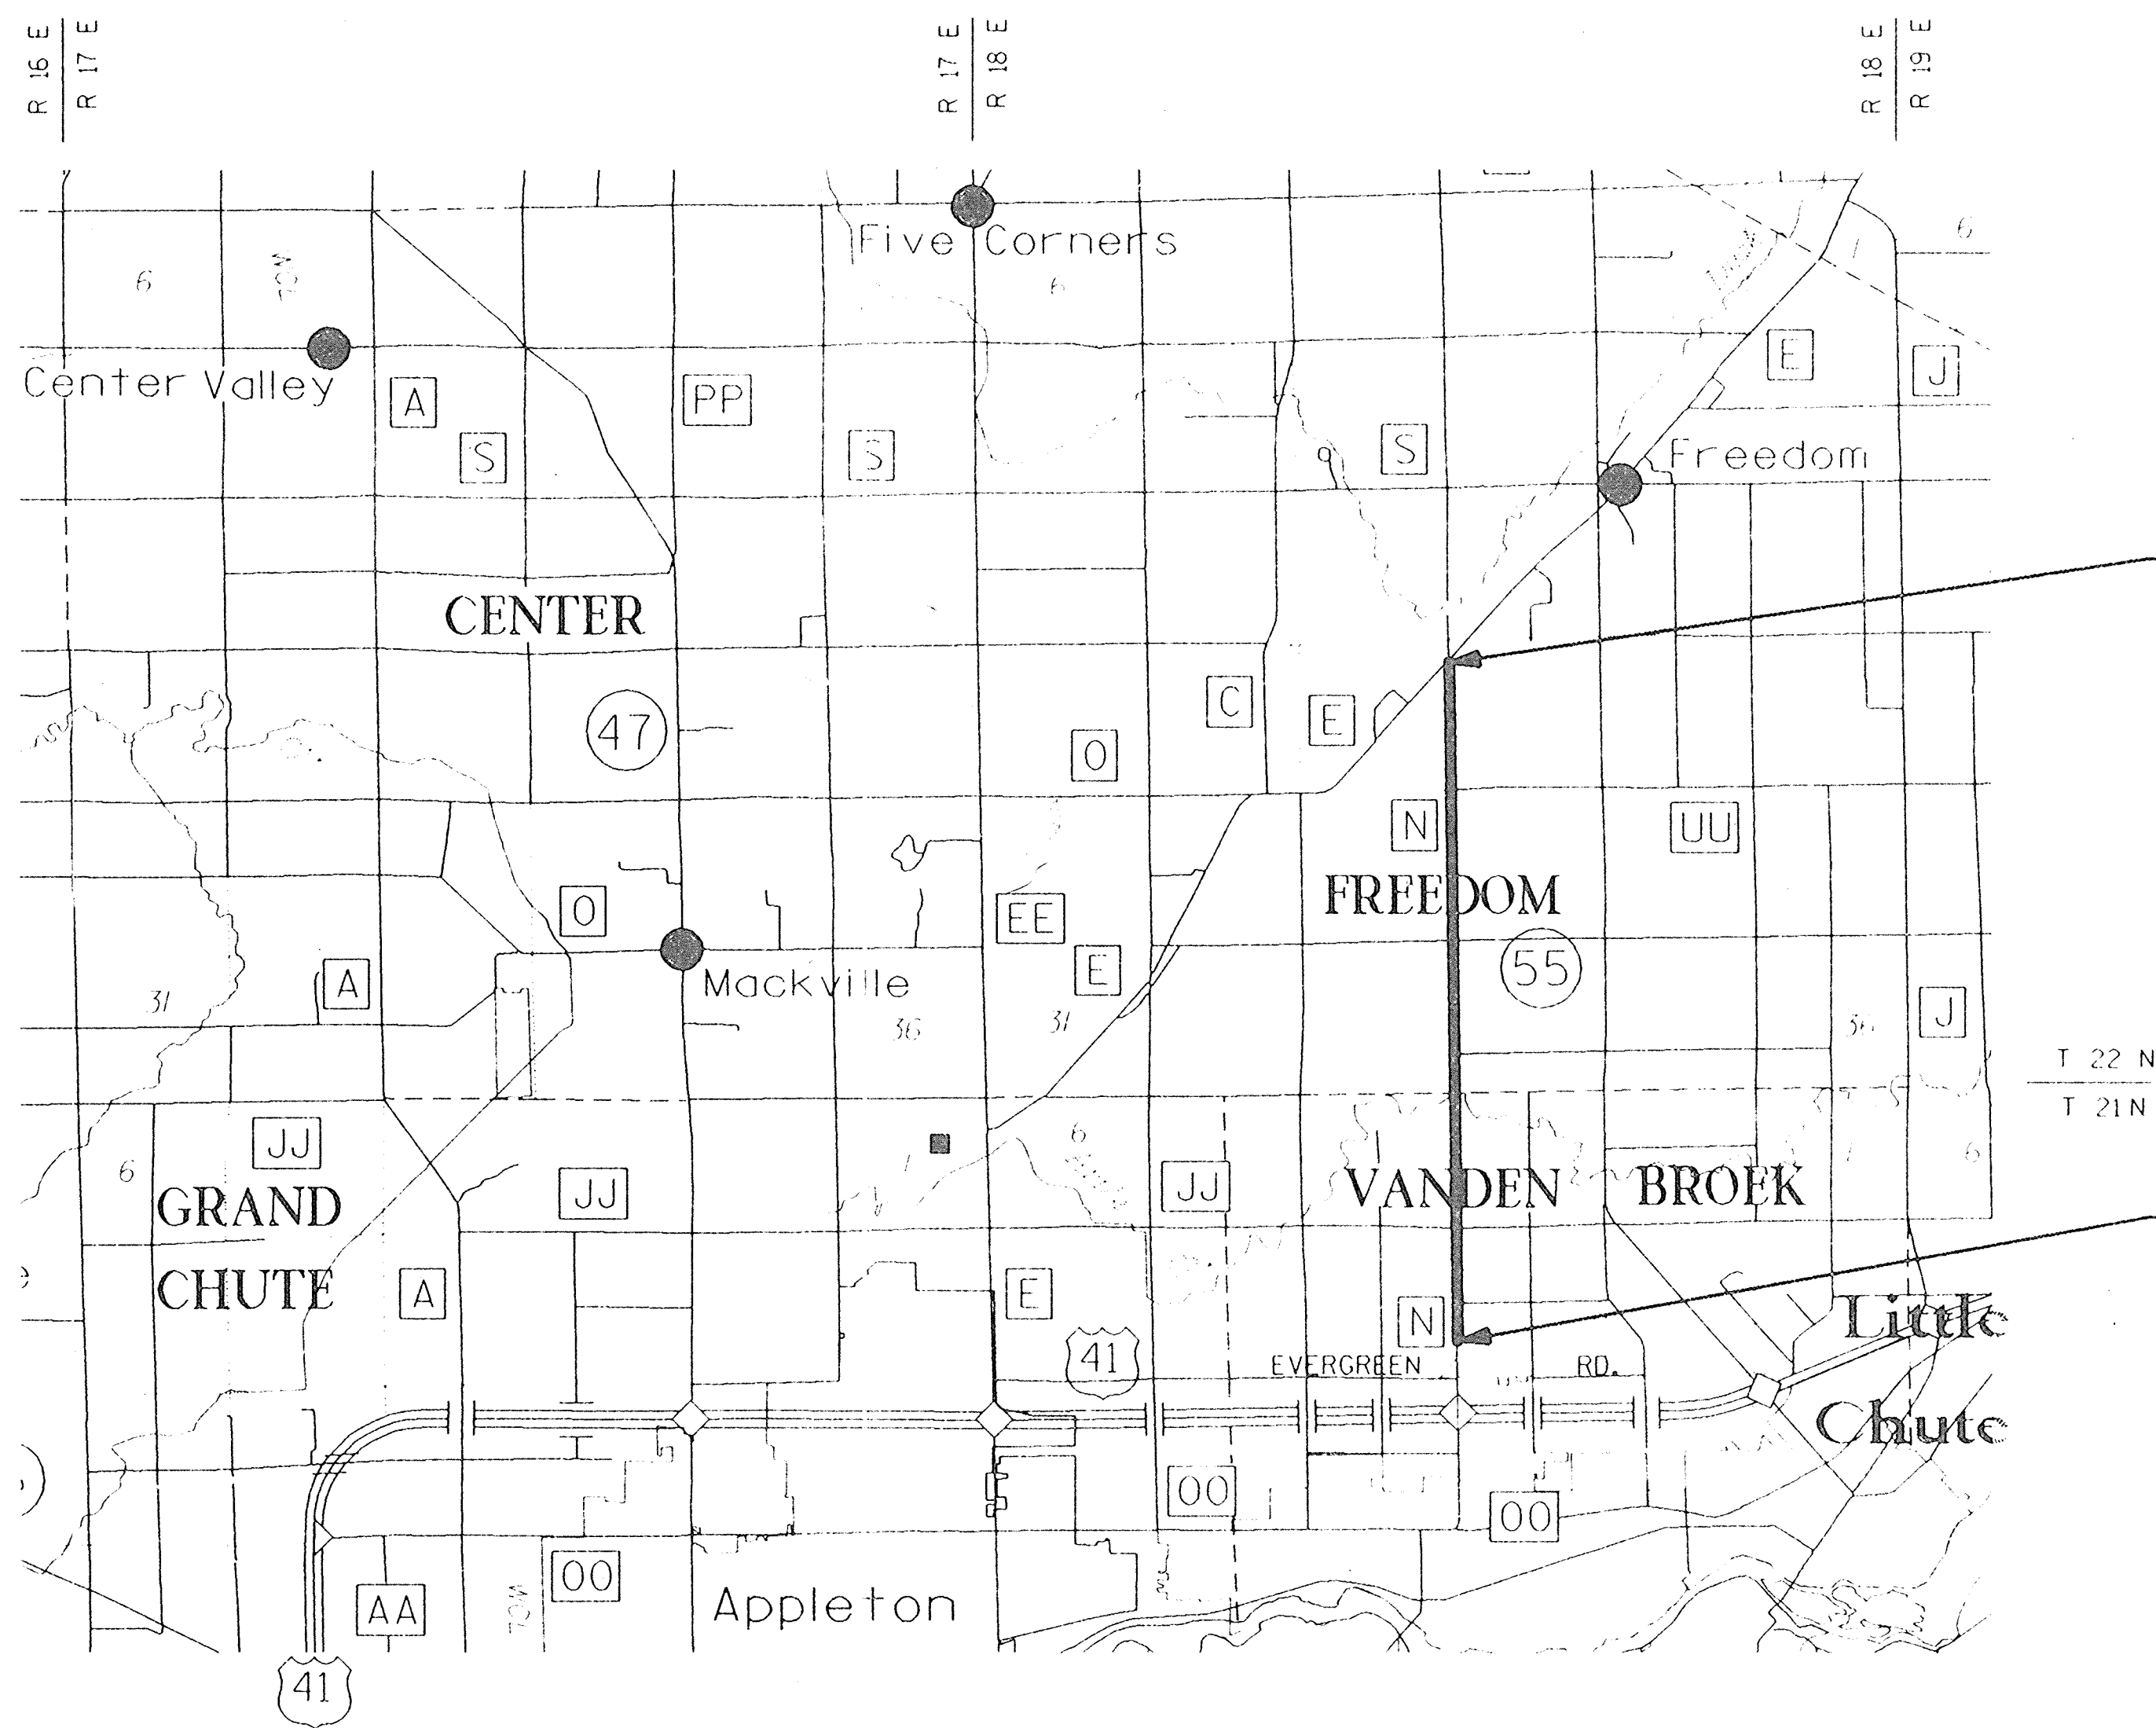

END RELOCATION ORDER

STA 249+91.66
899.53' SOUTH OF AND 22.48' EAST OF
THE NE CORNER OF SECTION 21, T22N, R18E

BEGIN RELOCATION ORDER

STA 8+00
793.35' NORTH OF AND 11.96' WEST OF THE
SE CORNER OF SECTION 9, T21N, R18E

Notes

BEARING ORIENTATION

RIGHT OF WAY BEARINGS ARE ORIENTED TO THE EAST LINE OF THE SE 1/4 OF SECTION 9, T21N, R18E, WITH THE BEARINGS ESTABLISHED AS N00° 51' 49" W. THE DIFFERENCE BETWEEN PLAT BEARINGS REPRESENTS PLANE ANGLES IN DEGREES, MINUTES, AND SECONDS.


RIGHT OF WAY BOUNDARIES ARE DEFINED WITH COURSES OF THE PERIMETER OF THE HIGHWAY LANDS REFERENCED TO THE U.S. PUBLIC LAND SURVEY OR OTHER SURVEYS OF PUBLIC RECORD. OTHER INFORMATION IS PROVIDED TO SUPPLEMENT THE BASIC PERIMETER DESCRIPTION AND SHALL NOT BE CONSTRUED TO PREVAIL OVER THE PERIMETER DESCRIPTION.

AREAS SHOWN IN THE TOTAL ACRES COLUMN MAY BE APPROXIMATE AND ARE DERIVED FROM TAX ROLLS OR OTHER AVAILABLE SOURCES AND MAY NOT INCLUDE LANDS OF THE OWNER WHICH ARE NOT CONTIGUOUS TO THE AREA TO BE ACQUIRED.

LAYOUT

SCALE 0 1/2 1 MI.

TOTAL NET LENGTH OF CENTERLINE = 4.582 MI.

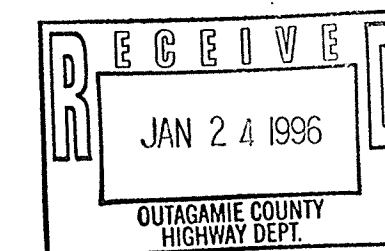

APPROVED FOR

8/14/95 Date *Michael J. Mank*



PLAT PREPARED BY:
OMNI
ASSOCIATES
APPLETON, WISCONSIN

Chen L. H. Hsu
8/14/95 Date

N-20

N-20



N-20

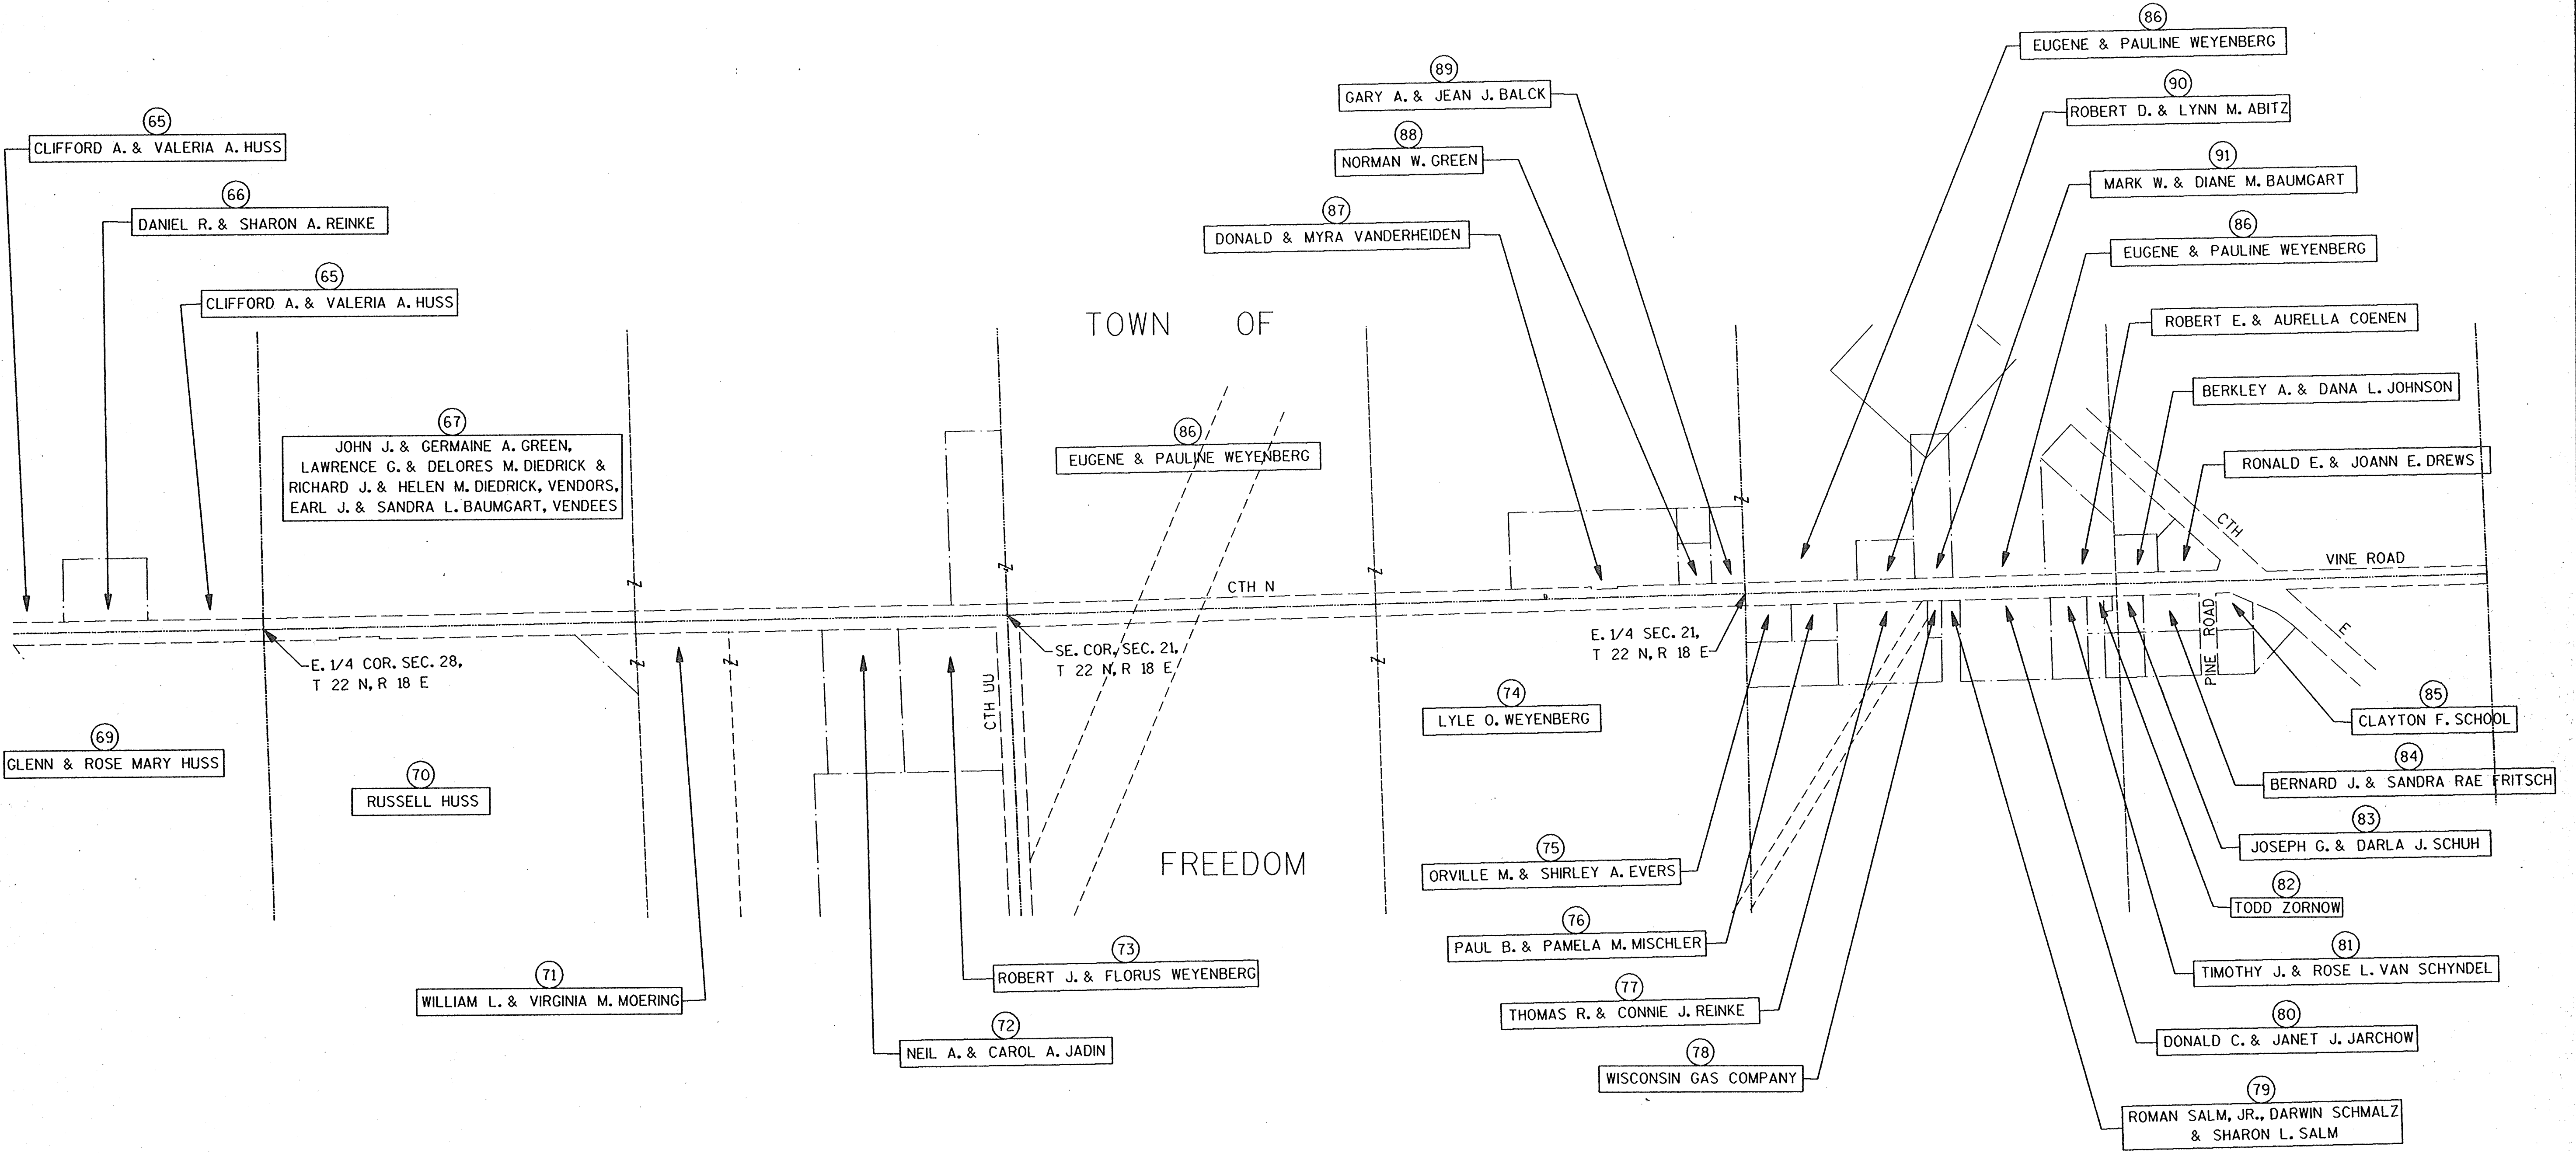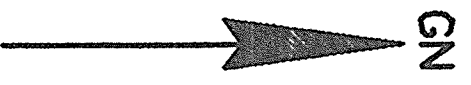


BEGIN RELOCATION ORDER

STA 8+00.00
793.35' NORTH OF AND 11.96' WEST OF THE
SE CORNER OF SECTION 9, T21N, R18E


REVISION DATE 12/05/95 01/22/96	N.C. N.C.	ROUTE CTH N	COUNTY OUTAGAMIE	DATE 8/1/95	R/W PROJECT NUMBER	SHEET NUMBER 4.4
SCALE, FT. 0 50 100 FT.				GRID FACTOR	FEDERAL PROJECT NUMBER	

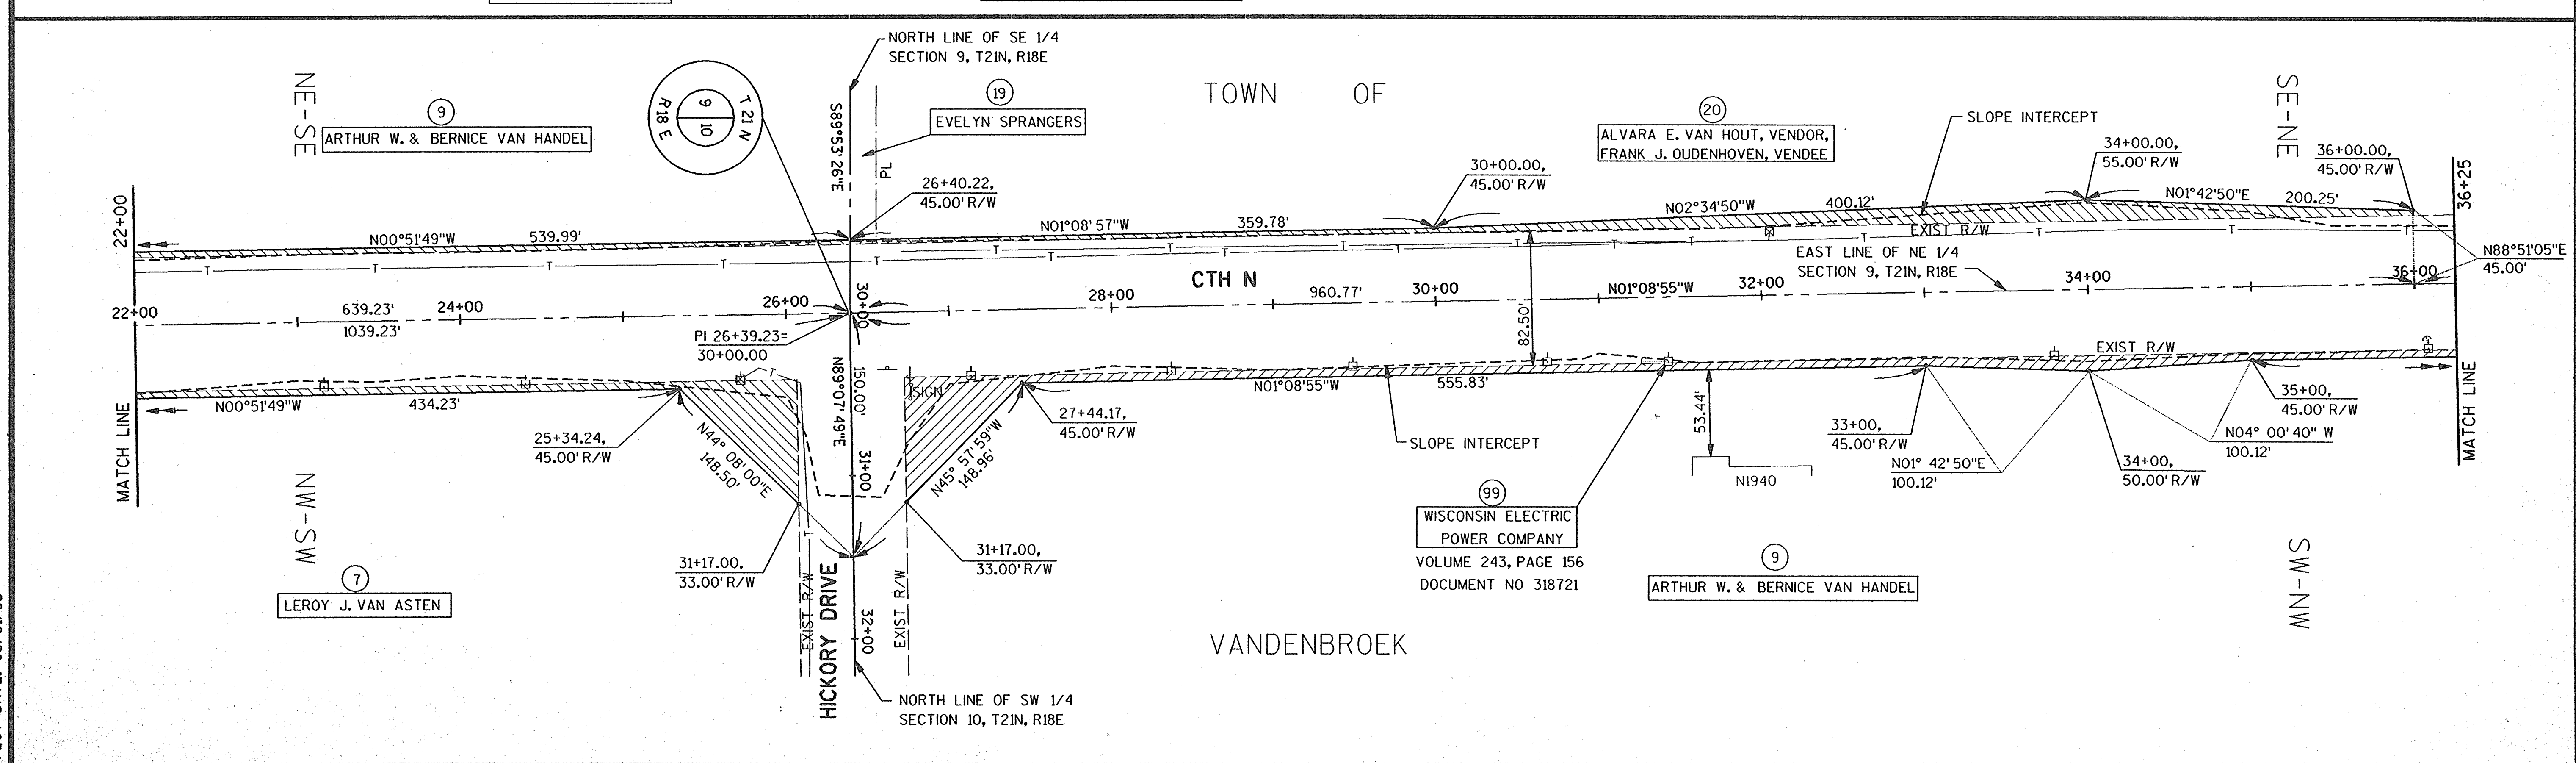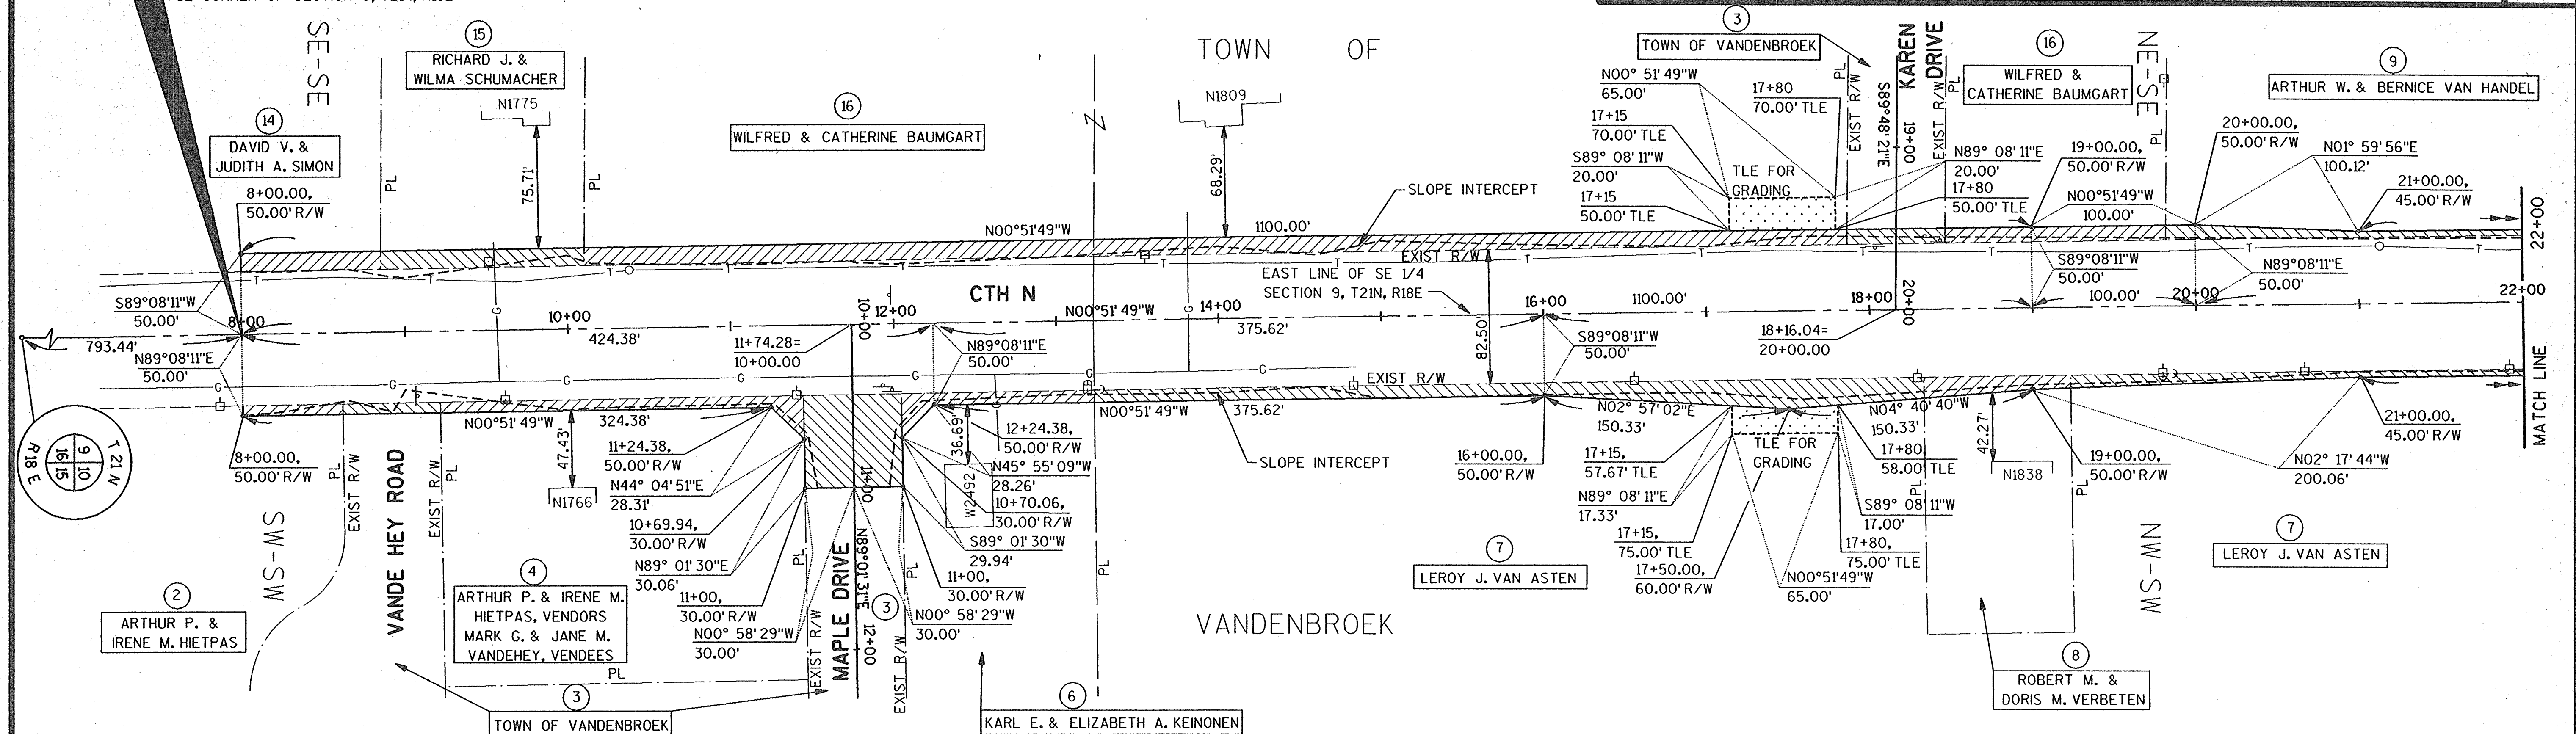

REVISION DATE 12/05/95 N.C. 01/22/96 N.C.	ROUTE CTH N	COUNTY OUTAGAME	DATE 8/1/95	R/W PROJECT NUMBER	SHEET NUMBER
	SCALE, FT. 0 50 100 FT.		GRID FACTOR	FEDERAL PROJECT NUMBER	4.8

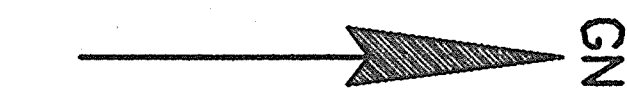


TOWN OF


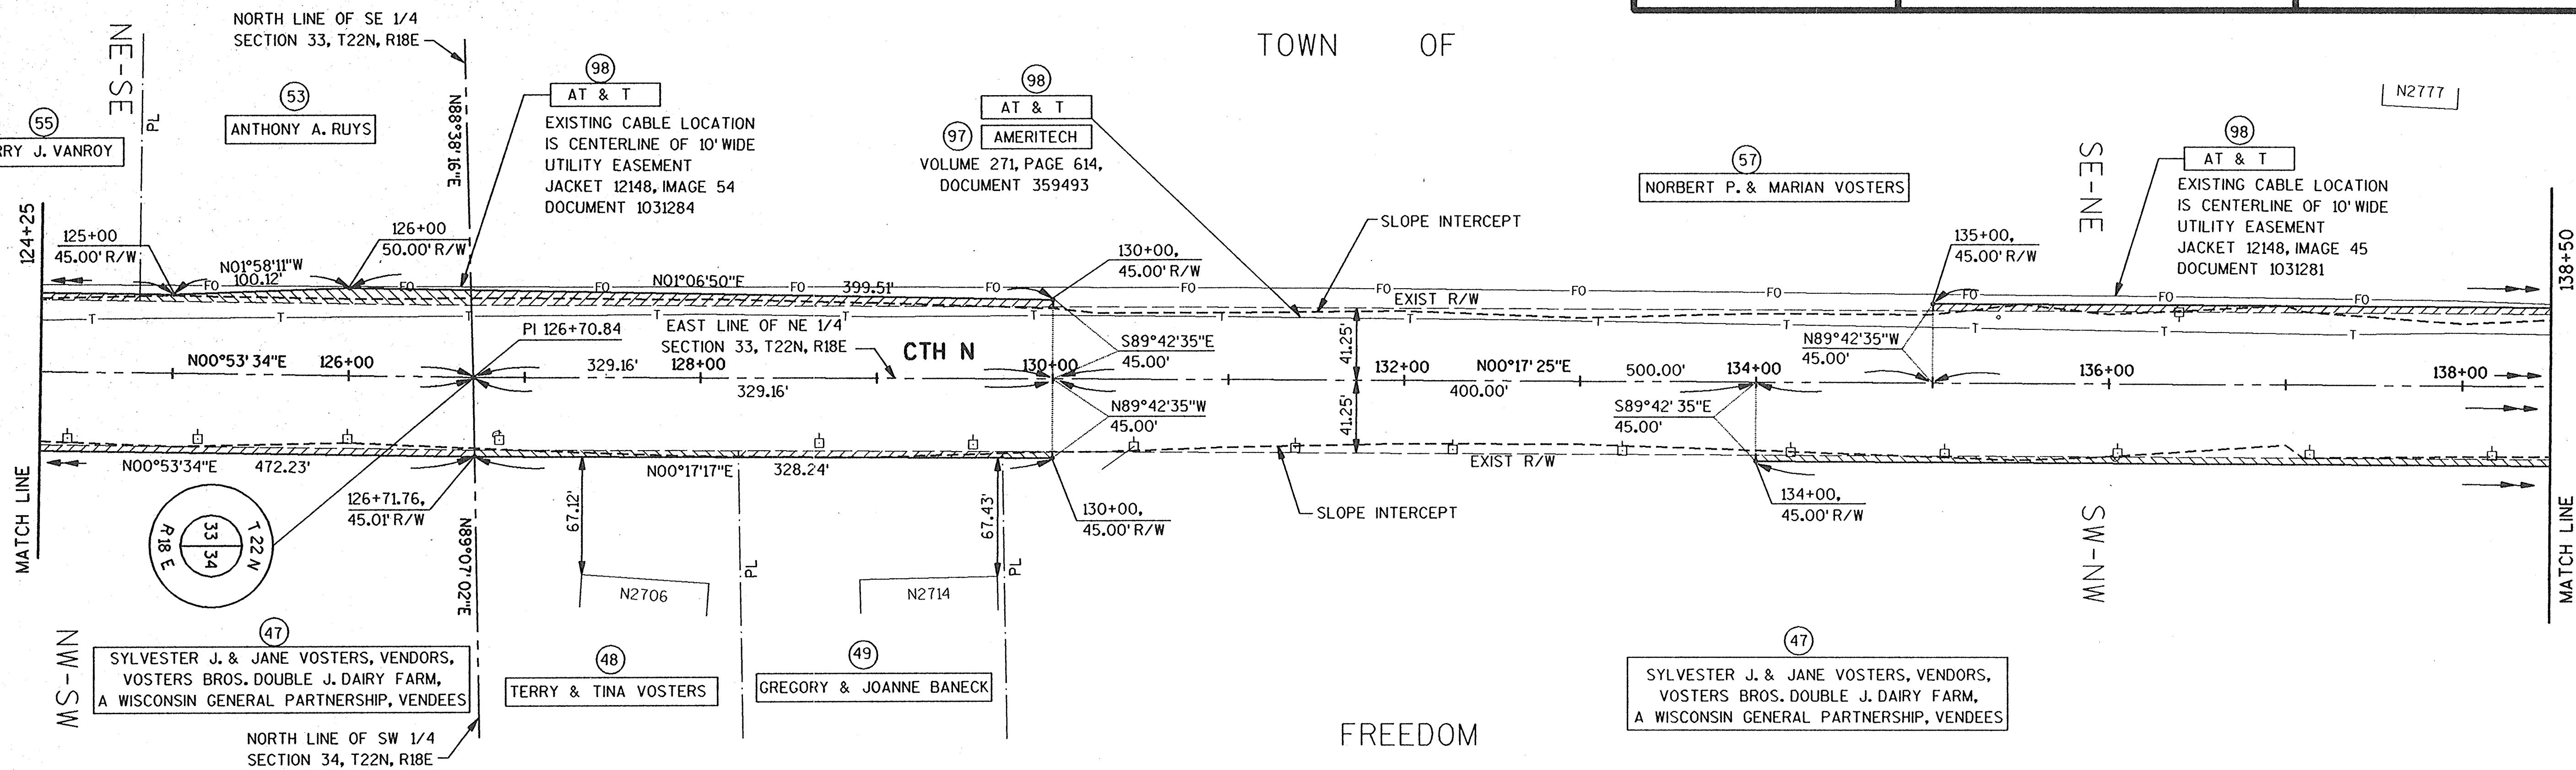


FREEDOM



TOWN OF

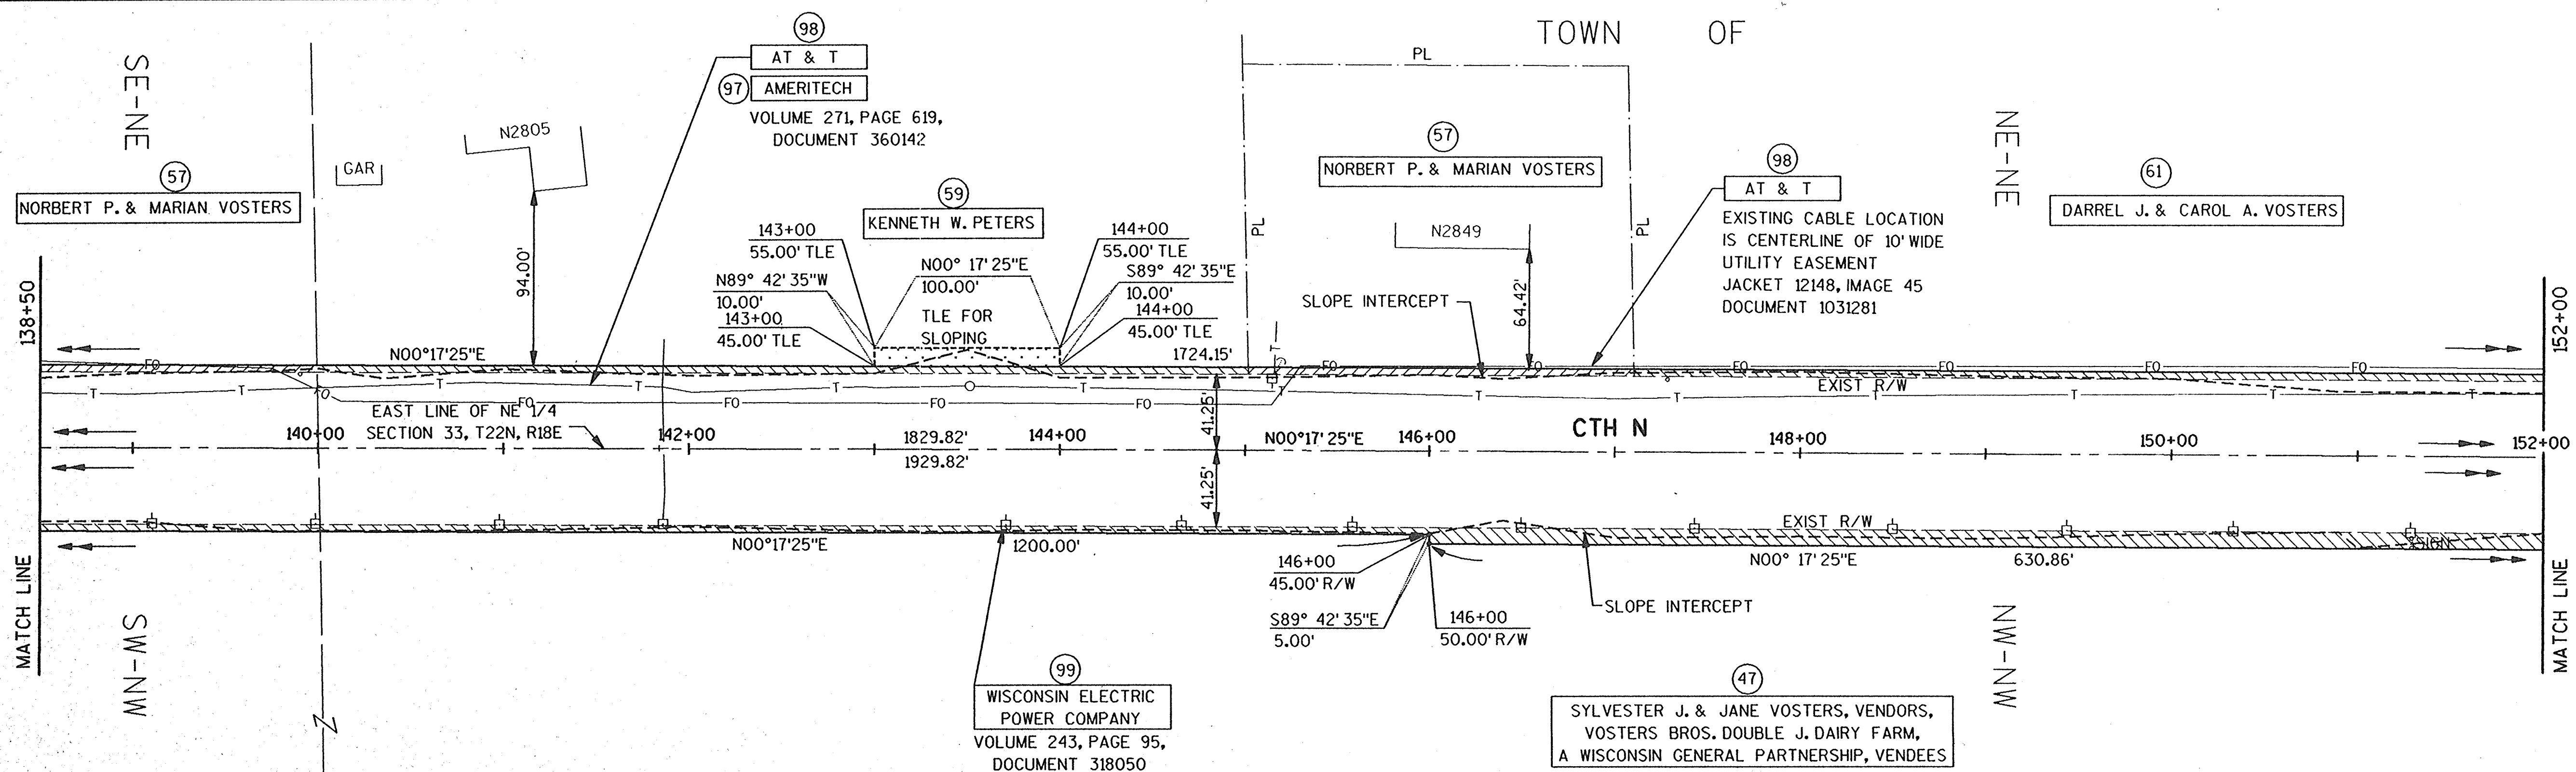

FREEDOM

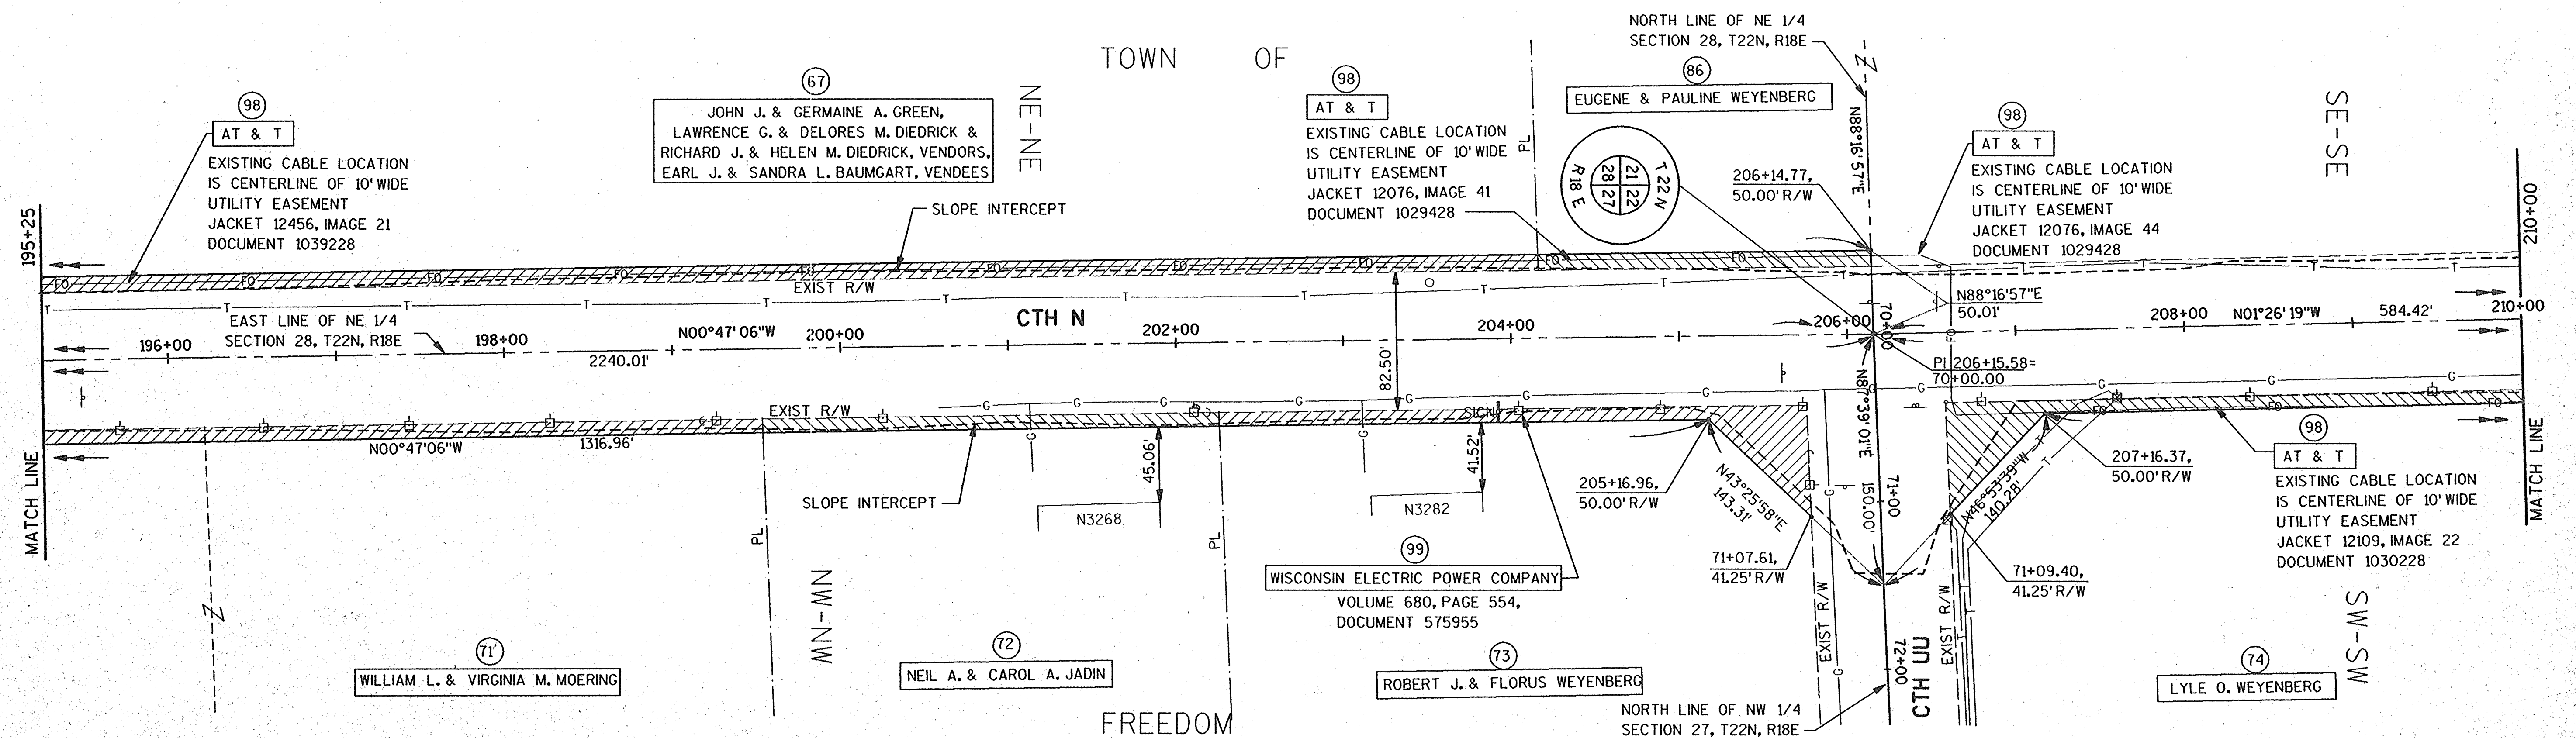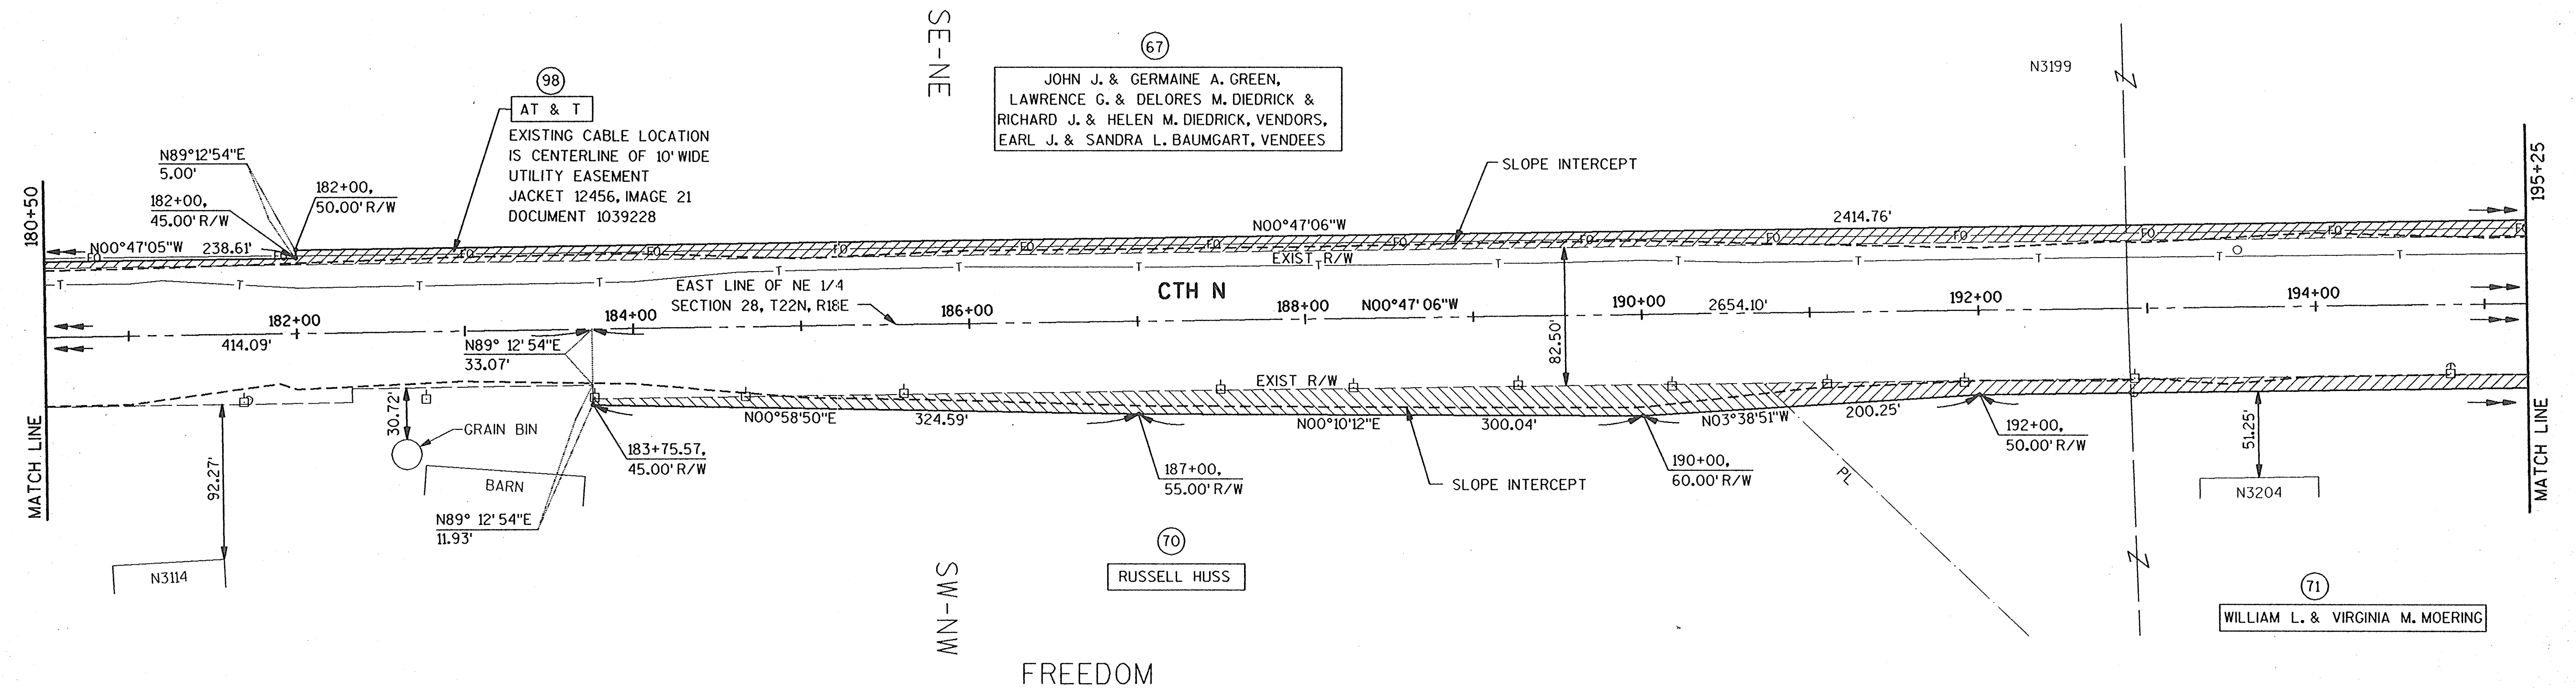

REVISION DATE 12/05/95 N.C. 01/22/96 N.C.	ROUTE CTH N	COUNTY OUTAGAMIE	DATE 8/1/95	R/W PROJECT NUMBER	SHEET NUMBER 4.11
	SCALE, FT. 0 50 100 FT.		GRID FACTOR	FEDERAL PROJECT NUMBER	

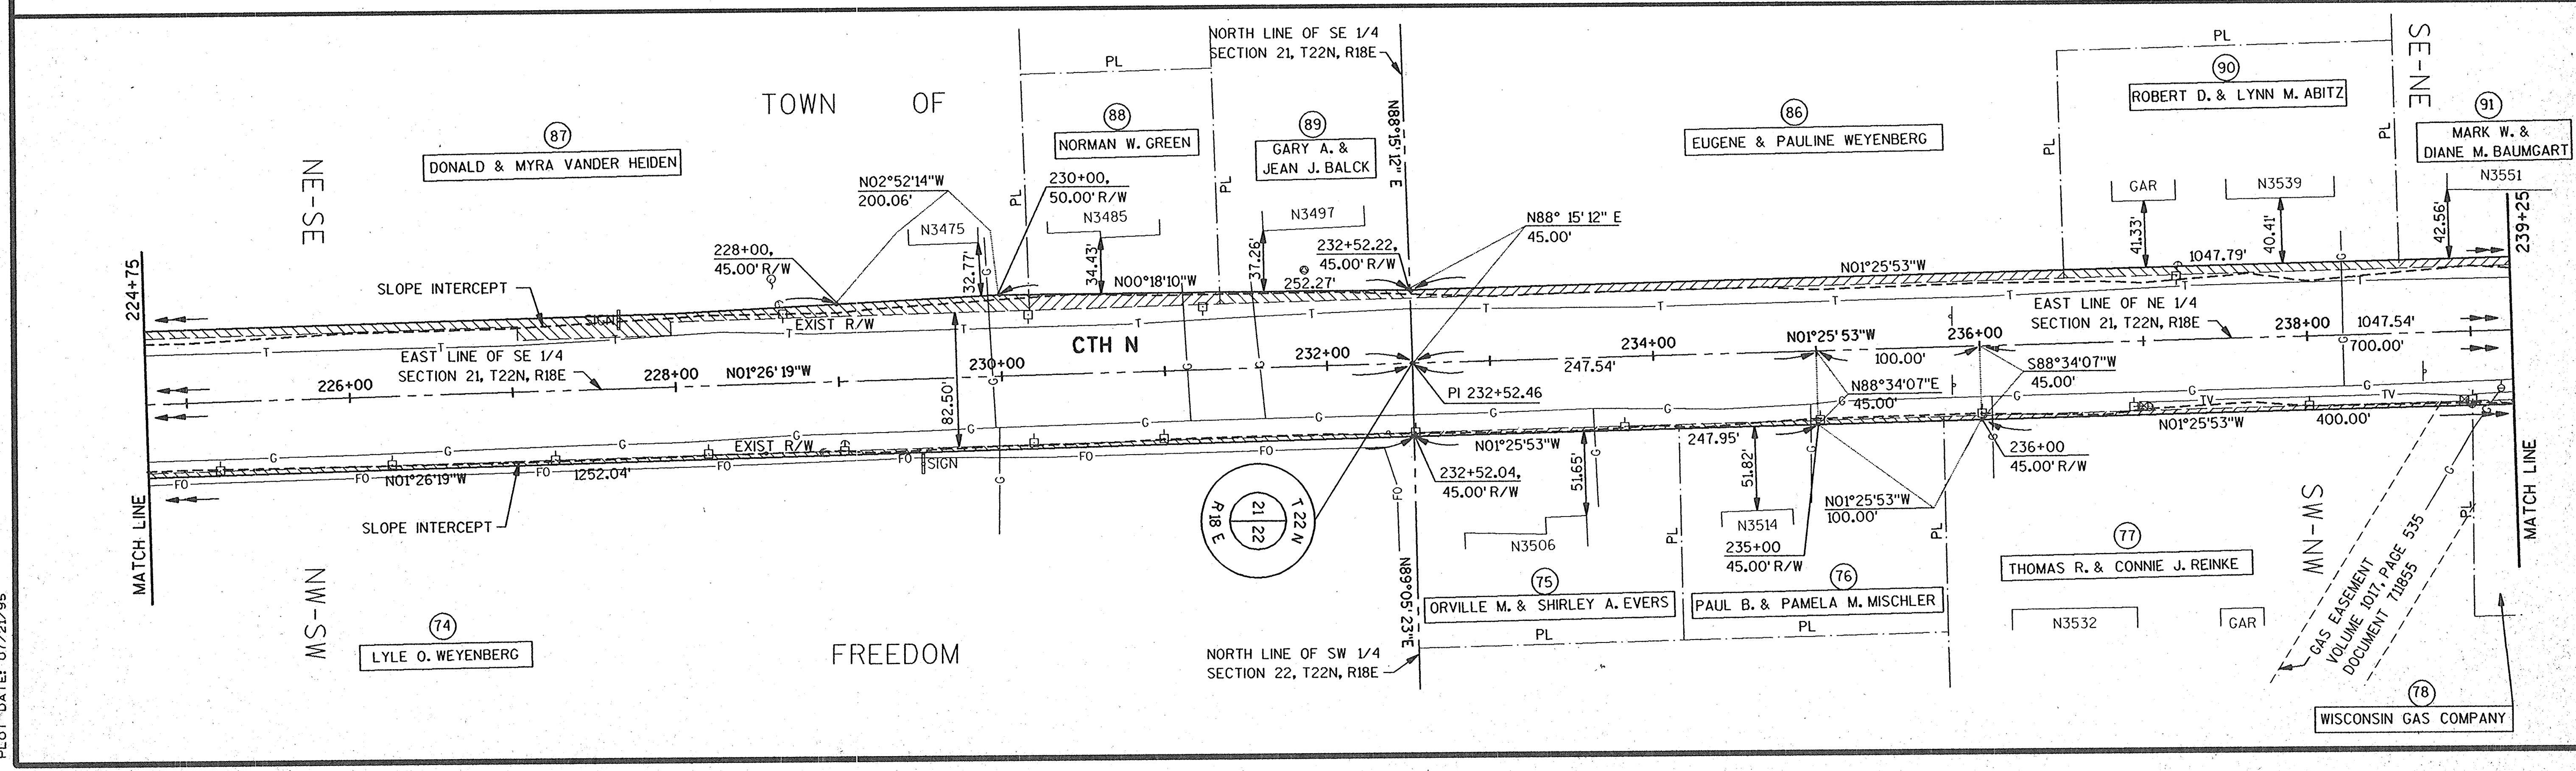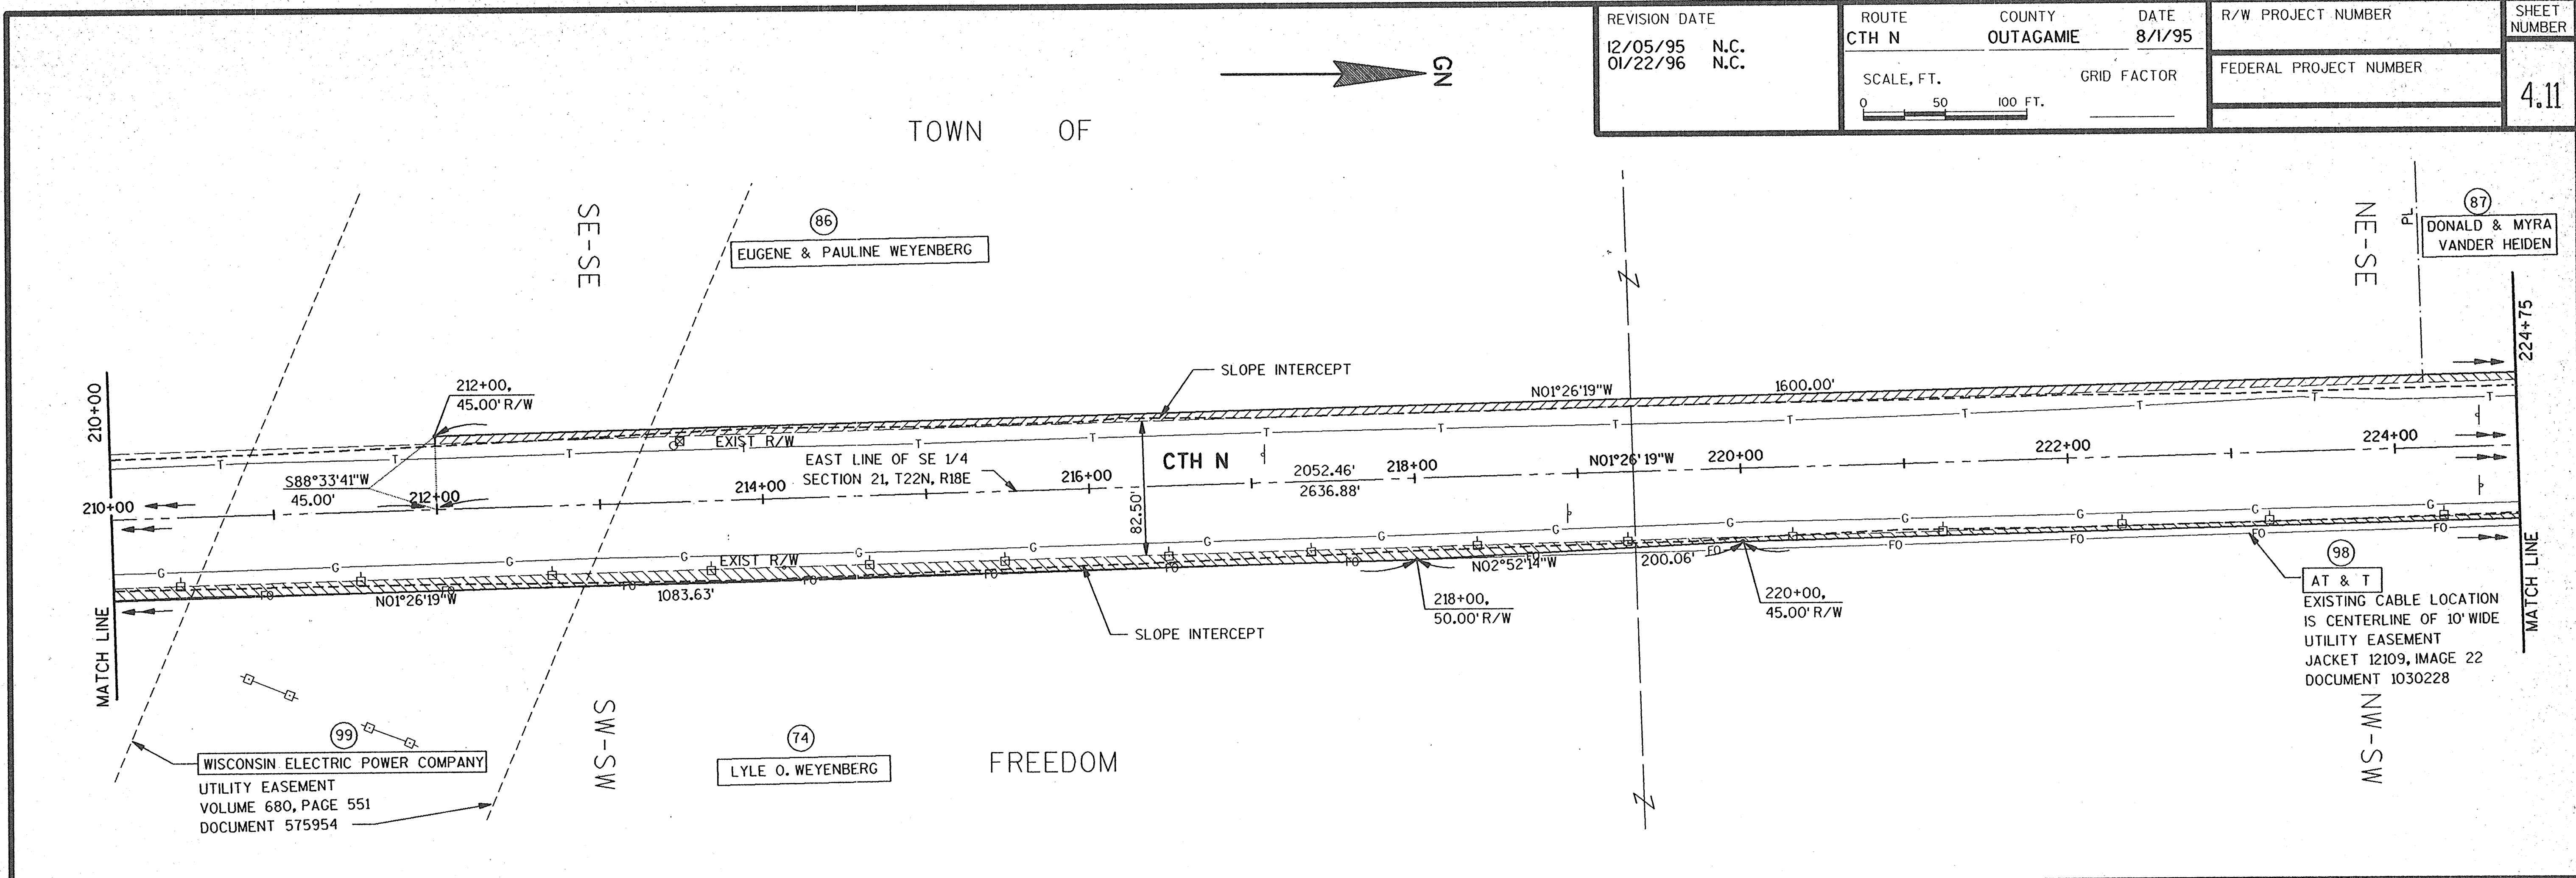

FILE NAME: E1134A /SHEETS /ROW .DGN
TECH/ENGR: DRP/PTB
PLOT DATE: 07/21/95

TOWN OF

END RELOCATION ORDER

STA 249+91.66

SCALE, FT.

GRID FACTOR

