

PP-1

STANDARD ABBREVIATIONS

ABANDON	ABND	MAILING ADDRESS	#0000
ABSTRACT	ABS.	MANHOLE	M.H.
ACCESS POINT	A.P.	MANUFACTURING	MFG.
ACRES	AC.	MAXIMUM	MAX.
ADDITION	ADD.	MEASURED	(M)
AGRICULTURAL	AGRI.	MILE	MI.
AHEAD	AH.	MILK ROOM	M.R.
AND OTHERS	ET AL.	MINIMUM	MIN.
AND WIFE	ET UX.	MONUMENTS	MON.
APARTMENT	APT.	MOTEL	MO.
ASSUMED	(A)	MUNICIPAL	MCPL.
AUXILIARY REFERENCE LINE	AR	NORTHEAST	NE
AVENUE	AVE.	NORTHWEST	NW
BACK	BK.	NUMBER	NO.
BARN	B.	OUTLOT	OL
BASE LINE	B.	PARALLEL	PL.
BEARING LONG CHORD	B.L.C.	PAVEMENT	PAV'T.
BITUMINOUS	BIT	PERMANENT	PERM.
BLOCK	BLK.	POINT OF CURVATURE	P.C.
BOULEVARD	BLVD.	POINT OF INTERSECTION	P.I.
BRICK	BRK.	POINT OF TANGENCY	P.T.
BUILDINGS	BLDGS.	POINT OF COMPOUND CURVE	P.C.C.
CATCH BASIN	C.B.	POINT OF REVERSE CURVE	P.R.C.
CEMETERY	CEM.	POINT ON CURVE	P.O.C.
CENTERLINE	C.	PRIVATE DRIVE	P.D.
CENTRAL ANGLE	Δ	PROJECT	PROJ.
CHANNEL	CH.	PROPERTY LINE	P.L.
CHANNEL CHANGE	CH.CH.	QUIT CLAIM DEED	Q.C.D.
CHICKEN HOUSE	CH.	RADIUS	R.
COMMERCIAL	COMM.	RAILROAD	R.R.
COMPANY	COM.	RAILWAY	RY.
COMPUTED	(C)	REFERENCE LINE	R.
CONCRETE	CONC.	RELOCATED	REL.
CONSTRUCTION	CONST.	REQUIRED	REQ'D.
CORN CRIB	C.C.	RESIDENTIAL	RES.
CORNER	COR.	RESTAURANT	REST.
CORPORATION	CORP.	RIGHT	RT.
CORRUGATED	CORR.	RIGHT OF WAY	R/W.
COUNTY	CO.	ROAD	RD.
COUNTY TRUNK HIGHWAY	C.T.H.	ROADWAY	RDWY.
CREEK	CR.	SANITARY	SAN.
CULVERT	CULV.	SCALED	(S)
DEED	(D)	SCHOOL	SCH.
DEGREE OF CURVE	D.	SECTION	SEC.
DISPOSAL	DISP.	SERVICE STATION	S.S.
DISTRICT	DIST.	SEPTIC TANK	SEP.
DRIVE	DR.	SIDEWALK	SWK.
DRIVEWAY	DWY.	SHED	S.
ESTATE	EST.	SOUTHEAST	SE
EXISTING	EX.	SOUTHWEST	SW
EXTERNAL DISTANCE	E.	SPECIAL CROSSING	S.C.
FACTORY	FACT.	SPECIAL DRIVE	S.D.
FEDERAL AID PROJECT	F.A.P.	SQUARE	SQ.
FIELD ENTRANCE	F.E.	STANDARD	STD.
FIRE HYDRANT	F.H.	STATE TRUNK HIGHWAY	S.T.H.
FOOT (FEET)	FT.	STATION	STA.
FOUNDATION	FDN.	STORY	STY.
FRAME	FR.	STREET	ST.
GARAGE	G.	SUBDIVISION	SUBD.
GOVERNMENT	GOV'T.	SURVEY	(S)
GREEN HOUSE	G.H.	TANGENT	TAN.
HIGHWAY	HWY.	TANGENT LENGTH OF CURVE	T.
HOTEL	HO.	TAPER	TAP.
HOUSE	H.	TAVERN	TAV.
HOUSE TRAILER	H.T.	TEMPORARY	TEMP.
INCHES	IN.	TRANSIT LINE	T.L.
INCORPORATED	INC.	TRANSMISSION TOWER	T.T.
INCLUSIVE	INCL.	UNITED STATES COAST & GEODETIC SURVEY	U.S.C. & G.S.
INTERSECTION ANGLE	I.	UNITED STATES GEOLOGICAL SURVEY	U.S.G.S.
INTERSTATE HIGHWAY	I.H.	UNITED STATES HIGHWAY	U.S.H.
IRON PIN	I.P.	VENDEE	VDE.
ISLAND	IS.	VENDOR	VDR.
LEFT	LT.	VITRIFIED	VIT.
LENGTH OF CURVE	L.	WAREHOUSE	WH.
LESSEE	LSE.	WATER TOWER	WT.
LESSOR	LSR.	WELL	W.
LIMITED HIGHWAY EASEMENT	L.H.E.	WINDMILL	WM.
MACHINERY SHED	MS.	WOOD	WD.
MAGNETIC	MAG.		


OUTAGAMIE COUNTY HIGHWAY DEPARTMENT

PLAT OF RIGHT OF WAY REQUIRED FOR

C.T.H. "PP"
C.T.H. "S" - S.T.H. 54

END RELOCATION ORDER
STATION 374 + 44.53

N = 241,953 ± 200 FT. *
E = 2,413,516 ± 200 FT. *
LOCATED 1274.38 FT. WEST AND 554.46 FT. SOUTH OF THE NORTHEAST COR. SEC. 10, T23N, R17E
* SCALED FROM THE U.S.G.S. 15 MIN. SERIES
APPLETON QUADRANGLE.

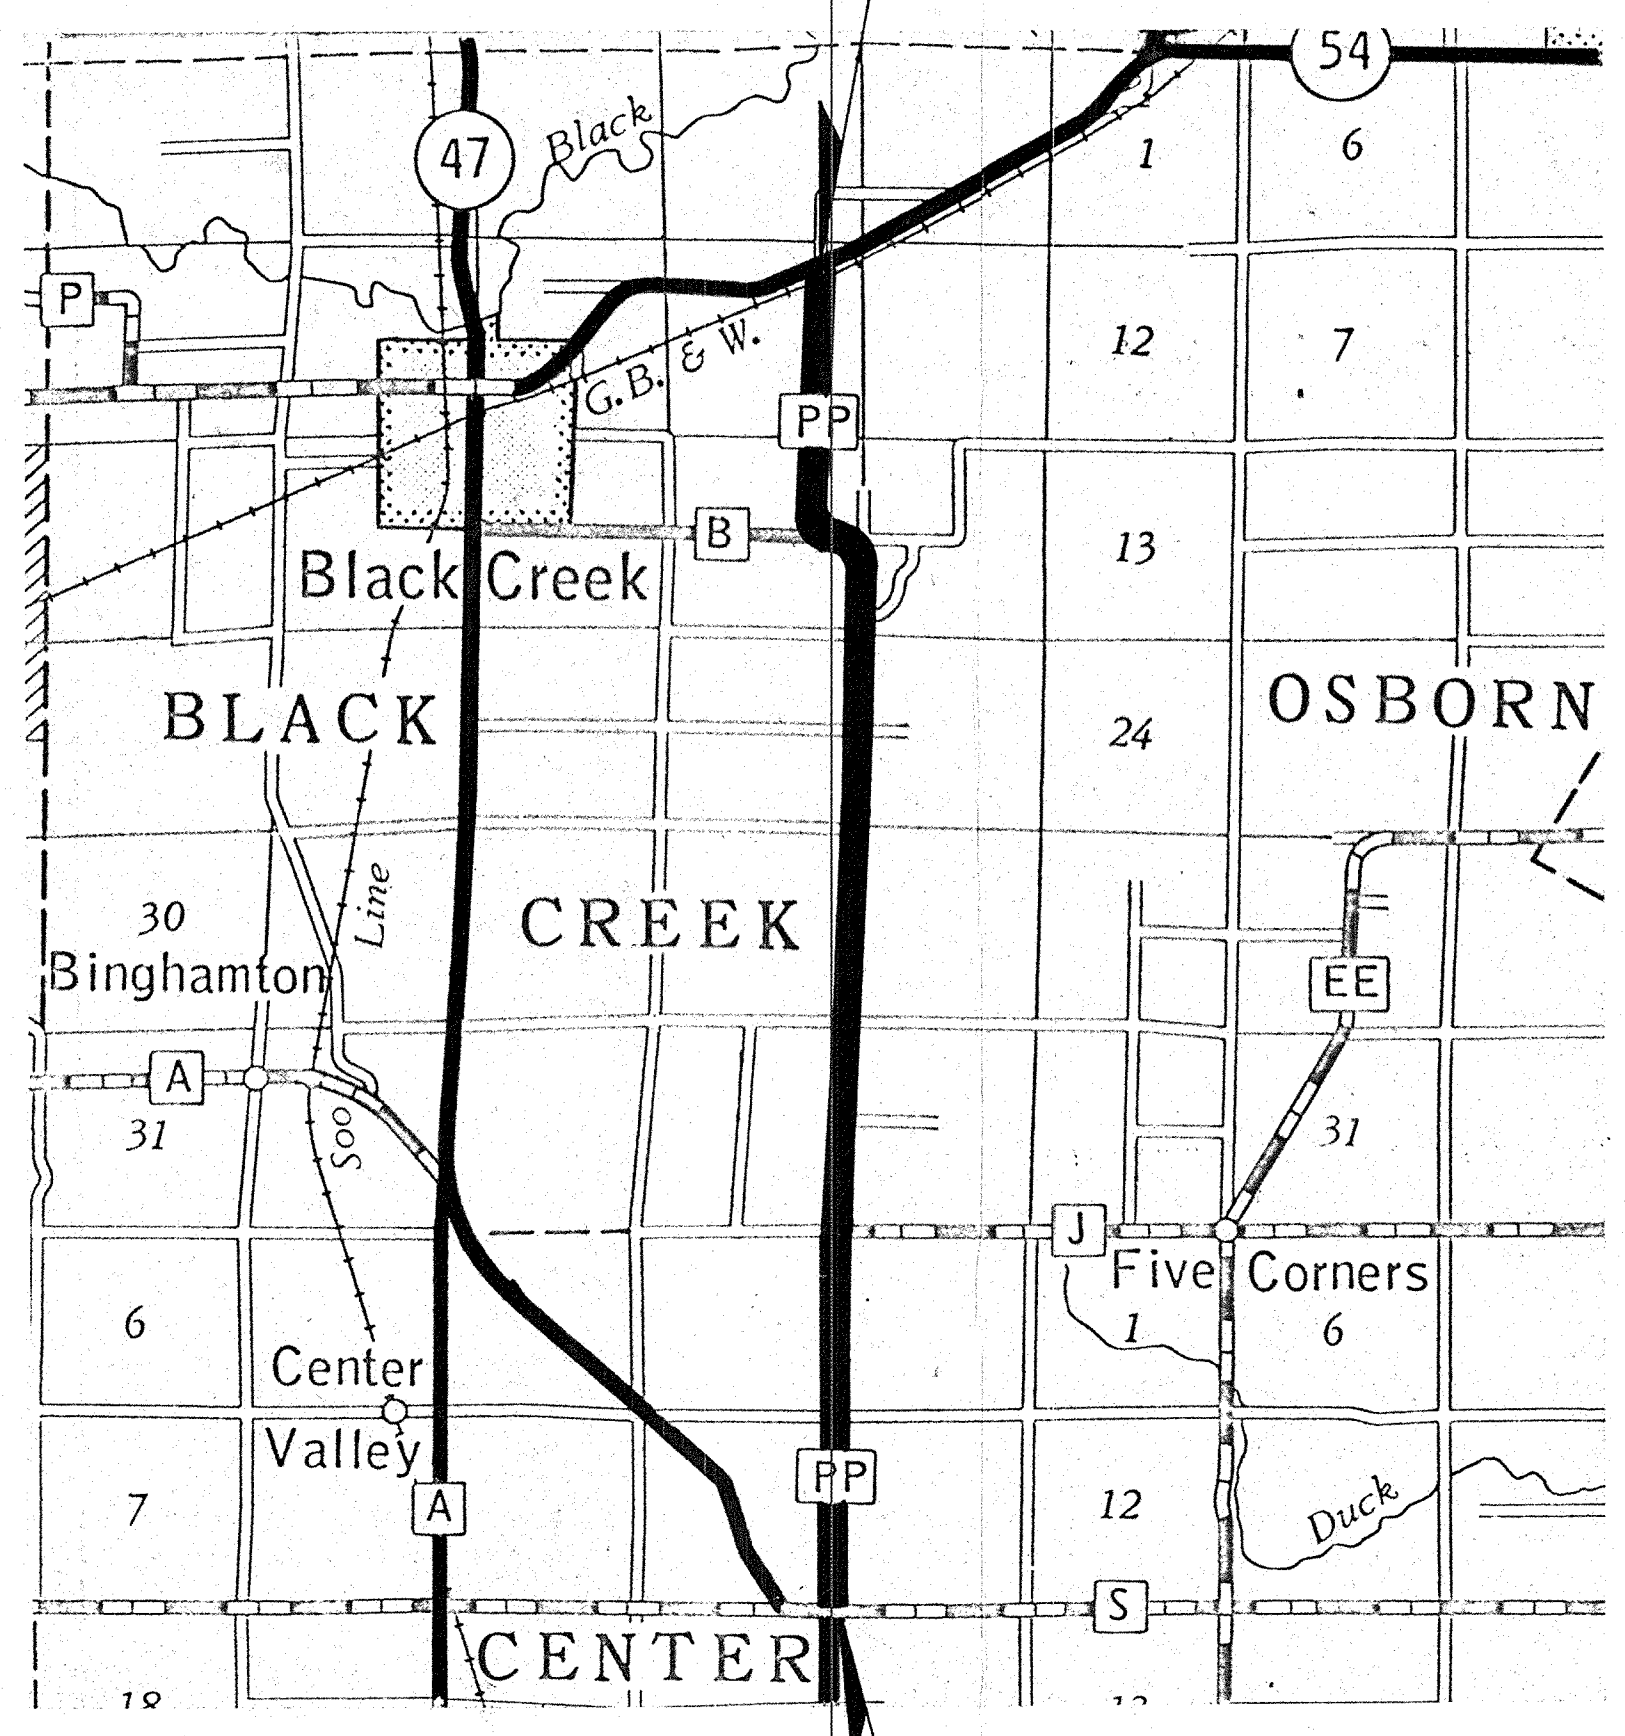

BEGIN RELOCATION ORDER
STATION 9 + 99.79

N = 205,859 ± 200 FT. *
E = 2,414,427 ± 200 FT. *
LOCATED 0.21 FT. SOUTH AND 20.99 FT. EAST OF THE SOUTHEAST COR. SEC. 10, T22N, R17E
* SCALED FROM THE U.S.G.S. 15 MIN. SERIES
APPLETON QUADRANGLE.

LAYOUT

SCALE: 0 1/2 MILES
TOTAL NET LENGTH OF CENTERLINE = 6.902 MI. RURAL

CONVENTIONAL SIGNS

STATE LINE	---
COUNTY LINE	---
TOWNSHIP AND RANGE LINE	---
SECTION LINE	---
QUARTER LINE	---
SIXTEENTH LINE	---
NEW CENTER LINE	---
NEW R/W LINE	---
OLD R/W LINE	---
PROPERTY LINE	PL + 00.0
CORPORATE LIMITS	(NAME)
SLOPE INTERCEPTS	SLOPE INTERCEPT
LOT, TIE AND OTHER MINOR DASHED LINES	(TYPE)
UNDERGROUND FACILITY (POWER, TELEPHONE, TELEGRAPH, GAS, ETC.)	(TYPE)
NO ACCESS	---
LIMITED HIGHWAY EASEMENT	---
HIGHWAY SEPARATION	---
HIGHWAY OVERPASS	---
RAIL LINE OVERPASS	---
ALL OTHER BRIDGES	---
STREAM OR RIVER	---
LAKE	LAKE

REVISION DATE	PROJECT I.D.	SHEET NUMBER
3-24-77 R.M. 5-24-78 G.B.	184-76 FEDERAL PROJECT DESIGNATION	4.0
SCALE		DATE
		2-14-77


TRAVELED WAY (SHOWN ONLY IN AREA OF FRONTAGE ROADS, INTERCHANGES OR DUAL LANES)	---
CEMETERY	CEM
FOUNDATION	FDN
GAS PUMP ISLAND	GAS PUMP
BUILDING	TYPE
IRON PIN	I.P.
POWER POLE	---
TELEPHONE POLE	---
RAIL LINE	---
TRANSMISSION TOWER AND LINE	---
UNDERGROUND CABLE MARKER	---
WELL	---
STONE MONUMENT	---
SEPTIC TANK	---
WINDMILL	---
CATTLE PASS	---
RELOCATED STREAM OR RIVER	---
TELEPHONE PEDESTAL OR RISER	---



APPROVED FOR	
2-15-77 DATE	<i>Michael J. Mank</i> COUNTY HIGHWAY COMMISSIONER
ORIGINAL PLAT PREPARED BY OWEN AYRES & ASSOCIATES CONSULTING ENGINEERS GREEN BAY, WISCONSIN DATE 2/15/77	


SCHEDULE OF LANDS AND INTERESTS REQUIRED									
PARCEL NUMBER	OWNER	INTEREST REQUIRED	L. H. E.		ACRES REQUIRED			TOTAL REMAINING ACRES	OPERATIONS PROJECT NUMBER
			TEMP.	PERM.	NEW R/W REQUIRED	EXISTING R/W	TOTAL R/W REQUIRED		
3	LEONE H. GERRITS	FEE TITLE			0.09				
4	BYRON J. VICK	FEE TITLE			0.27				
6	DONALD LECKER JR.	FEE TITLE			0.06				
7	HENRY J. GROESCHER	FEE TITLE			0.04				
8	WAYNE J. KRUEGER	FEE TITLE			0.81				
9	HARVEY MUELLER	FEE TITLE			0.92				


REVISION DATE	PROJECT I.D.	SHEET NUMBER
	184 - 76	4.2
FEDERAL PROJECT DESIGNATION		
DATE		
SCALE 0 100 200 Ft.		
2-14-77		

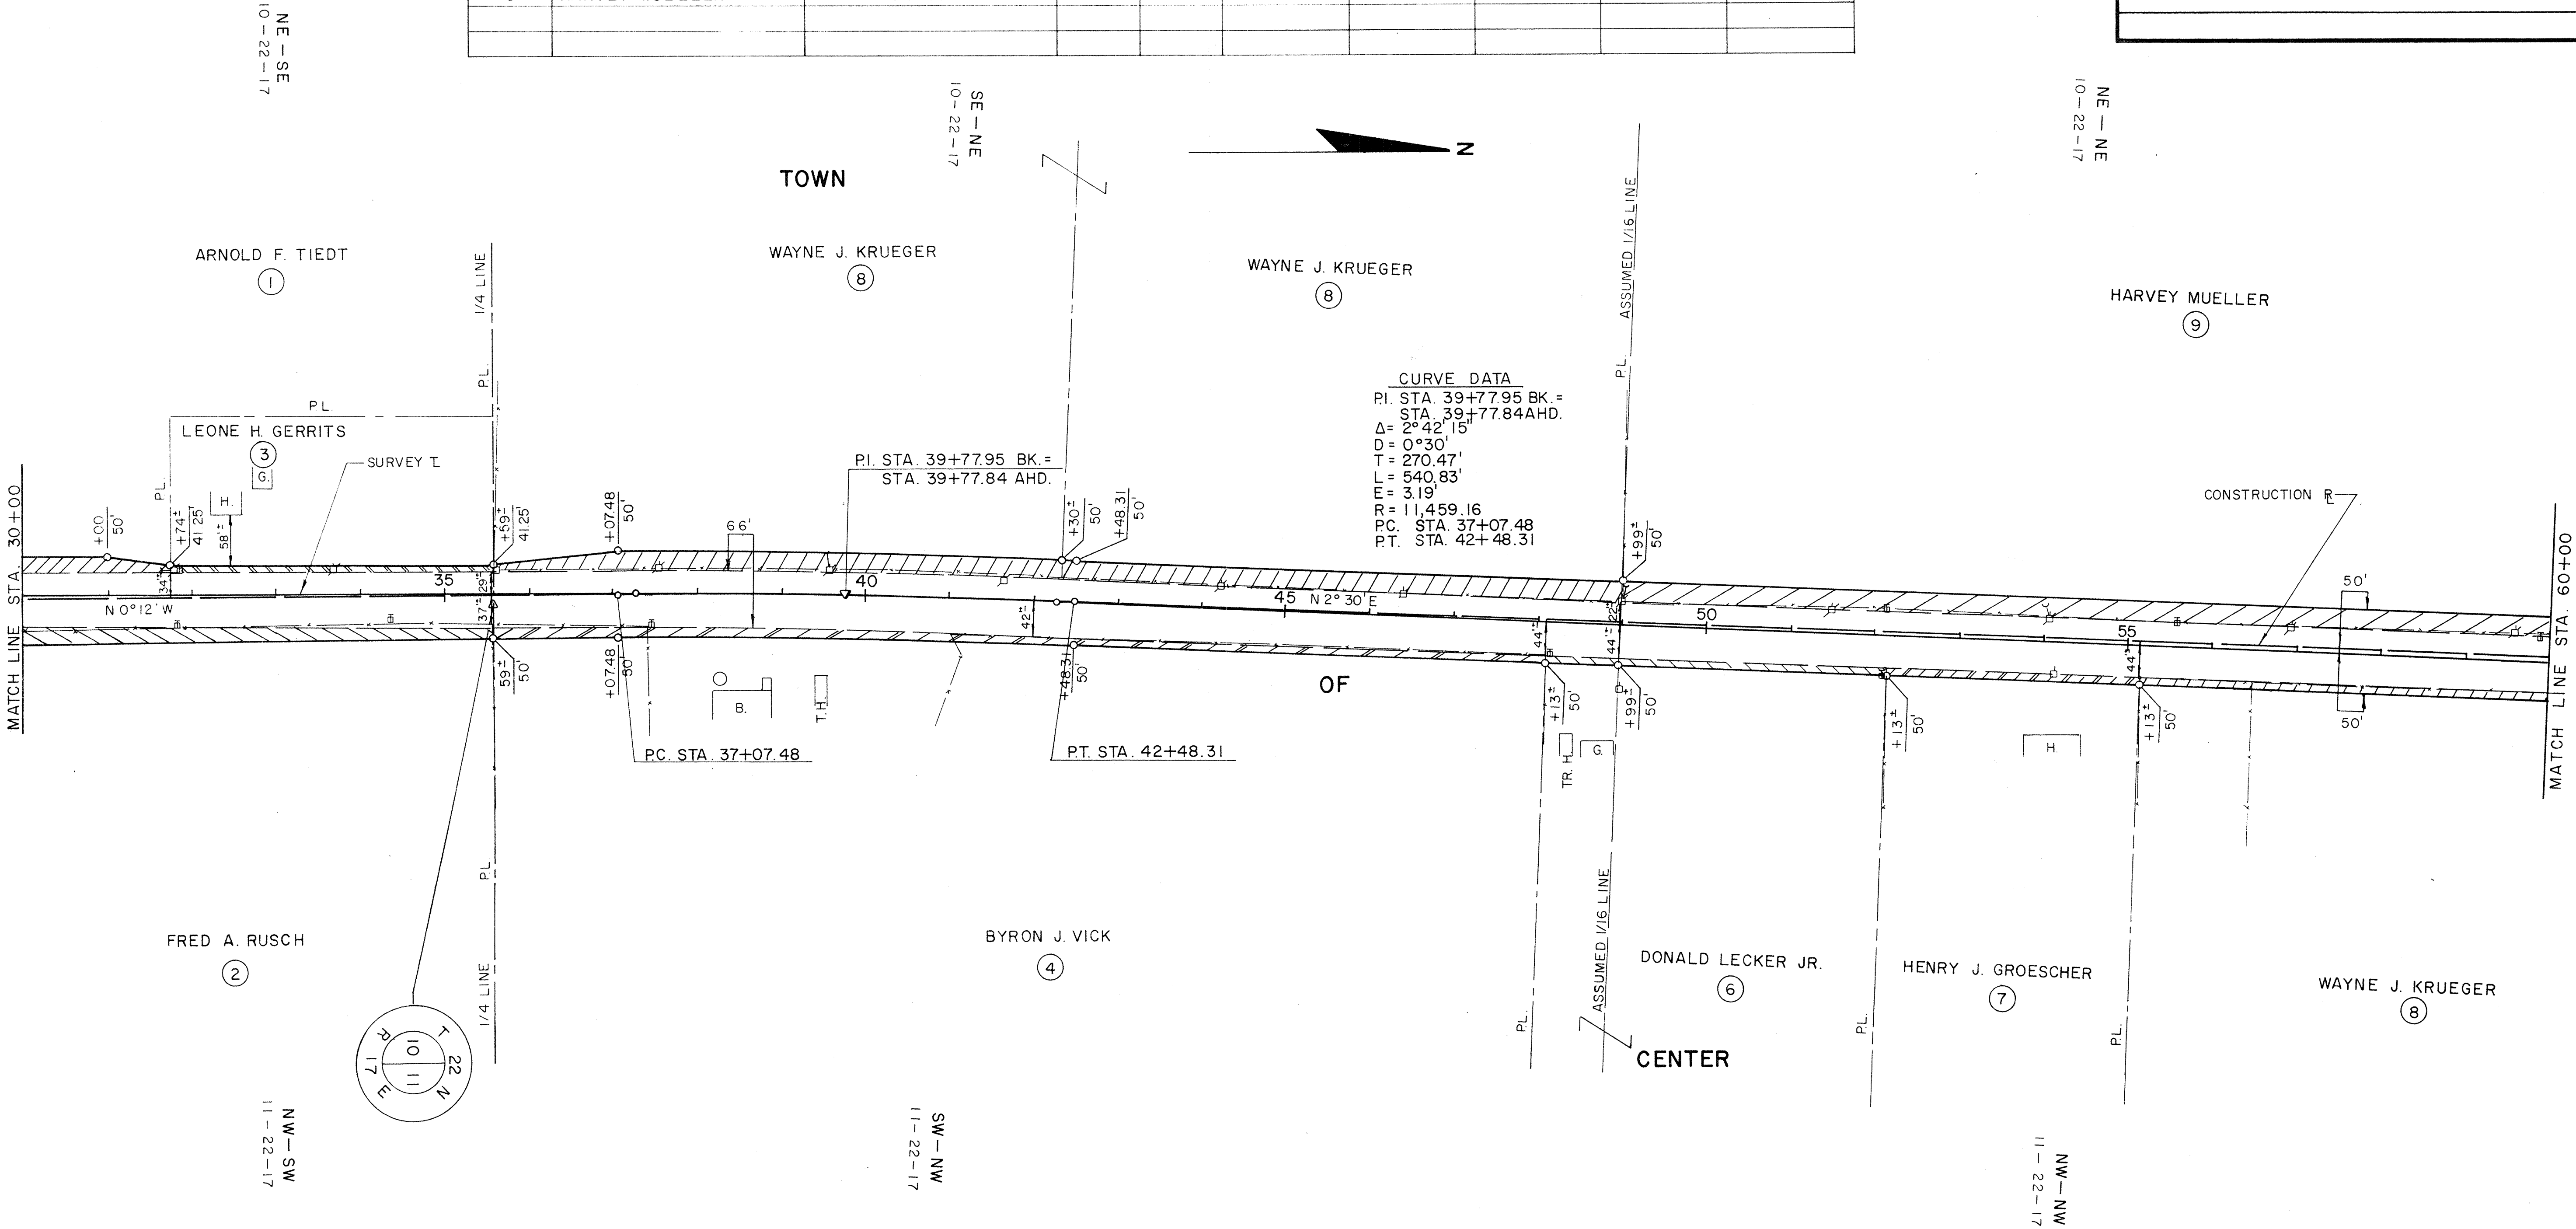

NOTE: CONSTRUCTION REFERENCE LINE
BEARINGS SHOWN ON THIS PLAT ARE THE TRUE
BEARINGS OF EACH TANGENT TO THE NEAREST MINUTE.

[illegible]

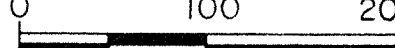
REVISION DATE	PROJECT I.D. 184 - 76	SHEET NUMBER
	FEDERAL PROJECT DESIGNATION	4.3
 SCALE 0 100 200Ft. DATE 2-14-77		

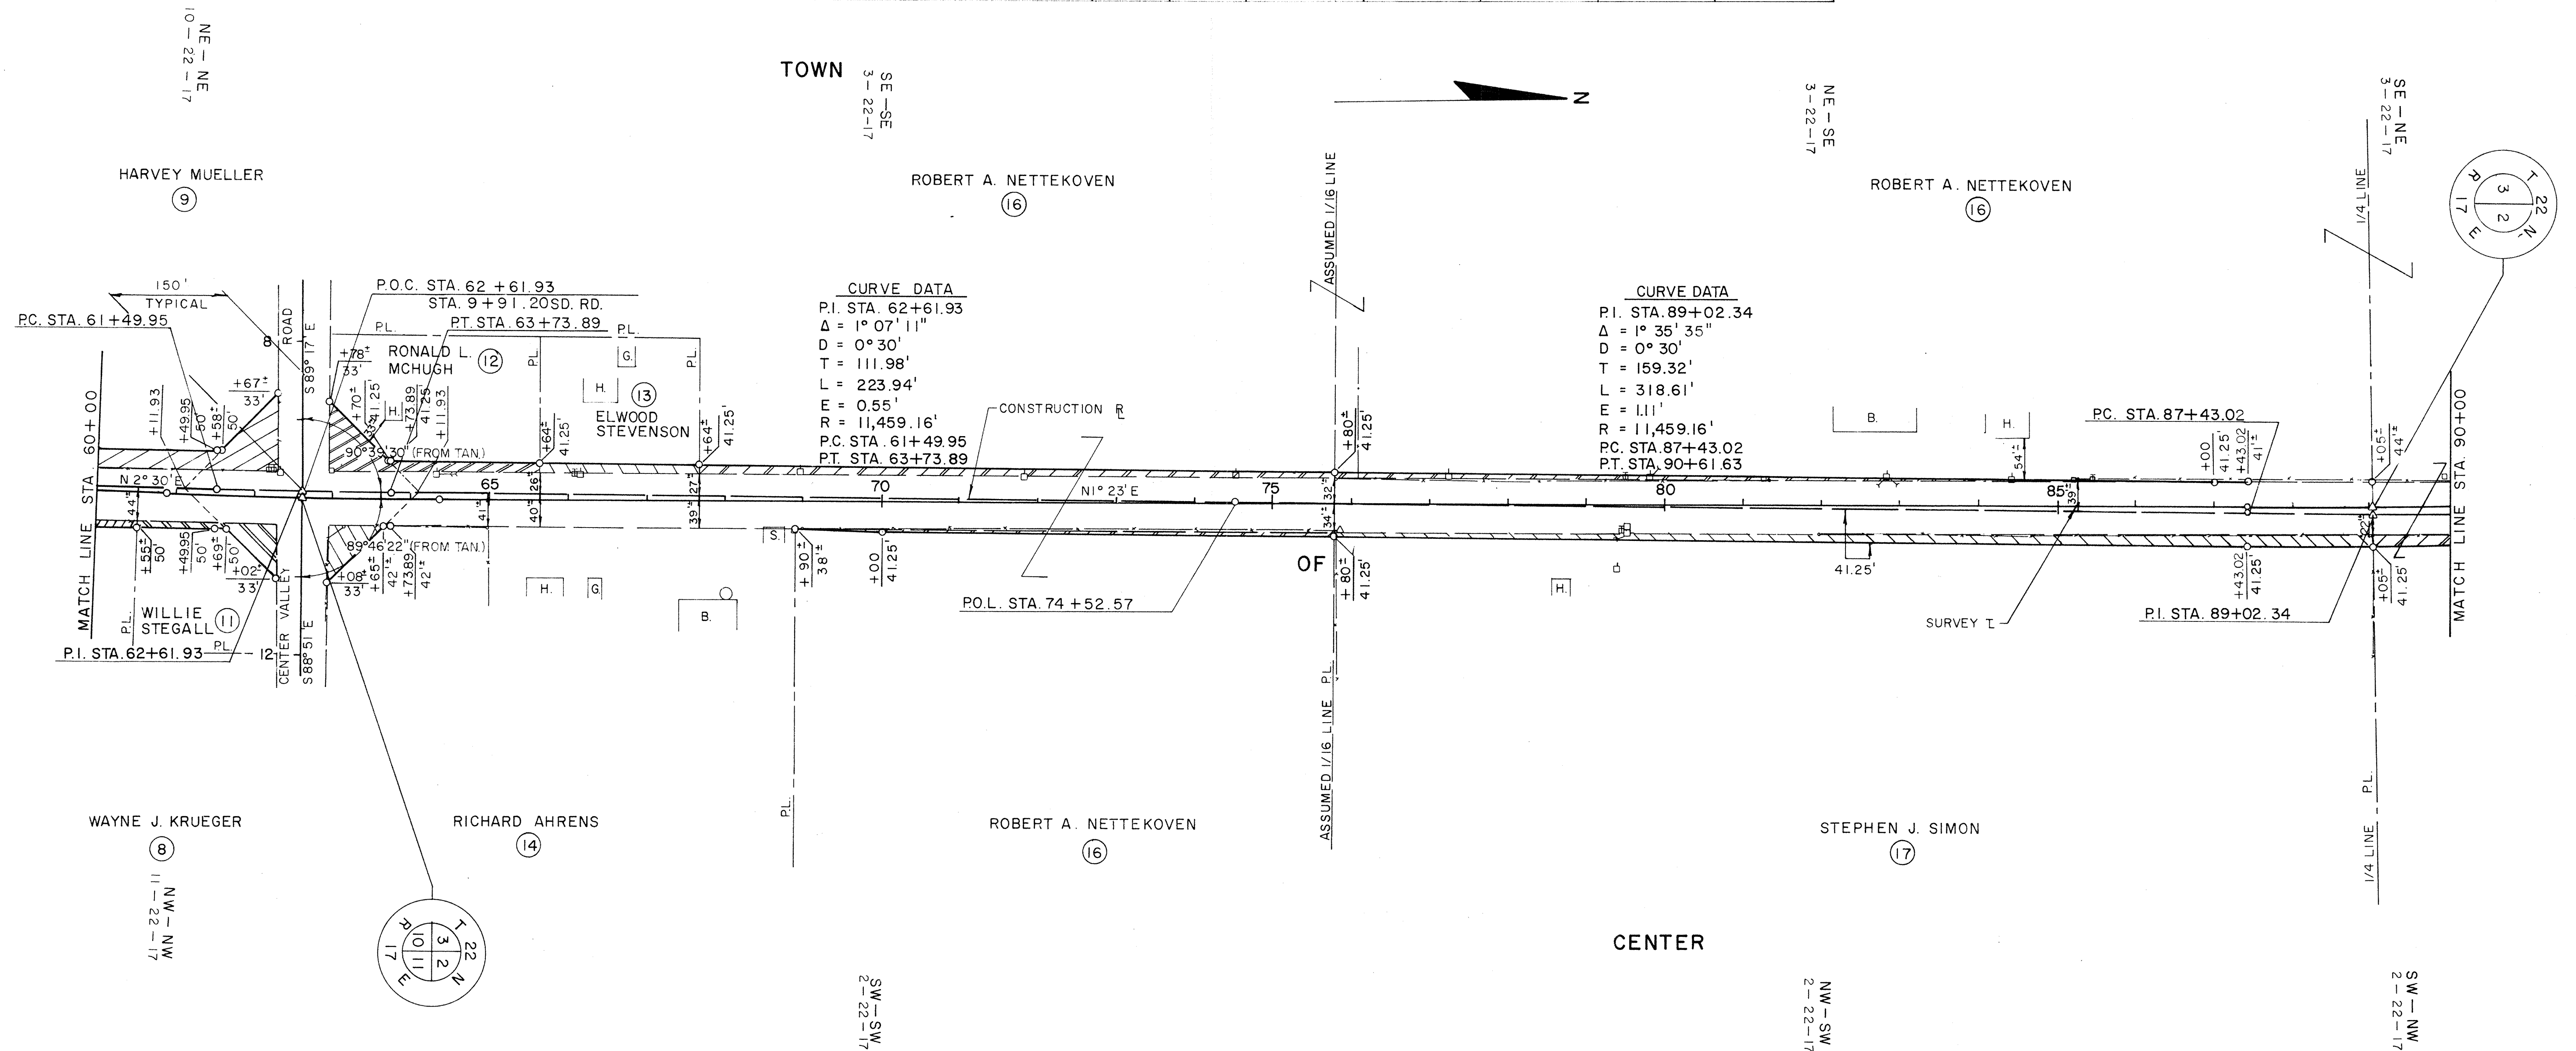

NOTE: CONSTRUCTION REFERENCE LINE
BEARINGS SHOWN ON THIS PLAT ARE THE TRUE
BEARINGS OF EACH TANGENT TO THE NEAREST MINUTE.

SCHEDULE OF LANDS AND INTERESTS REQUIRED									
PARCEL NUMBER	OWNER	INTEREST REQUIRED	L.H.E. ACRES		ACRES REQUIRED			TOTAL REMAINING ACRES	OPERATIONS PROJECT NUMBER
			TEMP	PERM.	NEW R/W REQUIRED	EXISTING R/W	TOTAL R/W REQUIRED		
21	LAWRENCE BROCKMAN	F E E TITLE			0.20				
22	ROBERT NIELAND	F E E TITLE			0.03				
23	GRANT J. RANDALL	F E E TITLE			1.17				


REVISION DATE	PROJECT I.D.	SHEET NUMBER
3-24-77 R.M.	184 - 76	4.5
FEDERAL PROJECT DESIGNATION		
SCALE 0 100 200ft. DATE 2-14-77		

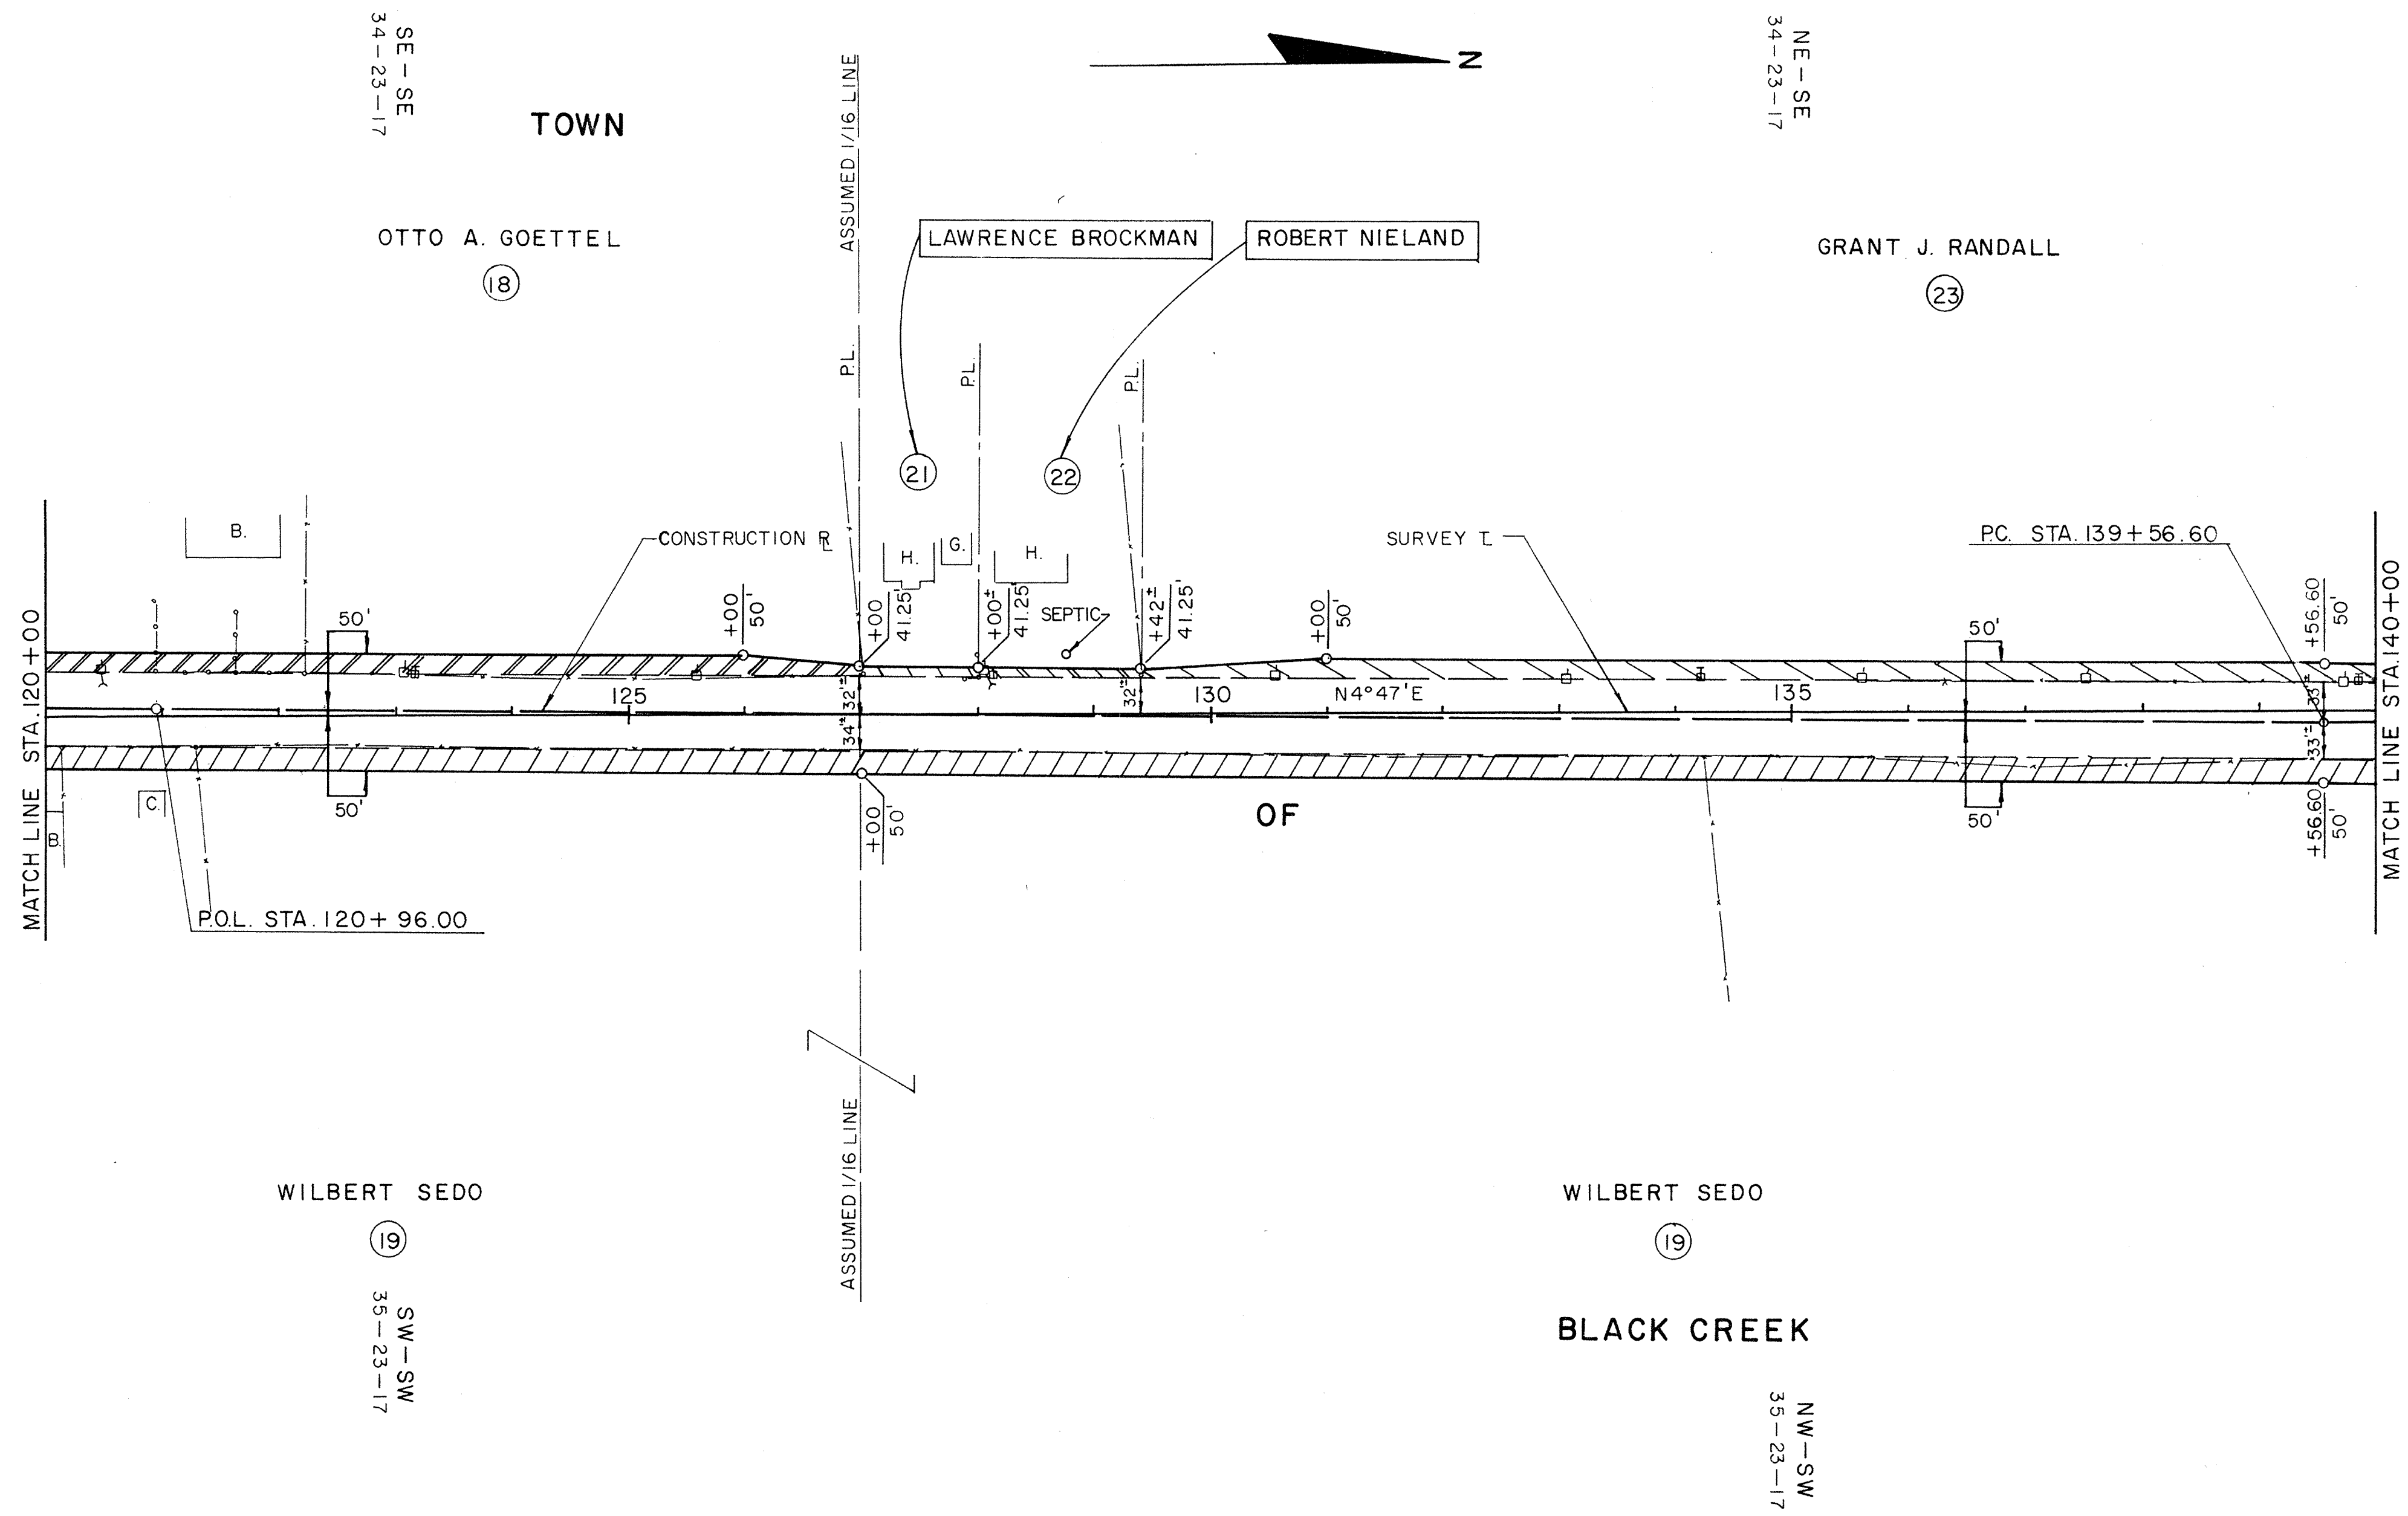

NOTE: CONSTRUCTION REFERENCE LINE
BEARINGS SHOWN ON THIS PLAT ARE THE TRUE
BEARINGS OF EACH TANGENT TO THE NEAREST MINUTE.

SCHEDULE OF LANDS AND INTERESTS REQUIRED									
PARCEL NUMBER	OWNER	INTEREST REQUIRED	L.H.E. ACRES		ACRES REQUIRED			TOTAL REMAINING ACRES	OPERATIONS PROJECT NUMBER
			TEMP	PERM.	NEW R/W REQUIRED	EXISTING R/W	TOTAL R/W REQUIRED		
38	CARL SCHWISTER	FEE TITLE			1.78				
39	VERNON A. RIEHL	FEE TITLE			1.76				
41	MERLIN M. HEIDEN	FEE TITLE			1.02				

REVISION DATE	PROJECT I.D. 184 - 76	SHEET NUMBER
	FEDERAL PROJECT DESIGNATION	4.9
SCALE 0 100 200ft.		DATE 2-14-77

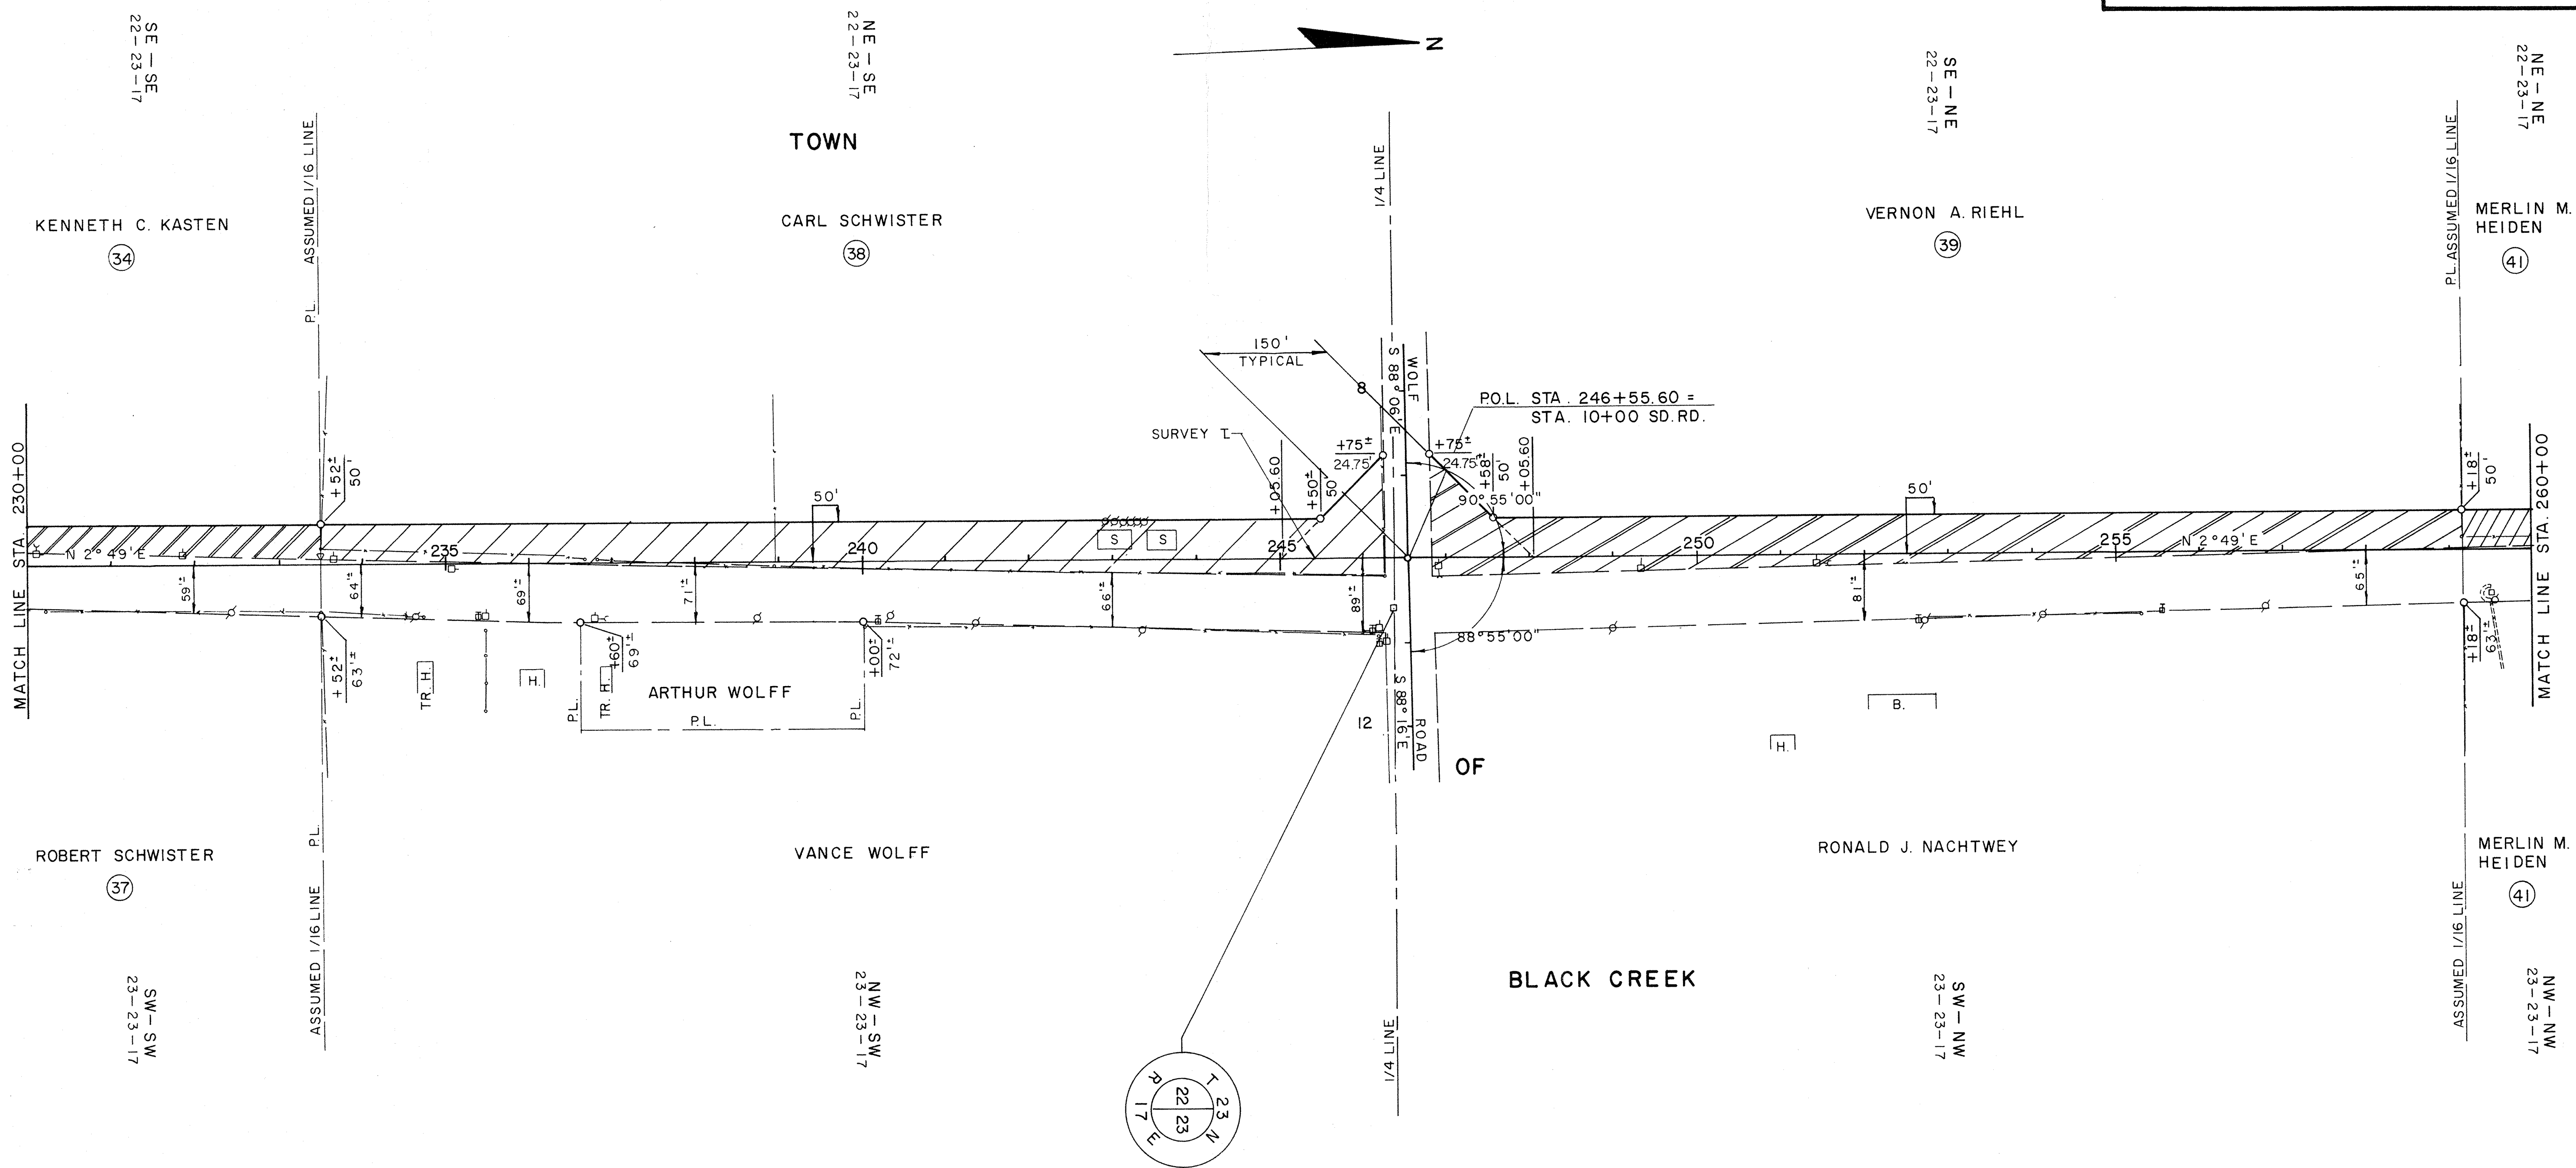


NOTE: CONSTRUCTION REFERENCE LINE
BEARINGS SHOWN ON THIS PLAT ARE THE TRUE
BEARINGS OF EACH TANGENT TO THE NEAREST MINUTE.

SCHEDULE OF LANDS AND INTERESTS REQUIRED

PARCEL NUMBER	OWNER	INTEREST REQUIRED	L.H.E. ACRES		ACRES REQUIRED			TOTAL REMAINING ACRES	OPERATIONS PROJECT NUMBER
			TEMP	PERM.	NEW R/W REQUIRED	EXISTING R/W	TOTAL R/W REQUIRED		
42	ROGER SEITZ	FEE TITLE			0.18				
43	ROBERT E. DORN	FEE TITLE			0.02				
44	EDWARD HENNING	FEE TITLE			0.06				
46	ARVON HENNING	FEE TITLE			0.01				
47	MERLIN HEIDEN	FEE TITLE			0.02				
48	JOE FELTON	FEE TITLE			6.00				


REVISION DATE 5-24-78 G.B.	PROJECT I.D. 184-76	SHEET NUMBER 4.10
FEDERAL PROJECT DESIGNATION		
0 SCALE 100 200Ft. DATE 2-14-77		

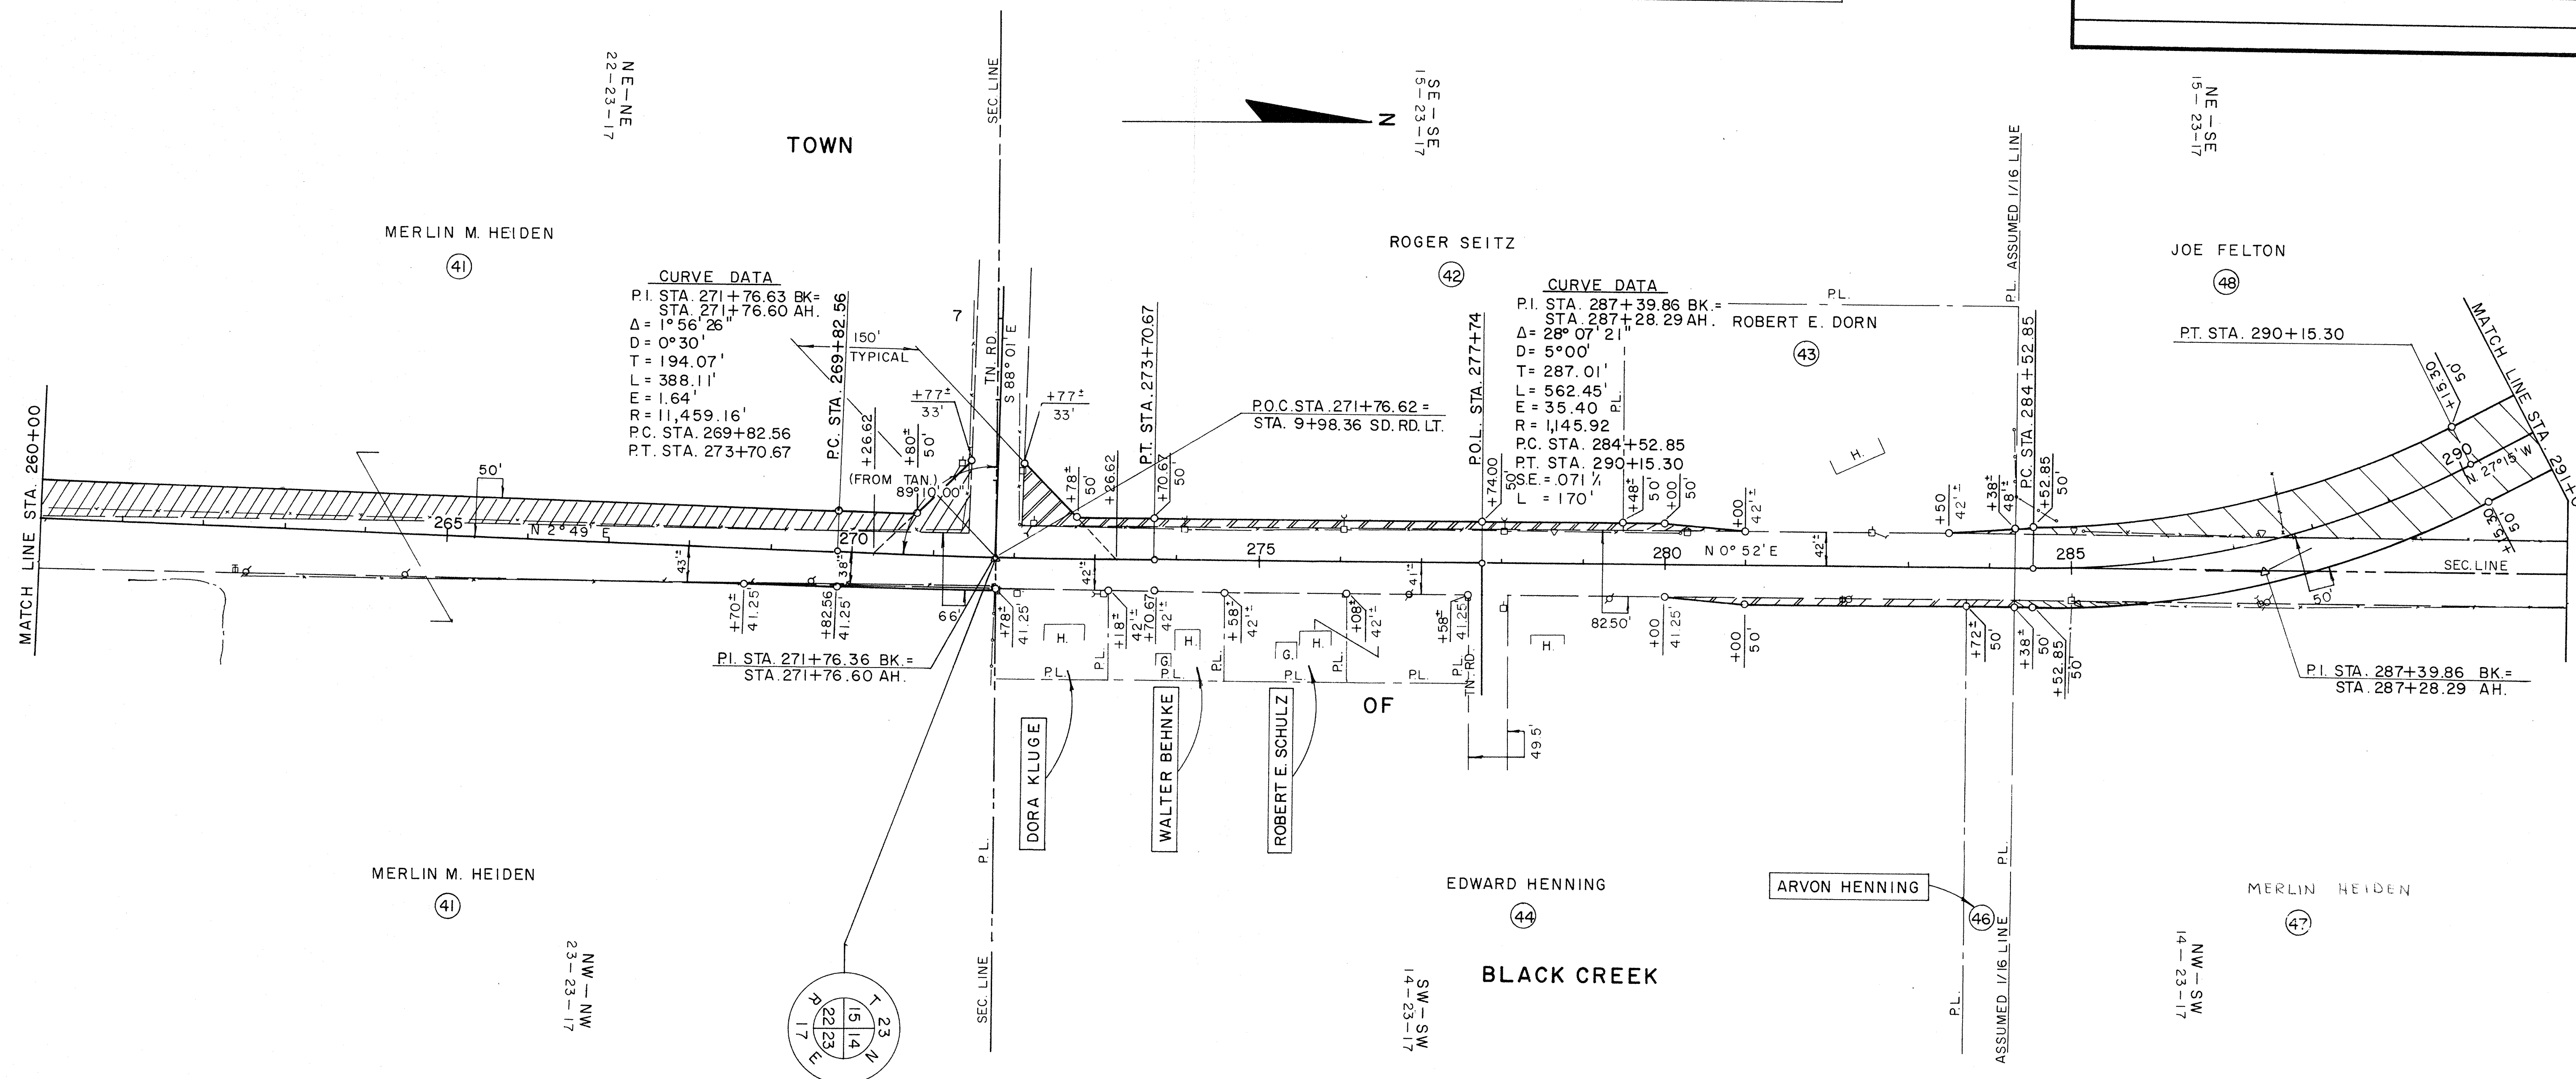

NOTE: CONSTRUCTION REFERENCE LINE
BEARINGS SHOWN ON THIS PLAT ARE THE TRUE
BEARINGS OF EACH TANGENT TO THE NEAREST MINUTE.

SCHEDULE OF LANDS AND INTERESTS REQUIRED									
PARCEL NUMBER	OWNER	INTEREST REQUIRED	L.H.E.		ACRES REQUIRED			TOTAL REMAINING ACRES	OPERATIONS PROJECT NUMBER
			TEMP	PERM.	NEW R/W REQUIRED	EXISTING R/W	TOTAL R/W REQUIRED		
51	JANET ROHM	FEE TITLE			0.05				
52	EARL CALNIN	FEE TITLE			0.09				
53	HOFKENS BUILDING & SUPPLY INC.	FEE TITLE			1.52				

REVISION DATE	PROJECT I.D.	SHEET NUMBER
5-24-78 G.B.	184 - 76	4.12
FEDERAL PROJECT DESIGNATION		
SCALE 100 200ft. DATE 2-14-77		

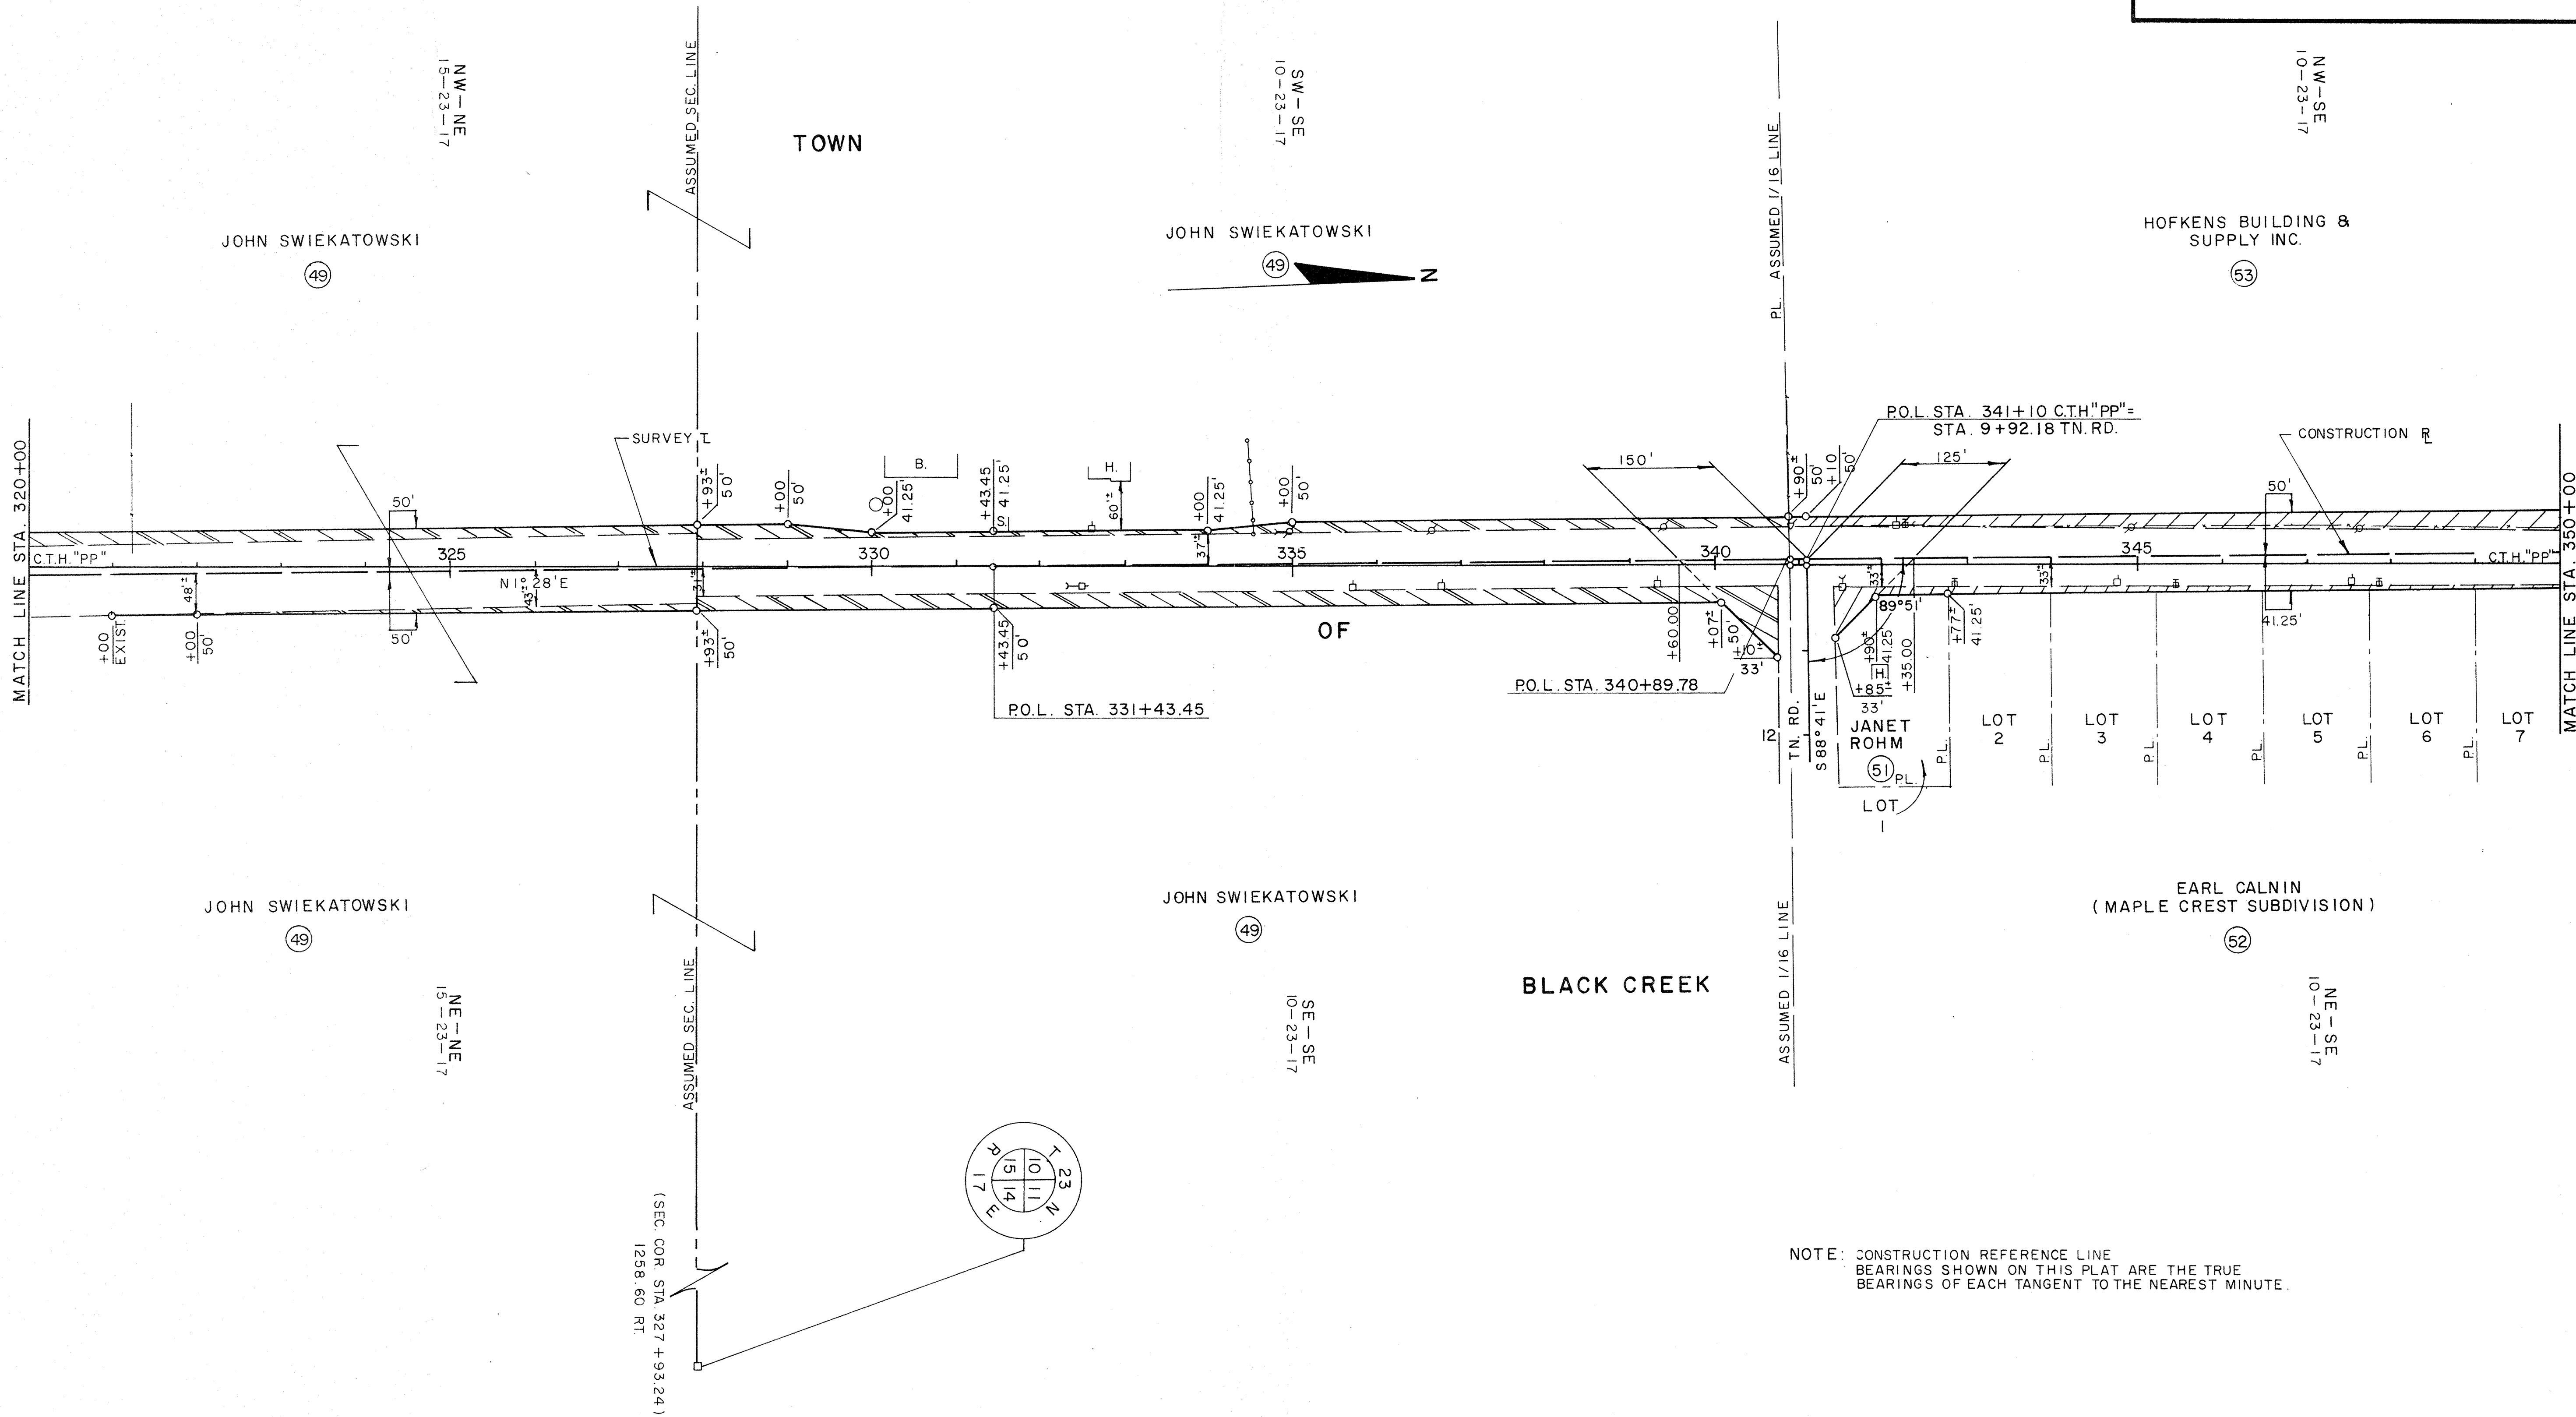

SCHEDULE OF LANDS AND INTERESTS REQUIRED									
PARCEL NUMBER	OWNER	INTEREST REQUIRED	L.H.E. TEMP	ACRES PERM.	ACRES REQUIRED			TOTAL REMAINING ACRES	OPERATIONS PROJECT NUMBER
					NEW R/W REQUIRED	EXISTING R/W	TOTAL R/W REQUIRED		
56	ARLON SPRINGSTROH	FEE TITLE			0.08				
57	LEO GOODWIN	FEE TITLE			0.16				
58	ROBERT L. KENT	FEE TITLE			0.08				
59	GORDON SORENSON	FEE TITLE			.01				

REVISION DATE
S - 24-78 G.B.

PROJECT I.D.
184 - 76
FEDERAL PROJECT DESIGNATION

SHEET NUMBER
4.13

SCALE
0 100 200ft.

DATE
2-14-77

