



C.T.H. "P"

S.T.H. 187 to SHIOC RIVER
T23N, R16E, Town of Bovina, Outagamie County, Wisconsin

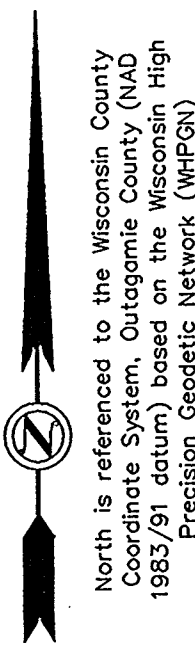

- LEGEND**
- = Set 3/4" x 18" iron rebar
Wt. = 1.502 lbs/lf
 - ▲ = Set Magnolia
 - = Found 3/4" iron rod

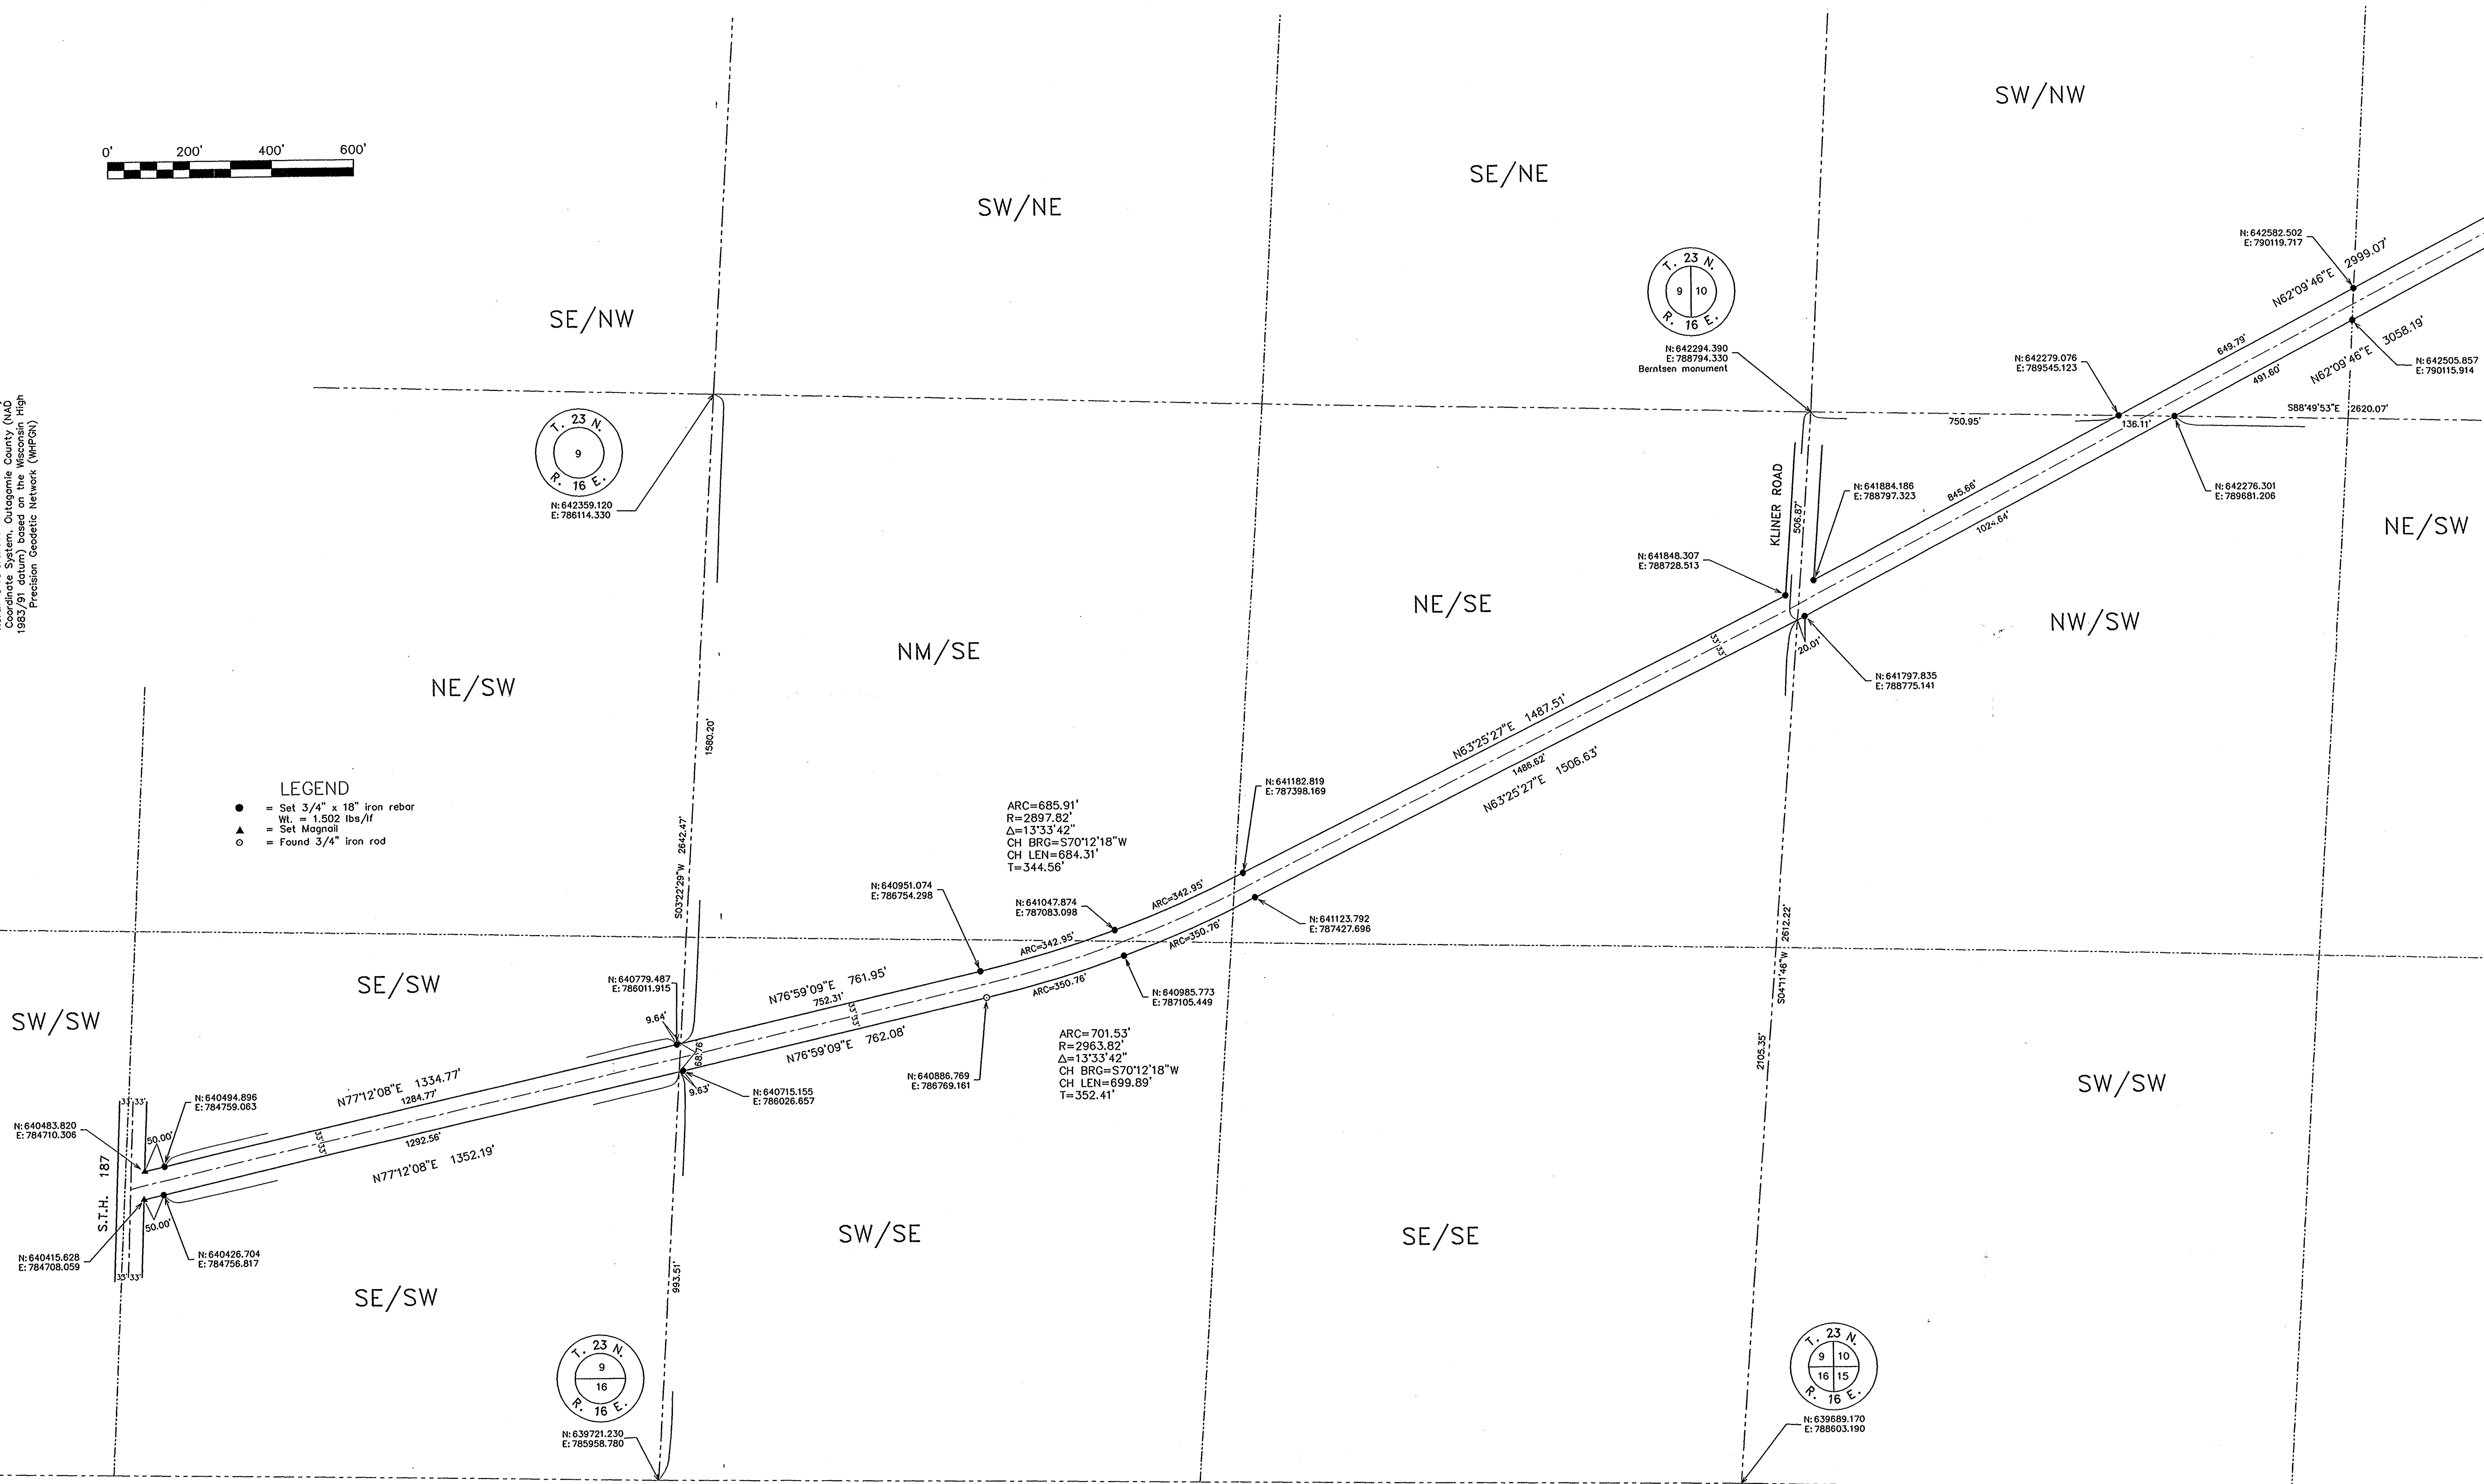

HA Hebert Associates, Inc.
Land Surveying • Soil Testing • Engineering Systems
1110 W. Wisconsin Ave.
Appleton, WI 54914
920-734-8373
Fax: 920-734-3968

DATE: 2-20-04

DRAWN BY: dh

SCALE: 1"=200'

SHEET NUMBER:

1 of 2



DRAWING NUMBER:

04008D01

P-3

C.T.H. "P"

S.T.H. 187 to SHIOC RIVER
T23N, R16E, Town of Bovina, Outagamie County, Wisconsin

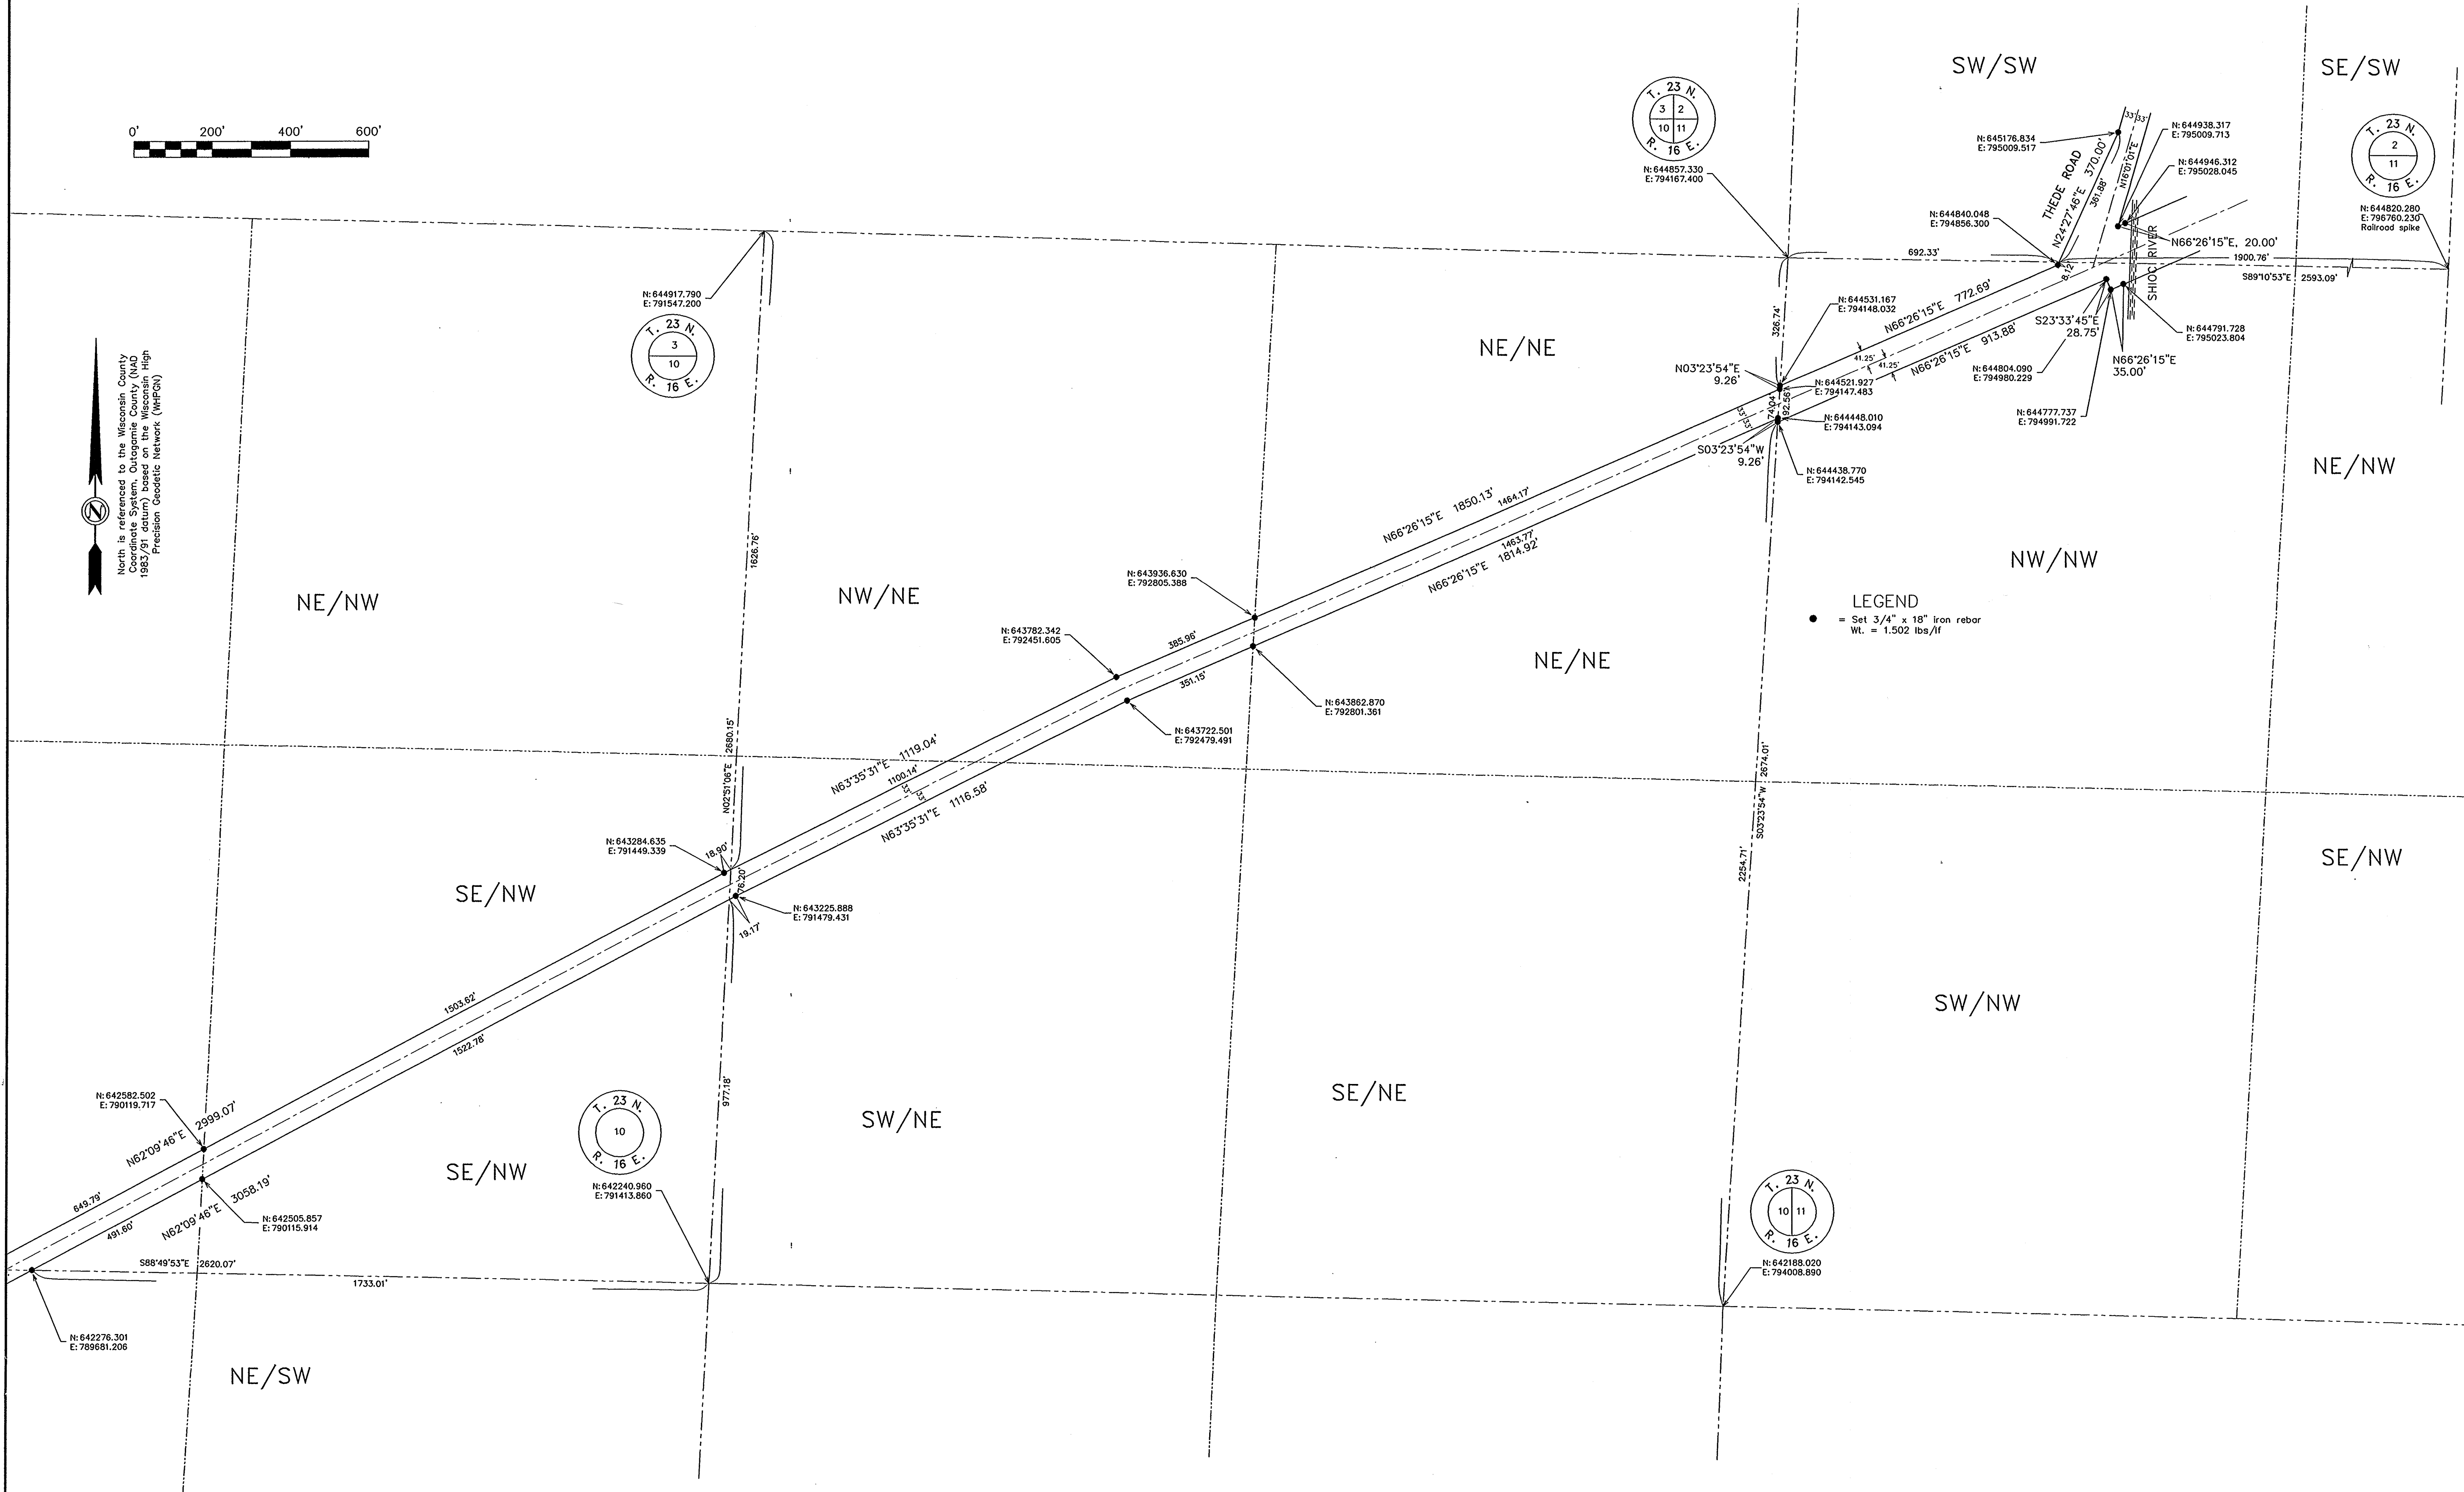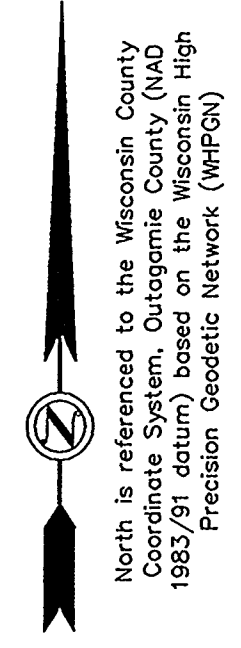

DATE	BY	DESCRIPTION

**Hebert Associates, Inc.**
Land Surveying • Soil Testing • Engineering Systems
1110 W. Wisconsin Ave.
Appleton, WI 54914
920-734-8373
Fax: 920-734-3868

DATE:	2-20-04
DRAWN BY:	dh
SCALE:	1"=200'
SHEET NUMBER:	2 of 2
DRAWING NUMBER:	04008D01

S.T.H. 187 to SHIOC RIVER
T23N, R16E, Town of Bovina, Outagamie County, Wisconsin

A horizontal graphic scale bar with alternating black and white segments. Above the bar, the markings 0', 200', 400', and 600' are printed. The bar is divided into four equal segments, each representing 150 feet, with the final segment being solid black.

North is referenced to the Wisconsin County Coordinate System, Outagamie County (NAD 1983/91 datum) based on the Wisconsin High Precision Geodetic Network (WHPGN)

LEGEND

- = Set 3/4" x 18" iron rebar
Wt. = 1.502 lbs/lf
- ▲ = Set Magnail
- = Found 3/4" iron rod



[illegible]

PHAI Hebert Associates, Inc.
Land Surveying • Soil Testing • Engineering Systems
920-734-8373
1110 W. Wisconsin Ave.
Appleton, WI 54914
Fax: 920-734-3968

2-20-04
AN BY: dh
E: 1"=200'
Y NUMBER: 1 of 2
DRAWING NUMBER: 04008D01

C.T.H. "P"

S.T.H. 187 to SHIOC RIVER
T23N, R16E, Town of Bovina, Outagamie County, Wisconsin

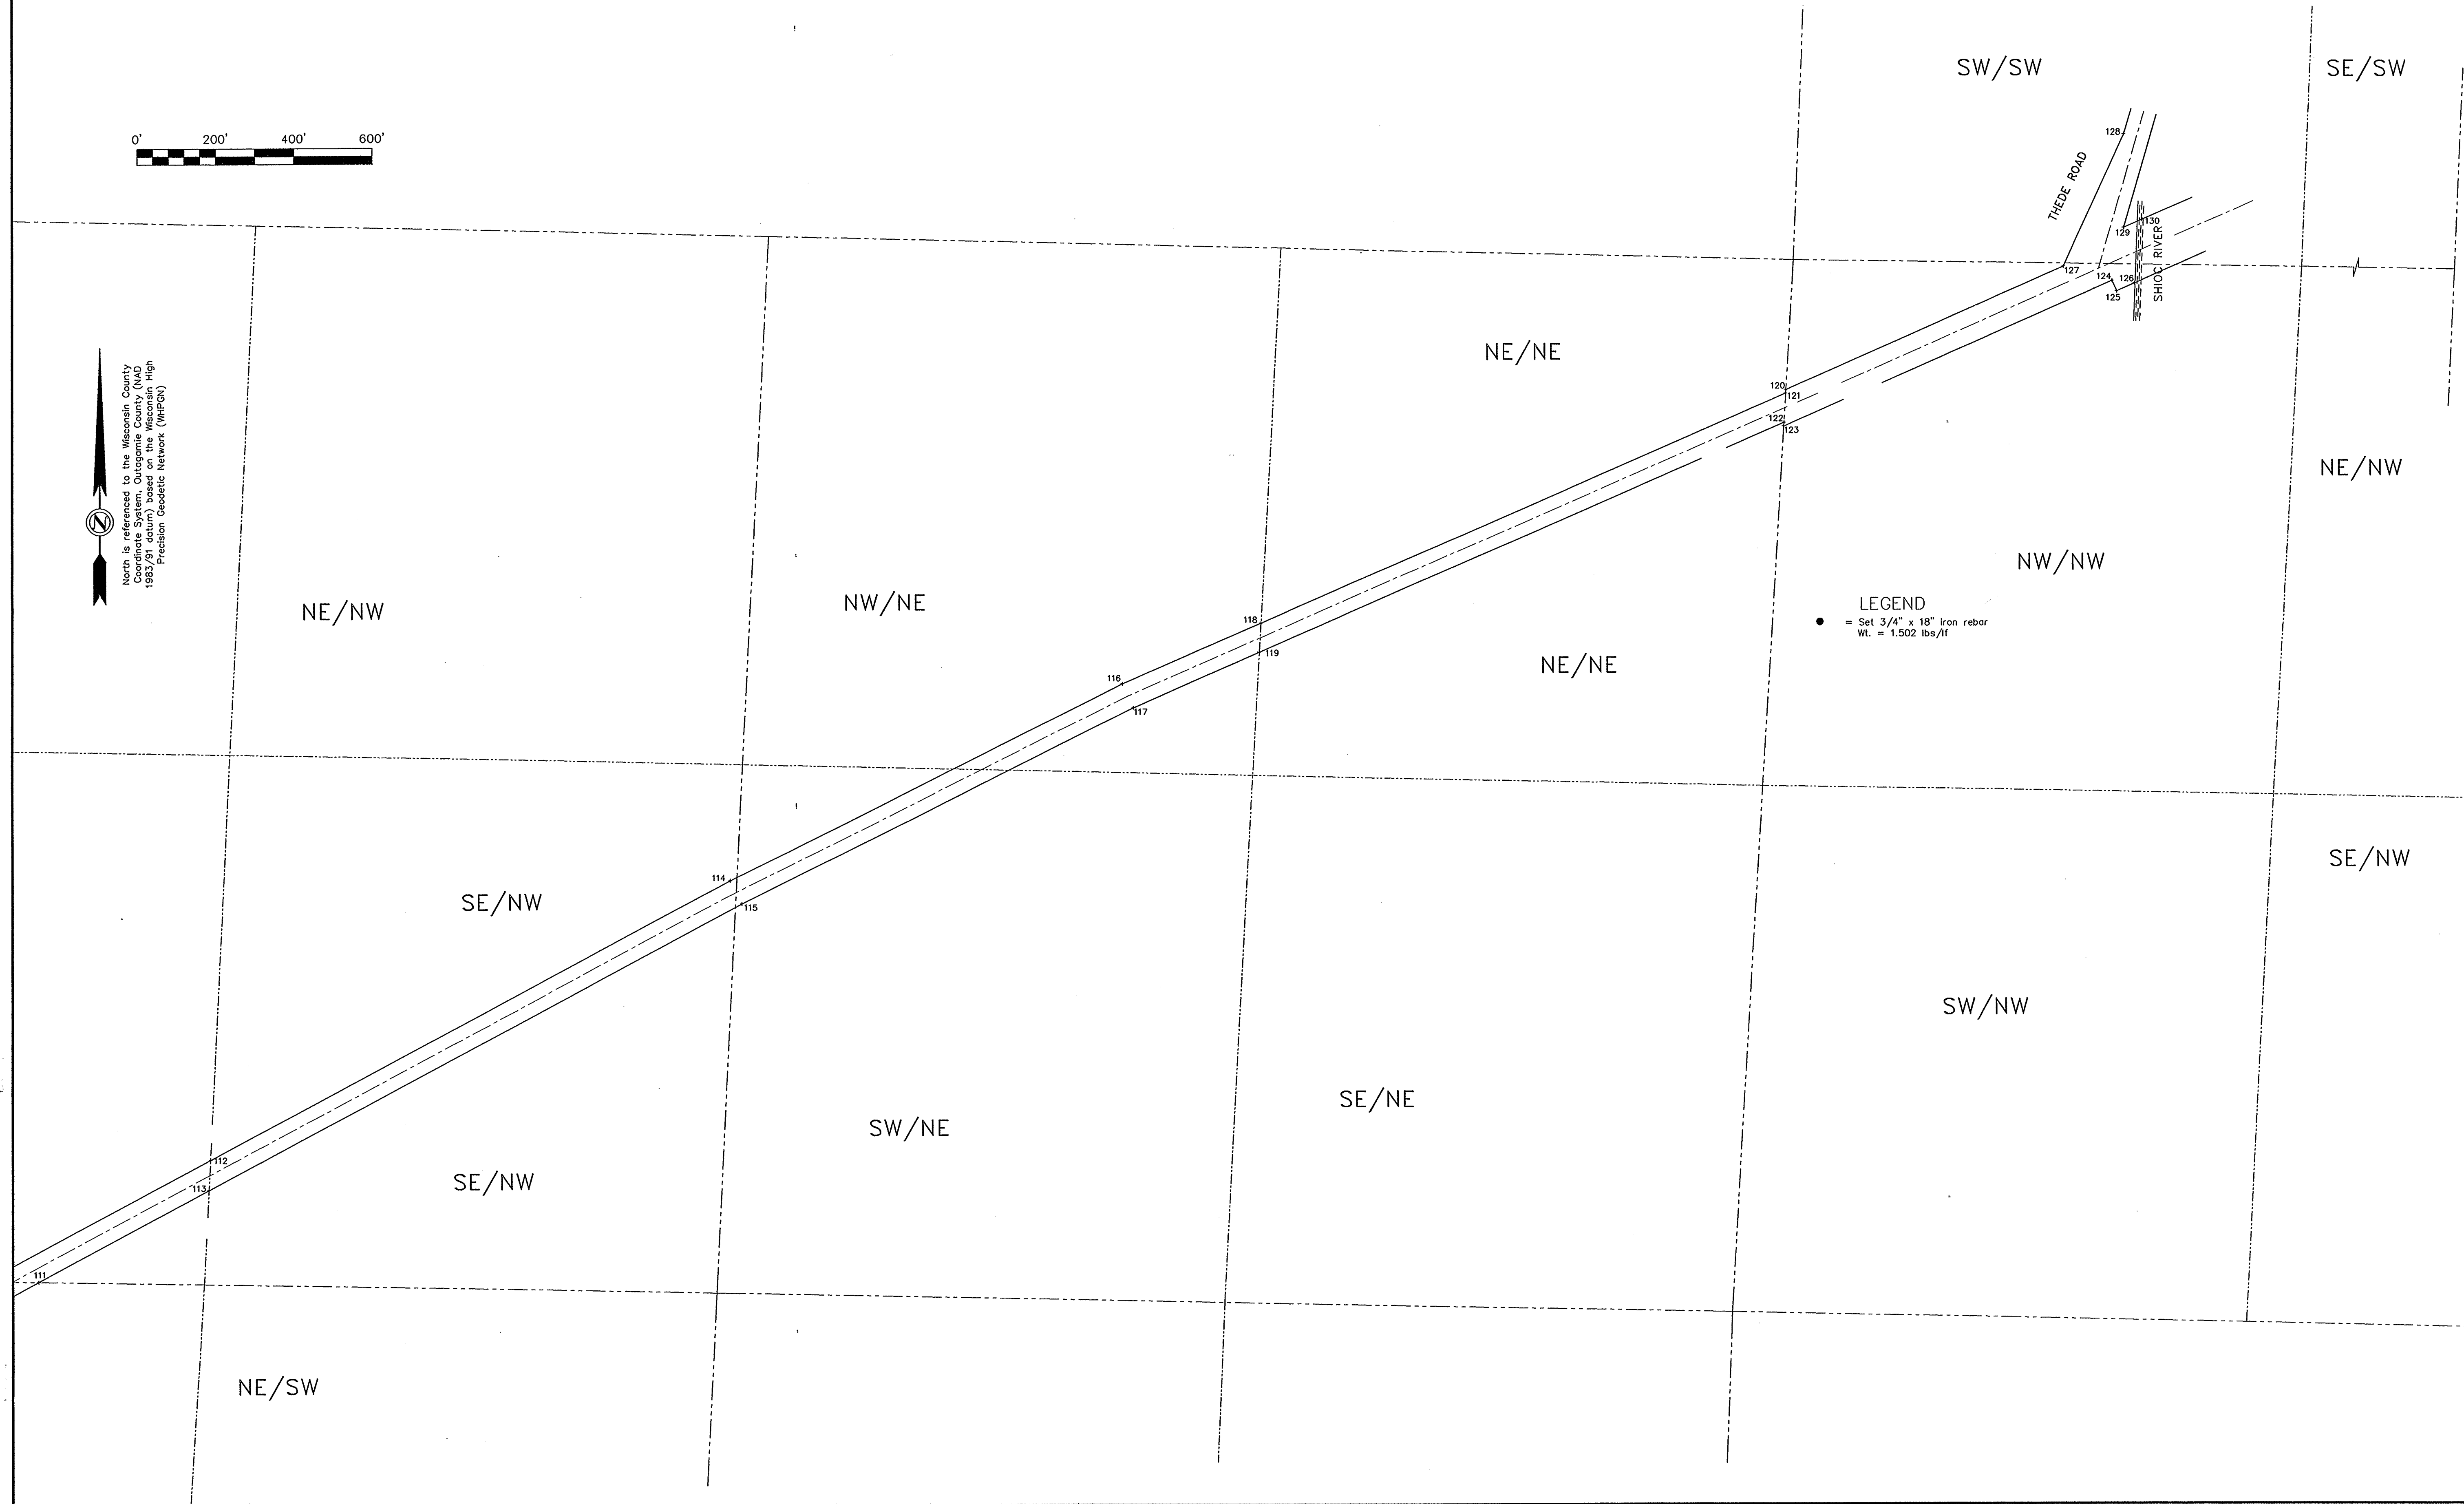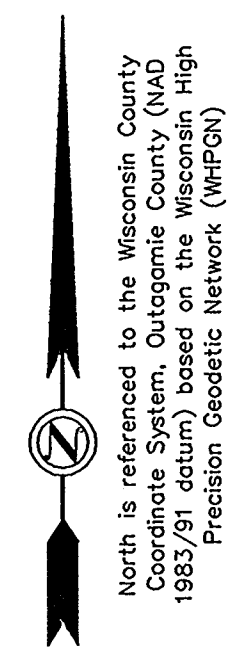

DESCRIPTION			
DATE	BY	DATE	BY
2-20-04	dh		
SCALE	1"=200'		
SHEET NUMBER	2 of 2		
DRAWING NUMBER	04008D01		

Hebert Associates, Inc.
Land Surveying • Soil Testing • Engineering Systems
1110 W. Wisconsin Ave.
Appleton, WI 54914
920-734-8373
920-734-3868