


RECEIVED

CTH P

THEDE ROAD TO STH 54
RIGHT-OF-WAY MONUMENTATION
TOWN OF BOVINA AND TOWN OF BLACK CREEK
OUTAGAMIE COUNTY, WISCONSIN

Legend

- EXISTING R/W LINE
- SECTION LINE
- QUARTER LINE
- 1/4 LINE
- CENTERLINE OF R/W
- 3/4"x24" IRON REBAR SET WITH R/W CHANNEL POST
- Δ - CENTRAL ANGLE OF CURVE
- T - TANGENT
- L - LENGTH OF CURVE
- R - RADIUS
- LC - LONG CHORD LENGTH
- D - DEGREE OF CURVE
- P.C. - POINT OF CURVE
- P.T. - POINT OF TANGENT
- P.I. - POINT OF INTERSECTION

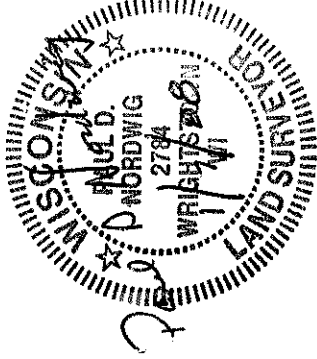


CTH P
RIGHT-OF-WAY
MONUMENTATION

OUTAGAMIE COUNTY
HIGHWAY DEPARTMENT
1315 HOLLAND RD. APPLETON WI. 54911-8947

DATE	
PROJECT NUMBER	
DATE OF FIELD WORK	
DATE OF PLOT	
DATE OF REVISION	
1 OF 4	

TOWN OF BOVINA

TOWN OF BLACK CREEK

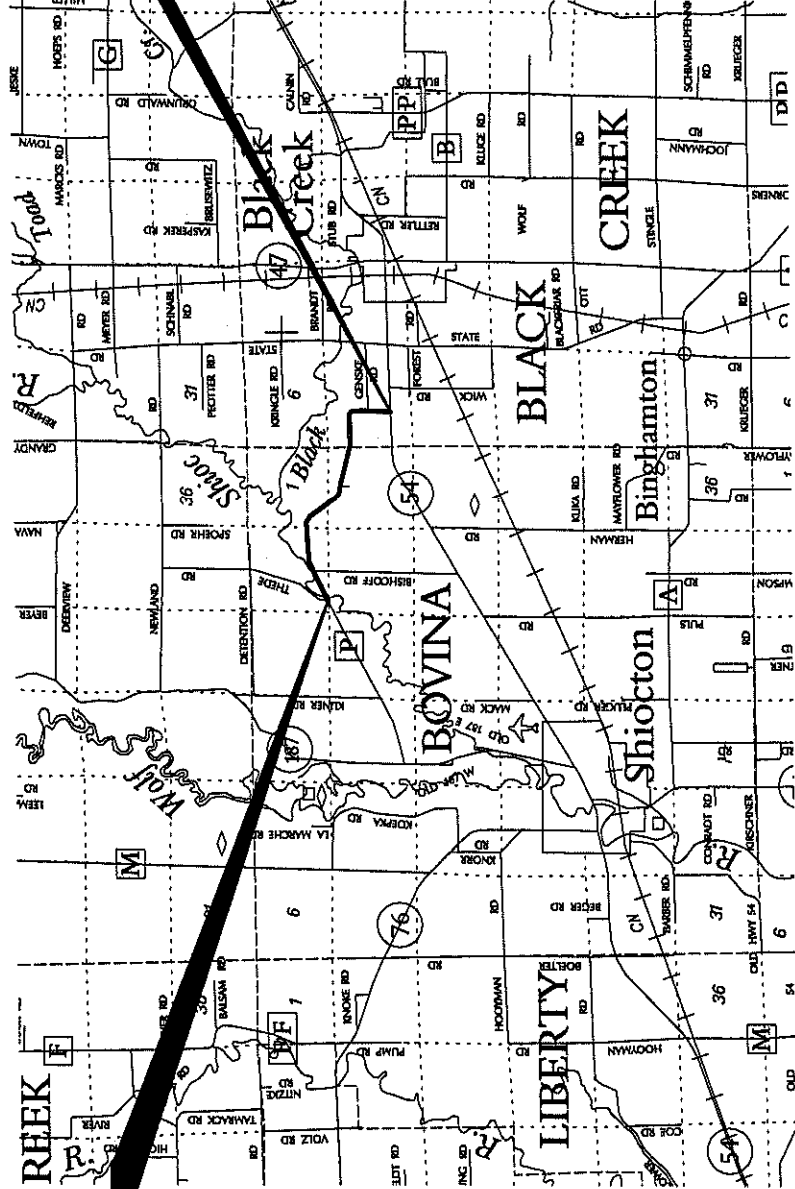

BEGIN PROJECT

N 644484.50
E 794446.45

END PROJECT

N 640772.53
E 808555.35

NOTES:
COORDINATES ON THE PLAT ARE REFERENCED TO THE WISCONSIN COUNTY COORDINATE SYSTEM, OUTAGAMIE COUNTY. (NAD 1983 (1997) ADJUSTMENT). THE COORDINATE SHOWN ARE GRID COORDINATES AND ARE INCLUDED TO BE USED AS GRID OR GROUND VALUES ON THIS PLAT.

RIGHT-OF-WAY MONUMENTS ARE 3/4" X 24" REBAR.

EXISTING HIGHWAY RIGHT-OF-WAY SHOWN IS BASED ON THE FOLLOWING:

- * HWY 54, WDOT R/W PLAT 6231-2-22, 1981.
- * CTH P IN SECTIONS 1, 2, 12 IN THE TOWN OF BOVINA, SECTION 7 IN THE TOWN OF BLACK CREEK OUTAGAMIE R/W PROJECT #86, 1956.
- * CTH P IN SECTION 2 IN THE TOWN OF BOVINA, OUTAGAMIE R/W PROJECT #163-VAN PATTEN BRIDGE, 1971.

T-23-N


T-22-N


T-22-N


R-16-E

R-17-E

P-4

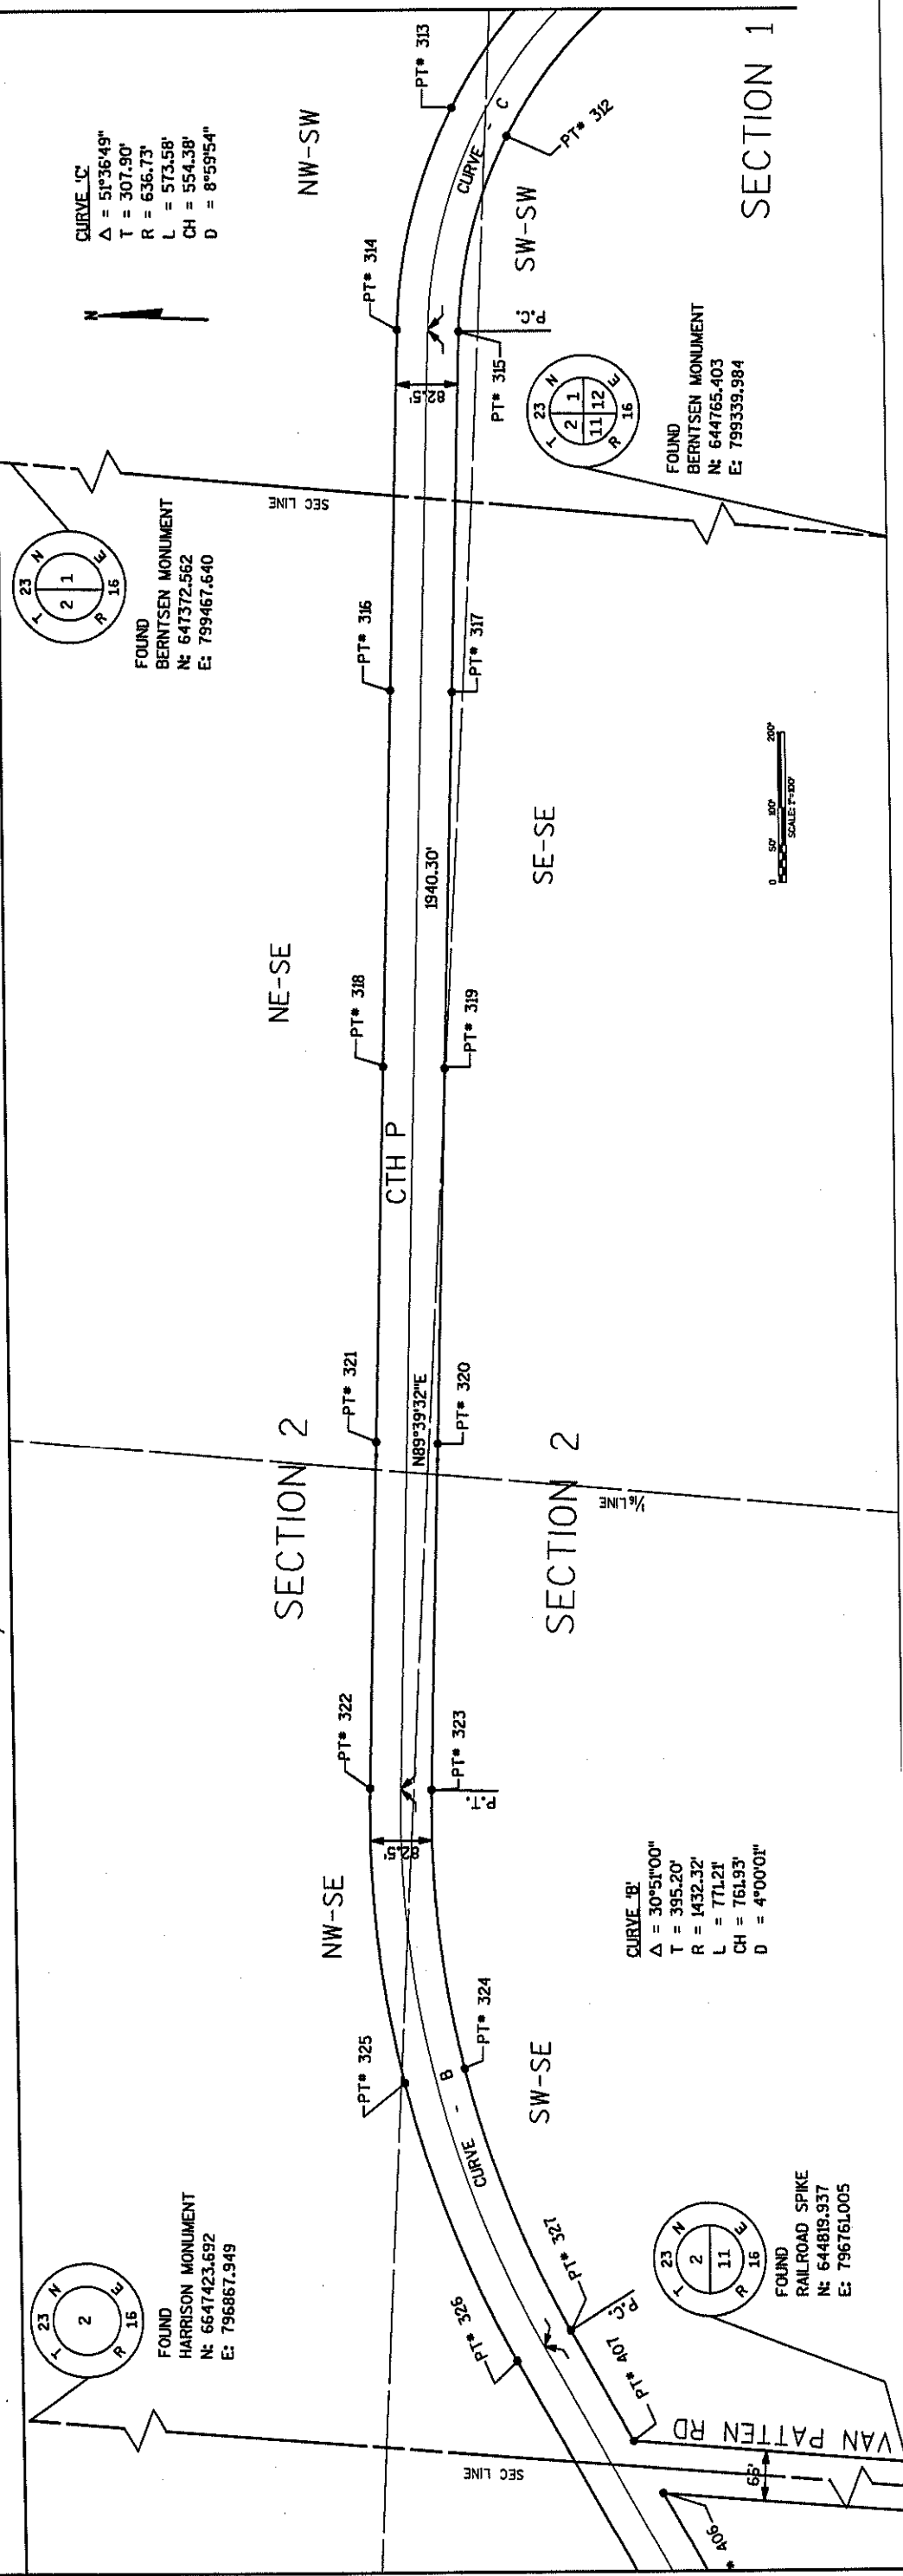

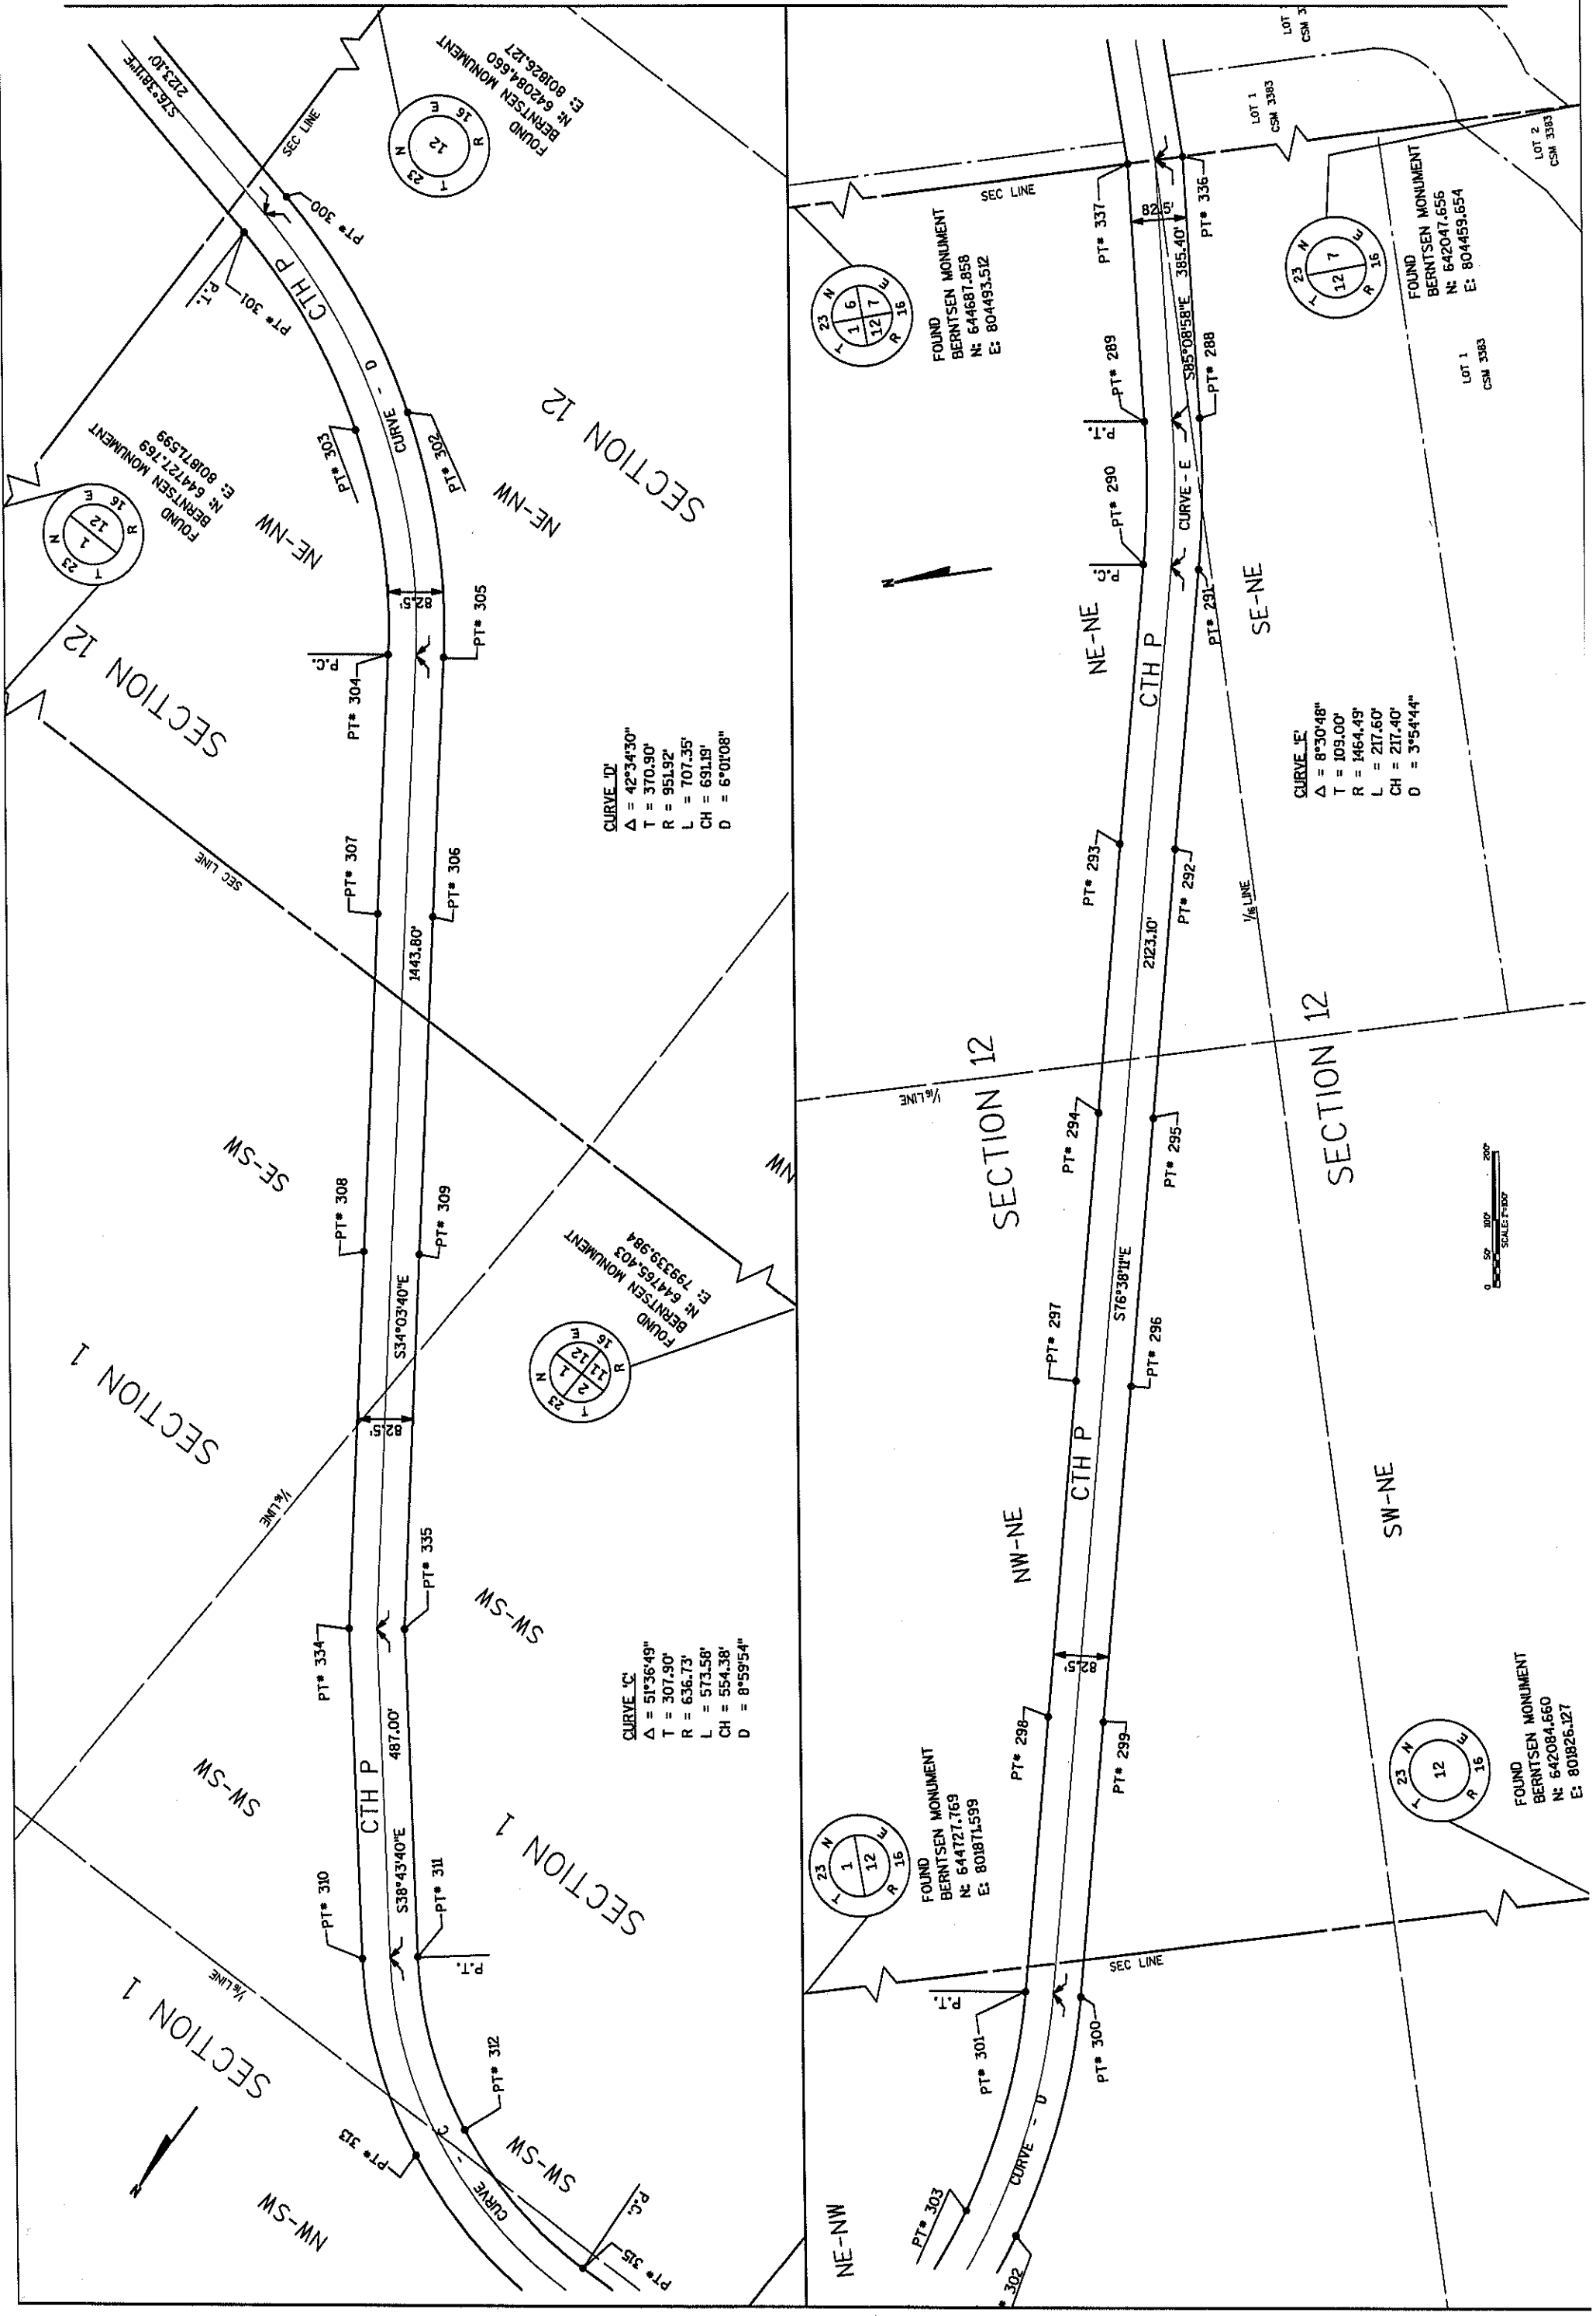

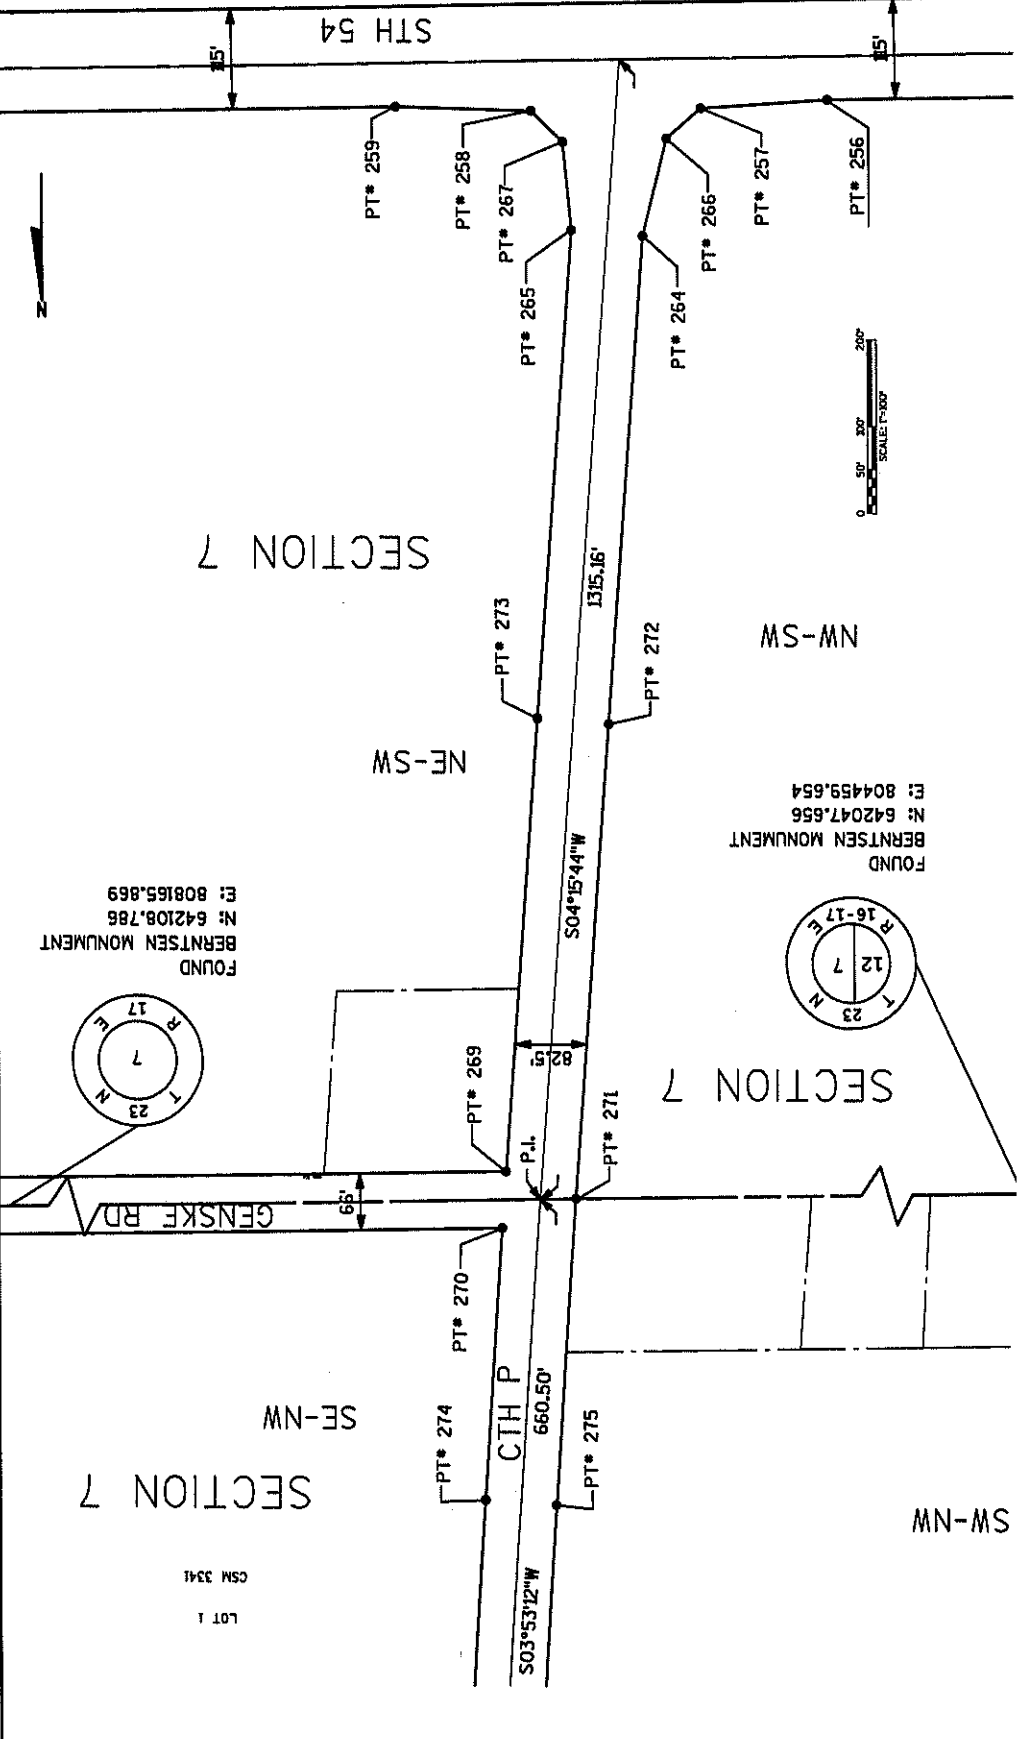

PT	NORTHING	EASTING
256	640817.445	806324.349
257	640827.301	806471.141
258	640832.521	806667.717
259	640828.015	806824.237
264	640755.042	806539.081
265	640968.941	806821.352
266	640963.901	806510.855
267	640968.271	806653.130
269	642951.637	806702.044
270	642117.776	806706.732
271	642083.316	806621.676
272	641536.874	806580.952
273	641530.743	806563.224
274	642428.688	806727.855
275	642434.276	806545.544
276	643196.897	806488.820
277	643257.167	806545.160
278	642740.238	806749.021
279	642745.829	806666.711
280	643349.090	806695.106
281	643451.581	806093.955
282	643425.500	806558.177
283	643343.008	806559.328
284	643337.425	805259.367
285	643431.918	805258.216
286	643414.318	804858.255
287	643331.845	804859.406
288	643359.242	804089.071
289	643441.242	804096.047
290	643474.895	803887.443
291	643394.619	803868.375
292	643490.474	803464.884
293	643570.740	803483.952
294	643663.192	803094.783
295	643582.926	803075.715
296	643675.378	802686.546
297	643755.644	802670.634
298	643871.209	802219.152
299	643790.943	802200.084
300	643885.332	801802.763
301	643965.598	801821.831
302	644034.301	801467.614
303	644102.468	801514.522
304	644341.561	801277.878
305	644295.355	801209.531