

SCHEDULE OF LANDS AND INTERESTS REQUIRED


PARCEL NUMBER	SHEET NUMBER	OWNER	INTEREST REQUIRED	ACRES REQUIRED
1	4.1	MANNING H. NELSON	FEE	0.41
2	4.1	NILES E. KETTNER	FEE	3.12
3	4.1	CLEMENT KELLY & WIFE	FEE	0.73
4	4.1	ANTHONY W. GASCHLER & WIFE	FEE	0.07
5	4.1 4.2 4.3	WIS-MICHIGAN POWER CO.	RELEASE OF RIGHTS	—
6	4.1	MERLYN J. KETTNER & WIFE	FEE	0.46

LEGEND


--- POWER POLES --- ⑤

N

REVISION DATE	PROJECT I.D.	SHEET NUMBER	TOTAL SHEETS
	6038-1-00	4.1	
FEDERAL PROJECT DESIGNATION			
PLAT OF RIGHT OF WAY REQUIRED C.T.H. "S" OUTAGAMIE COUNTY			
SCALE 0 200 400 Ft. DATE			
Const. Project			

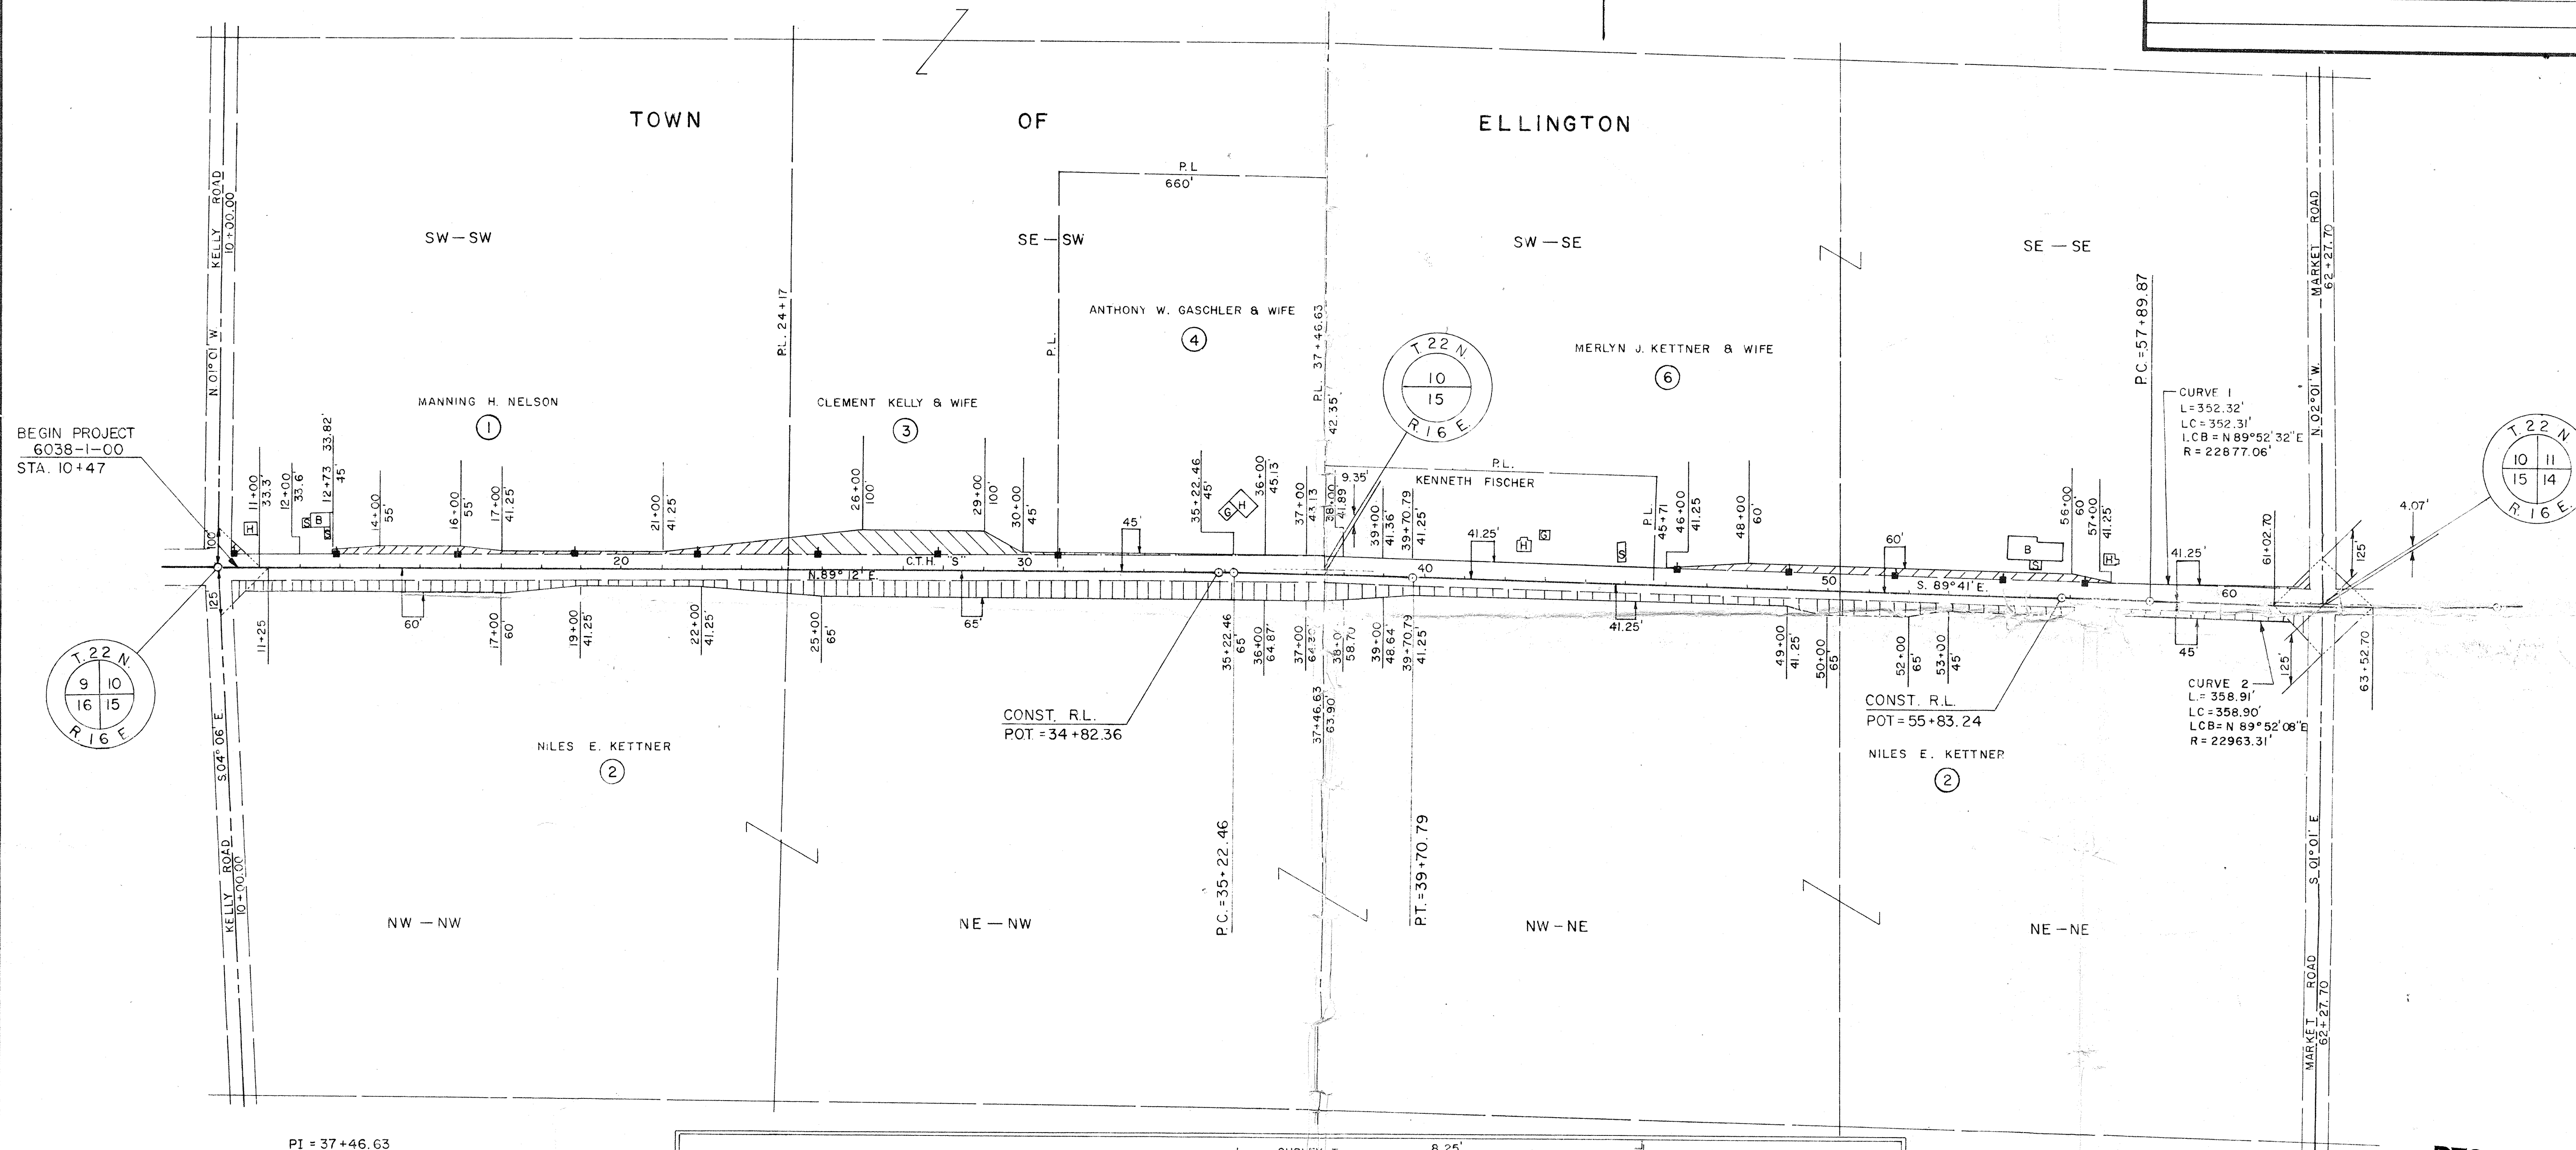

PI = 37+46.63
I = 178°-52'-45"
Δ = 1°-07'-15"
D = 0°-15'
T = 224.17'
L = 448.33'
E = 1.10'
R = 22918.31'

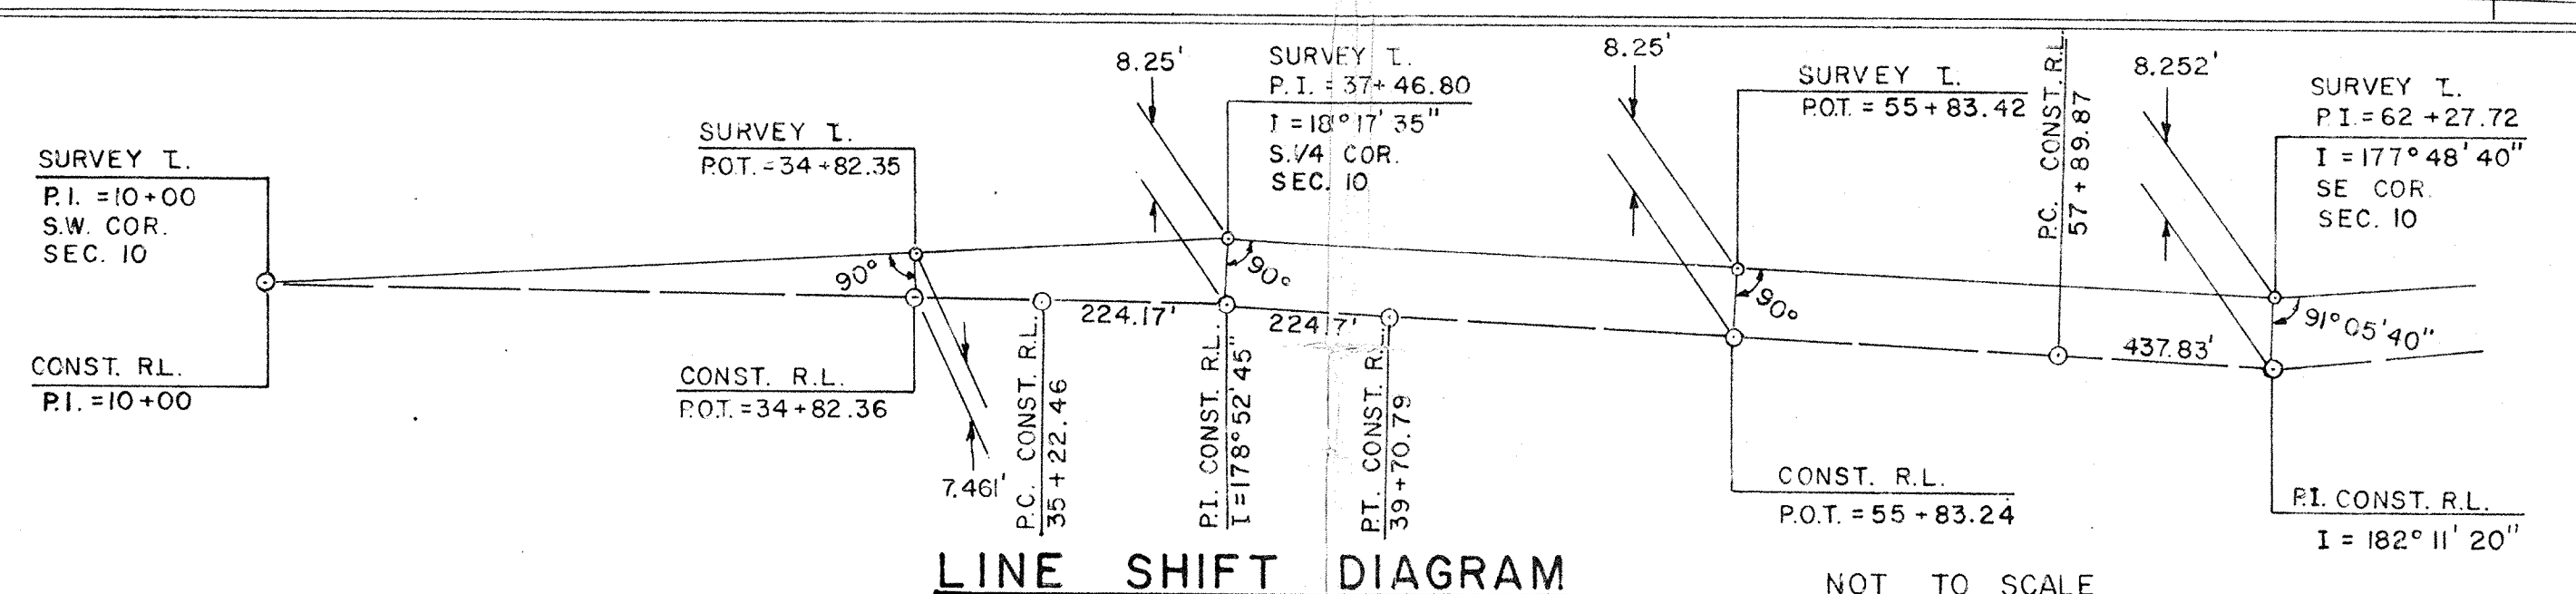

P.T. = 62+27.70
I = 182°-11'-20"
D = 2°-11'-20"
Δ = 0°-15'
T = 437.83'
L = 875.56'
E = 4.18'
R = 22918.31'

NOTE:
BEARINGS SHOWN ON THIS PLAT ARE THE MAGNETIC
BEARINGS OF EACH TANGENT TO THE NEAREST MINUTE


RECEIVED
NOV 7 1975
OUTAGAMIE COUNTY
HIGHWAY COMMISSION

2.482 MILES 10.62 ACRES REQUIRED

Catalog No. 2130-C175

PARCEL NUMBER	SHEET NUMBER	OWNER	INTEREST REQUIRED	ACRES REQUIRED
5	4.1 4.2 4.3	WIS-MICHIGAN POWER CO.	RELEASE OF RIGHTS	—
7	4.2 4.3	WISCONSIN TELEPHONE CO.	RELEASE OF RIGHTS	—
8	4.2	RONALD VOIGHT & WIFE STANLEY VOIGHT & WIFE	FEE	0.13
9	4.2	EDWARD A. RATHSACK & WIFE	FEE	0.83
10	4.2	EDWARD A. BAUM & WIFE	FEE	0.03
11	4.2	ROBERT J. NUSSBAUM & WIFE	FEE	1.60
12	4.2	LEWIS E. BAIRD & WIFE	FEE	0.30
13	4.2	JOHN NUSSBAUM	FEE	0.11
14	4.2	PAUL G. JOHNSON & WIFE	FEE	0.24
15	4.2	WILLIAM J. DOBRINSKA & WIFE	FEE	0.88

REVISION DATE	PROJECT I.D. 6038-1-00	SHEET NUMBER 42	TOTAL SHEETS
	FEDERAL PROJECT DESIGNATION		
	PLAY OF RIGHT OF WAY REQUIRED		
	C.T.H. "S" OUTAGAMIE COUNTY		
	SCALE 0 200 400 Ft.		
	DATE _____		
Const. Project			

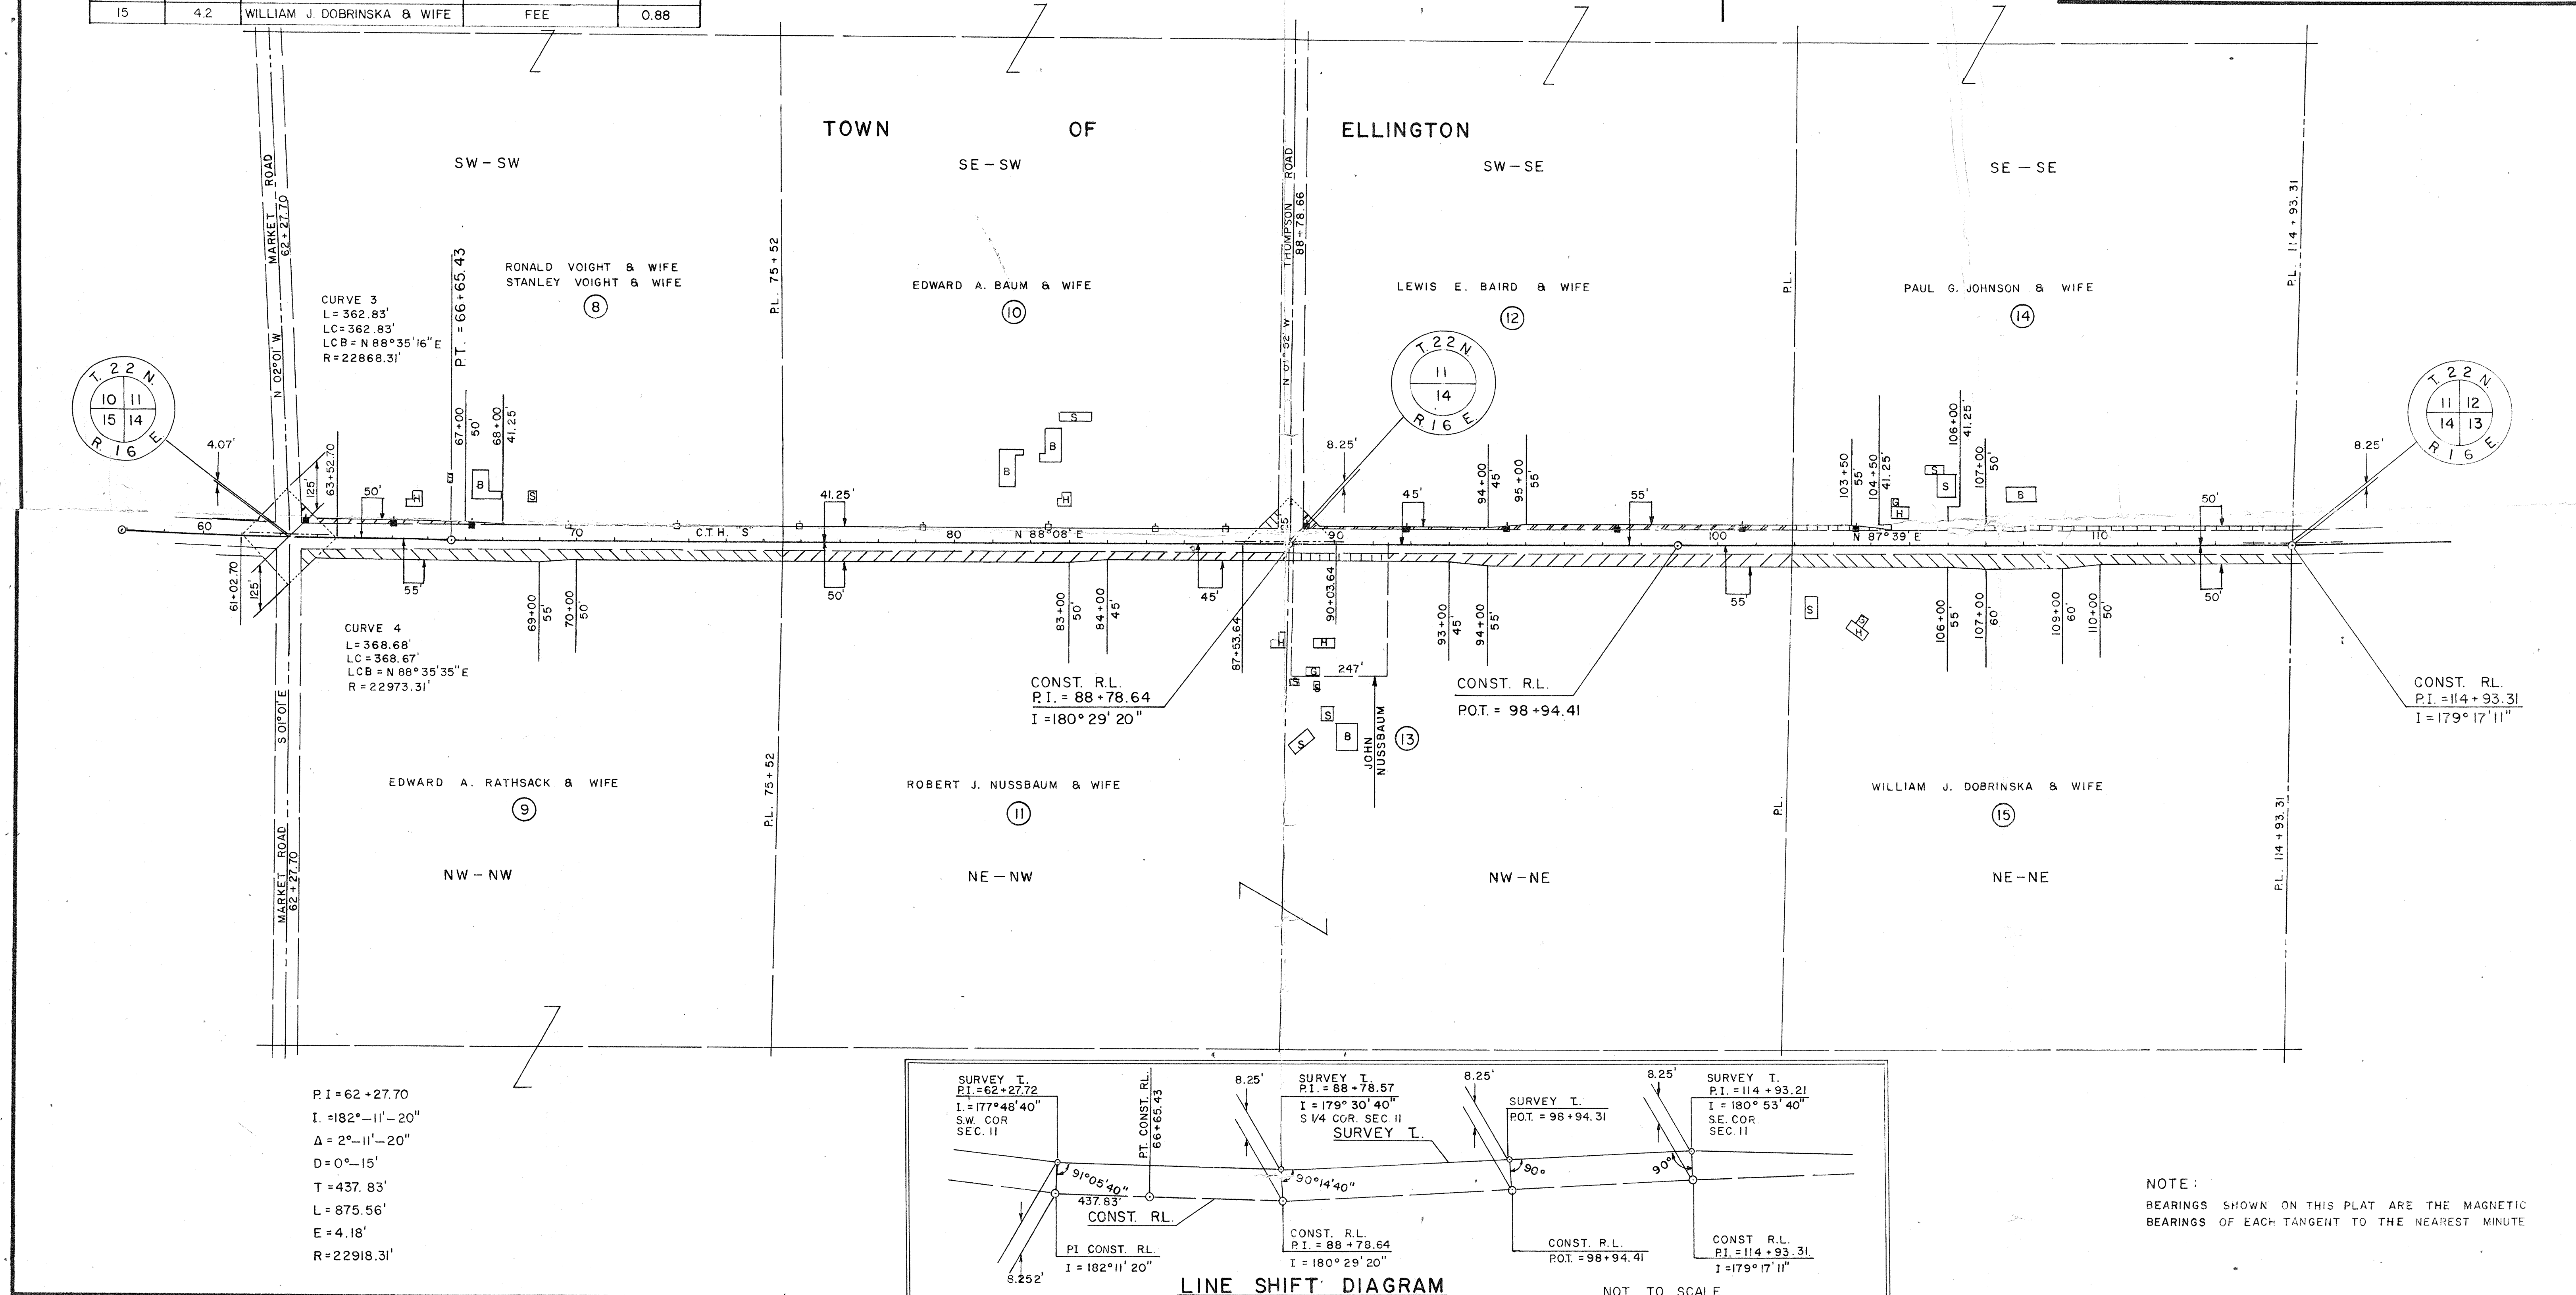

SCHEDULE OF LANDS AND INTERESTS REQUIRED



PARCEL NUMBER	SHEET NUMBER	OWNER	INTEREST REQUIRED	ACRES REQUIRED
7	4.2 4.3	WISCONSIN TELEPHONE CO.	RELEASE OF RIGHTS	
16	4.3	HAROLD ORT & WIFE	FEE	0.83
17	4.3	RAYMOND ORT & WIFE	FEE	0.30
18	4.3	CHARLES McCANDLESS & WIFE	FEE	0.43
19	4.3	KENNETH G. SIMON & WIFE	FEE	0.07
20	4.3	GERALD ORT & WIFE	FEE	0.04
5	4.1 4.2 4.3	WIS-MICHIGAN POWER CO.	RELEASE OF RIGHTS	

LEGEND

----- POWER POLES ----- ⑤

N

REVISION DATE	PROJECT I.D.	SHEET NUMBER	TOTAL SHEETS
	6038-1-00		
	FEDERAL PROJECT DESIGNATION	4.3	
	PLAT OF RIGHT OF WAY REQUIRED		
	C.T.H. "S" OUTAGAMIE COUNTY		
	SCALE		
	0 200 400 Ft.		
	DATE		
	Const. Project		

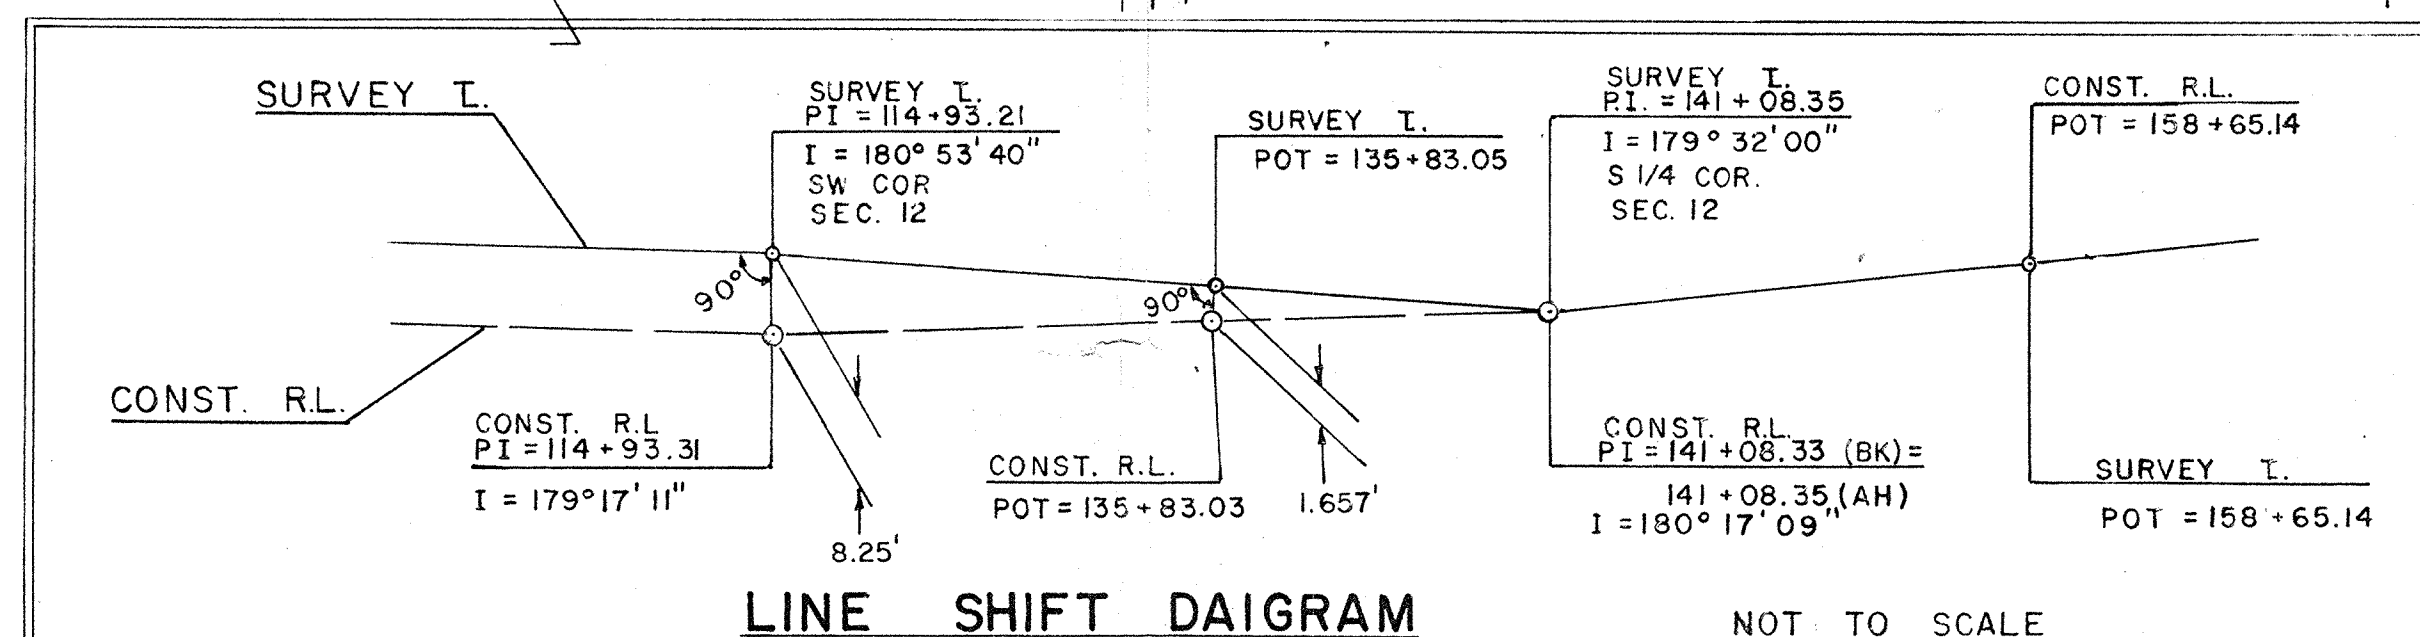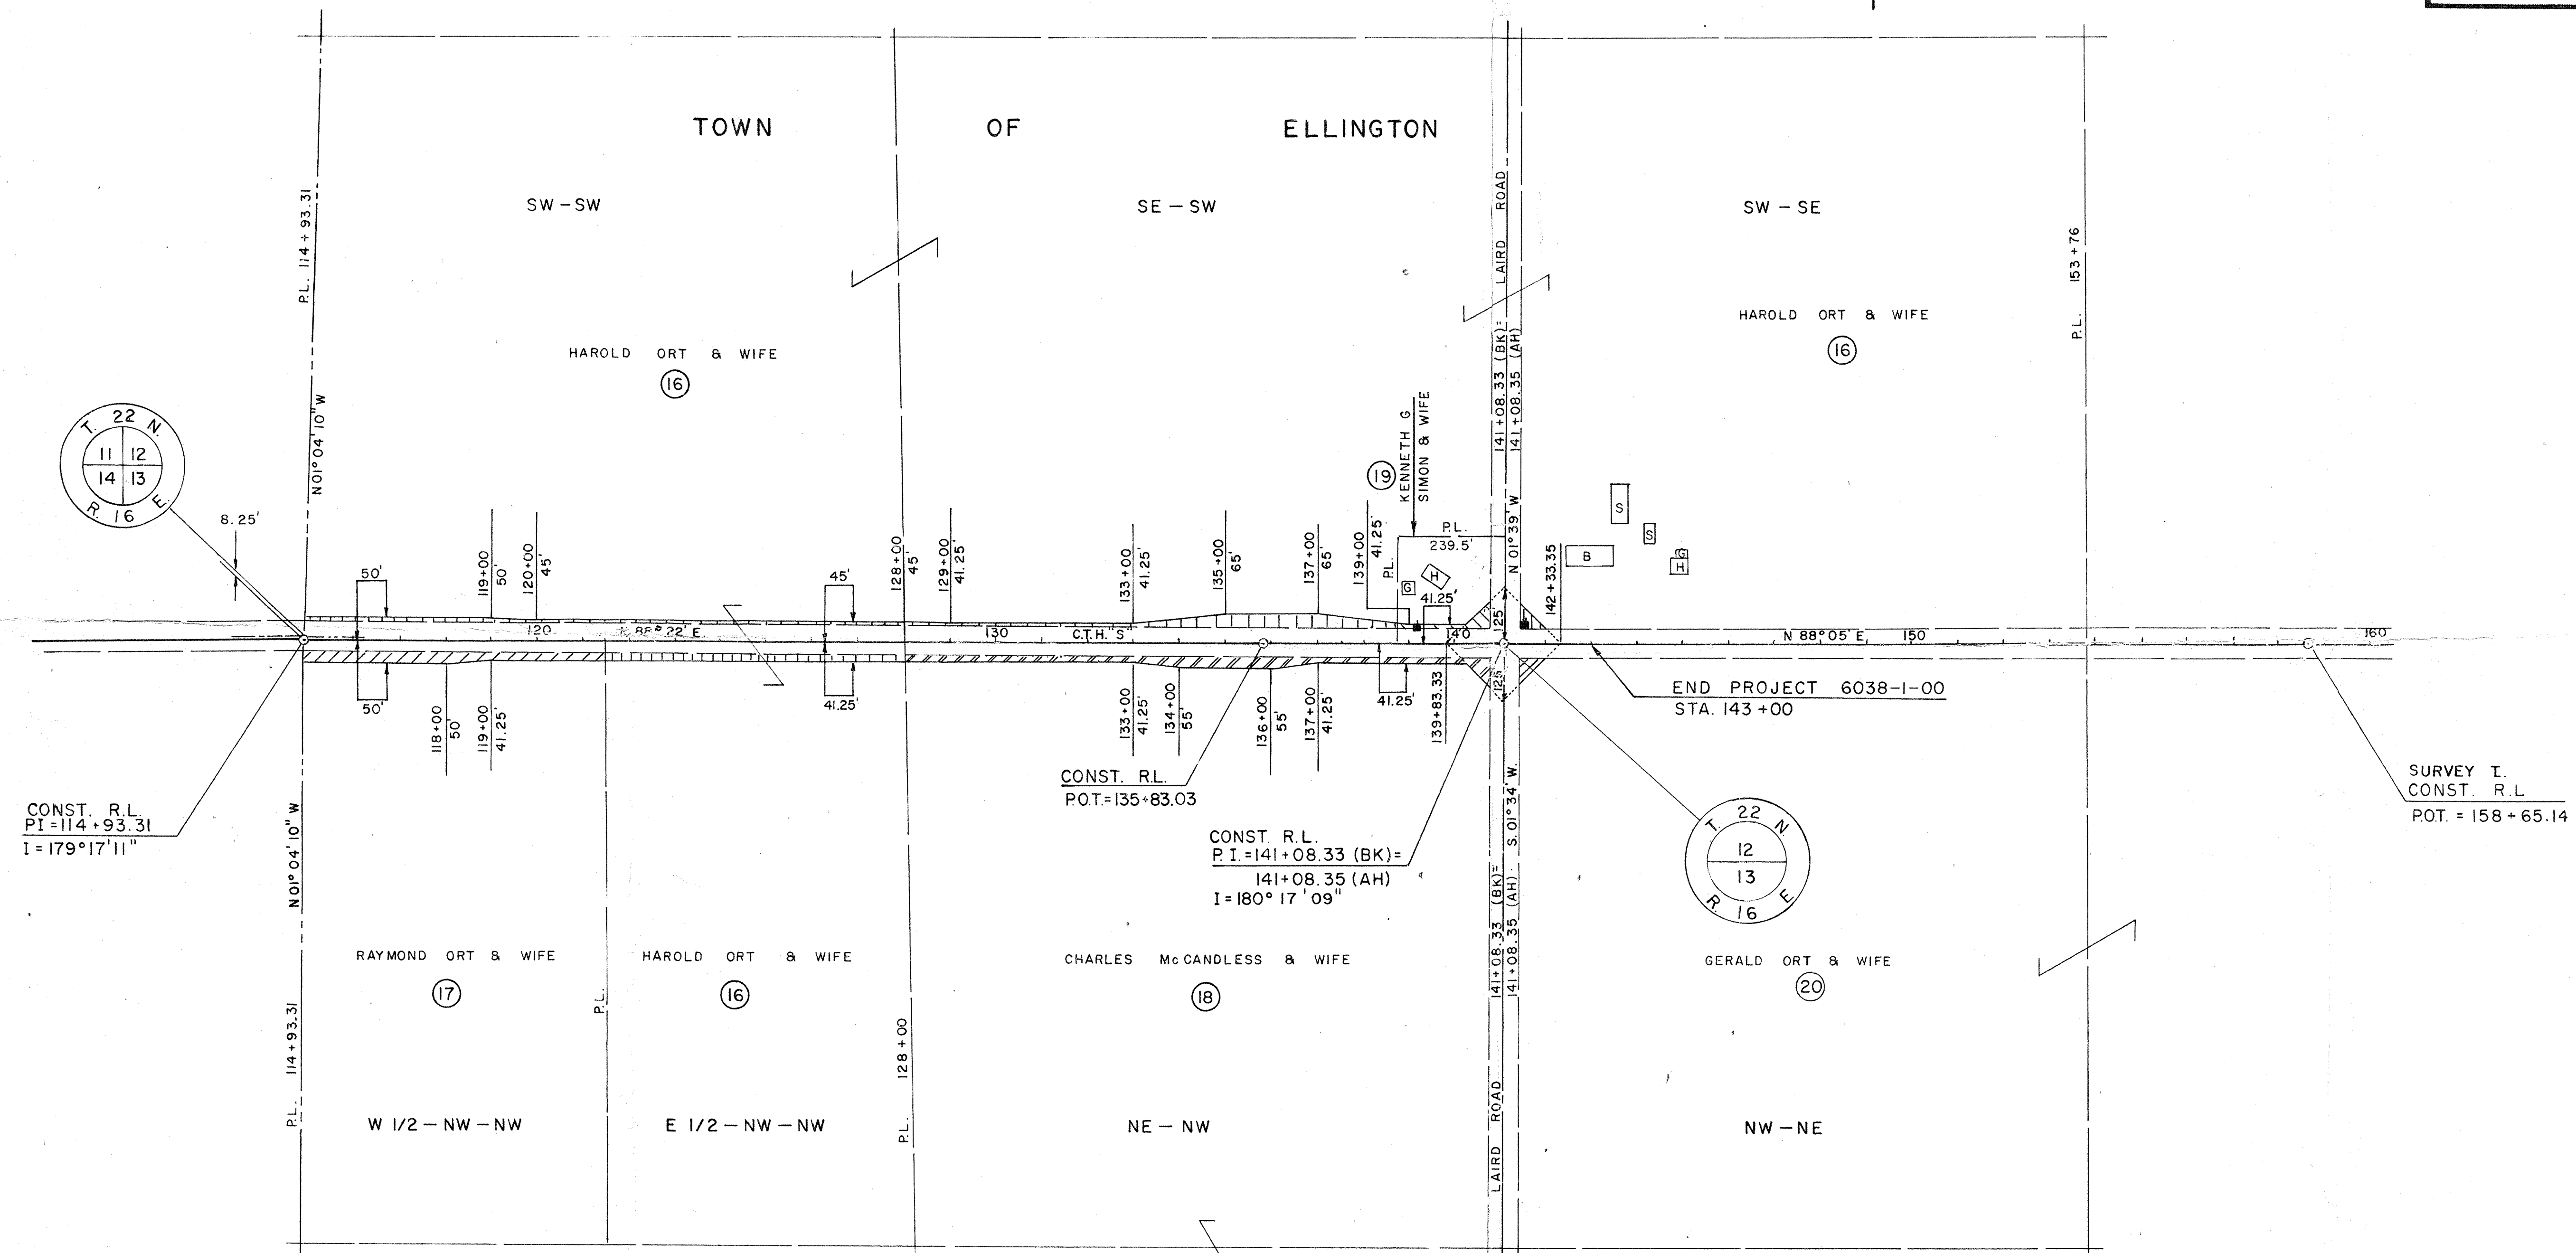

LINE SHIFT DAIGRAM

NOT TO SCALE