

STANDARD ABBREVIATIONS

ABANDON	ABND.	MAILING ADDRESS	#0000
ABSTRACT	ABS.	MANHOLE	M.H.
ACCESS POINT	A.P.	MANUFACTURING	MFG.
ACRES	AC.	MAXIMUM	MAX.
ADDITION	ADD.	MEASURED	(M)
AGRICULTURAL	AGRI.	MILE	MI.
AHEAD	AH.	MILK ROOM	M.R.
AND OTHERS	ET. AL.	MINIMUM	MIN.
AND WIFE	ET. UX.	MONUMENTS	MON.
APARTMENT	APT.	MOTEL	MO.
ASSUMED	(A)	MUNICIPAL	MCPL.
AUXILIARY REFERENCE LINE	A.R.	NORTHEAST	NE
AVENUE	AVE.	NORTHWEST	NW
BACK	BK.	NUMBER	NO.
BARN	B.	OUTLOT	OL.
BASE LINE	B.	PARALLEL	PLL.
BEARING LONG CHORD	B.L.C.	PAVEMENT	PAV'T.
BITUMINOUS	BIT	PERMANENT	PERM
BLOCK	BLK.	POINT OF CURVATURE	P.C.
BOULEVARD	BLVD.	POINT OF INTERSECTION	P.I.
BRICK	BRK.	POINT OF TANGENCY	P.T.
BUILDINGS	BLDGS.	POINT OF COMPOUND CURVE	P.C.C.
CATCH BASIN	C.B.	POINT OF REVERSE CURVE	P.R.C.
CEMETERY	CEM.	POINT ON CURVE	P.O.C.
CENTERLINE	C.	PRIVATE DRIVE	P.D.
CENTRAL ANGLE	Δ	PROJECT	PROJ.
CHANNEL	CH.	PROPERTY LINE	P.L.
CHANNEL CHANGE	CH.CH.	QUIT CLAIM DEED	Q.C.D.
CHICKEN HOUSE	C.H.	RADIUS	R
COMMERCIAL	COMM.	RAILROAD	R.R.
COMPANY	COM.	RAILWAY	R.Y.
COMPUTED	(C)	REFERENCE LINE	R.
CONCRETE	CONC.	RELOCATED	REL.
CONSTRUCTION	CONST.	REQUIRED	REQ'D.
CORN CRIB	C.C.	RESIDENTIAL	RES.
CORNER	COR.	RESTAURANT	REST.
CORPORATION	CORP.	RIGHT	RT.
CORRUGATED	CORR.	RIGHT OF WAY	R/W
COUNTY	CO.	ROAD	RD.
COUNTY TRUNK HIGHWAY	C.T.H.	ROADWAY	RDWY.
CREEK	CR.	SANITARY	SAN.
CULVERT	CULV.	SCALED	(S)
DEED	(D)	SCHOOL	SCH.
DEGREE OF CURVE	D	SECTION	SEC.
DISPOSAL	DISP.	SERVICE STATION	S.S.
DISTRICT	DIST.	SEPTIC TANK	SEP.
DRIVE	DR.	SIDEWALK	SWK.
DRIVEWAY	DWY.	SHED	S.
ESTATE	EST.	SOUTHEAST	SE
EXISTING	EX.	SOUTHWEST	SW
EXTERNAL DISTANCE	E	SPECIAL CROSSING	S.C.
FACTORY	FACT.	SPECIAL DRIVE	S.D.
FEDERAL AID PROJECT	F.A.P.	SQUARE	SQ.
FIELD ENTRANCE	F.E.	STANDARD	STD.
FIRE HYDRANT	F.H.	STATE TRUNK HIGHWAY	S.T.H.
FOOT (FEET)	FT.	STATION	STA.
FOUNDATION	FDN.	STORY	STY.
FRAME	FR.	STREET	ST.
GARAGE	G	SUBDIVISION	SUBD.
GOVERNMENT	GOV'T.	SURVEY	(S)
GREEN HOUSE	G.H.	TANGENT	TAN.
HIGHWAY	HWY.	TANGENT LENGTH OF CURVE	T.
HOTEL	HO.	TAPER	TAP.
HOUSE	H.	TAVERN	TAV.
HOUSE TRAILER	H.T.	TEMPORARY	TEMP.
INCHES	IN.	TRANSIT LINE	T.
INCORPORATED	INC.	TRANSMISSION TOWER	T.T.
INCLUSIVE	INCL.	UNITED STATES COAST & GEODETIC SURVEY	U.S.C. & G.S.
INTERSECTION ANGLE	I	UNITED STATES GEOLOGICAL SURVEY	U.S.G.S.
INTERSTATE HIGHWAY	I.H.	UNITED STATES HIGHWAY	U.S.H.
IRON PIN	I.P.	VENDEE	VDE.
ISLAND	IS.	VENDOR	VDR.
LEFT	LT.	VITRIFIED	VIT.
LENGTH OF CURVE	L	WAREHOUSE	W.H.
LESSEE	LSE.	WATER TOWER	W.T.
LESSOR	LSR.	WELL	W.
LIMITED HIGHWAY EASEMENT	L.H.E.	WINDMILL	WM.
MACHINERY SHED	M.S.	WOOD	WD.
MAGNETIC	MAG.		

STATE OF WISCONSIN

OUTAGAMIE COUNTY HIGHWAY DEPARTMENT

PLAT OF RIGHT OF WAY REQUIRED FOR
CENTER AND EAST SECTIONS

C.T.H. "S"

NEW LONDON - FREEDOM ROAD

BEGIN RELOCATION ORDER PROJECT 6038-1-00

STATION 141+08.35

N = 205,840 ± 200 FT. *
E = 2,380,000 ± 200 FT. *
LOCATED AT S. 1/4 CORNER, SECTION 12, T22N, R16E
* SCALED FROM U.S.G.S. 7.5 MIN. SERIES
SHIOCTON QUADRANGLE



STA. 278+35.84 TO STA. 278+49.29
EXCEPTION TO NET LENGTH OF C

END RELOCATION ORDER PROJECT 6038-1-00

STATION 382+00.00

N = 205,910 ± 200 FT. *
E = 2,414,640 ± 200 FT. *
LOCATED 3.26 SOUTH AND 269.91 FT. EAST OF
THE S.E. CORNER OF SEC. 10, T22N, R17E
* SCALED FROM U.S.G.S. 15 MIN. SERIES
APPLETON QUADRANGLE

STA. 364+87.06 TO STA. 368+87.06
EXCEPTION TO NET LENGTH OF C

LAYOUT

SCALE: 0 1/2 1 MILES
TOTAL NET LENGTH OF CENTERLINE = 4.278 MILES

PARCEL NO.	SHEET NO.	OWNER
20	4.1	HAROLD ORT
21	4.1	ROGER R. HEIDKE
22	4.1	THOMAS L. WERTH
23	4.1-4.2	MERLIN R. WOLF
24	4.1-4.2	LEO W. VOLKMAN
26	4.1-4.2	GERALD ORT
27	4.2	SAMUEL E. SYKES
28	4.2	GEORGE M. HOLZ
29	4.2-4.3	GERALD S. WITTLIN
31	4.2-4.4	EDWARD NEIC
32	4.3	WILMER PRIEM
33	4.3	HARVEY G. GREGORY
34	4.3-4.5	JEROME A. KILSDONK
36	4.4-4.5	FRANK R. KNUTZEN
37	4.4-4.5	HOWARD HOLZ
38	4.5	JOHN HOH SR.
39	4.5	JEROME C. SPATZ
41	4.5	CLARENCE S. DANLEY

CONVENTIONAL SIGNS

STATE LINE	---
COUNTY LINE	---
TOWNSHIP AND RANGE LINE	---
SECTION LINE	---
QUARTER LINE	---
SIXTEENTH LINE	---
NEW CENTER LINE	---
NEW R/W LINE	---
OLD R/W LINE	---
PROPERTY LINE	---
CORPORATE LIMITS	---
SLOPE INTERCEPTS	---
LOT, TIE AND OTHER MINOR DASHED LINES	---
UNDERGROUND FACILITY (POWER, TELEPHONE, TELEGRAPH, GAS, ETC.)	---
NO ACCESS	---
LIMITED HIGHWAY EASEMENT	---
HIGHWAY SEPARATION	---
HIGHWAY OVERPASS	---
RAIL LINE OVERPASS	---
ALL OTHER BRIDGES	---
STREAM OR RIVER	---
LAKE	---

PARCEL NO.	SHEET NO.	OWNER
42	4.5	WILLIAM M. KEENY
43	4.5	MAE RUTH VALENCIA
44	4.5	M. ST. P. & SAULT ST. MARIE RAILROAD
46	4.5-4.6	ALAN UHLENBRAUCK
47	4.6	DONALD E. WORDEN SR.
48	4.6	VICTOR TIMM ET. AL.
49	4.6	ROBERT C. SEIVERT
51	4.6-4.7	CYRIL JOCHMAN
52	4.6-4.7	VERNON J. JOCHMAN
53	4.7	ALVIN W. KAHLER
54	4.7	BEN A. BROWN
56	4.7	JOHN HOFACKER
57	4.7-4.8	MARTIN J. DALKE
58	4.7-4.8	RAYMOND F. ORT
59	4.8	HERBERT A. LEHNDORF
61	4.8	HURBERT W. HAFS
62	4.8-4.9	ARNOLD F. TIEDT
63	4.8-4.9	TOWN OF CENTER
64	4.9	EARL HERMANN
25	4.1	CHARLES W.P. COCHRAN
30	4.1-4.2	KENNETH J. MORGEL
66	4.9	FRED A. RUSCH

REVISION DATE	PROJECT I.D.	SHEET NUMBER
4.3-4.7 11-4-76 R.M. 4.1, 4.2 12-8-76 R.M. 10-31-77 11-14-77	6038-1-00	4.0
FEDERAL PROJECT DESIGNATION		
PLAT OF RIGHT OF WAY REQUIRED C.T.H. "S" OUTAGAMIE COUNTY		
SCALE 0 50 100 200 FT. DATE		


TRAVELED WAY (SHOWN ONLY IN AREA OF FRONTAGE ROADS, INTERCHANGES OR DUAL LANES)	CEM
CEMETERY	FDN
FOUNDATION	GAS PUMP
GAS PUMP ISLAND	TYPE
BUILDING	I.P.
IRON PIN	POWER POLE
POWER POLE	TELEPHONE POLE
TELEPHONE POLE	RAIL LINE
RAIL LINE	TRANSMISSION TOWER AND LINE
TRANSMISSION TOWER AND LINE	UNDERGROUND CABLE MARKER
UNDERGROUND CABLE MARKER	WELL
WELL	STONE MONUMENT
STONE MONUMENT	SEPTIC TANK
SEPTIC TANK	WINDMILL
WINDMILL	CATTLE PASS
CATTLE PASS	RELOCATED STREAM OR RIVER
RELOCATED STREAM OR RIVER	TELEPHONE PEDESTAL OR RISER
TELEPHONE PEDESTAL OR RISER	

APPROVED FOR OUTAGAMIE COUNTY	DATE 12-22-76
COUNTY HIGHWAY COMMISSIONER	
ORIGINAL PLAT PREPARED BY OWEN AYRES & ASSOCIATES CONSULTING ENGINEERS GREEN BAY, WISCONSIN	DATE

SCHEDULE OF LANDS AND INTERESTS REQUIRED


PARCEL NUMBER	OWNER	INTEREST REQUIRED	L.H.E. TEMP.	ACRES PERM.	ACRES REQUIRED			TOTAL REMAINING ACRES	OPERATIONS PROJECT NUMBER
					NEW R/W REQUIRED	EXISTING R/W	TOTAL R/W REQUIRED		
20	HAROLD ORT	FEE TITLE			0.64				
21	ROGER R. HEIDKE	FEE TITLE			0.02				
22	THOMAS L. WERTH	FEE TITLE			0.04				
23	MERLIN R. WOLF	FEE TITLE			0.52				
24	LEO W. VOLKMAN	FEE TITLE			0.06				
26	GERALD ORT	FEE TITLE			0.86				

REVISION DATE	PROJECT I.D. 6038-1-00	SHEET NUMBER 4.1
FEDERAL PROJECT DESIGNATION		
PLAT OF RIGHT OF WAY REQUIRED FOR C.T.H. "S" OUTAGAMIE COUNTY		
 SCALE 0 50 100 200 FT		
PRELIMINARY		

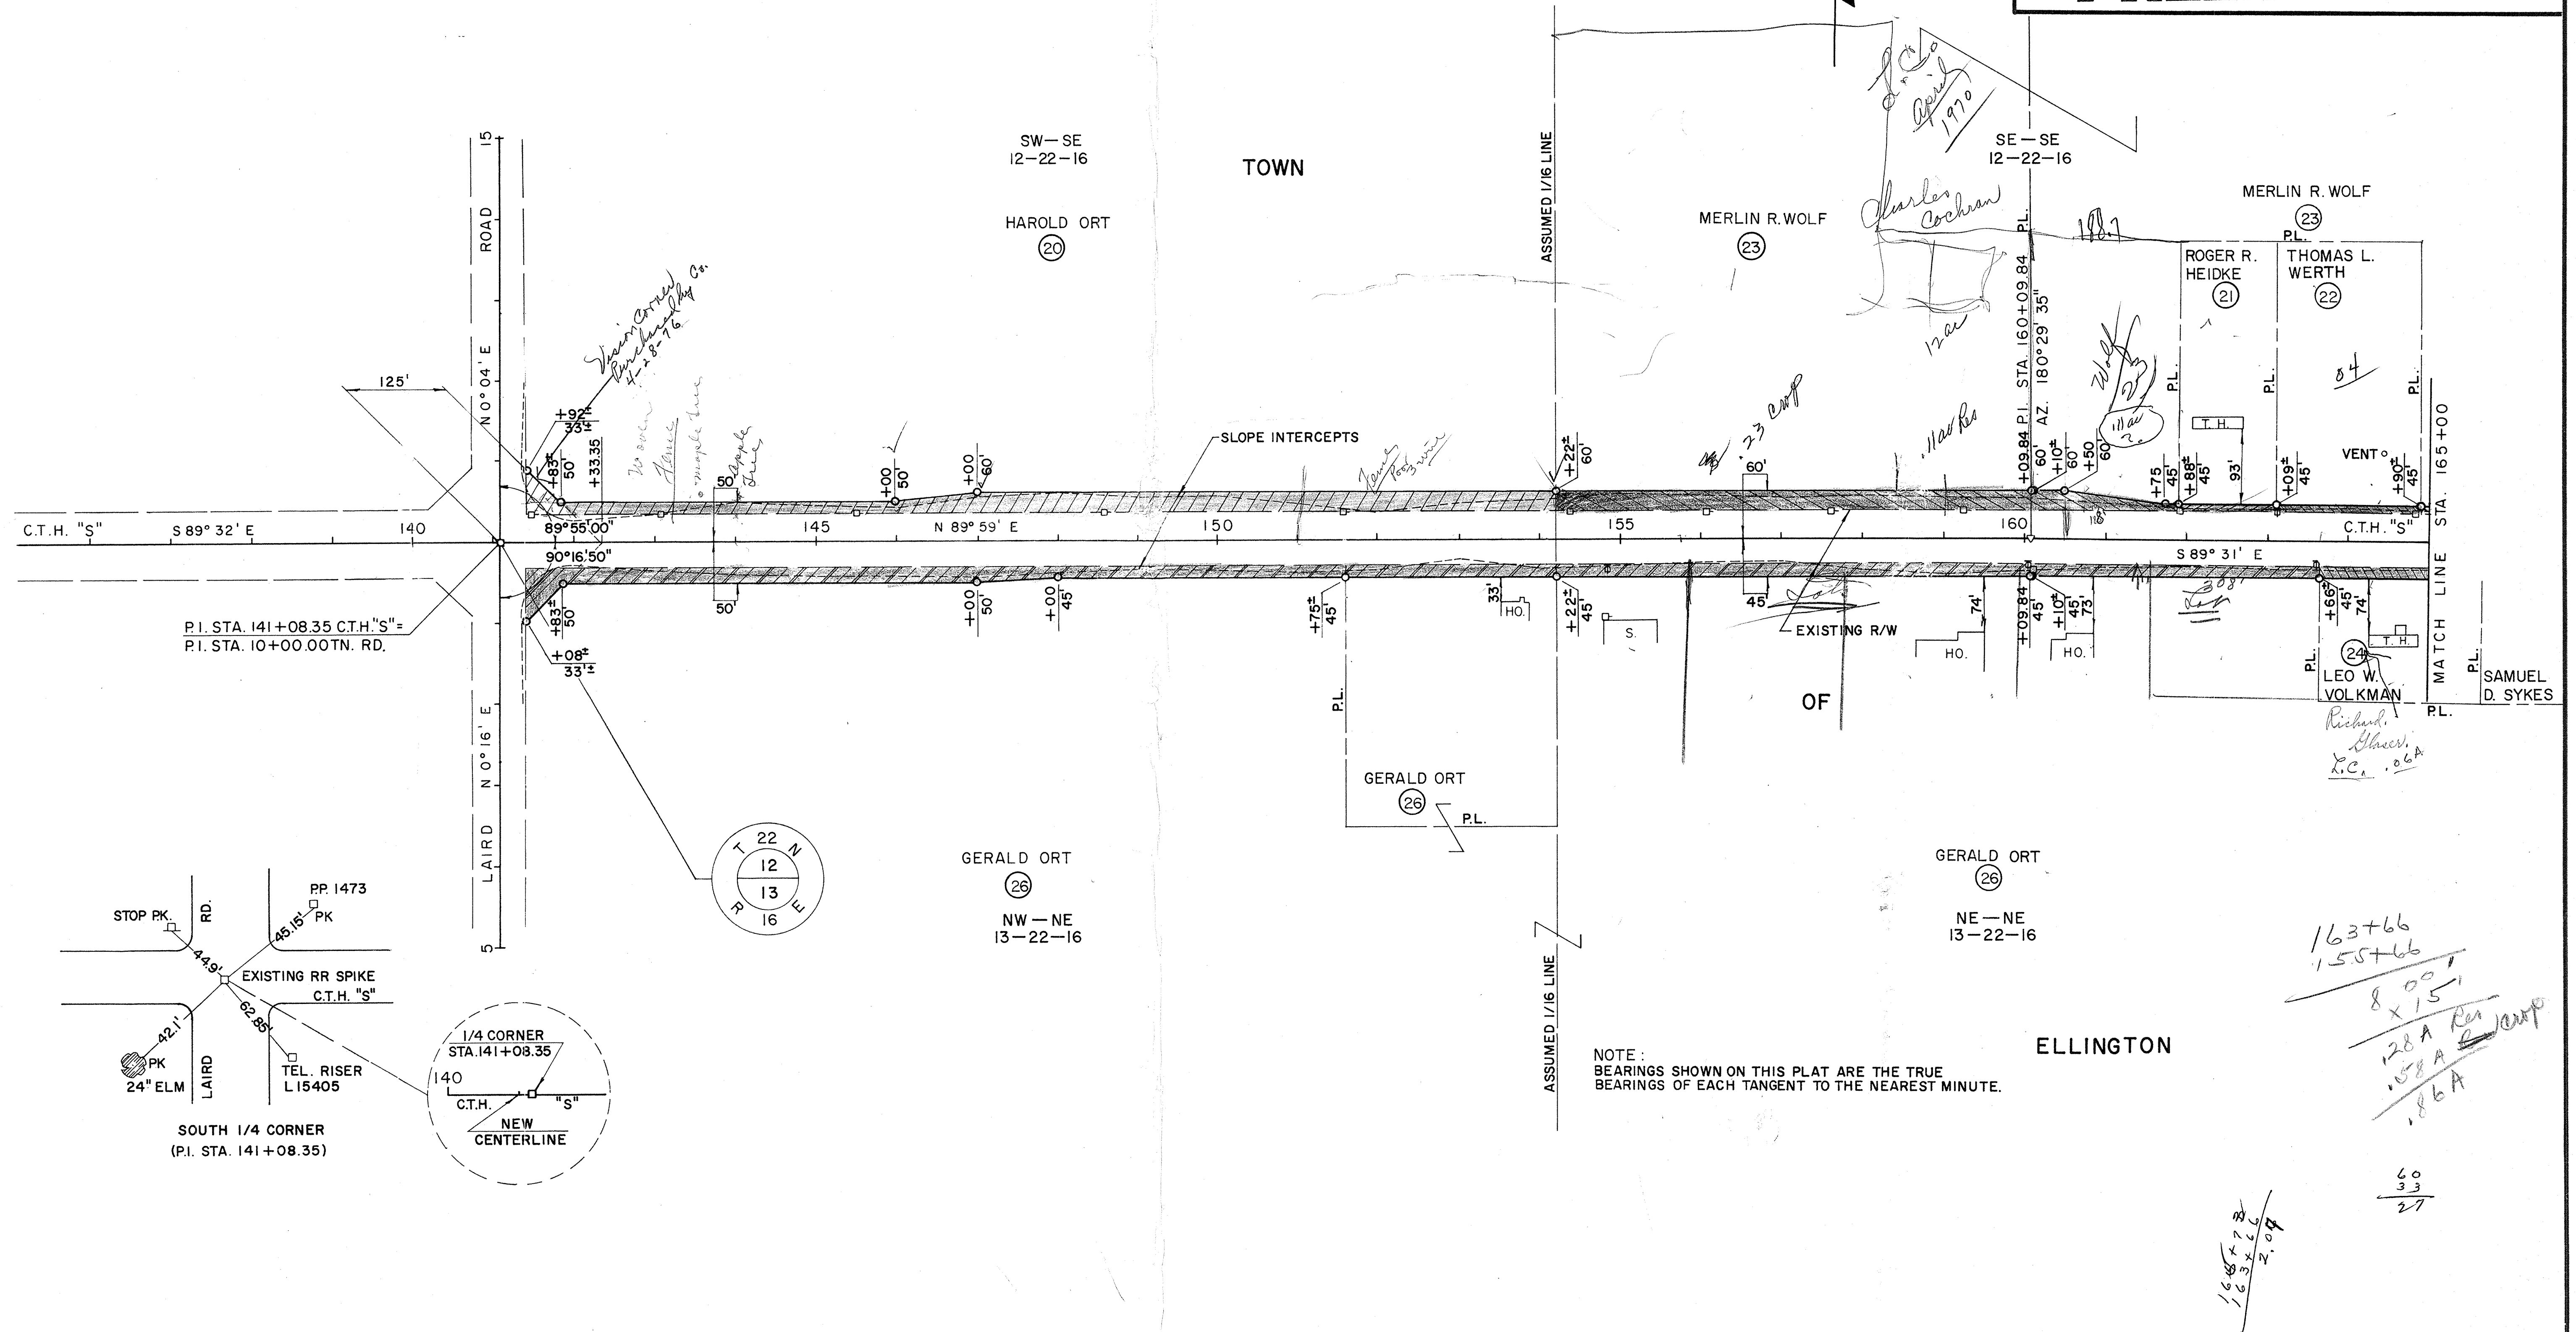

PARCEL NUMBER	OWNER	INTEREST REQUIRED	L.H.E. ACRES		ACRES REQUIRED			TOTAL REMAINING ACRES	OPERATION PROJECT NUMBER
			TEMP	PERM.	NEW R/W REQUIRED	EXISTING R/W	TOTAL R/W REQUIRED		
23	MERLIN R. WOLF	FEE TITLE			0.52				
24	LEO W. VOLKMAN	FEE TITLE			0.06				
26	GERALD ORT	FEE TITLE			0.86				
27	SAMUEL E. SYKES	FEE TITLE			0.04				
28	GEORGE M. HOLZ	FEE TITLE			0.06				
29	GERALD S. WITTLIN	FEE TITLE			1.23				
31	EDWARD NIEC	FEE TITLE			2.80				


REVISION DATE	PROJECT I.D. 6038-1-00	SHEET NUMBER
	FEDERAL PROJECT DESIGNATION	4.2
PLAT OF RIGHT OF WAY REQUIRED FOR C.T.H."S" OUTAGAMIE COUNTY		

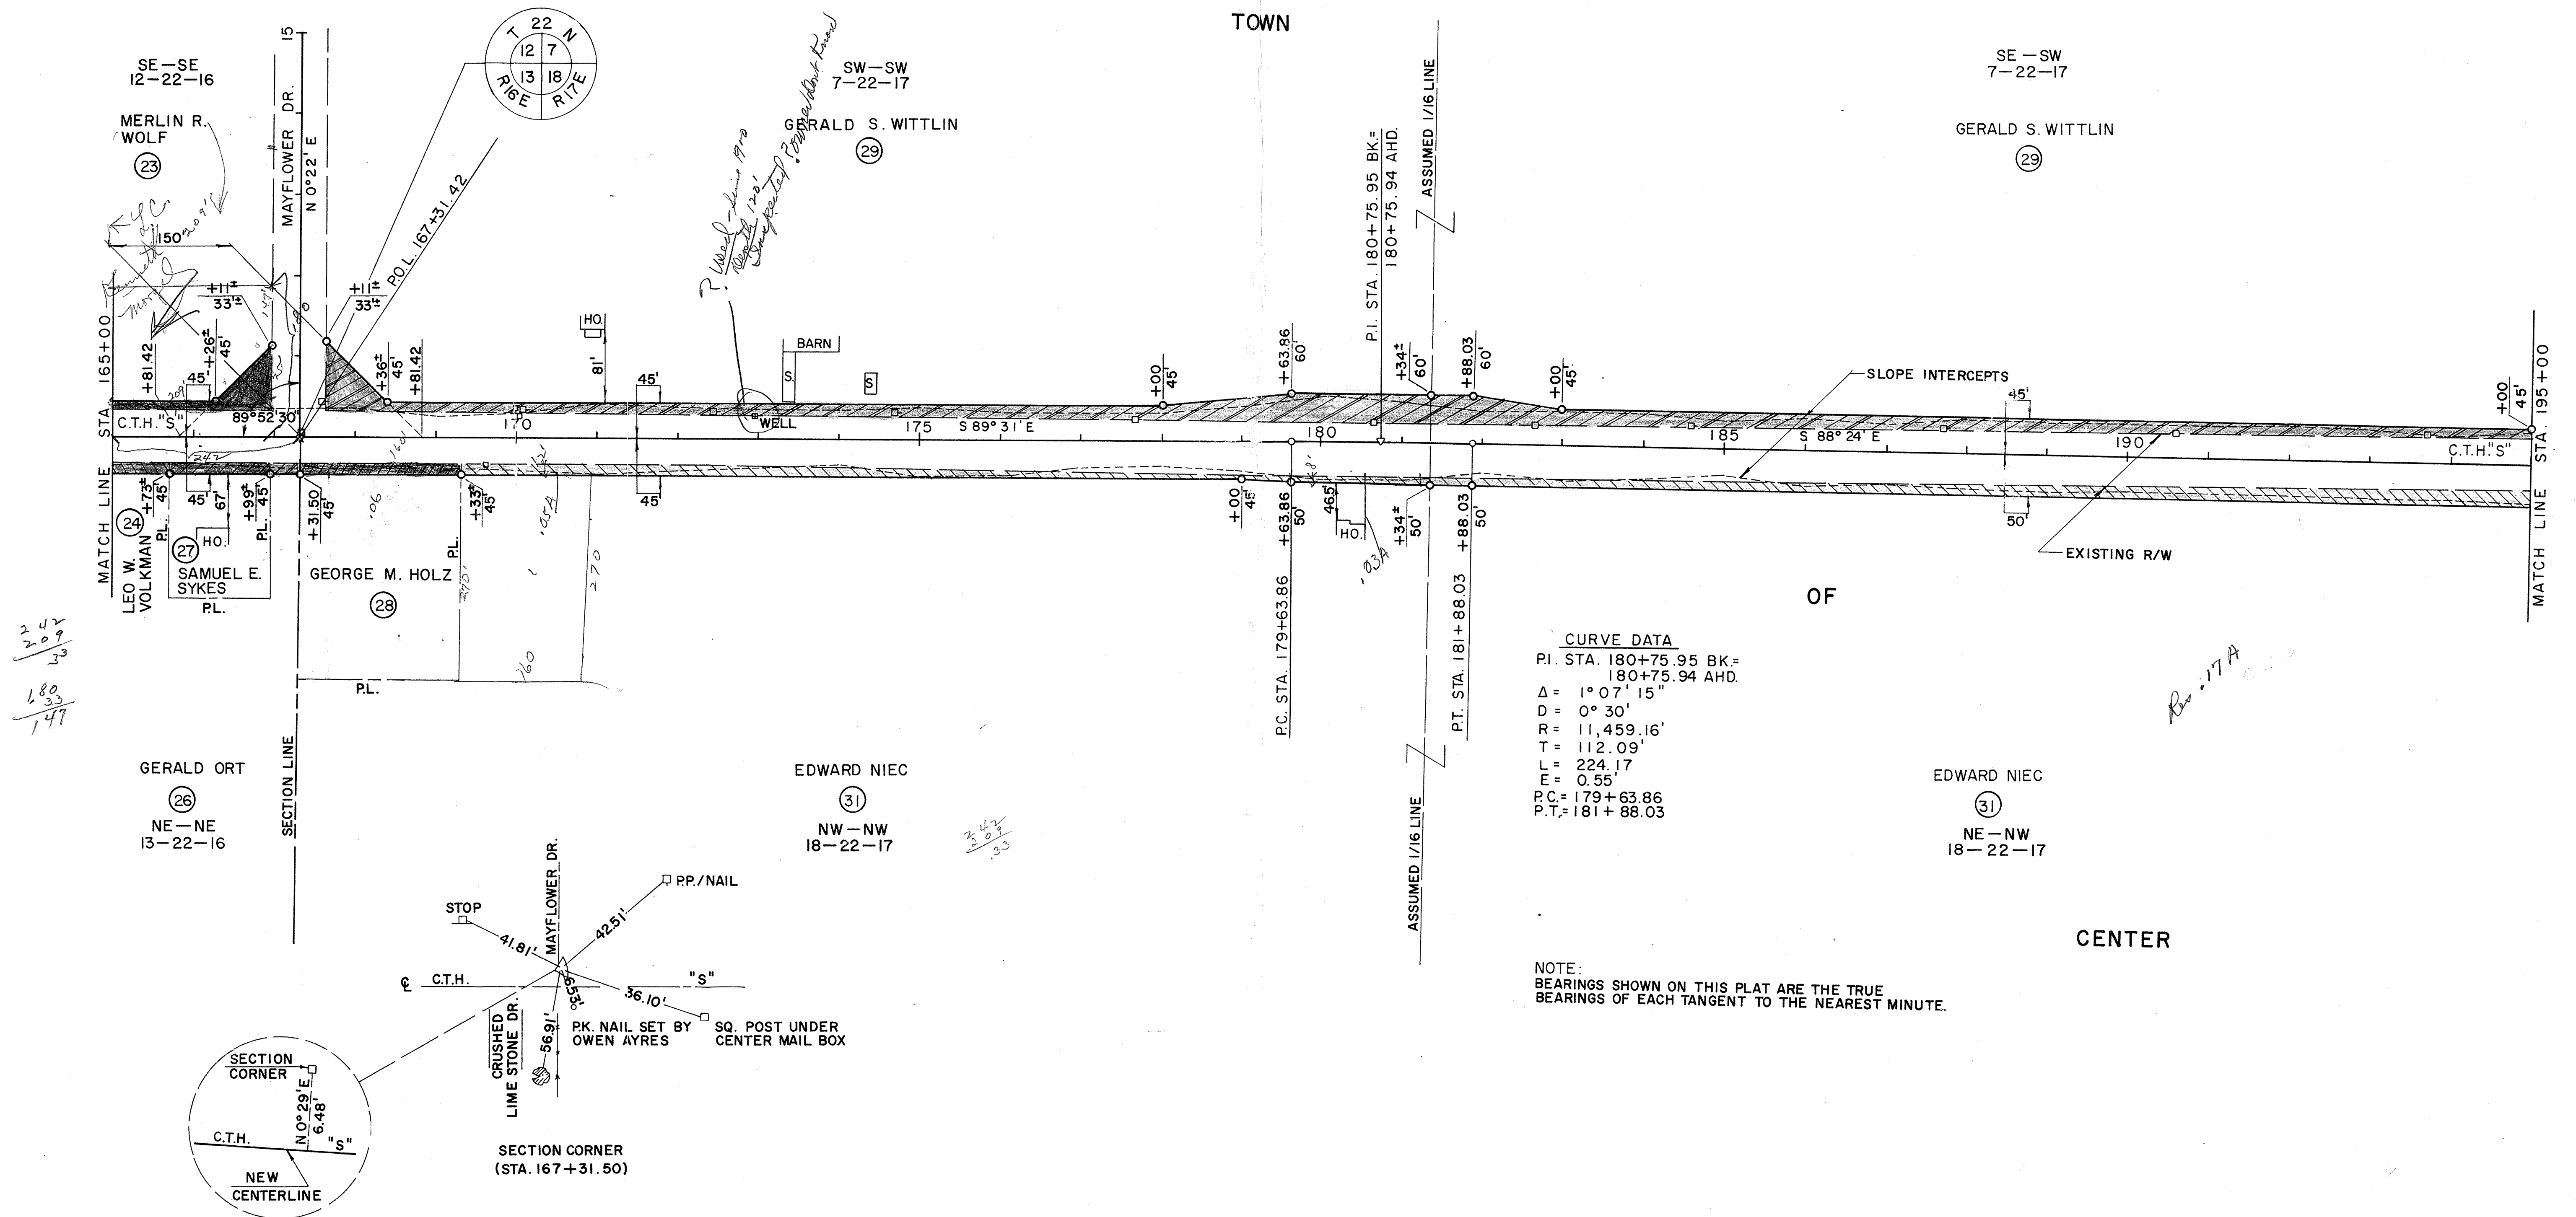

SCHEDULE OF LANDS AND INTERESTS REQUIRED

PARCEL NUMBER	OWNER	INTEREST REQUIRED	L.H.E.		ACRES REQUIRED			TOTAL REMAINING ACRES	OPERATIONS PROJECT NUMBER
			TEMP.	PERM.	NEW R/W REQUIRED	EXISTING R/W	TOTAL R/W REQUIRED		
29	GERALD S. WITTLIN	FEE TITLE			1.23				
31	EDWARD NIEC	FEE TITLE			2.80				
32	WILMER E. PRIEM	FEE TITLE			0.62				
33	HARVEY G. GREGORY	FEE TITLE			0.05				
34	JEROME A. KILSDONK	FEE TITLE			0.89				

REVISION DATE	PROJECT I.D. 6038-1-00	SHEET NUMBER 4.3
FEDERAL PROJECT DESIGNATION		
PLAT OF RIGHT OF WAY REQUIRED FOR		
C.T.H. "S" OUTAGAMIE COUNTY		
SCALE 0 50 100 200 FT. DATE		

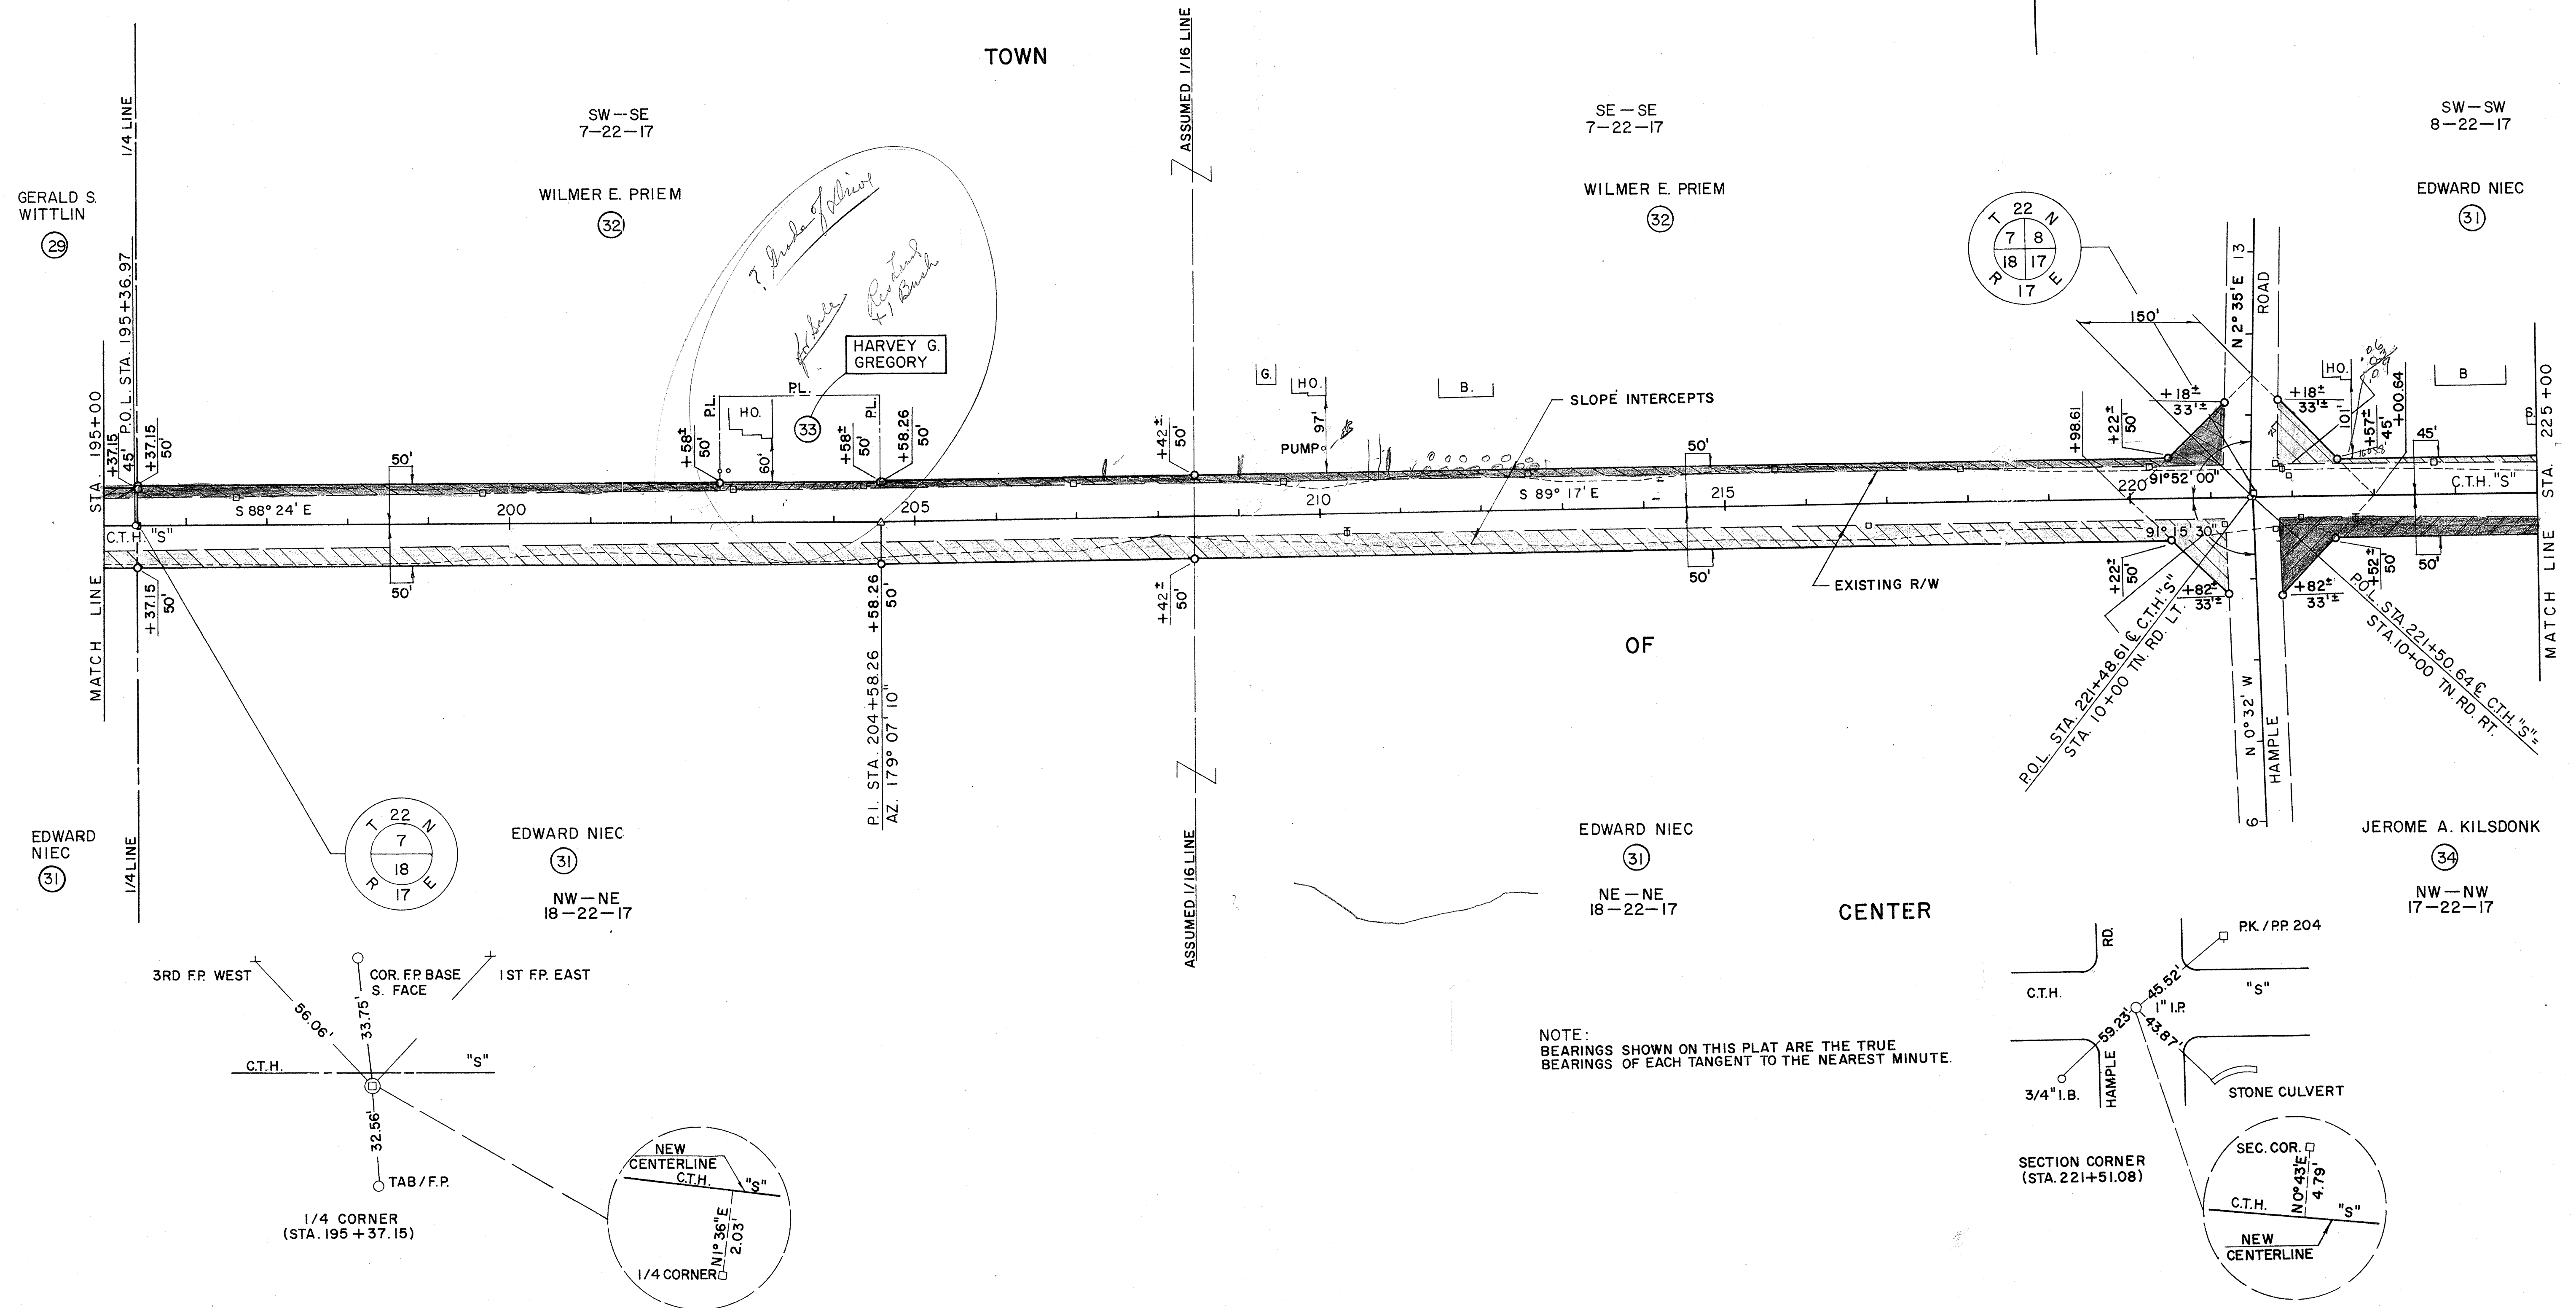


NOTE: BEARINGS SHOWN ON THIS PLAT ARE THE TRUE BEARINGS OF EACH TANGENT TO THE NEAREST MINUTE.

SCHEDULE OF LANDS AND INTERESTS REQUIRED									
PARCEL NUMBER	OWNER	INTEREST REQUIRED	L.H.E.		ACRES REQUIRED			TOTAL REMAINING ACRES	OPERATIONS PROJECT NUMBER
			TEMP.	PERM.	NEW R/W REQUIRED	EXISTING R/W	TOTAL R/W REQUIRED		
31	✓ EDWARD NEIC	FEE TITLE			2.80				
34	✓ JEROME A. KILSDONK	FEE TITLE			0.89				
36	✓ FRANK R. KNUTZEN	FEE TITLE			1.12				
37	✓ HOWARD HOLZ	FEE TITLE			0.39				

REVISION DATE	PROJECT I.D. 6038-1-00	SHEET NUMBER 4.4
FEDERAL PROJECT DESIGNATION		
PLAT OF RIGHT OF WAY REQUIRED FOR		
C.T.H. "S" OUTAGAMIE COUNTY		
DATE		

PRELIMINARY

0 50 100 200

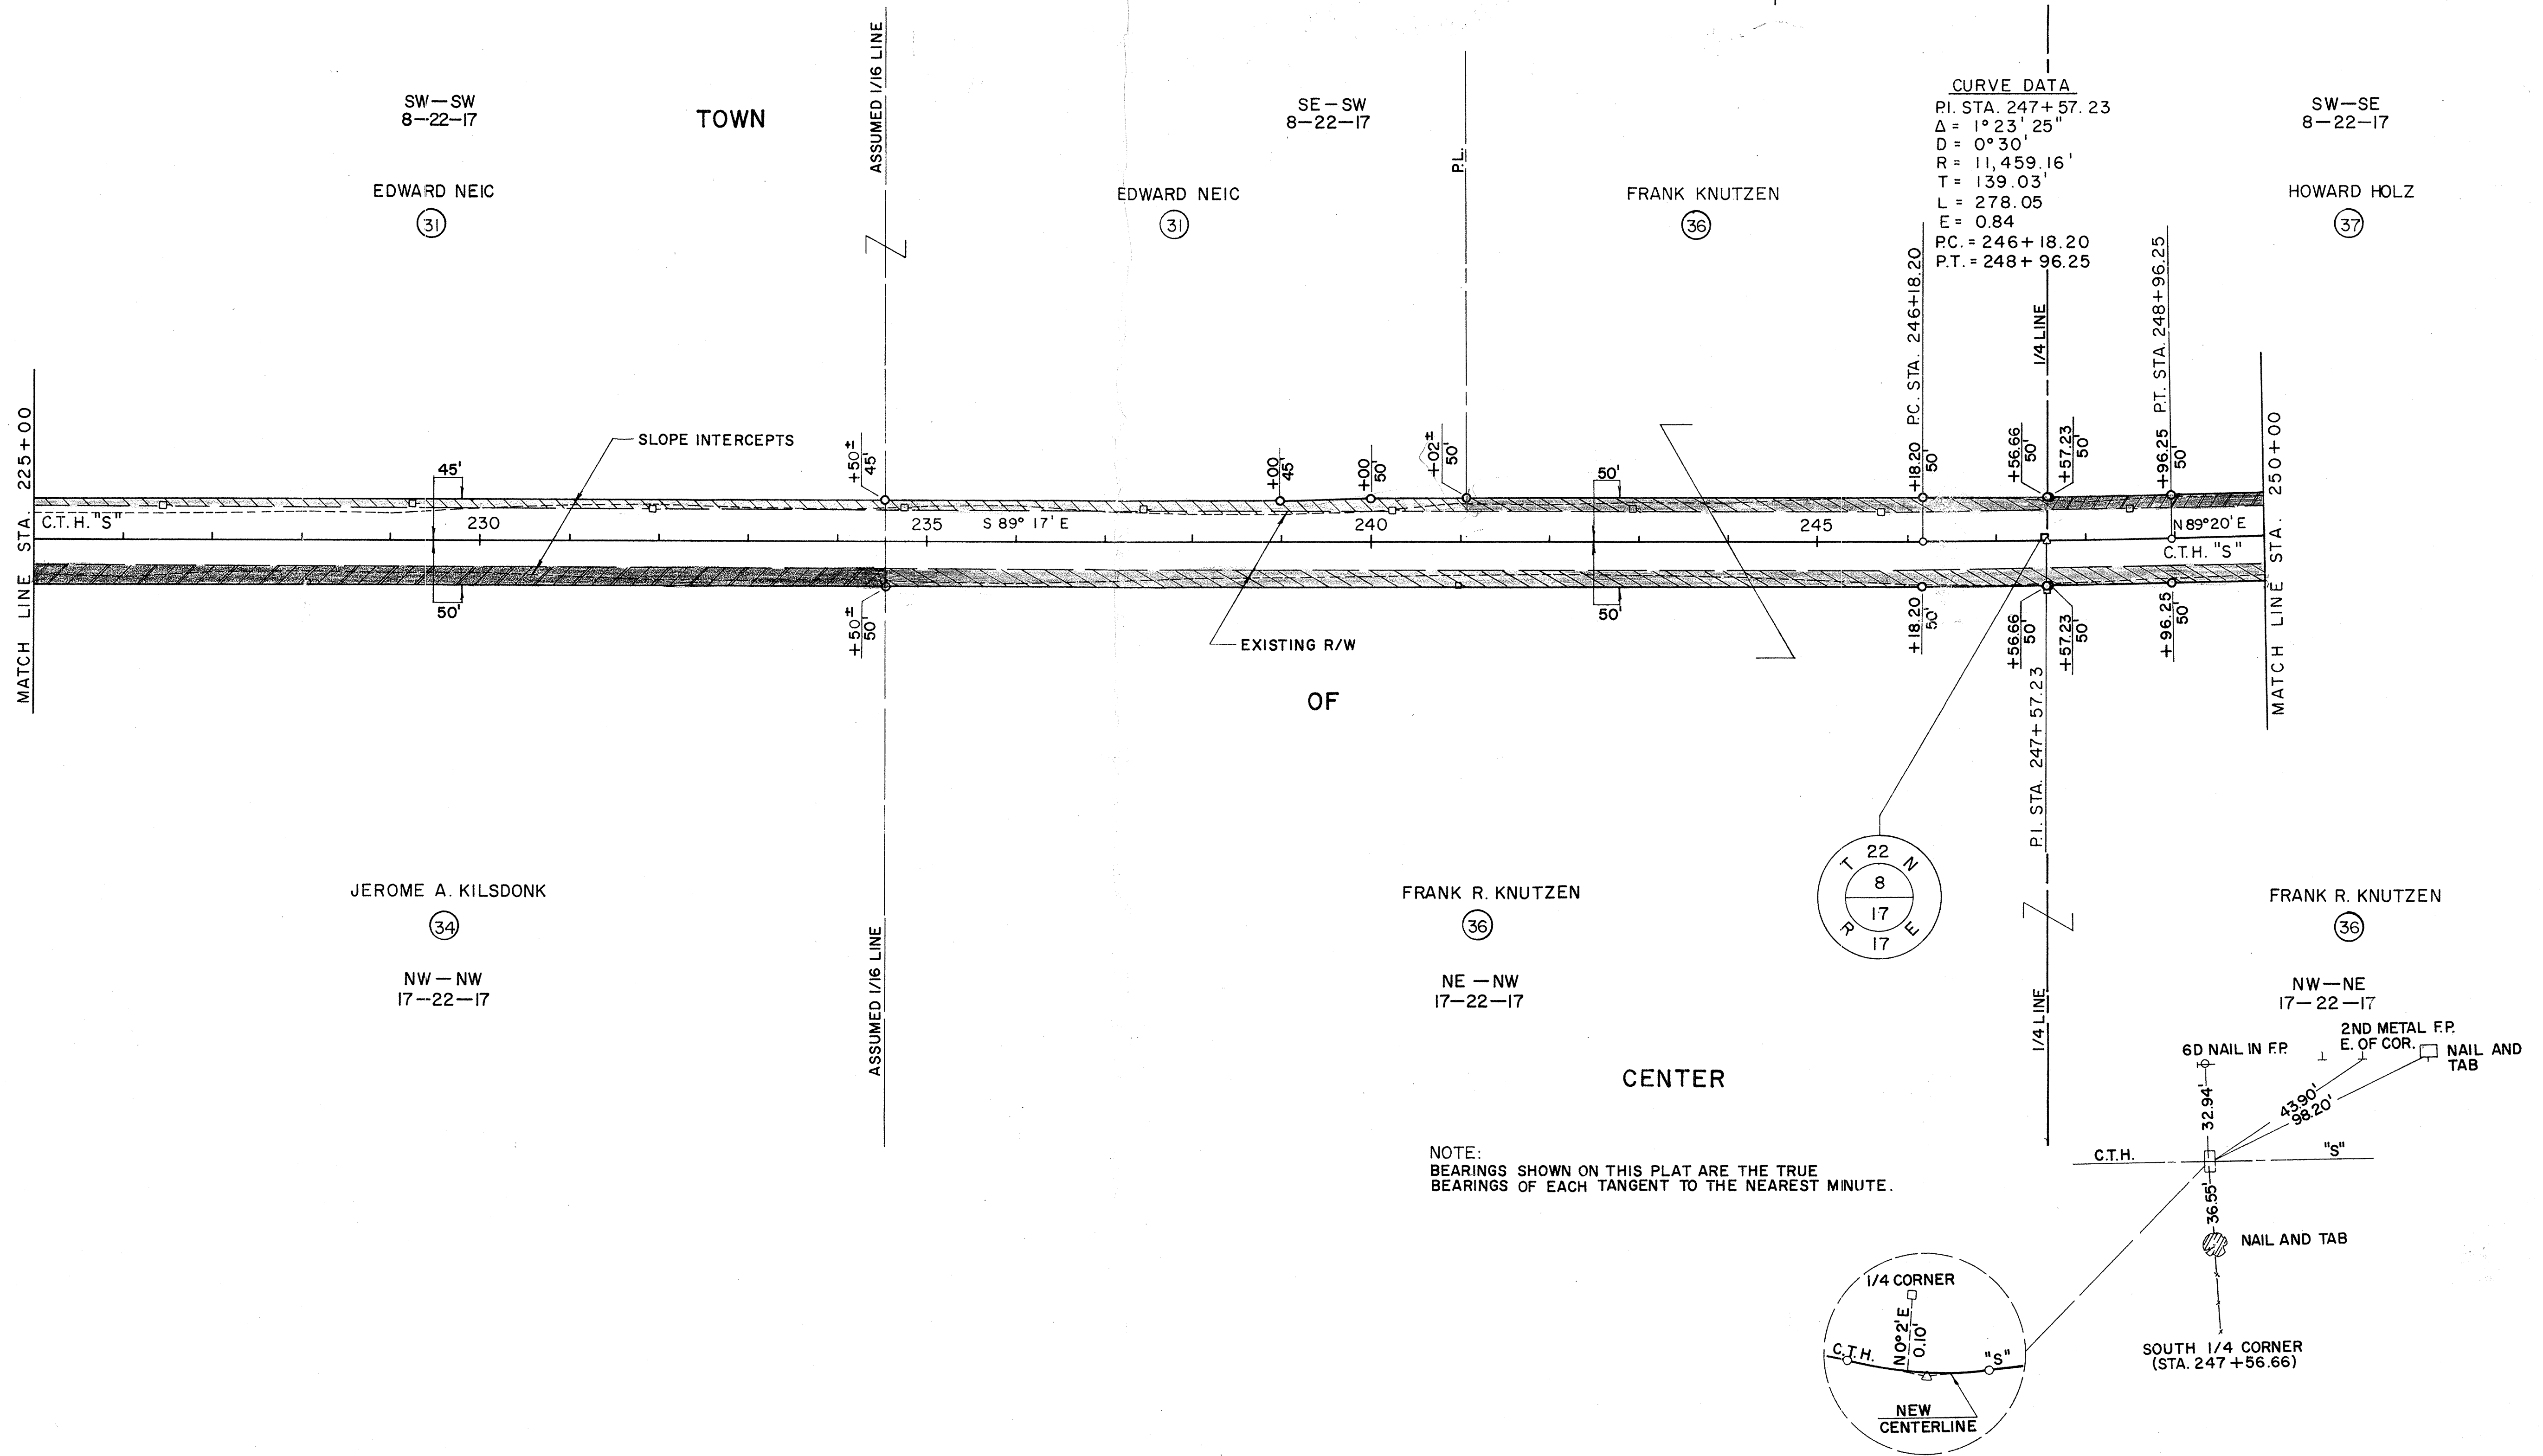


SCHEDULE OF LANDS AND INTERESTS REQUIRED

PARCEL NUMBER	OWNER	INTEREST REQUIRED	L.H.E. TEMP.	ACRES PERM.	ACRES REQUIRED			TOTAL REMAINING ACRES	OPERATIONS PROJECT NUMBER
					NEW R/W REQUIRED	EXISTING R/W	TOTAL R/W REQUIRED		
34	JEROME KILSDONK	FEE TITLE			80.689				
36	FRANK R. KNUTZEN	FEE TITLE			1.12				
37	HOWARD HOLZ	FEE TITLE			0.39				
38	JOHN HOH SR.	FEE TITLE			0.14				
39	JEROME C. SPATZ	FEE TITLE			0.06				
41	CLARENCE S. DANLEY	FEE TITLE			0.06				
42	WILLIAM M. KEENEY	FEE TITLE			6.068				
43	MAE RUTH VALENCIA	FEE TITLE			0.42				
44	M. ST. P. & SAULT STE. MARIE	FEE TITLE			0.09				
46	ALAN UHLENBRAUCK	FEE TITLE			1.26				

REVISION DATE	PROJECT I.D. 6038-1-00	SHEET NUMBER 4.5
FEDERAL PROJECT DESIGNATION		
PLAT OF RIGHT OF WAY REQUIRED FOR C.T.H. "S" OUTAGAMIE COUNTY		
DATE SCALE 1" = 100' DATE		


PRELIMINARY

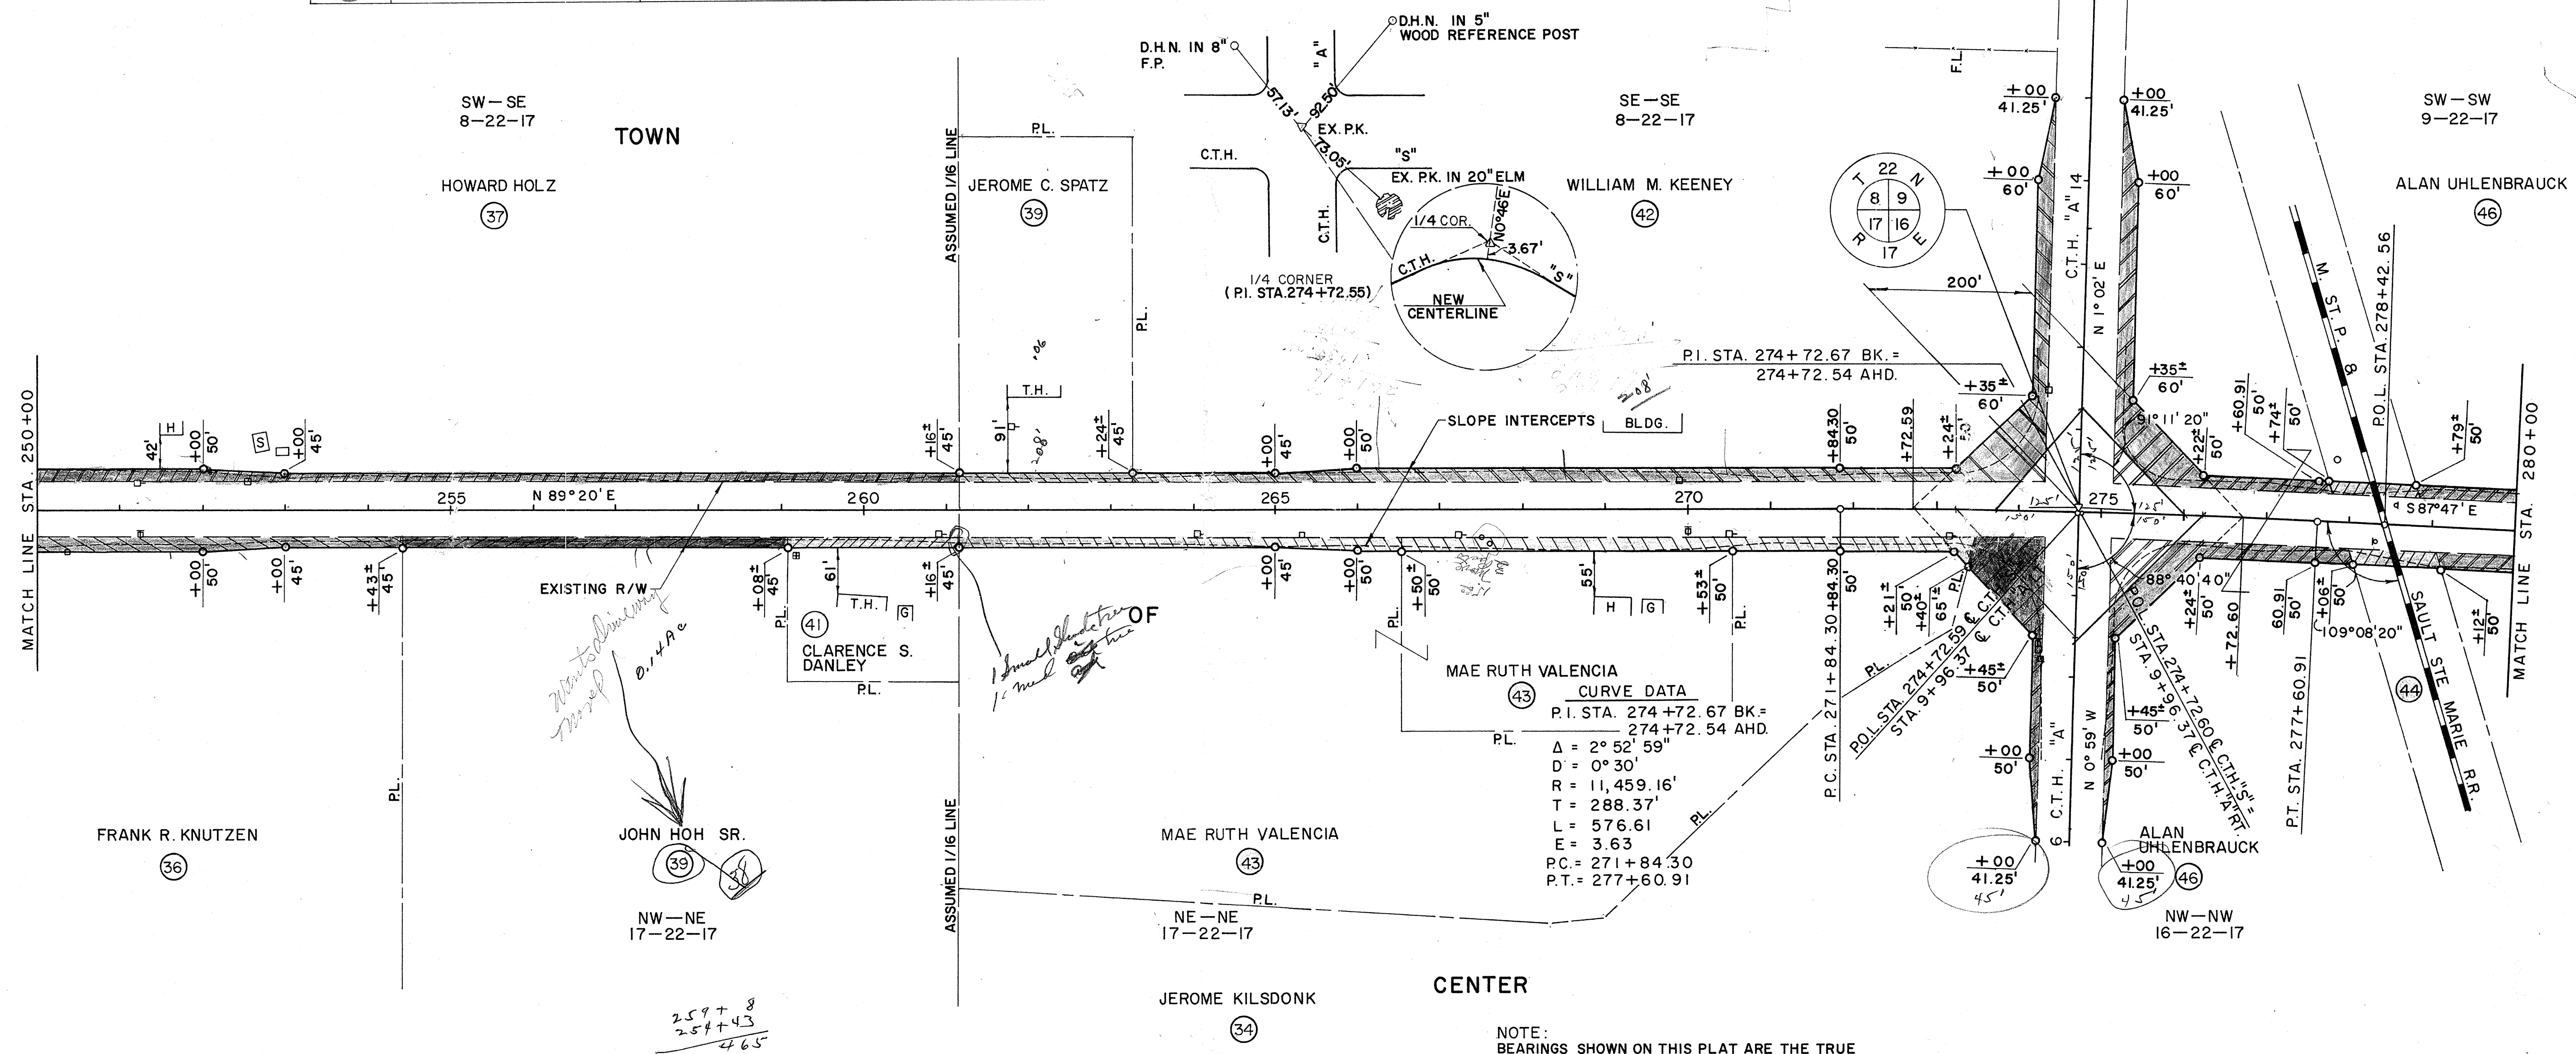

NOTE:
BEARINGS SHOWN ON THIS PLAT ARE THE TRUE
BEARINGS OF EACH TANGENT TO THE NEAREST MINUTE.

SCHEDULE OF LANDS AND INTERESTS REQUIRED									
PARCEL NUMBER	OWNER	INTEREST REQUIRED	L.H.E. TEMP.	ACRES PERM.	ACRES REQUIRED			TOTAL REMAINING ACRES	OPERATIONS PROJECT NUMBER
					NEW R/W REQUIRED	EXISTING R/W	TOTAL R/W REQUIRED		
46	ALAN UHLENBRAUCK	FEE TITLE			1.37				
47	DONALD E. WORDEN SR.	FEE TITLE			0.11				
48	VICTOR TIMM ET. AL.	FEE TITLE			0.44				
49	ROBERT C. SIEVERT	FEE TITLE			0.26				
51	CYRIL JOCHMAN	FEE TITLE			0.95				
52	VERNON J. JOCHMAN	FEE TITLE			0.92				


REVISION DATE	PROJECT I.D. 6038-1-00	SHEET NUMBER 4.6
FEDERAL PROJECT DESIGNATION		
PLAT OF RIGHT OF WAY REQUIRED FOR C.T.H. "S" OUTAGAMIE COUNTY		

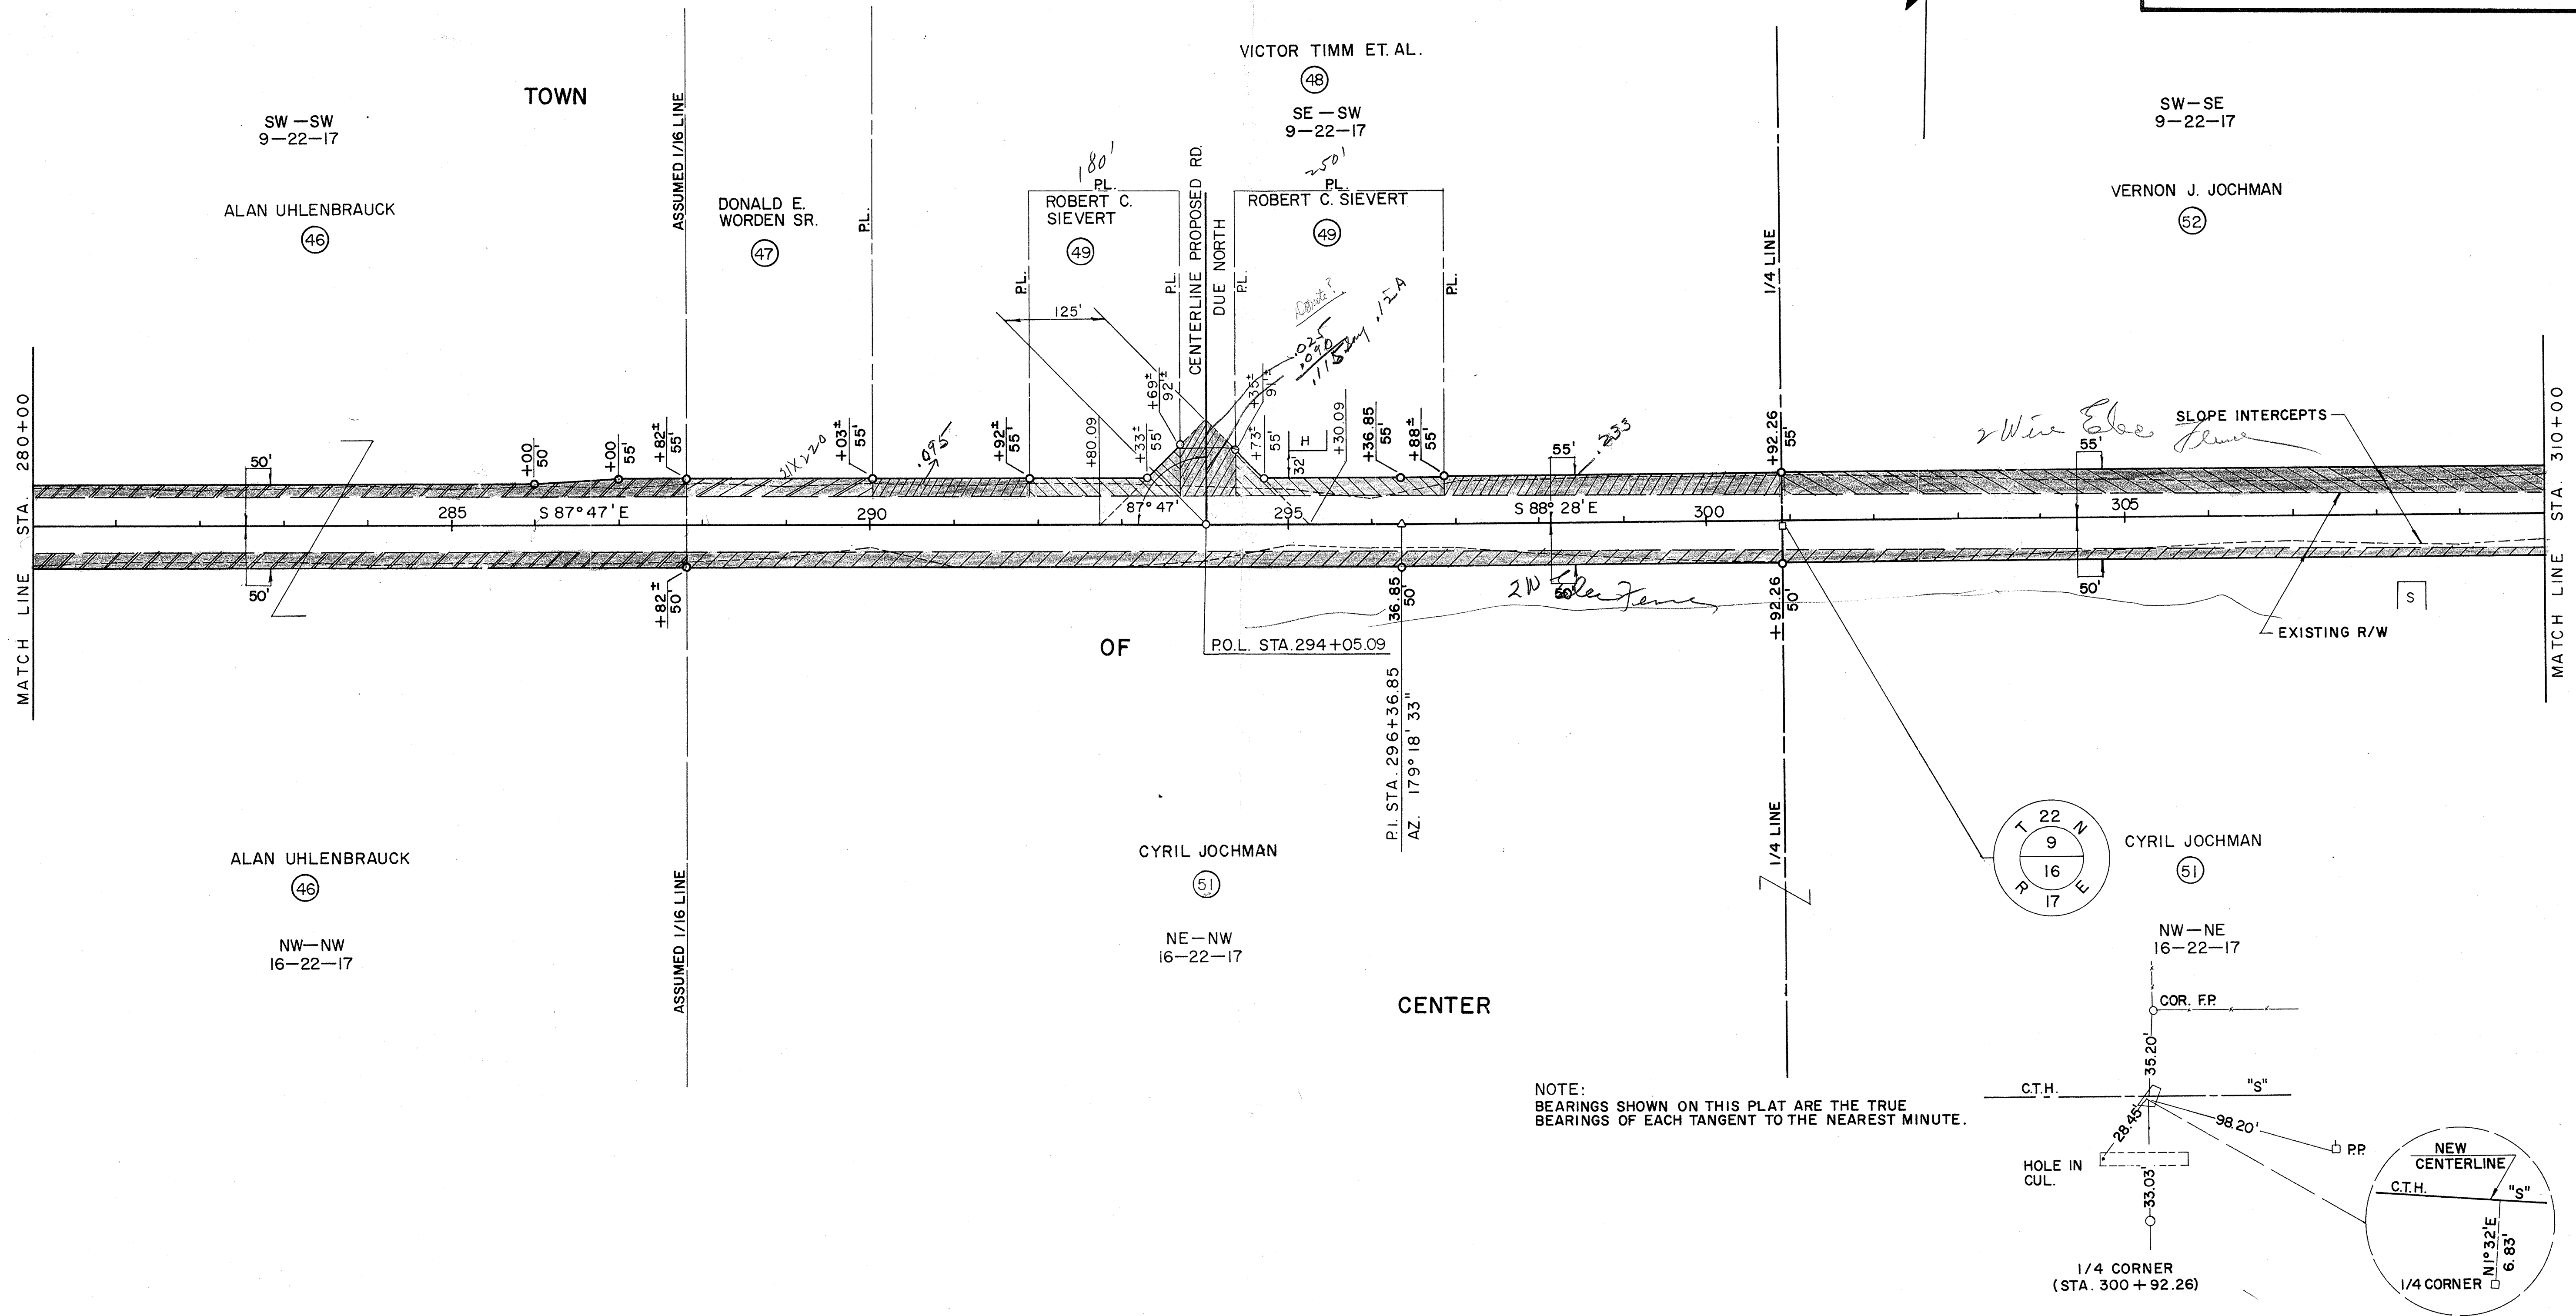

SCHEDULE OF LANDS AND INTERESTS REQUIRED

PARCEL NUMBER	OWNER	INTEREST REQUIRED	L.H.E. ACRES		ACRES REQUIRED			TOTAL REMAINING ACRES	OPERATIONS PROJECT NUMBER
			TEMP	PERM.	NEW R/W REQUIRED	EXISTING R/W	TOTAL R/W REQUIRED		
51	CYRIL JOCHMAN	FEE TITLE			0.95				
52	VERNON J. JOCHMAN	FEE TITLE			0.92				
53	ALVIN W. KAHLER	FEE TITLE			0.43				
54	BEN A. BROWN	FEE TITLE			0.80				
56	JOHN HOFACKER	FEE TITLE			0.15				
57	MARTIN J. DALKE	FEE TITLE			0.59				
58	RAYMOND F. ORT	FEE TITLE			1.31				

REVISION DATE	PROJECT I.D. 6038-1-00	SHEET NUMBER 4.7
FEDERAL PROJECT DESIGNATION		
PLAT OF RIGHT OF WAY REQUIRED FOR C.T.H."S" OUTAGAMIE COUNTY		
PRELIMINARY		

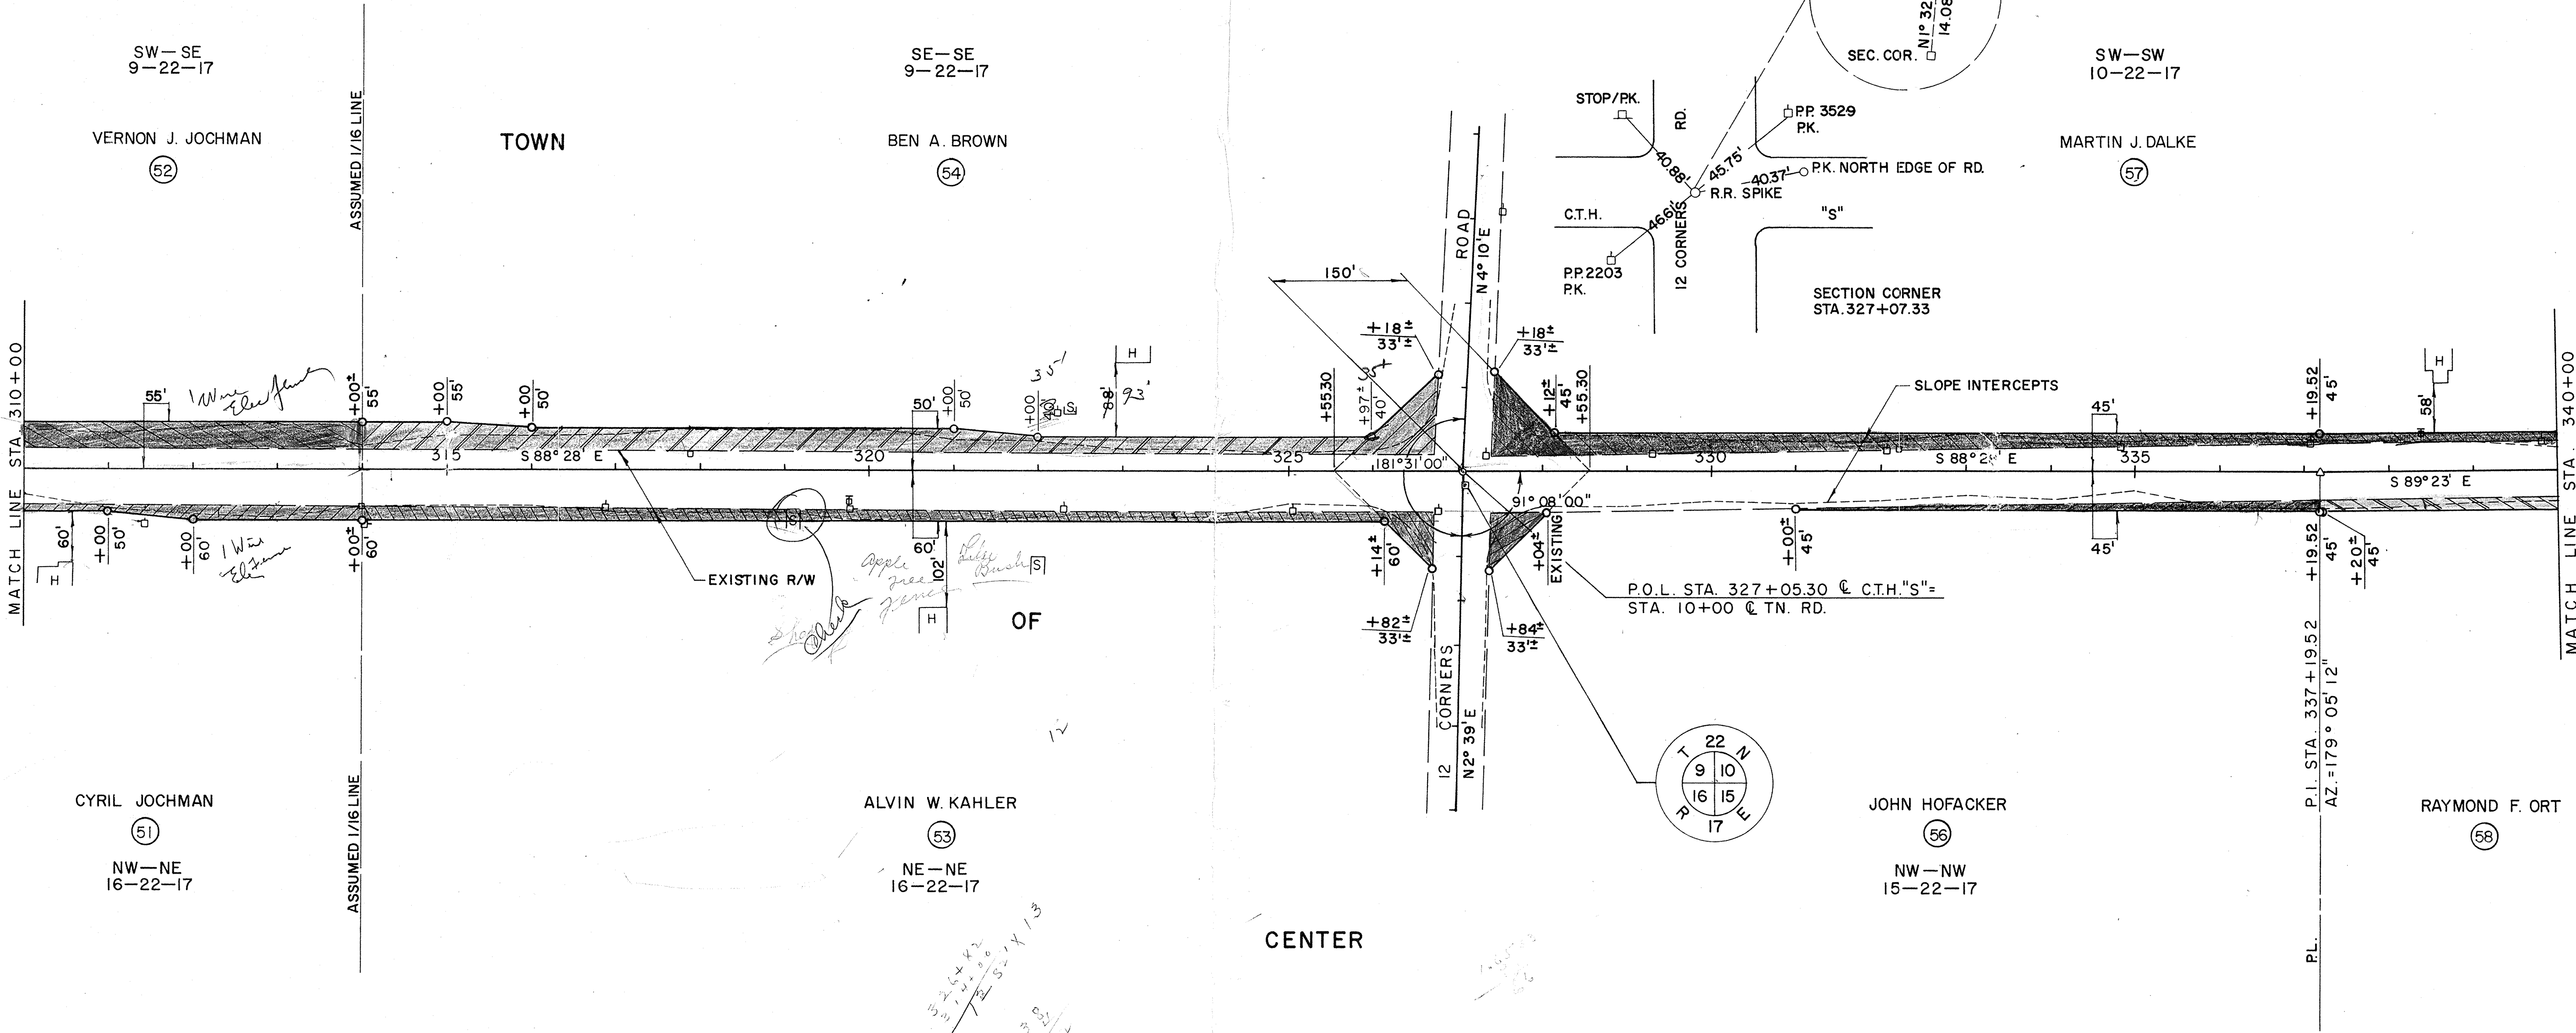

NOTE:
BEARINGS SHOWN ON THIS PLAT ARE THE TRUE
BEARINGS OF EACH TANGENT TO THE NEAREST MINUTE.

