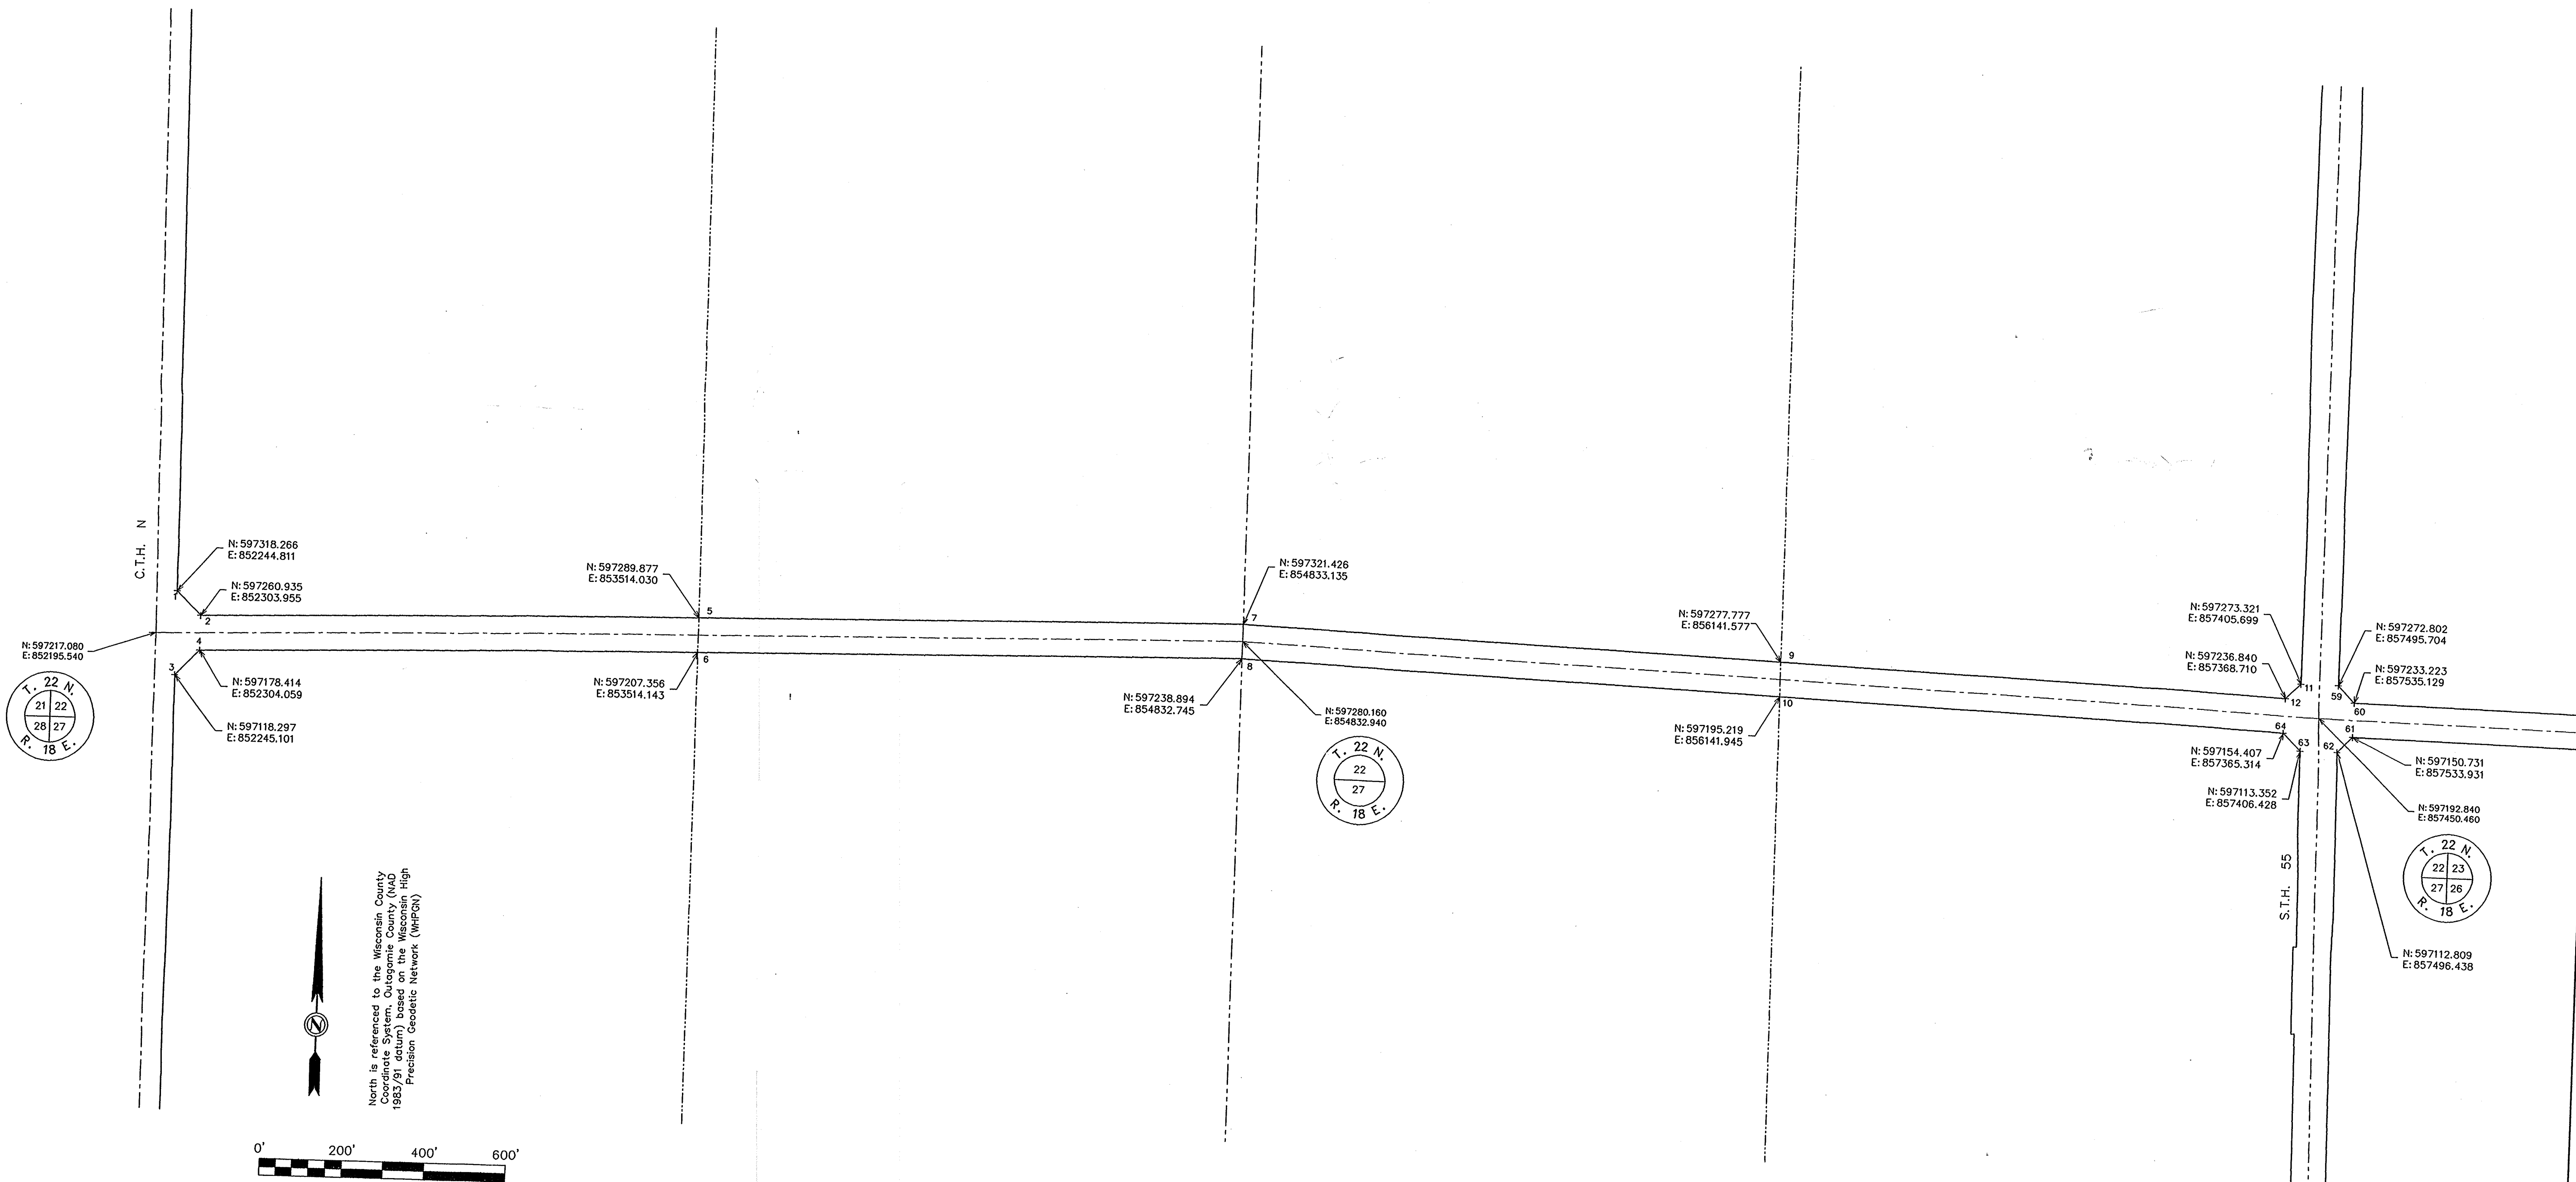


C.T.H. "UU"

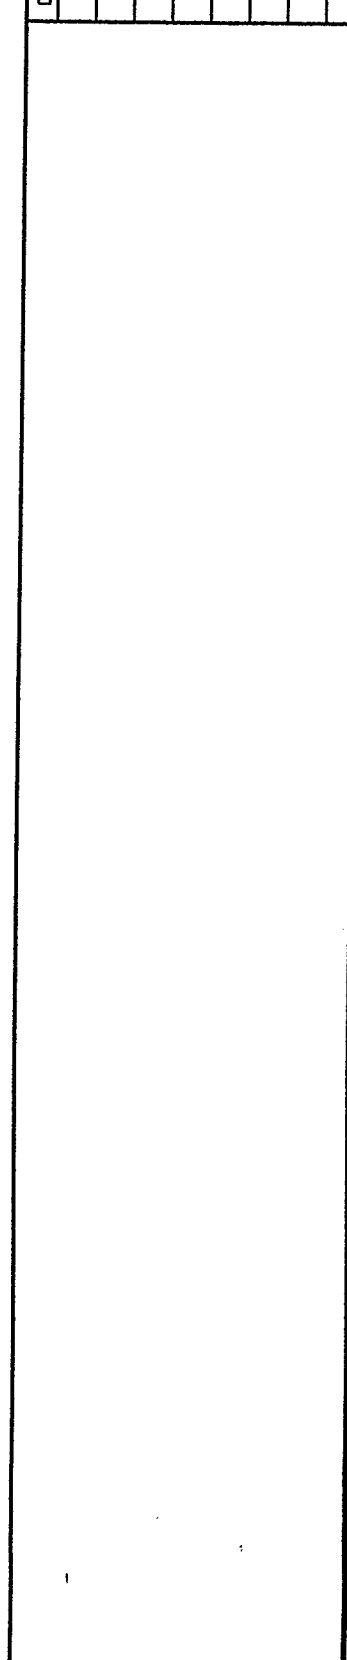
UU-1



North is referenced to the Wisconsin County
Coordinate System (WCS) based on the
1983/91 datum. Wisconsin High
Precision Geodetic Network (WHPGN)

HAI Hebert Associates, Inc.
Land Surveying • Soil Testing • Engineering Systems
1110 W. Wisconsin Ave.
Appleton, WI 54914
920-734-8373
Fax: 920-734-3968

DATE: 2-12-04
DRAWN BY: dh
SCALE: 1"=200'
SHEET NUMBER:
1 of 6

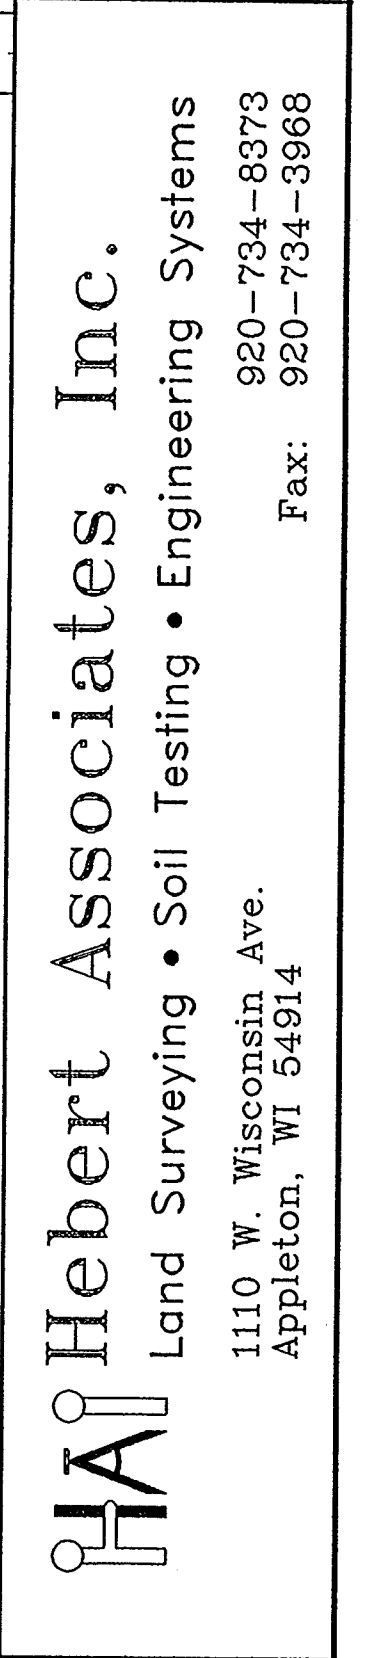
[illegible]

 Hebert Associates, Inc. Land Surveying • Soil Testing • Engineering Systems 1110 W. Wisconsin Ave. Appleton, WI 54914 Phone: 920-734-8373 Fax: 920-734-3968	
DATE:	2-12-04
DRAWN BY:	dh
SCALE:	1"=200'
SHEET NUMBER:	2 of 6
DRAWING NUMBER: 04010D01	

 
DATE:	2-12-04
DRAWN BY:	dh
SCALE:	1" = 200'
SHEET NUMBER:	2 of 6
DRAWING NUMBER:	04010D01

[illegible]

DATE: 2-12-04	
DRAWN BY: dh	
SCALE: 1"=200'	
SHEET NUMBER: 3 of 6	
DRAWING NUMBER: 04010D01	

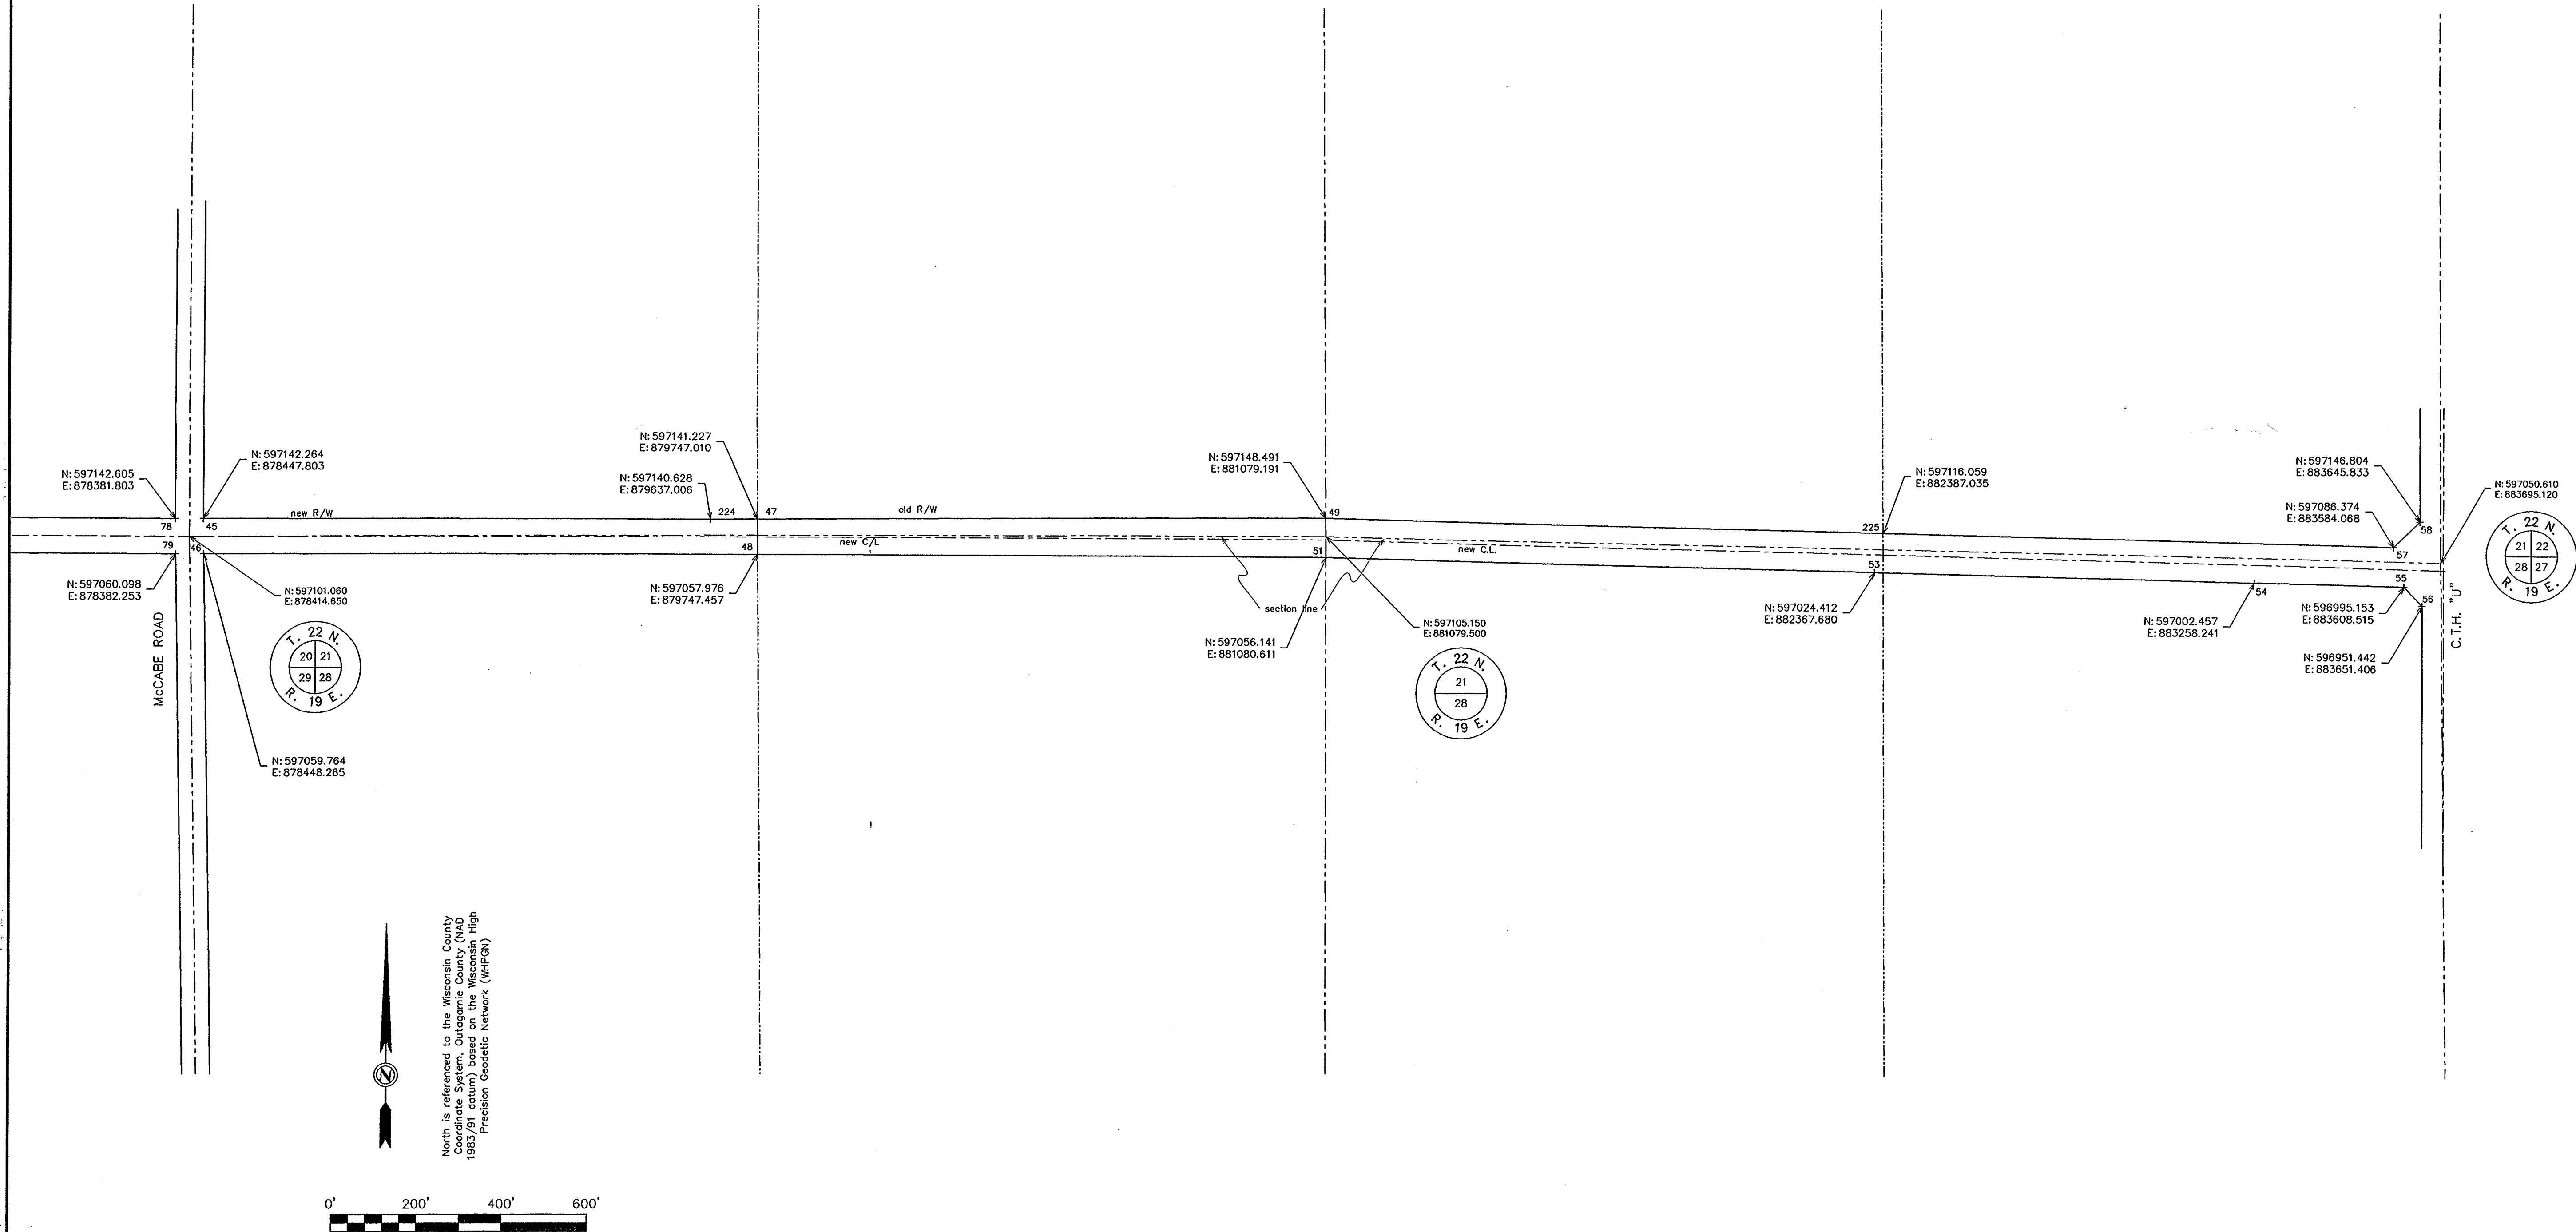
[illegible]

DATE:	2-12-04
DRAWN BY:	dh
SCALE:	1"=200'
SHEET NUMBER:	4 of 6
DRAWING NUMBER:	04010D01

[illegible]

 Hebert Associates, Inc. Land Surveying • Soil Testing • Engineering Systems 1110 W. Wisconsin Ave. Appleton, WI 54914 920-734-8373 Fax: 920-734-3968	
DATE:	2-12-04
DRAWN BY:	dh
SCALE:	1" = 200'
SHEET NUMBER:	5 of 6
DRAWING NUMBER: 04010D01	

C.T.H. "UU"



HA Hebert Associates, Inc.
Land Surveying • Soil Testing • Engineering Systems
1110 W. Wisconsin Ave.
Appleton, WI 54914
920-734-8373
Fax: 920-734-3968

DATE	REVISED	BY	DESCRIPTION

DATE: 2-12-04
DRAWN BY: dh
SCALE: 1"=200'
SHEET NUMBER: 6 of 6
DRAWING NUMBER: 04010D01